

Handhole

Date: 02/27/2023

Type: Electric Comm FAA Honeywell

Infield: ES12

Water: Yes No


Structure Number: MH-ES12-1 AL

Notes: Hinges to North


Designation:



90"

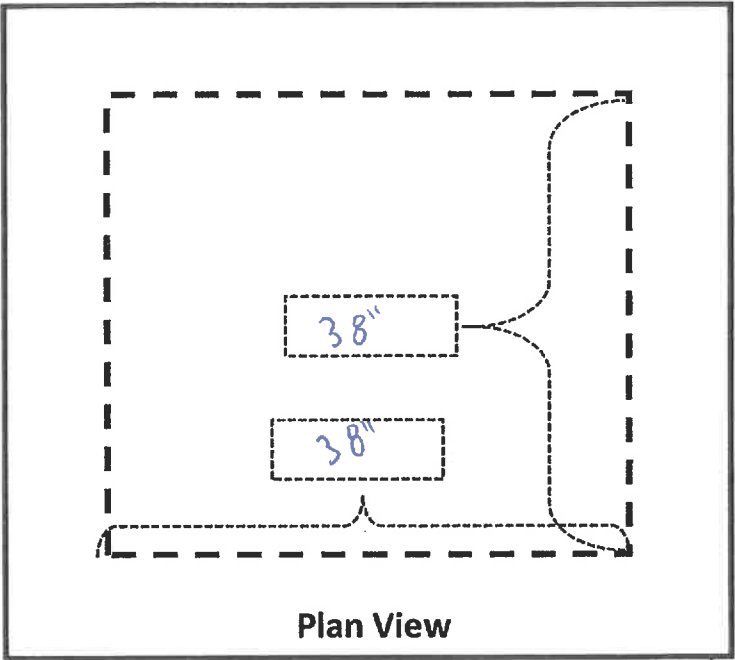

Plan View

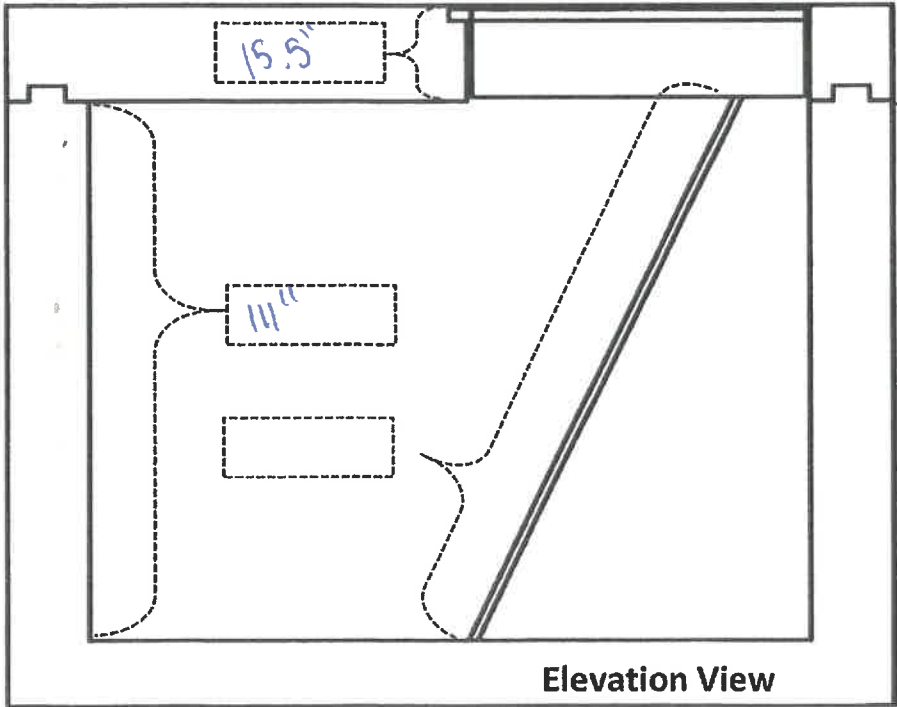

Elevation View


114"

13"


+1.25

*distance to equipment

N:\2015\150106 - PHX Infield Utilities and Paving\Drawings\Sheets\South\South East\GMP 5\ 0874_CG-104_GMP5.dwg - May 30 2023 9:27am

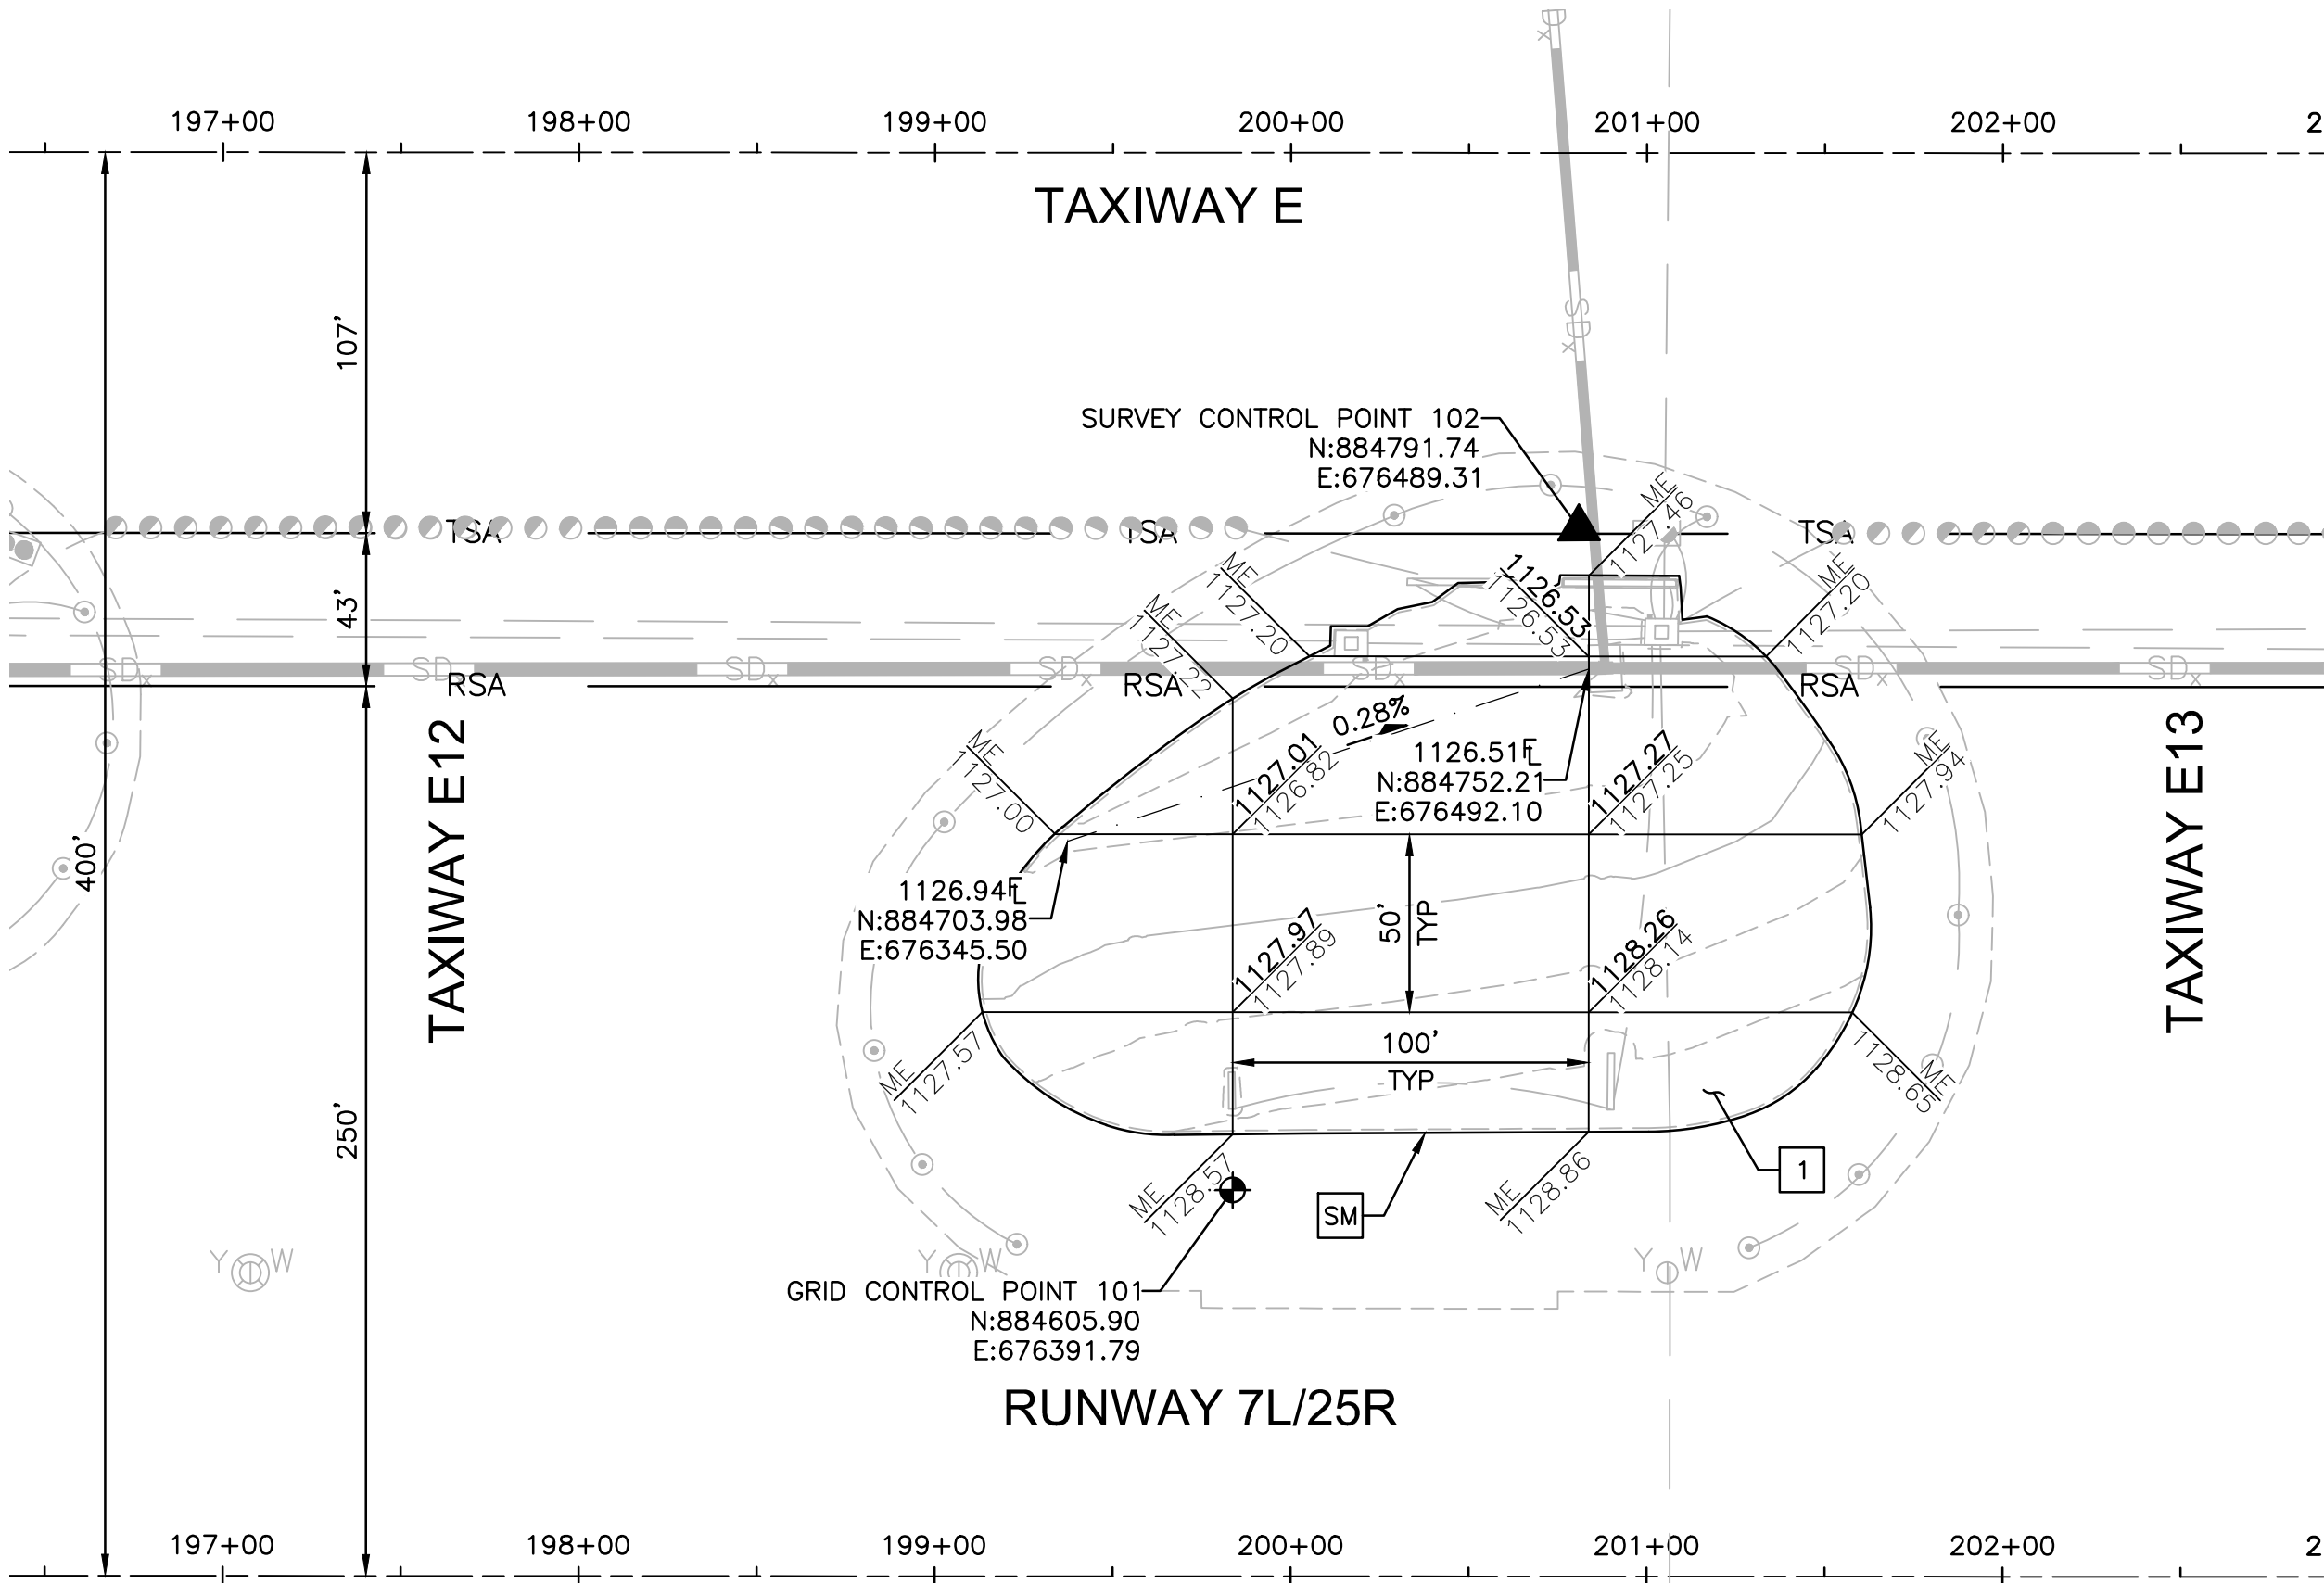

INFIELD PAVING & GRADING
INFIELD ES-12

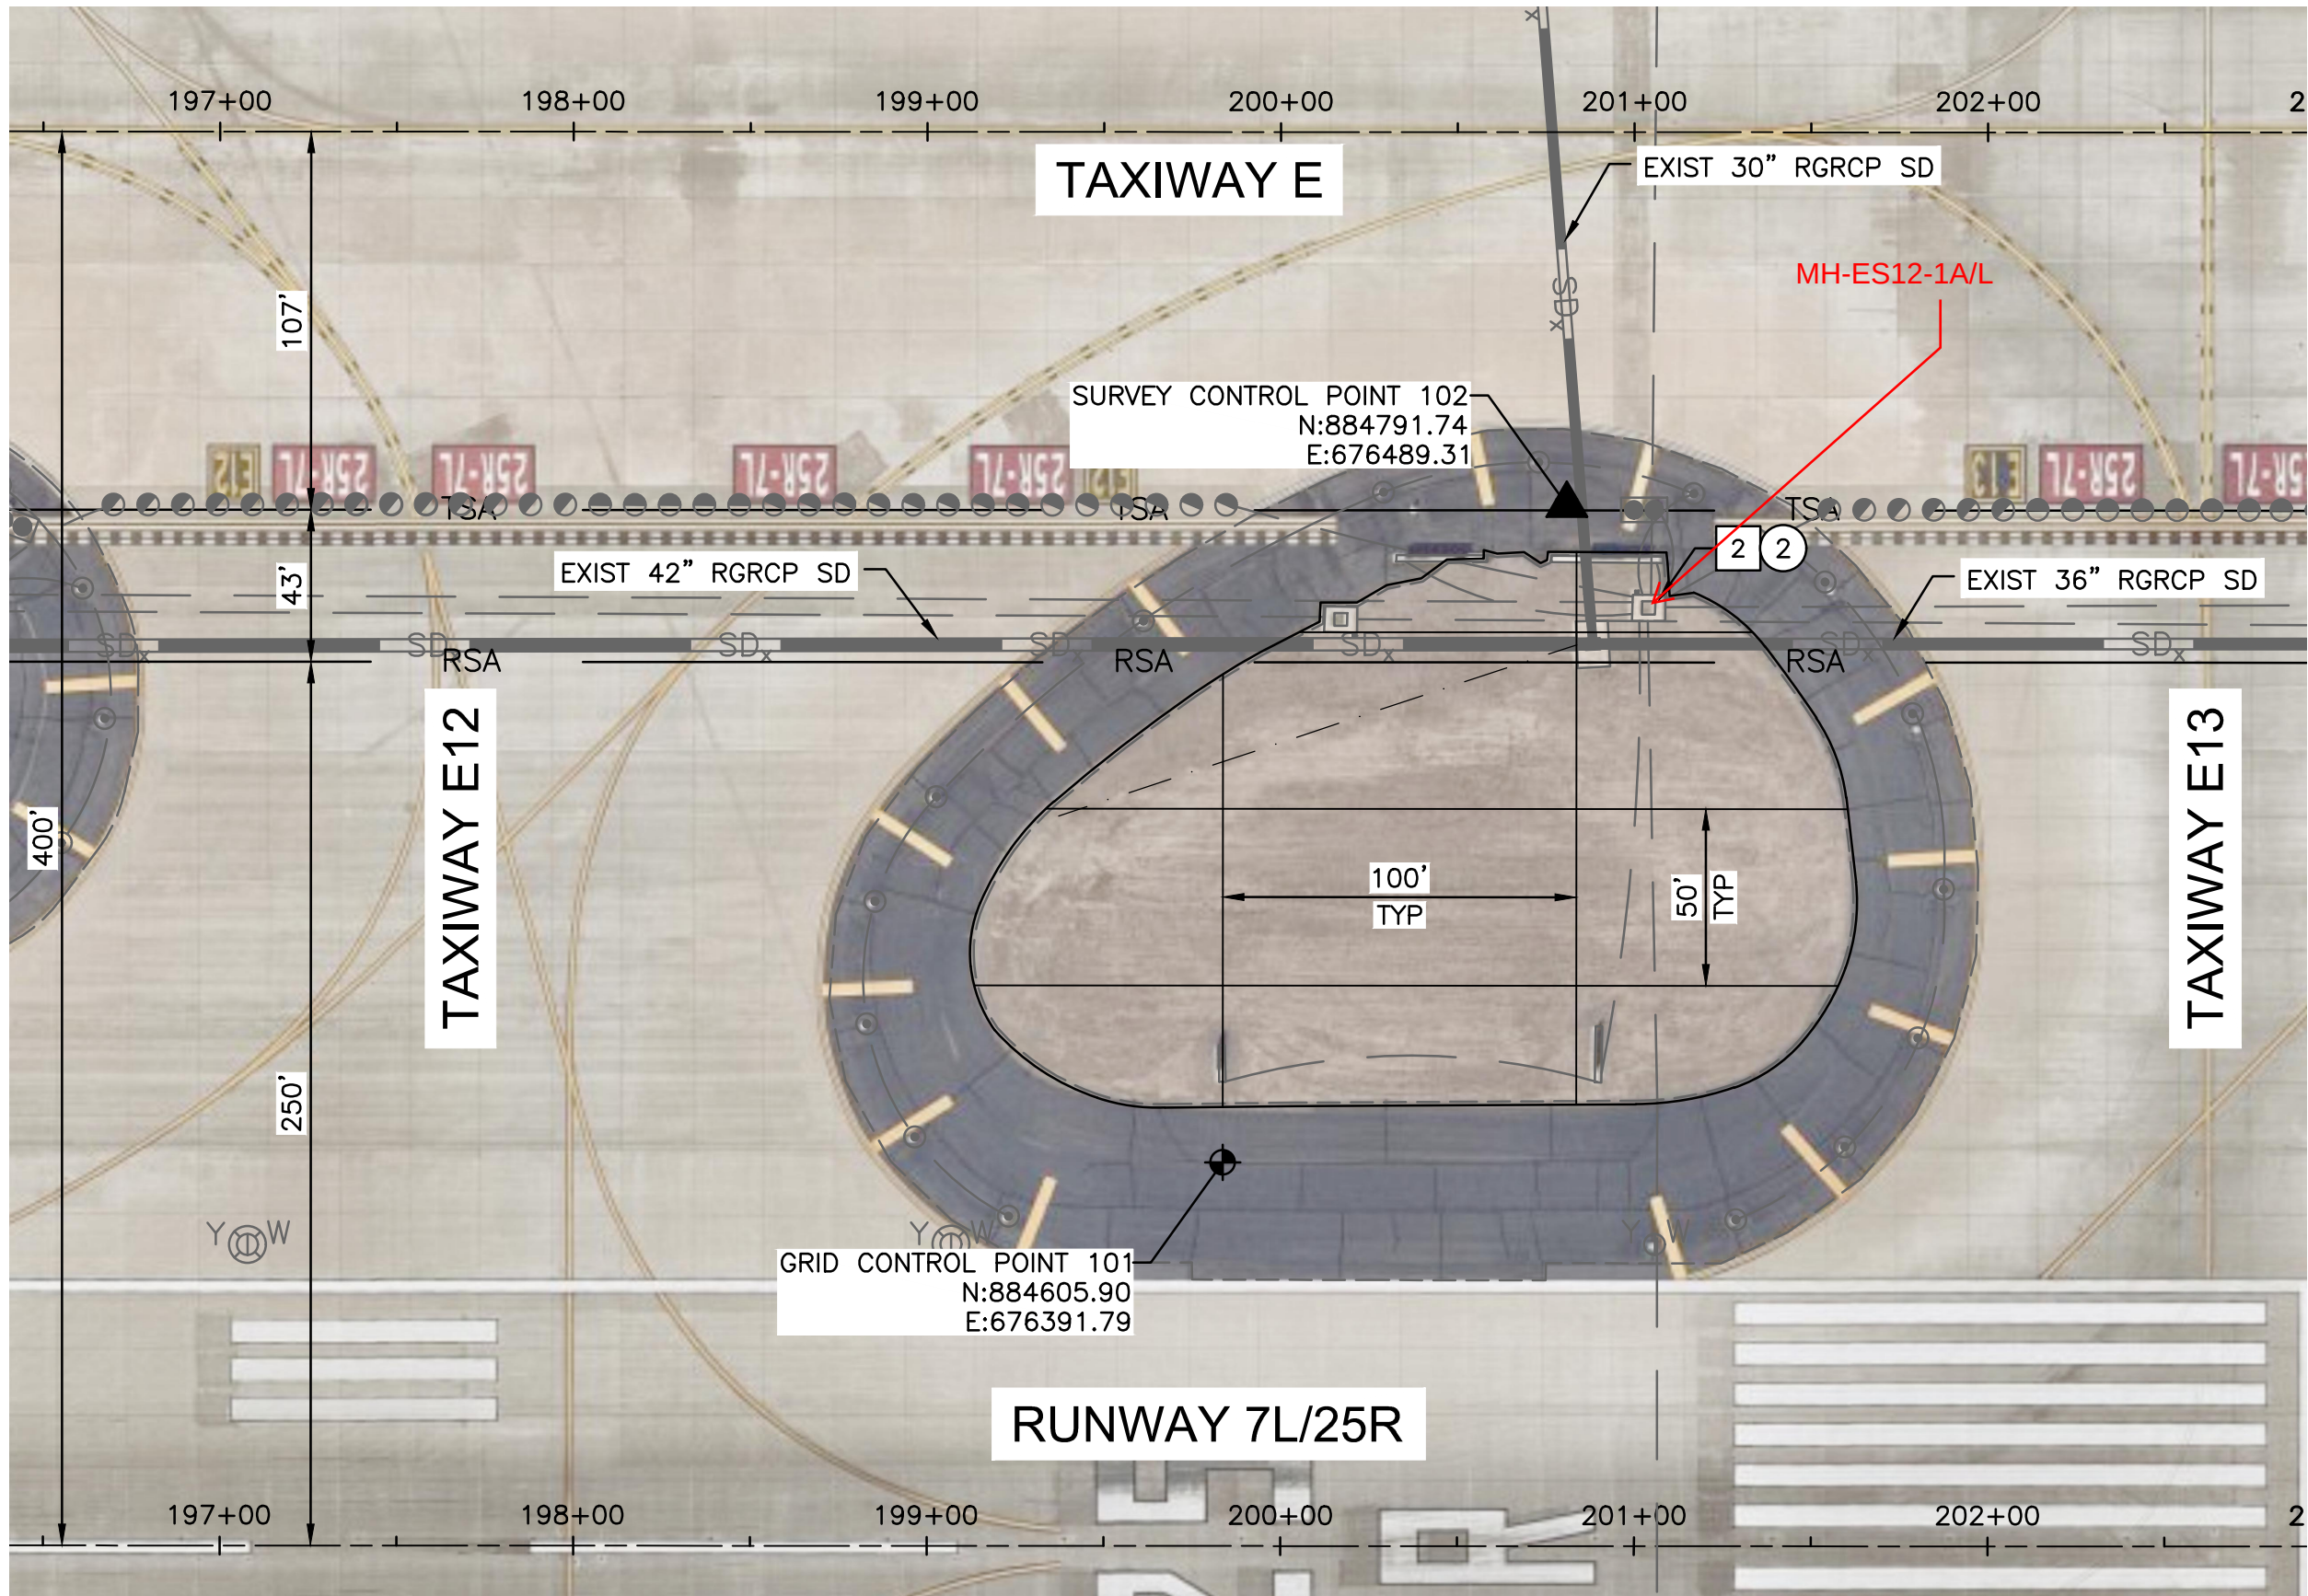

UTILITY ACCESS UPGRADES

ADJUSTMENT & REMOVAL NOTES


ITEM	DESCRIPTION	QTY
②	REMOVE AND SALVAGE EXISTING CONCRETE LID AND APRON	1 EA

CONSTRUCTION NOTES

ITEM	DESCRIPTION	QTY
1	CONSTRUCT ASPHALT PAVEMENT PER STRUCTURAL SECTION NO. 1, SHEET CS-501	443 TON
2	CONSTRUCT NEW PRECAST CONCRETE LID AND APRON	1 EA
SM	SAWCUT ASPHALT PAVEMENT (FULL DEPTH)	684 LF

GENERAL NOTES

- RUNWAY AND TAXIWAY STATIONING SHOWN FOR REFERENCE ONLY.
- AERIAL PHOTOGRAPH SHOWN IS INTENDED TO PROVIDE CLARITY FOR VAULT LOCATING AND IS INTENDED TO BE USED FOR REFERENCE ONLY.
- EXISTING INFIELD UTILITIES AND STRUCTURES SHALL BE PROTECTED IN PLACE UNLESS OTHERWISE NOTED.

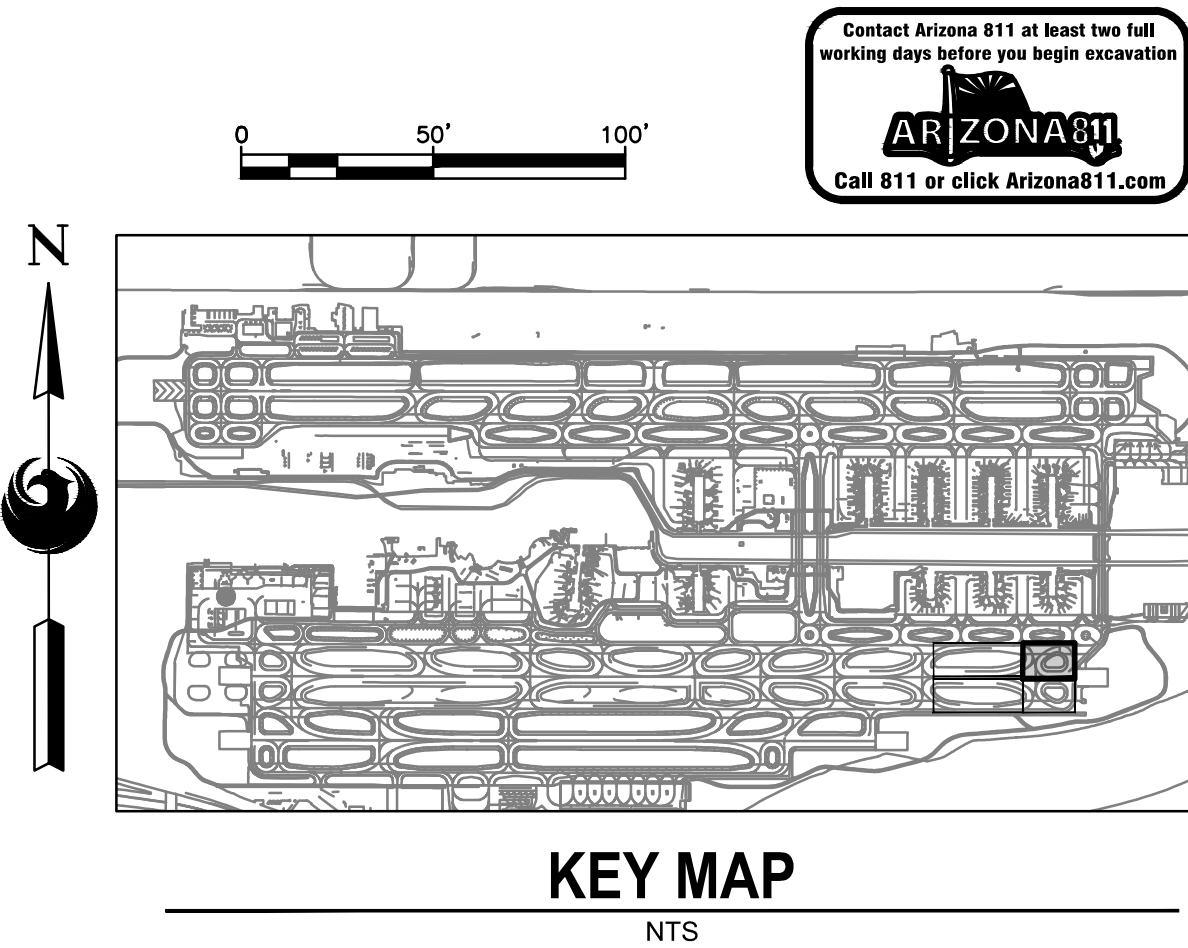

PRIME CONSULTANT

TRACE
CONSULTING

1201 E. Jefferson St., Suite 1 Phoenix, AZ 85005

SUB CONSULTANT

PER CITY OF PHOENIX CITY CODE CHAPTER 2, SECTION 2-2-28, THESE PLANS ARE FOR OFFICIAL USE ONLY AND MAY NOT BE SHARED WITH OTHERS EXCEPT AS REQUIRED TO FULFILL THE OBLIGATIONS OF CONTRACTOR'S CONTRACT WITH THE CITY OF PHOENIX.

NO	REVISIONS / SUBMISSIONS	DATE

PHX **PHX** **PHX**

CITY OF PHOENIX AVIATION DEPARTMENT

PSHIA INFIELD UTILITY ACCESS UPGRADES AND PAVING

AV 08000074 ADOT

ADOT GRANT NO.: XXXXXXXX

Designed by: C. SHAW

Drawn by: A. SANTILLI

Checked by: C. JHAVERI

Date: 05/31/2023

Dwg scale: NTS

SHEET OVERVIEW TITLE

TAXIWAY E INFIELDS UTILITY ACCESS UPGRADES AND PAVING

SHEET REFERENCE NUMBER:

CG-104

SHEET 15 OF 23