
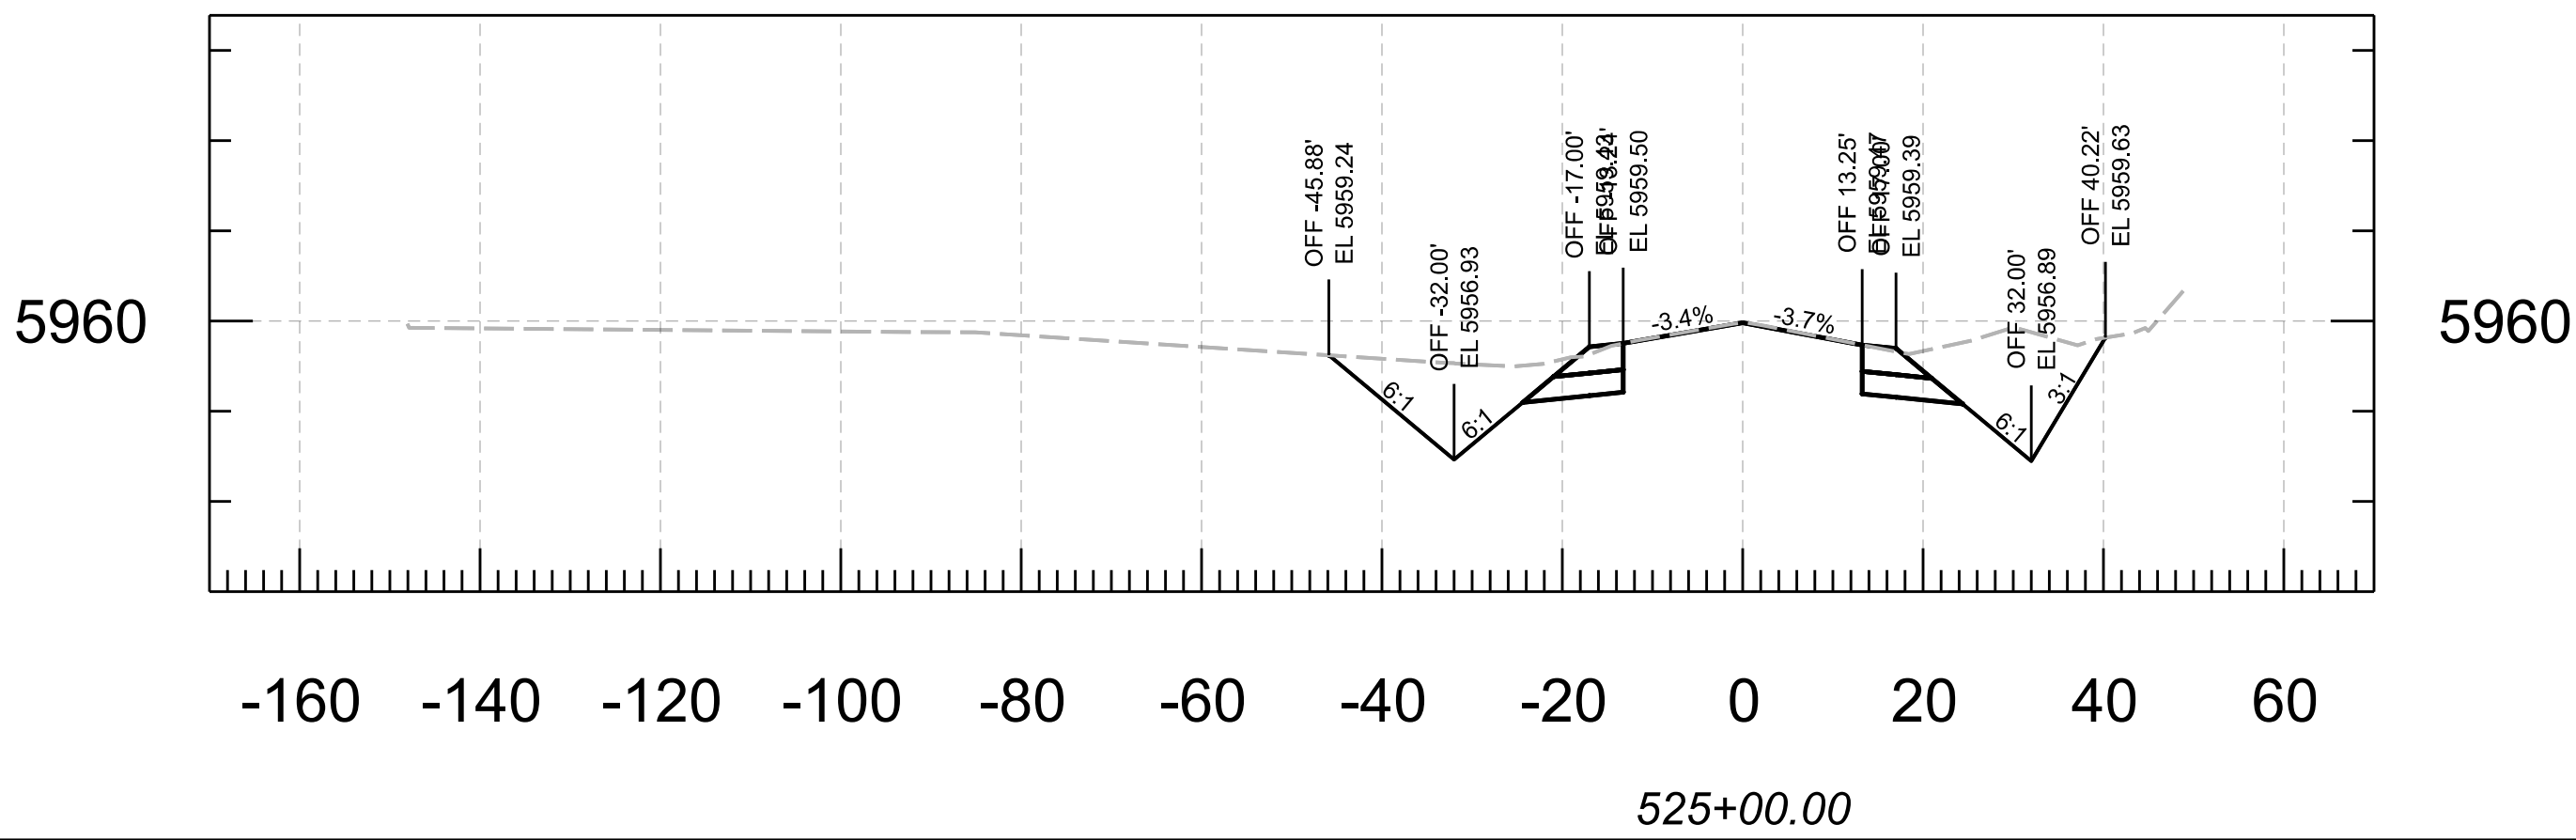
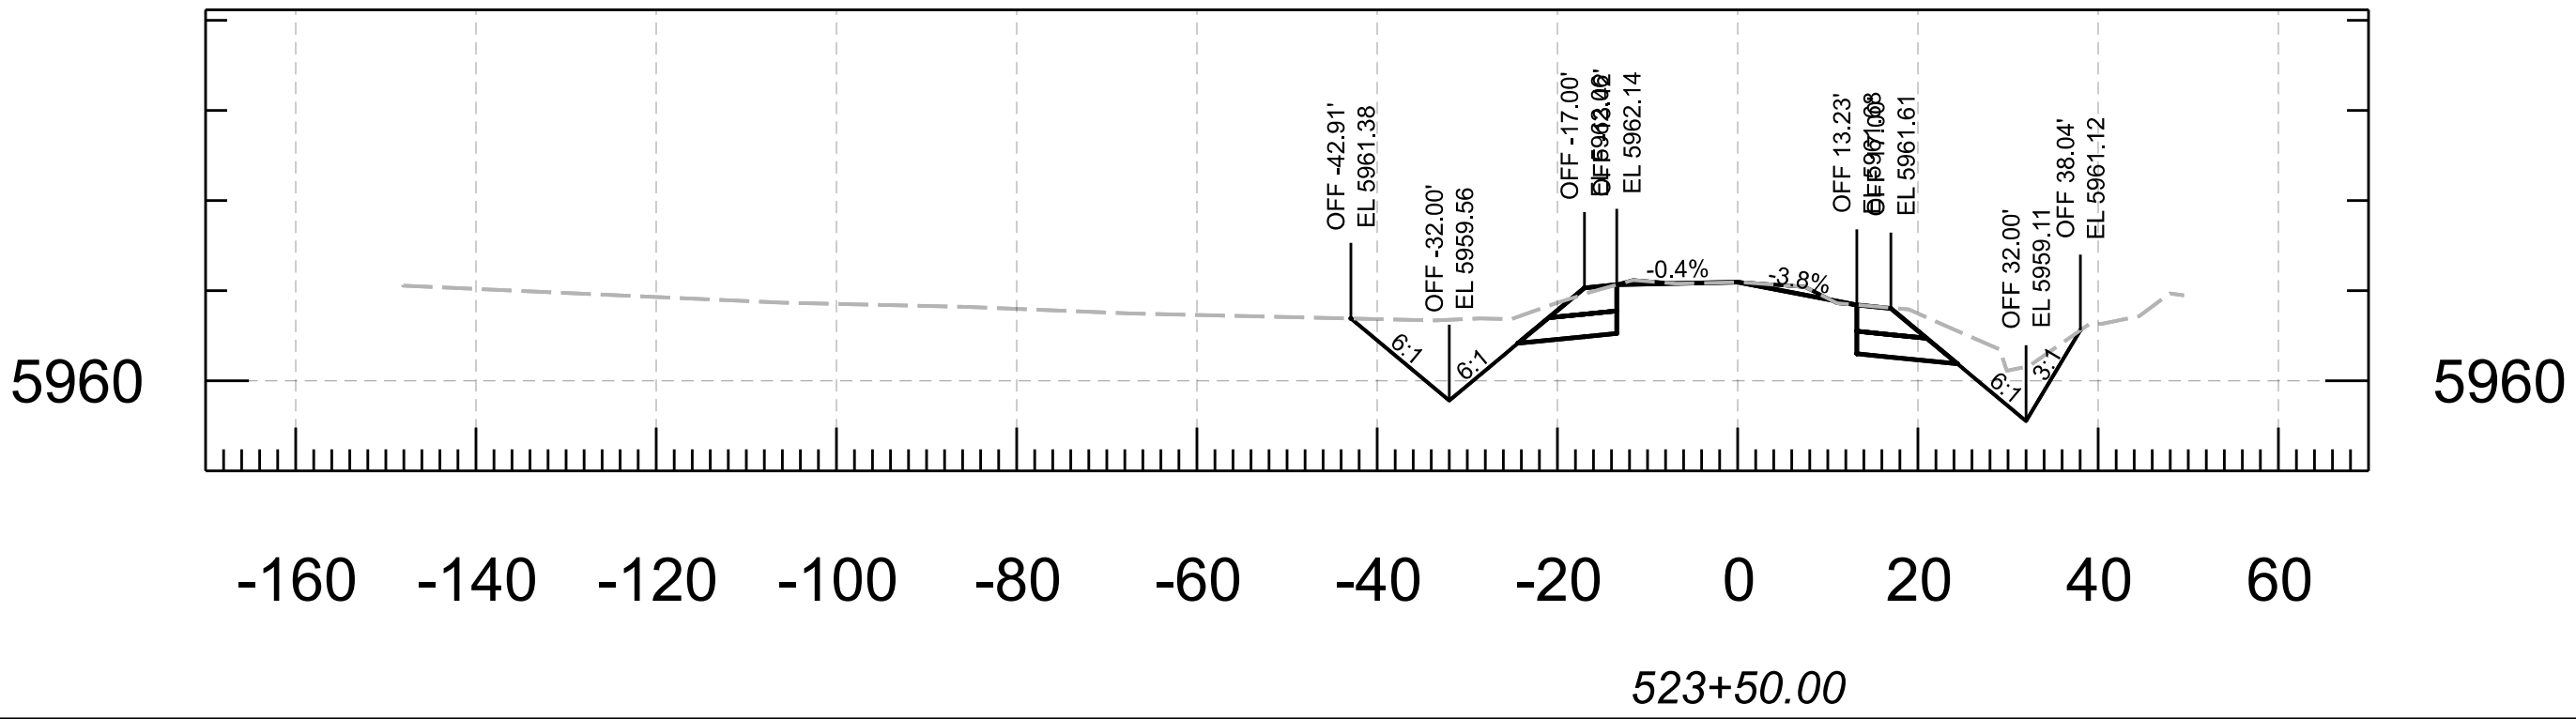
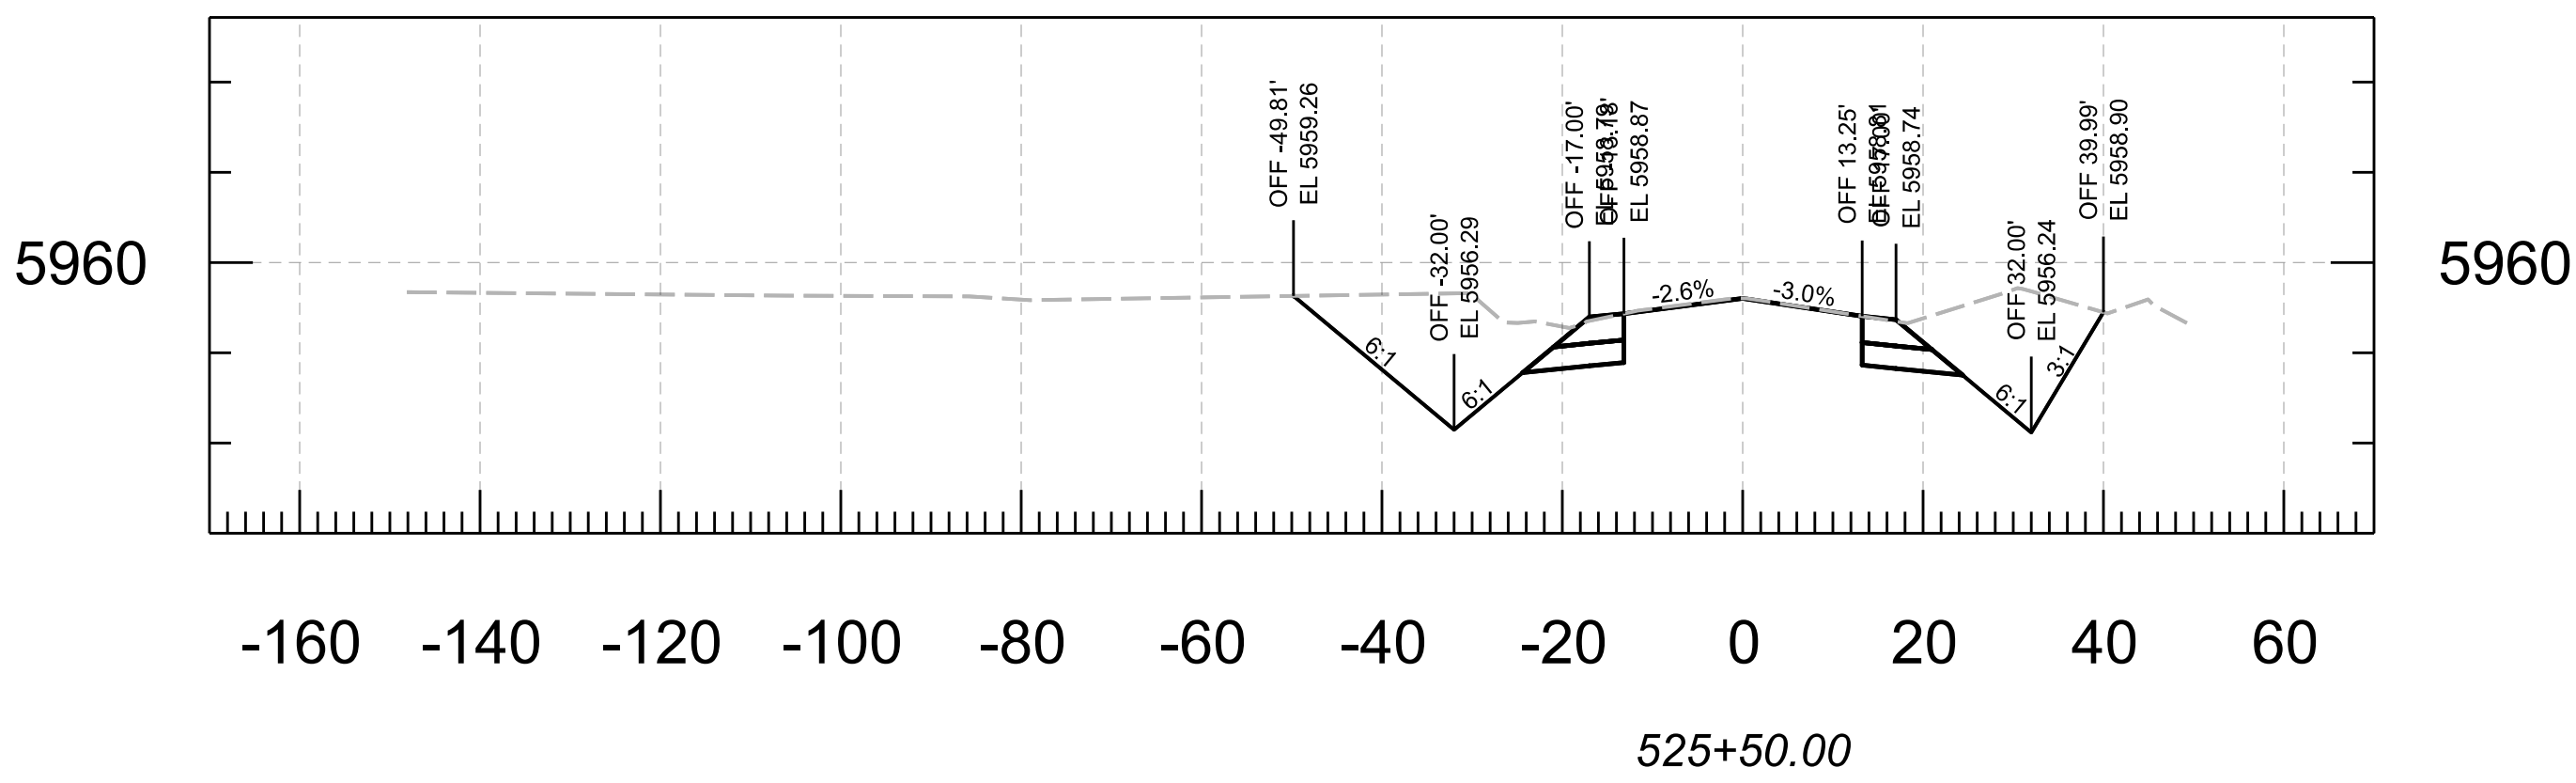
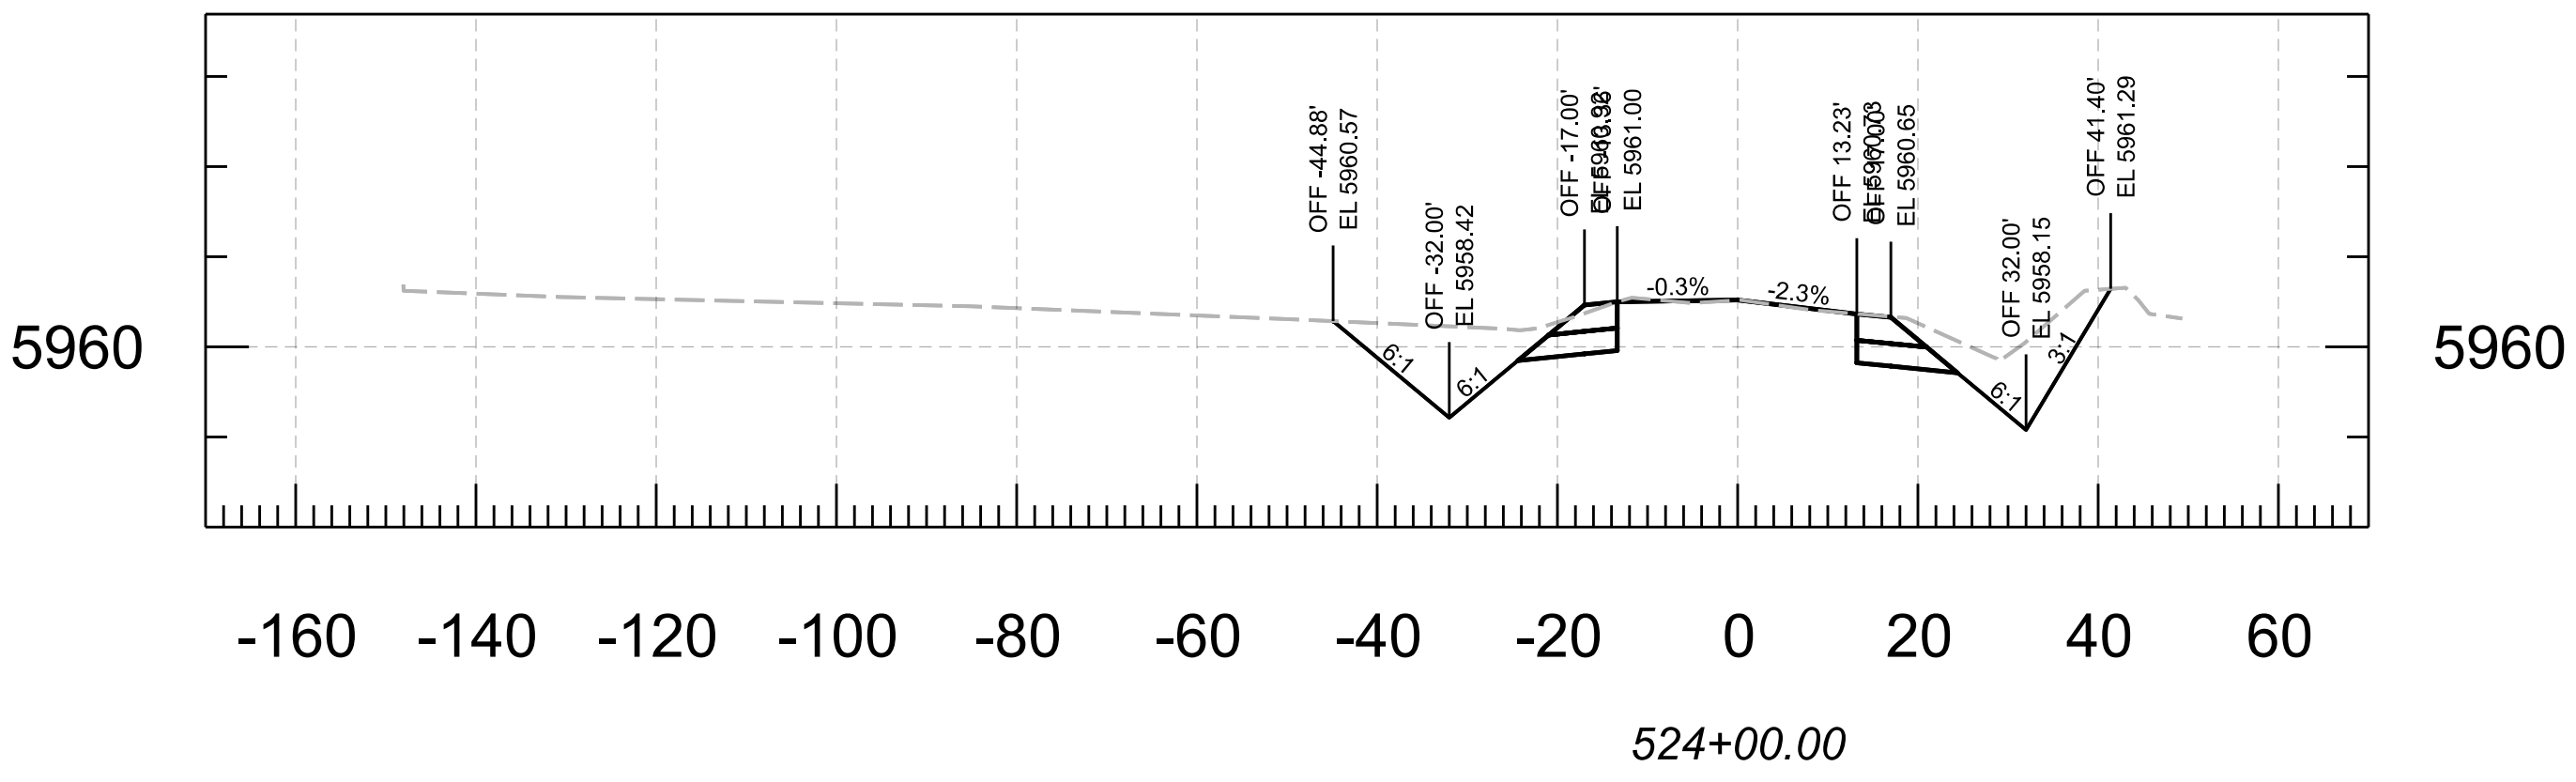
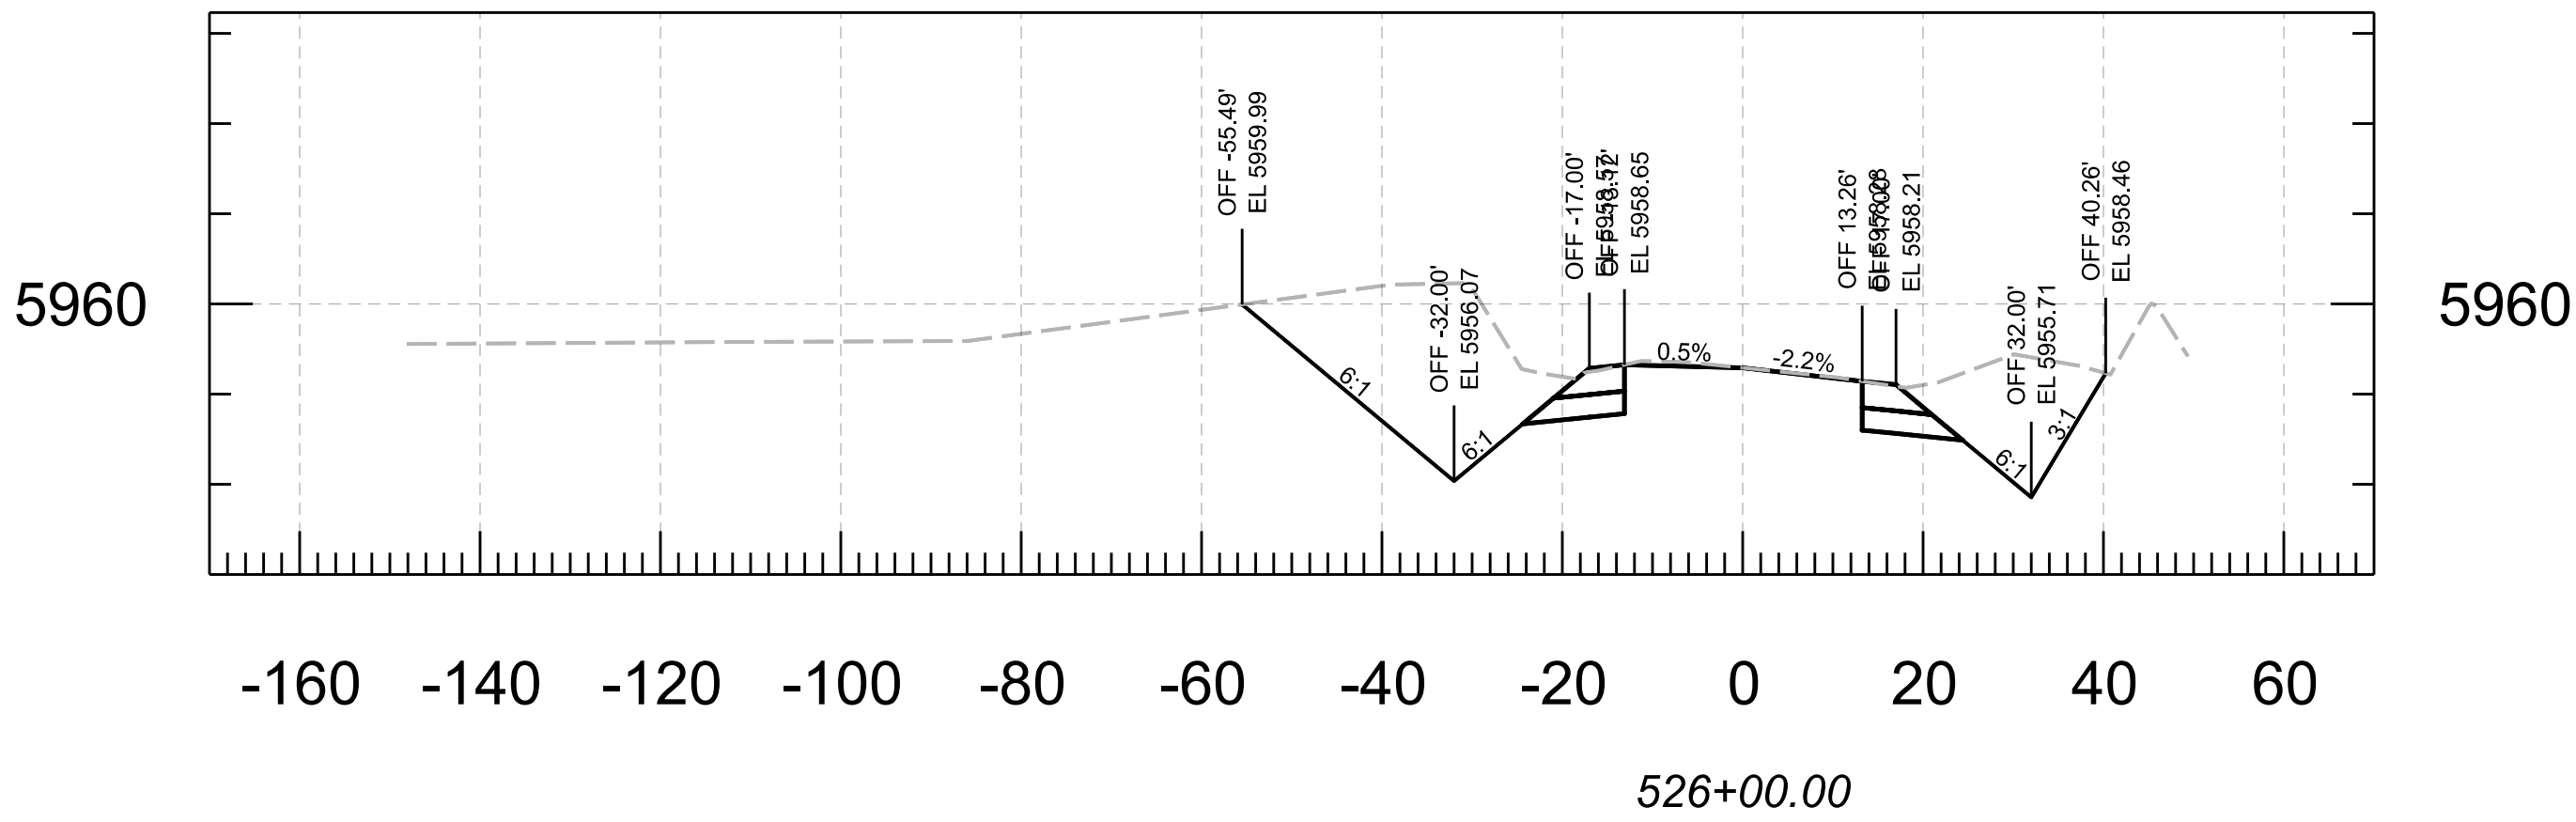
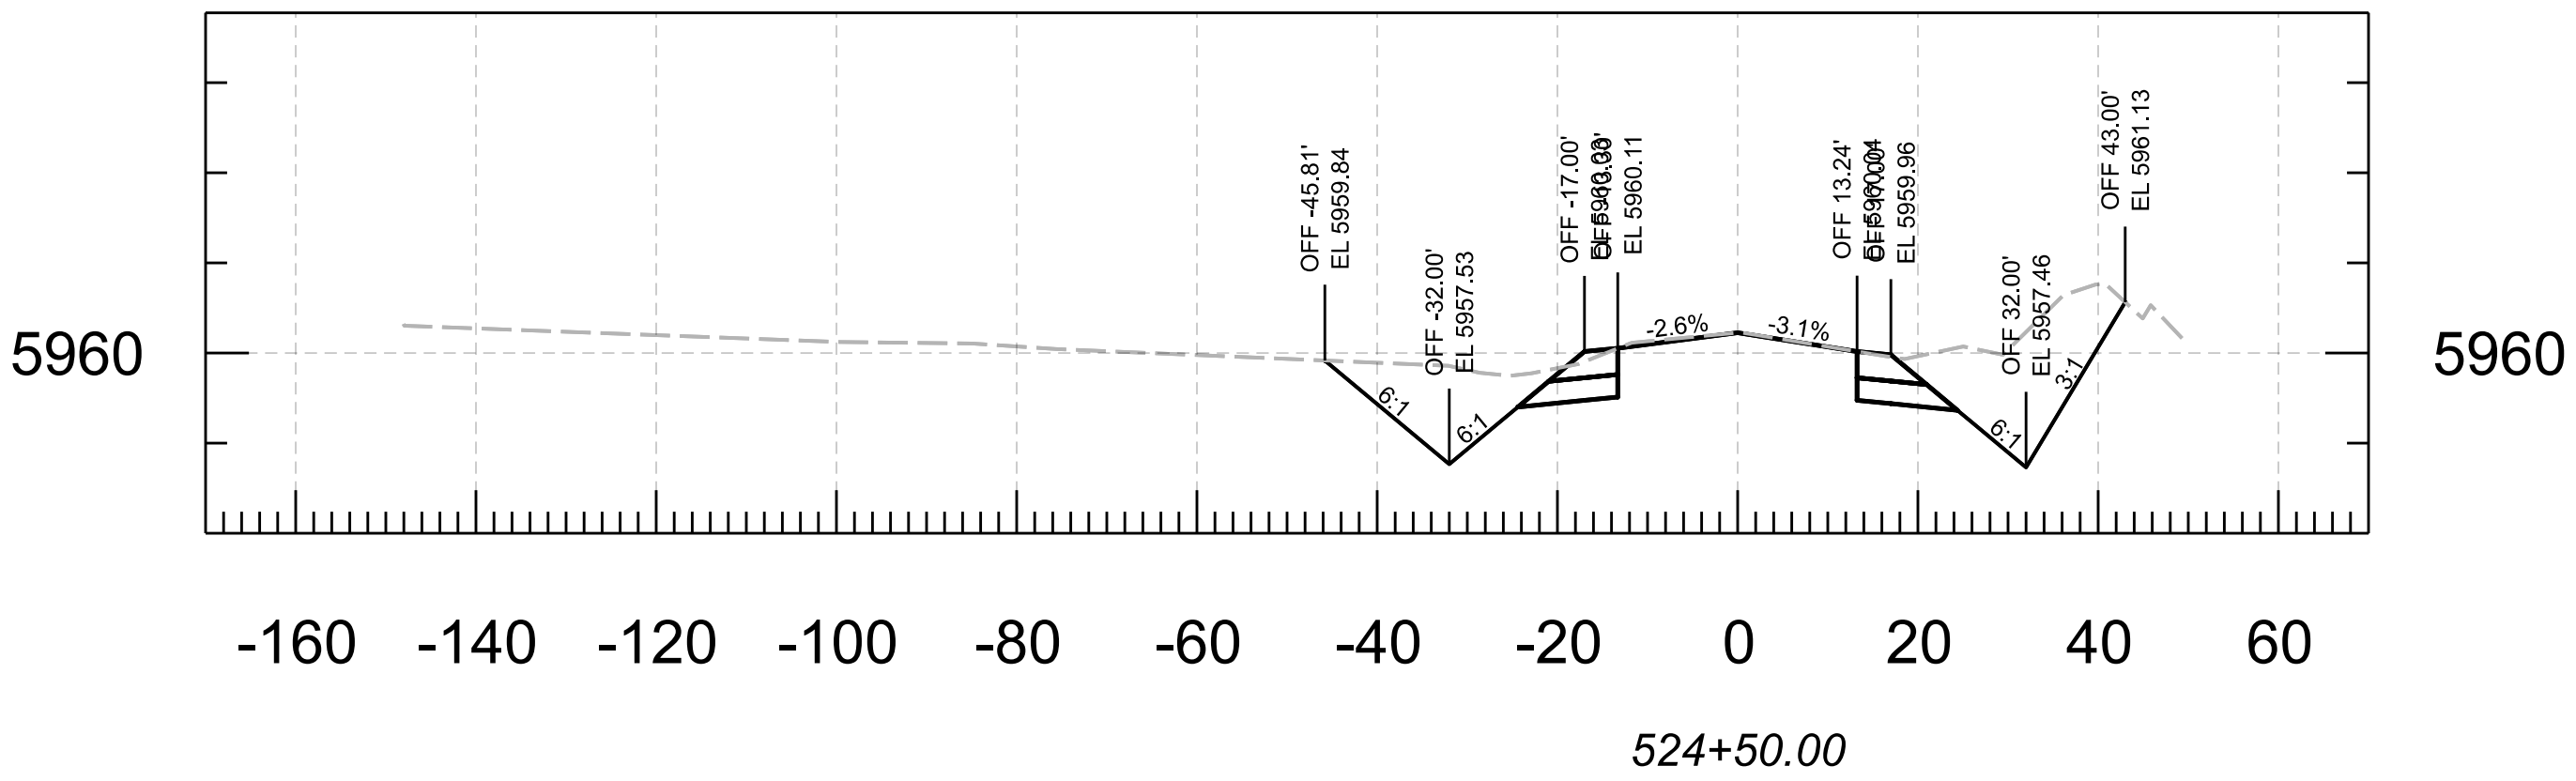
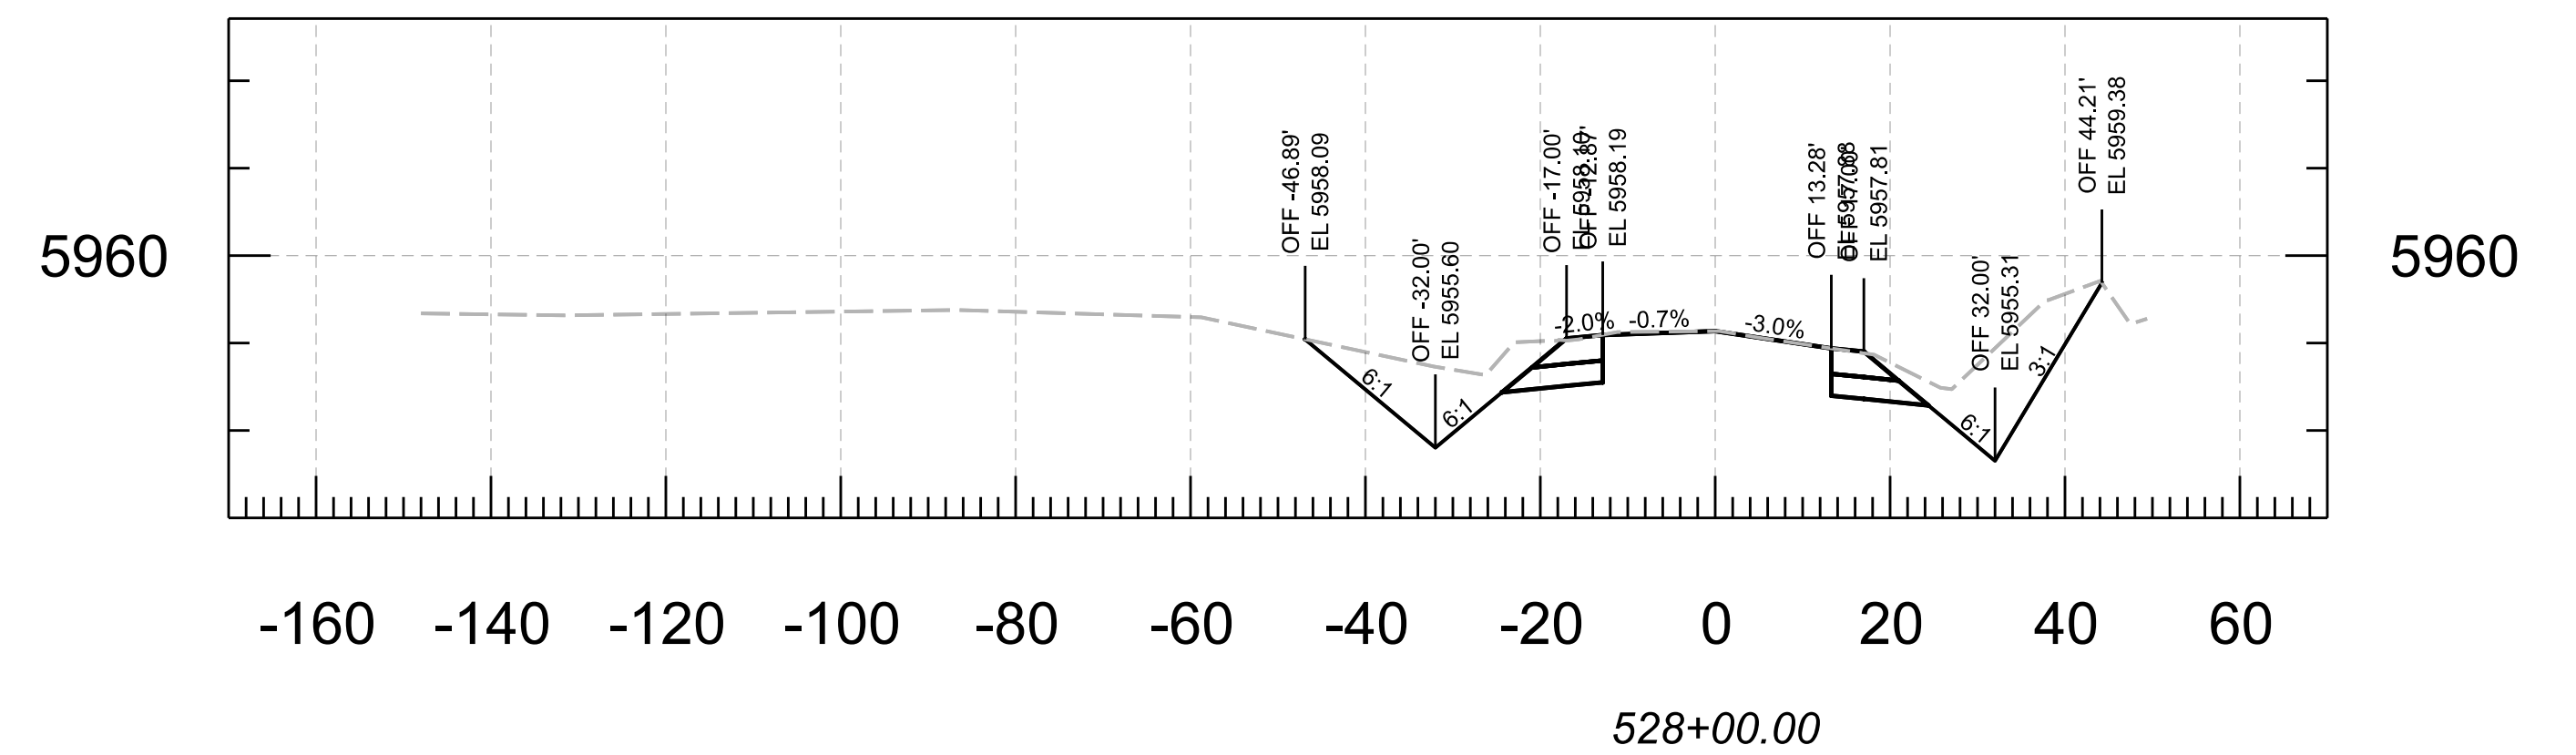
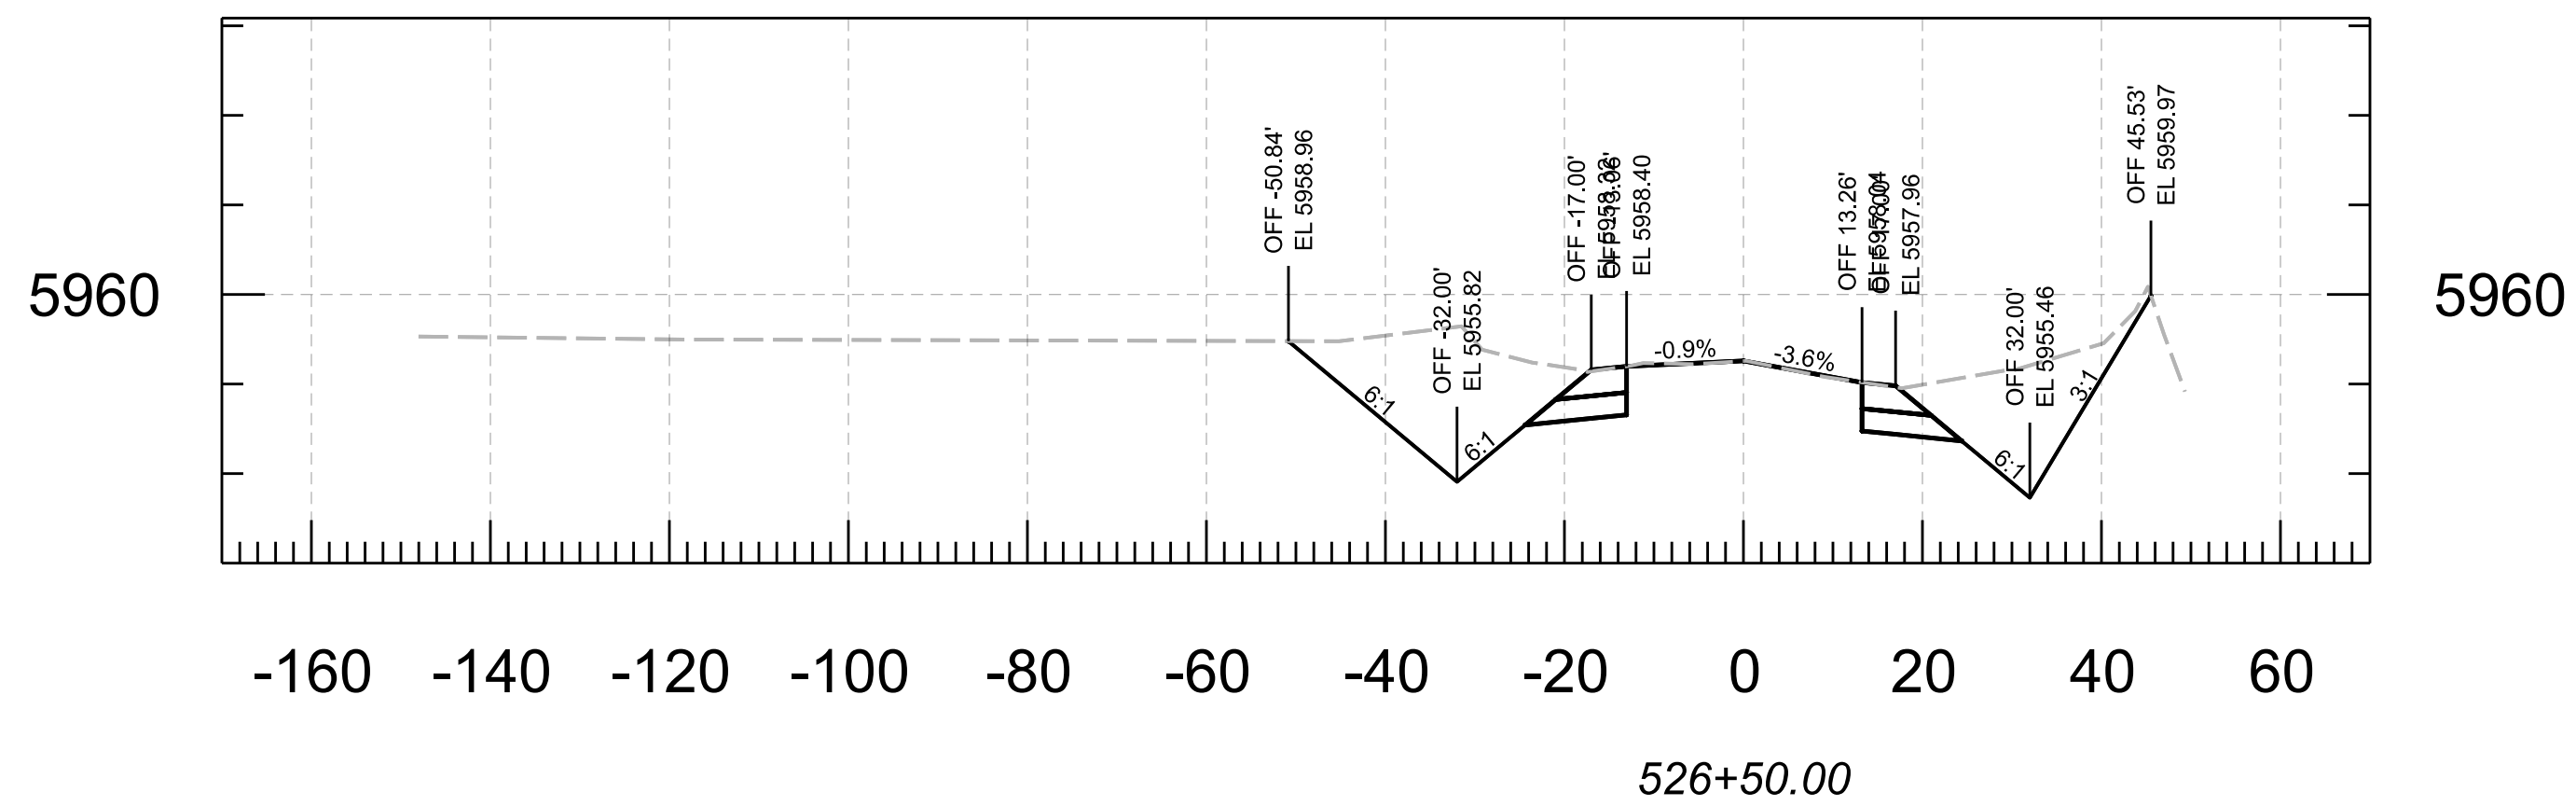
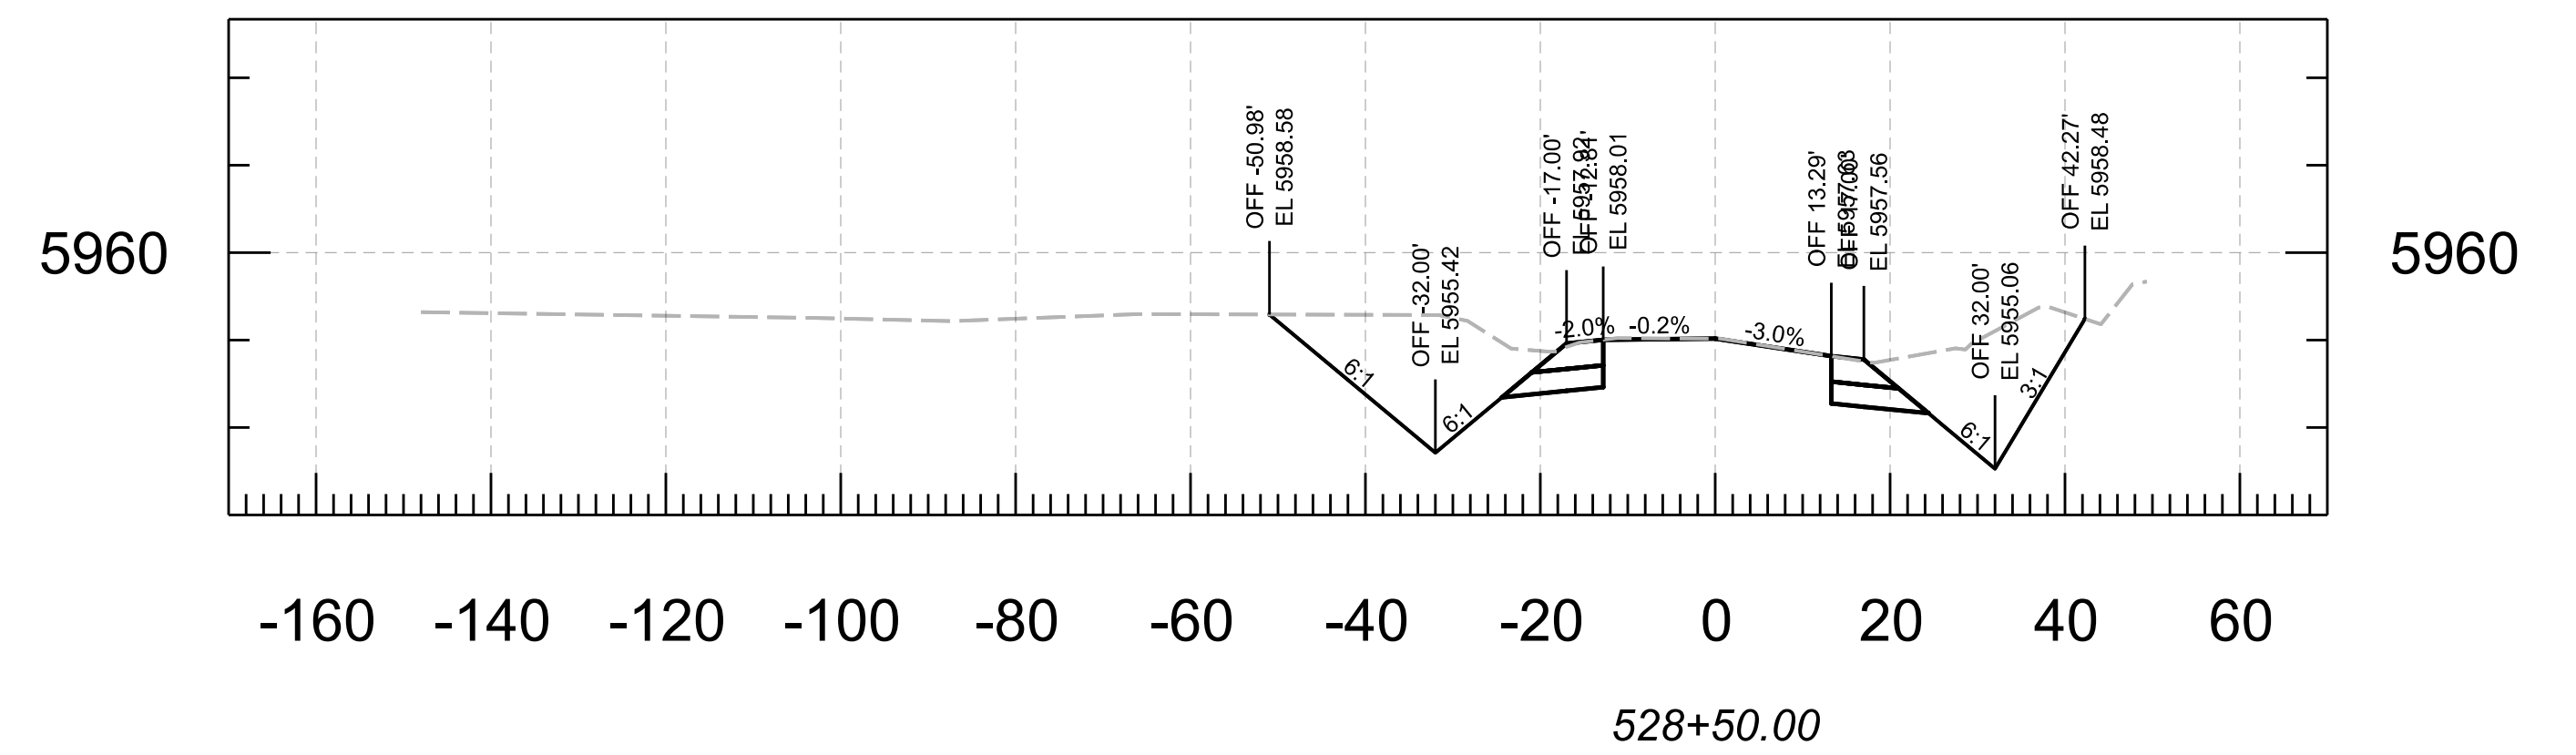
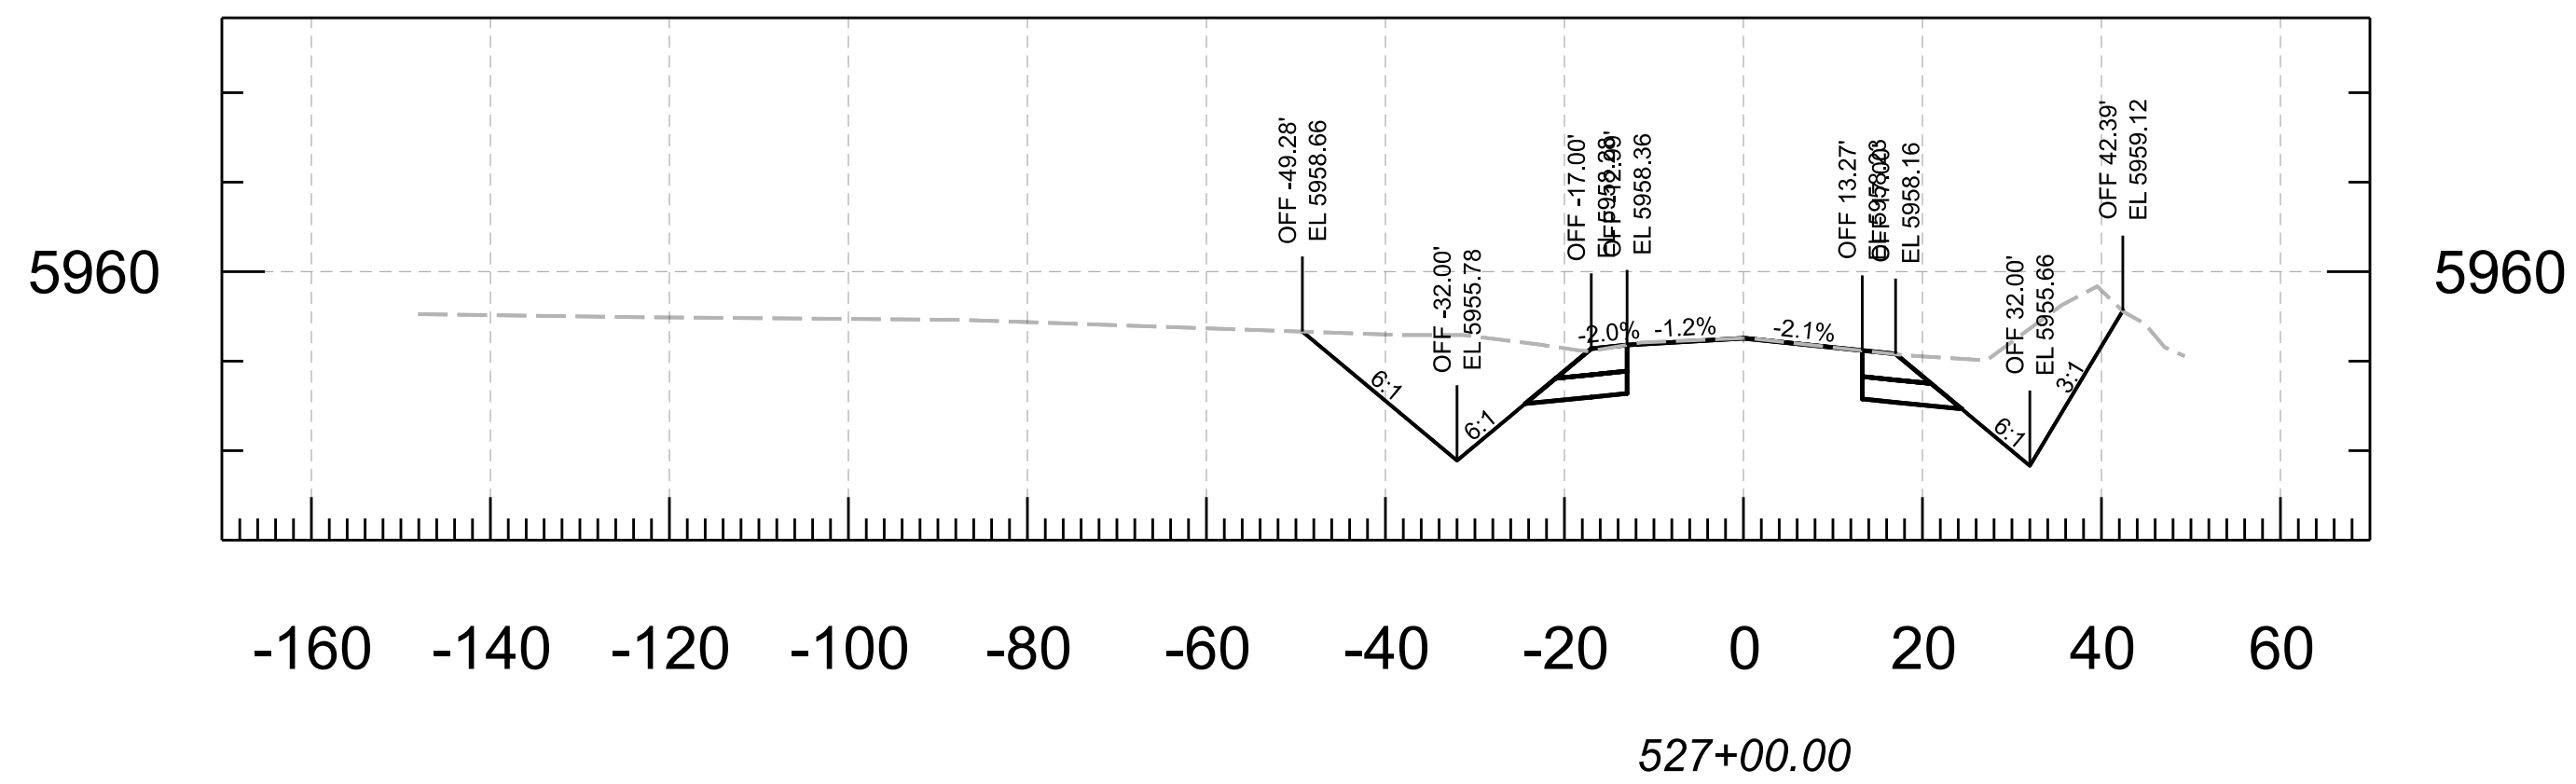
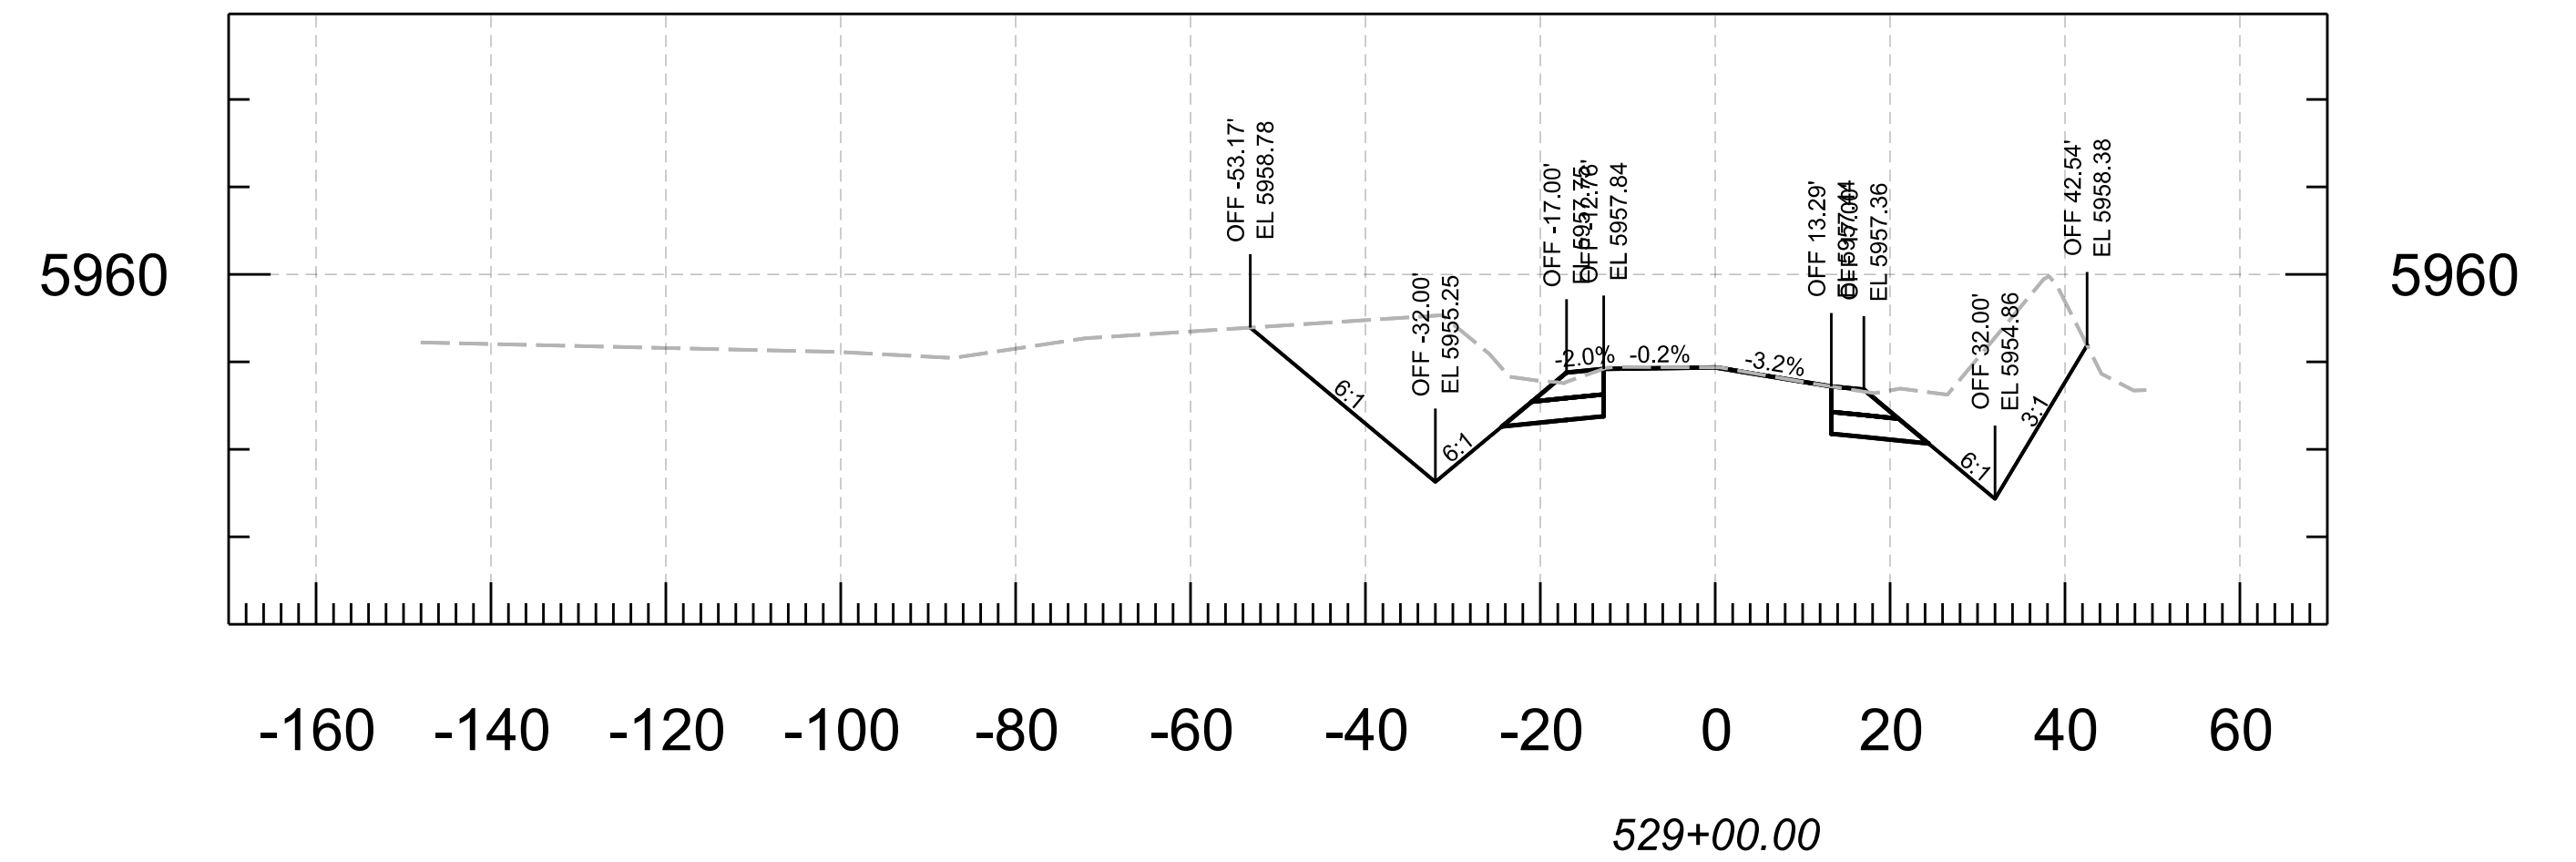


SR 377; MP 8 - PHOENIX PARK WASH,
S OF DRY LAKE
377 NA 008 F0661 01C
377-A(203)
ROADWAY CROSS SECTIONS
DATE: MAY 2025


			<table><tr><th></th><th>NAME</th><th>DATE</th></tr><tr><td>DESIGN</td><td>N. Harness</td><td>04/25</td></tr><tr><td>DRAWN</td><td>N. Harness</td><td>04/25</td></tr><tr><td>CHECKED</td><td>E. Eggen</td><td>04/25</td></tr><tr><td>TEAM LEADER</td><td>E. Eggen</td><td>04/25</td></tr><tr><td></td><td></td><td></td></tr><tr><td></td><td></td><td></td></tr></table>				NAME	DATE	DESIGN	N. Harness	04/25	DRAWN	N. Harness	04/25	CHECKED	E. Eggen	04/25	TEAM LEADER	E. Eggen	04/25							ARIZONA DEPARTMENT OF TRANSPORTATION PROJECT DELIVERY AND OPERATIONS DIVISION ROADWAY DESIGN SECTION		ROUTE	F.H.W.A. Arizona Division	STATE	PROJECT NO.	FEDERAL ID NO.	SHEET NO.	TOTAL SHEETS	RECORD DRAWING
	NAME	DATE																																		
DESIGN	N. Harness	04/25																																		
DRAWN	N. Harness	04/25																																		
CHECKED	E. Eggen	04/25																																		
TEAM LEADER	E. Eggen	04/25																																		
						MILEPOST	ARIZ.	377 NA 008	377-A(203)T	1	91																									
			CROSS SECTIONS			STRUCTURE NO.	LOCATION MP 8 - PHOENIX PARK WASH, S OF DRY LAKE					SHEET OF																								
							TRACS NO. F0661 01C					____ OF ____																								

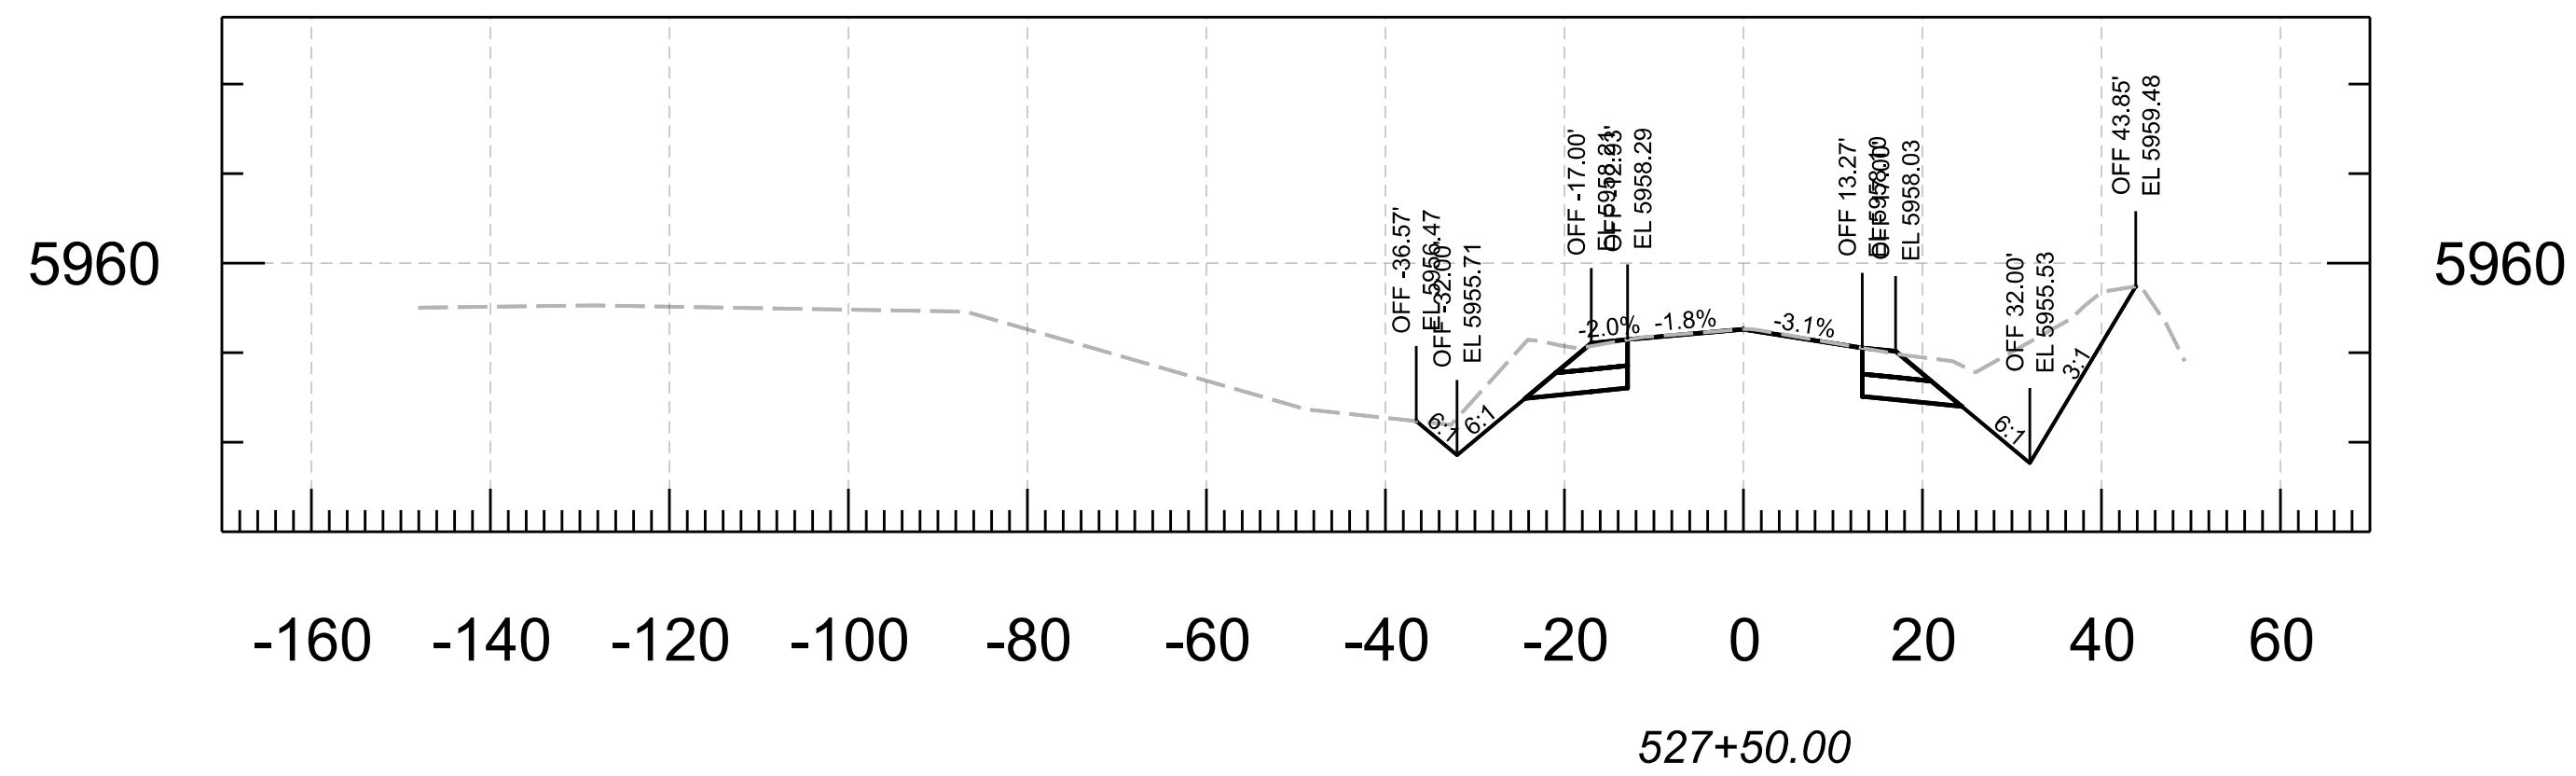

						ARIZONA DEPARTMENT OF TRANSPORTATION PROJECT DELIVERY AND OPERATIONS DIVISION ROADWAY DESIGN SECTION			F.H.W.A. Arizona Division			STATE	PROJECT NO.	FEDERAL ID NO.	SHEET NO.	TOTAL SHEETS	RECORD DRAWING
			DESIGN	N. Harness	04/25							ARIZ.	377 NA 008	377-A(203)T	2	91	
			DRAWN	N. Harness	04/25				LOCATION			MP 8 - PHOENIX PARK WASH, S OF DRY LAKE			SHEET OF		
			CHECKED	E. Eggen	04/25				TRACS NO.			F0661 01C			OF		
			TEAM LEADER	E. Eggen	04/25												

[illegible]


5960

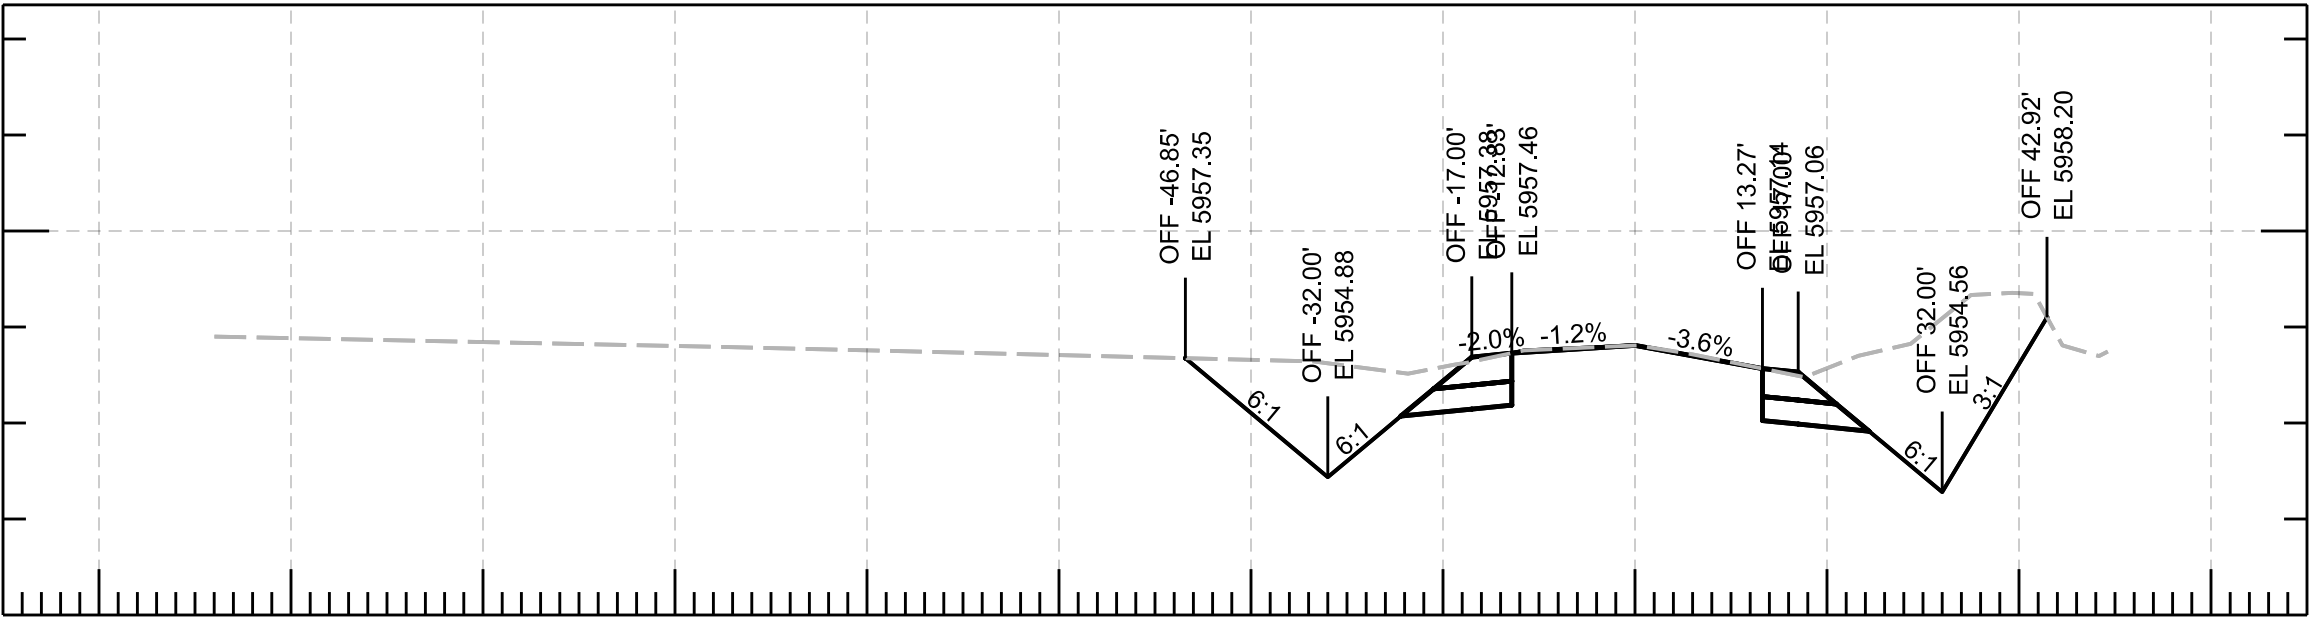

530+50.00

5960


5960

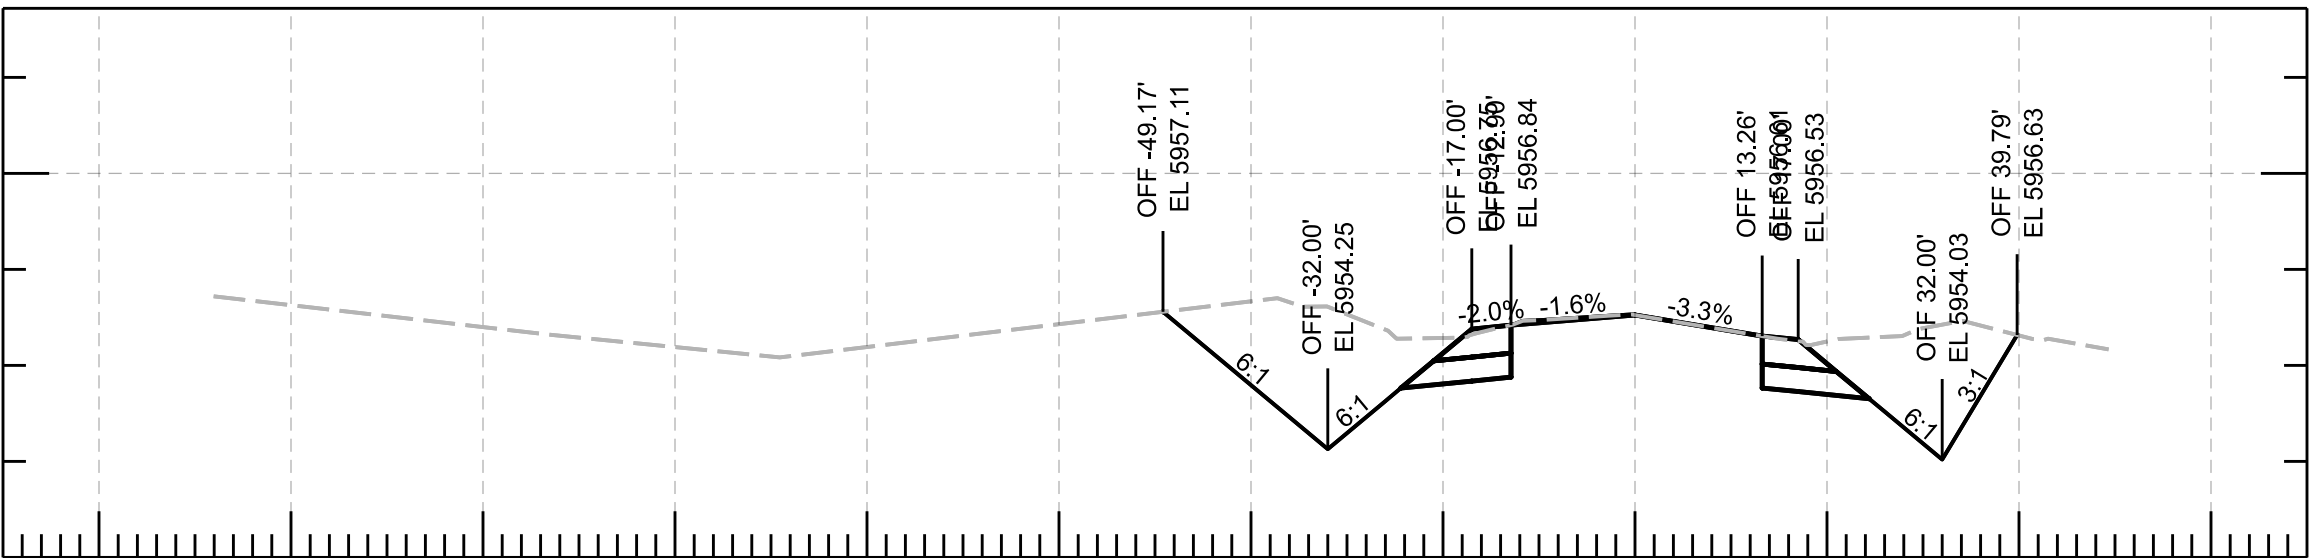

532+00.00

5960


5960

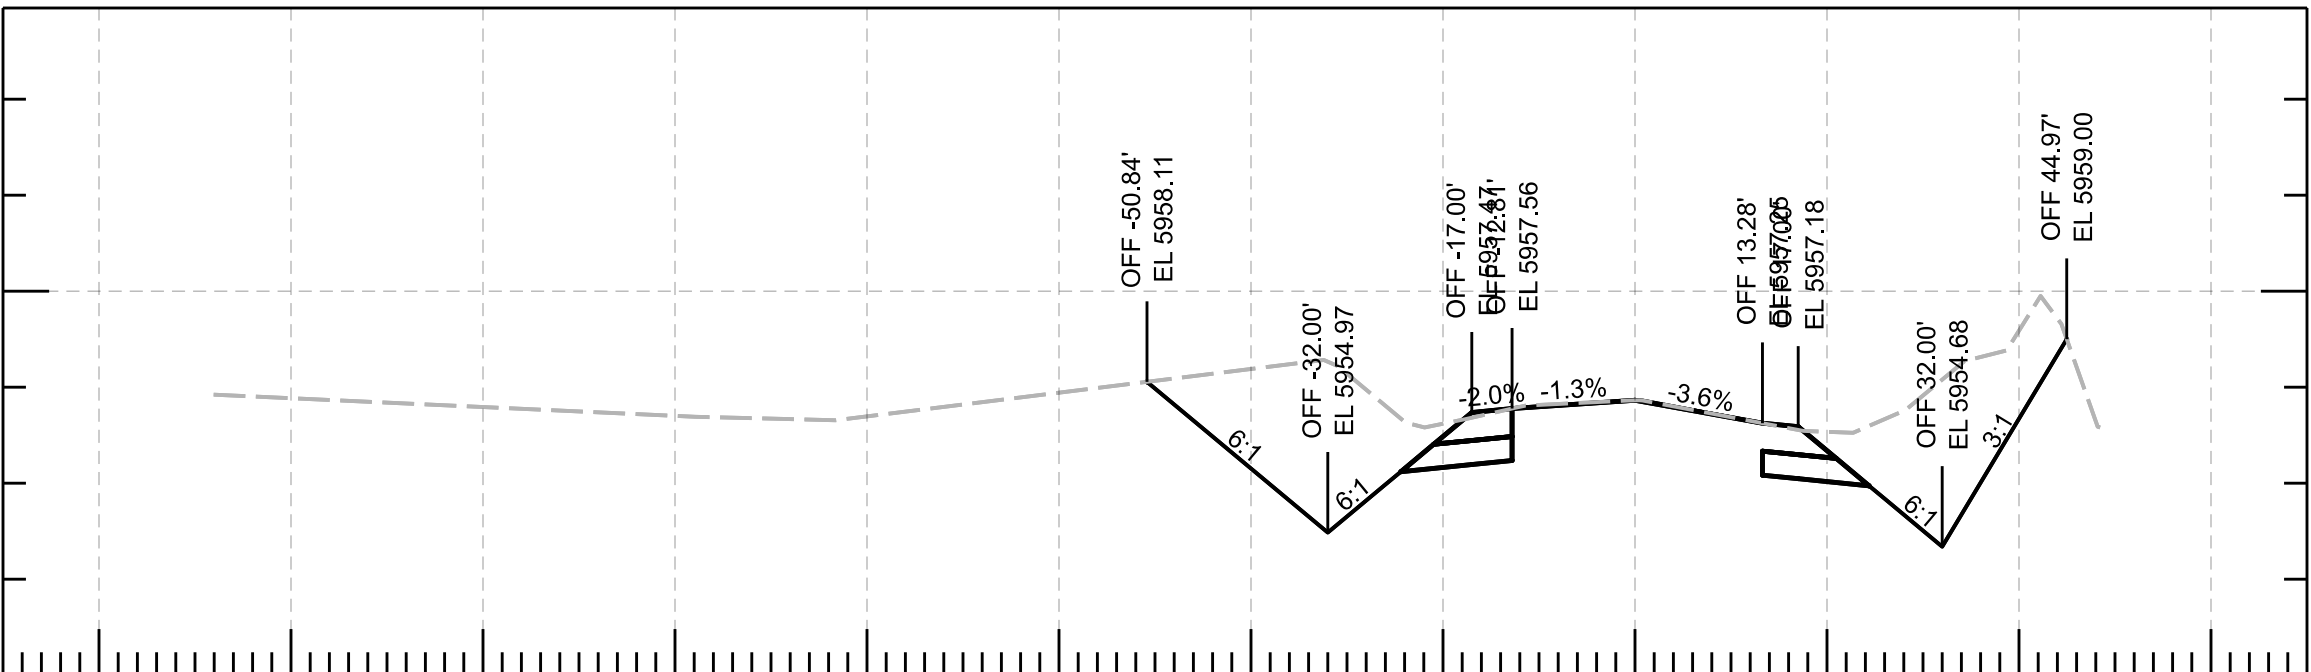

530+00.00

5960


5960

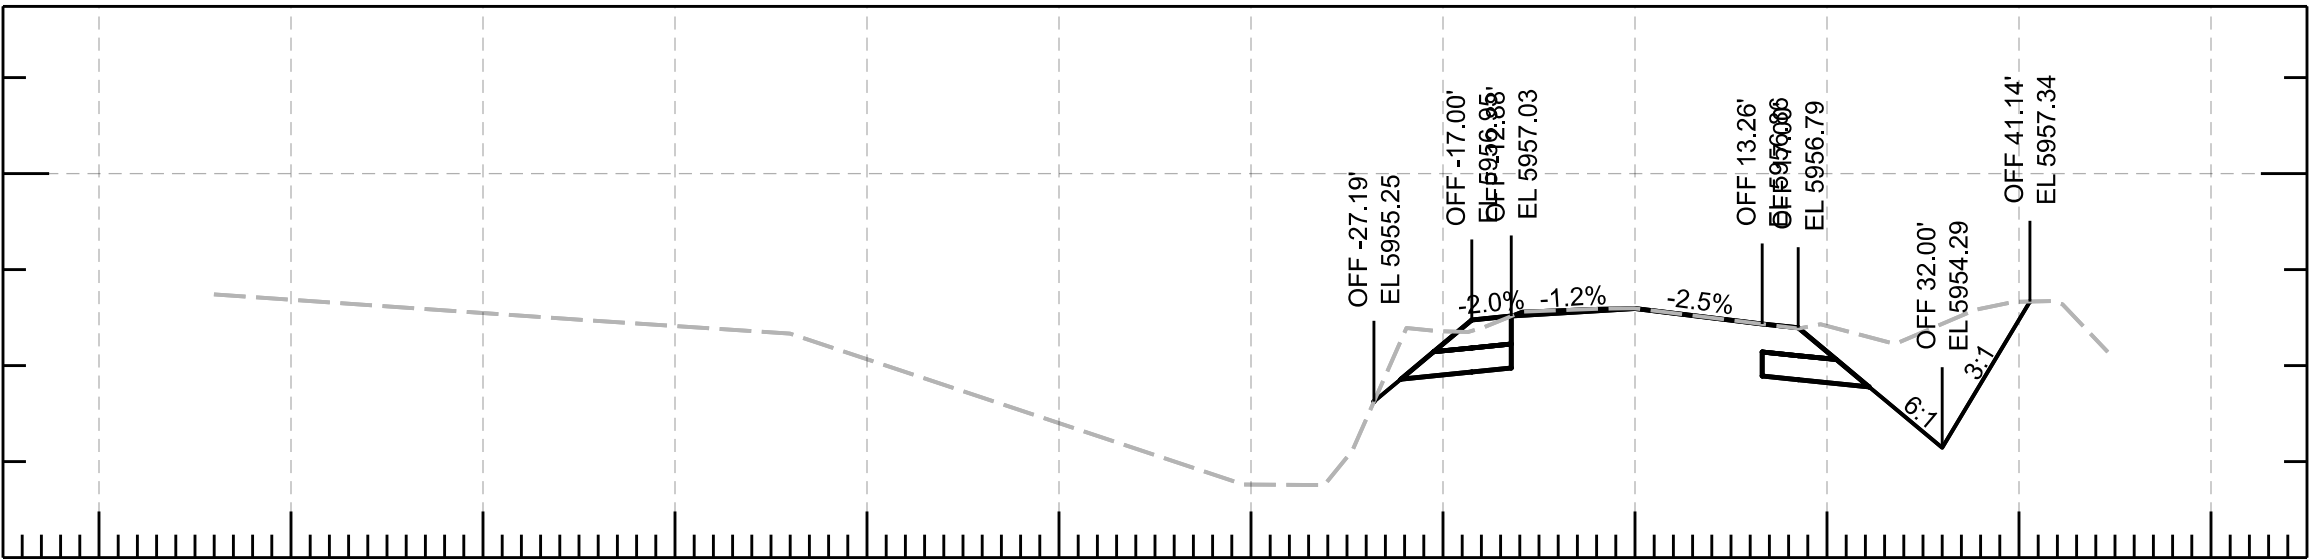

531+50.00

5960


5960

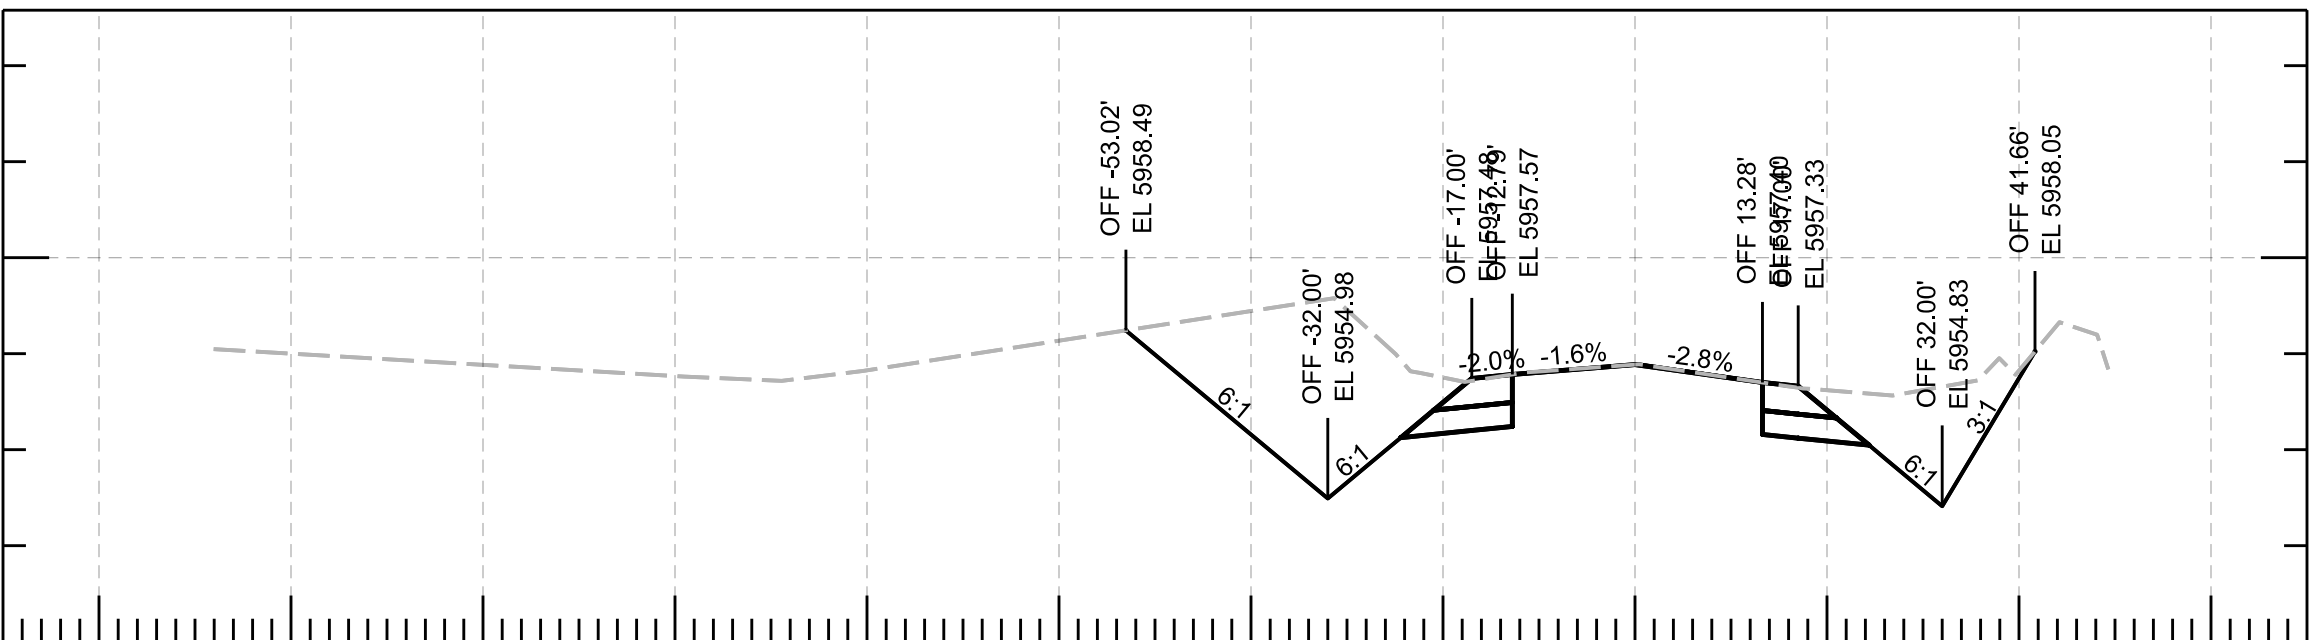

529+50.00

5960

5960

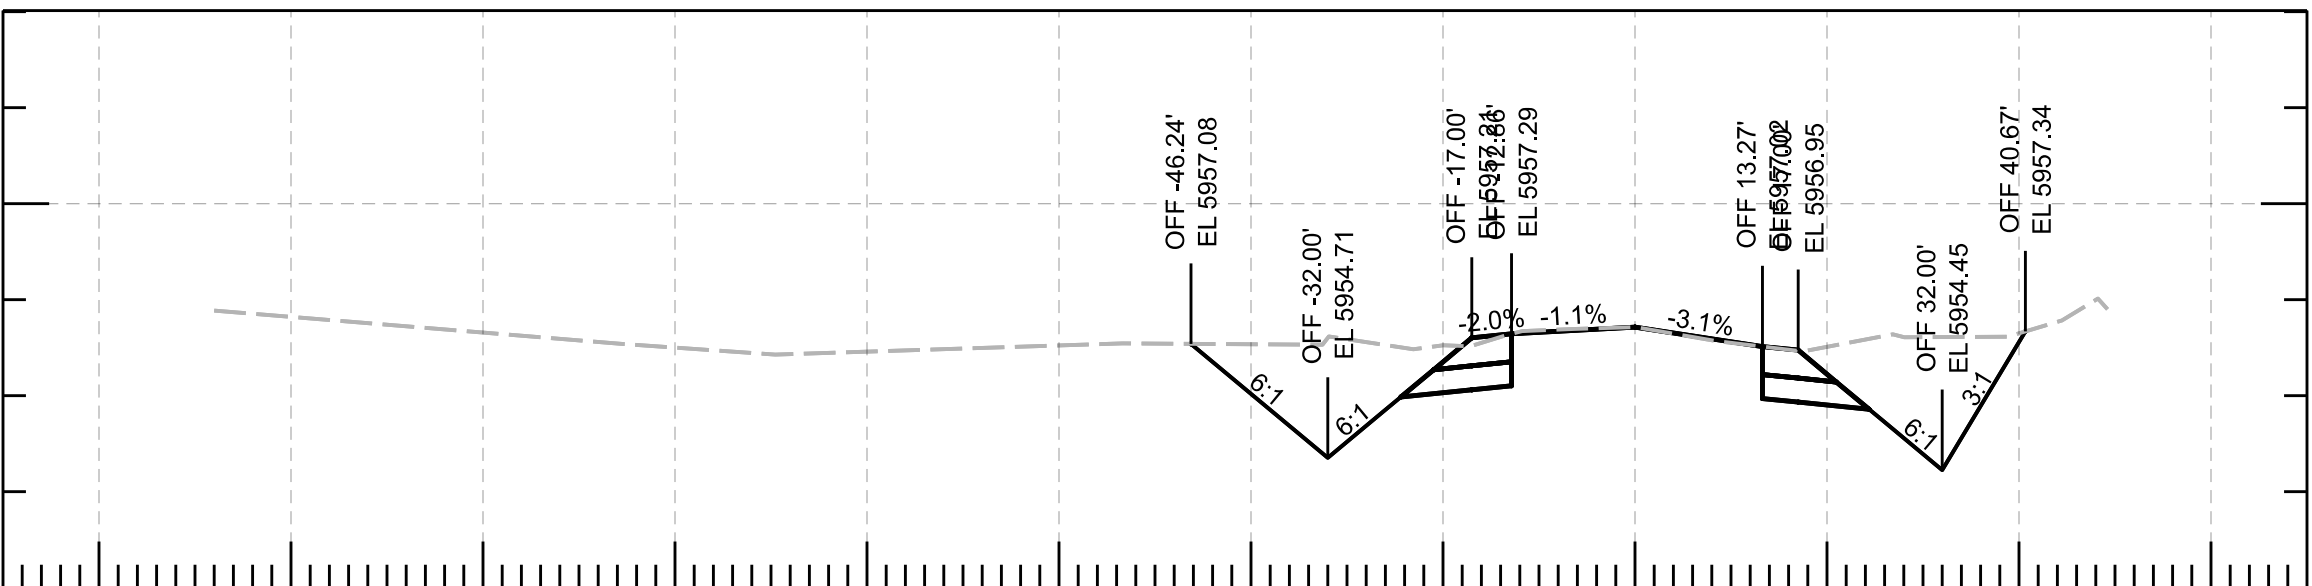


531+00.00

5960


						ARIZONA DEPARTMENT OF TRANSPORTATION PROJECT DELIVERY AND OPERATIONS DIVISION ROADWAY DESIGN SECTION	ROUTE	F.H.W.A. Arizona Division	STATE	PROJECT NO.	FEDERAL ID NO.	SHEET NO.	TOTAL SHEETS	RECORD DRAWING			
			DESIGN	N. Harness	04/25		MILEPOST		ARIZ.		377 NA 008	377-A(203)T	4	91			
			DRAWN	N. Harness	04/25			CROSS SECTIONS	LOCATION MP 8 - PHOENIX PARK WASH, S OF DRY LAKE							SHEET	OF
			CHECKED	E. Eggen	04/25				TRACS NO. F0661 01C							___ OF ___	
			TEAM LEADER	E. Eggen	04/25												

5960

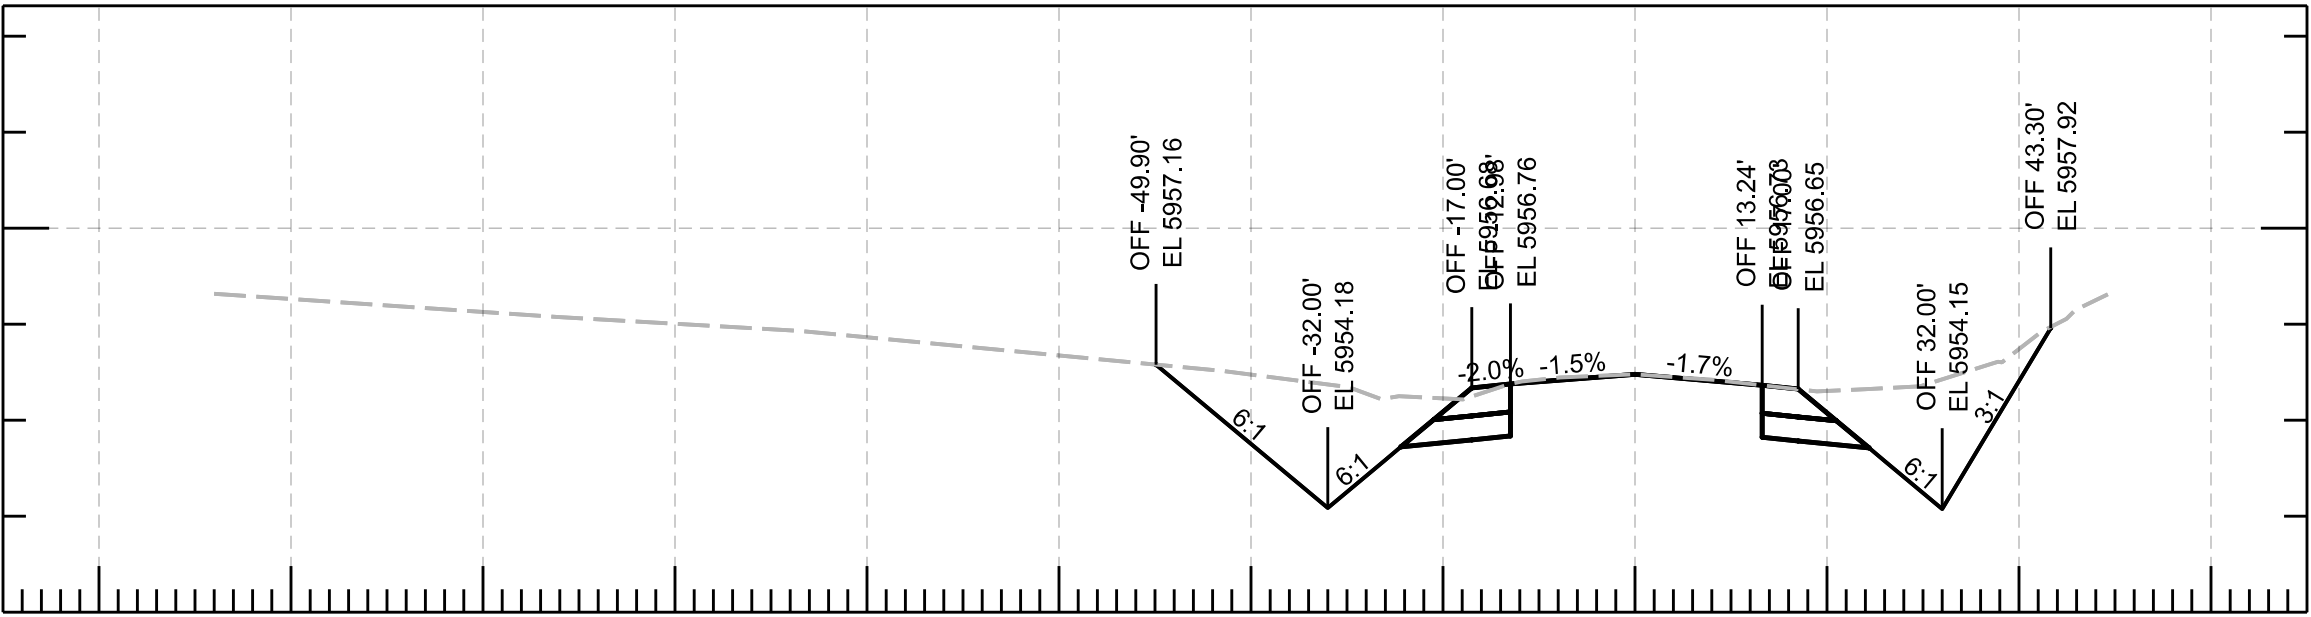


5960

5960

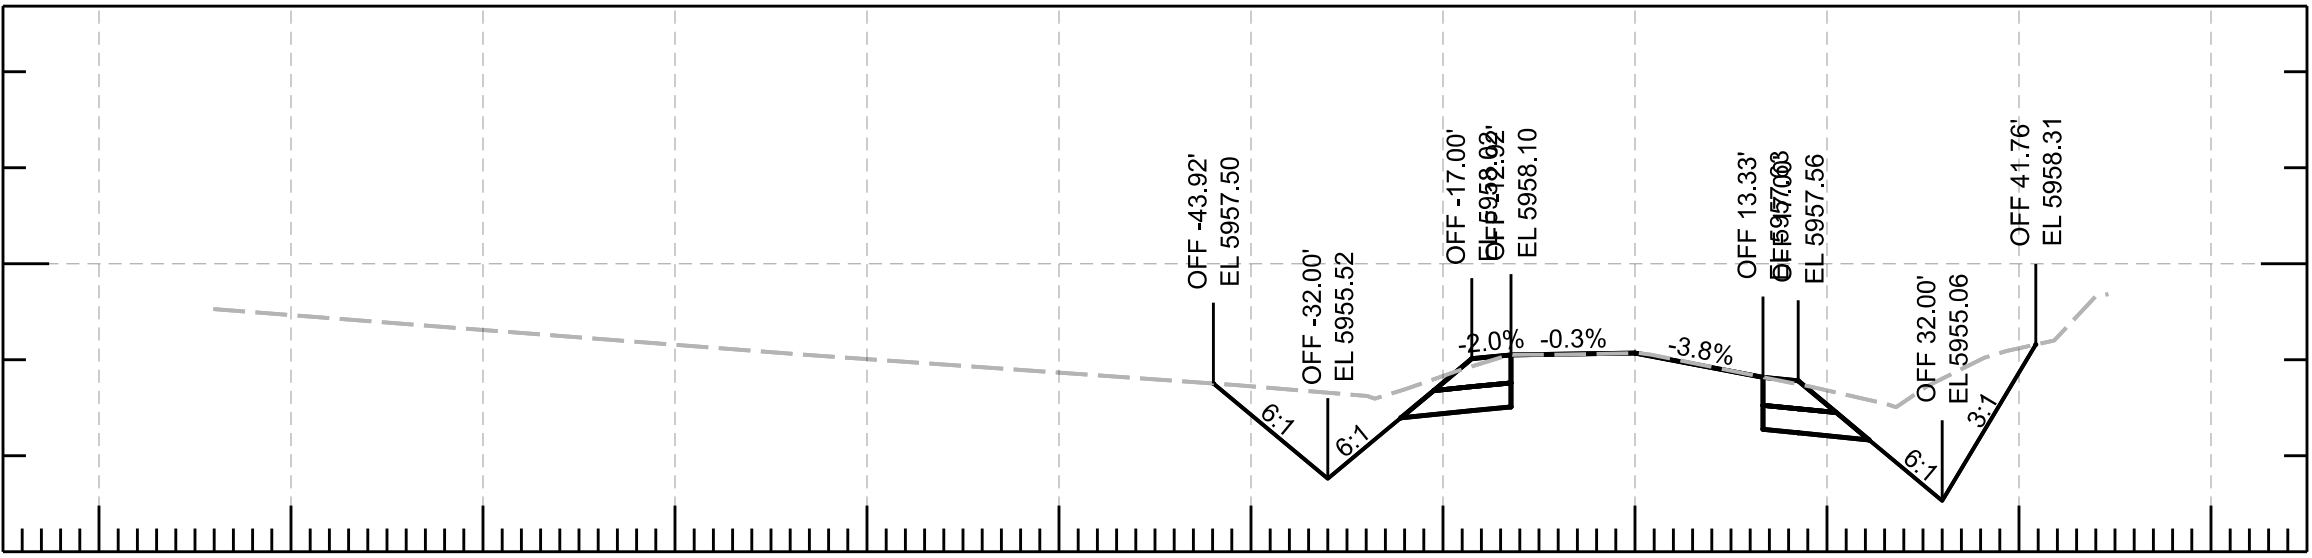


5960

5960

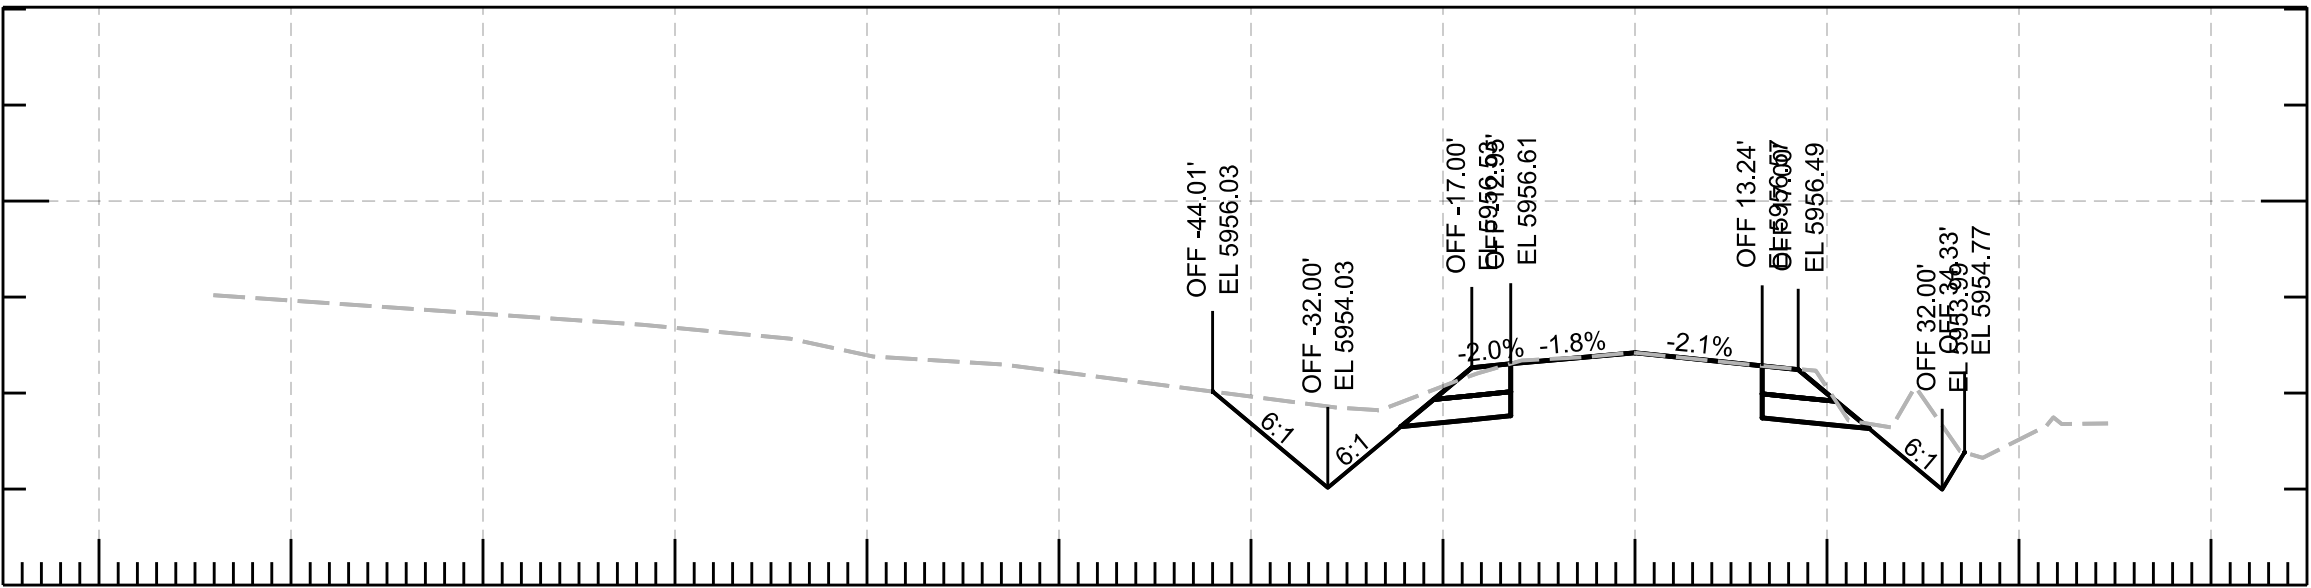


5960

5960

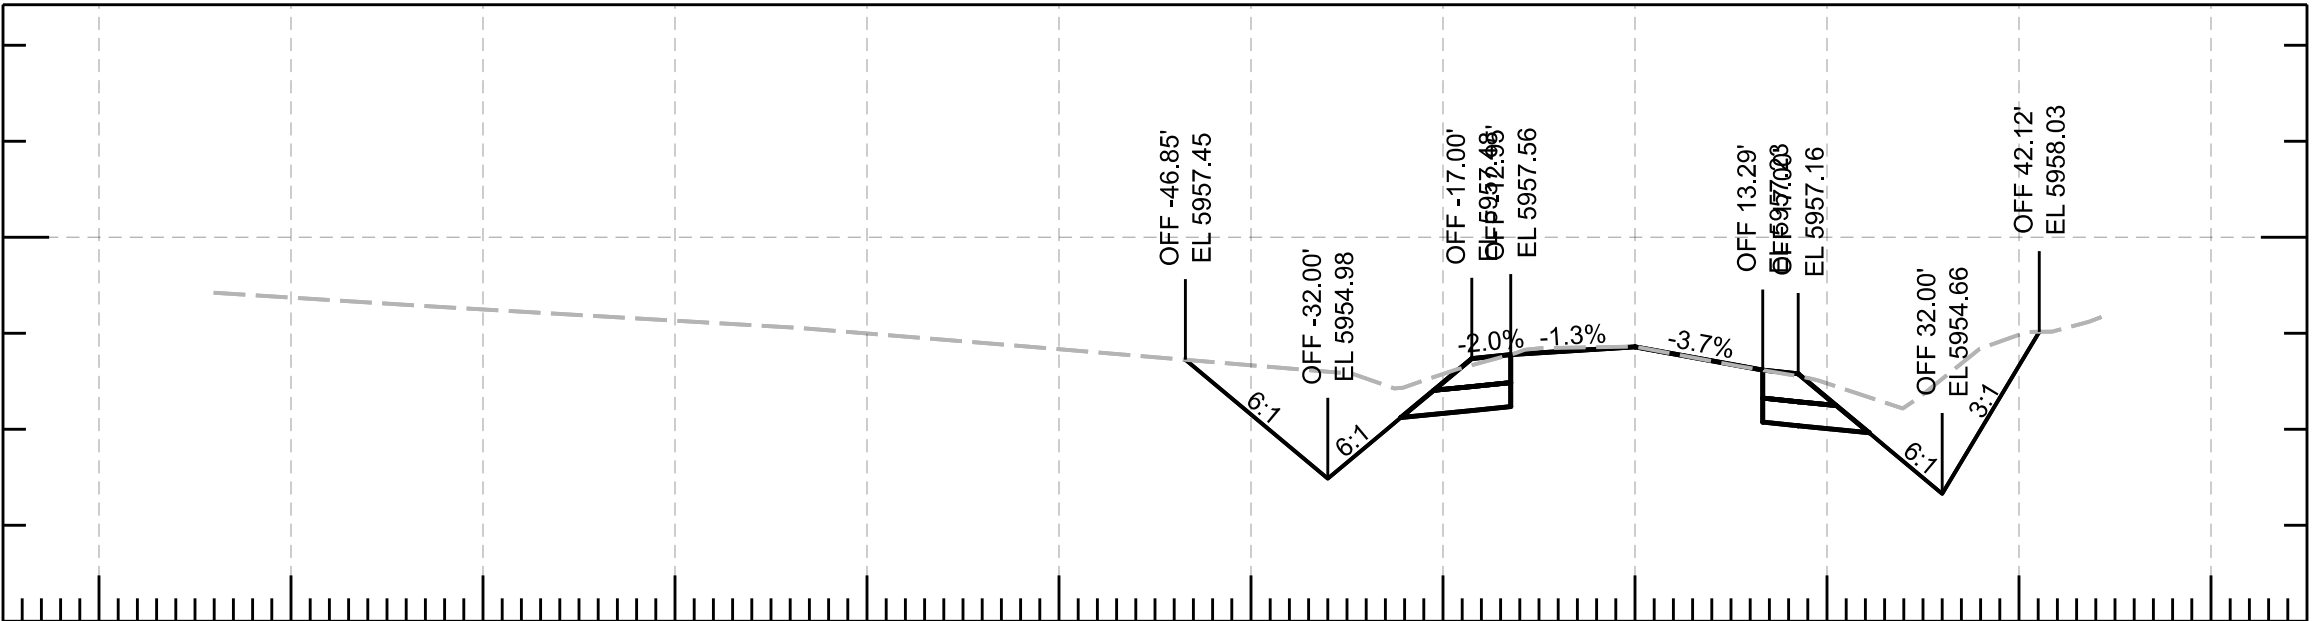


5960

5960

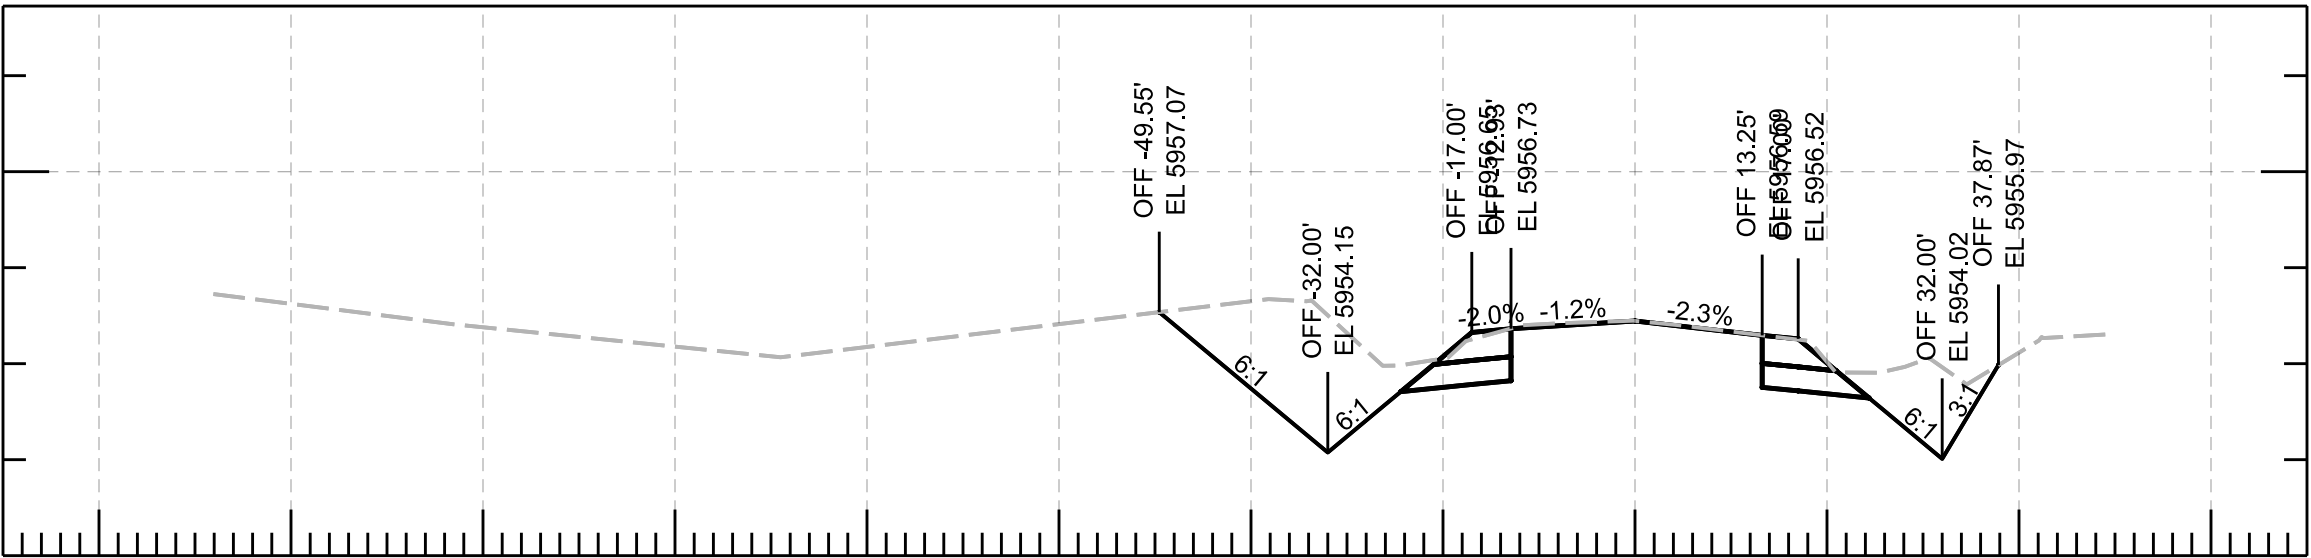

5960

5960

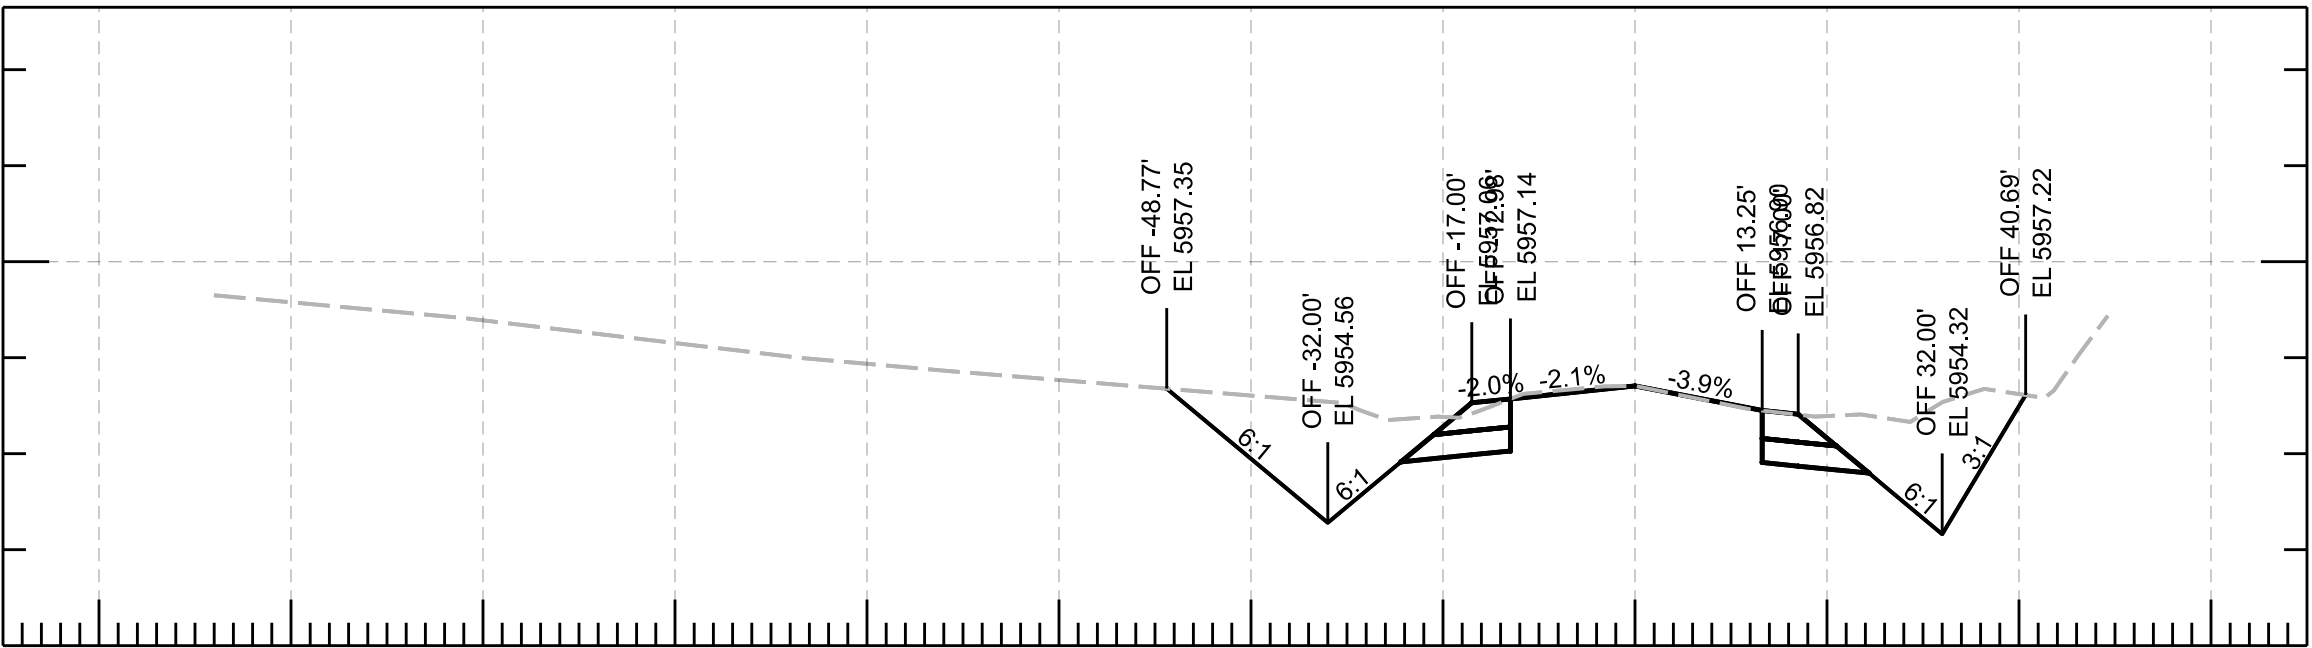

5960

533+50.00

533+00.00







532+50.00

535+00.00







534+50.00

534+00.00







						ROUTE		F.H.W.A. Arizona Division		STATE	PROJECT NO.	FEDERAL ID NO.	SHEET NO.	TOTAL SHEETS	RECORD DRAWING
			DESIGN	N. Harness	04/25	ARIZONA DEPARTMENT OF TRANSPORTATION PROJECT DELIVERY AND OPERATIONS DIVISION ROADWAY DESIGN SECTION		ARIZ.		ARIZ.	377 NA 008	377-A(203)T	5	91	
			DRAWN	N. Harness	04/25	CROSS SECTIONS		LOCATION		MP 8 - PHOENIX PARK WASH, S OF DRY LAKE				SHEET OF	
			CHECKED	E. Eggen	04/25			TRACS NO.		F0661 01C				____ OF ____	
			TEAM LEADER	E. Eggen	04/25										

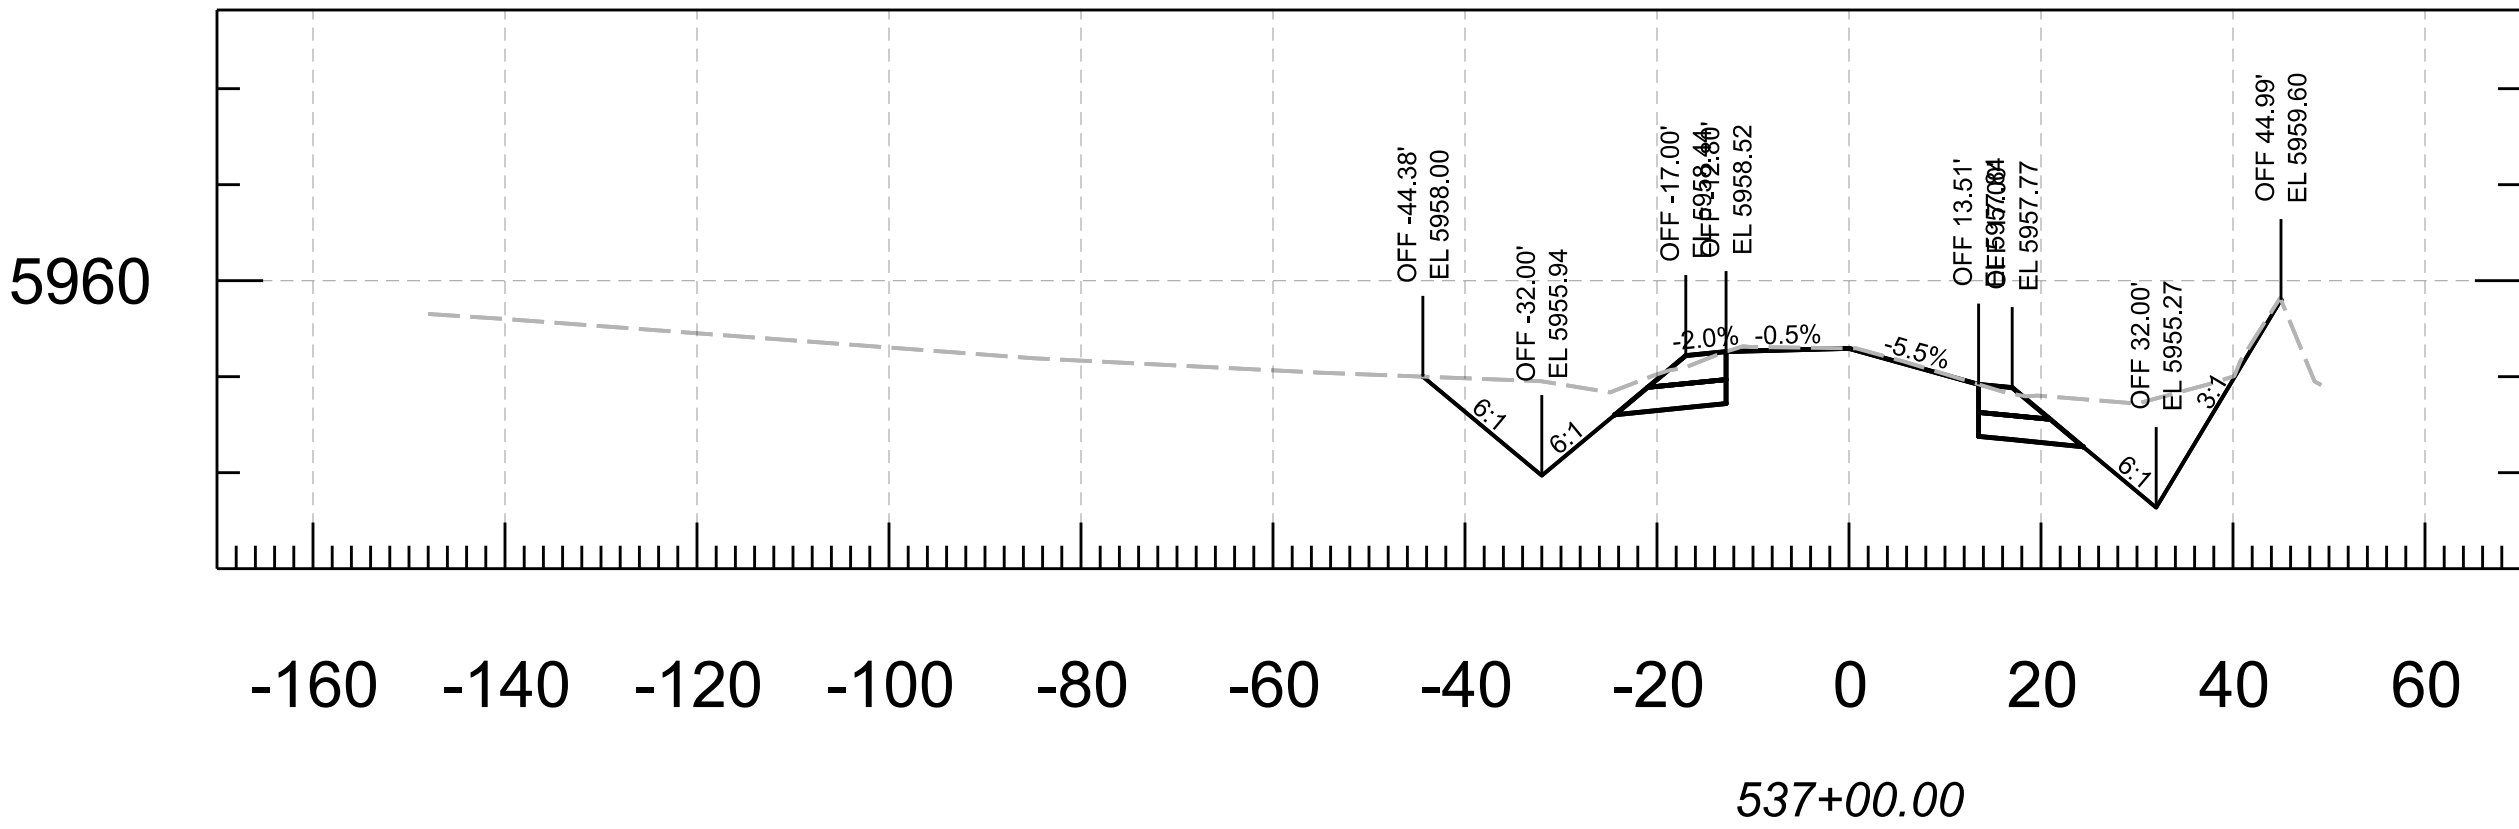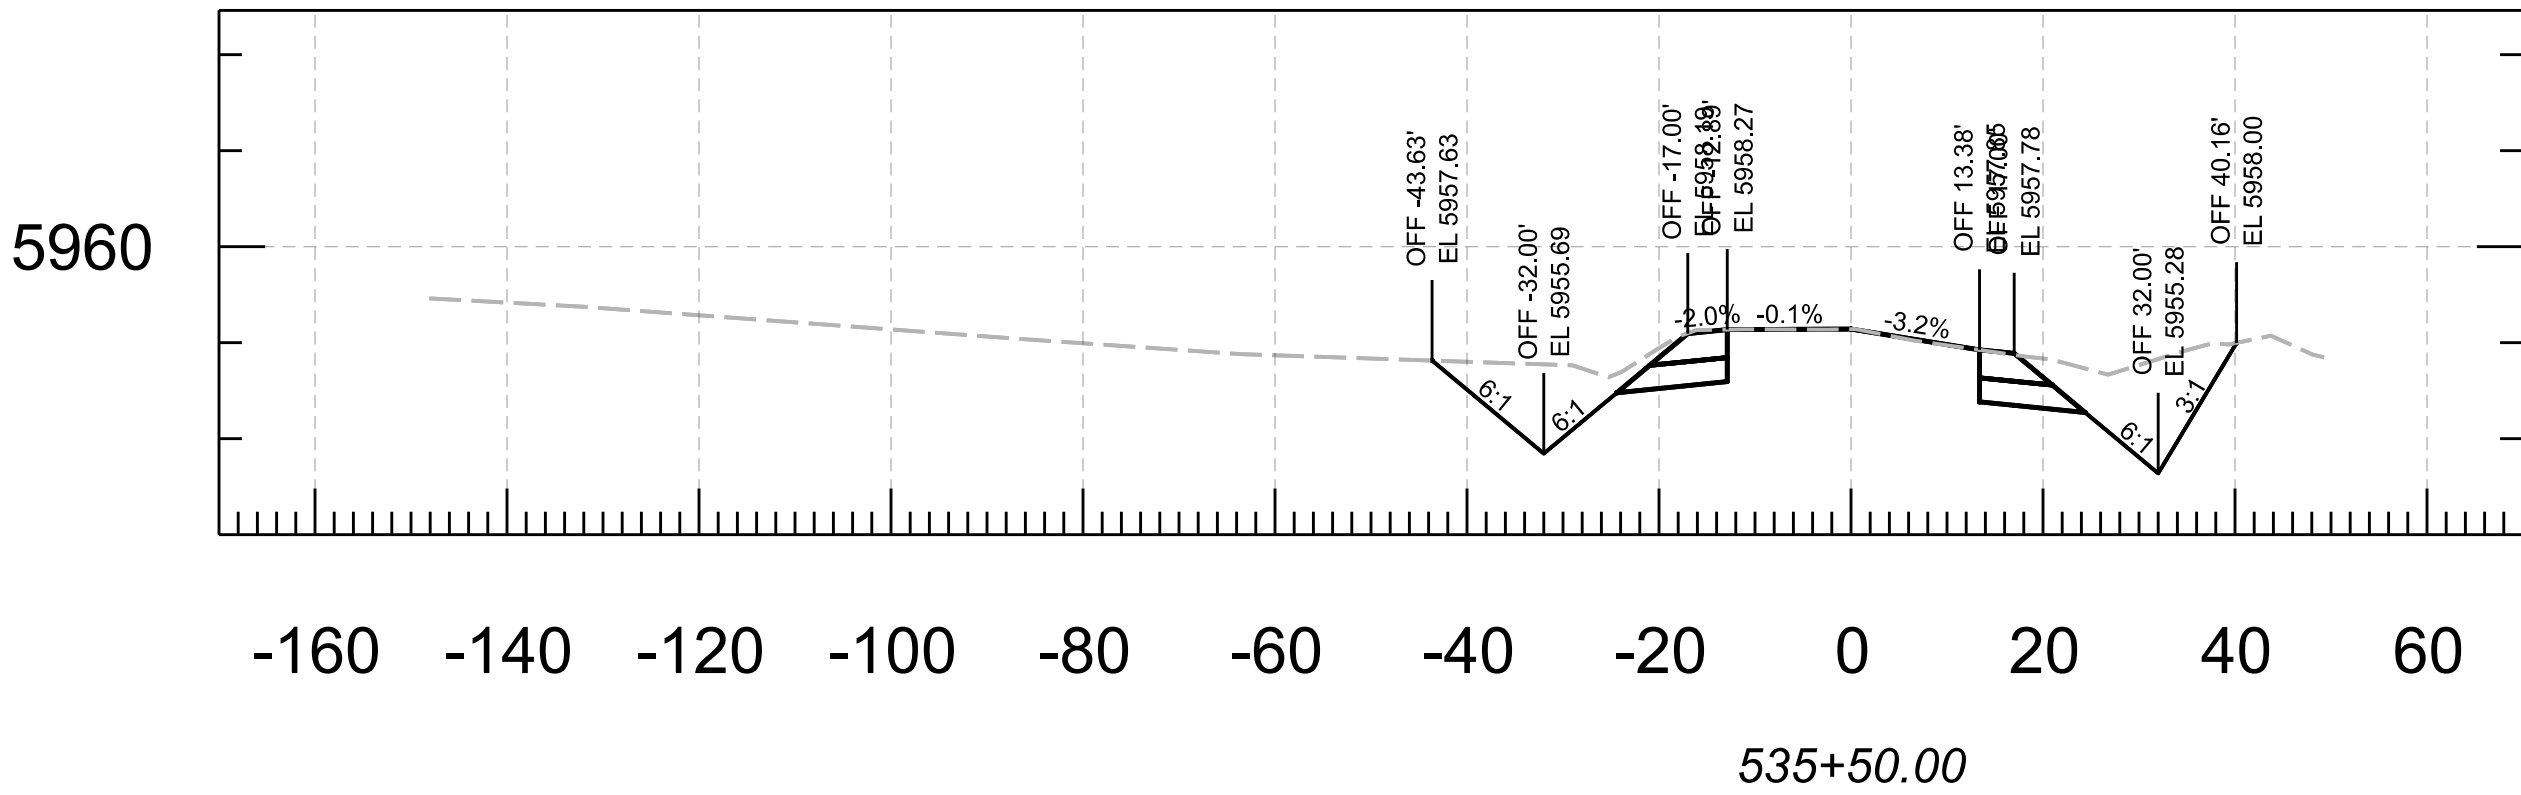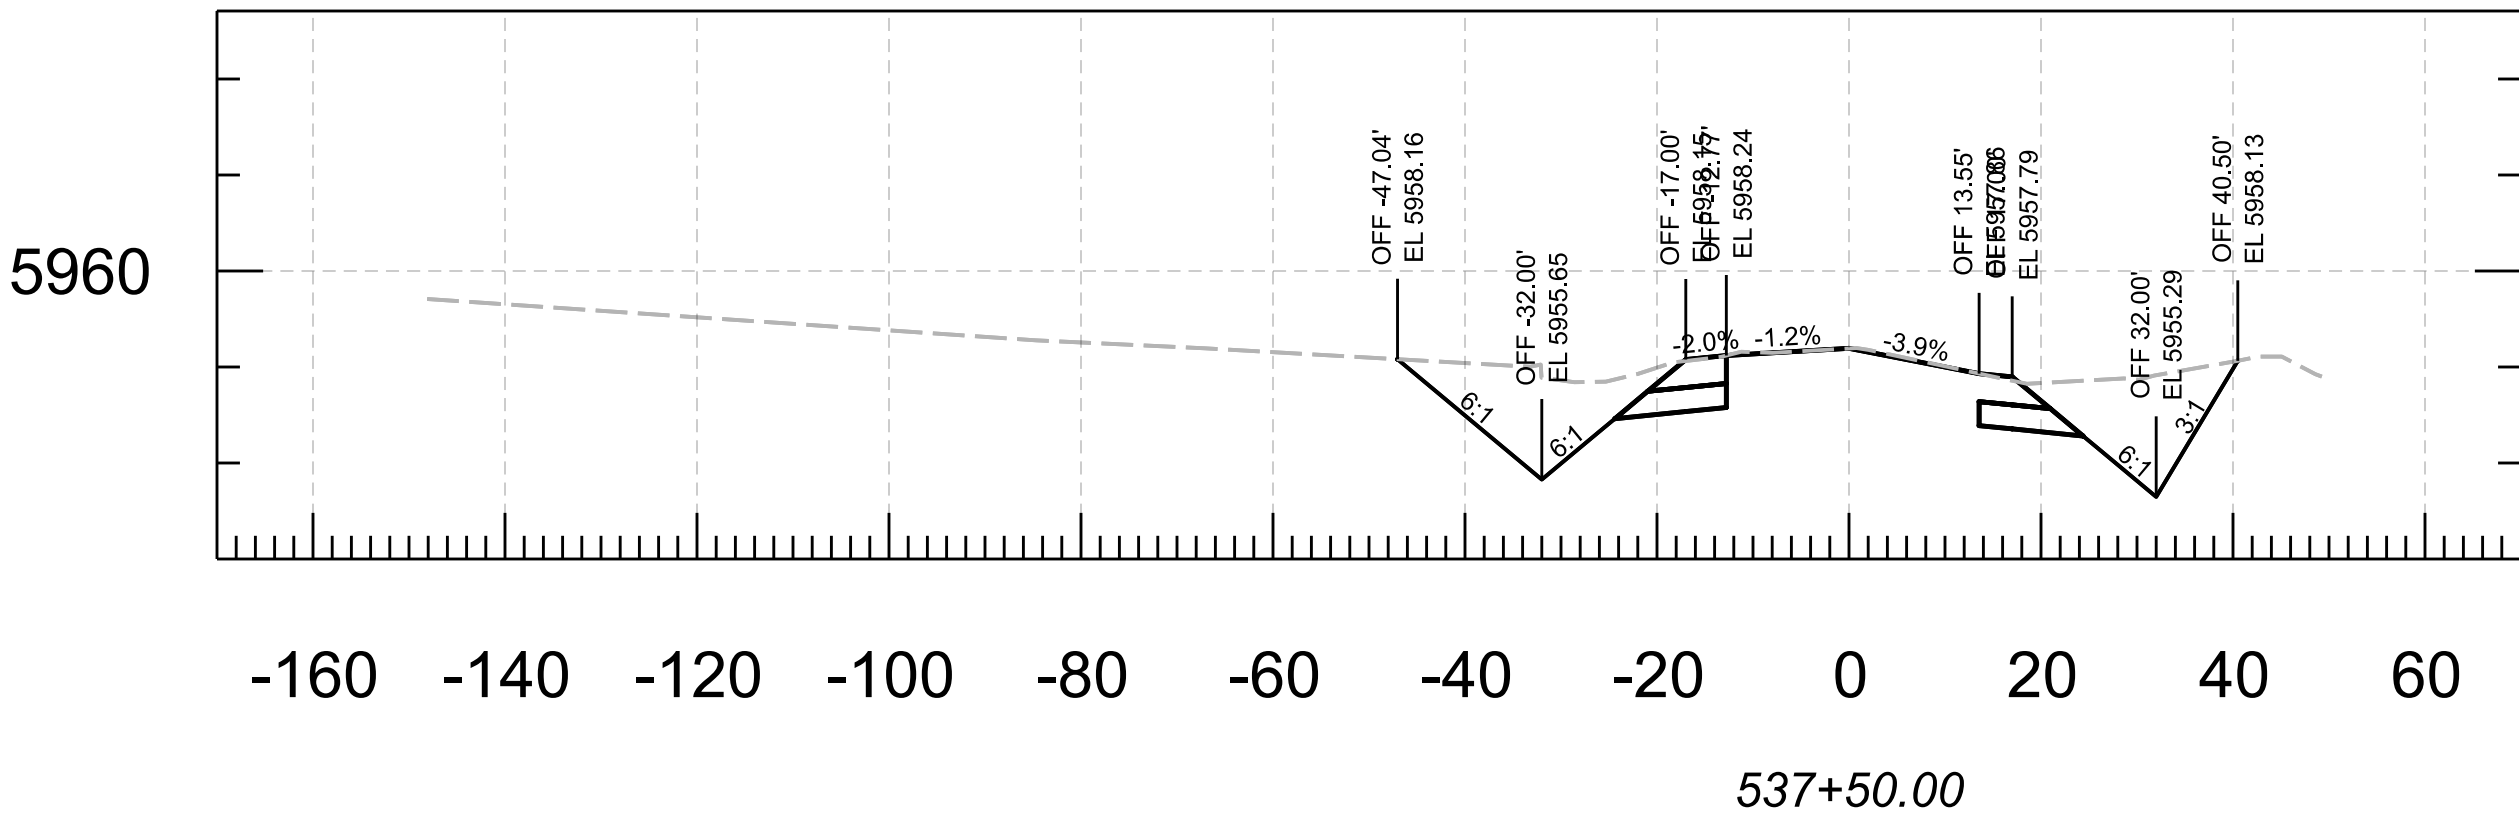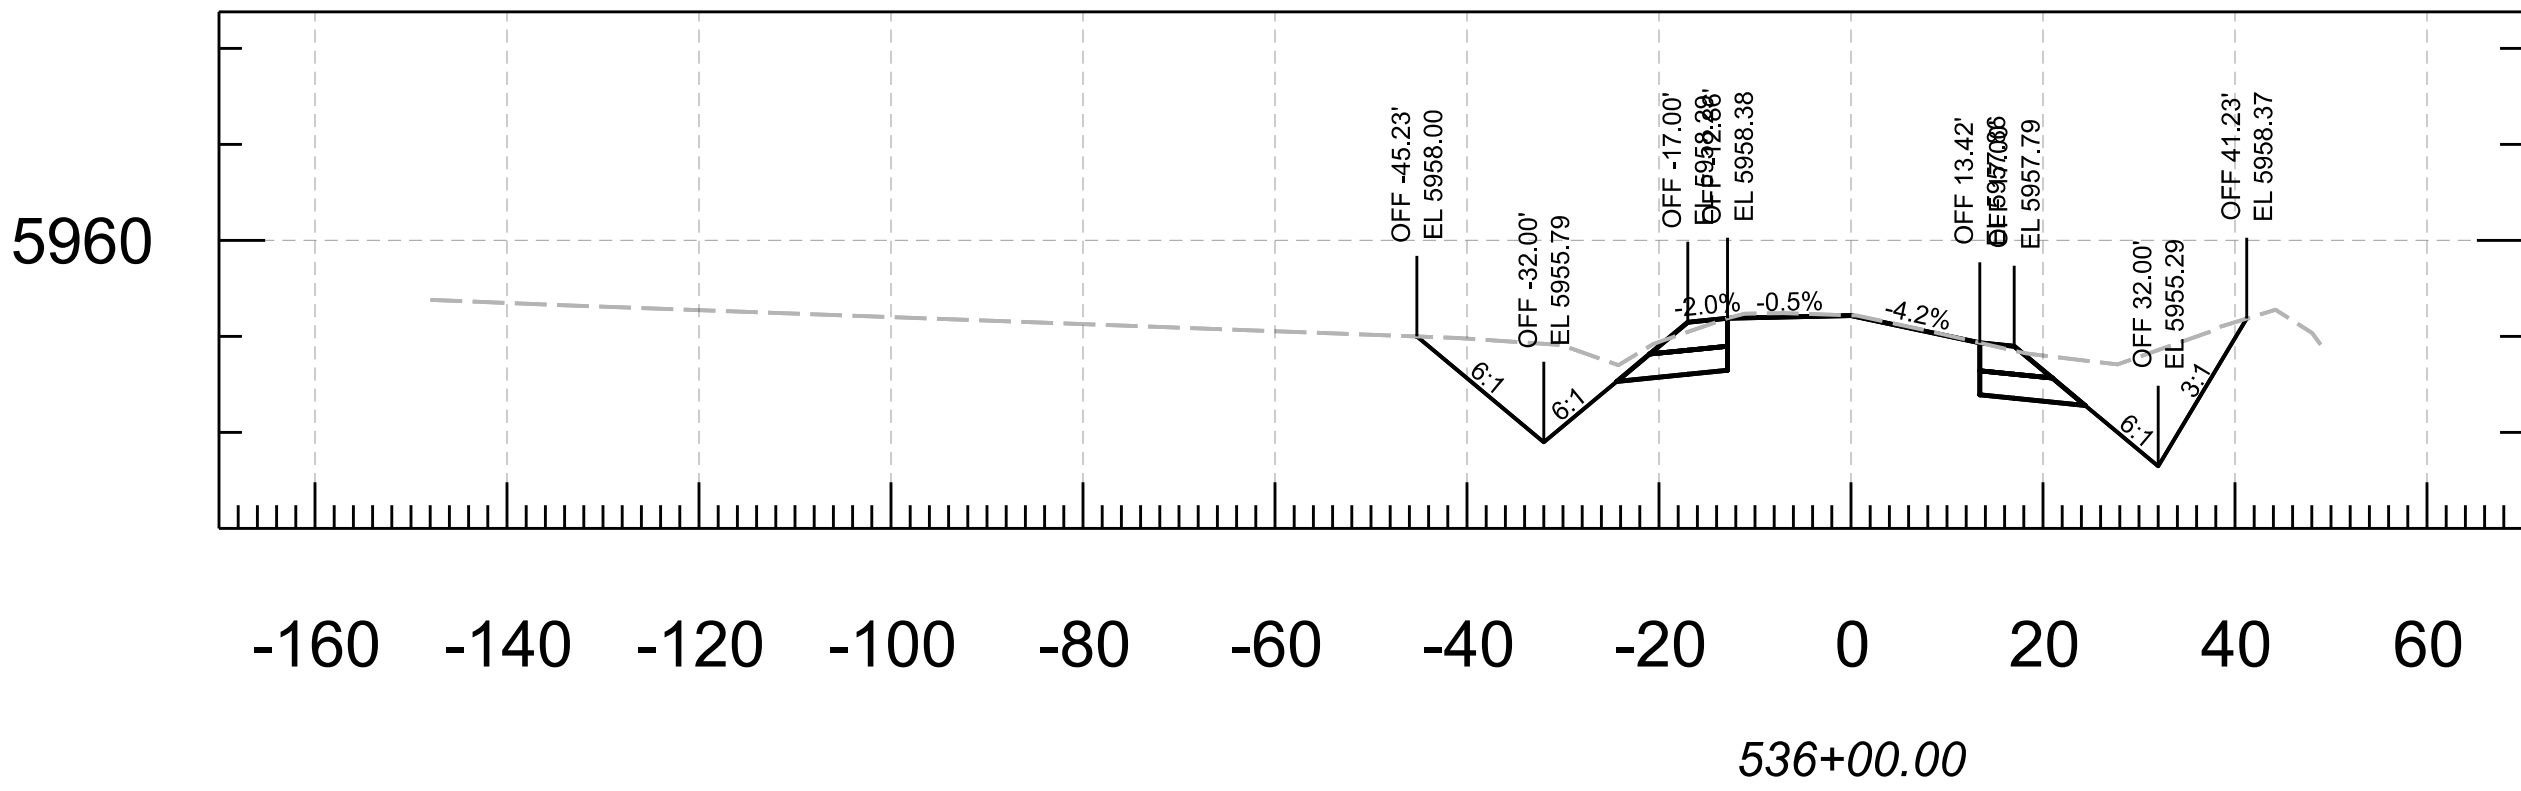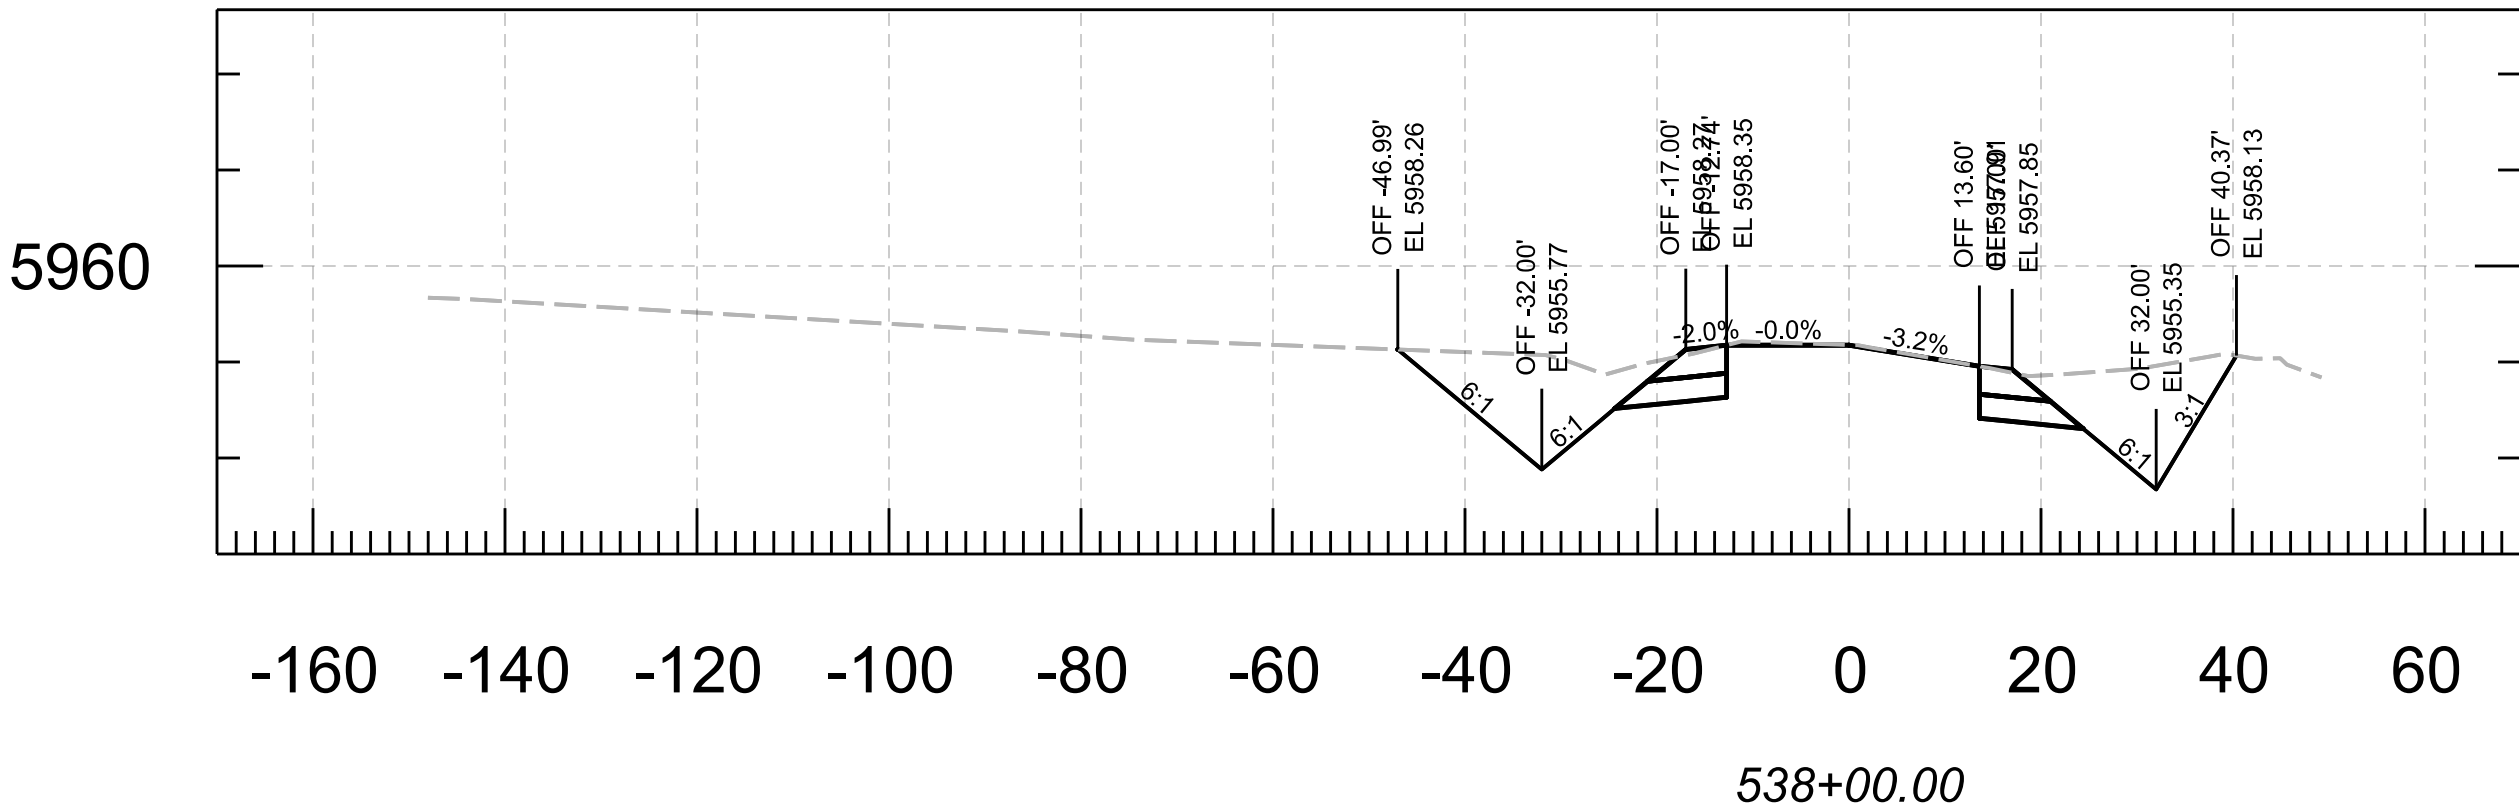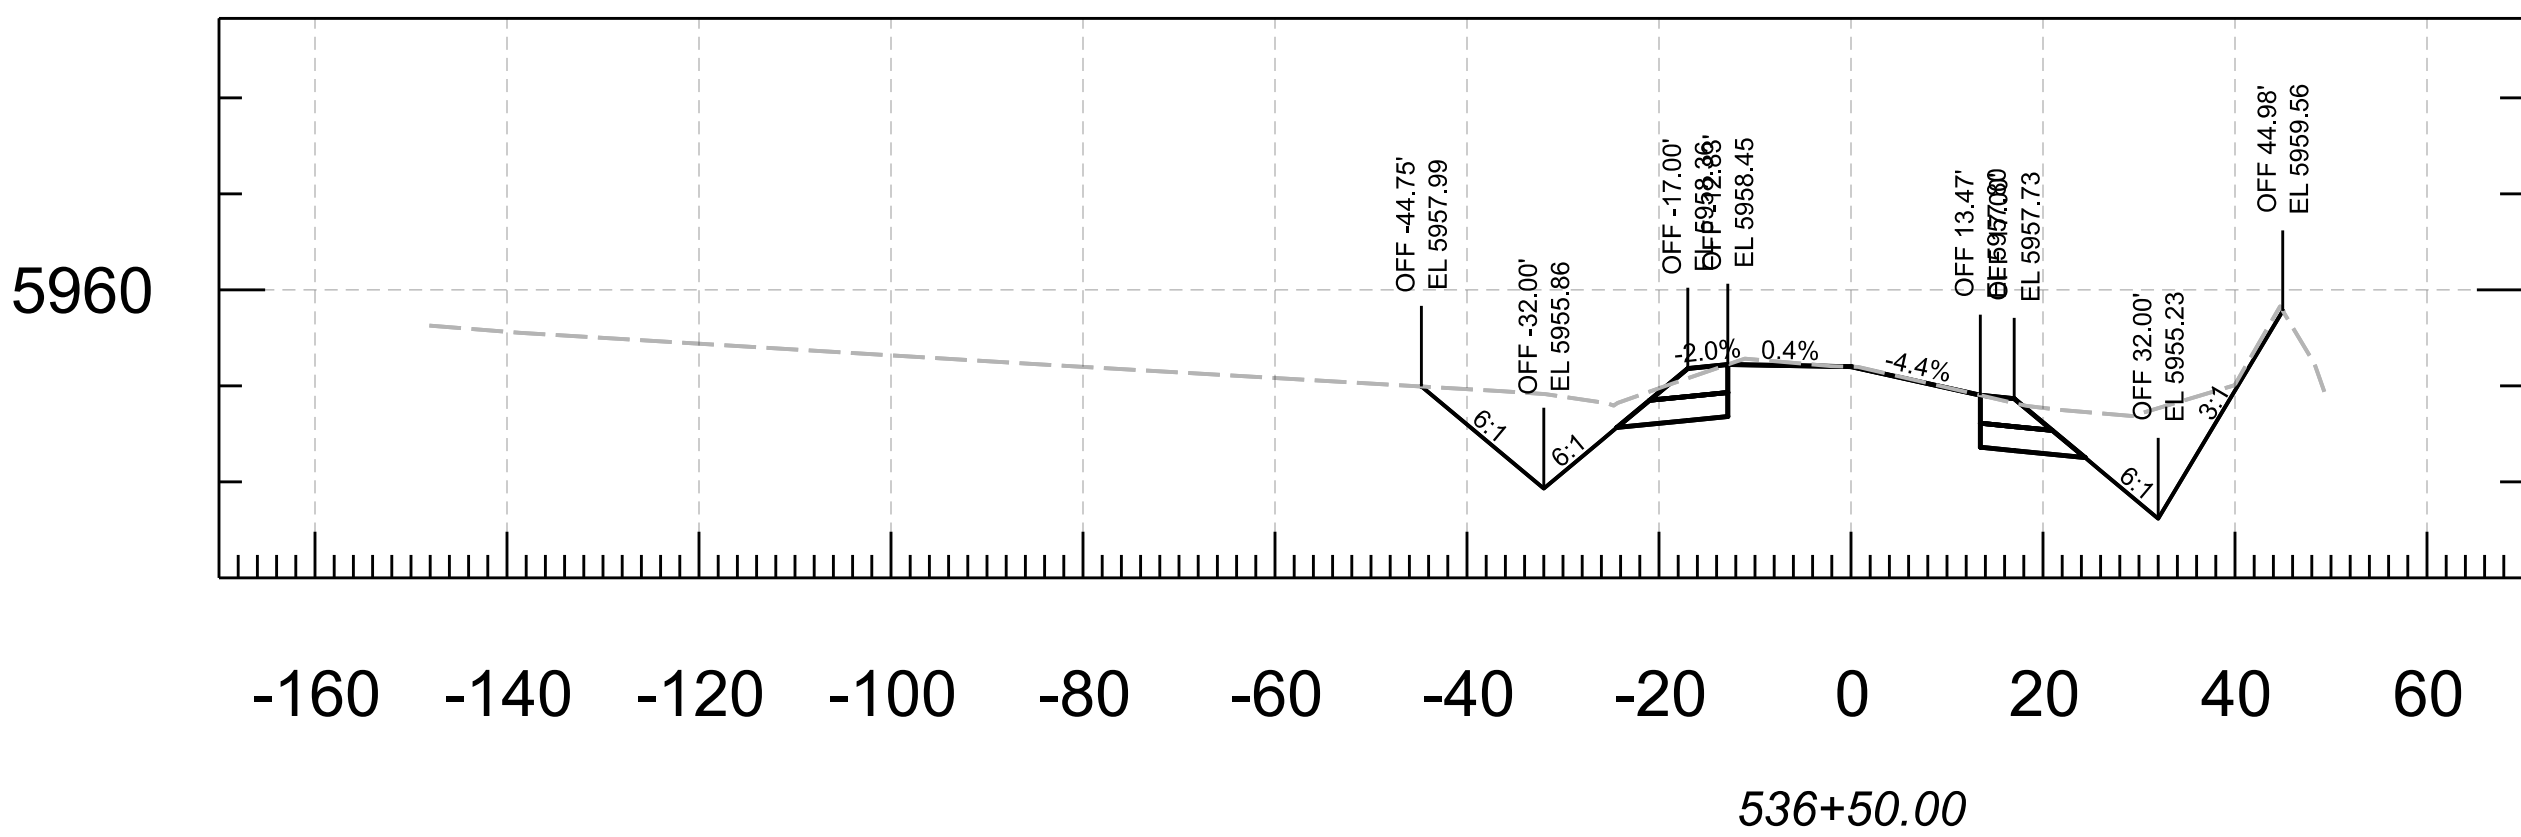







				NAME	DATE	ARIZONA DEPARTMENT OF TRANSPORTATION PROJECT DELIVERY AND OPERATIONS DIVISION ROADWAY DESIGN SECTION	ROUTE	F.H.W.A. Arizona Division	STATE	PROJECT NO.	FEDERAL ID NO.	SHEET NO.	TOTAL SHEETS	RECORD DRAWING			
			DESIGN	N. Harness	04/25		MILEPOST		ARIZ.	377 NA 008	377-A(203)T	6	91				
			DRAWN	N. Harness	04/25			CROSS SECTIONS	LOCATION MP 8 - PHOENIX PARK WASH, S OF DRY LAKE								SHEET
			CHECKED	E. Eggen	04/25		TRACS NO. F0661 01C								___ OF ___		
			TEAM LEADER	E. Eggen	04/25												

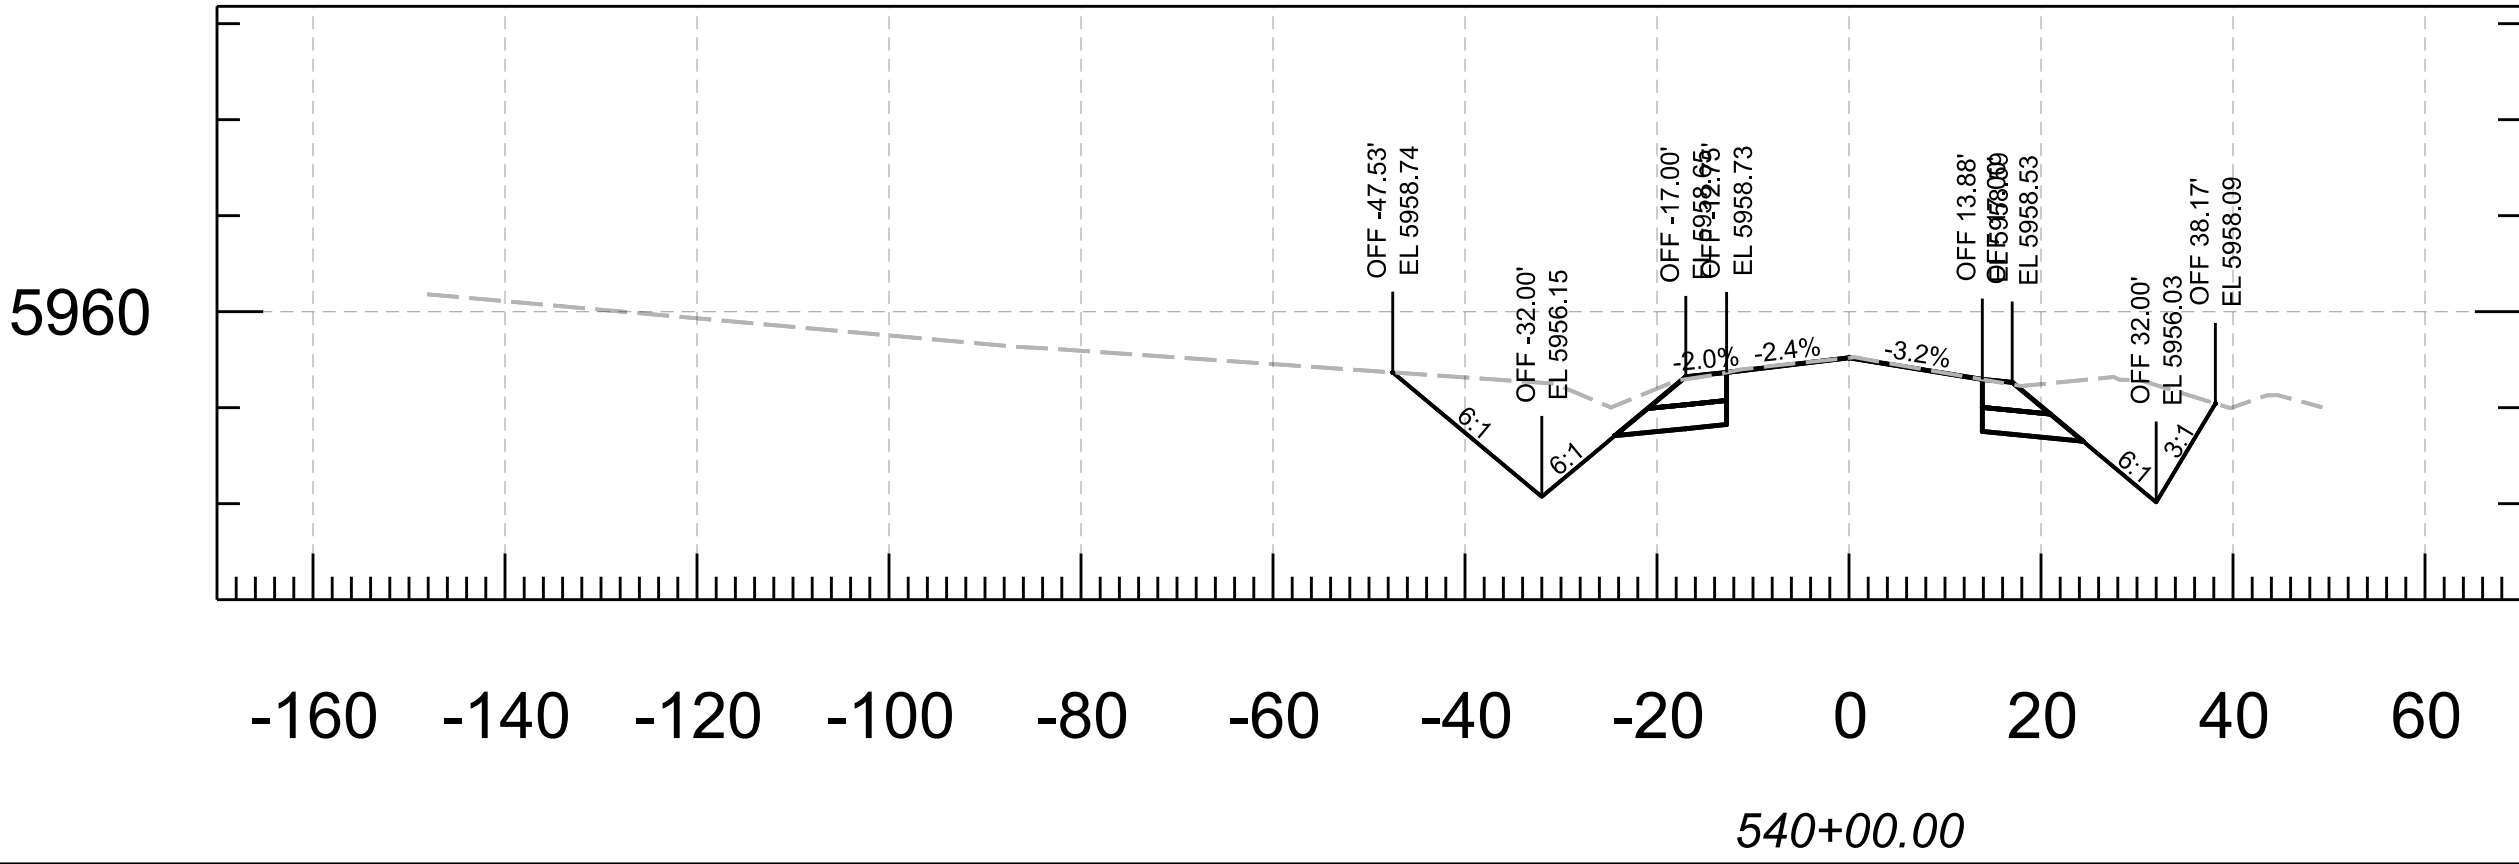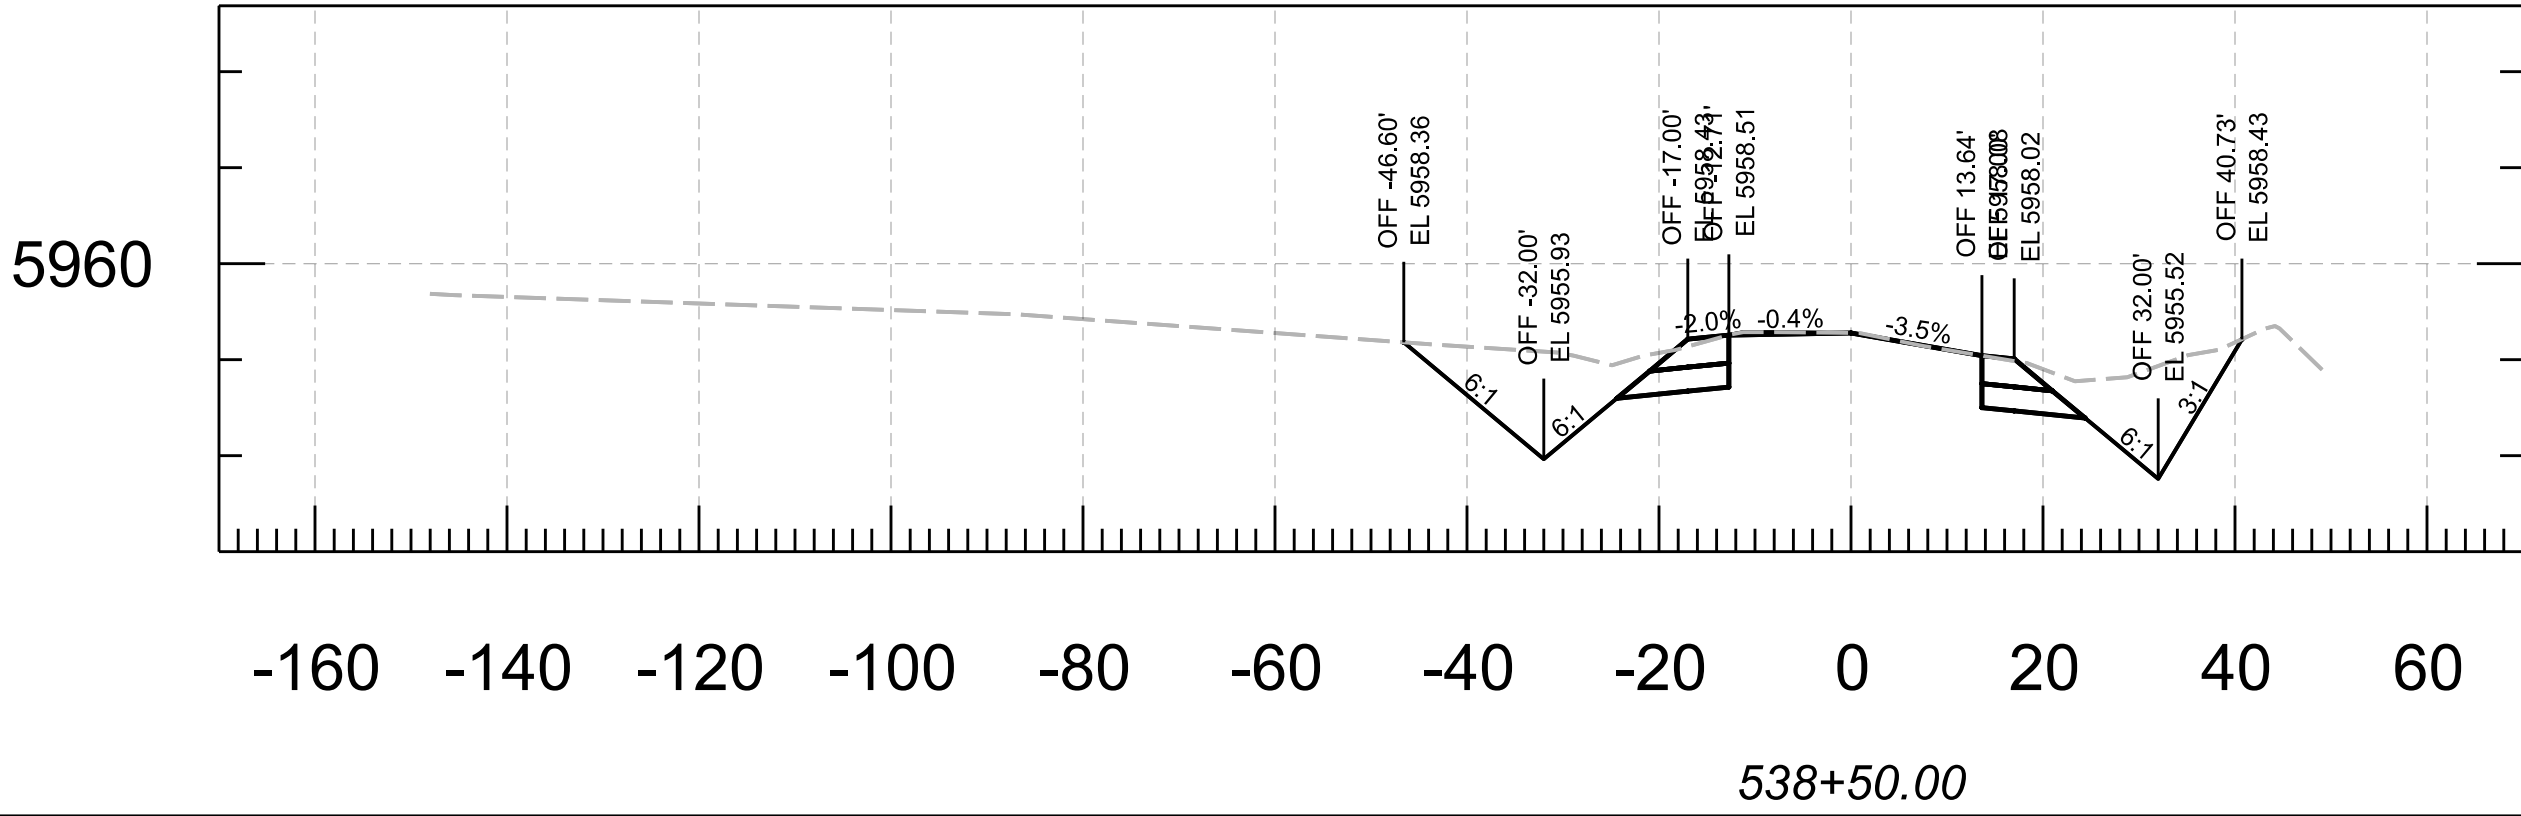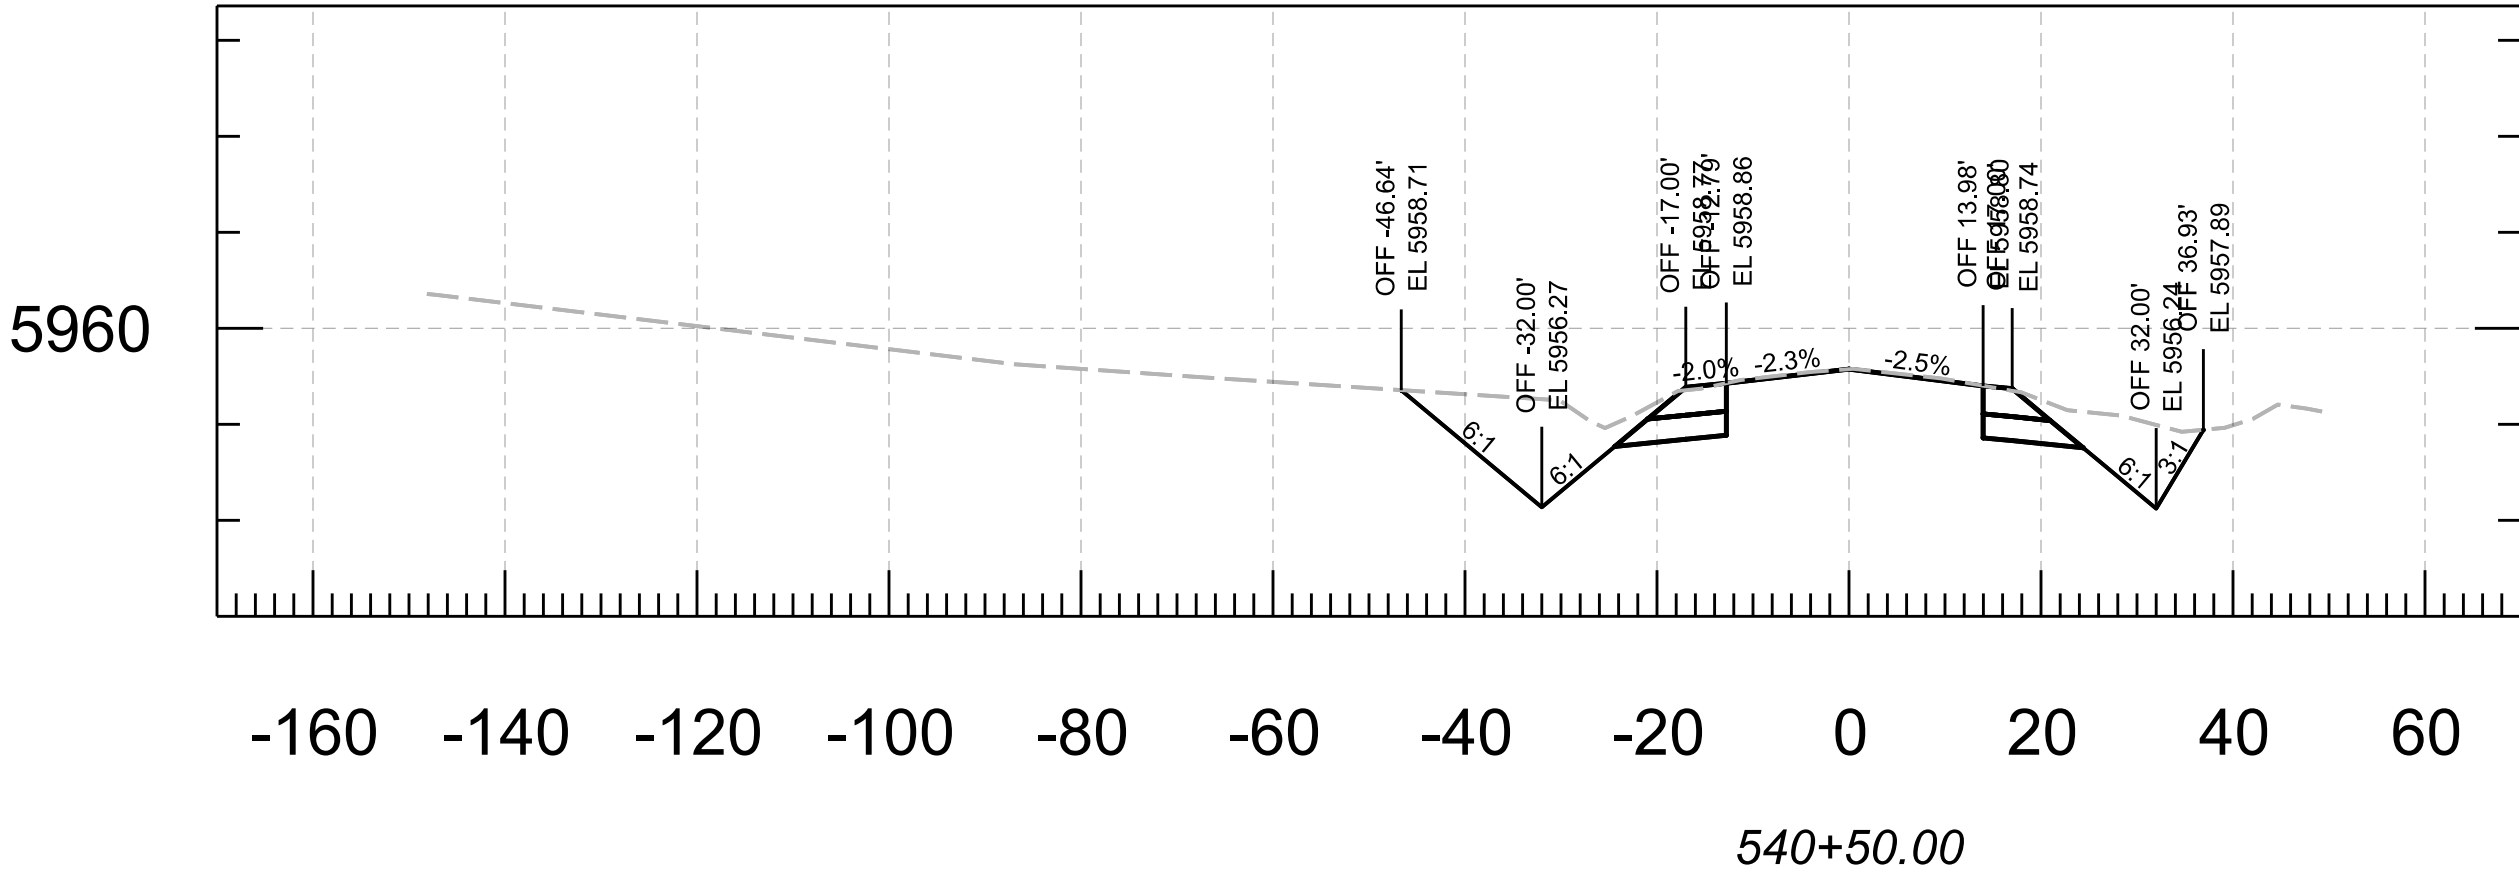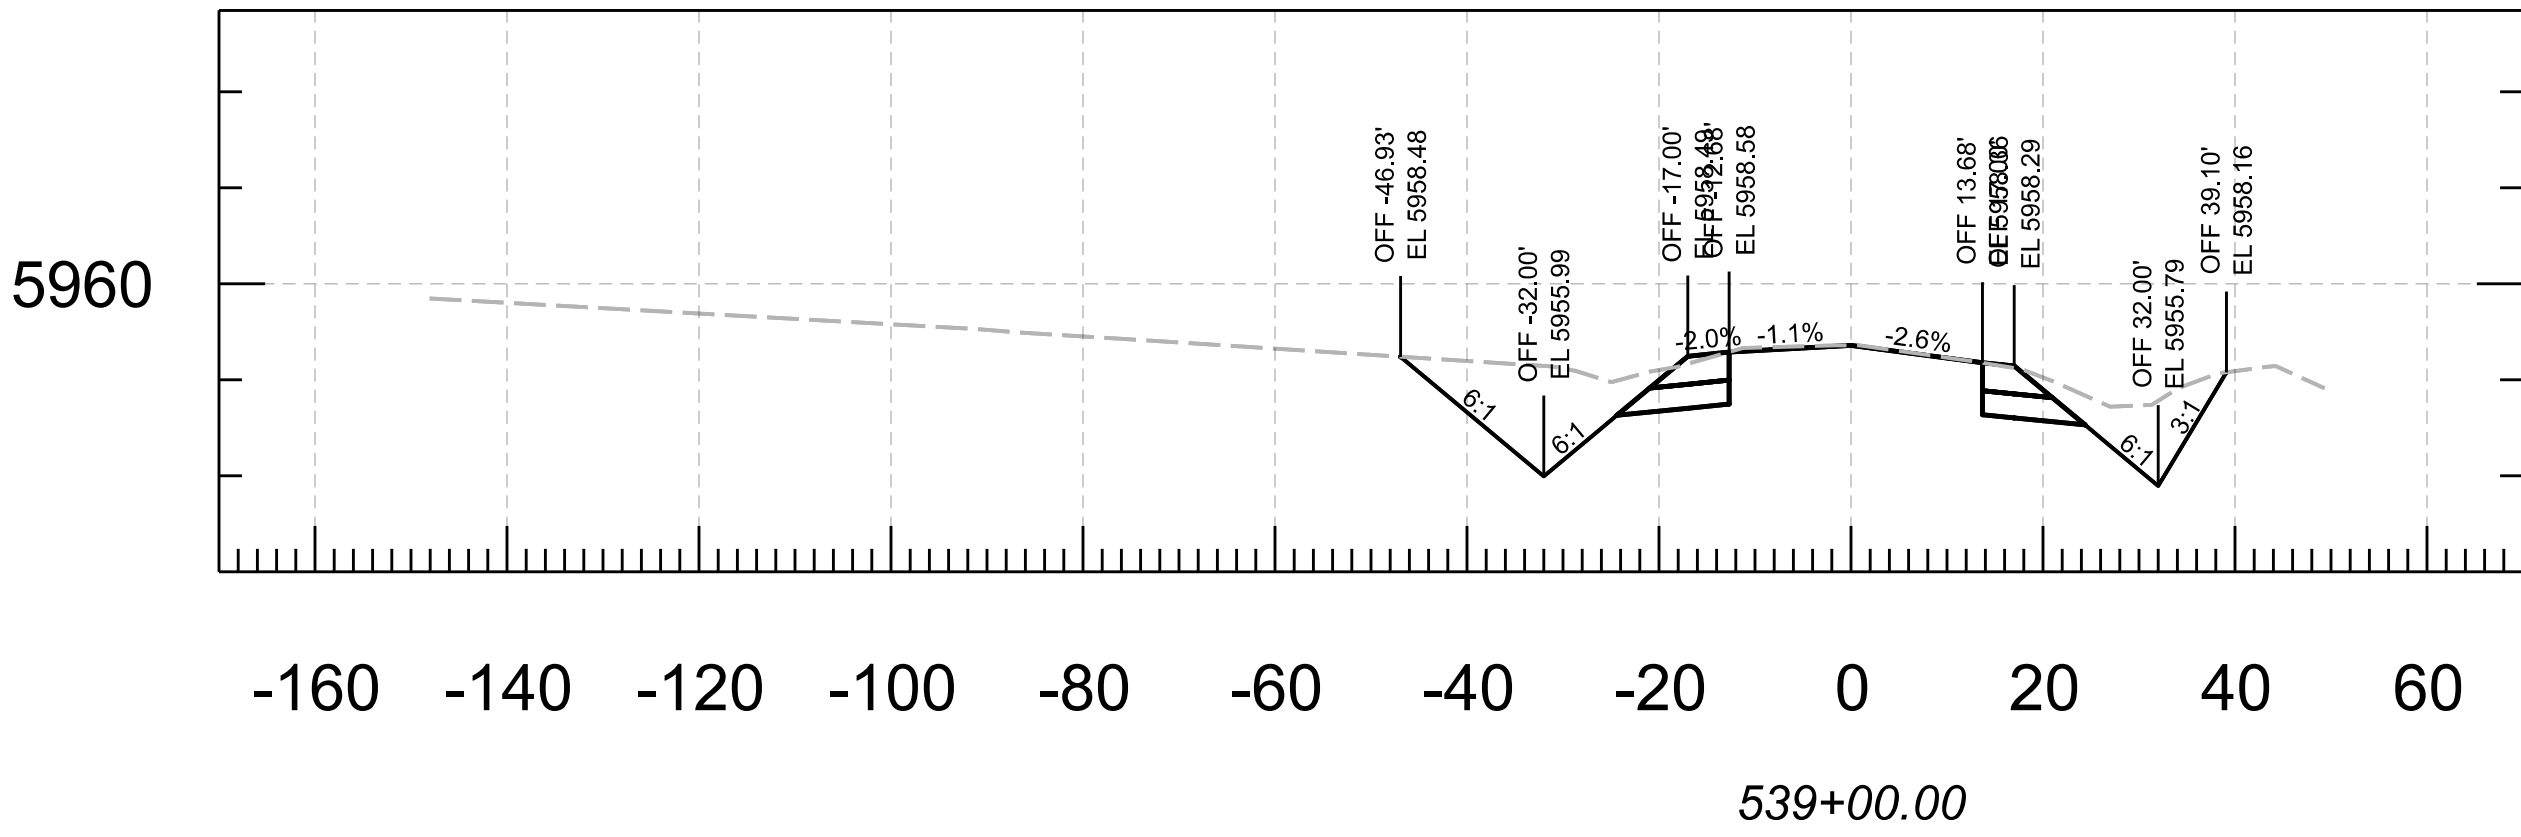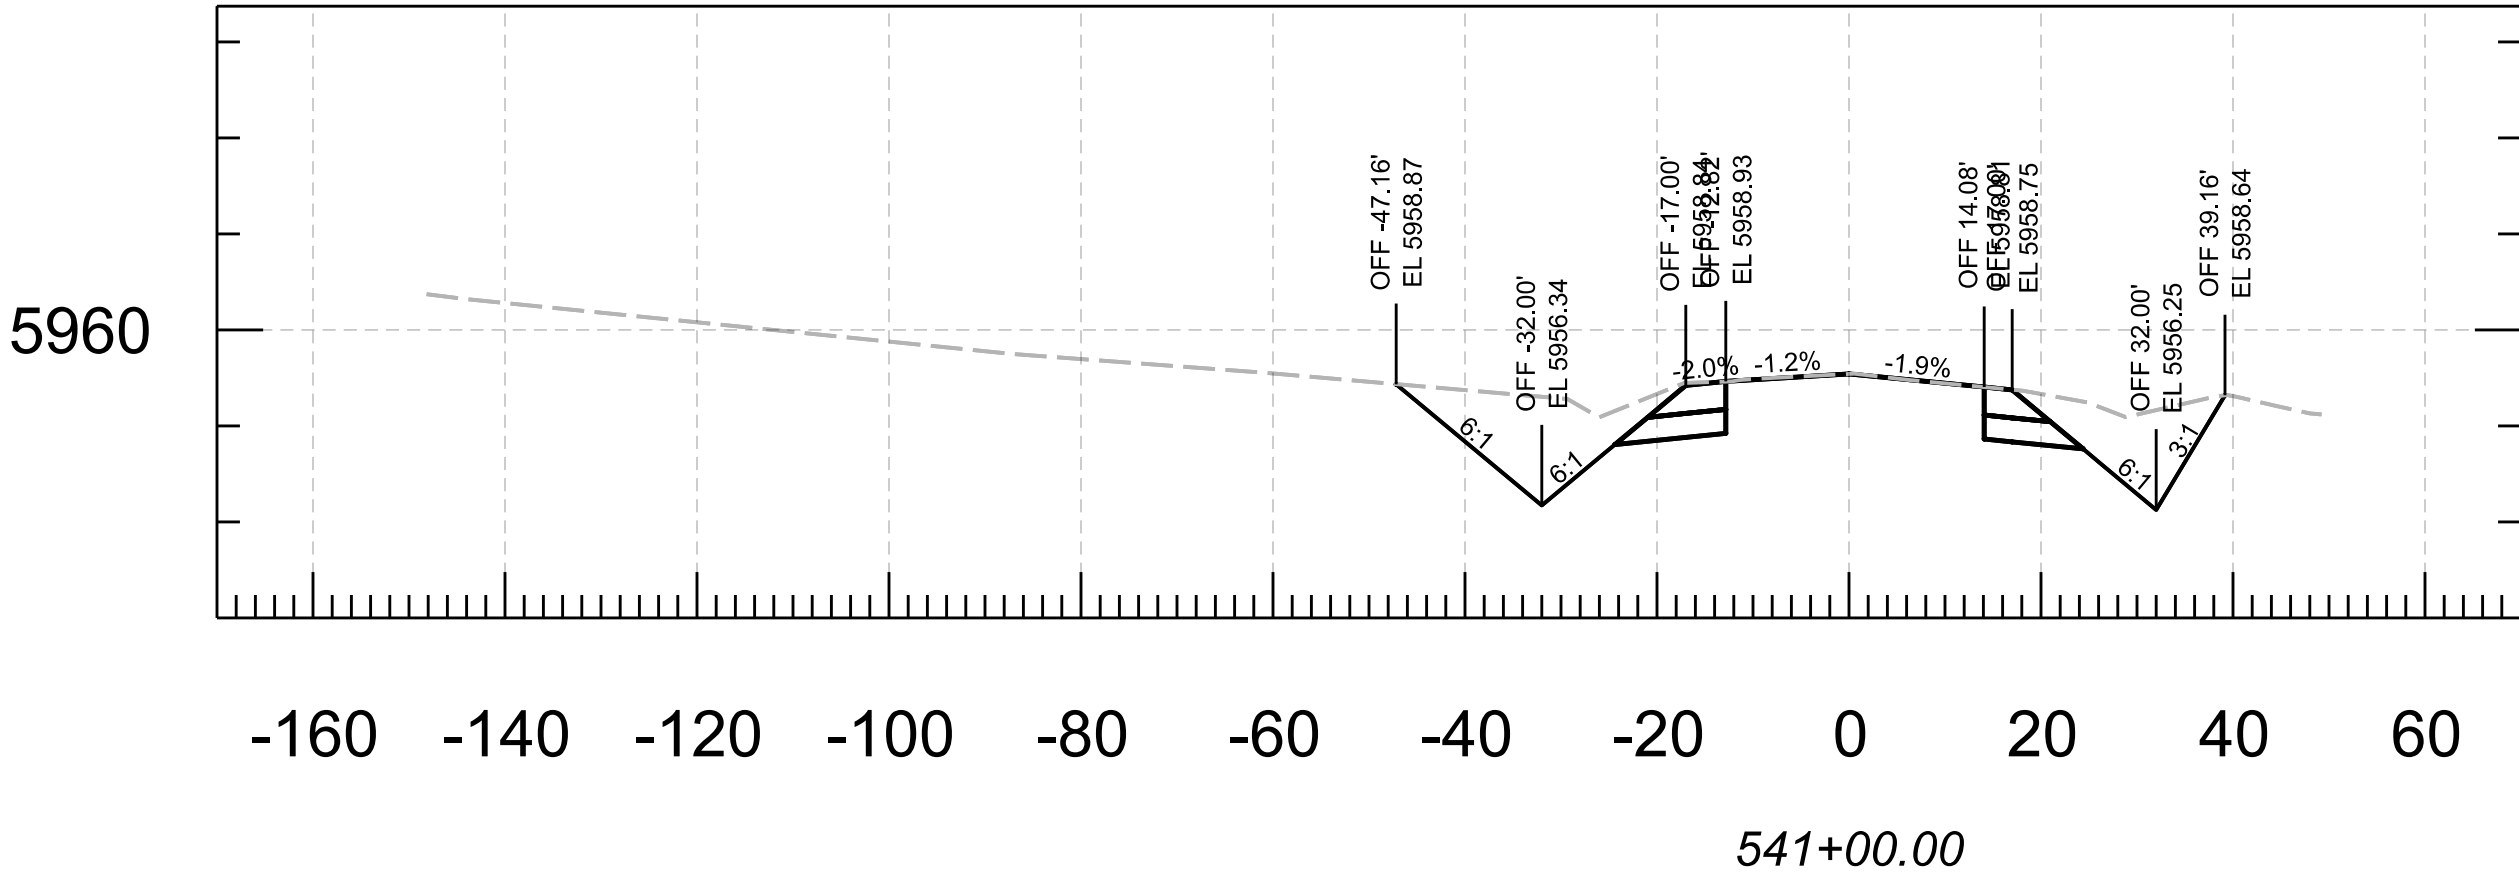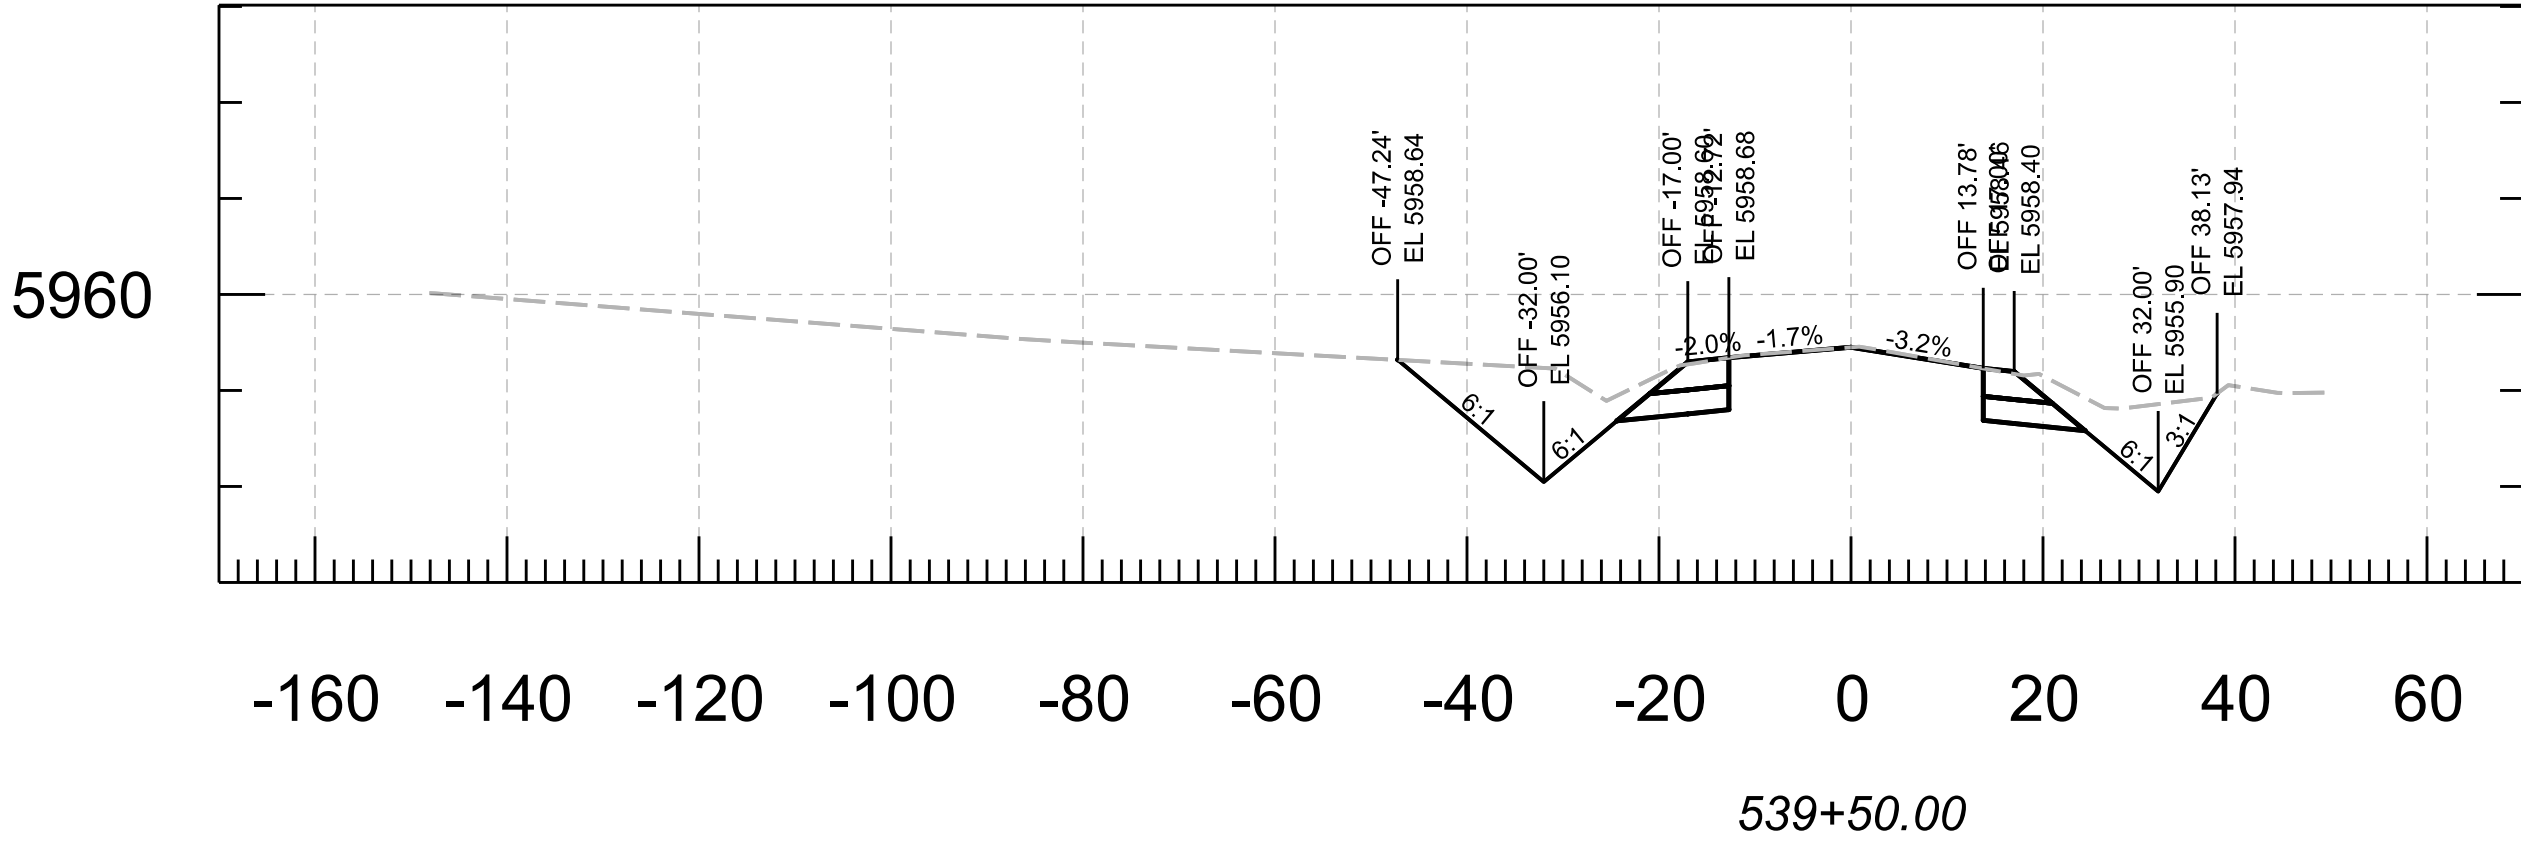







						NAME			DATE	ARIZONA DEPARTMENT OF TRANSPORTATION PROJECT DELIVERY AND OPERATIONS DEVISION ROADWAY DESIGN SECTION			ROUTE	F.H.W.A. Arizona Division		STATE ARIZ.	PROJECT NO.	FEDERAL ID NO.	SHEET NO.	TOTAL SHEETS	RECORD DRAWING	
						DESIGN			N. Harness								04/25	377 NA 008	377-A(203)T	7	91	
						DRAWN			N. Harness				04/25									
						CHECKED			E. Eggen				04/25									
						TEAM LEADER			E. Eggen	04/25												
														CROSS SECTIONS			MILEPOST	LOCATION MP 8 - PHOENIX PARK WASH, S OF DRY LAKE				
								STRUCTURE NO.	TRACS NO. F0661 01C									___ OF ___				

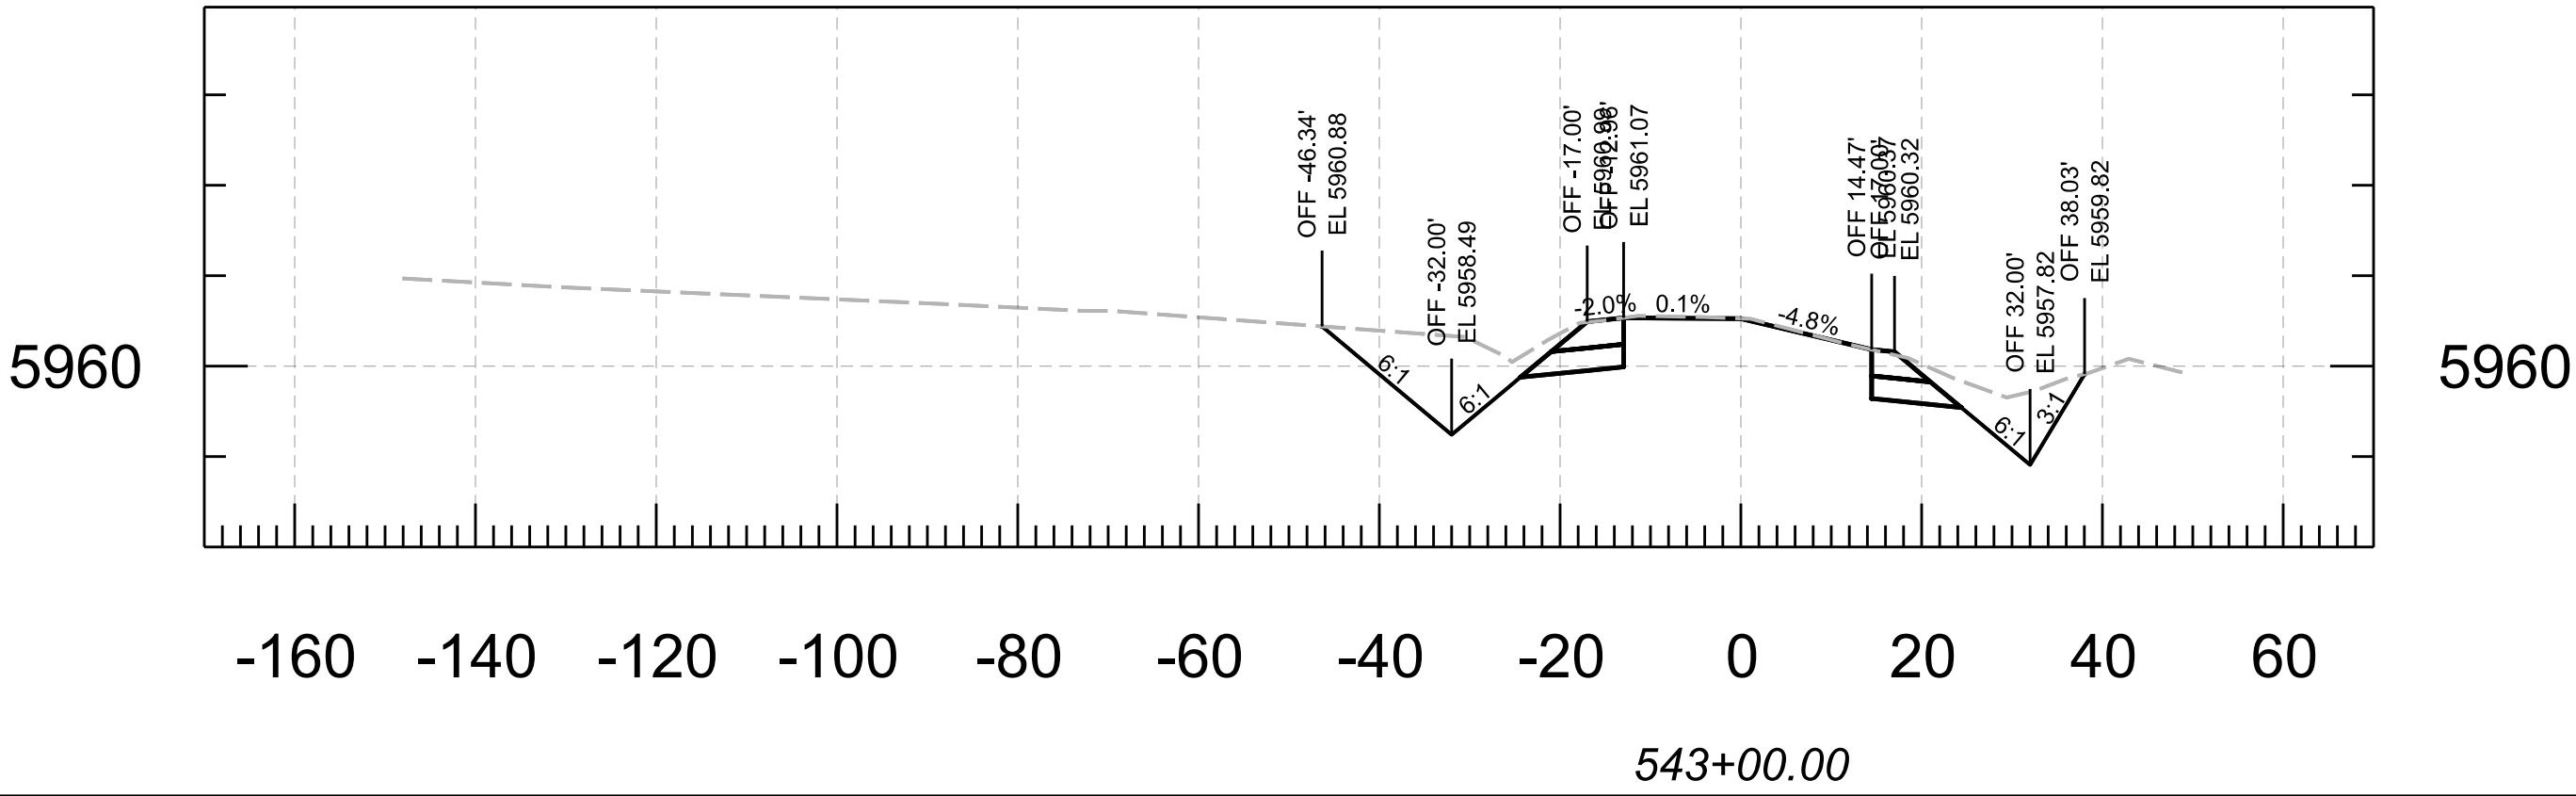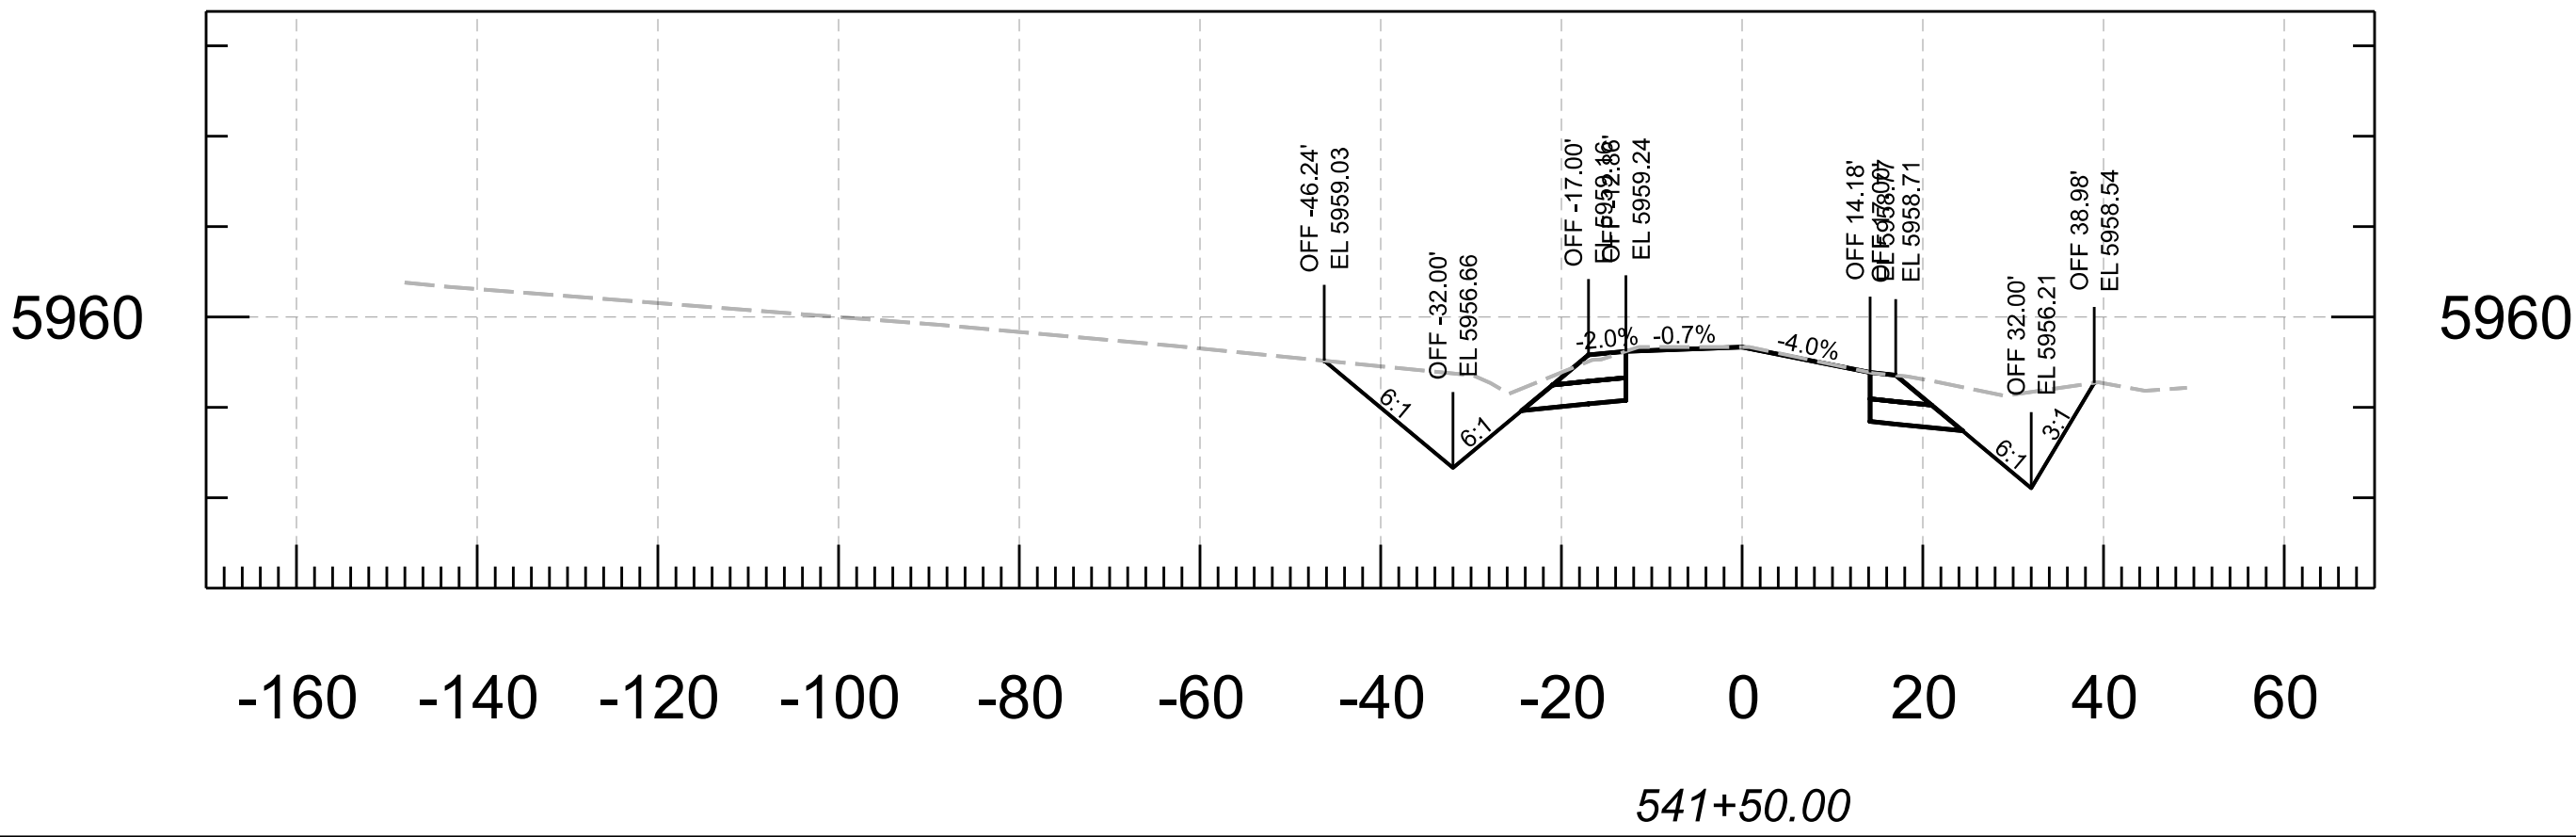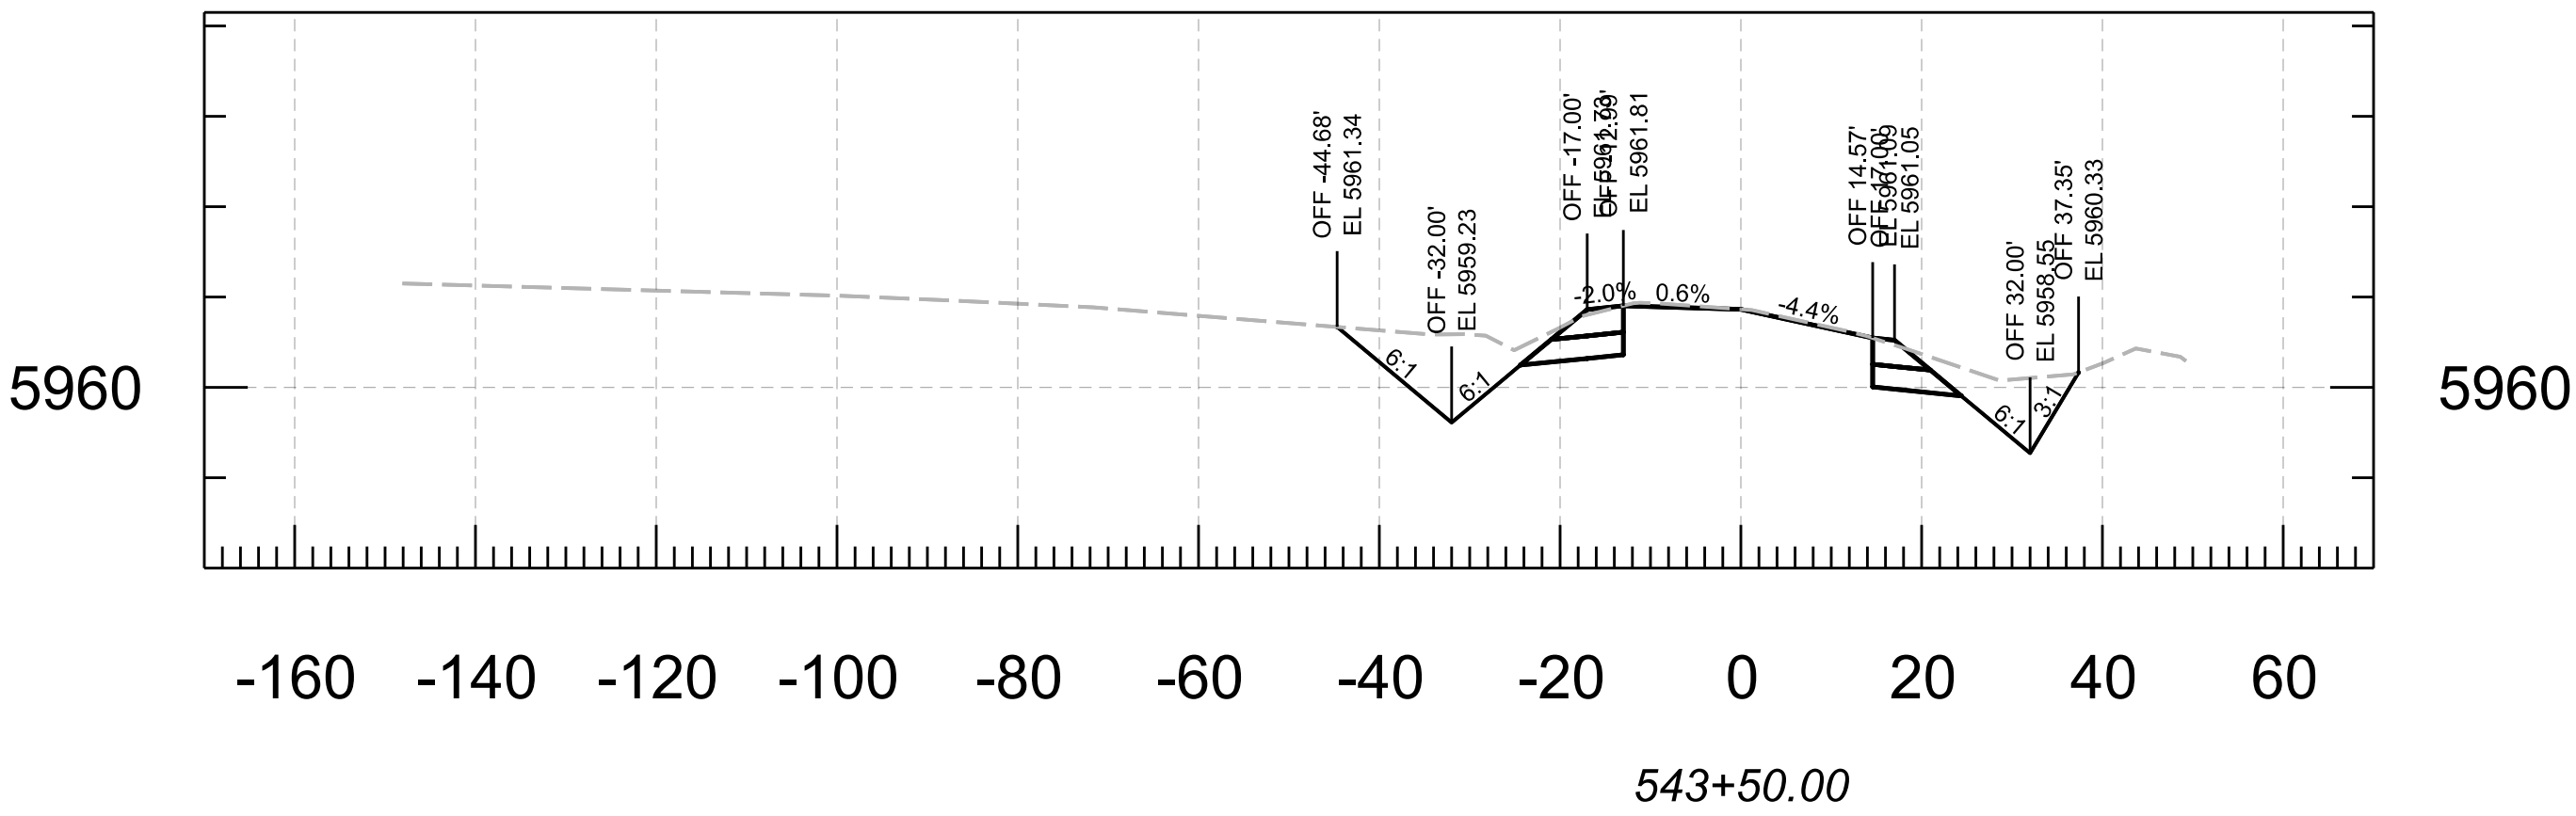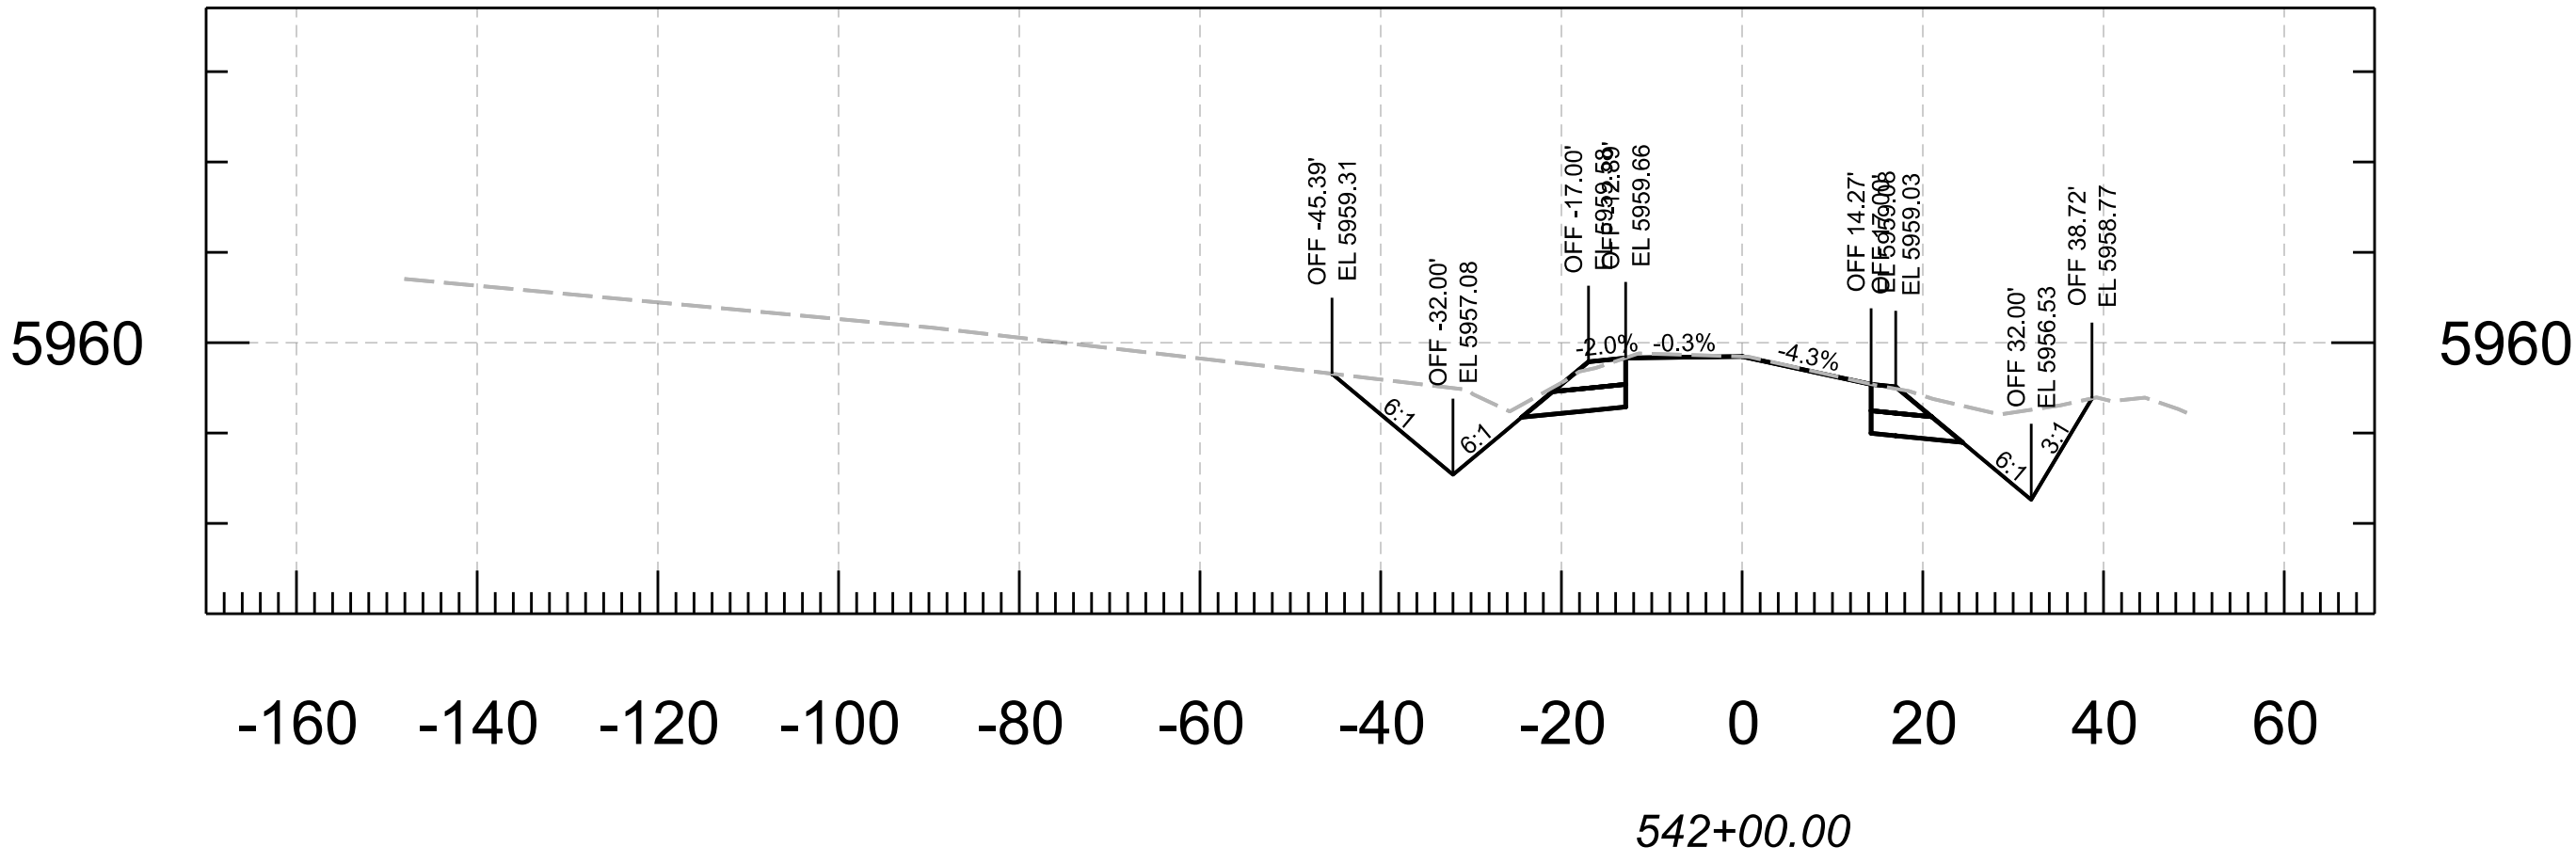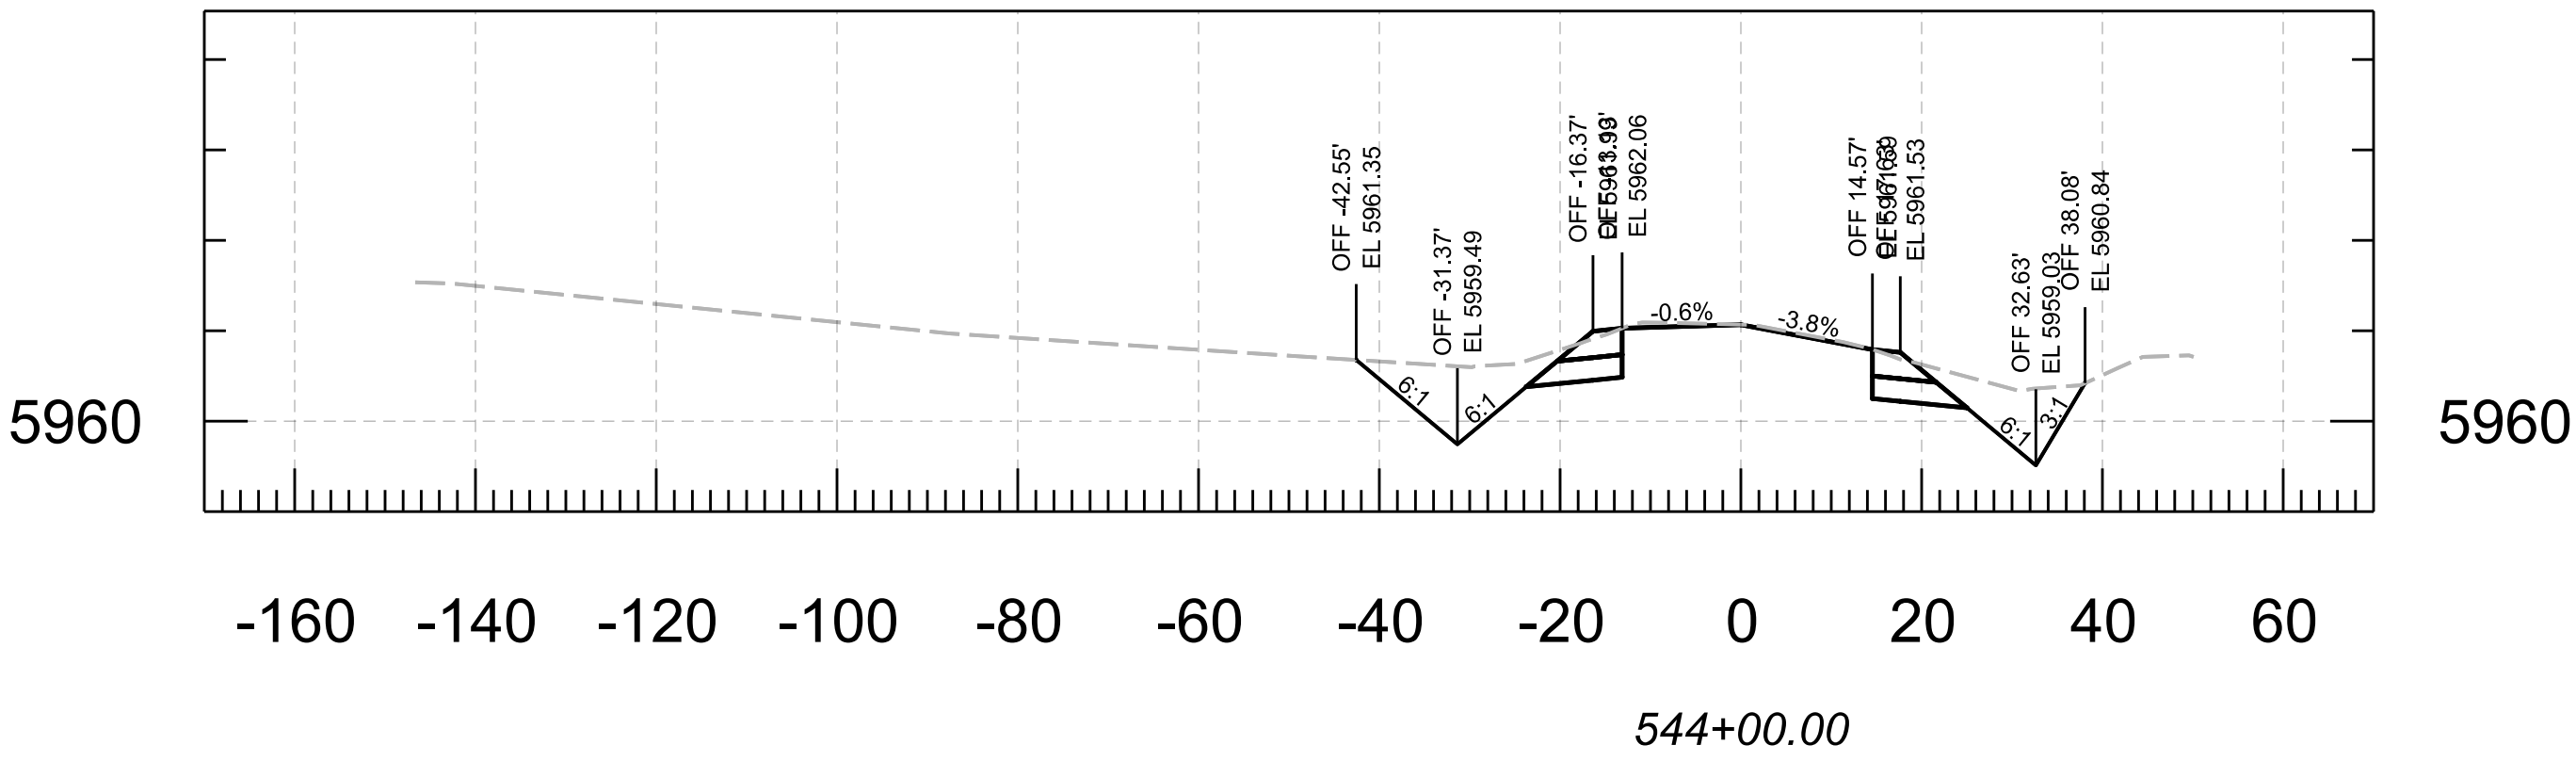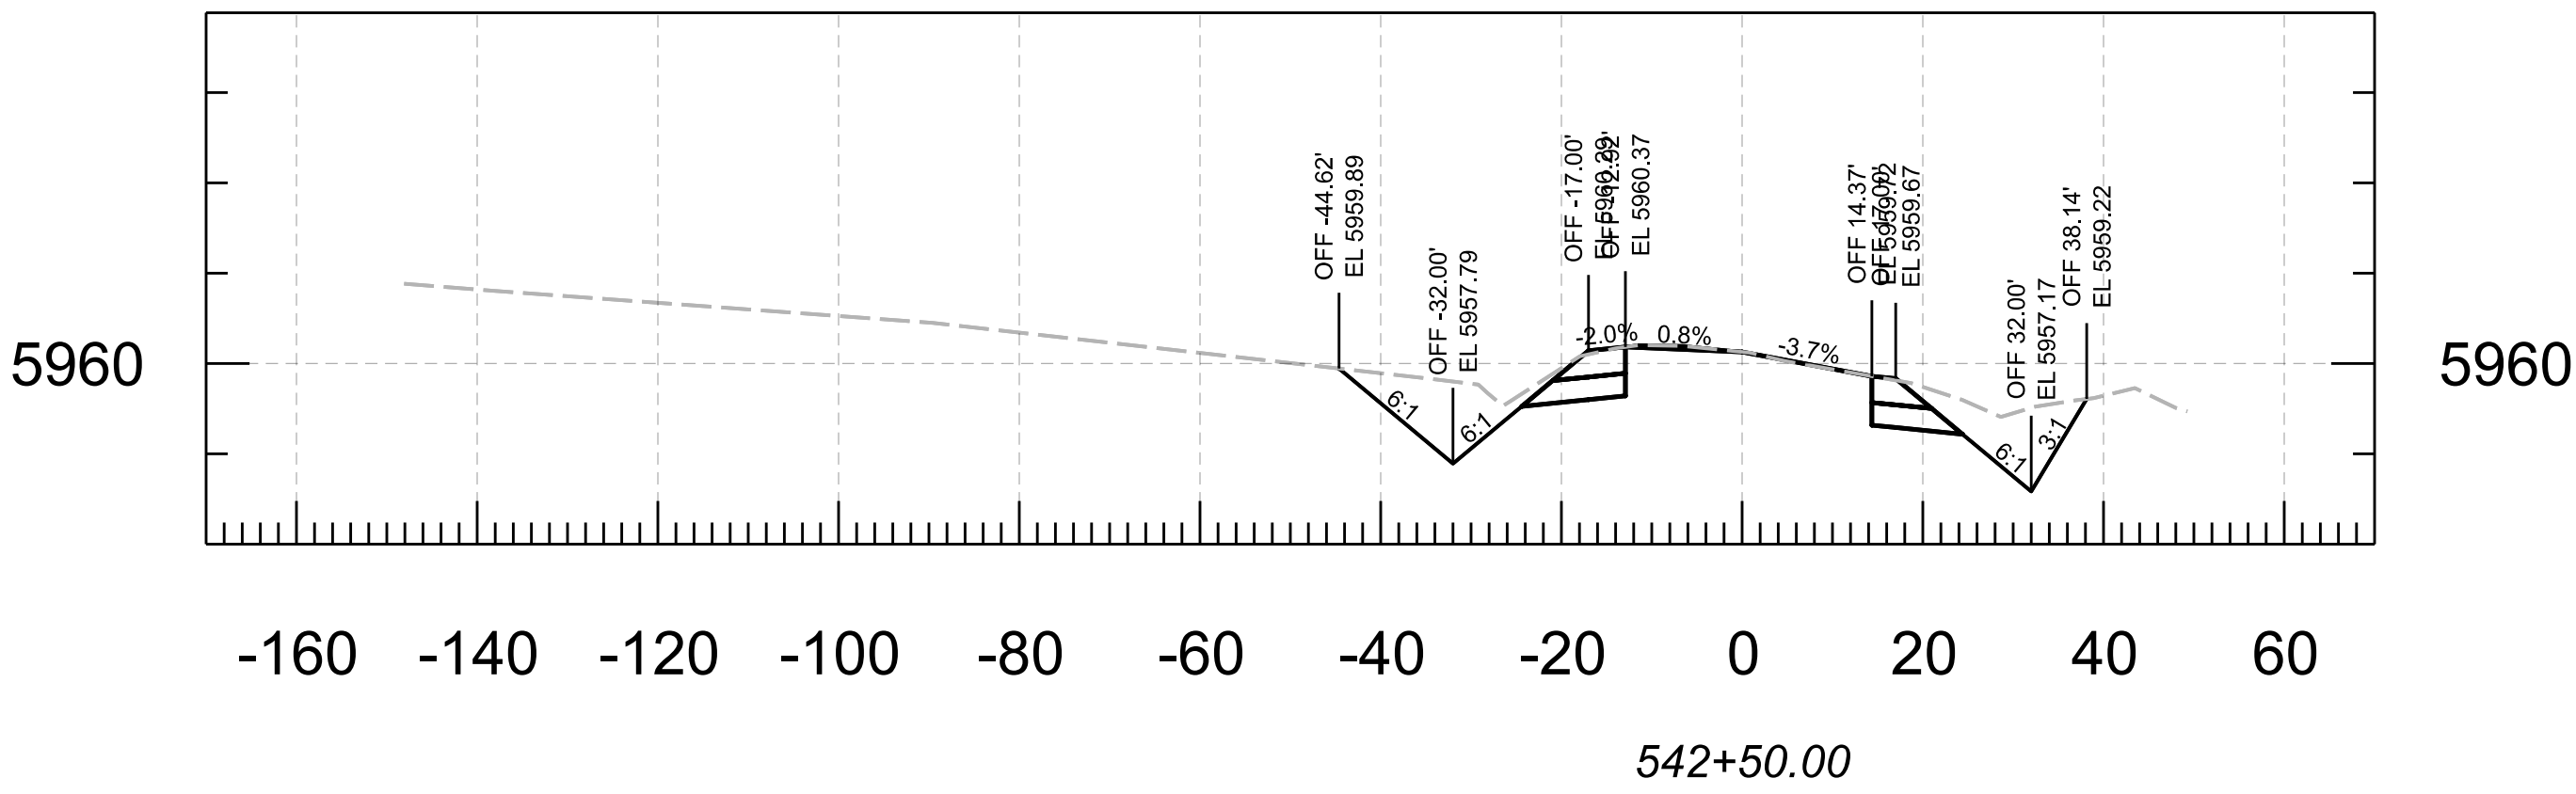







			NAME		DATE	ARIZONA DEPARTMENT OF TRANSPORTATION PROJECT DELIVERY AND OPERATIONS DIVISION ROADWAY DESIGN SECTION			ROUTE		F.H.W.A. Arizona Division		STATE	PROJECT NO.	FEDERAL ID NO.	SHEET NO.	TOTAL SHEETS	RECORD DRAWING
			DESIGN		04/25				MILEPOST		ARIZ.		ARIZ.	377 NA 008	377-A(203)T	8	91	
			DRAWN		04/25				STRUCTURE NO.		LOCATION MP 8 - PHOENIX PARK WASH, S OF DRY LAKE							SHEET OF
			CHECKED		04/25						TRACS NO. F0661 01C							____ OF ____
			TEAM LEADER		04/25	CROSS SECTIONS												

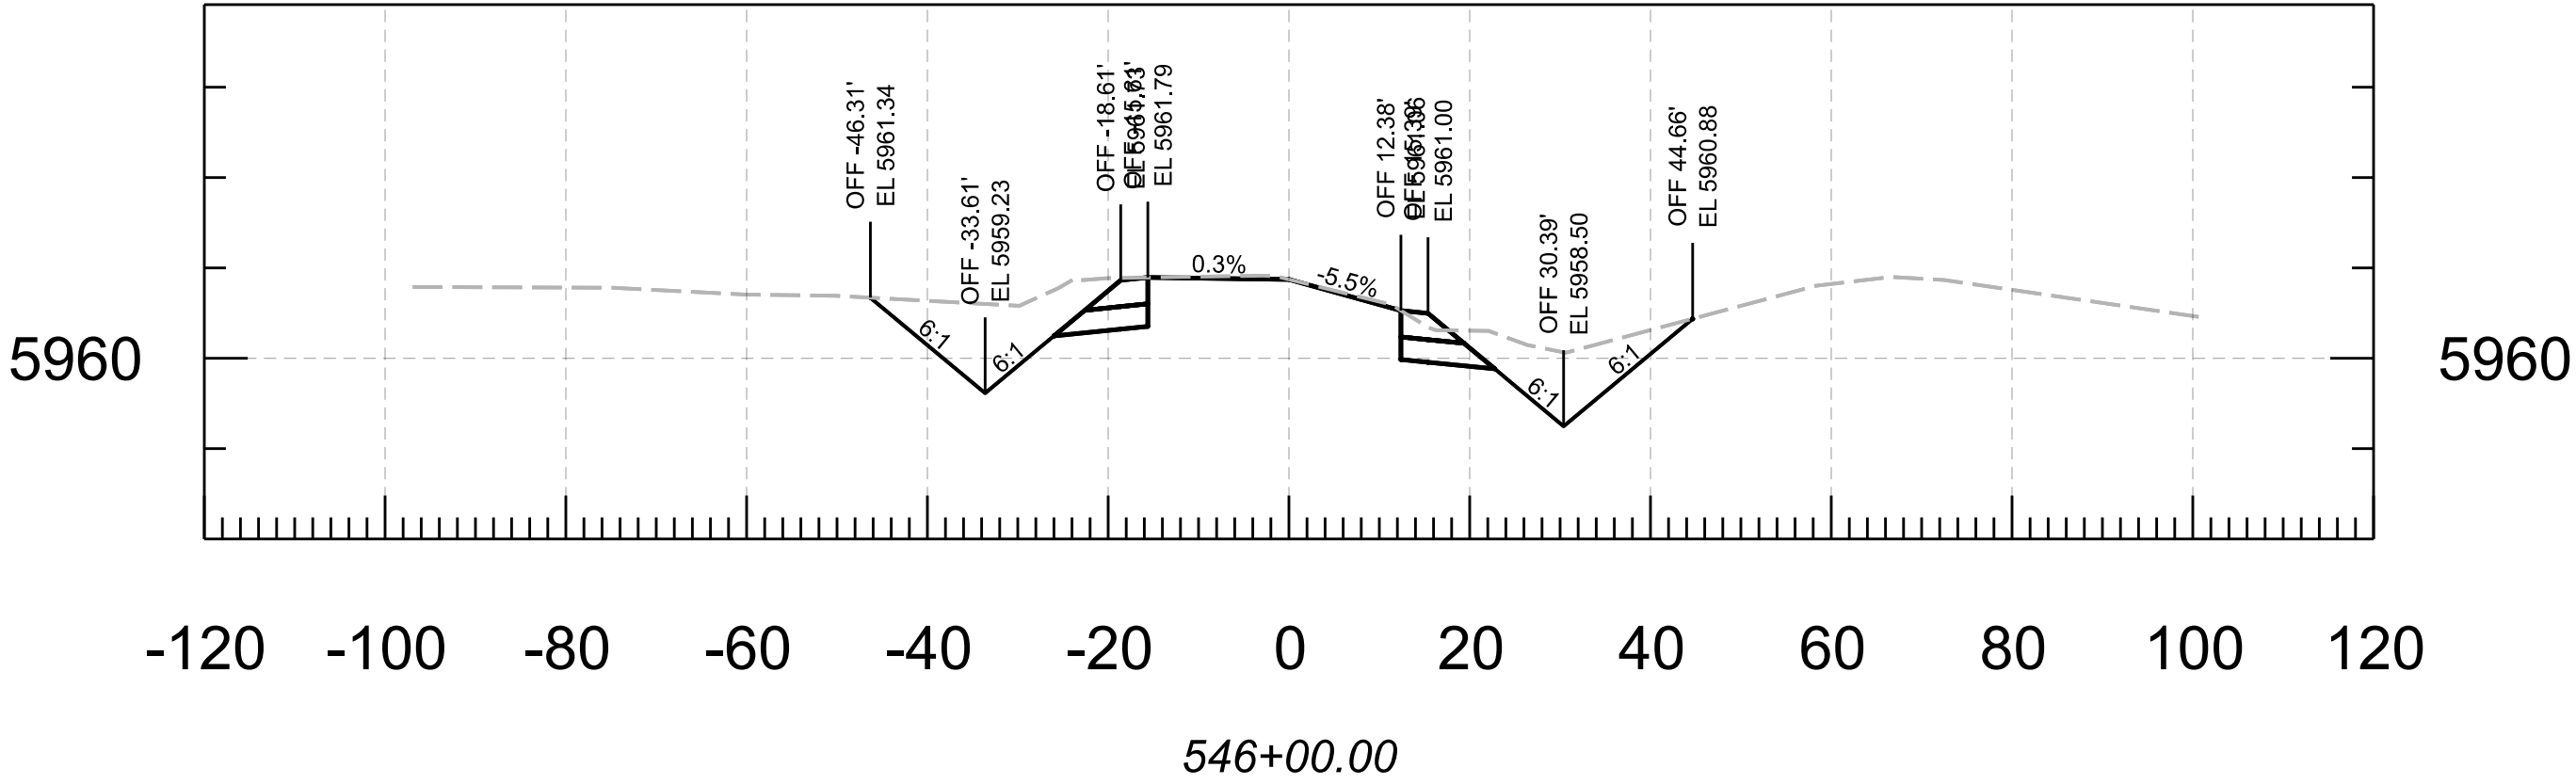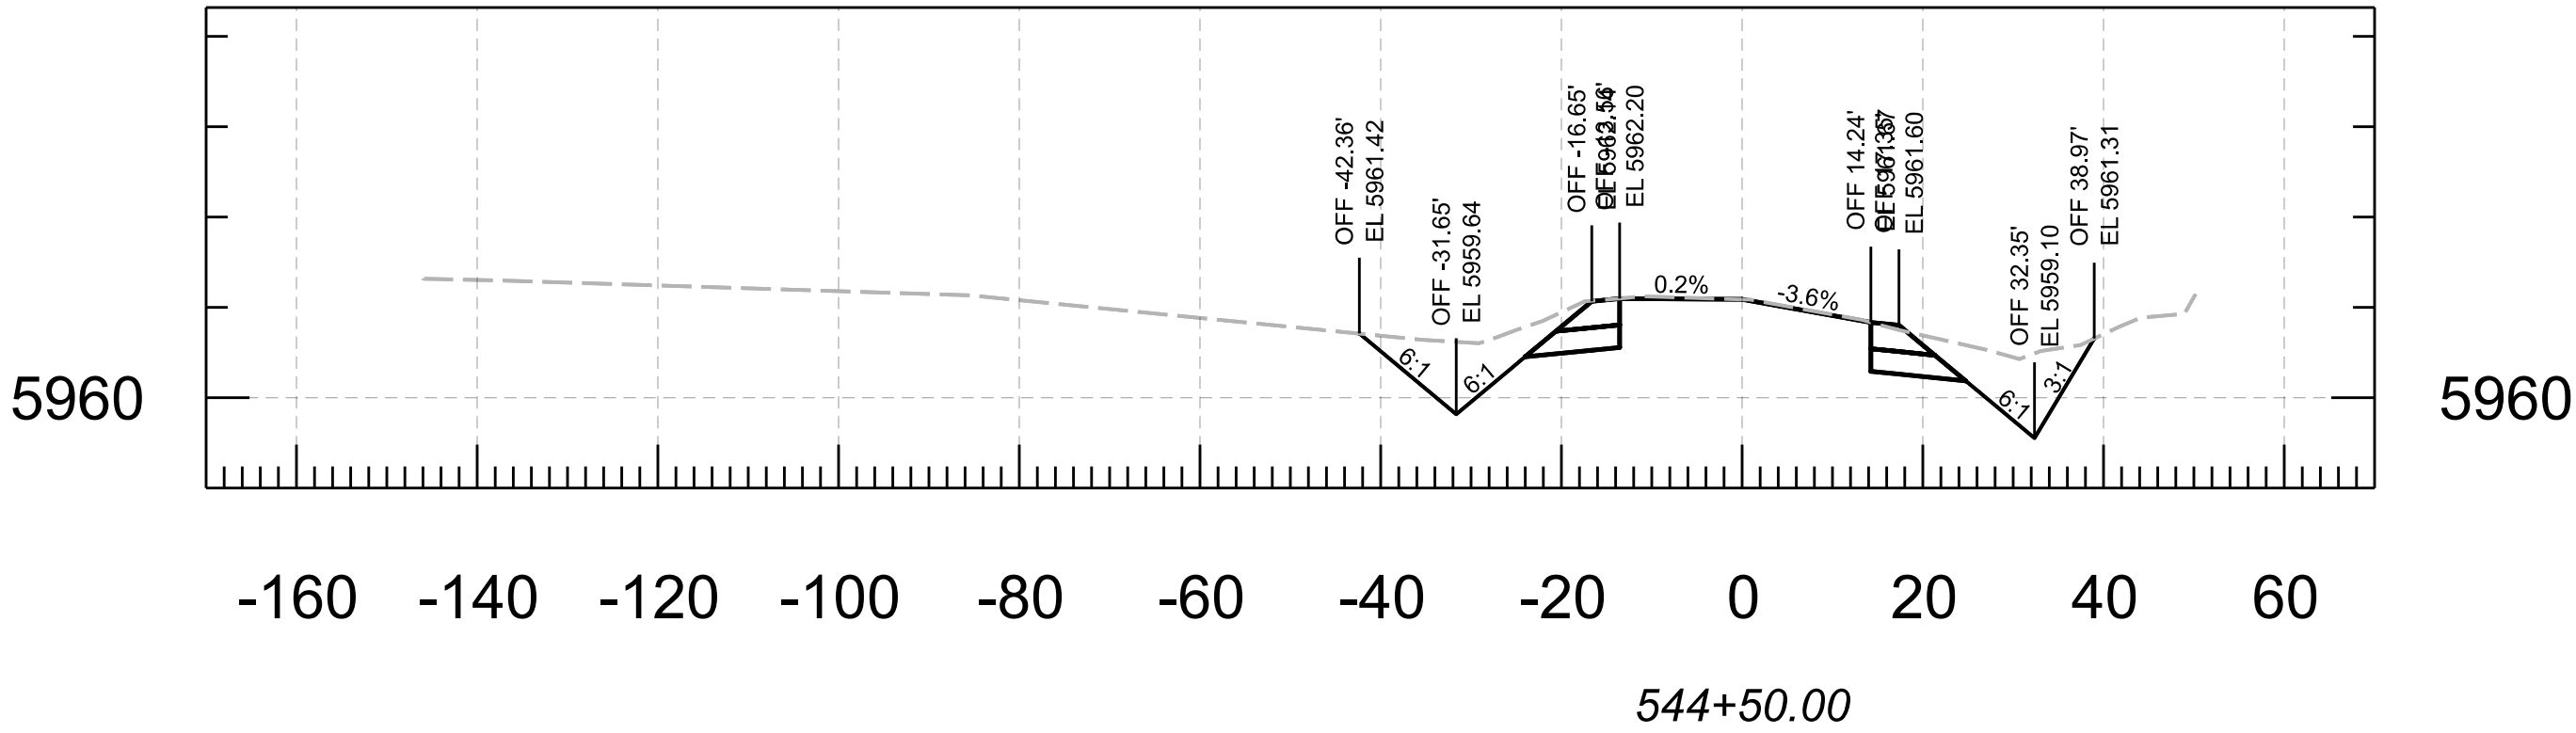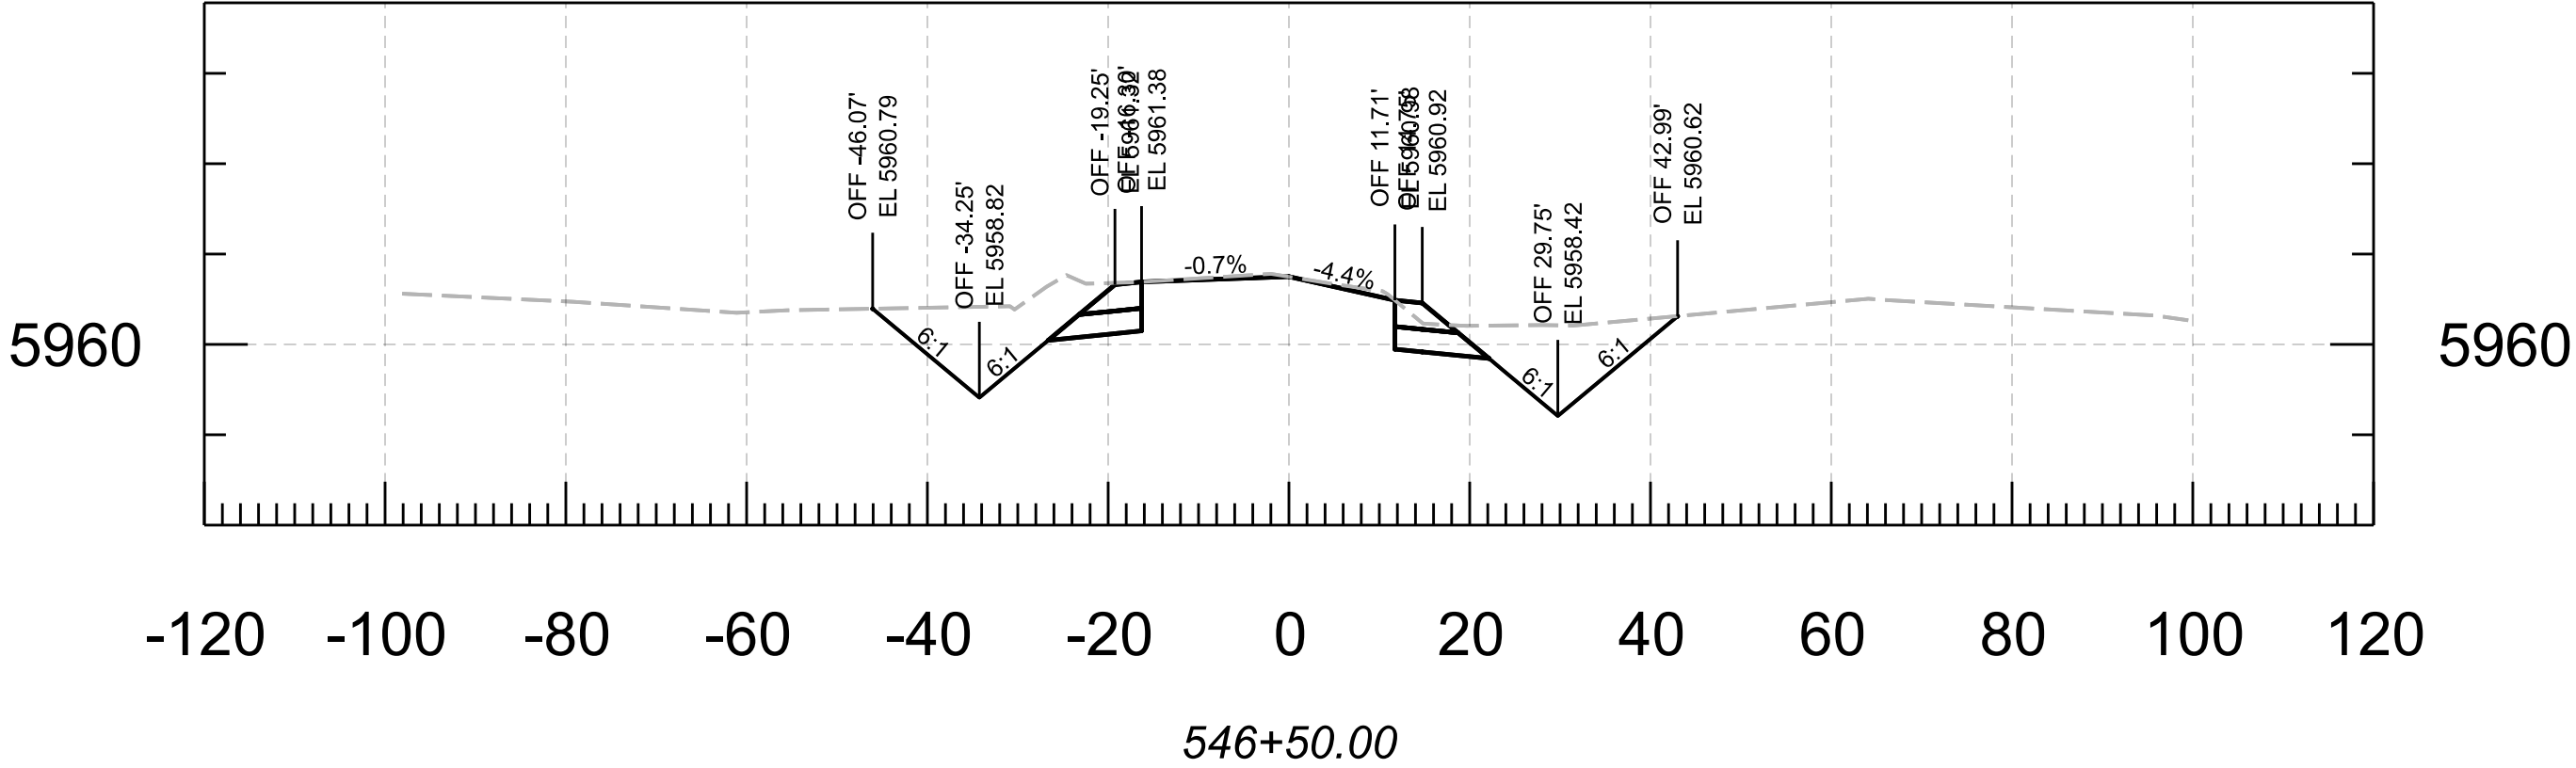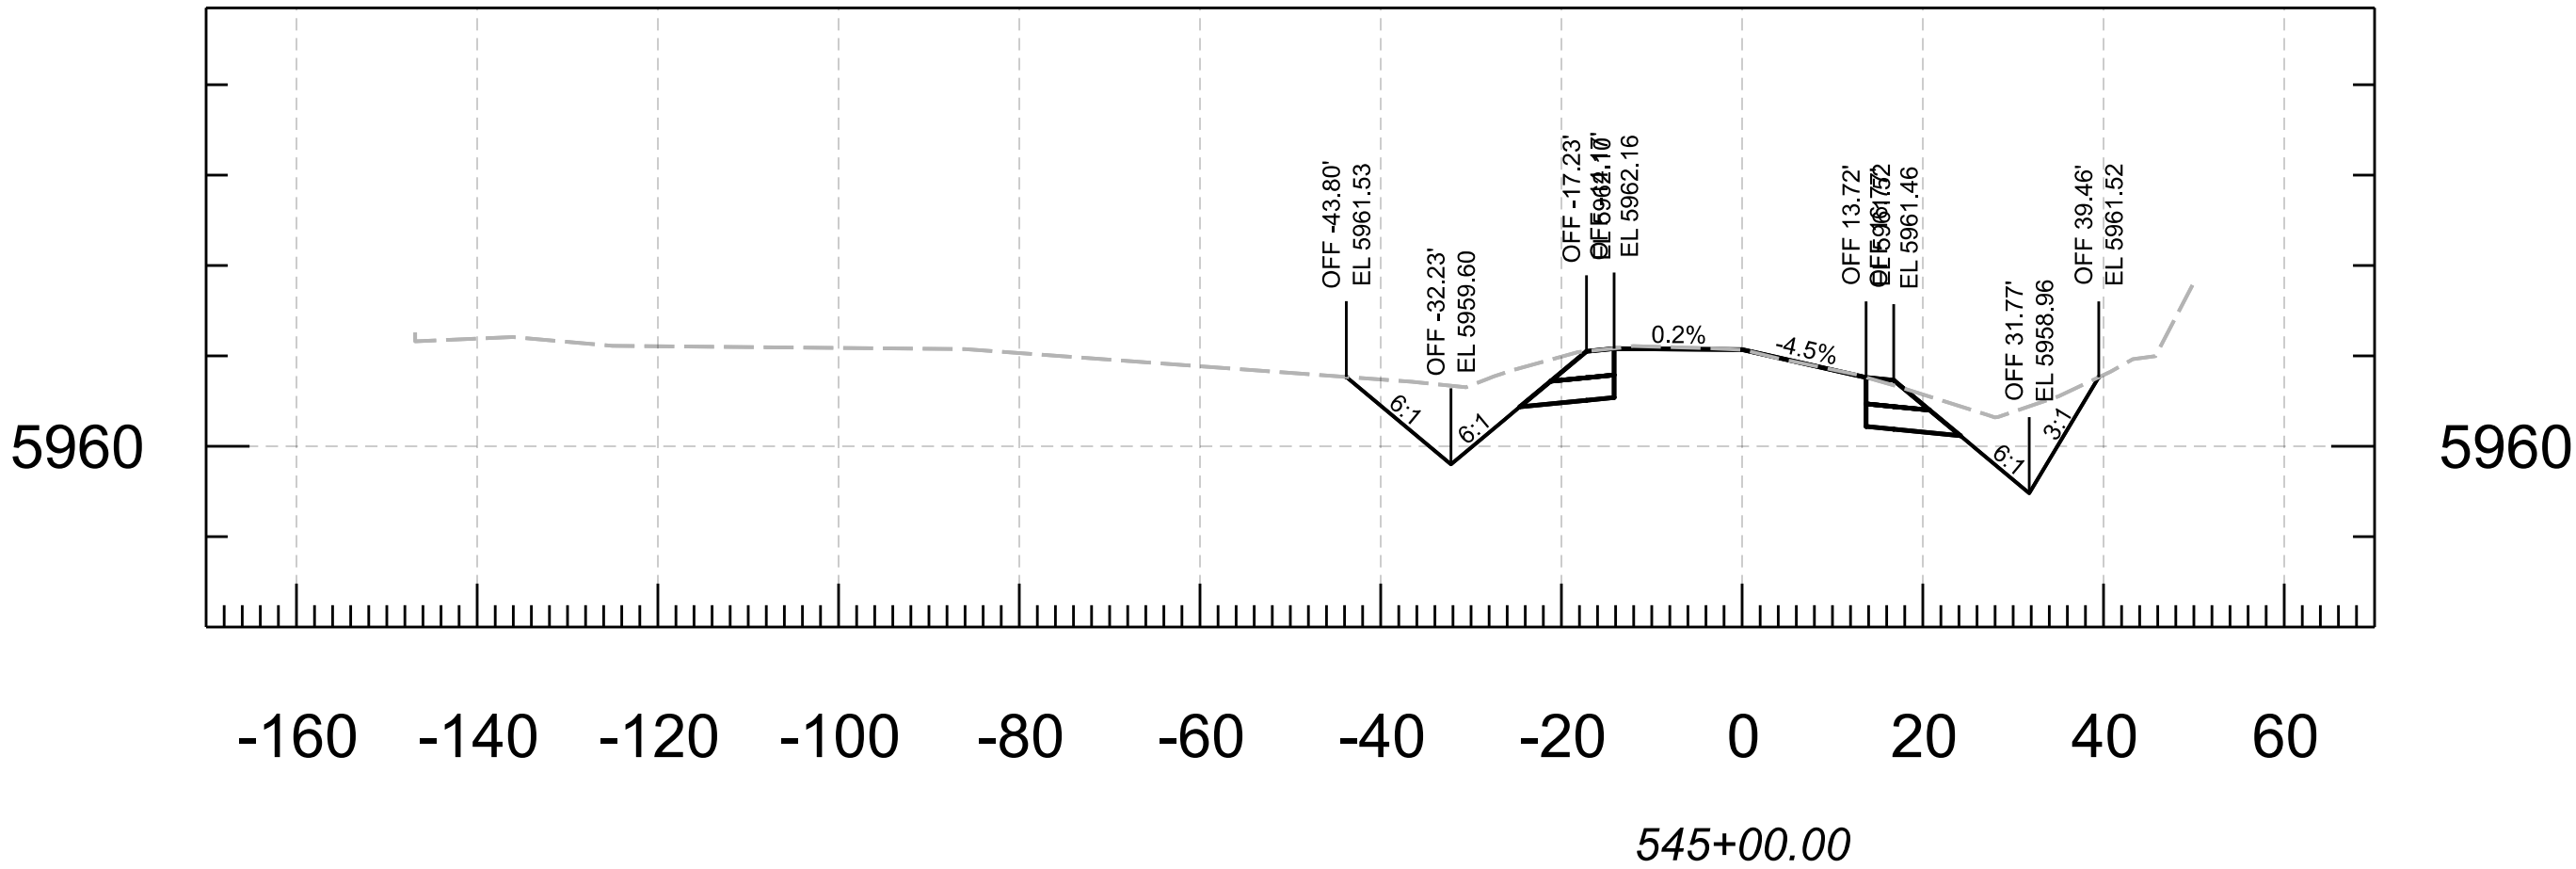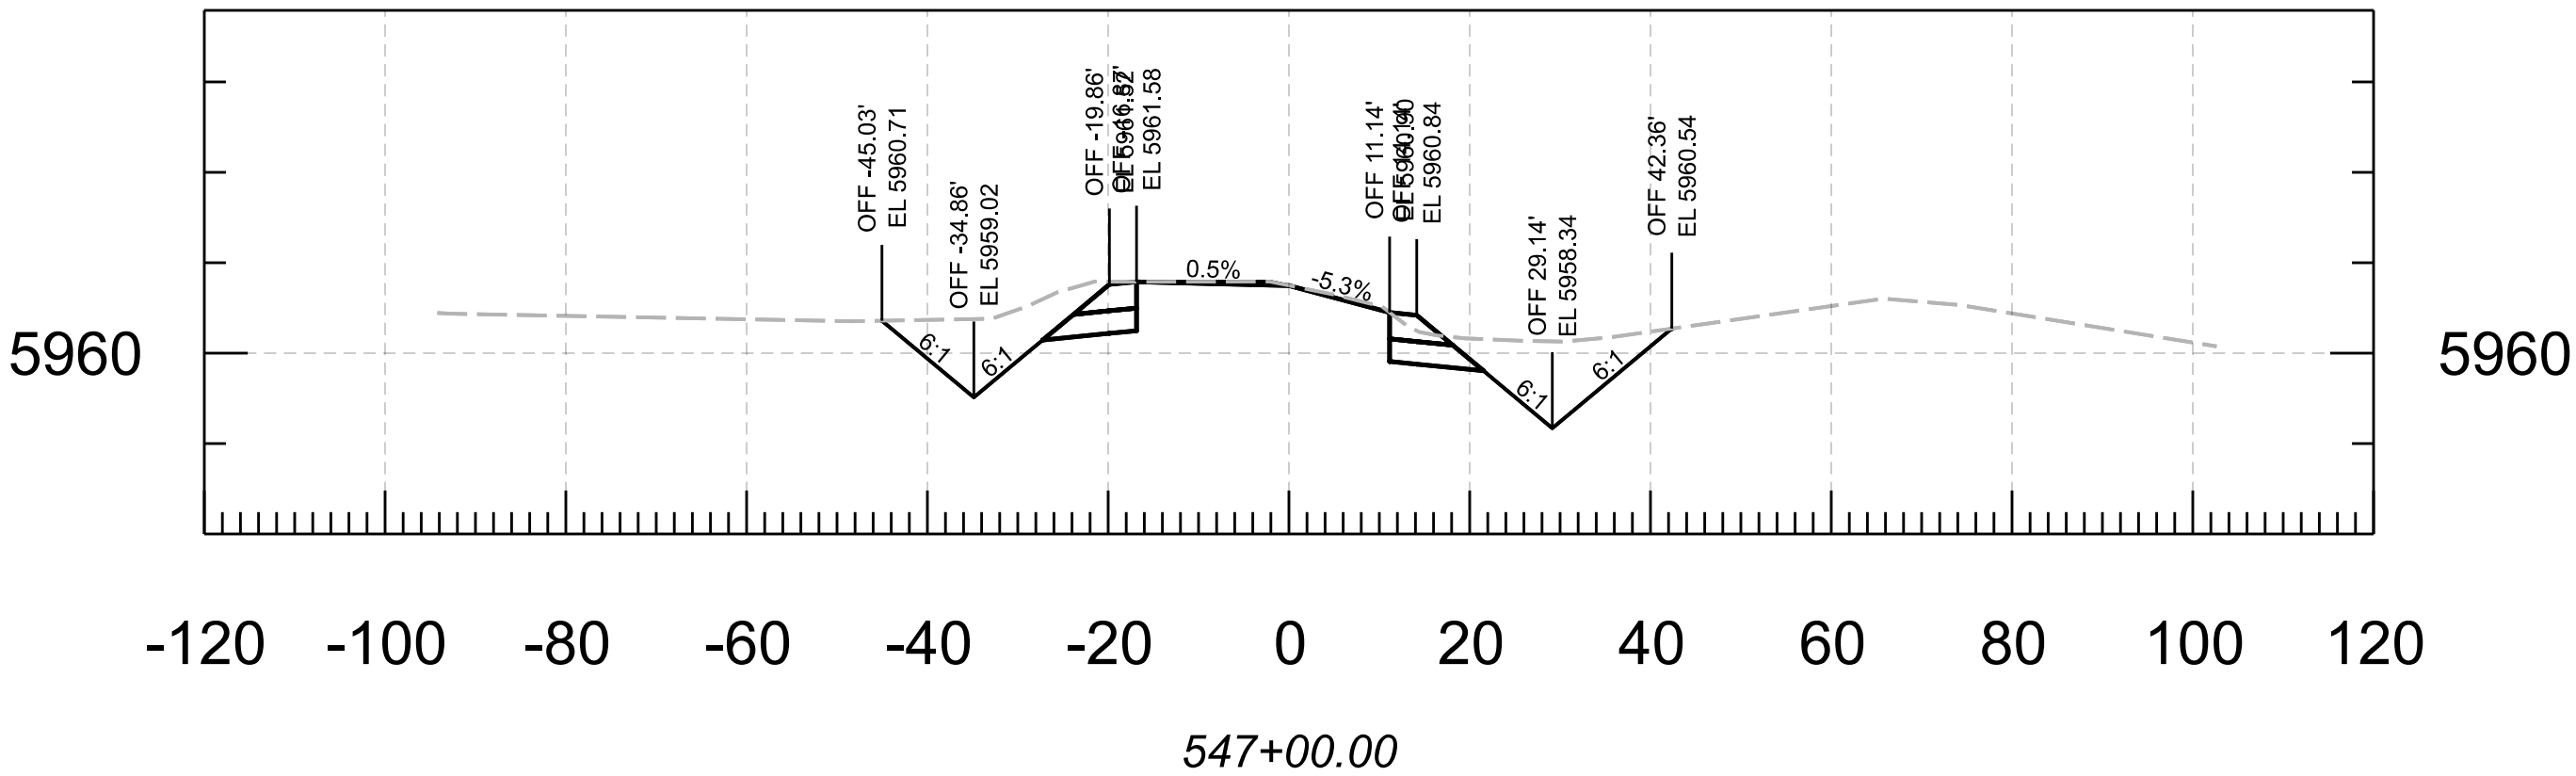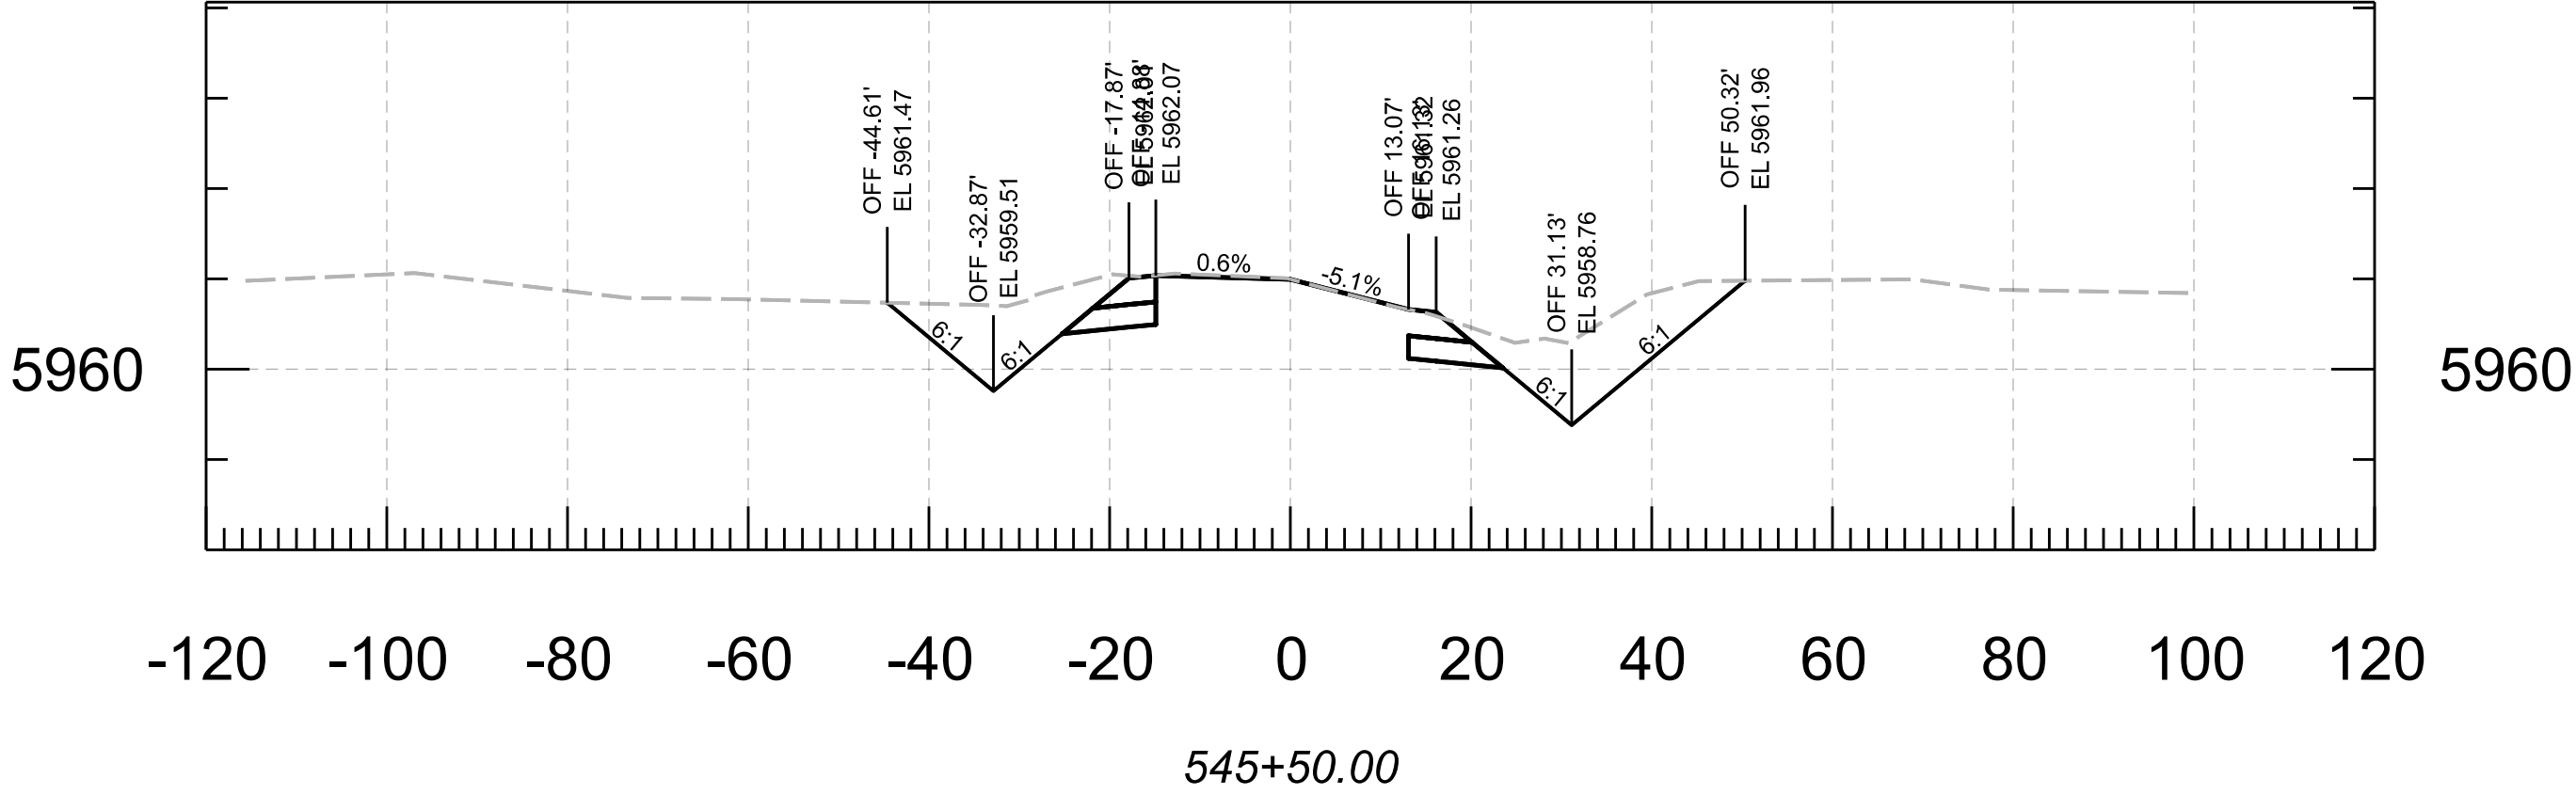







			NAME	DATE	ARIZONA DEPARTMENT OF TRANSPORTATION PROJECT DELIVERY AND OPERATIONS DIVISION ROADWAY DESIGN SECTION	ROUTE	F.H.W.A. Arizona Division	STATE ARIZ.	PROJECT NO.	FEDERAL ID NO.	SHEET NO.	TOTAL SHEETS	RECORD DRAWING			
		DESIGN	N. Harness	04/25					377 NA 008	377-A(203)T	9	91				
		DRAWN	N. Harness	04/25		CROSS SECTIONS	MILEPOST	LOCATION MP 8 - PHOENIX PARK WASH, S OF DRY LAKE							SHEET	OF
		CHECKED	E. Eggen	04/25				TRACS NO. F0661 01C							___ OF ___	
		TEAM LEADER	E. Eggen	04/25												

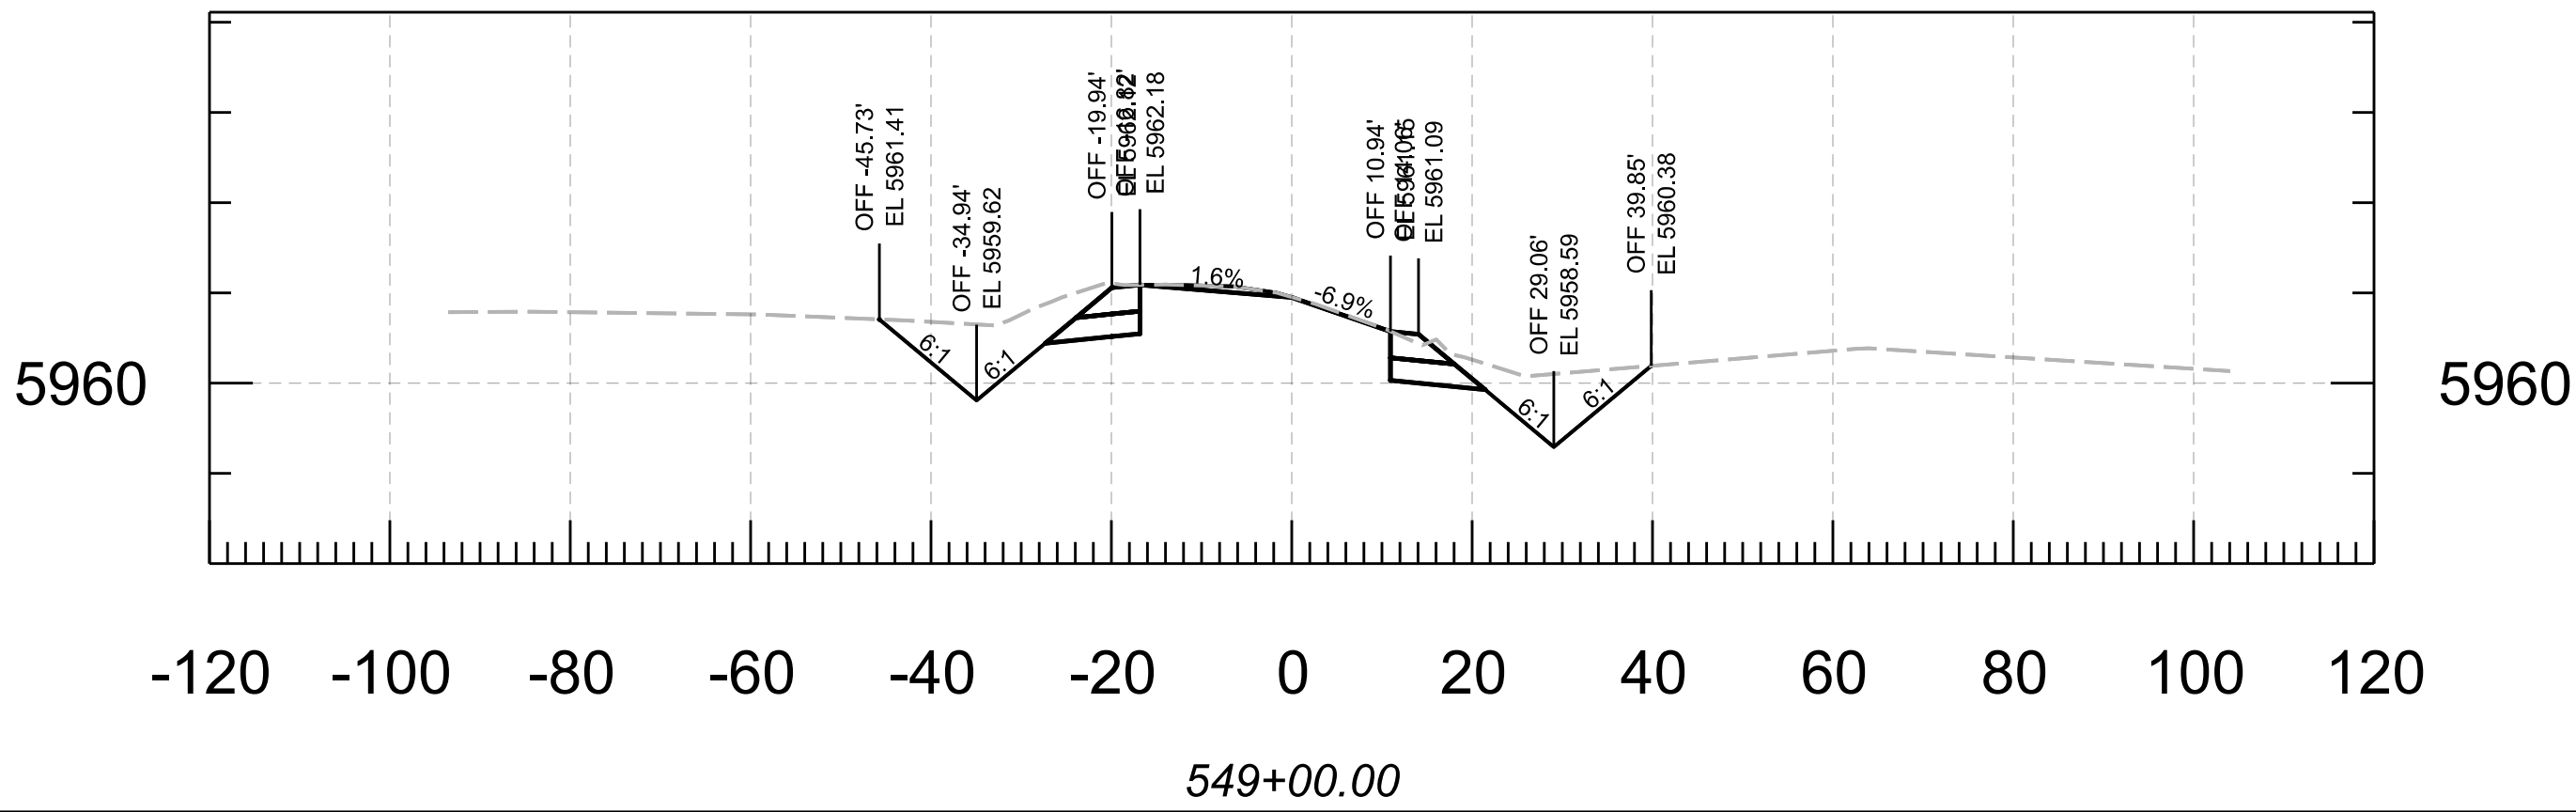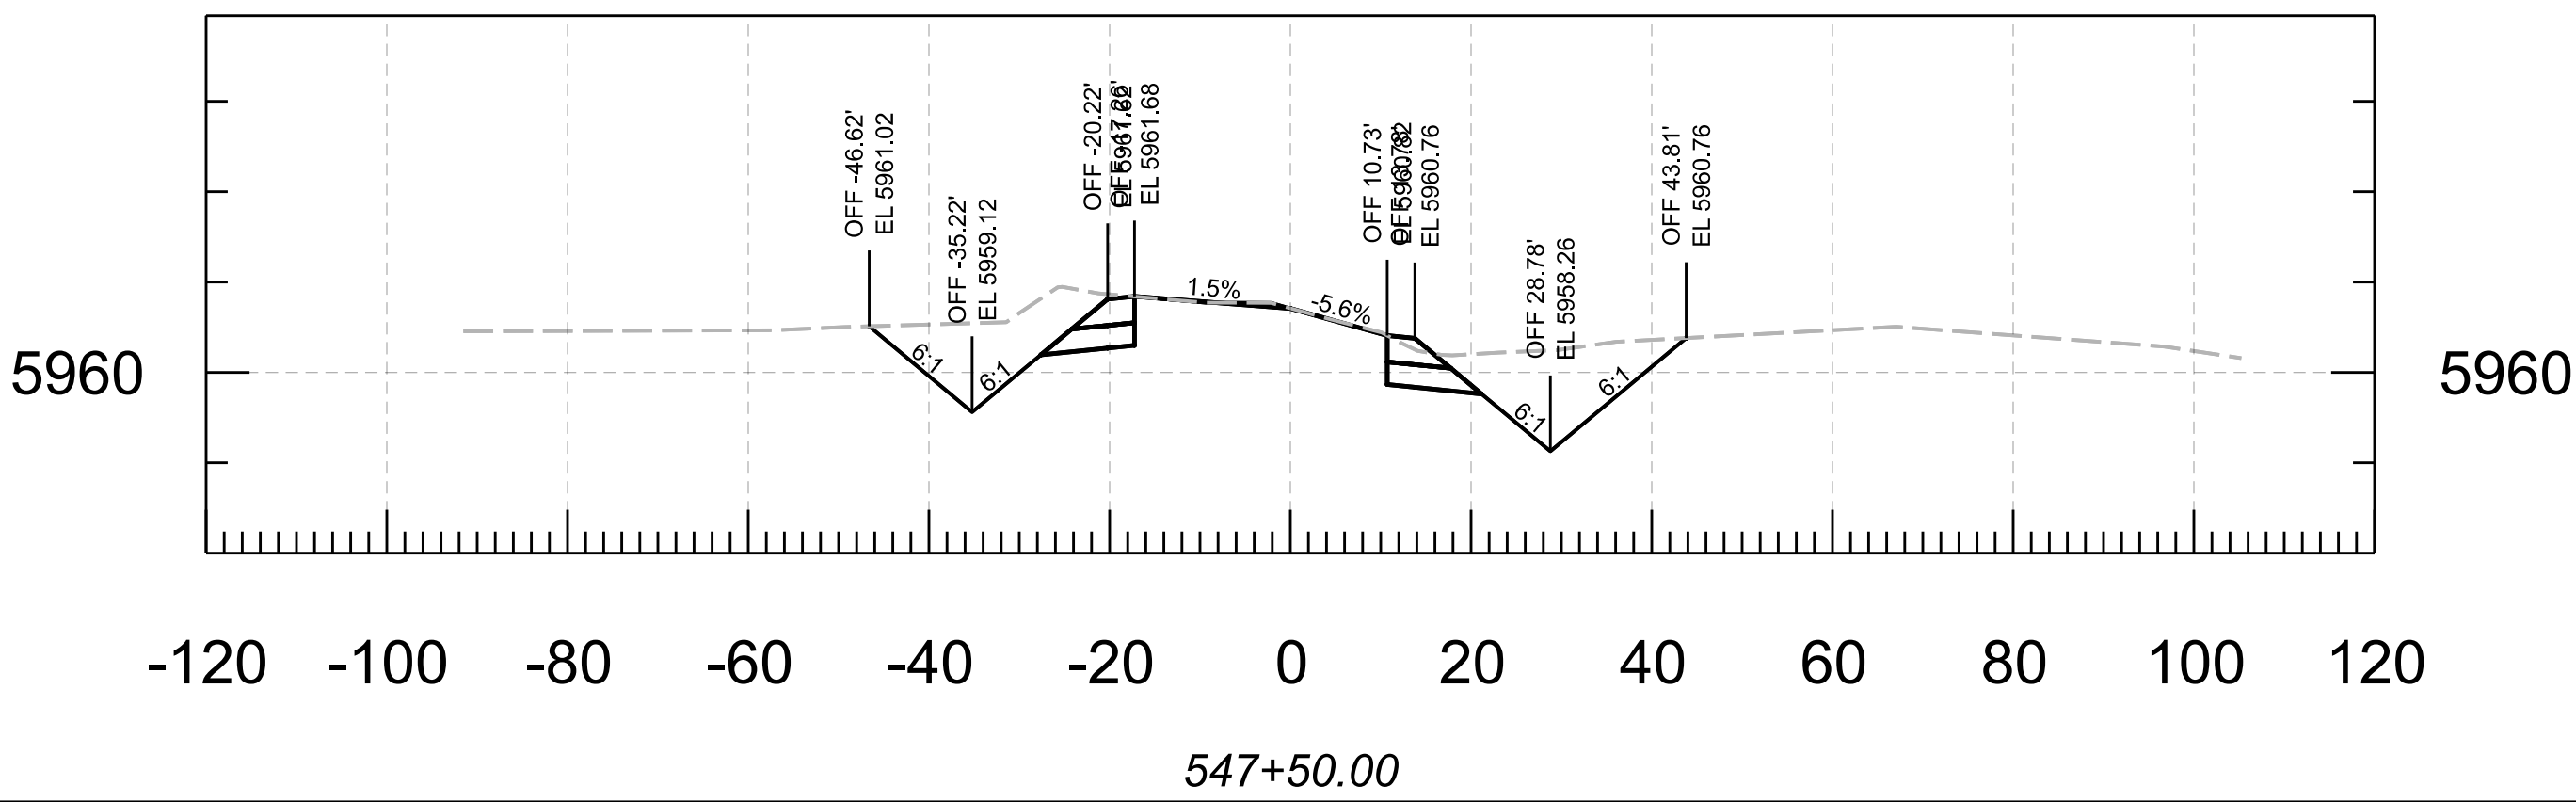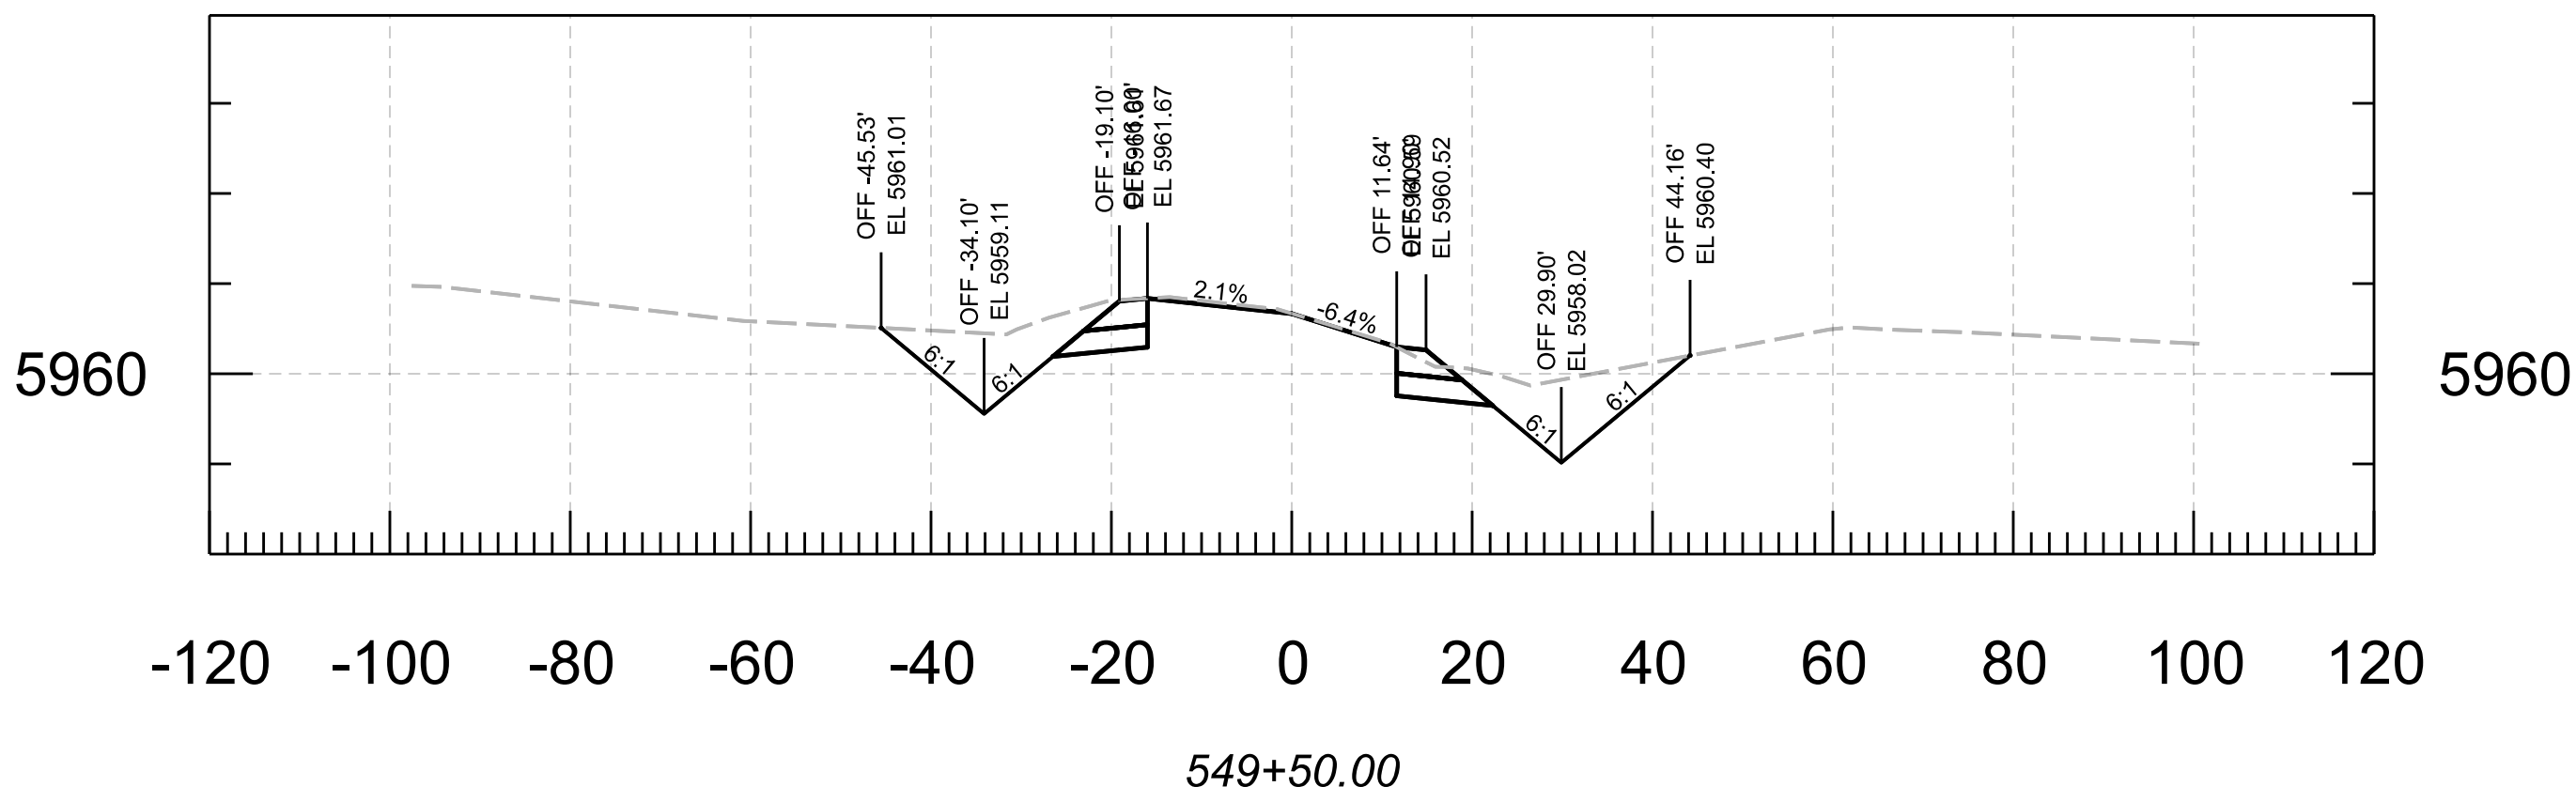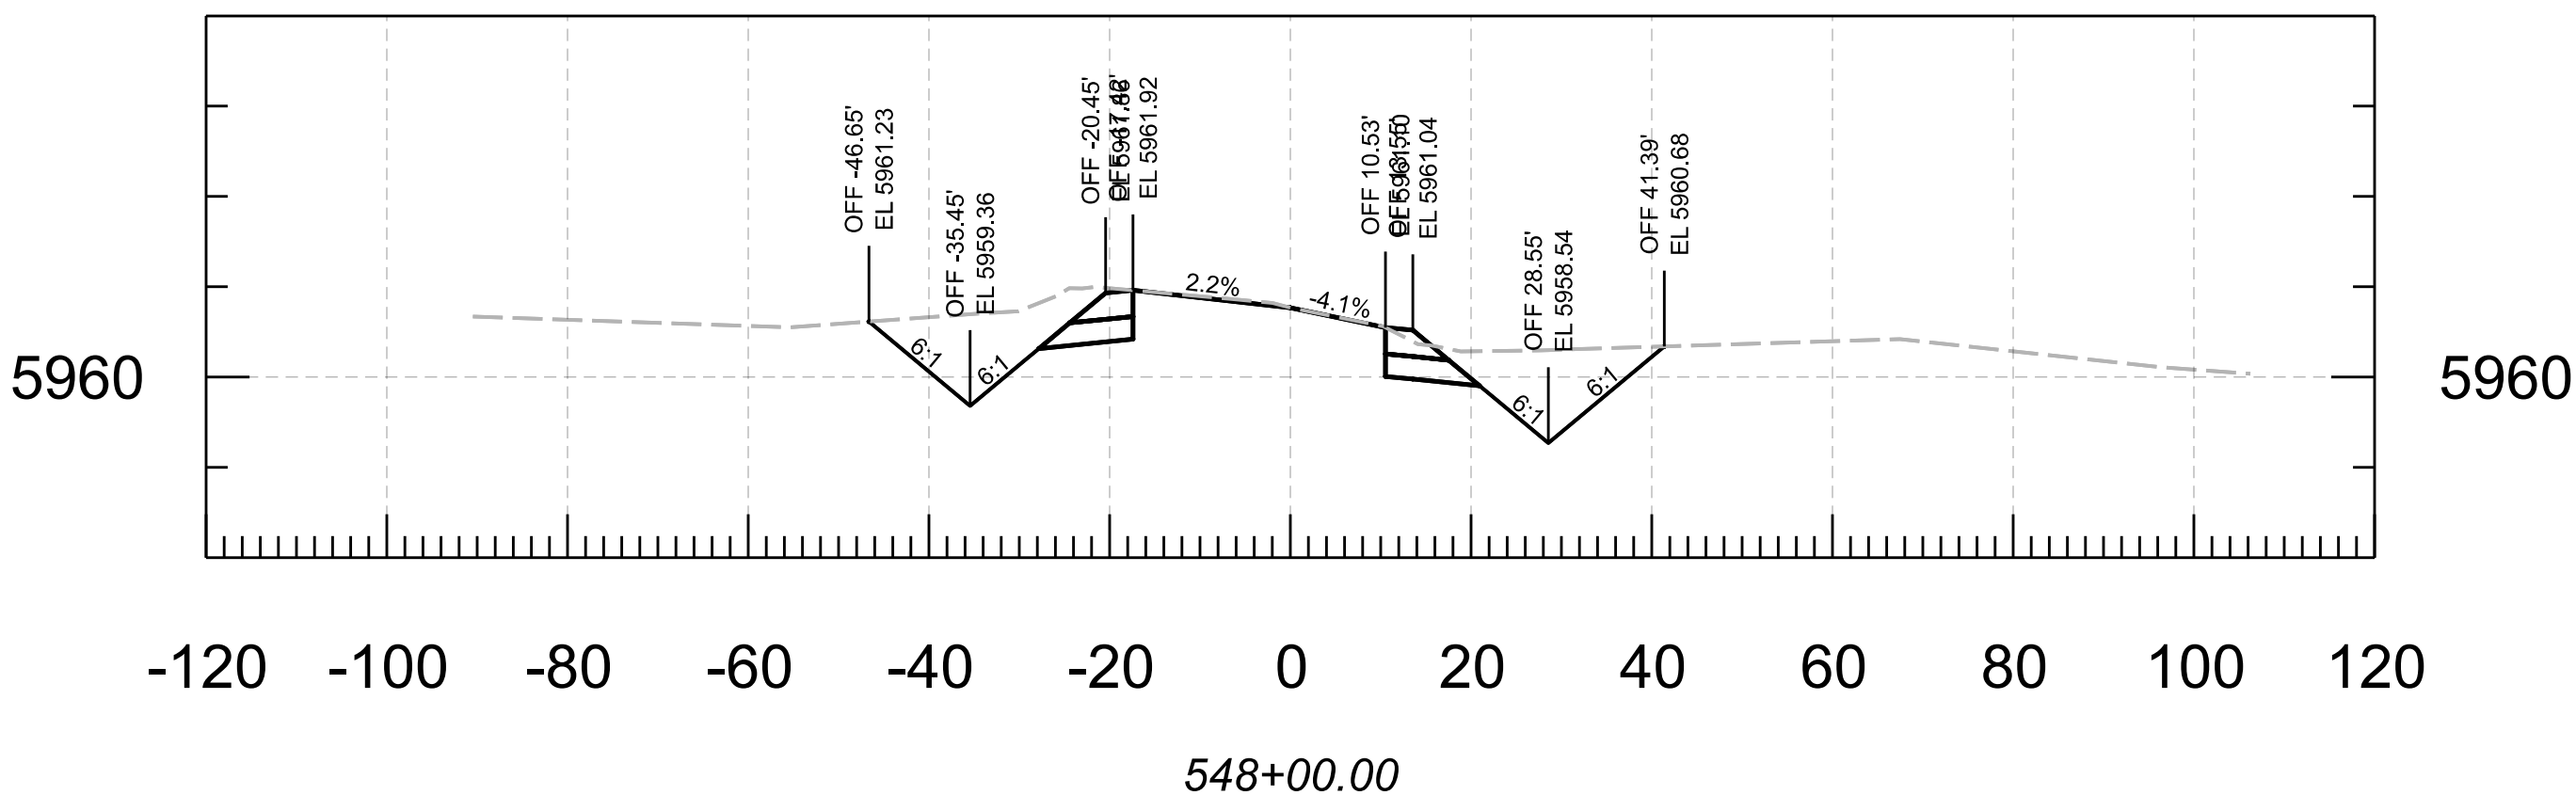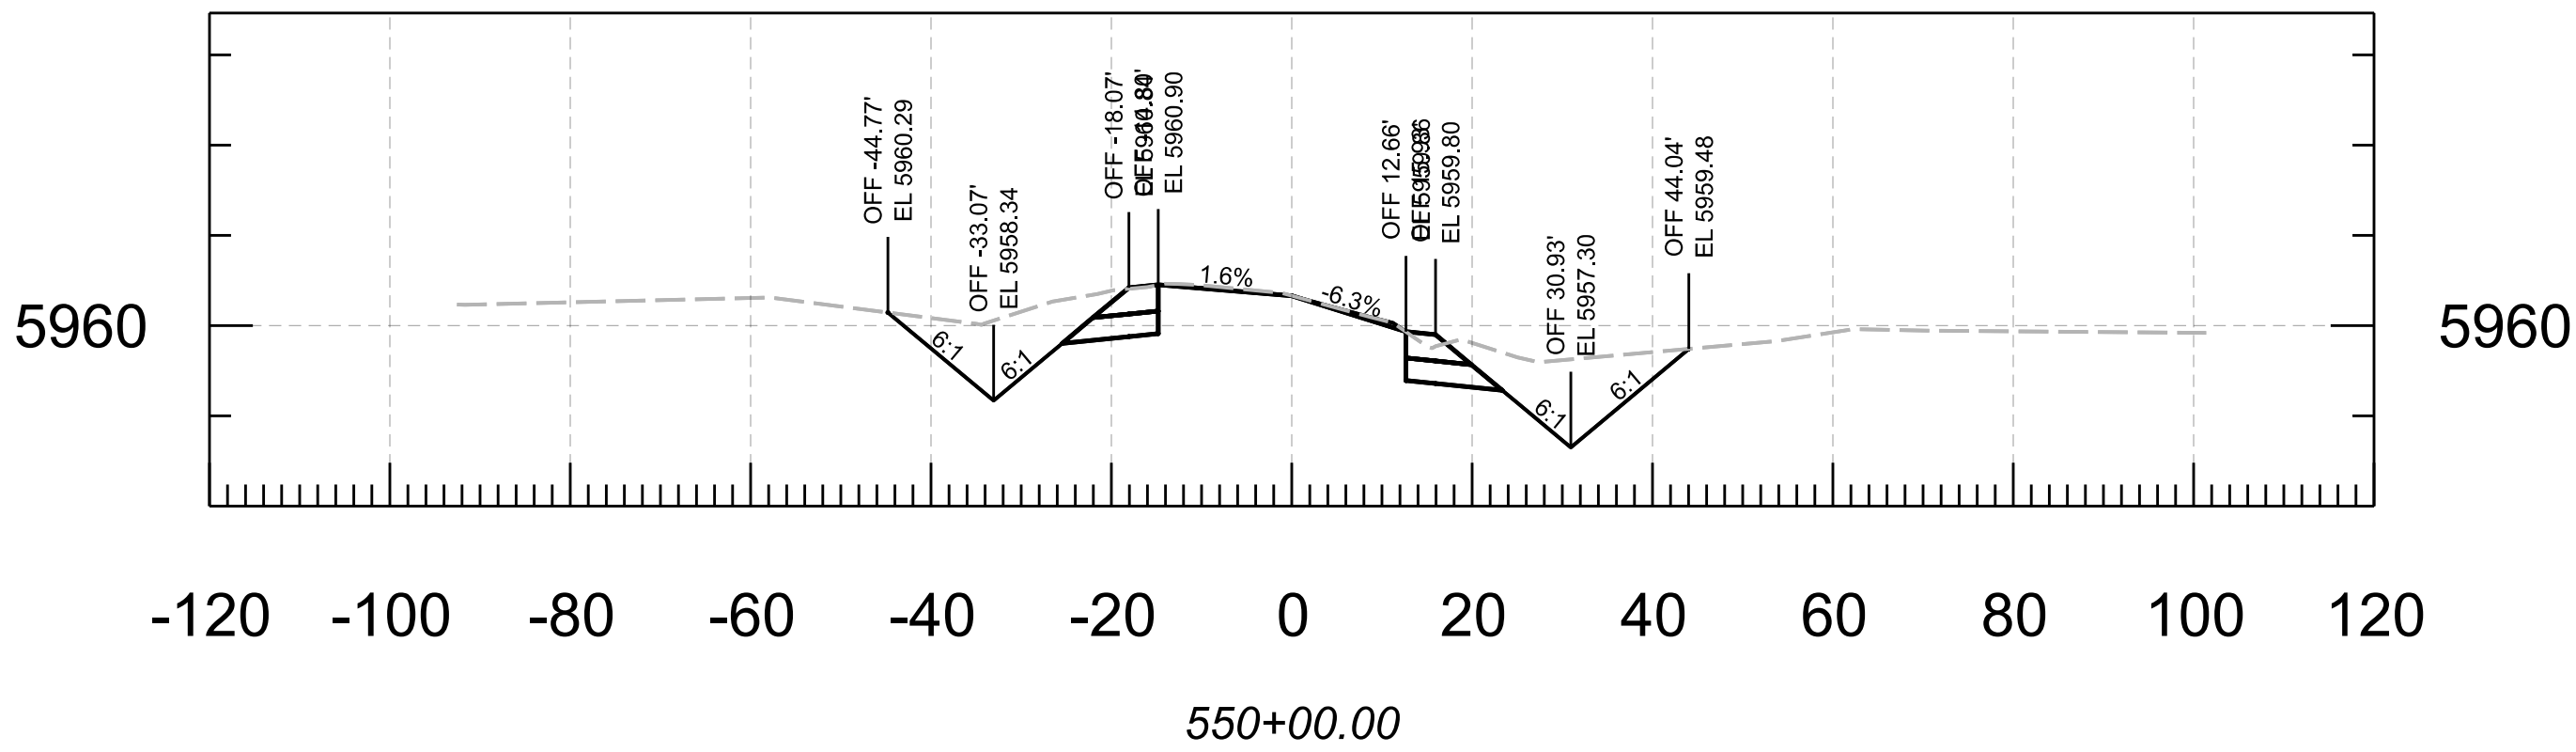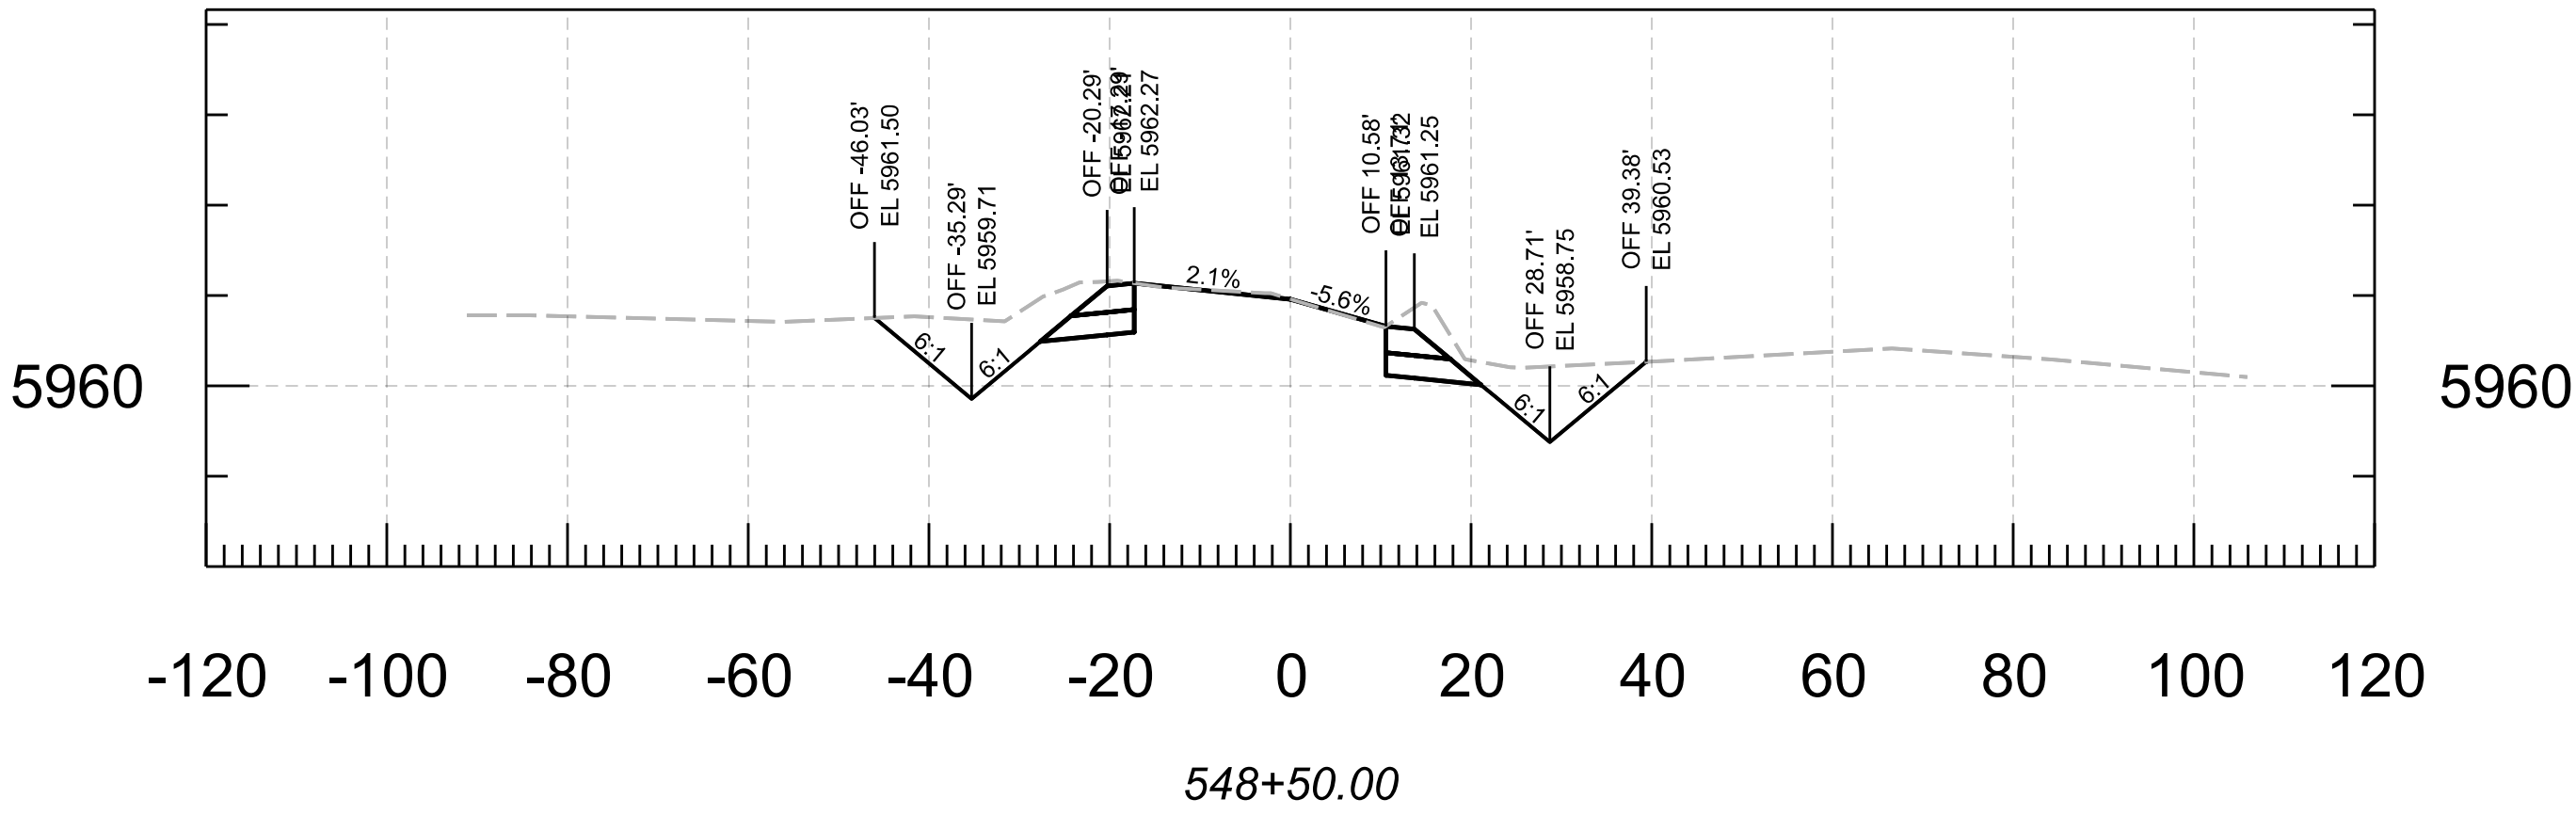







				NAME	DATE	ARIZONA DEPARTMENT OF TRANSPORTATION PROJECT DELIVERY AND OPERATIONS DIVISION ROADWAY DESIGN SECTION	ROUTE	F.H.W.A. Arizona Division	STATE	PROJECT NO.	FEDERAL ID NO.	SHEET NO.	TOTAL SHEETS	RECORD DRAWING			
			DESIGN	N. Harness	04/25		MILEPOST		ARIZ.	377 NA 008	377-A(203)T	10	91				
			DRAWN	N. Harness	04/25												
			CHECKED	E. Eggen	04/25												
			TEAM LEADER	E. Eggen	04/25												
						CROSS SECTIONS	STRUCTURE NO.	LOCATION MP 8 - PHOENIX PARK WASH, S OF DRY LAKE								SHEET OF	
								TRACS NO. F0661 01C								___ OF ___	

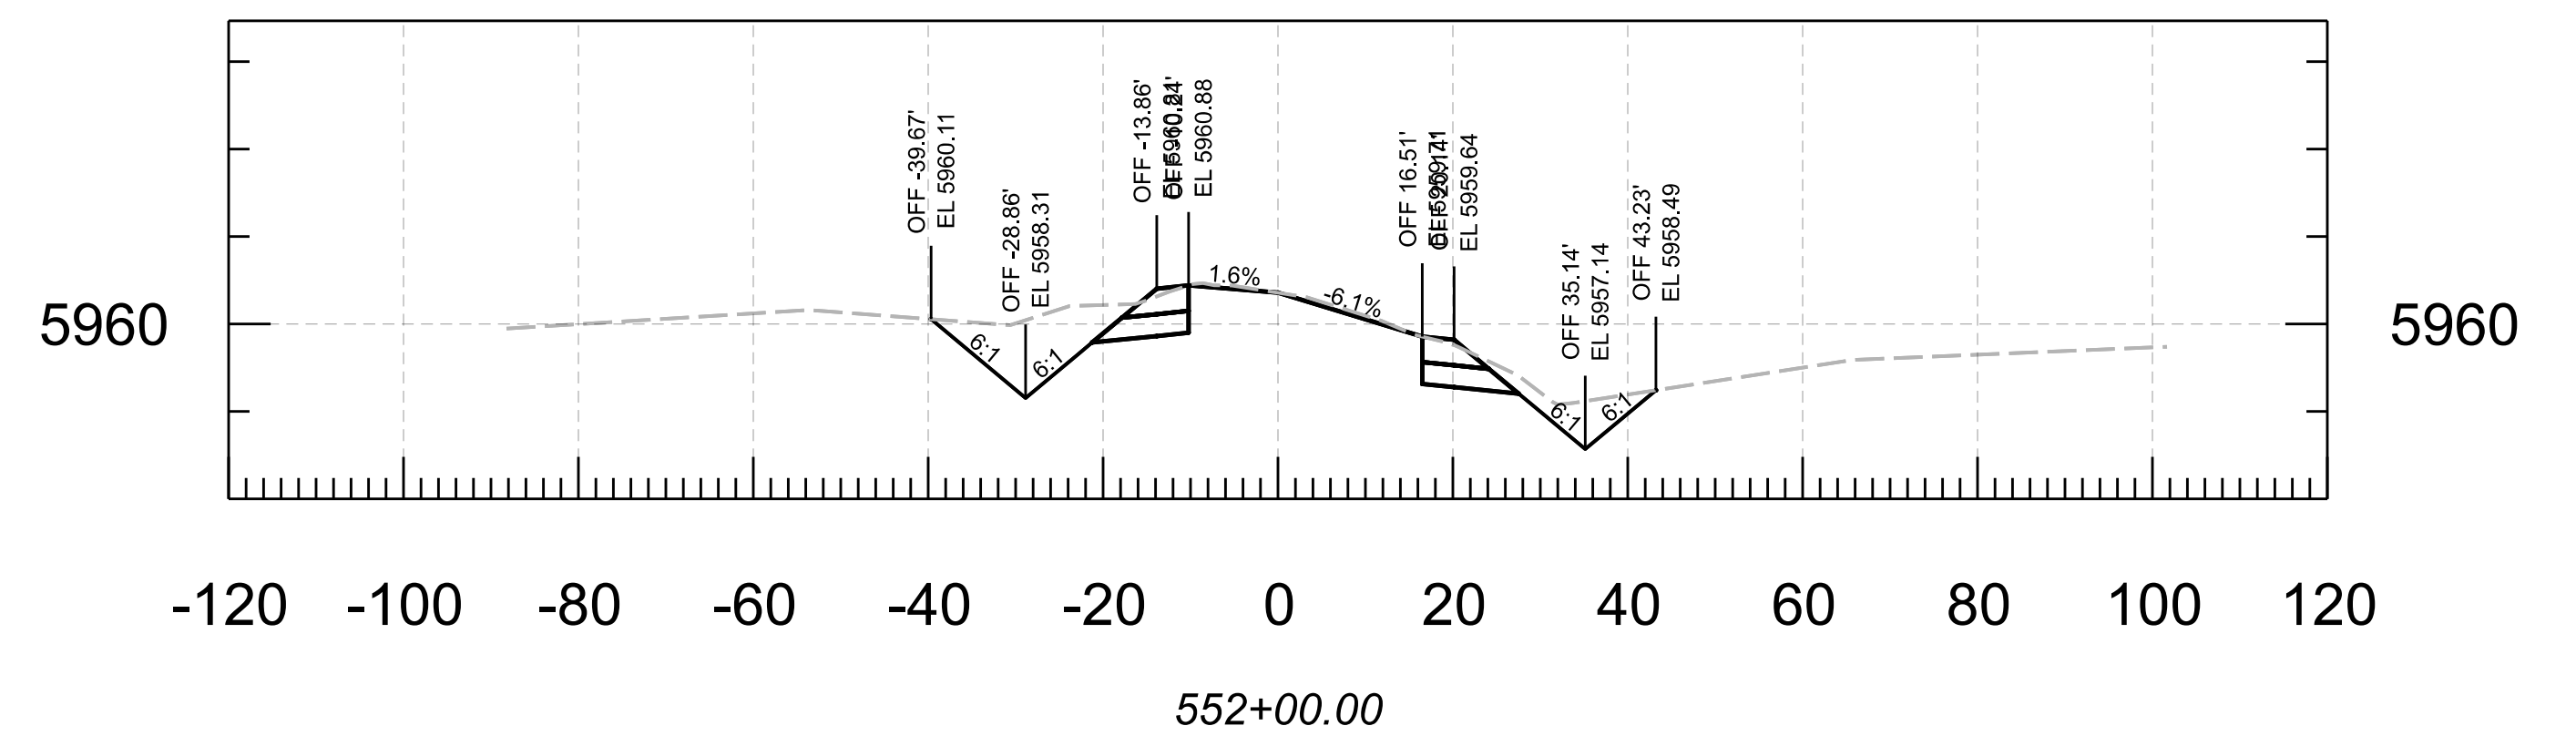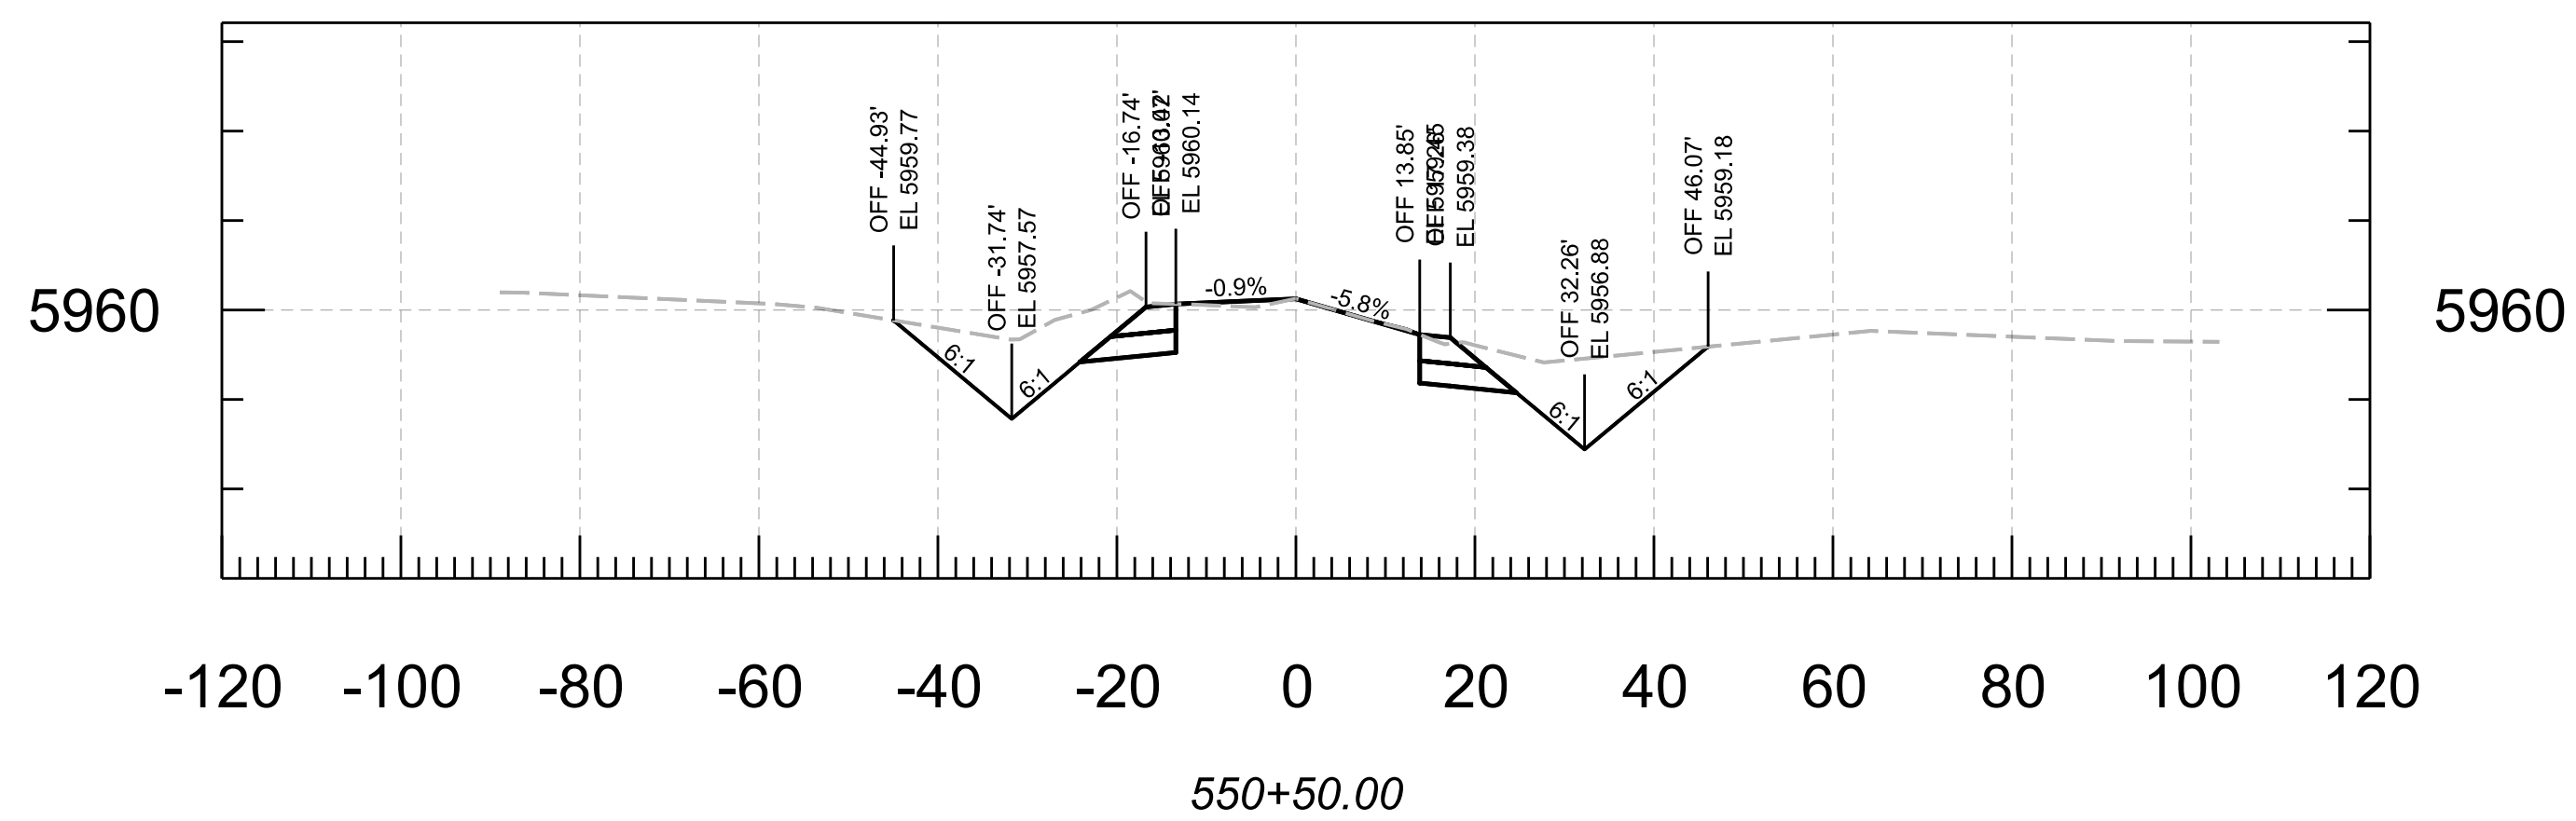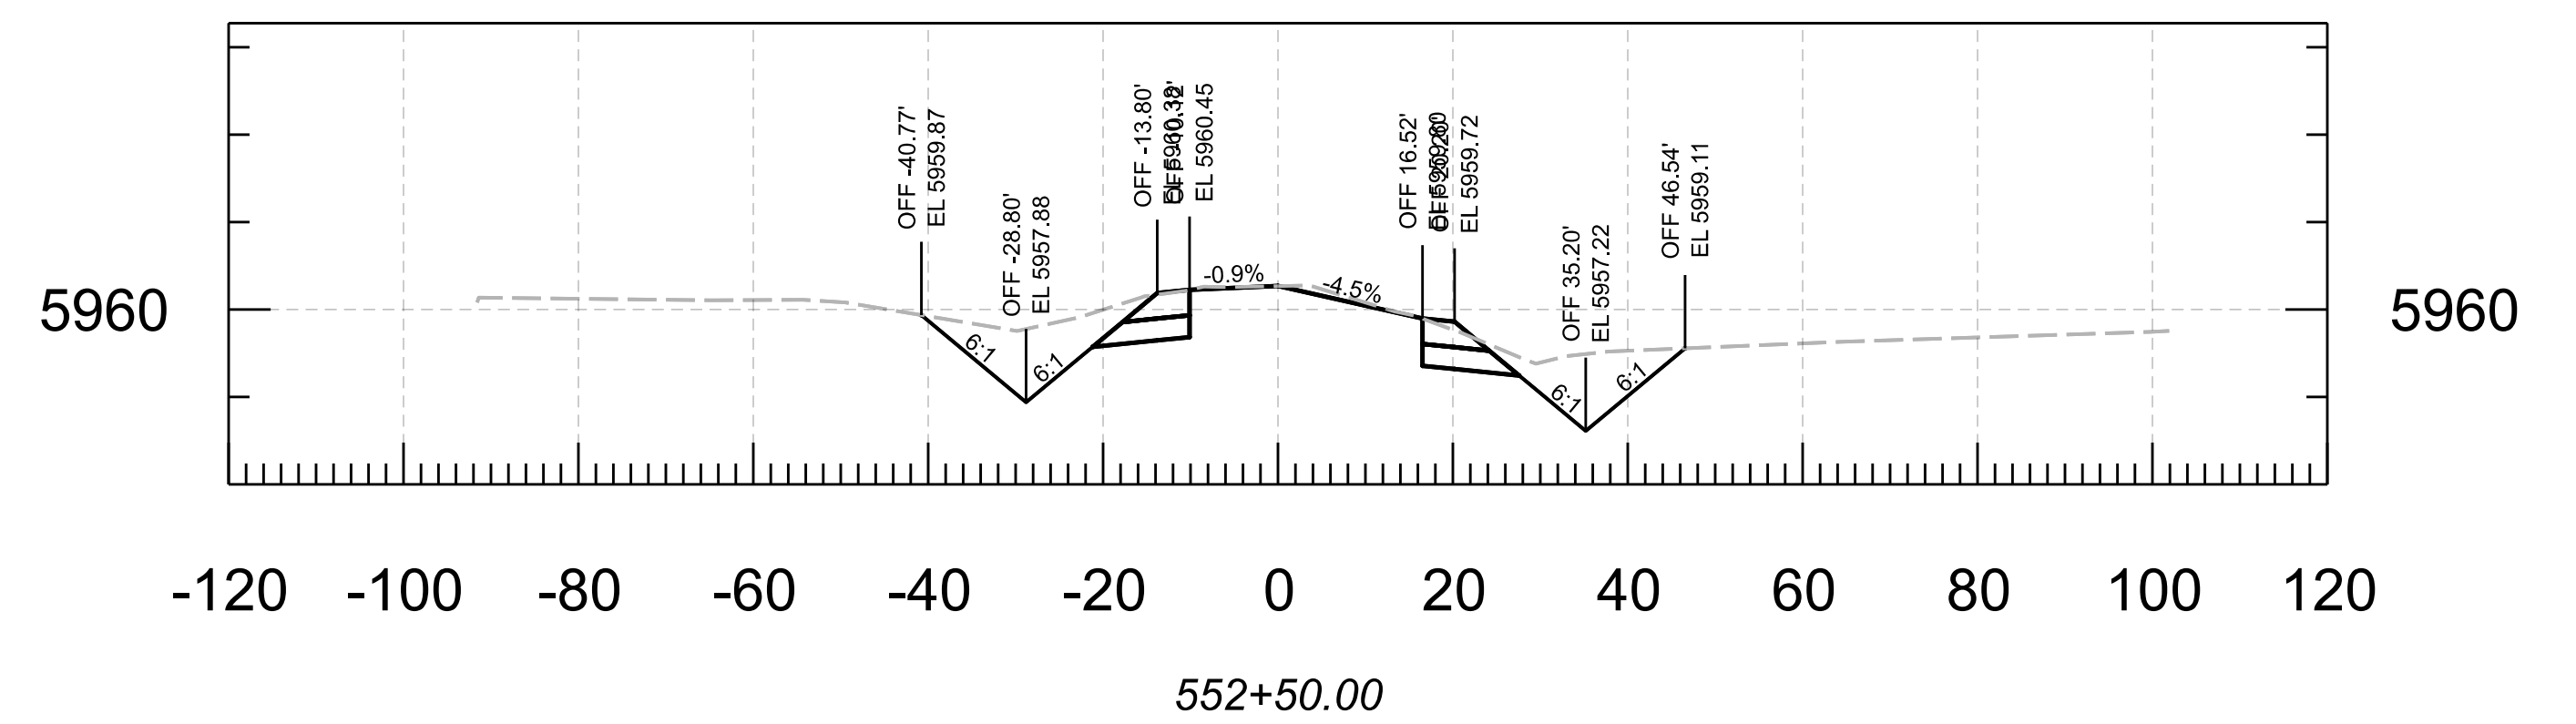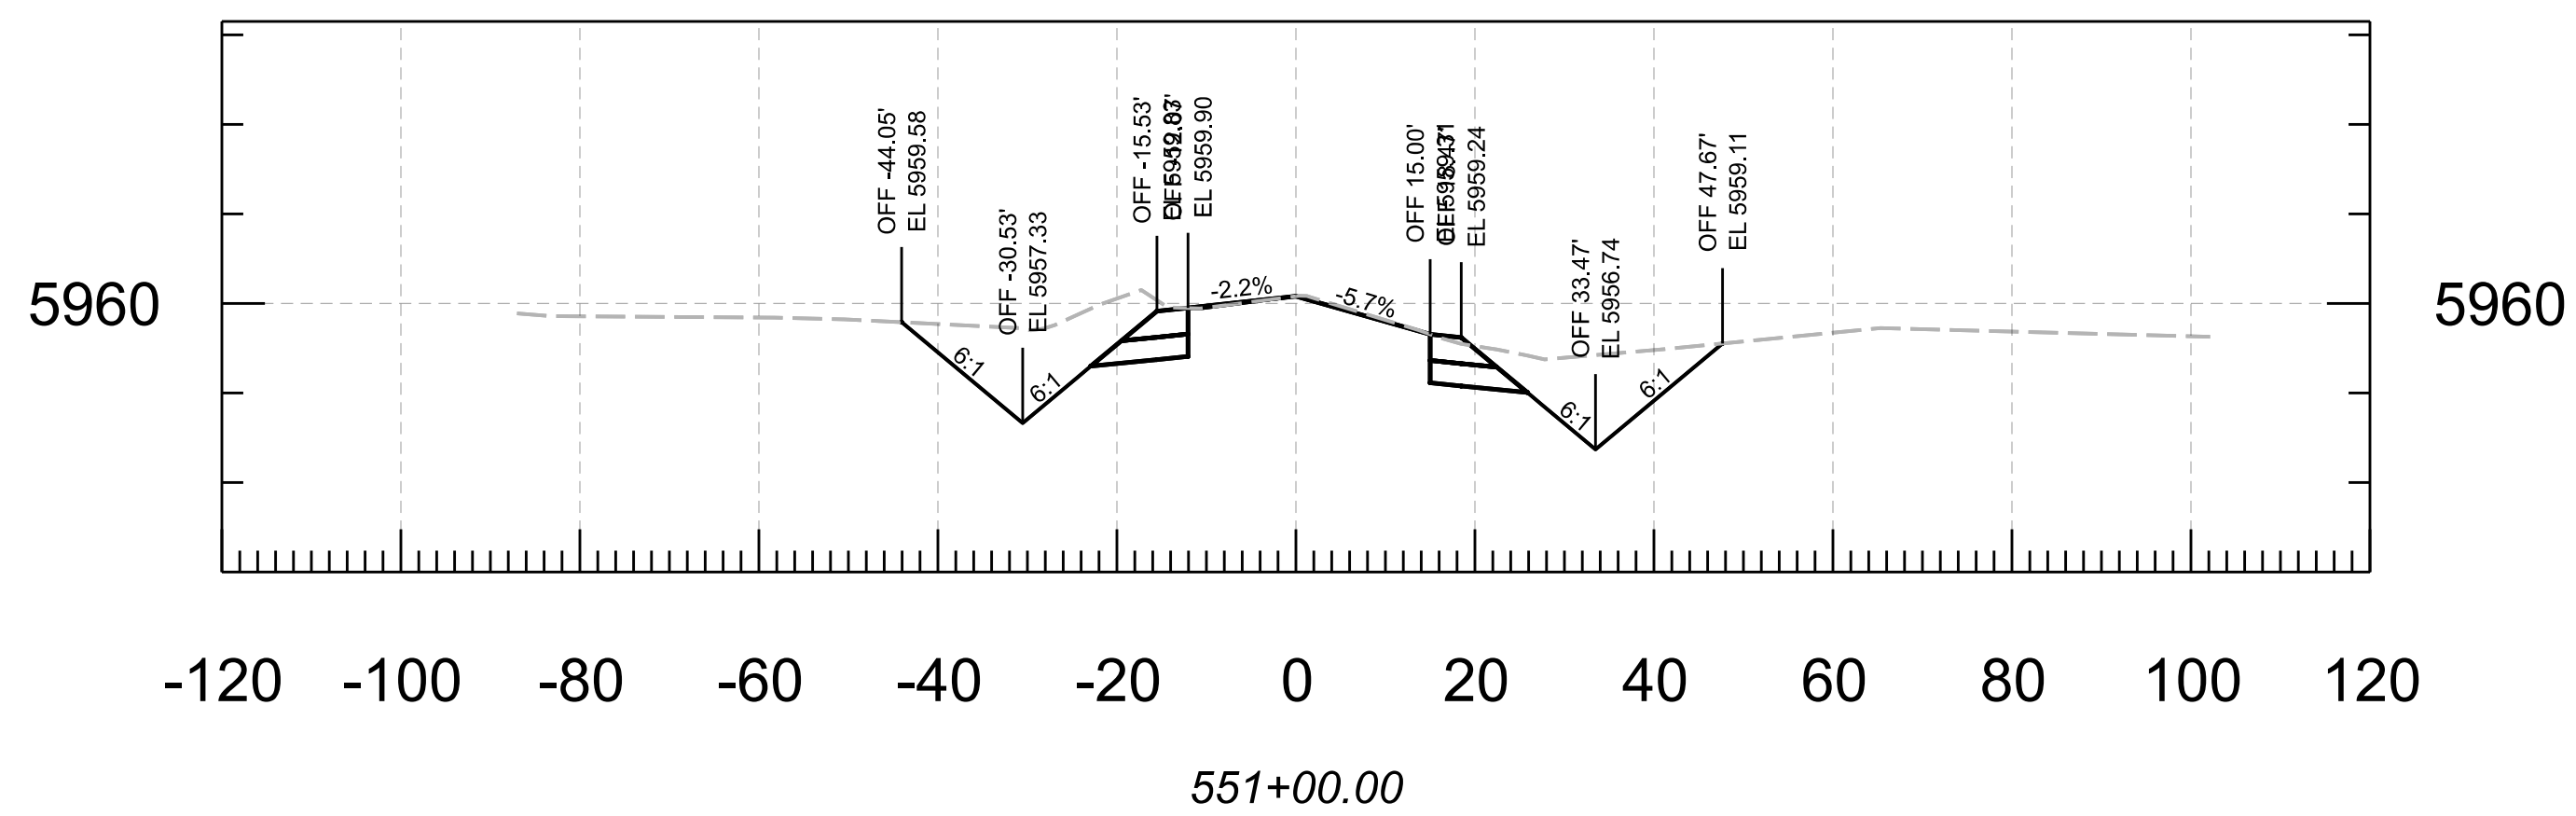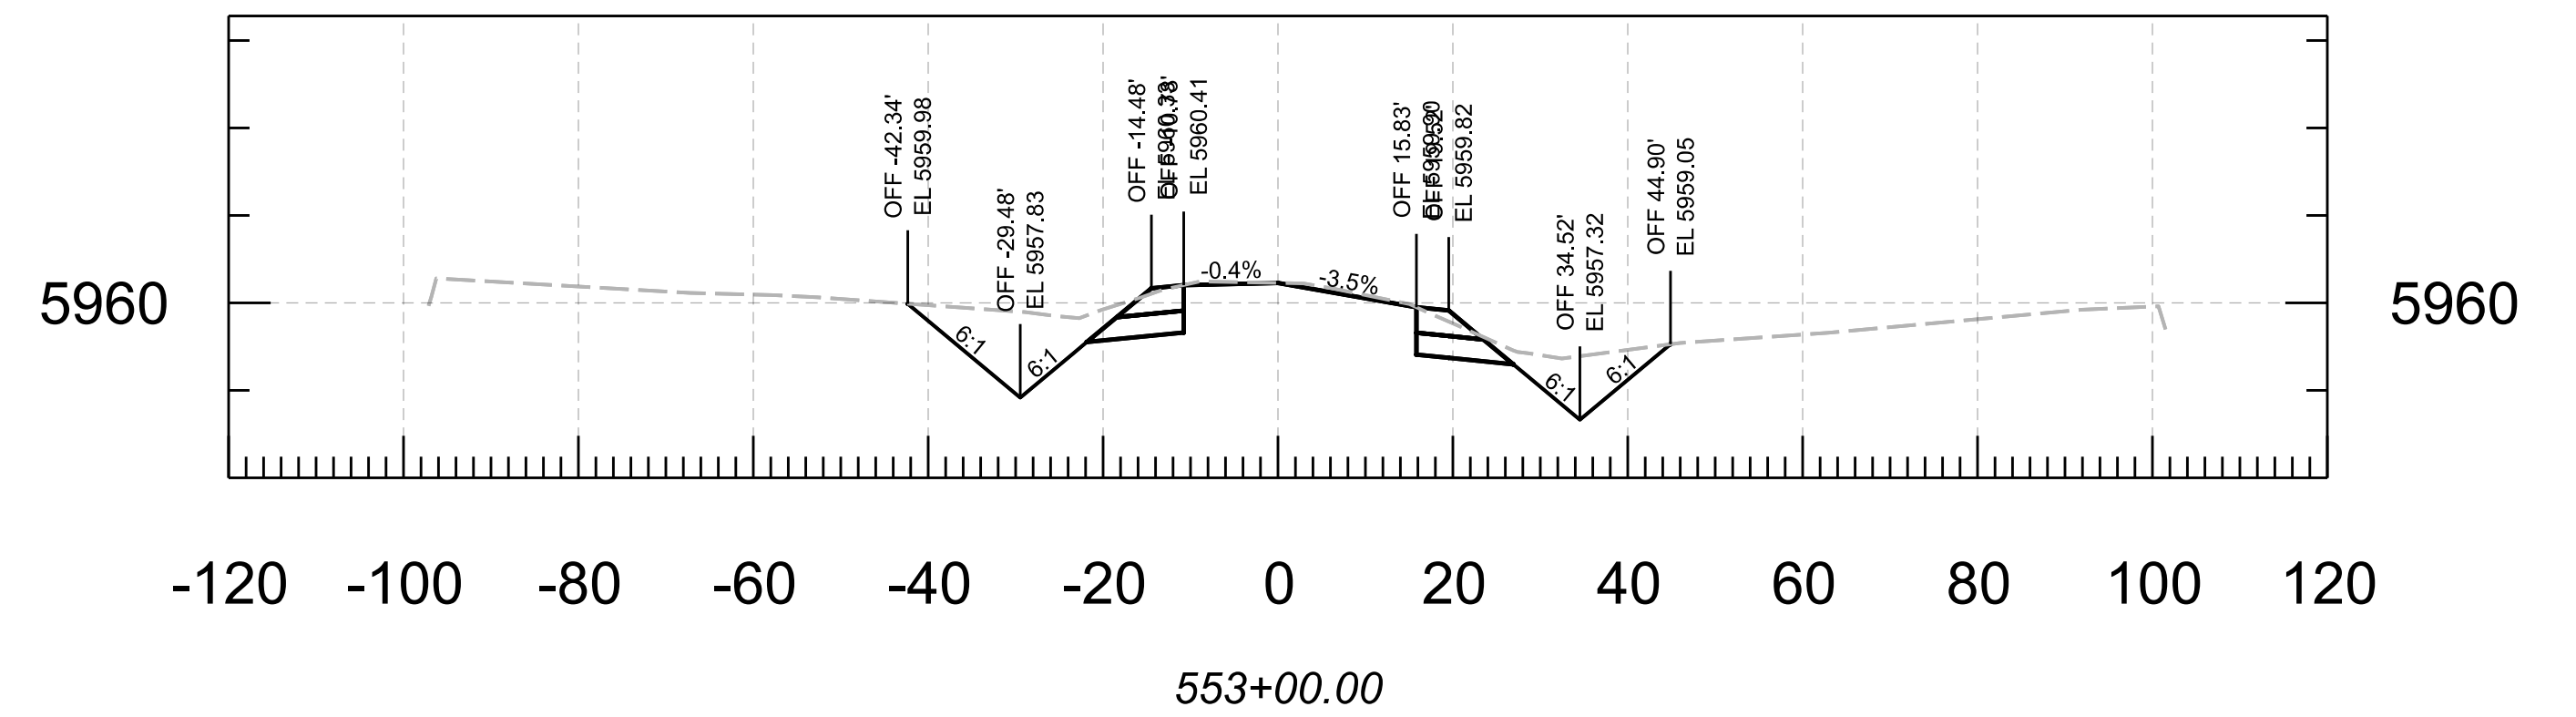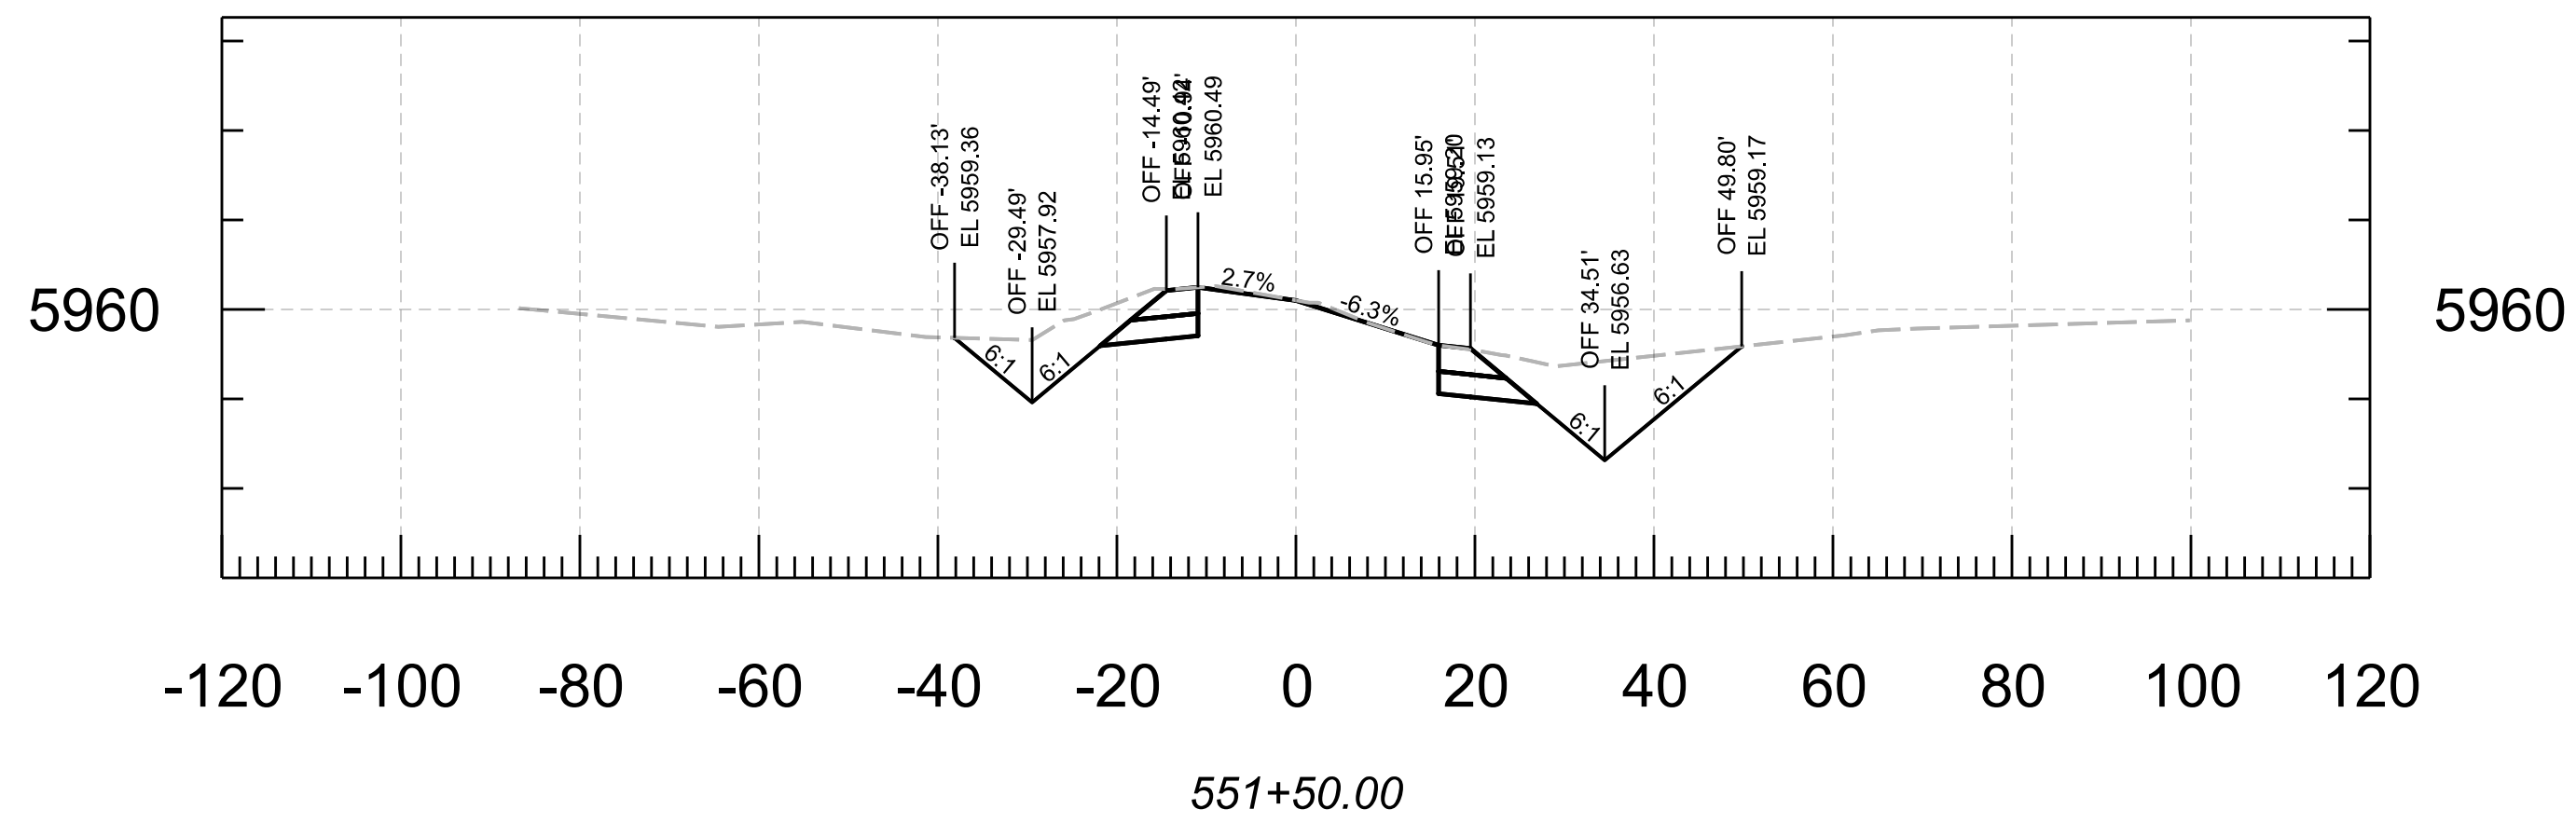







	<table><tr><th>NAME</th><th>DATE</th></tr><tr><td>DESIGN N. Harness</td><td>04/25</td></tr><tr><td>DRAWN N. Harness</td><td>04/25</td></tr><tr><td>CHECKED E. Eggen</td><td>04/25</td></tr><tr><td>TEAM LEADER E. Eggen</td><td>04/25</td></tr><tr><td></td><td></td></tr><tr><td></td><td></td></tr><tr><td></td><td></td></tr><tr><td></td><td></td></tr><tr><td></td><td></td></tr></table>	NAME	DATE	DESIGN N. Harness	04/25	DRAWN N. Harness	04/25	CHECKED E. Eggen	04/25	TEAM LEADER E. Eggen	04/25											ARIZONA DEPARTMENT OF TRANSPORTATION PROJECT DELIVERY AND OPERATIONS DIVISION ROADWAY DESIGN SECTION CROSS SECTIONS	ROUTE	F.H.W.A. Arizona Division	STATE ARIZ.	PROJECT NO.	FEDERAL ID NO.	SHEET NO.	TOTAL SHEETS	RECORD DRAWING
		NAME	DATE																											
		DESIGN N. Harness	04/25																											
		DRAWN N. Harness	04/25																											
		CHECKED E. Eggen	04/25																											
		TEAM LEADER E. Eggen	04/25																											
MILEPOST	377 NA 008	377-A(203)T	11	91																										
STRUCTURE NO.	LOCATION MP 8 - PHOENIX PARK WASH, S OF DRY LAKE							SHEET	OF																					
TRACS NO. F0661 01C					____ OF ____																									

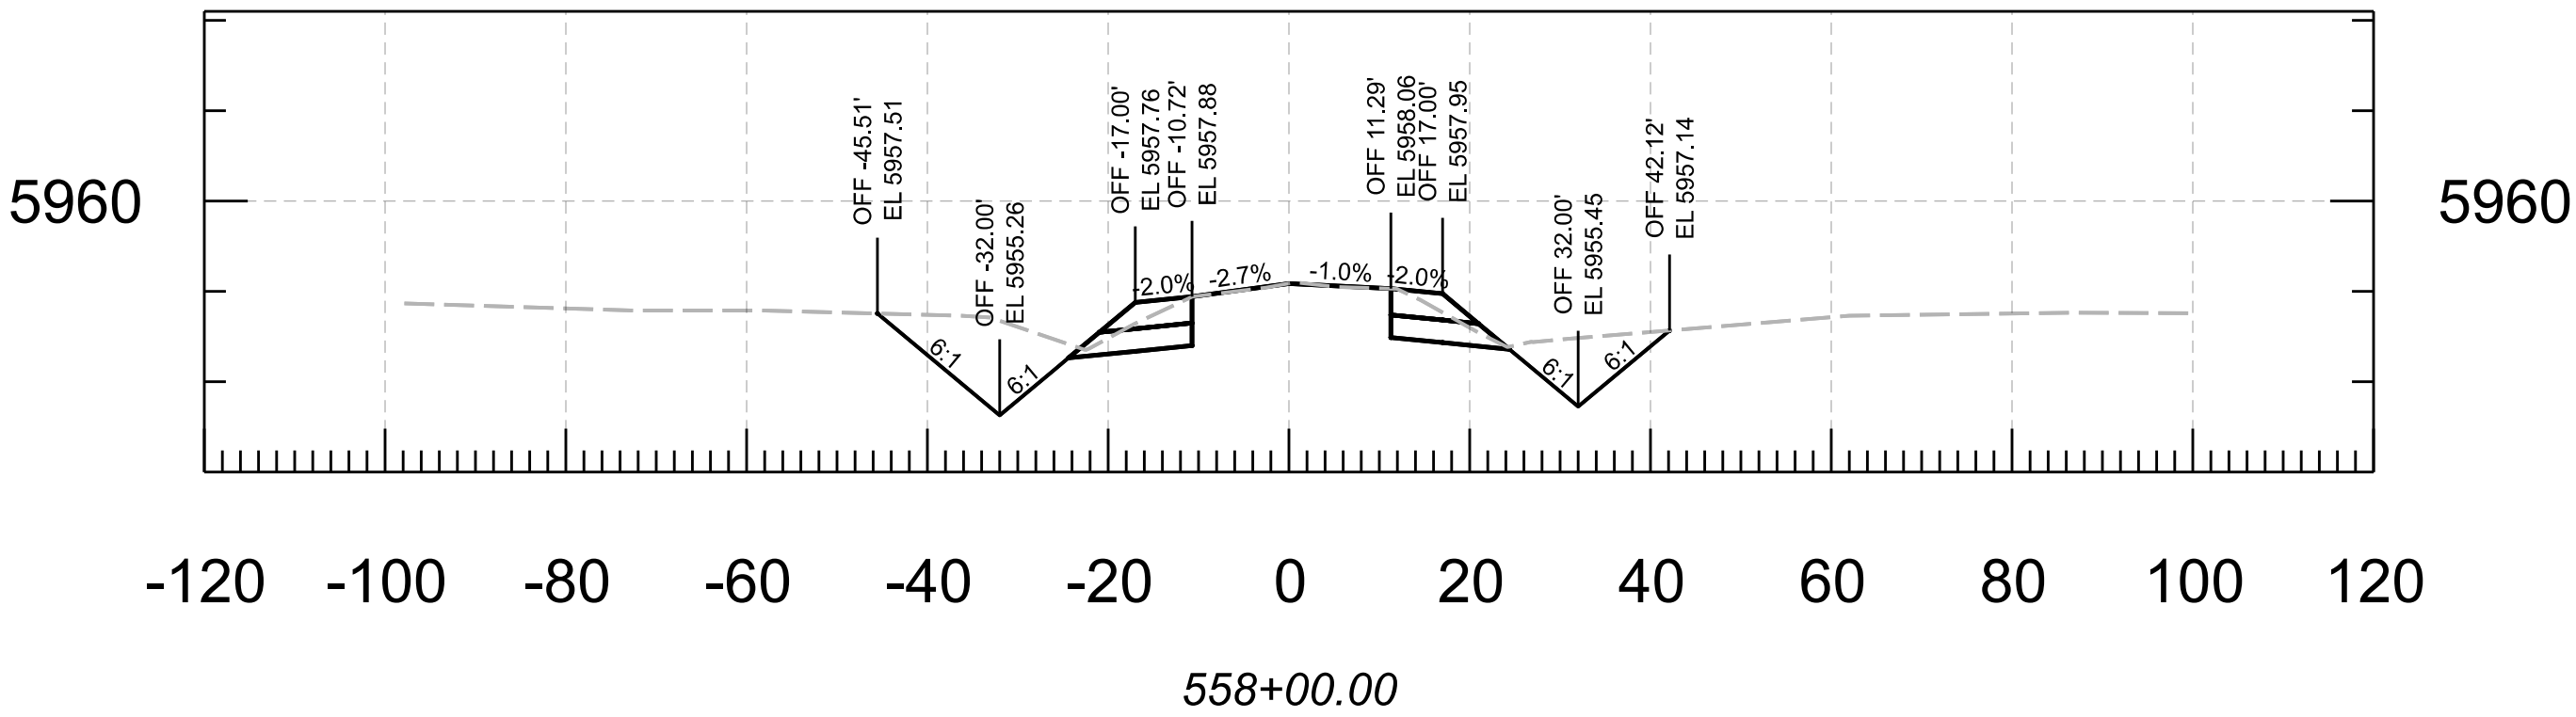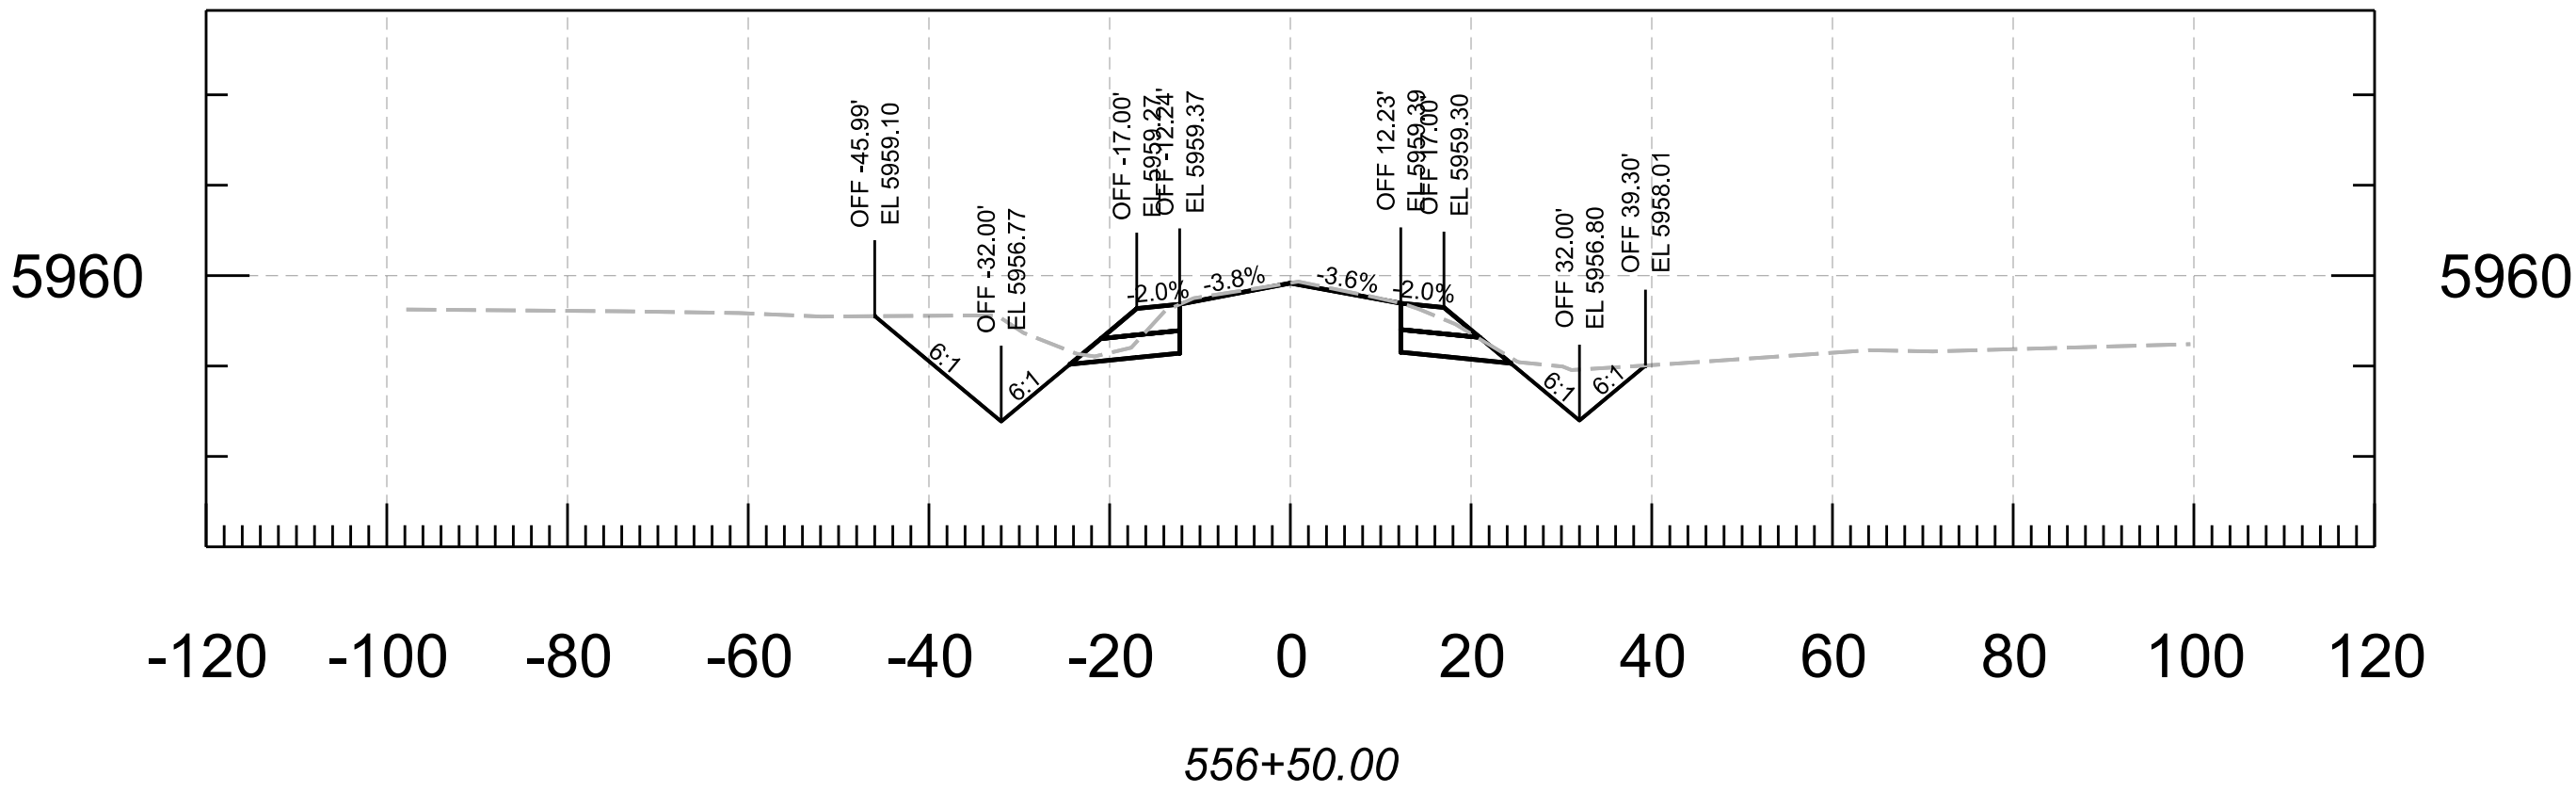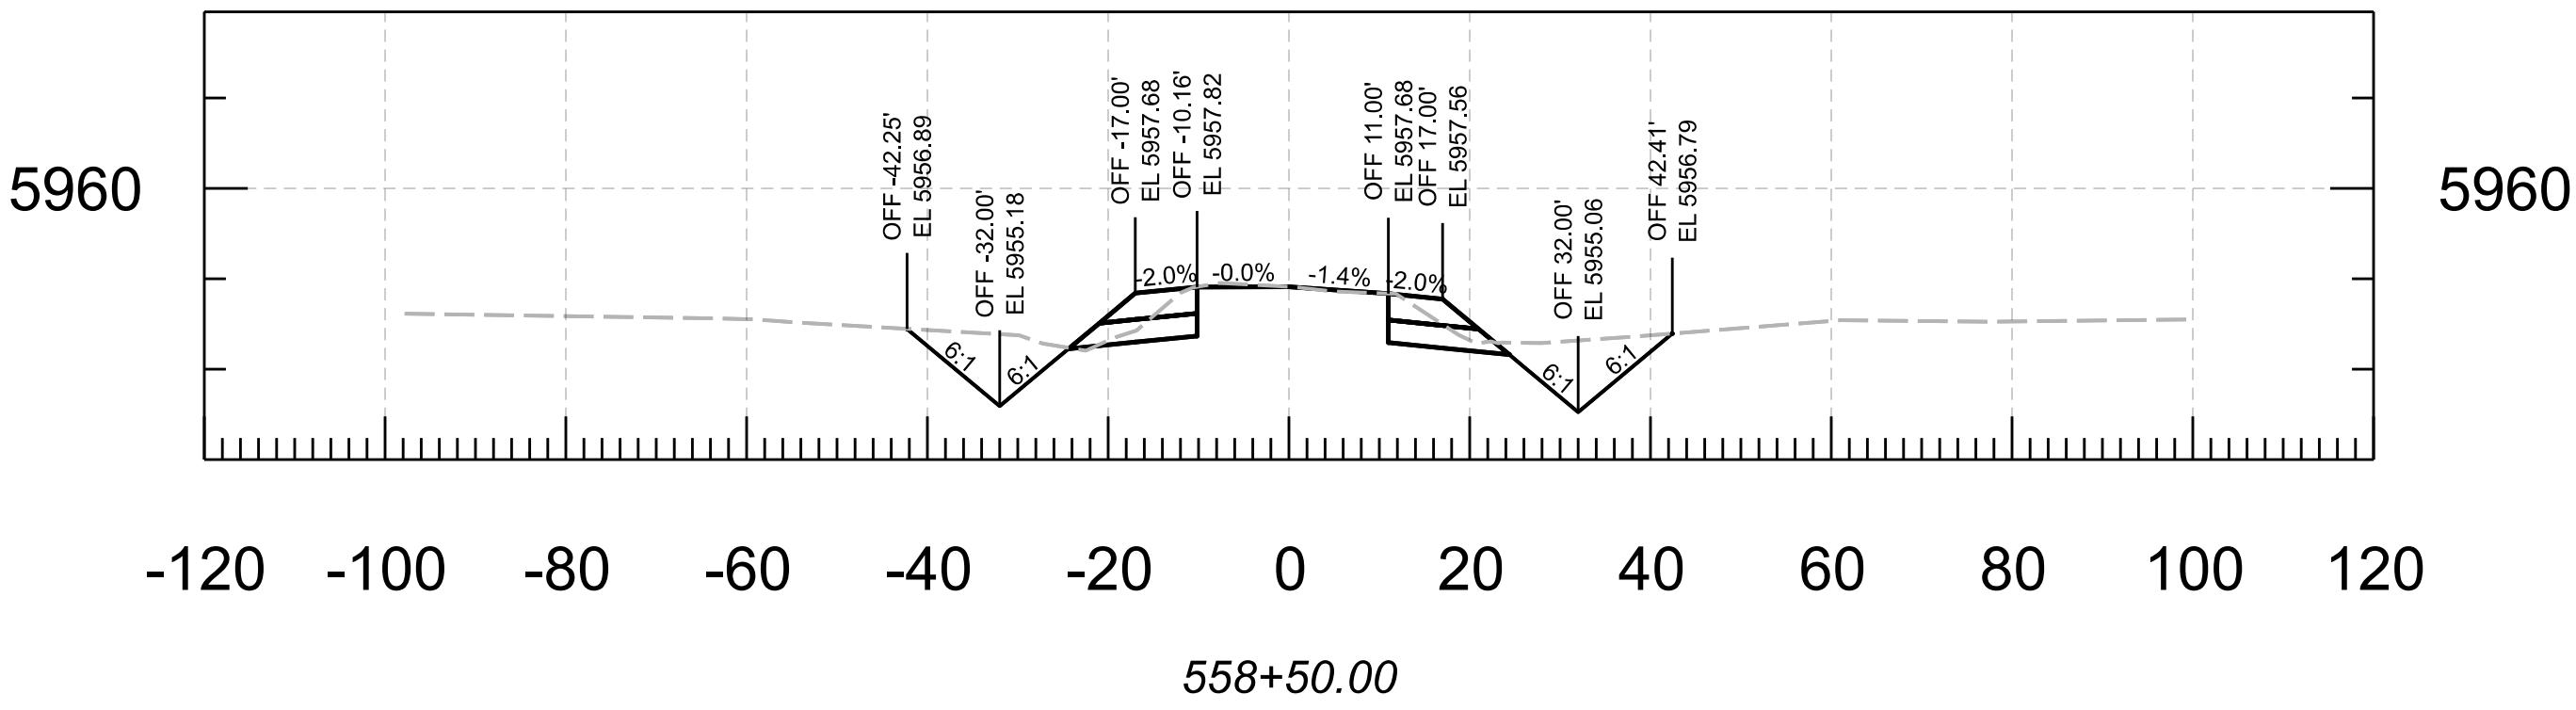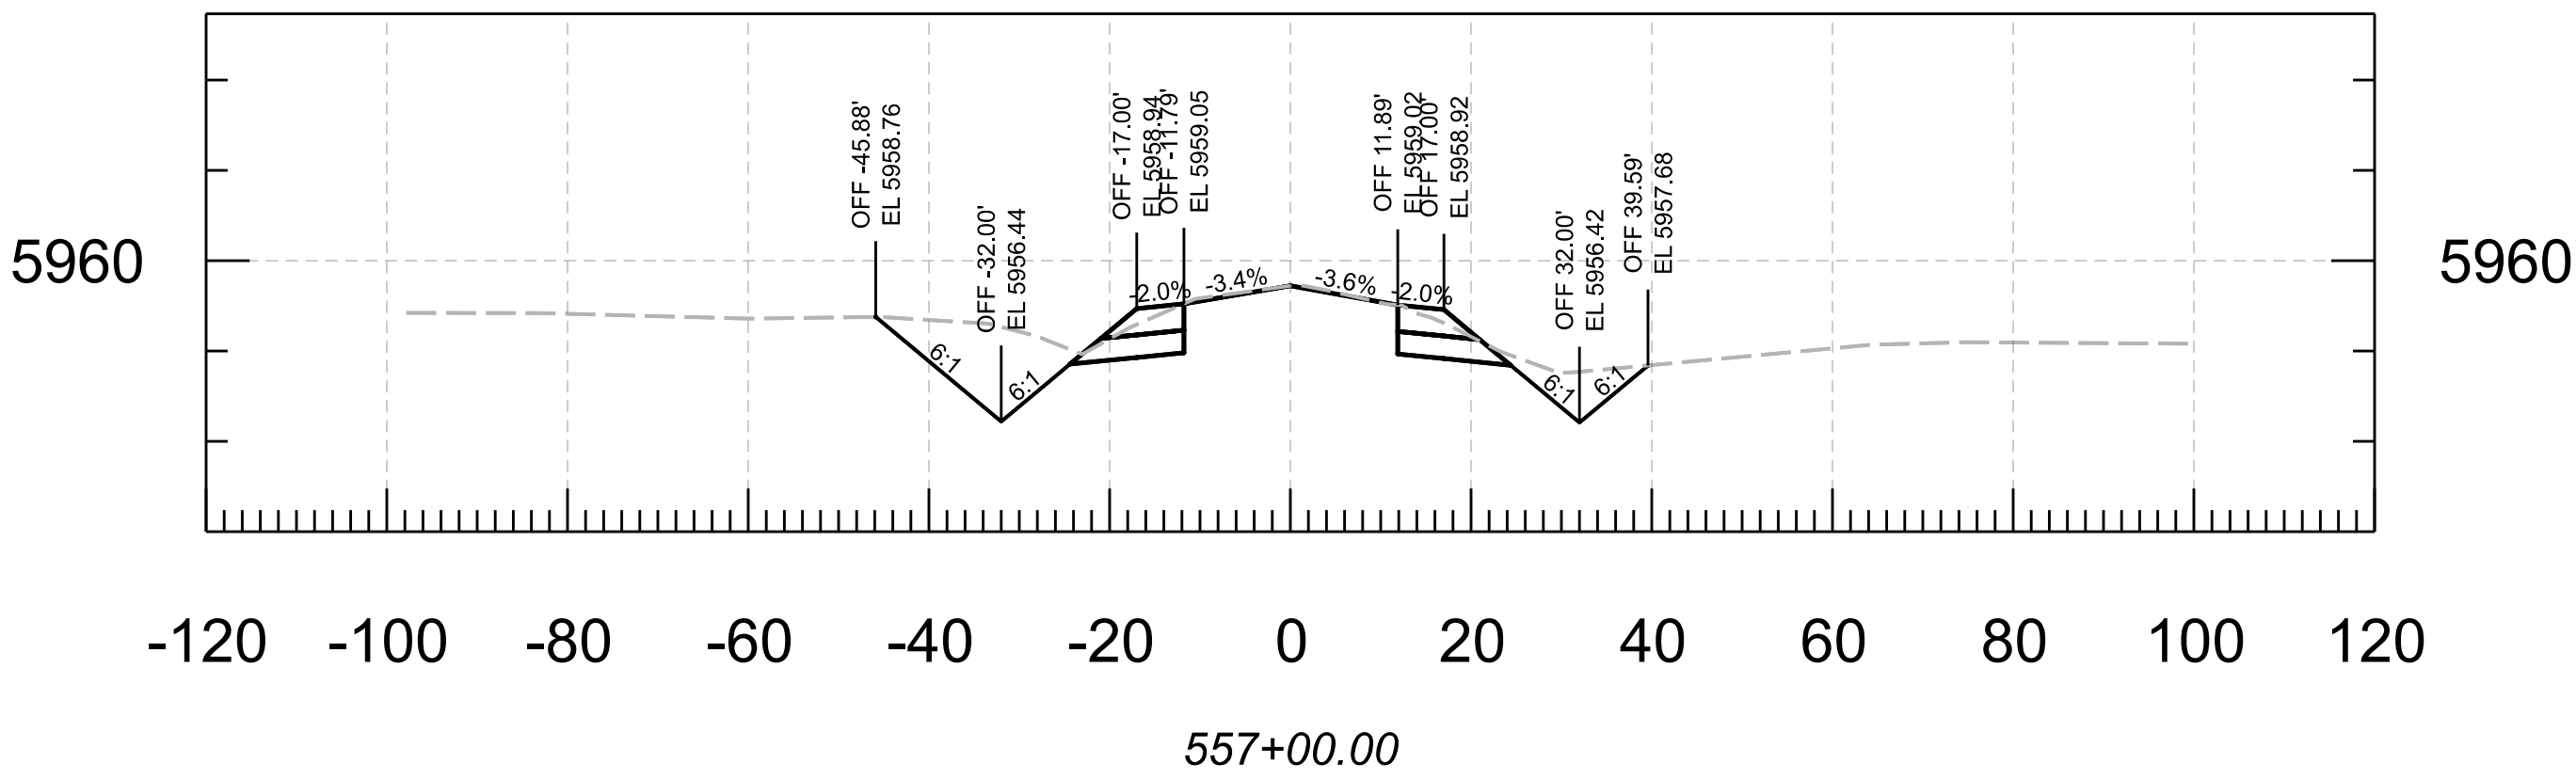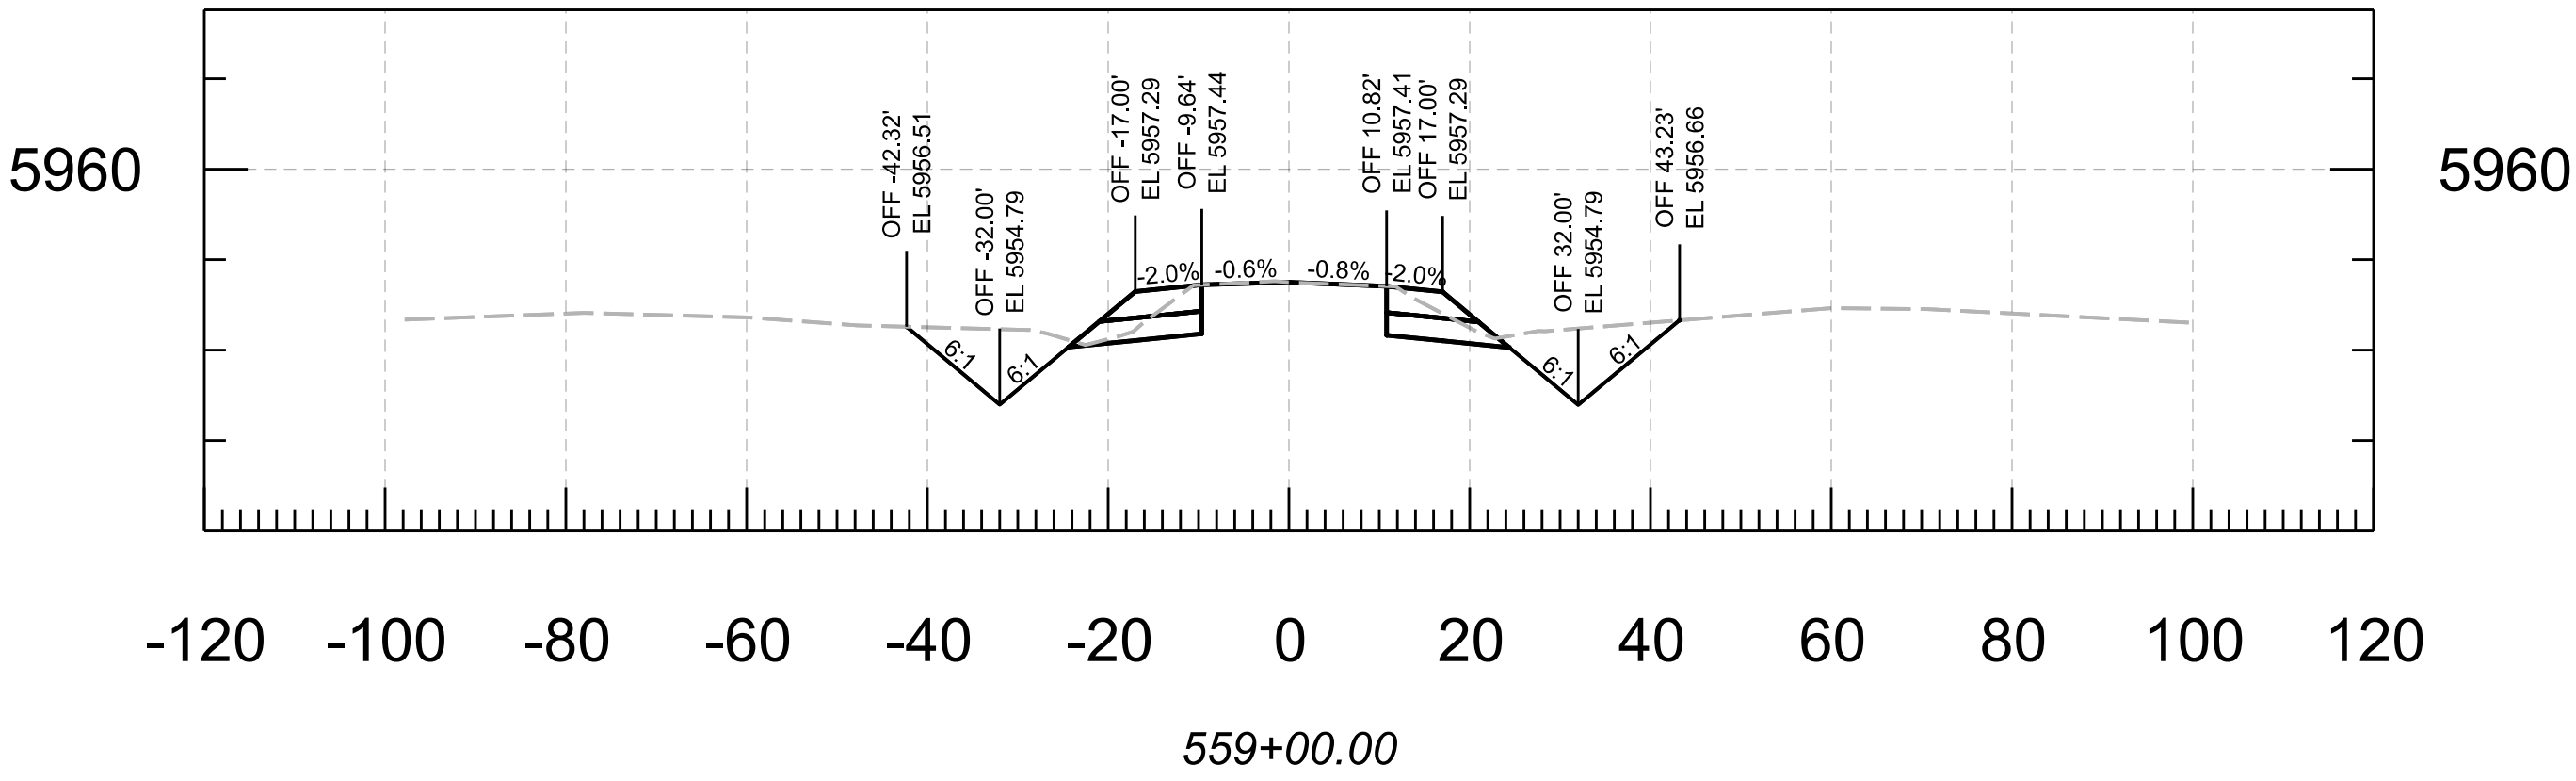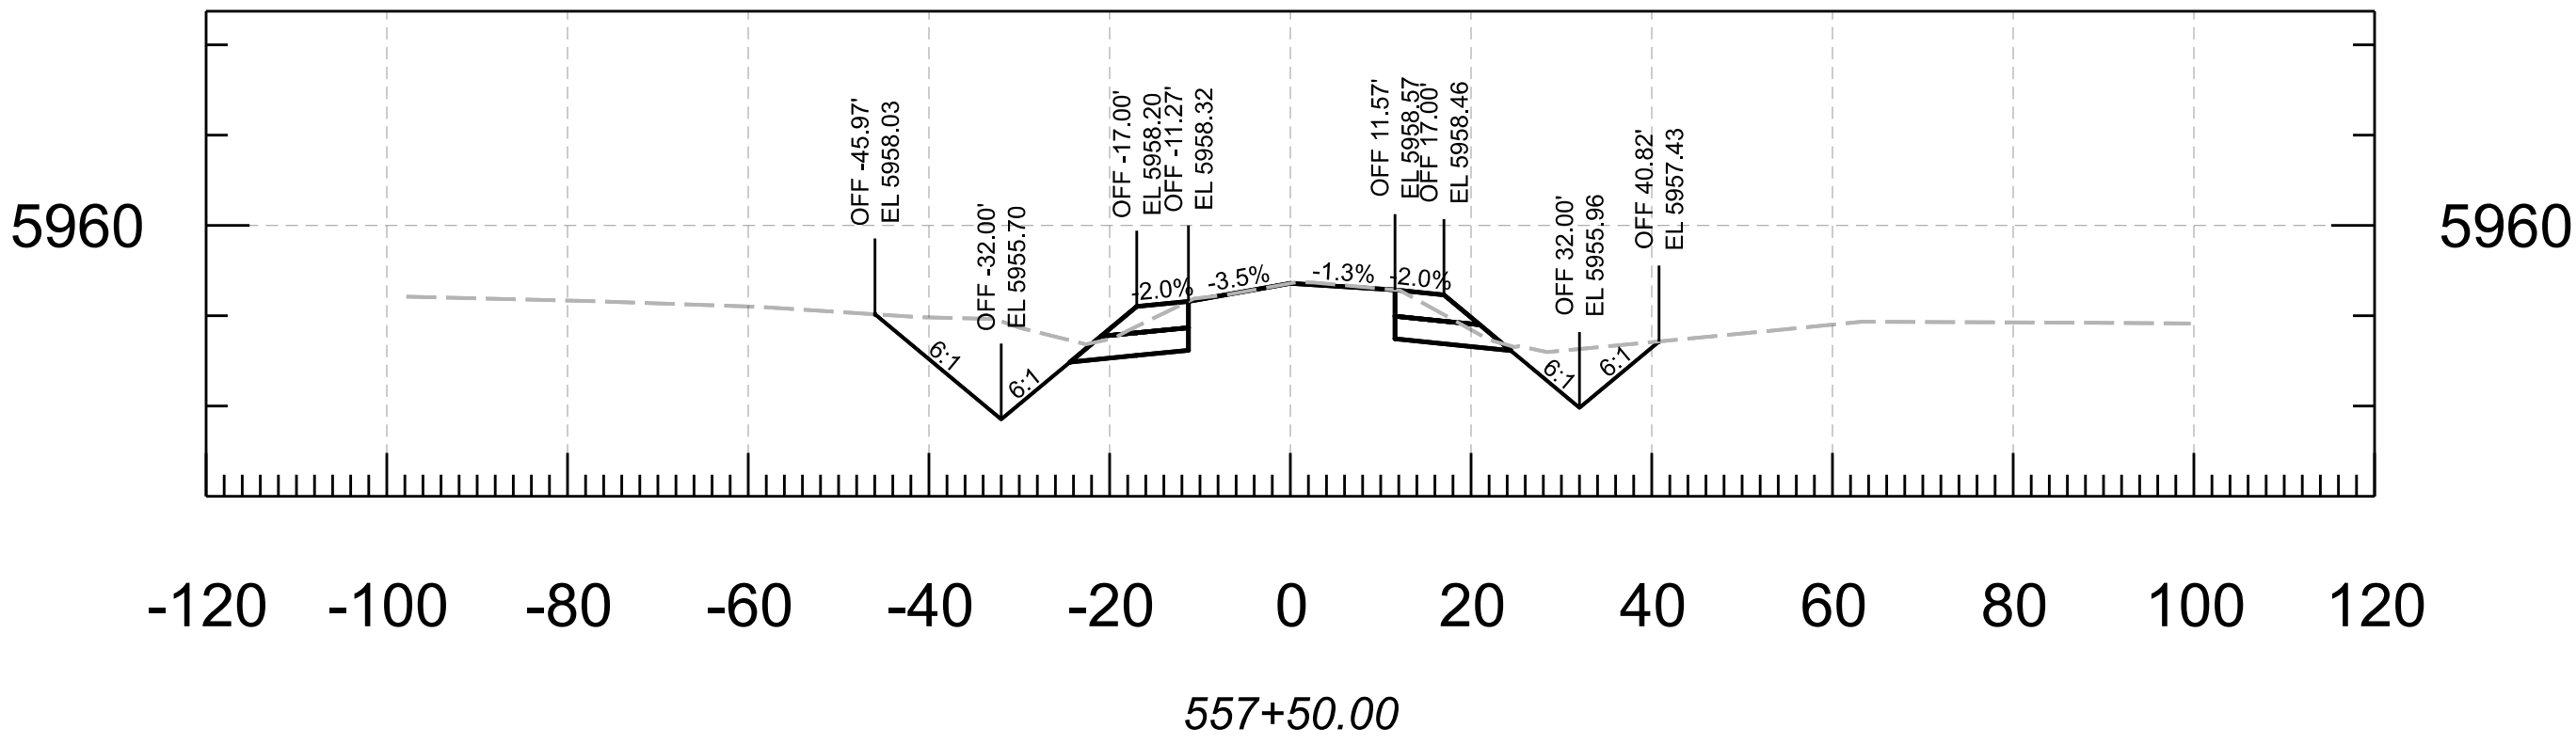


		NAME	DATE	ARIZONA DEPARTMENT OF TRANSPORTATION PROJECT DELIVERY AND OPERATIONS DIVISION ROADWAY DESIGN SECTION				ROUTE	F.H.W.A. Arizona Division		STATE	PROJECT NO.	FEDERAL ID NO.	SHEET NO.	TOTAL SHEETS	RECORD DRAWING	
		DESIGN	N. Harness					04/25	MILEPOST	ARIZ.	377 NA 008	377-A(203)T	13	91			
		DRAWN	N. Harness					04/25									
		CHECKED	E. Eggen					04/25									
		TEAM LEADER	E. Eggen					04/25									
					CROSS SECTIONS				STRUCTURE NO.	LOCATION MP 8 - PHOENIX PARK WASH, S OF DRY LAKE						SHEET OF	
										TRACS NO. F0661 01C						___ OF ___	

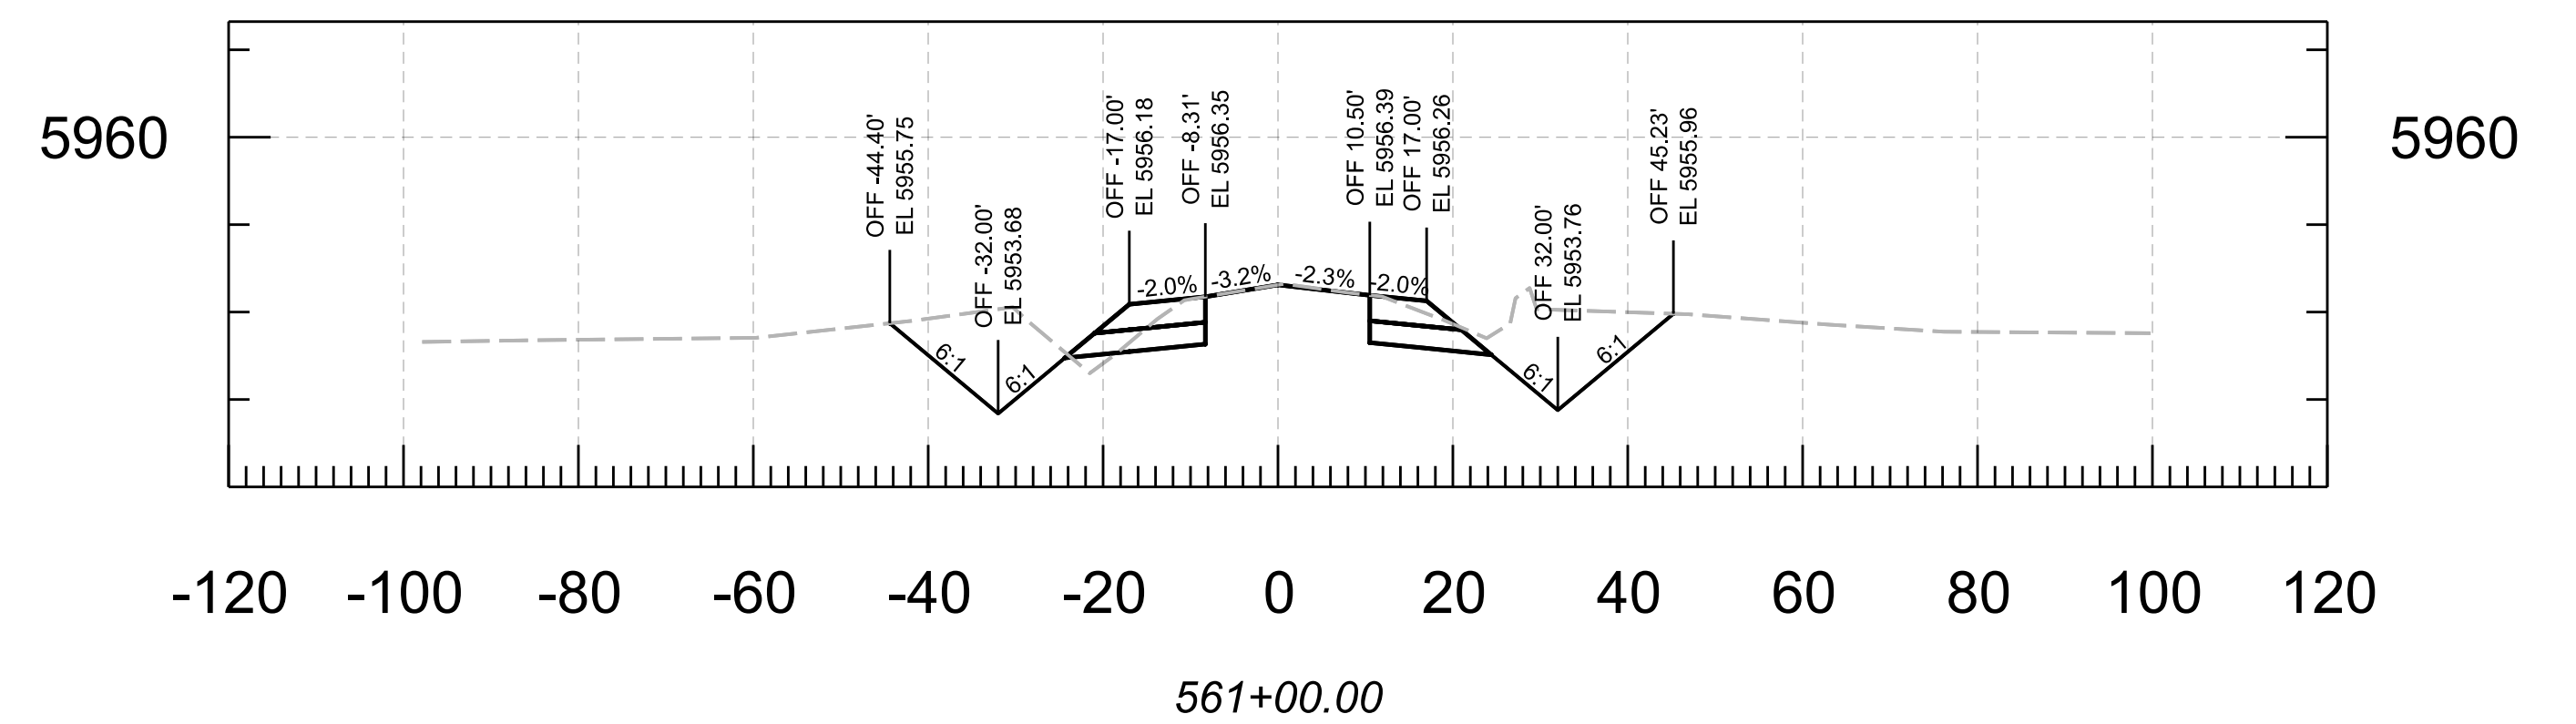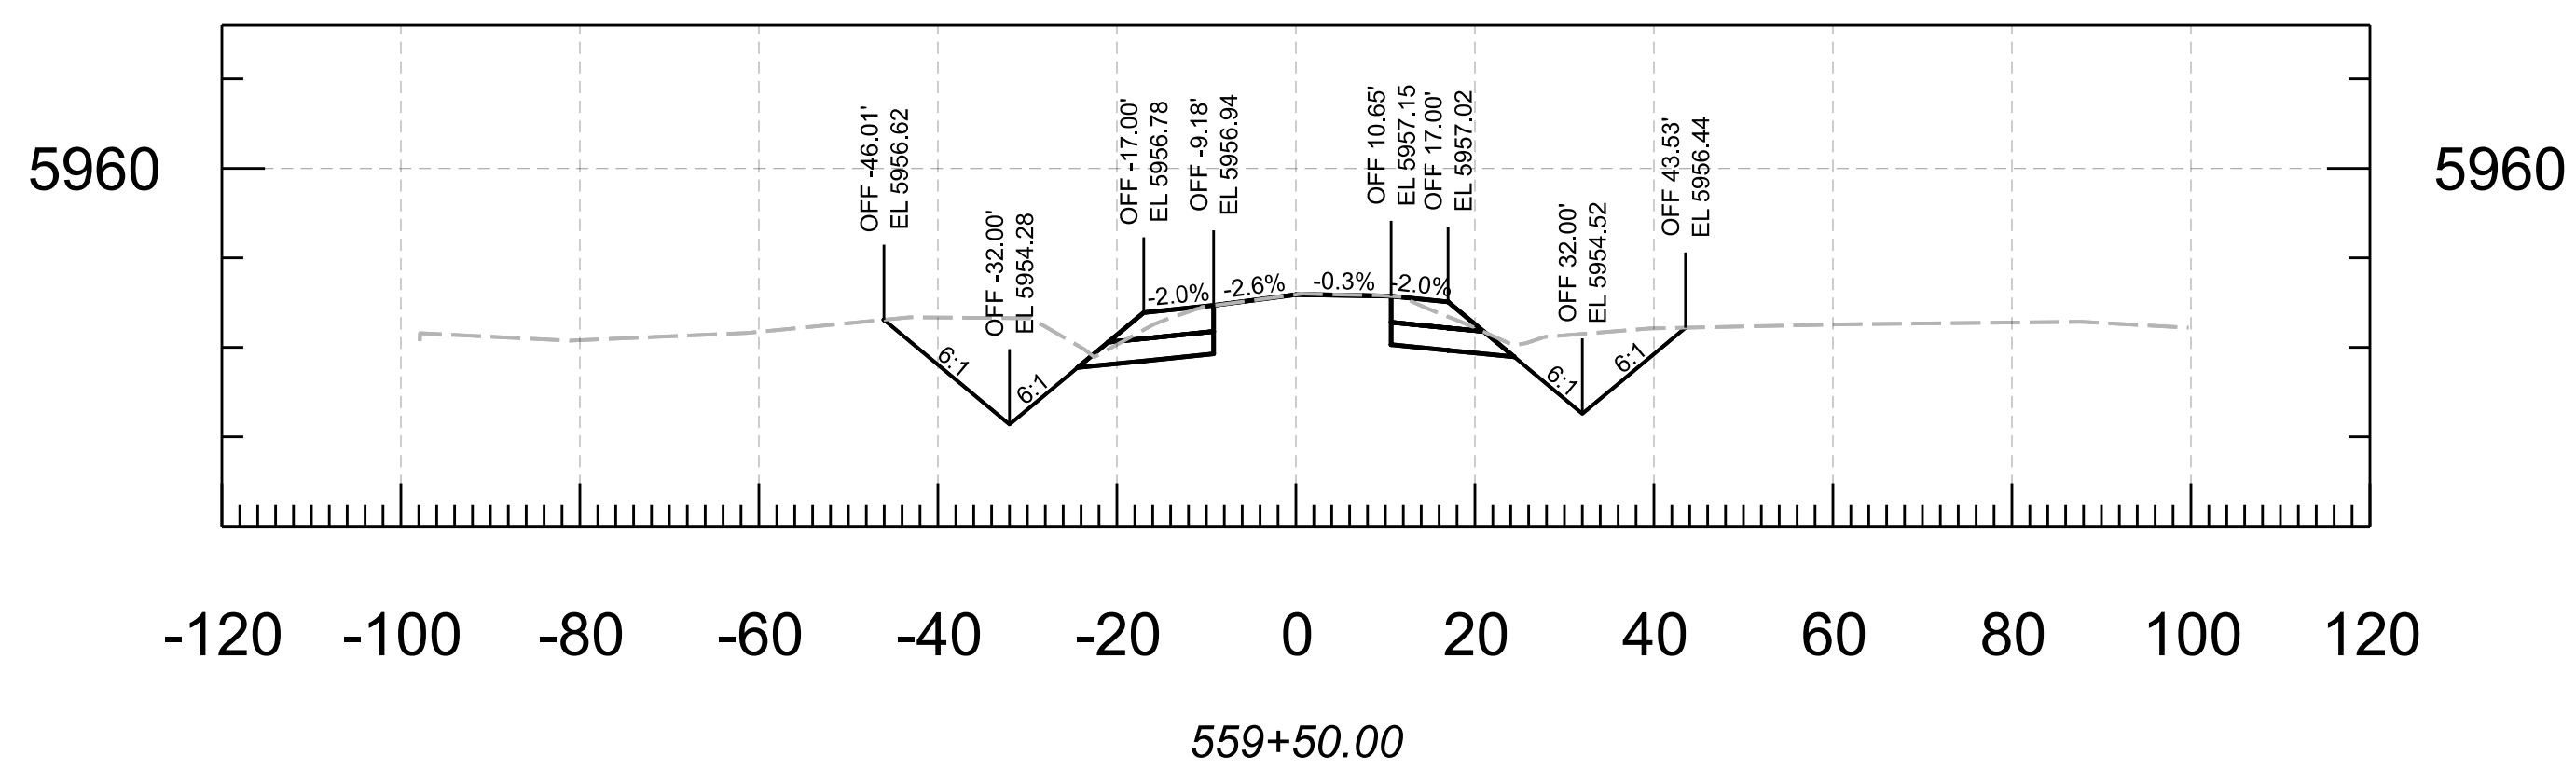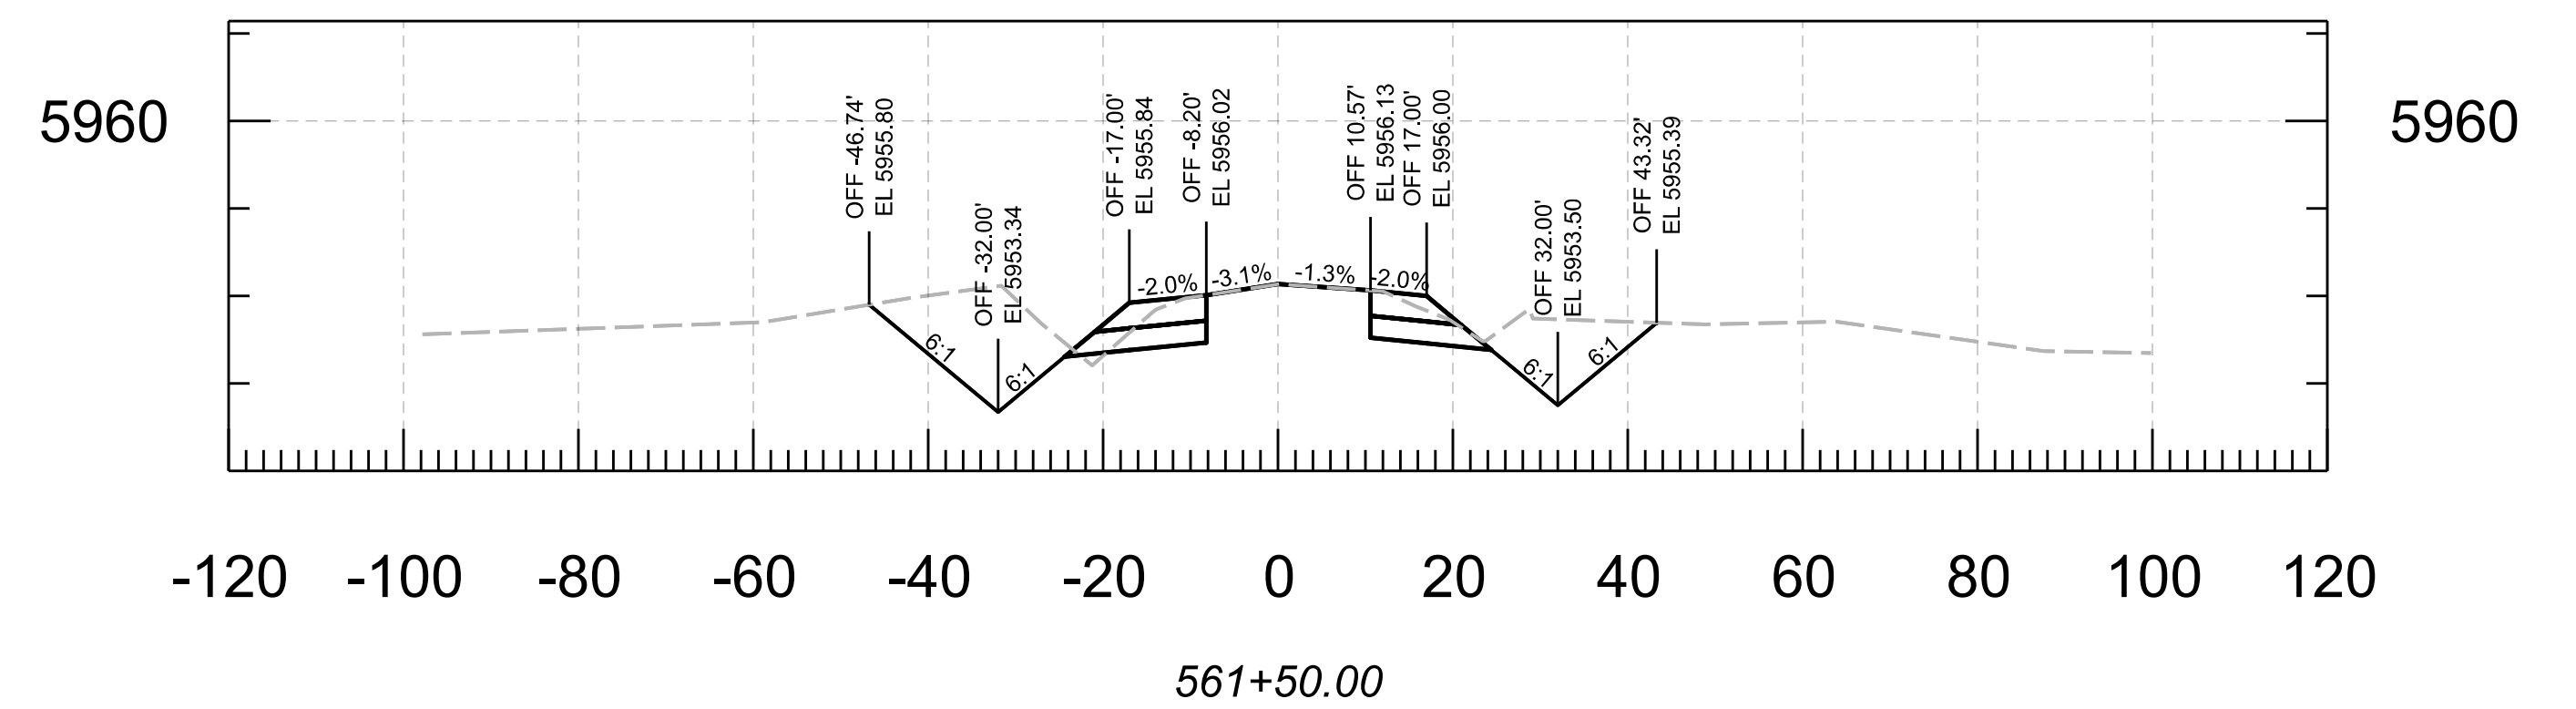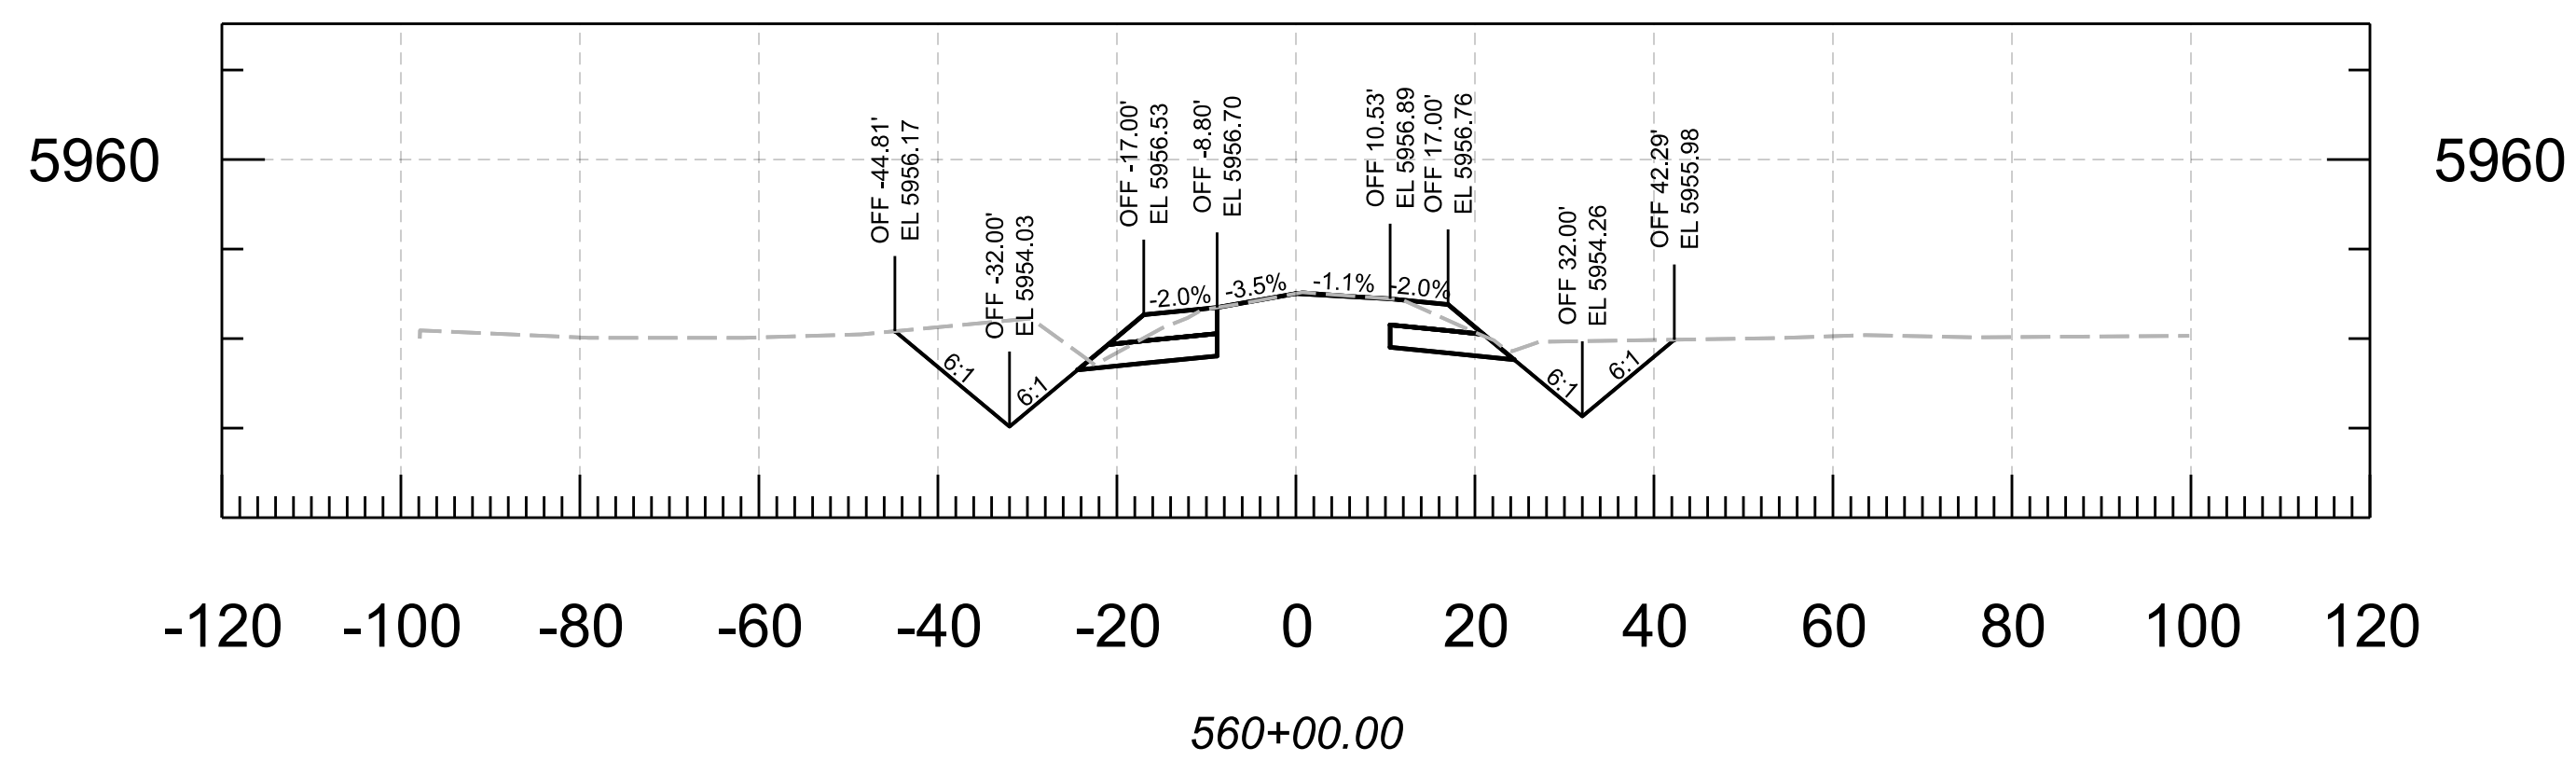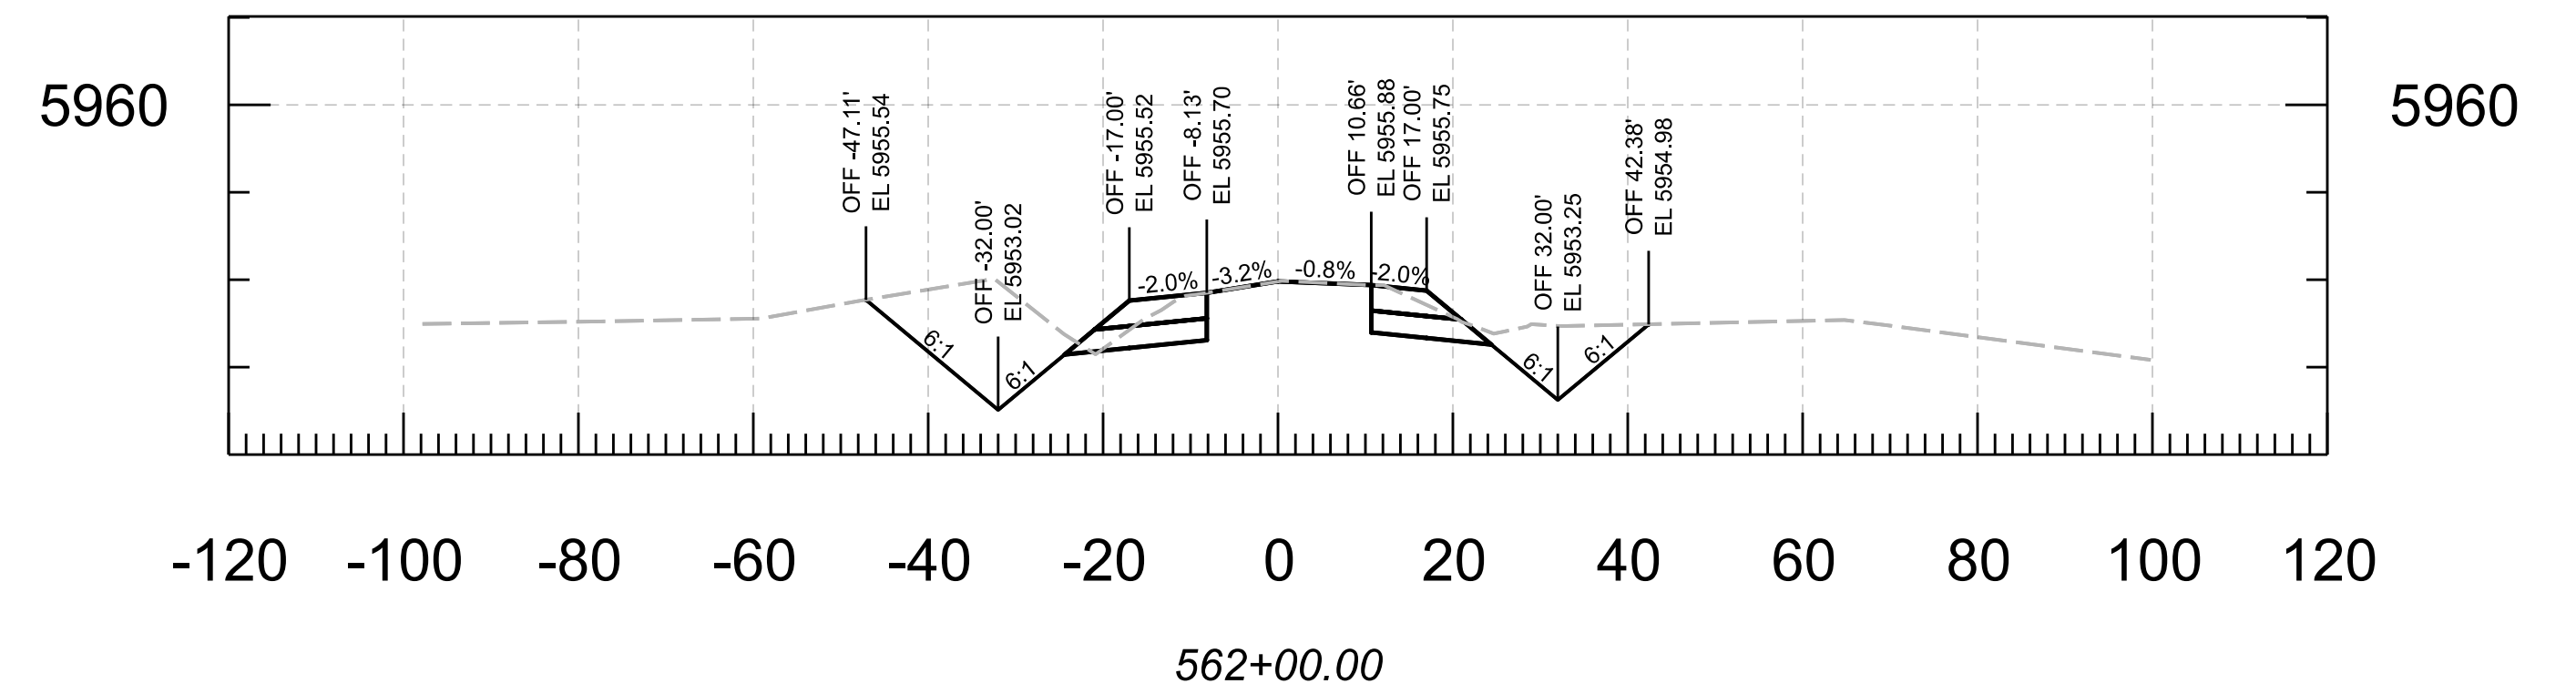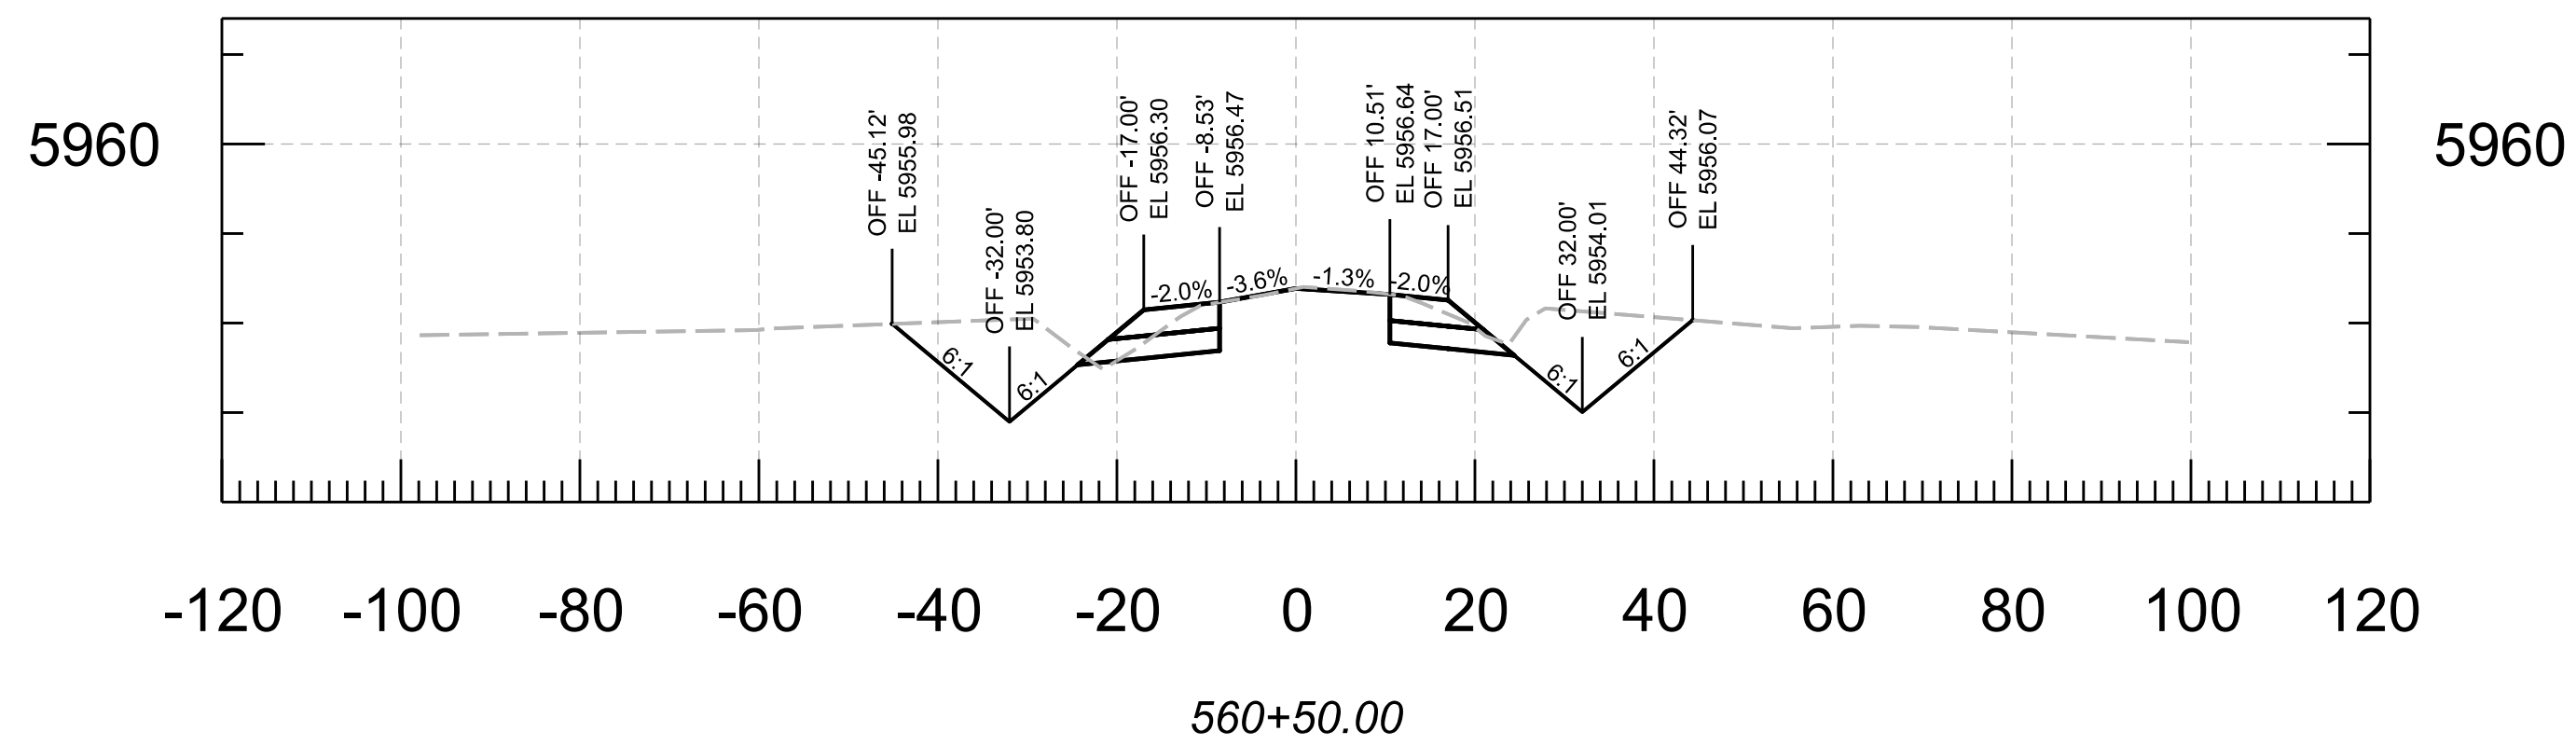

	<table><tr><th>NAME</th><th>DATE</th></tr><tr><td>DESIGN N. Harness</td><td>04/25</td></tr><tr><td>DRAWN N. Harness</td><td>04/25</td></tr><tr><td>CHECKED E. Eggen</td><td>04/25</td></tr><tr><td>TEAM LEADER E. Eggen</td><td>04/25</td></tr><tr><td></td><td></td></tr><tr><td></td><td></td></tr></table>	NAME	DATE	DESIGN N. Harness	04/25	DRAWN N. Harness	04/25	CHECKED E. Eggen	04/25	TEAM LEADER E. Eggen	04/25					<table><tr><td colspan="2">ARIZONA DEPARTMENT OF TRANSPORTATION PROJECT DELIVERY AND OPERATIONS DIVISION ROADWAY DESIGN SECTION</td></tr><tr><td colspan="2">CROSS SECTIONS</td></tr><tr><td colspan="2"></td></tr><tr><td colspan="2"></td></tr><tr><td colspan="2"></td></tr><tr><td colspan="2"></td></tr><tr><td colspan="2"></td></tr></table>	ARIZONA DEPARTMENT OF TRANSPORTATION PROJECT DELIVERY AND OPERATIONS DIVISION ROADWAY DESIGN SECTION		CROSS SECTIONS												ROUTE	F.H.W.A. Arizona Division	STATE ARIZ.	PROJECT NO. 377 NA 008	FEDERAL ID NO. 377-A(203)T	SHEET NO. 14	TOTAL SHEETS 91	RECORD DRAWING
		NAME	DATE																																			
		DESIGN N. Harness	04/25																																			
		DRAWN N. Harness	04/25																																			
		CHECKED E. Eggen	04/25																																			
		TEAM LEADER E. Eggen	04/25																																			
ARIZONA DEPARTMENT OF TRANSPORTATION PROJECT DELIVERY AND OPERATIONS DIVISION ROADWAY DESIGN SECTION																																						
CROSS SECTIONS																																						
MILEPOST	LOCATION MP 8 - PHOENIX PARK WASH, S OF DRY LAKE							SHEET	OF																													
STRUCTURE NO.	TRACS NO. F0661 01C								___ OF ___																													

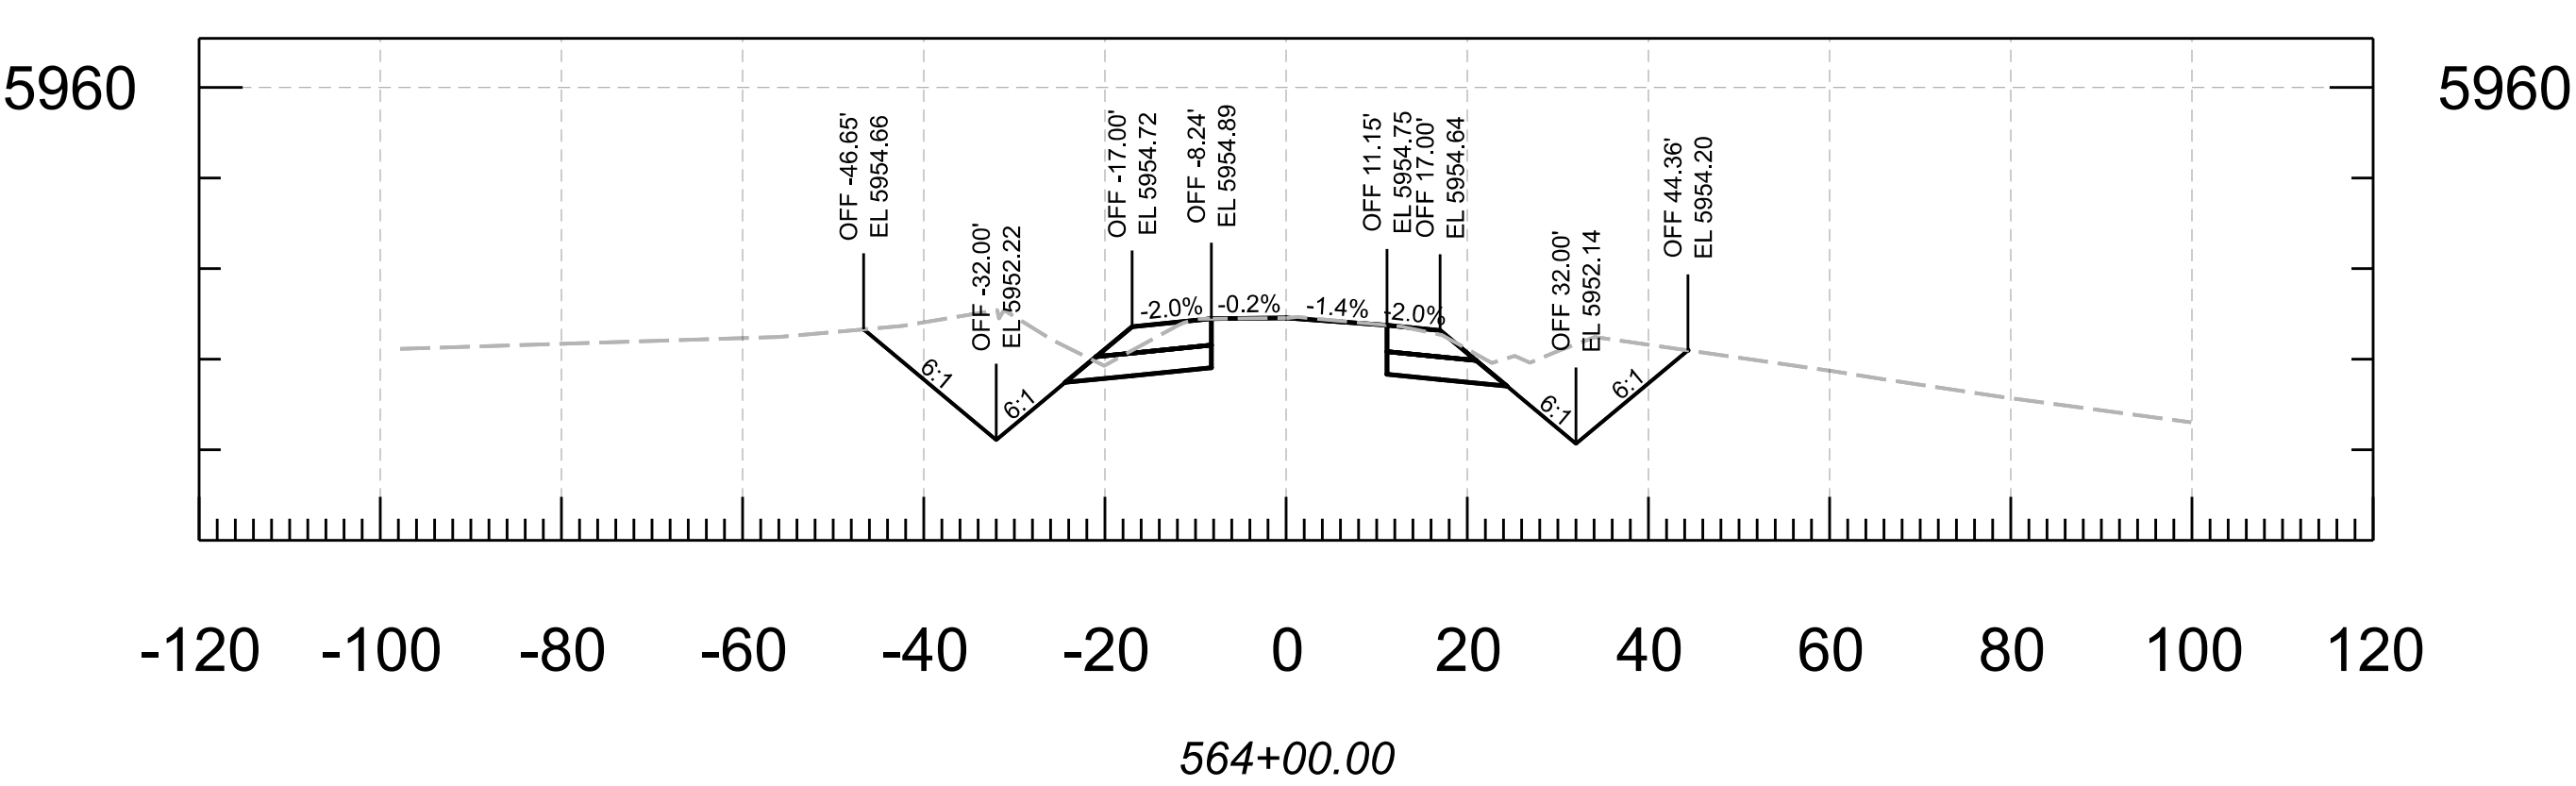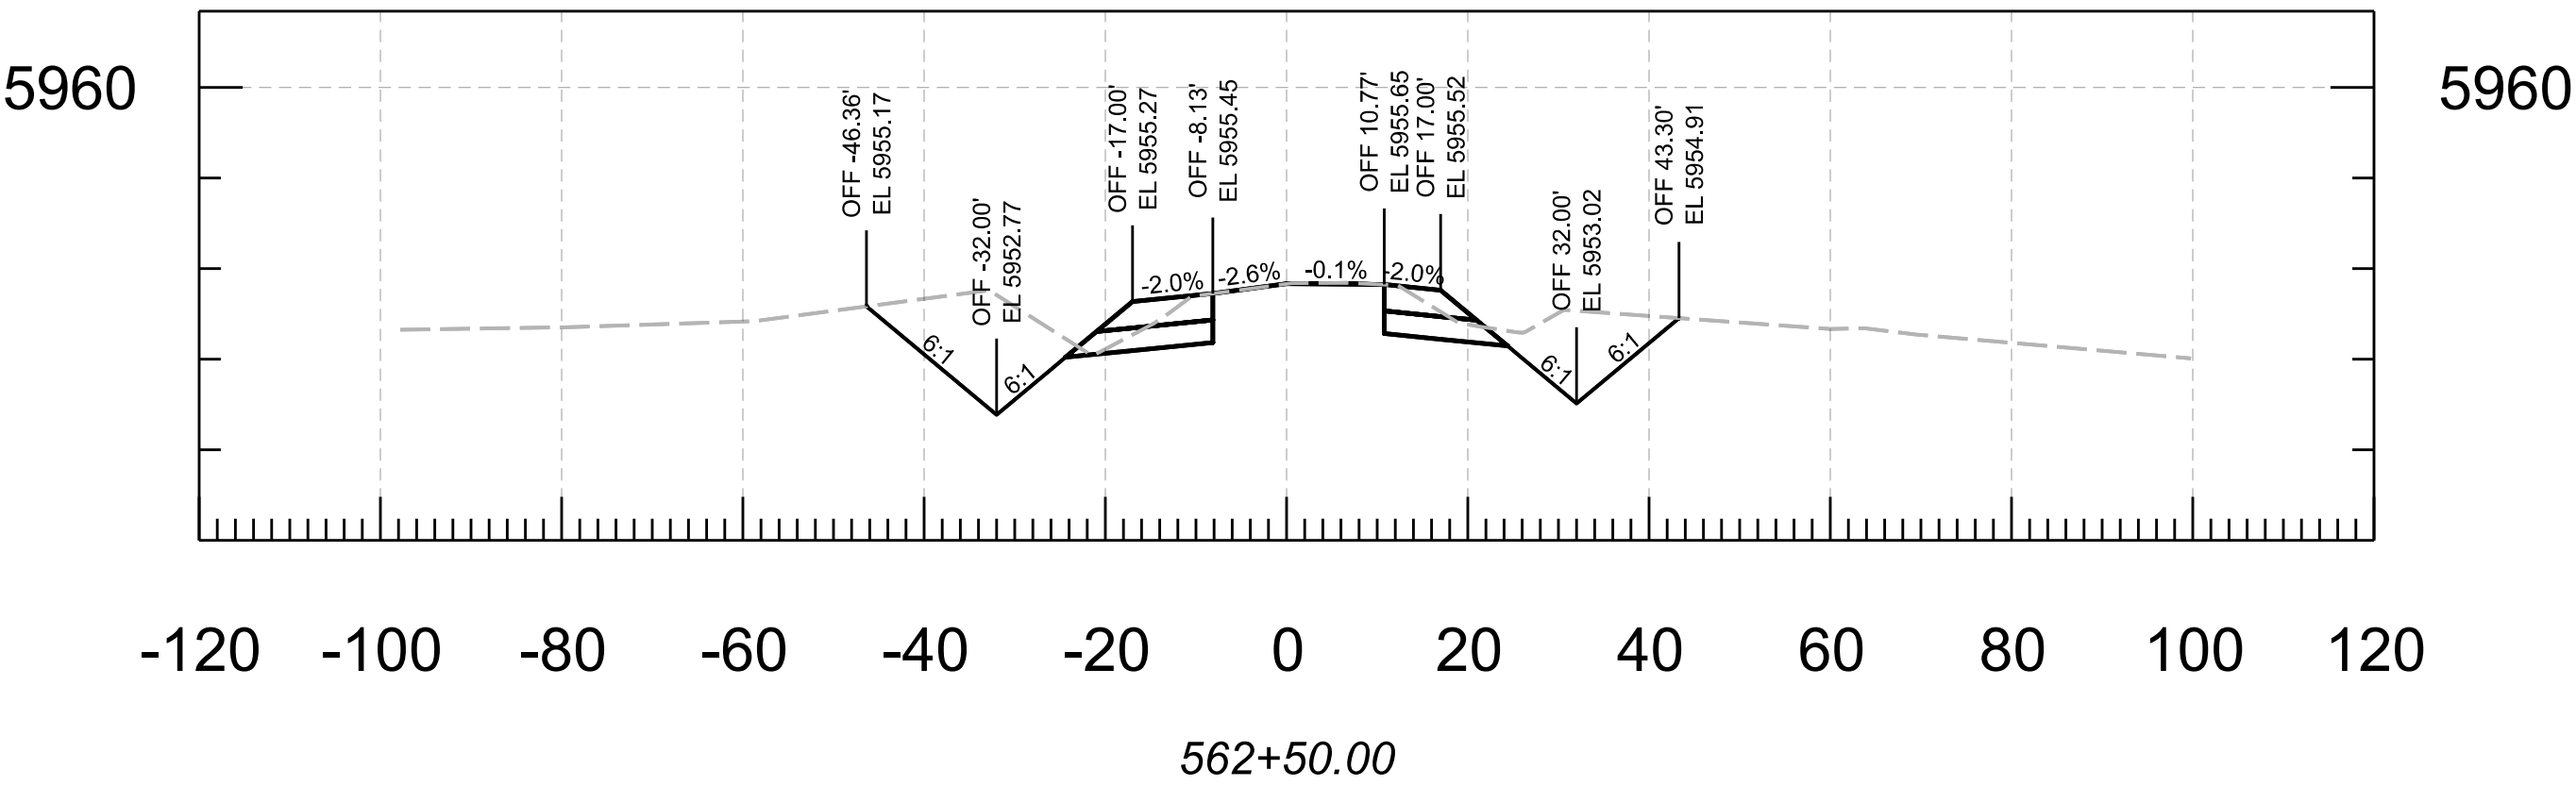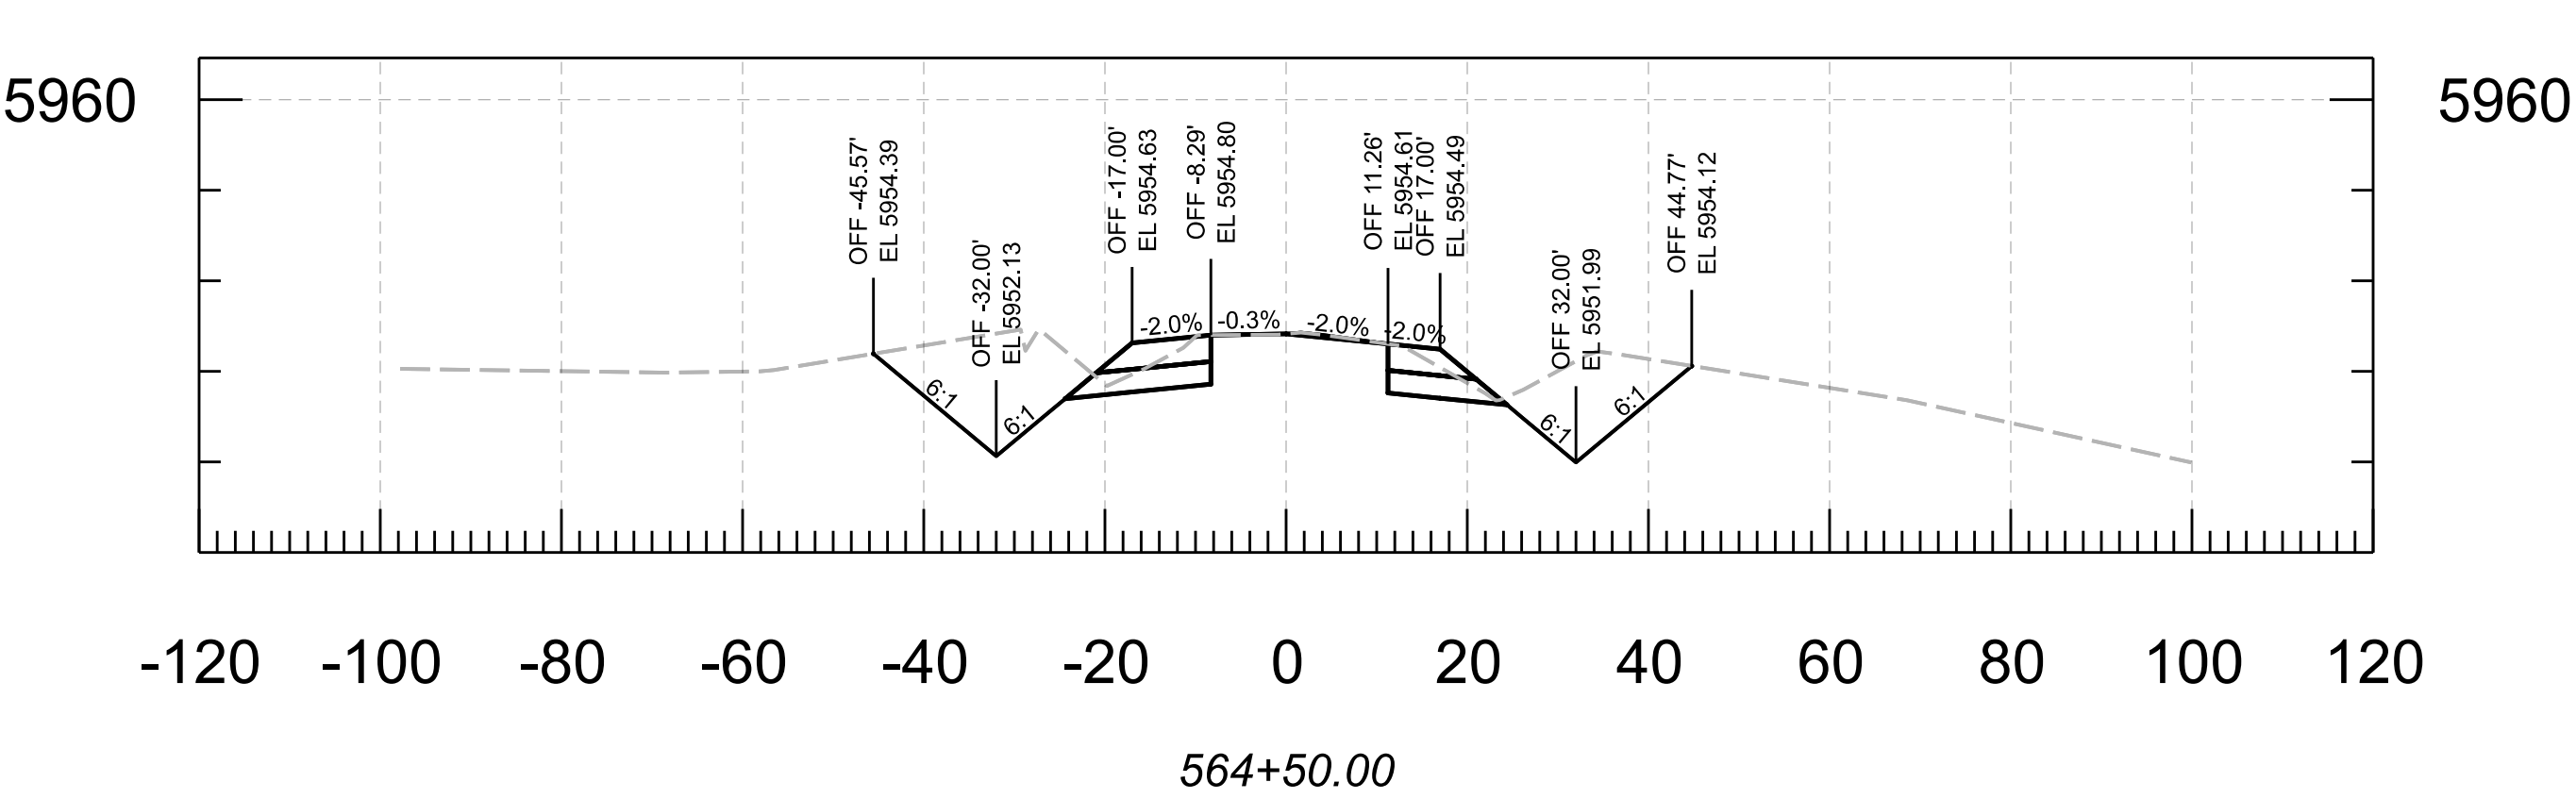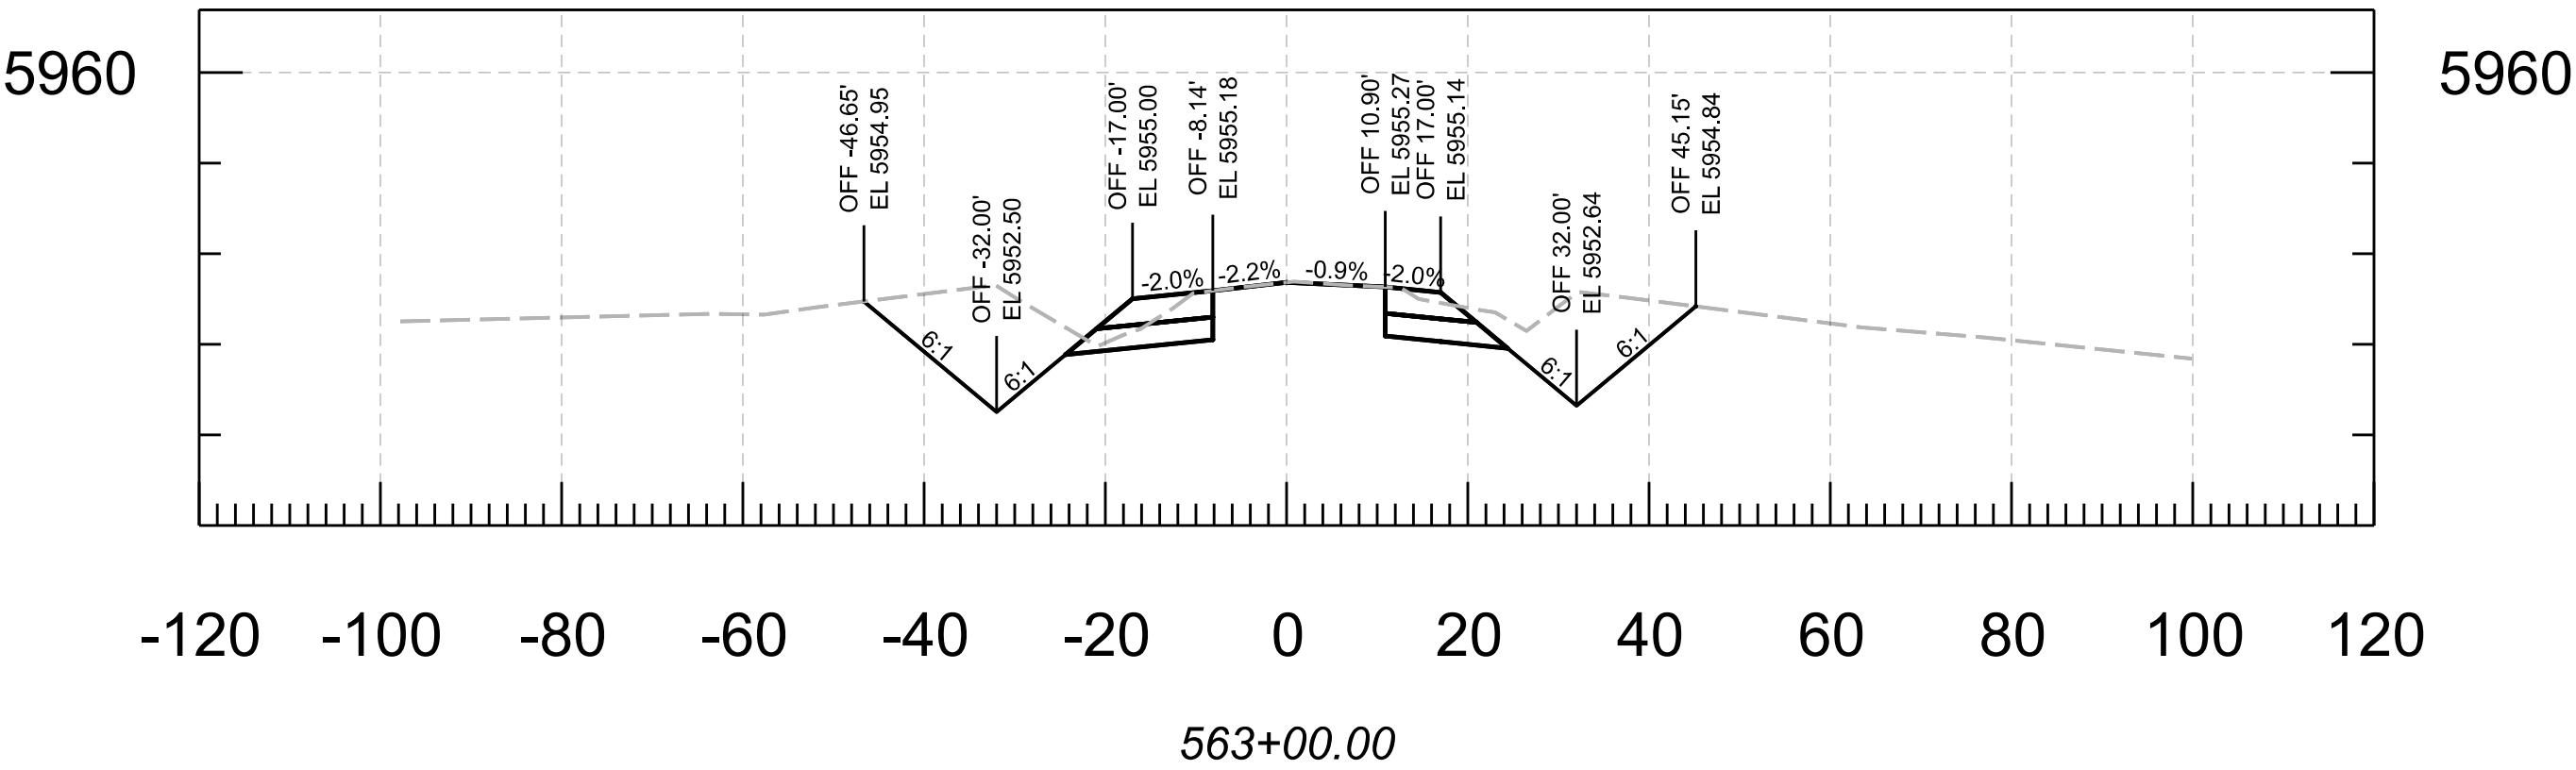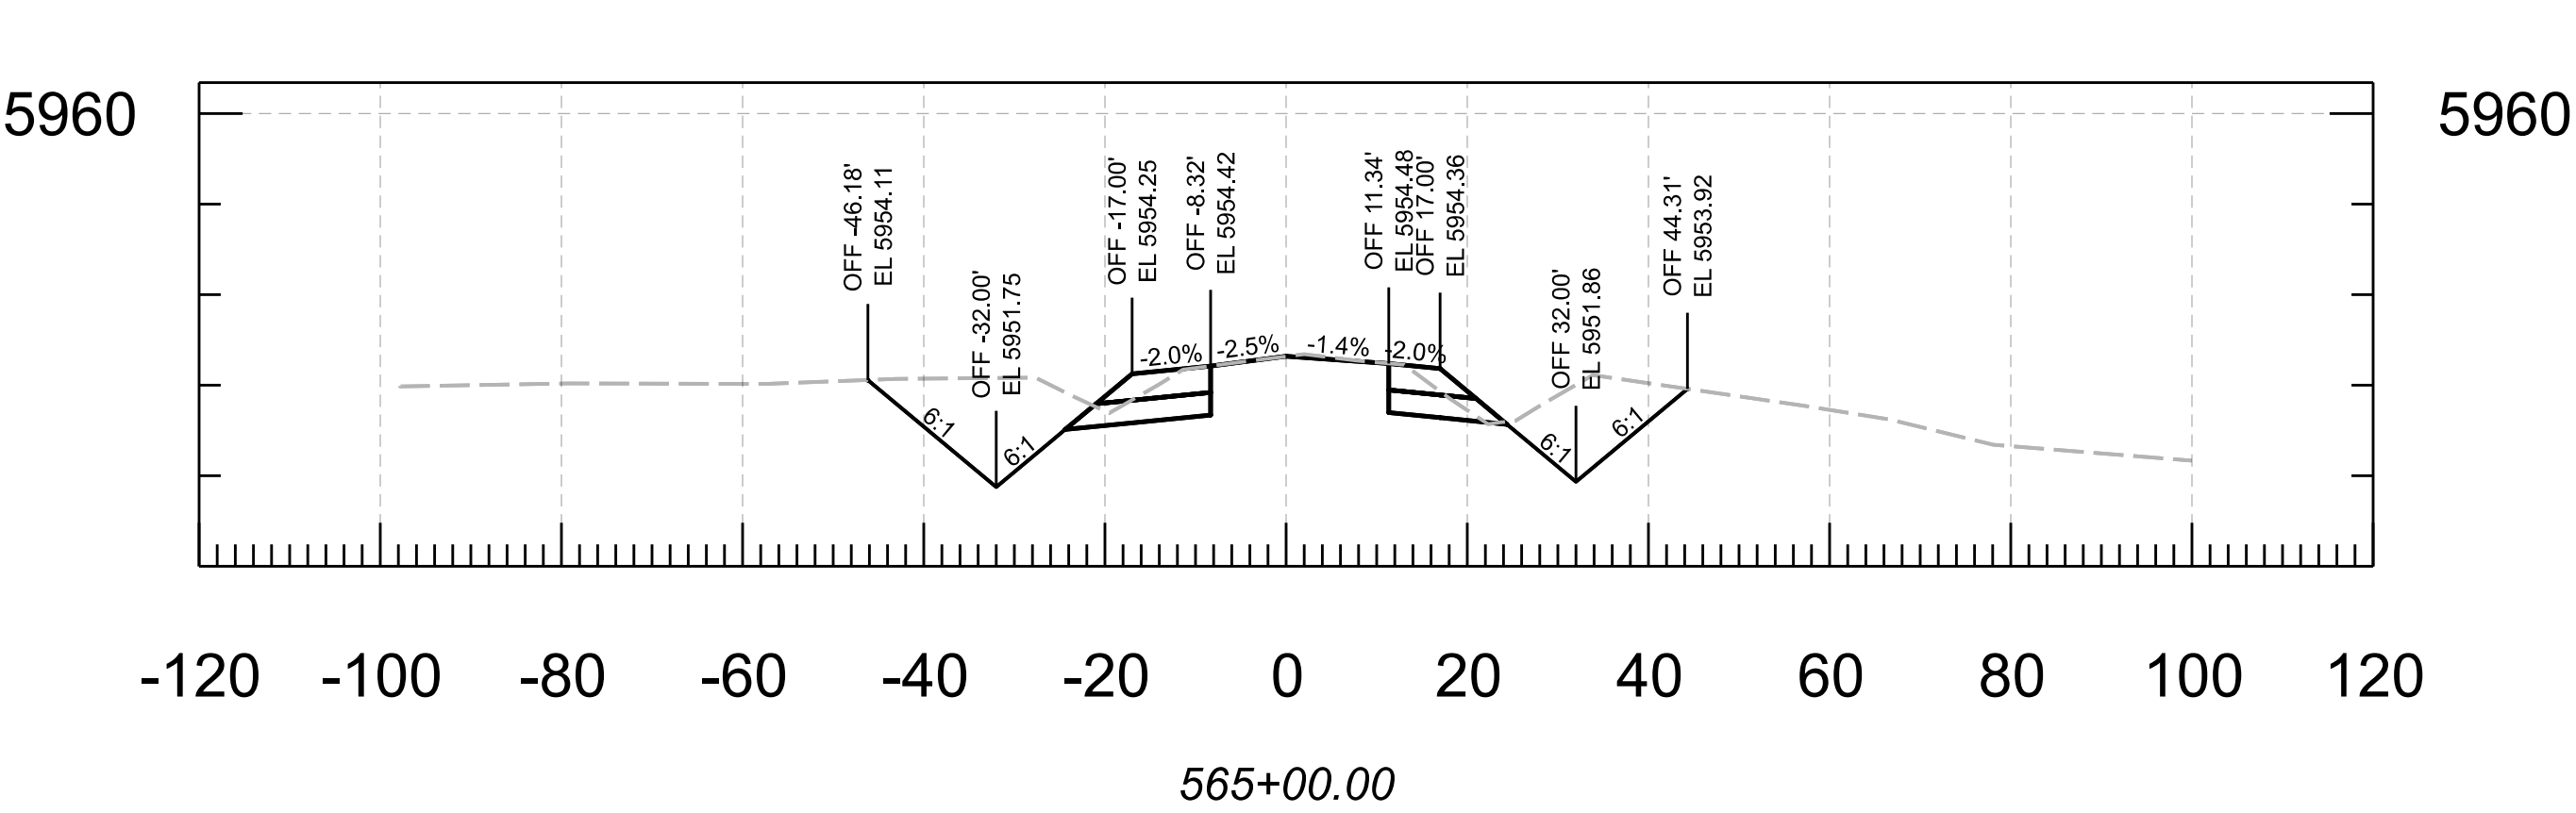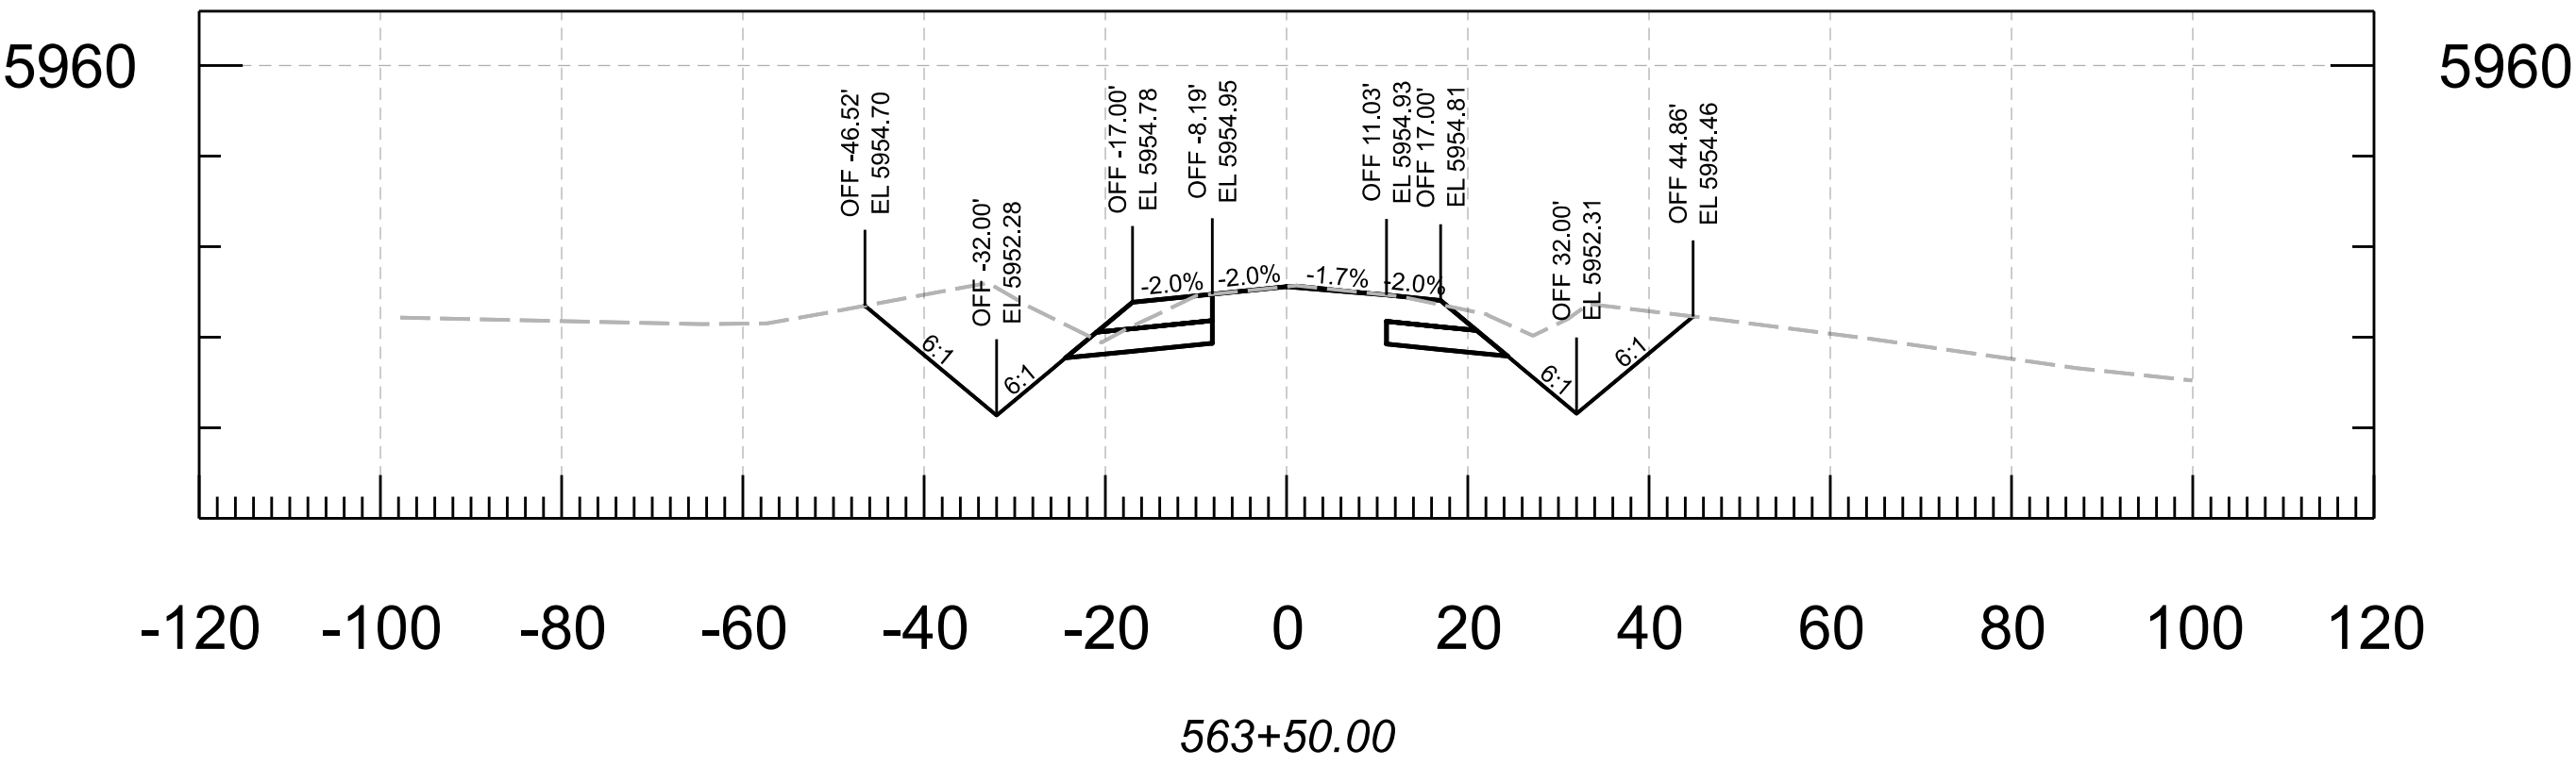


				NAME	DATE	ARIZONA DEPARTMENT OF TRANSPORTATION PROJECT DELIVERY AND OPERATIONS DIVISION ROADWAY DESIGN SECTION	ROUTE	F.H.W.A. Arizona Division	STATE	PROJECT NO.	FEDERAL ID NO.	SHEET NO.	TOTAL SHEETS	RECORD DRAWING	
			DESIGN	N. Harness	04/25		ARIZ.		377 NA 008	377-A(203)T	15	91			
			DRAWN	N. Harness	04/25										
			CHECKED	E. Eggen	04/25										
			TEAM LEADER	E. Eggen	04/25										
						CROSS SECTIONS	MILEPOST	LOCATION MP 8 - PHOENIX PARK WASH, S OF DRY LAKE SHEET OF							
							STRUCTURE NO.	TRACS NO. F0661 01C OF							

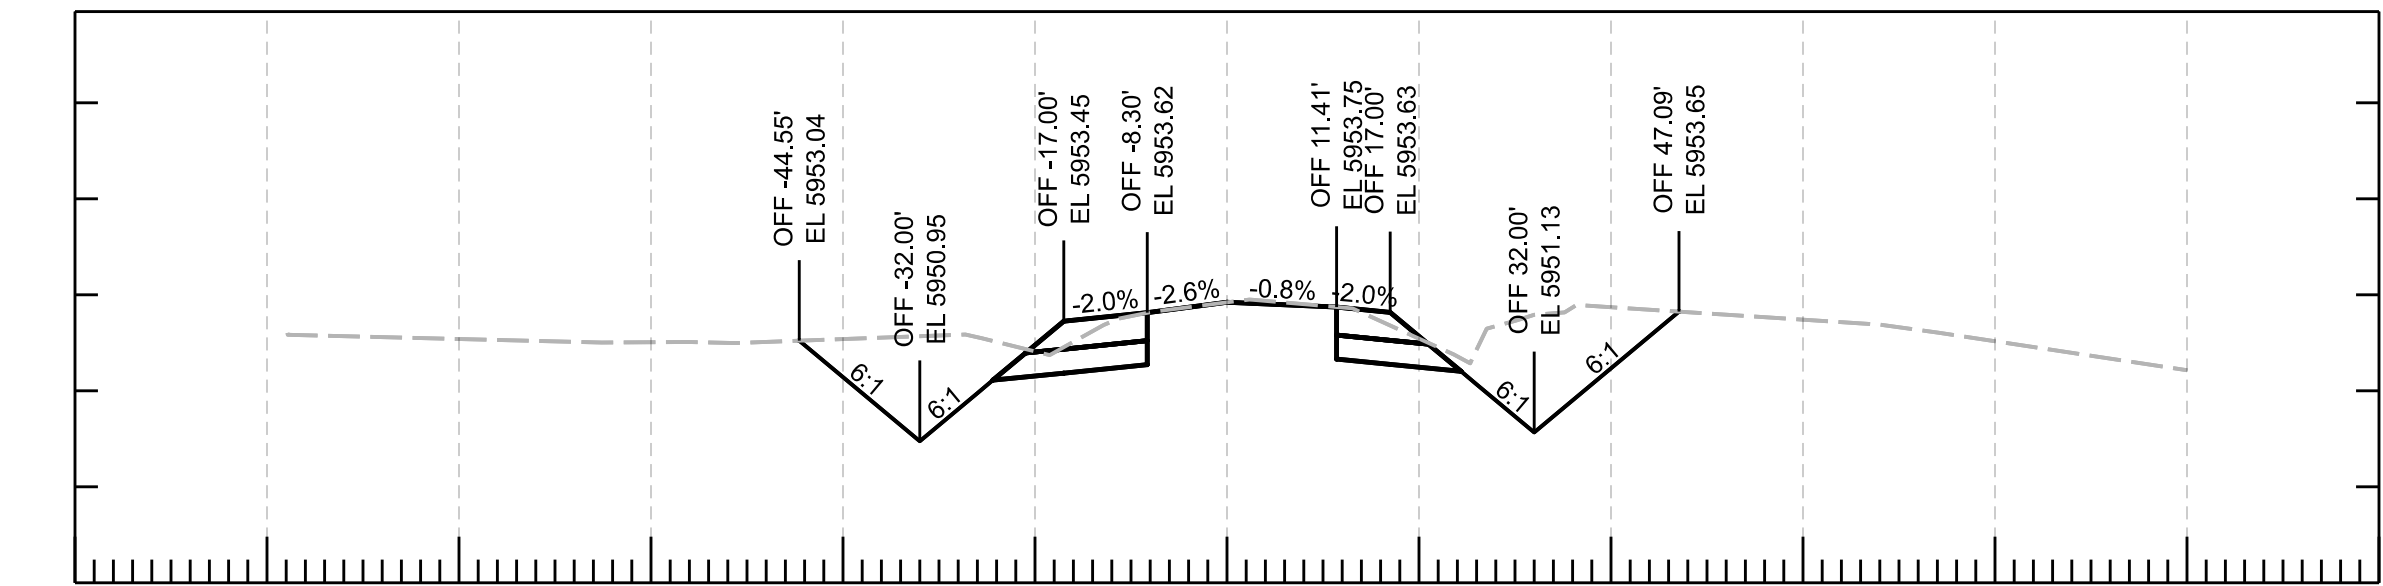


-120 -100 -80 -60 -40 -20 0 20 40 60 80 100 120

566+50.00

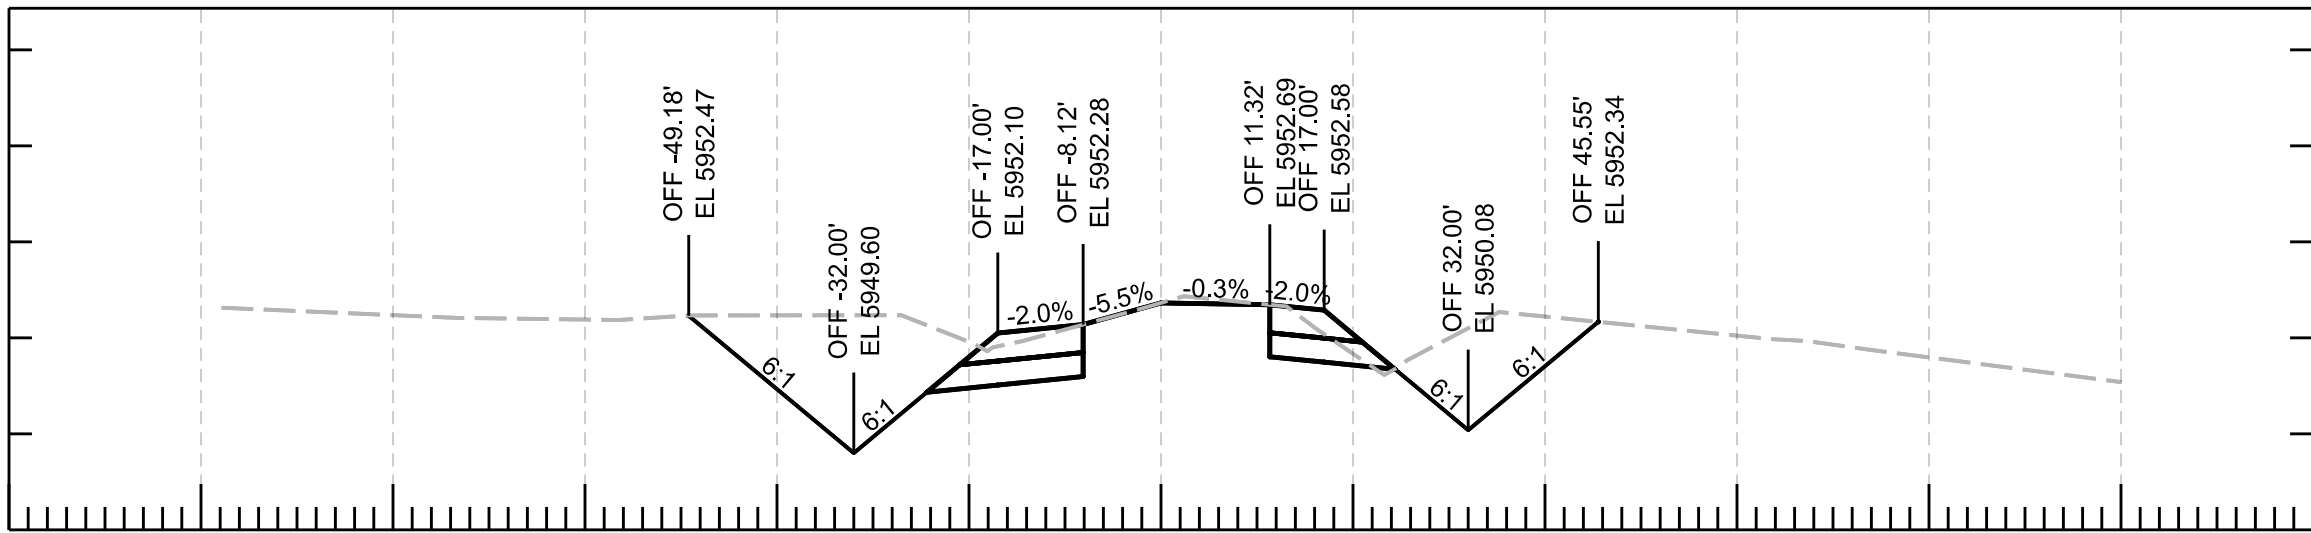


-120 -100 -80 -60 -40 -20 0 20 40 60 80 100 120

568+00.00

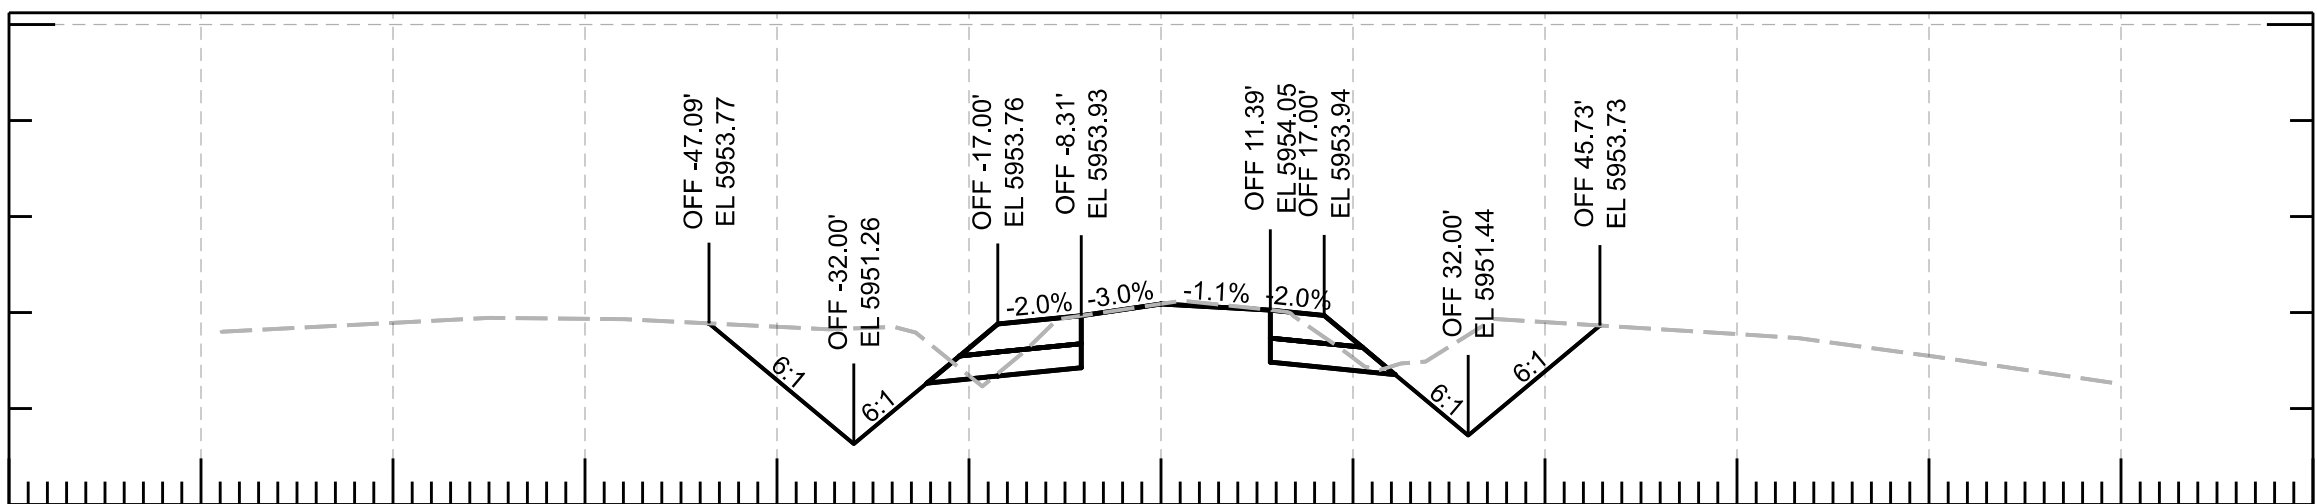


-120 -100 -80 -60 -40 -20 0 20 40 60 80 100 120

566+00.00

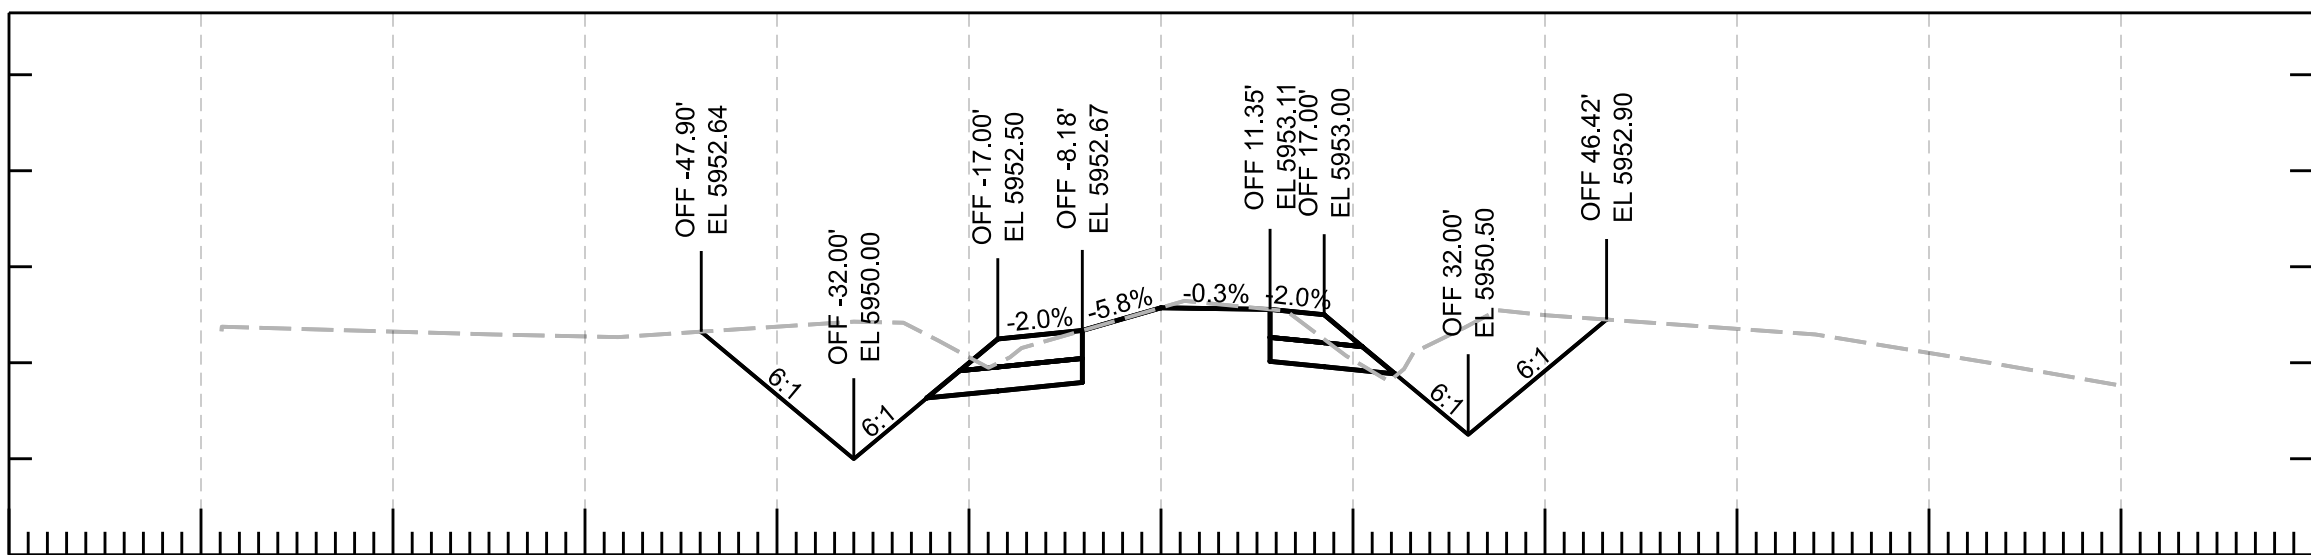


-120 -100 -80 -60 -40 -20 0 20 40 60 80 100 120

567+50.00

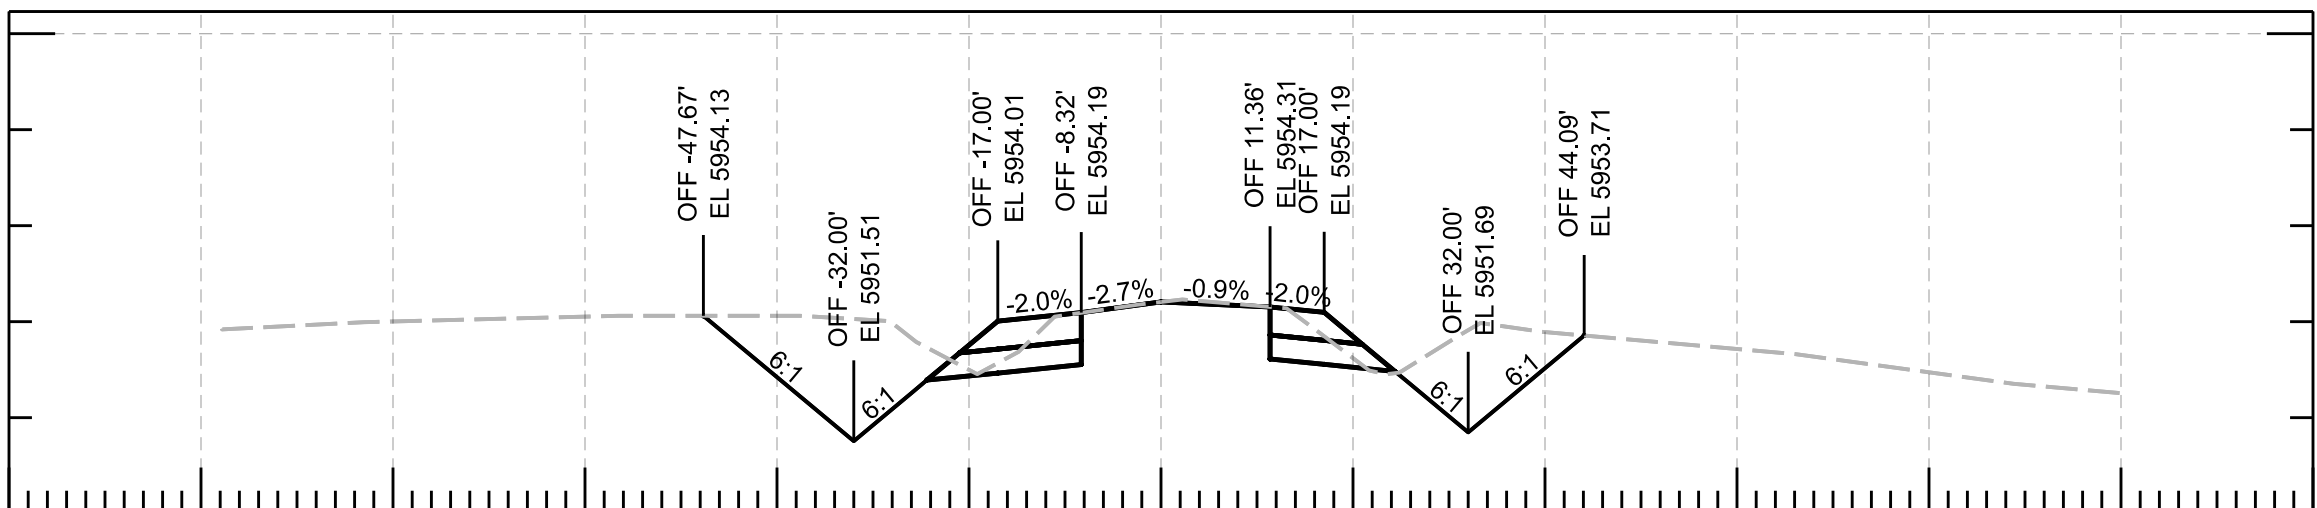

-120 -100 -80 -60 -40 -20 0 20 40 60 80 100 120


565+50.00

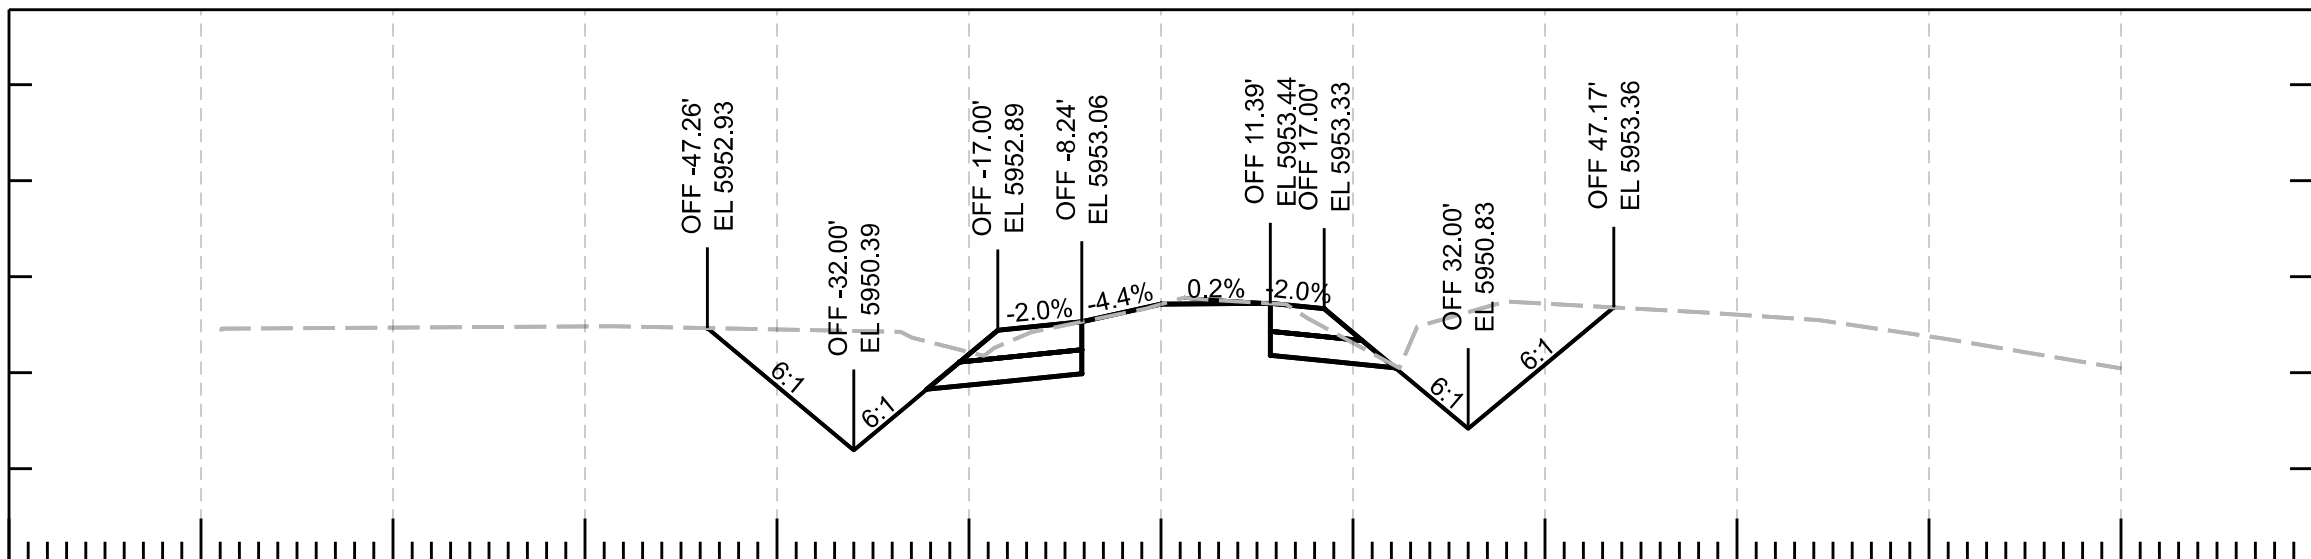

-120 -100 -80 -60 -40 -20 0 20 40 60 80 100 120


567+00.00

			NAME	DATE	ARIZONA DEPARTMENT OF TRANSPORTATION PROJECT DELIVERY AND OPERATIONS DIVISION ROADWAY DESIGN SECTION	ROUTE	F.H.W.A. Arizona Division	STATE	PROJECT NO.	FEDERAL ID NO.	SHEET NO.	TOTAL SHEETS	RECORD DRAWING		
		DESIGN	N. Harness	04/25		ARIZ.		377 NA 008	377-A(203)T	16	91				
		DRAWN	N. Harness	04/25											
		CHECKED	E. Eggen	04/25		CROSS SECTIONS	MILEPOST	LOCATION MP 8 - PHOENIX PARK WASH, S OF DRY LAKE							SHEET
		TEAM LEADER	E. Eggen	04/25	STRUCTURE NO.		TRACS NO. F0661 01C							____ OF ____	

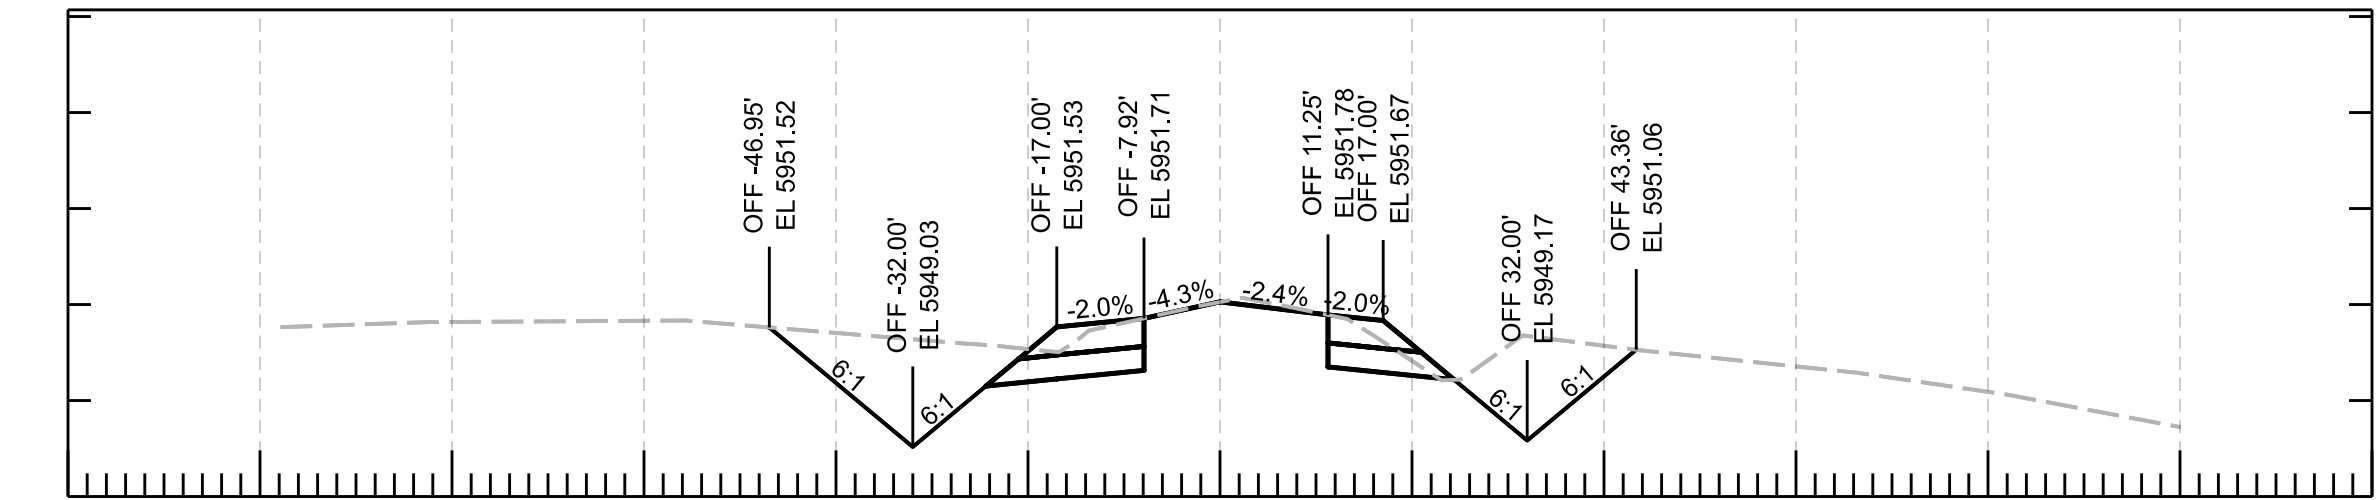


-120 -100 -80 -60 -40 -20 0 20 40 60 80 100 120

569+50.00

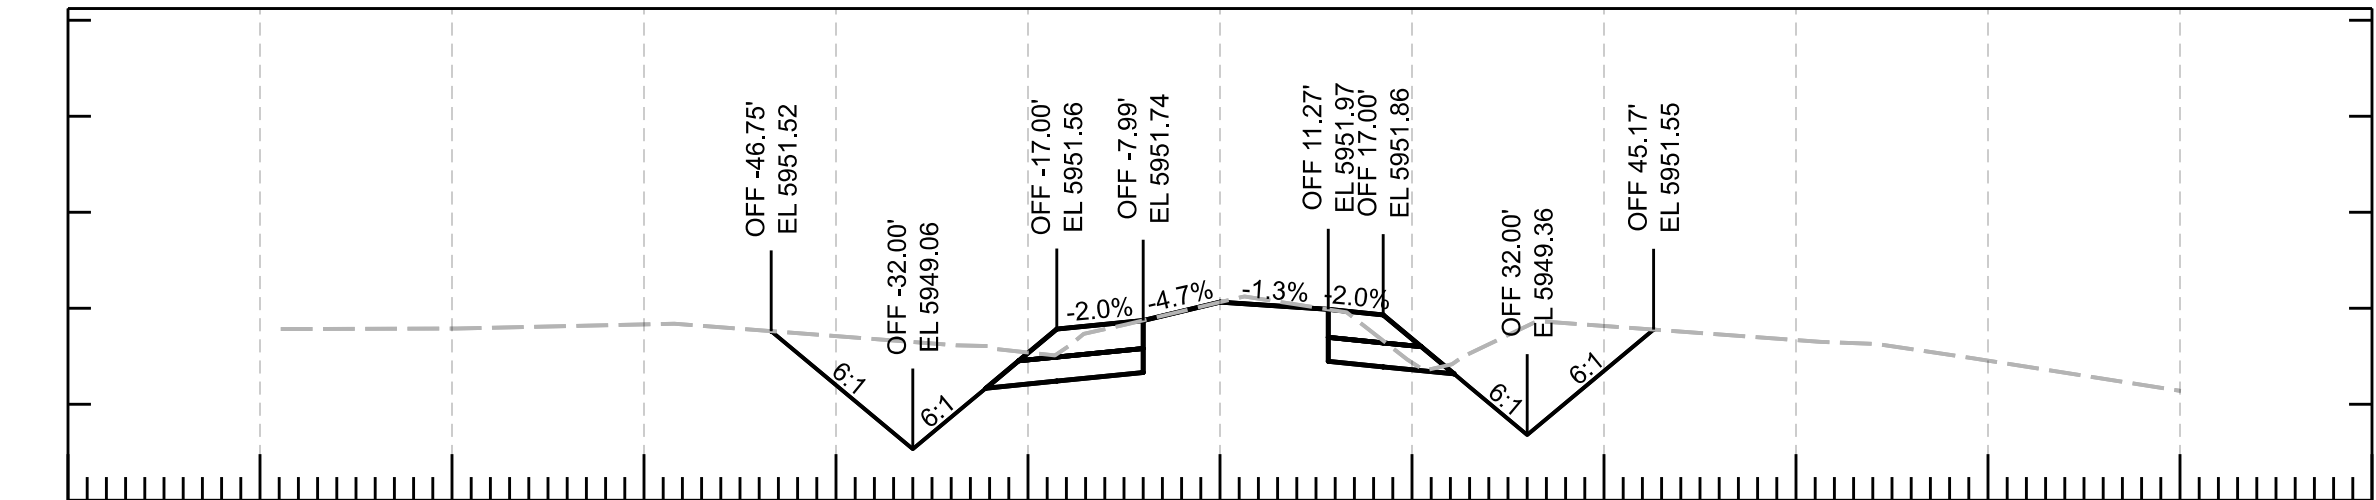


-120 -100 -80 -60 -40 -20 0 20 40 60 80 100 120

569+00.00

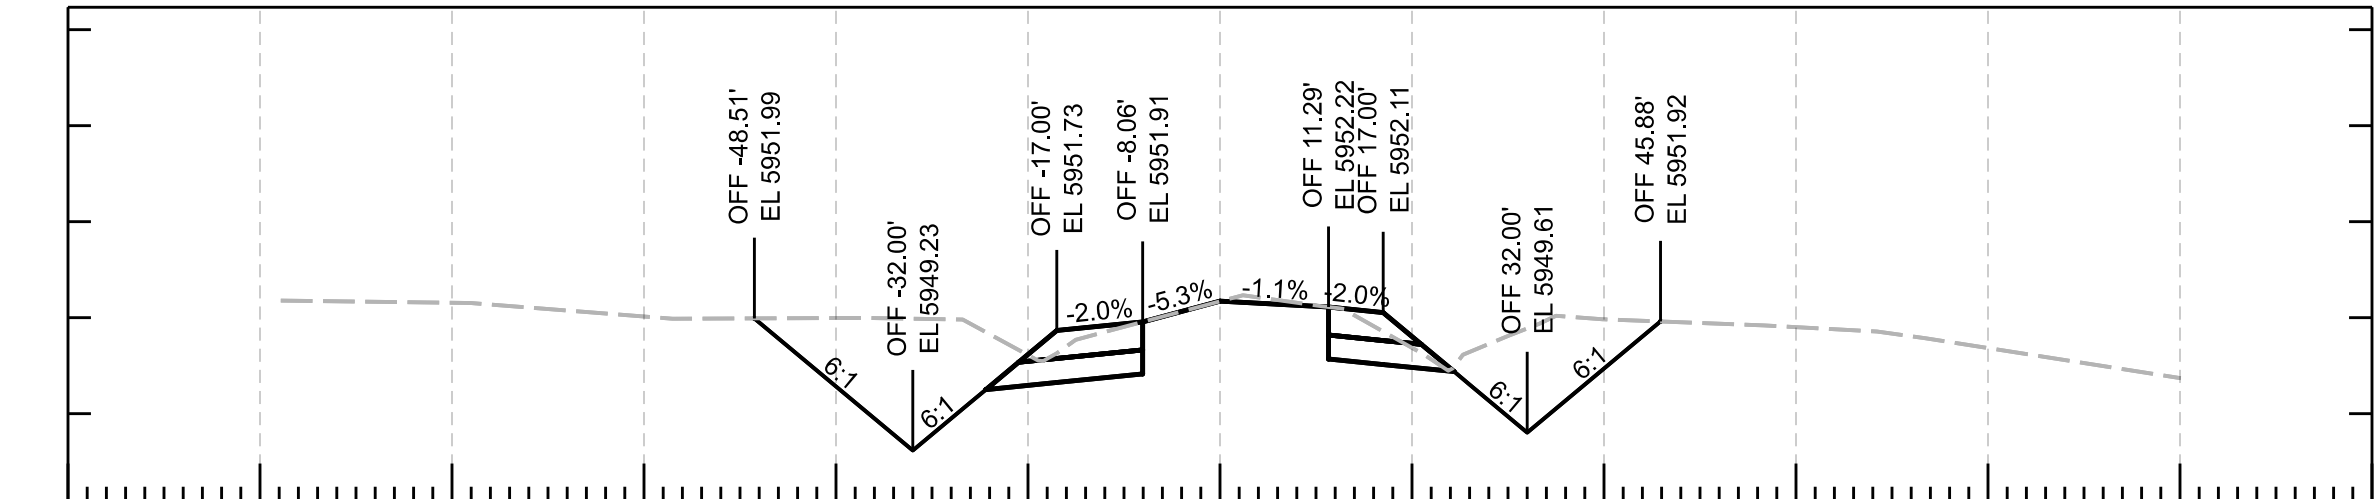


-120 -100 -80 -60 -40 -20 0 20 40 60 80 100 120

568+50.00

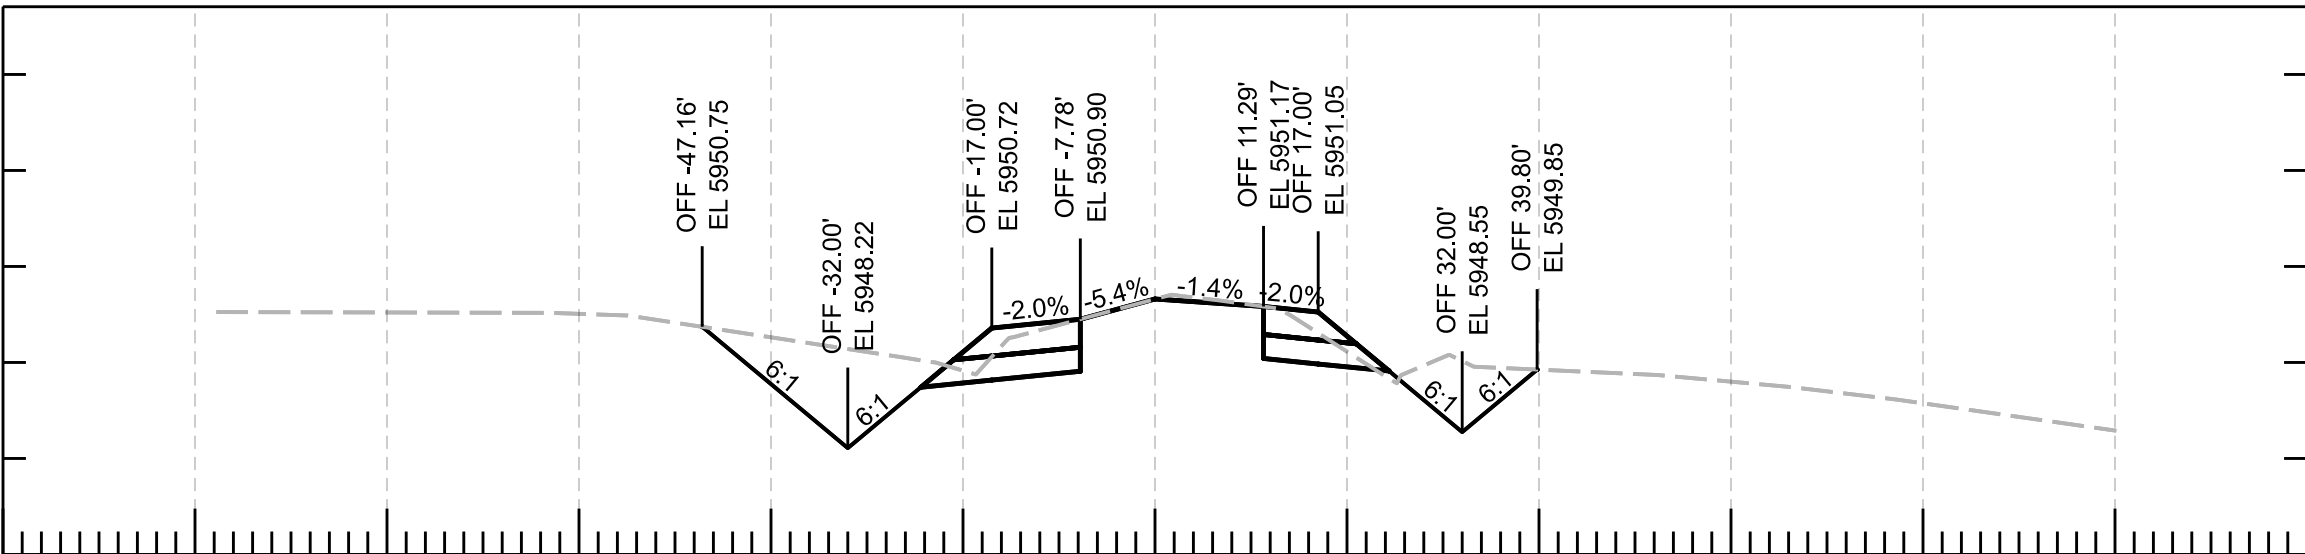


-120 -100 -80 -60 -40 -20 0 20 40 60 80 100 120

571+00.00

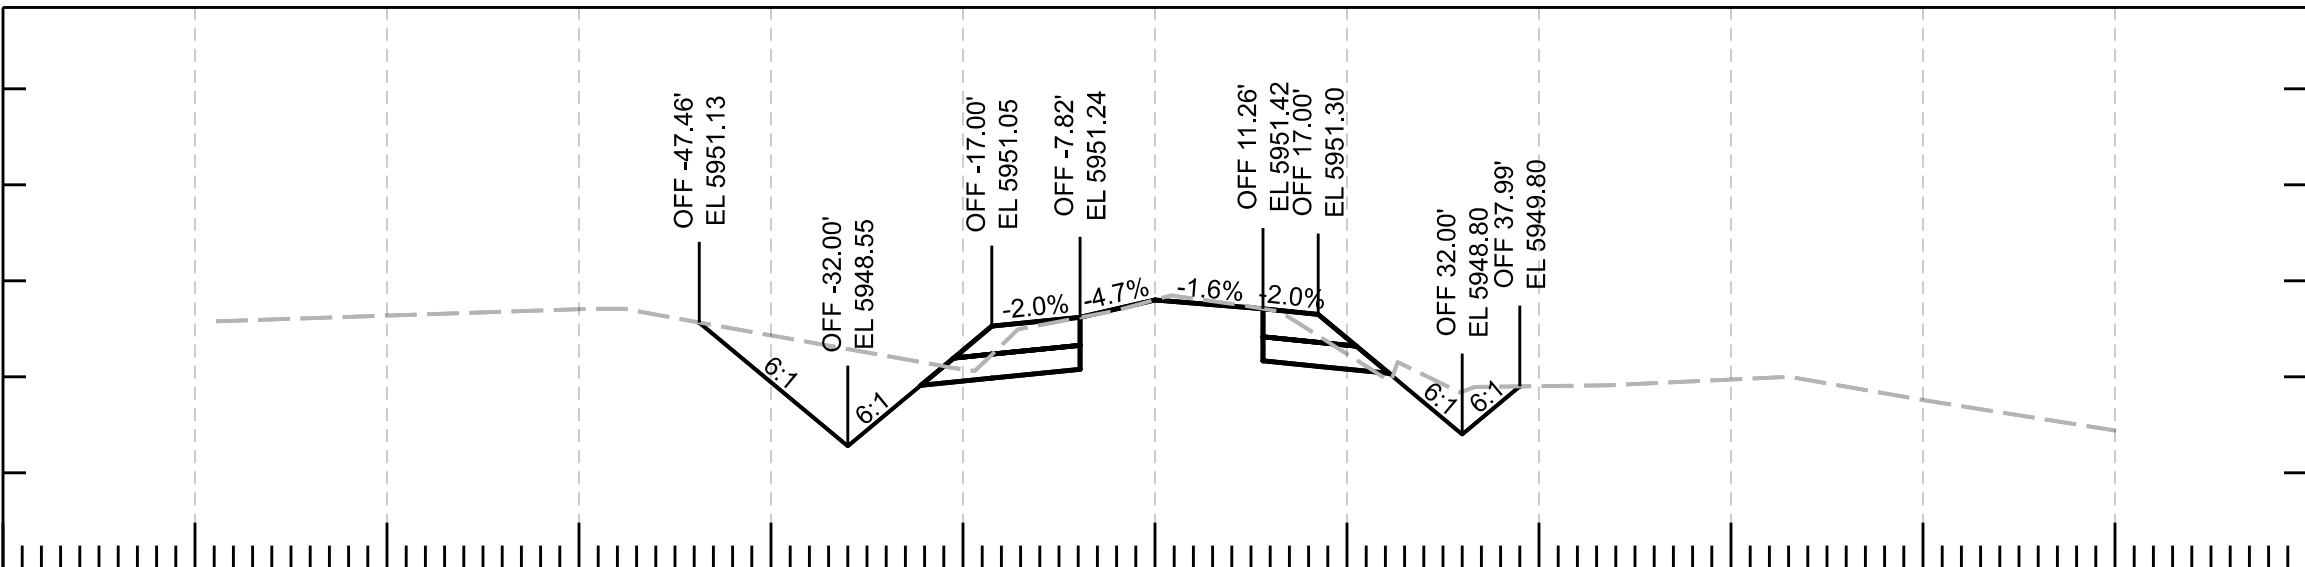

-120 -100 -80 -60 -40 -20 0 20 40 60 80 100 120


570+50.00

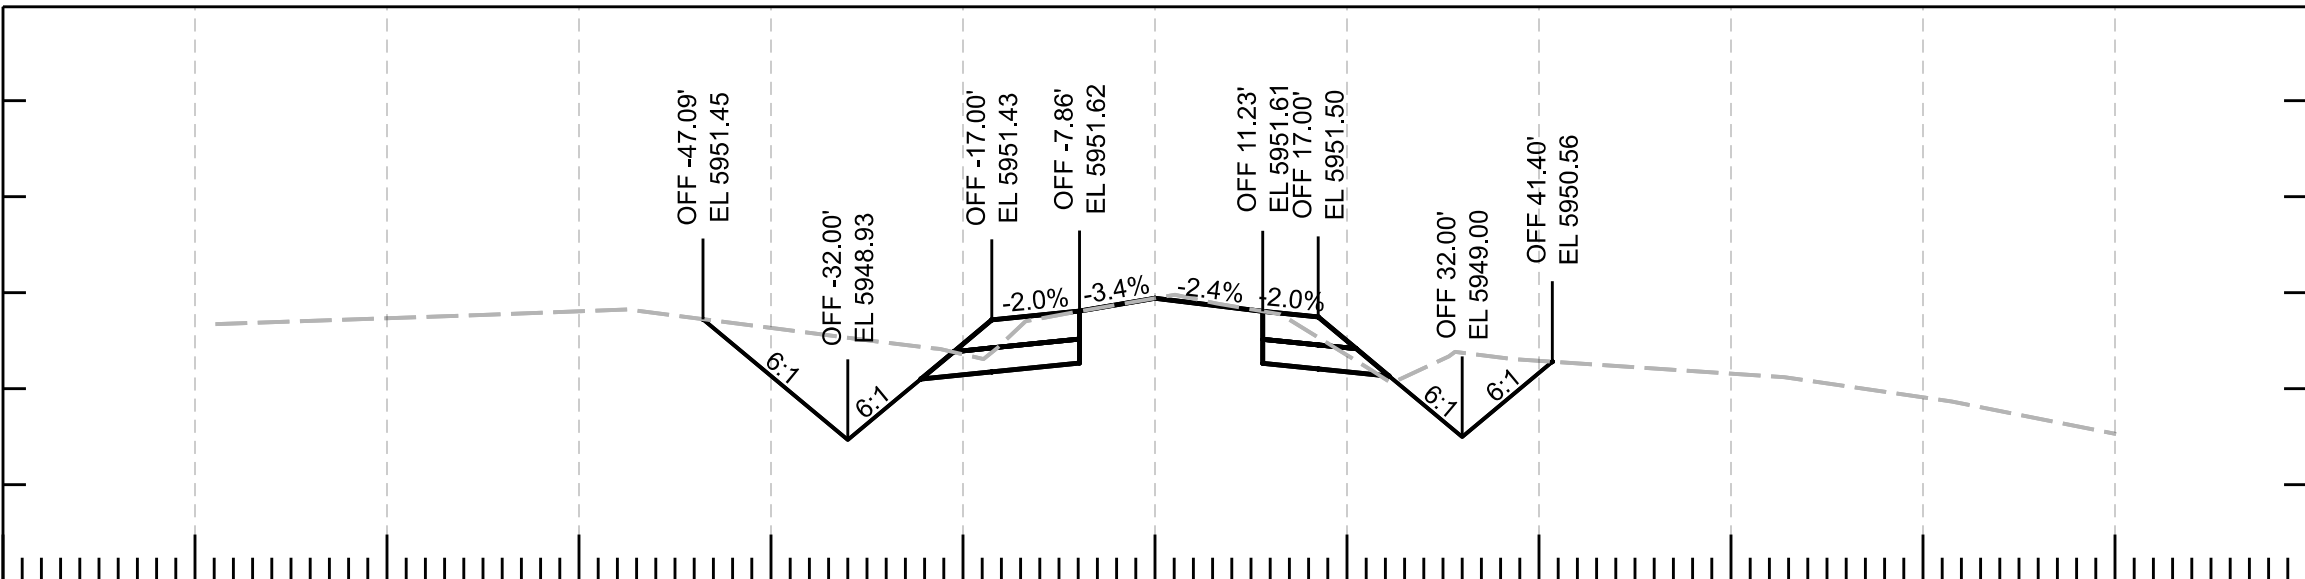

-120 -100 -80 -60 -40 -20 0 20 40 60 80 100 120


570+00.00

					NAME	DATE	ARIZONA DEPARTMENT OF TRANSPORTATION PROJECT DELIVERY AND OPERATIONS DIVISION ROADWAY DESIGN SECTION	ROUTE	F.H.W.A. Arizona Division	STATE ARIZ.	PROJECT NO.	FEDERAL ID NO.	SHEET NO.	TOTAL SHEETS	RECORD DRAWING				
				DESIGN	N. Harness	04/25					377 NA 008	377-A(203)T	17	91					
				DRAWN	N. Harness	04/25		CROSS SECTIONS	MILEPOST	LOCATION MP 8 - PHOENIX PARK WASH, S OF DRY LAKE								SHEET	OF
				CHECKED	E. Eggen	04/25				TRACS NO. F0661 01C								___ OF ___	
				TEAM LEADER	E. Eggen	04/25													

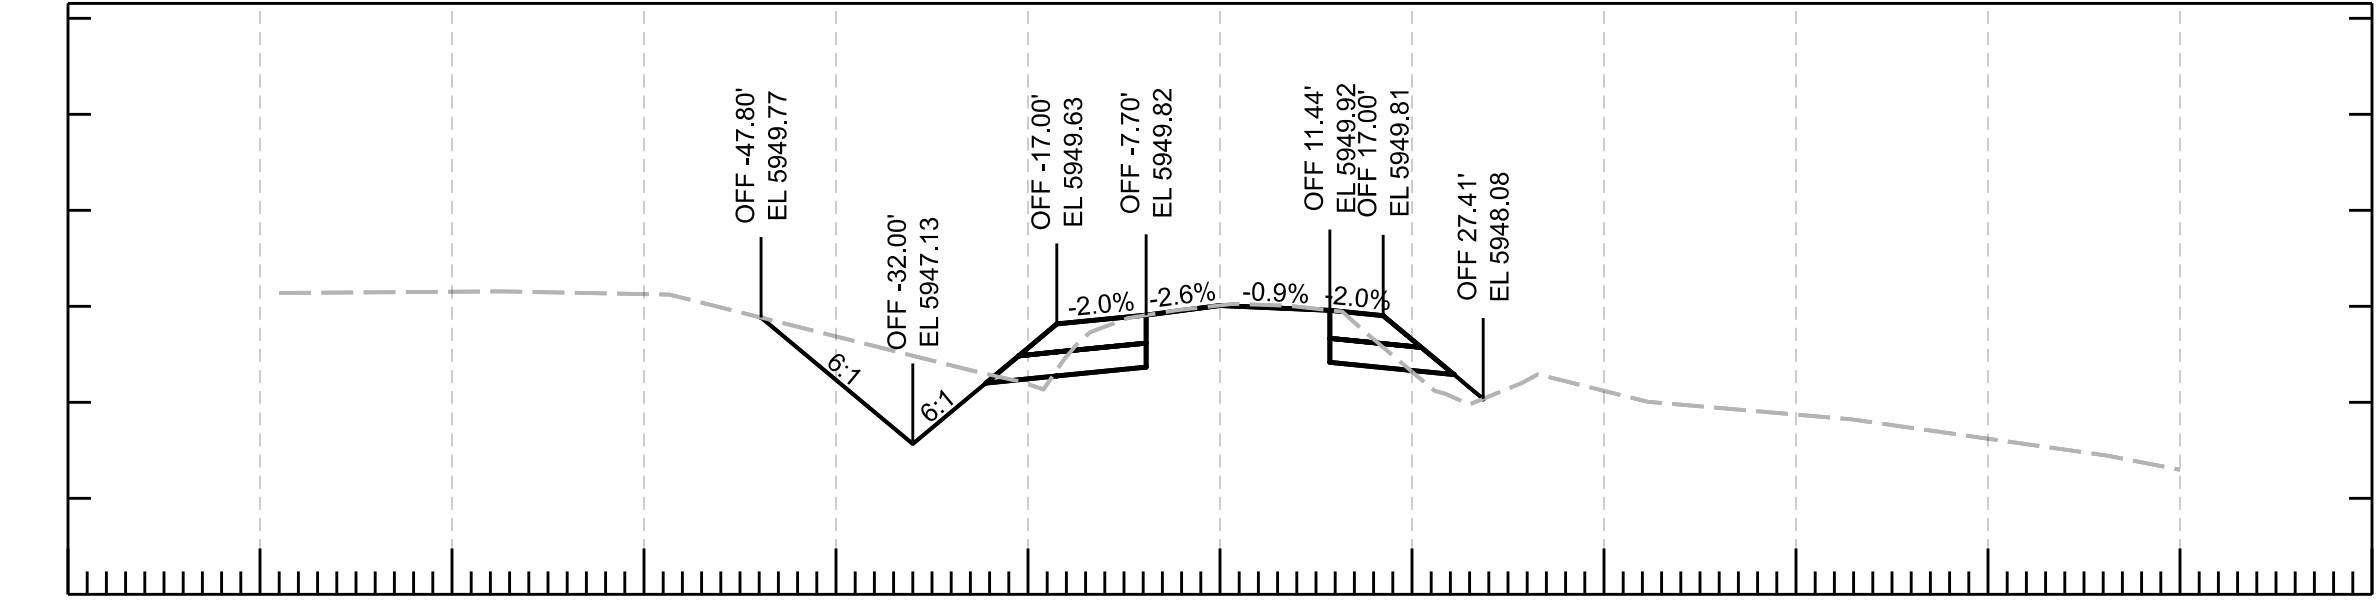


-120 -100 -80 -60 -40 -20 0 20 40 60 80 100 120

572+50.00

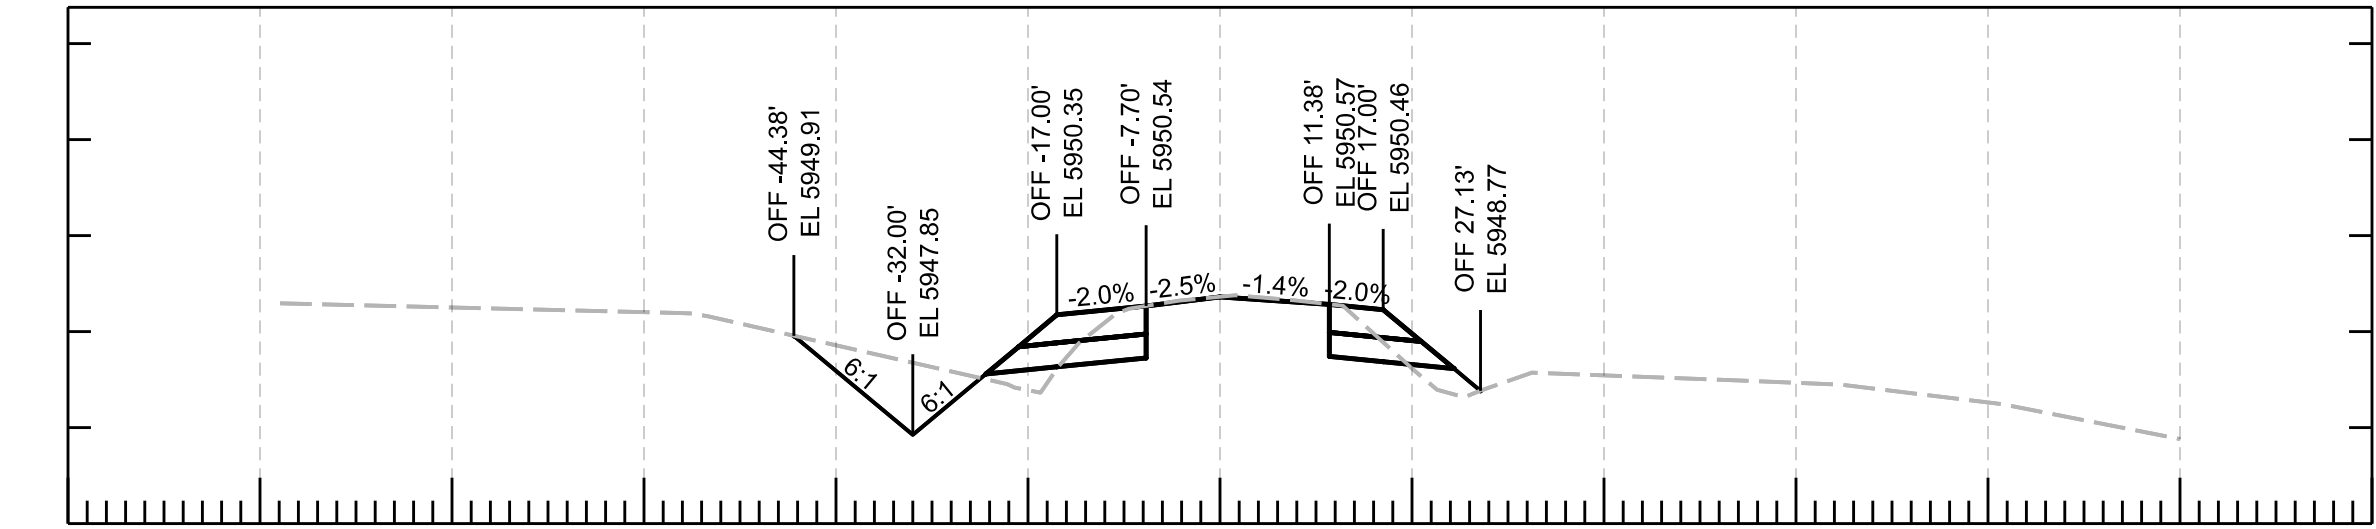


-120 -100 -80 -60 -40 -20 0 20 40 60 80 100 120

572+00.00

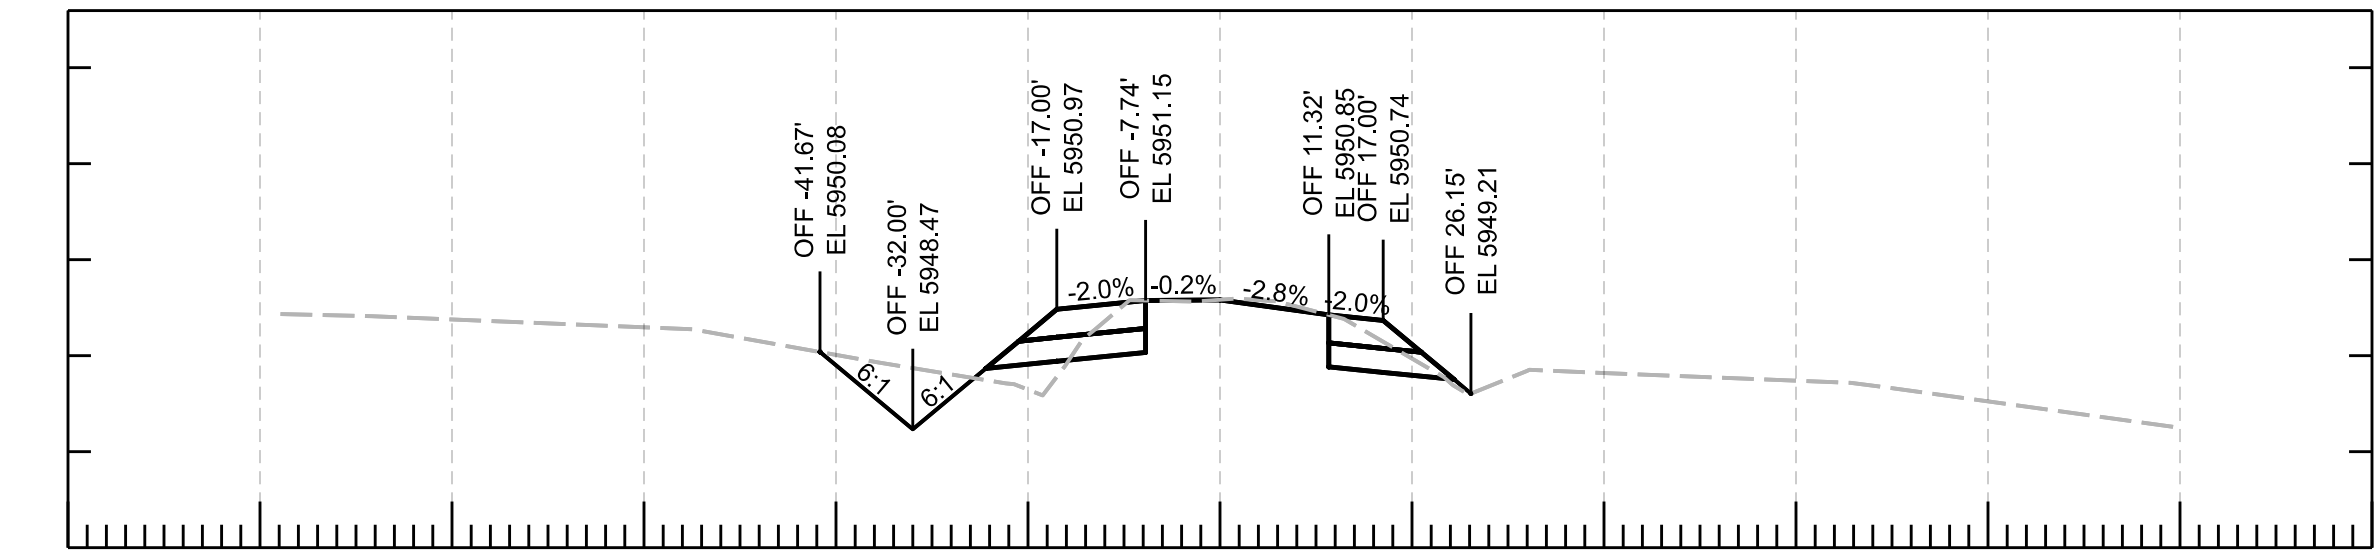


-120 -100 -80 -60 -40 -20 0 20 40 60 80 100 120

571+50.00

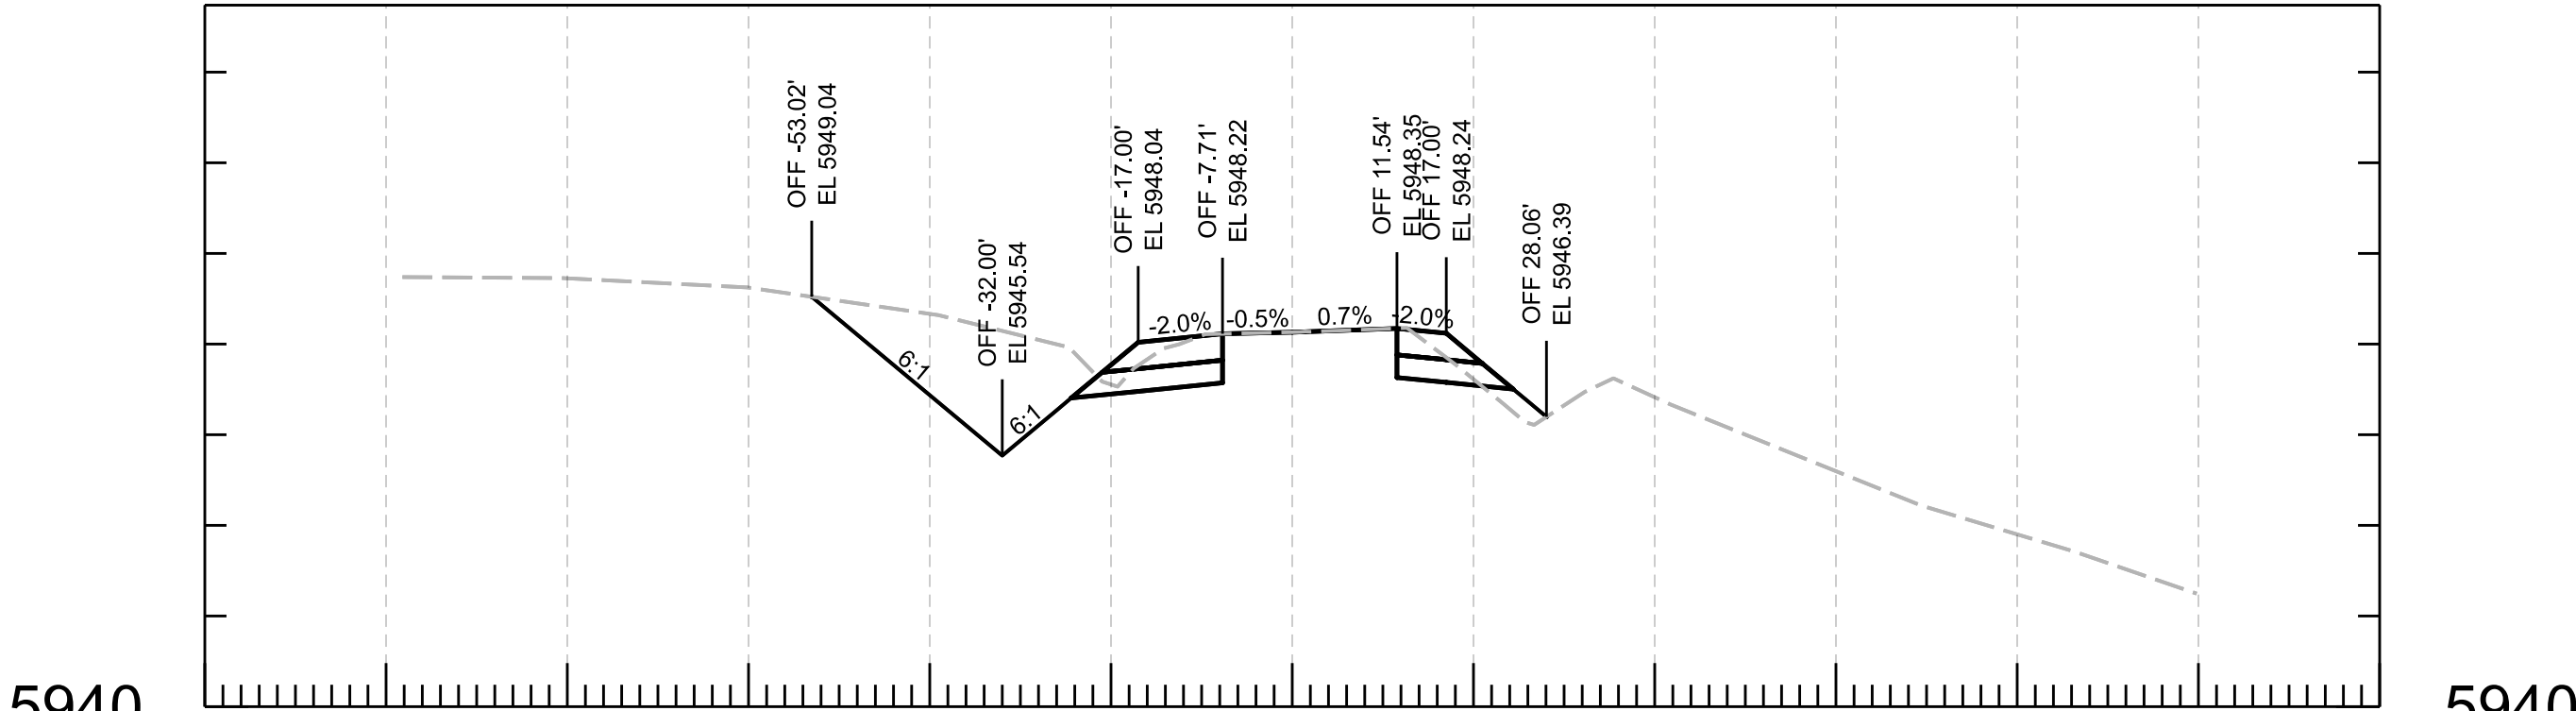

-120 -100 -80 -60 -40 -20 0 20 40 60 80 100 120





573+50.00

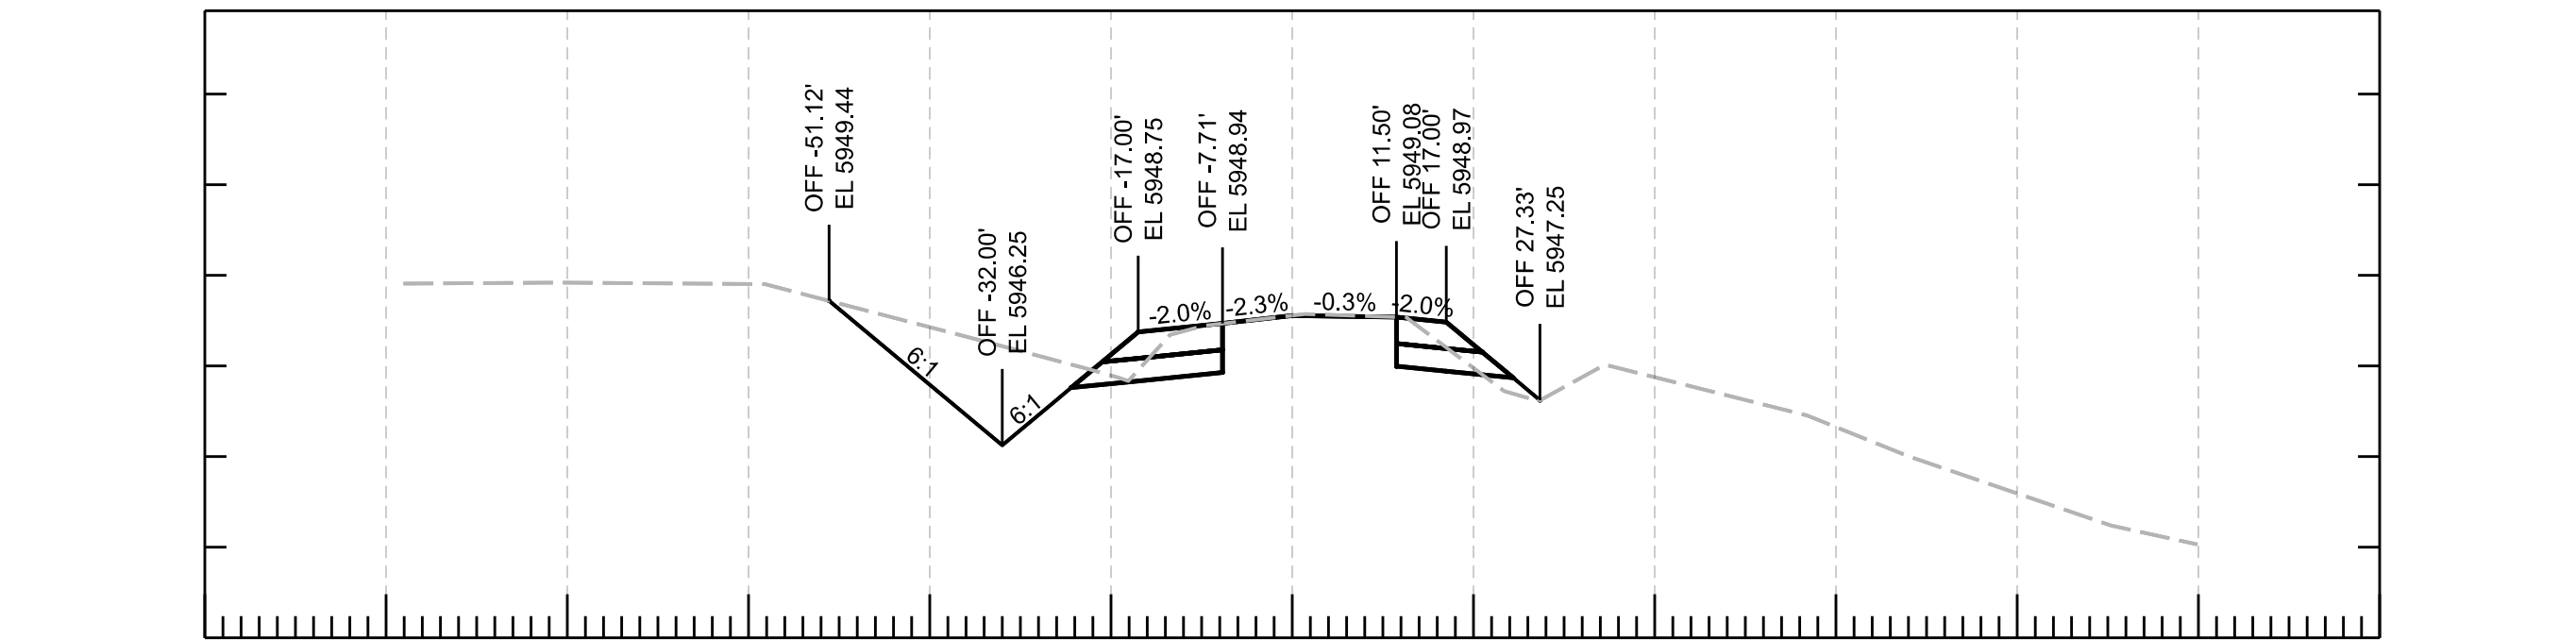




-120 -100 -80 -60 -40 -20 0 20 40 60 80 100 120

573+00.00







						ARIZONA DEPARTMENT OF TRANSPORTATION PROJECT DELIVERY AND OPERATIONS DIVISION ROADWAY DESIGN SECTION	ROUTE	F.H.W.A. Arizona Division	STATE	PROJECT NO.	FEDERAL ID NO.	SHEET NO.	TOTAL SHEETS	RECORD DRAWING			
		DESIGN	N. Harness	04/25	ARIZ.		377 NA 008		377-A(203)T	18	91						
		DRAWN	N. Harness	04/25													
		CHECKED	E. Eggen	04/25													
		TEAM LEADER	E. Eggen	04/25													
									CROSS SECTIONS	MILEPOST	LOCATION MP 8 - PHOENIX PARK WASH, S OF DRY LAKE						SHEET
								STRUCTURE NO.		TRACS NO. F0661 01C						___ OF ___	

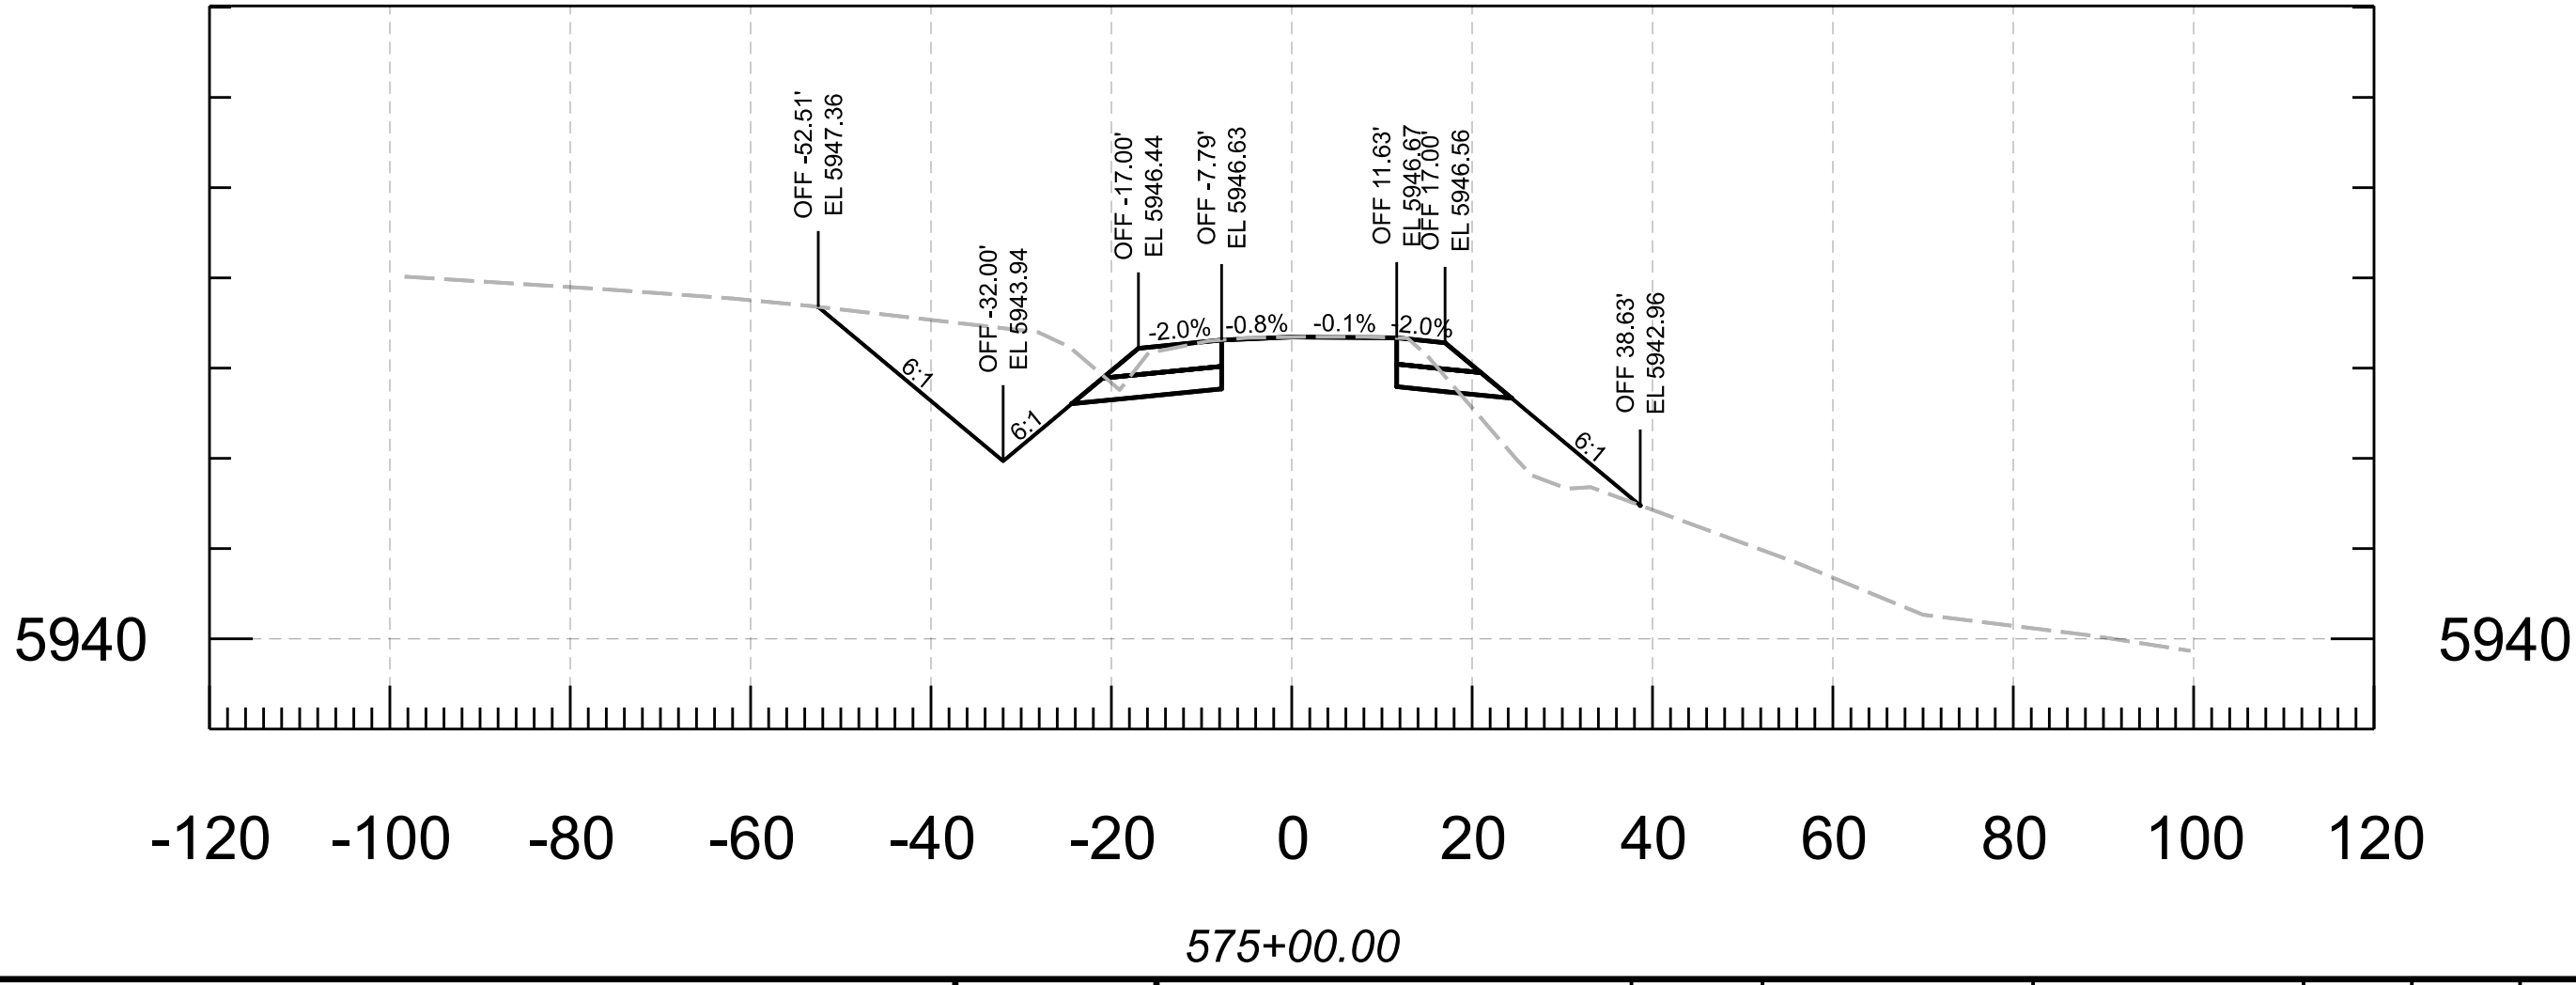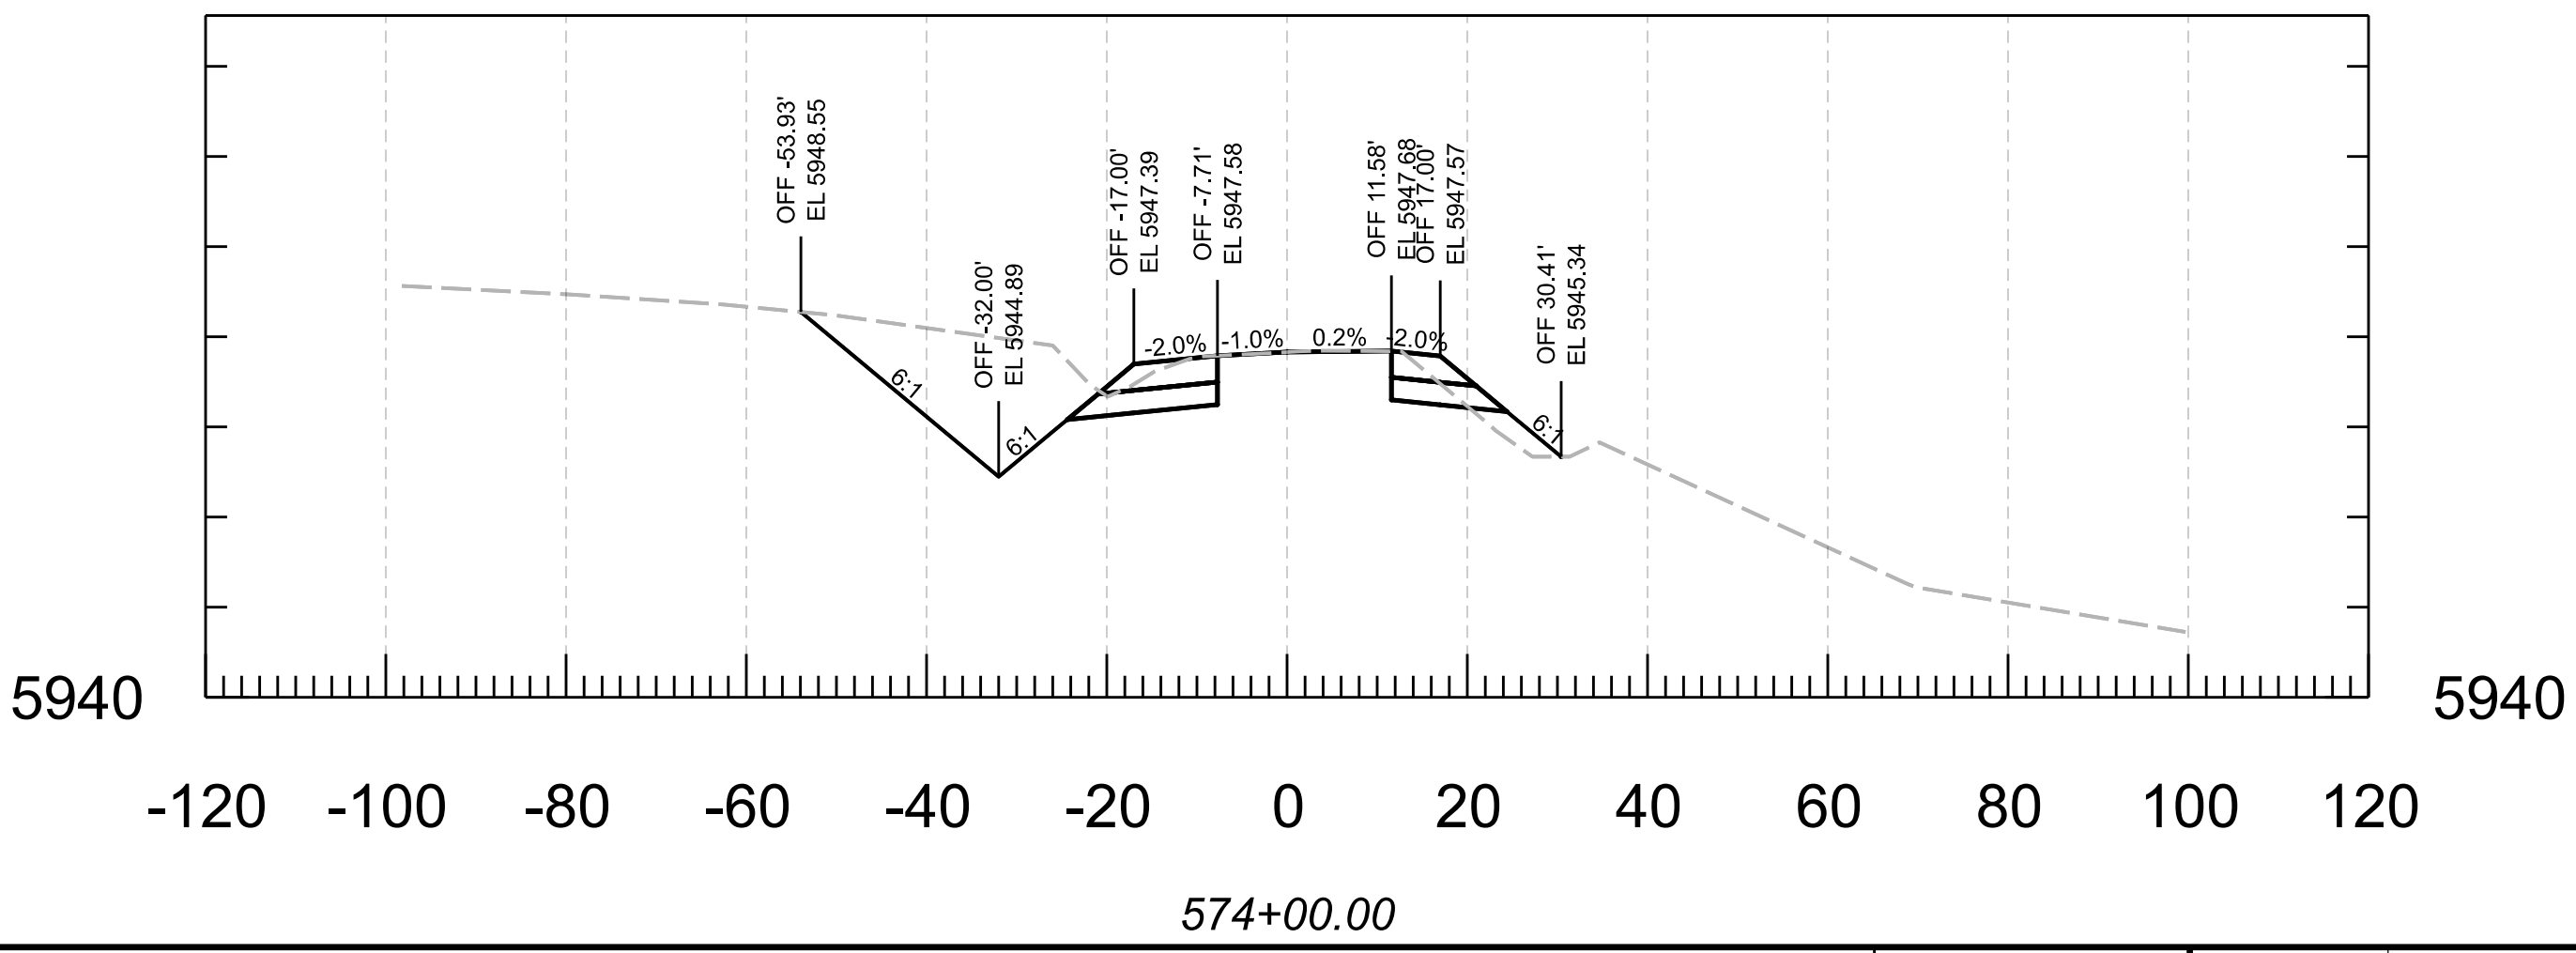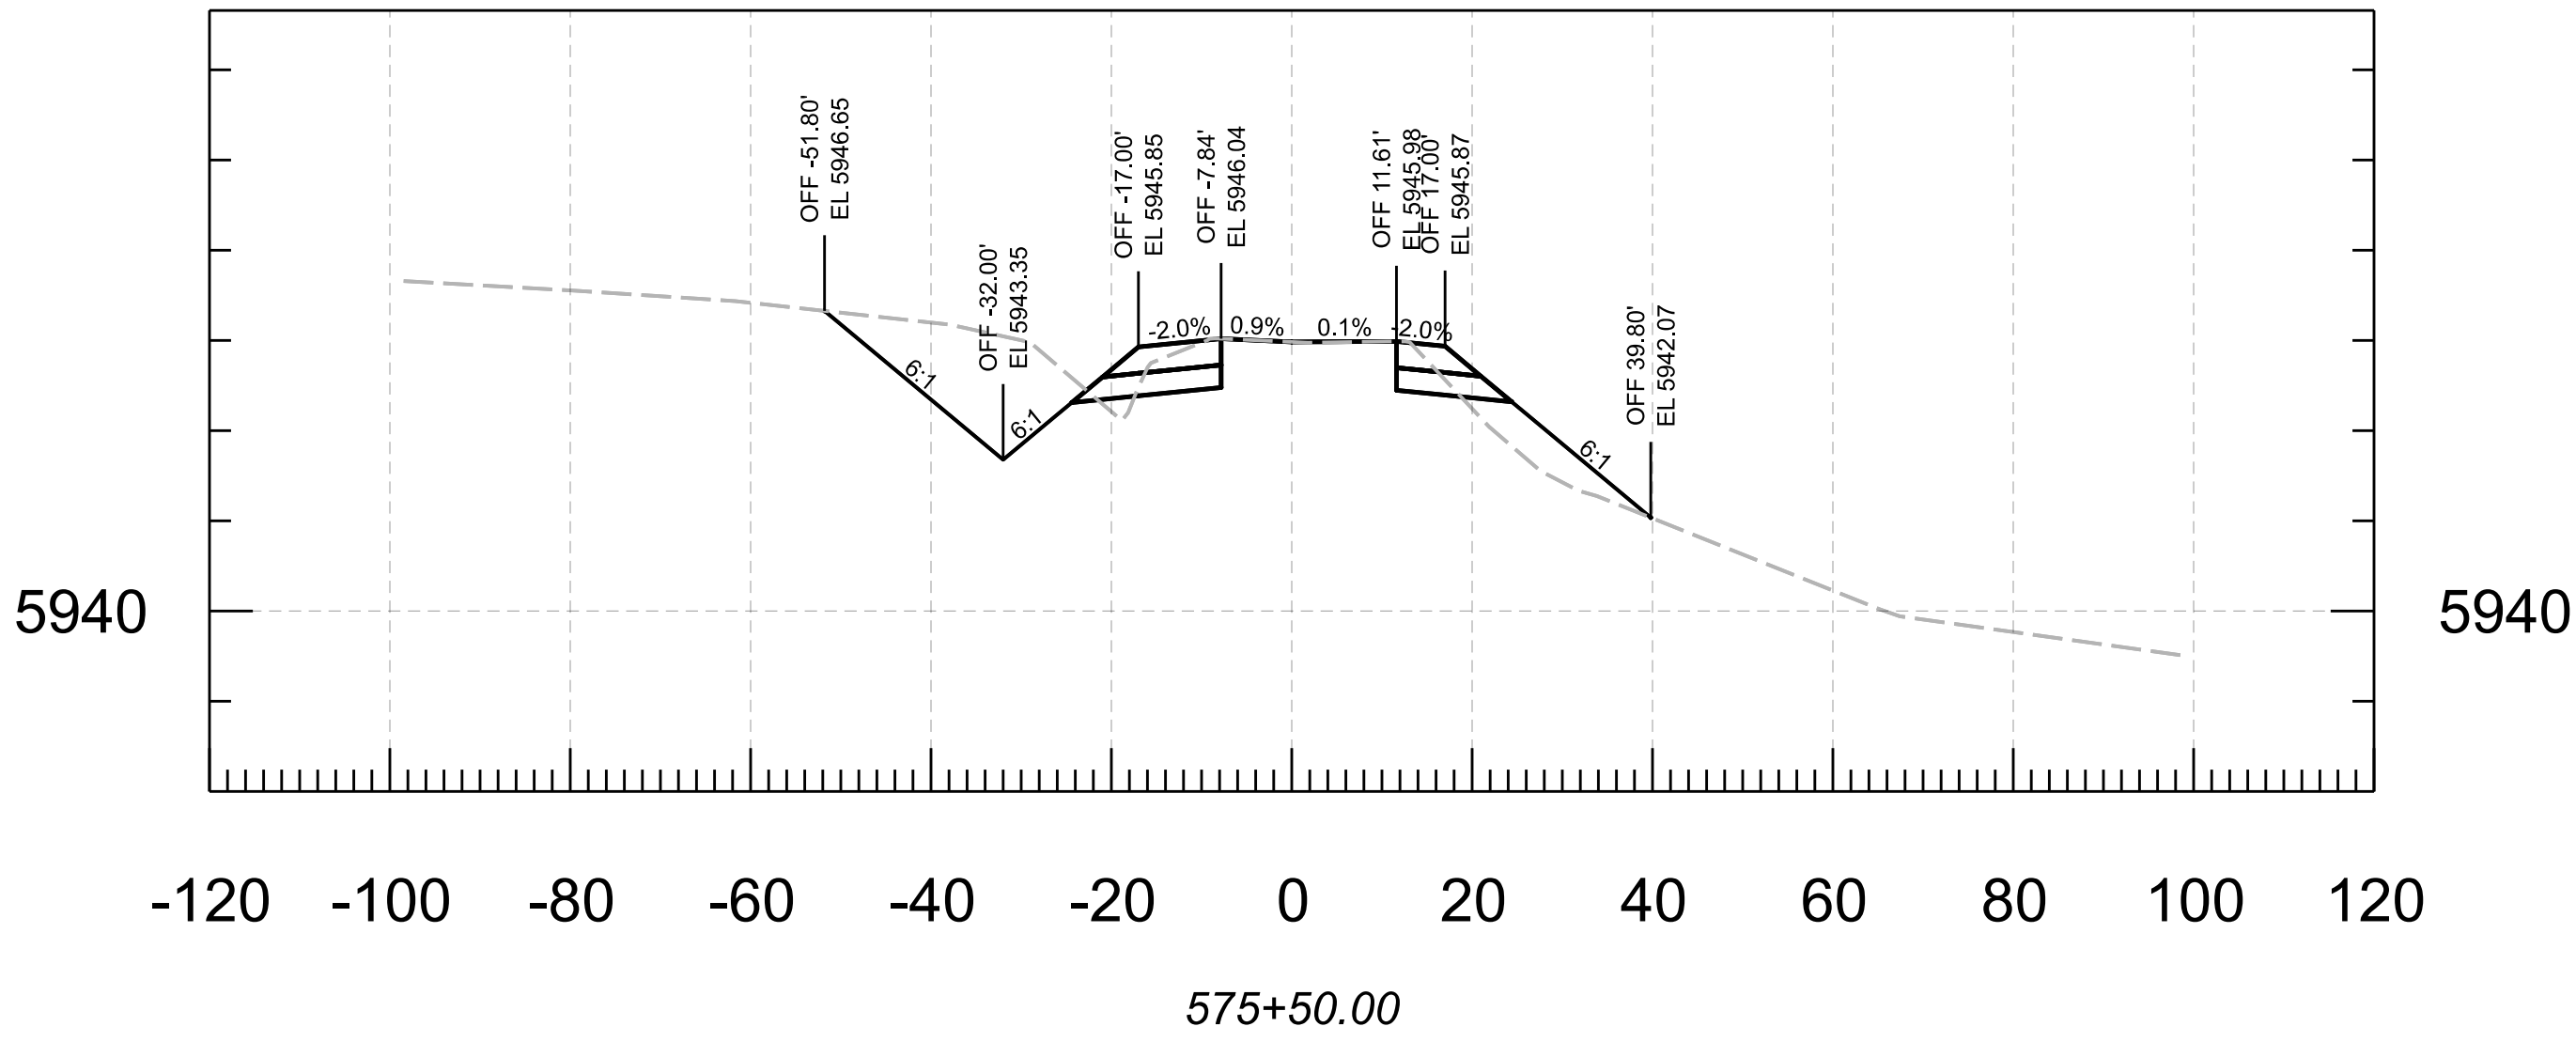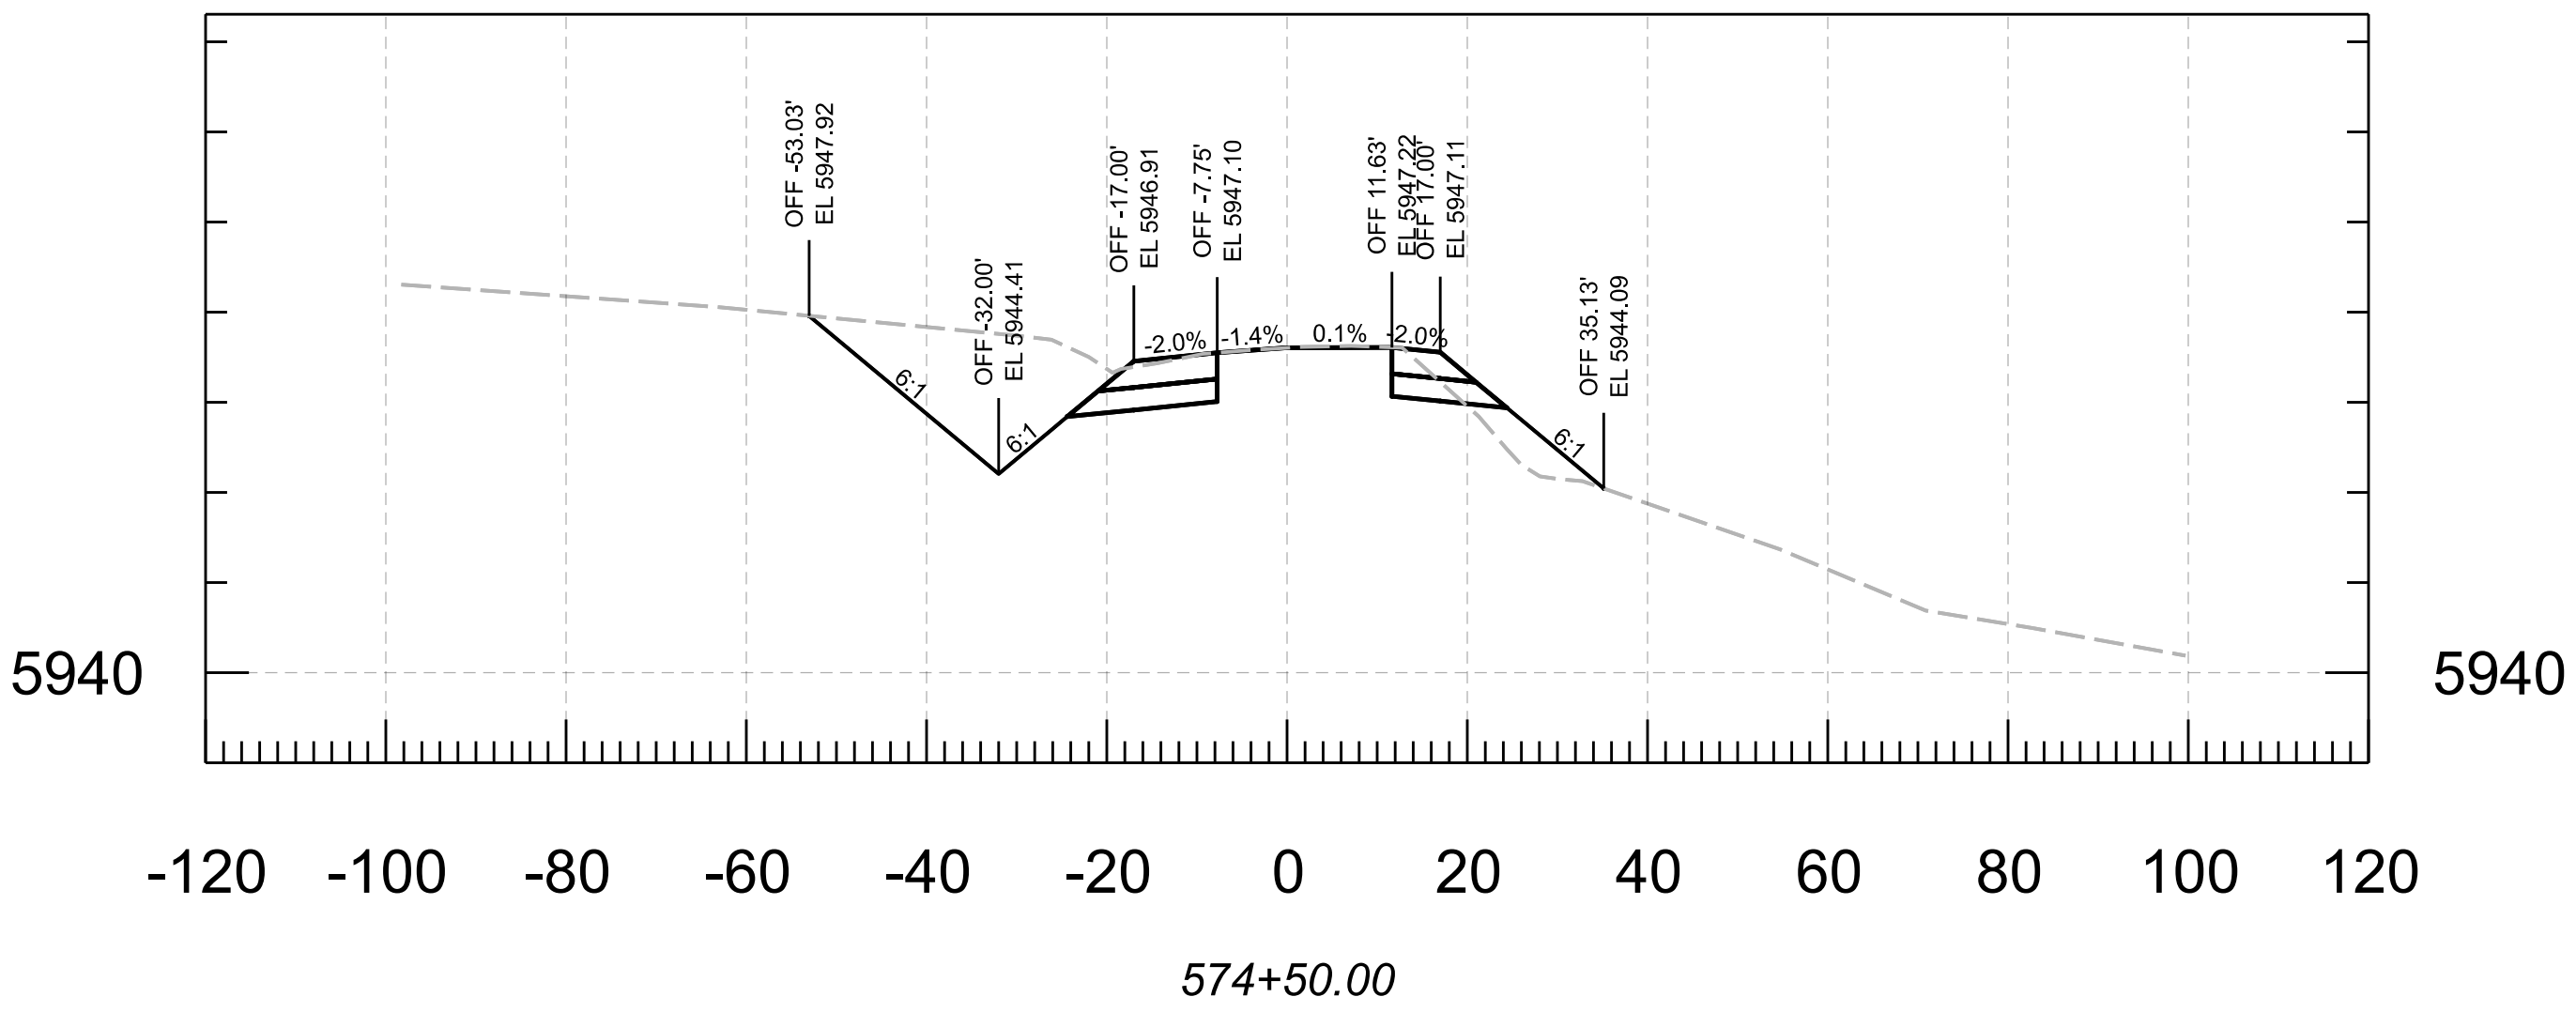


			NAME		DATE	ARIZONA DEPARTMENT OF TRANSPORTATION PROJECT DELIVERY AND OPERATIONS DIVISION ROADWAY DESIGN SECTION			ROUTE	F.H.W.A. Arizona Division		STATE	PROJECT NO.	FEDERAL ID NO.	SHEET NO.	TOTAL SHEETS	RECORD DRAWING
			DESIGN	N. Harness	04/25				MILEPOST	ARIZ.			377 NA 008	377-A(203)T	19	91	
			DRAWN	N. Harness	04/25					LOCATION MP 8 - PHOENIX PARK WASH, S OF DRY LAKE							SHEET OF
			CHECKED	E. Eggen	04/25				STRUCTURE NO.	TRACS NO. F0661 01C							____ OF ____
			TEAM LEADER	E. Eggen	04/25	CROSS SECTIONS											

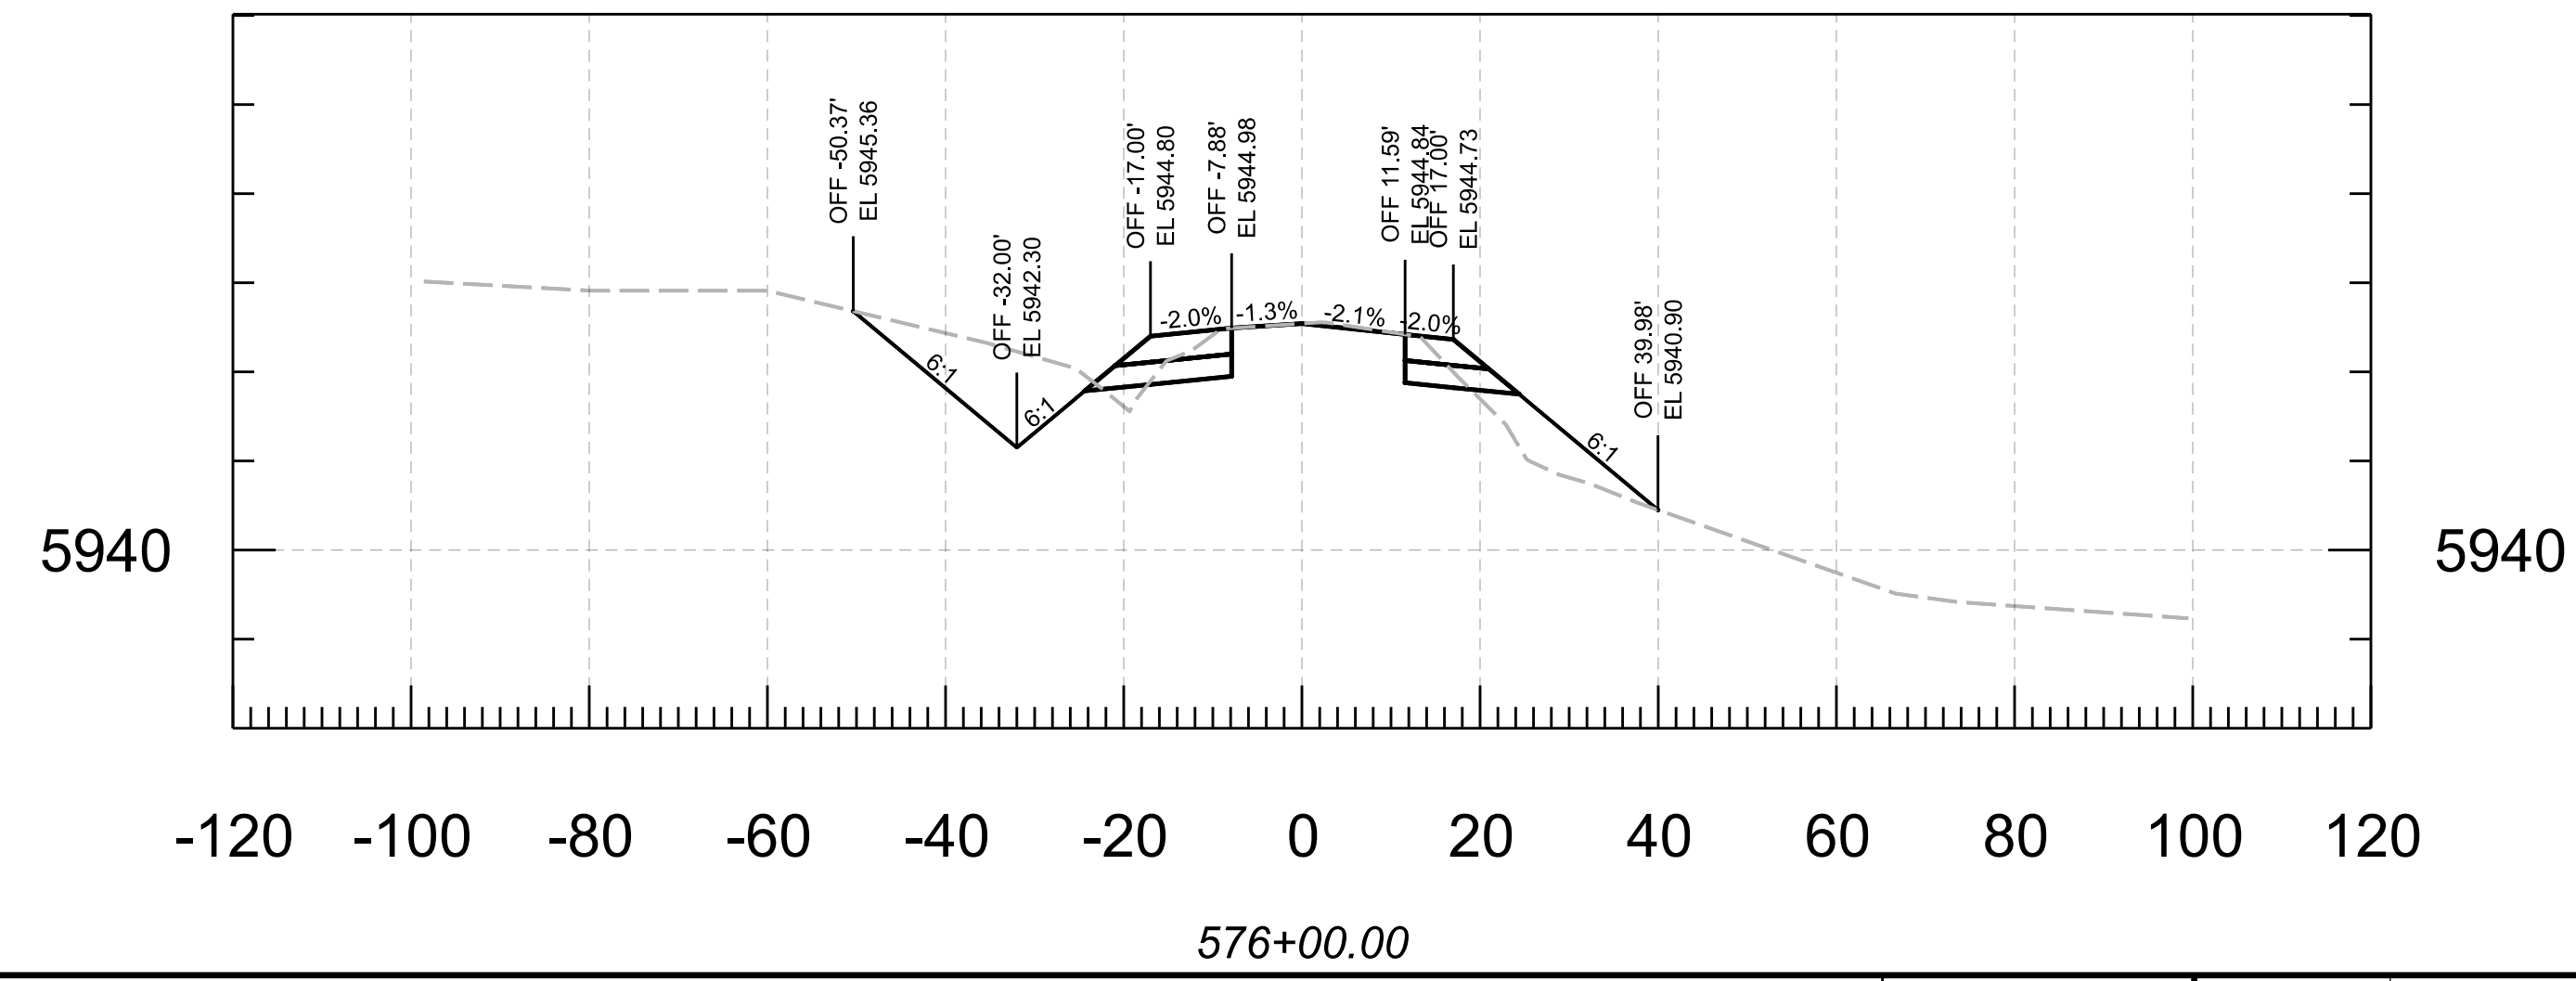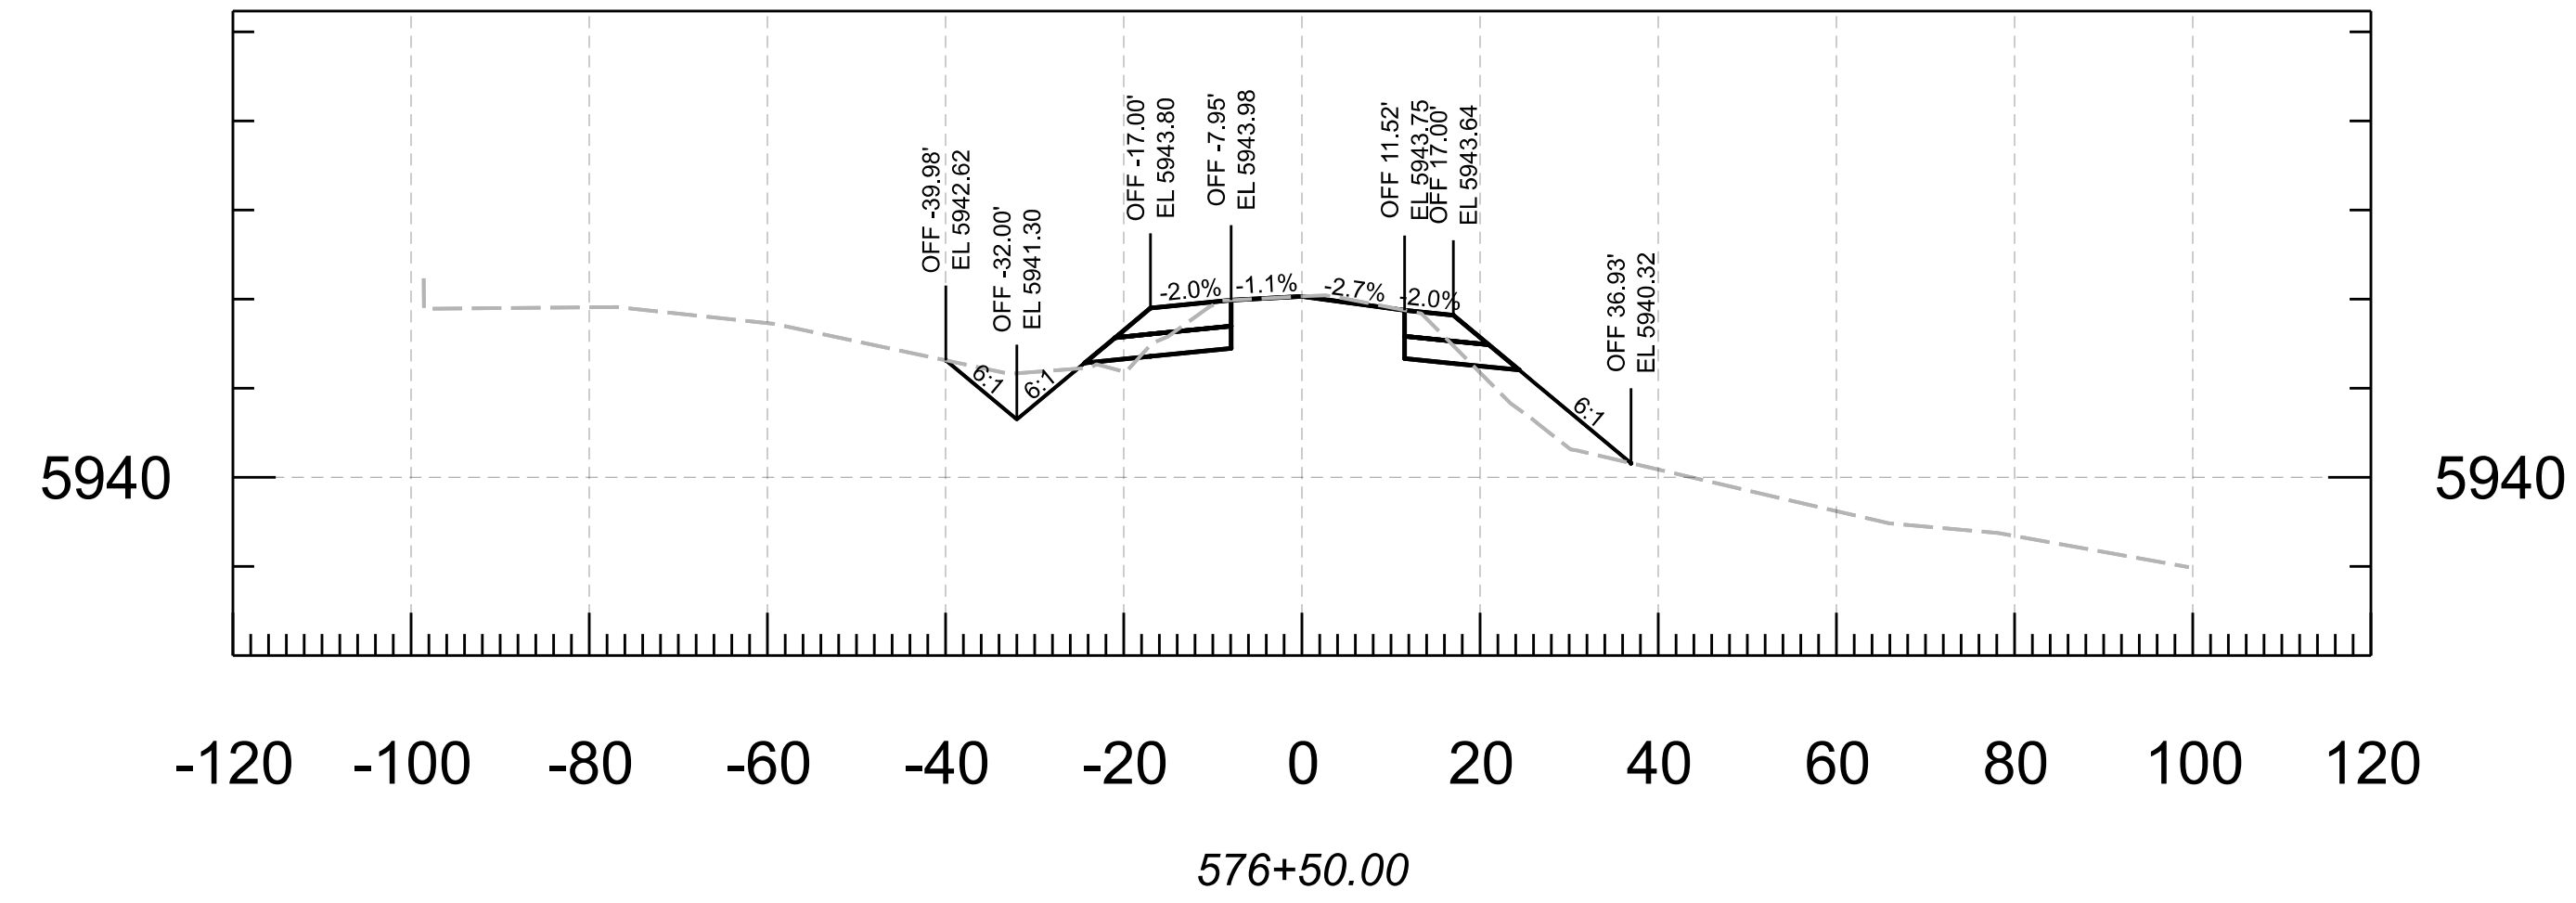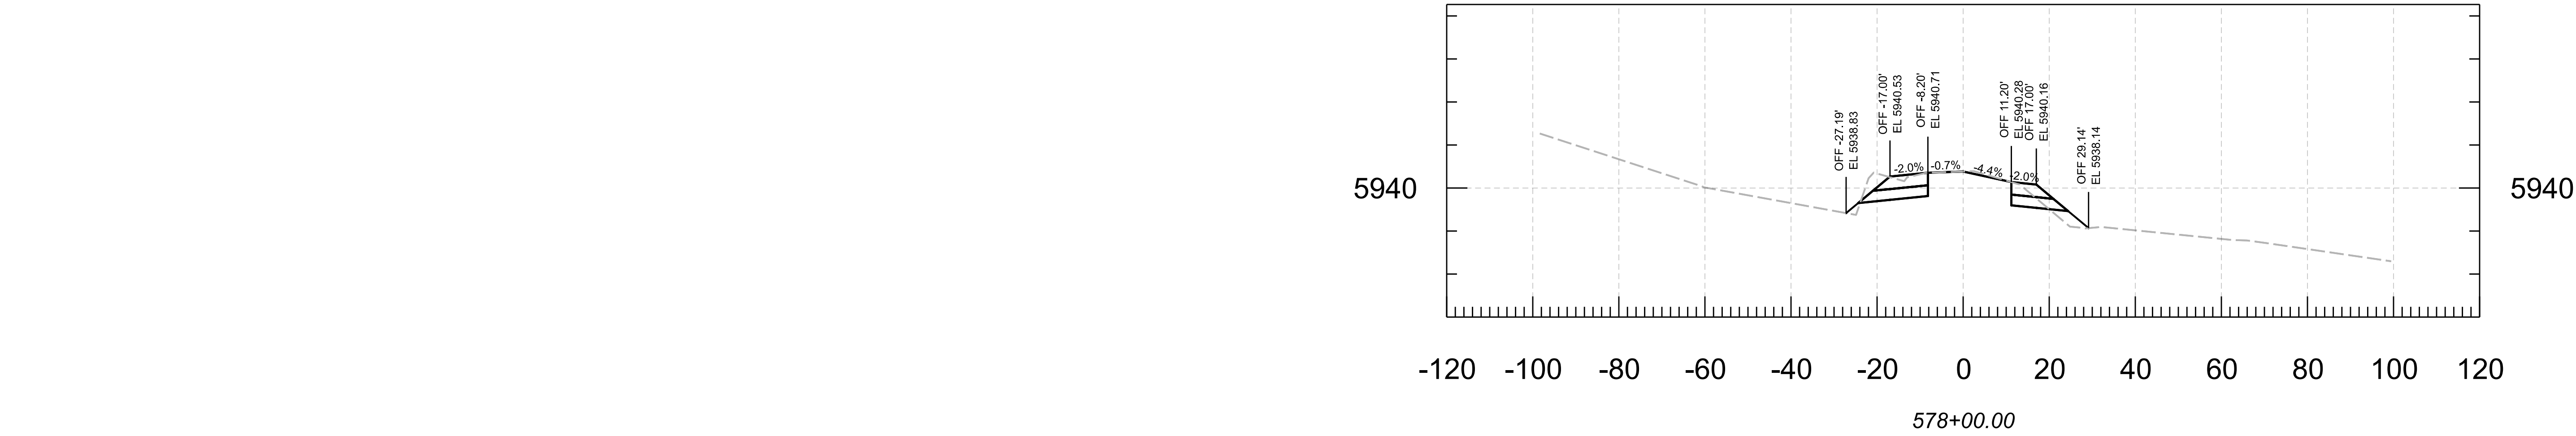


						ROUTE		F.H.W.A. Arizona Division		STATE	PROJECT NO.	FEDERAL ID NO.	SHEET NO.	TOTAL SHEETS	RECORD DRAWING			
			ARIZONA DEPARTMENT OF TRANSPORTATION PROJECT DELIVERY AND OPERATIONS DIVISION ROADWAY DESIGN SECTION			MILEPOST		ARIZ.	377 NA 008	377-A(203)T	20	91						
			CROSS SECTIONS			STRUCTURE NO.		LOCATION						MP 8 - PHOENIX PARK WASH, S OF DRY LAKE		SHEET		OF
								TRACS NO.						F0661 01C	____ OF ____			

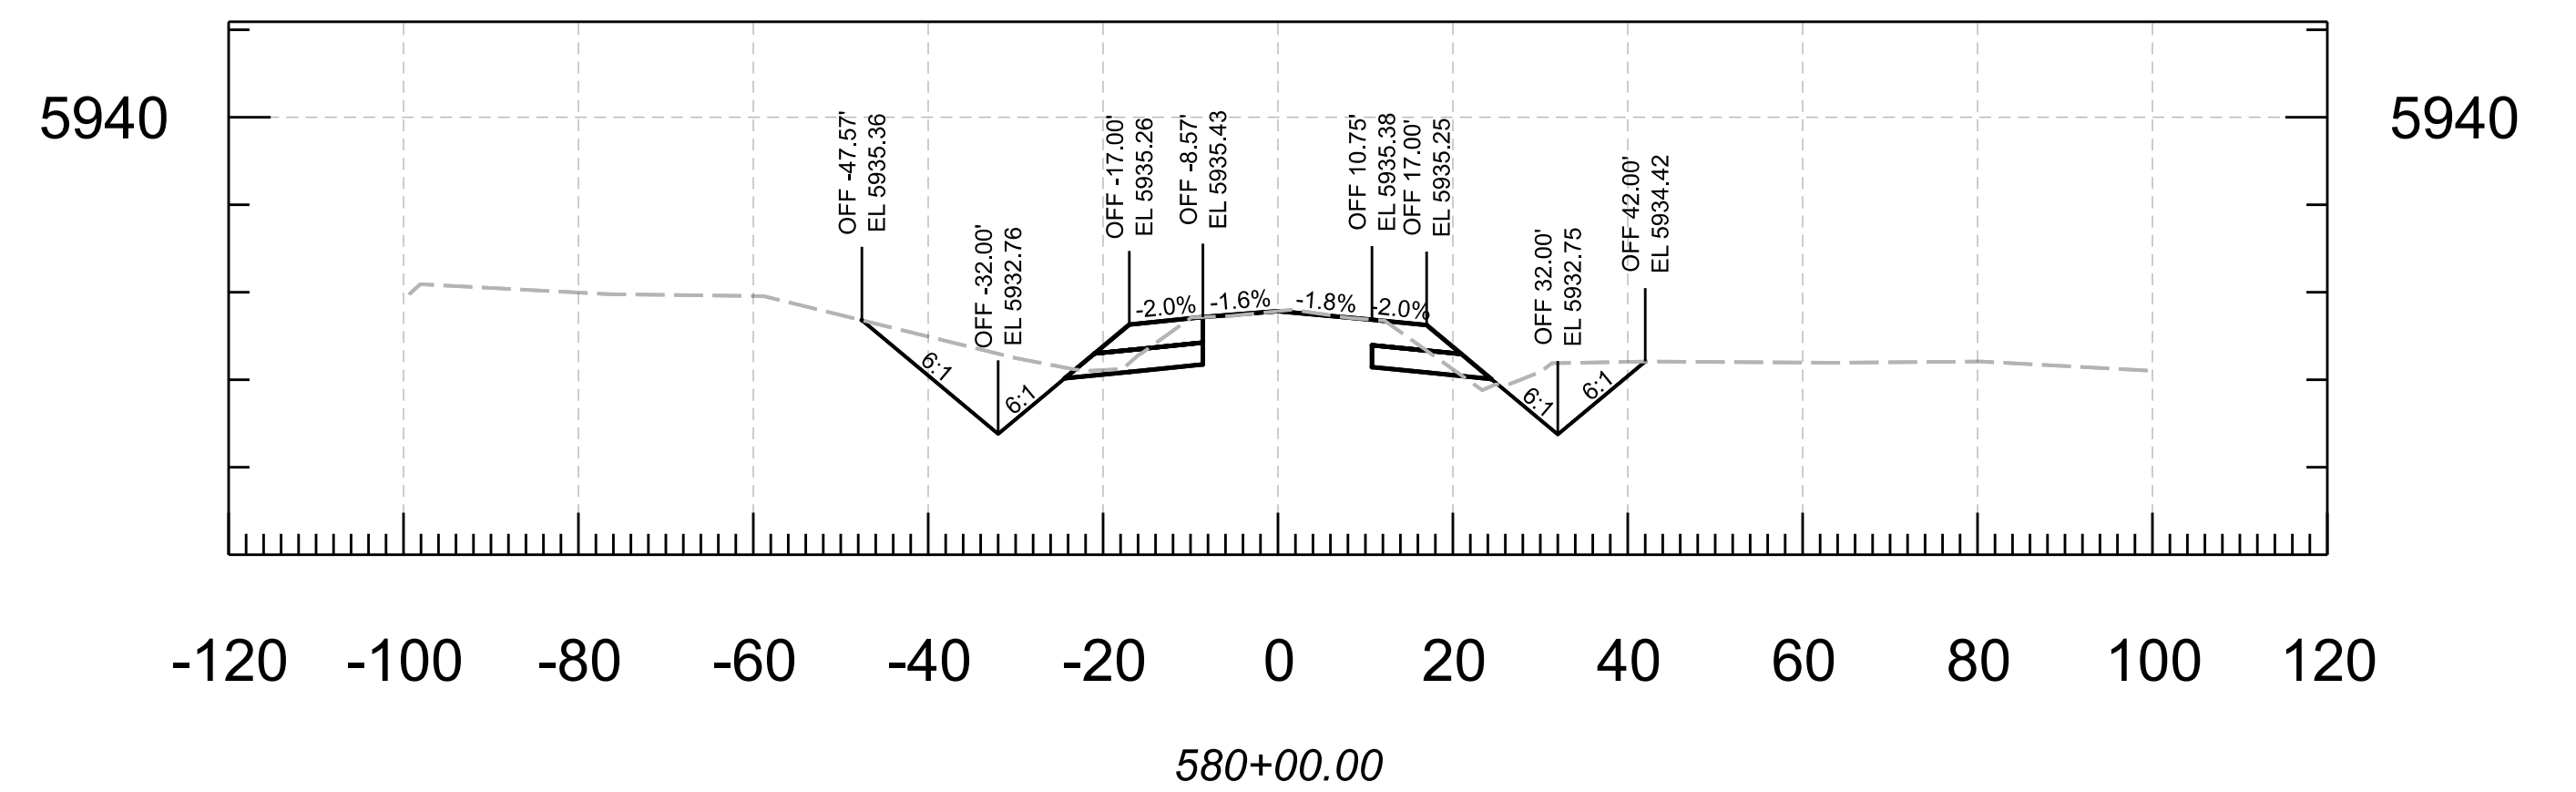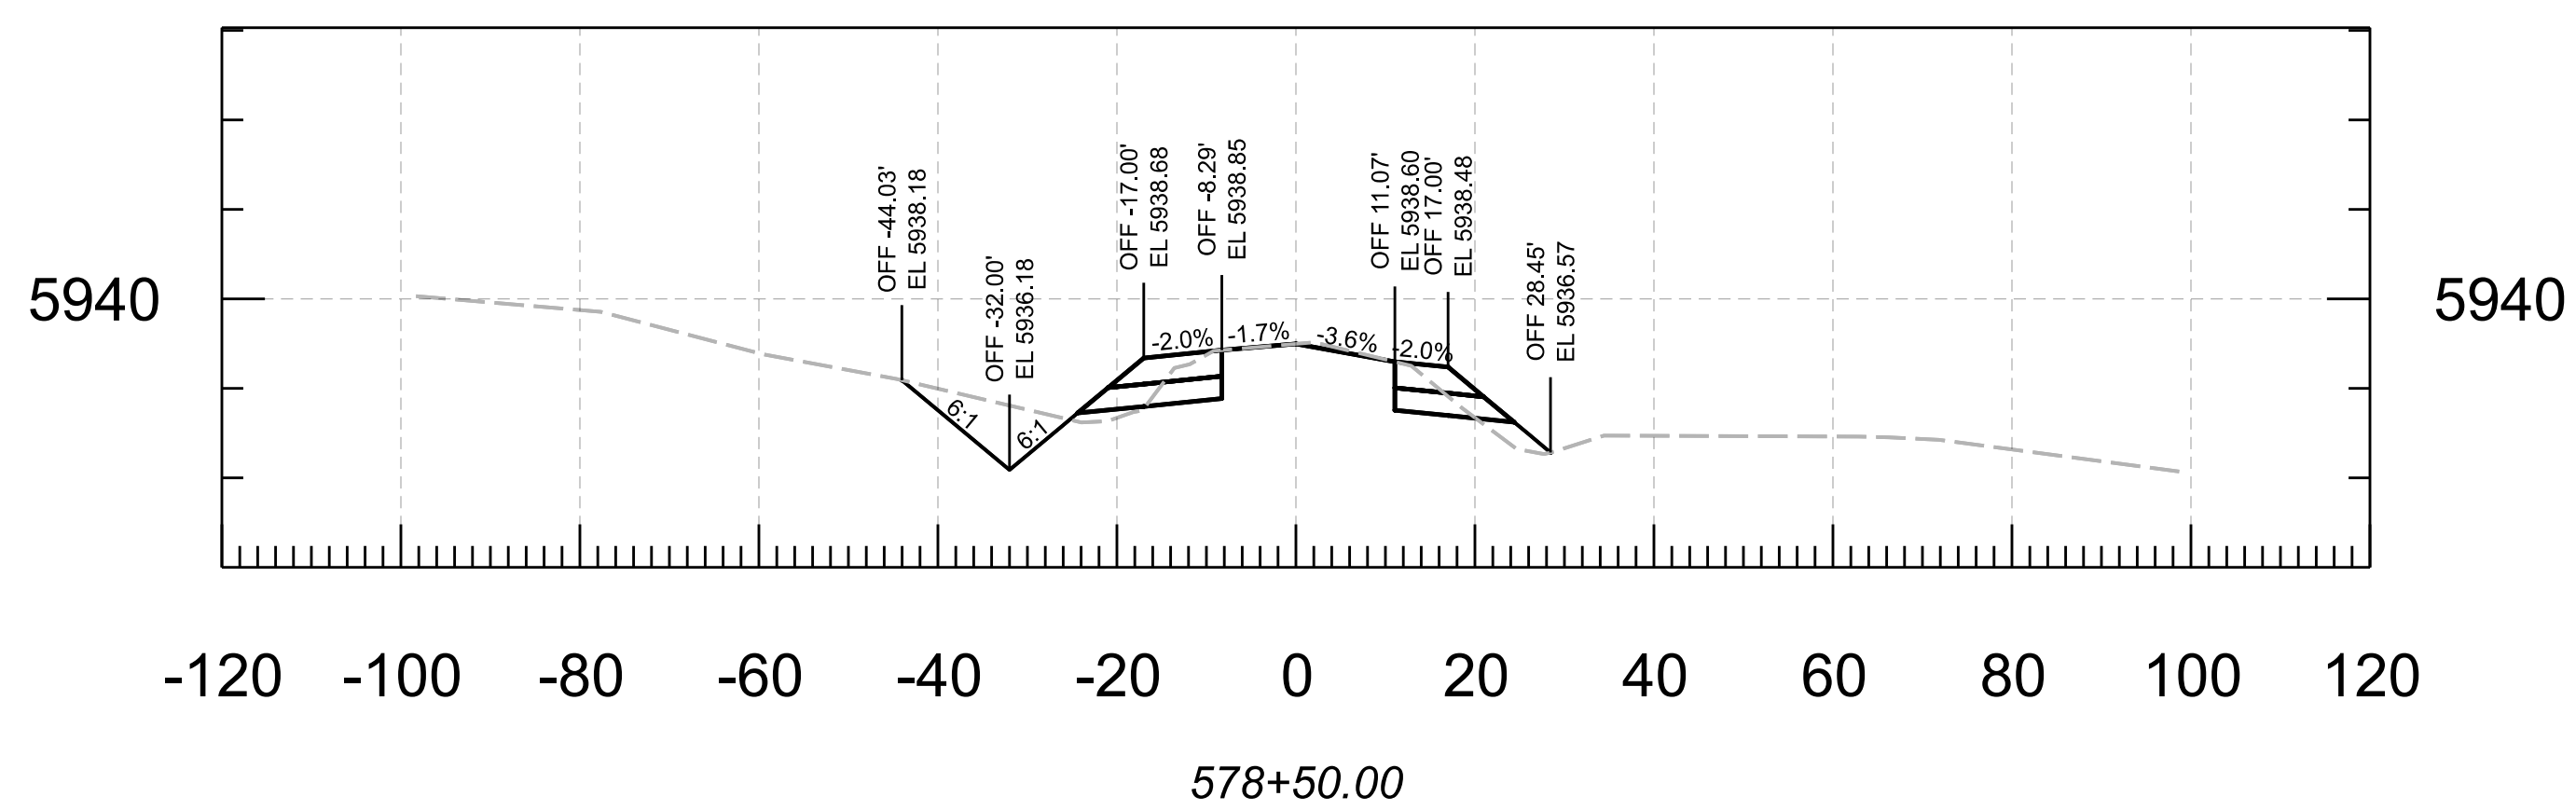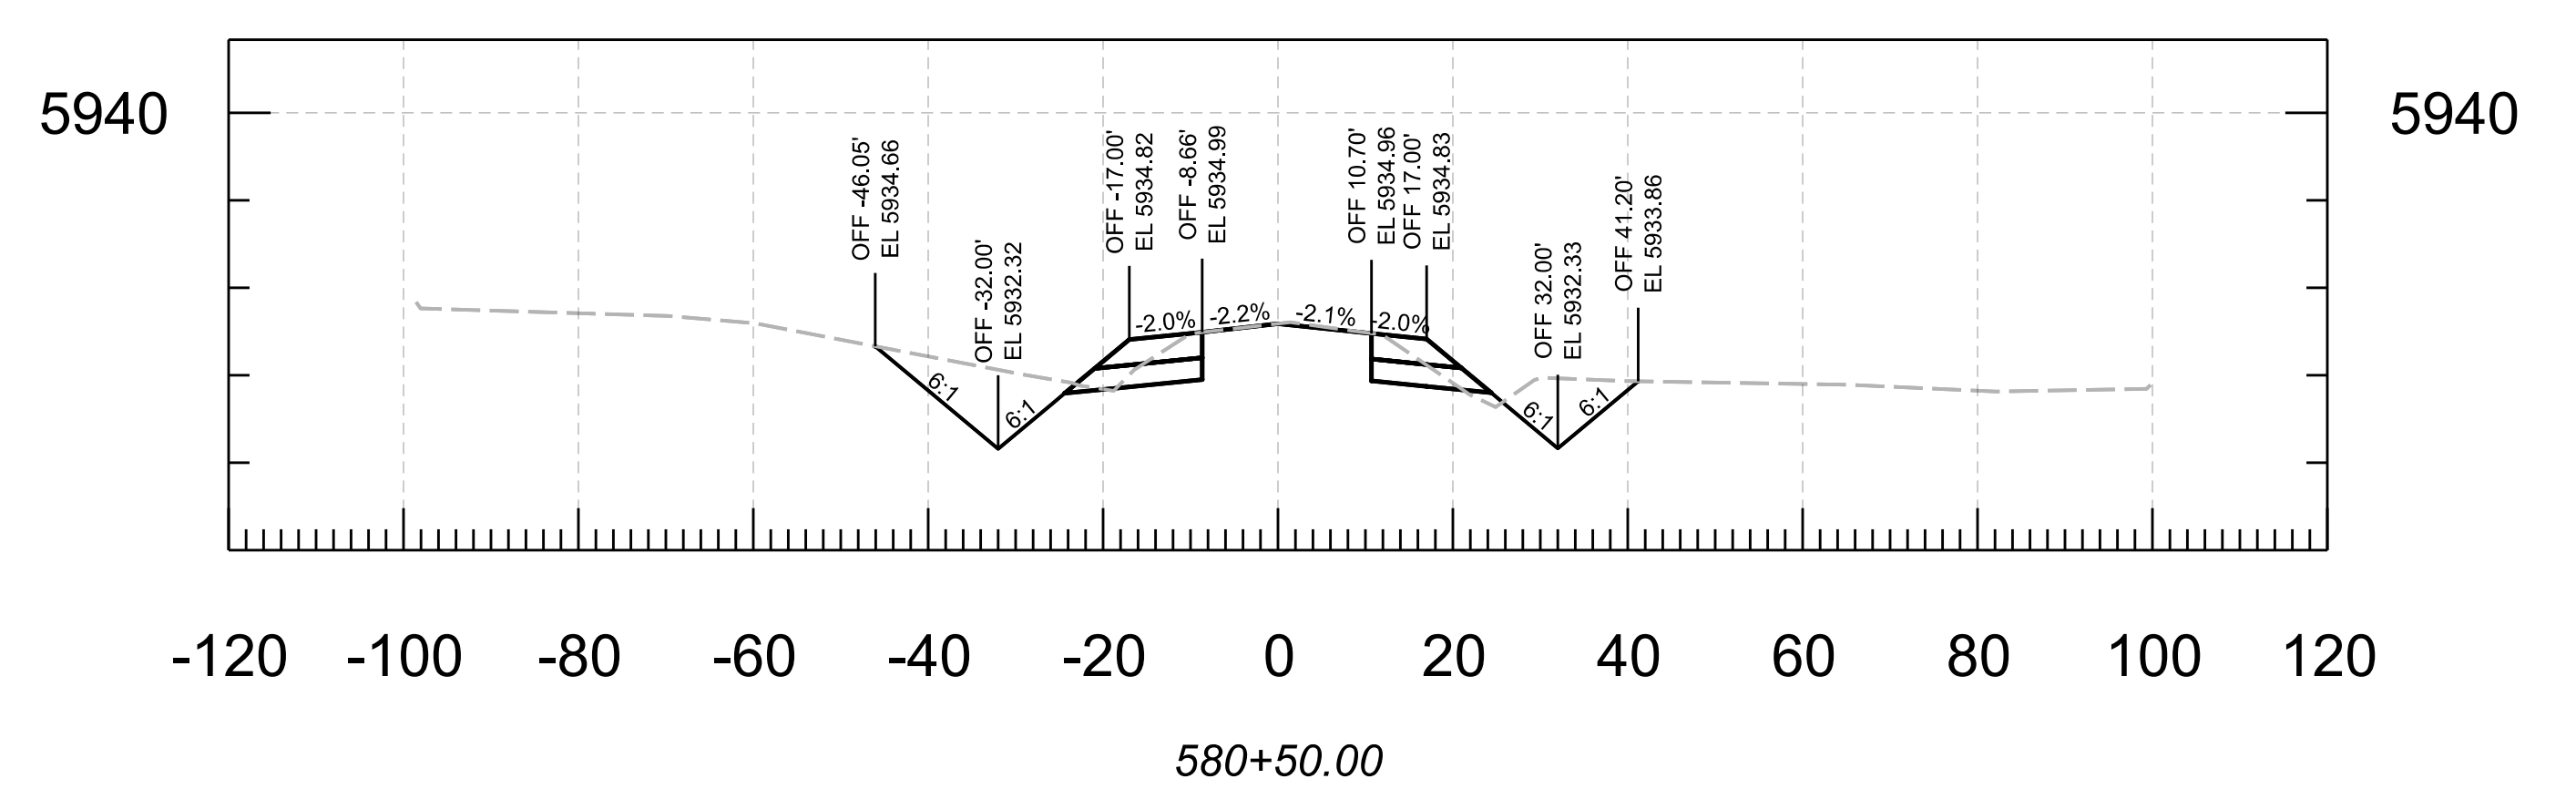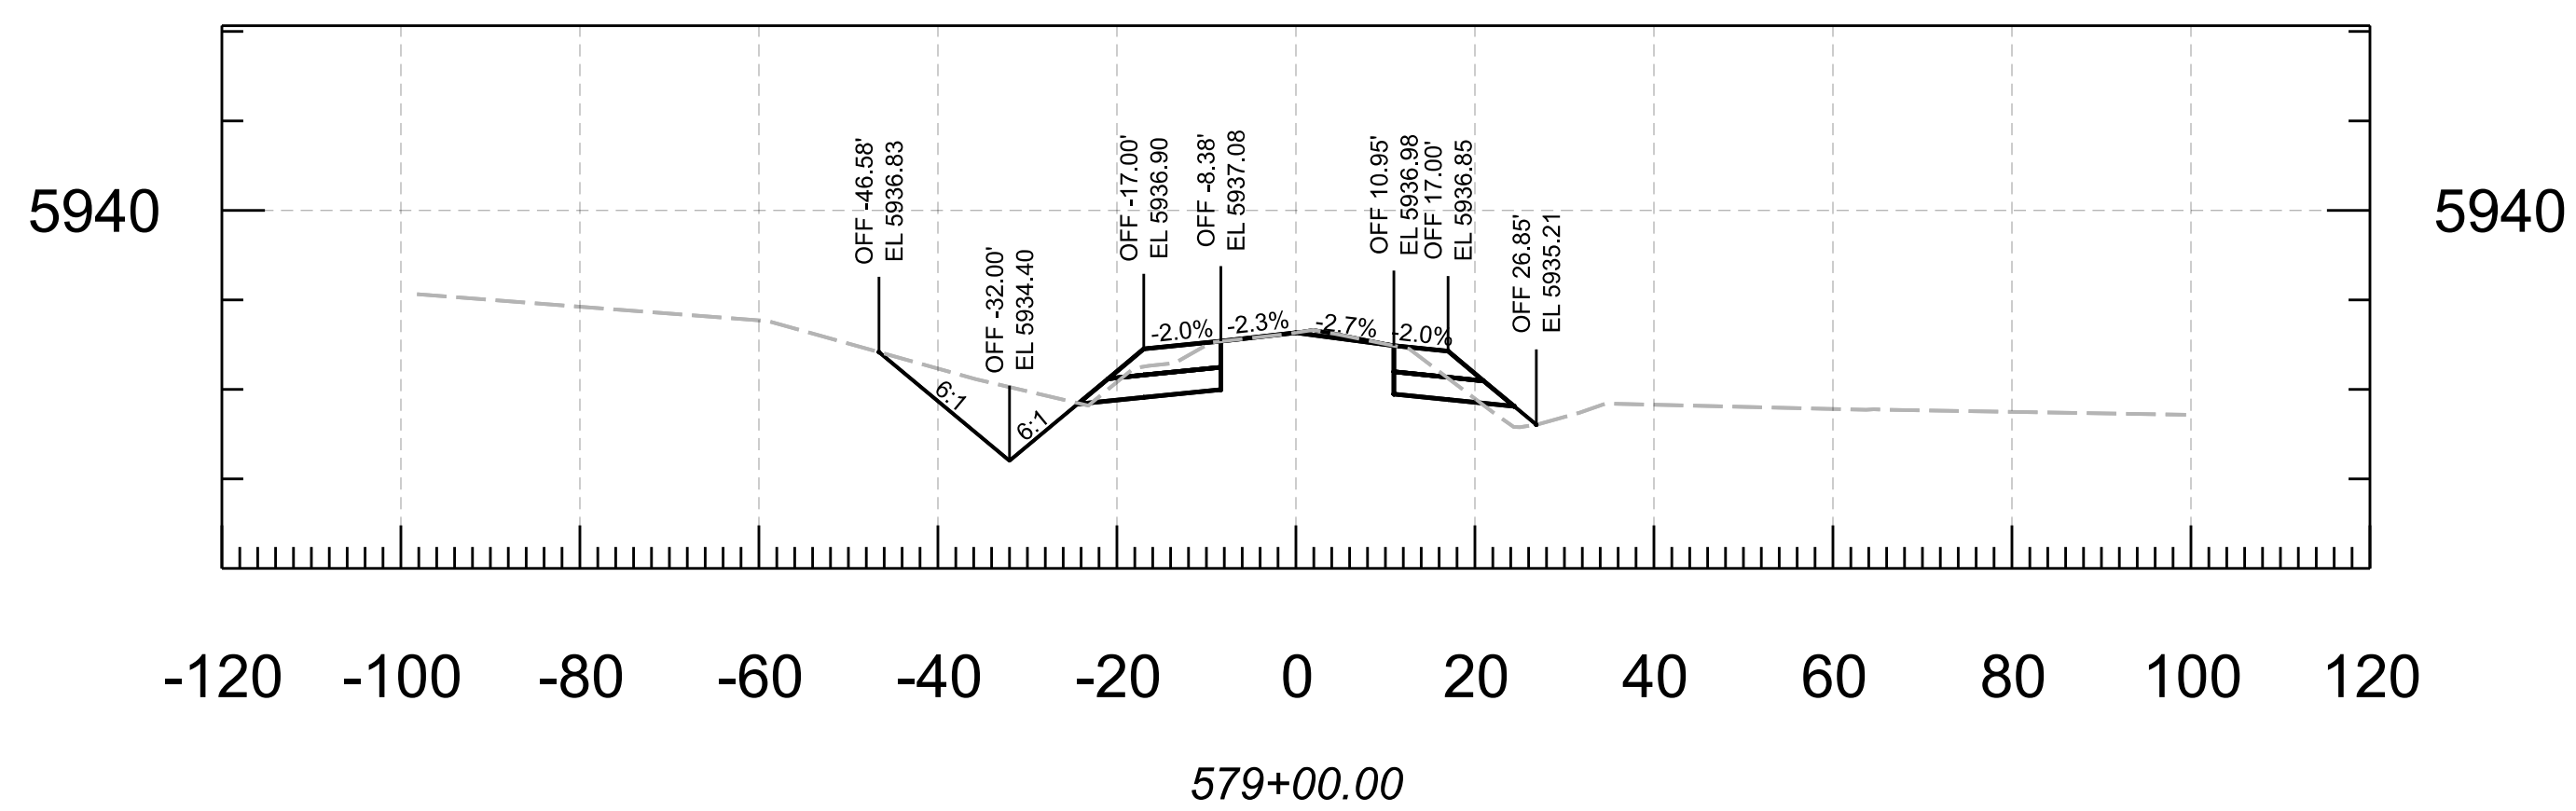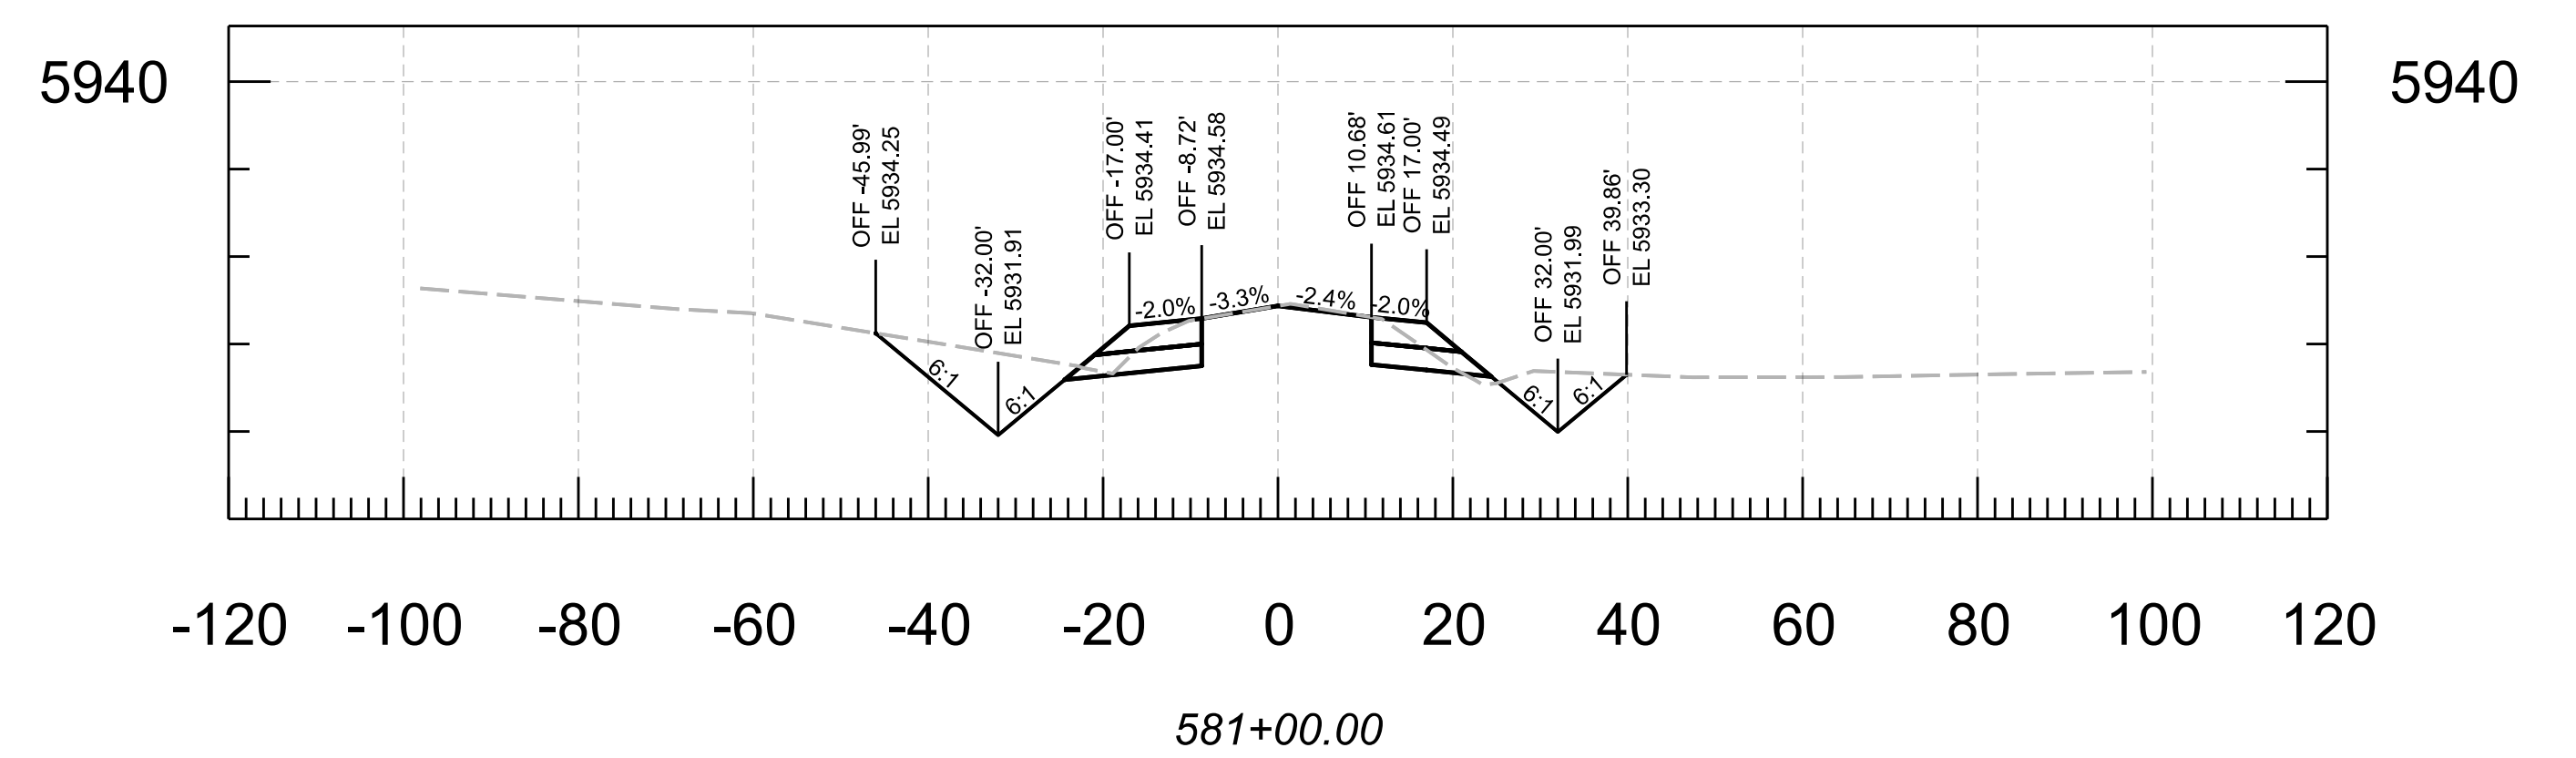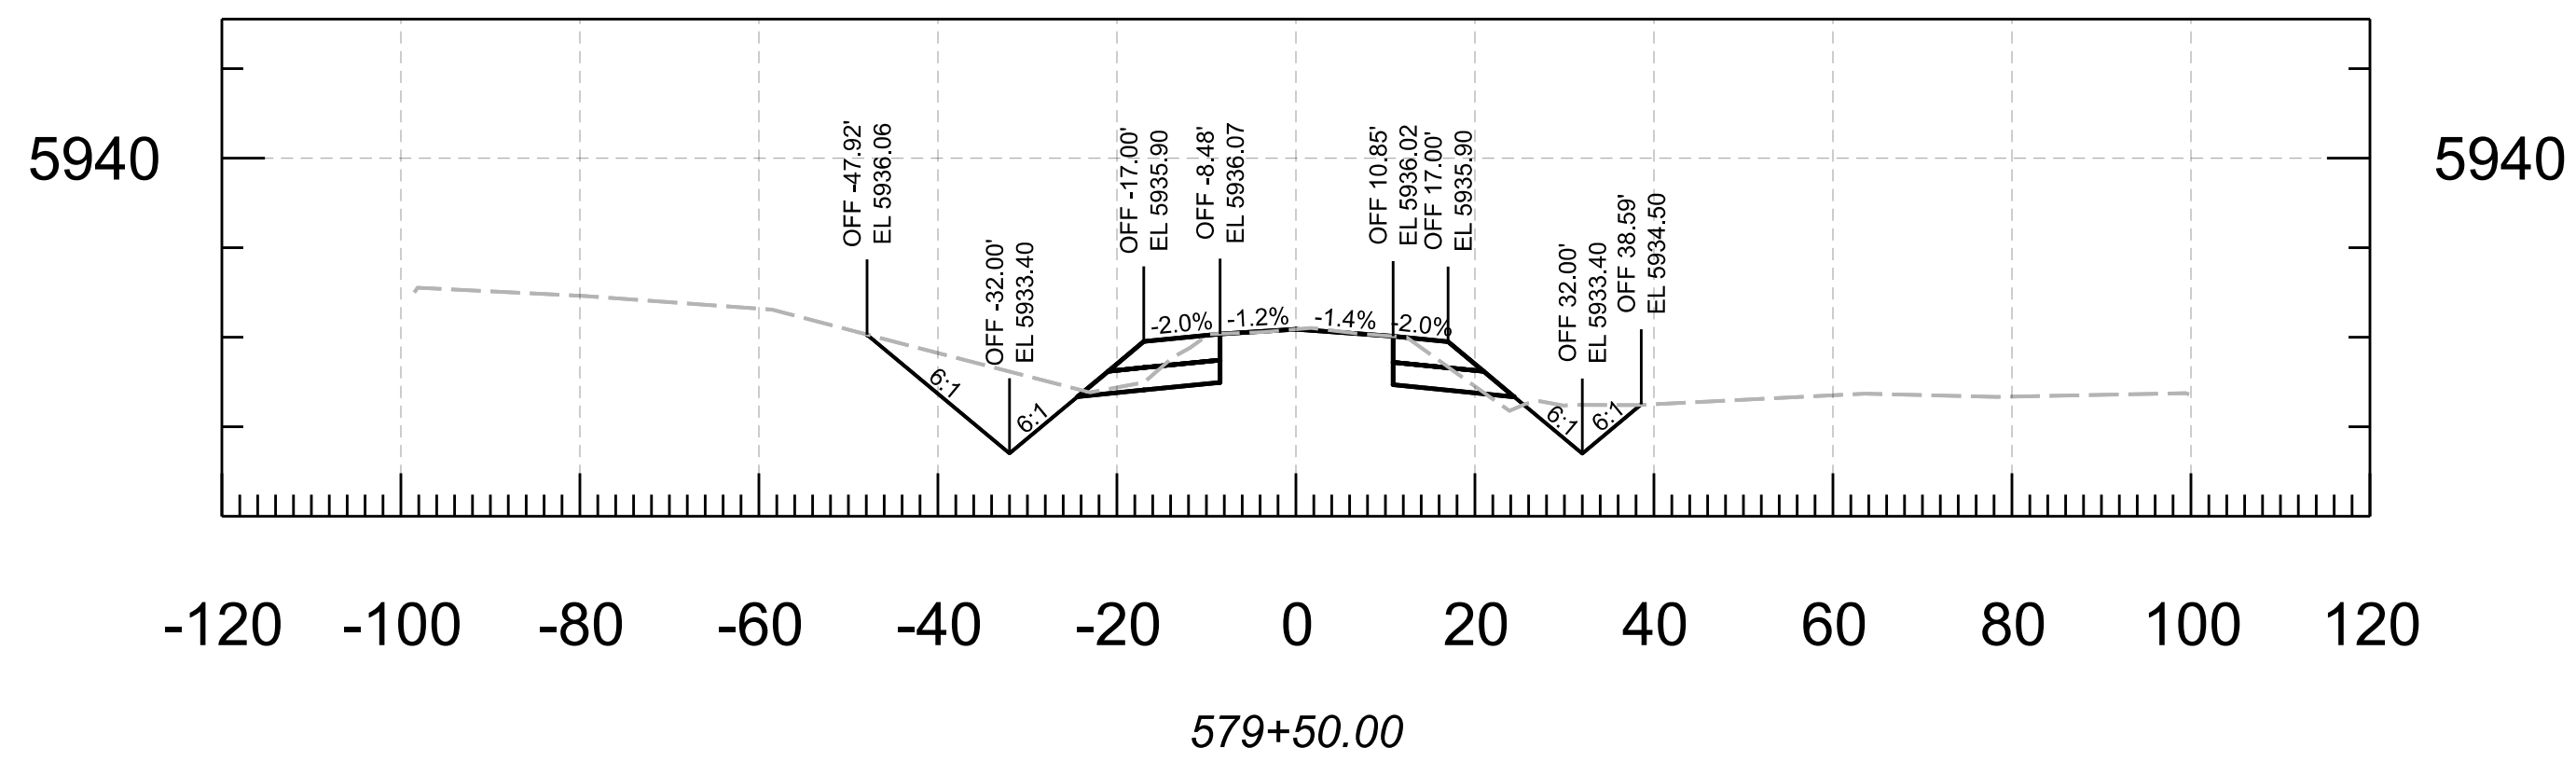[illegible]

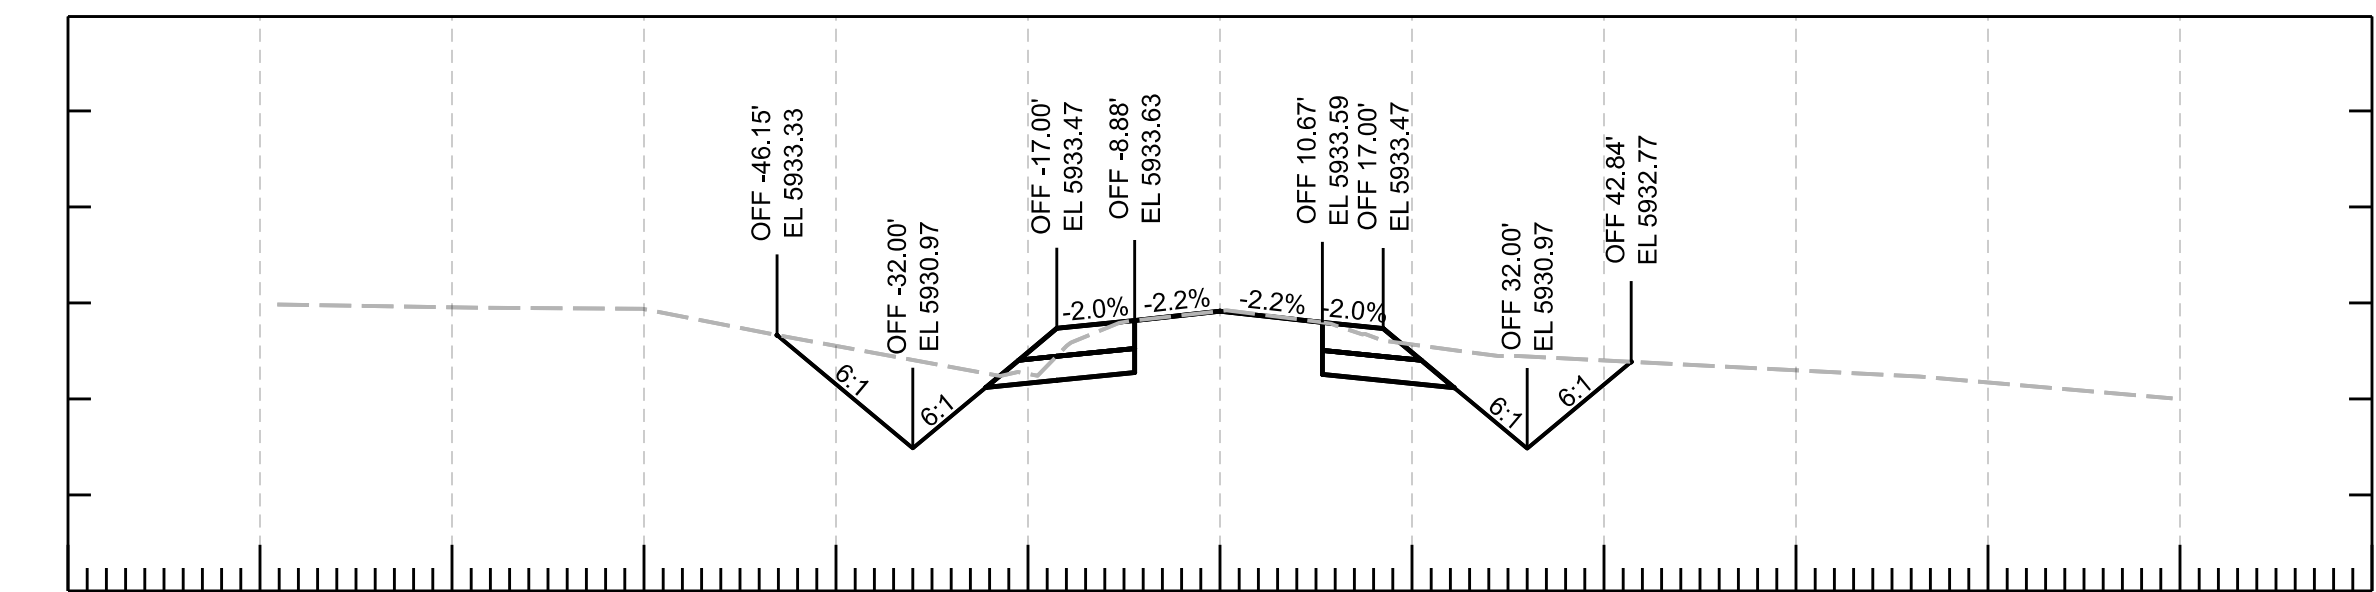

-120 -100 -80 -60 -40 -20 0 20 40 60 80 100 120


582+50.00

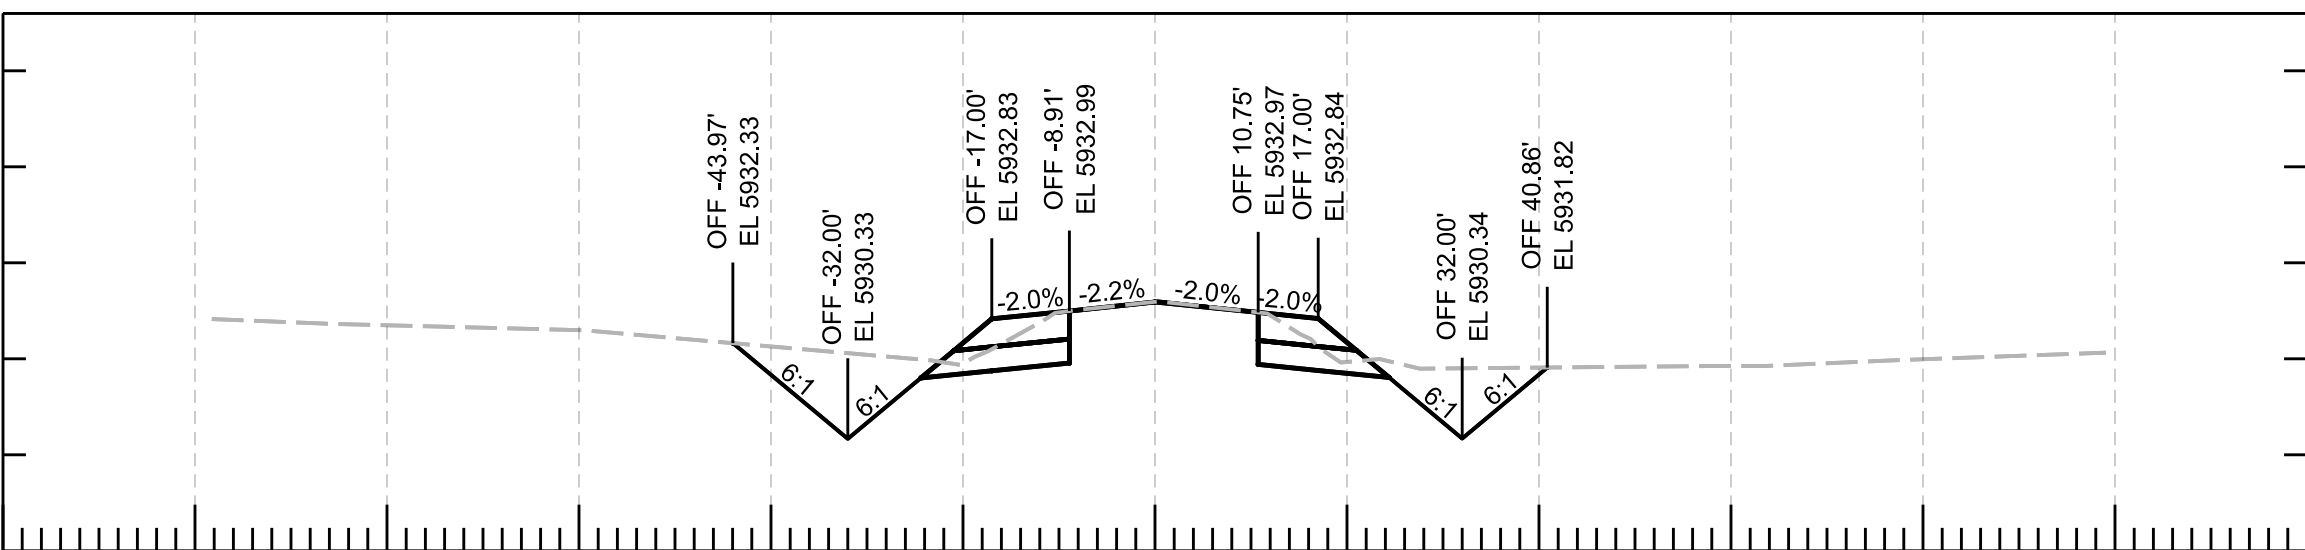

-120 -100 -80 -60 -40 -20 0 20 40 60 80 100 120

584+00.00


5940

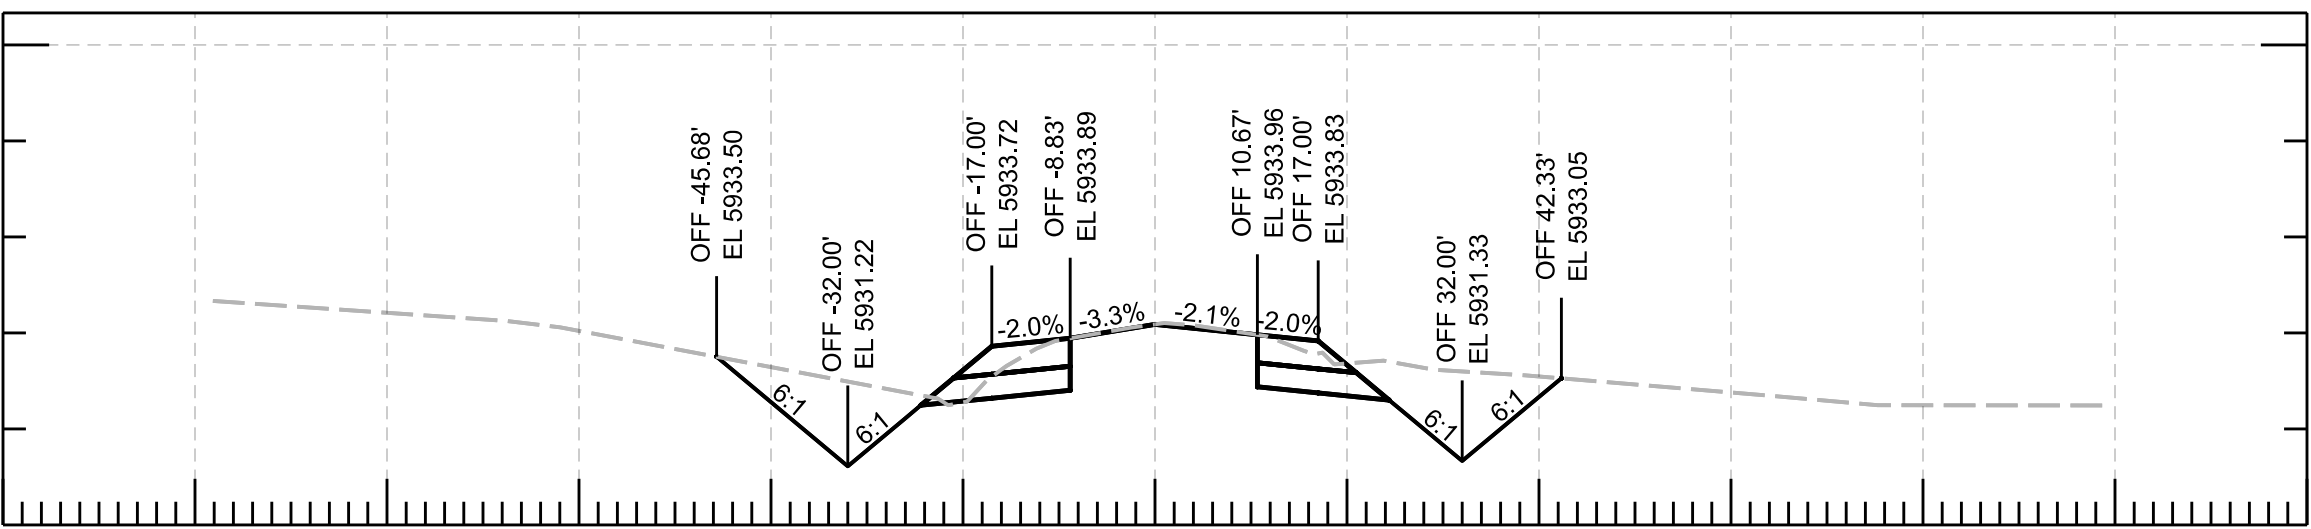

-120 -100 -80 -60 -40 -20 0 20 40 60 80 100 120

582+00.00


5940

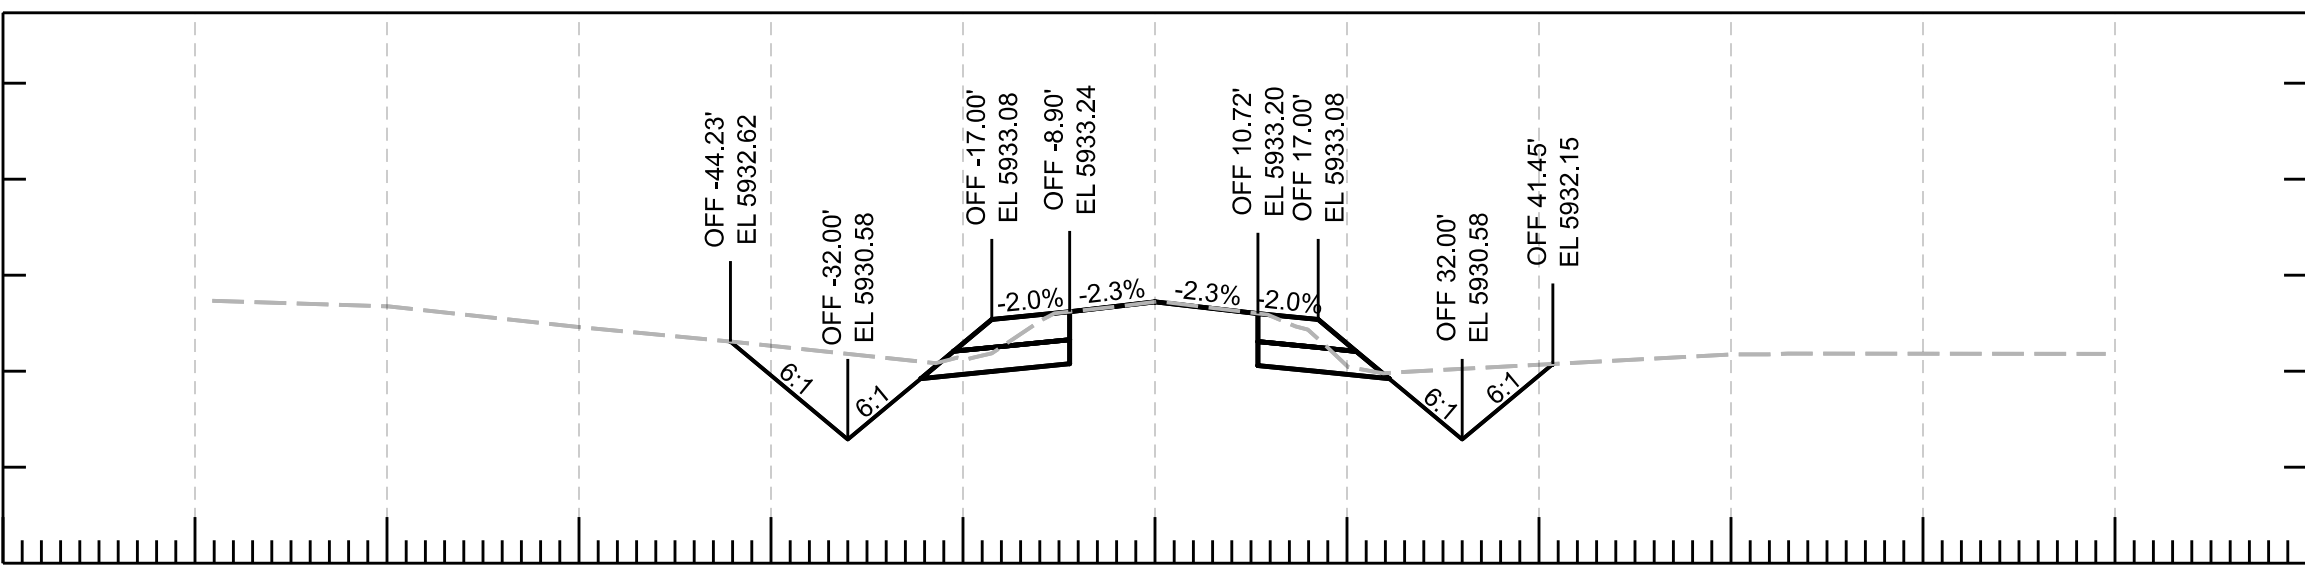

-120 -100 -80 -60 -40 -20 0 20 40 60 80 100 120

583+50.00


5940

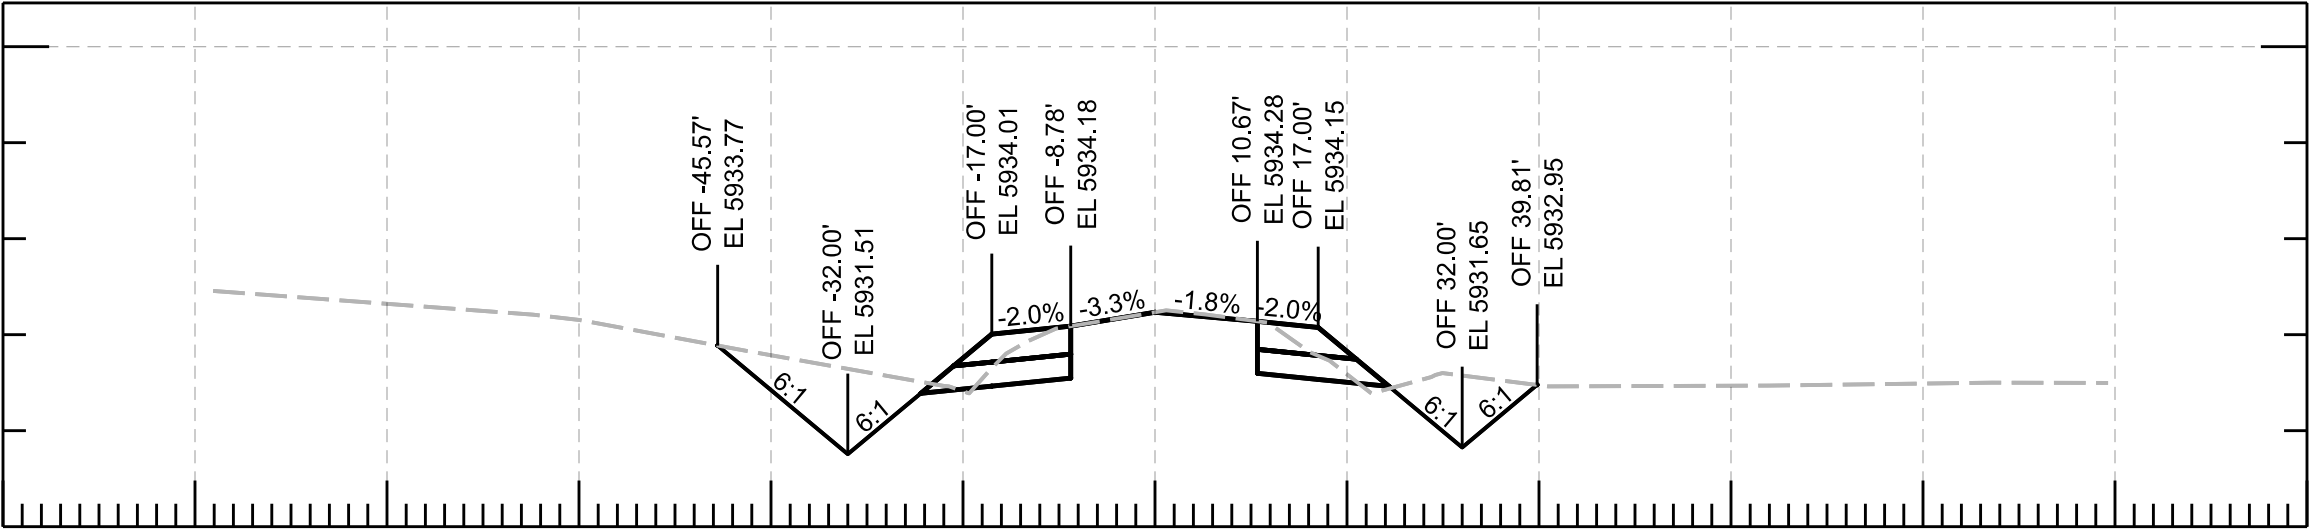

-120 -100 -80 -60 -40 -20 0 20 40 60 80 100 120

581+50.00







5940

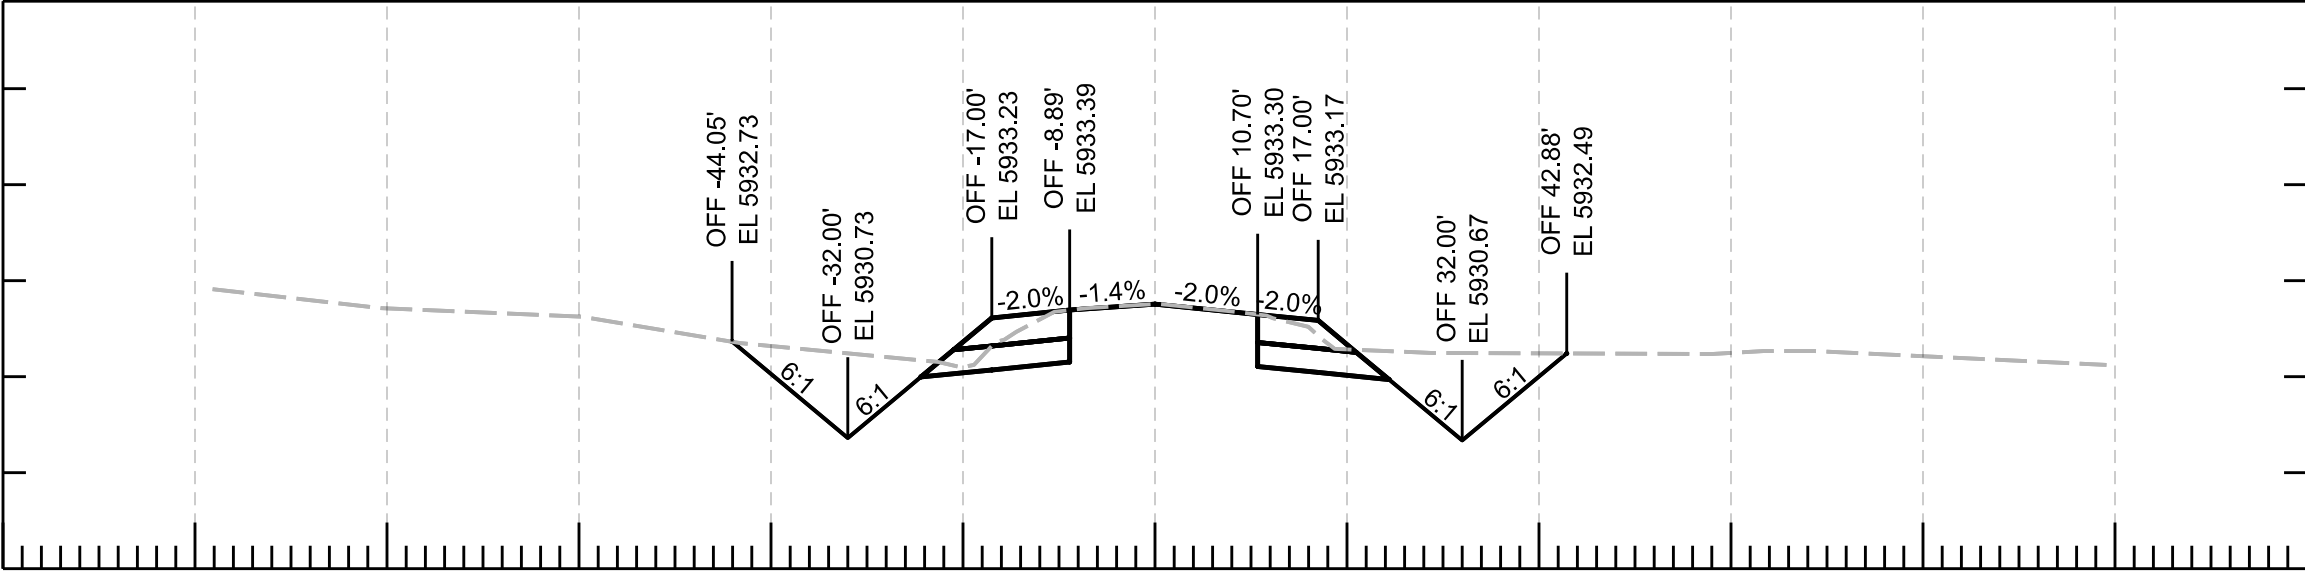


-120 -100 -80 -60 -40 -20 0 20 40 60 80 100 120

583+00.00


				NAME	DATE	ARIZONA DEPARTMENT OF TRANSPORTATION PROJECT DELIVERY AND OPERATIONS DIVISION ROADWAY DESIGN SECTION	ROUTE	F.H.W.A. Arizona Division	STATE ARIZ.	PROJECT NO.	FEDERAL ID NO.	SHEET NO.	TOTAL SHEETS	RECORD DRAWING
			DESIGN	N. Harness	04/25		MILEPOST			377 NA 008	377-A(203)T	22	91	
			DRAWN	N. Harness	04/25			CROSS SECTIONS	LOCATION MP 8 - PHOENIX PARK WASH, S OF DRY LAKE				SHEET OF	
			CHECKED	E. Eggen	04/25		TRACS NO. F0661 01C				___ OF ___			
			TEAM LEADER	E. Eggen	04/25									

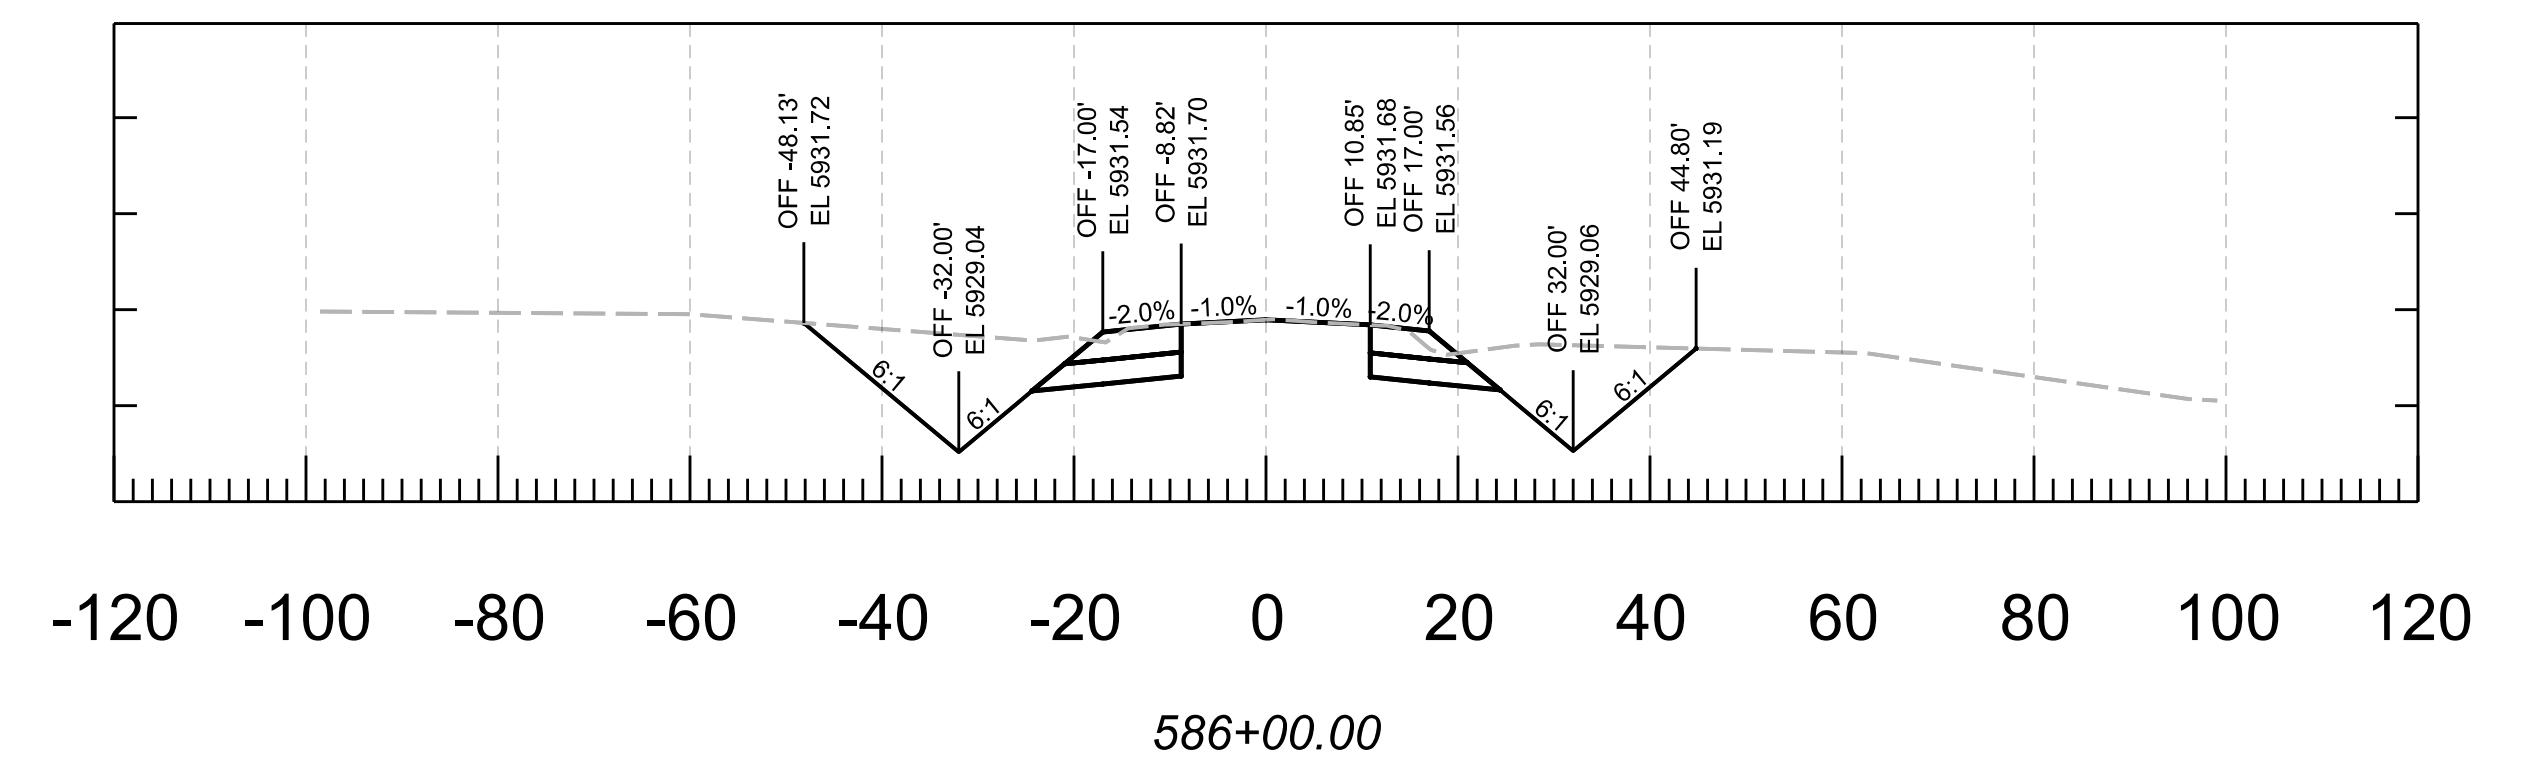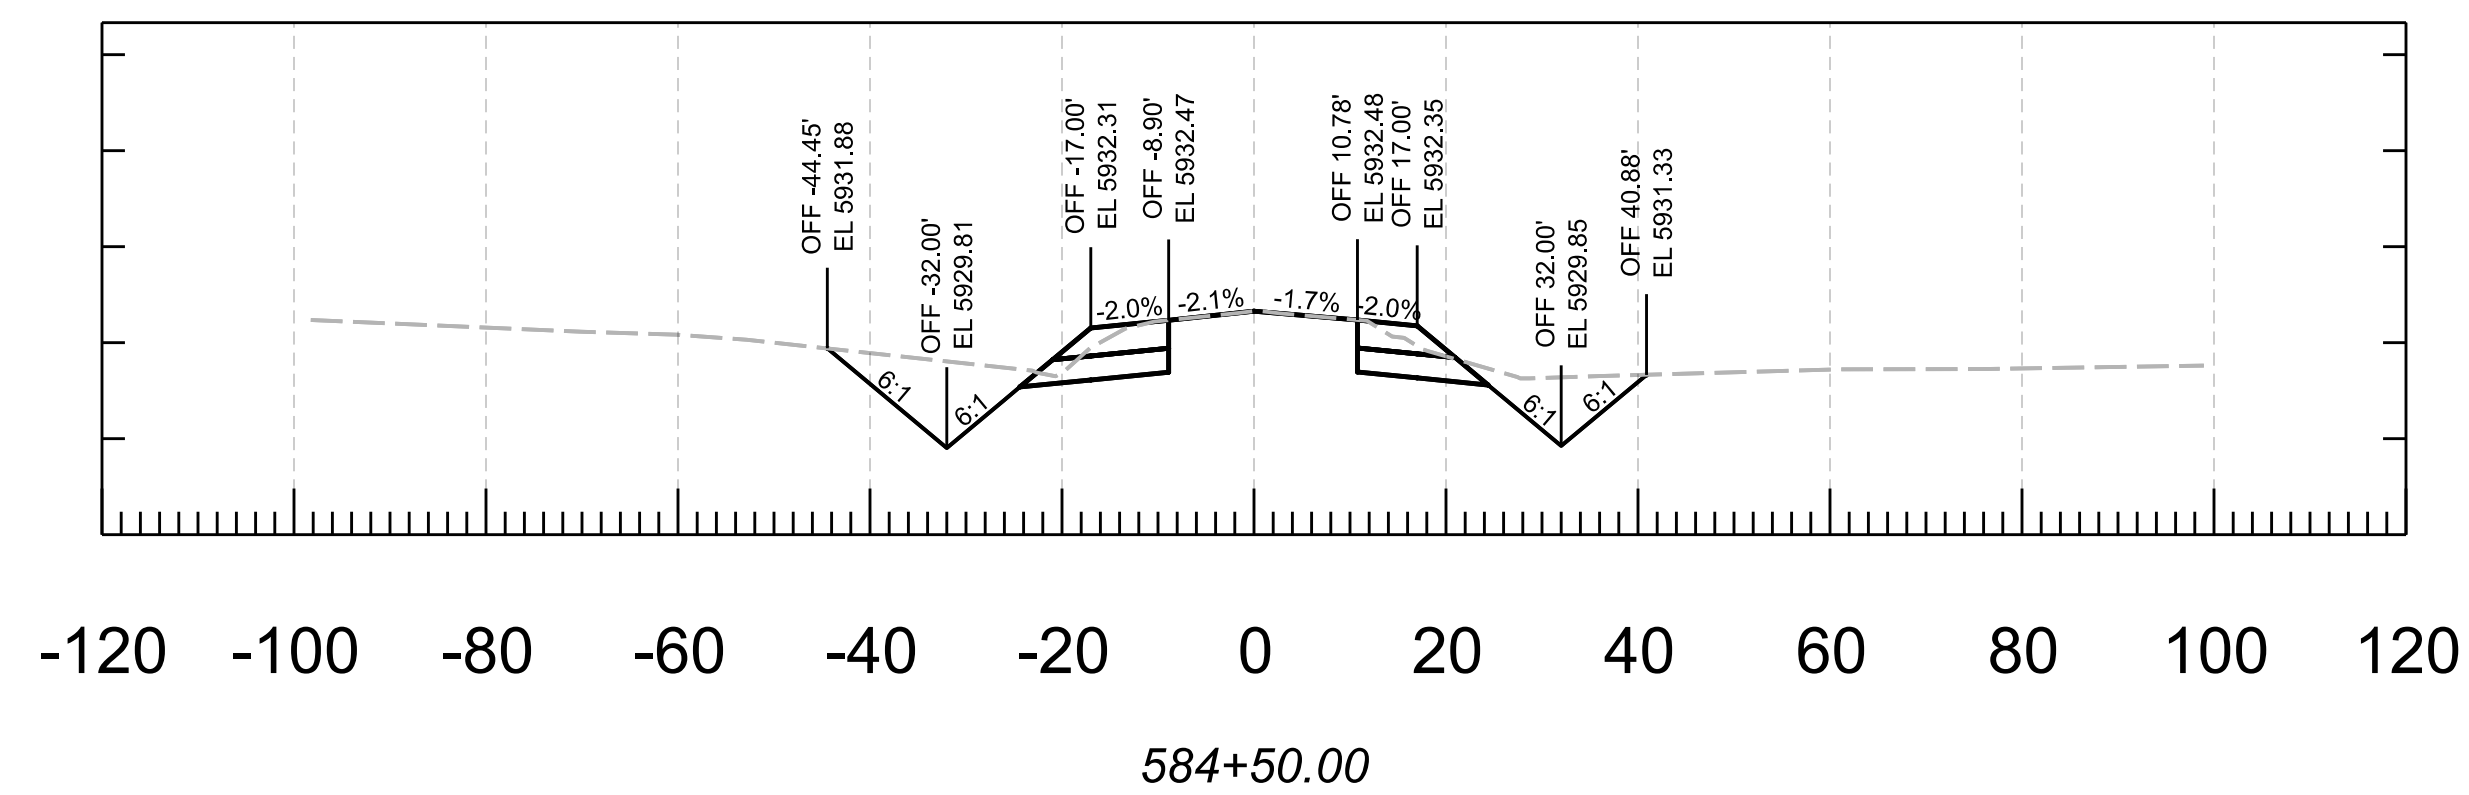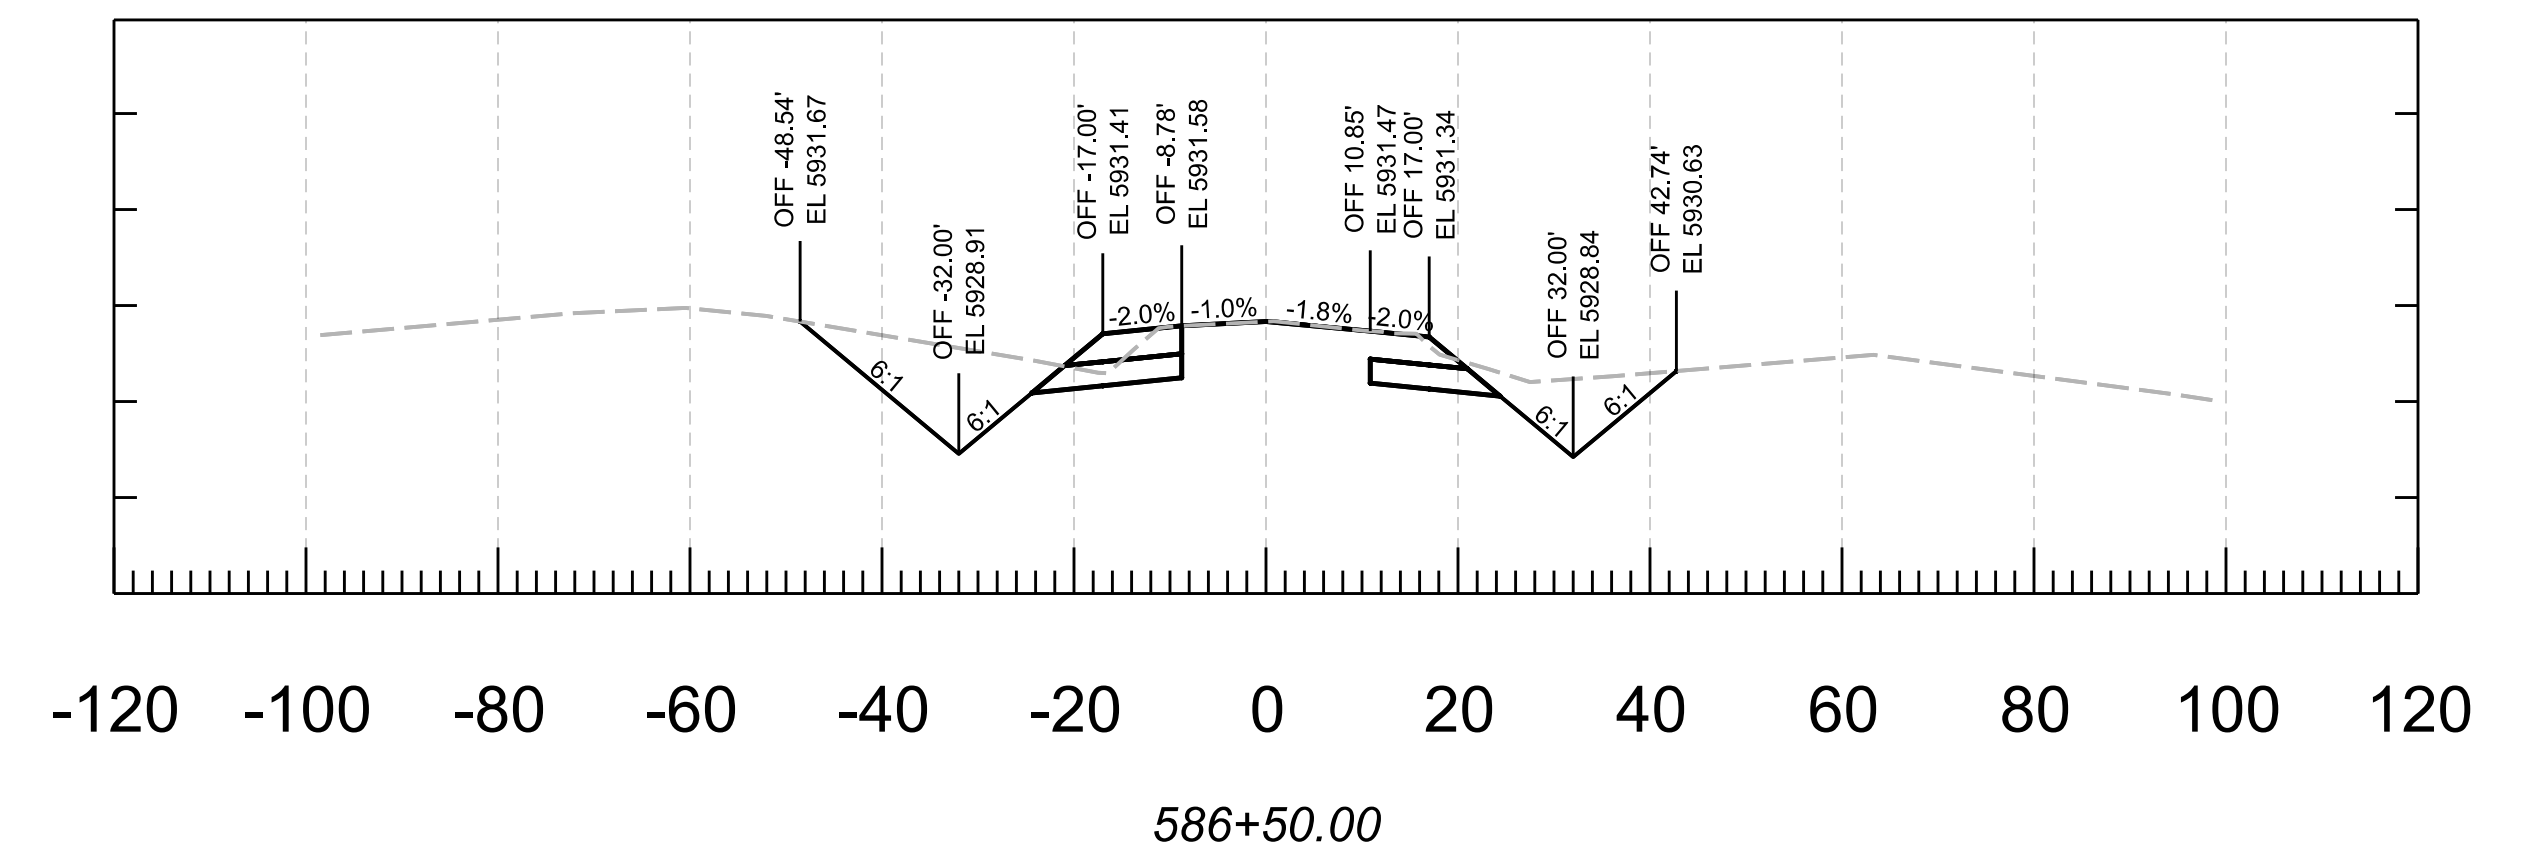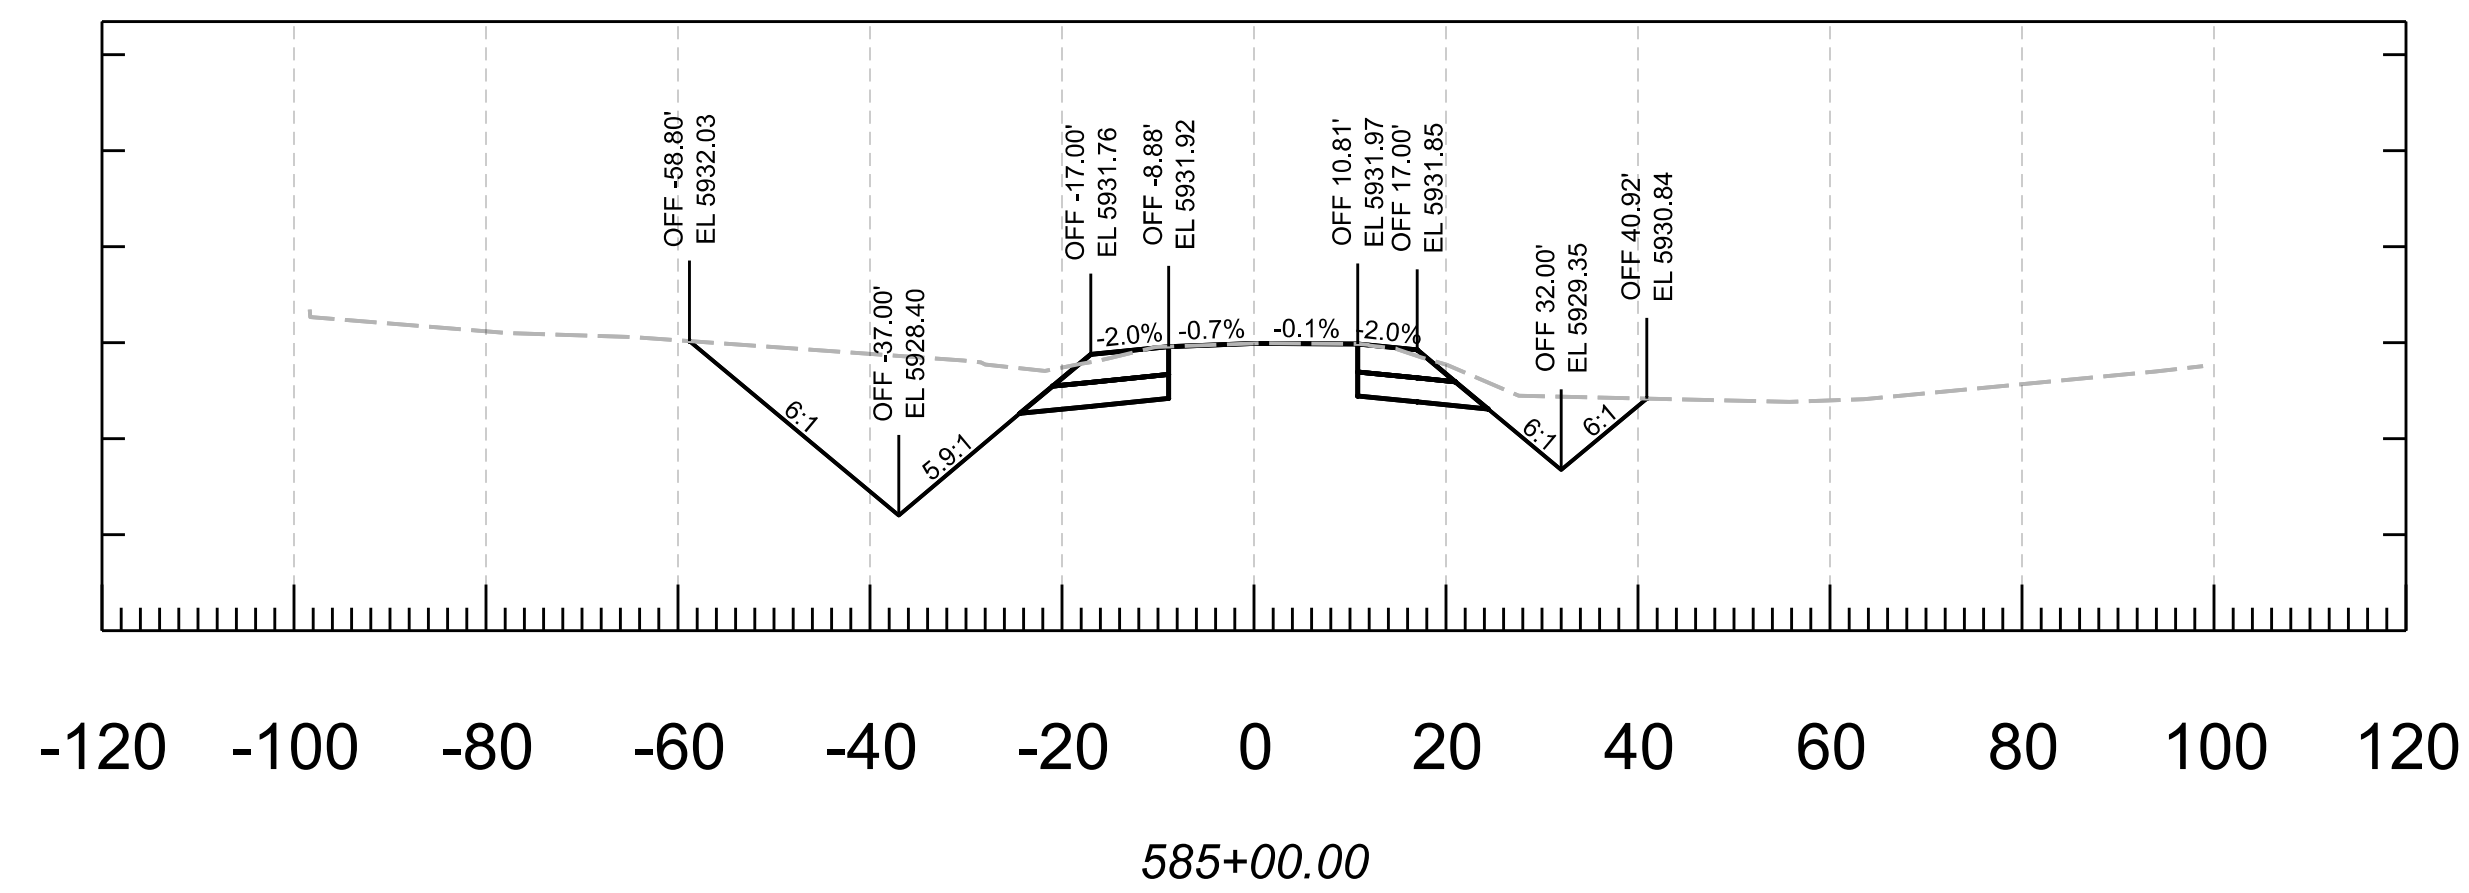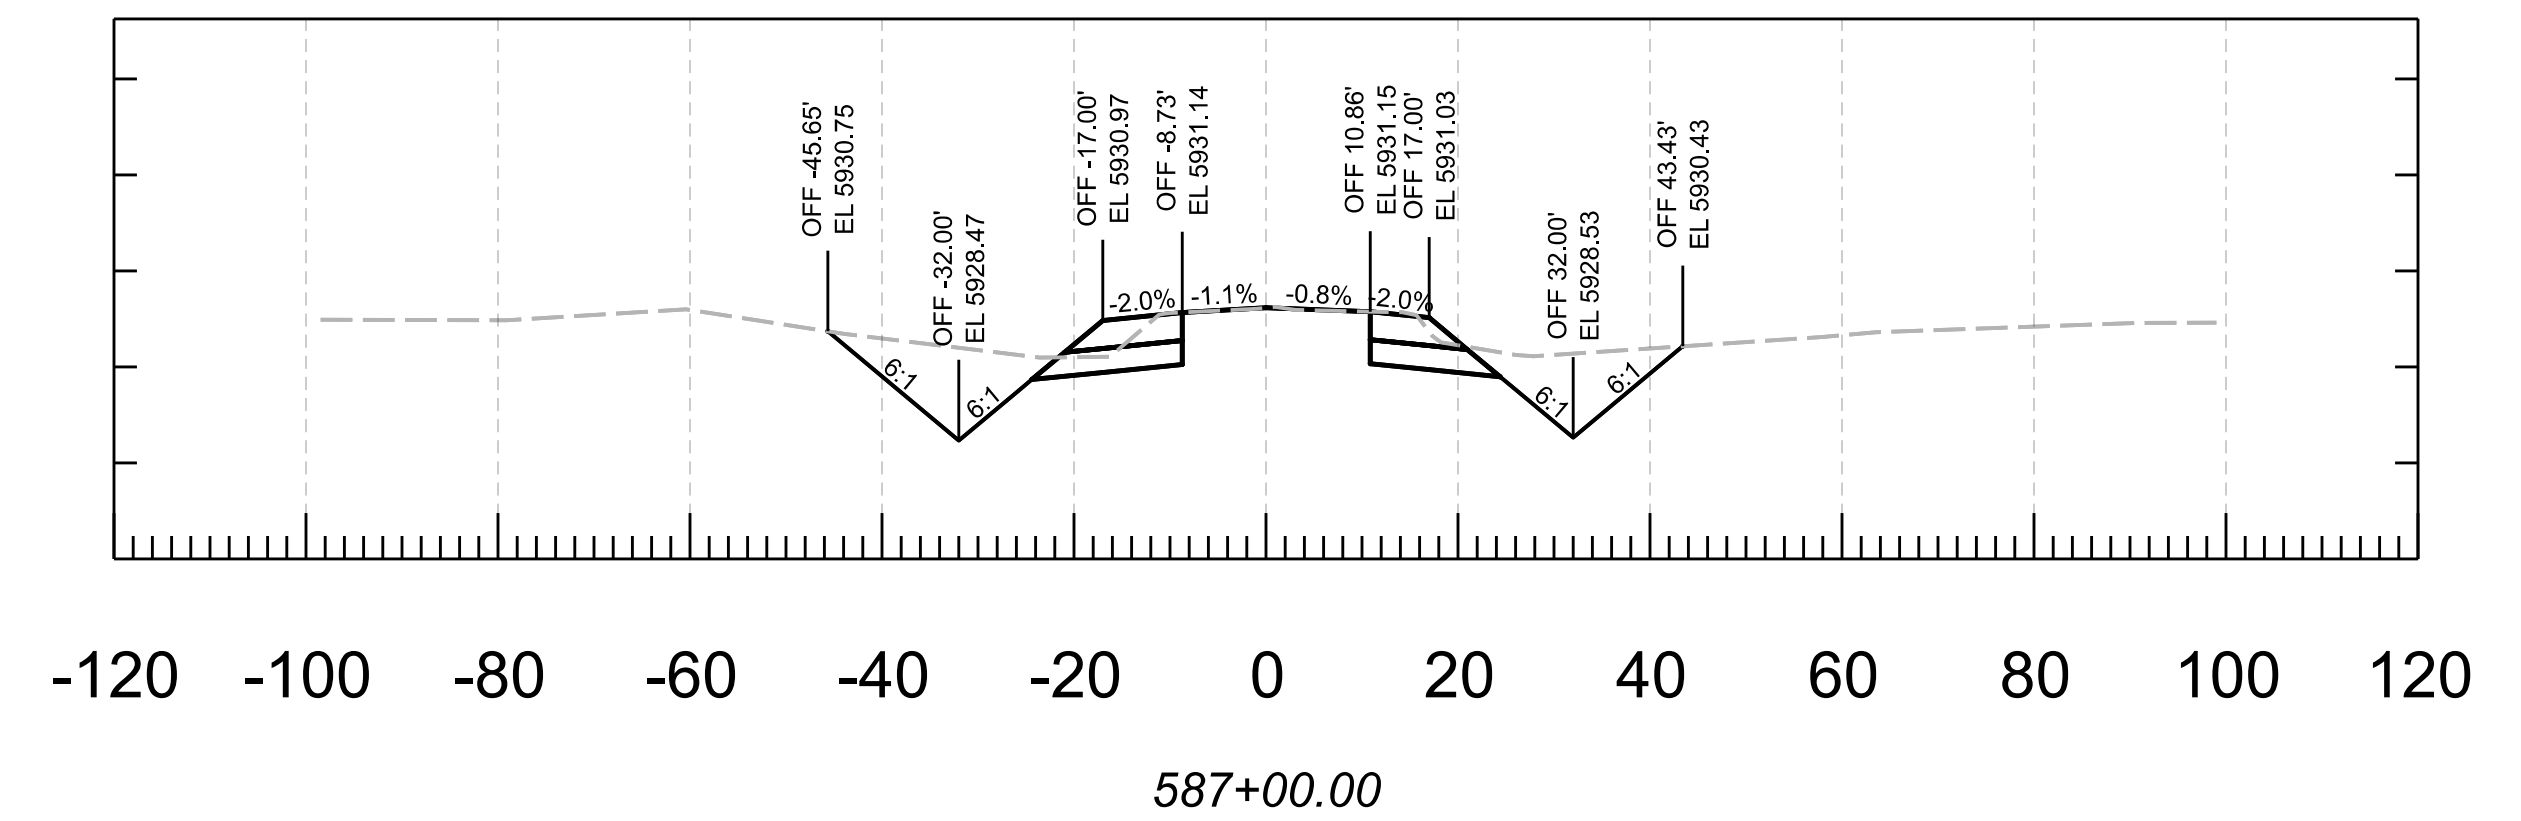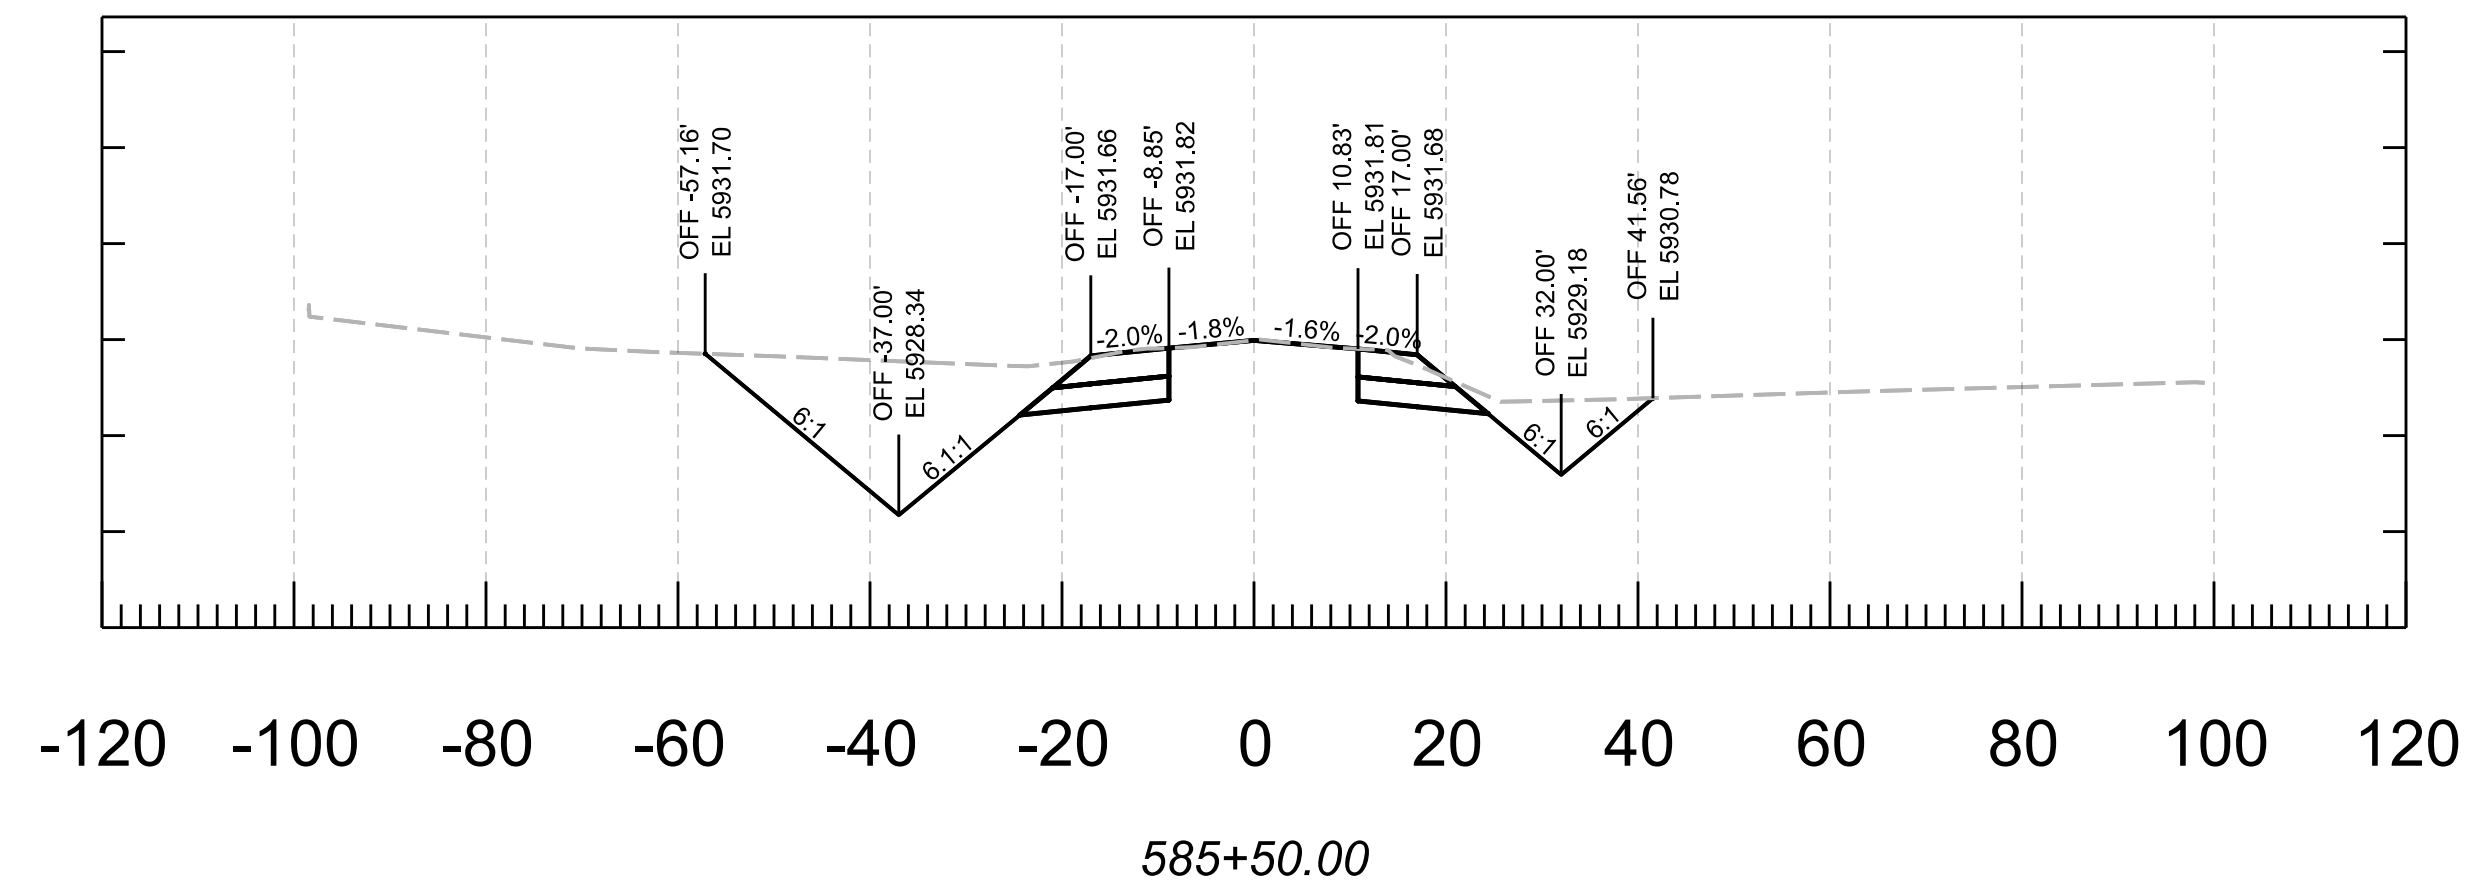


	<table><tr><th>NAME</th><th>DATE</th></tr><tr><td>DESIGN N. Harness</td><td>04/25</td></tr><tr><td>DRAWN N. Harness</td><td>04/25</td></tr><tr><td>CHECKED E. Eggen</td><td>04/25</td></tr><tr><td>TEAM LEADER E. Eggen</td><td>04/25</td></tr><tr><td></td><td></td></tr><tr><td></td><td></td></tr></table>	NAME	DATE	DESIGN N. Harness	04/25	DRAWN N. Harness	04/25	CHECKED E. Eggen	04/25	TEAM LEADER E. Eggen	04/25					ARIZONA DEPARTMENT OF TRANSPORTATION PROJECT DELIVERY AND OPERATIONS DIVISION ROADWAY DESIGN SECTION CROSS SECTIONS	ROUTE	F.H.W.A. Arizona Division	STATE ARIZ.	PROJECT NO.	FEDERAL ID NO.	SHEET NO.	TOTAL SHEETS	RECORD DRAWING
		NAME	DATE																					
		DESIGN N. Harness	04/25																					
		DRAWN N. Harness	04/25																					
		CHECKED E. Eggen	04/25																					
		TEAM LEADER E. Eggen	04/25																					
MILEPOST	377 NA 008	377-A(203)T	23	91																				
STRUCTURE NO.	LOCATION MP 8 - PHOENIX PARK WASH, S OF DRY LAKE							SHEET OF																
TRACS NO. F0661 01C								___ OF ___																

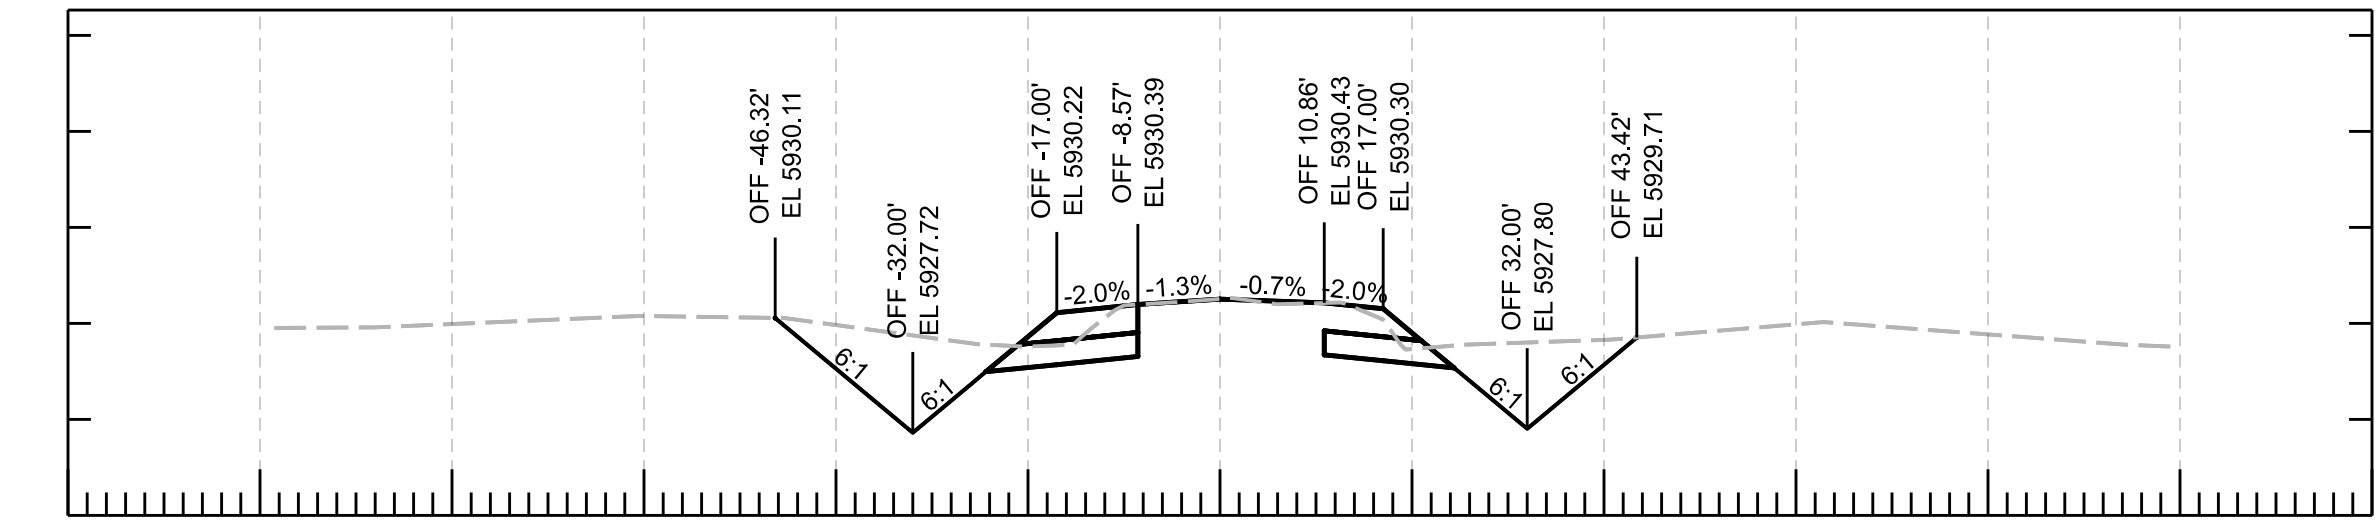


-120 -100 -80 -60 -40 -20 0 20 40 60 80 100 120
588+50.00

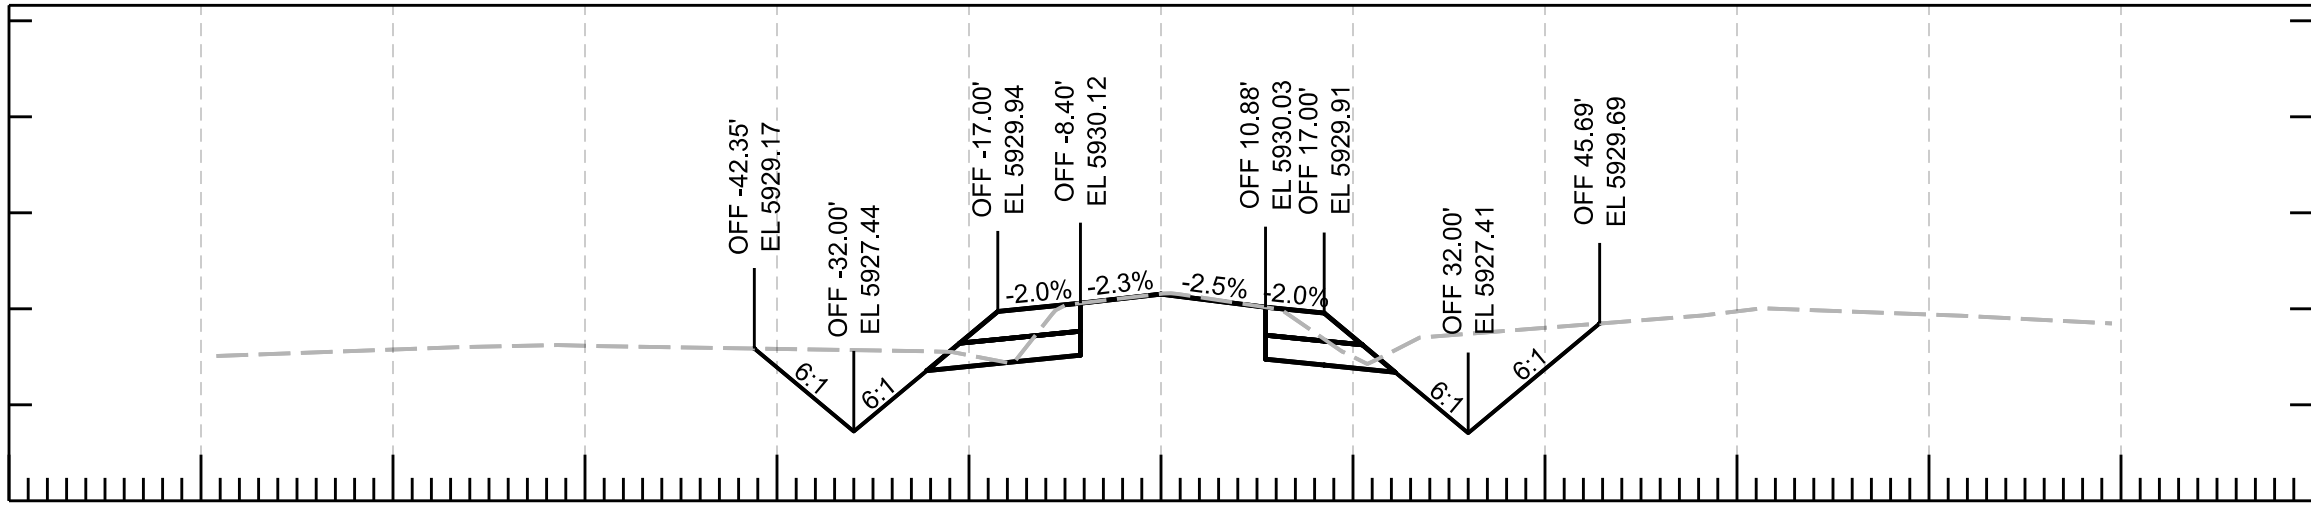


-120 -100 -80 -60 -40 -20 0 20 40 60 80 100 120
590+00.00

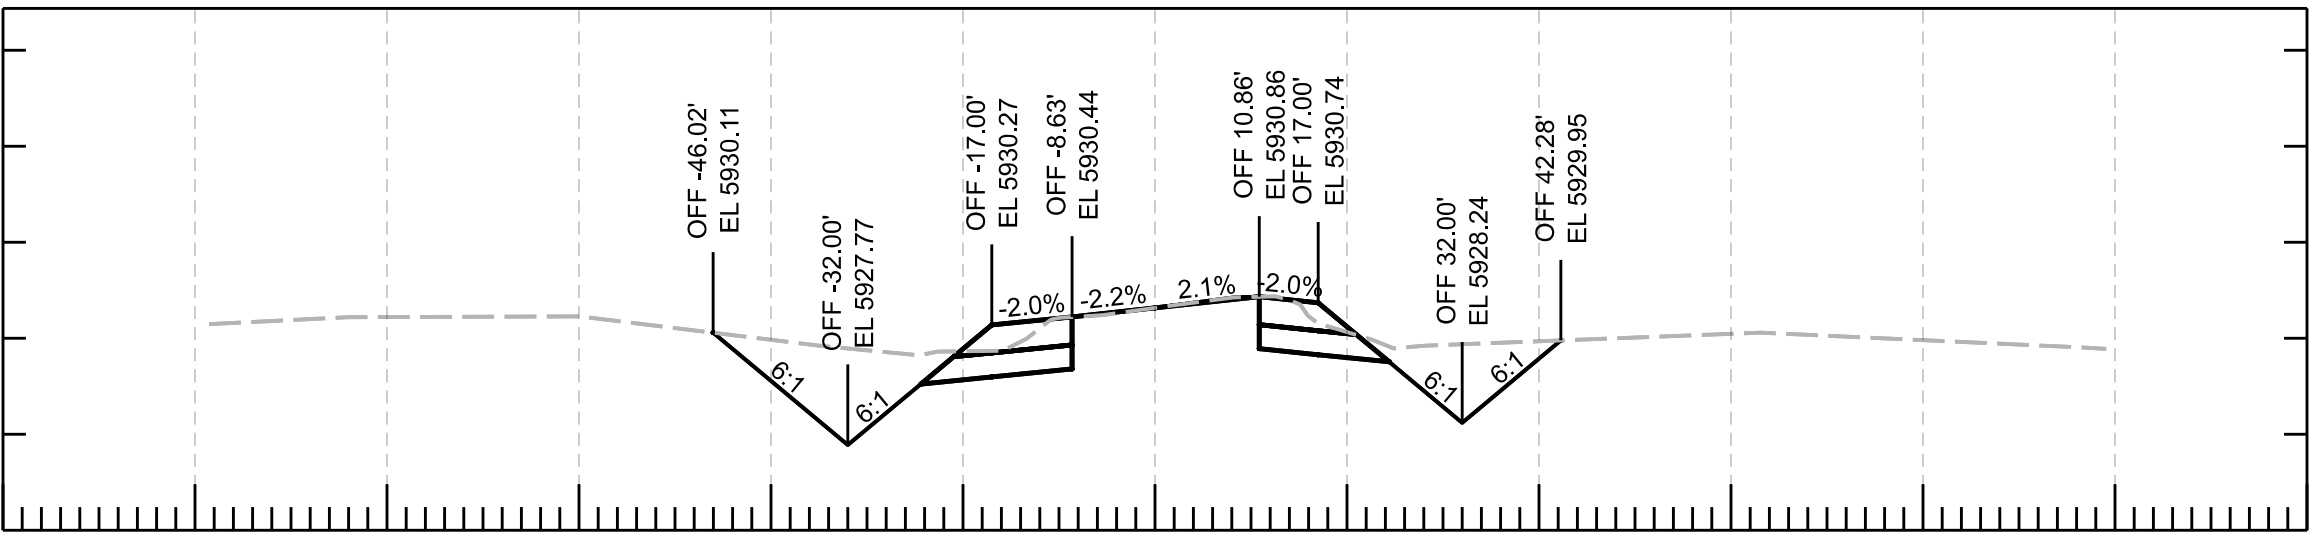


-120 -100 -80 -60 -40 -20 0 20 40 60 80 100 120
588+00.00

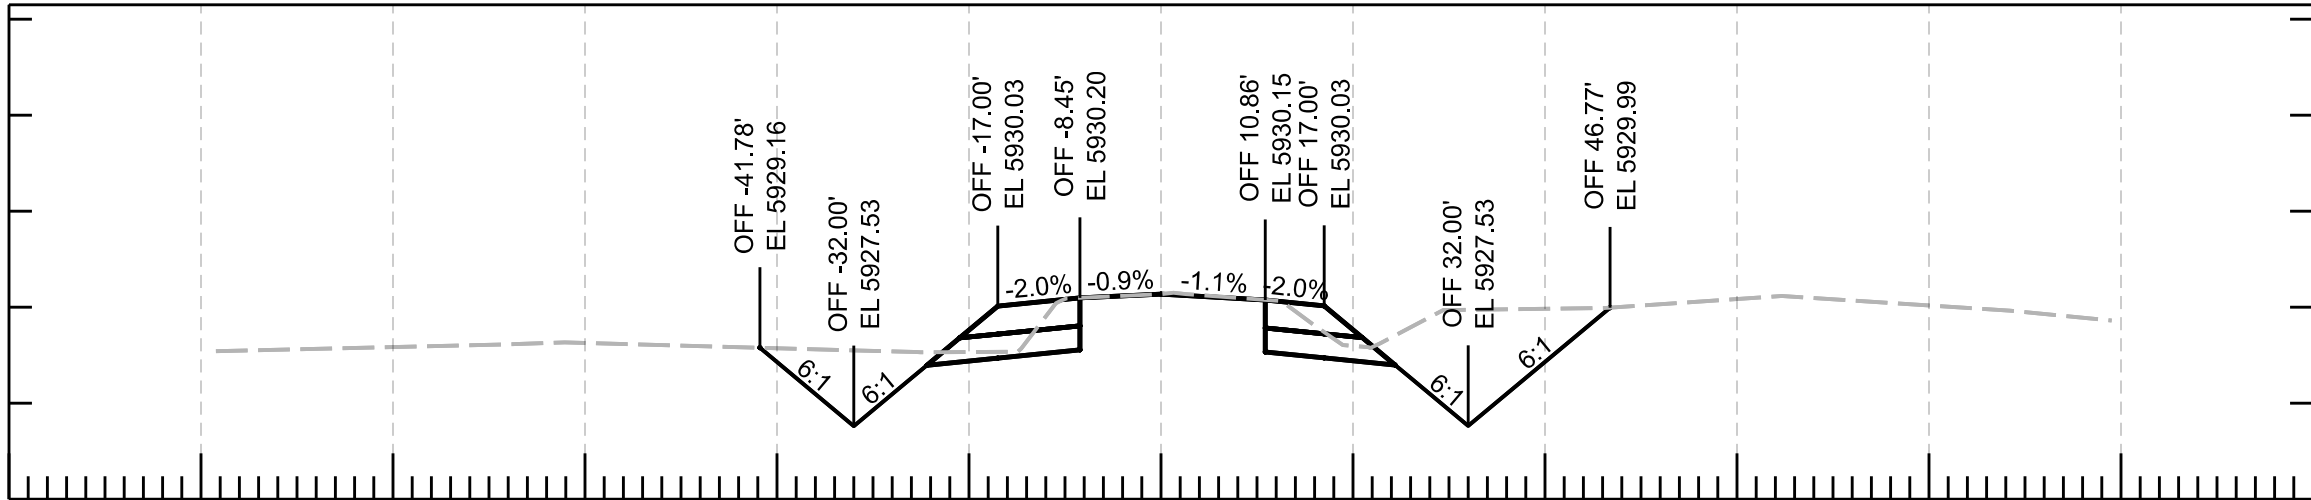

-120 -100 -80 -60 -40 -20 0 20 40 60 80 100 120
589+50.00

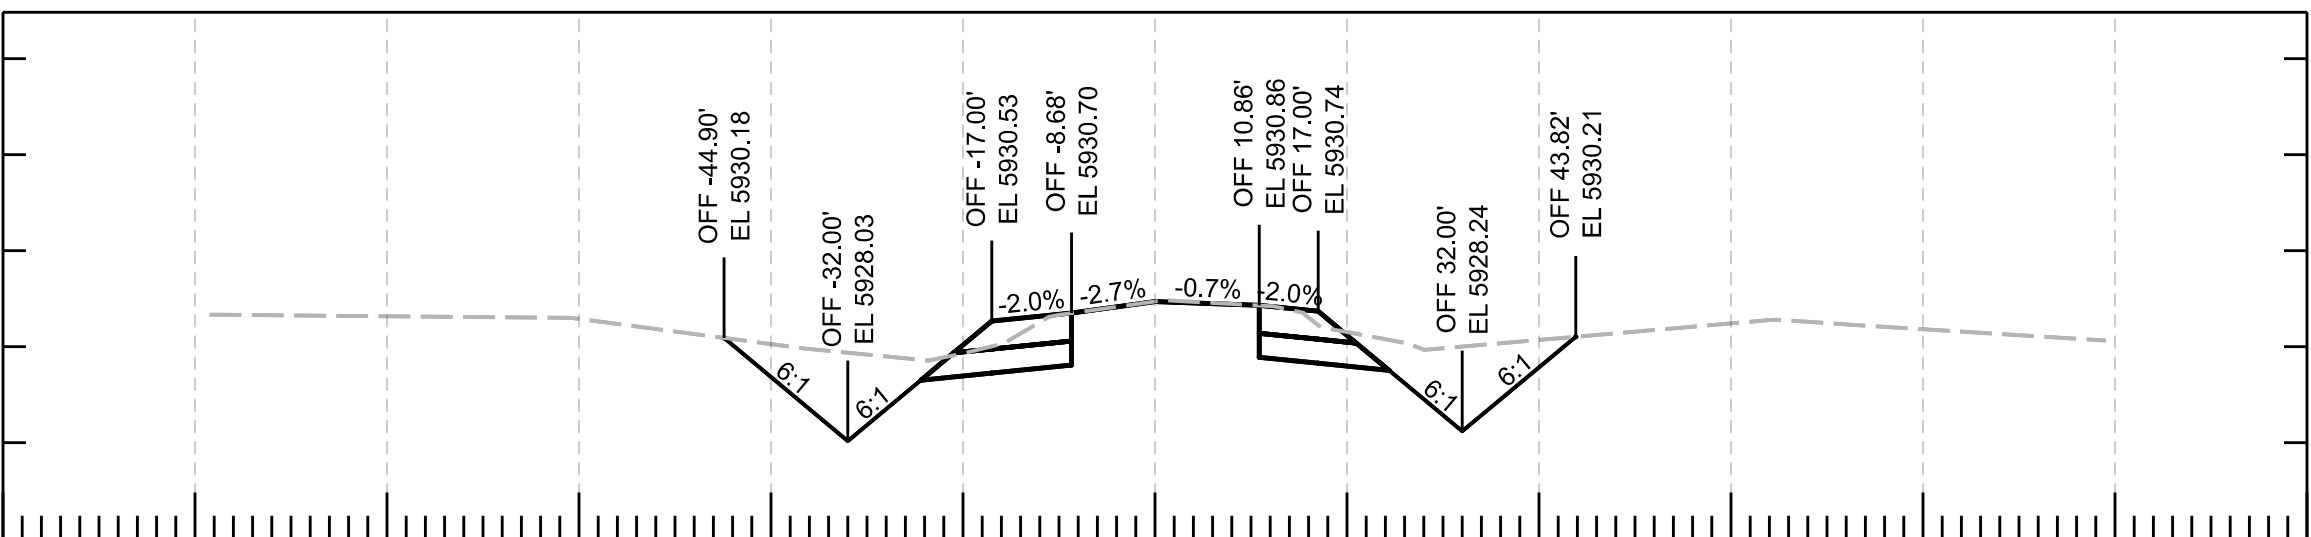


-120 -100 -80 -60 -40 -20 0 20 40 60 80 100 120
587+50.00

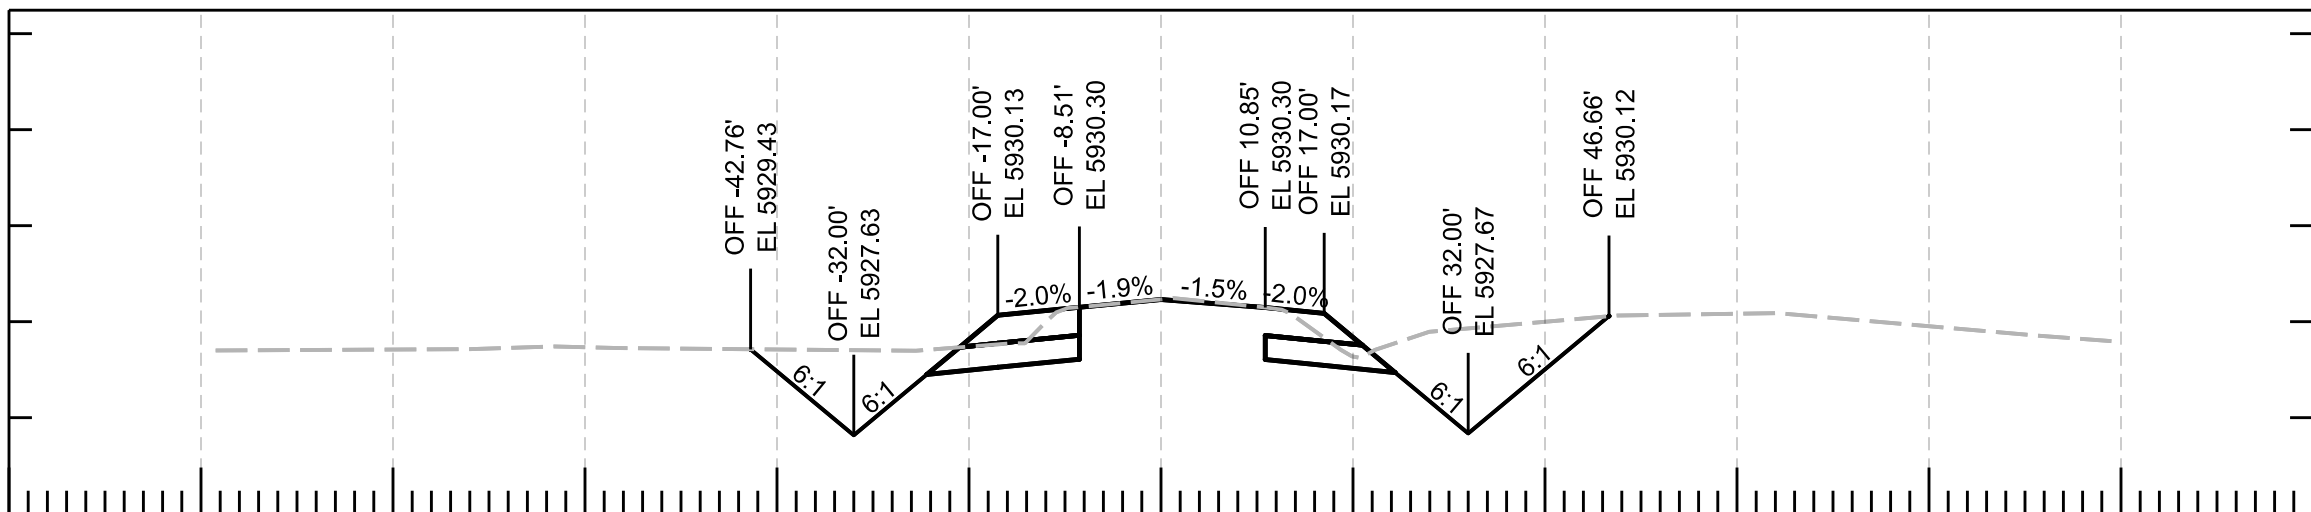


-120 -100 -80 -60 -40 -20 0 20 40 60 80 100 120
589+00.00


						ARIZONA DEPARTMENT OF TRANSPORTATION PROJECT DELIVERY AND OPERATIONS DIVISION ROADWAY DESIGN SECTION		F.H.W.A. Arizona Division		STATE	PROJECT NO.	FEDERAL ID NO.	SHEET NO.	TOTAL SHEETS	RECORD DRAWING
			DESIGN	N. Harness	04/25					ARIZ.	377 NA 008	377-A(203)T	24	91	
			DRAWN	N. Harness	04/25			LOCATION		MP 8 - PHOENIX PARK WASH, S OF DRY LAKE				SHEET OF	
			CHECKED	E. Eggen	04/25			TRACS NO.		F0661 01C				____ OF ____	
			TEAM LEADER	E. Eggen	04/25										

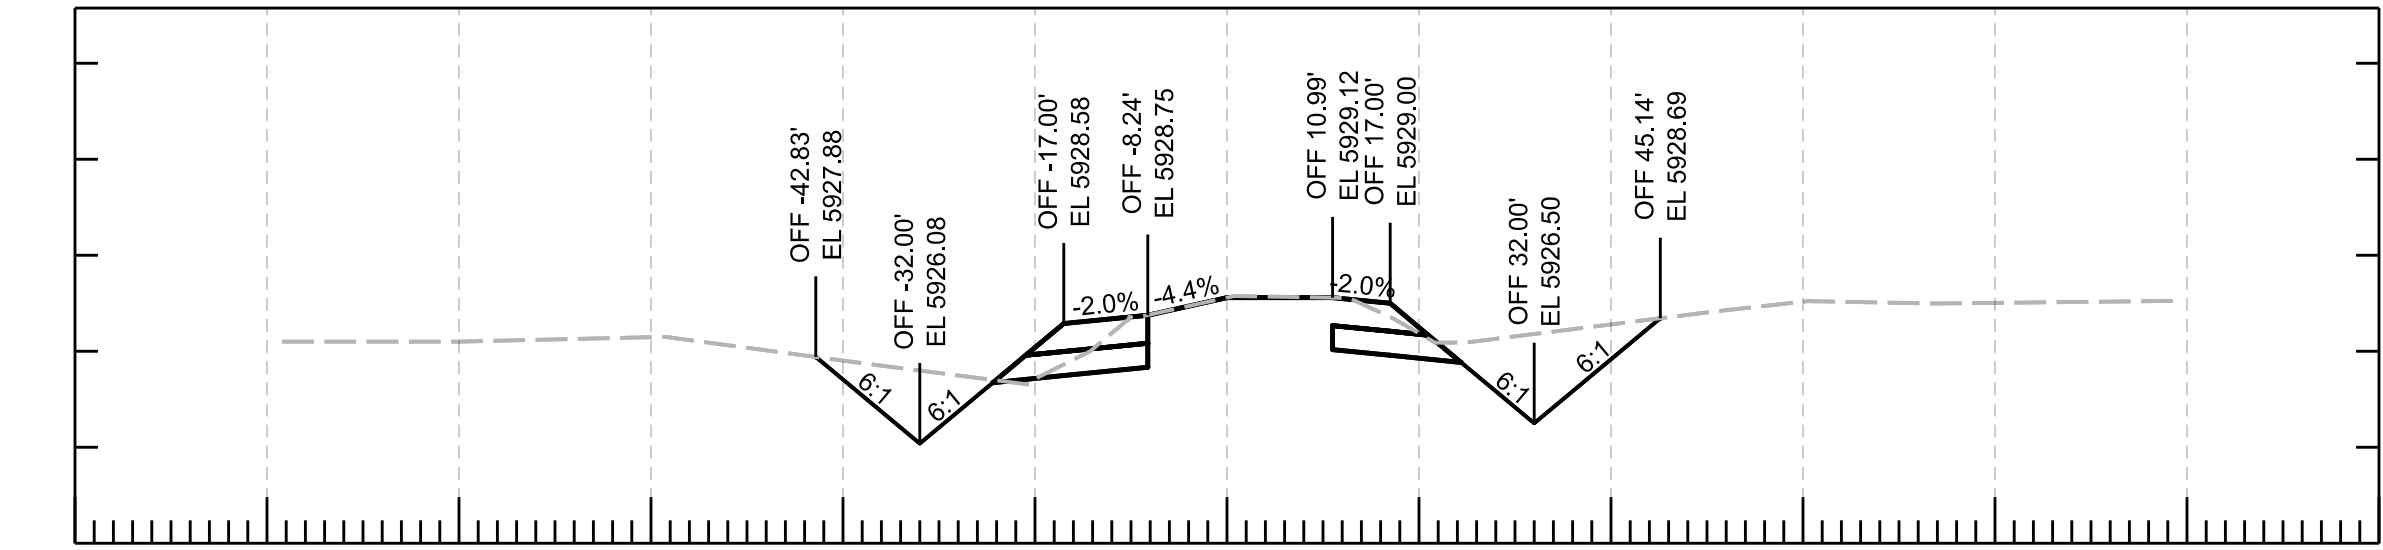


-120 -100 -80 -60 -40 -20 0 20 40 60 80 100 120
591+50.00

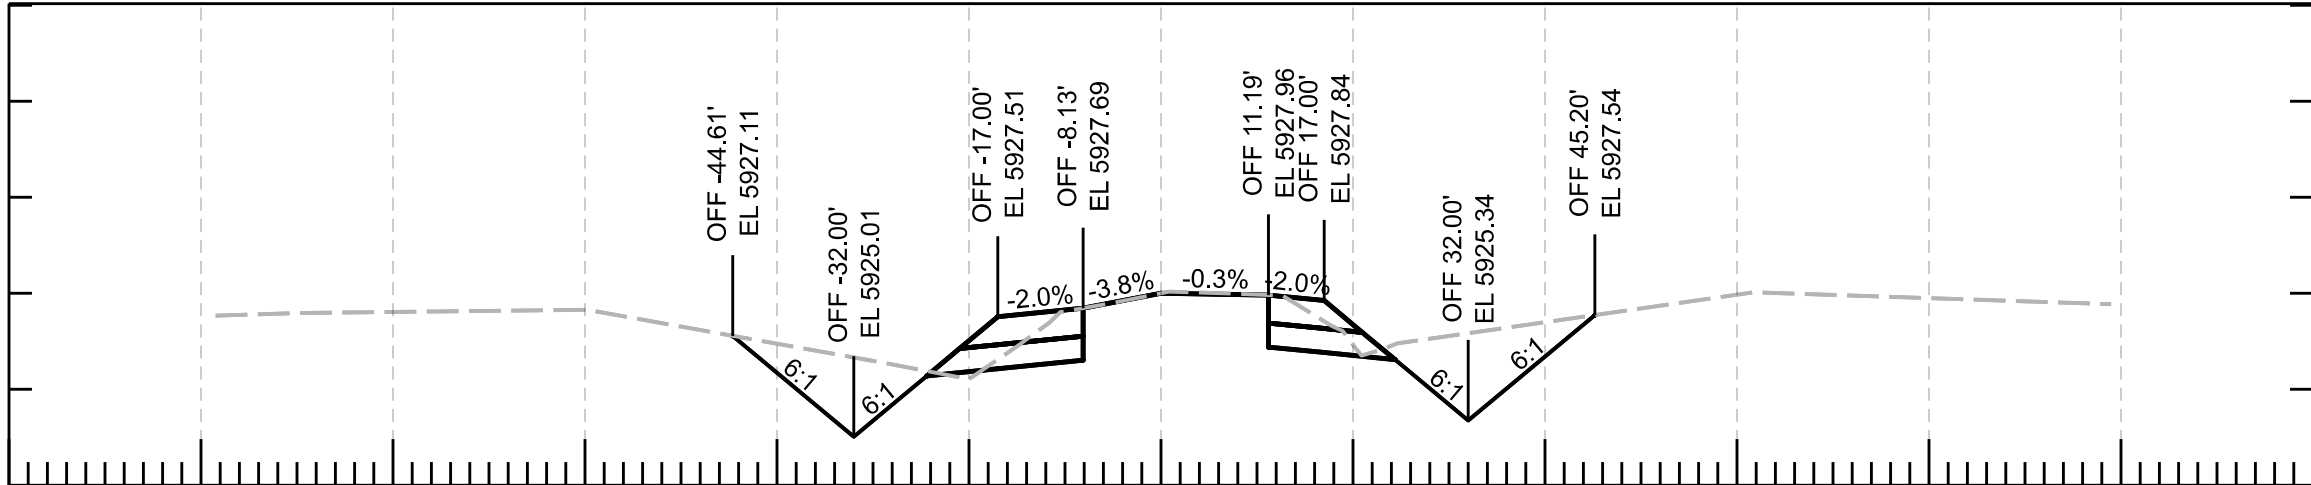


-120 -100 -80 -60 -40 -20 0 20 40 60 80 100 120
593+00.00

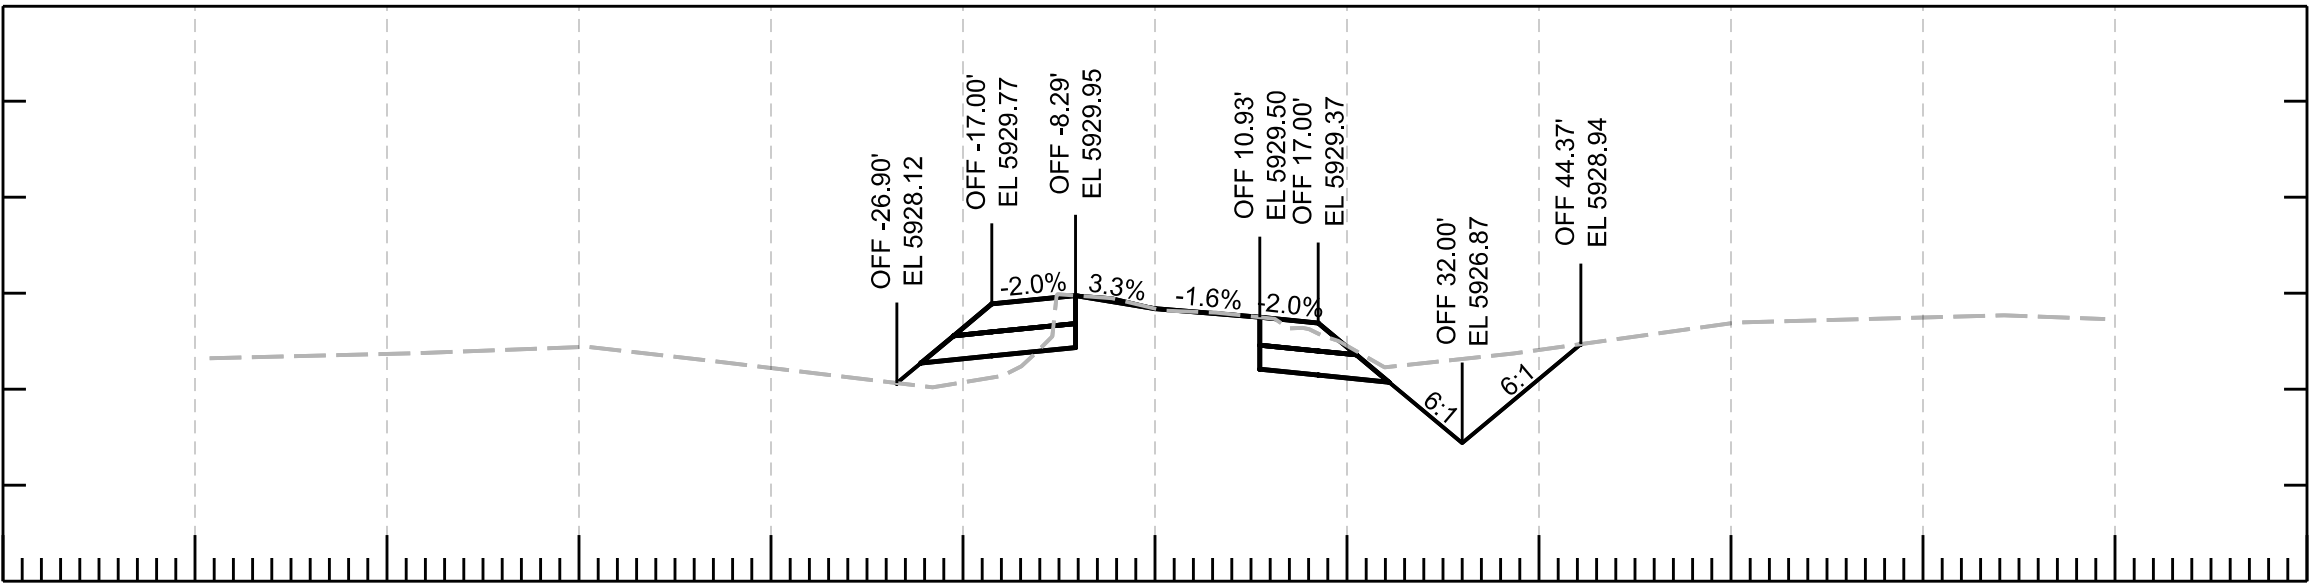


-120 -100 -80 -60 -40 -20 0 20 40 60 80 100 120
591+00.00

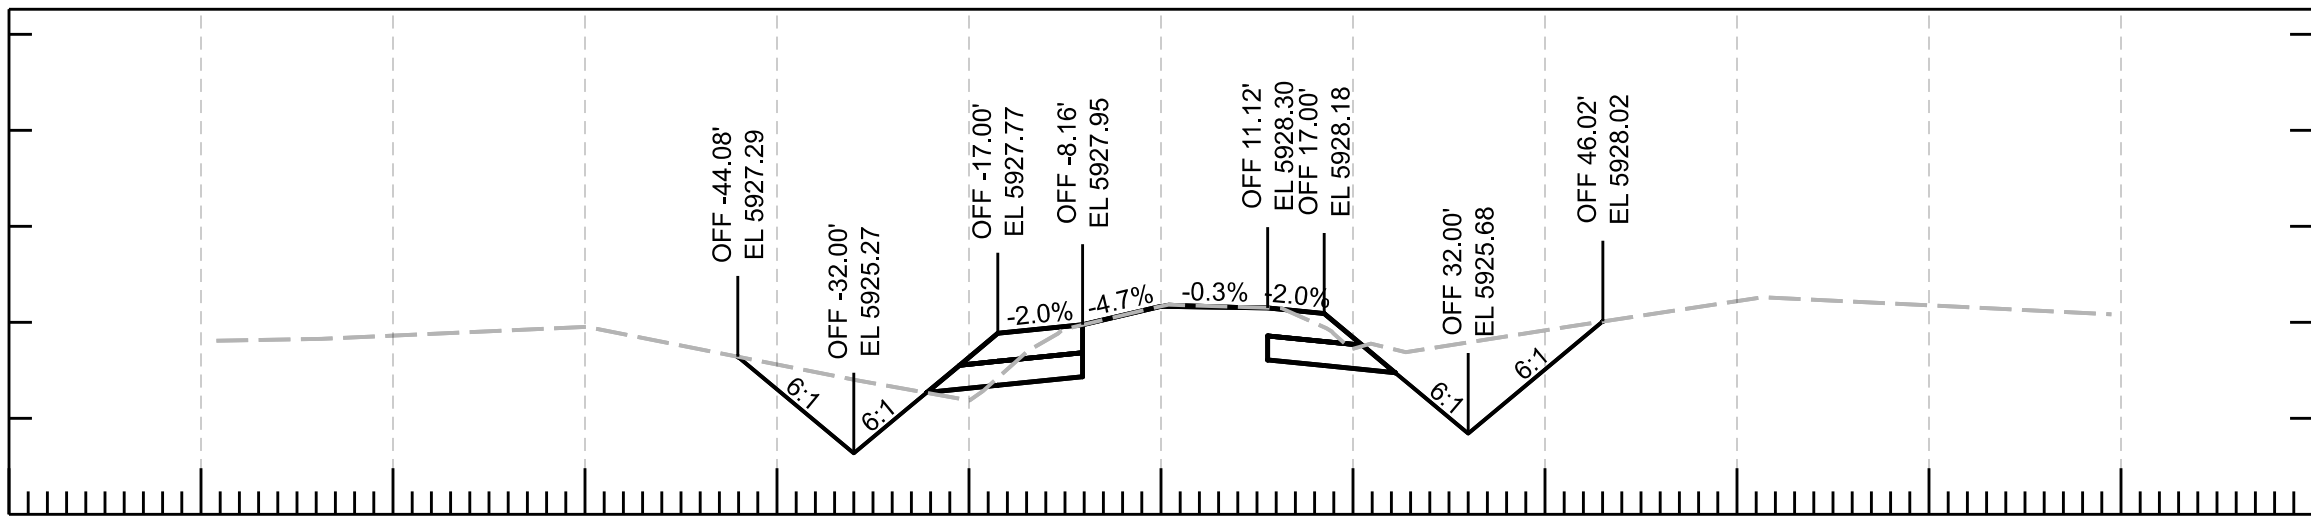

-120 -100 -80 -60 -40 -20 0 20 40 60 80 100 120
592+50.00

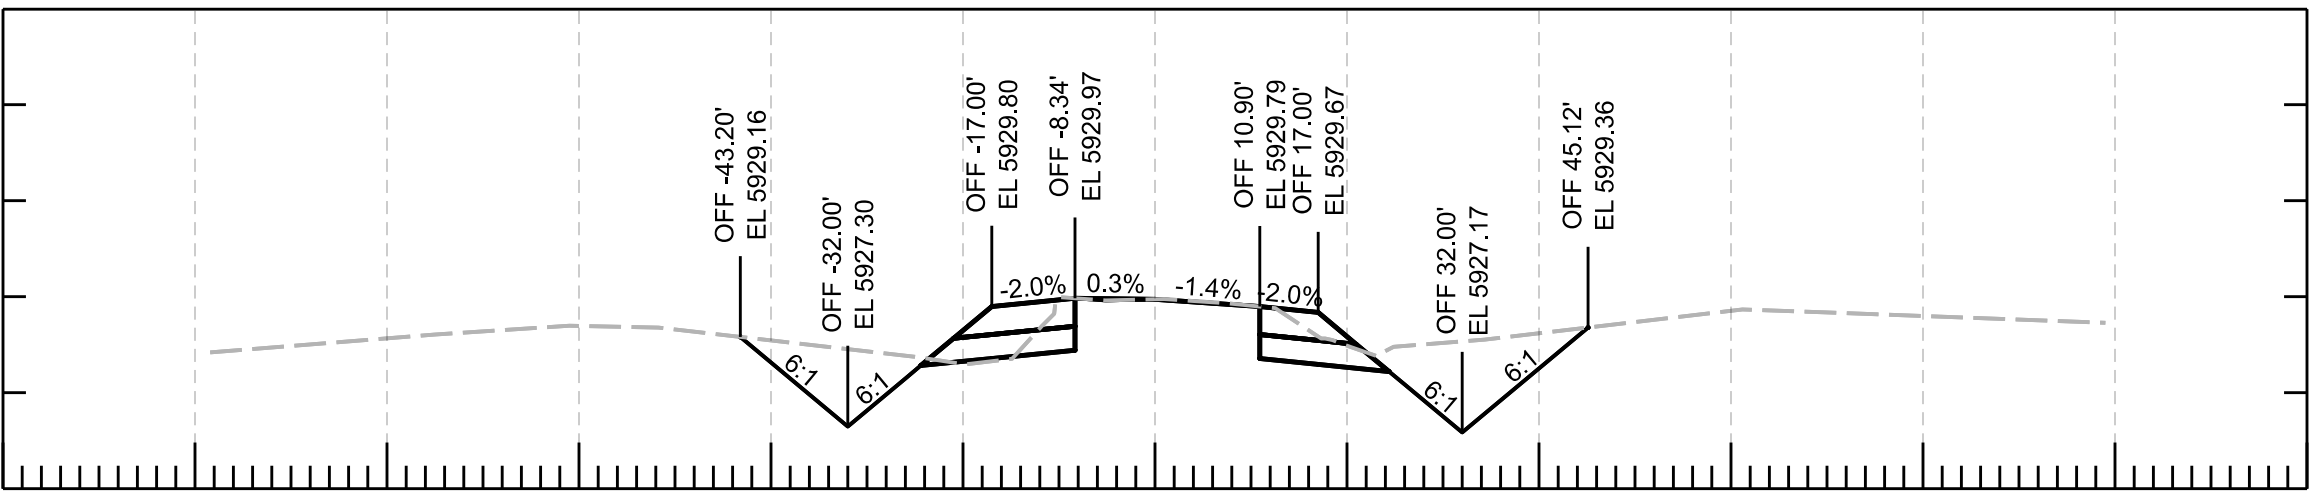


-120 -100 -80 -60 -40 -20 0 20 40 60 80 100 120
590+50.00

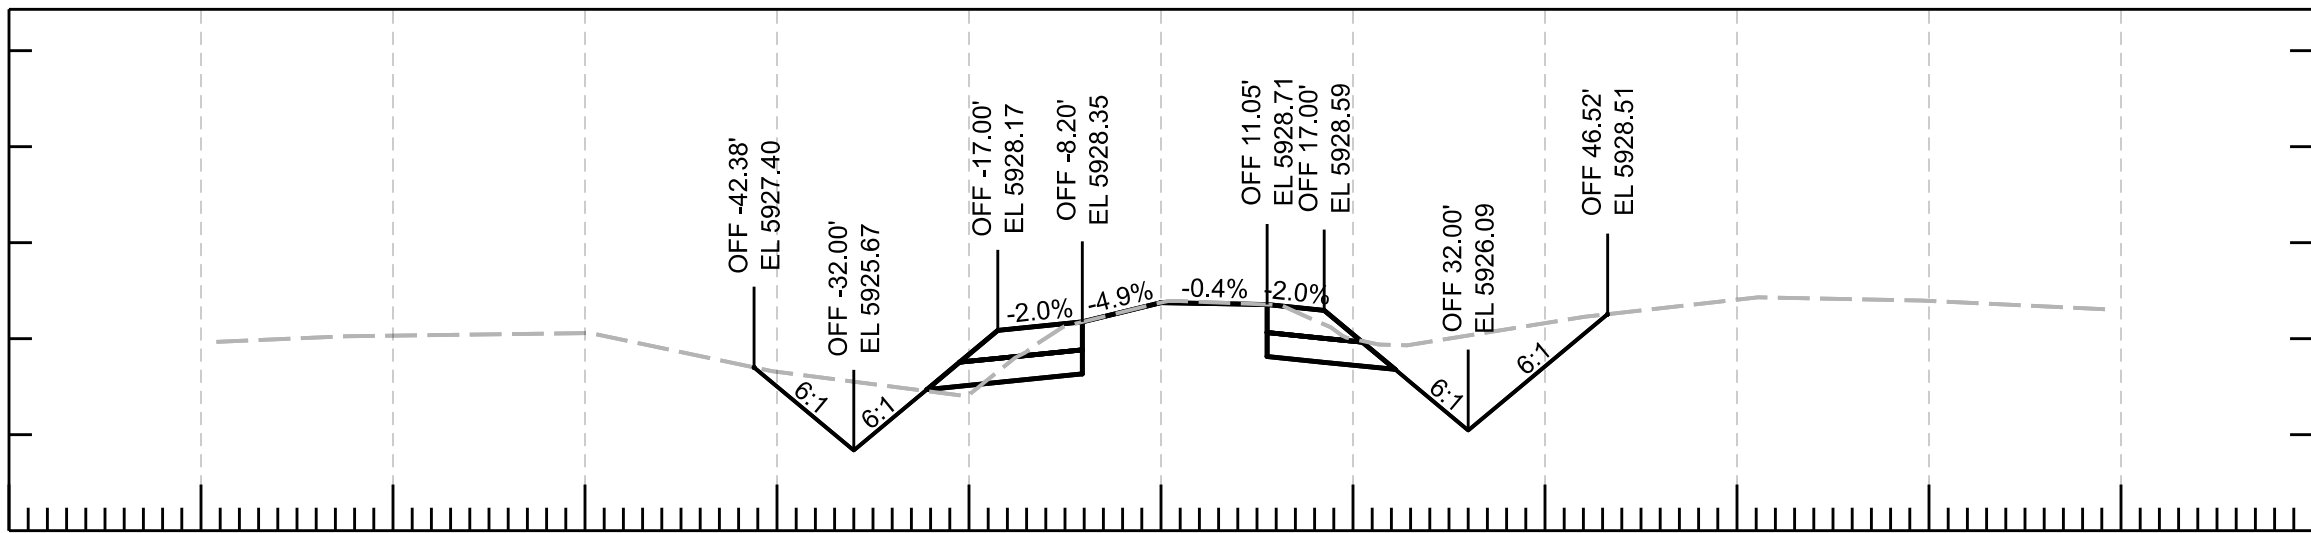


-120 -100 -80 -60 -40 -20 0 20 40 60 80 100 120
592+00.00


				NAME	DATE	ARIZONA DEPARTMENT OF TRANSPORTATION PROJECT DELIVERY AND OPERATIONS DEVISION ROADWAY DESIGN SECTION	ROUTE	F.H.W.A. Arizona Division	STATE ARIZ.	PROJECT NO.	FEDERAL ID NO.	SHEET NO.	TOTAL SHEETS	RECORD DRAWING		
			DESIGN	N. Harness	04/25					377 NA 008	377-A(203)T	25	91			
			DRAWN	N. Harness	04/25		CROSS SECTIONS	MILEPOST	LOCATION MP 8 - PHOENIX PARK WASH, S OF DRY LAKE							SHEET OF
			CHECKED	E. Eggen	04/25				TRACS NO. F0661 01C							
			TEAM LEADER	E. Eggen	04/25			STRUCTURE NO.								

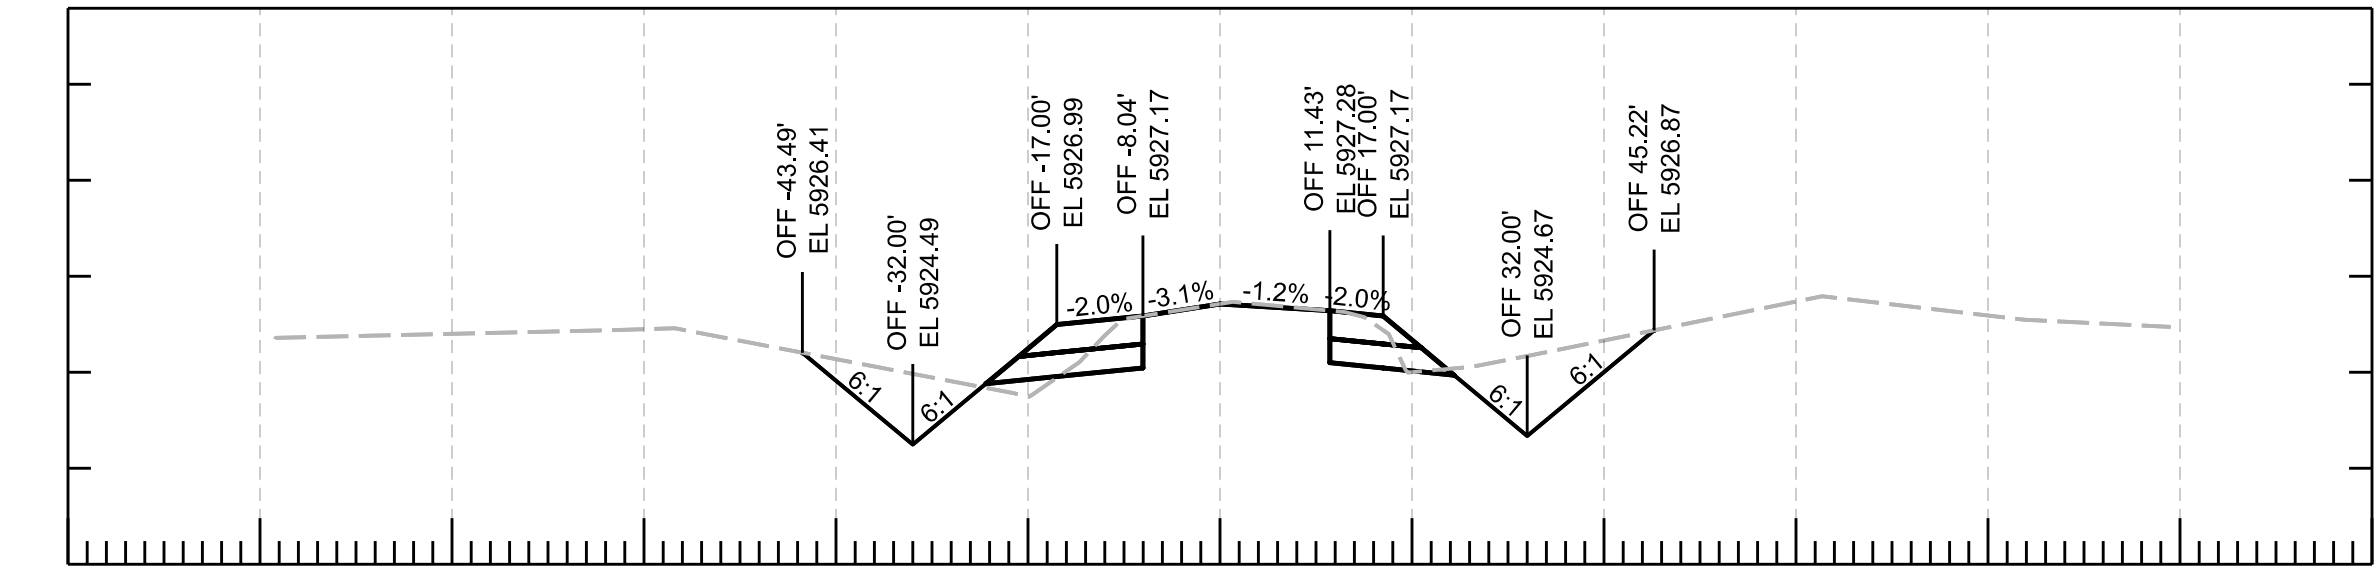


-120 -100 -80 -60 -40 -20 0 20 40 60 80 100 120
594+50.00

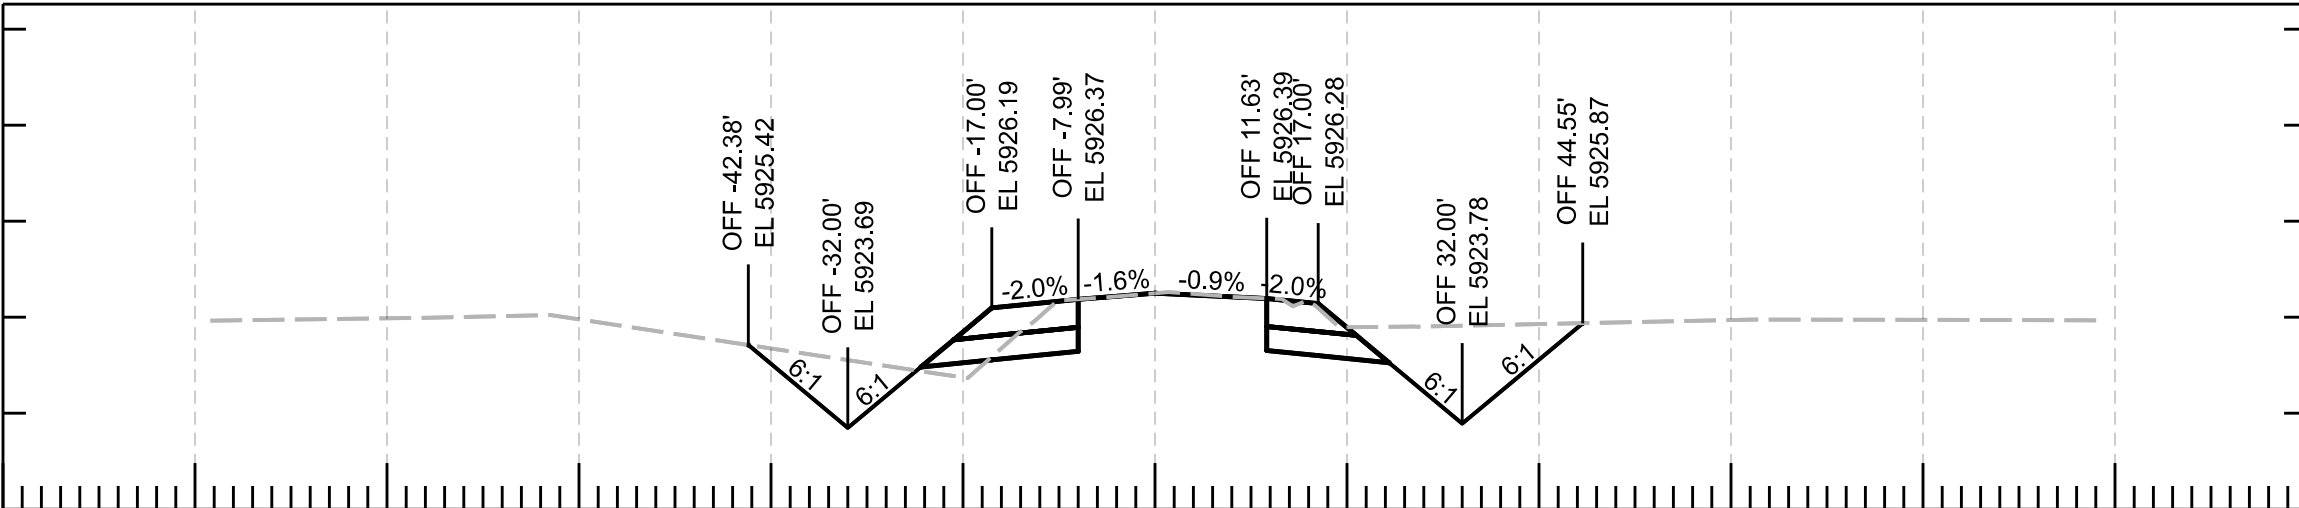


-120 -100 -80 -60 -40 -20 0 20 40 60 80 100 120
596+00.00

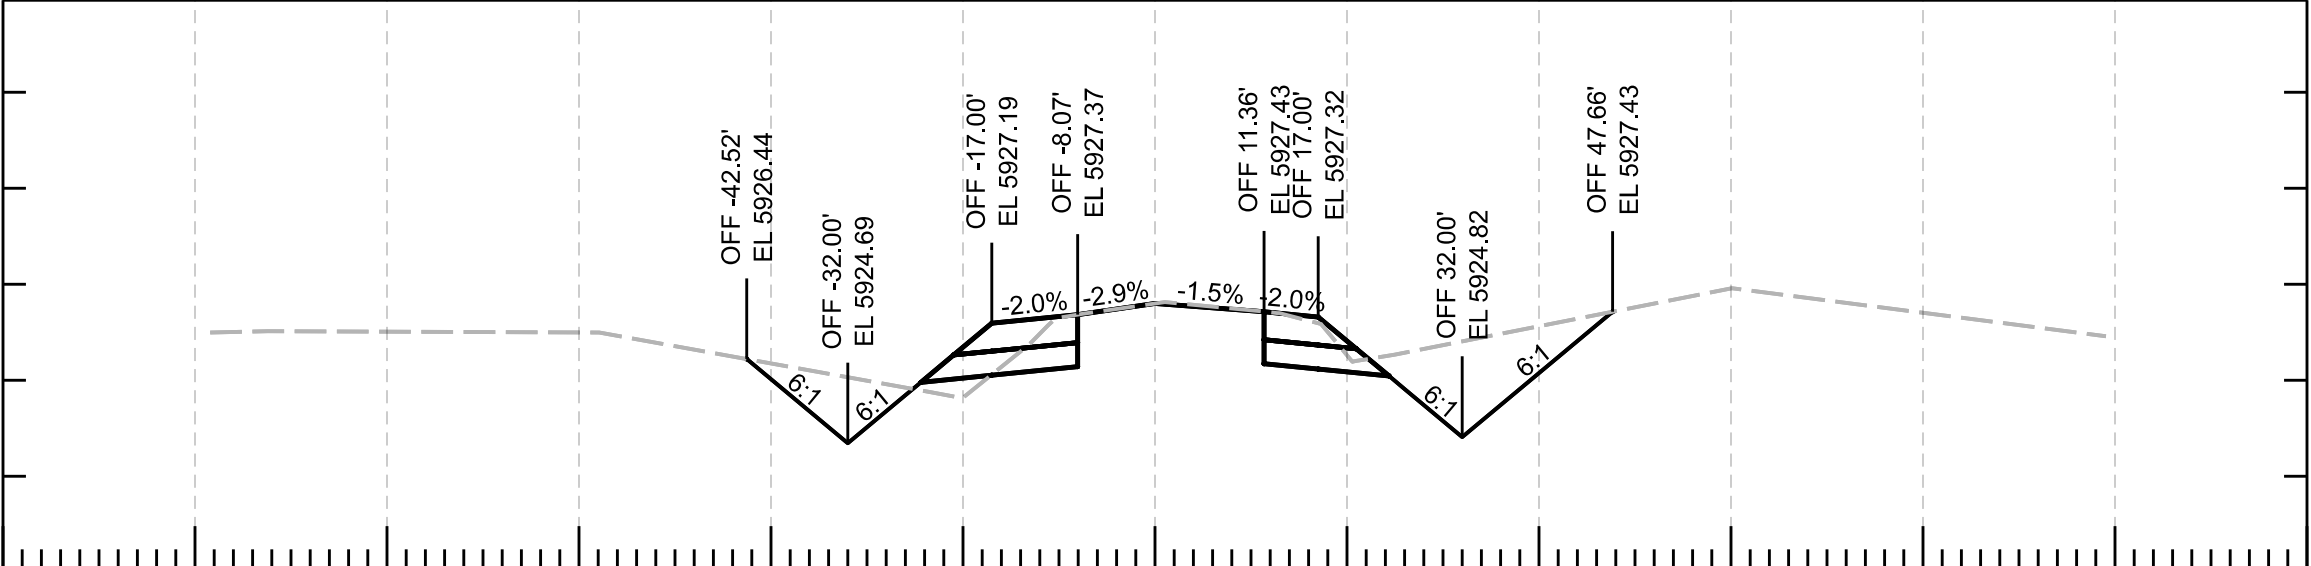


-120 -100 -80 -60 -40 -20 0 20 40 60 80 100 120
594+00.00

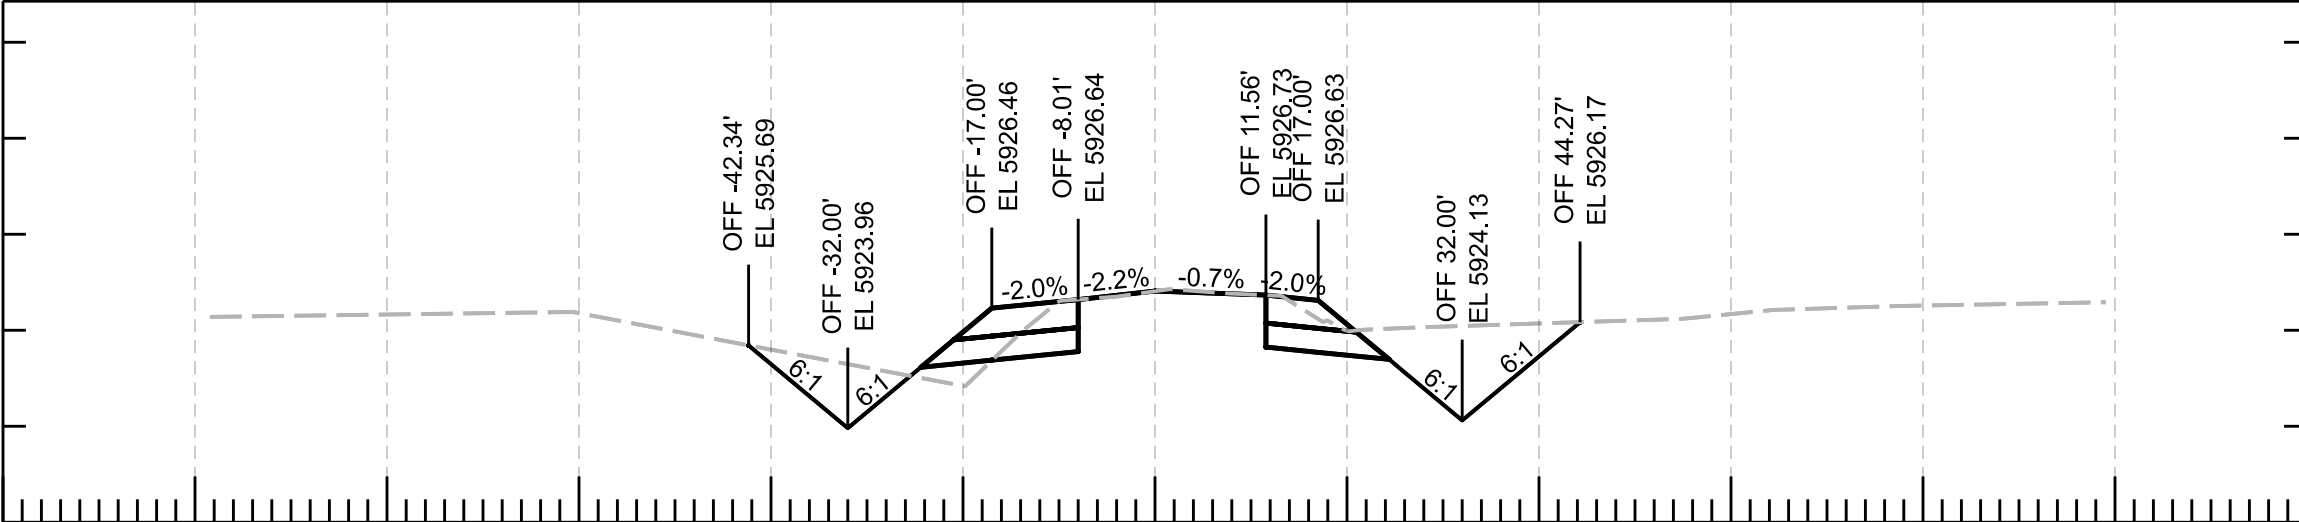

-120 -100 -80 -60 -40 -20 0 20 40 60 80 100 120
595+50.00

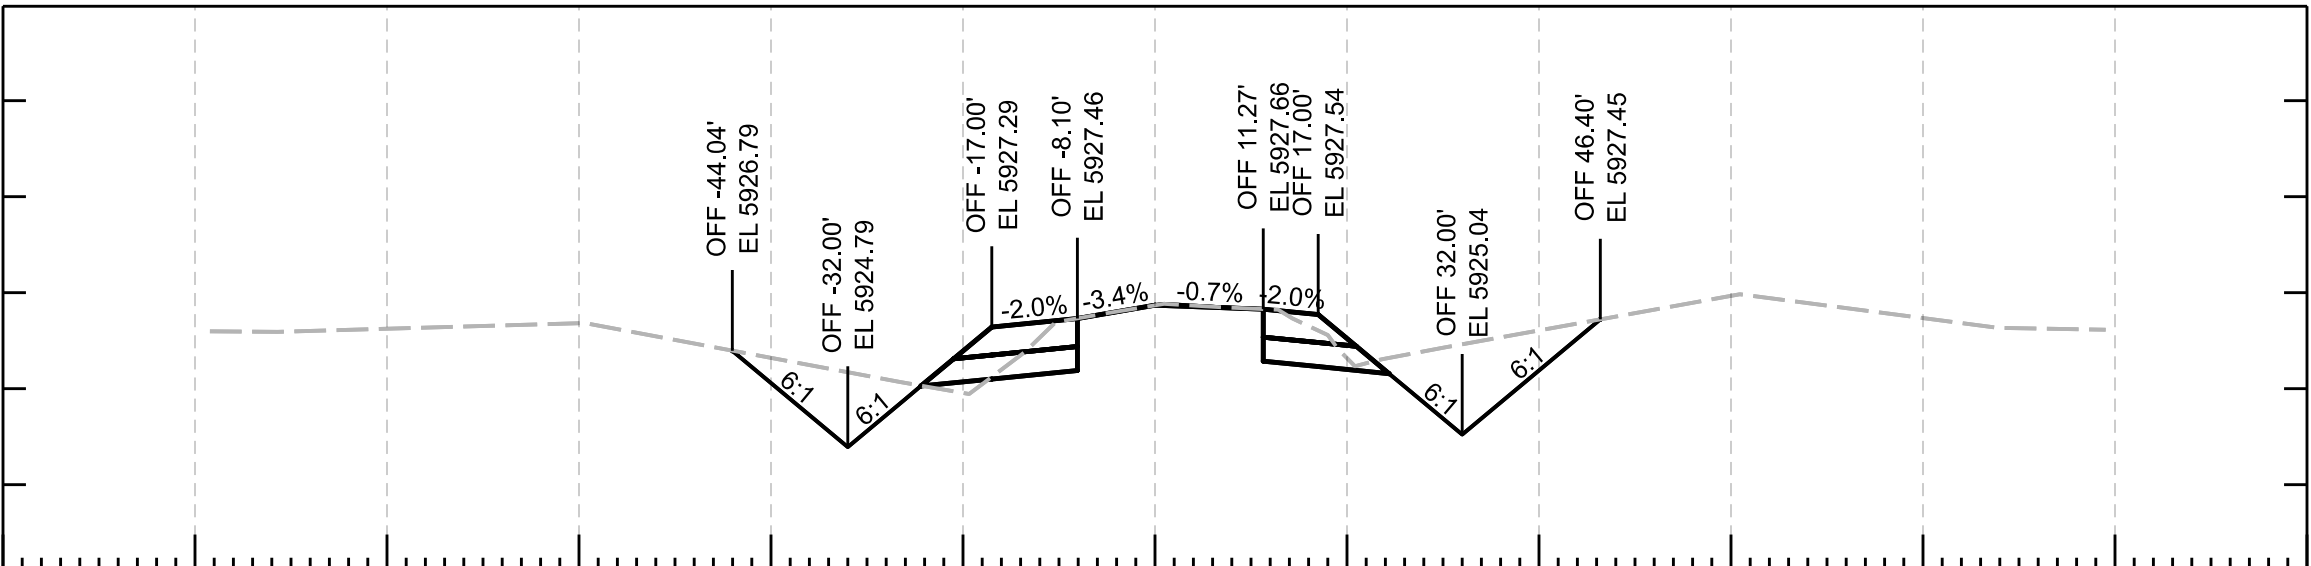


-120 -100 -80 -60 -40 -20 0 20 40 60 80 100 120
593+50.00

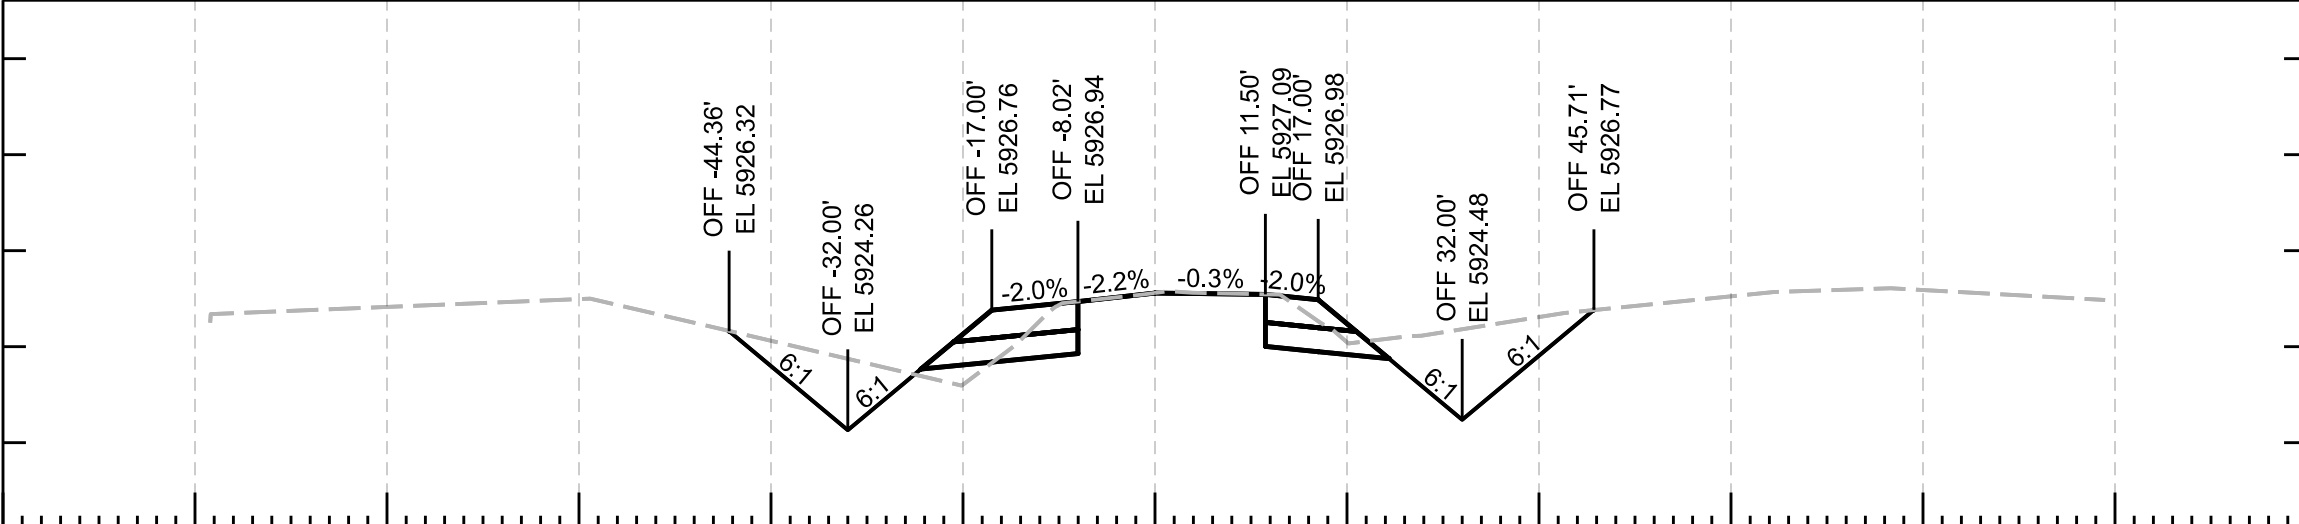


-120 -100 -80 -60 -40 -20 0 20 40 60 80 100 120
595+00.00

				NAME	DATE	ARIZONA DEPARTMENT OF TRANSPORTATION PROJECT DELIVERY AND OPERATIONS DIVISION ROADWAY DESIGN SECTION	ROUTE	F.H.W.A. Arizona Division	STATE ARIZ.	PROJECT NO.	FEDERAL ID NO.	SHEET NO.	TOTAL SHEETS	RECORD DRAWING		
			DESIGN	N. Harness	04/25					377 NA 008	377-A(203)T	26	91			
			DRAWN	N. Harness	04/25		CROSS SECTIONS	MILEPOST	LOCATION MP 8 - PHOENIX PARK WASH, S OF DRY LAKE							SHEET OF
			CHECKED	E. Eggen	04/25			STRUCTURE NO.	TRACS NO. F0661 01C							___ OF ___
			TEAM LEADER	E. Eggen	04/25											

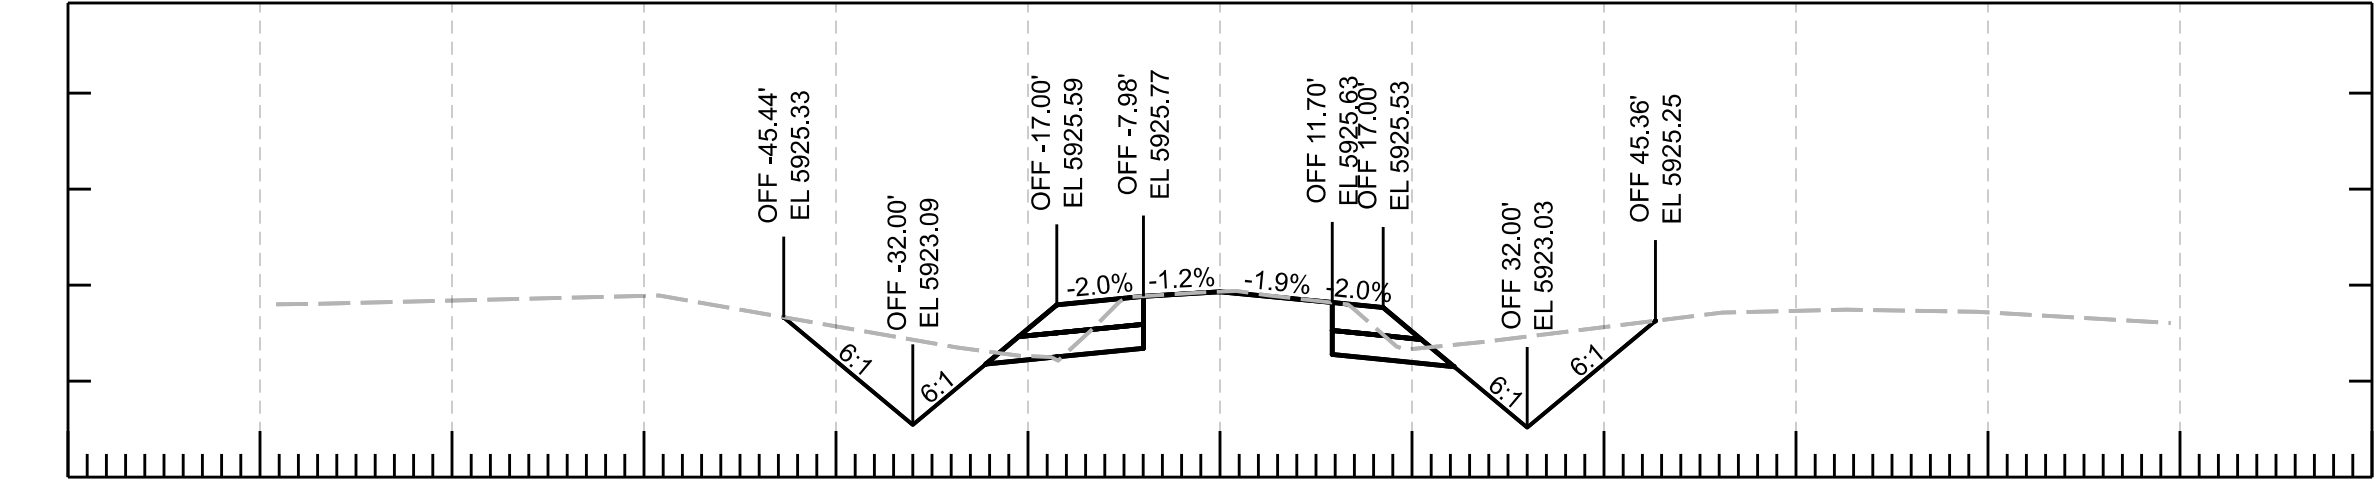


-120 -100 -80 -60 -40 -20 0 20 40 60 80 100 120

597+50.00

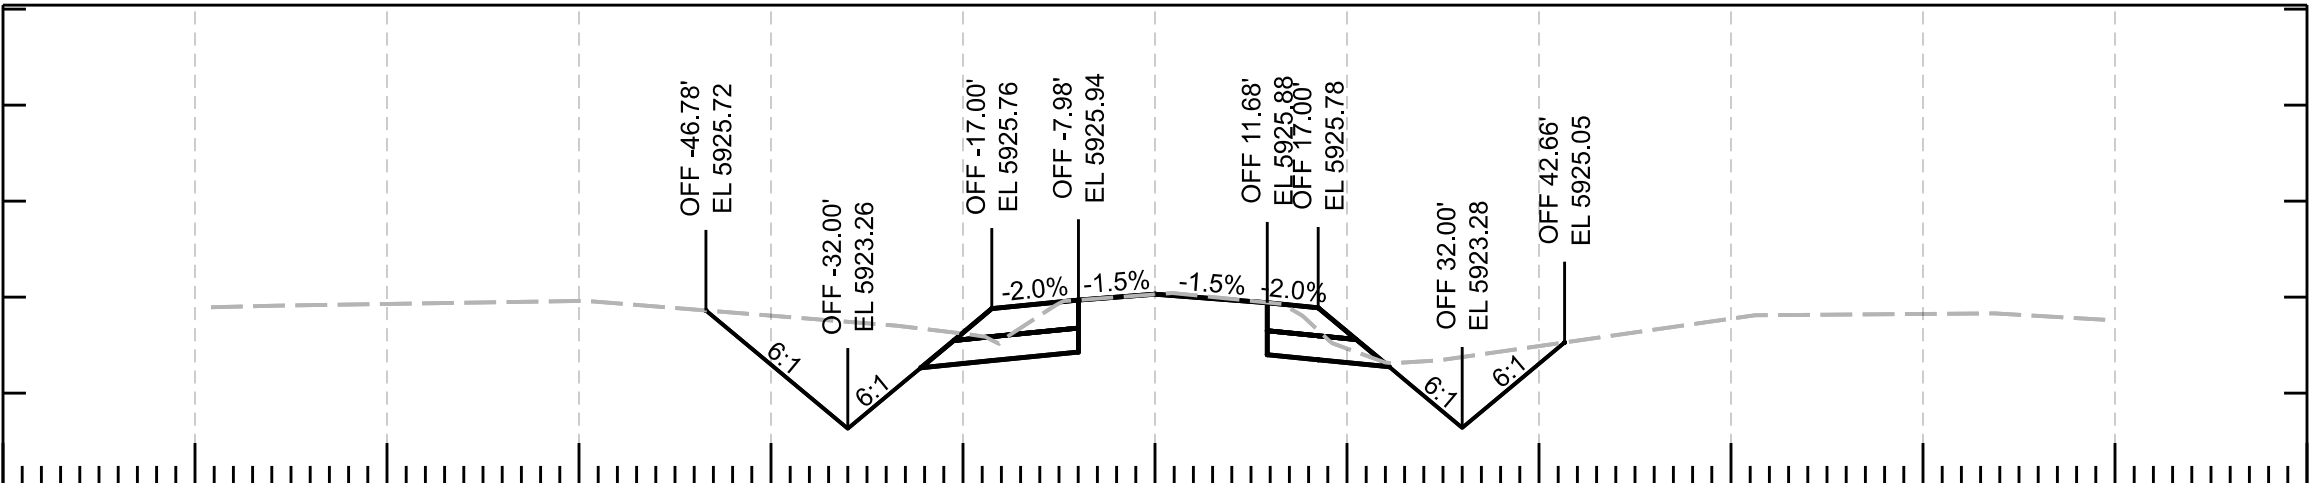


-120 -100 -80 -60 -40 -20 0 20 40 60 80 100 120

597+00.00

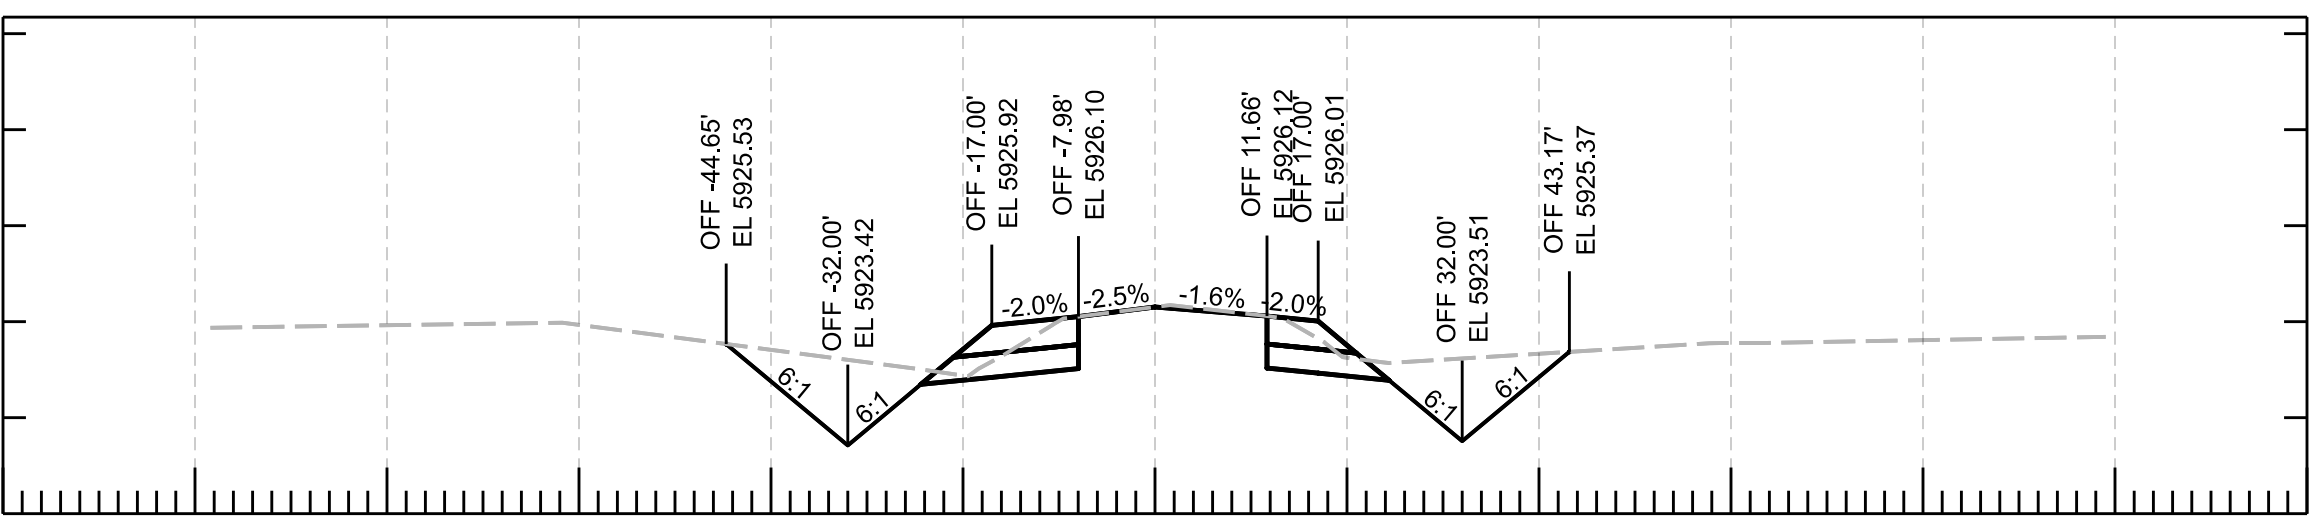

-120 -100 -80 -60 -40 -20 0 20 40 60 80 100 120

596+50.00

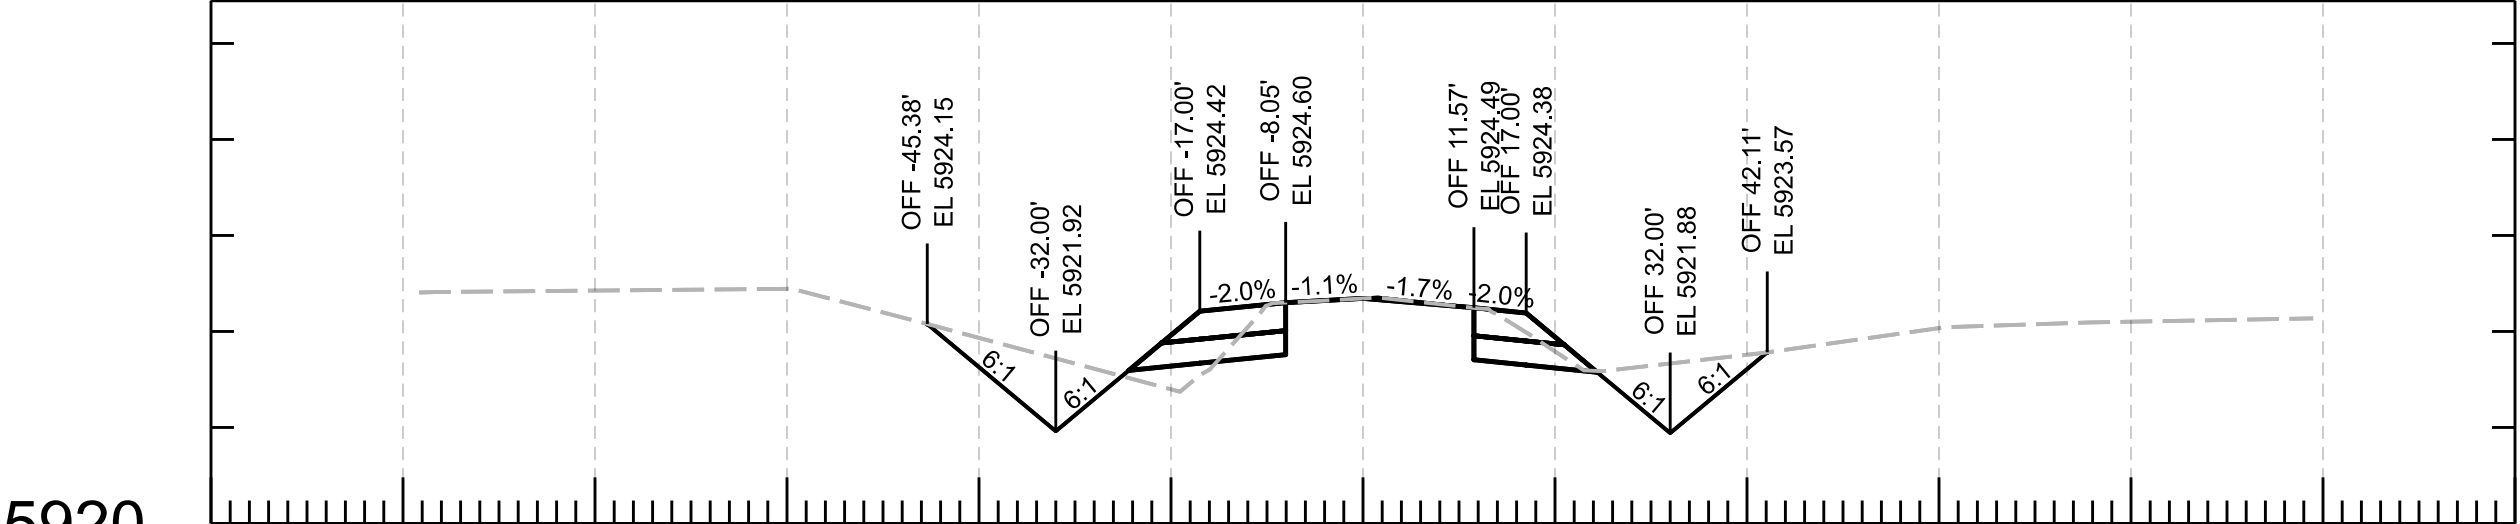


5920

-120 -100 -80 -60 -40 -20 0 20 40 60 80 100 120

599+00.00

5920

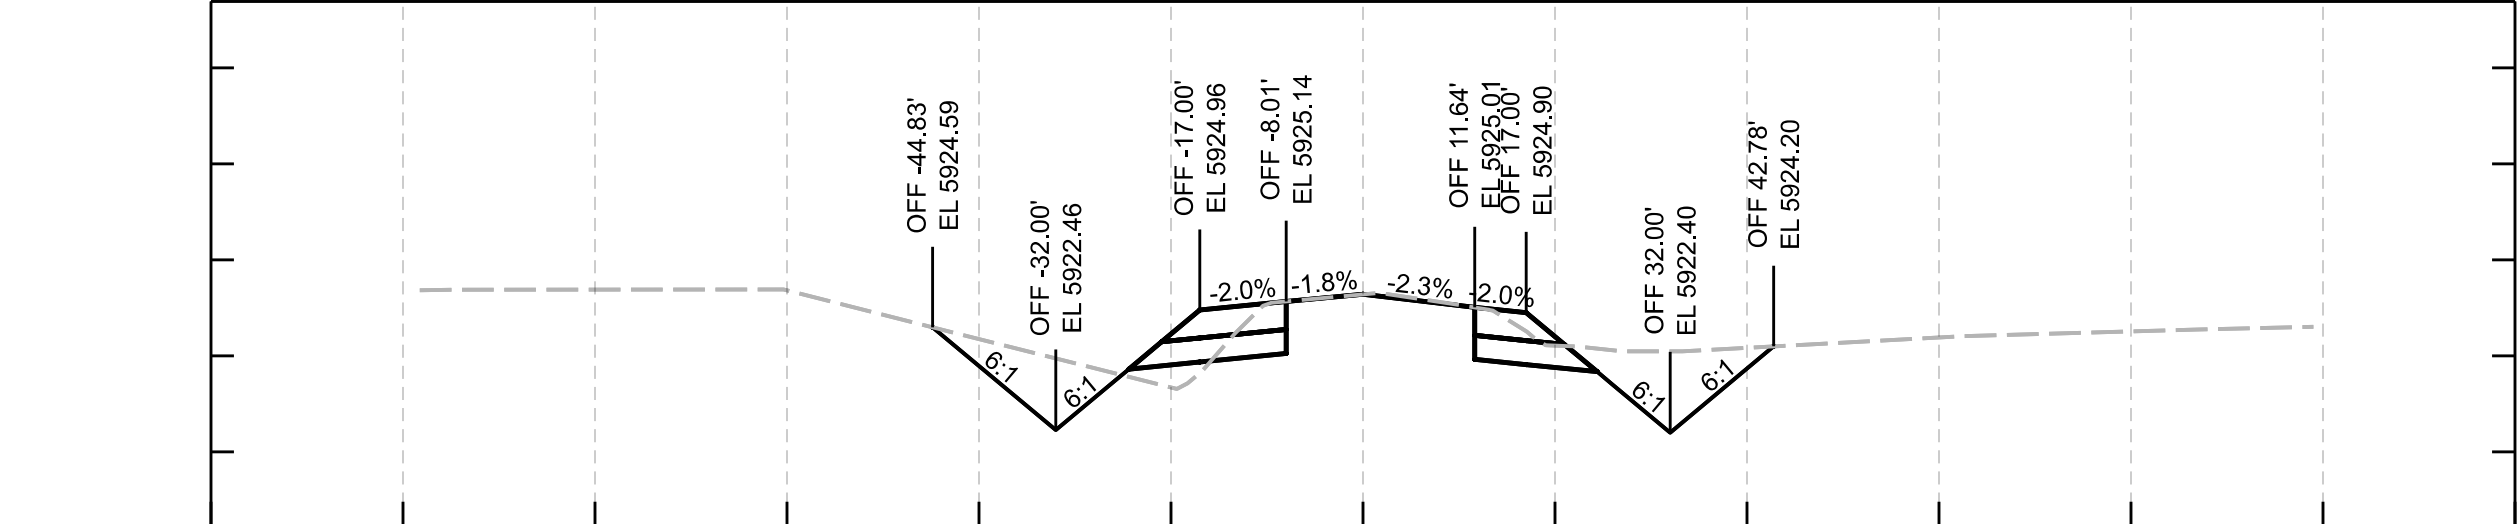


5920

-120 -100 -80 -60 -40 -20 0 20 40 60 80 100 120

598+50.00

5920

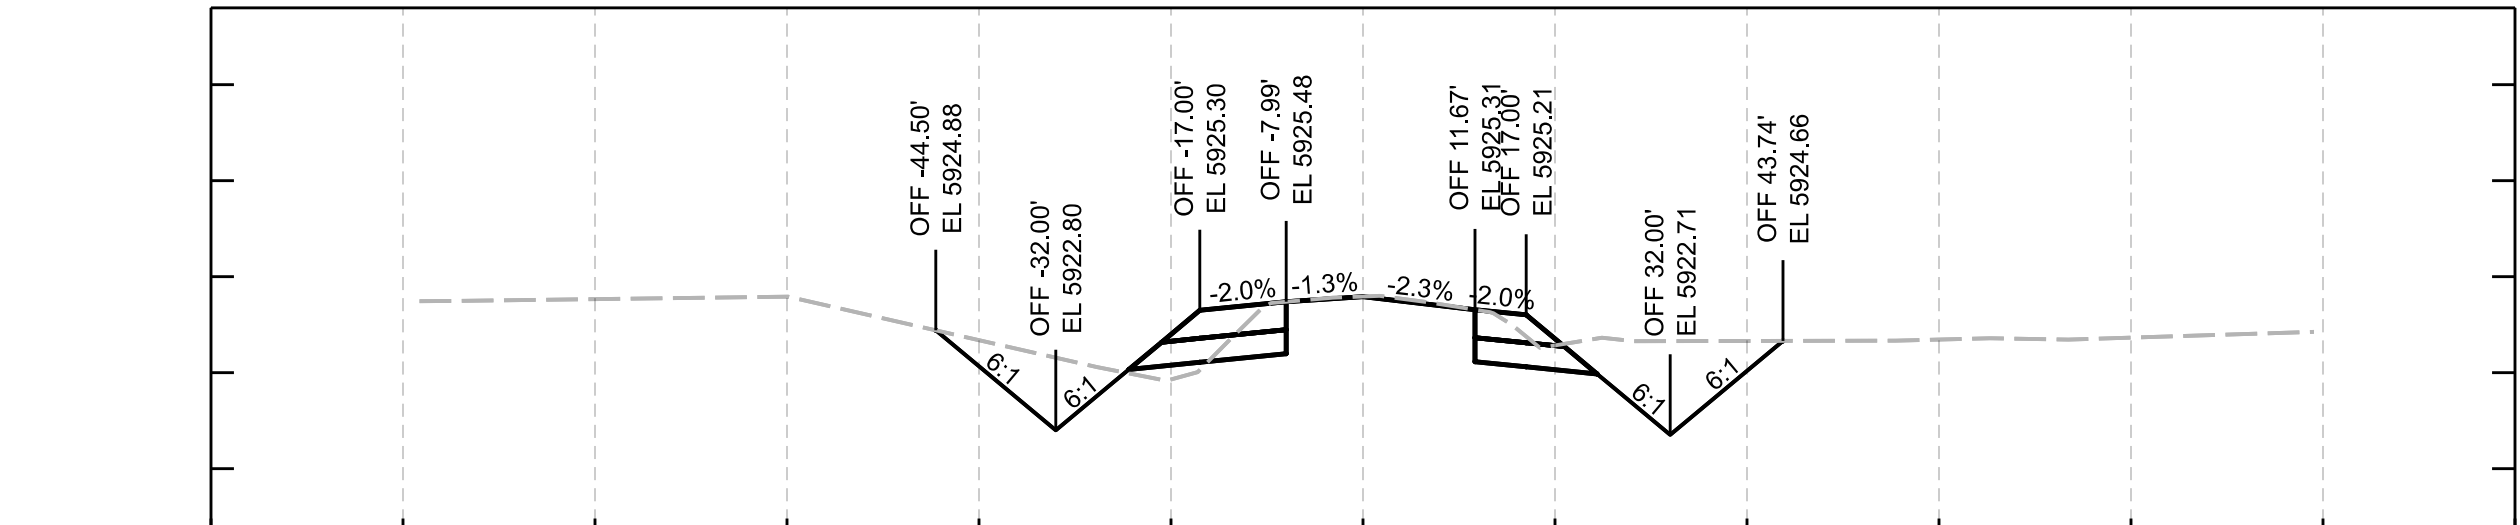







5920

-120 -100 -80 -60 -40 -20 0 20 40 60 80 100 120







598+00.00

5920







				NAME	DATE	ARIZONA DEPARTMENT OF TRANSPORTATION PROJECT DELIVERY AND OPERATIONS DEVISION ROADWAY DESIGN SECTION	ROUTE	F.H.W.A. Arizona Division	STATE	PROJECT NO.	FEDERAL ID NO.	SHEET NO.	TOTAL SHEETS	RECORD DRAWING					
			DESIGN	N. Harness	04/25		MILEPOST		ARIZ.	377 NA 008	377-A(203)T	27	91						
			DRAWN	N. Harness	04/25														
			CHECKED	E. Eggen	04/25			CROSS SECTIONS	STRUCTURE NO.	LOCATION MP 8 - PHOENIX PARK WASH, S OF DRY LAKE								SHEET OF	
			TEAM LEADER	E. Eggen	04/25					TRACS NO. F0661 01C								___ OF ___	

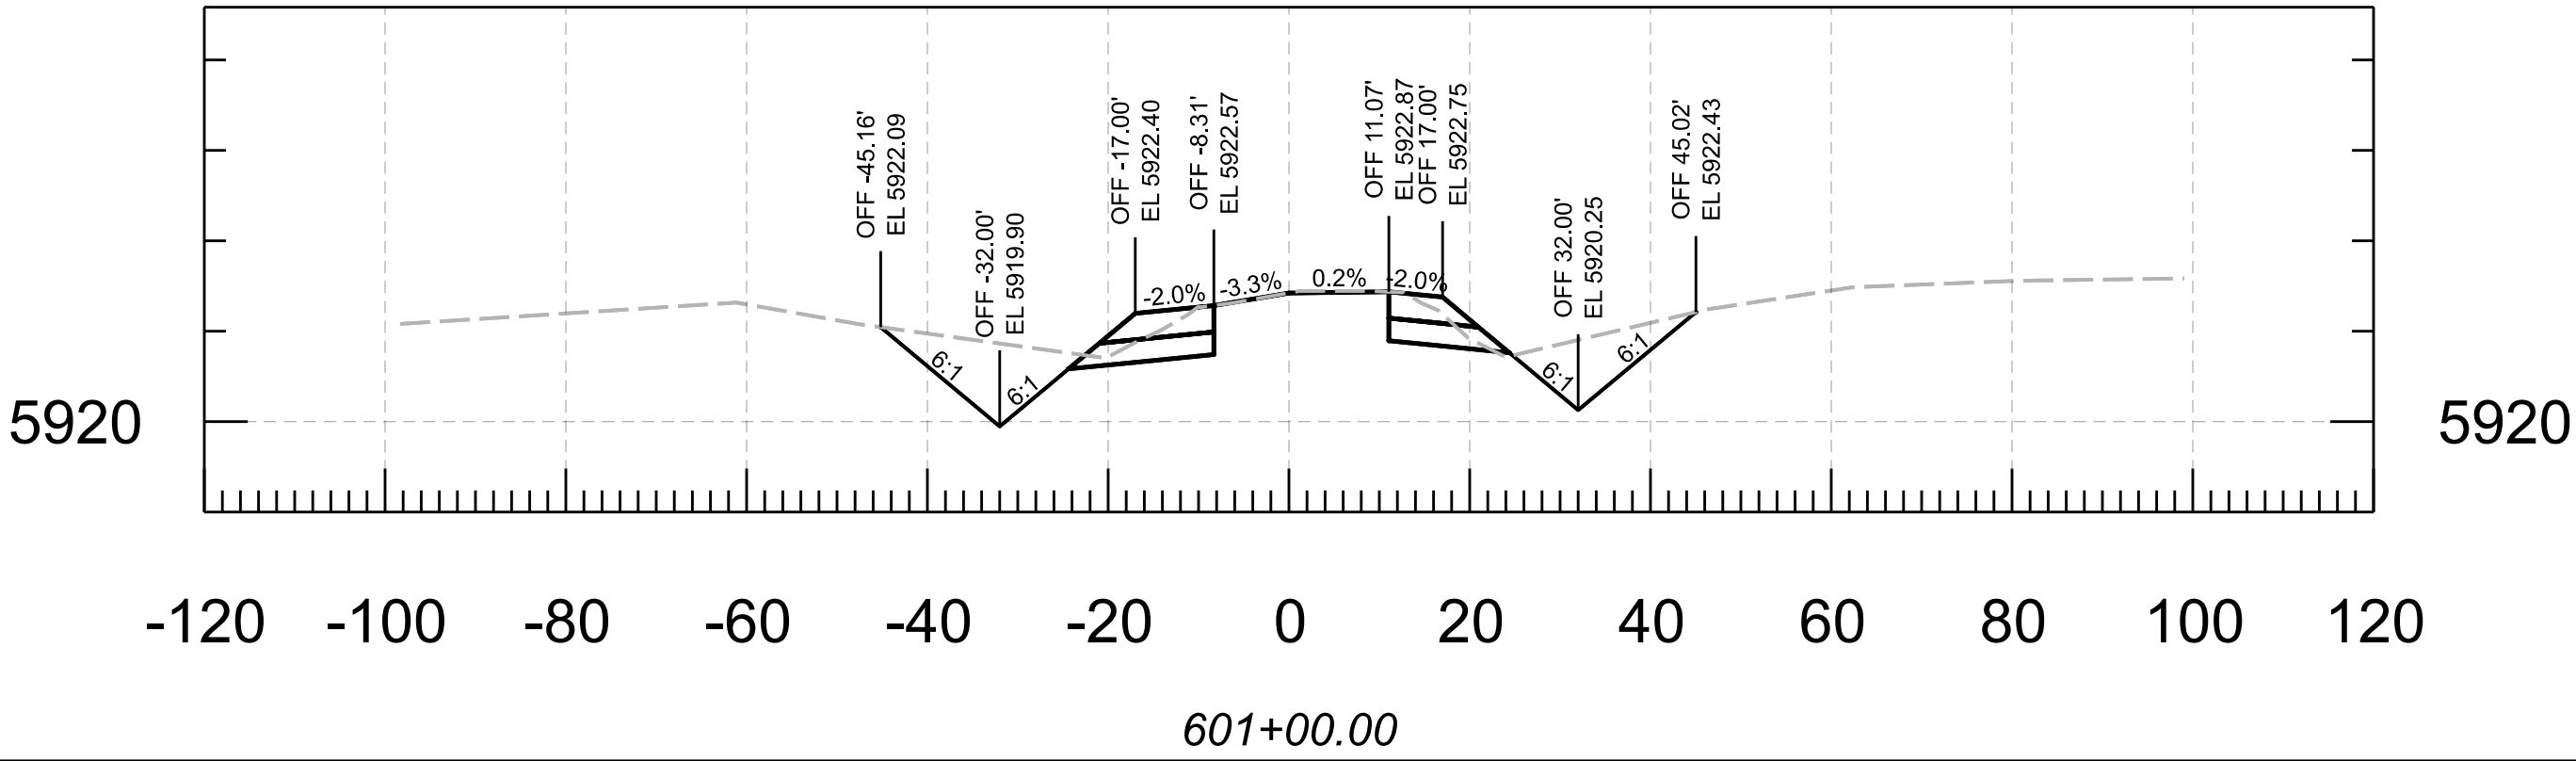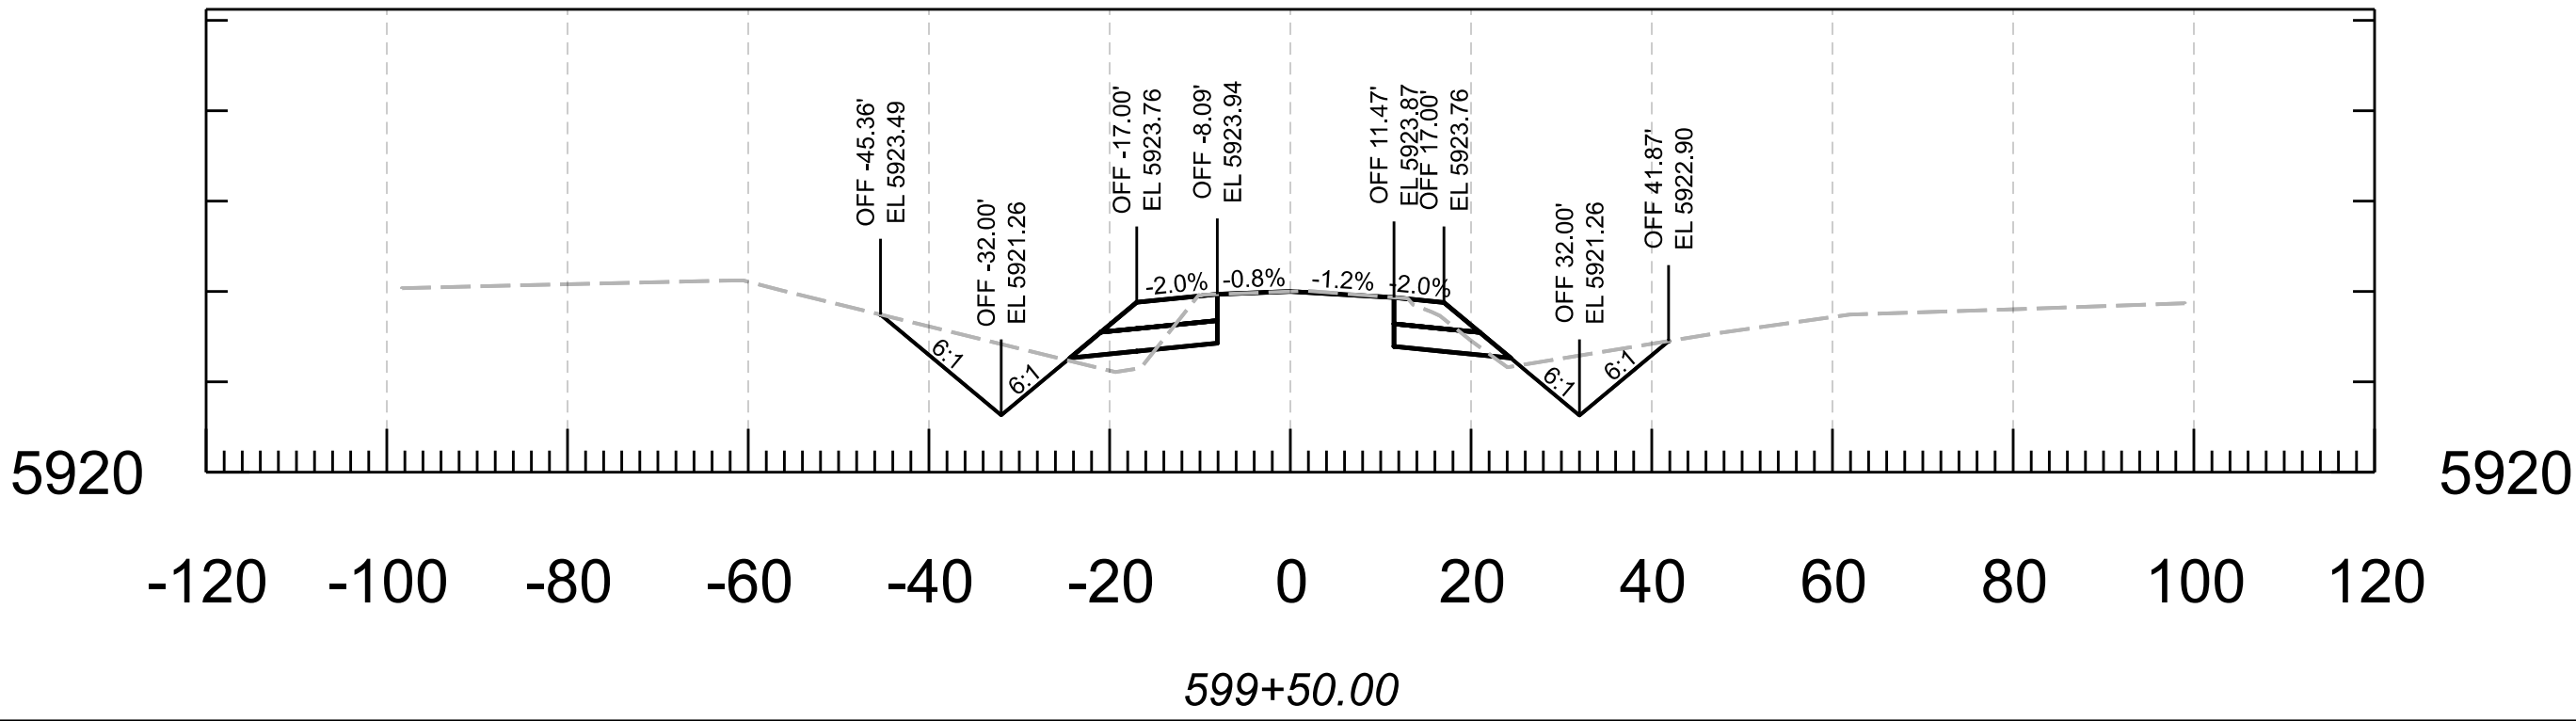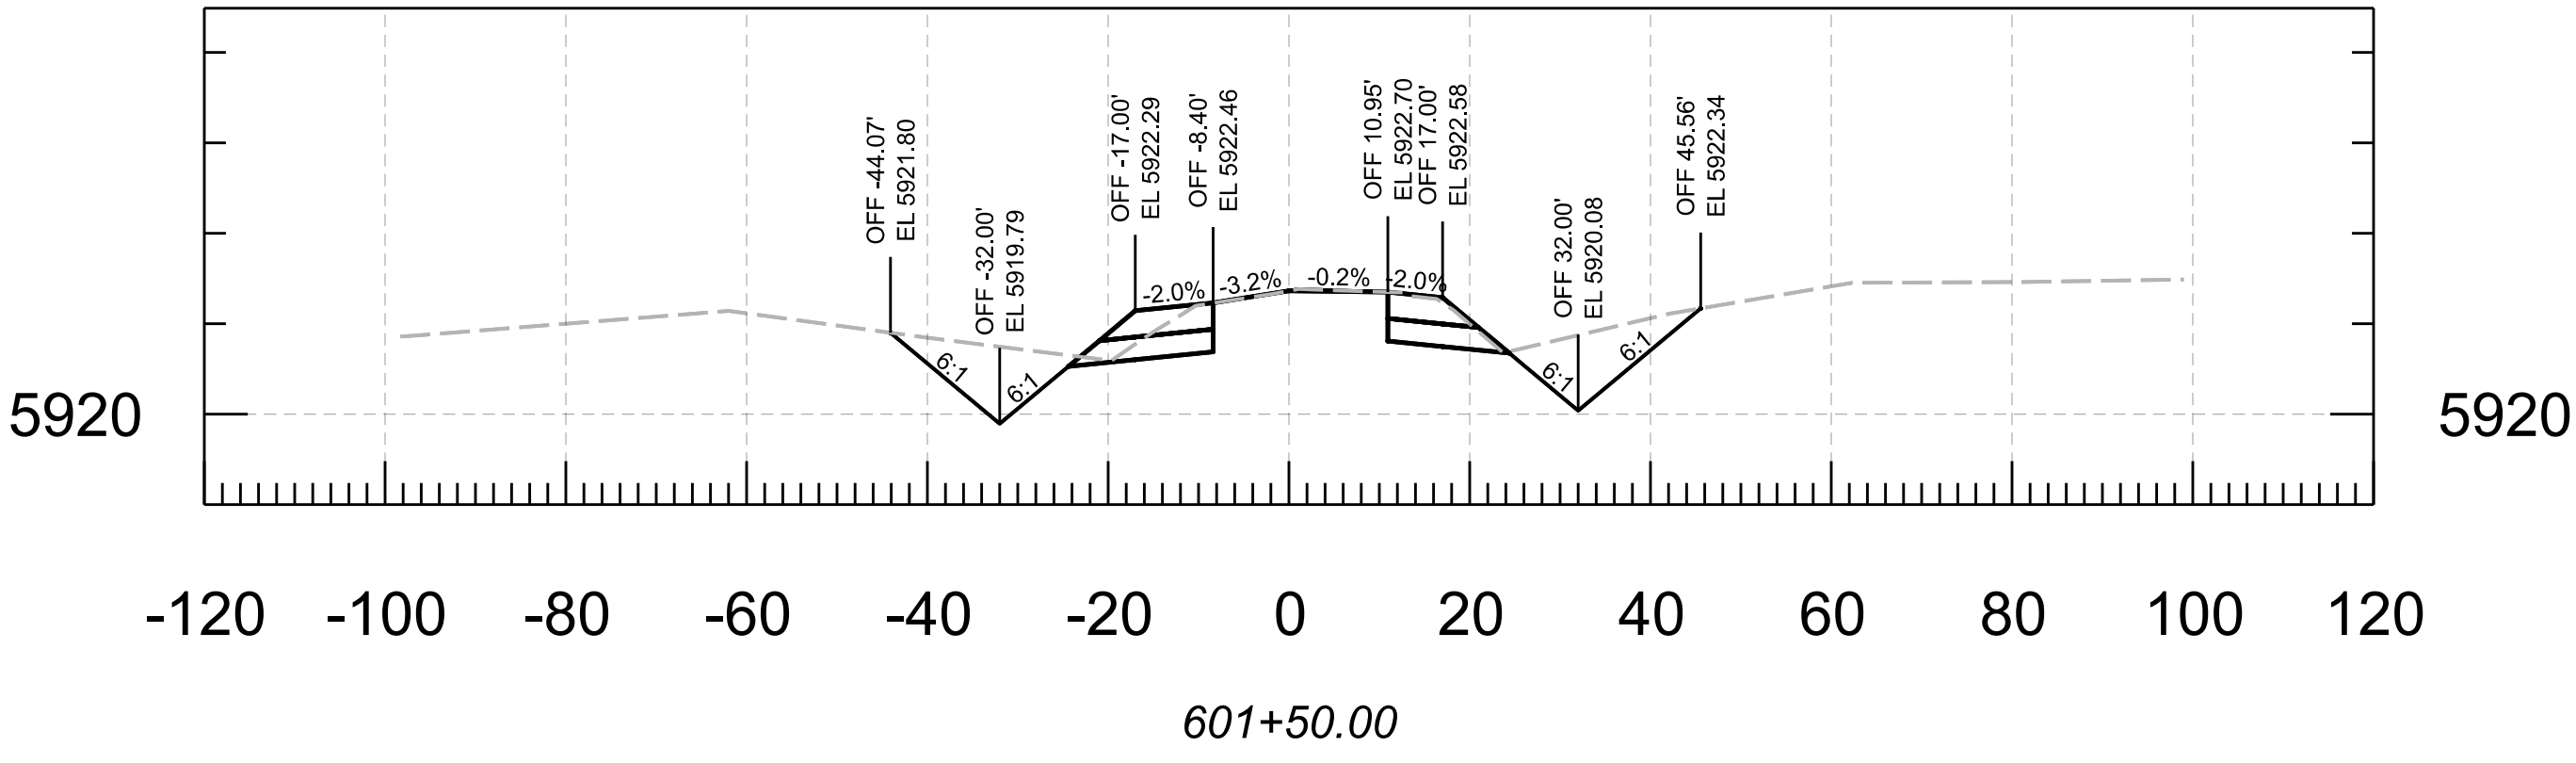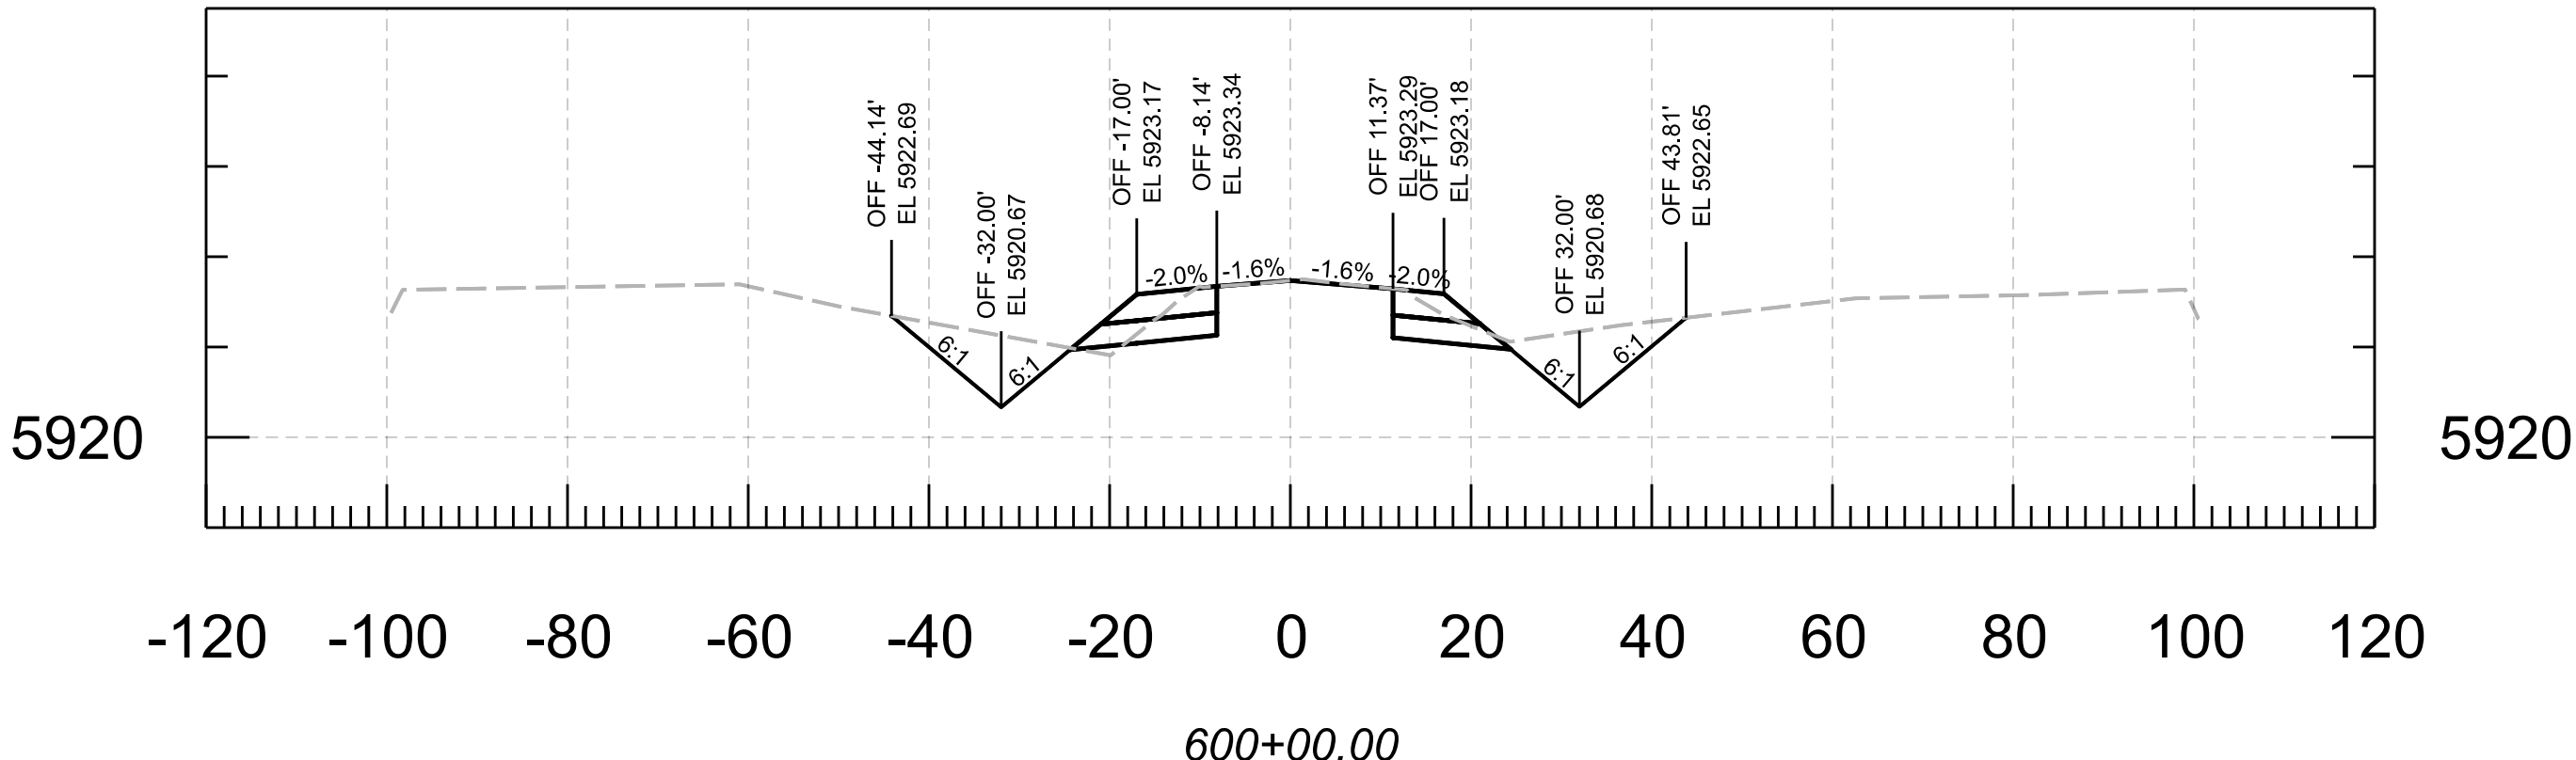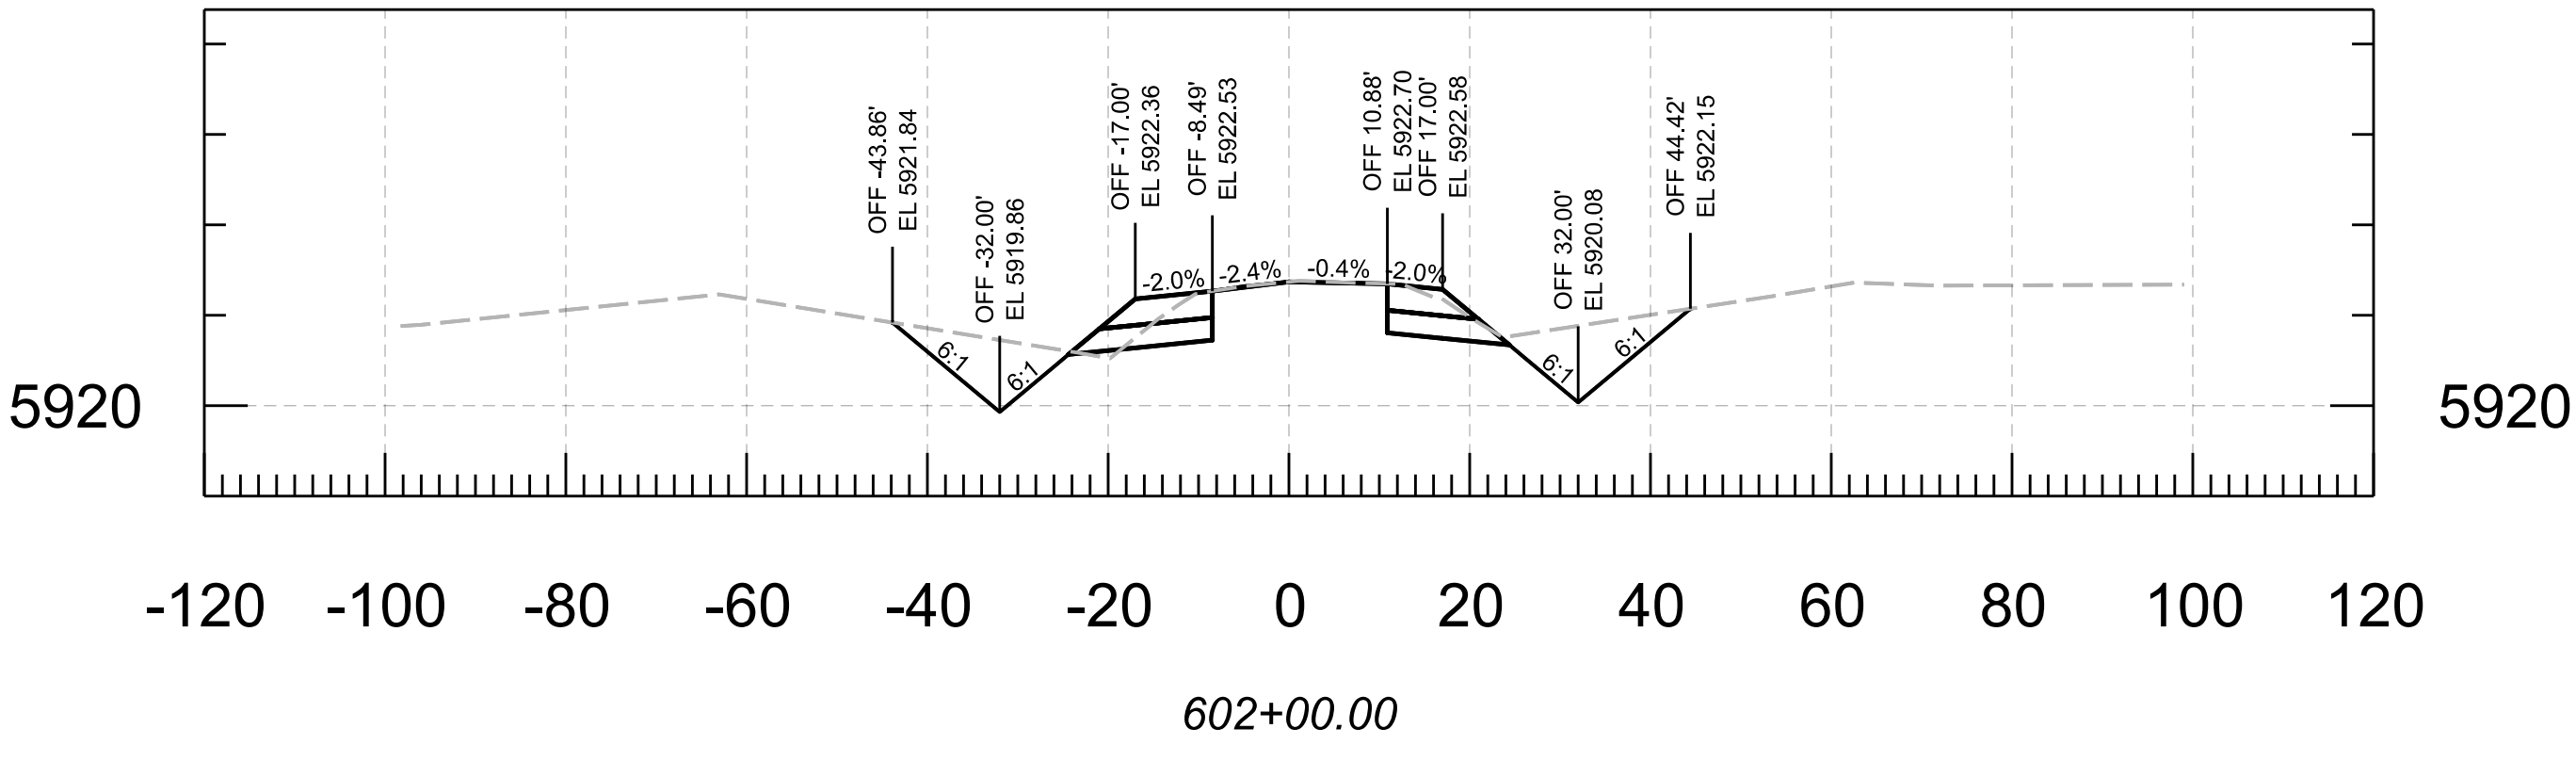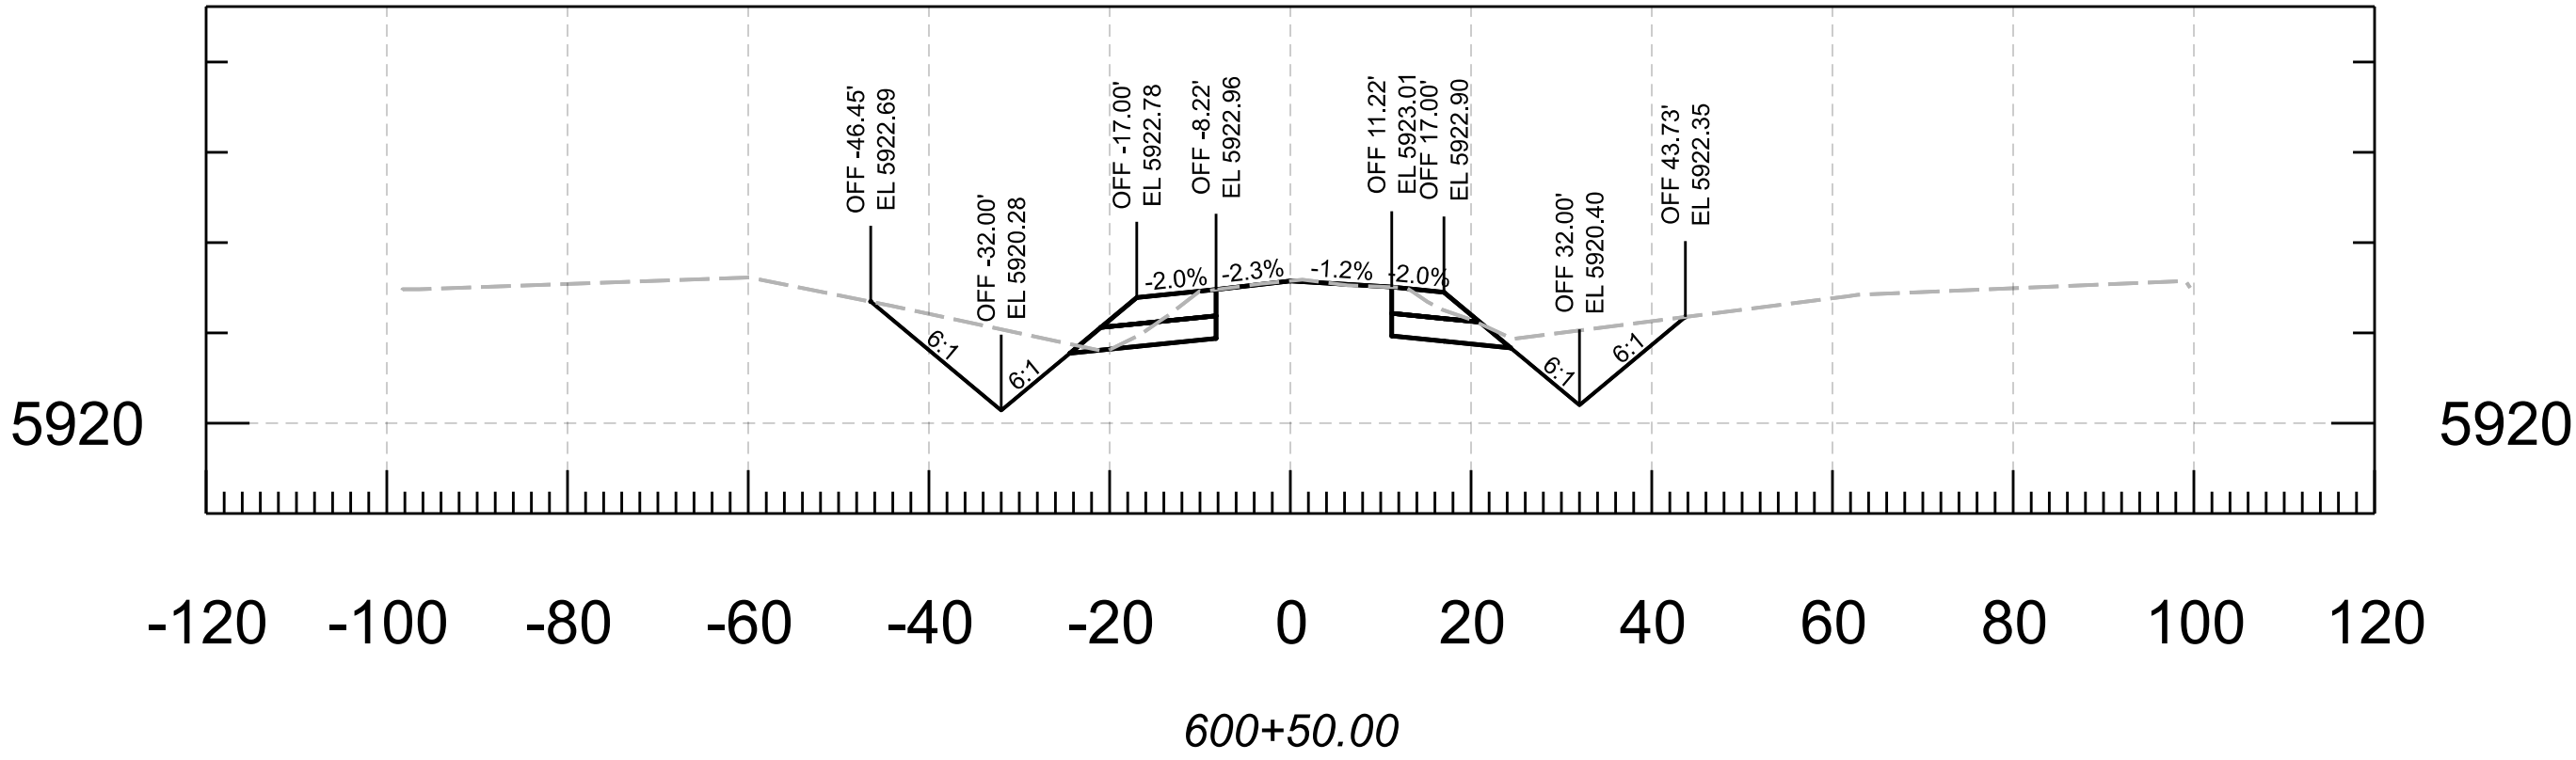







				NAME	DATE	ARIZONA DEPARTMENT OF TRANSPORTATION PROJECT DELIVERY AND OPERATIONS DIVISION ROADWAY DESIGN SECTION	ROUTE	F.H.W.A. Arizona Division	STATE ARIZ.	PROJECT NO.	FEDERAL ID NO.	SHEET NO.	TOTAL SHEETS	RECORD DRAWING				
			DESIGN	N. Harness	04/25					377 NA 008	377-A(203)T	28	91					
			DRAWN	N. Harness	04/25		CROSS SECTIONS	MILEPOST	LOCATION MP 8 - PHOENIX PARK WASH, S OF DRY LAKE								SHEET	OF
			CHECKED	E. Eggen	04/25													
			TEAM LEADER	E. Eggen	04/25			STRUCTURE NO.	TRACS NO. F0661 01C								___ OF ___	

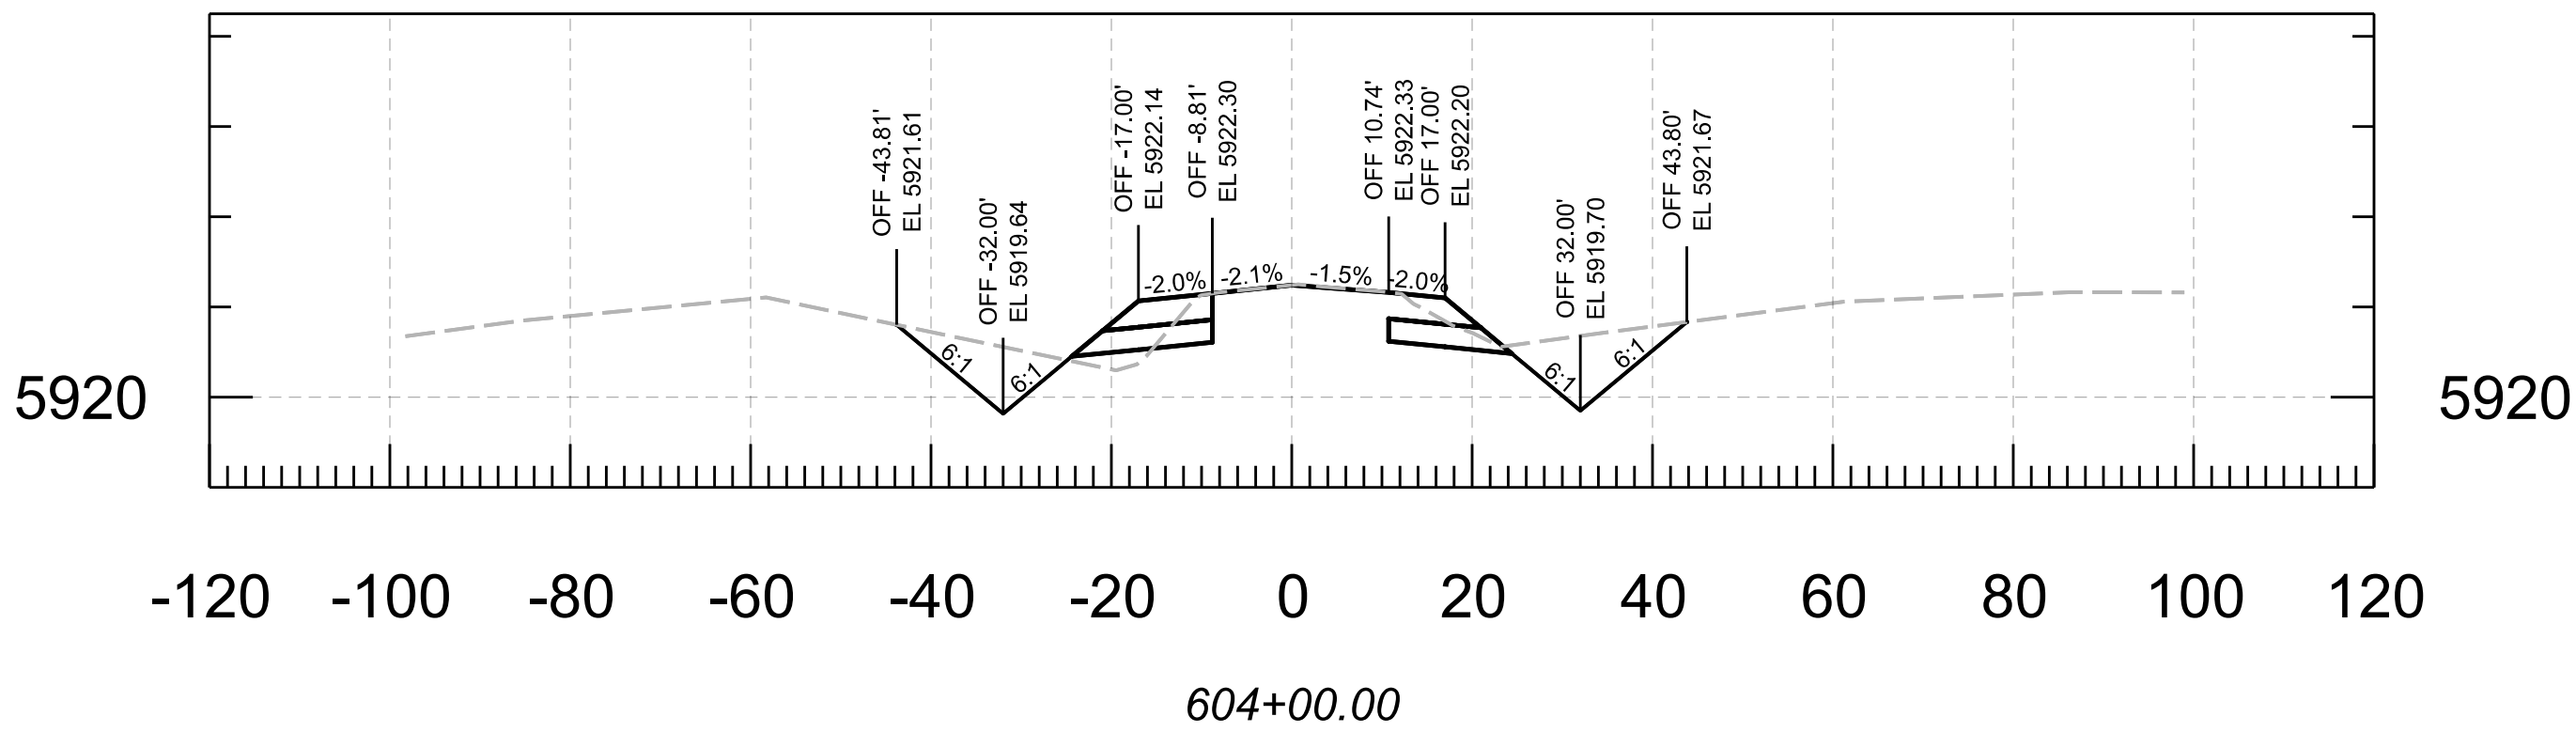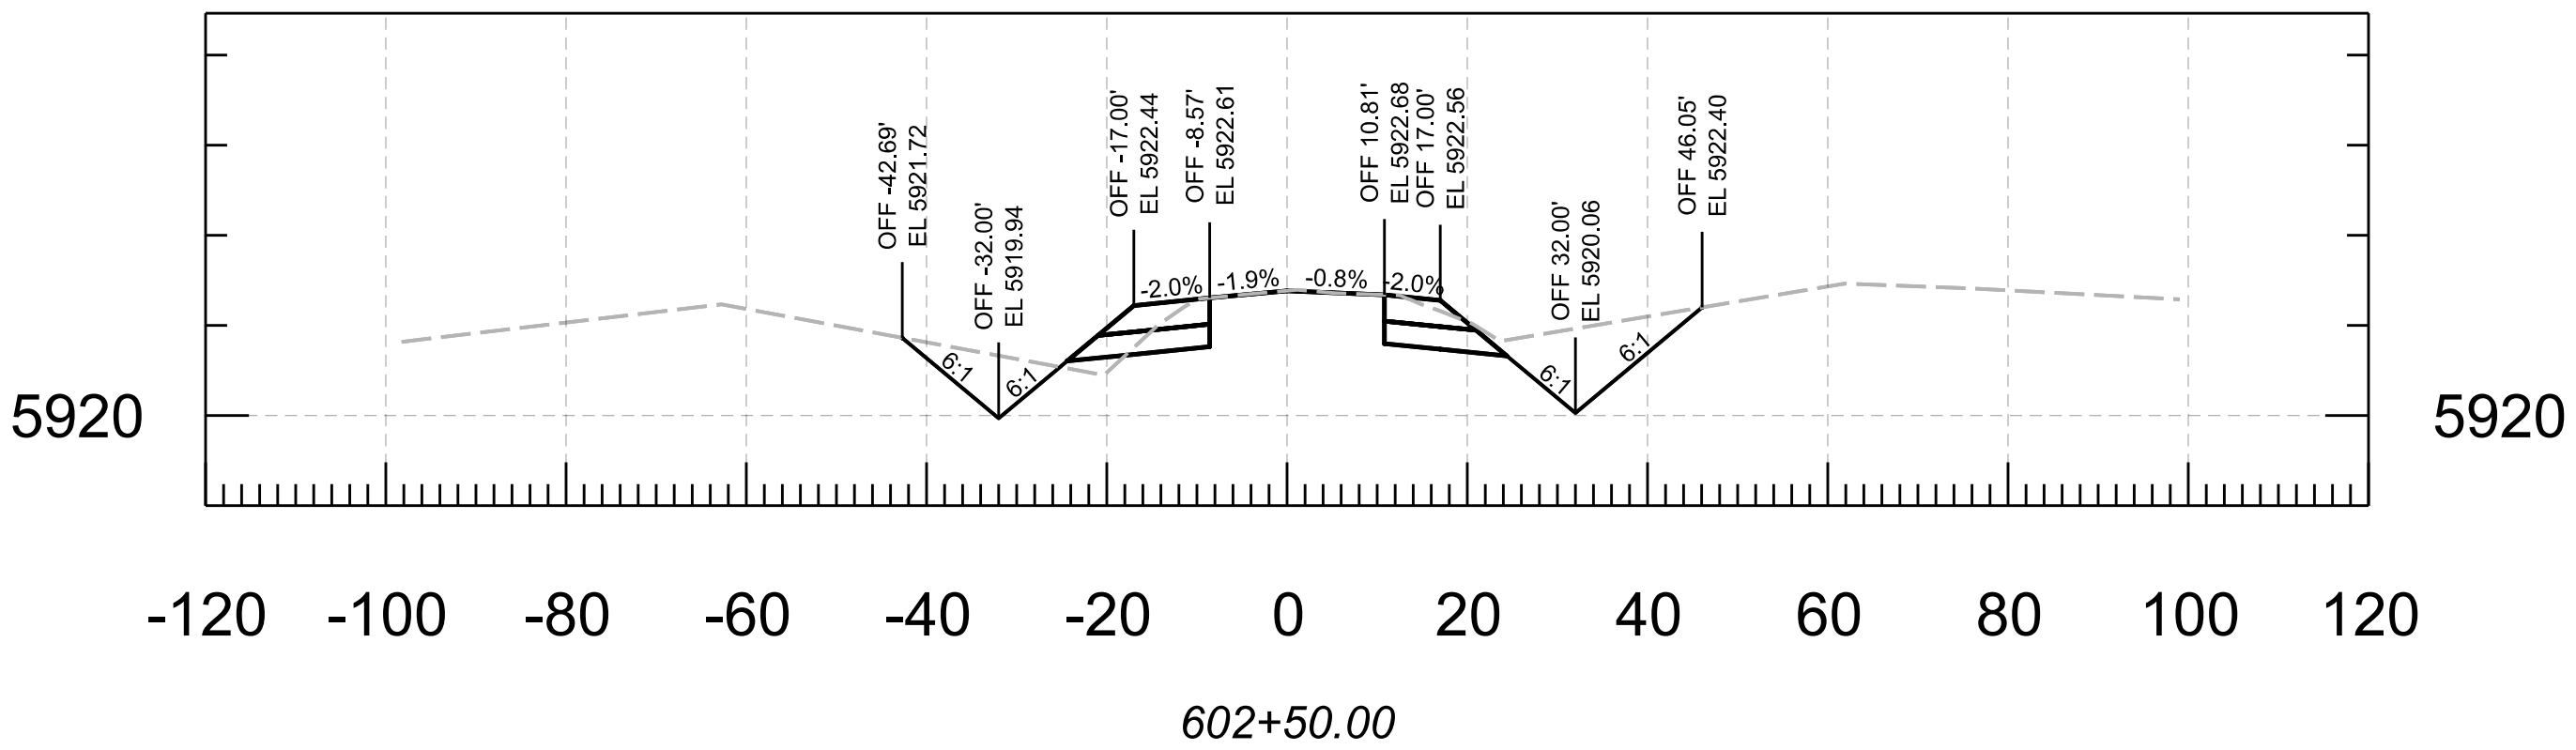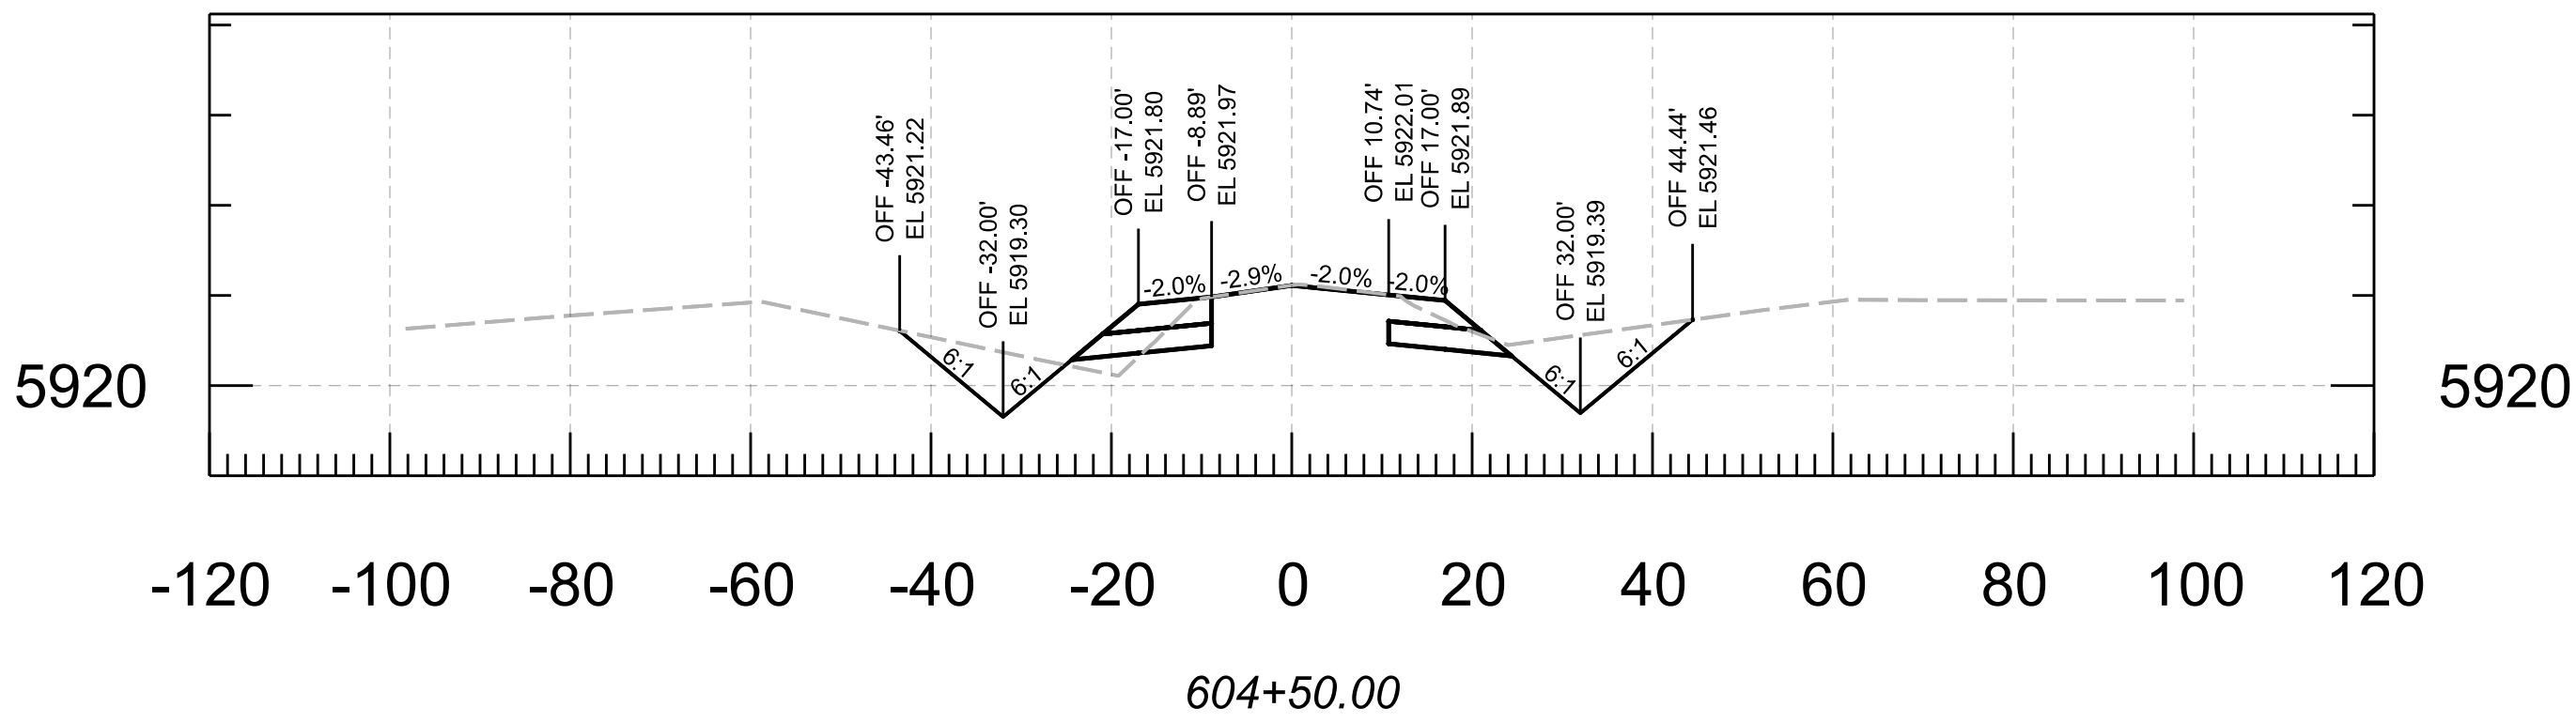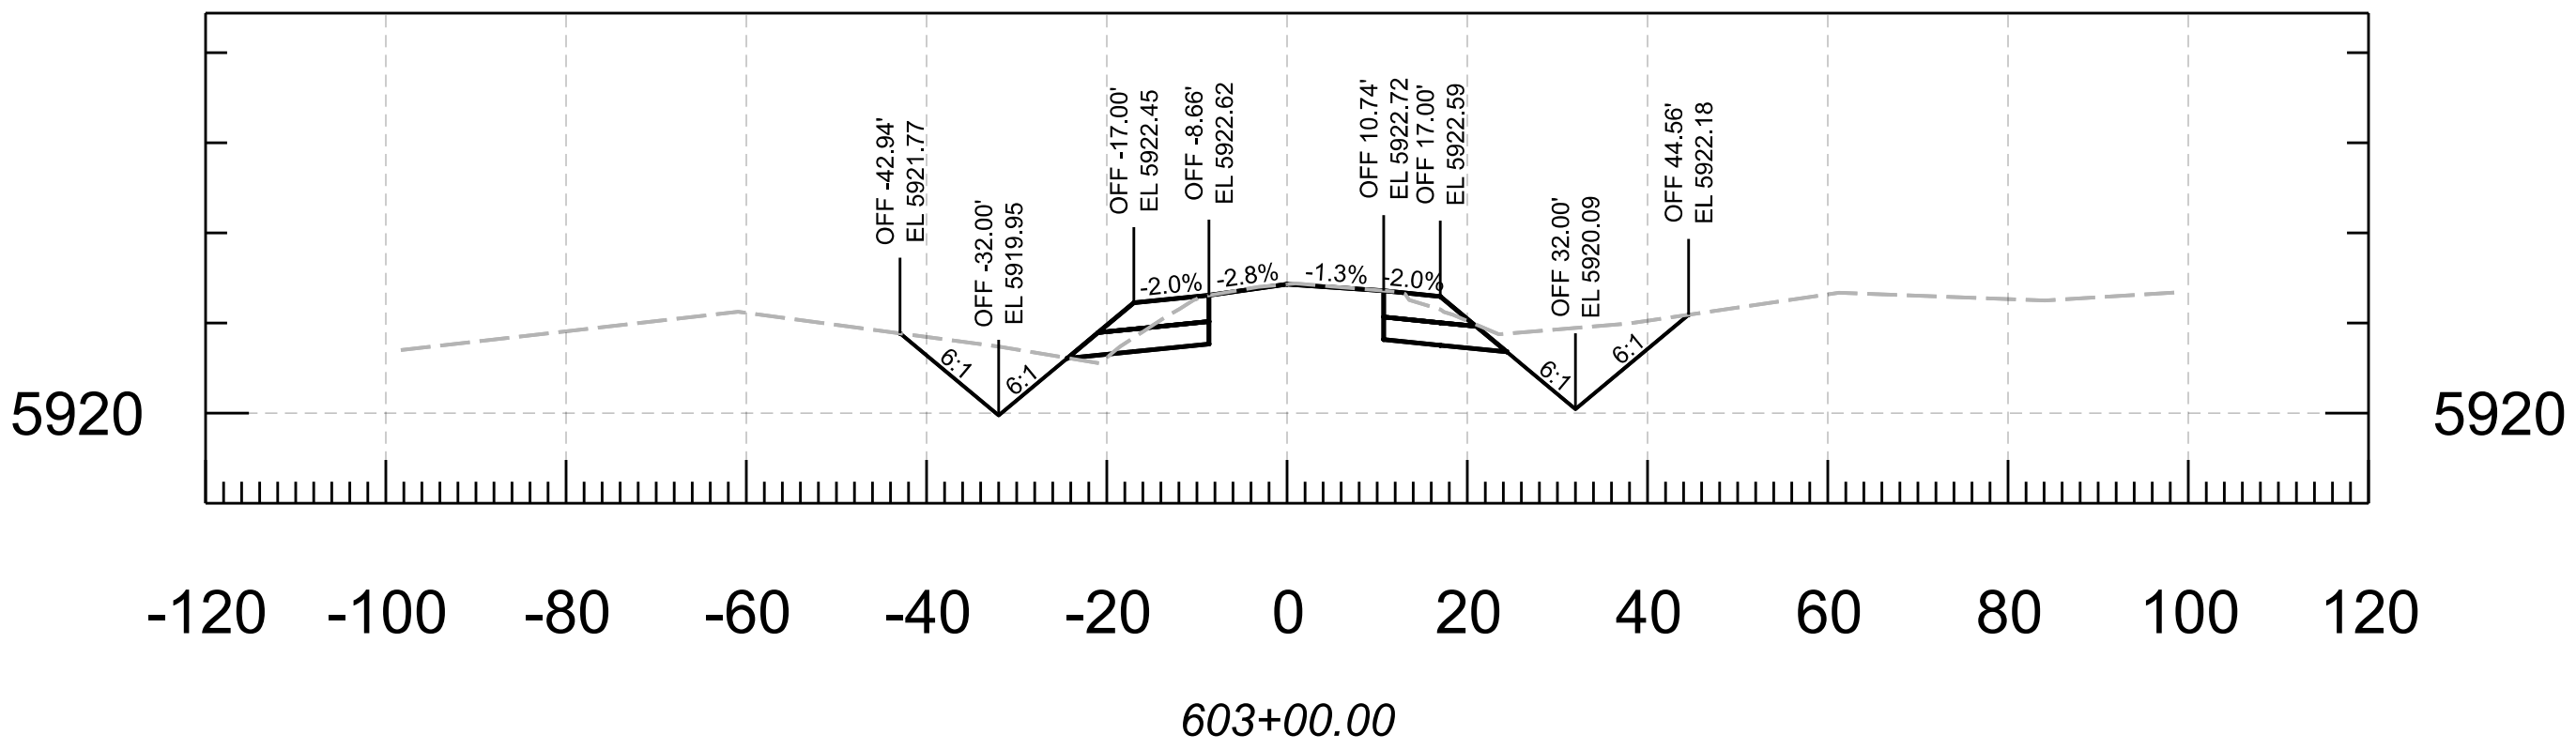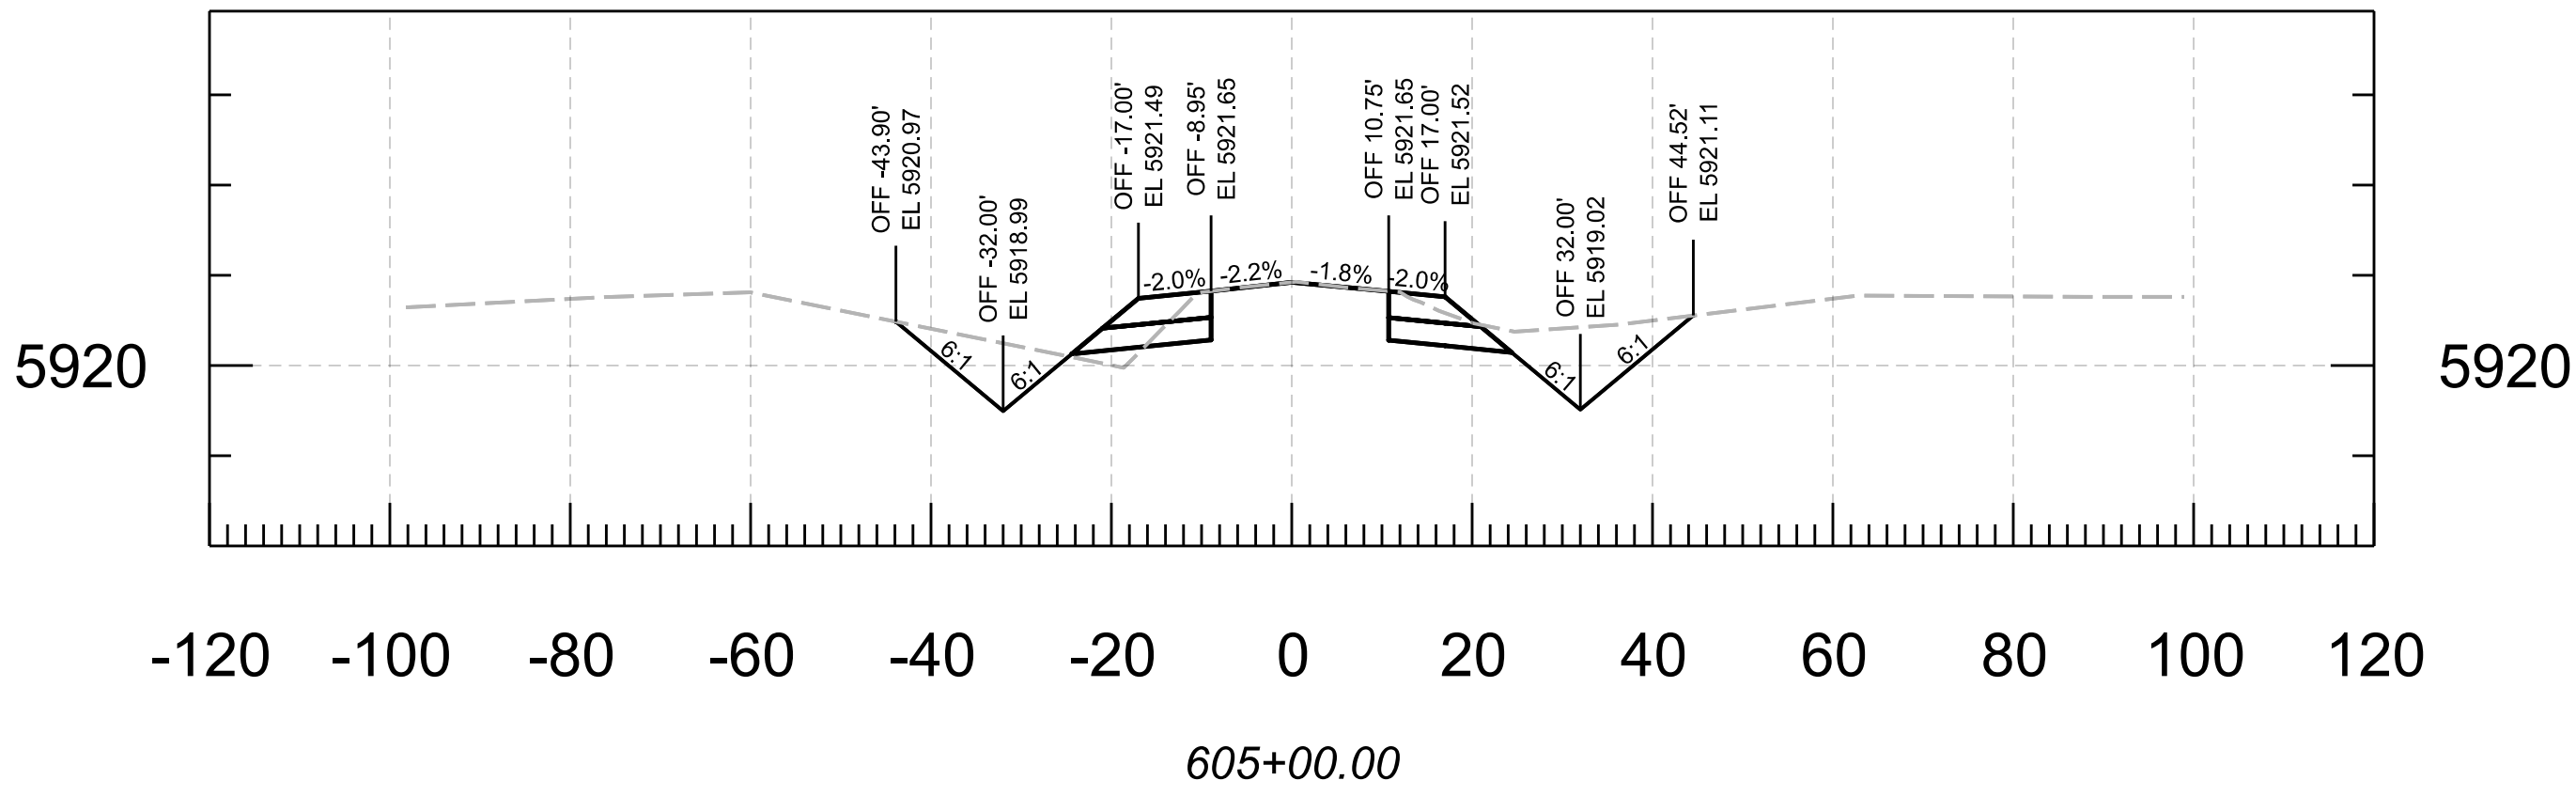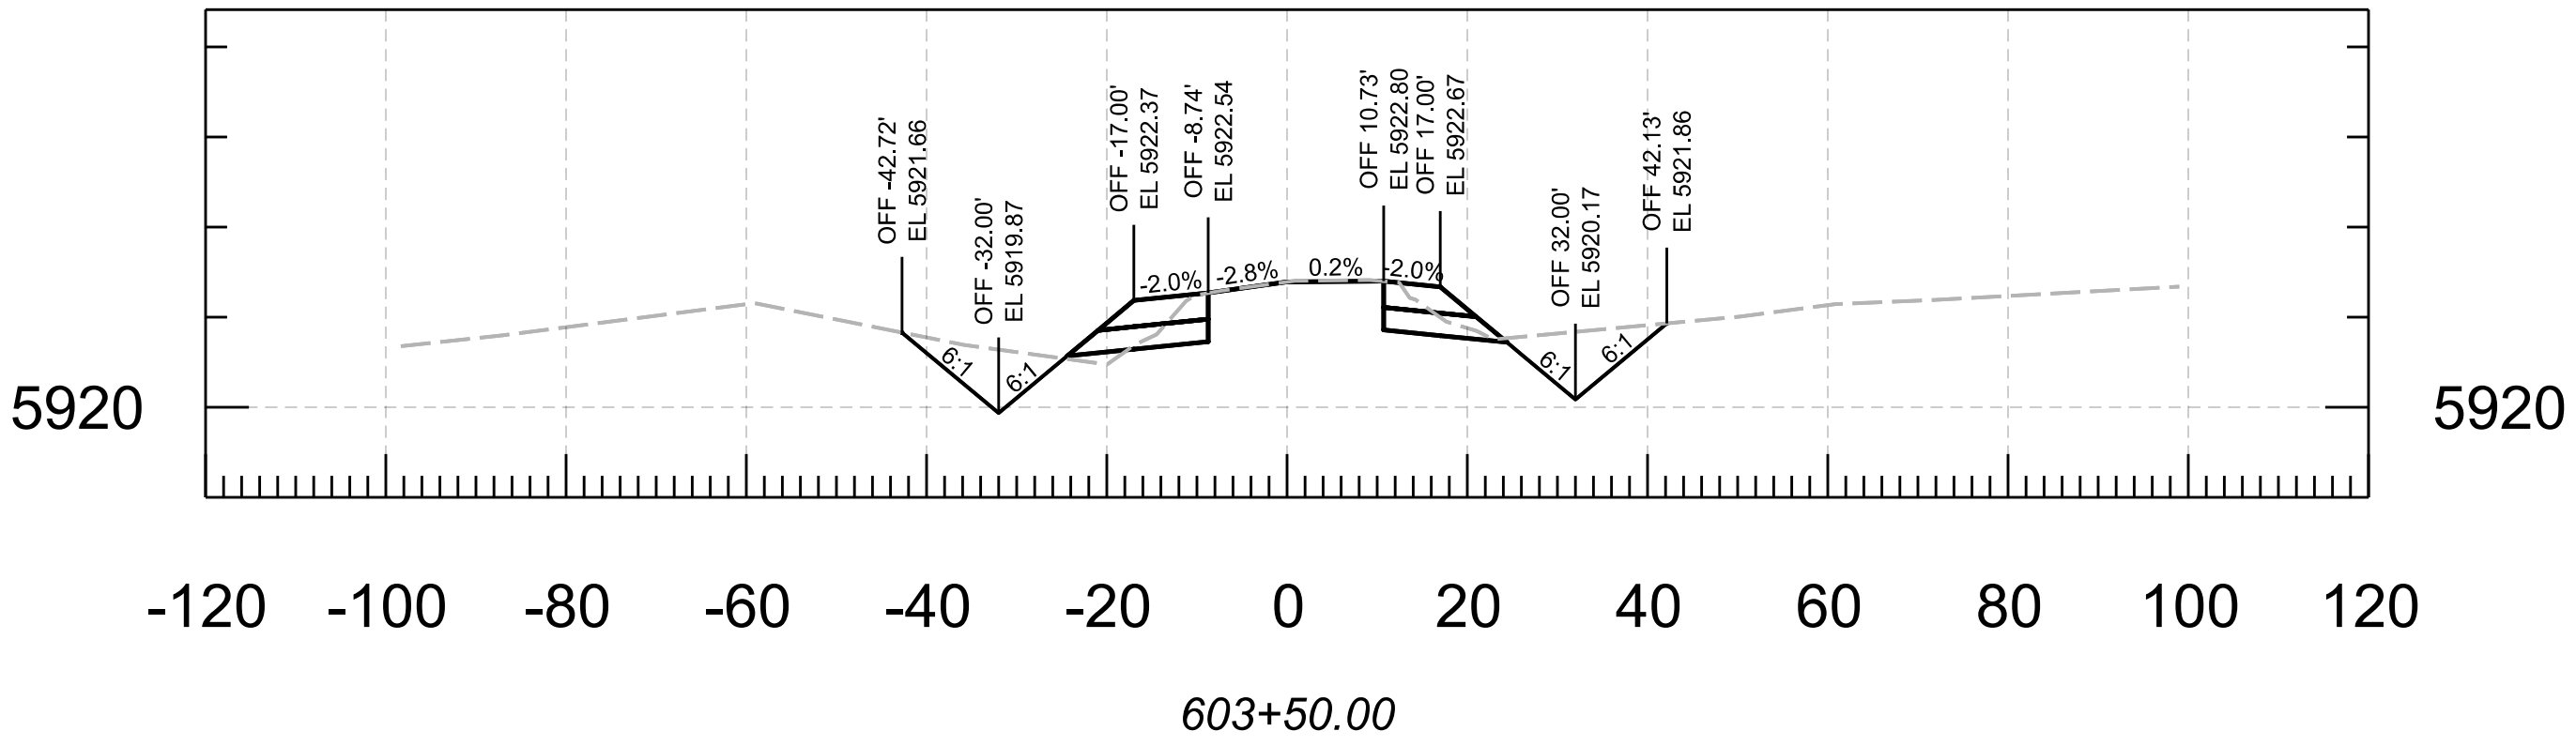







					NAME	DATE	ARIZONA DEPARTMENT OF TRANSPORTATION PROJECT DELIVERY AND OPERATIONS DIVISION ROADWAY DESIGN SECTION	ROUTE	F.H.W.A. Arizona Division	STATE ARIZ.	PROJECT NO.	FEDERAL ID NO.	SHEET NO.	TOTAL SHEETS	RECORD DRAWING				
				DESIGN	N. Harness	04/25													
				DRAWN	N. Harness	04/25													
				CHECKED	E. Eggen	04/25													
				TEAM LEADER	E. Eggen	04/25													
							CROSS SECTIONS	MILEPOST	LOCATION MP 8 - PHOENIX PARK WASH, S OF DRY LAKE									SHEET	OF
								STRUCTURE NO.	TRACS NO. F0661 01C									___ OF ___	

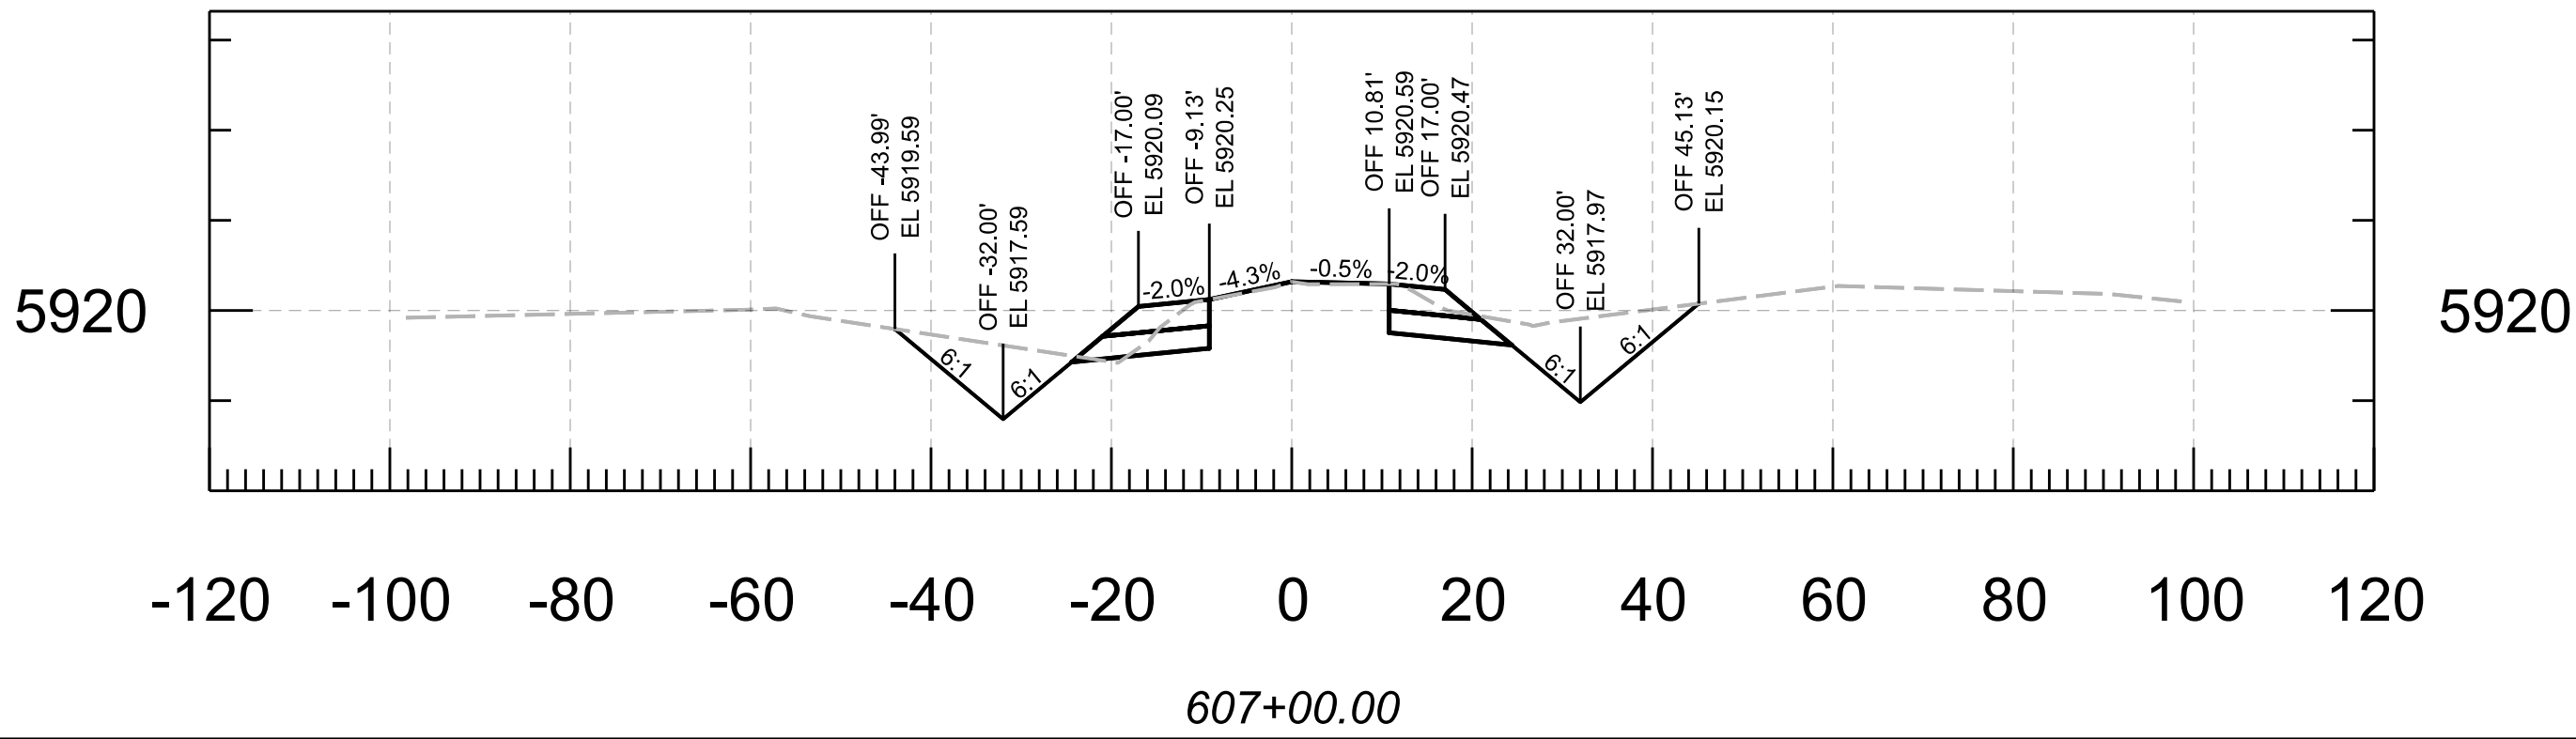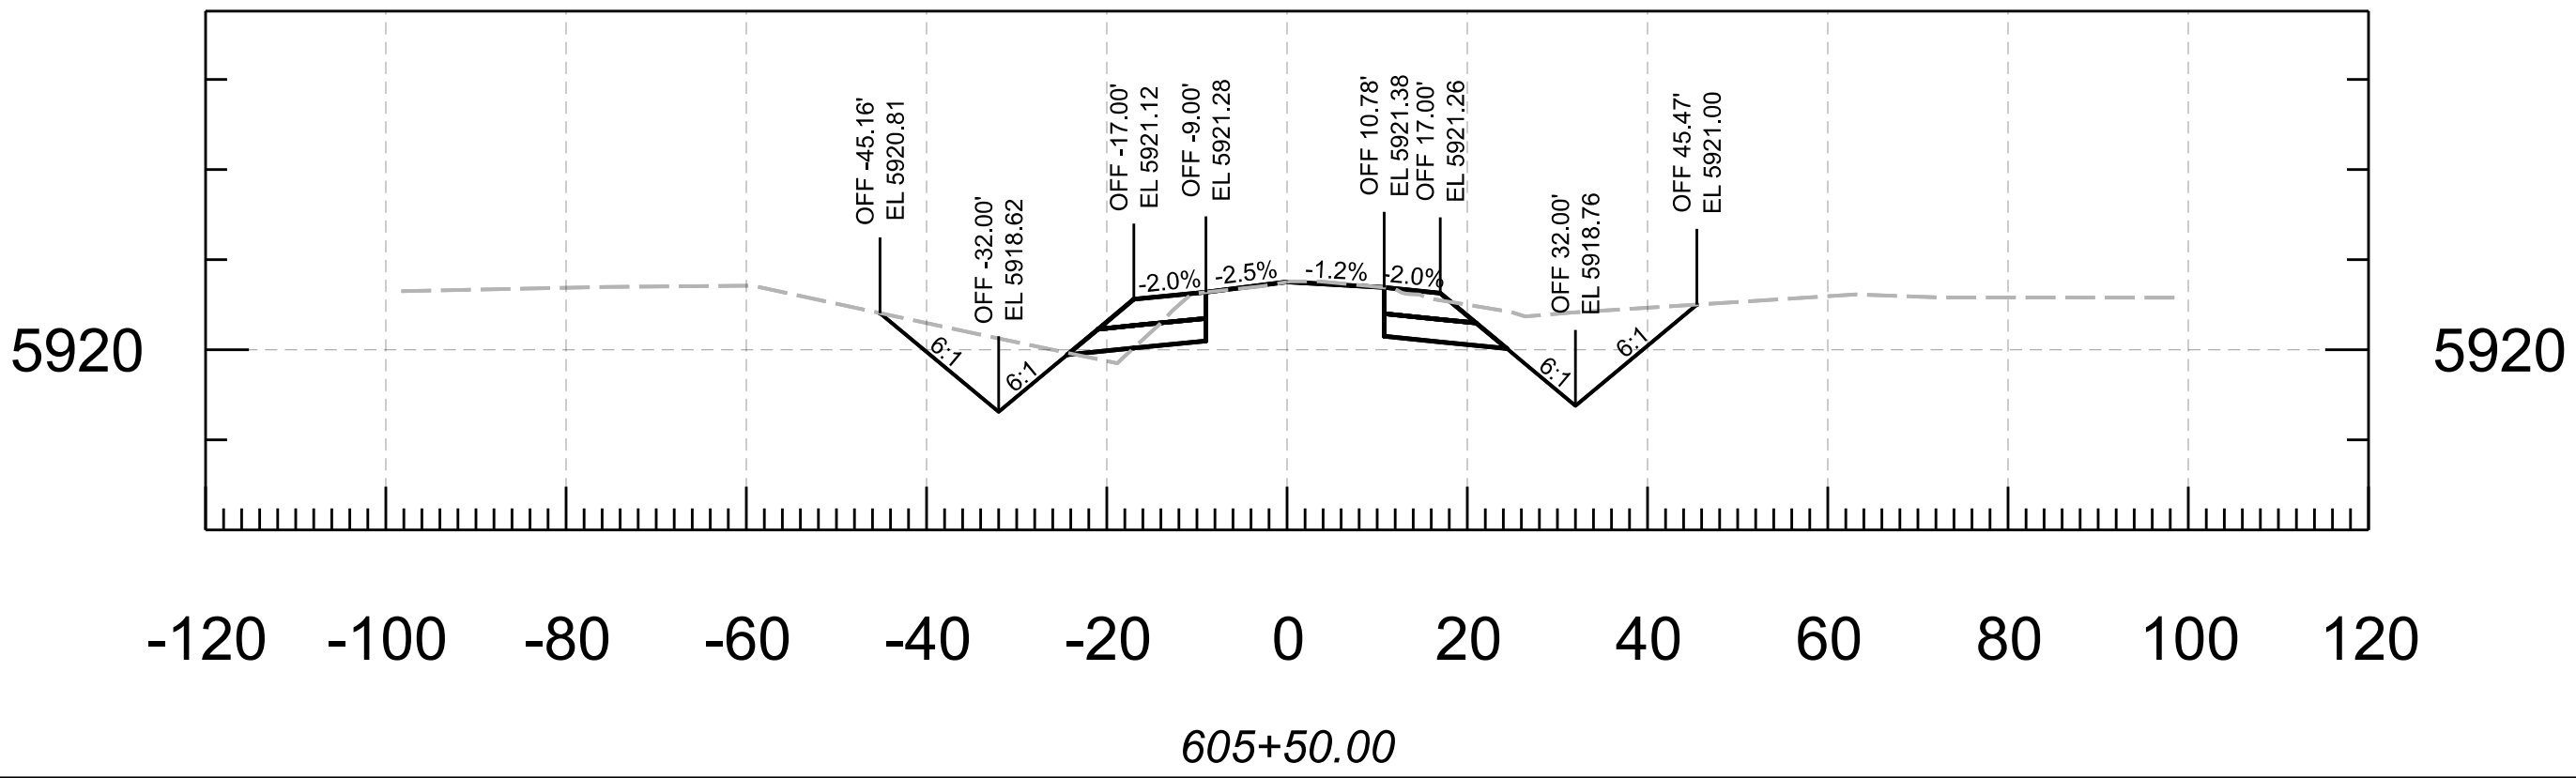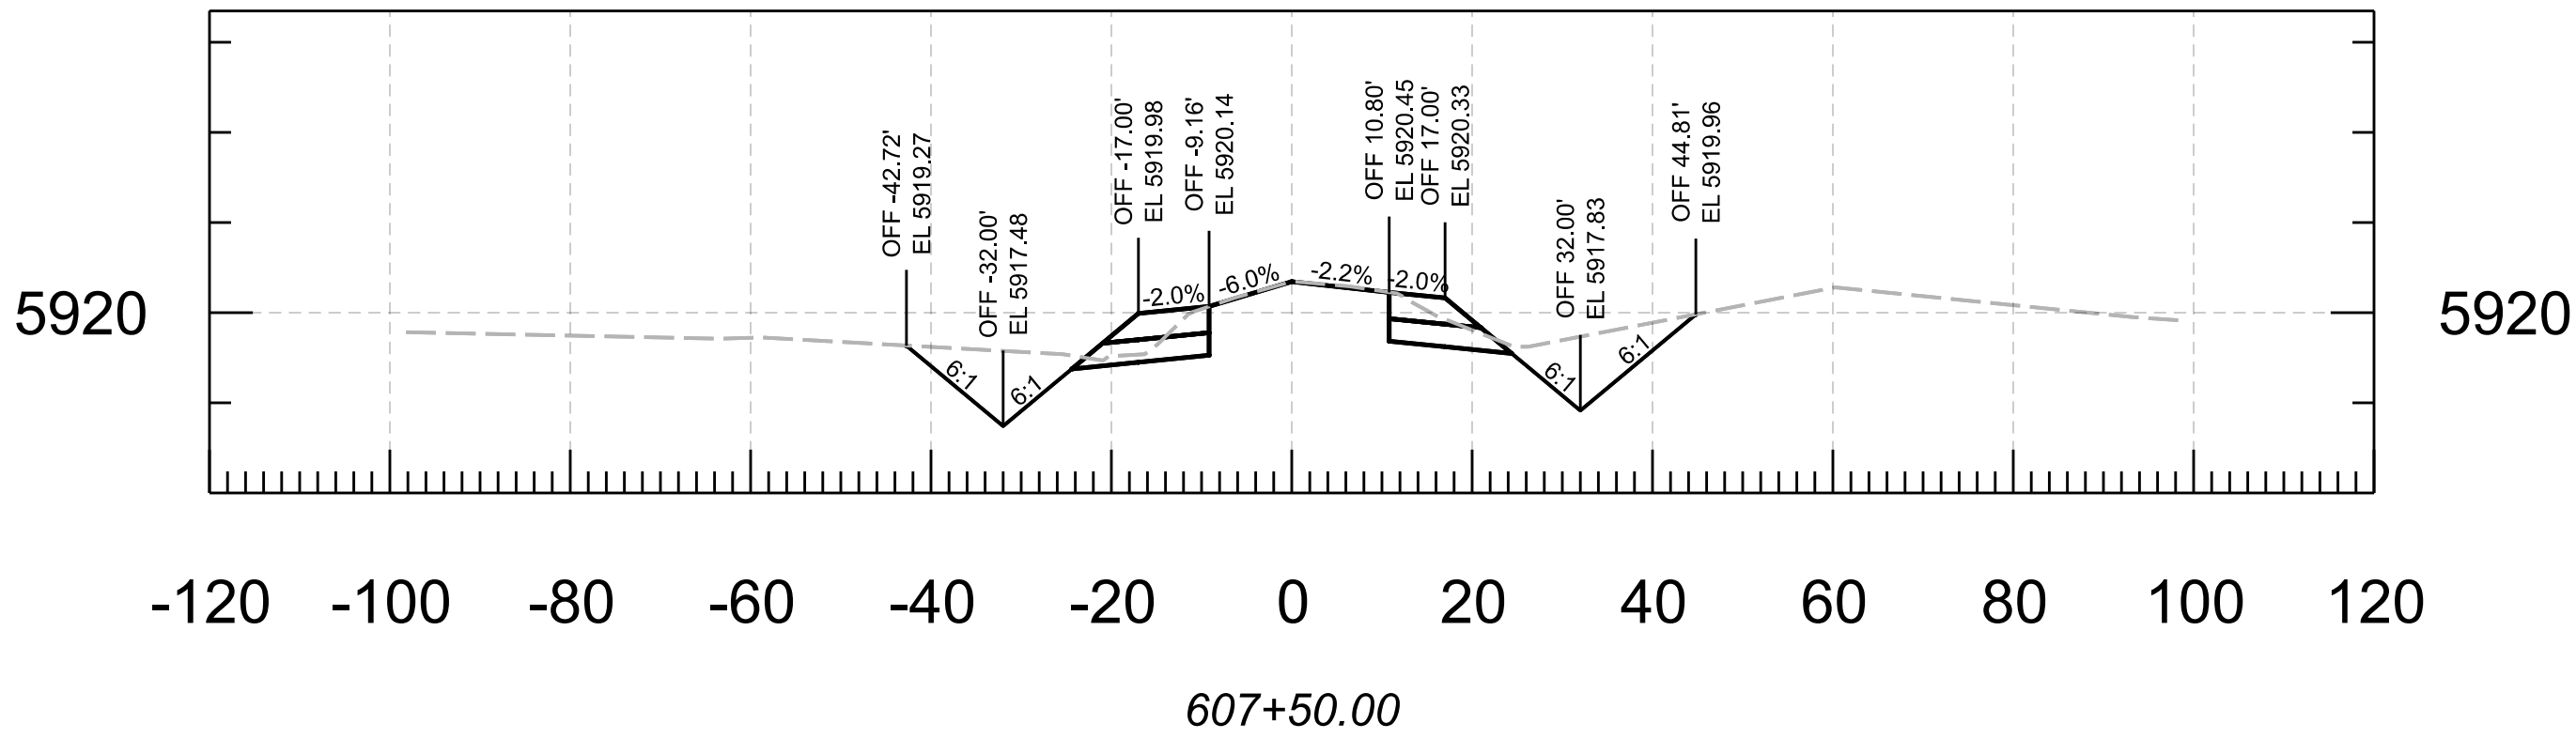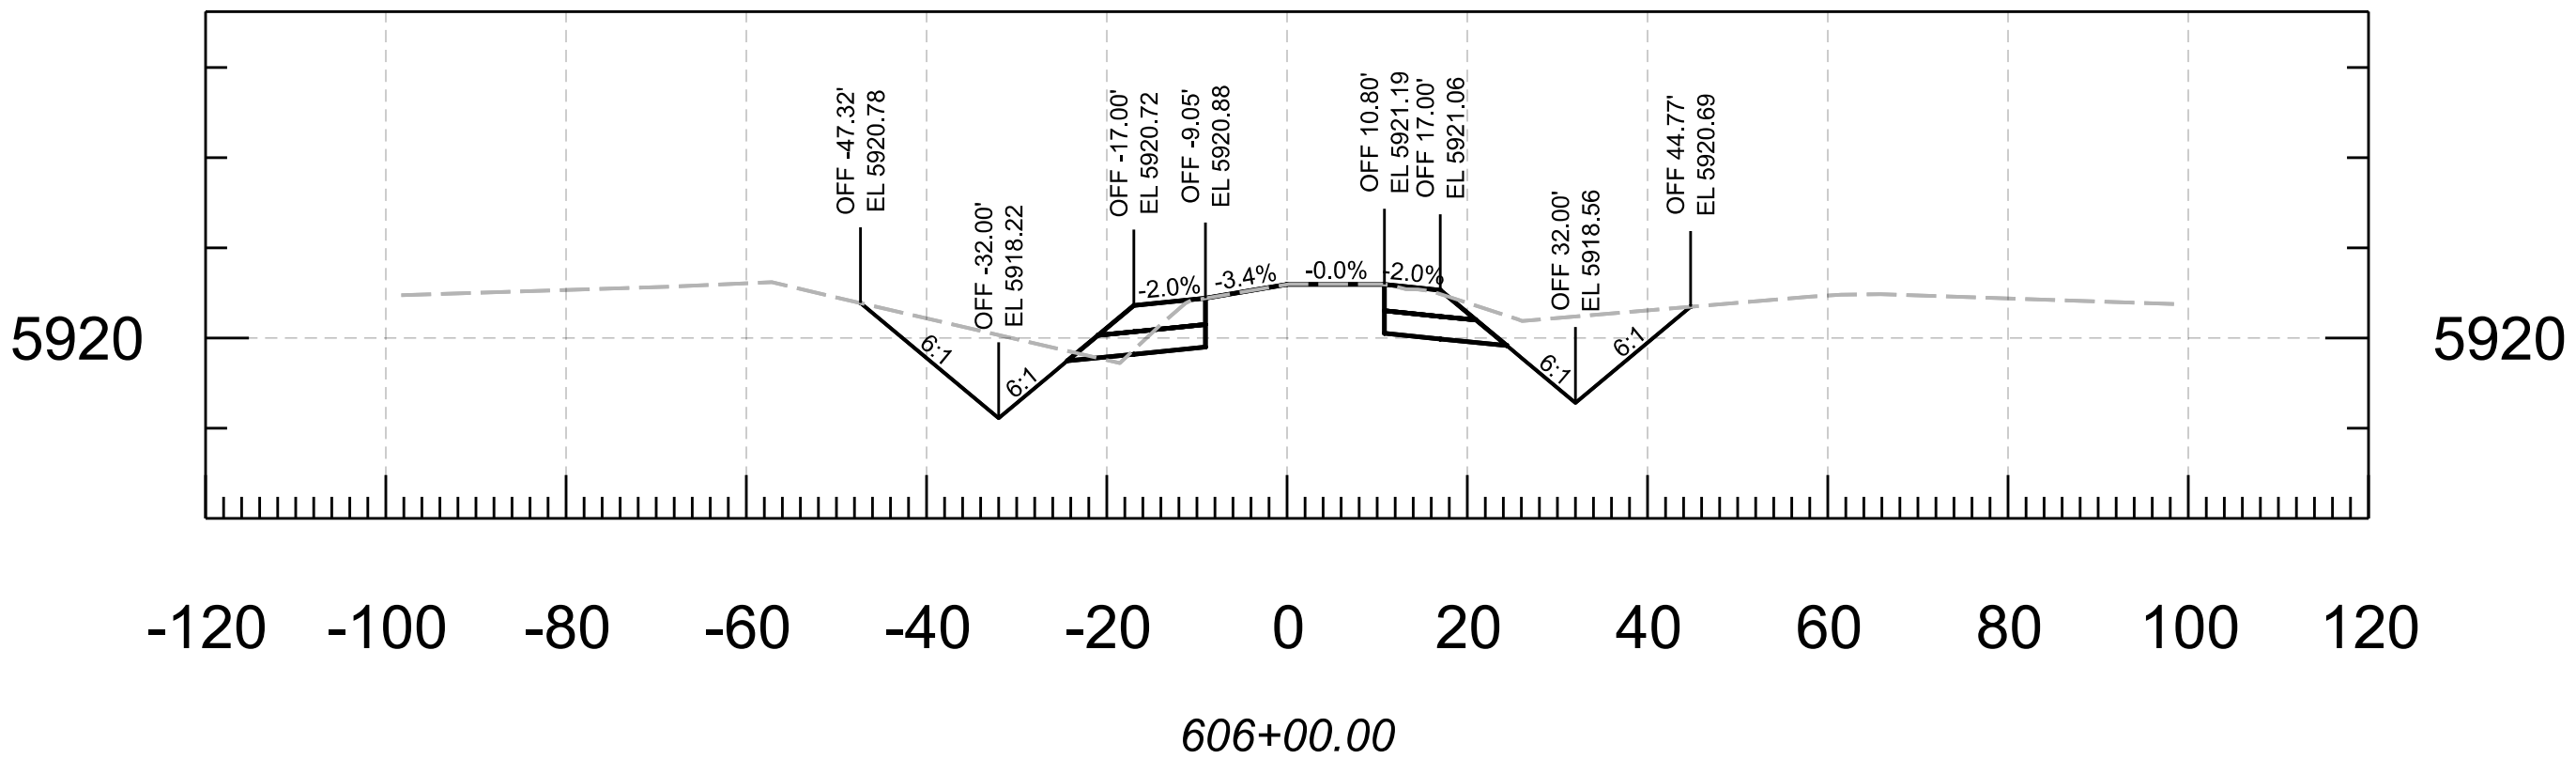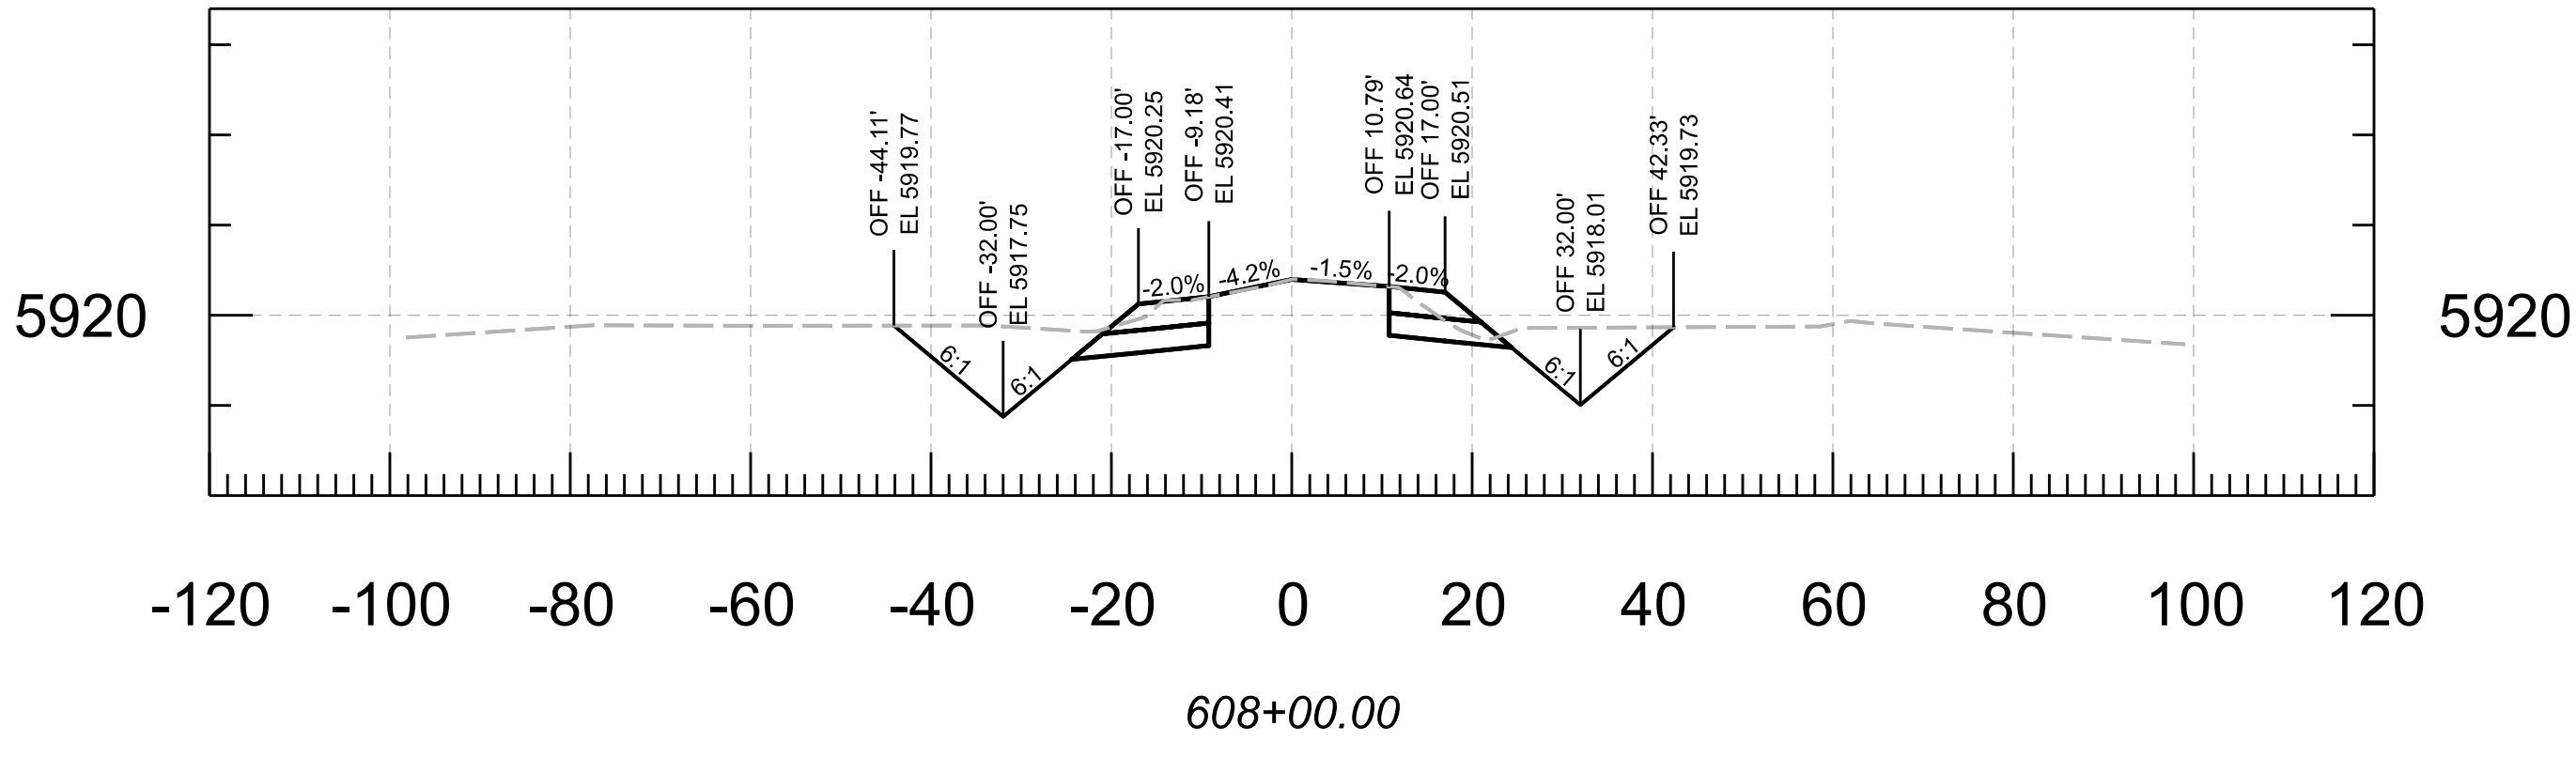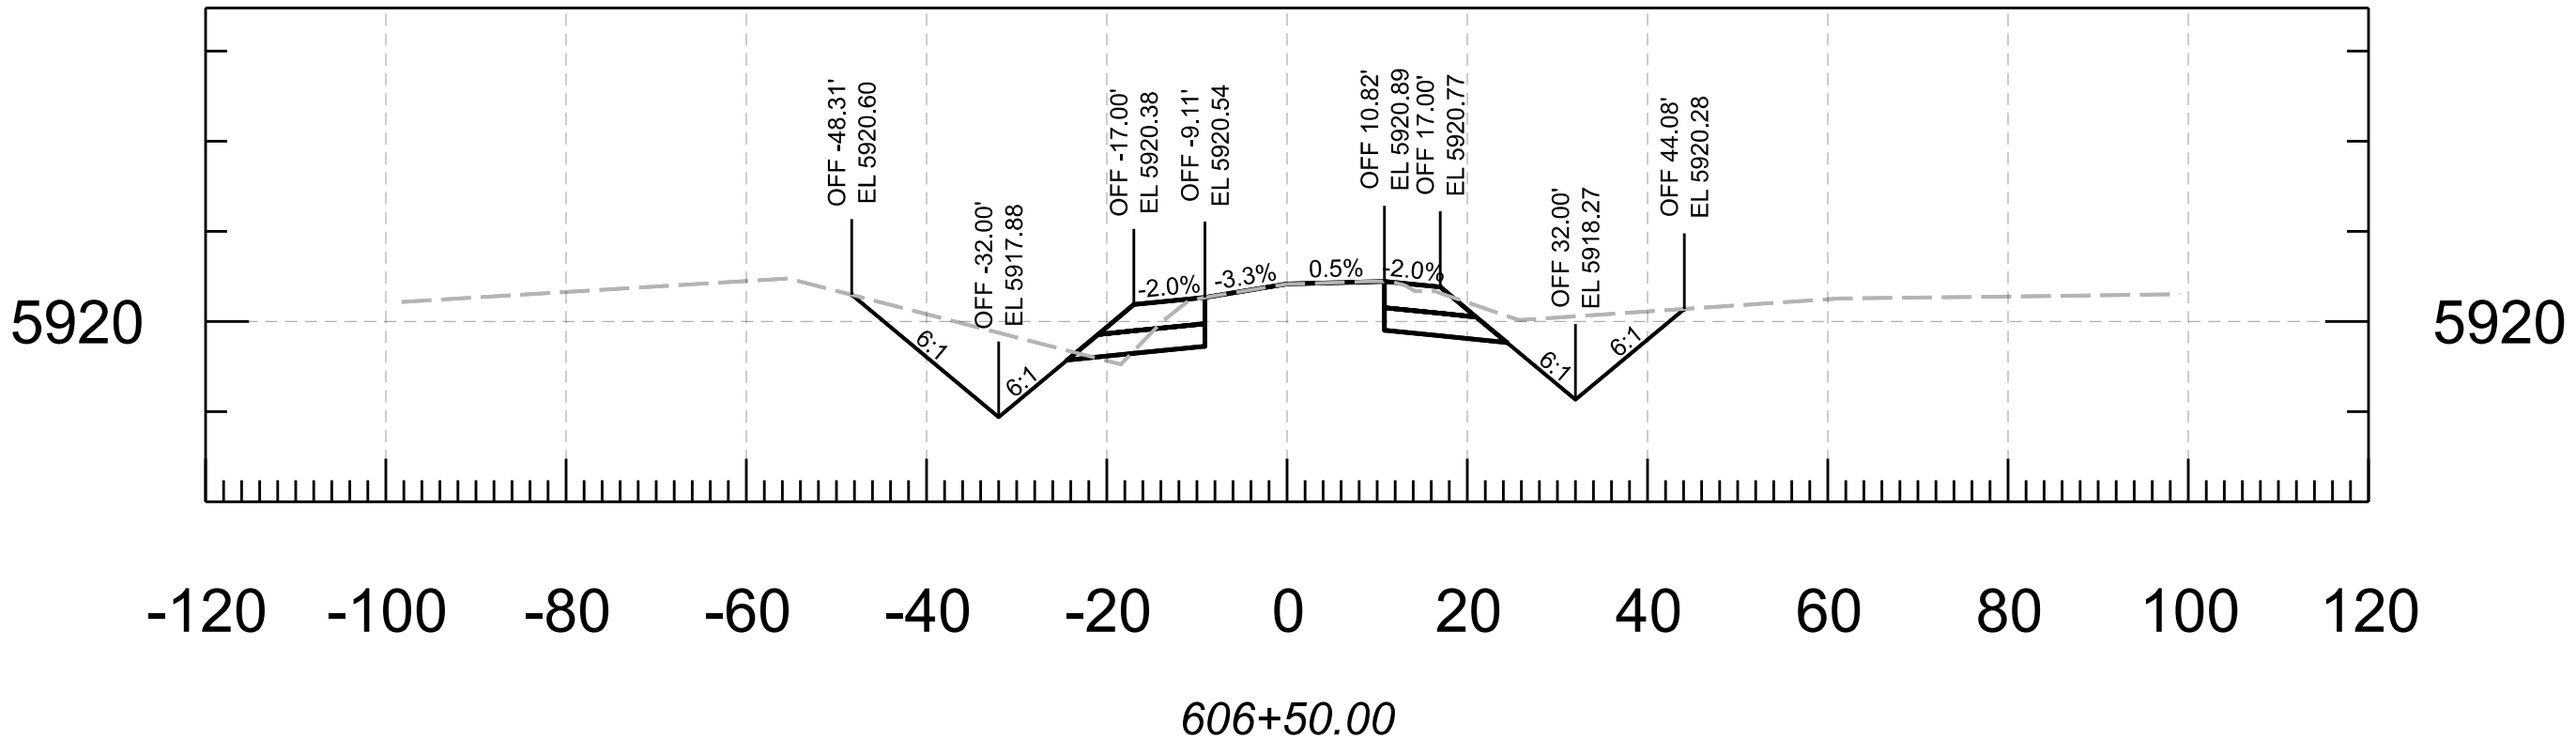







				NAME	DATE	ARIZONA DEPARTMENT OF TRANSPORTATION PROJECT DELIVERY AND OPERATIONS DIVISION ROADWAY DESIGN SECTION	ROUTE	F.H.W.A. Arizona Division	STATE	PROJECT NO.	FEDERAL ID NO.	SHEET NO.	TOTAL SHEETS	RECORD DRAWING
			DESIGN	N. Harness	04/25		MILEPOST		ARIZ.	377 NA 008	377-A(203)T	30	91	
			DRAWN	N. Harness	04/25			CROSS SECTIONS						
			CHECKED	E. Eggen	04/25		STRUCTURE NO.		TRACS NO. F0661 01C				___ OF ___	
			TEAM LEADER	E. Eggen	04/25									

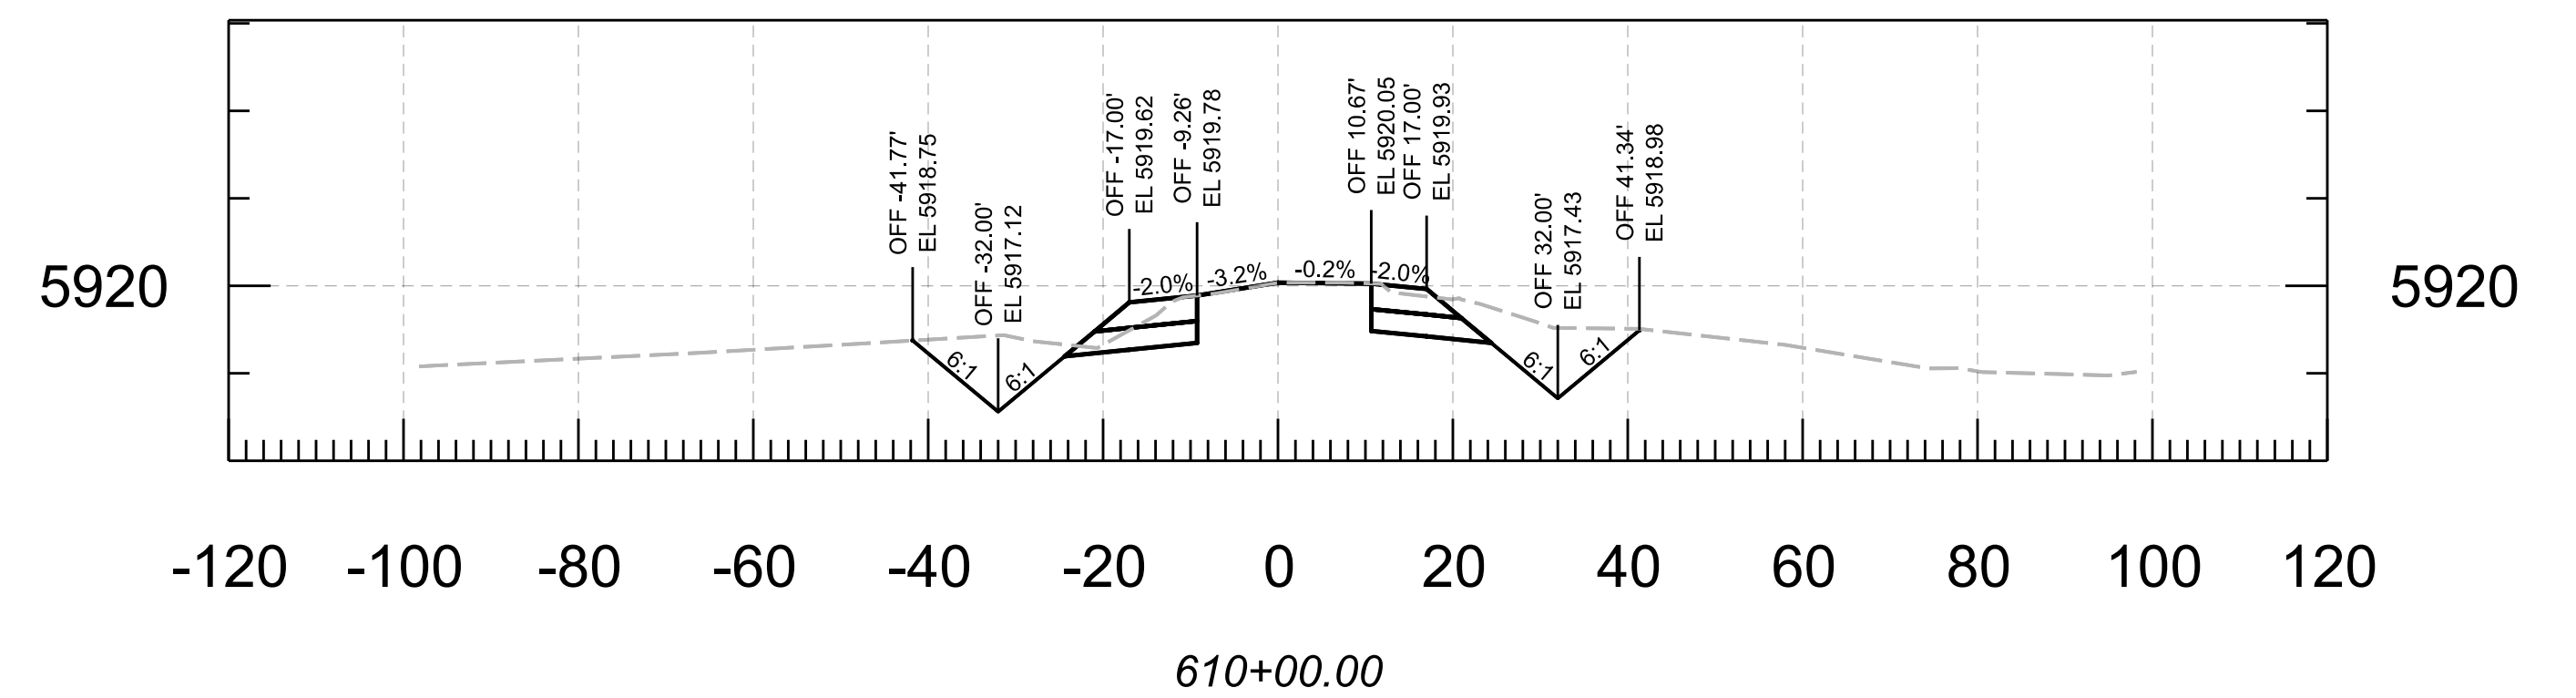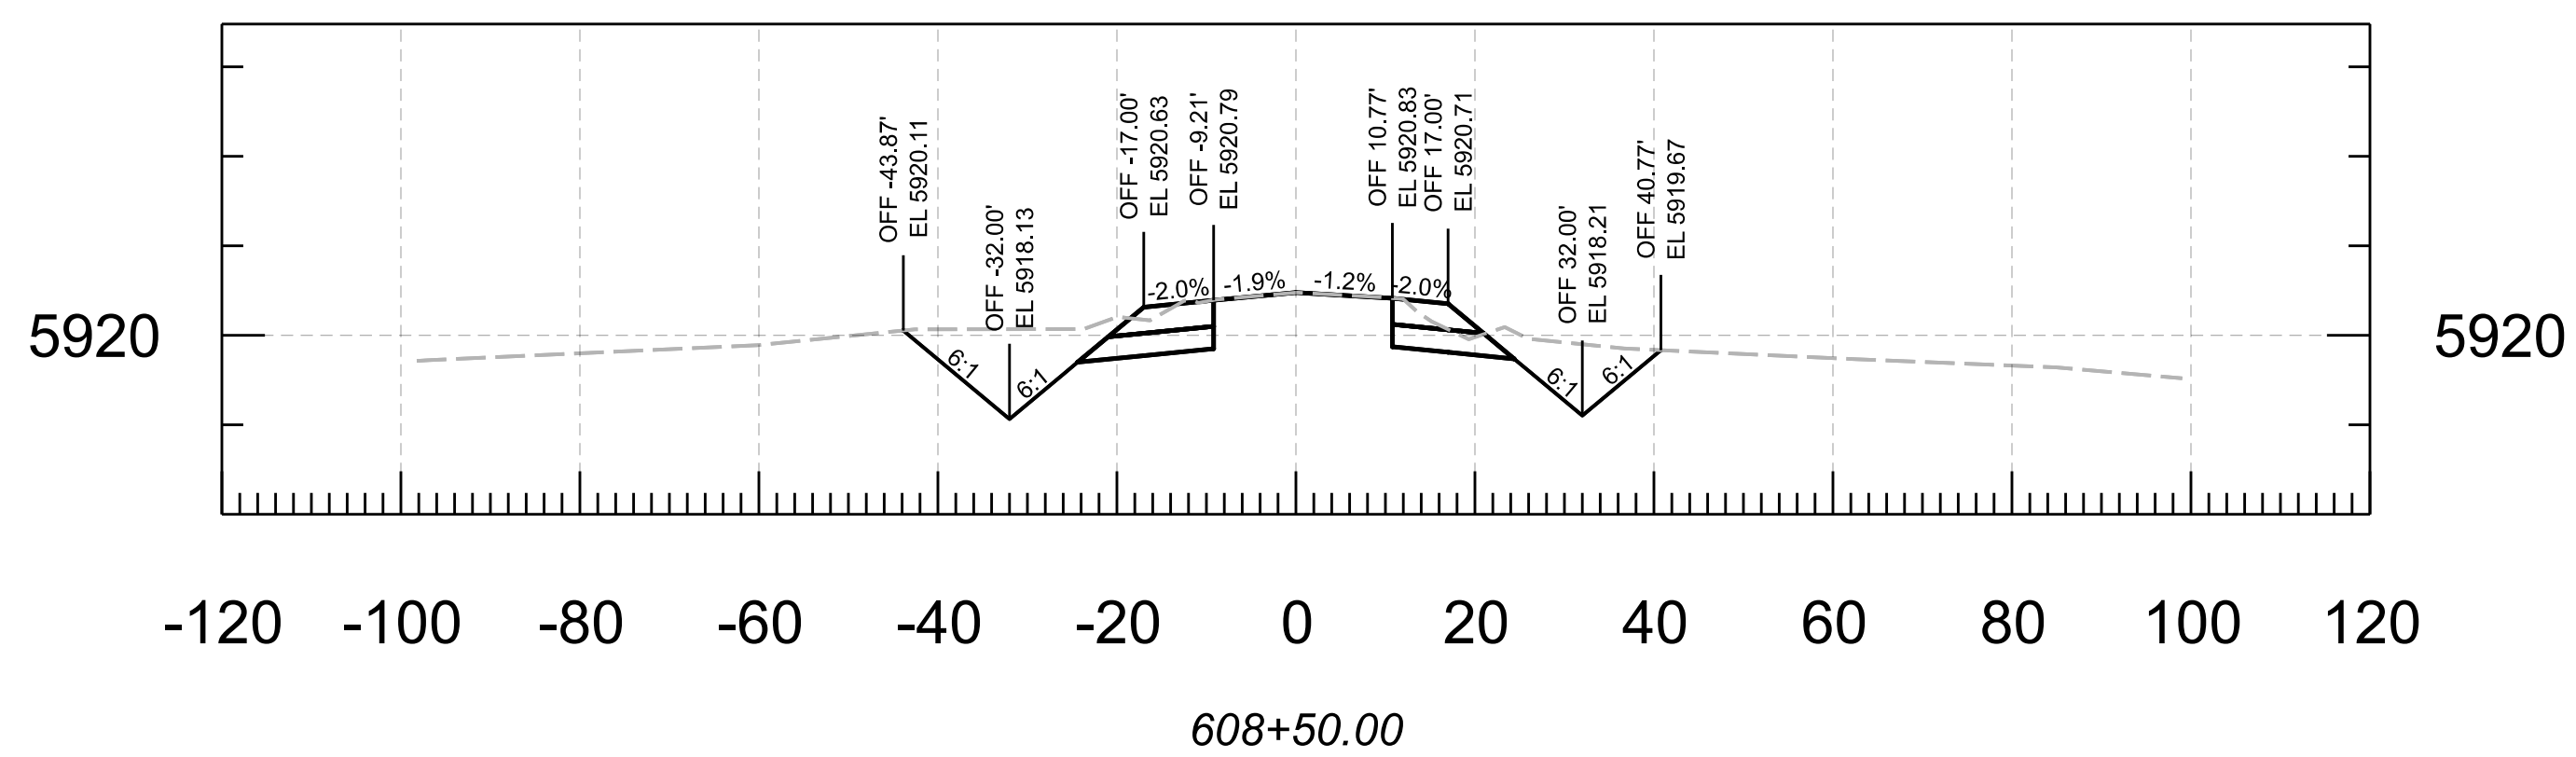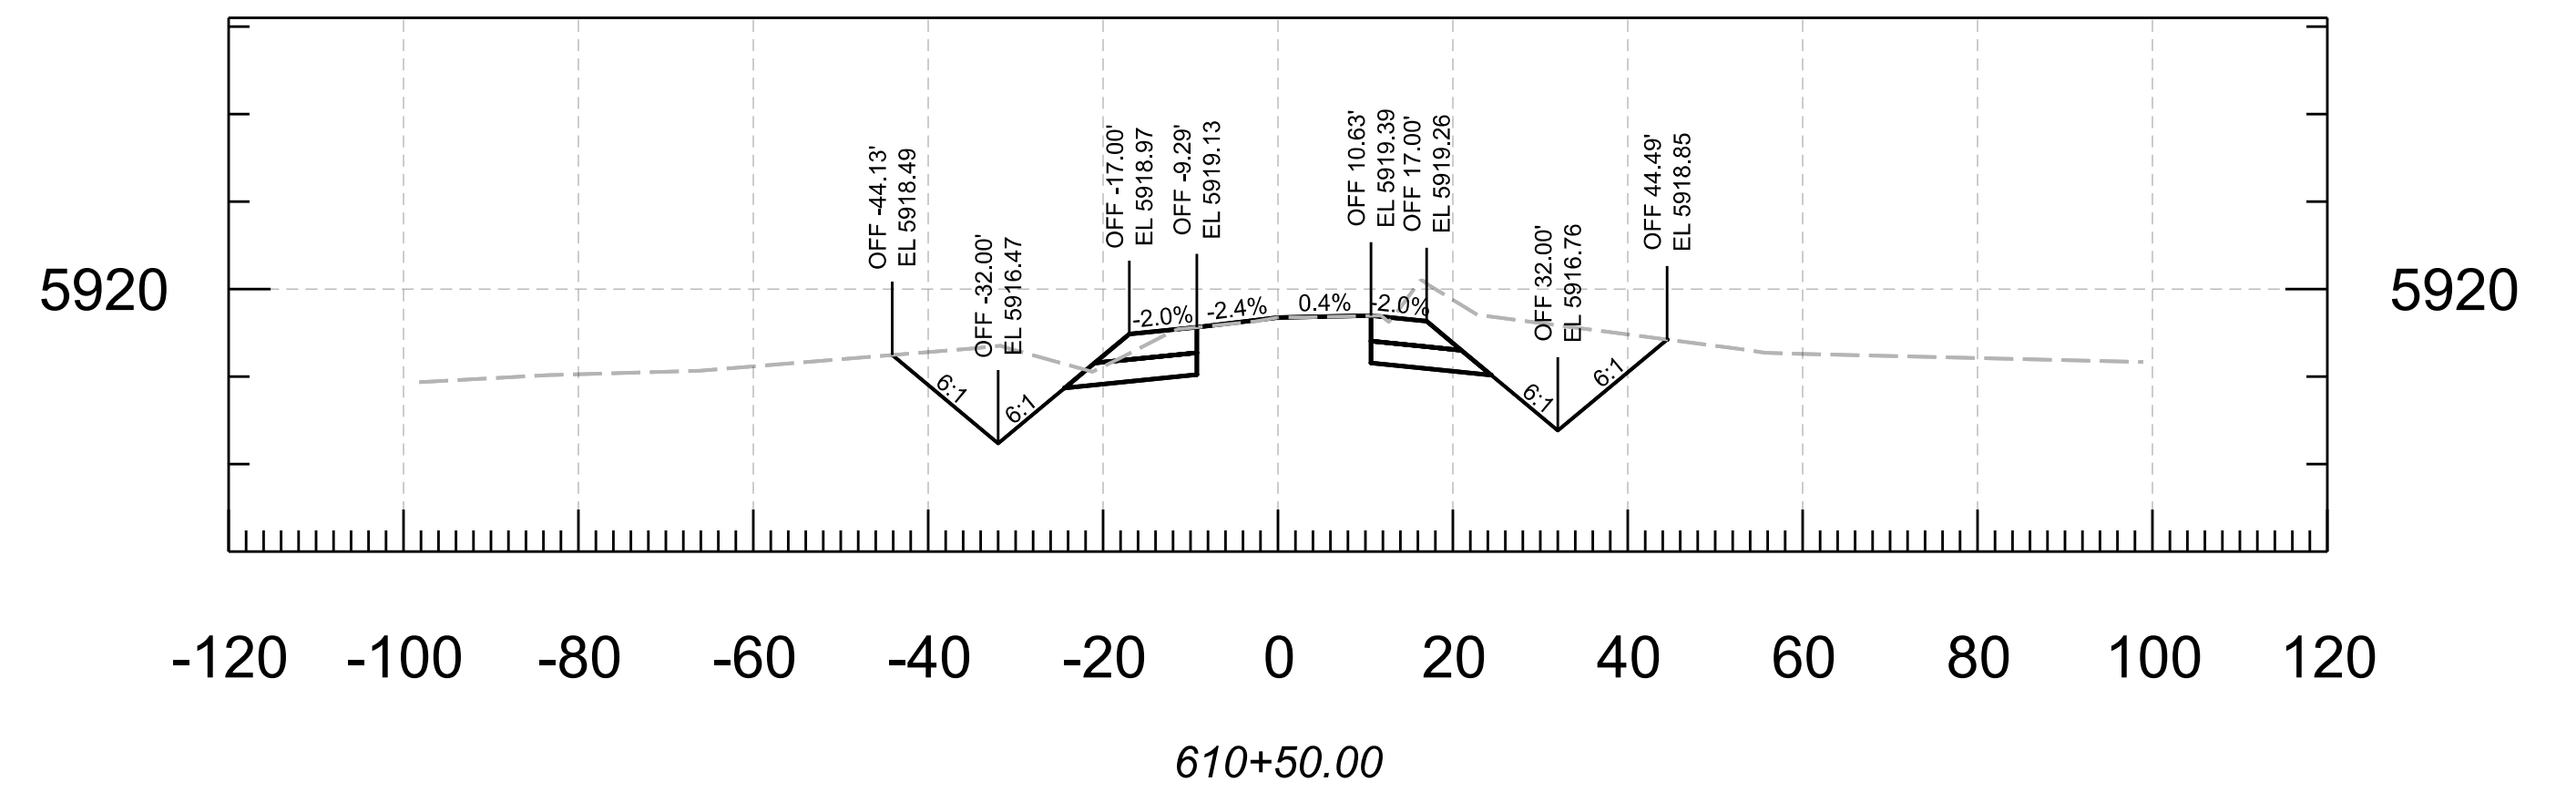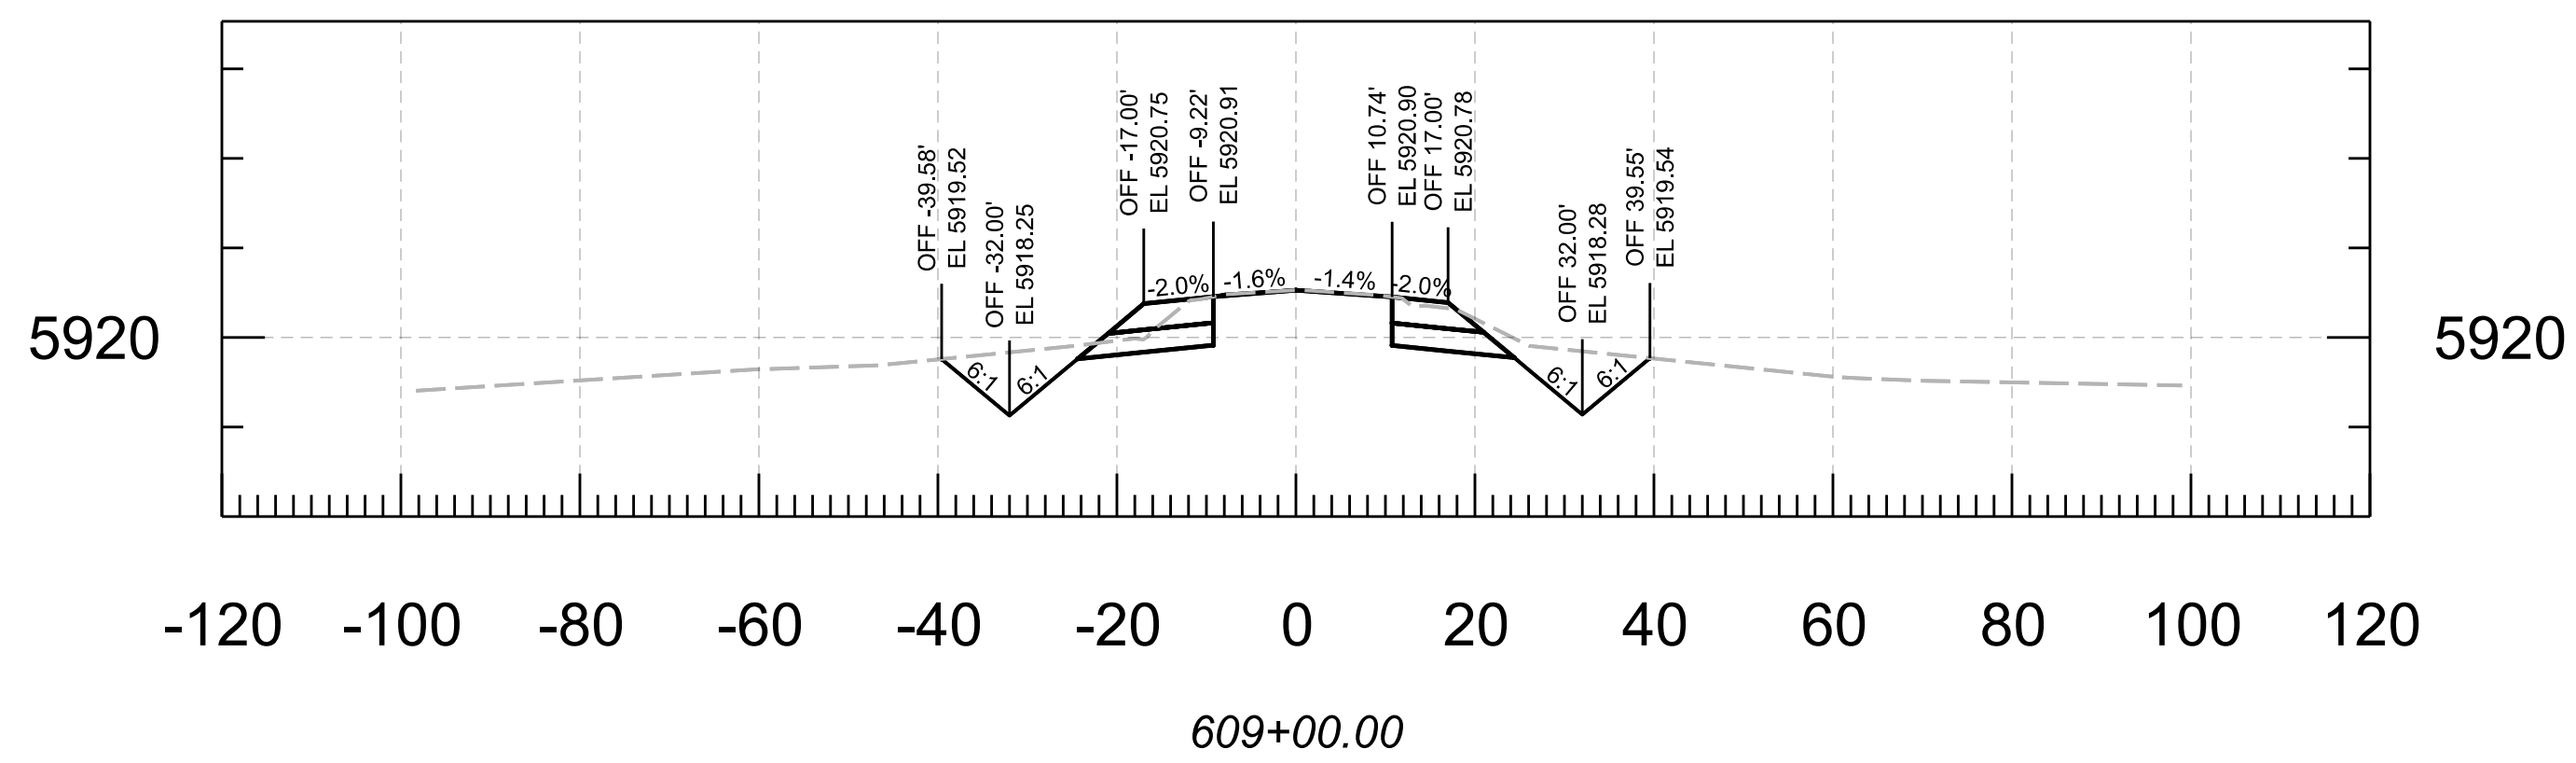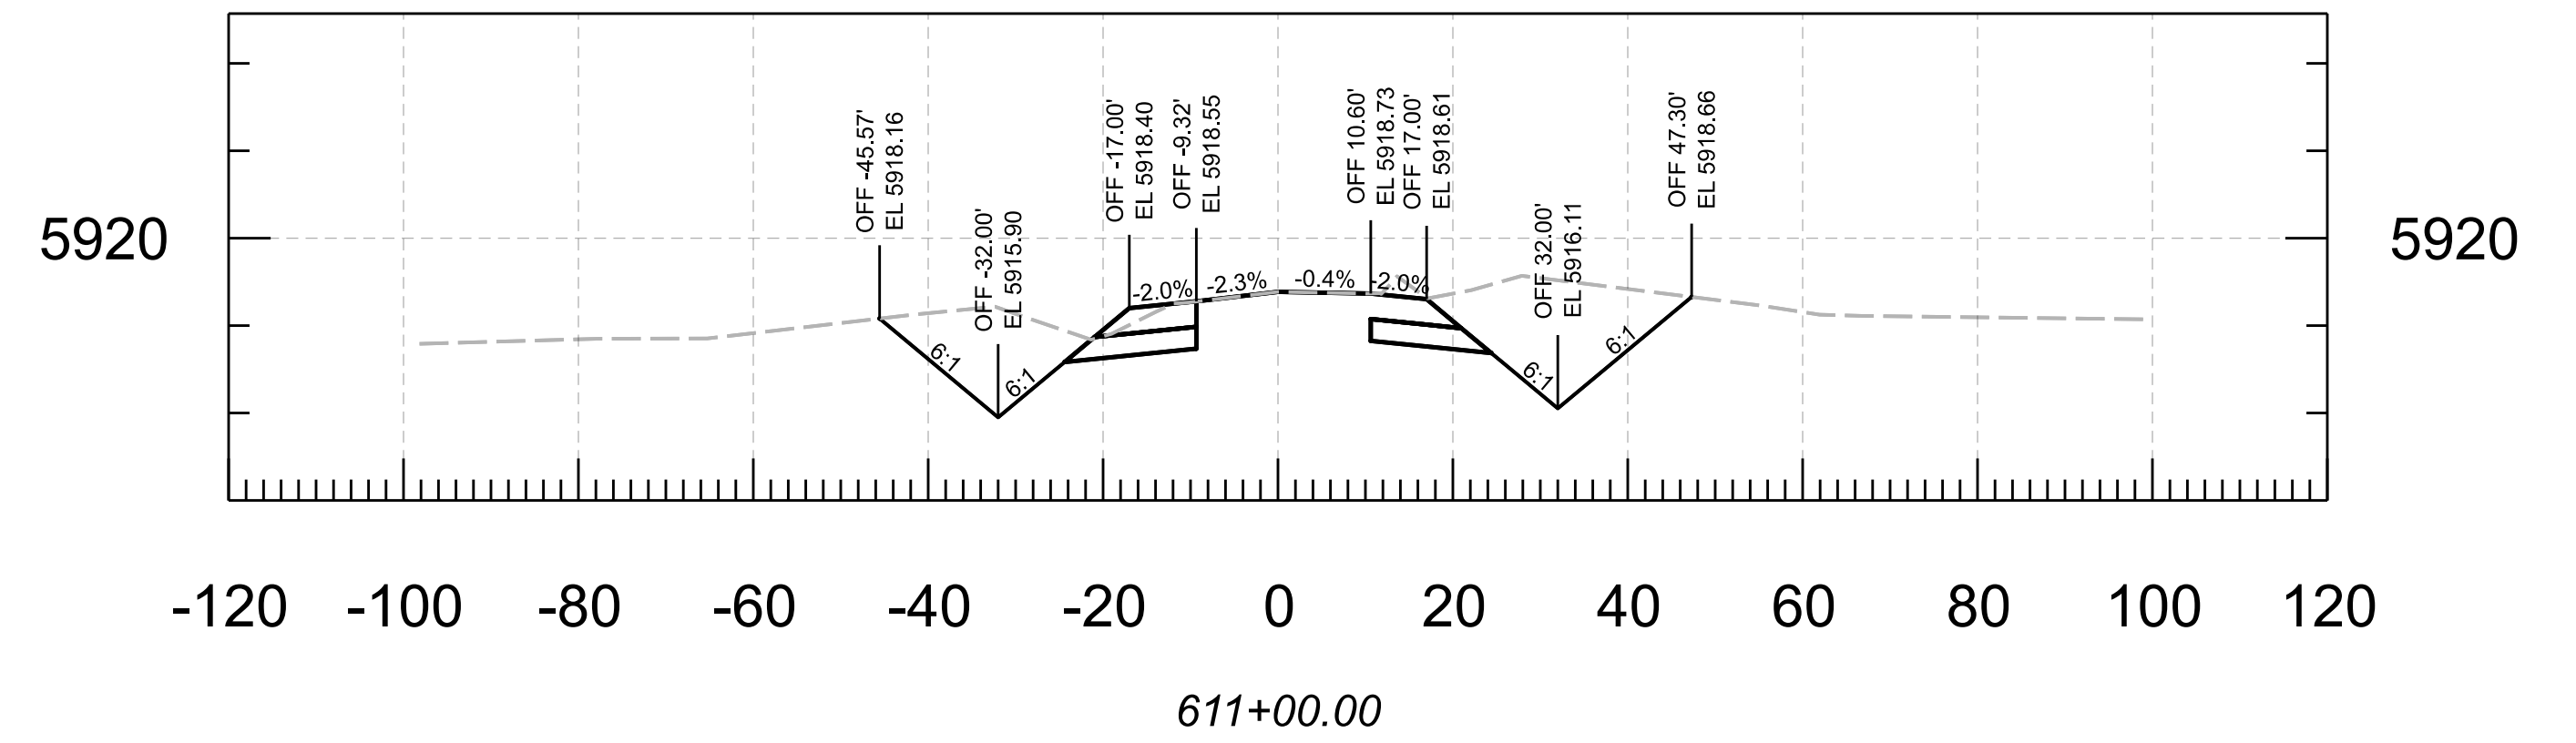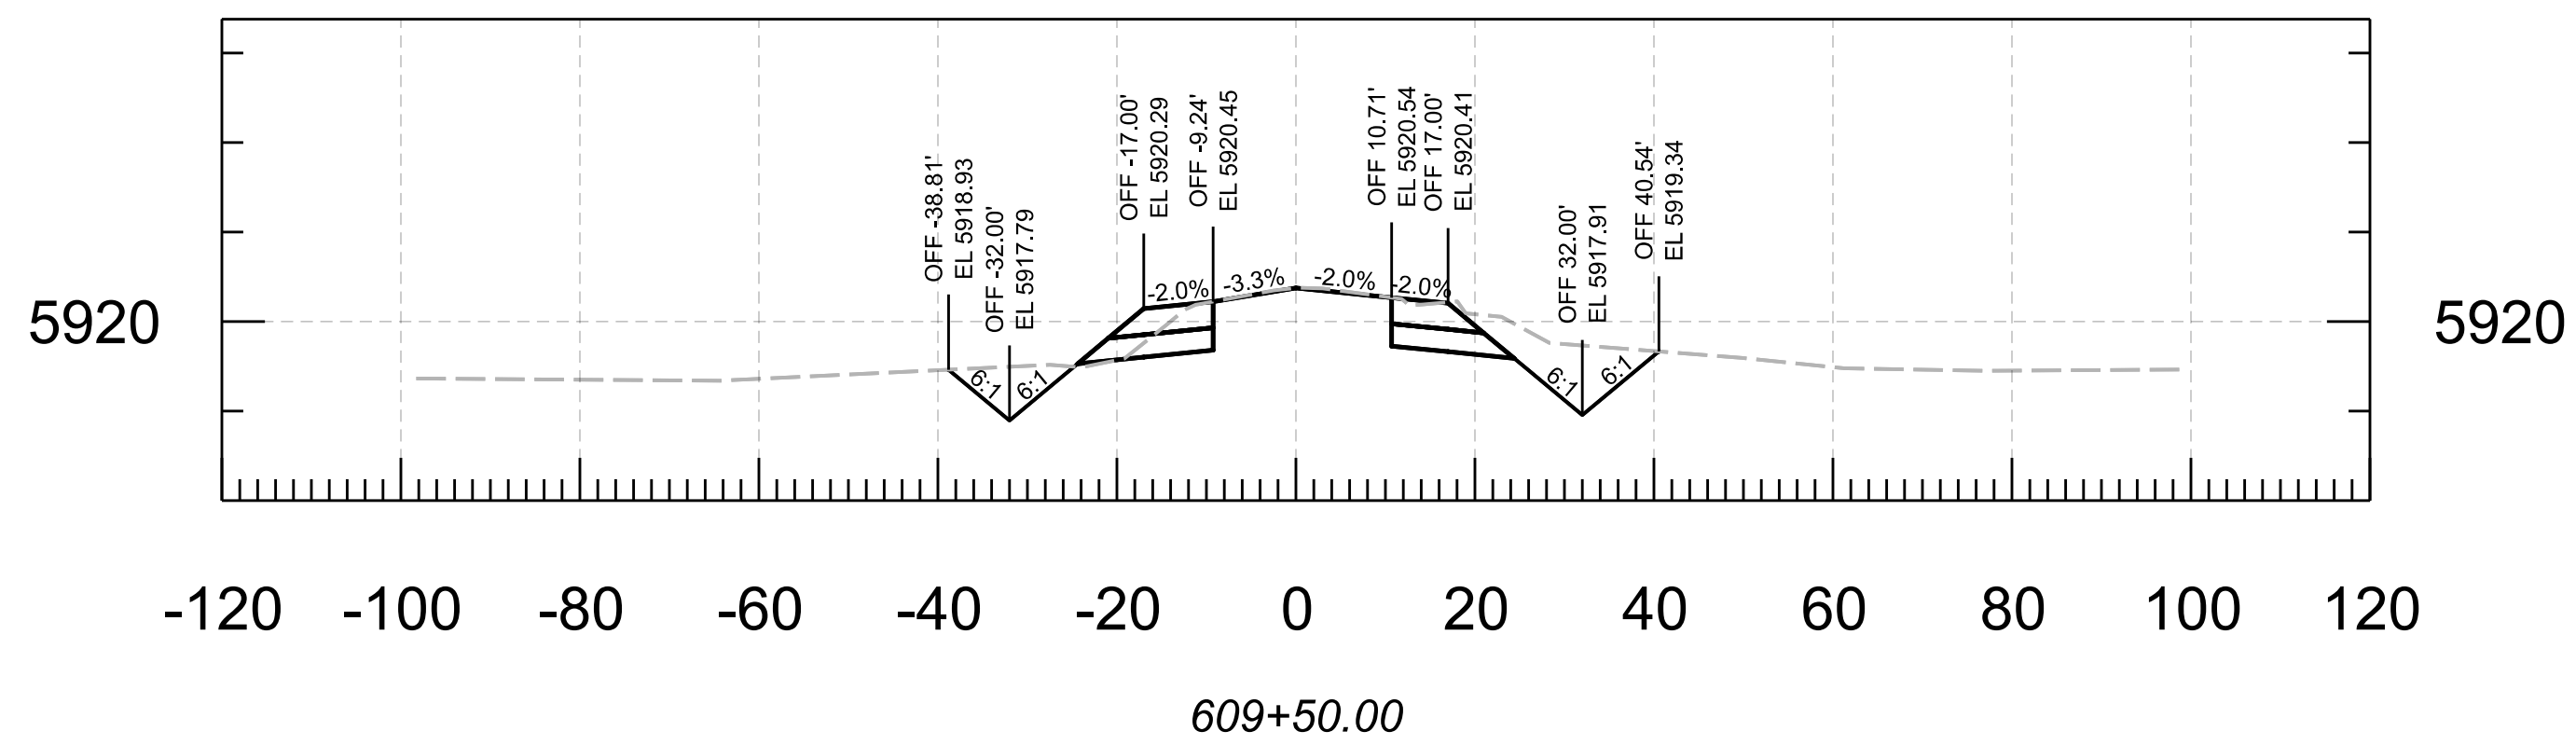







	<table><tr><th>NAME</th><th>DATE</th></tr><tr><td>DESIGN N. Harness</td><td>04/25</td></tr><tr><td>DRAWN N. Harness</td><td>04/25</td></tr><tr><td>CHECKED E. Eggen</td><td>04/25</td></tr><tr><td>TEAM LEADER E. Eggen</td><td>04/25</td></tr><tr><td></td><td></td></tr><tr><td></td><td></td></tr></table>	NAME	DATE	DESIGN N. Harness	04/25	DRAWN N. Harness	04/25	CHECKED E. Eggen	04/25	TEAM LEADER E. Eggen	04/25					ARIZONA DEPARTMENT OF TRANSPORTATION PROJECT DELIVERY AND OPERATIONS DIVISION ROADWAY DESIGN SECTION CROSS SECTIONS	ROUTE	F.H.W.A. Arizona Division	STATE ARIZ.	PROJECT NO.	FEDERAL ID NO.	SHEET NO.	TOTAL SHEETS	RECORD DRAWING
		NAME	DATE																					
		DESIGN N. Harness	04/25																					
		DRAWN N. Harness	04/25																					
		CHECKED E. Eggen	04/25																					
		TEAM LEADER E. Eggen	04/25																					
MILEPOST		377 NA 008	377-A(203)T	31	91																			
STRUCTURE NO.	LOCATION MP 8 - PHOENIX PARK WASH, S OF DRY LAKE							SHEET OF																
TRACS NO. F0661 01C								___ OF ___																

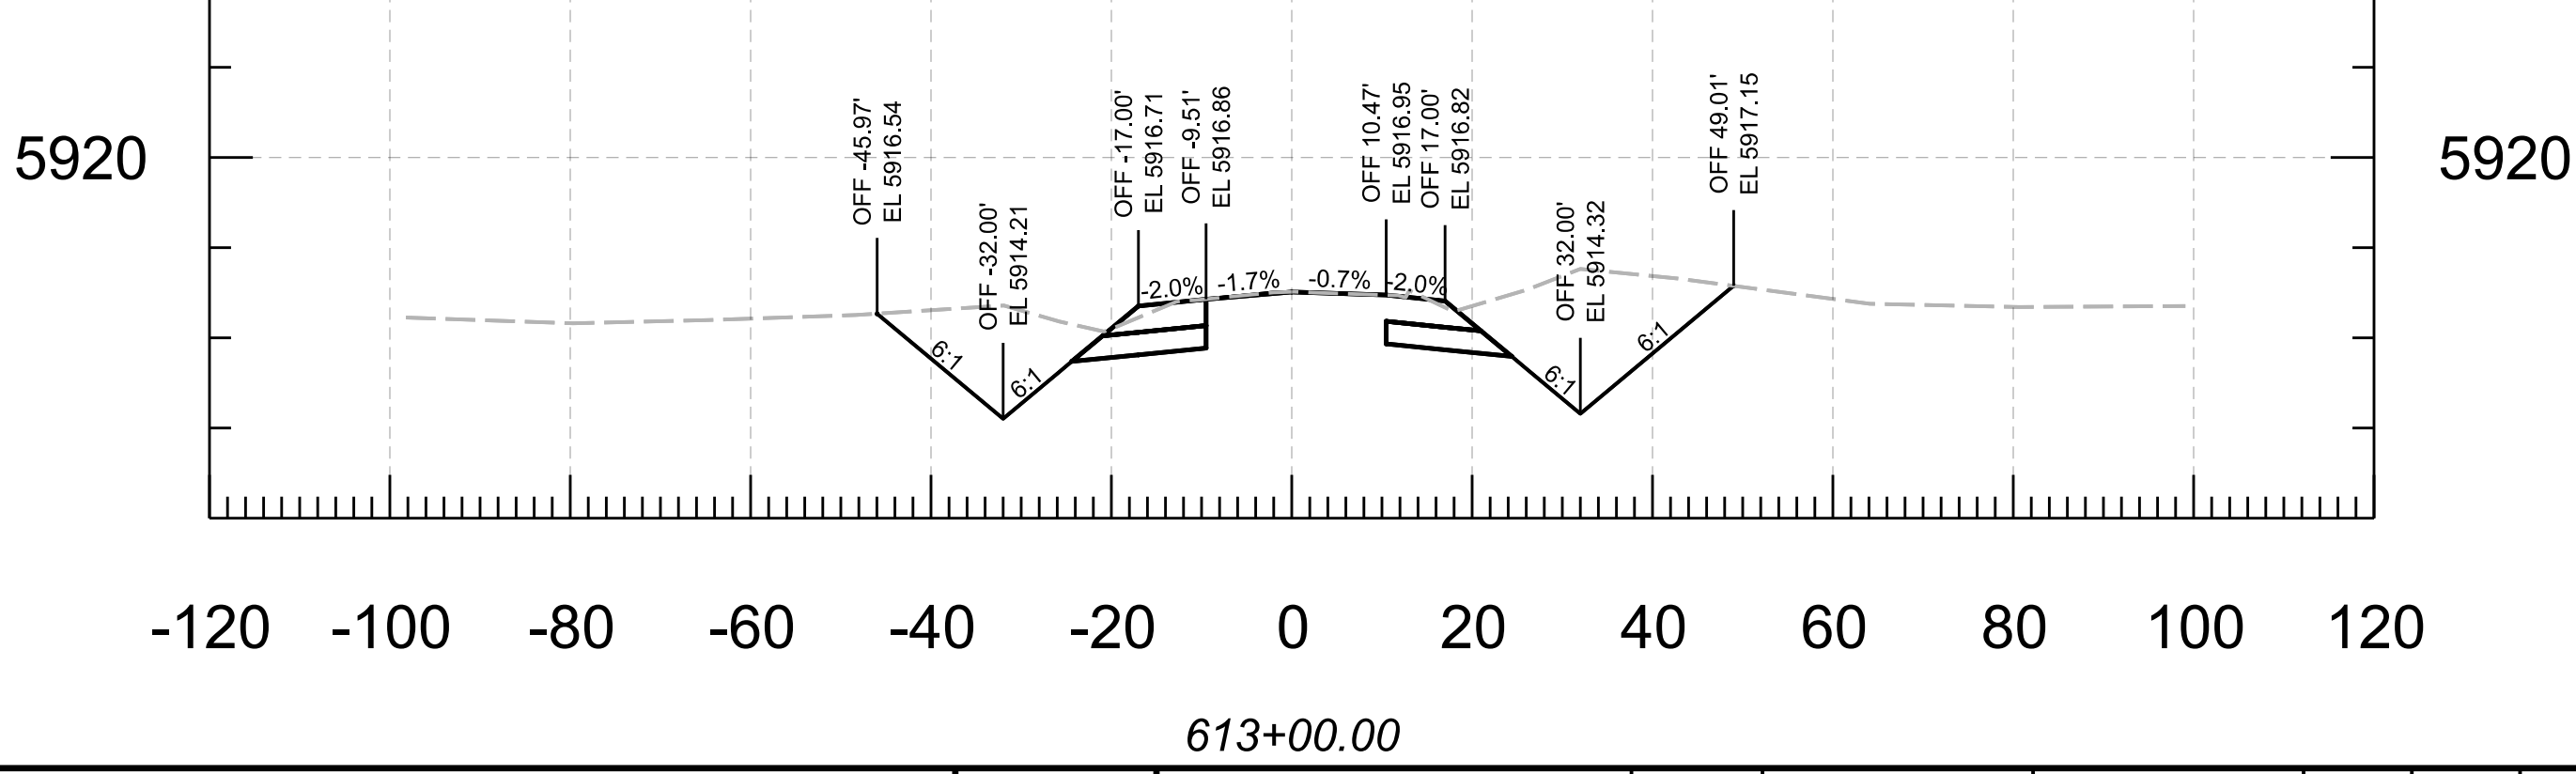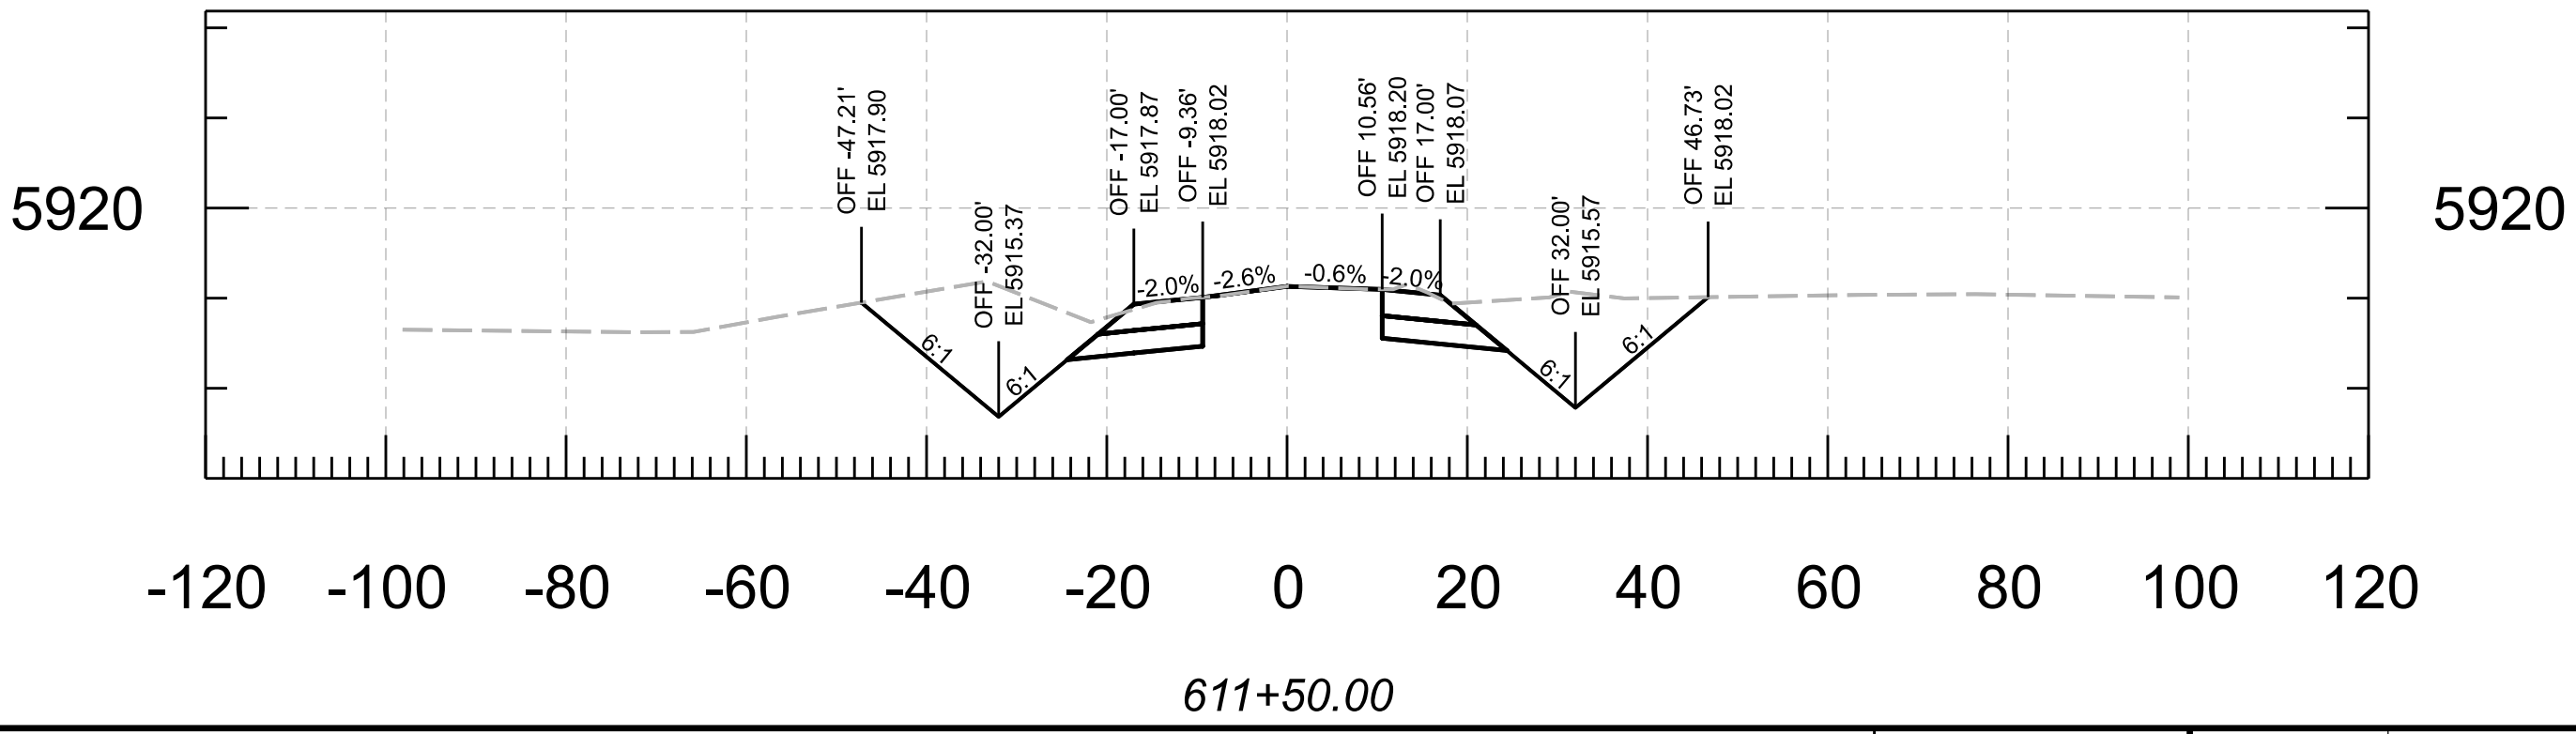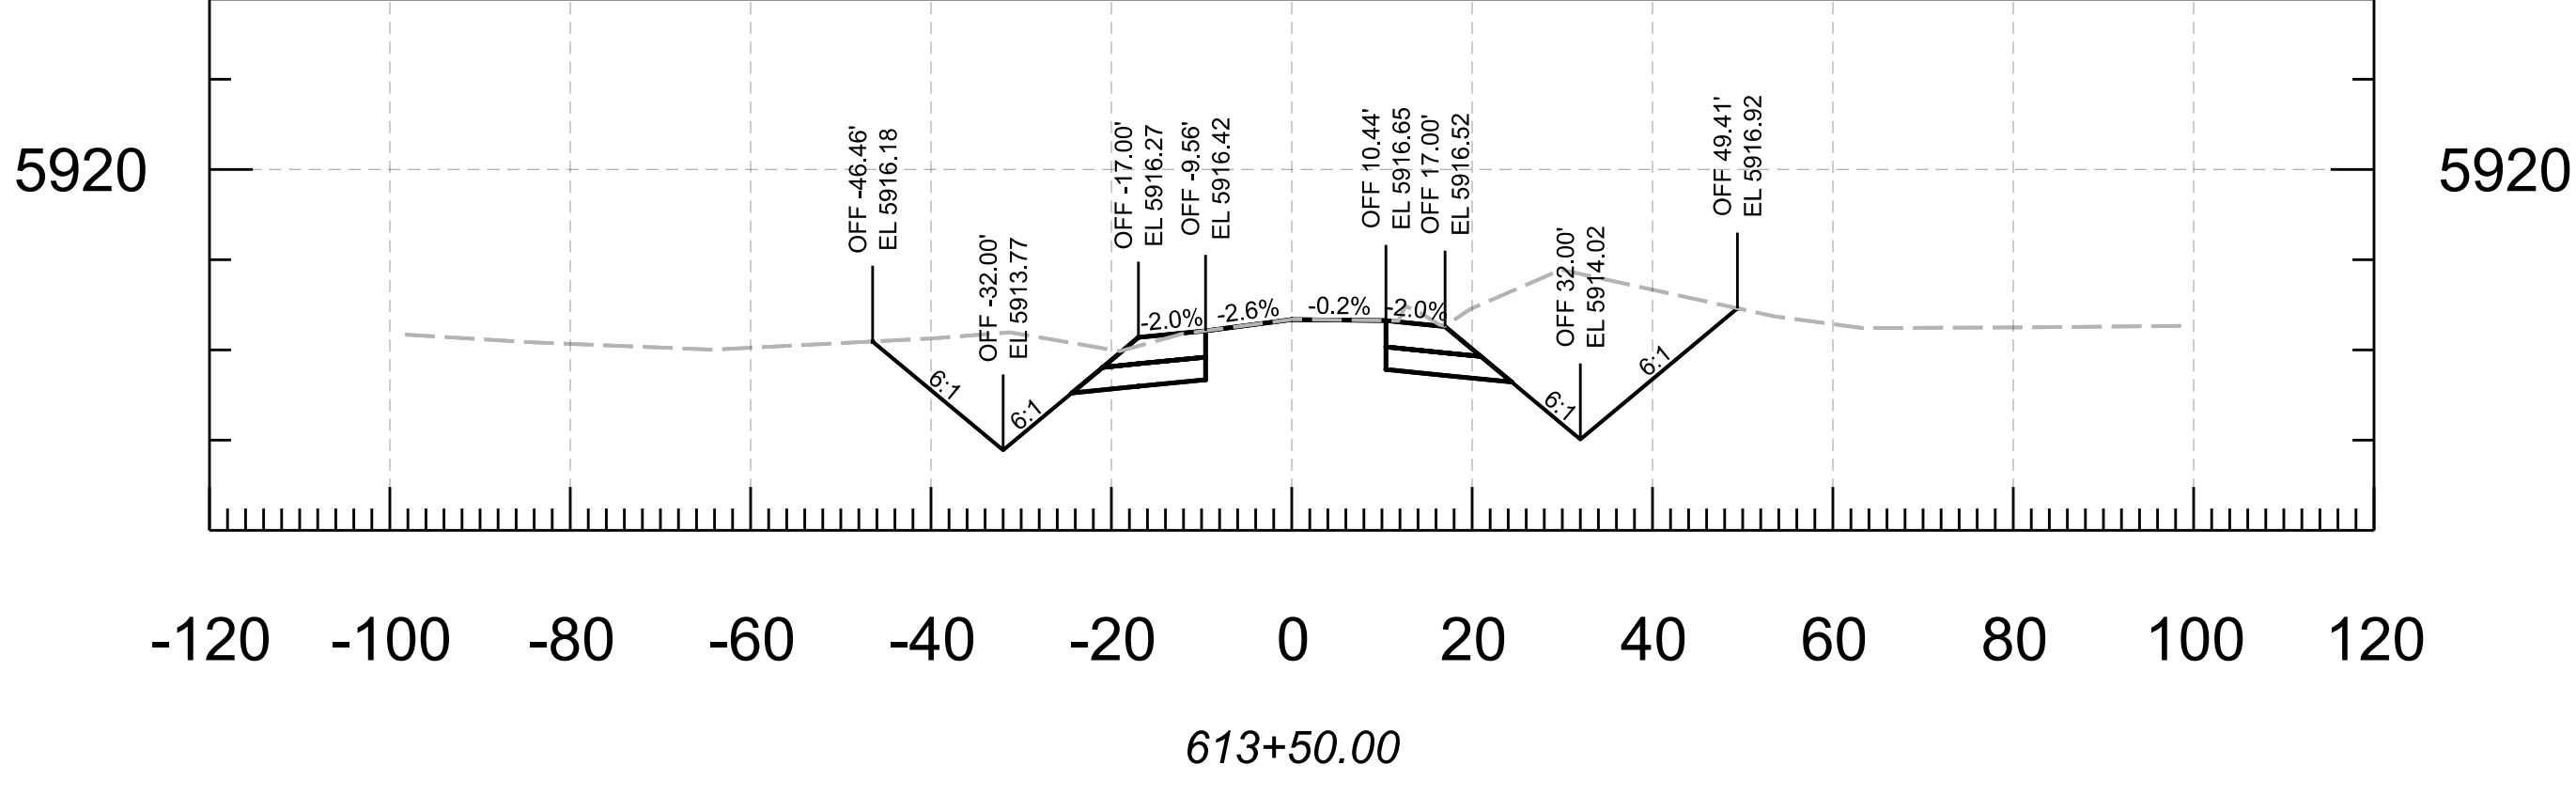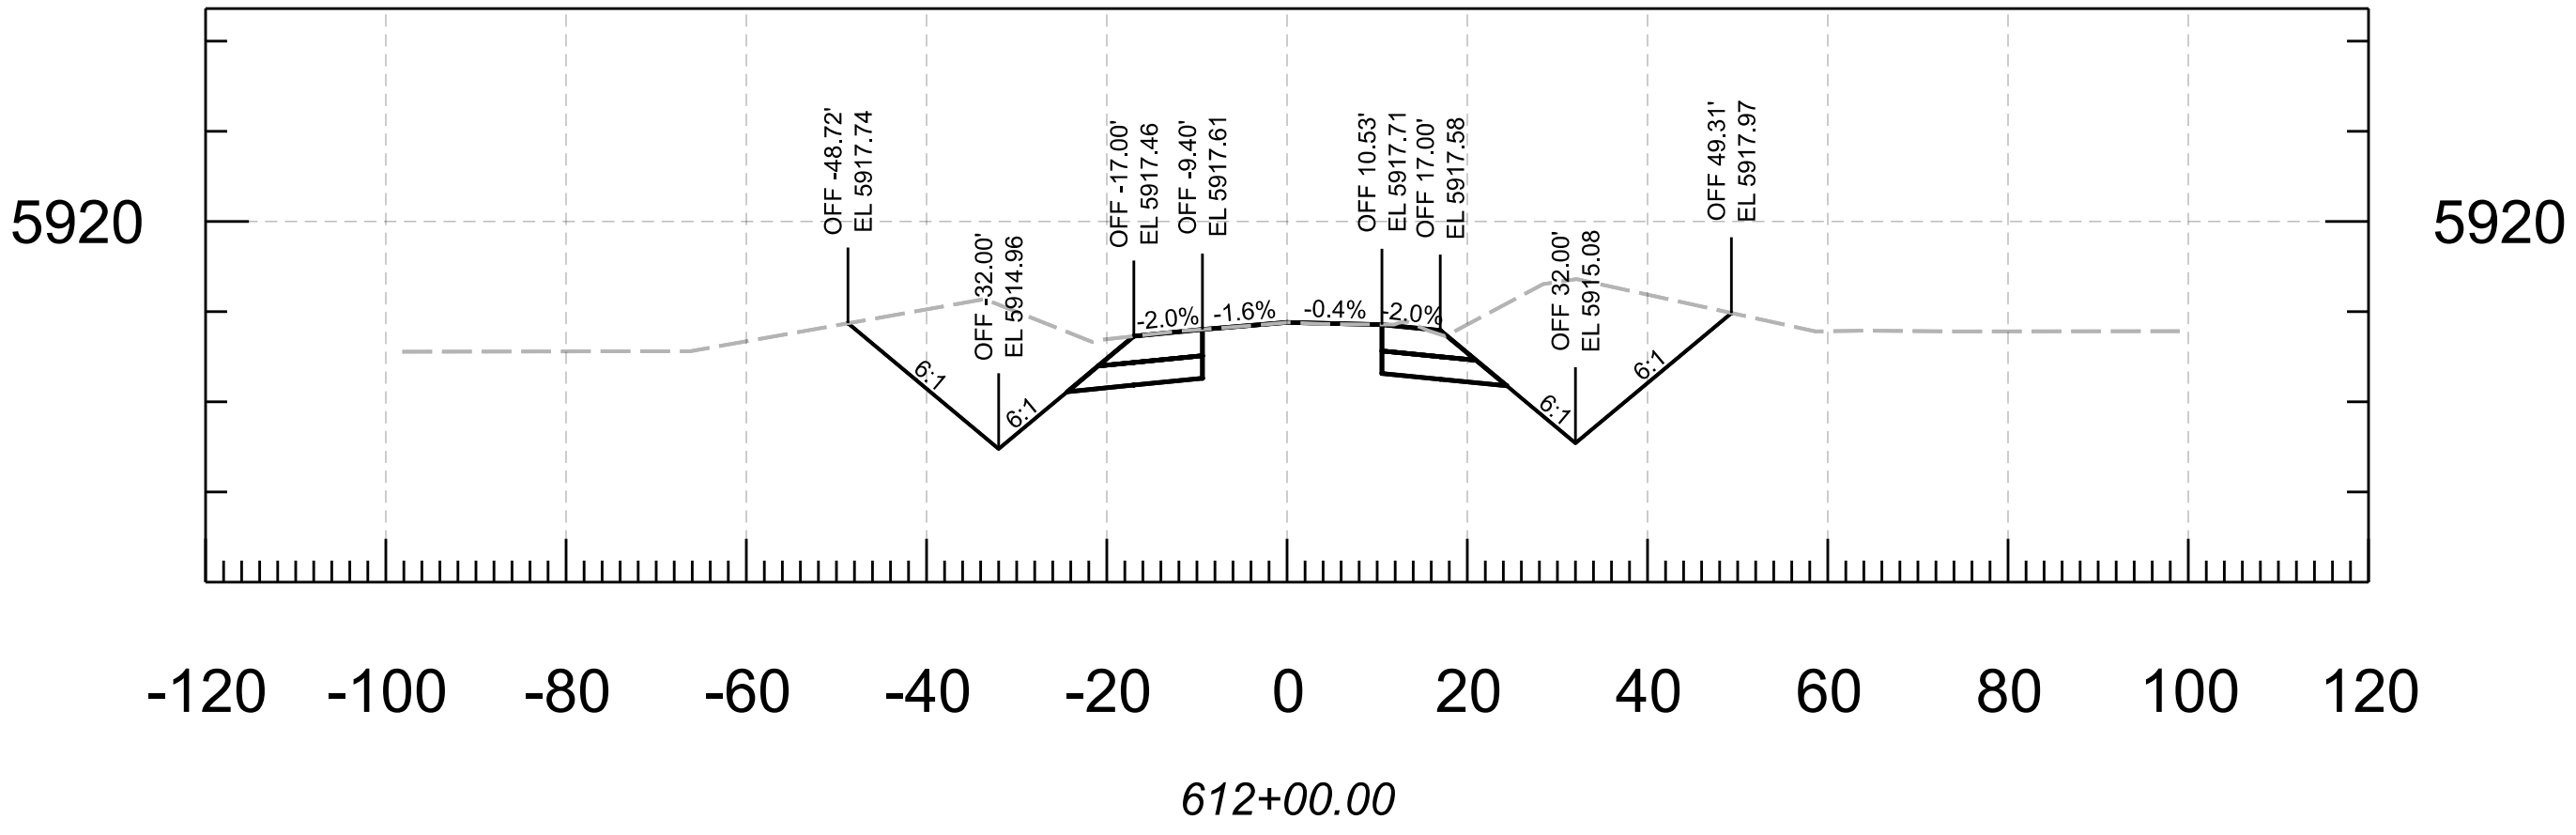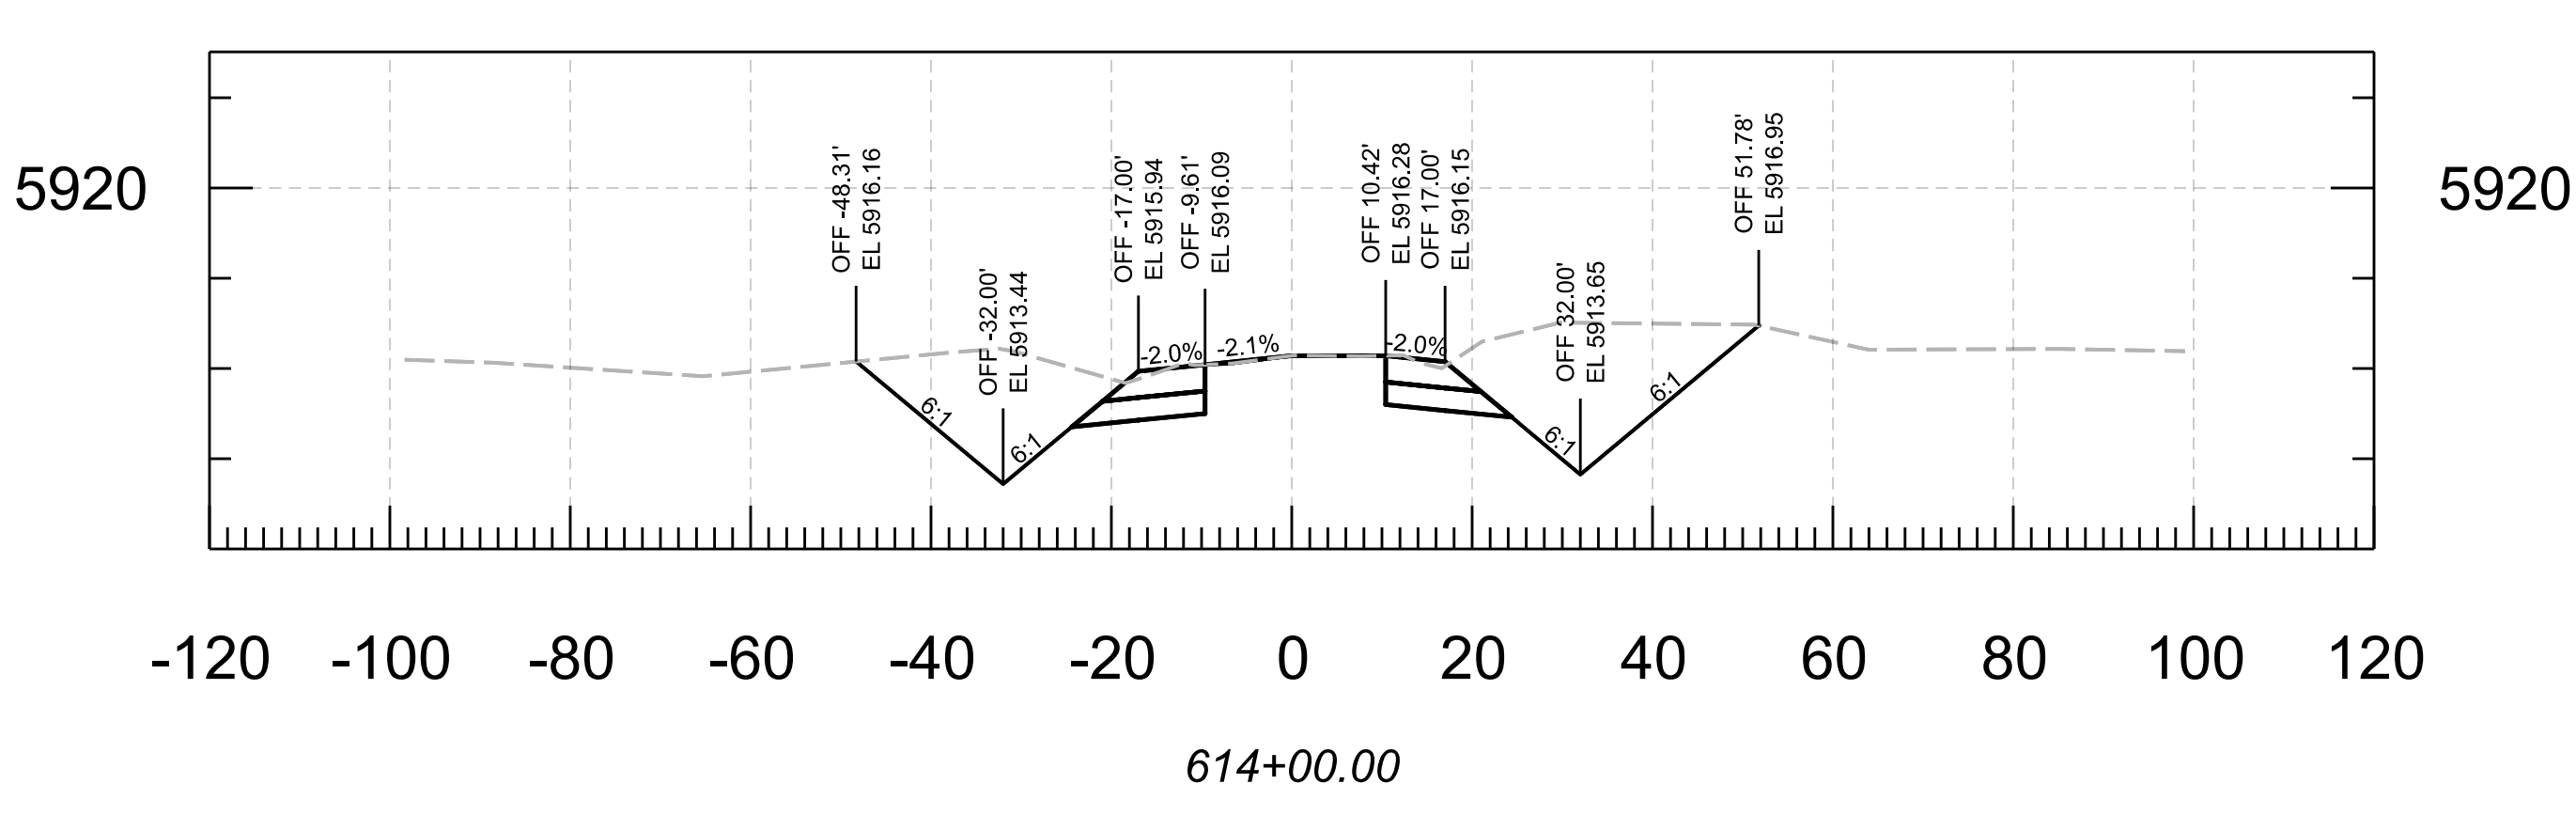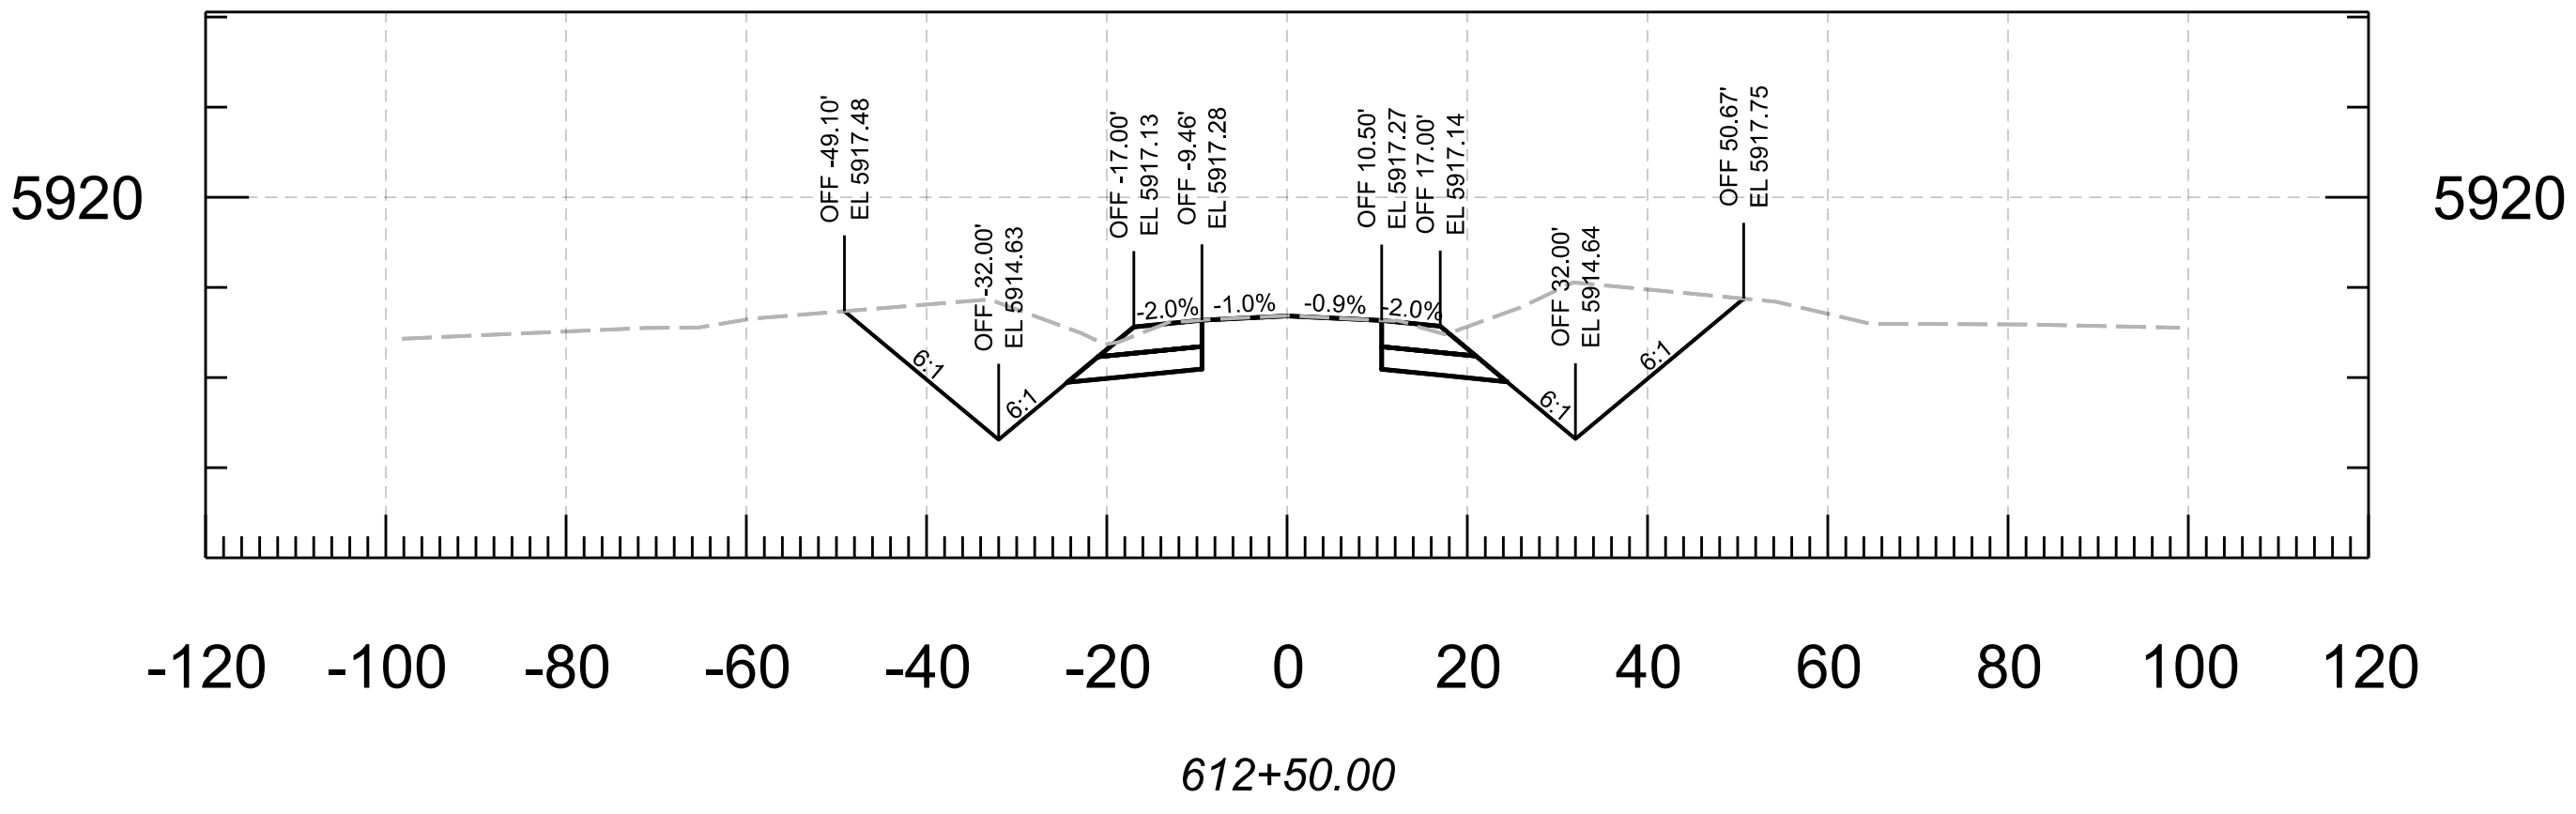


			NAME	DATE	ARIZONA DEPARTMENT OF TRANSPORTATION PROJECT DELIVERY AND OPERATIONS DIVISION ROADWAY DESIGN SECTION		ROUTE	F.H.W.A. Arizona Division	STATE	PROJECT NO.	FEDERAL ID NO.	SHEET NO.	TOTAL SHEETS	RECORD DRAWING
			DESIGN	N. Harness					ARIZ.	377 NA 008	377-A(203)T	32	91	
			DRAWN	N. Harness			MILEPOST	LOCATION MP 8 - PHOENIX PARK WASH, S OF DRY LAKE						SHEET OF
			CHECKED	E. Eggen			STRUCTURE NO.	TRACS NO. F0661 01C						____ OF ____
			TEAM LEADER	E. Eggen										

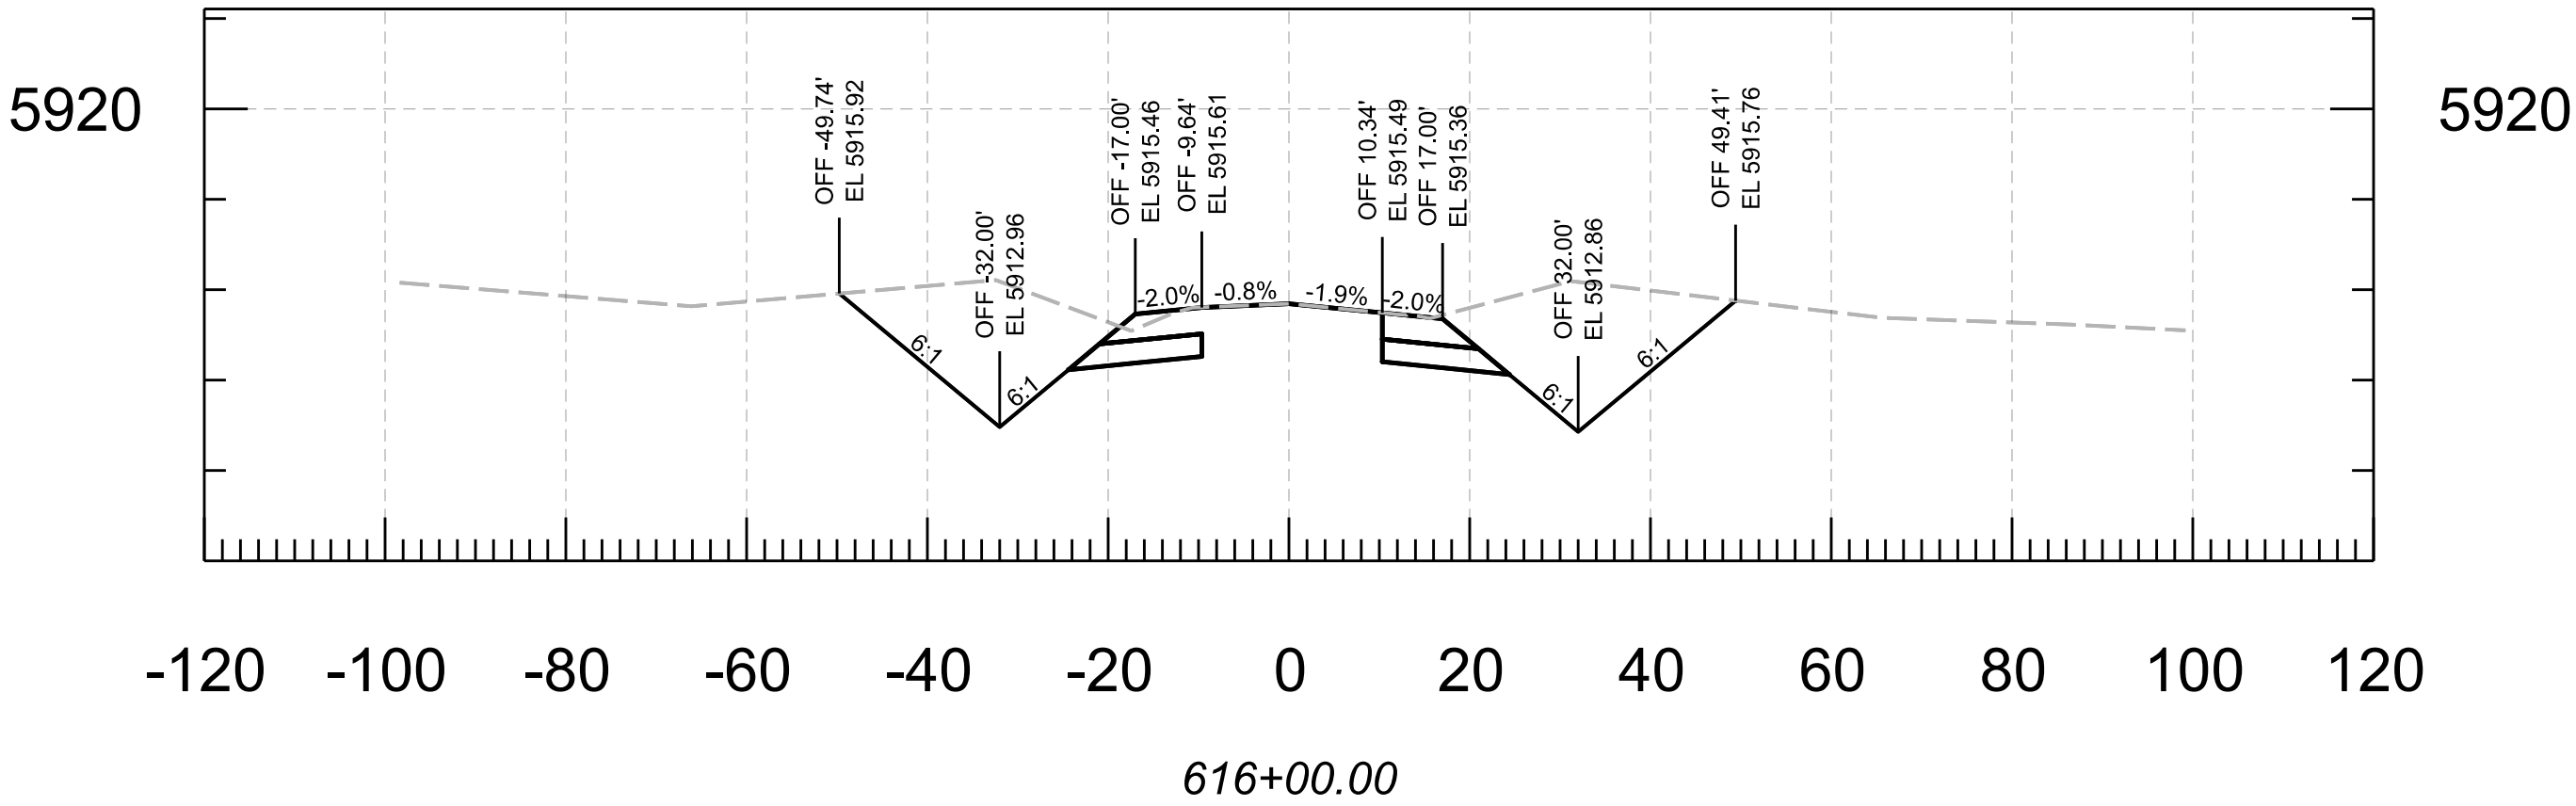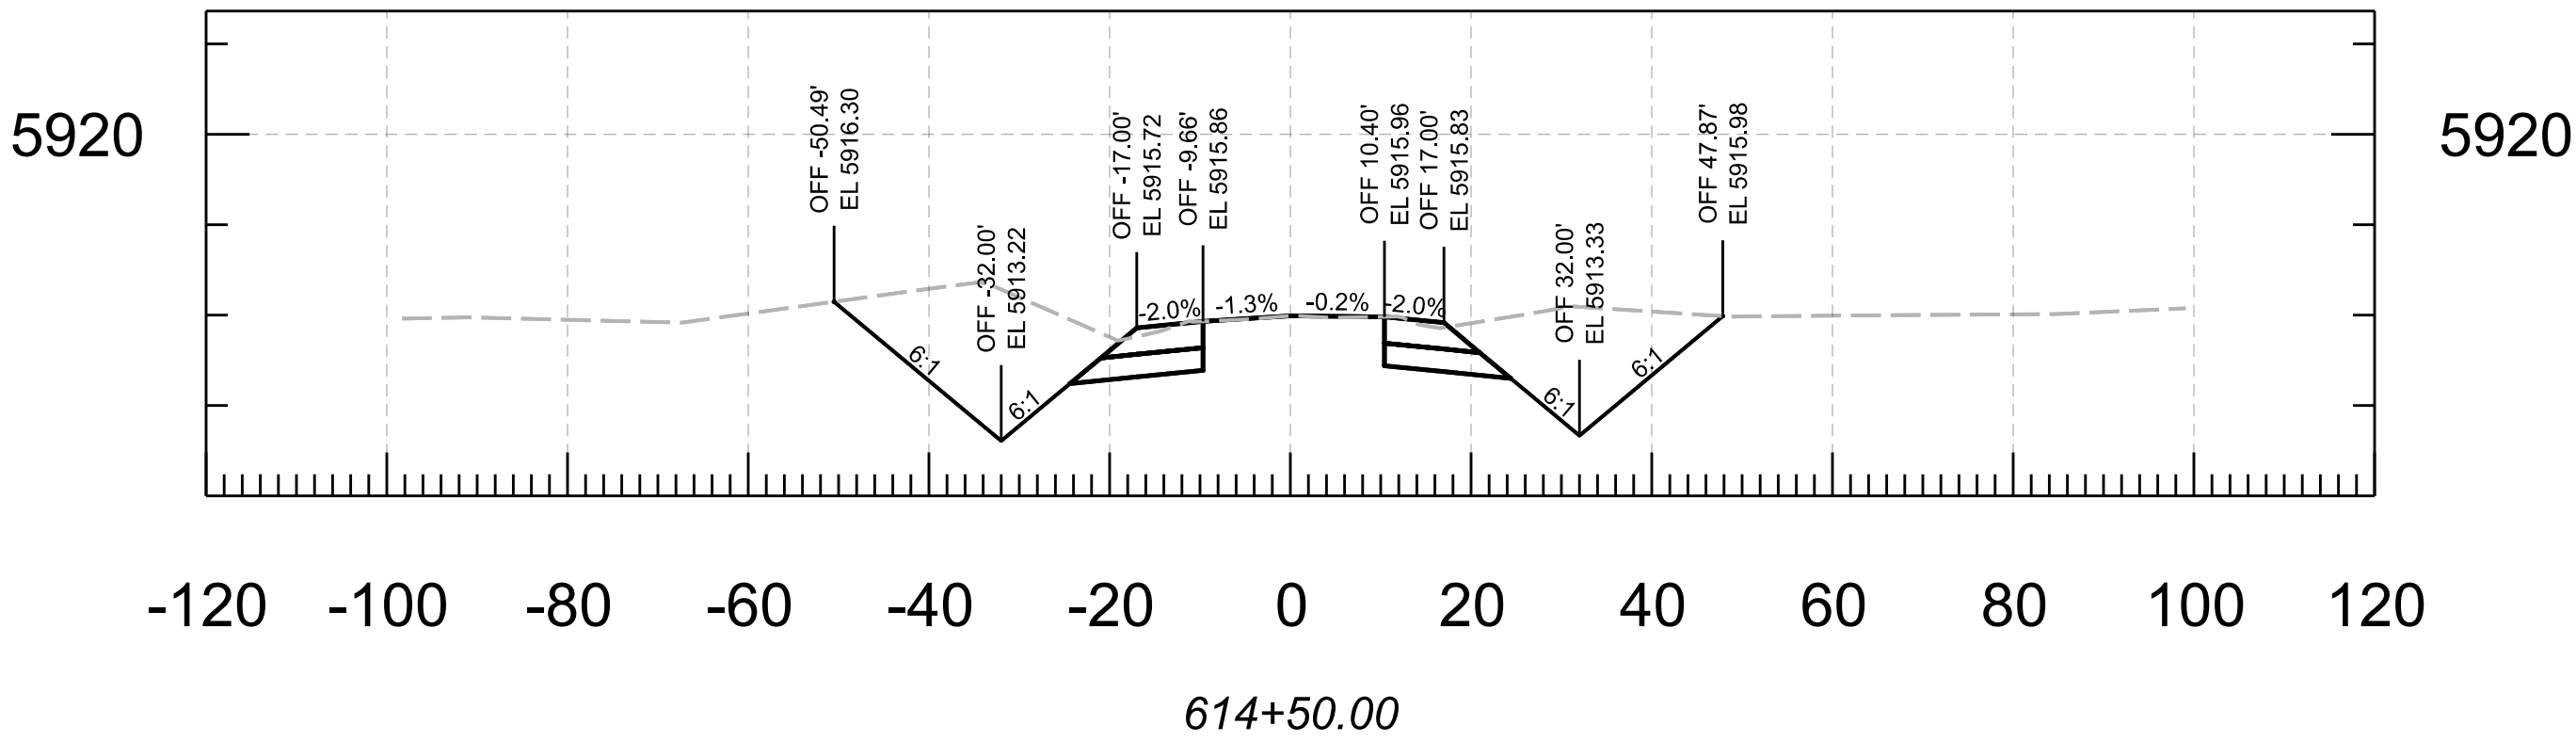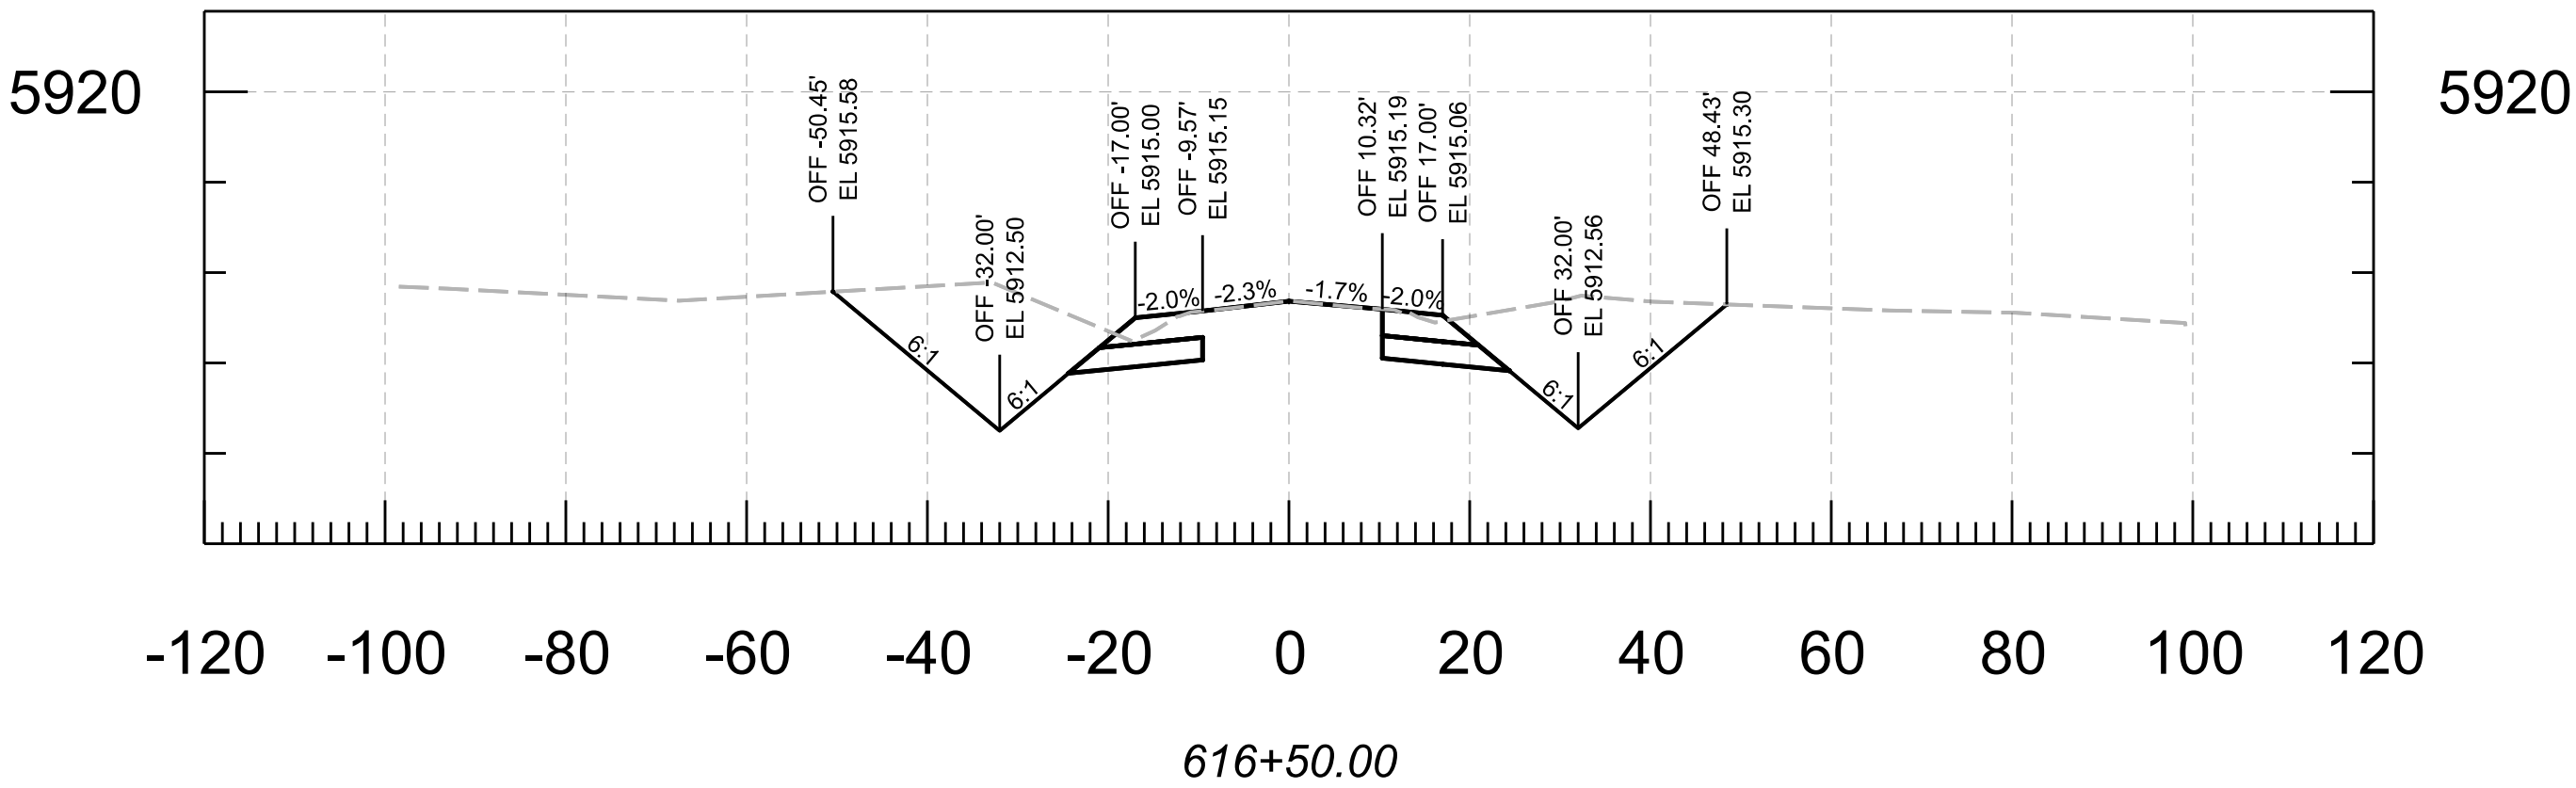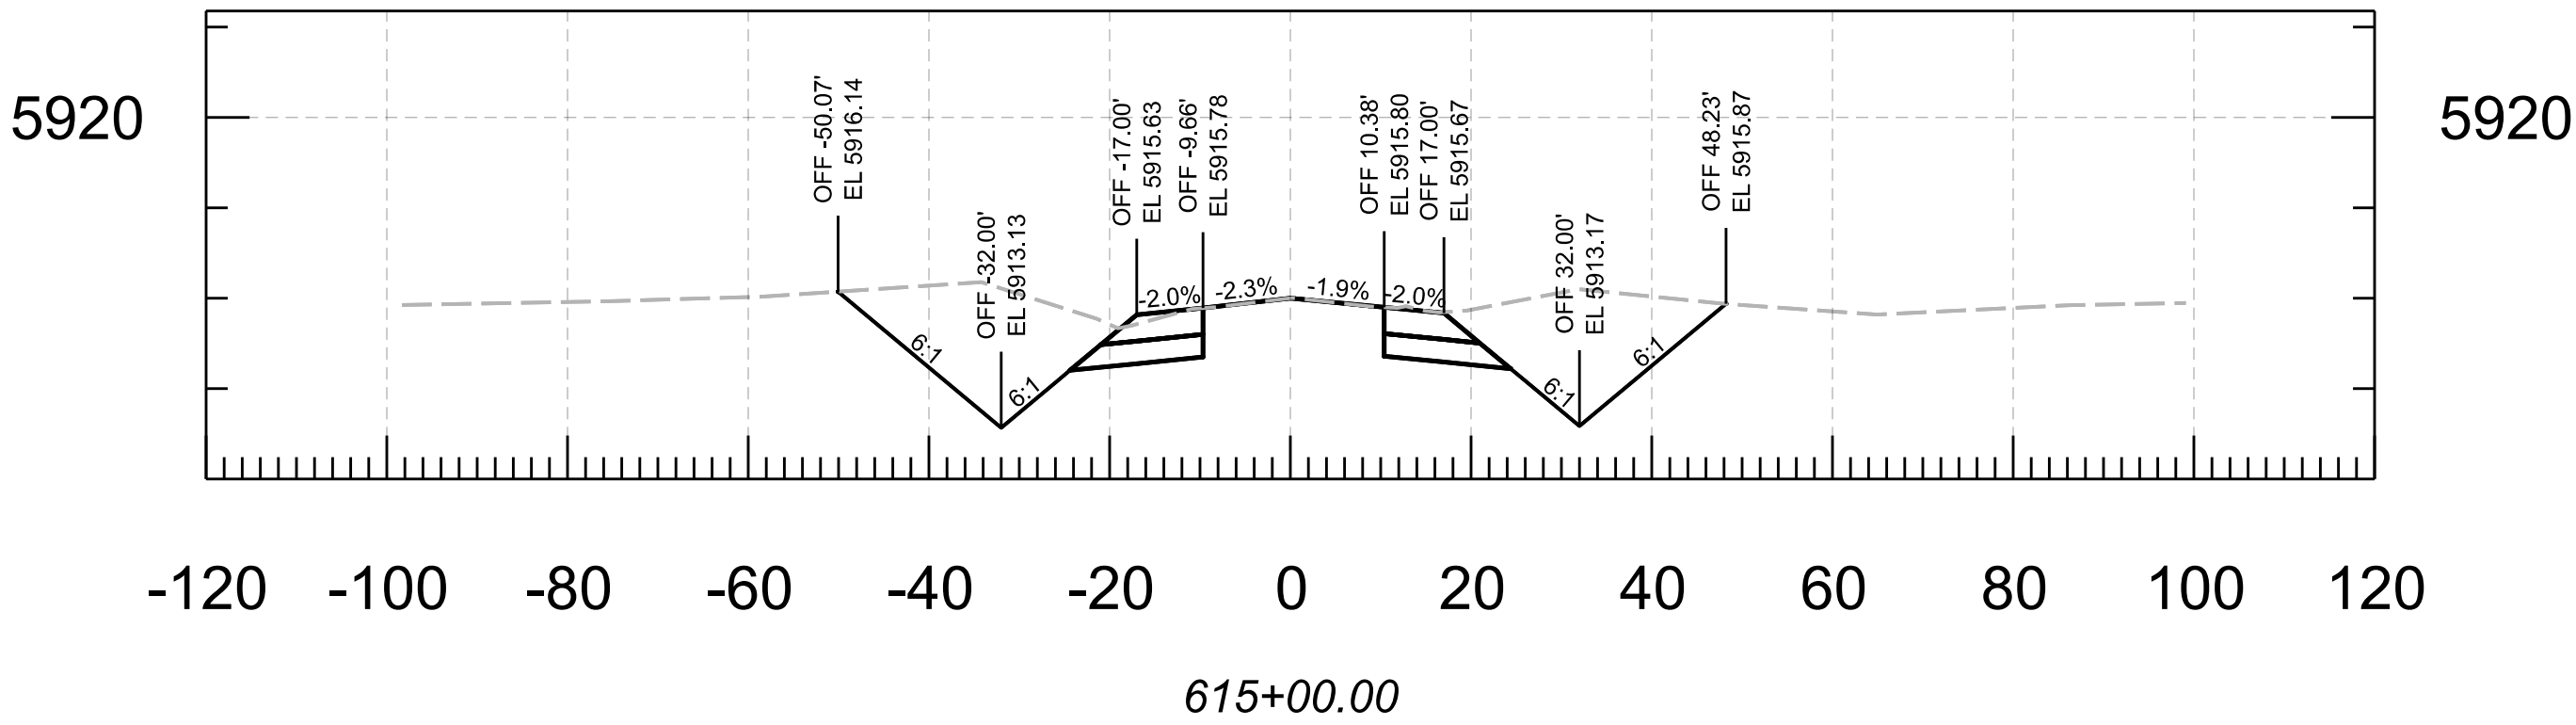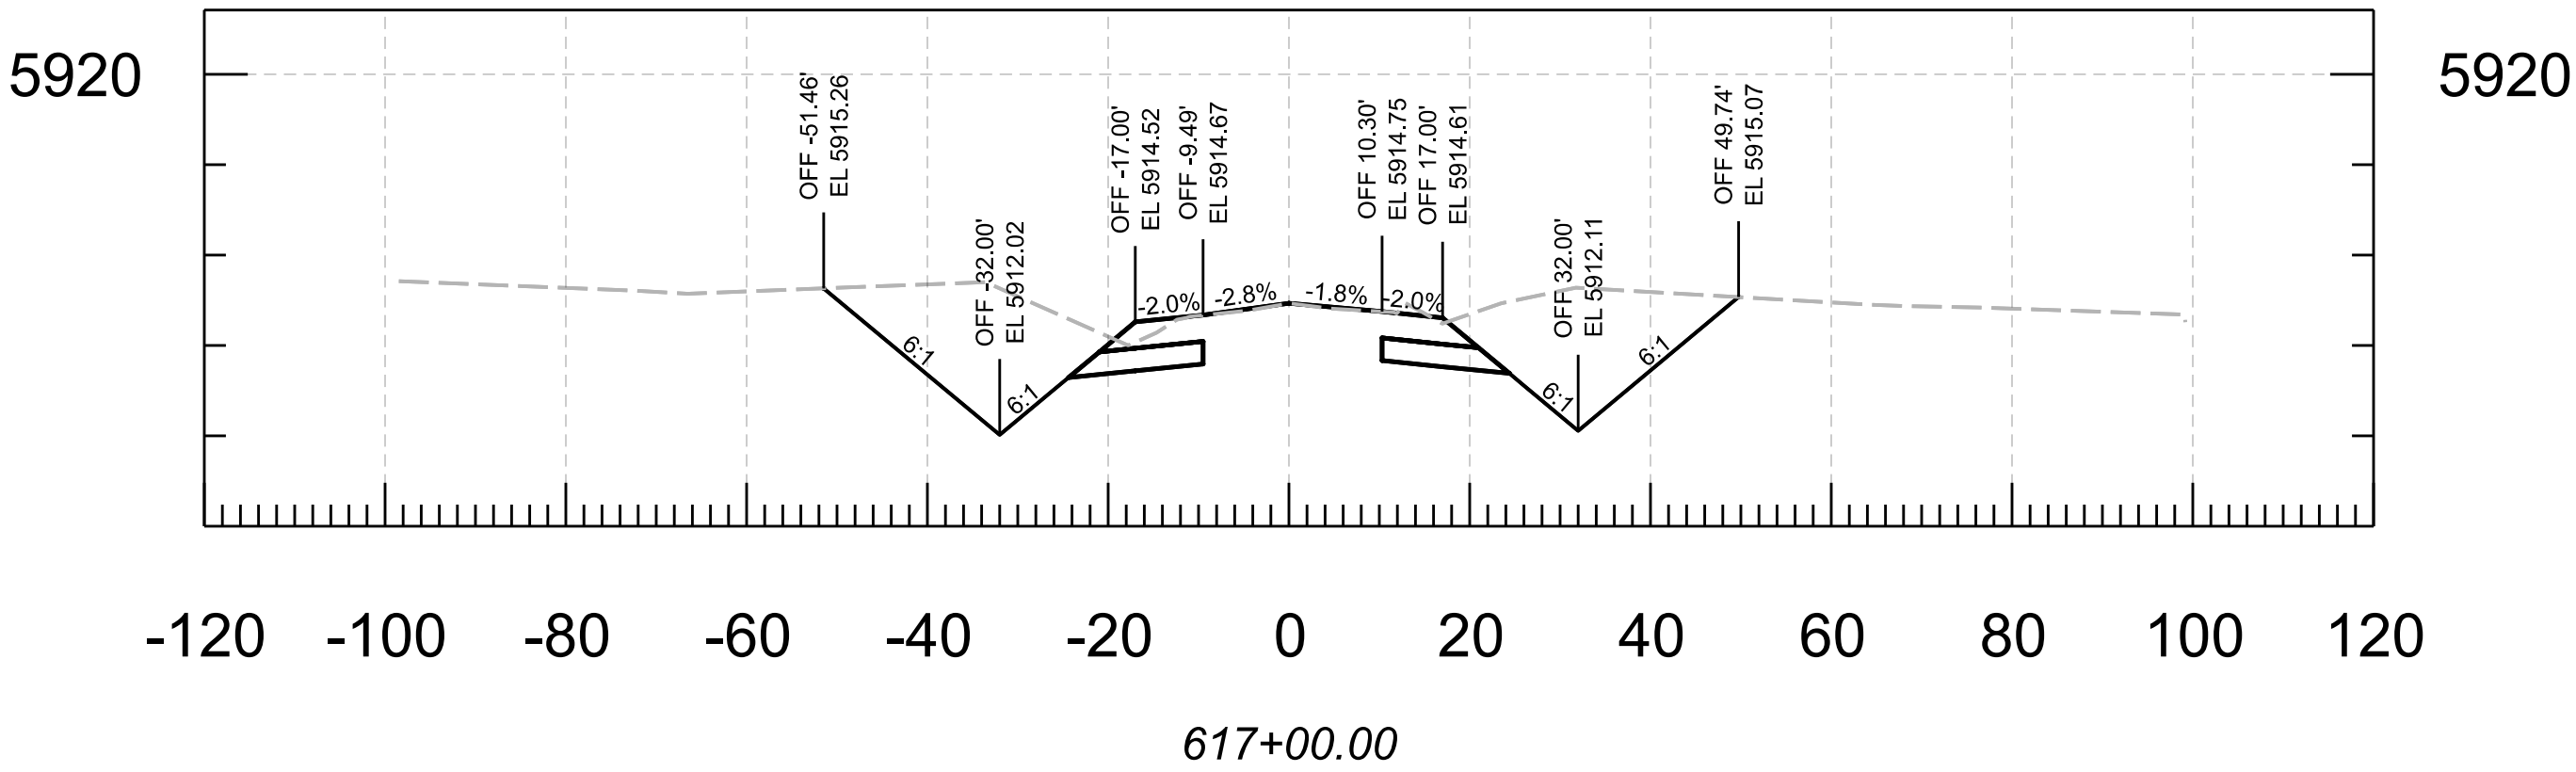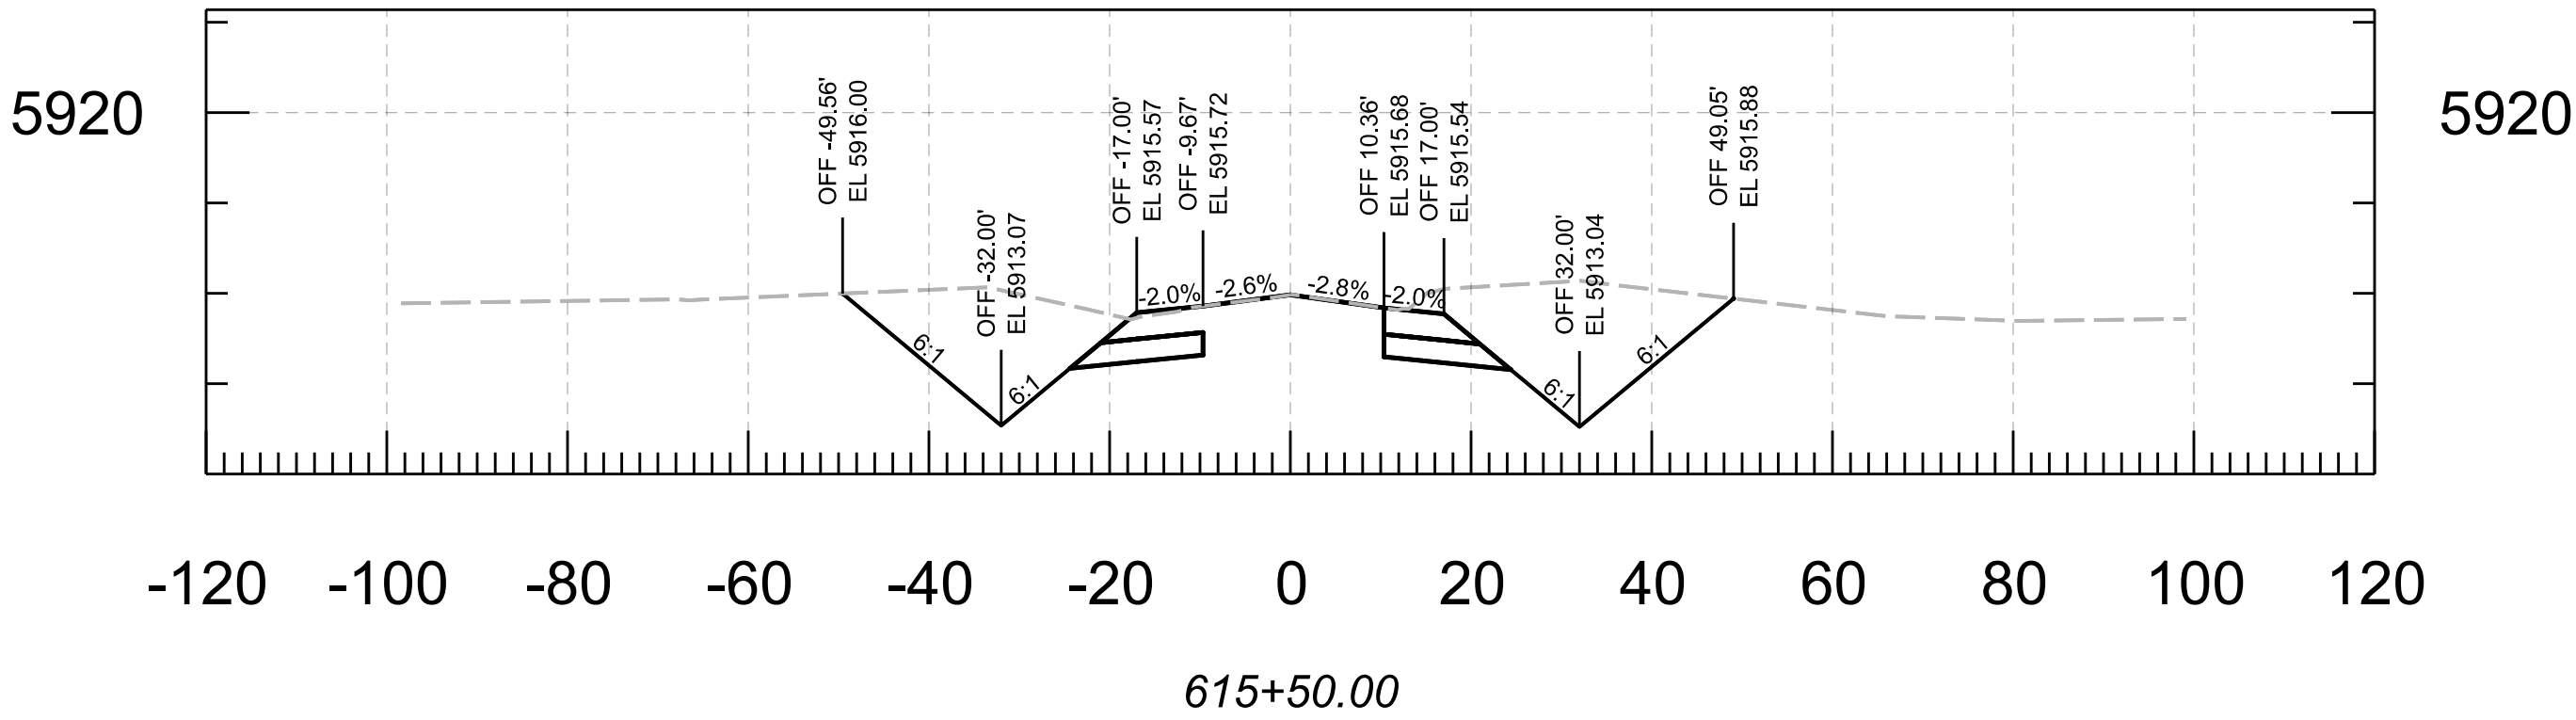

				NAME	DATE	ARIZONA DEPARTMENT OF TRANSPORTATION PROJECT DELIVERY AND OPERATIONS DIVISION ROADWAY DESIGN SECTION	ROUTE	F.H.W.A. Arizona Division	STATE ARIZ.	PROJECT NO.	FEDERAL ID NO.	SHEET NO.	TOTAL SHEETS	RECORD DRAWING
			DESIGN	N. Harness	04/25		MILEPOST			377 NA 008	377-A(203)T	33	91	
			DRAWN	N. Harness	04/25			STRUCTURE NO.	LOCATION MP 8 - PHOENIX PARK WASH, S OF DRY LAKE				SHEET	OF
			CHECKED	E. Eggen	04/25				TRACS NO. F0661 01C				___ OF ___	
			TEAM LEADER	E. Eggen	04/25									

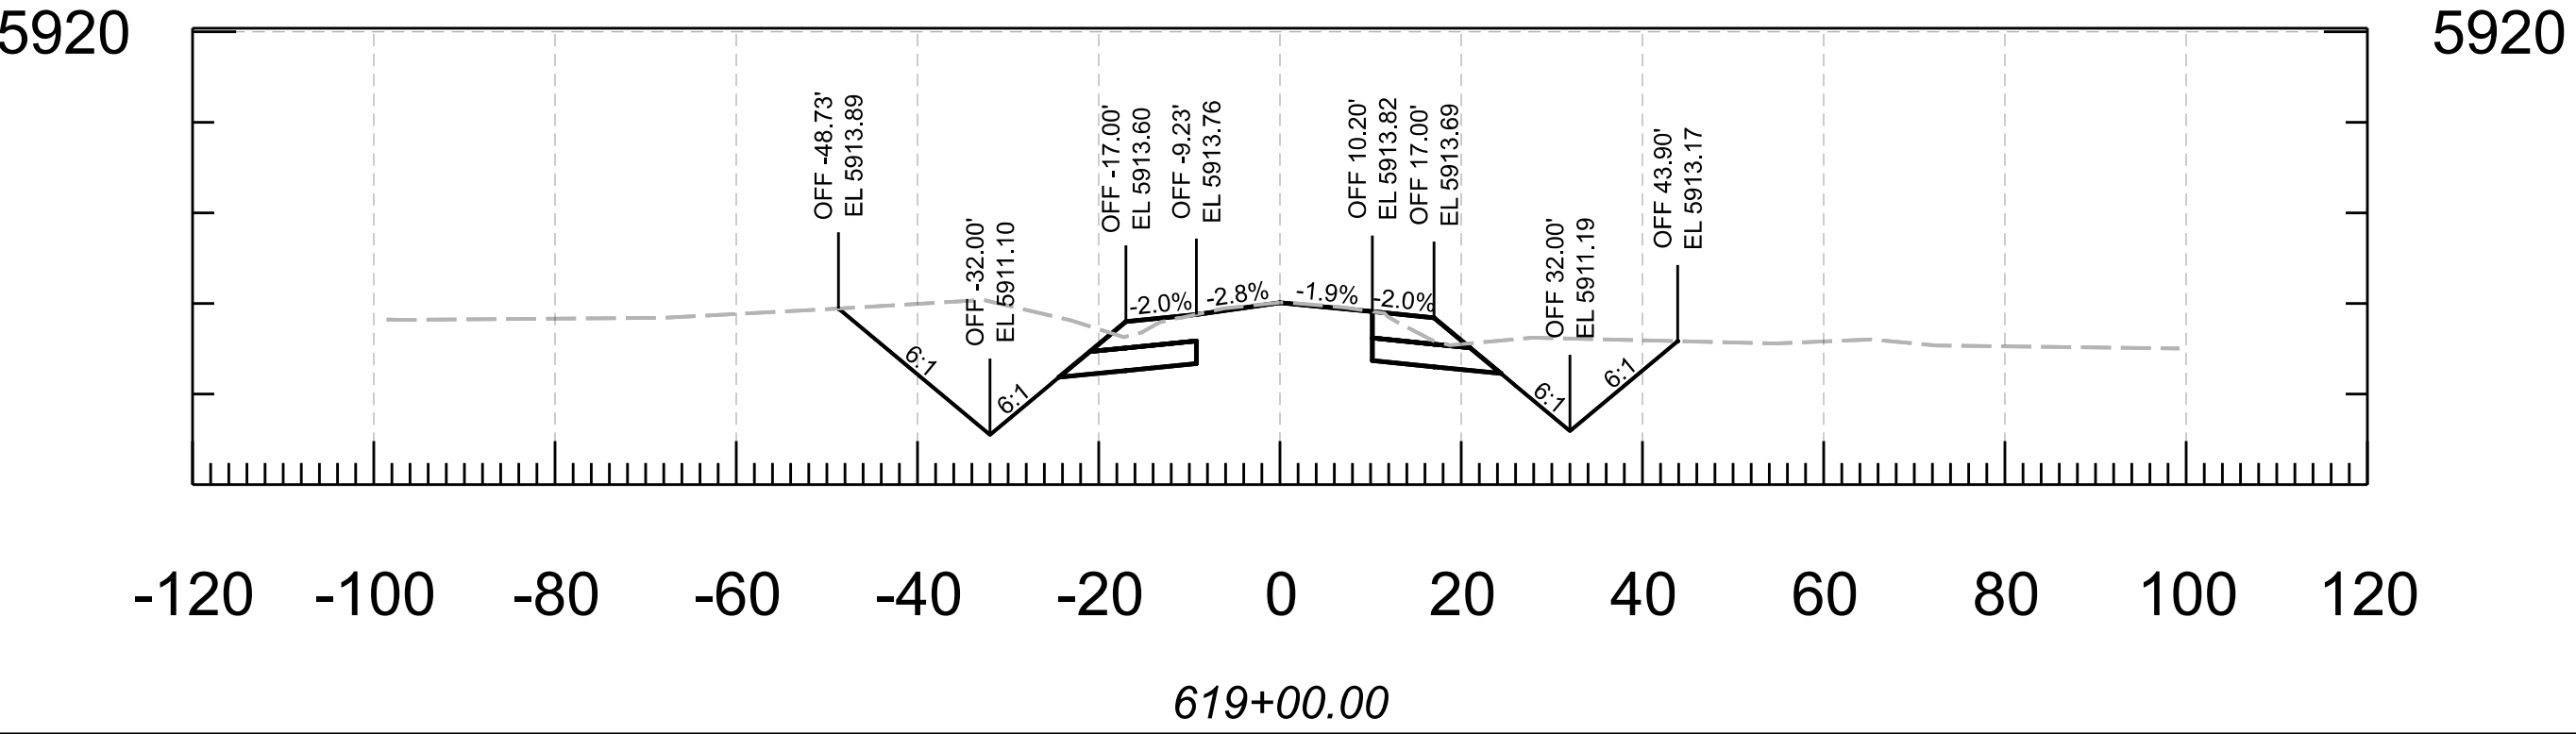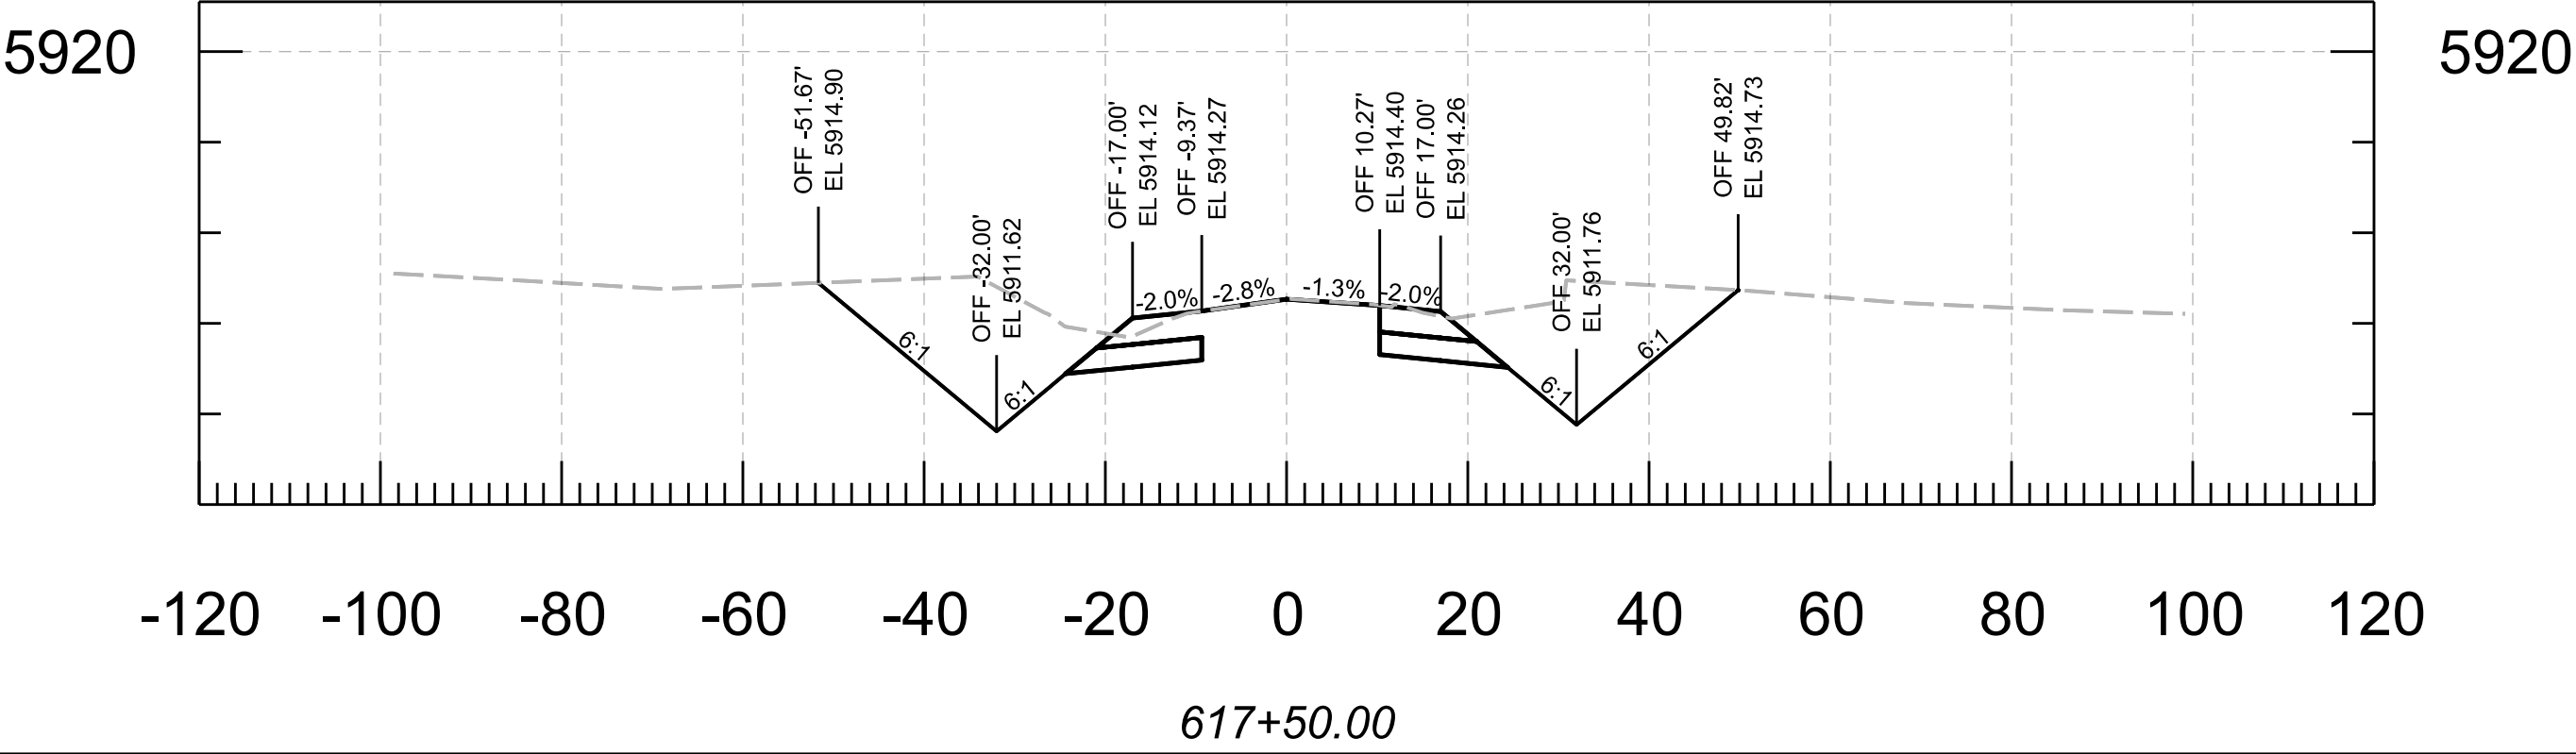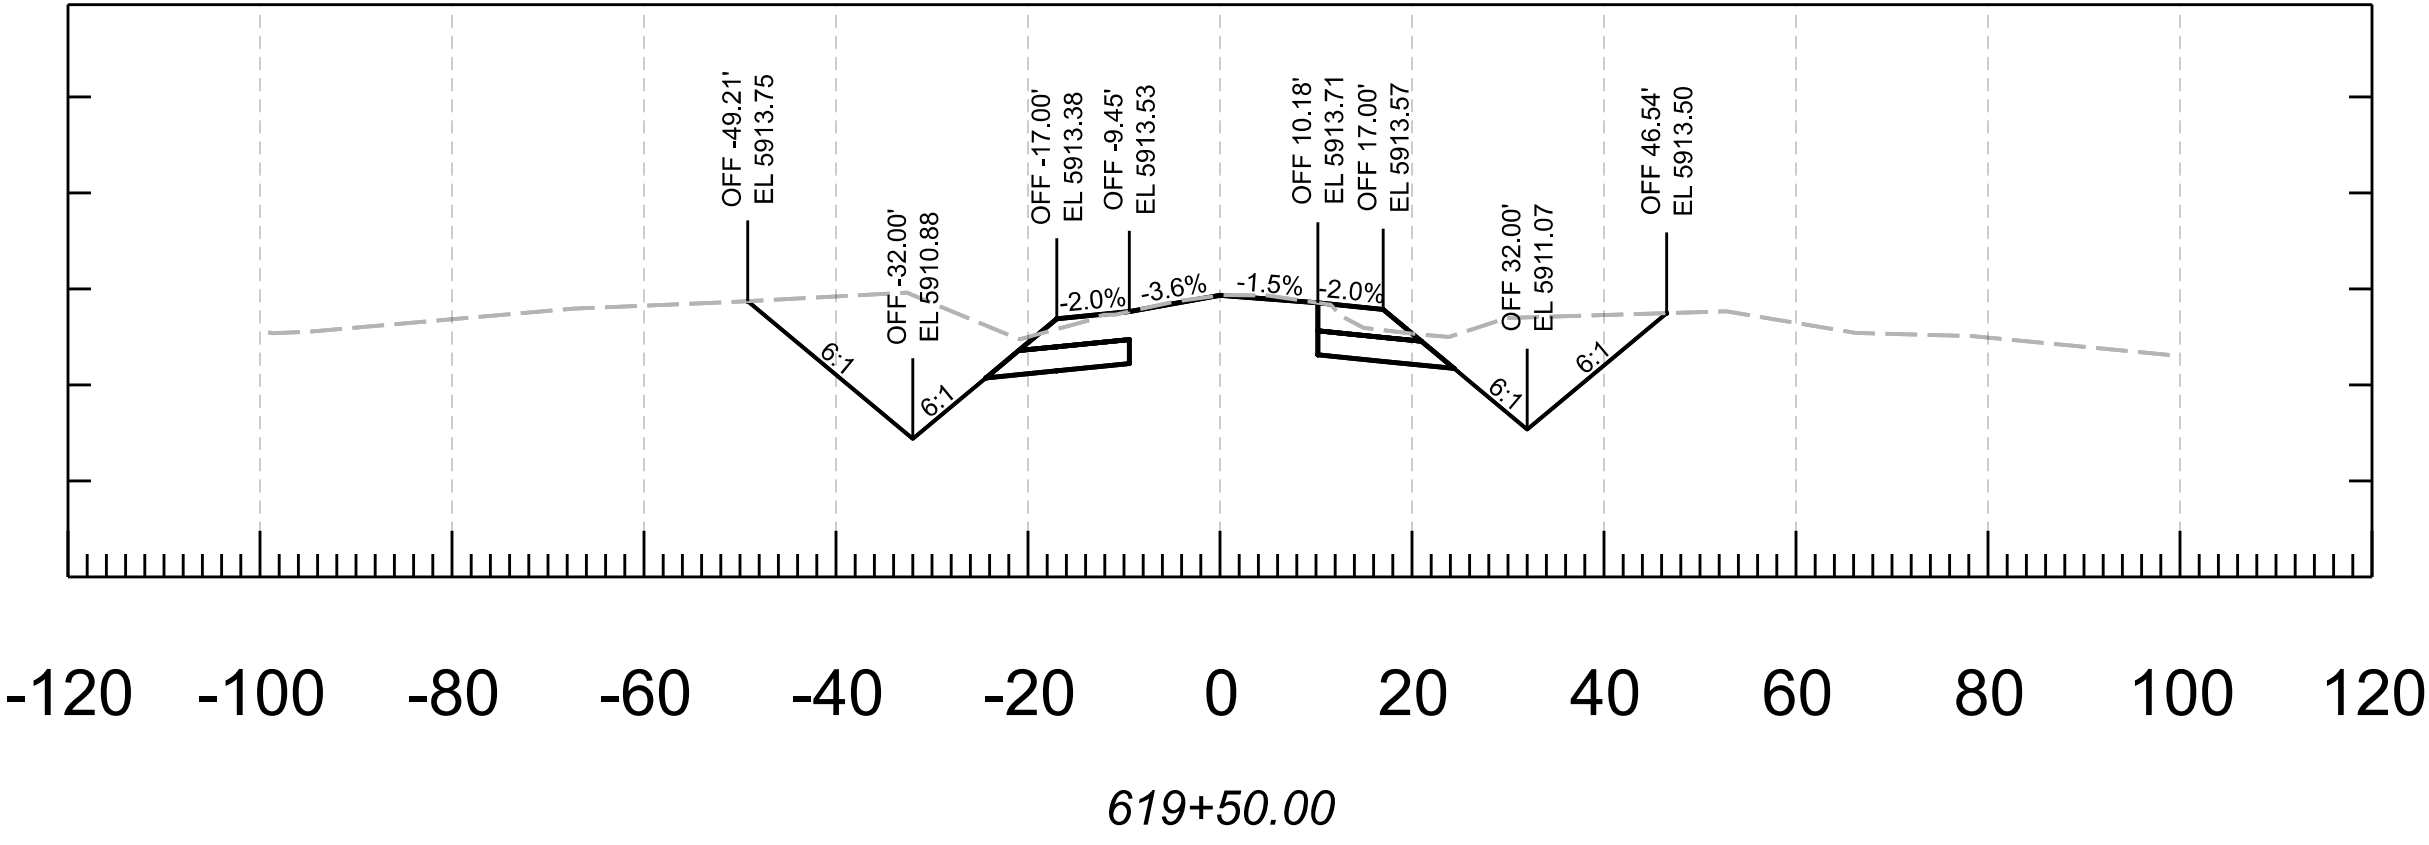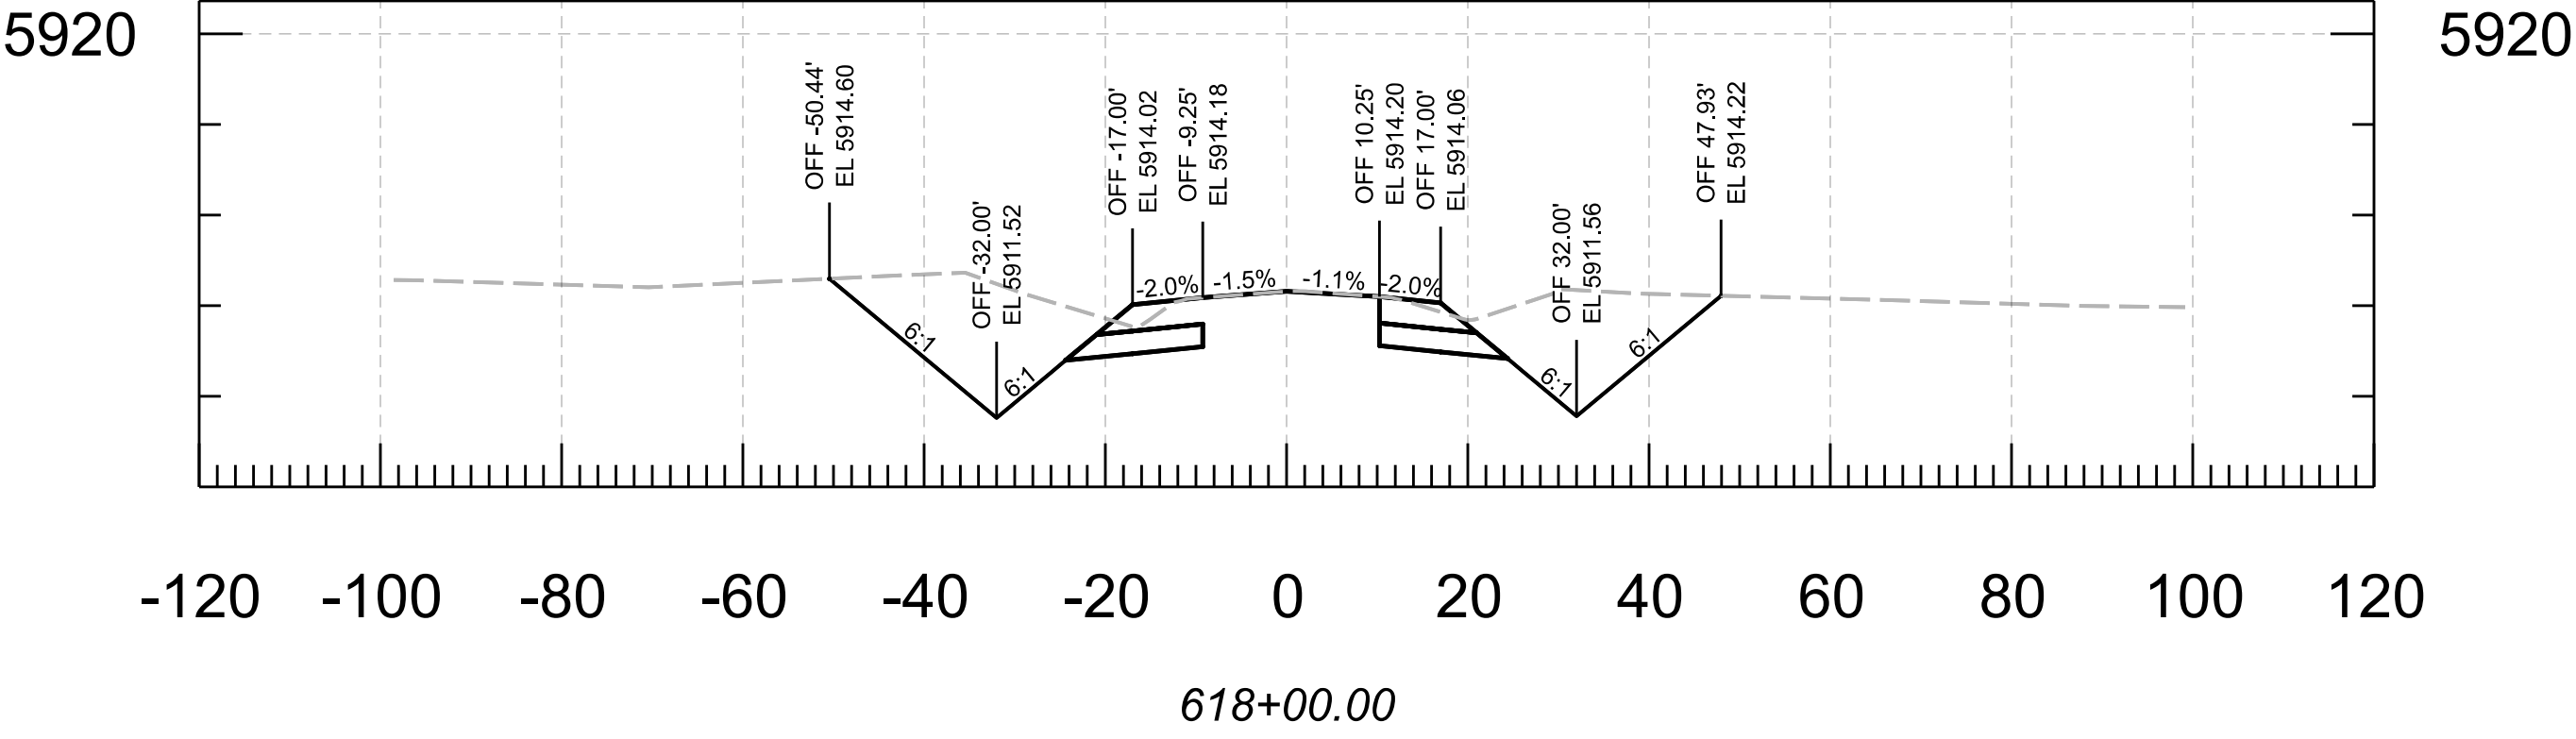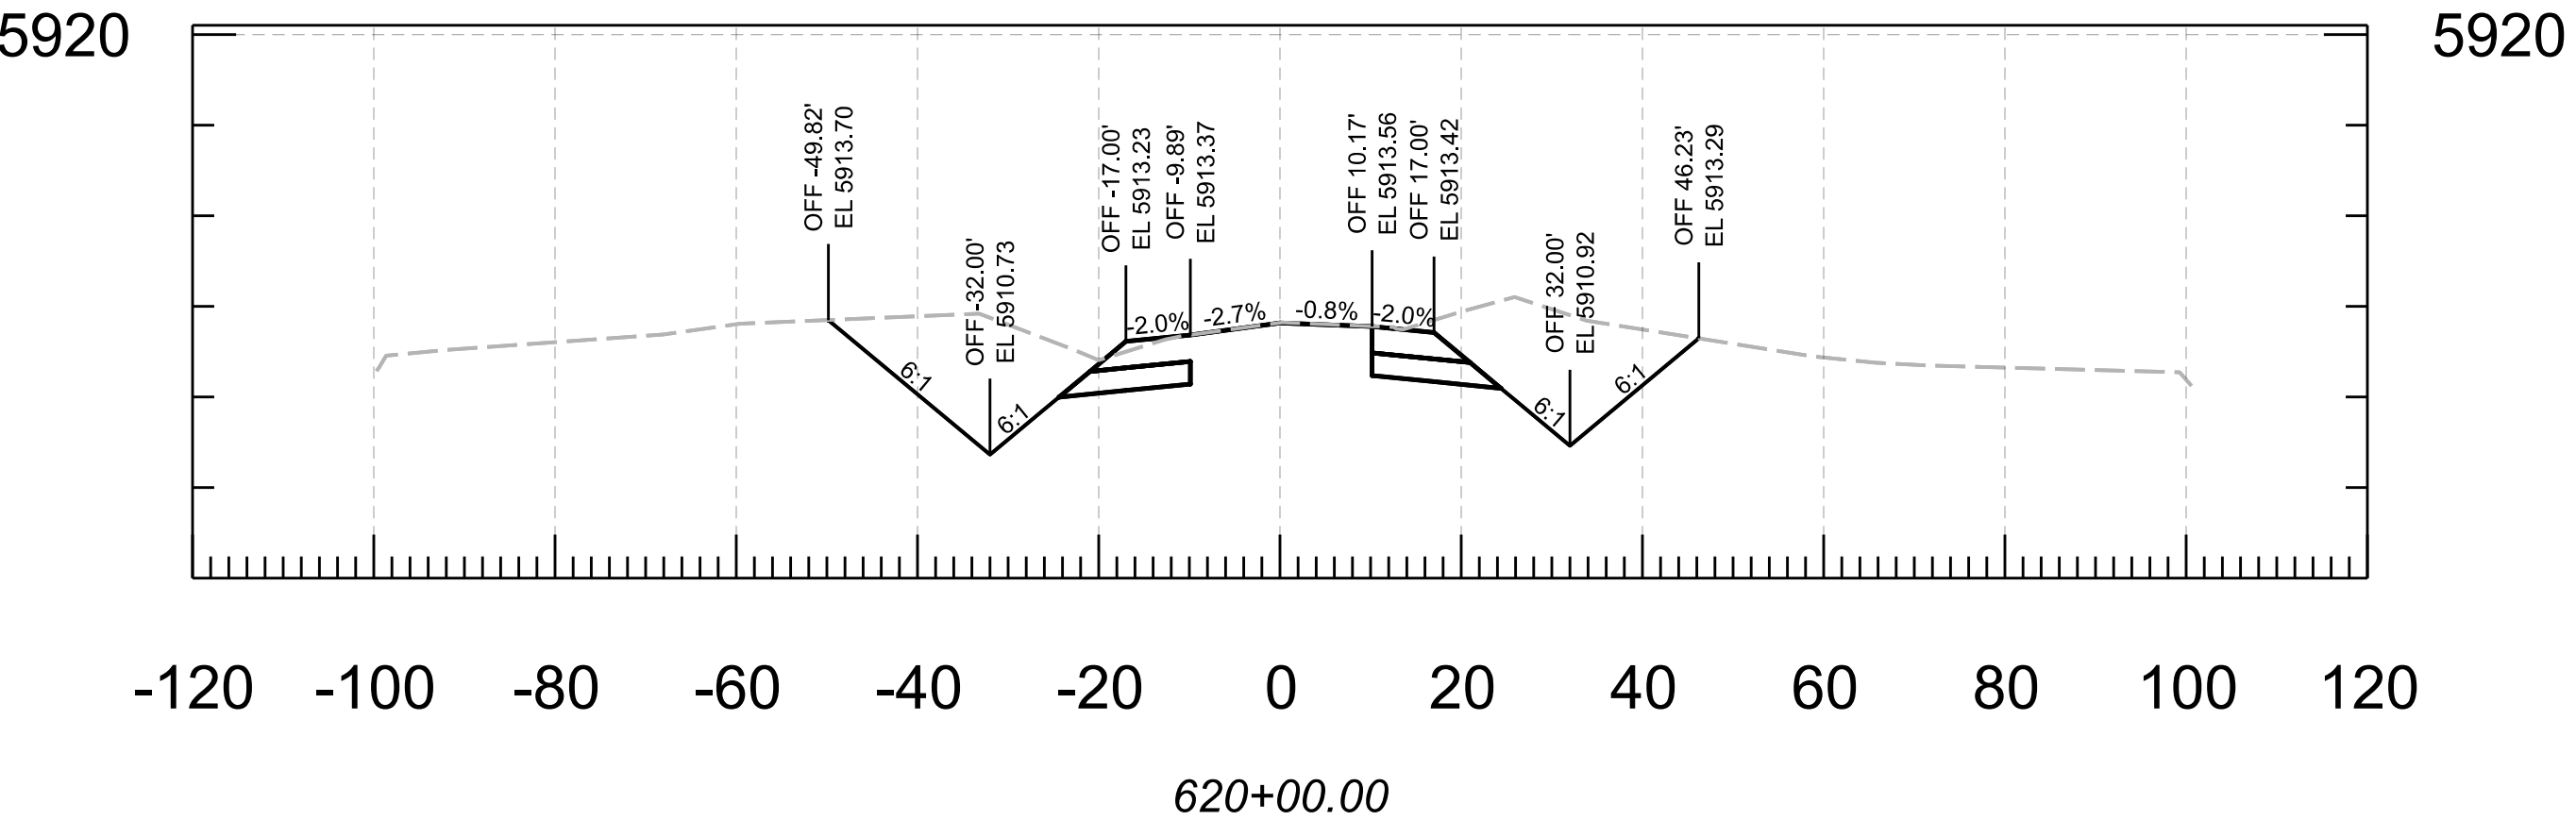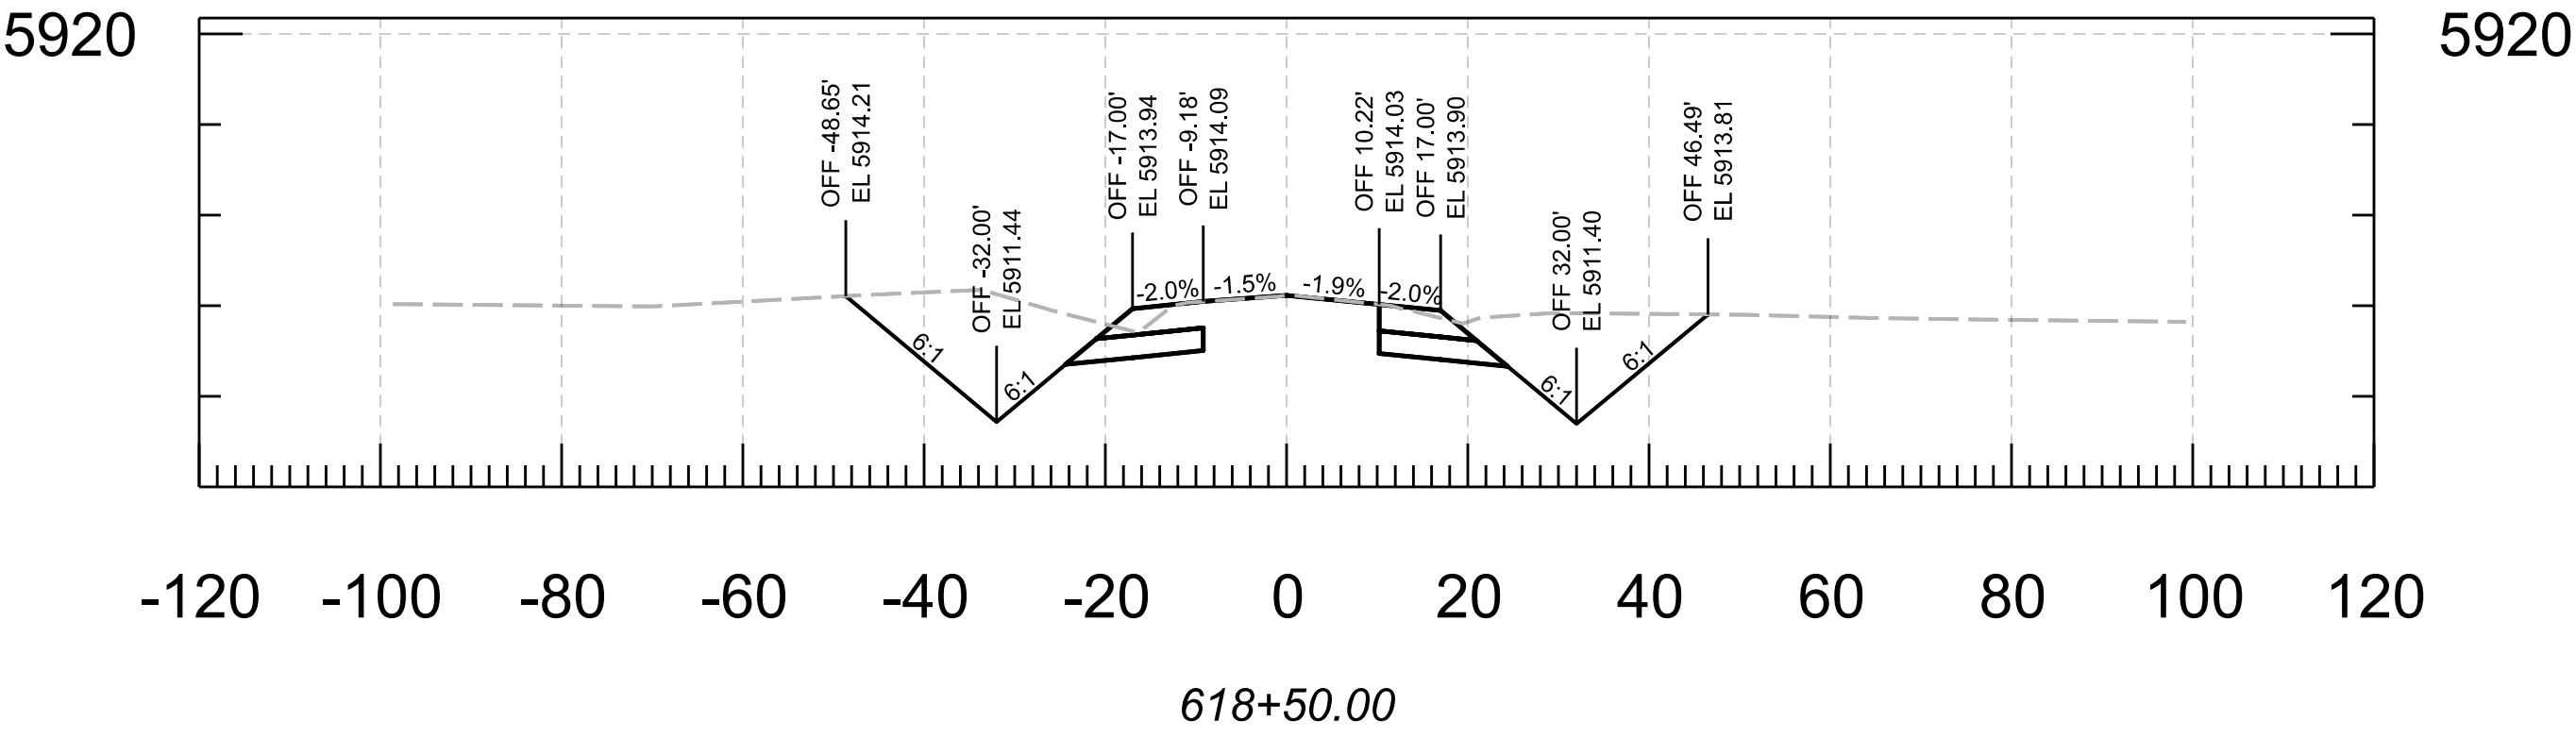


				NAME	DATE	ARIZONA DEPARTMENT OF TRANSPORTATION PROJECT DELIVERY AND OPERATIONS DIVISION ROADWAY DESIGN SECTION	ROUTE	F.H.W.A. Arizona Division	STATE	PROJECT NO.	FEDERAL ID NO.	SHEET NO.	TOTAL SHEETS	RECORD DRAWING
			DESIGN	N. Harness	04/25		ARIZ.		377 NA 008	377-A(203)T	34	91		
			DRAWN	N. Harness	04/25									
			CHECKED	E. Eggen	04/25									
			TEAM LEADER	E. Eggen	04/25									
						CROSS SECTIONS	MILEPOST	LOCATION MP 8 - PHOENIX PARK WASH, S OF DRY LAKE						
			STRUCTURE NO.	TRACS NO. F0661 01C								___ OF ___		

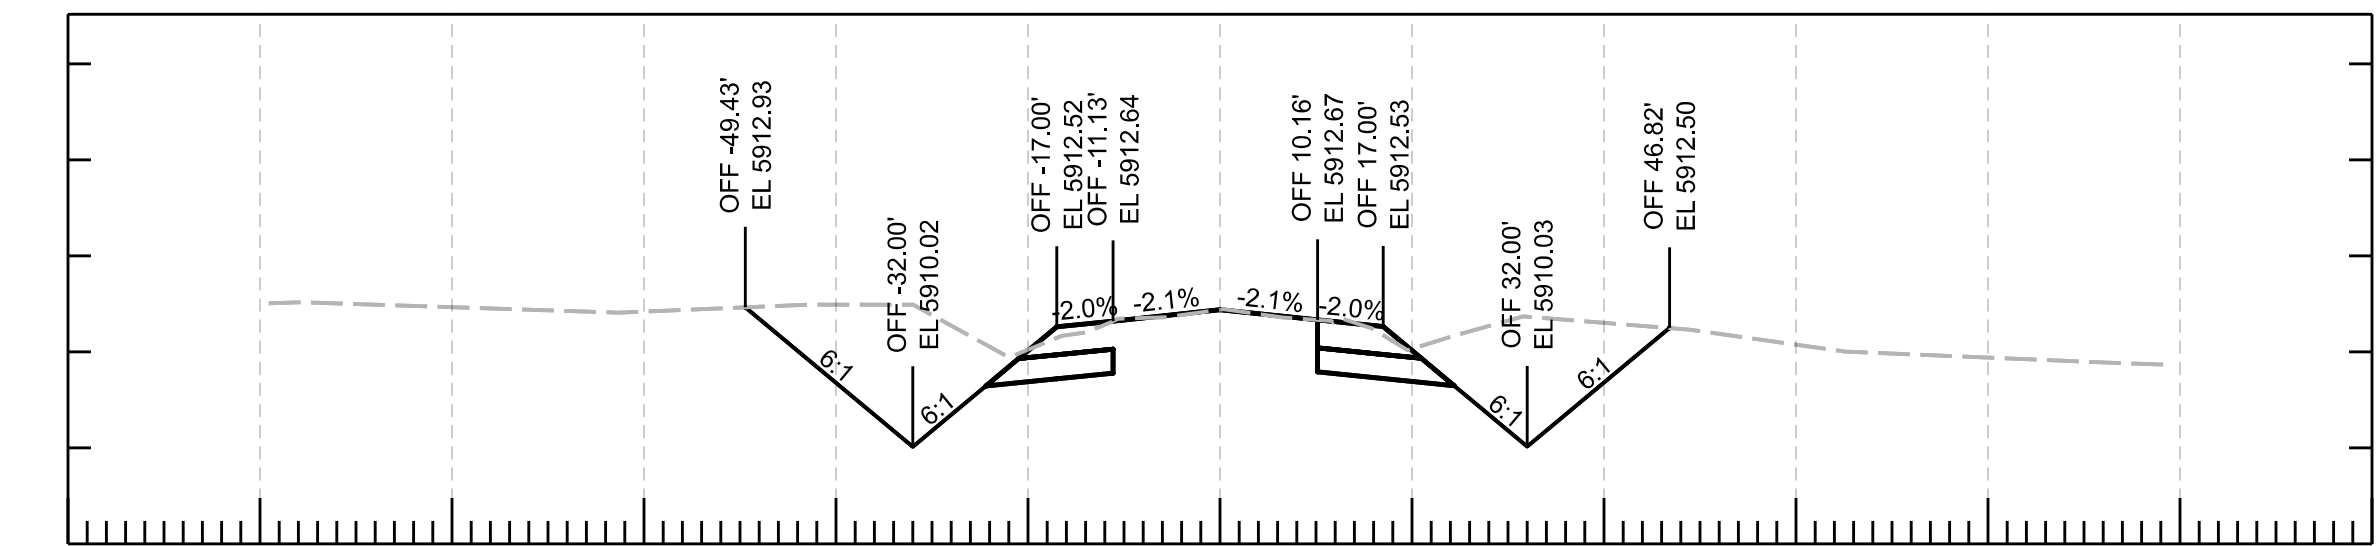


-120 -100 -80 -60 -40 -20 0 20 40 60 80 100 120

621+50.00

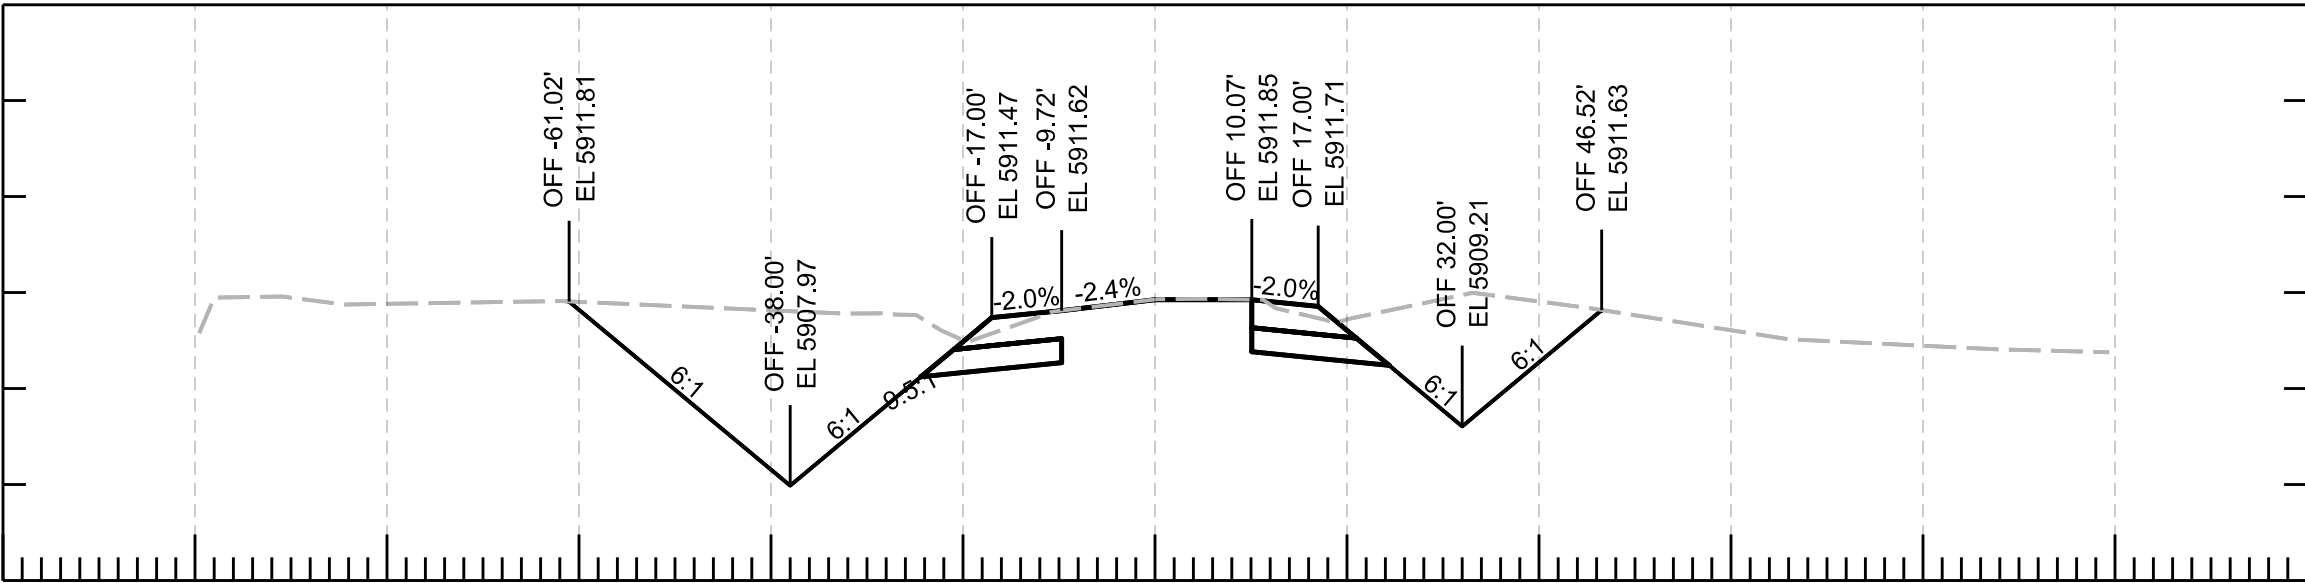


-120 -100 -80 -60 -40 -20 0 20 40 60 80 100 120

623+00.00

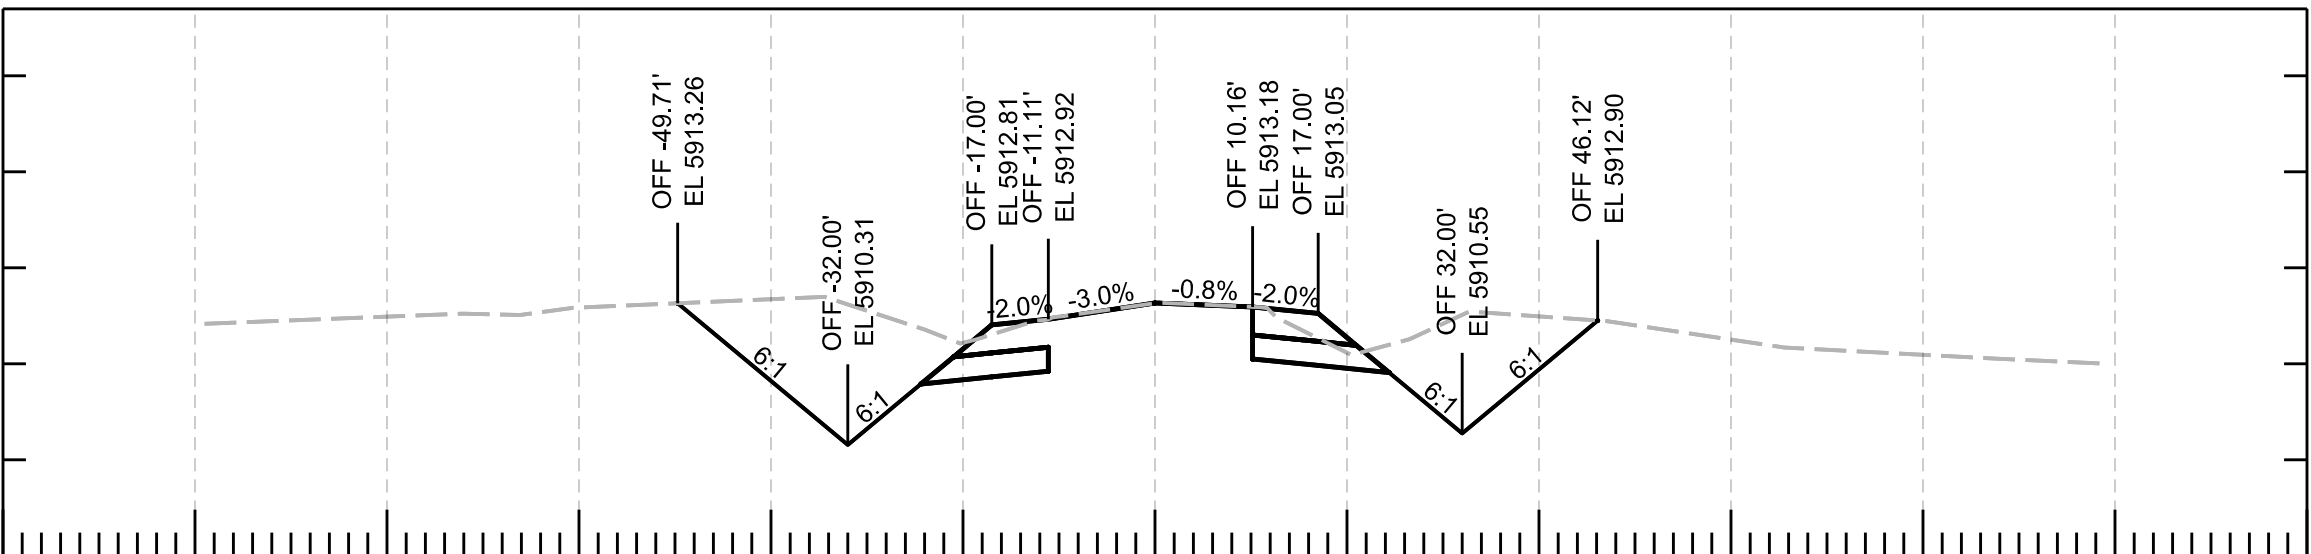


-120 -100 -80 -60 -40 -20 0 20 40 60 80 100 120

621+00.00

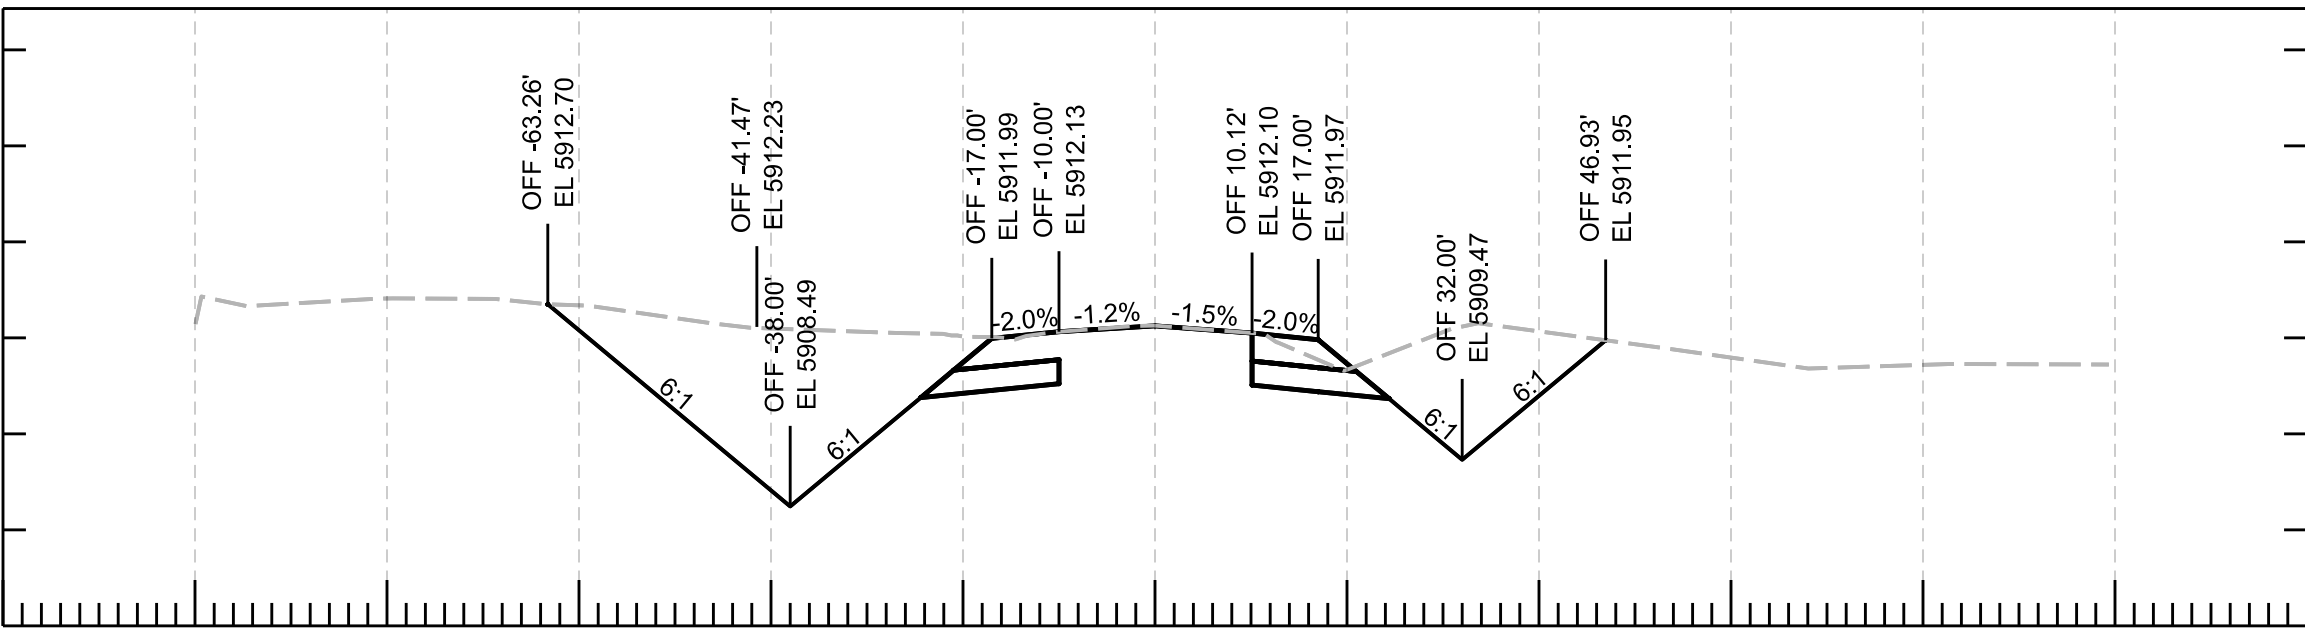


-120 -100 -80 -60 -40 -20 0 20 40 60 80 100 120

622+50.00

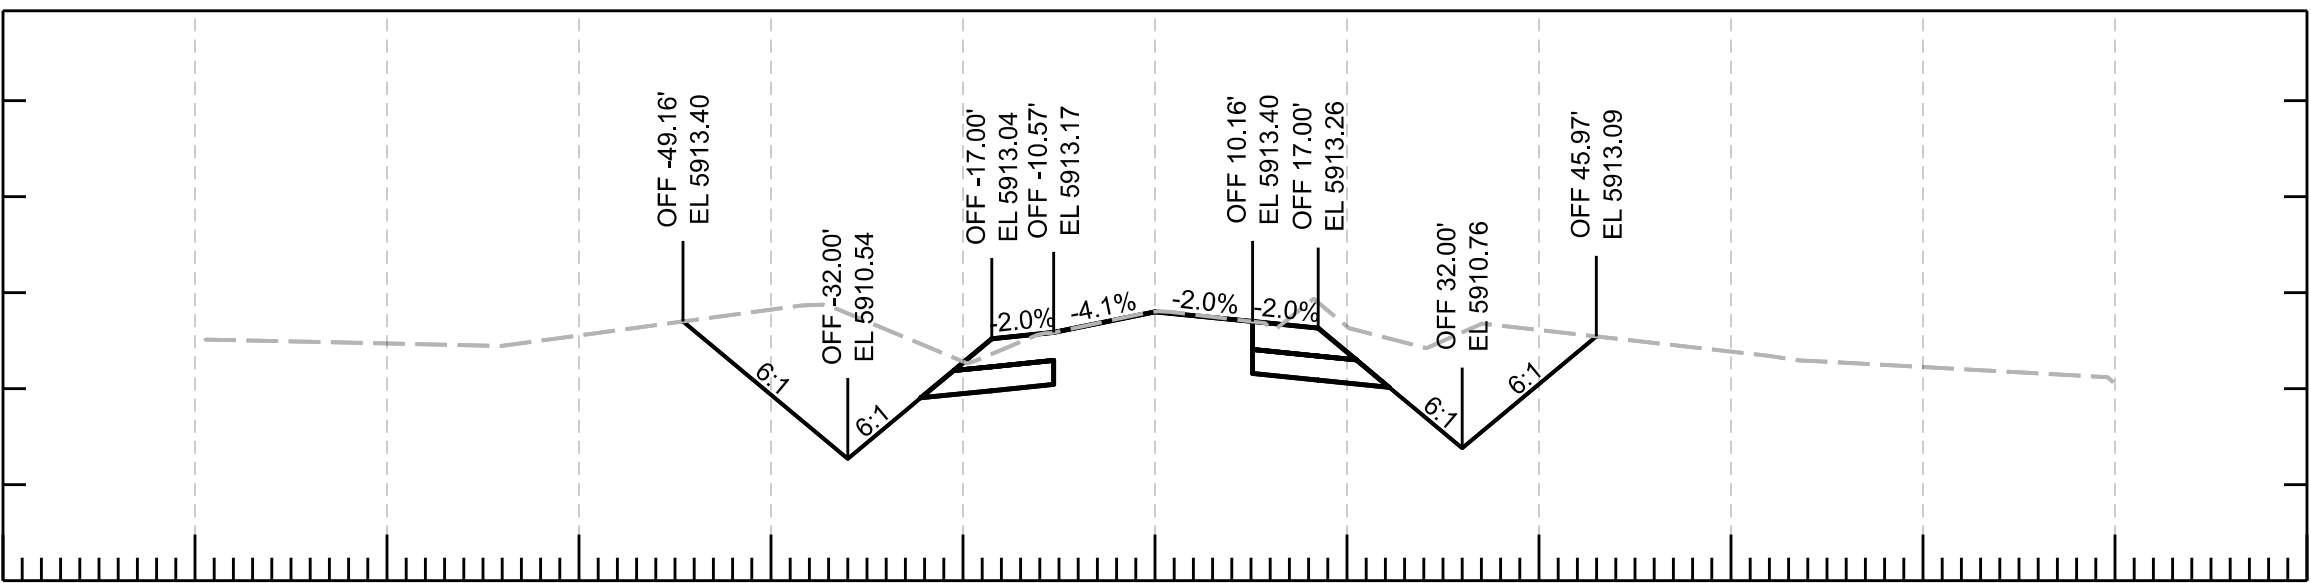

-120 -100 -80 -60 -40 -20 0 20 40 60 80 100 120







620+50.00

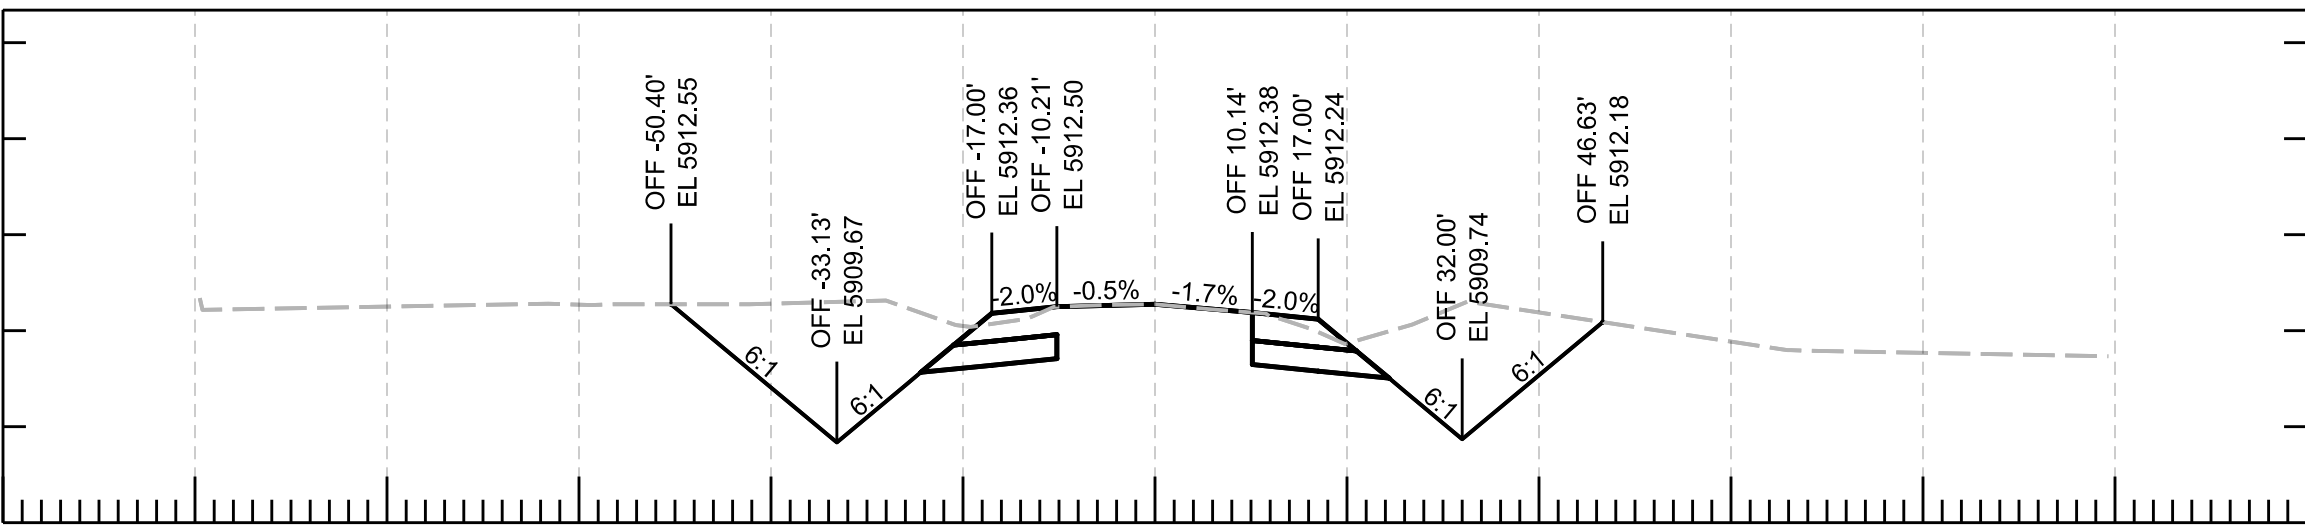

-120 -100 -80 -60 -40 -20 0 20 40 60 80 100 120

622+00.00







				NAME	DATE	ARIZONA DEPARTMENT OF TRANSPORTATION PROJECT DELIVERY AND OPERATIONS DEVISION ROADWAY DESIGN SECTION	ROUTE	F.H.W.A. Arizona Division	STATE ARIZ.	PROJECT NO.	FEDERAL ID NO.	SHEET NO.	TOTAL SHEETS	RECORD DRAWING		
			DESIGN	N. Harness	04/25					377 NA 008	377-A(203)T	35	91			
			DRAWN	N. Harness	04/25		CROSS SECTIONS	MILEPOST	LOCATION MP 8 - PHOENIX PARK WASH, S OF DRY LAKE							SHEET OF
			CHECKED	E. Eggen	04/25				TRACS NO. F0661 01C							
			TEAM LEADER	E. Eggen	04/25			STRUCTURE NO.								

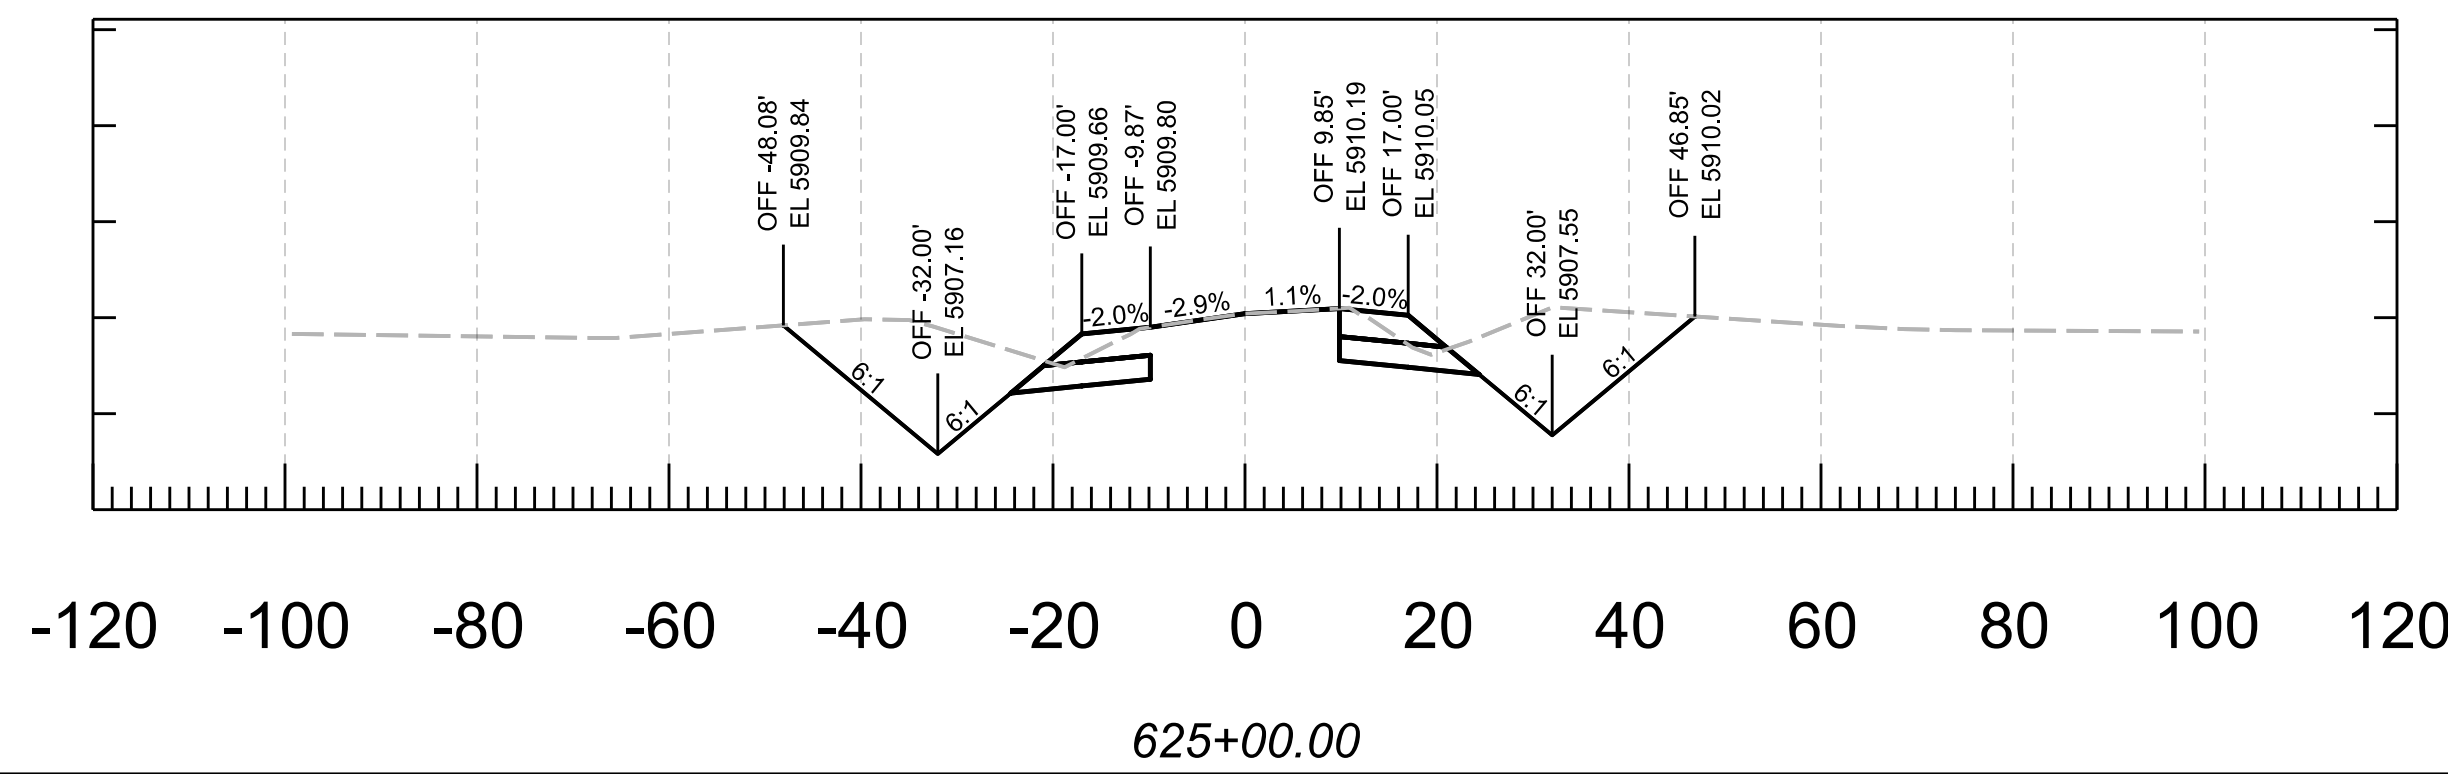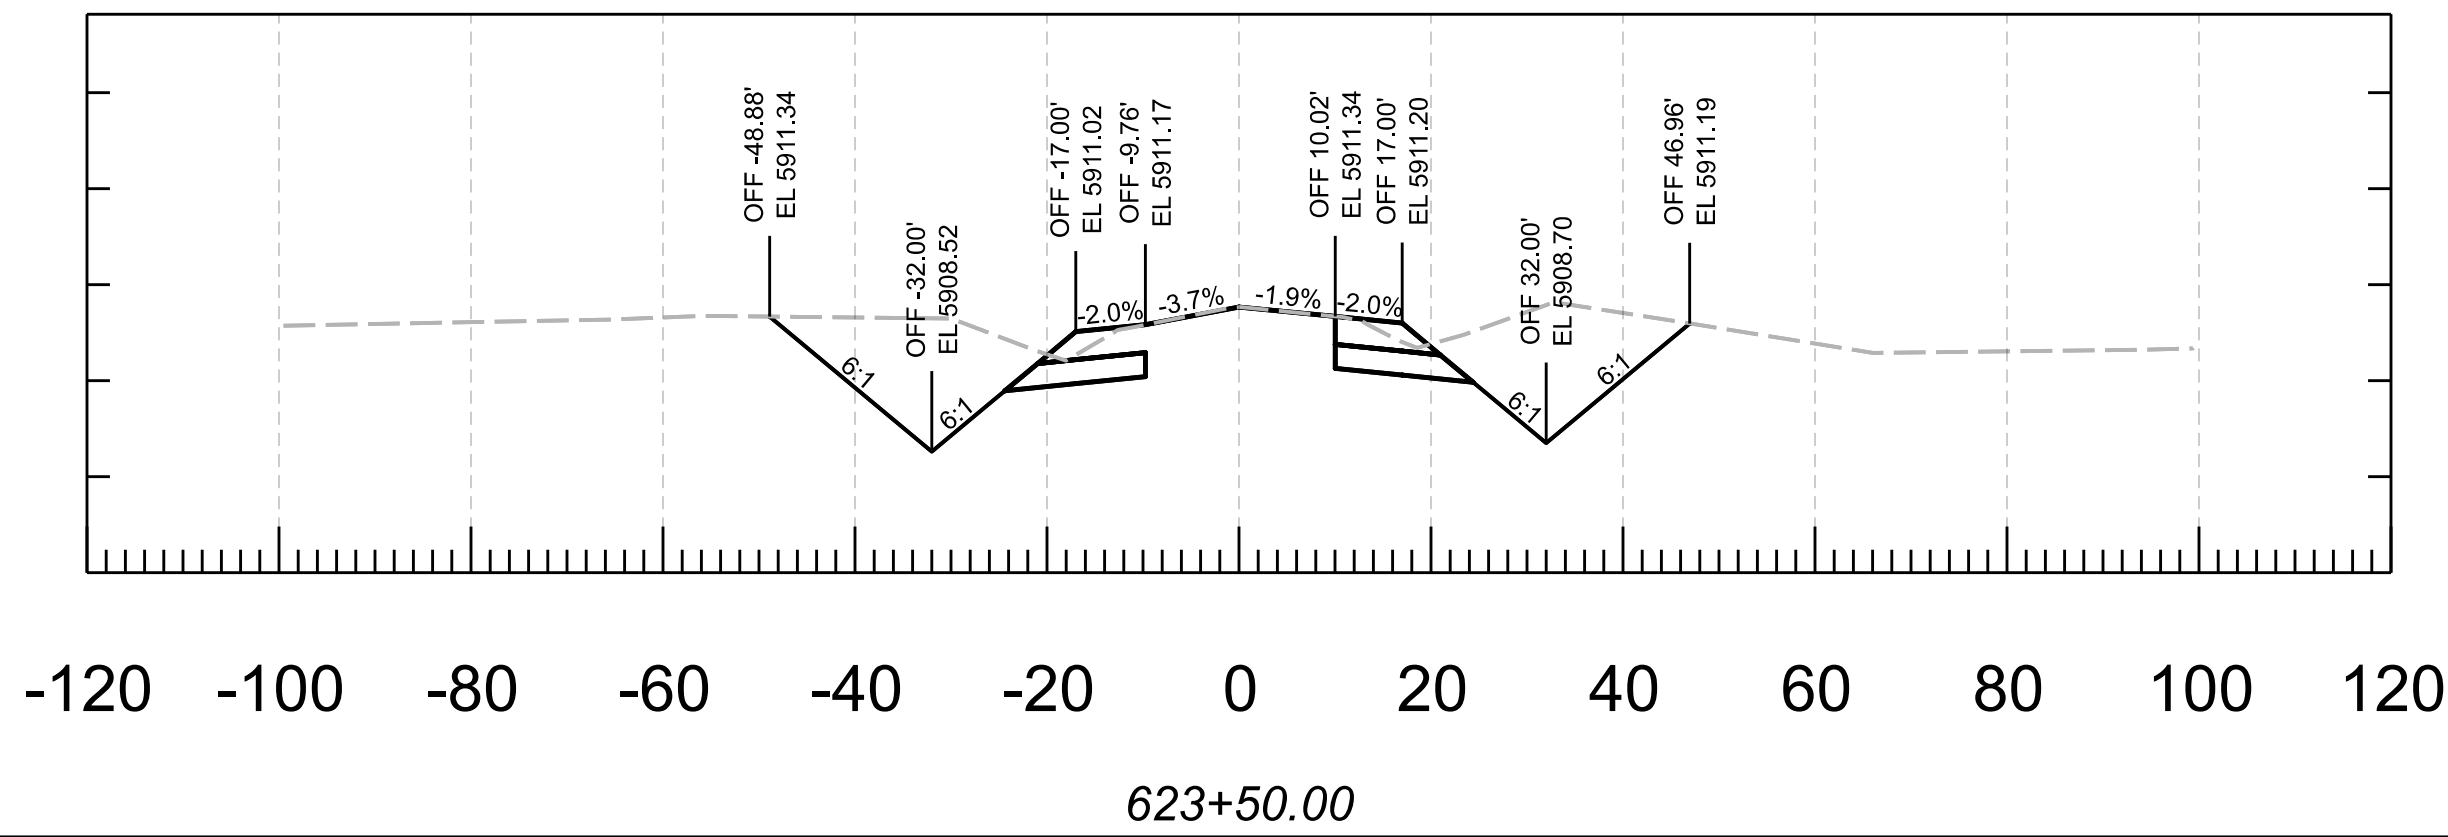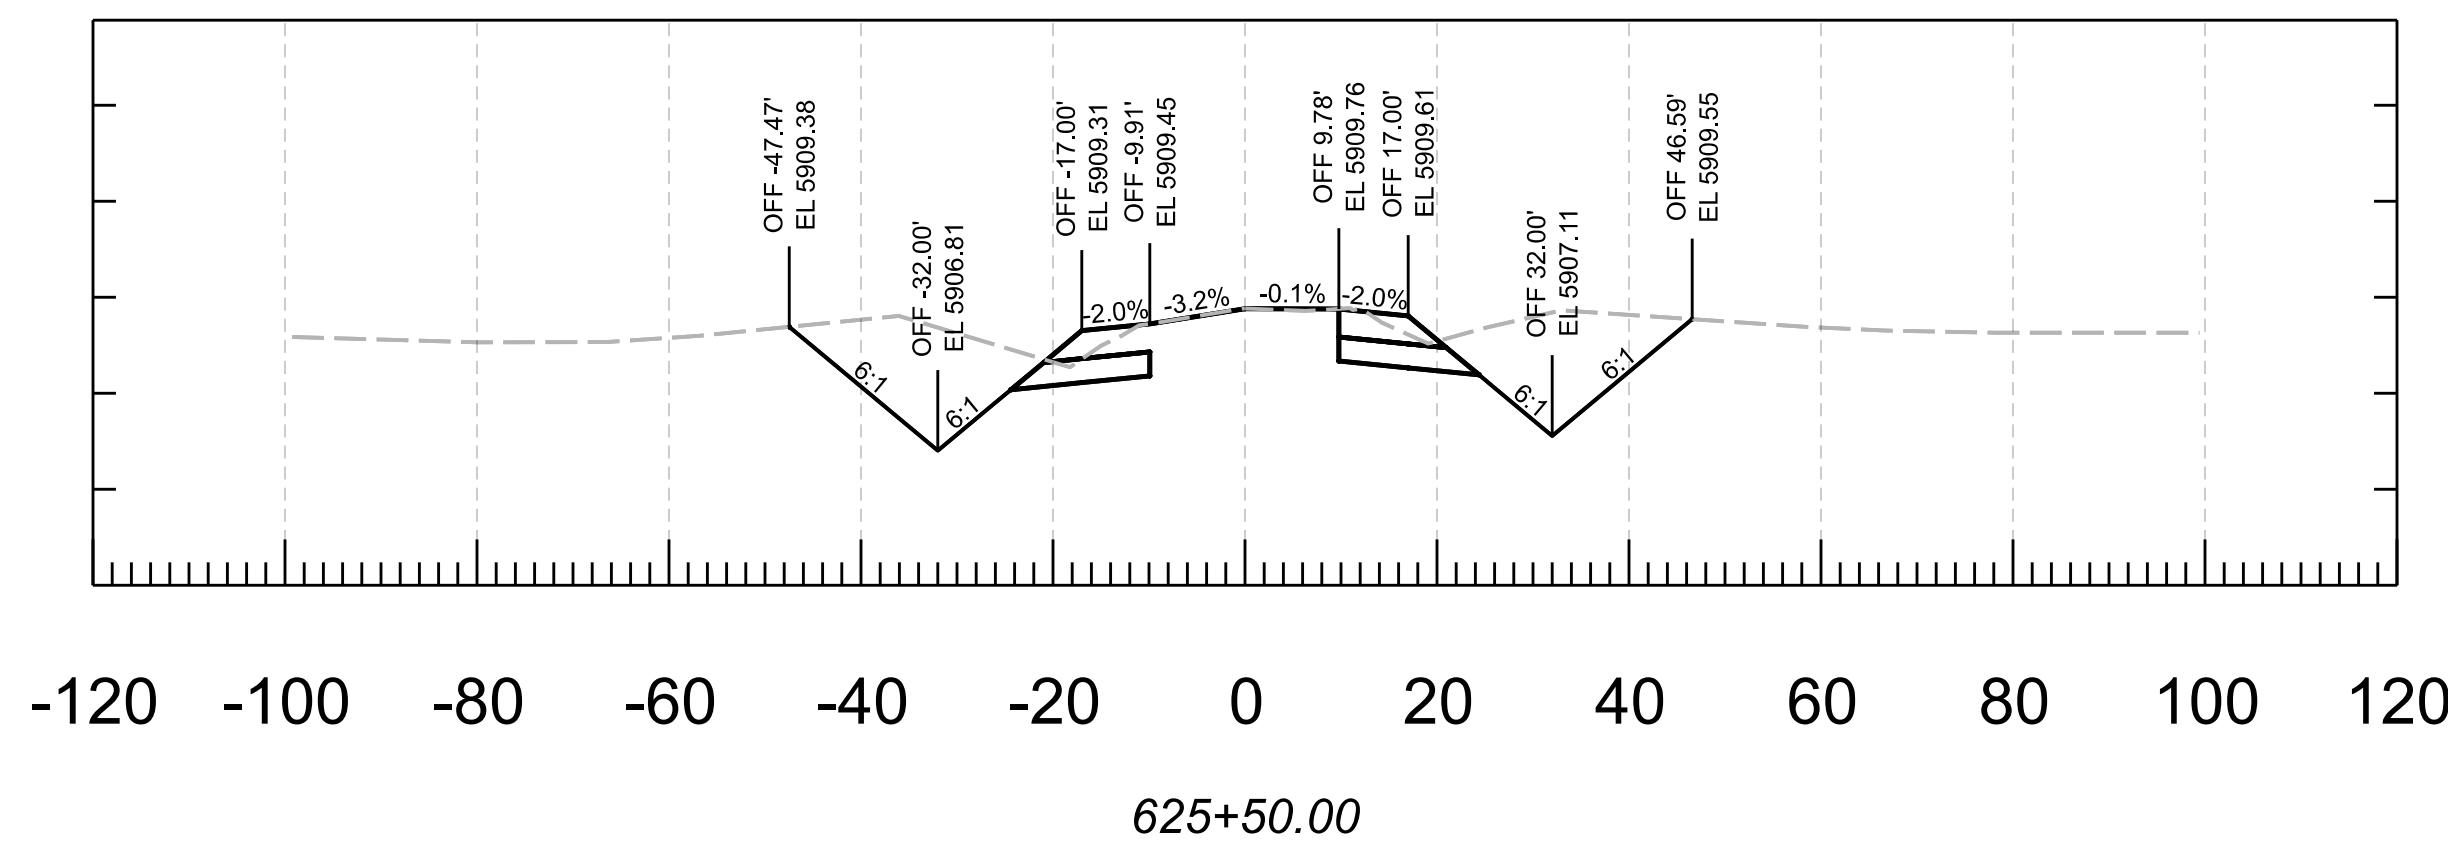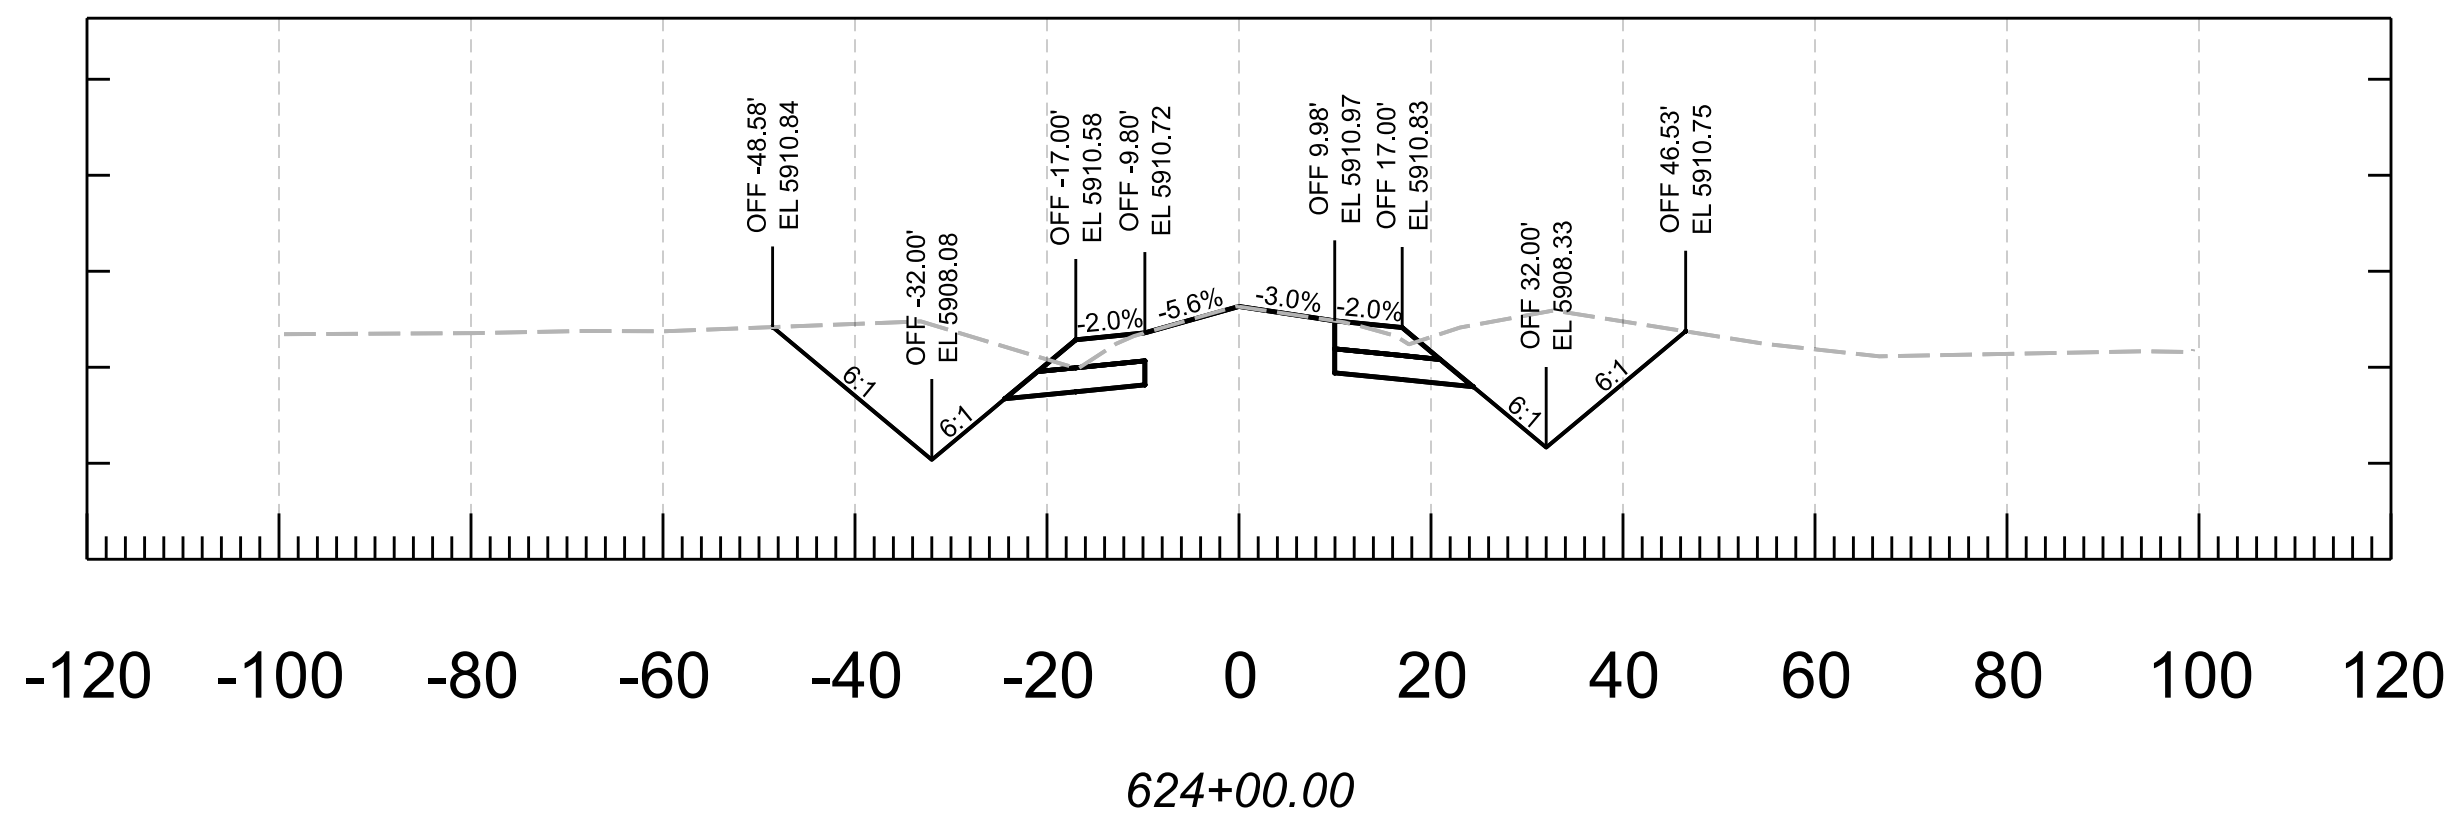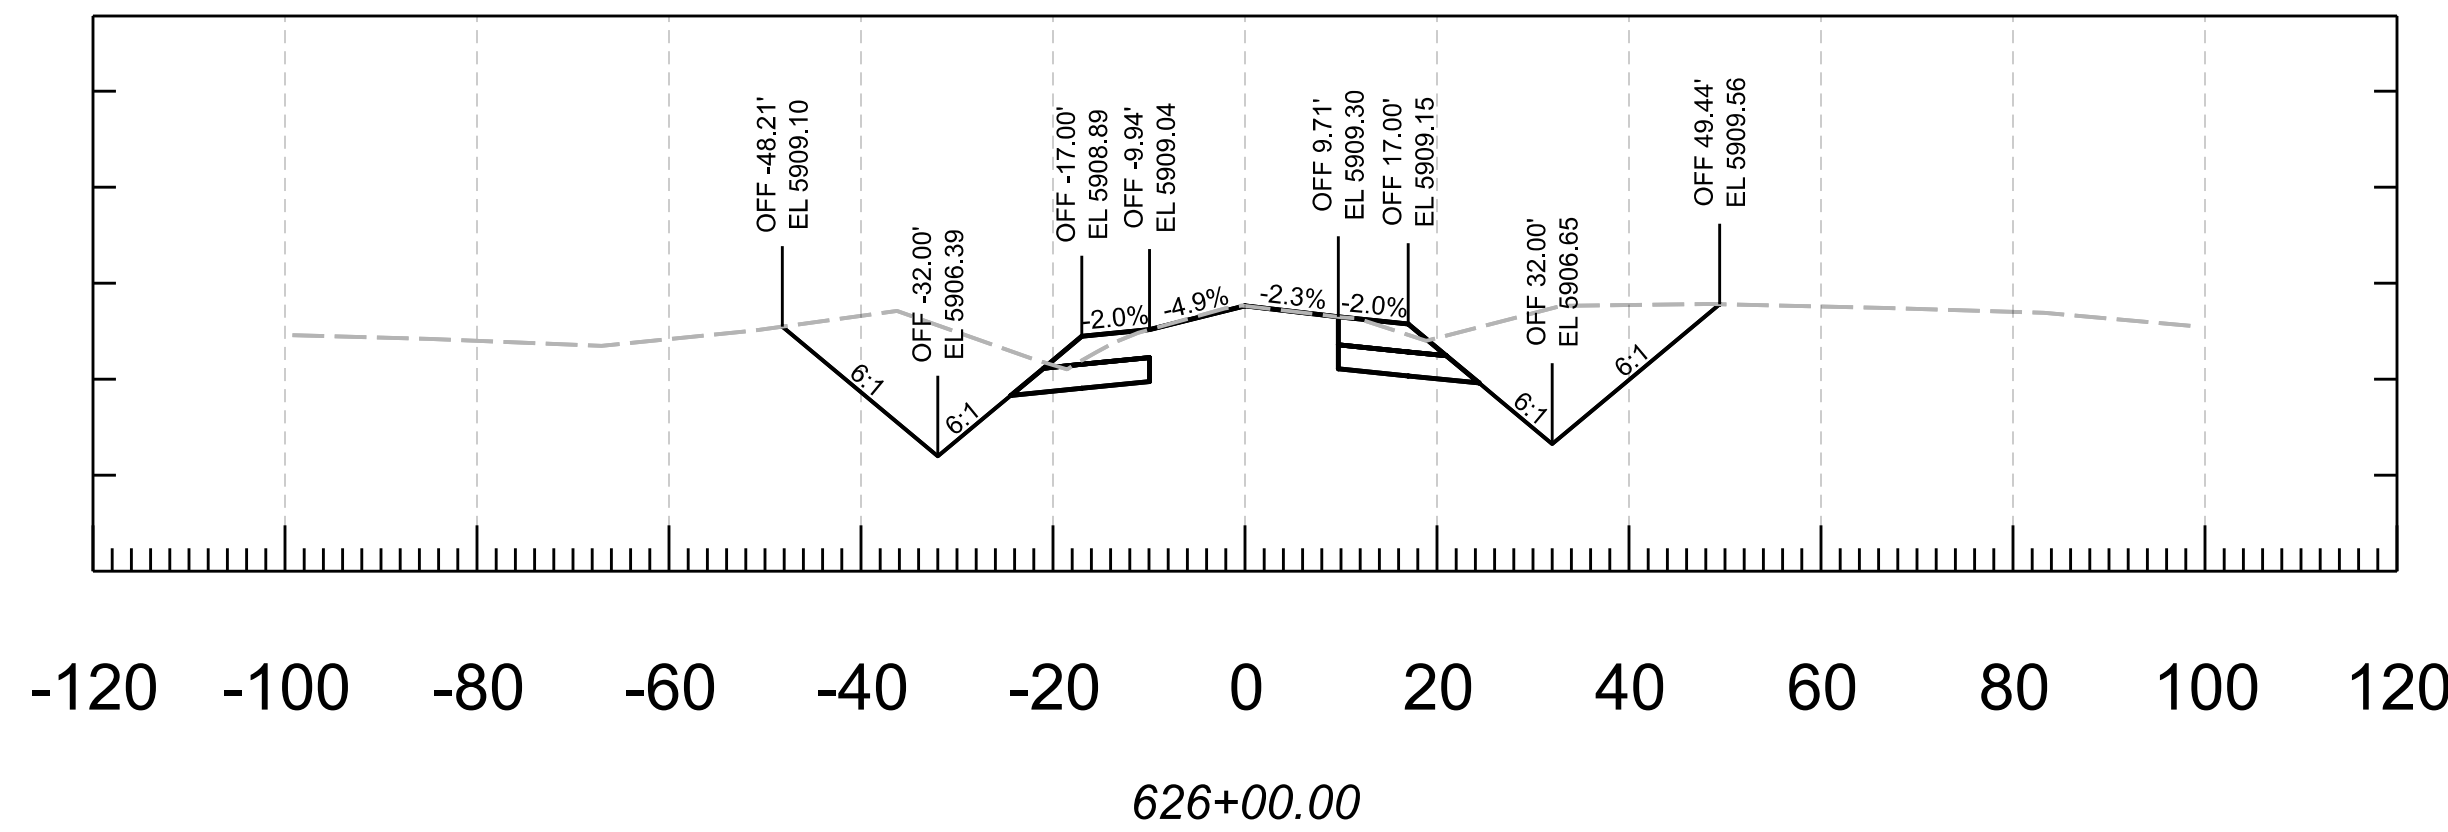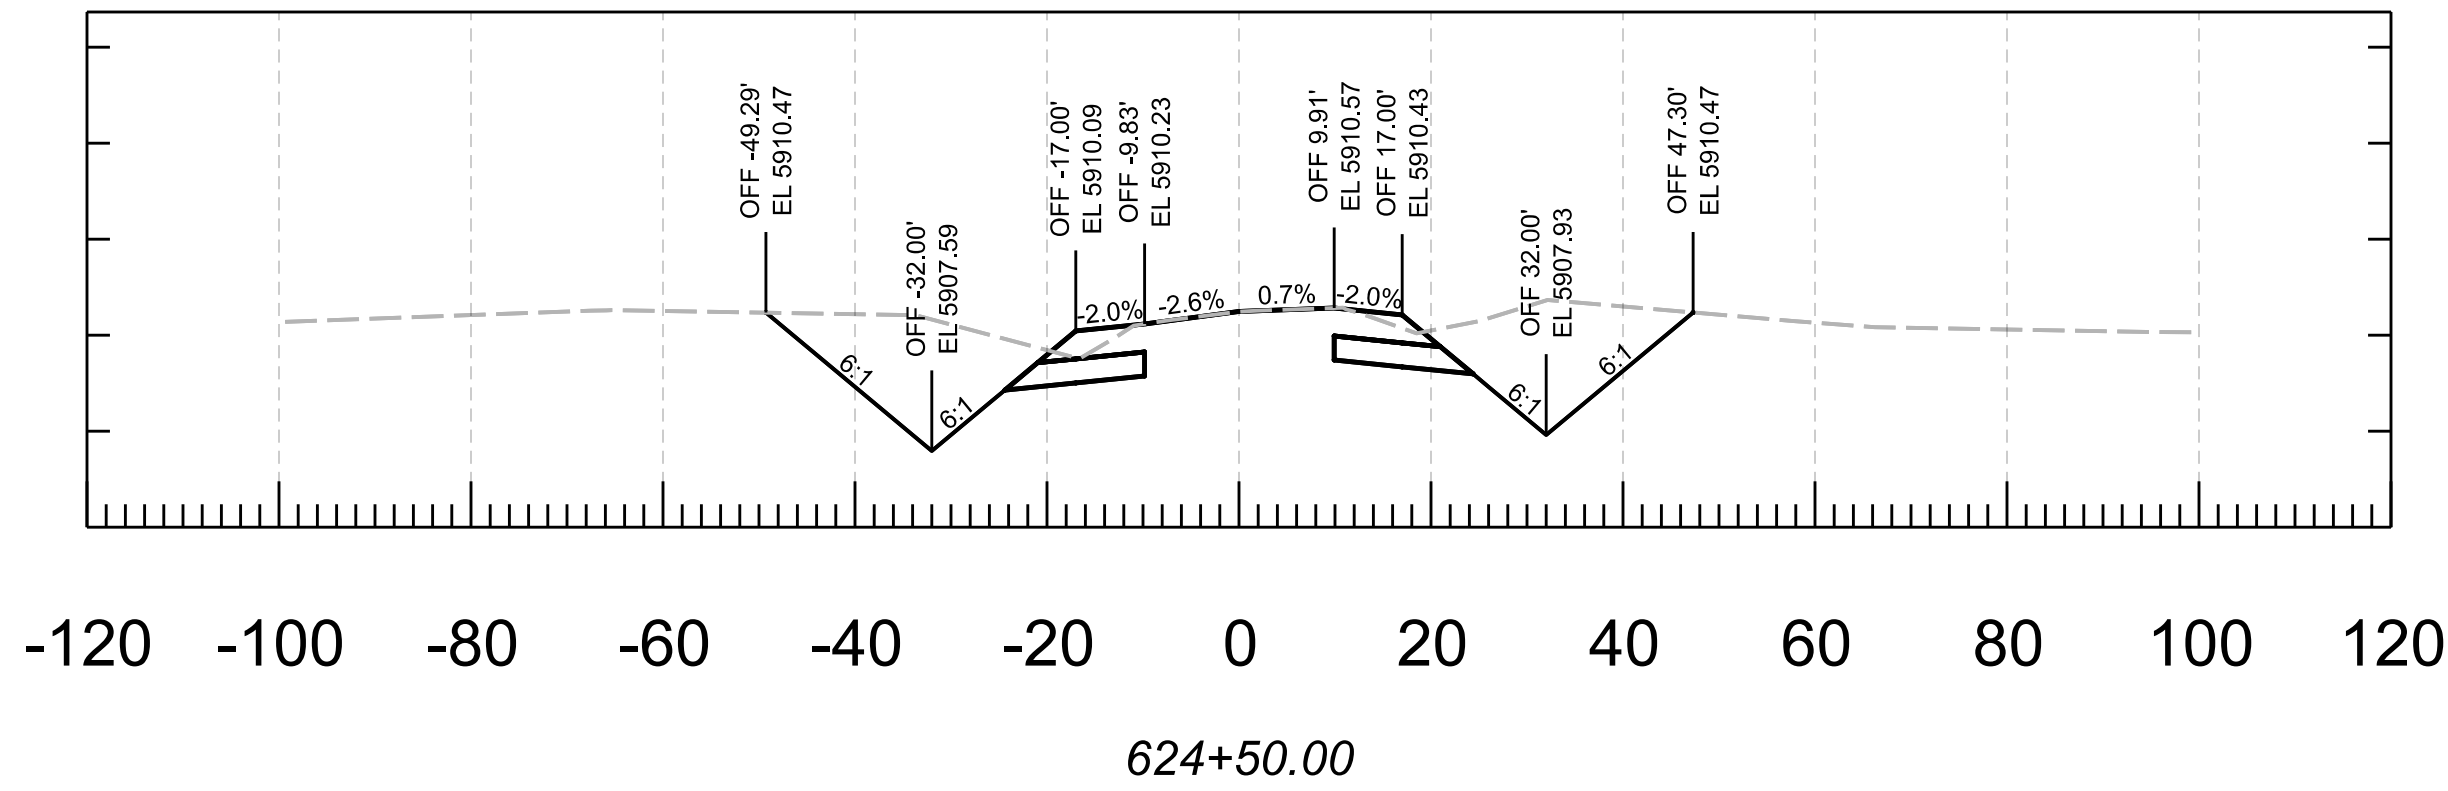


						ROUTE		F.H.W.A. Arizona Division		STATE	PROJECT NO.	FEDERAL ID NO.	SHEET NO.	TOTAL SHEETS	RECORD DRAWING
						MILEPOST				ARIZ.	377 NA 008	377-A(203)T	36	91	
						STRUCTURE NO.		LOCATION MP 8 - PHOENIX PARK WASH, S OF DRY LAKE						SHEET OF	
								TRACS NO. F0661 01C						____ OF ____	

NAME	DATE
DESIGN N. Harness	04/25
DRAWN N. Harness	04/25
CHECKED E. Eggen	04/25
TEAM LEADER E. Eggen	04/25

ARIZONA DEPARTMENT OF TRANSPORTATION PROJECT DELIVERY AND OPERATIONS DIVISION ROADWAY DESIGN SECTION	
CROSS SECTIONS	

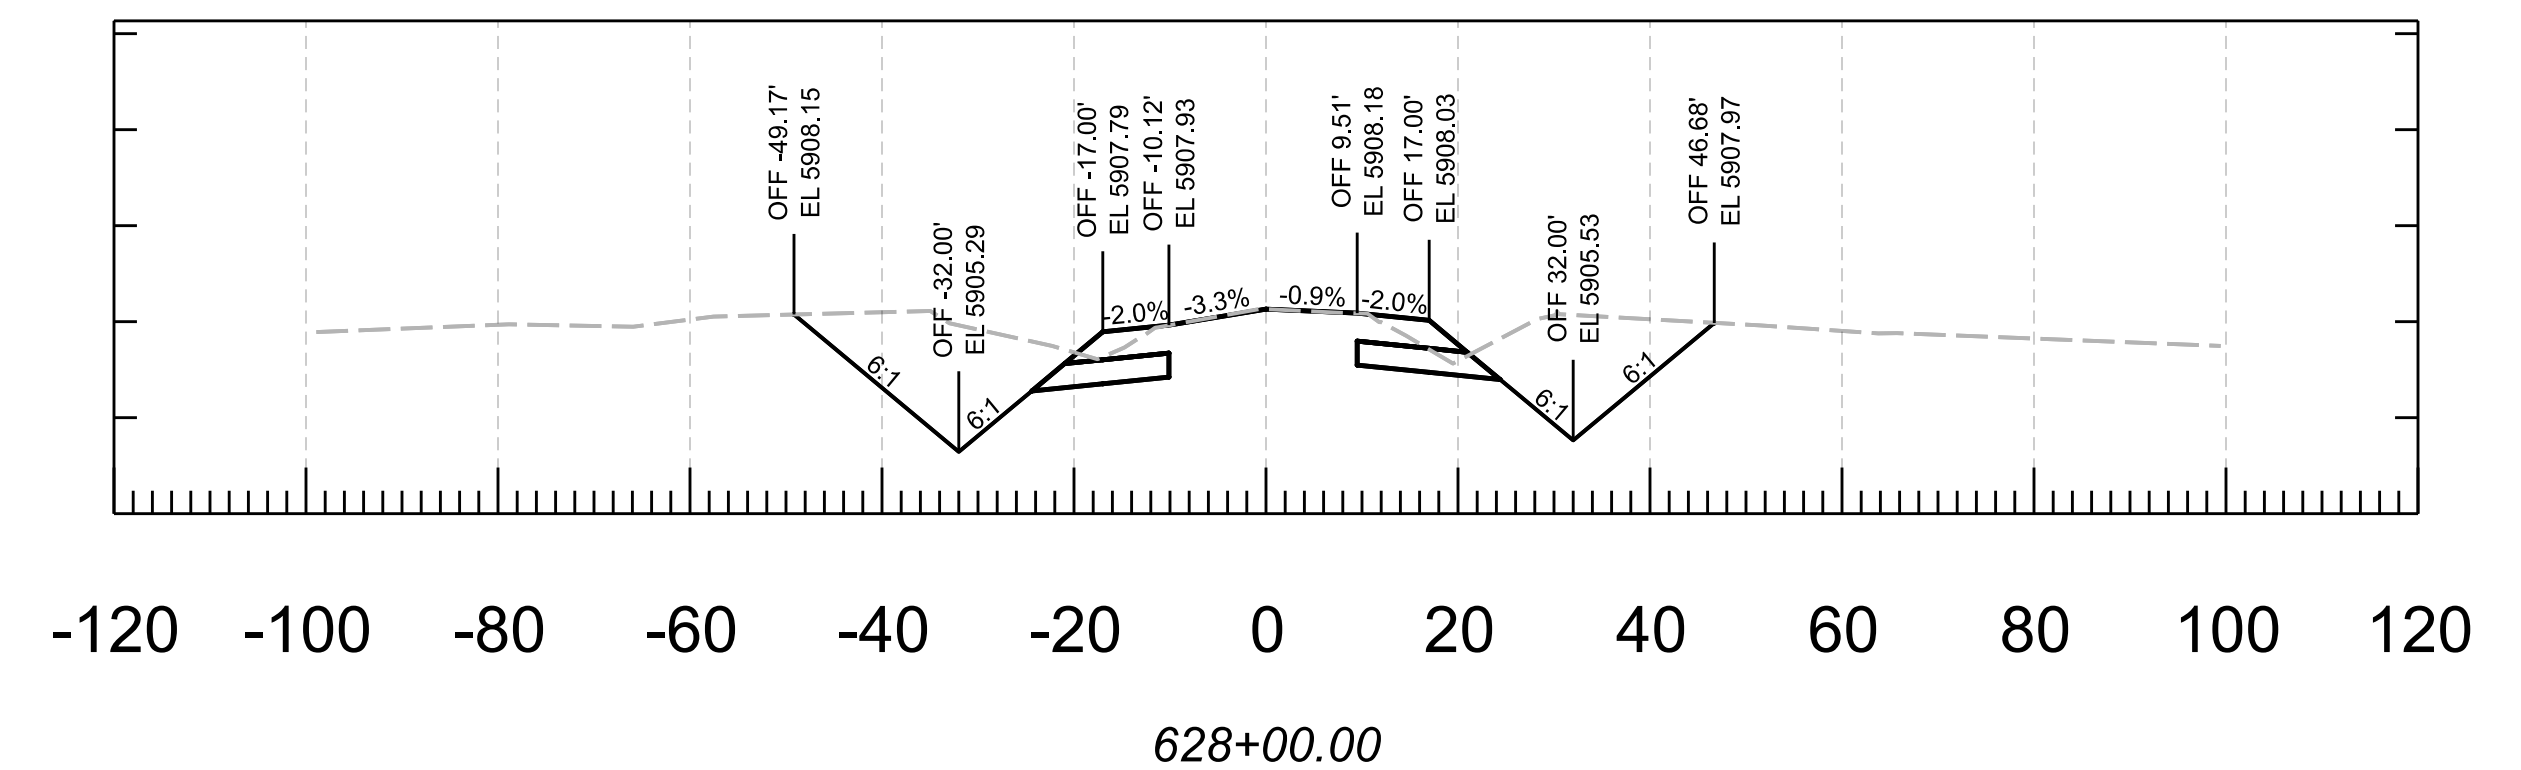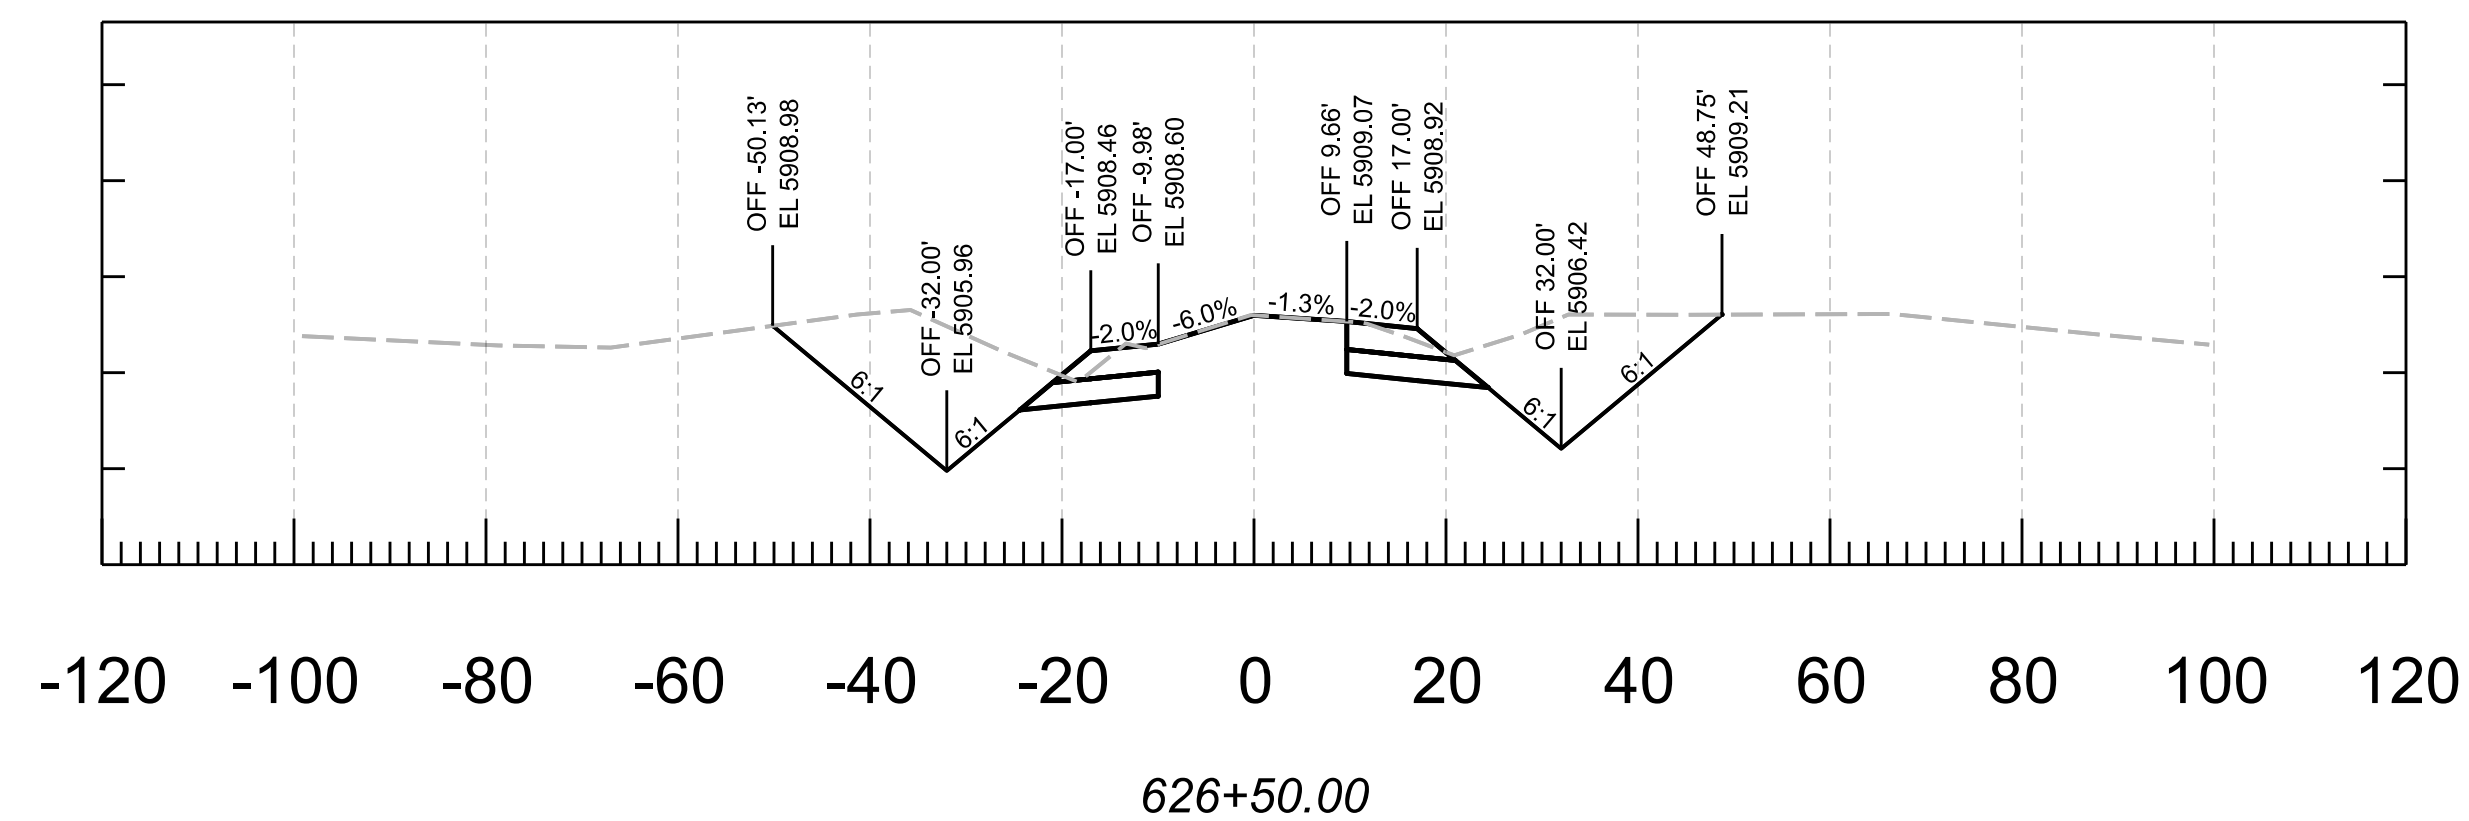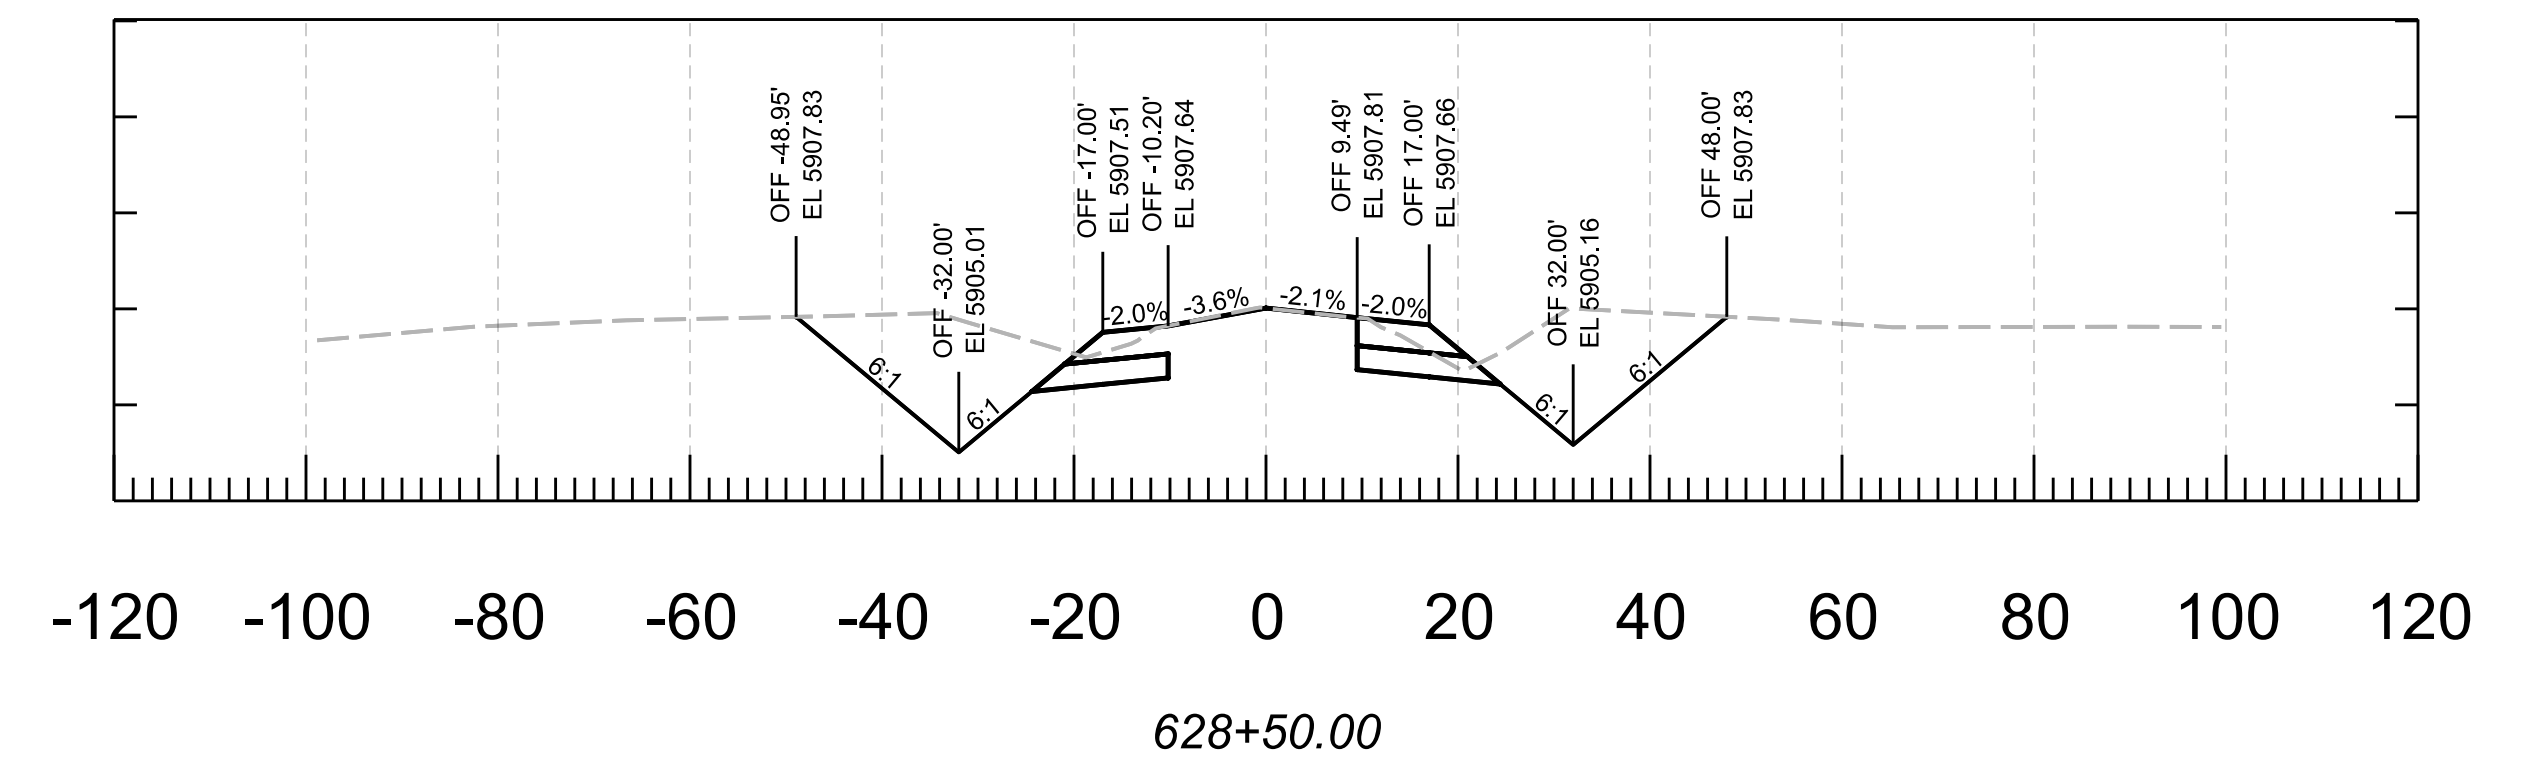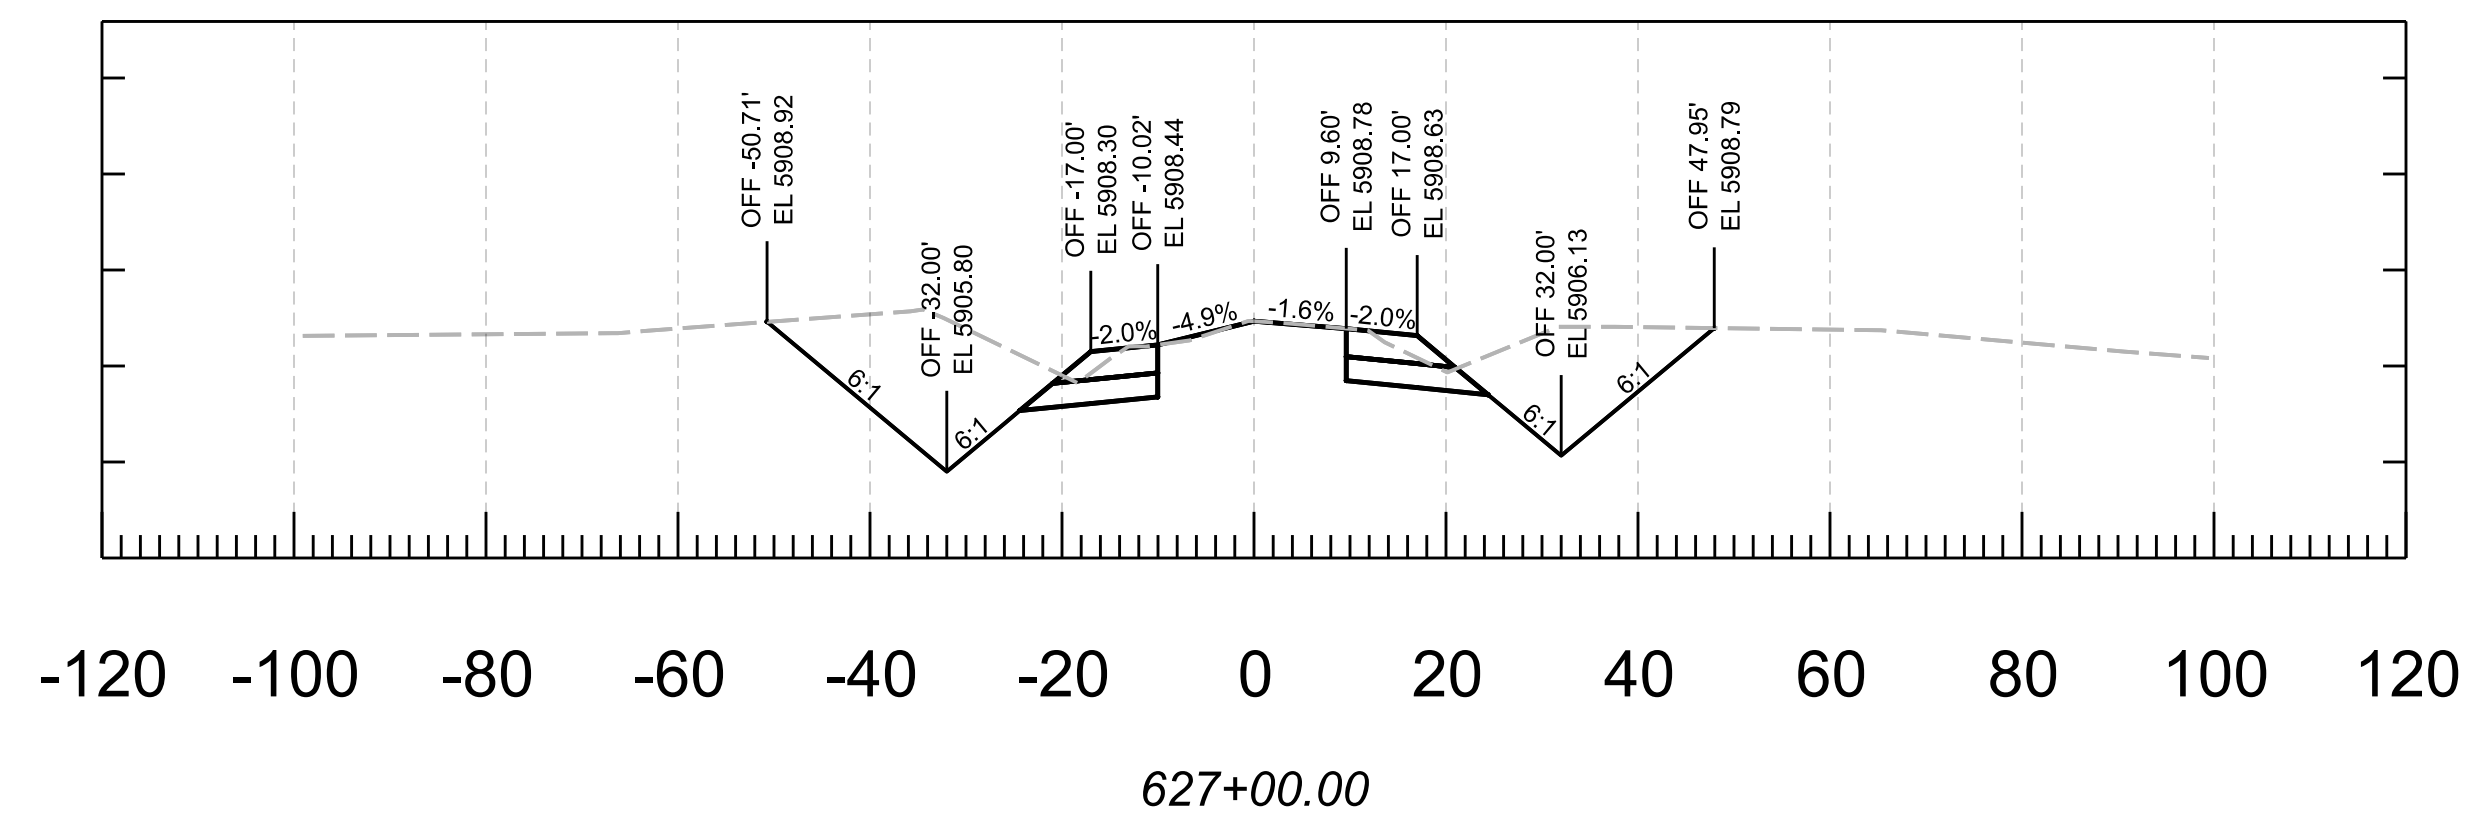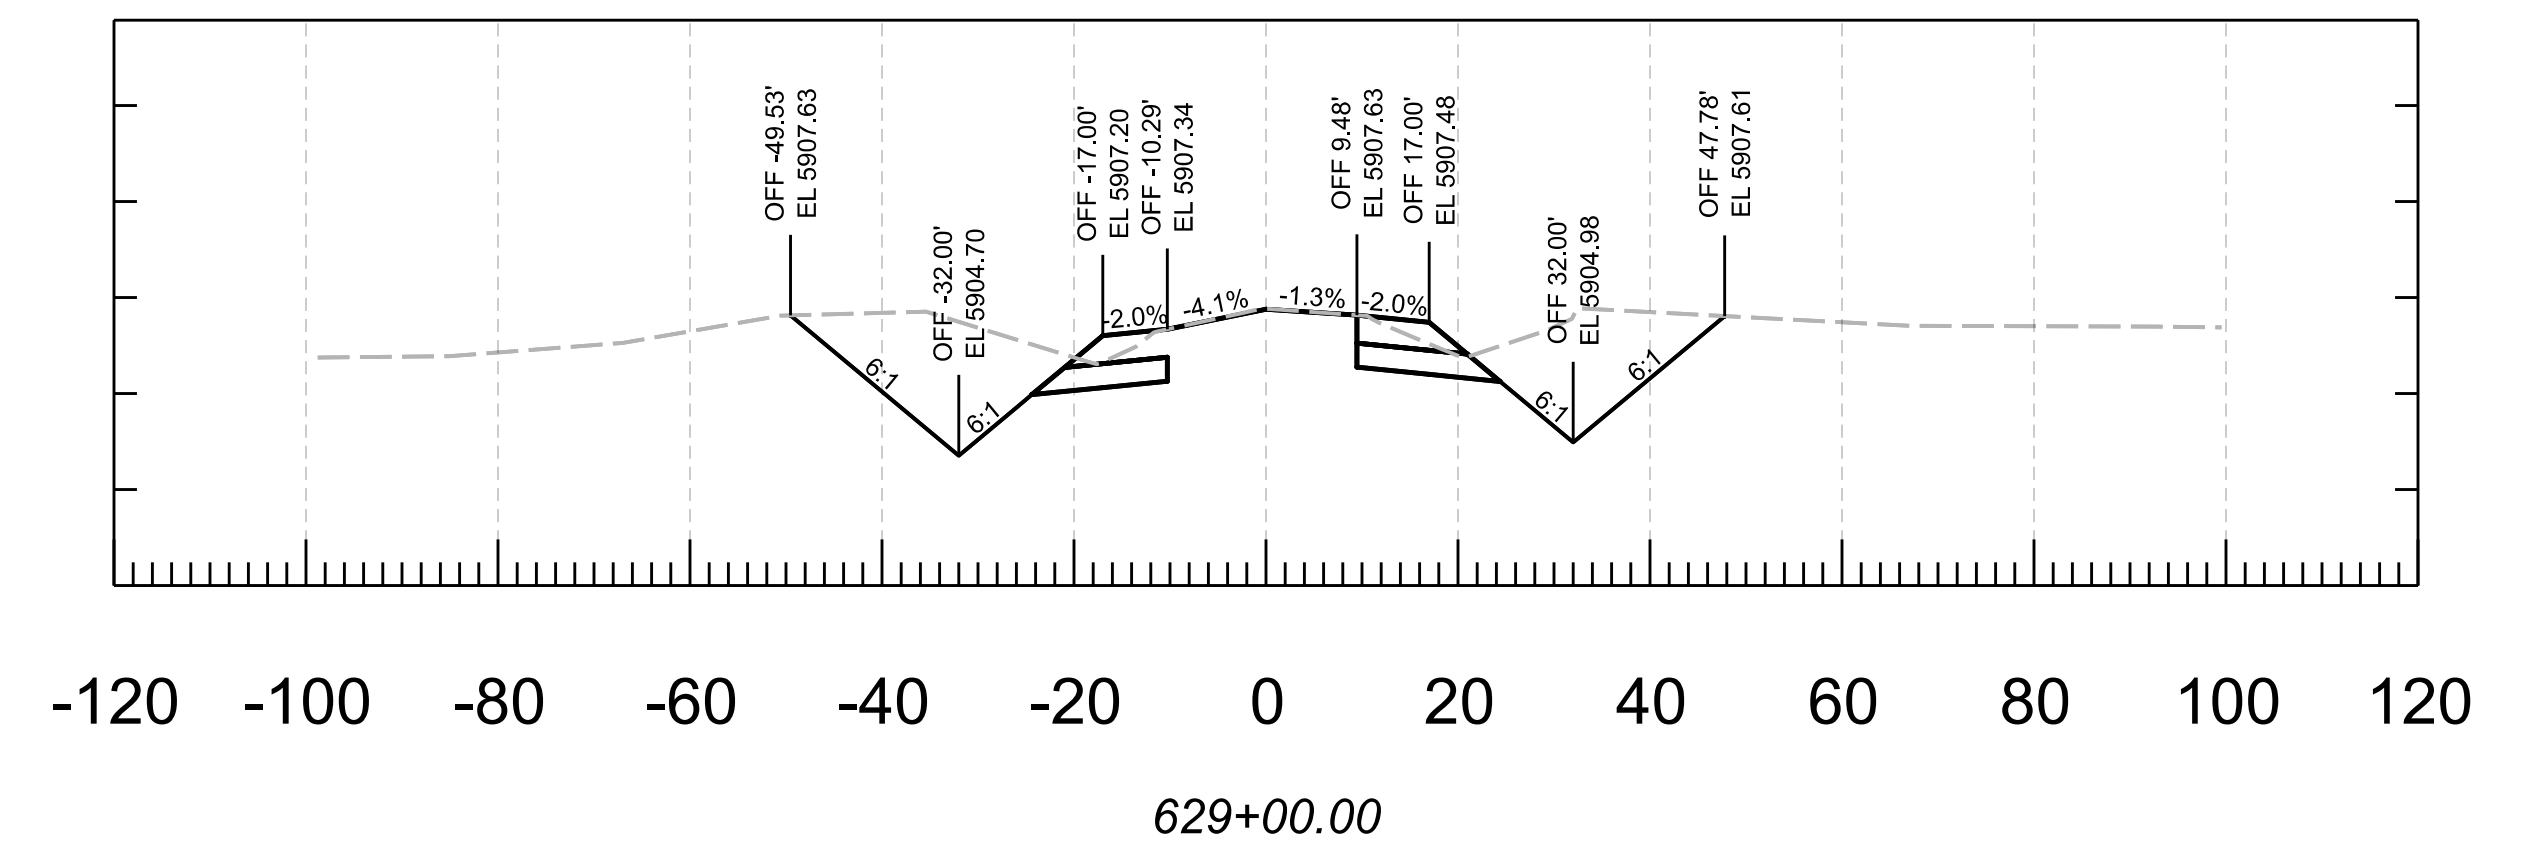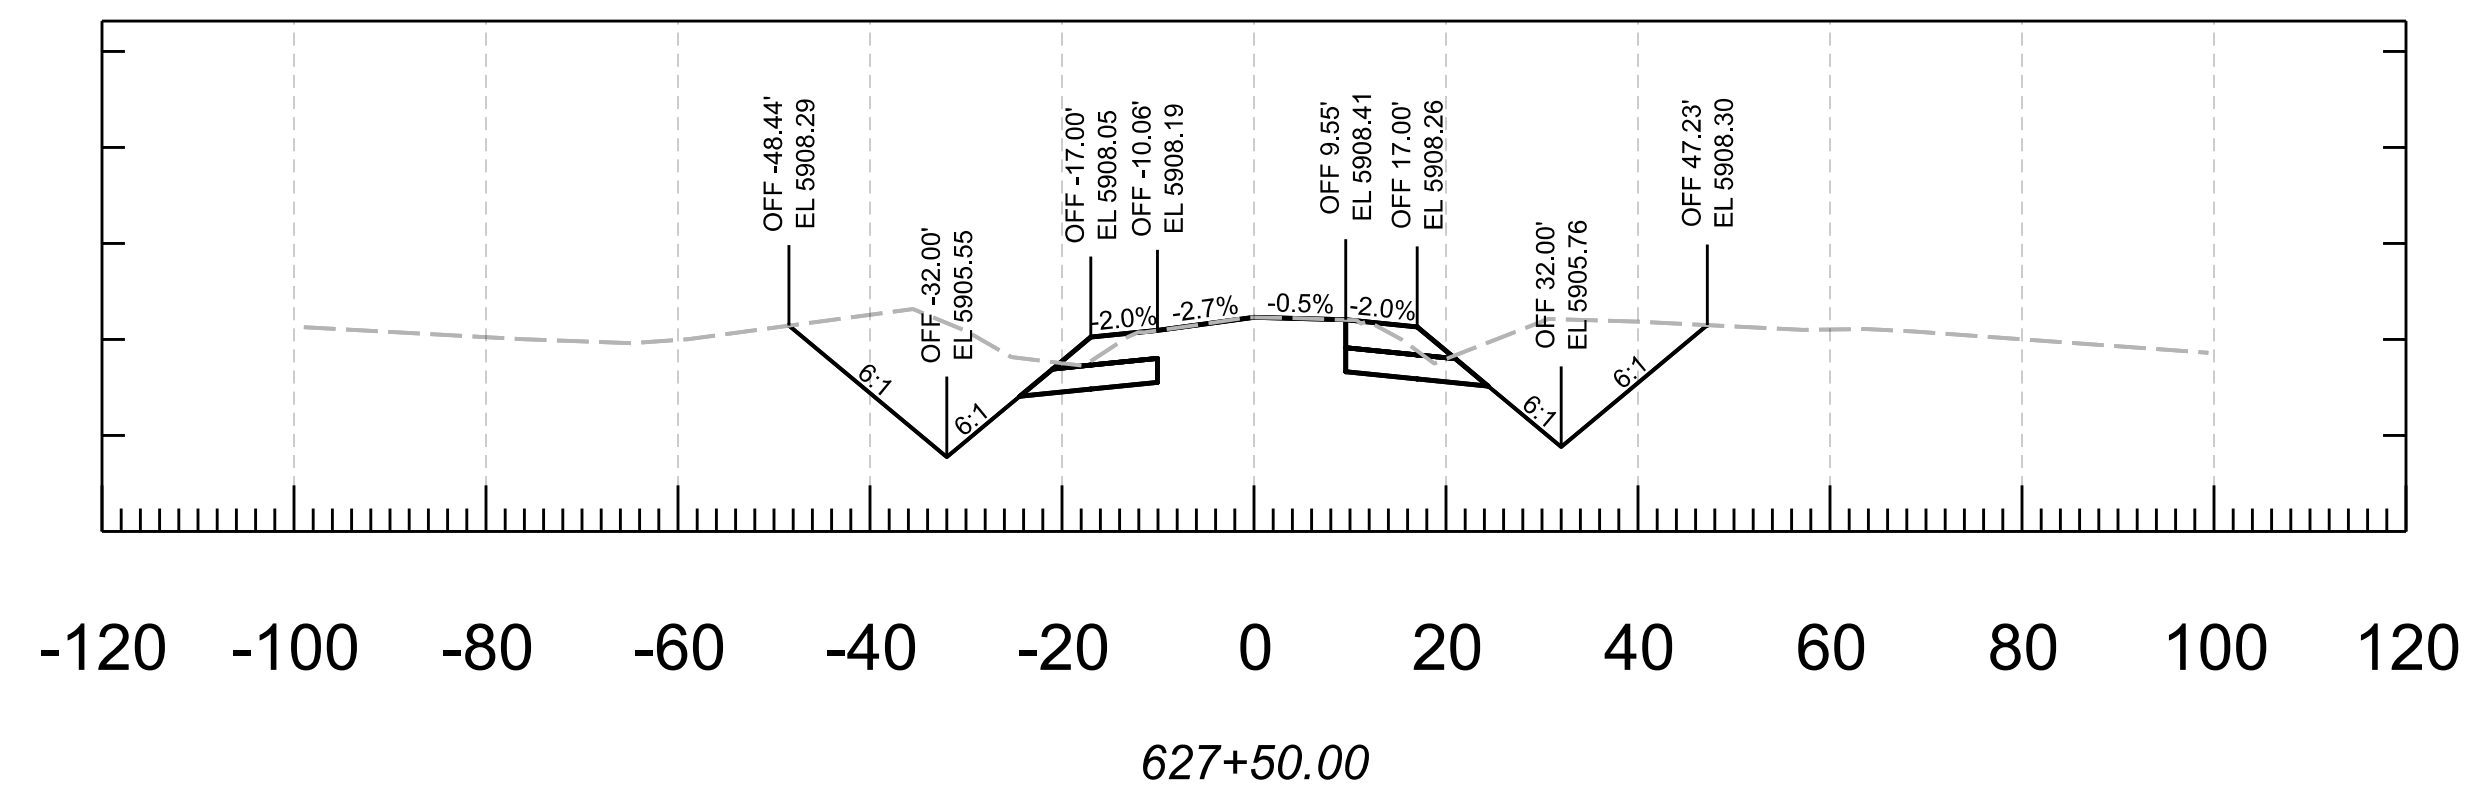


	<table><tr><th>NAME</th><th>DATE</th></tr><tr><td>DESIGN N. Harness</td><td>04/25</td></tr><tr><td>DRAWN N. Harness</td><td>04/25</td></tr><tr><td>CHECKED E. Eggen</td><td>04/25</td></tr><tr><td>TEAM LEADER E. Eggen</td><td>04/25</td></tr><tr><td></td><td></td></tr><tr><td></td><td></td></tr></table>	NAME	DATE	DESIGN N. Harness	04/25	DRAWN N. Harness	04/25	CHECKED E. Eggen	04/25	TEAM LEADER E. Eggen	04/25					ARIZONA DEPARTMENT OF TRANSPORTATION PROJECT DELIVERY AND OPERATIONS DIVISION ROADWAY DESIGN SECTION CROSS SECTIONS	ROUTE	F.H.W.A. Arizona Division	STATE ARIZ.	PROJECT NO.	FEDERAL ID NO.	SHEET NO.	TOTAL SHEETS	RECORD DRAWING
		NAME	DATE																					
		DESIGN N. Harness	04/25																					
		DRAWN N. Harness	04/25																					
		CHECKED E. Eggen	04/25																					
		TEAM LEADER E. Eggen	04/25																					
MILEPOST	377 NA 008	377-A(203)T	37	91																				
STRUCTURE NO.	LOCATION MP 8 - PHOENIX PARK WASH, S OF DRY LAKE							SHEET OF																
	TRACS NO. F0661 01C							___ OF ___																

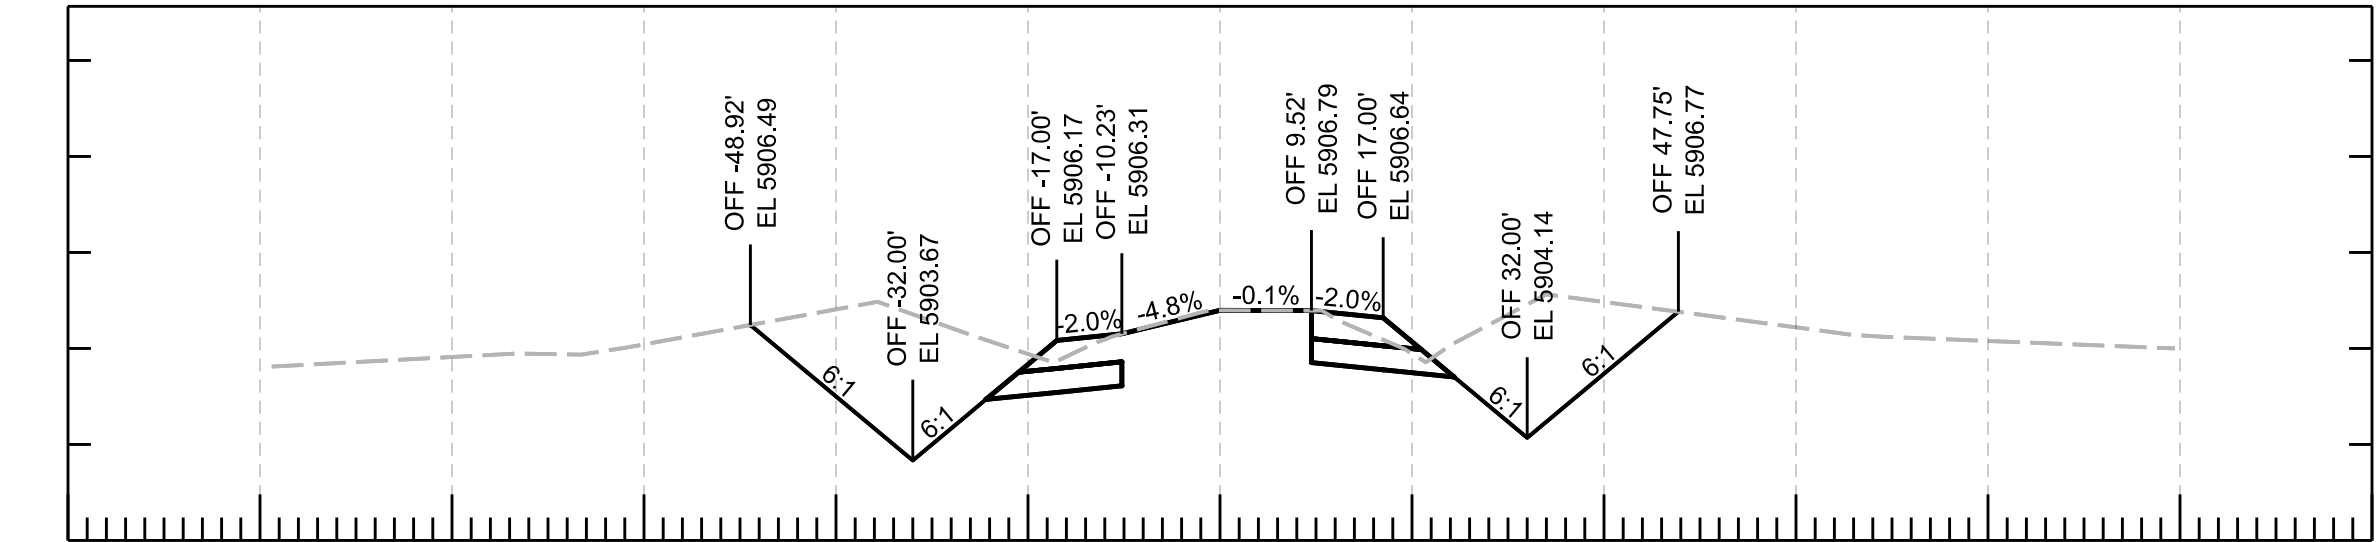


-120 -100 -80 -60 -40 -20 0 20 40 60 80 100 120

630+50.00

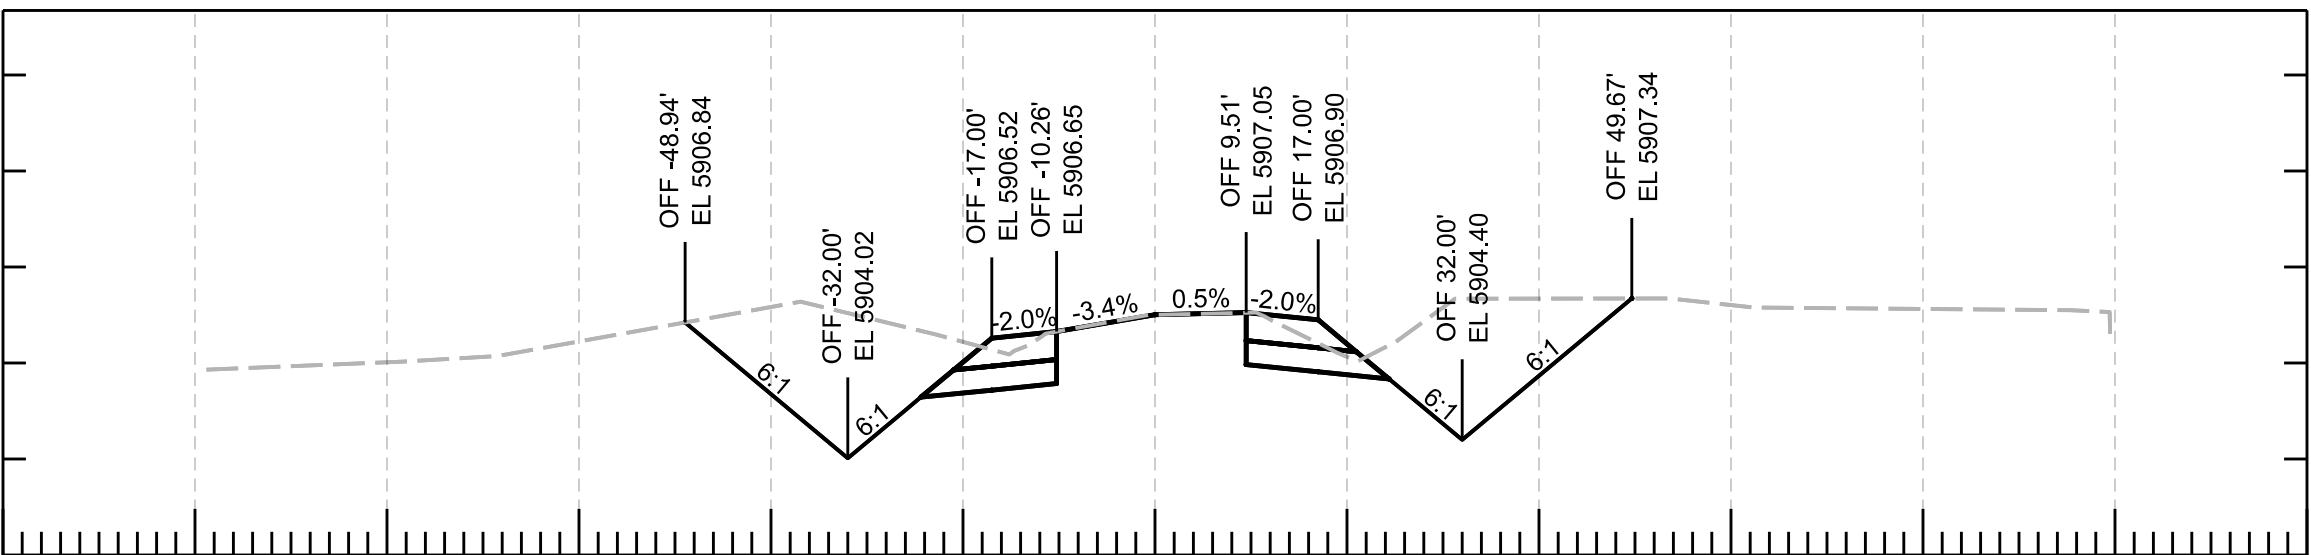


-120 -100 -80 -60 -40 -20 0 20 40 60 80 100 120

630+00.00

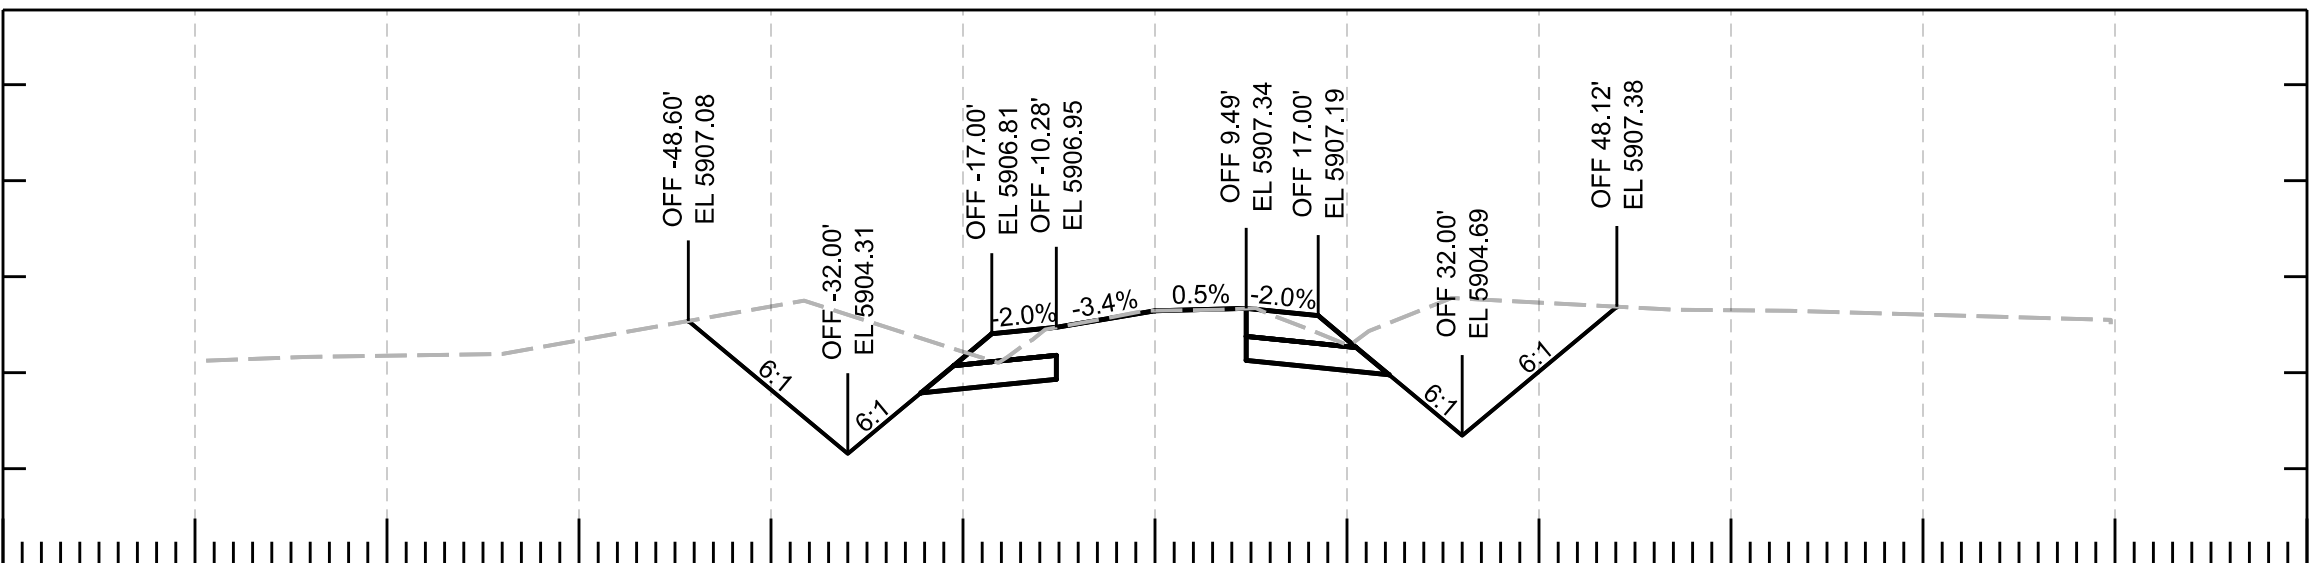

-120 -100 -80 -60 -40 -20 0 20 40 60 80 100 120

629+50.00

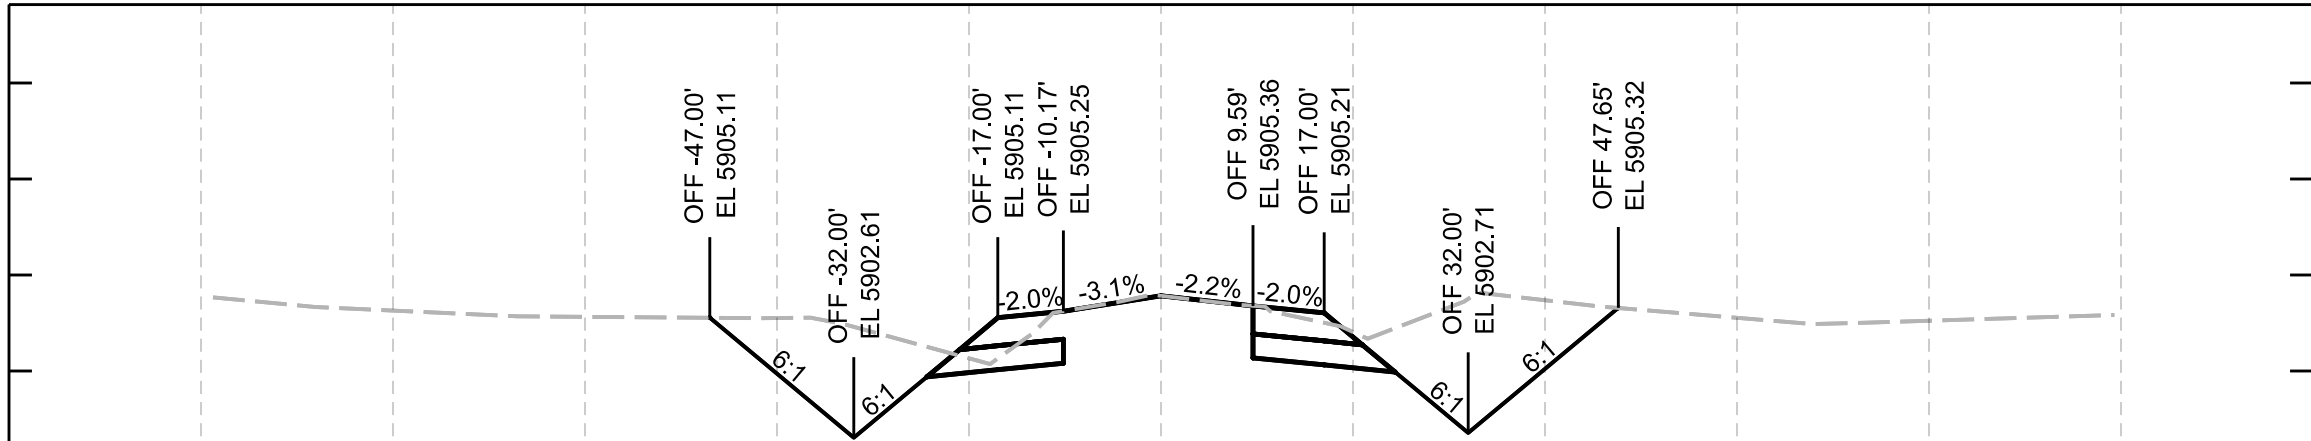


5900

-120 -100 -80 -60 -40 -20 0 20 40 60 80 100 120

632+00.00

5900

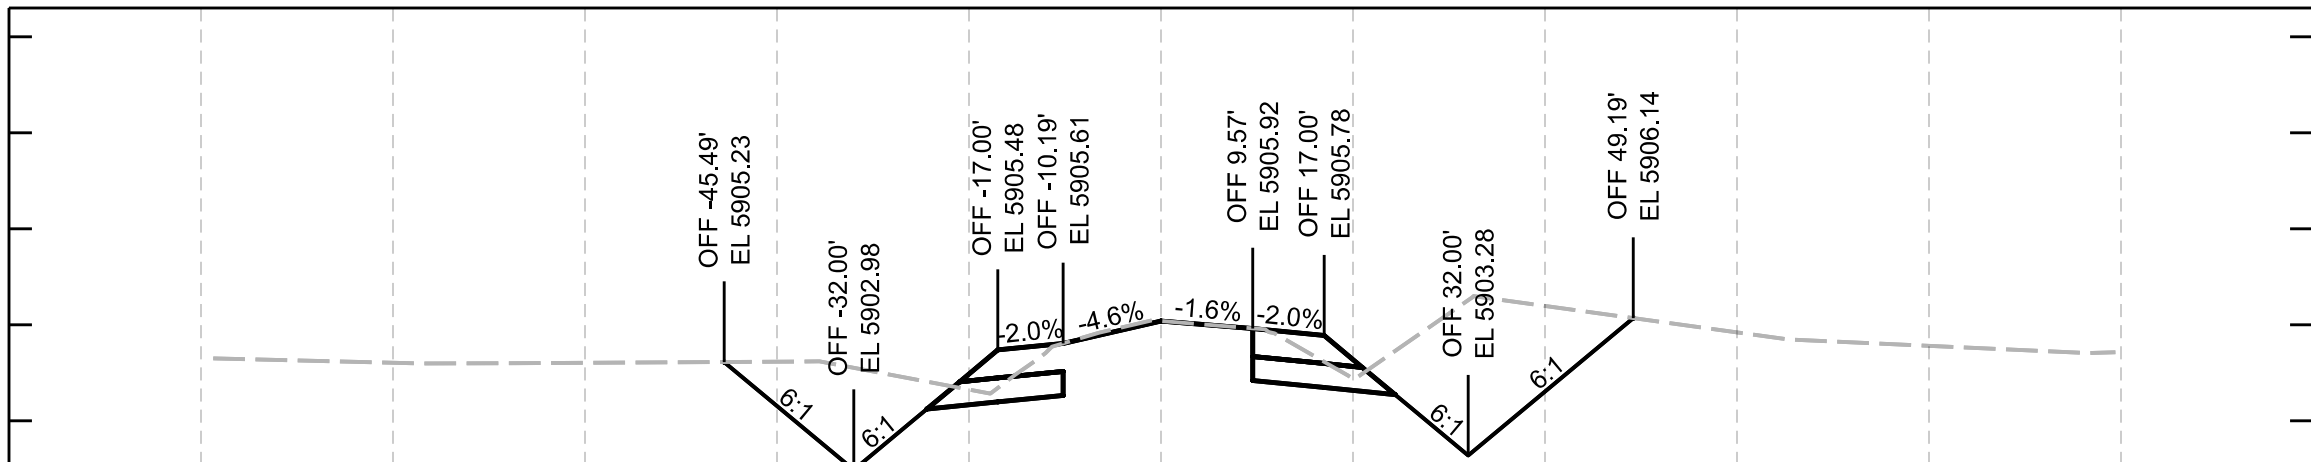


5900

-120 -100 -80 -60 -40 -20 0 20 40 60 80 100 120

631+50.00







5900

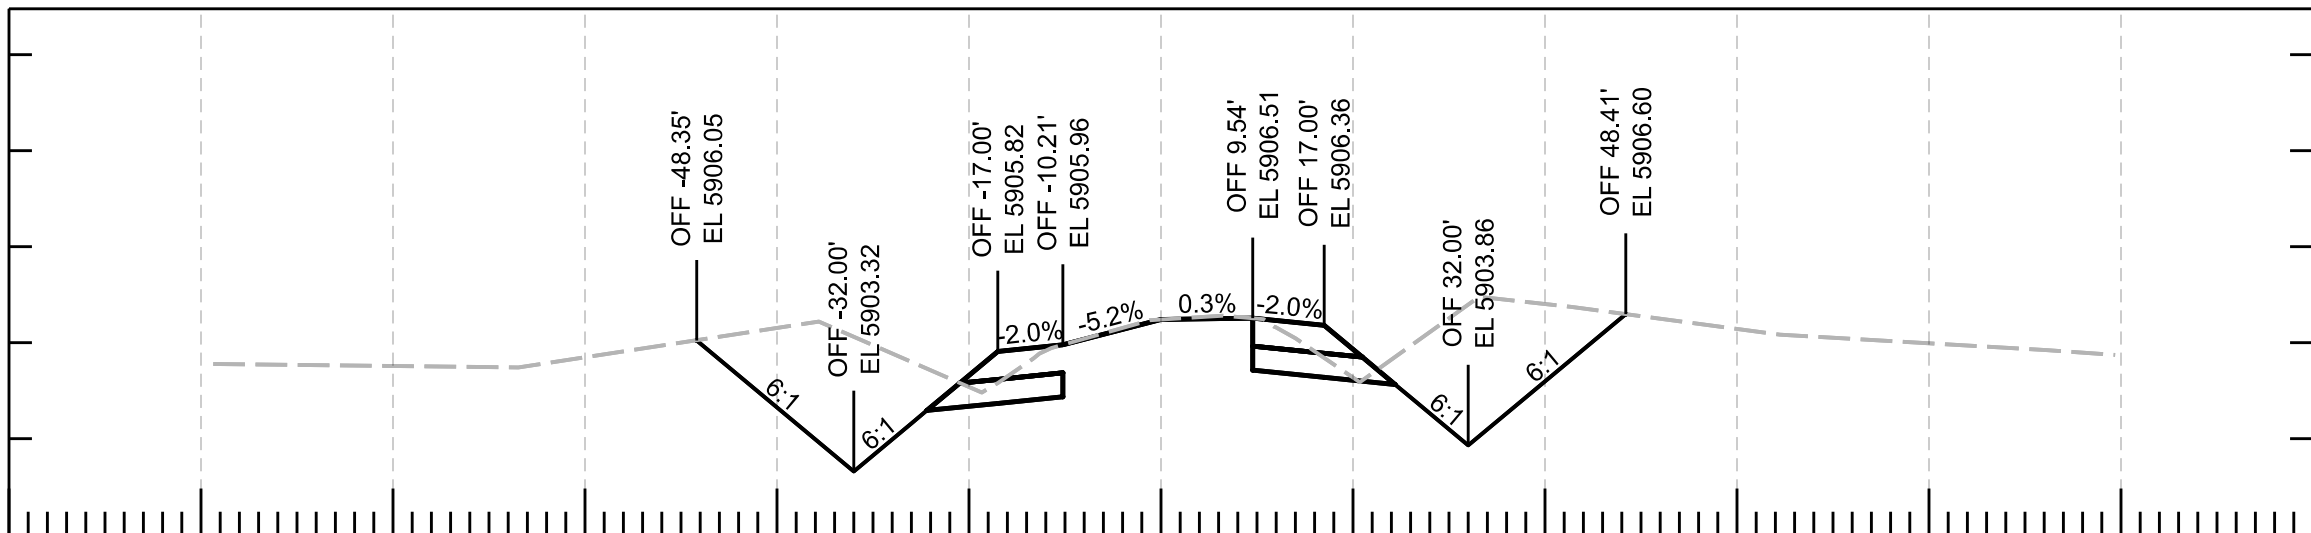







-120 -100 -80 -60 -40 -20 0 20 40 60 80 100 120

631+00.00







			NAME	DATE	ARIZONA DEPARTMENT OF TRANSPORTATION PROJECT DELIVERY AND OPERATIONS DIVISION ROADWAY DESIGN SECTION	ROUTE	F.H.W.A. Arizona Division	STATE	PROJECT NO.	FEDERAL ID NO.	SHEET NO.	TOTAL SHEETS	RECORD DRAWING
		DESIGN	N. Harness	04/25		ARIZ.		377 NA 008	377-A(203)T	38	91		
		DRAWN	N. Harness	04/25			LOCATION						MP 8 - PHOENIX PARK WASH, S OF DRY LAKE
		CHECKED	E. Eggen	04/25		STRUCTURE NO.		TRACS NO. F0661 01C				____ OF ____	
		TEAM LEADER	E. Eggen	04/25	CROSS SECTIONS								

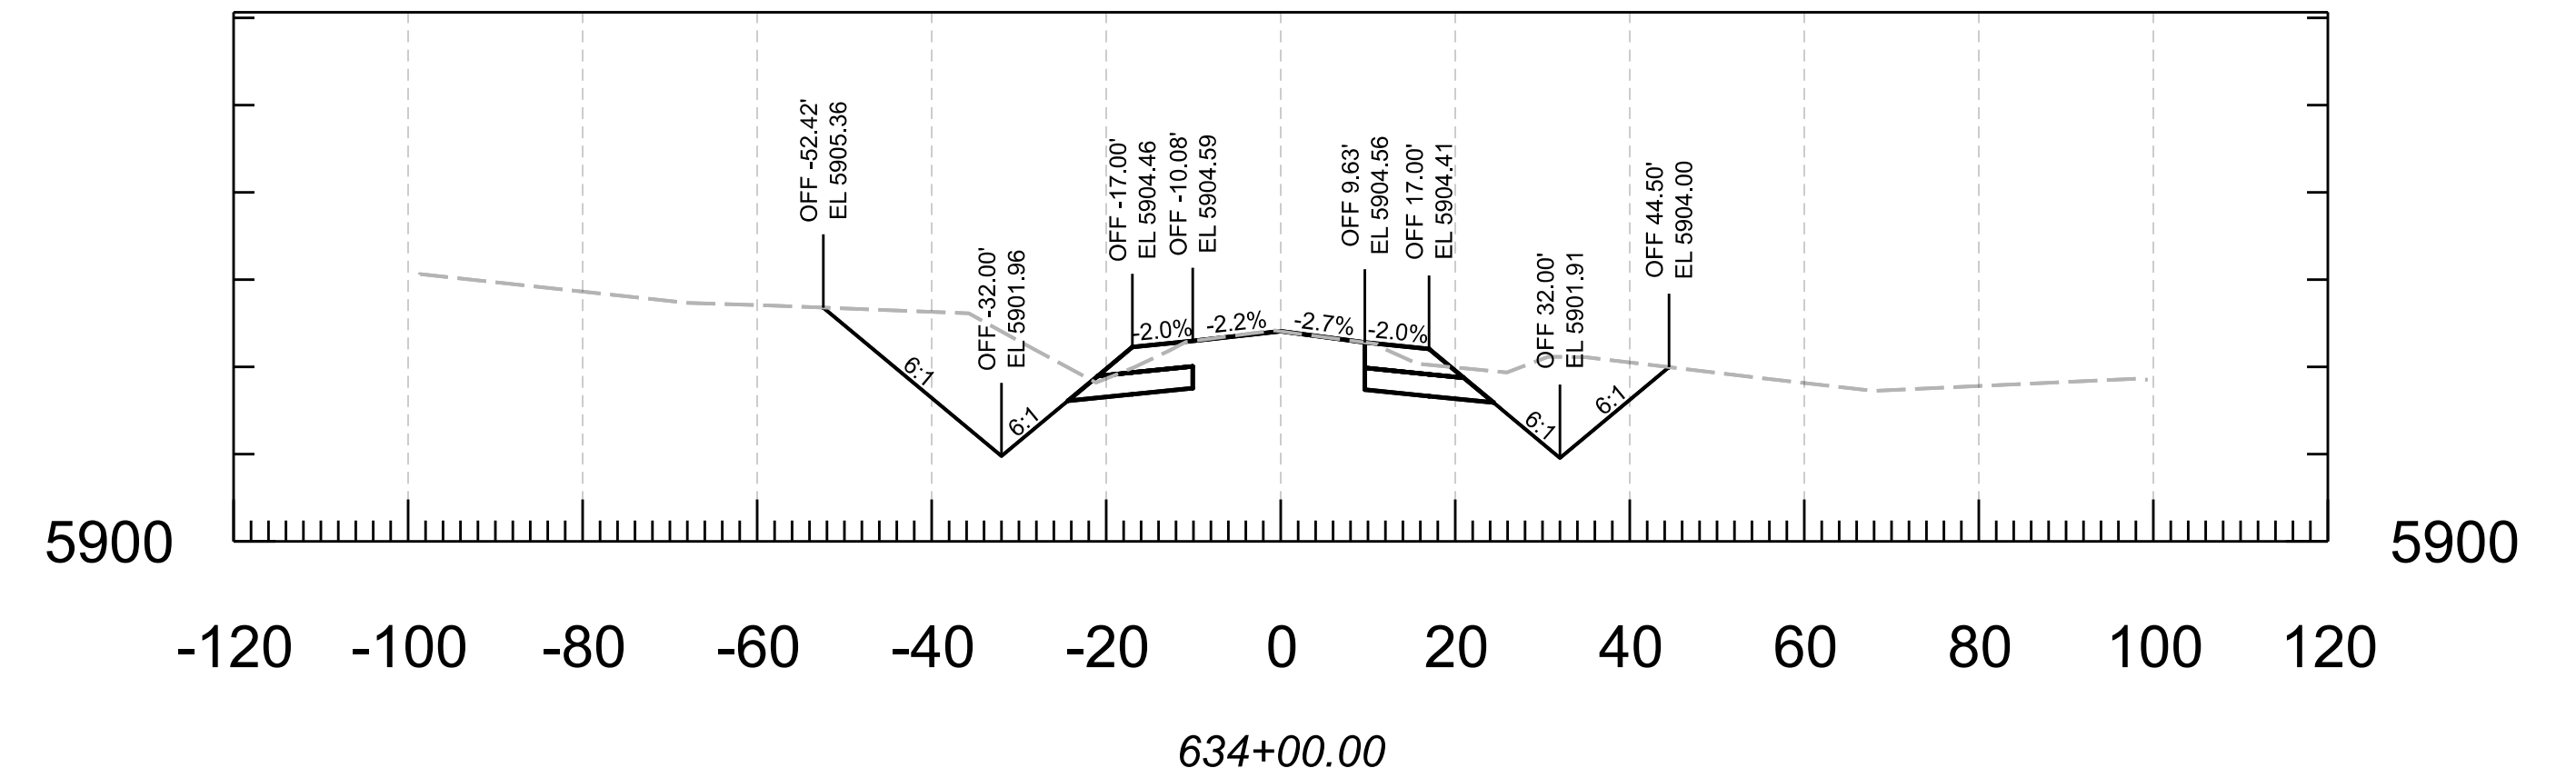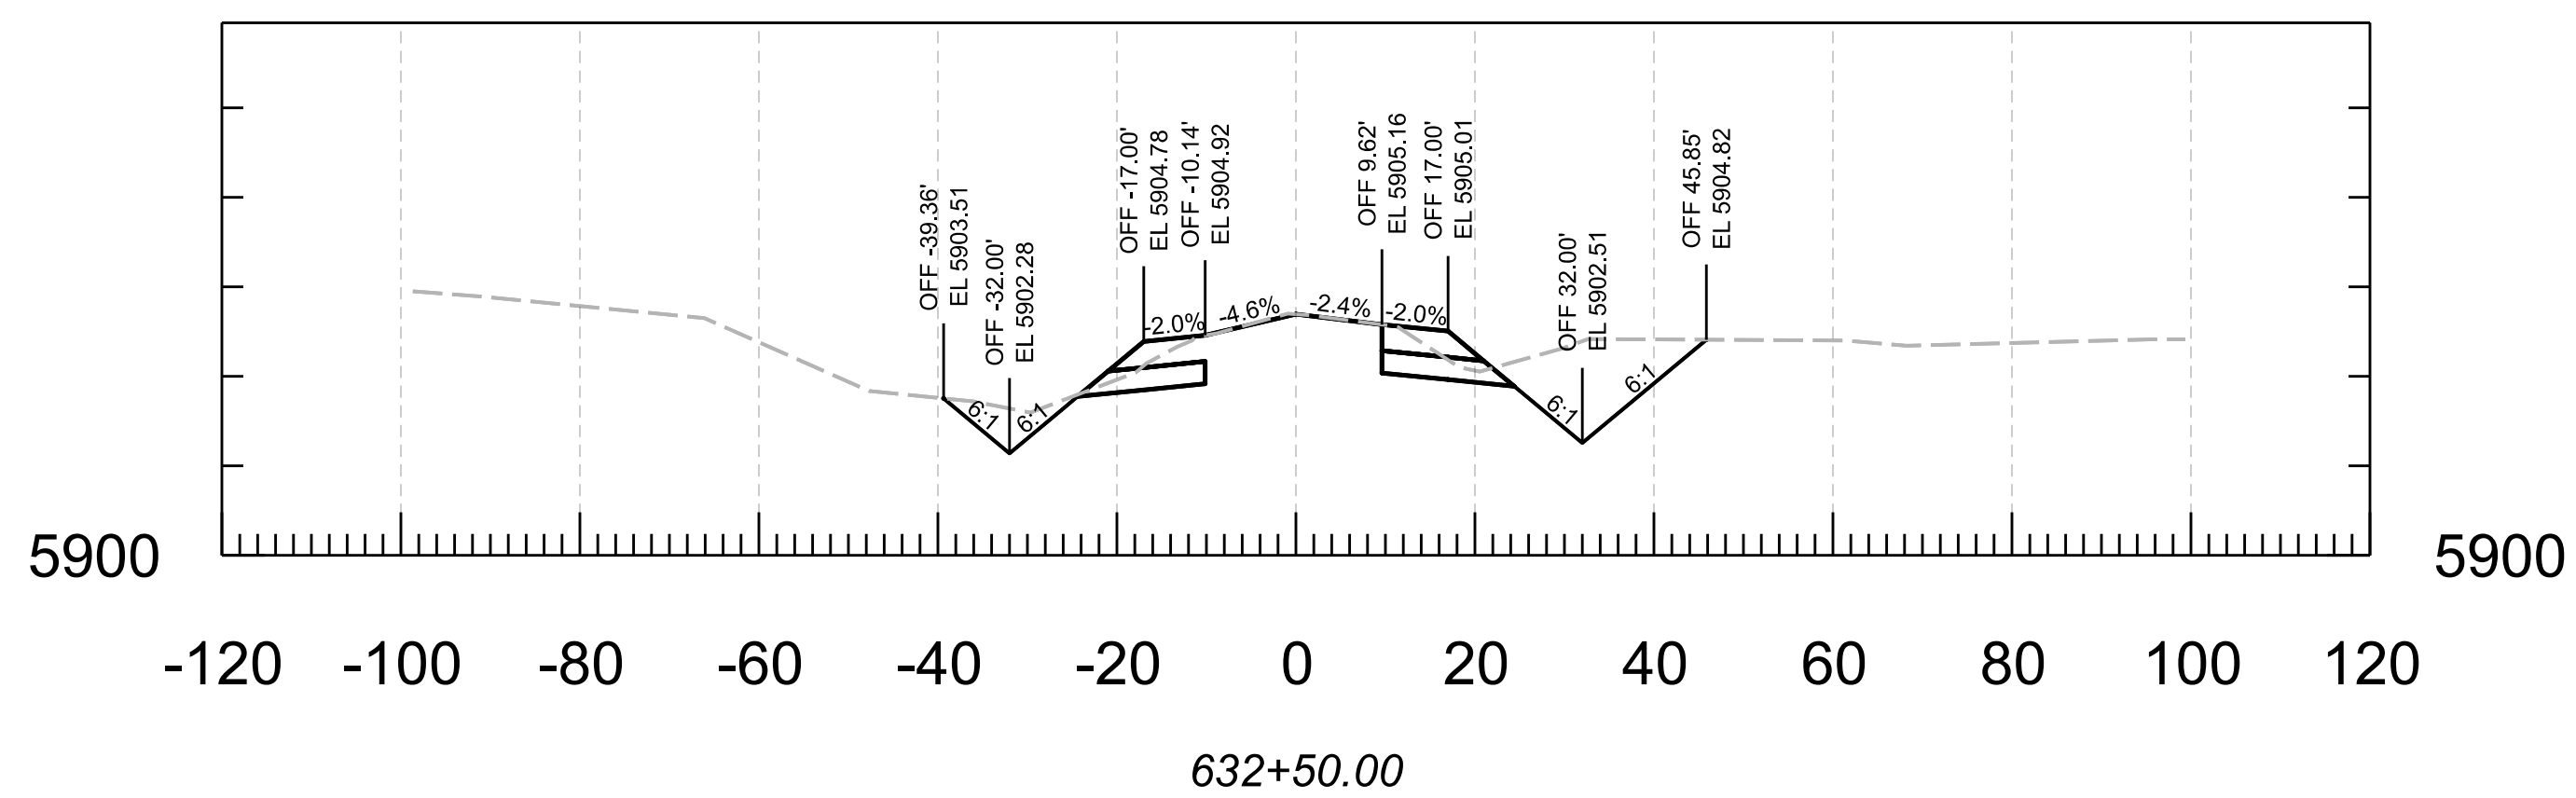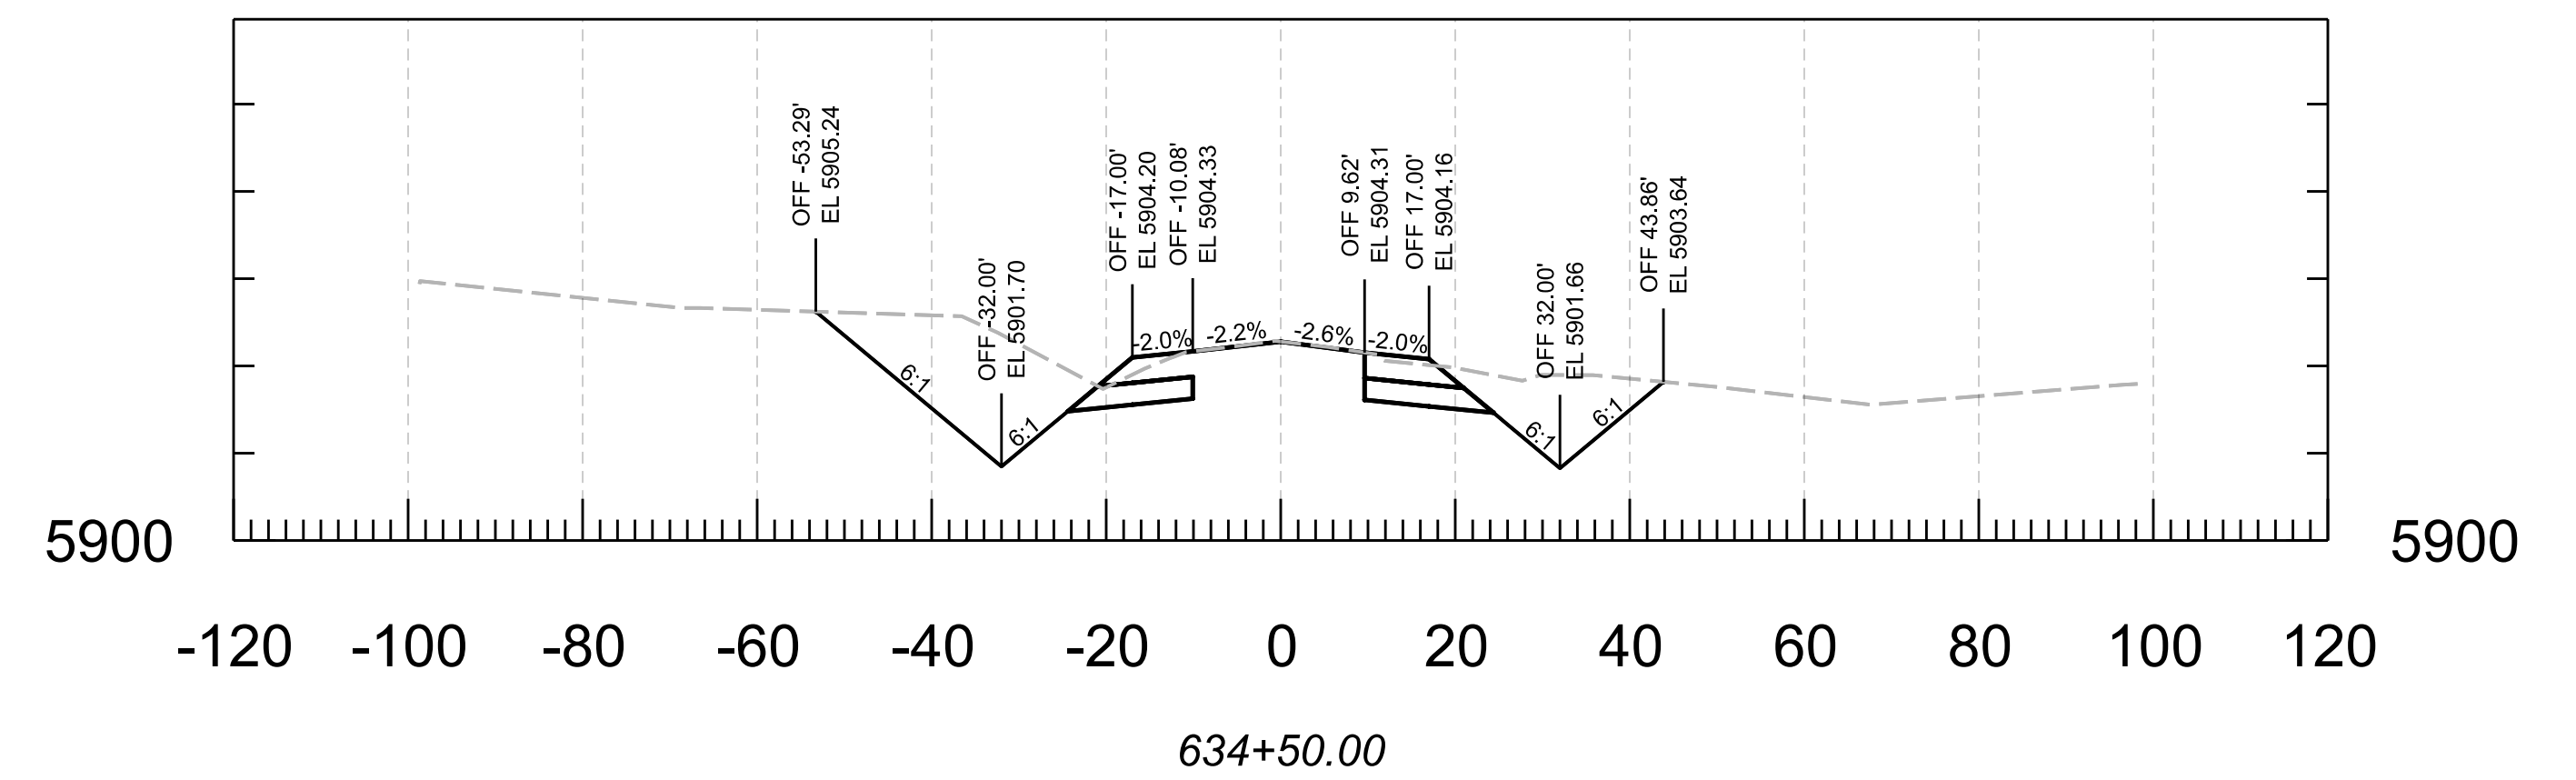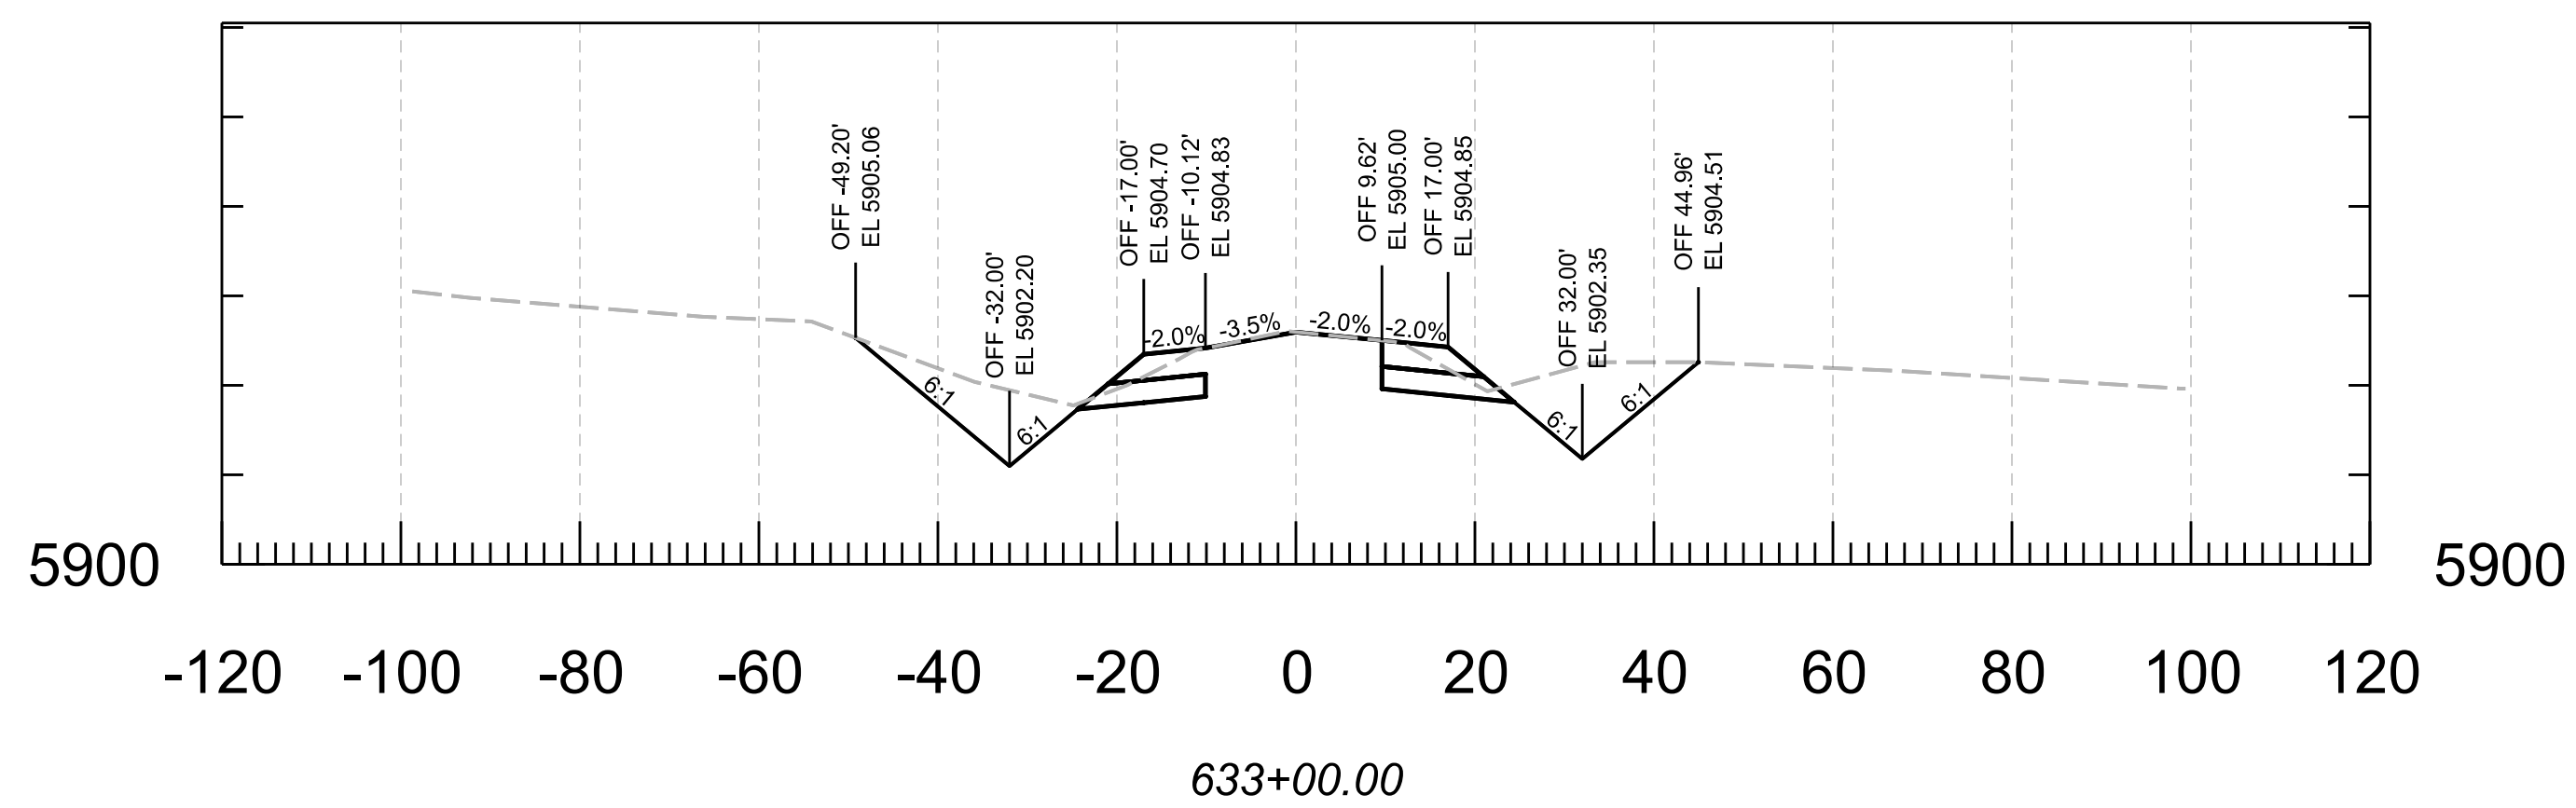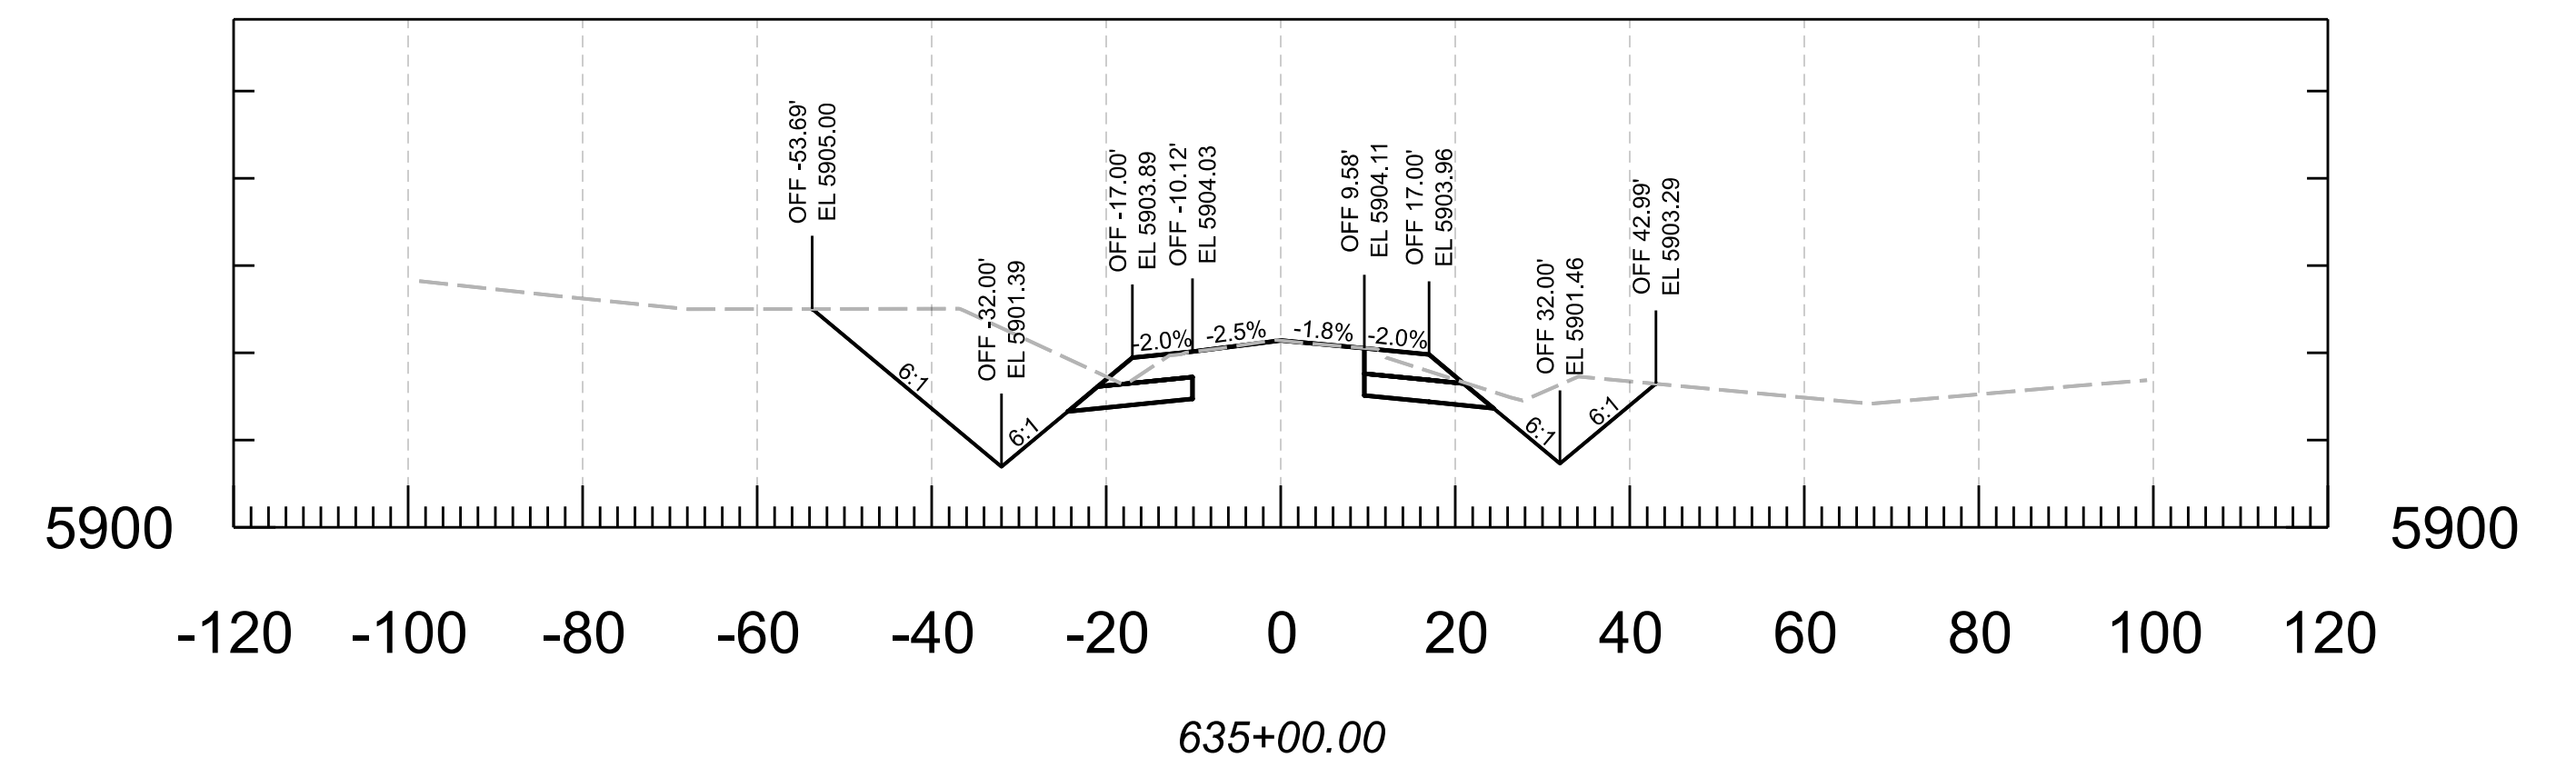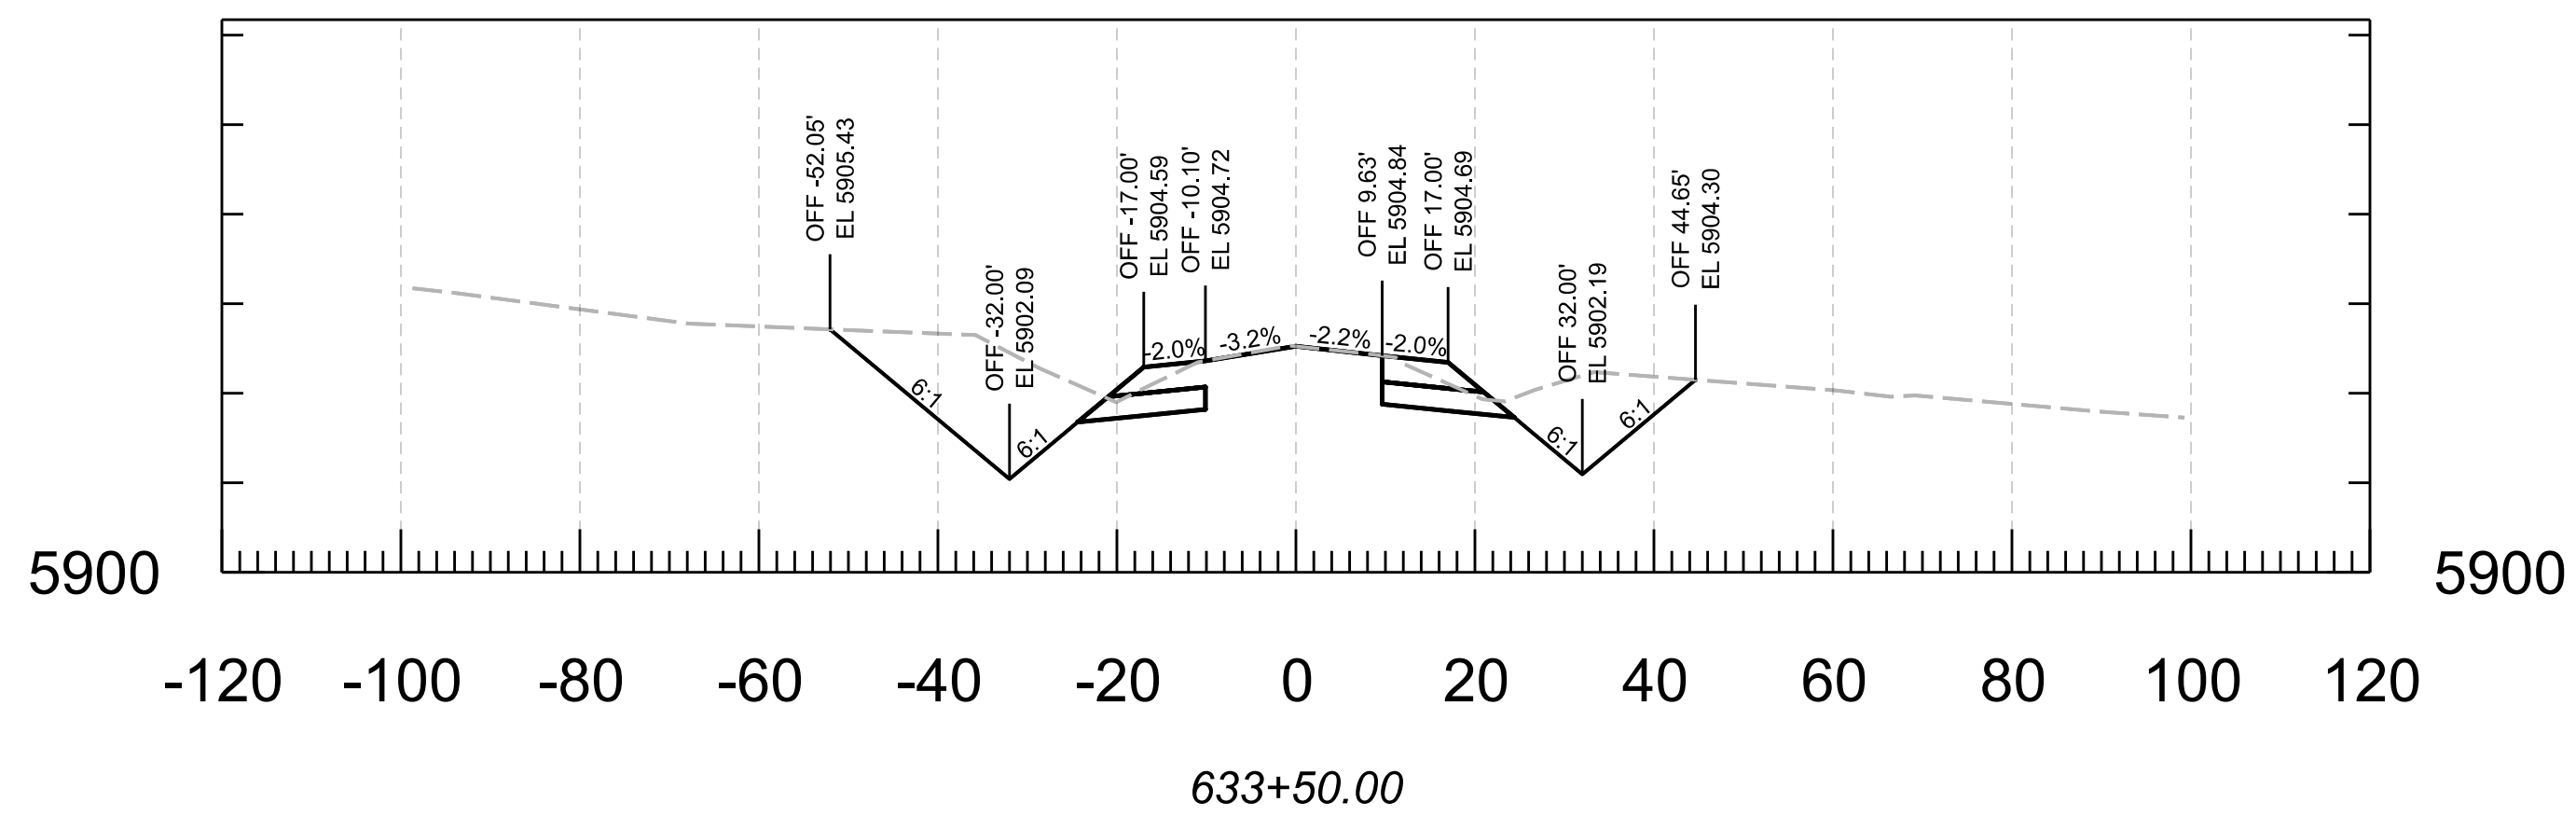







	<table><tr><th>NAME</th><th>DATE</th></tr><tr><td>DESIGN N. Harness</td><td>04/25</td></tr><tr><td>DRAWN N. Harness</td><td>04/25</td></tr><tr><td>CHECKED E. Eggen</td><td>04/25</td></tr><tr><td>TEAM LEADER E. Eggen</td><td>04/25</td></tr><tr><td></td><td></td></tr><tr><td></td><td></td></tr></table>	NAME	DATE	DESIGN N. Harness	04/25	DRAWN N. Harness	04/25	CHECKED E. Eggen	04/25	TEAM LEADER E. Eggen	04/25					ARIZONA DEPARTMENT OF TRANSPORTATION PROJECT DELIVERY AND OPERATIONS DIVISION ROADWAY DESIGN SECTION	ROUTE	F.H.W.A. Arizona Division	STATE ARIZ.	PROJECT NO.	FEDERAL ID NO.	SHEET NO.	TOTAL SHEETS	RECORD DRAWING
		NAME	DATE																					
		DESIGN N. Harness	04/25																					
		DRAWN N. Harness	04/25																					
		CHECKED E. Eggen	04/25																					
		TEAM LEADER E. Eggen	04/25																					
MILEPOST	377 NA 008	377-A(203)T	39	91																				
STRUCTURE NO.	LOCATION MP 8 - PHOENIX PARK WASH, S OF DRY LAKE								SHEET	OF														
	TRACS NO. F0661 01C								___ OF ___															
CROSS SECTIONS																								

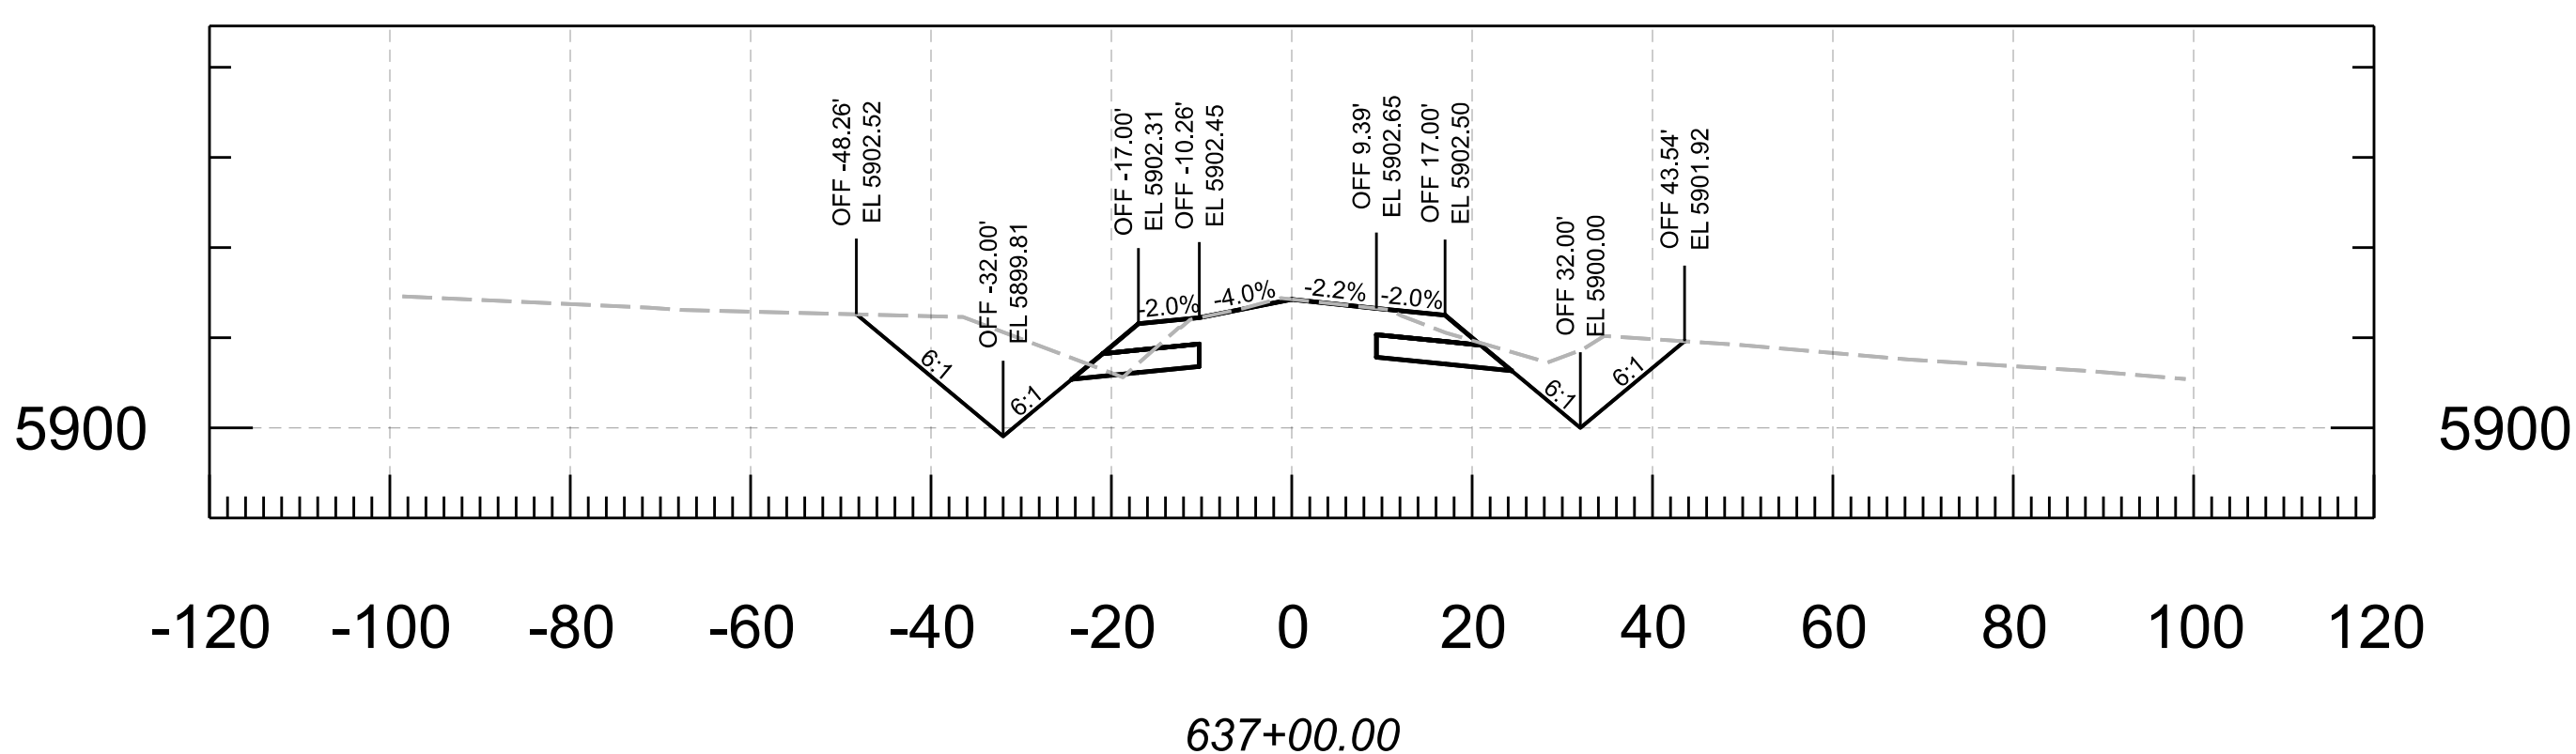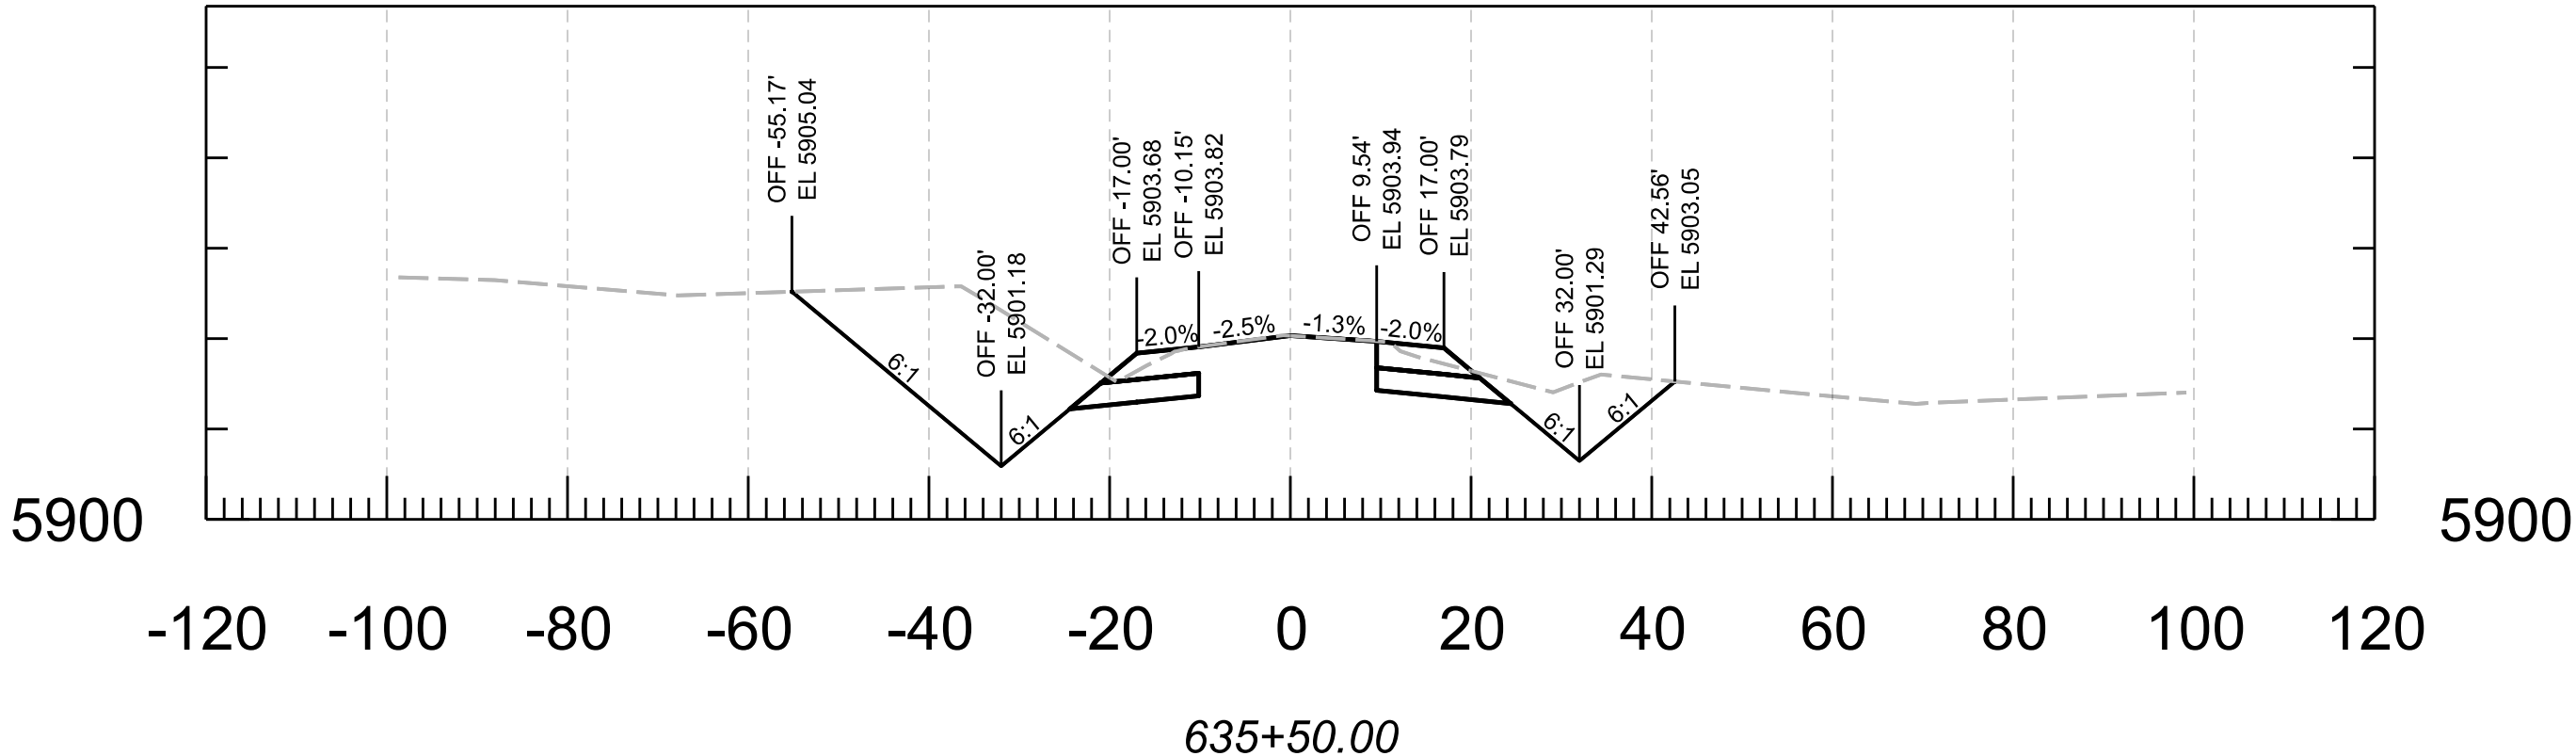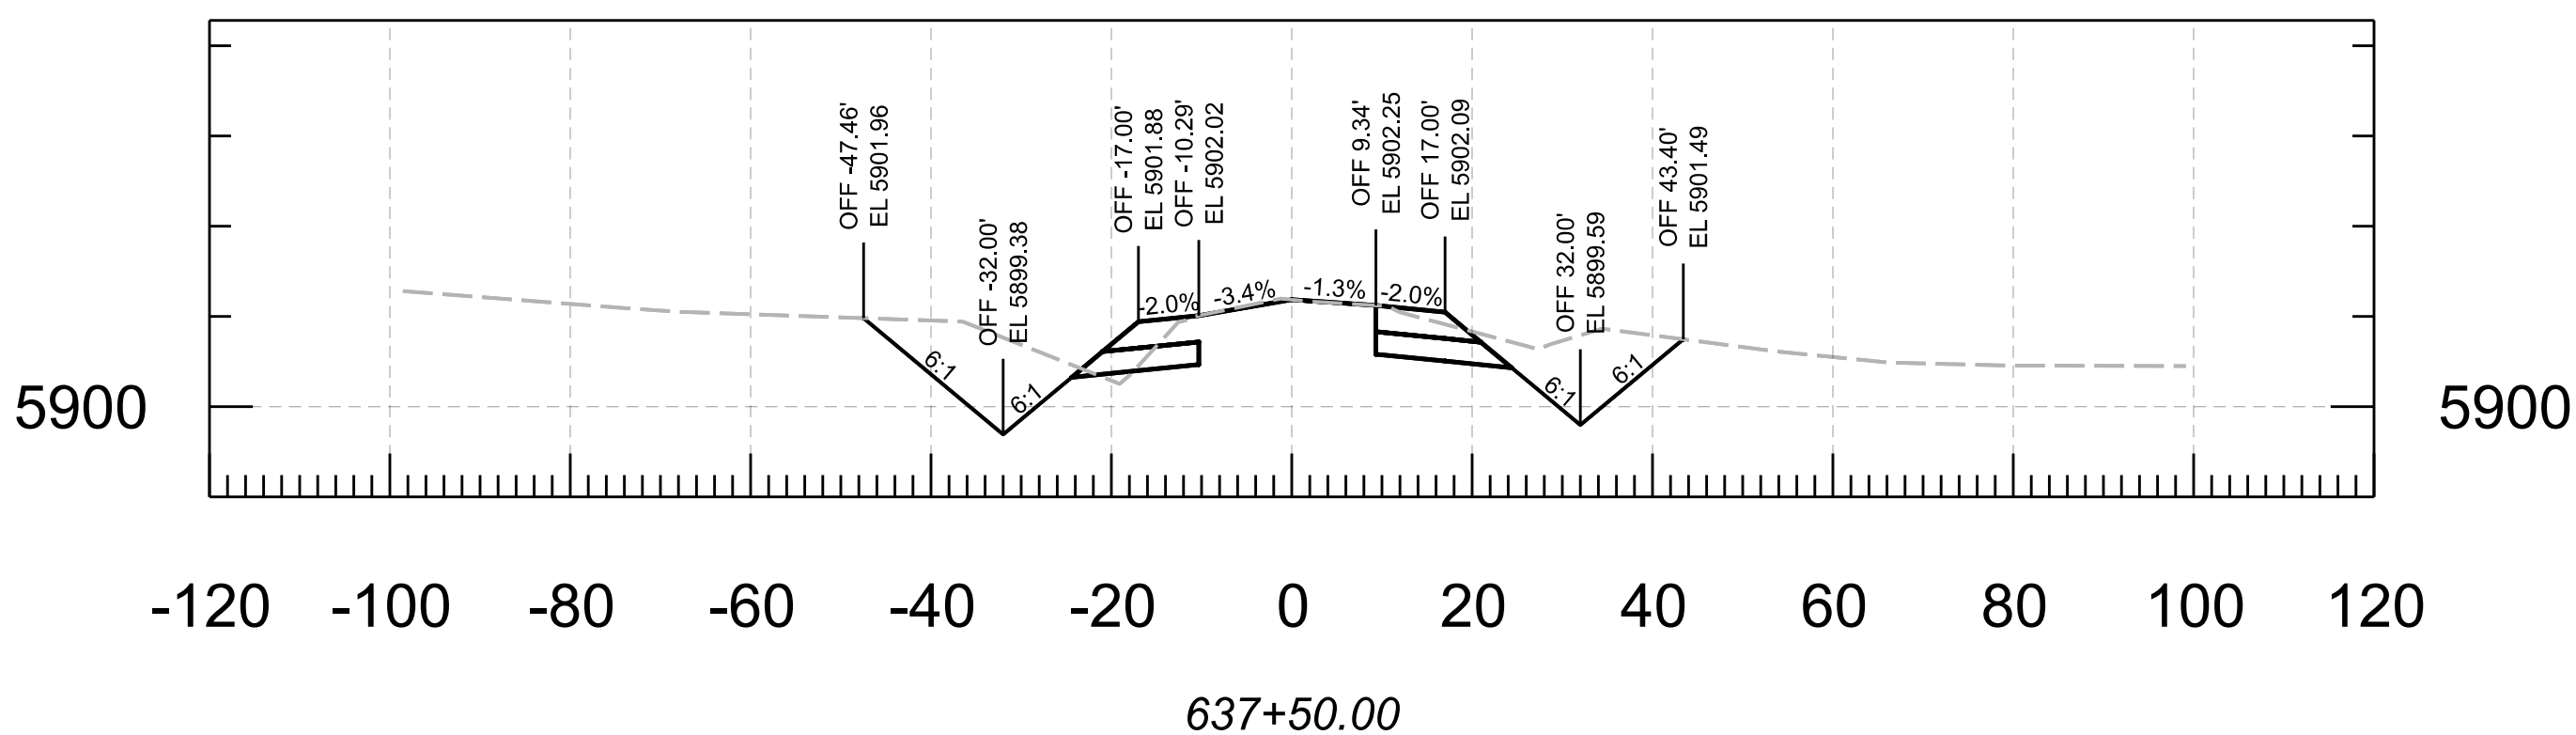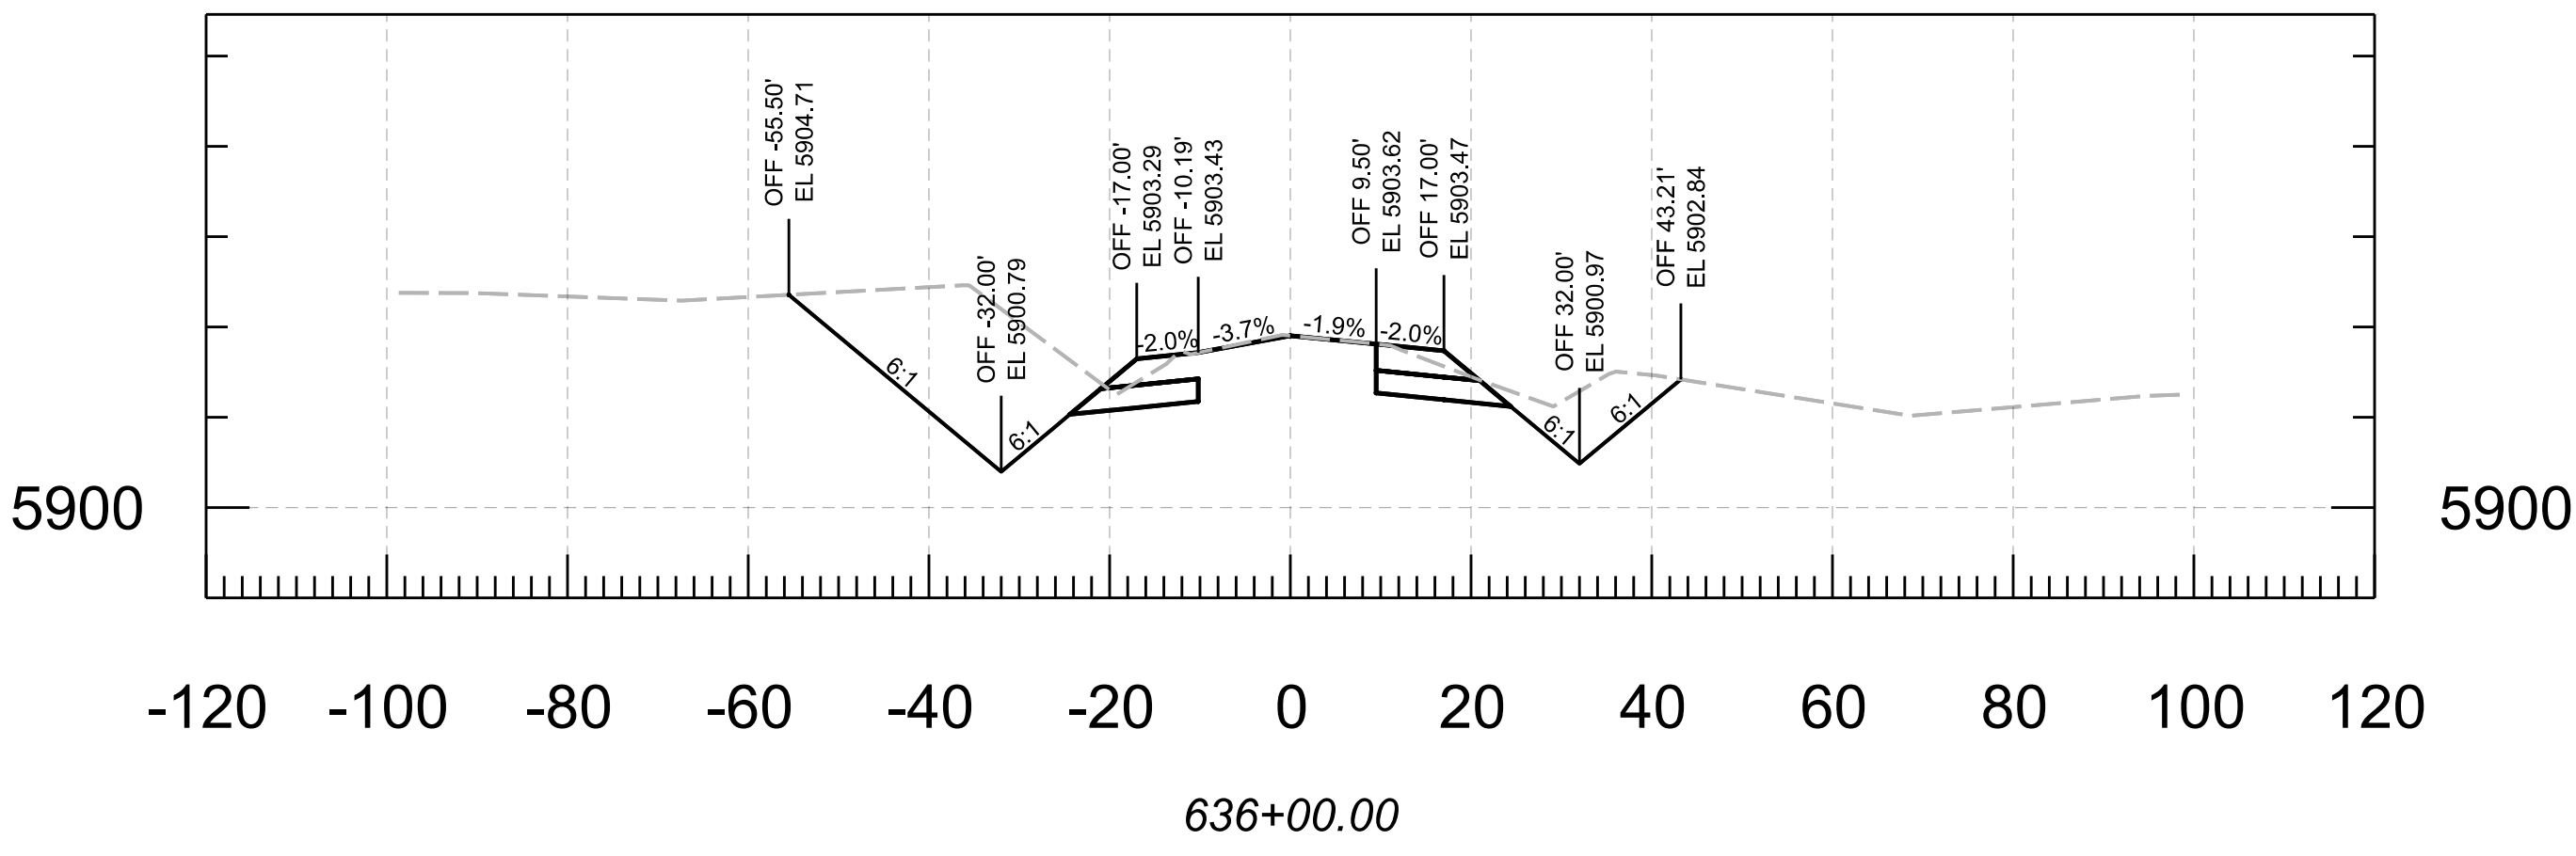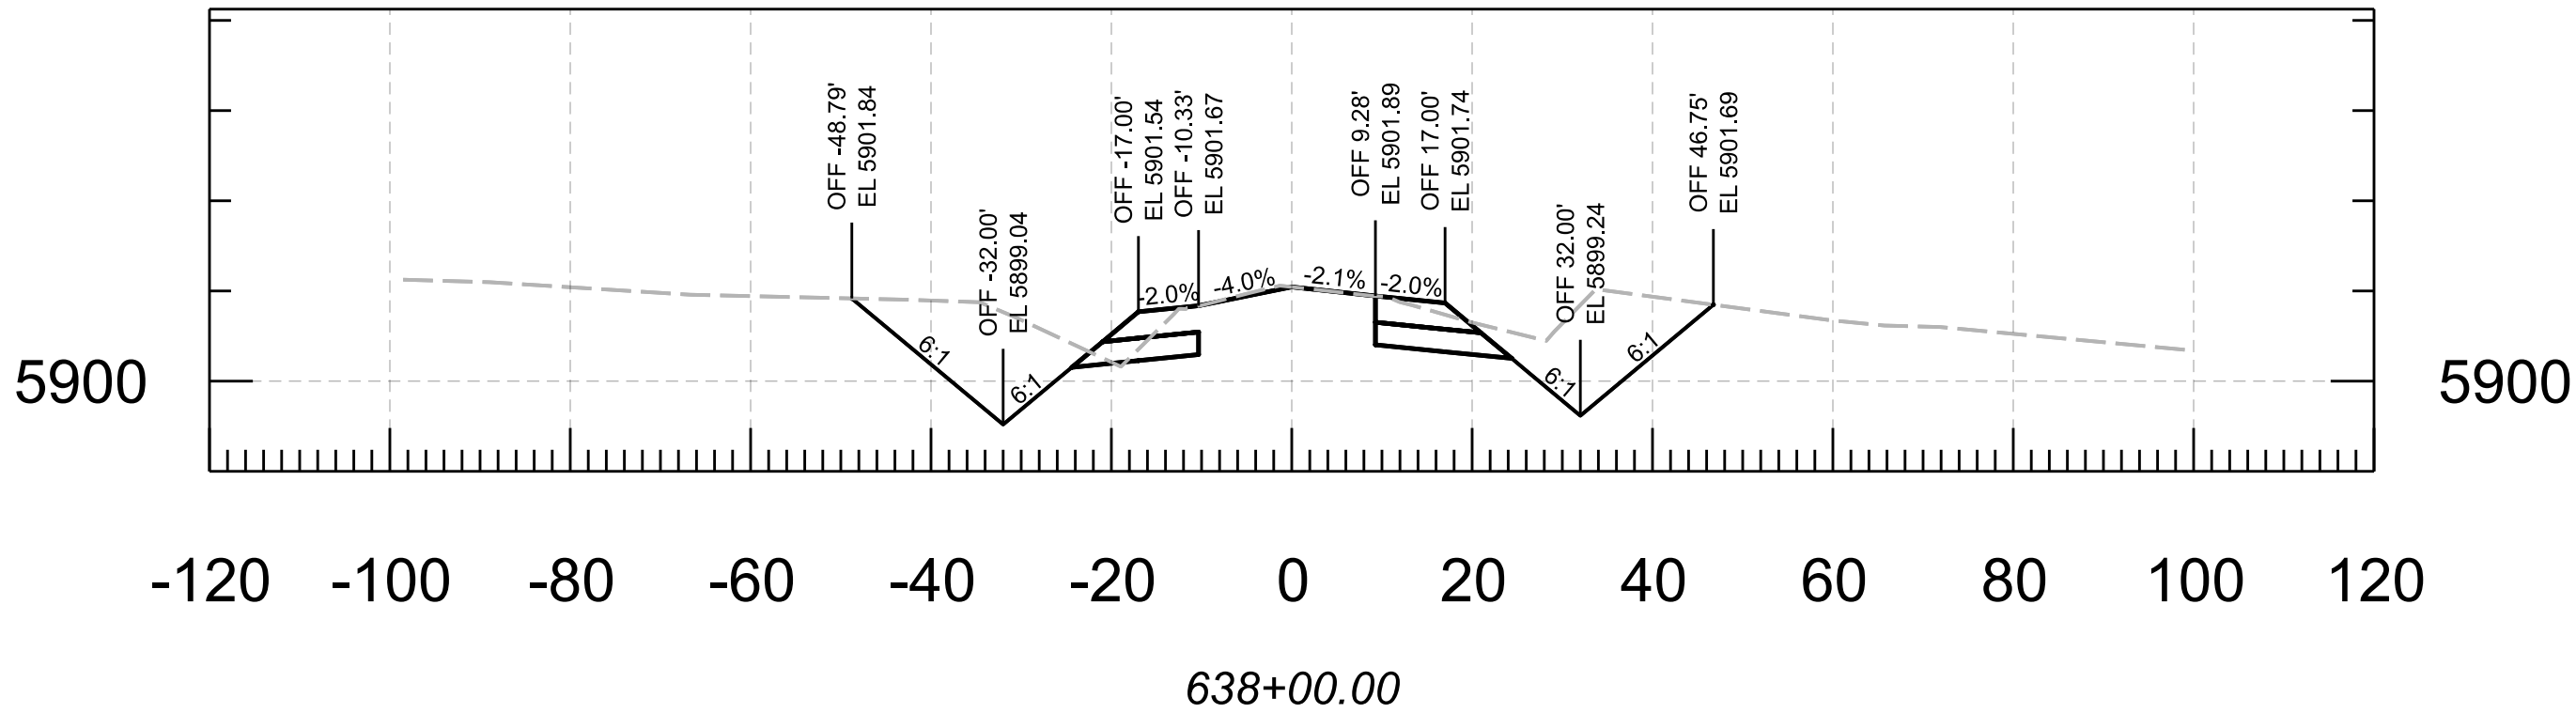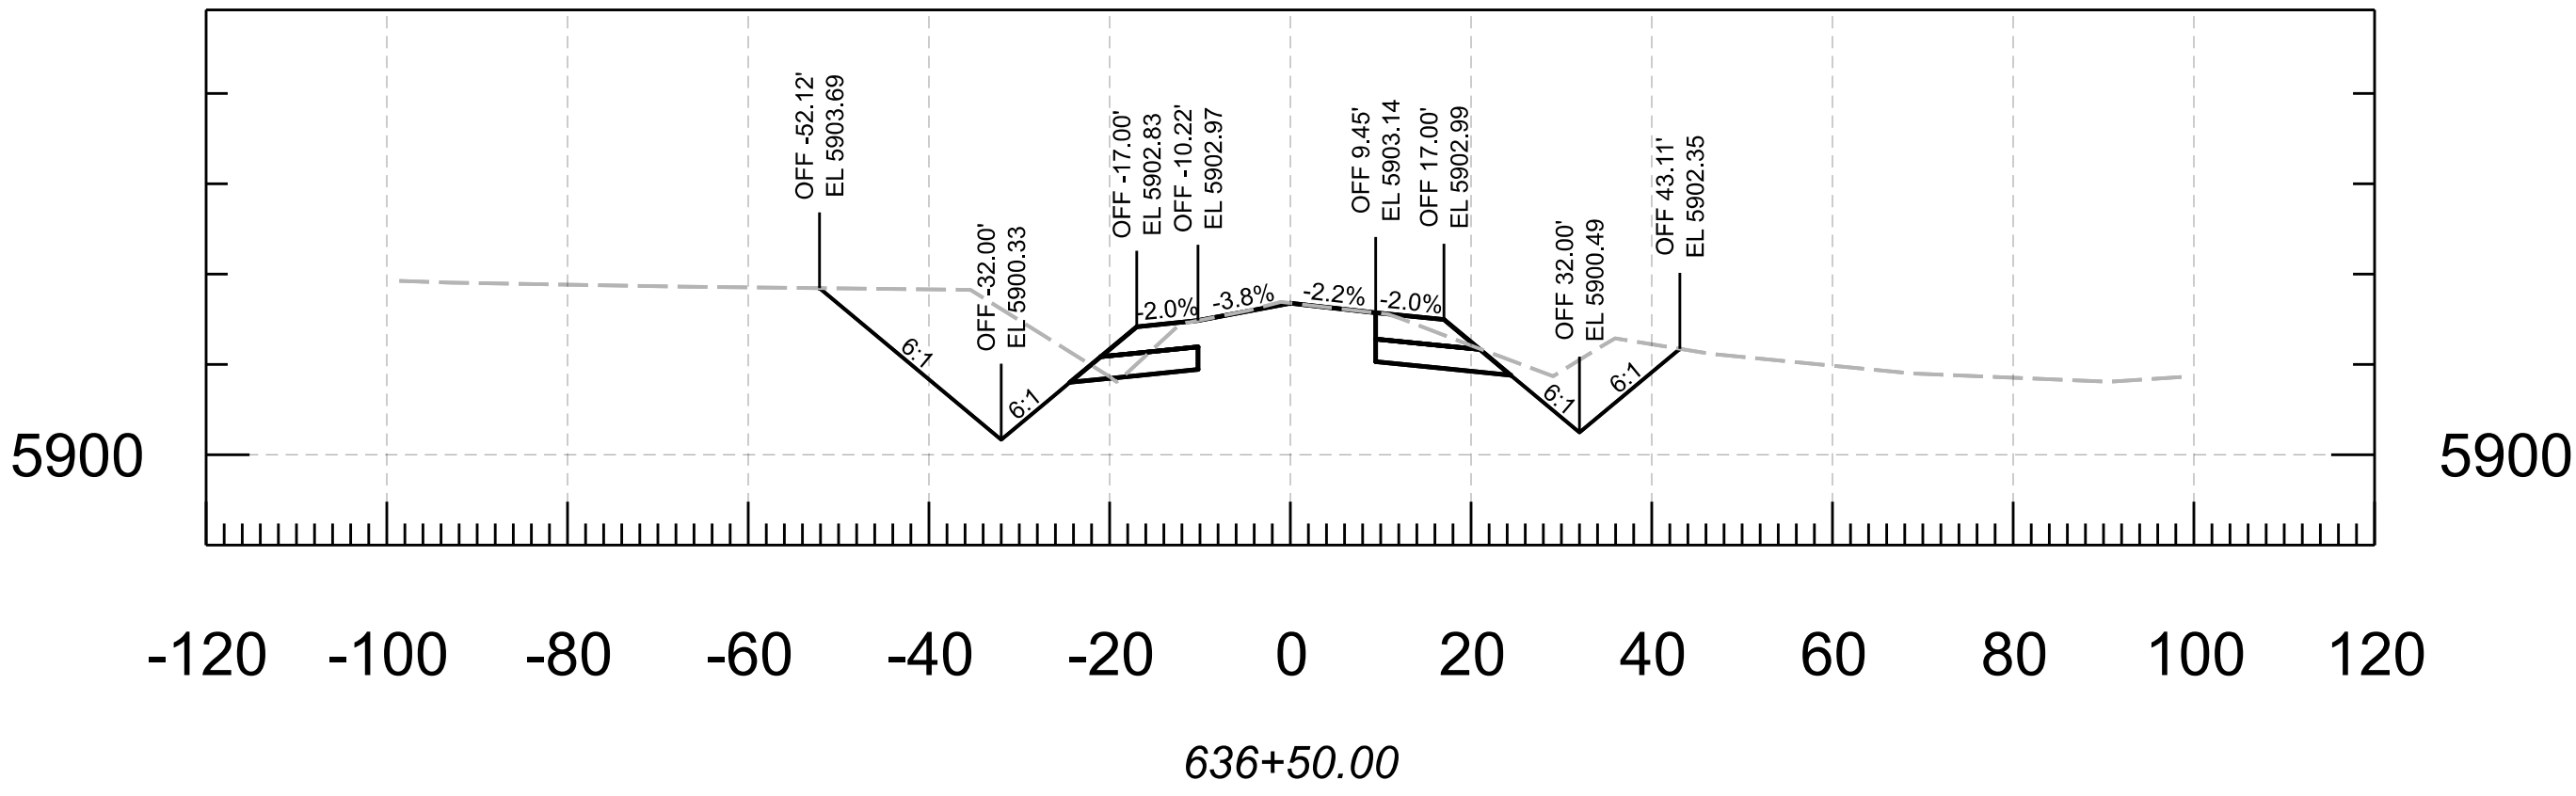







		NAME	DATE	ARIZONA DEPARTMENT OF TRANSPORTATION PROJECT DELIVERY AND OPERATIONS DIVISION ROADWAY DESIGN SECTION				ROUTE	F.H.W.A. Arizona Division		STATE	PROJECT NO.	FEDERAL ID NO.	SHEET NO.	TOTAL SHEETS	RECORD DRAWING	
		DESIGN	N. Harness					04/25	MILEPOST	ARIZ.	377 NA 008	377-A(203)T	40	91			
		DRAWN	N. Harness					04/25									
		CHECKED	E. Eggen					04/25									
		TEAM LEADER	E. Eggen					04/25									
					CROSS SECTIONS				STRUCTURE NO.	LOCATION MP 8 - PHOENIX PARK WASH, S OF DRY LAKE						SHEET OF	
										TRACS NO. F0661 01C						___ OF ___	

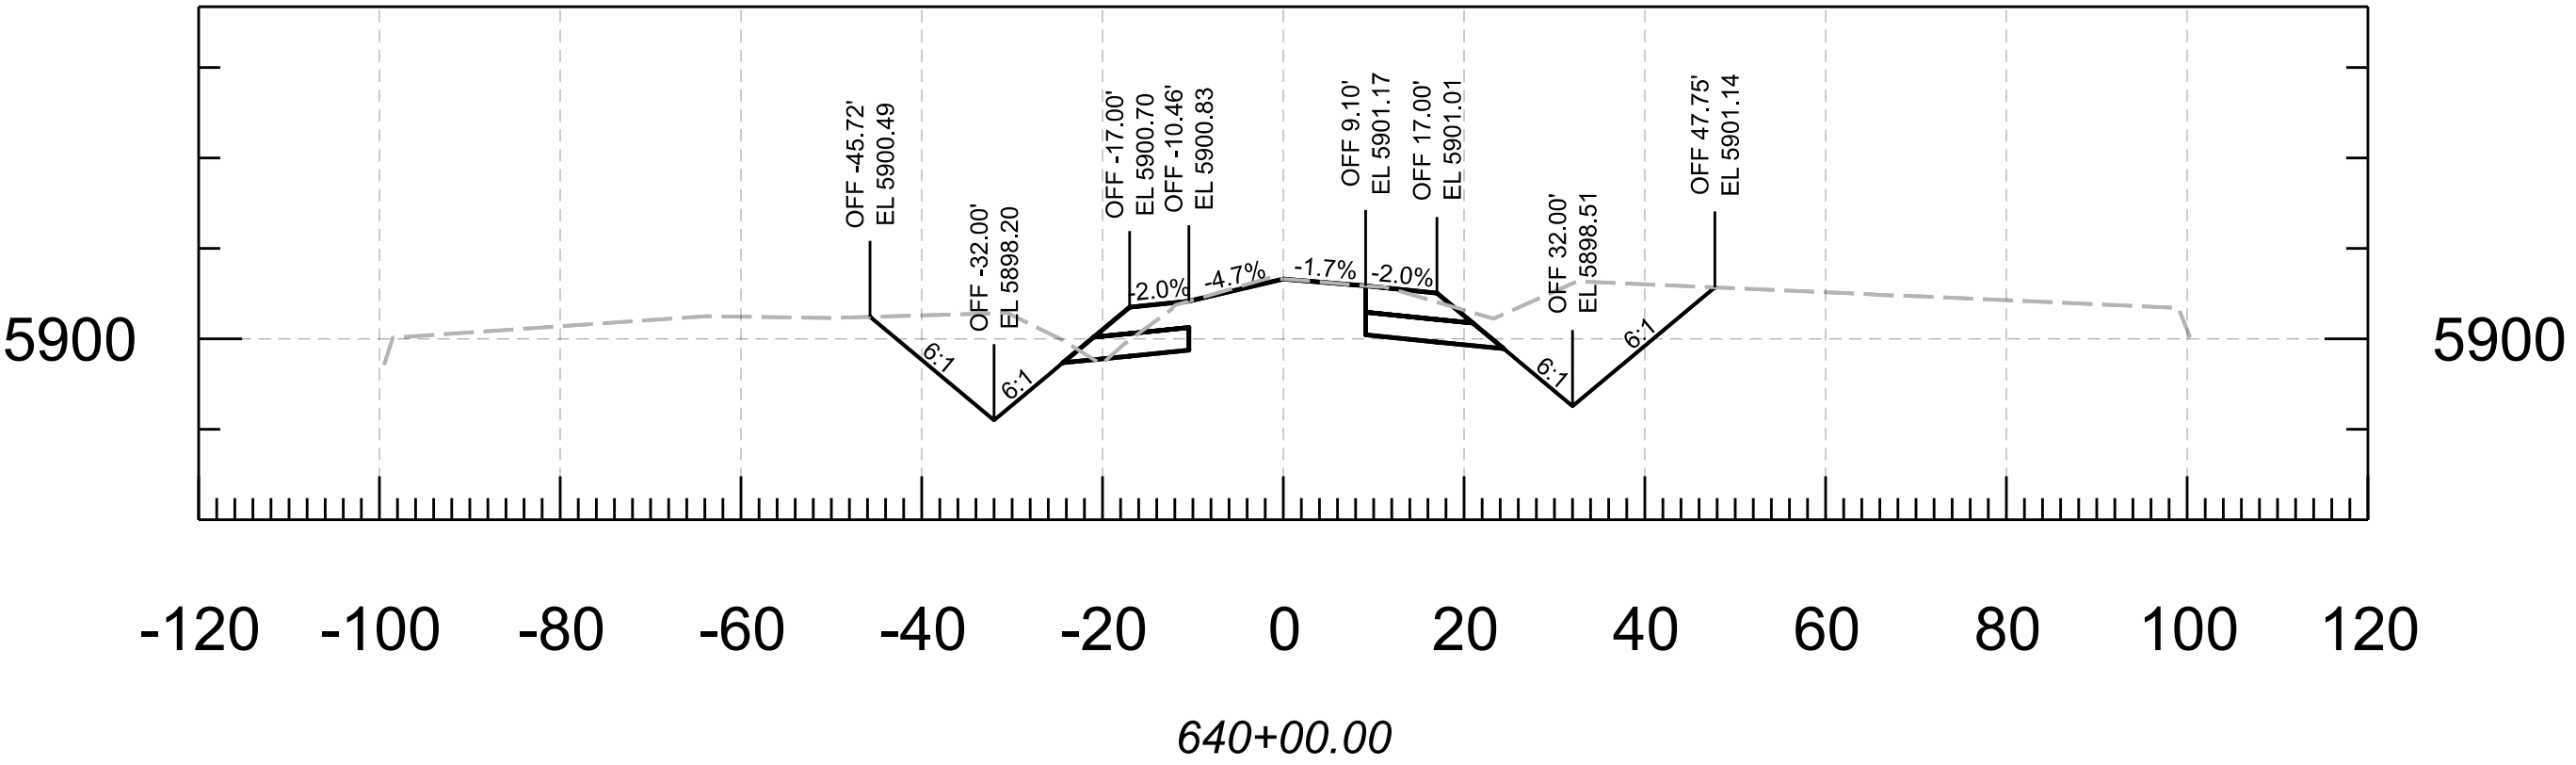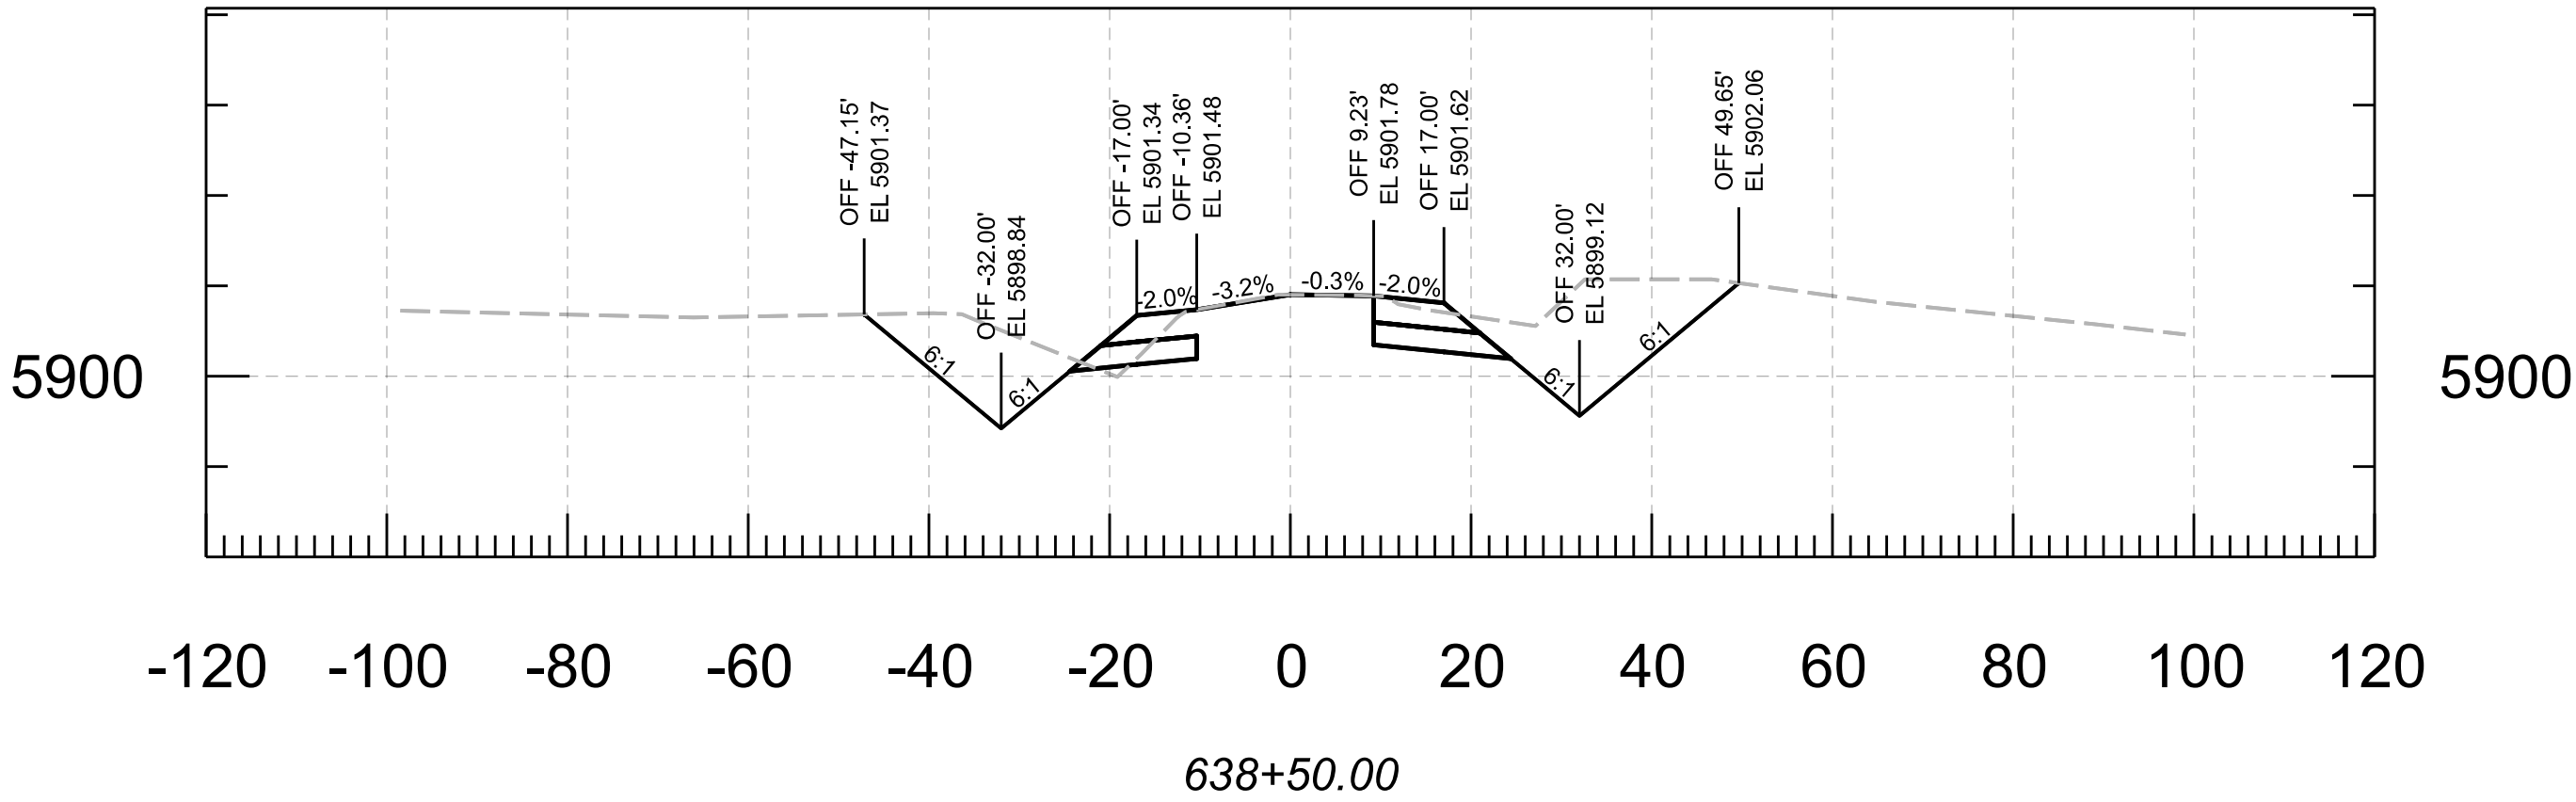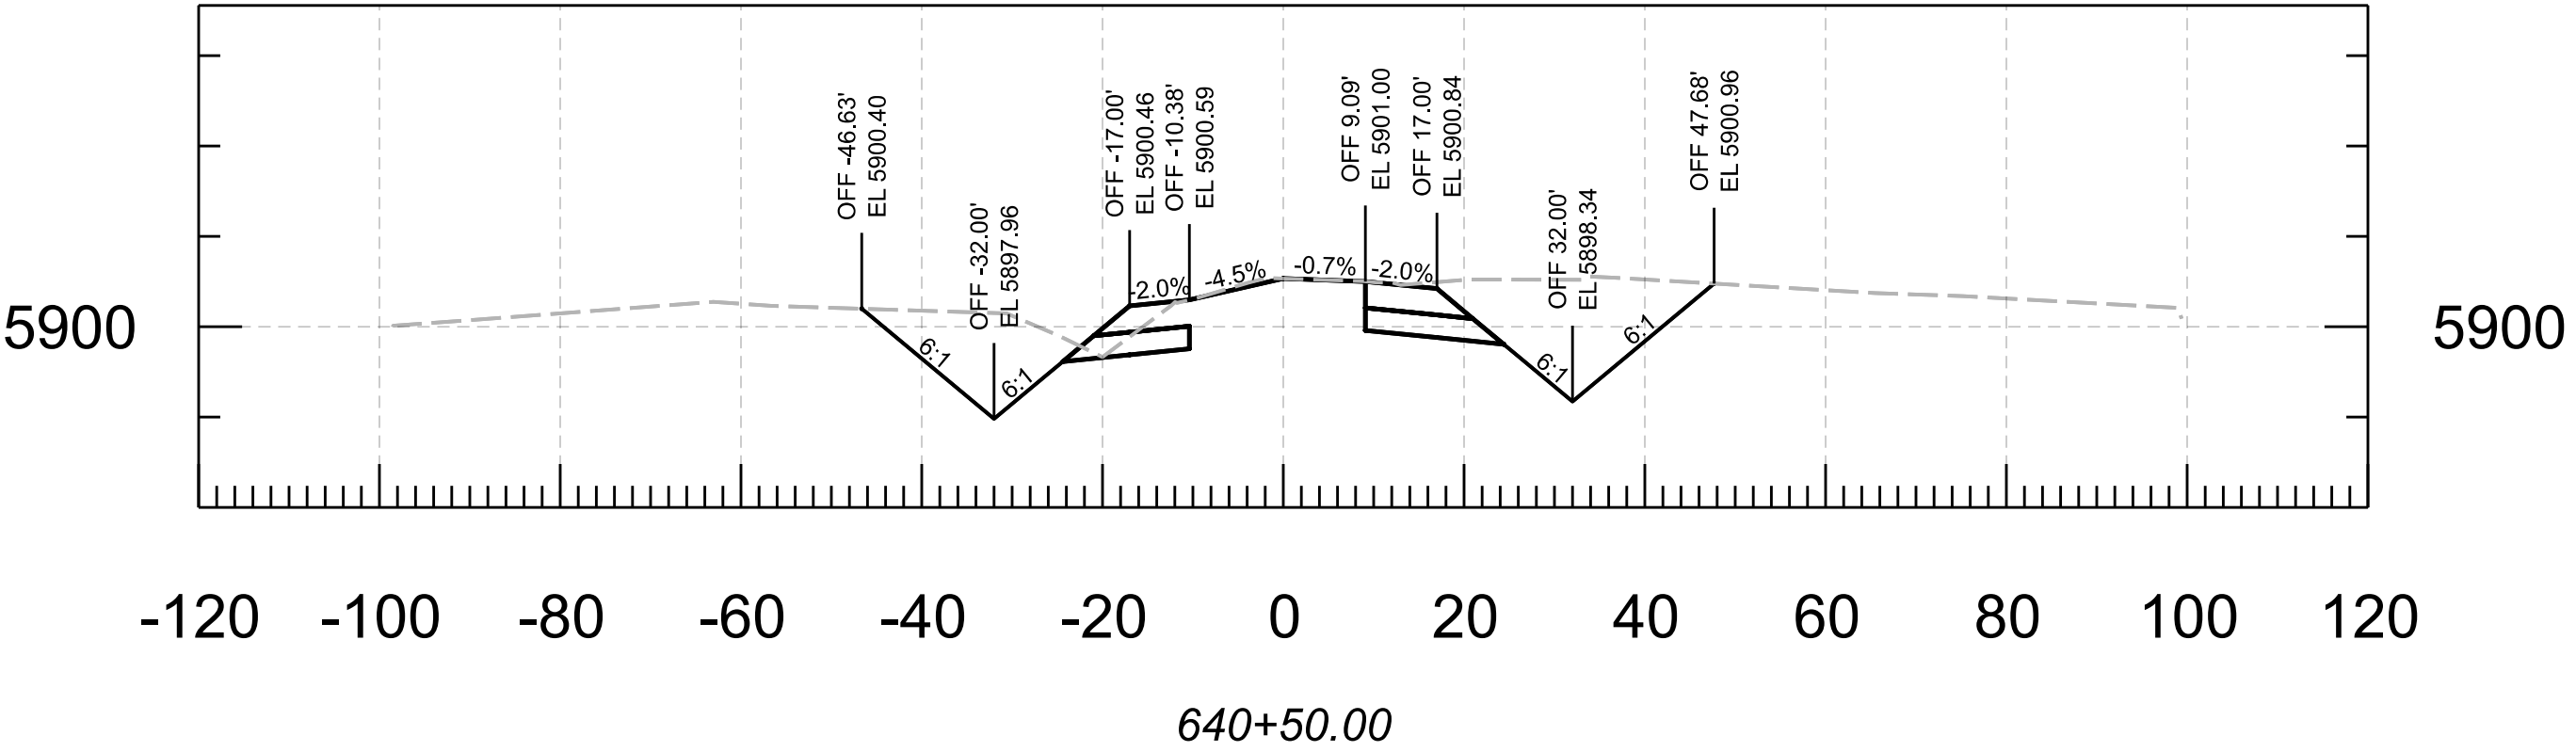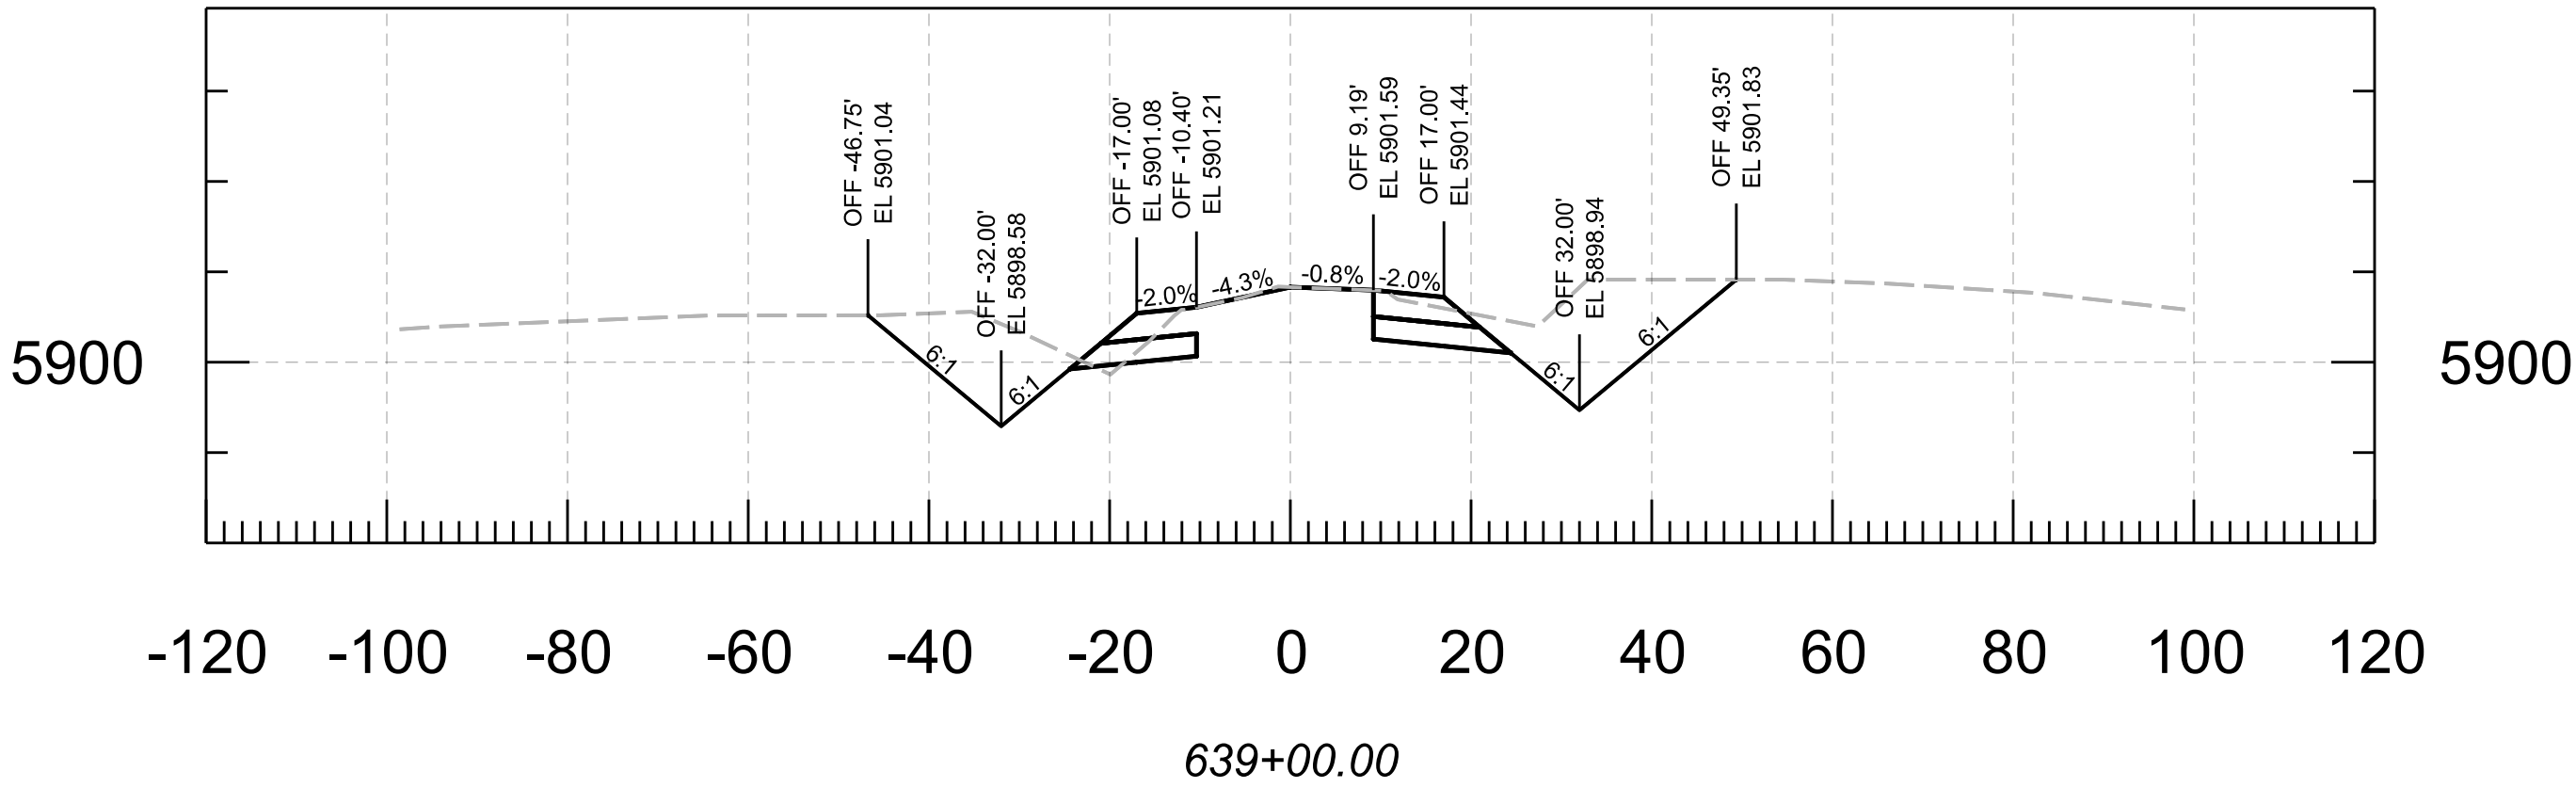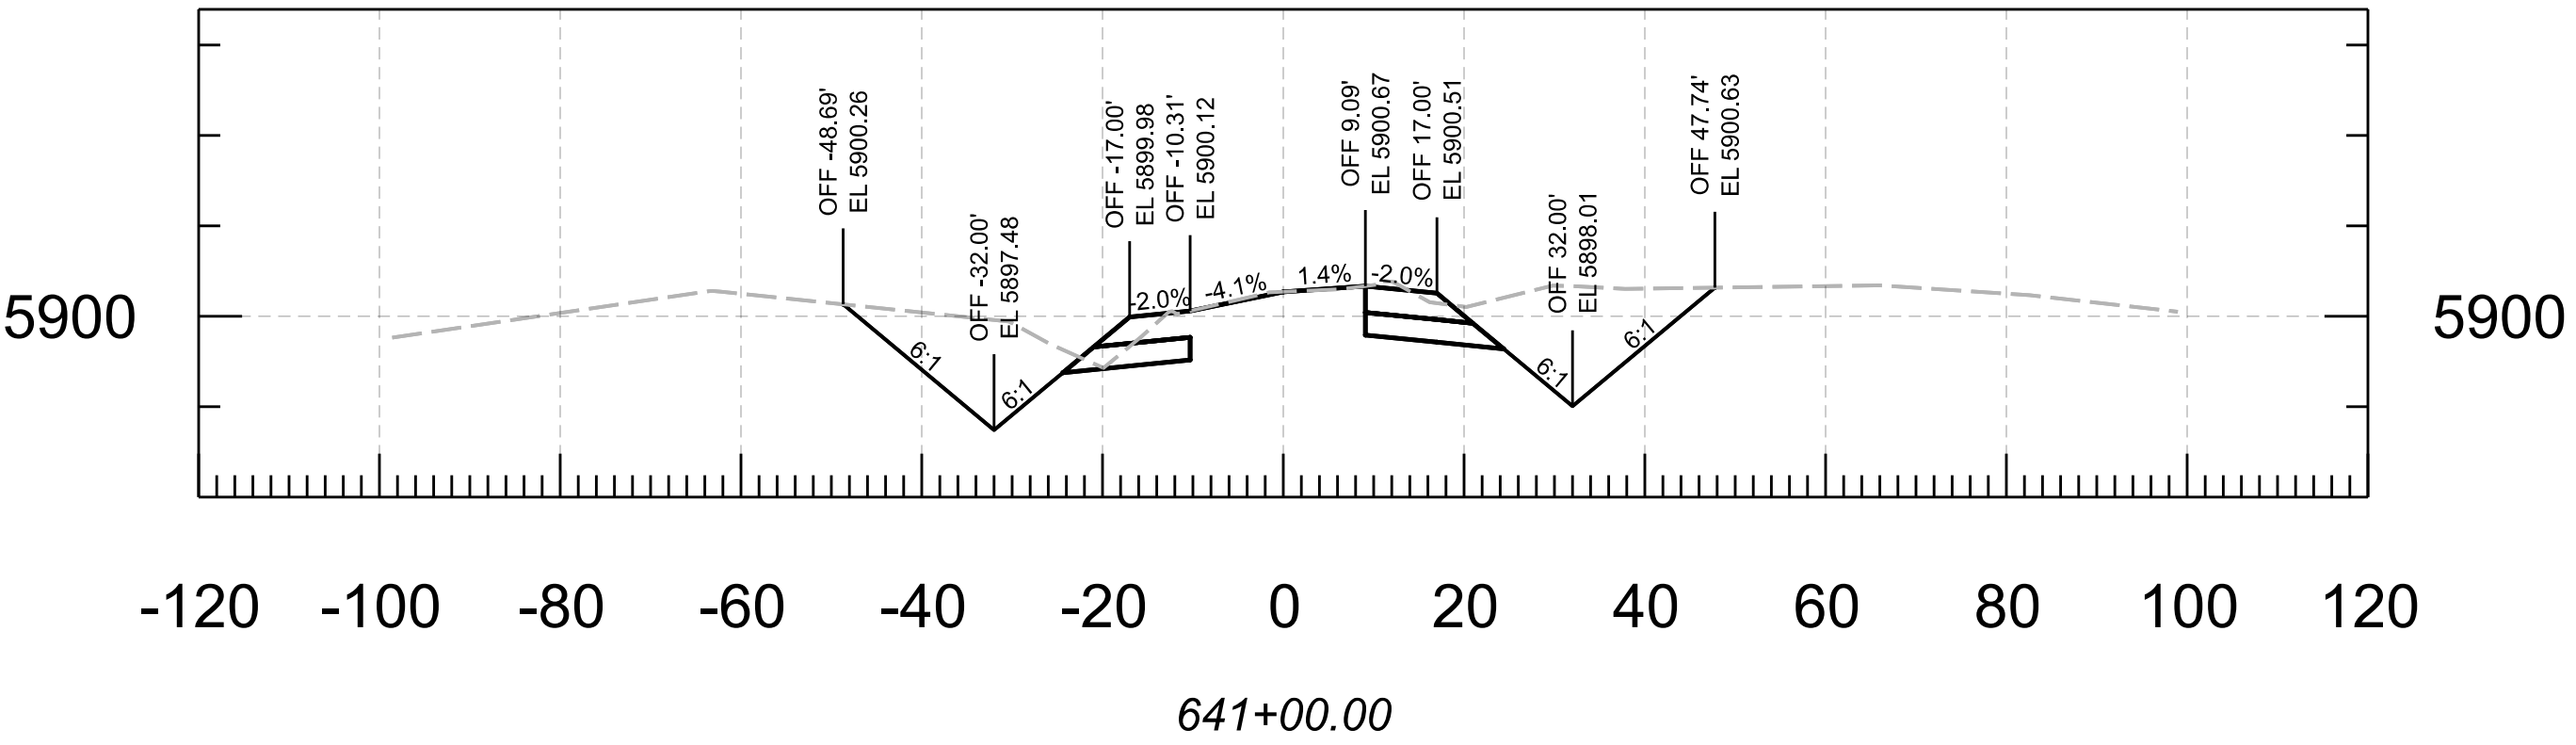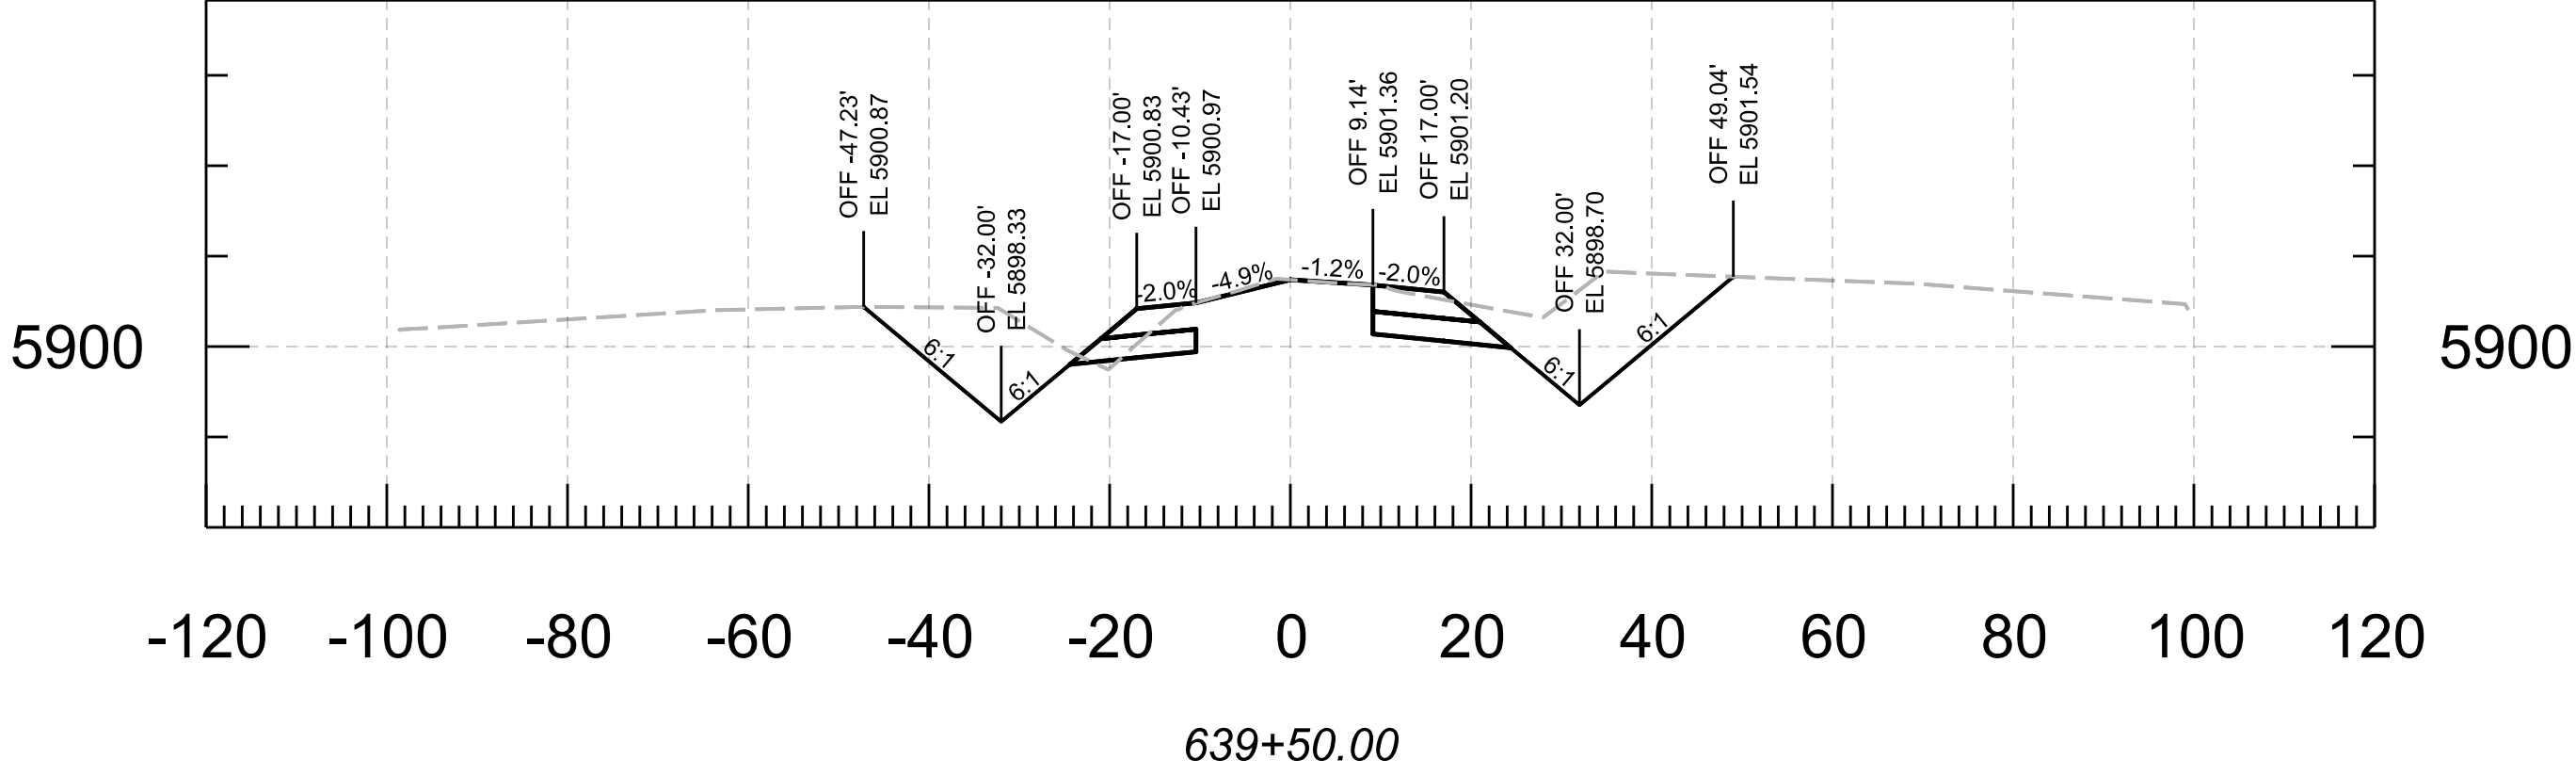


				NAME	DATE	ARIZONA DEPARTMENT OF TRANSPORTATION PROJECT DELIVERY AND OPERATIONS DIVISION ROADWAY DESIGN SECTION	ROUTE	F.H.W.A. Arizona Division	STATE ARIZ.	PROJECT NO.	FEDERAL ID NO.	SHEET NO.	TOTAL SHEETS	RECORD DRAWING	
			DESIGN	N. Harness	04/25					377 NA 008	377-A(203)T	41	91		
			DRAWN	N. Harness	04/25										
			CHECKED	E. Eggen	04/25										
			TEAM LEADER	E. Eggen	04/25										
						CROSS SECTIONS	MILEPOST	LOCATION MP 8 - PHOENIX PARK WASH, S OF DRY LAKE						SHEET	OF
							STRUCTURE NO.	TRACS NO. F0661 01C					___ OF ___		

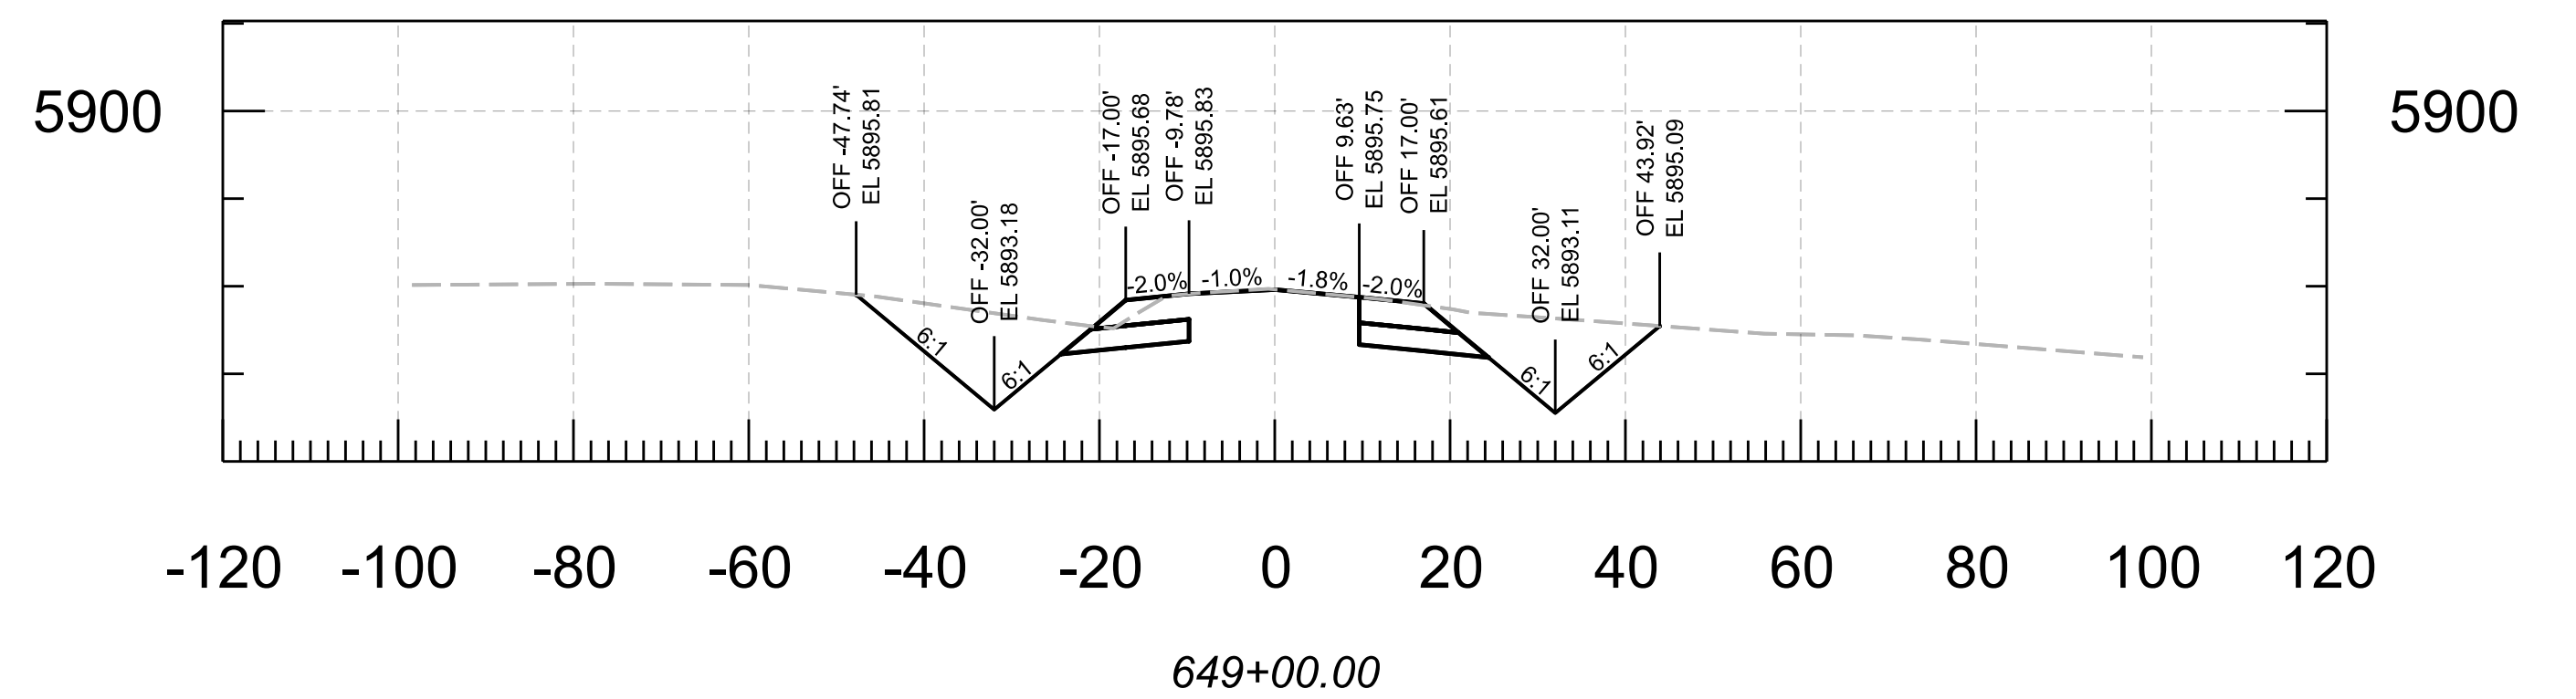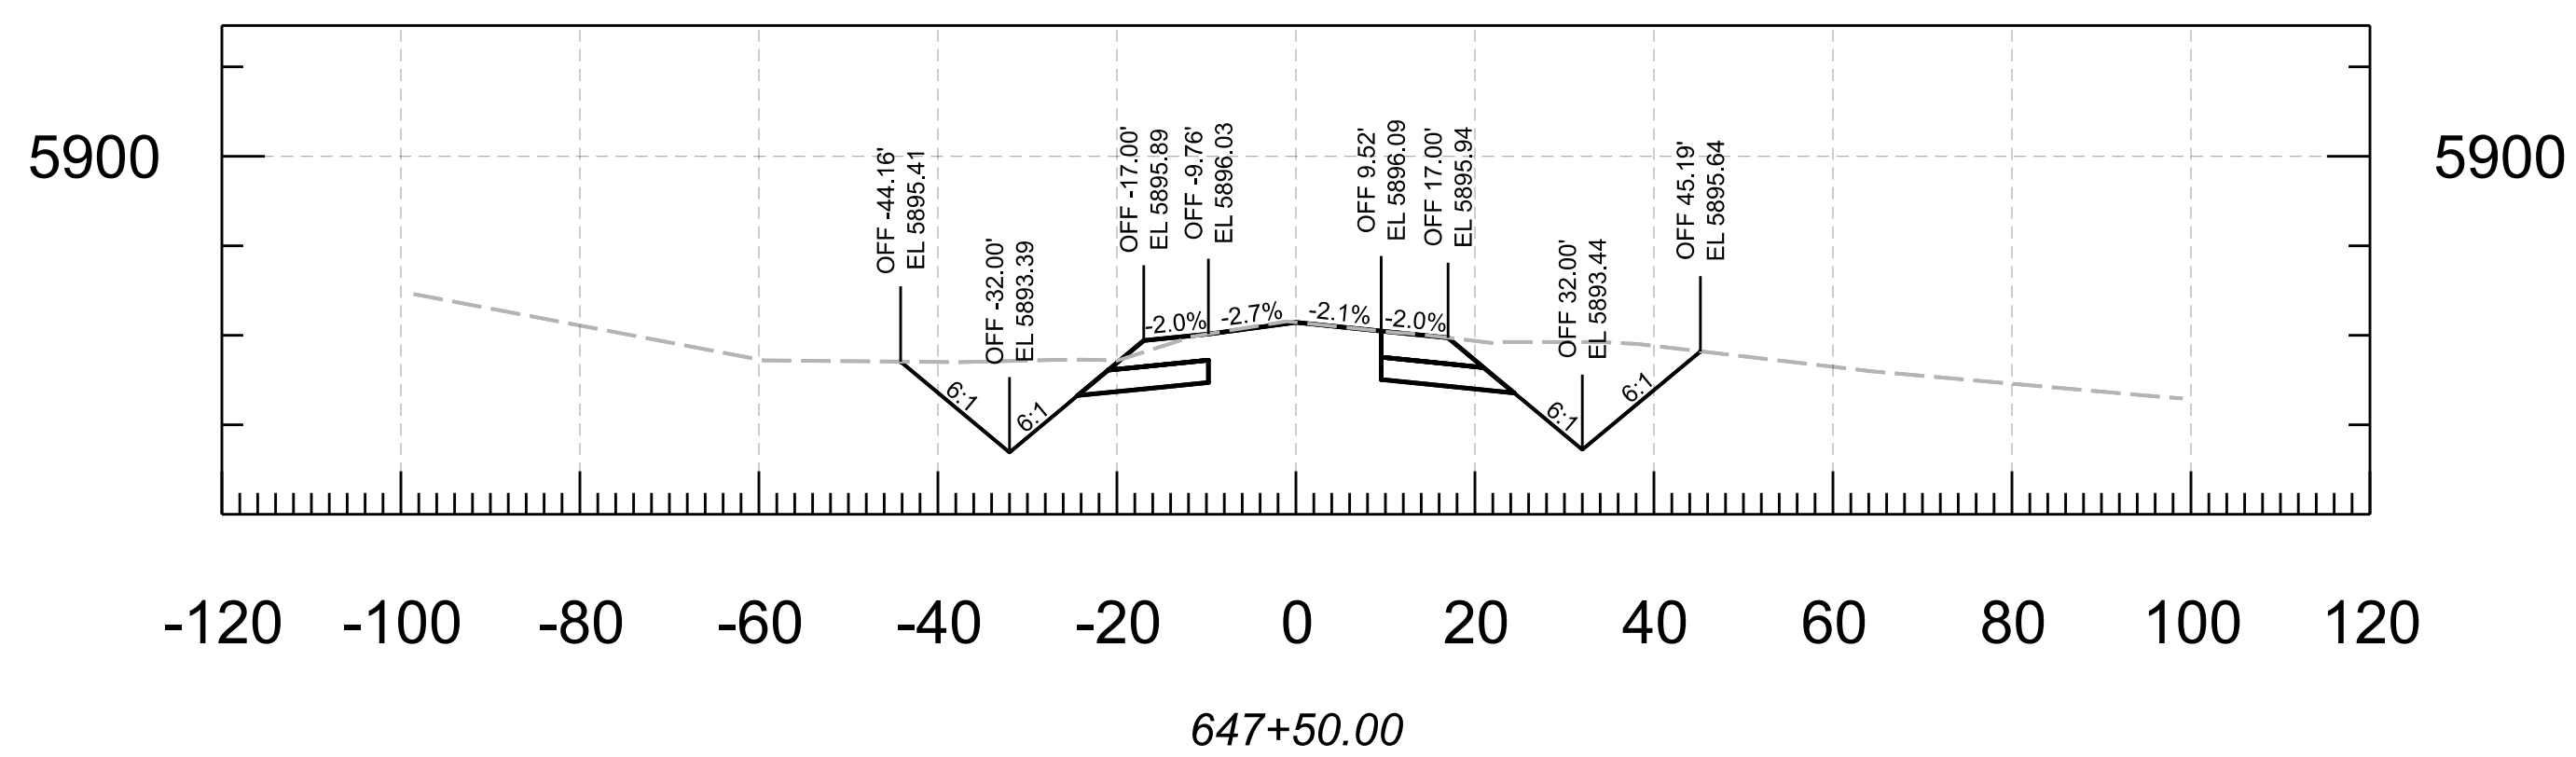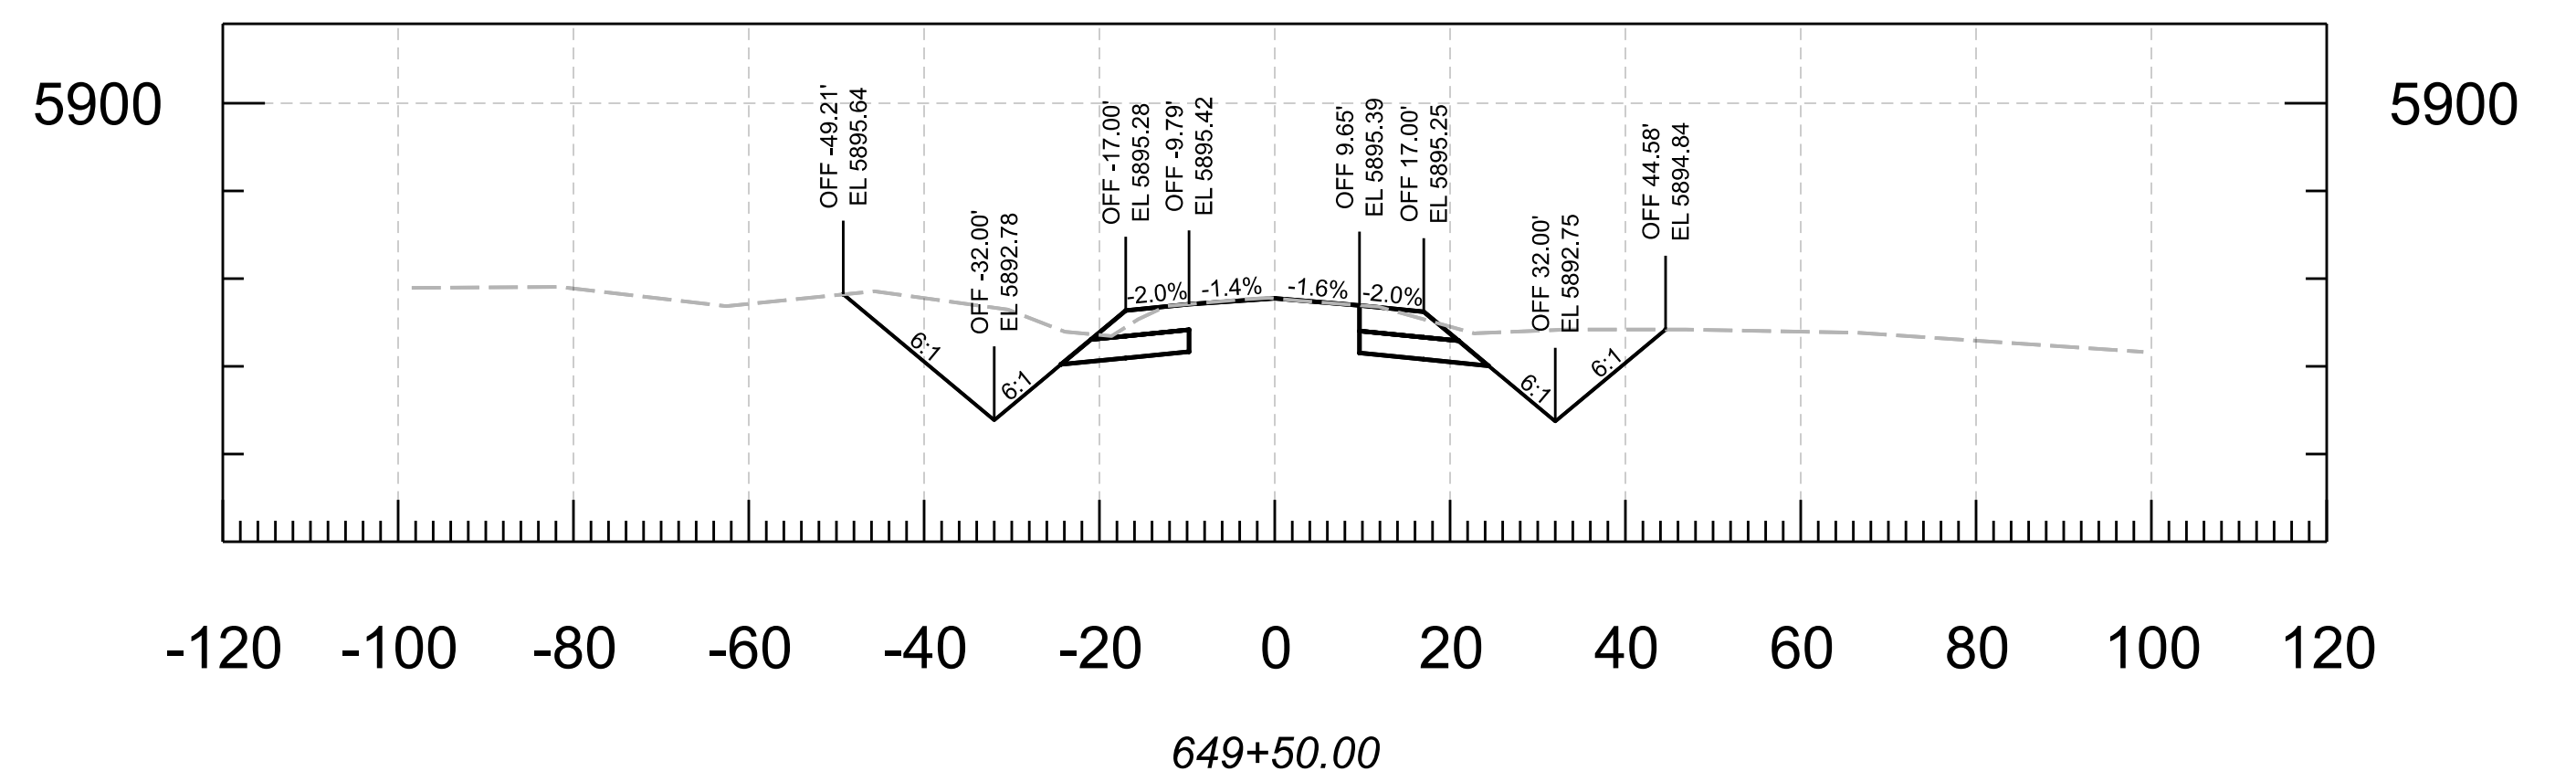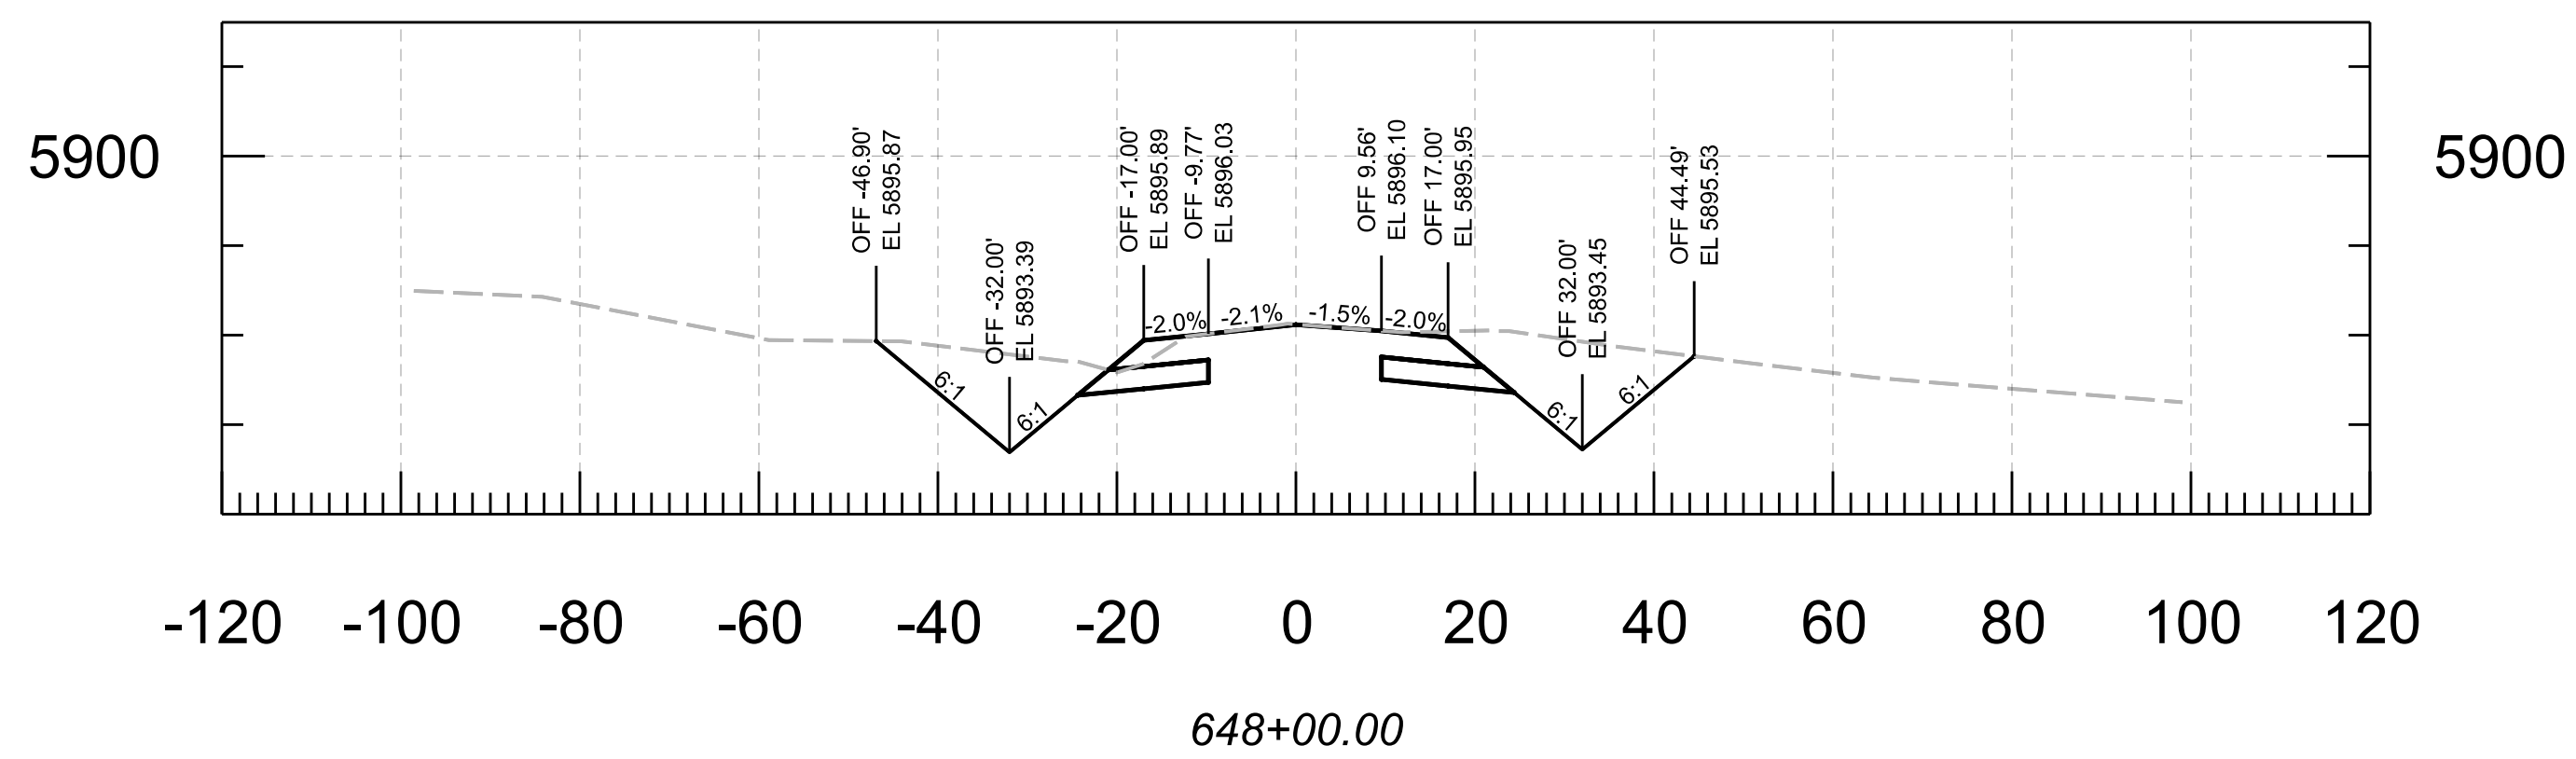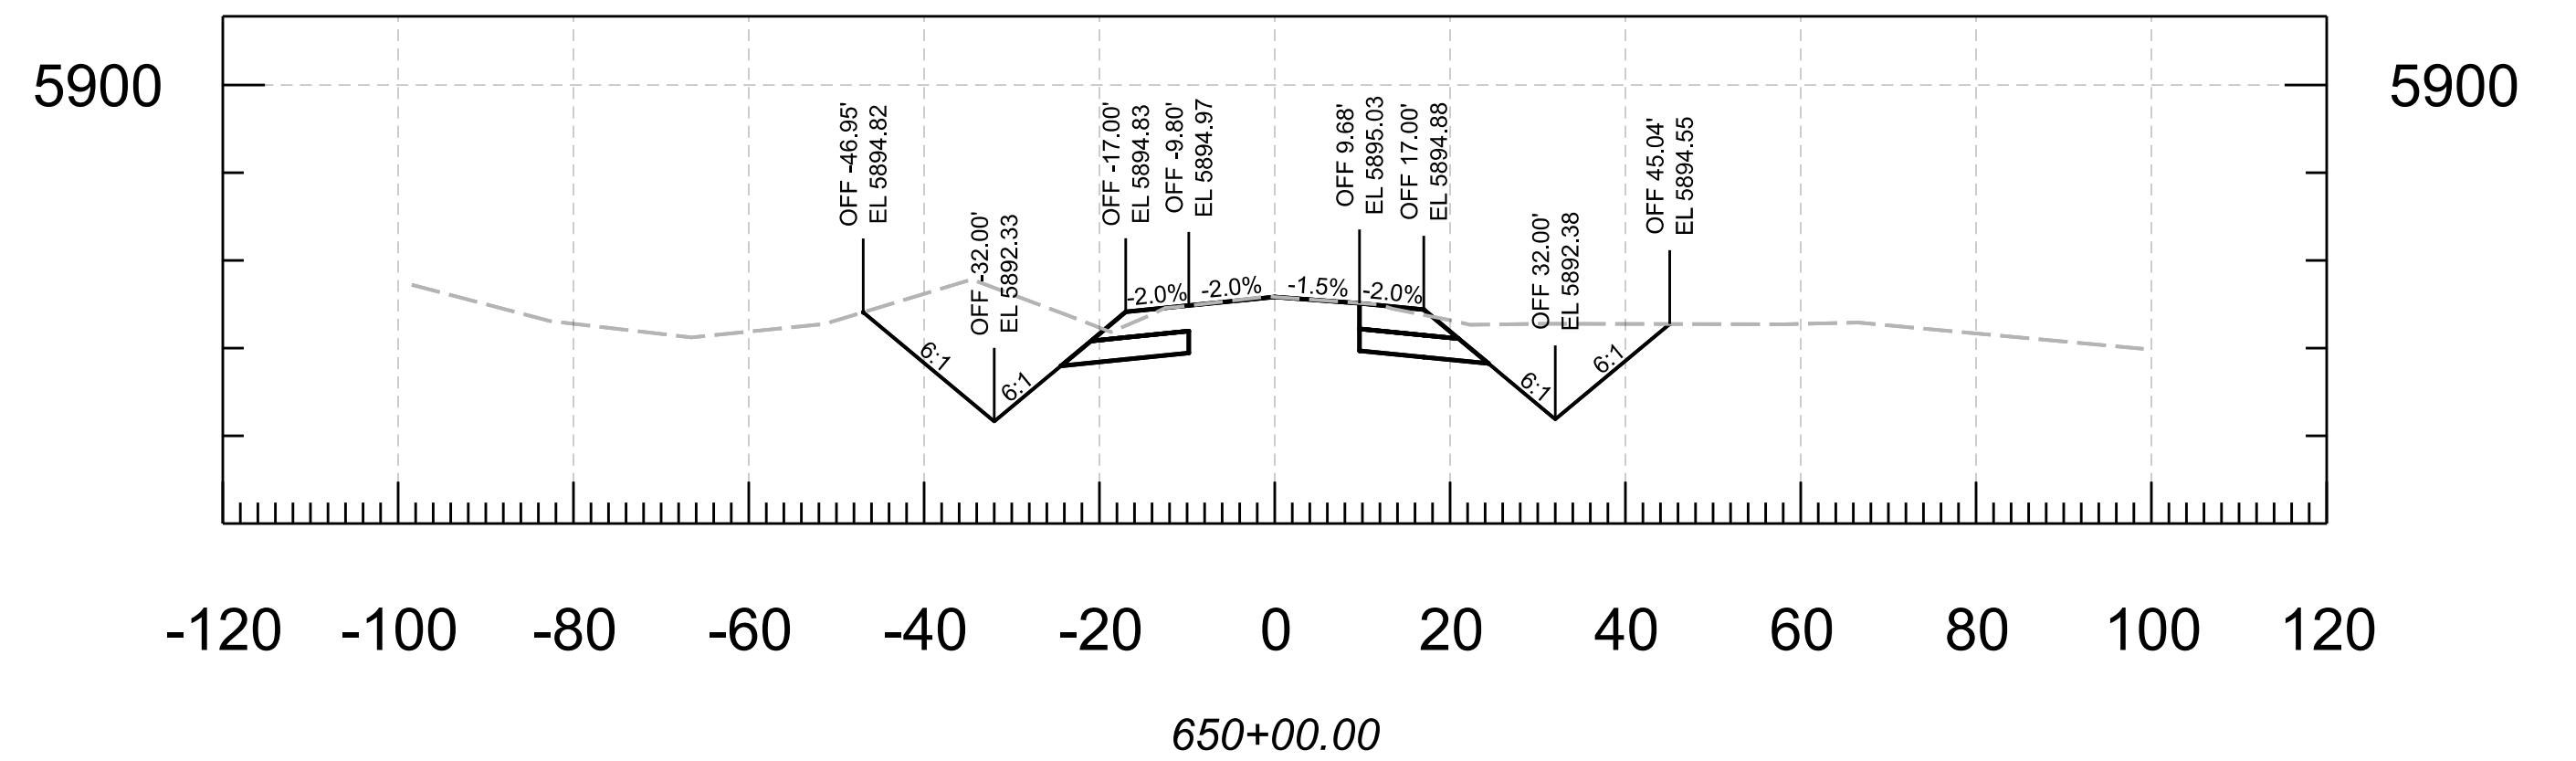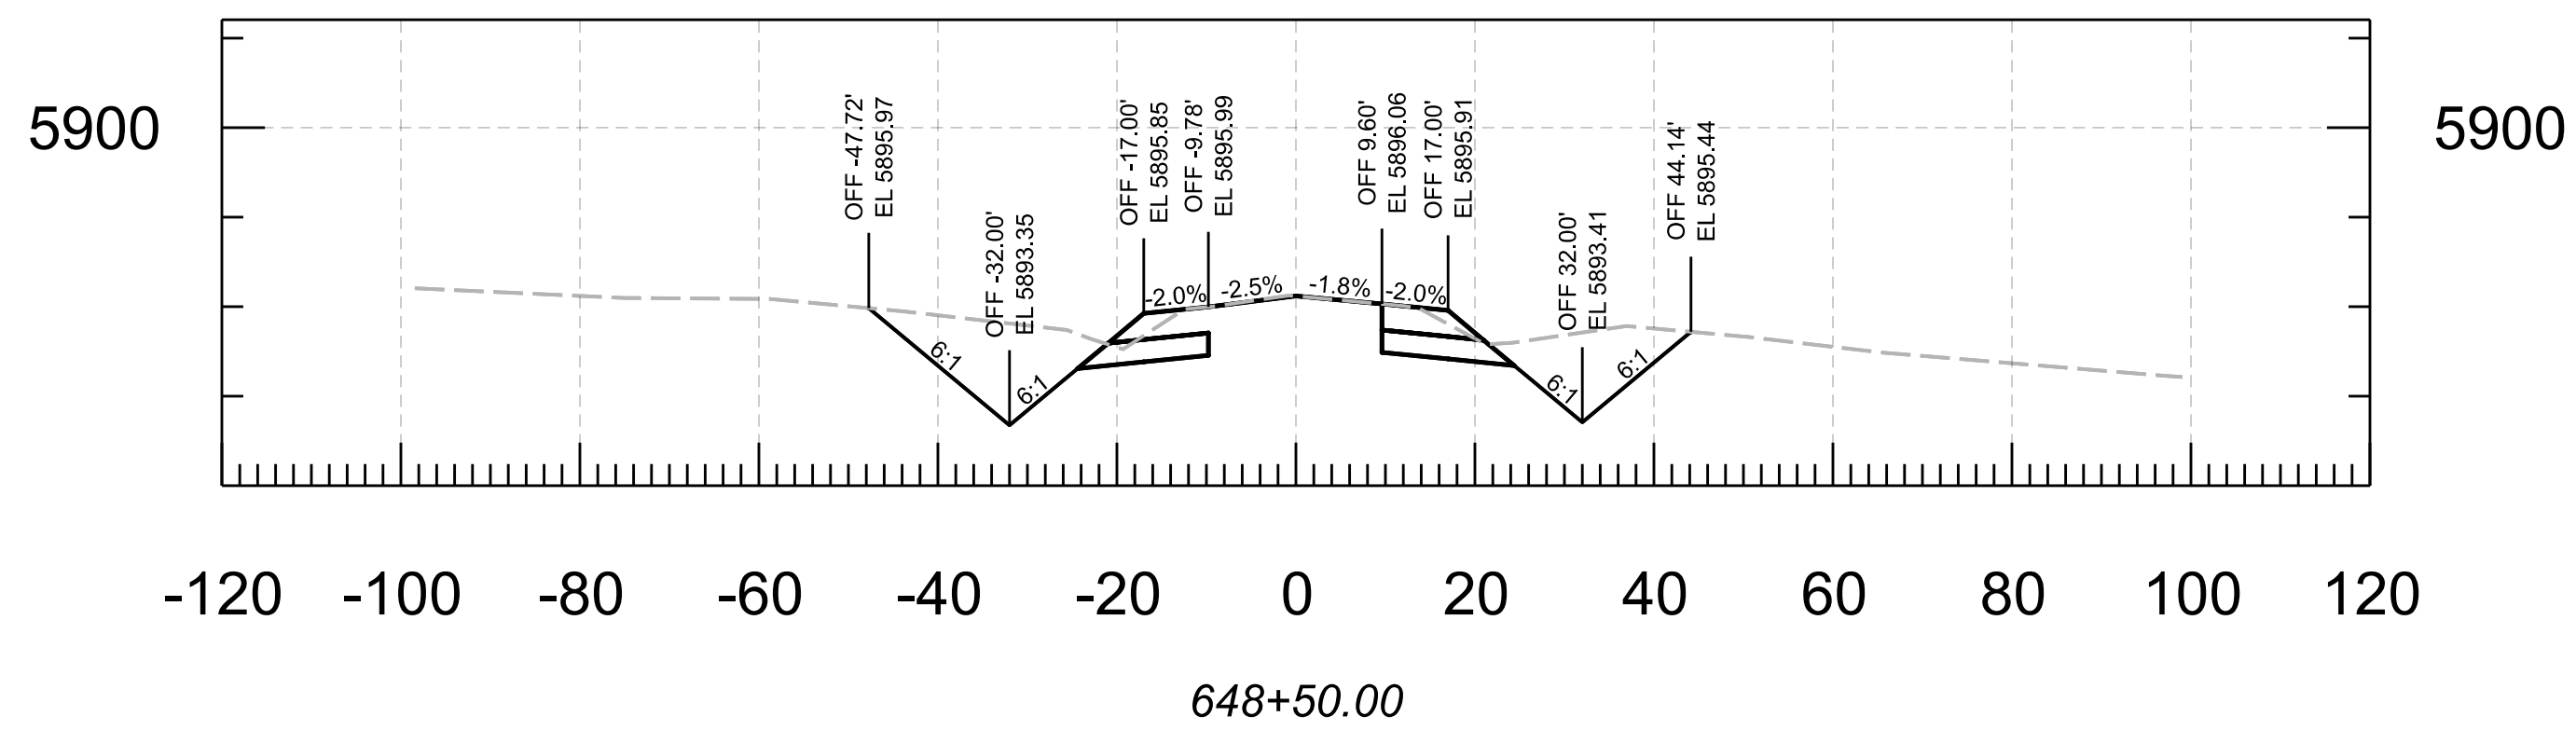


	<table><tr><th>NAME</th><th>DATE</th></tr><tr><td>DESIGN N. Harness</td><td>04/25</td></tr><tr><td>DRAWN N. Harness</td><td>04/25</td></tr><tr><td>CHECKED E. Eggen</td><td>04/25</td></tr><tr><td>TEAM LEADER E. Eggen</td><td>04/25</td></tr><tr><td></td><td></td></tr><tr><td></td><td></td></tr></table>	NAME	DATE	DESIGN N. Harness	04/25	DRAWN N. Harness	04/25	CHECKED E. Eggen	04/25	TEAM LEADER E. Eggen	04/25					ARIZONA DEPARTMENT OF TRANSPORTATION PROJECT DELIVERY AND OPERATIONS DIVISION ROADWAY DESIGN SECTION CROSS SECTIONS	ROUTE	F.H.W.A. Arizona Division	STATE ARIZ.	PROJECT NO.	FEDERAL ID NO.	SHEET NO.	TOTAL SHEETS	RECORD DRAWING
		NAME	DATE																					
		DESIGN N. Harness	04/25																					
		DRAWN N. Harness	04/25																					
		CHECKED E. Eggen	04/25																					
		TEAM LEADER E. Eggen	04/25																					
MILEPOST	377 NA 008	377-A(203)T	44	91																				
STRUCTURE NO.	LOCATION MP 8 - PHOENIX PARK WASH, S OF DRY LAKE								SHEET OF															
	TRACS NO. F0661 01C								___ OF ___															

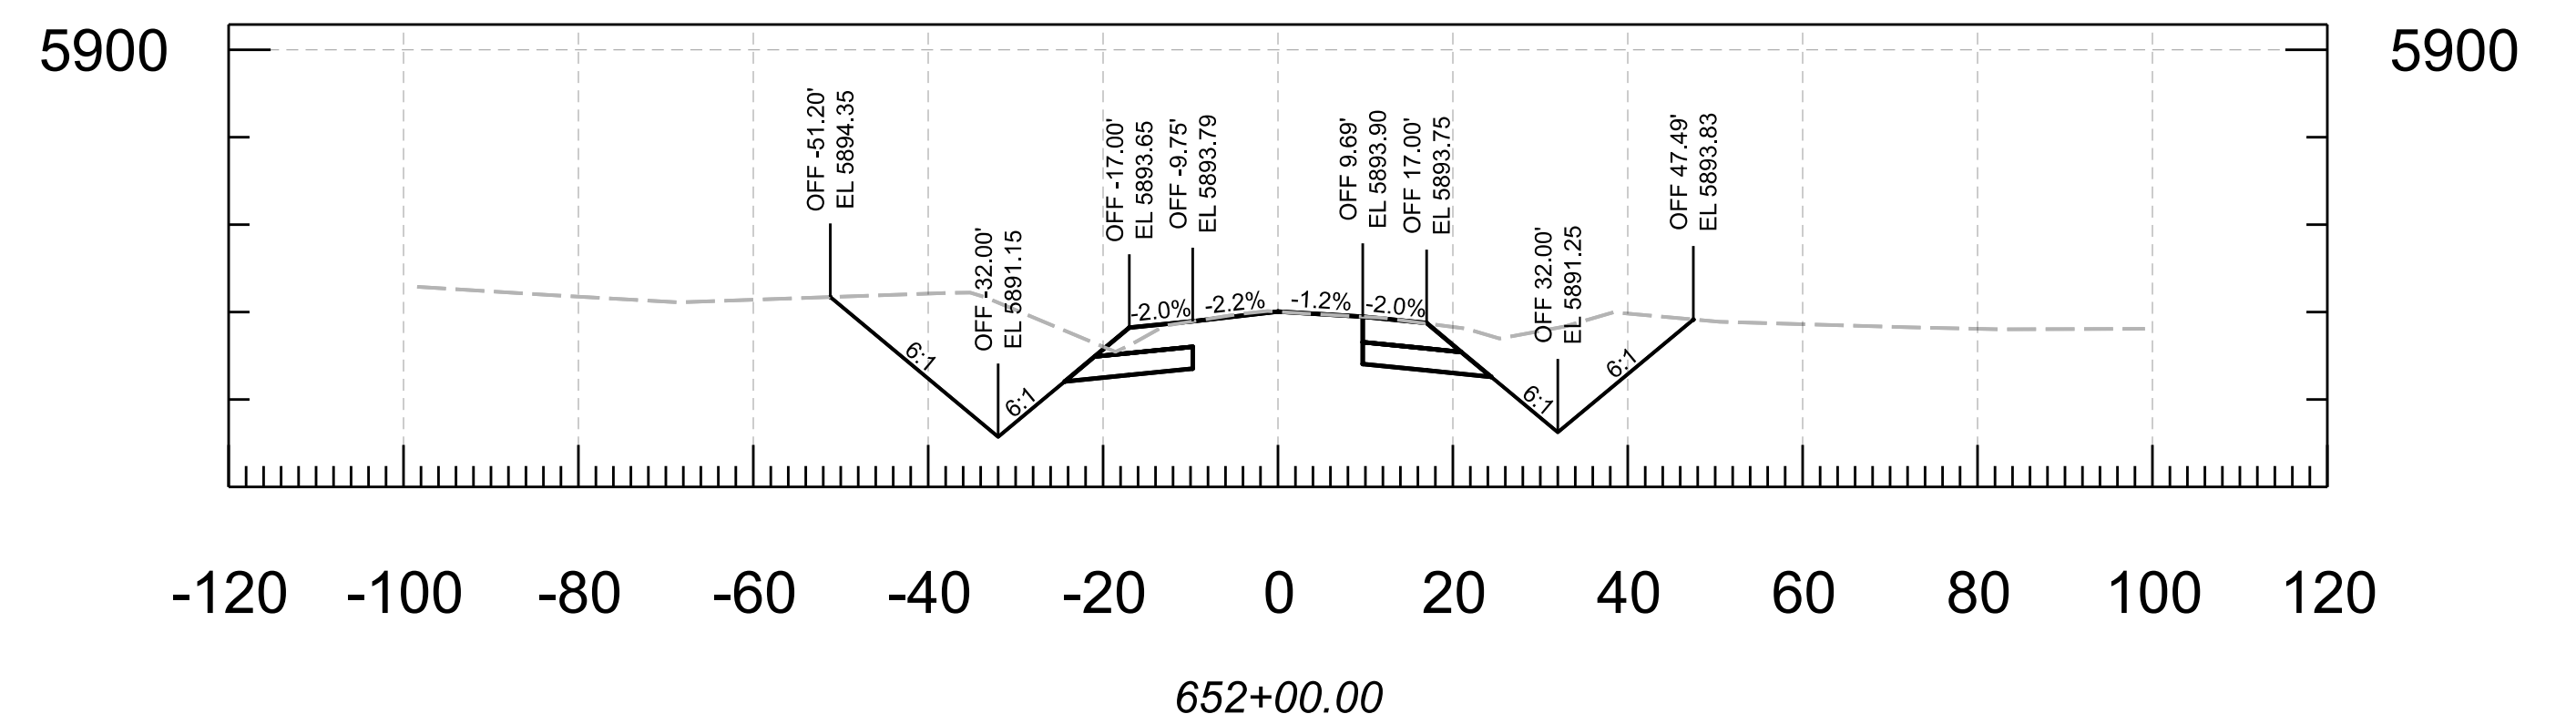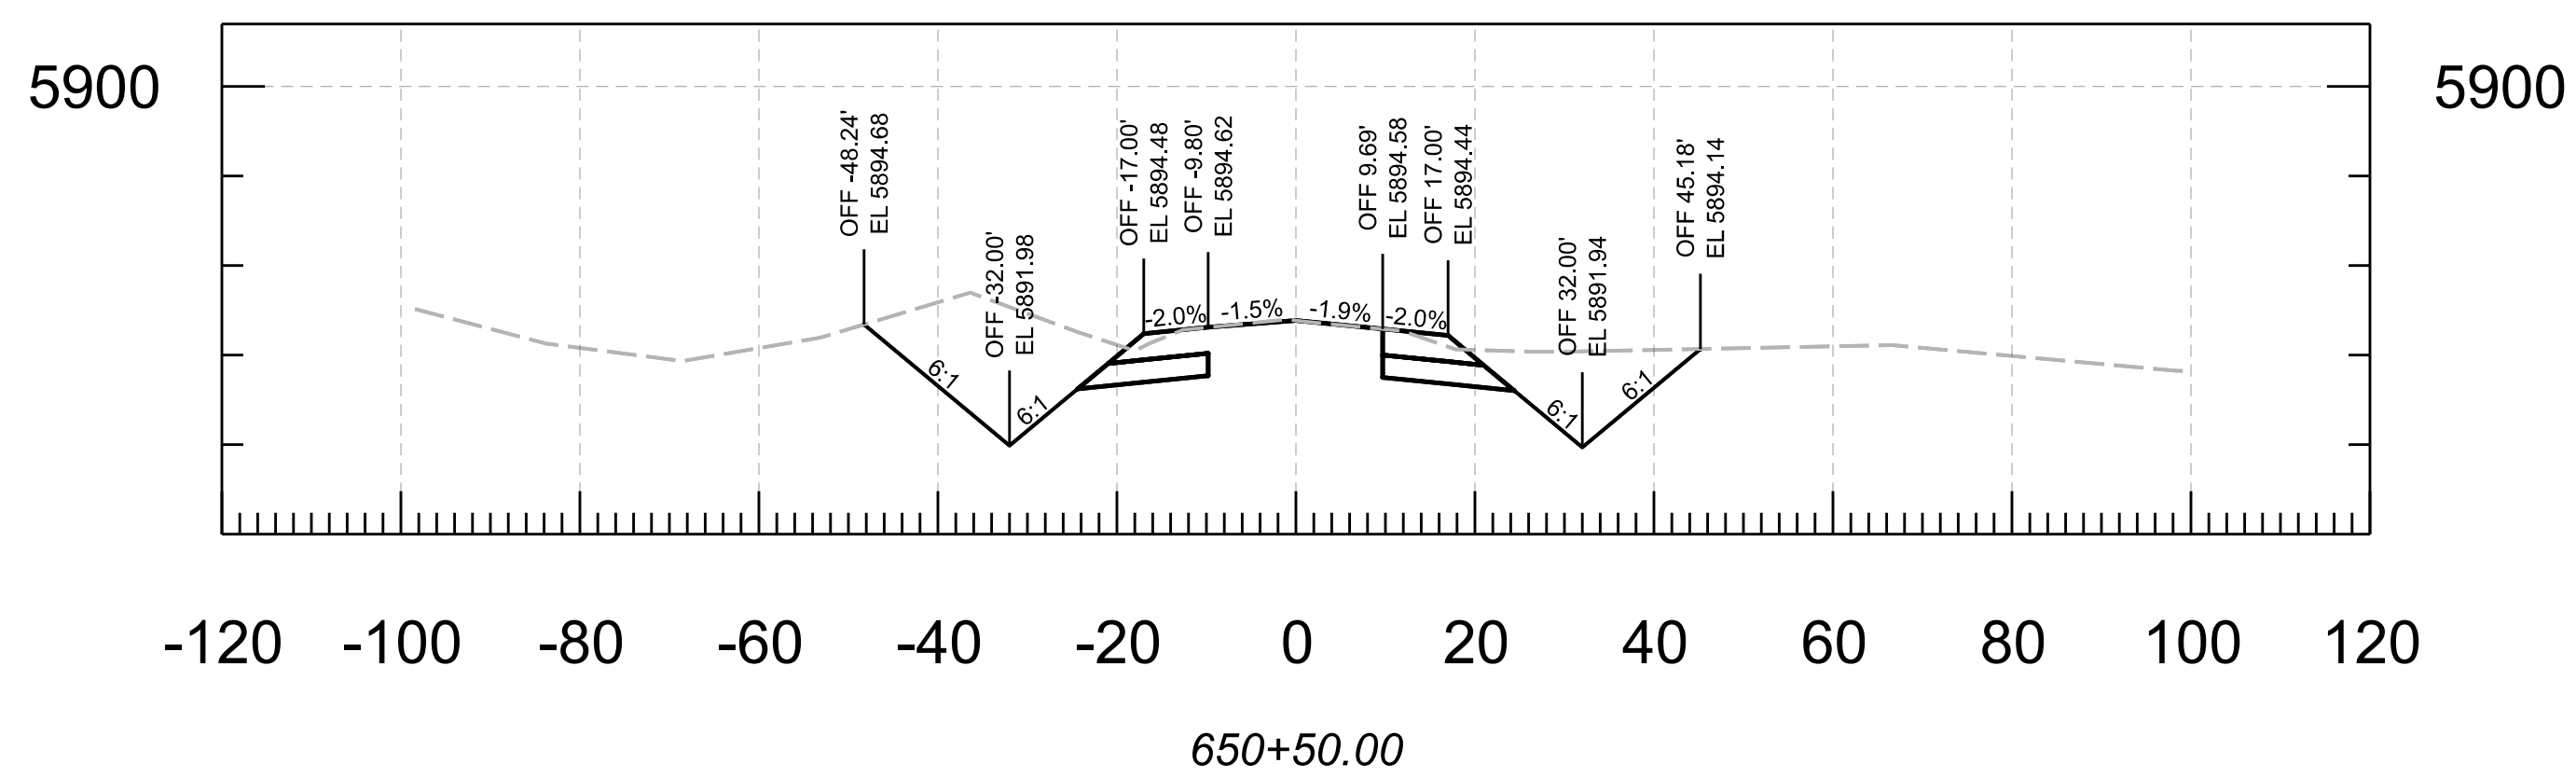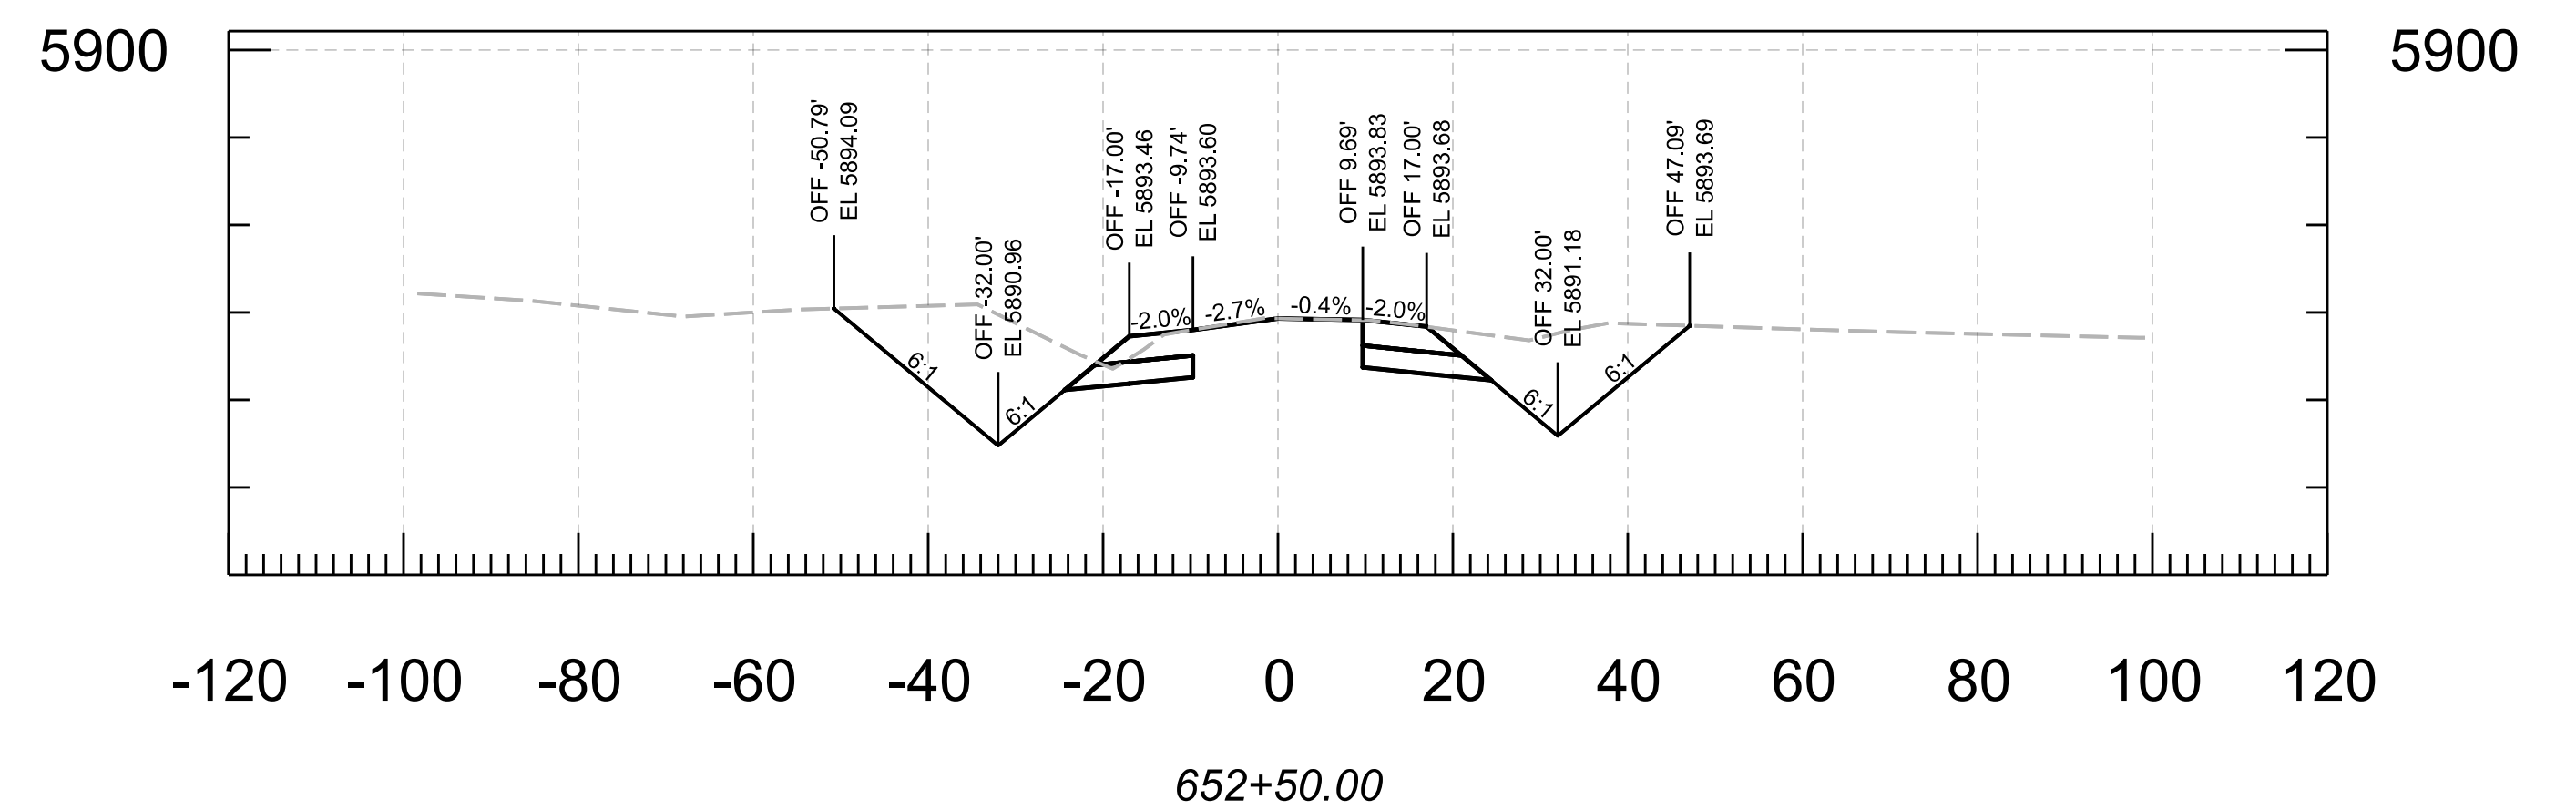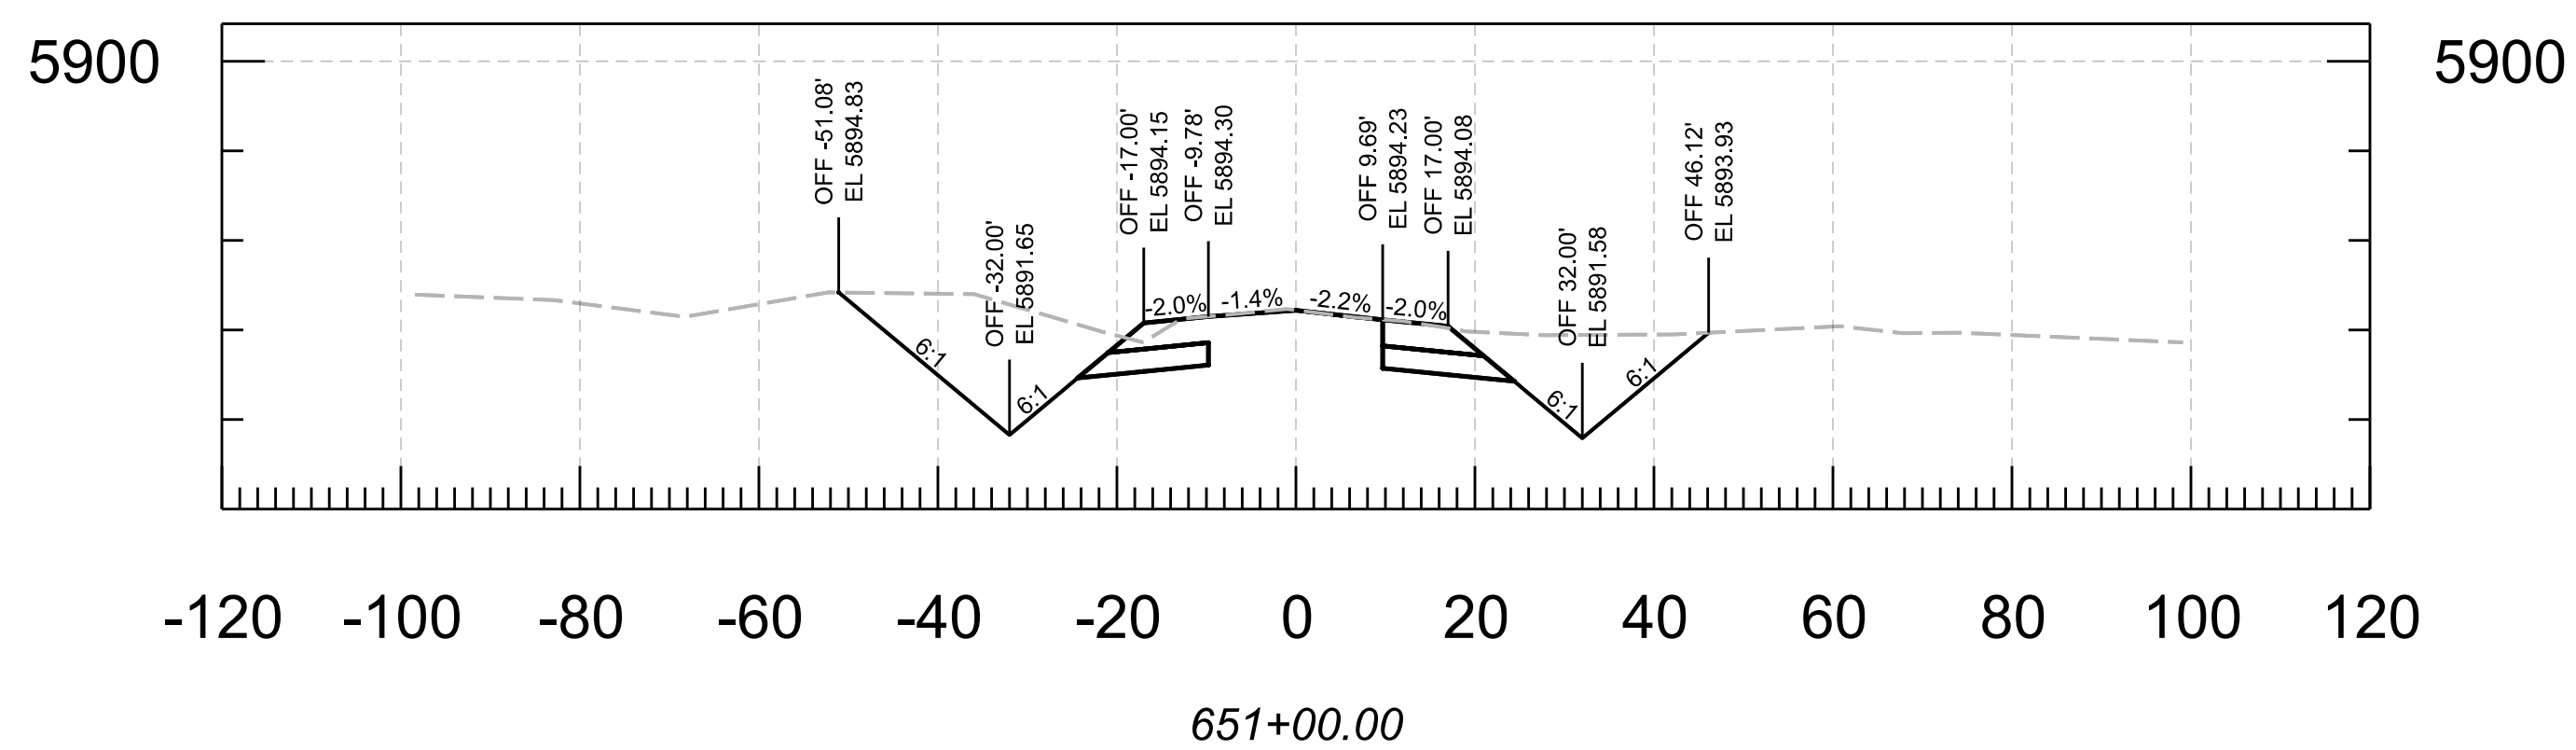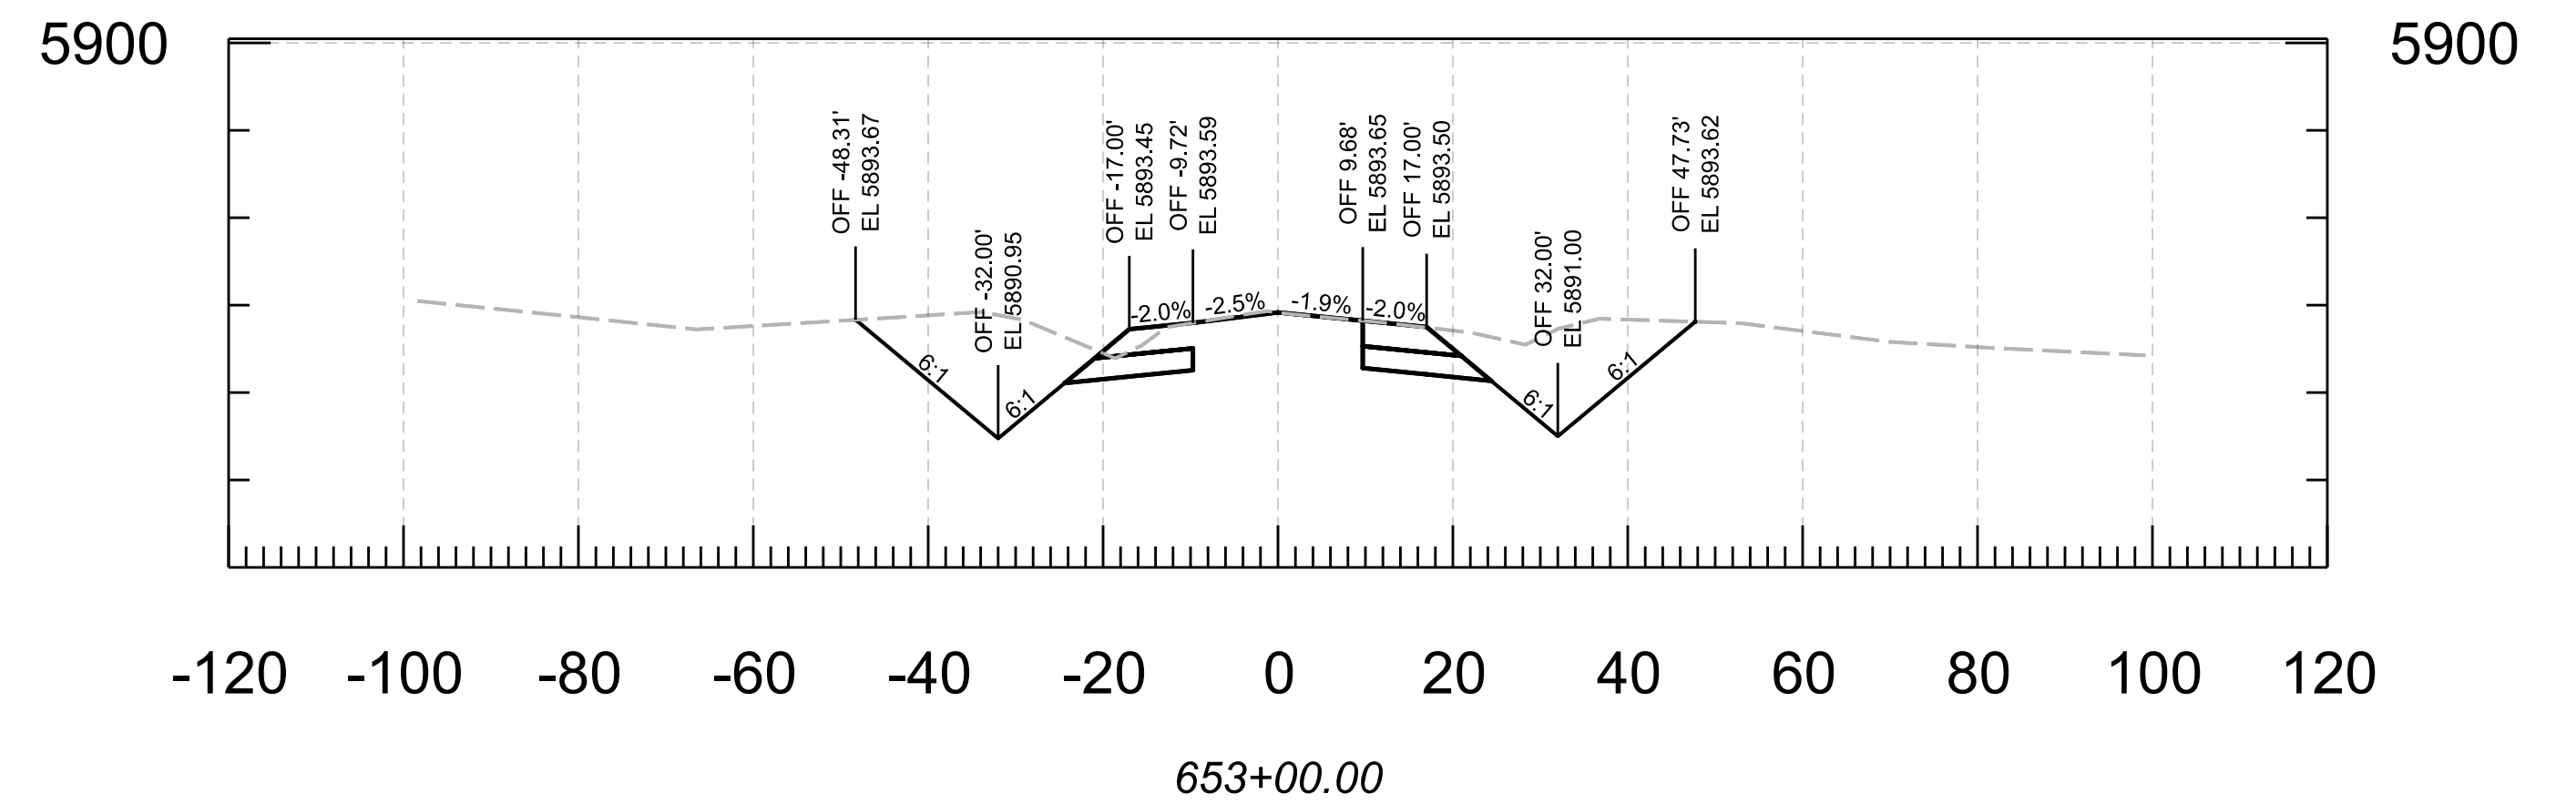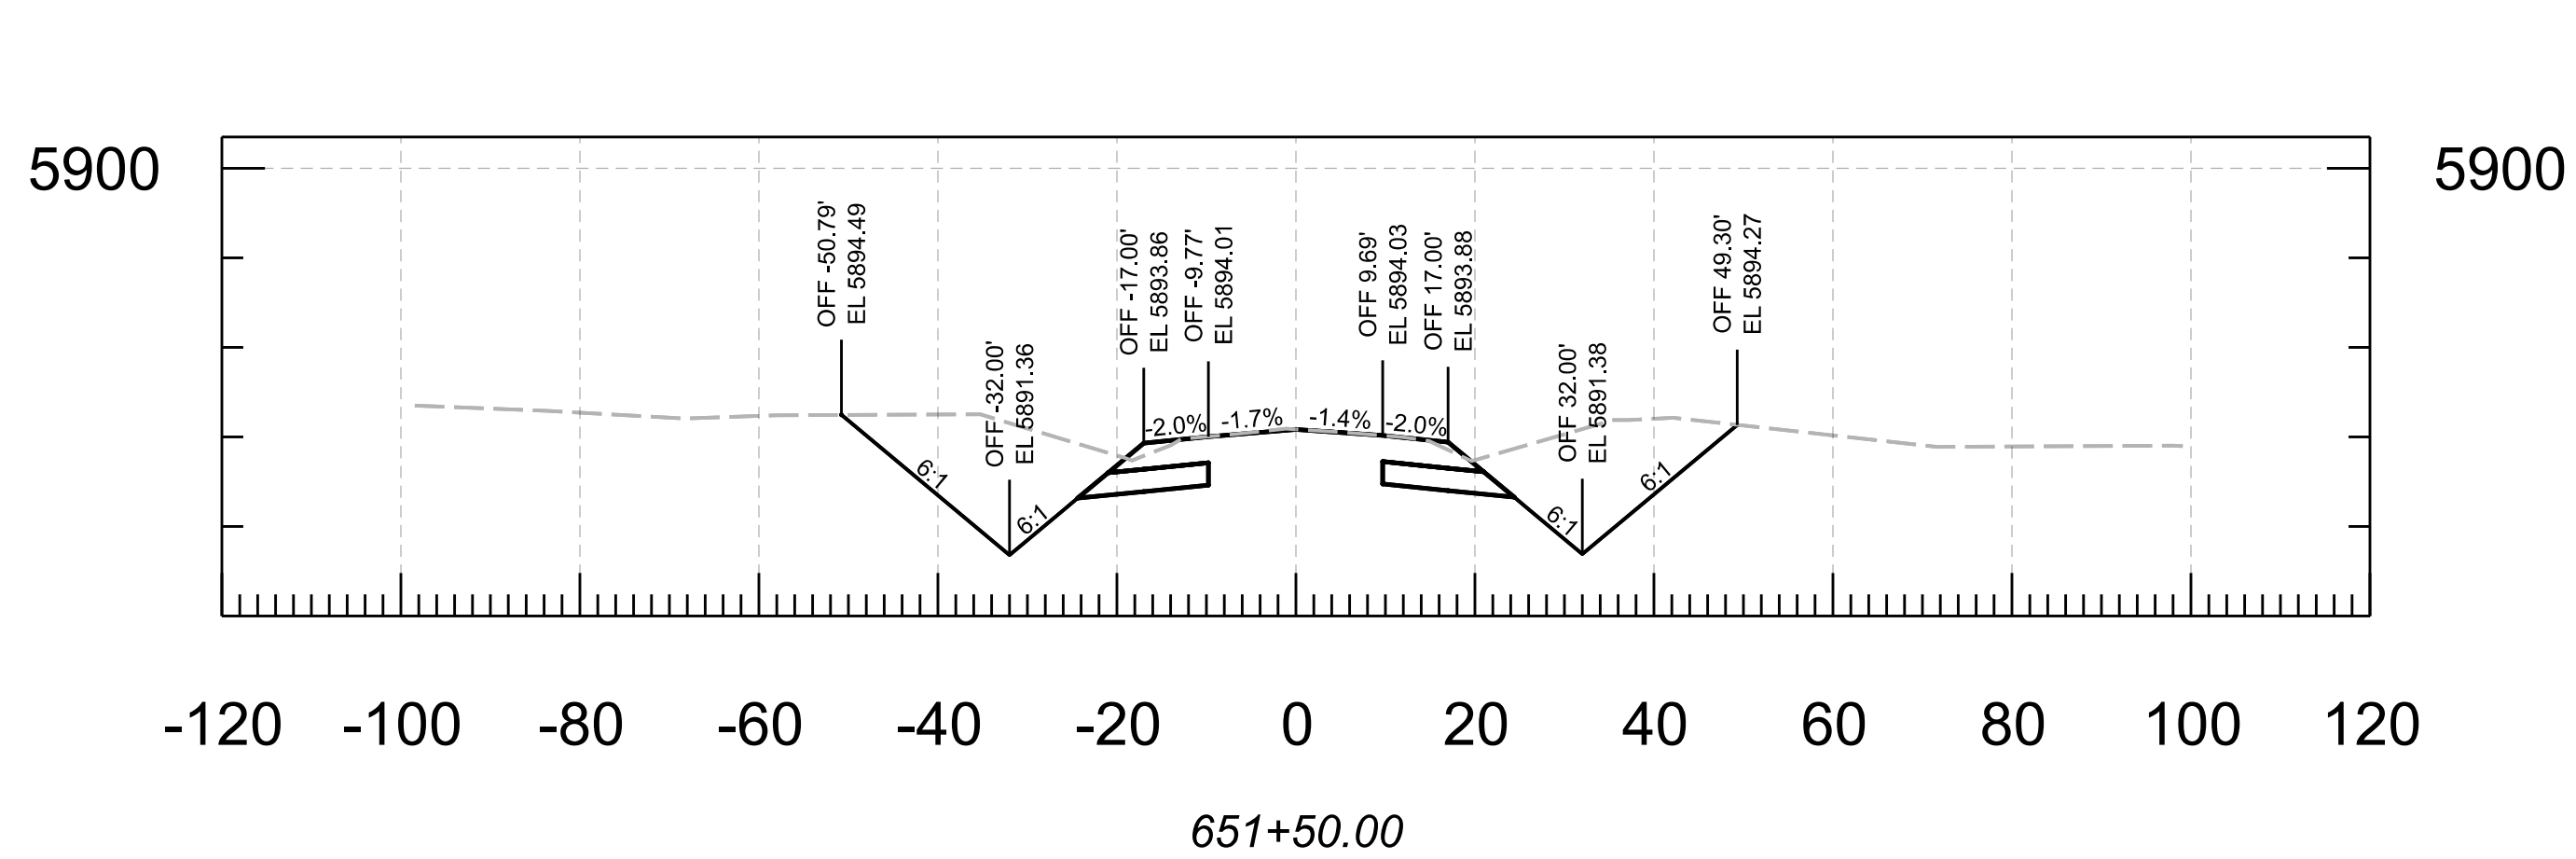


	<table><tr><th>NAME</th><th>DATE</th></tr><tr><td>DESIGN N. Harness</td><td>04/25</td></tr><tr><td>DRAWN N. Harness</td><td>04/25</td></tr><tr><td>CHECKED E. Eggen</td><td>04/25</td></tr><tr><td>TEAM LEADER E. Eggen</td><td>04/25</td></tr><tr><td></td><td></td></tr><tr><td></td><td></td></tr></table>	NAME	DATE	DESIGN N. Harness	04/25	DRAWN N. Harness	04/25	CHECKED E. Eggen	04/25	TEAM LEADER E. Eggen	04/25					ARIZONA DEPARTMENT OF TRANSPORTATION PROJECT DELIVERY AND OPERATIONS DIVISION ROADWAY DESIGN SECTION CROSS SECTIONS	ROUTE	F.H.W.A. Arizona Division	STATE ARIZ.	PROJECT NO.	FEDERAL ID NO.	SHEET NO.	TOTAL SHEETS	RECORD DRAWING
		NAME	DATE																					
		DESIGN N. Harness	04/25																					
		DRAWN N. Harness	04/25																					
		CHECKED E. Eggen	04/25																					
		TEAM LEADER E. Eggen	04/25																					
MILEPOST	377 NA 008	377-A(203)T	45	91																				
STRUCTURE NO.	LOCATION MP 8 - PHOENIX PARK WASH, S OF DRY LAKE								SHEET OF															
	TRACS NO. F0661 01C								OF															

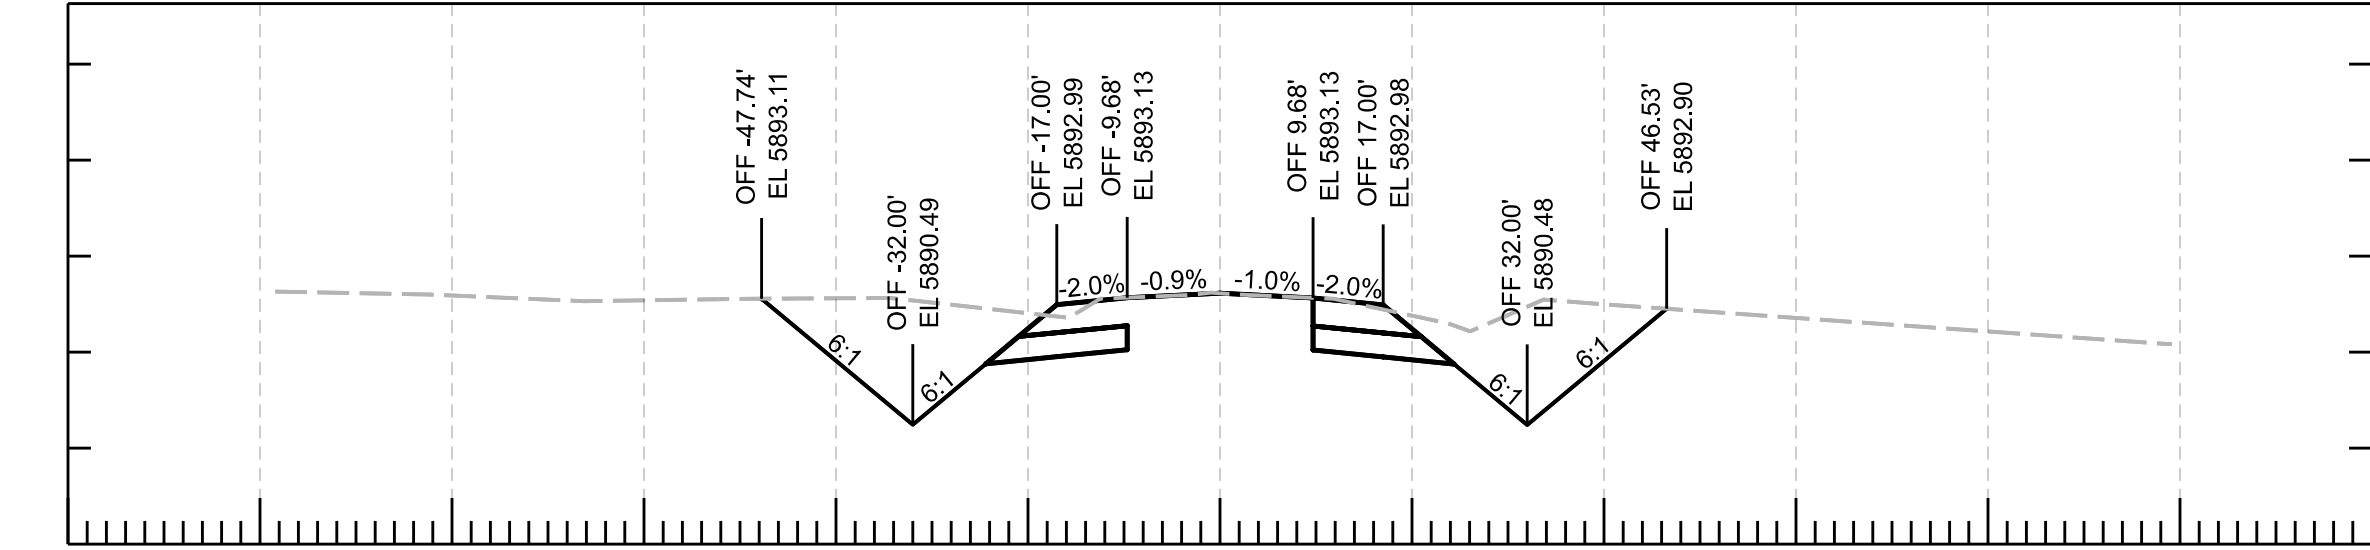


-120 -100 -80 -60 -40 -20 0 20 40 60 80 100 120
654+50.00

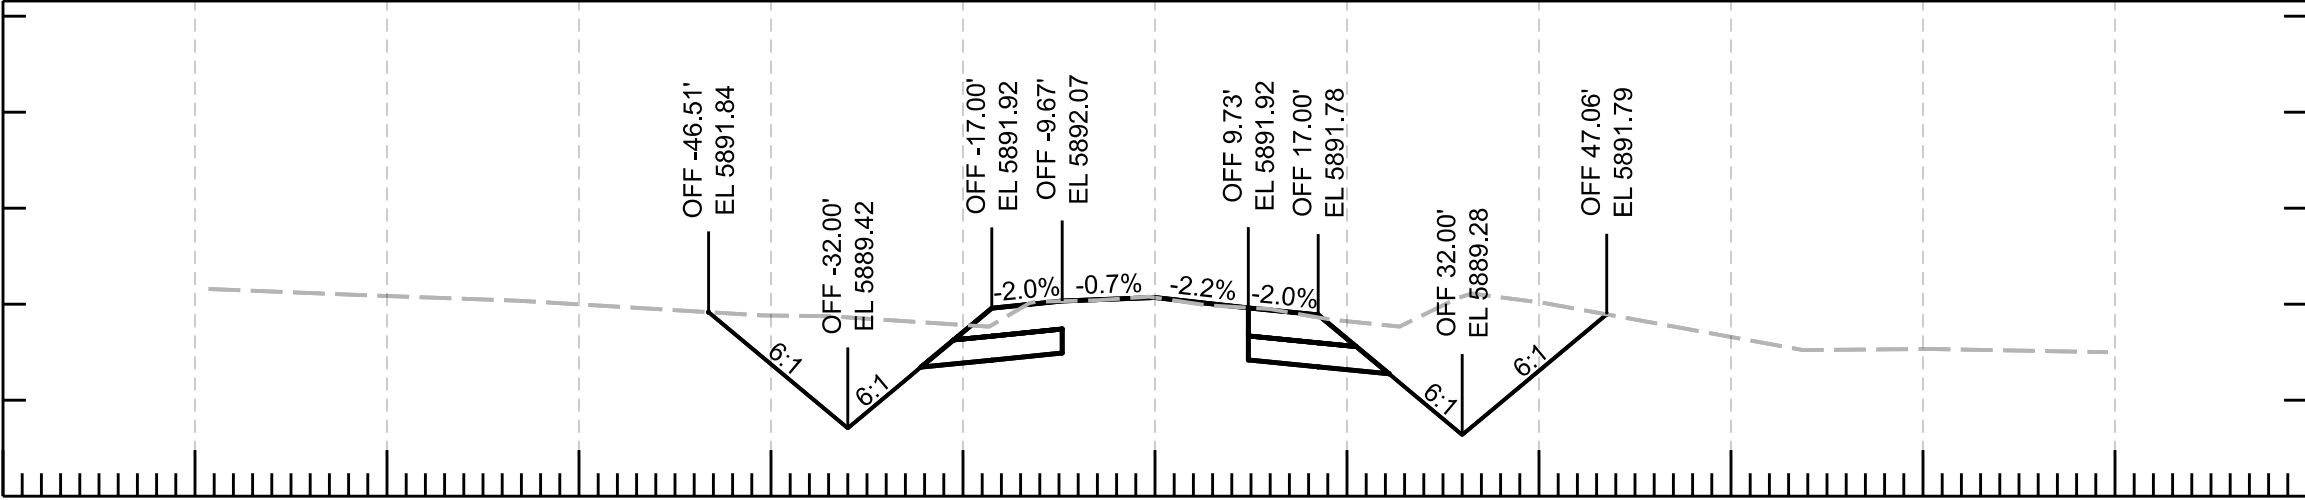


-120 -100 -80 -60 -40 -20 0 20 40 60 80 100 120
656+00.00

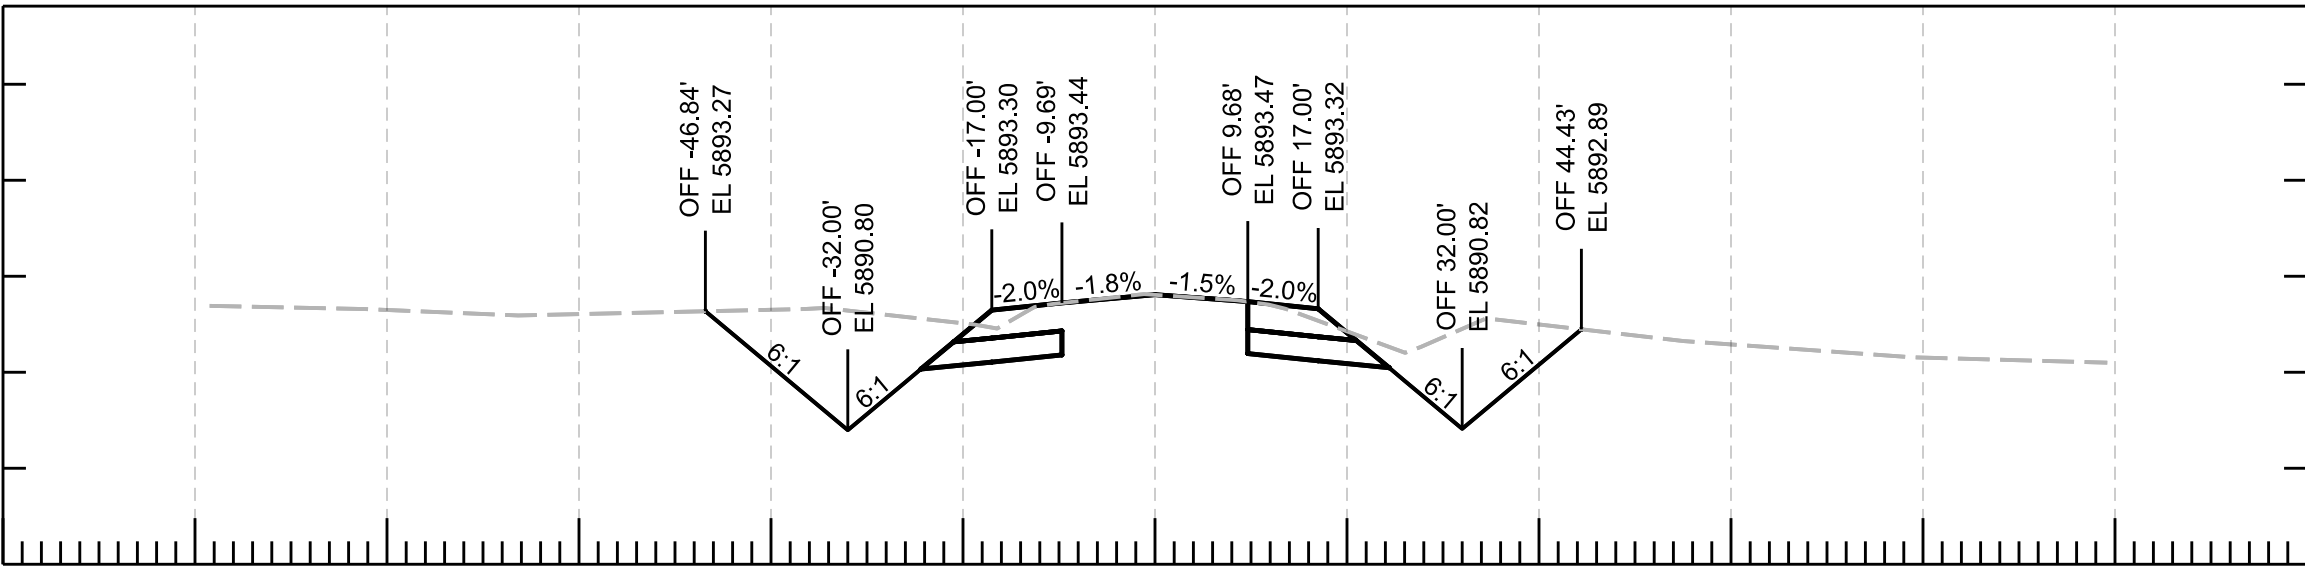


-120 -100 -80 -60 -40 -20 0 20 40 60 80 100 120
654+00.00

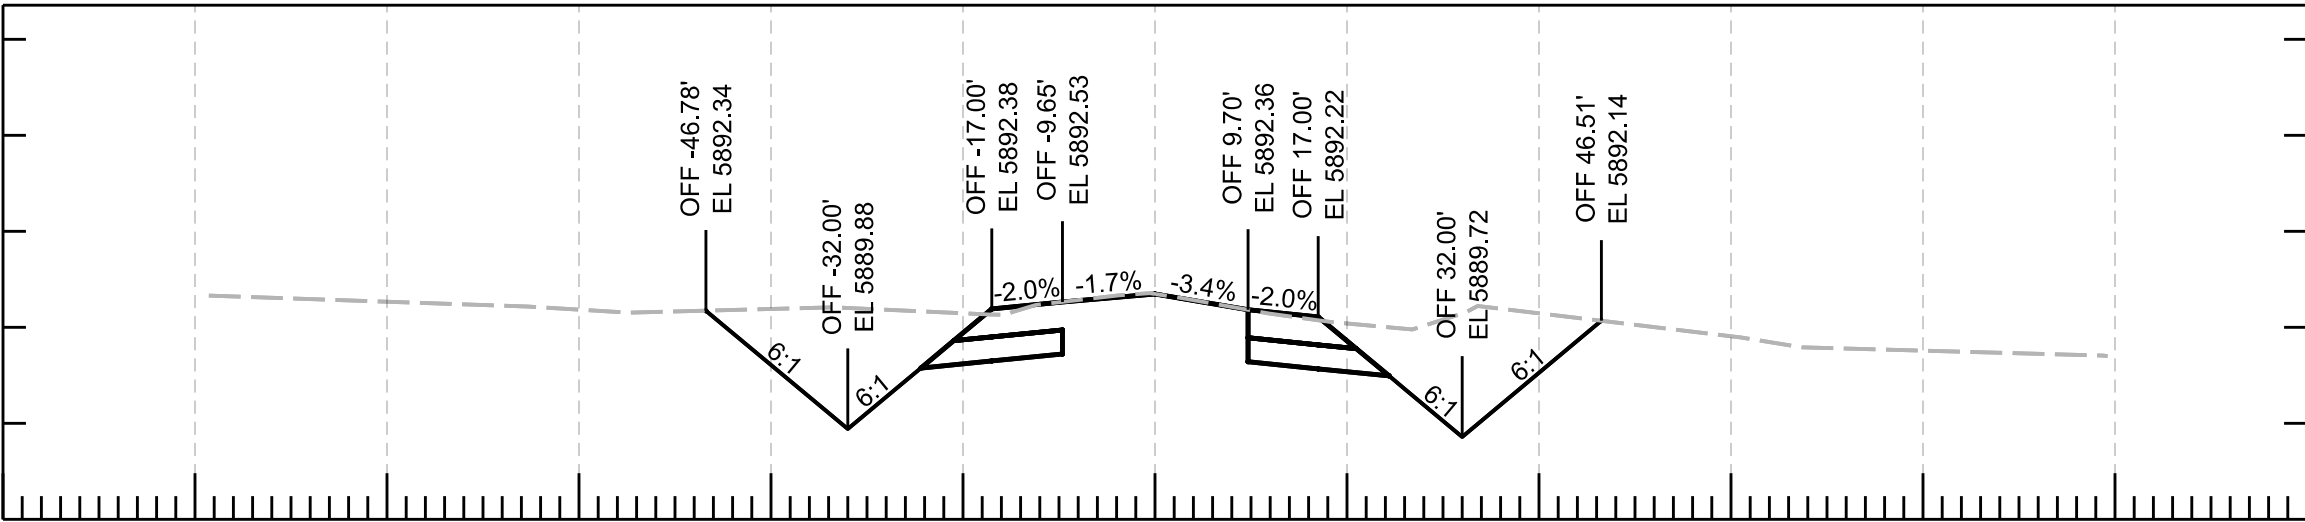

-120 -100 -80 -60 -40 -20 0 20 40 60 80 100 120
655+50.00



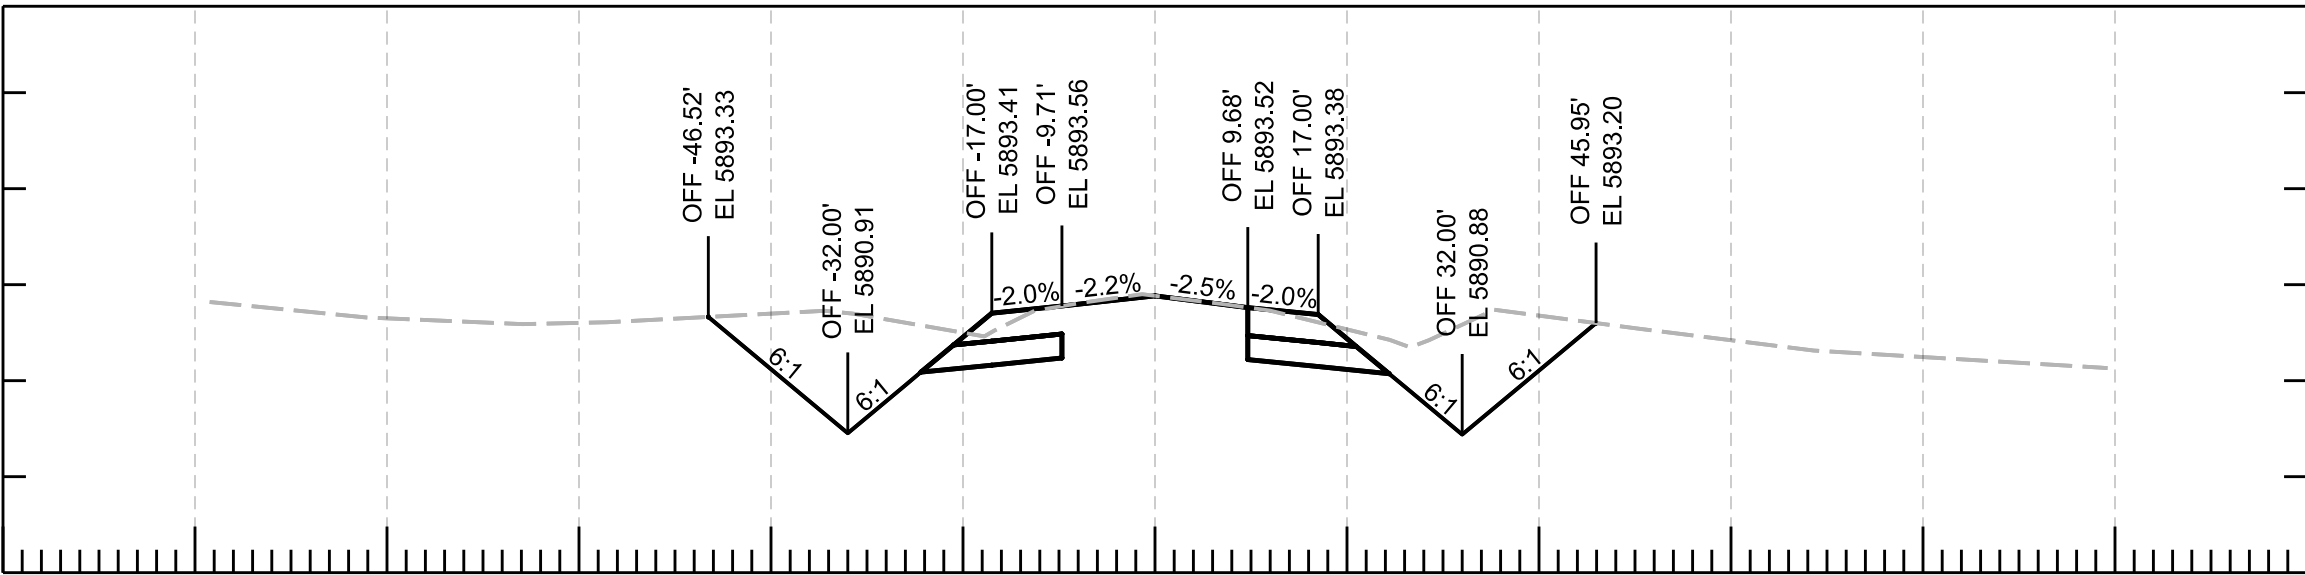


-120 -100 -80 -60 -40 -20 0 20 40 60 80 100 120
653+50.00

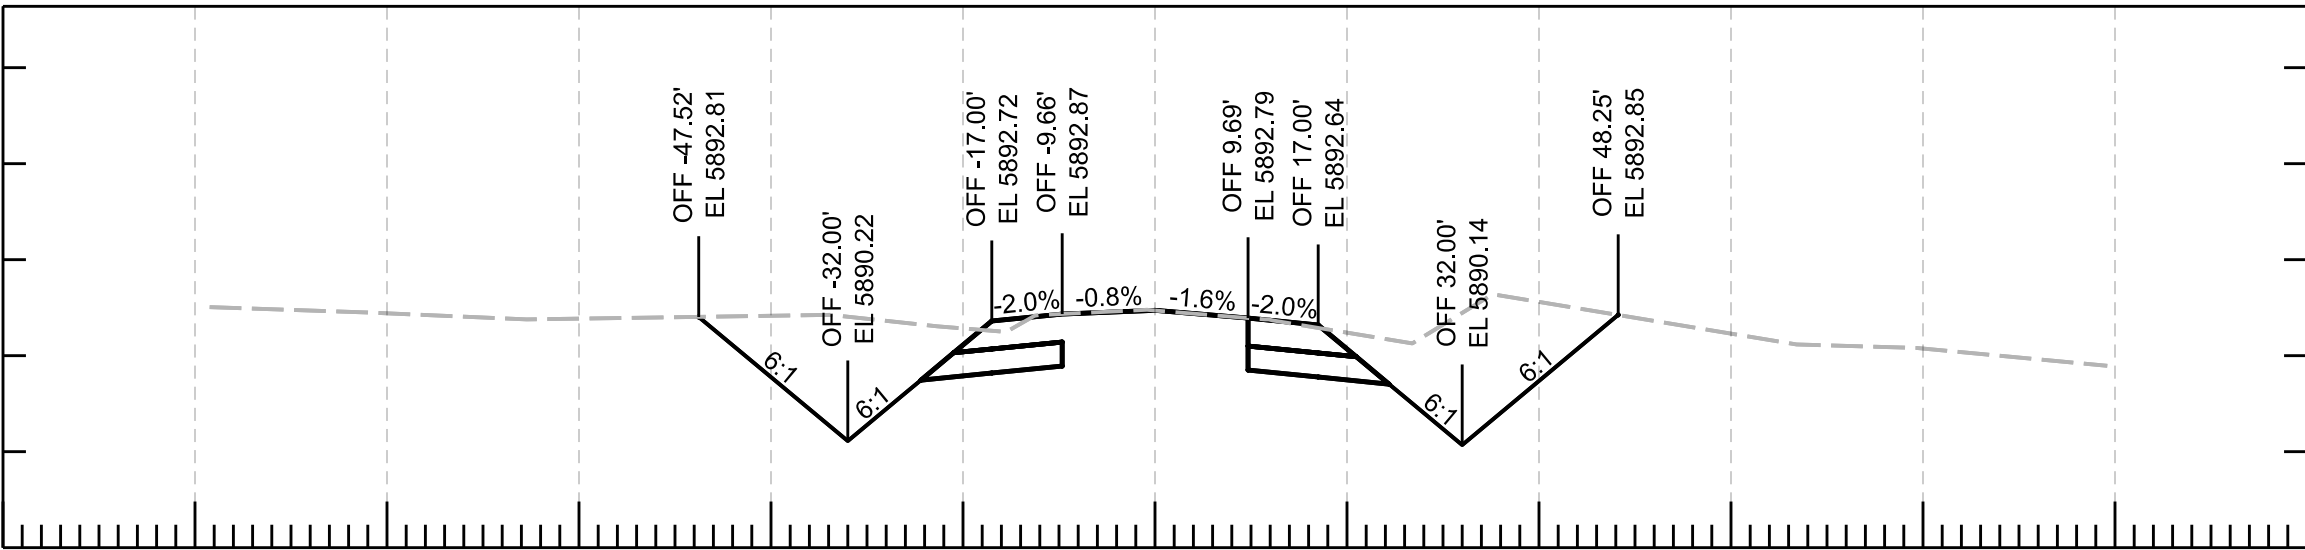


-120 -100 -80 -60 -40 -20 0 20 40 60 80 100 120
655+00.00

						ROUTE		F.H.W.A. Arizona Division		STATE	PROJECT NO.	FEDERAL ID NO.	SHEET NO.	TOTAL SHEETS	RECORD DRAWING
			DESIGN	N. Harness	04/25	ARIZONA DEPARTMENT OF TRANSPORTATION PROJECT DELIVERY AND OPERATIONS DEVISION ROADWAY DESIGN SECTION		ARIZ.		377 NA 008	377-A(203)T	46	91		
			DRAWN	N. Harness	04/25	CROSS SECTIONS		MILEPOST		LOCATION MP 8 - PHOENIX PARK WASH, S OF DRY LAKE					SHEET OF
			CHECKED	E. Eggen	04/25			STRUCTURE NO.		TRACS NO. F0661 01C					
			TEAM LEADER	E. Eggen	04/25					____ OF ____					

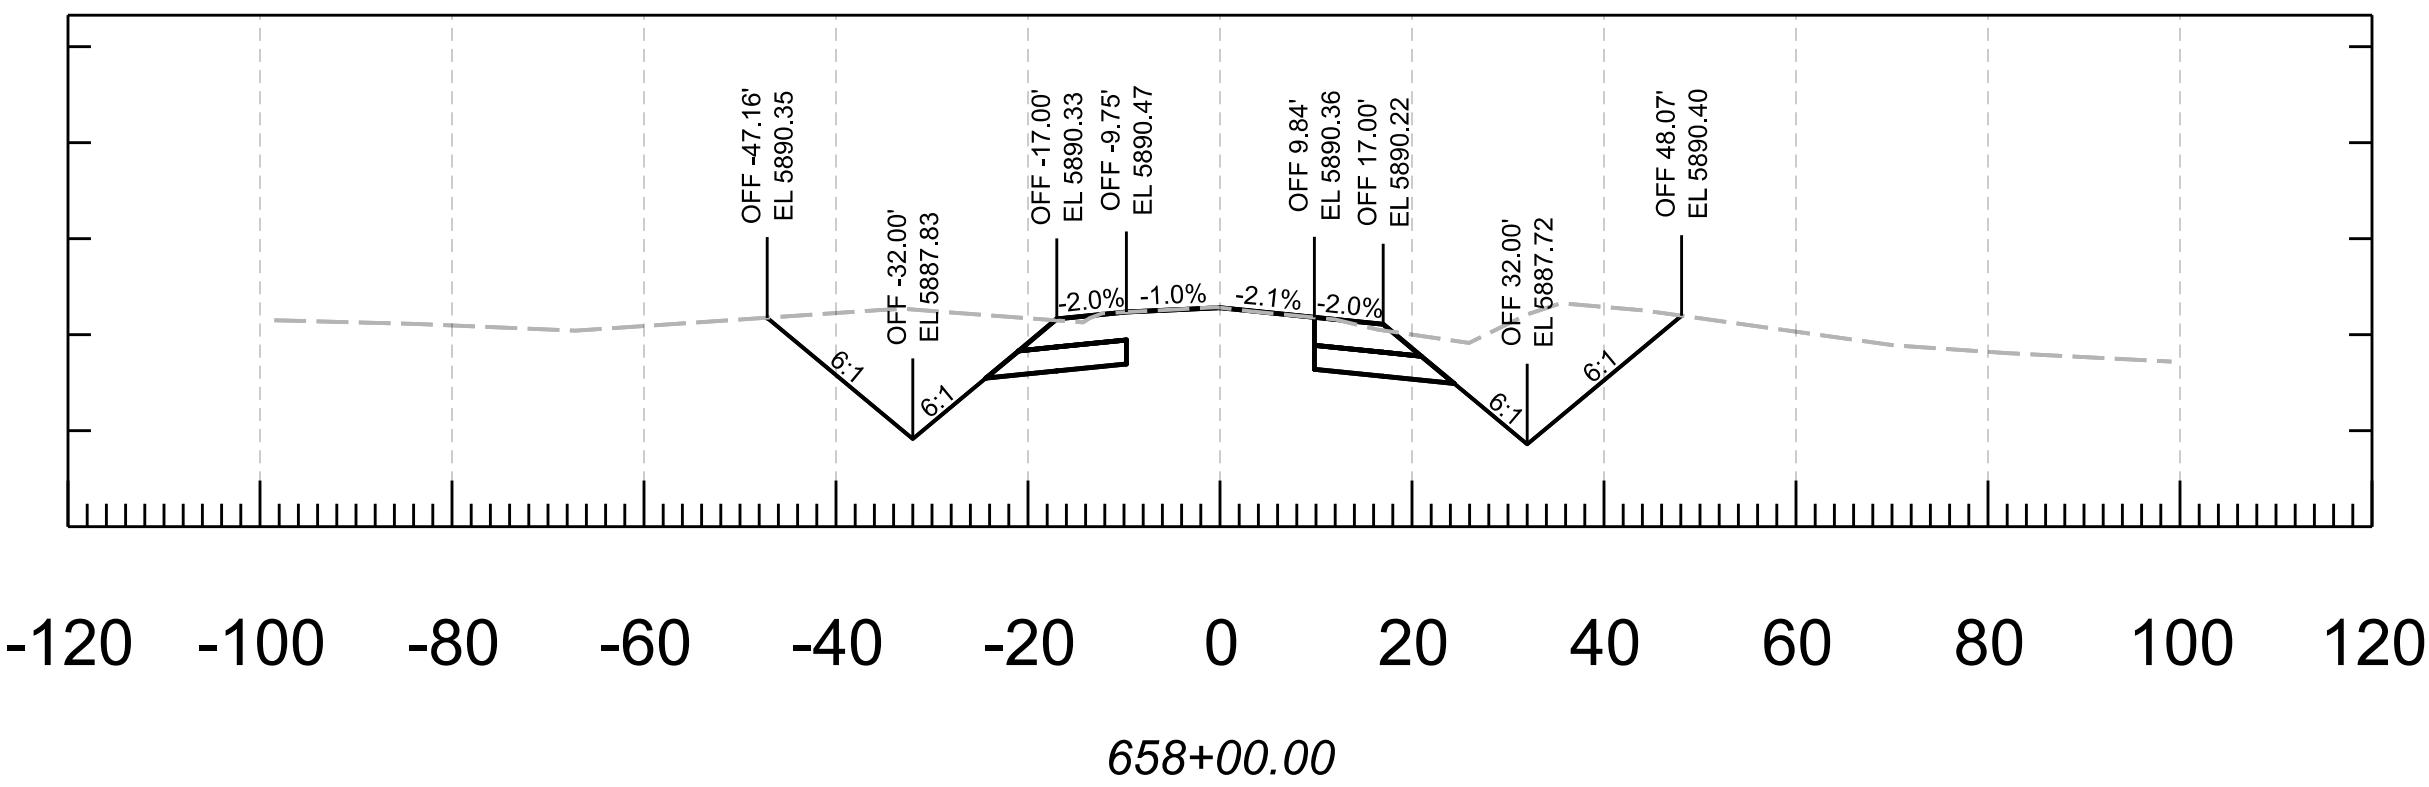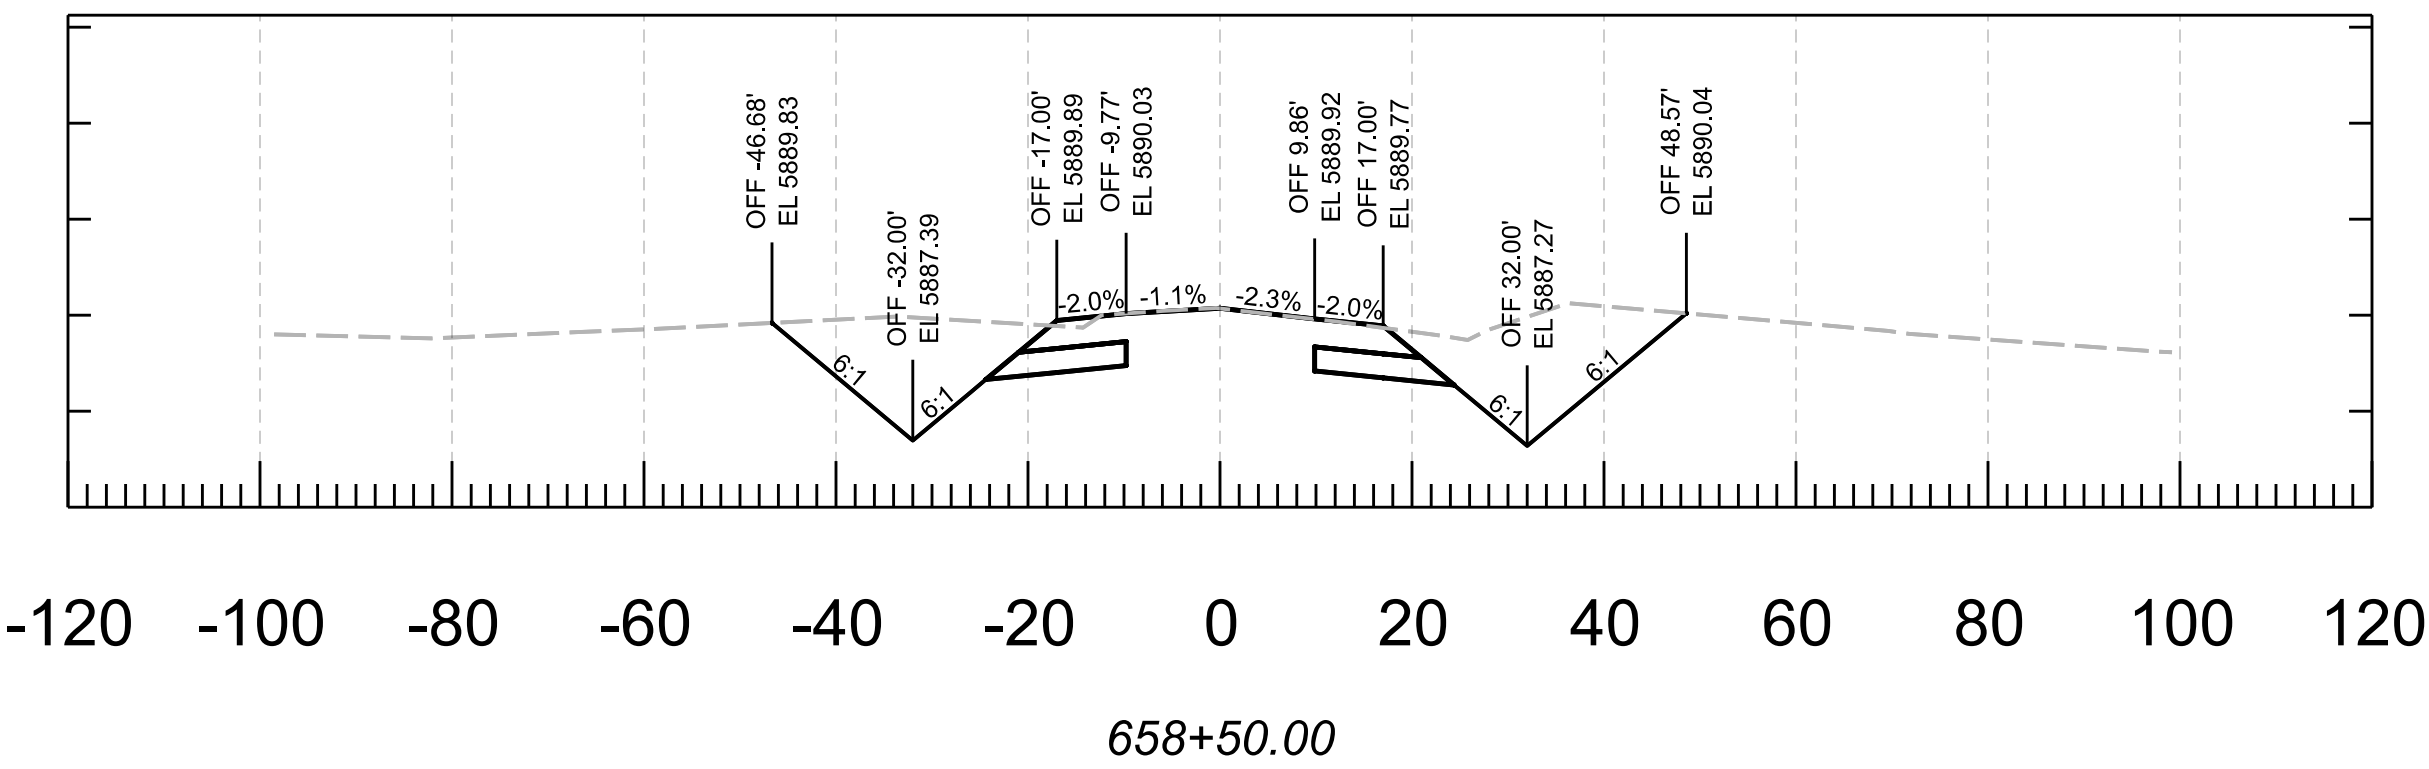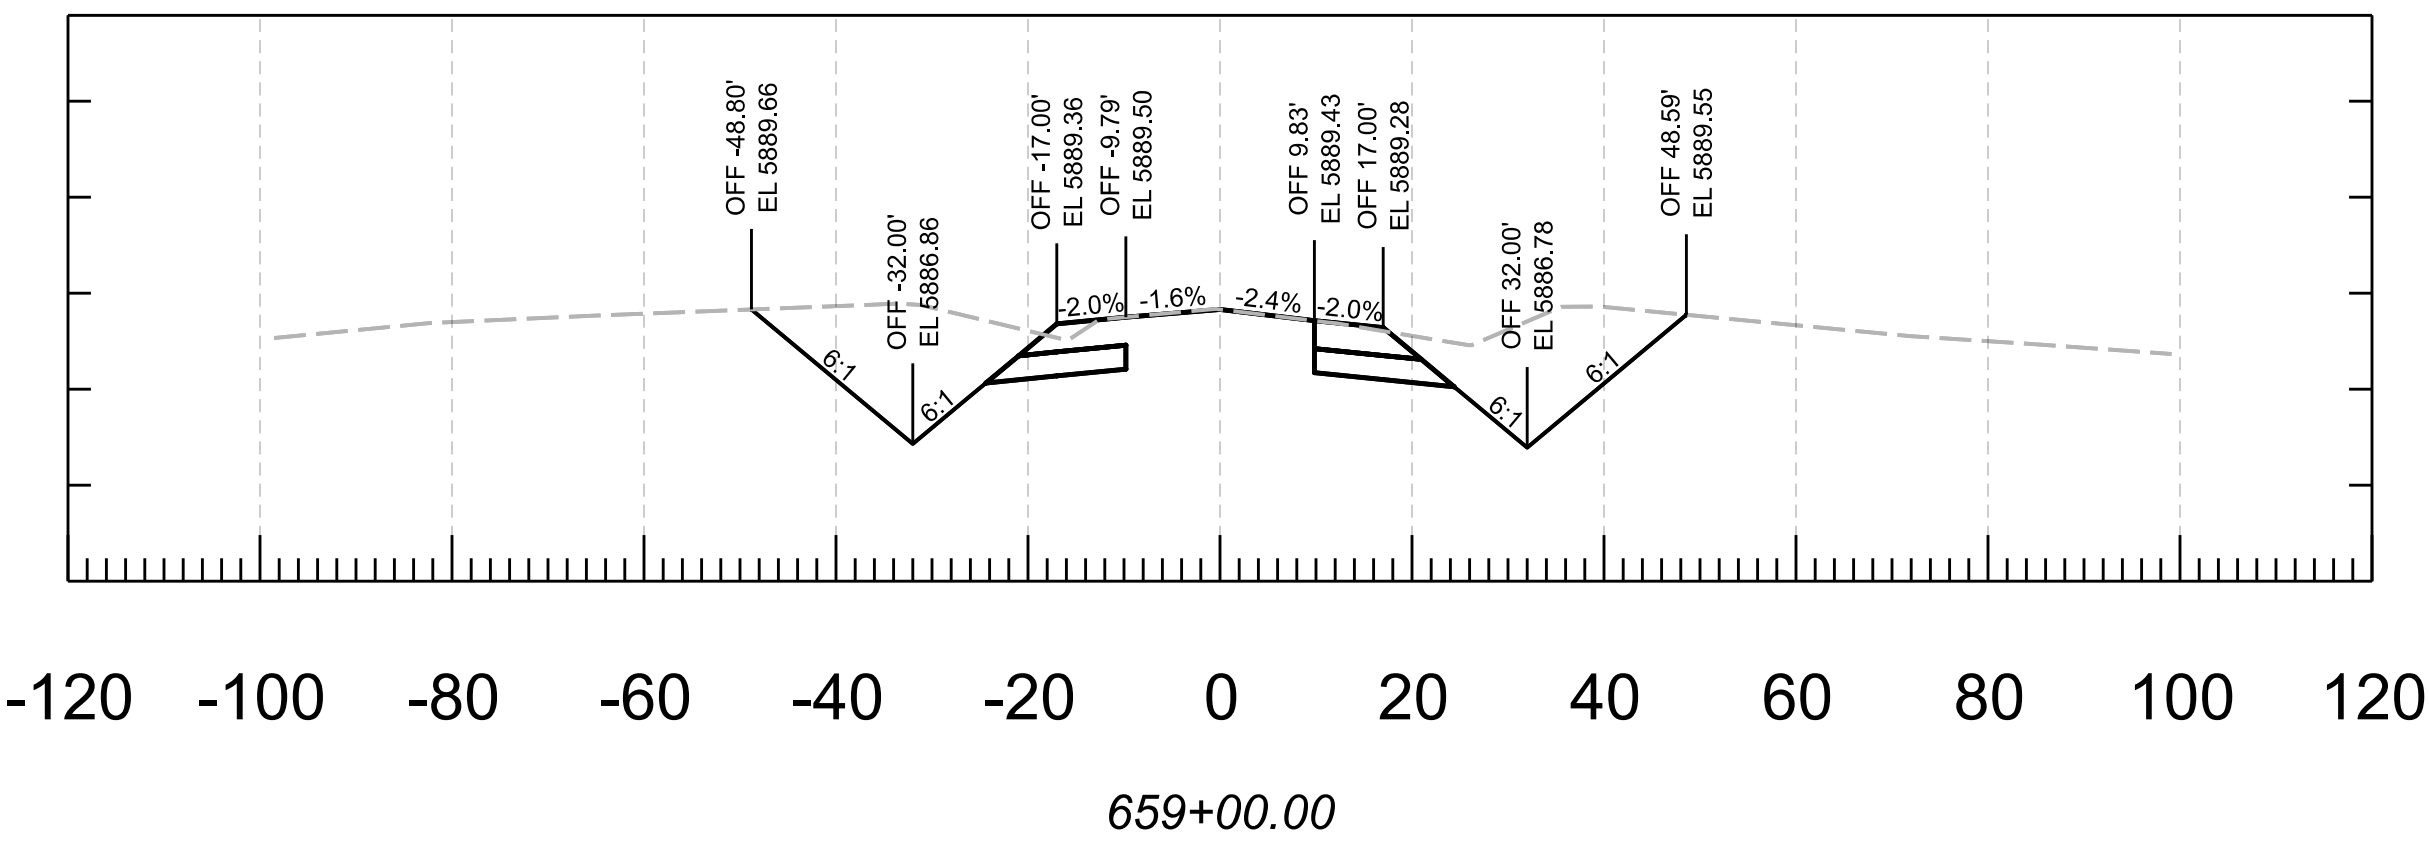


				NAME	DATE	ARIZONA DEPARTMENT OF TRANSPORTATION PROJECT DELIVERY AND OPERATIONS DIVISION ROADWAY DESIGN SECTION	ROUTE	F.H.W.A. Arizona Division	STATE ARIZ.	PROJECT NO.	FEDERAL ID NO.	SHEET NO.	TOTAL SHEETS	RECORD DRAWING	
			DESIGN	N. Harness	04/25		MILEPOST			377 NA 008	377-A(203)T	47	91		
			DRAWN	N. Harness	04/25			CROSS SECTIONS	LOCATION	MP 8 - PHOENIX PARK WASH, S OF DRY LAKE				SHEET	OF
			CHECKED	E. Eggen	04/25					STRUCTURE NO.	TRACS NO.	F0661 01C		___ OF ___	
			TEAM LEADER	E. Eggen	04/25										

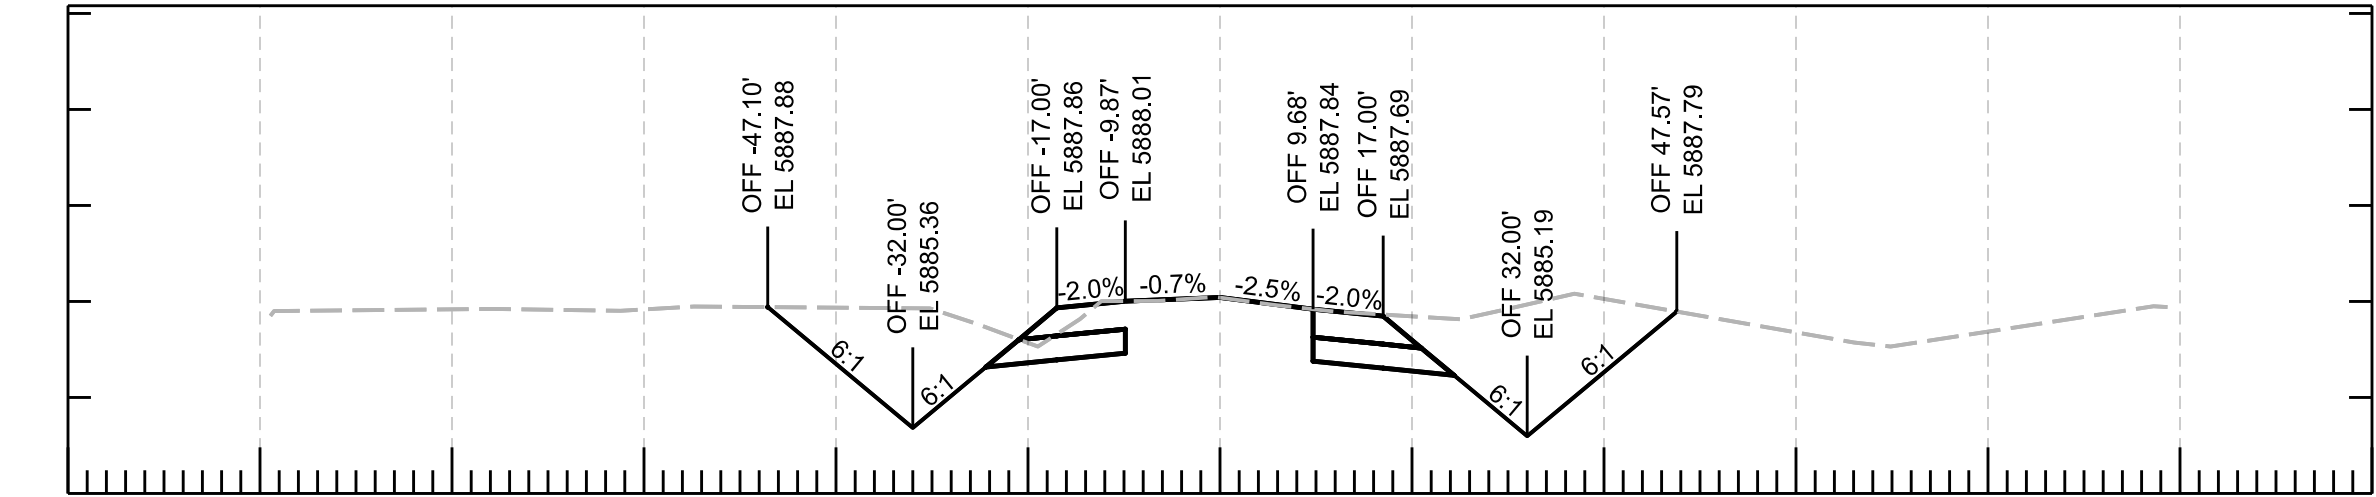


-120 -100 -80 -60 -40 -20 0 20 40 60 80 100 120

660+50.00

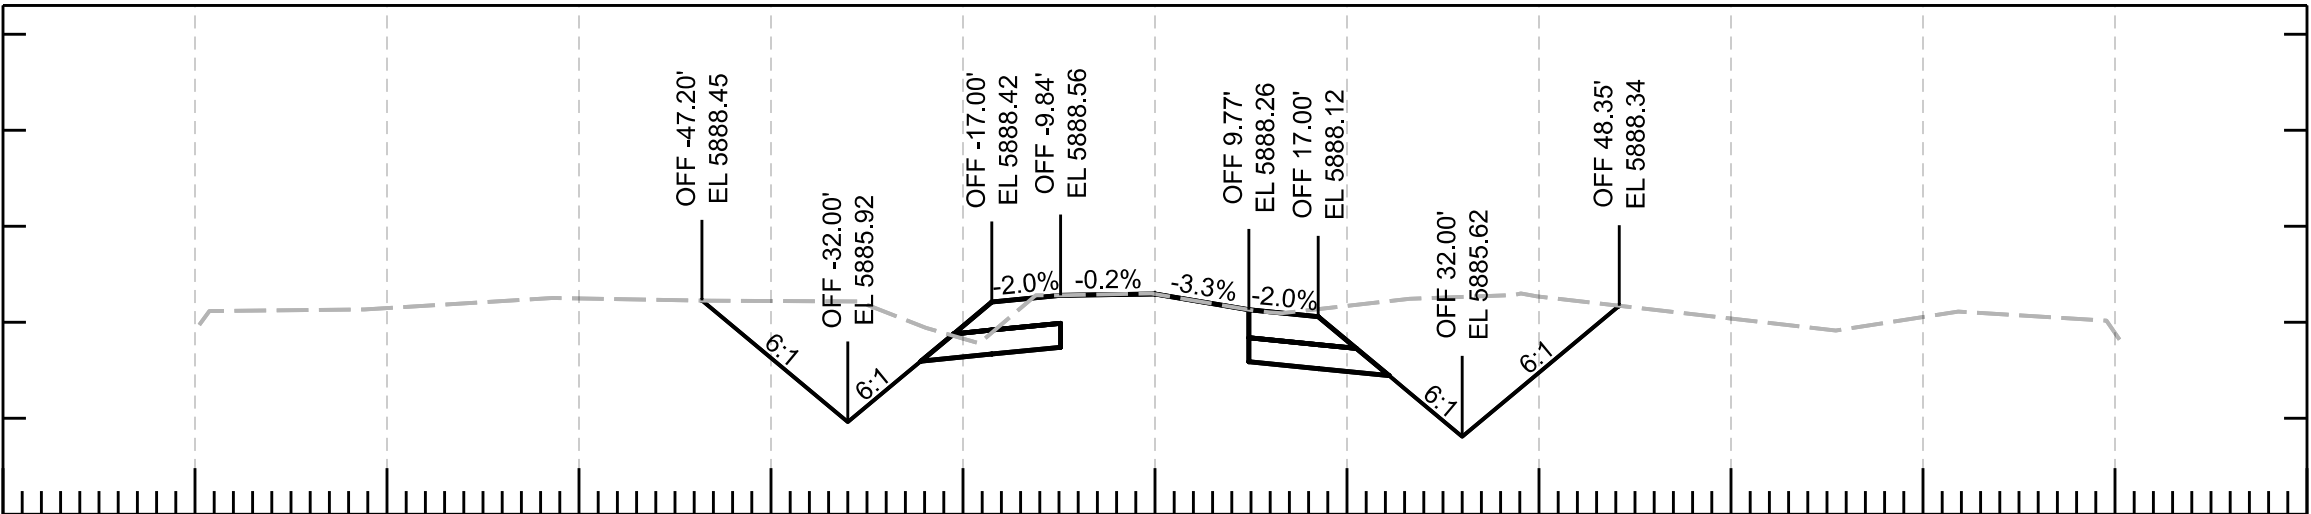


-120 -100 -80 -60 -40 -20 0 20 40 60 80 100 120

660+00.00

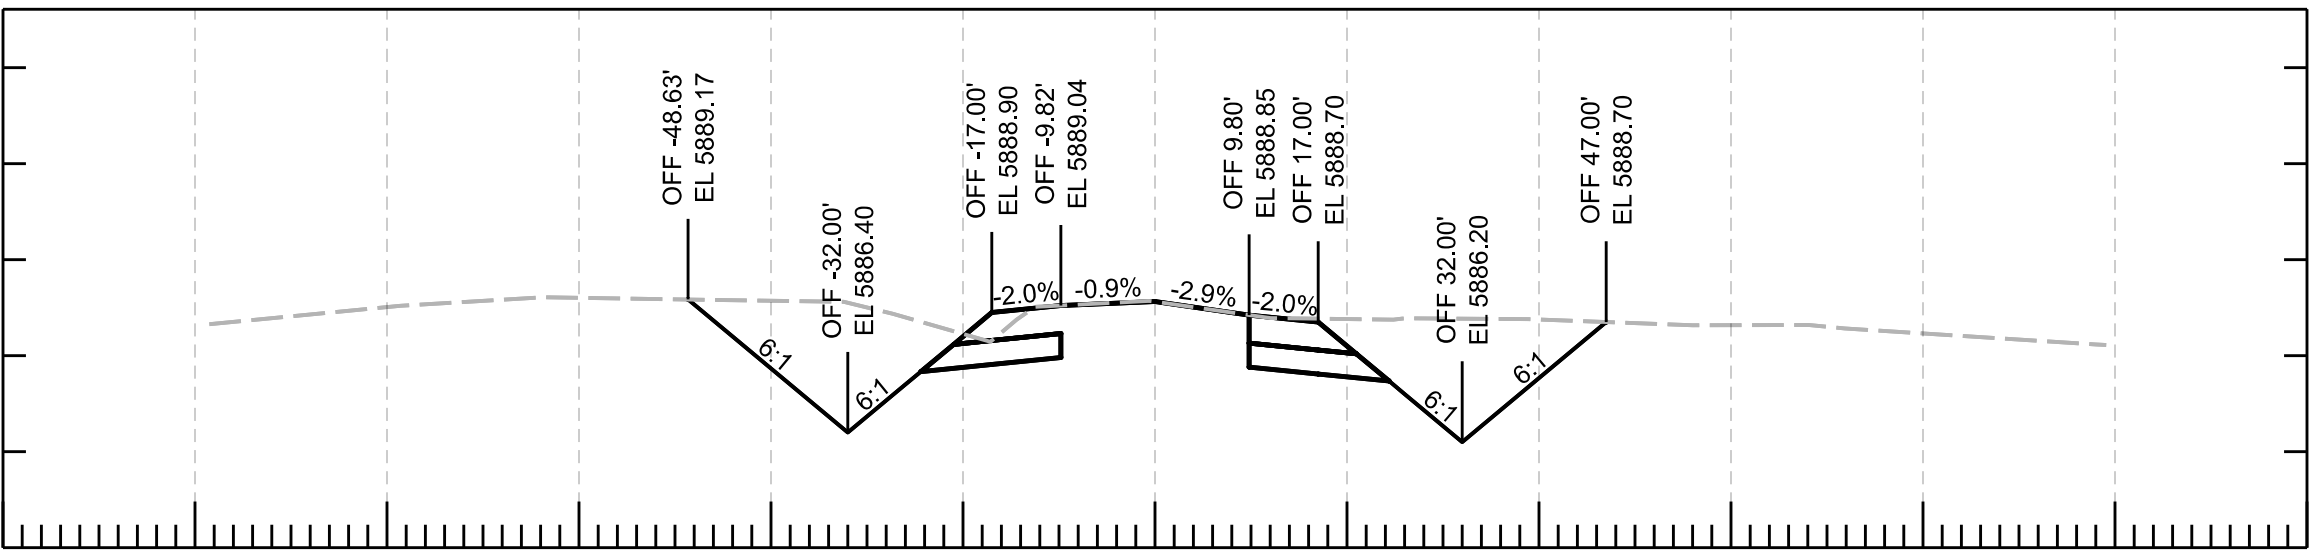


-120 -100 -80 -60 -40 -20 0 20 40 60 80 100 120

659+50.00

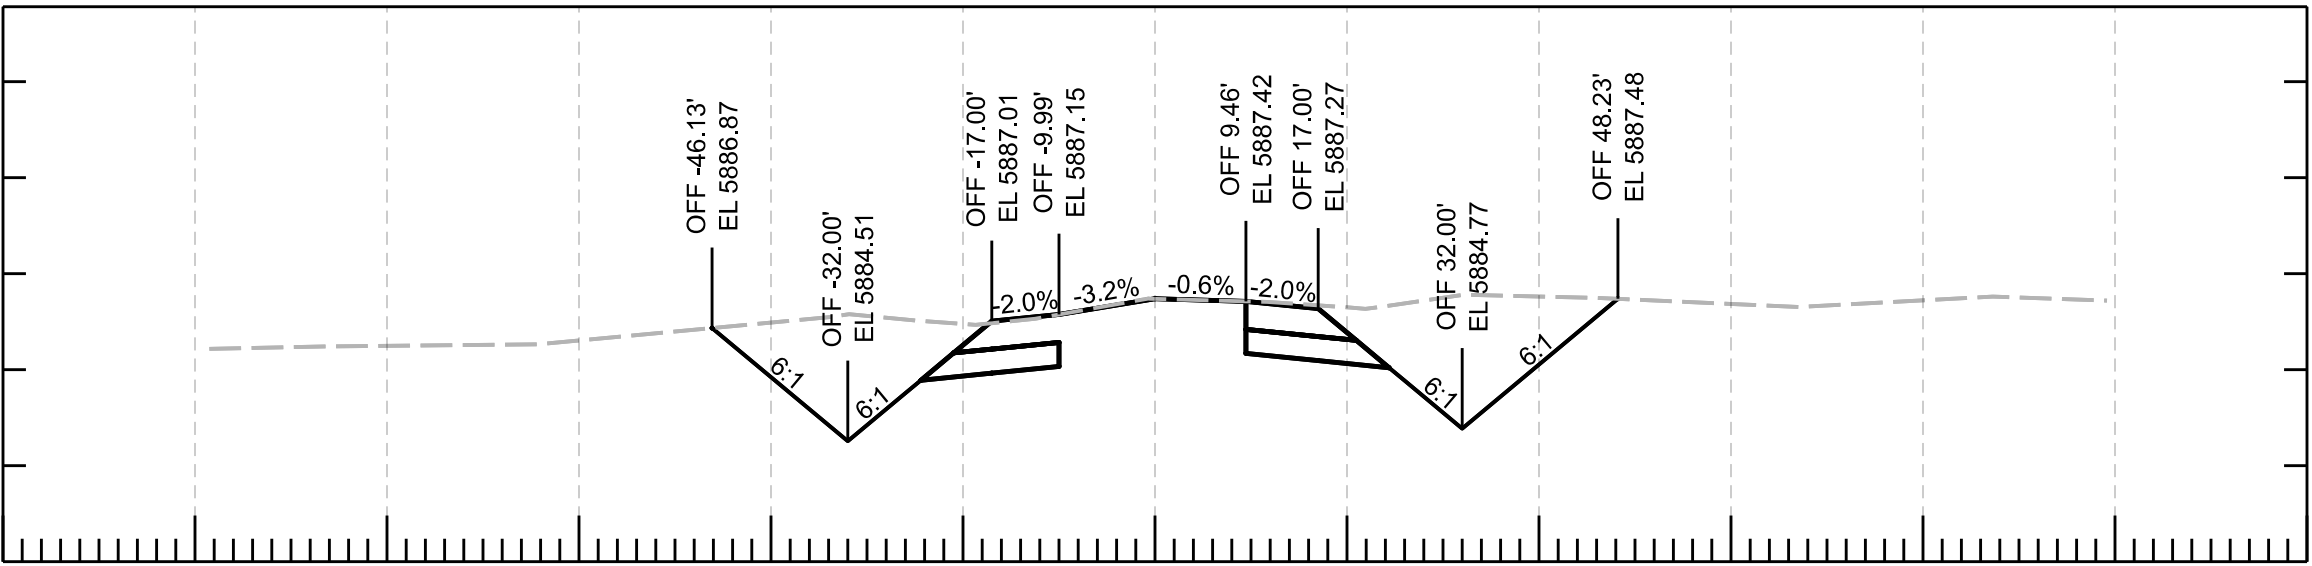


-120 -100 -80 -60 -40 -20 0 20 40 60 80 100 120

662+00.00

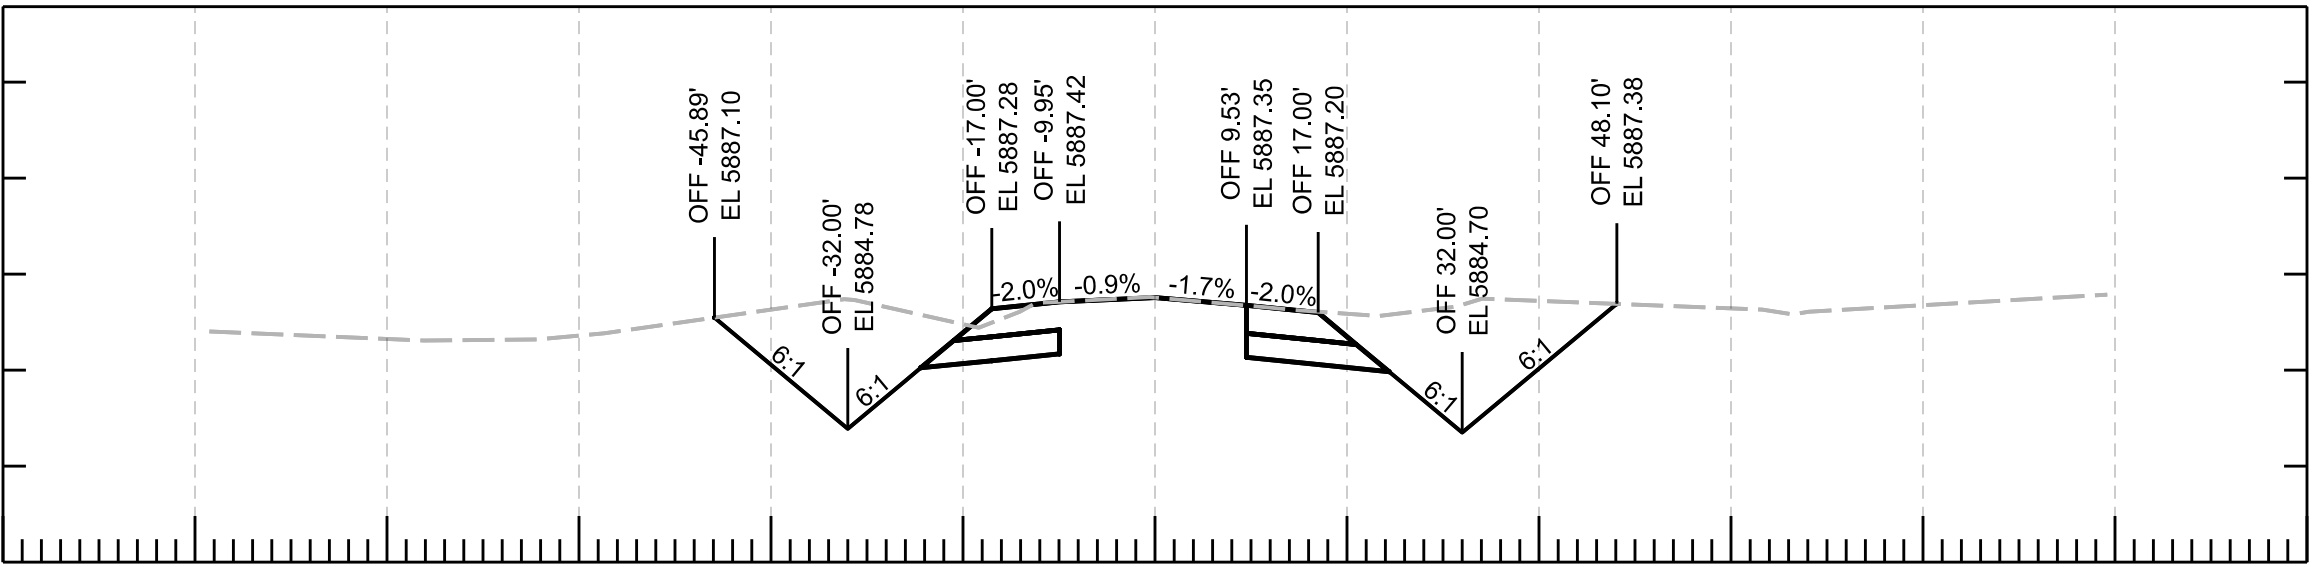

-120 -100 -80 -60 -40 -20 0 20 40 60 80 100 120


661+50.00

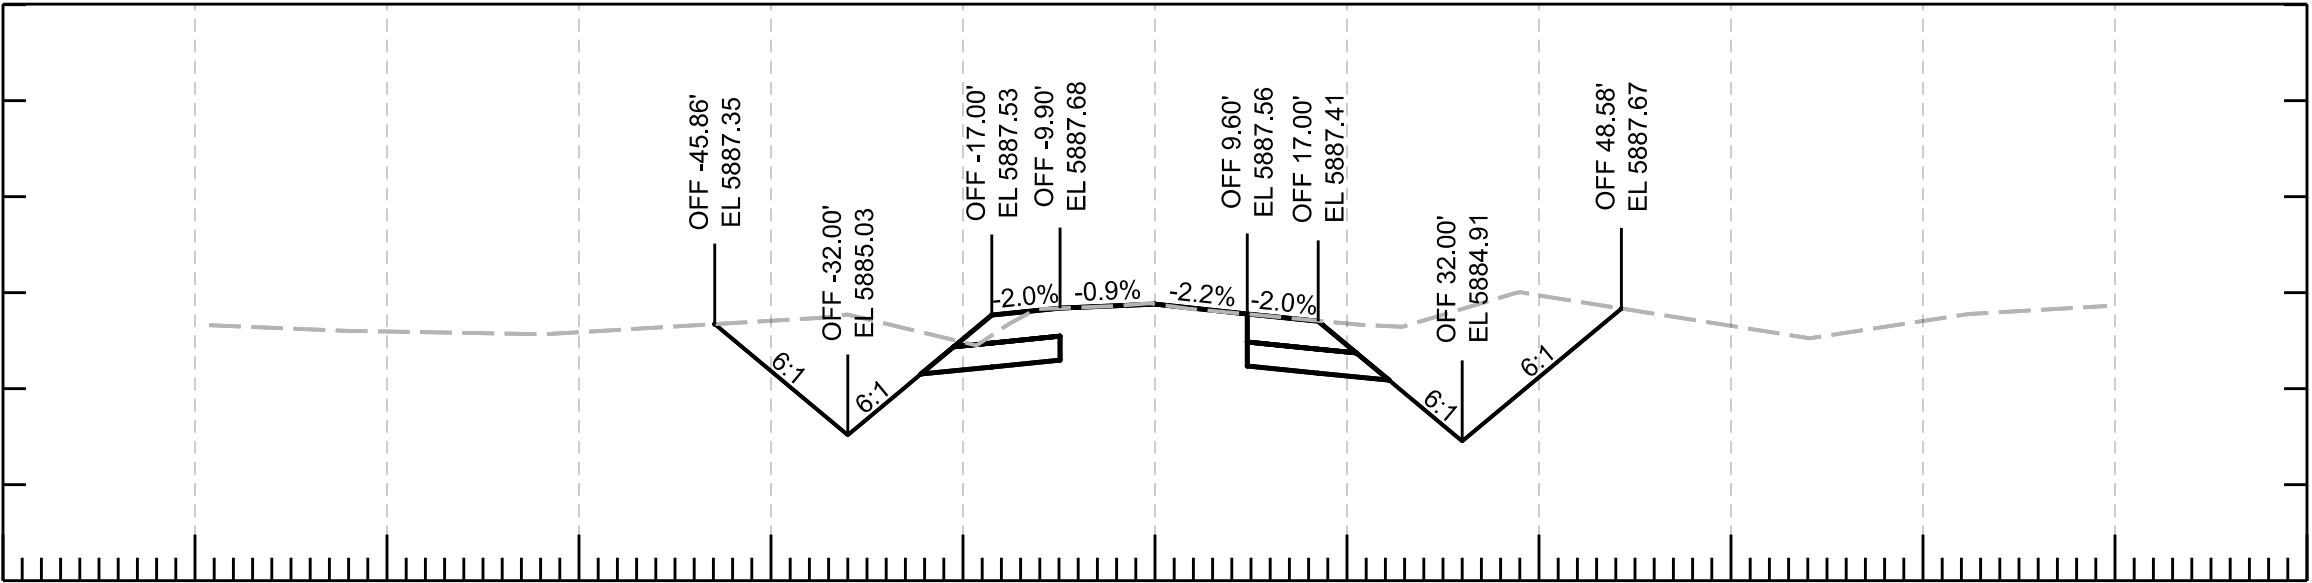

-120 -100 -80 -60 -40 -20 0 20 40 60 80 100 120


661+00.00

						ROUTE		F.H.W.A. Arizona Division		STATE	PROJECT NO.	FEDERAL ID NO.	SHEET NO.	TOTAL SHEETS	RECORD DRAWING
			DESIGN	N. Harness	04/25	ARIZONA DEPARTMENT OF TRANSPORTATION PROJECT DELIVERY AND OPERATIONS DIVISION ROADWAY DESIGN SECTION		ARIZ.		377 NA 008	377-A(203)T	48	91		
			DRAWN	N. Harness	04/25	CROSS SECTIONS		LOCATION		MP 8 - PHOENIX PARK WASH, S OF DRY LAKE				SHEET OF	
			CHECKED	E. Eggen	04/25			TRACS NO.		F0661 01C				____ OF ____	
			TEAM LEADER	E. Eggen	04/25										

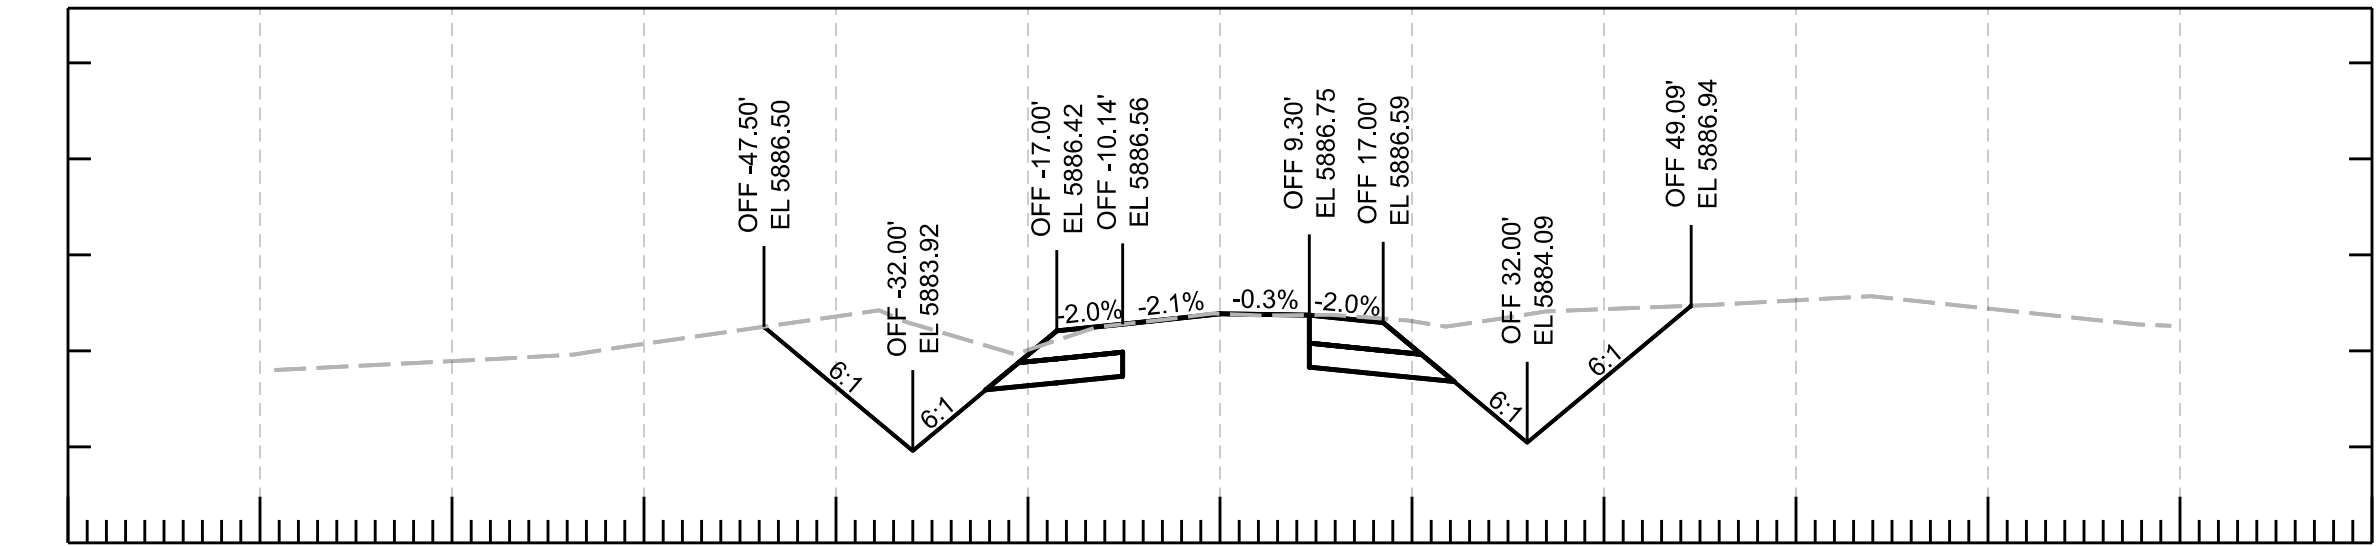


-120 -100 -80 -60 -40 -20 0 20 40 60 80 100 120

663+50.00

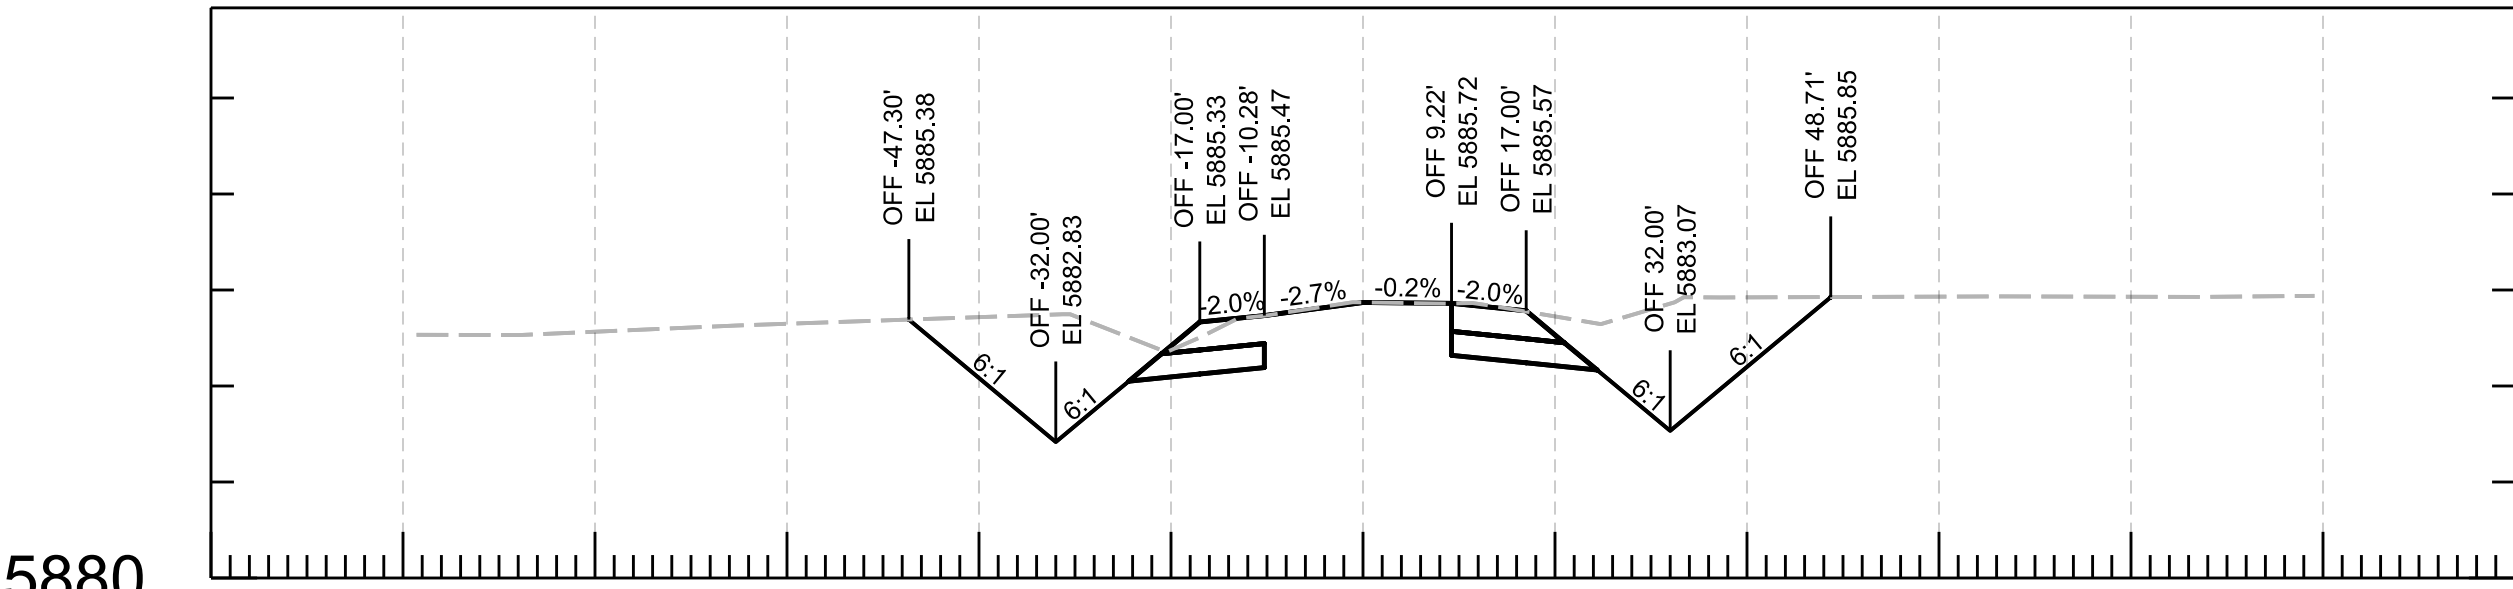


5880 -120 -100 -80 -60 -40 -20 0 20 40 60 80 100 120 5880

665+00.00

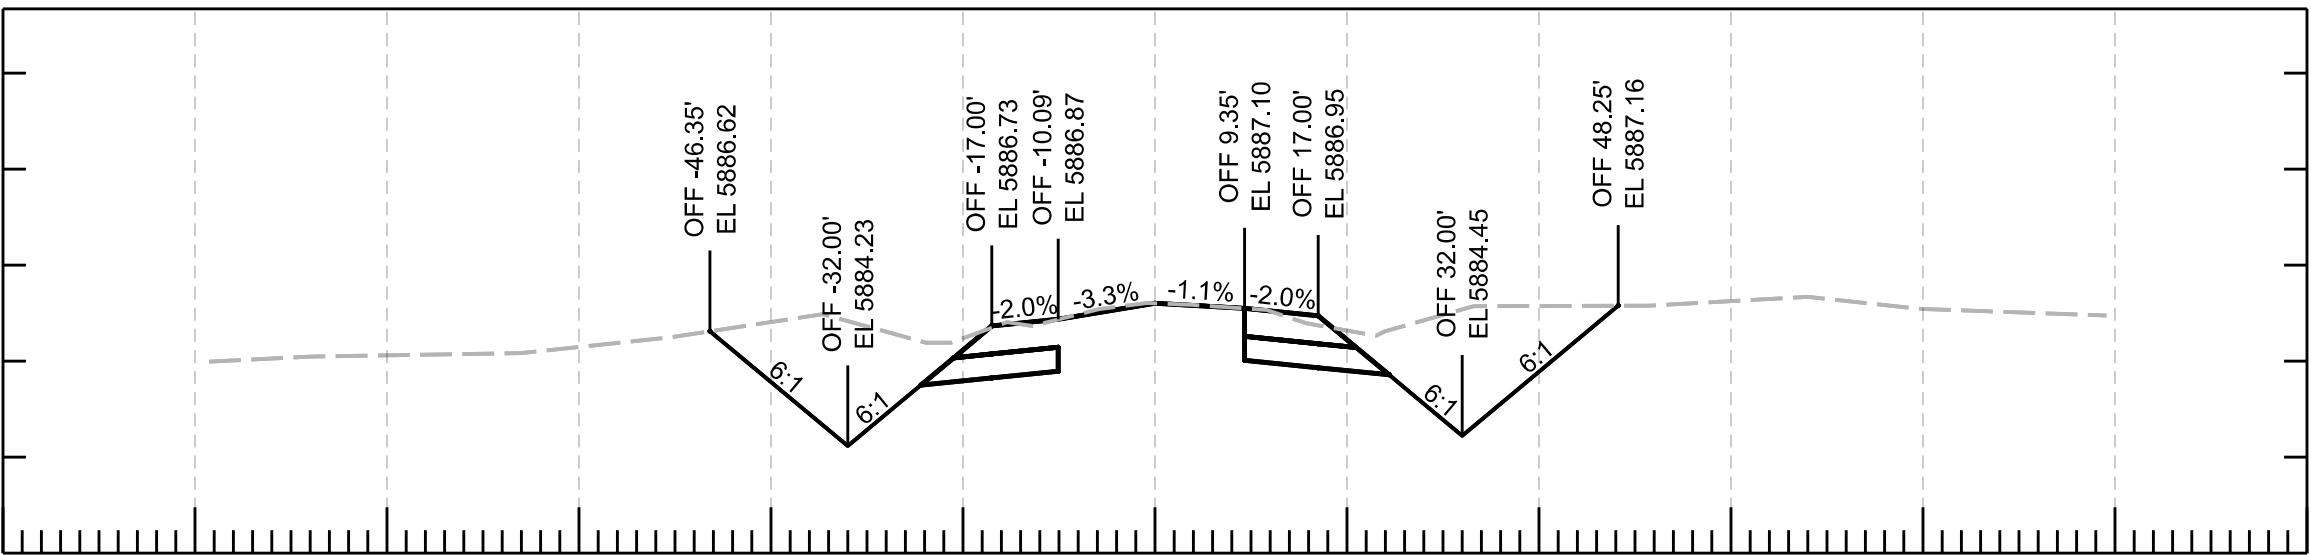


-120 -100 -80 -60 -40 -20 0 20 40 60 80 100 120

663+00.00

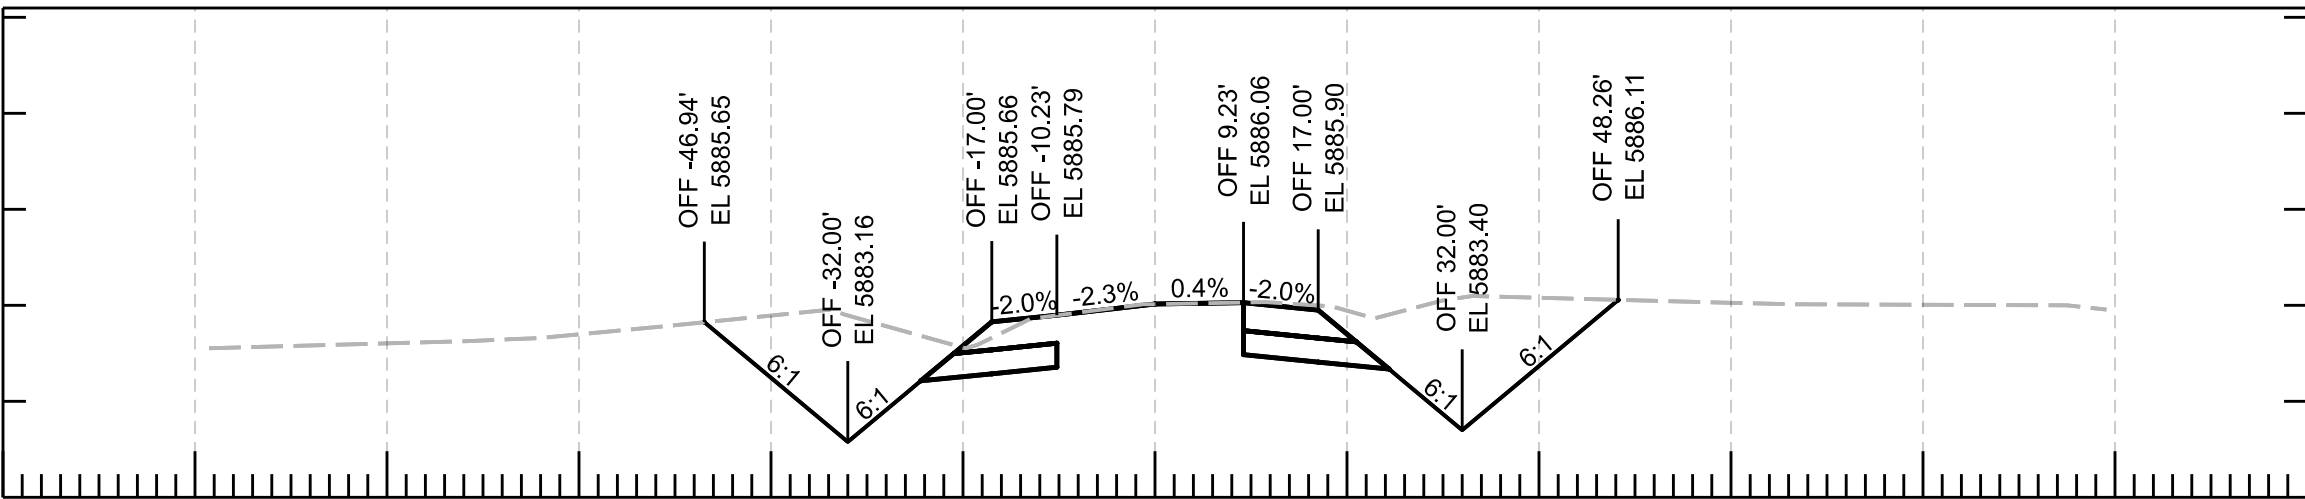


-120 -100 -80 -60 -40 -20 0 20 40 60 80 100 120

664+50.00

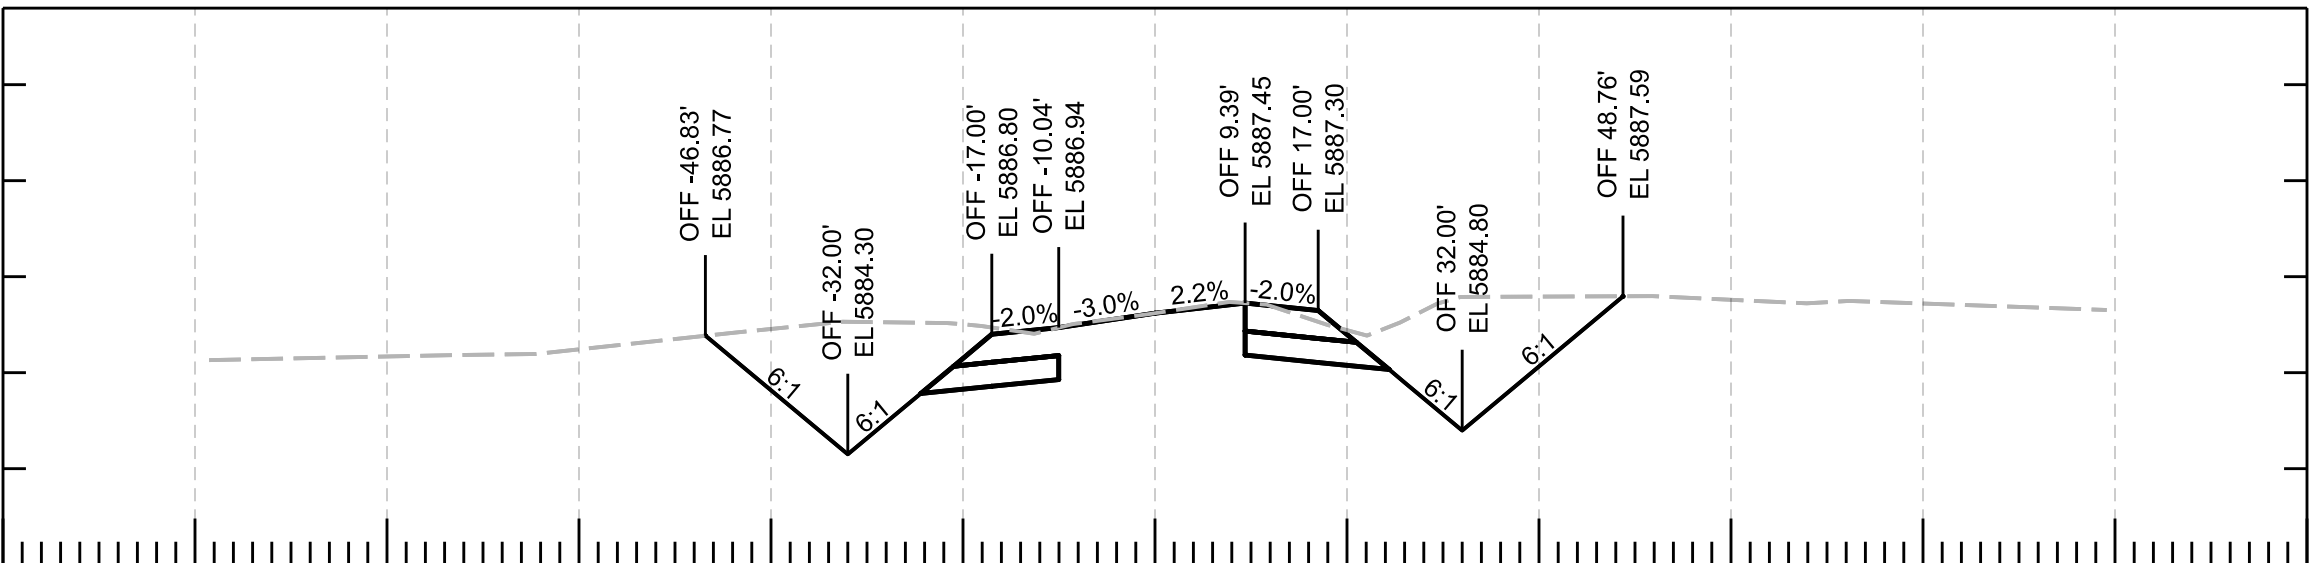

-120 -100 -80 -60 -40 -20 0 20 40 60 80 100 120


662+50.00

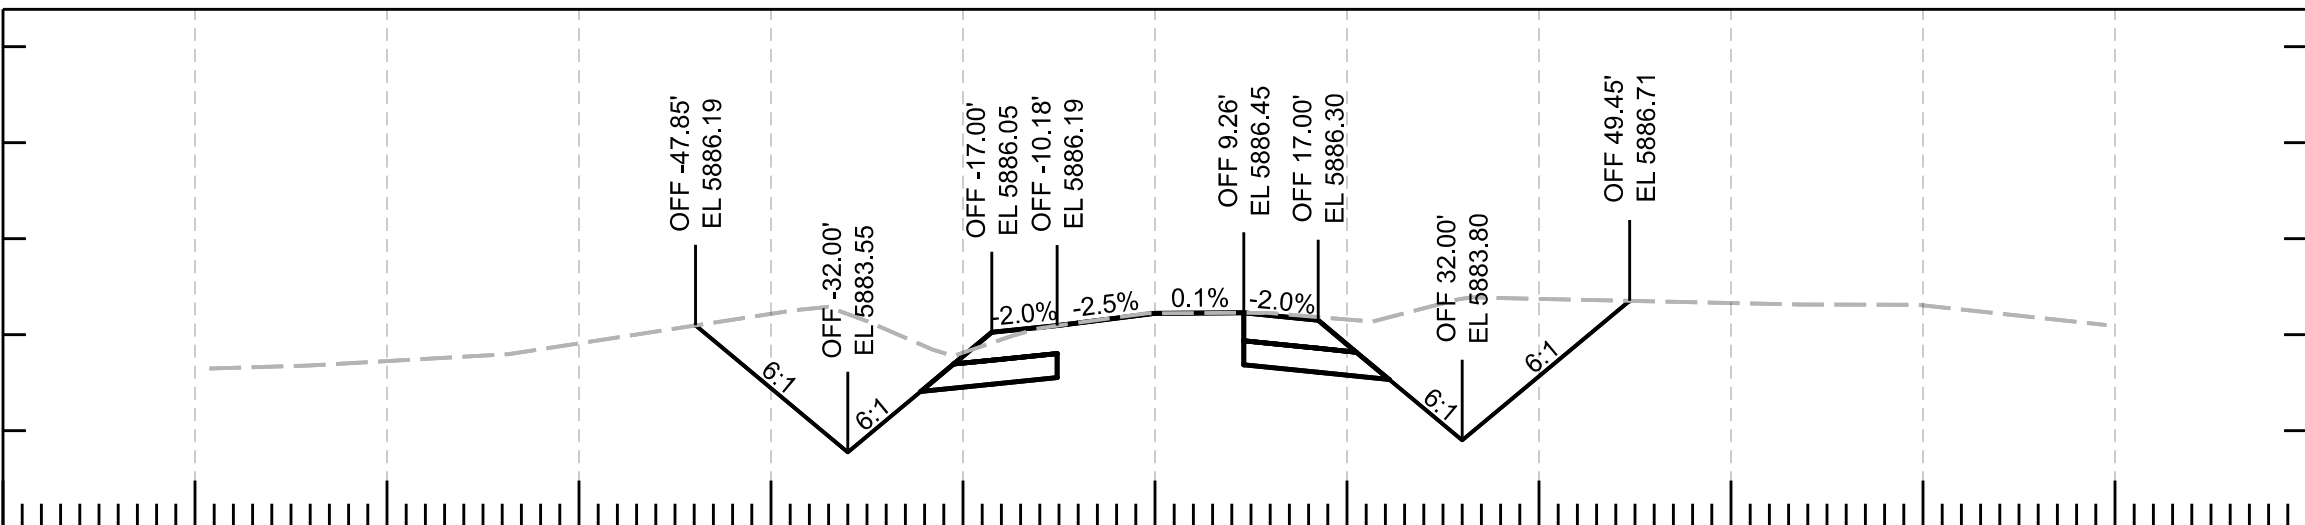







-120 -100 -80 -60 -40 -20 0 20 40 60 80 100 120

664+00.00







				NAME	DATE	ARIZONA DEPARTMENT OF TRANSPORTATION PROJECT DELIVERY AND OPERATIONS DEVISION ROADWAY DESIGN SECTION	ROUTE	F.H.W.A. Arizona Division	STATE ARIZ.	PROJECT NO.	FEDERAL ID NO.	SHEET NO.	TOTAL SHEETS	RECORD DRAWING
			DESIGN	N. Harness	04/25		MILEPOST			377 NA 008	377-A(203)T	49	91	
			DRAWN	N. Harness	04/25			CROSS SECTIONS	LOCATION MP 8 - PHOENIX PARK WASH, S OF DRY LAKE					SHEET OF
			CHECKED	E. Eggen	04/25		TRACS NO. F0661 01C					___ OF ___		
			TEAM LEADER	E. Eggen	04/25									

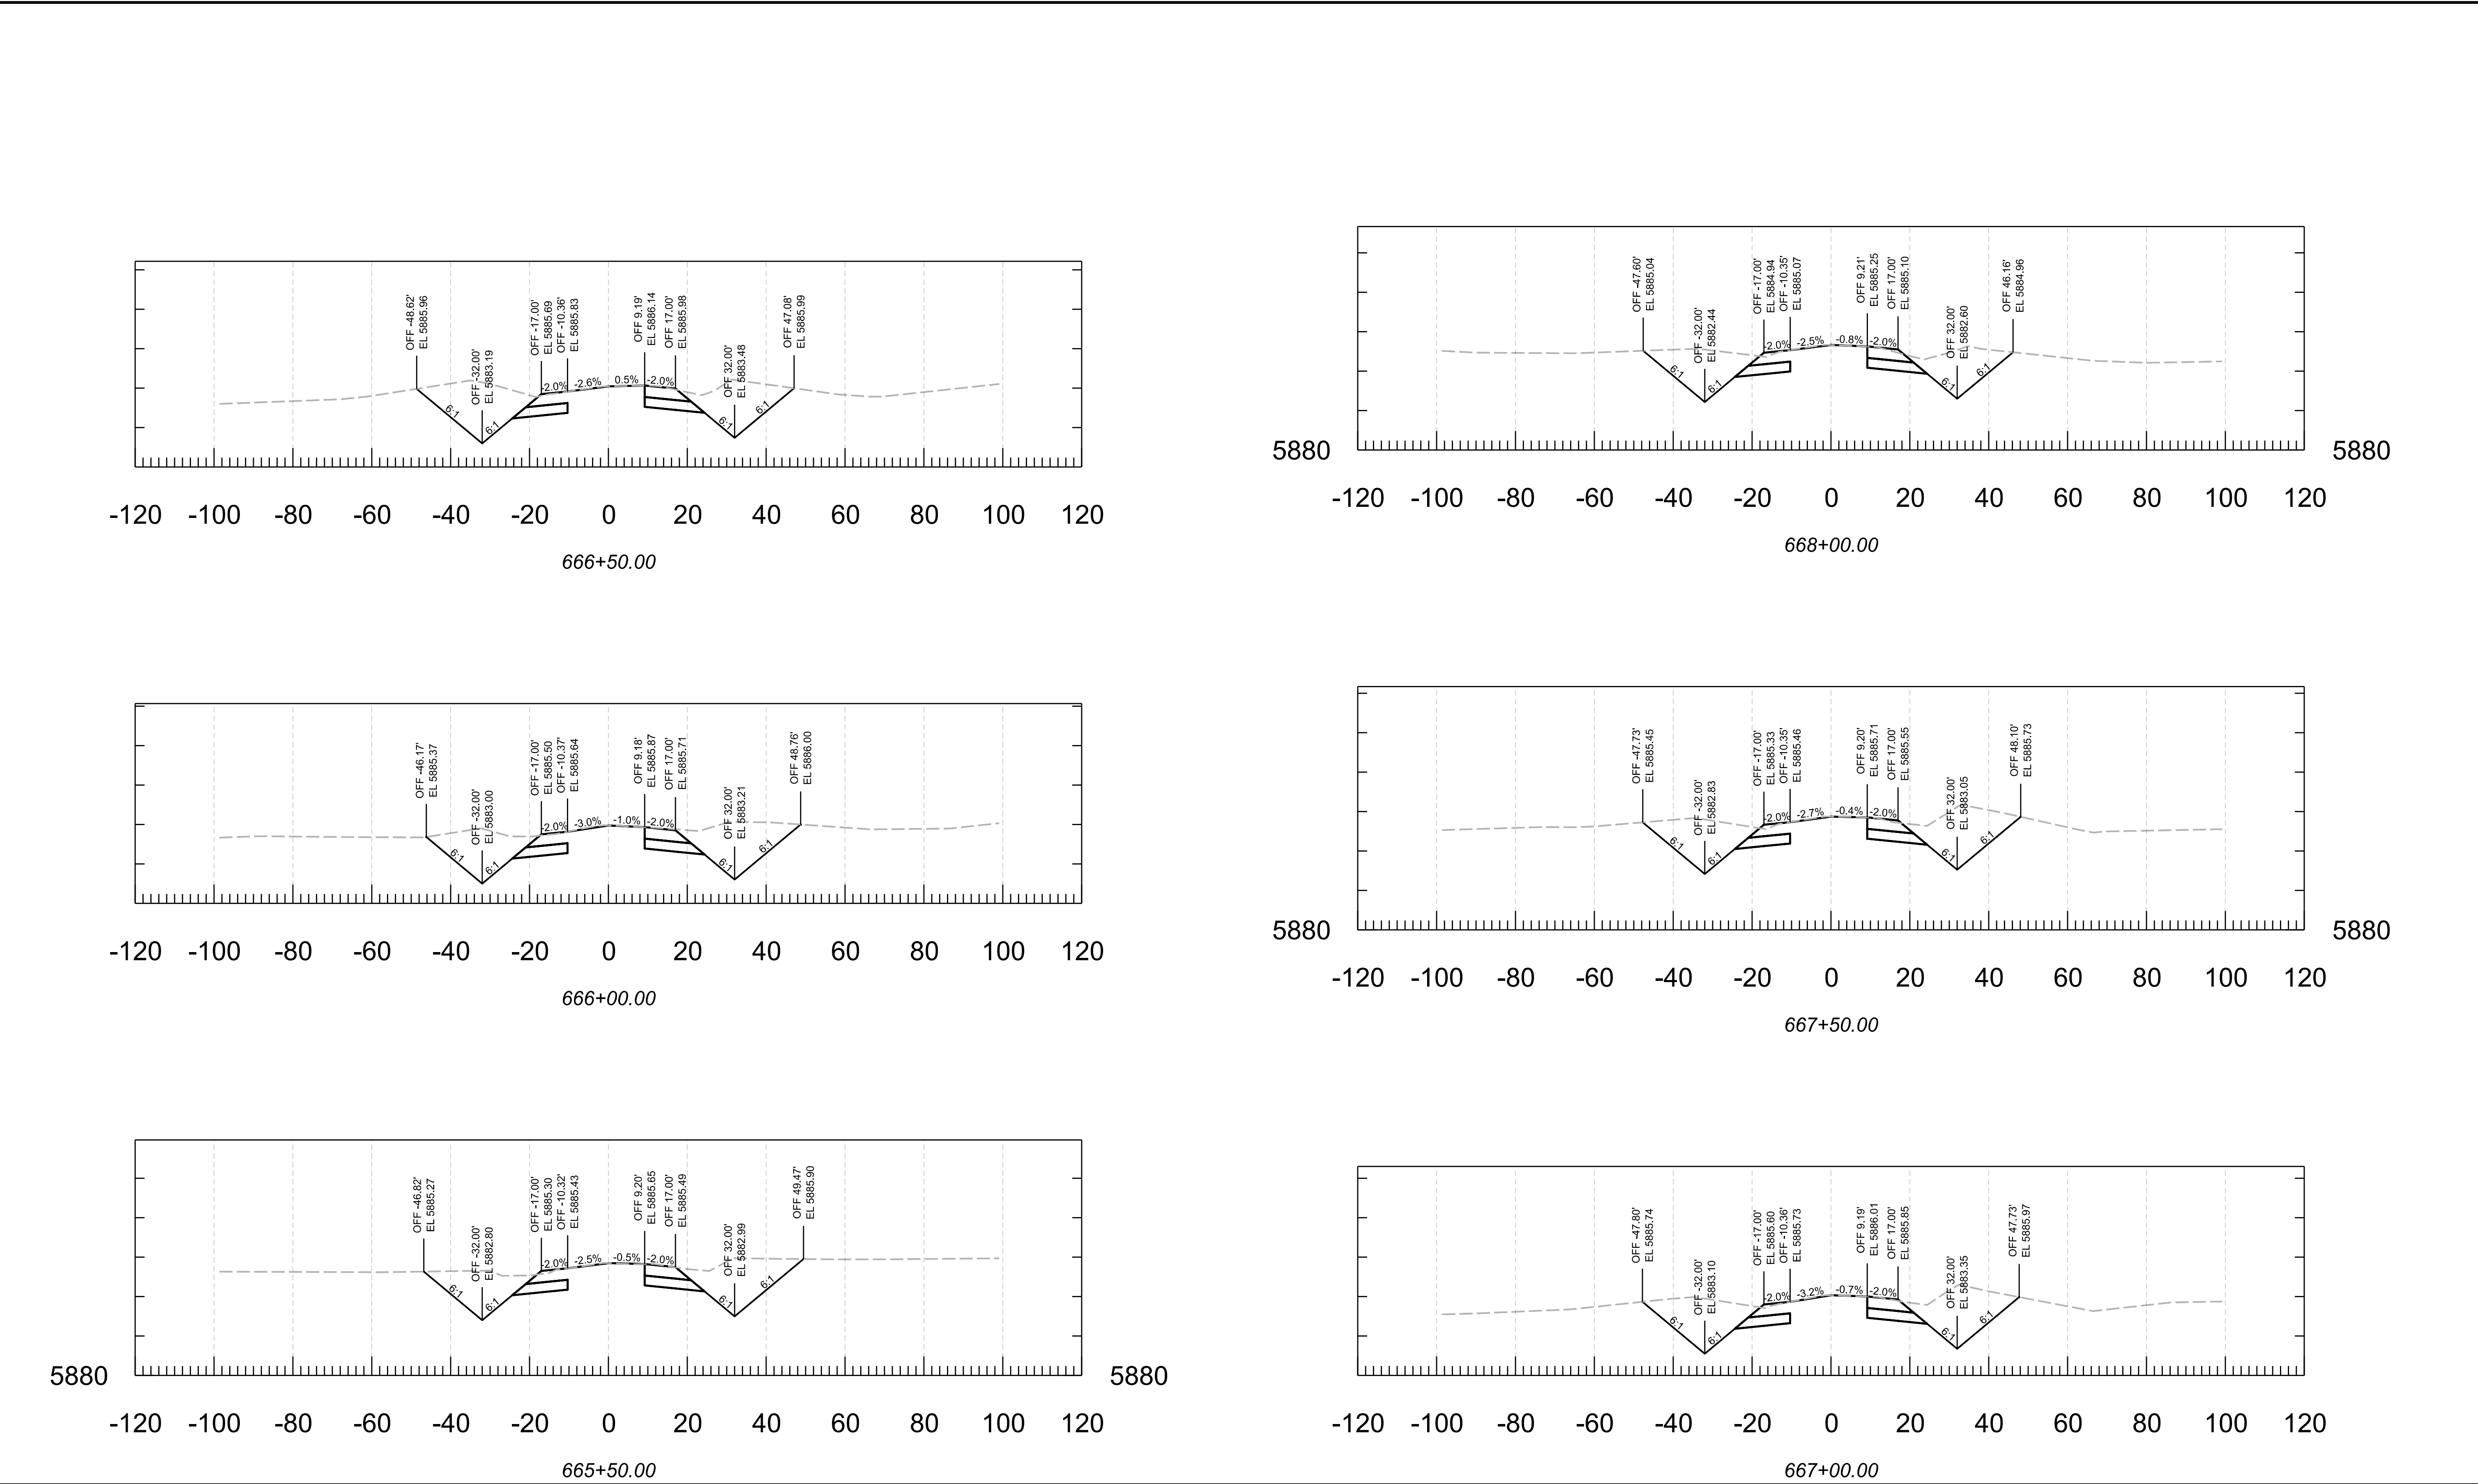

			NAME	DATE	ARIZONA DEPARTMENT OF TRANSPORTATION PROJECT DELIVERY AND OPERATIONS DEVISION ROADWAY DESIGN SECTION	ROUTE	F.H.W.A. Arizona Division	STATE	PROJECT NO.	FEDERAL ID NO.	SHEET NO.	TOTAL SHEETS	RECORD DRAWING		
		DESIGN	N. Harness	04/25		MILEPOST		ARIZ.	377 NA 008	377-A(203)T	50	91			
		DRAWN	N. Harness	04/25			STRUCTURE NO.							LOCATION MP 8 - PHOENIX PARK WASH, S OF DRY LAKE	
		CHECKED	E. Eggen	04/25		TRACS NO. F0661 01C						___ OF ___			
		TEAM LEADER	E. Eggen	04/25	CROSS SECTIONS										

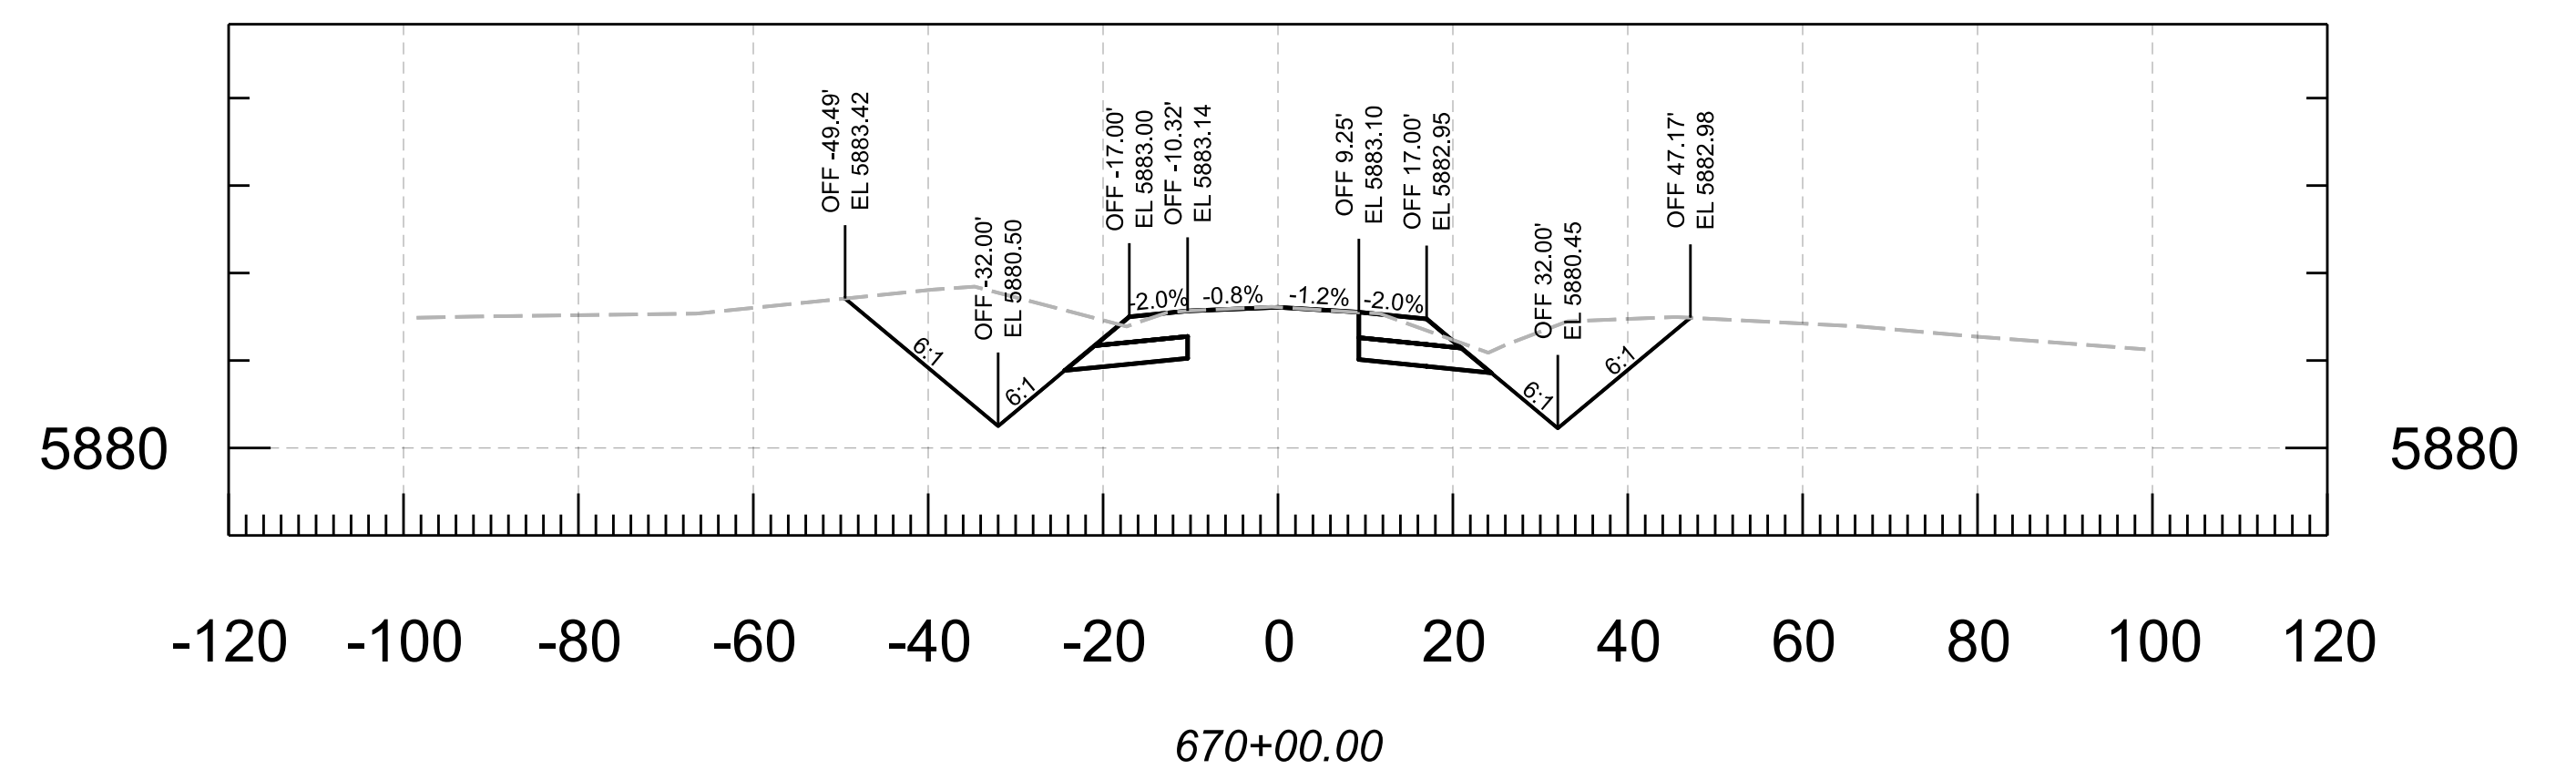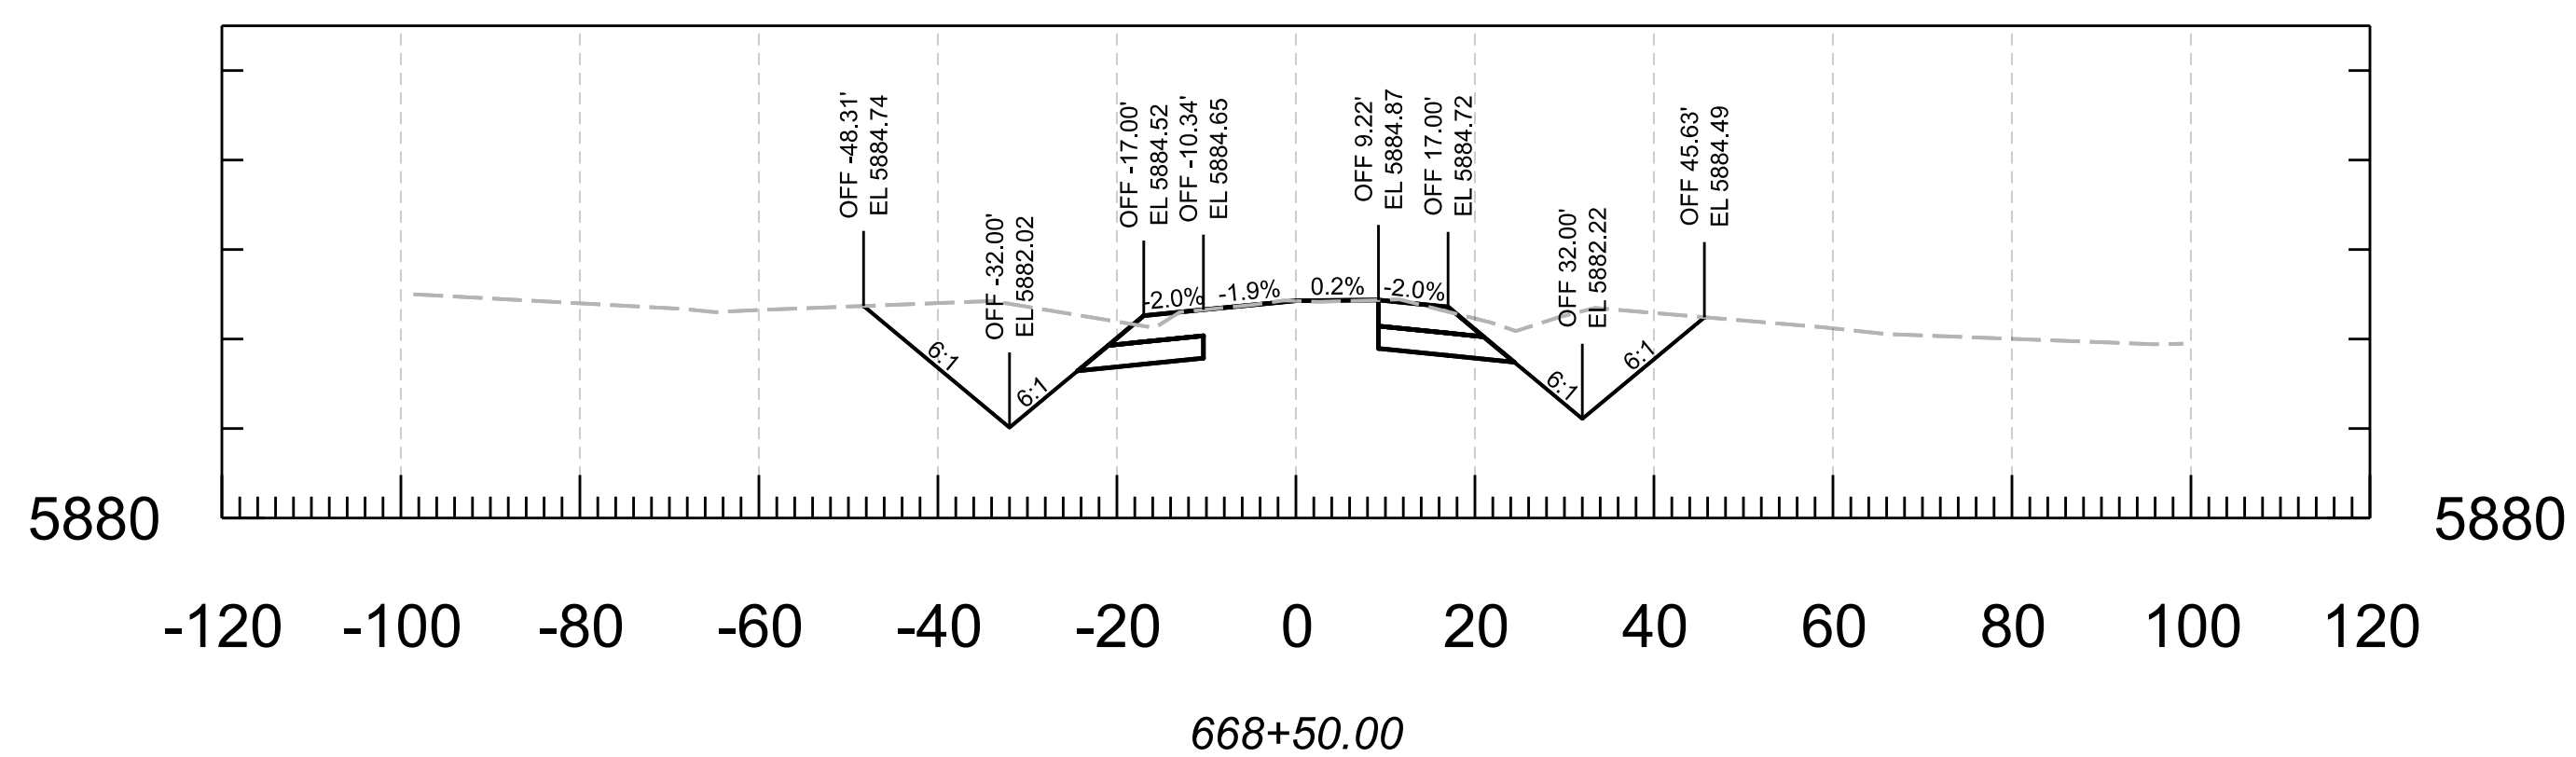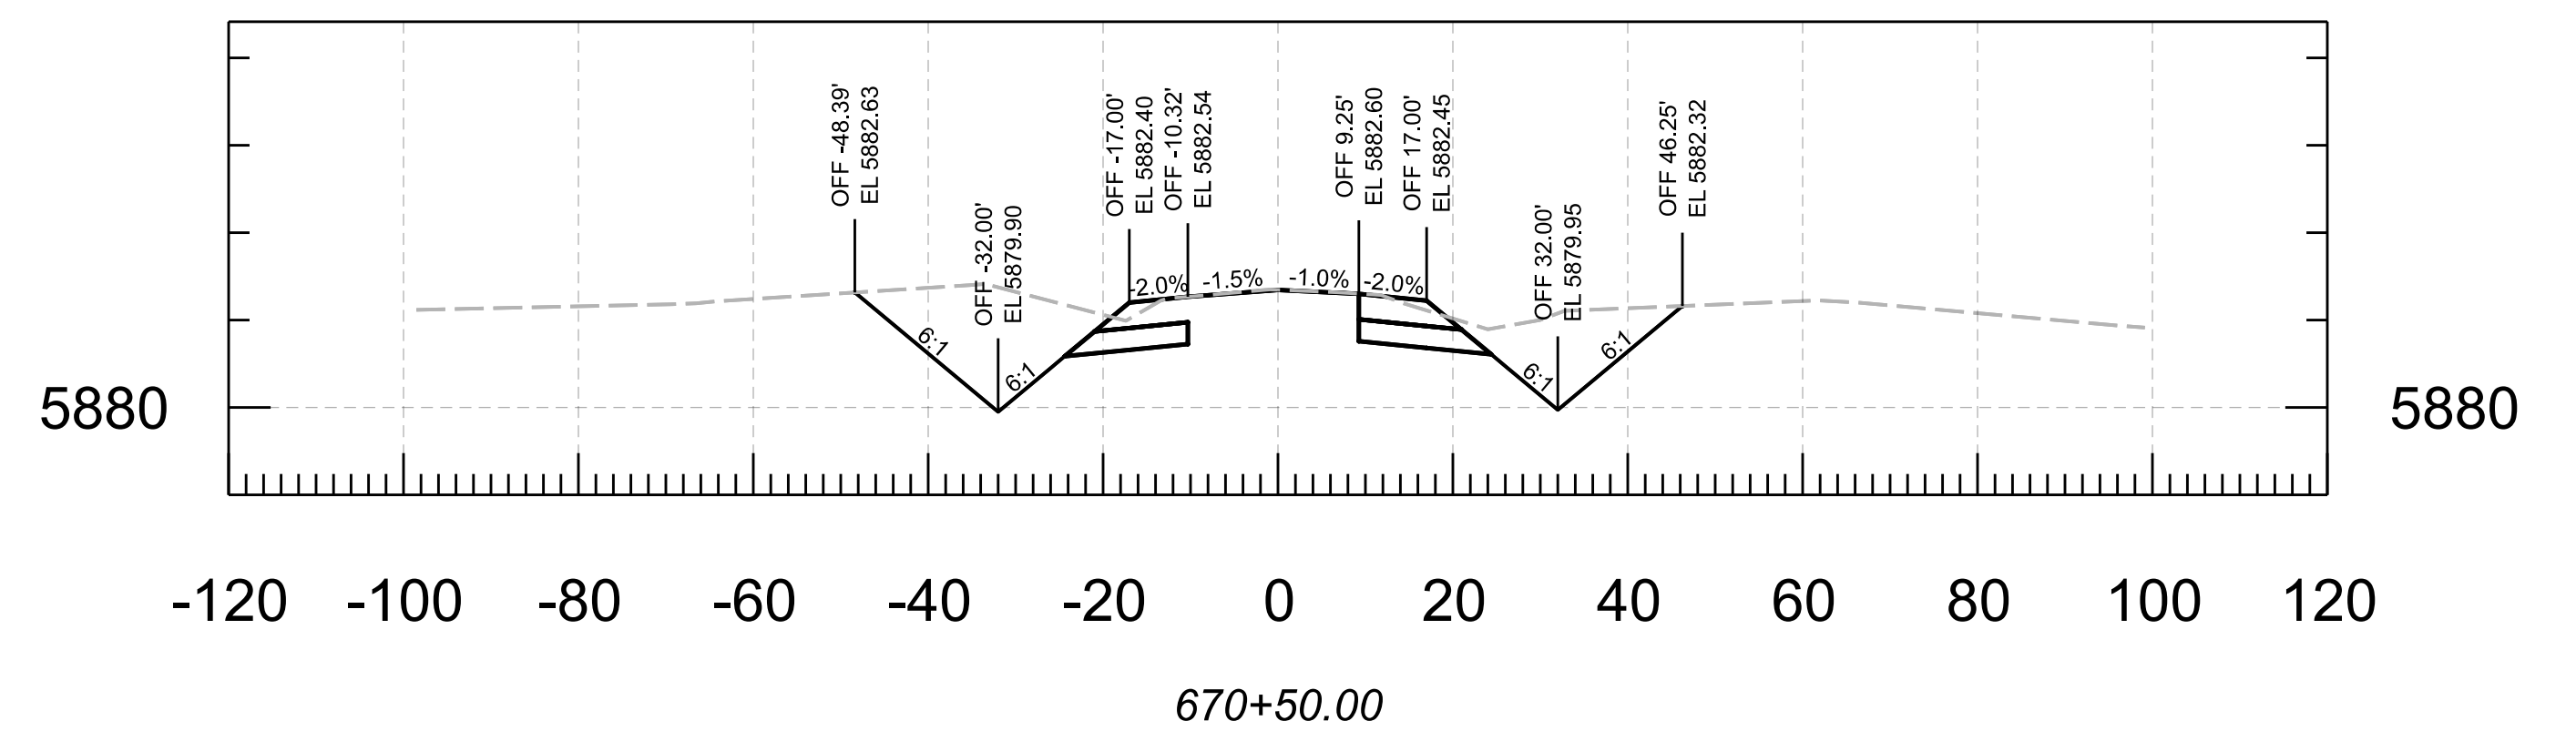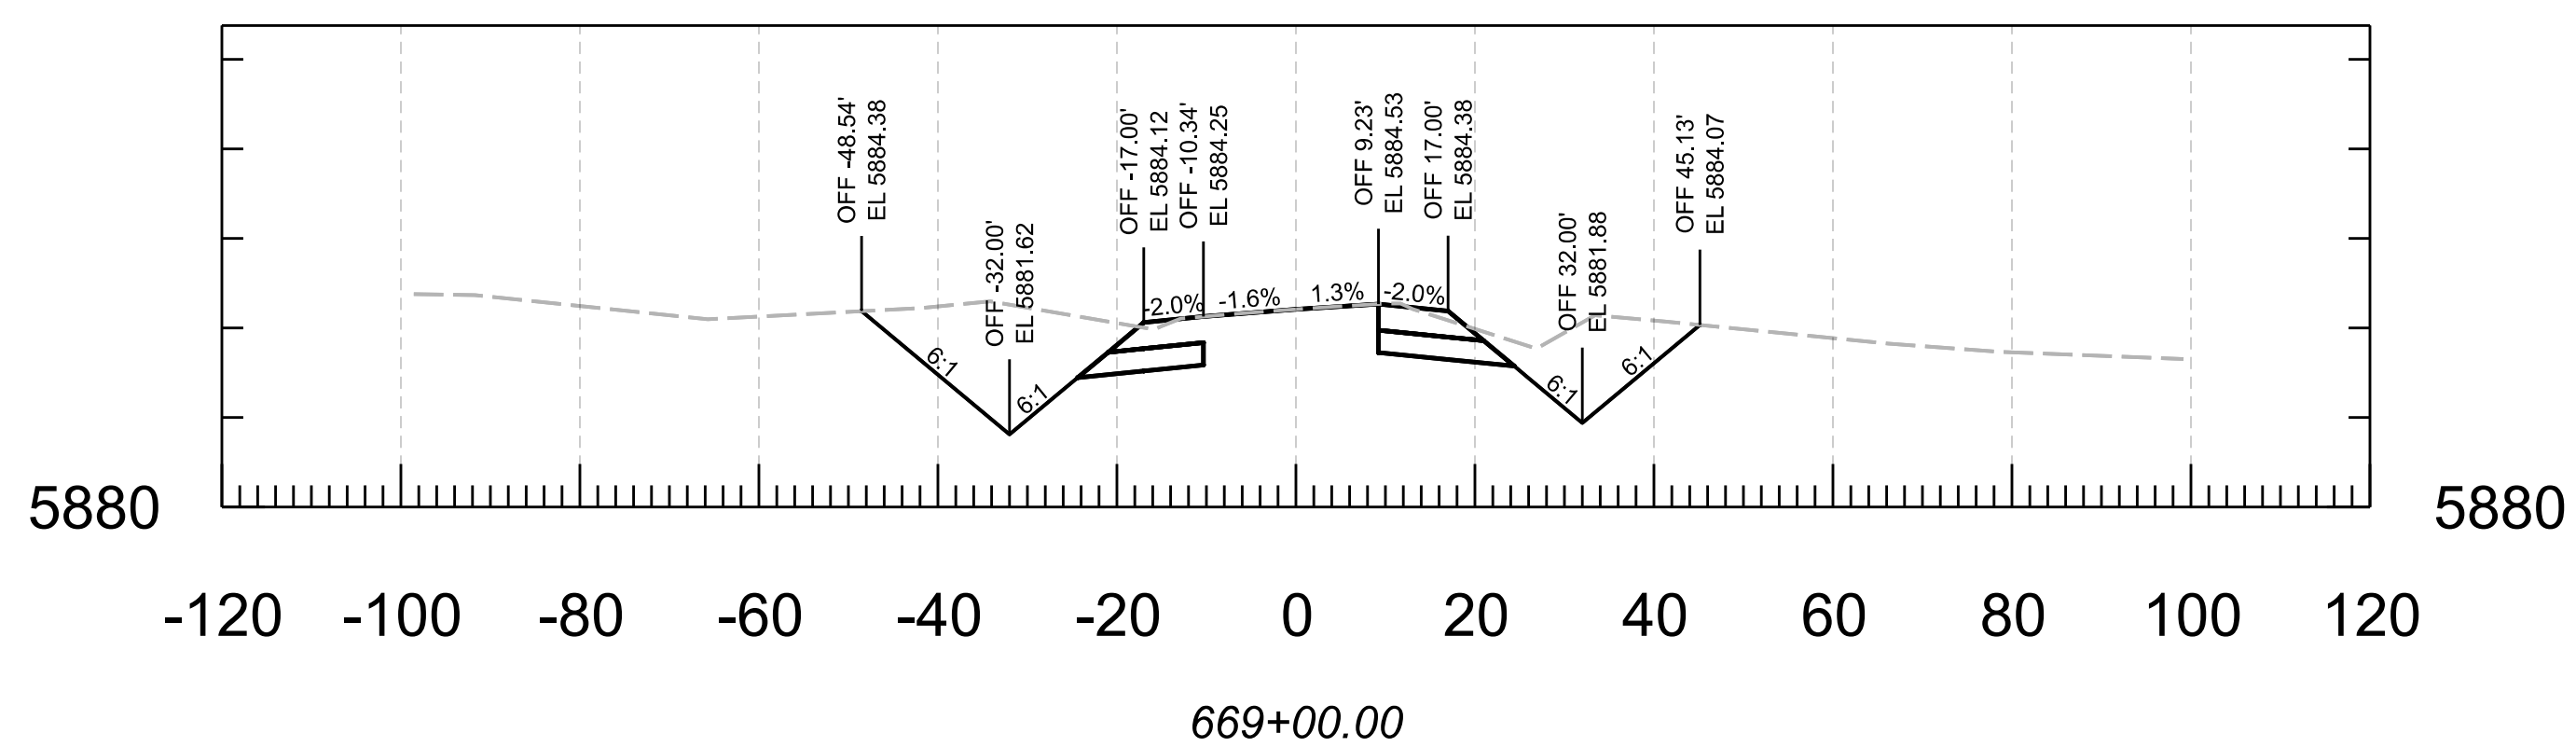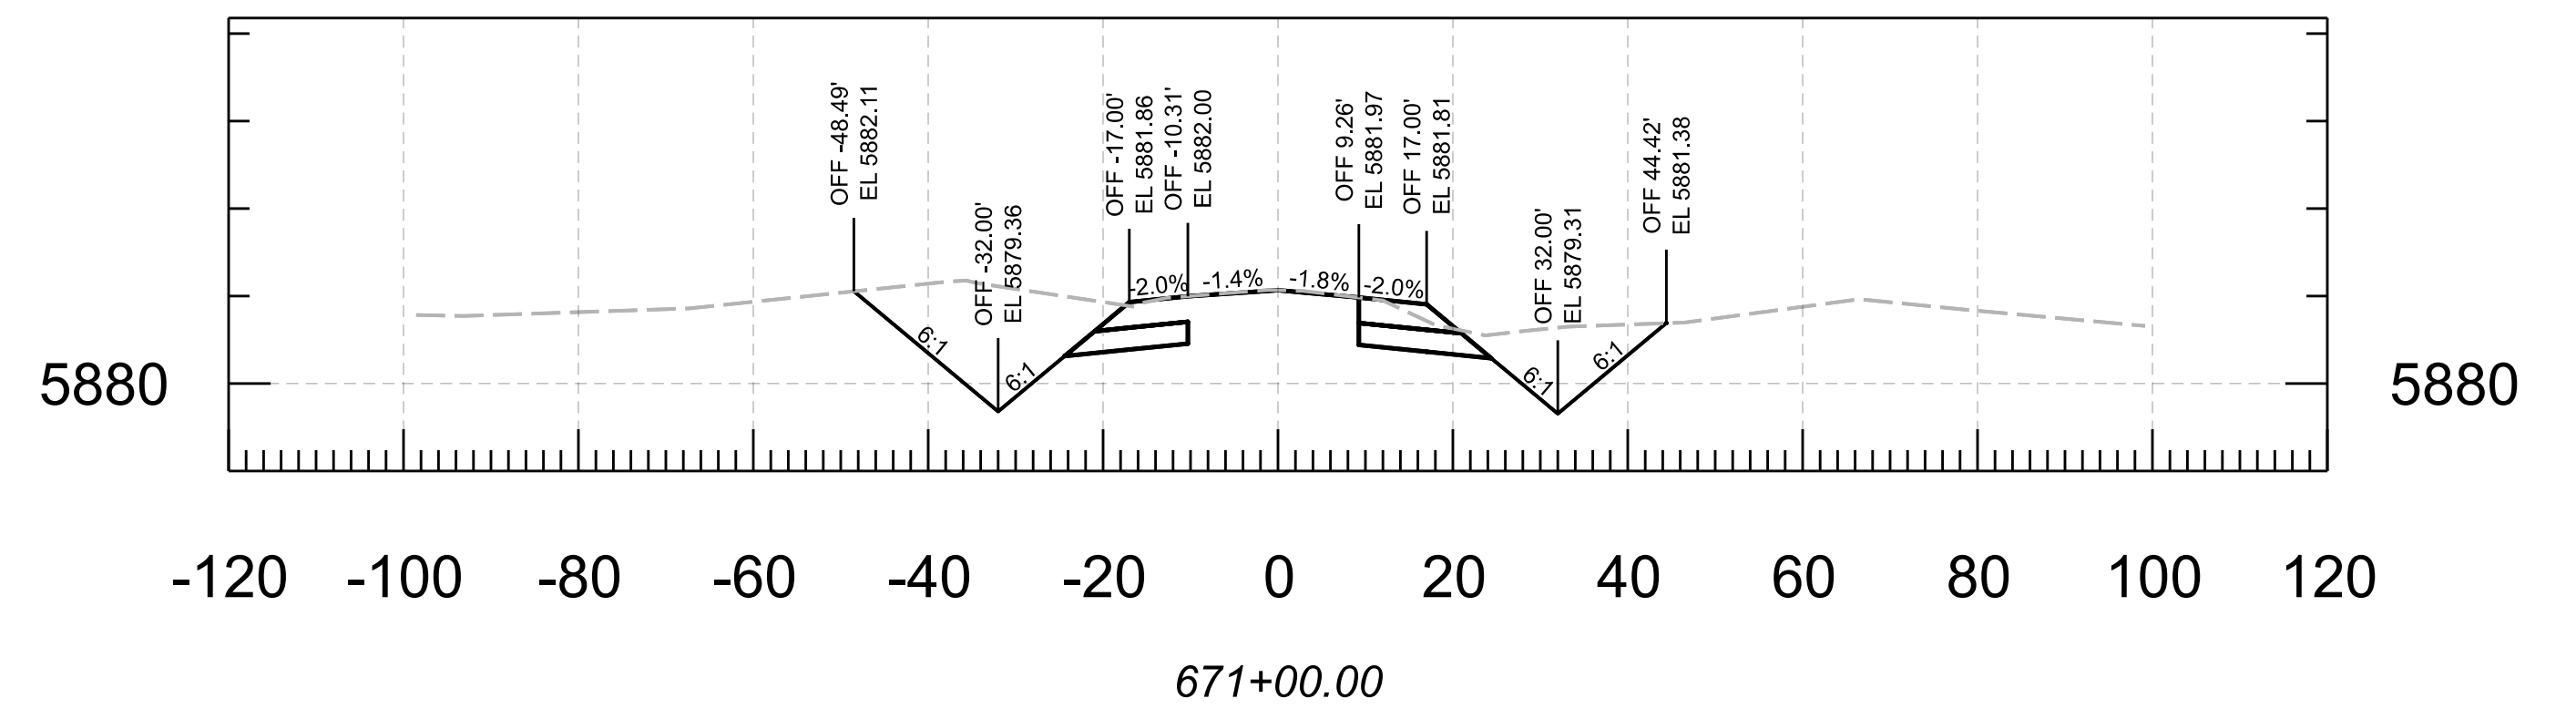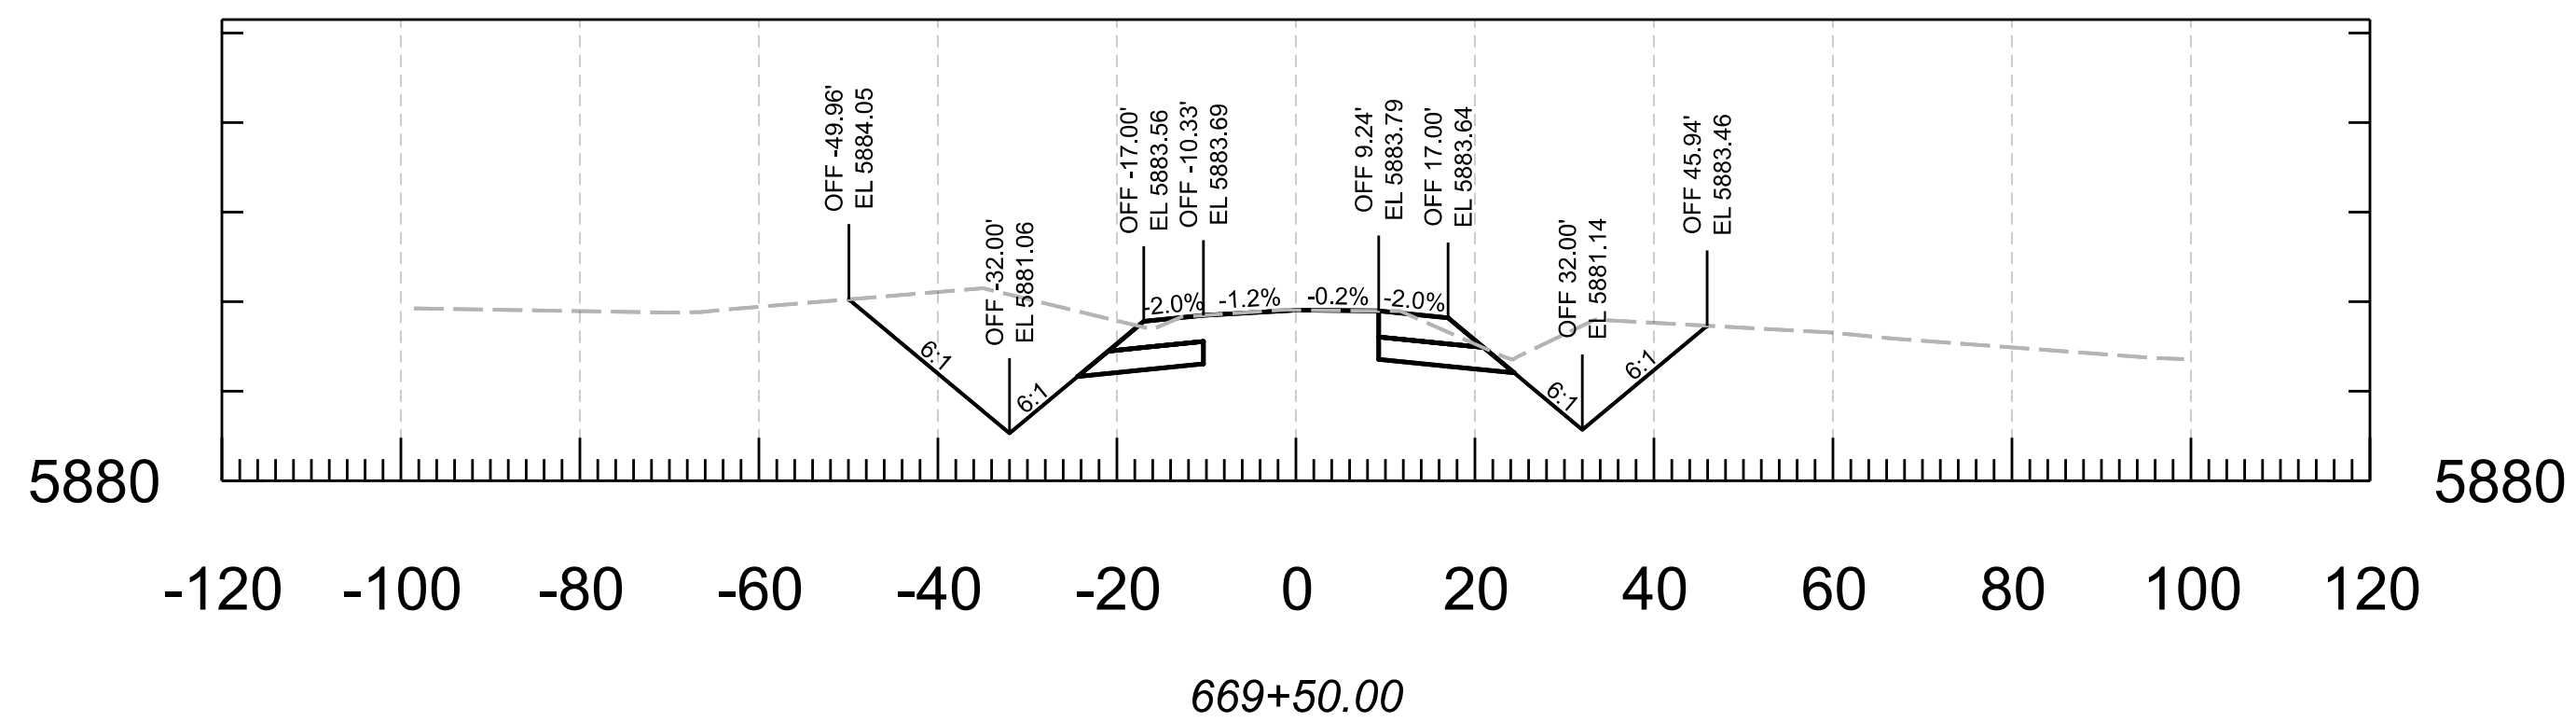


	<table><tr><th>NAME</th><th>DATE</th></tr><tr><td>DESIGN N. Harness</td><td>04/25</td></tr><tr><td>DRAWN N. Harness</td><td>04/25</td></tr><tr><td>CHECKED E. Eggen</td><td>04/25</td></tr><tr><td>TEAM LEADER E. Eggen</td><td>04/25</td></tr><tr><td></td><td></td></tr><tr><td></td><td></td></tr></table>	NAME	DATE	DESIGN N. Harness	04/25	DRAWN N. Harness	04/25	CHECKED E. Eggen	04/25	TEAM LEADER E. Eggen	04/25					ARIZONA DEPARTMENT OF TRANSPORTATION PROJECT DELIVERY AND OPERATIONS DIVISION ROADWAY DESIGN SECTION CROSS SECTIONS	ROUTE	F.H.W.A. Arizona Division	STATE ARIZ.	PROJECT NO.	FEDERAL ID NO.	SHEET NO.	TOTAL SHEETS	RECORD DRAWING
		NAME	DATE																					
		DESIGN N. Harness	04/25																					
		DRAWN N. Harness	04/25																					
		CHECKED E. Eggen	04/25																					
		TEAM LEADER E. Eggen	04/25																					
MILEPOST		377 NA 008	377-A(203)T	51	91																			
STRUCTURE NO.	LOCATION MP 8 - PHOENIX PARK WASH, S OF DRY LAKE								SHEET	OF														
	TRACS NO. F0661 01C							___ OF ___																

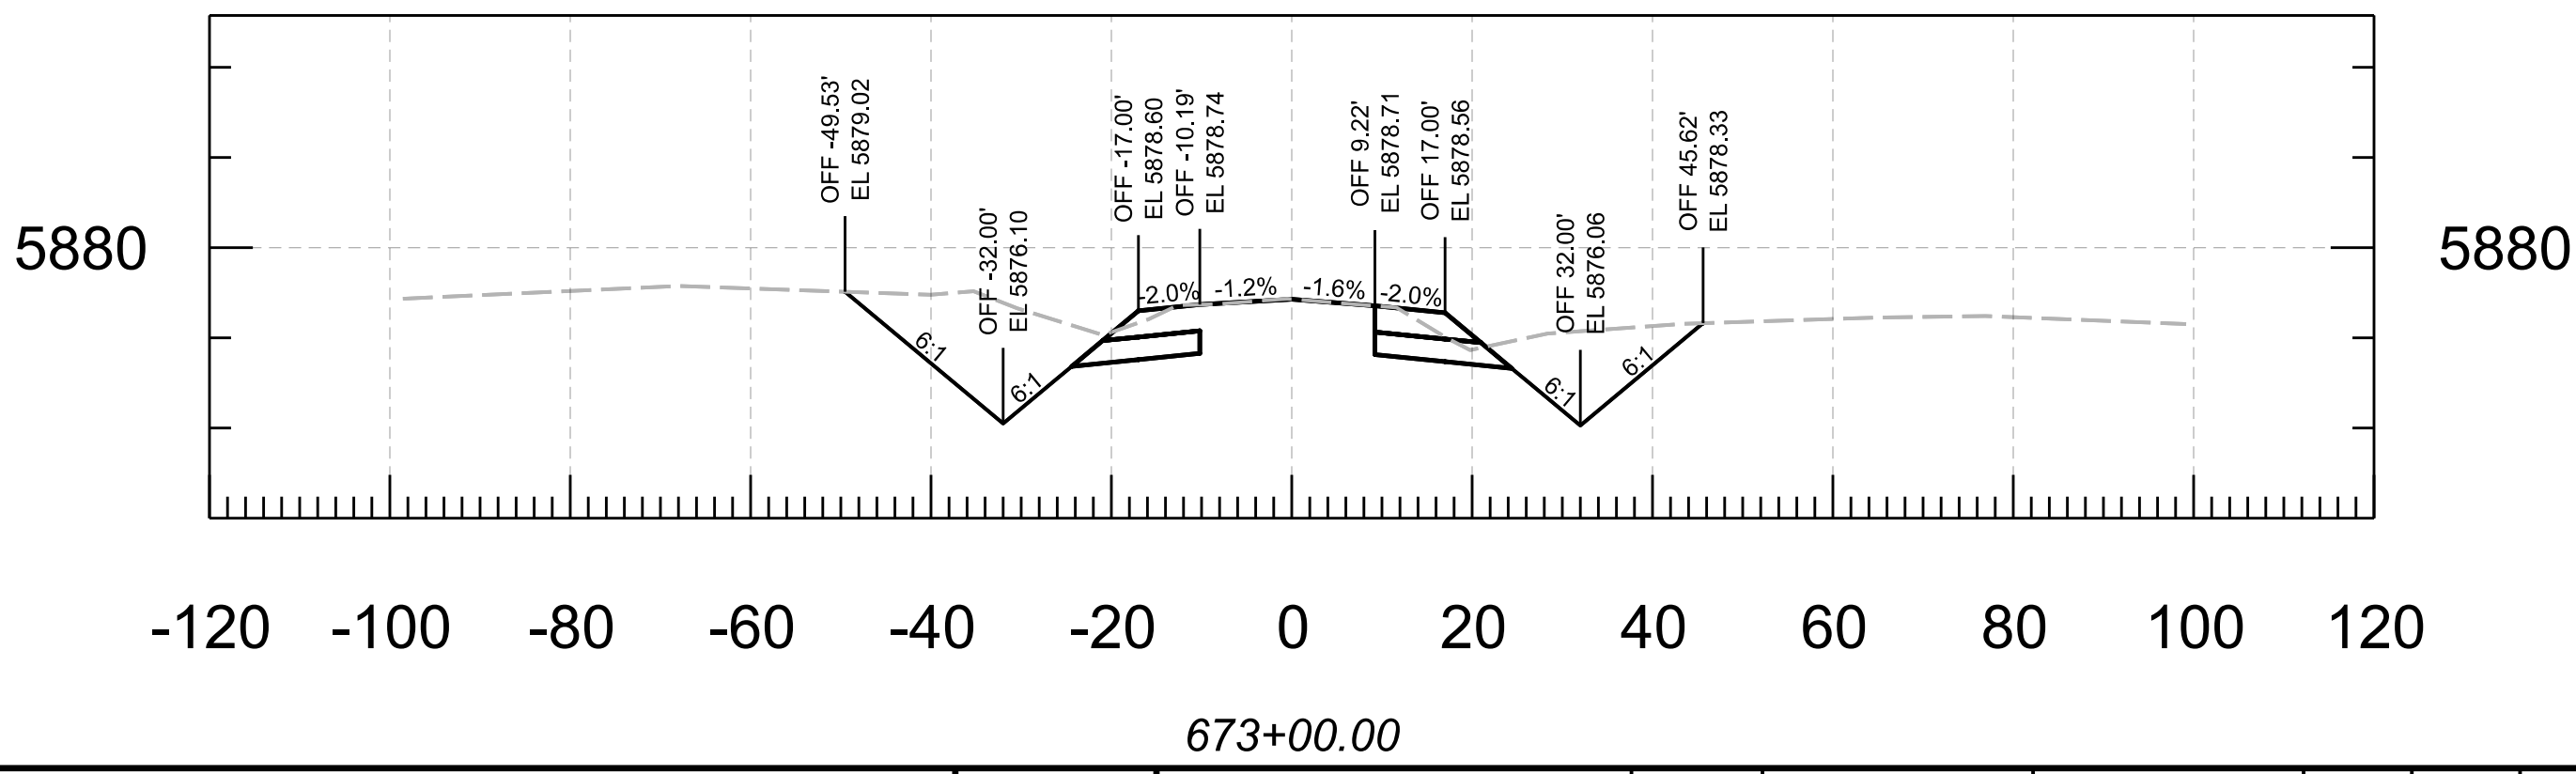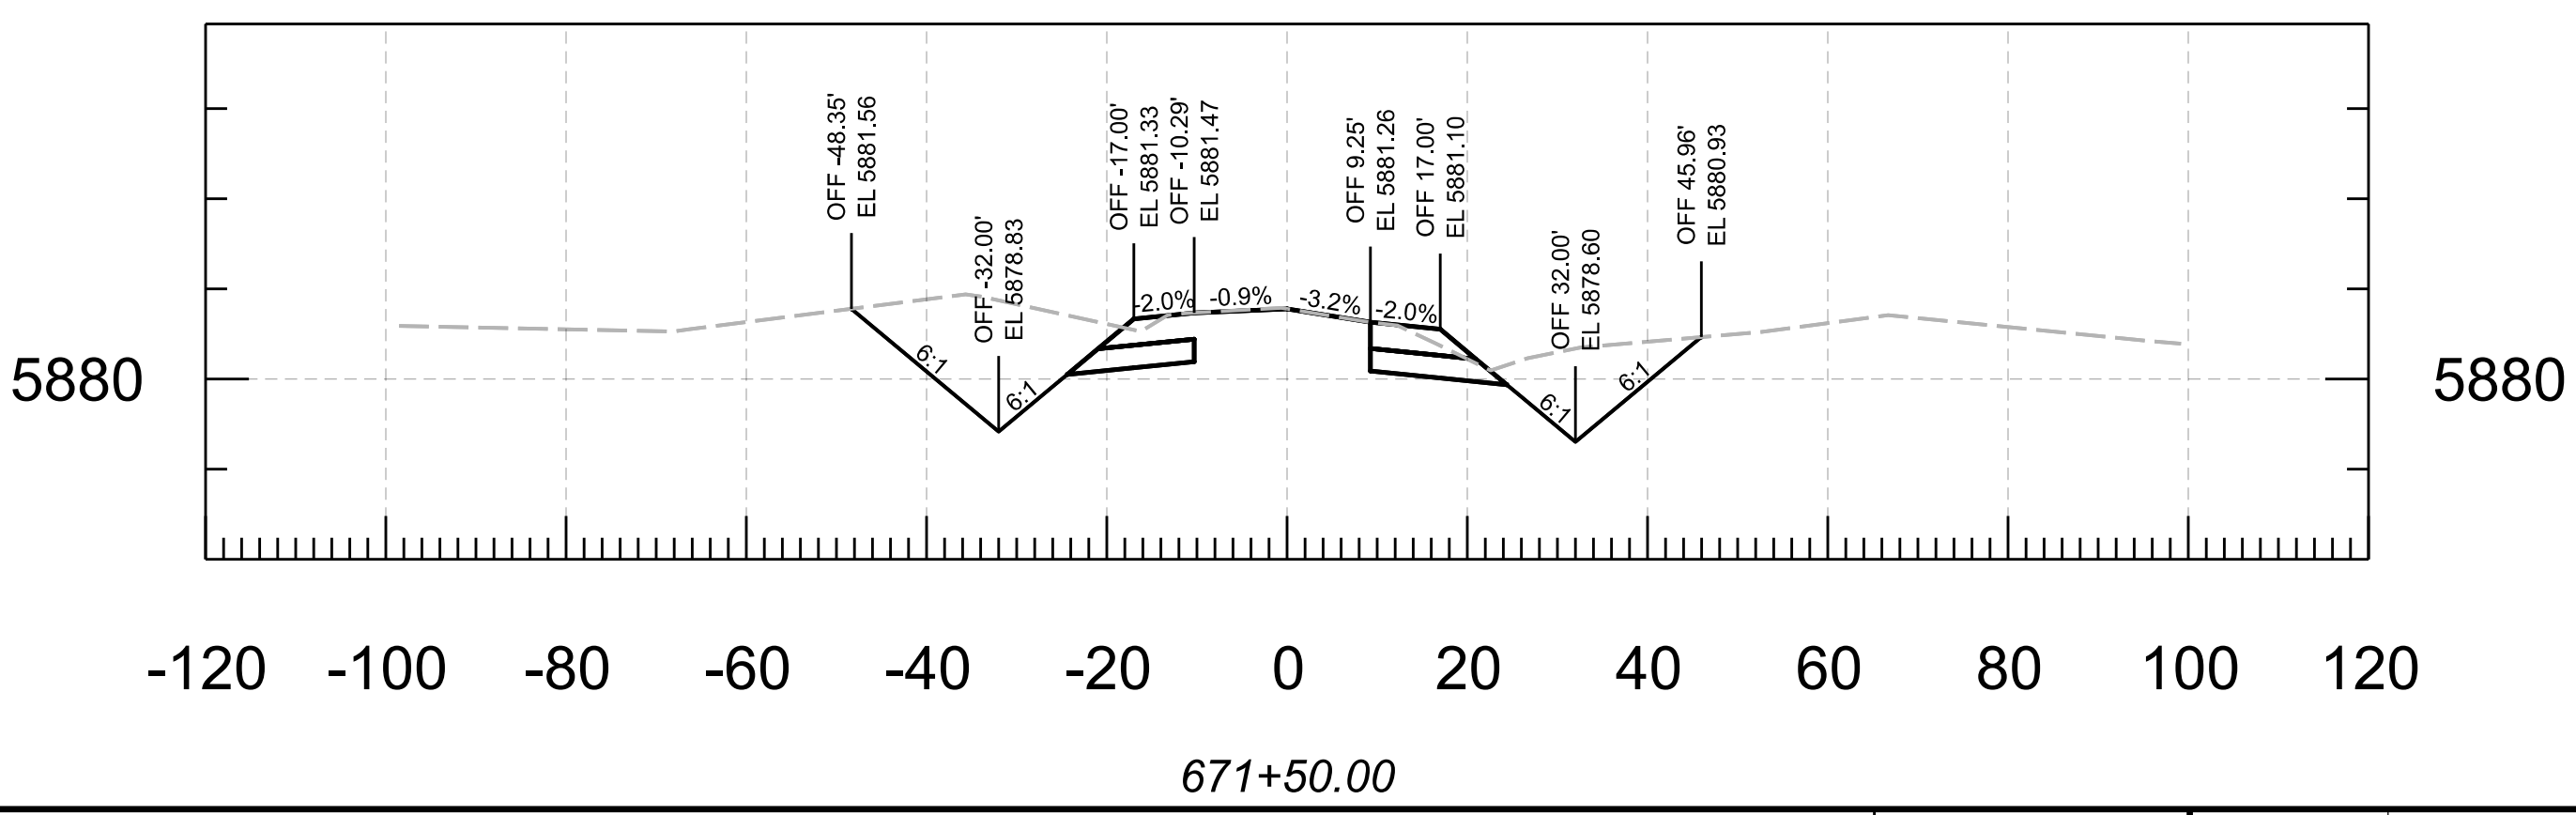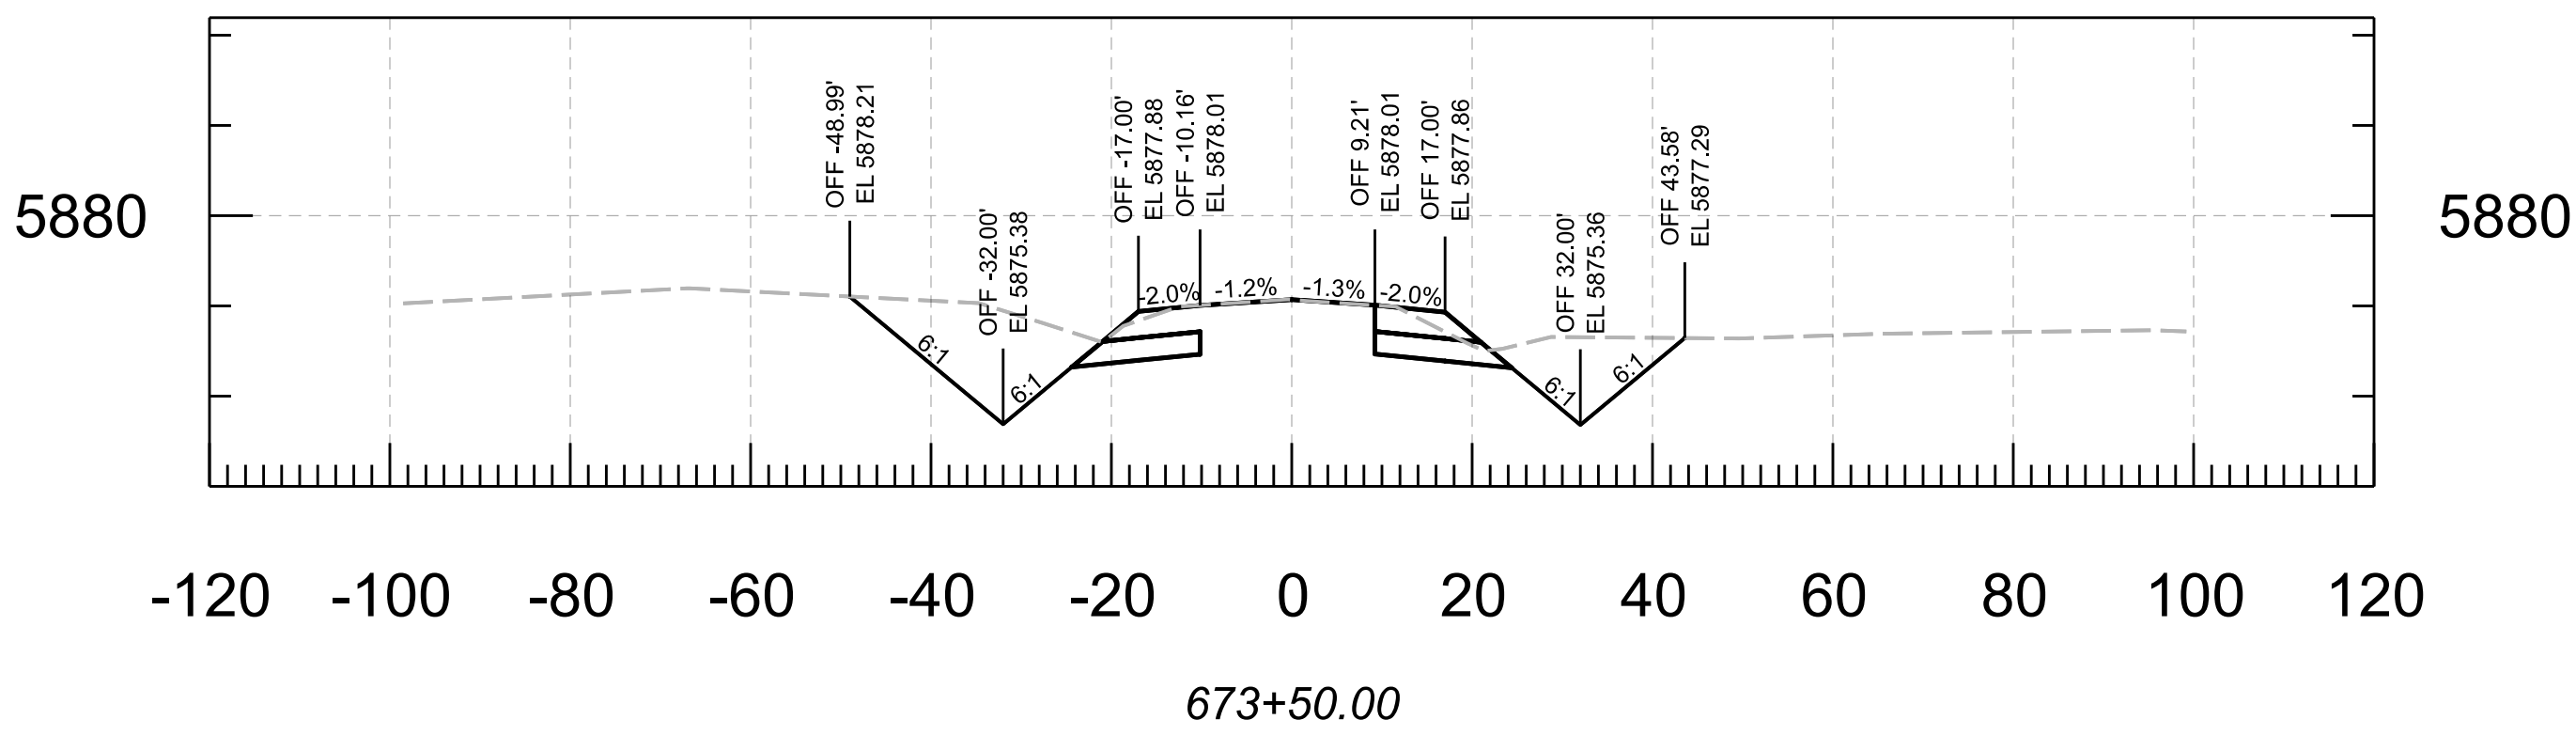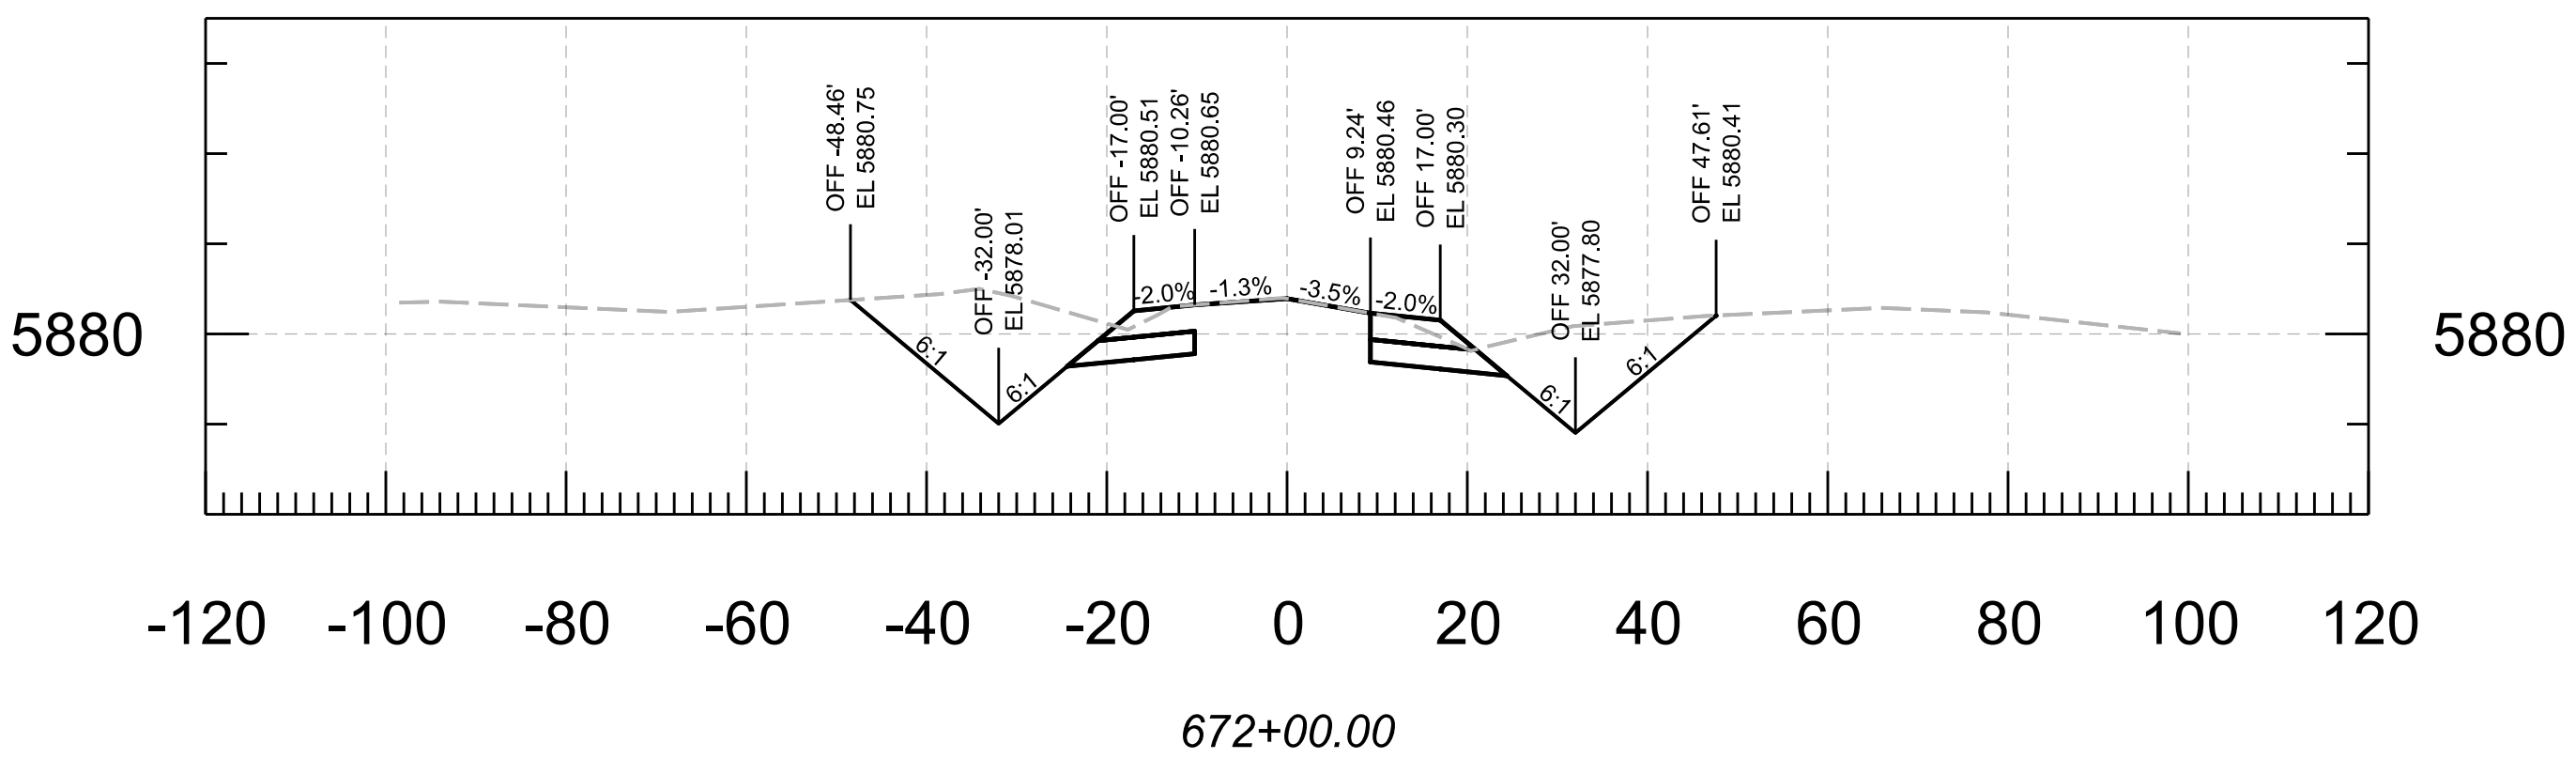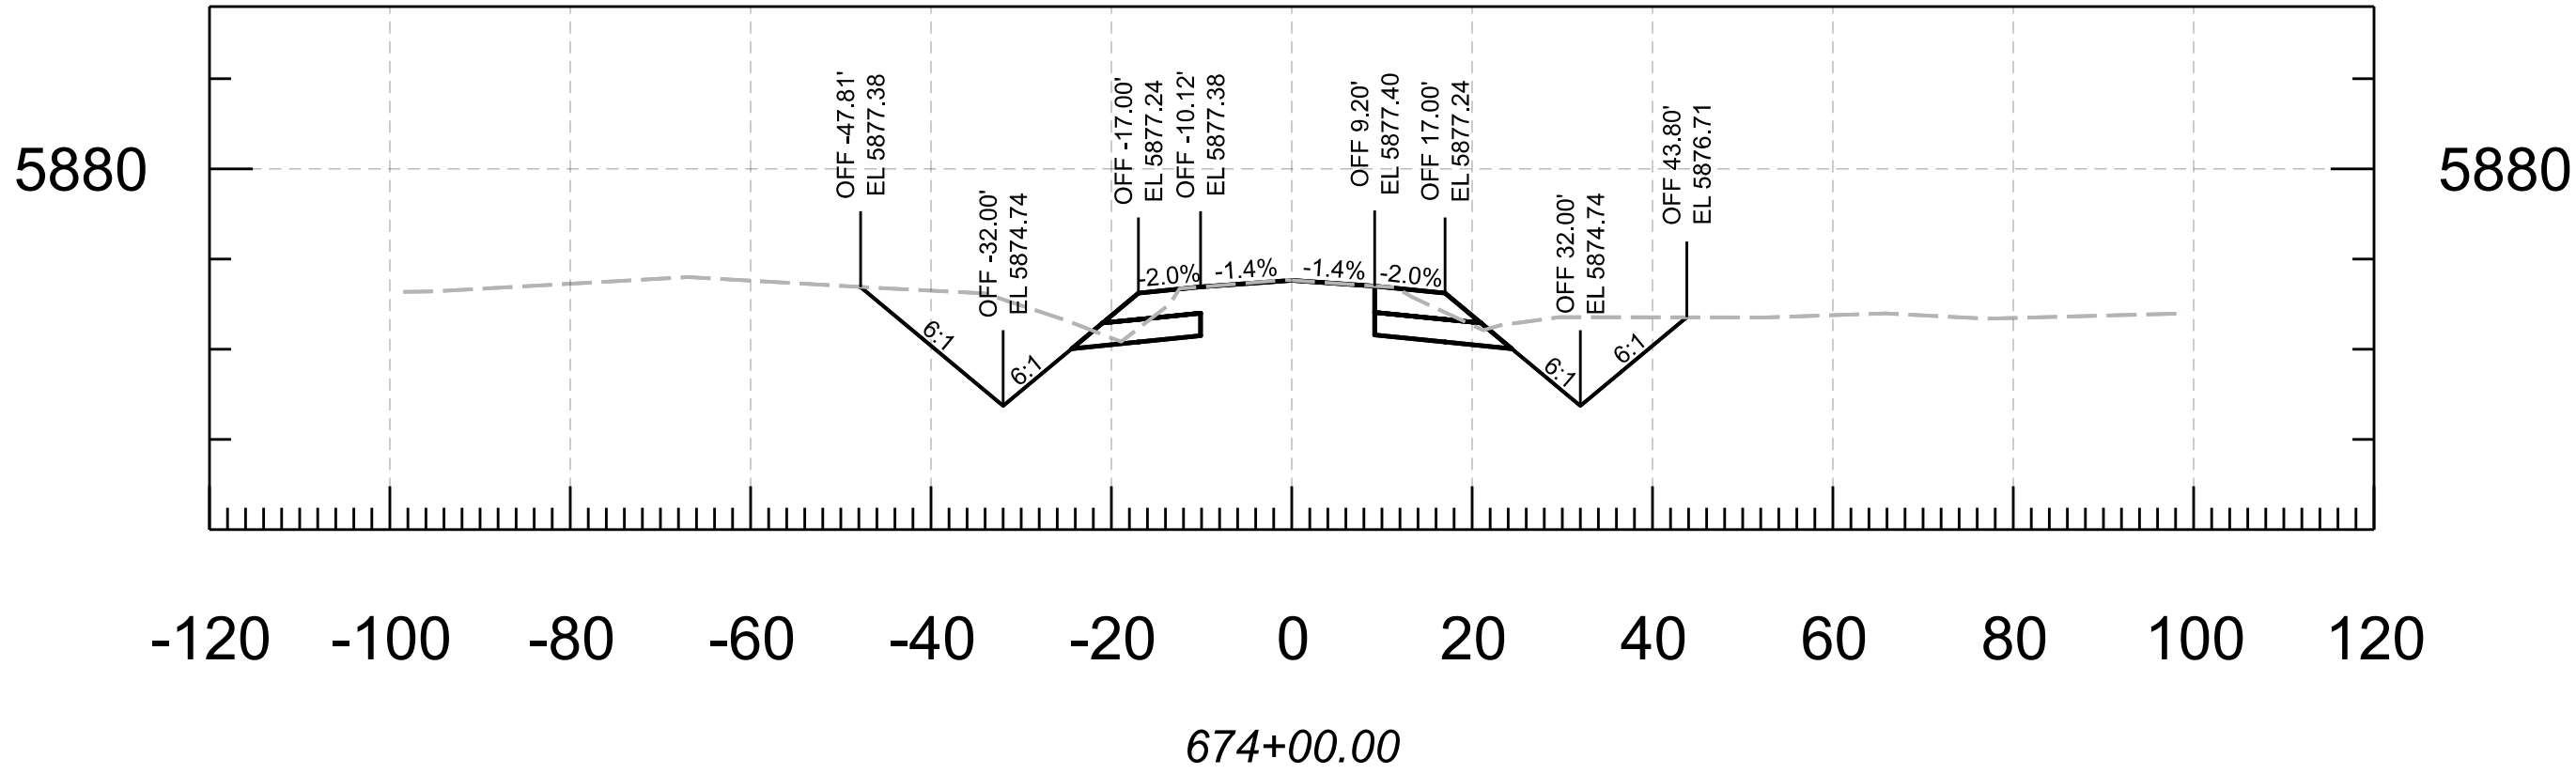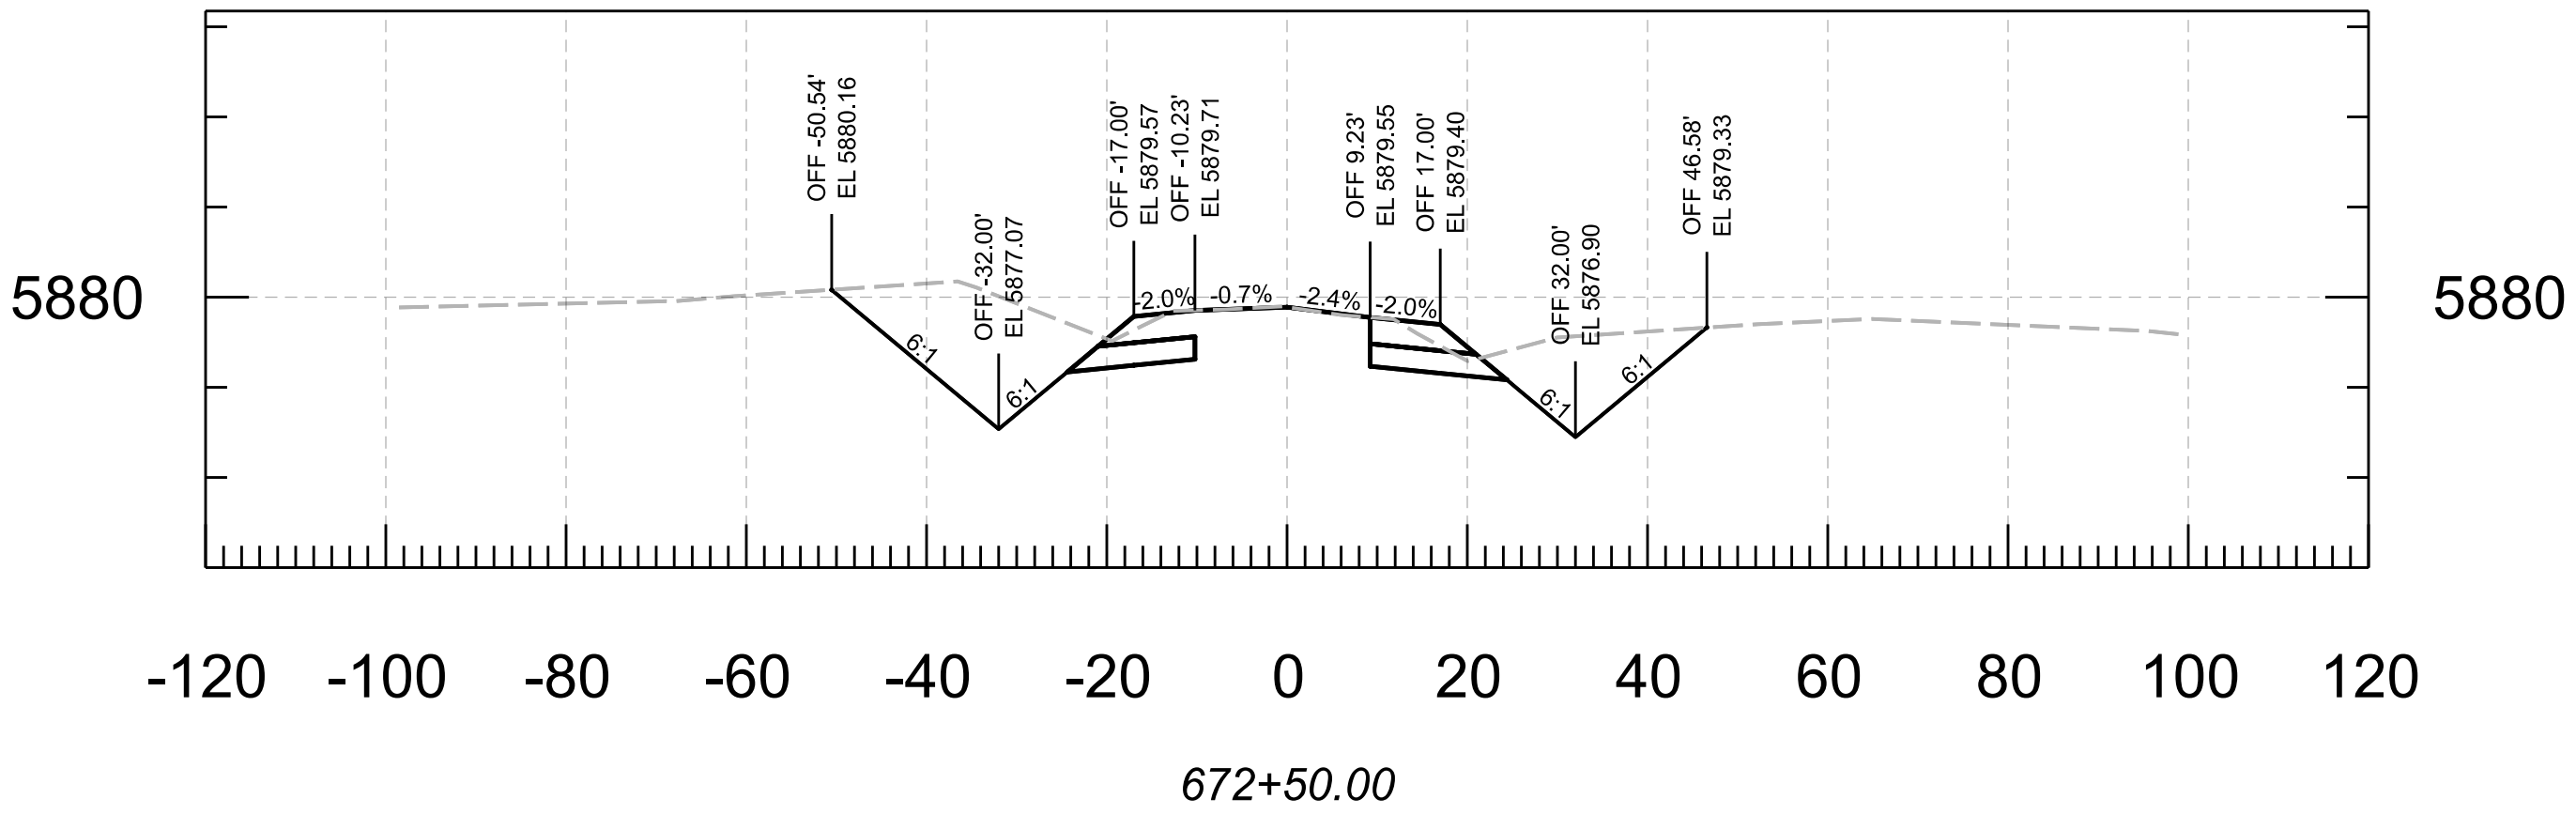


						ROUTE		F.H.W.A. Arizona Division		STATE	PROJECT NO.	FEDERAL ID NO.	SHEET NO.	TOTAL SHEETS	RECORD DRAWING
			DESIGN	N. Harness	04/25	ARIZONA DEPARTMENT OF TRANSPORTATION PROJECT DELIVERY AND OPERATIONS DIVISION ROADWAY DESIGN SECTION				ARIZ.	377 NA 008	377-A(203)T	52	91	
			DRAWN	N. Harness	04/25	CROSS SECTIONS		LOCATION		MP 8 - PHOENIX PARK WASH, S OF DRY LAKE				SHEET OF	
			CHECKED	E. Eggen	04/25			TRACS NO.		F0661 01C				___ OF ___	
			TEAM LEADER	E. Eggen	04/25			STRUCTURE NO.							


5880

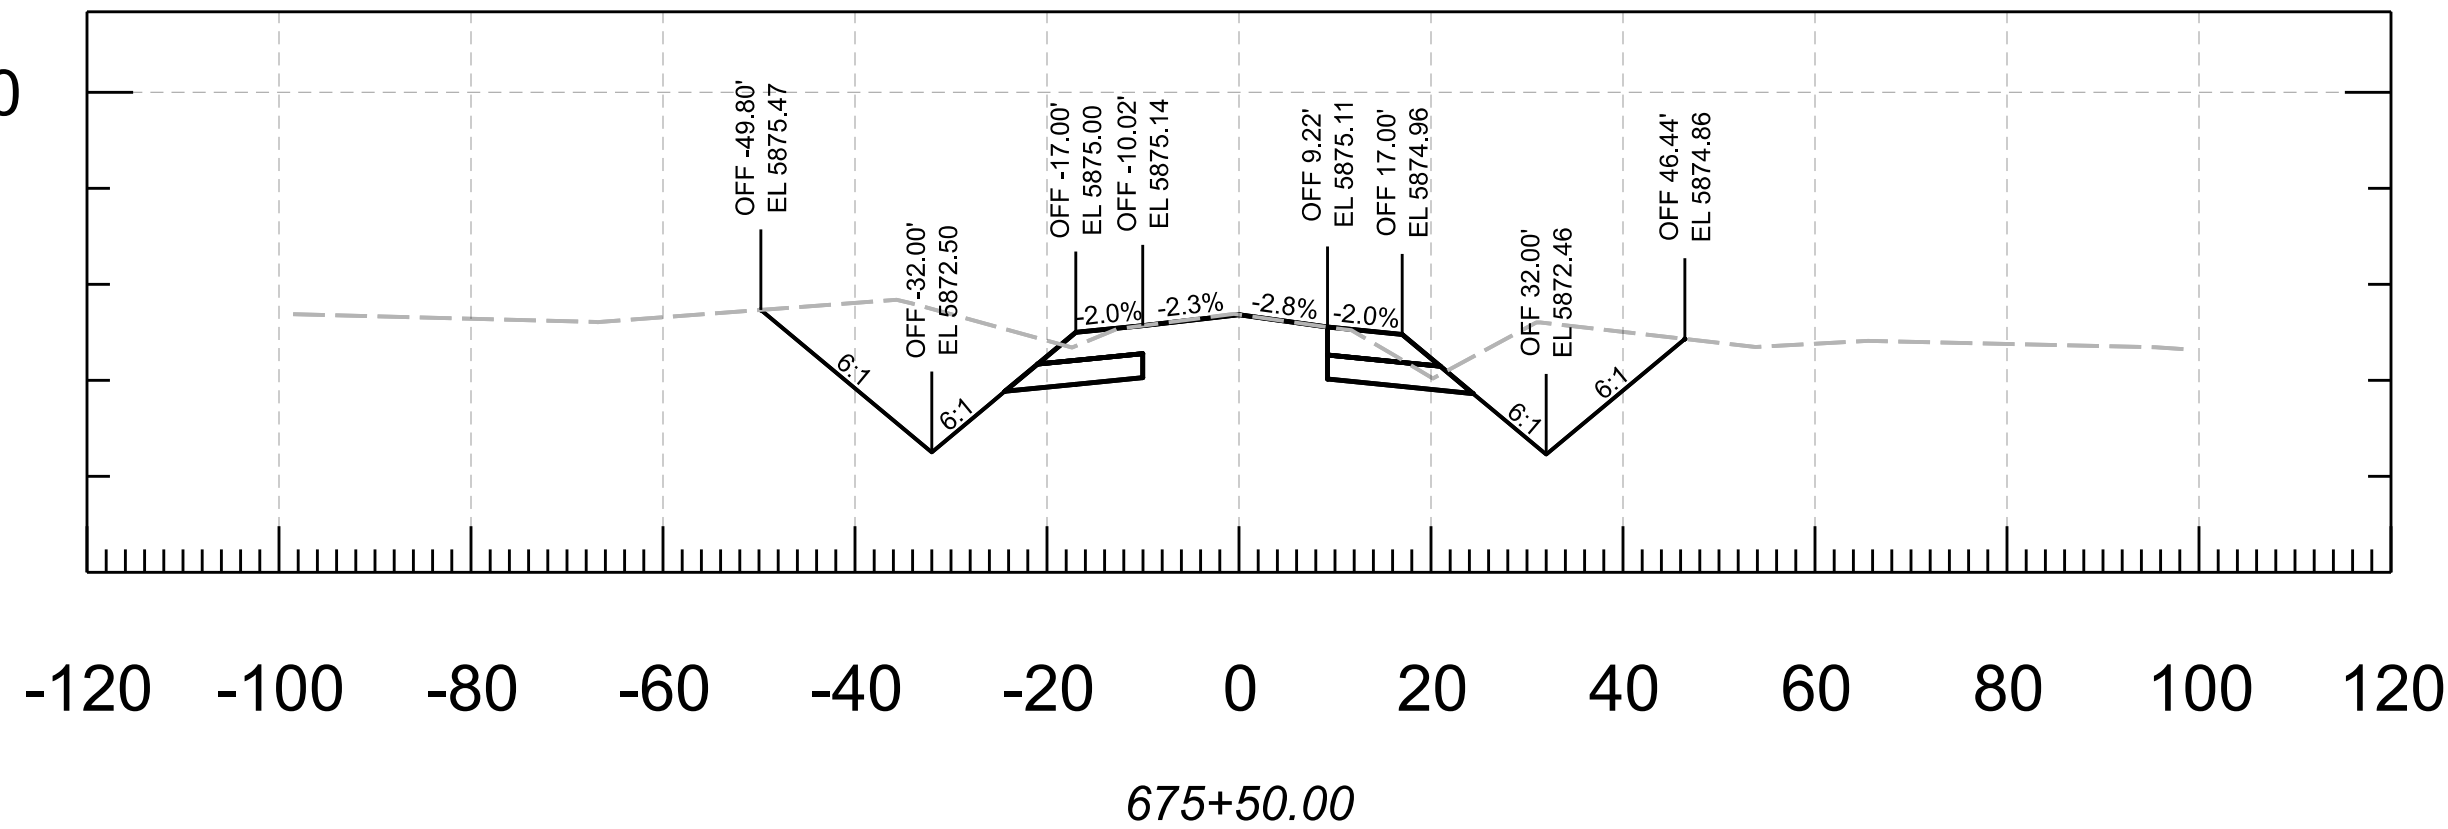


5880

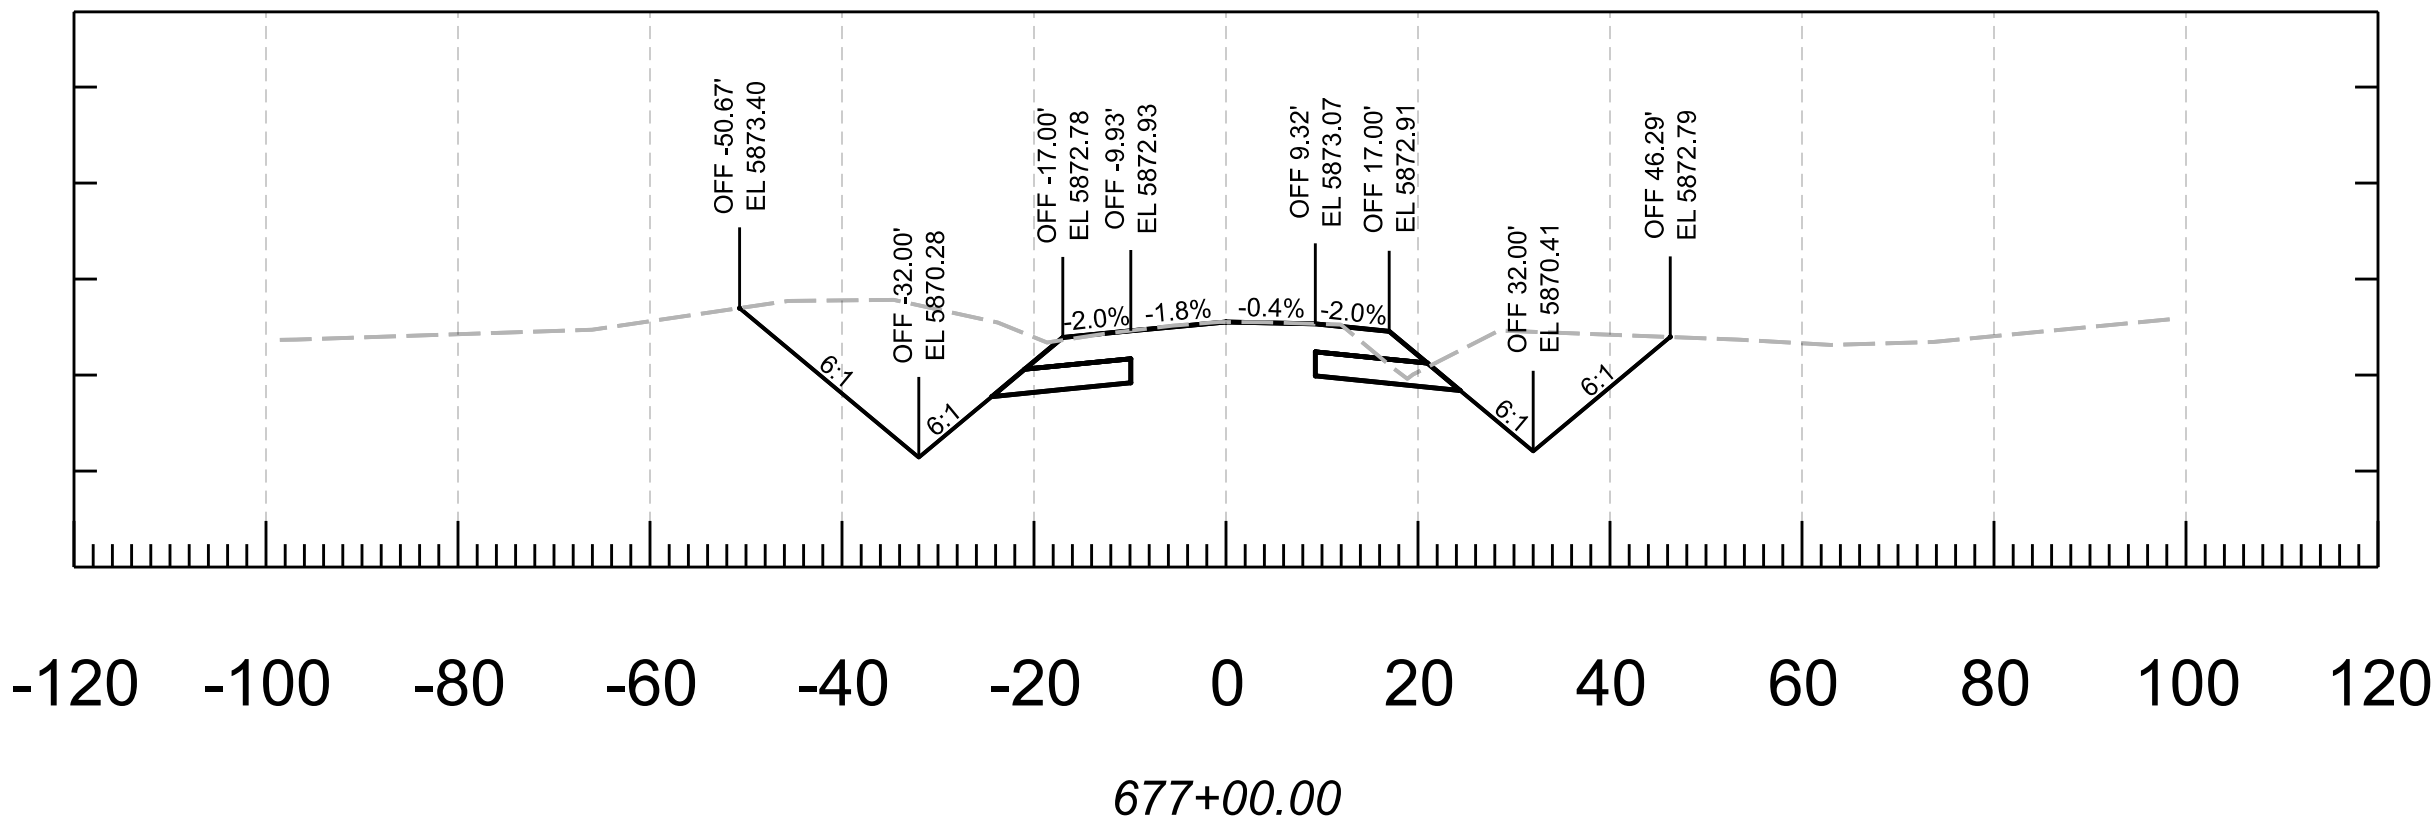


5880

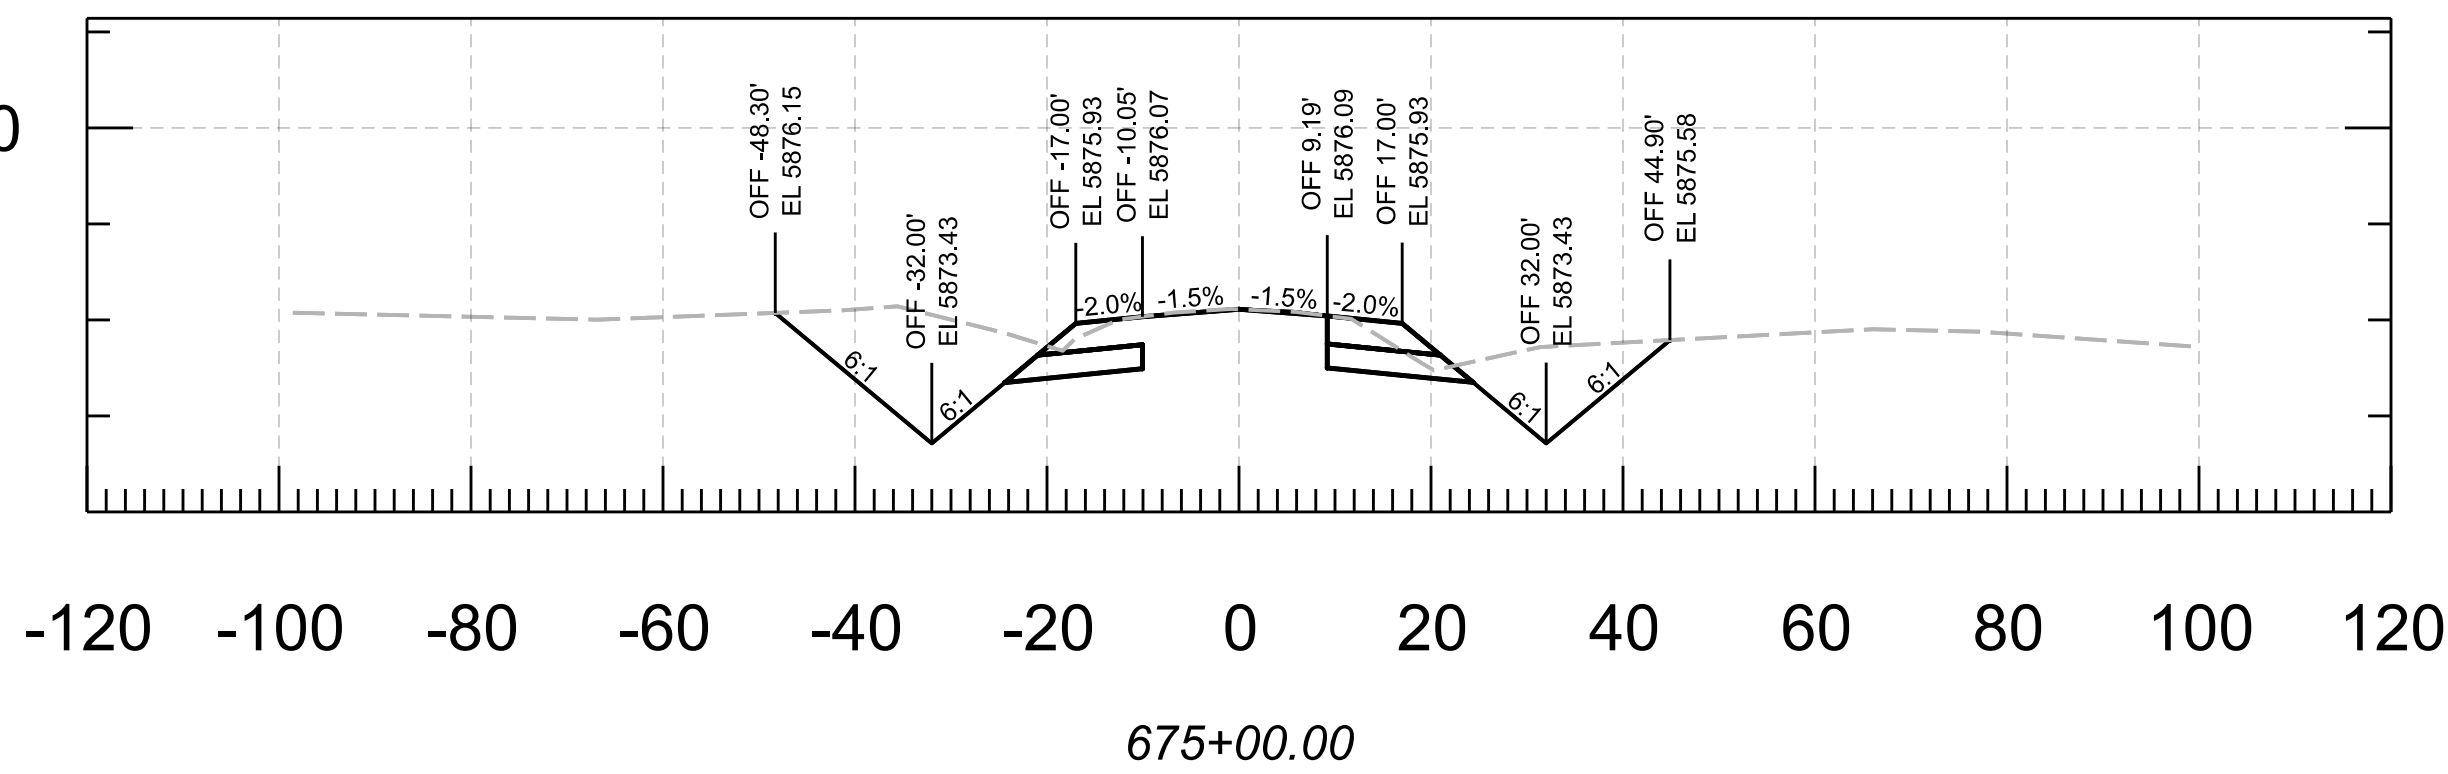

5880

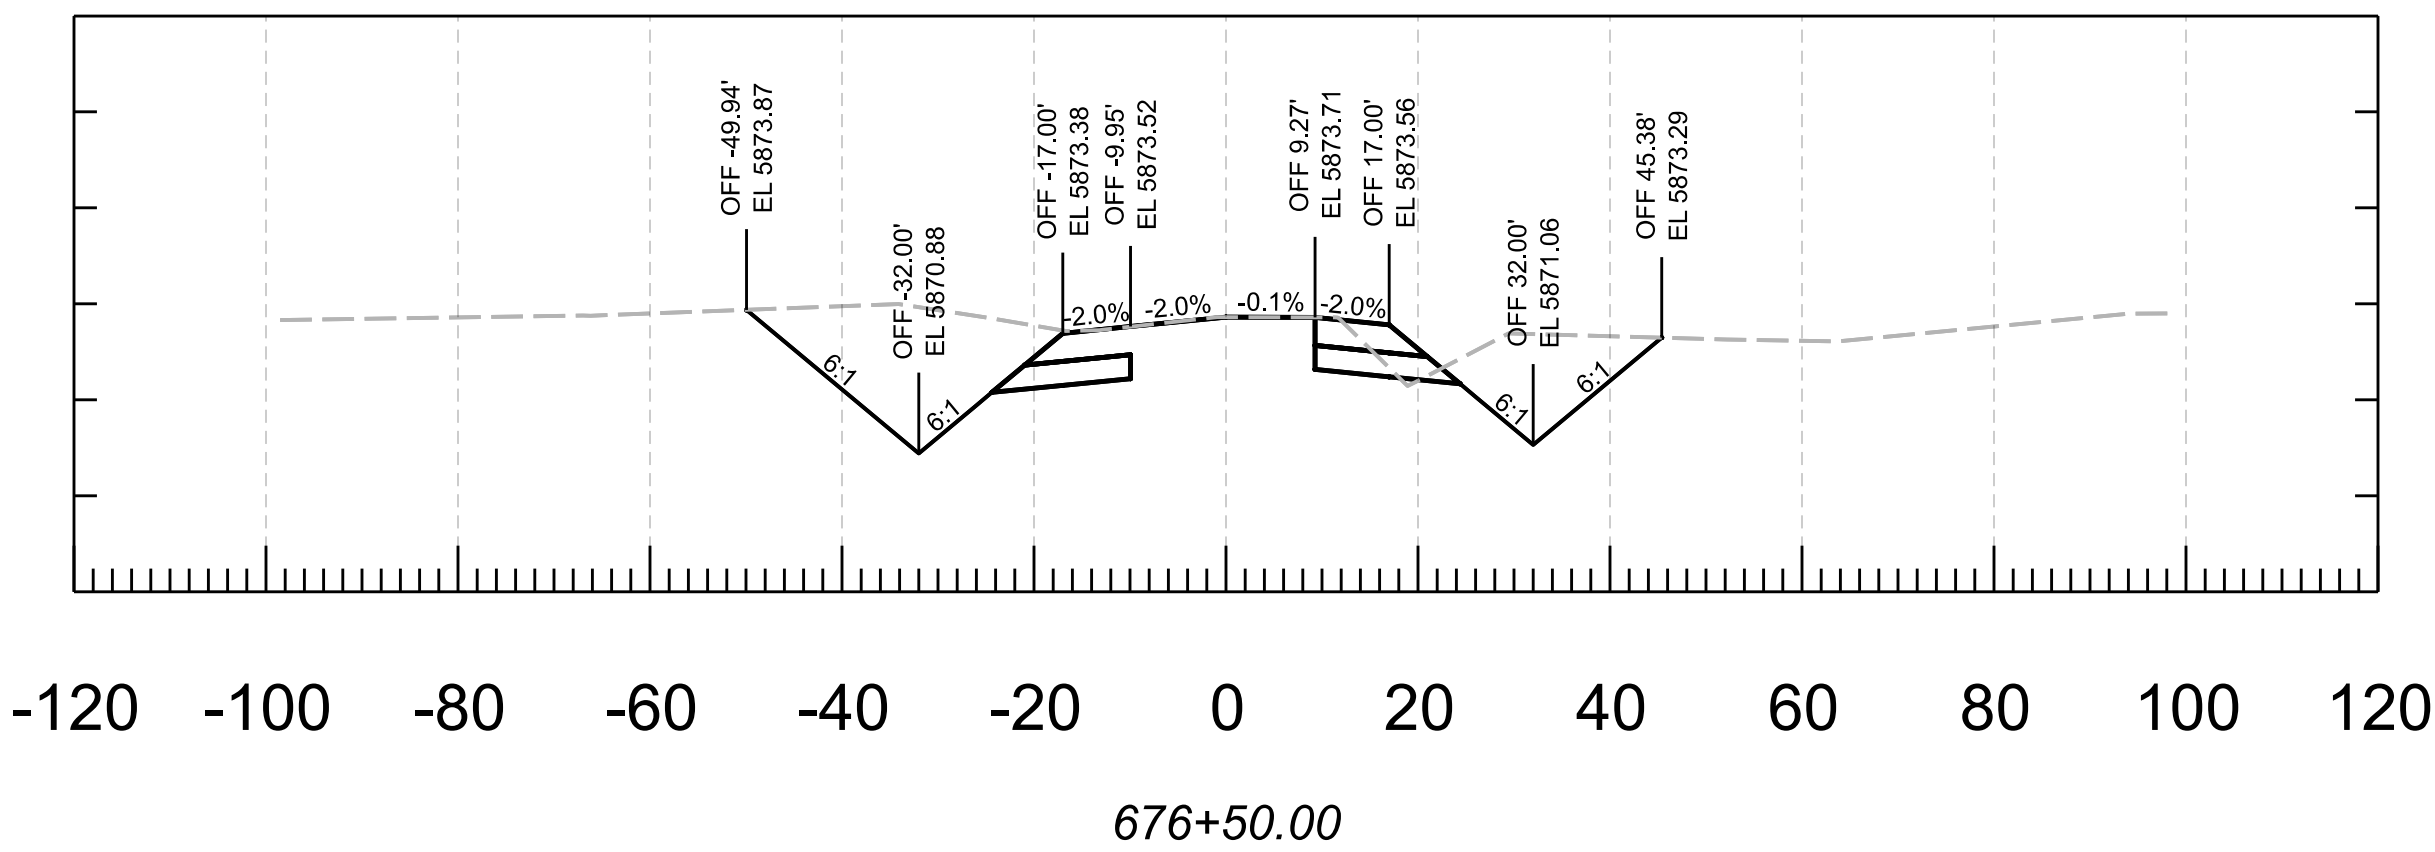


5880

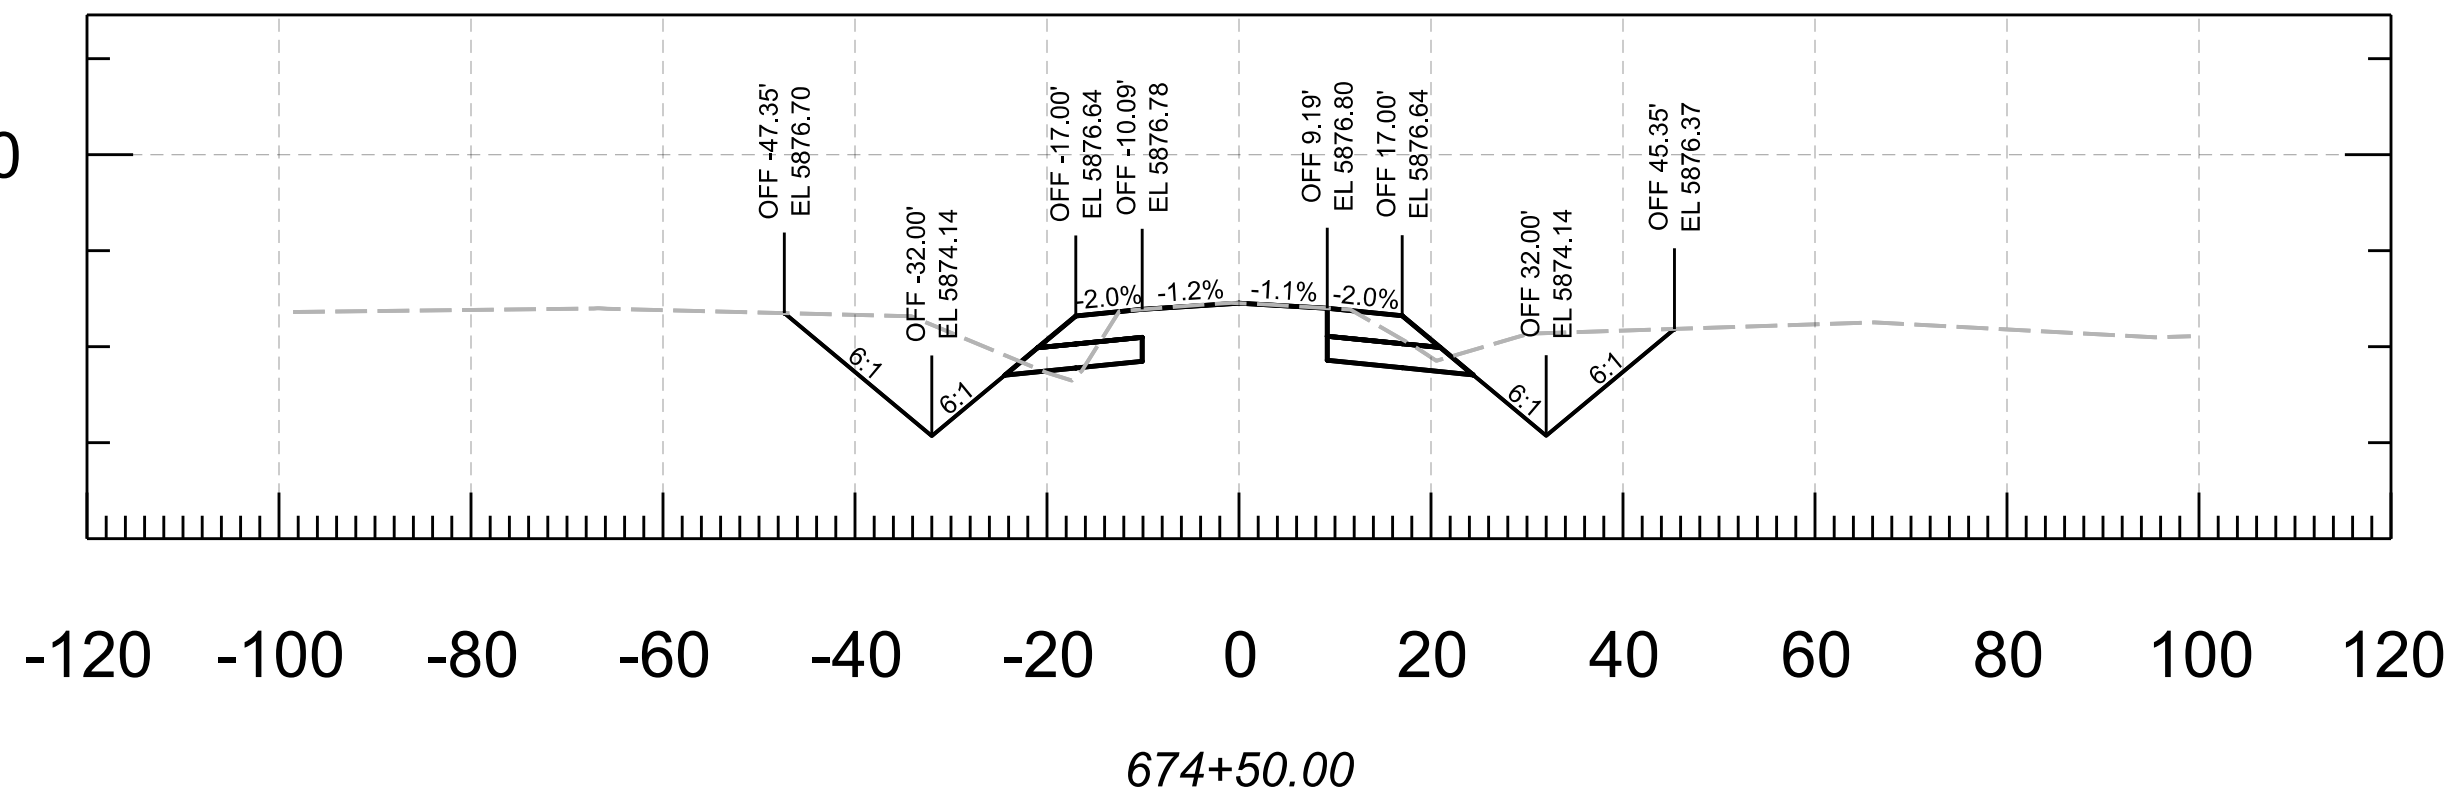


5880

5880

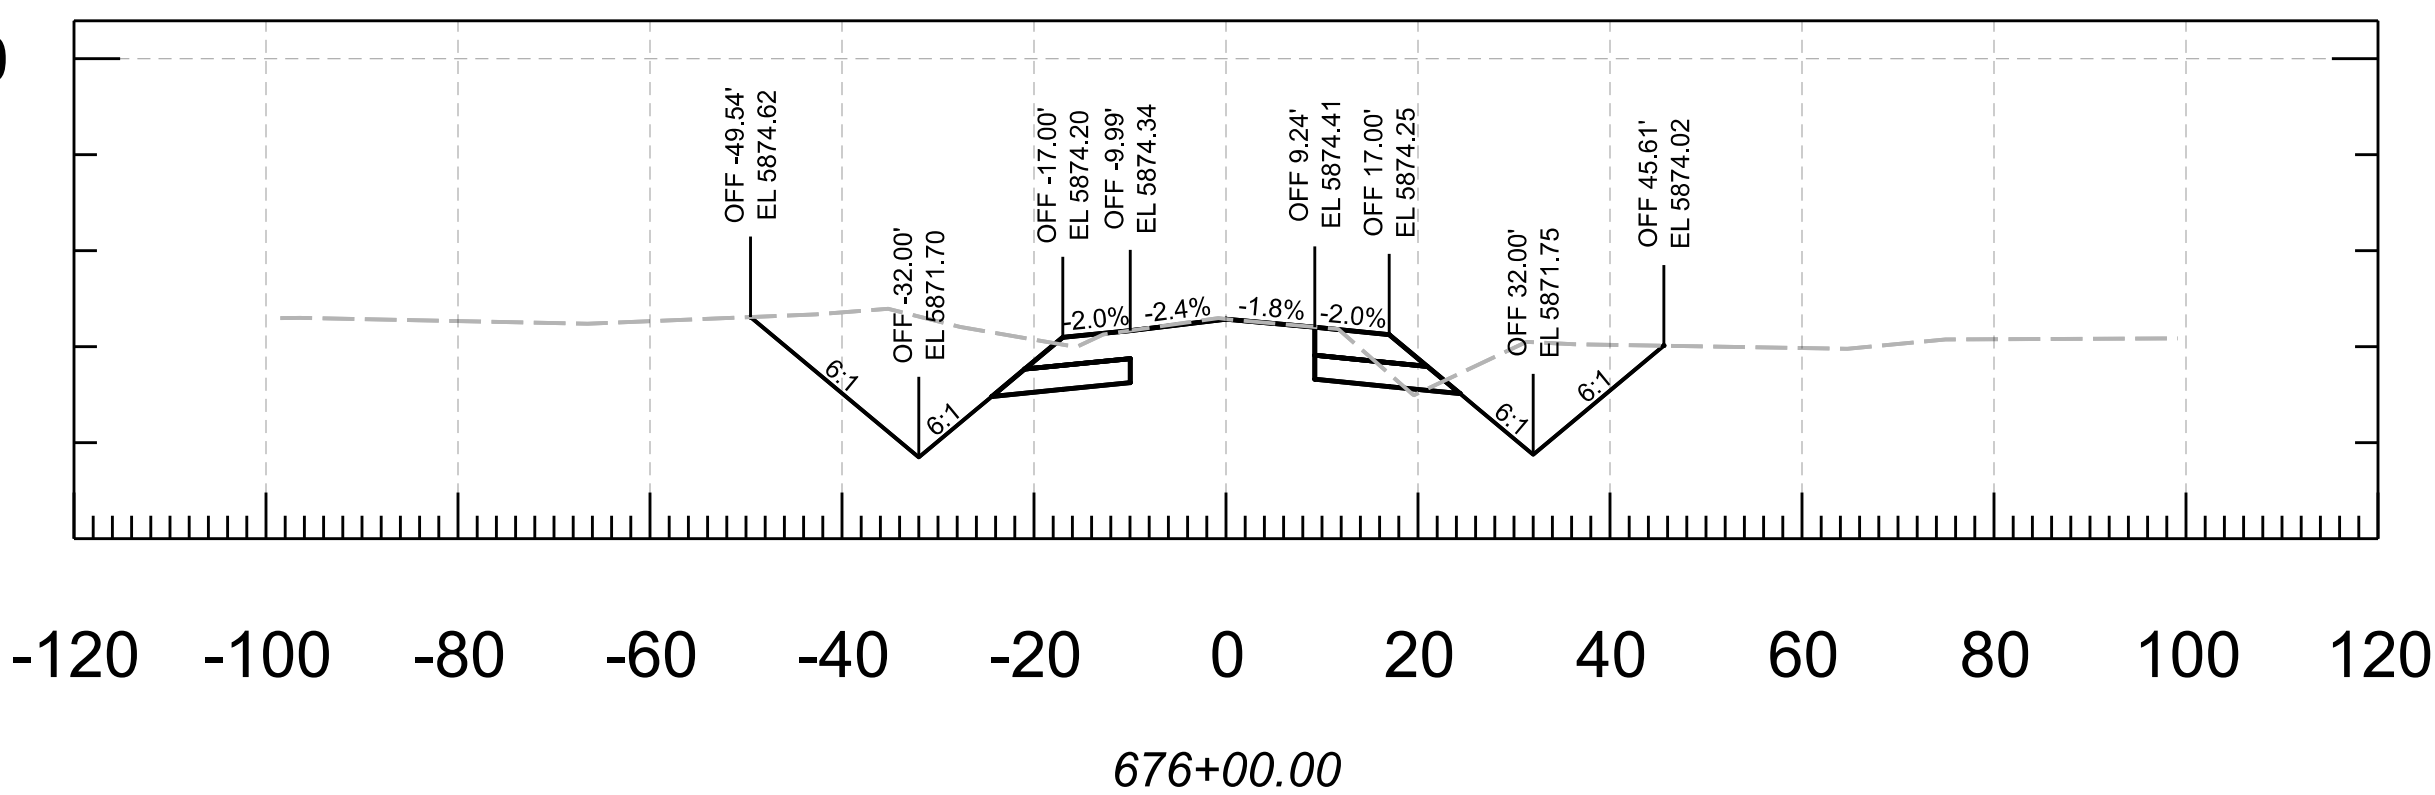


5880


			NAME		DATE	ARIZONA DEPARTMENT OF TRANSPORTATION PROJECT DELIVERY AND OPERATIONS DIVISION ROADWAY DESIGN SECTION			ROUTE	F.H.W.A. Arizona Division		STATE	PROJECT NO.	FEDERAL ID NO.	SHEET NO.	TOTAL SHEETS	RECORD DRAWING
			DESIGN	N. Harness	04/25				MILEPOST	ARIZ.		ARIZ.	377 NA 008	377-A(203)T	53	91	
			DRAWN	N. Harness	04/25					LOCATION MP 8 - PHOENIX PARK WASH, S OF DRY LAKE							
			CHECKED	E. Eggen	04/25				STRUCTURE NO.	SHEET OF							
			TEAM LEADER	E. Eggen	04/25	CROSS SECTIONS				TRACS NO. F0661 01C		____ OF ____					

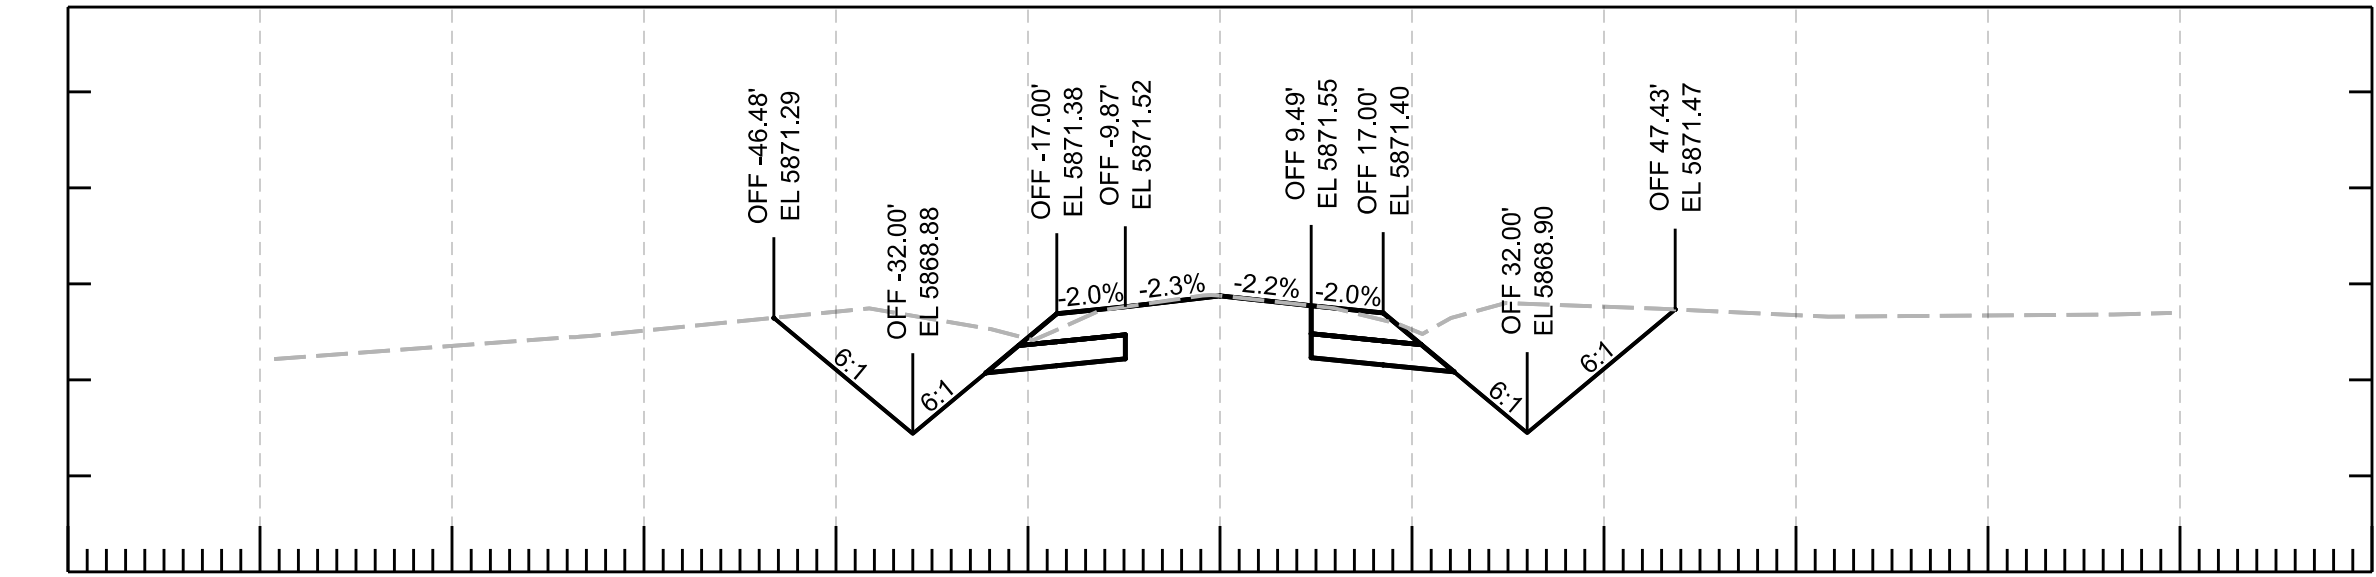


-120 -100 -80 -60 -40 -20 0 20 40 60 80 100 120
678+50.00

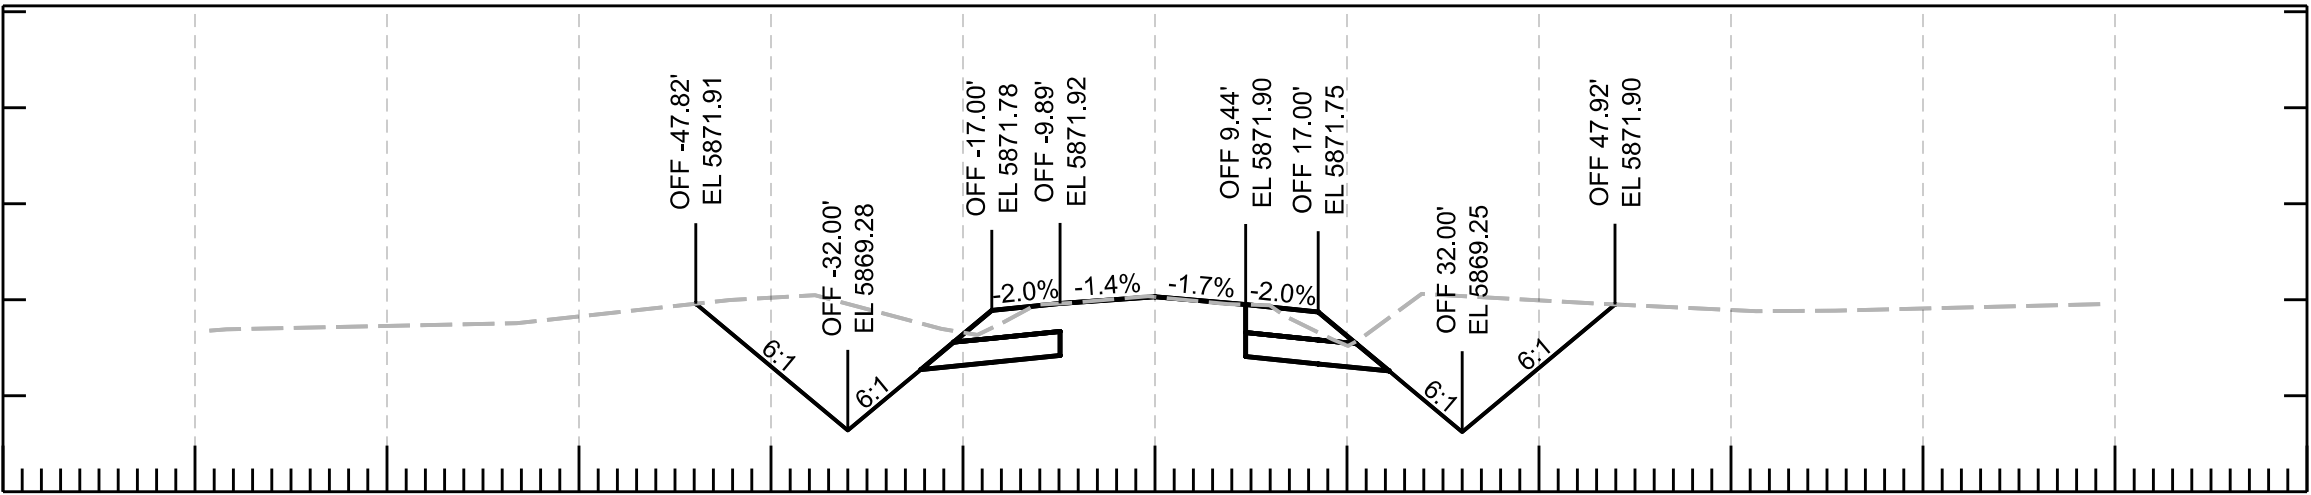


-120 -100 -80 -60 -40 -20 0 20 40 60 80 100 120
678+00.00

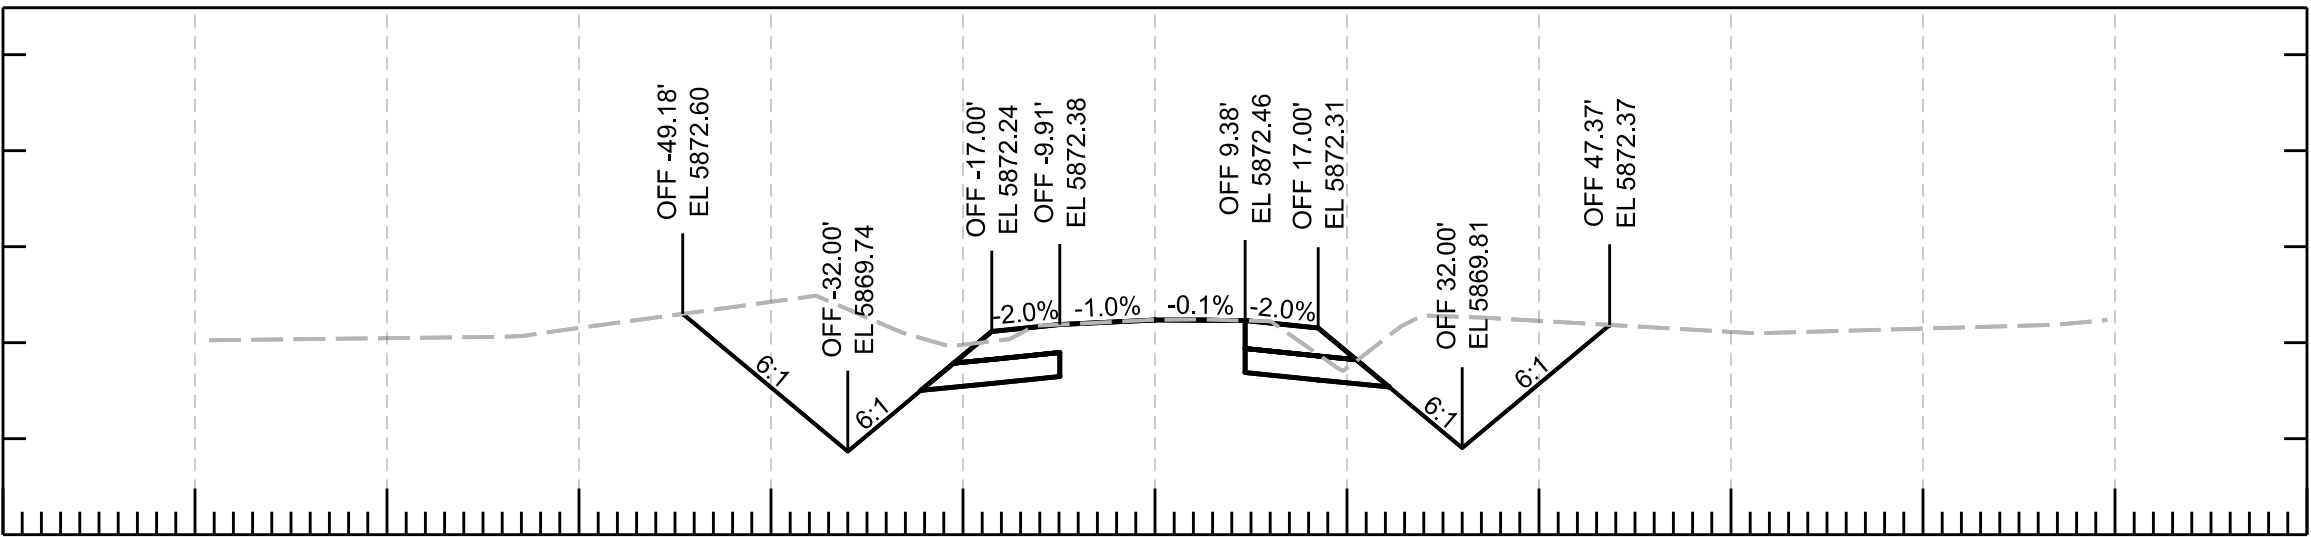


-120 -100 -80 -60 -40 -20 0 20 40 60 80 100 120
677+50.00

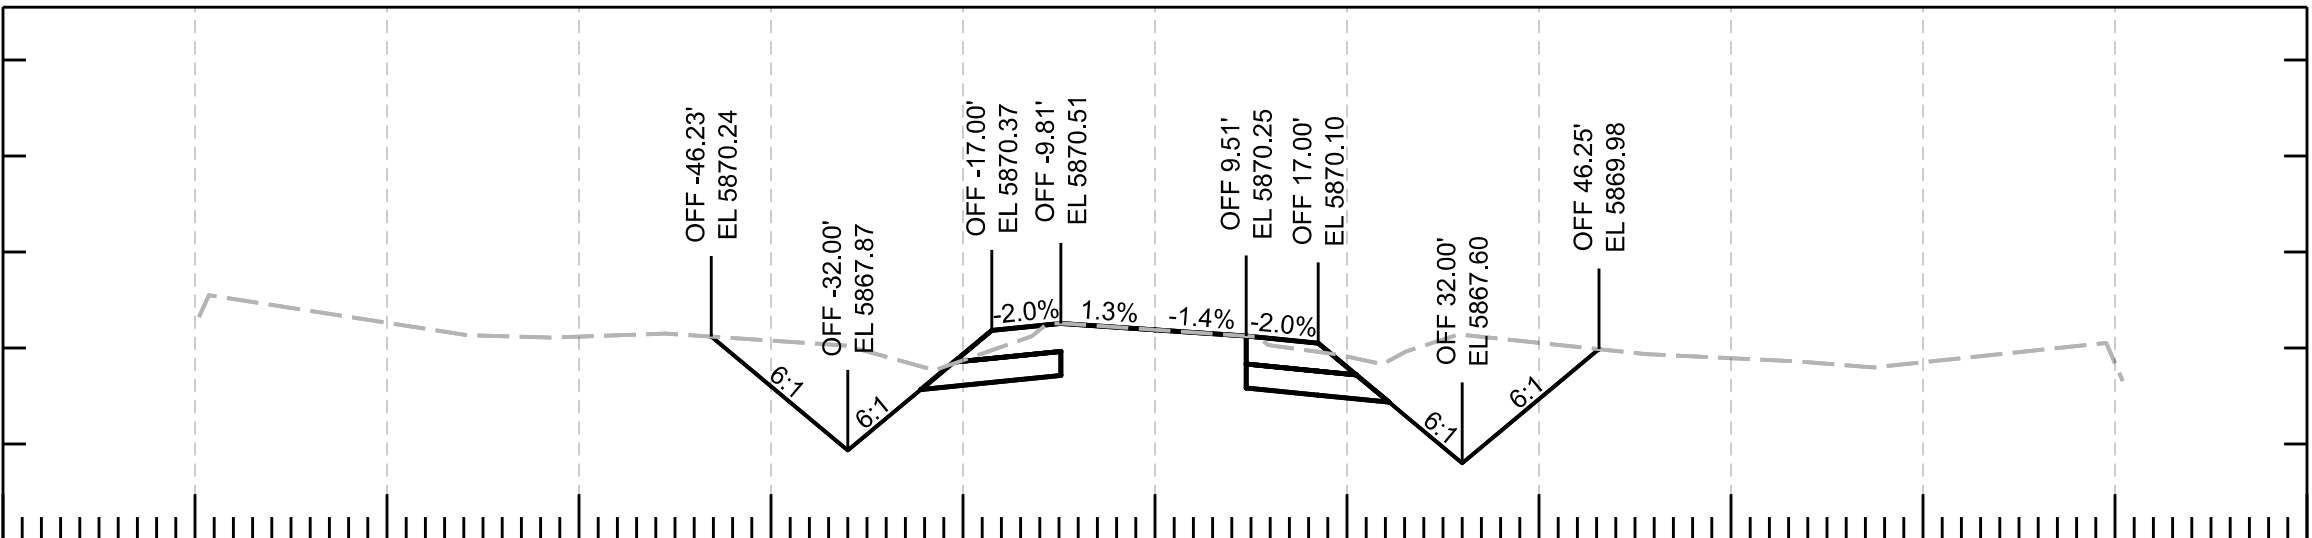

-120 -100 -80 -60 -40 -20 0 20 40 60 80 100 120
680+00.00

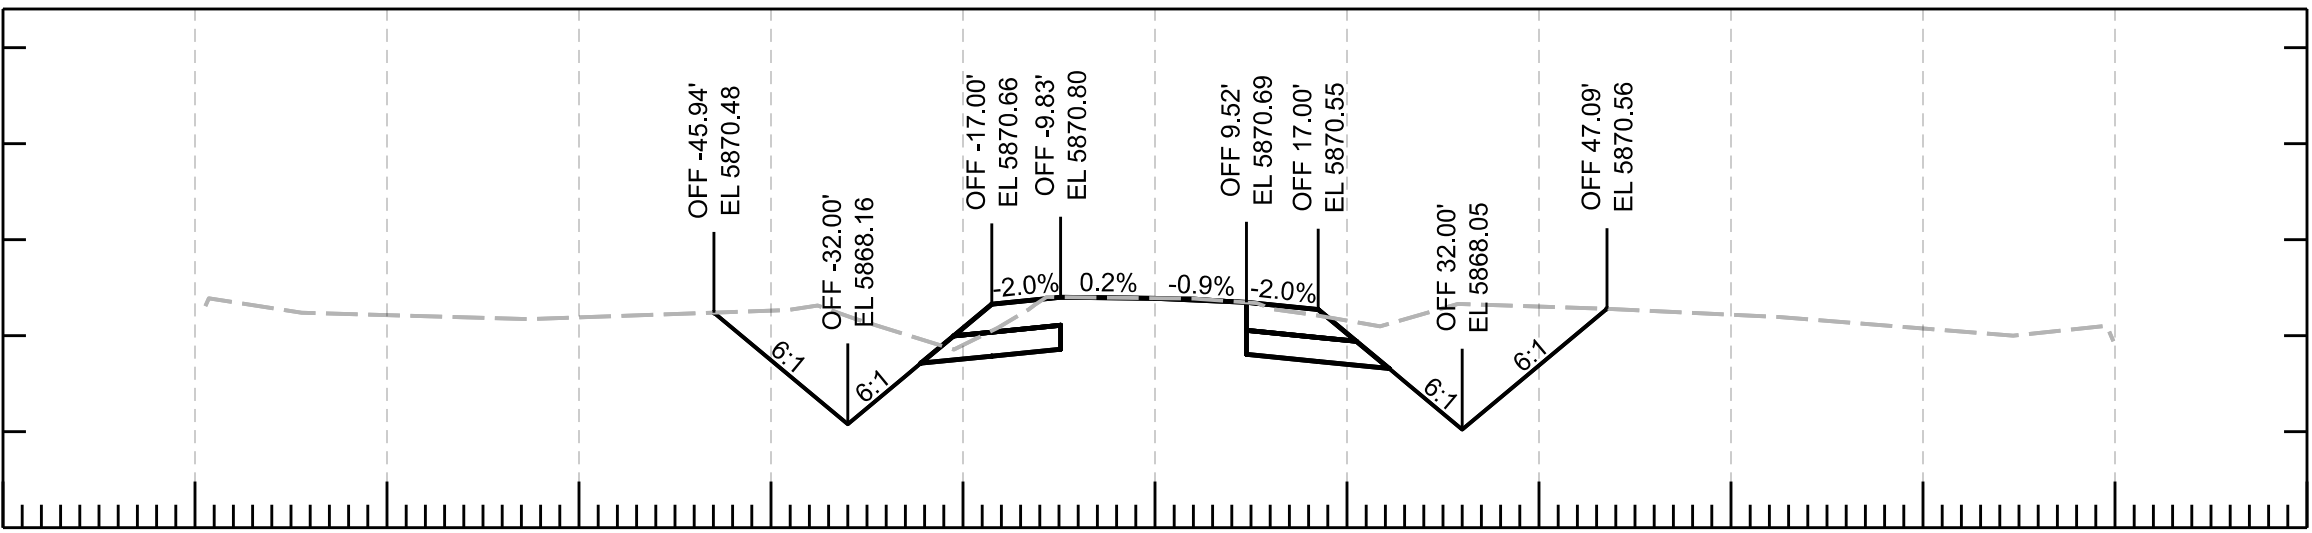


-120 -100 -80 -60 -40 -20 0 20 40 60 80 100 120
679+50.00

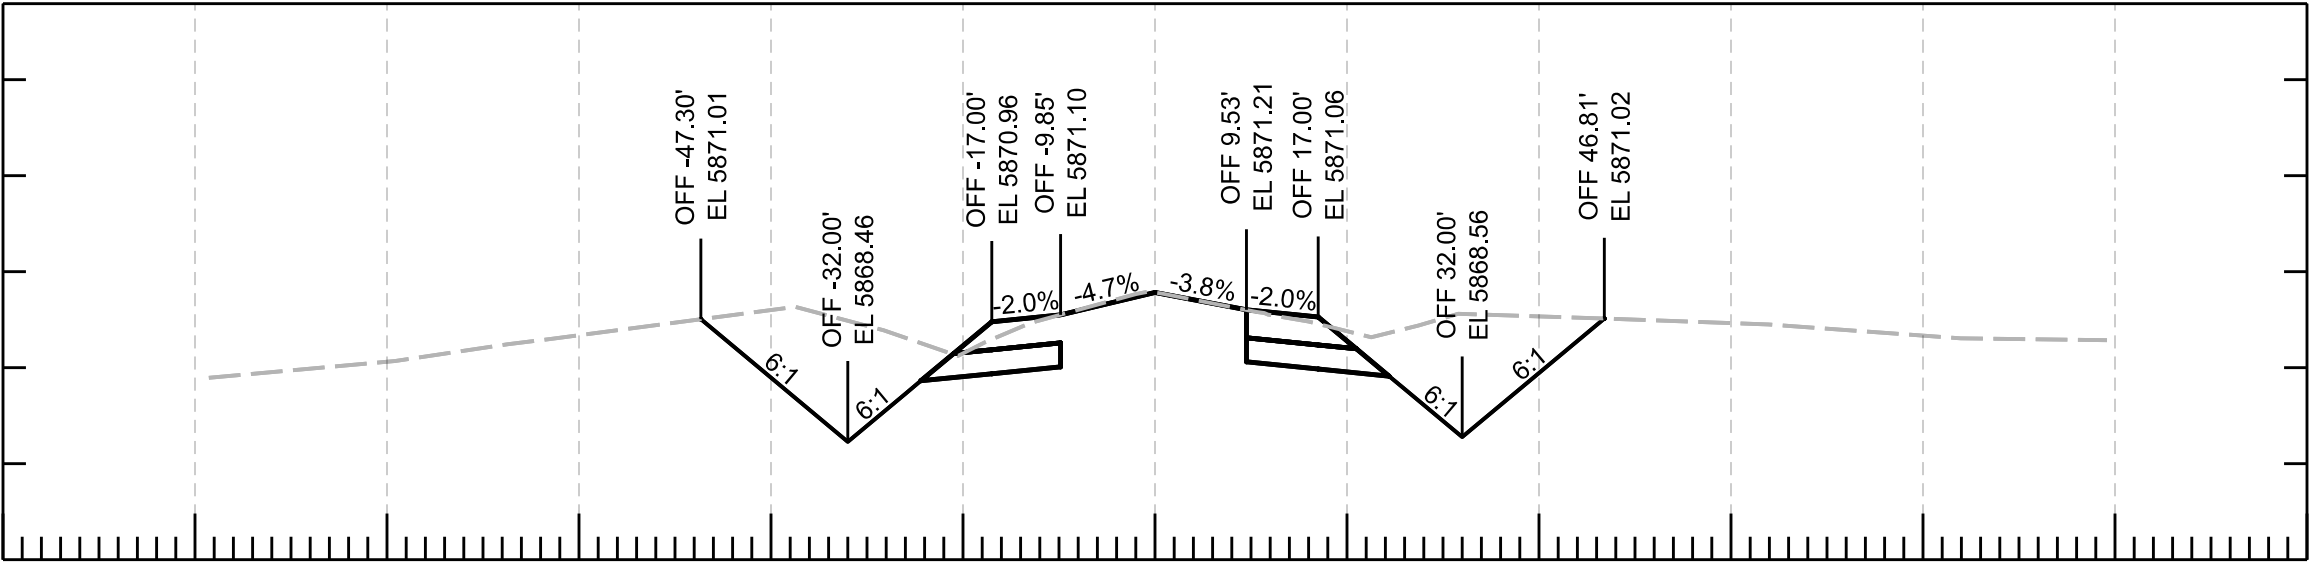


-120 -100 -80 -60 -40 -20 0 20 40 60 80 100 120
679+00.00

			NAME		DATE	ARIZONA DEPARTMENT OF TRANSPORTATION PROJECT DELIVERY AND OPERATIONS DIVISION ROADWAY DESIGN SECTION			ROUTE	F.H.W.A. Arizona Division		STATE	PROJECT NO.	FEDERAL ID NO.	SHEET NO.	TOTAL SHEETS	RECORD DRAWING		
			DESIGN		N. Harness				04/25	MILEPOST	ARIZ.	377 NA 008		377-A(203)T	54	91			
			DRAWN		N. Harness				04/25										
			CHECKED		E. Eggen				04/25										
			TEAM LEADER		E. Eggen	04/25	CROSS SECTIONS			STRUCTURE NO.	MP 8 - PHOENIX PARK WASH, S OF DRY LAKE							SHEET OF	
									TRACS NO. F0661 01C									___ OF ___	

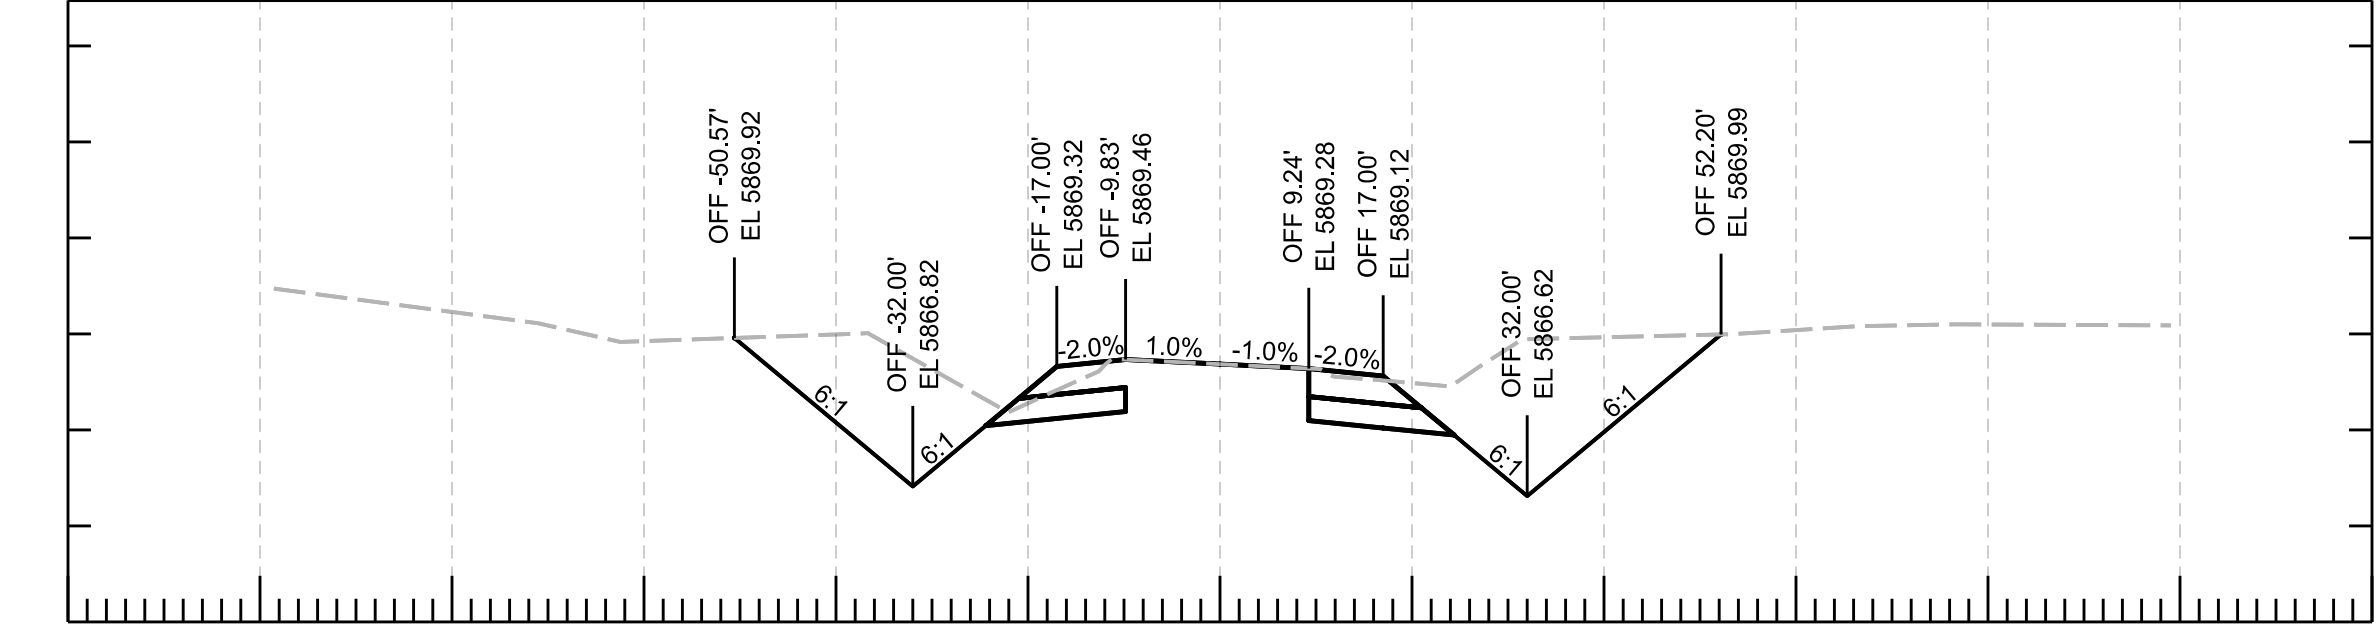


-120 -100 -80 -60 -40 -20 0 20 40 60 80 100 120

681+50.00

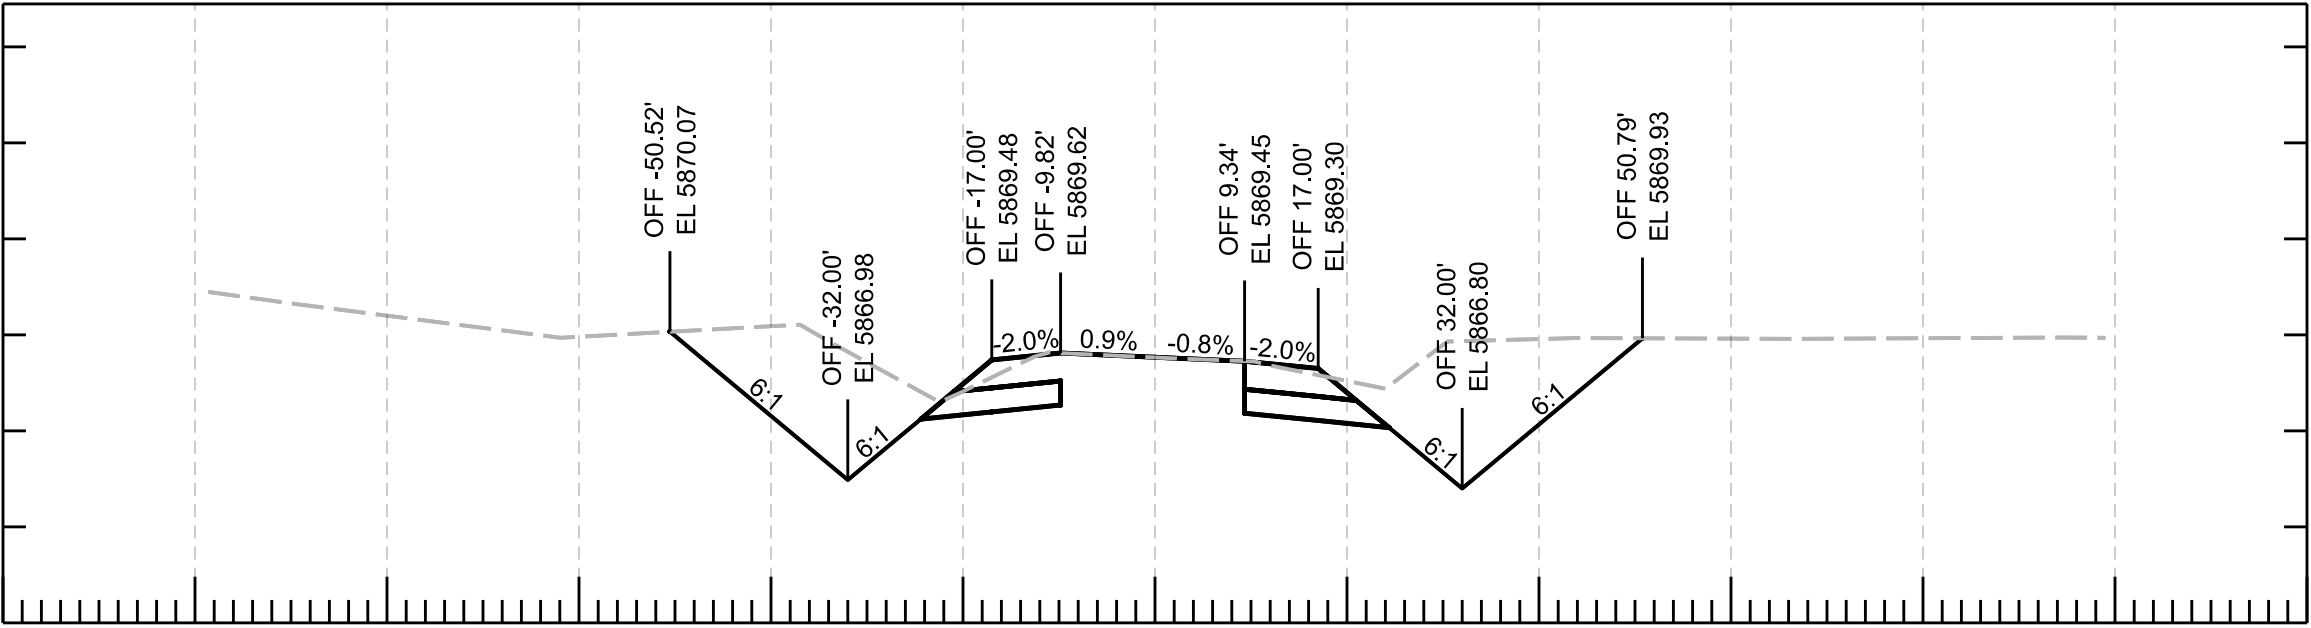


-120 -100 -80 -60 -40 -20 0 20 40 60 80 100 120

681+00.00

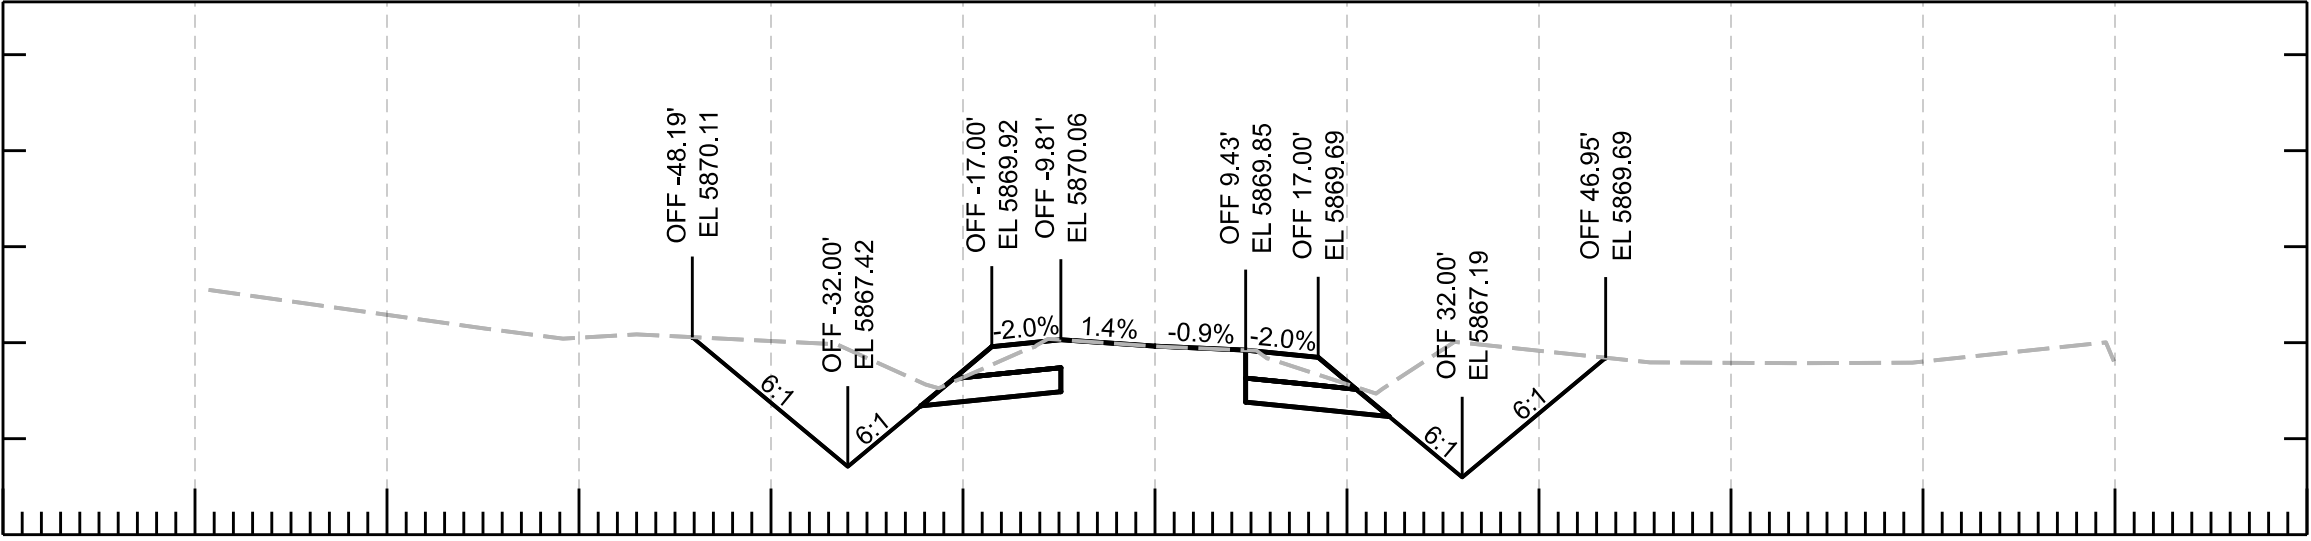


-120 -100 -80 -60 -40 -20 0 20 40 60 80 100 120

680+50.00

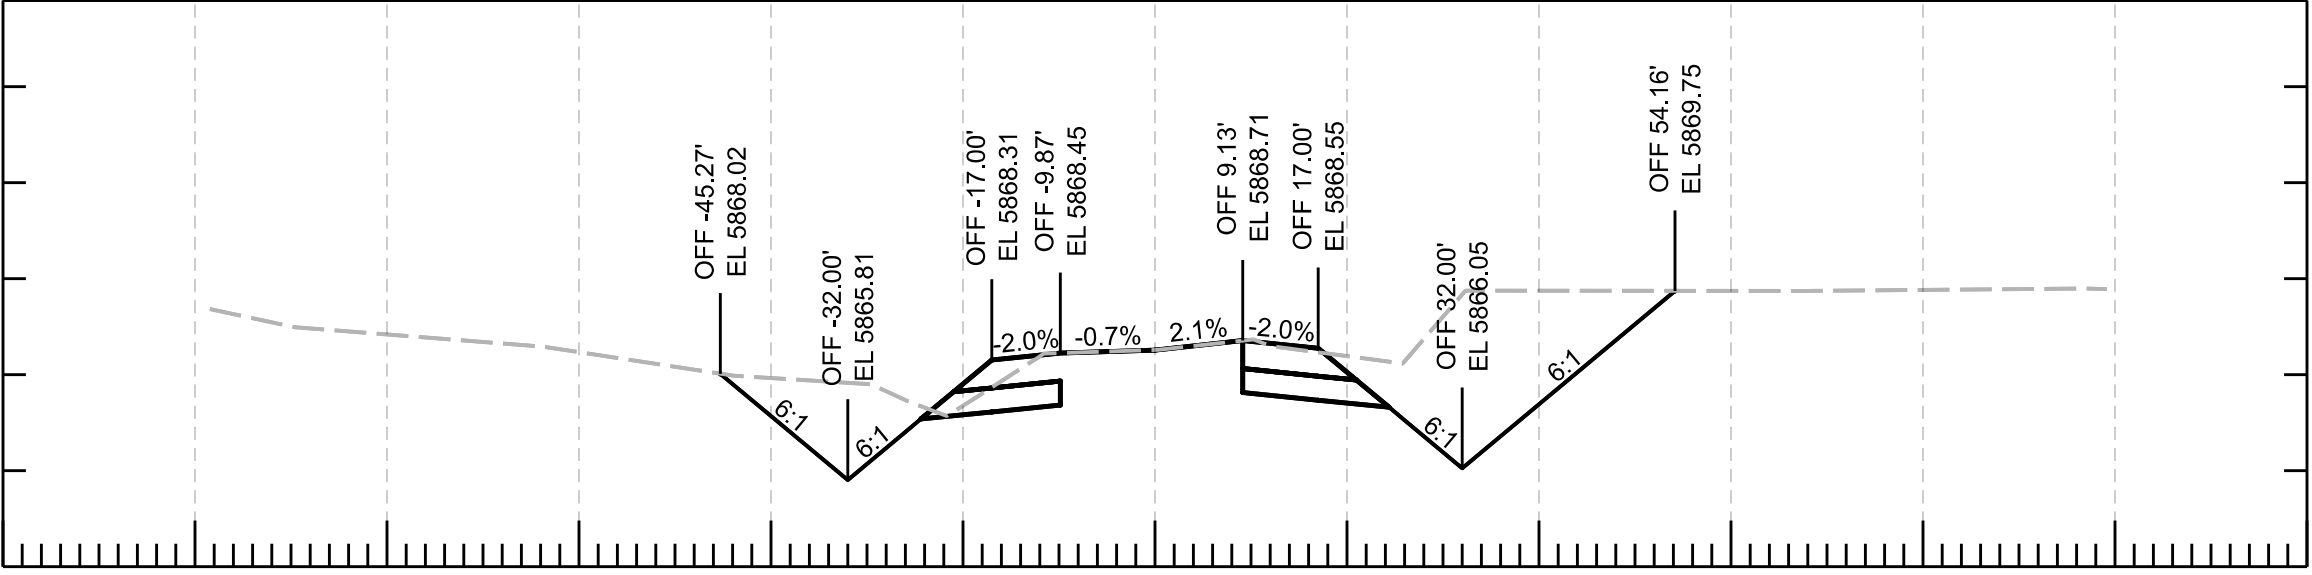


-120 -100 -80 -60 -40 -20 0 20 40 60 80 100 120

683+00.00

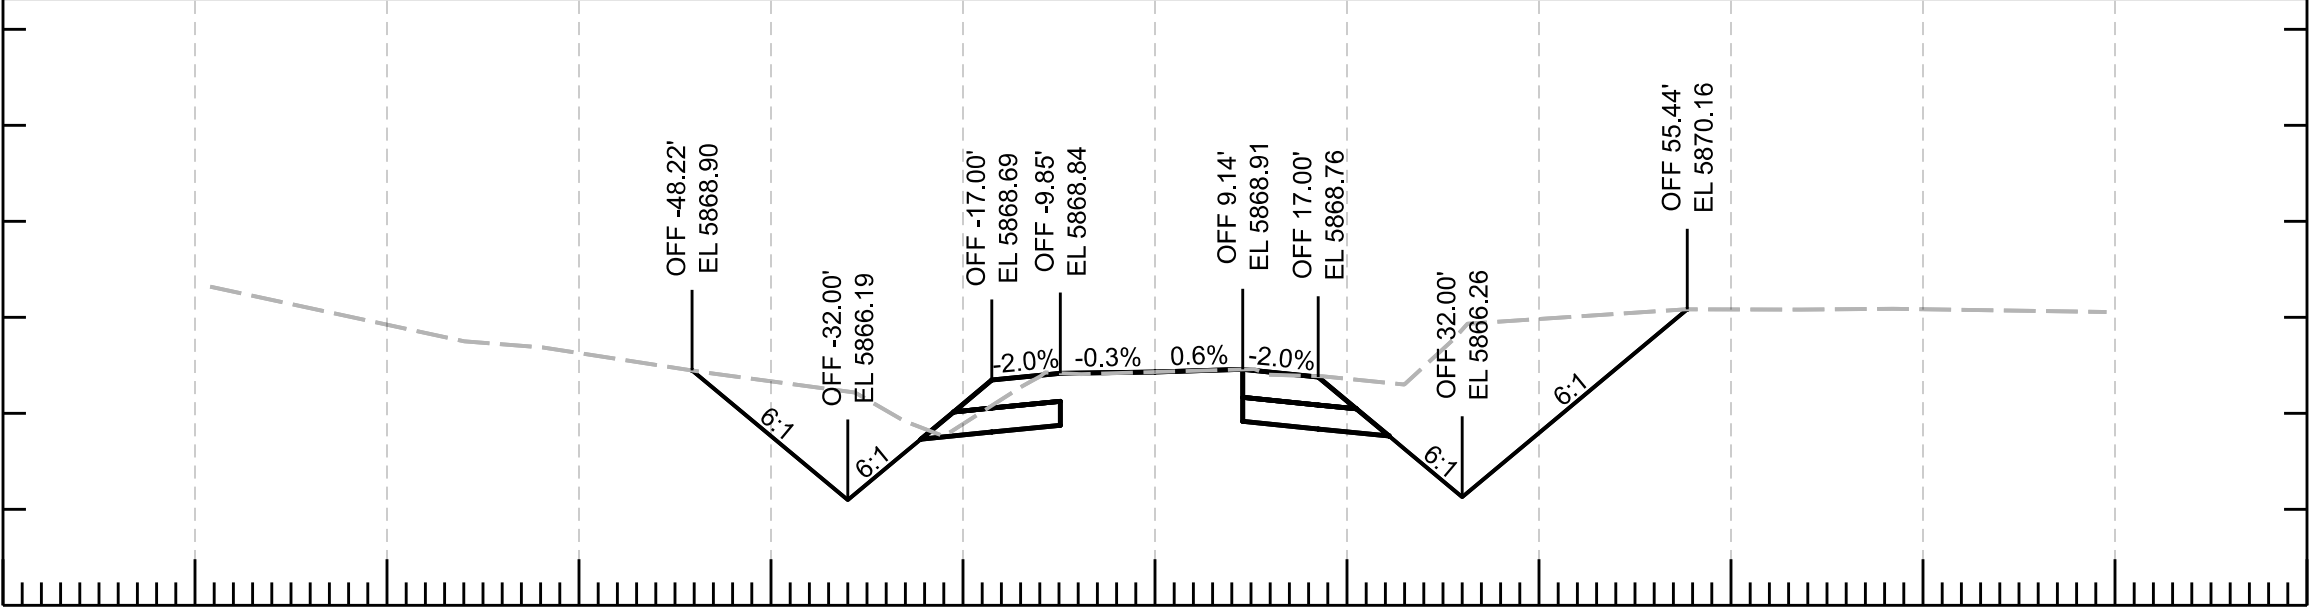

-120 -100 -80 -60 -40 -20 0 20 40 60 80 100 120







682+50.00

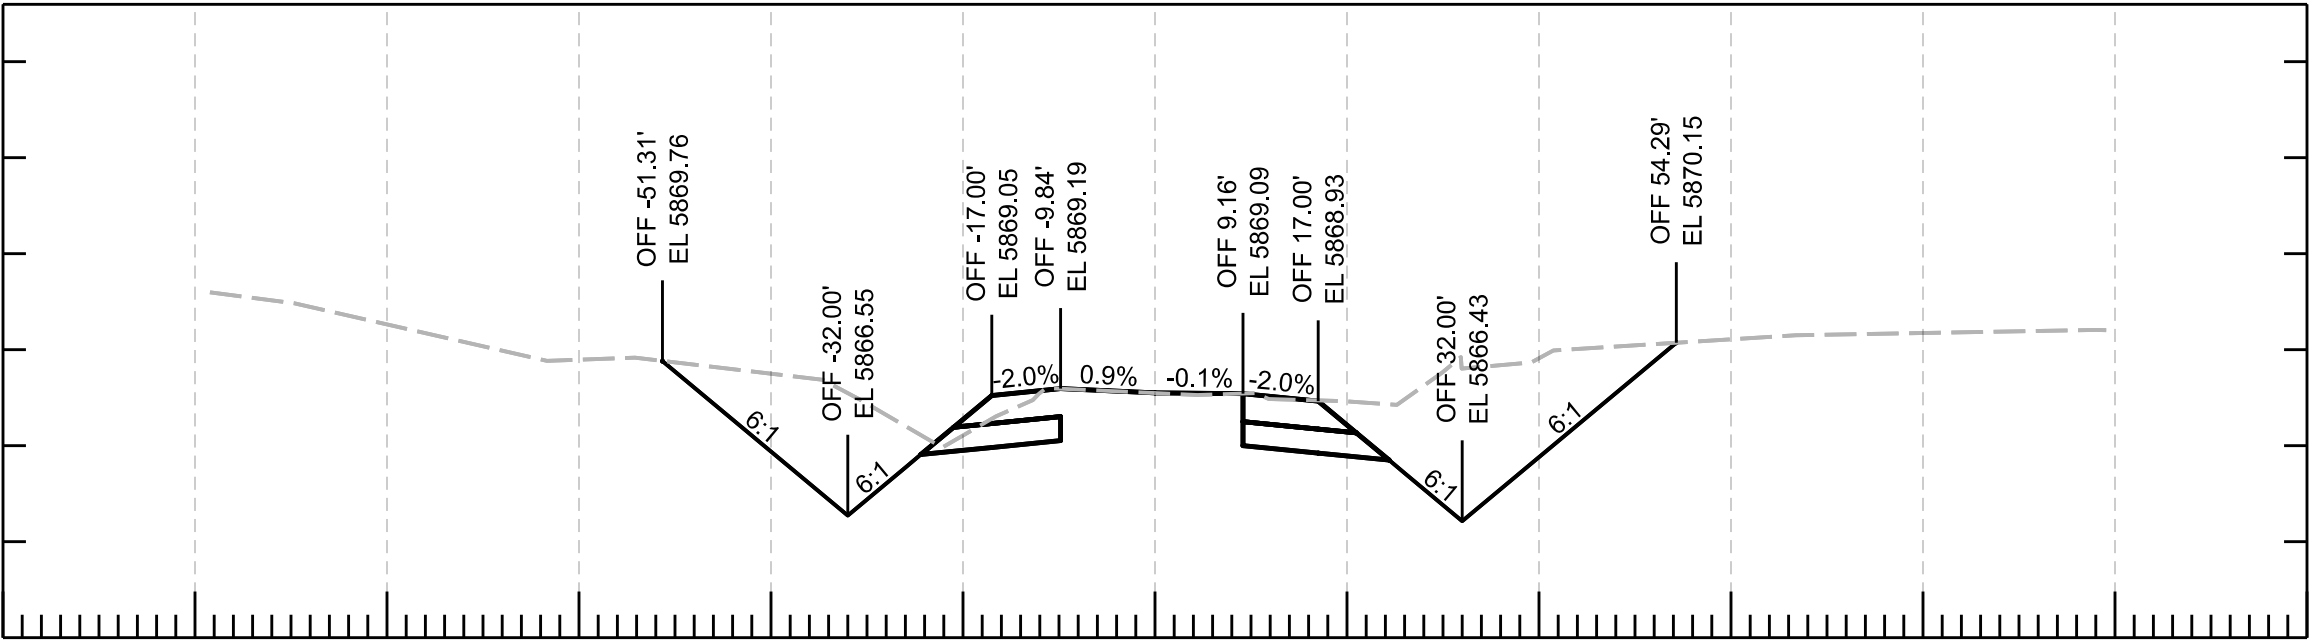


-120 -100 -80 -60 -40 -20 0 20 40 60 80 100 120

682+00.00


			NAME	DATE	ARIZONA DEPARTMENT OF TRANSPORTATION PROJECT DELIVERY AND OPERATIONS DEVISION ROADWAY DESIGN SECTION	ROUTE	F.H.W.A. Arizona Division	STATE	PROJECT NO.	FEDERAL ID NO.	SHEET NO.	TOTAL SHEETS	RECORD DRAWING	
		DESIGN	N. Harness	04/25		MILEPOST		ARIZ.	377 NA 008	377-A(203)T	55	91		
		DRAWN	N. Harness	04/25			CROSS SECTIONS	STRUCTURE NO.	LOCATION MP 8 - PHOENIX PARK WASH, S OF DRY LAKE					
		CHECKED	E. Eggen	04/25		TRACS NO. F0661 01C						___ OF ___		
		TEAM LEADER	E. Eggen	04/25										

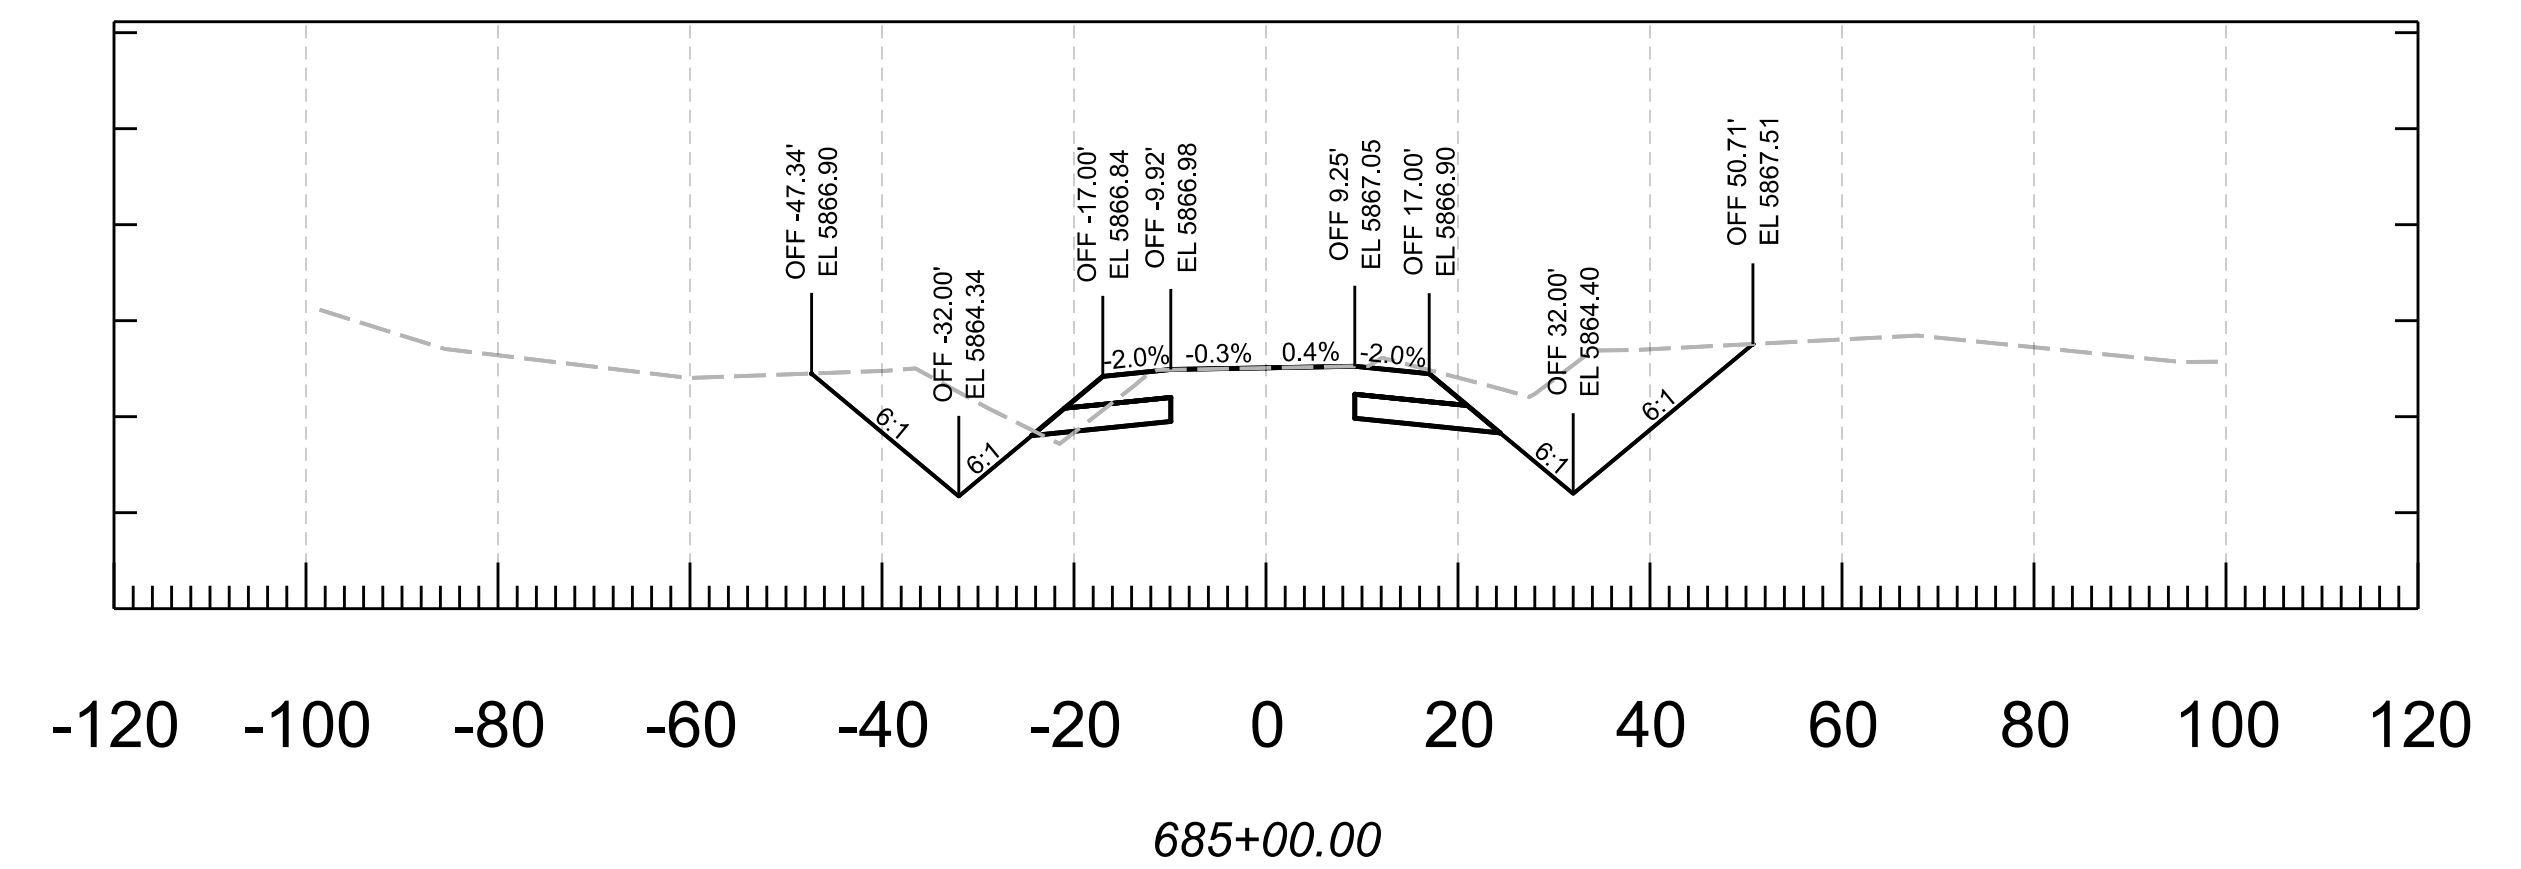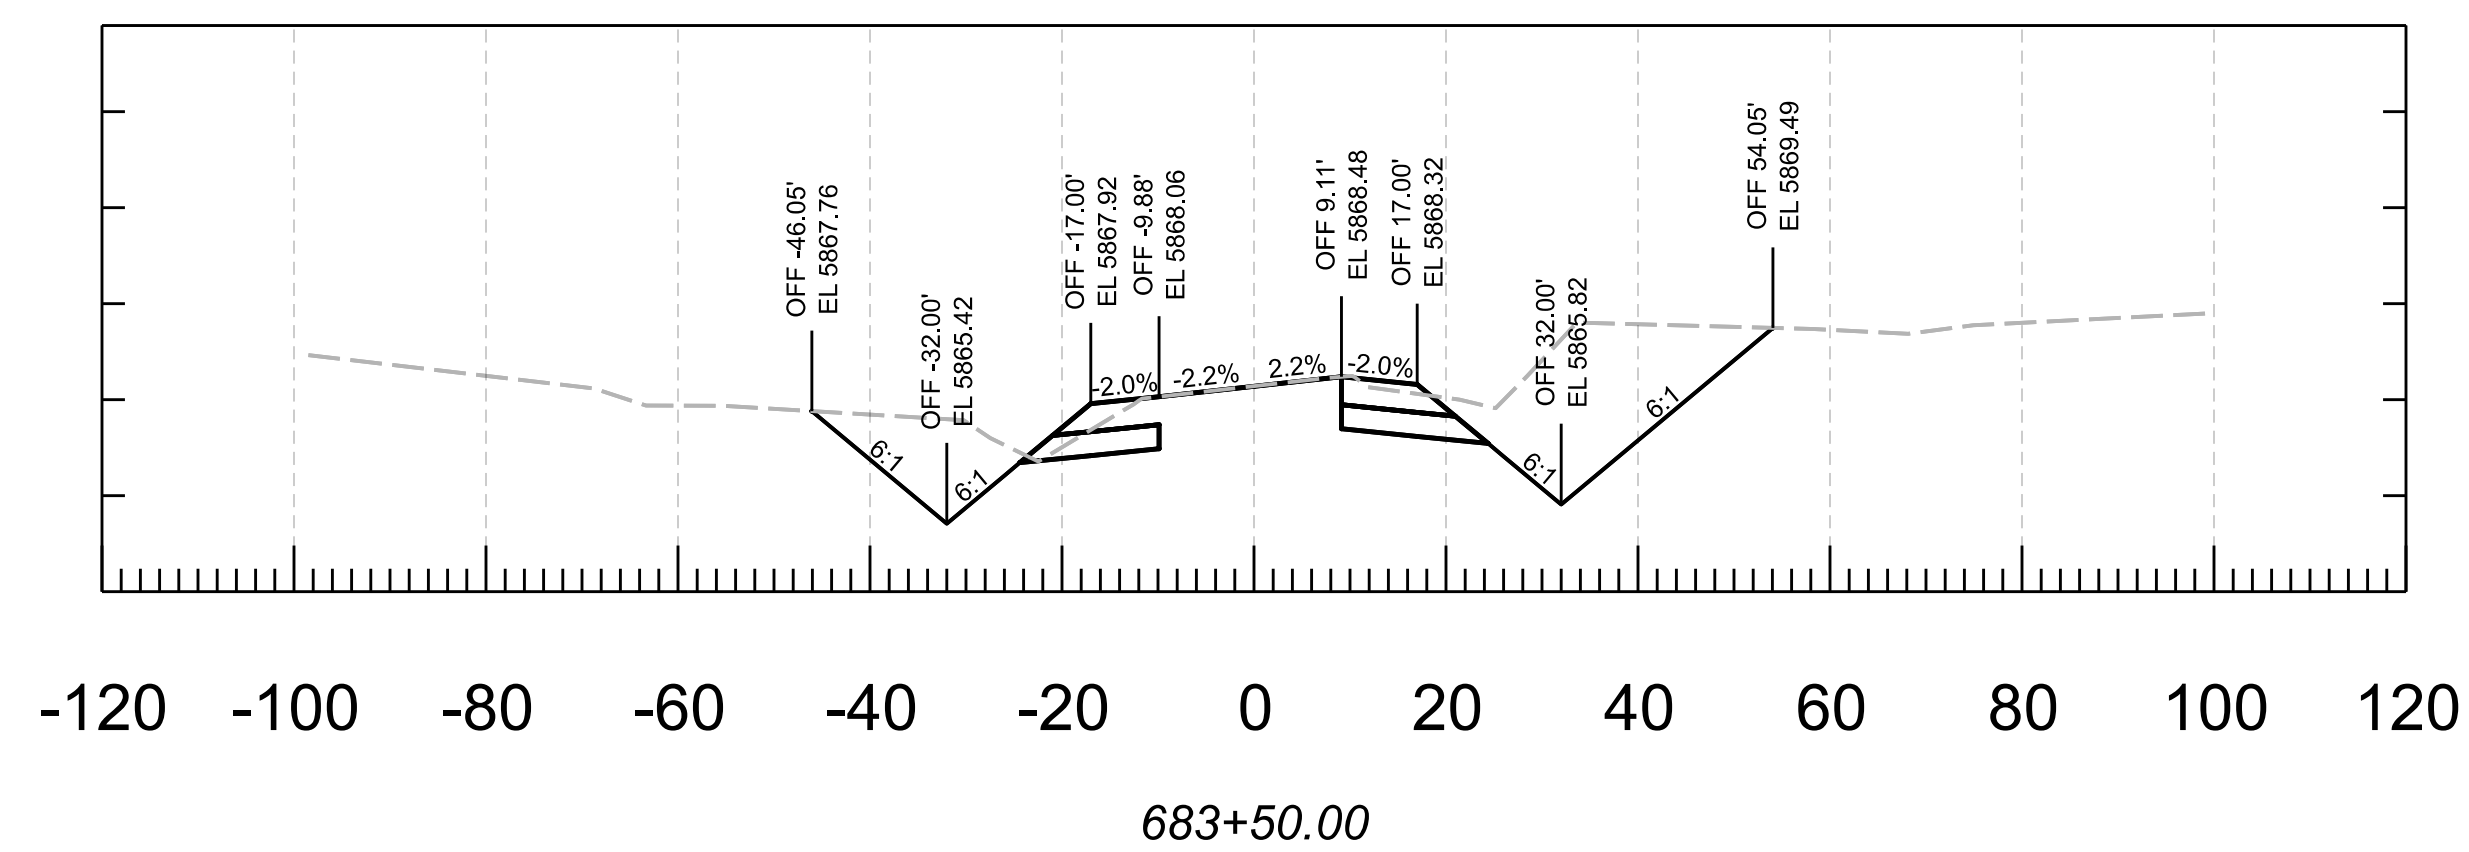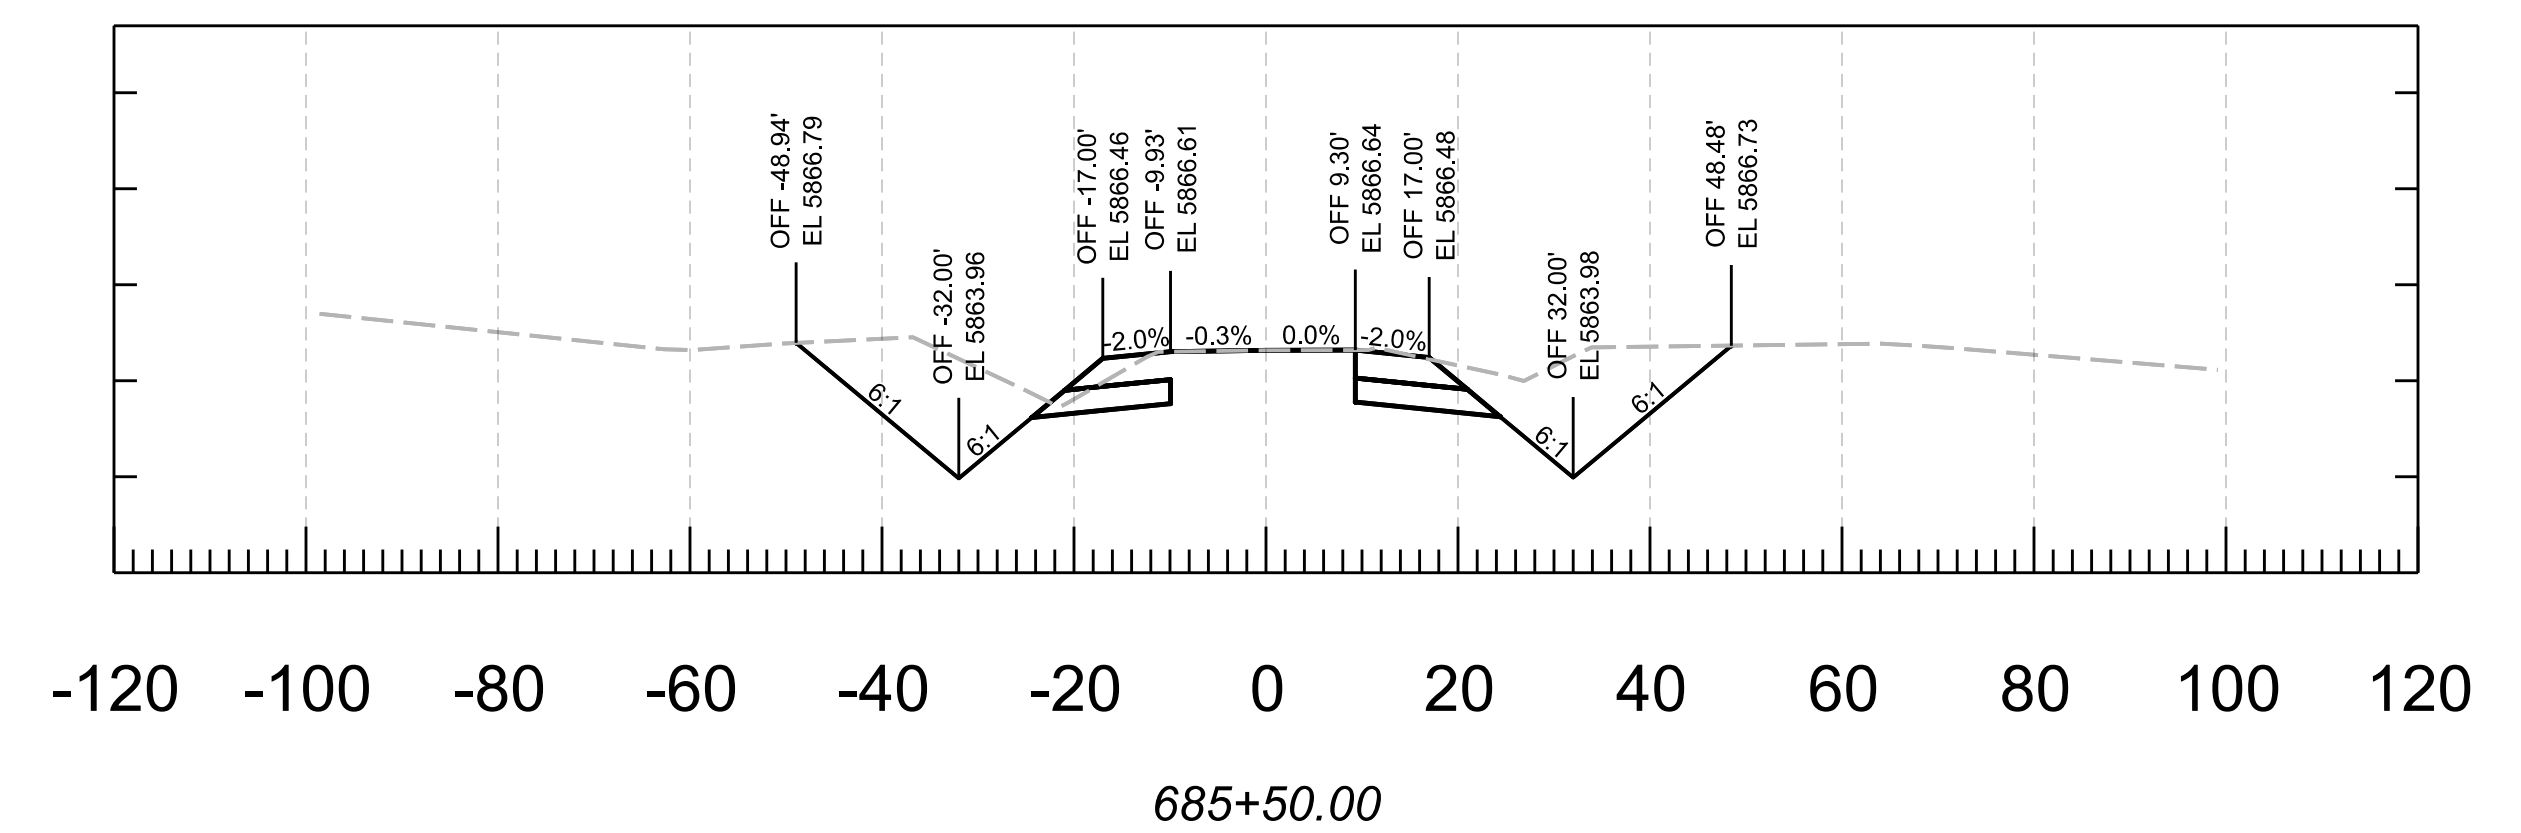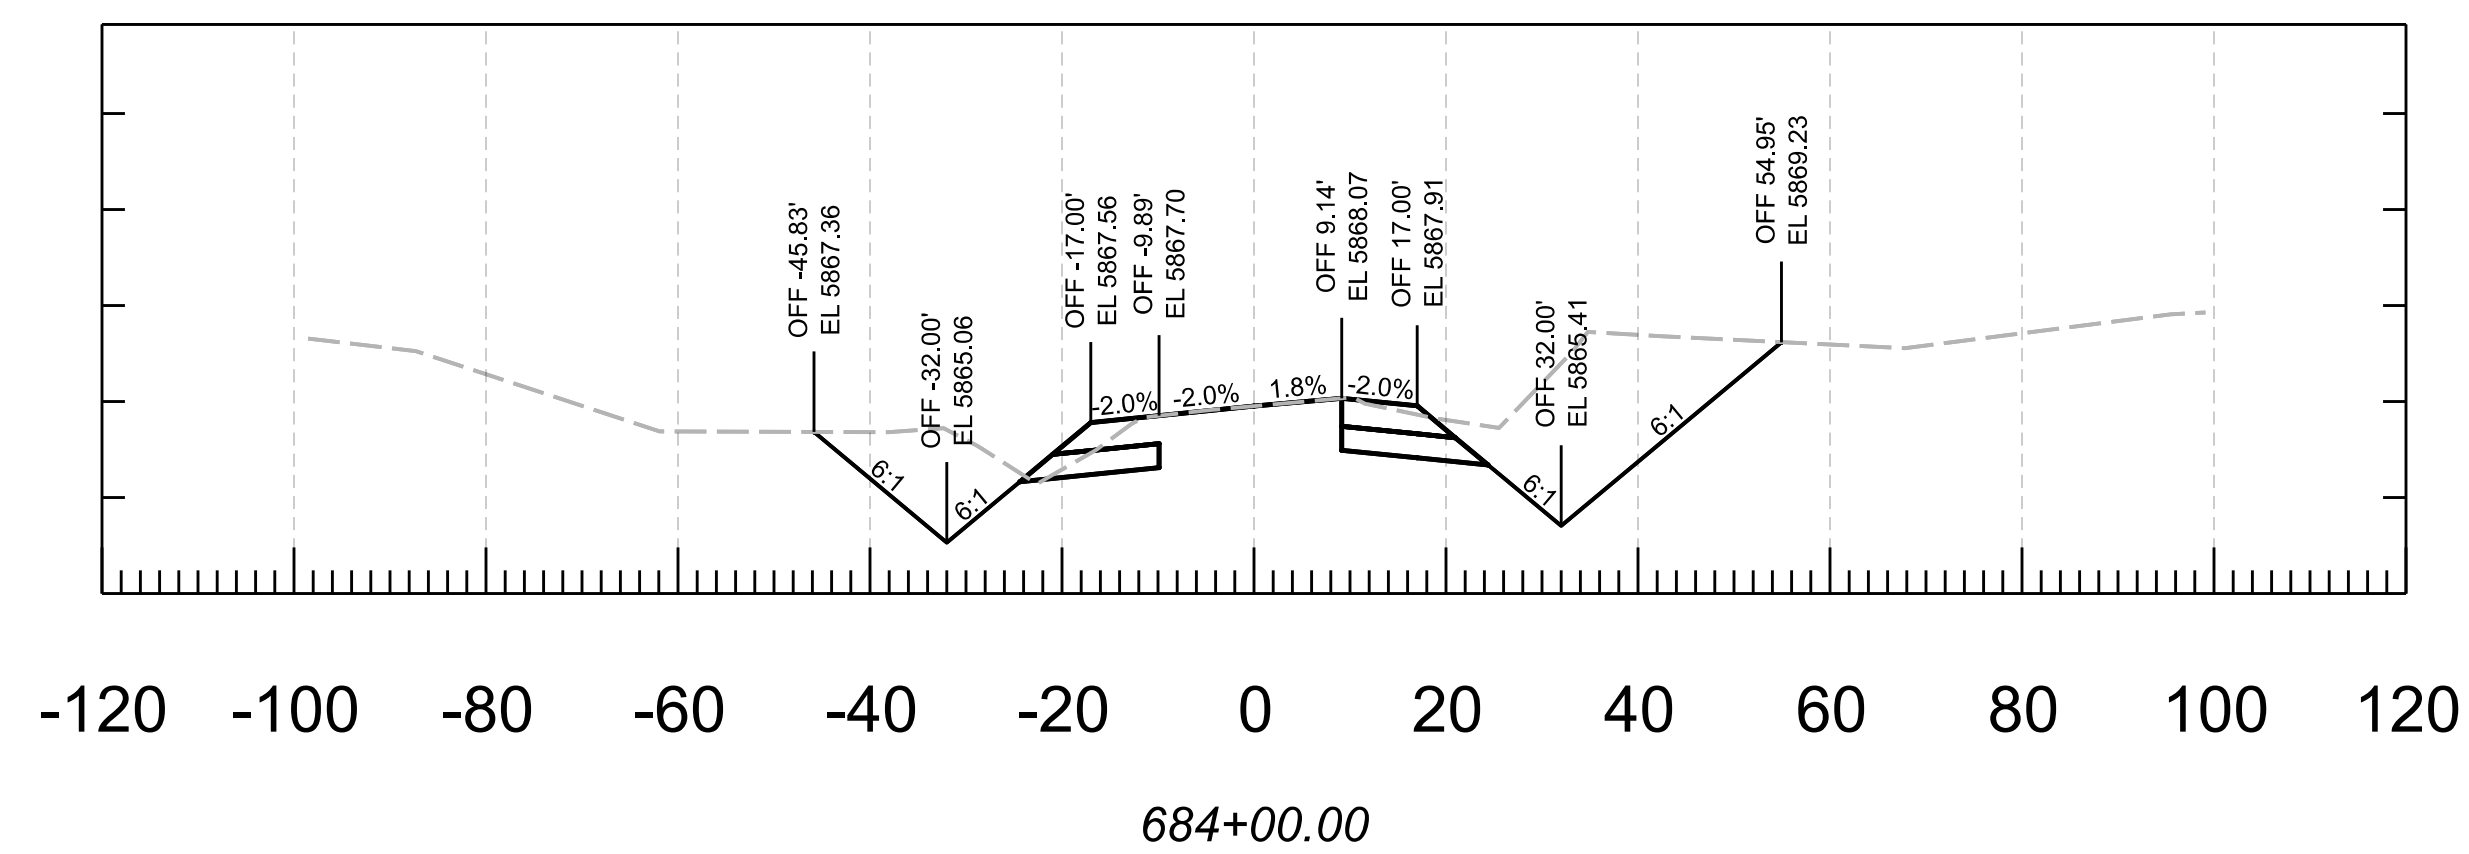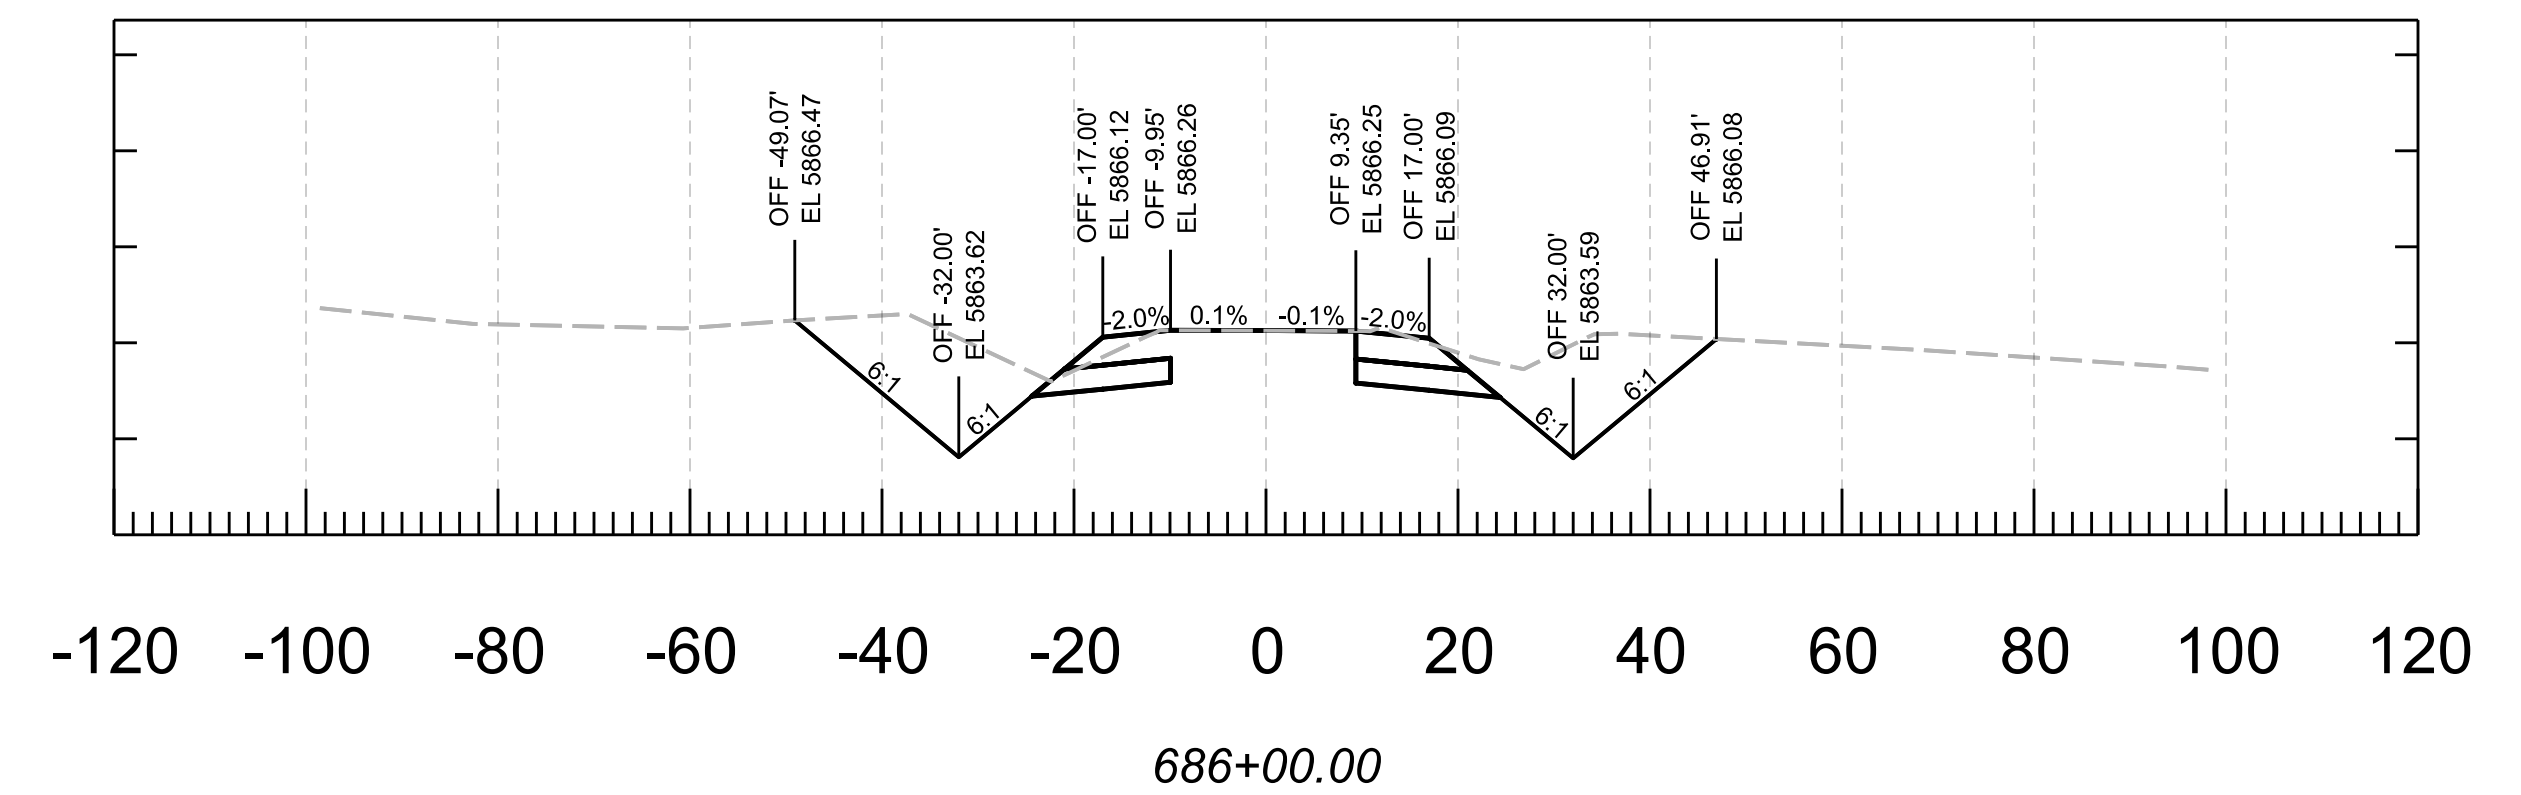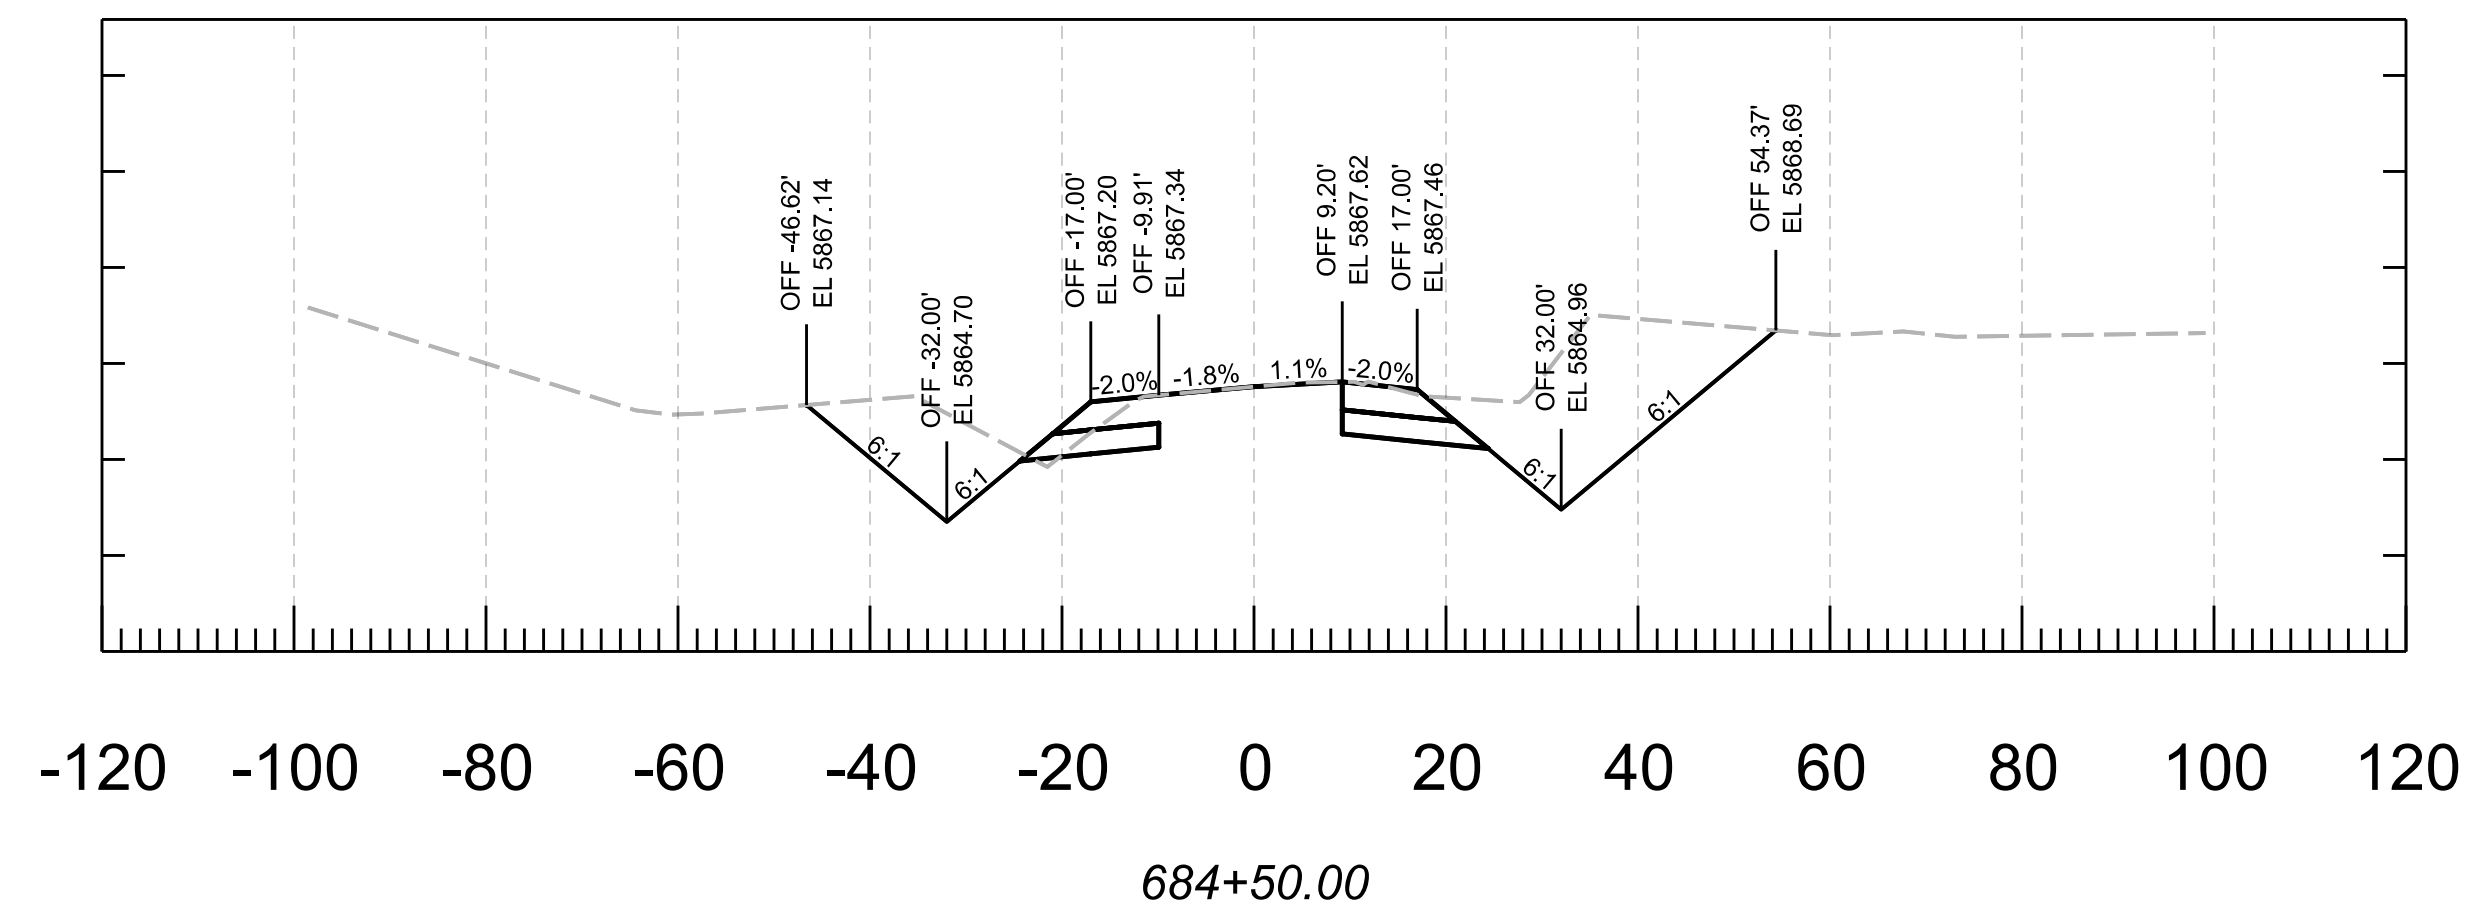


	<table><tr><th>NAME</th><th>DATE</th></tr><tr><td>DESIGN N. Harness</td><td>04/25</td></tr><tr><td>DRAWN N. Harness</td><td>04/25</td></tr><tr><td>CHECKED E. Eggen</td><td>04/25</td></tr><tr><td>TEAM LEADER E. Eggen</td><td>04/25</td></tr><tr><td></td><td></td></tr><tr><td></td><td></td></tr></table>	NAME	DATE	DESIGN N. Harness	04/25	DRAWN N. Harness	04/25	CHECKED E. Eggen	04/25	TEAM LEADER E. Eggen	04/25					ARIZONA DEPARTMENT OF TRANSPORTATION PROJECT DELIVERY AND OPERATIONS DIVISION ROADWAY DESIGN SECTION CROSS SECTIONS	ROUTE	F.H.W.A. Arizona Division	STATE ARIZ.	PROJECT NO. 377 NA 008	FEDERAL ID NO. 377-A(203)T	SHEET NO. 56	TOTAL SHEETS 91	RECORD DRAWING
		NAME	DATE																					
		DESIGN N. Harness	04/25																					
		DRAWN N. Harness	04/25																					
		CHECKED E. Eggen	04/25																					
		TEAM LEADER E. Eggen	04/25																					
MILEPOST	LOCATION MP 8 - PHOENIX PARK WASH, S OF DRY LAKE						SHEET OF																	
STRUCTURE NO.	TRACS NO. F0661 01C						OF																	

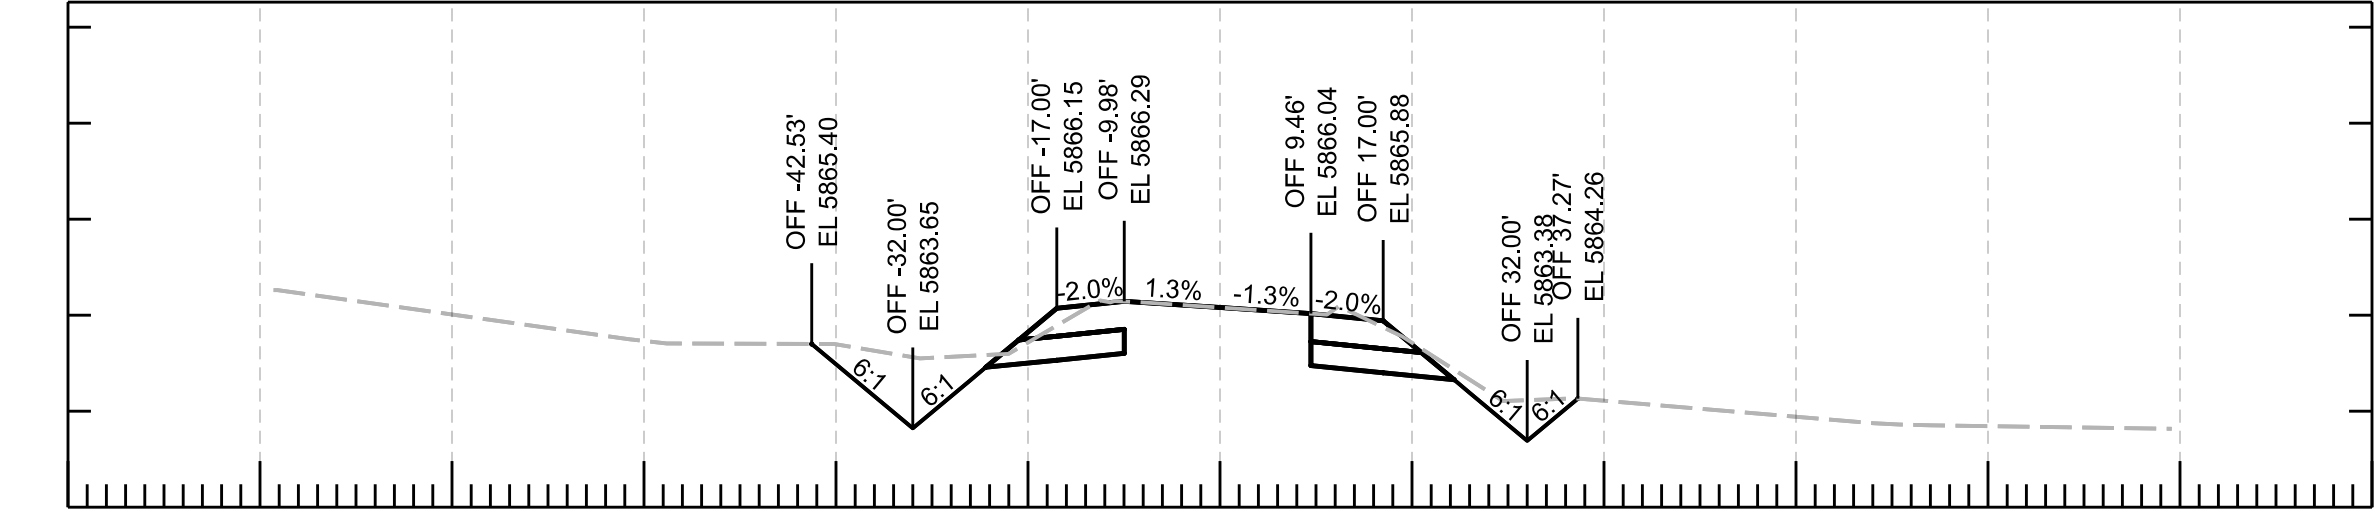


687+50.00

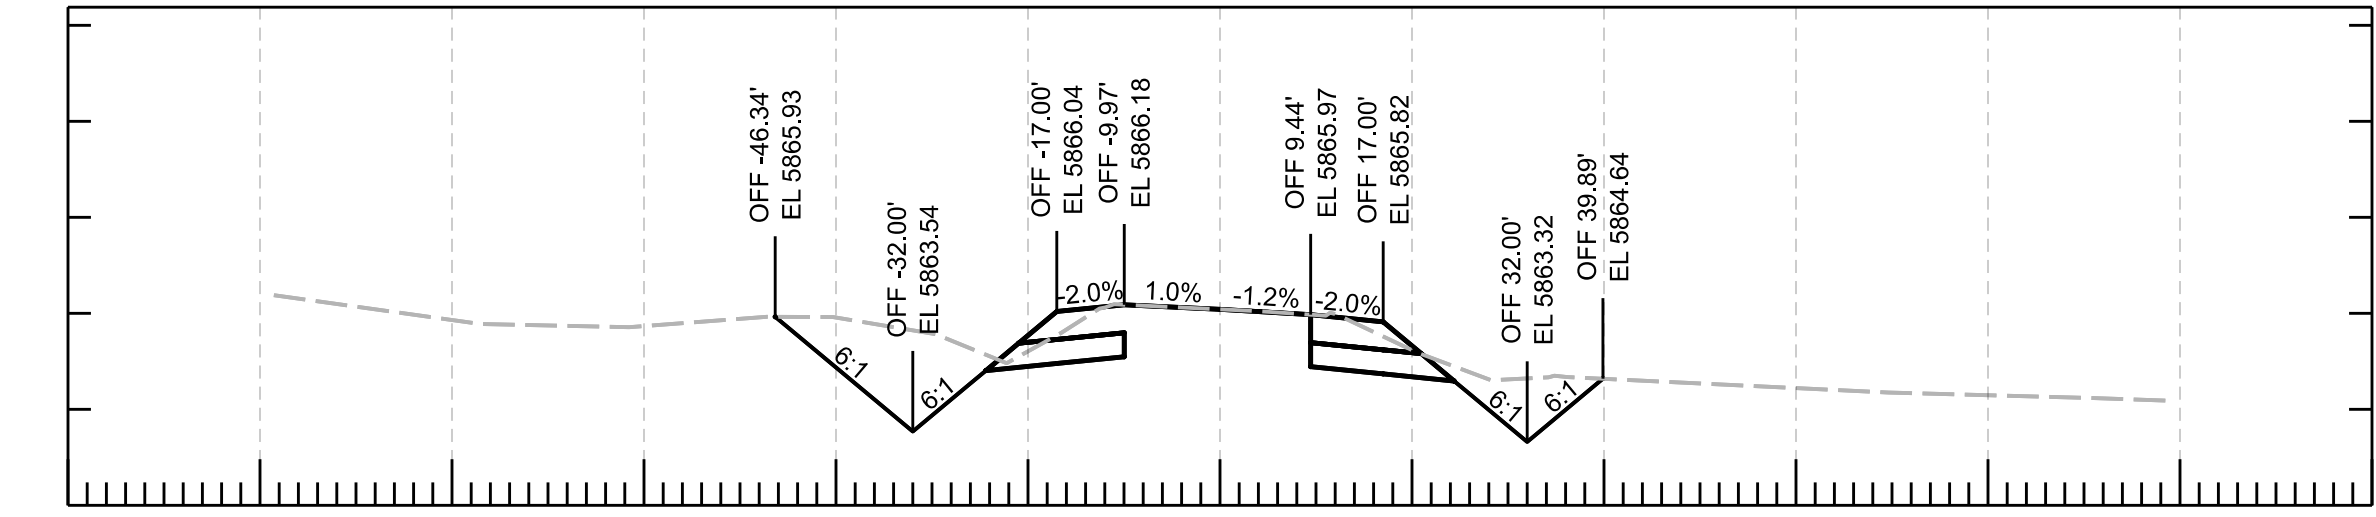


687+00.00

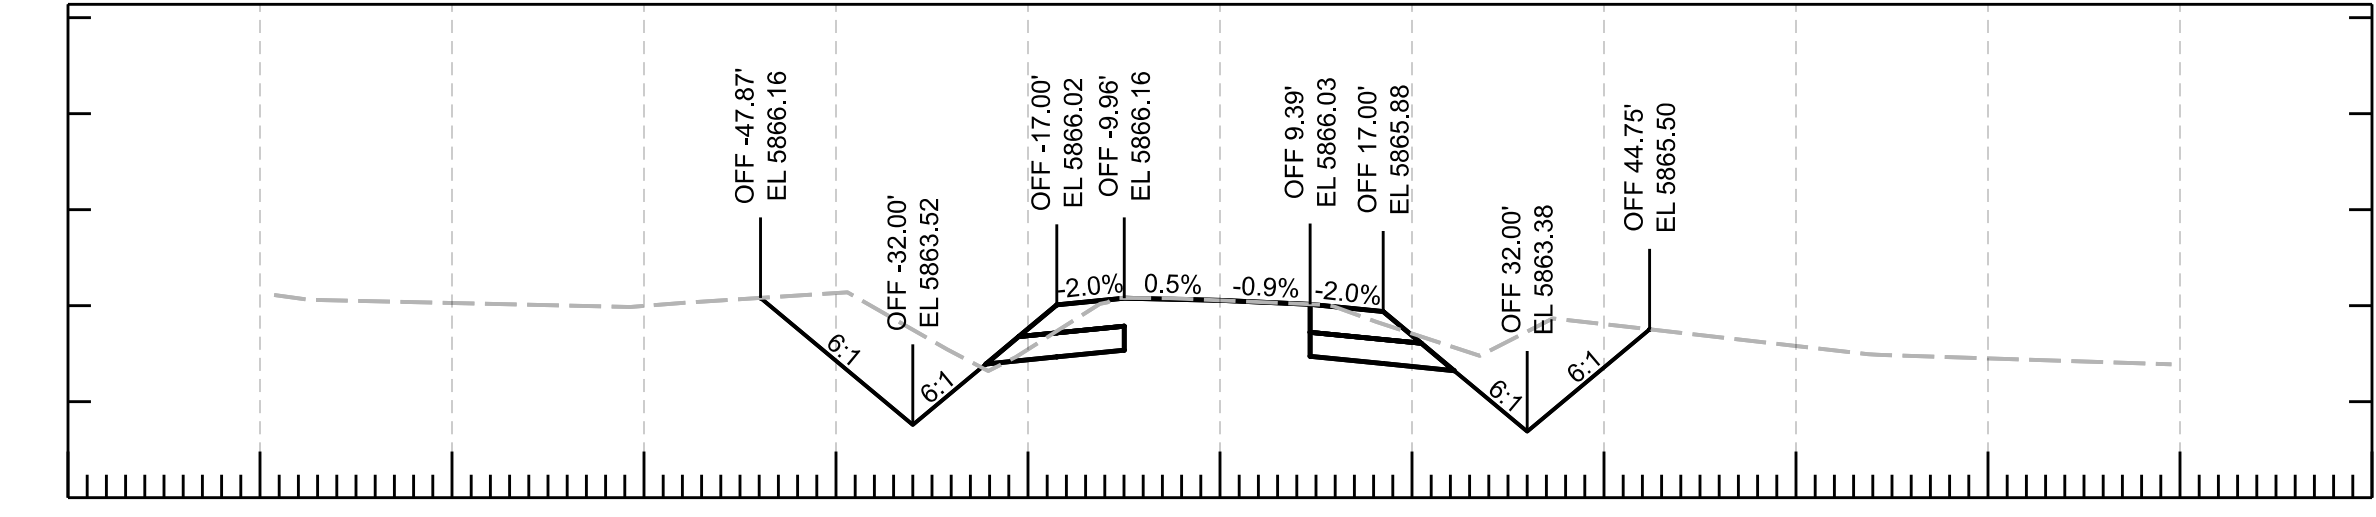


686+50.00

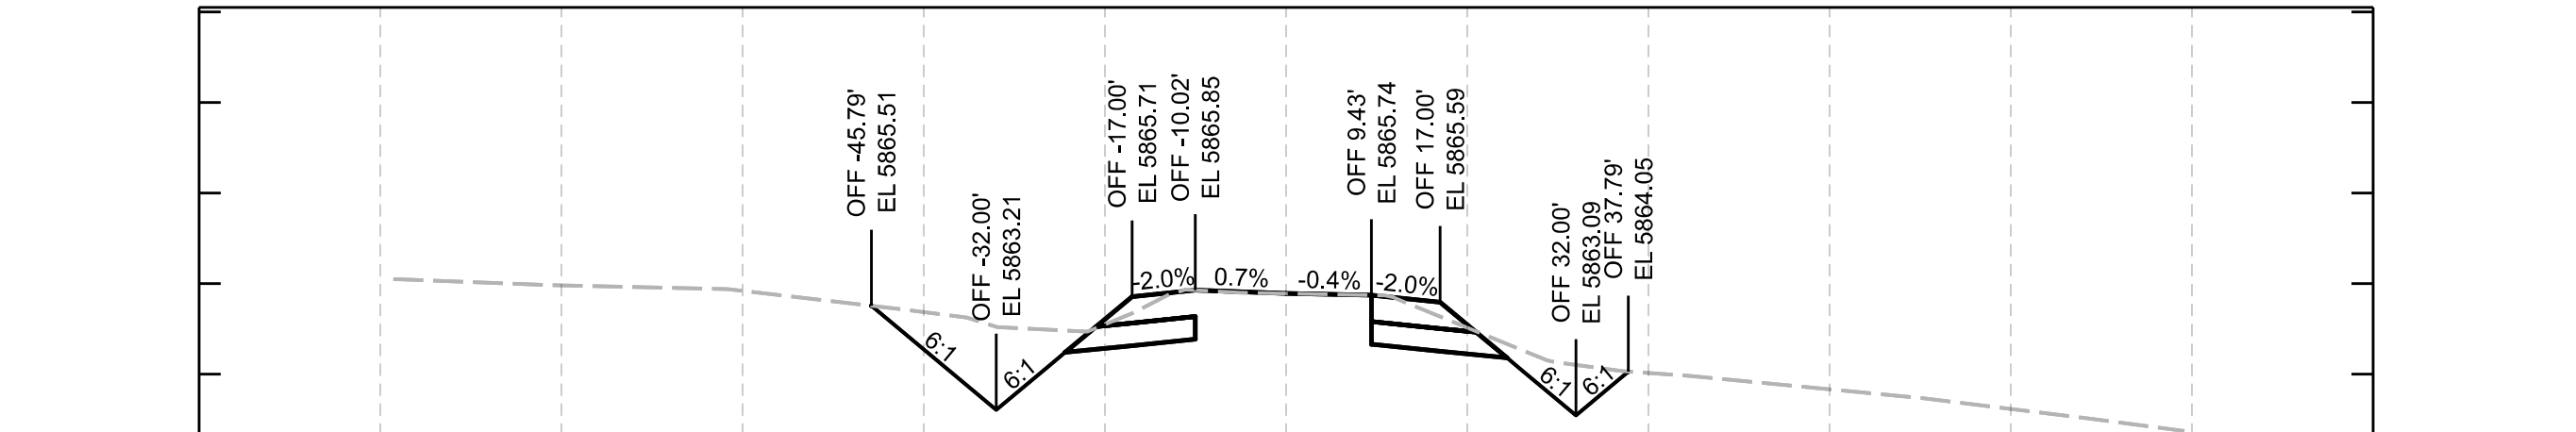

689+00.00






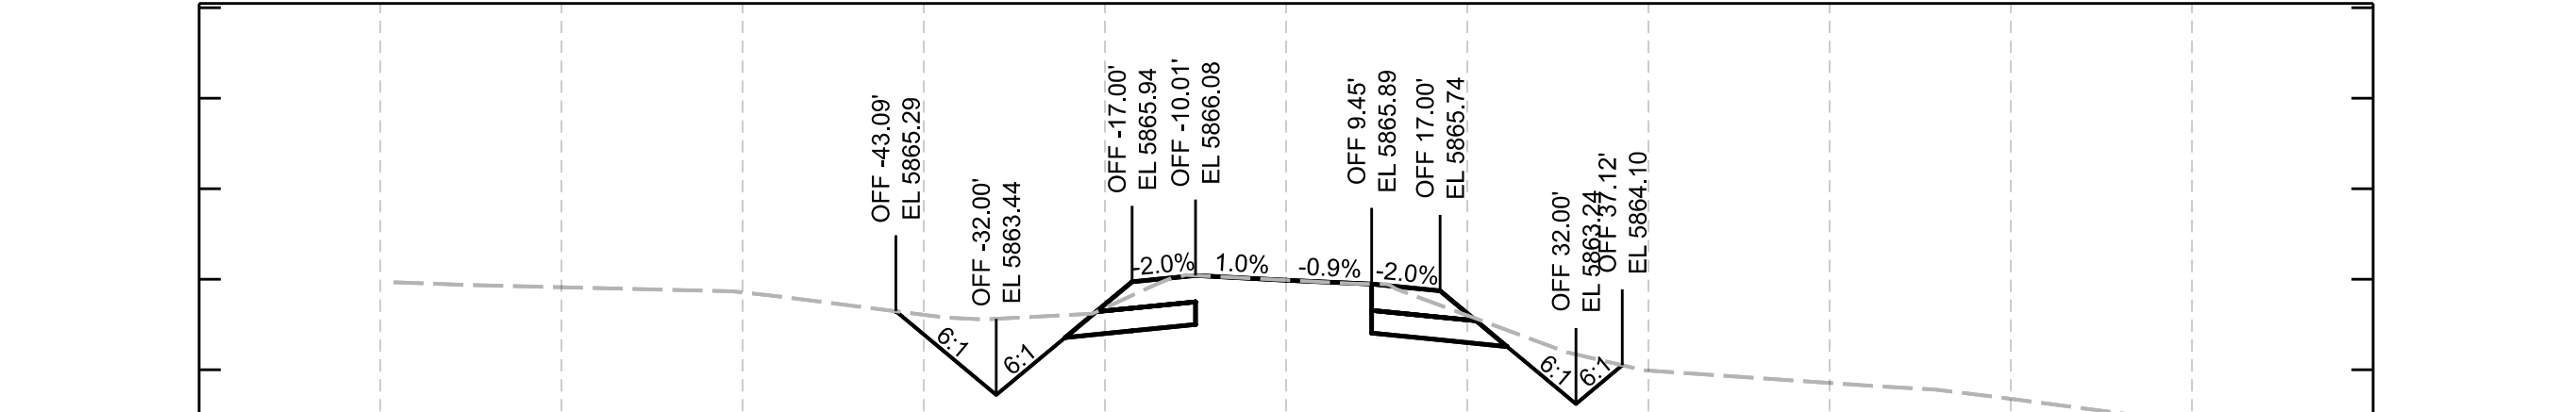


688+50.00

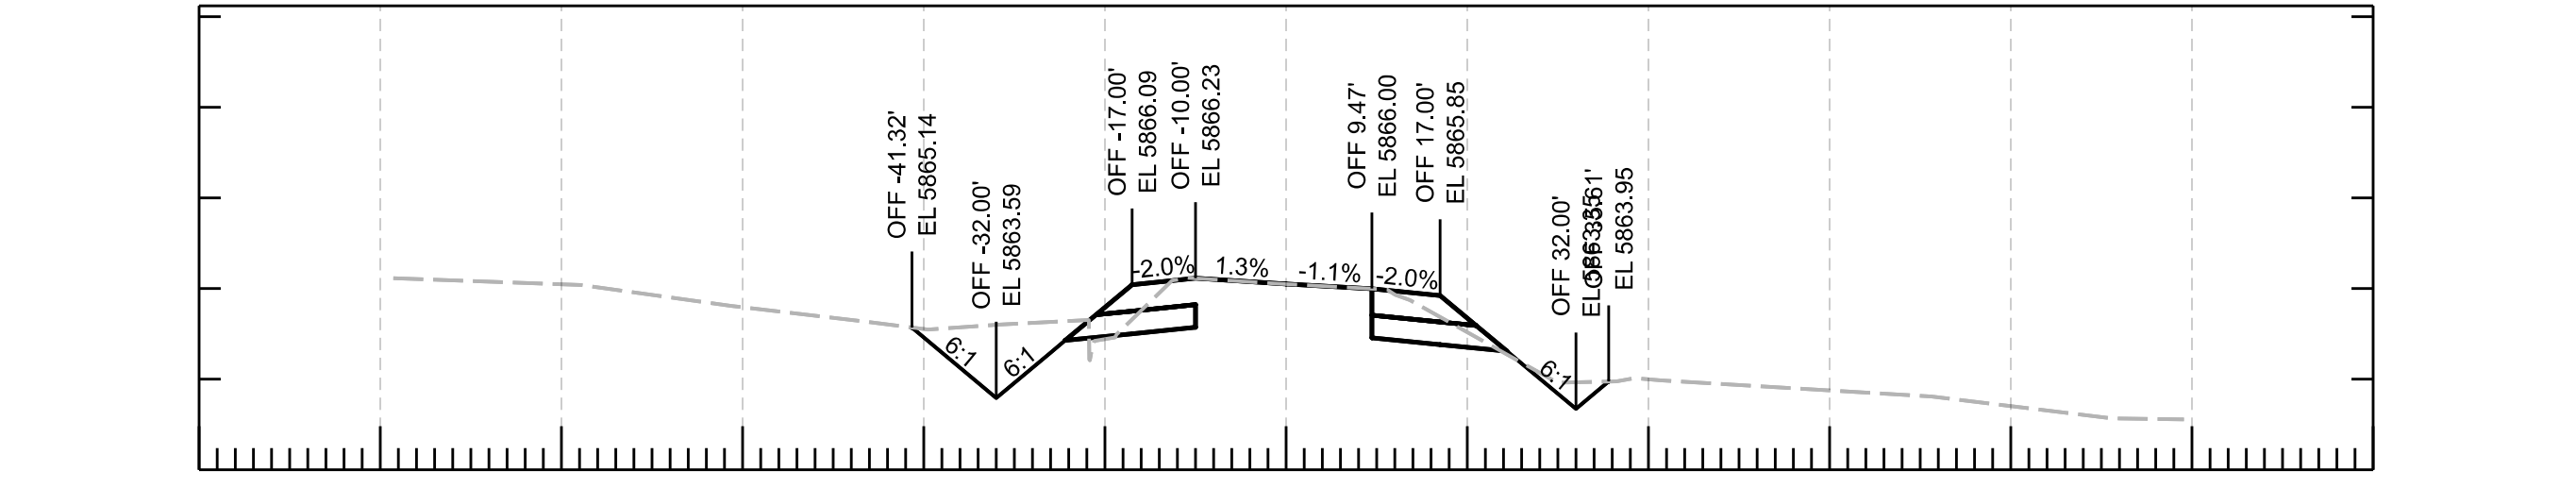


688+00.00

						ARIZONA DEPARTMENT OF TRANSPORTATION PROJECT DELIVERY AND OPERATIONS DIVISION ROADWAY DESIGN SECTION			ROUTE	F.H.W.A. Arizona Division	STATE ARIZ.	PROJECT NO. 377 NA 008	FEDERAL ID NO. 377-A(203)T	SHEET NO. 57	TOTAL SHEETS 91	RECORD DRAWING							
									MILEPOST	LOCATION MP 8 - PHOENIX PARK WASH, S OF DRY LAKE												SHEET	OF
STRUCTURE NO.	TRACS NO. F0661 01C												____	OF ____									

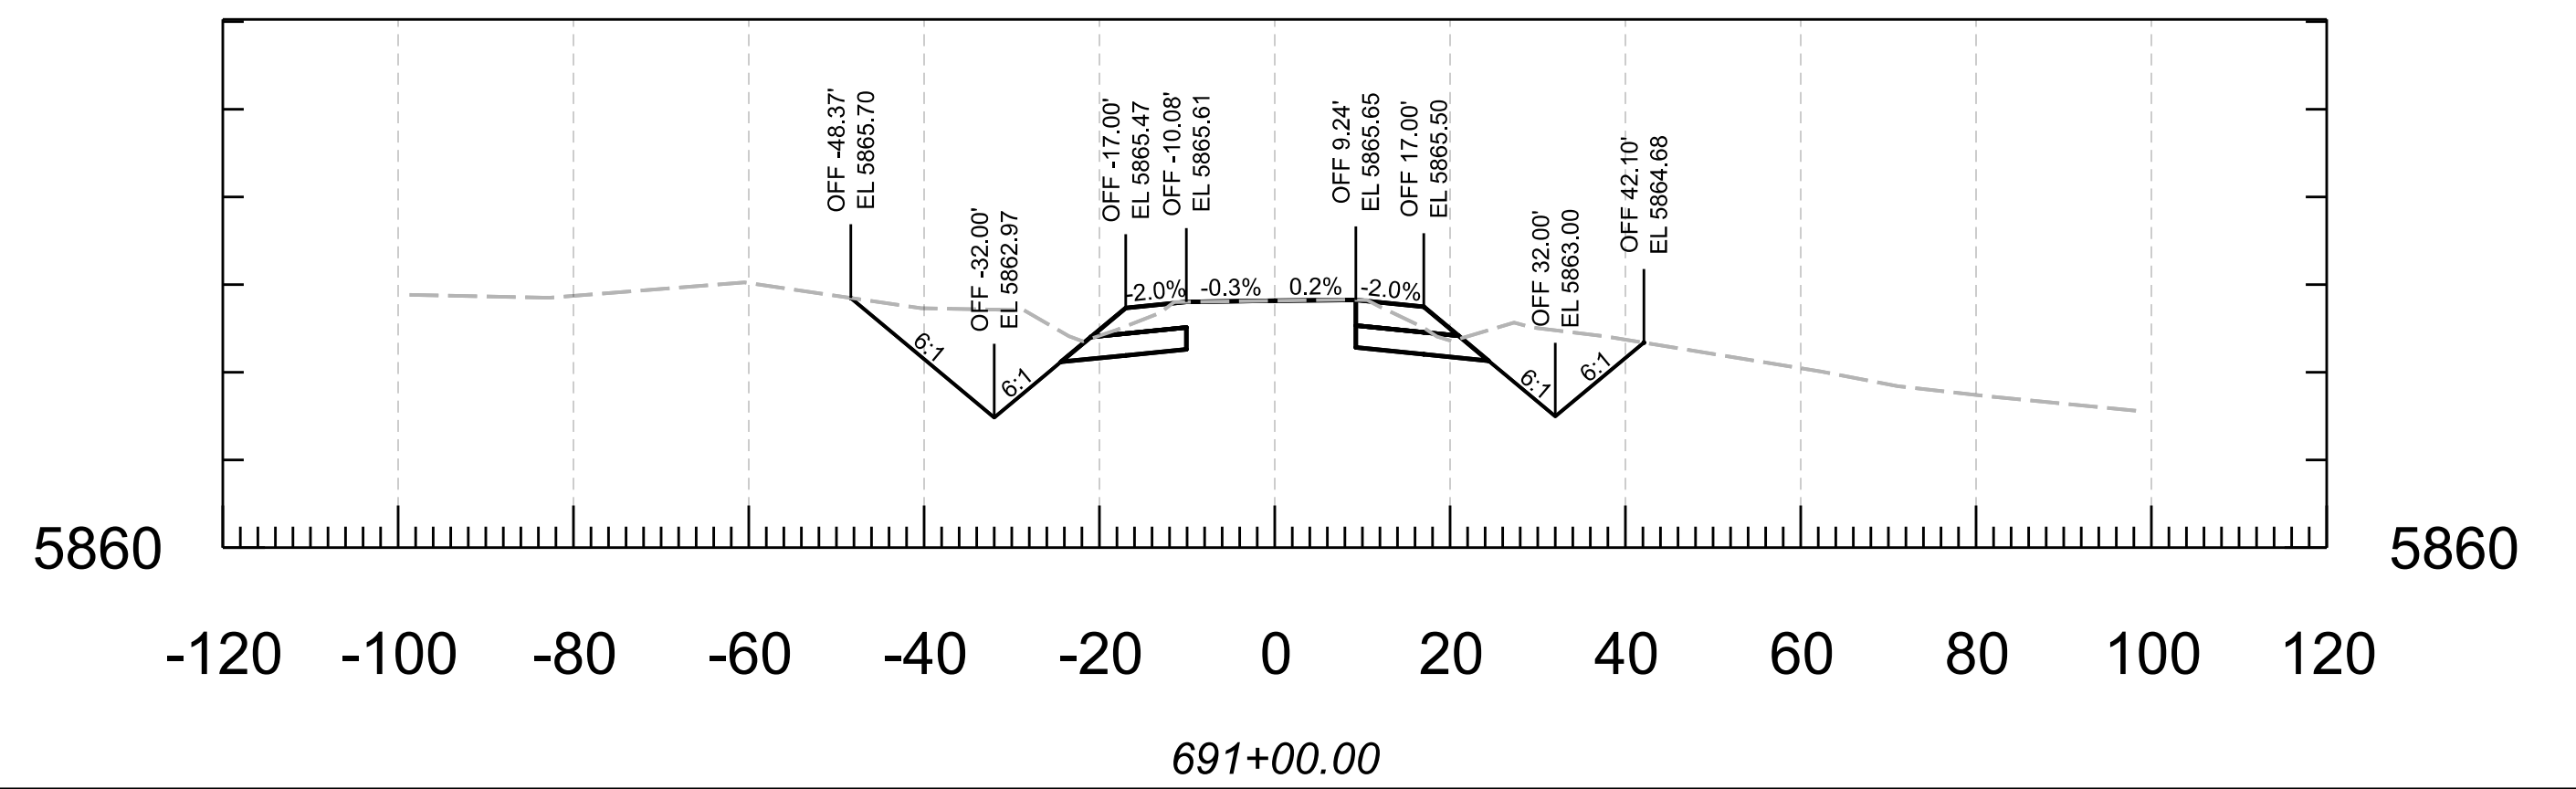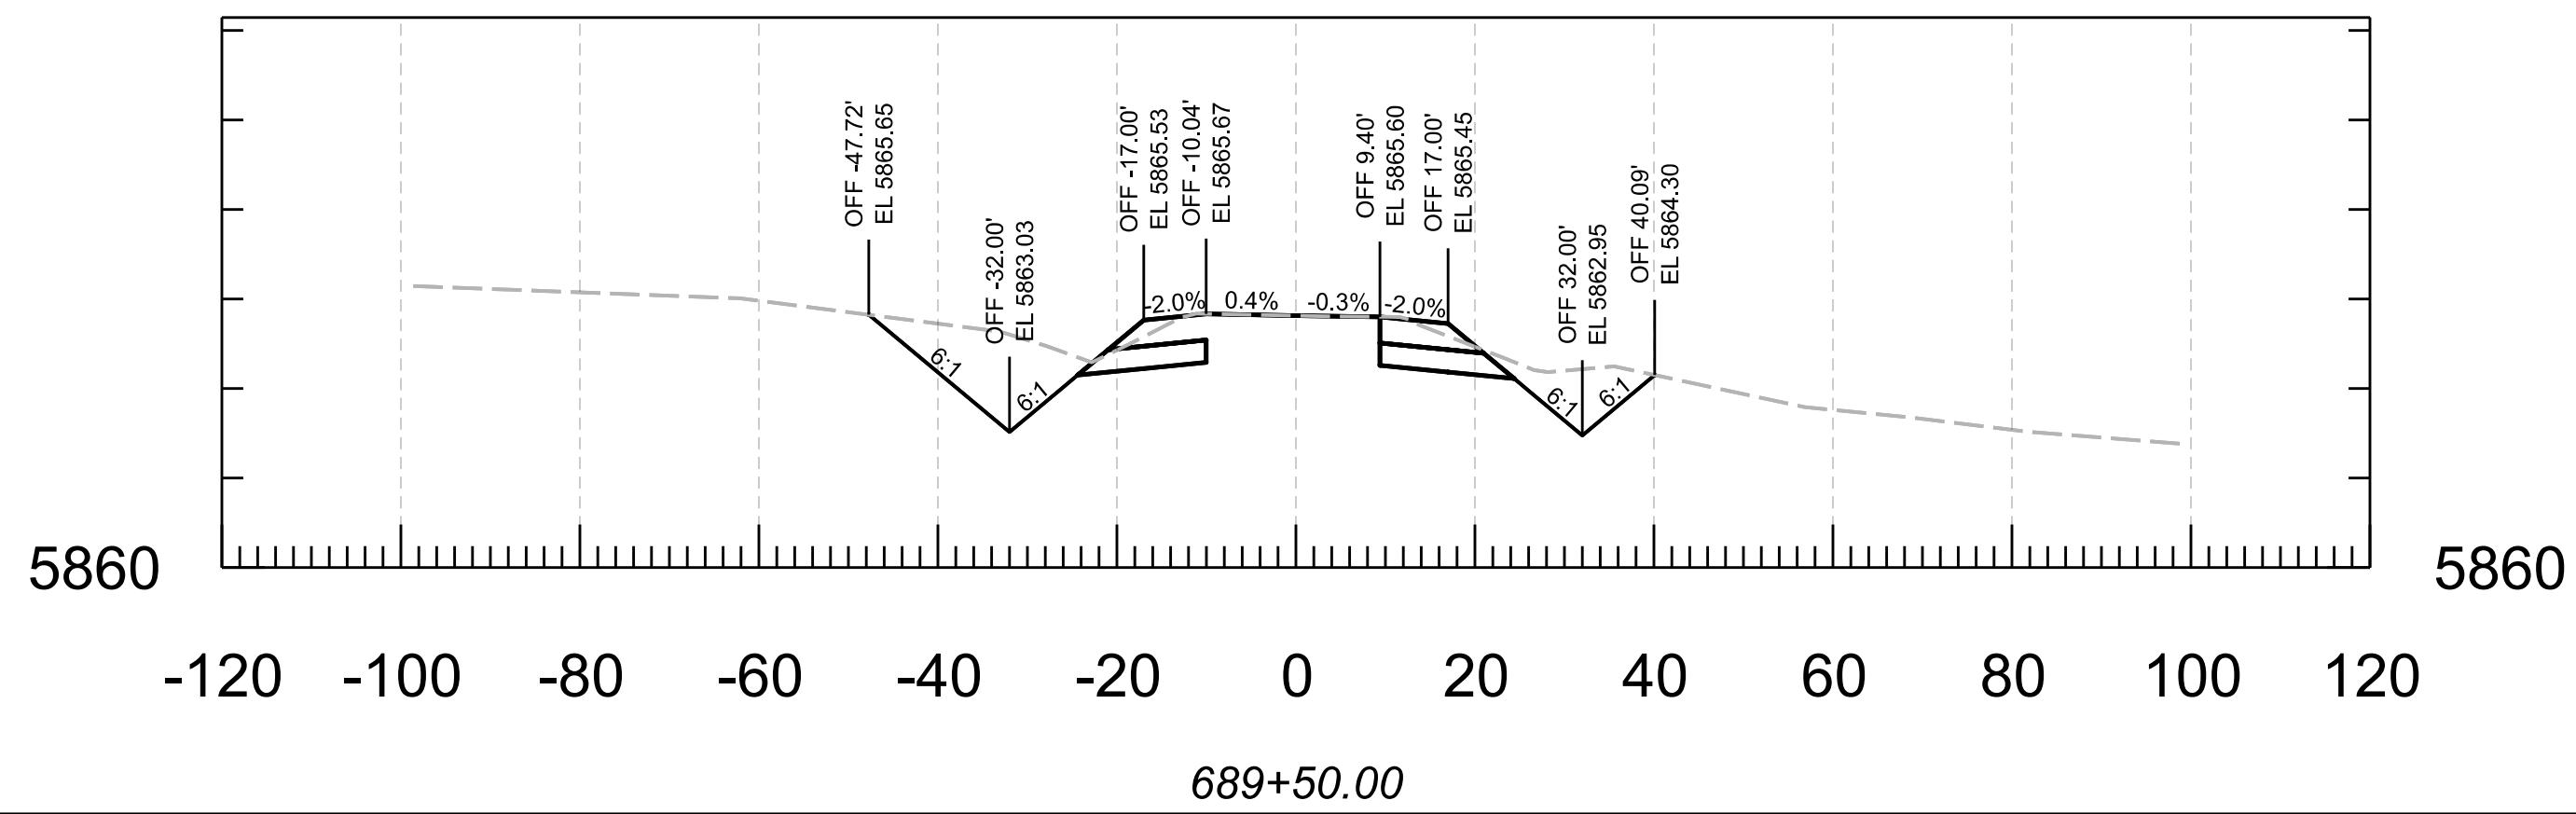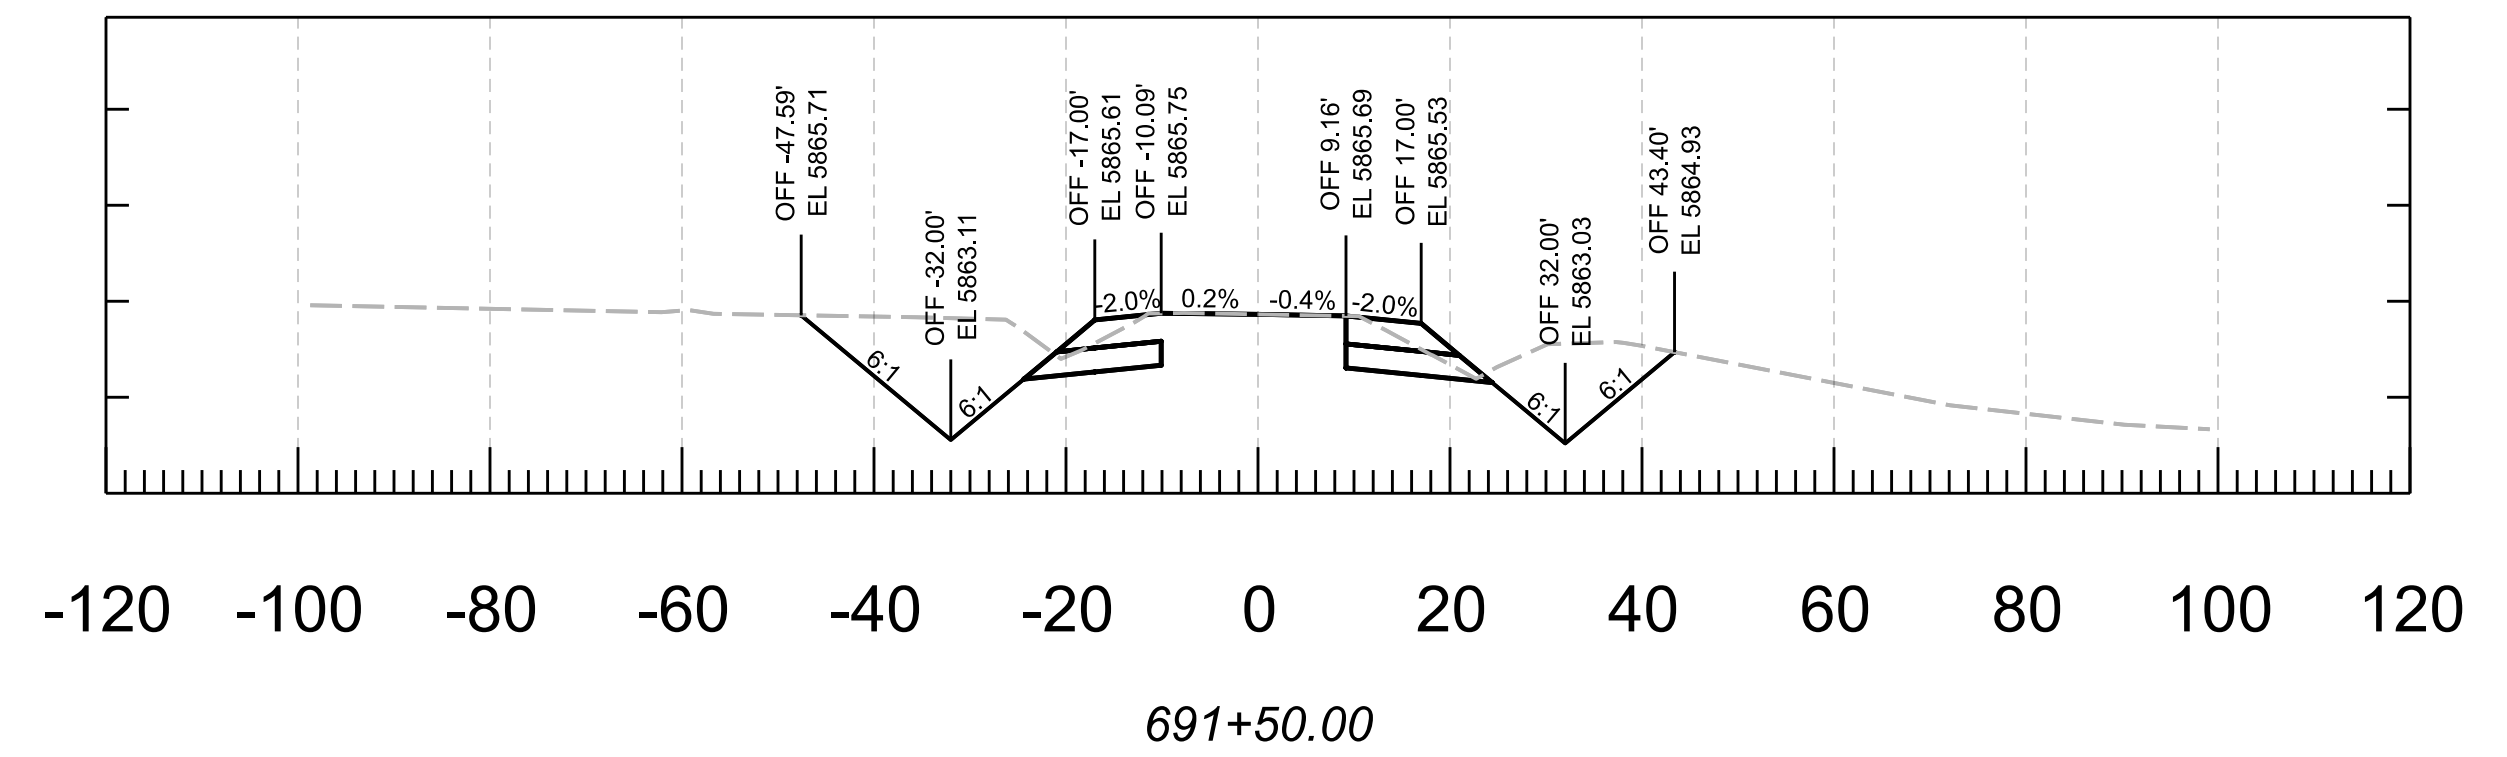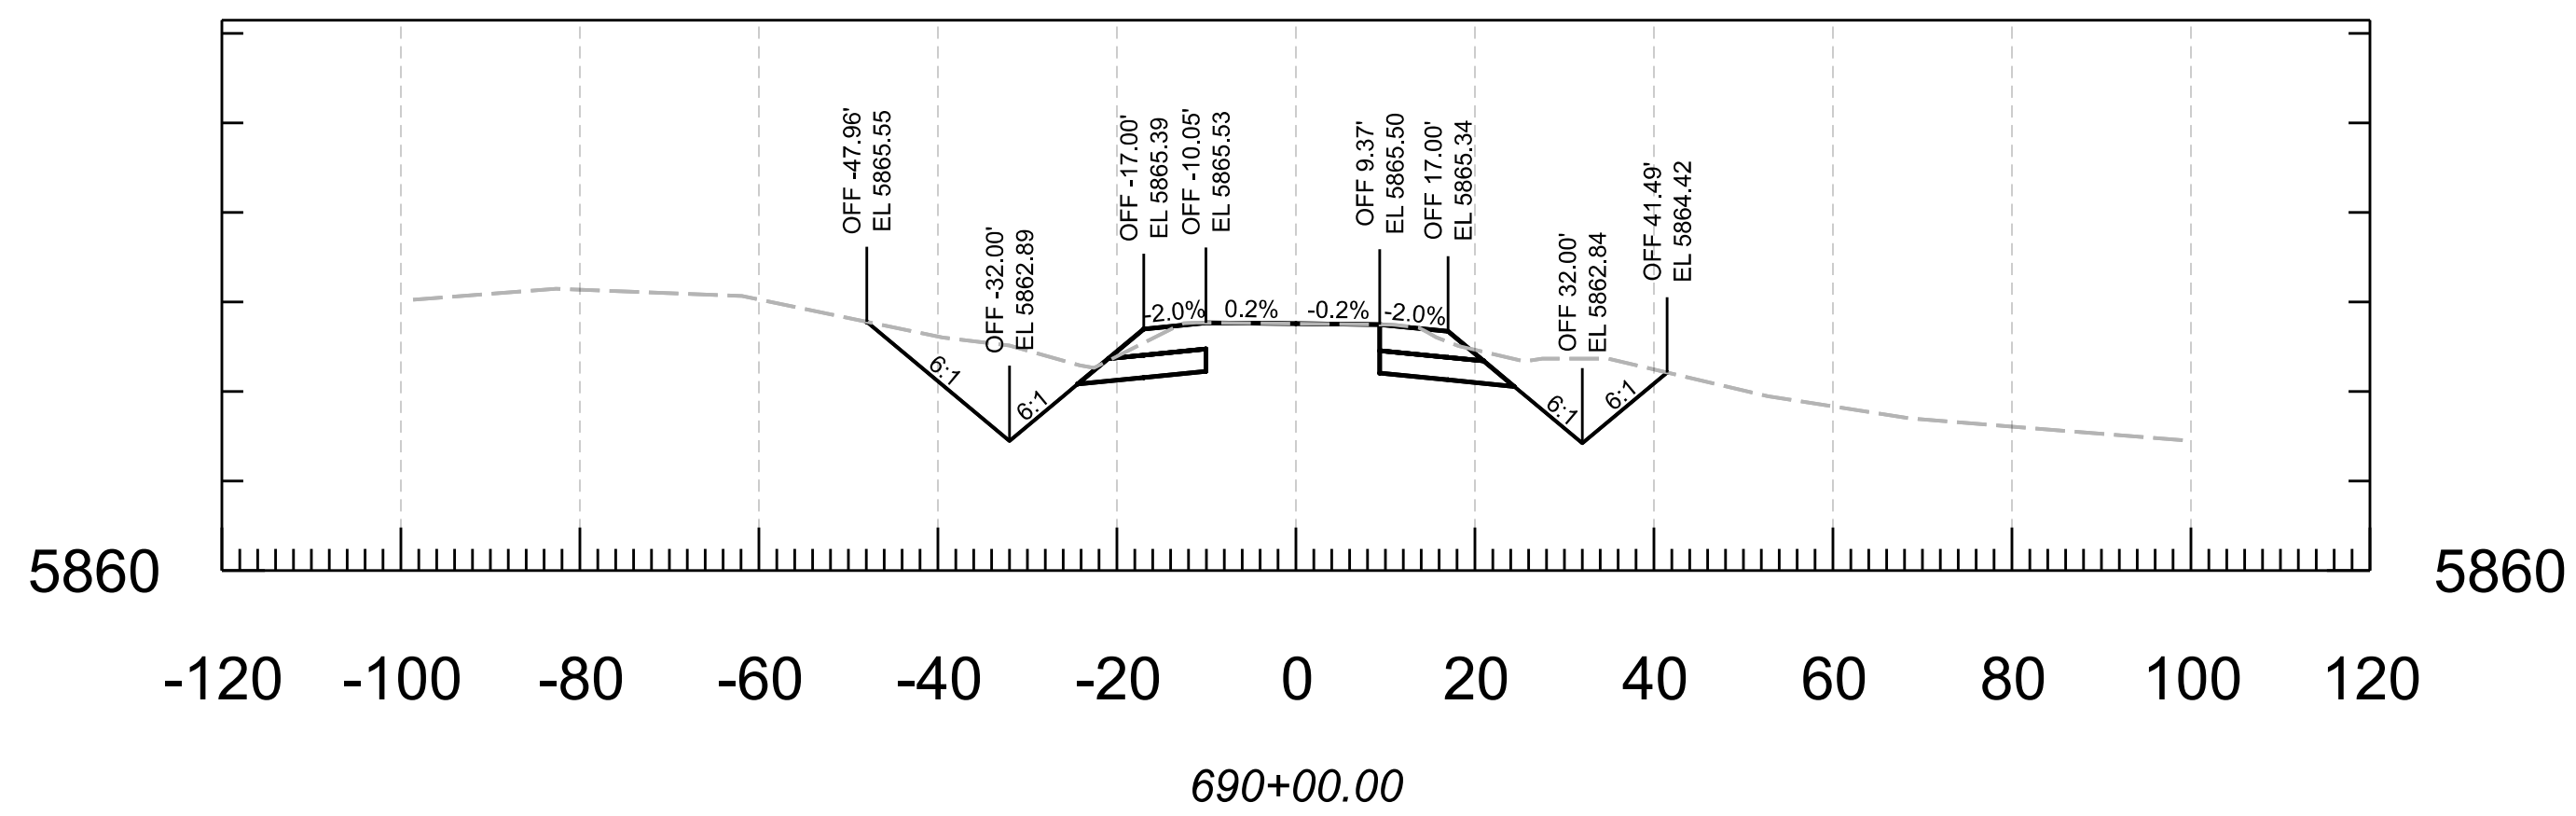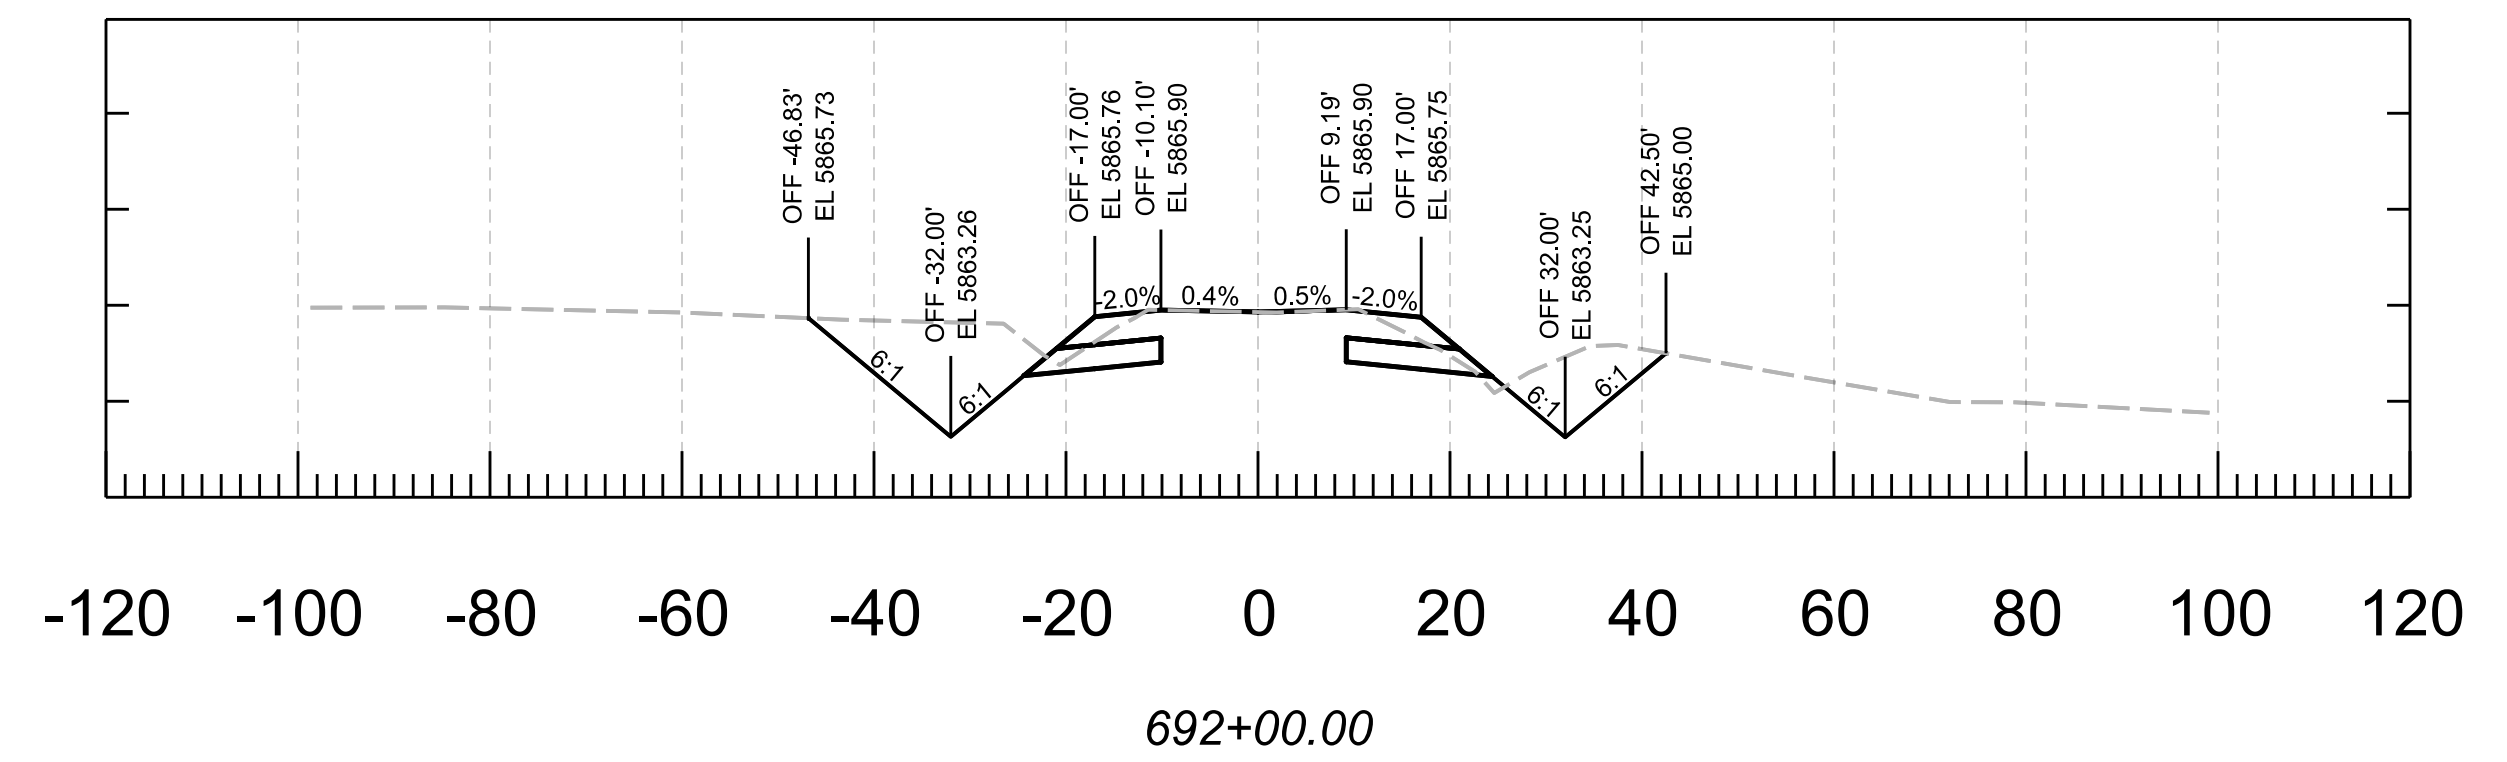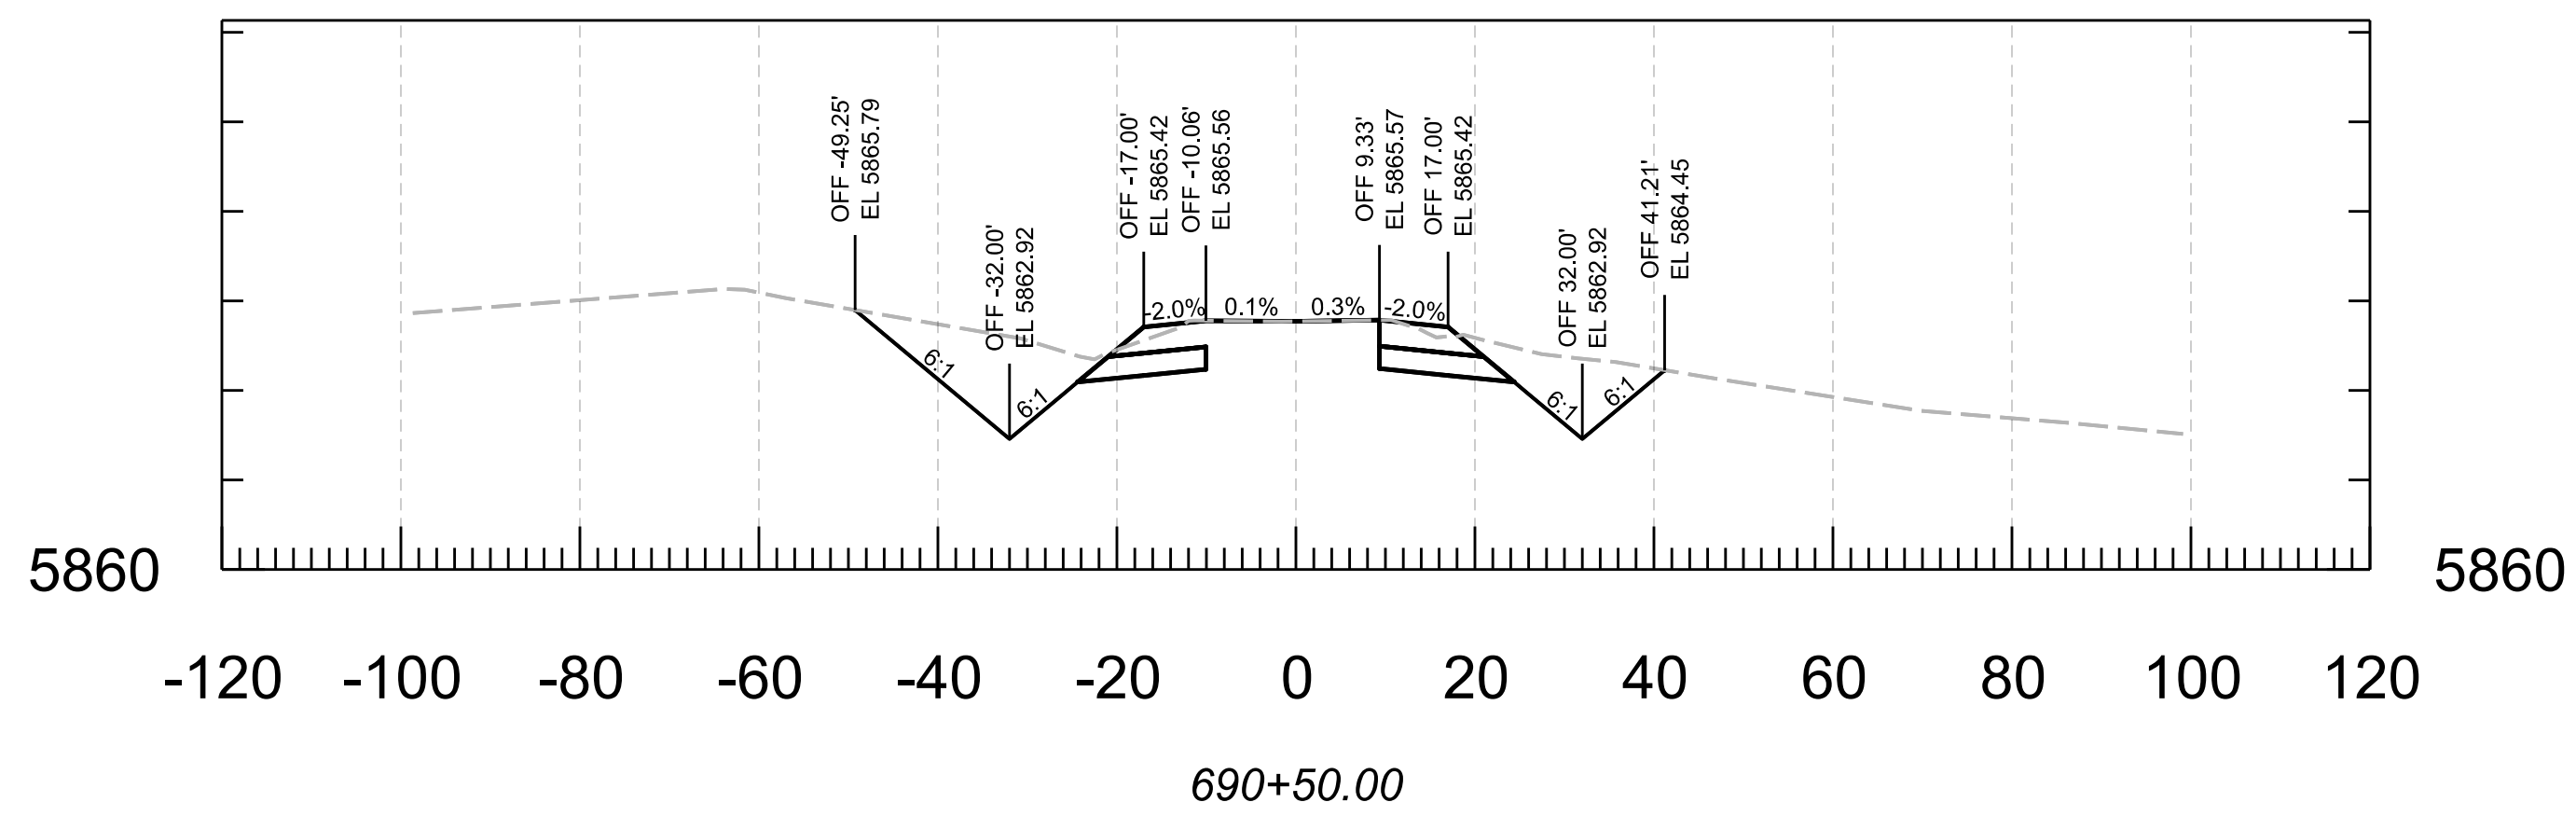


	<table><tr><th>NAME</th><th>DATE</th></tr><tr><td>DESIGN N. Harness</td><td>04/25</td></tr><tr><td>DRAWN N. Harness</td><td>04/25</td></tr><tr><td>CHECKED E. Eggen</td><td>04/25</td></tr><tr><td>TEAM LEADER E. Eggen</td><td>04/25</td></tr><tr><td></td><td></td></tr><tr><td></td><td></td></tr></table>	NAME	DATE	DESIGN N. Harness	04/25	DRAWN N. Harness	04/25	CHECKED E. Eggen	04/25	TEAM LEADER E. Eggen	04/25					ARIZONA DEPARTMENT OF TRANSPORTATION PROJECT DELIVERY AND OPERATIONS DIVISION ROADWAY DESIGN SECTION CROSS SECTIONS	ROUTE	F.H.W.A. Arizona Division	STATE ARIZ.	PROJECT NO.	FEDERAL ID NO.	SHEET NO.	TOTAL SHEETS	RECORD DRAWING
		NAME	DATE																					
		DESIGN N. Harness	04/25																					
		DRAWN N. Harness	04/25																					
		CHECKED E. Eggen	04/25																					
		TEAM LEADER E. Eggen	04/25																					
MILEPOST	377 NA 008	377-A(203)T	58	91																				
STRUCTURE NO.	LOCATION MP 8 - PHOENIX PARK WASH, S OF DRY LAKE								SHEET OF															
	TRACS NO. F0661 01C								___ OF ___															

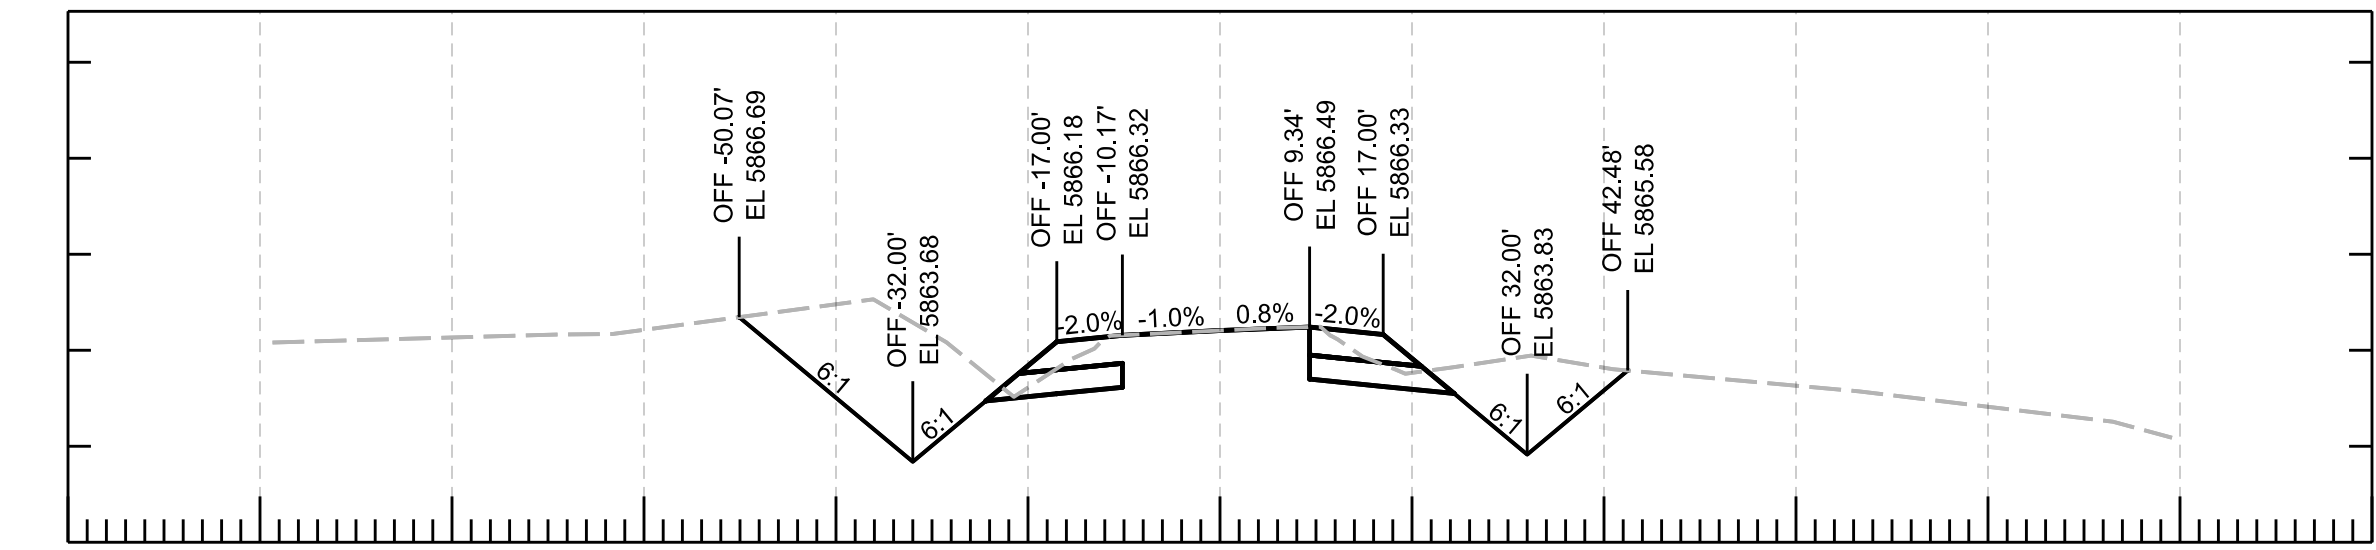


-120 -100 -80 -60 -40 -20 0 20 40 60 80 100 120

693+50.00

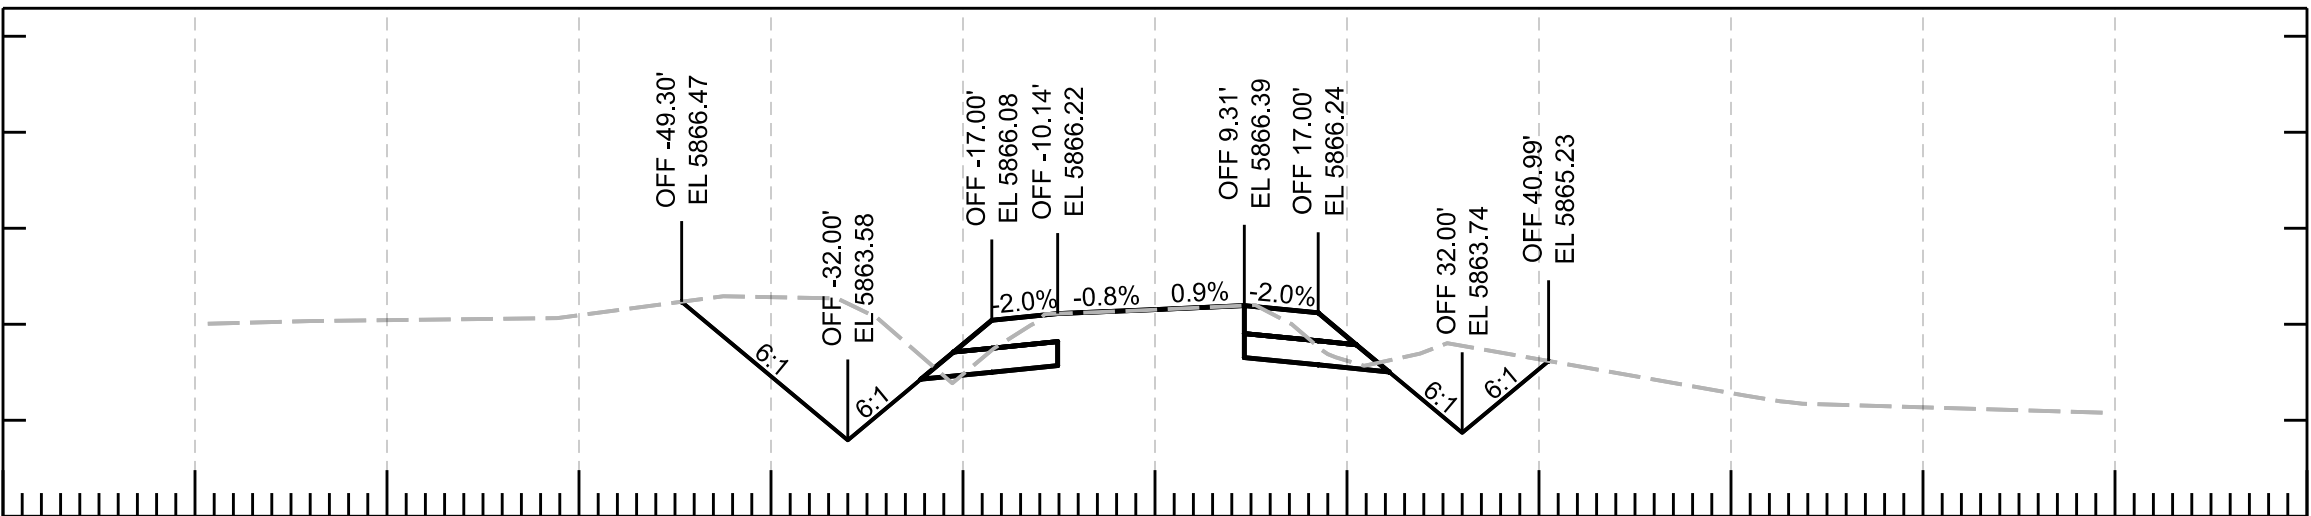


-120 -100 -80 -60 -40 -20 0 20 40 60 80 100 120

693+00.00

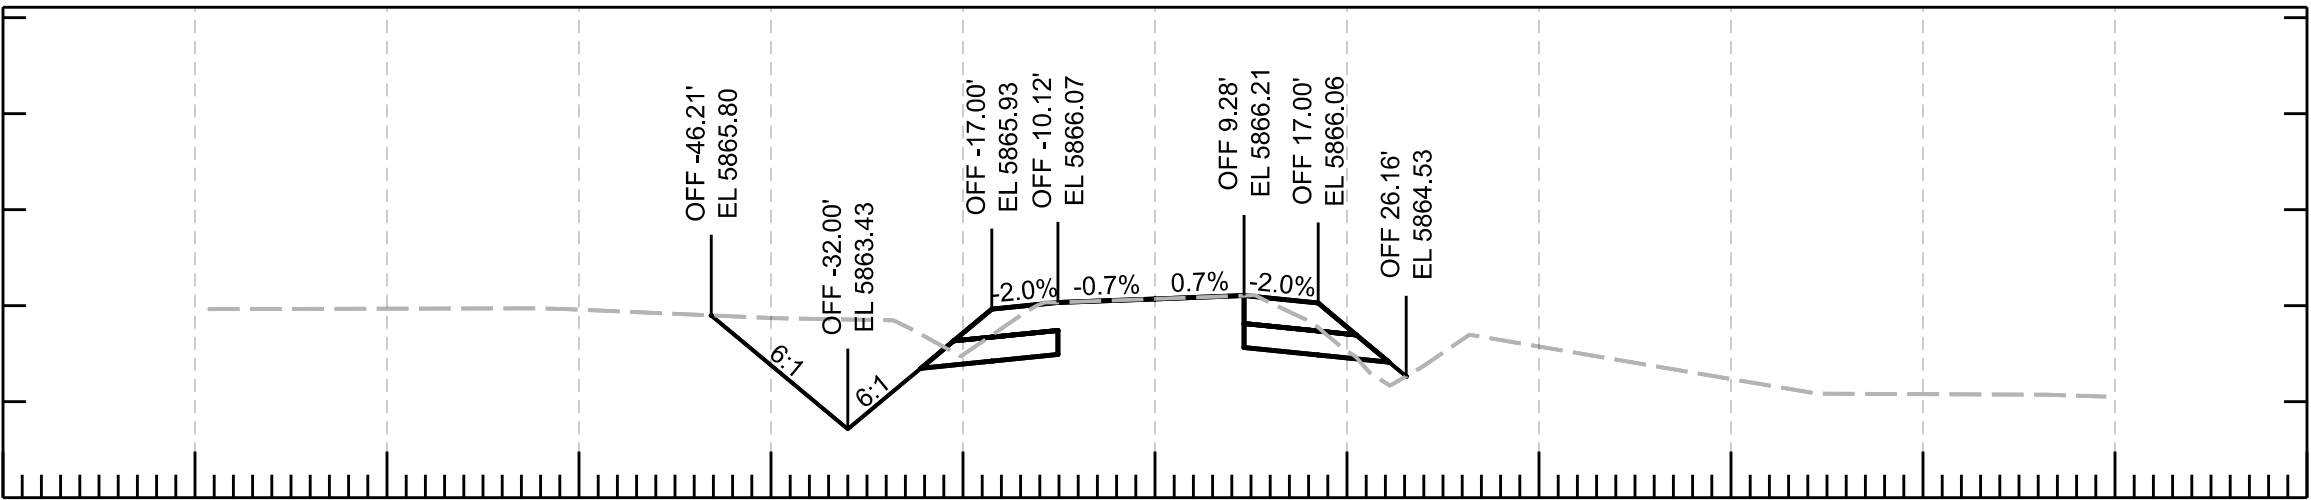


-120 -100 -80 -60 -40 -20 0 20 40 60 80 100 120

692+50.00

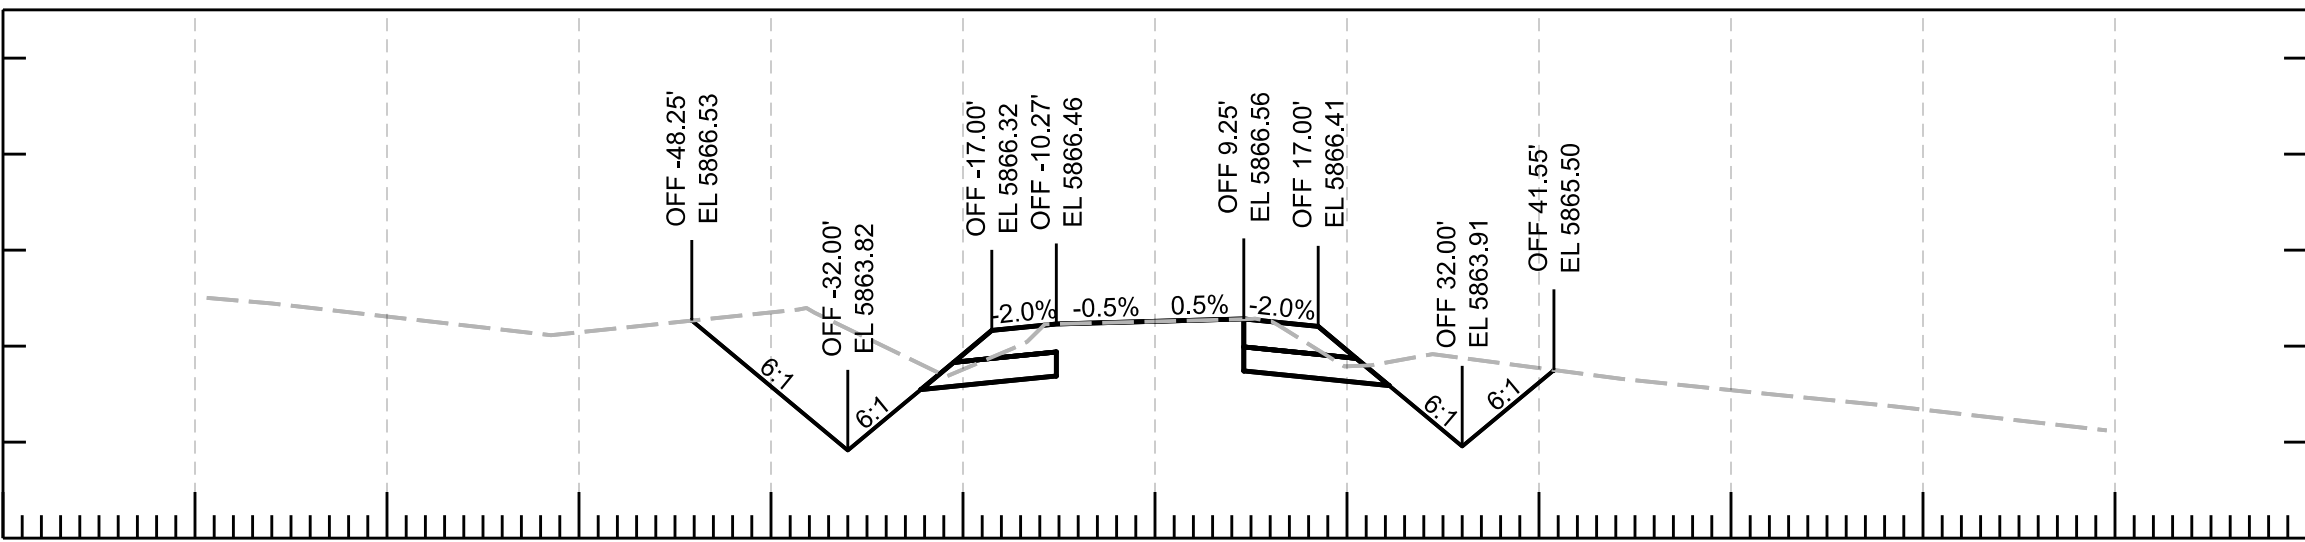


-120 -100 -80 -60 -40 -20 0 20 40 60 80 100 120

695+00.00

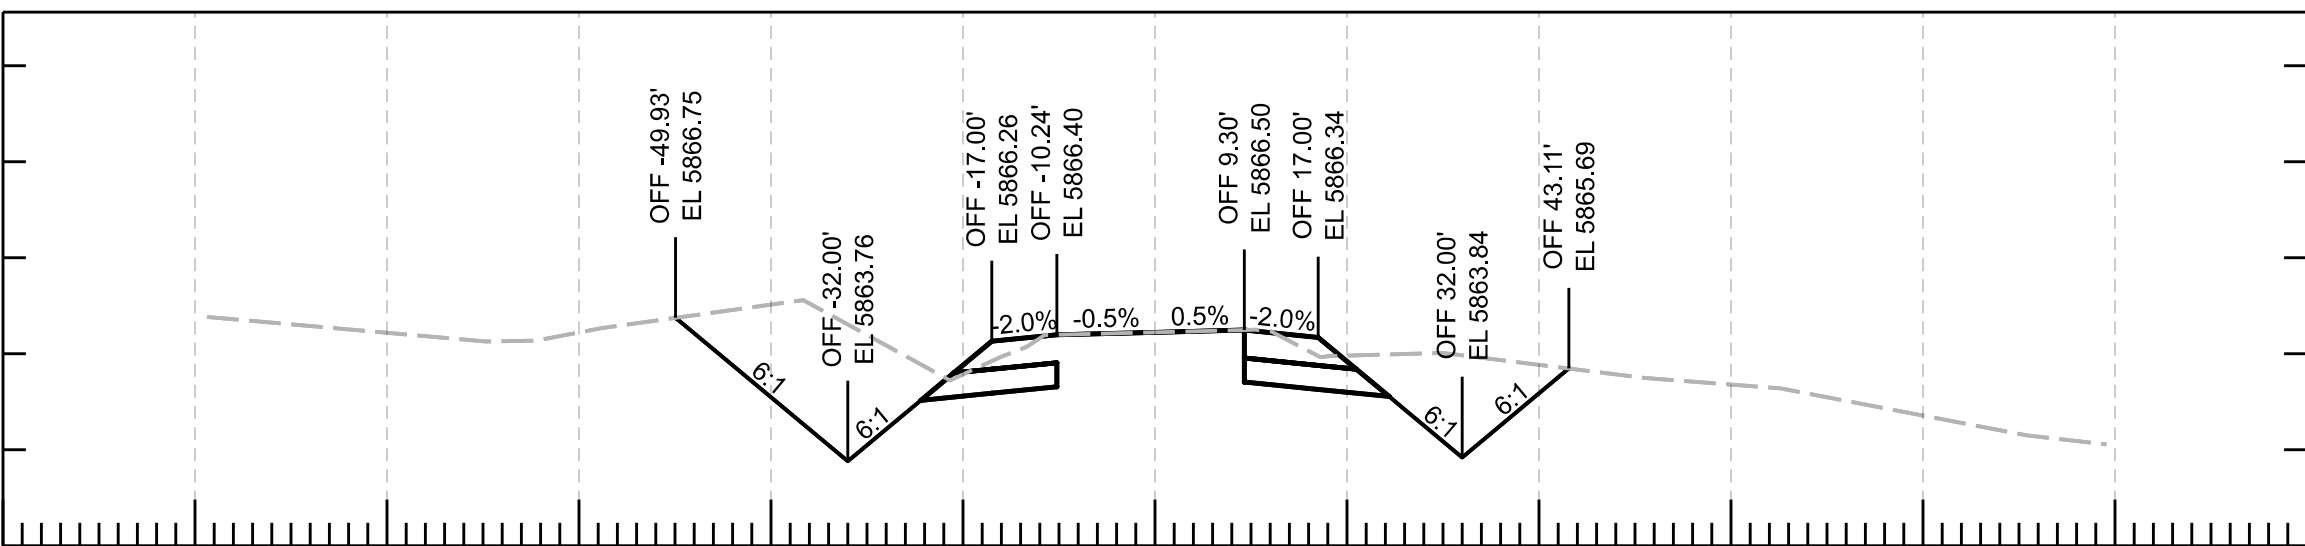

-120 -100 -80 -60 -40 -20 0 20 40 60 80 100 120


694+50.00

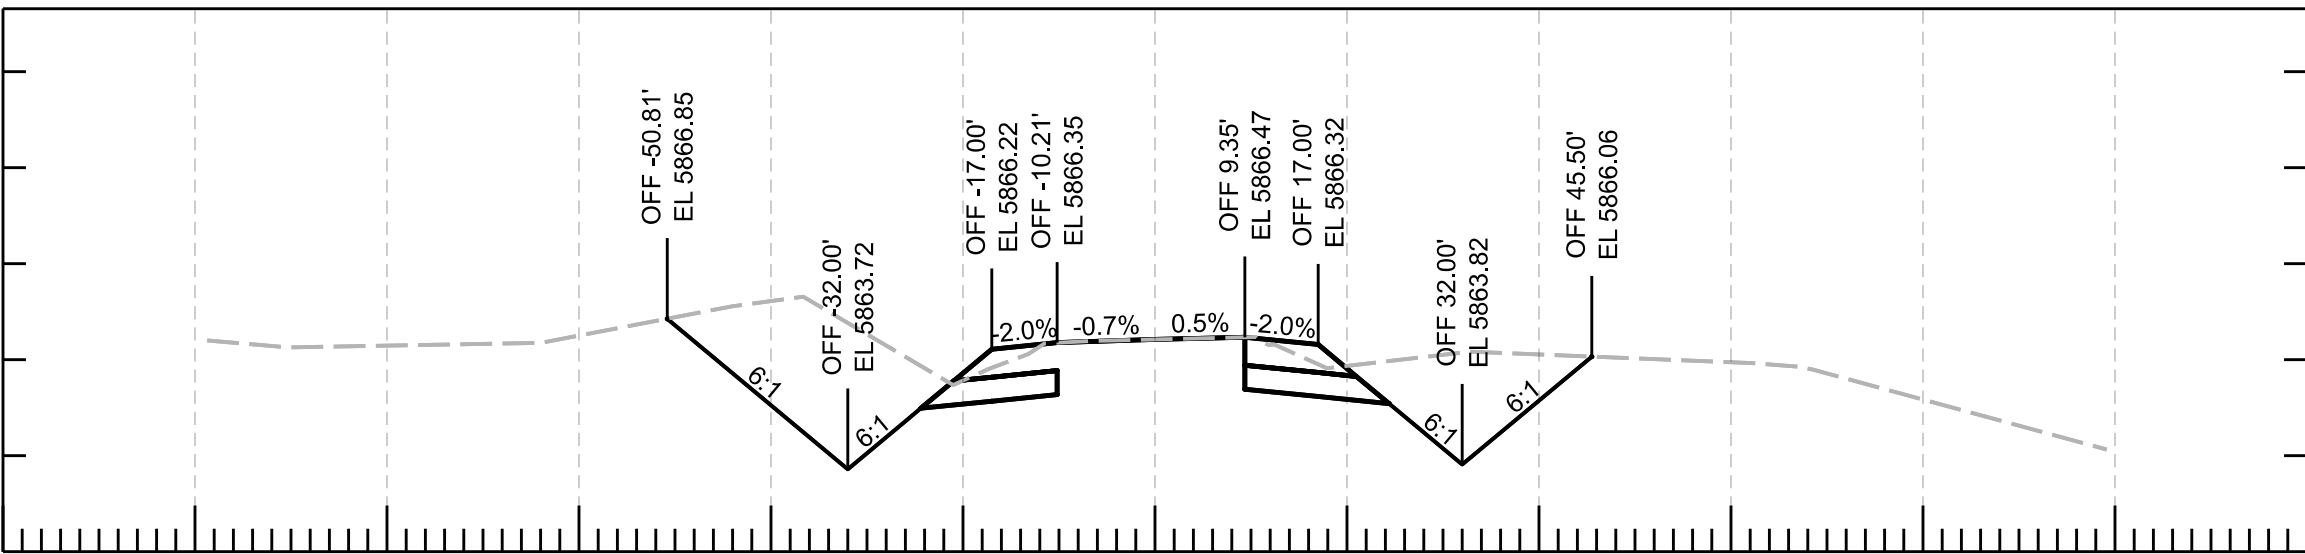

-120 -100 -80 -60 -40 -20 0 20 40 60 80 100 120


694+00.00

						ARIZONA DEPARTMENT OF TRANSPORTATION PROJECT DELIVERY AND OPERATIONS DIVISION ROADWAY DESIGN SECTION		F.H.W.A. Arizona Division		STATE	PROJECT NO.	FEDERAL ID NO.	SHEET NO.	TOTAL SHEETS	RECORD DRAWING
			DESIGN	N. Harness	04/25					ARIZ.	377 NA 008	377-A(203)T	59	91	
			DRAWN	N. Harness	04/25			LOCATION		MP 8 - PHOENIX PARK WASH, S OF DRY LAKE				SHEET OF	
			CHECKED	E. Eggen	04/25			TRACS NO.		F0661 01C				____ OF ____	
			TEAM LEADER	E. Eggen	04/25										

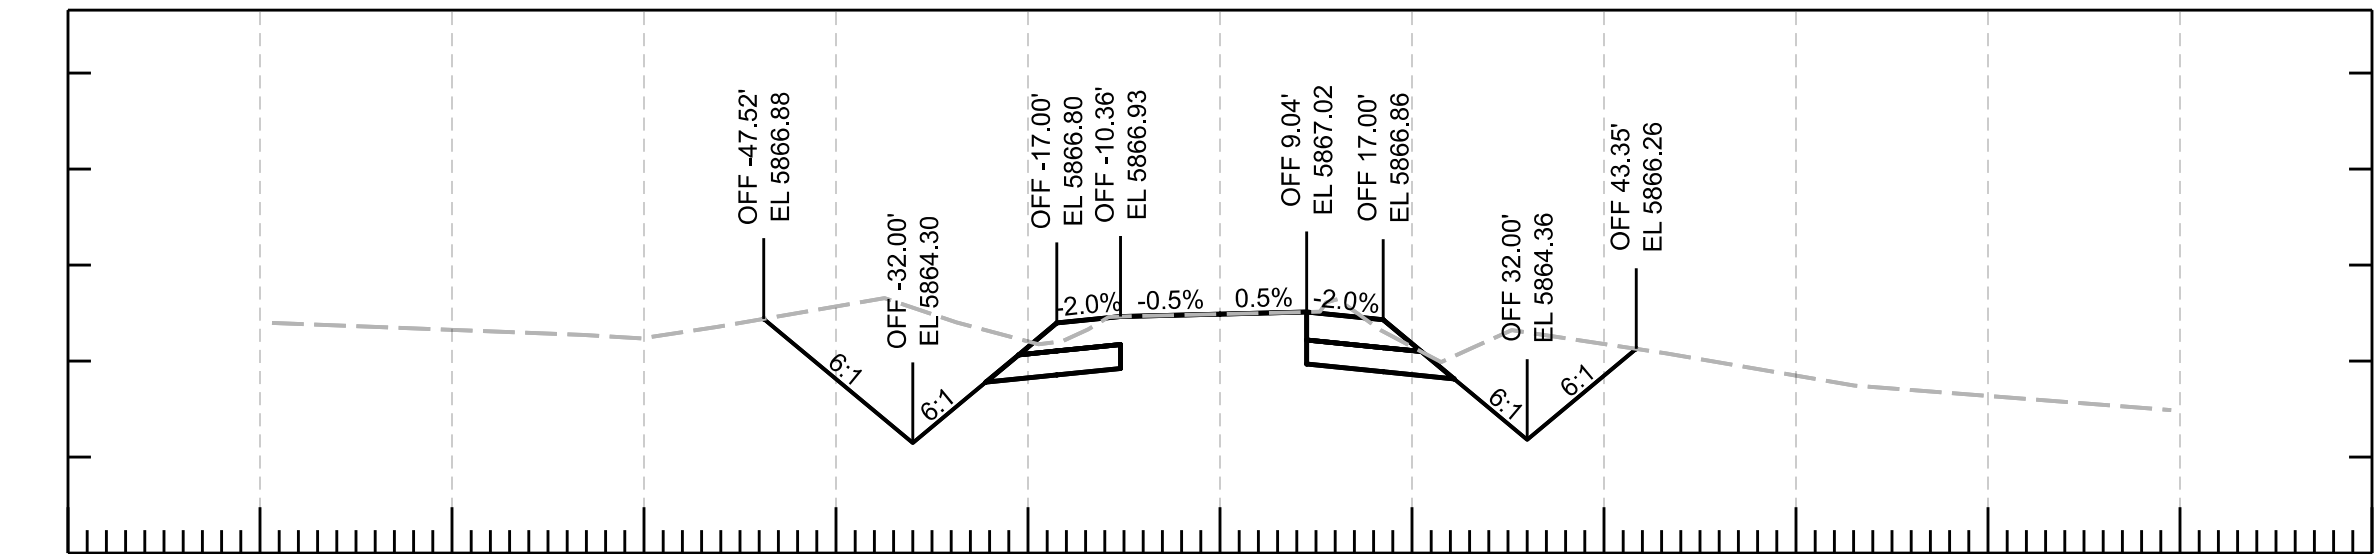


-120 -100 -80 -60 -40 -20 0 20 40 60 80 100 120

696+50.00

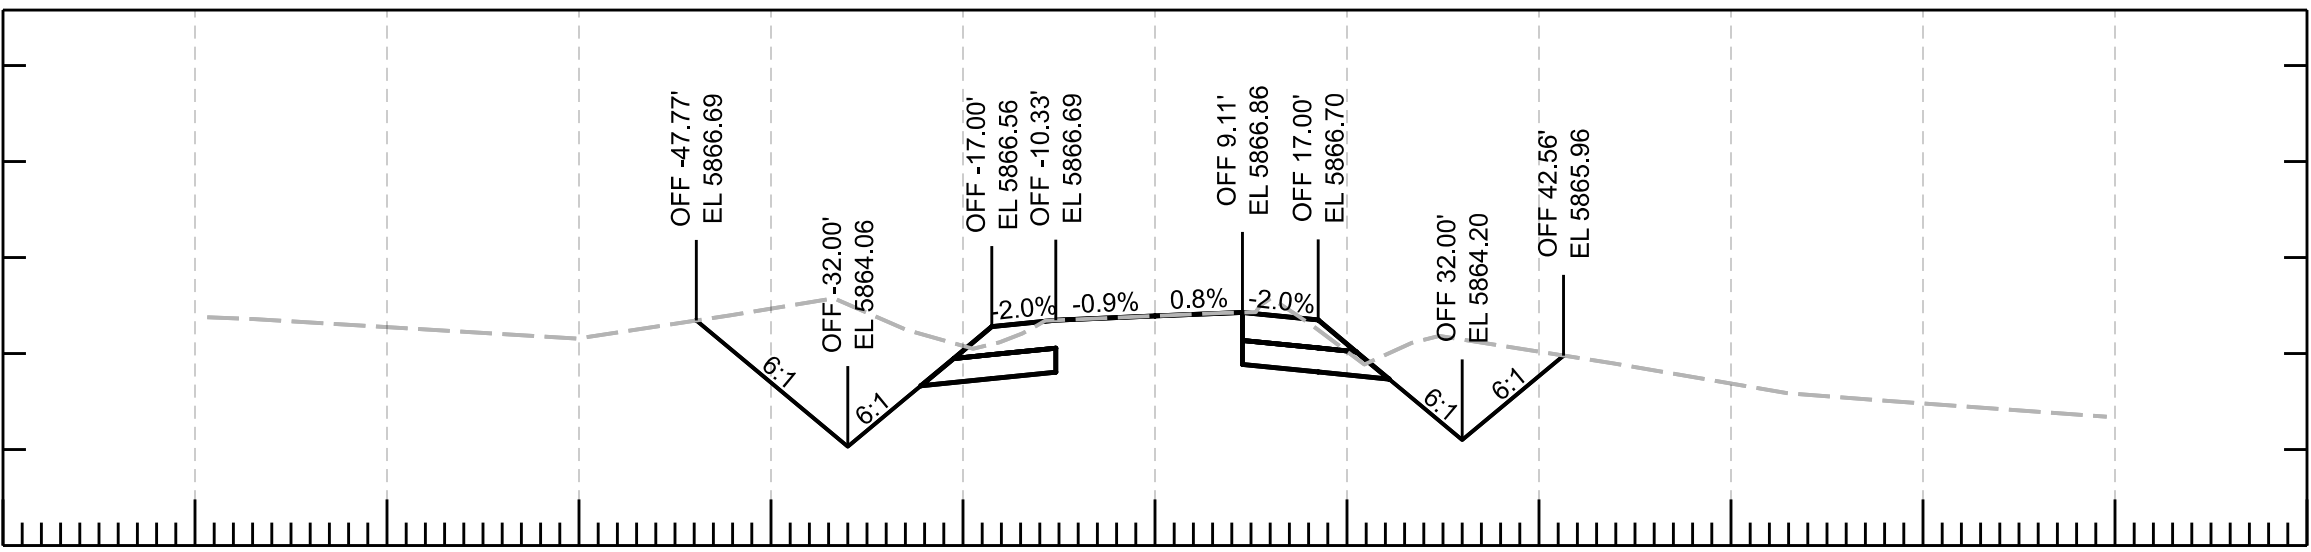


-120 -100 -80 -60 -40 -20 0 20 40 60 80 100 120

696+00.00

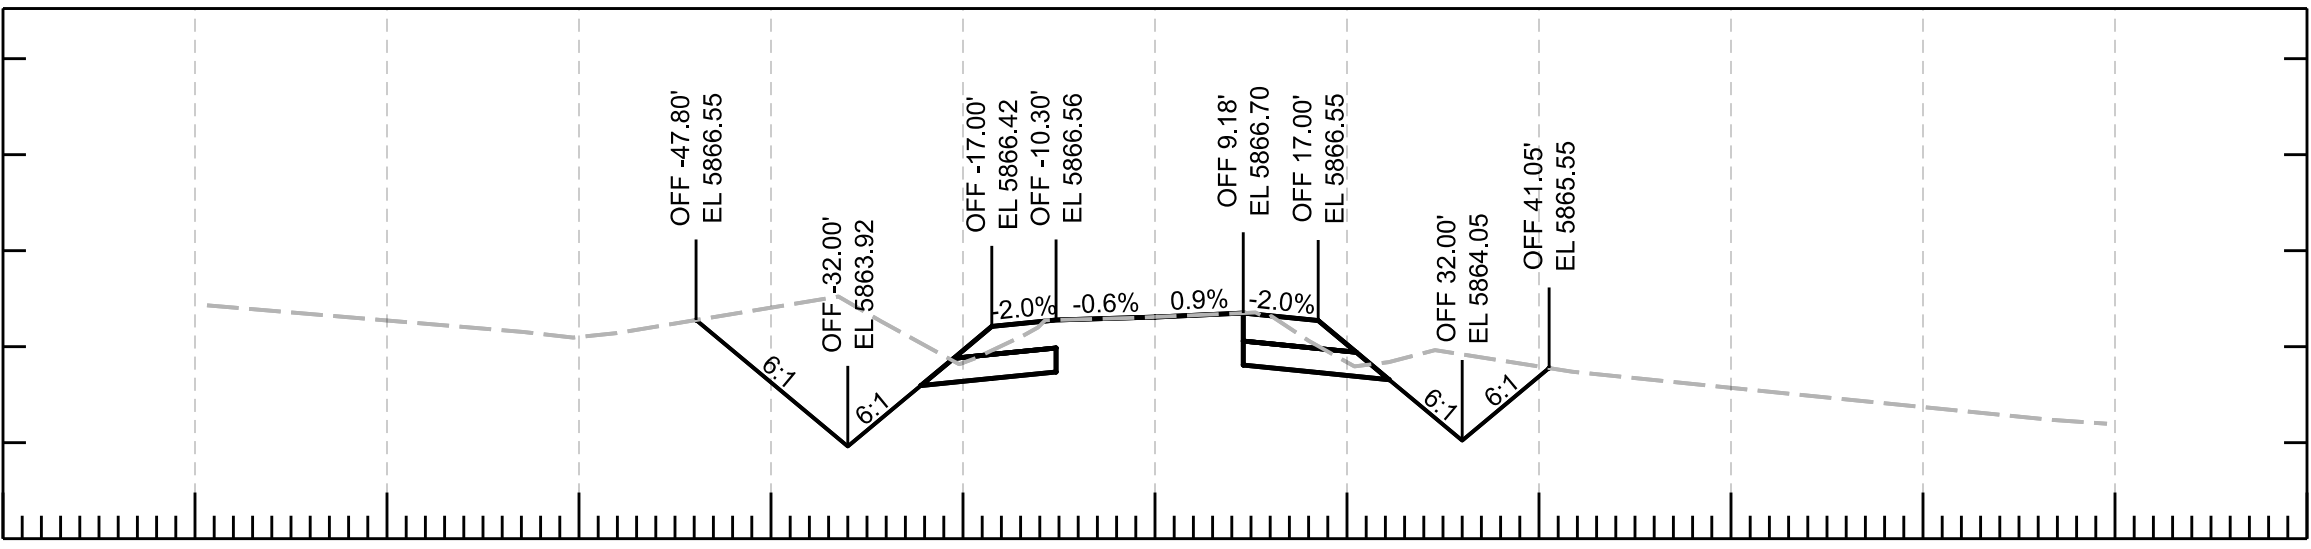


-120 -100 -80 -60 -40 -20 0 20 40 60 80 100 120

695+50.00

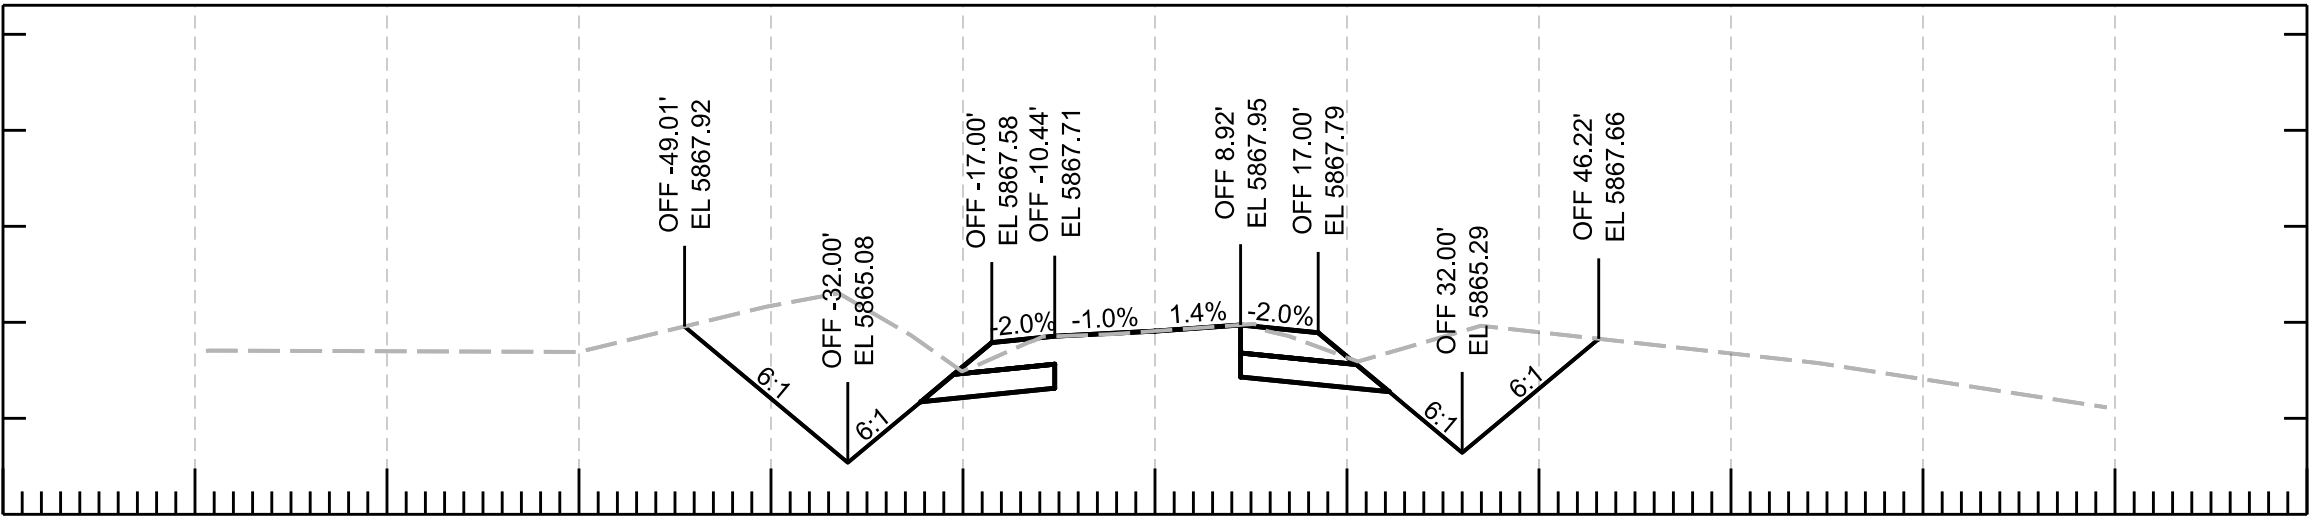


-120 -100 -80 -60 -40 -20 0 20 40 60 80 100 120

698+00.00

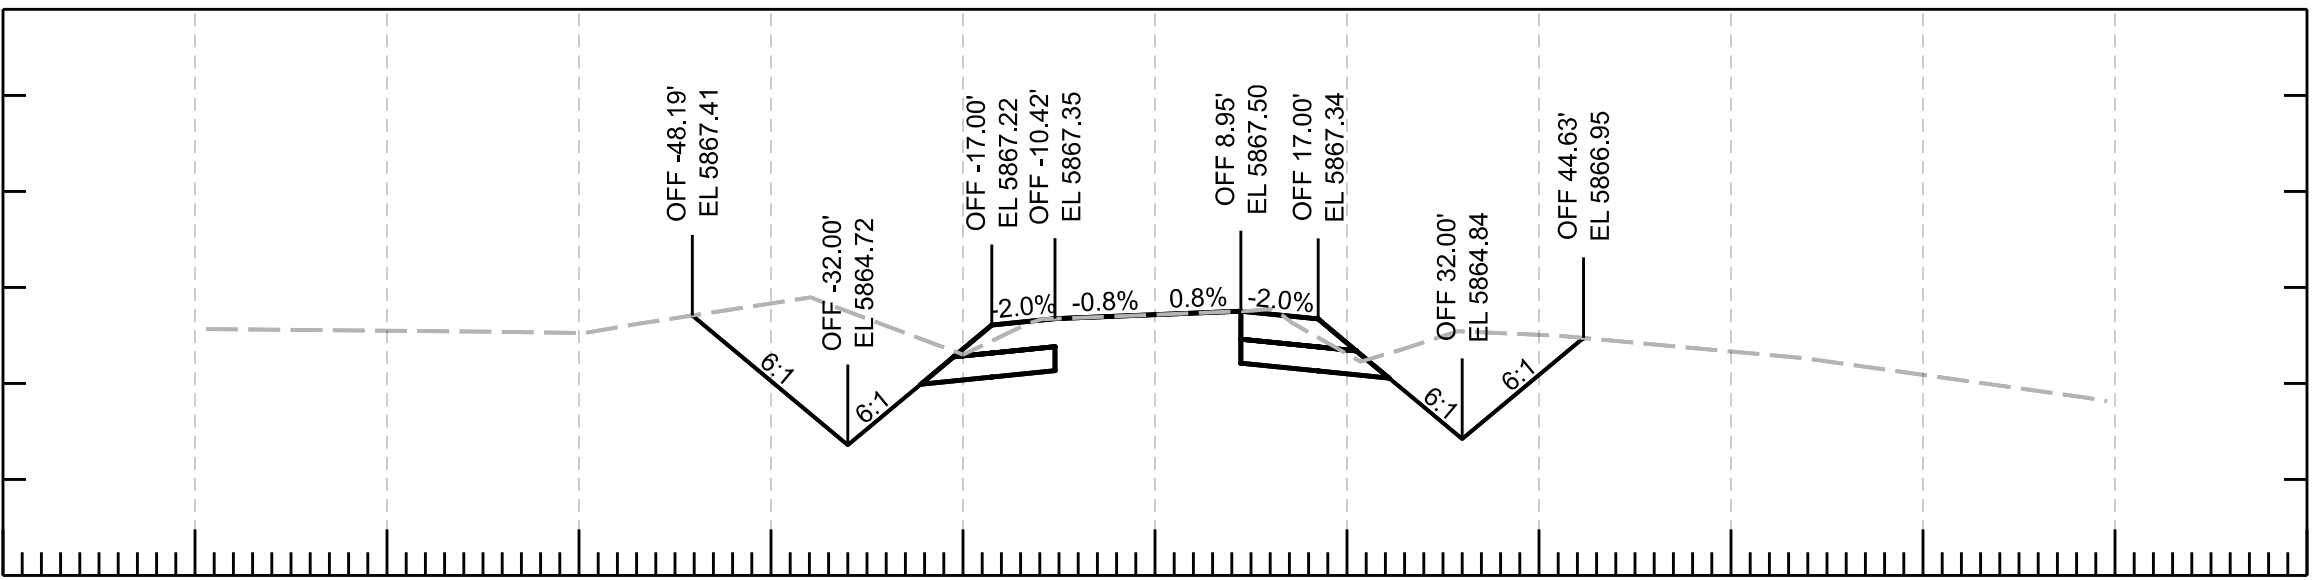

-120 -100 -80 -60 -40 -20 0 20 40 60 80 100 120


697+50.00

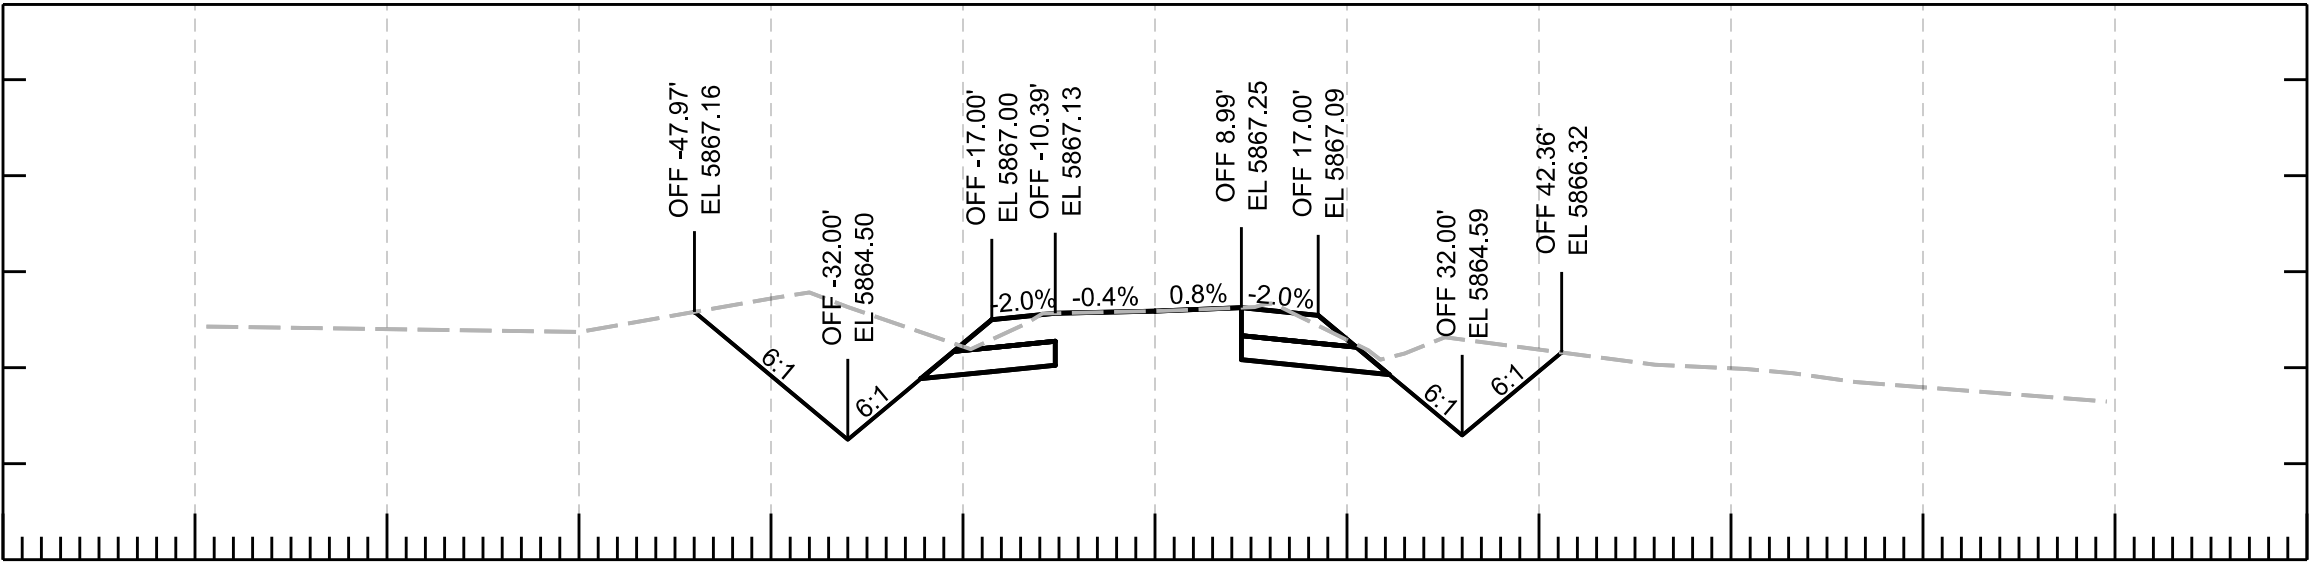


-120 -100 -80 -60 -40 -20 0 20 40 60 80 100 120

697+00.00


			NAME		DATE	ARIZONA DEPARTMENT OF TRANSPORTATION PROJECT DELIVERY AND OPERATIONS DIVISION ROADWAY DESIGN SECTION			ROUTE	F.H.W.A. Arizona Division	STATE	PROJECT NO.	FEDERAL ID NO.	SHEET NO.	TOTAL SHEETS	RECORD DRAWING
			DESIGN	N. Harness	04/25				MILEPOST		ARIZ.	377 NA 008	377-A(203)T	60	91	
			DRAWN	N. Harness	04/25					LOCATION MP 8 - PHOENIX PARK WASH, S OF DRY LAKE						SHEET OF
			CHECKED	E. Eggen	04/25				STRUCTURE NO.	TRACS NO. F0661 01C						____ OF ____
			TEAM LEADER	E. Eggen	04/25	CROSS SECTIONS										

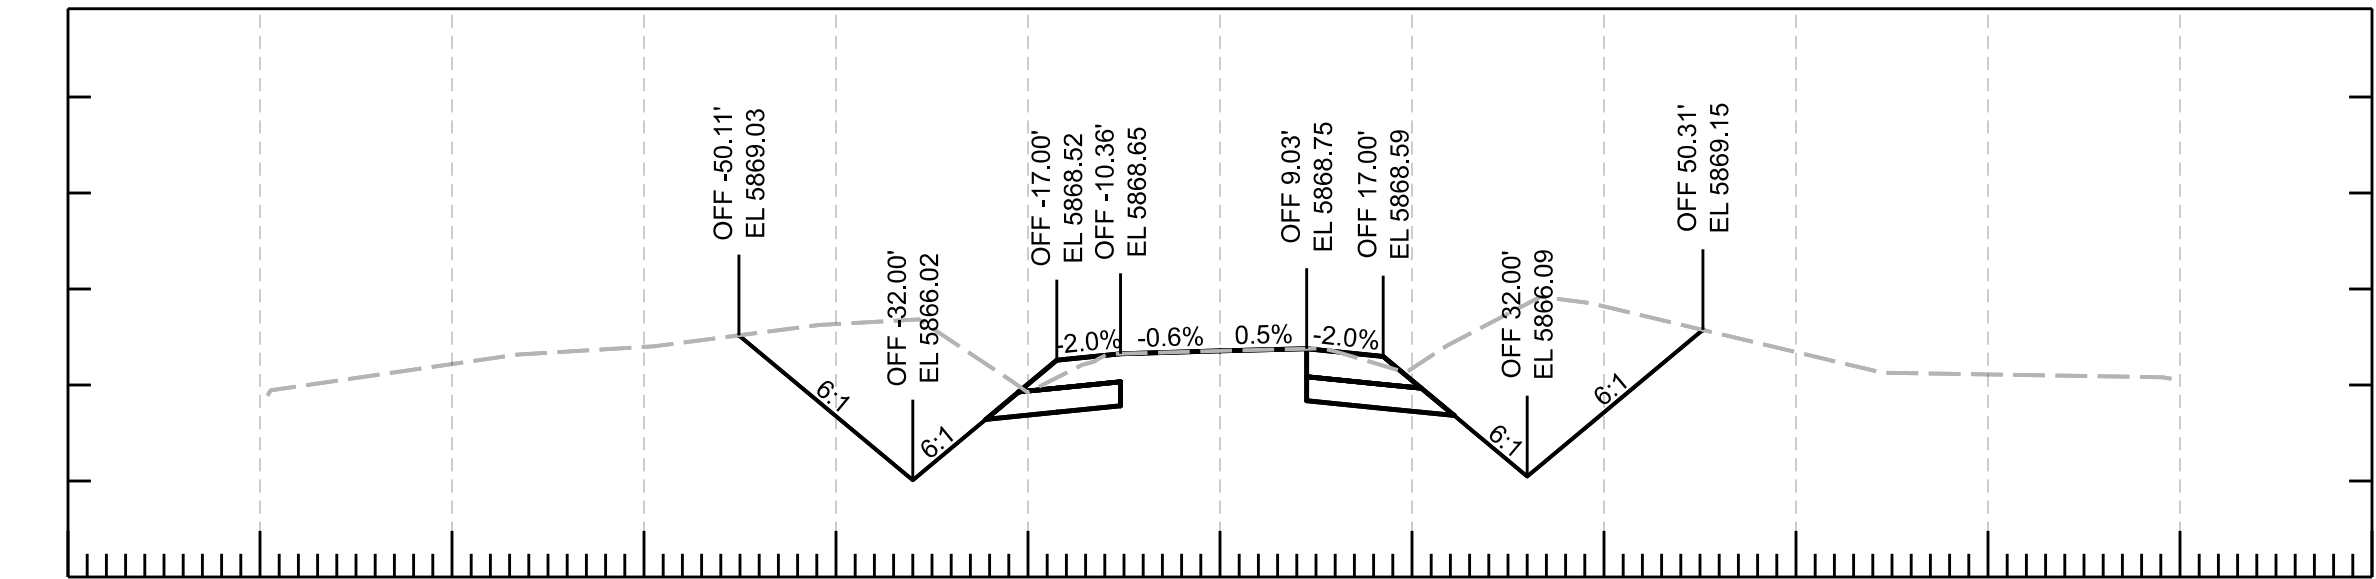


-120 -100 -80 -60 -40 -20 0 20 40 60 80 100 120
699+50.00

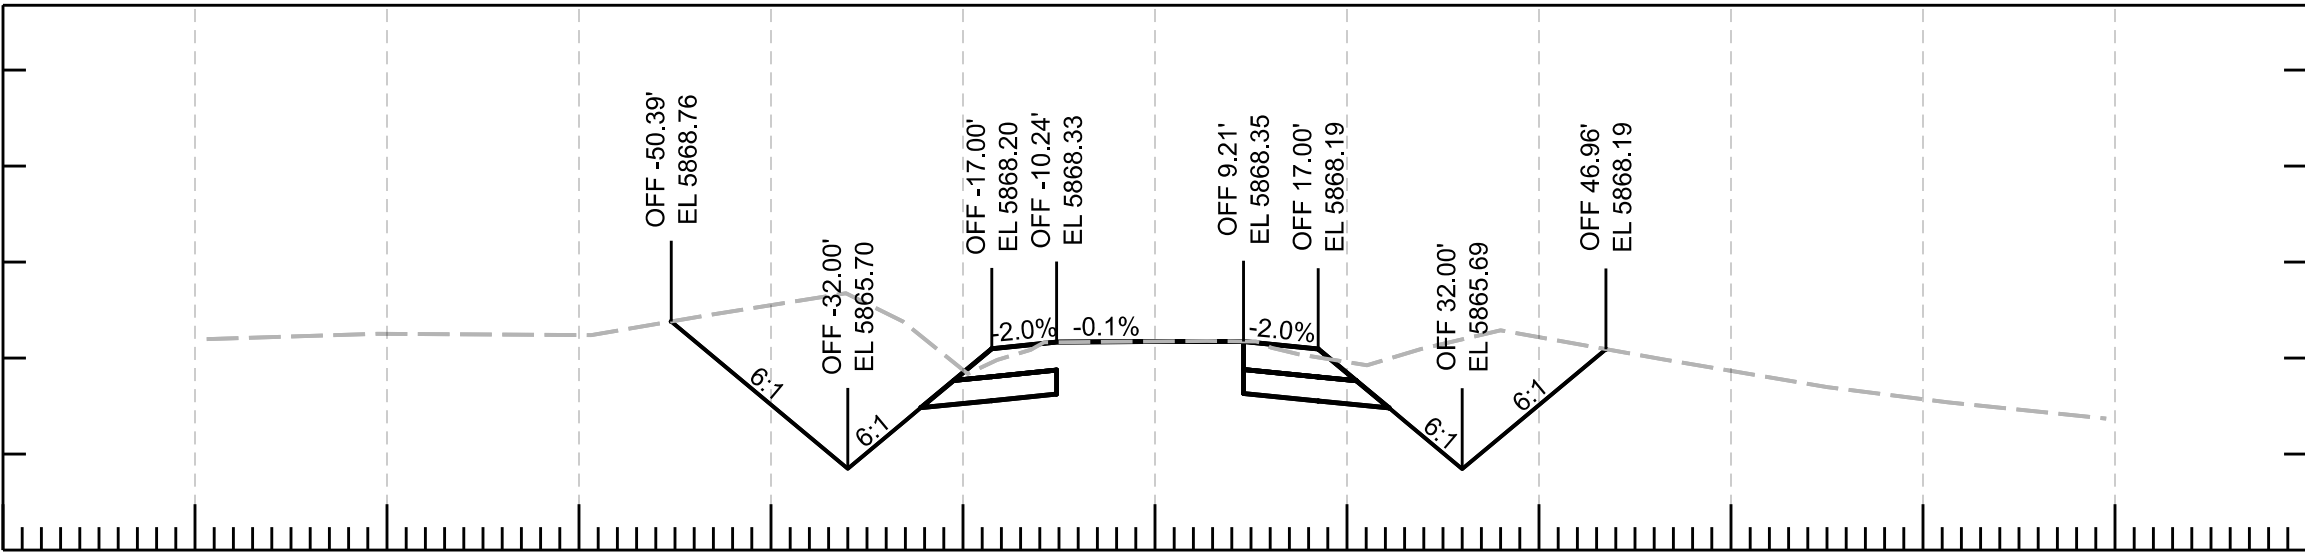


-120 -100 -80 -60 -40 -20 0 20 40 60 80 100 120
701+00.00

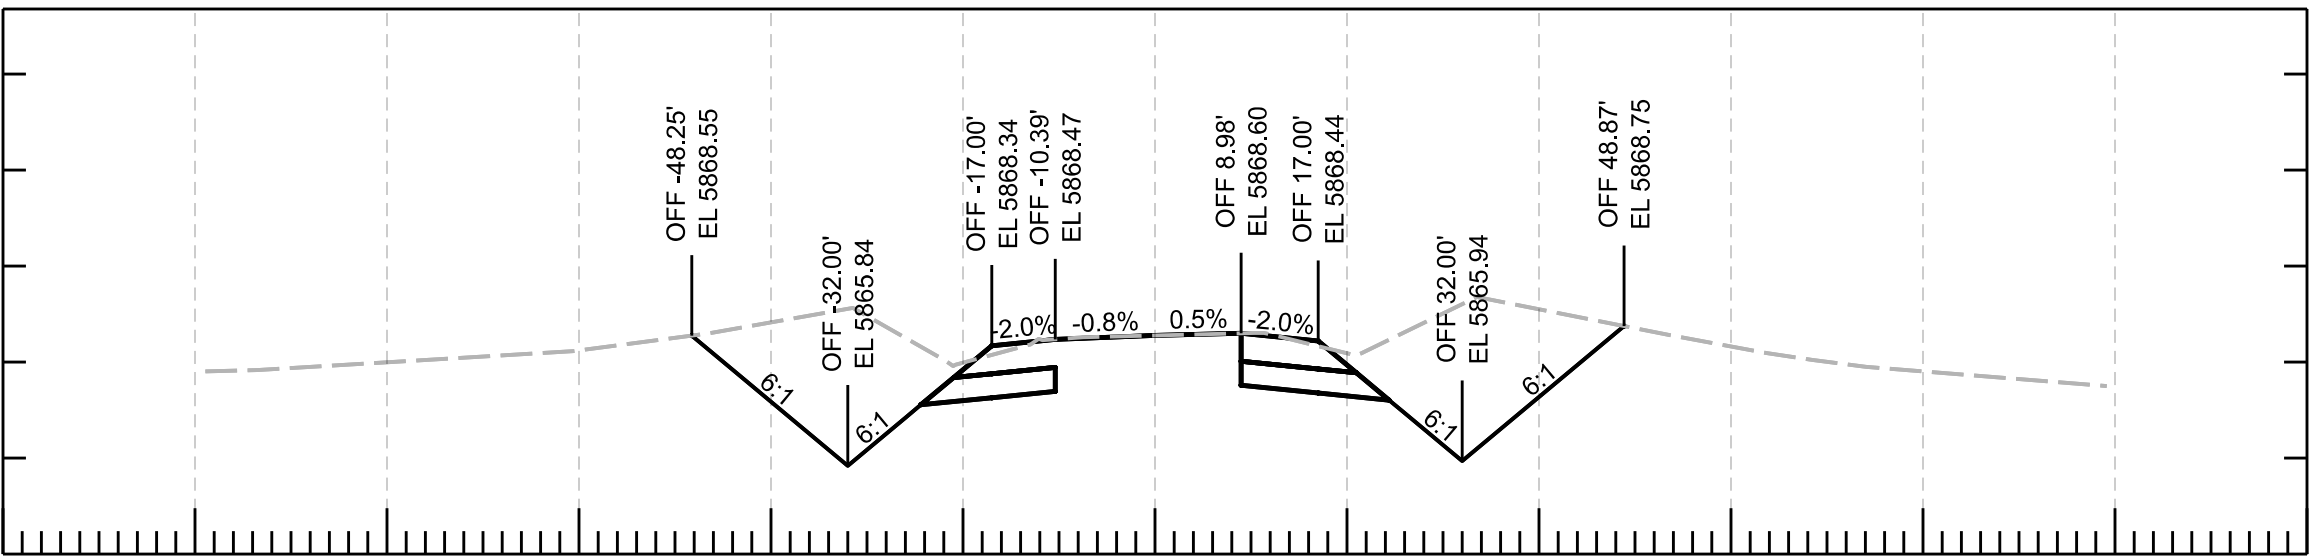


-120 -100 -80 -60 -40 -20 0 20 40 60 80 100 120
699+00.00

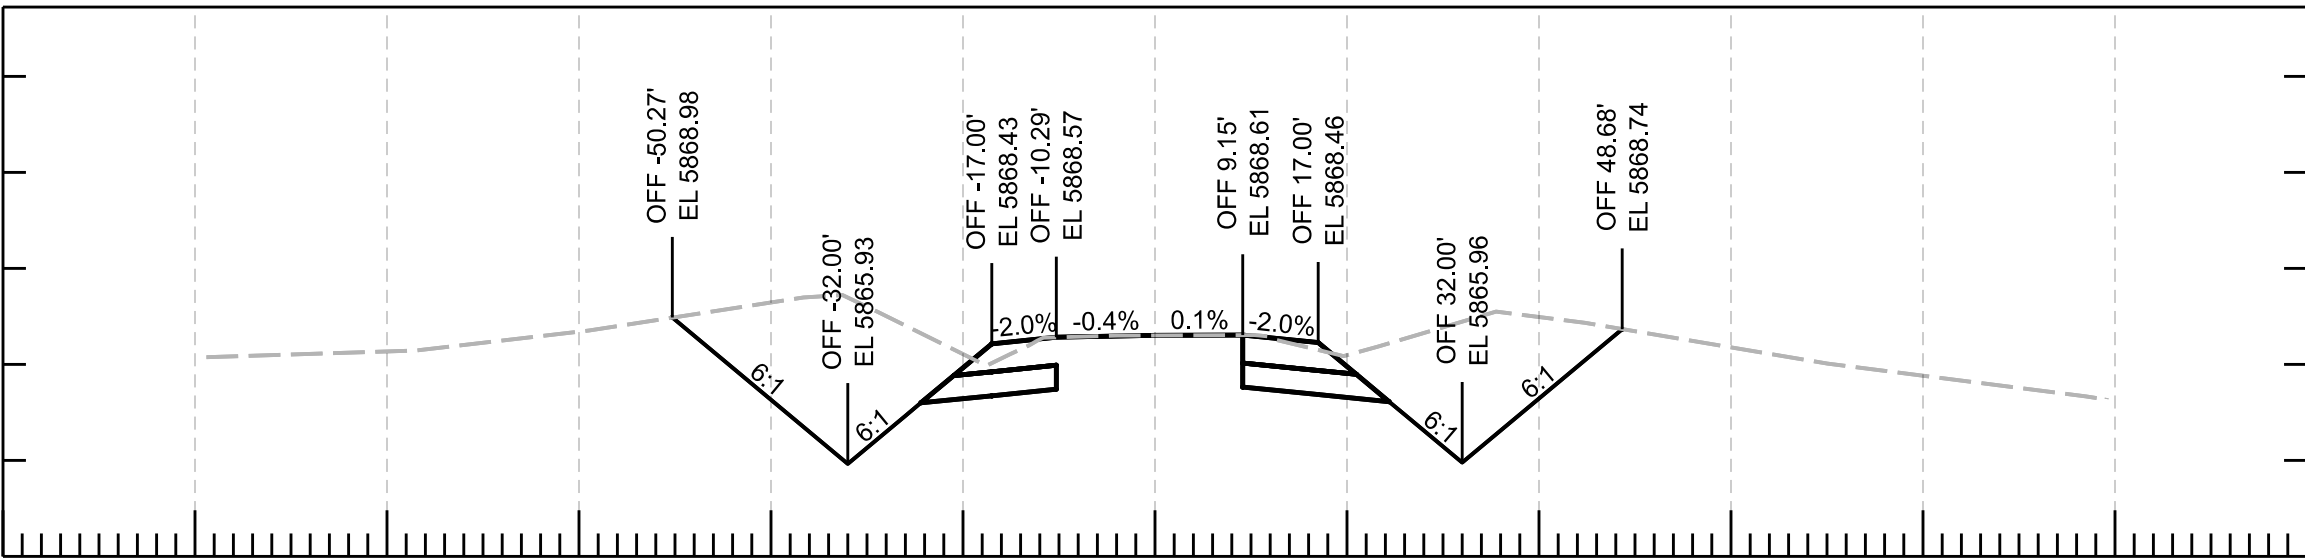

-120 -100 -80 -60 -40 -20 0 20 40 60 80 100 120
700+50.00

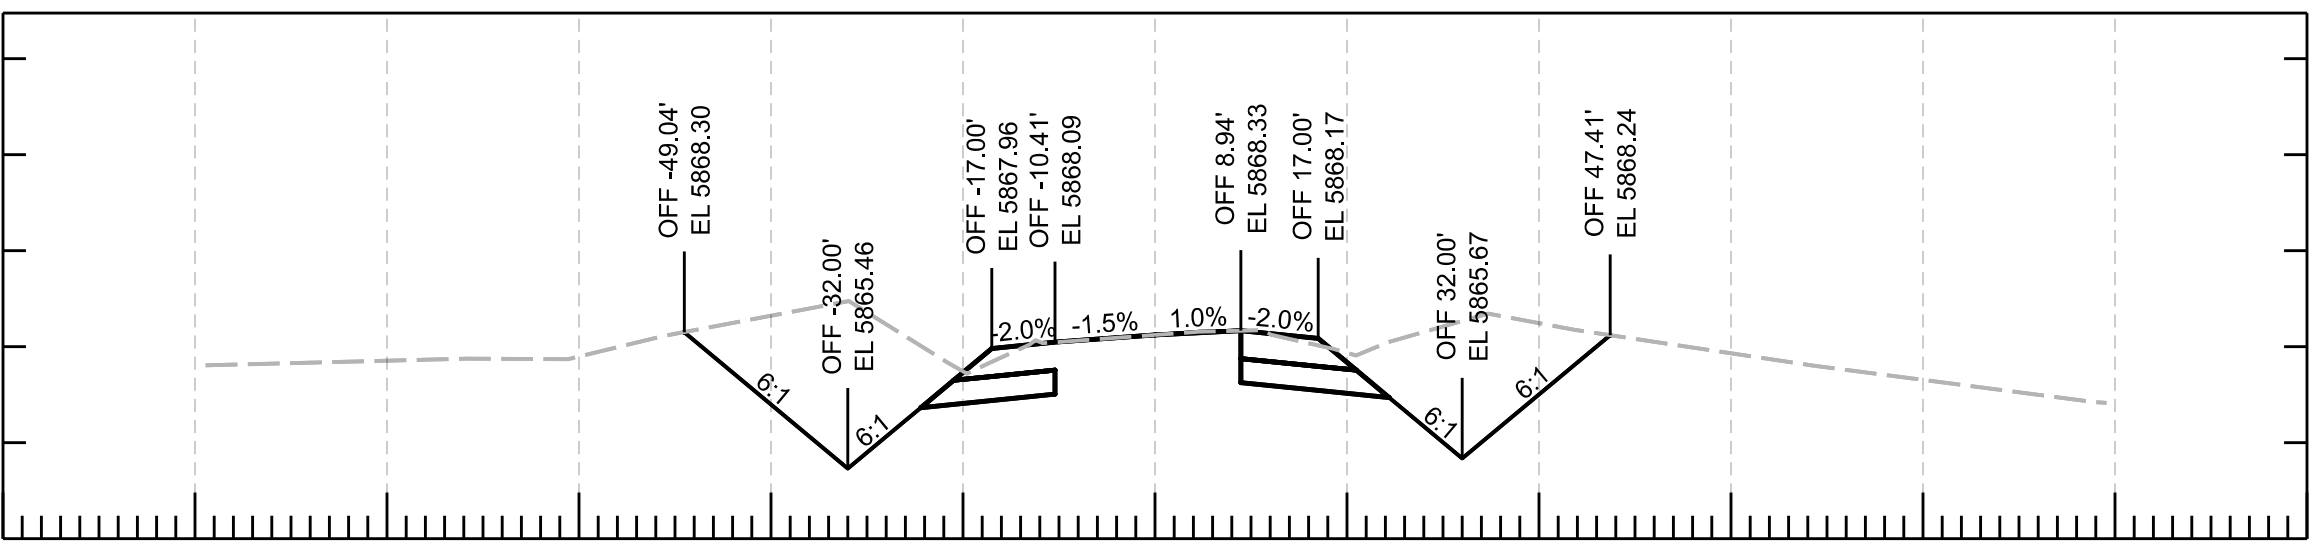


-120 -100 -80 -60 -40 -20 0 20 40 60 80 100 120
698+50.00

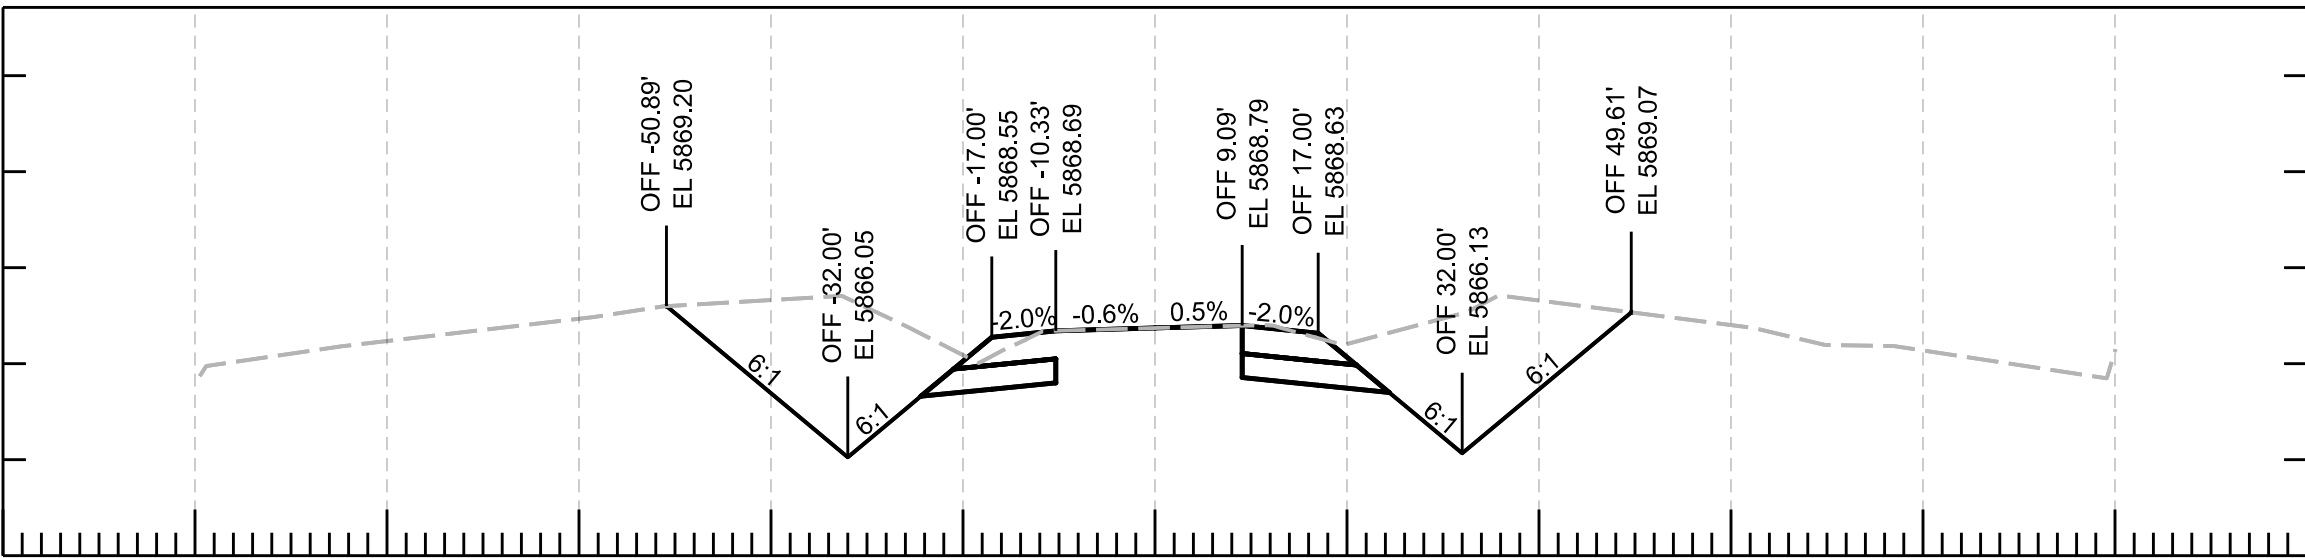


-120 -100 -80 -60 -40 -20 0 20 40 60 80 100 120
700+00.00

			NAME	DATE	ARIZONA DEPARTMENT OF TRANSPORTATION PROJECT DELIVERY AND OPERATIONS DIVISION ROADWAY DESIGN SECTION	ROUTE	F.H.W.A. Arizona Division	STATE	PROJECT NO.	FEDERAL ID NO.	SHEET NO.	TOTAL SHEETS	RECORD DRAWING			
		DESIGN	N. Harness	04/25		MILEPOST		ARIZ.	377 NA 008	377-A(203)T	61	91				
		DRAWN	N. Harness	04/25			CROSS SECTIONS	STRUCTURE NO.	LOCATION MP 8 - PHOENIX PARK WASH, S OF DRY LAKE						SHEET	OF
		CHECKED	E. Eggen	04/25					TRACS NO. F0661 01C						___ OF ___	
		TEAM LEADER	E. Eggen	04/25												

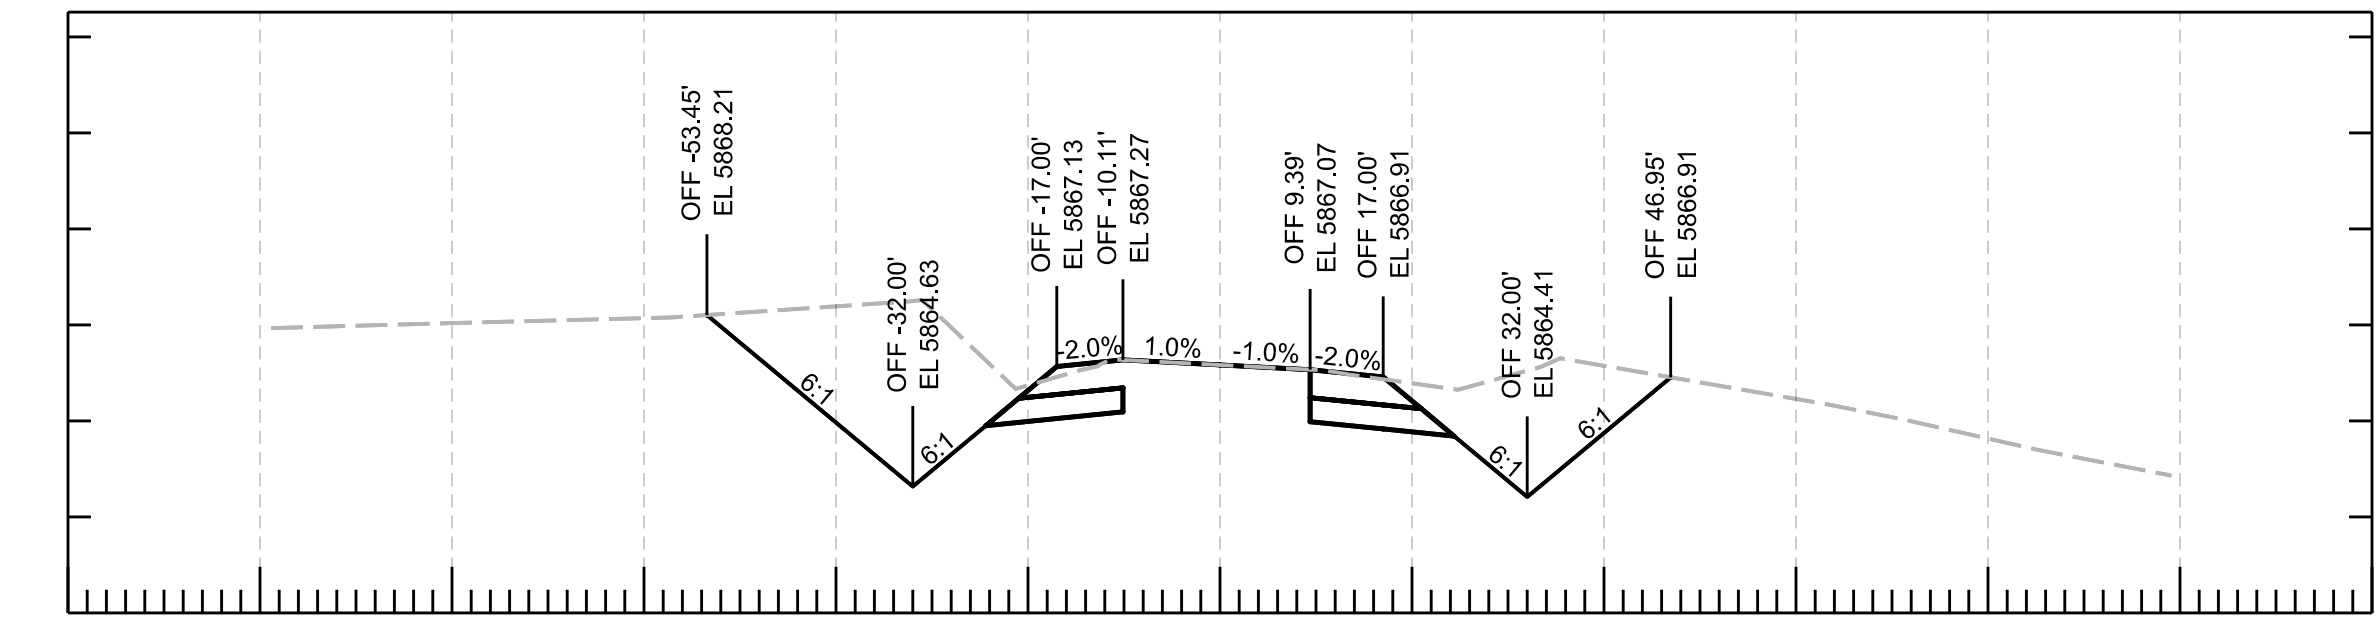


-120 -100 -80 -60 -40 -20 0 20 40 60 80 100 120

702+50.00

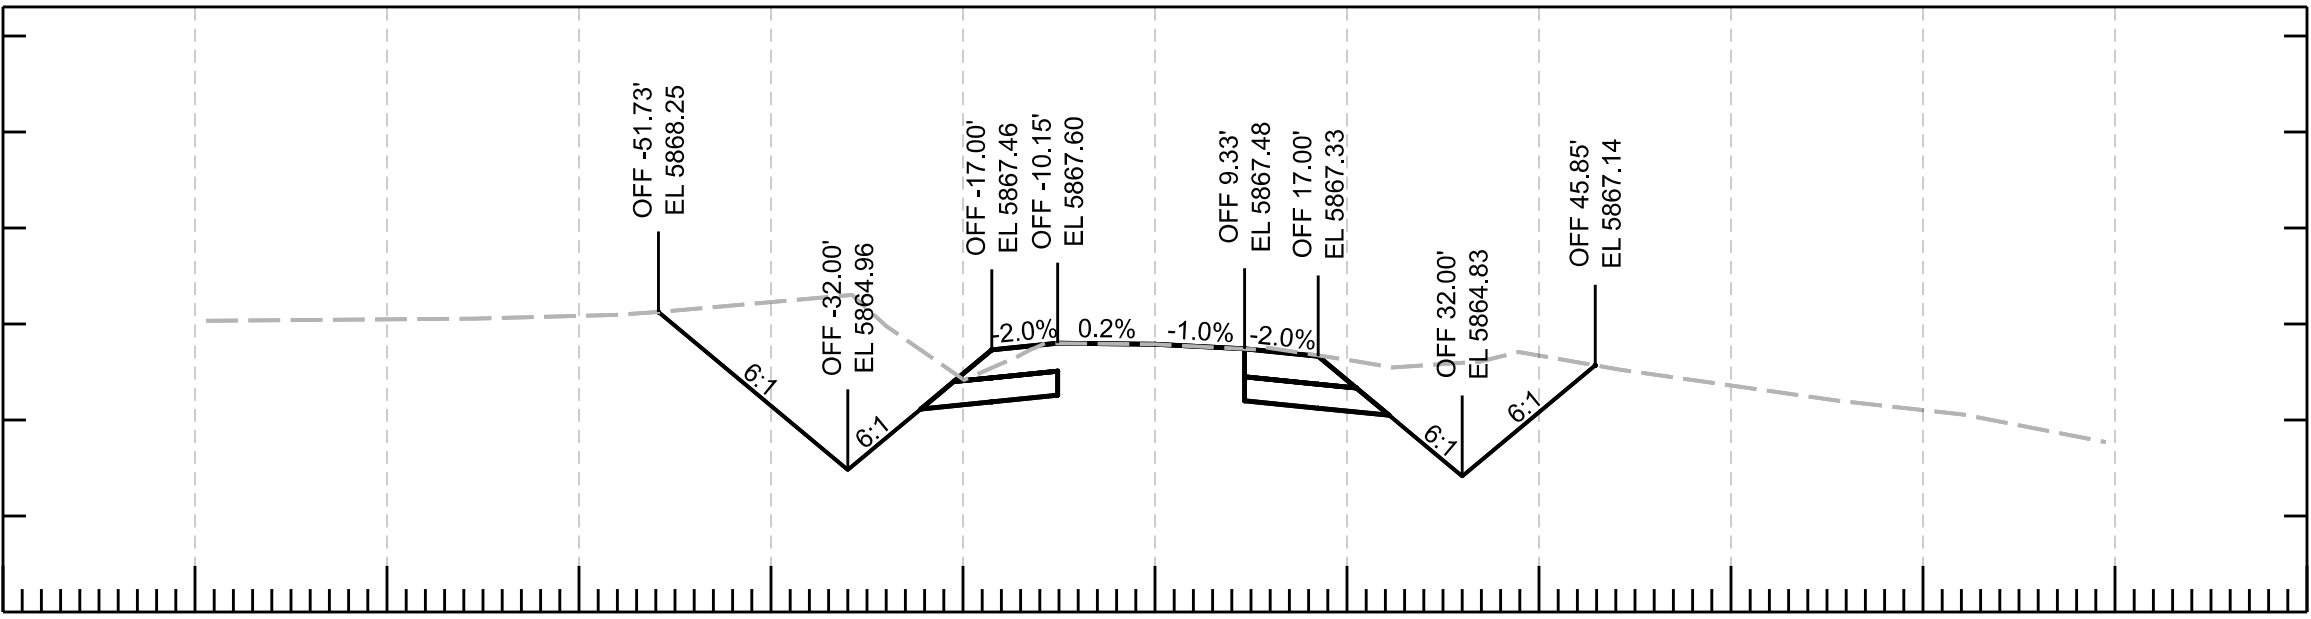


-120 -100 -80 -60 -40 -20 0 20 40 60 80 100 120

702+00.00

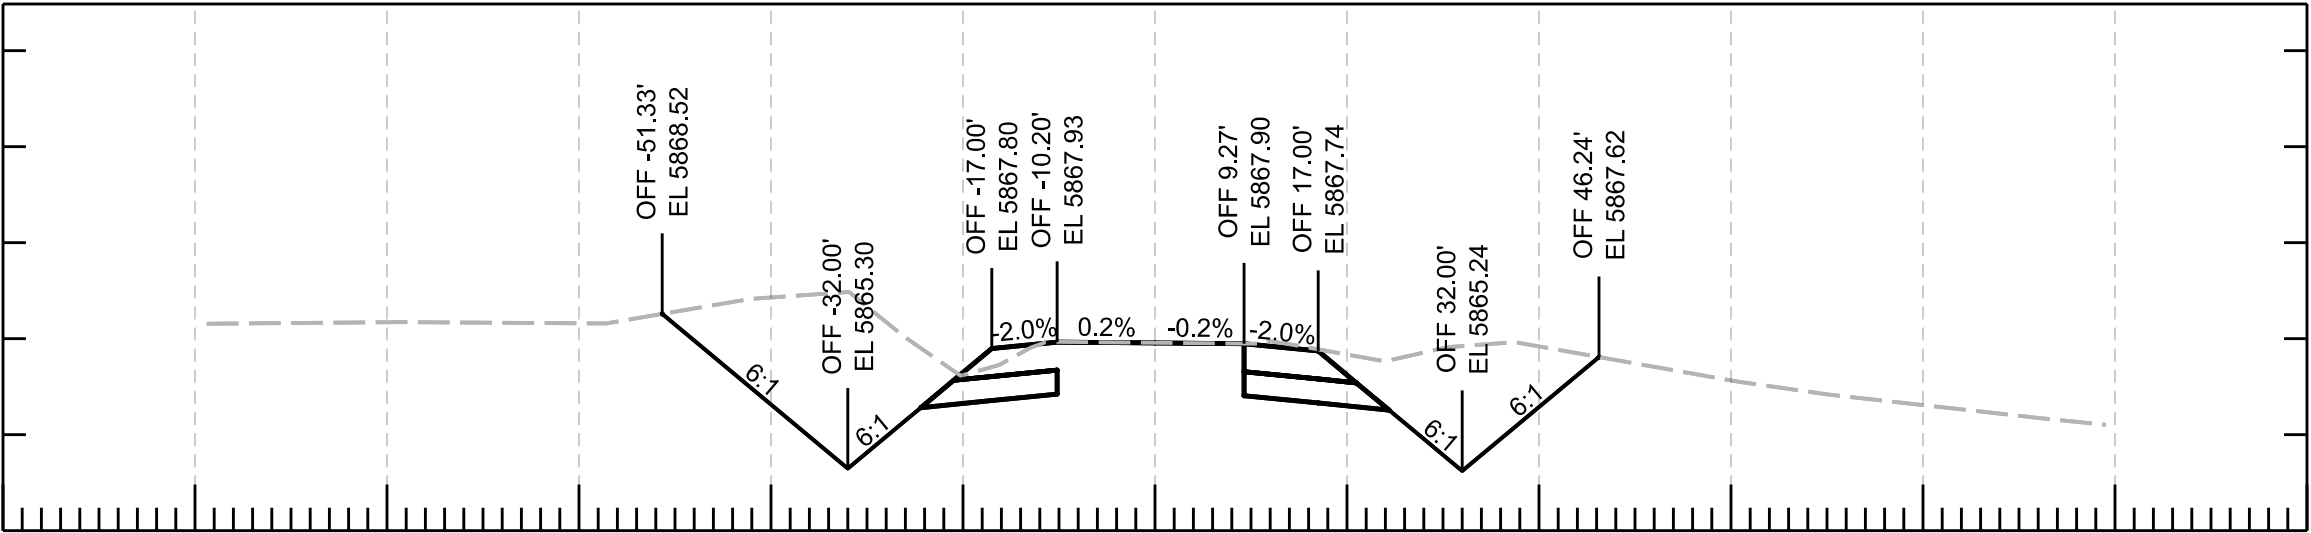


-120 -100 -80 -60 -40 -20 0 20 40 60 80 100 120

701+50.00

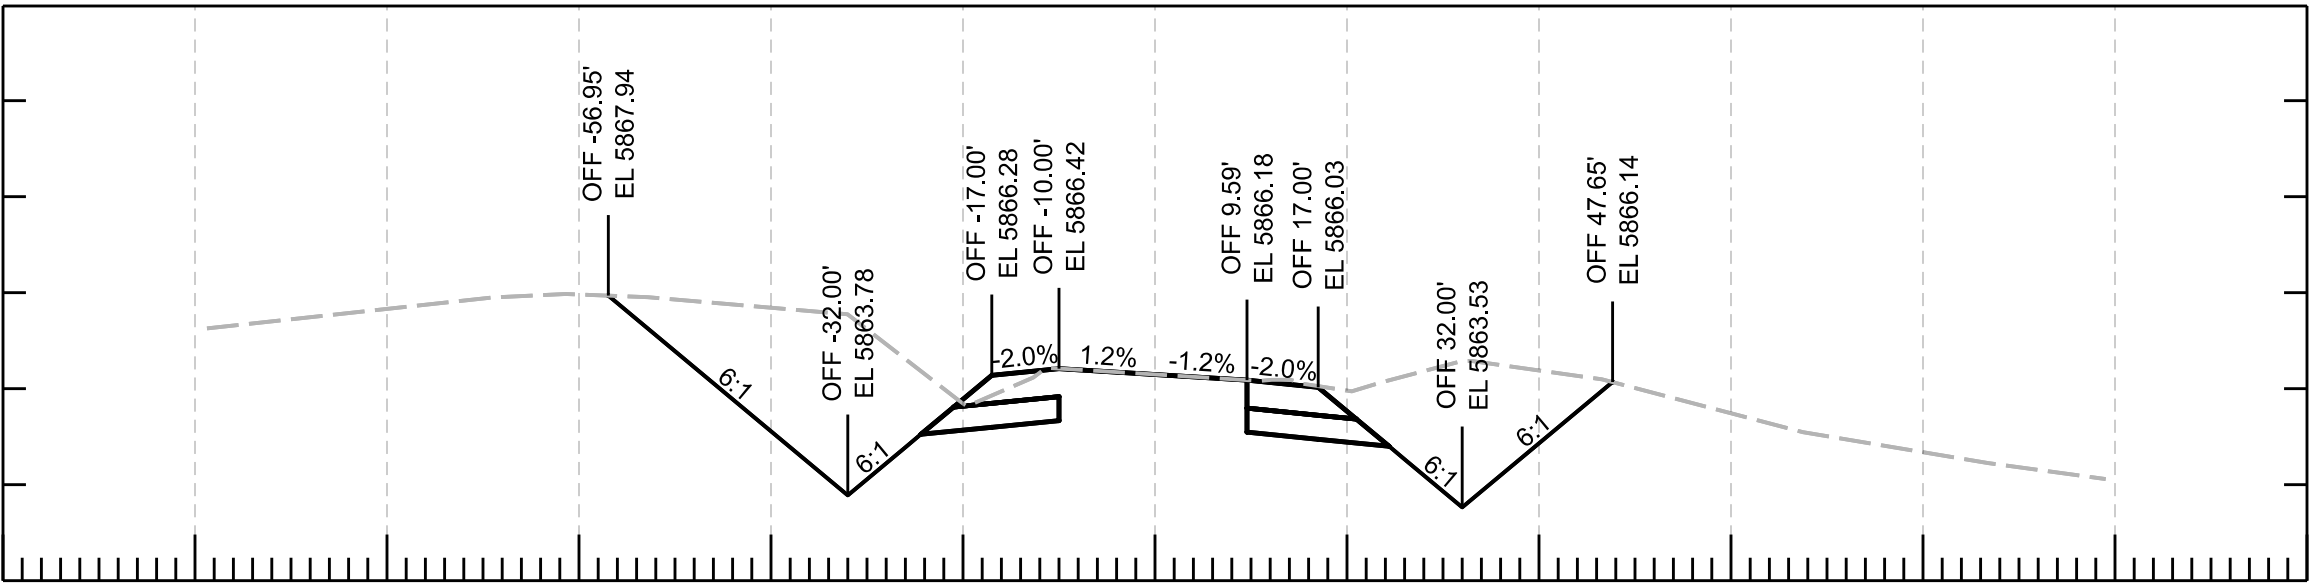


-120 -100 -80 -60 -40 -20 0 20 40 60 80 100 120

704+00.00

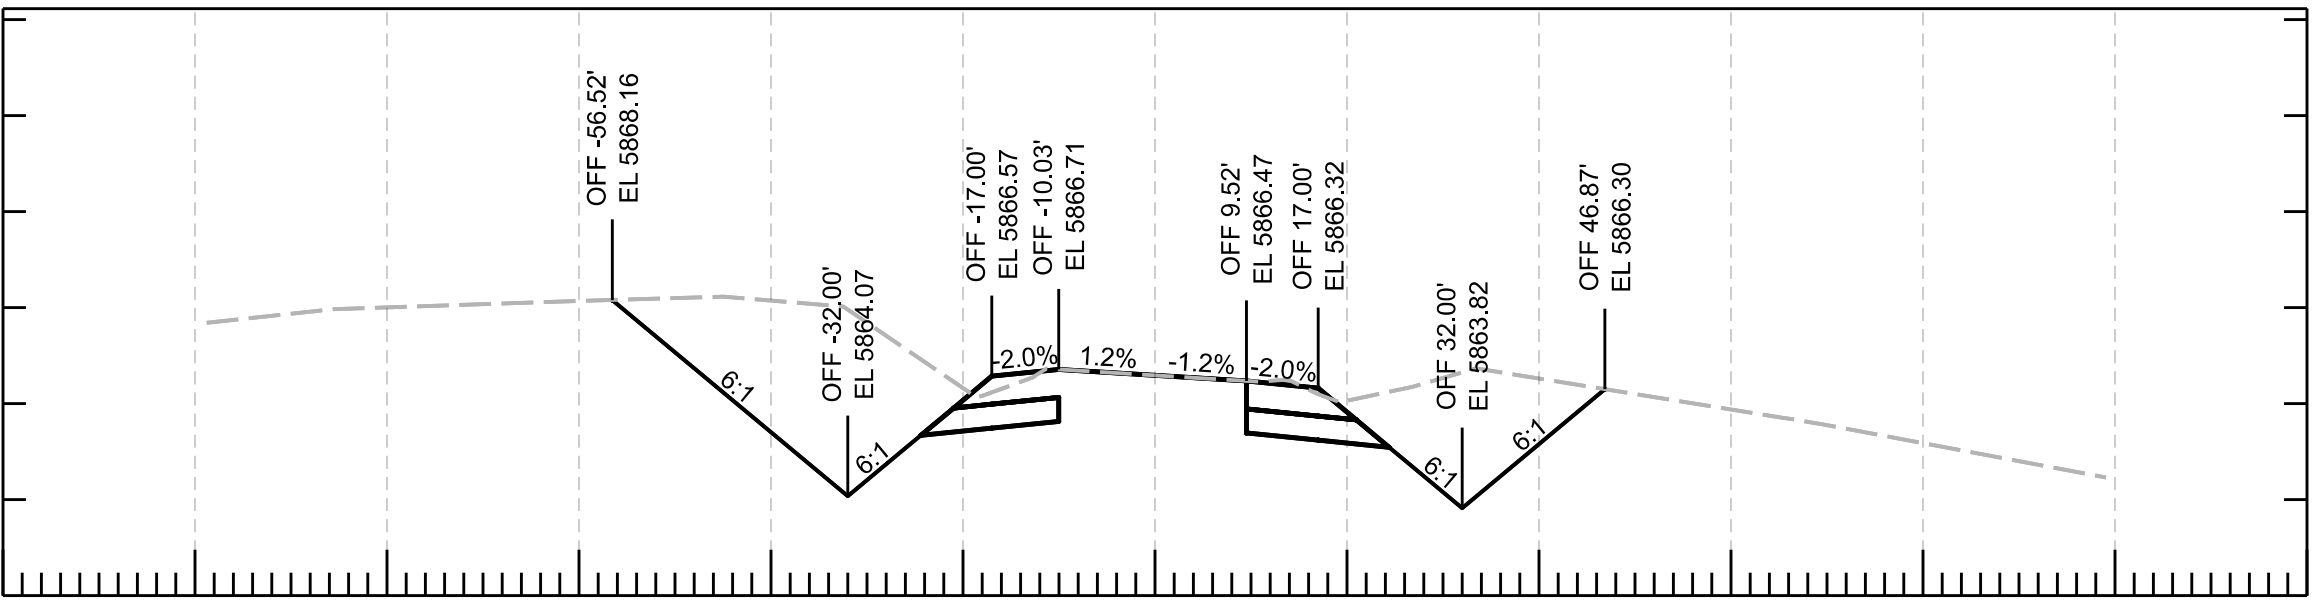

-120 -100 -80 -60 -40 -20 0 20 40 60 80 100 120







703+50.00

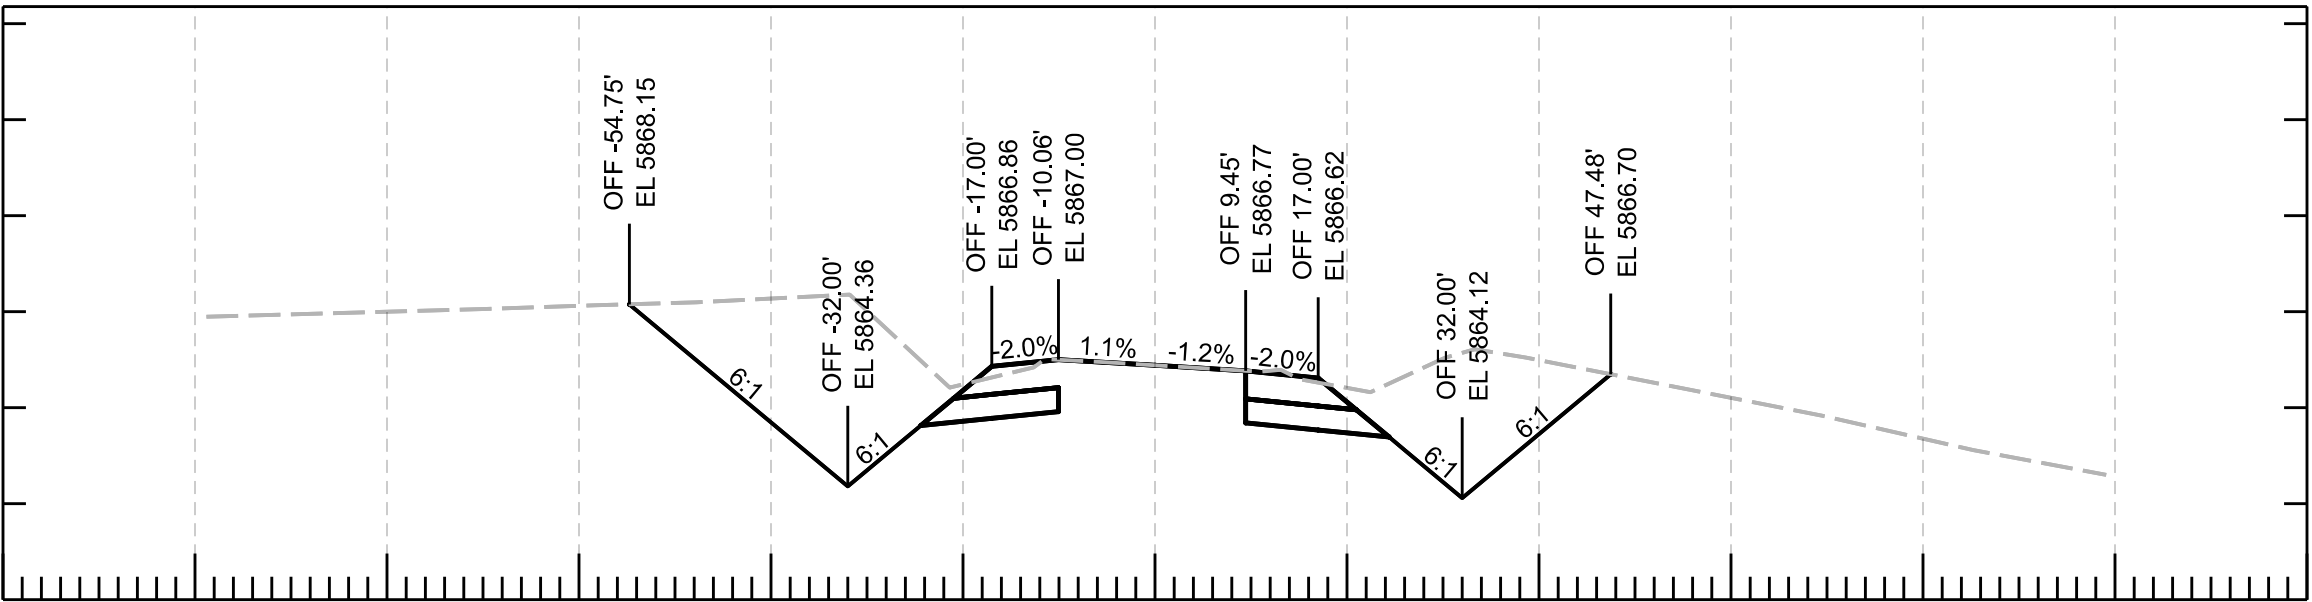







-120 -100 -80 -60 -40 -20 0 20 40 60 80 100 120

703+00.00







				NAME	DATE	ARIZONA DEPARTMENT OF TRANSPORTATION PROJECT DELIVERY AND OPERATIONS DIVISION ROADWAY DESIGN SECTION	ROUTE	F.H.W.A. Arizona Division	STATE	PROJECT NO.	FEDERAL ID NO.	SHEET NO.	TOTAL SHEETS	RECORD DRAWING			
			DESIGN	N. Harness	04/25		ARIZ.		377 NA 008	377-A(203)T	62	91					
			DRAWN	N. Harness	04/25												
			CHECKED	E. Eggen	04/25		MILEPOST	LOCATION MP 8 - PHOENIX PARK WASH, S OF DRY LAKE								SHEET	OF
			TEAM LEADER	E. Eggen	04/25			STRUCTURE NO.	TRACS NO. F0661 01C								___ OF ___
						CROSS SECTIONS											

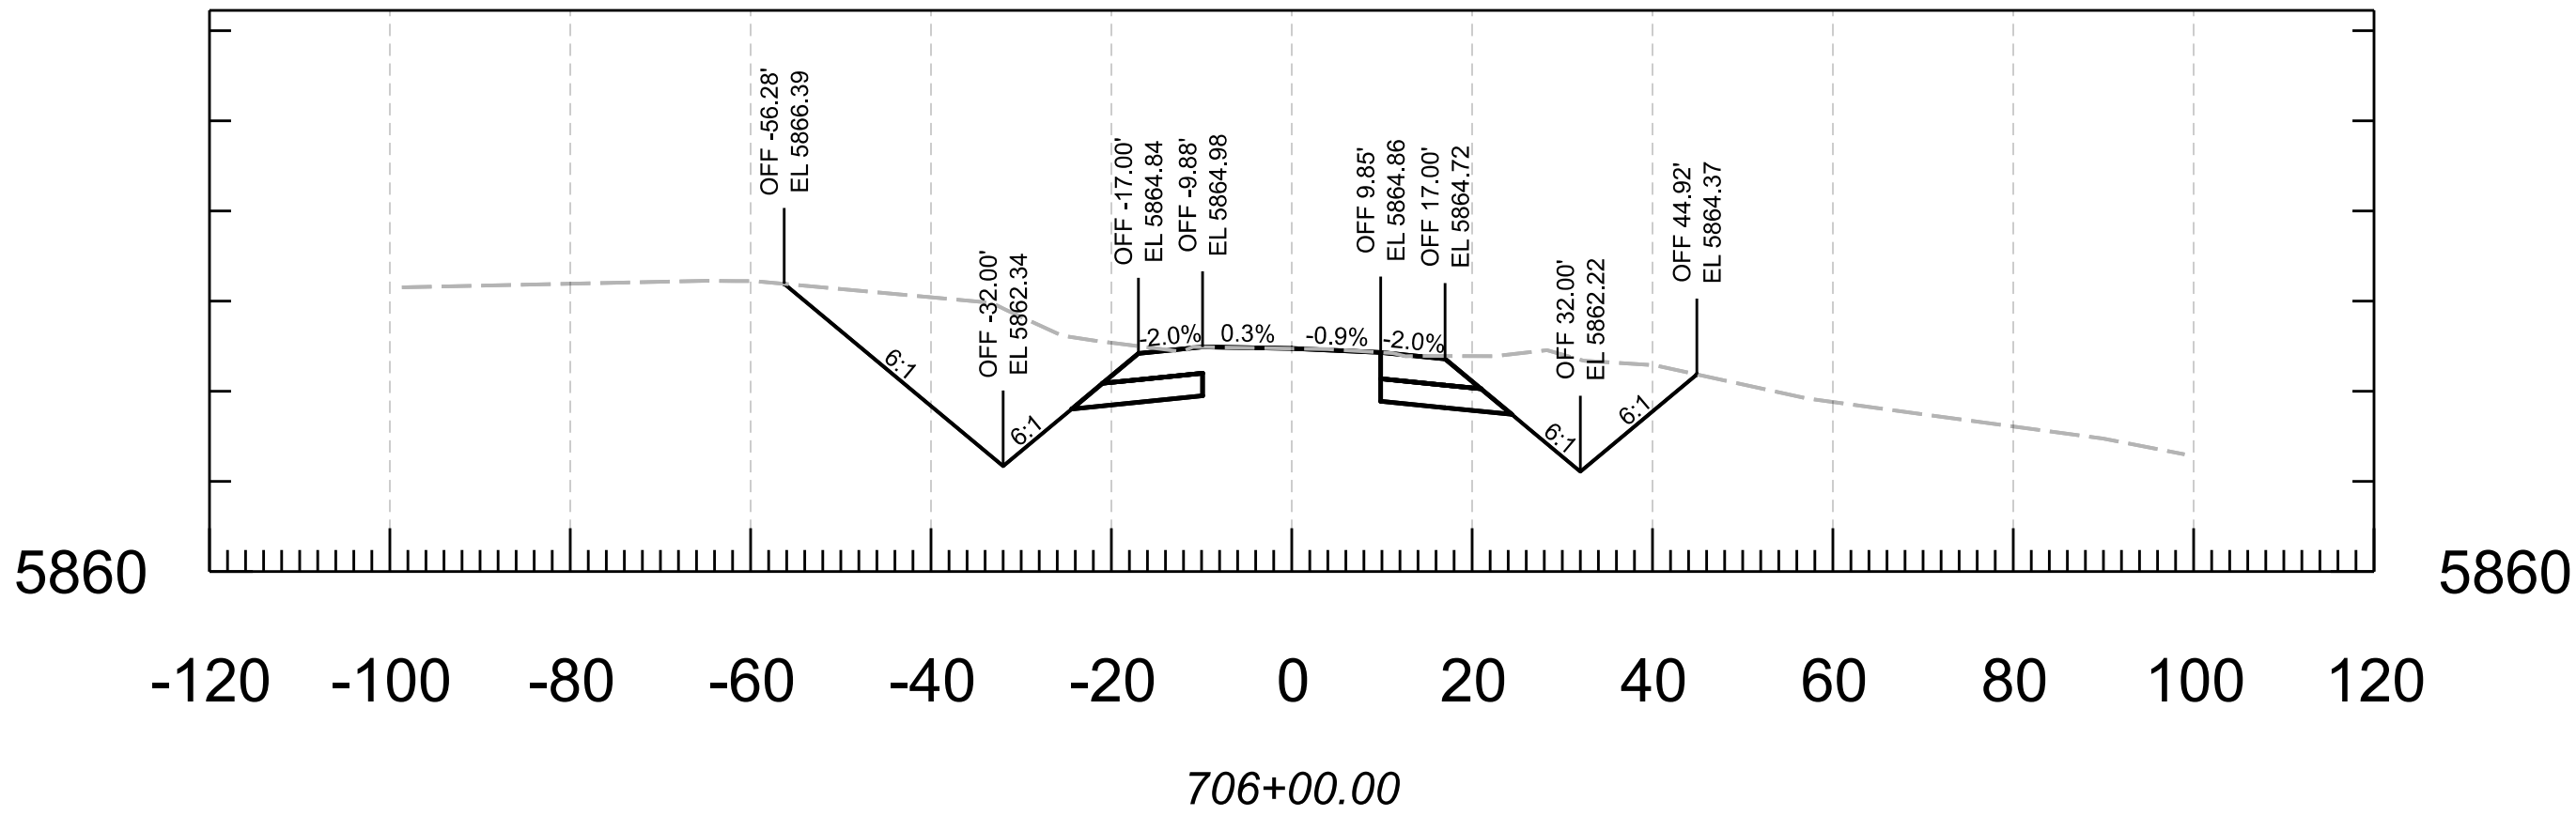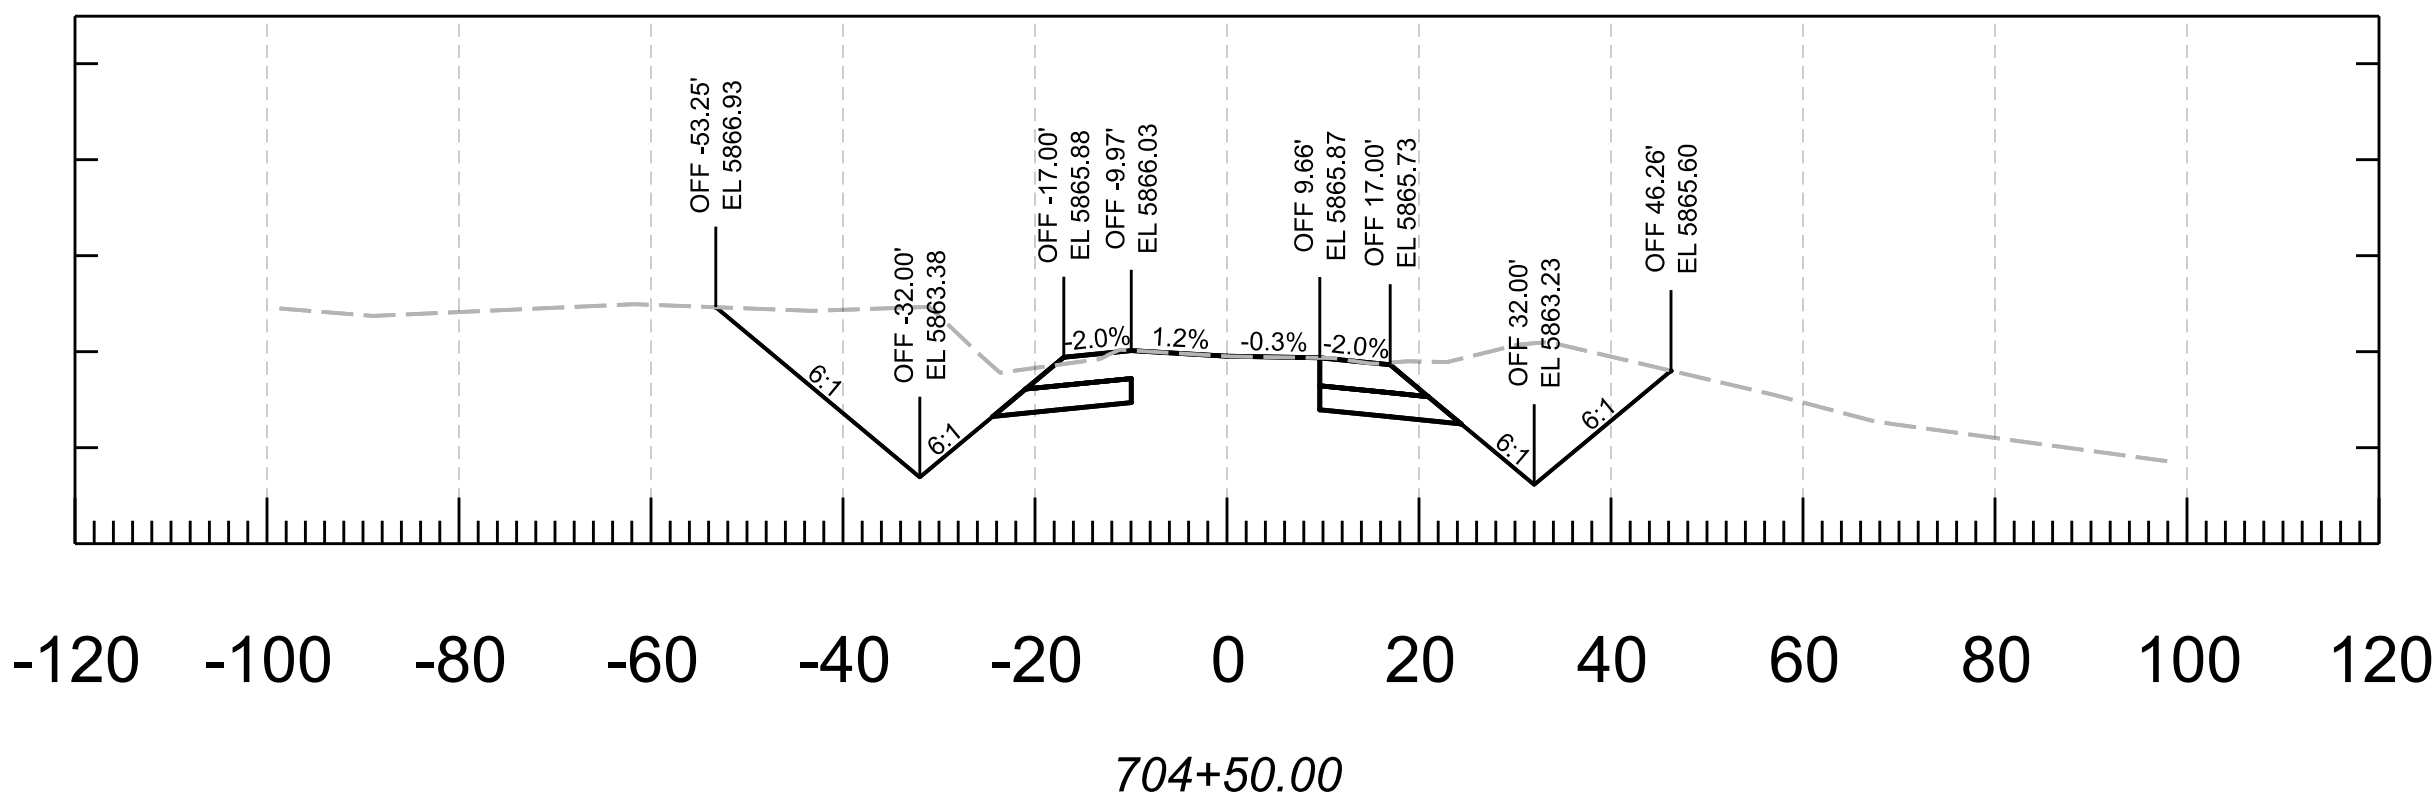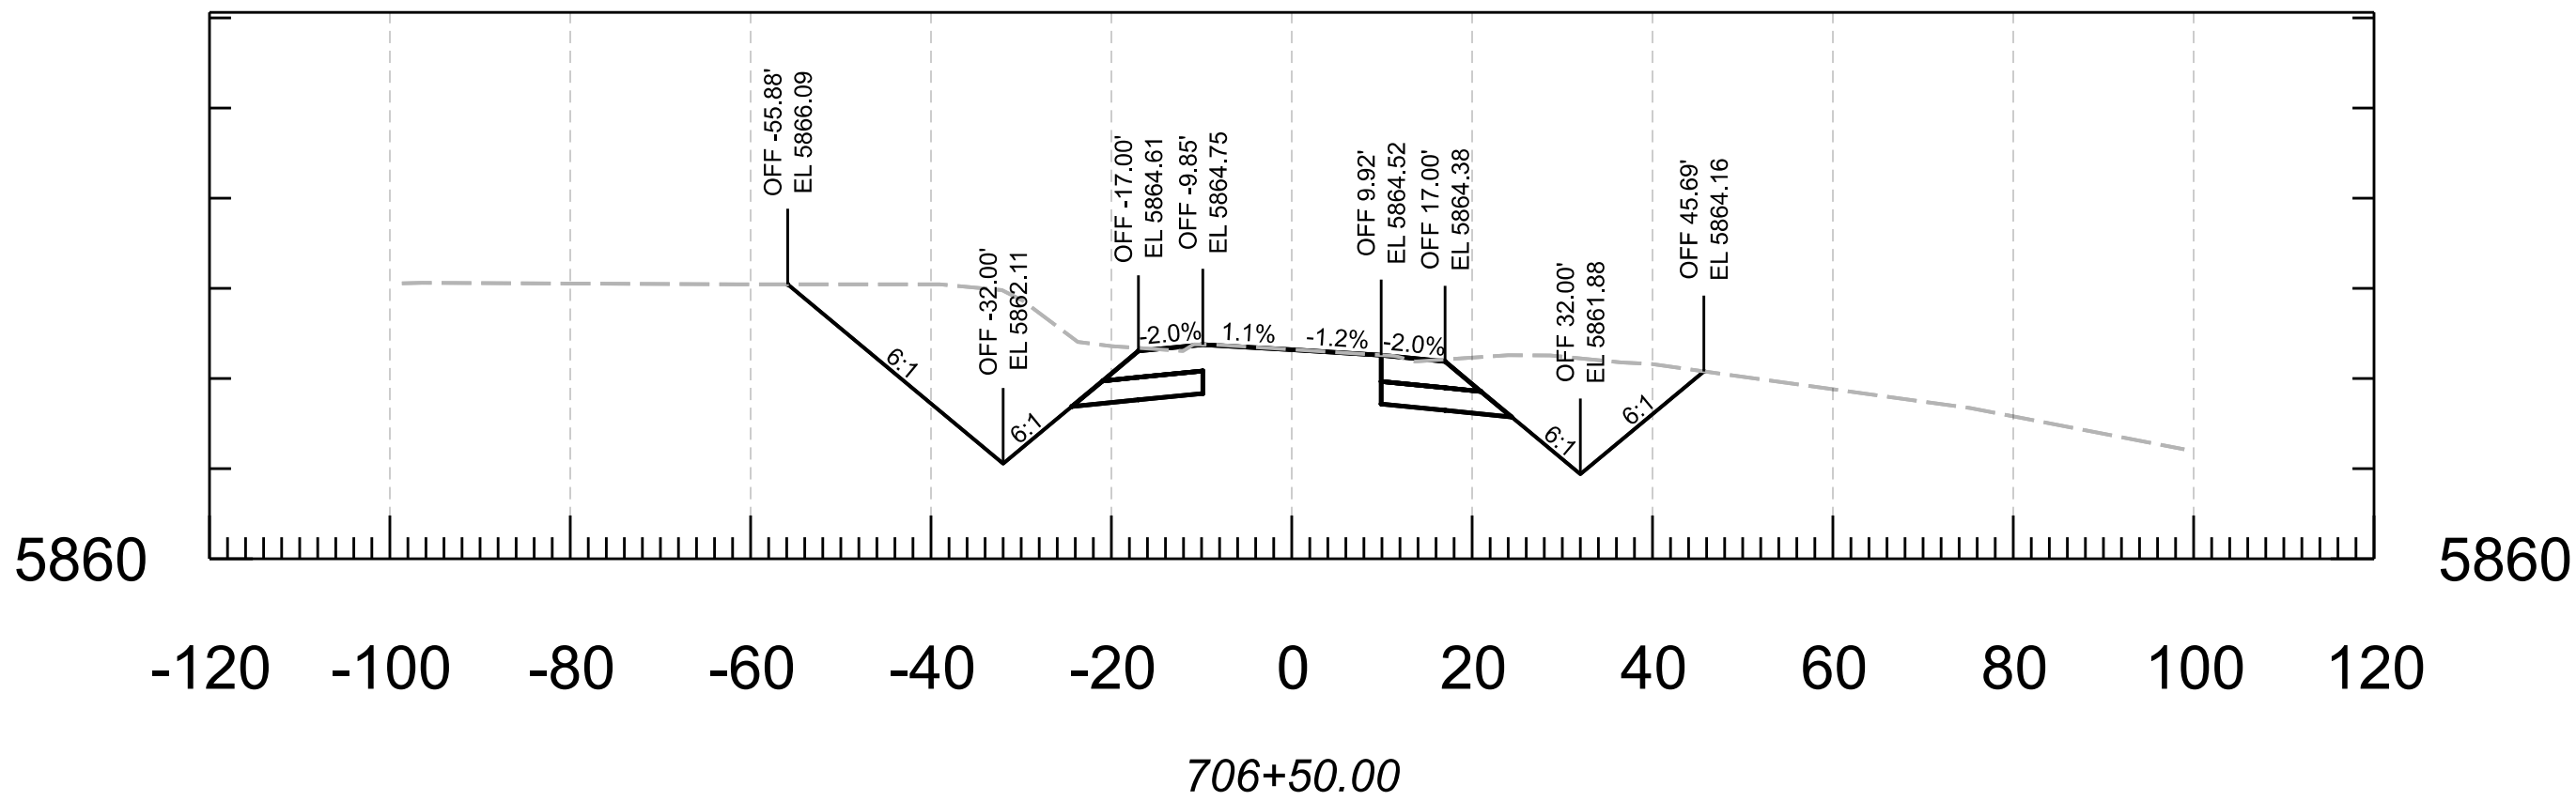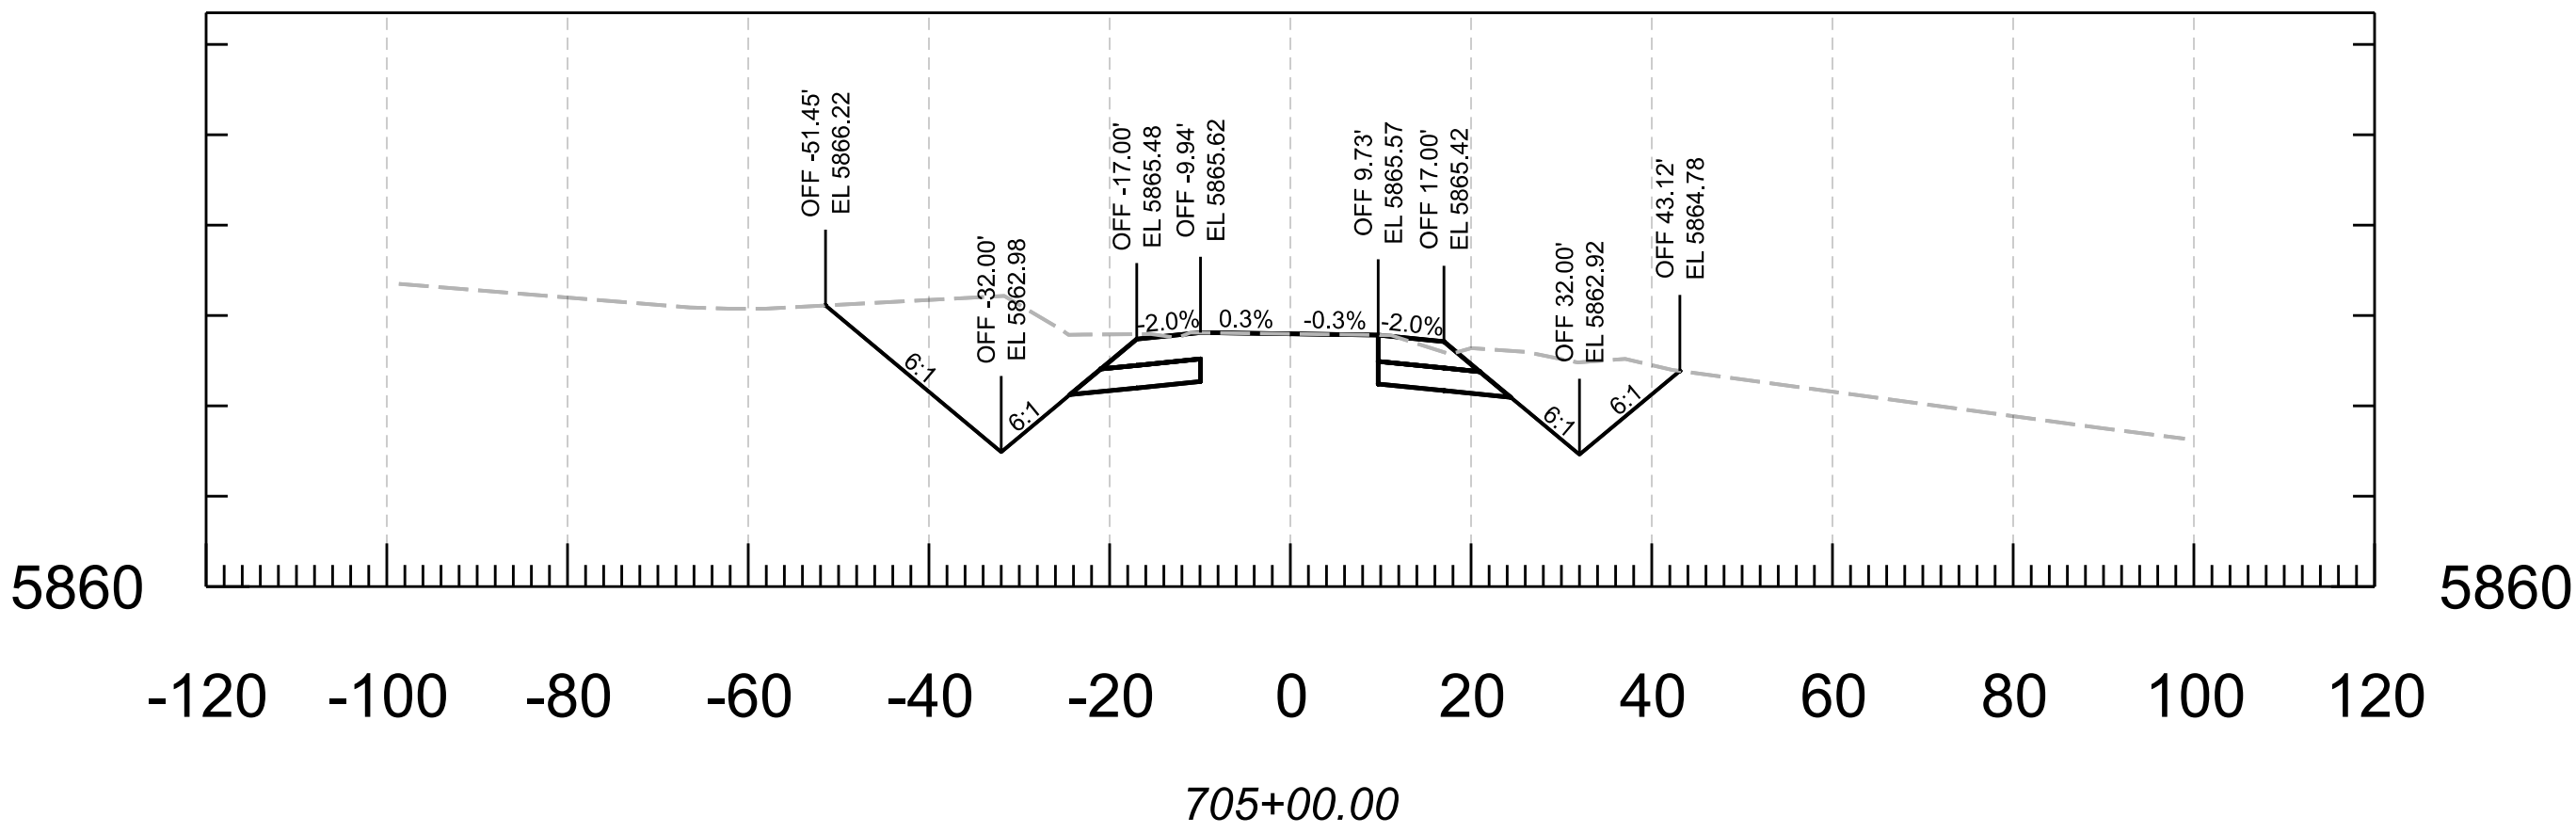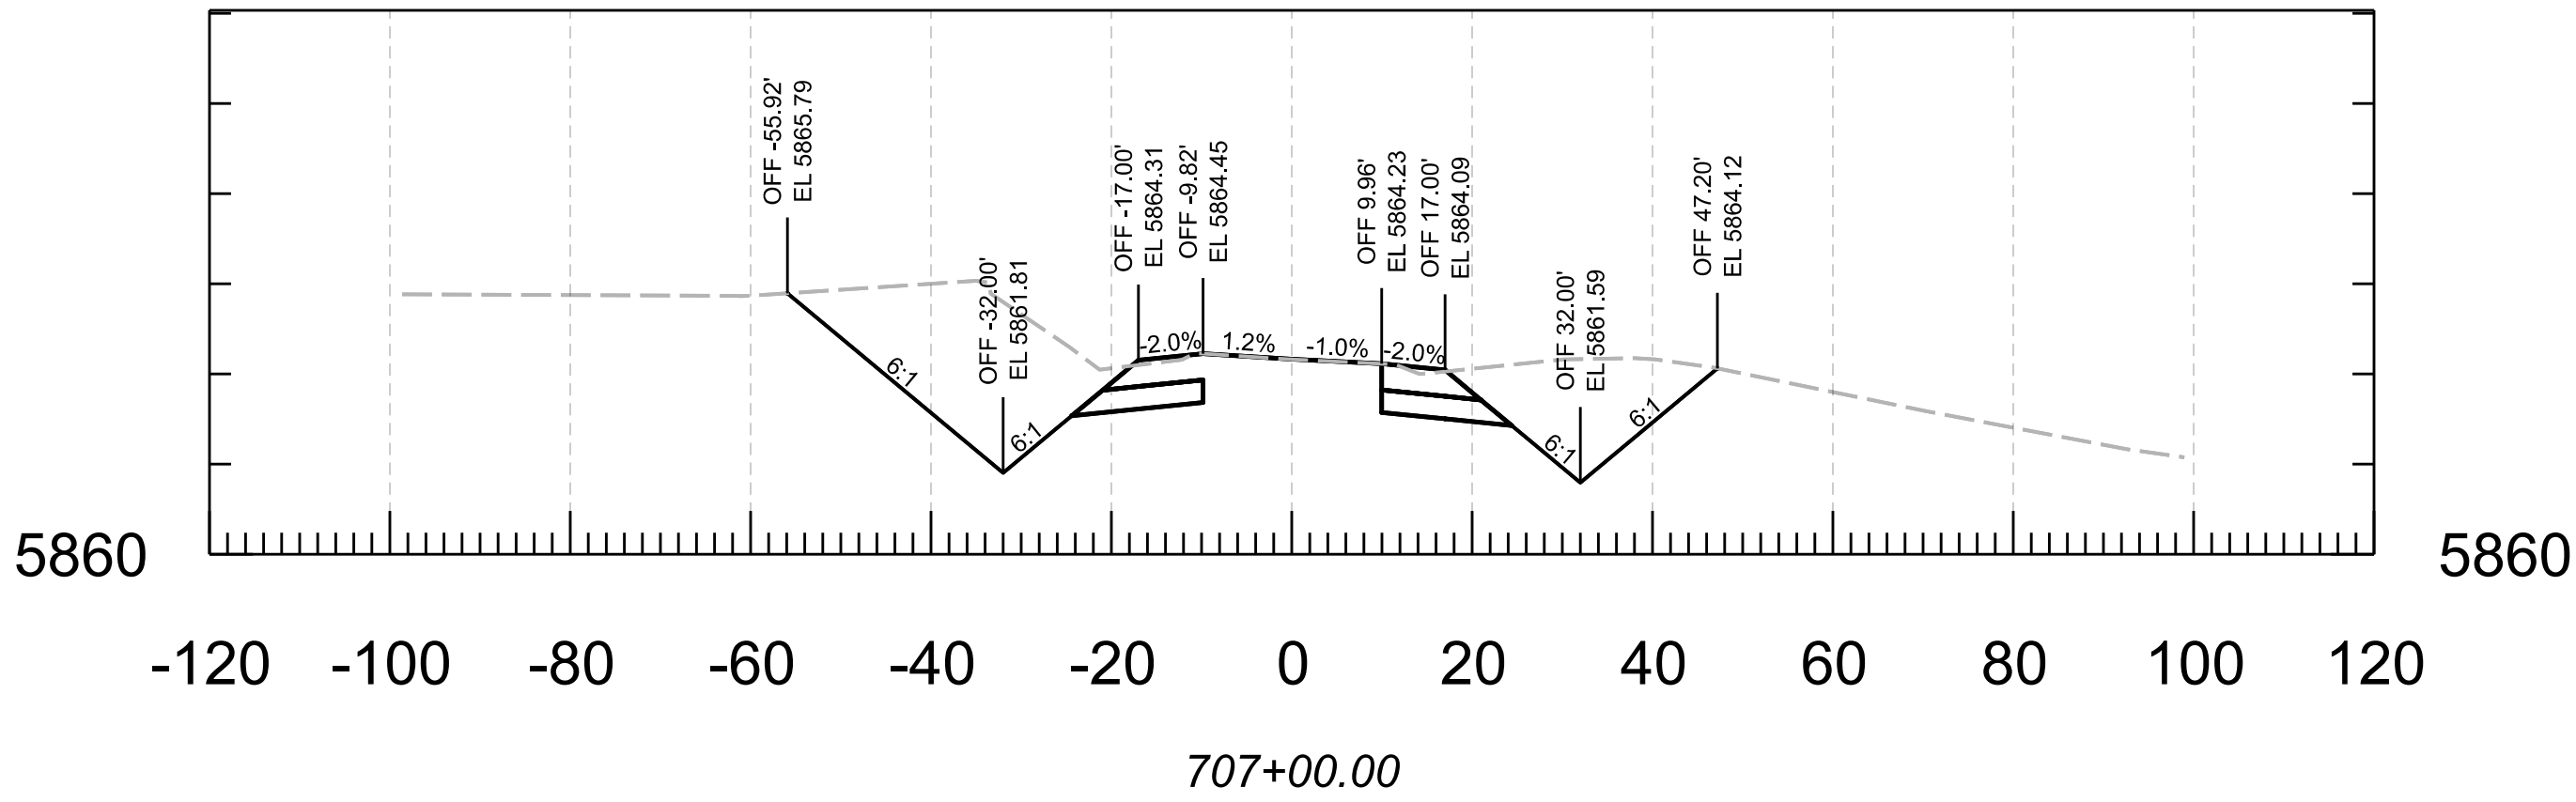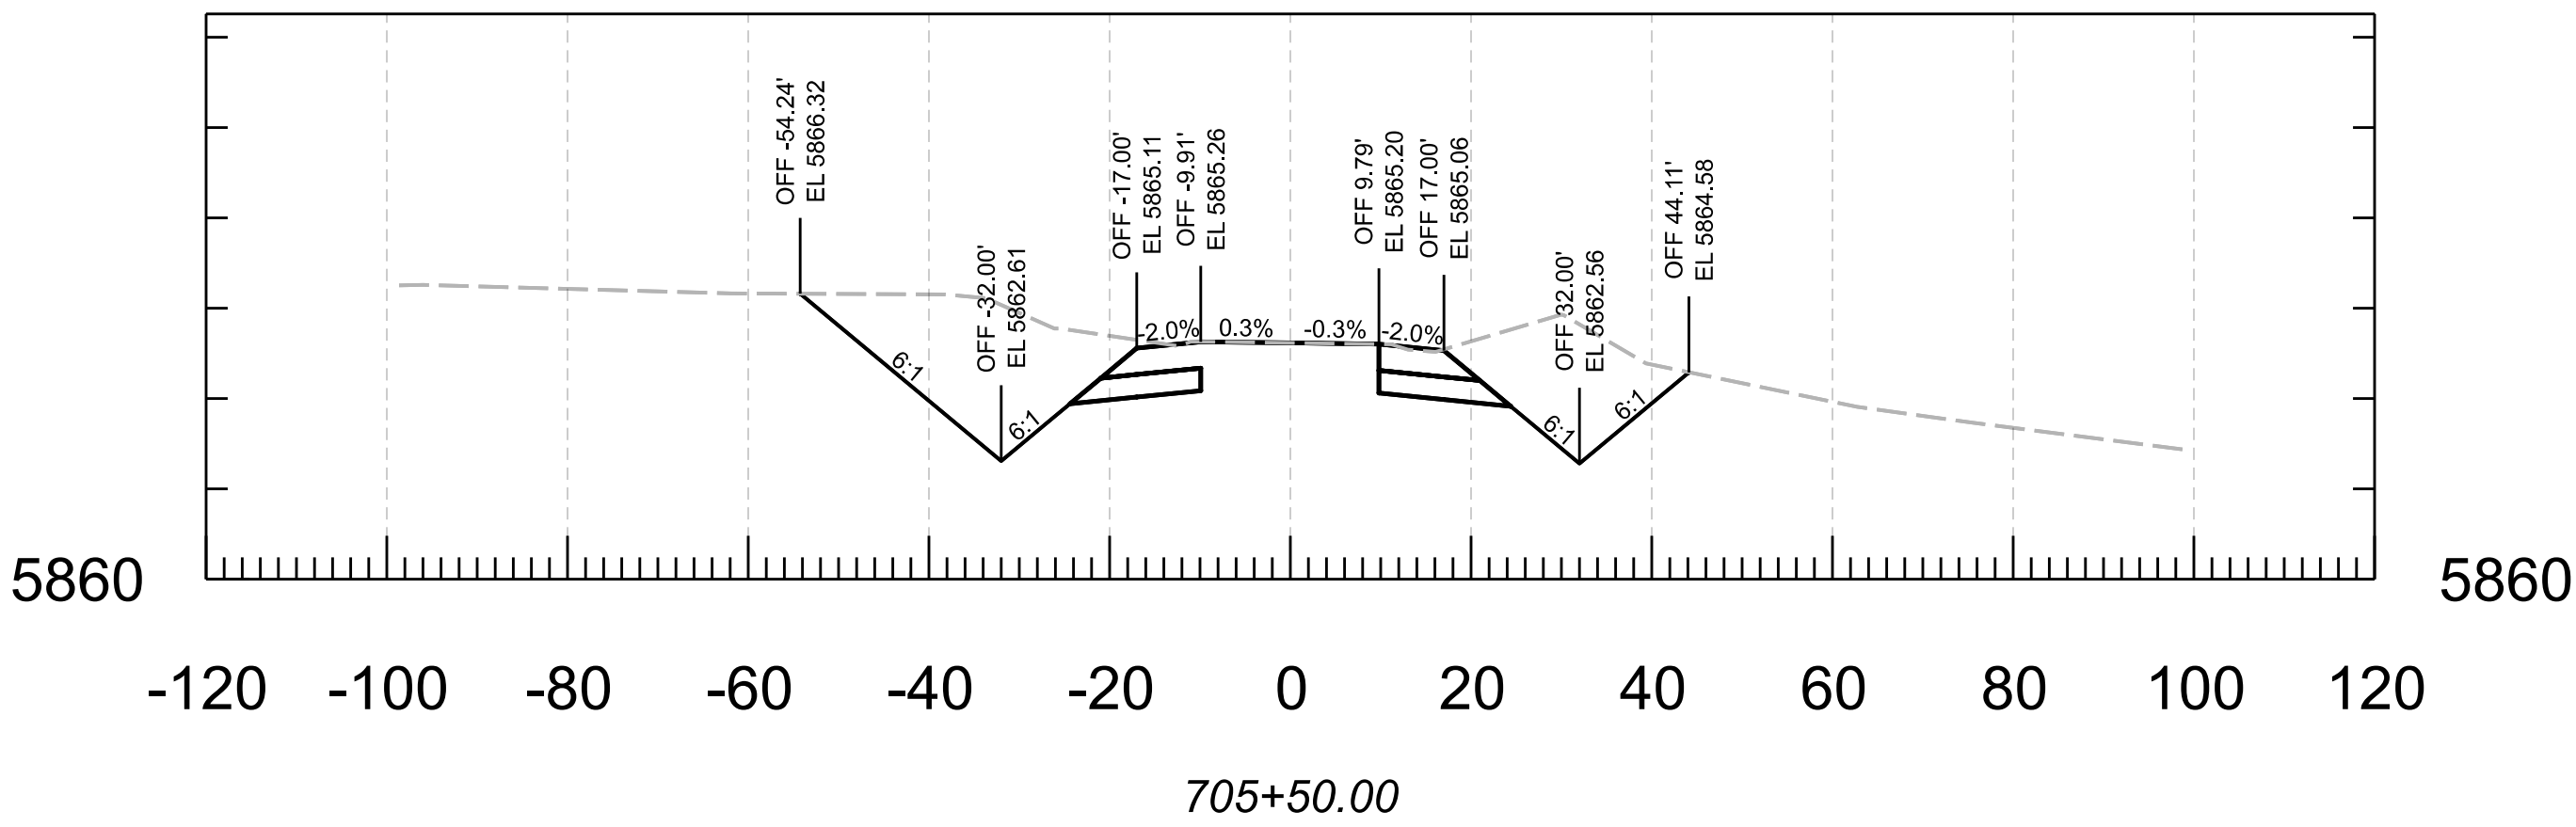







			NAME		DATE	ARIZONA DEPARTMENT OF TRANSPORTATION PROJECT DELIVERY AND OPERATIONS DIVISION ROADWAY DESIGN SECTION			ROUTE	F.H.W.A. Arizona Division		STATE	PROJECT NO.	FEDERAL ID NO.	SHEET NO.	TOTAL SHEETS	RECORD DRAWING
			DESIGN		04/25				MILEPOST			ARIZ.	377 NA 008	377-A(203)T	63	91	
			DRAWN		04/25					LOCATION MP 8 - PHOENIX PARK WASH, S OF DRY LAKE							
			CHECKED		04/25					SHEET OF							
			TEAM LEADER		04/25				STRUCTURE NO.	TRACS NO. F0661 01C		OF					

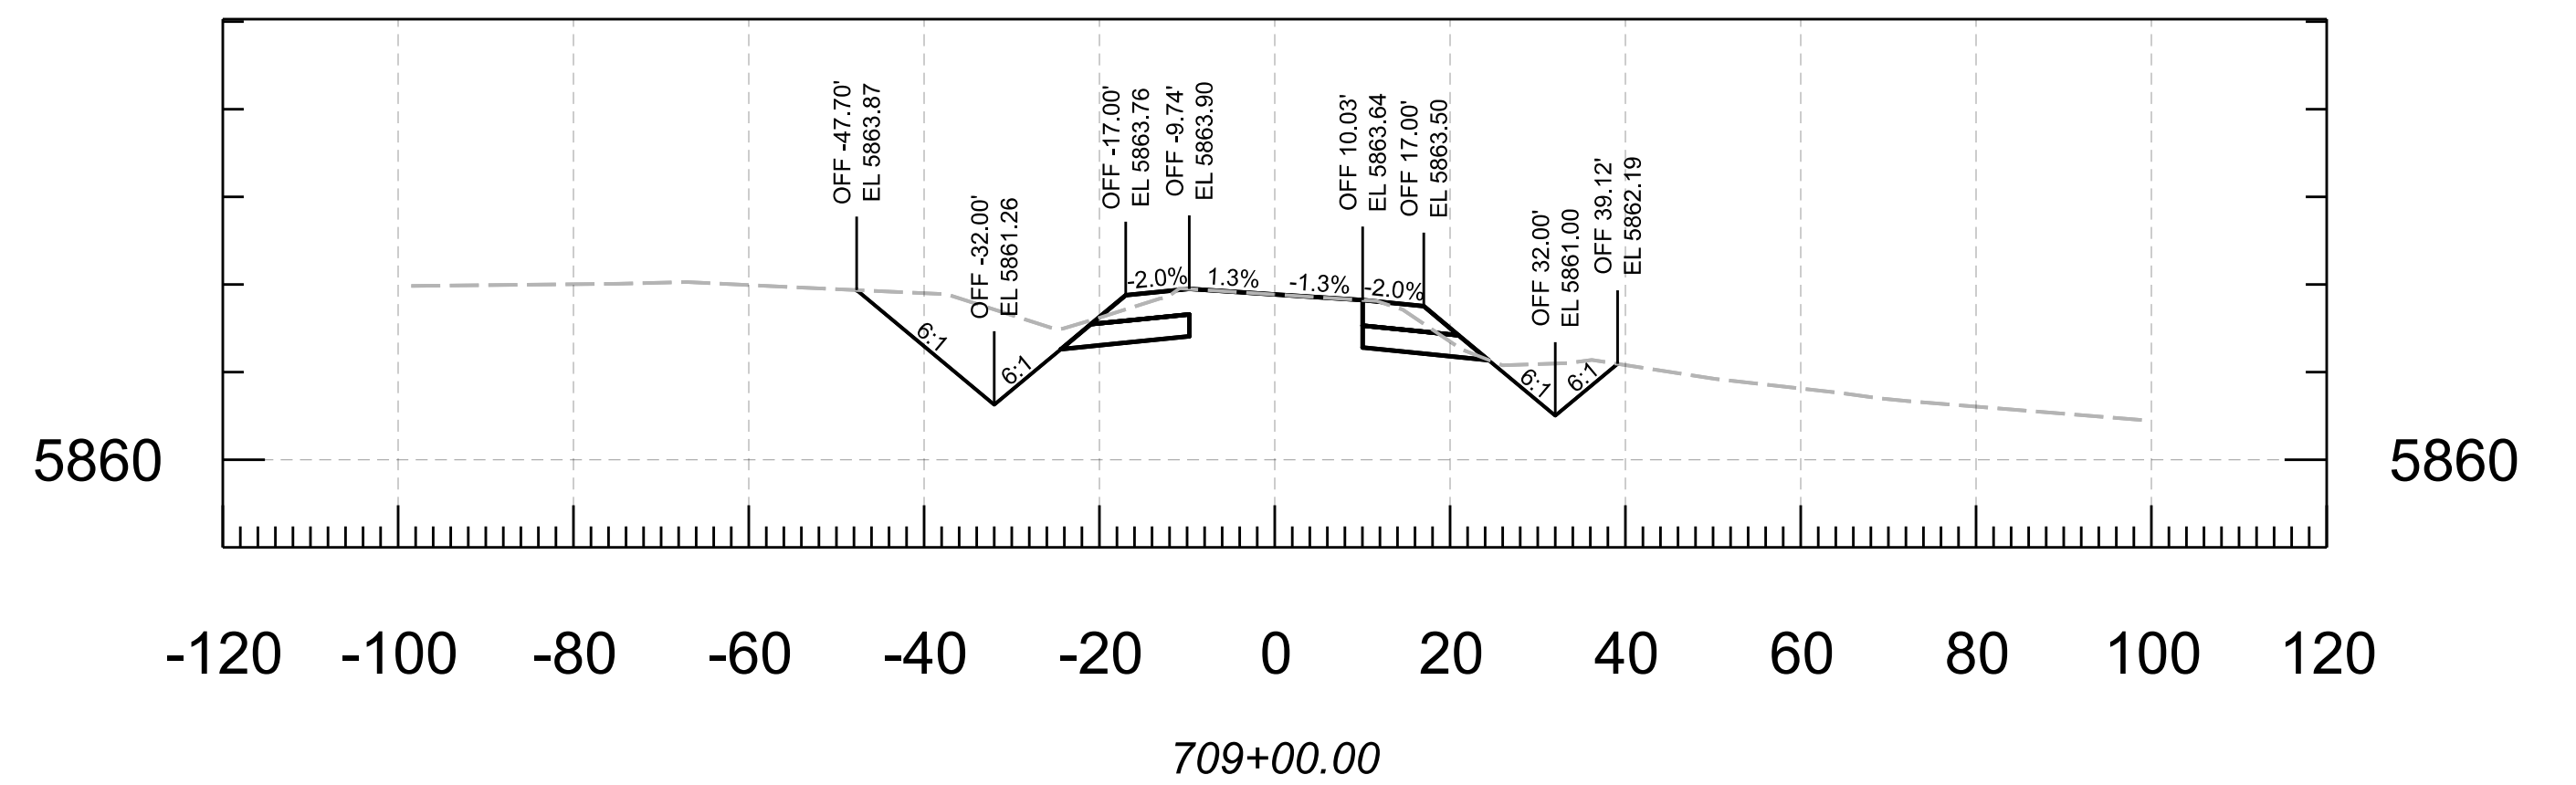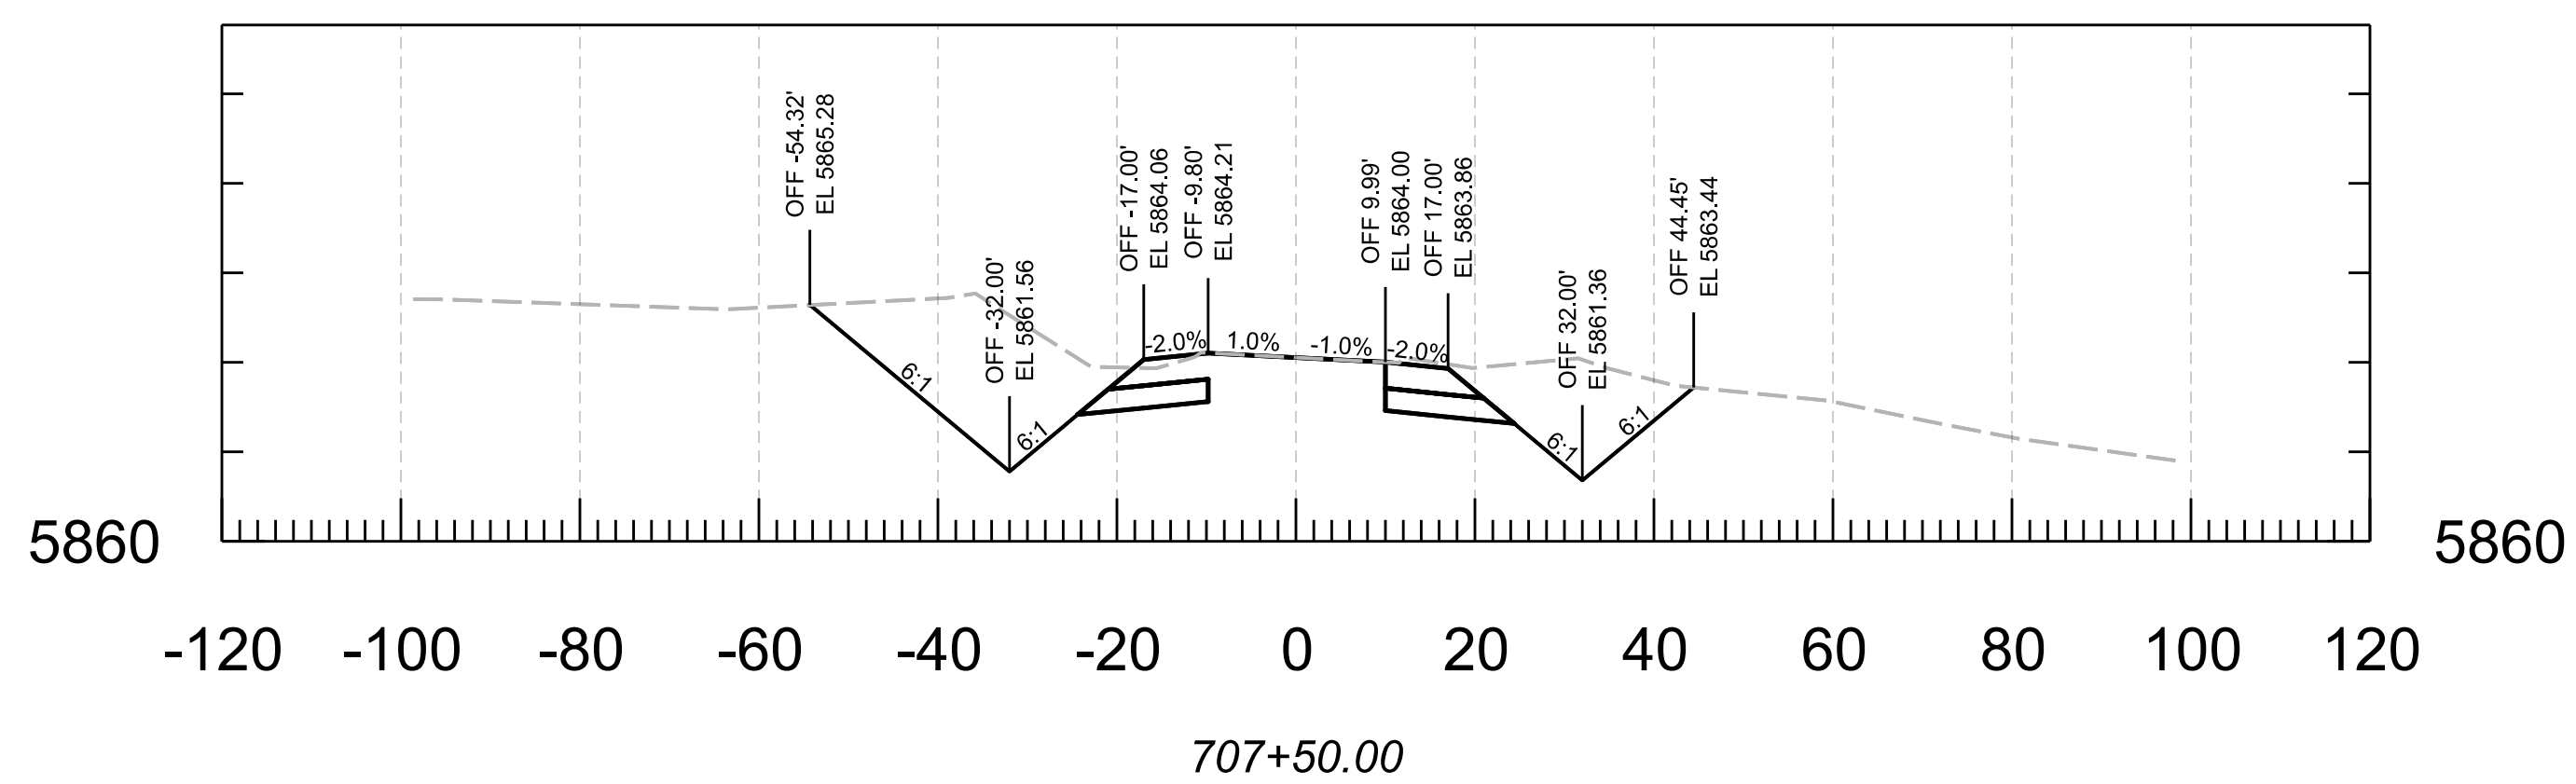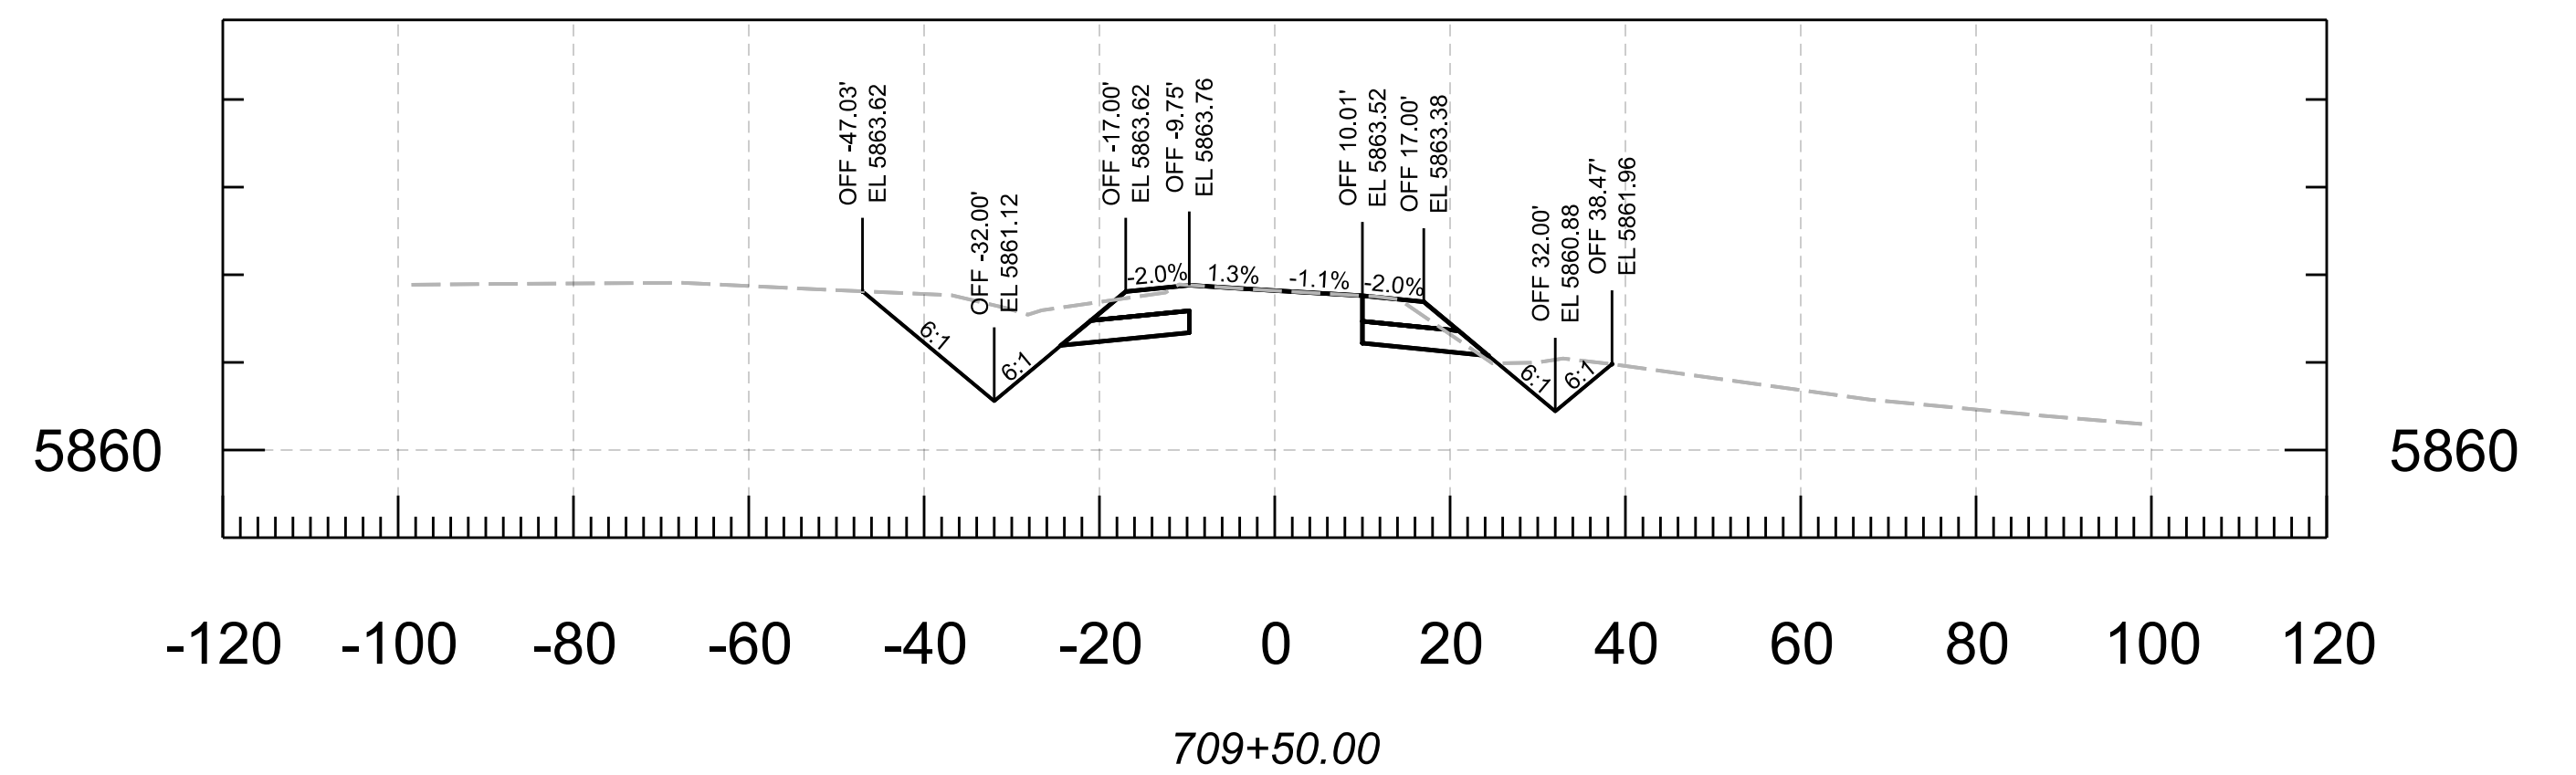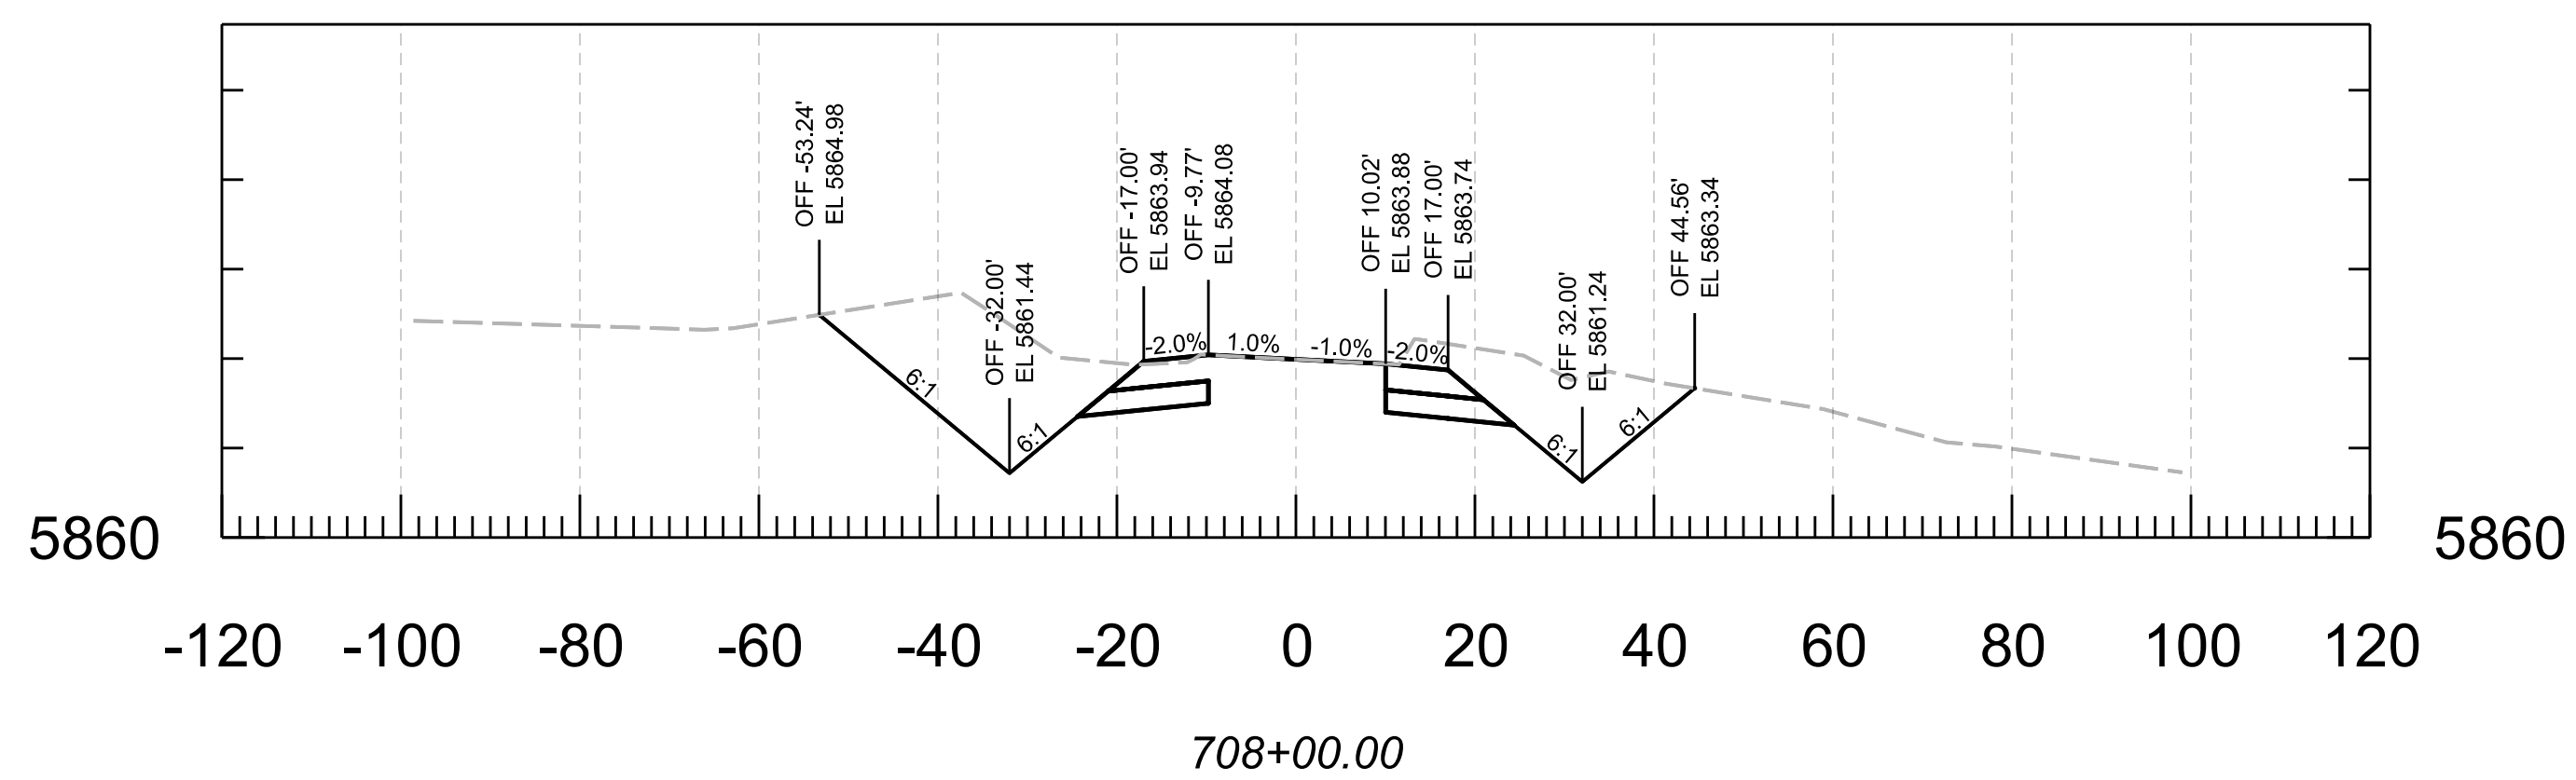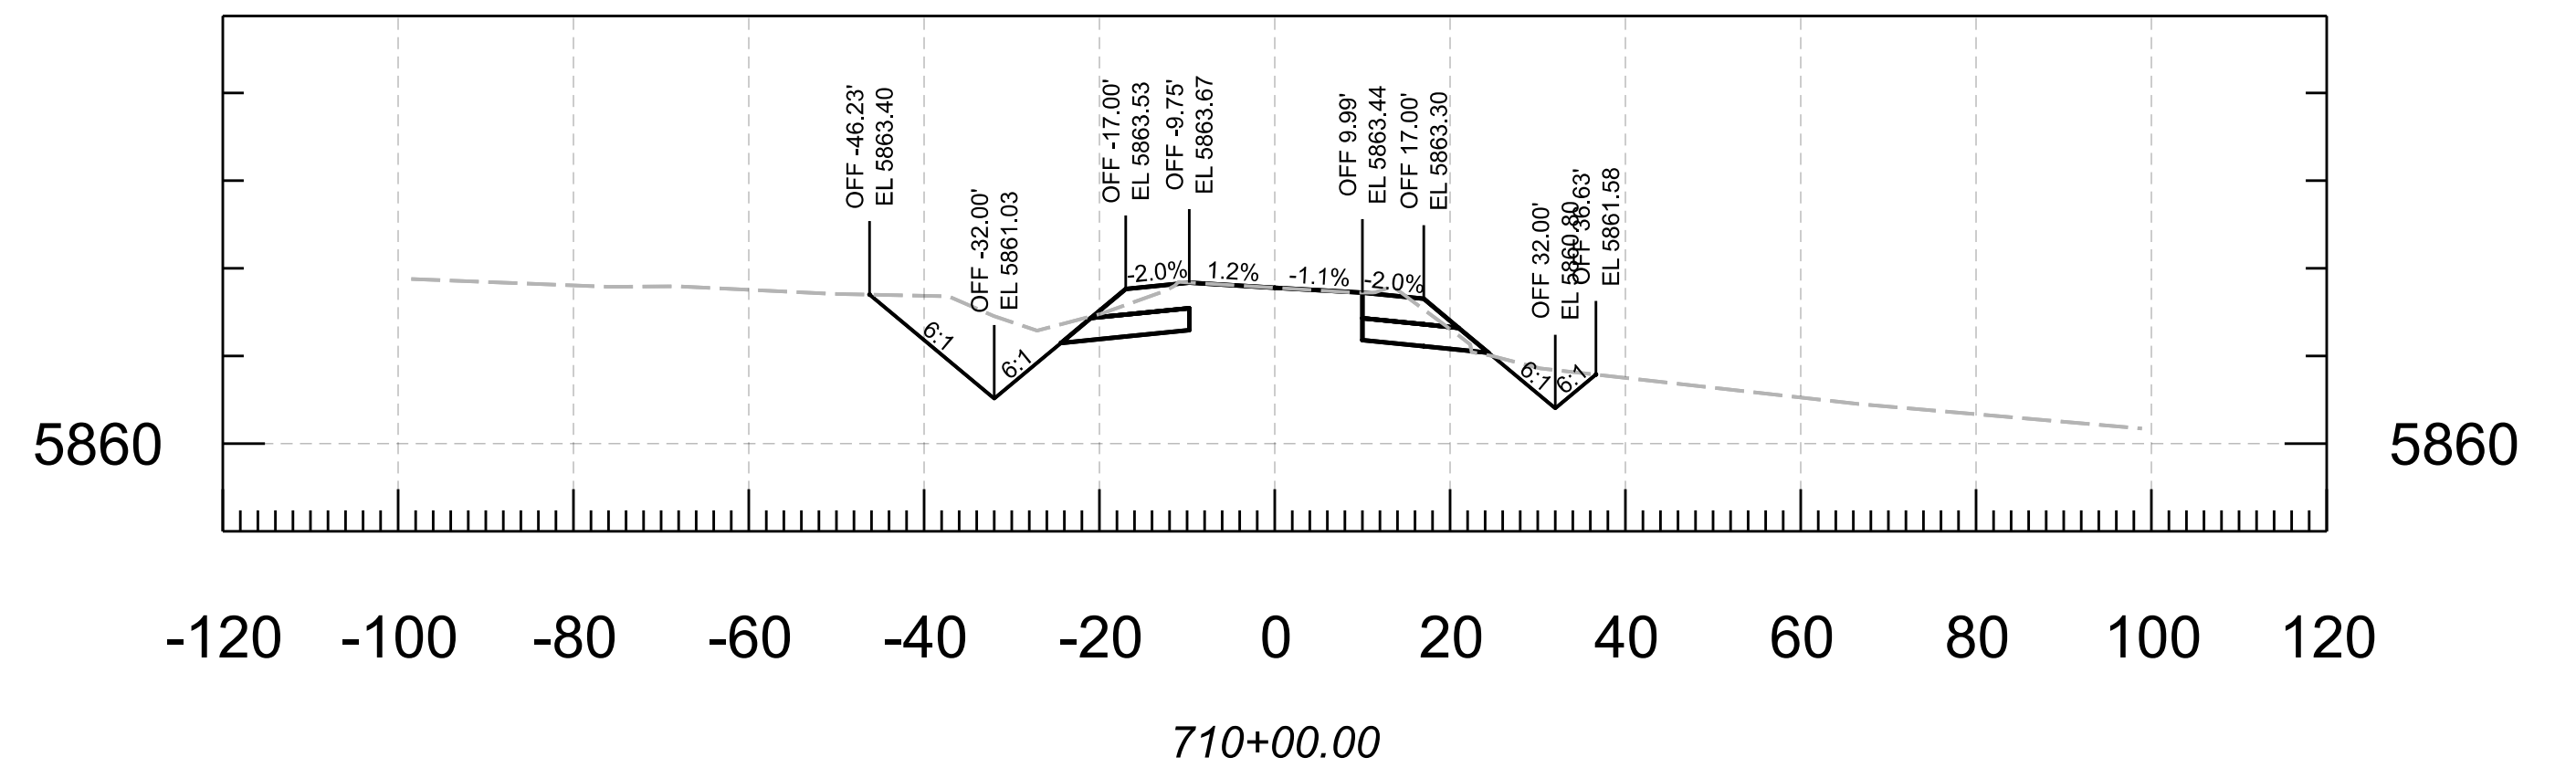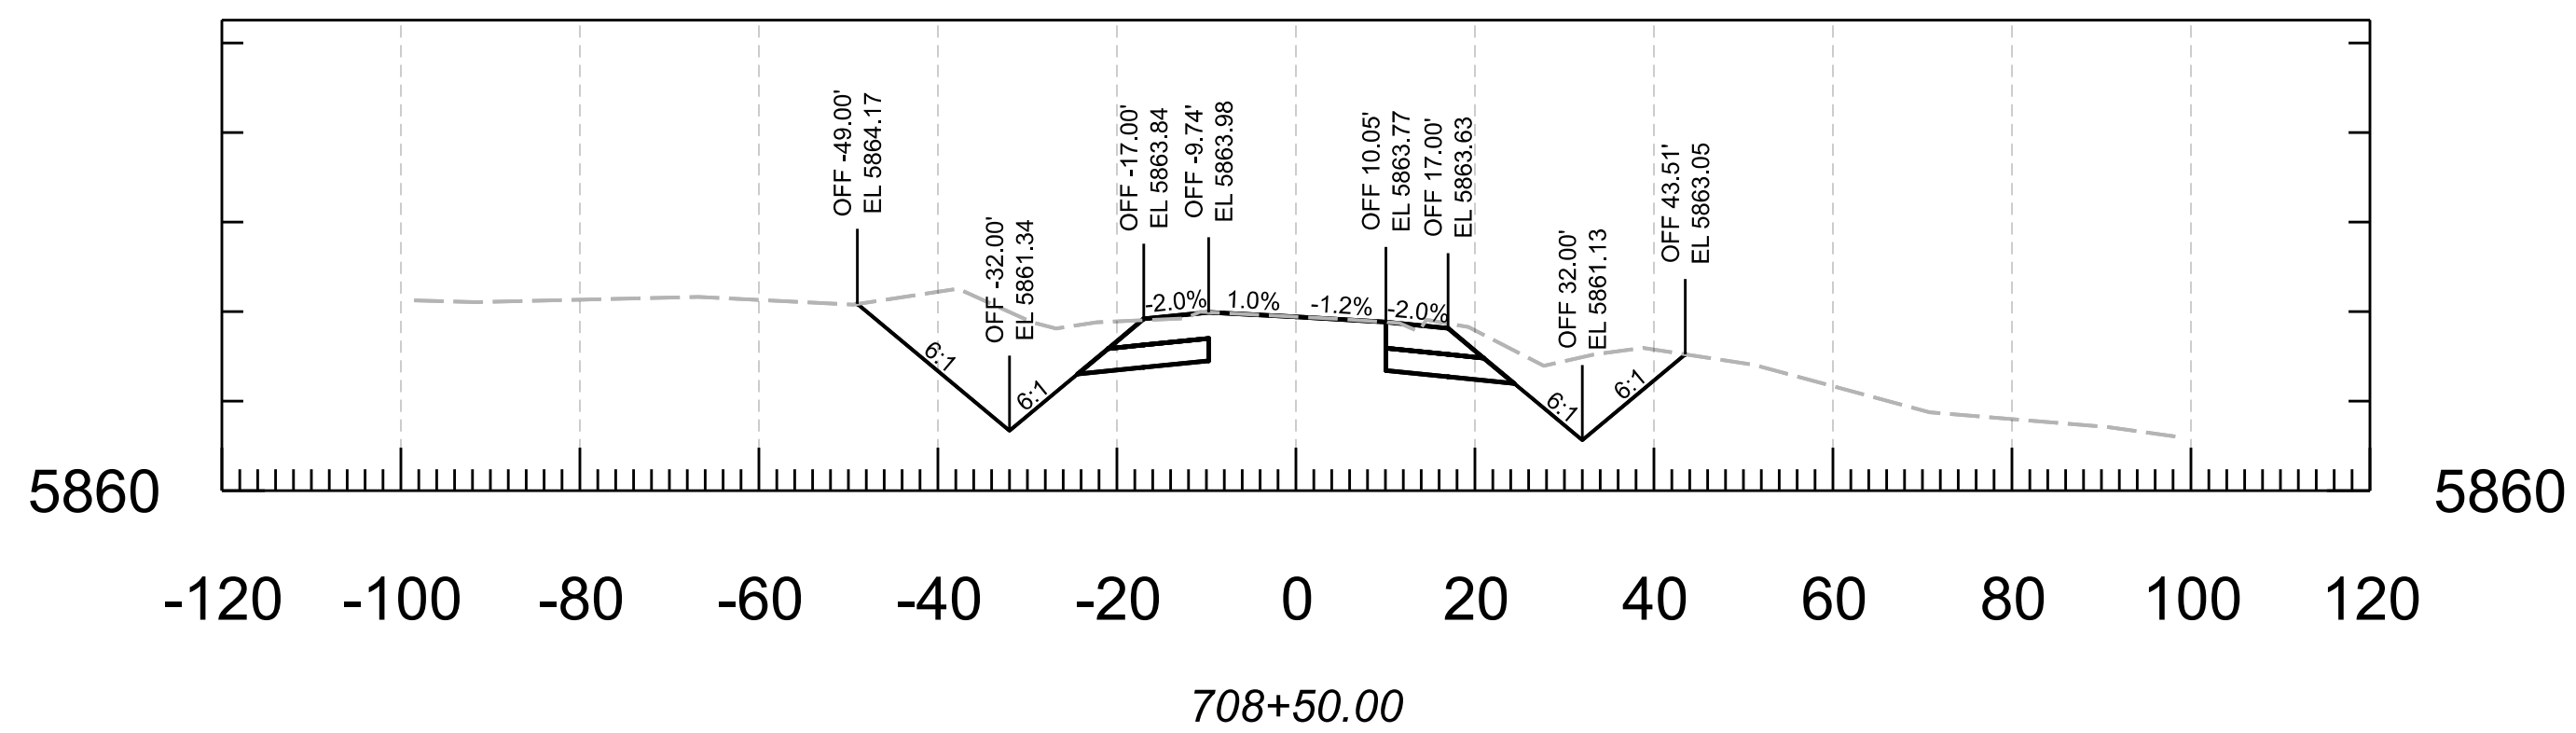







	<table><tr><th>NAME</th><th>DATE</th></tr><tr><td>DESIGN N. Harness</td><td>04/25</td></tr><tr><td>DRAWN N. Harness</td><td>04/25</td></tr><tr><td>CHECKED E. Eggen</td><td>04/25</td></tr><tr><td>TEAM LEADER E. Eggen</td><td>04/25</td></tr><tr><td></td><td></td></tr><tr><td></td><td></td></tr></table>	NAME	DATE	DESIGN N. Harness	04/25	DRAWN N. Harness	04/25	CHECKED E. Eggen	04/25	TEAM LEADER E. Eggen	04/25					ARIZONA DEPARTMENT OF TRANSPORTATION PROJECT DELIVERY AND OPERATIONS DIVISION ROADWAY DESIGN SECTION CROSS SECTIONS	ROUTE	F.H.W.A. Arizona Division	STATE ARIZ.	PROJECT NO. 377 NA 008	FEDERAL ID NO. 377-A(203)T	SHEET NO. 64	TOTAL SHEETS 91	RECORD DRAWING
		NAME	DATE																					
		DESIGN N. Harness	04/25																					
		DRAWN N. Harness	04/25																					
		CHECKED E. Eggen	04/25																					
		TEAM LEADER E. Eggen	04/25																					
MILEPOST	LOCATION MP 8 - PHOENIX PARK WASH, S OF DRY LAKE						SHEET OF																	
STRUCTURE NO.	TRACS NO. F0661 01C						___ OF ___																	

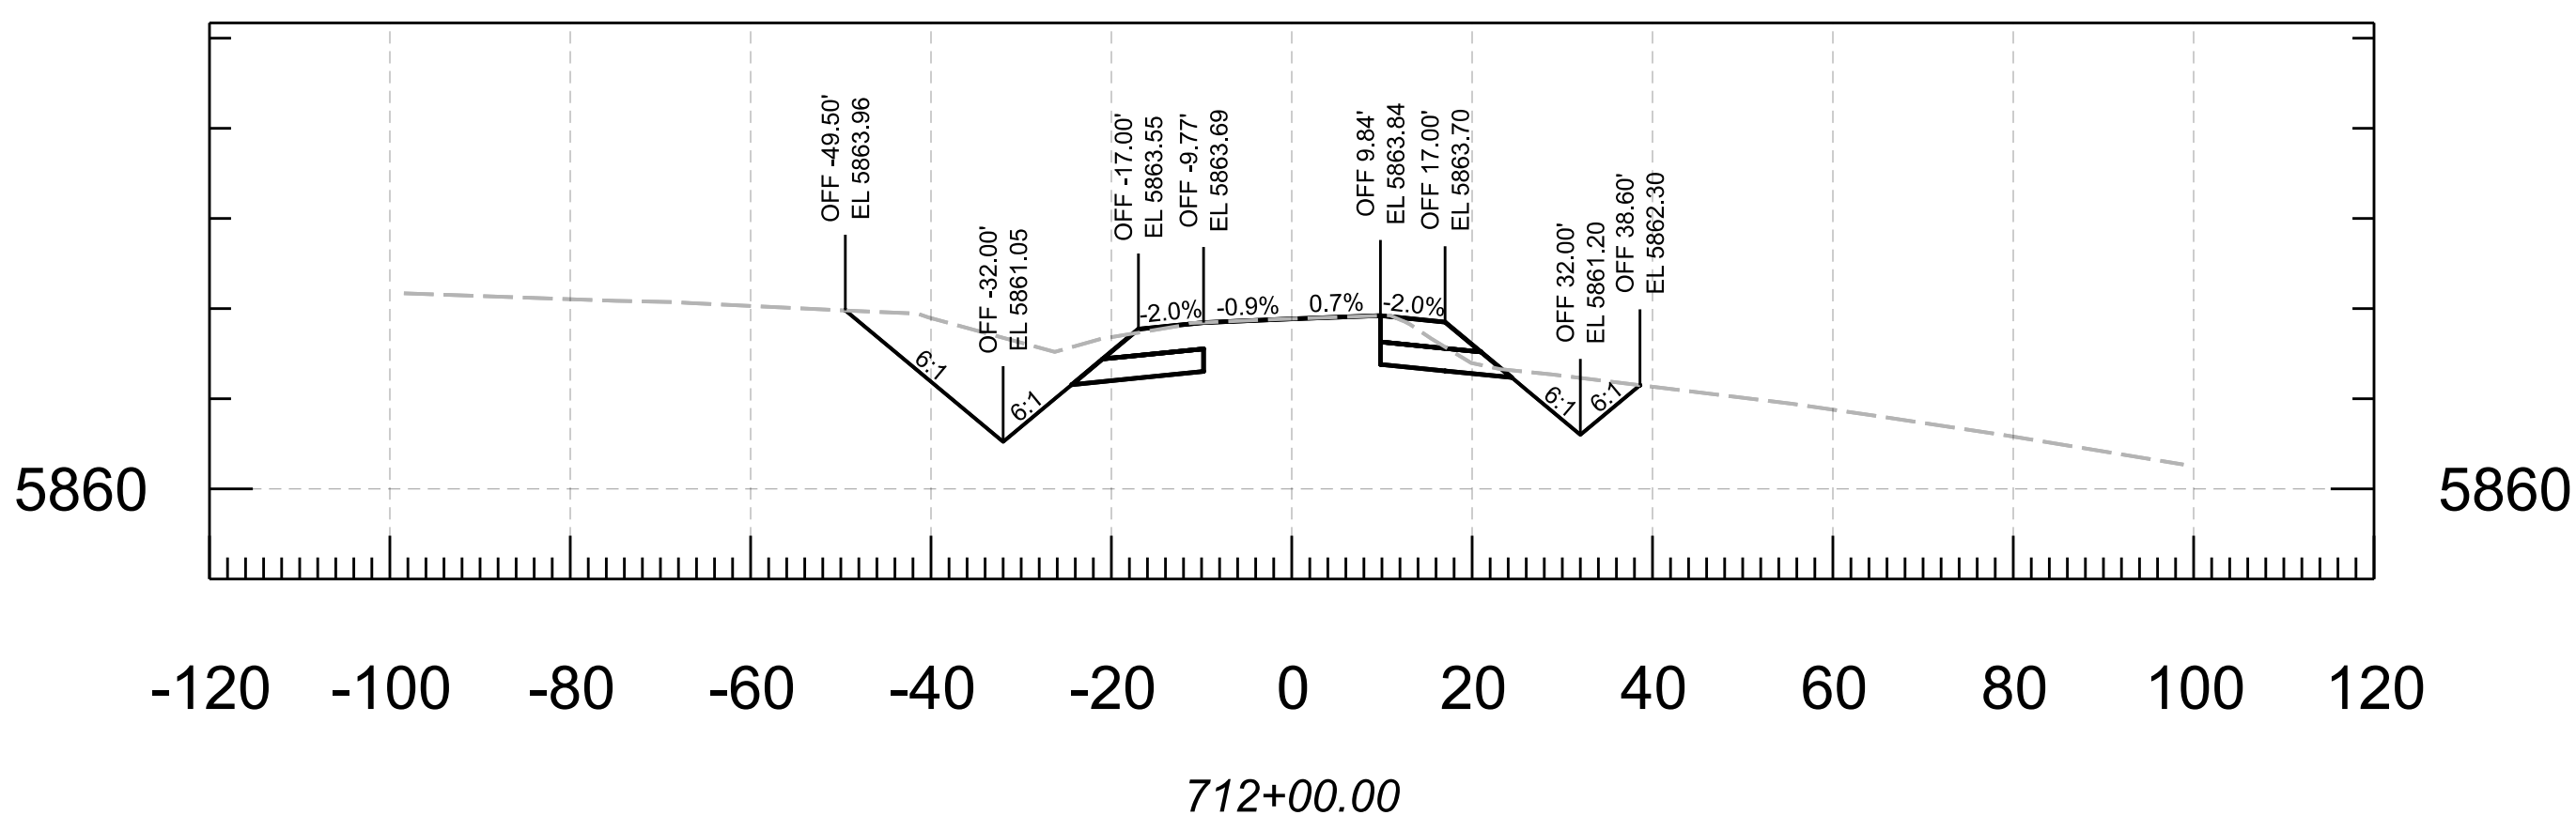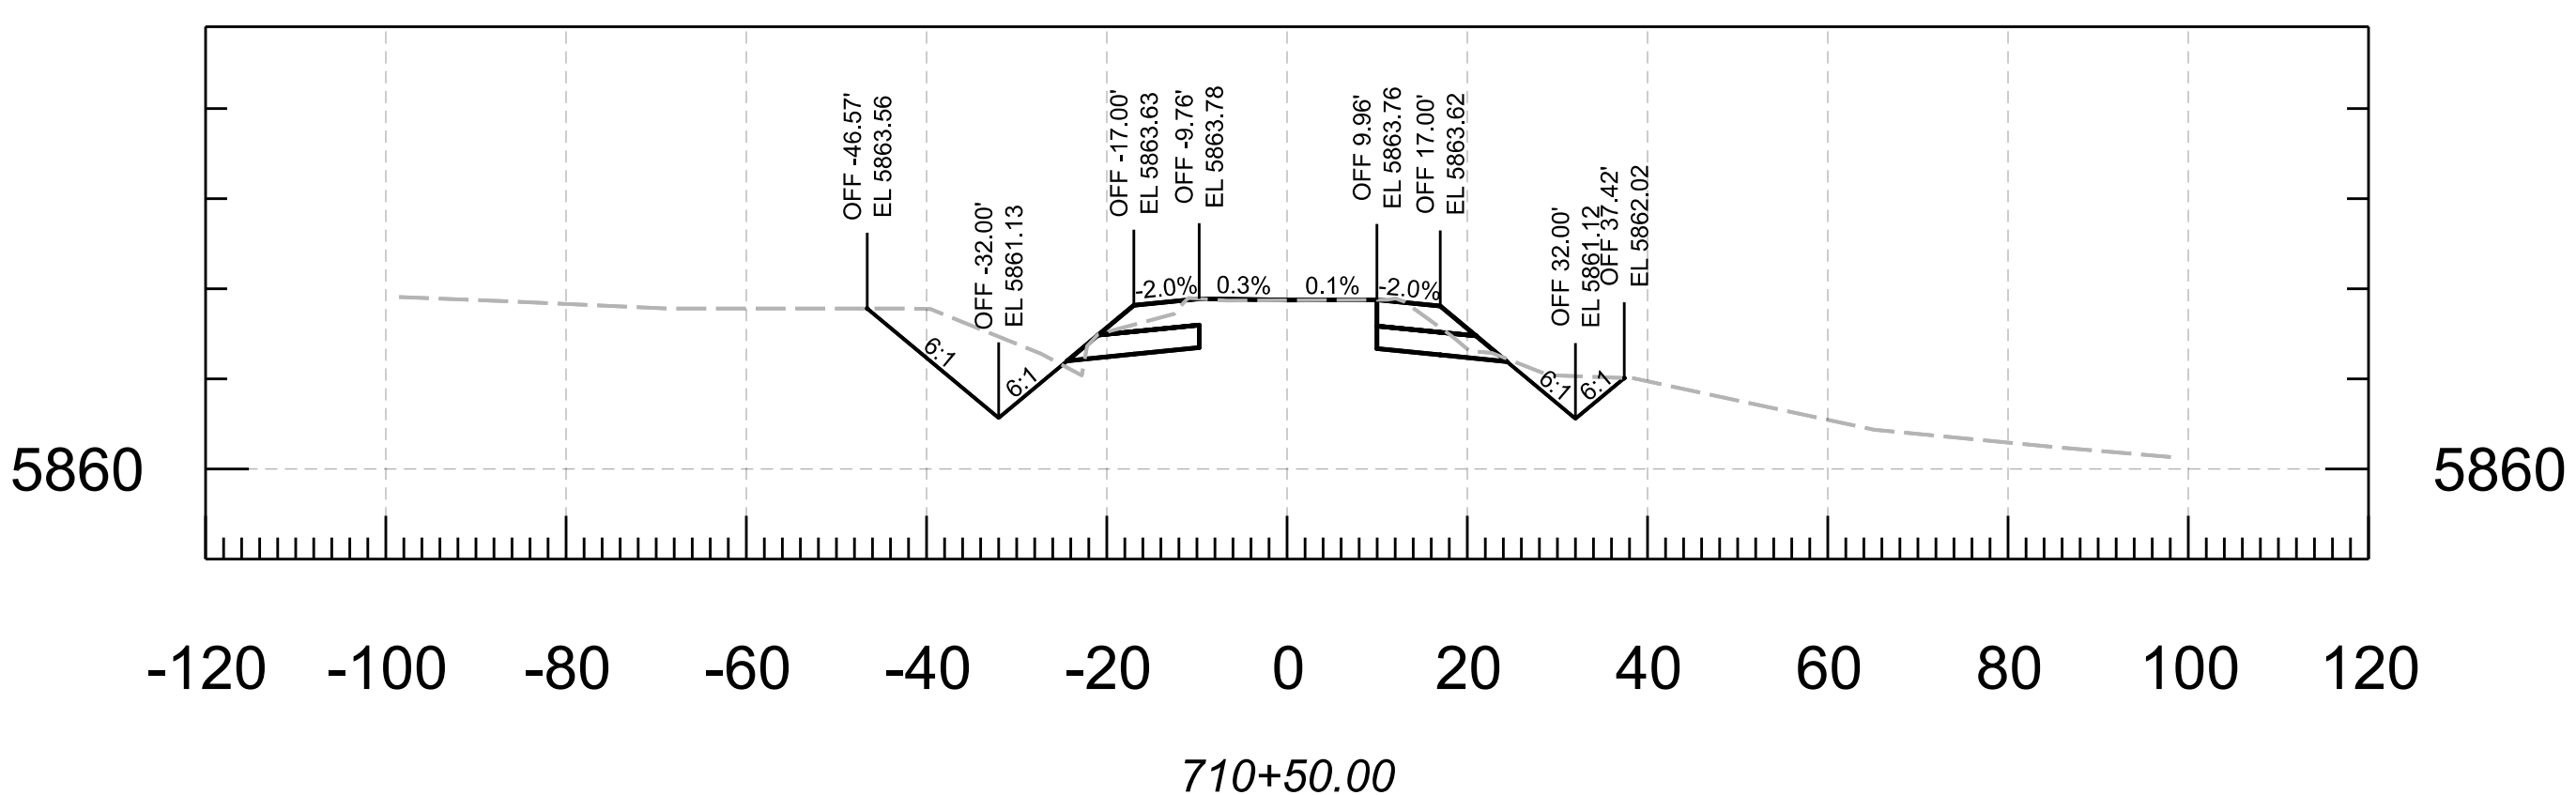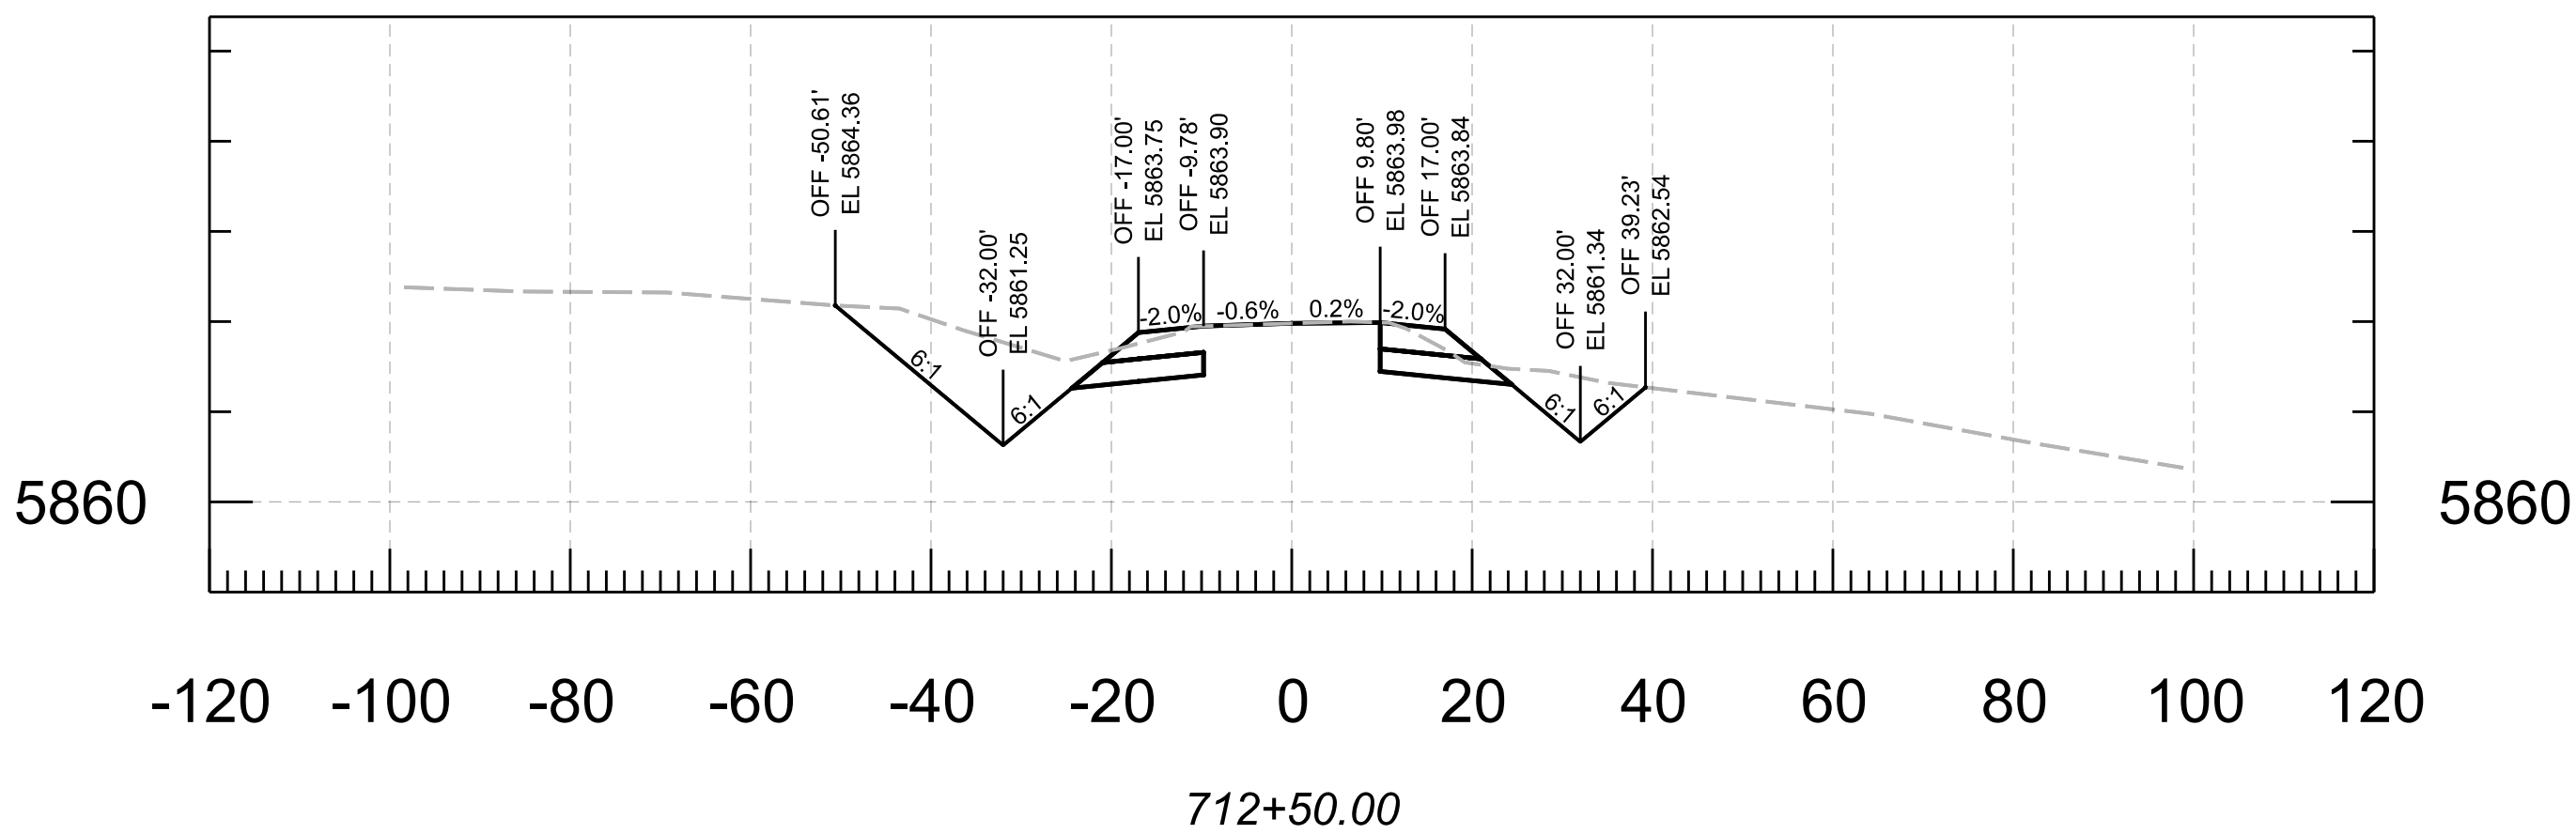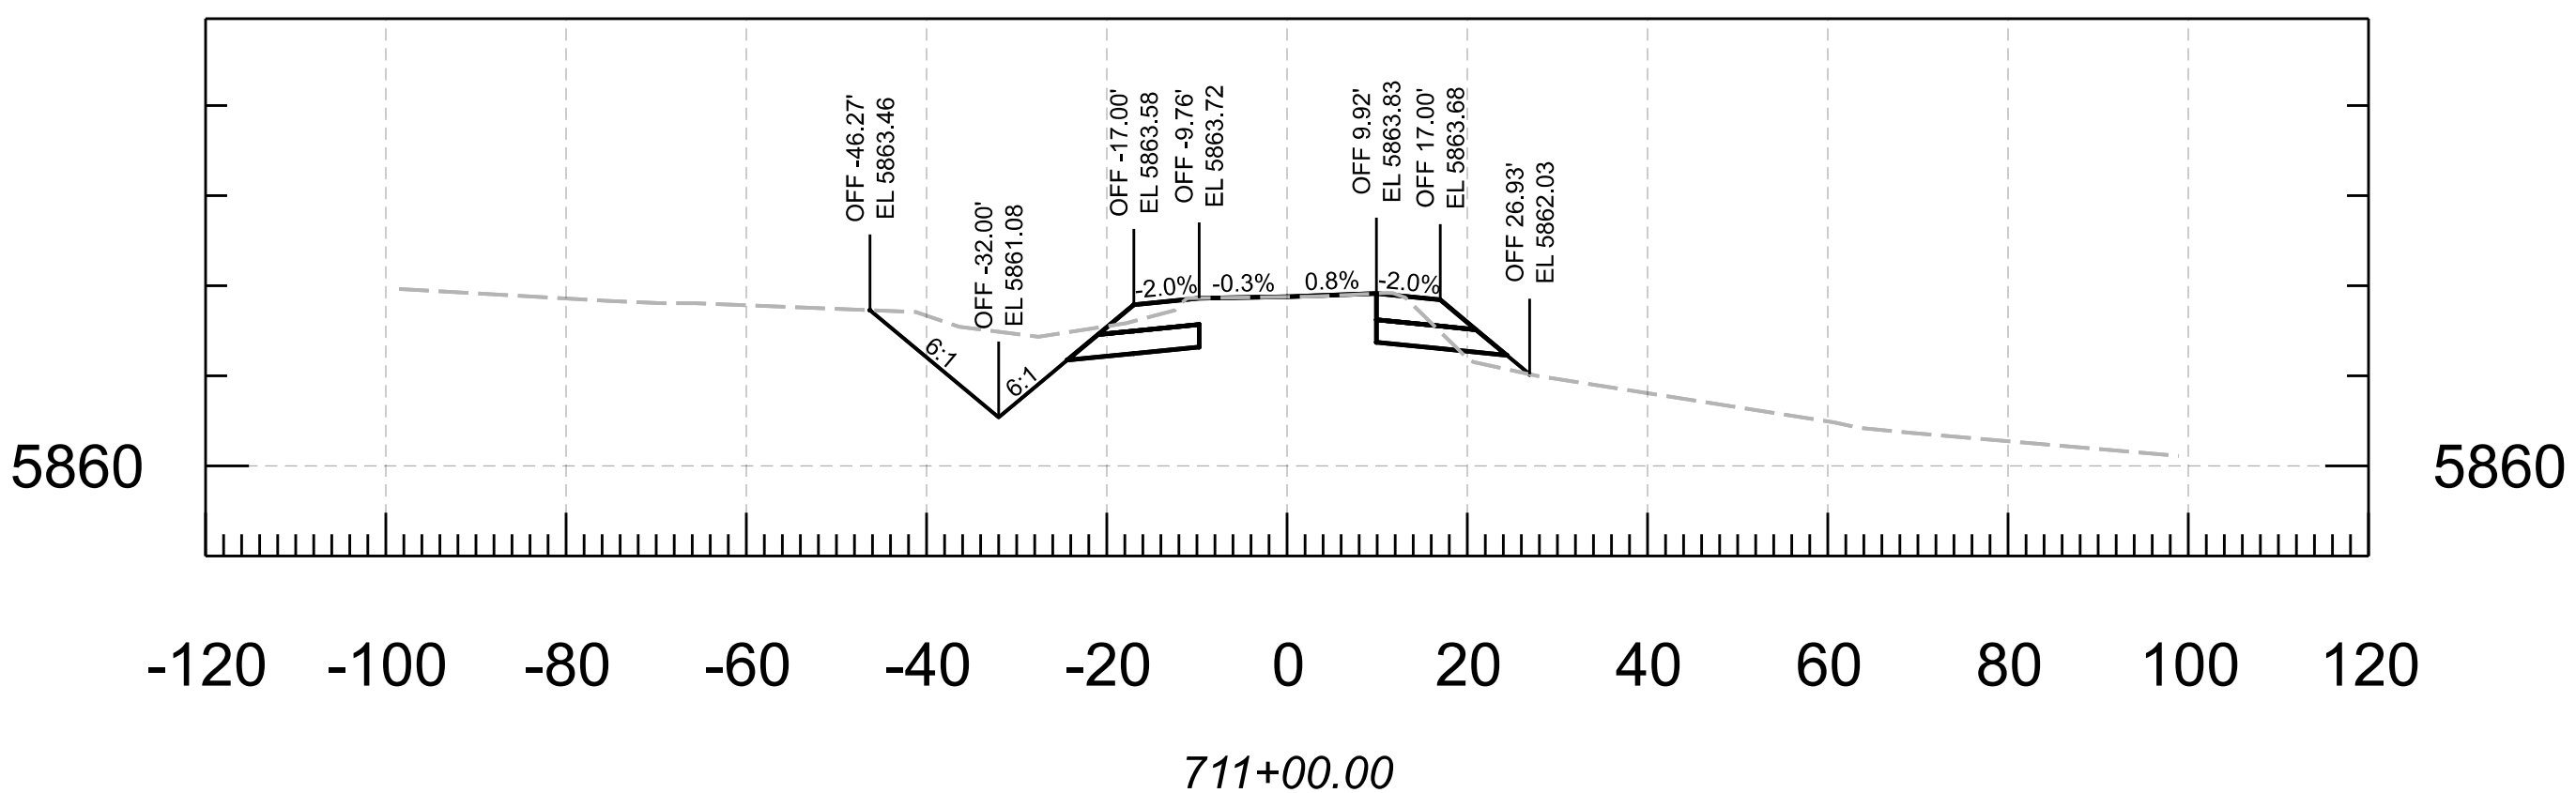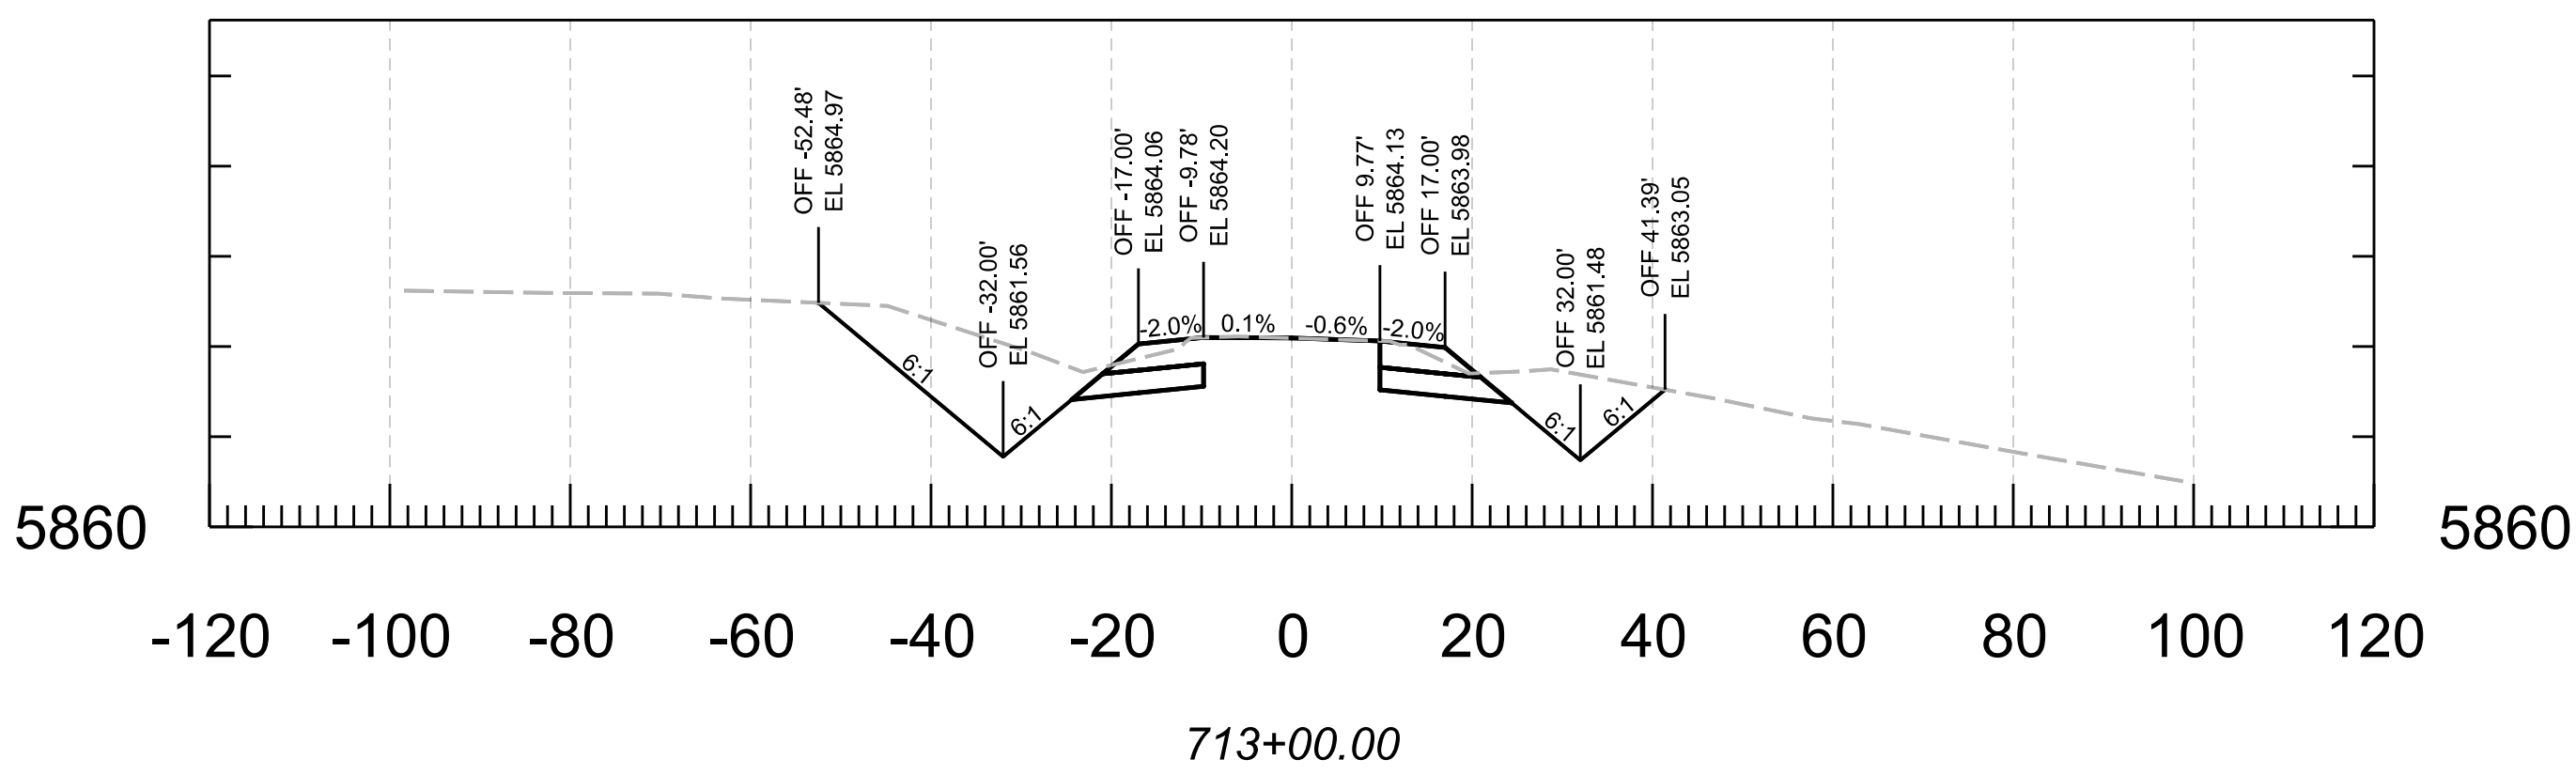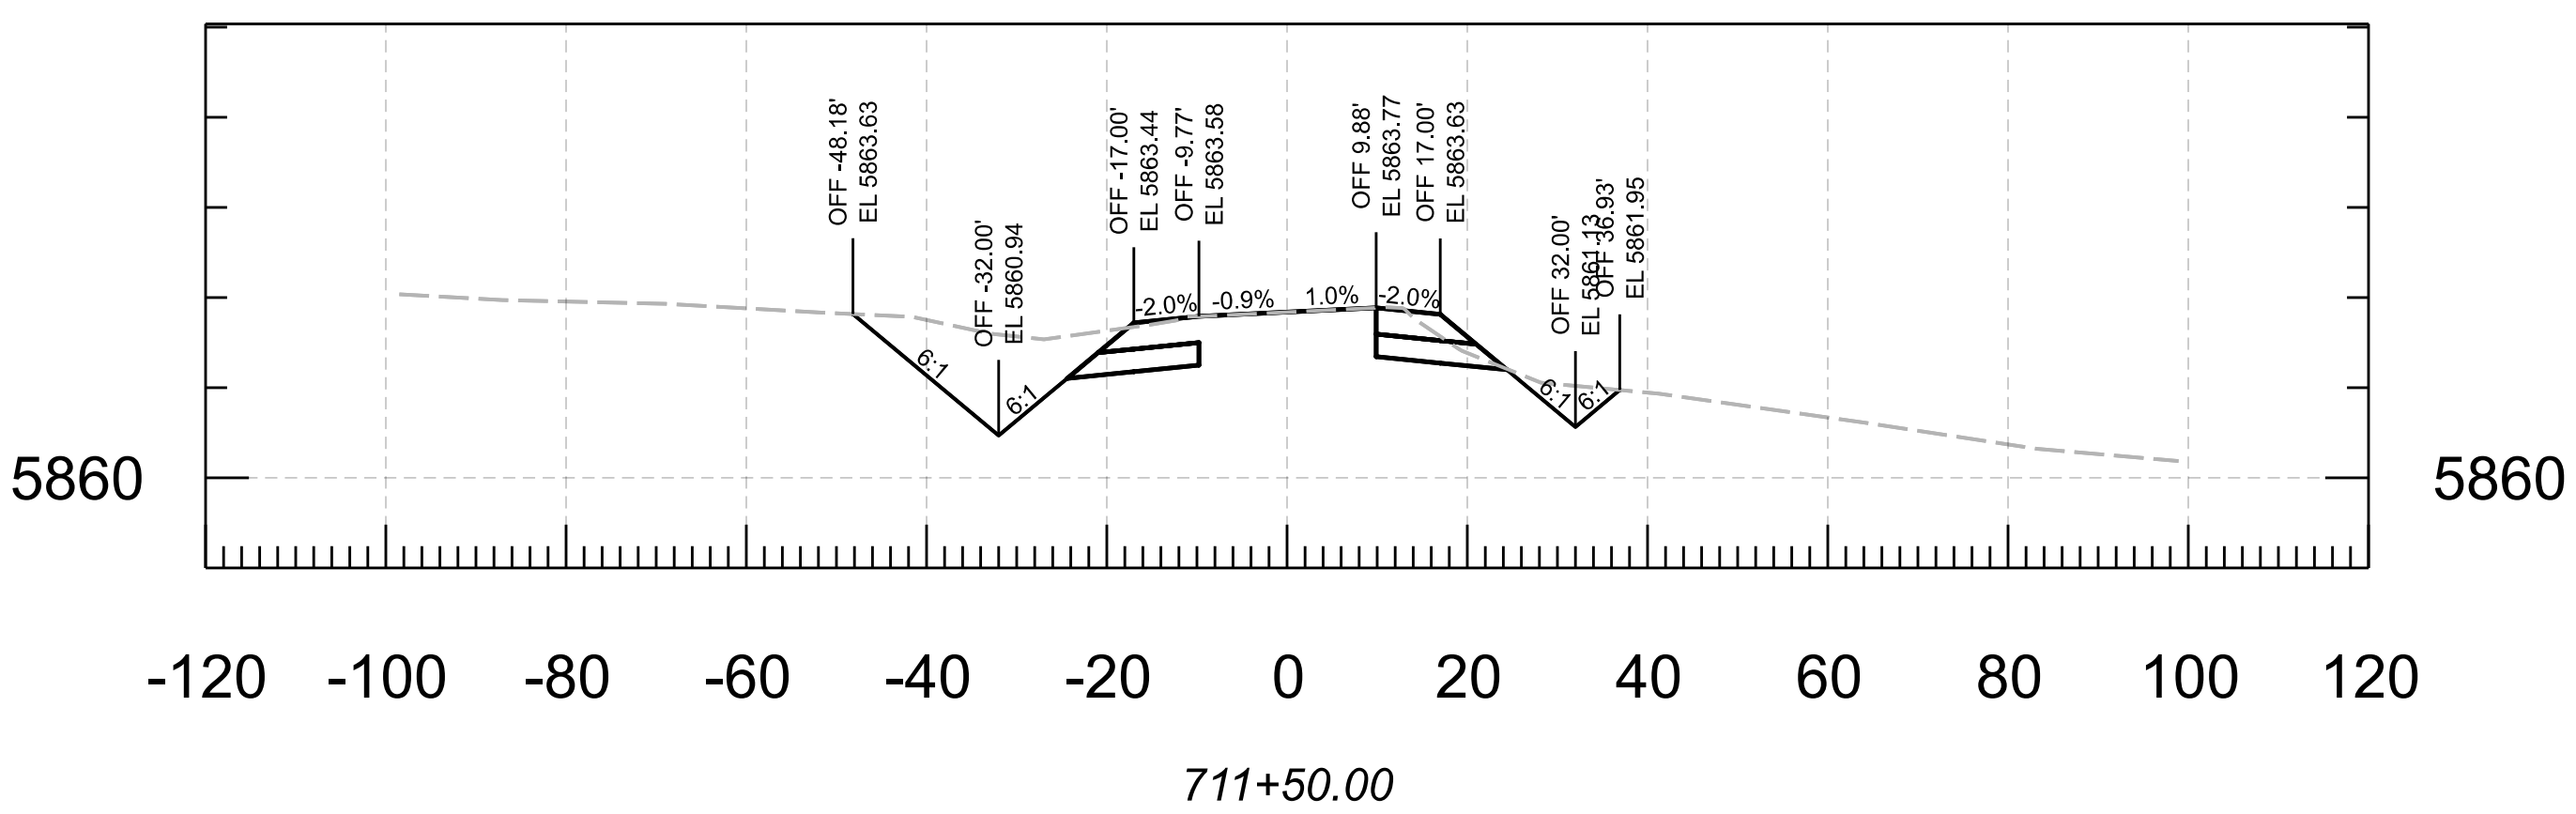


				NAME	DATE	ARIZONA DEPARTMENT OF TRANSPORTATION PROJECT DELIVERY AND OPERATIONS DIVISION ROADWAY DESIGN SECTION	ROUTE	F.H.W.A. Arizona Division	STATE ARIZ.	PROJECT NO.	FEDERAL ID NO.	SHEET NO.	TOTAL SHEETS	RECORD DRAWING
			DESIGN	N. Harness	04/25		MILEPOST			377 NA 008	377-A(203)T	65	91	
			DRAWN	N. Harness	04/25			STRUCTURE NO.	LOCATION MP 8 - PHOENIX PARK WASH, S OF DRY LAKE				SHEET OF	
			CHECKED	E. Eggen	04/25				TRACS NO. F0661 01C		___ OF ___			
			TEAM LEADER	E. Eggen	04/25									
						CROSS SECTIONS								

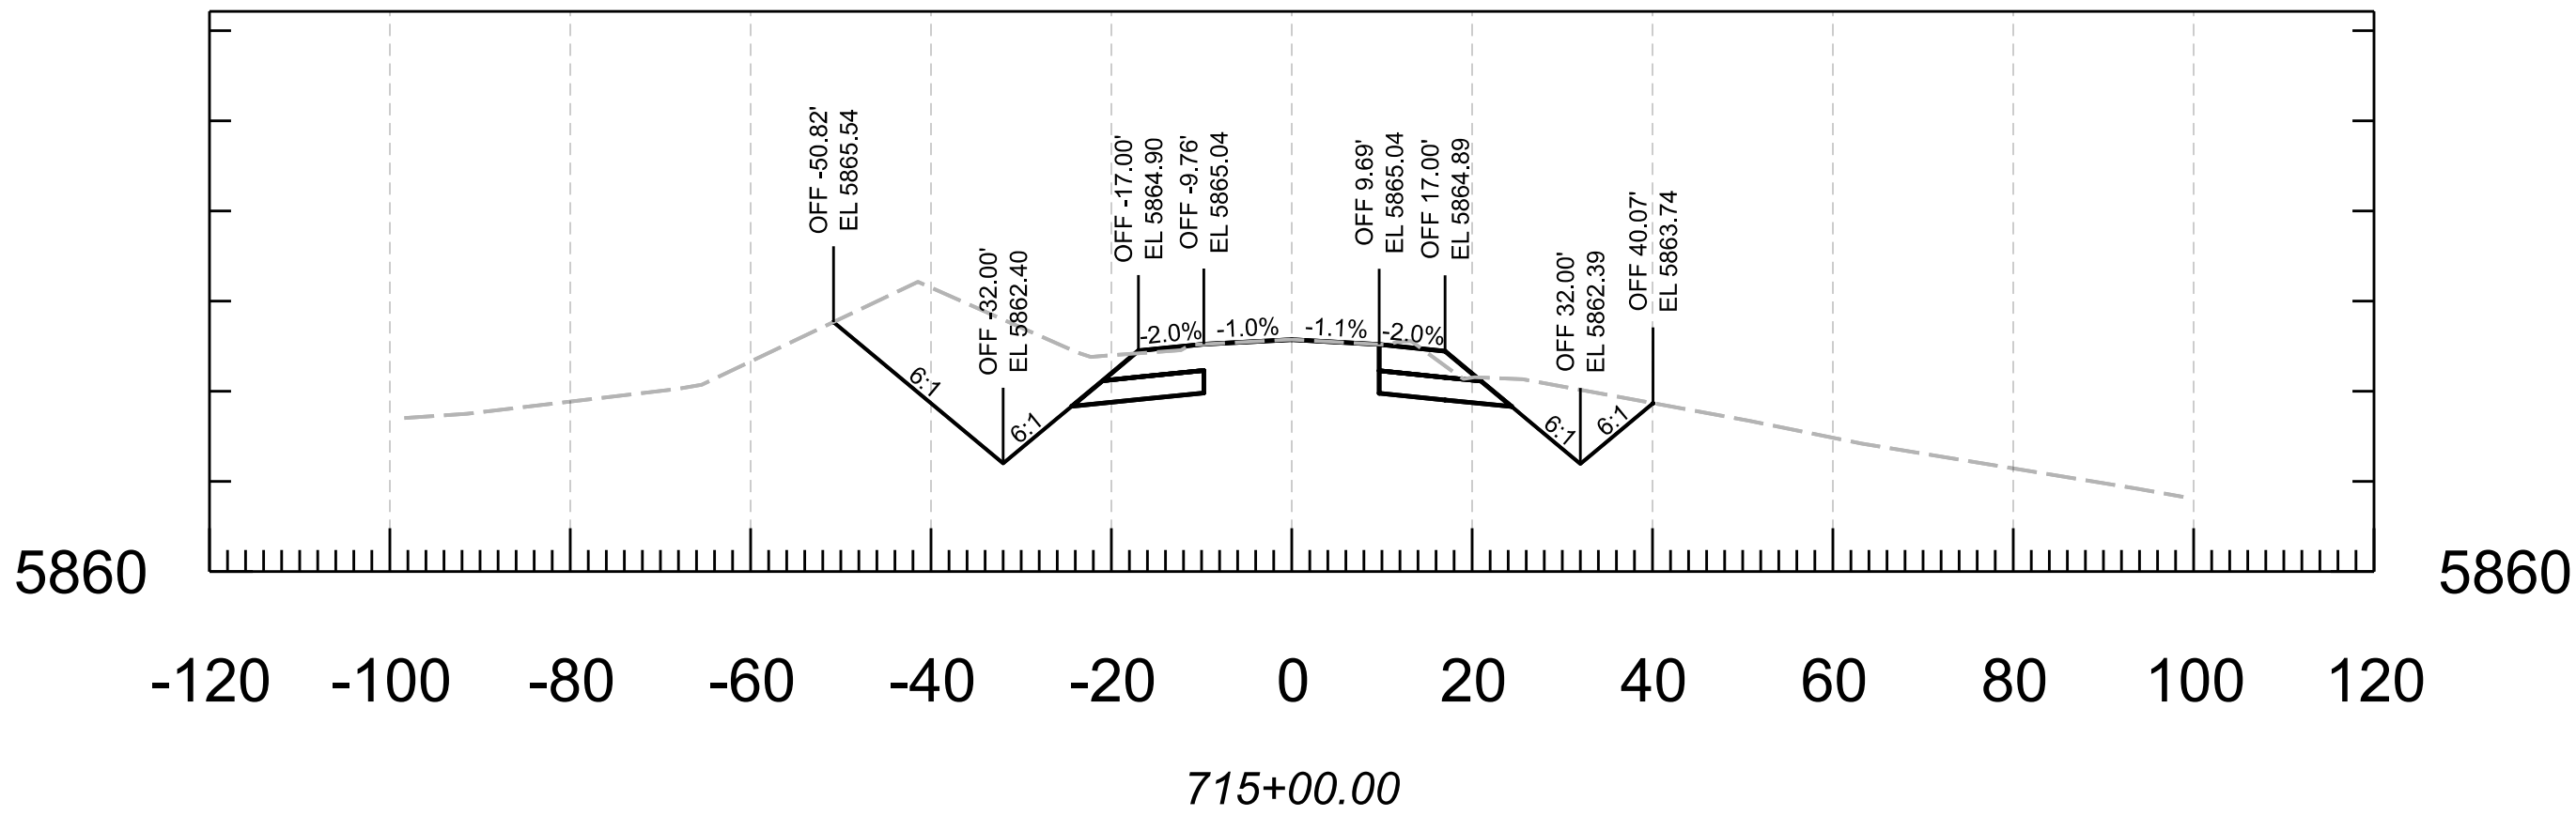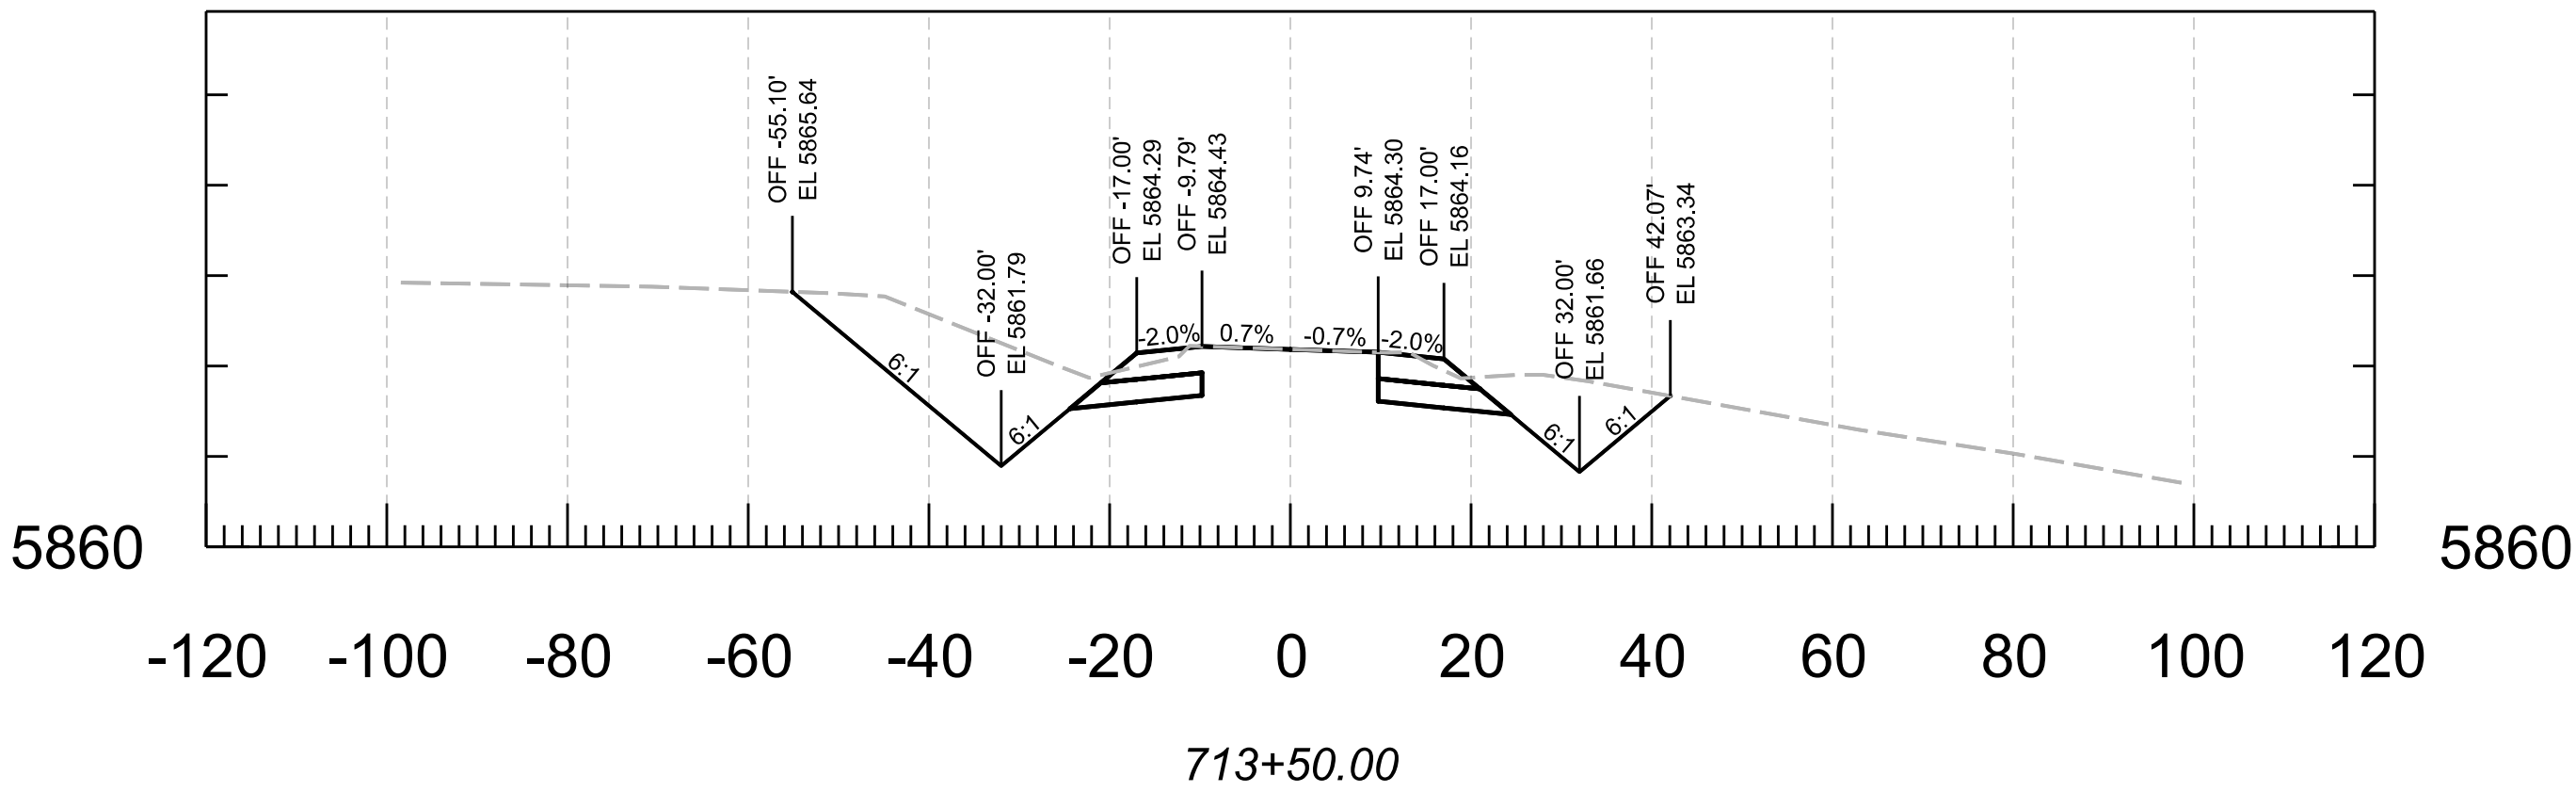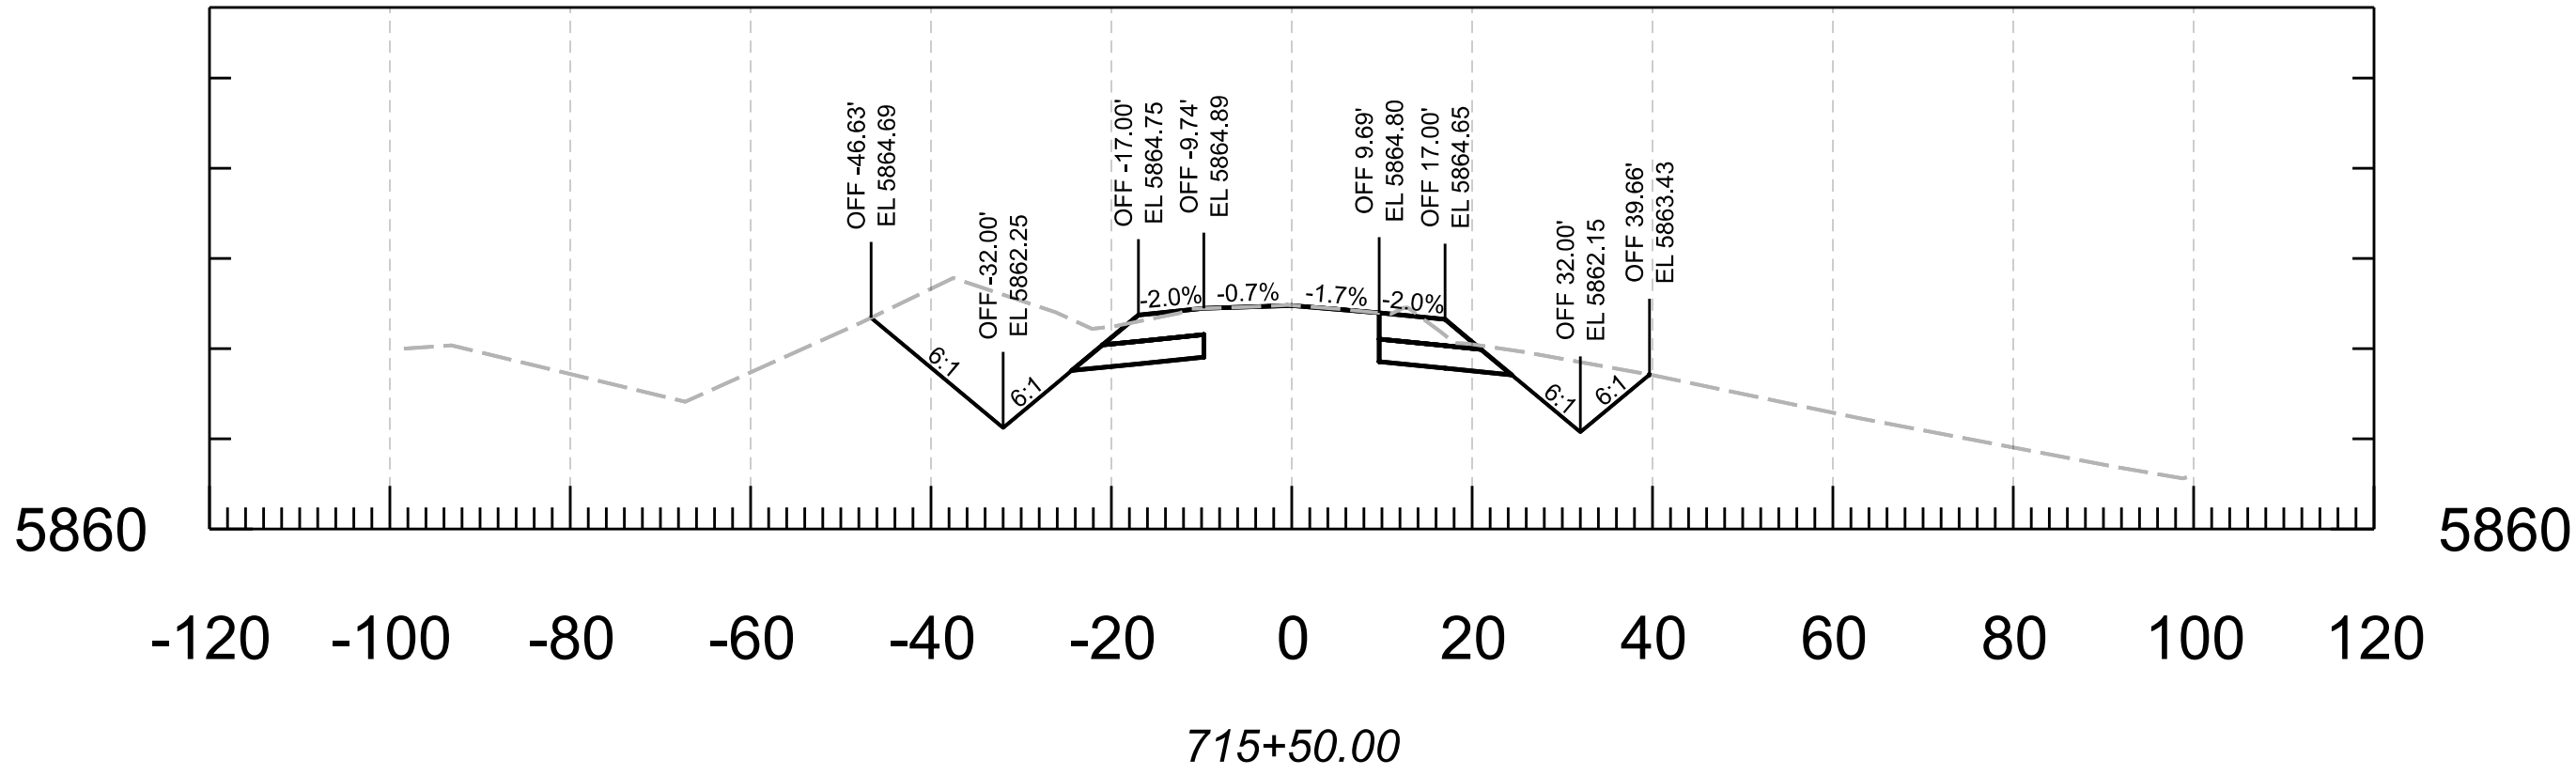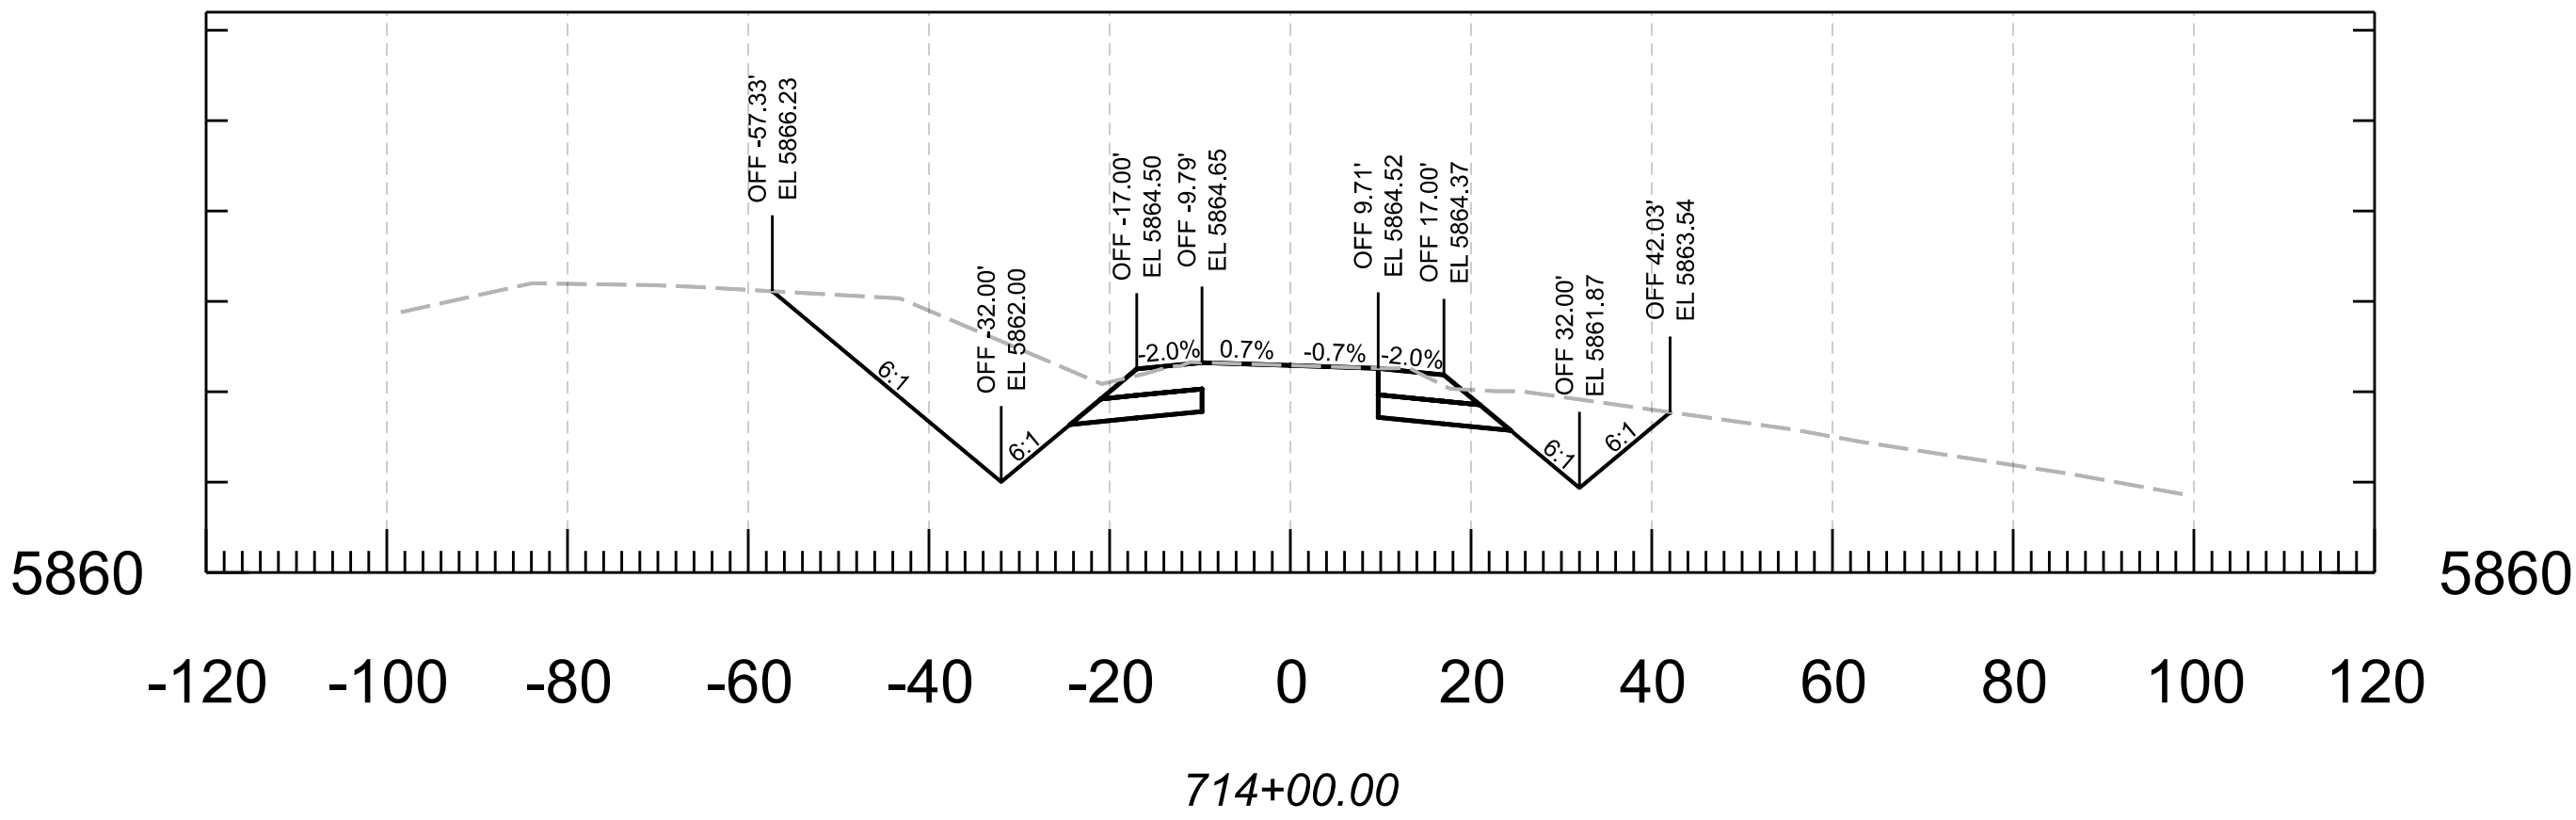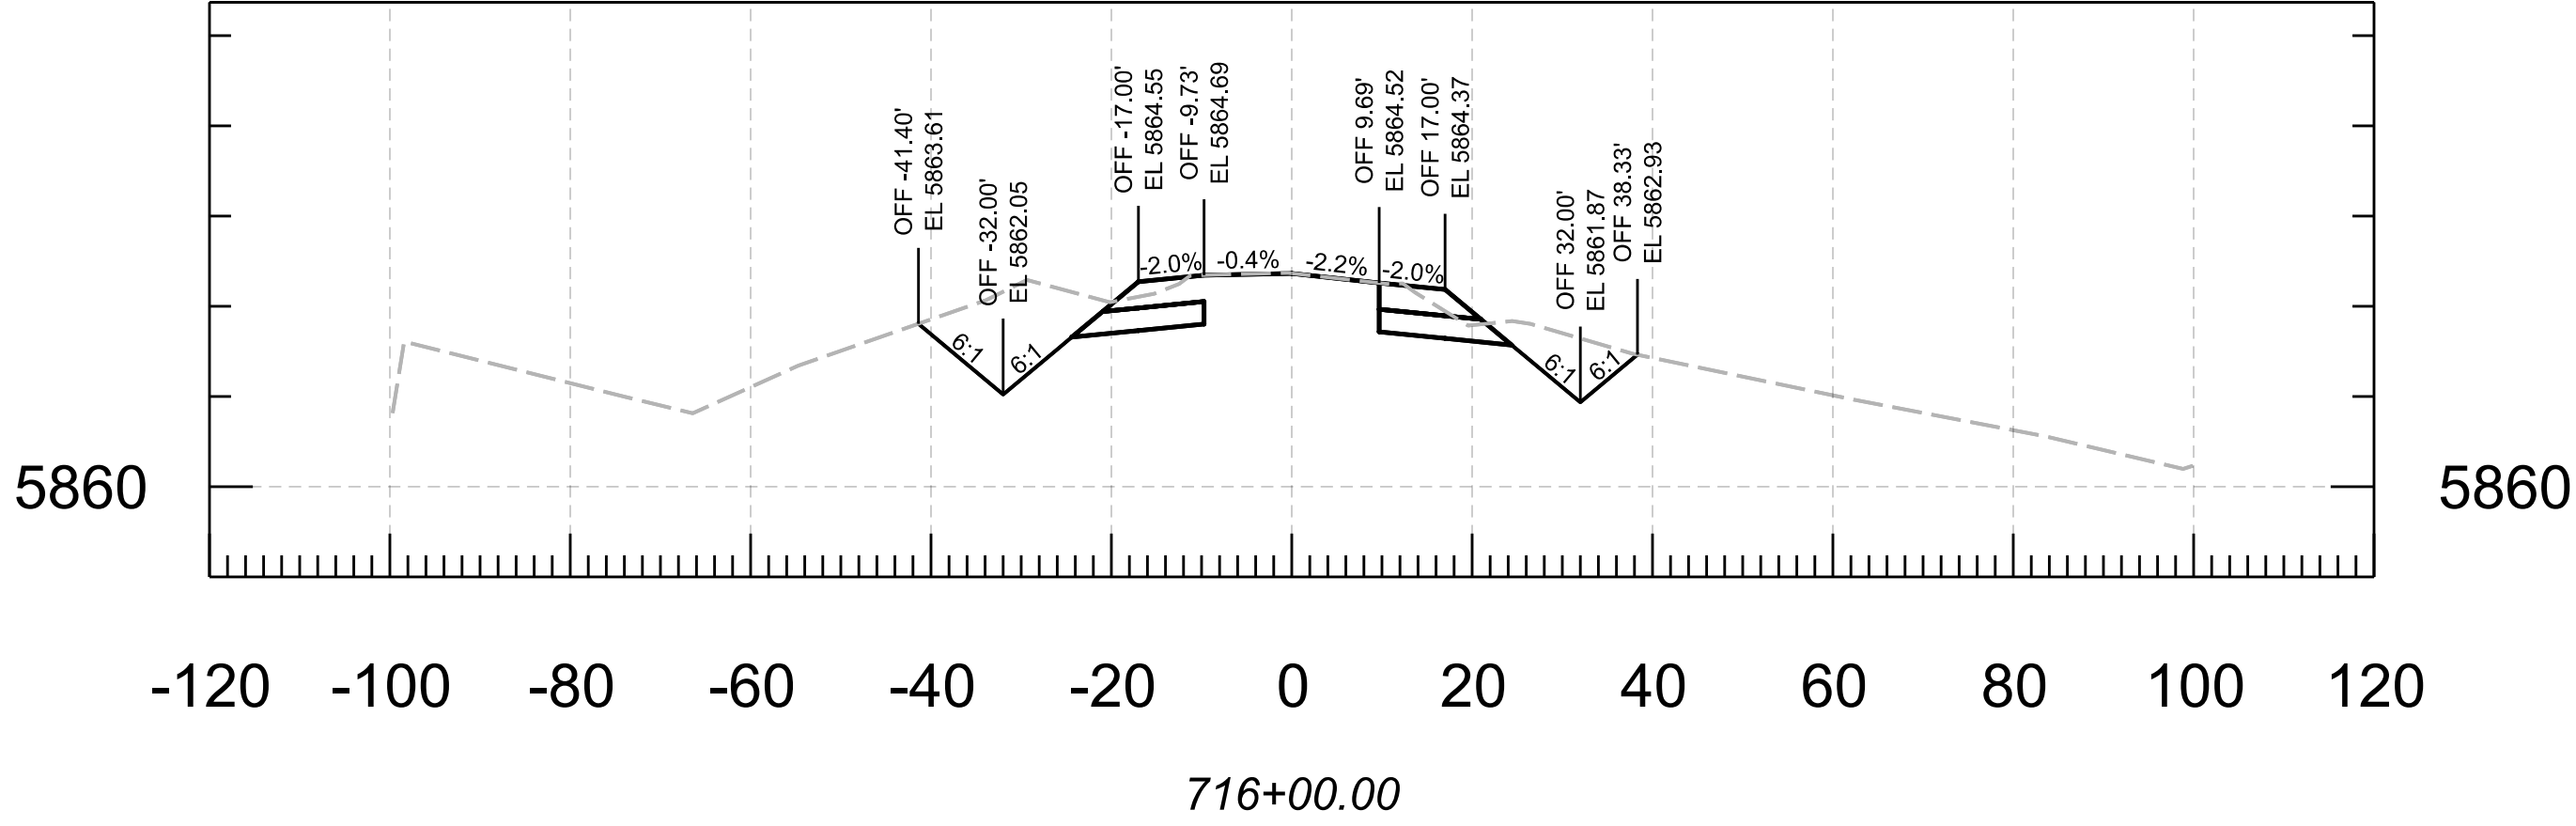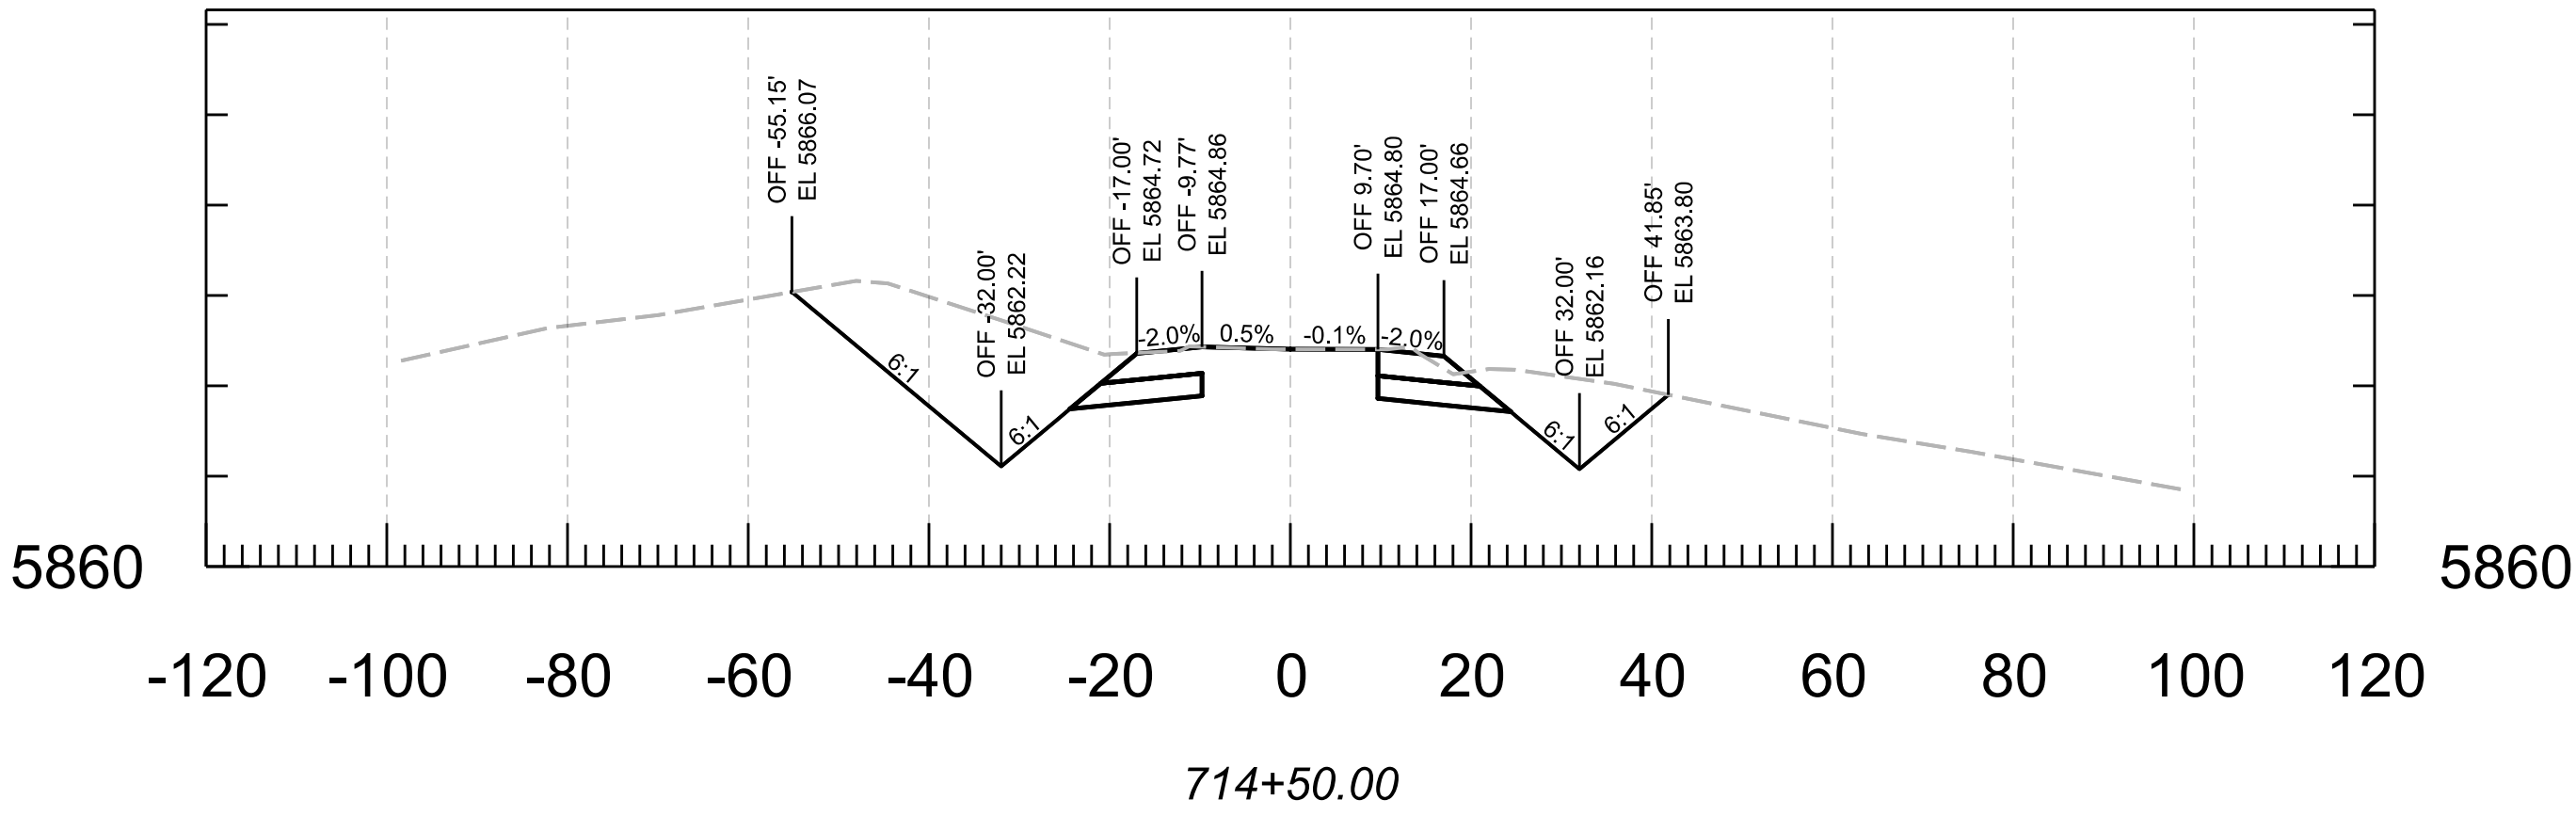


					NAME	DATE	ARIZONA DEPARTMENT OF TRANSPORTATION PROJECT DELIVERY AND OPERATIONS DIVISION ROADWAY DESIGN SECTION	ROUTE	F.H.W.A. Arizona Division	STATE ARIZ.	PROJECT NO.	FEDERAL ID NO.	SHEET NO.	TOTAL SHEETS	RECORD DRAWING				
				DESIGN	N. Harness	04/25					377 NA 008	377-A(203)T	66	91					
				DRAWN	N. Harness	04/25		CROSS SECTIONS	MILEPOST	LOCATION MP 8 - PHOENIX PARK WASH, S OF DRY LAKE								SHEET	OF
				CHECKED	E. Eggen	04/25				TRACS NO. F0661 01C								___ OF ___	
				TEAM LEADER	E. Eggen	04/25													

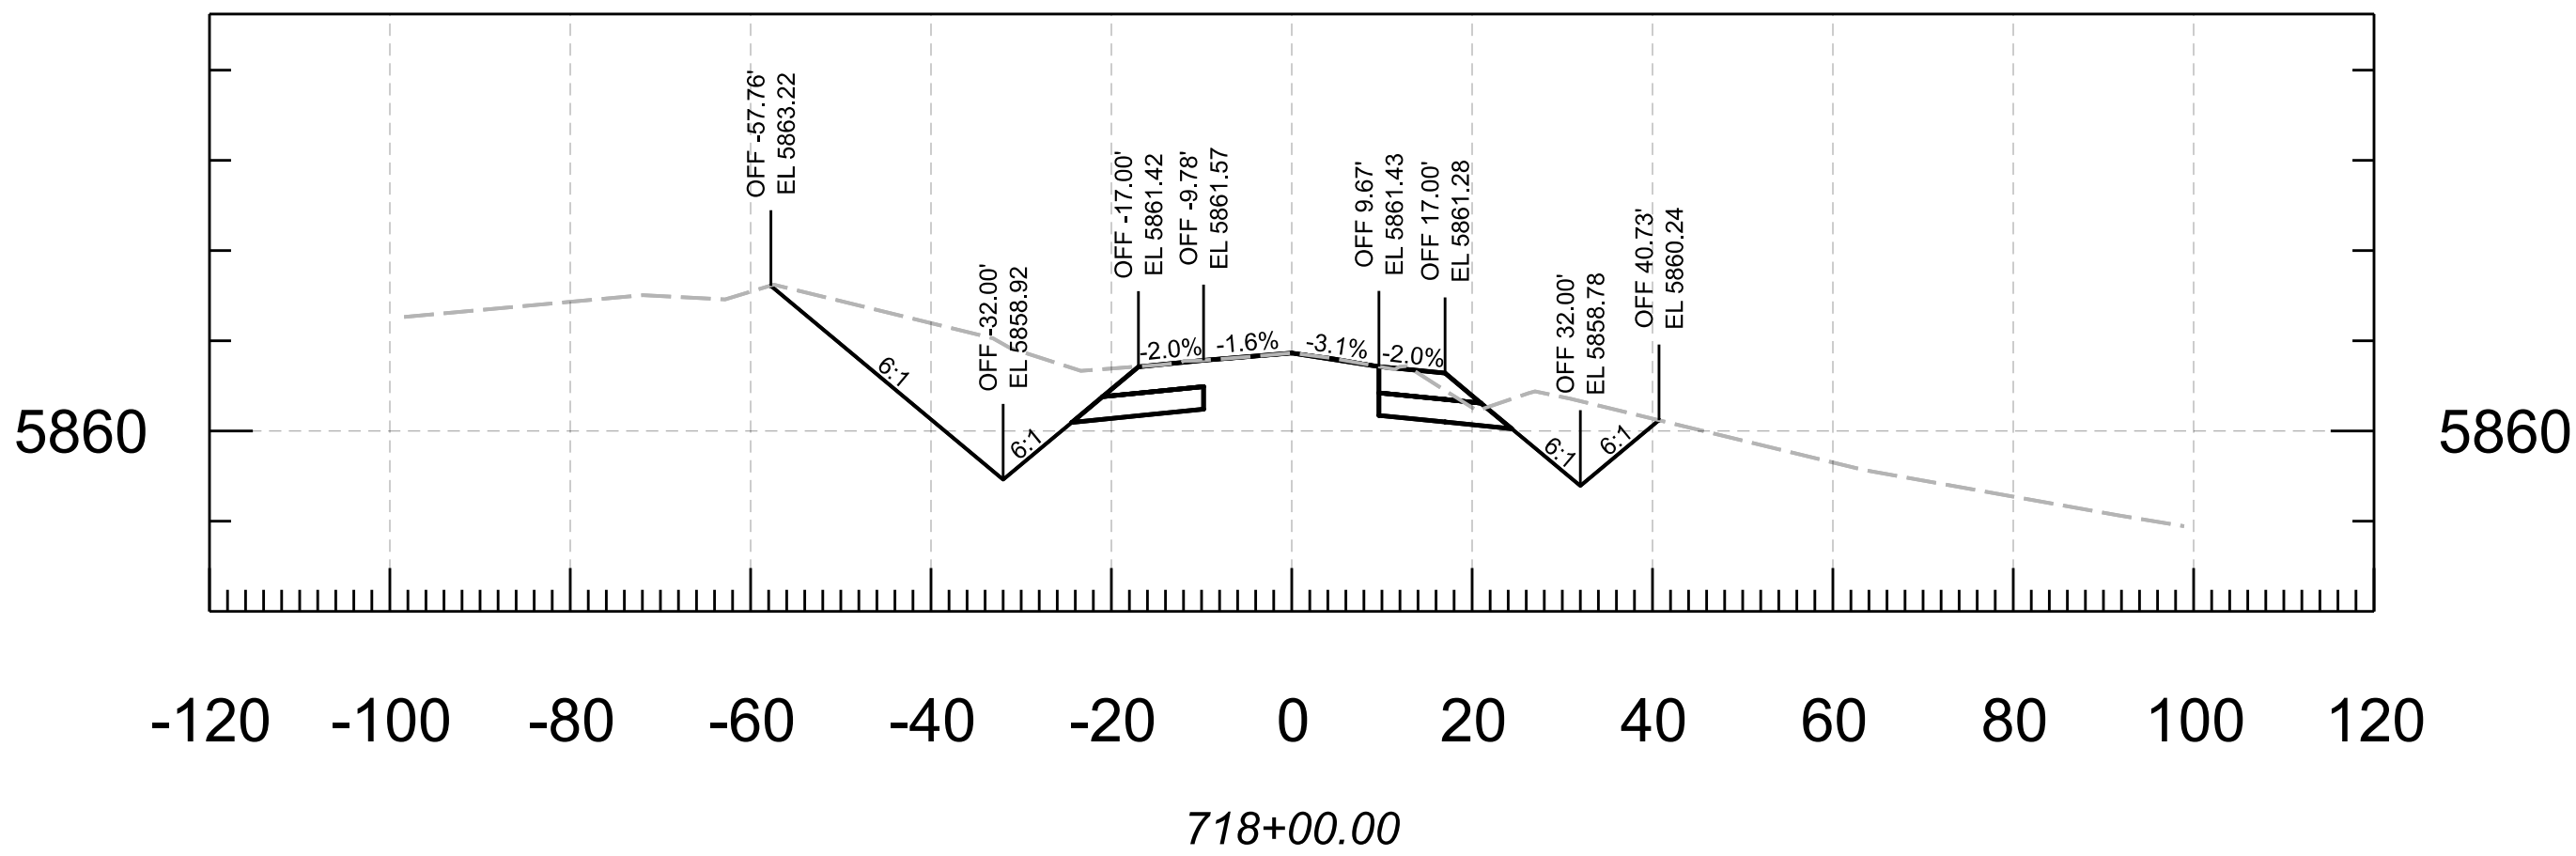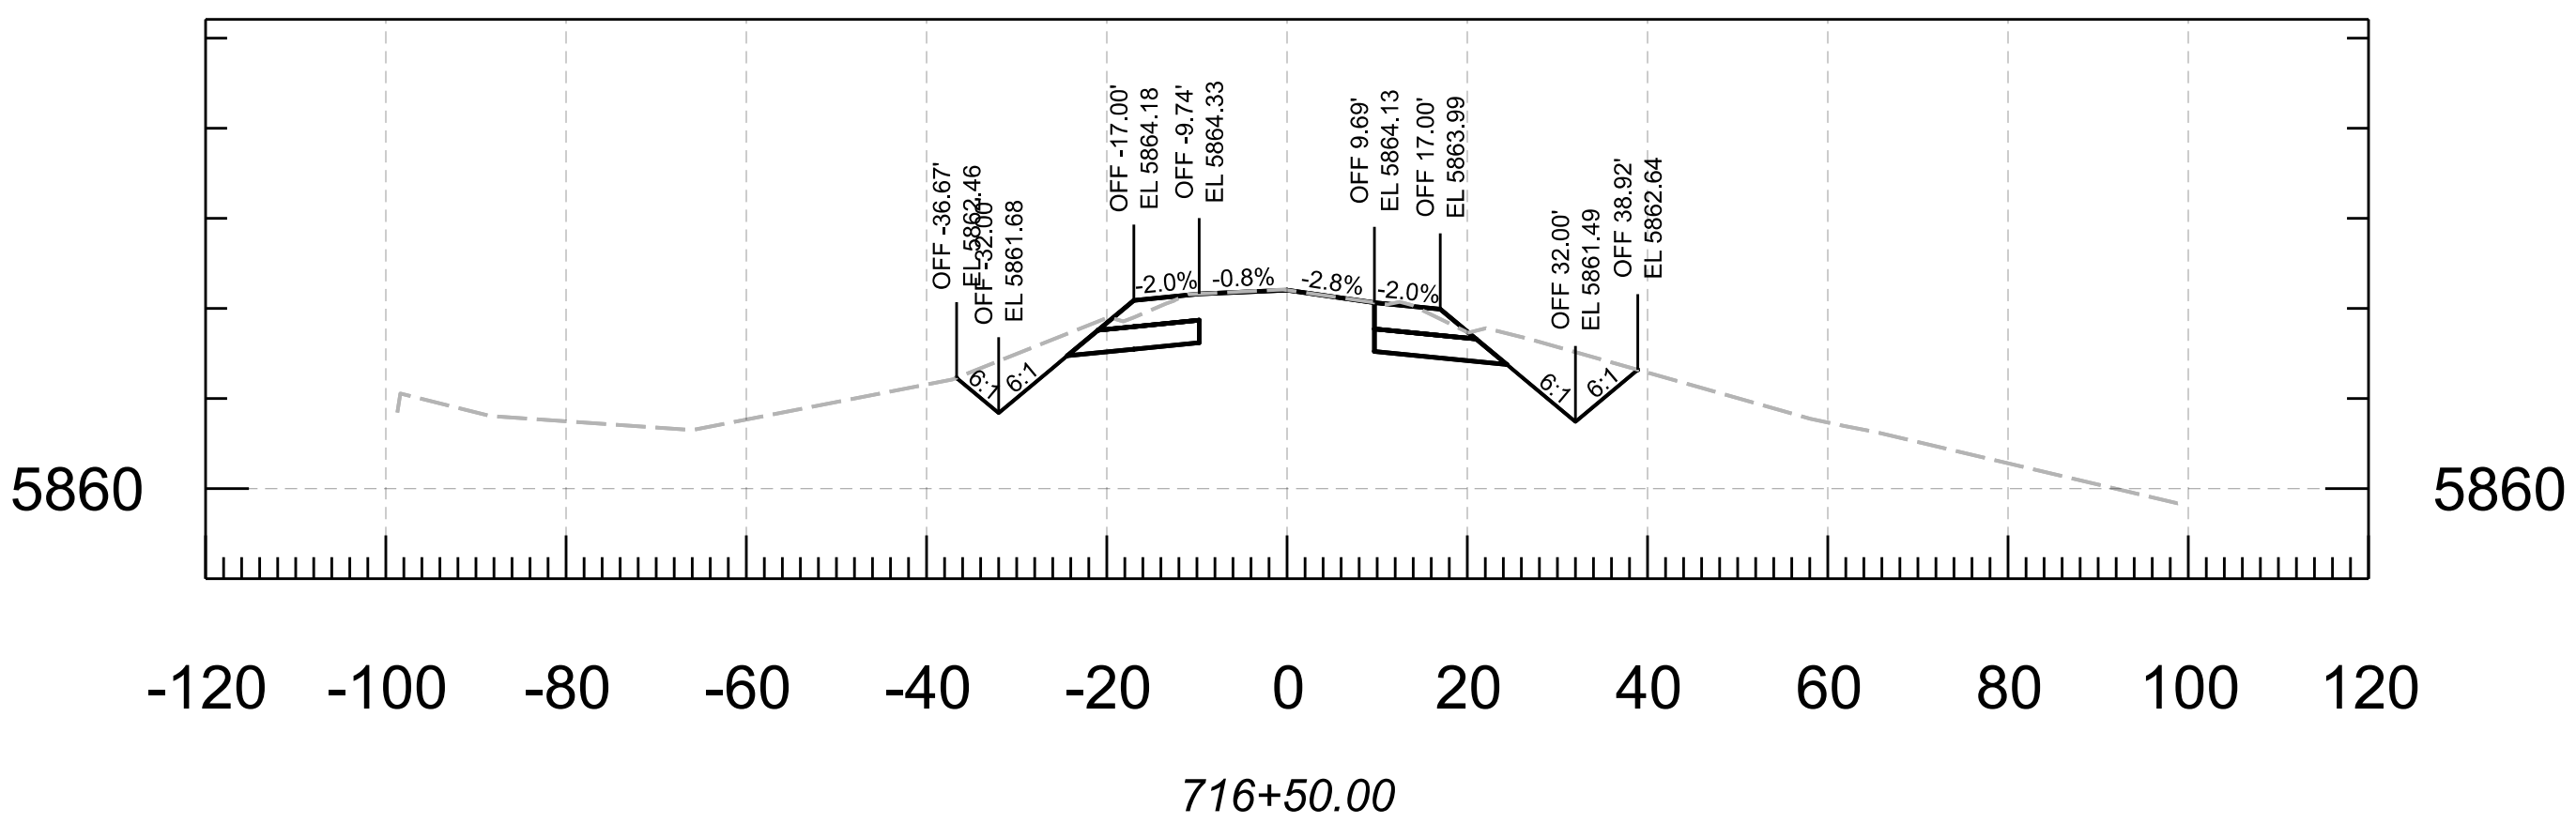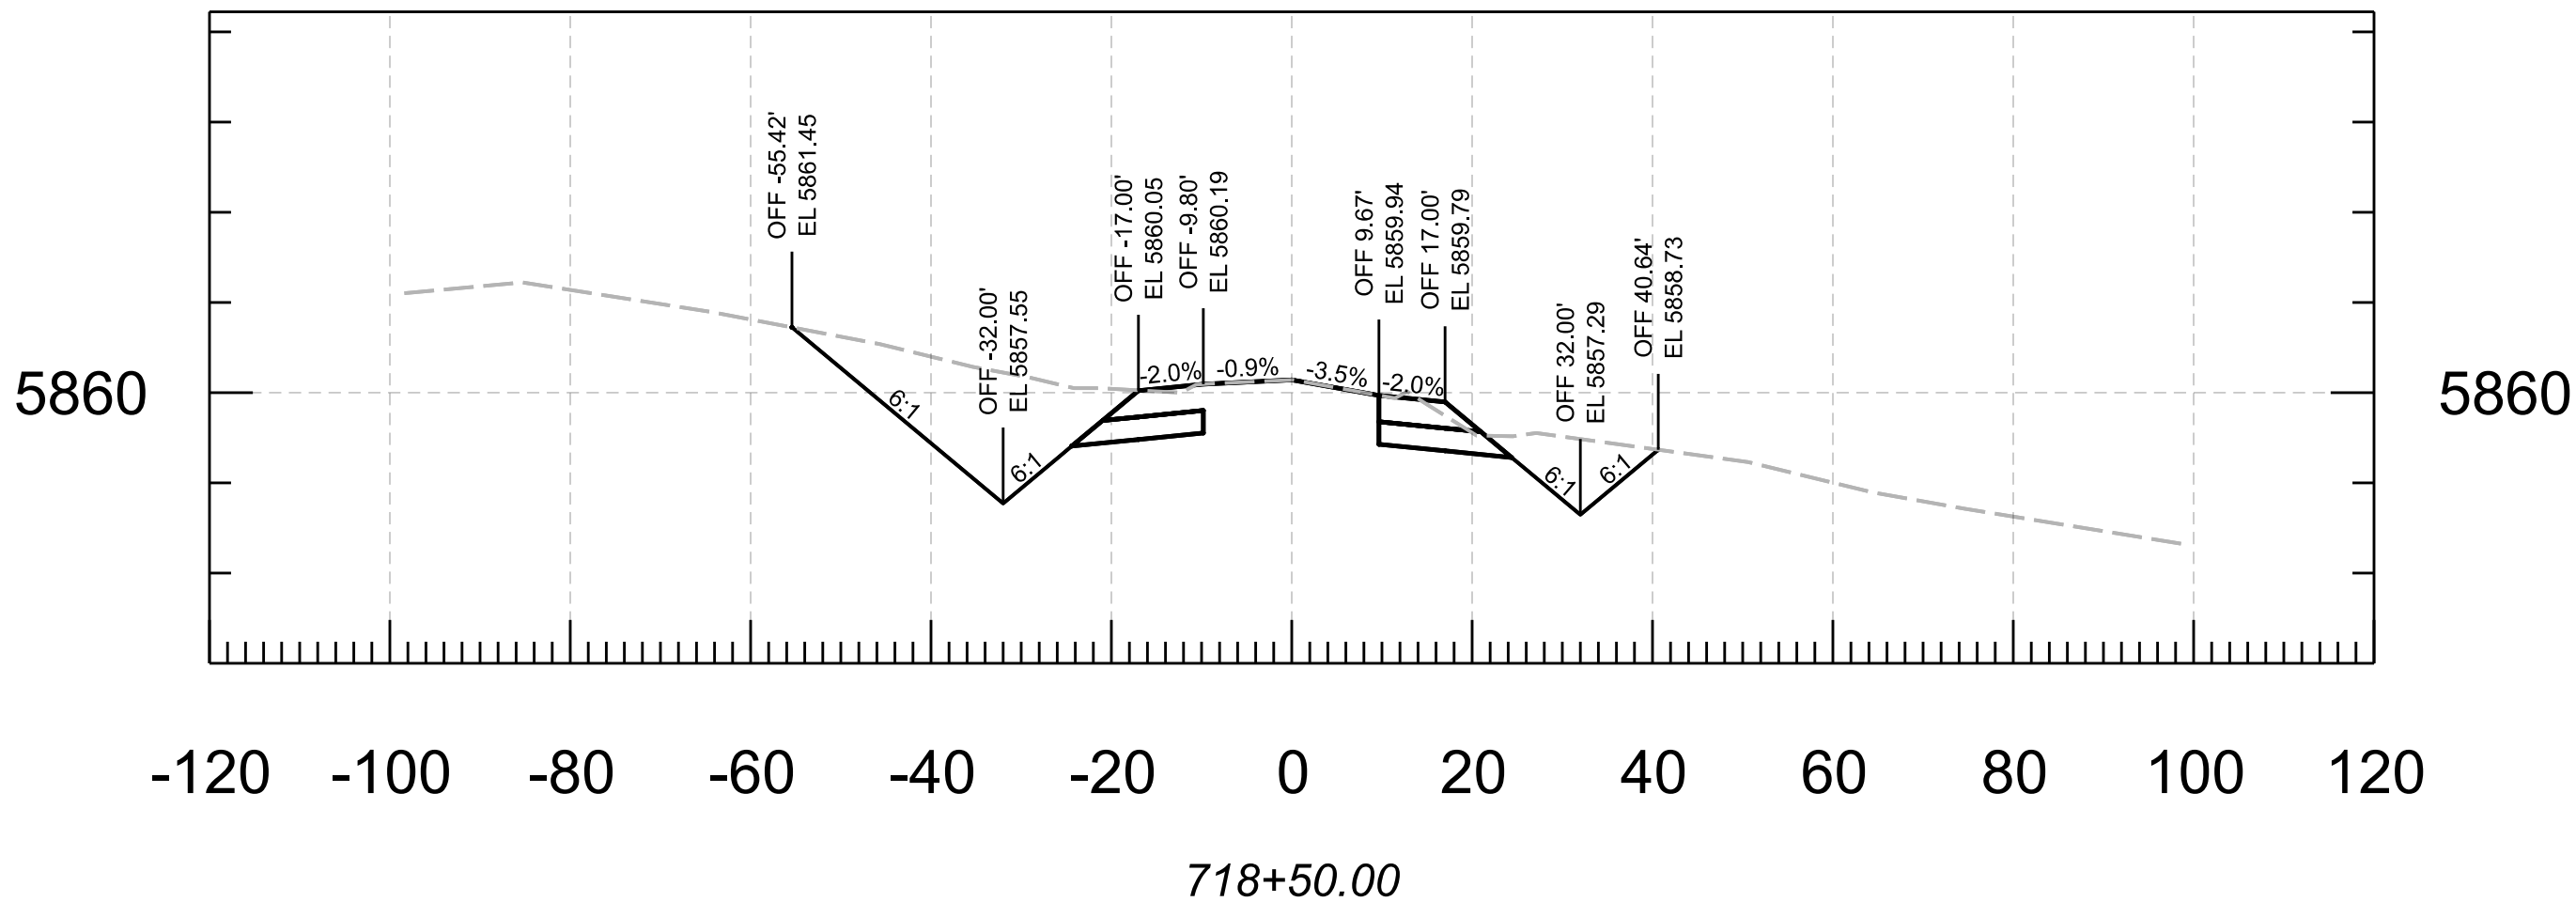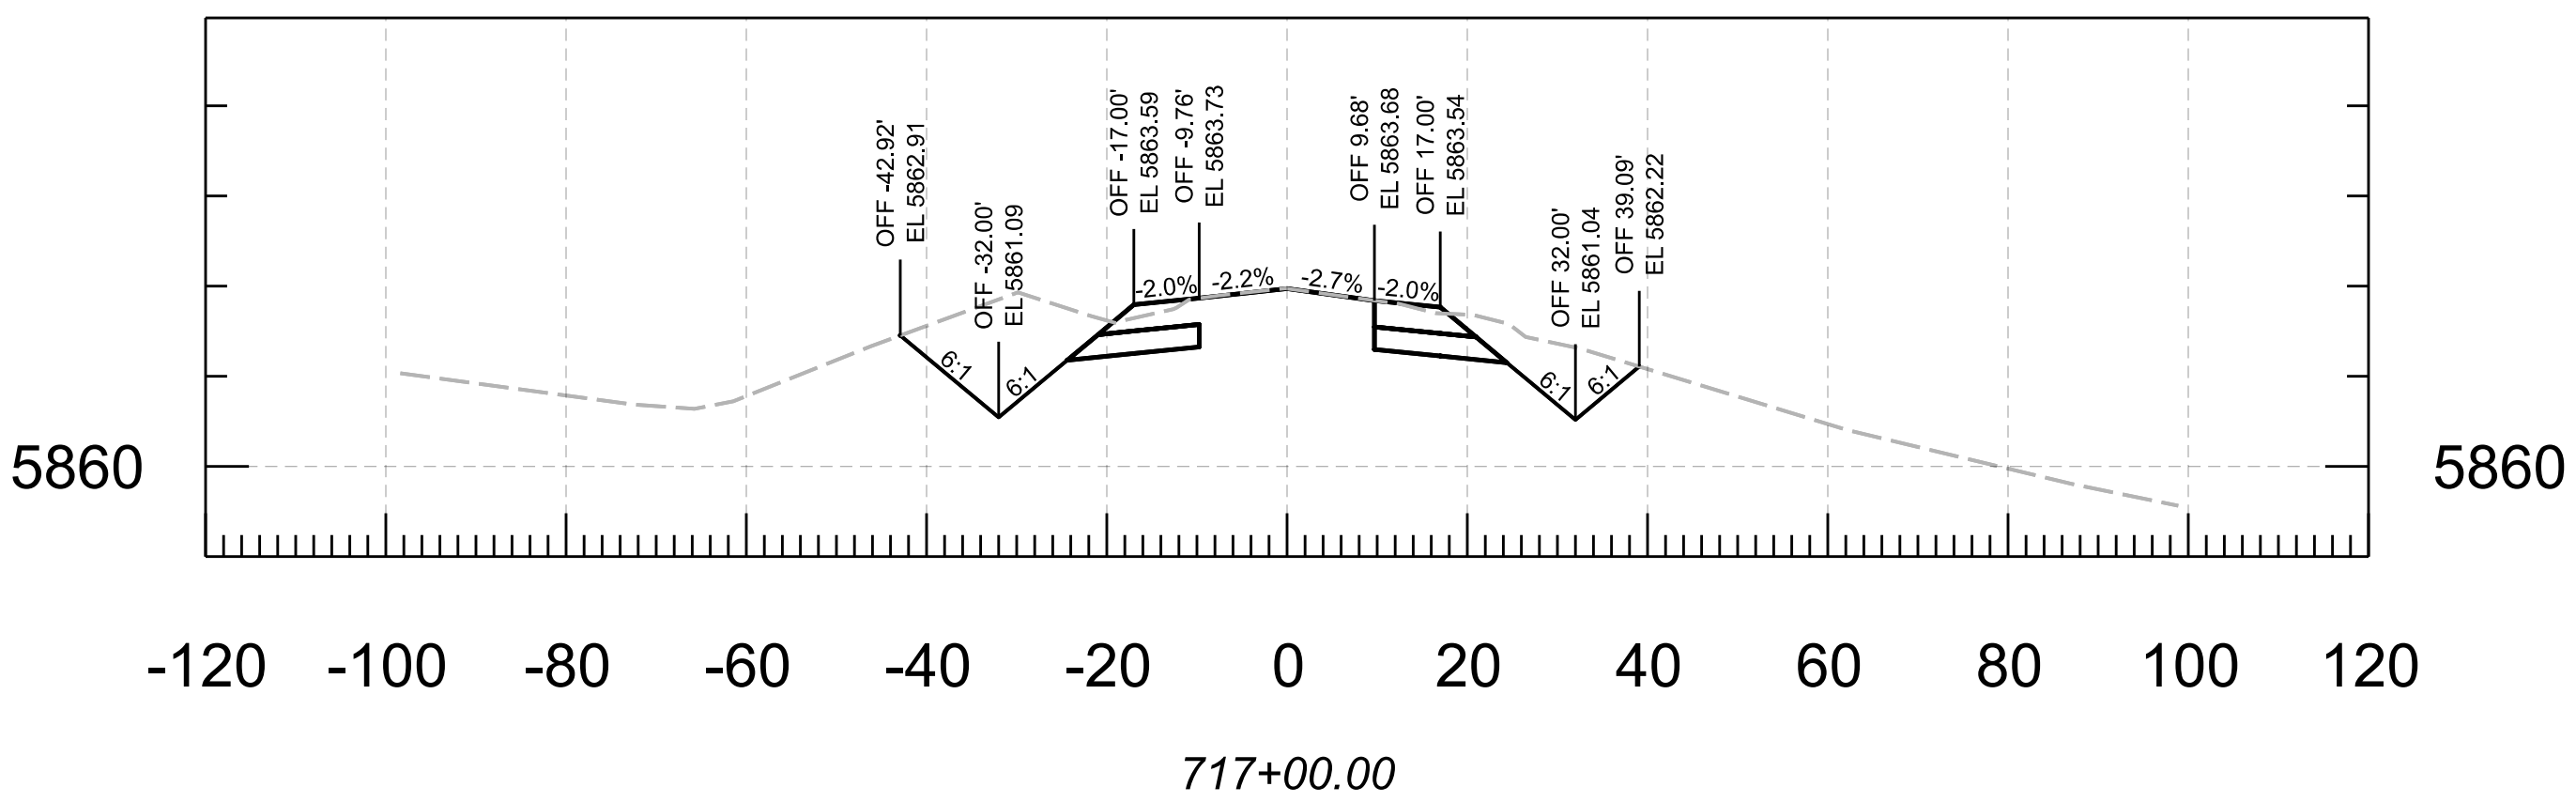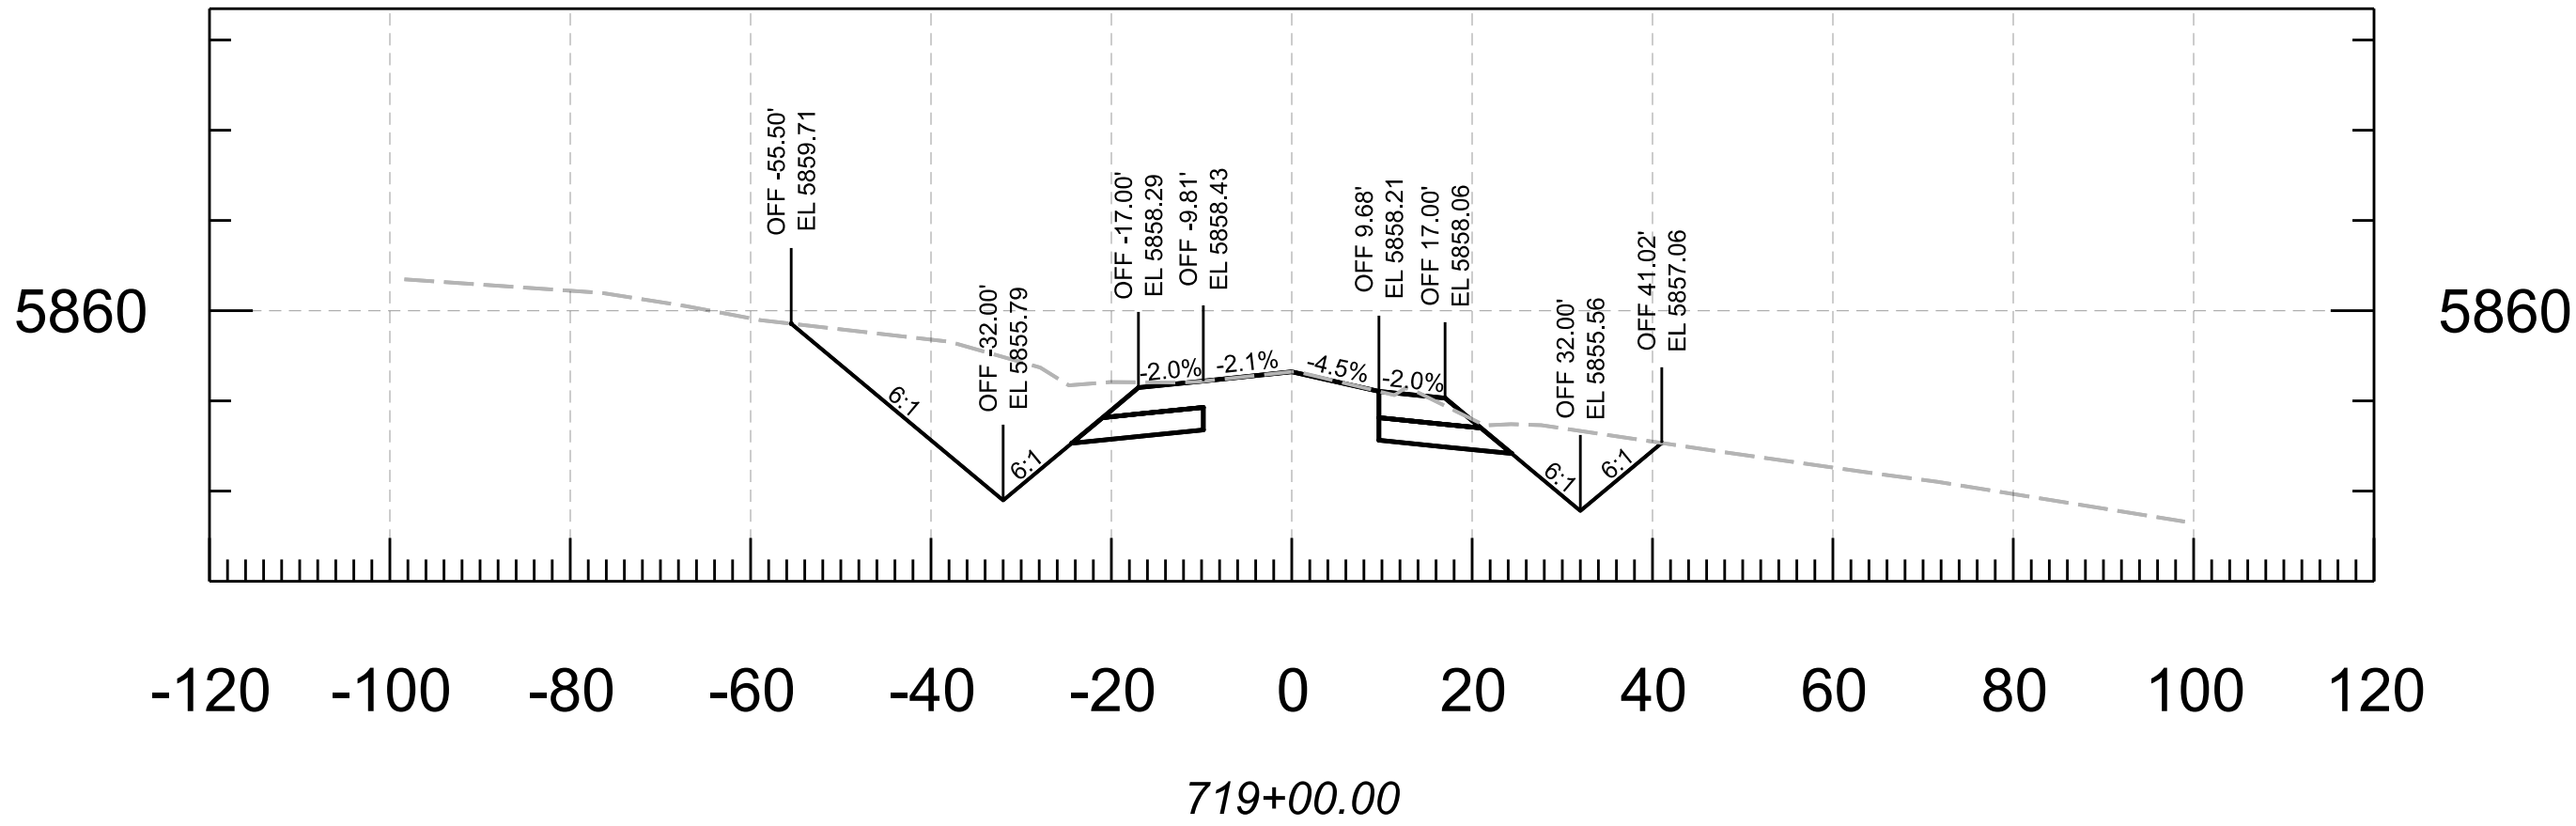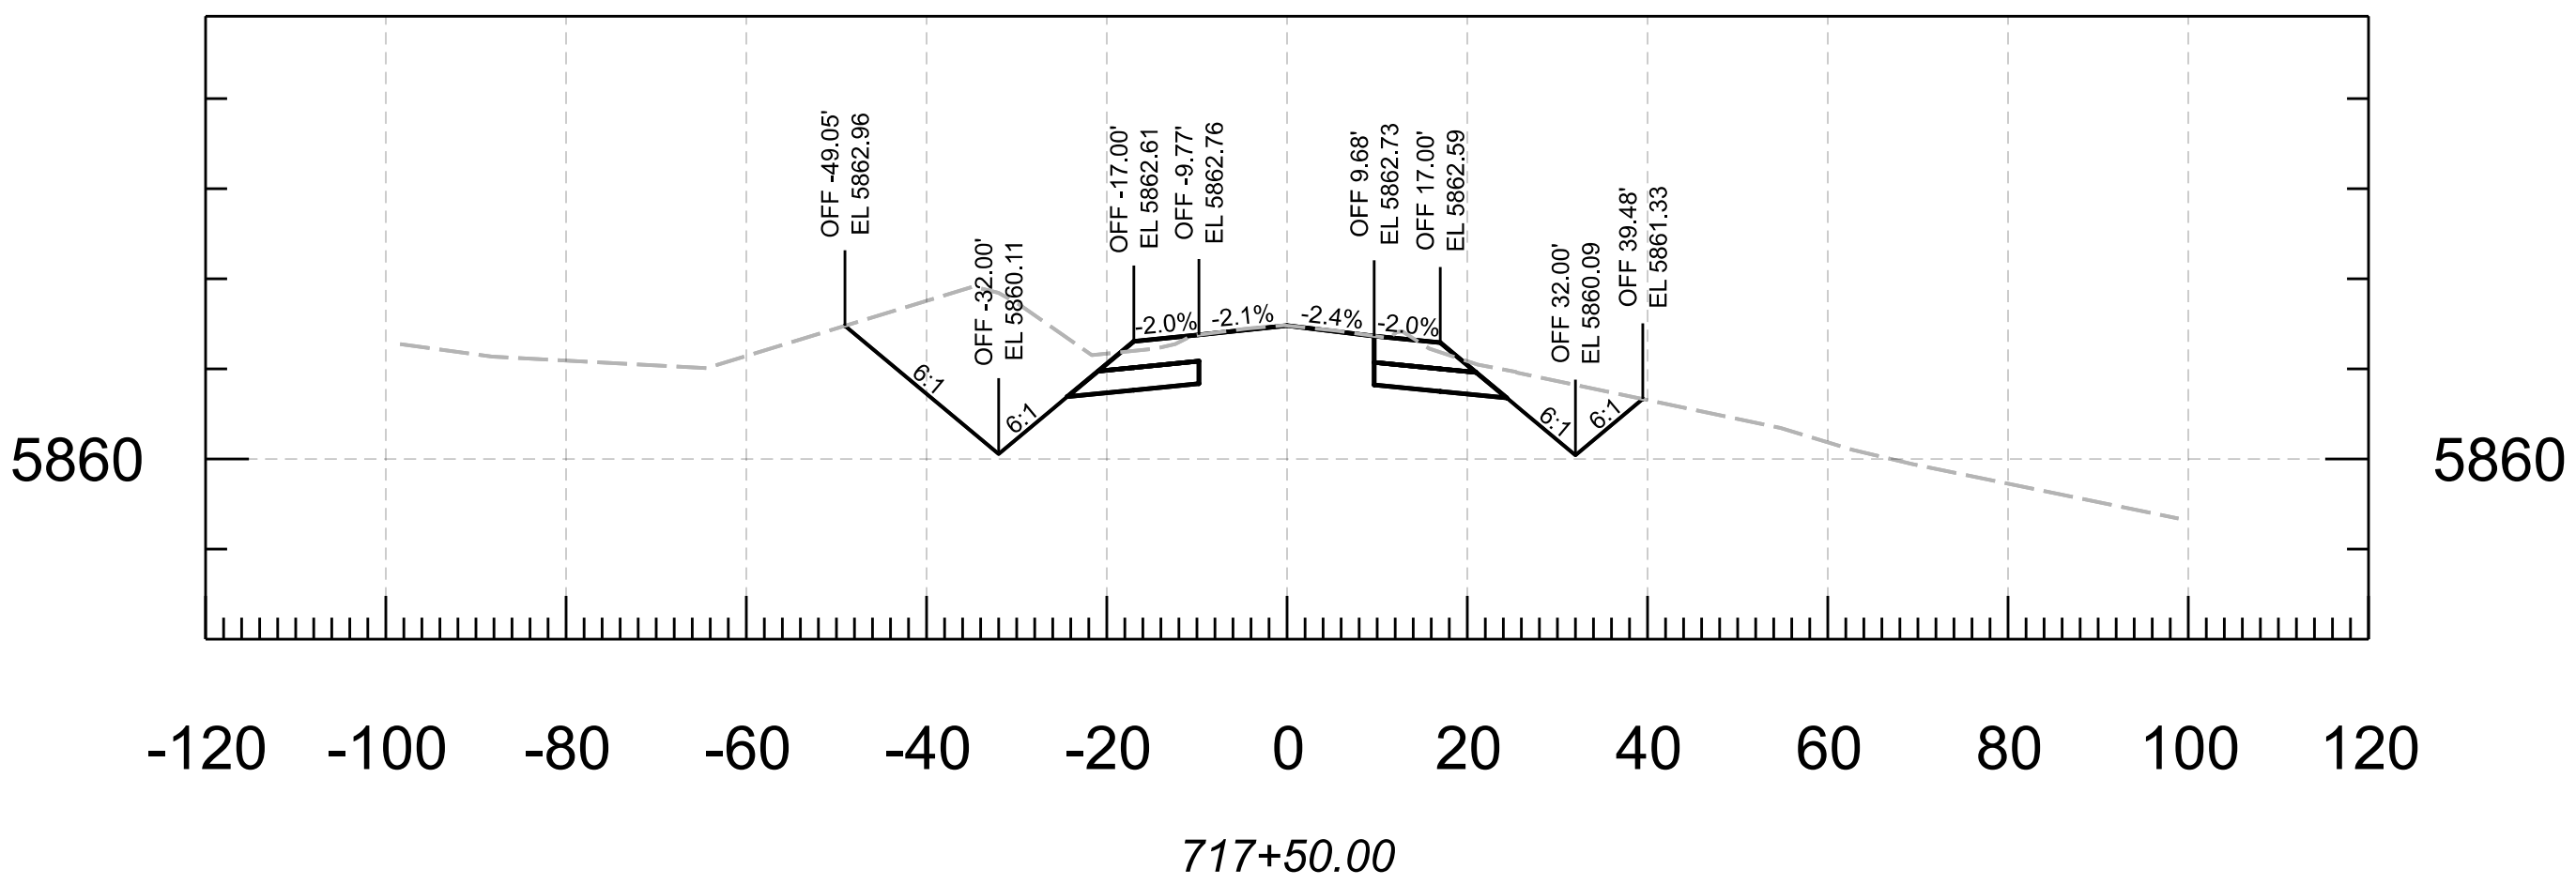


						ARIZONA DEPARTMENT OF TRANSPORTATION PROJECT DELIVERY AND OPERATIONS DIVISION ROADWAY DESIGN SECTION		F.H.W.A. Arizona Division		STATE	PROJECT NO.	FEDERAL ID NO.	SHEET NO.	TOTAL SHEETS	RECORD DRAWING
			DESIGN	N. Harness	04/25					ARIZ.	377 NA 008	377-A(203)T	67	91	
			DRAWN	N. Harness	04/25			LOCATION		MP 8 - PHOENIX PARK WASH, S OF DRY LAKE				SHEET OF	
			CHECKED	E. Eggen	04/25			TRACS NO.		F0661 01C				____ OF ____	
			TEAM LEADER	E. Eggen	04/25										

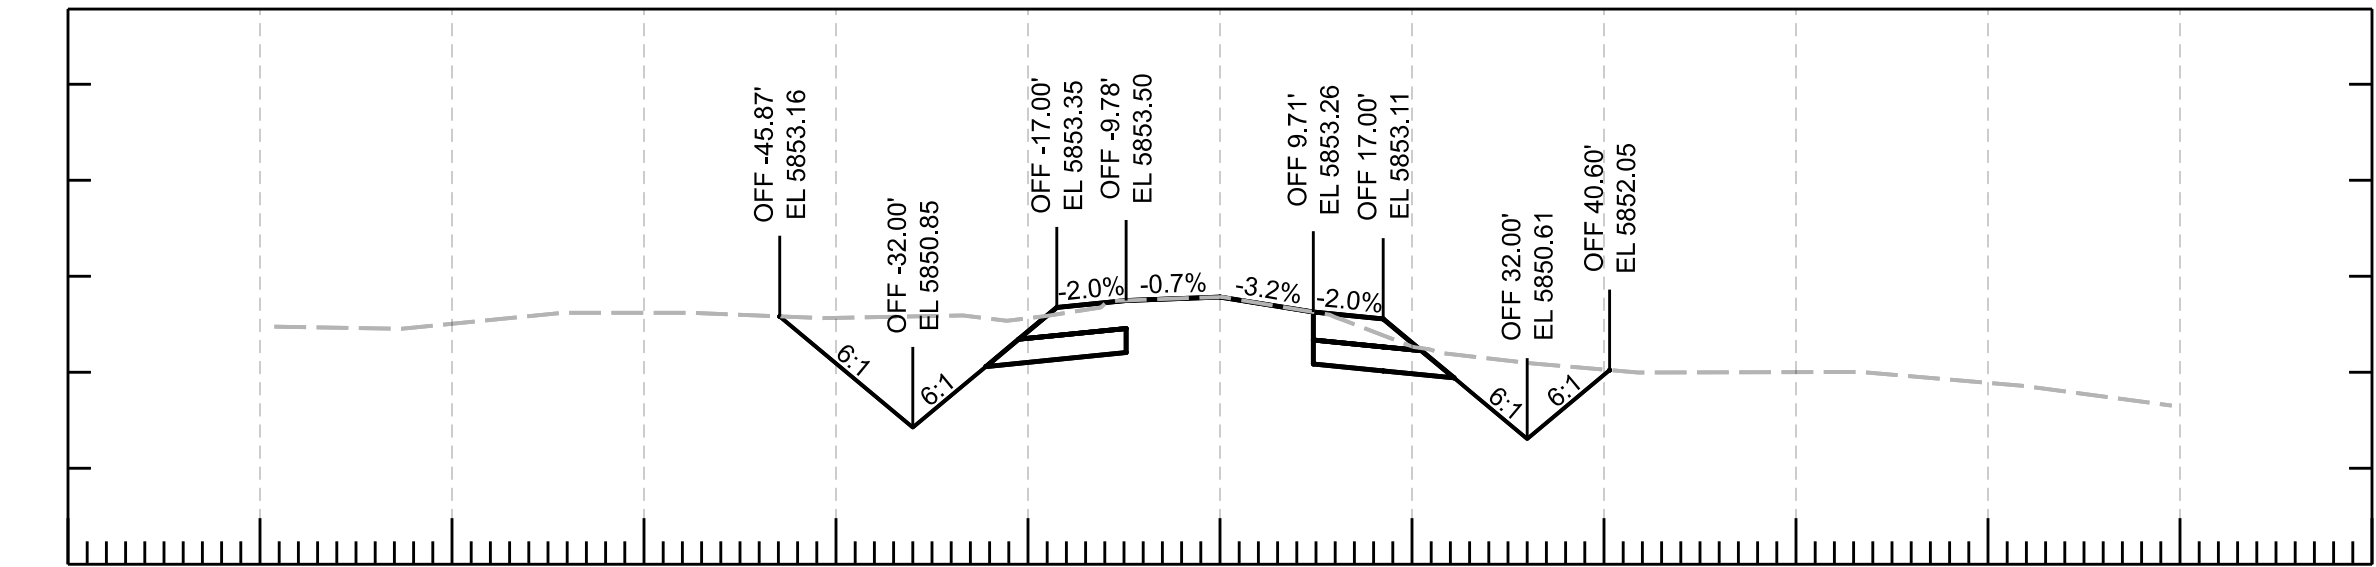


-120 -100 -80 -60 -40 -20 0 20 40 60 80 100 120
720+50.00

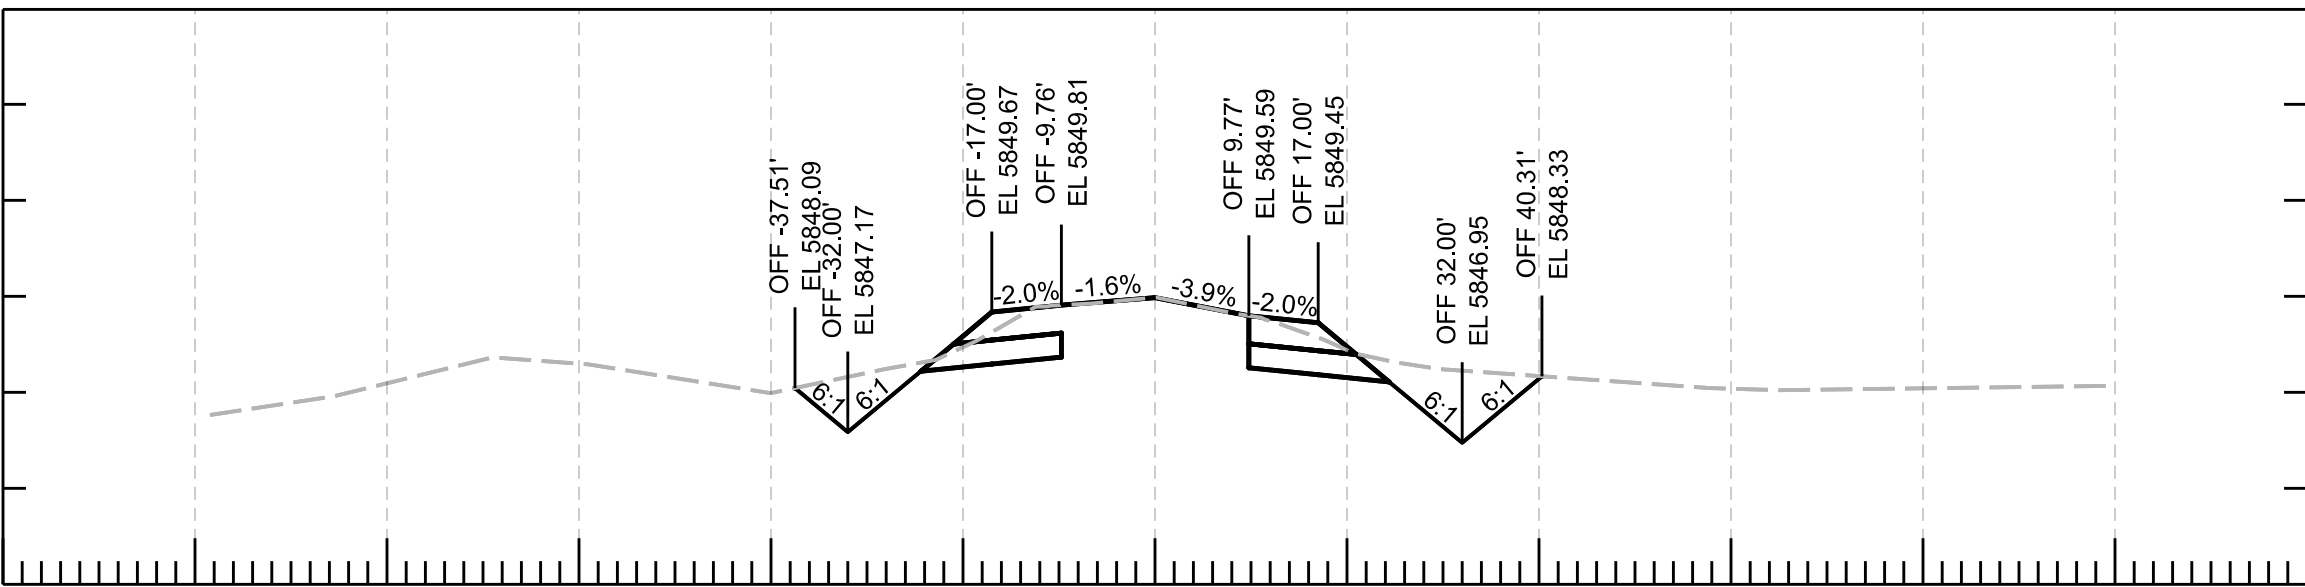


-120 -100 -80 -60 -40 -20 0 20 40 60 80 100 120
722+00.00

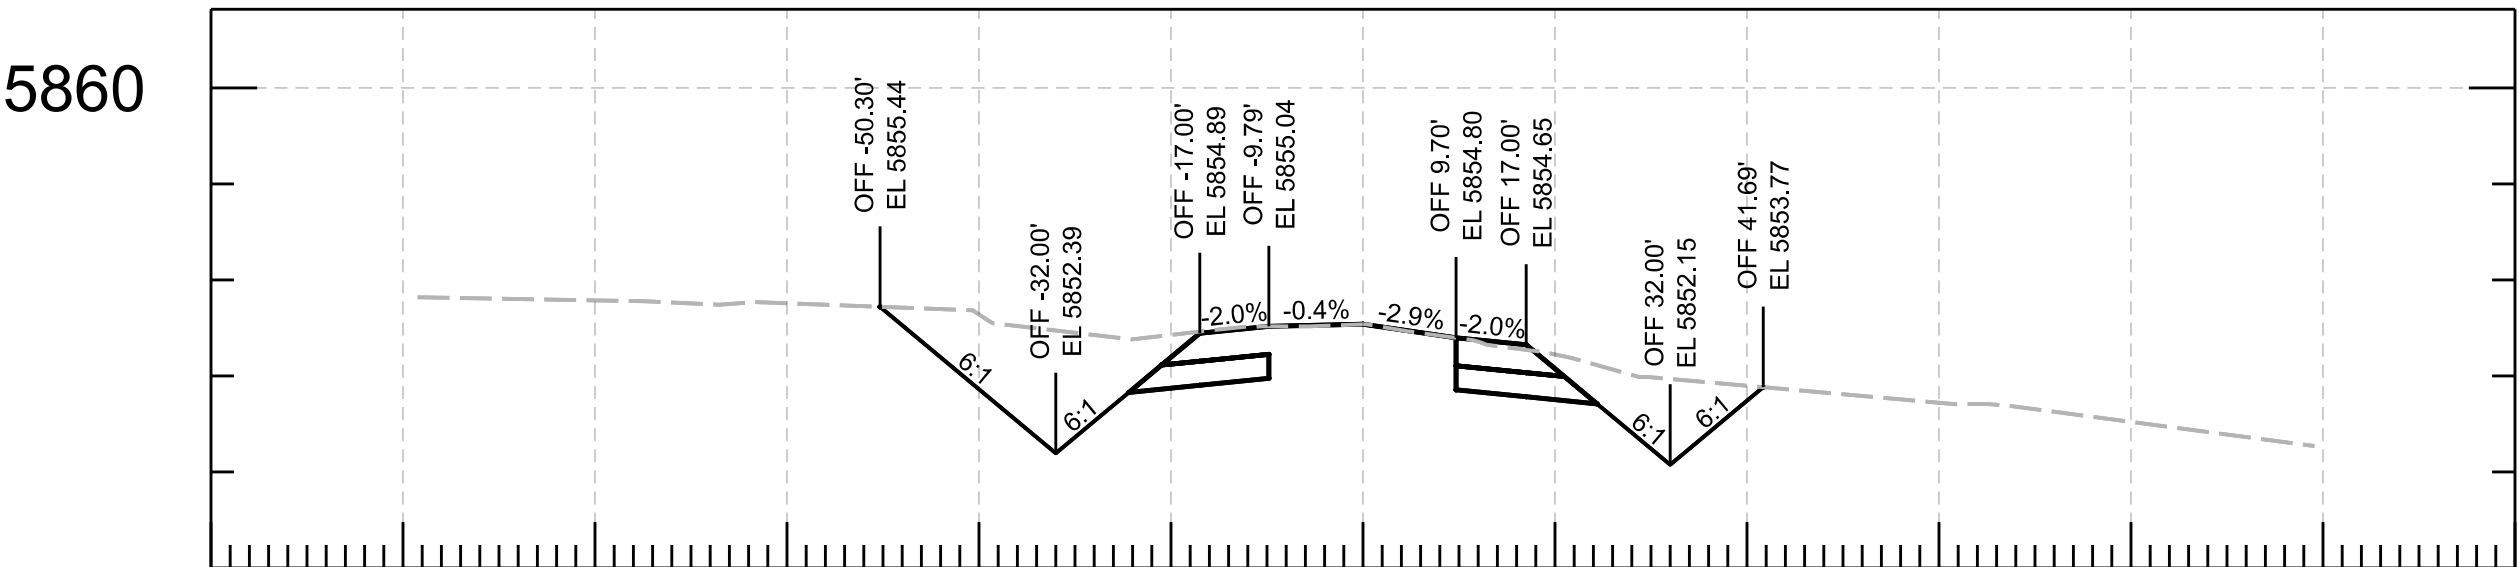


-120 -100 -80 -60 -40 -20 0 20 40 60 80 100 120
720+00.00

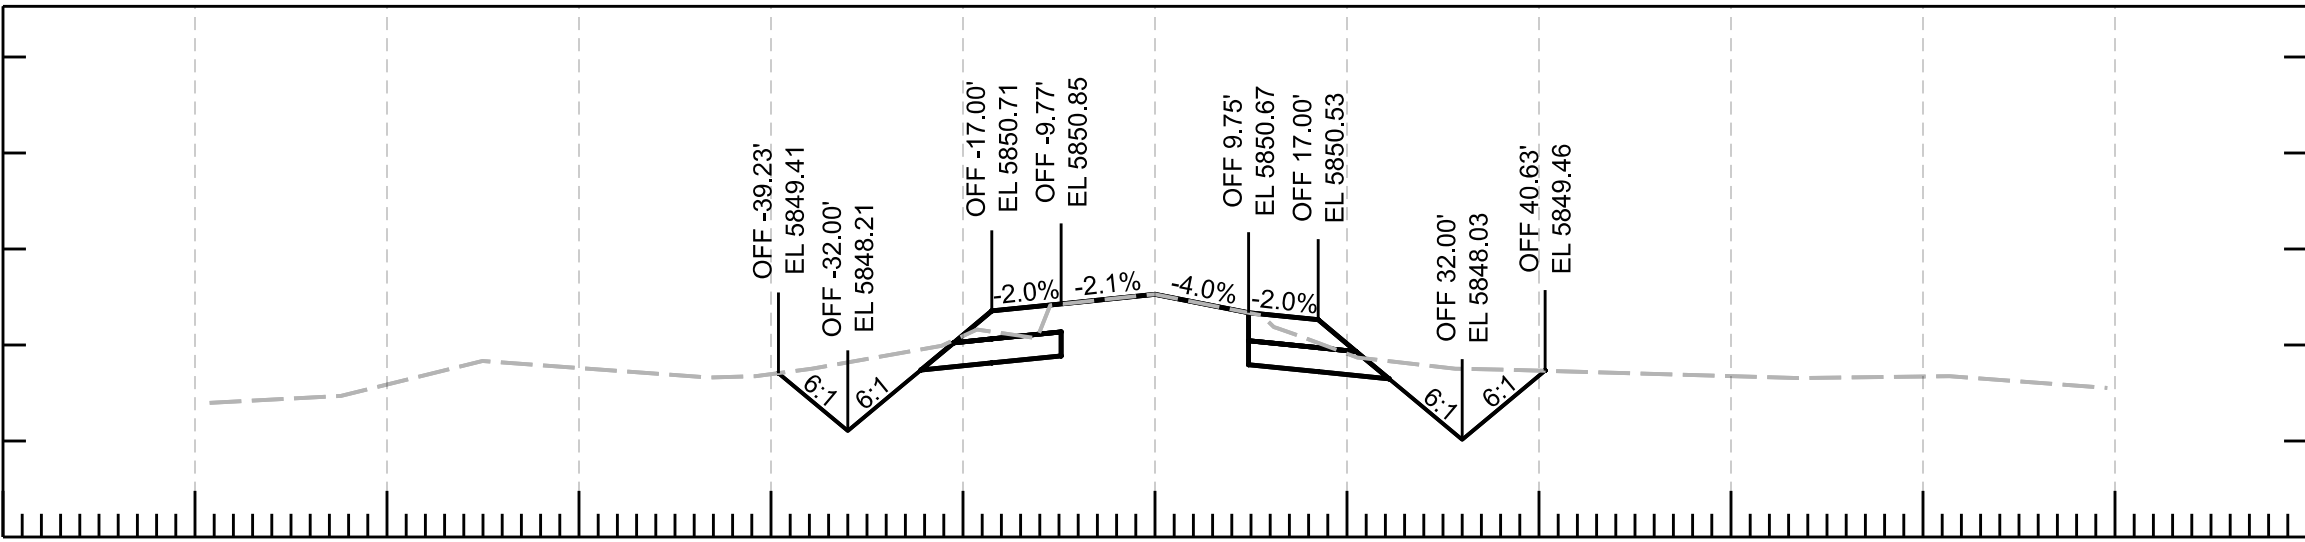

-120 -100 -80 -60 -40 -20 0 20 40 60 80 100 120
721+50.00

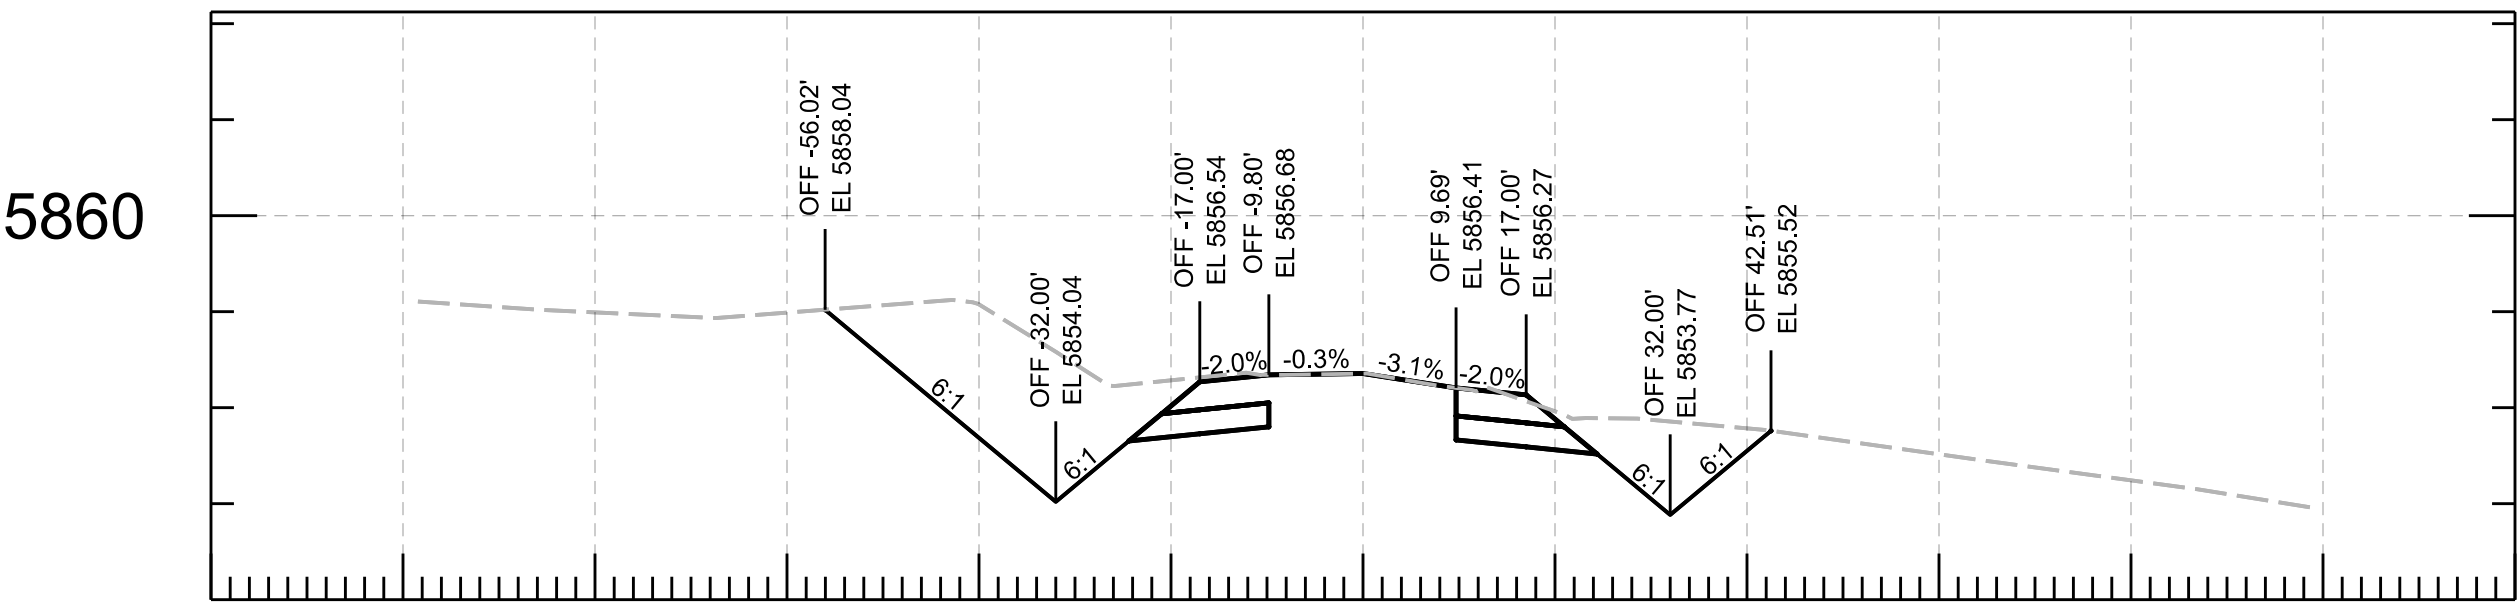


-120 -100 -80 -60 -40 -20 0 20 40 60 80 100 120
719+50.00

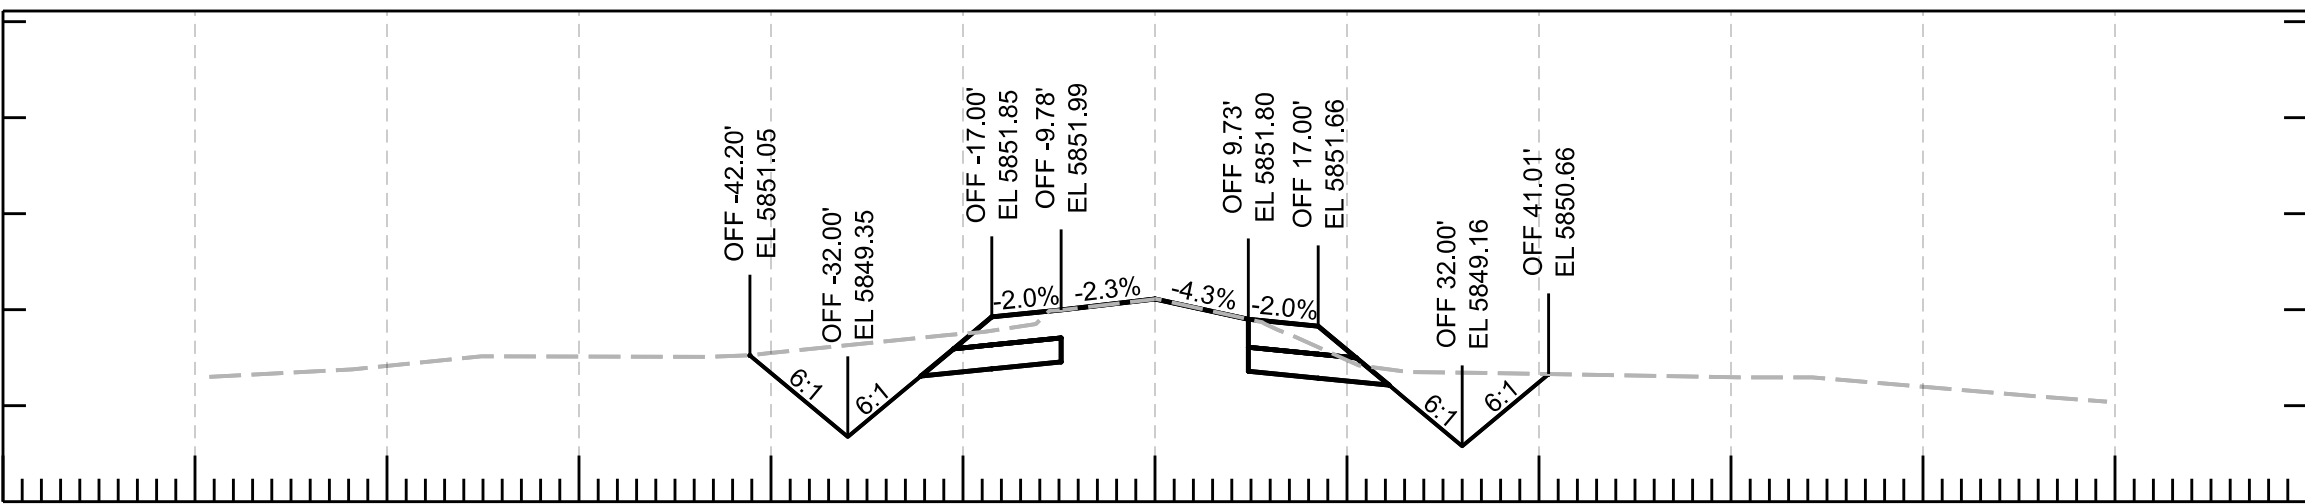


-120 -100 -80 -60 -40 -20 0 20 40 60 80 100 120
721+00.00


				NAME	DATE	ARIZONA DEPARTMENT OF TRANSPORTATION PROJECT DELIVERY AND OPERATIONS DIVISION ROADWAY DESIGN SECTION	ROUTE	F.H.W.A. Arizona Division	STATE ARIZ.	PROJECT NO.	FEDERAL ID NO.	SHEET NO.	TOTAL SHEETS	RECORD DRAWING		
			DESIGN	N. Harness	04/25											
			DRAWN	N. Harness	04/25			377 NA 008	377-A(203)T	68	91					
			CHECKED	E. Eggen	04/25											
			TEAM LEADER	E. Eggen	04/25											
						CROSS SECTIONS	MILEPOST	LOCATION MP 8 - PHOENIX PARK WASH, S OF DRY LAKE							SHEET	OF
							STRUCTURE NO.	TRACS NO. F0661 01C							___ OF ___	

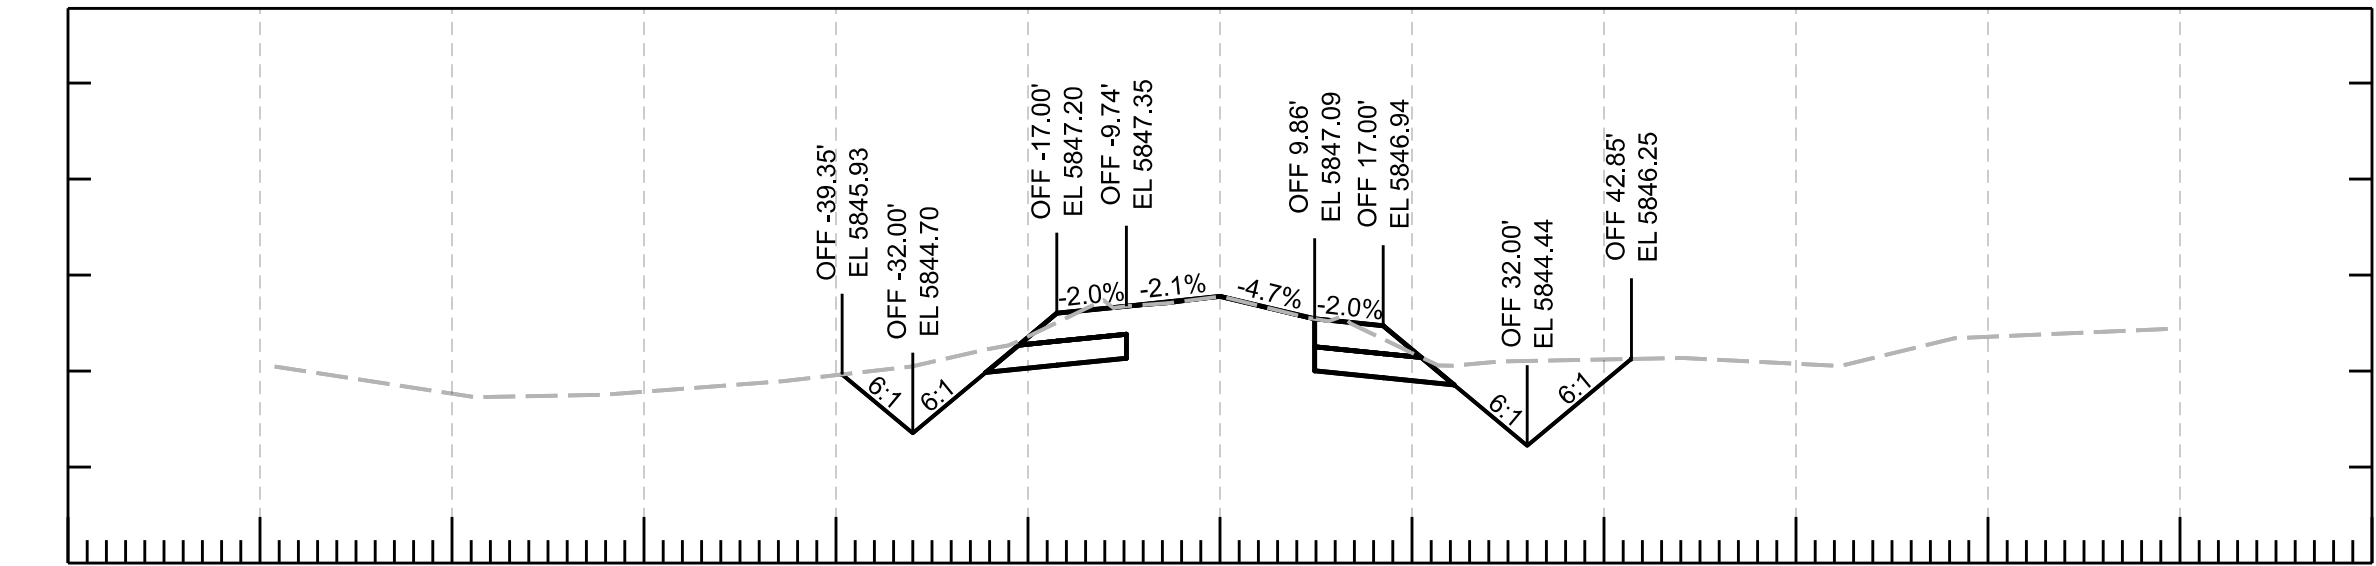


-120 -100 -80 -60 -40 -20 0 20 40 60 80 100 120
723+50.00

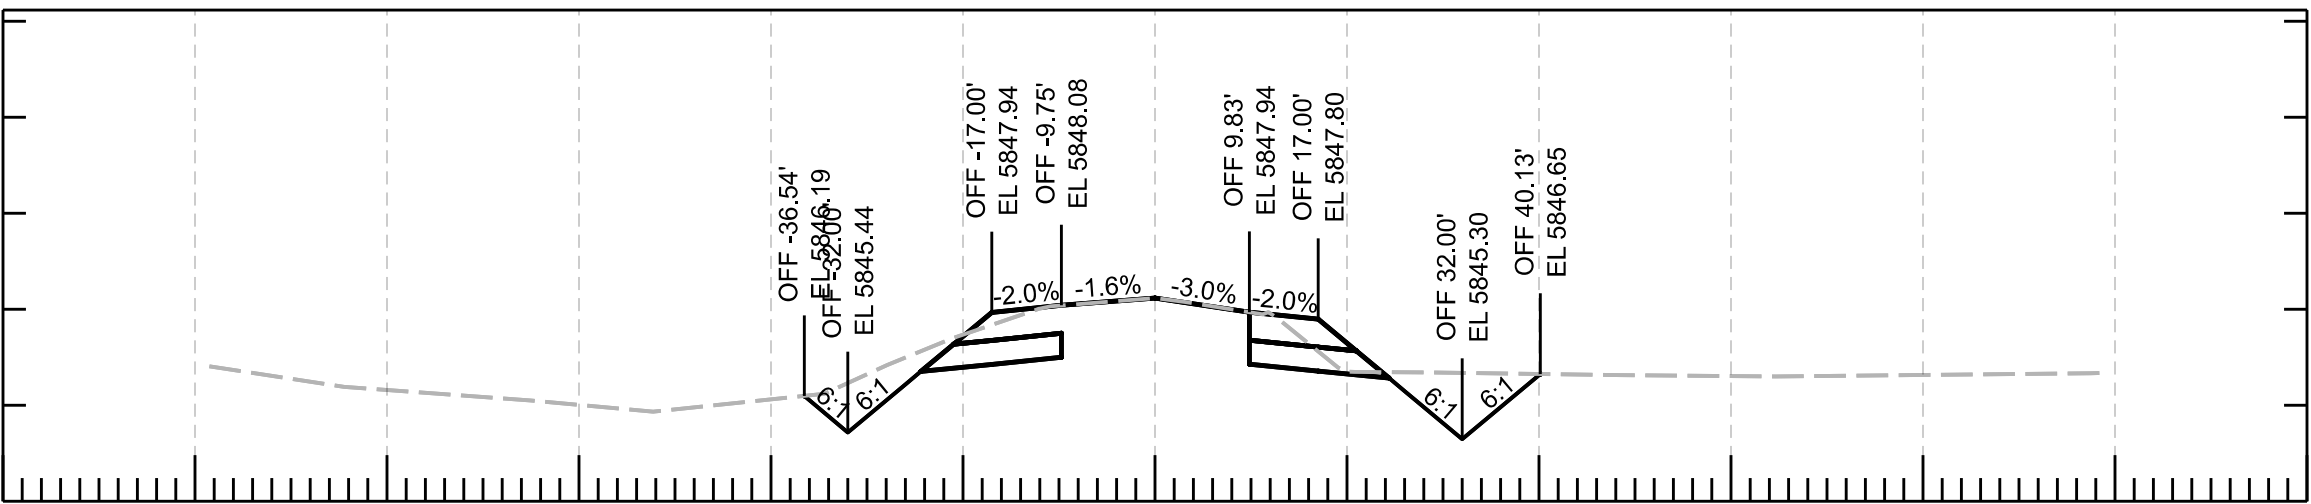


-120 -100 -80 -60 -40 -20 0 20 40 60 80 100 120
723+00.00

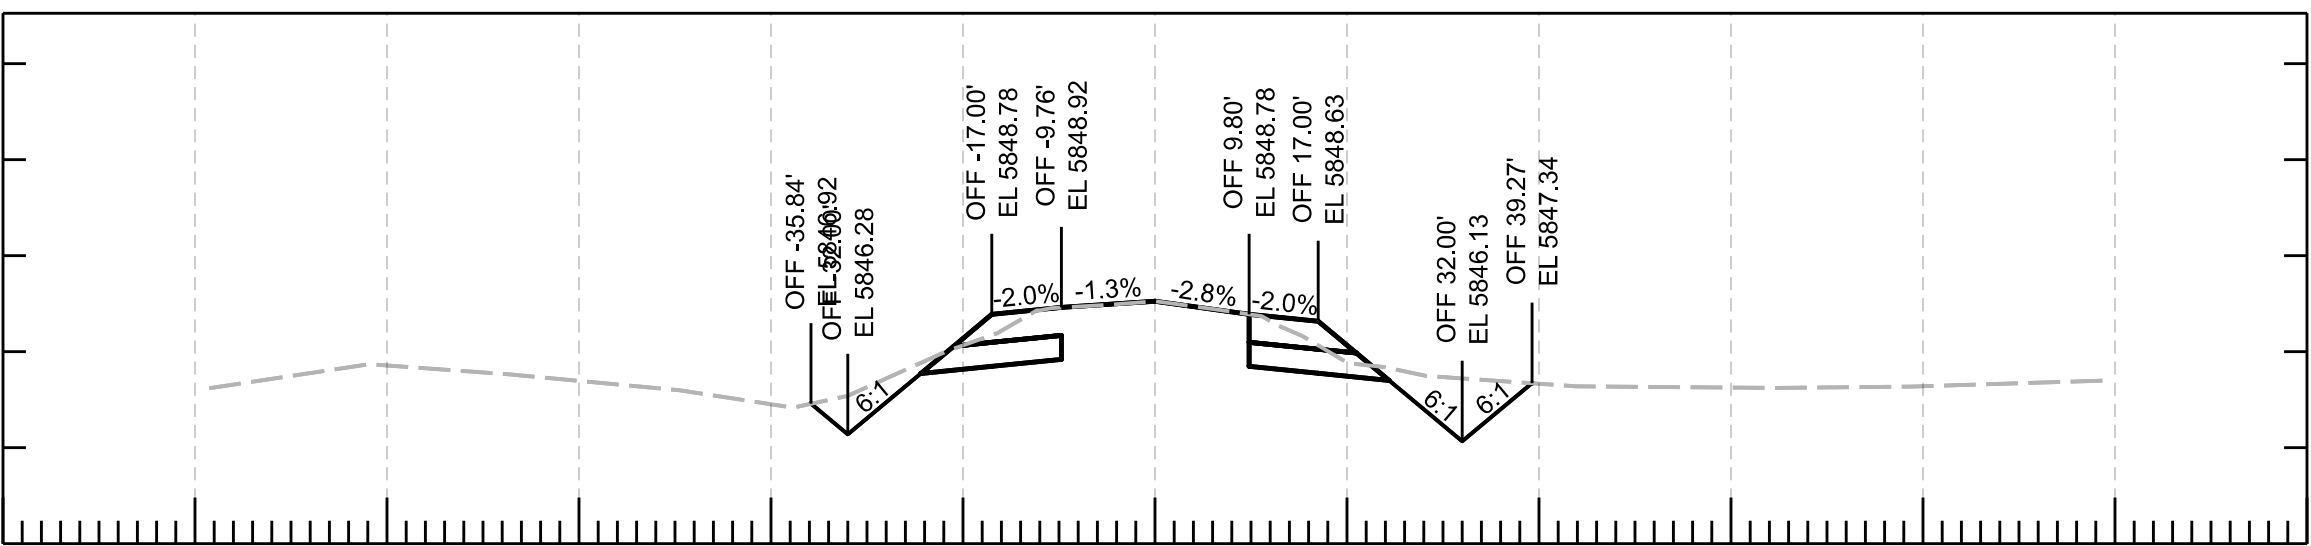


-120 -100 -80 -60 -40 -20 0 20 40 60 80 100 120
722+50.00

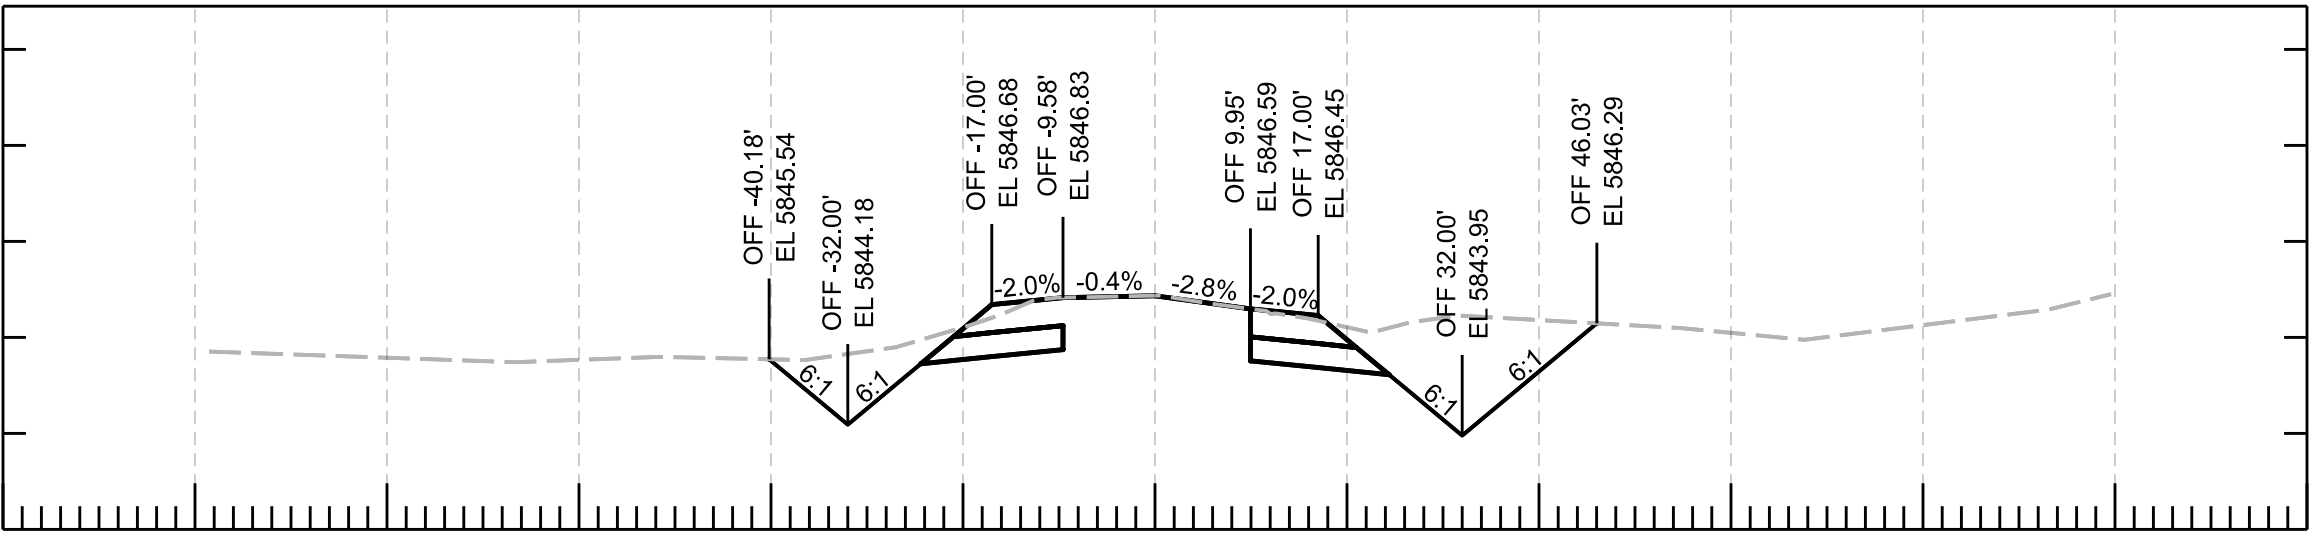

-120 -100 -80 -60 -40 -20 0 20 40 60 80 100 120
725+00.00

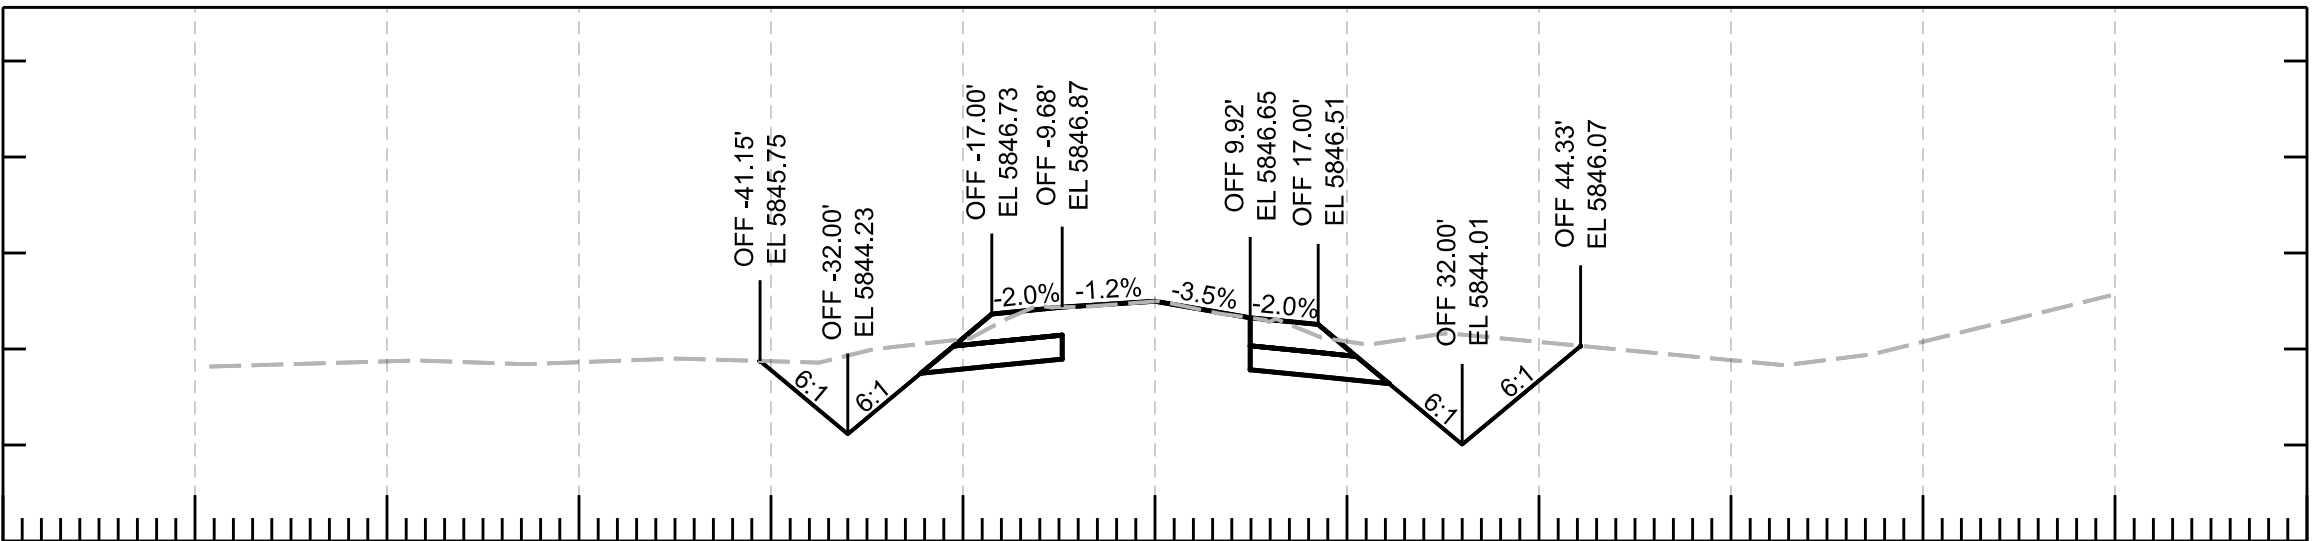


-120 -100 -80 -60 -40 -20 0 20 40 60 80 100 120
724+50.00

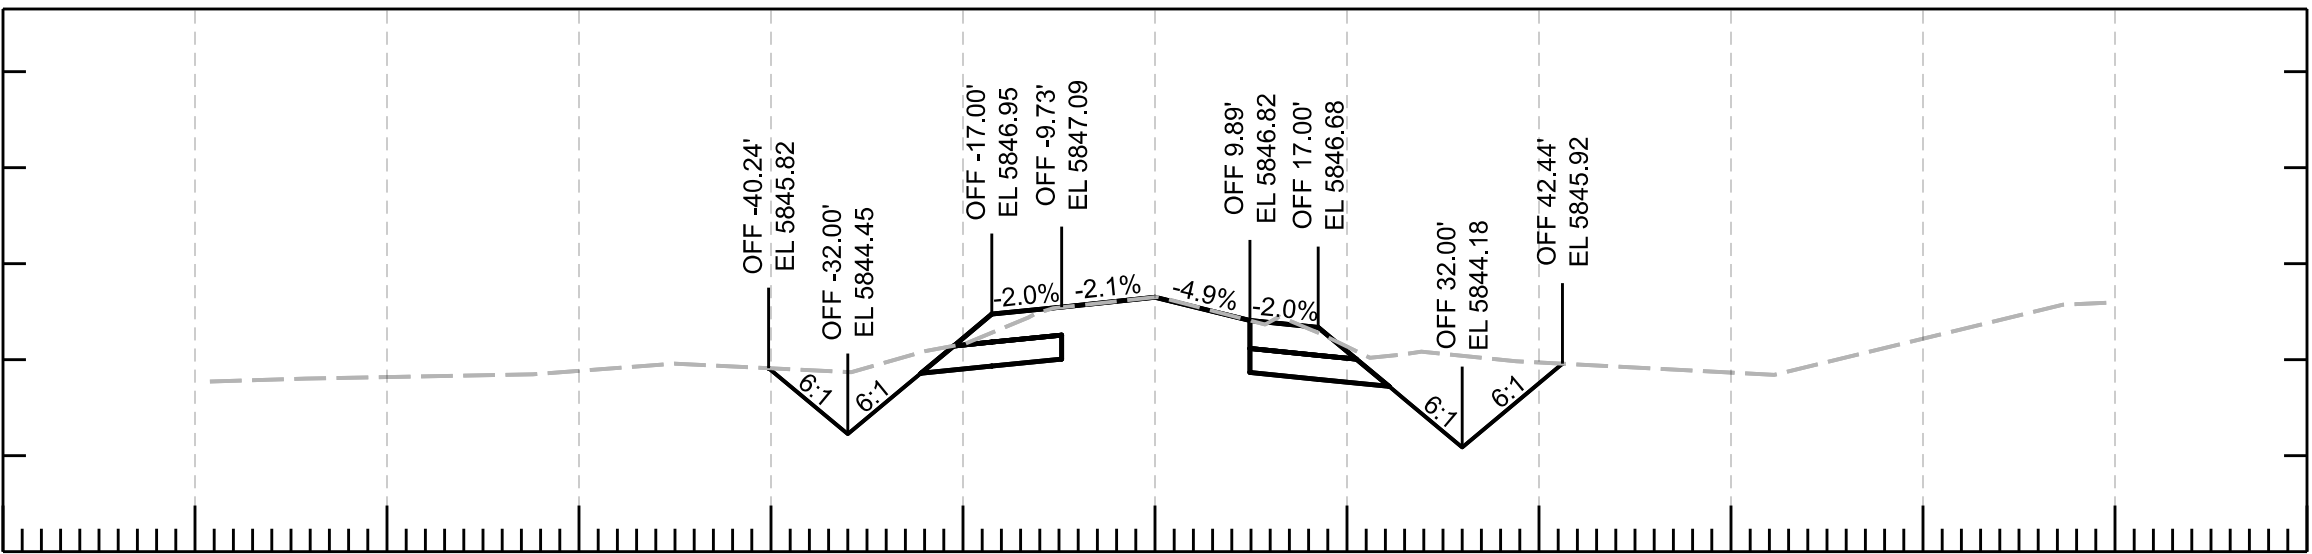


-120 -100 -80 -60 -40 -20 0 20 40 60 80 100 120
724+00.00

						ARIZONA DEPARTMENT OF TRANSPORTATION PROJECT DELIVERY AND OPERATIONS DIVISION ROADWAY DESIGN SECTION		F.H.W.A. Arizona Division		STATE	PROJECT NO.	FEDERAL ID NO.	SHEET NO.	TOTAL SHEETS	RECORD DRAWING
			DESIGN	N. Harness	04/25					ARIZ.	377 NA 008	377-A(203)T	69	91	
			DRAWN	N. Harness	04/25			LOCATION		MP 8 - PHOENIX PARK WASH, S OF DRY LAKE				SHEET OF	
			CHECKED	E. Eggen	04/25			TRACS NO.		F0661 01C				____ OF ____	
			TEAM LEADER	E. Eggen	04/25										

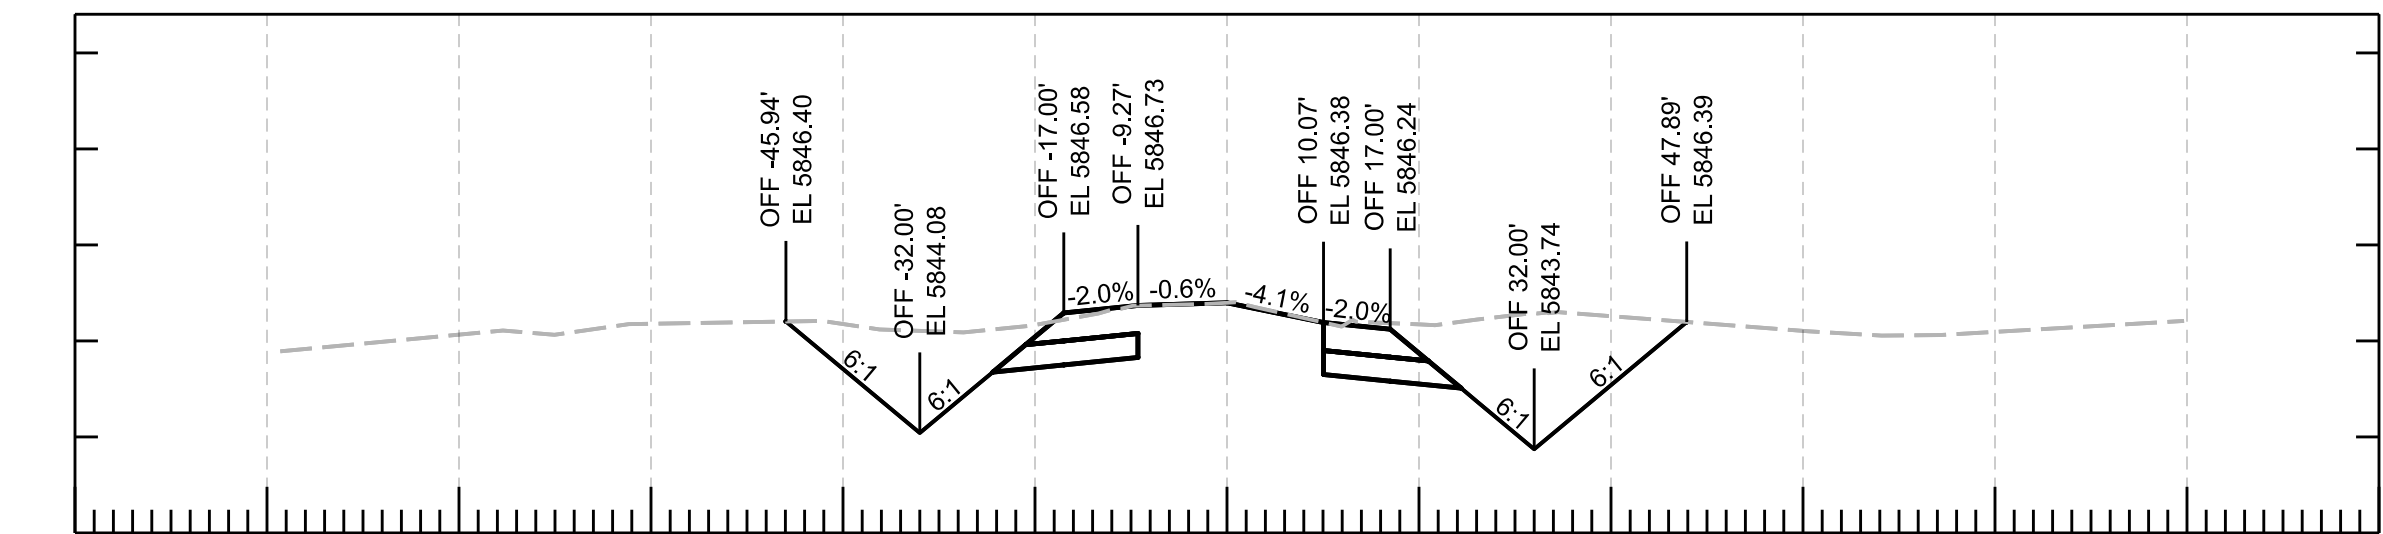


-120 -100 -80 -60 -40 -20 0 20 40 60 80 100 120

726+50.00

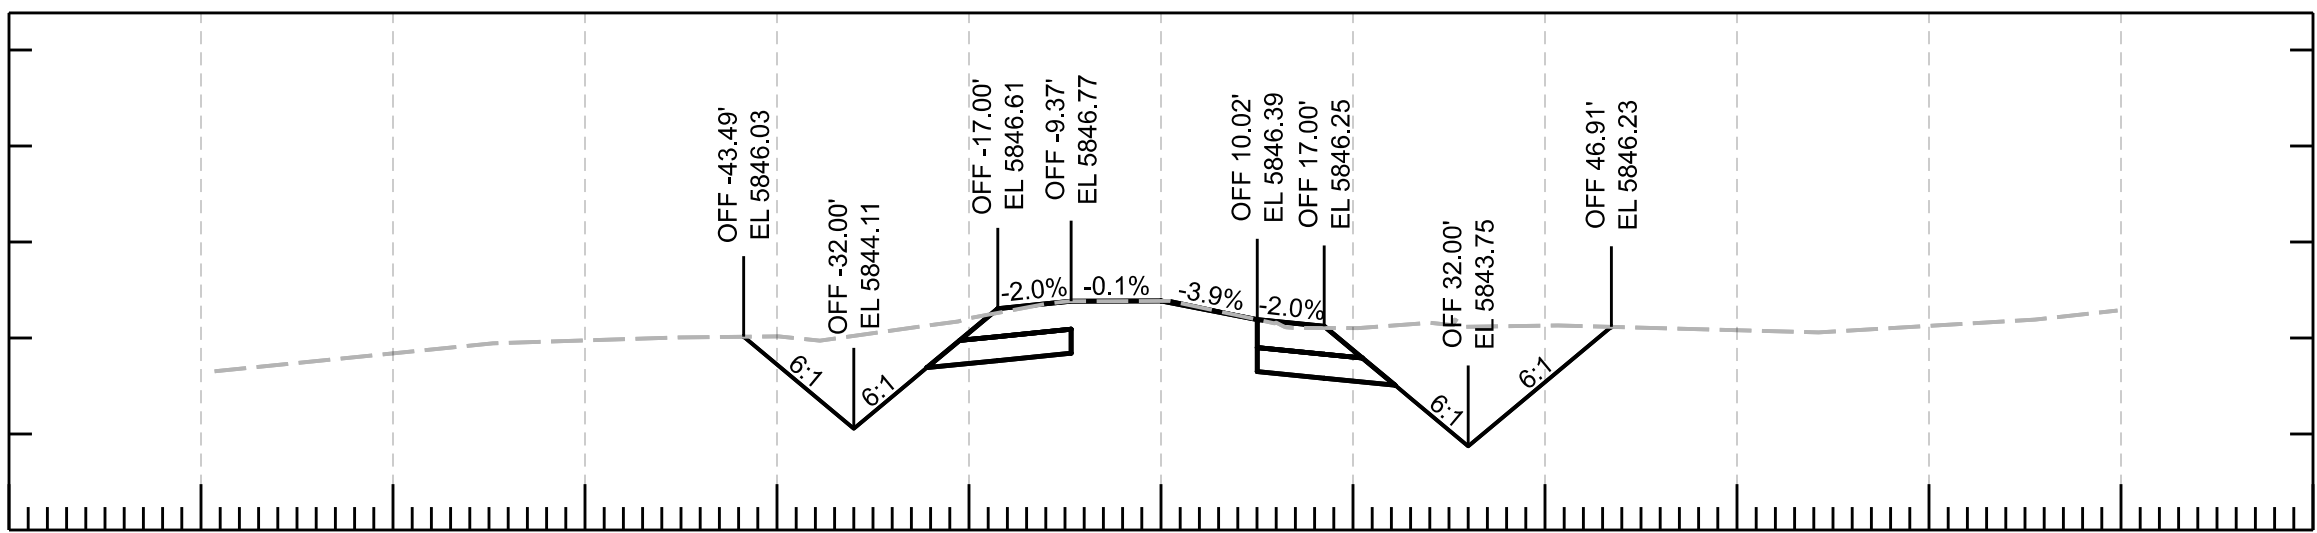


-120 -100 -80 -60 -40 -20 0 20 40 60 80 100 120

726+00.00

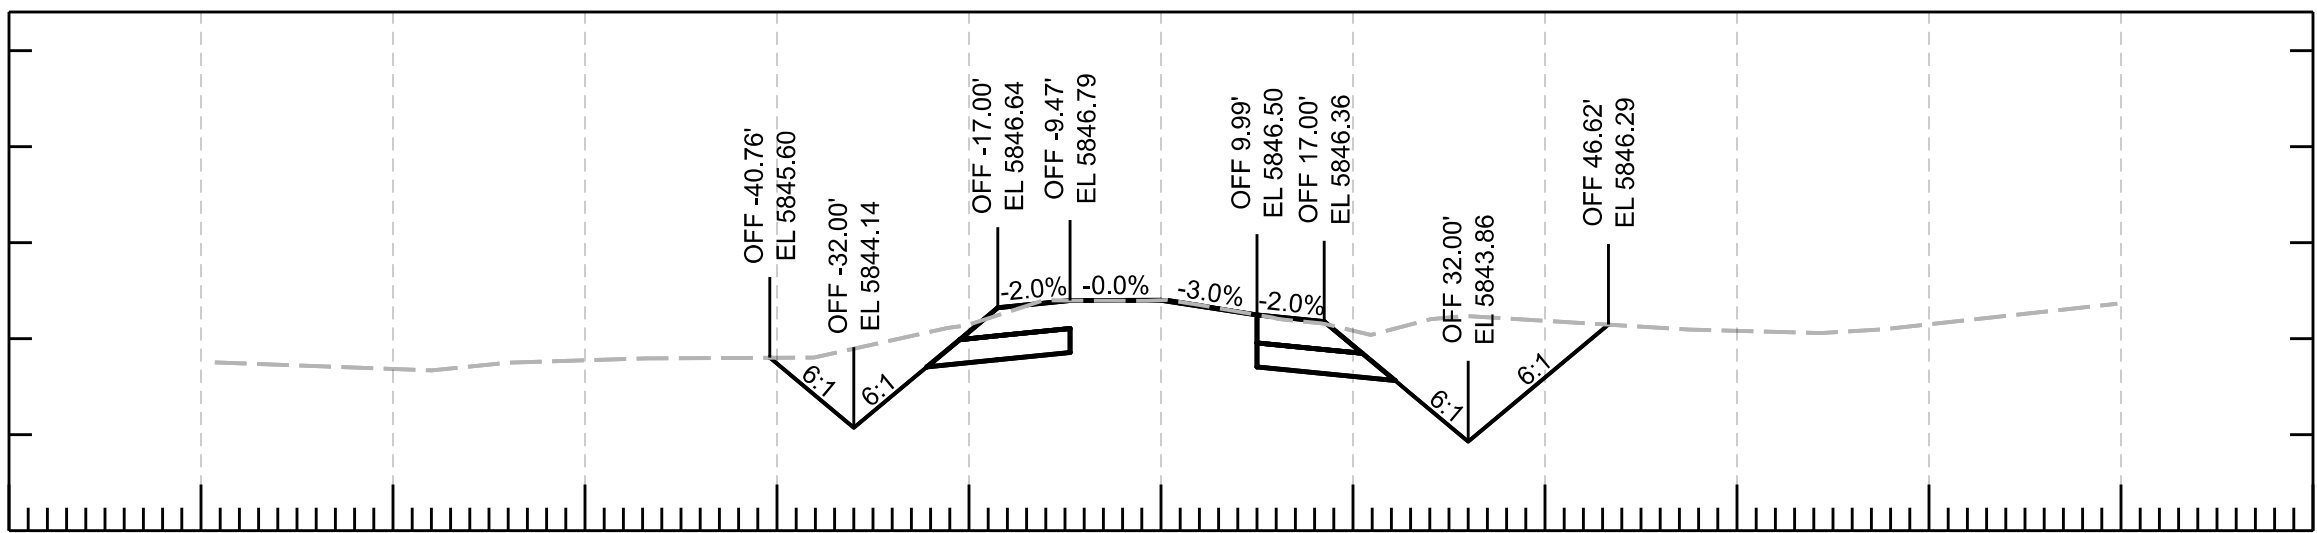


-120 -100 -80 -60 -40 -20 0 20 40 60 80 100 120

725+50.00

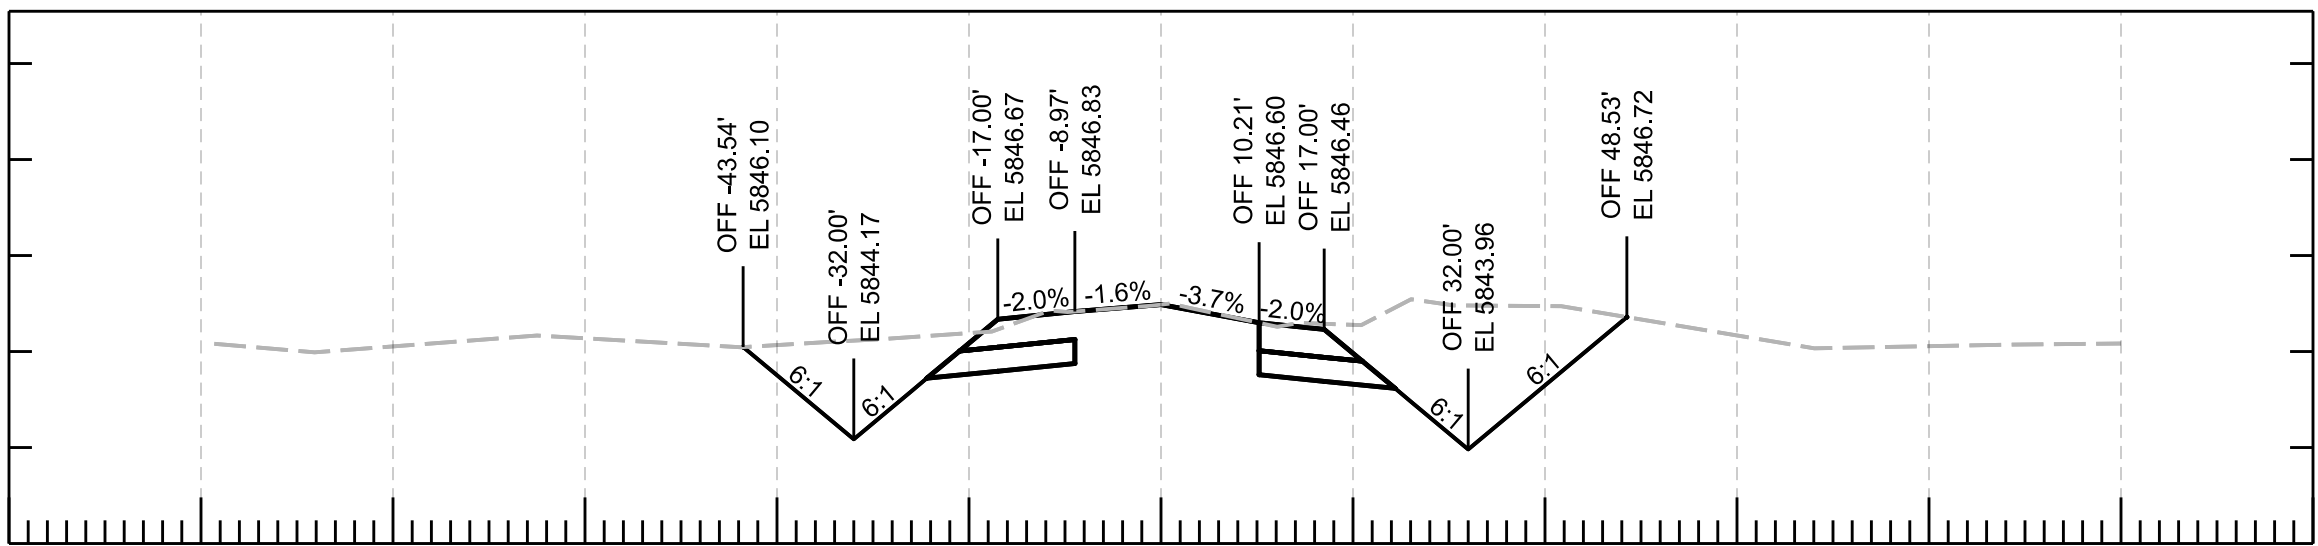


-120 -100 -80 -60 -40 -20 0 20 40 60 80 100 120

728+00.00

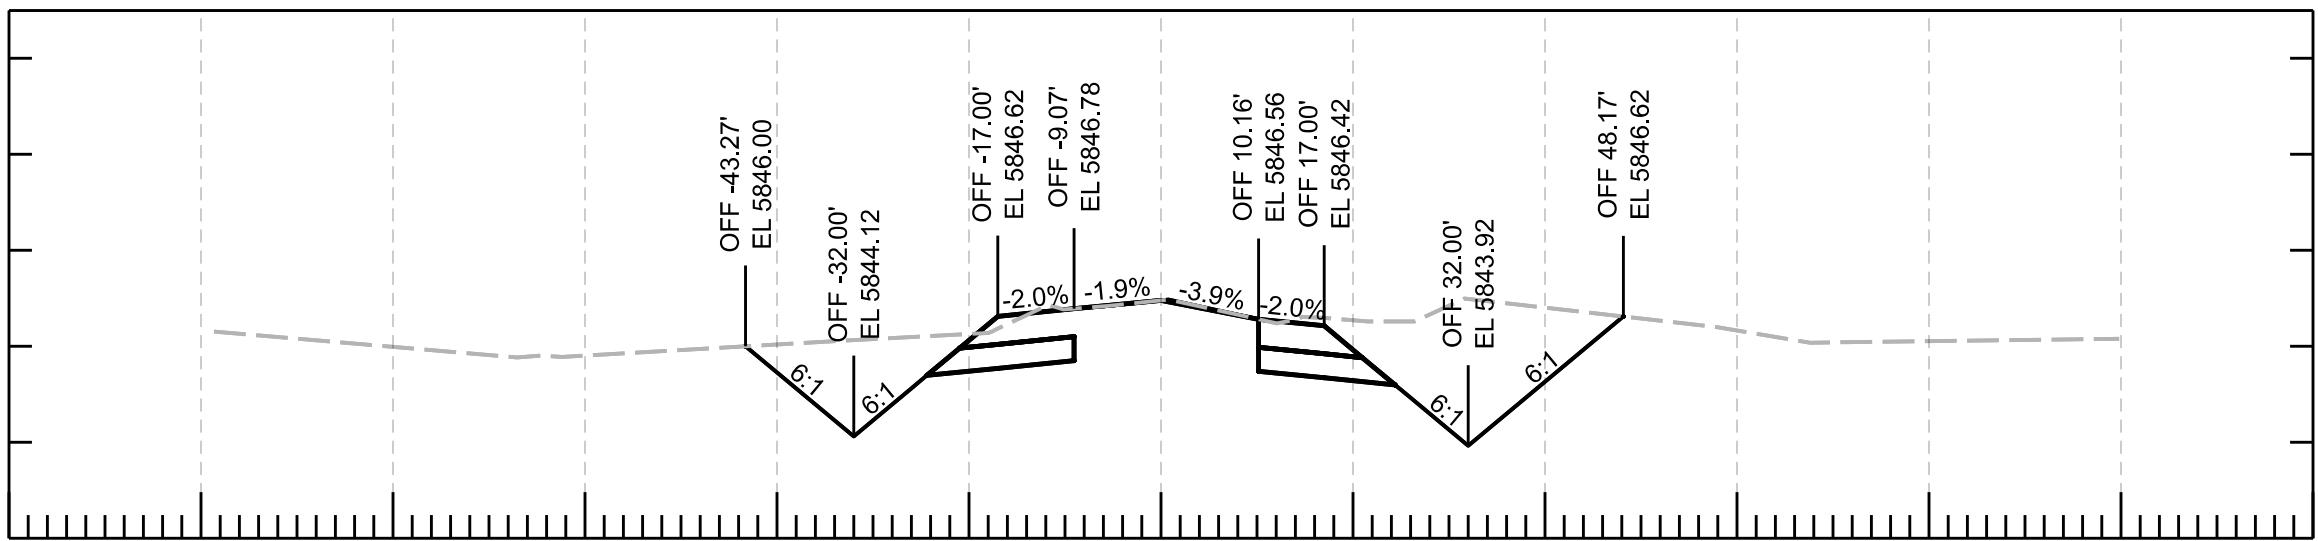

-120 -100 -80 -60 -40 -20 0 20 40 60 80 100 120


727+50.00

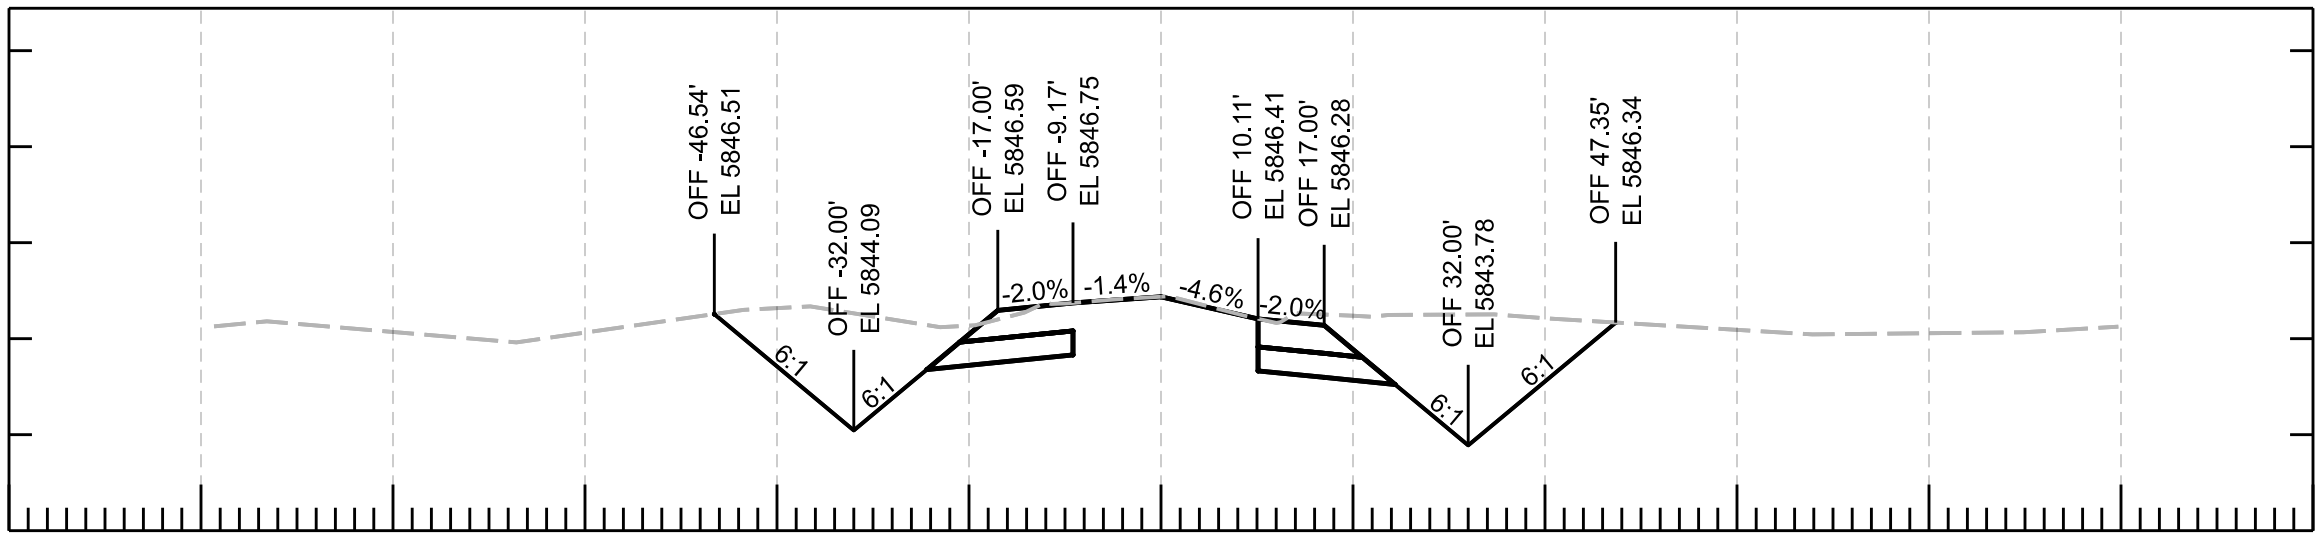


-120 -100 -80 -60 -40 -20 0 20 40 60 80 100 120

727+00.00


						ROUTE		F.H.W.A. Arizona Division		STATE	PROJECT NO.	FEDERAL ID NO.	SHEET NO.	TOTAL SHEETS	RECORD DRAWING		
			DESIGN	N. Harness	04/25	ARIZONA DEPARTMENT OF TRANSPORTATION PROJECT DELIVERY AND OPERATIONS DIVISION ROADWAY DESIGN SECTION		ARIZ.			377 NA 008	377-A(203)T	70	91			
			DRAWN	N. Harness	04/25			MILEPOST		LOCATION MP 8 - PHOENIX PARK WASH, S OF DRY LAKE						SHEET	OF
			CHECKED	E. Eggen	04/25			STRUCTURE NO.		TRACS NO. F0661 01C						___ OF ___	
			TEAM LEADER	E. Eggen	04/25												
						CROSS SECTIONS											

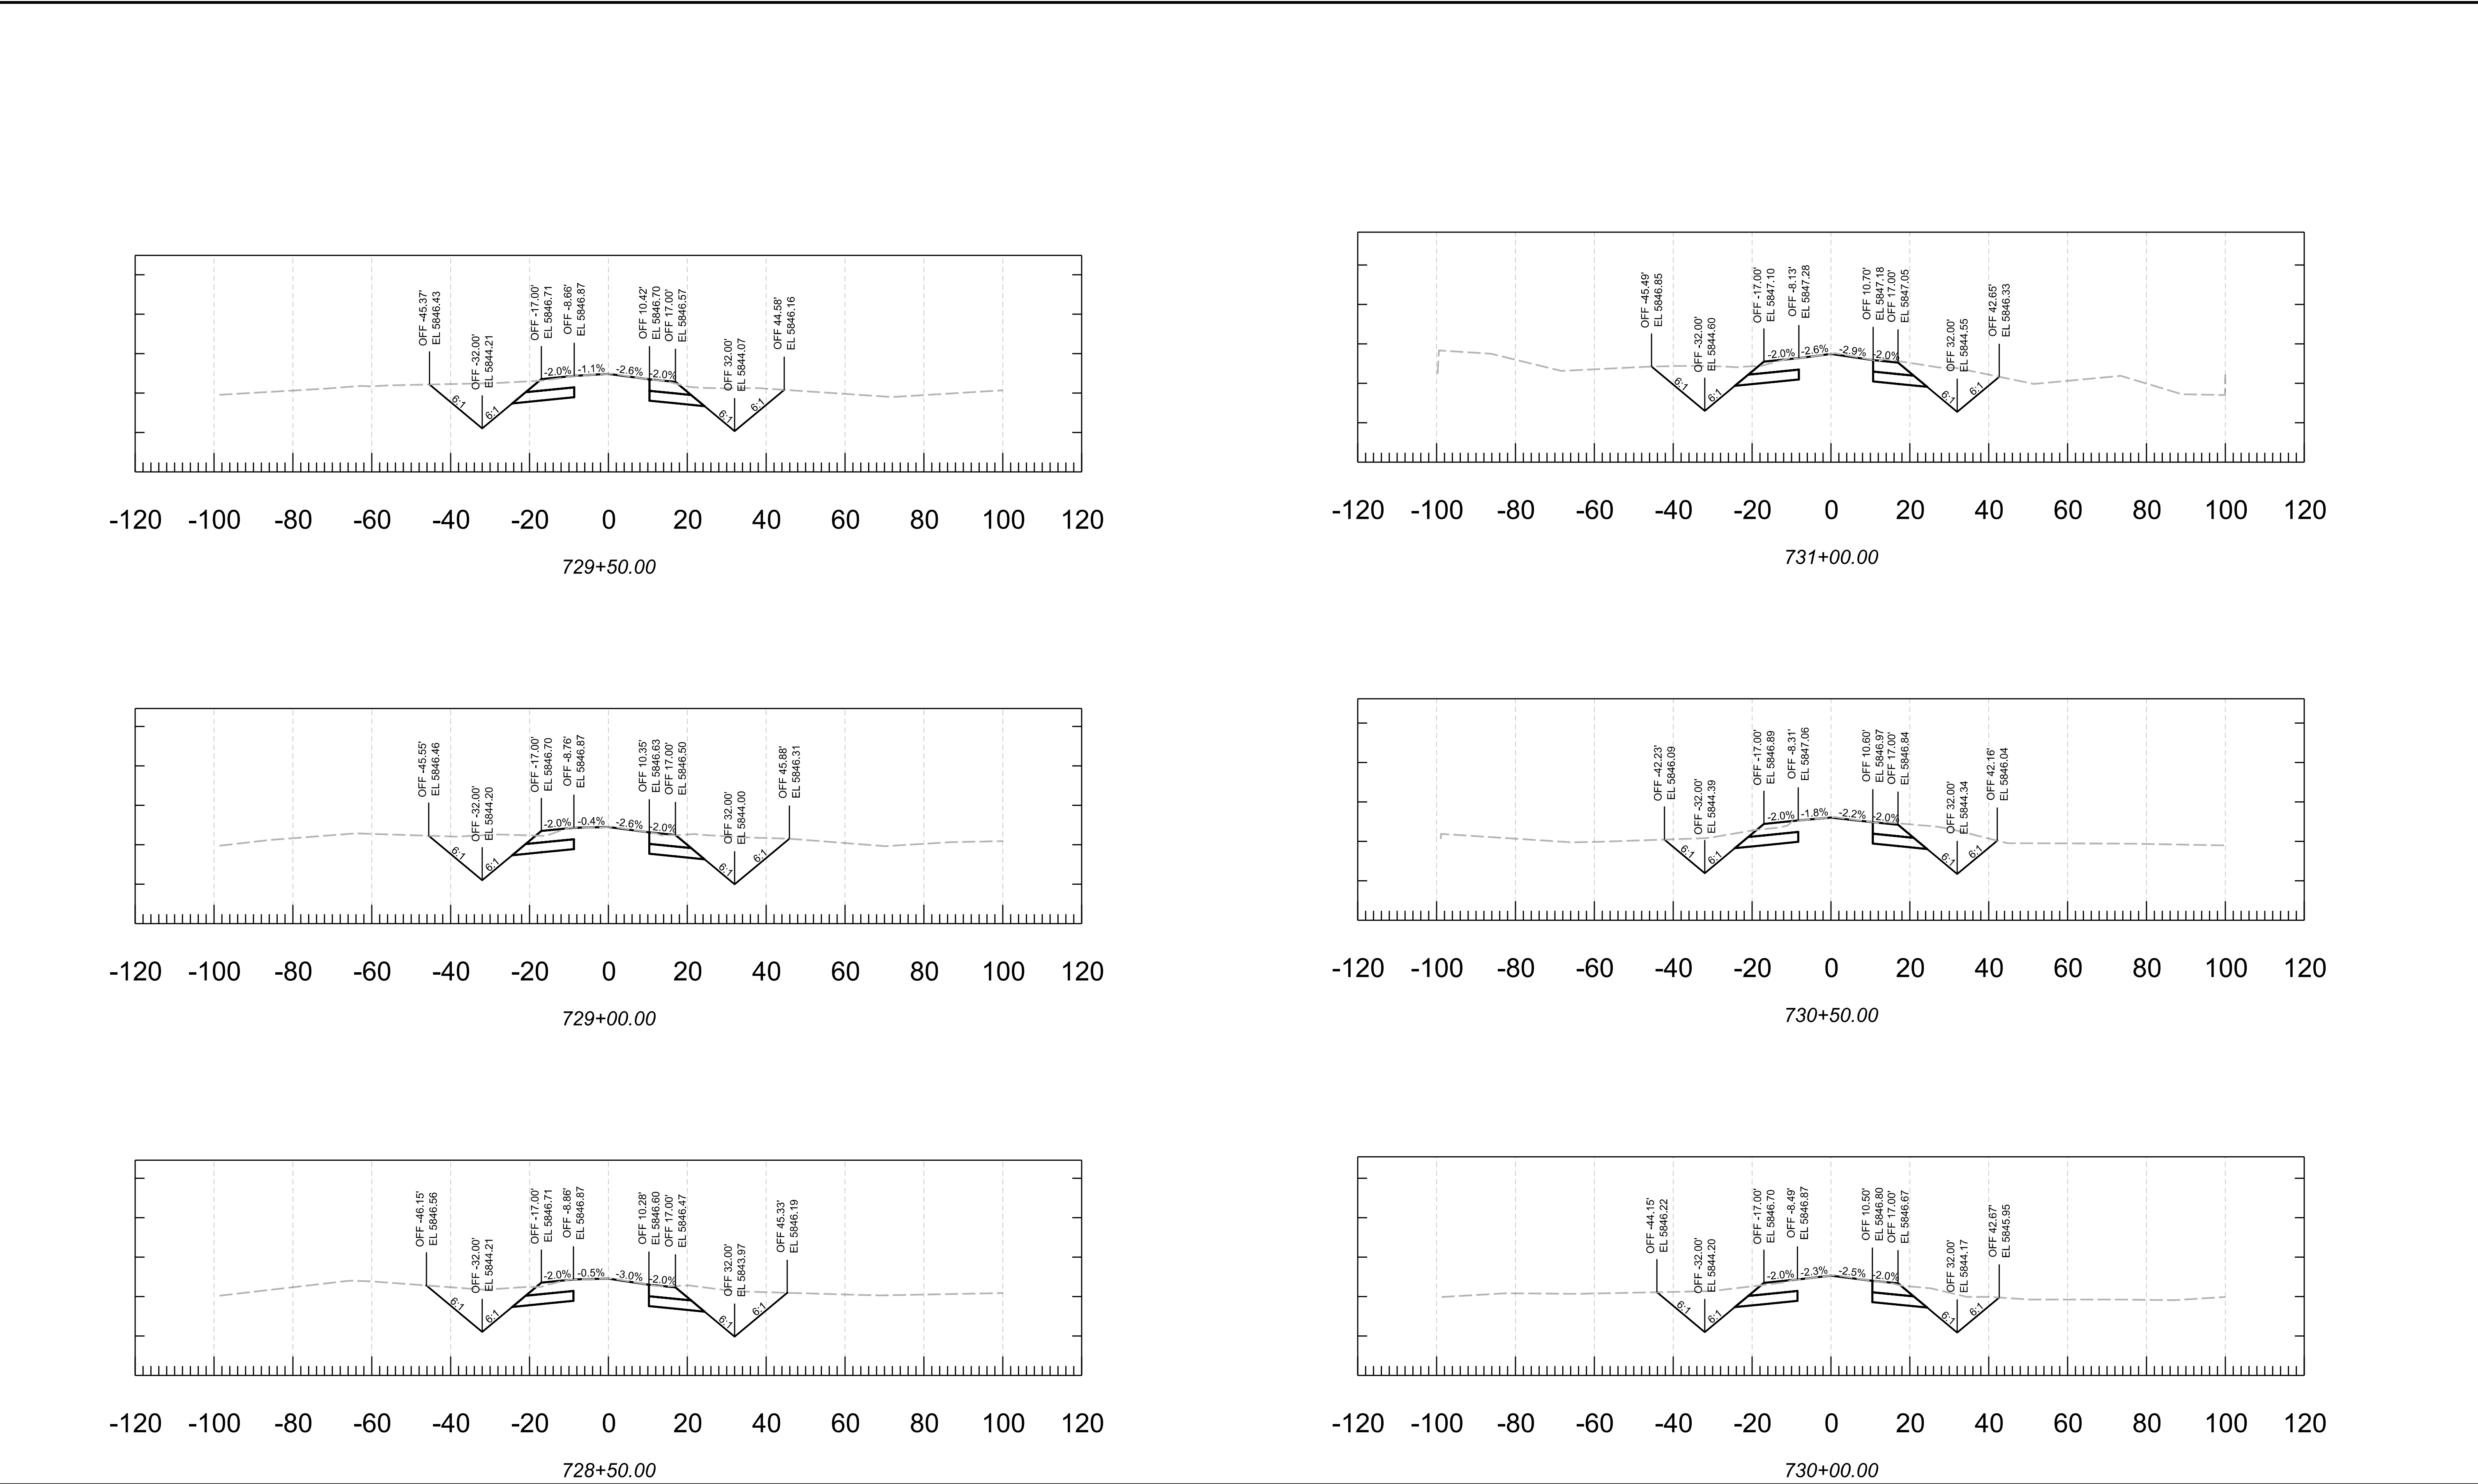


						ROUTE		F.H.W.A. Arizona Division		STATE	PROJECT NO.	FEDERAL ID NO.	SHEET NO.	TOTAL SHEETS	RECORD DRAWING
			DESIGN	N. Harness	04/25	ARIZONA DEPARTMENT OF TRANSPORTATION PROJECT DELIVERY AND OPERATIONS DIVISION ROADWAY DESIGN SECTION		ARIZ.		377 NA 008	377-A(203)T	71	91		
			DRAWN	N. Harness	04/25	CROSS SECTIONS		MP 8 - PHOENIX PARK WASH, S OF DRY LAKE						SHEET OF	
			CHECKED	E. Eggen	04/25			LOCATION							
			TEAM LEADER	E. Eggen	04/25			TRACS NO. F0661 01C						____ OF ____	

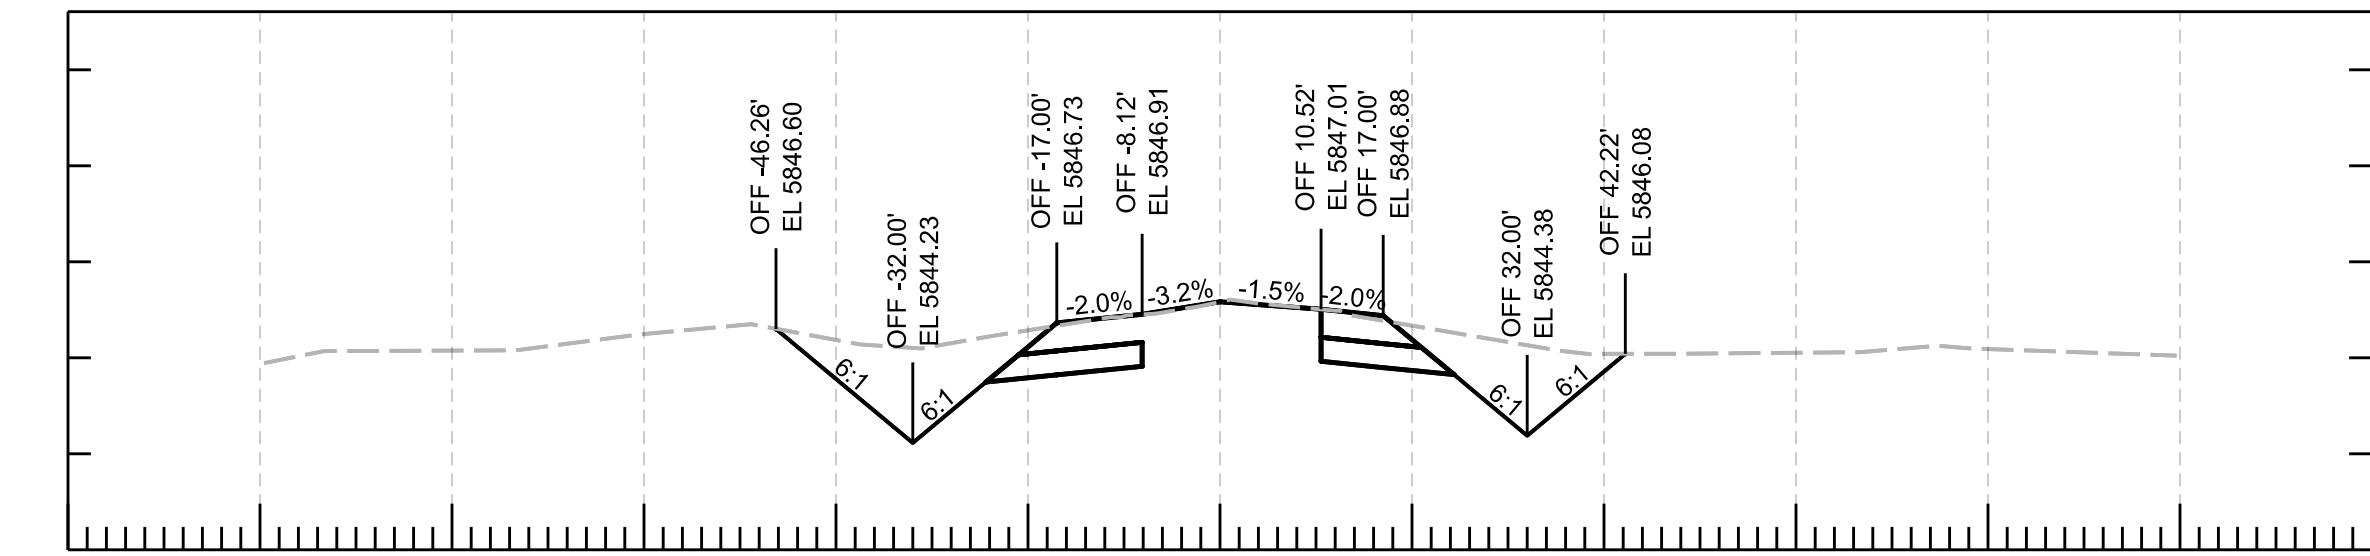


-120 -100 -80 -60 -40 -20 0 20 40 60 80 100 120
732+50.00

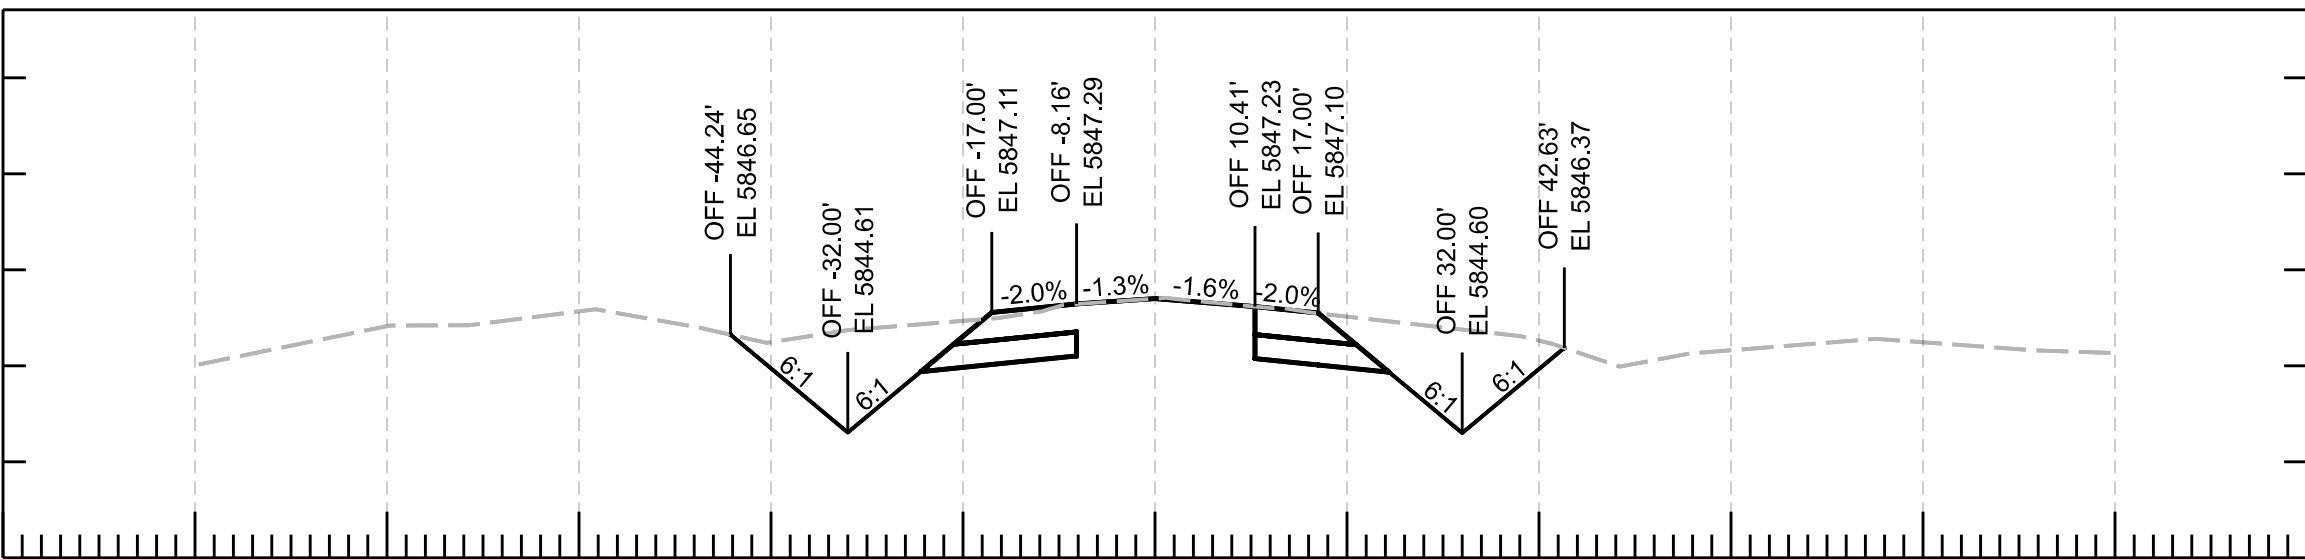


-120 -100 -80 -60 -40 -20 0 20 40 60 80 100 120
732+00.00

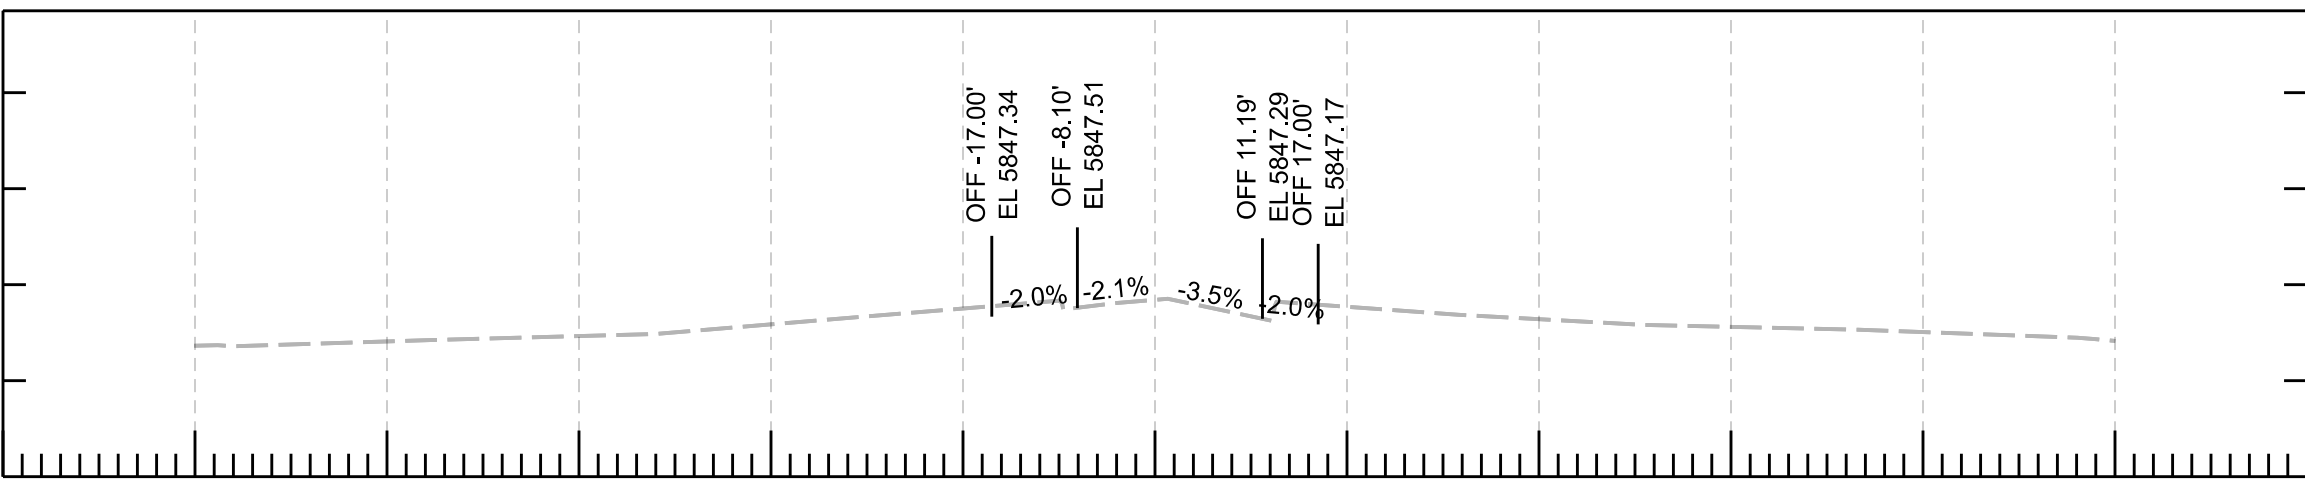


-120 -100 -80 -60 -40 -20 0 20 40 60 80 100 120
731+50.00

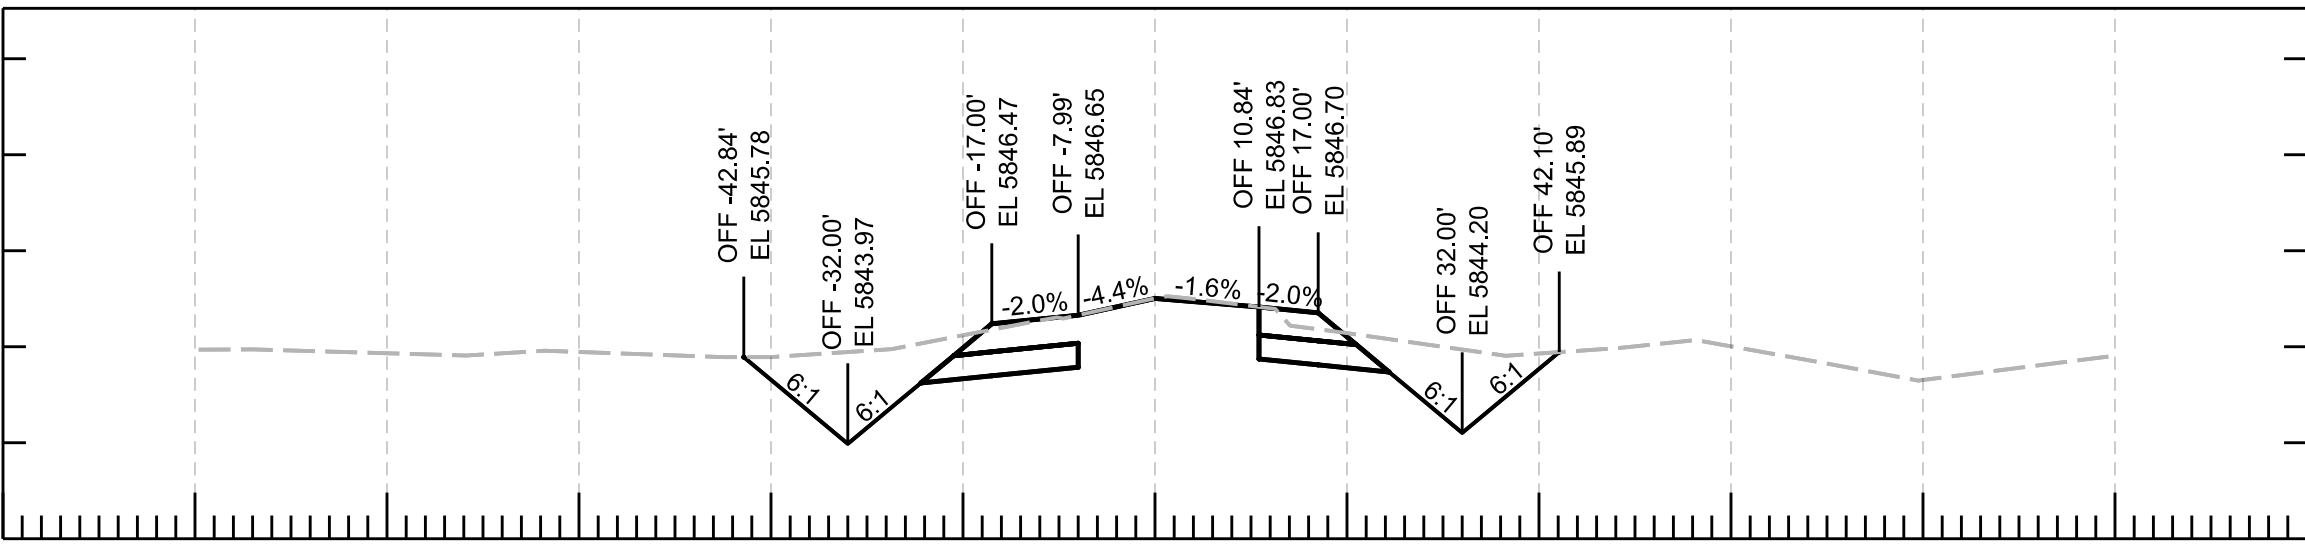

-120 -100 -80 -60 -40 -20 0 20 40 60 80 100 120
734+00.00






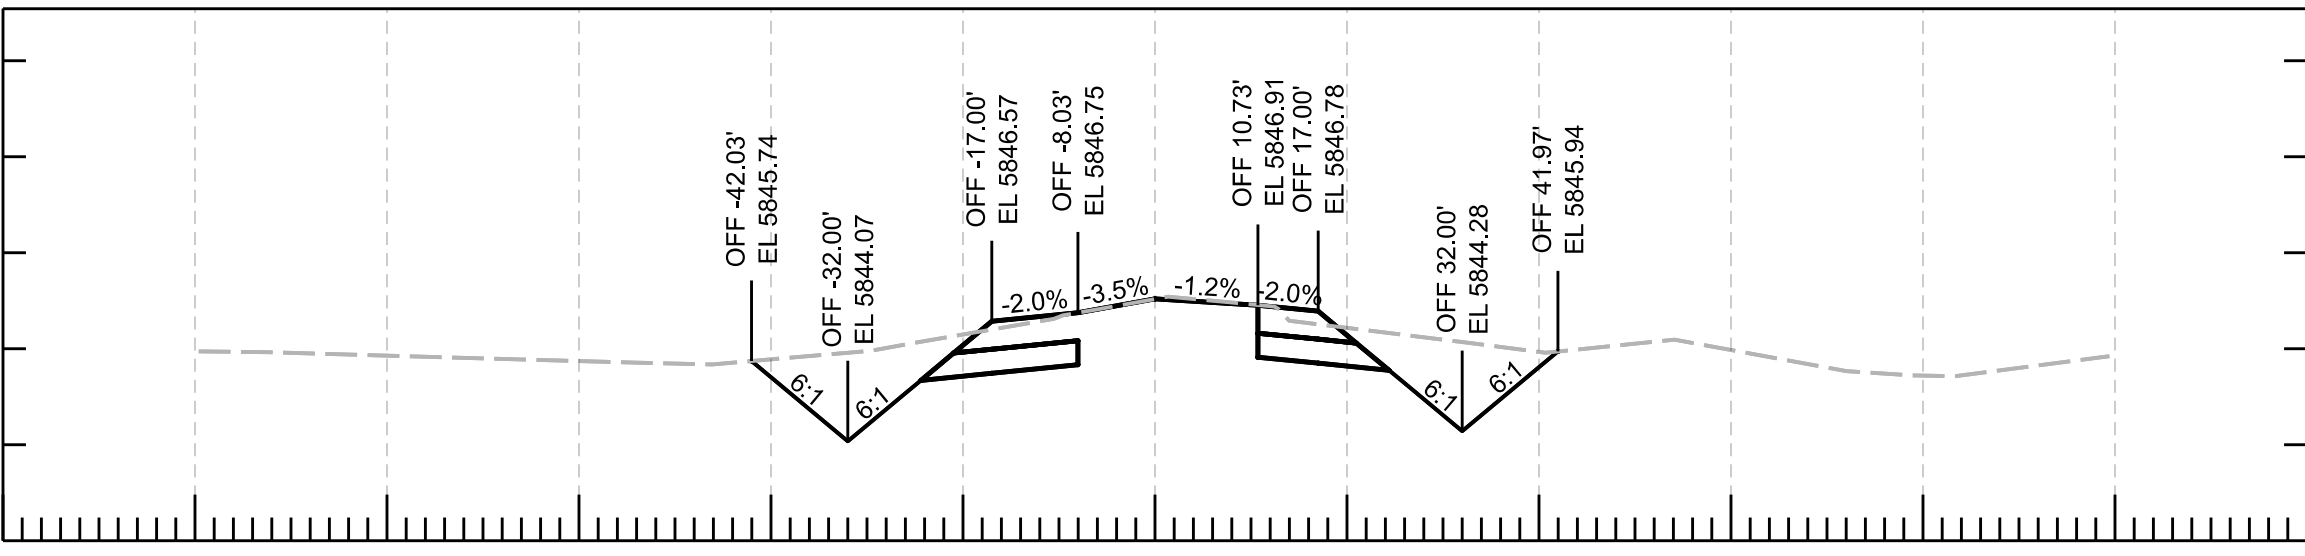


-120 -100 -80 -60 -40 -20 0 20 40 60 80 100 120
733+50.00






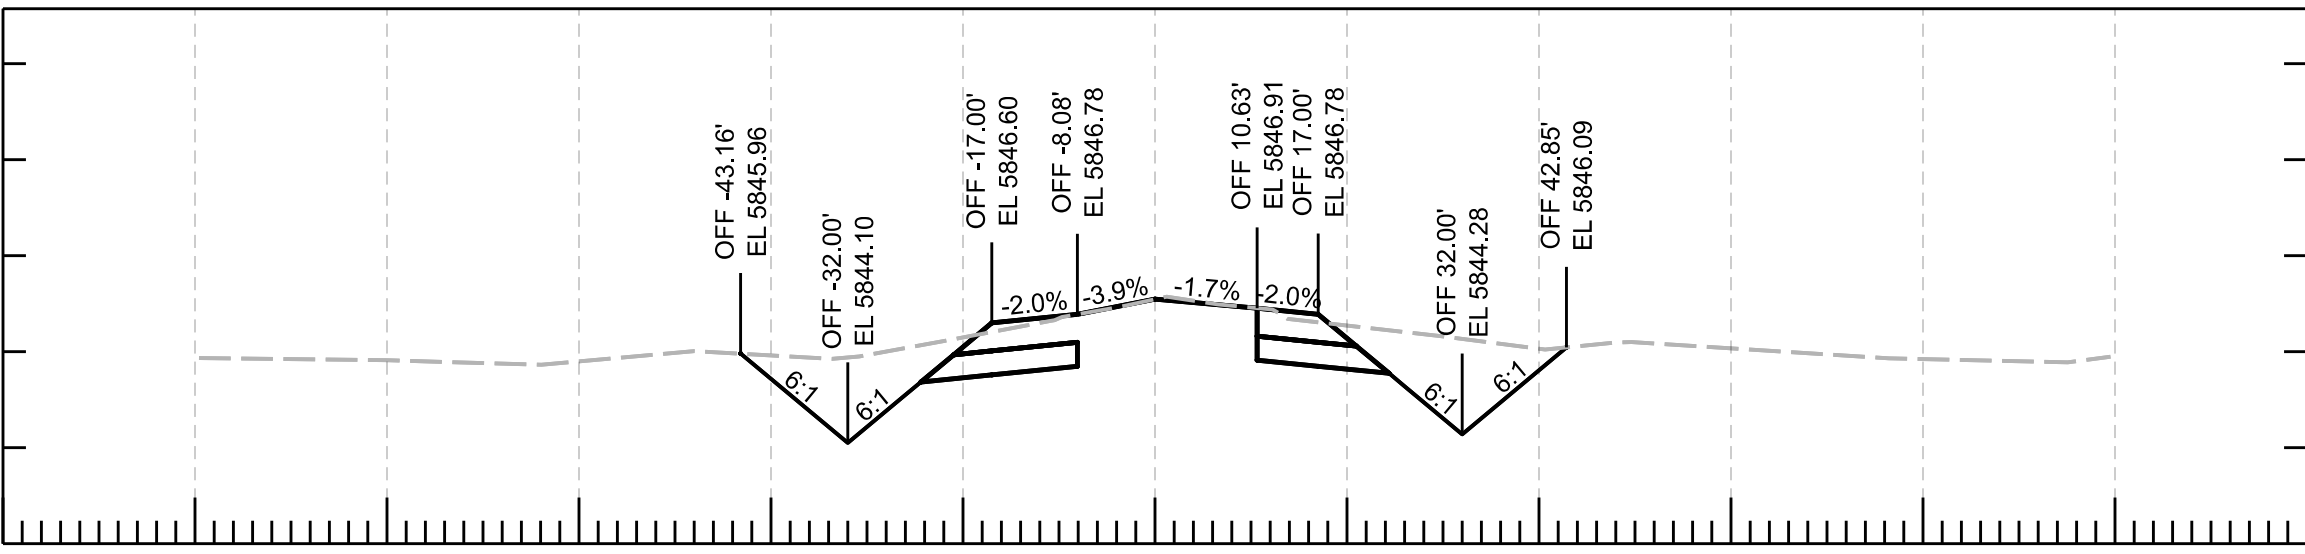


-120 -100 -80 -60 -40 -20 0 20 40 60 80 100 120
733+00.00







			NAME	DATE	ARIZONA DEPARTMENT OF TRANSPORTATION PROJECT DELIVERY AND OPERATIONS DEVISION ROADWAY DESIGN SECTION	ROUTE	F.H.W.A. Arizona Division	STATE	PROJECT NO.	FEDERAL ID NO.	SHEET NO.	TOTAL SHEETS	RECORD DRAWING
		DESIGN	N. Harness	04/25		MILEPOST		ARIZ.	377 NA 008	377-A(203)T	72	91	
		DRAWN	N. Harness	04/25			LOCATION						
		CHECKED	E. Eggen	04/25			STRUCTURE NO.	TRACS NO.		F0661 01C			___ OF ___
		TEAM LEADER	E. Eggen	04/25	CROSS SECTIONS								

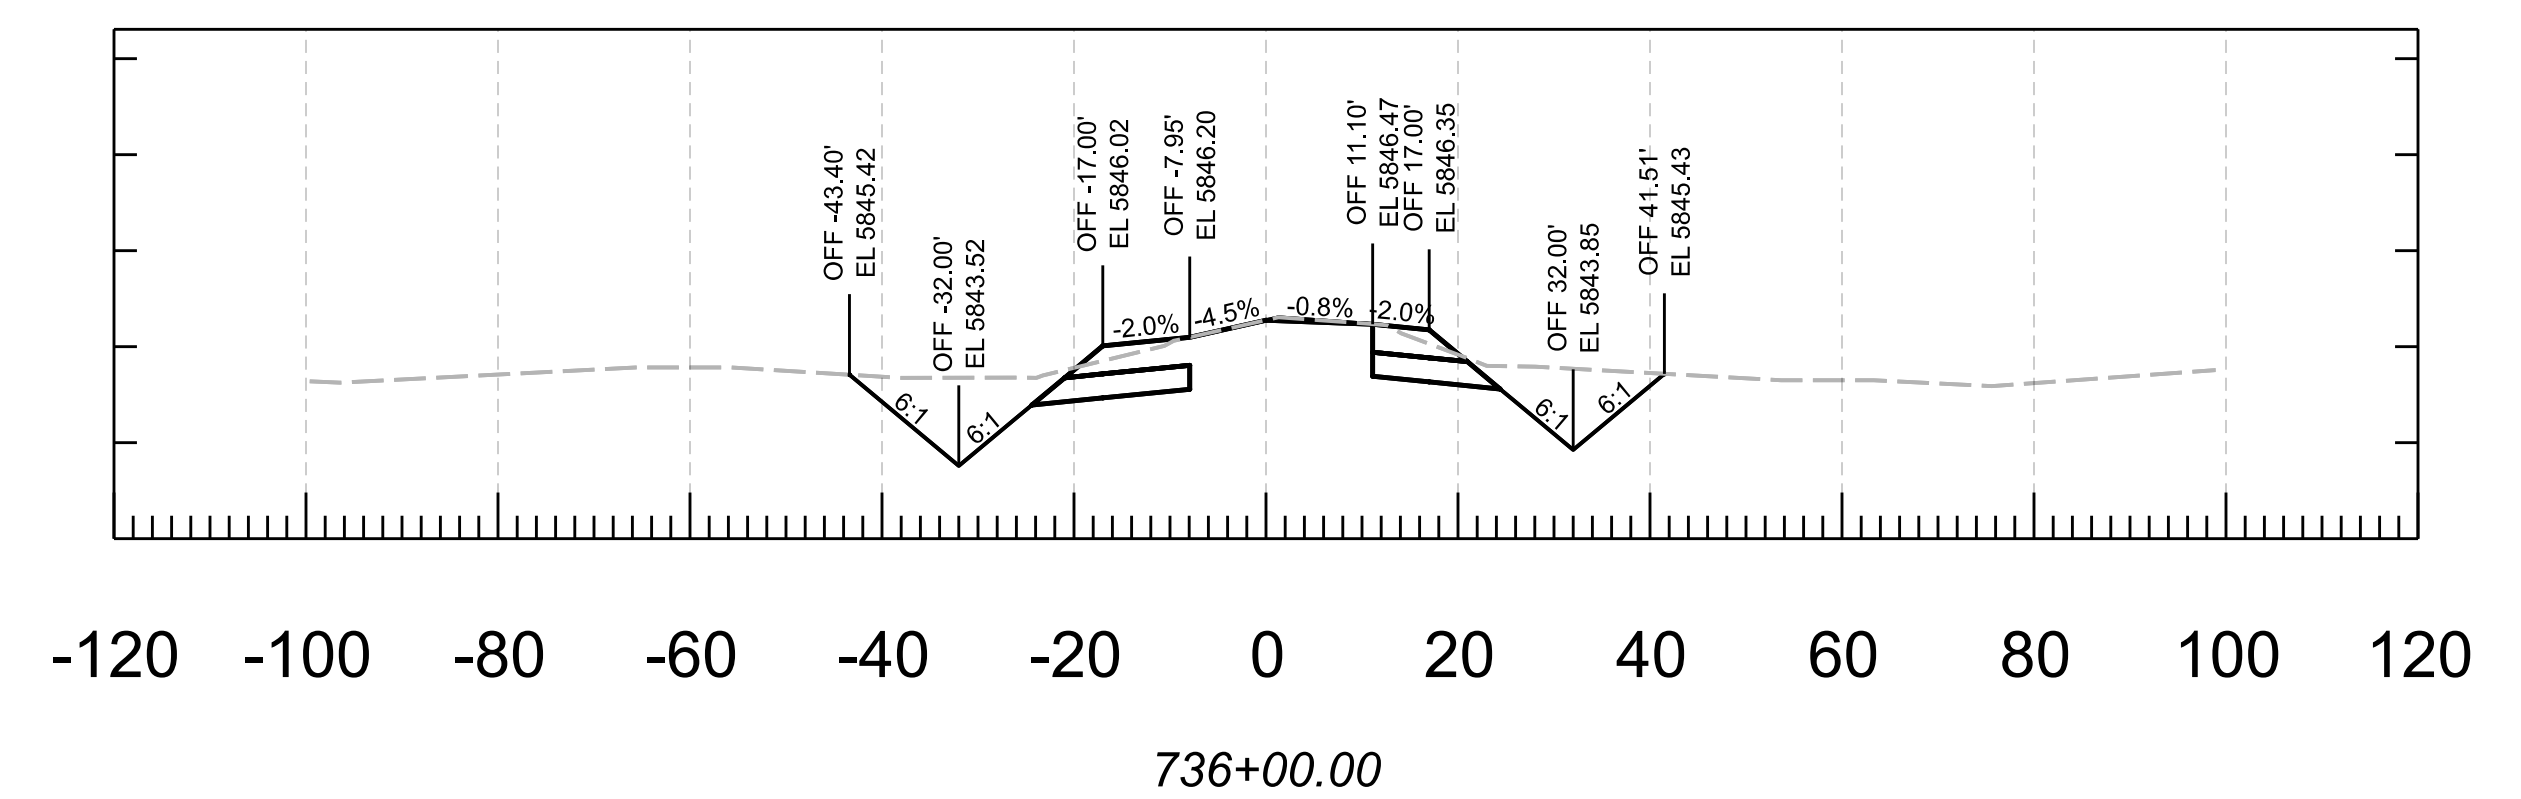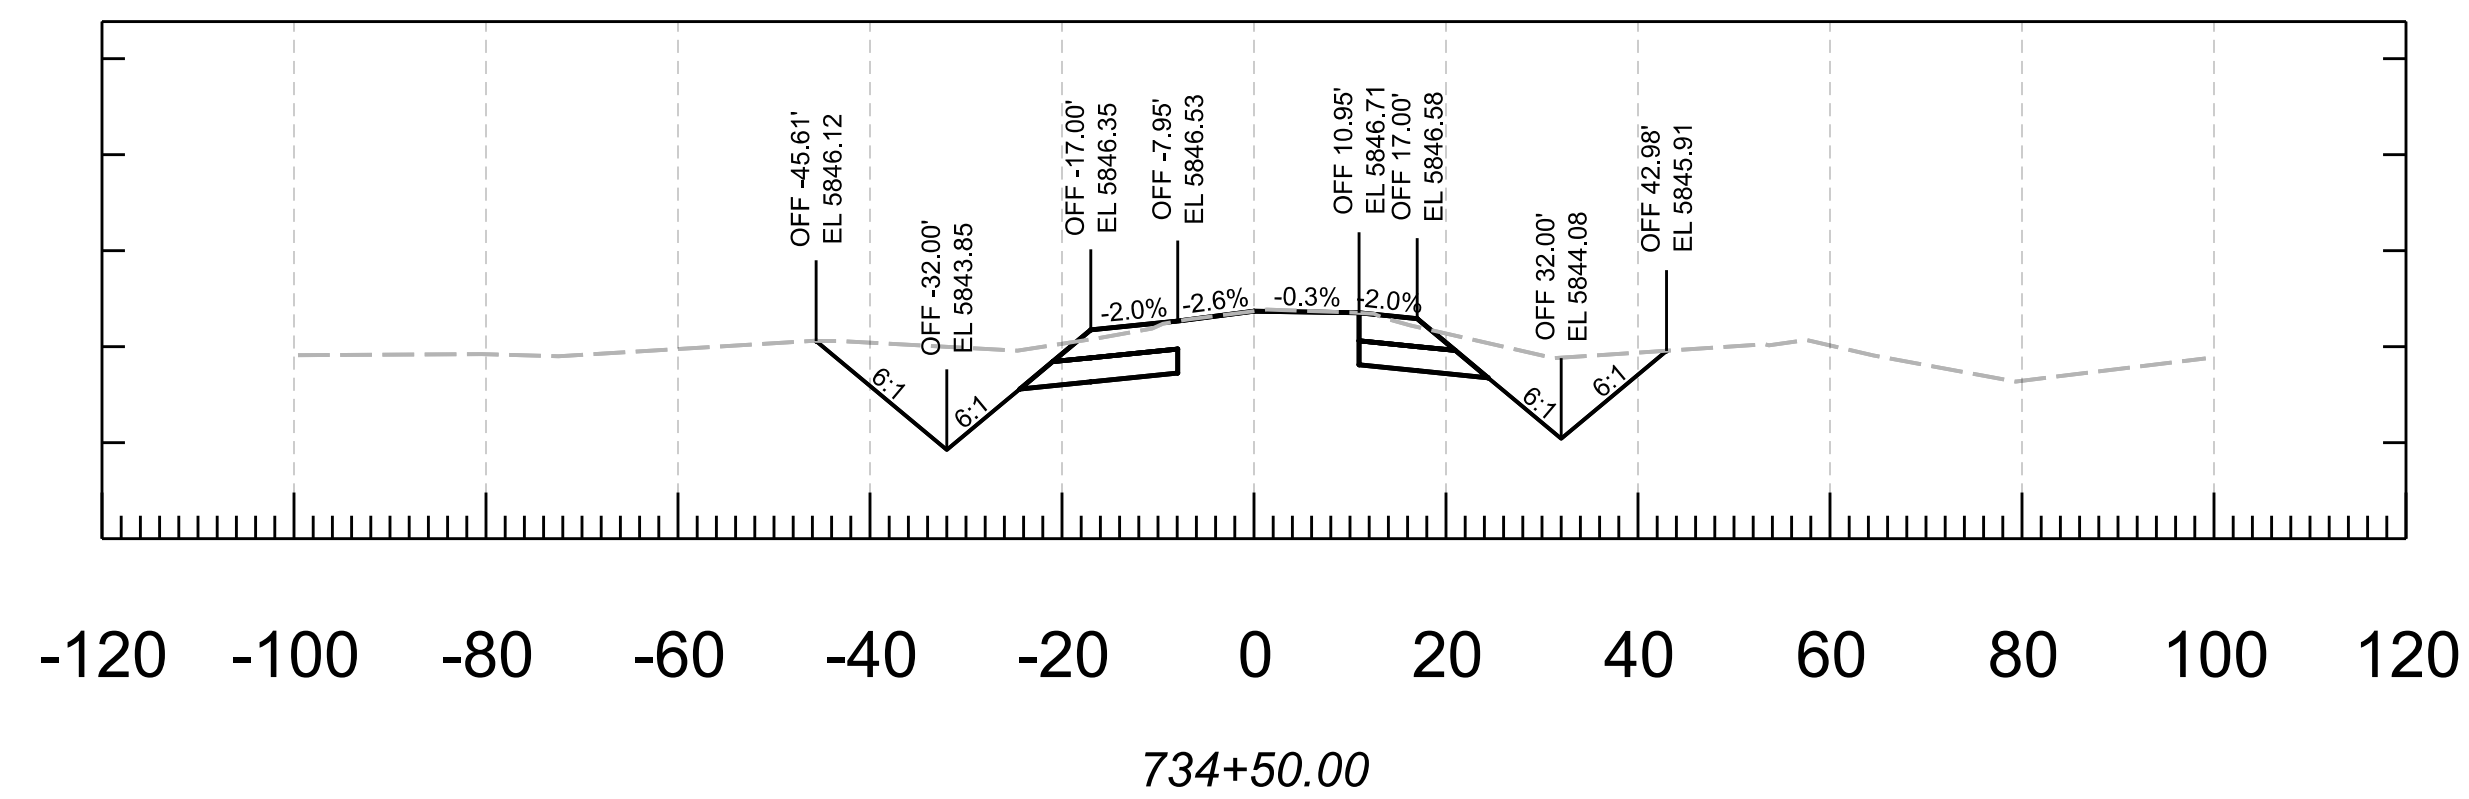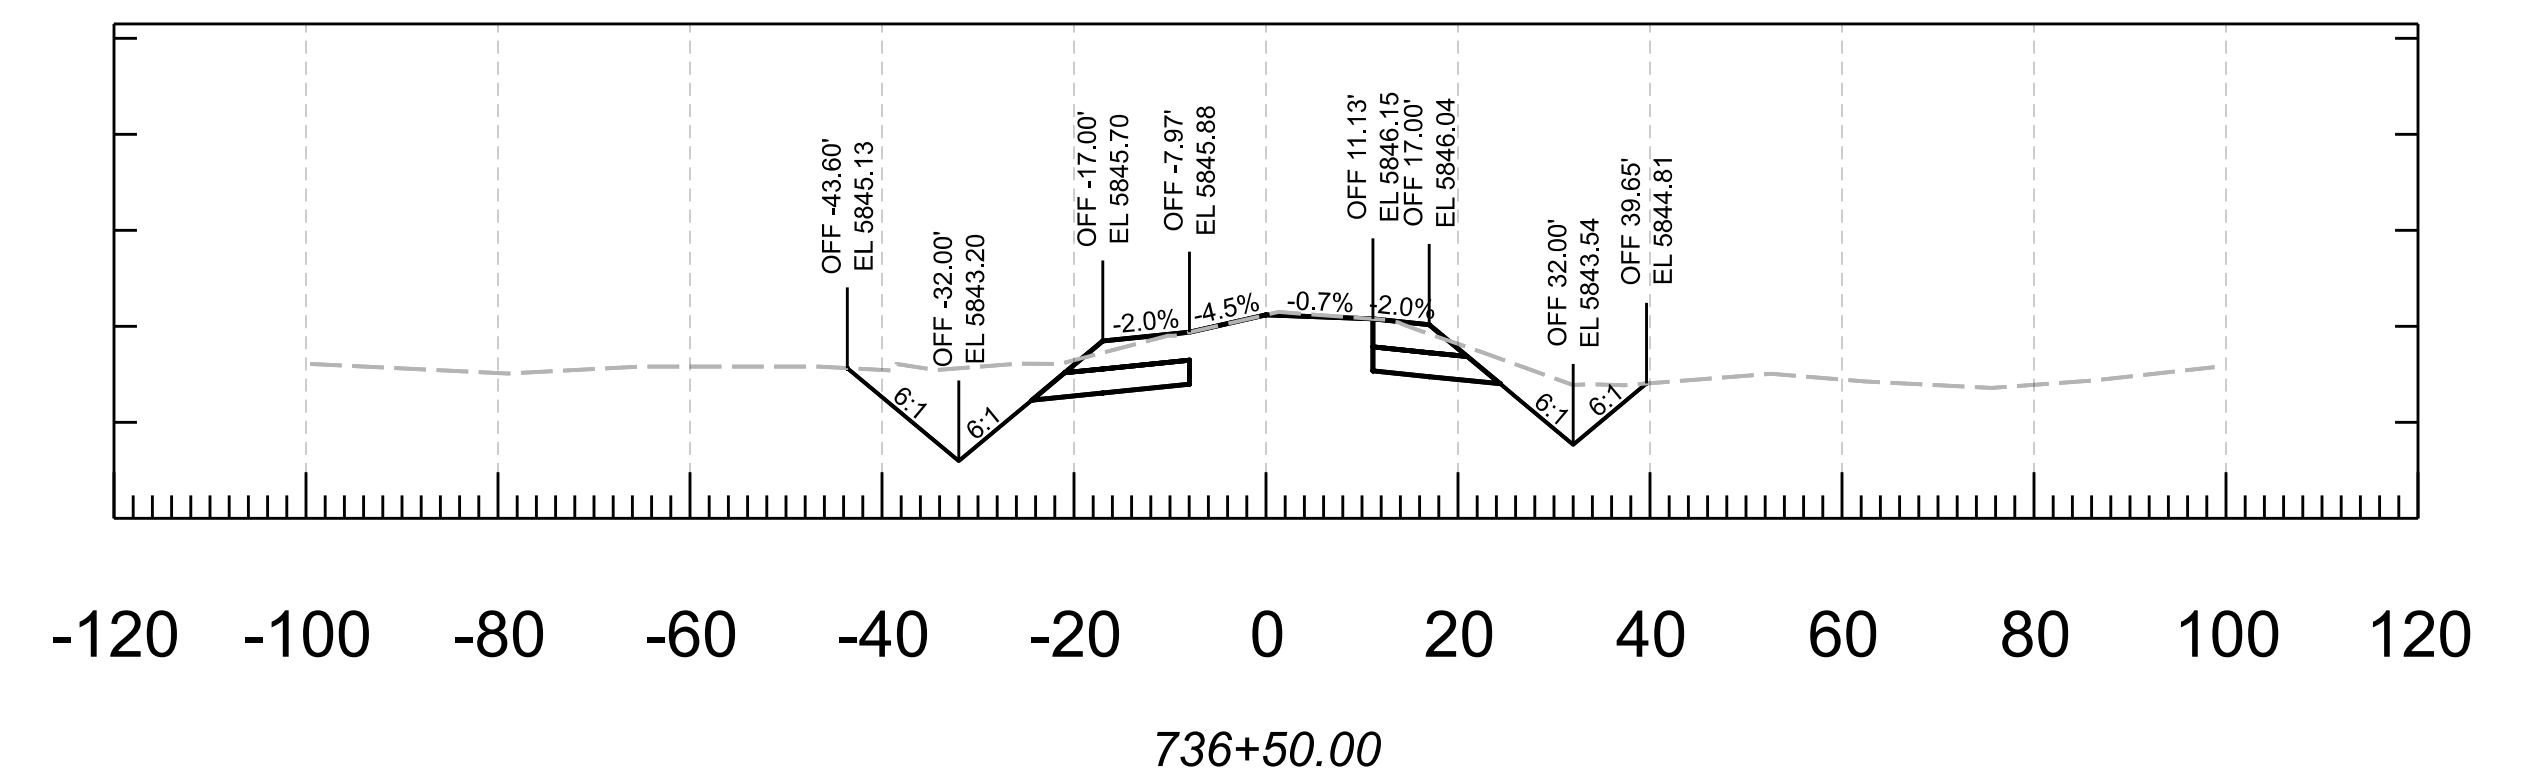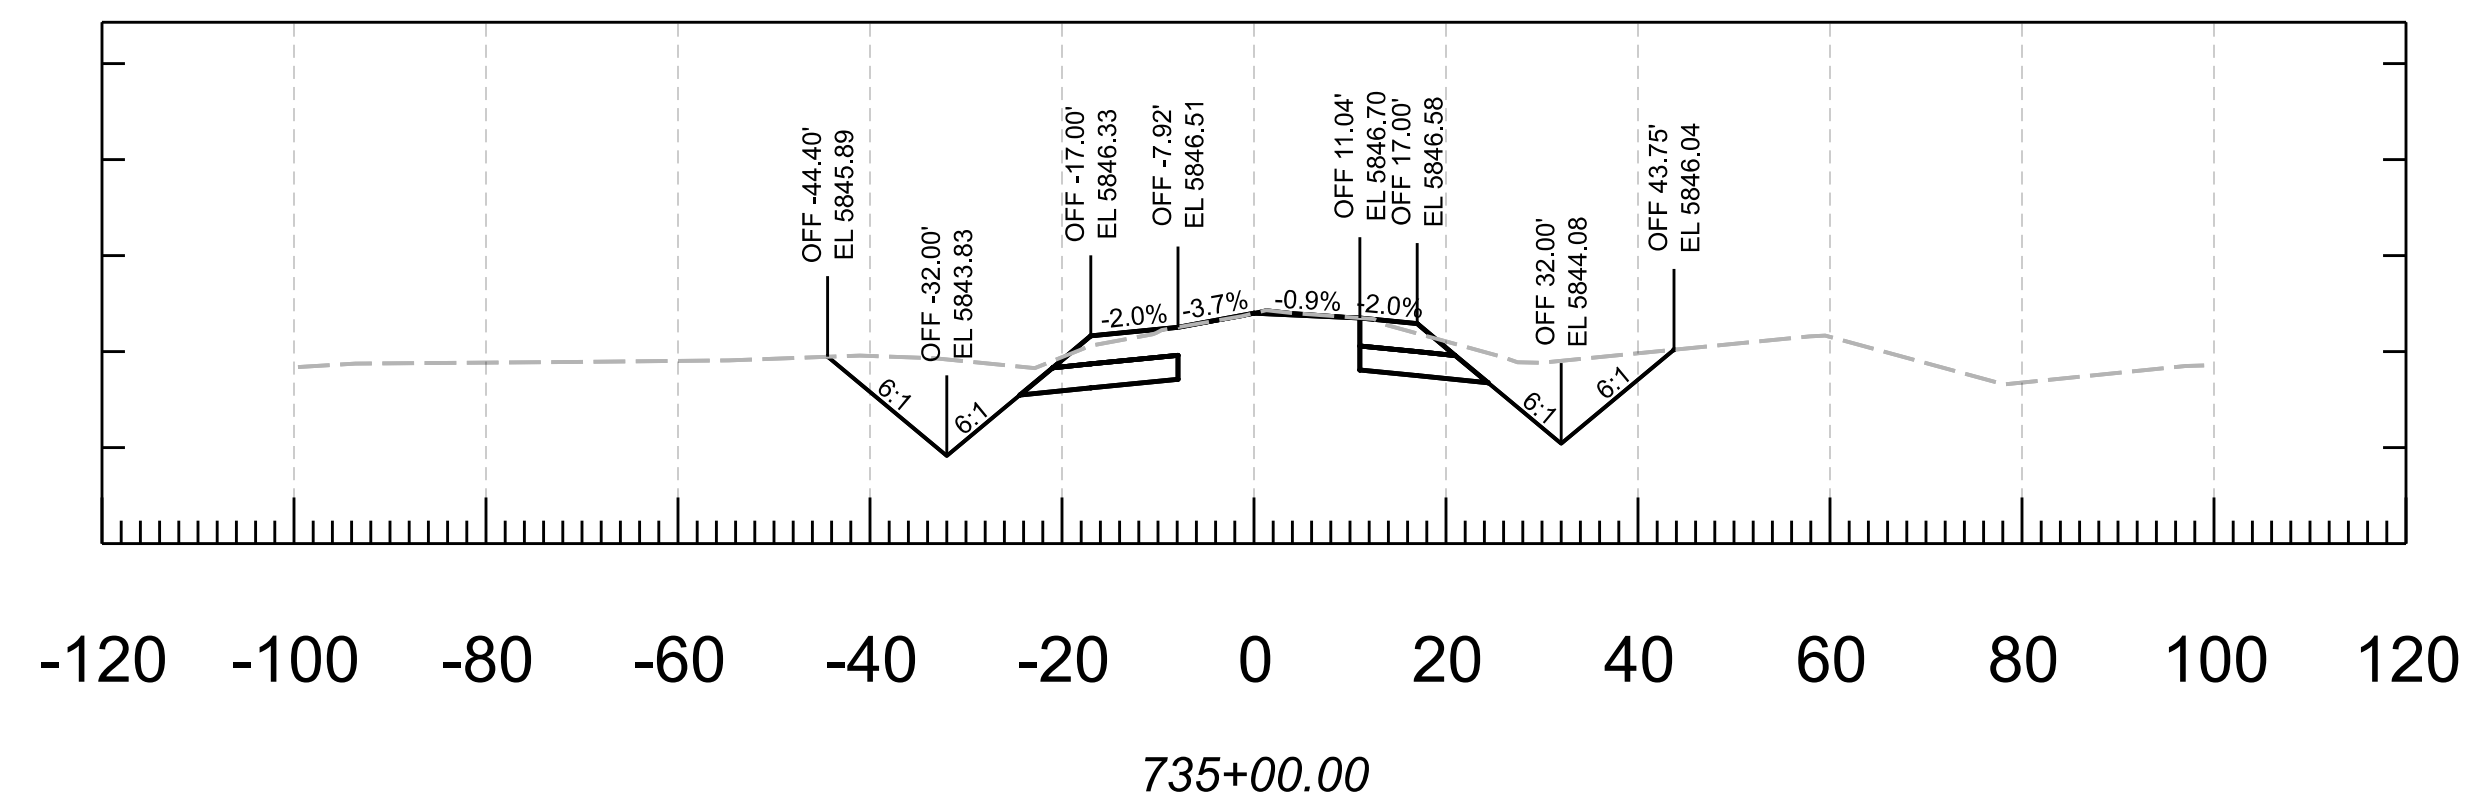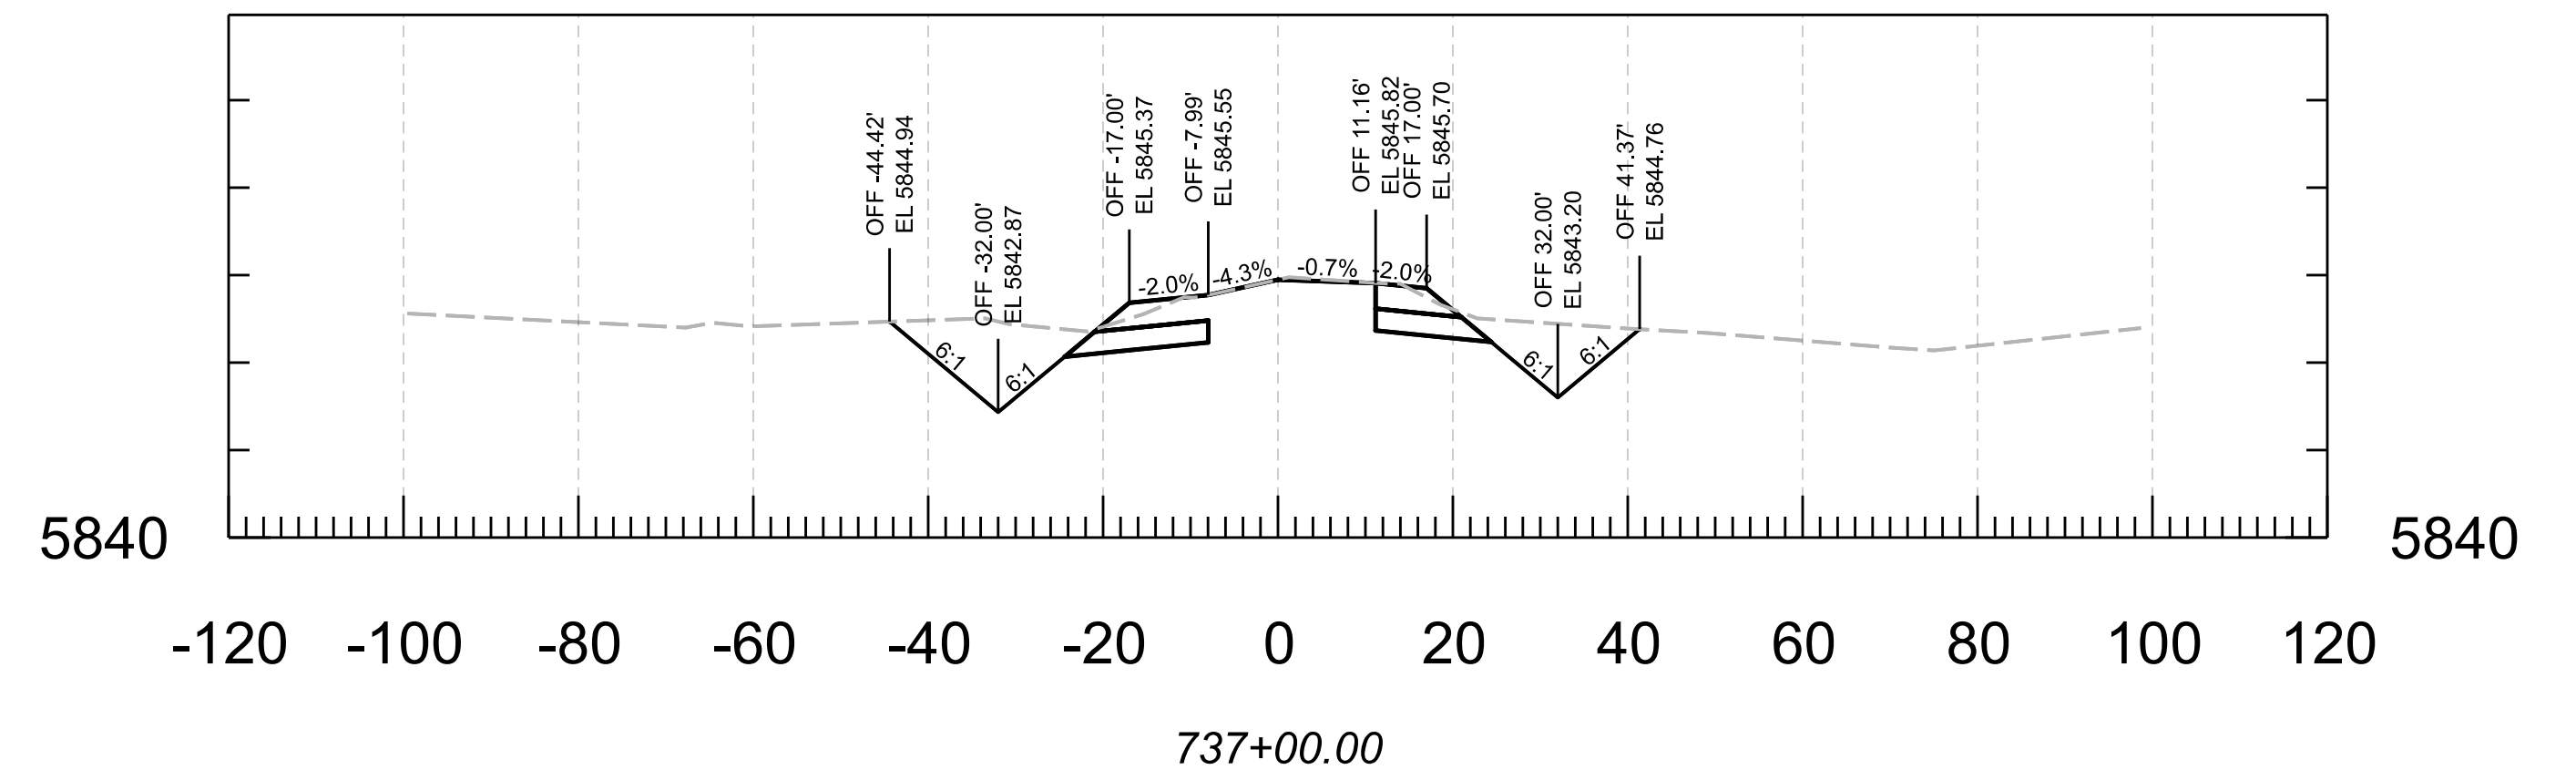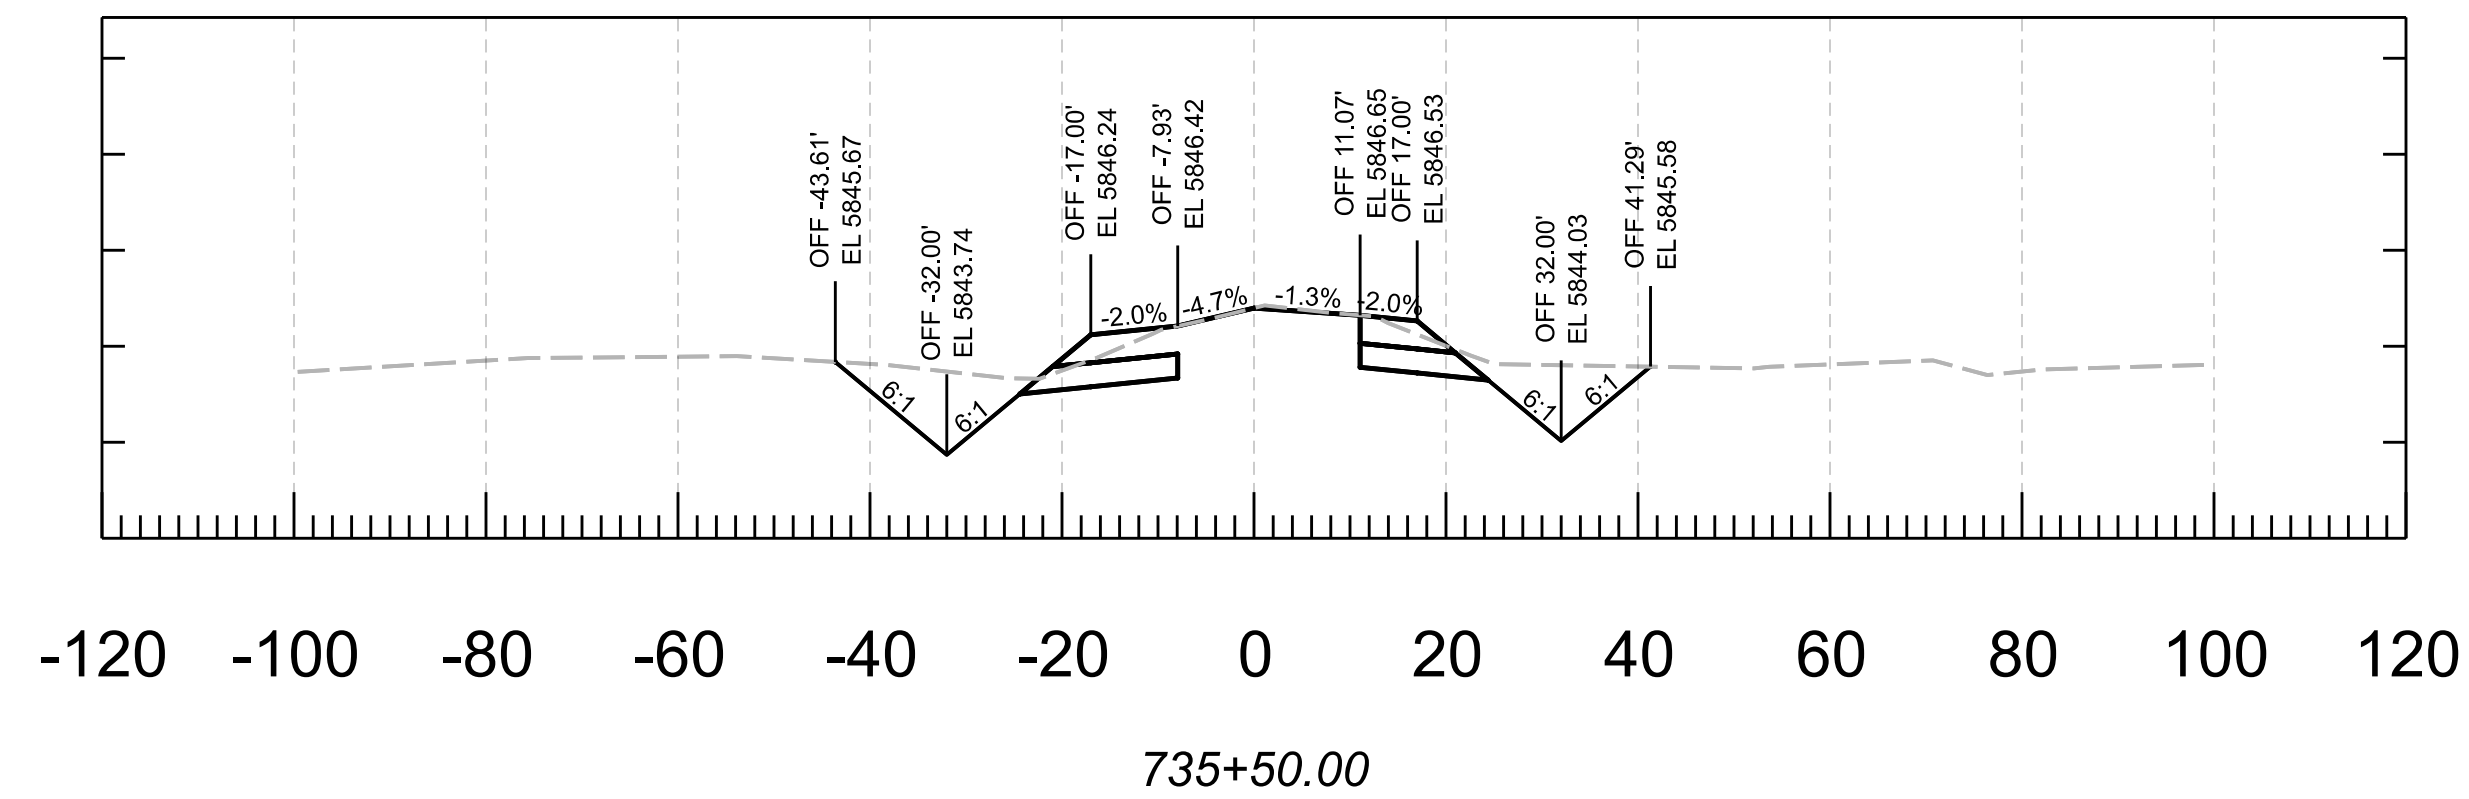







	<table><tr><th>NAME</th><th>DATE</th></tr><tr><td>DESIGN N. Harness</td><td>04/25</td></tr><tr><td>DRAWN N. Harness</td><td>04/25</td></tr><tr><td>CHECKED E. Eggen</td><td>04/25</td></tr><tr><td>TEAM LEADER E. Eggen</td><td>04/25</td></tr><tr><td></td><td></td></tr><tr><td></td><td></td></tr></table>	NAME	DATE	DESIGN N. Harness	04/25	DRAWN N. Harness	04/25	CHECKED E. Eggen	04/25	TEAM LEADER E. Eggen	04/25					<table><tr><td colspan="2">ARIZONA DEPARTMENT OF TRANSPORTATION PROJECT DELIVERY AND OPERATIONS DIVISION ROADWAY DESIGN SECTION</td></tr><tr><td colspan="2">CROSS SECTIONS</td></tr></table>	ARIZONA DEPARTMENT OF TRANSPORTATION PROJECT DELIVERY AND OPERATIONS DIVISION ROADWAY DESIGN SECTION		CROSS SECTIONS		ROUTE	F.H.W.A. Arizona Division	STATE ARIZ.	PROJECT NO.	FEDERAL ID NO.	SHEET NO.	TOTAL SHEETS	RECORD DRAWING
		NAME	DATE																									
		DESIGN N. Harness	04/25																									
		DRAWN N. Harness	04/25																									
		CHECKED E. Eggen	04/25																									
		TEAM LEADER E. Eggen	04/25																									
ARIZONA DEPARTMENT OF TRANSPORTATION PROJECT DELIVERY AND OPERATIONS DIVISION ROADWAY DESIGN SECTION																												
CROSS SECTIONS																												
MILEPOST	377 NA 008	377-A(203)T	73	91																								
STRUCTURE NO.	LOCATION MP 8 - PHOENIX PARK WASH, S OF DRY LAKE								SHEET OF																			
	TRACS NO. F0661 01C								___ OF ___																			

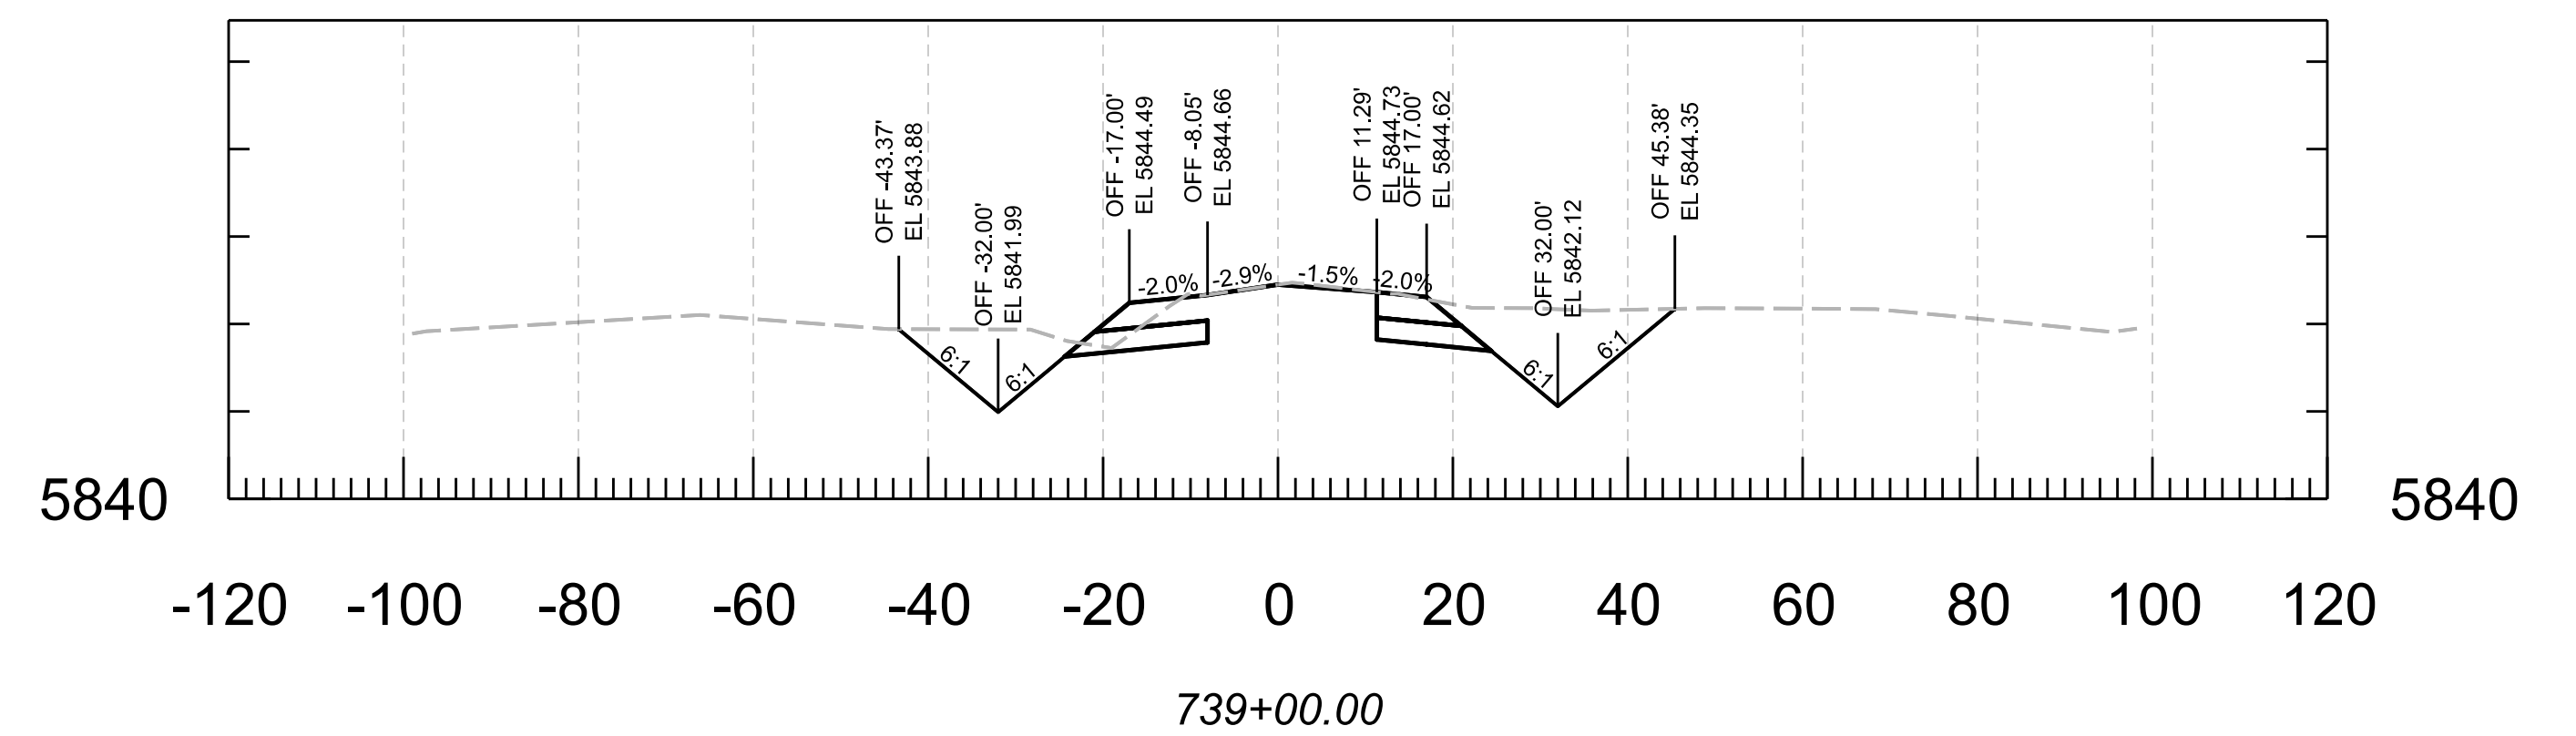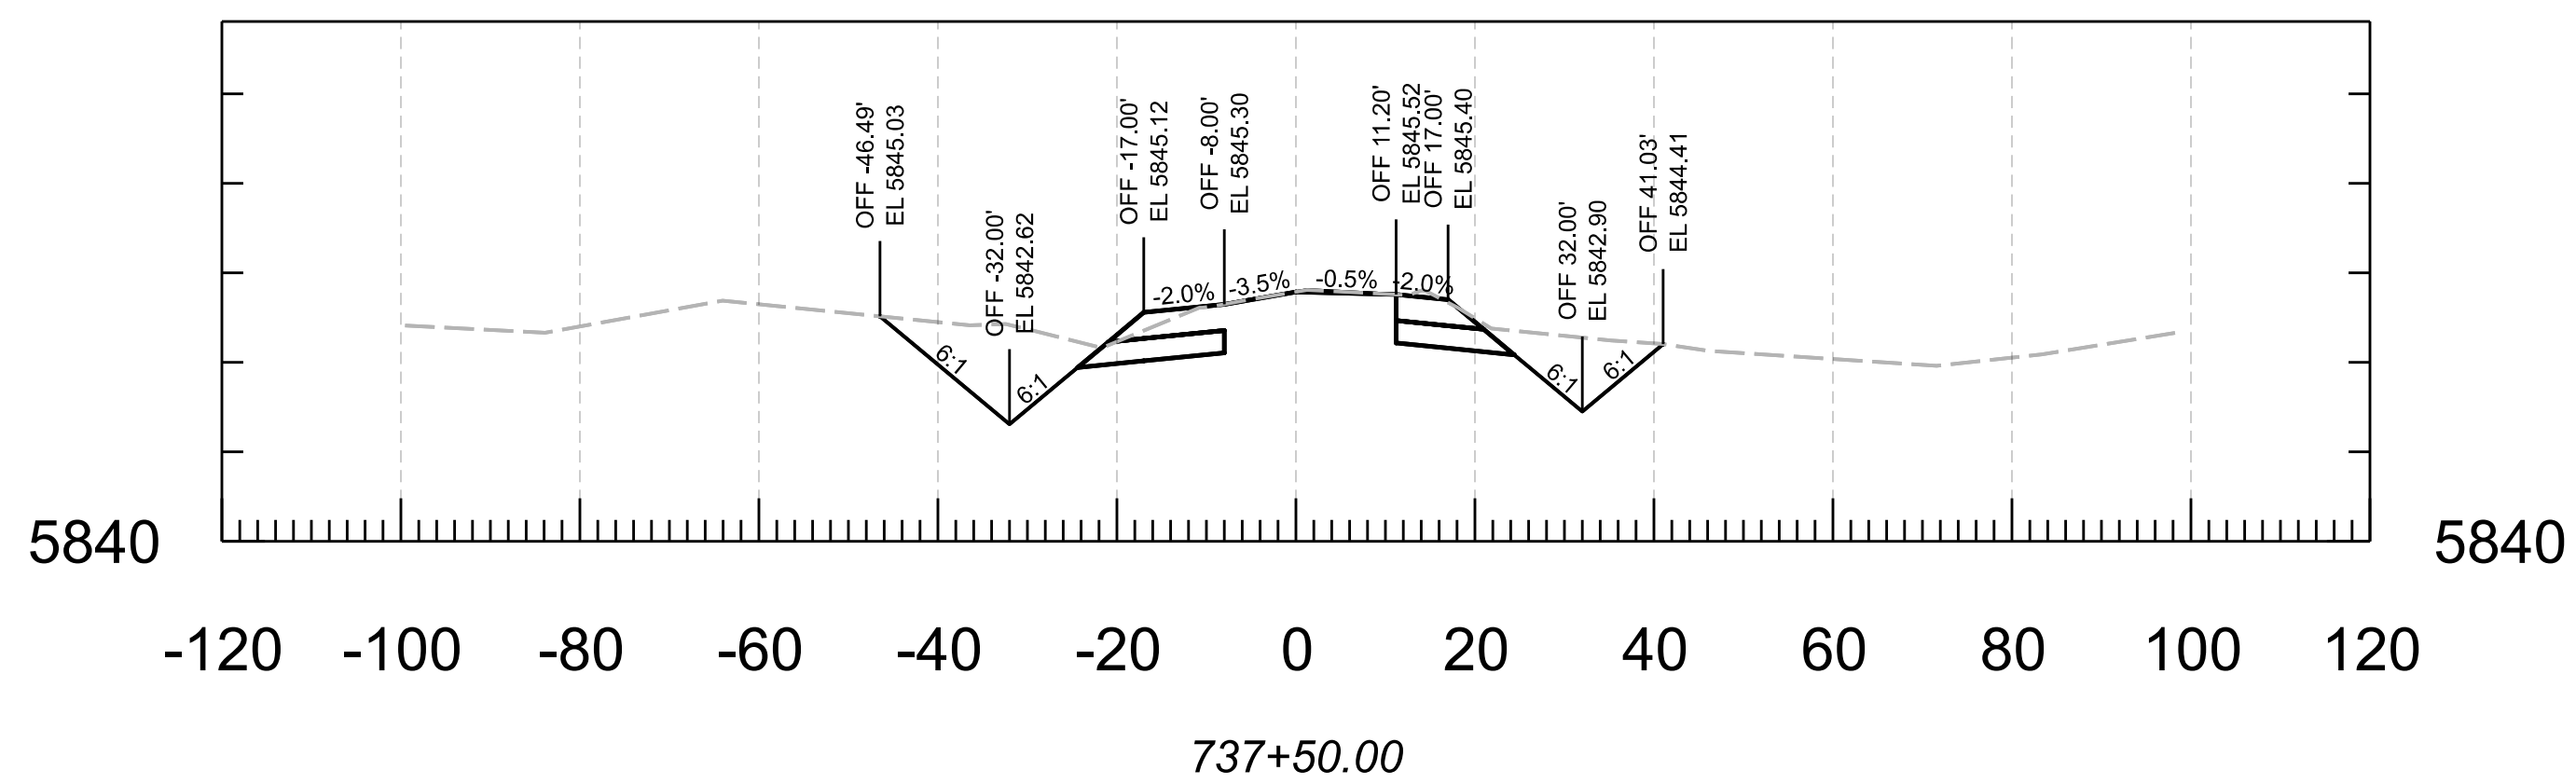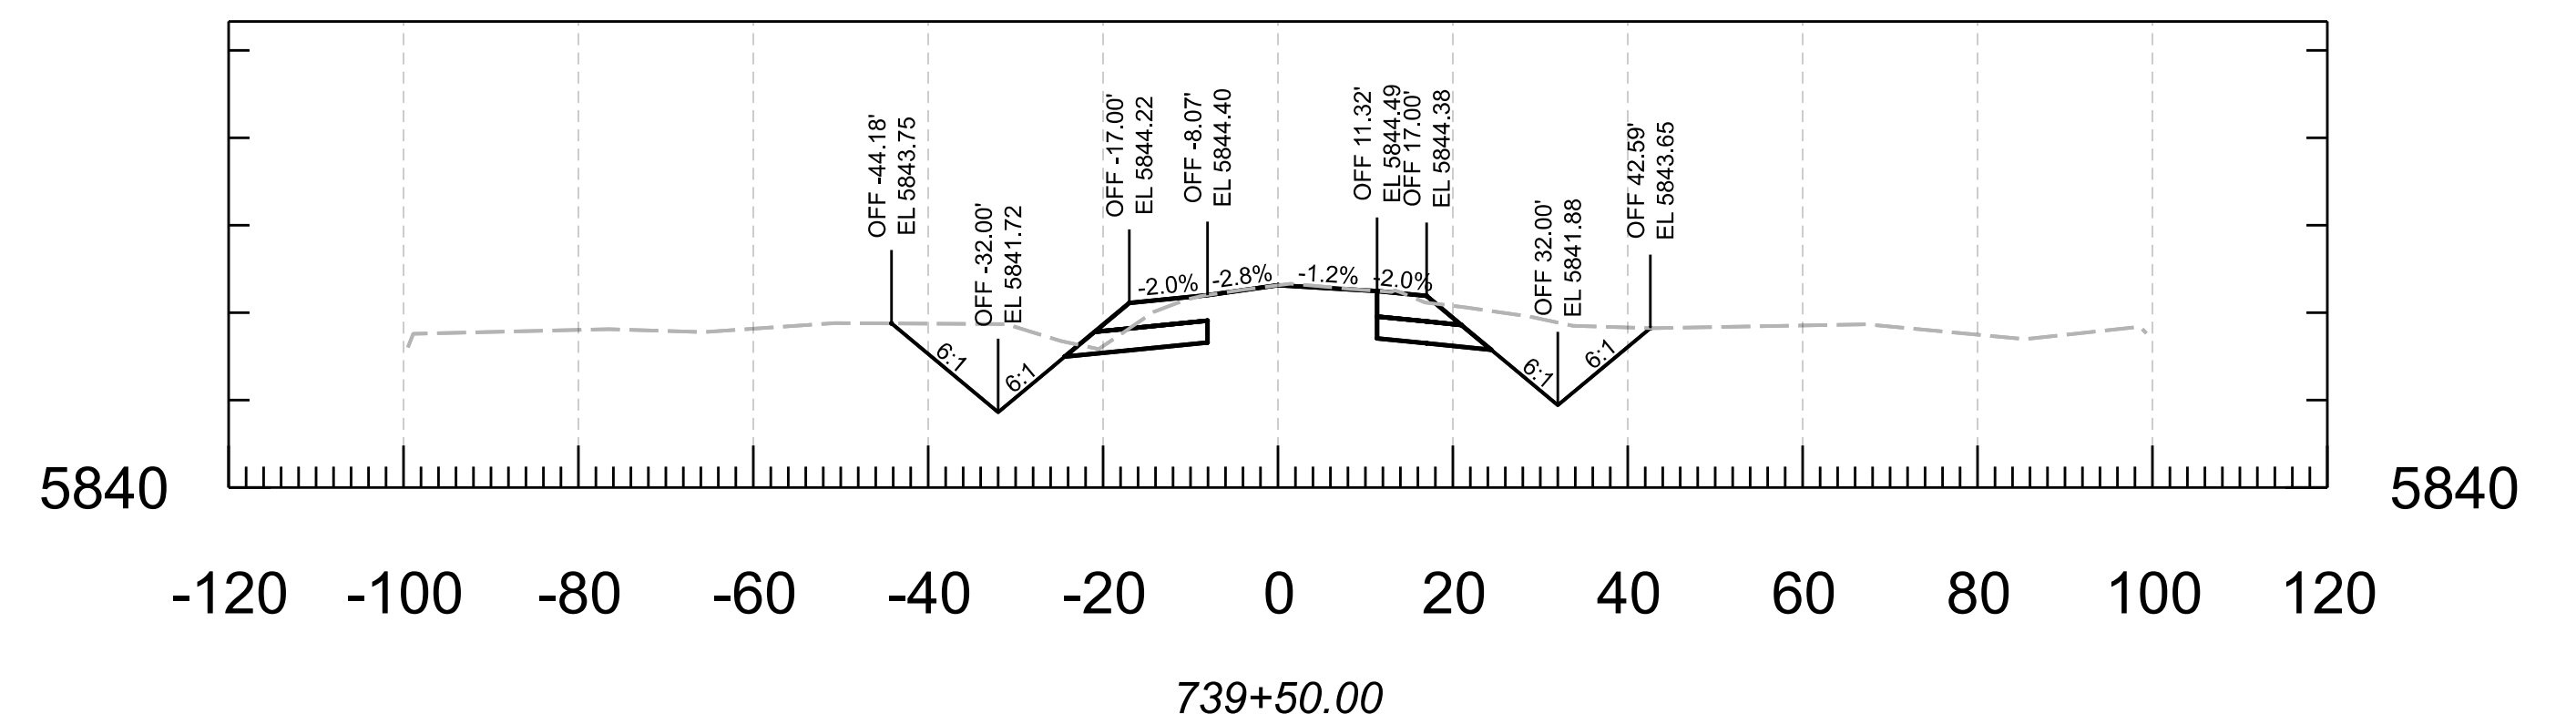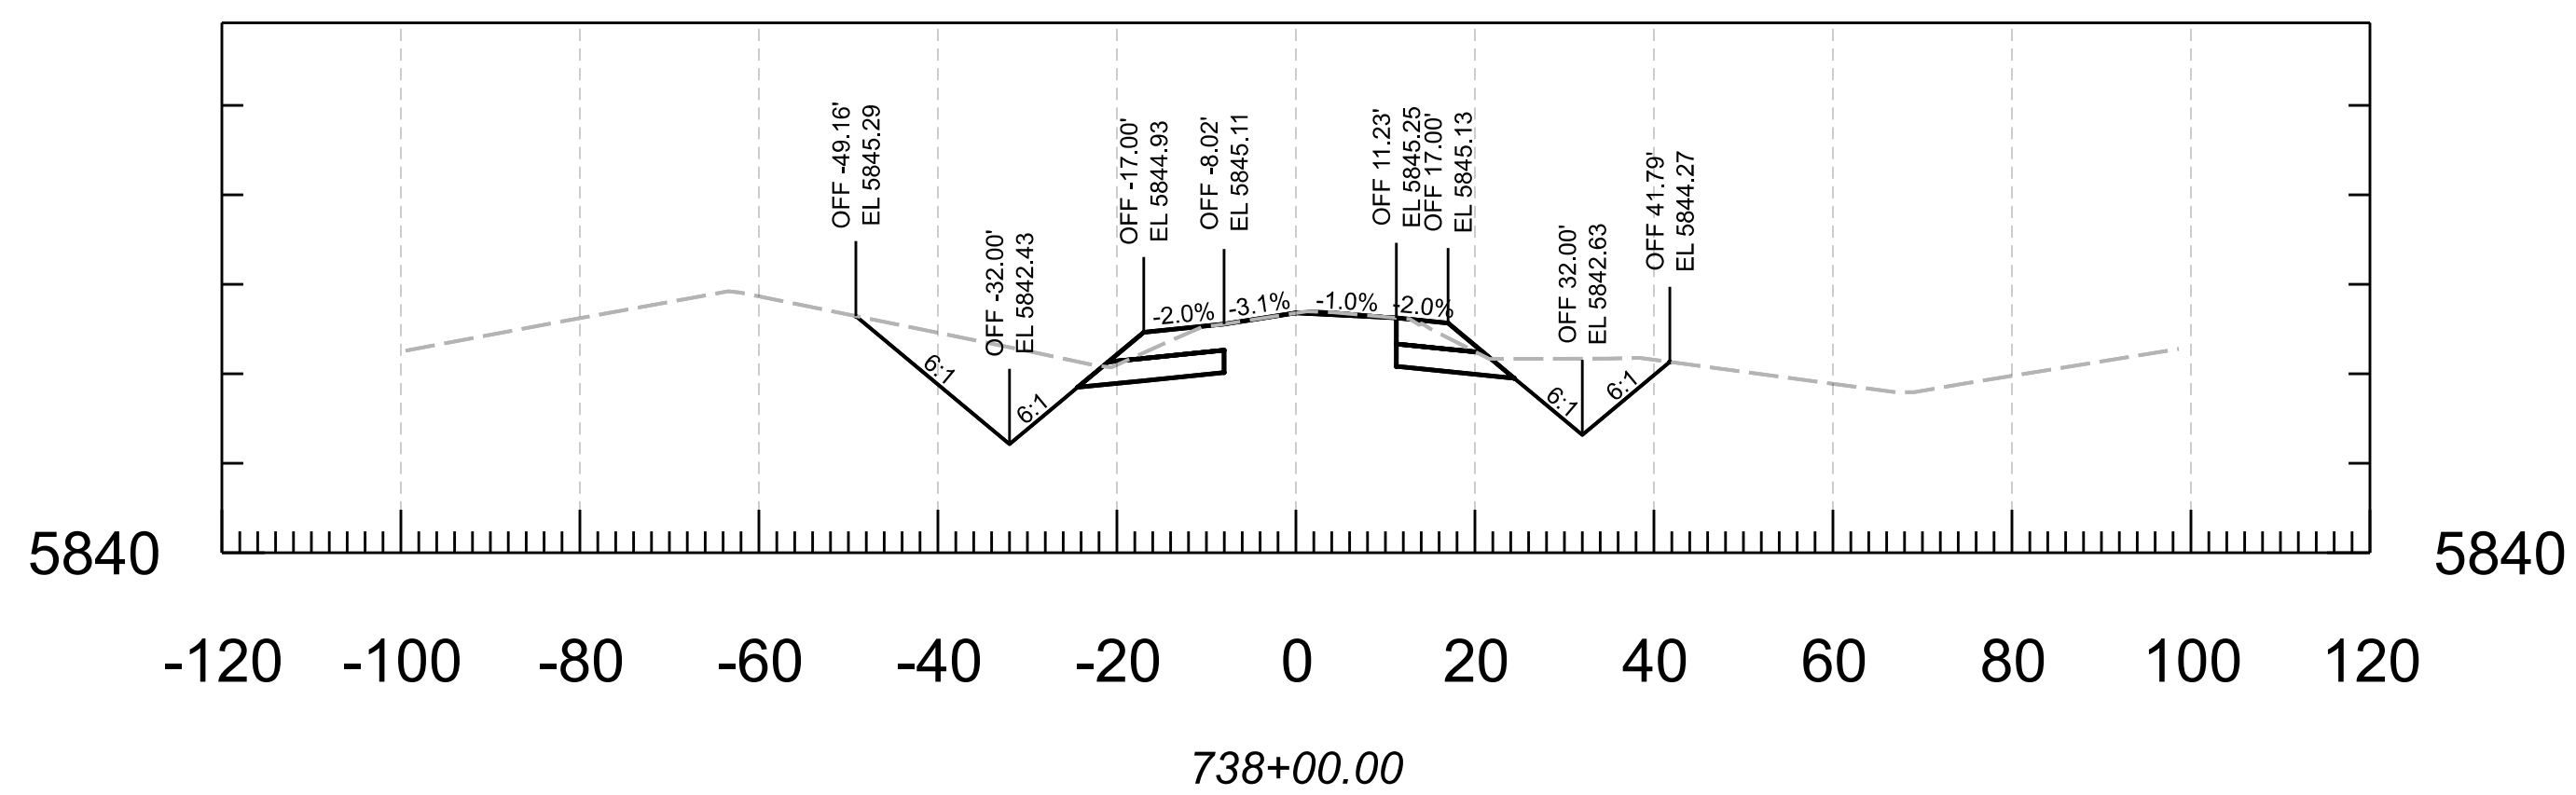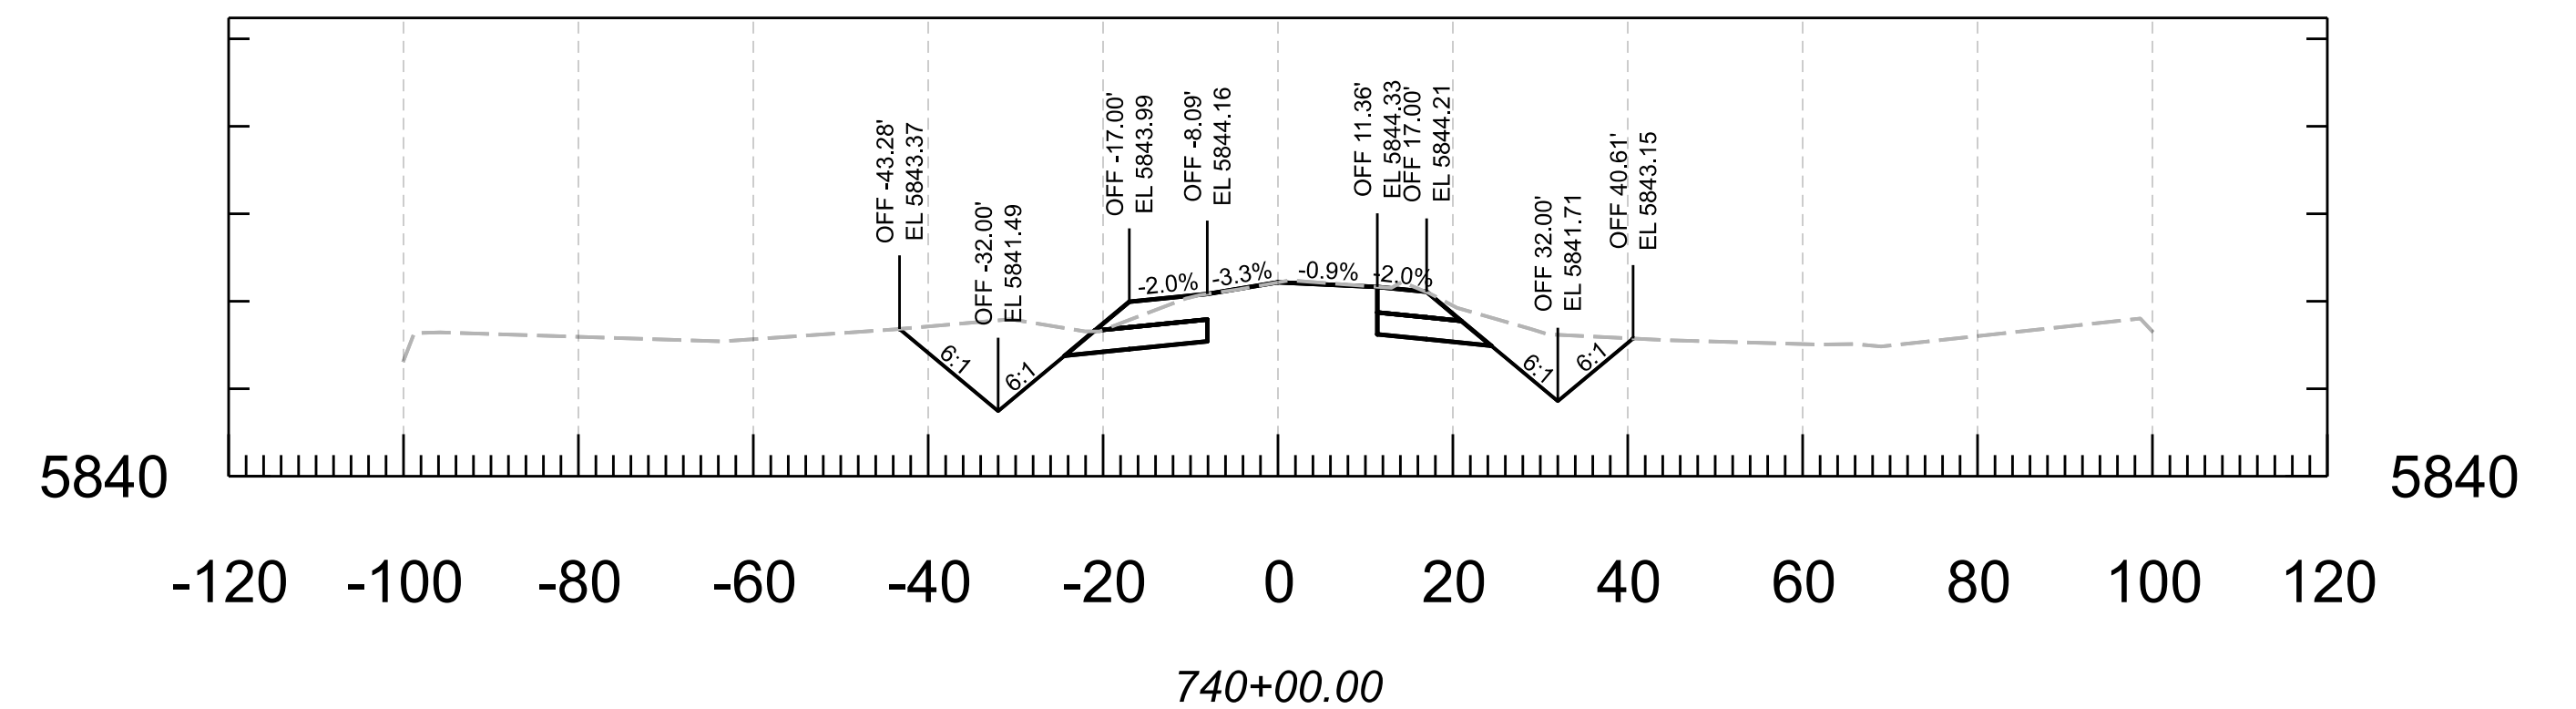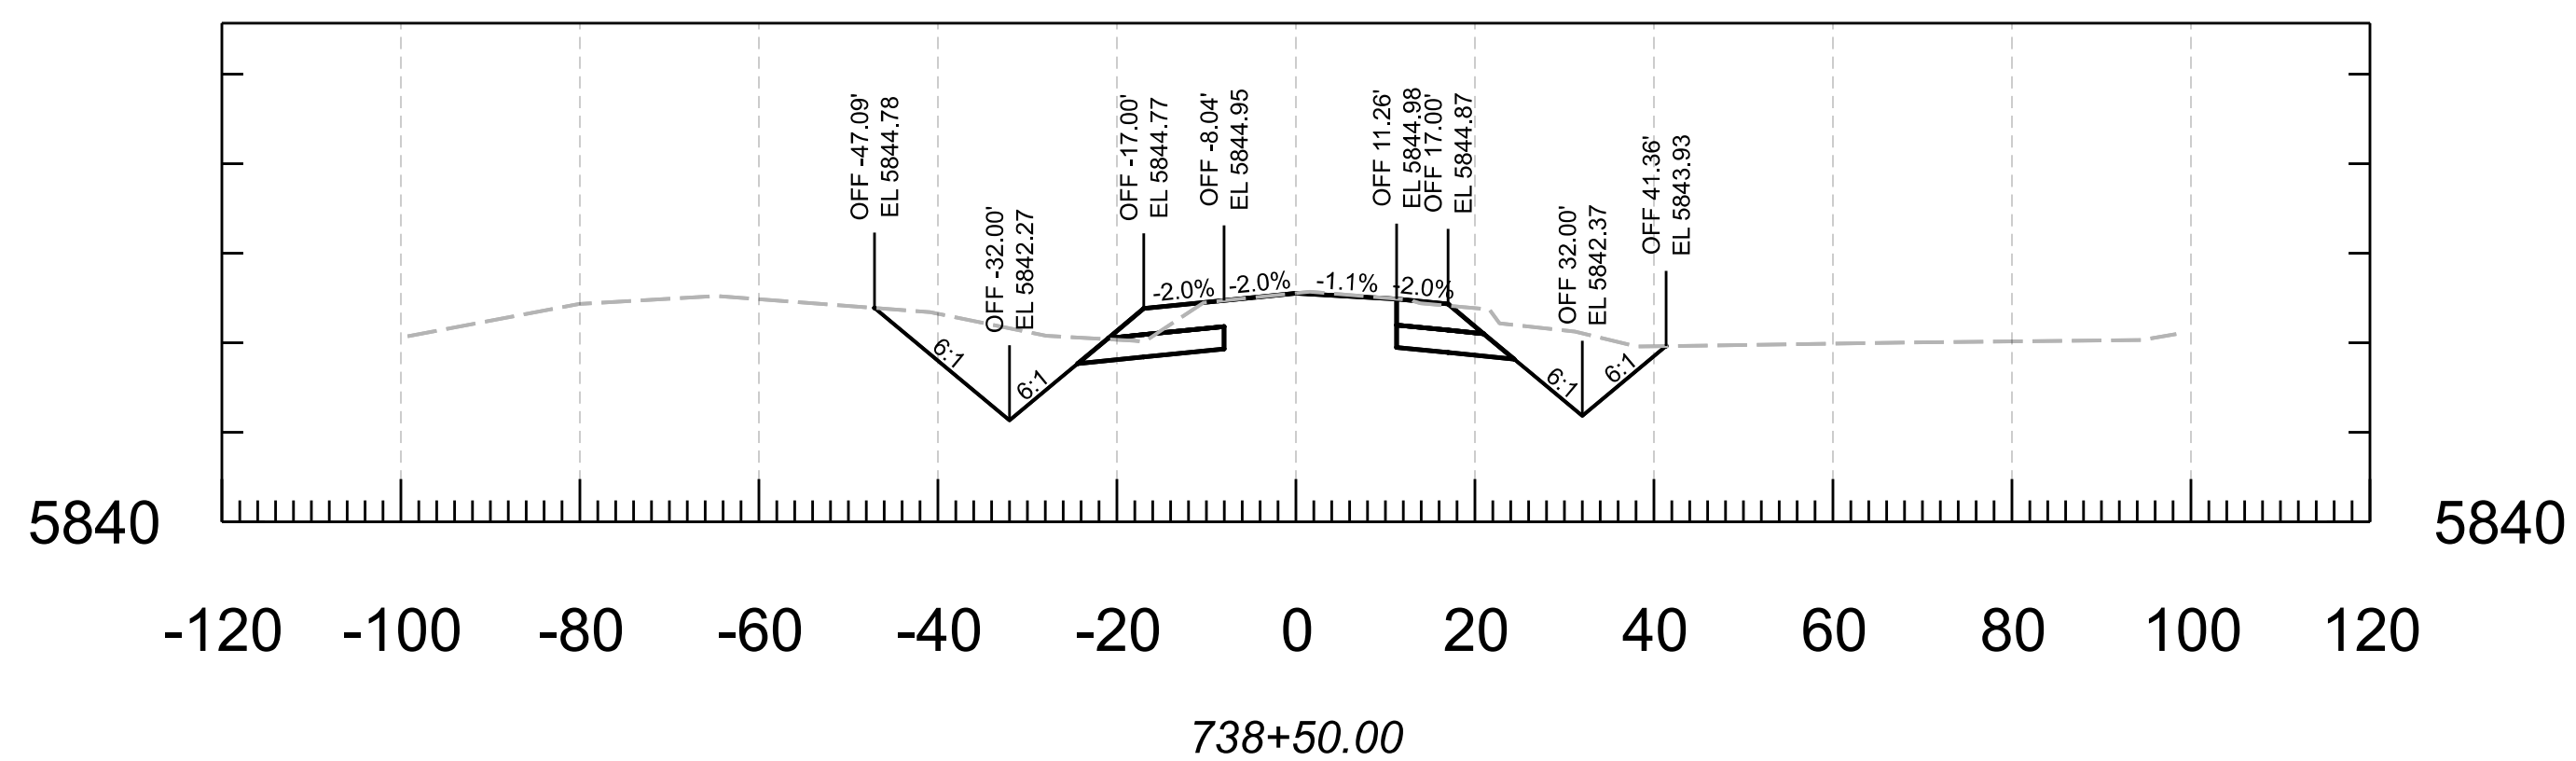




	<table><tr><th>NAME</th><th>DATE</th></tr><tr><td>DESIGN N. Harness</td><td>04/25</td></tr><tr><td>DRAWN N. Harness</td><td>04/25</td></tr><tr><td>CHECKED E. Eggen</td><td>04/25</td></tr><tr><td>TEAM LEADER E. Eggen</td><td>04/25</td></tr><tr><td></td><td></td></tr><tr><td></td><td></td></tr></table>	NAME	DATE	DESIGN N. Harness	04/25	DRAWN N. Harness	04/25	CHECKED E. Eggen	04/25	TEAM LEADER E. Eggen	04/25					<table><tr><td colspan="2">ARIZONA DEPARTMENT OF TRANSPORTATION PROJECT DELIVERY AND OPERATIONS DIVISION ROADWAY DESIGN SECTION</td></tr><tr><td colspan="2">CROSS SECTIONS</td></tr></table>	ARIZONA DEPARTMENT OF TRANSPORTATION PROJECT DELIVERY AND OPERATIONS DIVISION ROADWAY DESIGN SECTION		CROSS SECTIONS		ROUTE	F.H.W.A. Arizona Division	STATE ARIZ.	PROJECT NO. 377 NA 008	FEDERAL ID NO. 377-A(203)T	SHEET NO. 74	TOTAL SHEETS 91	RECORD DRAWING
		NAME	DATE																									
		DESIGN N. Harness	04/25																									
		DRAWN N. Harness	04/25																									
		CHECKED E. Eggen	04/25																									
		TEAM LEADER E. Eggen	04/25																									
ARIZONA DEPARTMENT OF TRANSPORTATION PROJECT DELIVERY AND OPERATIONS DIVISION ROADWAY DESIGN SECTION																												
CROSS SECTIONS																												
MILEPOST	LOCATION MP 8 - PHOENIX PARK WASH, S OF DRY LAKE						SHEET OF																					
STRUCTURE NO.	TRACS NO. F0661 01C						OF																					

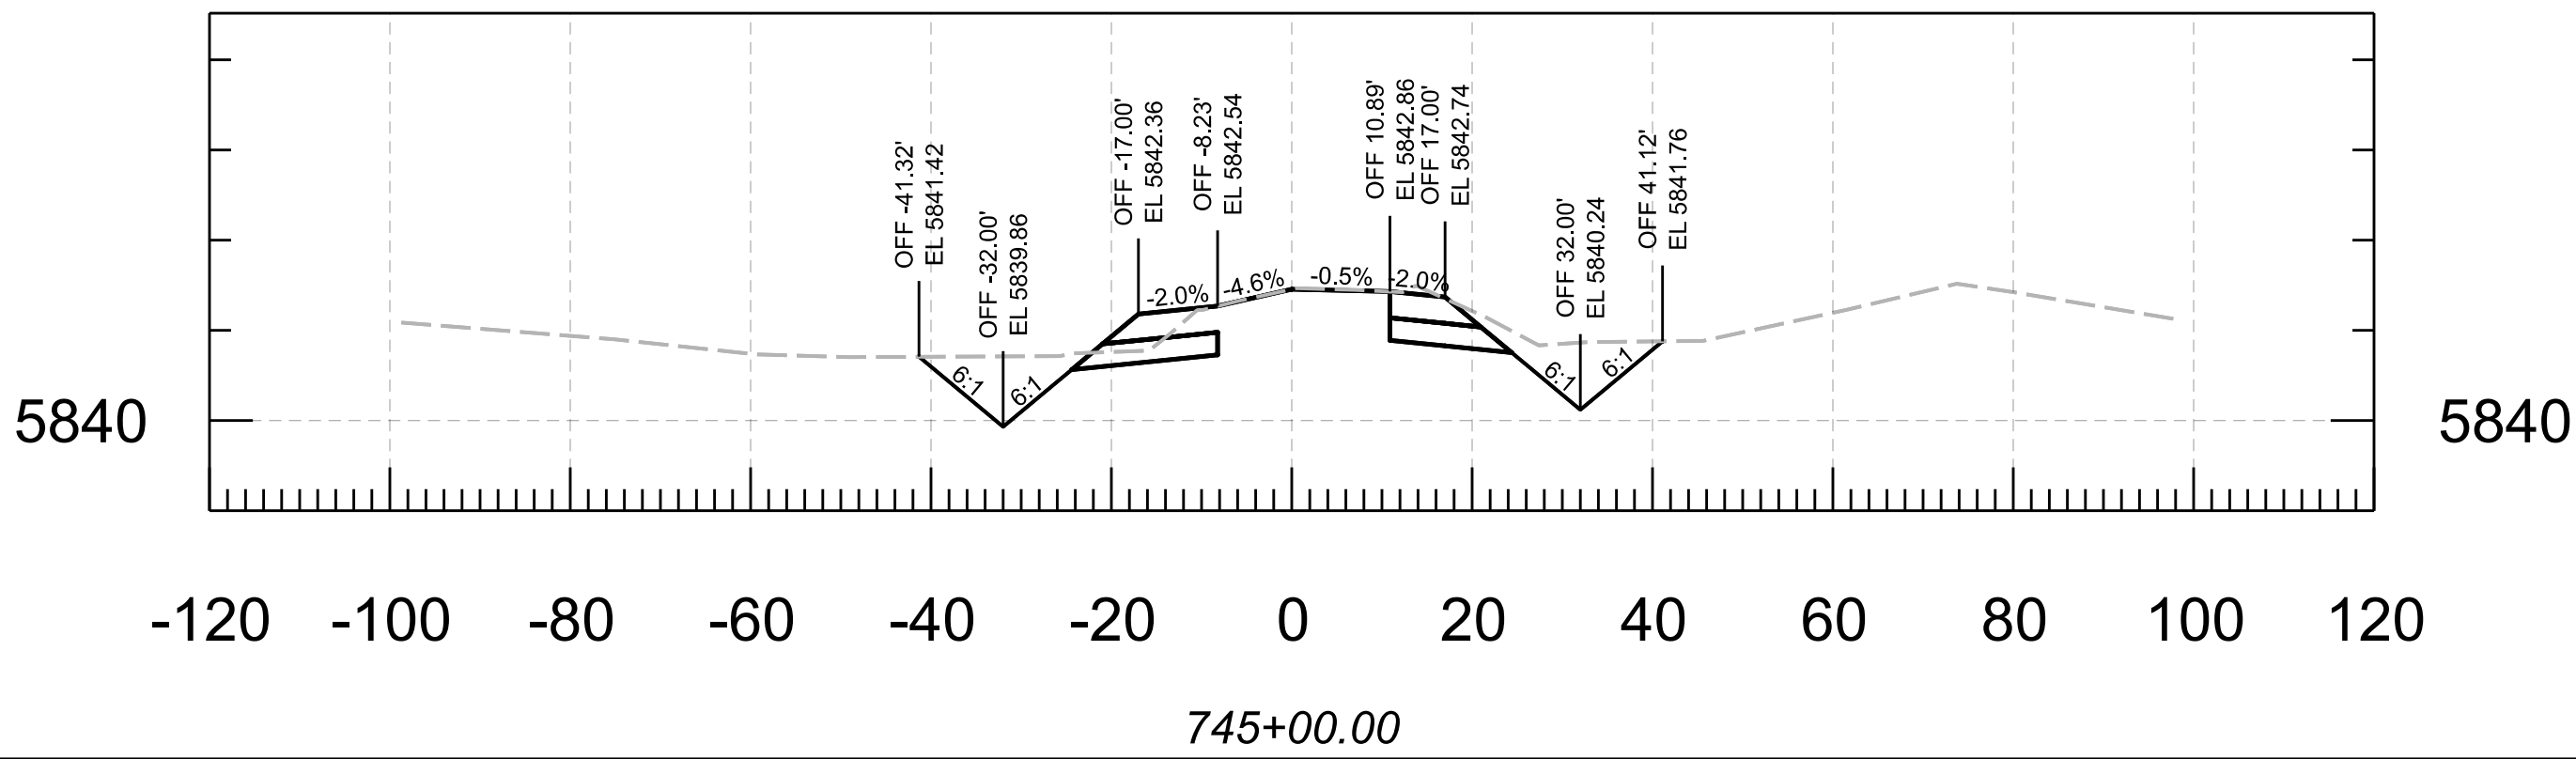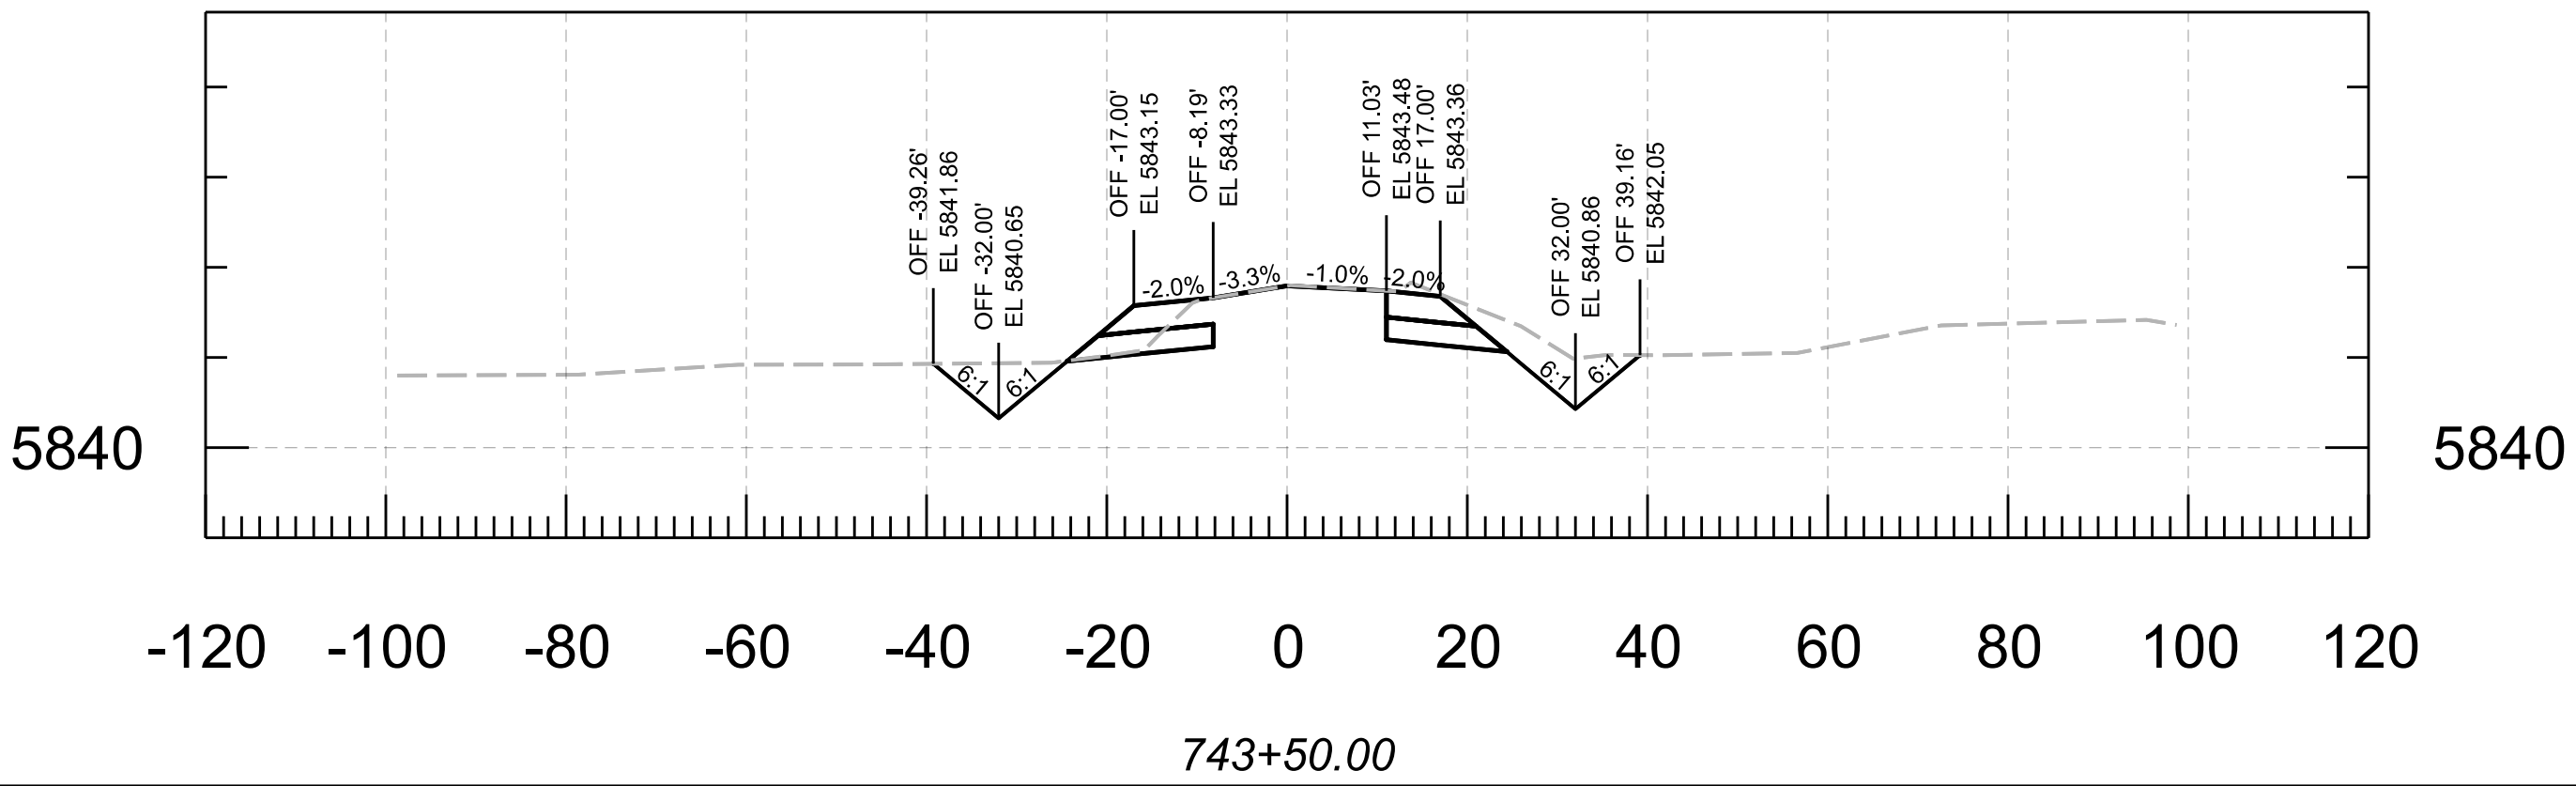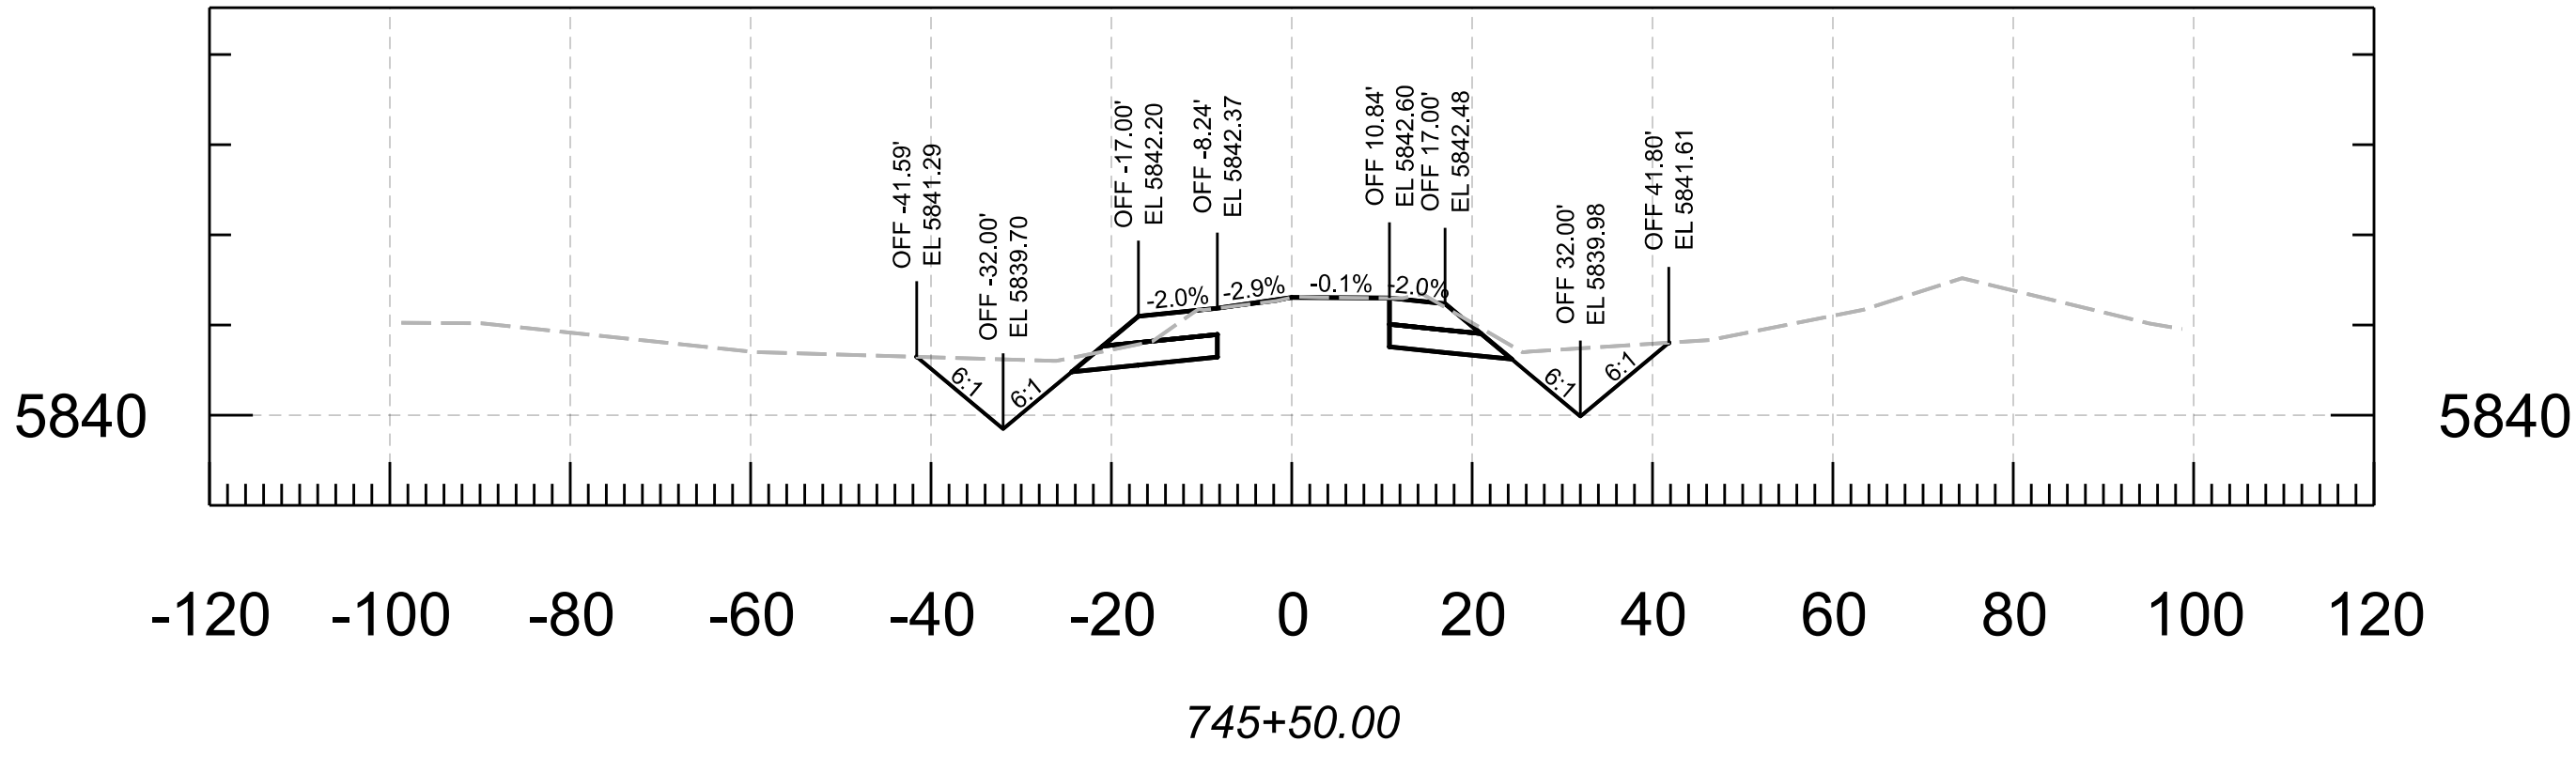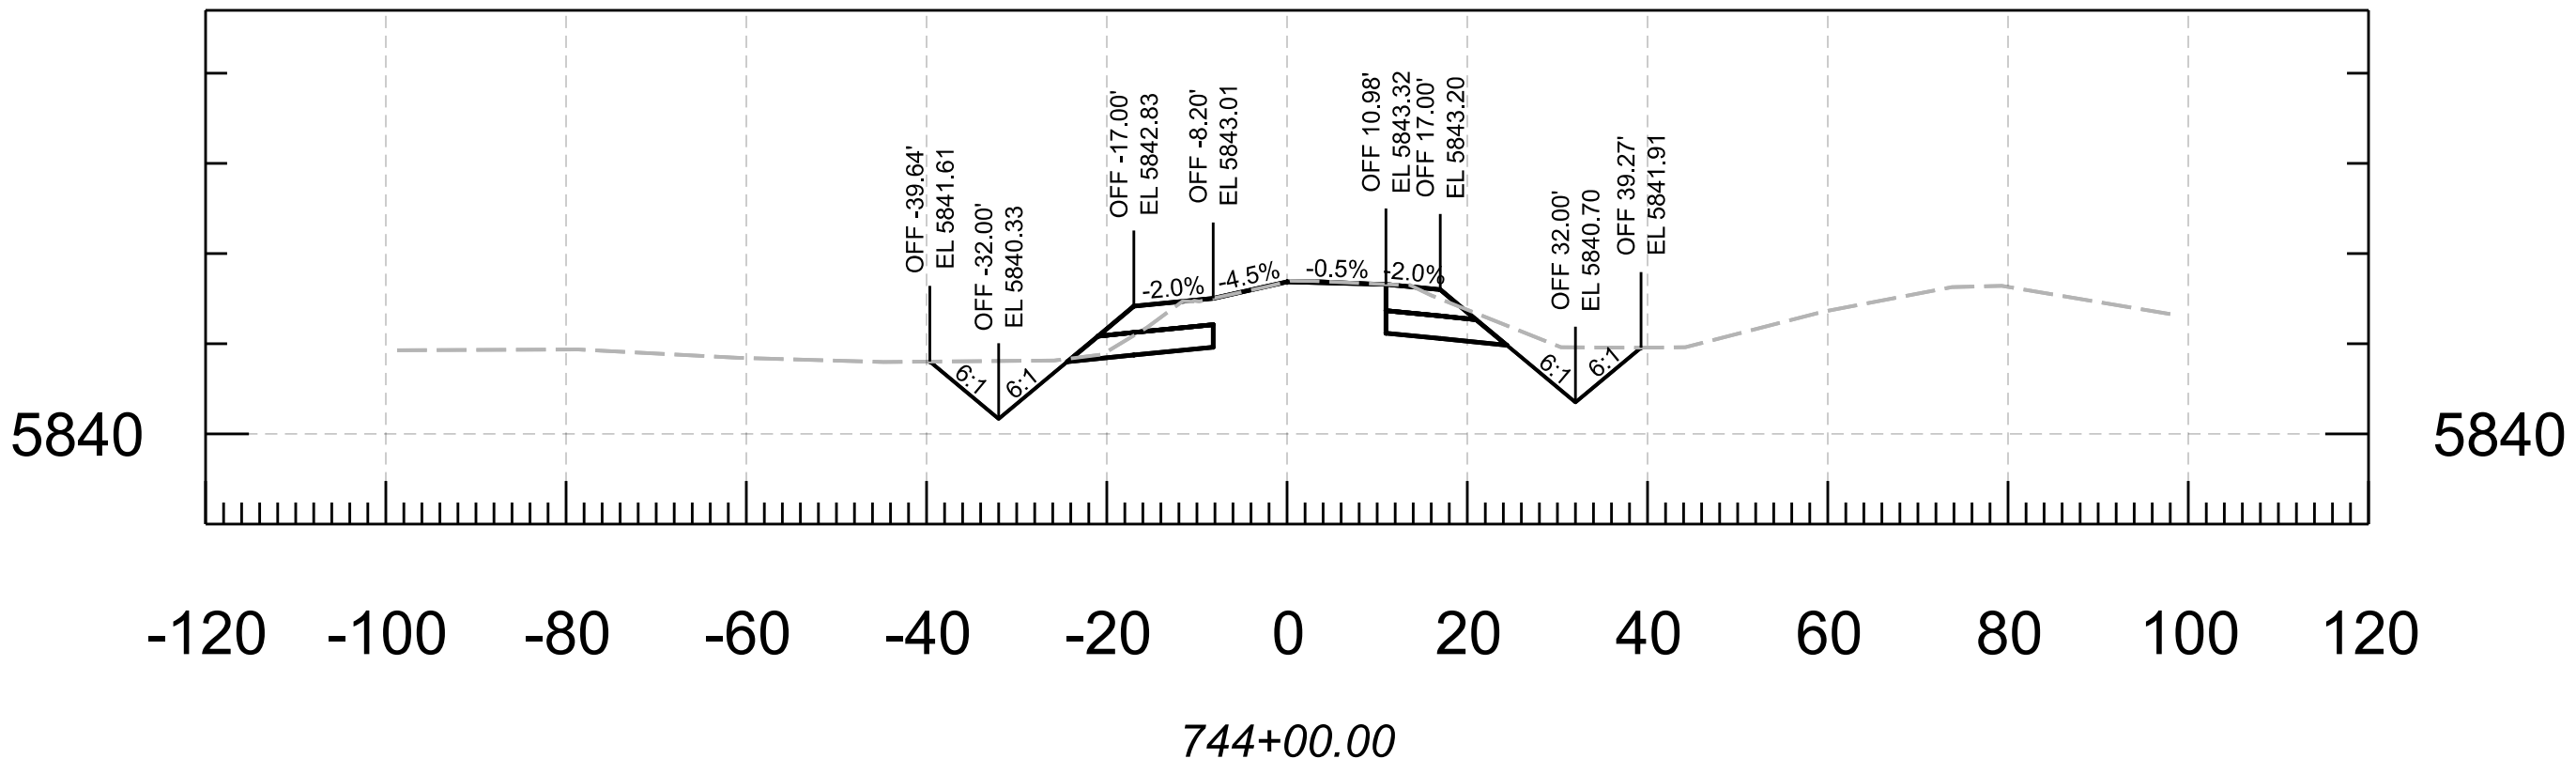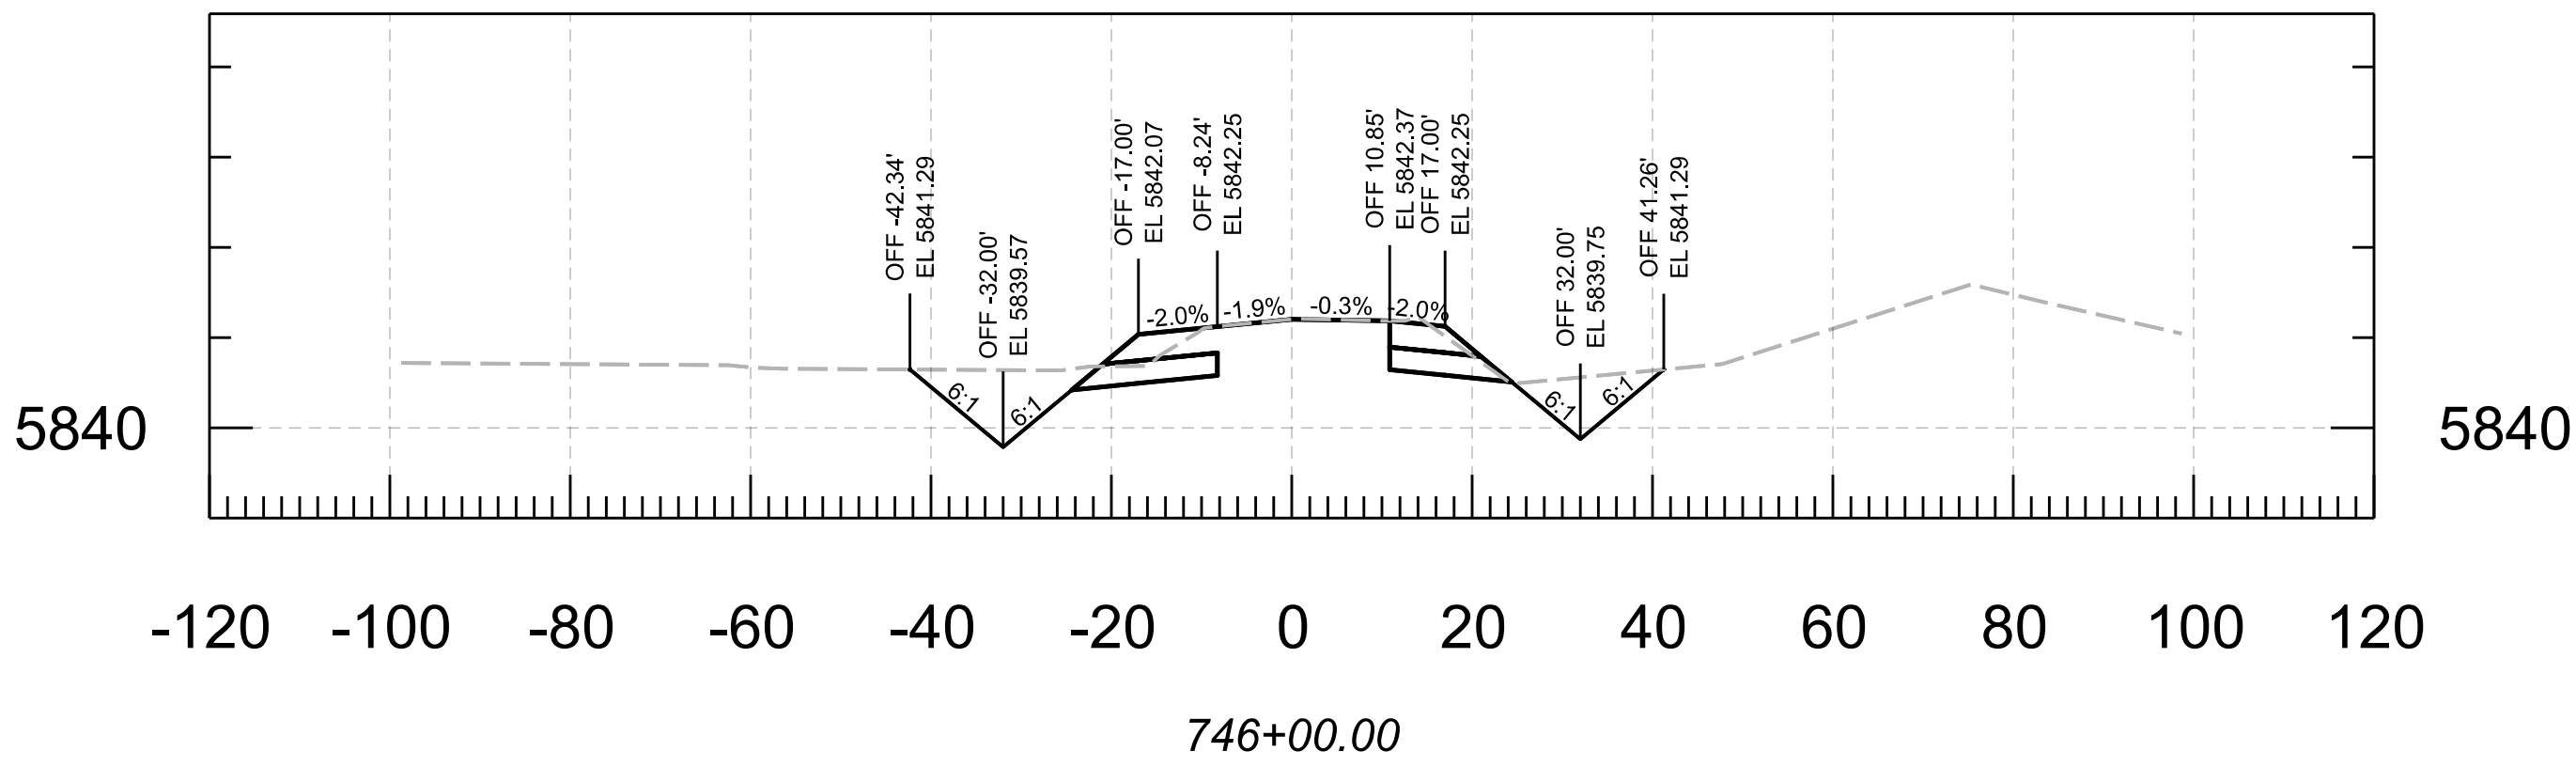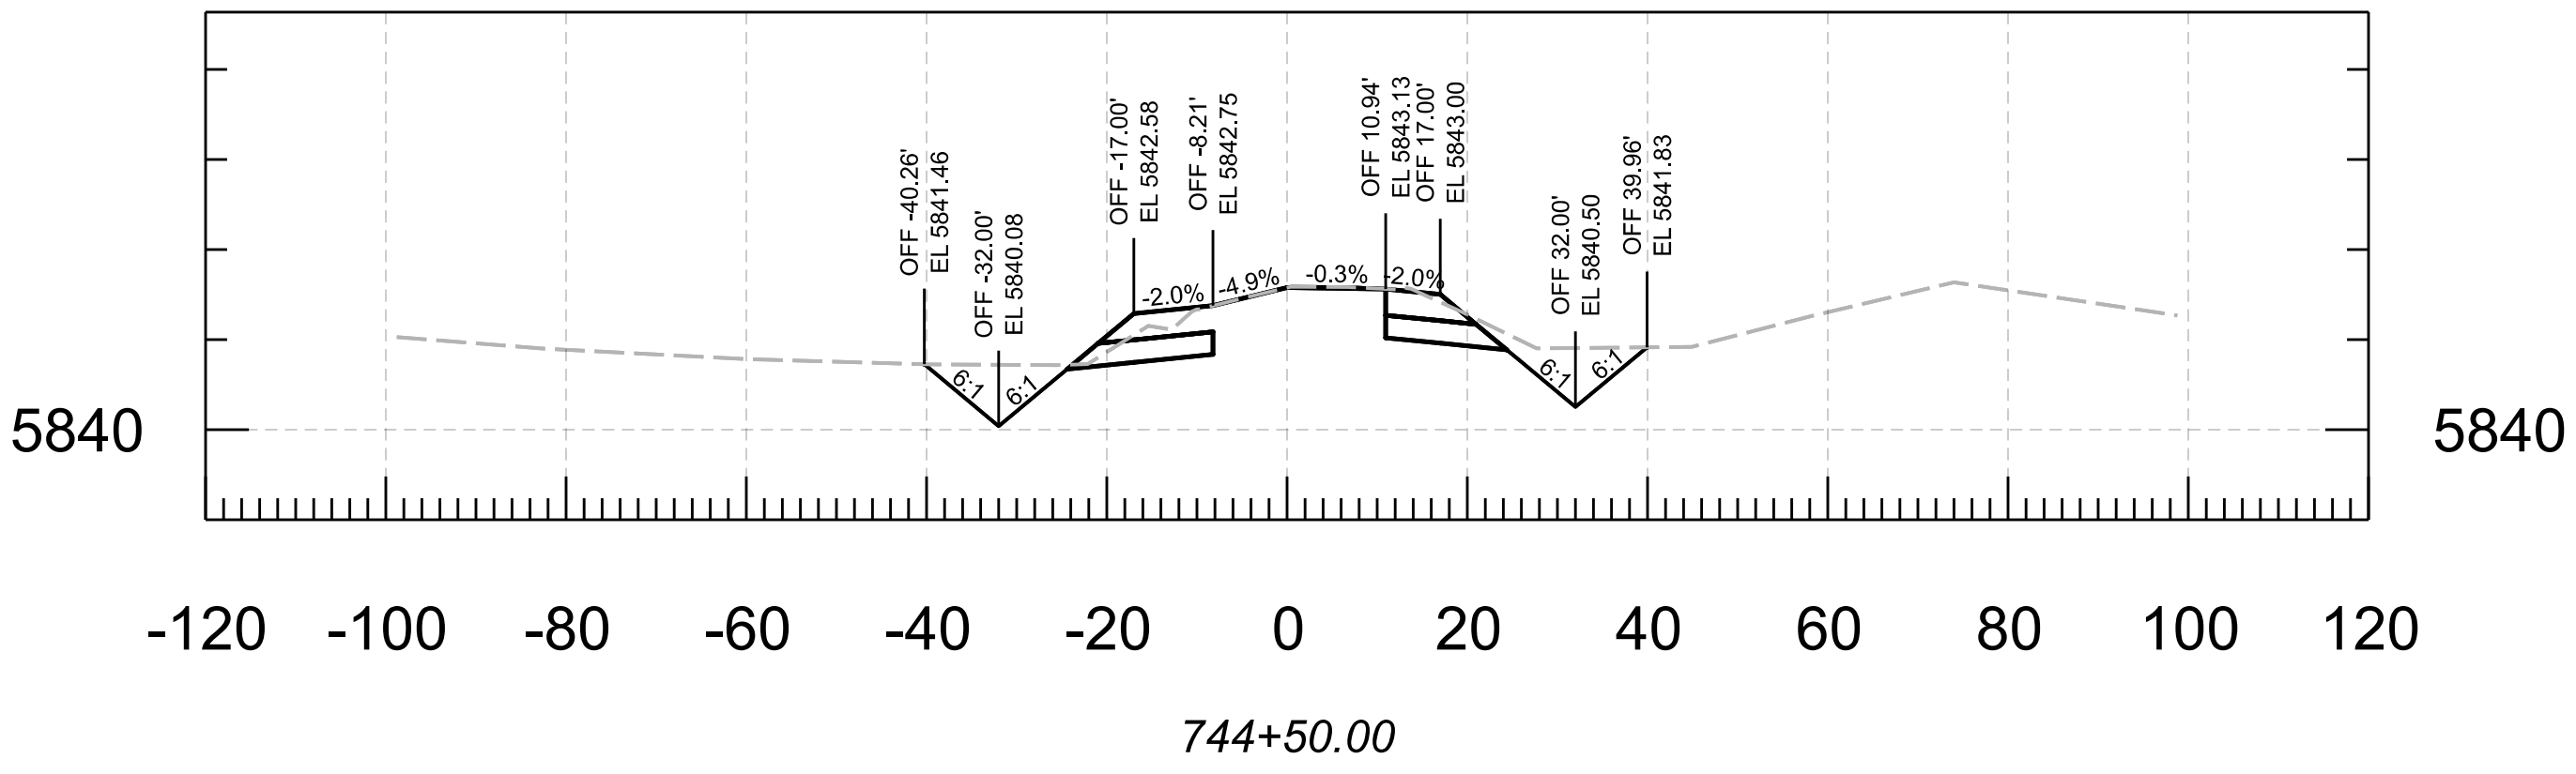







		NAME	DATE	ARIZONA DEPARTMENT OF TRANSPORTATION PROJECT DELIVERY AND OPERATIONS DIVISION ROADWAY DESIGN SECTION				ROUTE	F.H.W.A. Arizona Division		STATE	PROJECT NO.	FEDERAL ID NO.	SHEET NO.	TOTAL SHEETS	RECORD DRAWING			
		DESIGN	N. Harness					04/25	MILEPOST	ARIZ.	377 NA 008	377-A(203)T	76	91					
		DRAWN	N. Harness					04/25											
		CHECKED	E. Eggen					04/25											
		TEAM LEADER	E. Eggen	04/25	STRUCTURE NO.	LOCATION MP 8 - PHOENIX PARK WASH, S OF DRY LAKE										SHEET OF			
						CROSS SECTIONS										TRACS NO. F0661 01C		____ OF ____	

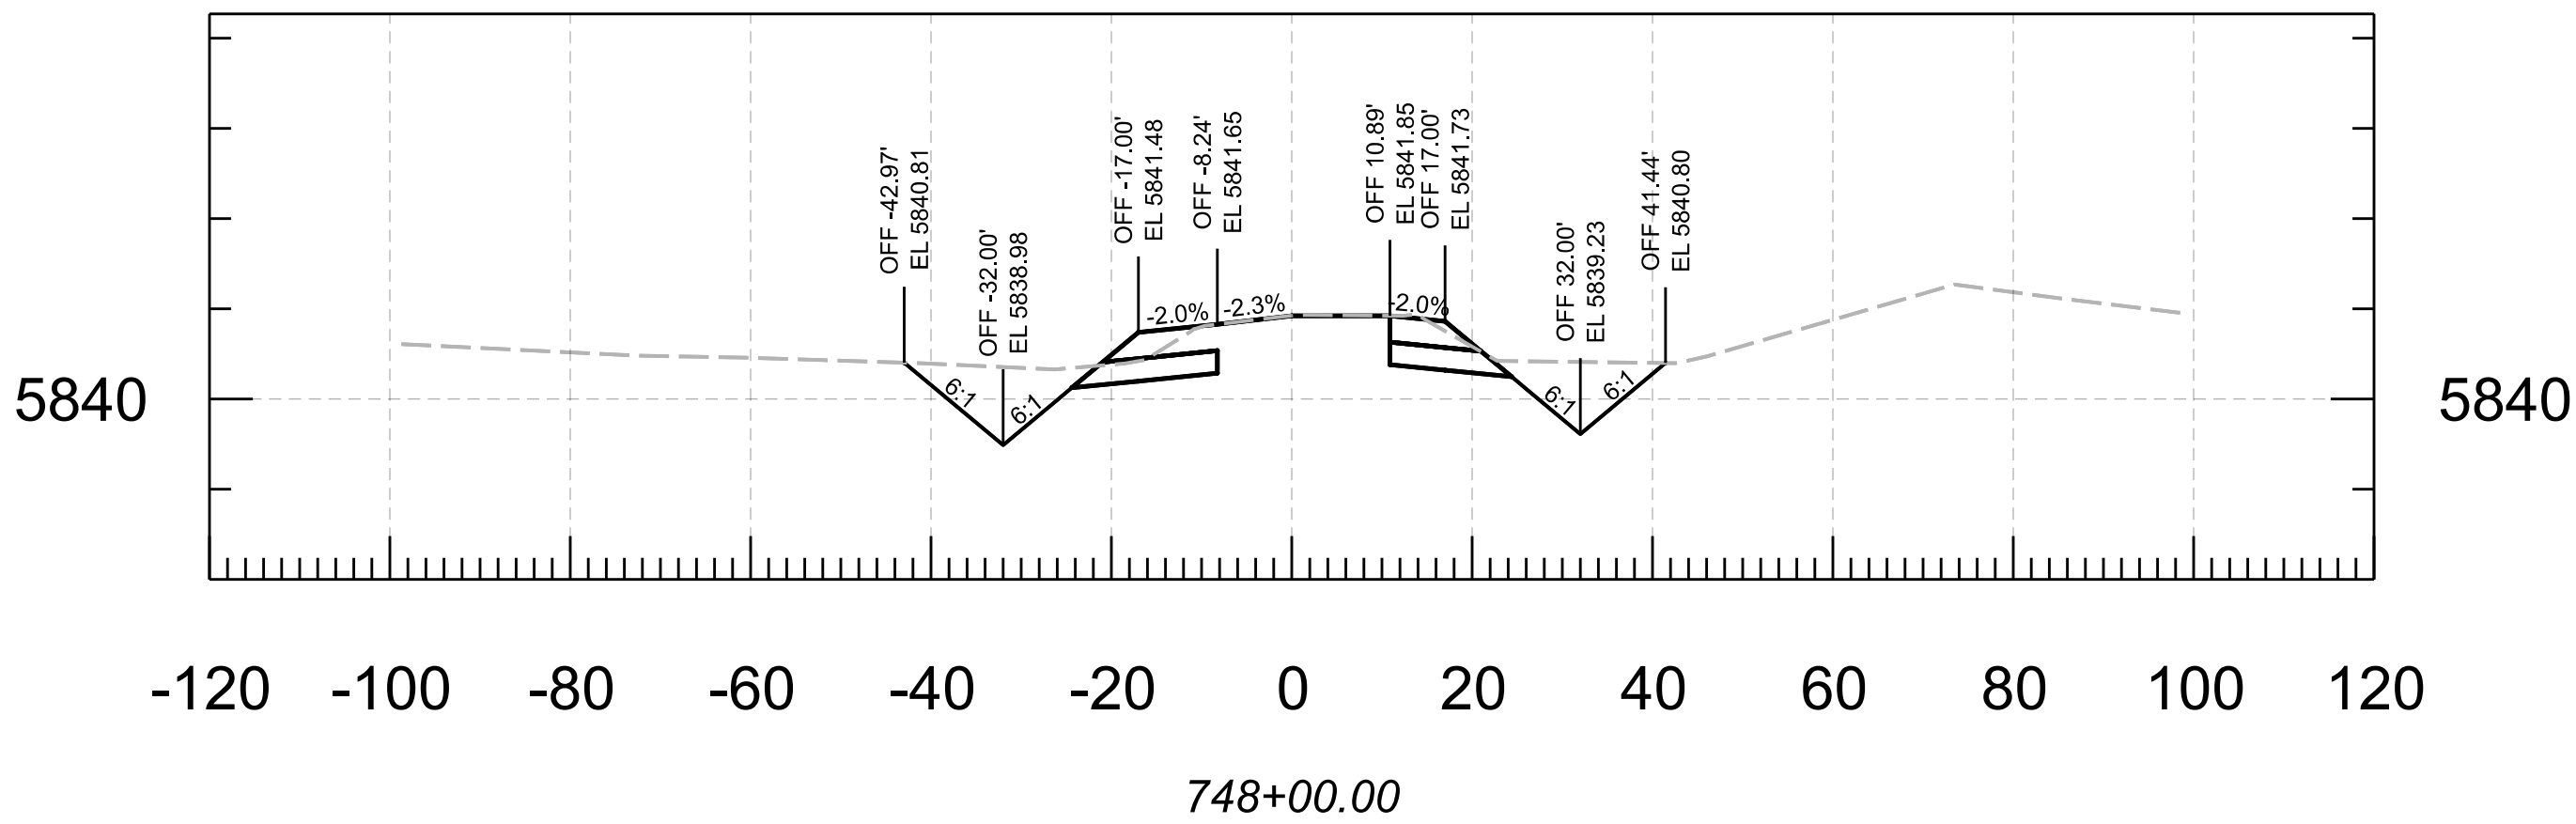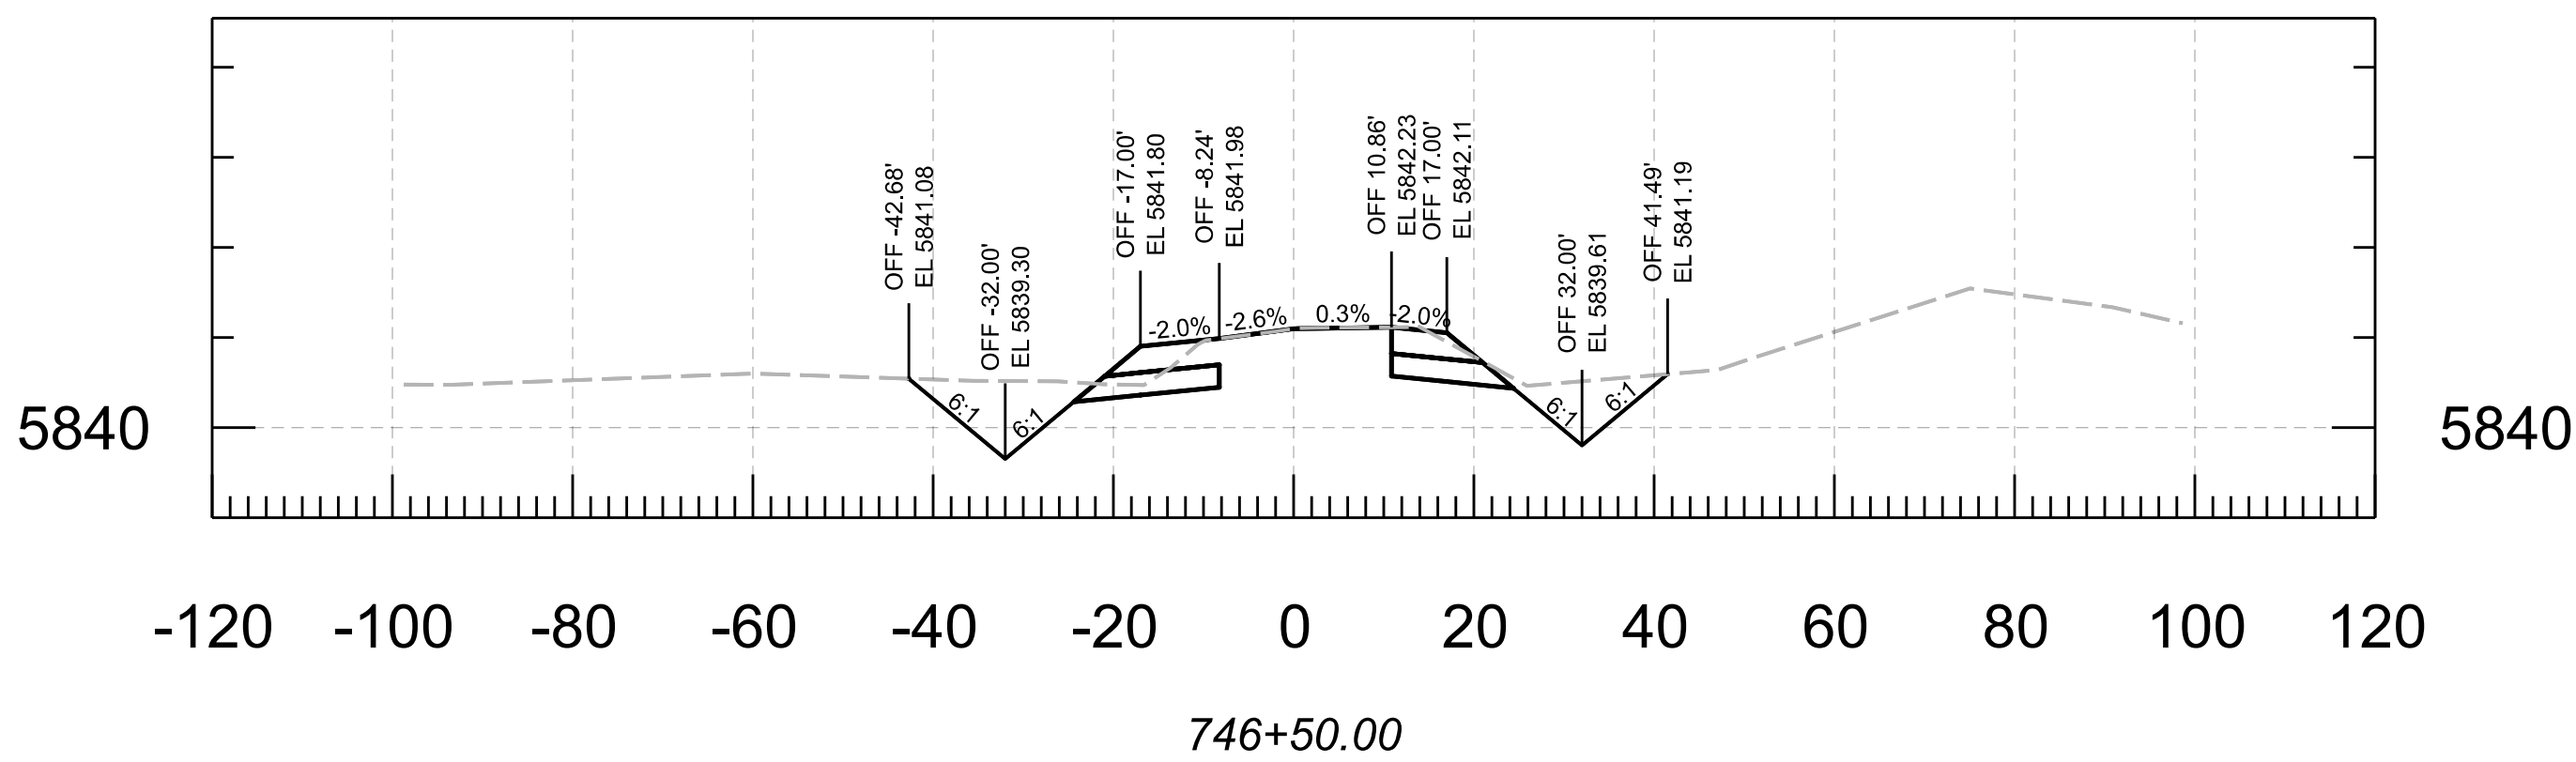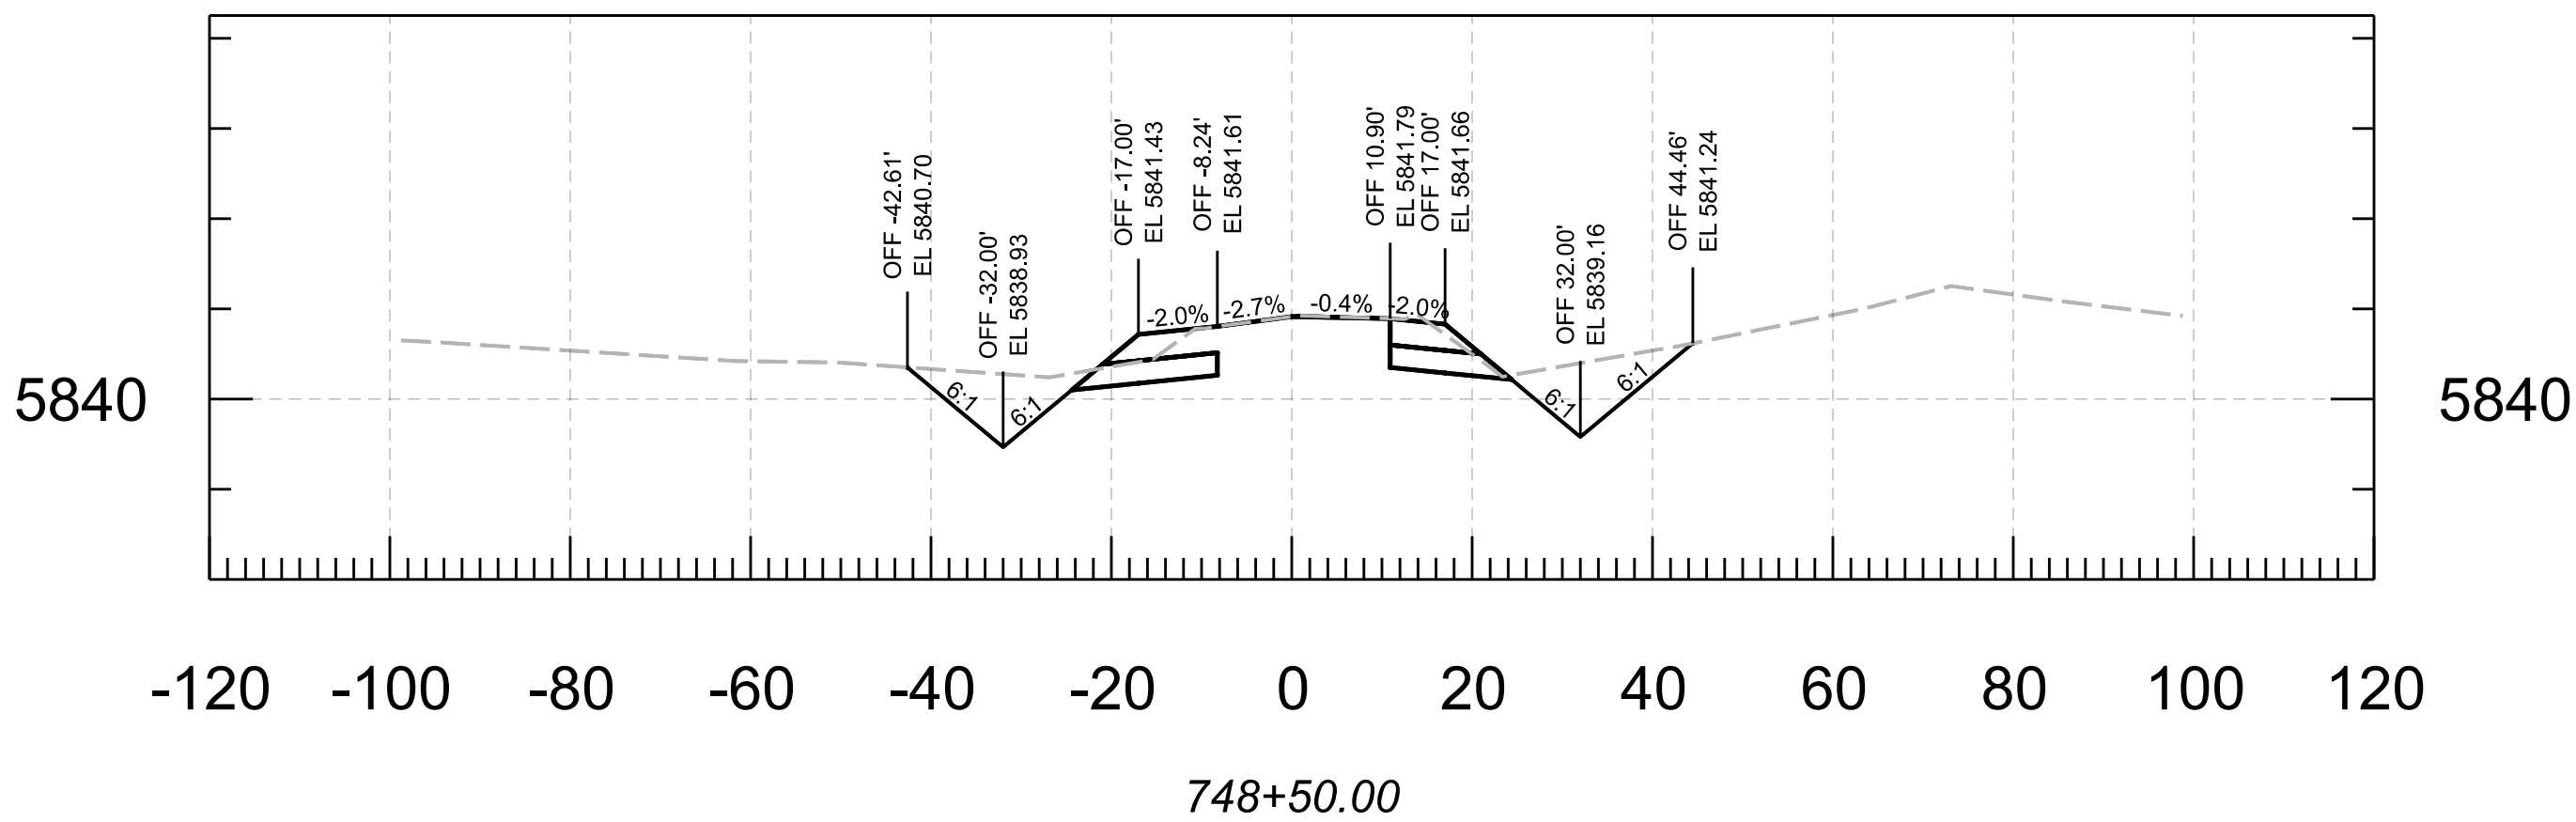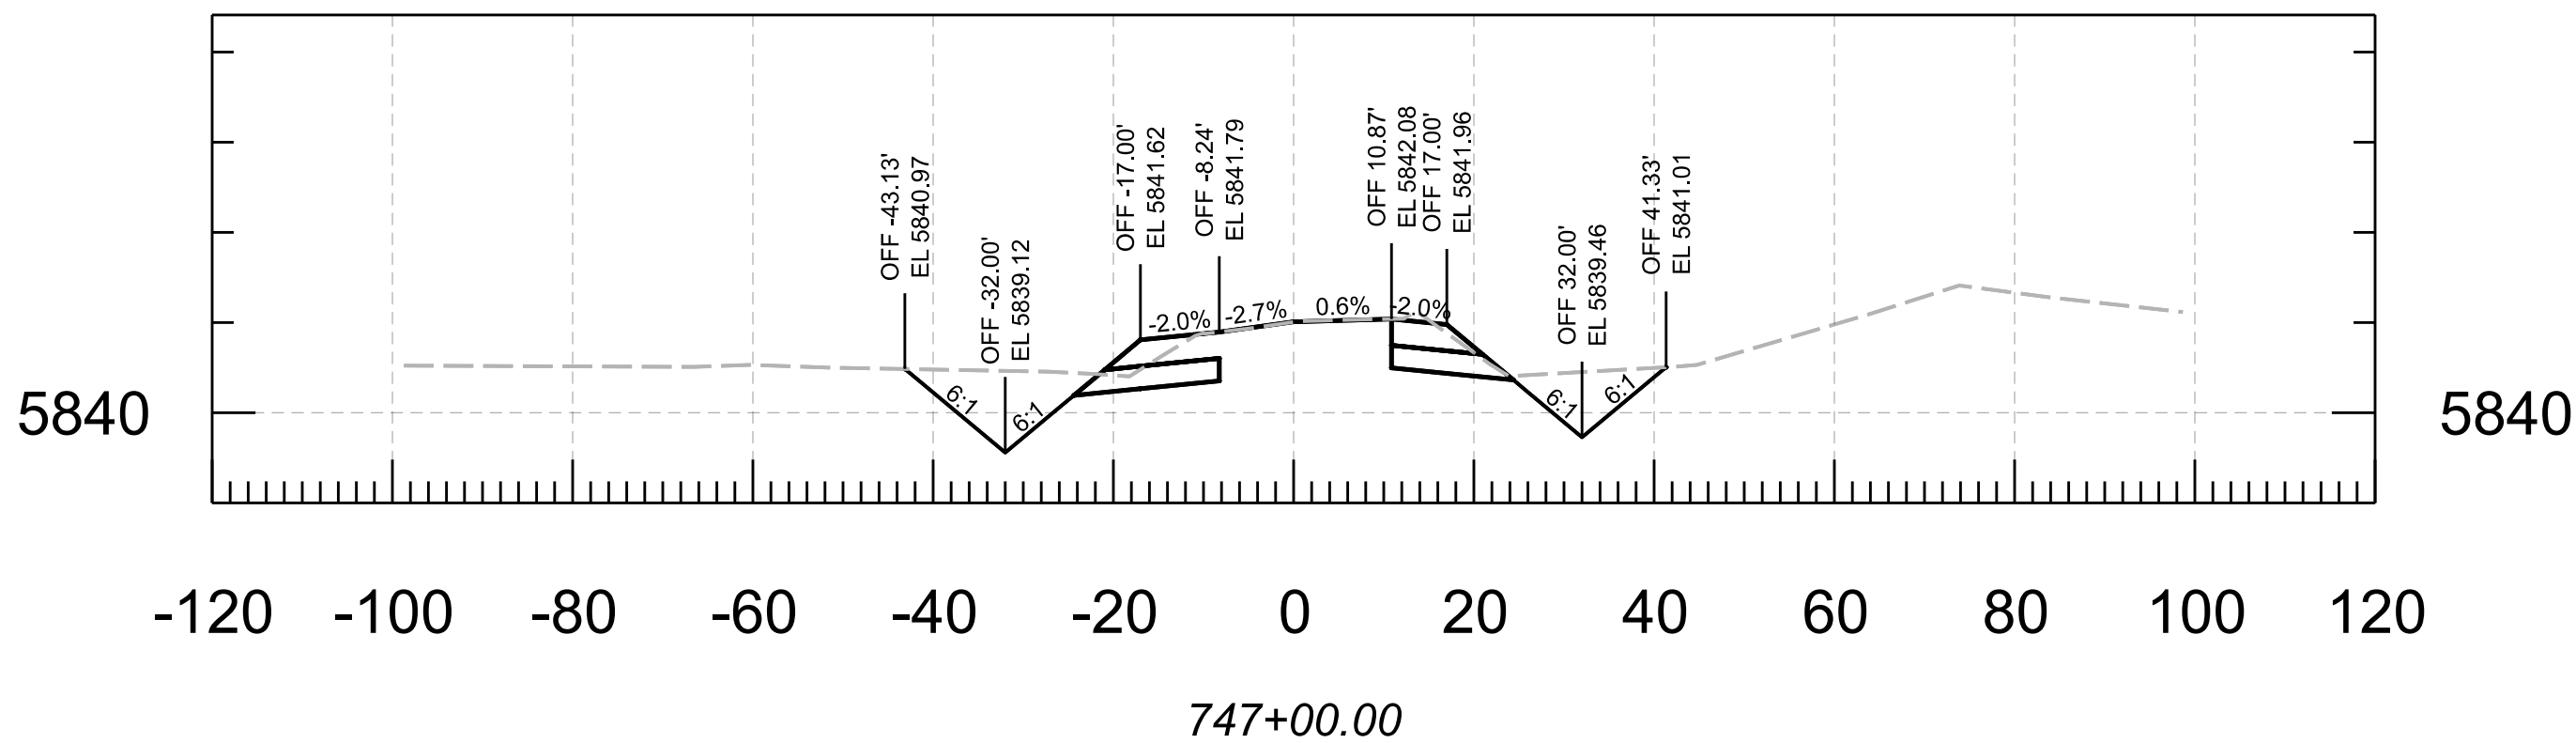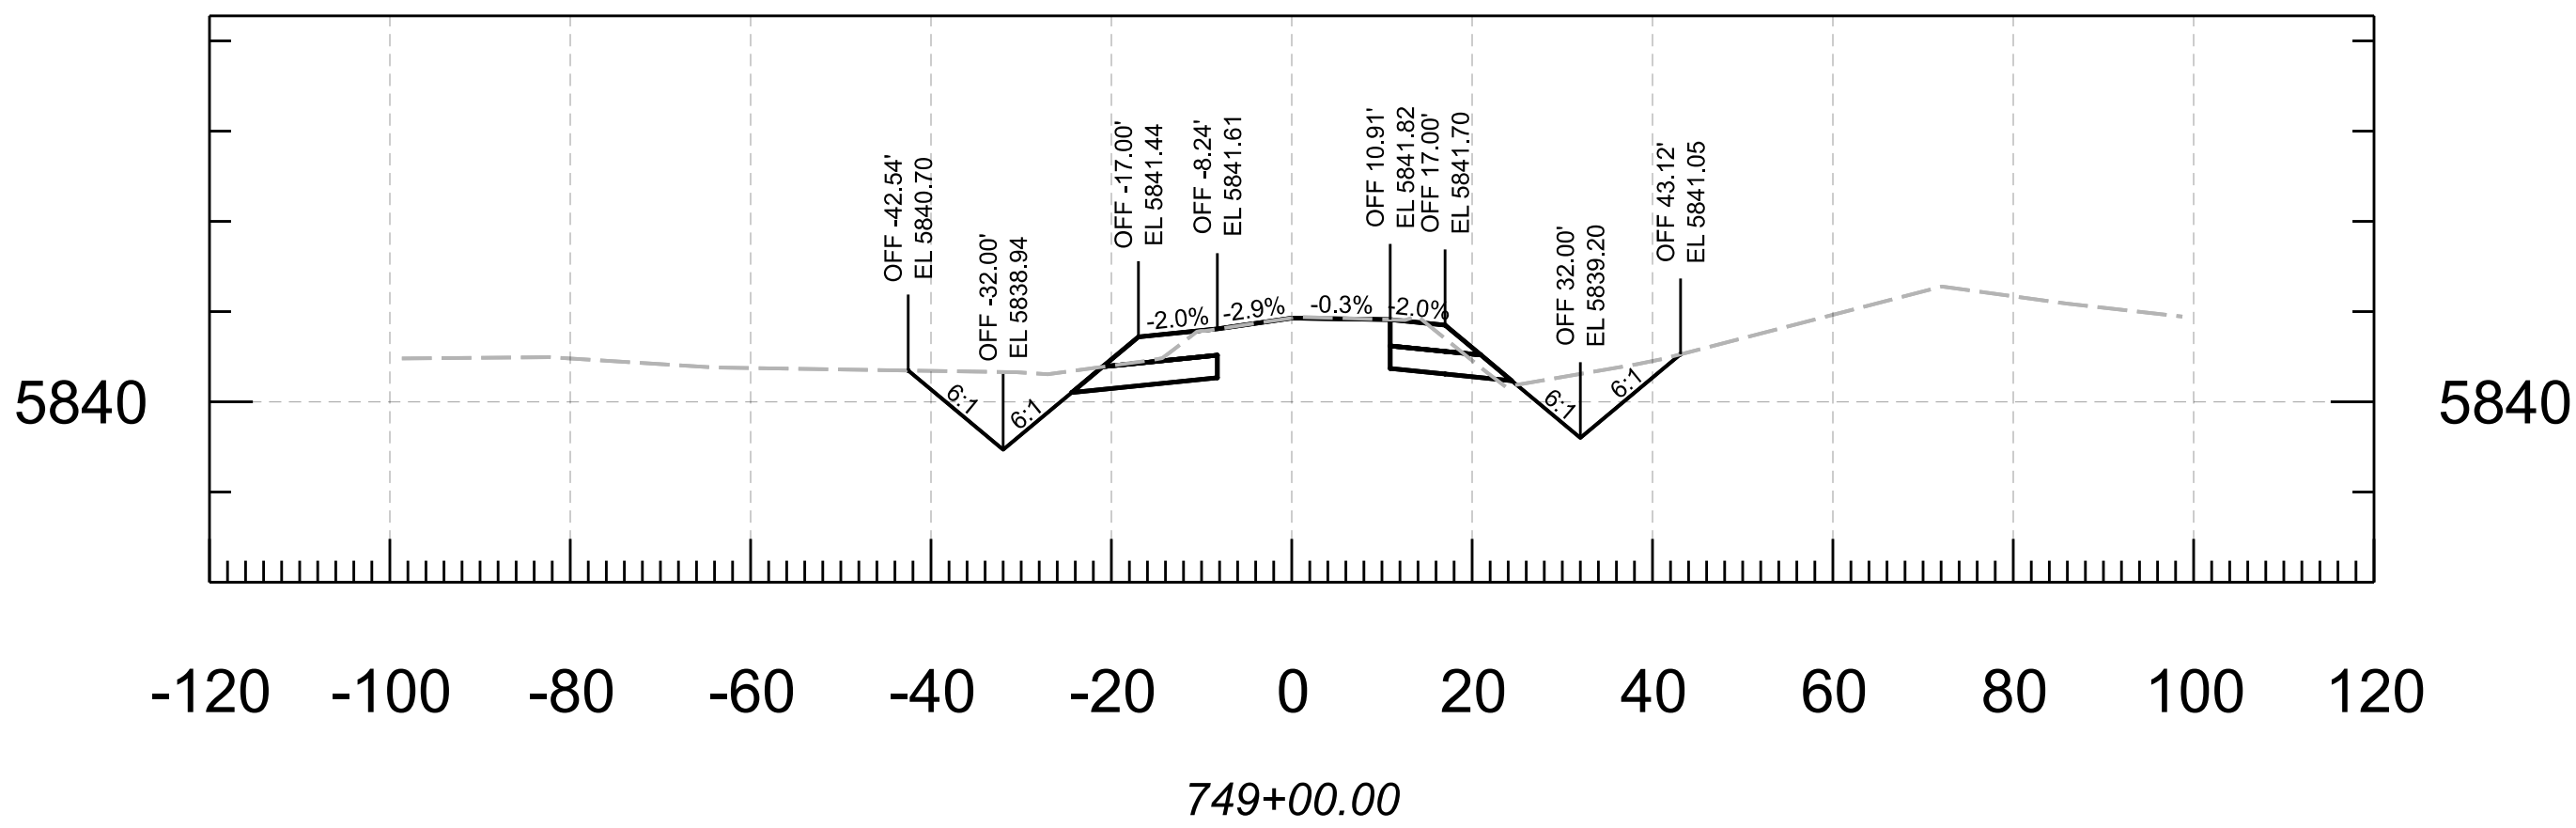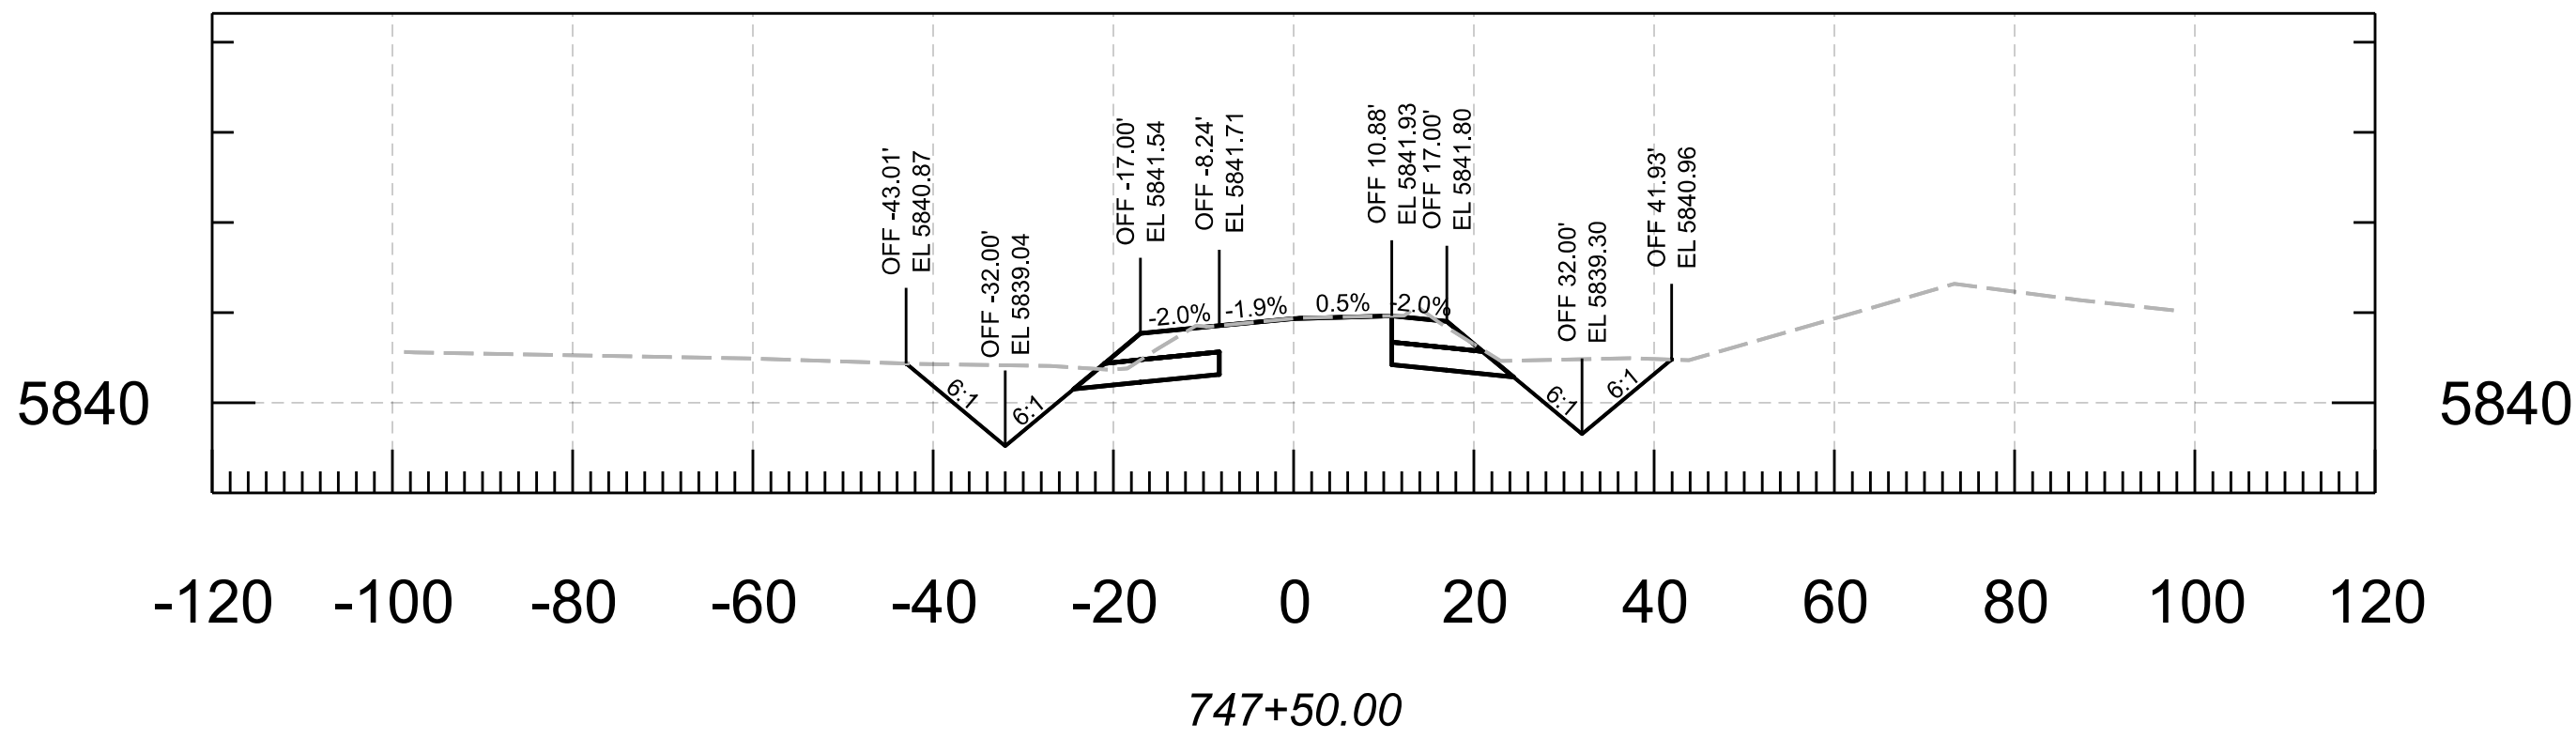







				NAME	DATE	ARIZONA DEPARTMENT OF TRANSPORTATION PROJECT DELIVERY AND OPERATIONS DIVISION ROADWAY DESIGN SECTION	ROUTE	F.H.W.A. Arizona Division	STATE	PROJECT NO.	FEDERAL ID NO.	SHEET NO.	TOTAL SHEETS	RECORD DRAWING				
			DESIGN	N. Harness	04/25		MILEPOST		ARIZ.	377 NA 008	377-A(203)T	77	91					
			DRAWN	N. Harness	04/25													
			CHECKED	E. Eggen	04/25													
			TEAM LEADER	E. Eggen	04/25													
							CROSS SECTIONS	STRUCTURE NO.	LOCATION MP 8 - PHOENIX PARK WASH, S OF DRY LAKE								SHEET	OF
									TRACS NO. F0661 01C								___ OF ___	

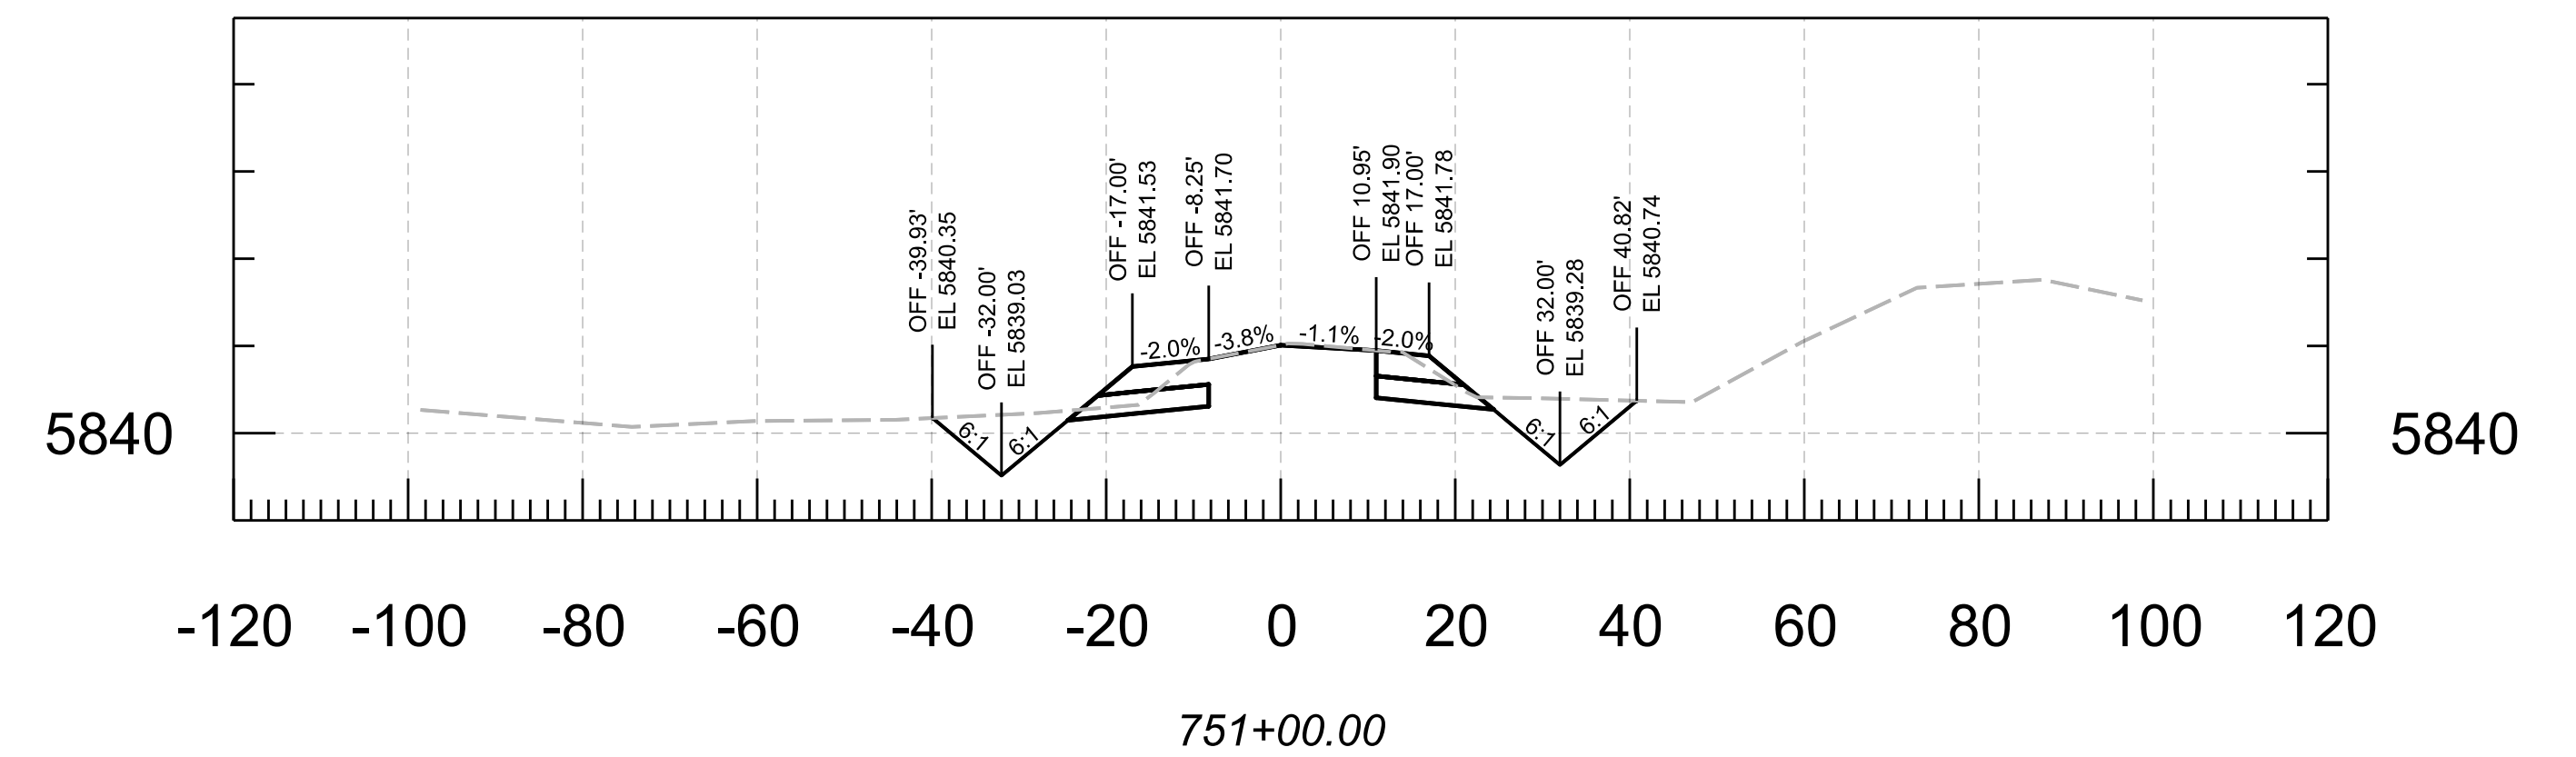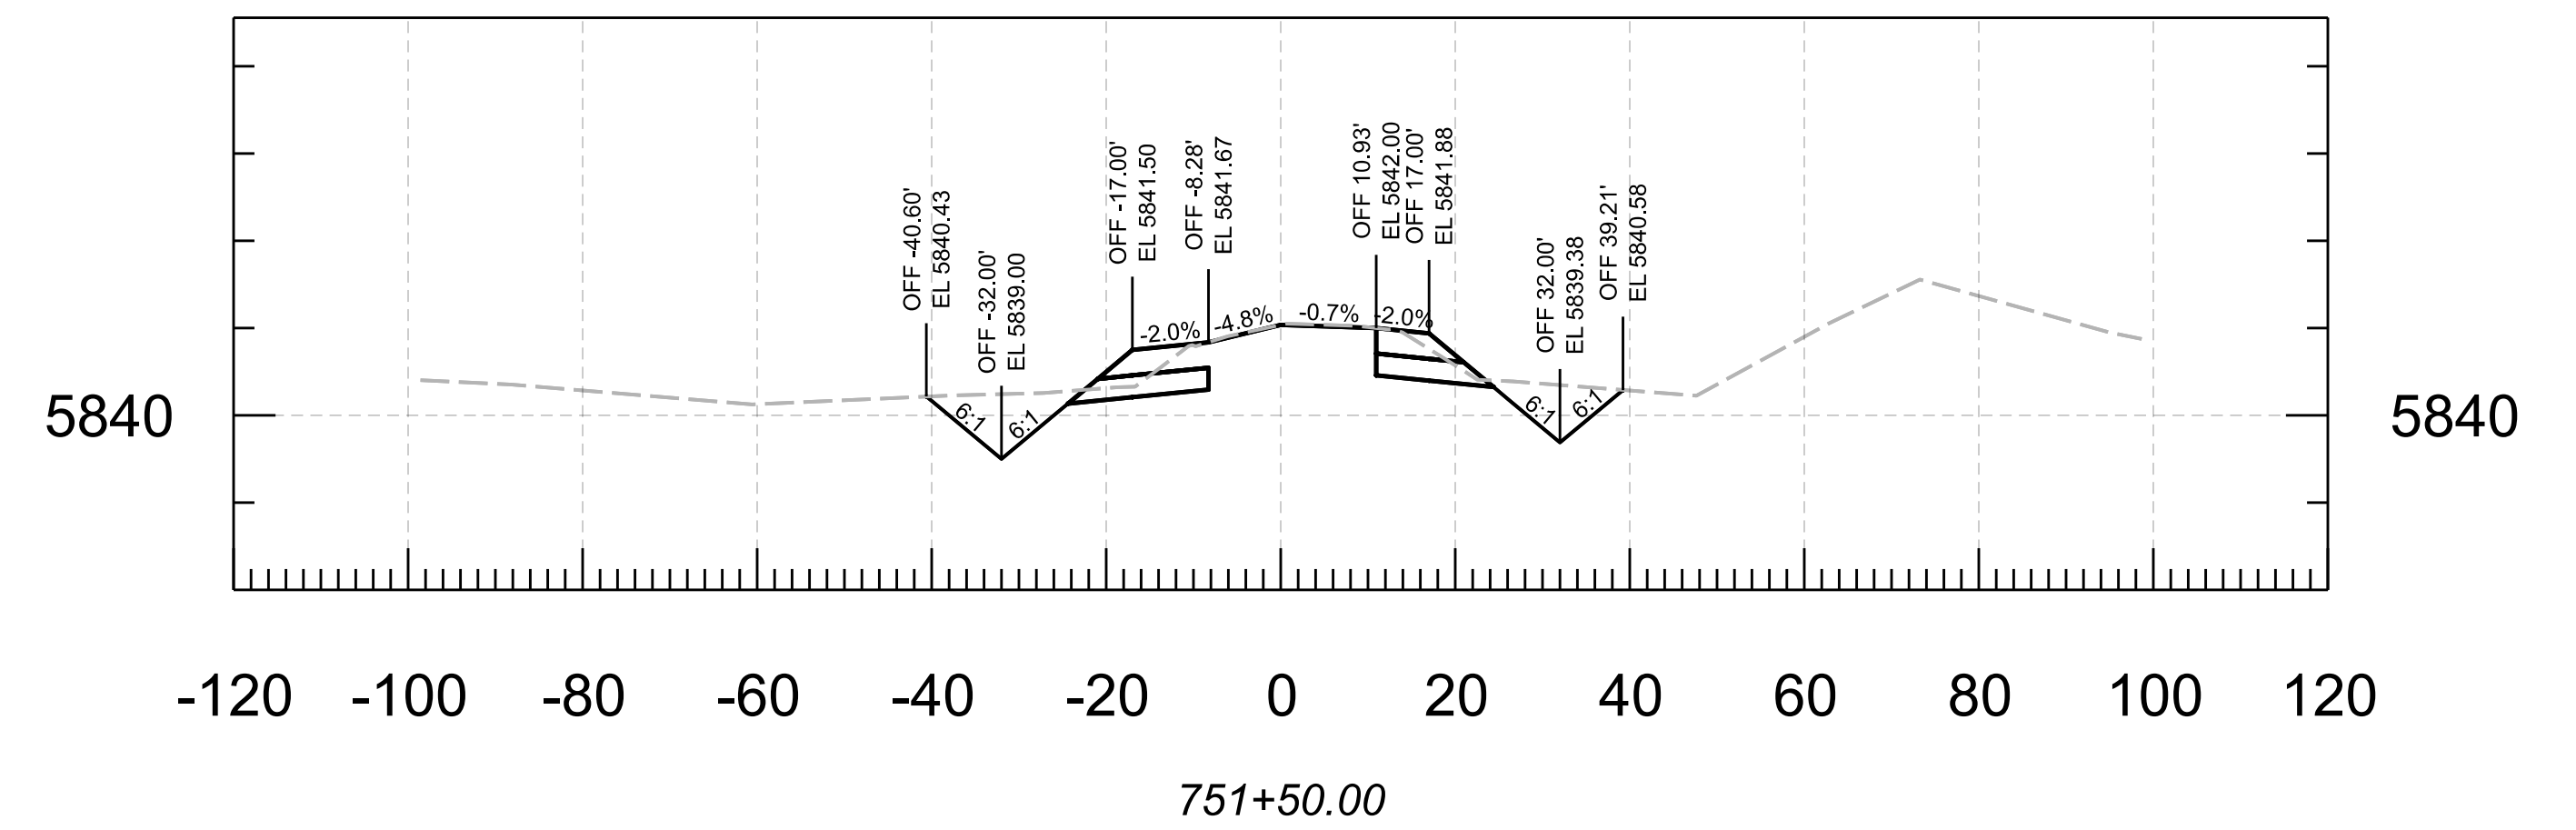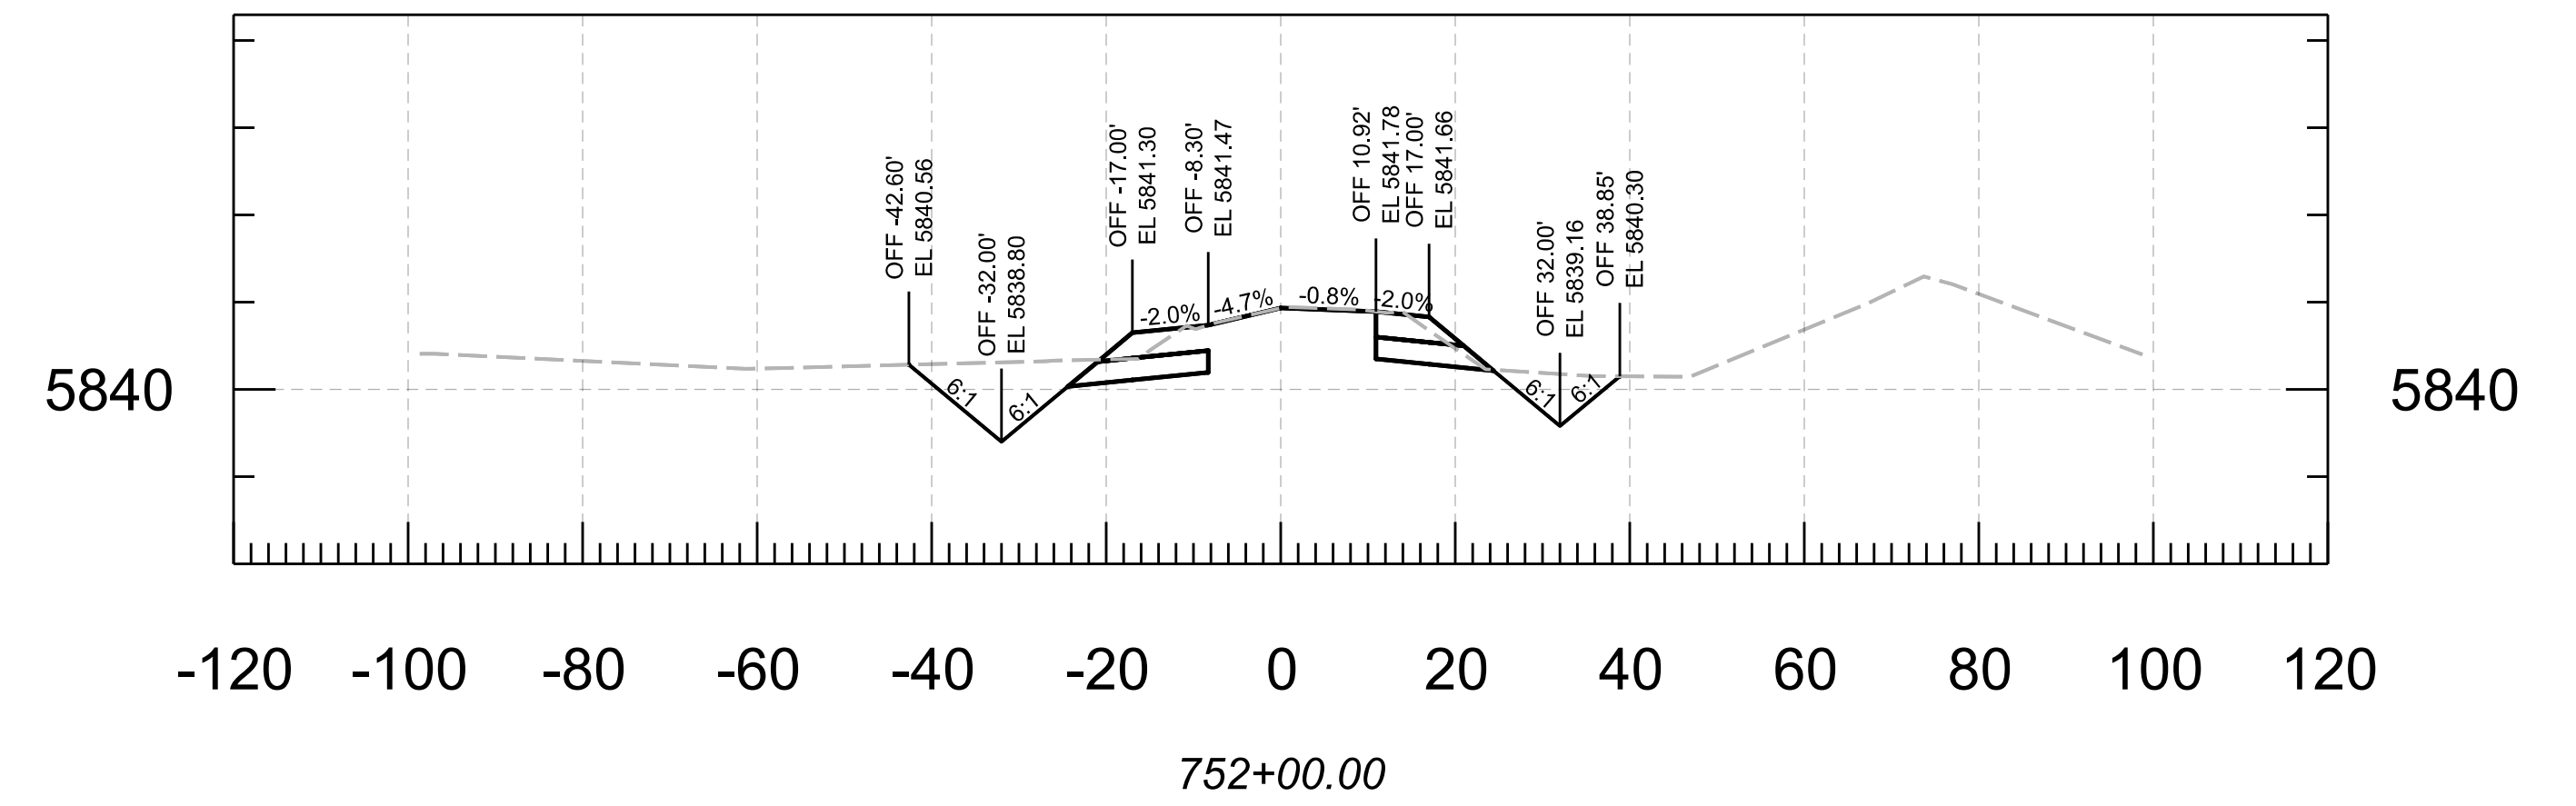







	<table><tr><th>NAME</th><th>DATE</th></tr><tr><td>DESIGN N. Harness</td><td>04/25</td></tr><tr><td>DRAWN N. Harness</td><td>04/25</td></tr><tr><td>CHECKED E. Eggen</td><td>04/25</td></tr><tr><td>TEAM LEADER E. Eggen</td><td>04/25</td></tr><tr><td></td><td></td></tr><tr><td></td><td></td></tr></table>	NAME	DATE	DESIGN N. Harness	04/25	DRAWN N. Harness	04/25	CHECKED E. Eggen	04/25	TEAM LEADER E. Eggen	04/25					ARIZONA DEPARTMENT OF TRANSPORTATION PROJECT DELIVERY AND OPERATIONS DIVISION ROADWAY DESIGN SECTION CROSS SECTIONS	ROUTE	F.H.W.A. Arizona Division	STATE ARIZ.	PROJECT NO.	FEDERAL ID NO.	SHEET NO.	TOTAL SHEETS	RECORD DRAWING
		NAME	DATE																					
		DESIGN N. Harness	04/25																					
		DRAWN N. Harness	04/25																					
		CHECKED E. Eggen	04/25																					
		TEAM LEADER E. Eggen	04/25																					
MILEPOST	377 NA 008	377-A(203)T	78	91																				
STRUCTURE NO.	LOCATION MP 8 - PHOENIX PARK WASH, S OF DRY LAKE							SHEET OF																
TRACS NO. F0661 01C							___ OF ___																	

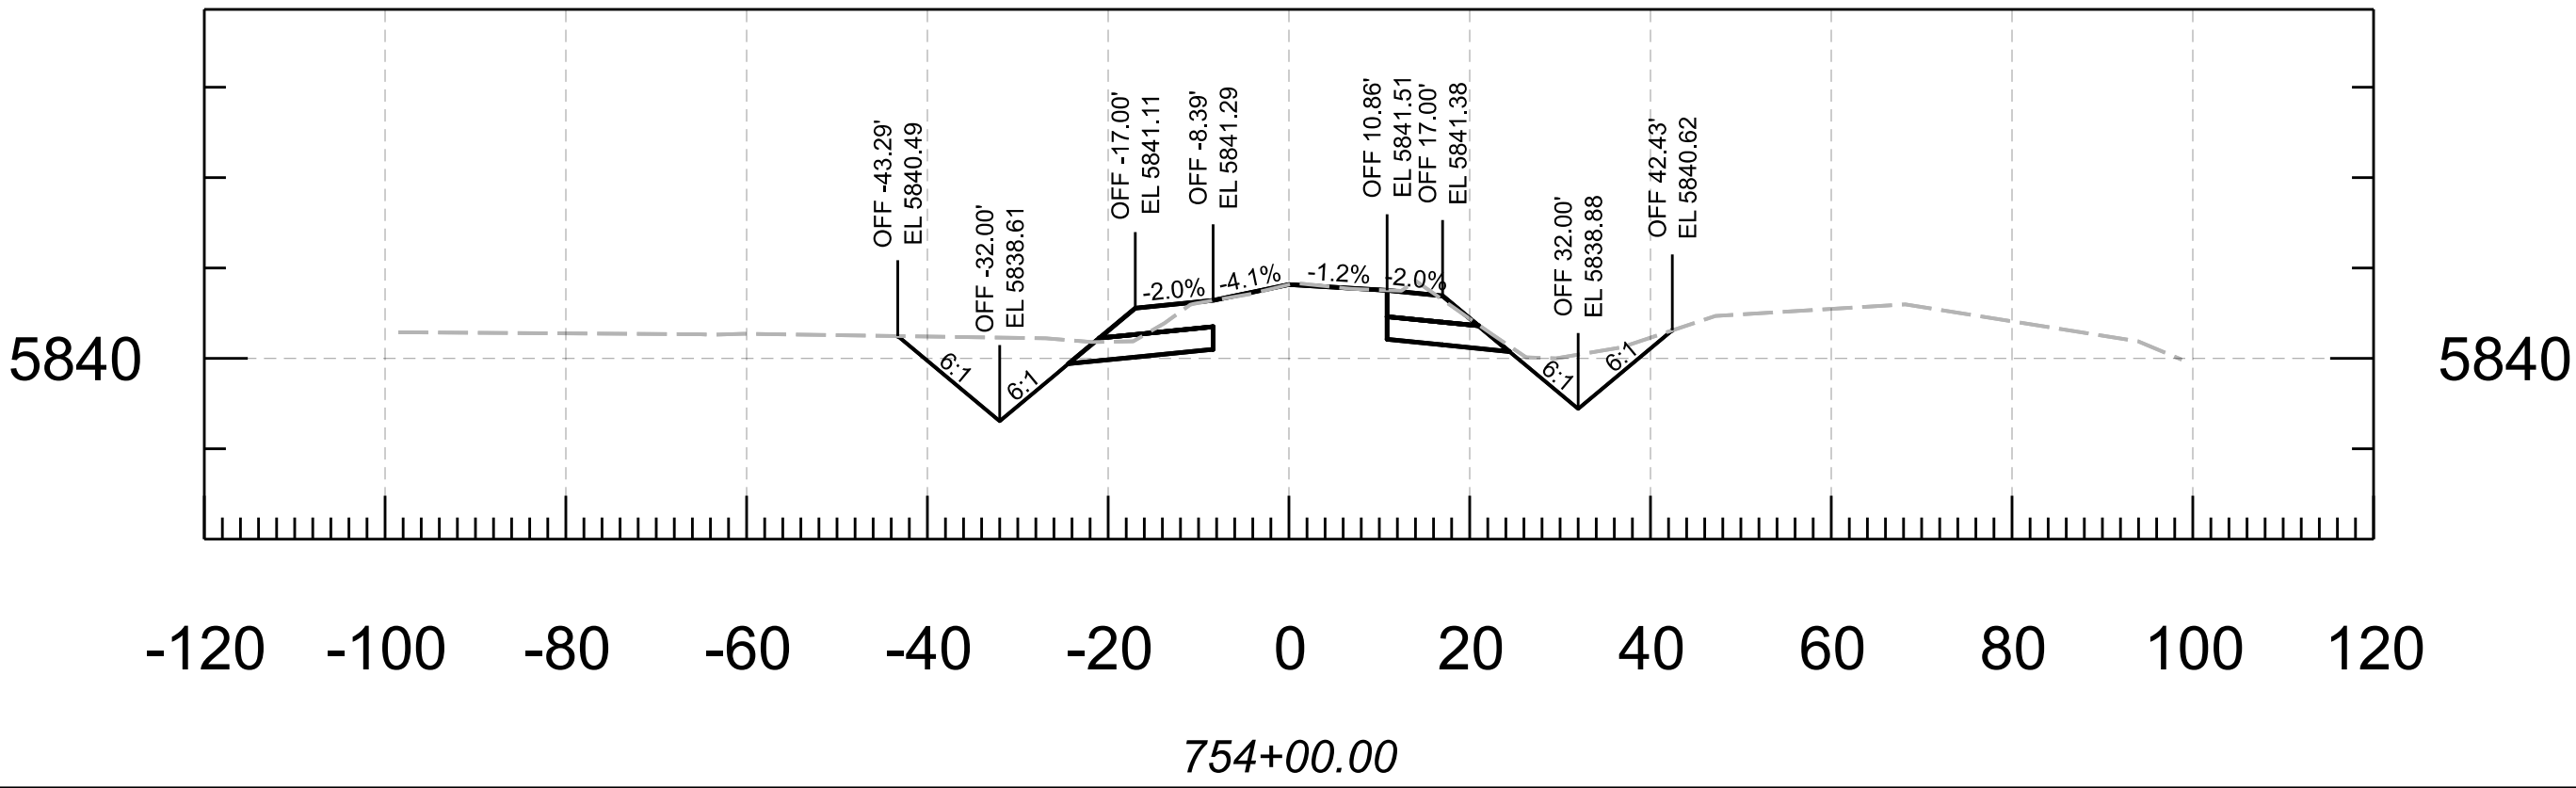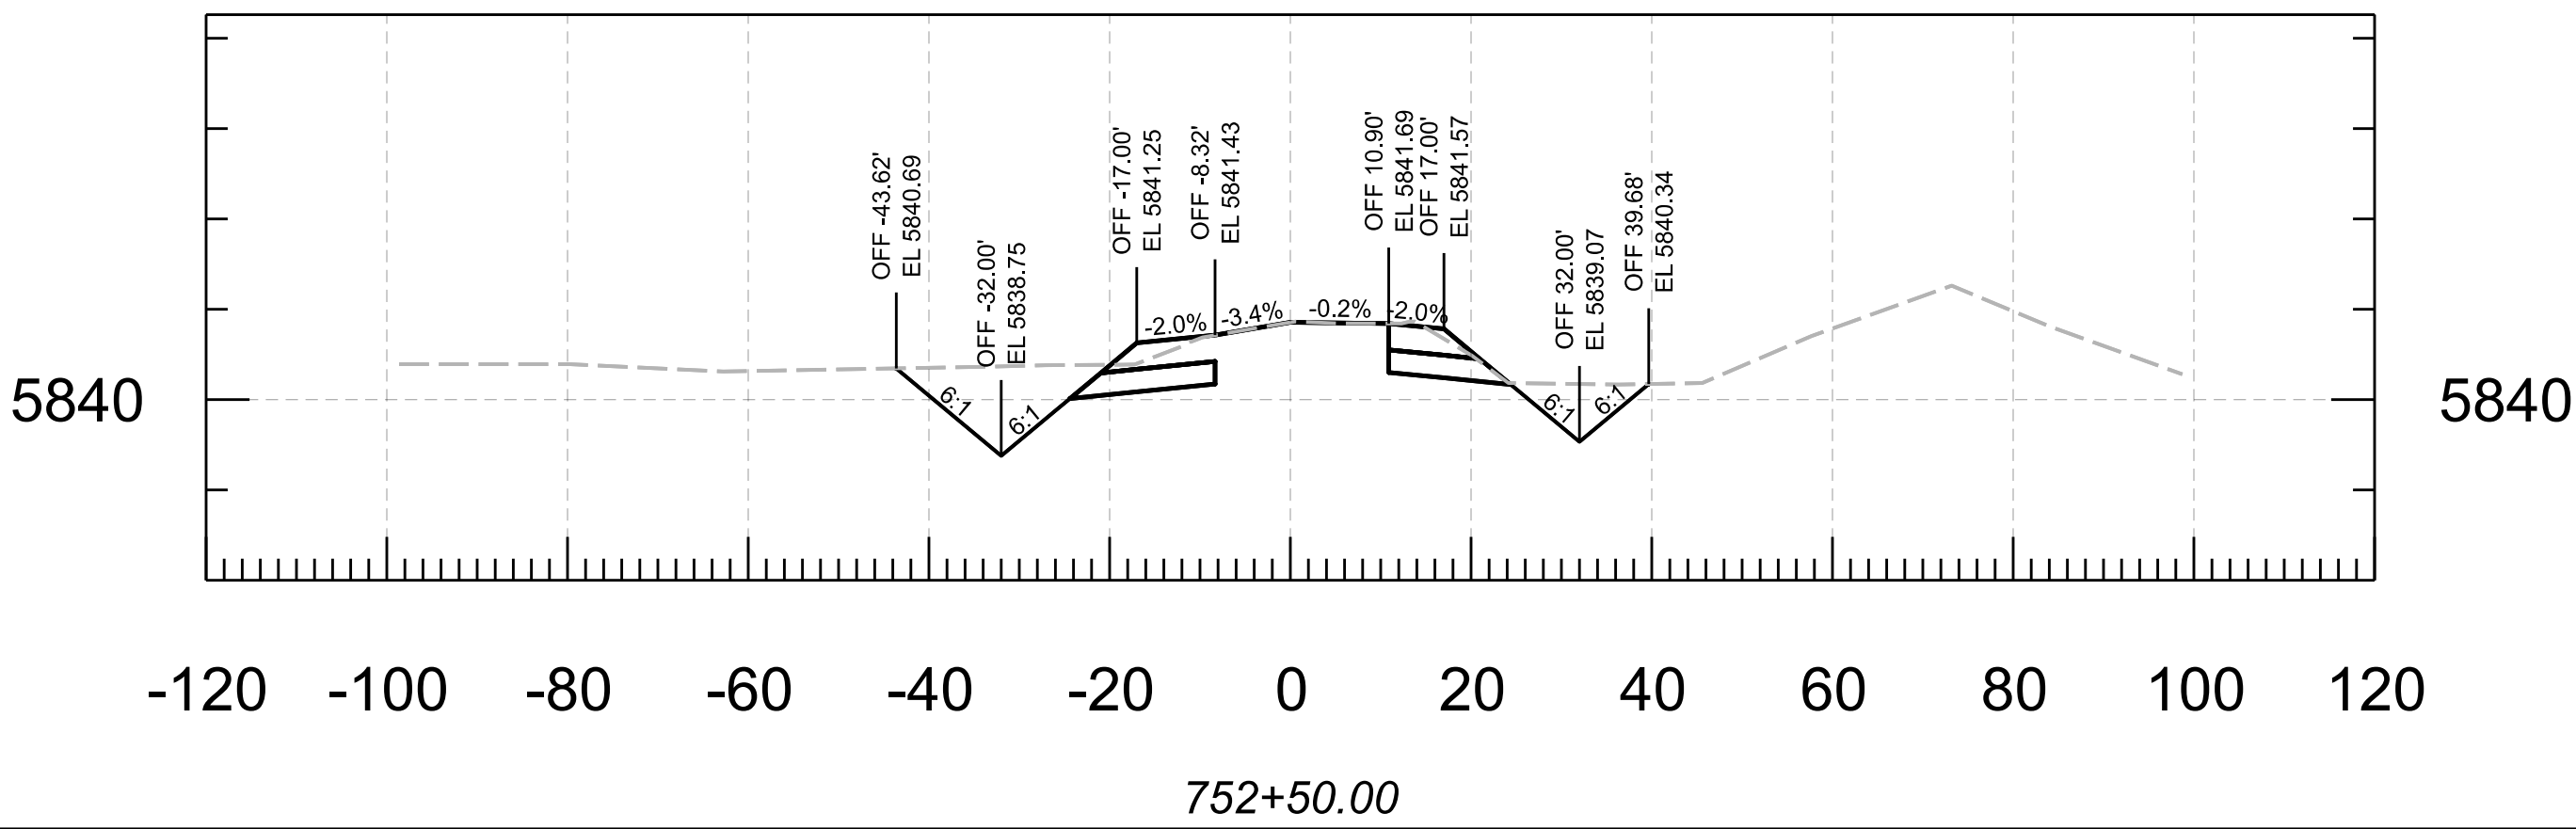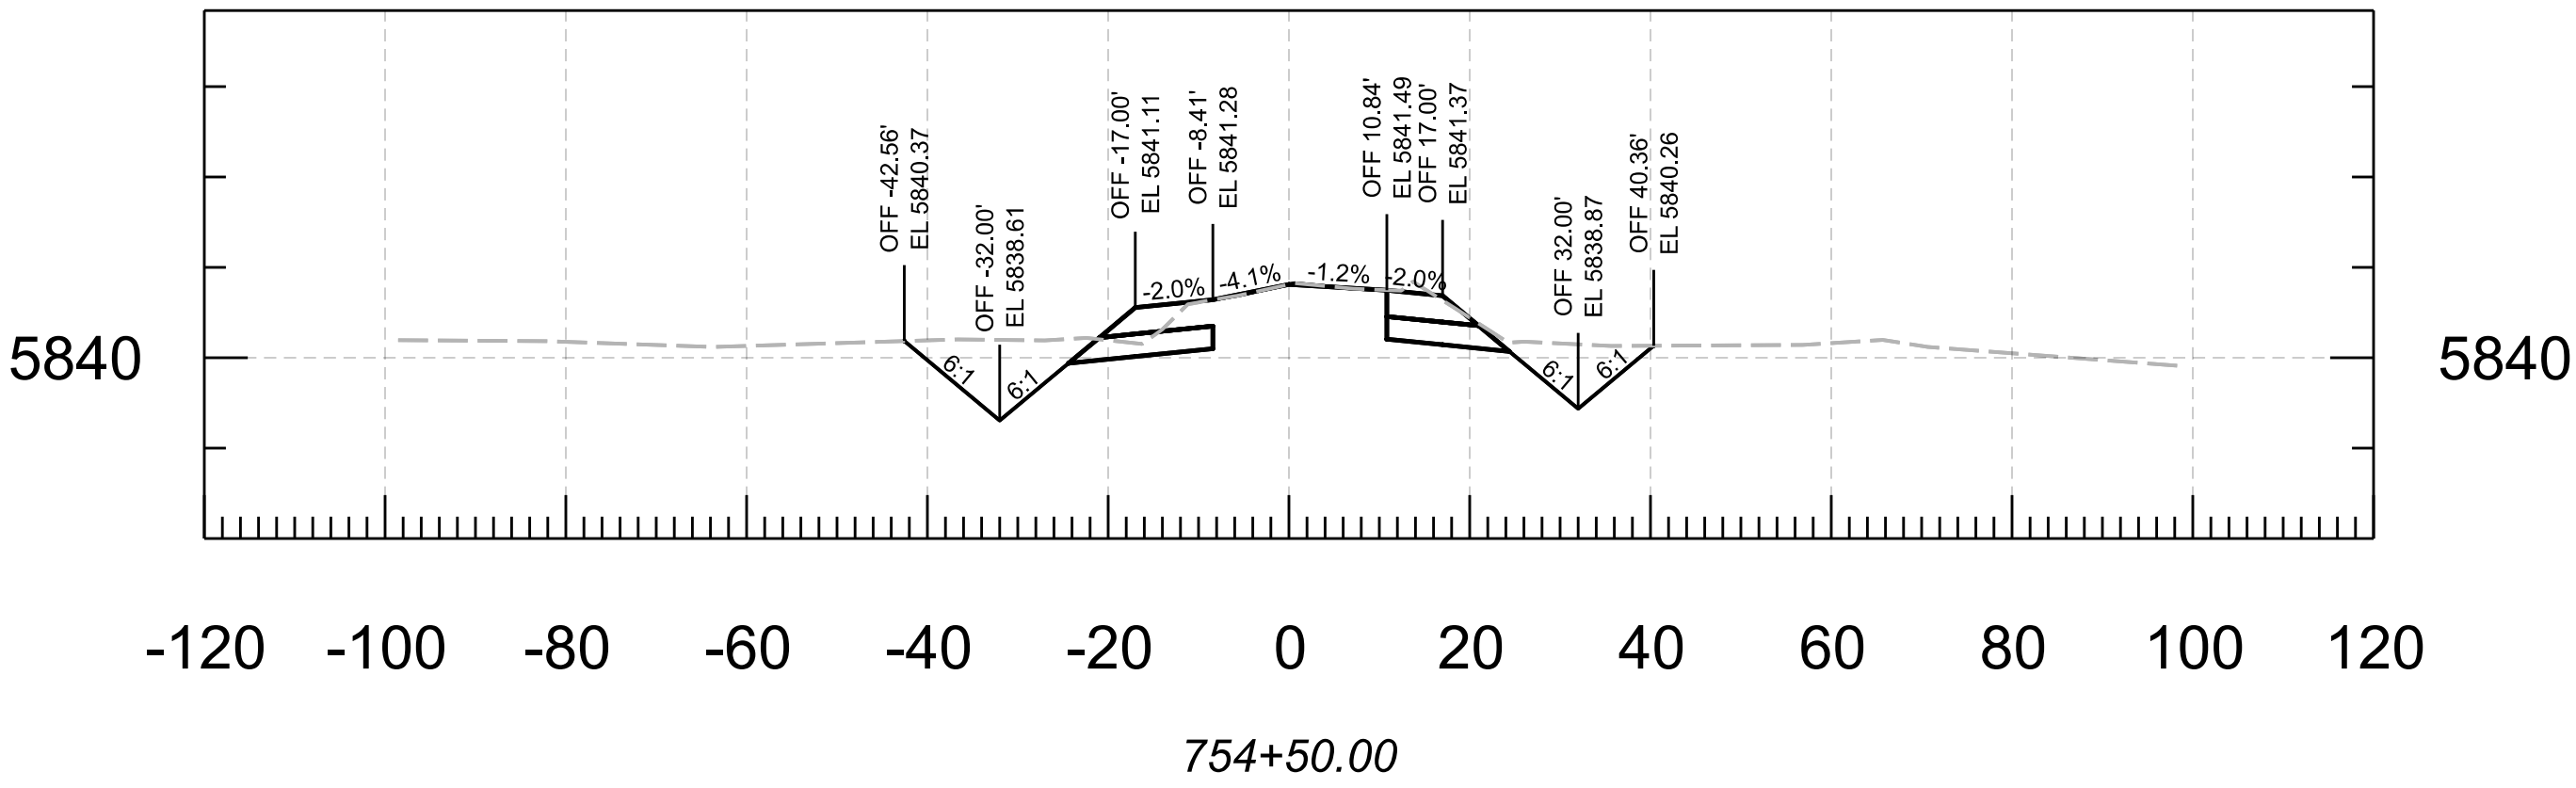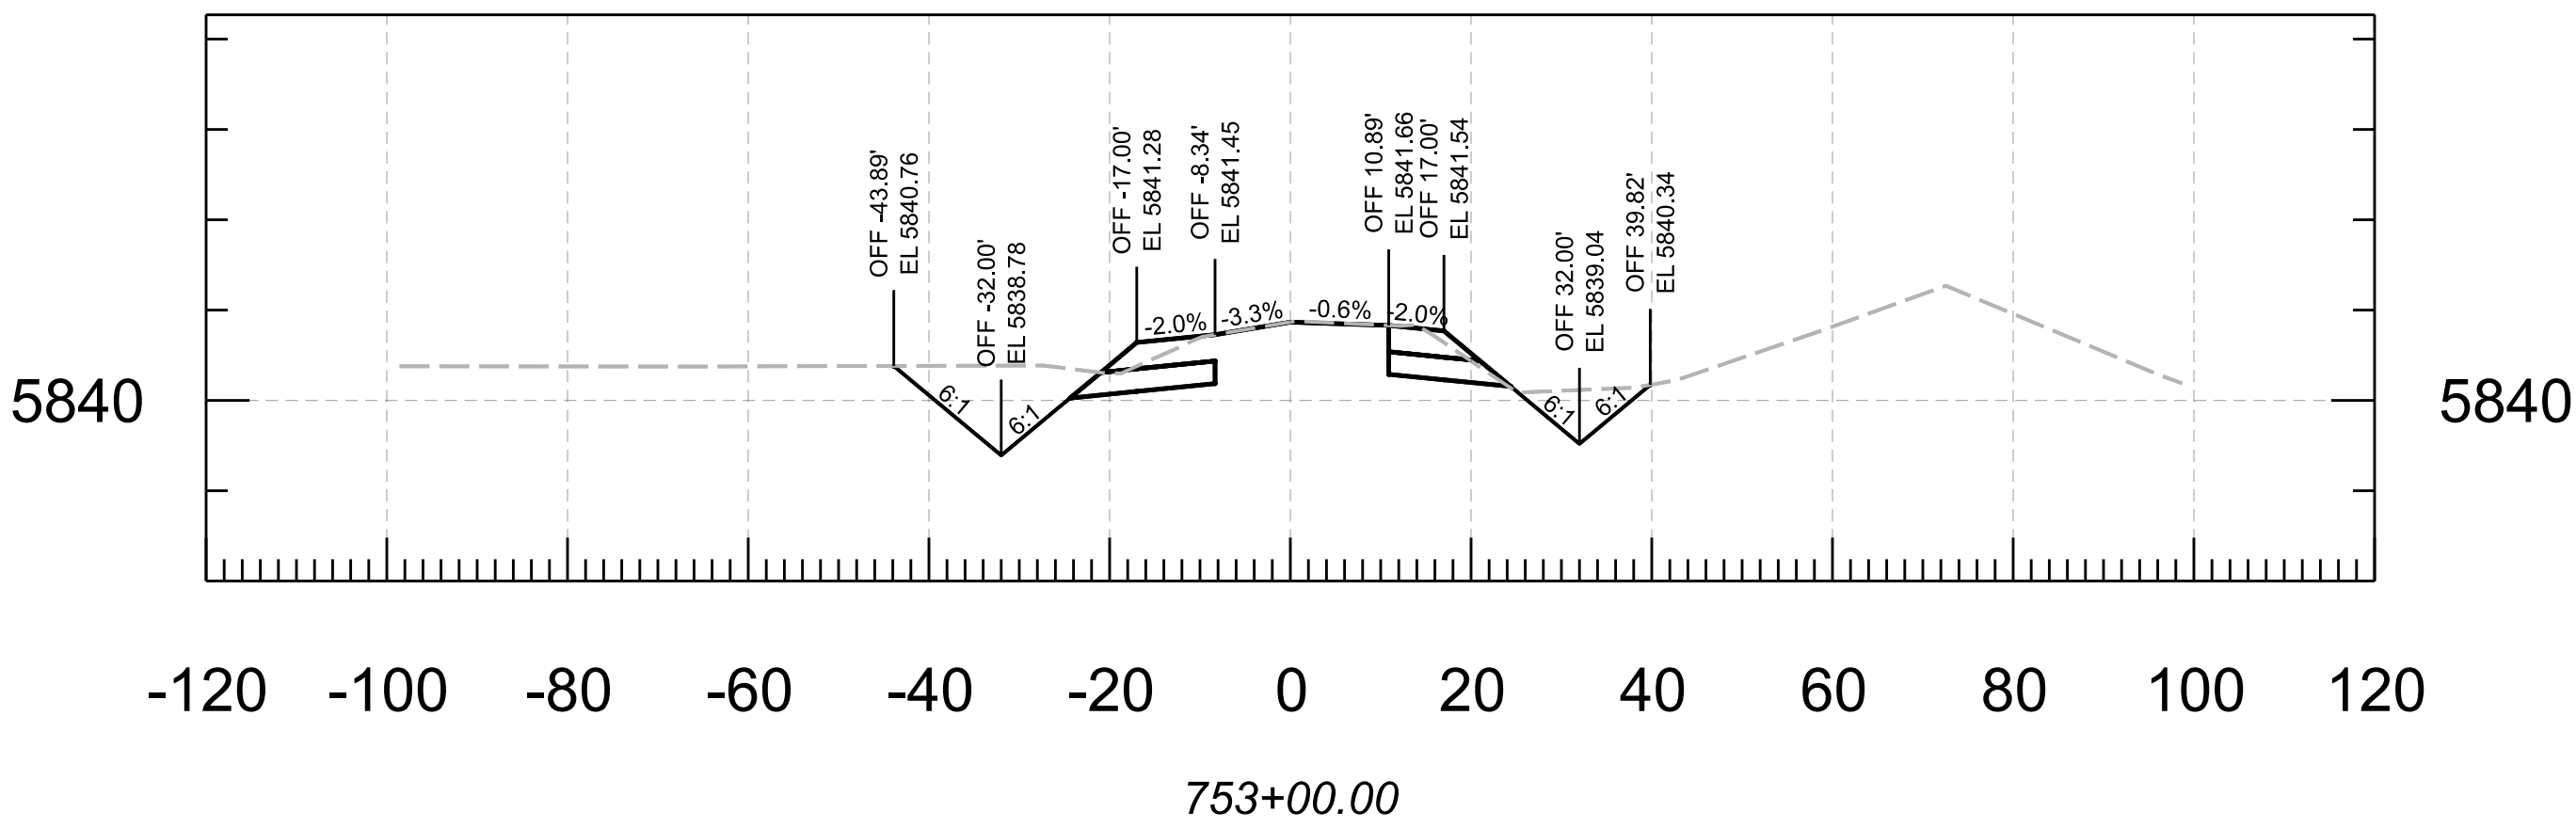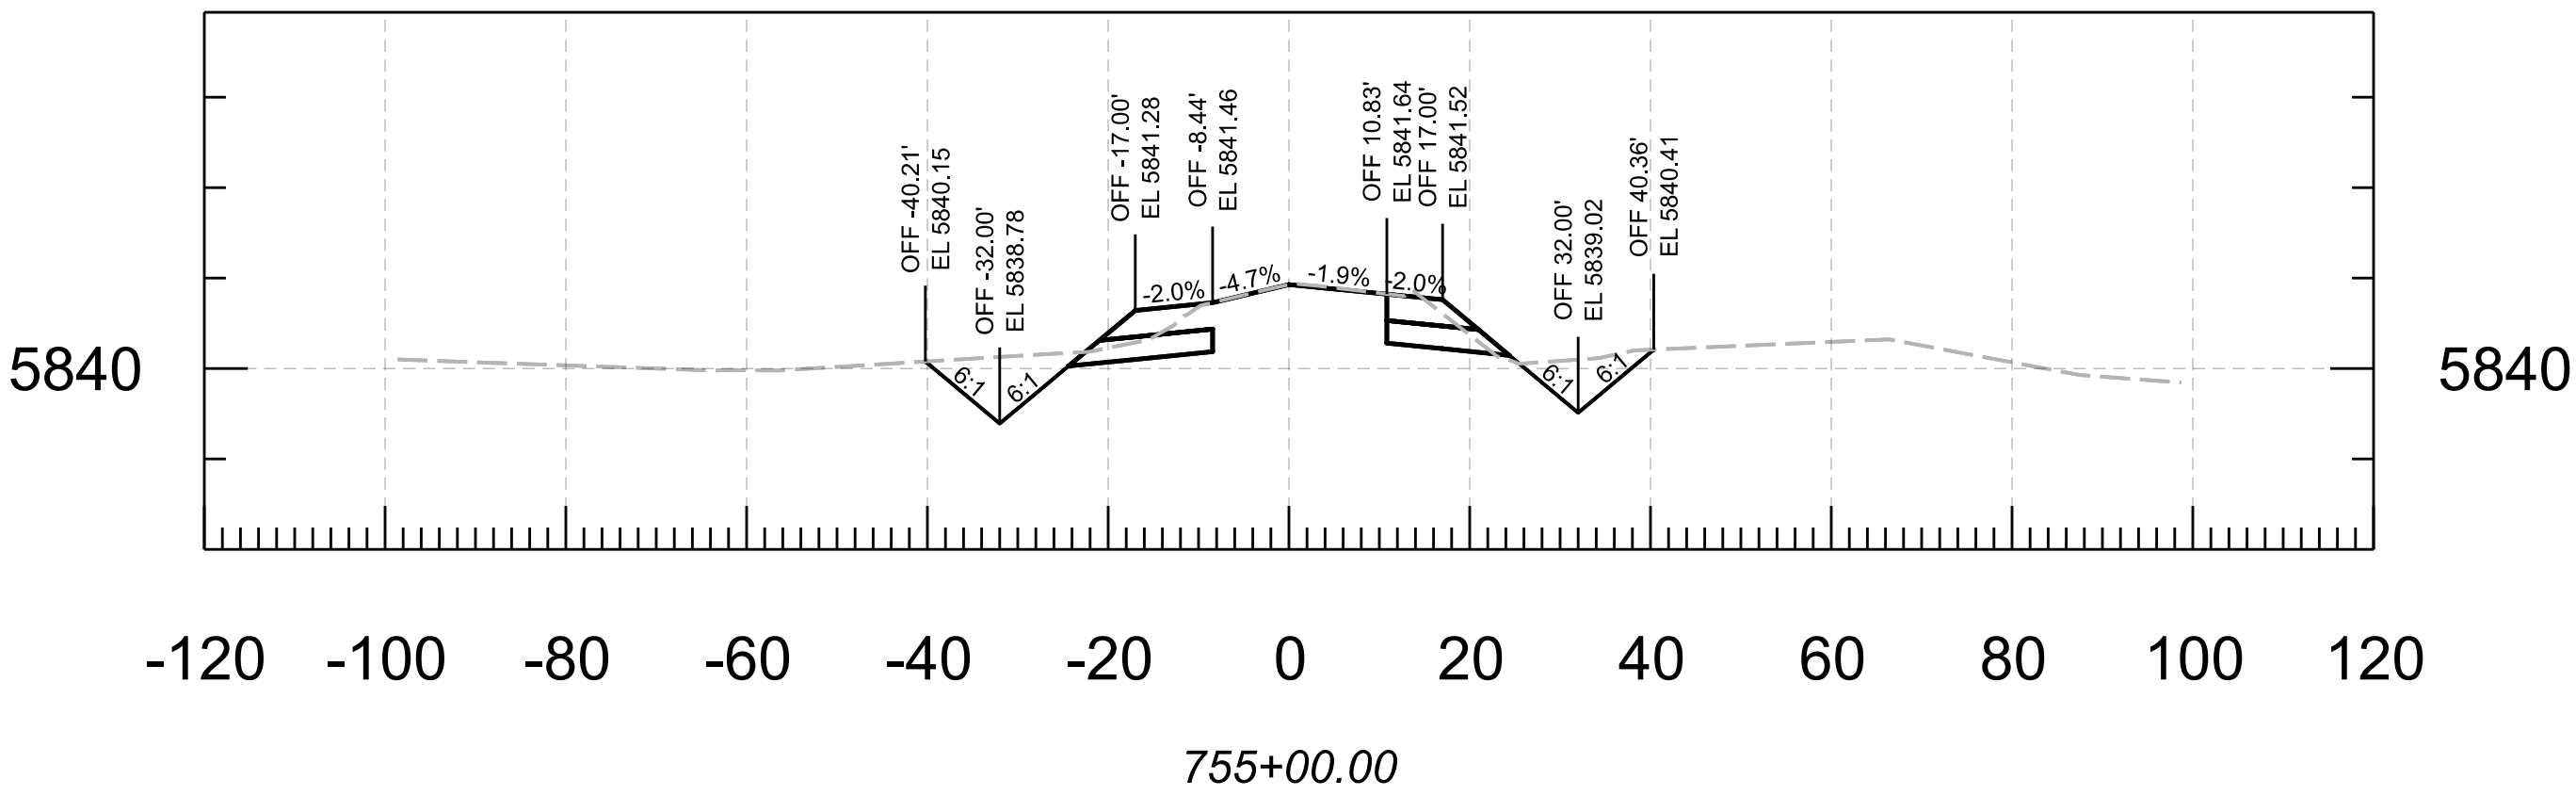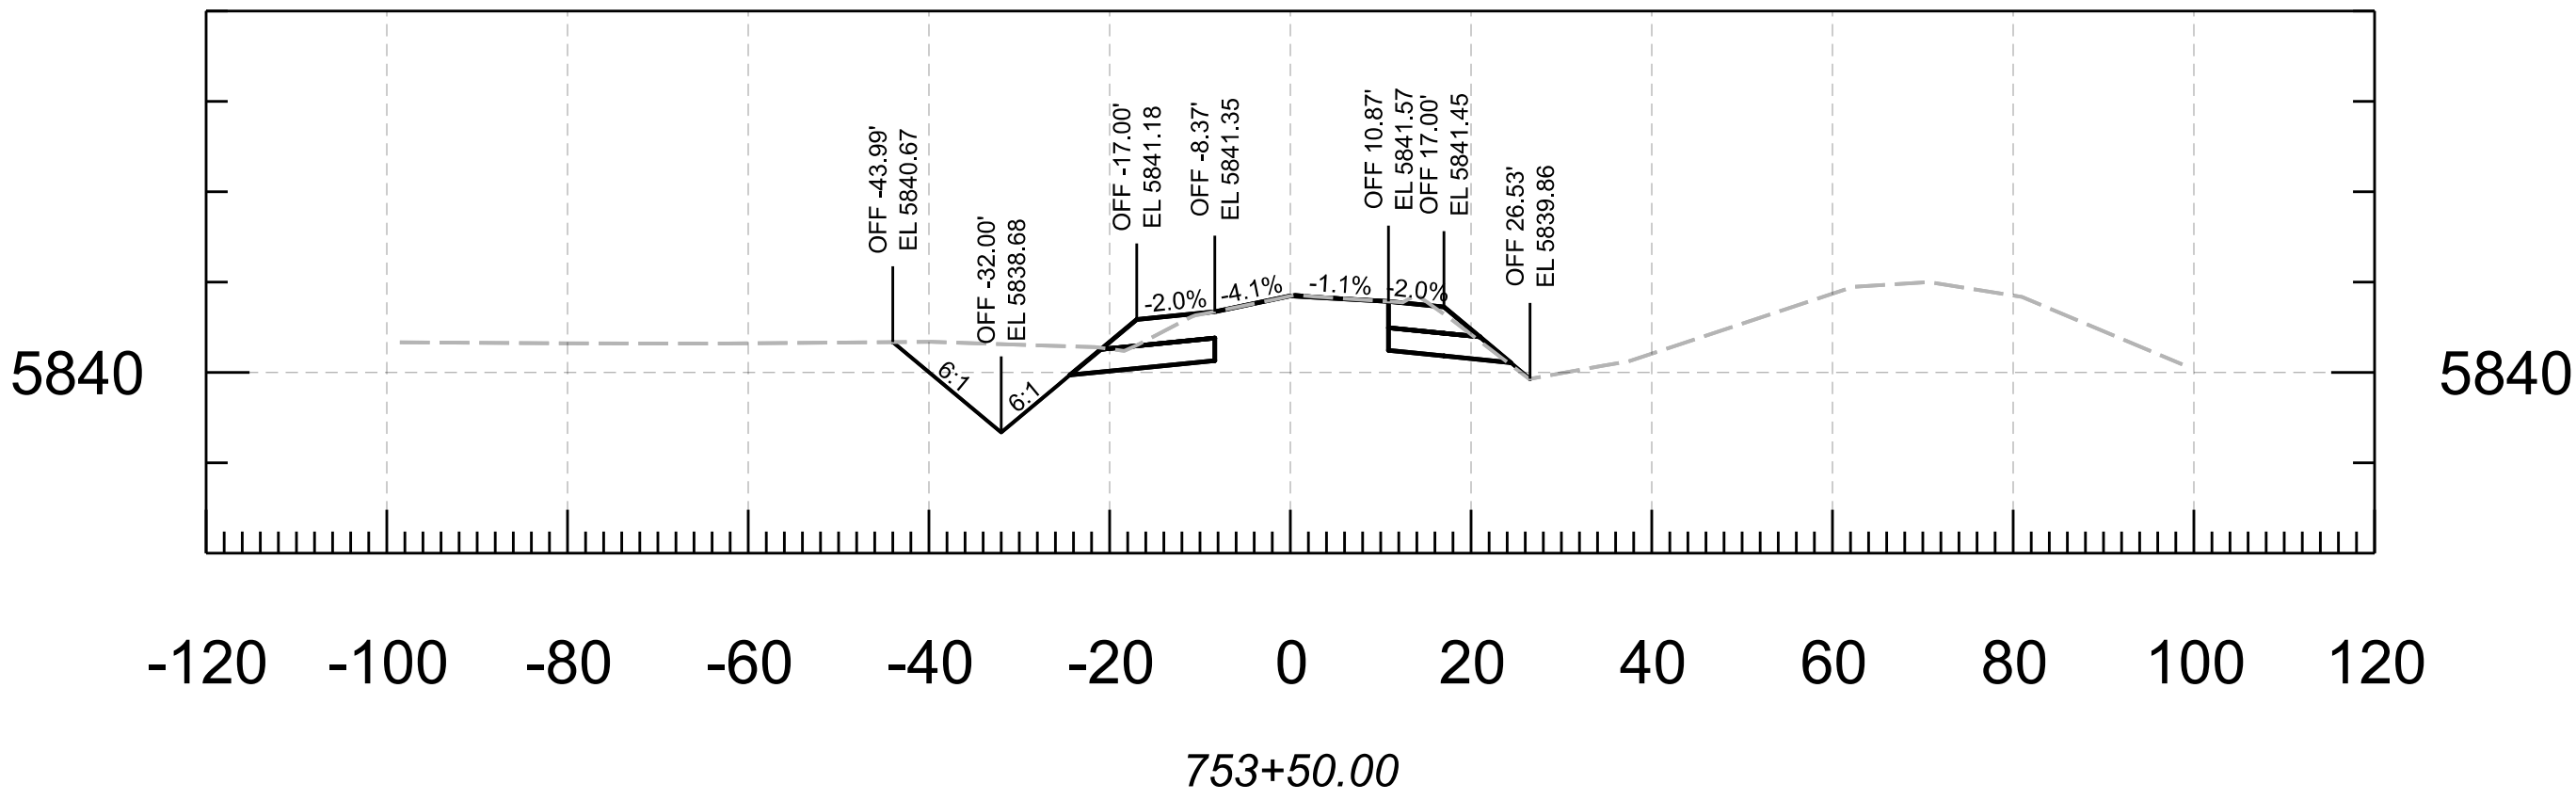







		NAME	DATE	ARIZONA DEPARTMENT OF TRANSPORTATION PROJECT DELIVERY AND OPERATIONS DIVISION ROADWAY DESIGN SECTION				ROUTE	F.H.W.A. Arizona Division		STATE	PROJECT NO.	FEDERAL ID NO.	SHEET NO.	TOTAL SHEETS	RECORD DRAWING	
		DESIGN	N. Harness					04/25	MILEPOST	ARIZ.	377 NA 008	377-A(203)T	79	91			
		DRAWN	N. Harness					04/25									
		CHECKED	E. Eggen					04/25									
		TEAM LEADER	E. Eggen					04/25									
					CROSS SECTIONS				STRUCTURE NO.	LOCATION MP 8 - PHOENIX PARK WASH, S OF DRY LAKE						SHEET OF	
										TRACS NO. F0661 01C						___ OF ___	

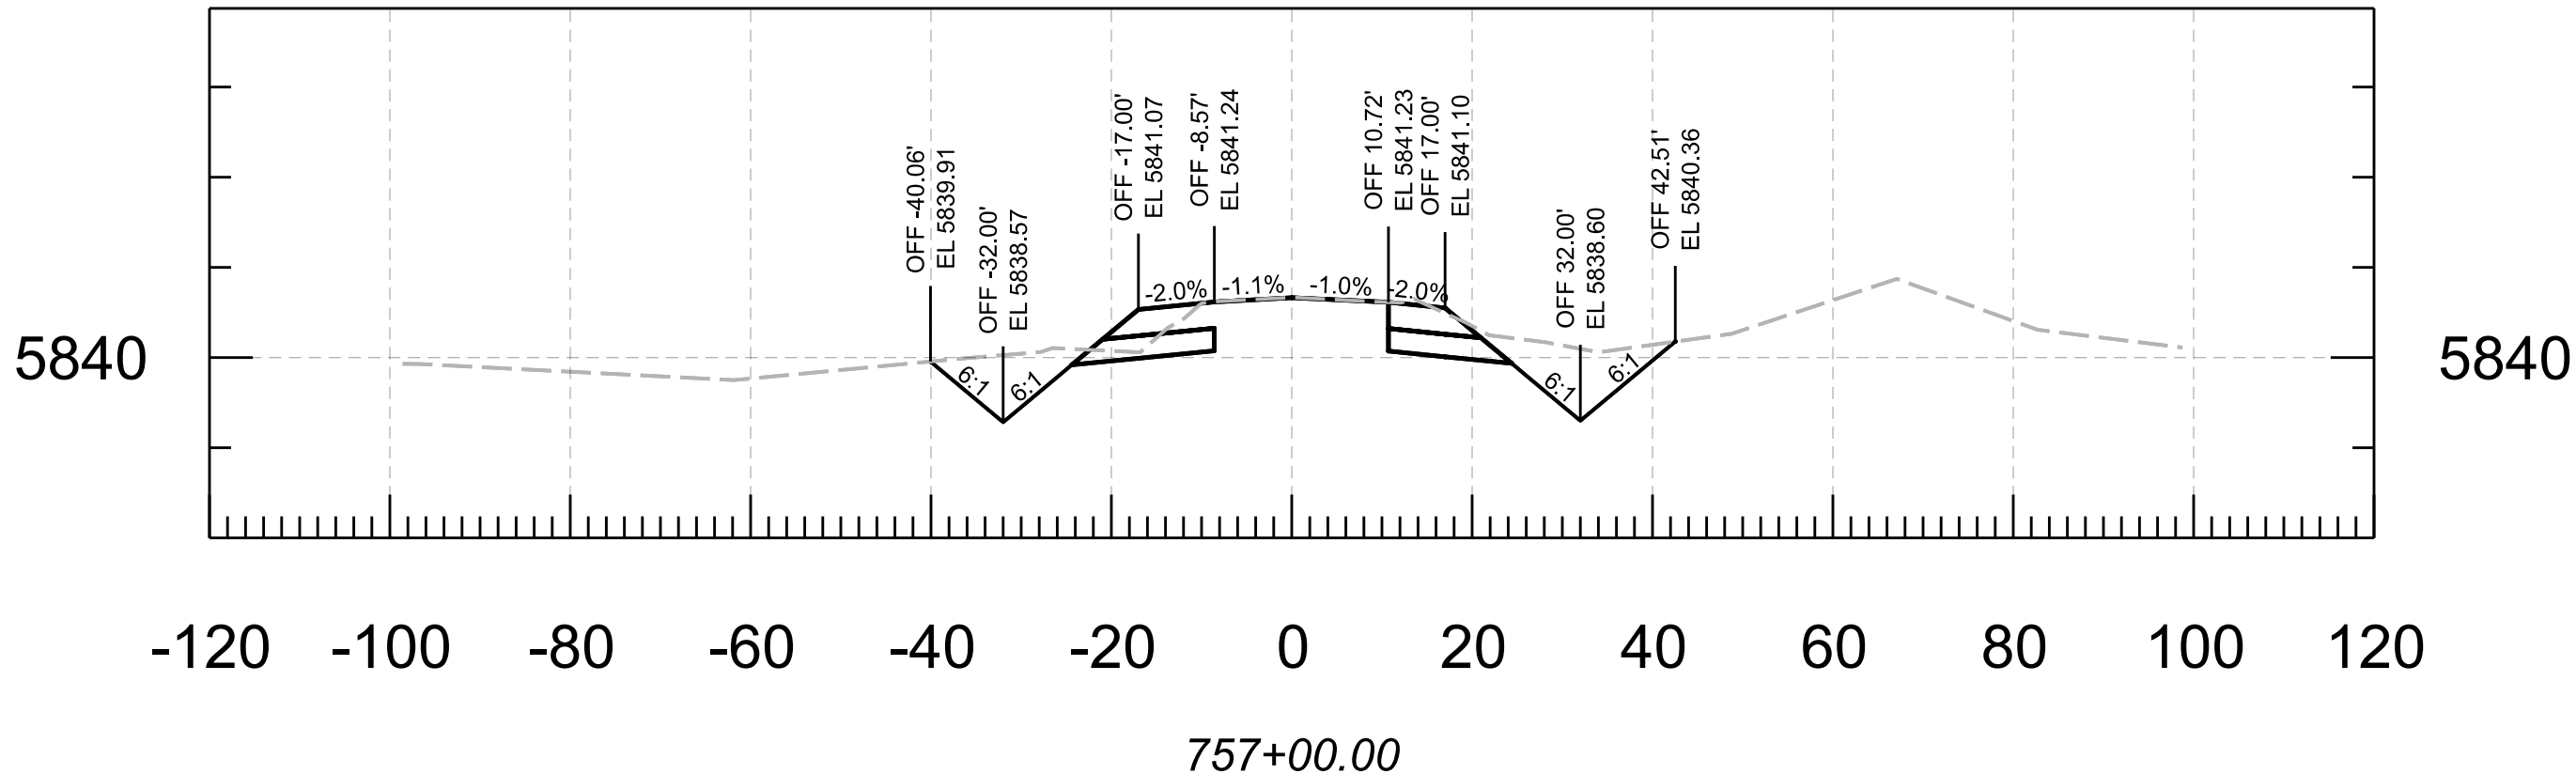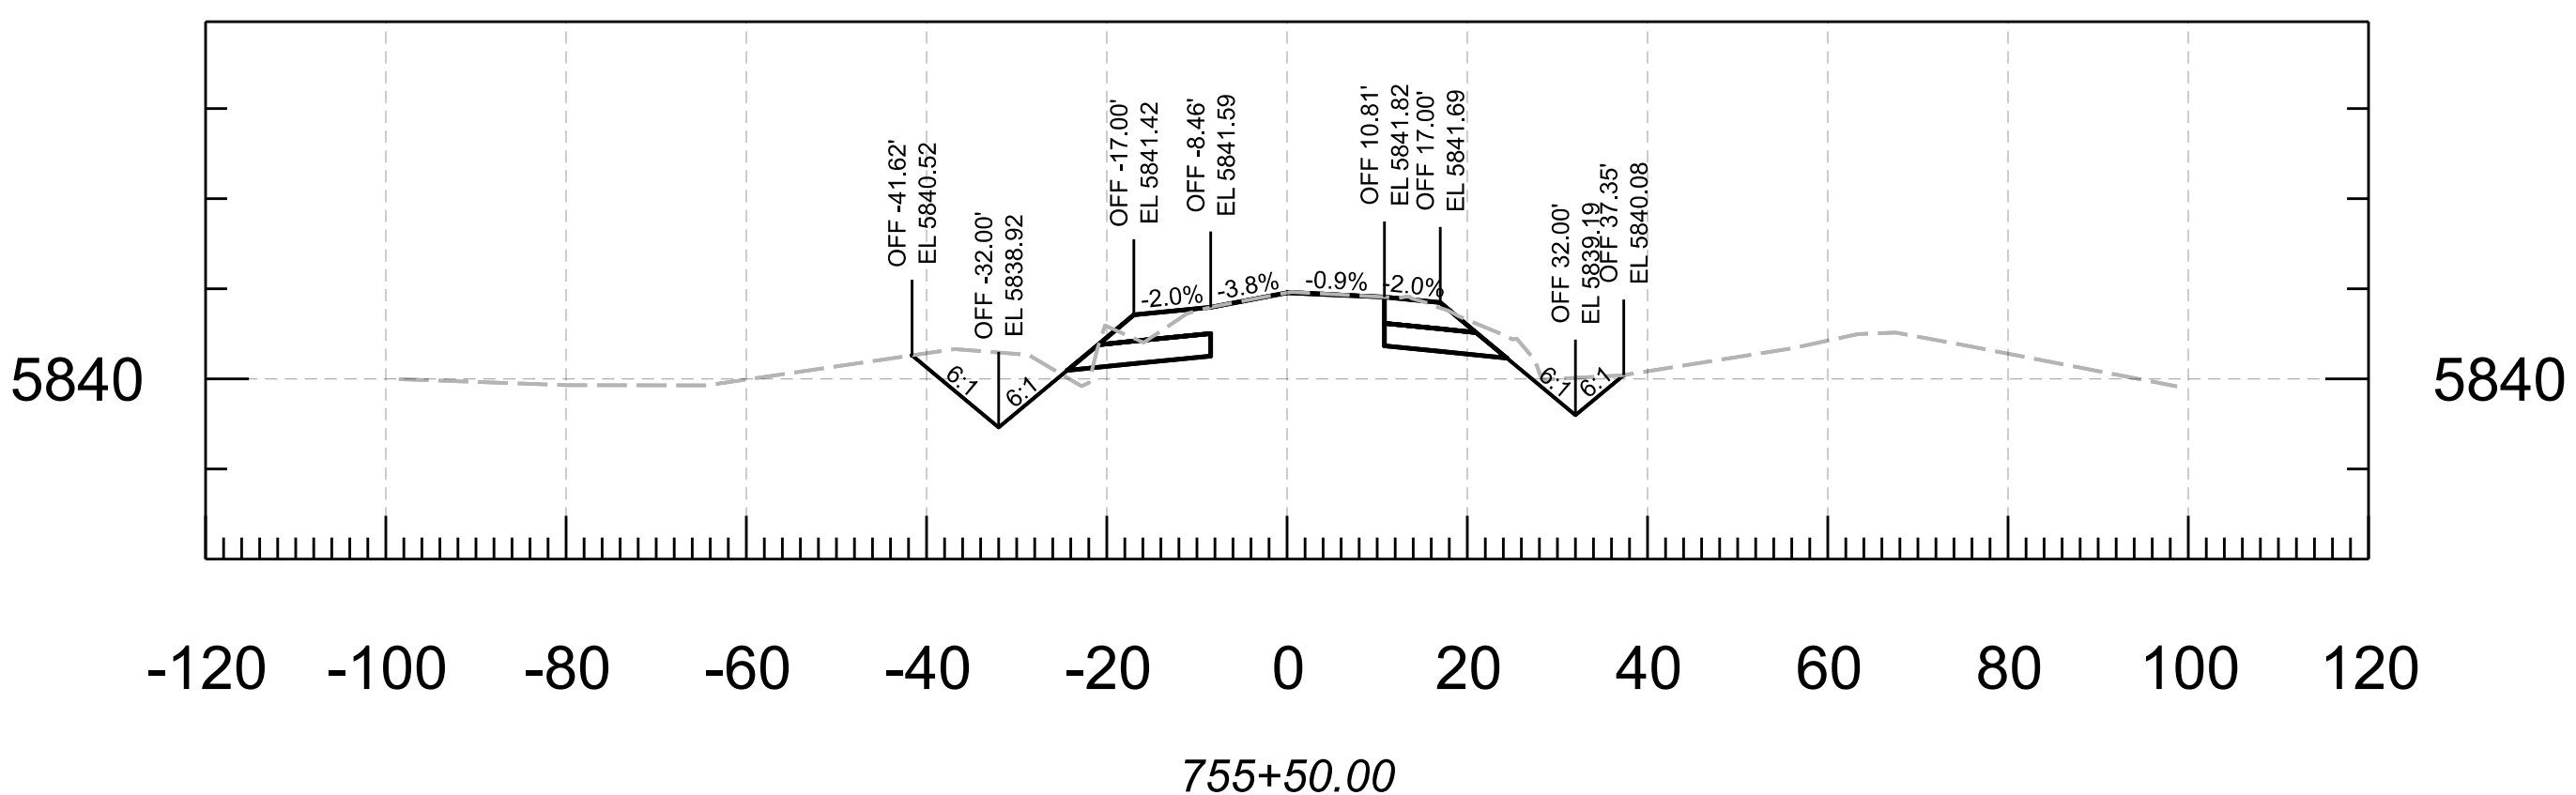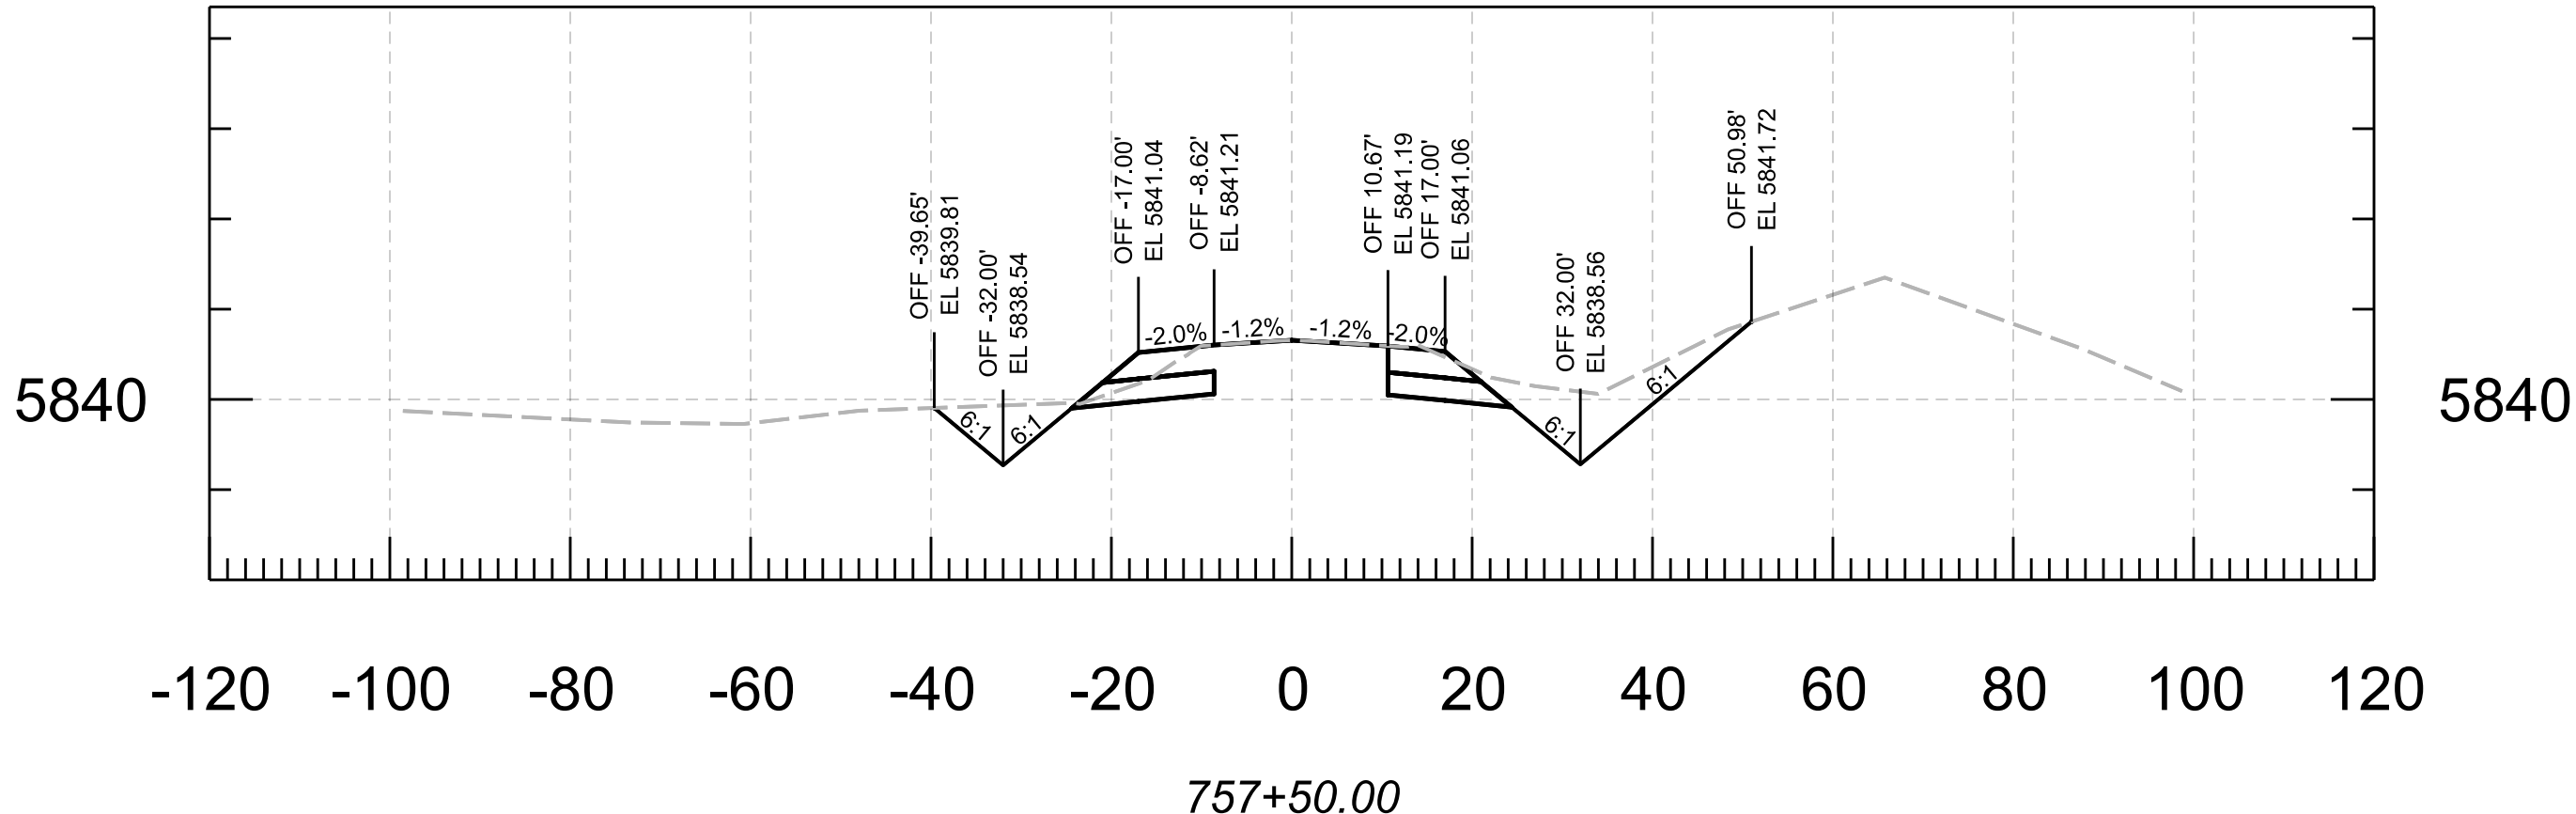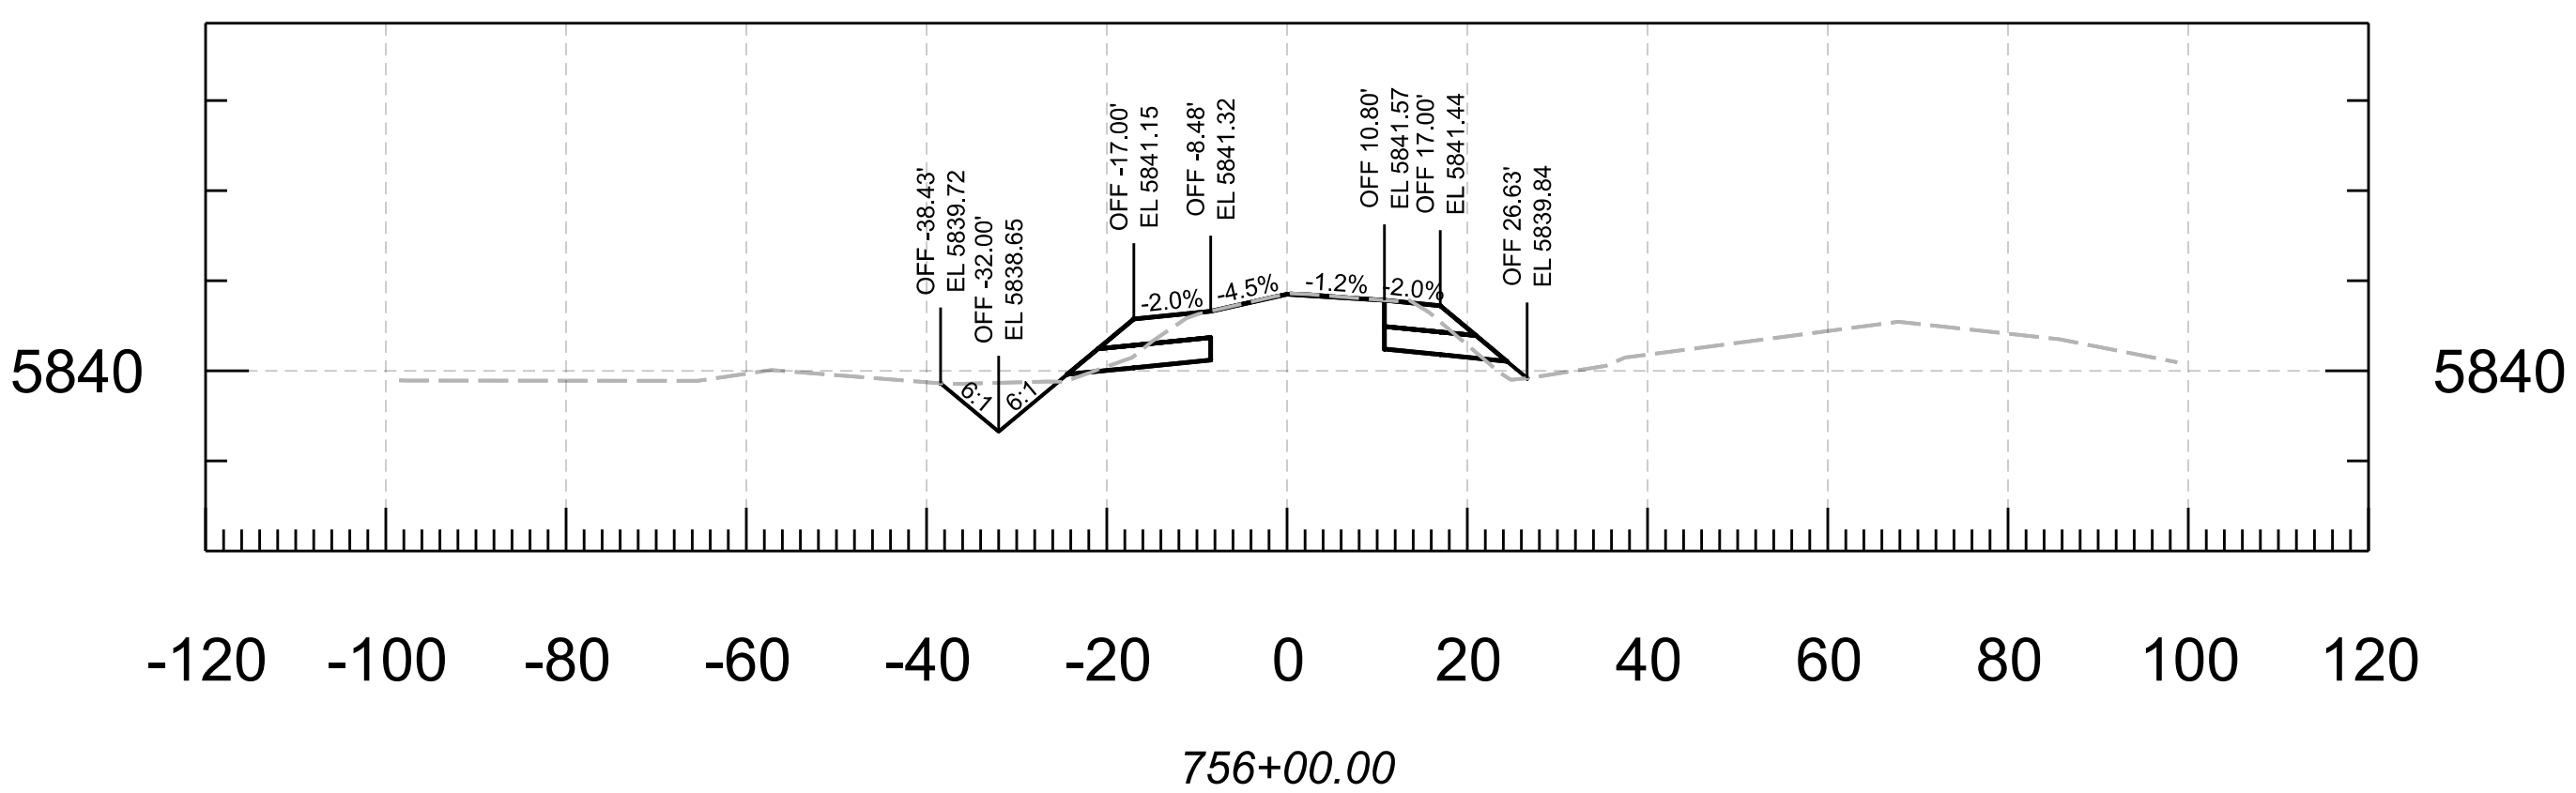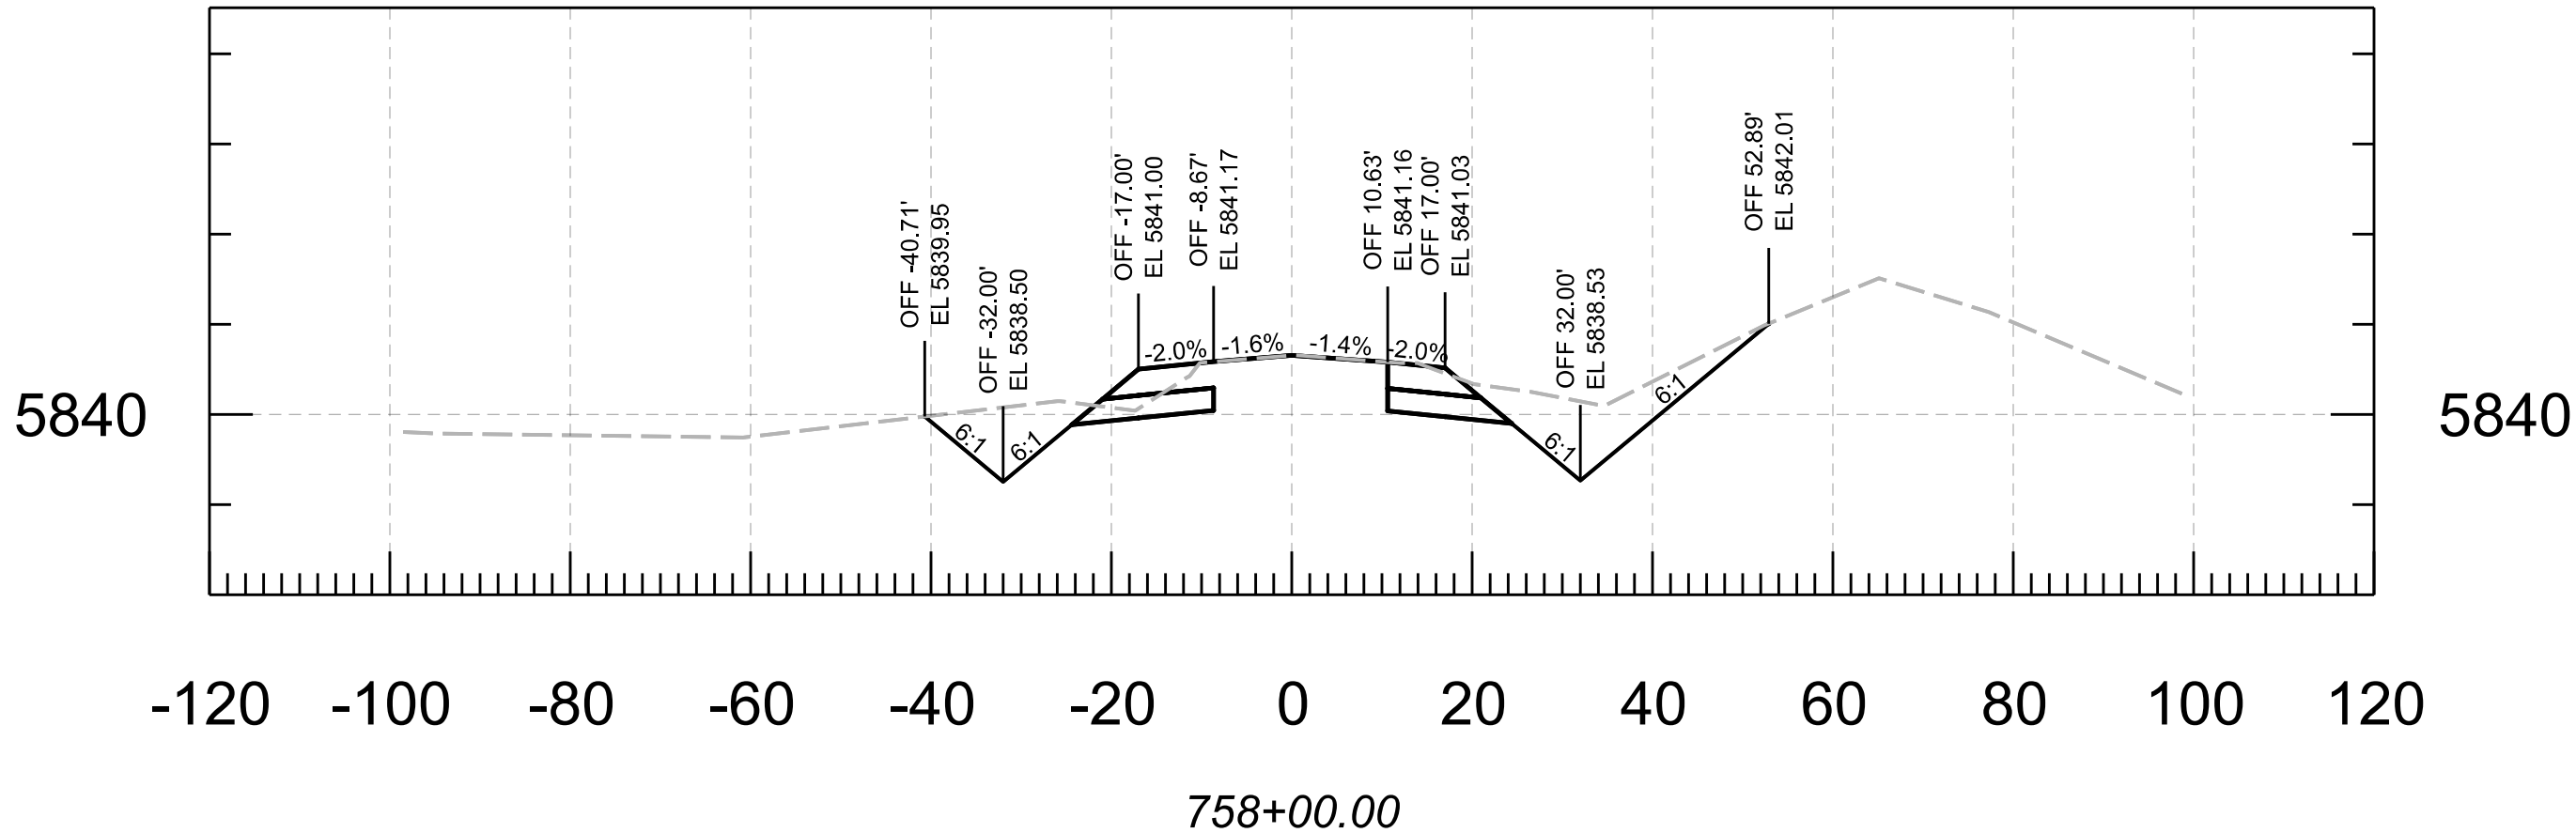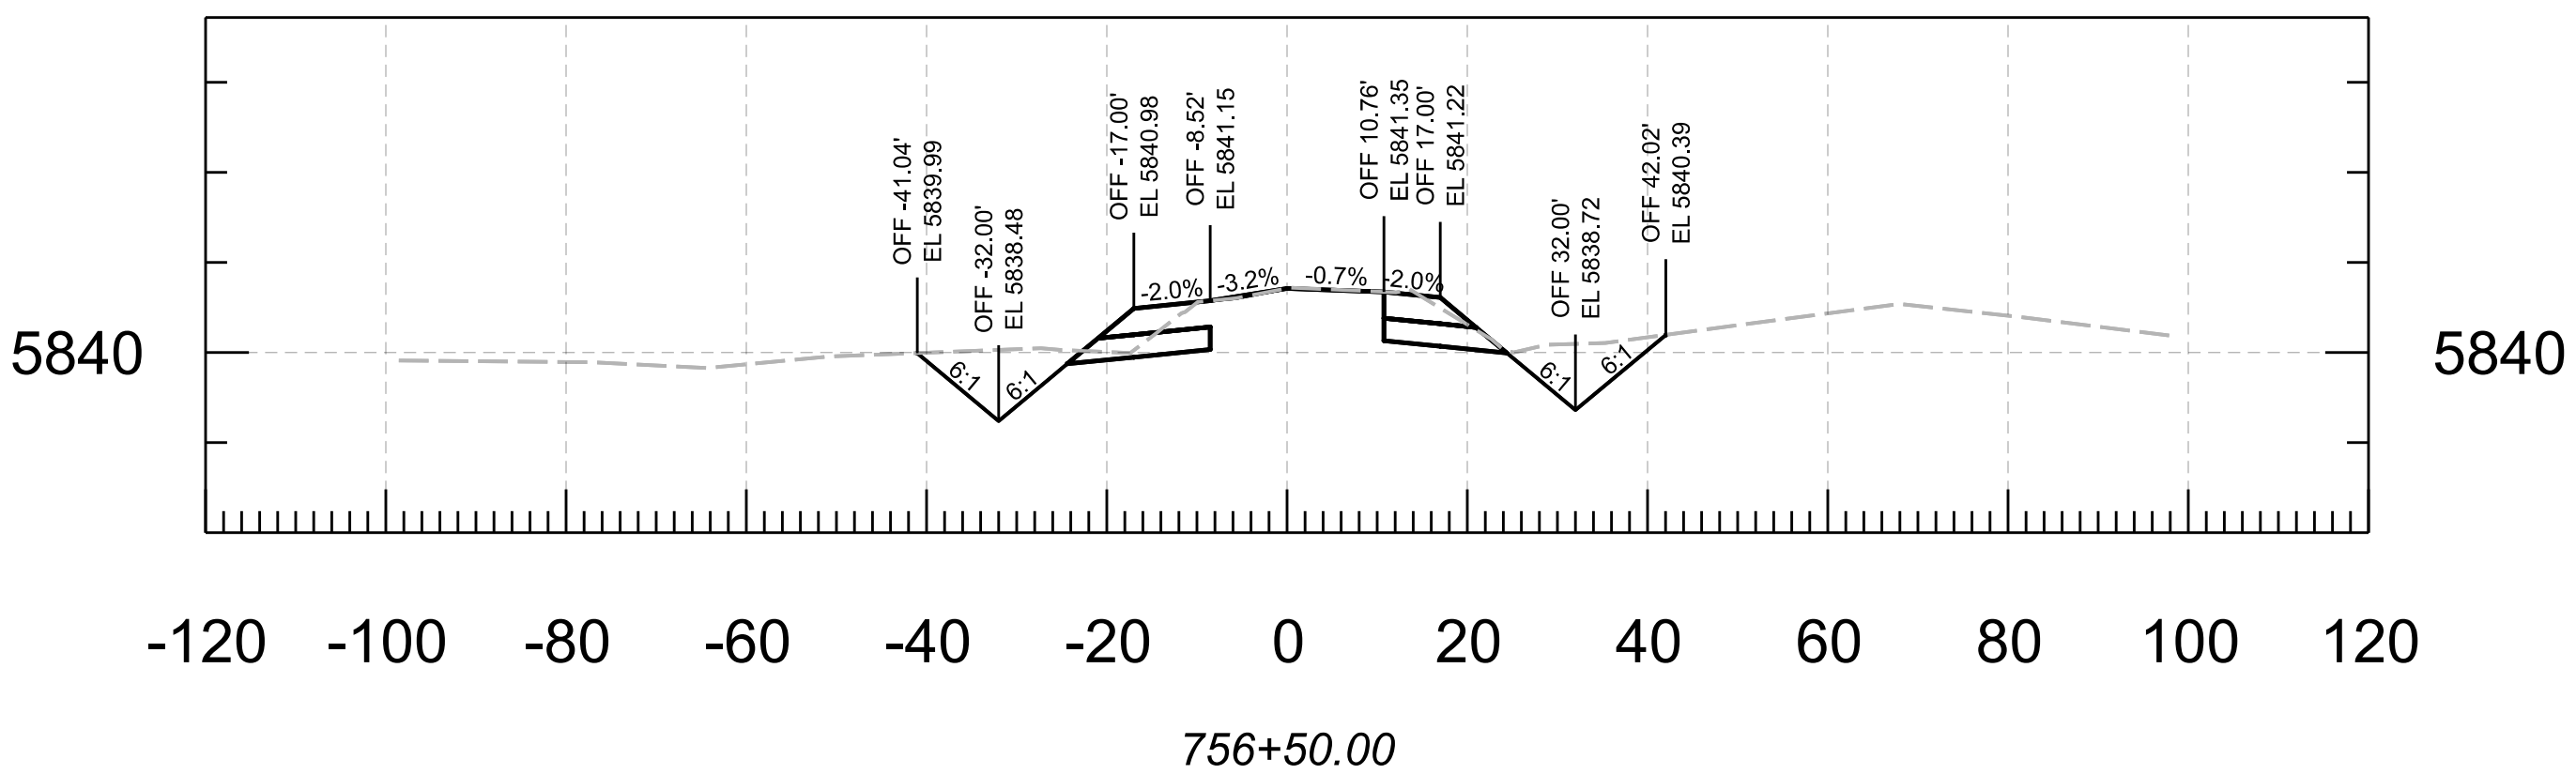







			NAME	DATE	ARIZONA DEPARTMENT OF TRANSPORTATION PROJECT DELIVERY AND OPERATIONS DIVISION ROADWAY DESIGN SECTION		ROUTE	F.H.W.A. Arizona Division	STATE	PROJECT NO.	FEDERAL ID NO.	SHEET NO.	TOTAL SHEETS	RECORD DRAWING
			DESIGN	N. Harness					ARIZ.	377 NA 008	377-A(203)T	80	91	
			DRAWN	N. Harness			MILEPOST	LOCATION MP 8 - PHOENIX PARK WASH, S OF DRY LAKE						SHEET OF
			CHECKED	E. Eggen			STRUCTURE NO.	TRACS NO. F0661 01C						____ OF ____
			TEAM LEADER	E. Eggen										

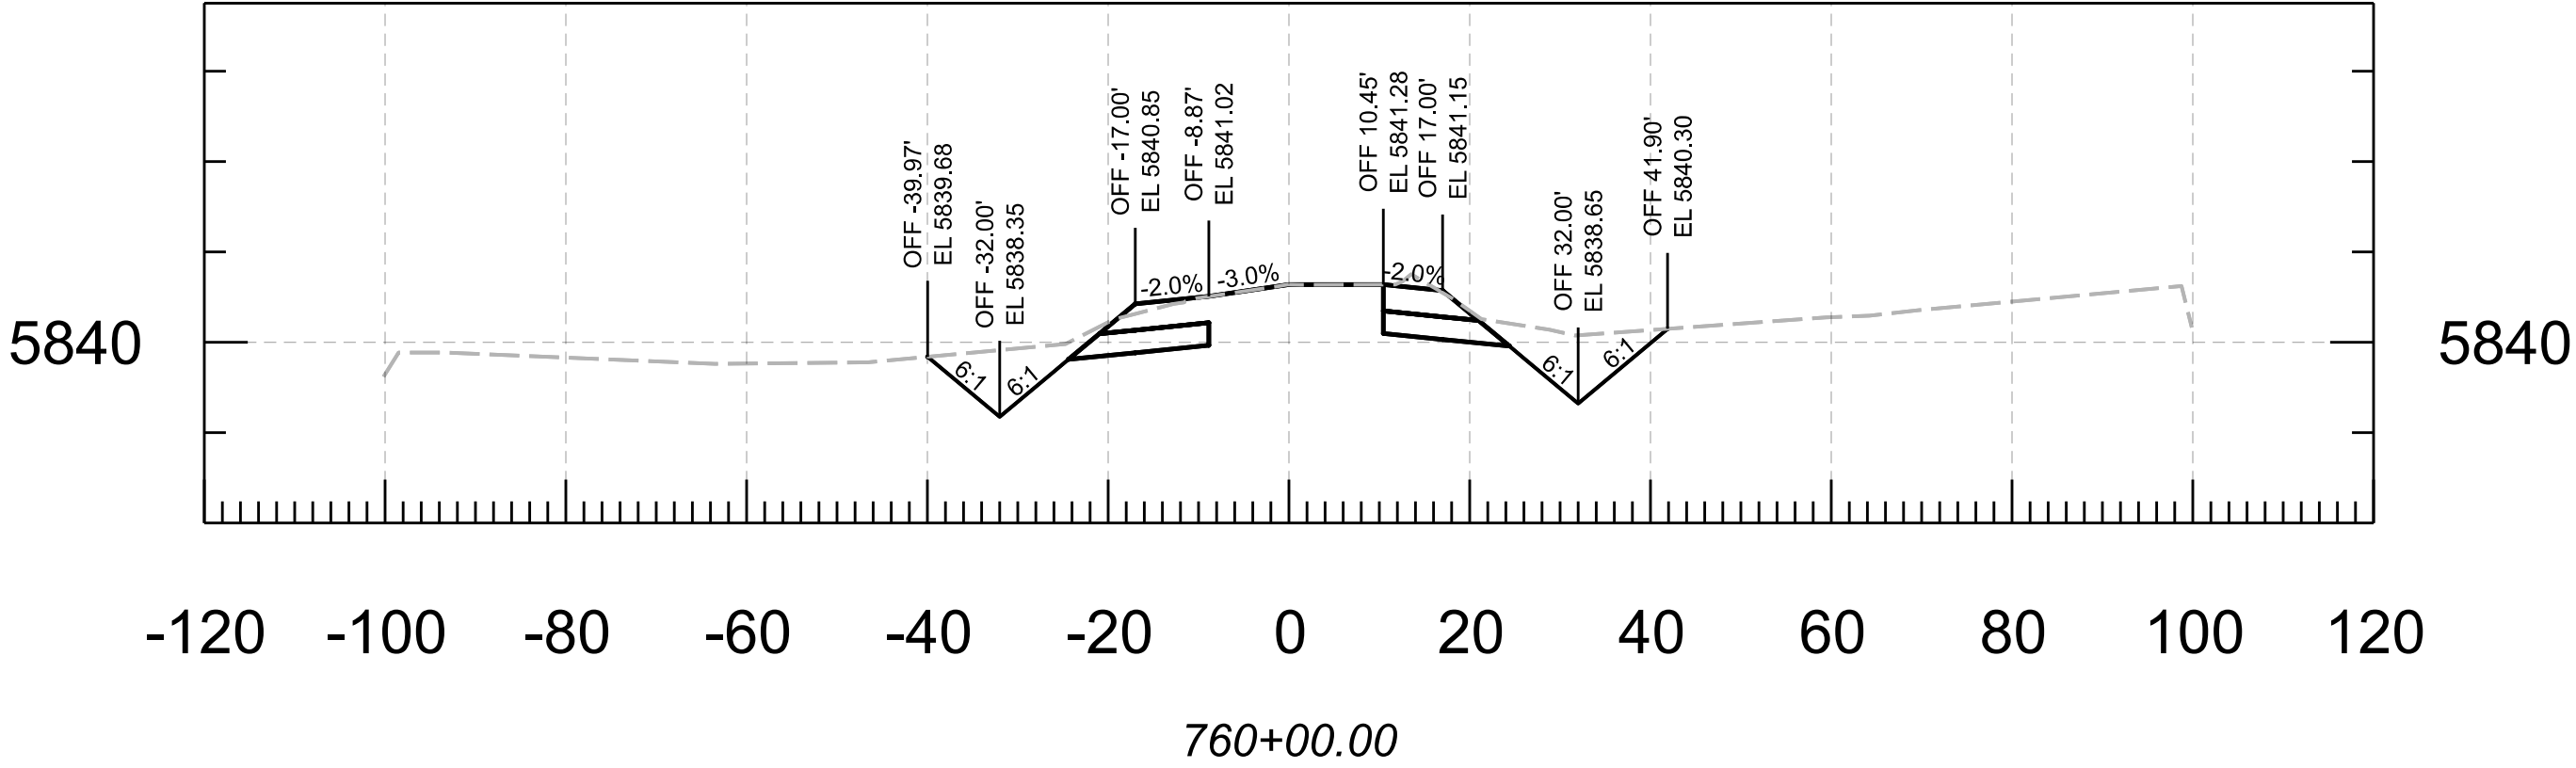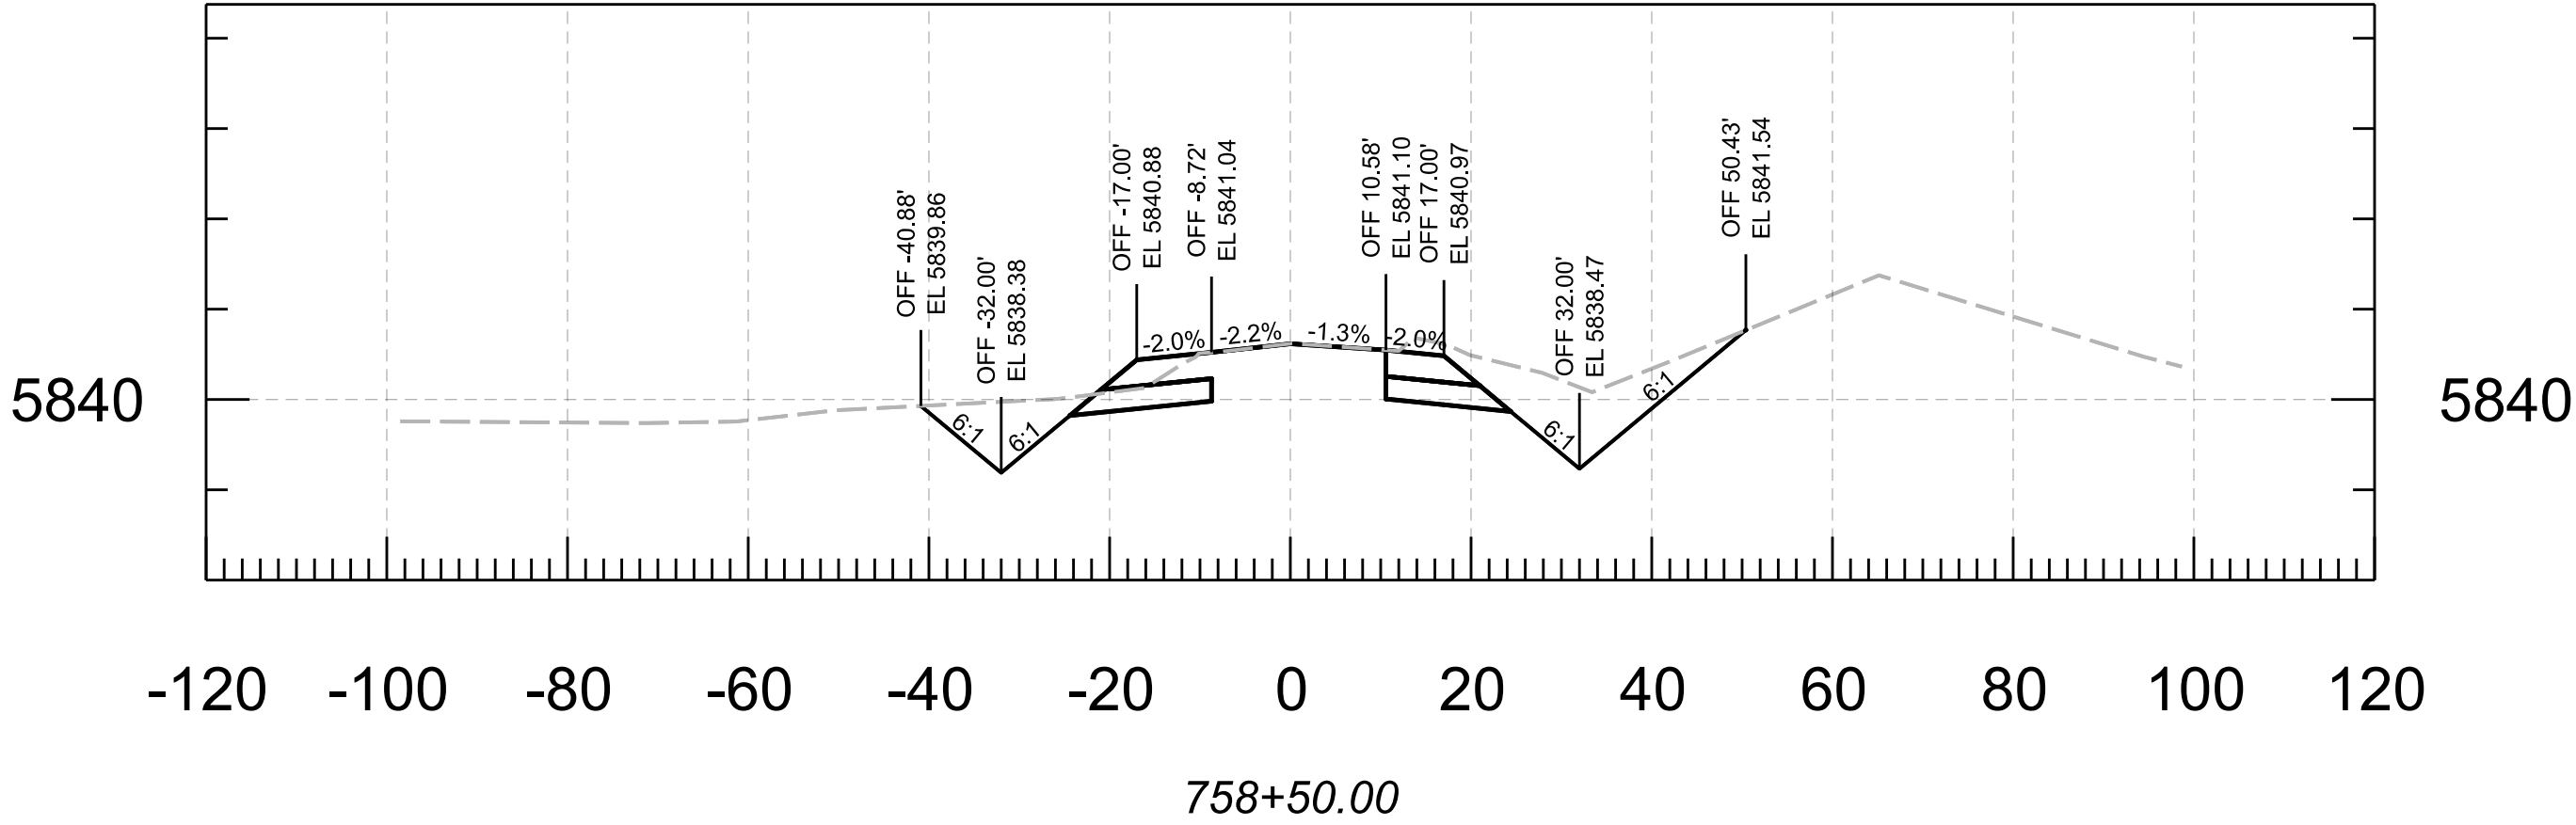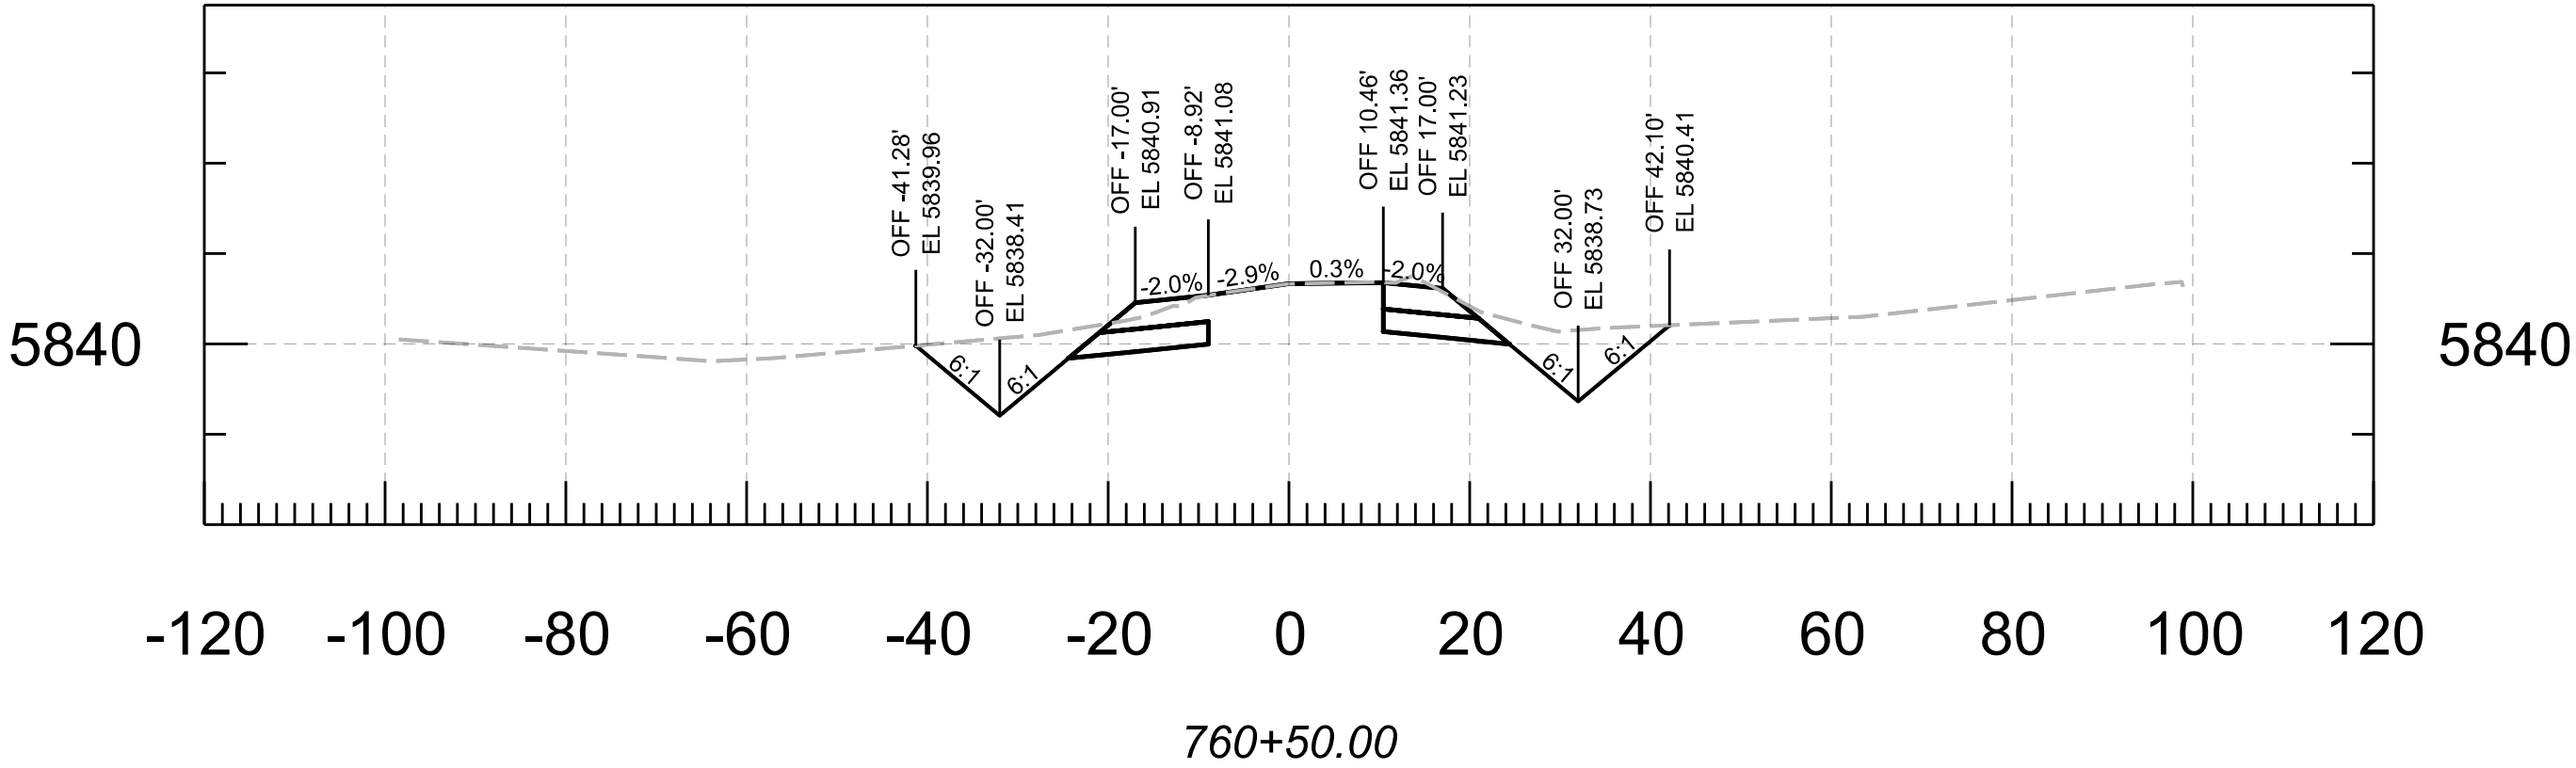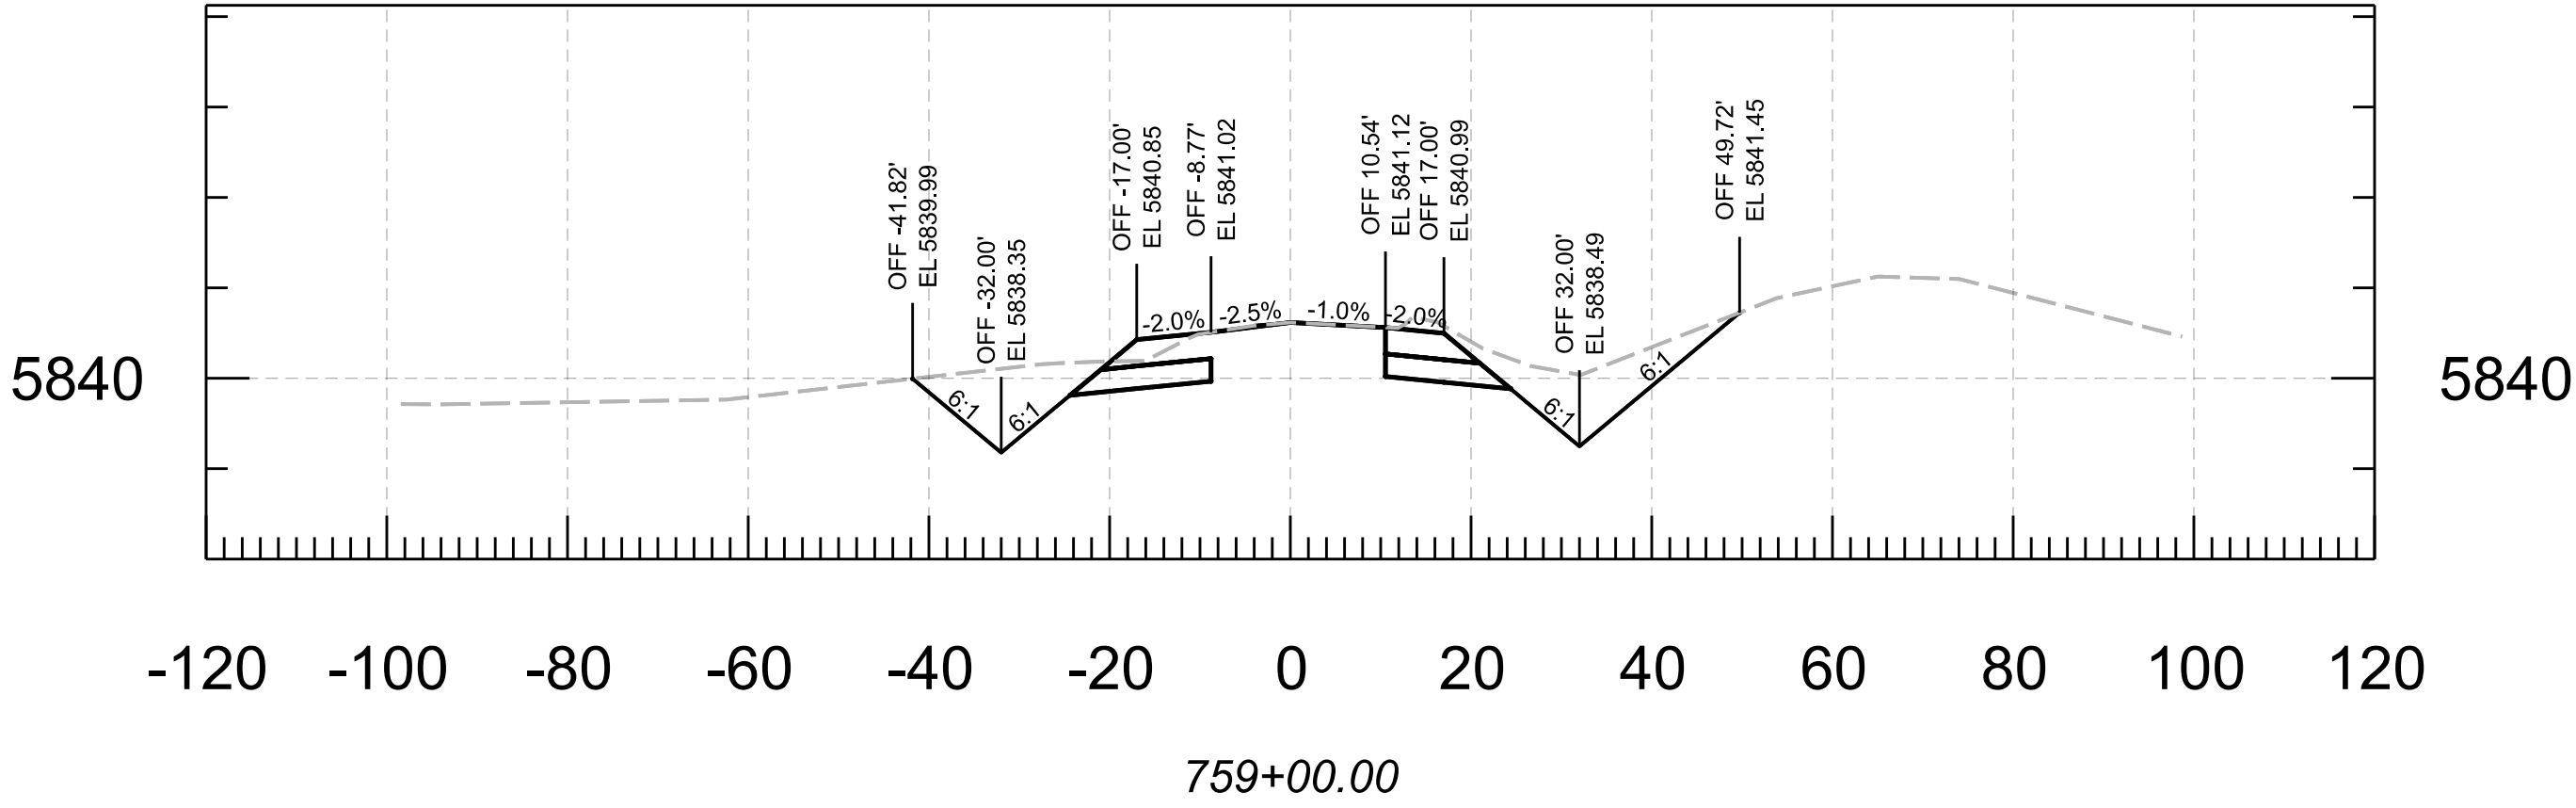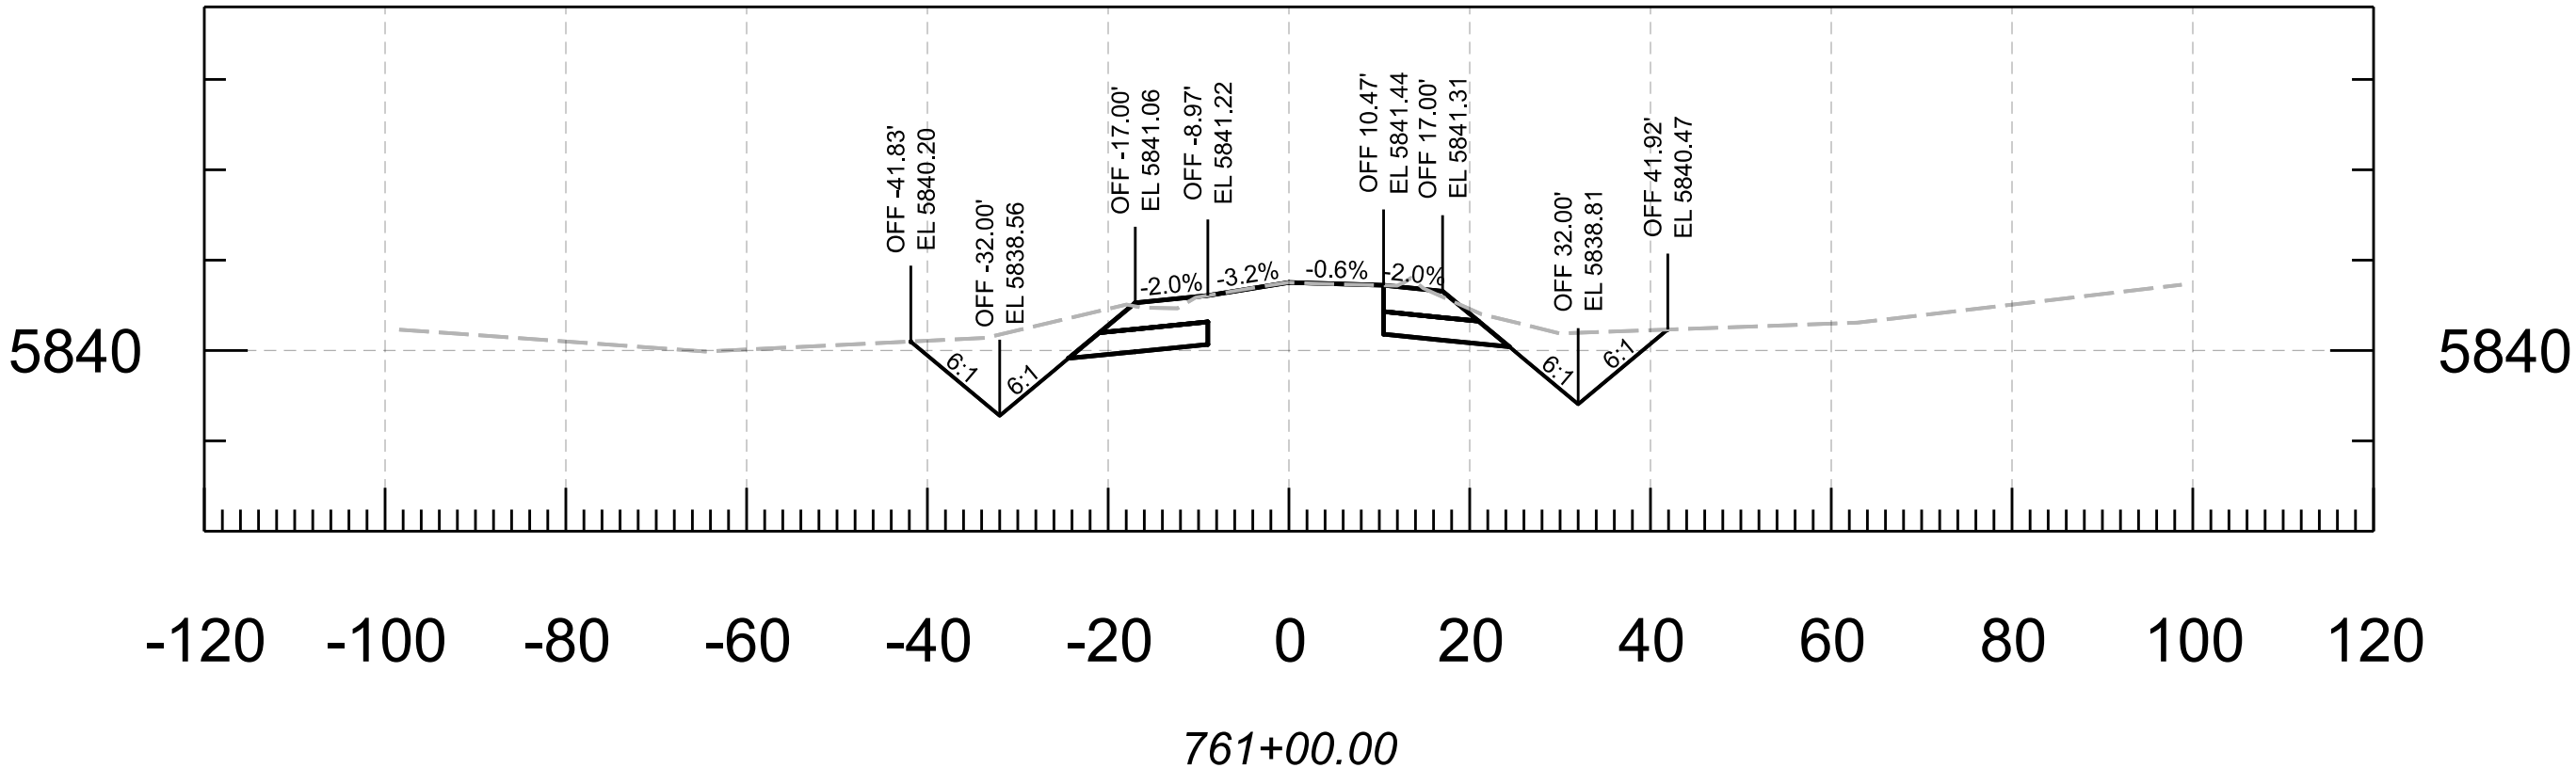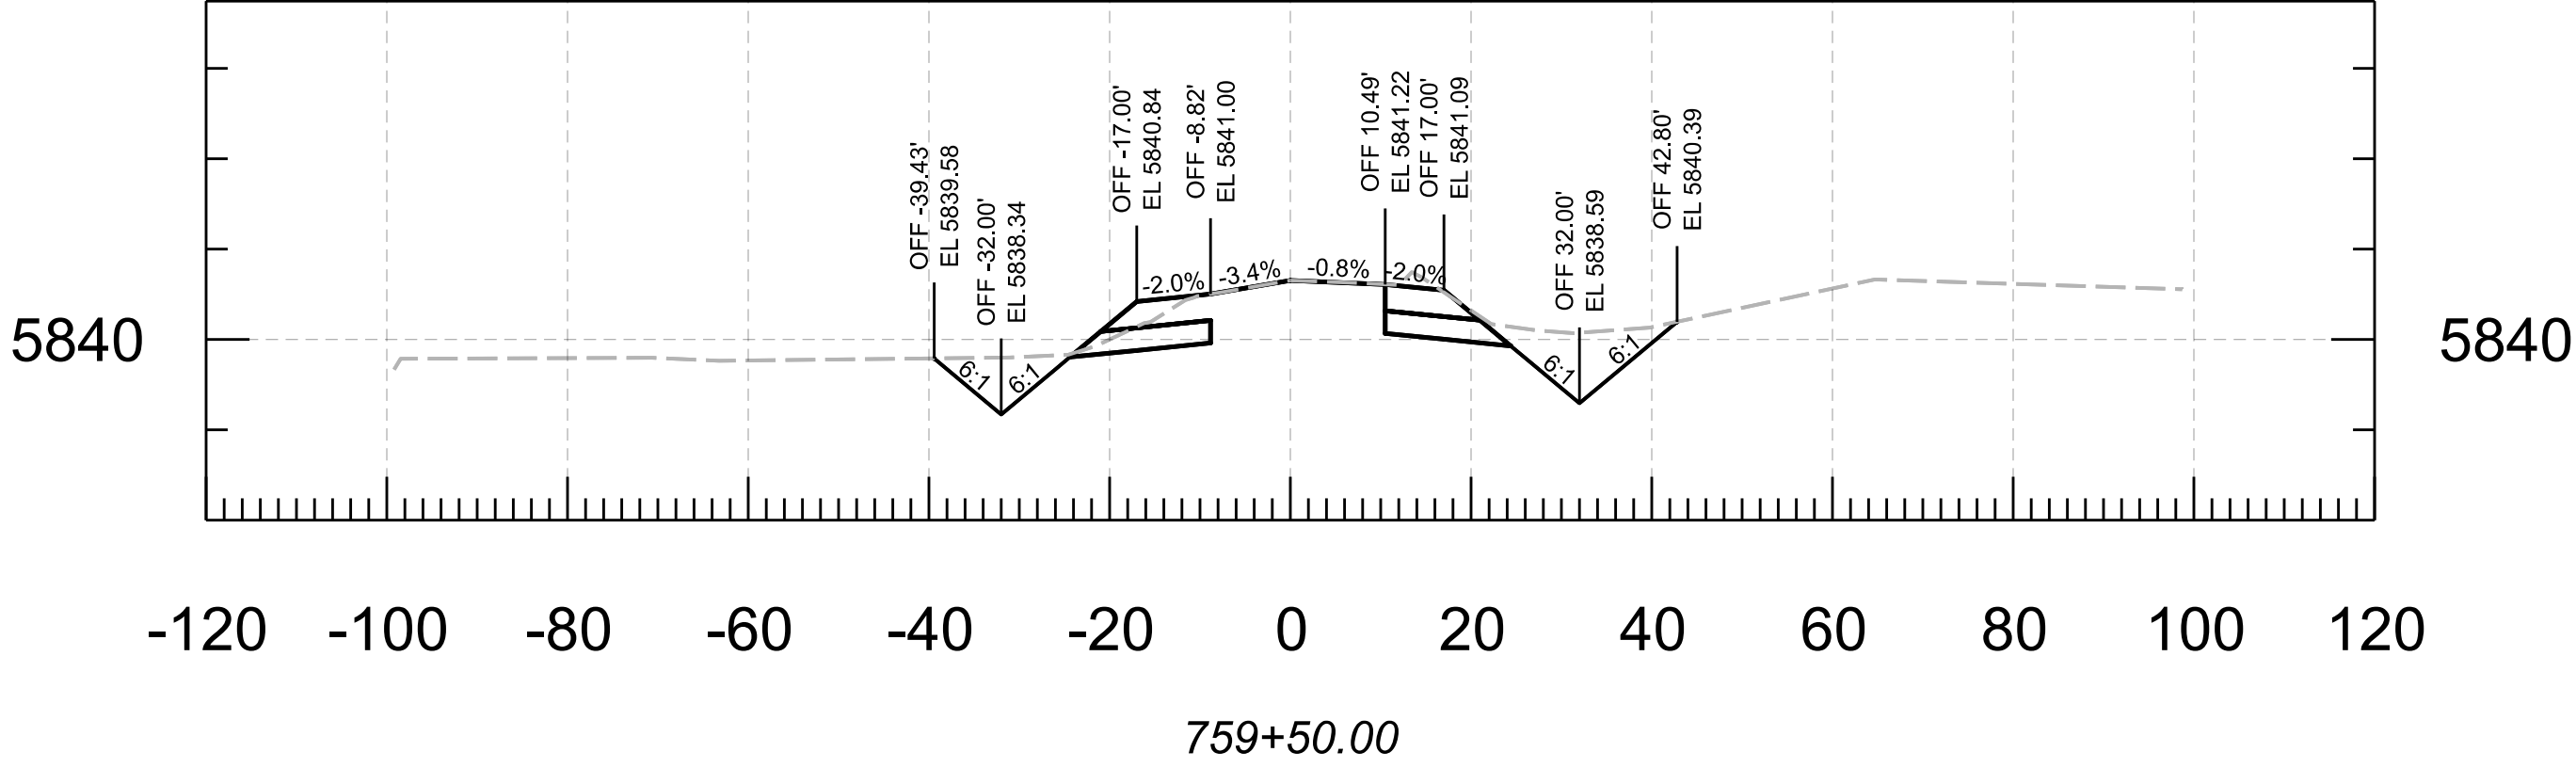







			NAME	DATE	ARIZONA DEPARTMENT OF TRANSPORTATION PROJECT DELIVERY AND OPERATIONS DEVISION ROADWAY DESIGN SECTION	ROUTE	F.H.W.A. Arizona Division	STATE	PROJECT NO.	FEDERAL ID NO.	SHEET NO.	TOTAL SHEETS	RECORD DRAWING	
		DESIGN	N. Harness	04/25		ARIZ.		377 NA 008	377-A(203)T	81	91			
		DRAWN	N. Harness	04/25			MILEPOST	LOCATION MP 8 - PHOENIX PARK WASH, S OF DRY LAKE						
		CHECKED	E. Eggen	04/25										
		TEAM LEADER	E. Eggen	04/25		STRUCTURE NO.		TRACS NO. F0661 01C						

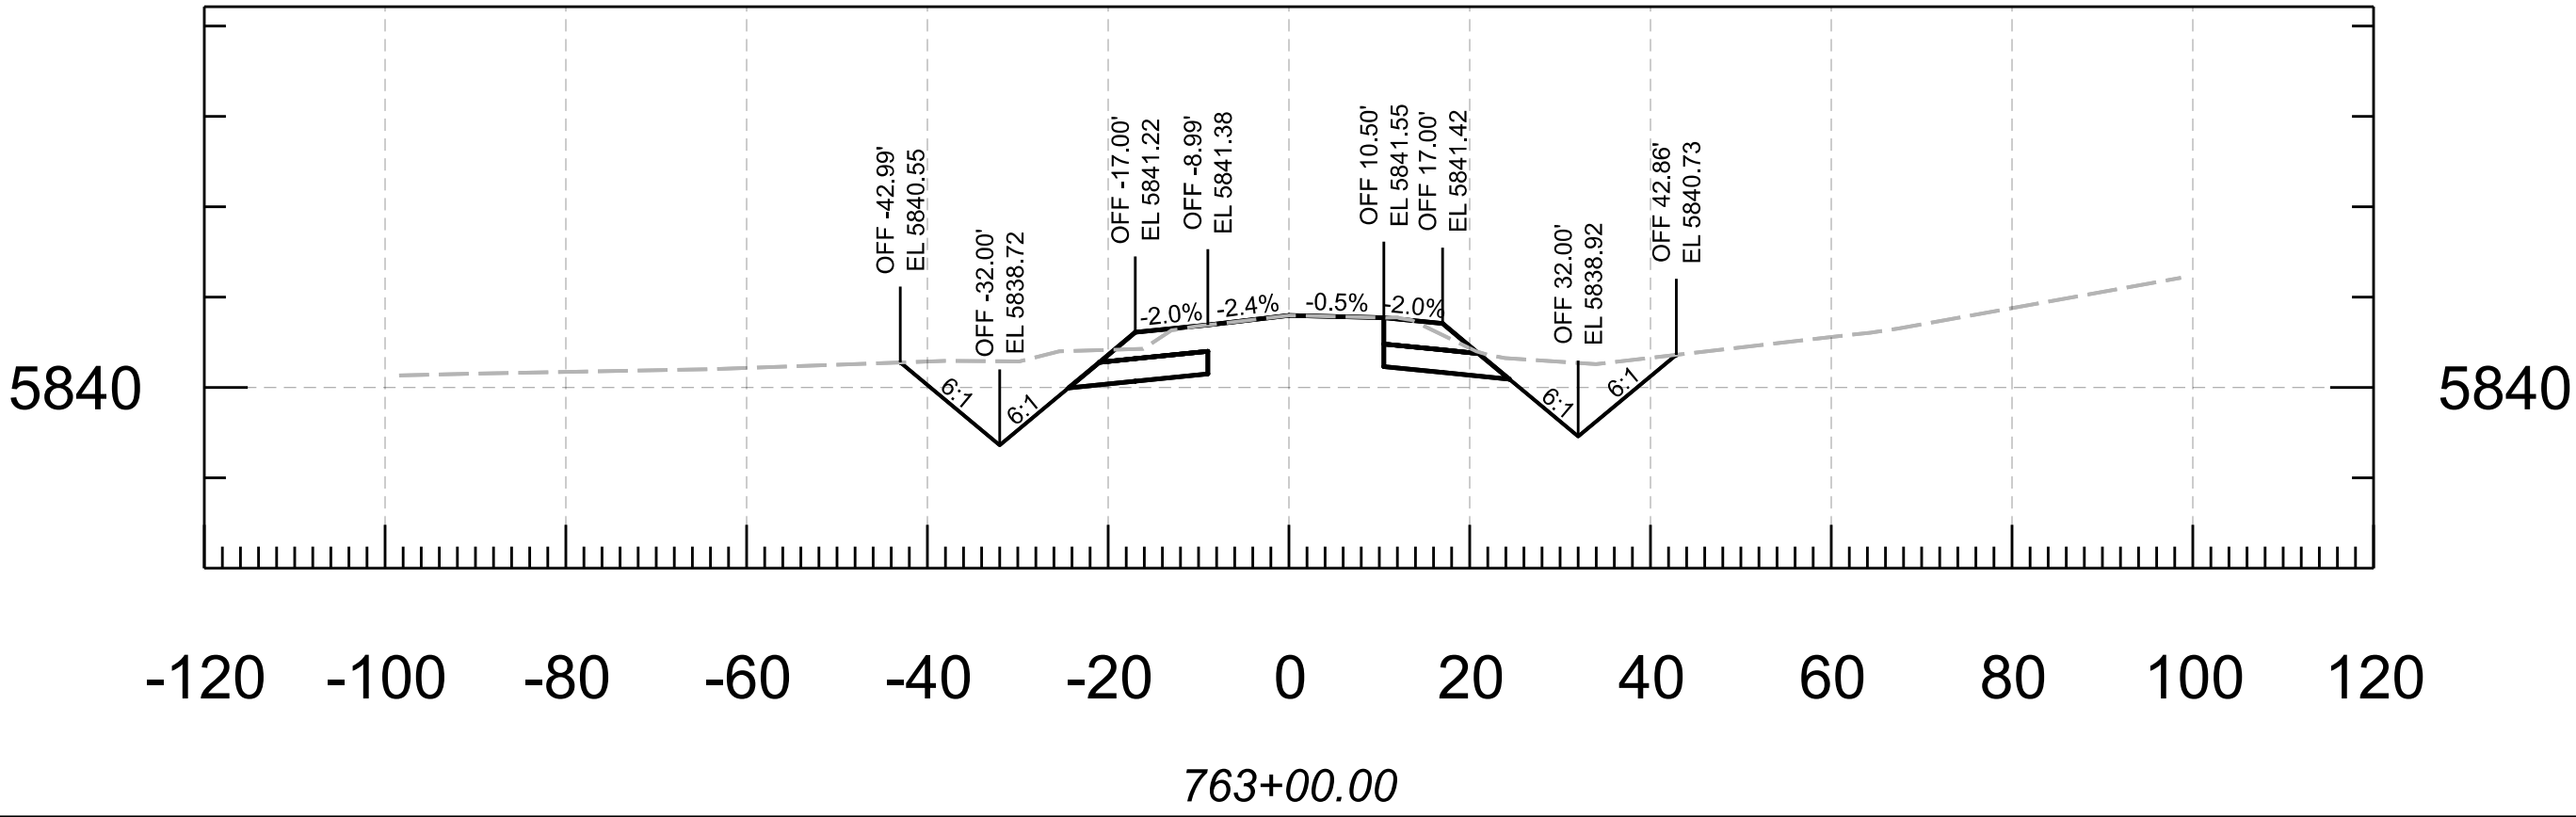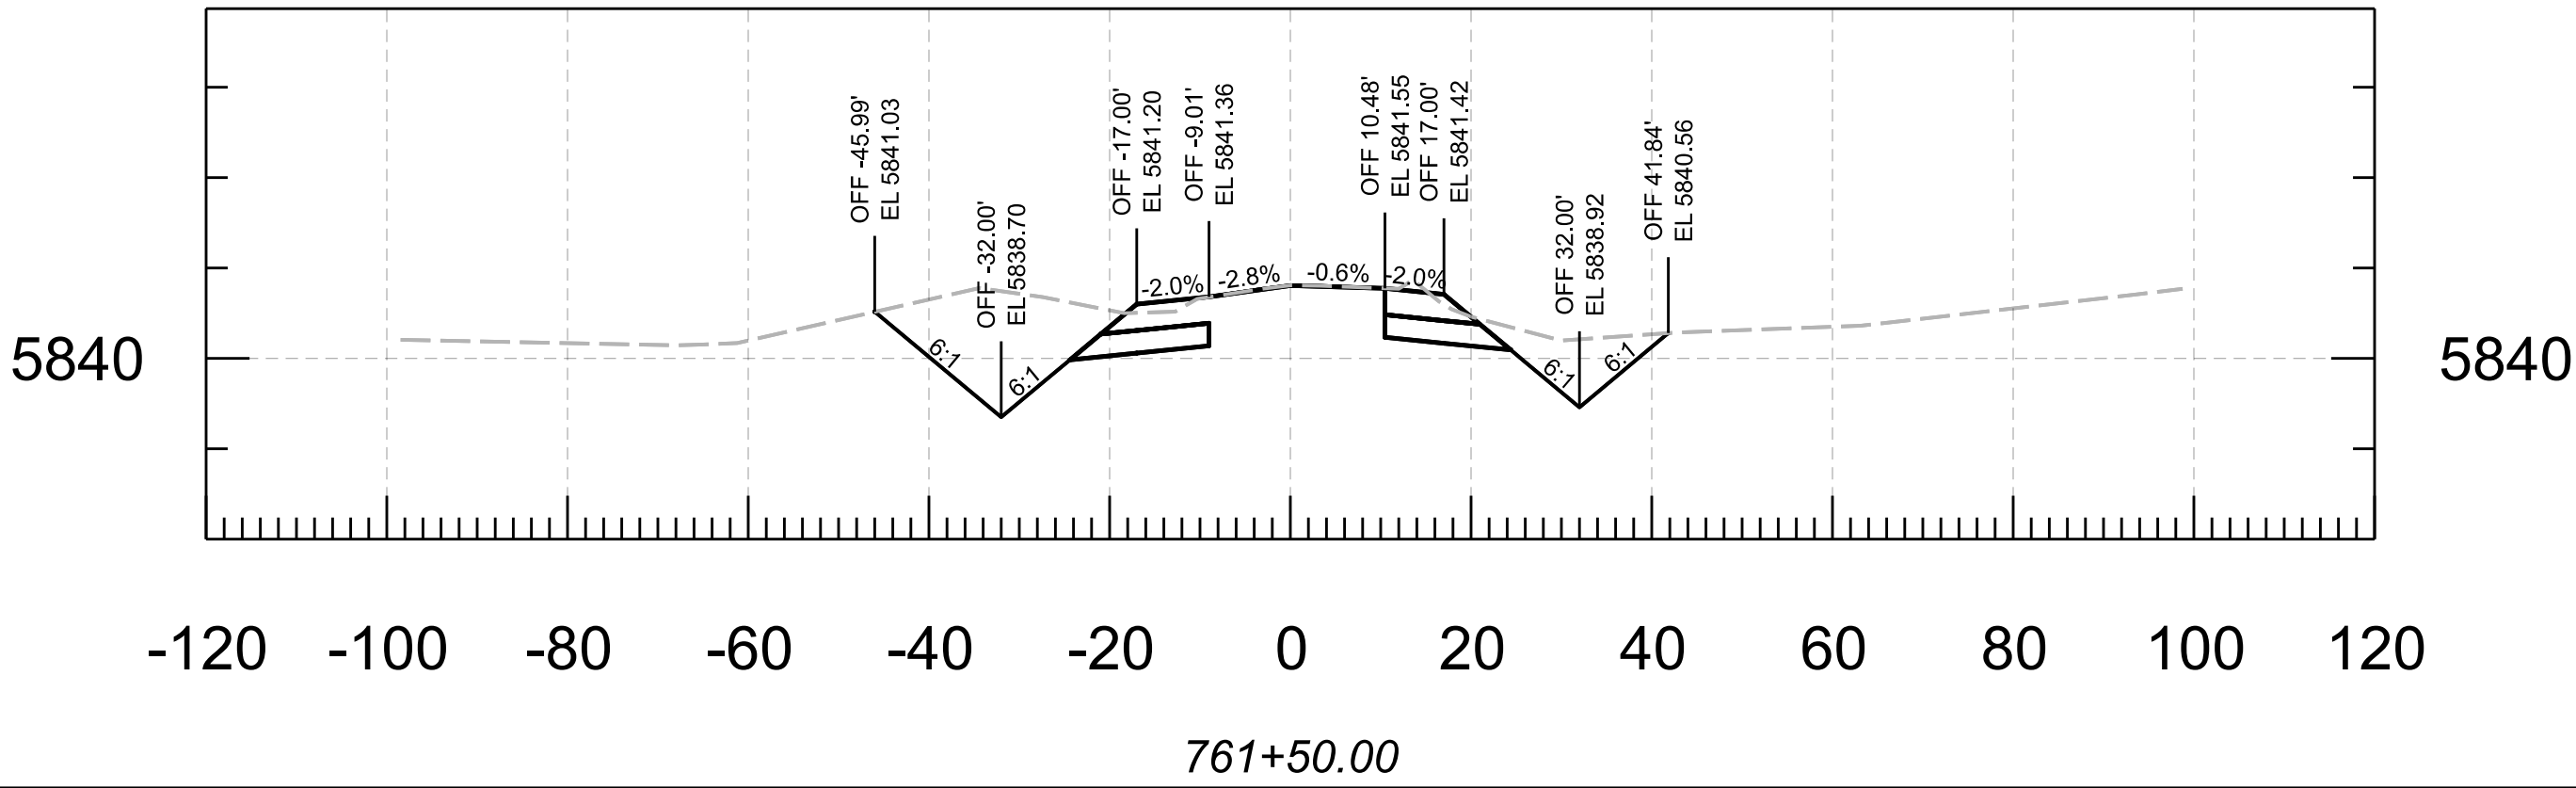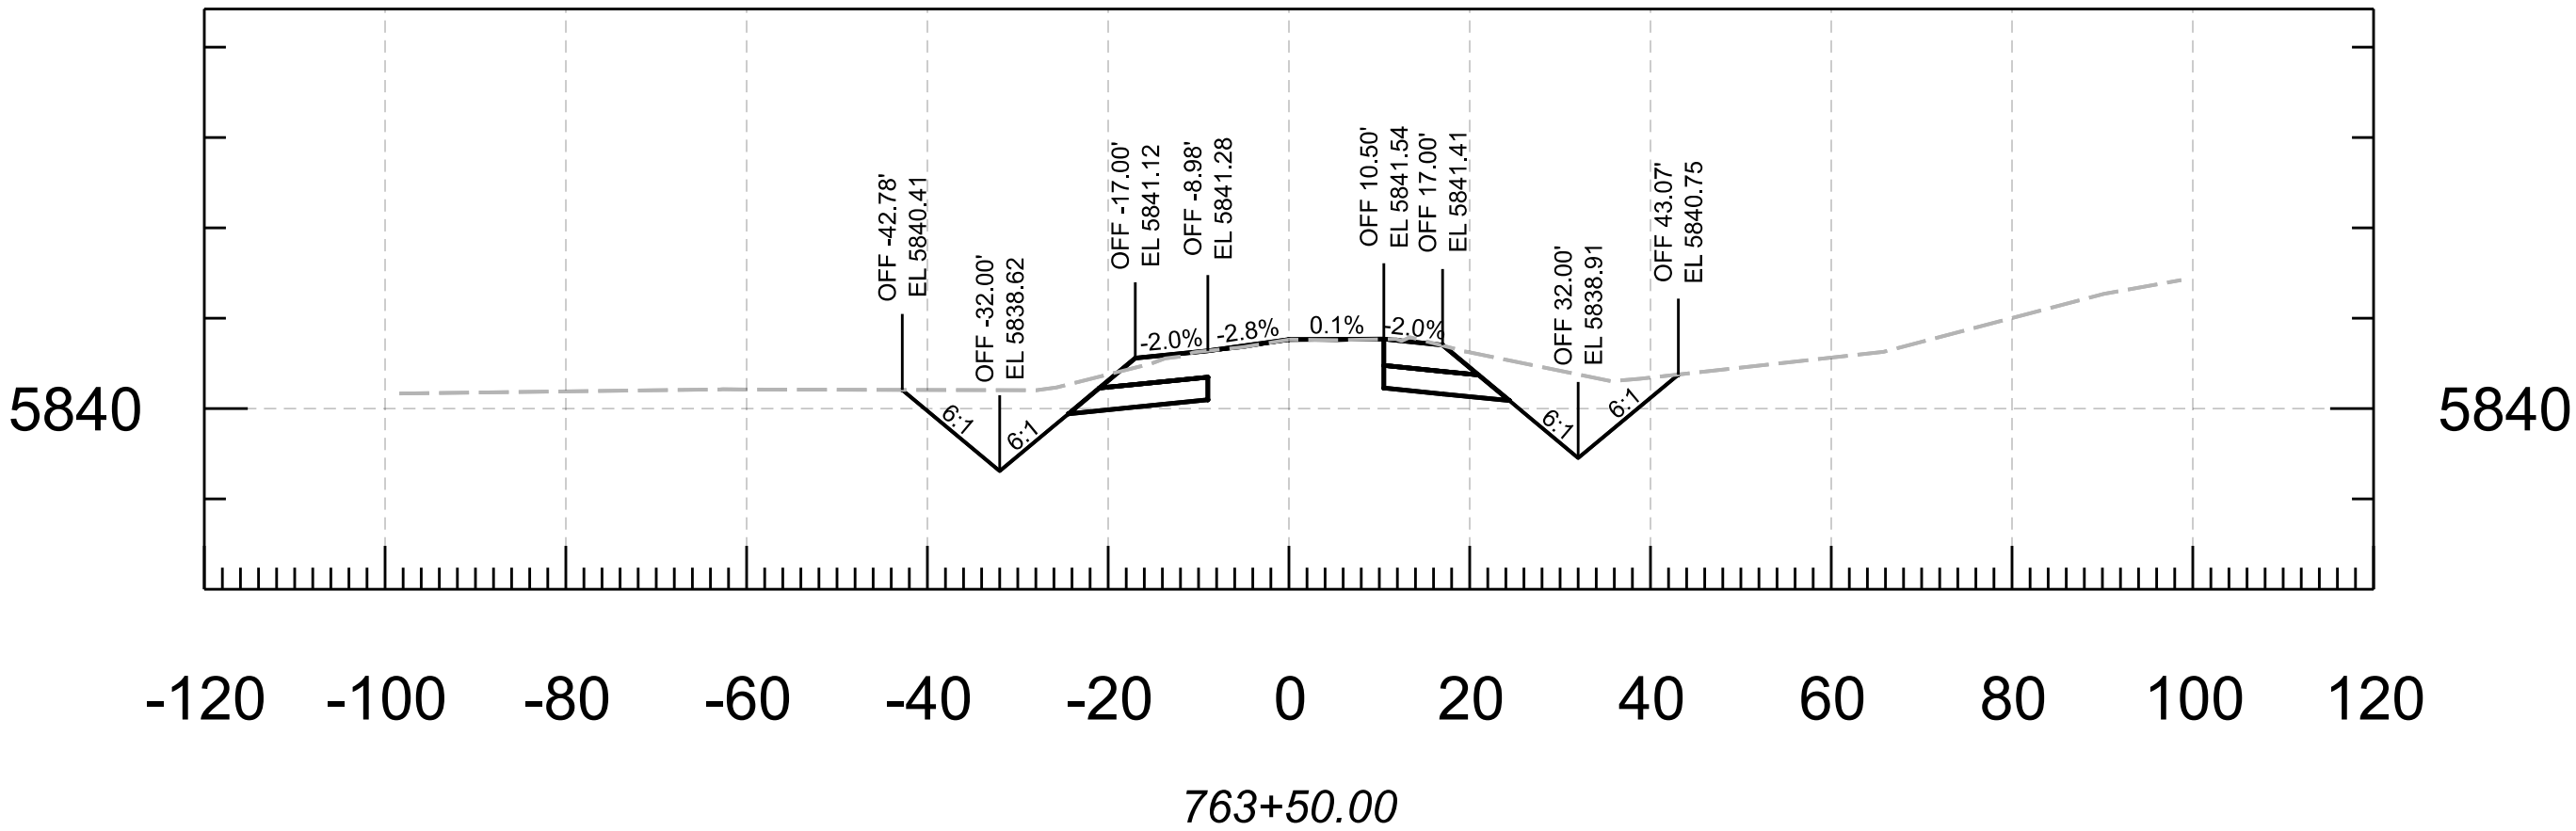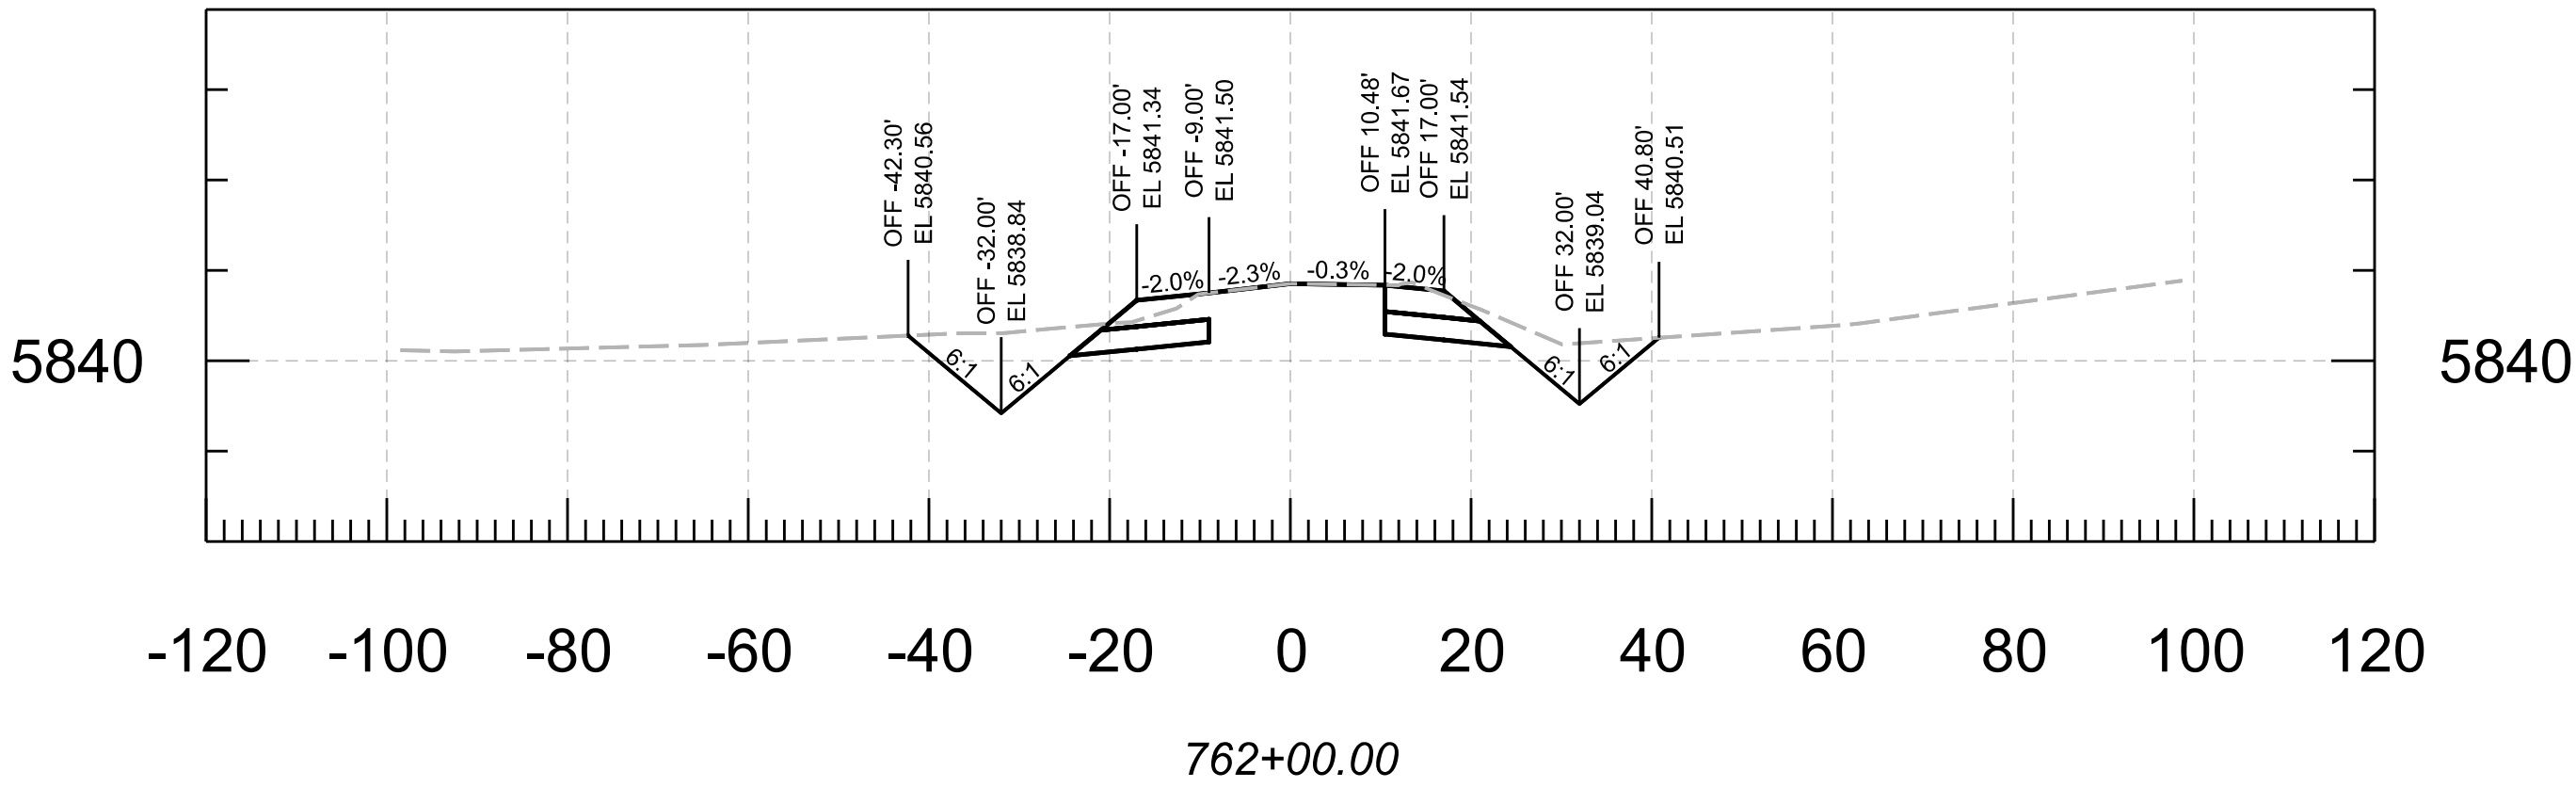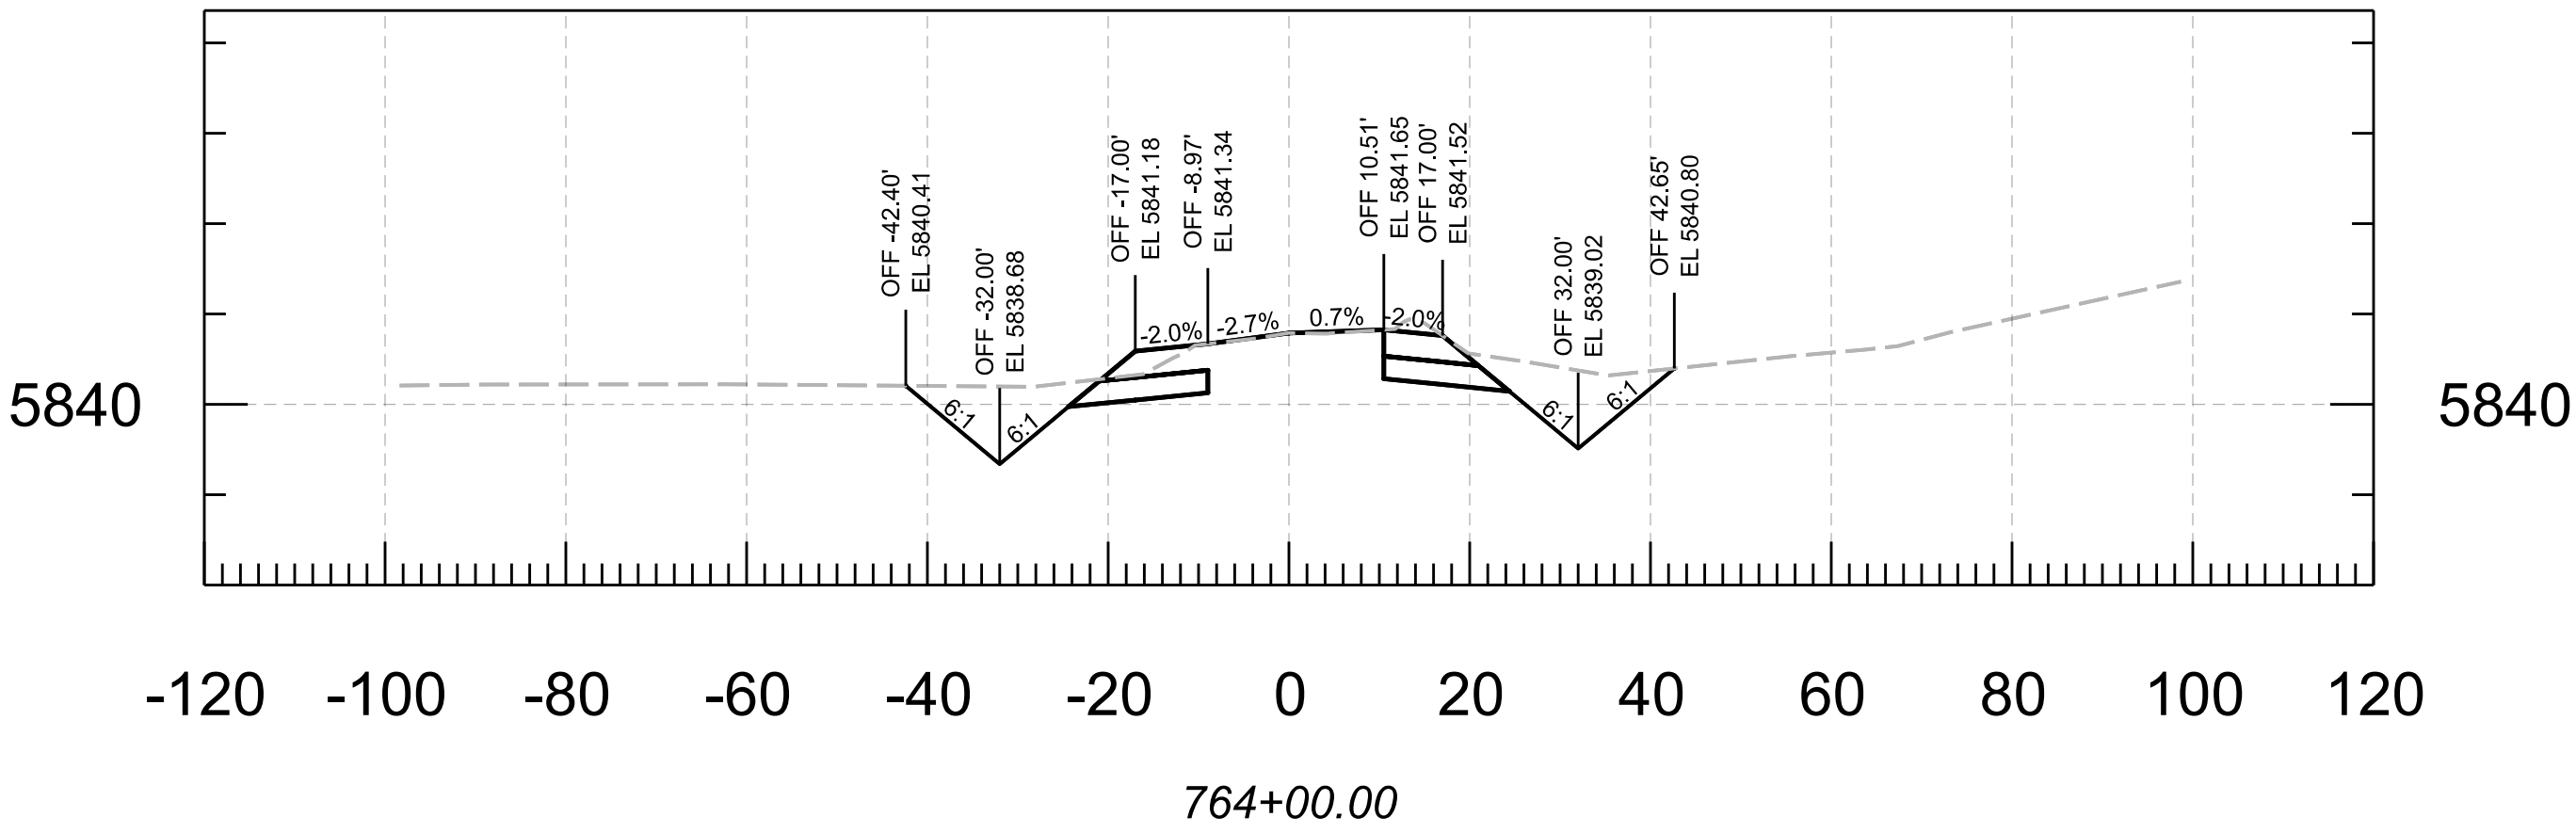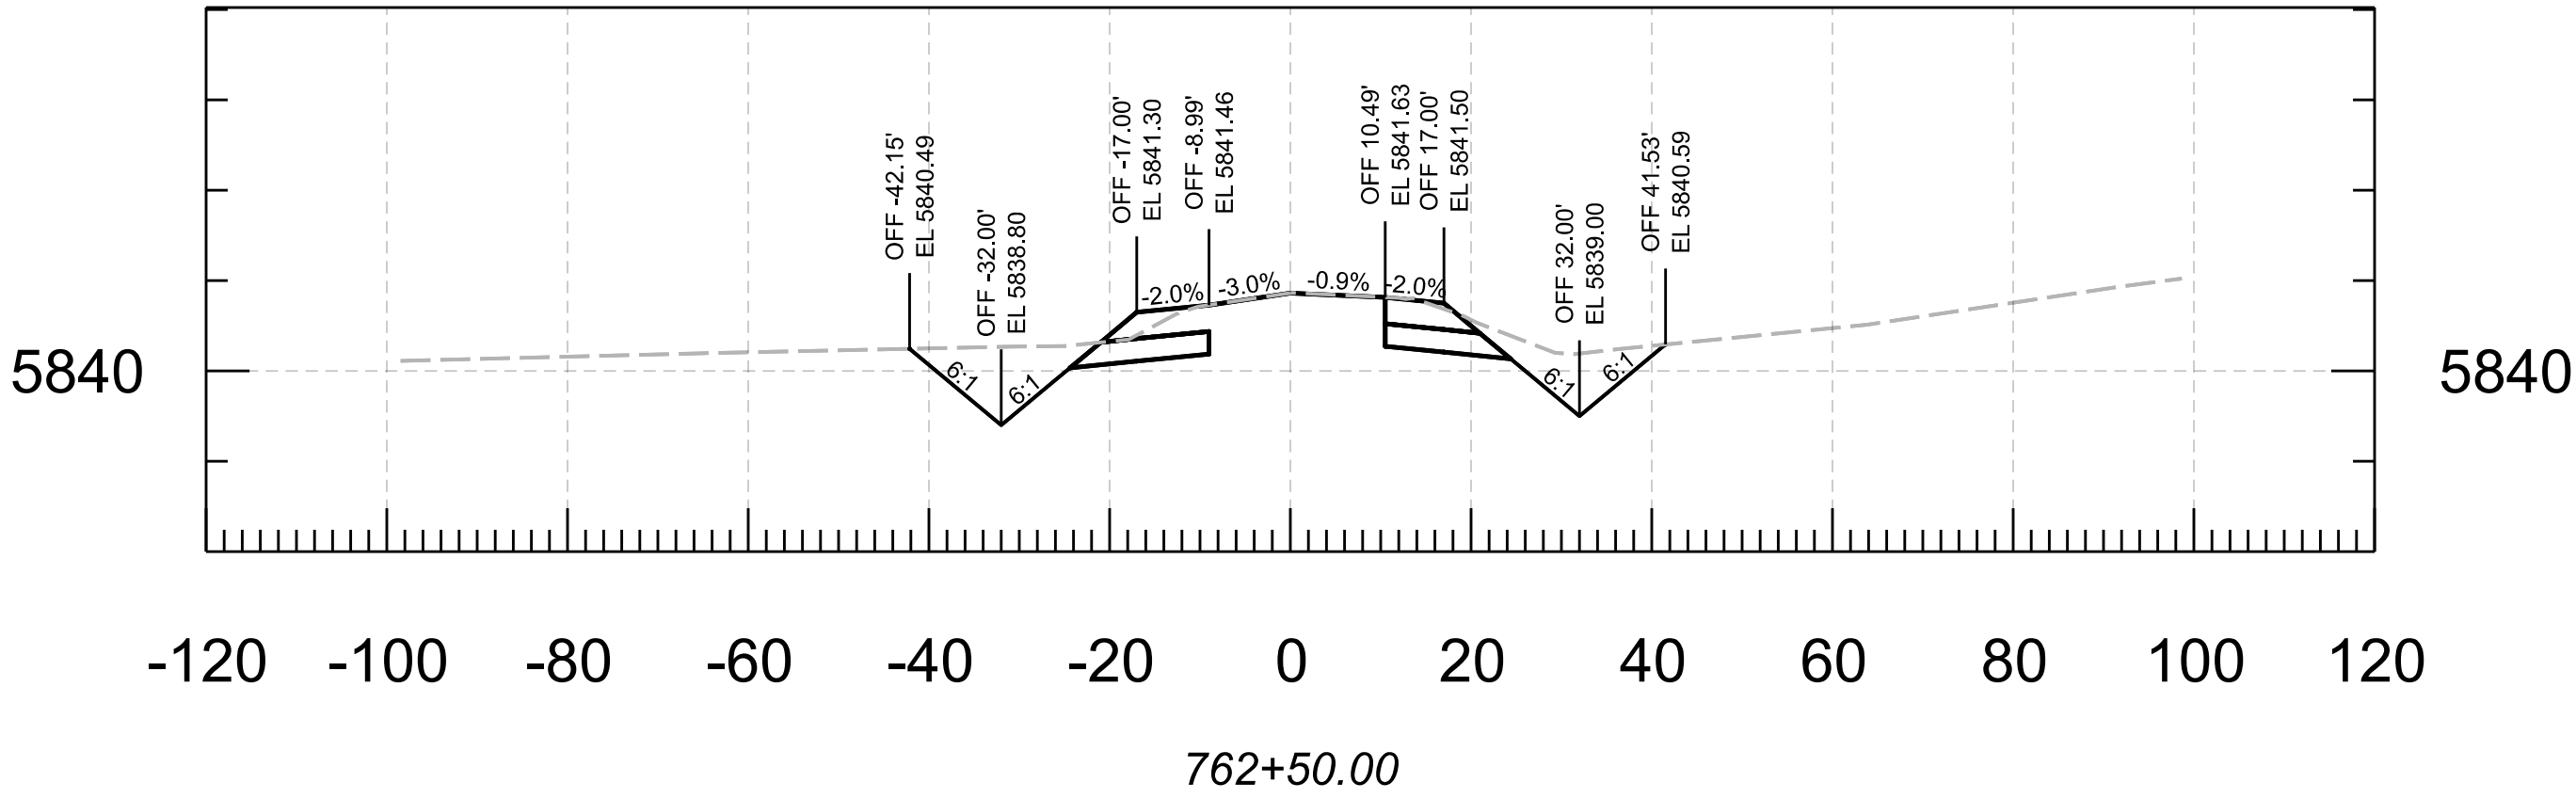







				NAME	DATE	ARIZONA DEPARTMENT OF TRANSPORTATION PROJECT DELIVERY AND OPERATIONS DIVISION ROADWAY DESIGN SECTION	ROUTE	F.H.W.A. Arizona Division	STATE ARIZ.	PROJECT NO.	FEDERAL ID NO.	SHEET NO.	TOTAL SHEETS	RECORD DRAWING		
			DESIGN	N. Harness	04/25		MILEPOST			377 NA 008	377-A(203)T	82	91			
			DRAWN	N. Harness	04/25			STRUCTURE NO.	LOCATION MP 8 - PHOENIX PARK WASH, S OF DRY LAKE							
			CHECKED	E. Eggen	04/25		TRACS NO. F0661 01C								___ OF ___	
			TEAM LEADER	E. Eggen	04/25											

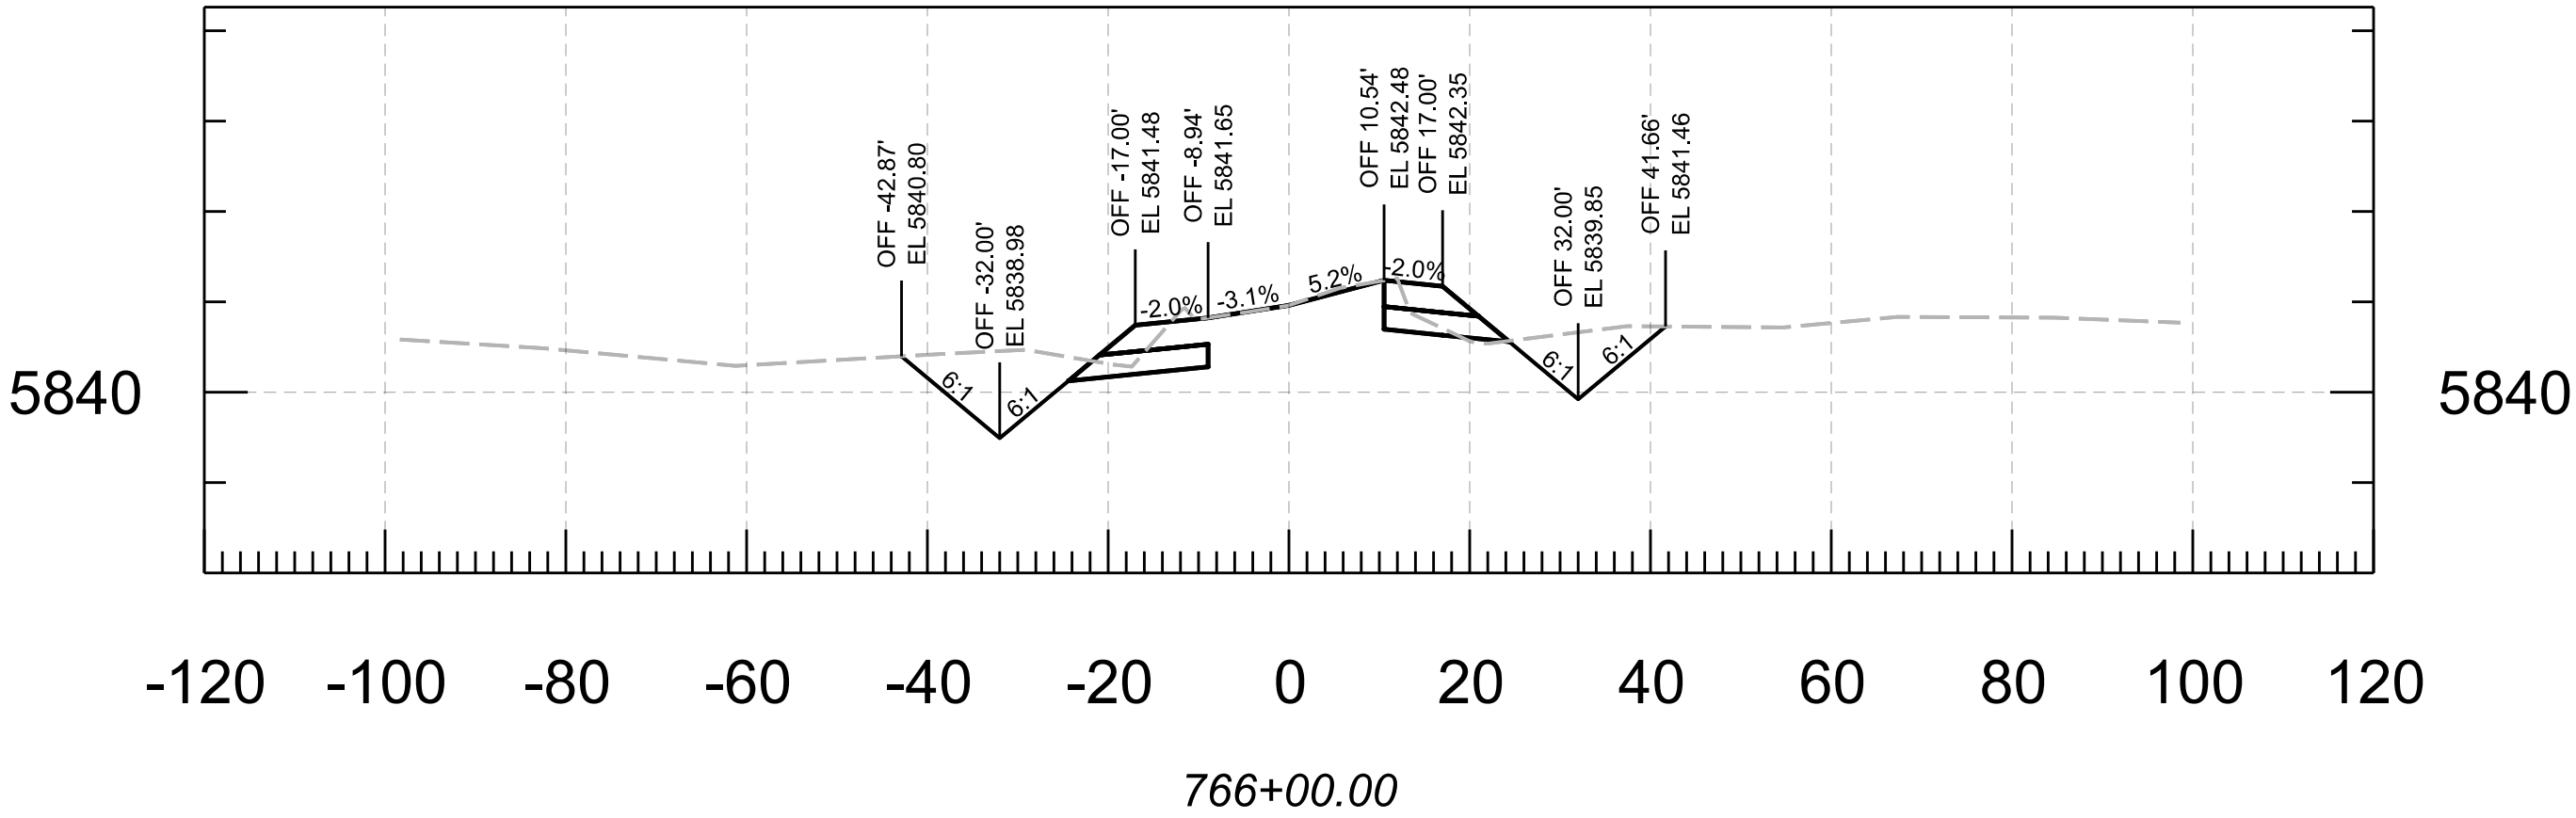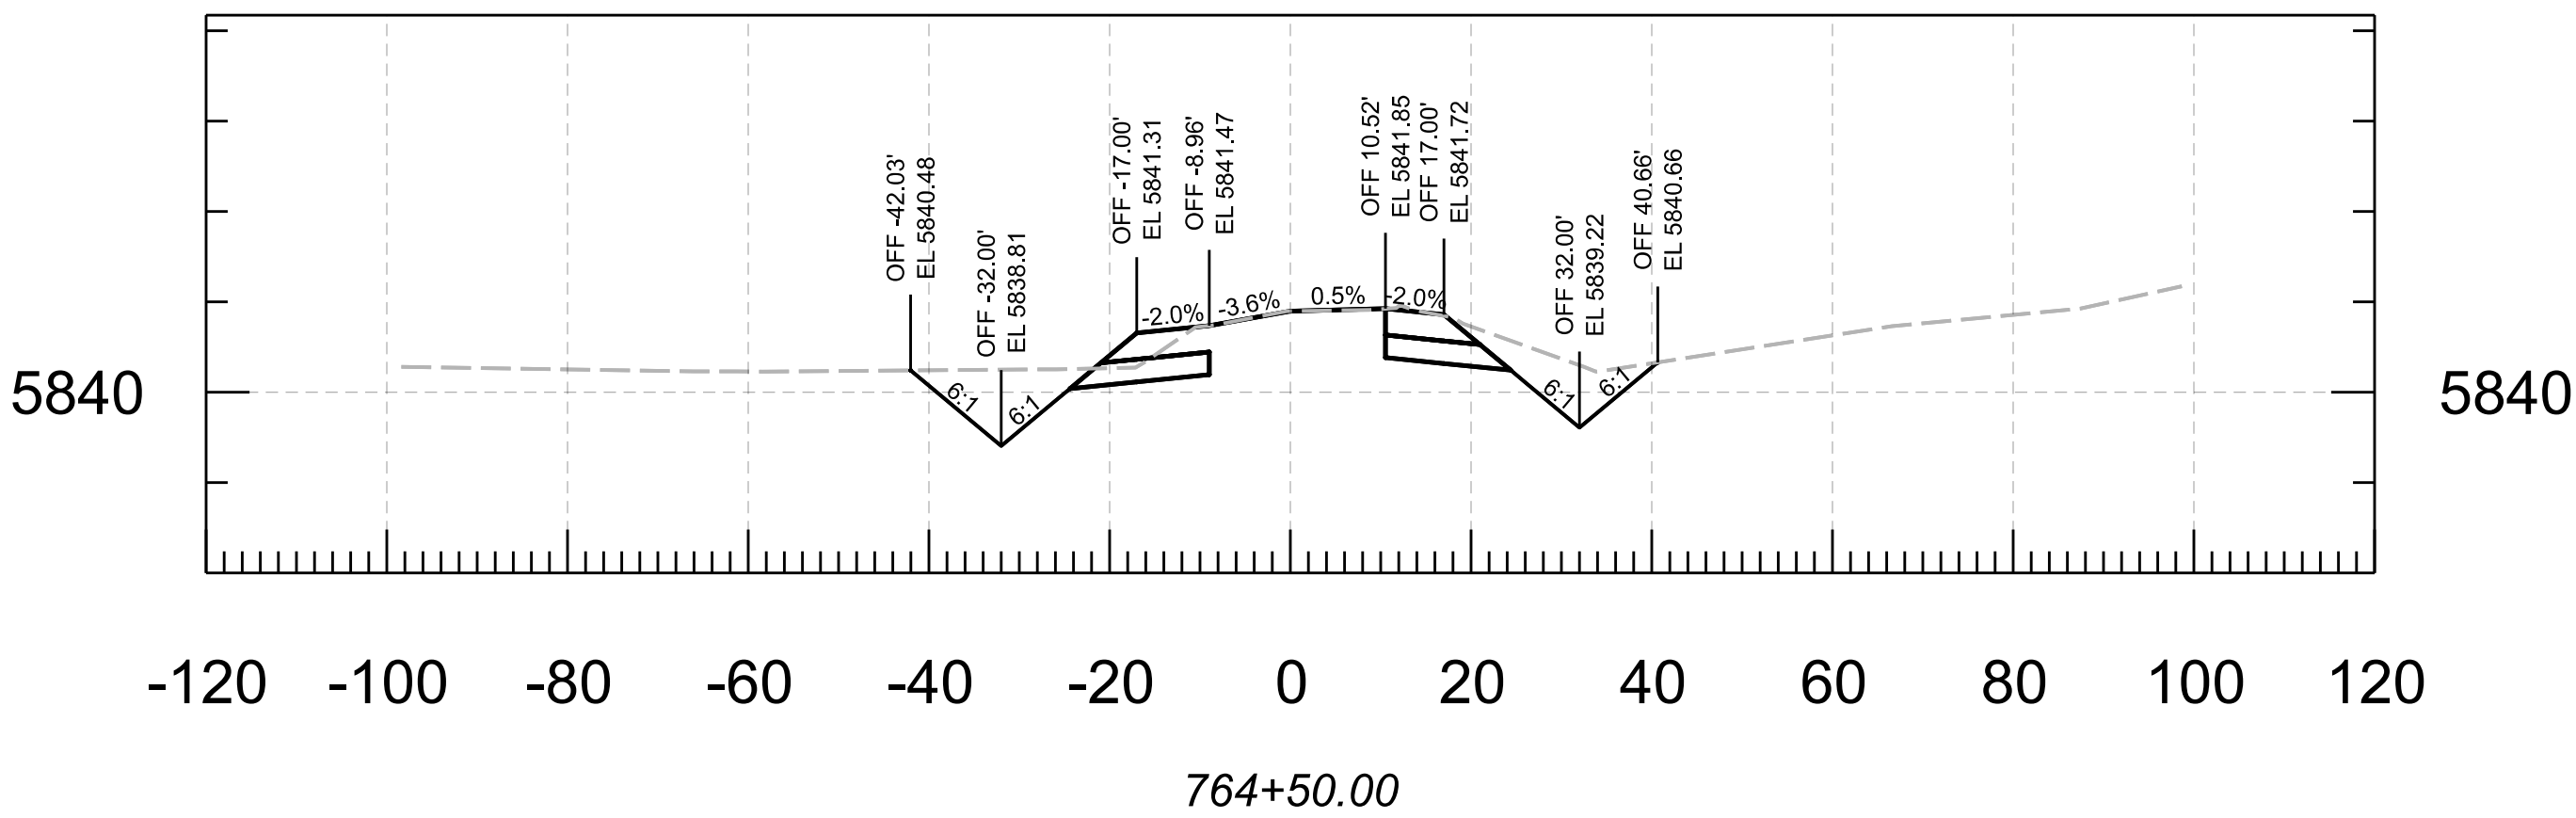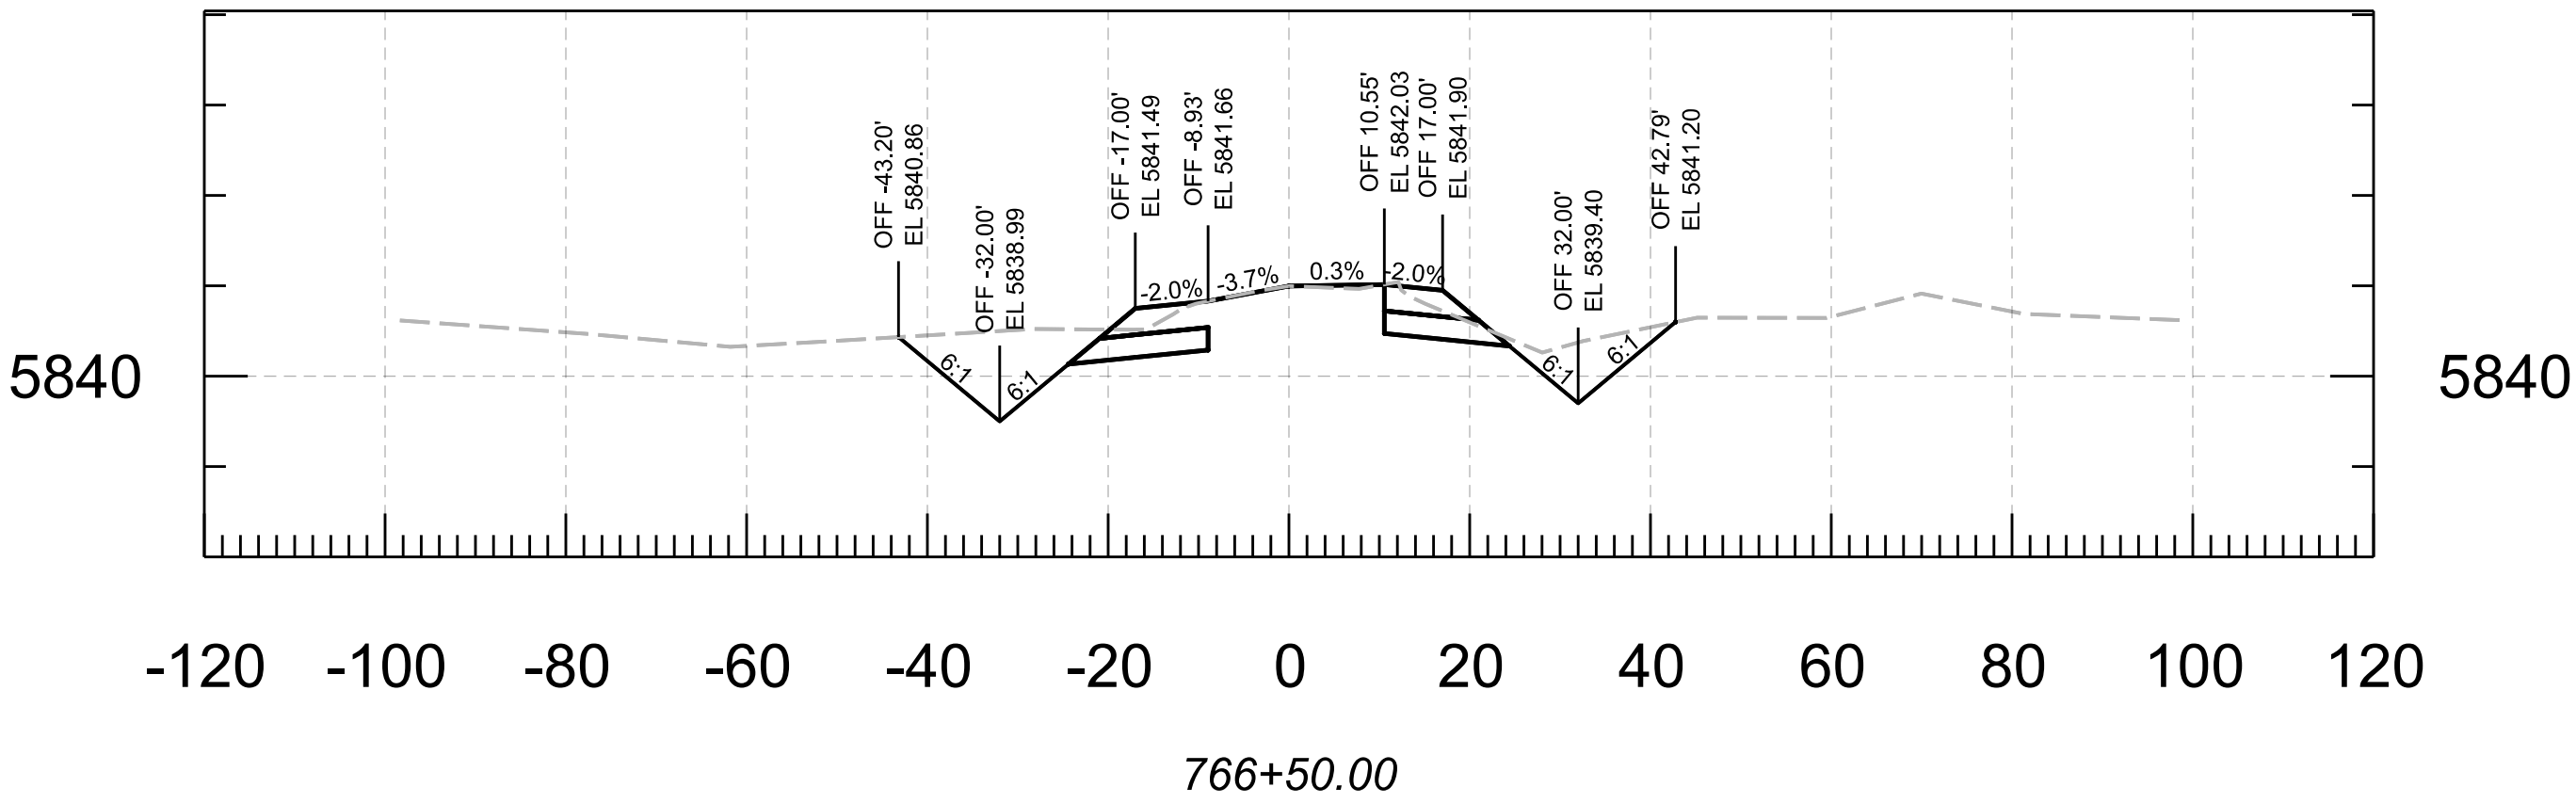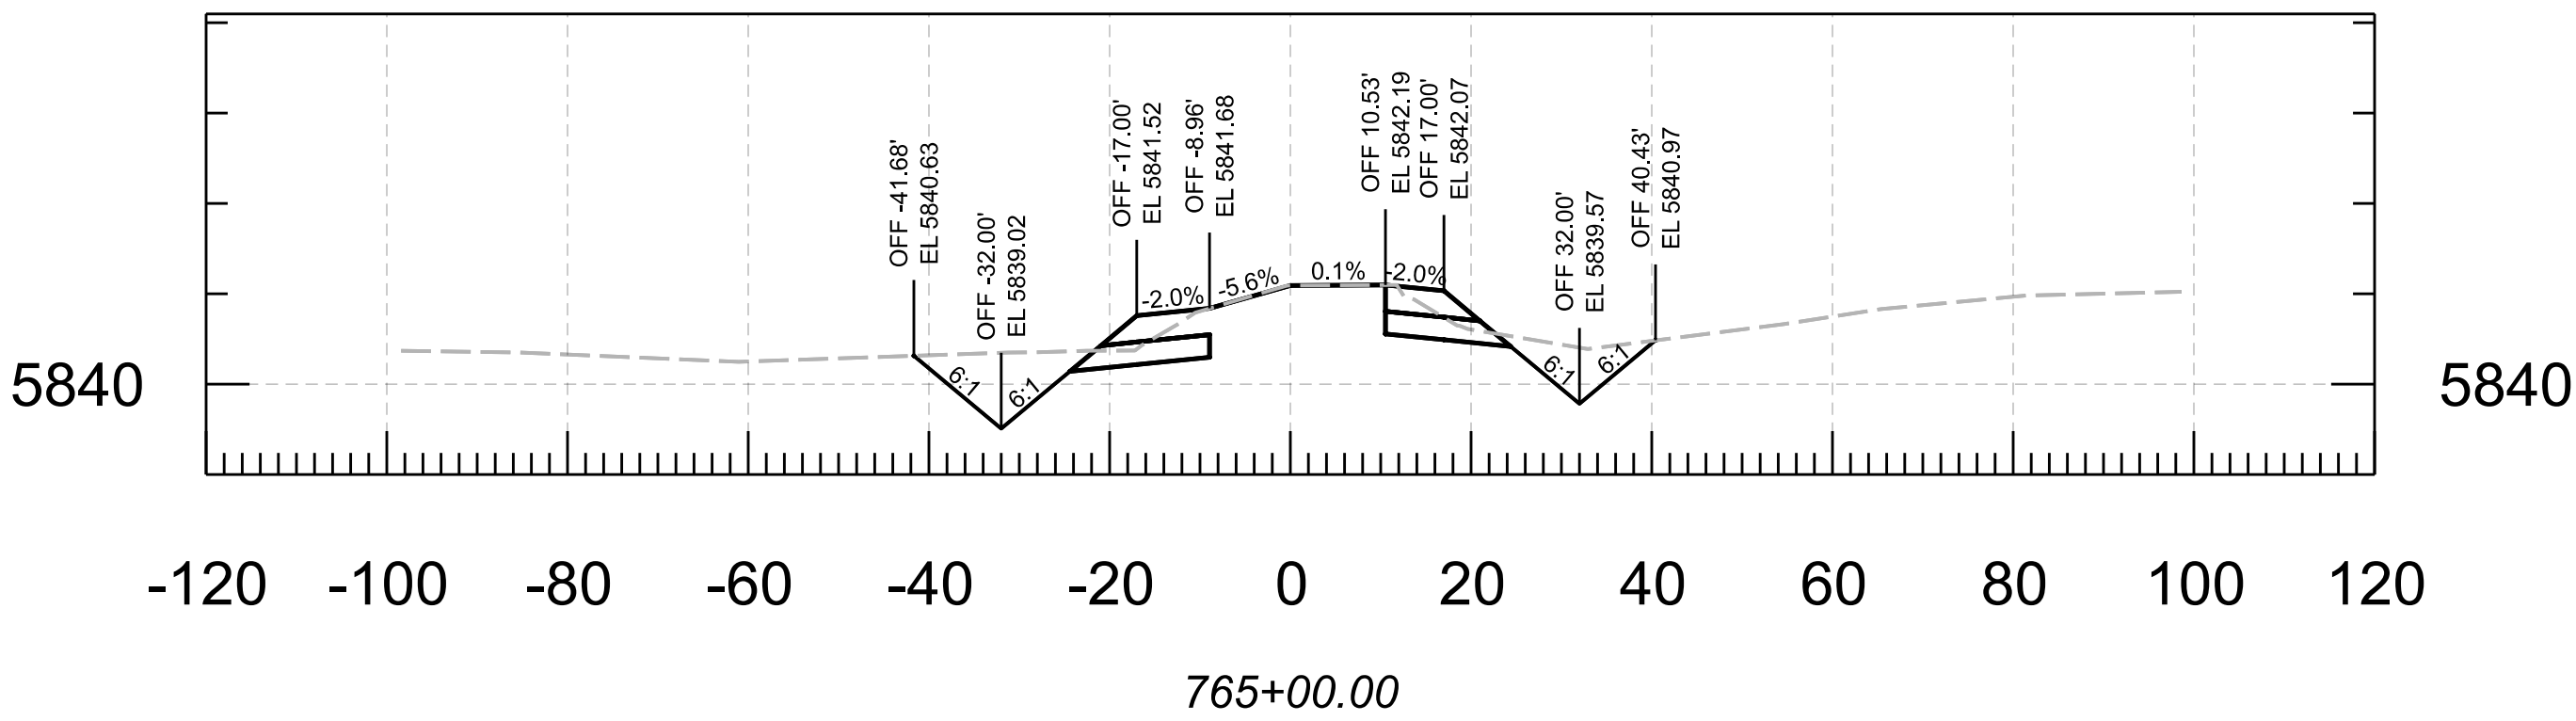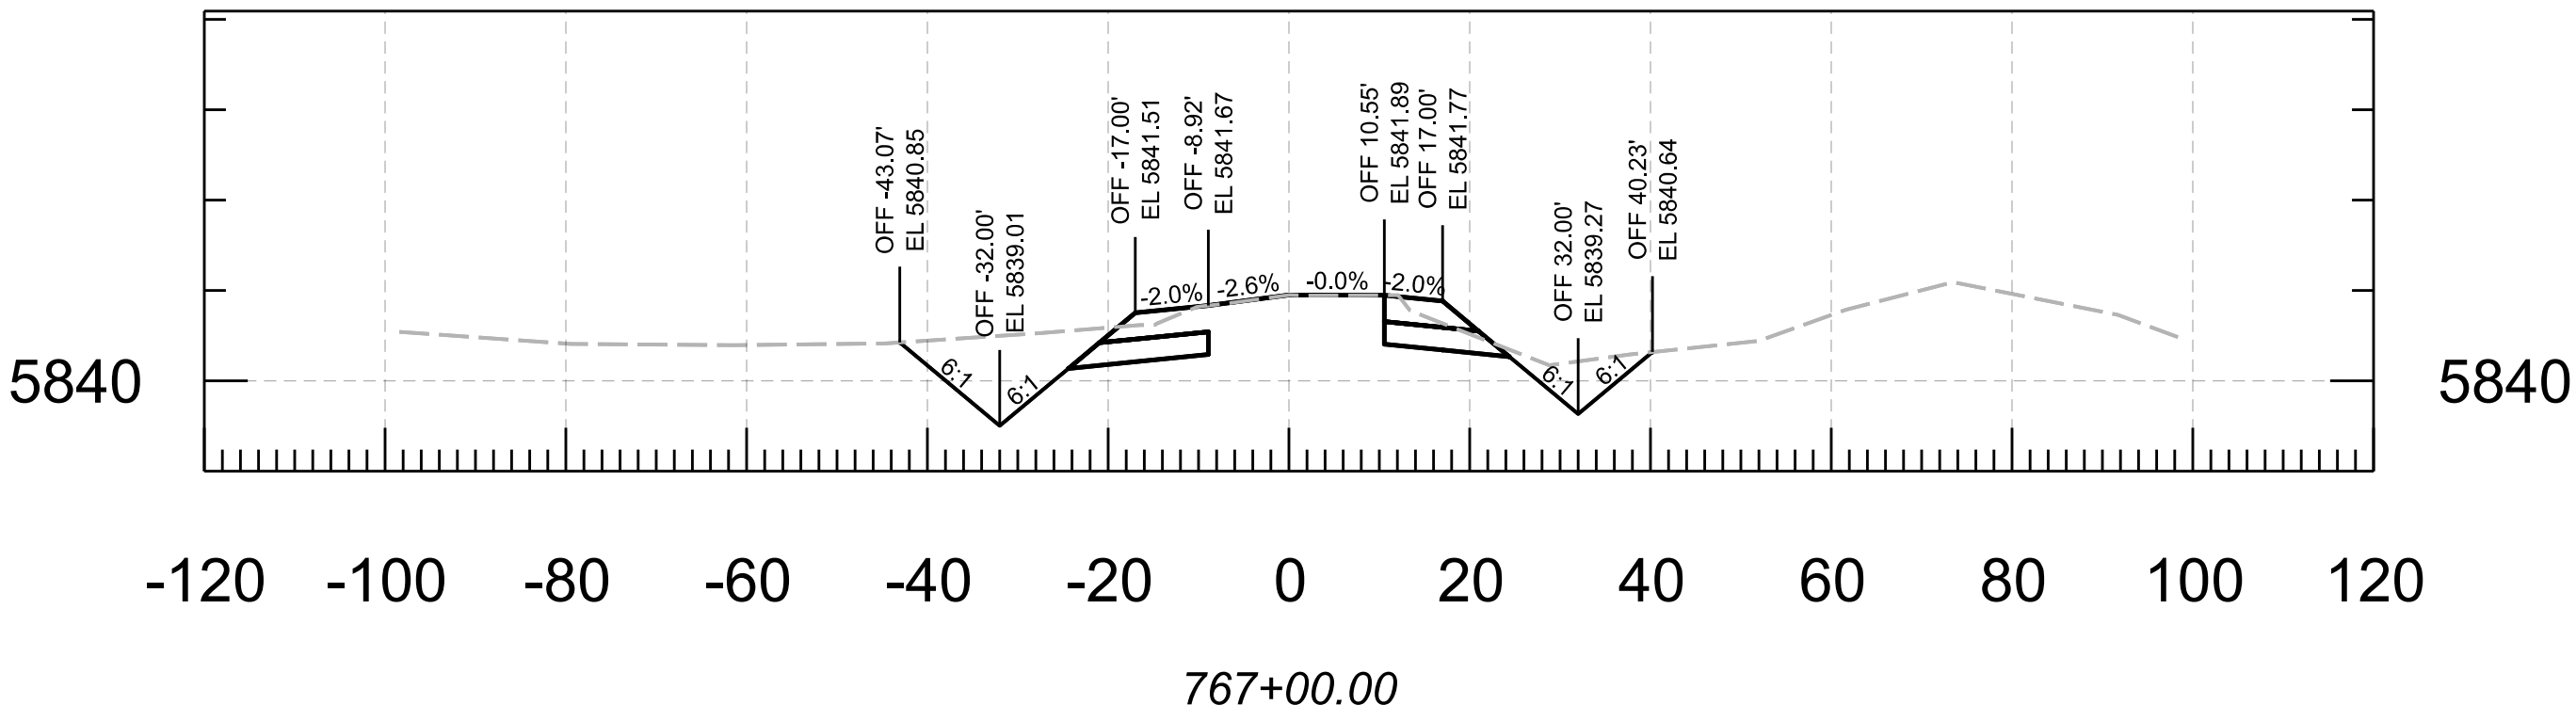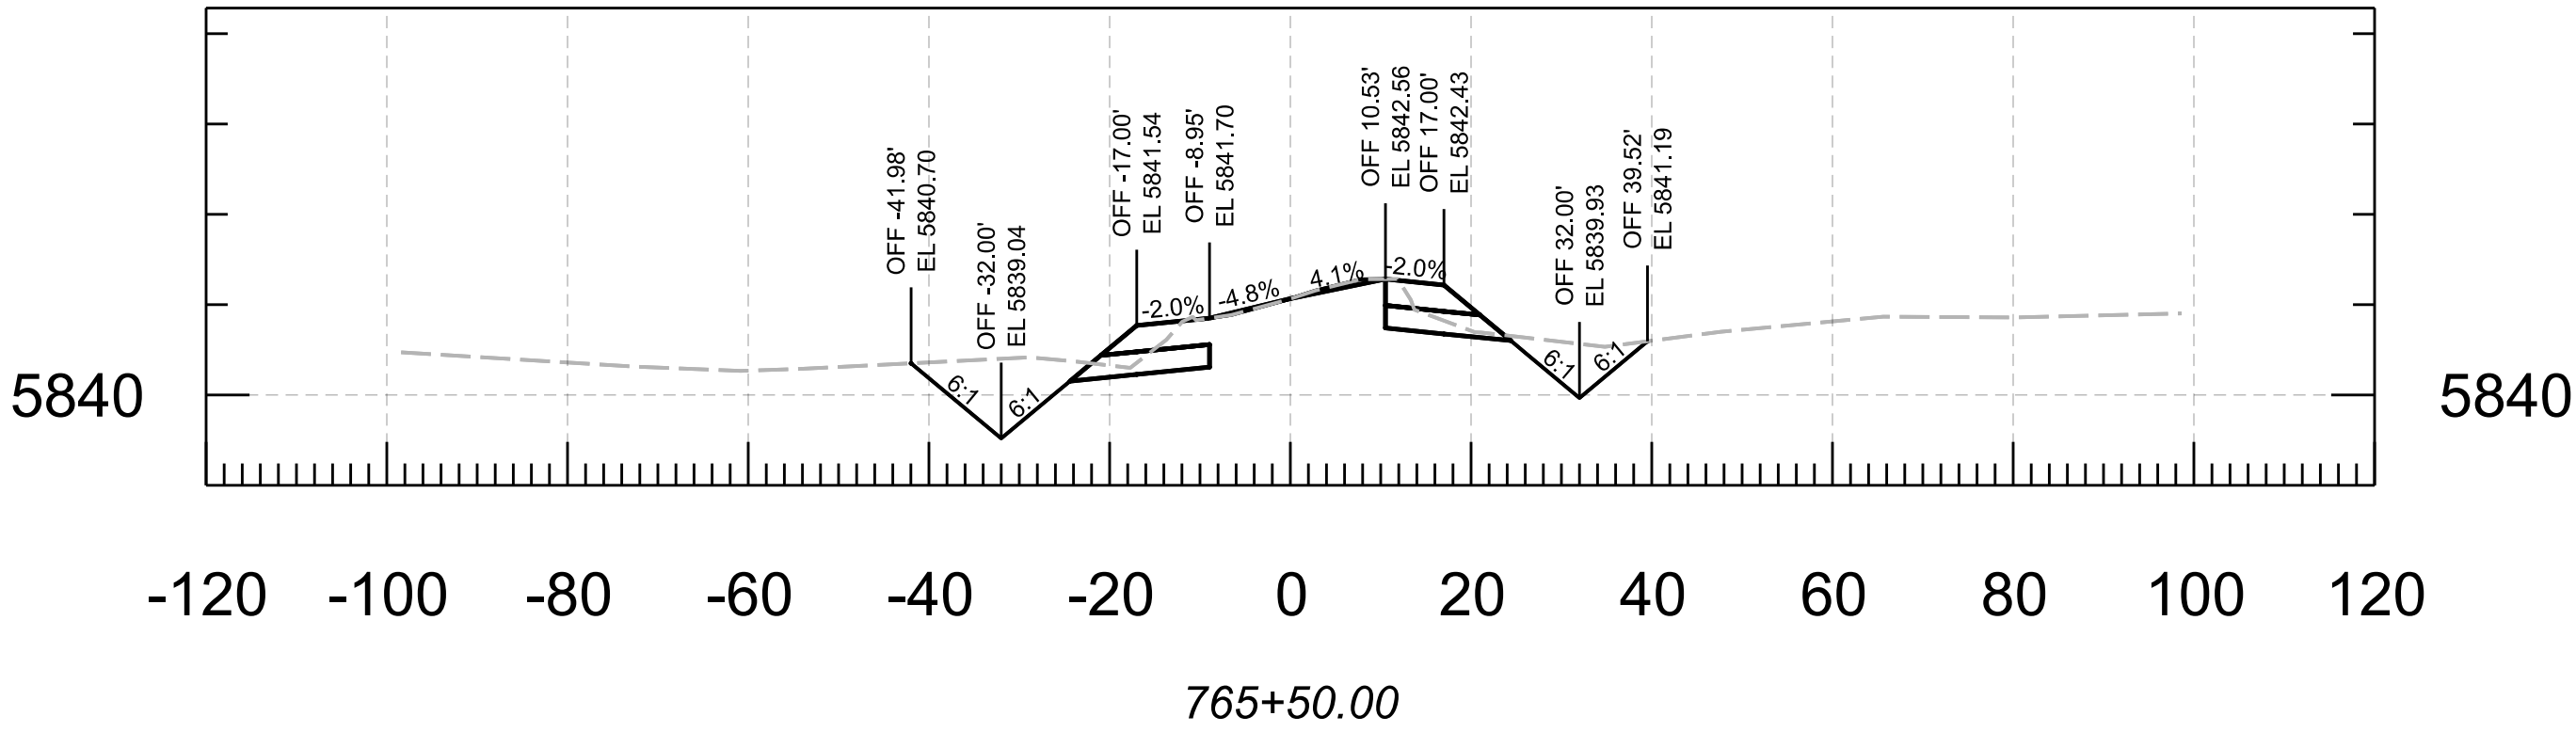







						ARIZONA DEPARTMENT OF TRANSPORTATION PROJECT DELIVERY AND OPERATIONS DIVISION ROADWAY DESIGN SECTION			F.H.W.A. Arizona Division			STATE ARIZ.			PROJECT NO. 377 NA 008			FEDERAL ID NO. 377-A(203)T			SHEET NO. 83			TOTAL SHEETS 91			RECORD DRAWING		
						CROSS SECTIONS			LOCATION MP 8 - PHOENIX PARK WASH, S OF DRY LAKE												SHEET OF								
									TRACS NO. F0661 01C												OF								

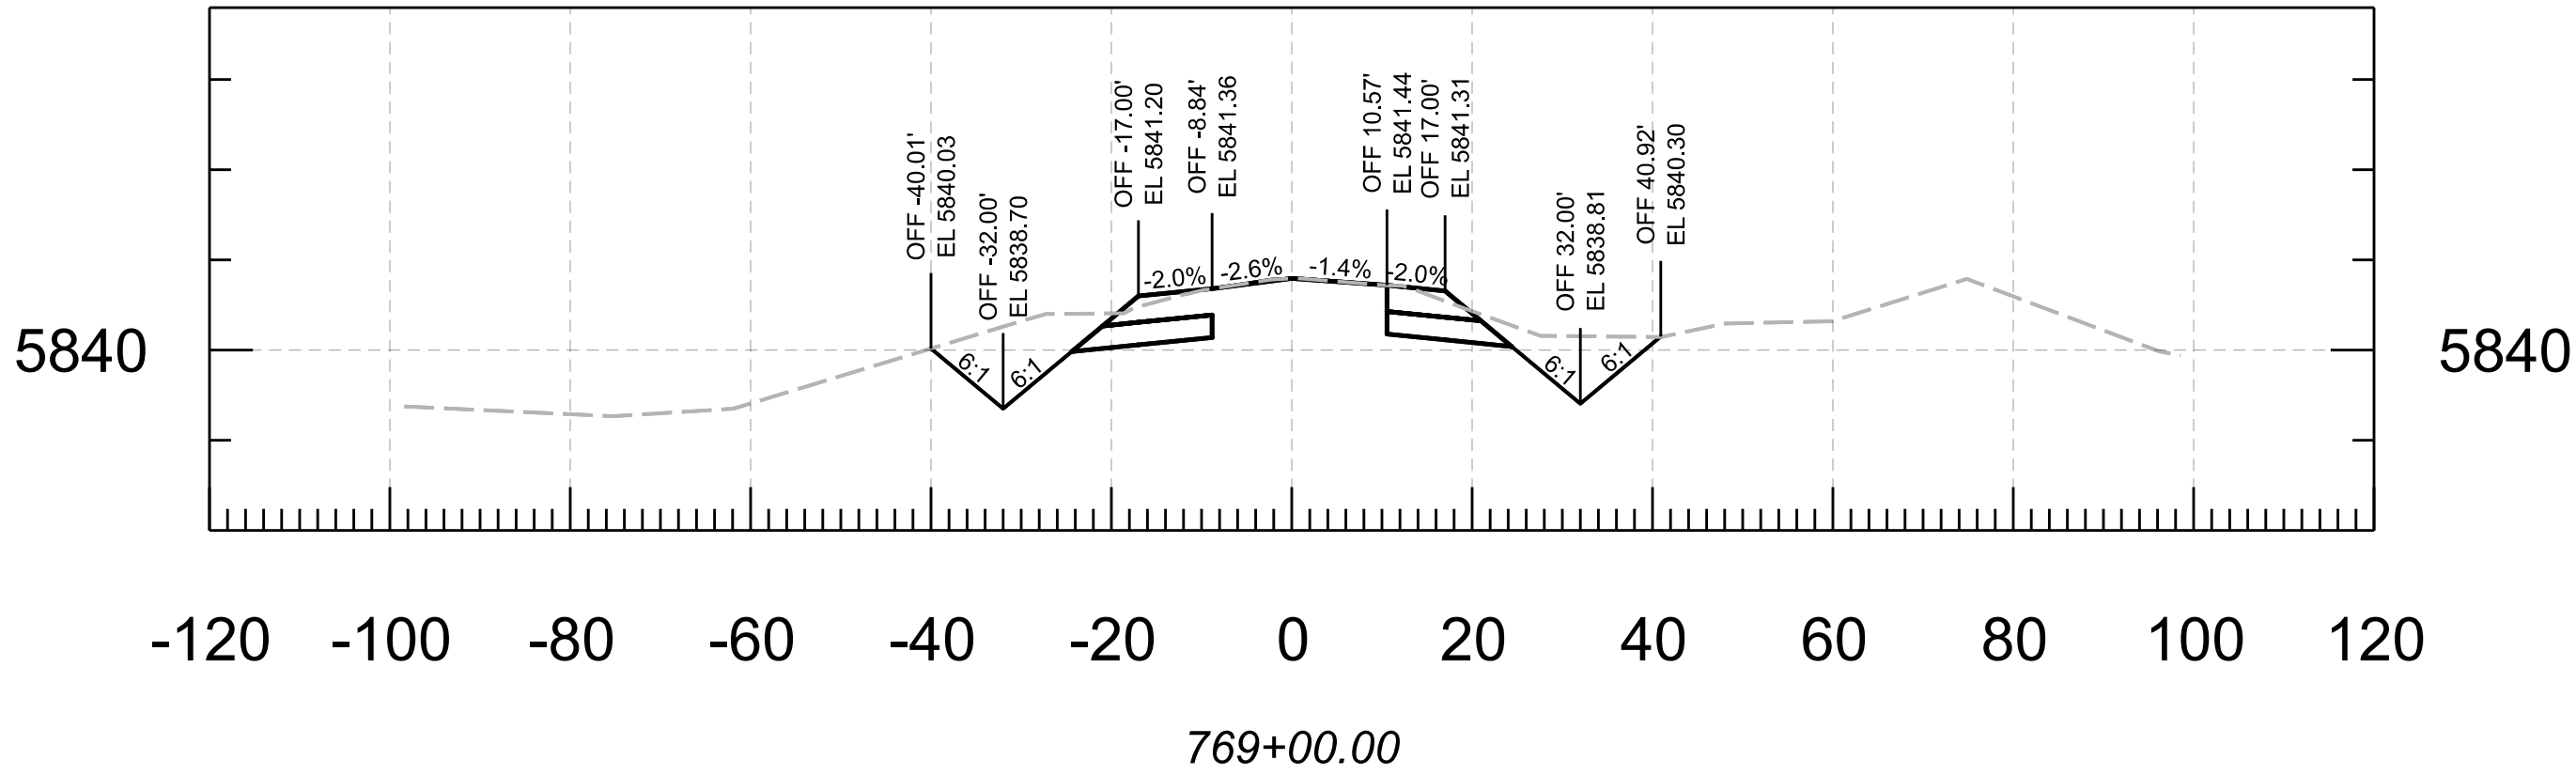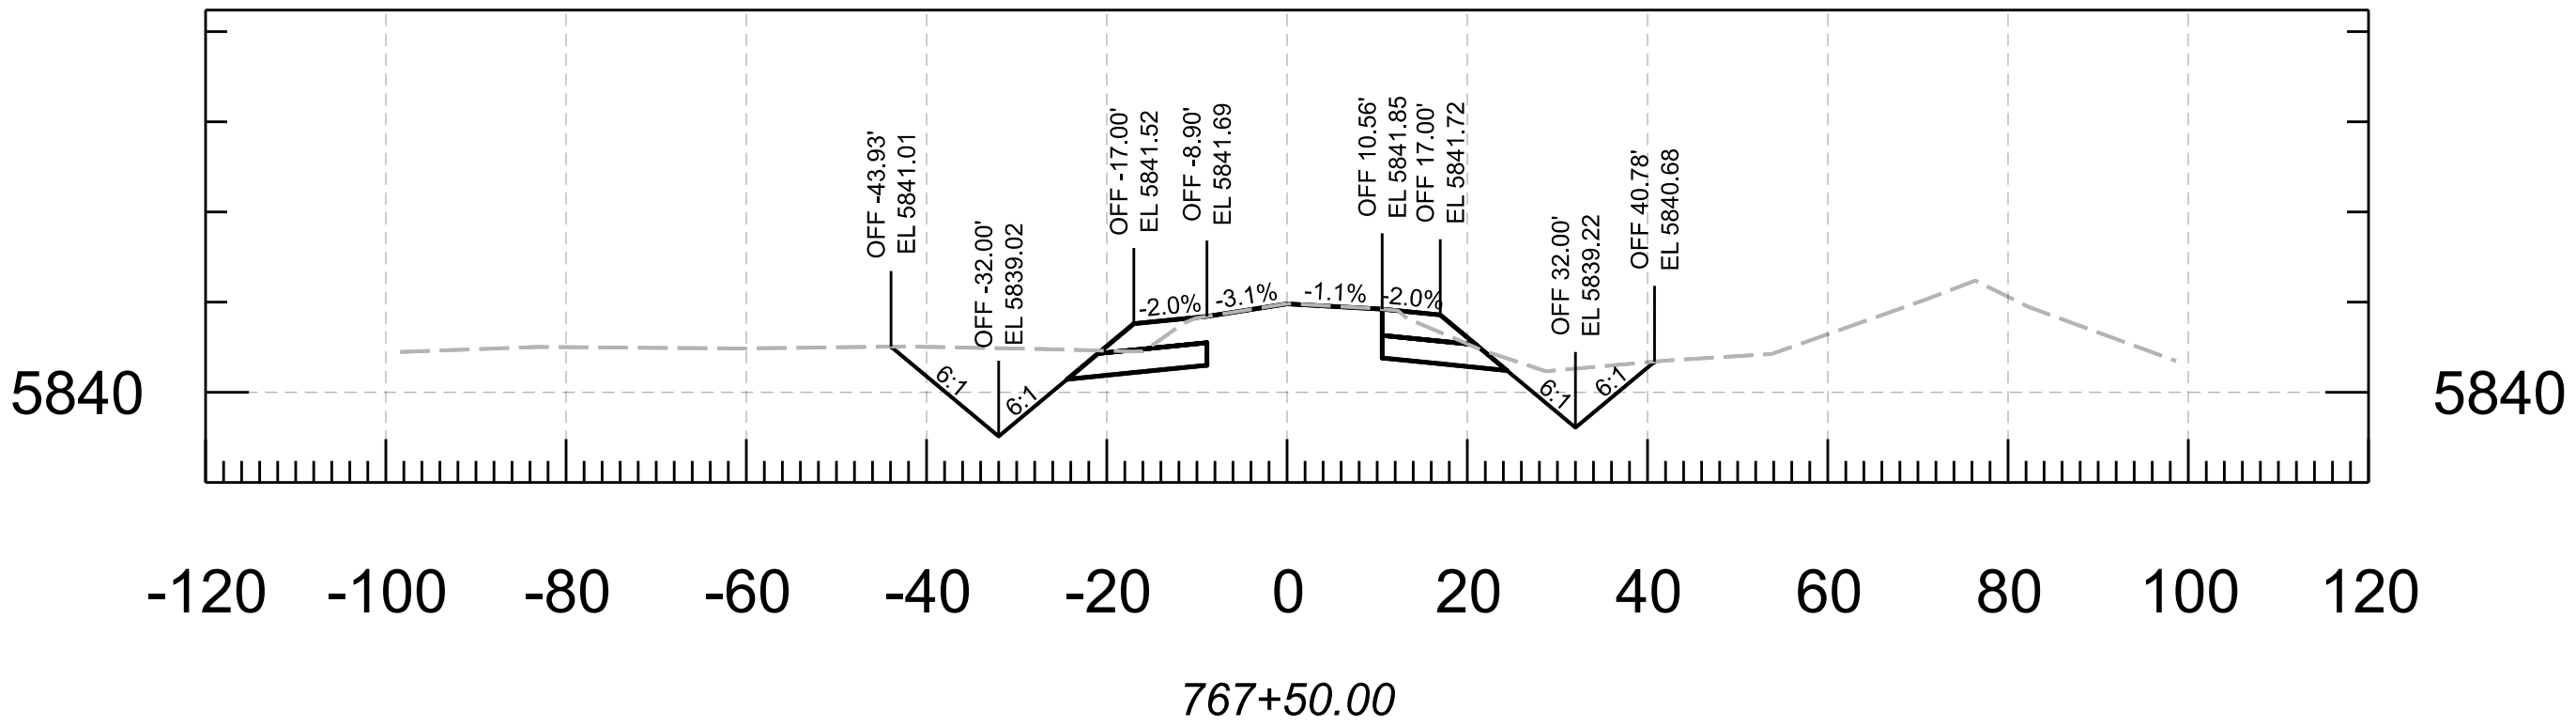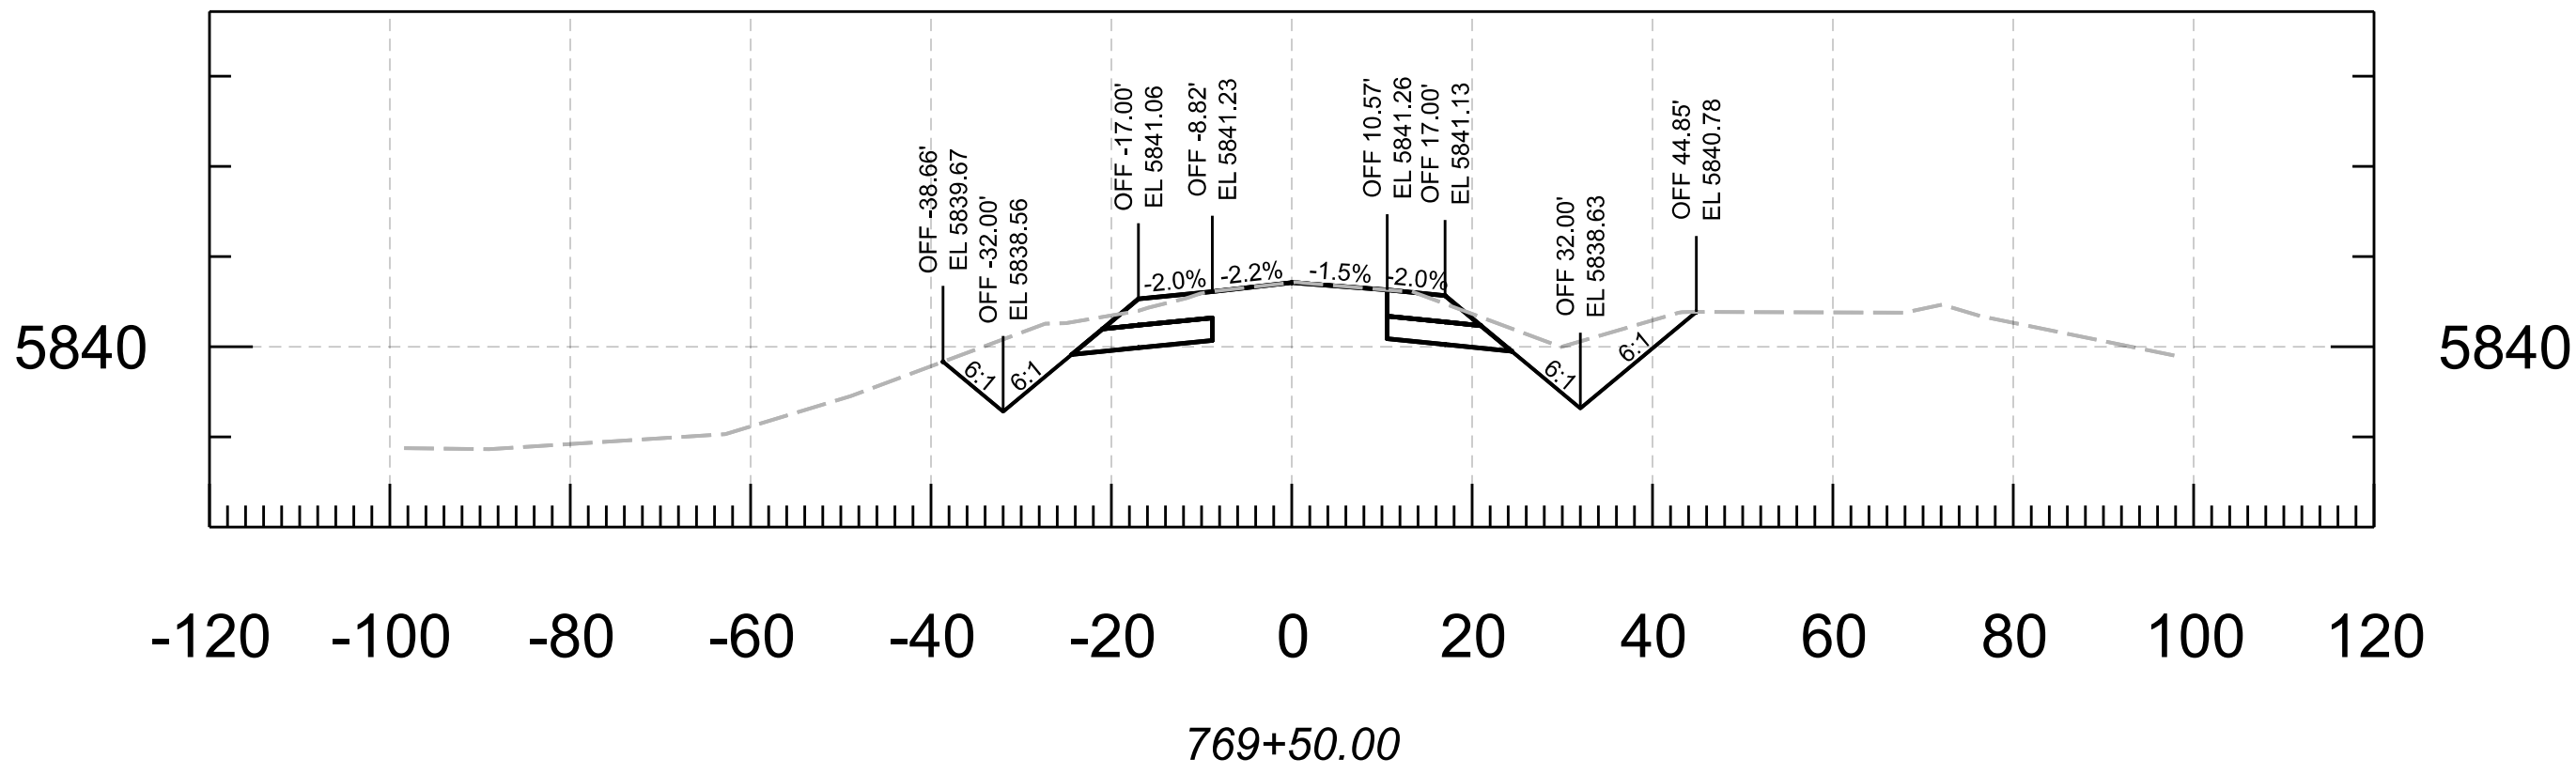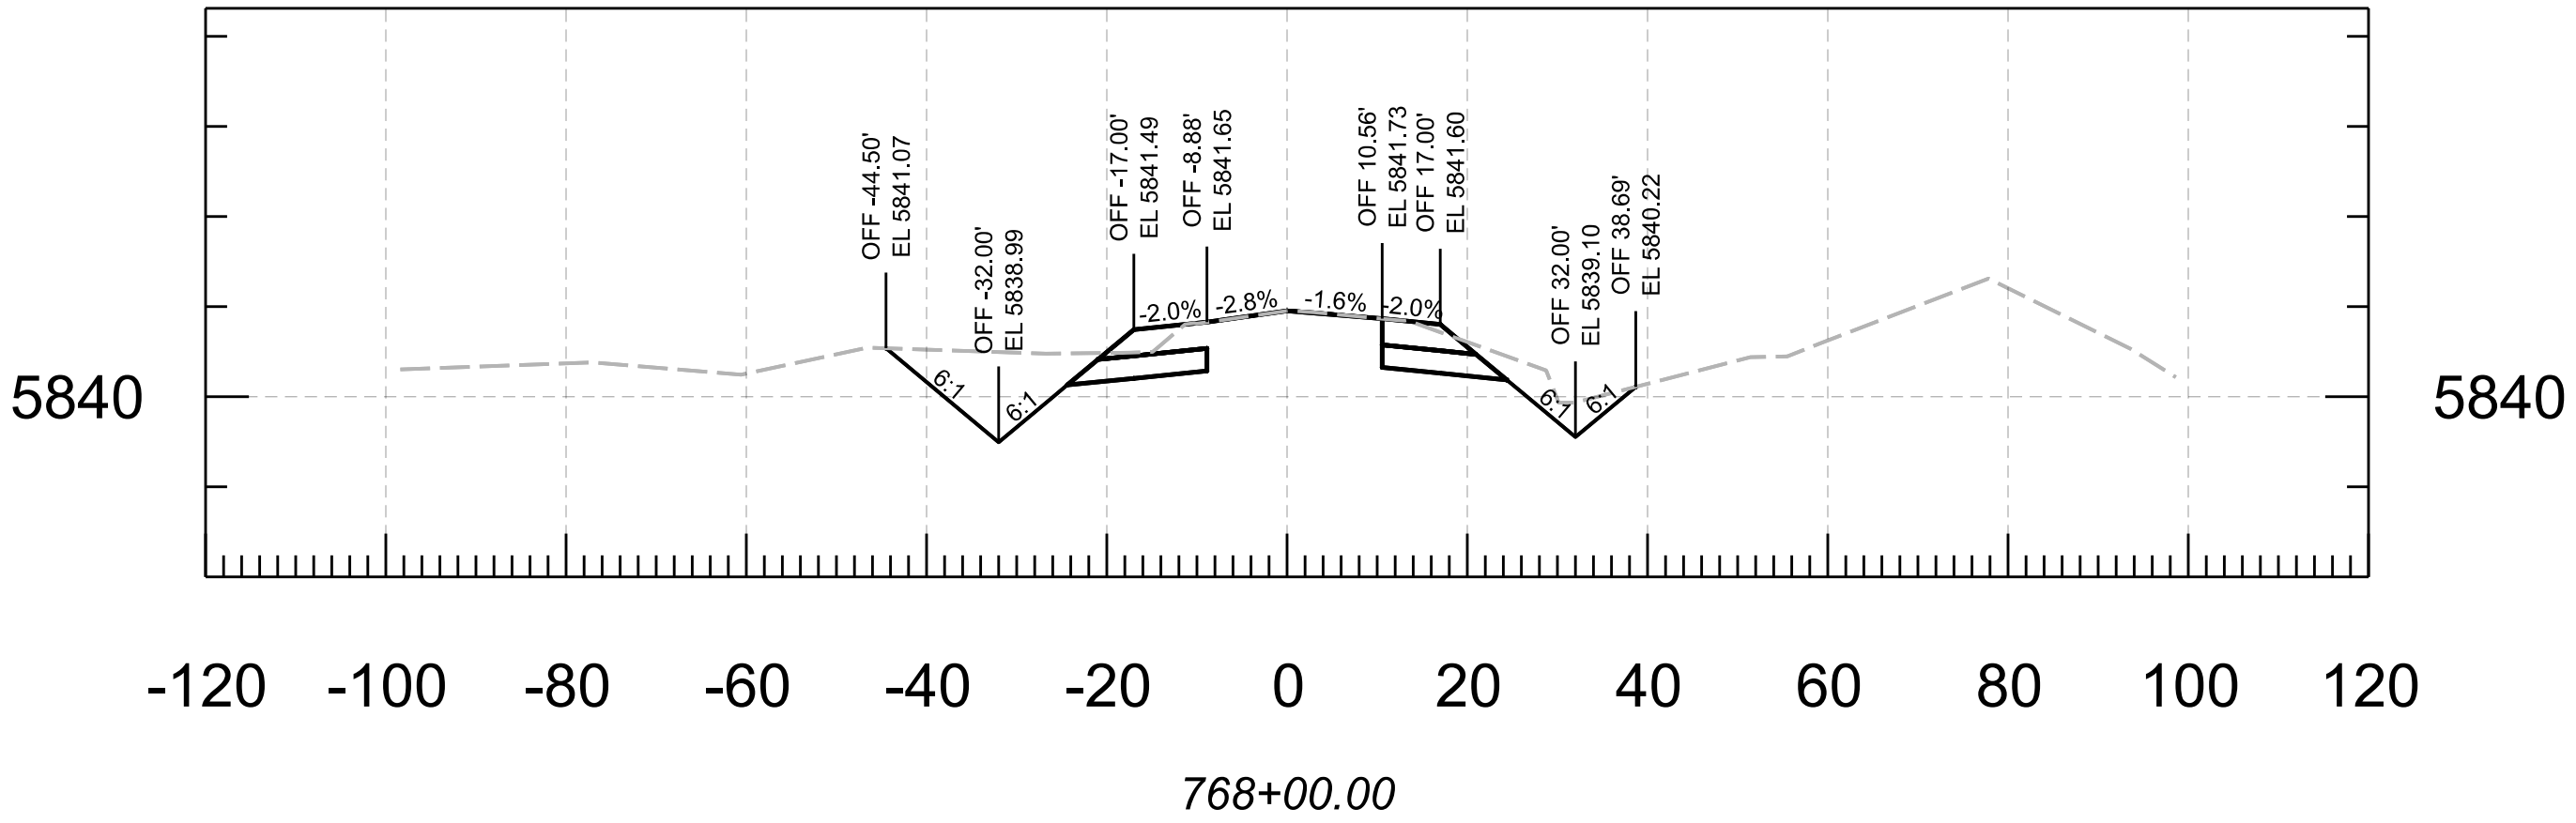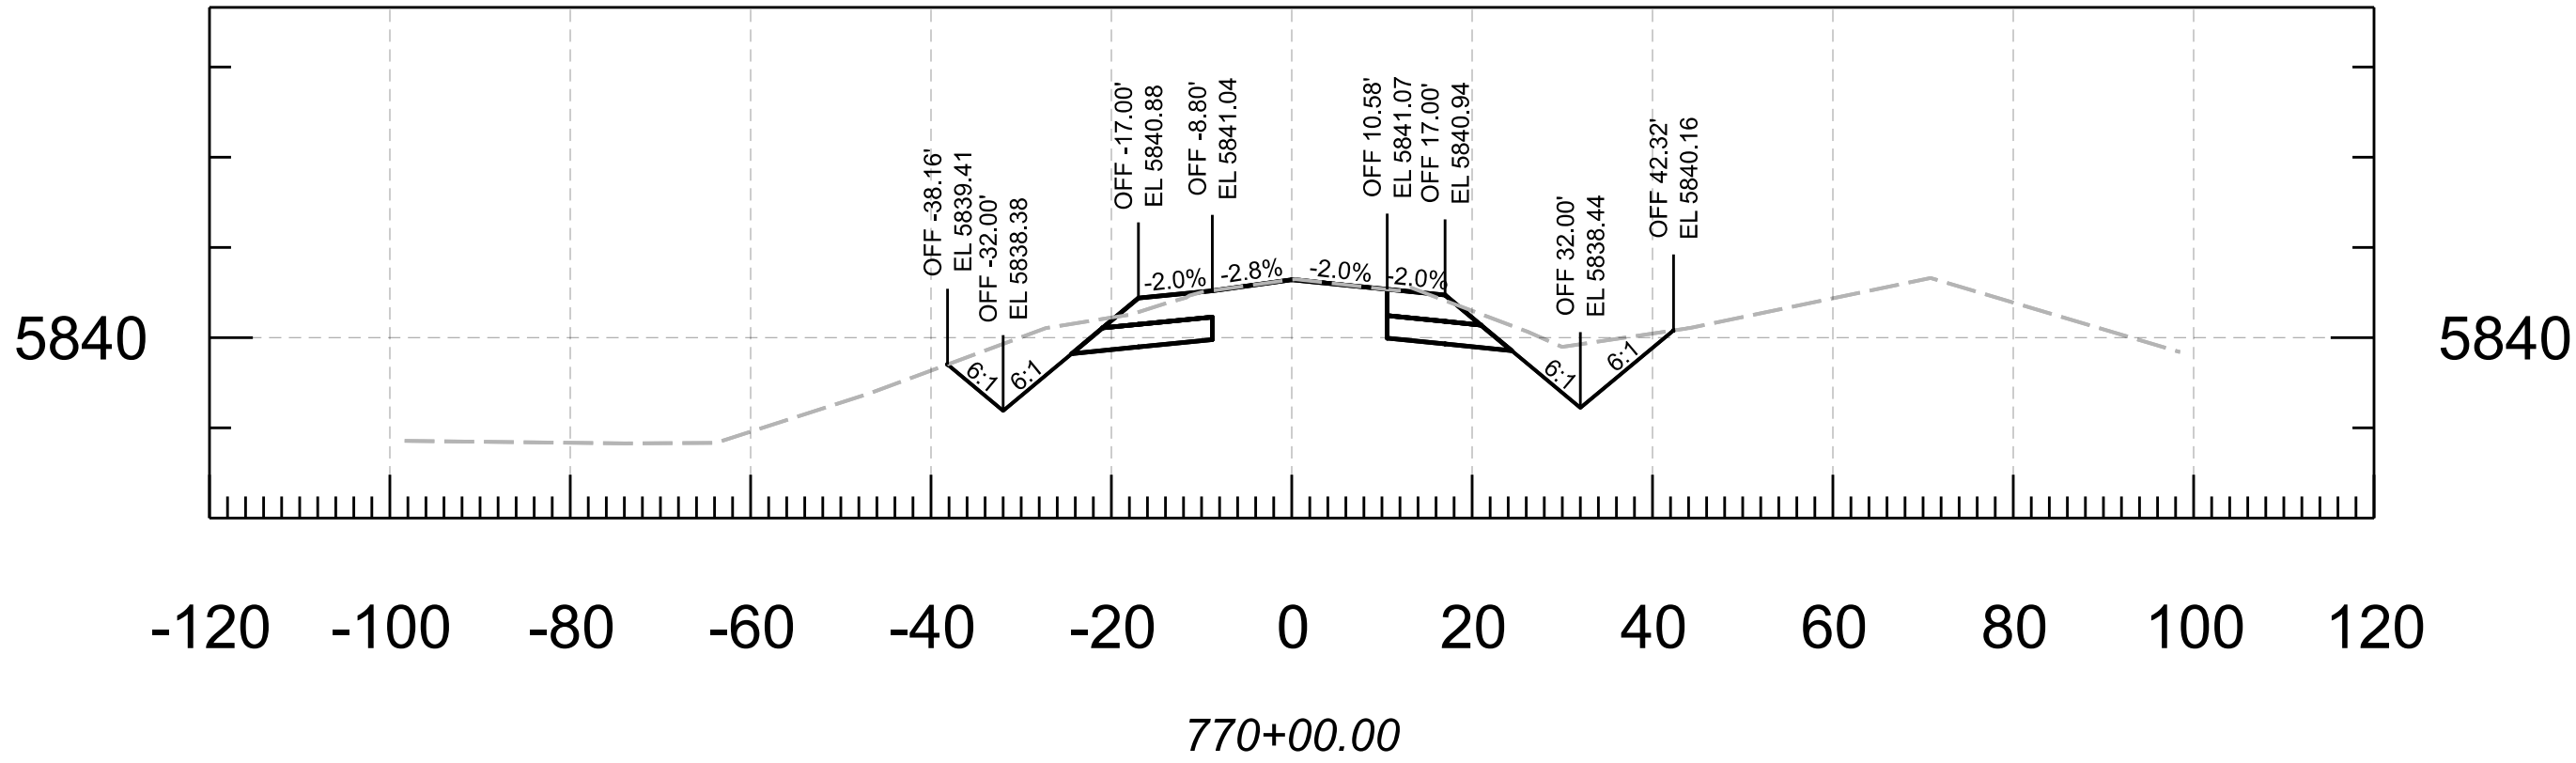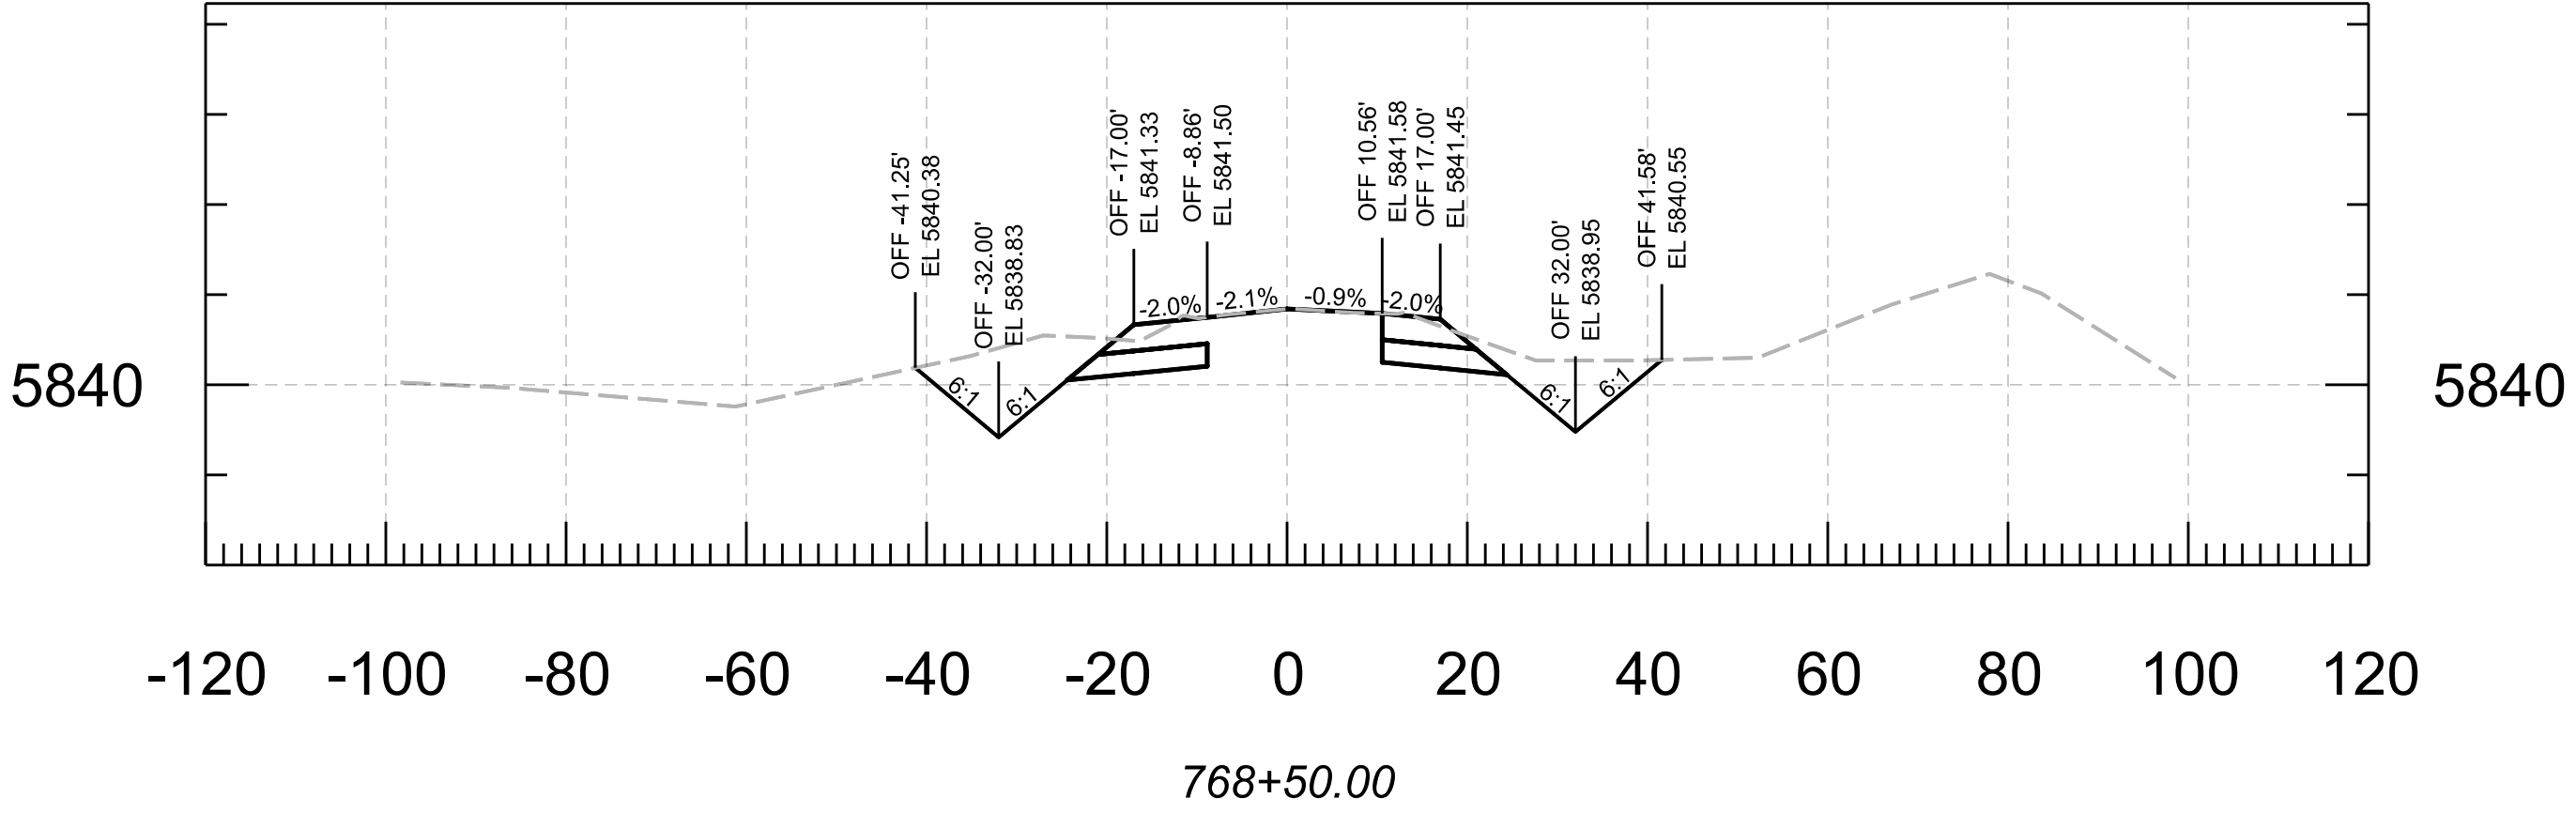







				NAME	DATE	ARIZONA DEPARTMENT OF TRANSPORTATION PROJECT DELIVERY AND OPERATIONS DEVISION ROADWAY DESIGN SECTION		ROUTE	F.H.W.A. Arizona Division		STATE	PROJECT NO.	FEDERAL ID NO.	SHEET NO.	TOTAL SHEETS	RECORD DRAWING	
				DESIGN	N. Harness			04/25			MILEPOST	ARIZ.	377 NA 008	377-A(203)T	84	91	
				DRAWN	N. Harness			04/25	STRUCTURE NO.	LOCATION MP 8 - PHOENIX PARK WASH, S OF DRY LAKE						SHEET	OF
				CHECKED	E. Eggen			04/25		TRACS NO. F0661 01C						___ OF ___	
				TEAM LEADER	E. Eggen	04/25											
							CROSS SECTIONS										

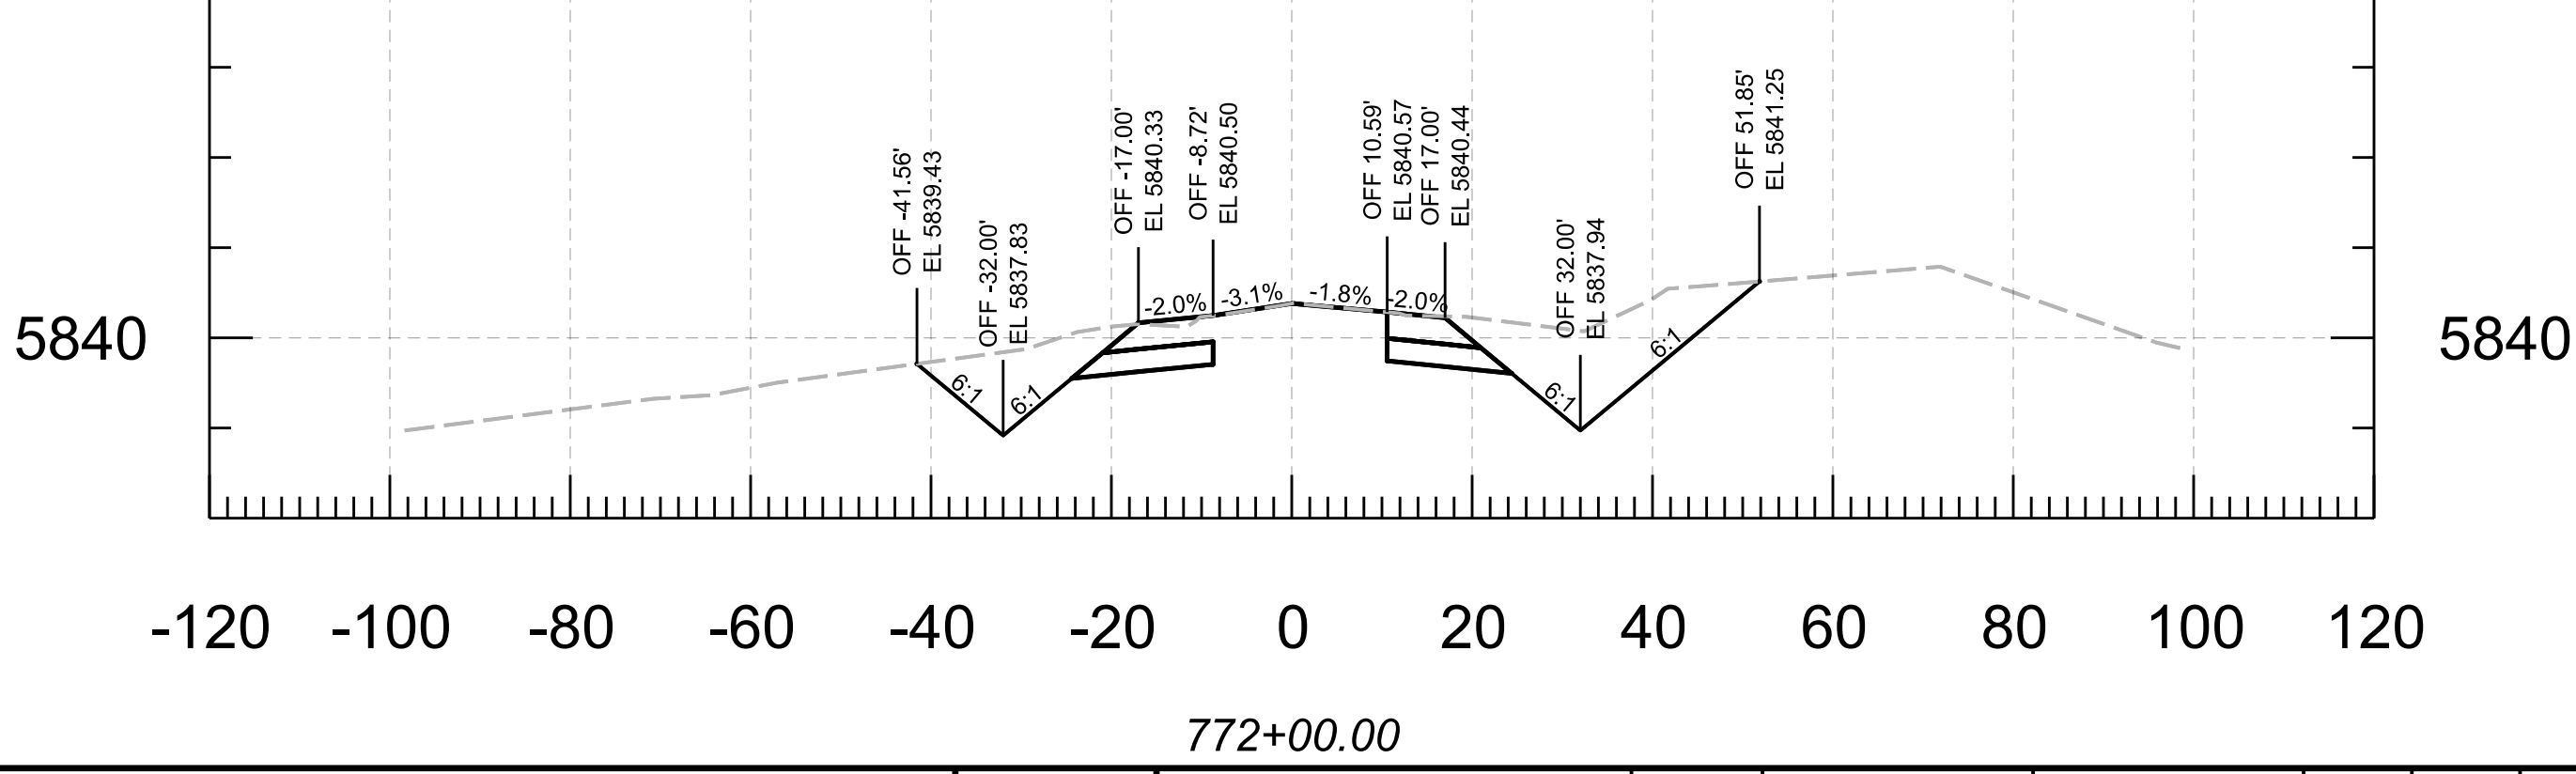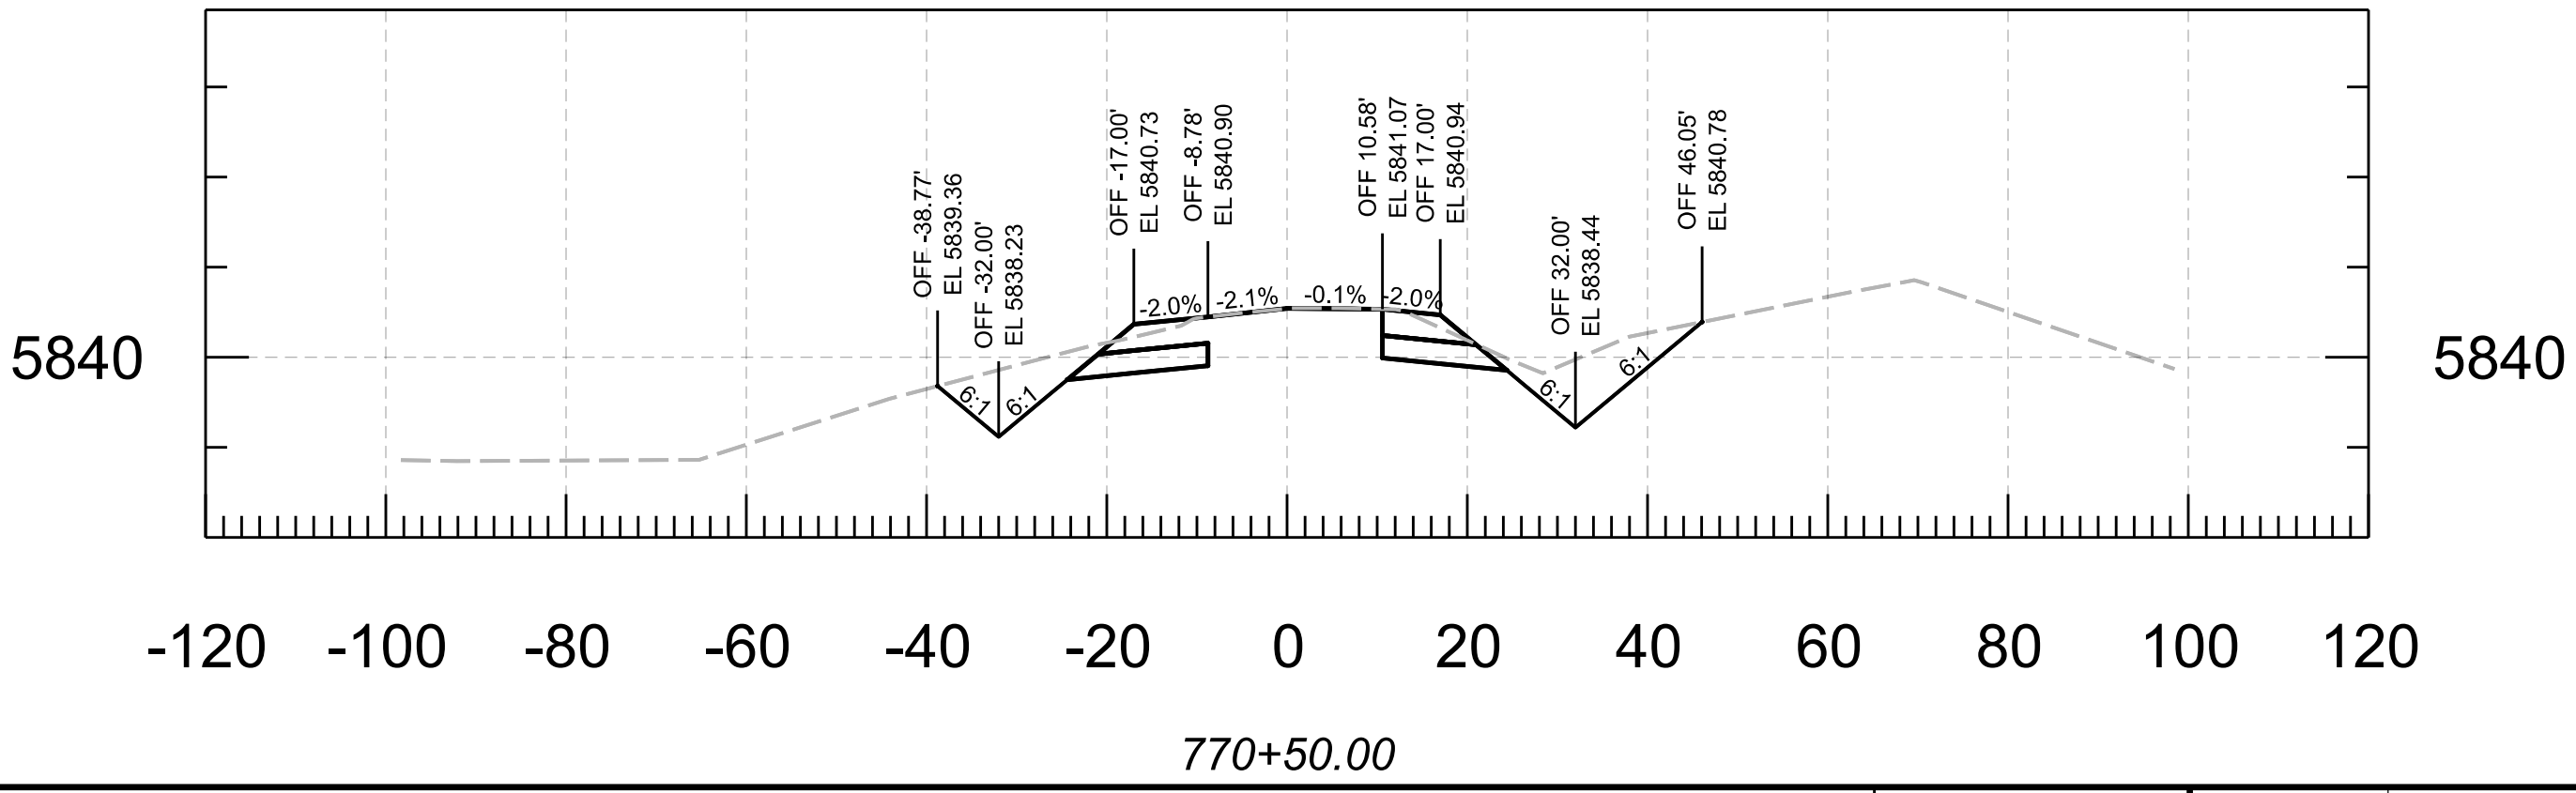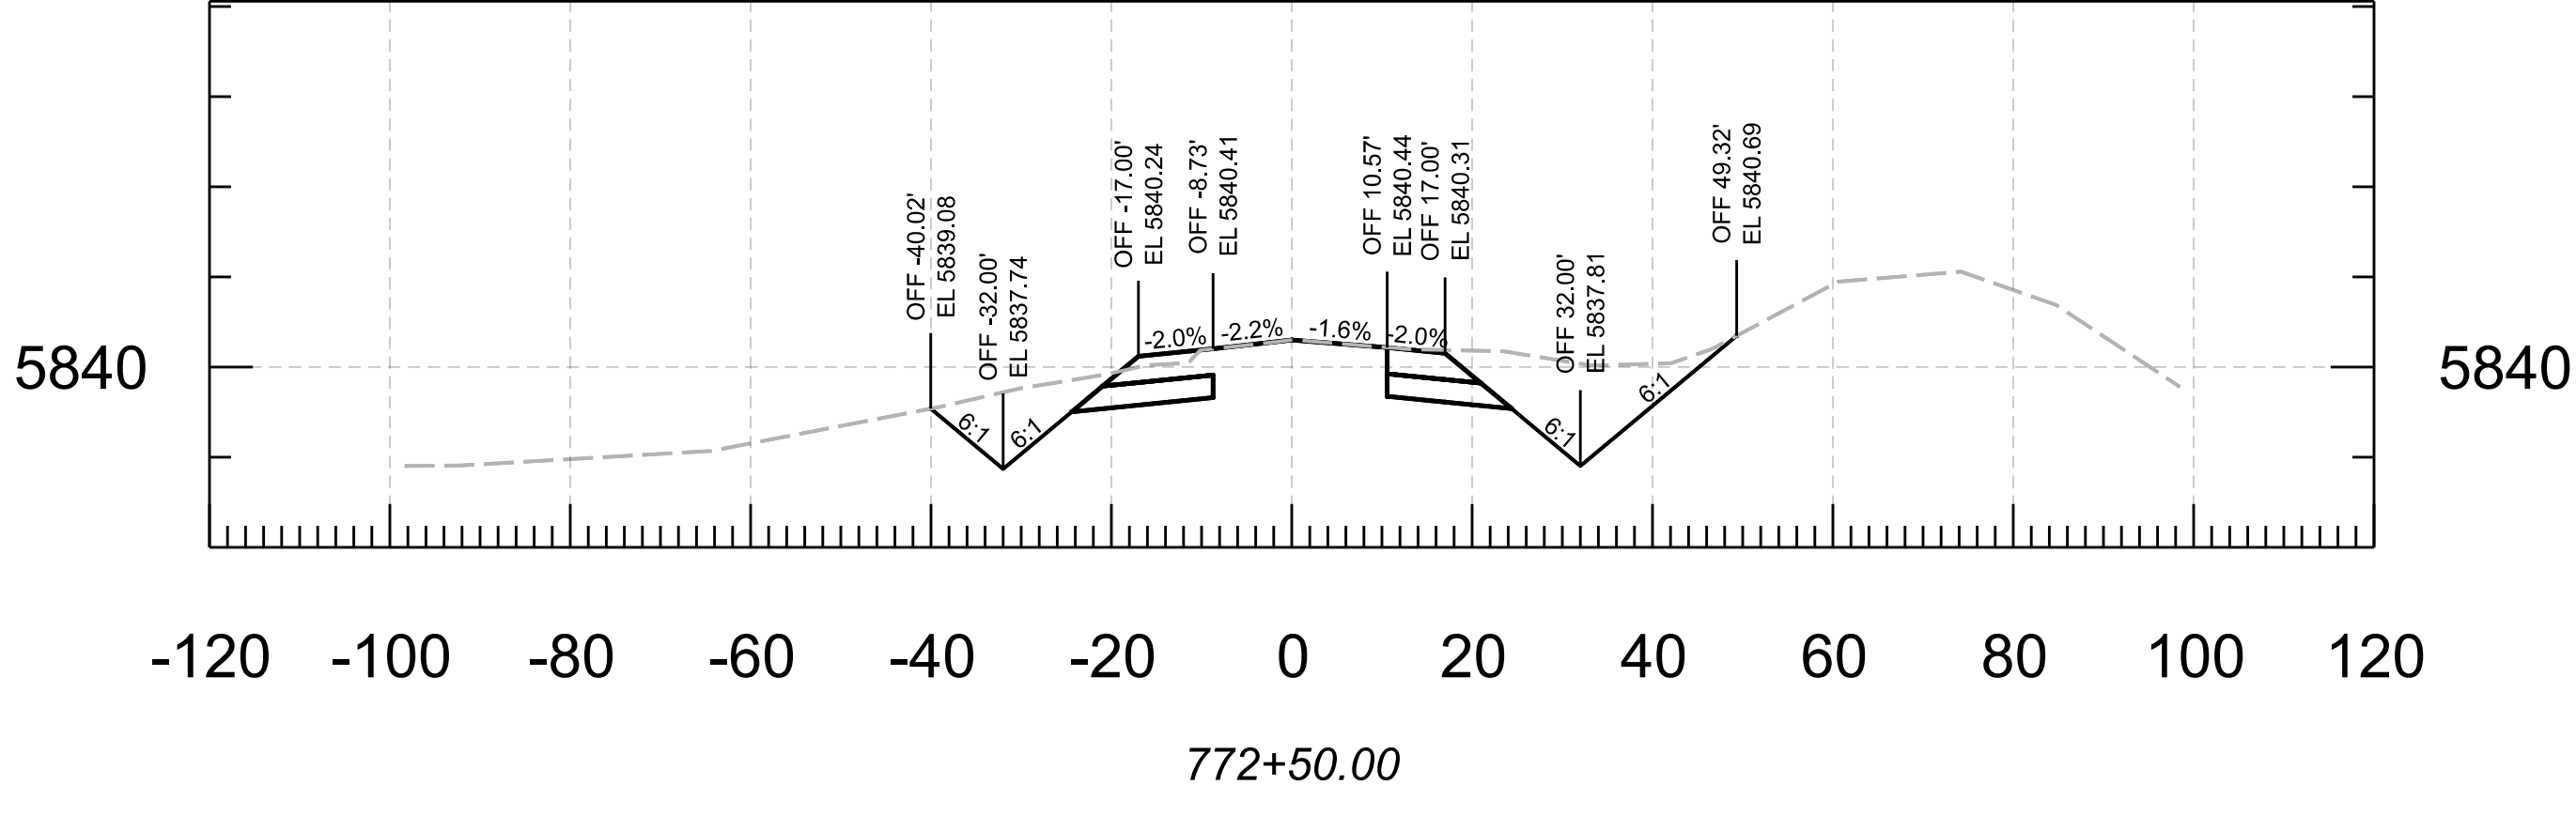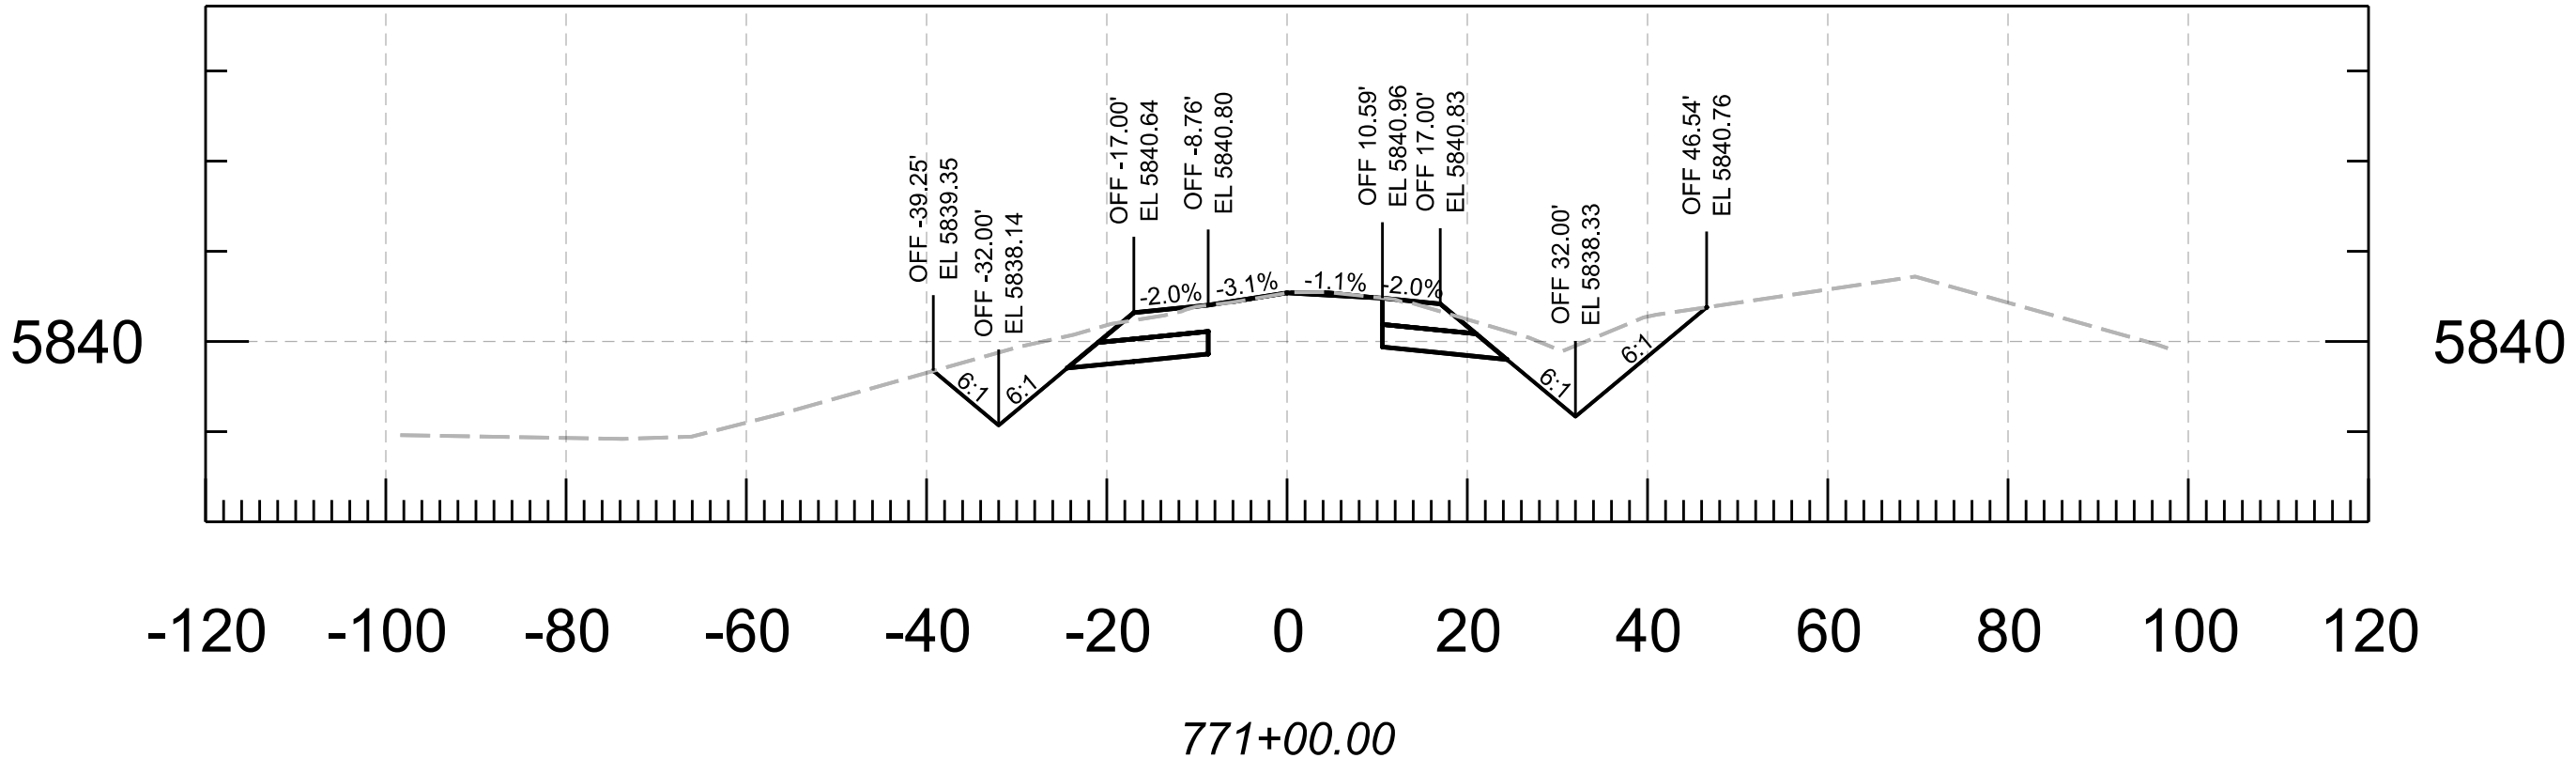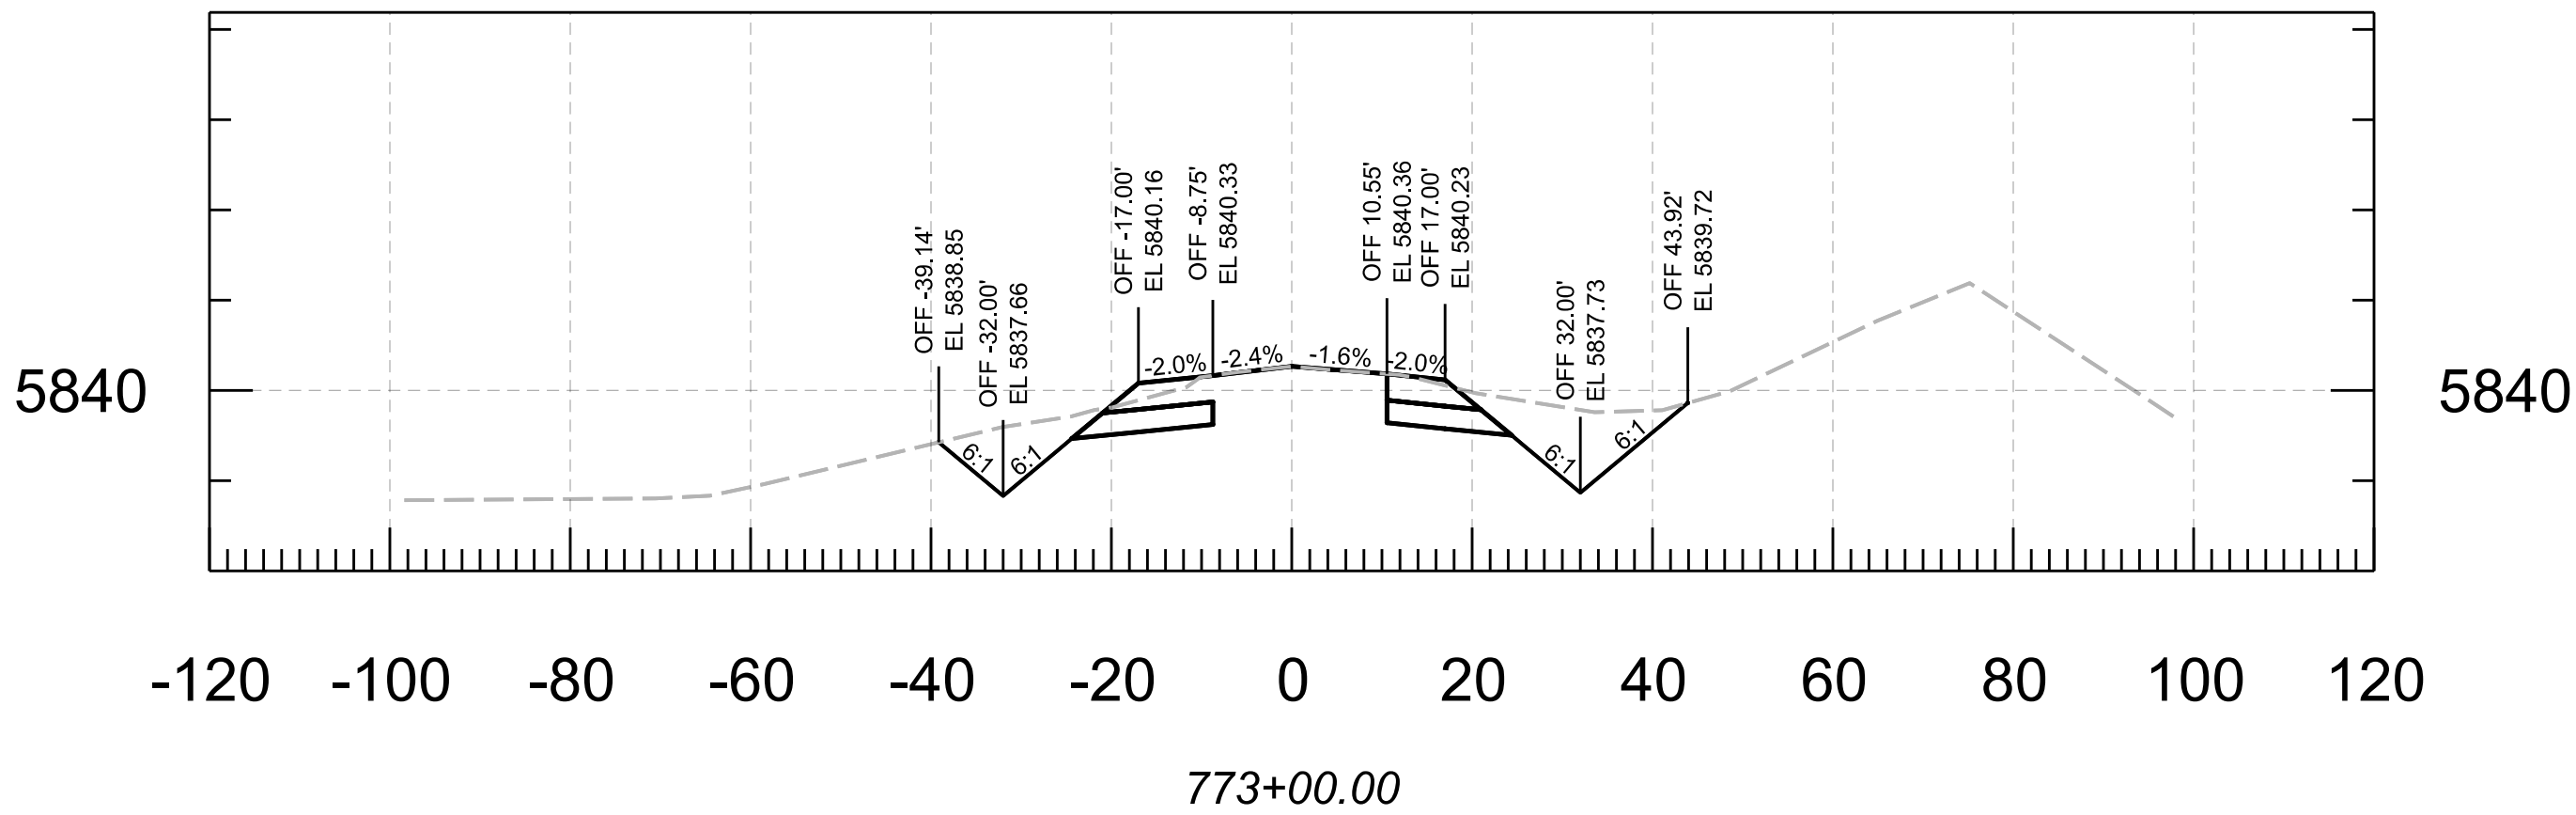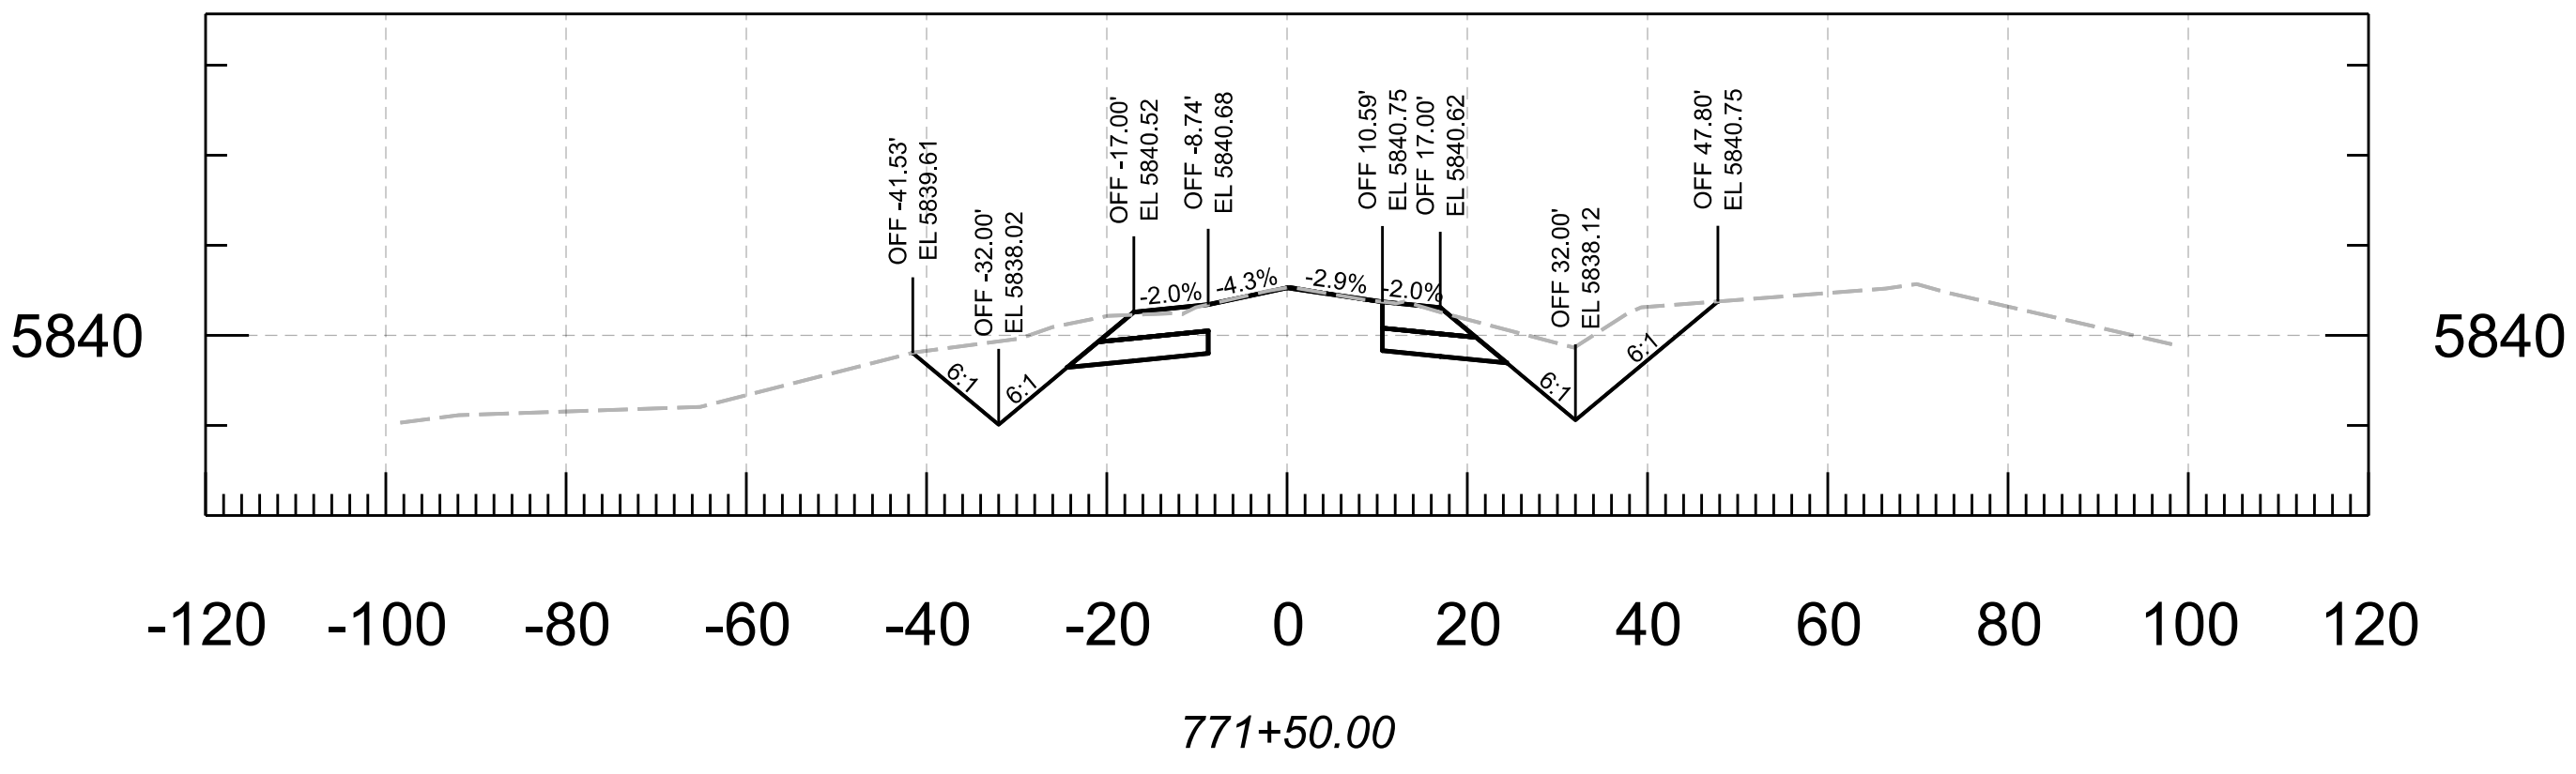







				NAME	DATE	ARIZONA DEPARTMENT OF TRANSPORTATION PROJECT DELIVERY AND OPERATIONS DIVISION ROADWAY DESIGN SECTION	ROUTE	F.H.W.A. Arizona Division	STATE	PROJECT NO.	FEDERAL ID NO.	SHEET NO.	TOTAL SHEETS	RECORD DRAWING				
			DESIGN	N. Harness	04/25		MILEPOST		ARIZ.	377 NA 008	377-A(203)T	85	91					
			DRAWN	N. Harness	04/25													
			CHECKED	E. Eggen	04/25			CROSS SECTIONS	STRUCTURE NO.	LOCATION MP 8 - PHOENIX PARK WASH, S OF DRY LAKE							SHEET	OF
			TEAM LEADER	E. Eggen	04/25					TRACS NO. F0661 01C							___ OF ___	

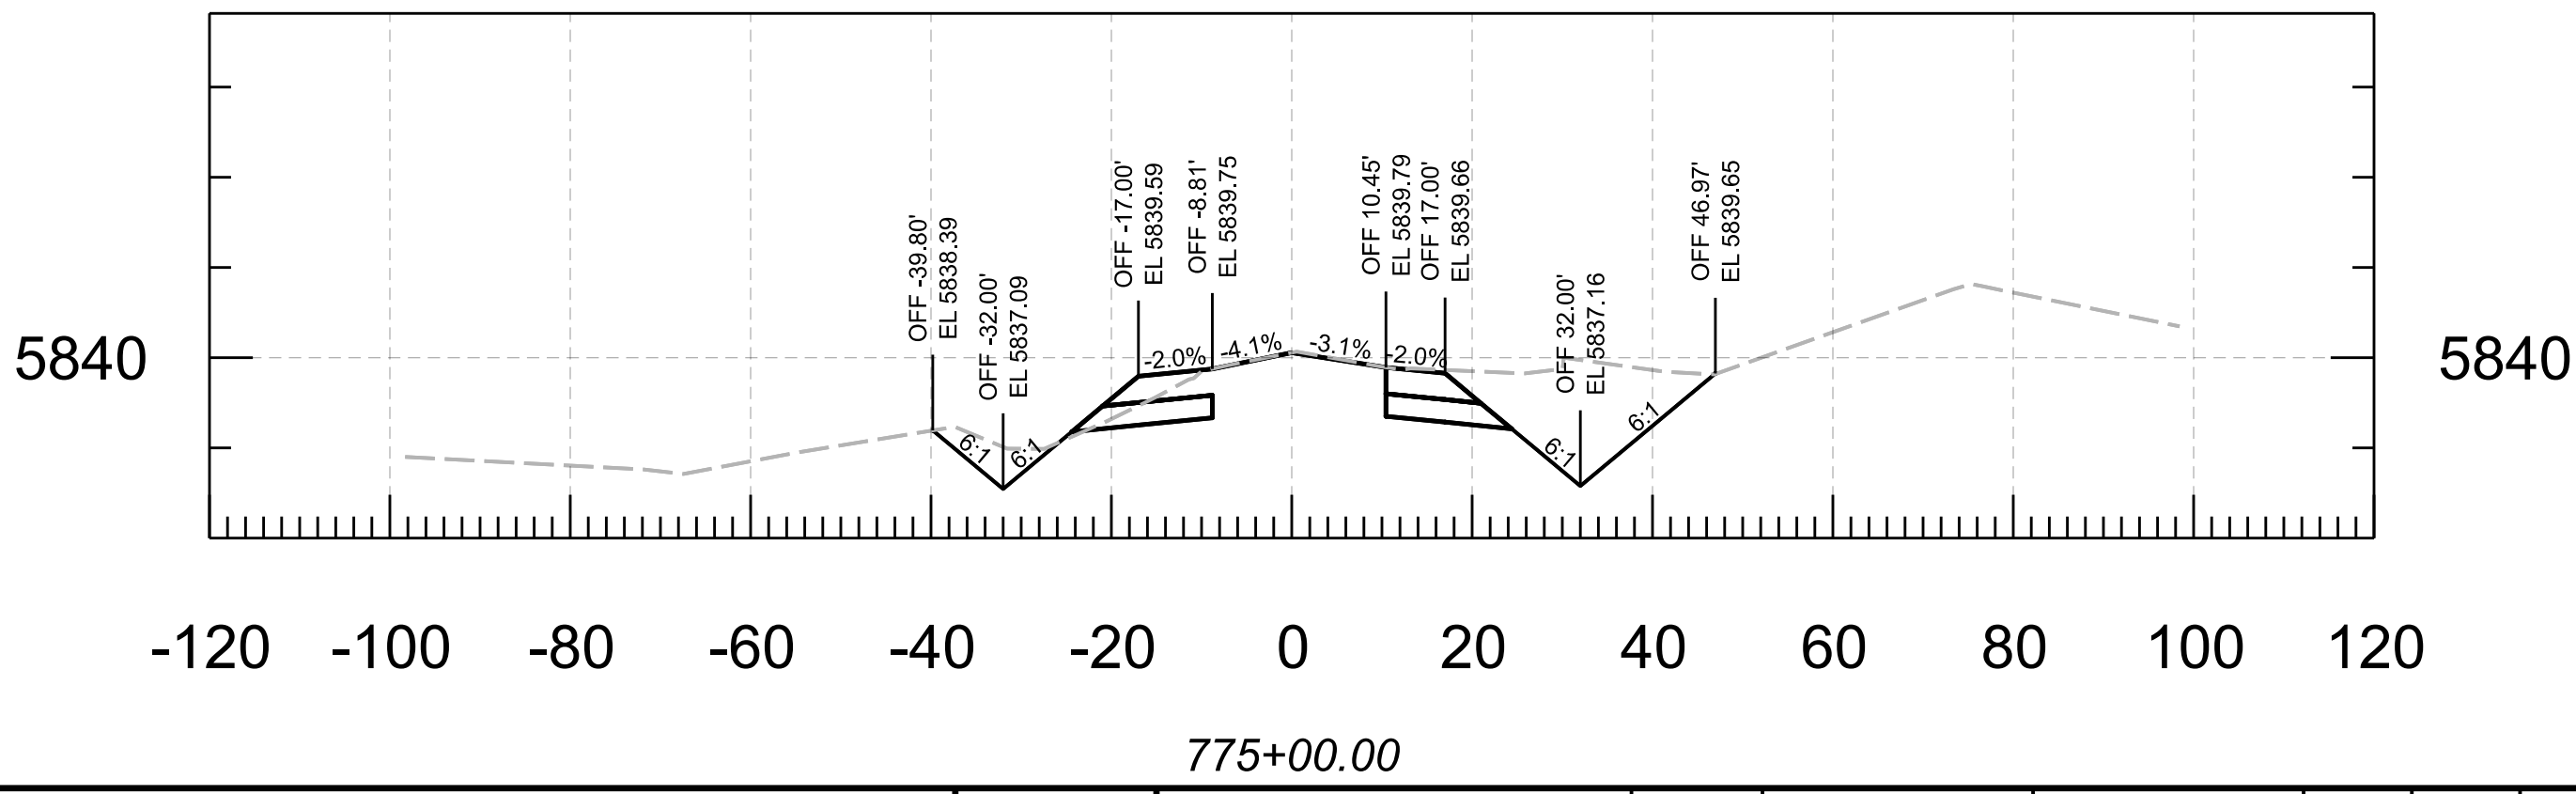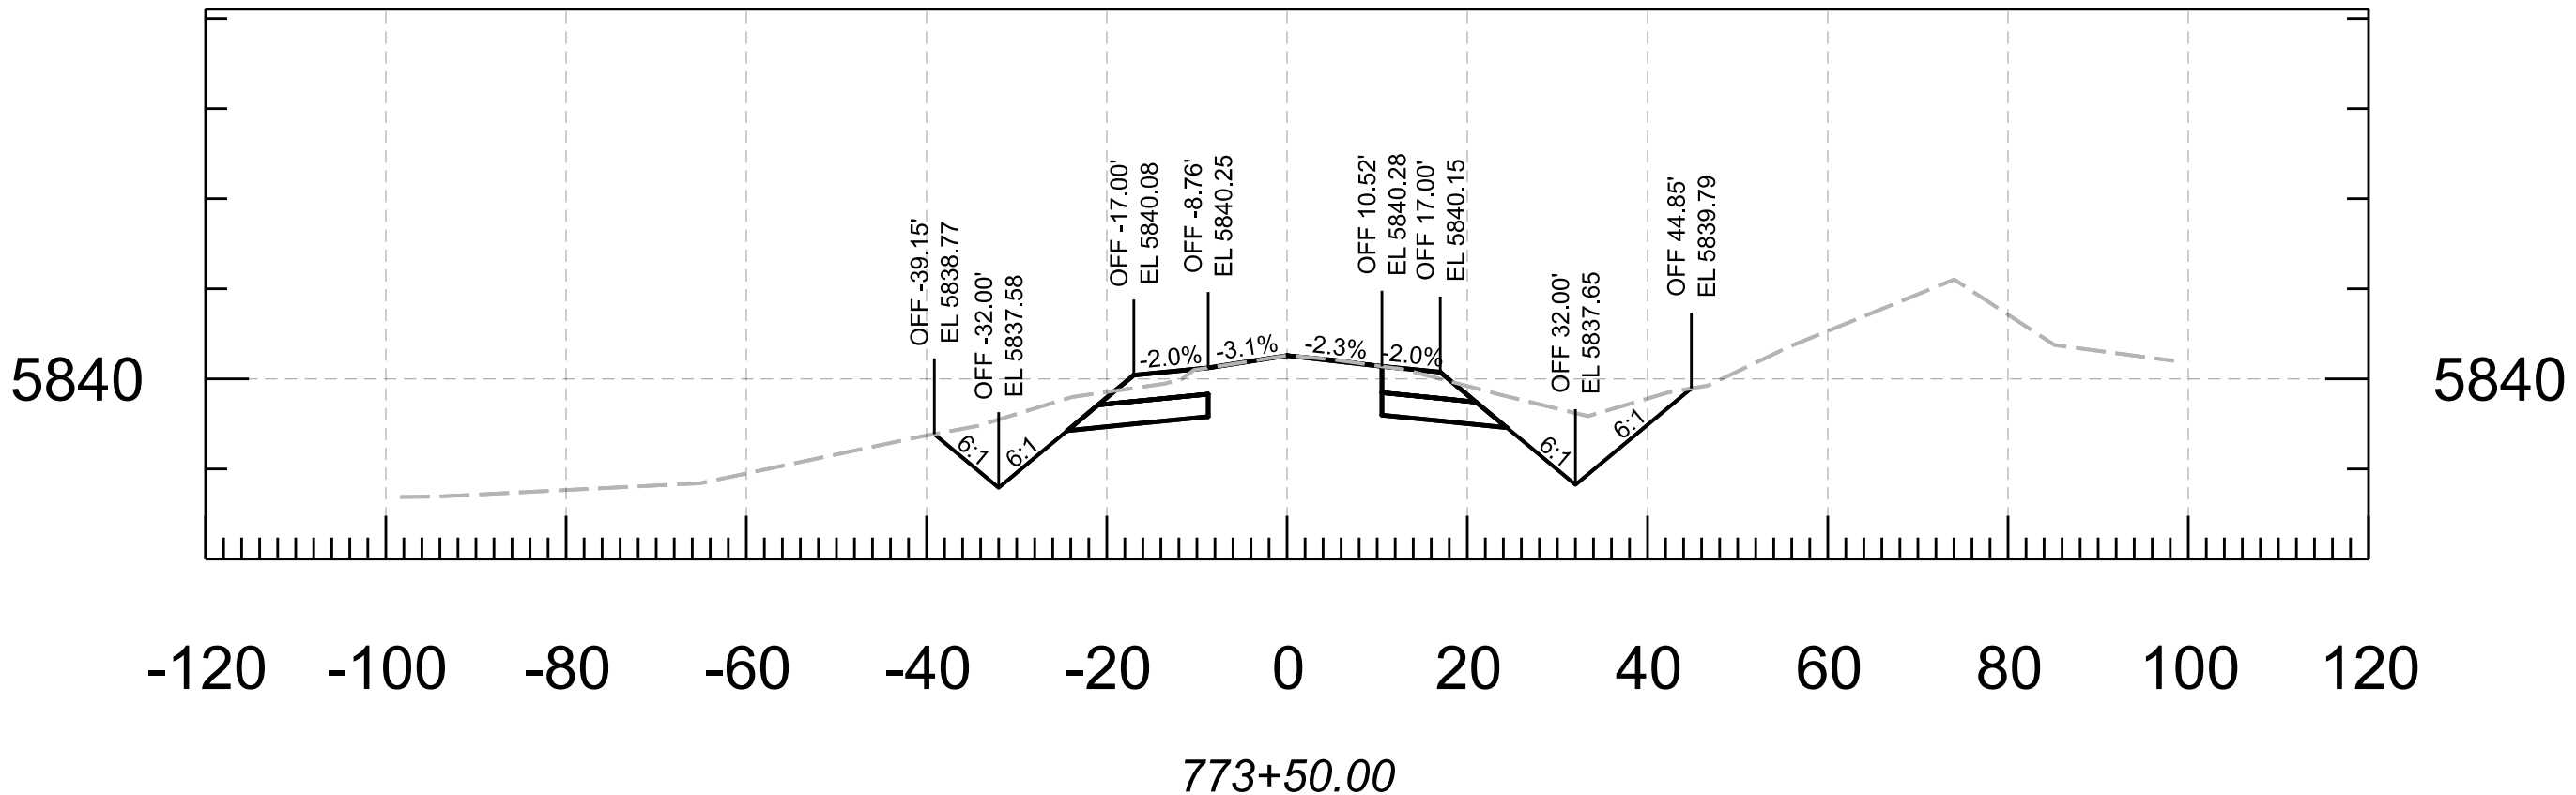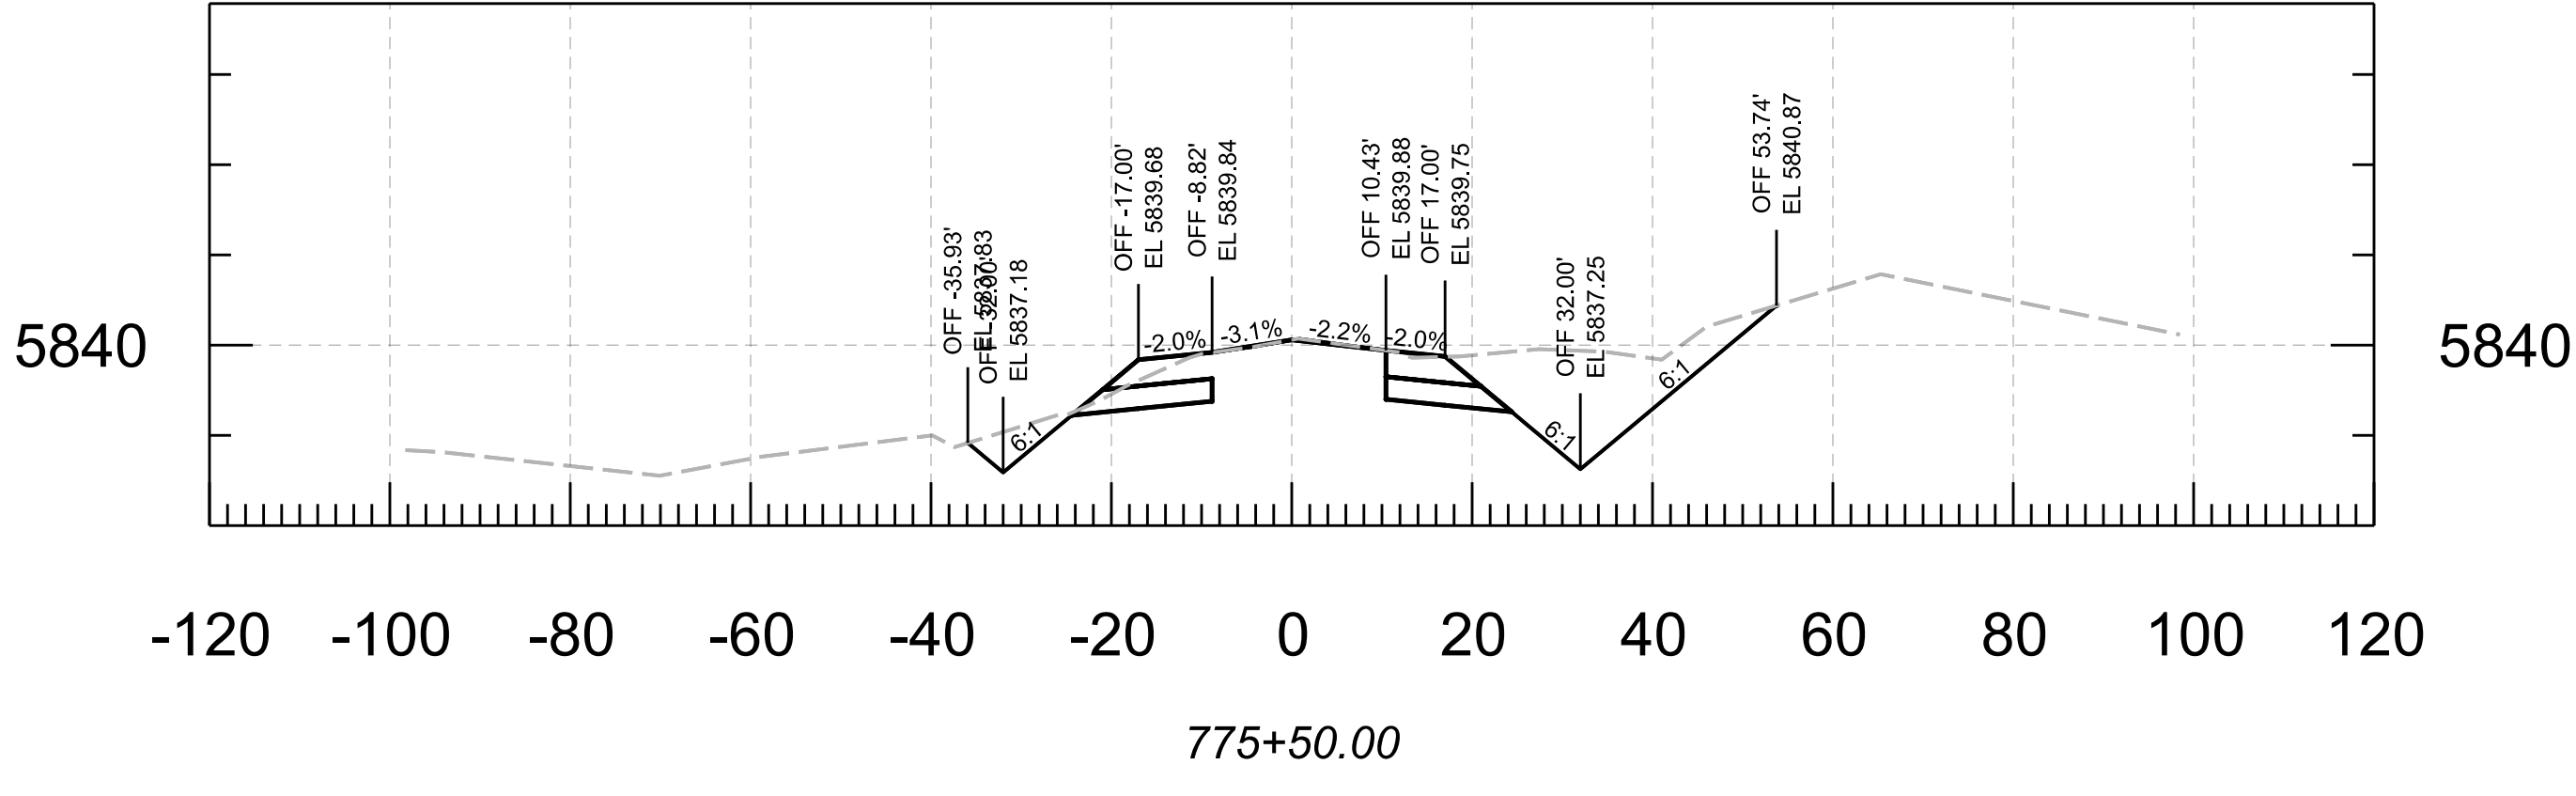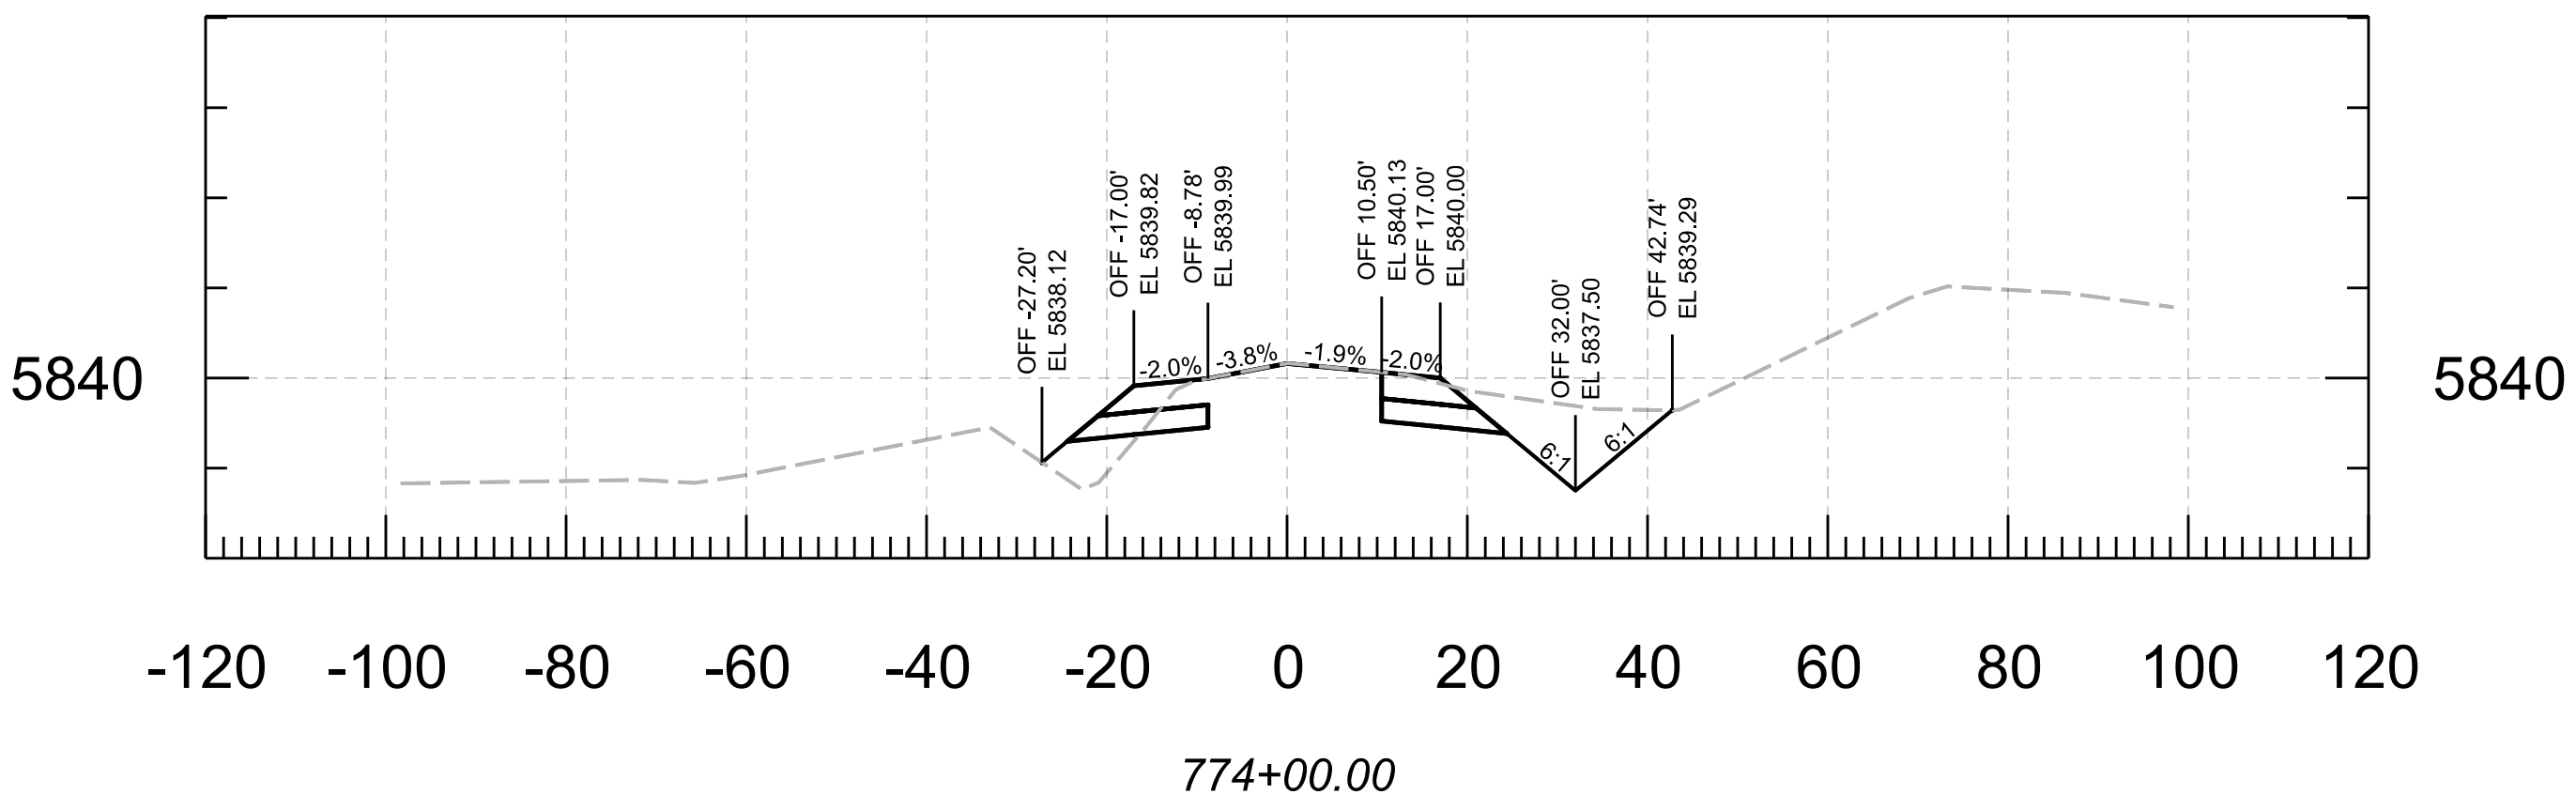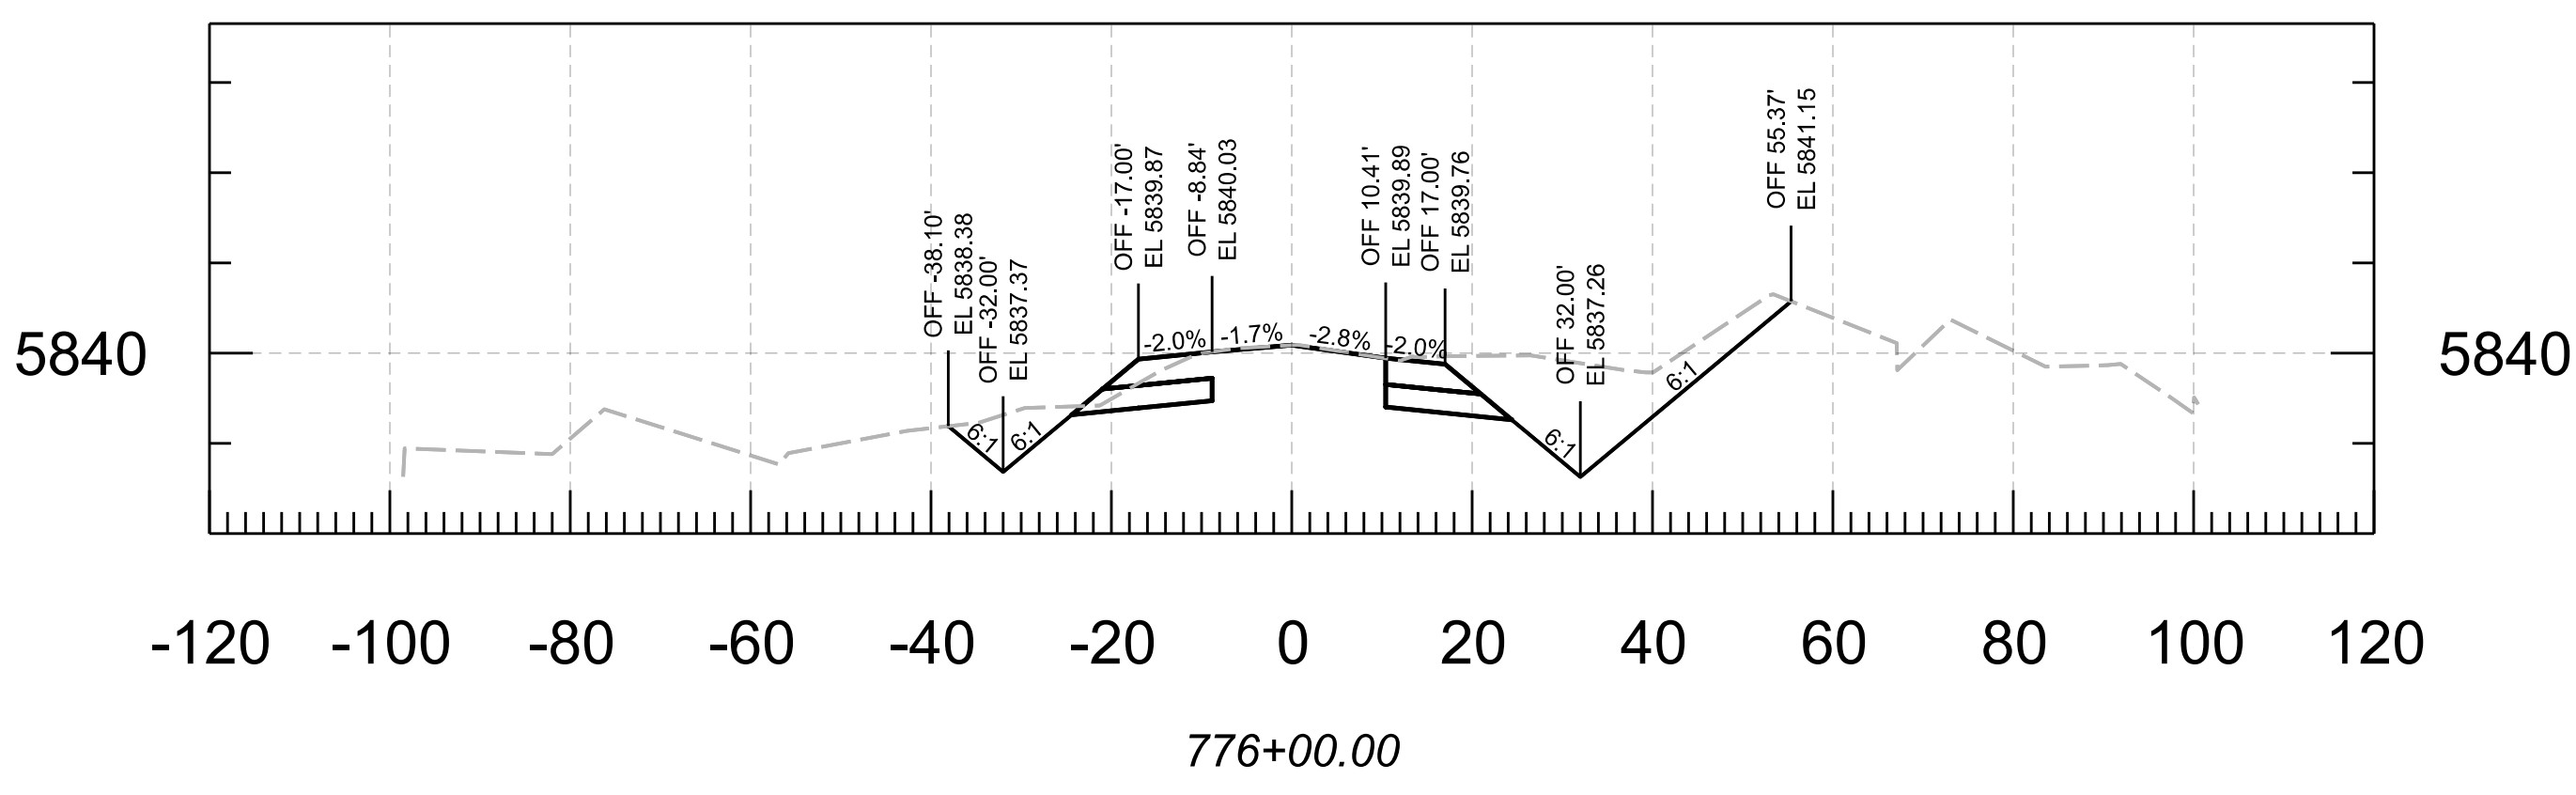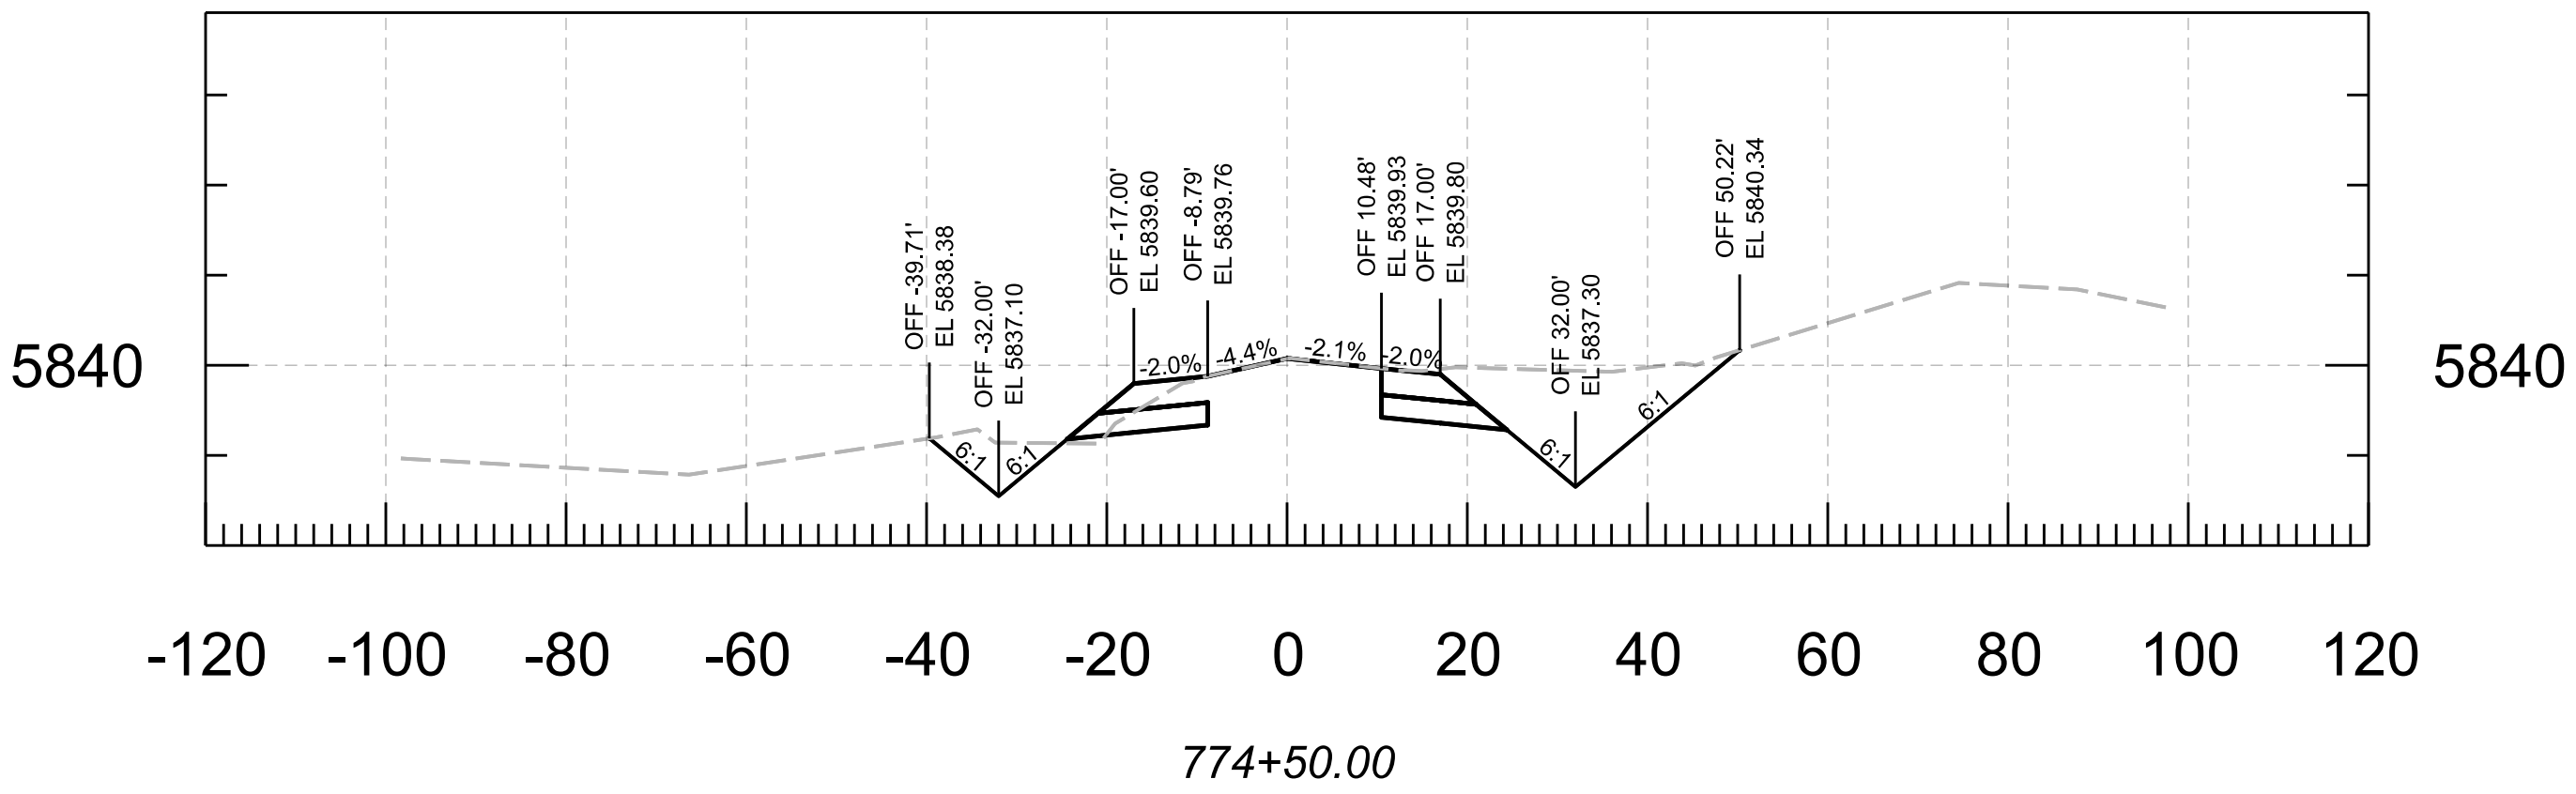






						ROUTE		STATE		PROJECT NO.	FEDERAL ID NO.	SHEET NO.	TOTAL SHEETS	RECORD DRAWING
			DESIGN	N. Harness	04/25	ARIZONA DEPARTMENT OF TRANSPORTATION PROJECT DELIVERY AND OPERATIONS DIVISION		F.H.W.A. Arizona Division		377 NA 008	377-A(203)T	86	91	
			DRAWN	N. Harness	04/25	ROADWAY DESIGN SECTION		ARIZ.		MP 8 - PHOENIX PARK WASH, S OF DRY LAKE				
			CHECKED	E. Eggen	04/25	CROSS SECTIONS		LOCATION		SHEET OF				
			TEAM LEADER	E. Eggen	04/25			TRACS NO.		F0661 01C				OF

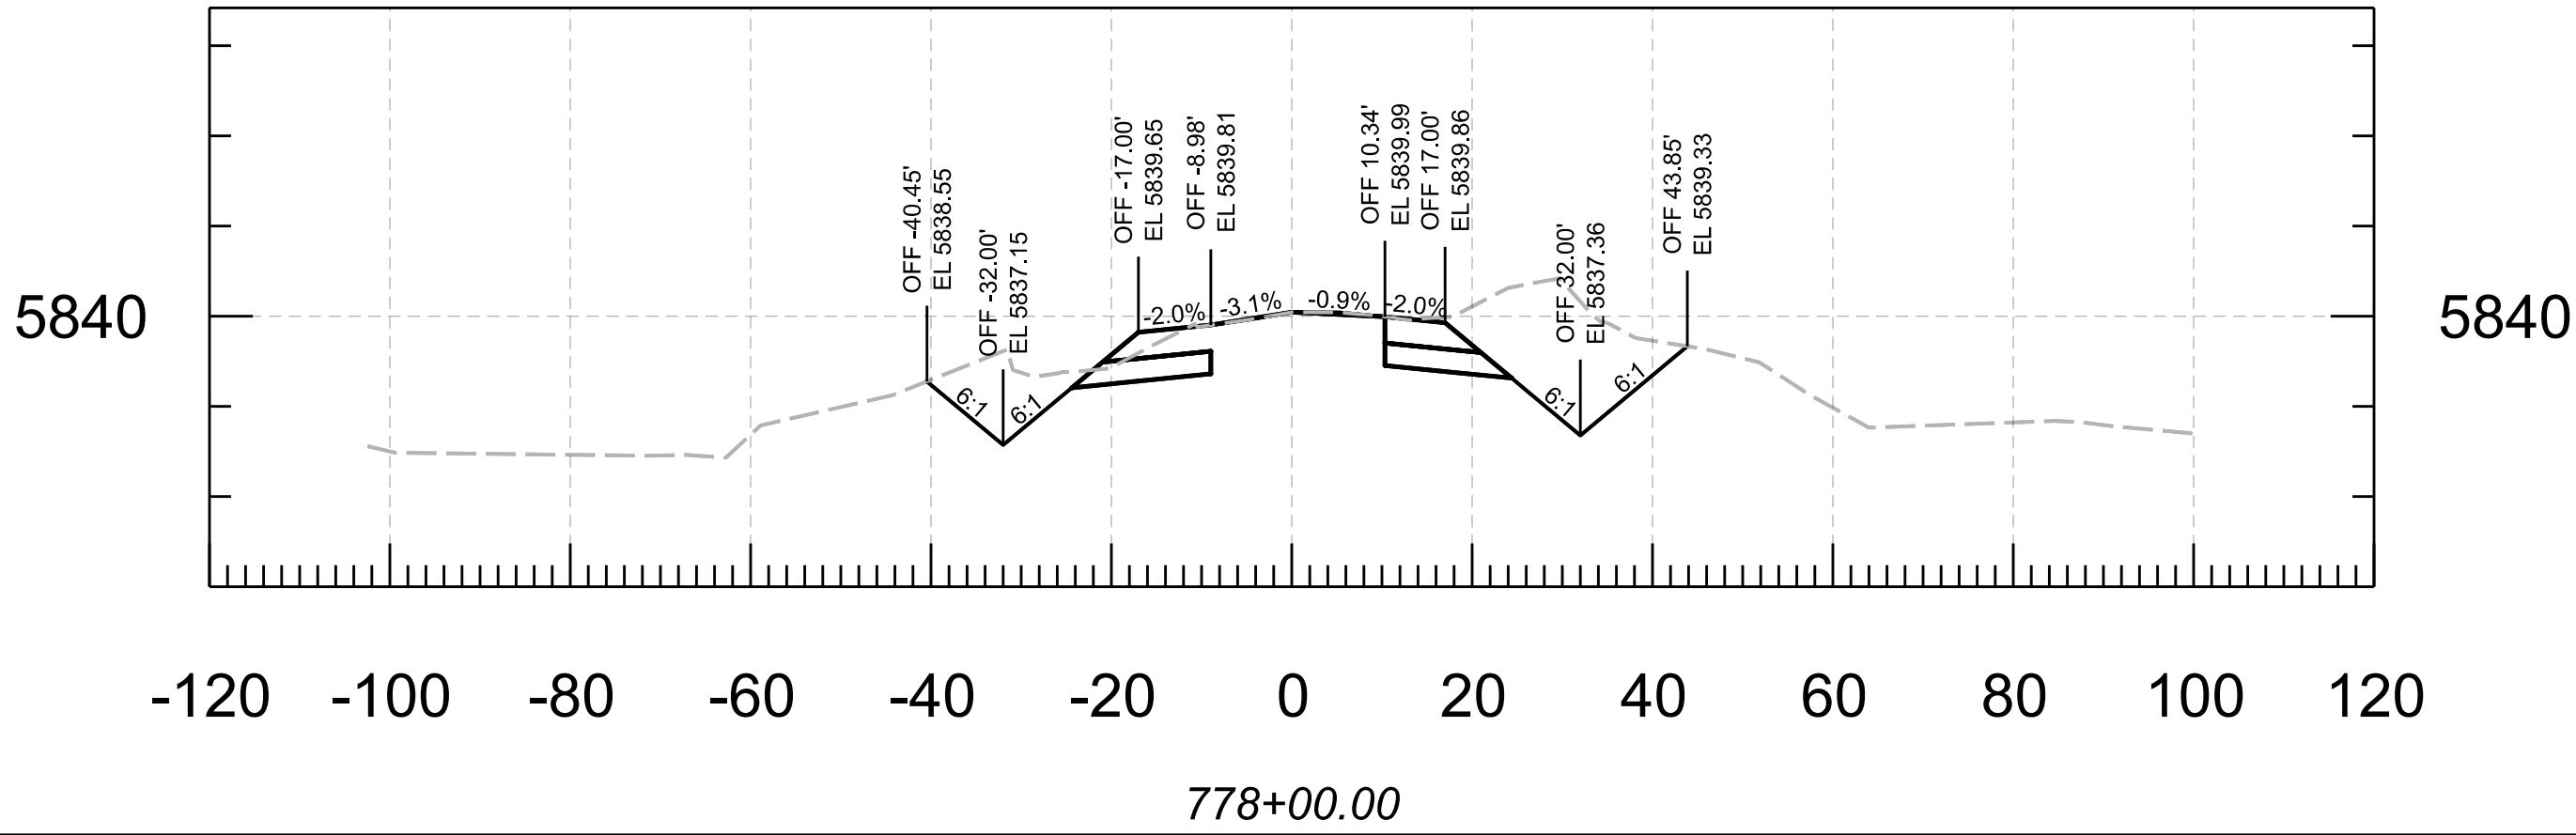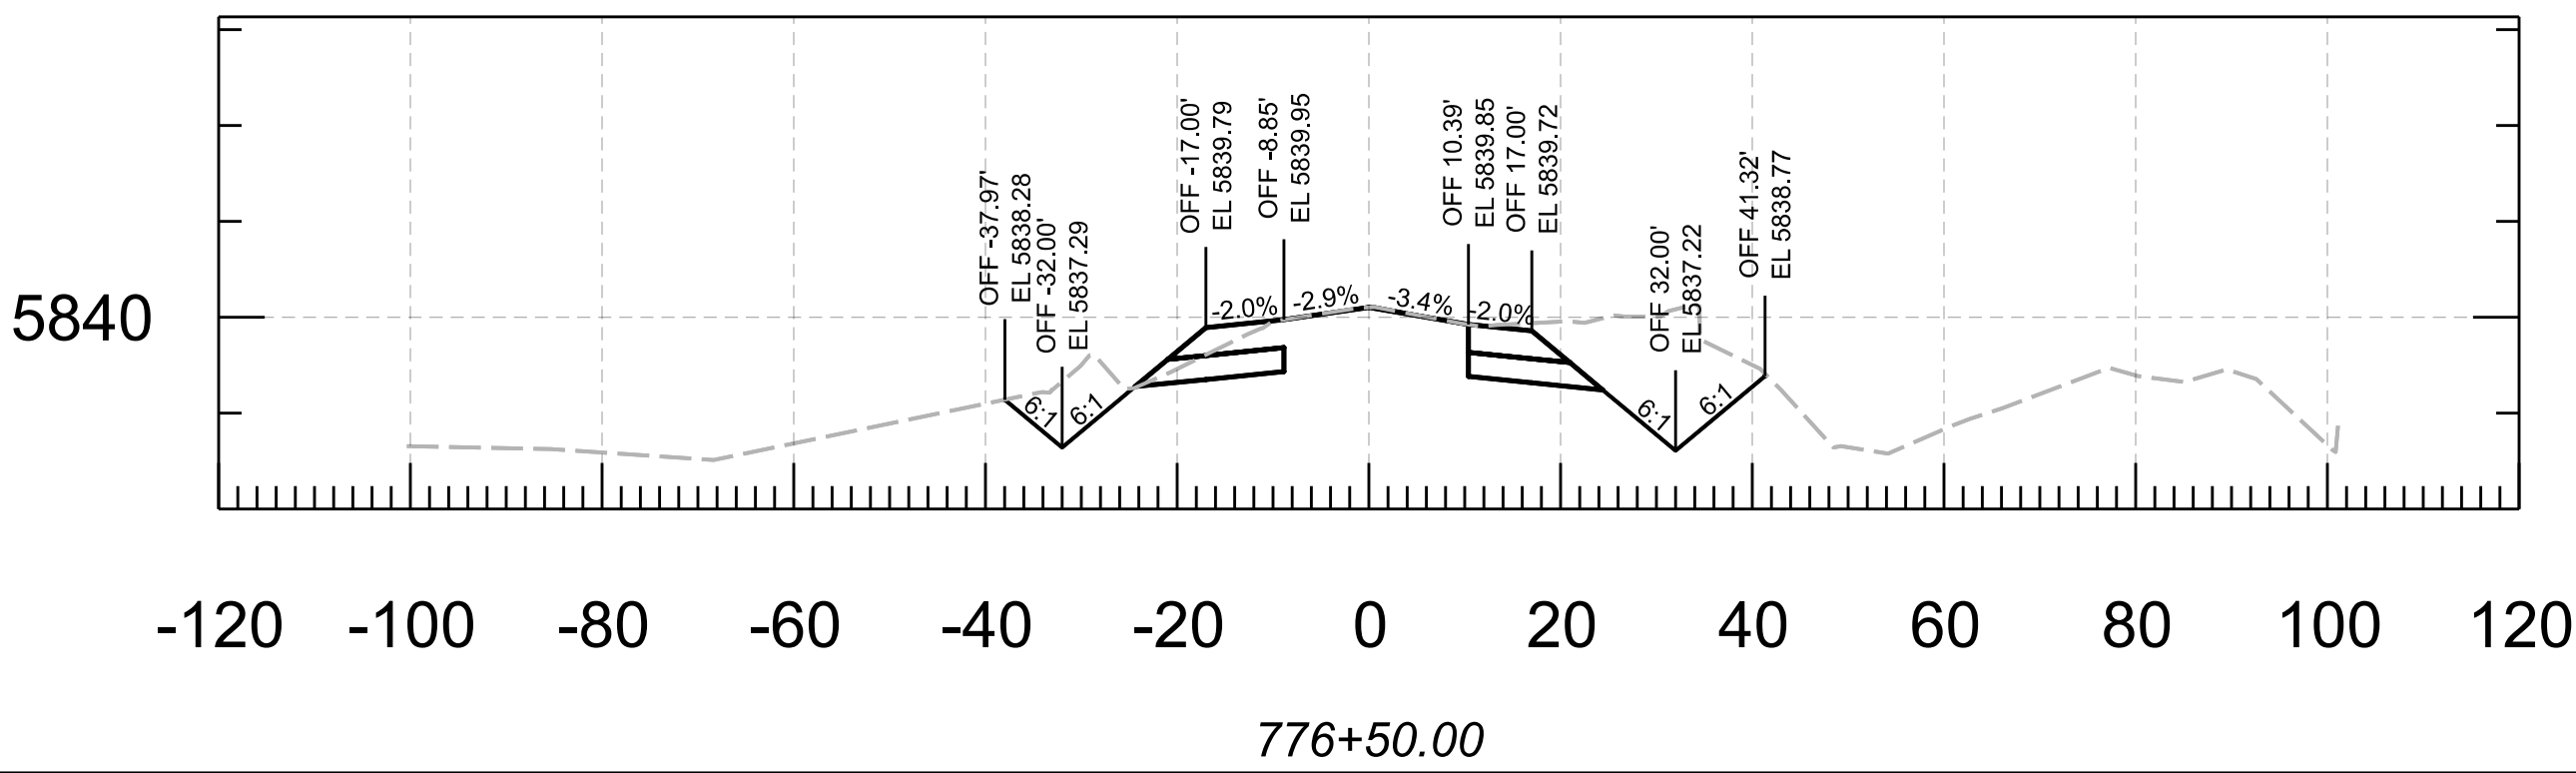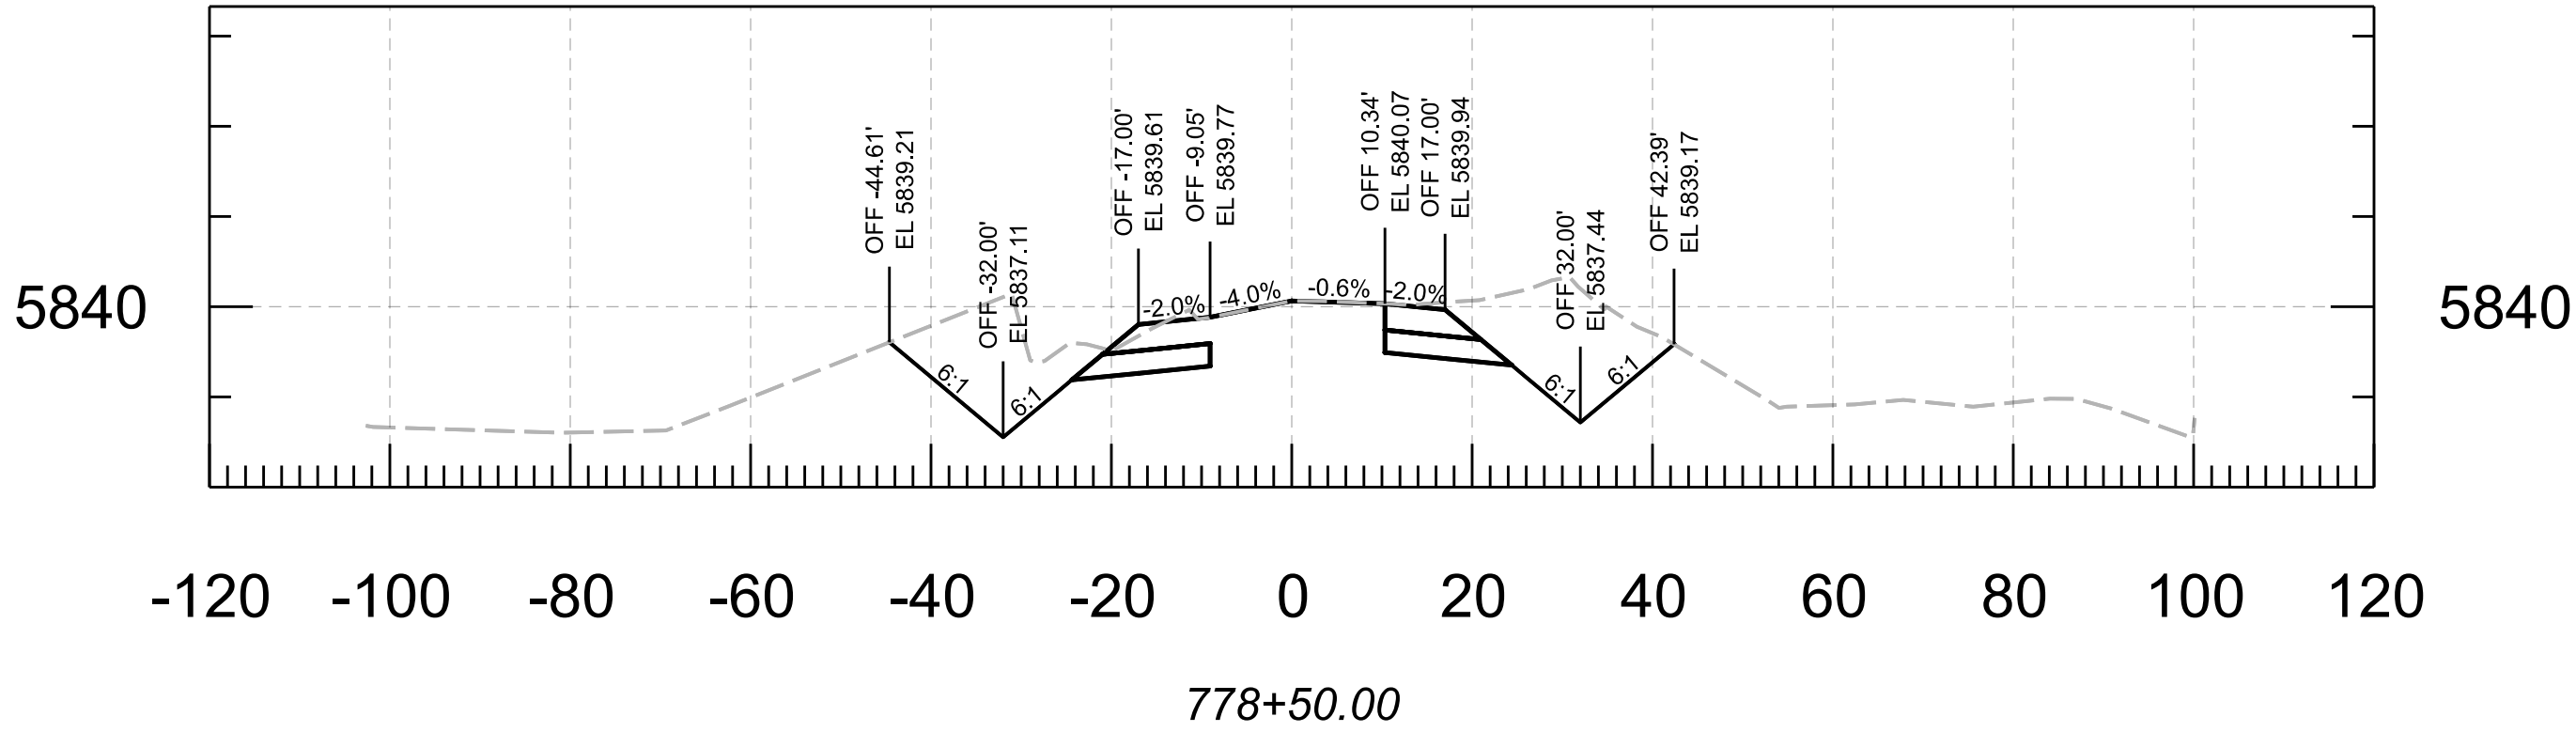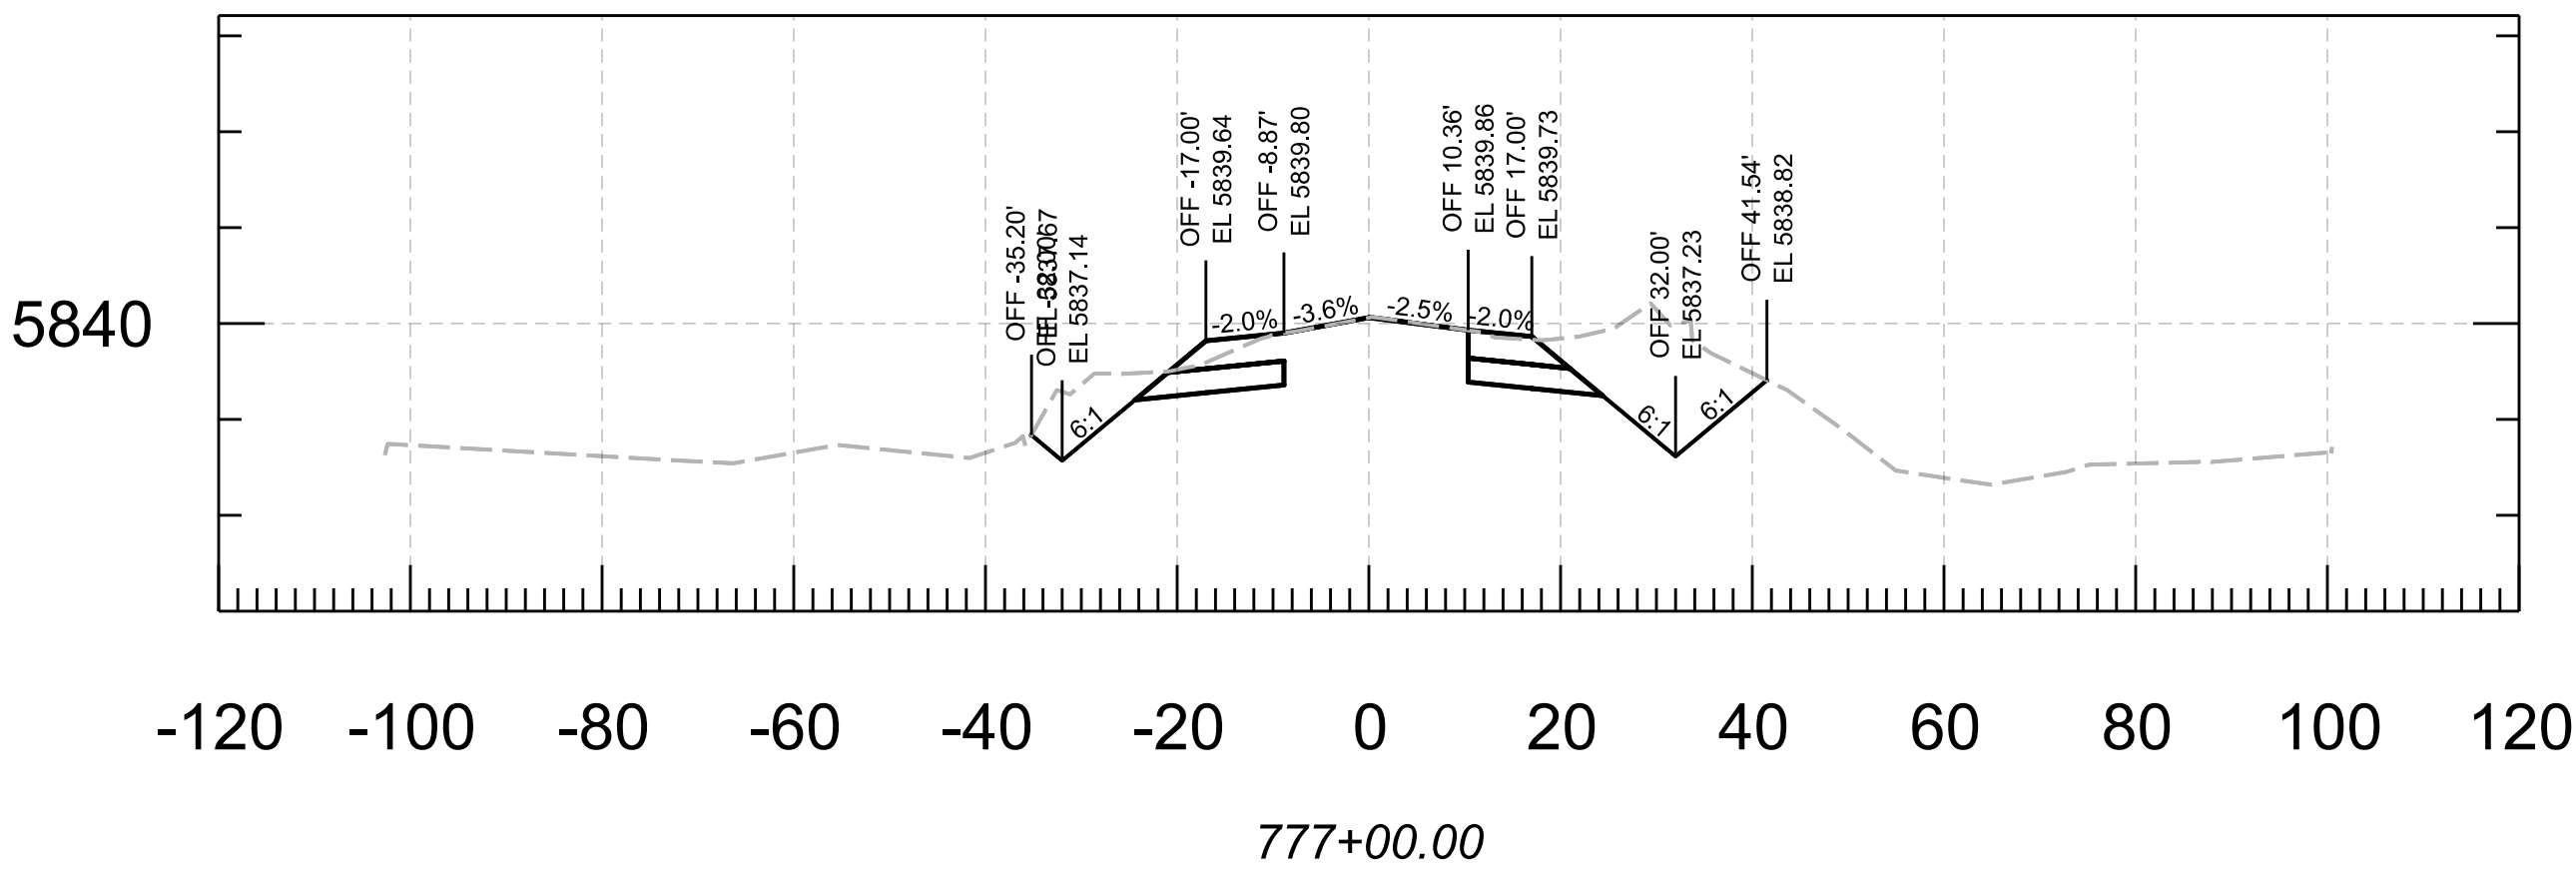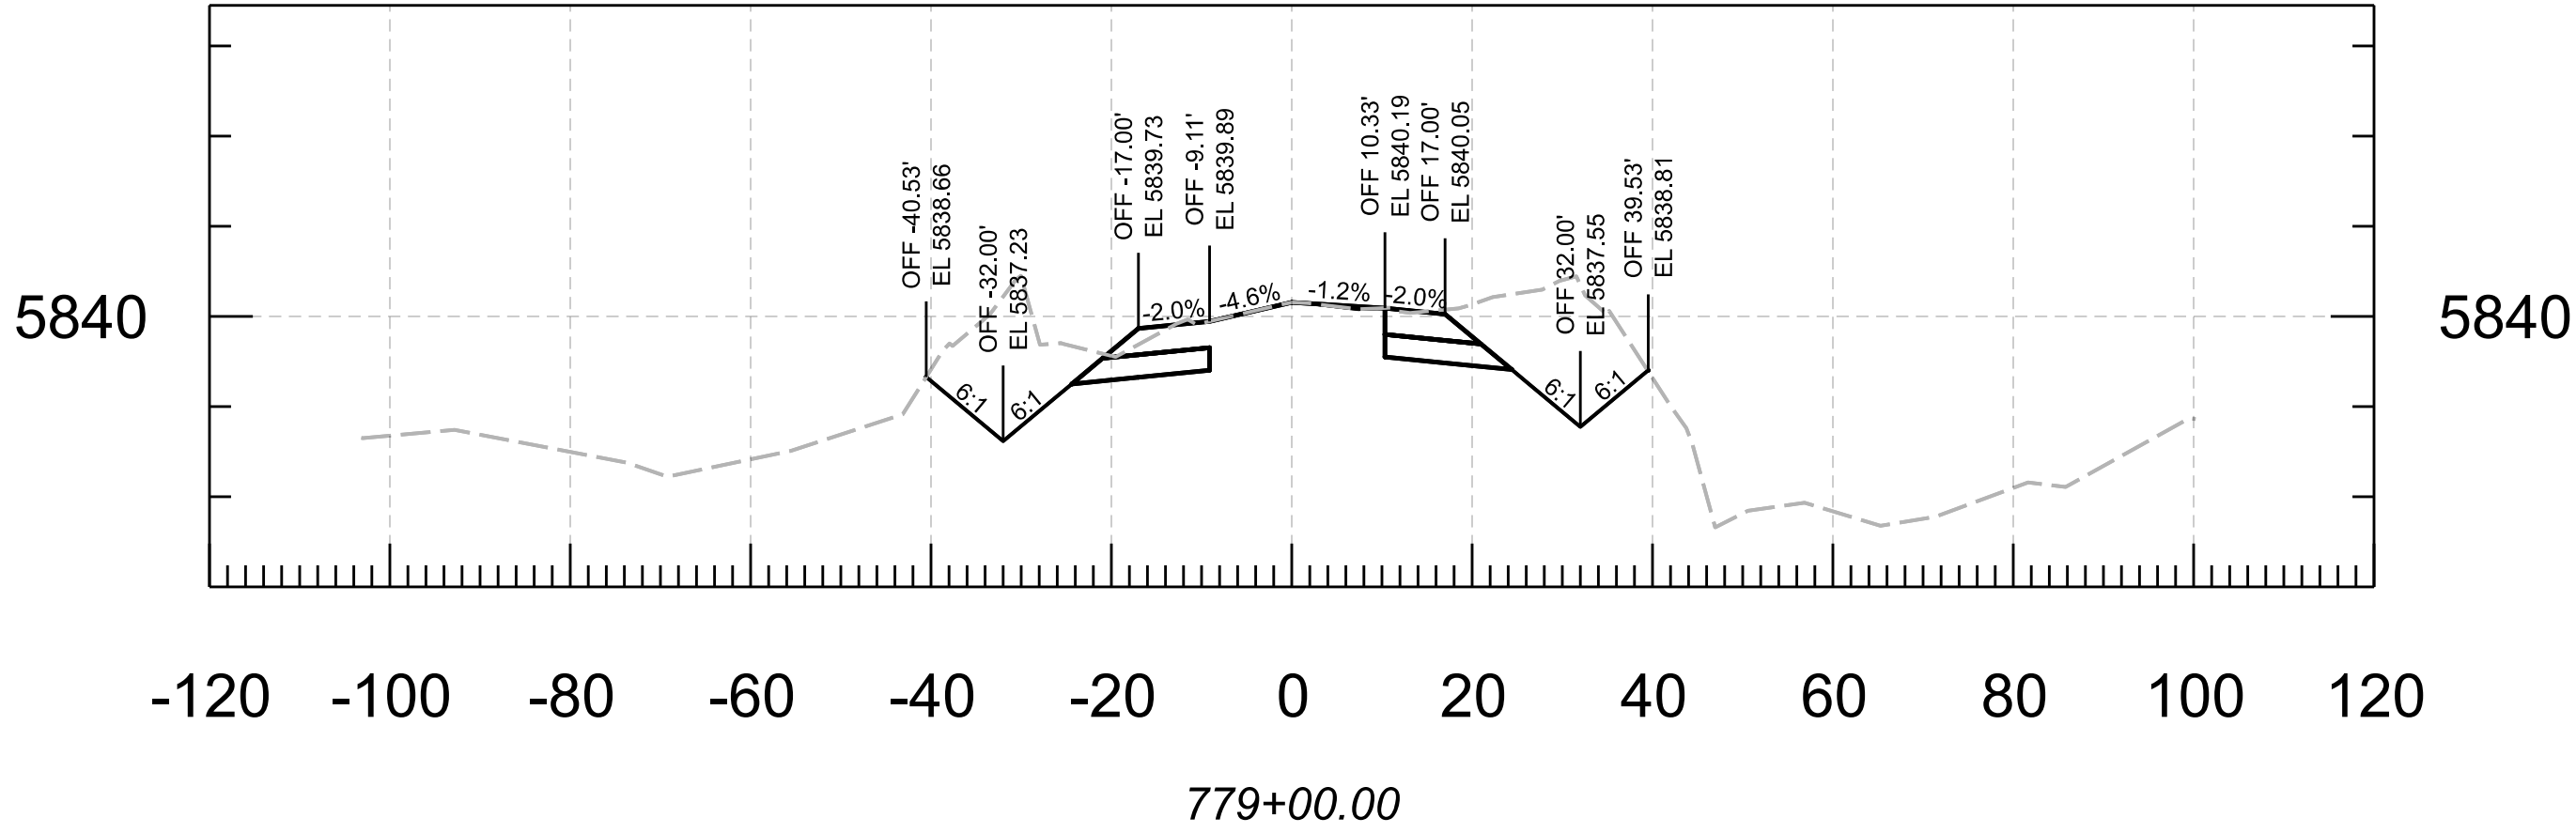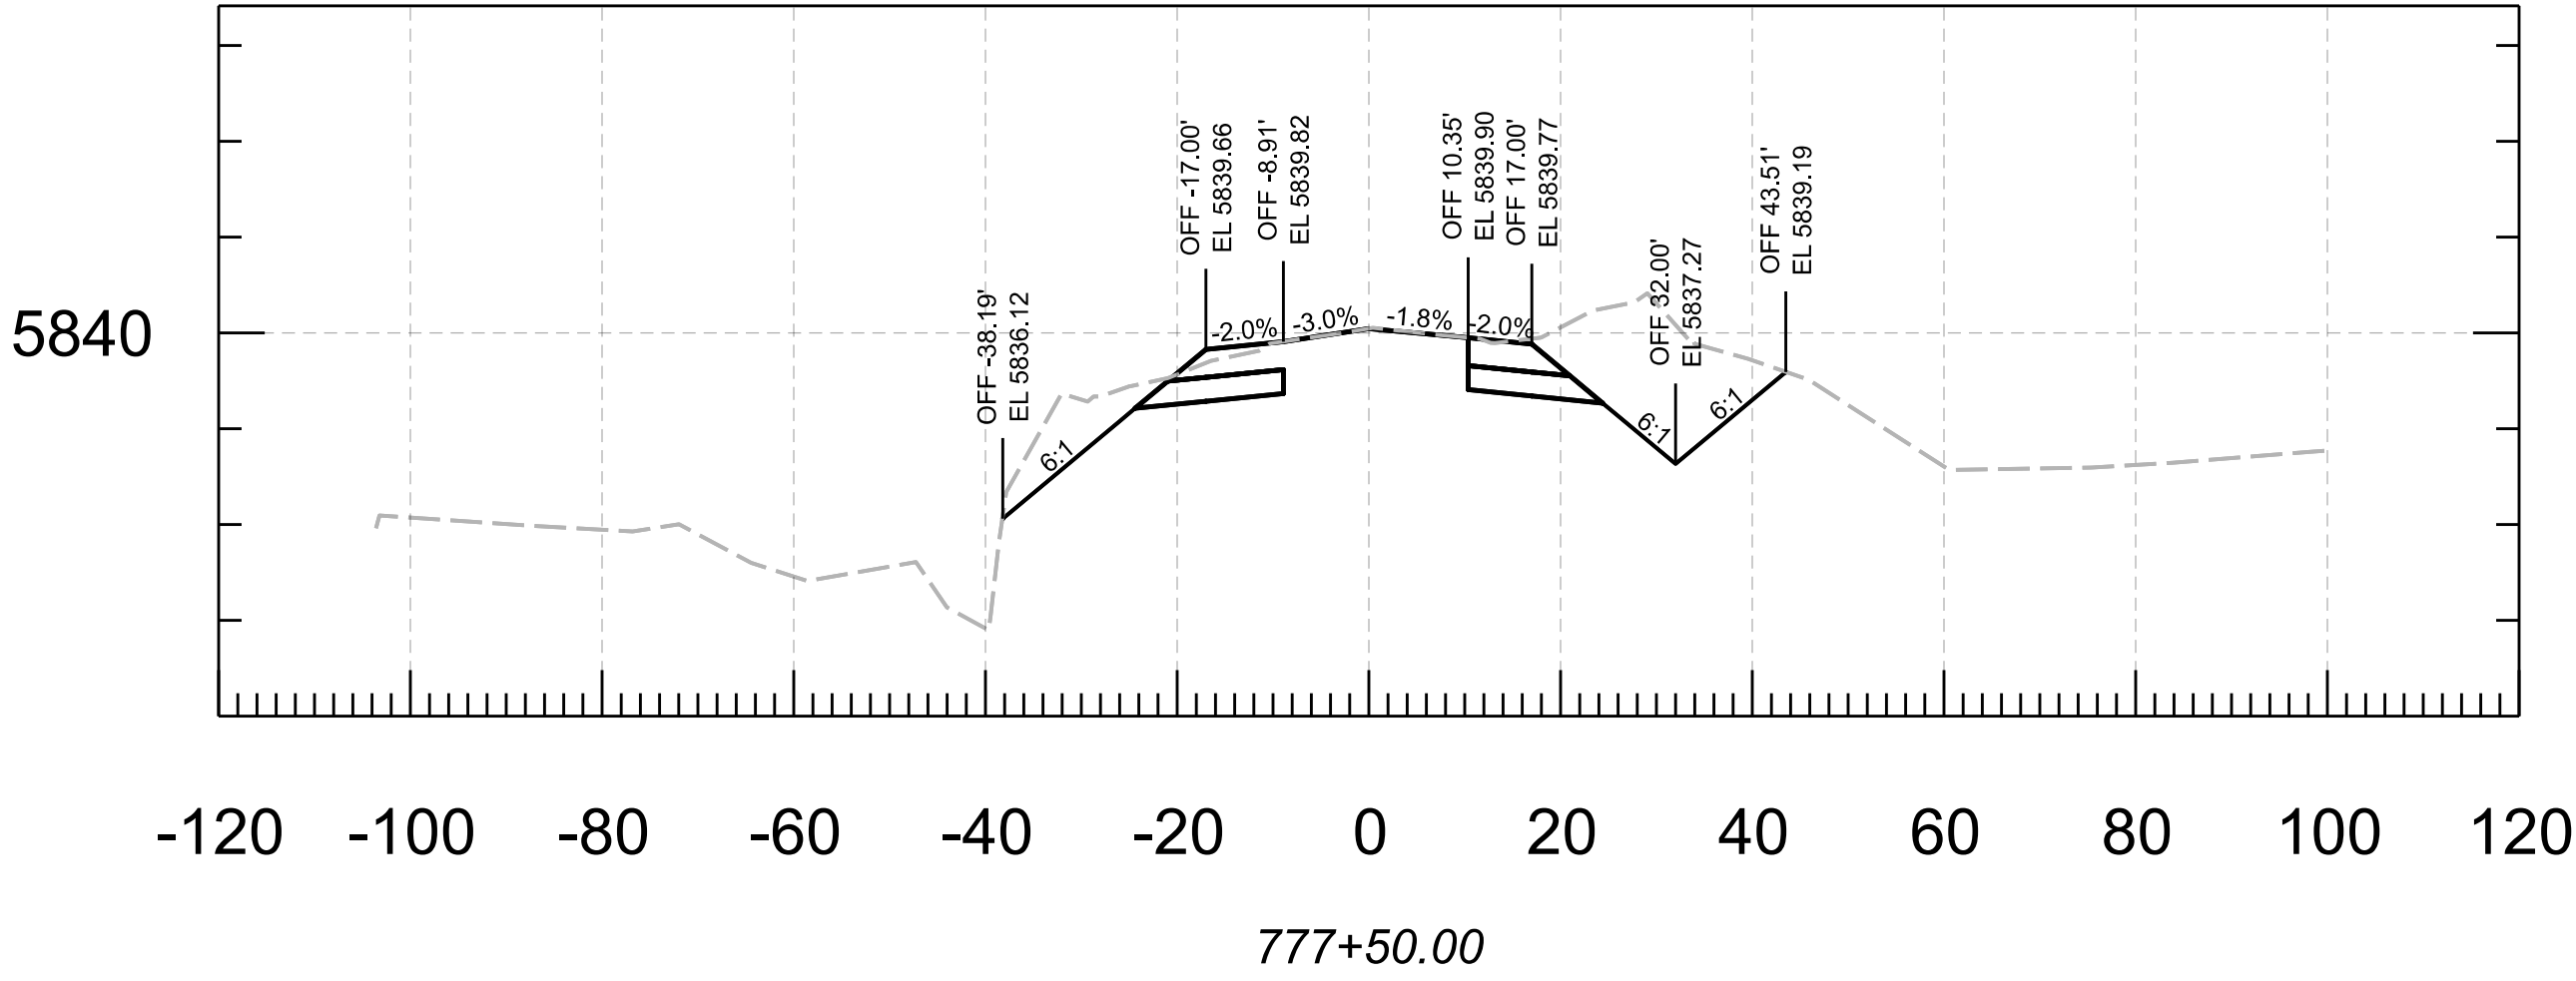






				NAME	DATE	ARIZONA DEPARTMENT OF TRANSPORTATION PROJECT DELIVERY AND OPERATIONS DIVISION ROADWAY DESIGN SECTION				ROUTE	F.H.W.A. Arizona Division		STATE	PROJECT NO.	FEDERAL ID NO.	SHEET NO.	TOTAL SHEETS	RECORD DRAWING			
				DESIGN	N. Harness	04/25					ARIZ.	377 NA 008		377-A(203)T		87	91				
				DRAWN	N. Harness	04/25	CROSS SECTIONS				MILEPOST	LOCATION MP 8 - PHOENIX PARK WASH, S OF DRY LAKE								SHEET OF	
				CHECKED	E. Eggen	04/25					STRUCTURE NO.	TRACS NO. F0661 01C								___ OF ___	
				TEAM LEADER	E. Eggen	04/25															

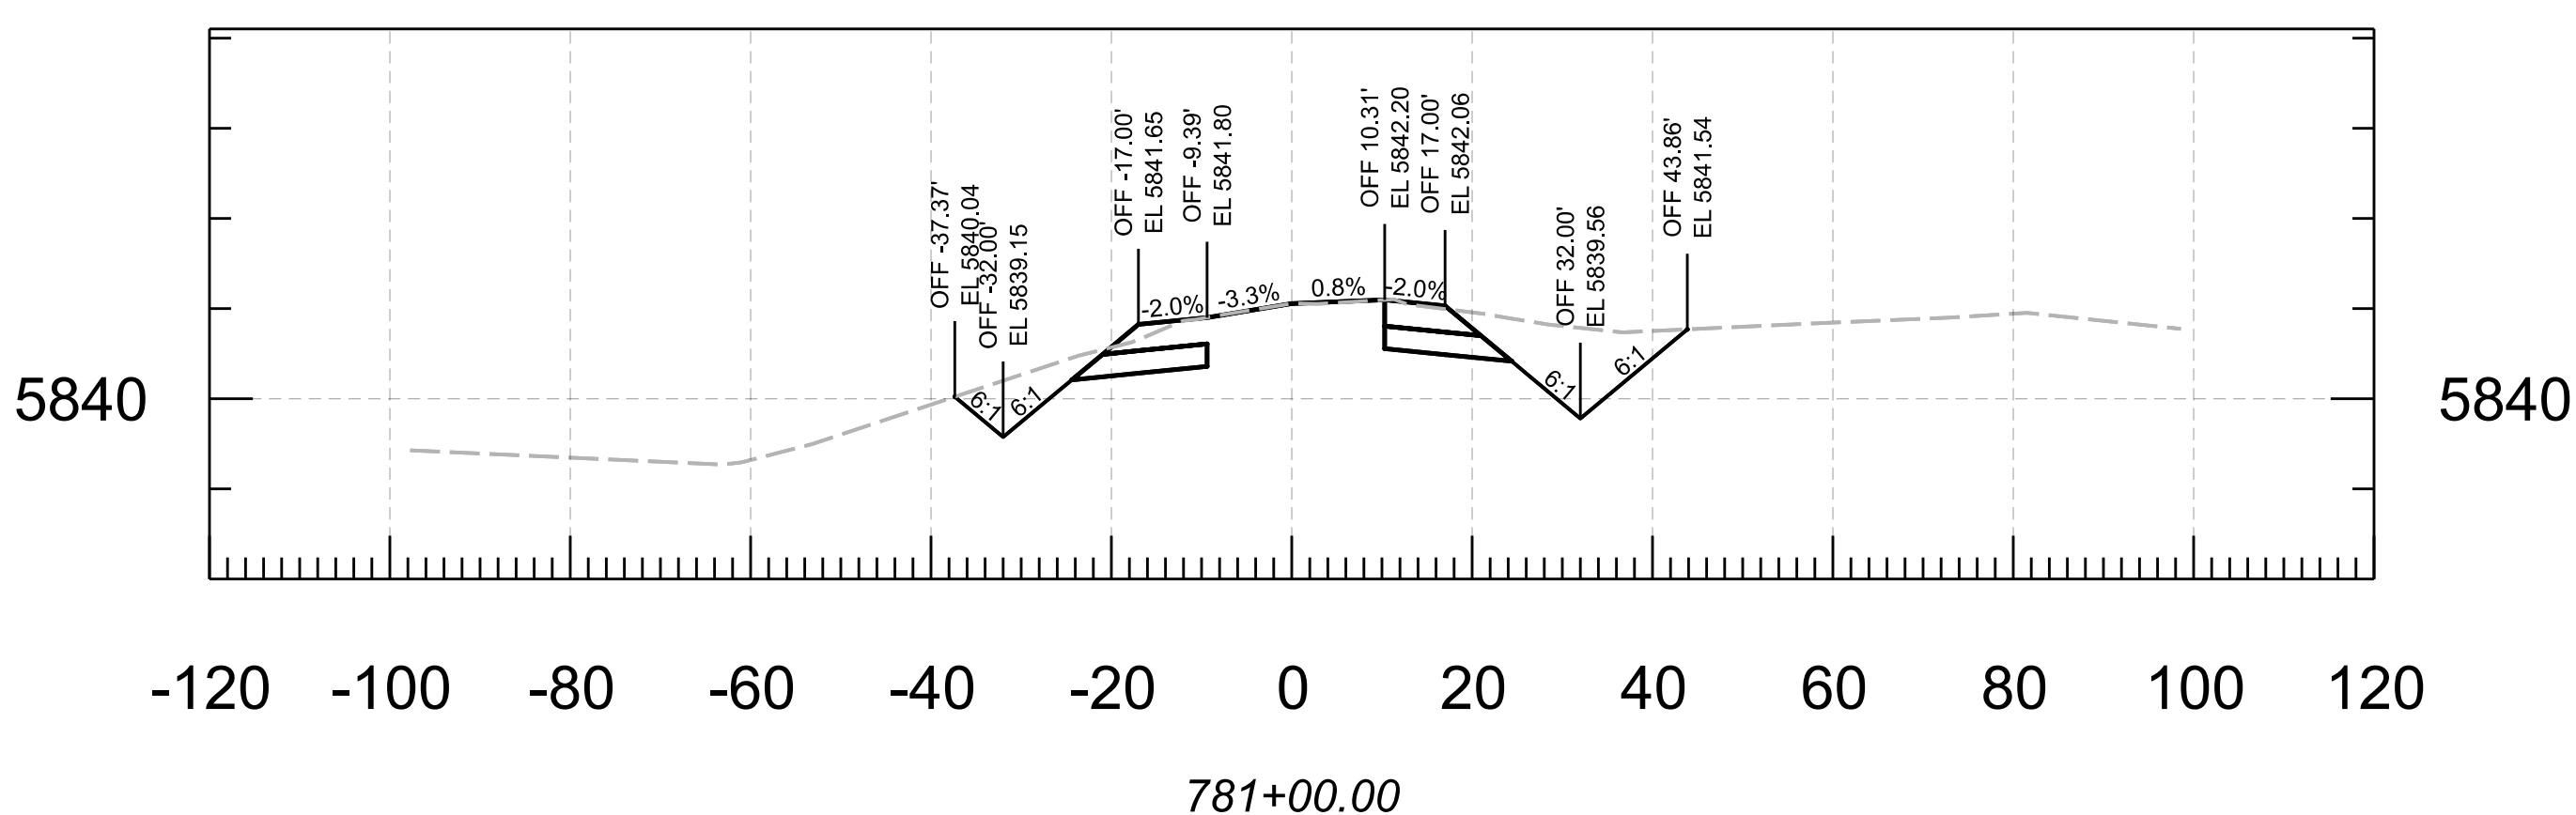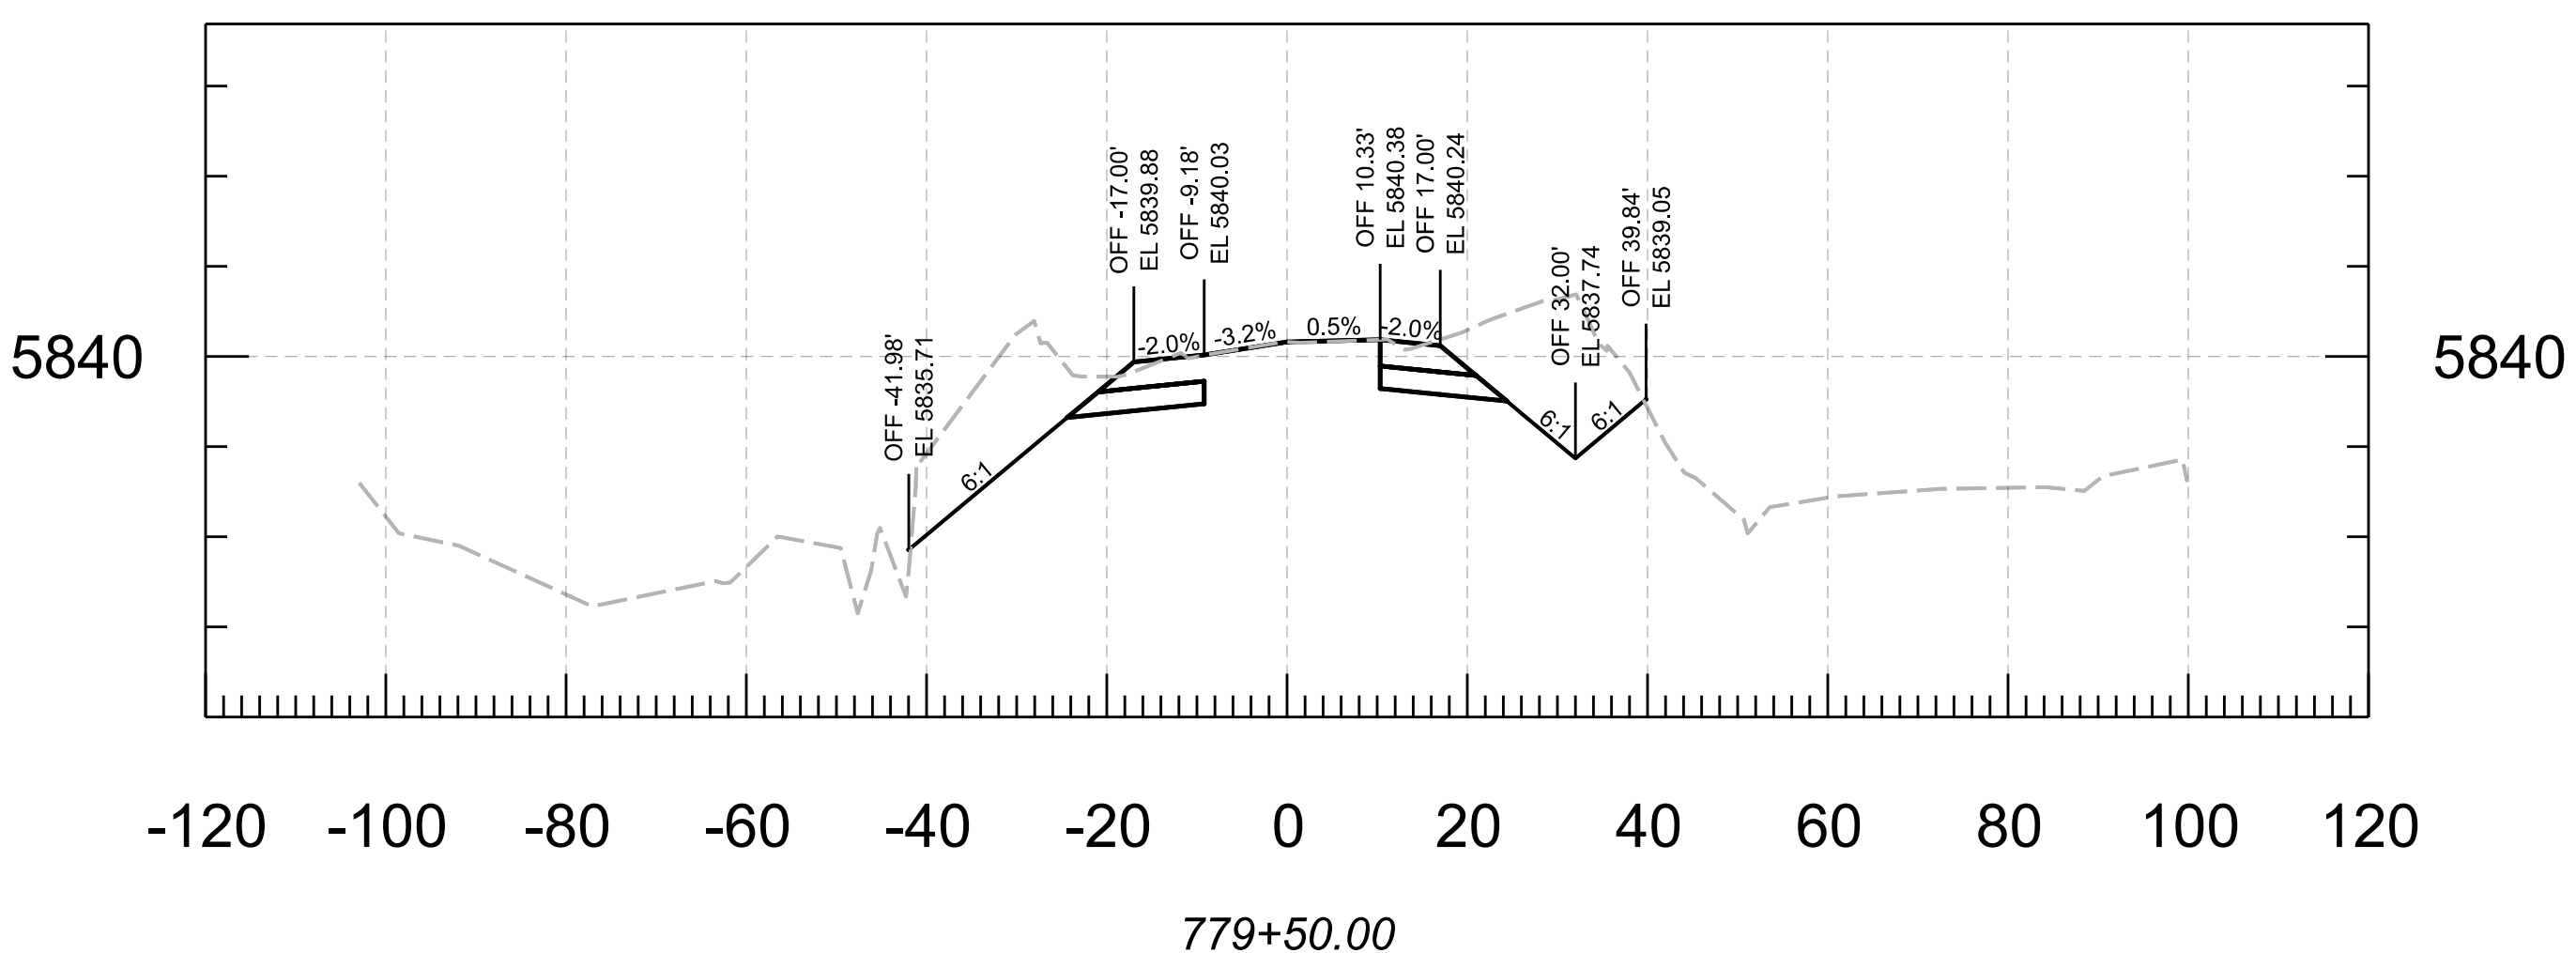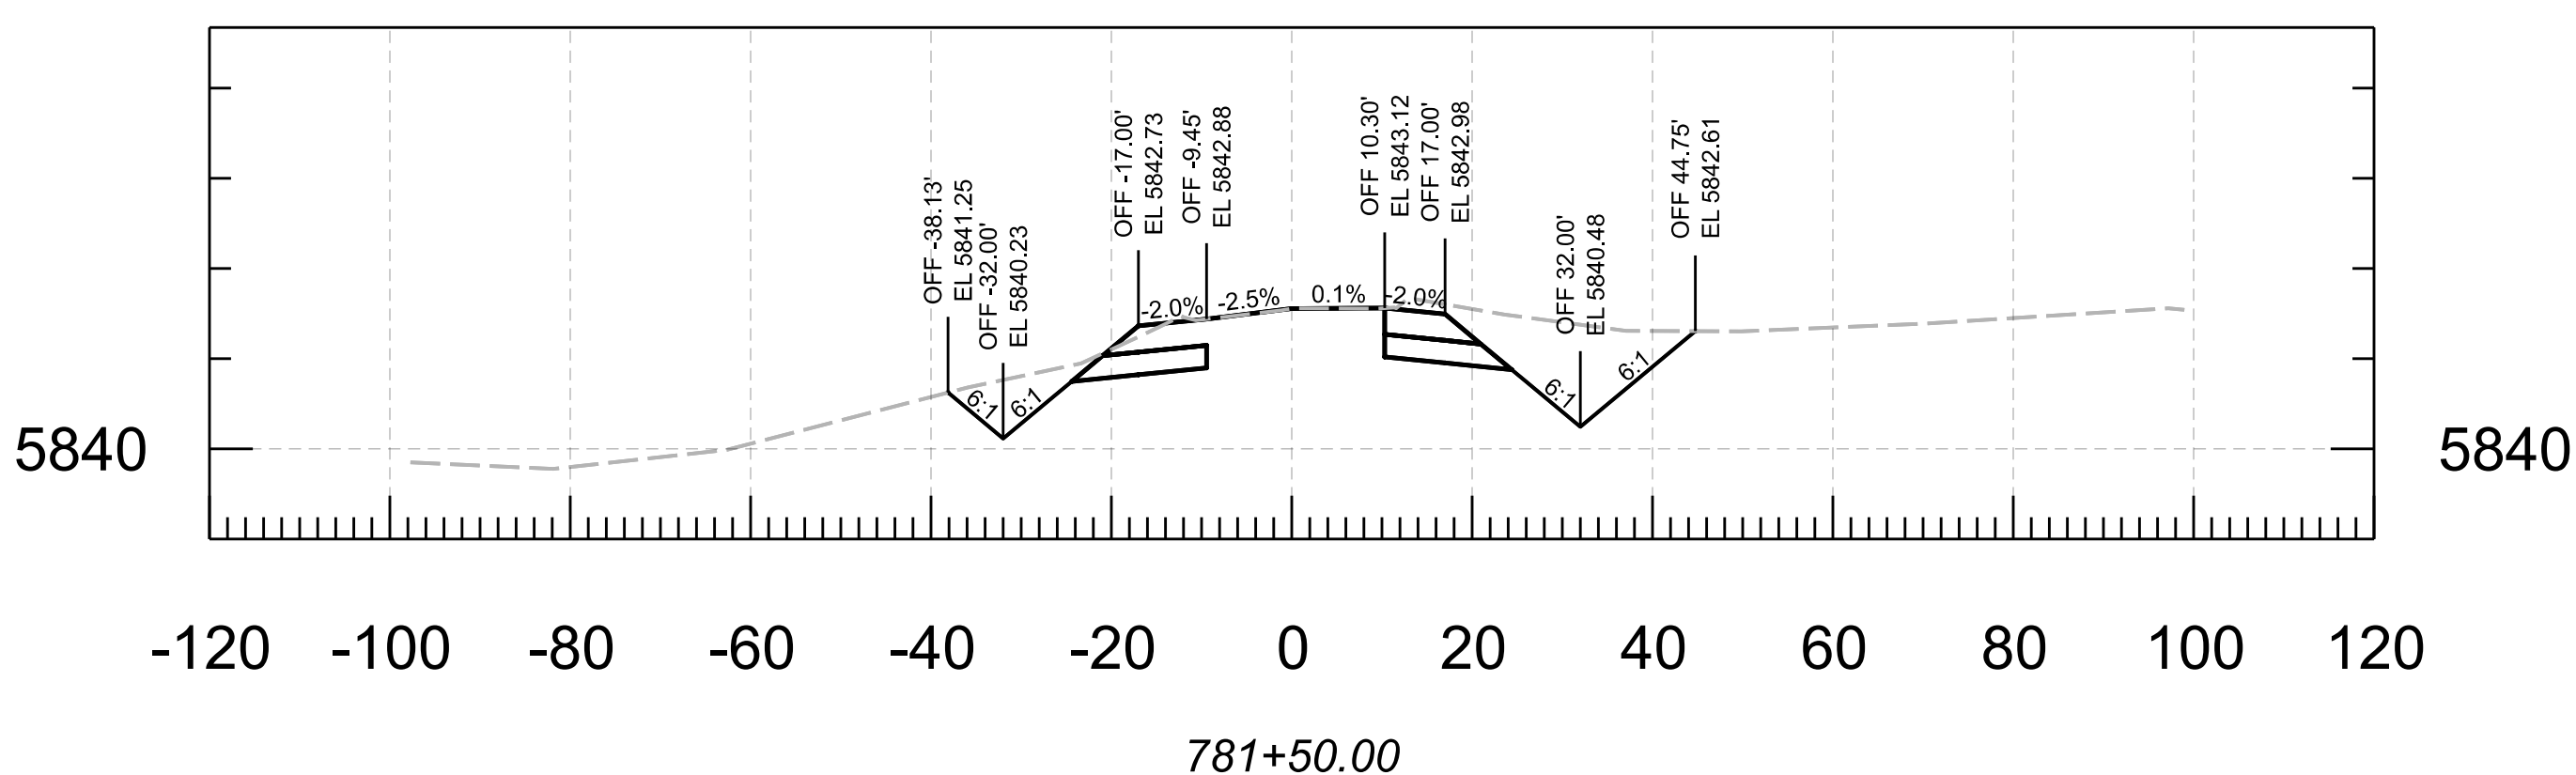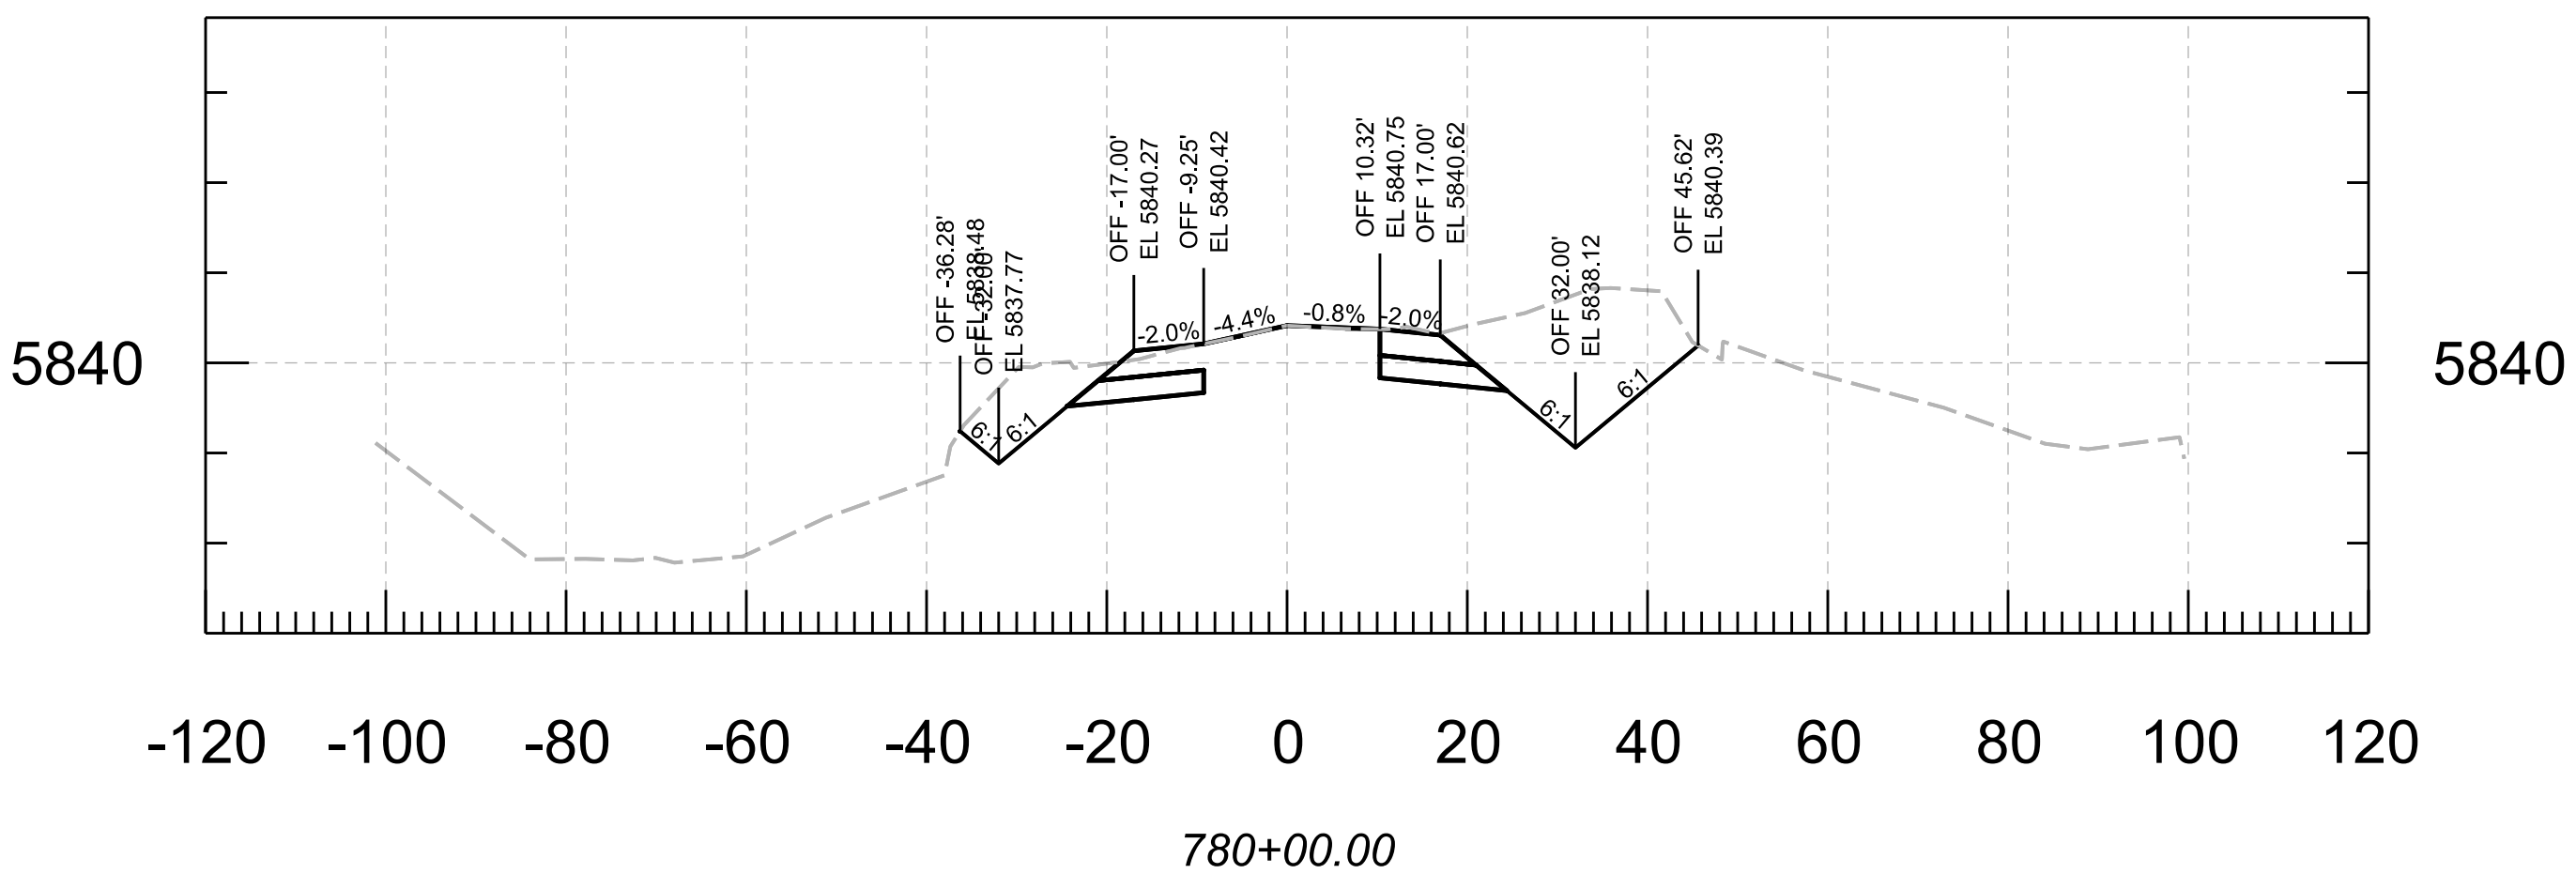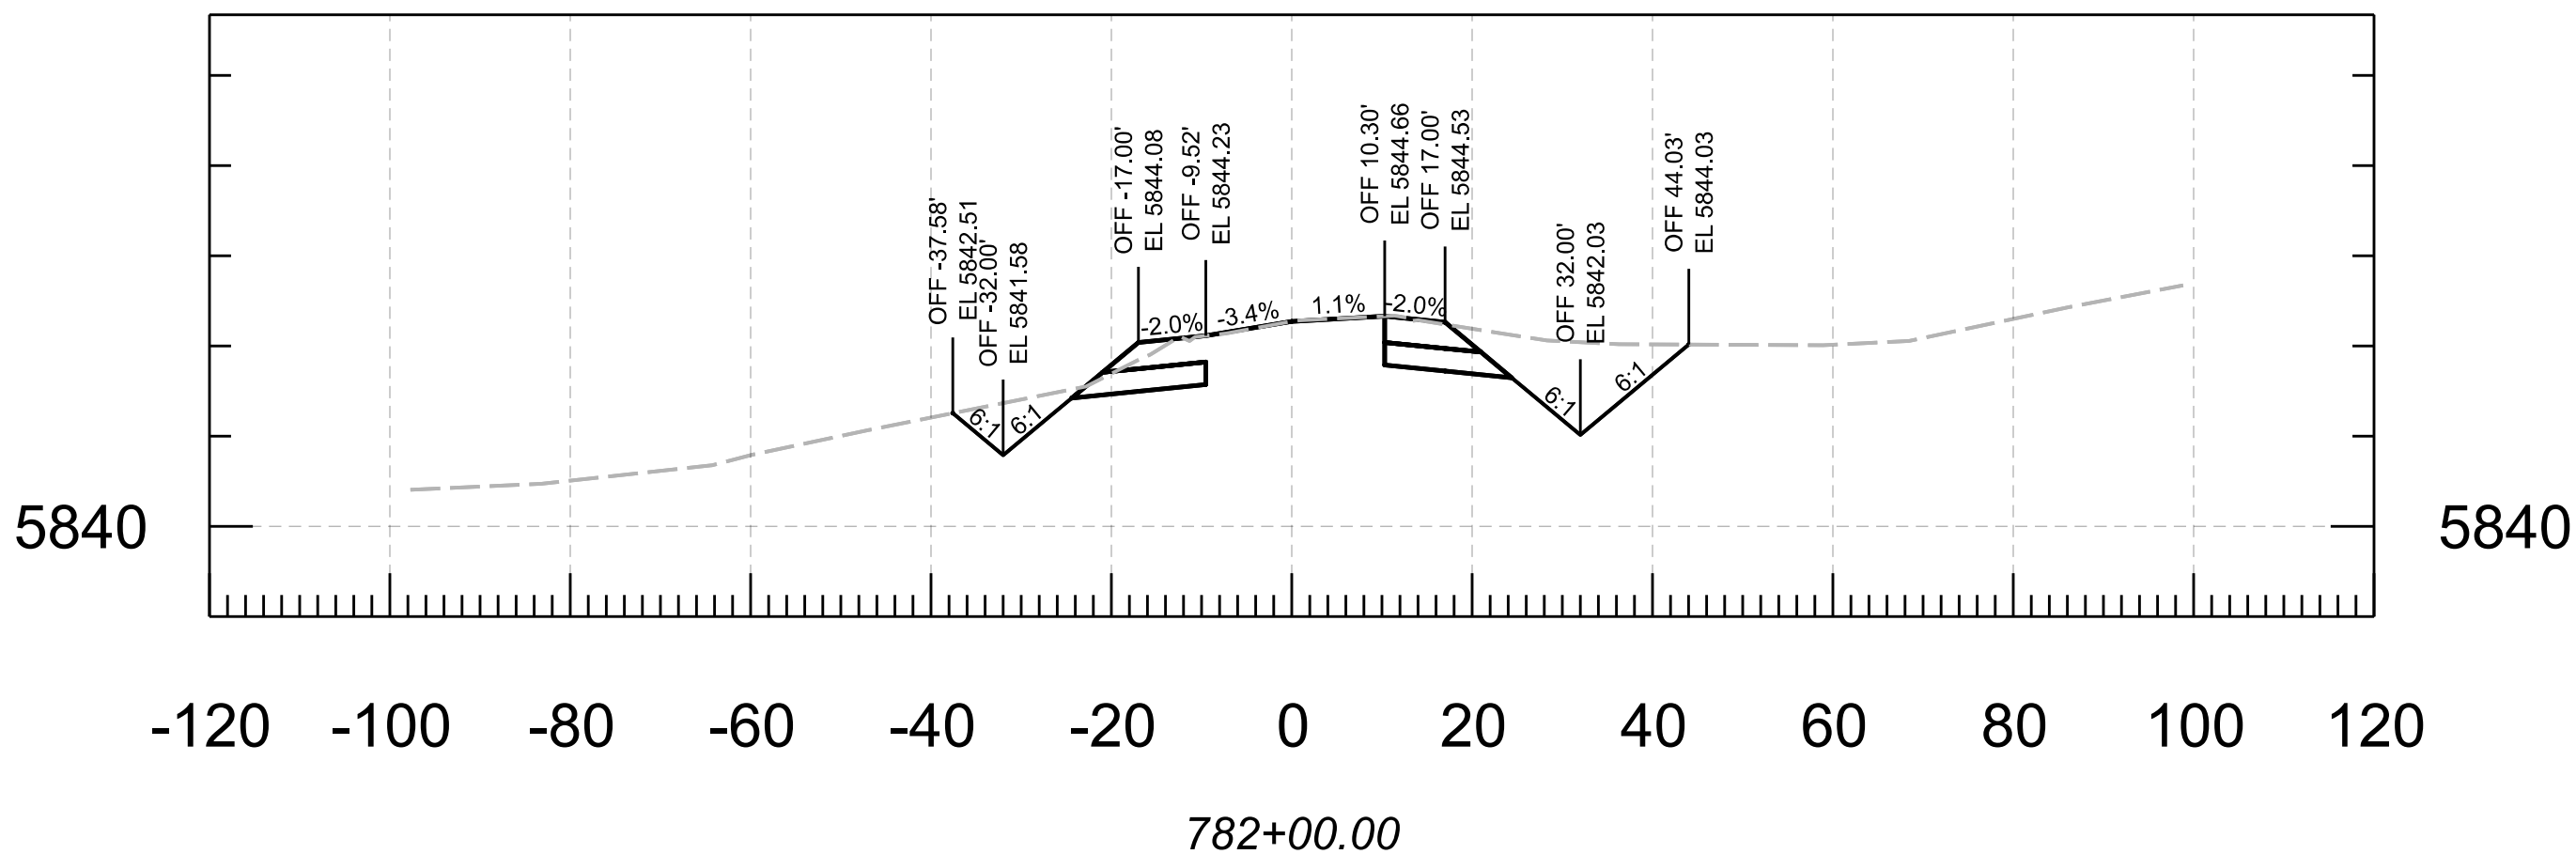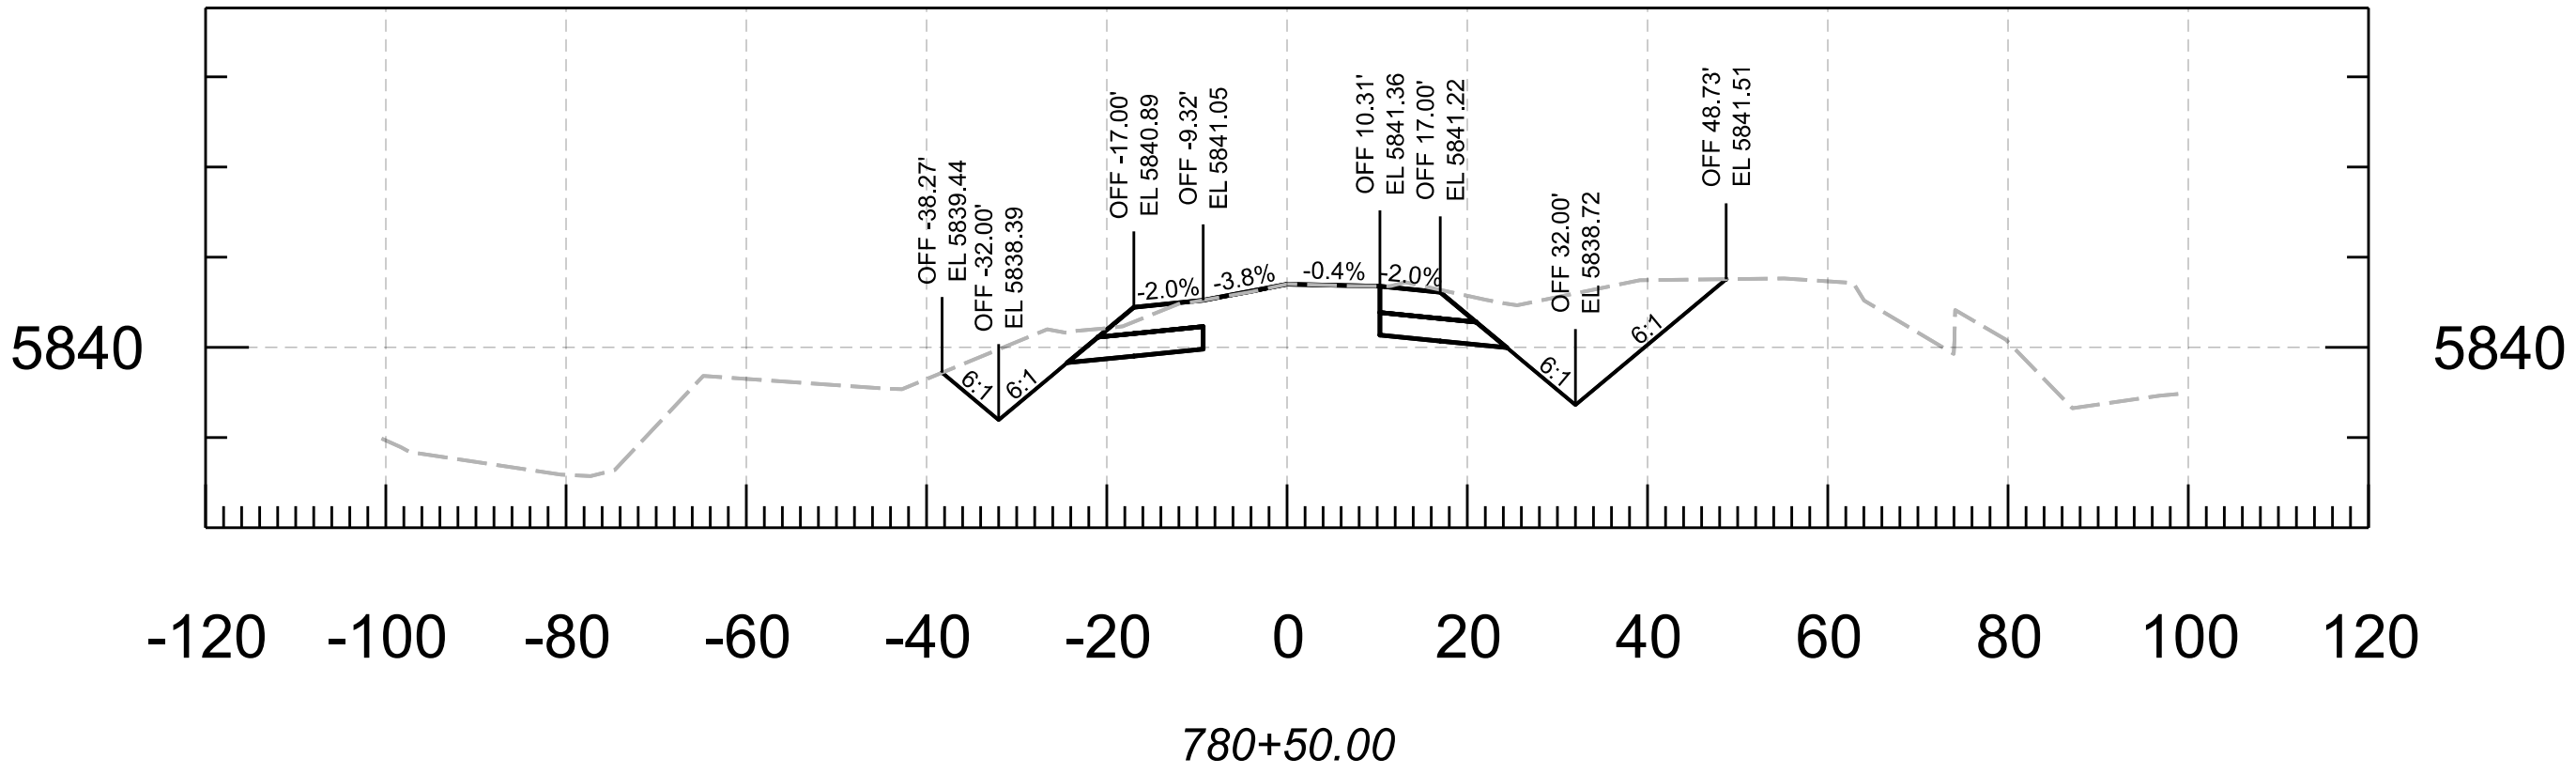





						ROUTE		F.H.W.A. Arizona Division		STATE	PROJECT NO.	FEDERAL ID NO.	SHEET NO.	TOTAL SHEETS	RECORD DRAWING
						MILEPOST		ARIZ.		ARIZ.	377 NA 008	377-A(203)T	88	91	
						STRUCTURE NO.		LOCATION MP 8 - PHOENIX PARK WASH, S OF DRY LAKE						SHEET OF	
								TRACS NO. F0661 01C						____ OF ____	

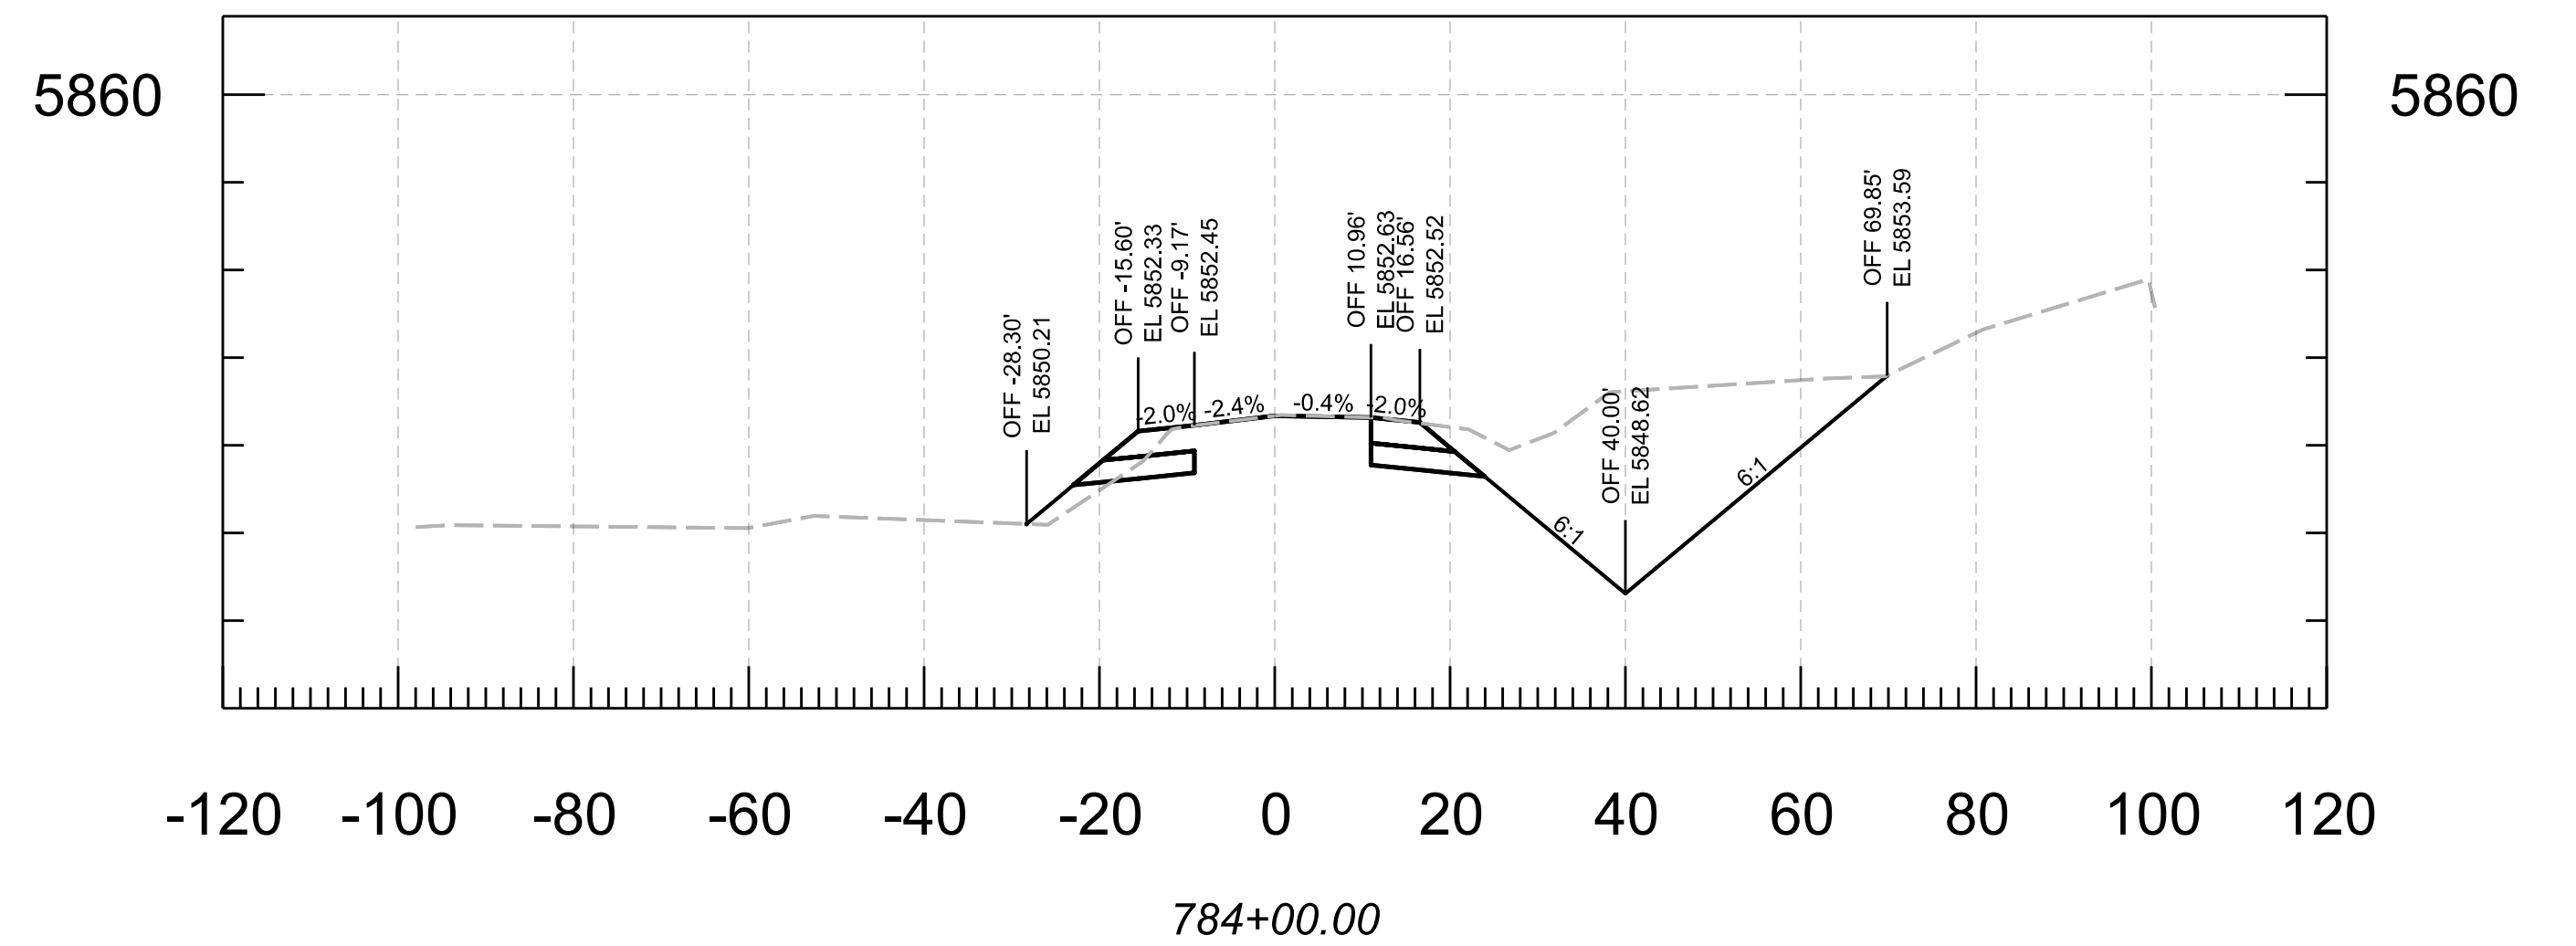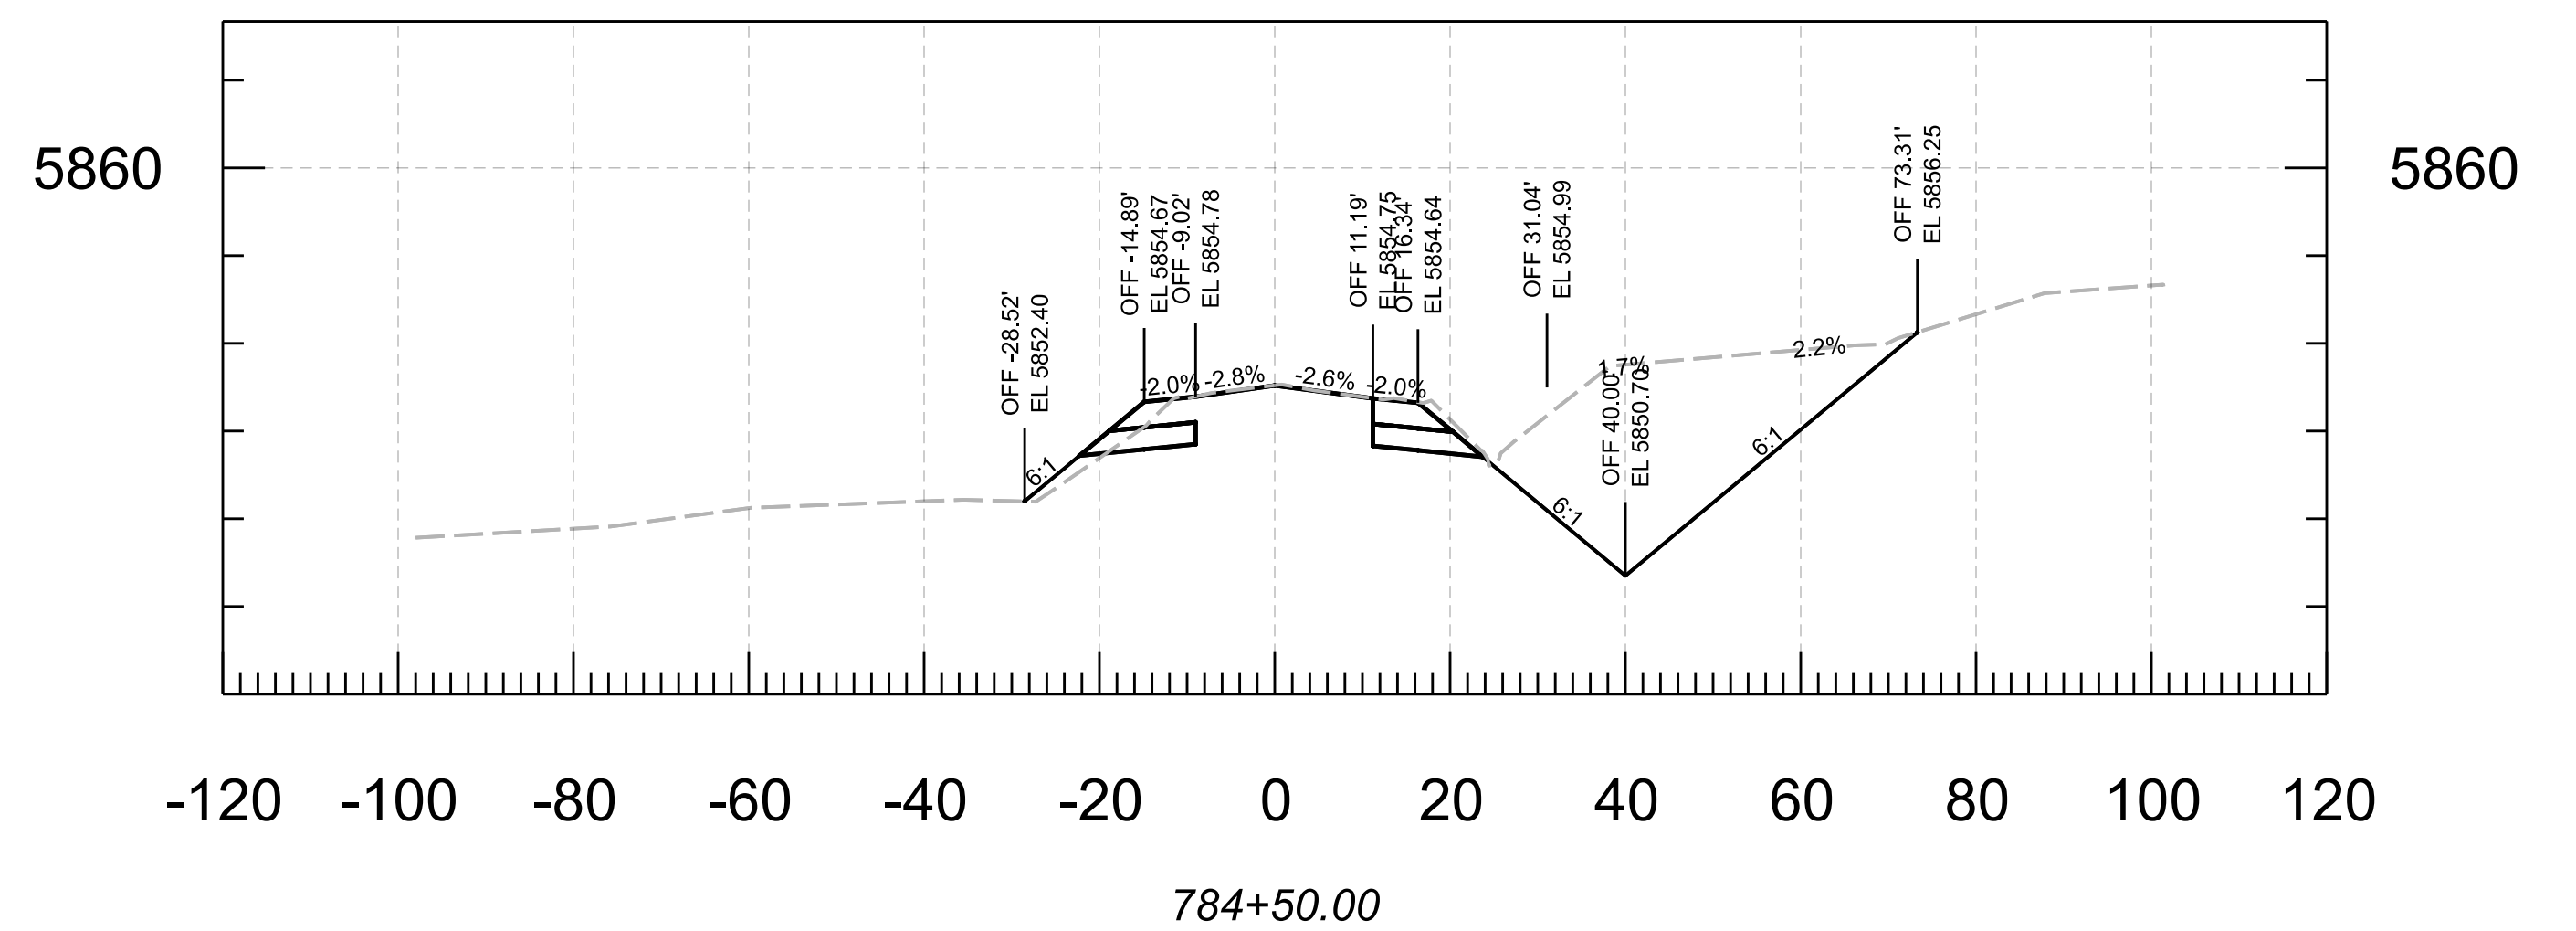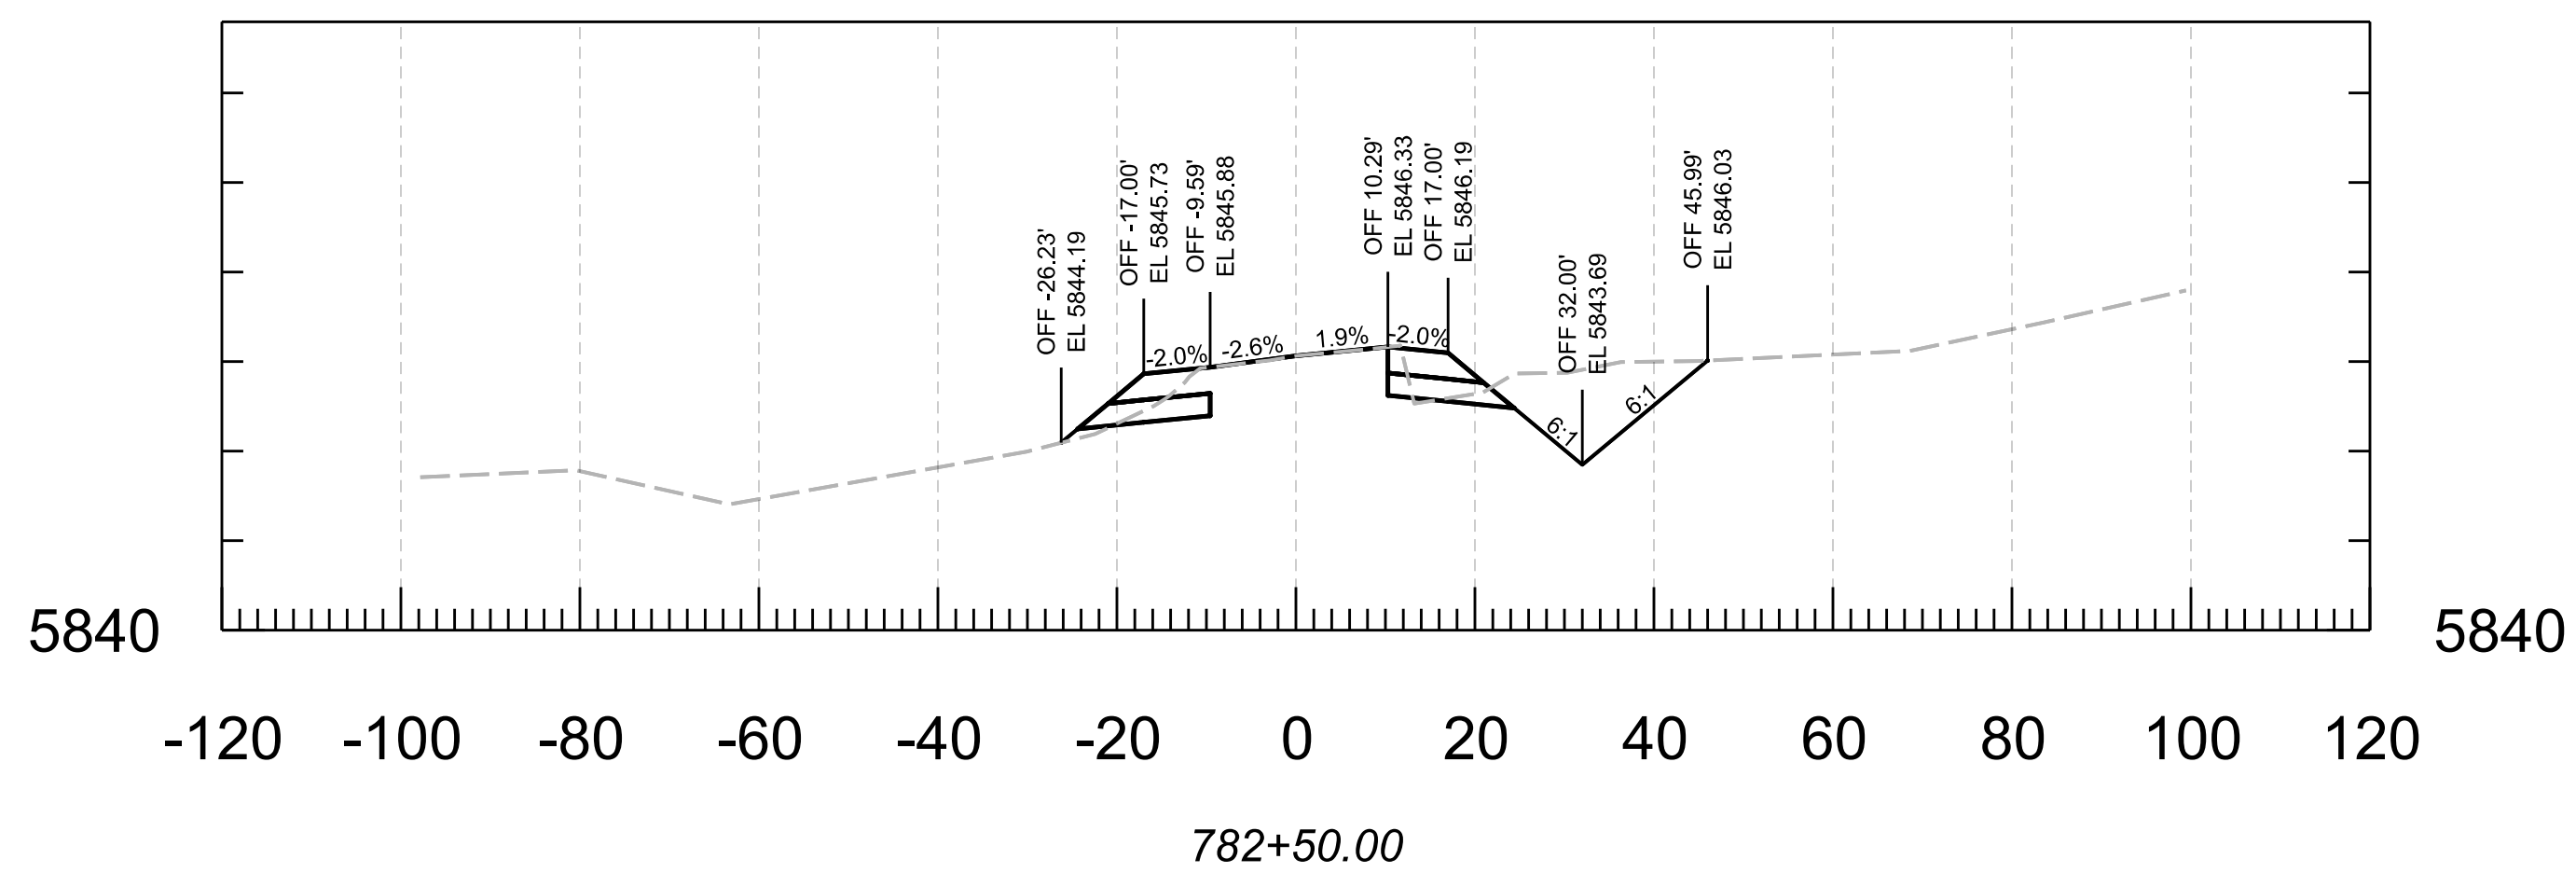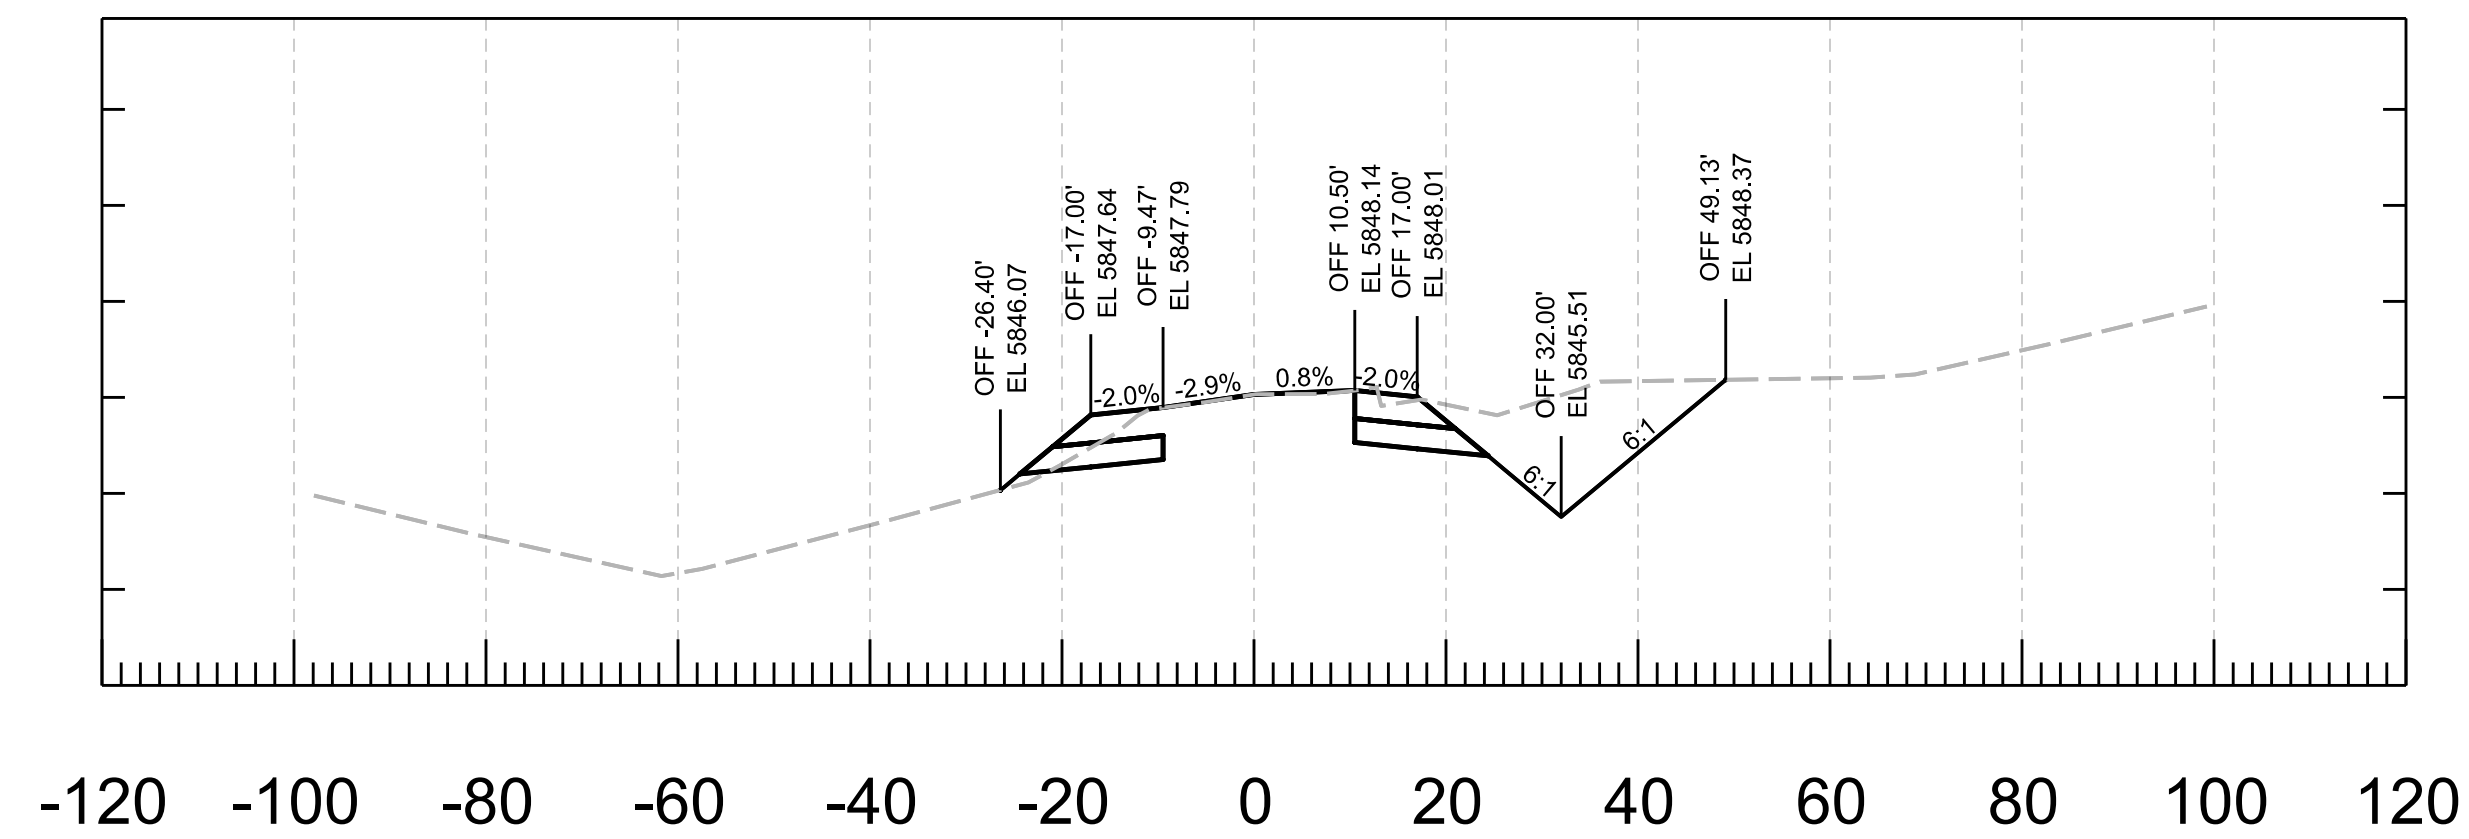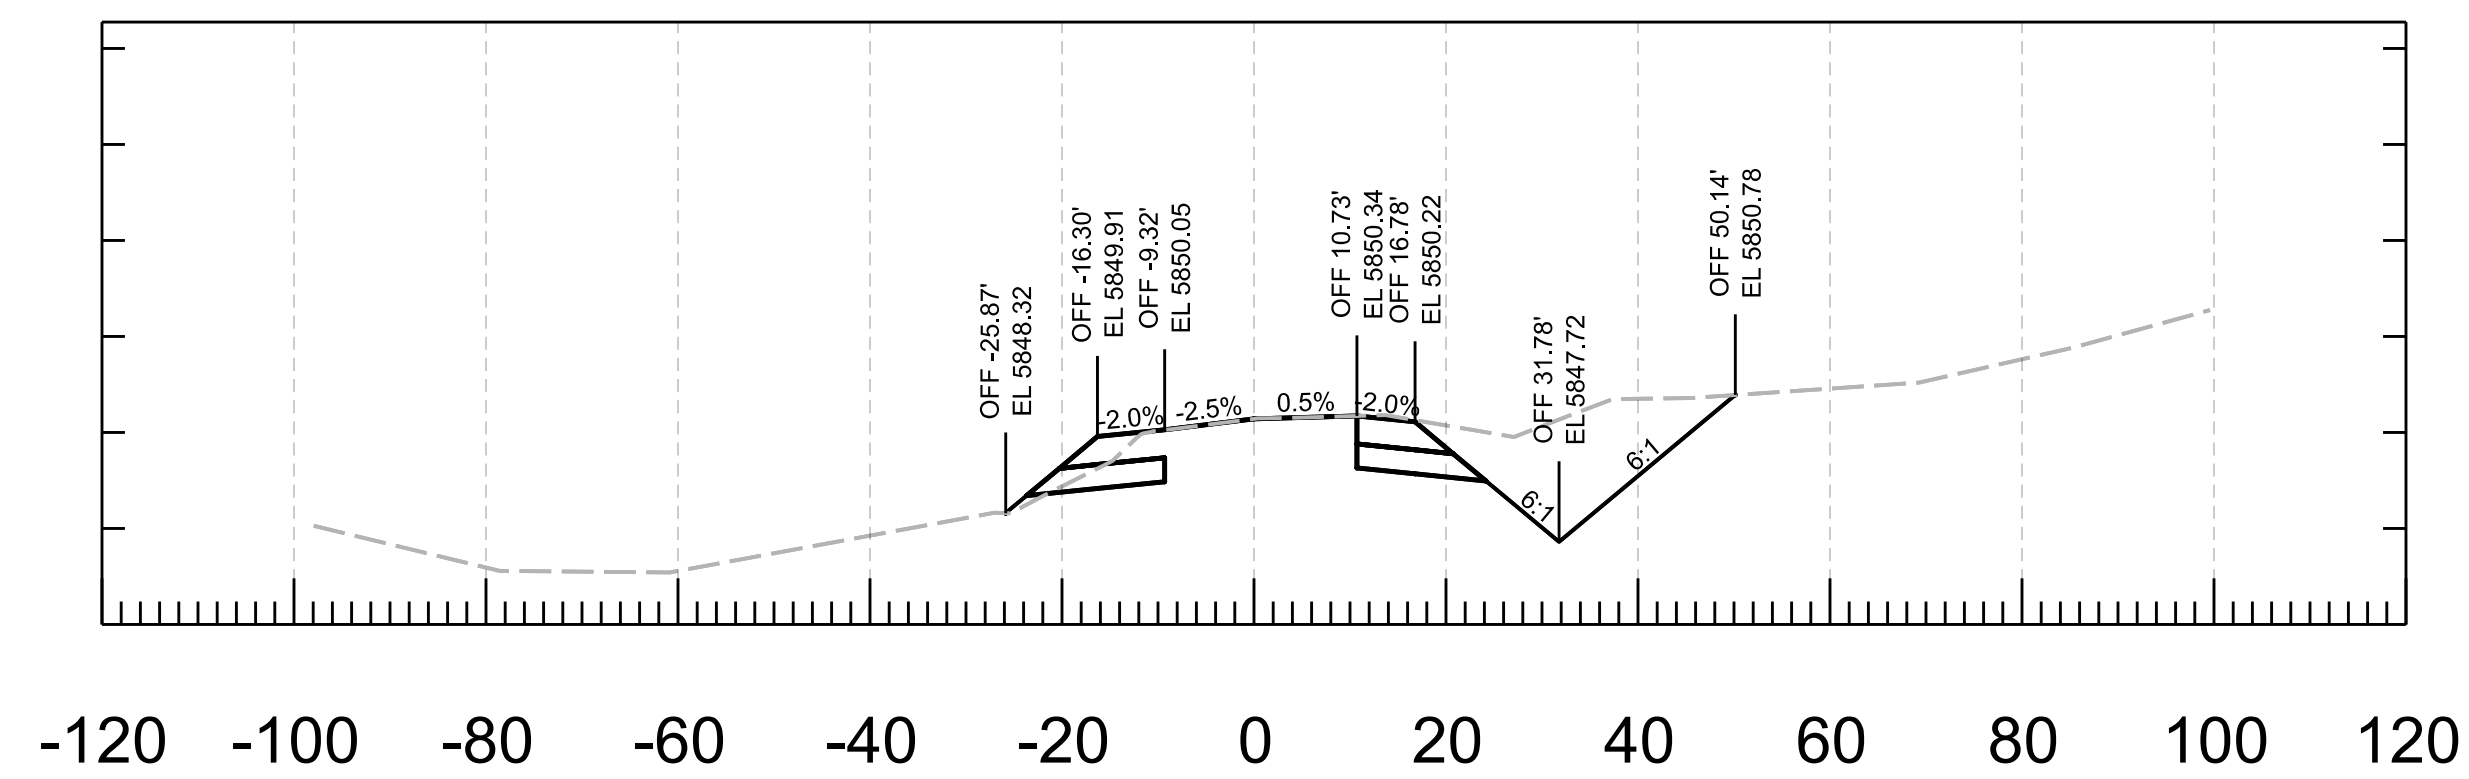

	<table><tr><th>NAME</th><th>DATE</th></tr><tr><td>DESIGN N. Harness</td><td>04/25</td></tr><tr><td>DRAWN N. Harness</td><td>04/25</td></tr><tr><td>CHECKED E. Eggen</td><td>04/25</td></tr><tr><td>TEAM LEADER E. Eggen</td><td>04/25</td></tr><tr><td></td><td></td></tr><tr><td></td><td></td></tr></table>	NAME	DATE	DESIGN N. Harness	04/25	DRAWN N. Harness	04/25	CHECKED E. Eggen	04/25	TEAM LEADER E. Eggen	04/25					ARIZONA DEPARTMENT OF TRANSPORTATION PROJECT DELIVERY AND OPERATIONS DIVISION ROADWAY DESIGN SECTION CROSS SECTIONS	ROUTE	F.H.W.A. Arizona Division	STATE ARIZ.	PROJECT NO.	FEDERAL ID NO.	SHEET NO.	TOTAL SHEETS	RECORD DRAWING
		NAME	DATE																					
		DESIGN N. Harness	04/25																					
		DRAWN N. Harness	04/25																					
		CHECKED E. Eggen	04/25																					
		TEAM LEADER E. Eggen	04/25																					
MILEPOST		377 NA 008	377-A(203)T	89	91																			
STRUCTURE NO.	LOCATION MP 8 - PHOENIX PARK WASH, S OF DRY LAKE							SHEET OF																
TRACS NO. F0661 01C								___ OF ___																

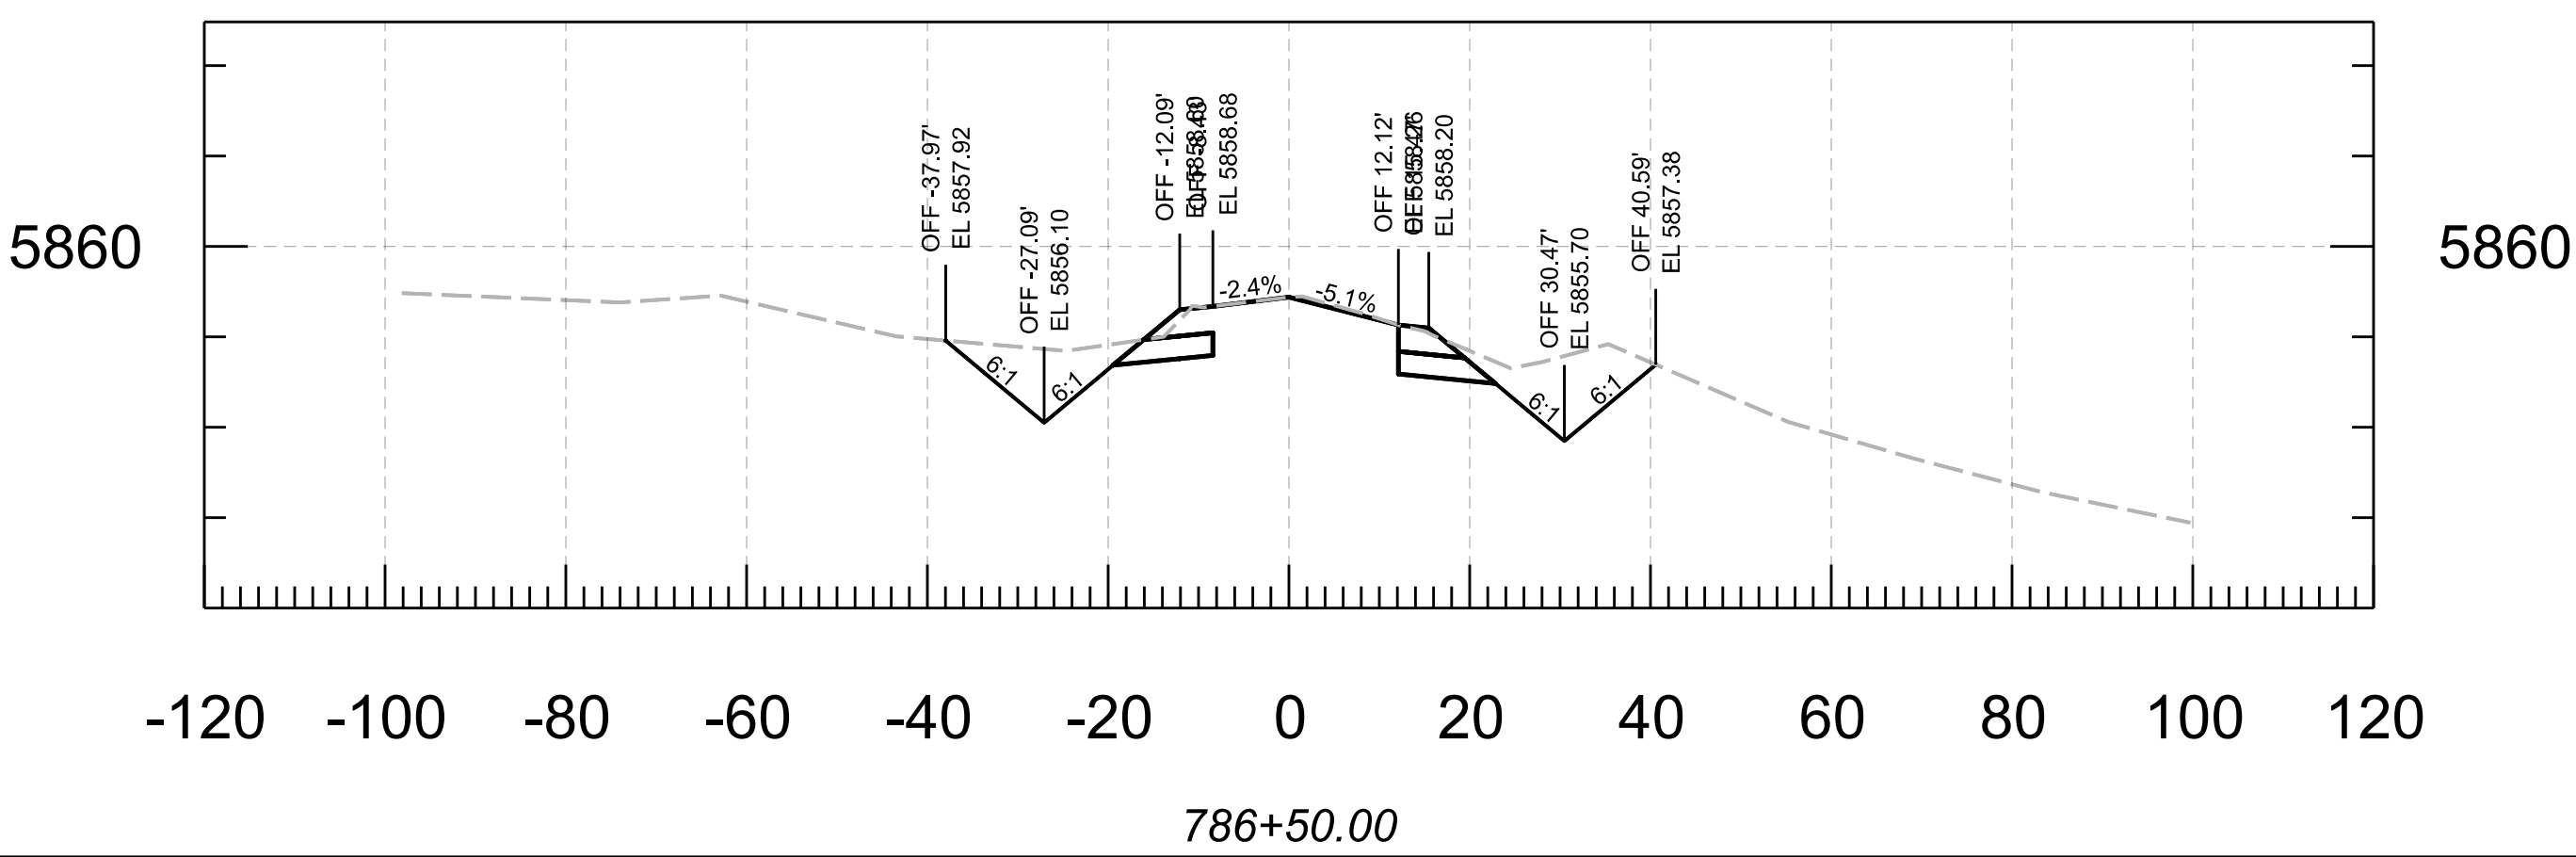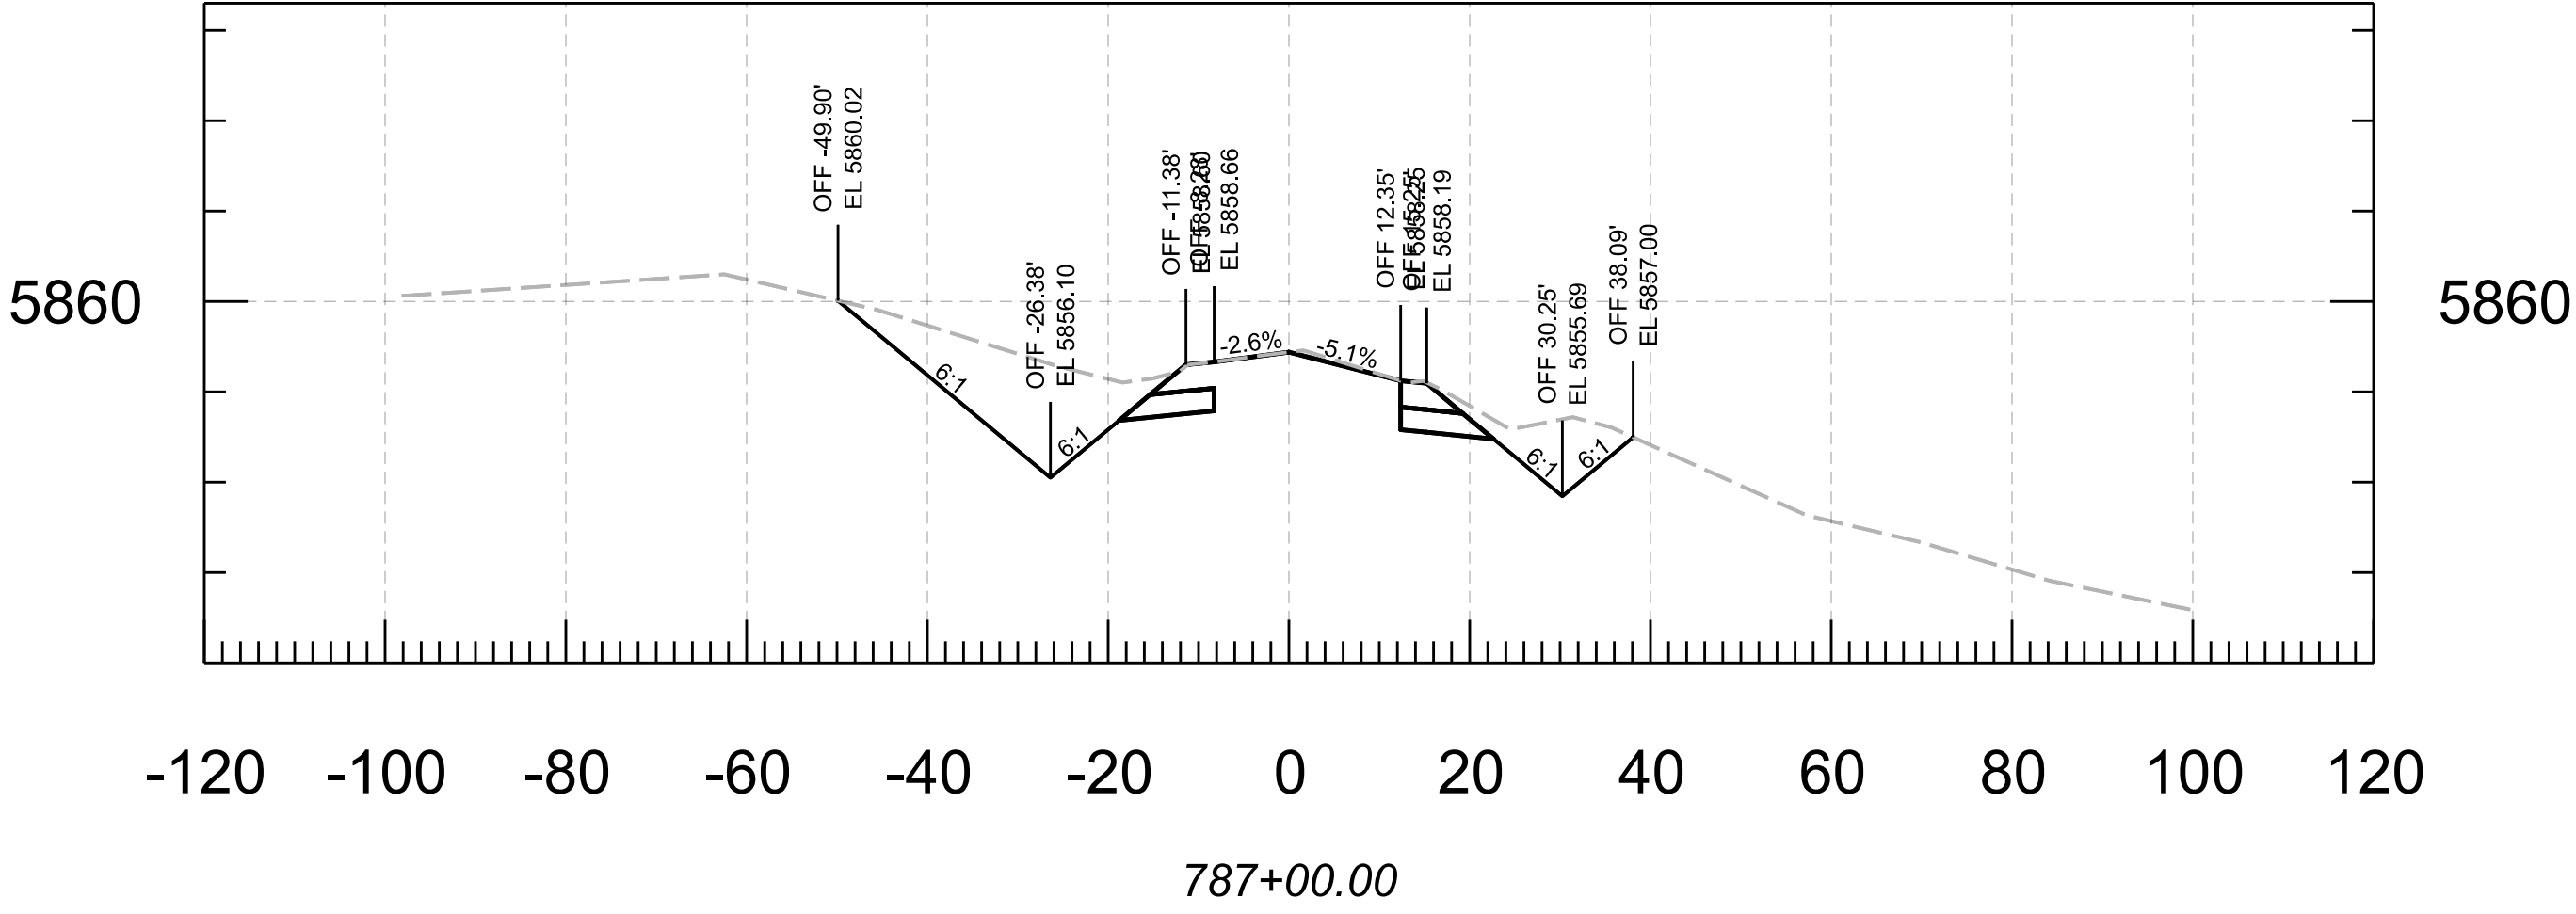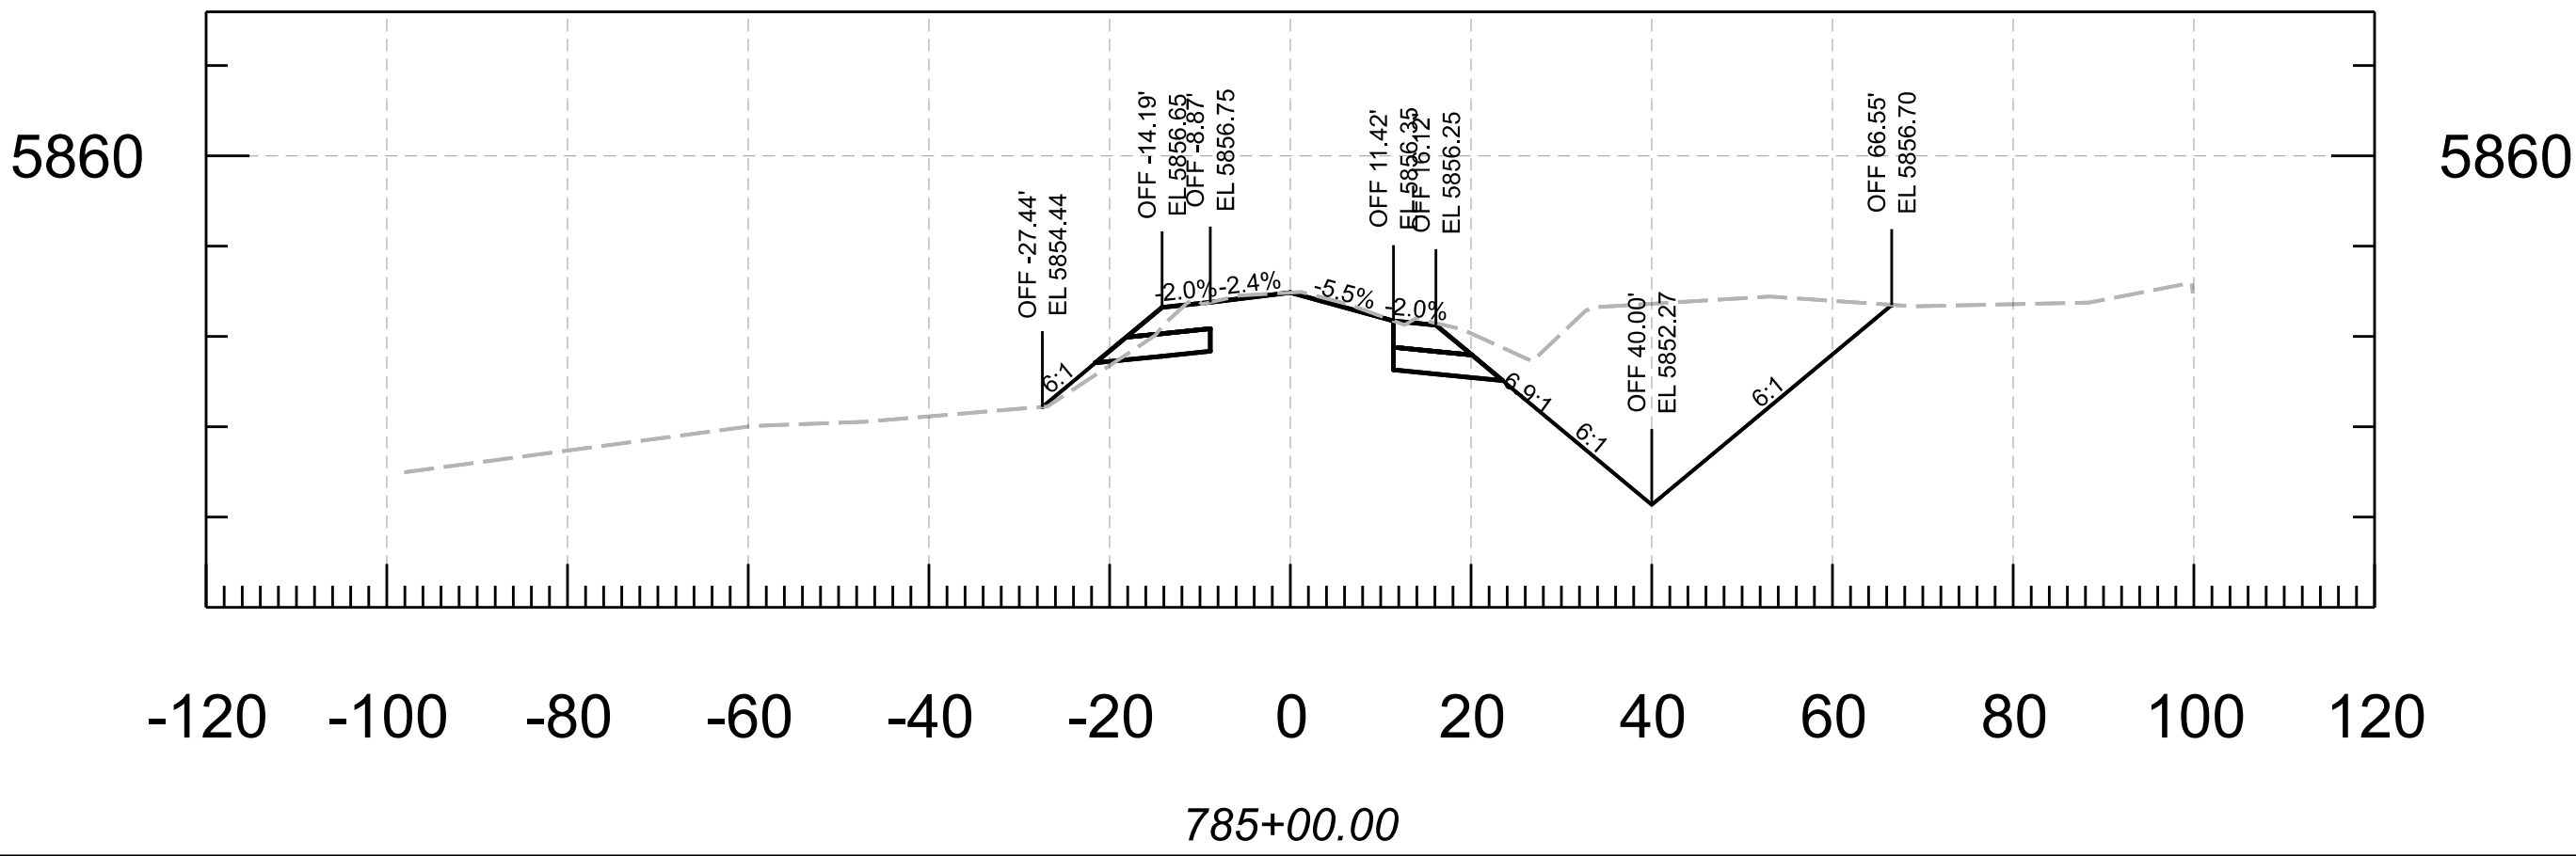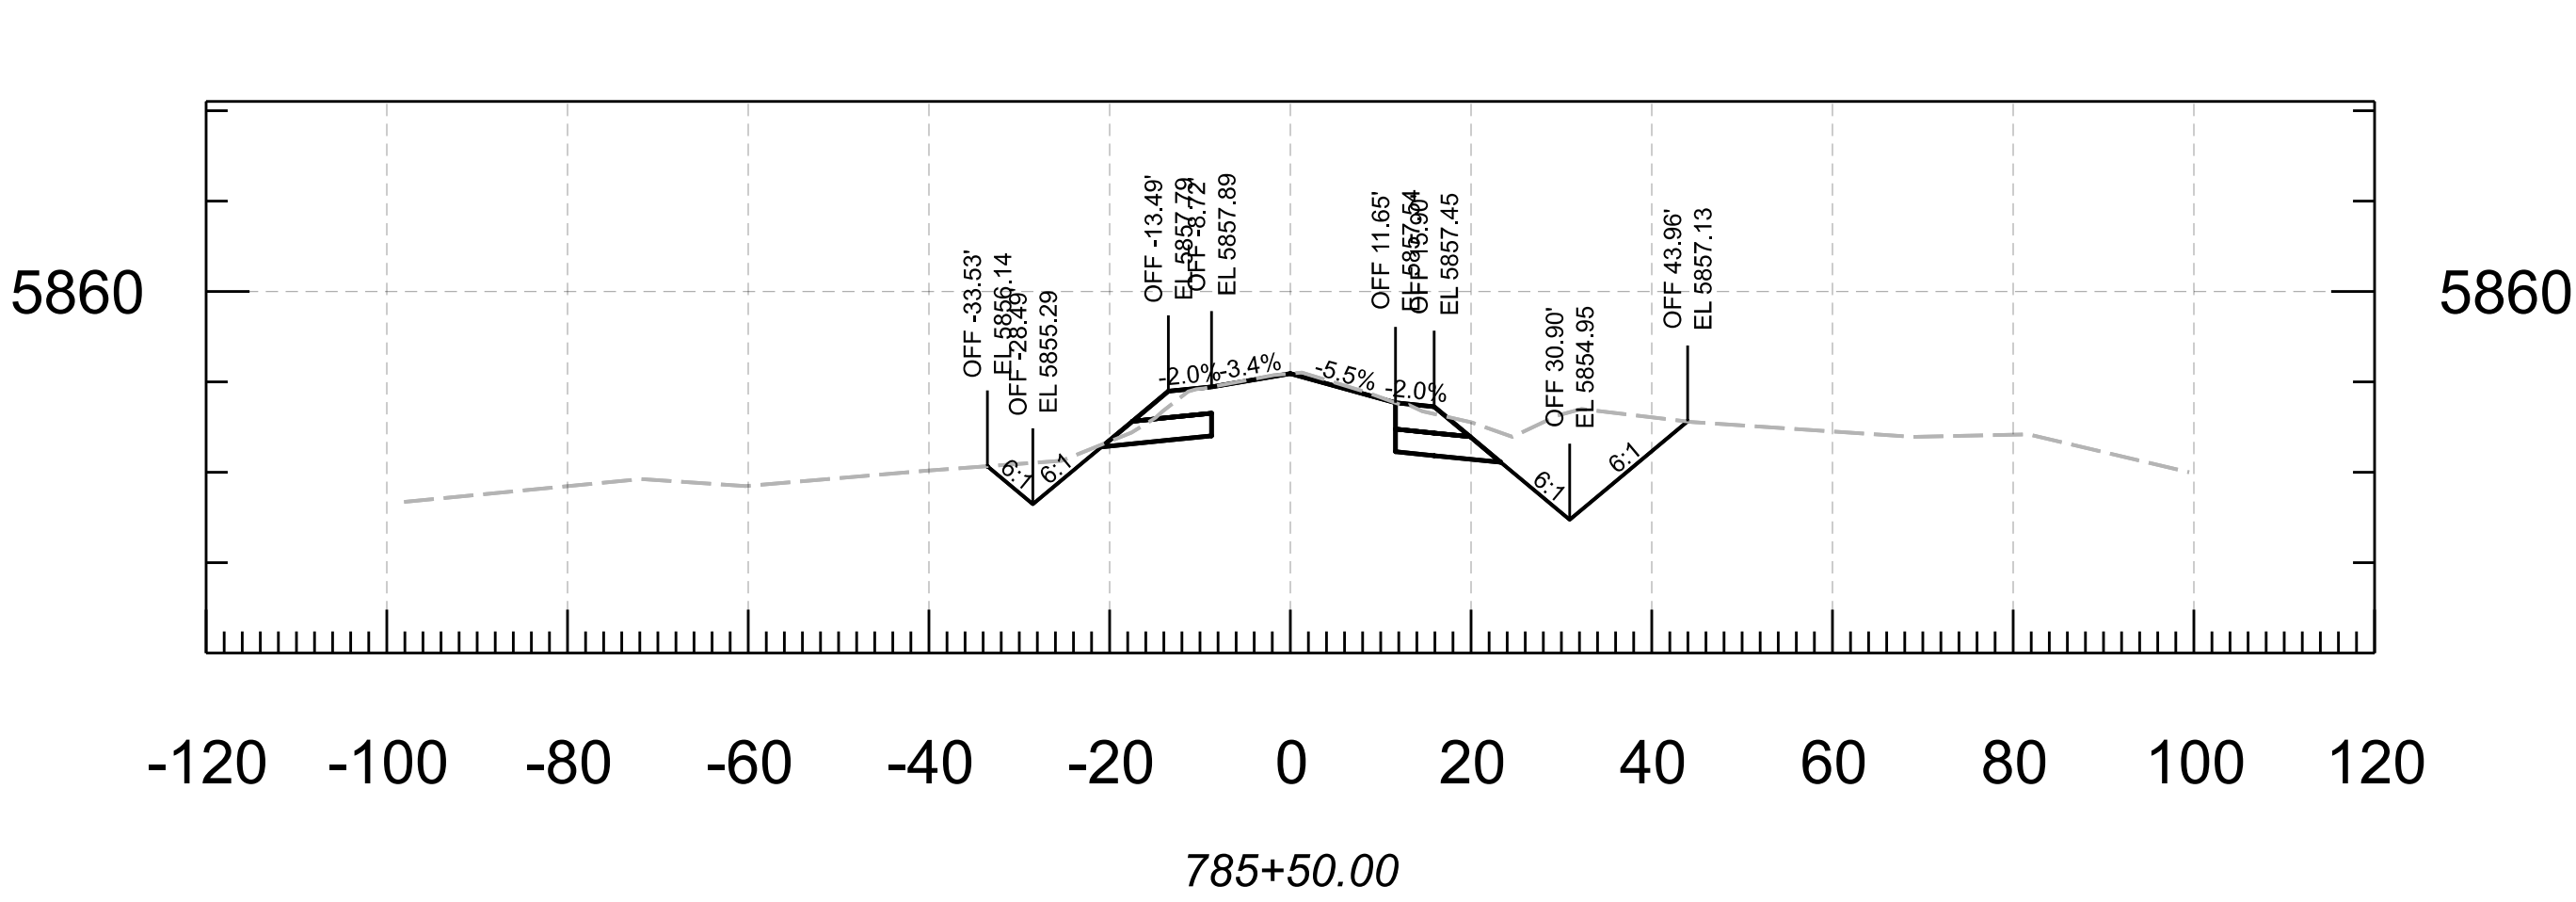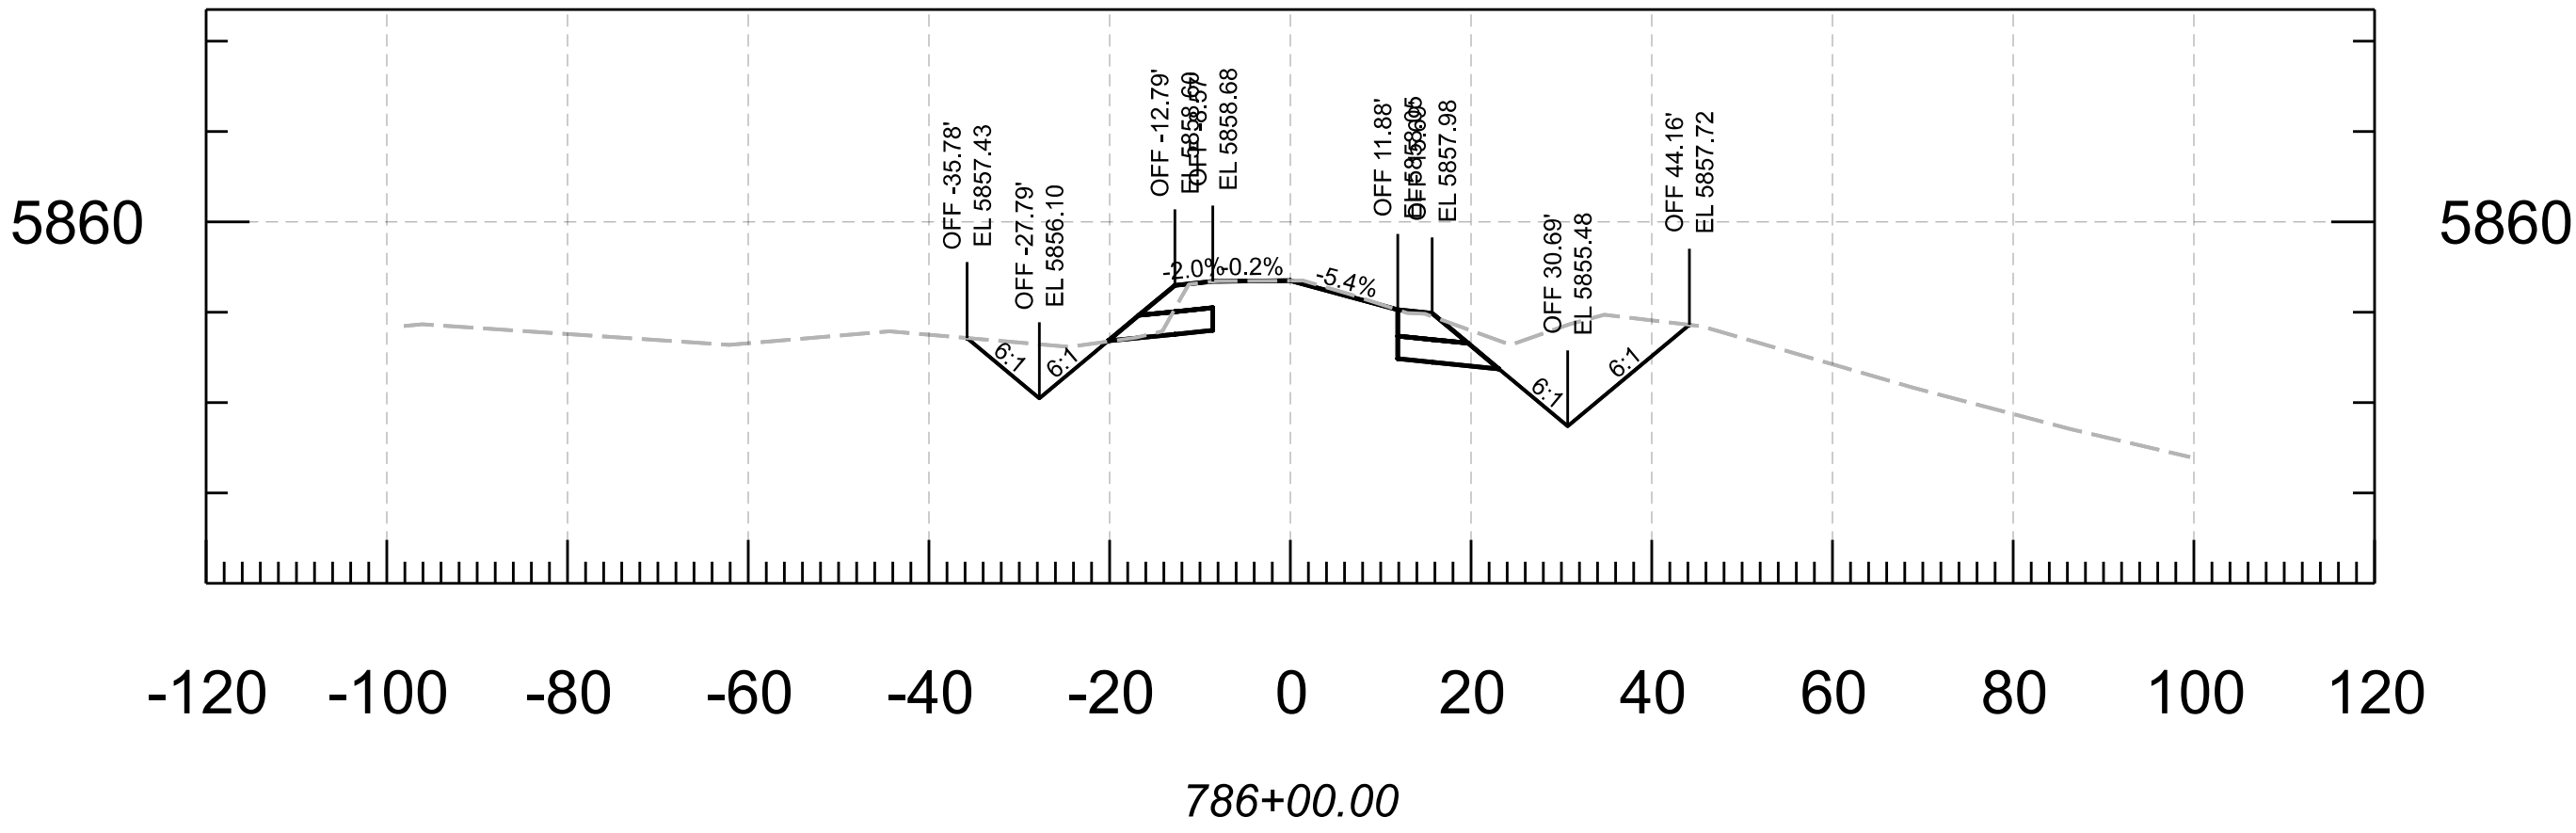

						ARIZONA DEPARTMENT OF TRANSPORTATION PROJECT DELIVERY AND OPERATIONS DIVISION ROADWAY DESIGN SECTION			ROUTE	F.H.W.A. Arizona Division	STATE ARIZ.	PROJECT NO. 377 NA 008	FEDERAL ID NO. 377-A(203)T	SHEET NO. 90	TOTAL SHEETS 91	RECORD DRAWING					
									MILEPOST	LOCATION MP 8 - PHOENIX PARK WASH, S OF DRY LAKE										SHEET	OF
						STRUCTURE NO.	TRACS NO. F0661 01C										____	OF ____			
						CROSS SECTIONS															

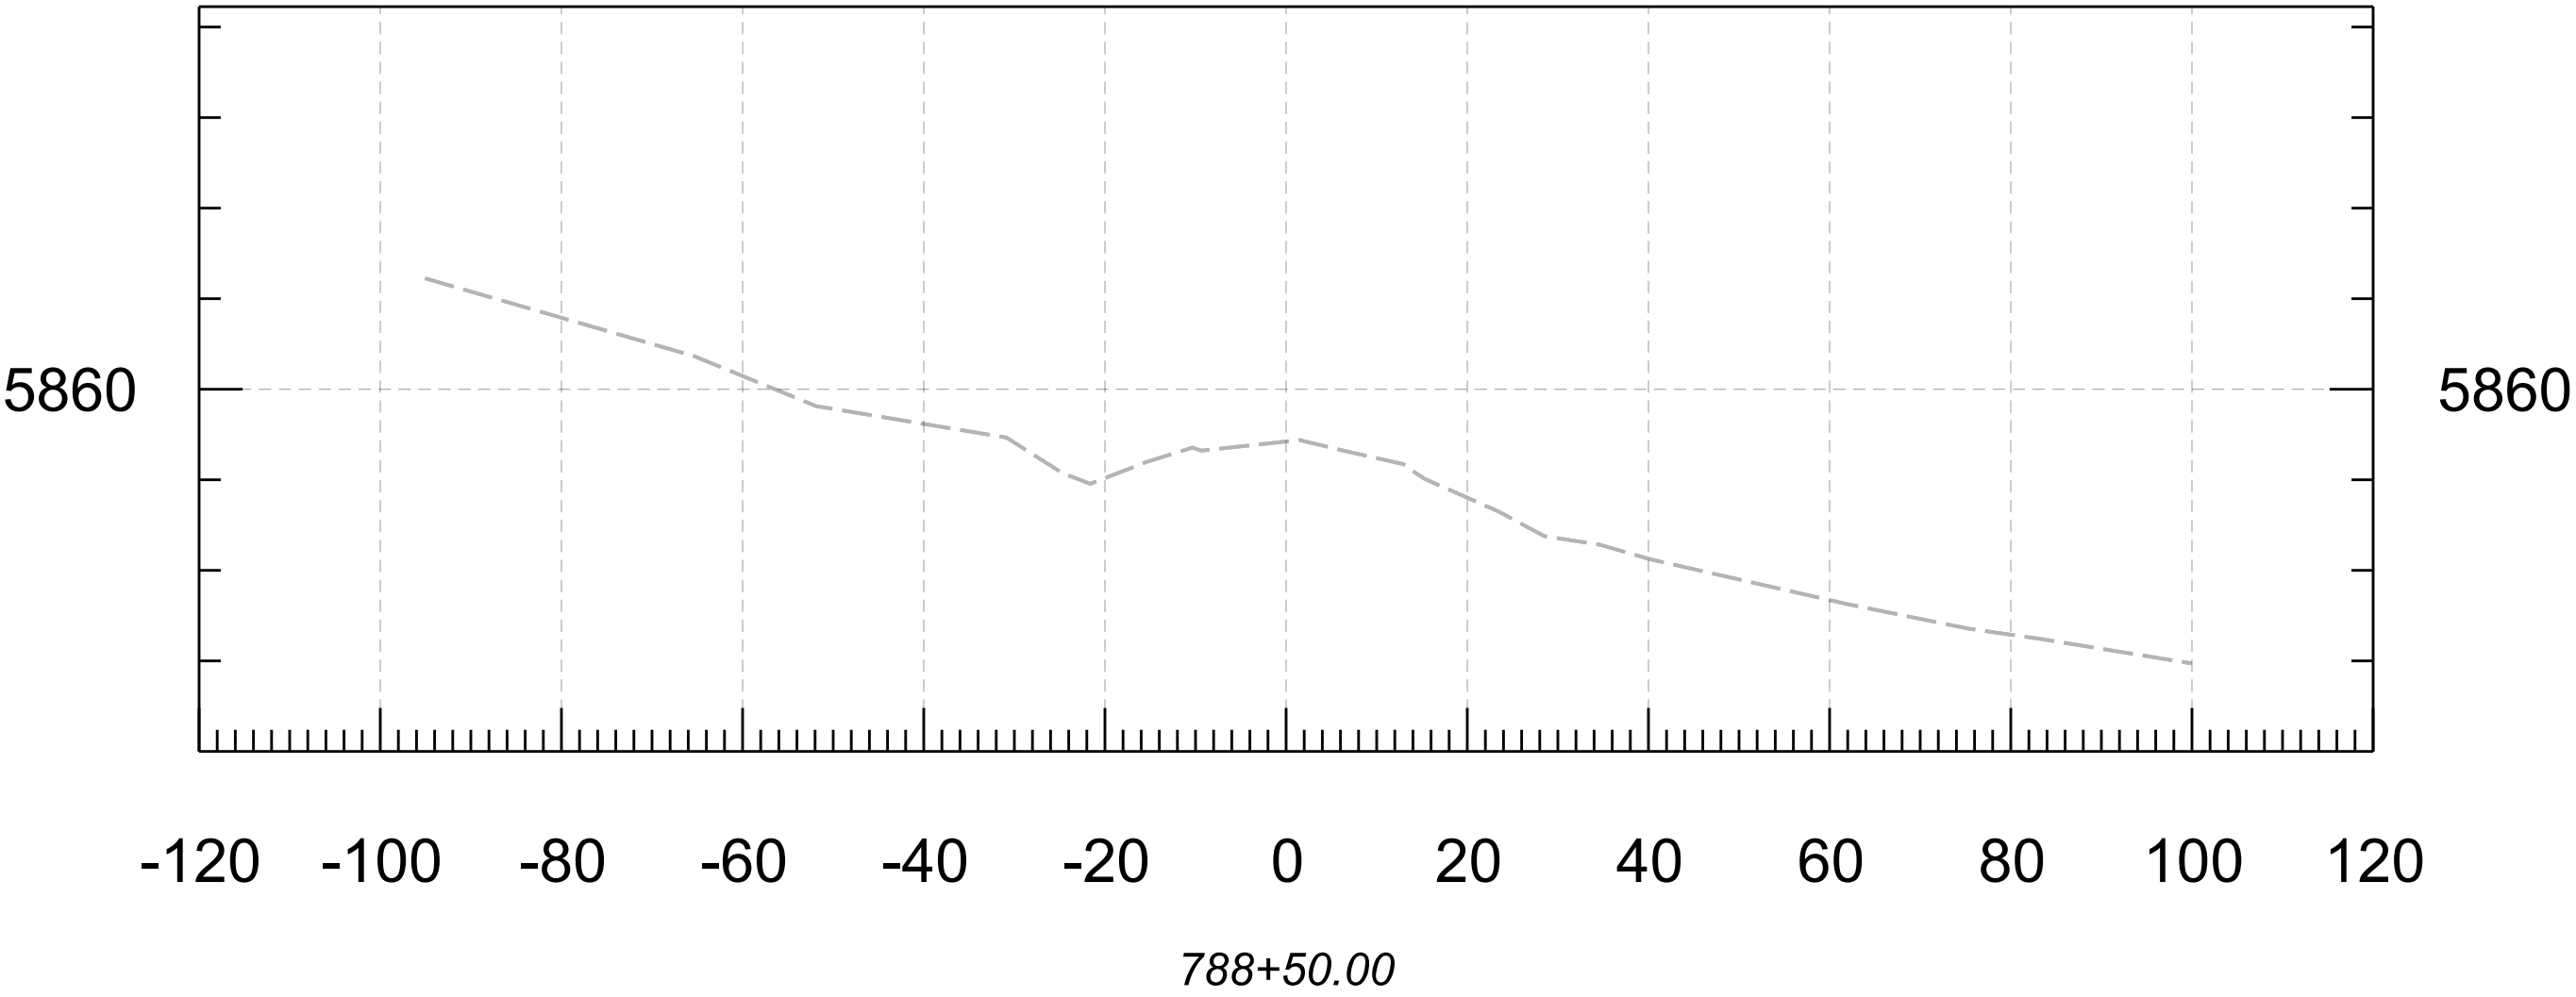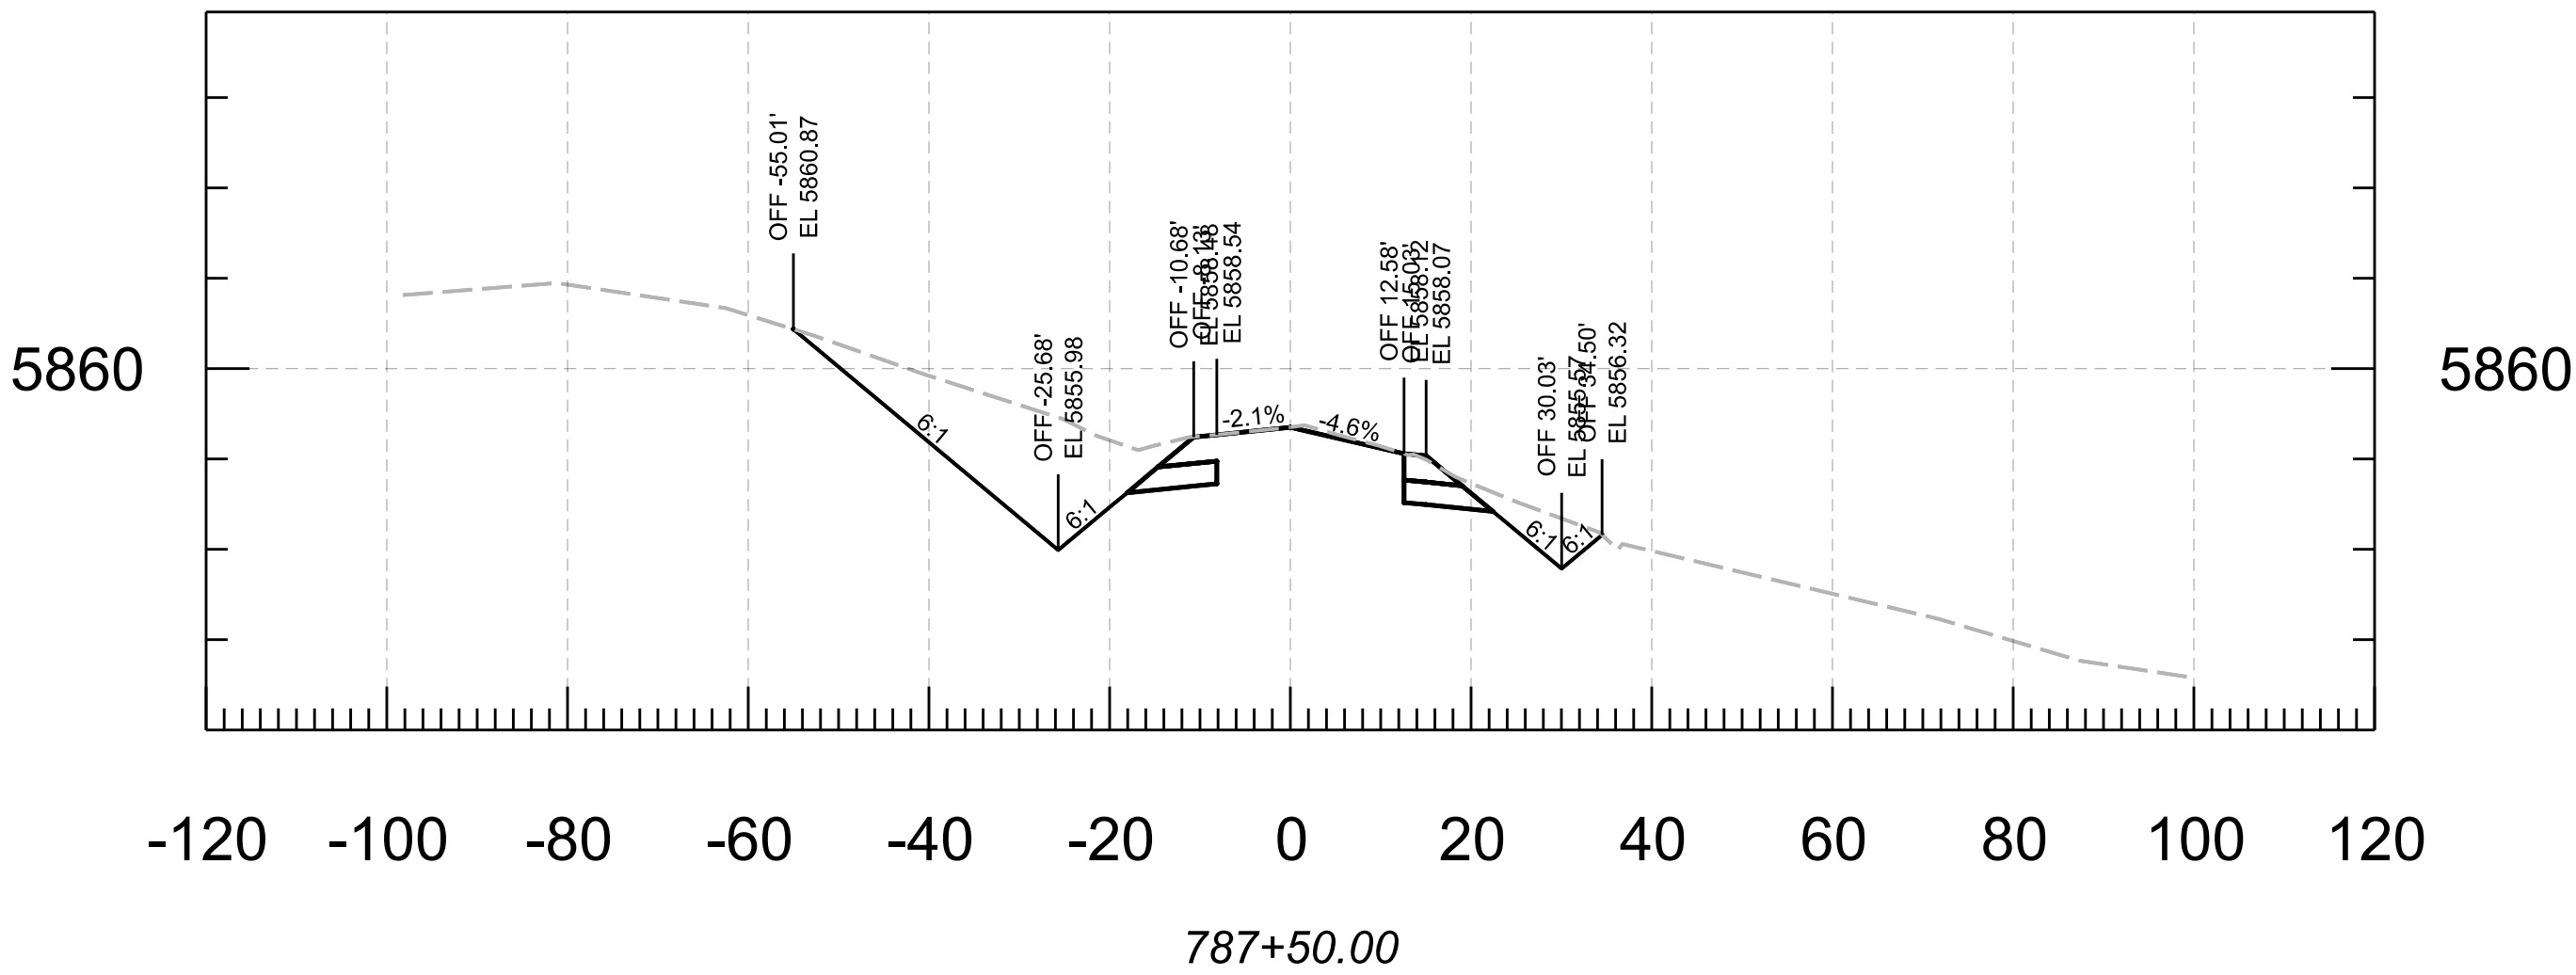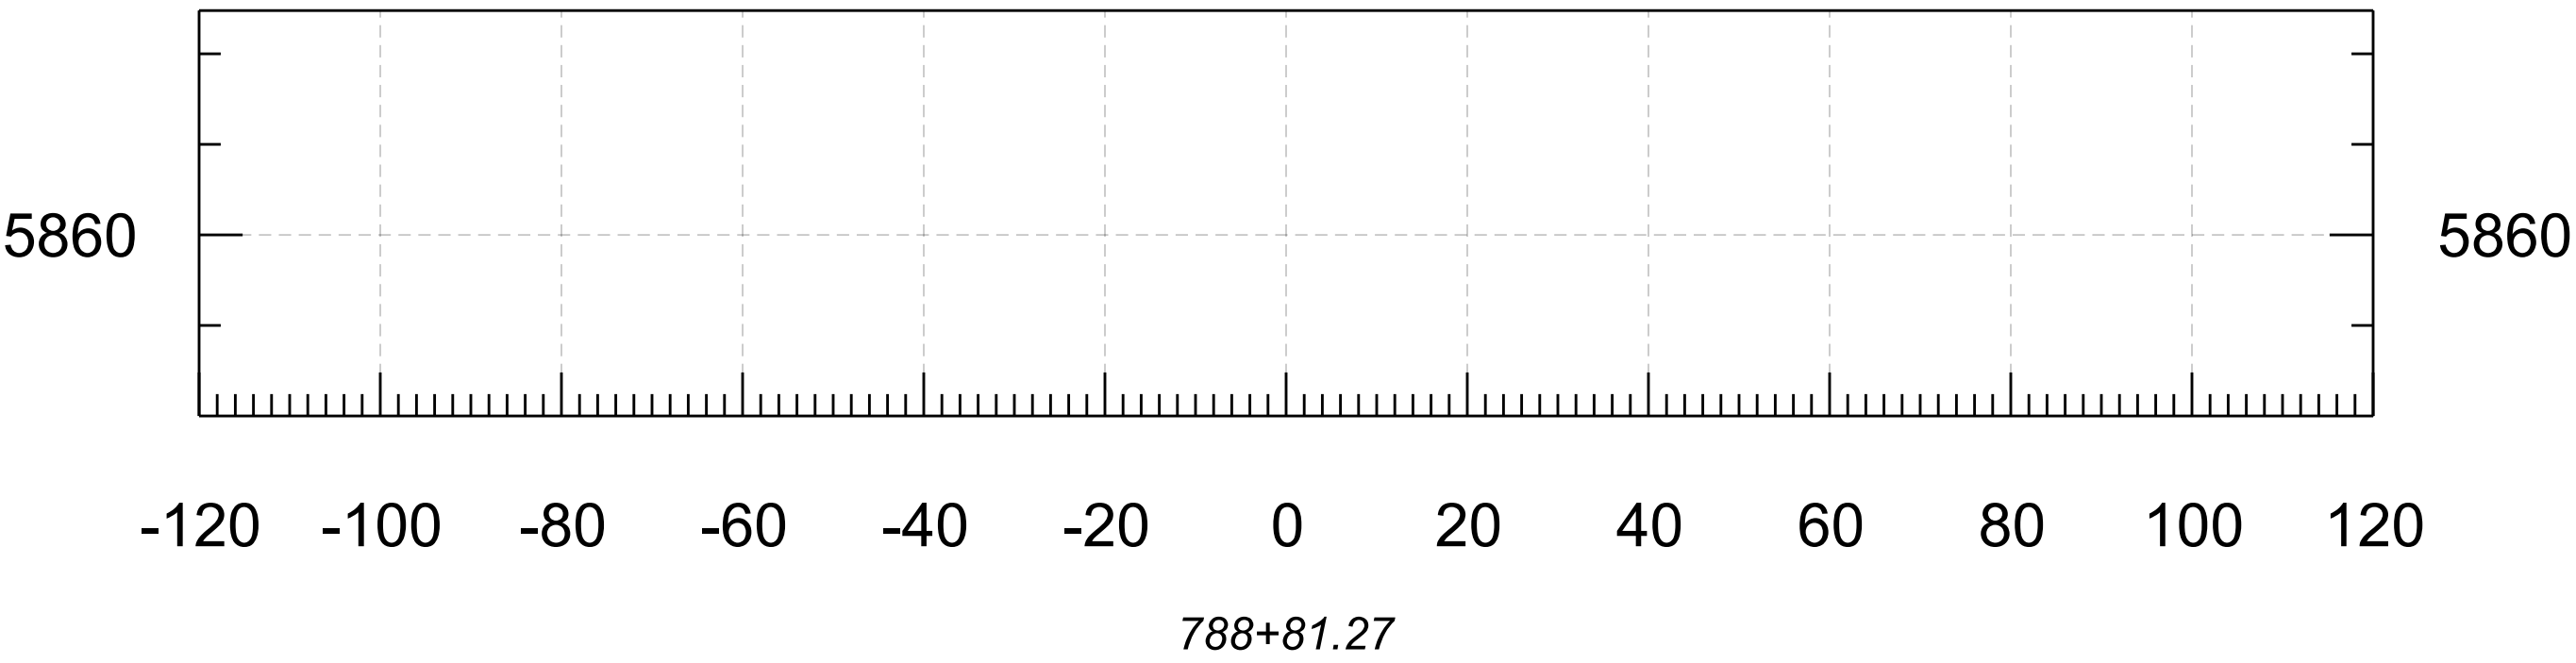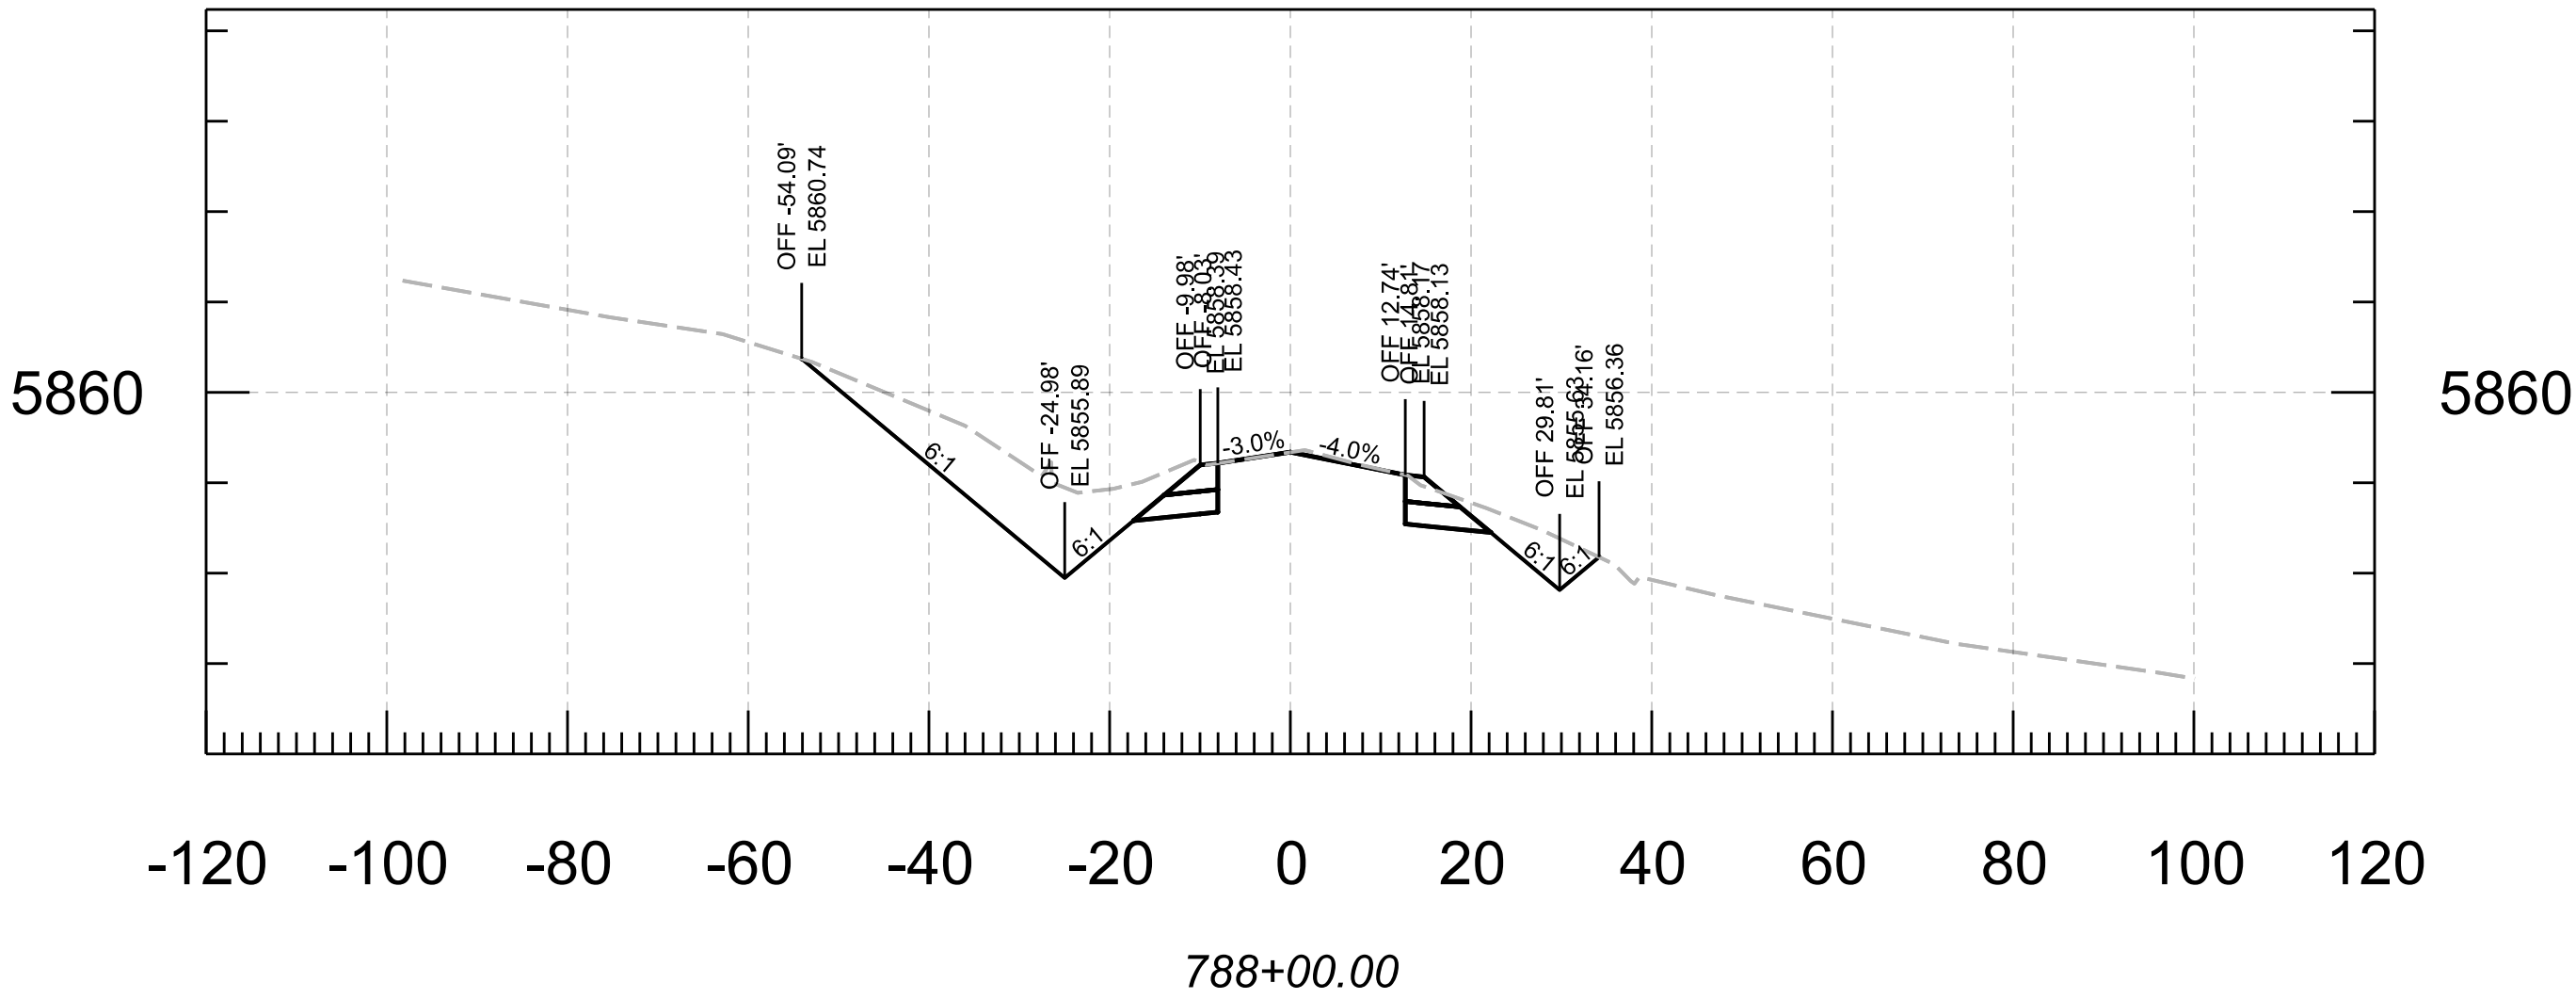

						ARIZONA DEPARTMENT OF TRANSPORTATION PROJECT DELIVERY AND OPERATIONS DIVISION ROADWAY DESIGN SECTION			F.H.W.A. Arizona Division		STATE	PROJECT NO.	FEDERAL ID NO.	SHEET NO.	TOTAL SHEETS	RECORD DRAWING
											ARIZ.	377 NA 008	377-A(203)T	91	91	
									MP 8 - PHOENIX PARK WASH, S OF DRY LAKE						SHEET OF	
									TRACS NO. F0661 01C						____ OF ____	