




STATE OF ARIZONA
DEPARTMENT OF TRANSPORTATION
INFRASTRUCTURE DELIVERY AND OPERATIONS DIVISION







PROJECT PLANS

STATE HIGHWAY
PERKINS VALLEY TI
(I-40)



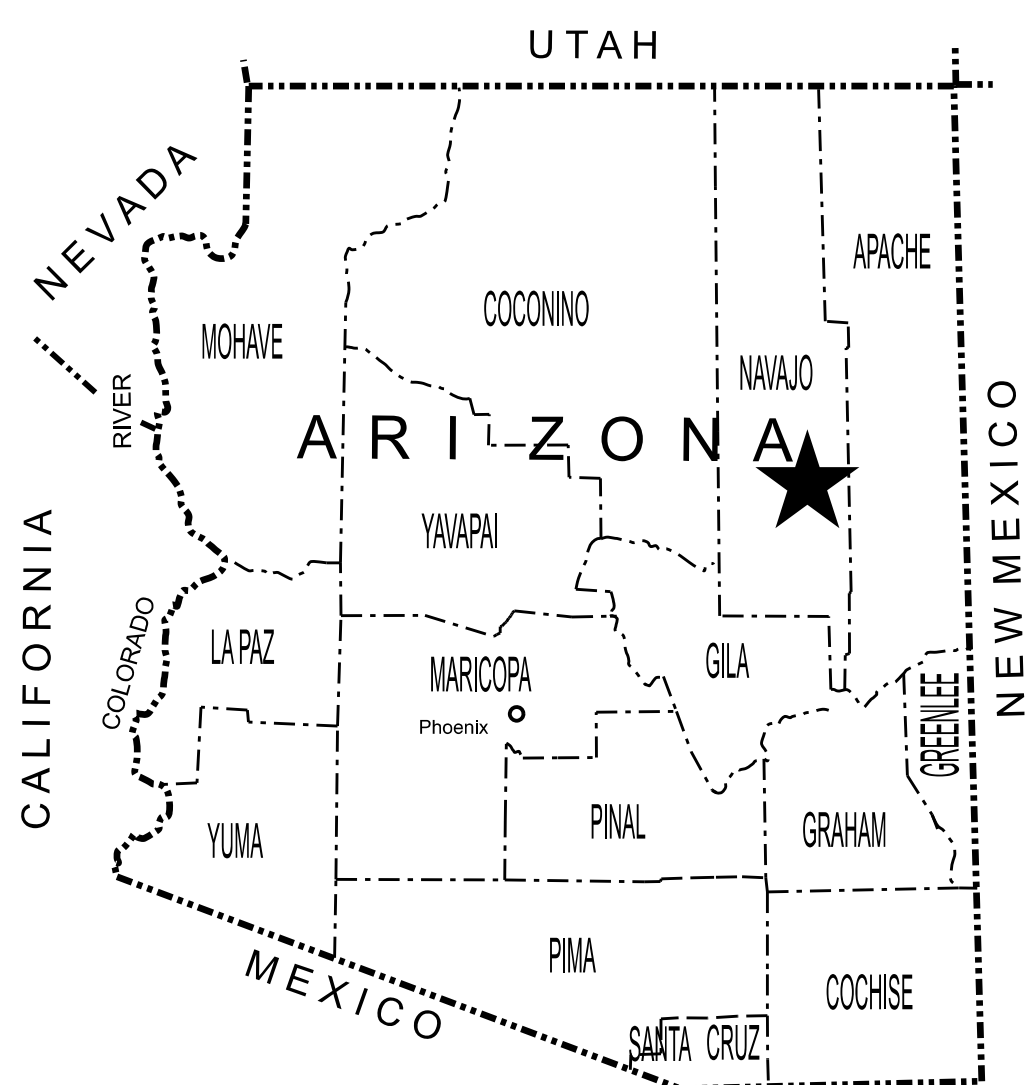


STAGE V
SUBMITTAL

ROADWAY CROSS SECTIONS
PERKINS VALLEY TI
PROJECT NO. 040 NA 283 F0645 01C
FEDERAL AID NO. FA 040-D(248)T

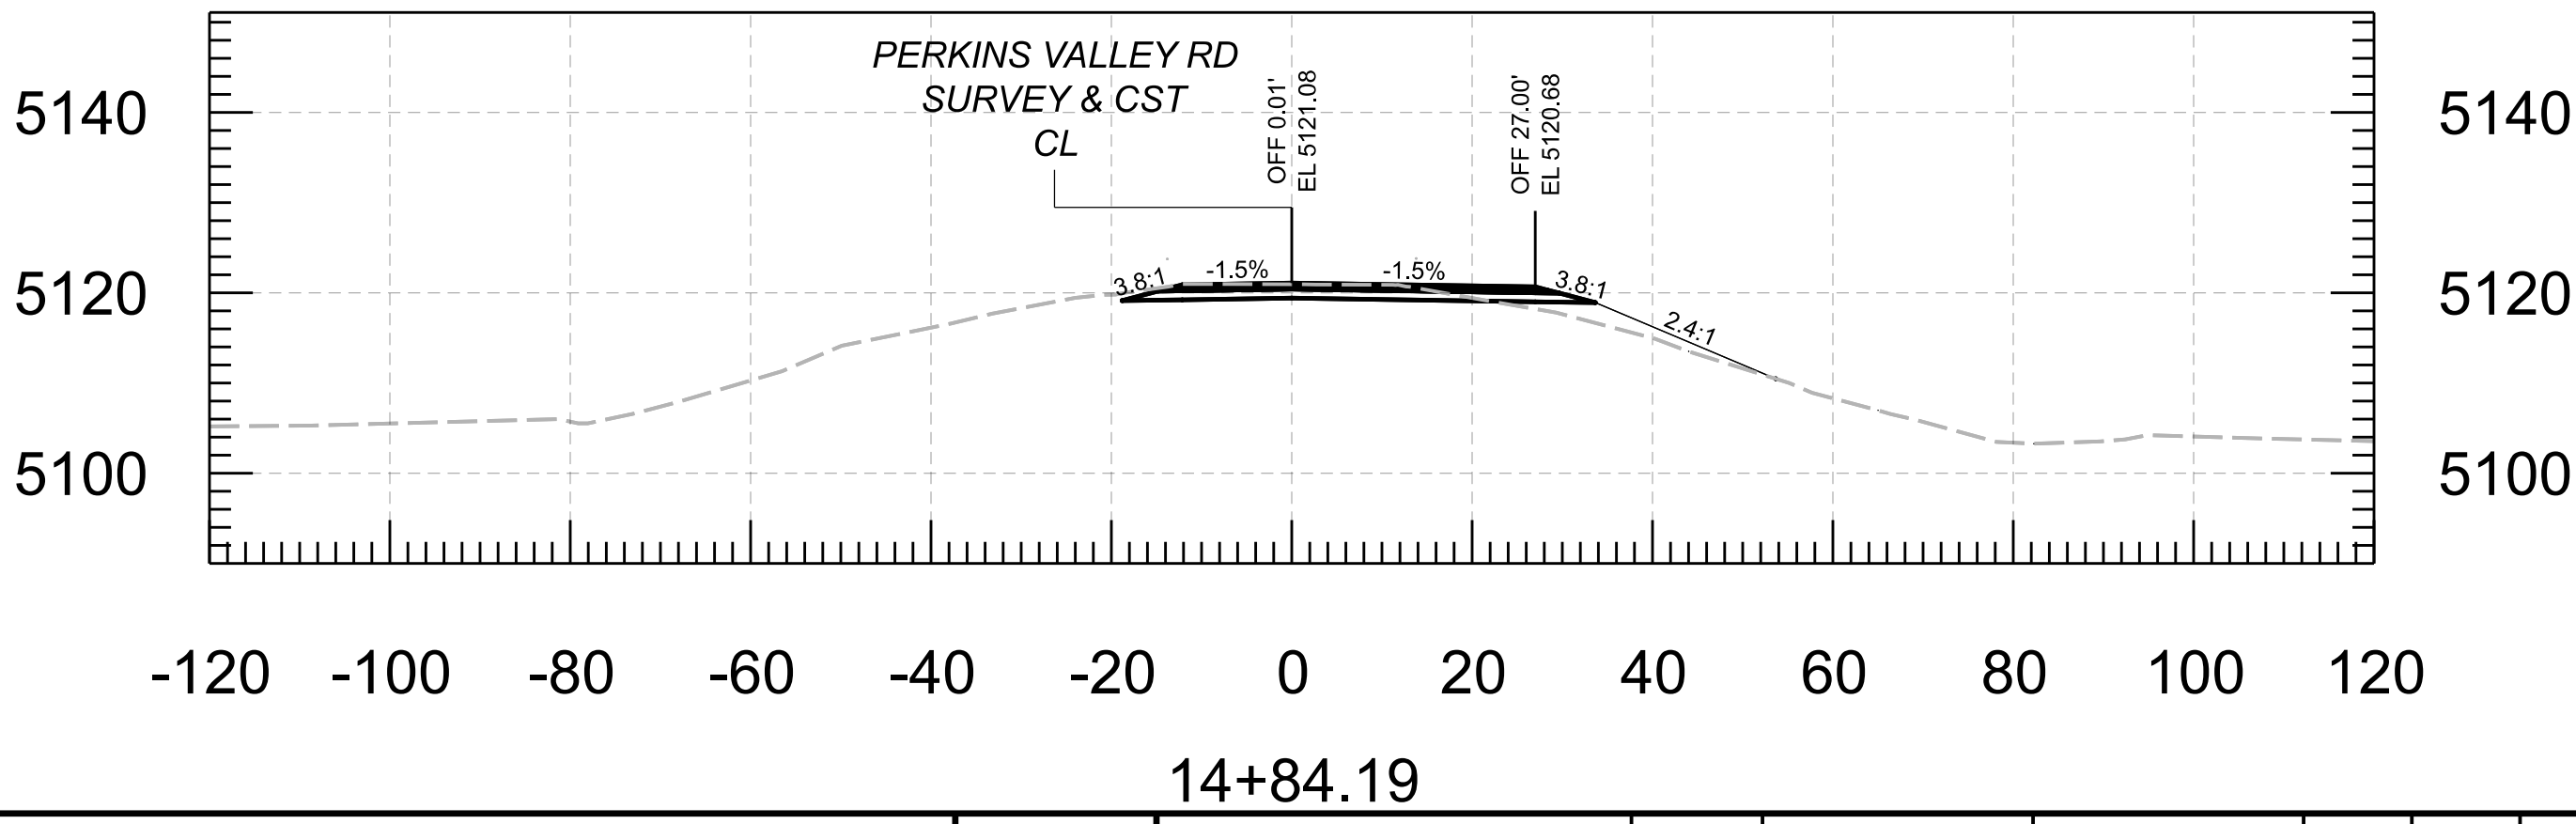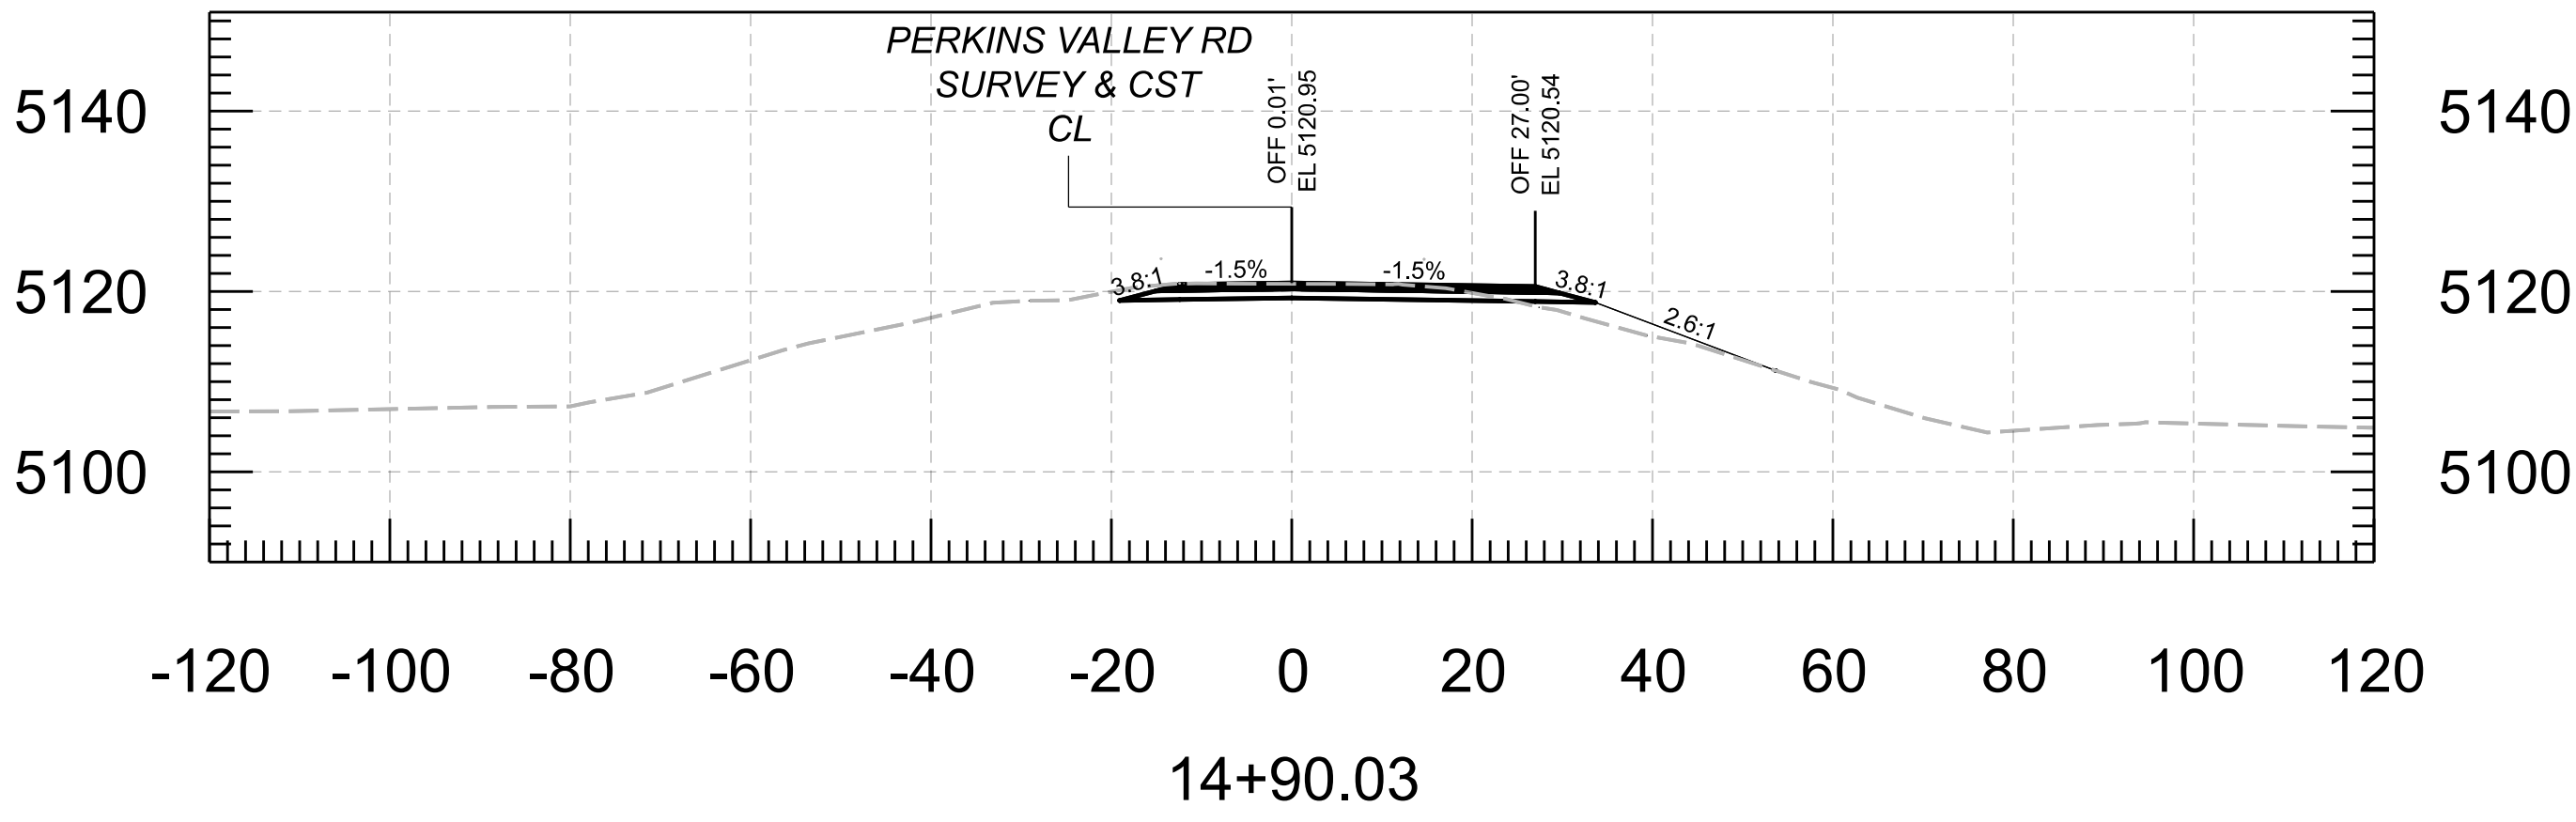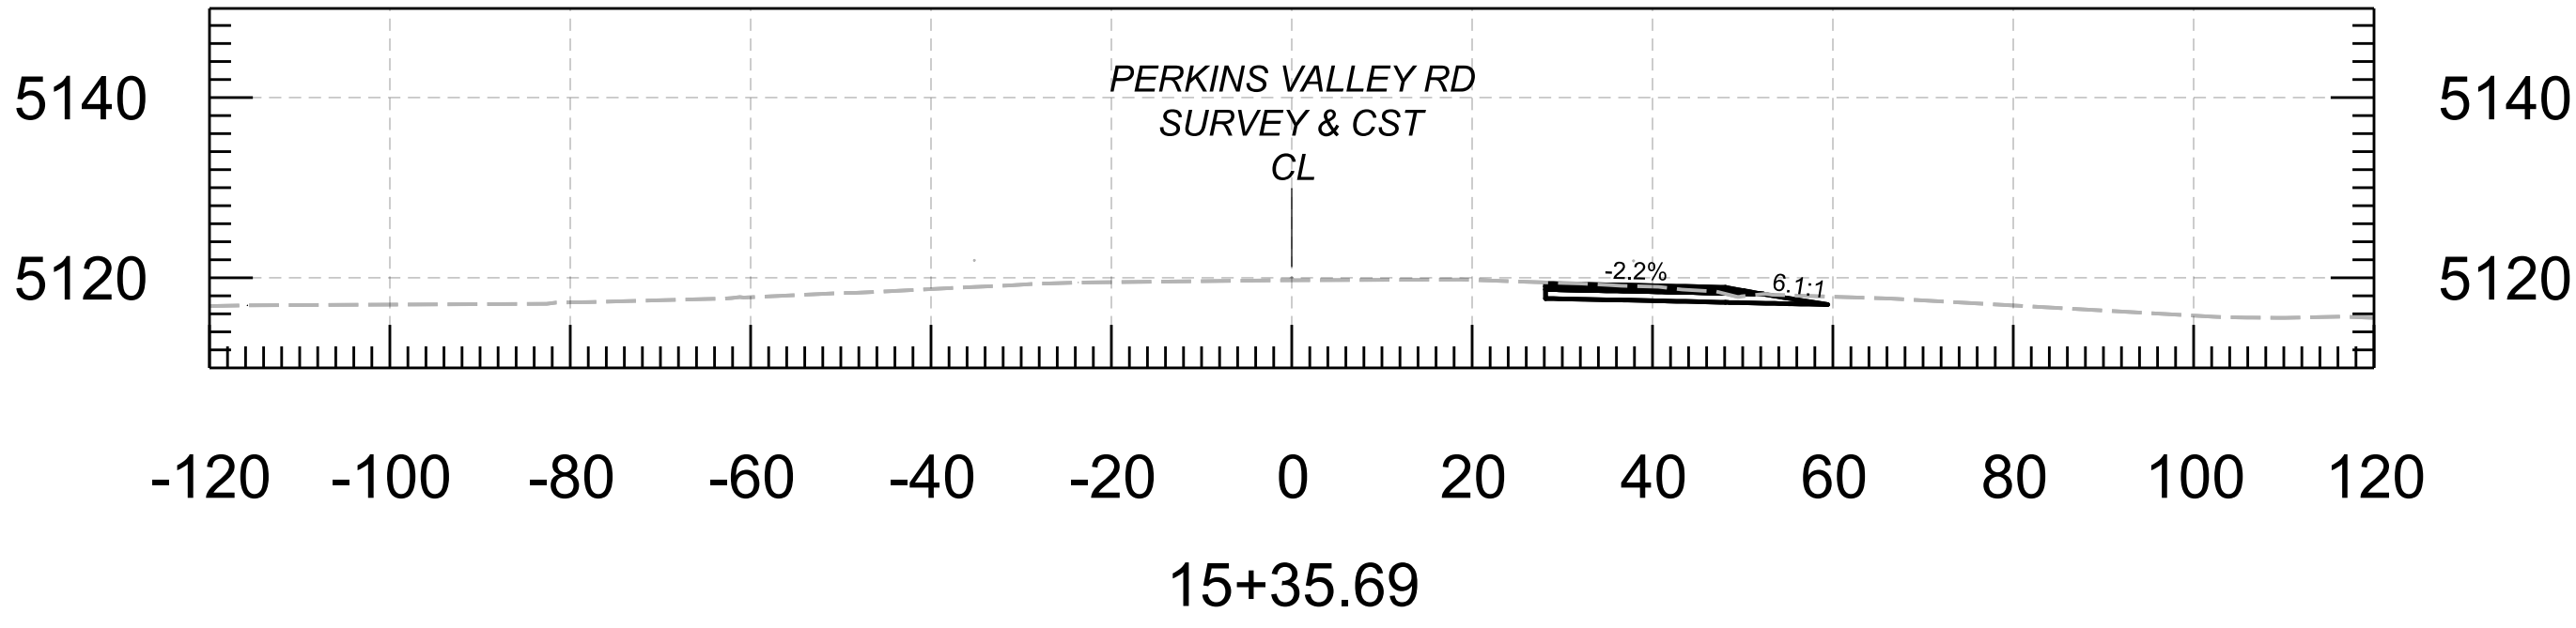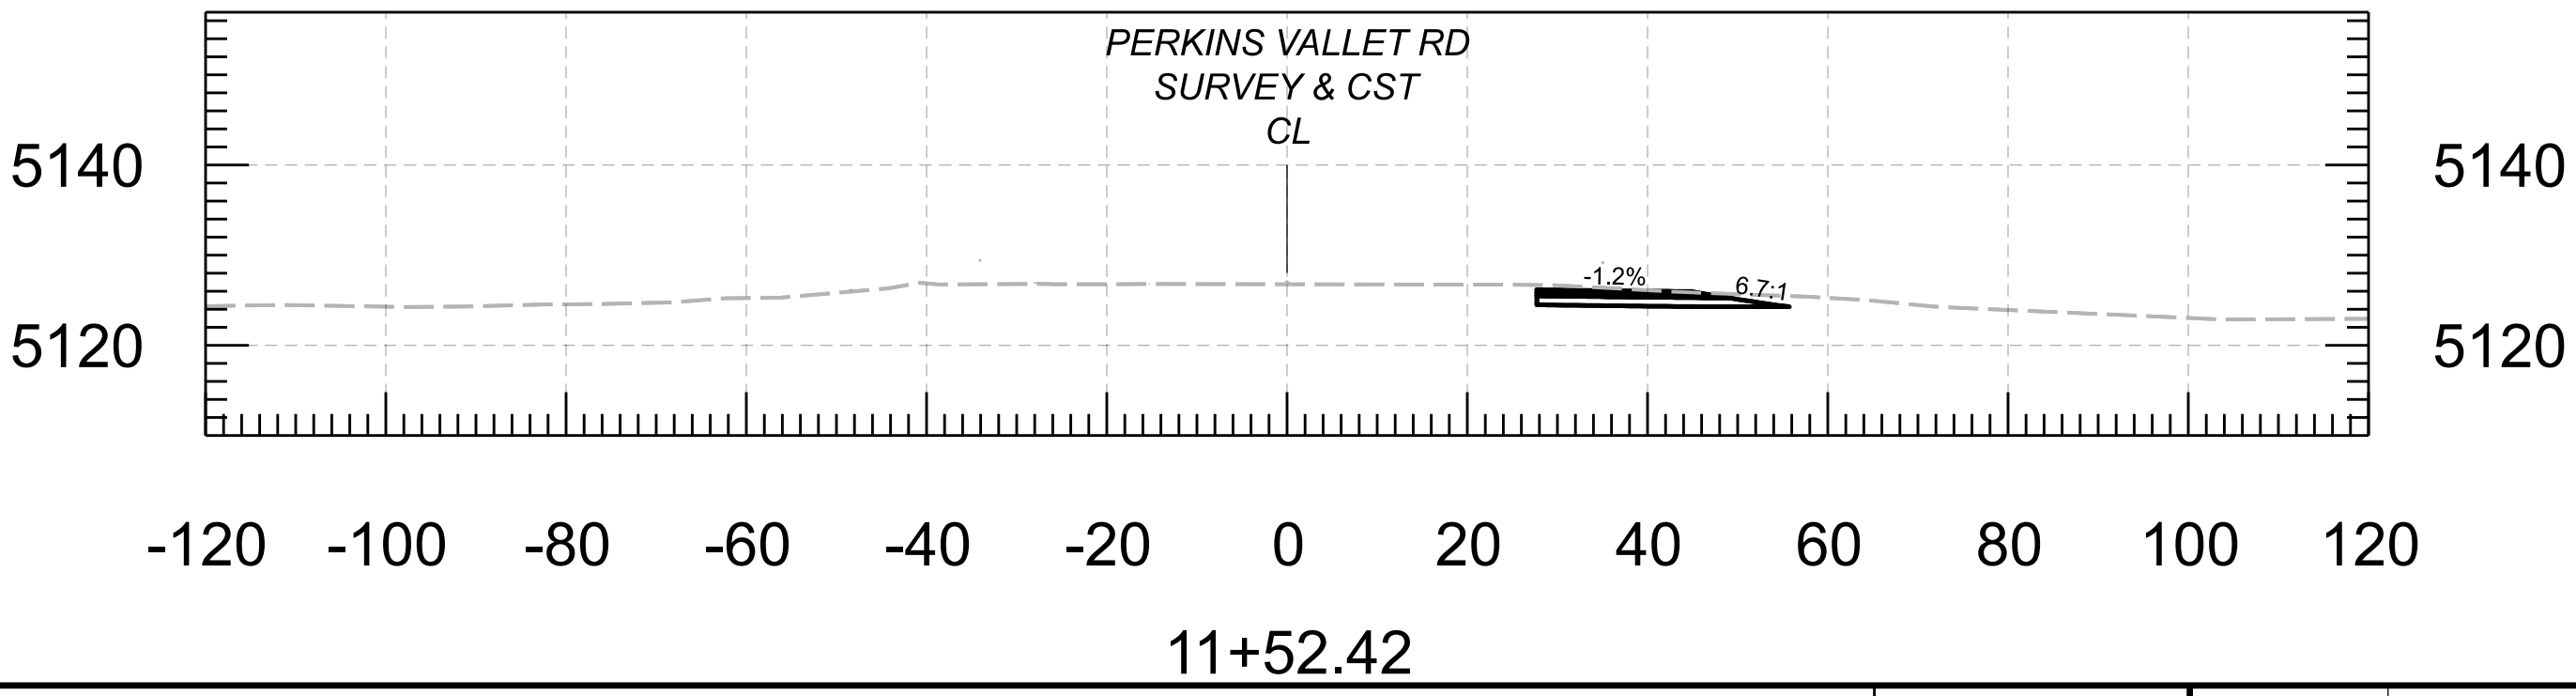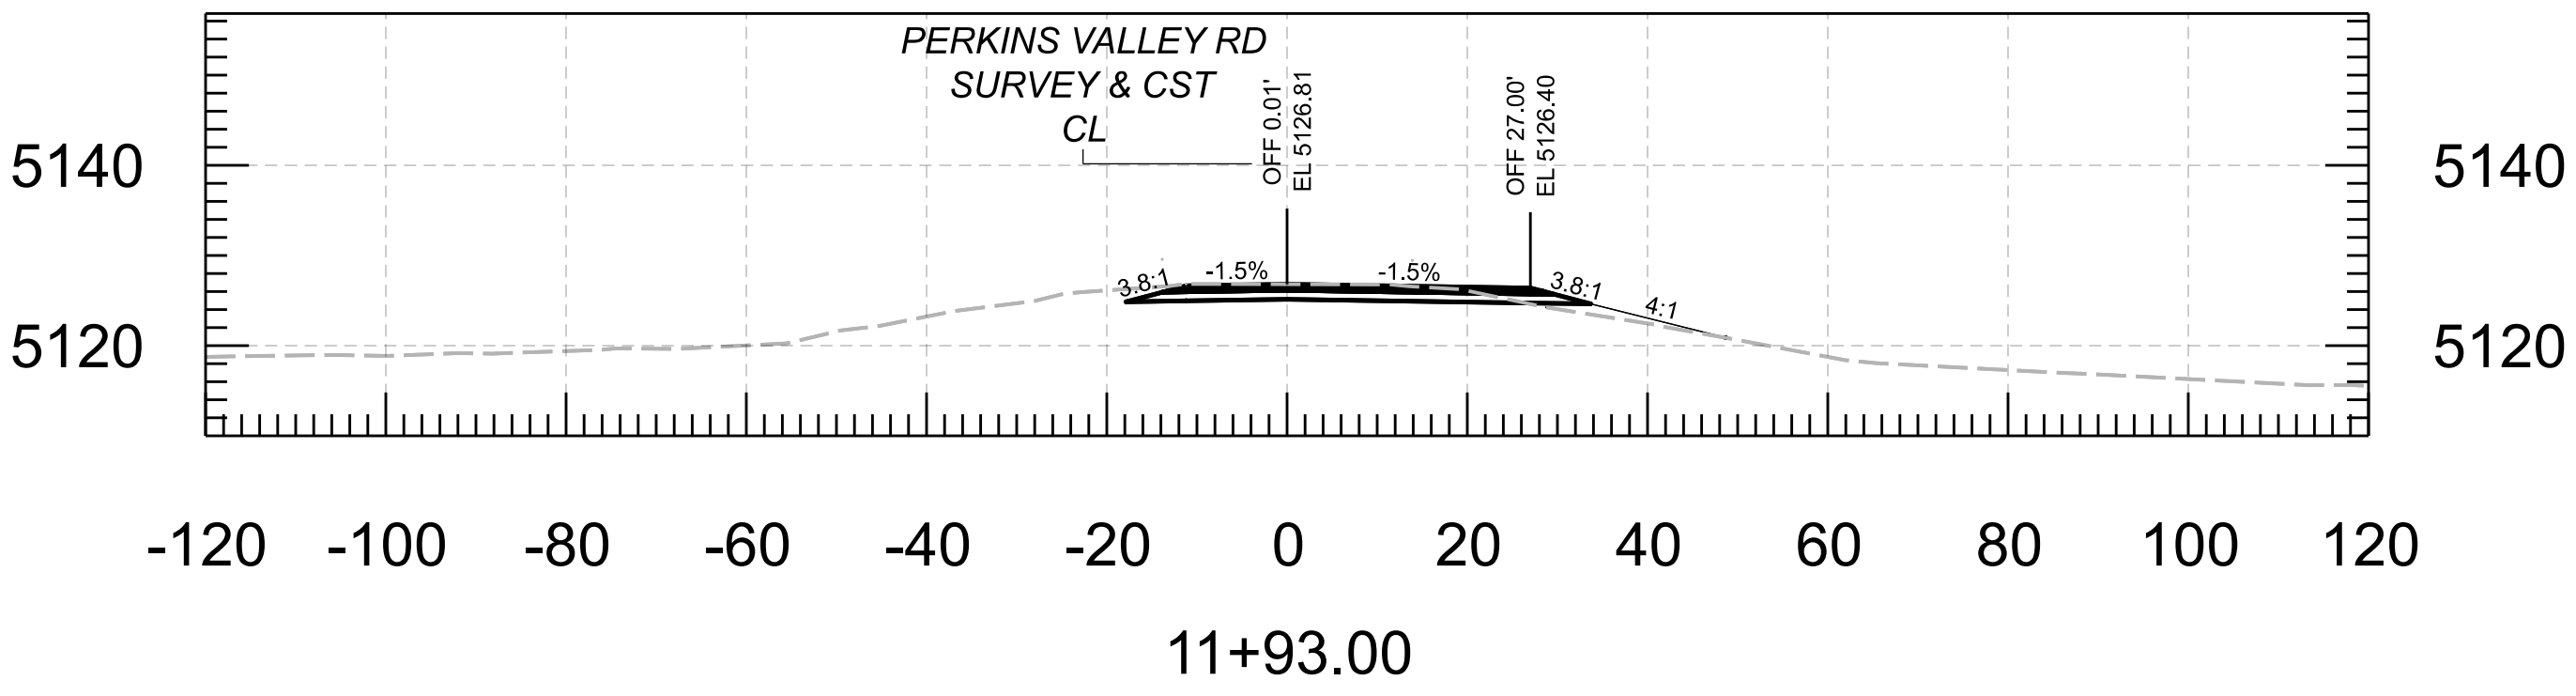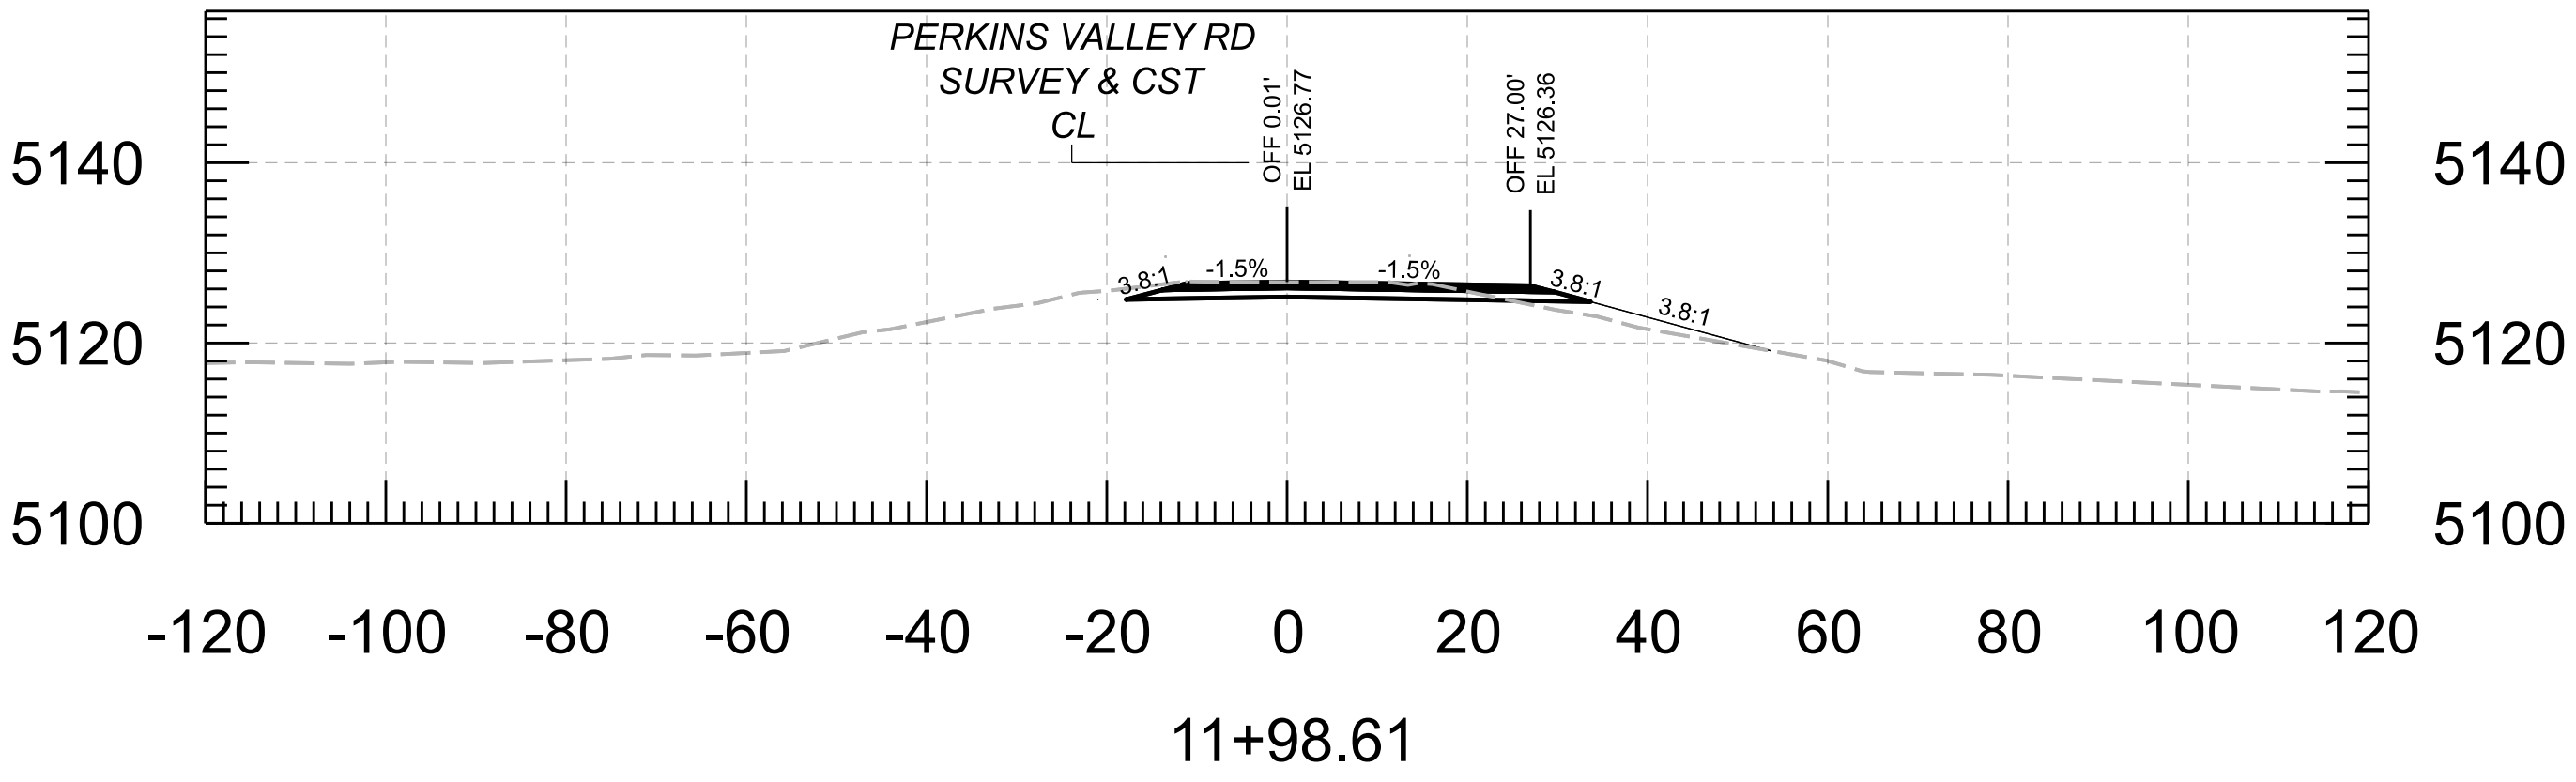

PRELIMINARY STAGE IV-R1 Review NOT FOR CONSTRUCTION OR RECORDING		NAME	DATE	ARIZONA DEPARTMENT OF TRANSPORTATION INFRASTRUCTURE DELIVERY AND OPERATIONS DIVISION ROADWAY DESIGN SECTION	ROUTE	140	F.H.W.A. Arizona Division	STATE ARIZ.	PROJECT NO.	FEDERAL ID NO.	SHEET NO.	TOTAL SHEETS	RECORD DRAWING	
	DESIGN	M.BLALOCK	05/25						040 NA 283	040-D(248)T	1	3		
	DRAWN	L.VASQUEZ	05/25		CROSS SECTION PERKINS VALLEY RD STA 11+52.42 TO STA 15+35.69	MILEPOST	LOCATION PERKINS VALLEY TI UP							SHEET 1 OF 3
	CHECKED	J.KURLIN	05/25			STRUCTURE NO.	TRACS NO. F0645 01C							___ OF ___
	TEAM LEADER	J.KURLIN	05/25											

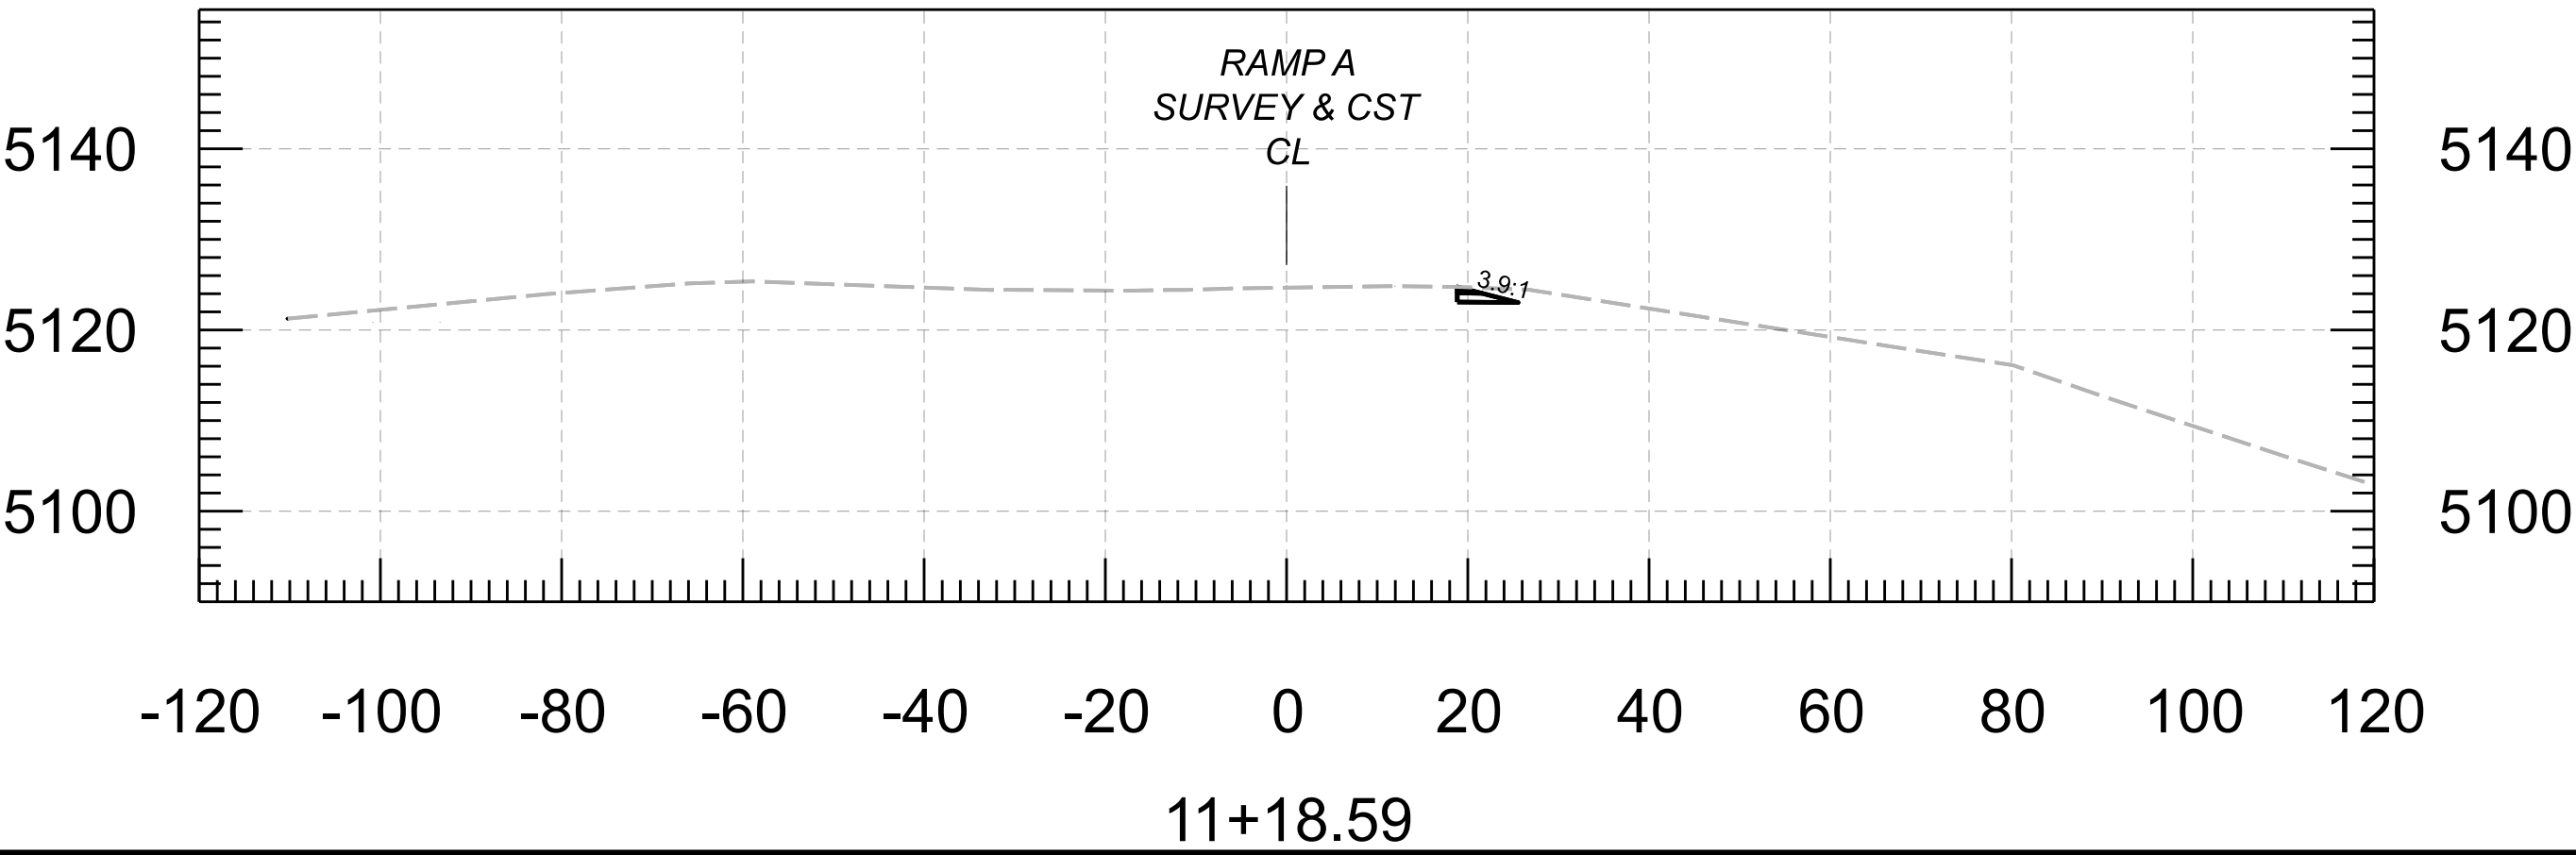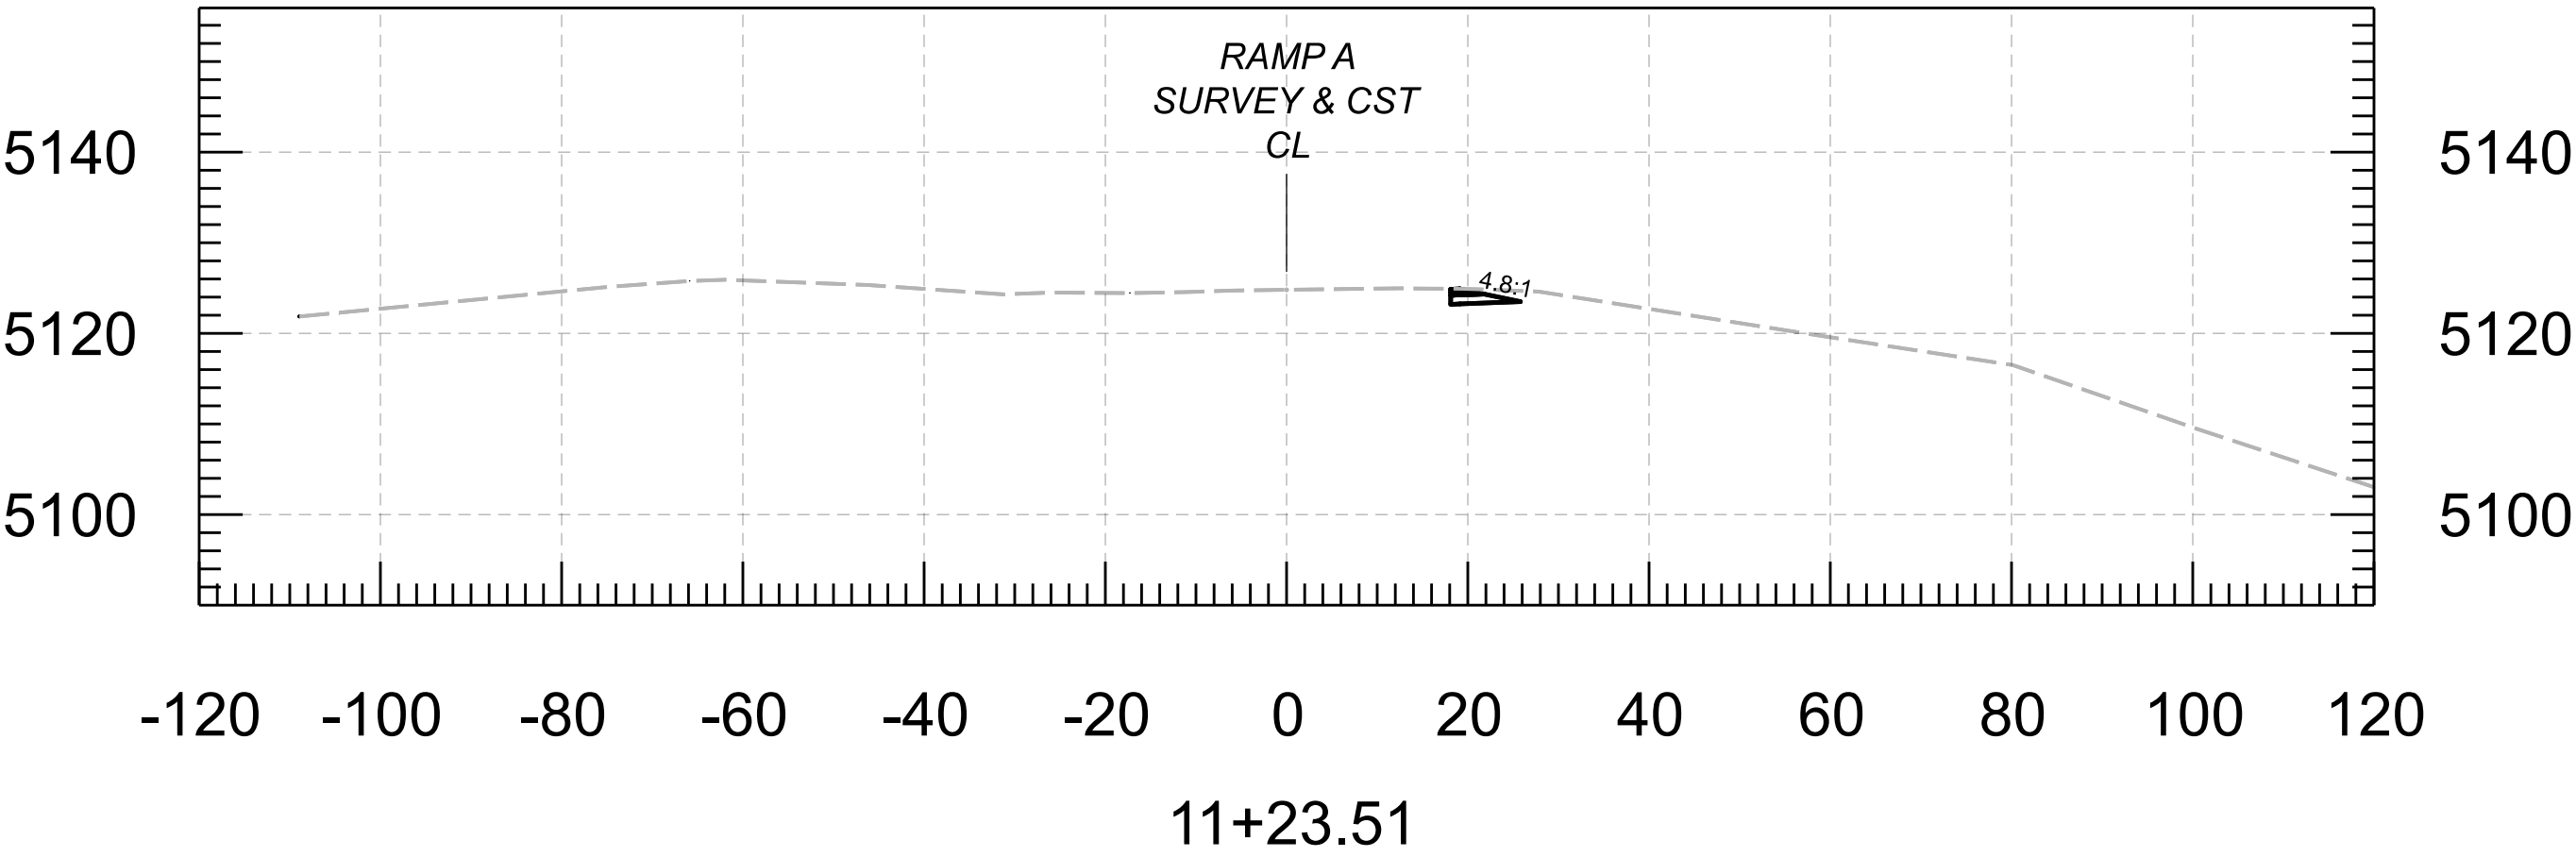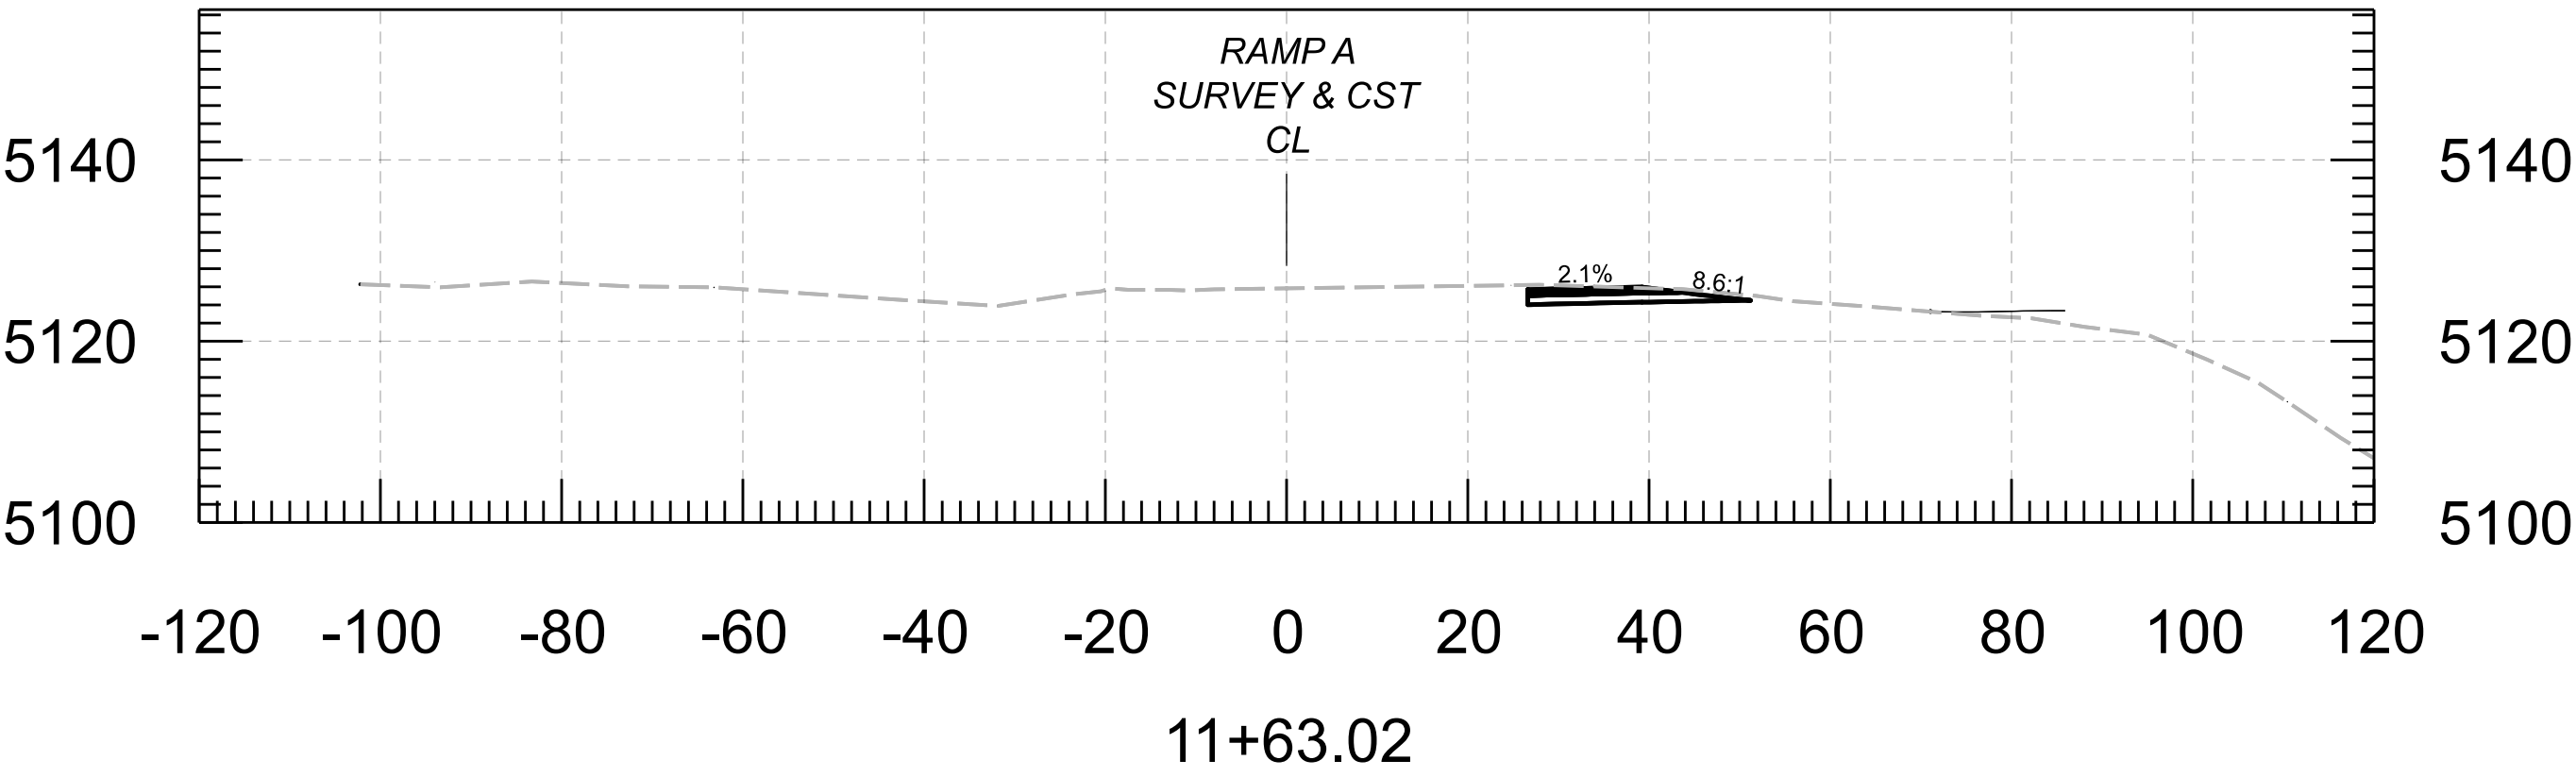

PRELIMINARY
STAGE IV-R1
Review
NOT FOR
CONSTRUCTION
OR RECORDING

	NAME	DATE
DESIGN	M.BLALOCK	05/25
DRAWN	L.VASQUEZ	05/25
CHECKED	J.KURLIN	05/25
TEAM LEADER	J.KURLIN	05/25

ARIZONA DEPARTMENT OF TRANSPORTATION
INFRASTRUCTURE DELIVERY AND OPERATIONS DIVISION
ROADWAY DESIGN SECTION

CROSS SECTION
RAMP A
STA 11+18.59 TO STA 11+63.02

ROUTE

140

MILEPOST

STRUCTURE NO.

F.H.W.A. Arizona Division

STATE

ARIZ.

PROJECT NO.

040 NA 283

FEDERAL ID NO.

040-D(248)T

SHEET

NO.

2

TOTAL

SHEETS

3




RECORD DRAWING

LOCATION PERKINS VALLEY TI UP

TRACS NO. F0645 01C

SHEET 2 OF 3

OF

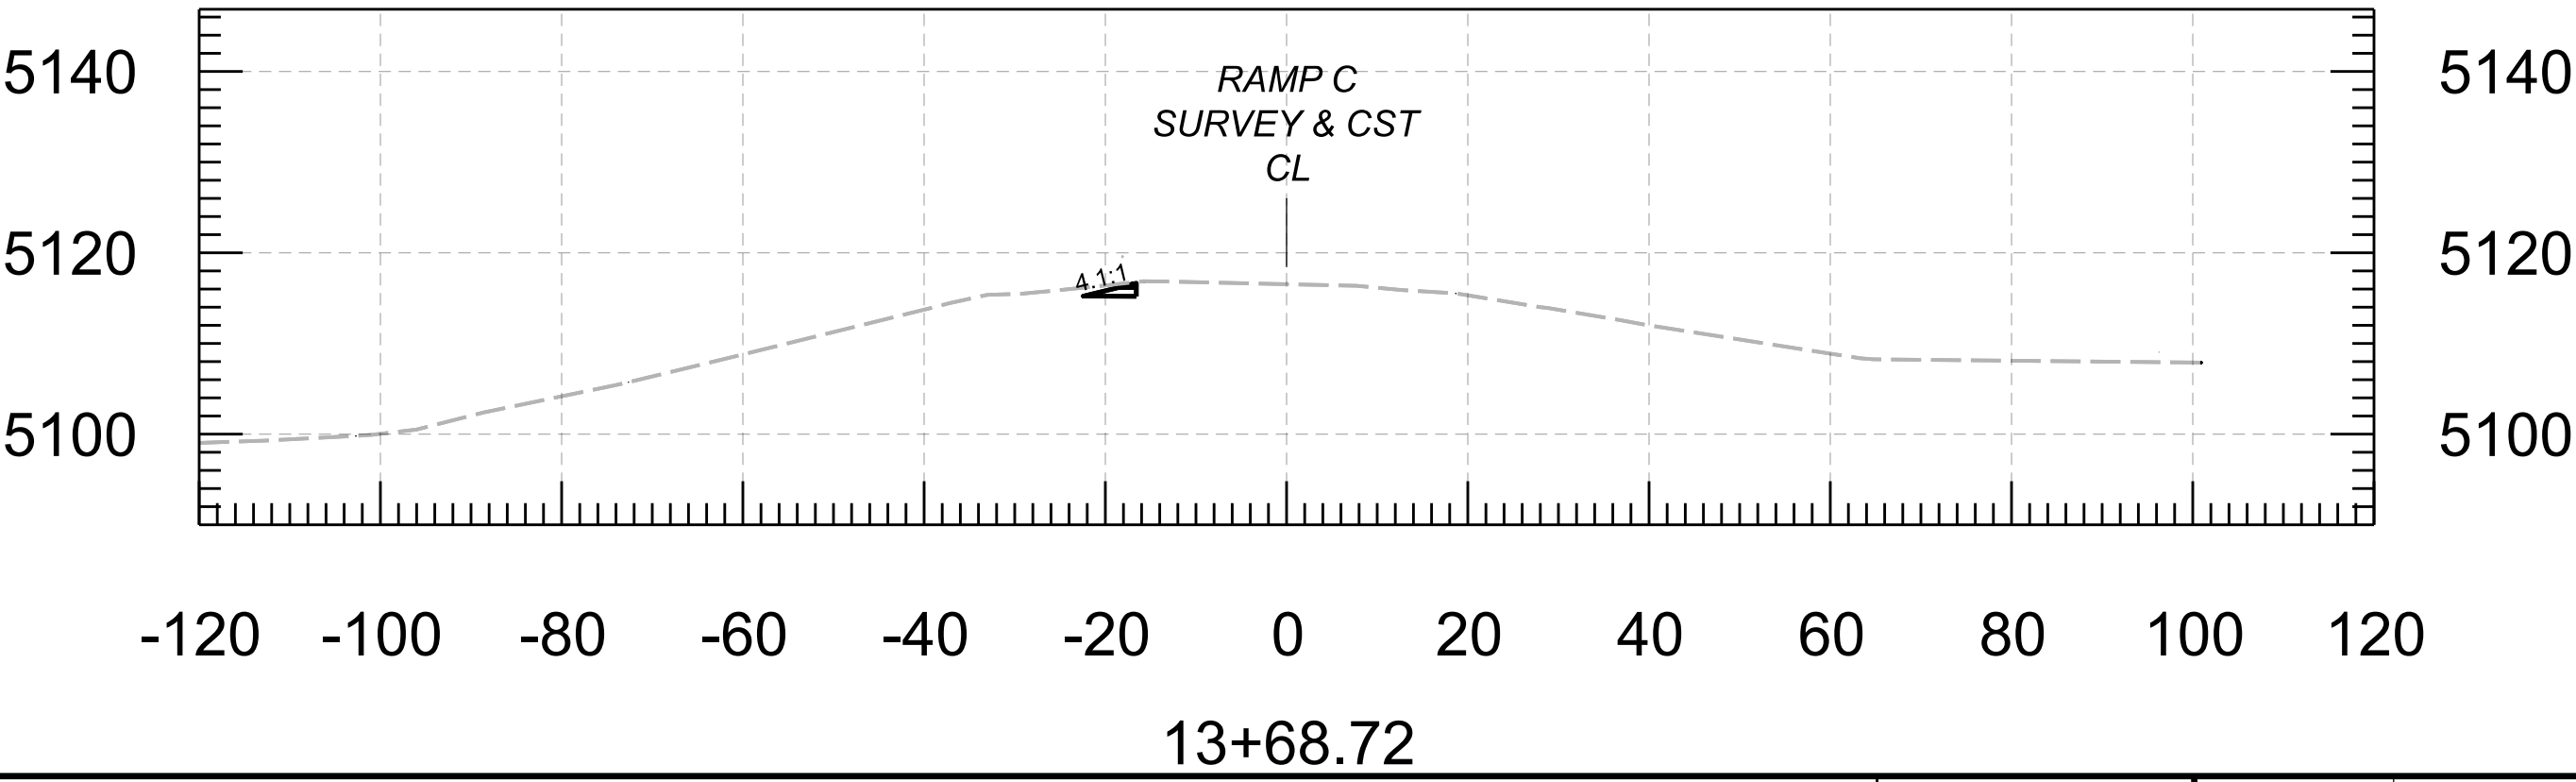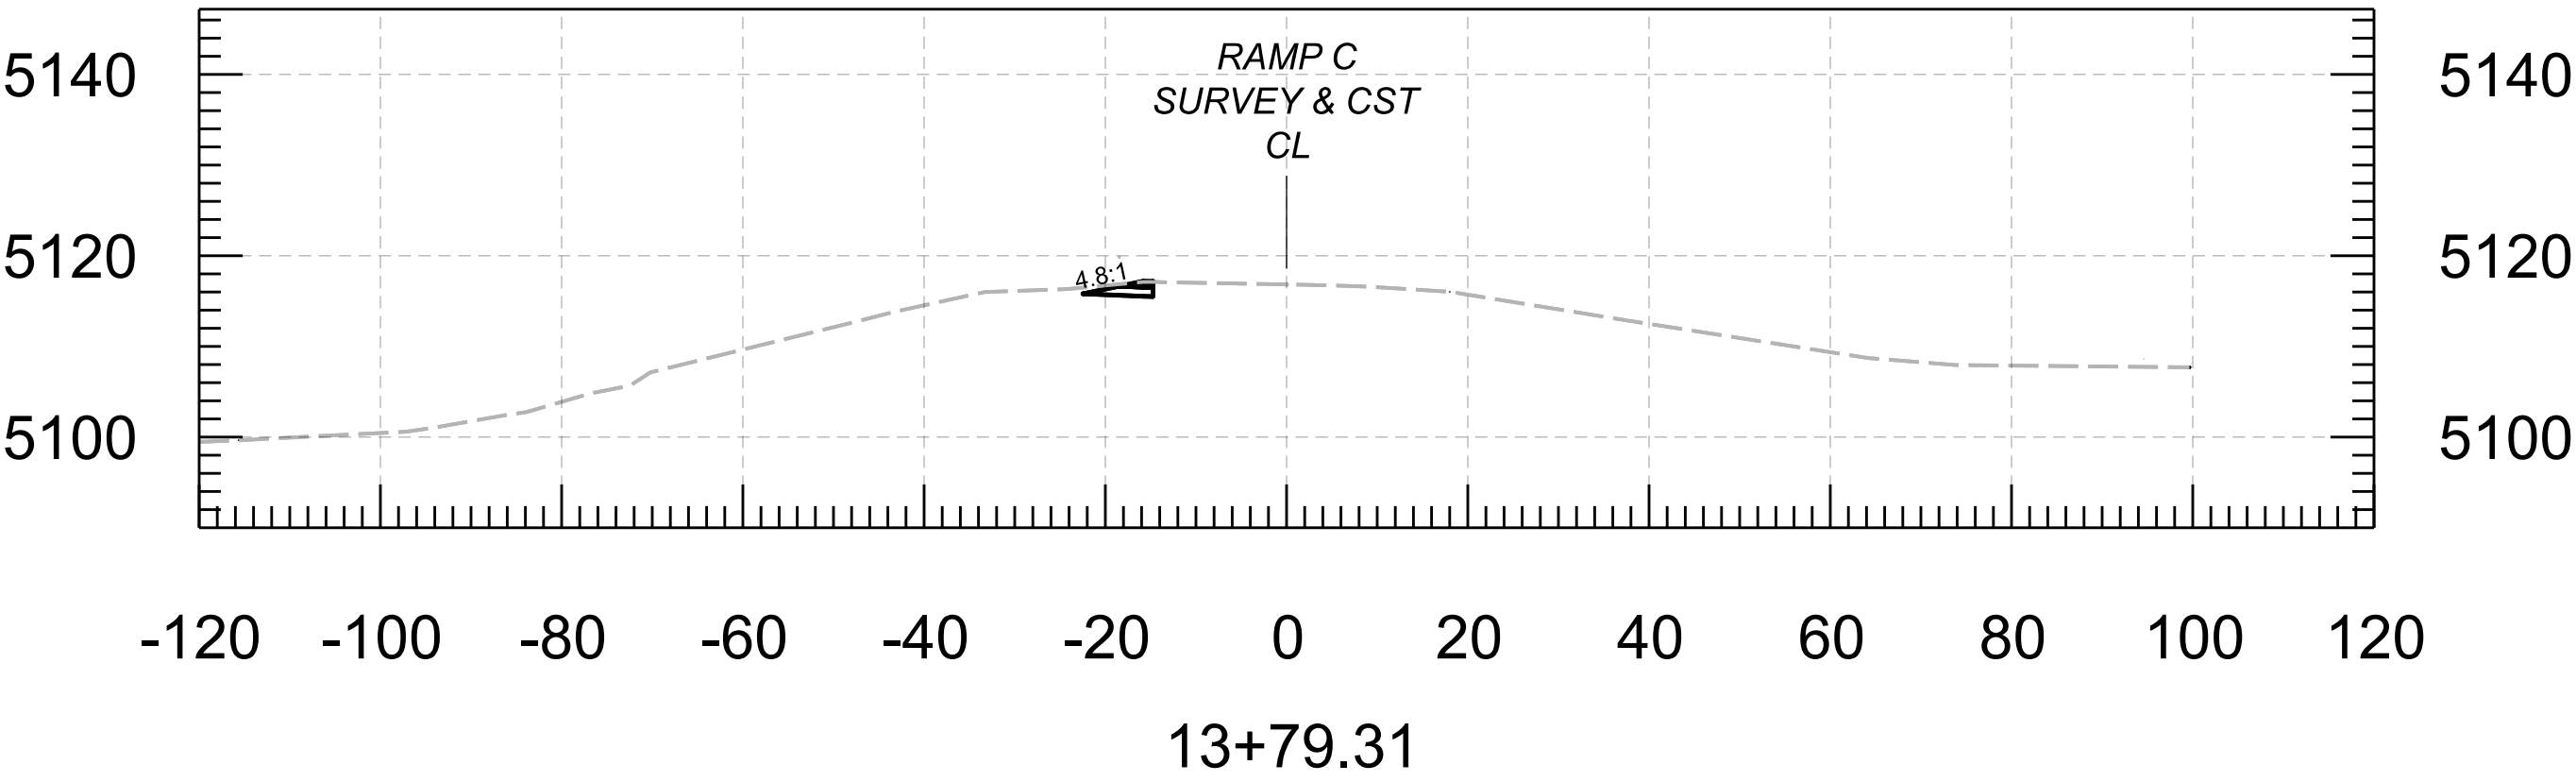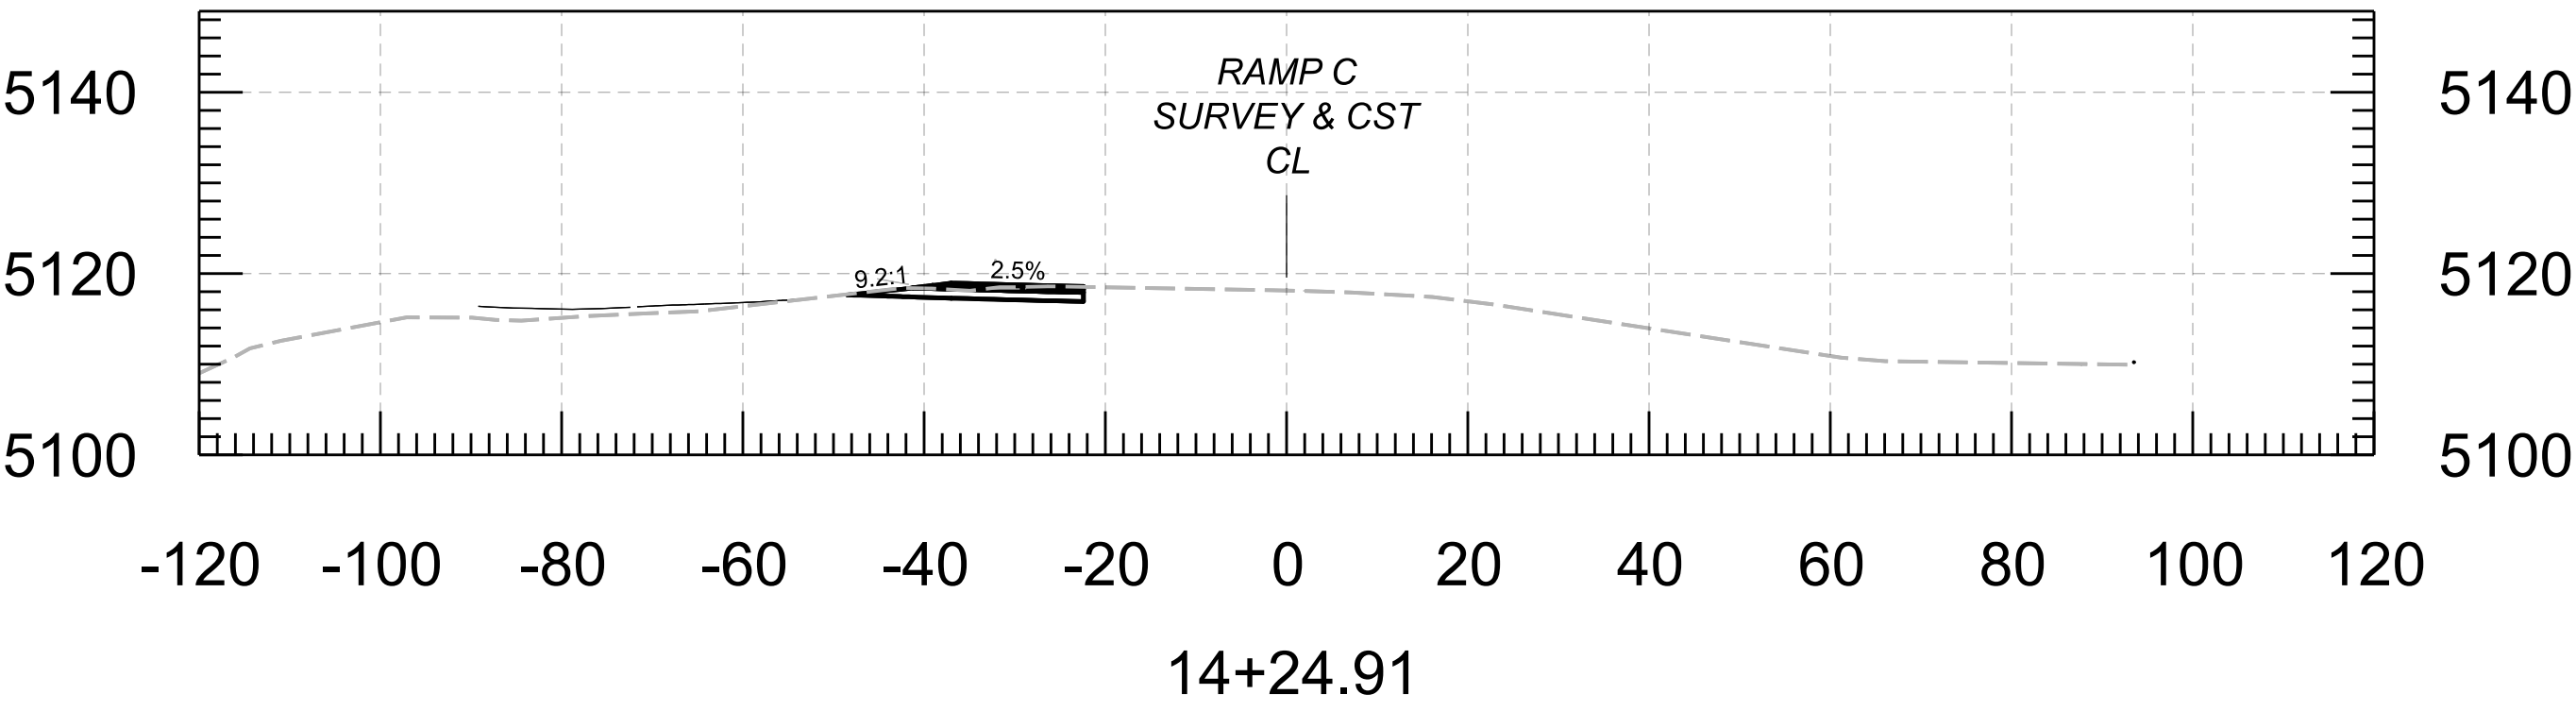

PRELIMINARY
STAGE IV-R1
Review
NOT FOR
CONSTRUCTION
OR RECORDING

	NAME	DATE
DESIGN	M.BIALOCK	05/25
DRAWN	L.VASQUEZ	05/25
CHECKED	J.KURLIN	05/25
TEAM LEADER	J.KURLIN	05/25

ARIZONA DEPARTMENT OF TRANSPORTATION
INFRASTRUCTURE DELIVERY AND OPERATIONS DIVISION
ROADWAY DESIGN SECTION

CROSS SECTION
RAMP C
STA 13+68.72 TO STA 14+14.91

ROUTE

140

MILEPOST

STRUCTURE NO.

F.H.W.A. Arizona Division

STATE

ARIZ.

PROJECT NO.

040 NA 283

FEDERAL ID NO.

040-D(248)T

SHEET NO.

3

TOTAL SHEETS

3

RECORD DRAWING

LOCATION PERKINS VALLEY TI UP

TRACS NO. F0645 01C

SHEET 3 OF 3

OF