


FILE NAME: F0313\_fs\_xsecs.dgn PENTABLE: NFRA-ADOT\_CIVIL\_TBL PLOT DRIVER: NFRA-ADOT\_PDF\_HALF.plt PLOT BY: kthomas PLOT DATE: 1/20/2026 TIME: 5:38:03 PM



STATE OF ARIZONA  
DEPARTMENT OF TRANSPORTATION  
PROJECT DELIVERY AND OPERATIONS DIVISION  
PROJECT PLANS

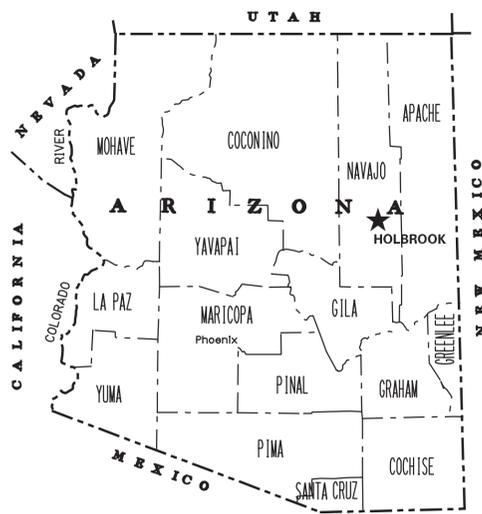


STATE HIGHWAY  
HOLBROOK - SPRINGVILLE HIGHWAY  
US 180

# CROSS SECTIONS

## FIVE MILE WASH BRIDGE & LITTLE CO BRIDGE


PROJECT NO. 180 NA 309 F0313 01C  
FEDERAL AID NO. 180-B(211)T

RECORD DATA	FEDERAL AID NO. 180-B(211)T	RECORD DATE	1 of 21
-------------	--------------------------------	-------------	---------

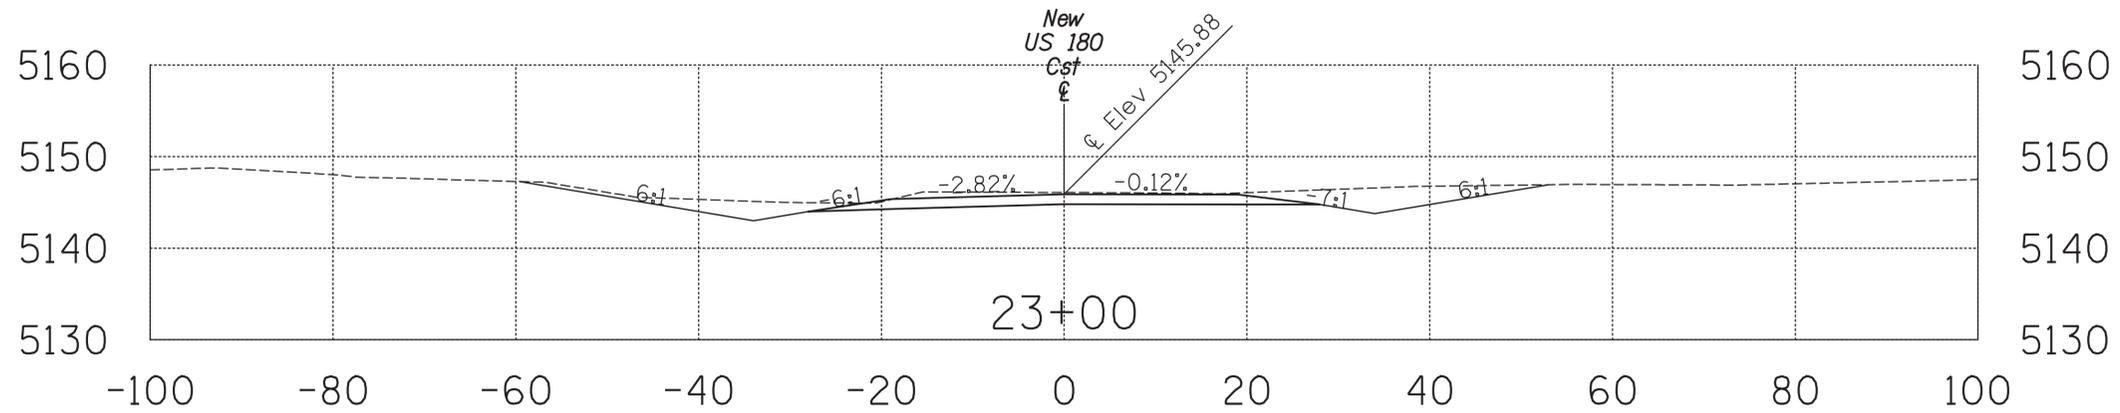


Area Cut = 143.03 SQ FT  
Area Fill = 0.00 SQ FT

Volume Fill = 0.00 CU YDS  
Volume Cut = 256.15 CU YDS

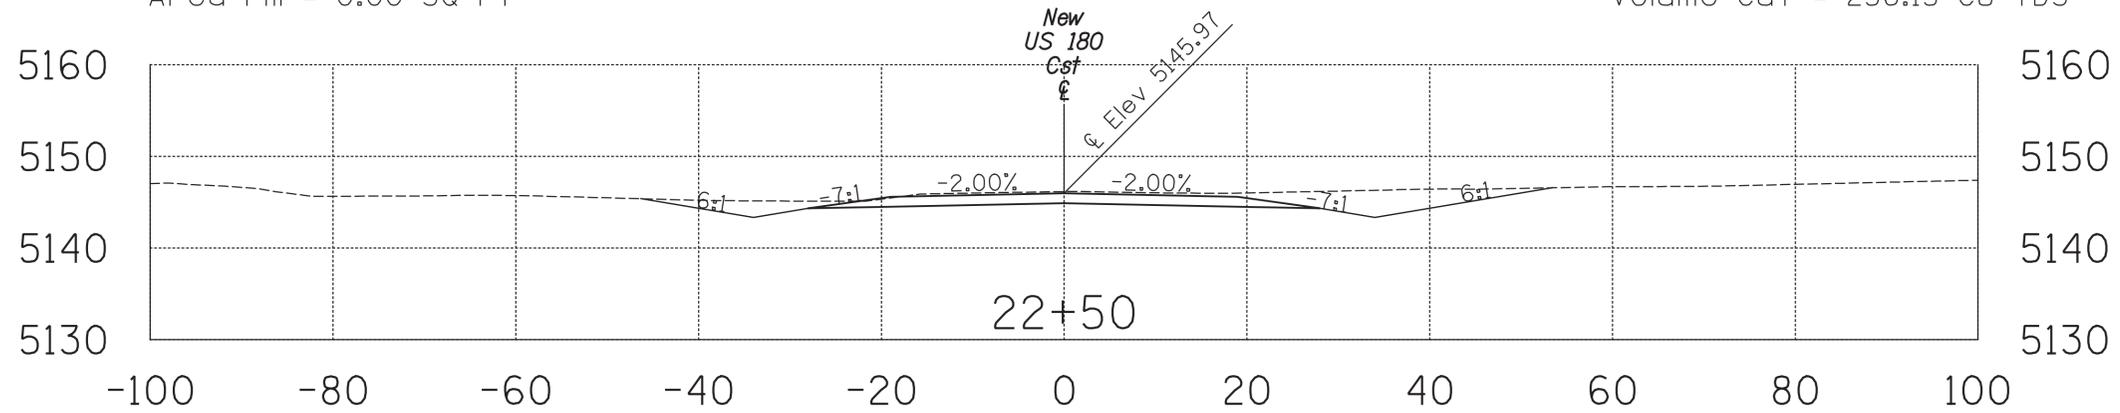

Area Cut = 133.60 SQ FT  
Area Fill = 0.00 SQ FT

Volume Fill = 0.00 CU YDS  
Volume Cut = 123.71 CU YDS

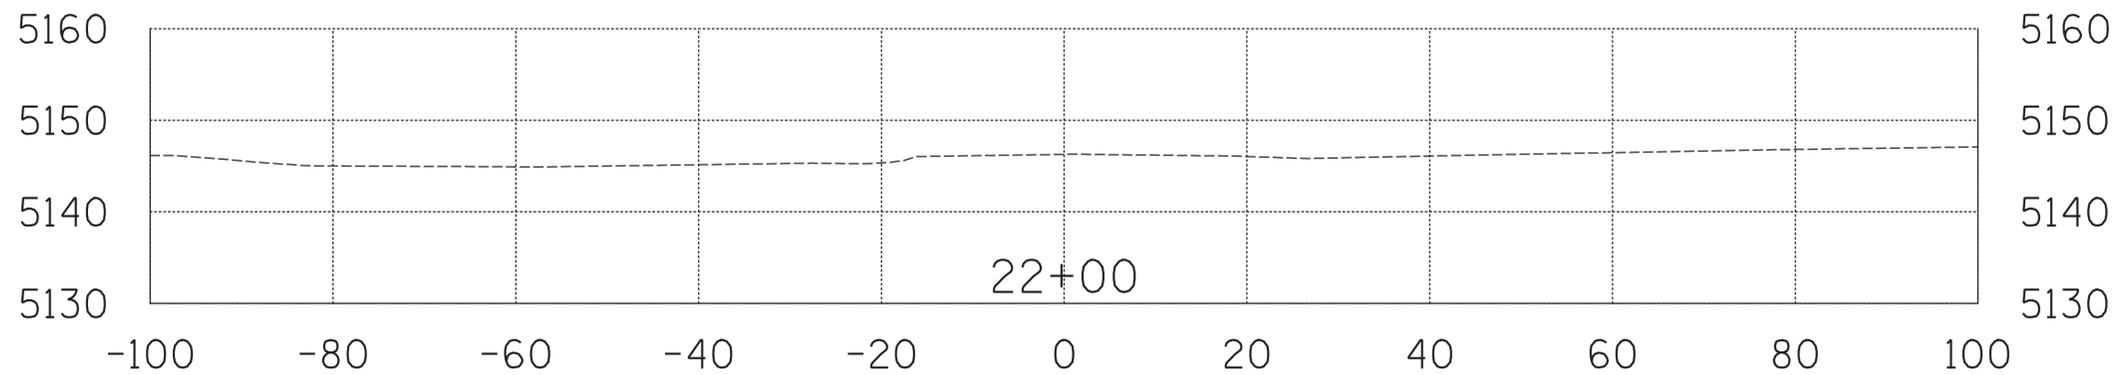


Area Cut = 0.00 SQ FT  
Area Fill = 0.00 SQ FT

Volume Fill = 0.00 CU YDS  
Volume Cut = 0.00 CU YDS


FILE NAME: F0313\_Xsecs.dgn

<b>FOR INFORMATION ONLY</b>	DESIGN	K. THOMAS	01/26	ARIZONA DEPARTMENT OF TRANSPORTATION PROJECT DELIVERY AND OPERATIONS DIVISION <b>ROADWAY DESIGN SERVICES</b>	ROUTE	US 180	F.H.W.A. Arizona Division	STATE	ARIZ.	PROJECT NO.	180 NA 309	FEDERAL ID NO.	180-B(211)T	SHEET NO.	2	TOTAL SHEETS	21	RECORD DRAWING
	DRAWN	K. THOMAS	01/26		WILEPOST	309.05		LOCATION	FIVE MILE WASH BRIDGE & LITTLE CO BRIDGE					SHEET	OF			
	CHECKED	S. GUNDALA	01/26		STRUCTURE NO.	20267 20266		TRACS NO.	F0313 01C					_____	OF			
	NFra Inc. a transportation engineering firm 77 East Thomas Road, Suite 200 Phoenix, Arizona 85012				<b>CROSS SECTIONS</b>													

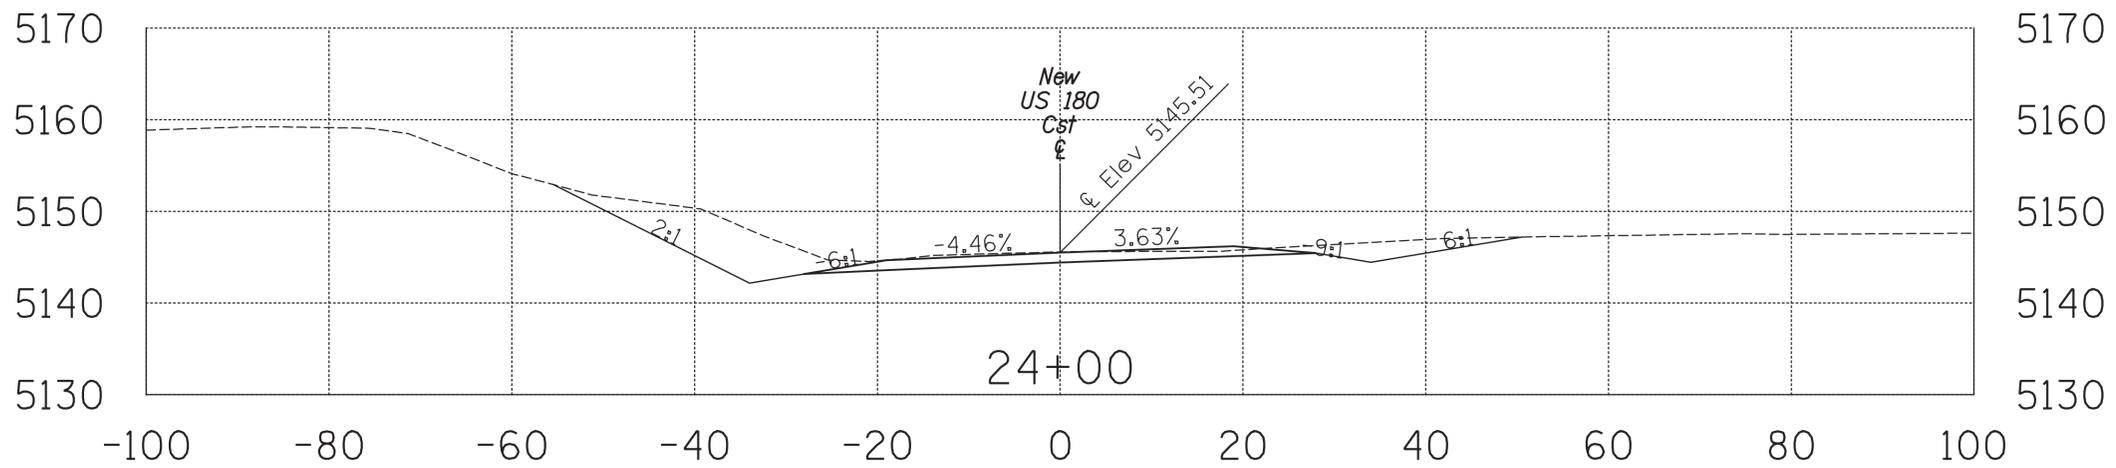

Area Cut = 182.19 SQ FT  
Area Fill = 0.00 SQ FT

Volume Fill = 0.00 CU YDS  
Volume Cut = 342.20 CU YDS

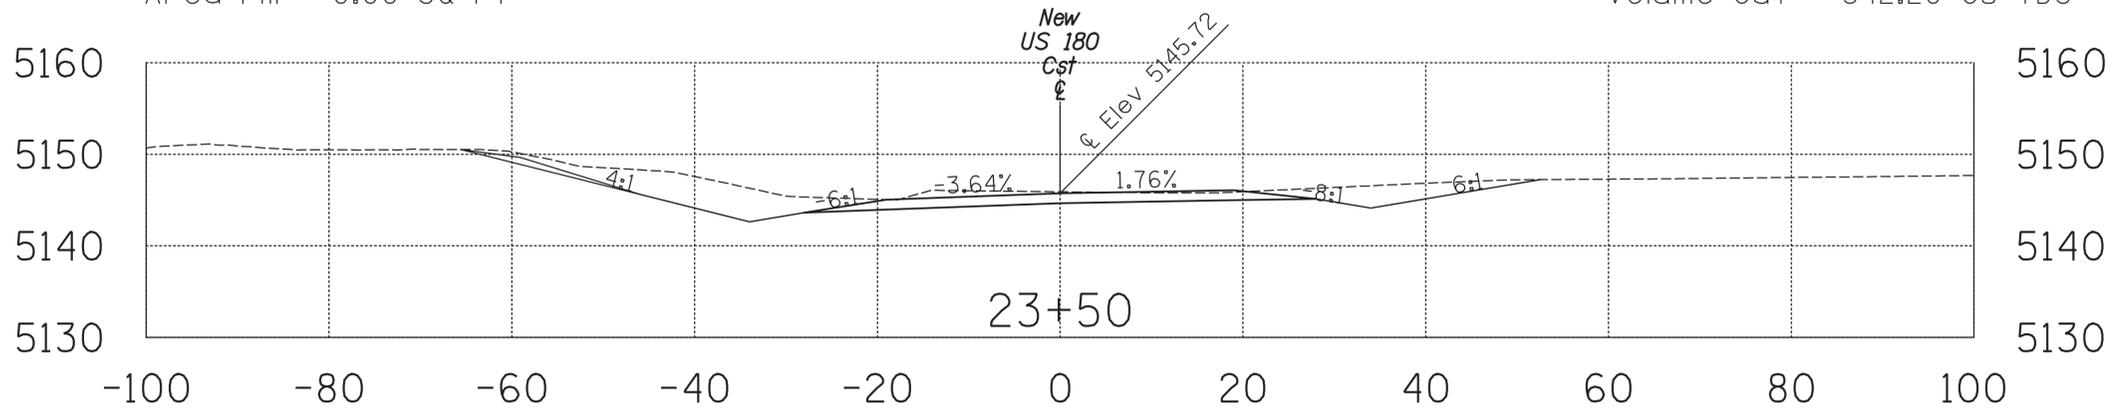


Area Cut = 187.39 SQ FT  
Area Fill = 0.00 SQ FT

Volume Fill = 0.00 CU YDS  
Volume Cut = 305.95 CU YDS


FILE NAME: F0313\_Xsecs.dgn

<b>FOR INFORMATION ONLY</b>	DESIGN	K. THOMAS	01/26	ARIZONA DEPARTMENT OF TRANSPORTATION PROJECT DELIVERY AND OPERATIONS DIVISION <b>ROADWAY DESIGN SERVICES</b>	ROUTE	US 180	F.H.W.A. Arizona Division	STATE	ARIZ.	PROJECT NO.	180 NA 309	FEDERAL ID NO.	180-B(211)T	SHEET NO.	3	TOTAL SHEETS	21	RECORD DRAWING
	DRAWN	K. THOMAS	01/26		WILEPOST	309.05		LOCATION	FIVE MILE WASH BRIDGE & LITTLE CO BRIDGE					SHEET	OF			
	CHECKED	S. GUNDALA	01/26		STRUCTURE NO.	20267 20266		TRACS NO.	F0313 01C					_____	OF	_____		
	 <b>NFra Inc.</b> <i>a transportation engineering firm</i> 77 East Thomas Road, Suite 200 Phoenix, Arizona 85012				<b>CROSS SECTIONS</b>													

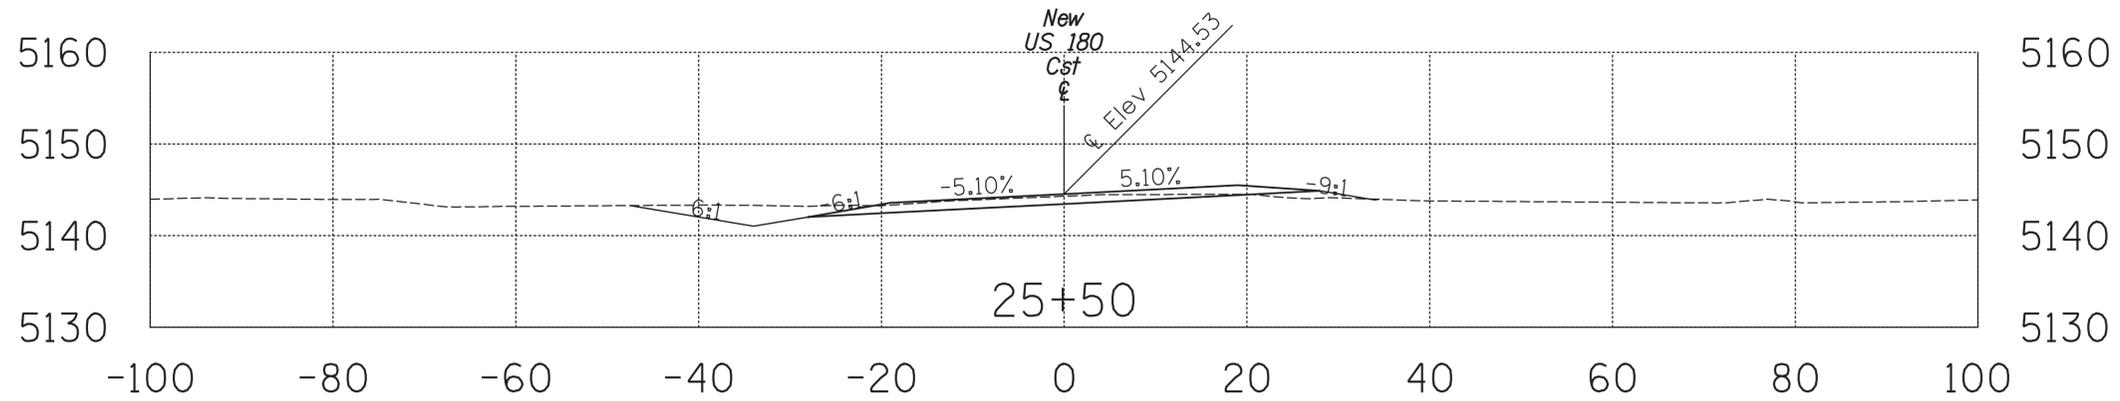


Area Cut = 62.20 SQ FT  
Area Fill = 5.68 SQ FT

Volume Fill = 5.68 CU YDS  
Volume Cut = 127.88 CU YDS

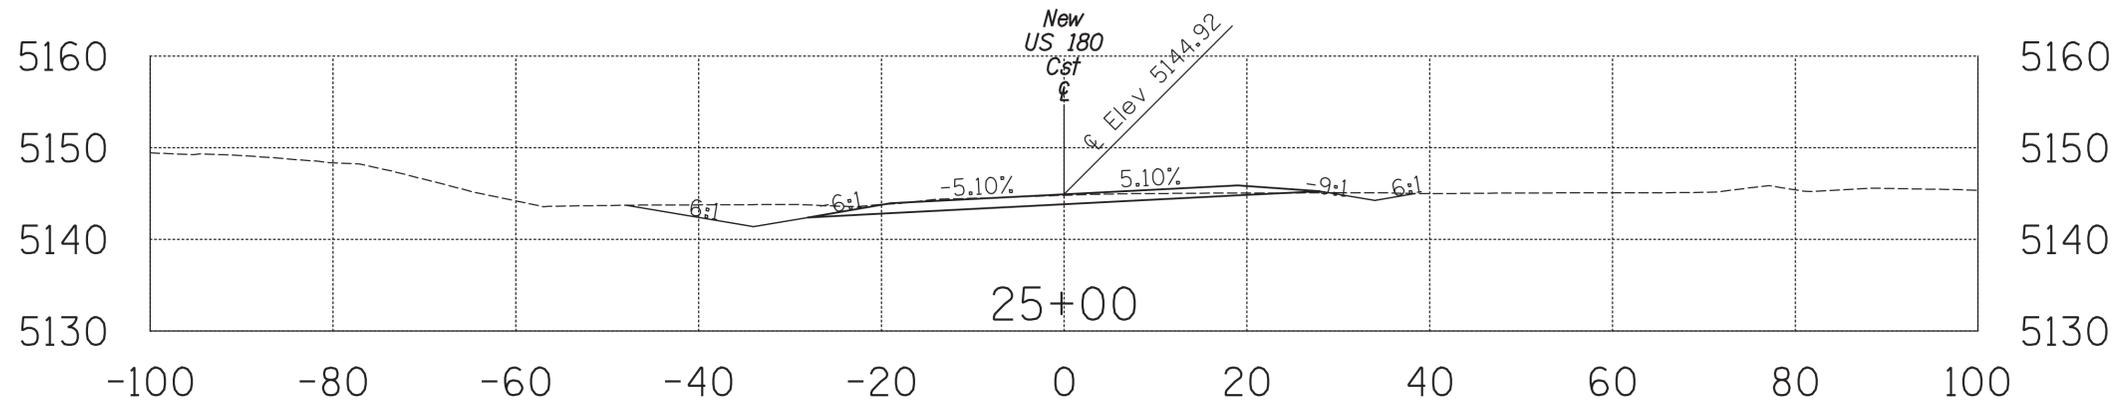

Area Cut = 75.91 SQ FT  
Area Fill = 0.45 SQ FT

Volume Fill = 0.42 CU YDS  
Volume Cut = 149.90 CU YDS

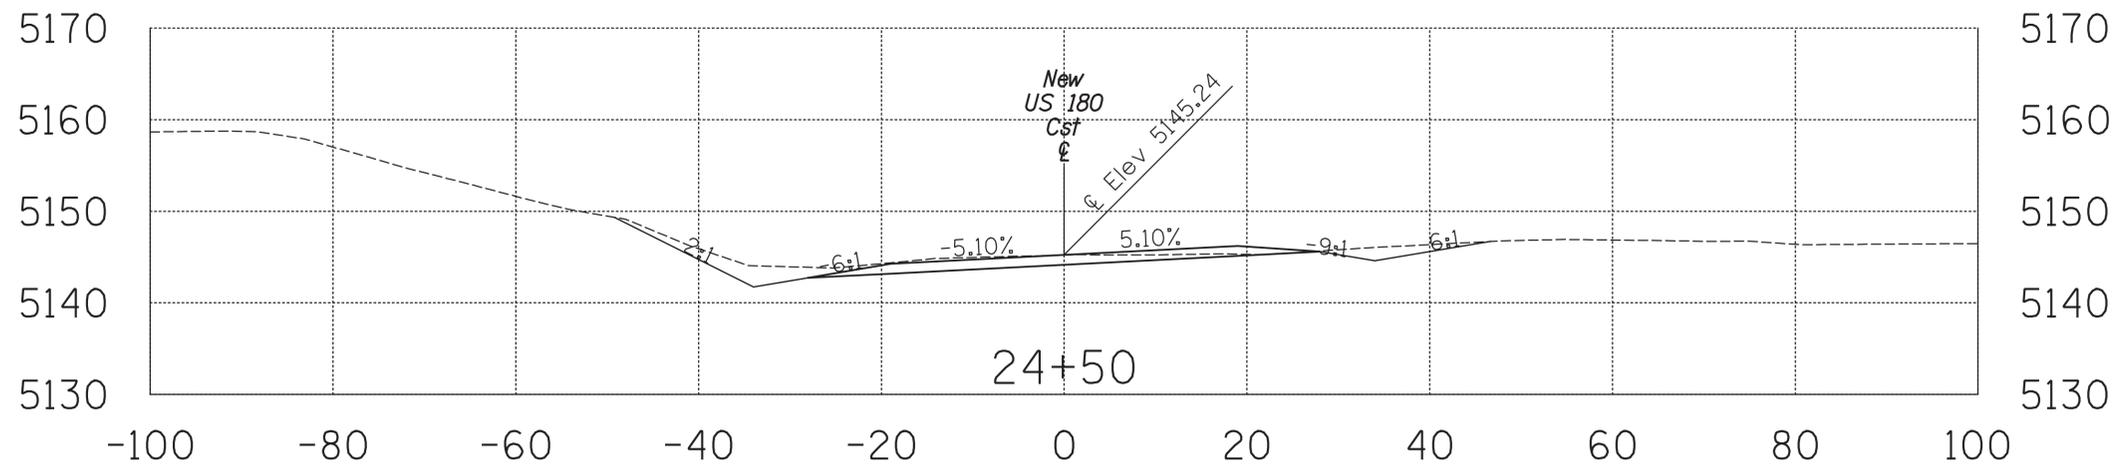

Area Cut = 85.99 SQ FT  
Area Fill = 0.00 SQ FT

Volume Fill = 0.00 CU YDS  
Volume Cut = 248.31 CU YDS

FILE NAME: F0313\_Xsecs.dgn

**FOR  
INFORMATION  
ONLY**


DESIGN	NAME	DATE
DRAWN	K. THOMAS	01/26
CHECKED	S. GUNDALA	01/26

**NFra Inc.**  
a transportation engineering firm  
77 East Thomas Road, Suite 200  
Phoenix, Arizona 85012

ARIZONA DEPARTMENT OF TRANSPORTATION  
PROJECT DELIVERY AND OPERATIONS DIVISION  
**ROADWAY DESIGN SERVICES**


ROUTE <b>US 180</b>	F.H.W.A. Arizona Division	STATE ARIZ.	PROJECT NO. 180 NA 309	FEDERAL ID NO. 180-B(211)T	SHEET NO. 4	TOTAL SHEETS 21	RECORD DRAWING
WILEPOST 309.05	LOCATION FIVE MILE WASH BRIDGE & LITTLE CO BRIDGE						SHEET OF
STRUCTURE NO. 20267 20266	TRACS NO. F0313 01C						OF

**CROSS SECTIONS**

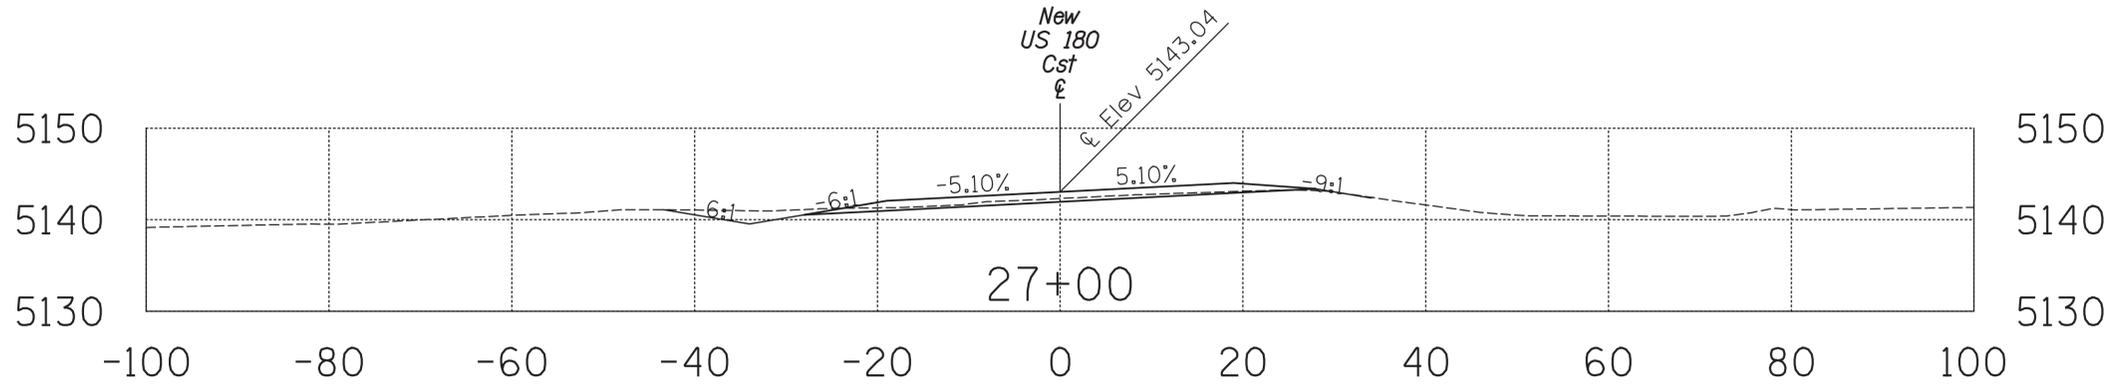


Area Cut = 29.48 SQ FT  
Area Fill = 0.51 SQ FT

Volume Fill = 7.14 CU YDS  
Volume Cut = 65.12 CU YDS

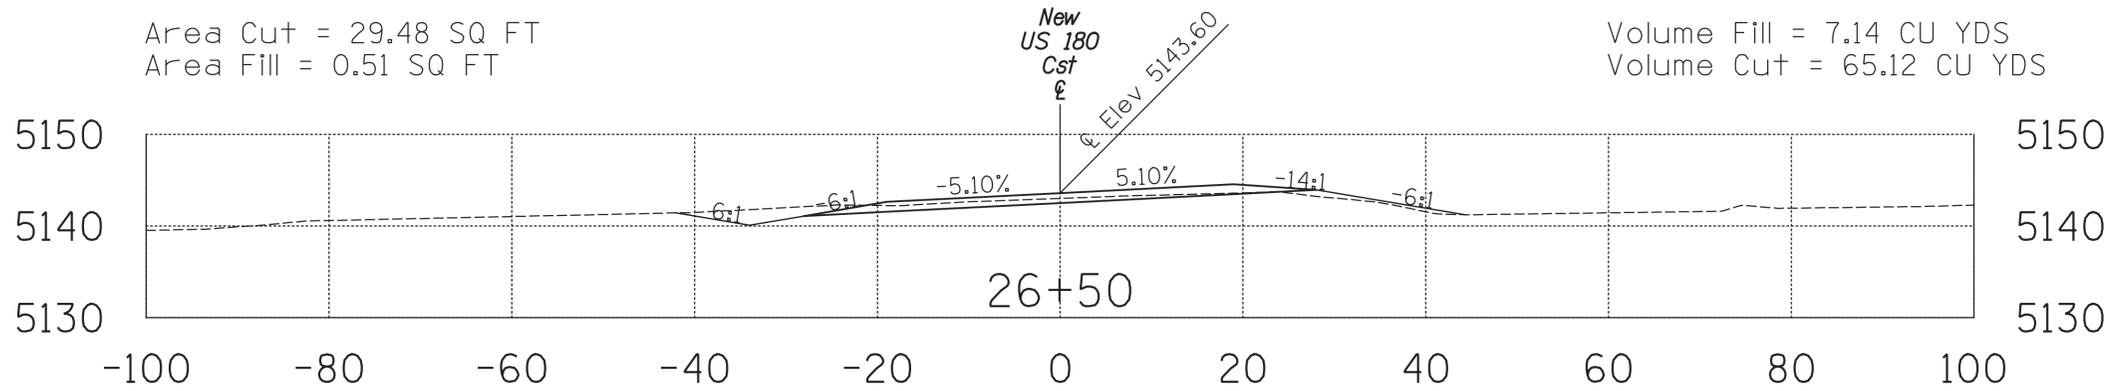

Area Cut = 40.86 SQ FT  
Area Fill = 7.20 SQ FT

Volume Fill = 18.49 CU YDS  
Volume Cut = 82.74 CU YDS

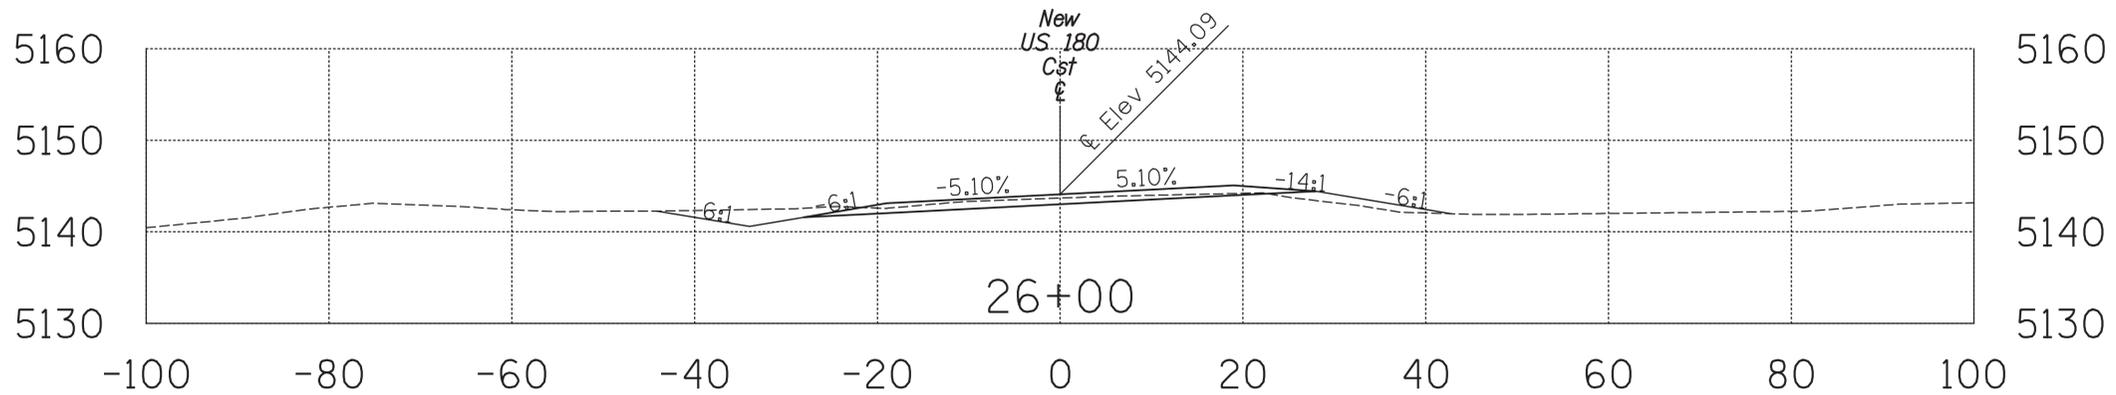


Area Cut = 48.50 SQ FT  
Area Fill = 12.77 SQ FT

Volume Fill = 17.09 CU YDS  
Volume Cut = 102.50 CU YDS


FILE NAME: F0313\_Xsecs.dgn

<b>FOR INFORMATION ONLY</b>	DESIGN	K. THOMAS	01/26	ARIZONA DEPARTMENT OF TRANSPORTATION PROJECT DELIVERY AND OPERATIONS DIVISION <b>ROADWAY DESIGN SERVICES</b>	ROUTE	US 180	F.H.W.A. Arizona Division	STATE	ARIZ.	PROJECT NO.	180 NA 309	FEDERAL ID NO.	180-B(211)T	SHEET NO.	5	TOTAL SHEETS	21	RECORD DRAWING
	DRAWN	K. THOMAS	01/26		WILEPOST	309.05		LOCATION	FIVE MILE WASH BRIDGE & LITTLE CO BRIDGE					SHEET	OF			
	CHECKED	S. GUNDALA	01/26		STRUCTURE NO.	20267 20266		TRACS NO.	F0313 01C					_____	OF			
	NFra Inc. a transportation engineering firm 77 East Thomas Road, Suite 200 Phoenix, Arizona 85012				<b>CROSS SECTIONS</b>													
SHEET _____ OF _____																		

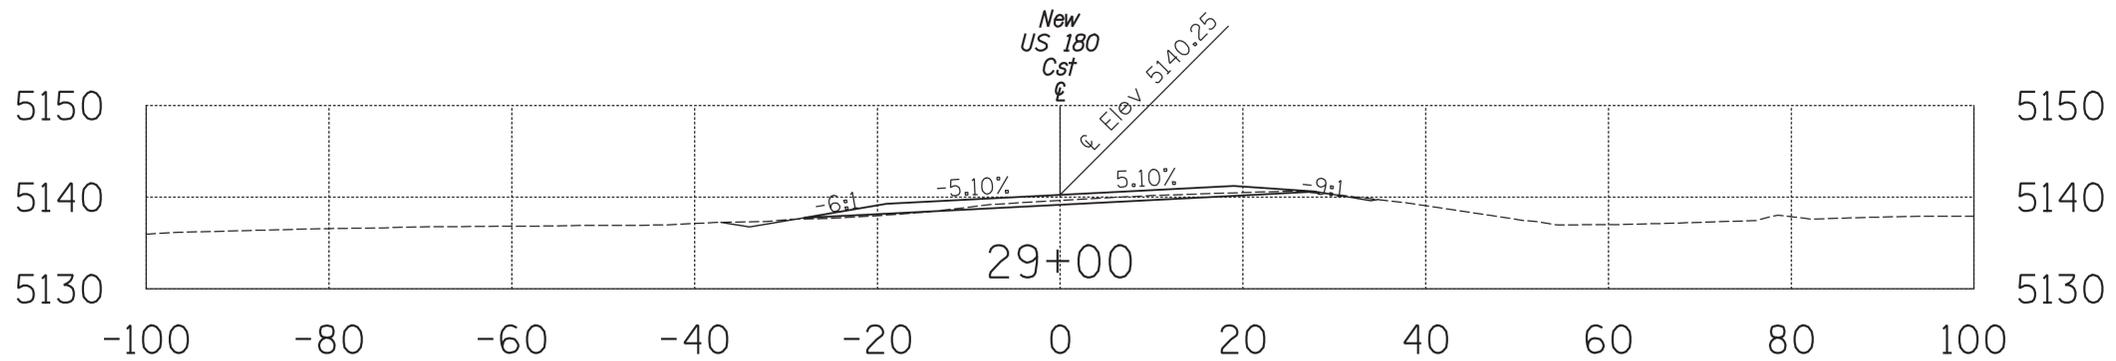


Area Cut = 17.96 SQ FT  
Area Fill = 2.41 SQ FT

Volume Fill = 3.48 CU YDS  
Volume Cut = 30.84 CU YDS

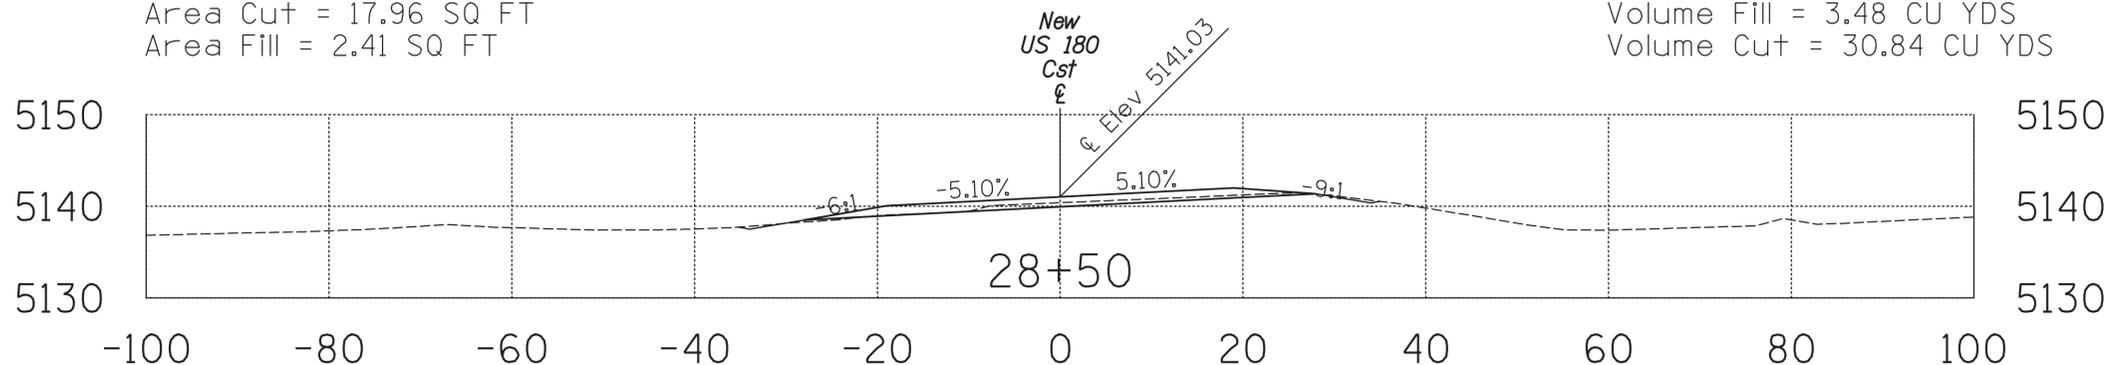


Area Cut = 15.35 SQ FT  
Area Fill = 1.35 SQ FT

Volume Fill = 2.87 CU YDS  
Volume Cut = 28.24 CU YDS

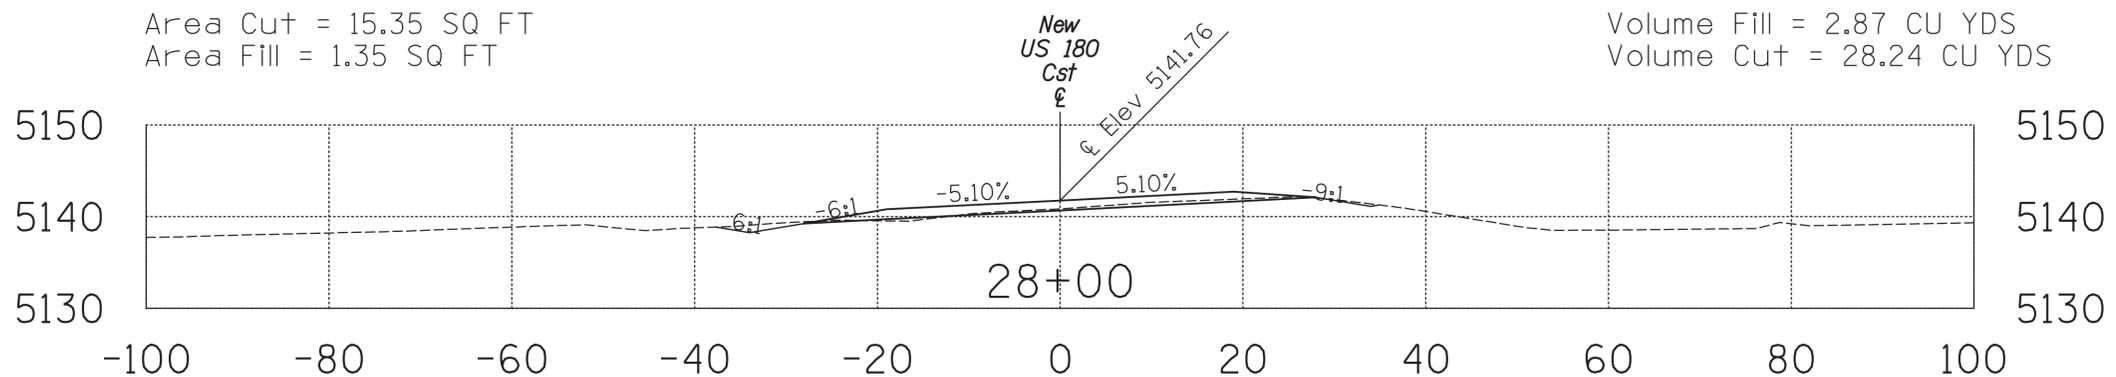

Area Cut = 15.15 SQ FT  
Area Fill = 1.75 SQ FT

Volume Fill = 1.76 CU YDS  
Volume Cut = 33.53 CU YDS

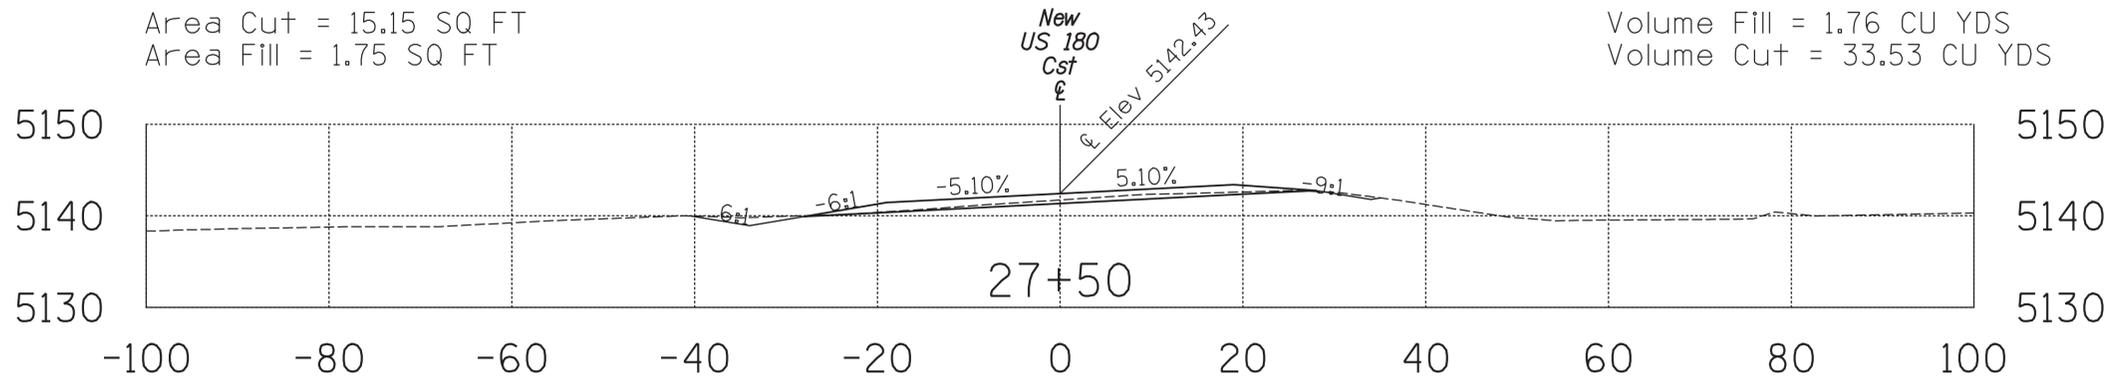


Area Cut = 21.06 SQ FT  
Area Fill = 0.16 SQ FT

Volume Fill = 0.62 CU YDS  
Volume Cut = 46.79 CU YDS


FILE NAME: F0313\_Xsecs.dgn

<b>FOR INFORMATION ONLY</b>	DESIGN	K. THOMAS	01/26	ARIZONA DEPARTMENT OF TRANSPORTATION PROJECT DELIVERY AND OPERATIONS DIVISION <b>ROADWAY DESIGN SERVICES</b>	ROUTE	US 180	F.H.W.A. Arizona Division	STATE	ARIZ.	PROJECT NO.	180 NA 309	FEDERAL ID NO.	180-B(211)T	SHEET NO.	6	TOTAL SHEETS	21	RECORD DRAWING
	DRAWN	K. THOMAS	01/26		WILEPOST	309.05		LOCATION	FIVE MILE WASH BRIDGE & LITTLE CO BRIDGE					SHEET	OF			
	CHECKED	S. GUNDALA	01/26		STRUCTURE NO.	20267 20266		TRACS NO.	F0313 01C					_____	OF			
	 <b>NFra Inc.</b> <i>a transportation engineering firm</i> 77 East Thomas Road, Suite 200 Phoenix, Arizona 85012				<b>CROSS SECTIONS</b>													

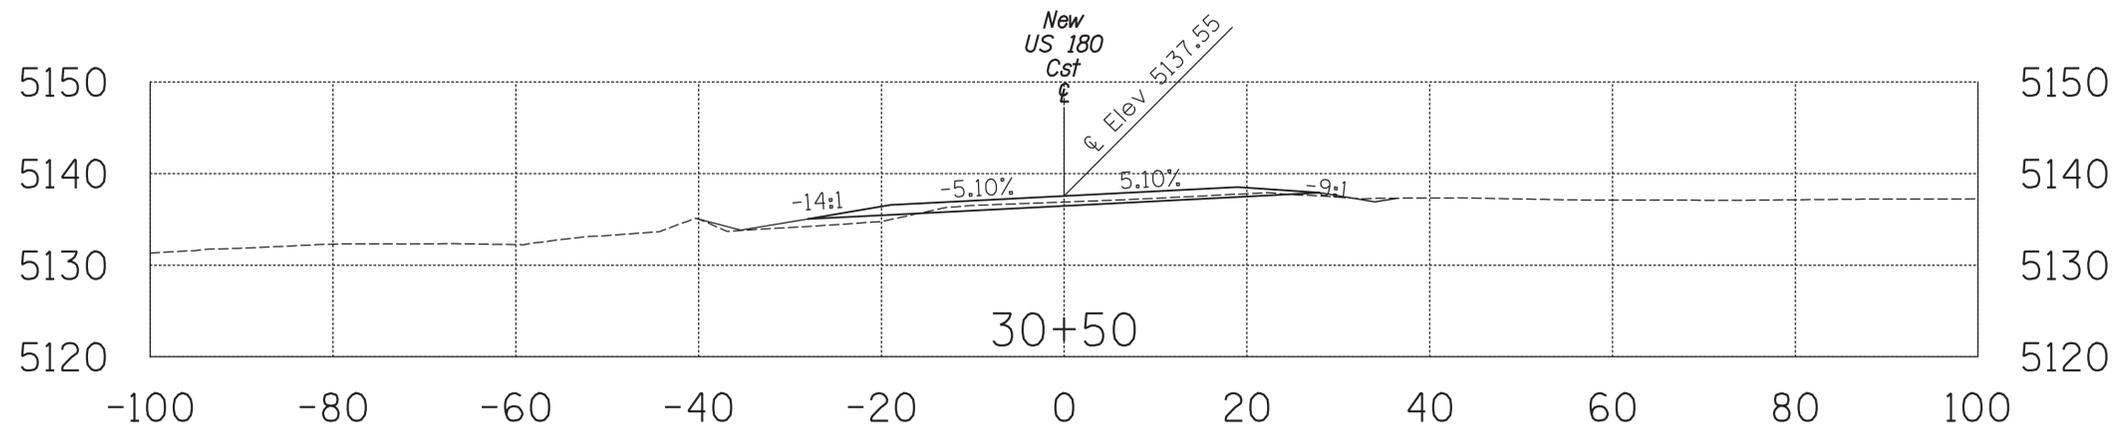


Area Cut = 15.67 SQ FT  
Area Fill = 13.03 SQ FT

Volume Fill = 41.92 CU YDS  
Volume Cut = 28.17 CU YDS

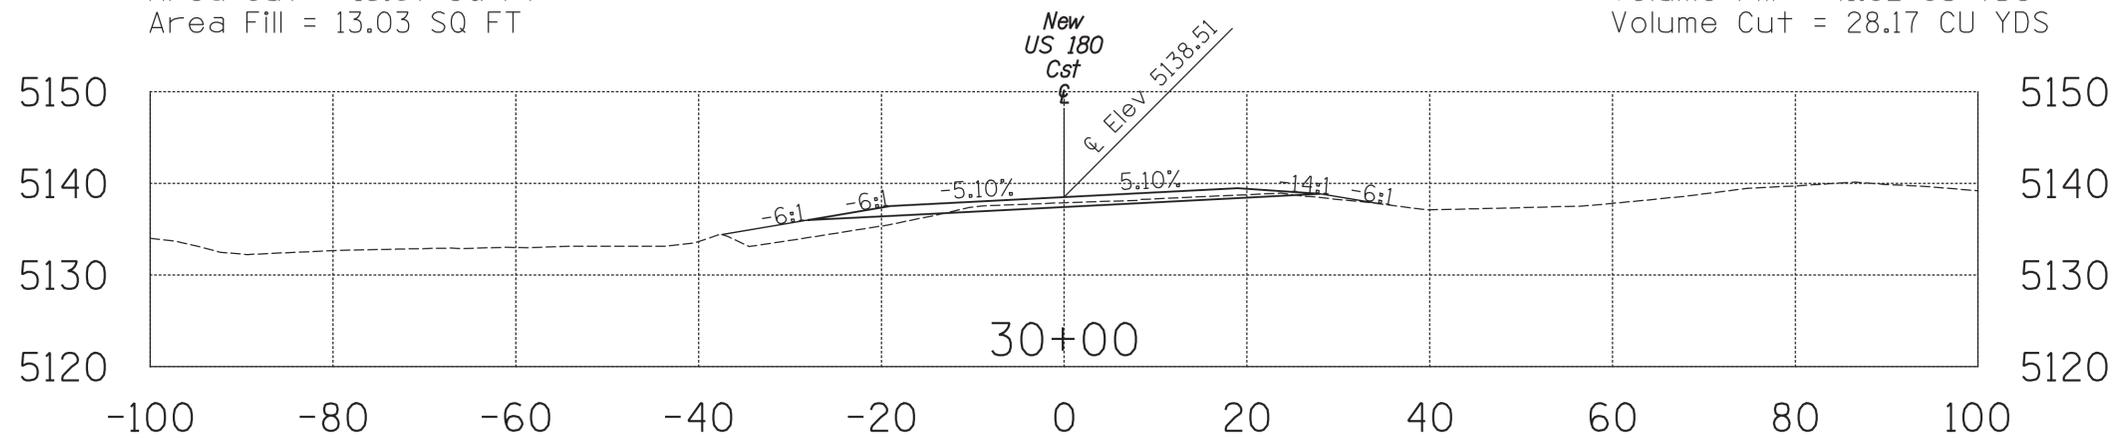

Area Cut = 14.75 SQ FT  
Area Fill = 32.24 SQ FT

Volume Fill = 44.62 CU YDS  
Volume Cut = 30.04 CU YDS

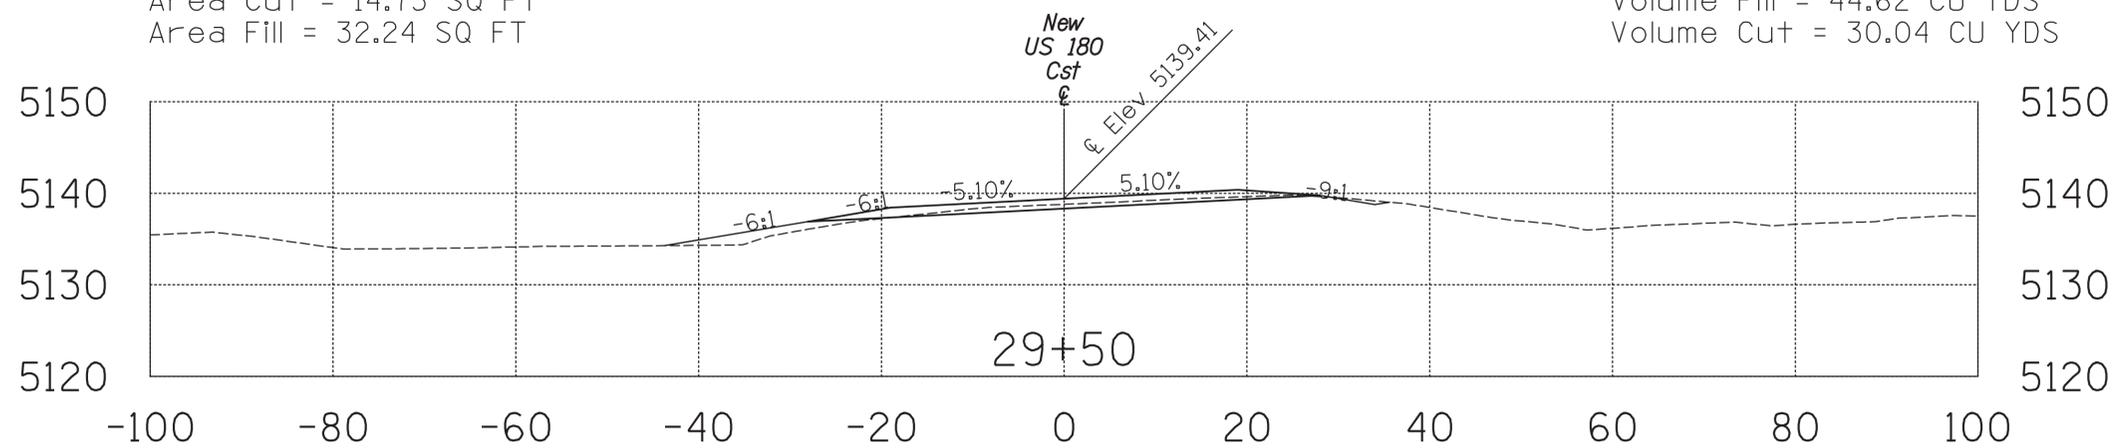


Area Cut = 17.69 SQ FT  
Area Fill = 15.95 SQ FT

Volume Fill = 17.00 CU YDS  
Volume Cut = 33.01 CU YDS


FILE NAME: F0313\_Xsecs.dgn

<b>FOR INFORMATION ONLY</b>	DESIGN	K. THOMAS	01/26	<b>ARIZONA DEPARTMENT OF TRANSPORTATION PROJECT DELIVERY AND OPERATIONS DIVISION ROADWAY DESIGN SERVICES</b>	ROUTE	US 180	F.H.W.A. Arizona Division	STATE	ARIZ.	PROJECT NO.	180 NA 309	FEDERAL ID NO.	180-B(211)T	SHEET NO.	7	TOTAL SHEETS	21	RECORD DRAWING
	DRAWN	K. THOMAS	01/26		WILEPOST	309.05		LOCATION	FIVE MILE WASH BRIDGE & LITTLE CO BRIDGE					SHEET	OF			
	CHECKED	S. GUNDALA	01/26		STRUCTURE NO.	20267 20266		TRACS NO.	F0313 01C					_____	OF			
	 <b>NFra Inc.</b> <i>a transportation engineering firm</i> 77 East Thomas Road, Suite 200 Phoenix, Arizona 85012				<b>CROSS SECTIONS</b>													

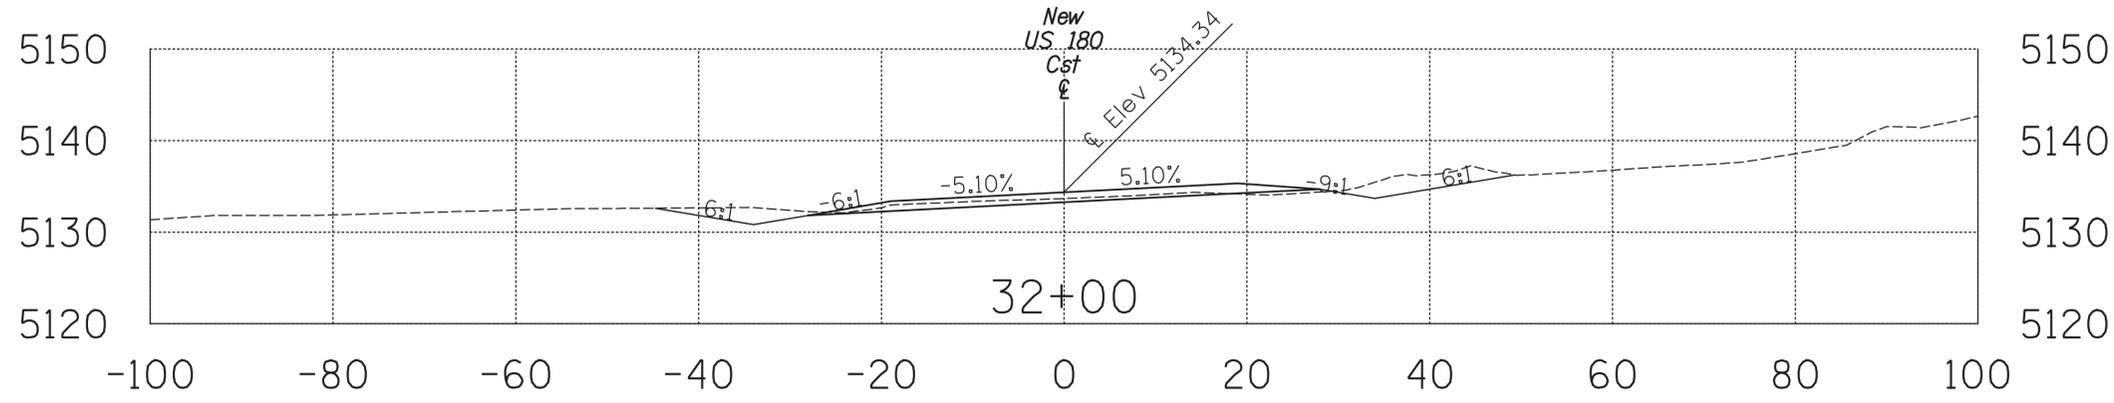


Area Cut = 61.58 SQ FT  
Area Fill = 2.80 SQ FT

Volume Fill = 8.27 CU YDS  
Volume Cut = 79.90 CU YDS

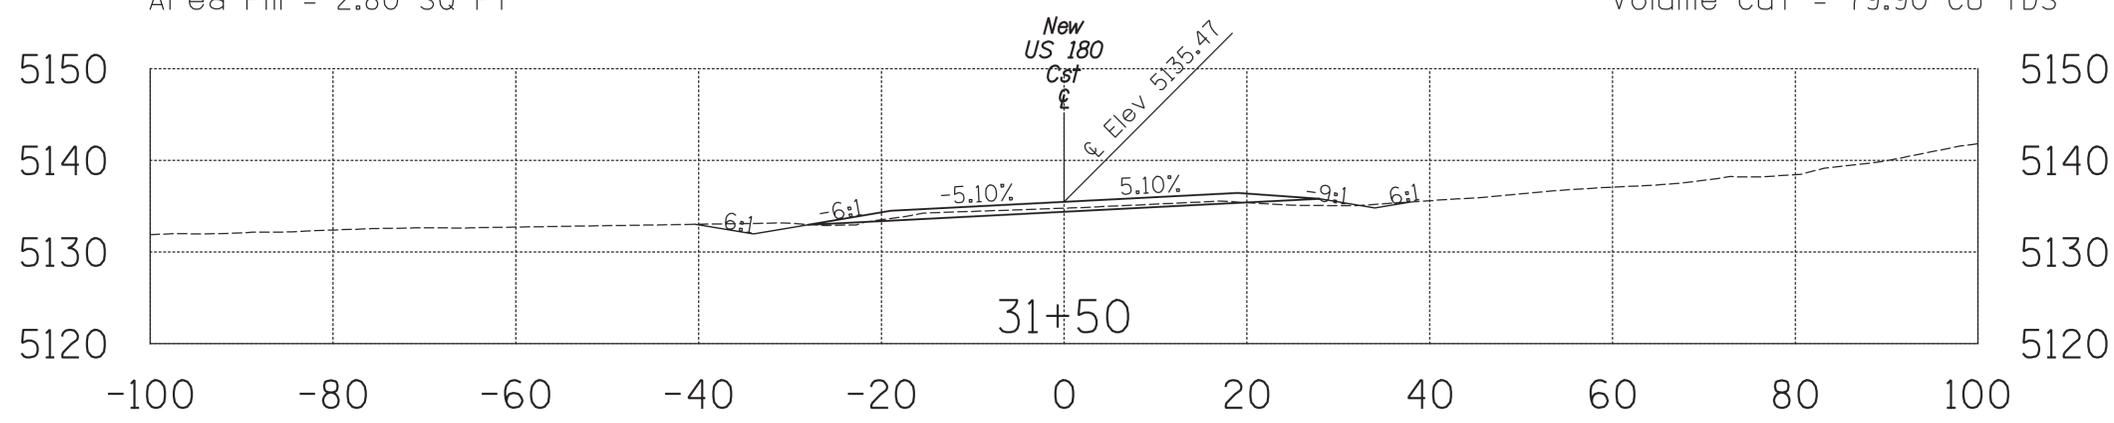

Area Cut = 24.70 SQ FT  
Area Fill = 6.13 SQ FT

Volume Fill = 11.35 CU YDS  
Volume Cut = 41.35 CU YDS

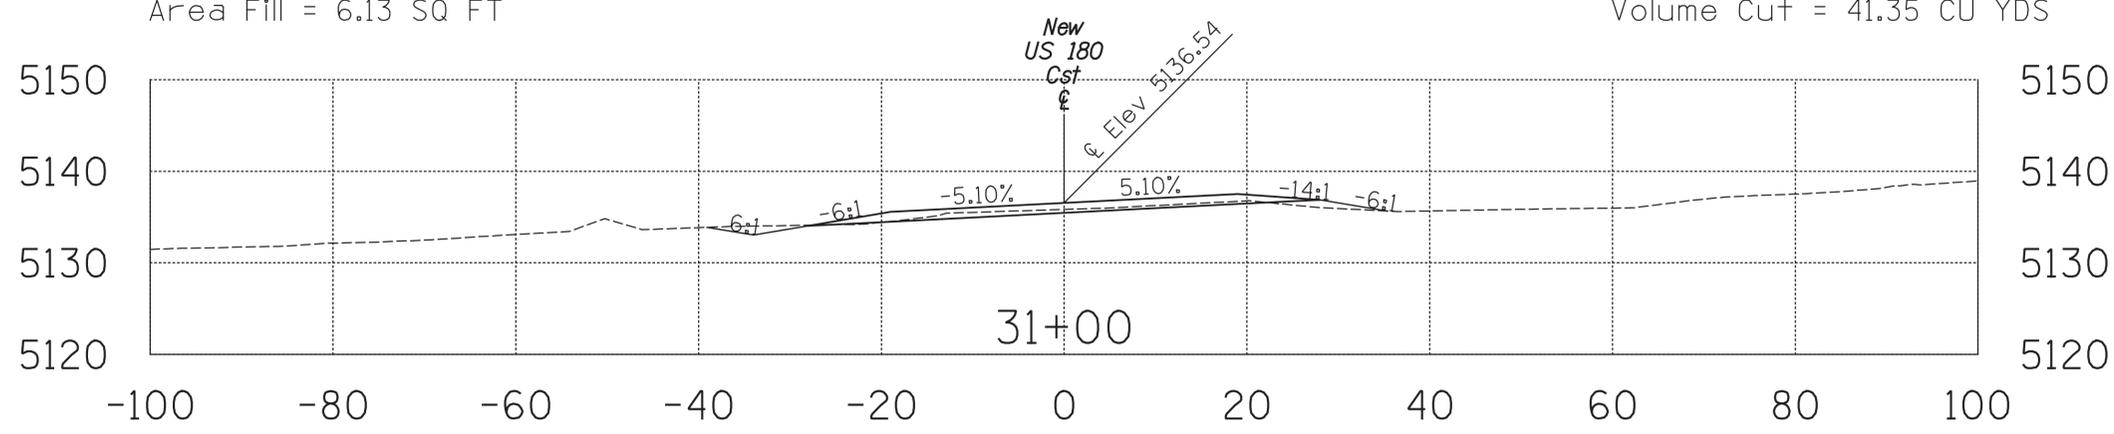


Area Cut = 19.95 SQ FT  
Area Fill = 6.13 SQ FT

Volume Fill = 17.74 CU YDS  
Volume Cut = 32.99 CU YDS


FILE NAME: F0313\_Xsecs.dgn

<b>FOR INFORMATION ONLY</b>	DESIGN	K. THOMAS	01/26	ARIZONA DEPARTMENT OF TRANSPORTATION PROJECT DELIVERY AND OPERATIONS DIVISION <b>ROADWAY DESIGN SERVICES</b>	ROUTE	US 180	F.H.W.A. Arizona Division	STATE	ARIZ.	PROJECT NO.	180 NA 309	FEDERAL ID NO.	180-B(211)T	SHEET NO.	8	TOTAL SHEETS	21	RECORD DRAWING
	DRAWN	K. THOMAS	01/26		WILEPOST	309.05		LOCATION	FIVE MILE WASH BRIDGE & LITTLE CO BRIDGE					SHEET	OF			
	CHECKED	S. GUNDALA	01/26		STRUCTURE NO.	20267 20266		TRACS NO.	F0313 01C					_____	OF			
	NFra Inc. a transportation engineering firm 77 East Thomas Road, Suite 200 Phoenix, Arizona 85012				<b>CROSS SECTIONS</b>													

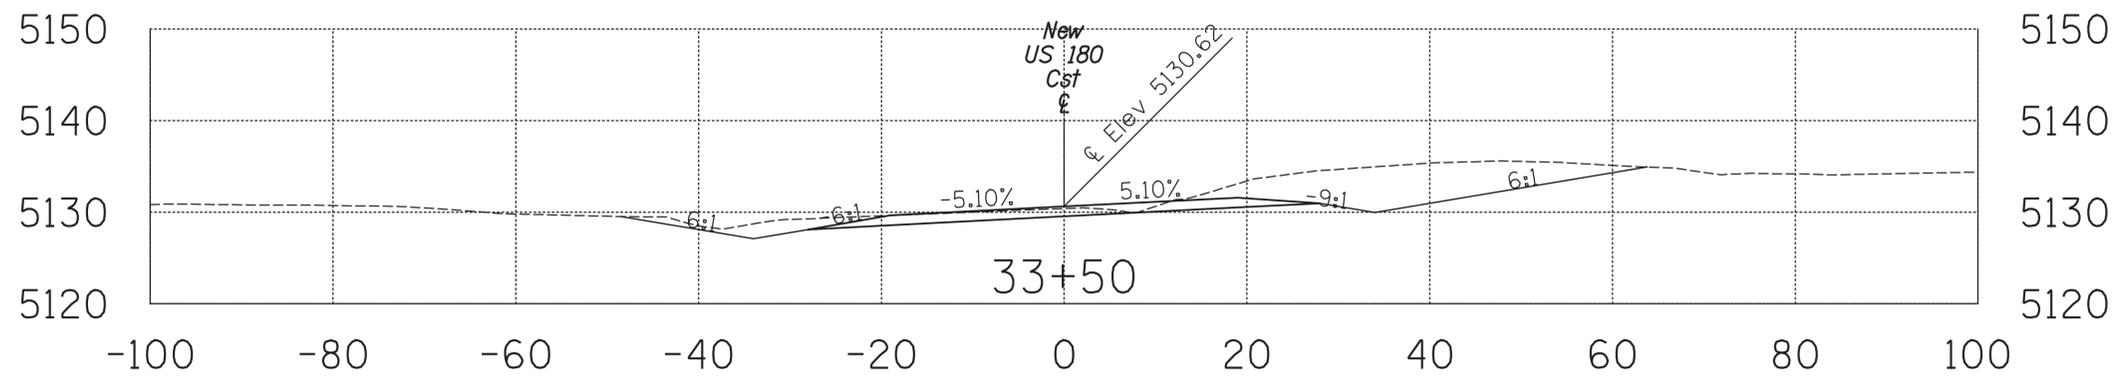


Area Cut = 205.43 SQ FT  
Area Fill = 0.01 SQ FT

Volume Fill = 0.35 CU YDS  
Volume Cut = 313.72 CU YDS

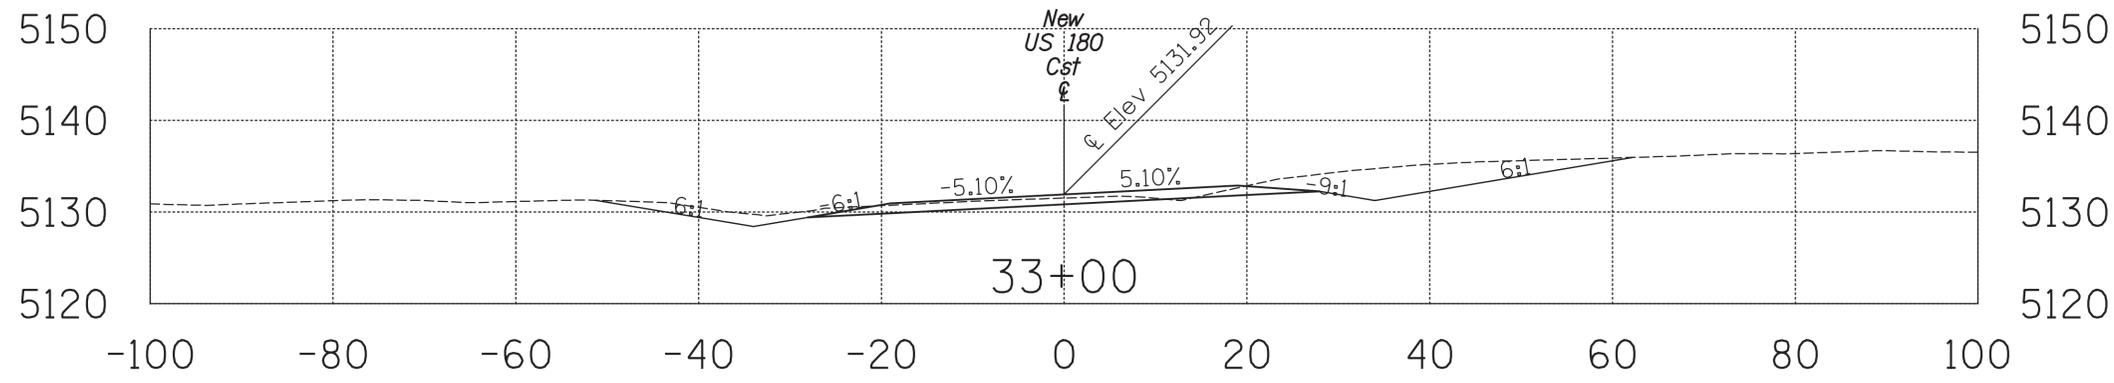

Area Cut = 133.39 SQ FT  
Area Fill = 0.37 SQ FT

Volume Fill = 1.68 CU YDS  
Volume Cut = 170.11 CU YDS

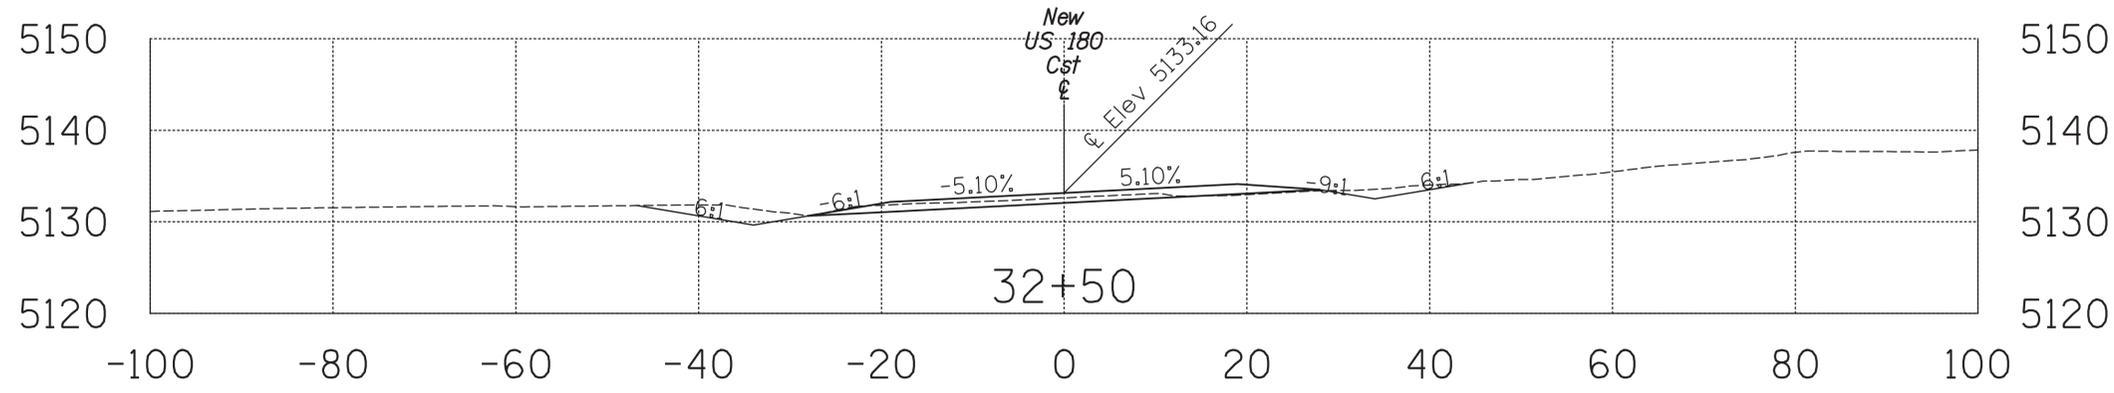


Area Cut = 50.33 SQ FT  
Area Fill = 1.44 SQ FT

Volume Fill = 3.93 CU YDS  
Volume Cut = 103.63 CU YDS


FILE NAME: F0313\_Xsecs.dgn

<b>FOR INFORMATION ONLY</b>	DESIGN	K. THOMAS	01/26	ARIZONA DEPARTMENT OF TRANSPORTATION PROJECT DELIVERY AND OPERATIONS DIVISION <b>ROADWAY DESIGN SERVICES</b>	ROUTE	US 180	F.H.W.A. Arizona Division	STATE	ARIZ.	PROJECT NO.	180 NA 309	FEDERAL ID NO.	180-B(211)T	SHEET NO.	9	TOTAL SHEETS	21	RECORD DRAWING
	DRAWN	K. THOMAS	01/26		WILEPOST	309.05		LOCATION	FIVE MILE WASH BRIDGE & LITTLE CO BRIDGE					SHEET	OF			
	CHECKED	S. GUNDALA	01/26		STRUCTURE NO.	20267 20266		TRACS NO.	F0313 01C					_____	OF			
	 <b>NFra Inc.</b> <i>a transportation engineering firm</i> 77 East Thomas Road, Suite 200 Phoenix, Arizona 85012				<b>CROSS SECTIONS</b>													

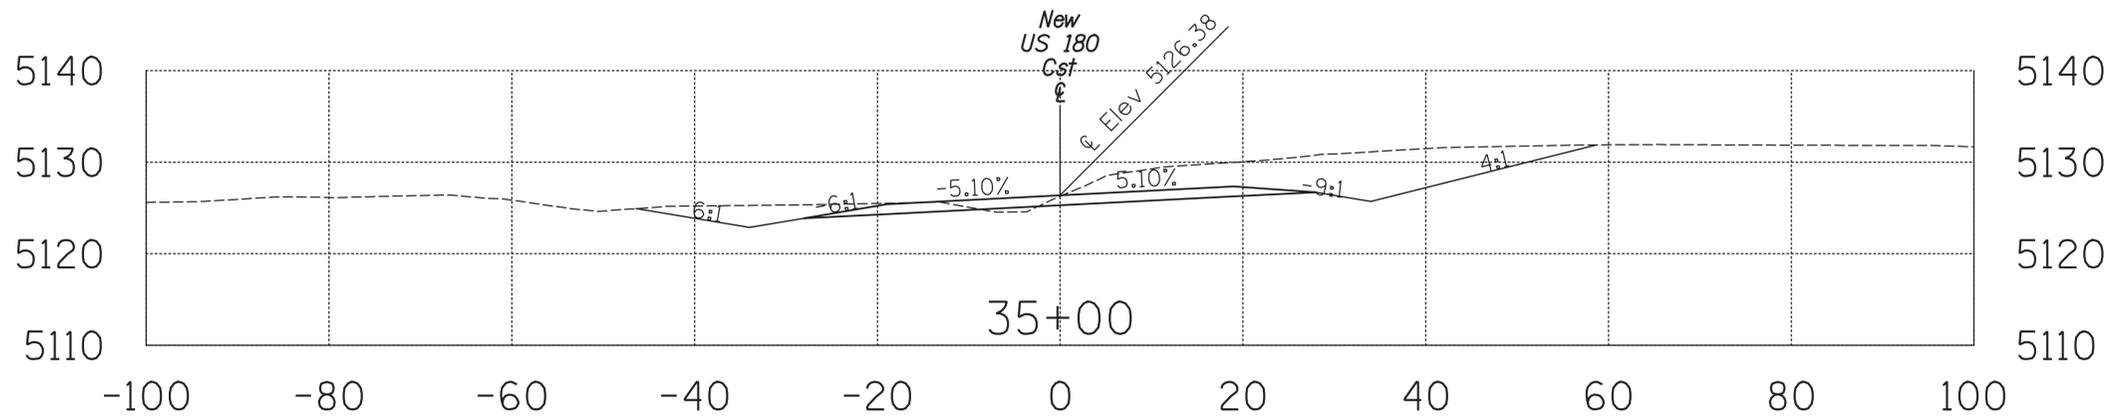


Area Cut = 240.51 SQ FT  
Area Fill = 2.22 SQ FT

Volume Fill = 2.54 CU YDS  
Volume Cut = 444.57 CU YDS

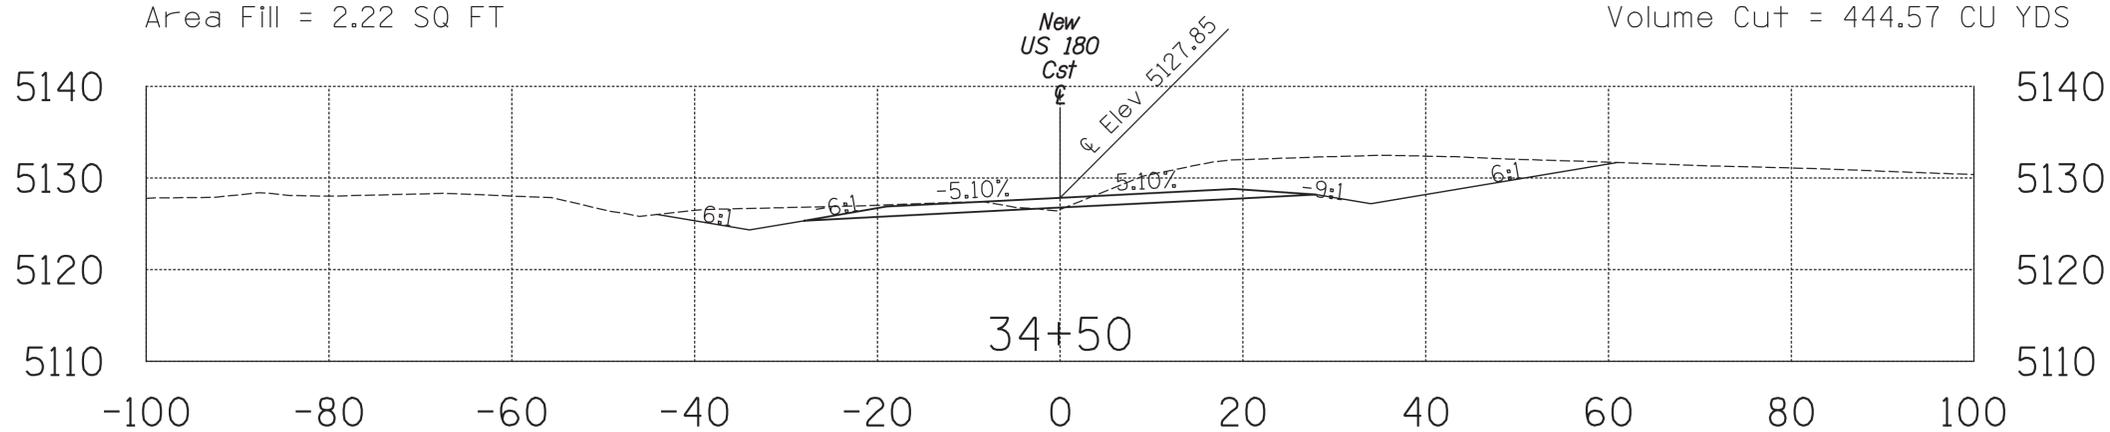

Area Cut = 239.63 SQ FT  
Area Fill = 0.52 SQ FT

Volume Fill = 0.48 CU YDS  
Volume Cut = 417.32 CU YDS

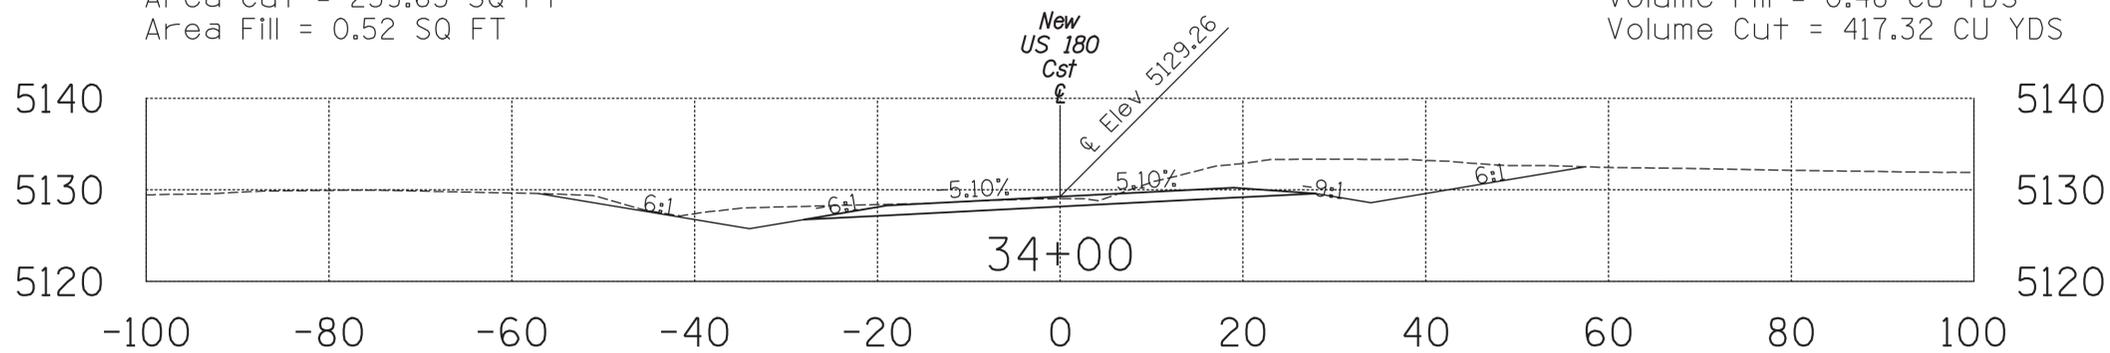


Area Cut = 211.08 SQ FT  
Area Fill = 0.00 SQ FT

Volume Fill = 0.00 CU YDS  
Volume Cut = 385.66 CU YDS


FILE NAME: F0313\_Xsecs.dgn

<b>FOR INFORMATION ONLY</b>	DESIGN	K. THOMAS	01/26	ARIZONA DEPARTMENT OF TRANSPORTATION PROJECT DELIVERY AND OPERATIONS DIVISION <b>ROADWAY DESIGN SERVICES</b>	ROUTE	US 180	F.H.W.A. Arizona Division	STATE	ARIZ.	PROJECT NO.	180 NA 309	FEDERAL ID NO.	180-B(211)T	SHEET NO.	10	TOTAL SHEETS	21	RECORD DRAWING
	DRAWN	K. THOMAS	01/26		WILEPOST	309.05		LOCATION	FIVE MILE WASH BRIDGE & LITTLE CO BRIDGE					SHEET	OF			
	CHECKED	S. GUNDALA	01/26		STRUCTURE NO.	20267 20266		TRACS NO.	F0313 01C					_____	OF			
	 <b>NFra Inc.</b> <i>a transportation engineering firm</i> 77 East Thomas Road, Suite 200 Phoenix, Arizona 85012				<b>CROSS SECTIONS</b>													

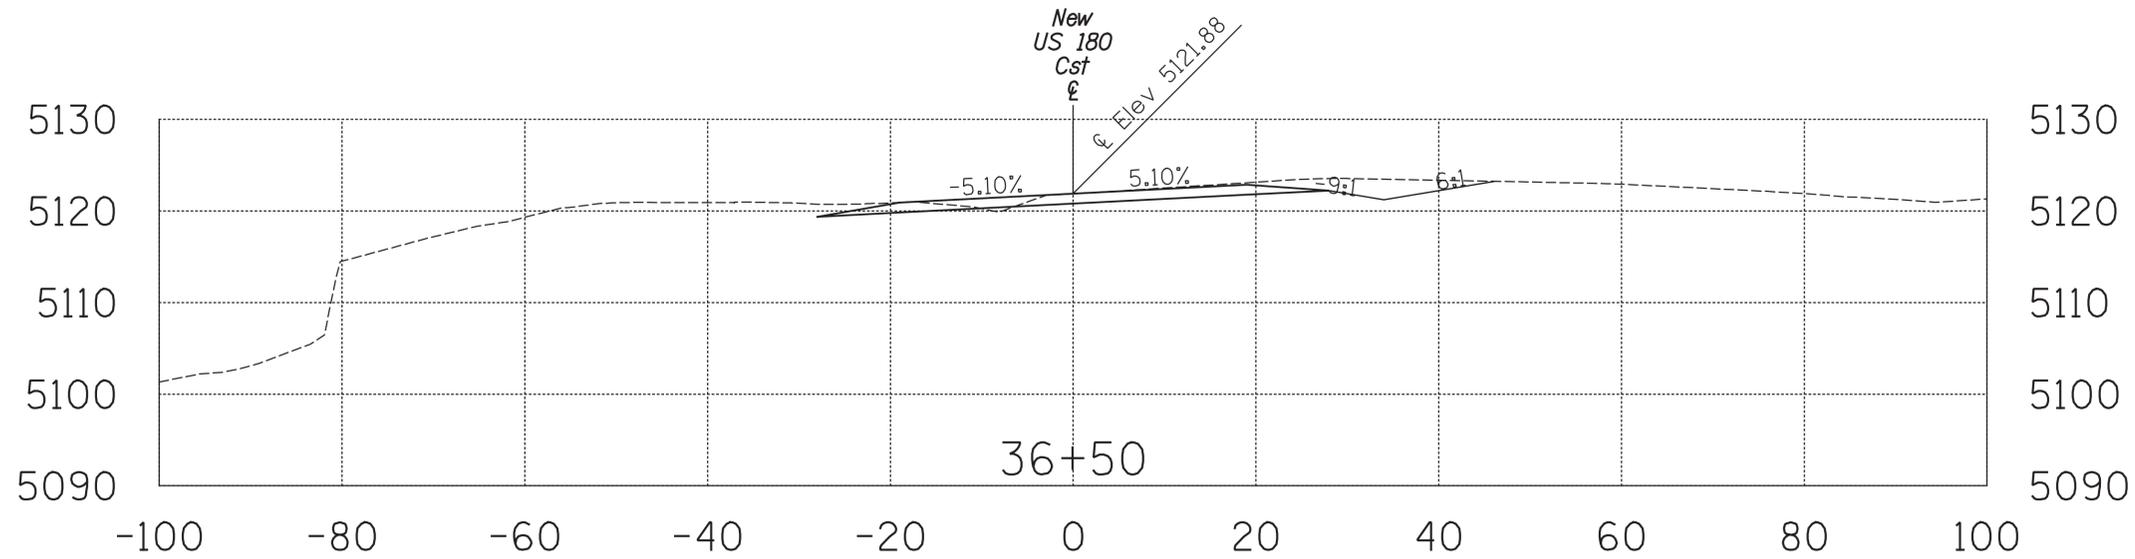


Area Cut = 80.83 SQ FT  
Area Fill = 0.96 SQ FT

Volume Fill = 1.55 CU YDS  
Volume Cut = 221.72 CU YDS

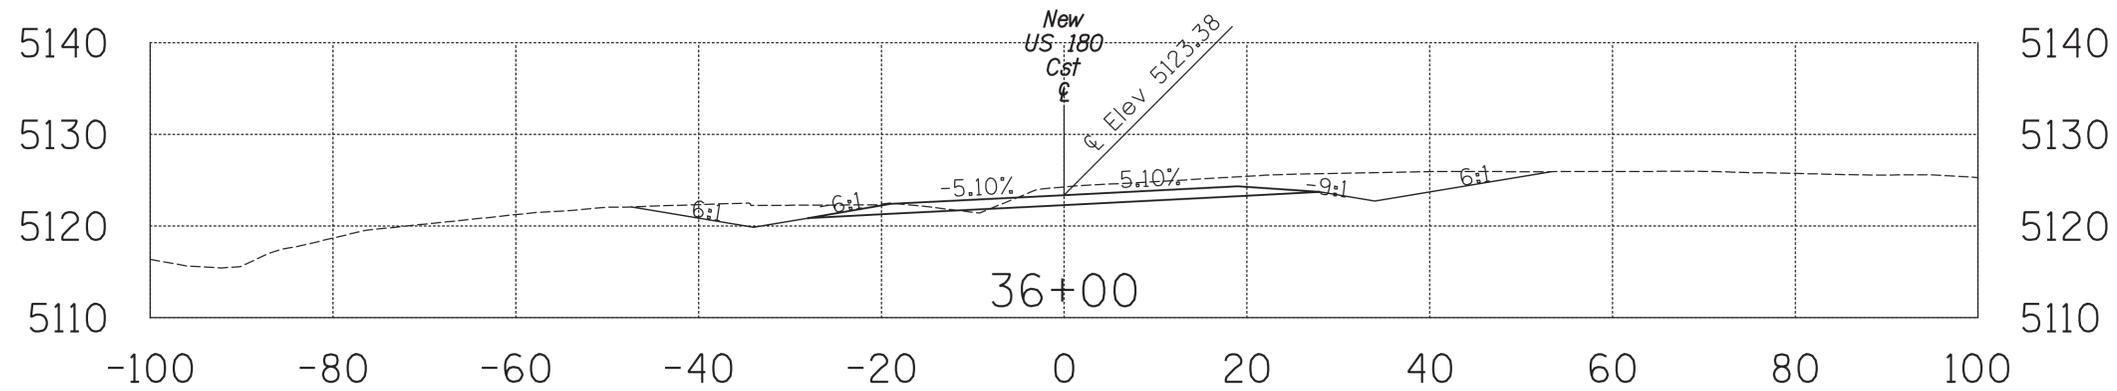

Area Cut = 158.63 SQ FT  
Area Fill = 0.71 SQ FT

Volume Fill = 1.19 CU YDS  
Volume Cut = 330.39 CU YDS

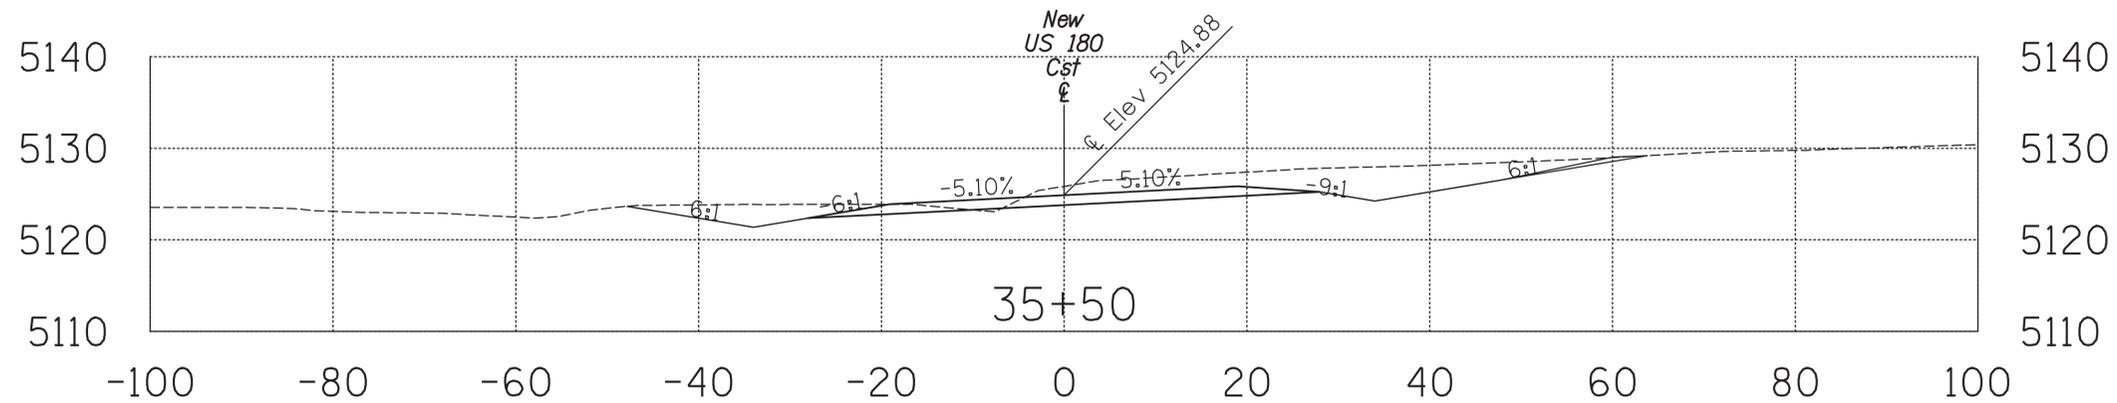

Area Cut = 198.19 SQ FT  
Area Fill = 0.58 SQ FT


Volume Fill = 2.59 CU YDS  
Volume Cut = 406.20 CU YDS

FILE NAME: F0313\_Xsecs.dgn

<b>FOR INFORMATION ONLY</b>	DESIGN	K. THOMAS	01/26	ARIZONA DEPARTMENT OF TRANSPORTATION PROJECT DELIVERY AND OPERATIONS DIVISION <b>ROADWAY DESIGN SERVICES</b>	ROUTE	US 180	F.H.W.A. Arizona Division	STATE	ARIZ.	PROJECT NO.	180 NA 309	FEDERAL ID NO.	180-B(211)T	SHEET NO.	11	TOTAL SHEETS	21	RECORD DRAWING
	DRAWN	K. THOMAS	01/26		WILEPOST	309.05		LOCATION	FIVE MILE WASH BRIDGE & LITTLE CO BRIDGE					SHEET	OF			
	CHECKED	S. GUNDALA	01/26		STRUCTURE NO.	20267		TRACS NO.	F0313 01C					_____	OF			
						20266												


**NFra Inc.**  
a transportation engineering firm  
77 East Thomas Road, Suite 200  
Phoenix, Arizona 85012

**CROSS SECTIONS**

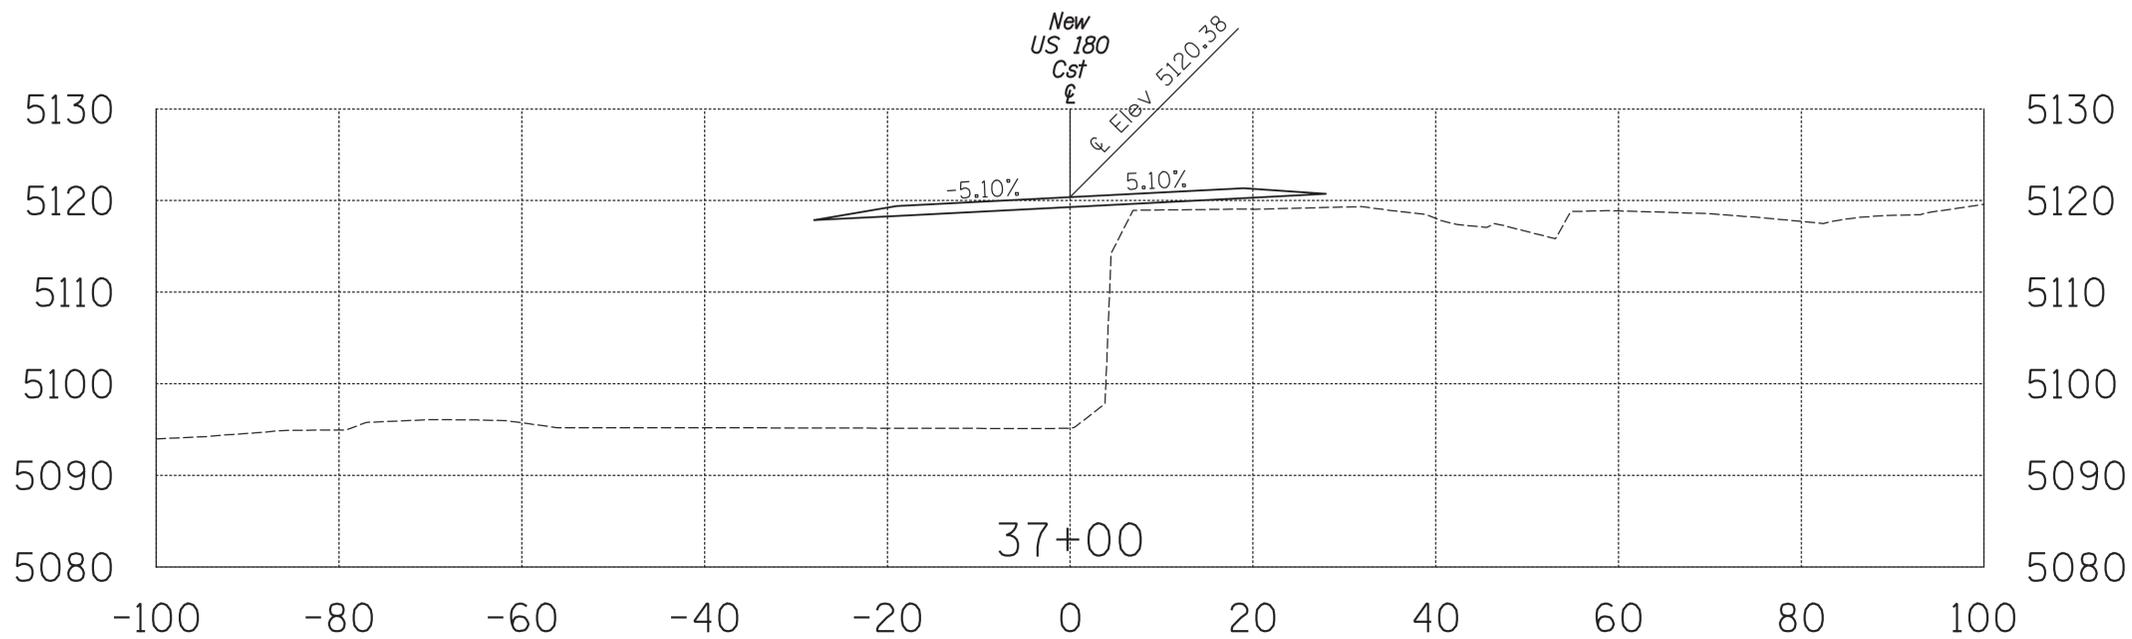

Area Cut = 0.00 SQ FT  
Area Fill = 784.05 SQ FT

Volume Fill = 0.00 CU YDS  
Volume Cut = 0.00 CU YDS

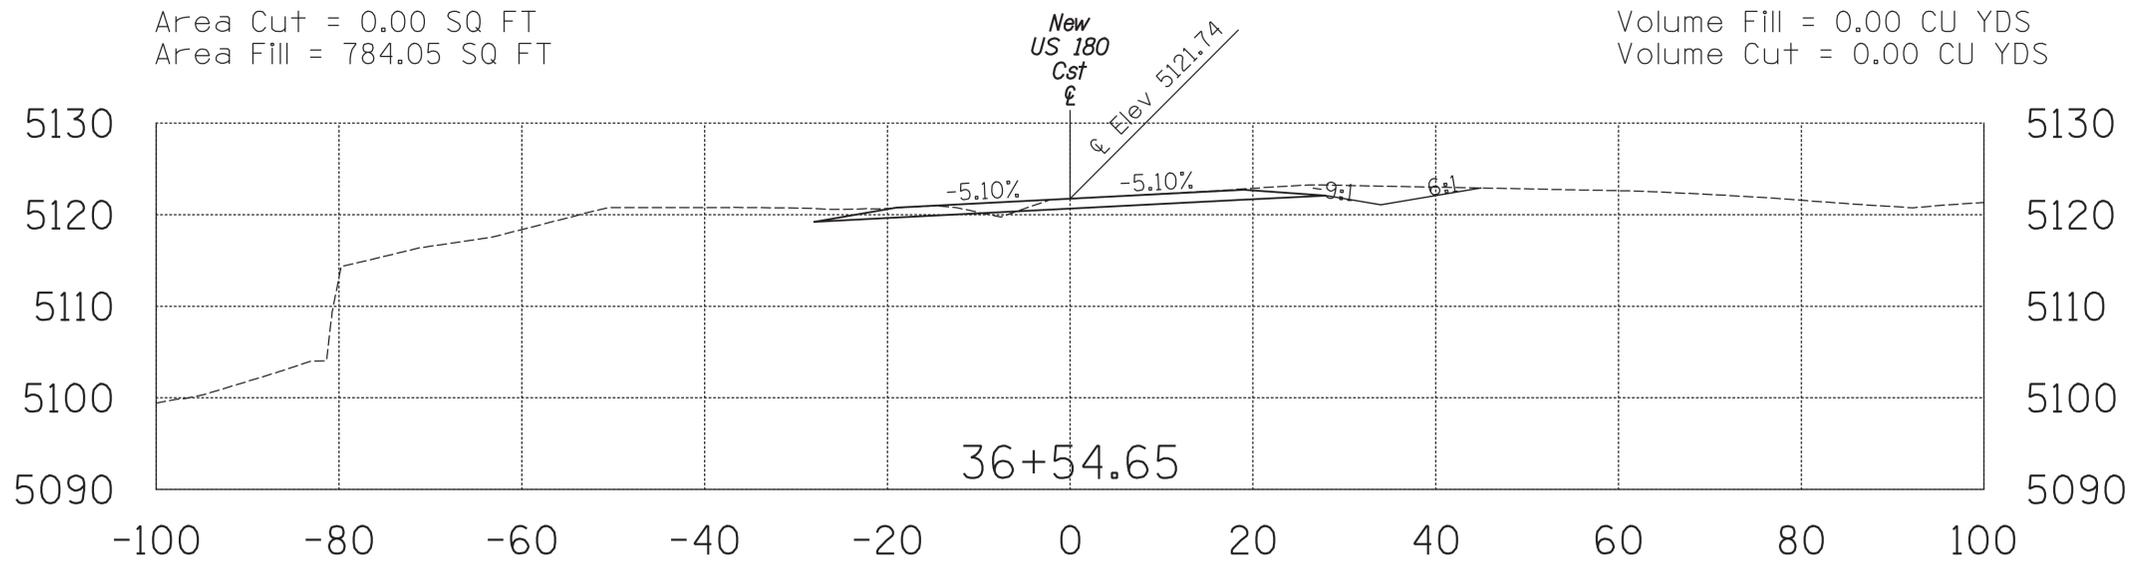


Area Cut = 75.54 SQ FT  
Area Fill = 0.97 SQ FT

Volume Fill = 0.17 CU YDS  
Volume Cut = 13.45 CU YDS


FILE NAME: F0313\_Xsecs.dgn

<b>FOR INFORMATION ONLY</b>	DESIGN	K. THOMAS	01/26	ARIZONA DEPARTMENT OF TRANSPORTATION PROJECT DELIVERY AND OPERATIONS DIVISION <b>ROADWAY DESIGN SERVICES</b>	ROUTE	US 180	F.H.W.A. Arizona Division	STATE	ARIZ.	PROJECT NO.	180 NA 309	FEDERAL ID NO.	180-B(211)T	SHEET NO.	12	TOTAL SHEETS	21	RECORD DRAWING
	DRAWN	K. THOMAS	01/26		WILEPOST	309.05		LOCATION	FIVE MILE WASH BRIDGE & LITTLE CO BRIDGE					SHEET	OF			
	CHECKED	S. GUNDALA	01/26		STRUCTURE NO.	20267 20266		TRACS NO.	F0313 01C					_____	OF			
	NFra Inc. a transportation engineering firm 77 East Thomas Road, Suite 200 Phoenix, Arizona 85012				CROSS SECTIONS													

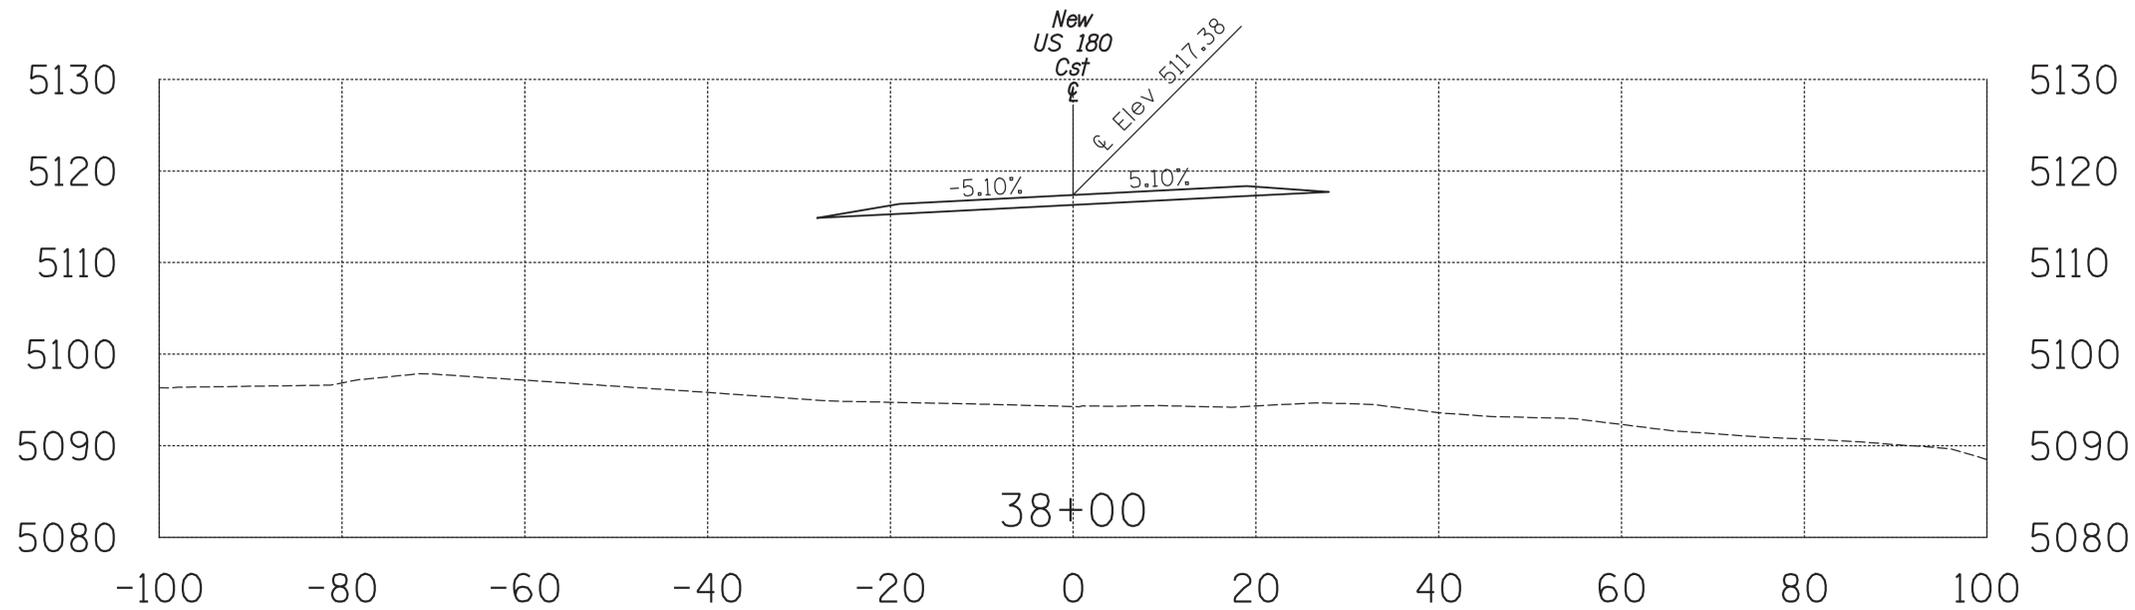

Area Cut = 0.00 SQ FT  
Area Fill = 1220.42 SQ FT

Volume Fill = 0.00 CU YDS  
Volume Cut = 0.00 CU YDS

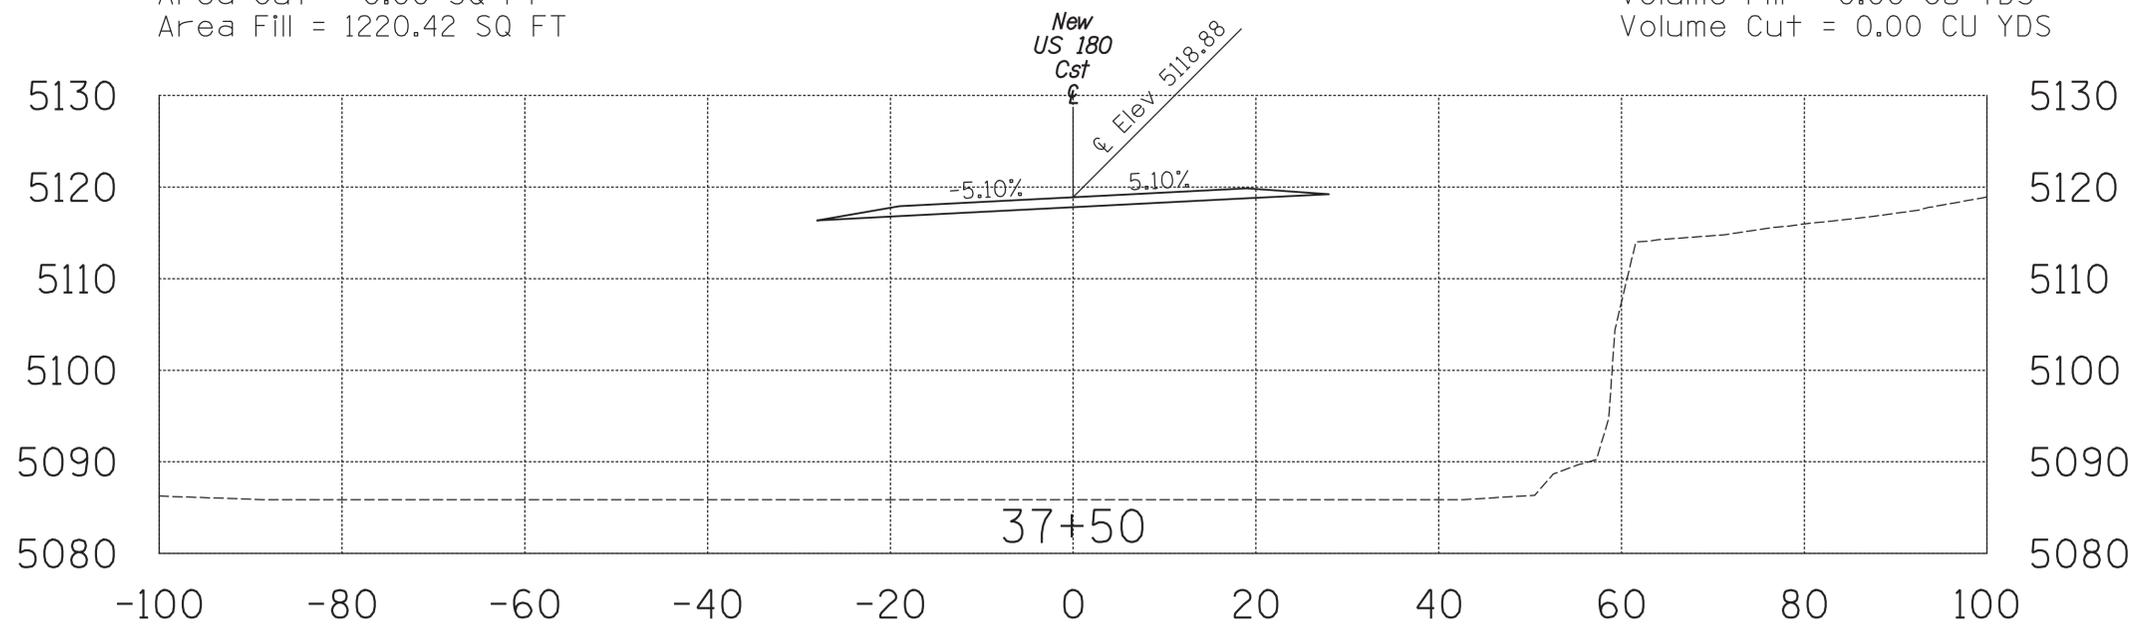


Area Cut = 0.00 SQ FT  
Area Fill = 1787.16 SQ FT

Volume Fill = 0.00 CU YDS  
Volume Cut = 0.00 CU YDS


FILE NAME: F0313\_Xsecs.dgn

<b>FOR INFORMATION ONLY</b>	DESIGN	K. THOMAS	01/26	ARIZONA DEPARTMENT OF TRANSPORTATION PROJECT DELIVERY AND OPERATIONS DIVISION <b>ROADWAY DESIGN SERVICES</b>	ROUTE	US 180	F.H.W.A. Arizona Division	STATE	ARIZ.	PROJECT NO.	180 NA 309	FEDERAL ID NO.	180-B(211)T	SHEET NO.	13	TOTAL SHEETS	21	RECORD DRAWING
	DRAWN	K. THOMAS	01/26		WILEPOST	309.05		LOCATION	FIVE MILE WASH BRIDGE & LITTLE CO BRIDGE					SHEET	OF			
	CHECKED	S. GUNDALA	01/26		STRUCTURE NO.	20267 20266		TRACS NO.	F0313 01C					_____	OF			
	 <b>NFra Inc.</b> <i>a transportation engineering firm</i> 77 East Thomas Road, Suite 200 Phoenix, Arizona 85012				<b>CROSS SECTIONS</b>													

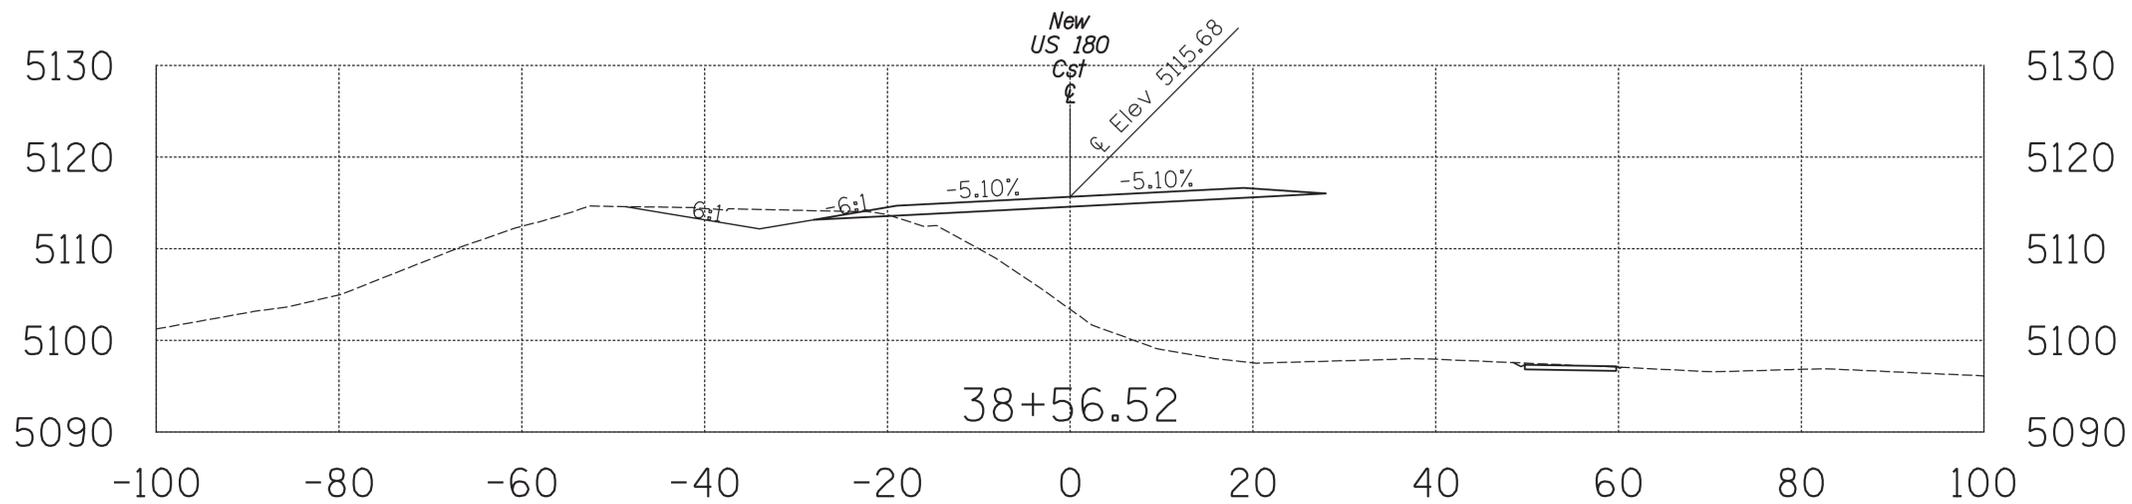

Area Cut = 36.11 SQ FT  
Area Fill = 549.09 SQ FT

Volume Fill = 0.00 CU YDS  
Volume Cut = 0.00 CU YDS

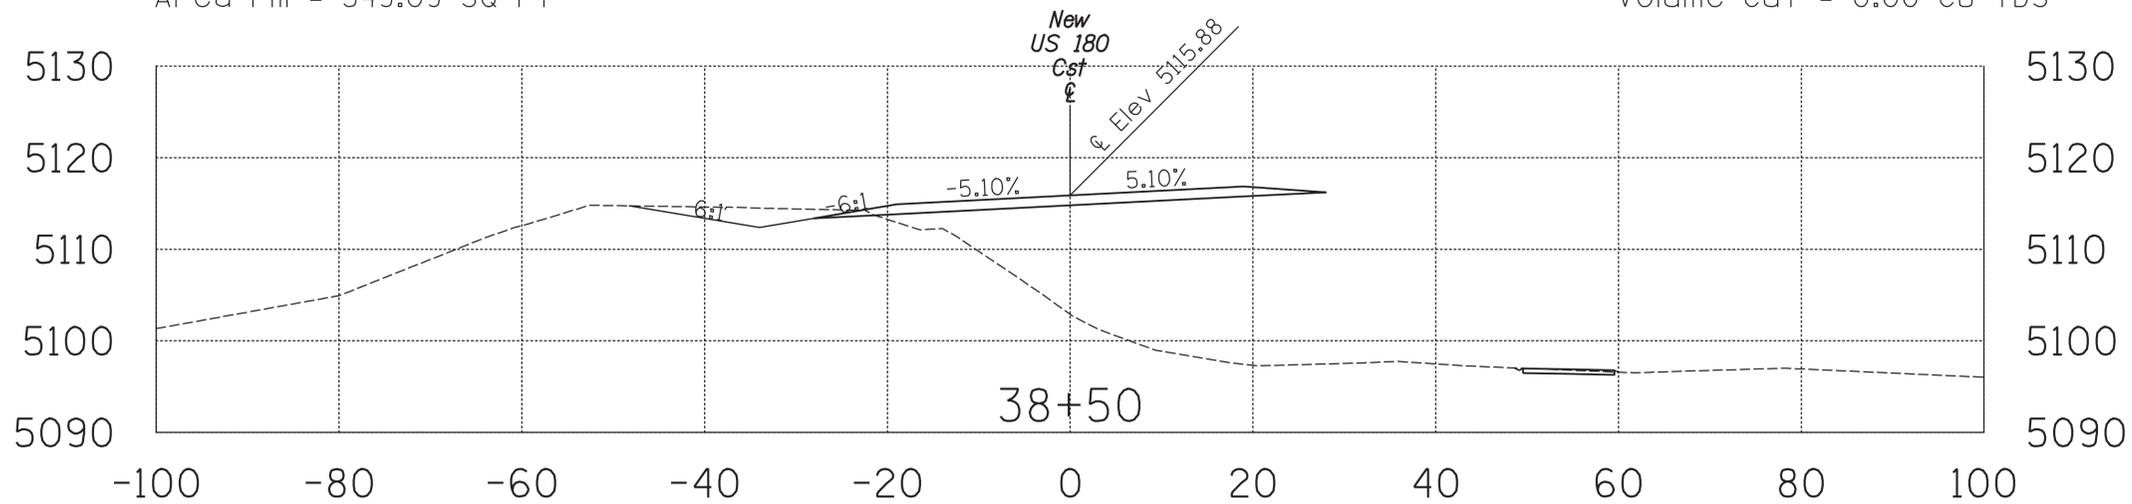


Area Cut = 33.64 SQ FT  
Area Fill = 571.37 SQ FT

Volume Fill = 0.00 CU YDS  
Volume Cut = 0.00 CU YDS


FILE NAME: F0313\_Xsecs.dgn

<b>FOR INFORMATION ONLY</b>	DESIGN	K. THOMAS	01/26	ARIZONA DEPARTMENT OF TRANSPORTATION PROJECT DELIVERY AND OPERATIONS DIVISION <b>ROADWAY DESIGN SERVICES</b>	ROUTE	US 180	F.H.W.A. Arizona Division	STATE	ARIZ.	PROJECT NO.	180 NA 309	FEDERAL ID NO.	180-B(211)T	SHEET NO.	14	TOTAL SHEETS	21	RECORD DRAWING
	DRAWN	K. THOMAS	01/26		WILEPOST	309.05		LOCATION	FIVE MILE WASH BRIDGE & LITTLE CO BRIDGE					SHEET	OF			
	CHECKED	S. GUNDALA	01/26		STRUCTURE NO.	20267 20266		TRACS NO.	F0313 01C					_____	OF	_____		
	NFra Inc. a transportation engineering firm 77 East Thomas Road, Suite 200 Phoenix, Arizona 85012				<b>CROSS SECTIONS</b>													

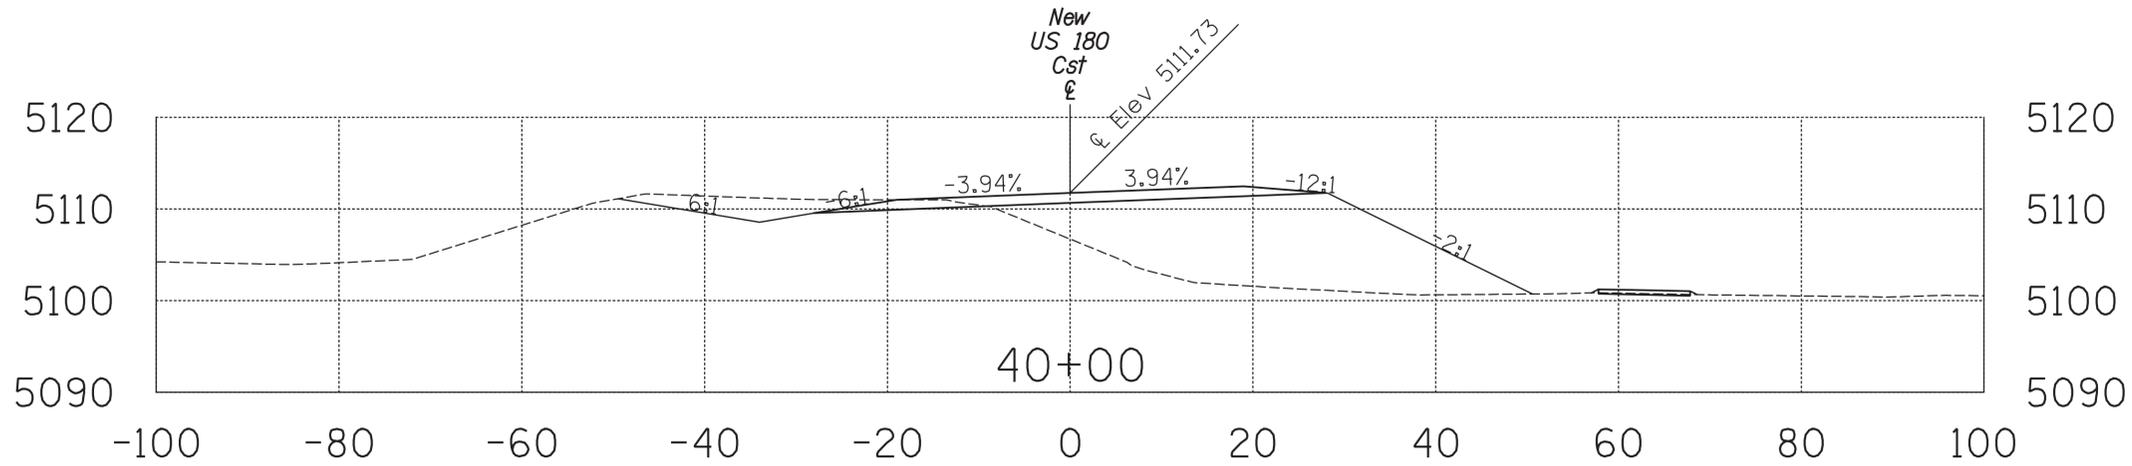


Area Cut = 56.80 SQ FT  
Area Fill = 378.62 SQ FT

Volume Fill = 735.22 CU YDS  
Volume Cut = 102.27 CU YDS

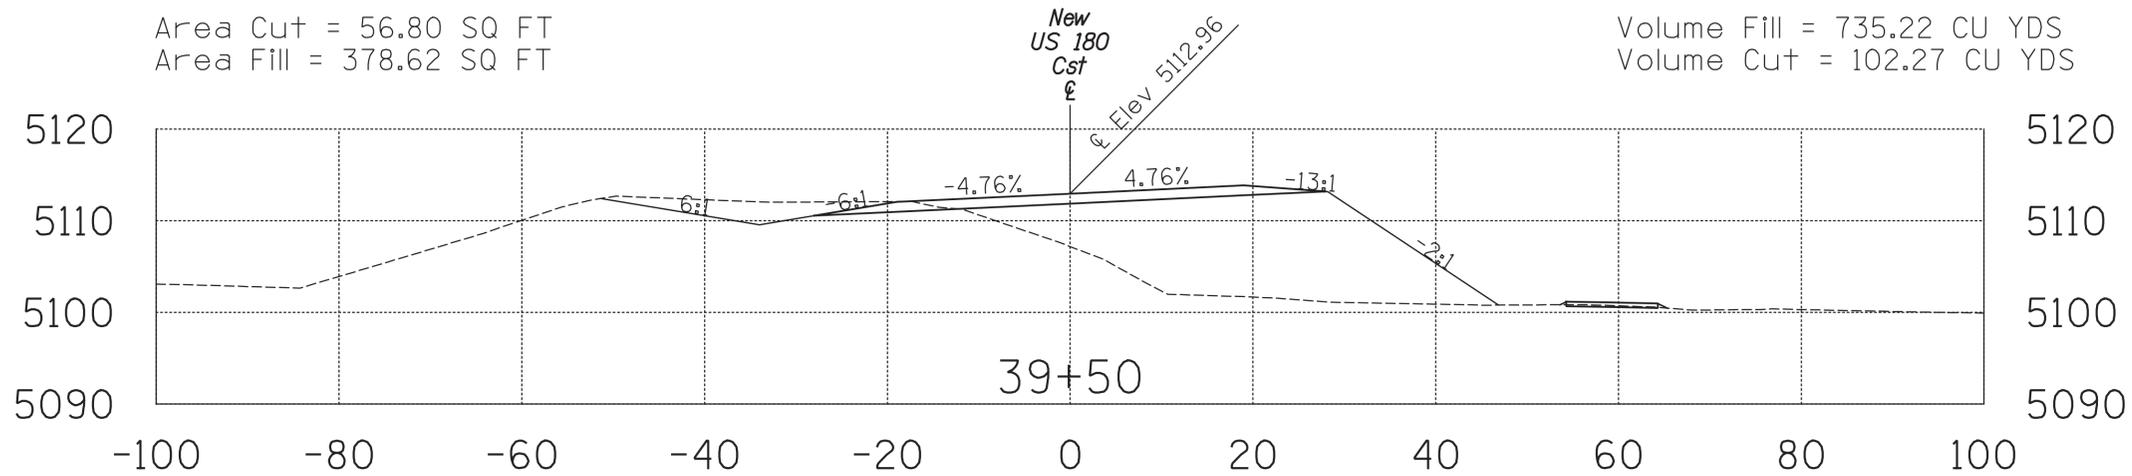

Area Cut = 53.65 SQ FT  
Area Fill = 415.42 SQ FT

Volume Fill = 968.21 CU YDS  
Volume Cut = 85.74 CU YDS

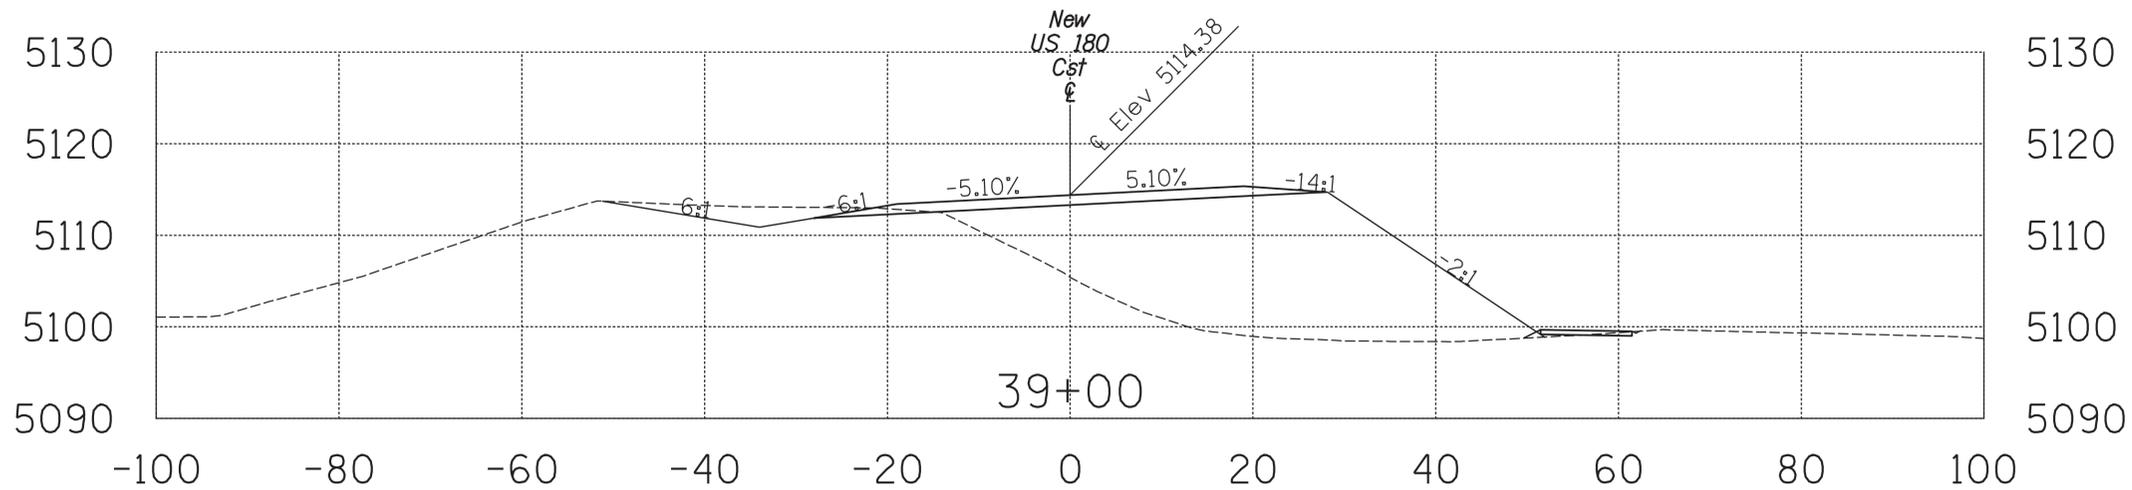


Area Cut = 38.95 SQ FT  
Area Fill = 630.25 SQ FT

Volume Fill = 949.48 CU YDS  
Volume Cut = 60.44 CU YDS


FILE NAME: F0313\_Xsecs.dgn

<b>FOR INFORMATION ONLY</b>	DESIGN	K. THOMAS	01/26	ARIZONA DEPARTMENT OF TRANSPORTATION PROJECT DELIVERY AND OPERATIONS DIVISION <b>ROADWAY DESIGN SERVICES</b>	ROUTE	US 180	F.H.W.A. Arizona Division STATE ARIZ.	PROJECT NO.	180 NA 309	FEDERAL ID NO.	180-B(211)T	SHEET NO.	15	TOTAL SHEETS	21	RECORD DRAWING
	DRAWN	K. THOMAS	01/26		WILEPOST	309.05		LOCATION	FIVE MILE WASH BRIDGE & LITTLE CO BRIDGE					SHEET	OF	
	CHECKED	S. GUNDALA	01/26		STRUCTURE NO.	20267		TRACS NO.	F0313 01C					_____	OF	
					20266											
	<b>NFra Inc.</b> <i>a transportation engineering firm</i> 77 East Thomas Road, Suite 200 Phoenix, Arizona 85012			<b>CROSS SECTIONS</b>												

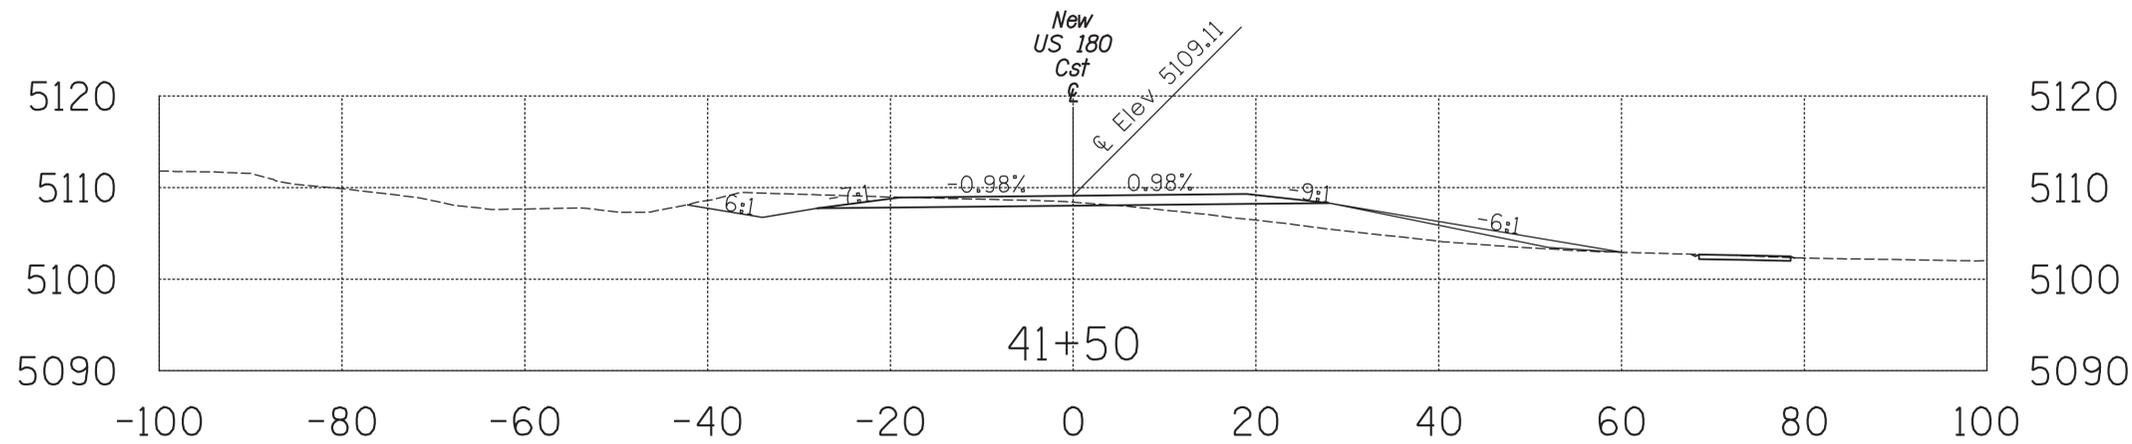


Area Cut = 56.44 SQ FT  
Area Fill = 72.02 SQ FT

Volume Fill = 192.23 CU YDS  
Volume Cut = 106.02 CU YDS

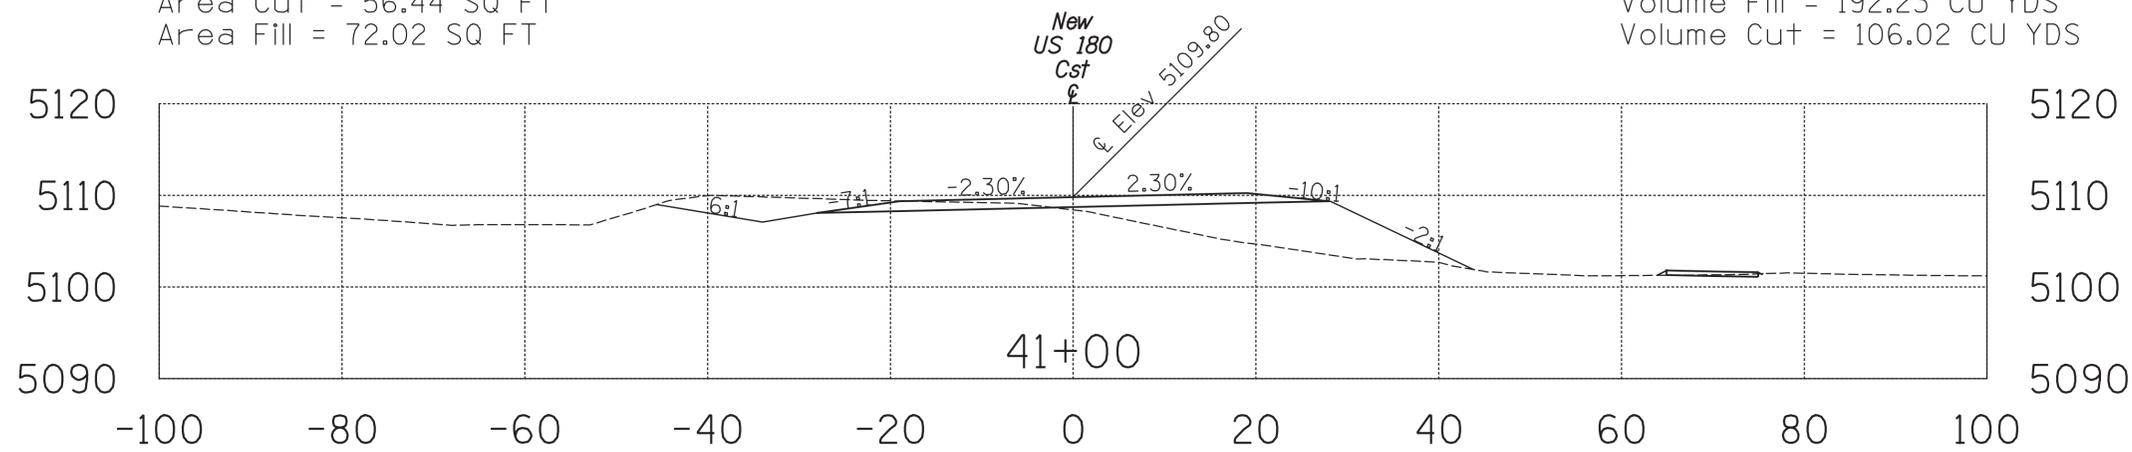

Area Cut = 58.06 SQ FT  
Area Fill = 135.59 SQ FT

Volume Fill = 372.67 CU YDS  
Volume Cut = 106.00 CU YDS

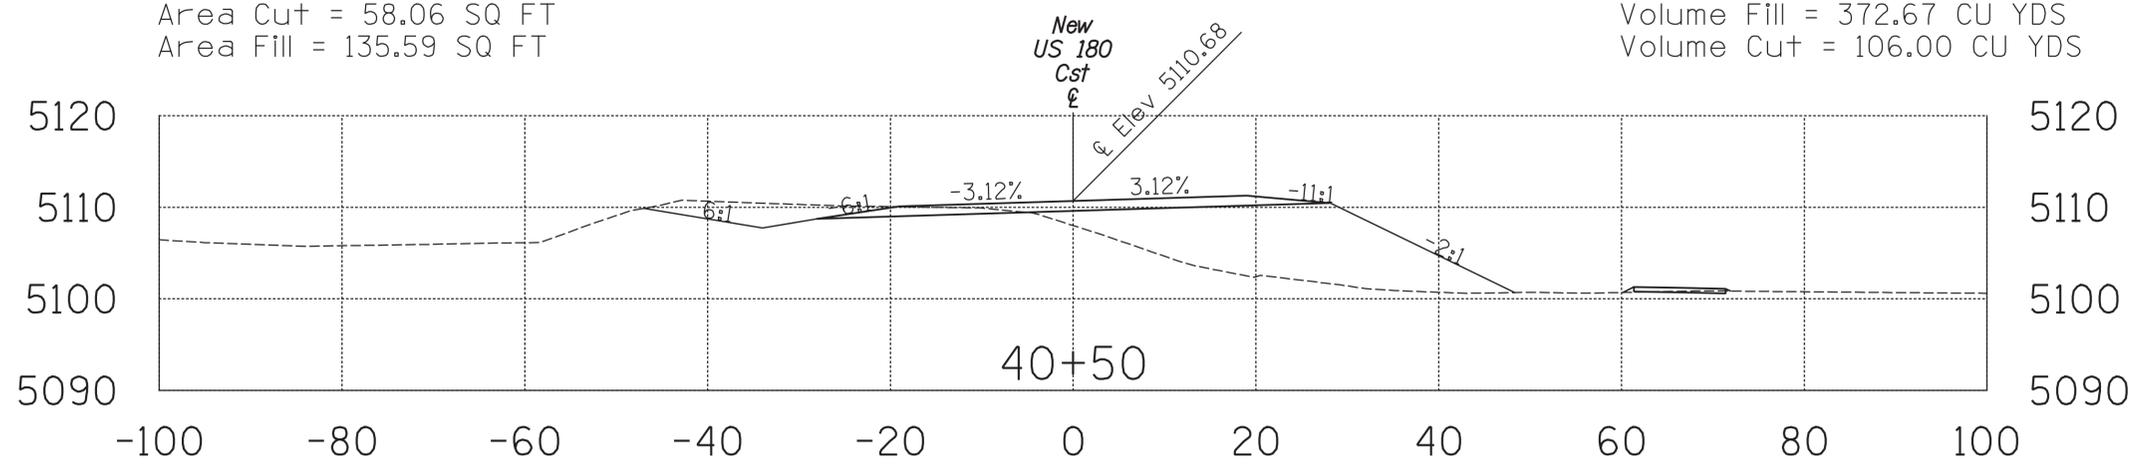


Area Cut = 56.42 SQ FT  
Area Fill = 266.89 SQ FT

Volume Fill = 597.69 CU YDS  
Volume Cut = 104.83 CU YDS


FILE NAME: F0313\_Xsecs.dgn

<b>FOR INFORMATION ONLY</b>	DESIGN	K. THOMAS	01/26	<b>ARIZONA DEPARTMENT OF TRANSPORTATION PROJECT DELIVERY AND OPERATIONS DIVISION ROADWAY DESIGN SERVICES</b>	ROUTE	US 180	F.H.W.A. Arizona Division	STATE	ARIZ.	PROJECT NO.	180 NA 309	FEDERAL ID NO.	180-B(211)T	SHEET NO.	16	TOTAL SHEETS	21	RECORD DRAWING
	DRAWN	K. THOMAS	01/26		WILEPOST	309.05		LOCATION	FIVE MILE WASH BRIDGE & LITTLE CO BRIDGE					SHEET	OF			
	CHECKED	S. GUNDALA	01/26		STRUCTURE NO.	20267 20266		TRACS NO.	F0313 01C					_____	OF			
	<b>NFra Inc.</b> <i>a transportation engineering firm</i> 77 East Thomas Road, Suite 200 Phoenix, Arizona 85012				<b>CROSS SECTIONS</b>													

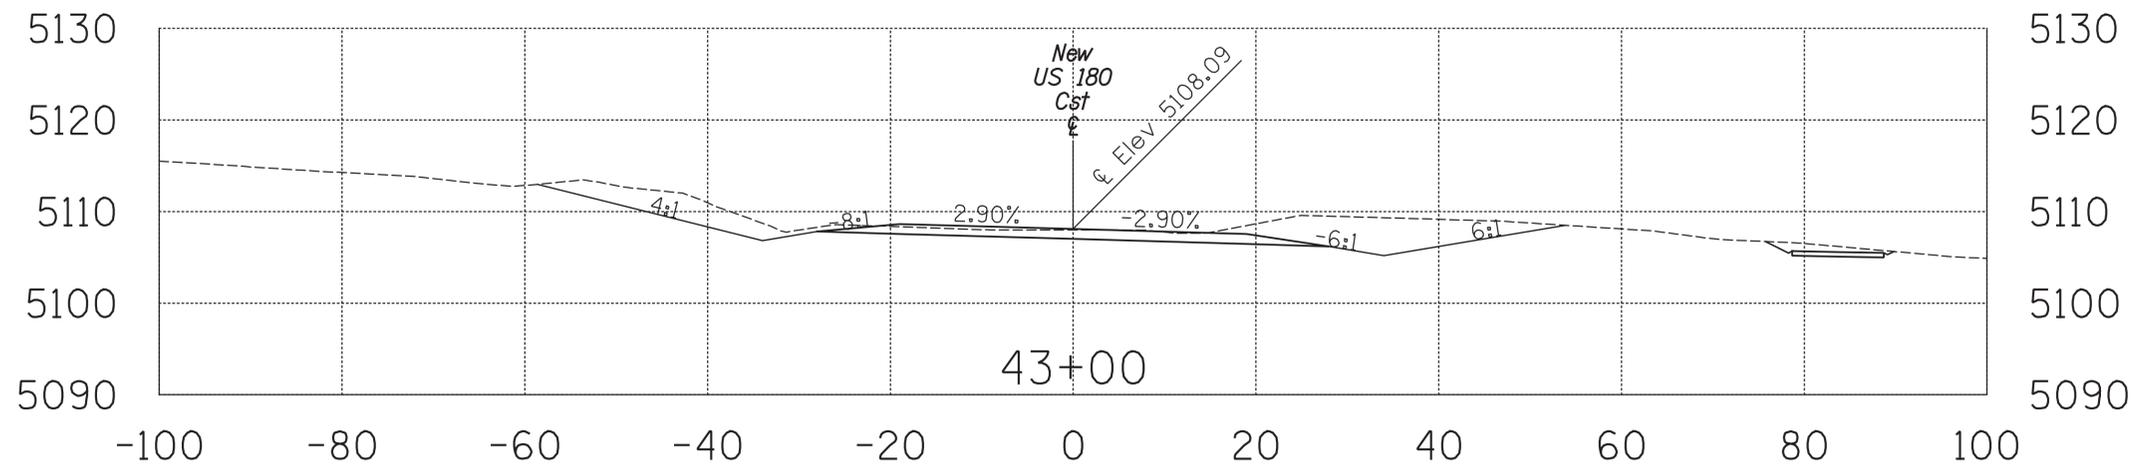


Area Cut = 203.43 SQ FT  
Area Fill = 0.00 SQ FT

Volume Fill = 0.10 CU YDS  
Volume Cut = 271.85 CU YDS

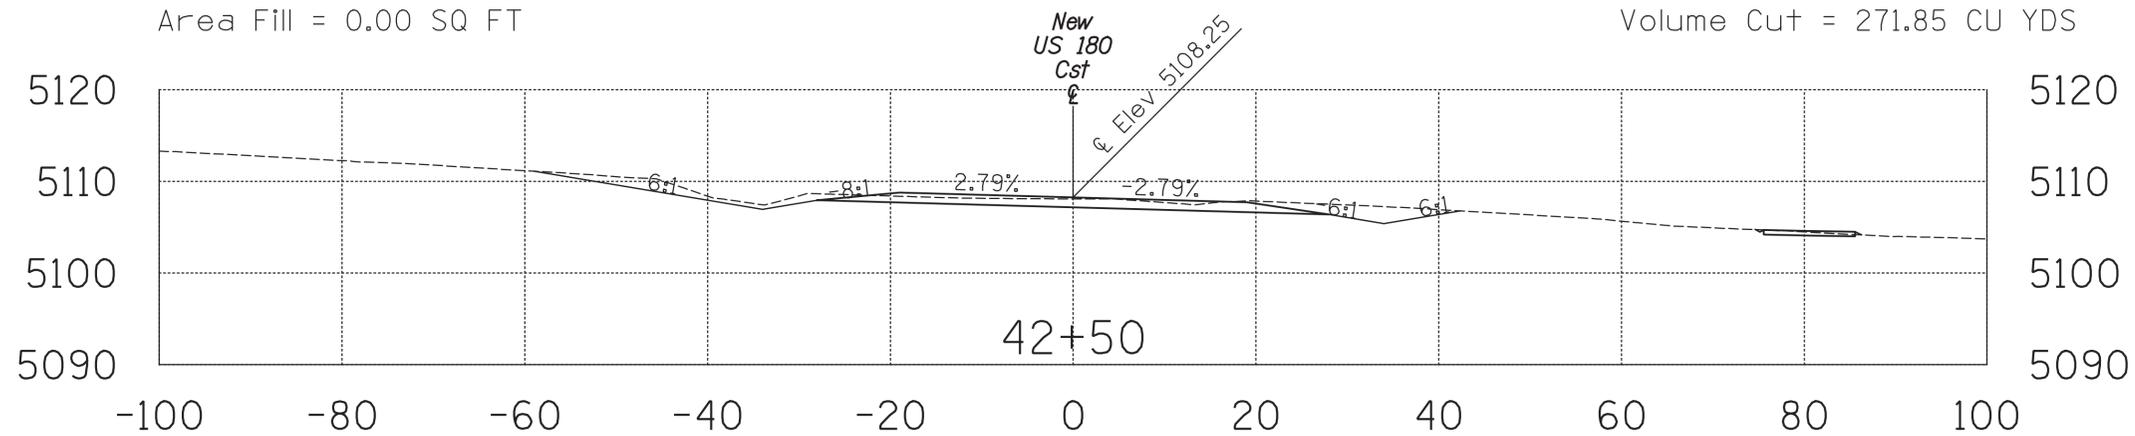

Area Cut = 90.17 SQ FT  
Area Fill = 0.11 SQ FT

Volume Fill = 11.87 CU YDS  
Volume Cut = 128.49 CU YDS

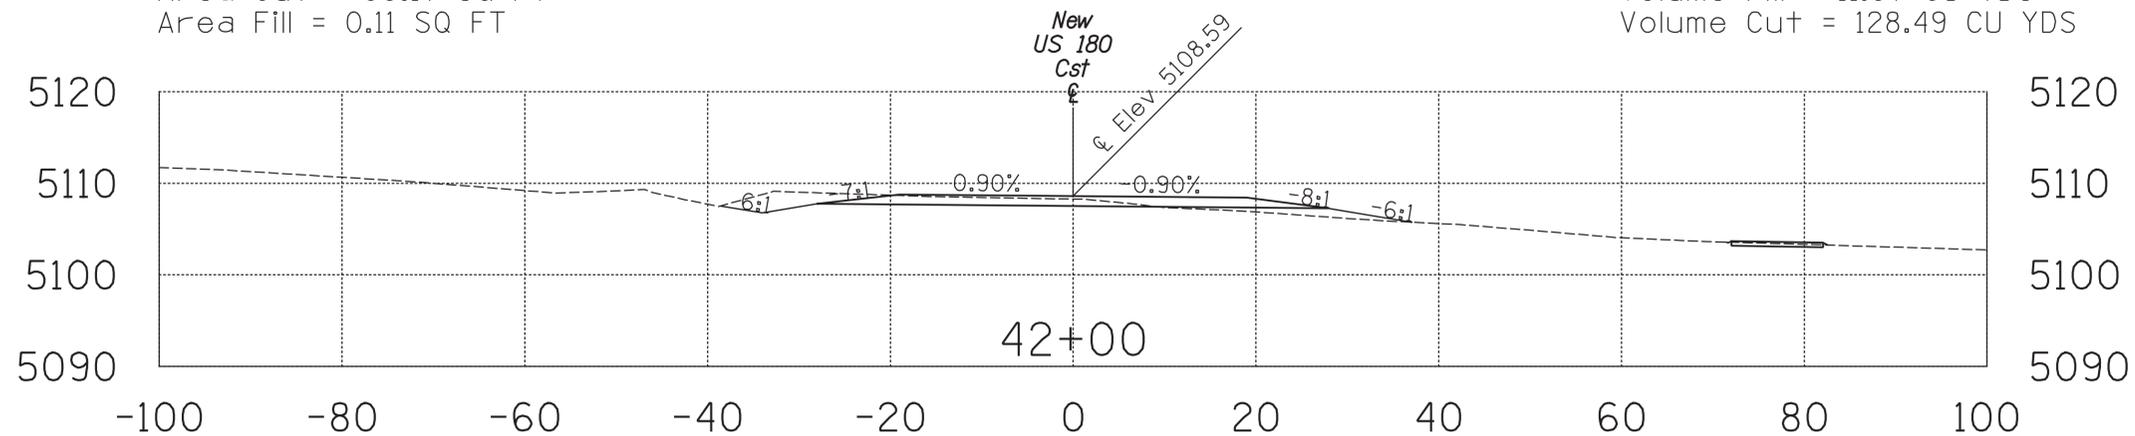


Area Cut = 48.60 SQ FT  
Area Fill = 12.71 SQ FT

Volume Fill = 78.45 CU YDS  
Volume Cut = 97.26 CU YDS


FILE NAME: F0313\_Xsecs.dgn

<b>FOR INFORMATION ONLY</b>	DESIGN	K. THOMAS	01/26	<b>ARIZONA DEPARTMENT OF TRANSPORTATION PROJECT DELIVERY AND OPERATIONS DIVISION ROADWAY DESIGN SERVICES</b>	ROUTE	US 180	F.H.W.A. Arizona Division	STATE	ARIZ.	PROJECT NO.	180 NA 309	FEDERAL ID NO.	180-B(211)T	SHEET NO.	17	TOTAL SHEETS	21	RECORD DRAWING
	DRAWN	K. THOMAS	01/26		WILEPOST	309.05		LOCATION	FIVE MILE WASH BRIDGE & LITTLE CO BRIDGE					SHEET	OF			
	CHECKED	S. GUNDALA	01/26		STRUCTURE NO.	20267 20266		TRACS NO.	F0313 01C					_____	OF			
	 <b>NFra Inc.</b> <i>a transportation engineering firm</i> 77 East Thomas Road, Suite 200 Phoenix, Arizona 85012				<b>CROSS SECTIONS</b>													

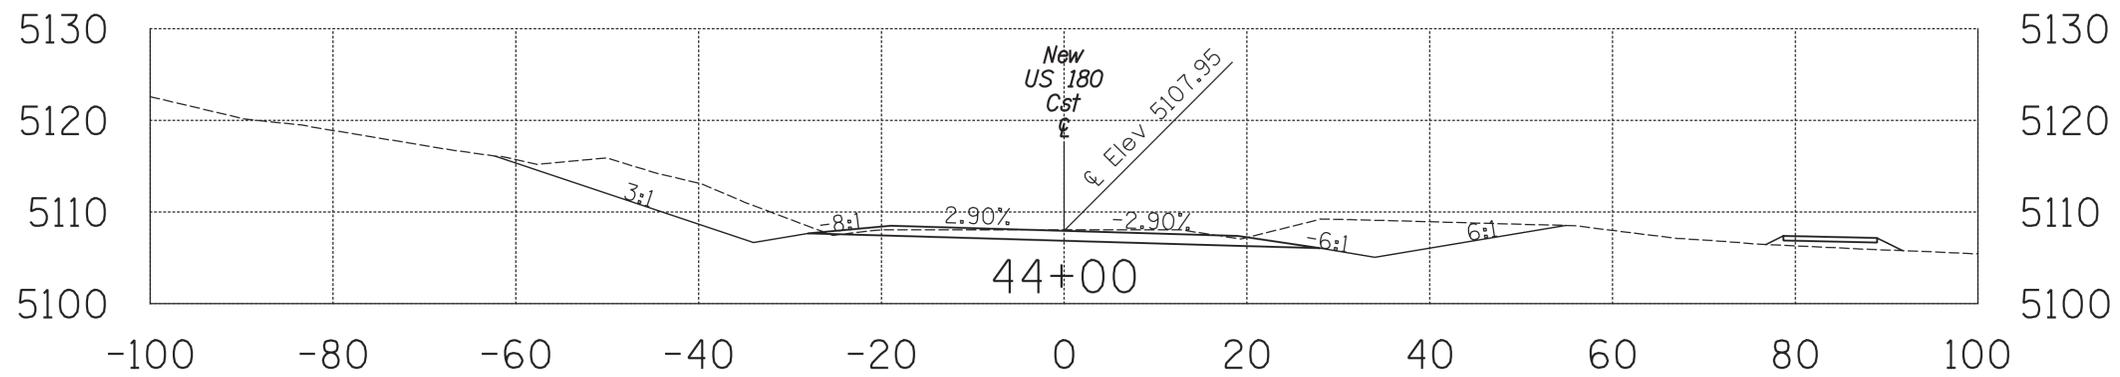

Area Cut = 226.00 SQ FT  
Area Fill = 9.64 SQ FT

Volume Fill = 8.96 CU YDS  
Volume Cut = 444.00 CU YDS

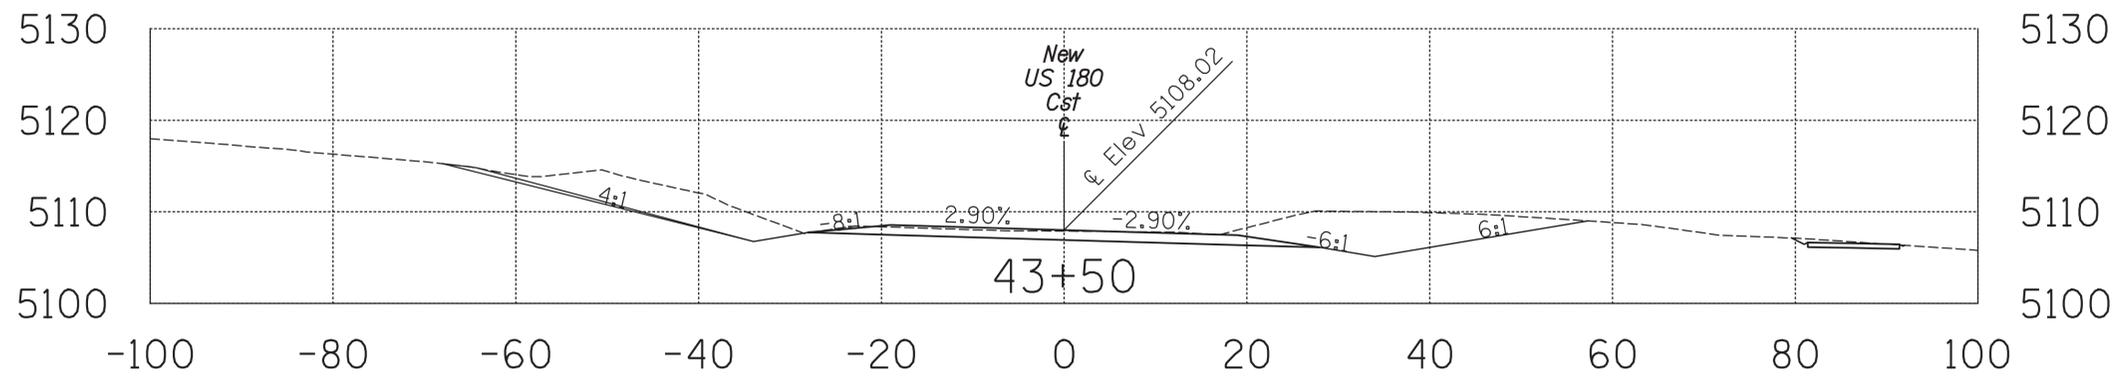


Area Cut = 253.51 SQ FT  
Area Fill = 0.04 SQ FT

Volume Fill = 0.04 CU YDS  
Volume Cut = 423.09 CU YDS


FILE NAME: F0313\_Xsecs.dgn

<b>FOR INFORMATION ONLY</b>	DESIGN	K. THOMAS	01/26	ARIZONA DEPARTMENT OF TRANSPORTATION PROJECT DELIVERY AND OPERATIONS DIVISION <b>ROADWAY DESIGN SERVICES</b>	ROUTE	US 180	F.H.W.A. Arizona Division	STATE	ARIZ.	PROJECT NO.	180 NA 309	FEDERAL ID NO.	180-B(211)T	SHEET NO.	18	TOTAL SHEETS	21	RECORD DRAWING
	DRAWN	K. THOMAS	01/26		WILEPOST	309.05		LOCATION	FIVE MILE WASH BRIDGE & LITTLE CO BRIDGE					SHEET	OF			
	CHECKED	S. GUNDALA	01/26		STRUCTURE NO.	20267 20266		TRACS NO.	F0313 01C					_____	OF _____			
	 <b>NFra Inc.</b> <i>a transportation engineering firm</i> 77 East Thomas Road, Suite 200 Phoenix, Arizona 85012				<b>CROSS SECTIONS</b>													

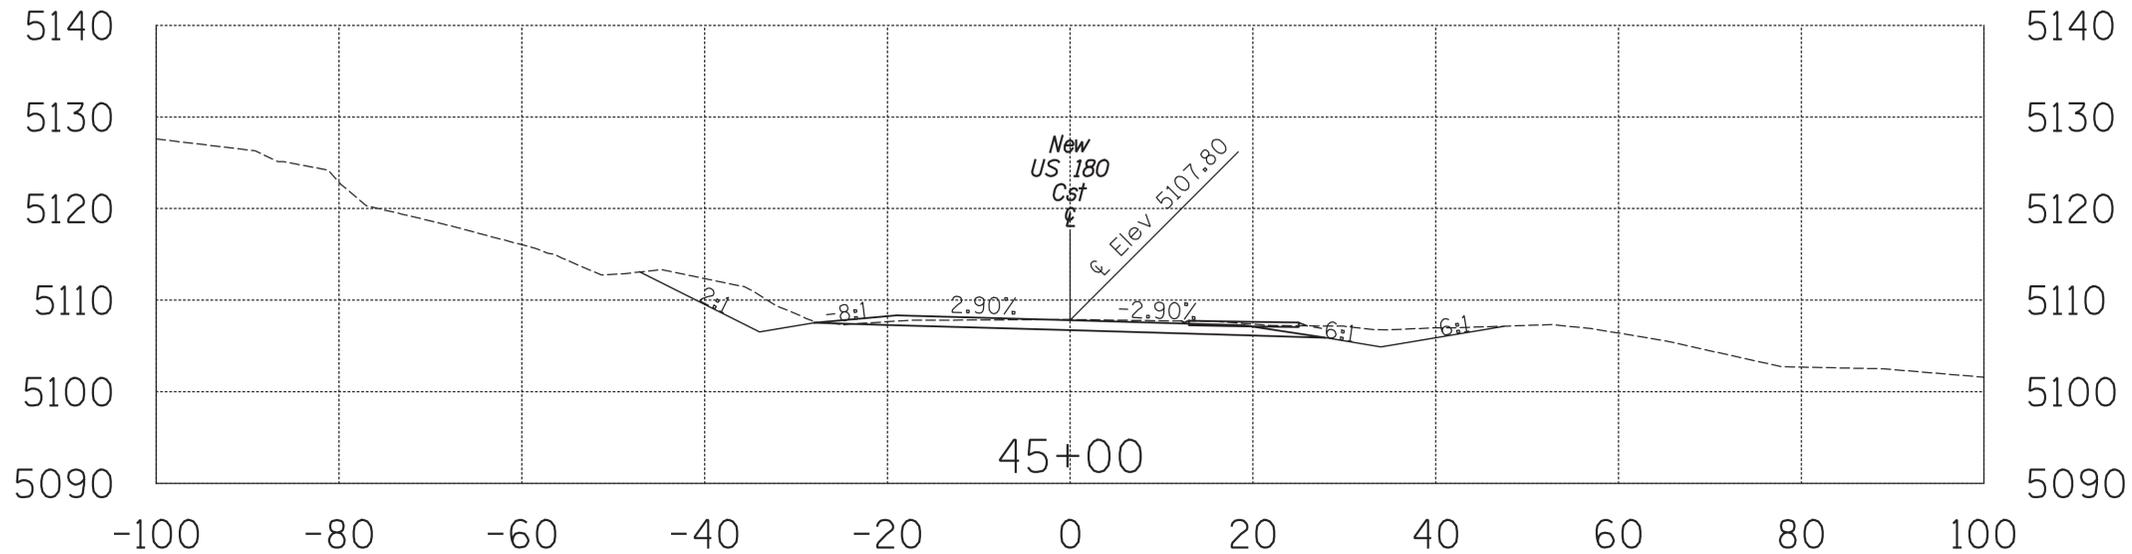

Area Cut = 123.88 SQ FT  
Area Fill = 0.33 SQ FT

Volume Fill = 4.03 CU YDS  
Volume Cut = 293.35 CU YDS

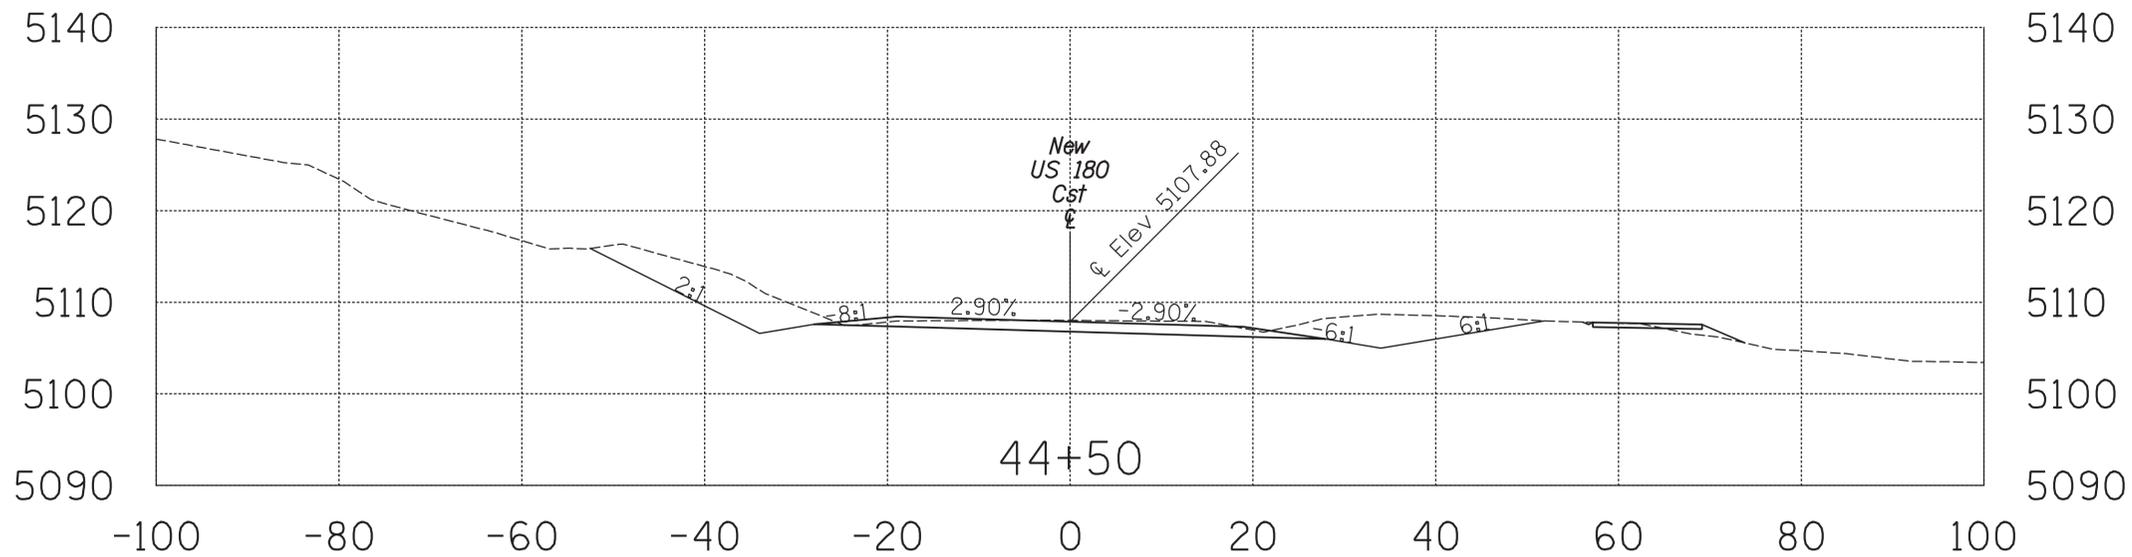


Area Cut = 192.93 SQ FT  
Area Fill = 4.02 SQ FT

Volume Fill = 12.65 CU YDS  
Volume Cut = 387.90 CU YDS


FILE NAME: F0313\_Xsecs.dgn

<b>FOR INFORMATION ONLY</b>	DESIGN	K. THOMAS	01/26	ARIZONA DEPARTMENT OF TRANSPORTATION PROJECT DELIVERY AND OPERATIONS DIVISION <b>ROADWAY DESIGN SERVICES</b>	ROUTE	US 180	F.H.W.A. Arizona Division	STATE	ARIZ.	PROJECT NO.	180 NA 309	FEDERAL ID NO.	180-B(211)T	SHEET NO.	19	TOTAL SHEETS	21	RECORD DRAWING
	DRAWN	K. THOMAS	01/26		WILEPOST	309.05		LOCATION	FIVE MILE WASH BRIDGE & LITTLE CO BRIDGE					SHEET	OF			
	CHECKED	S. GUNDALA	01/26		STRUCTURE NO.	20267 20266		TRACS NO.	F0313 01C					_____	OF _____			
	 <b>NFra Inc.</b> <i>a transportation engineering firm</i> 77 East Thomas Road, Suite 200 Phoenix, Arizona 85012				<b>CROSS SECTIONS</b>													

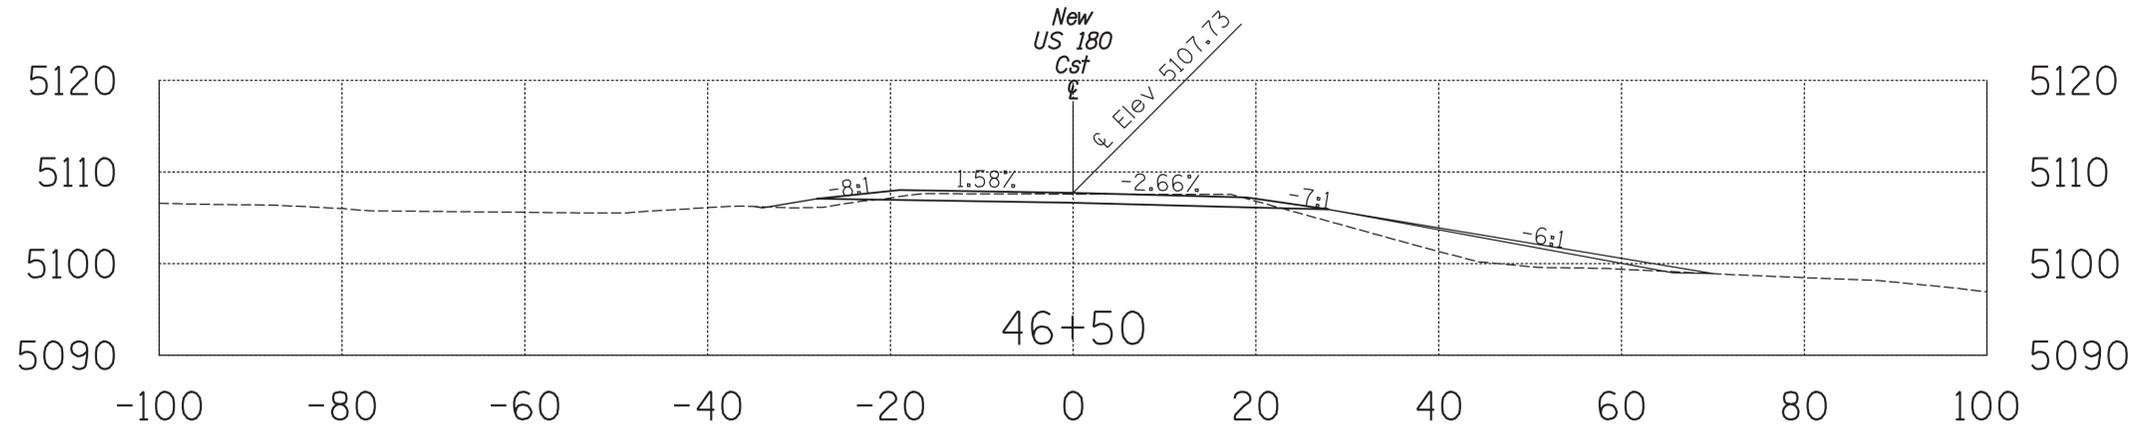


Area Cut = 39.48 SQ FT  
Area Fill = 72.62 SQ FT

Volume Fill = 97.41 CU YDS  
Volume Cut = 74.12 CU YDS

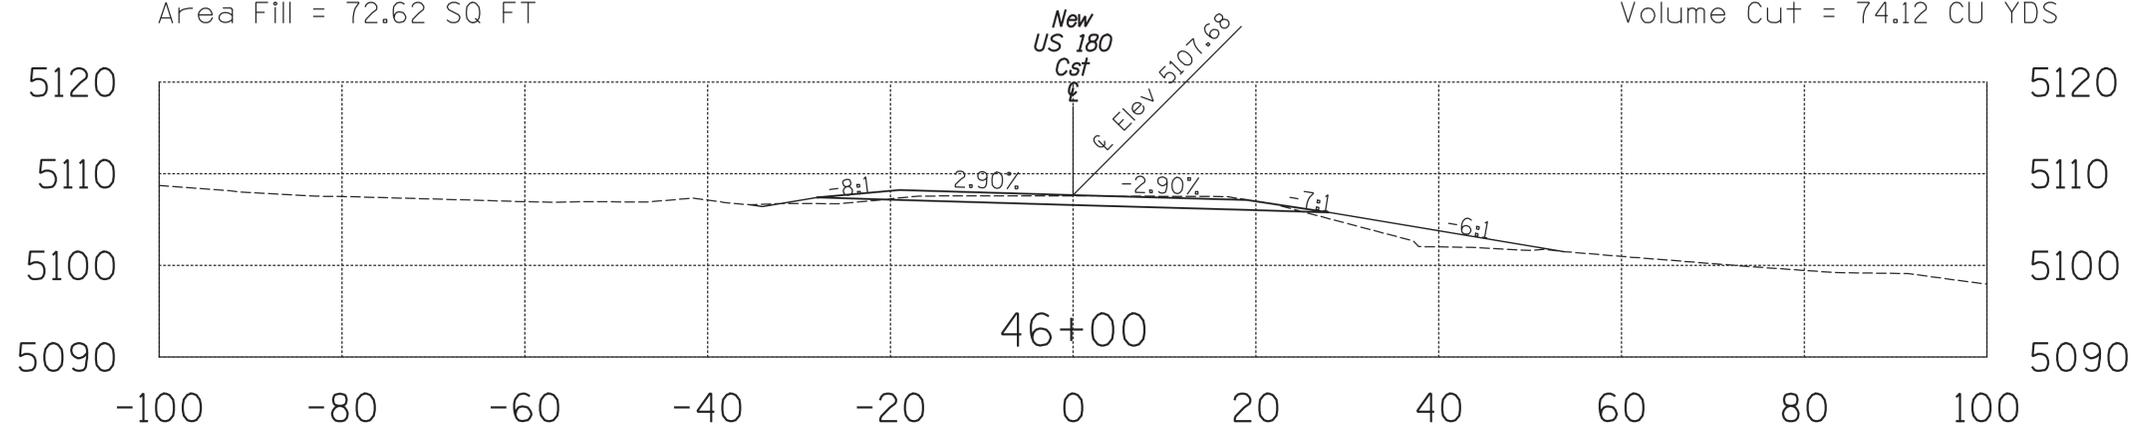

Area Cut = 40.57 SQ FT  
Area Fill = 32.58 SQ FT

Volume Fill = 36.69 CU YDS  
Volume Cut = 100.22 CU YDS

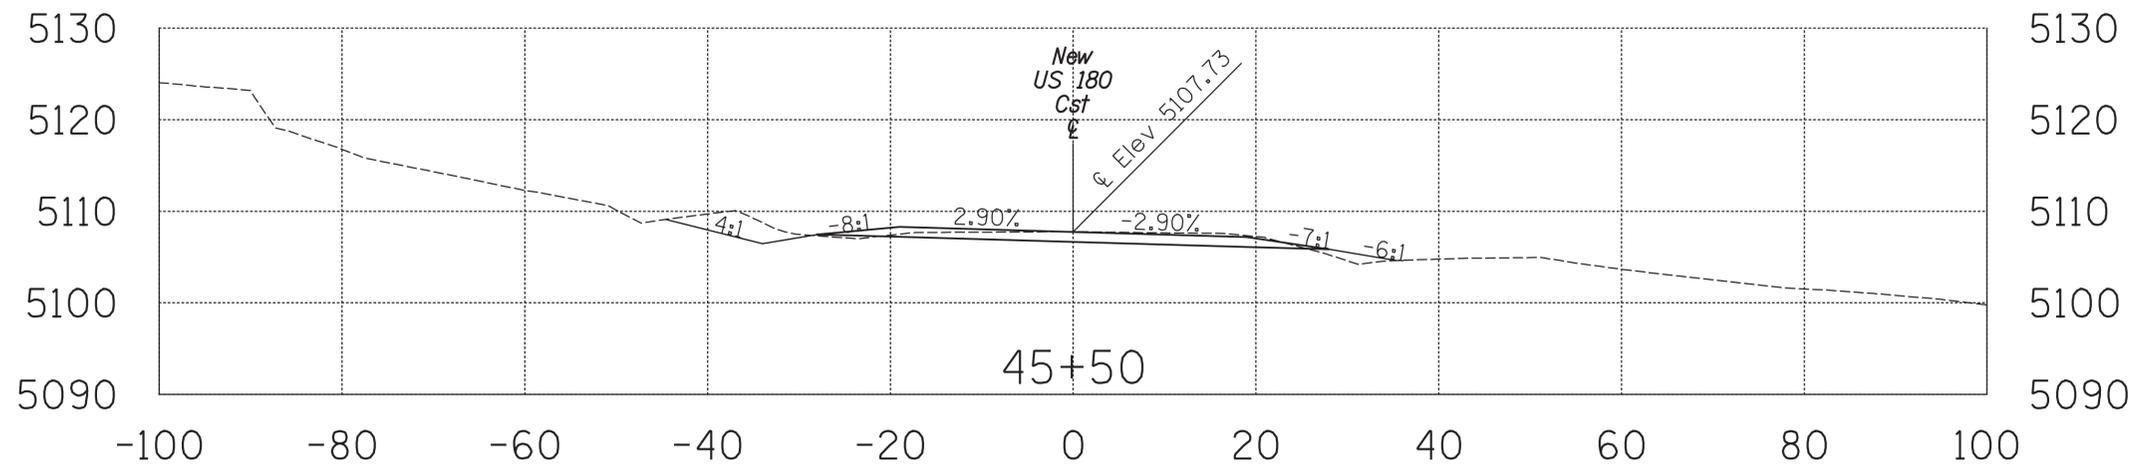


Area Cut = 67.67 SQ FT  
Area Fill = 7.05 SQ FT

Volume Fill = 6.83 CU YDS  
Volume Cut = 177.37 CU YDS


FILE NAME: F0313\_Xsecs.dgn

<b>FOR INFORMATION ONLY</b>	DESIGN	K. THOMAS	01/26	ARIZONA DEPARTMENT OF TRANSPORTATION PROJECT DELIVERY AND OPERATIONS DIVISION <b>ROADWAY DESIGN SERVICES</b>	ROUTE	US 180	F.H.W.A. Arizona Division	STATE	ARIZ.	PROJECT NO.	180 NA 309	FEDERAL ID NO.	180-B(211)T	SHEET NO.	20	TOTAL SHEETS	21	RECORD DRAWING
	DRAWN	K. THOMAS	01/26		WILEPOST	309.05		LOCATION	FIVE MILE WASH BRIDGE & LITTLE CO BRIDGE					SHEET	OF			
	CHECKED	S. GUNDALA	01/26		STRUCTURE NO.	20267 20266		TRACS NO.	F0313 01C					_____	OF _____			
	 <b>NFra Inc.</b> <i>a transportation engineering firm</i> 77 East Thomas Road, Suite 200 Phoenix, Arizona 85012				<b>CROSS SECTIONS</b>													

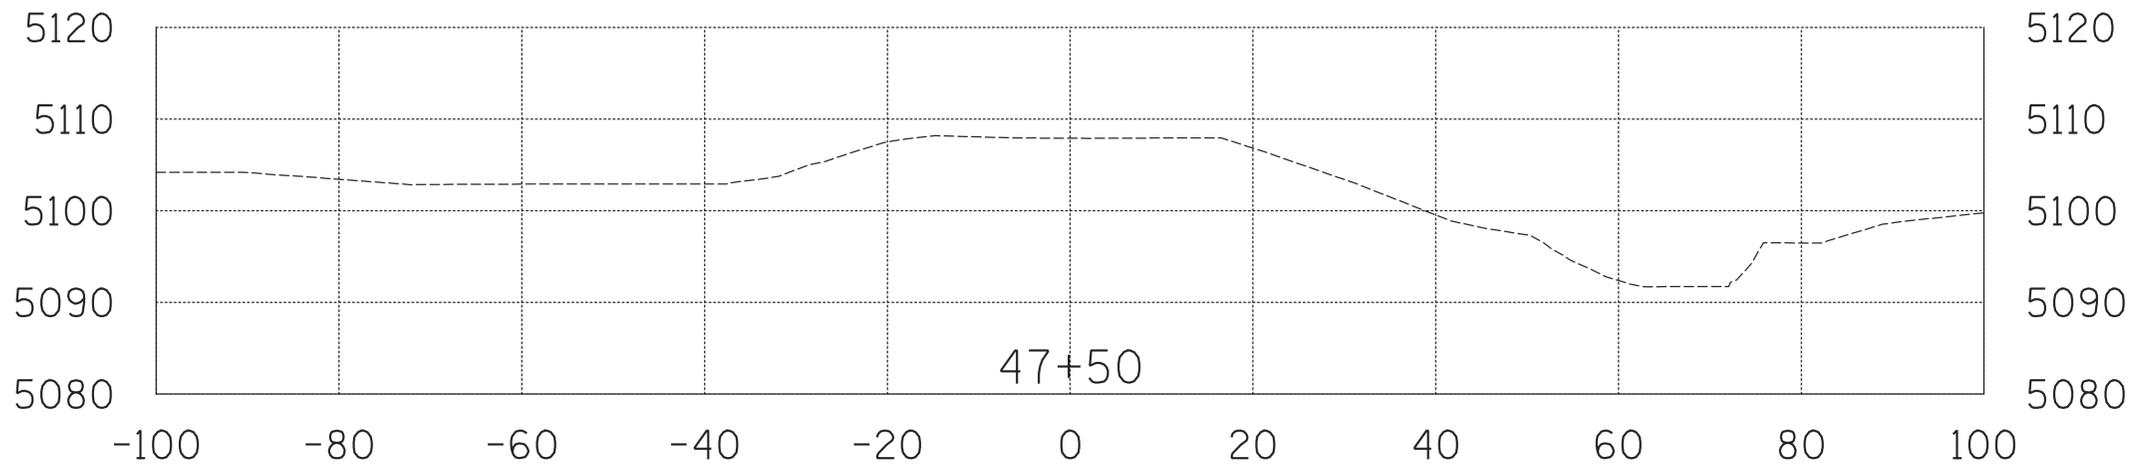

Area Cut = 0.00 SQ FT  
Area Fill = 0.00 SQ FT

Volume Fill = 69.81 CU YDS  
Volume Cut = 42.15 CU YDS

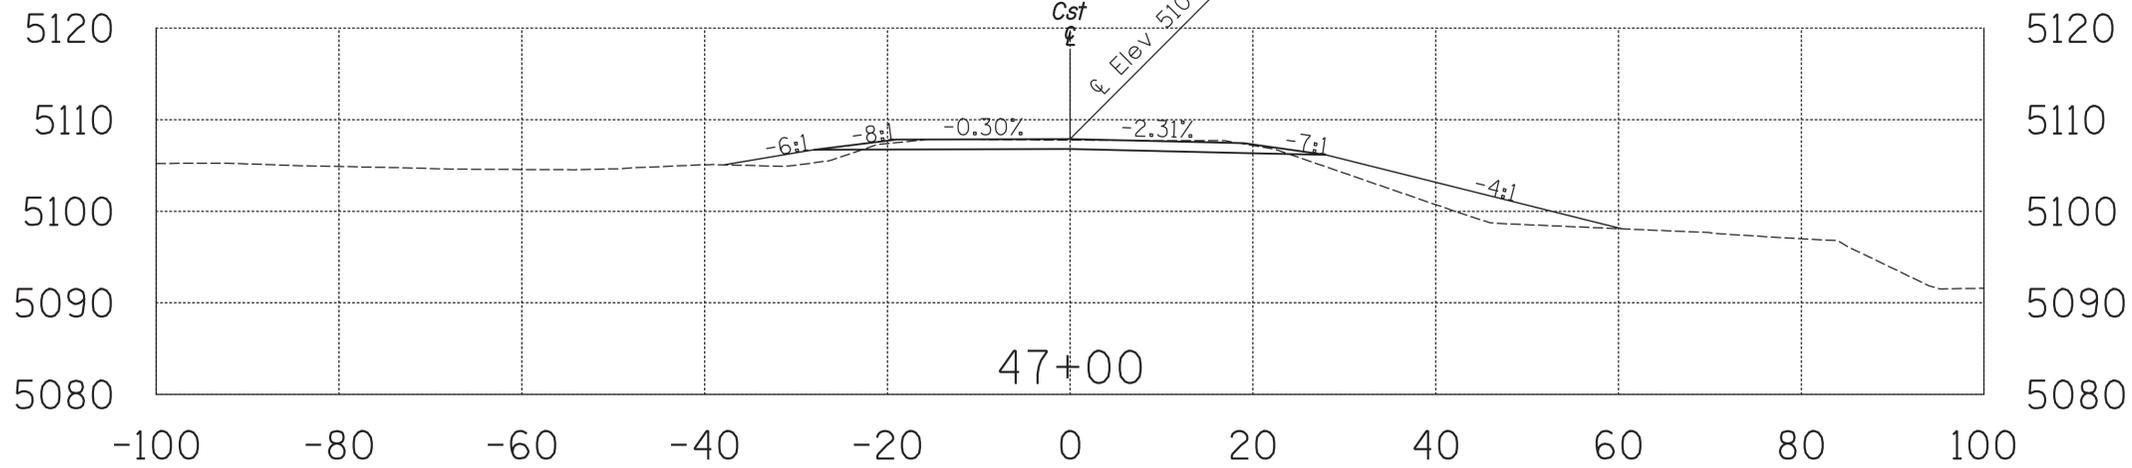

Area Cut = 45.53 SQ FT  
Area Fill = 75.40 SQ FT

Volume Fill = 137.06 CU YDS  
Volume Cut = 78.71 CU YDS

FILE NAME: F0313\_Xsecs.dgn

<b>FOR INFORMATION ONLY</b>	DESIGN	K. THOMAS	01/26	ARIZONA DEPARTMENT OF TRANSPORTATION PROJECT DELIVERY AND OPERATIONS DIVISION <b>ROADWAY DESIGN SERVICES</b>	ROUTE	US 180	F.H.W.A. Arizona Division STATE ARIZ.	PROJECT NO.	180 NA 309	FEDERAL ID NO.	180-B(211)T	SHEET NO.	21	TOTAL SHEETS	21	RECORD DRAWING
	DRAWN	K. THOMAS	01/26		WILEPOST	309.05		LOCATION	FIVE MILE WASH BRIDGE & LITTLE CO BRIDGE					SHEET	OF	
	CHECKED	S. GUNDALA	01/26		STRUCTURE NO.	20267 20266		TRACS NO.	F0313 01C					_____	OF	
	NFra Inc. a transportation engineering firm 77 East Thomas Road, Suite 200 Phoenix, Arizona 85012				<b>CROSS SECTIONS</b>											
SHEET _____ OF _____																