

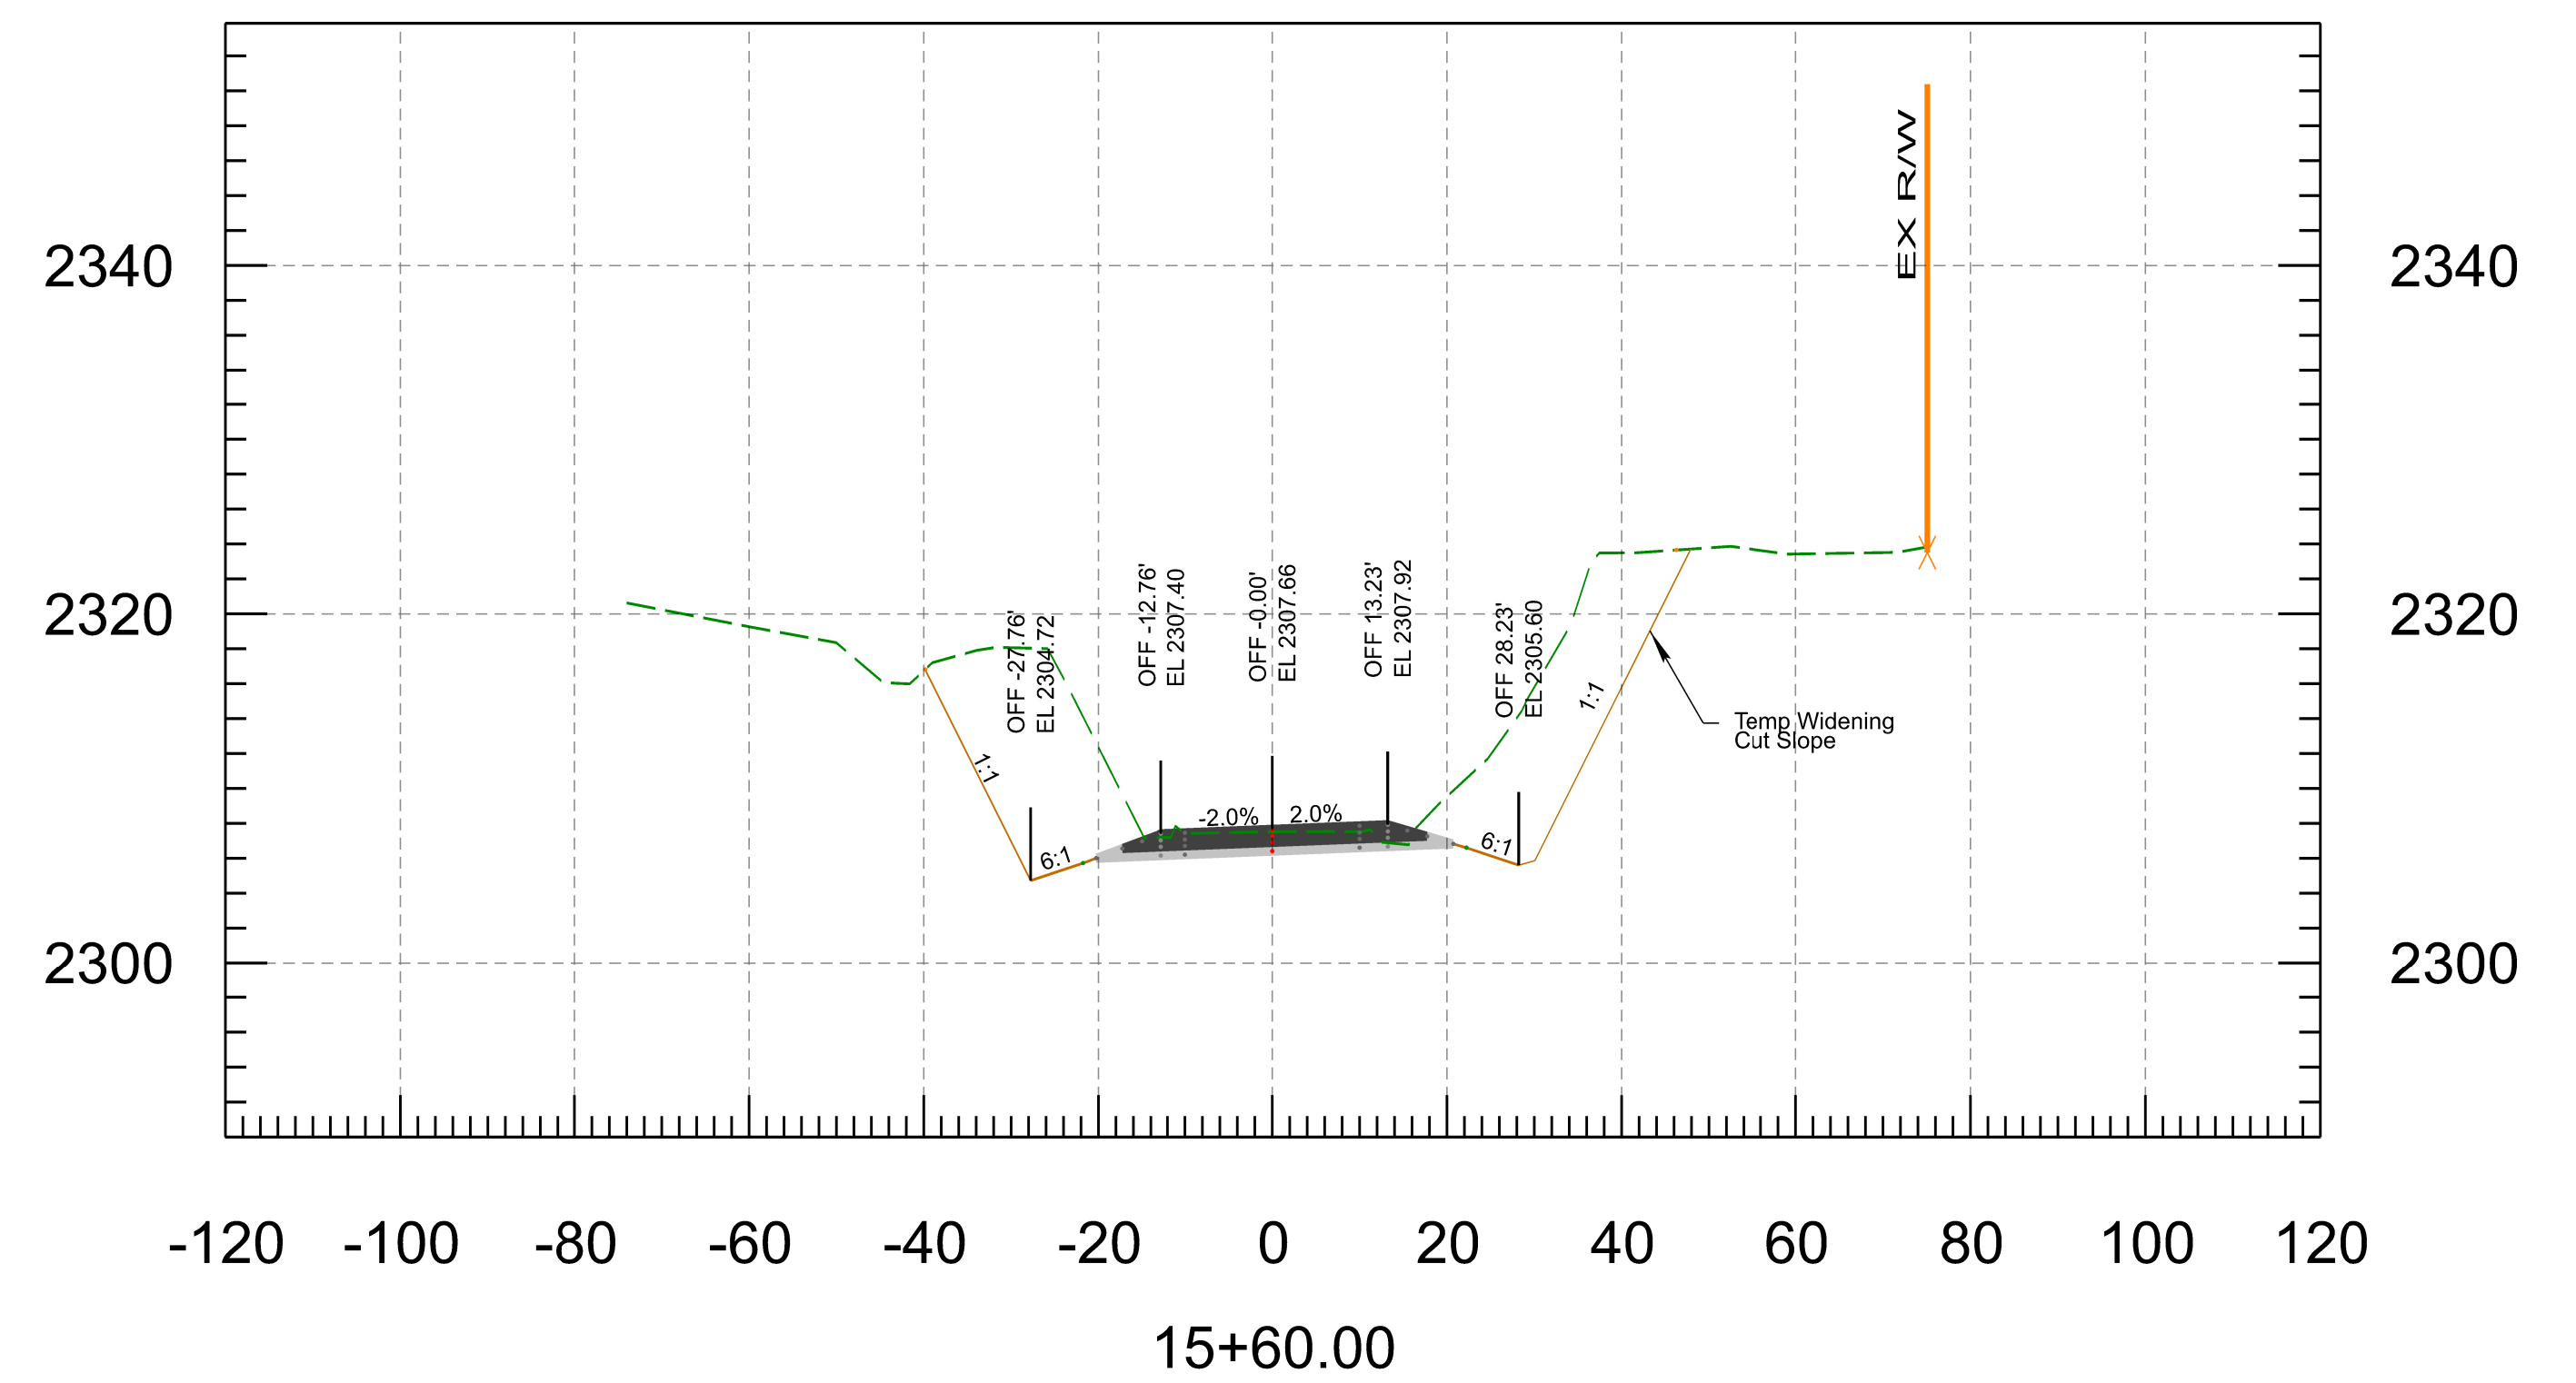
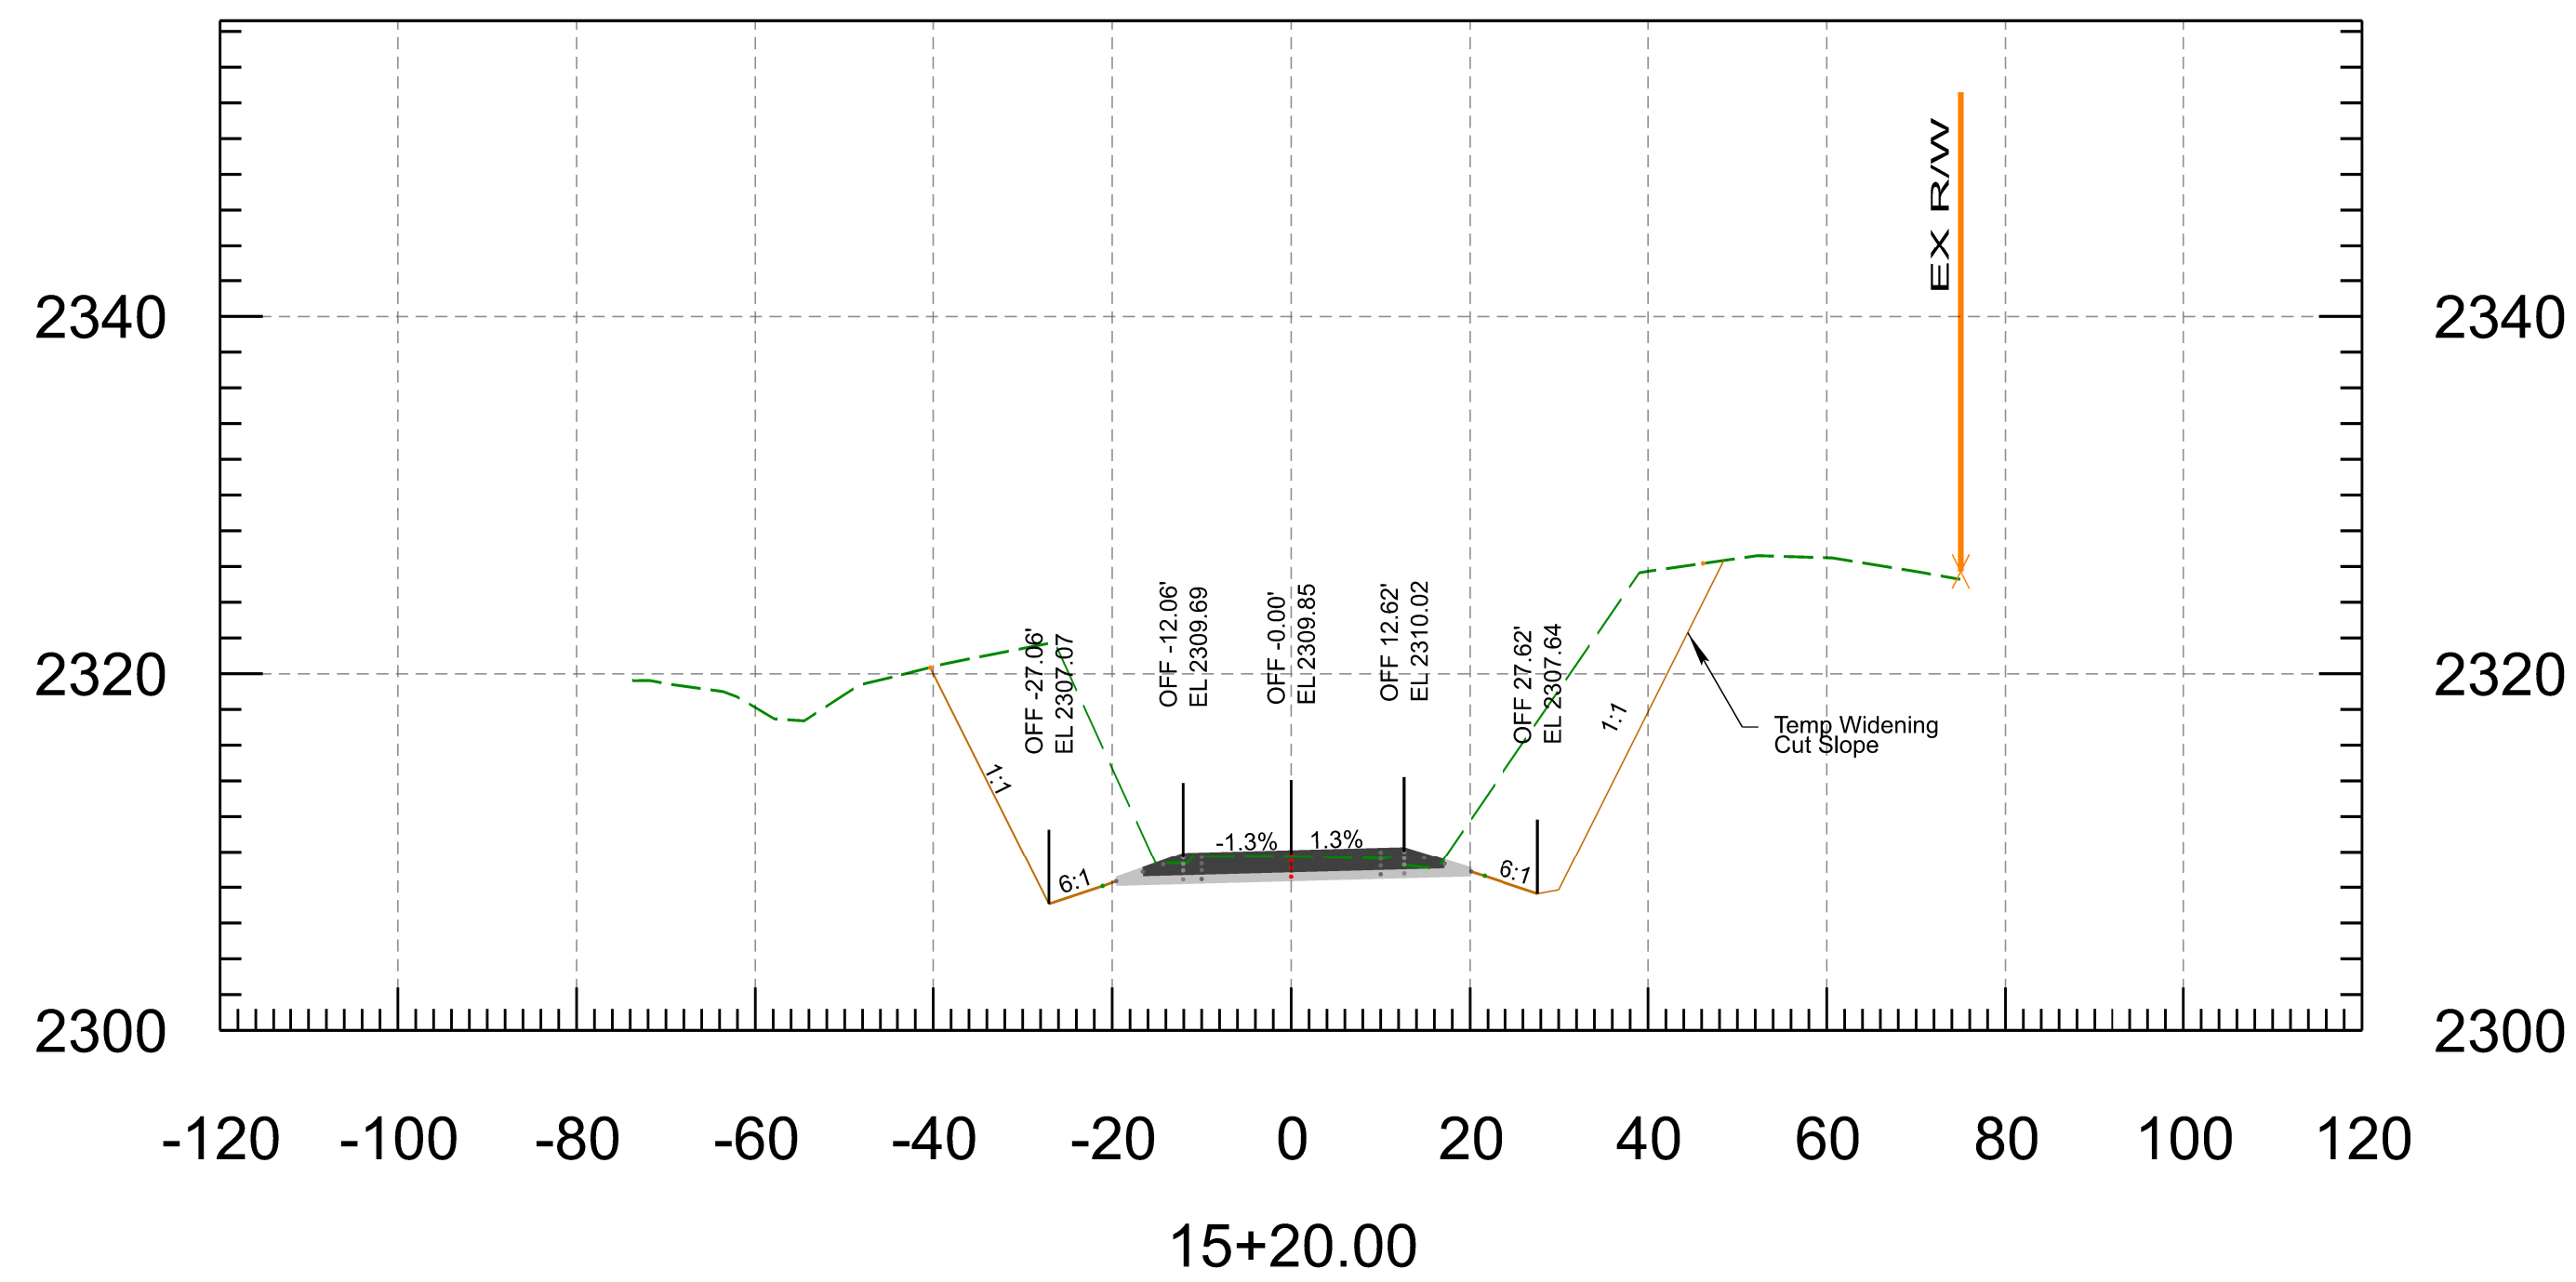
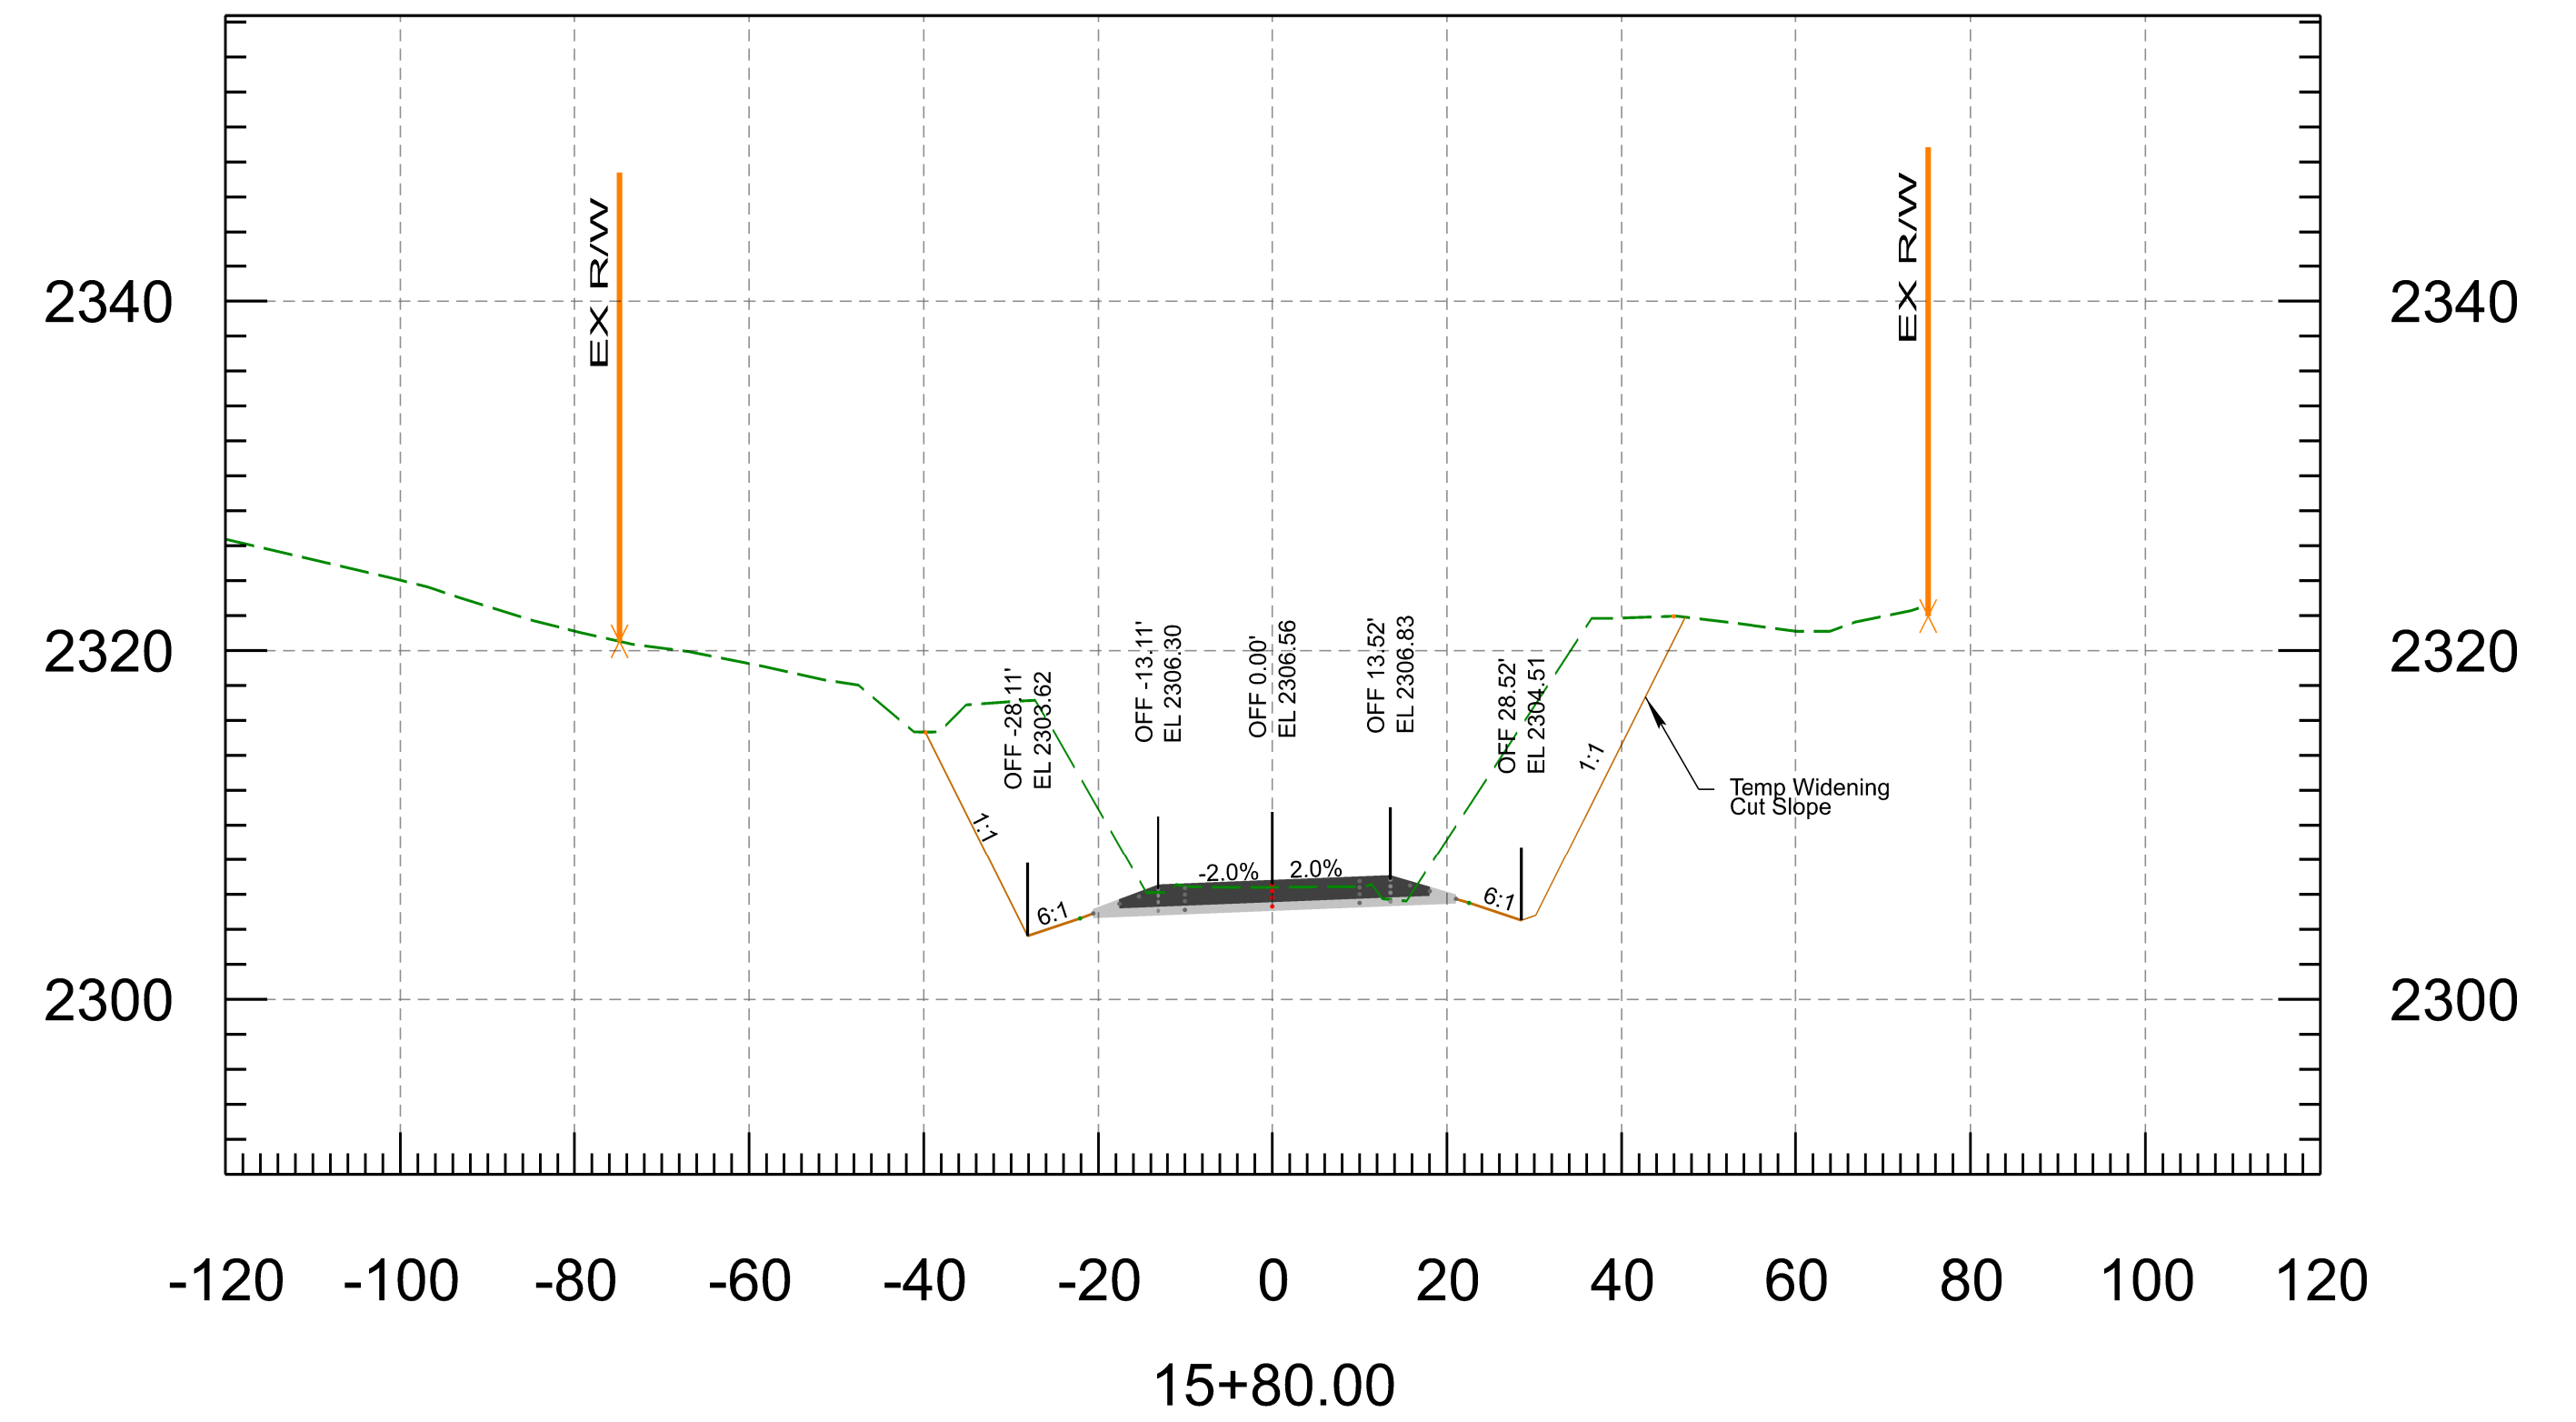
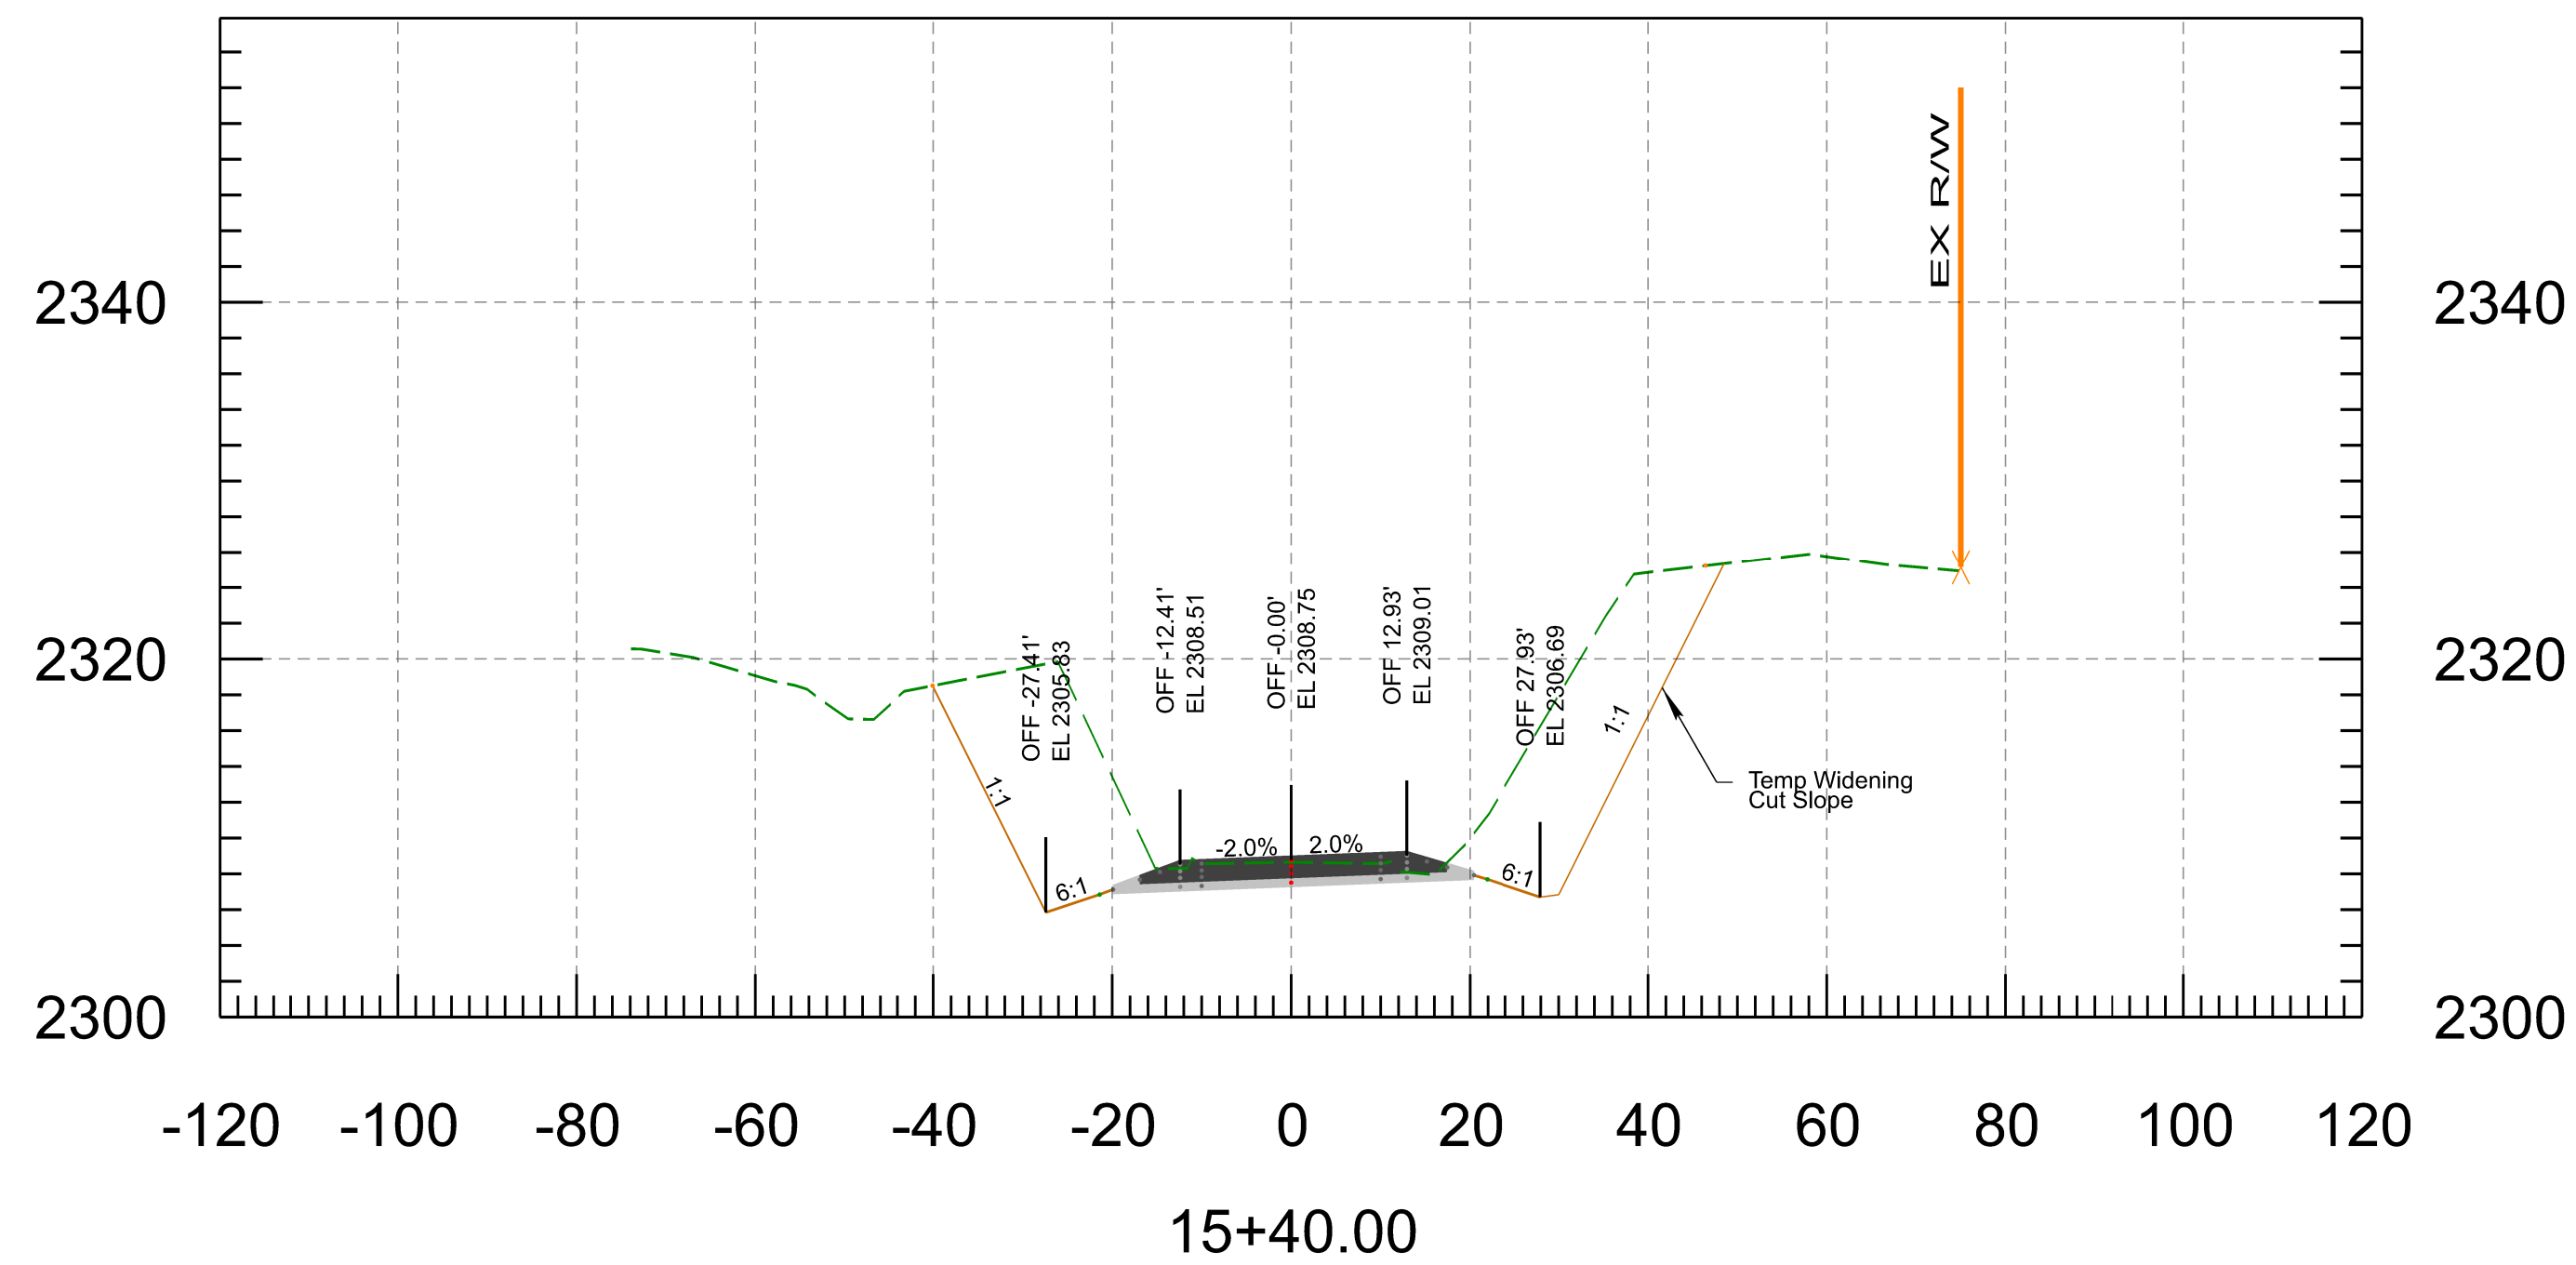
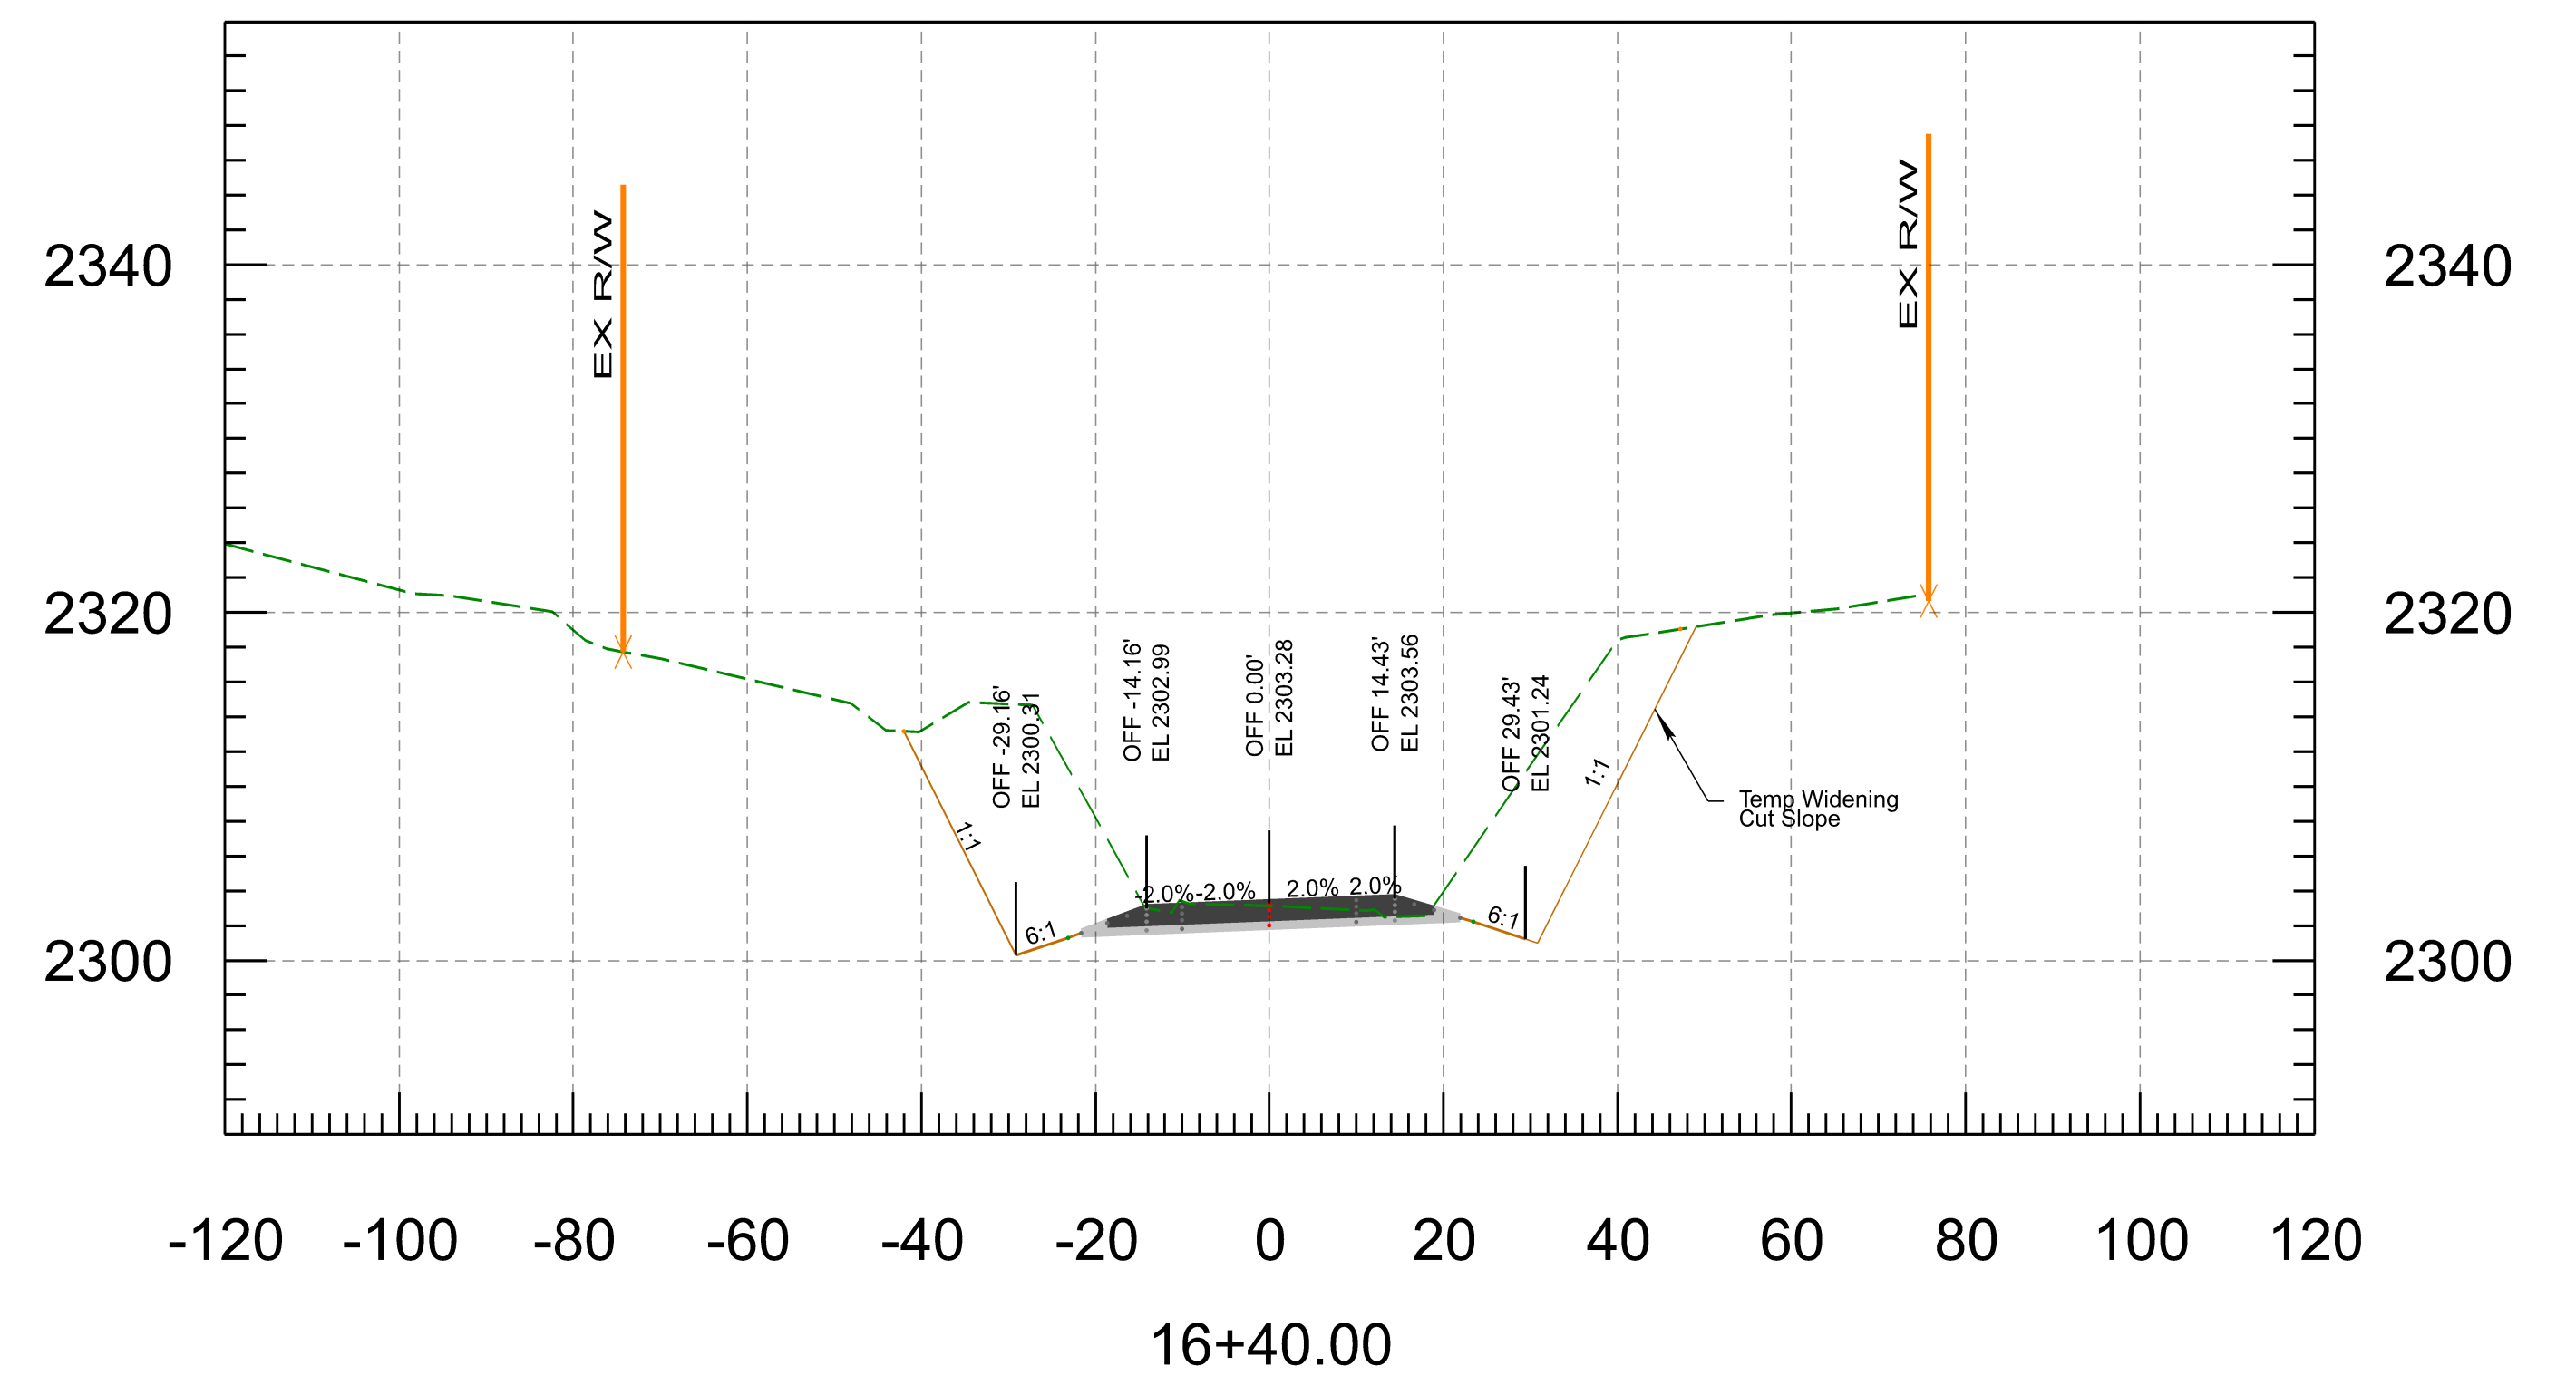
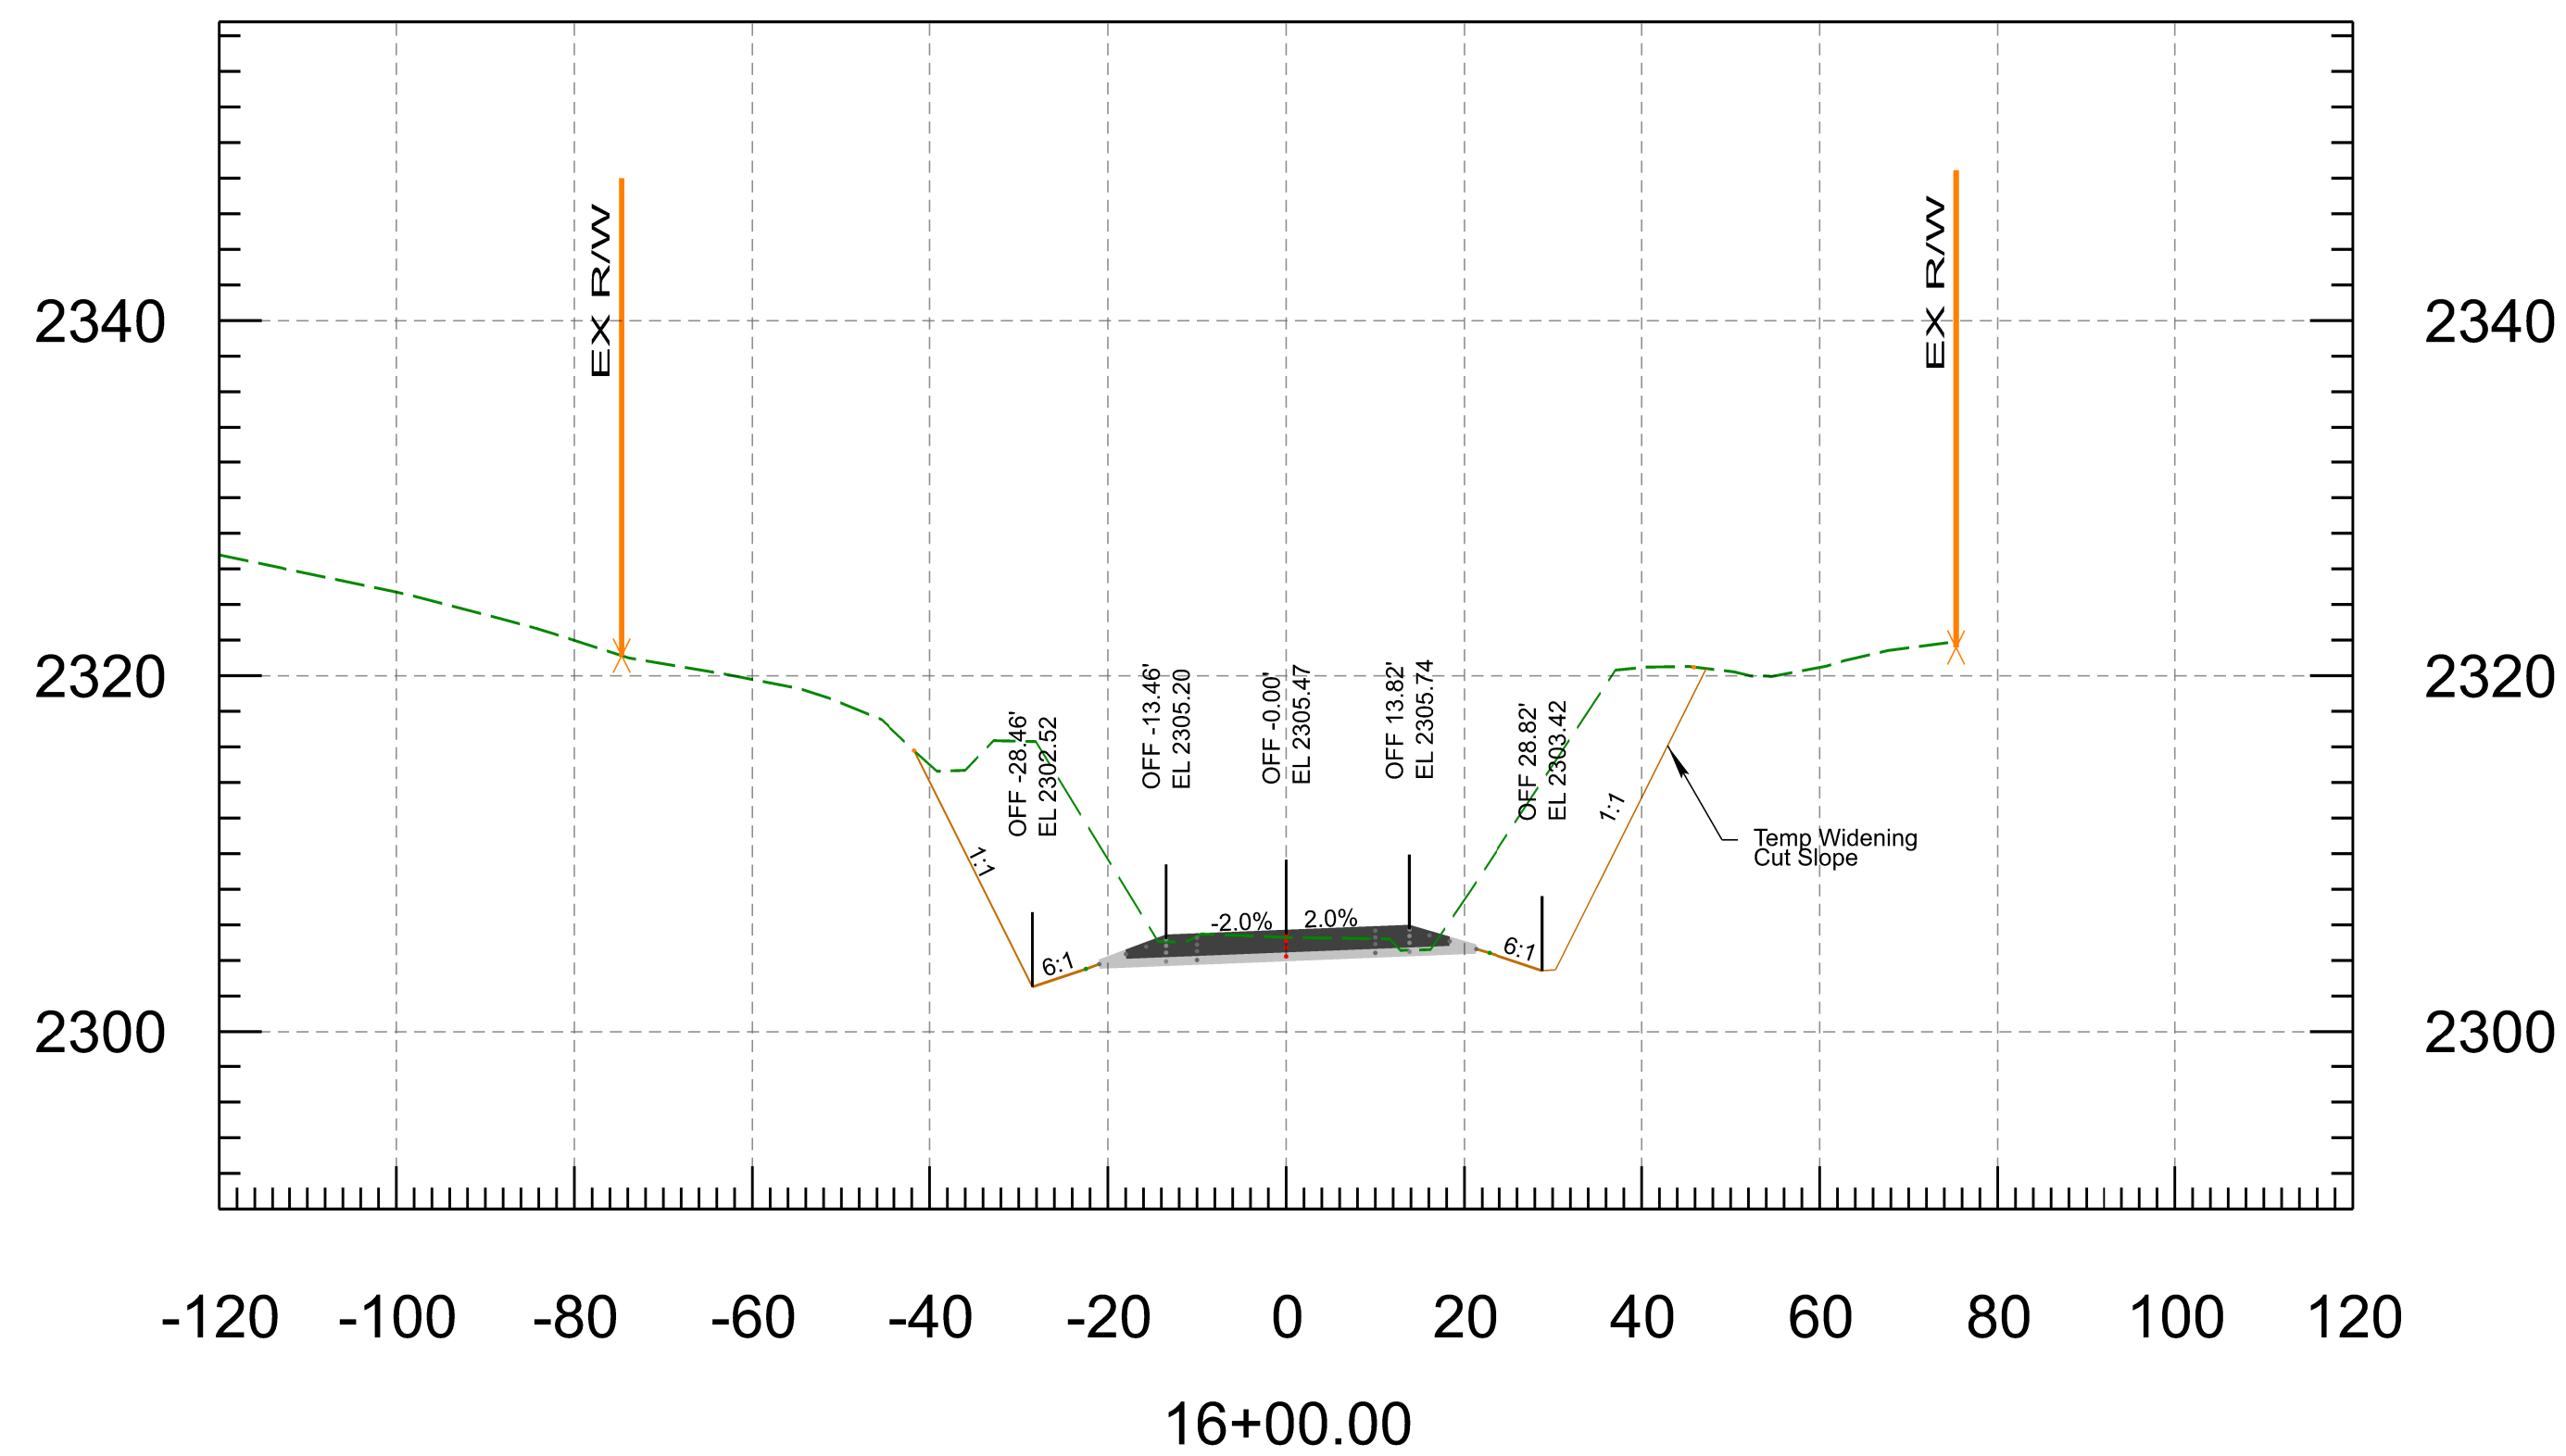


PRELIMINARY <b>STAGE FINAL</b> Review NOT FOR CONSTRUCTION OR RECORDING	DESIGN	N. Harness	3/26	ARIZONA DEPARTMENT OF TRANSPORTATION INFRASTRUCTURE DELIVERY AND OPERATIONS DIVISION <b>ROADWAY DESIGN SECTION</b>	ROUTE	SR 96	F.H.W.A. Arizona Division ARIZ.	PROJECT NO.	096 YV 010	FEDERAL ID NO.	096-A(200)	SHEET NO.	2	TOTAL SHEETS	37	RECORD DRAWING
	DRAWN	P. Meek	3/36		MILEPOST			LOCATION	NORTH OF HILLSIDE				SHEET	OF		
	CHECKED	N. Harness	3/26		STRUCTURE NO.		TRACS NO.	F0584 01C				_____	OF _____			
	TEAM LEADER	E. Eggen	3/26													

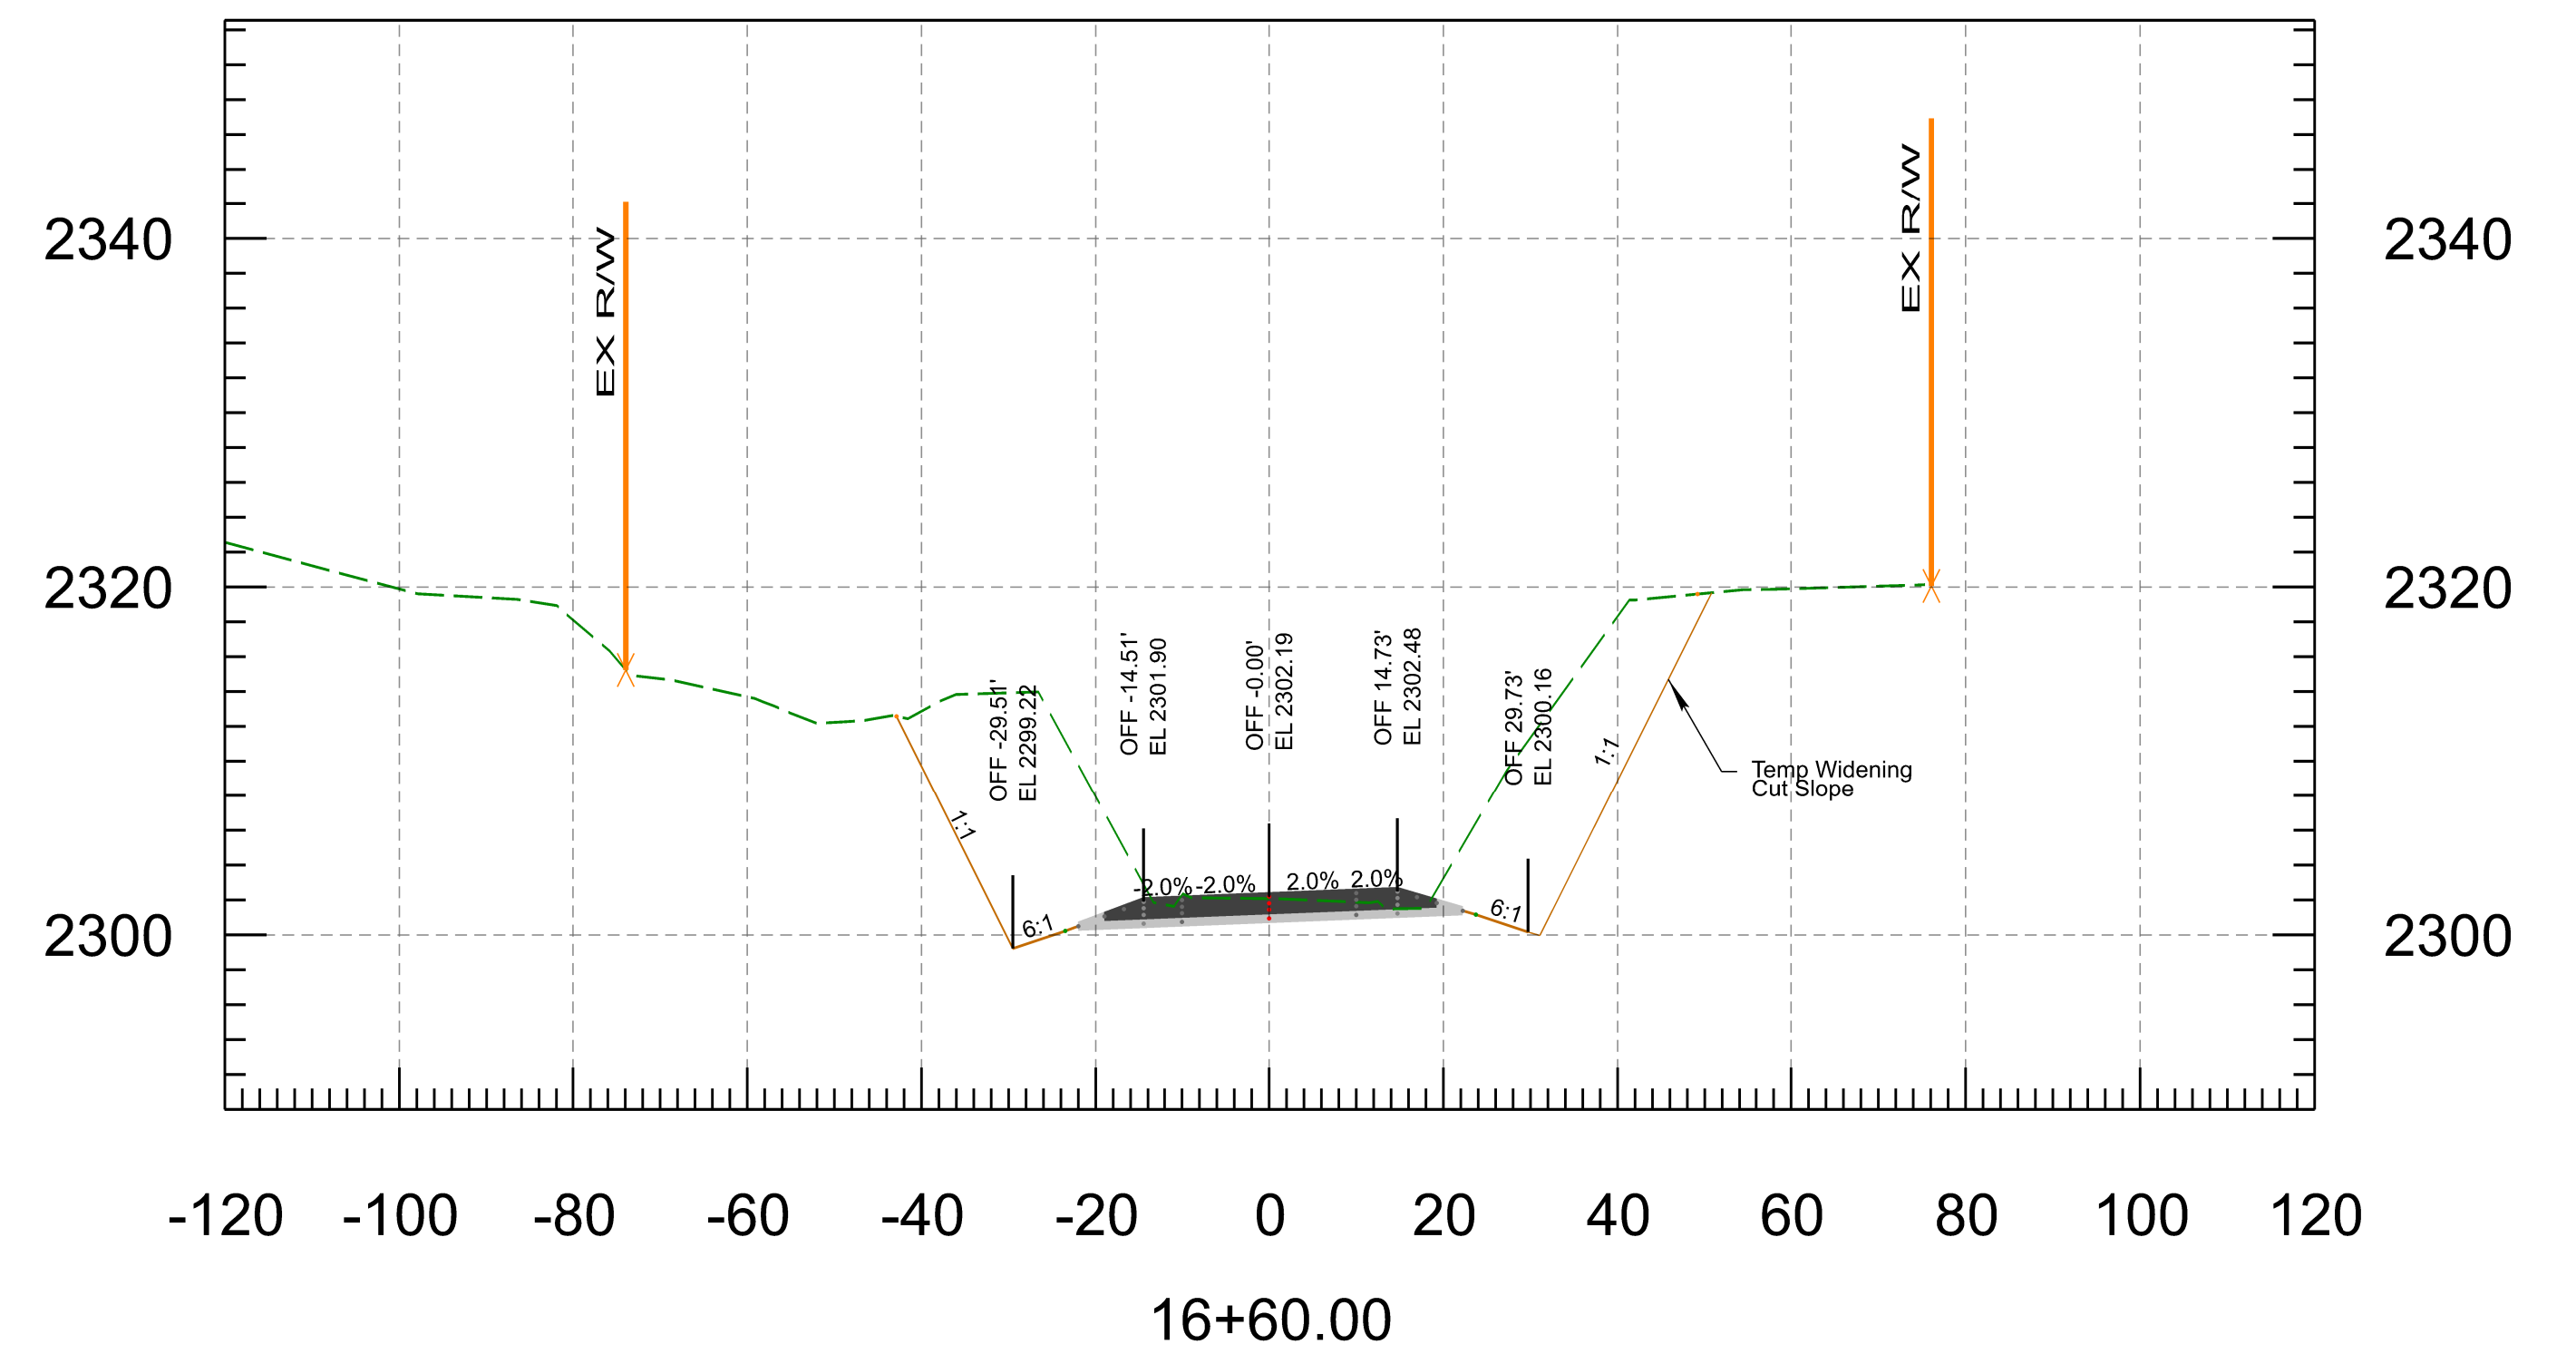

<b>PRELIMINARY</b> <b>STAGE FINAL</b> Review NOT FOR CONSTRUCTION OR RECORDING	NAME	DATE	ARIZONA DEPARTMENT OF TRANSPORTATION INFRASTRUCTURE DELIVERY AND OPERATIONS DIVISION <b>ROADWAY DESIGN SECTION</b>	ROUTE	F.H.W.A. Arizona Division	STATE	PROJECT NO.	FEDERAL ID NO.	SHEET NO.	TOTAL SHEETS	RECORD DRAWING	
	DESIGN	N. Harness		3/26		SR 96	ARIZ.	096 YV 010	096-A(200)	3	37	
	DRAWN	P. Meek		3/36	MILEPOST	LOCATION NORTH OF HILLSIDE						
	CHECKED	N. Harness		3/26	STRUCTURE NO.	TRACS NO. F0584 01C						
	TEAM LEADER	E. Eggen	3/26		SHEET OF							
					___ OF ___							




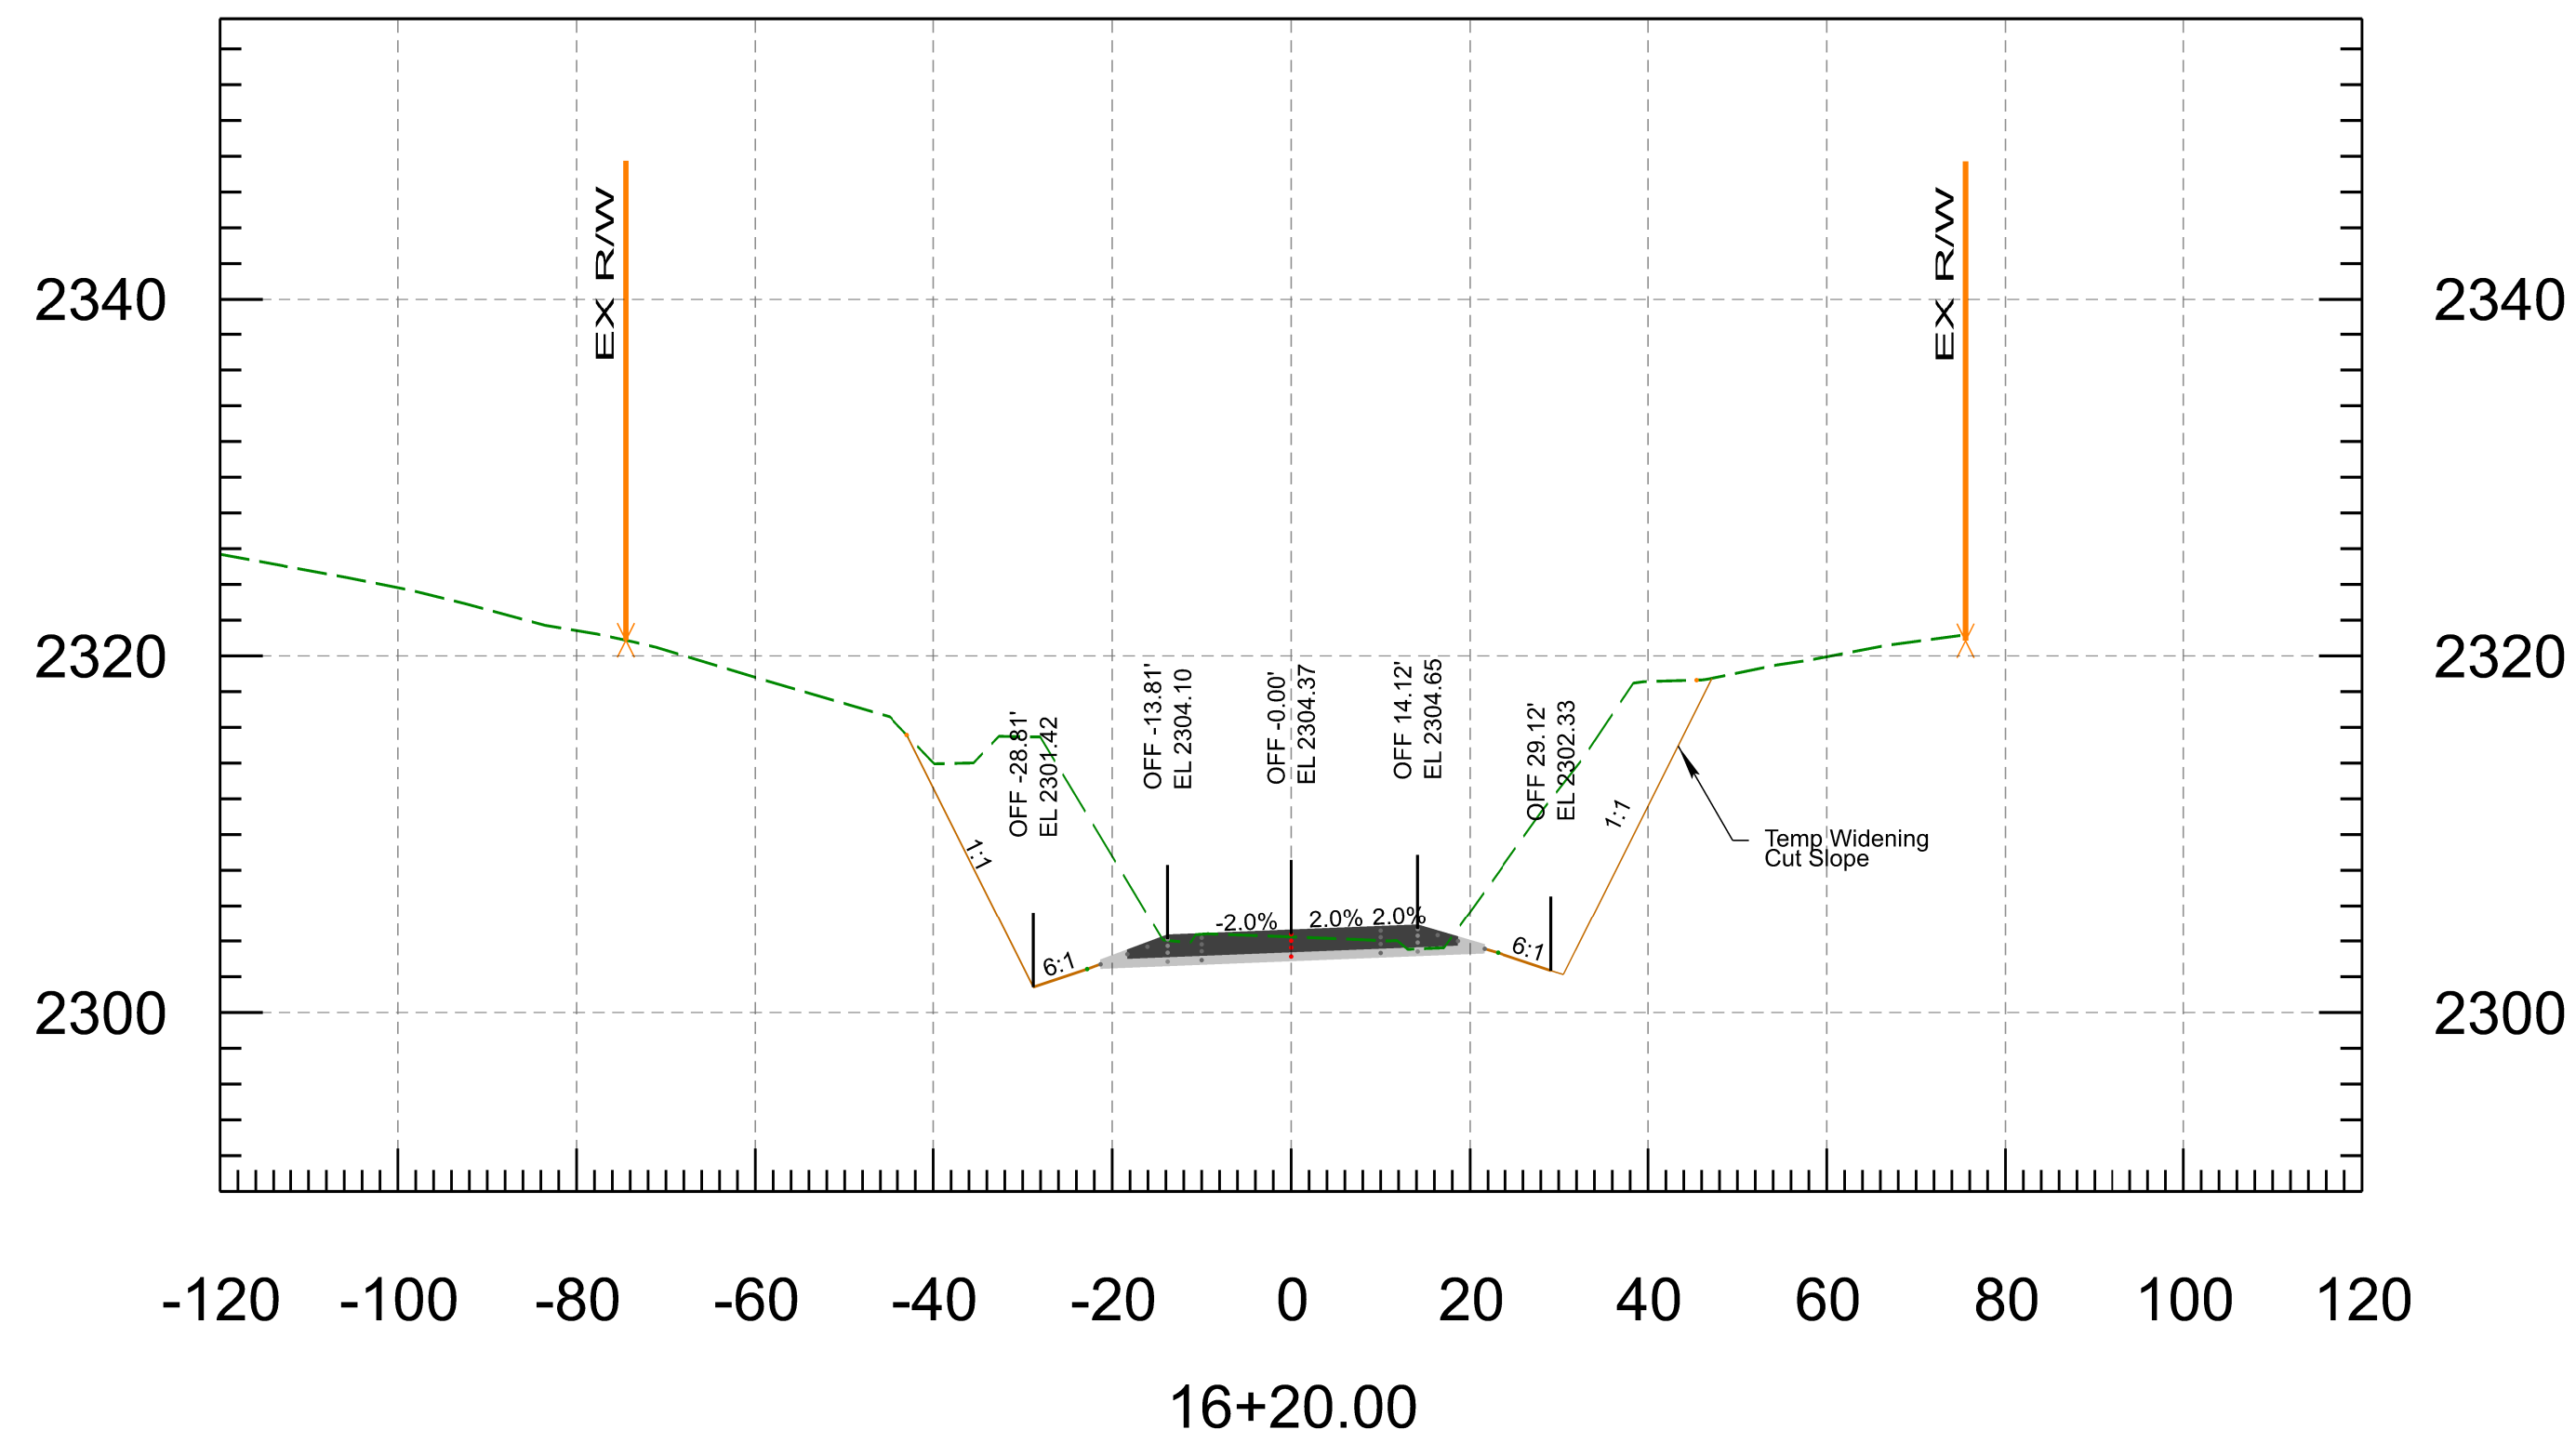


PRELIMINARY  
**STAGE FINAL**  
Review  
NOT FOR  
CONSTRUCTION  
OR RECORDING





DESIGN	NAME	DATE
DRAWN	N. Harness	3/26
CHECKED	P. Meek	3/36
TEAM LEADER	N. Harness	3/26
	E. Eggen	3/26

ARIZONA DEPARTMENT OF TRANSPORTATION  
INFRASTRUCTURE DELIVERY AND OPERATIONS DIVISION  
**ROADWAY DESIGN SECTION**

ROUTE SR 96	F.H.W.A. Arizona Division	STATE ARIZ.	PROJECT NO. 096 YV 010	FEDERAL ID NO. 096-A(200)	SHEET NO. 4	TOTAL SHEETS 37	RECORD DRAWING
MILEPOST	LOCATION NORTH OF HILLSIDE						SHEET OF
STRUCTURE NO.	TRACS NO. F0584 01C						___ OF ___

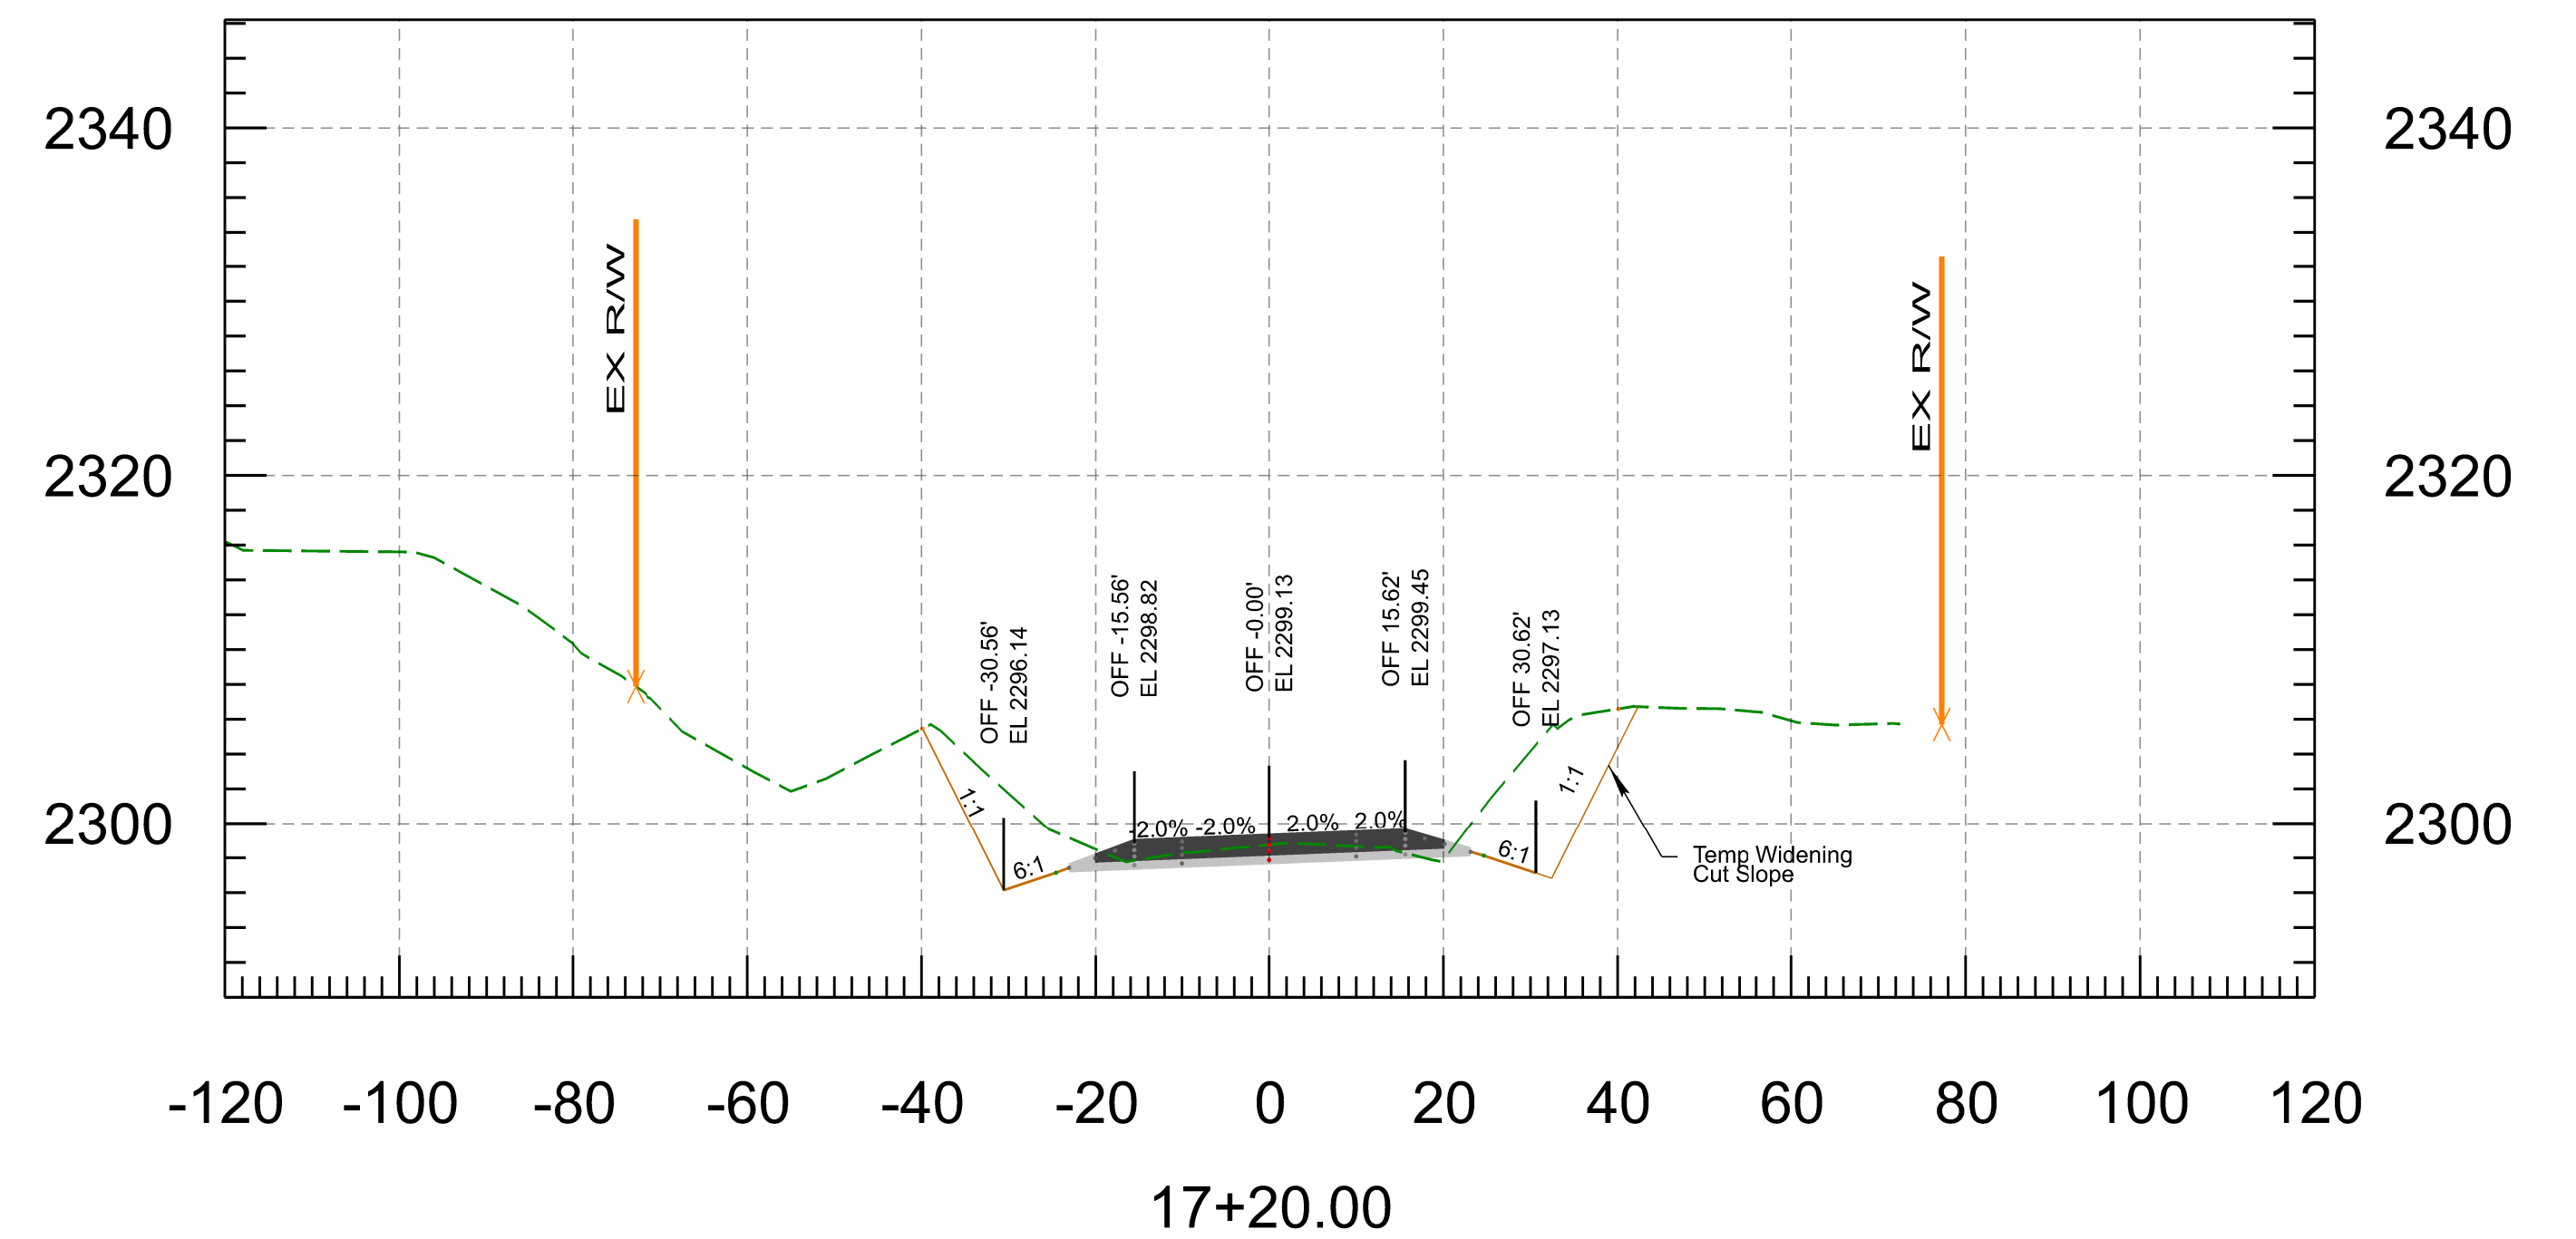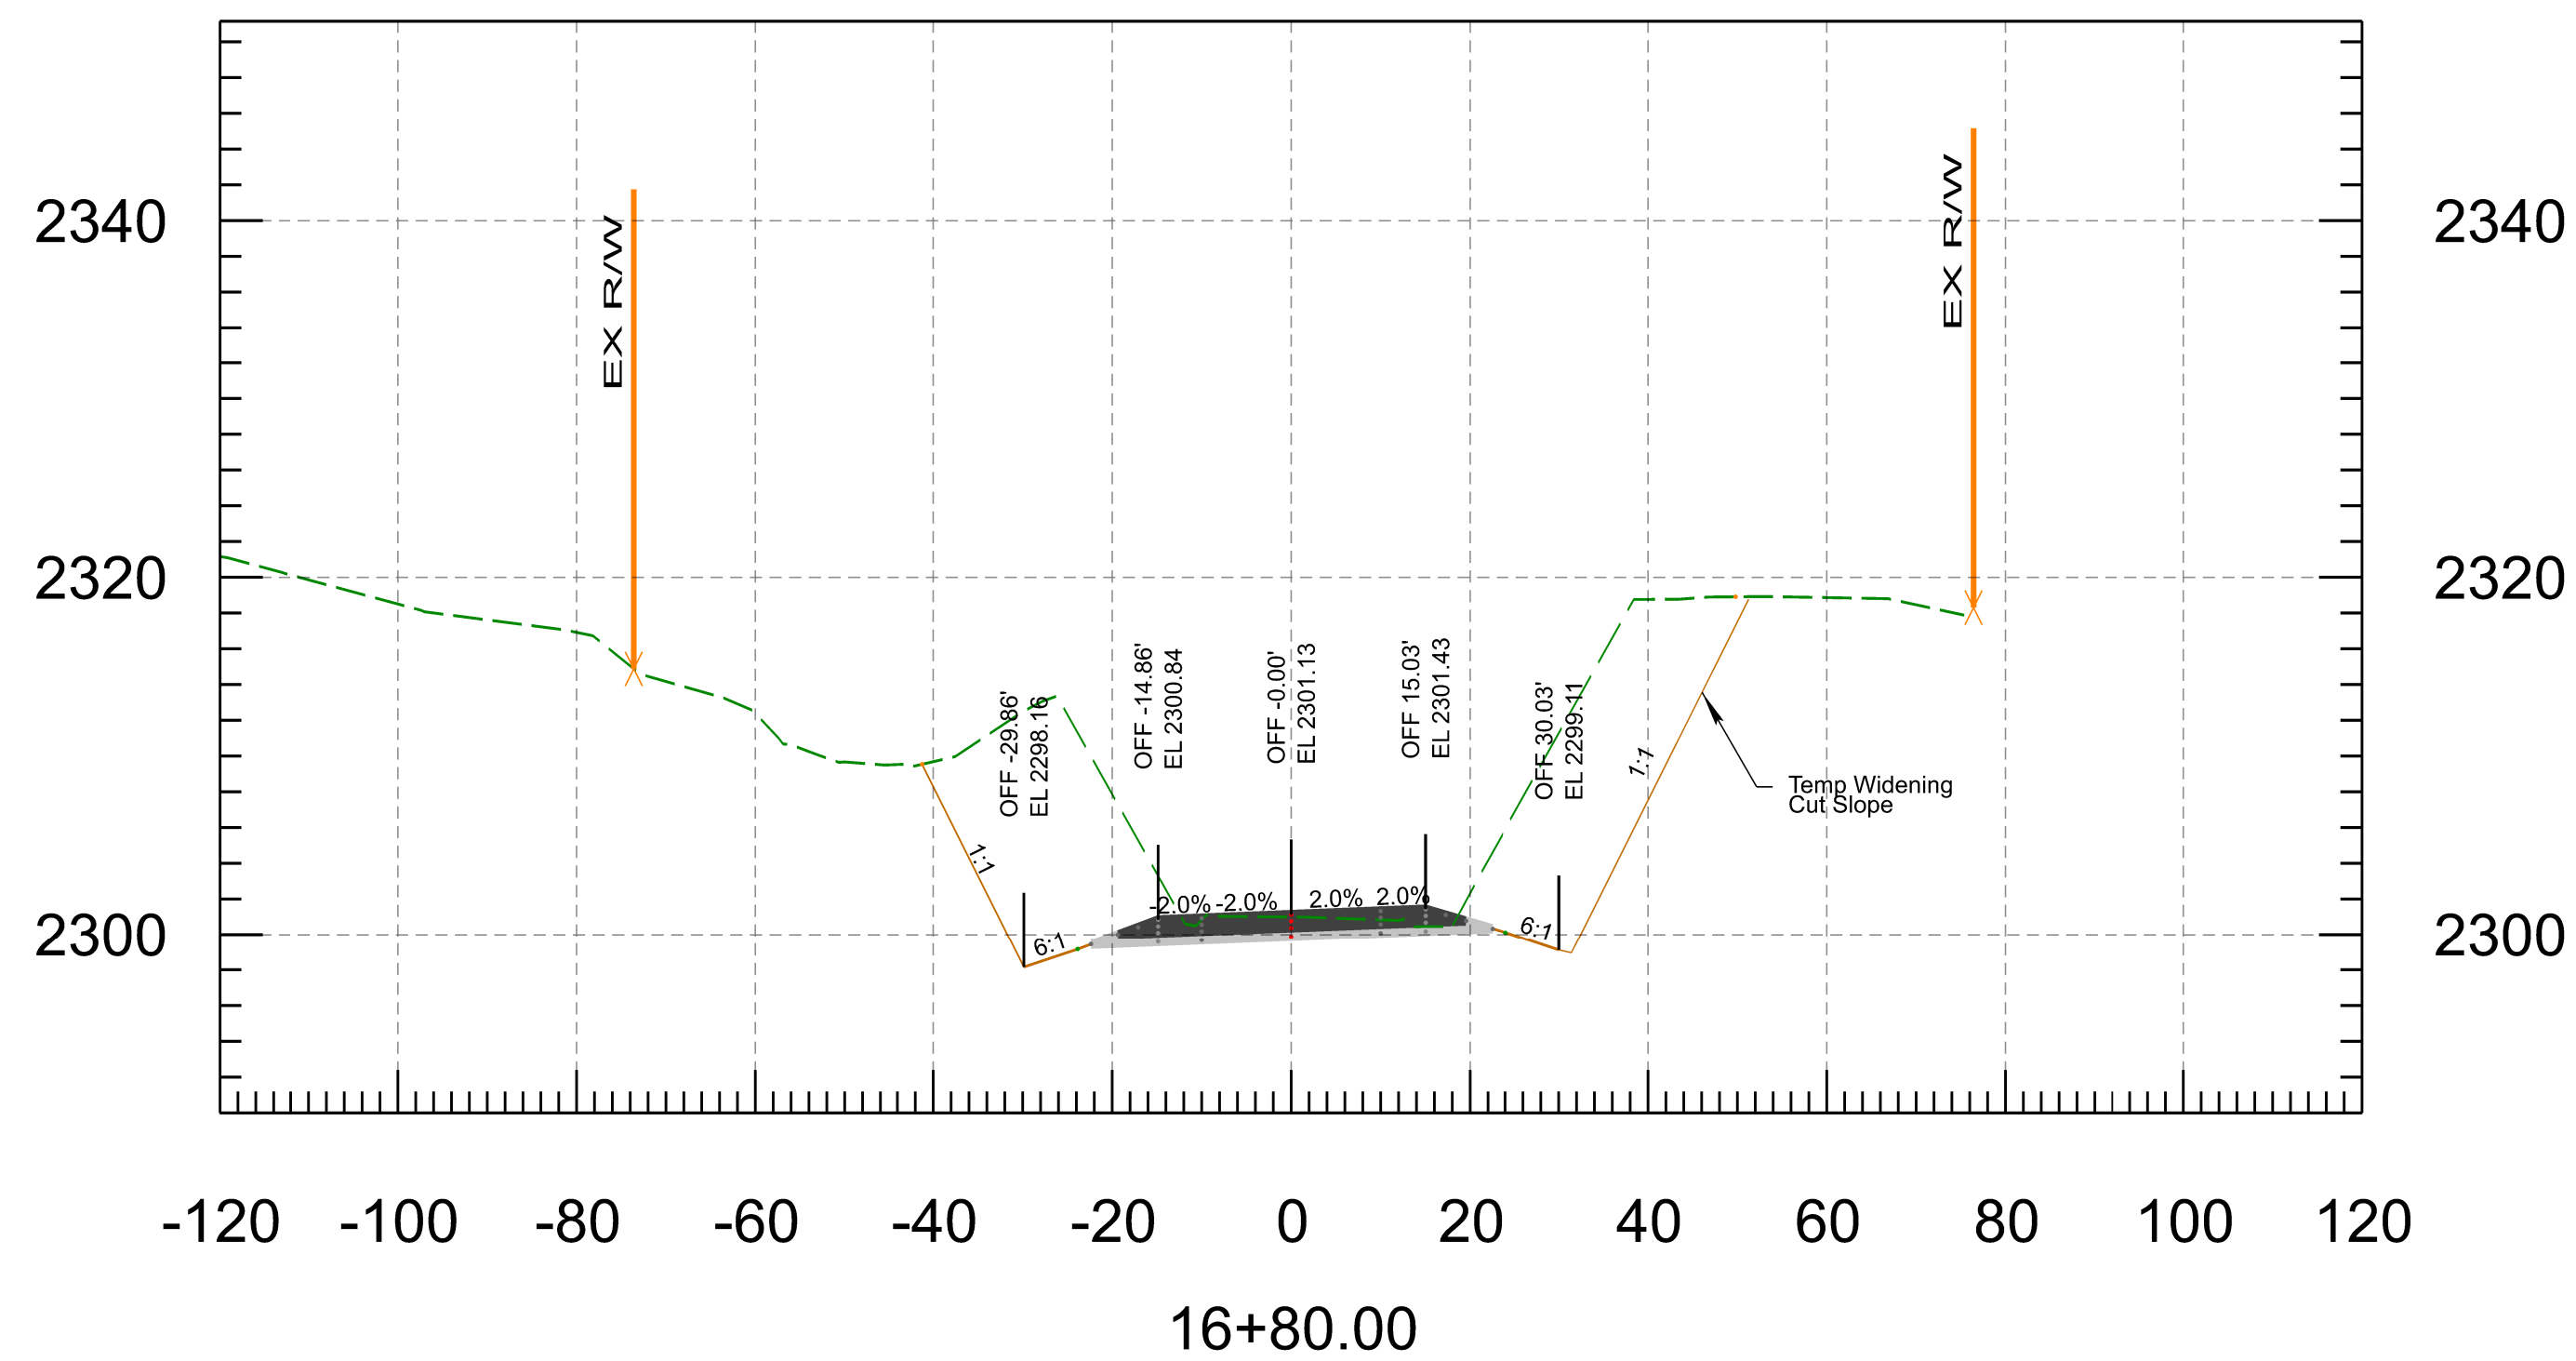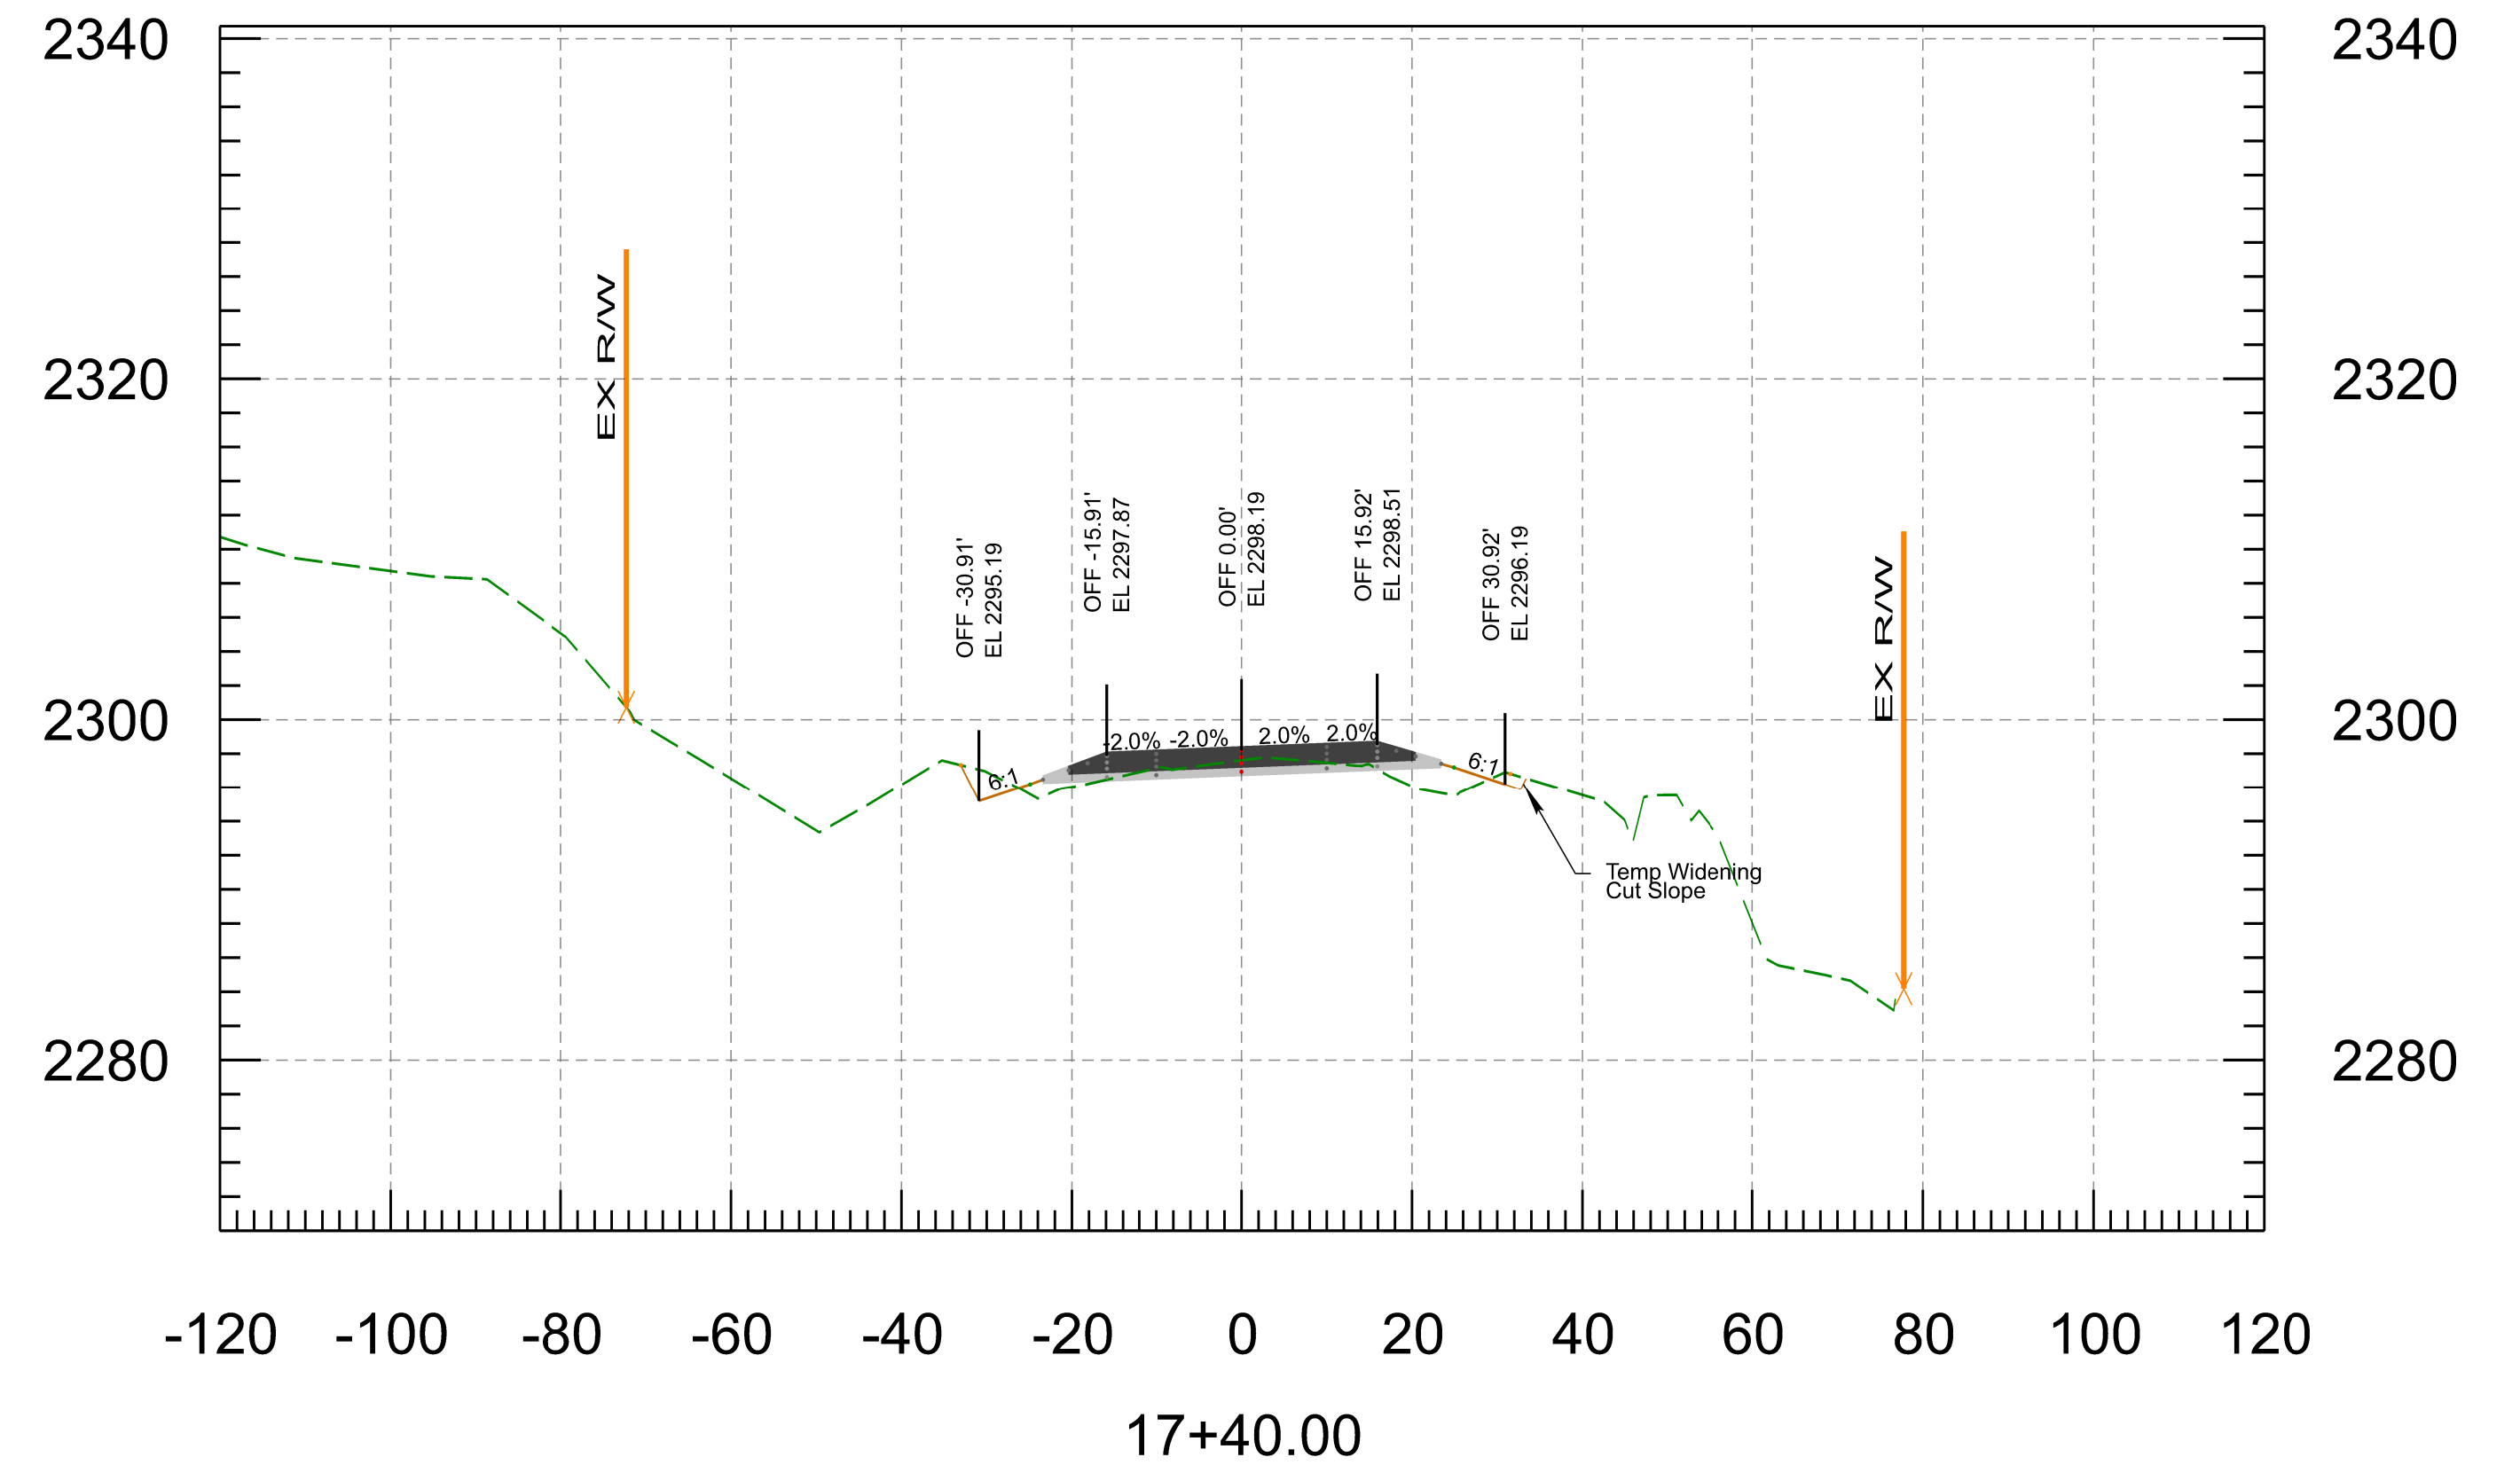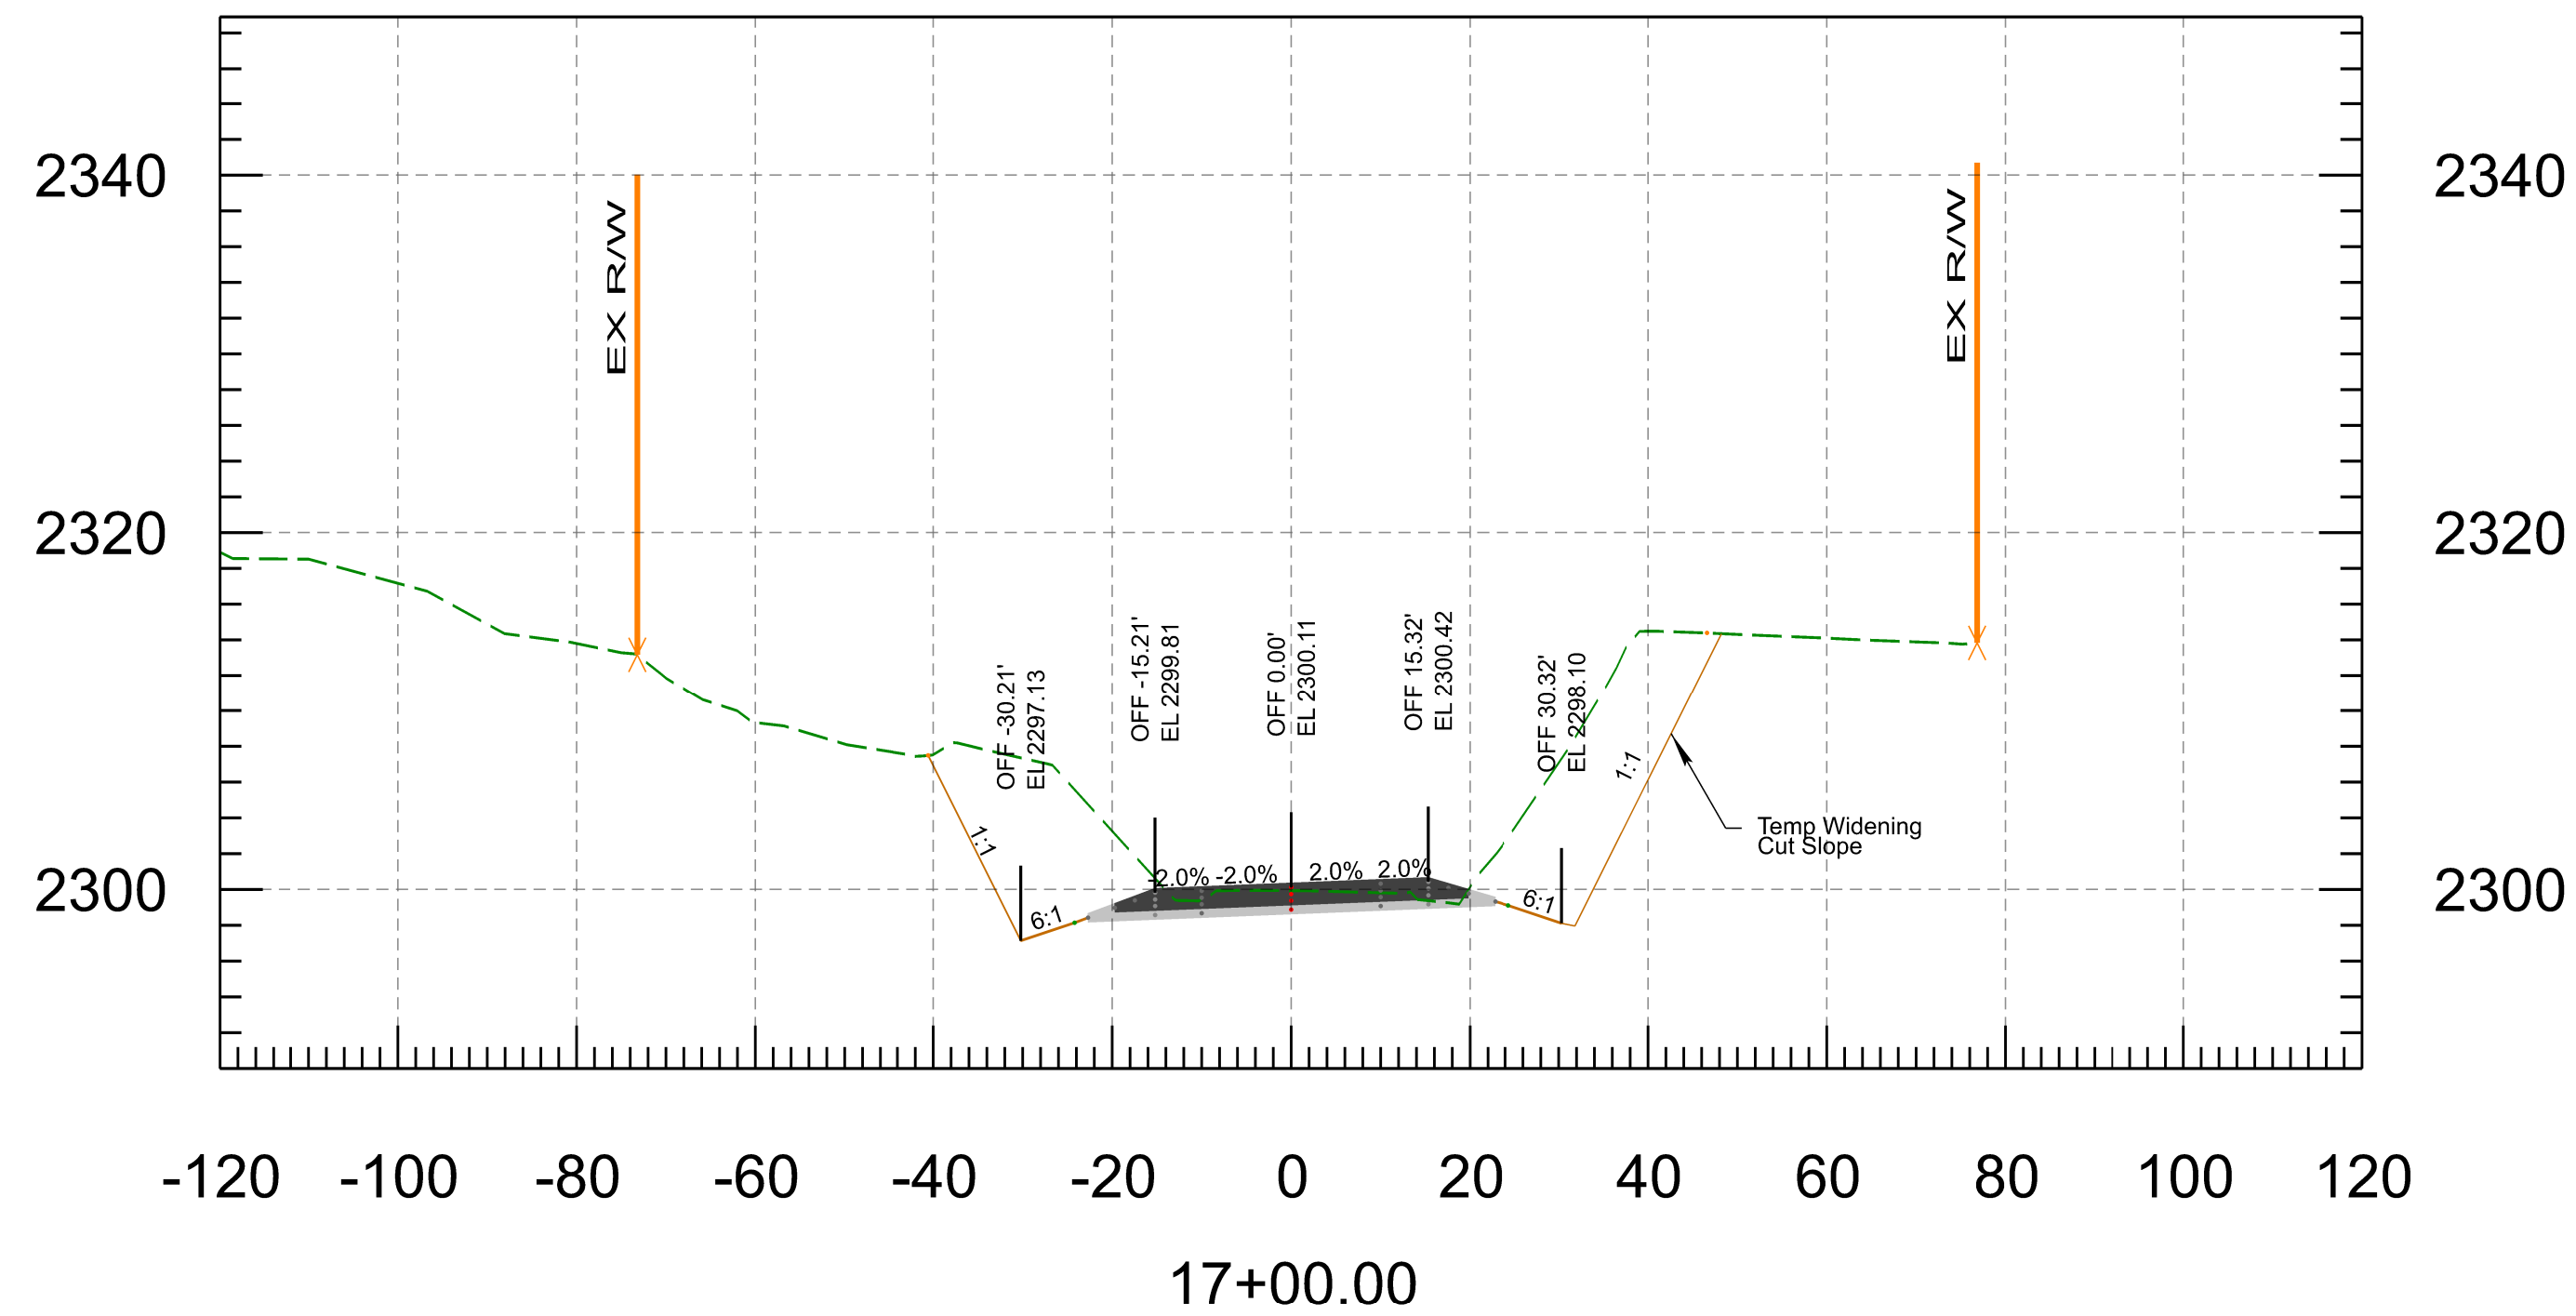

<b>PRELIMINARY</b> <b>STAGE FINAL</b> Review NOT FOR CONSTRUCTION OR RECORDING	DESIGN	N. Harness	3/26	ARIZONA DEPARTMENT OF TRANSPORTATION INFRASTRUCTURE DELIVERY AND OPERATIONS DIVISION <b>ROADWAY DESIGN SECTION</b>	ROUTE	SR 96	F.H.W.A. Arizona Division ARIZ.	PROJECT NO.	096 YV 010	FEDERAL ID NO.	096-A(200)	SHEET NO.	5	TOTAL SHEETS	37	RECORD DRAWING
	DRAWN	P. Meek	3/36		MILEPOST			LOCATION	NORTH OF HILLSIDE				SHEET	OF		
	CHECKED	N. Harness	3/26		STRUCTURE NO.			TRACS NO.	F0584 01C				_____	OF _____		
	TEAM LEADER	E. Eggen	3/26													

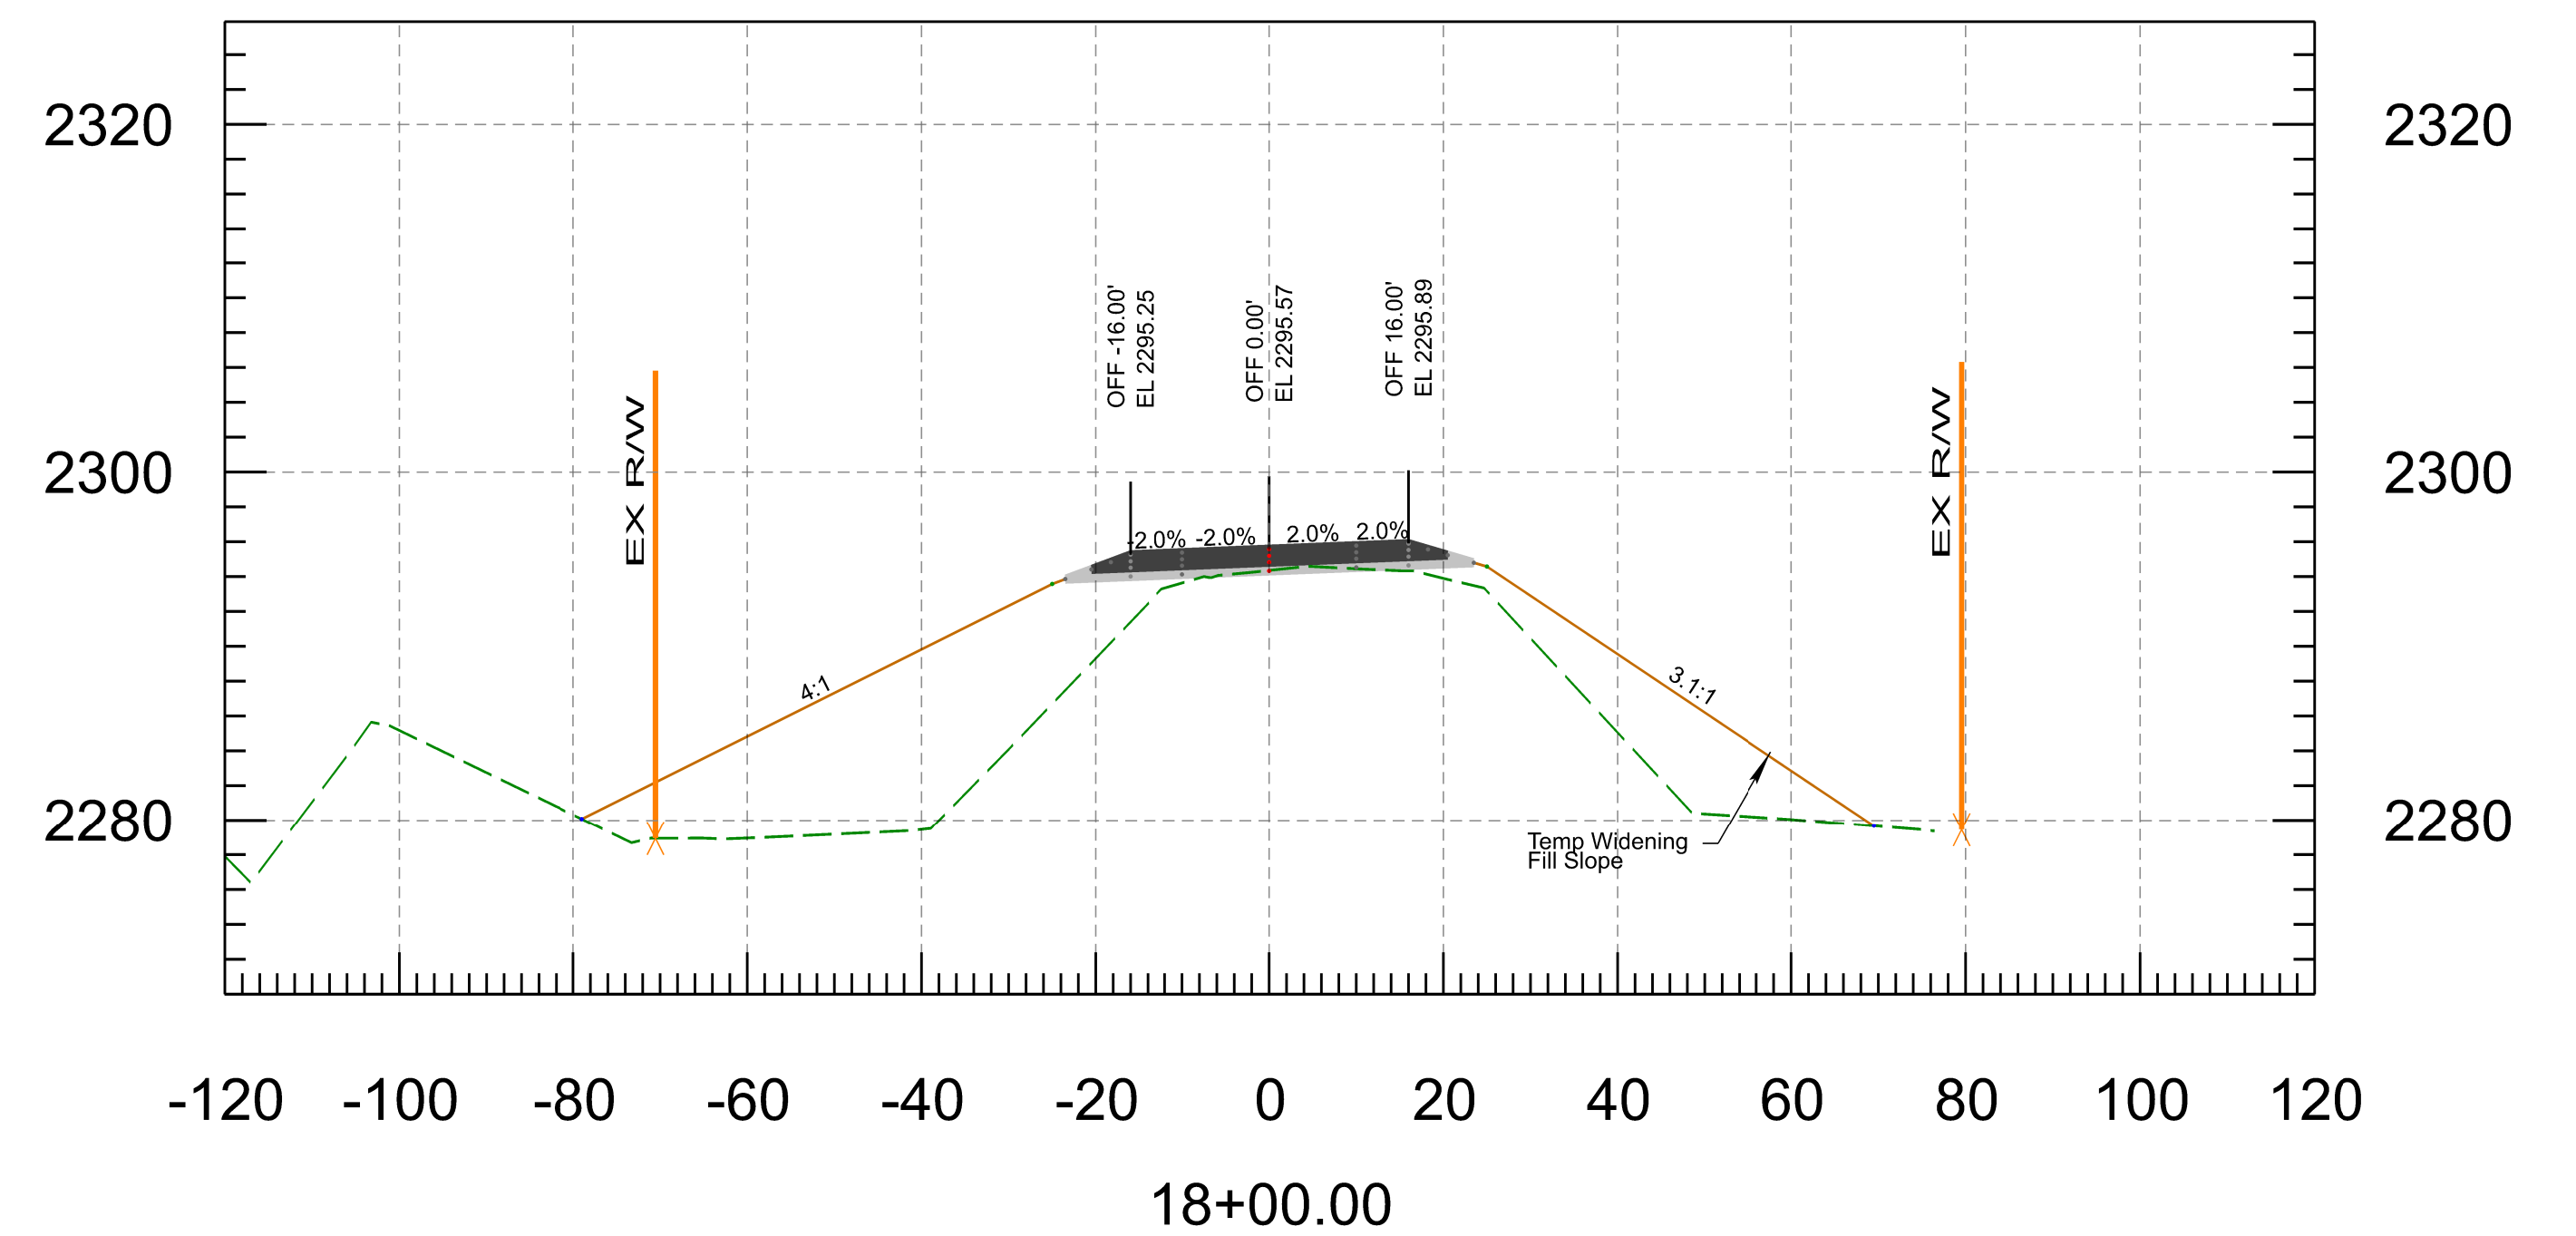
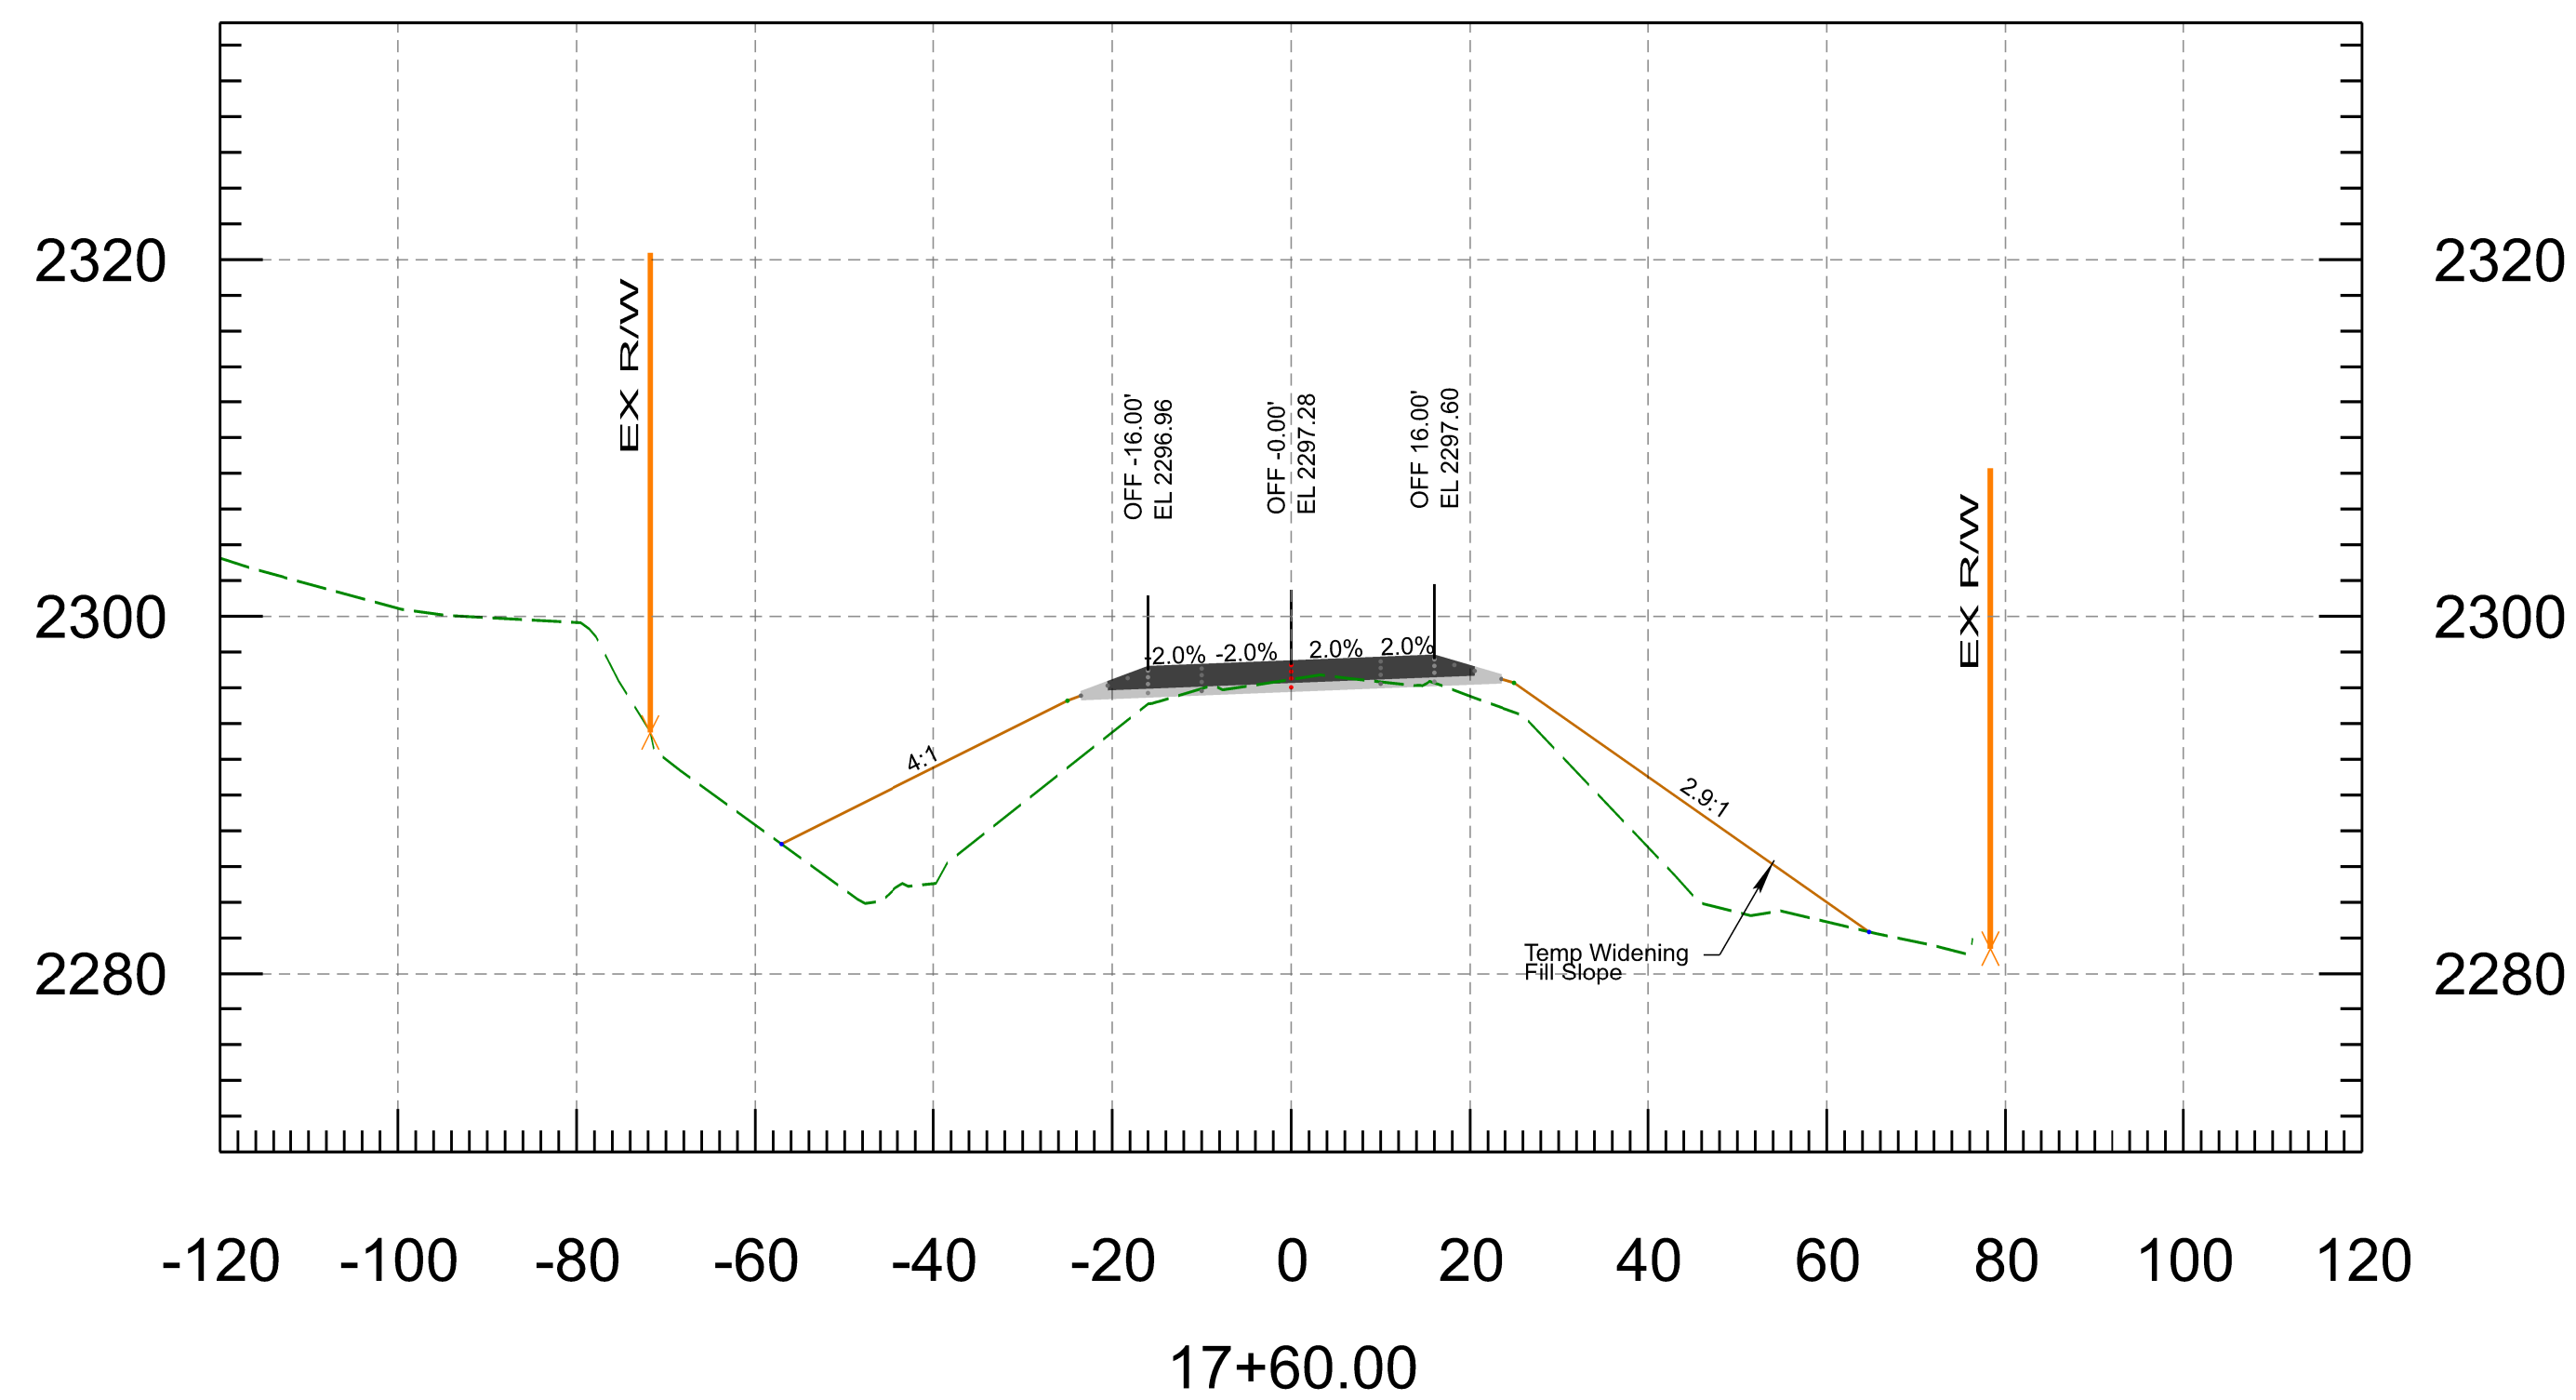
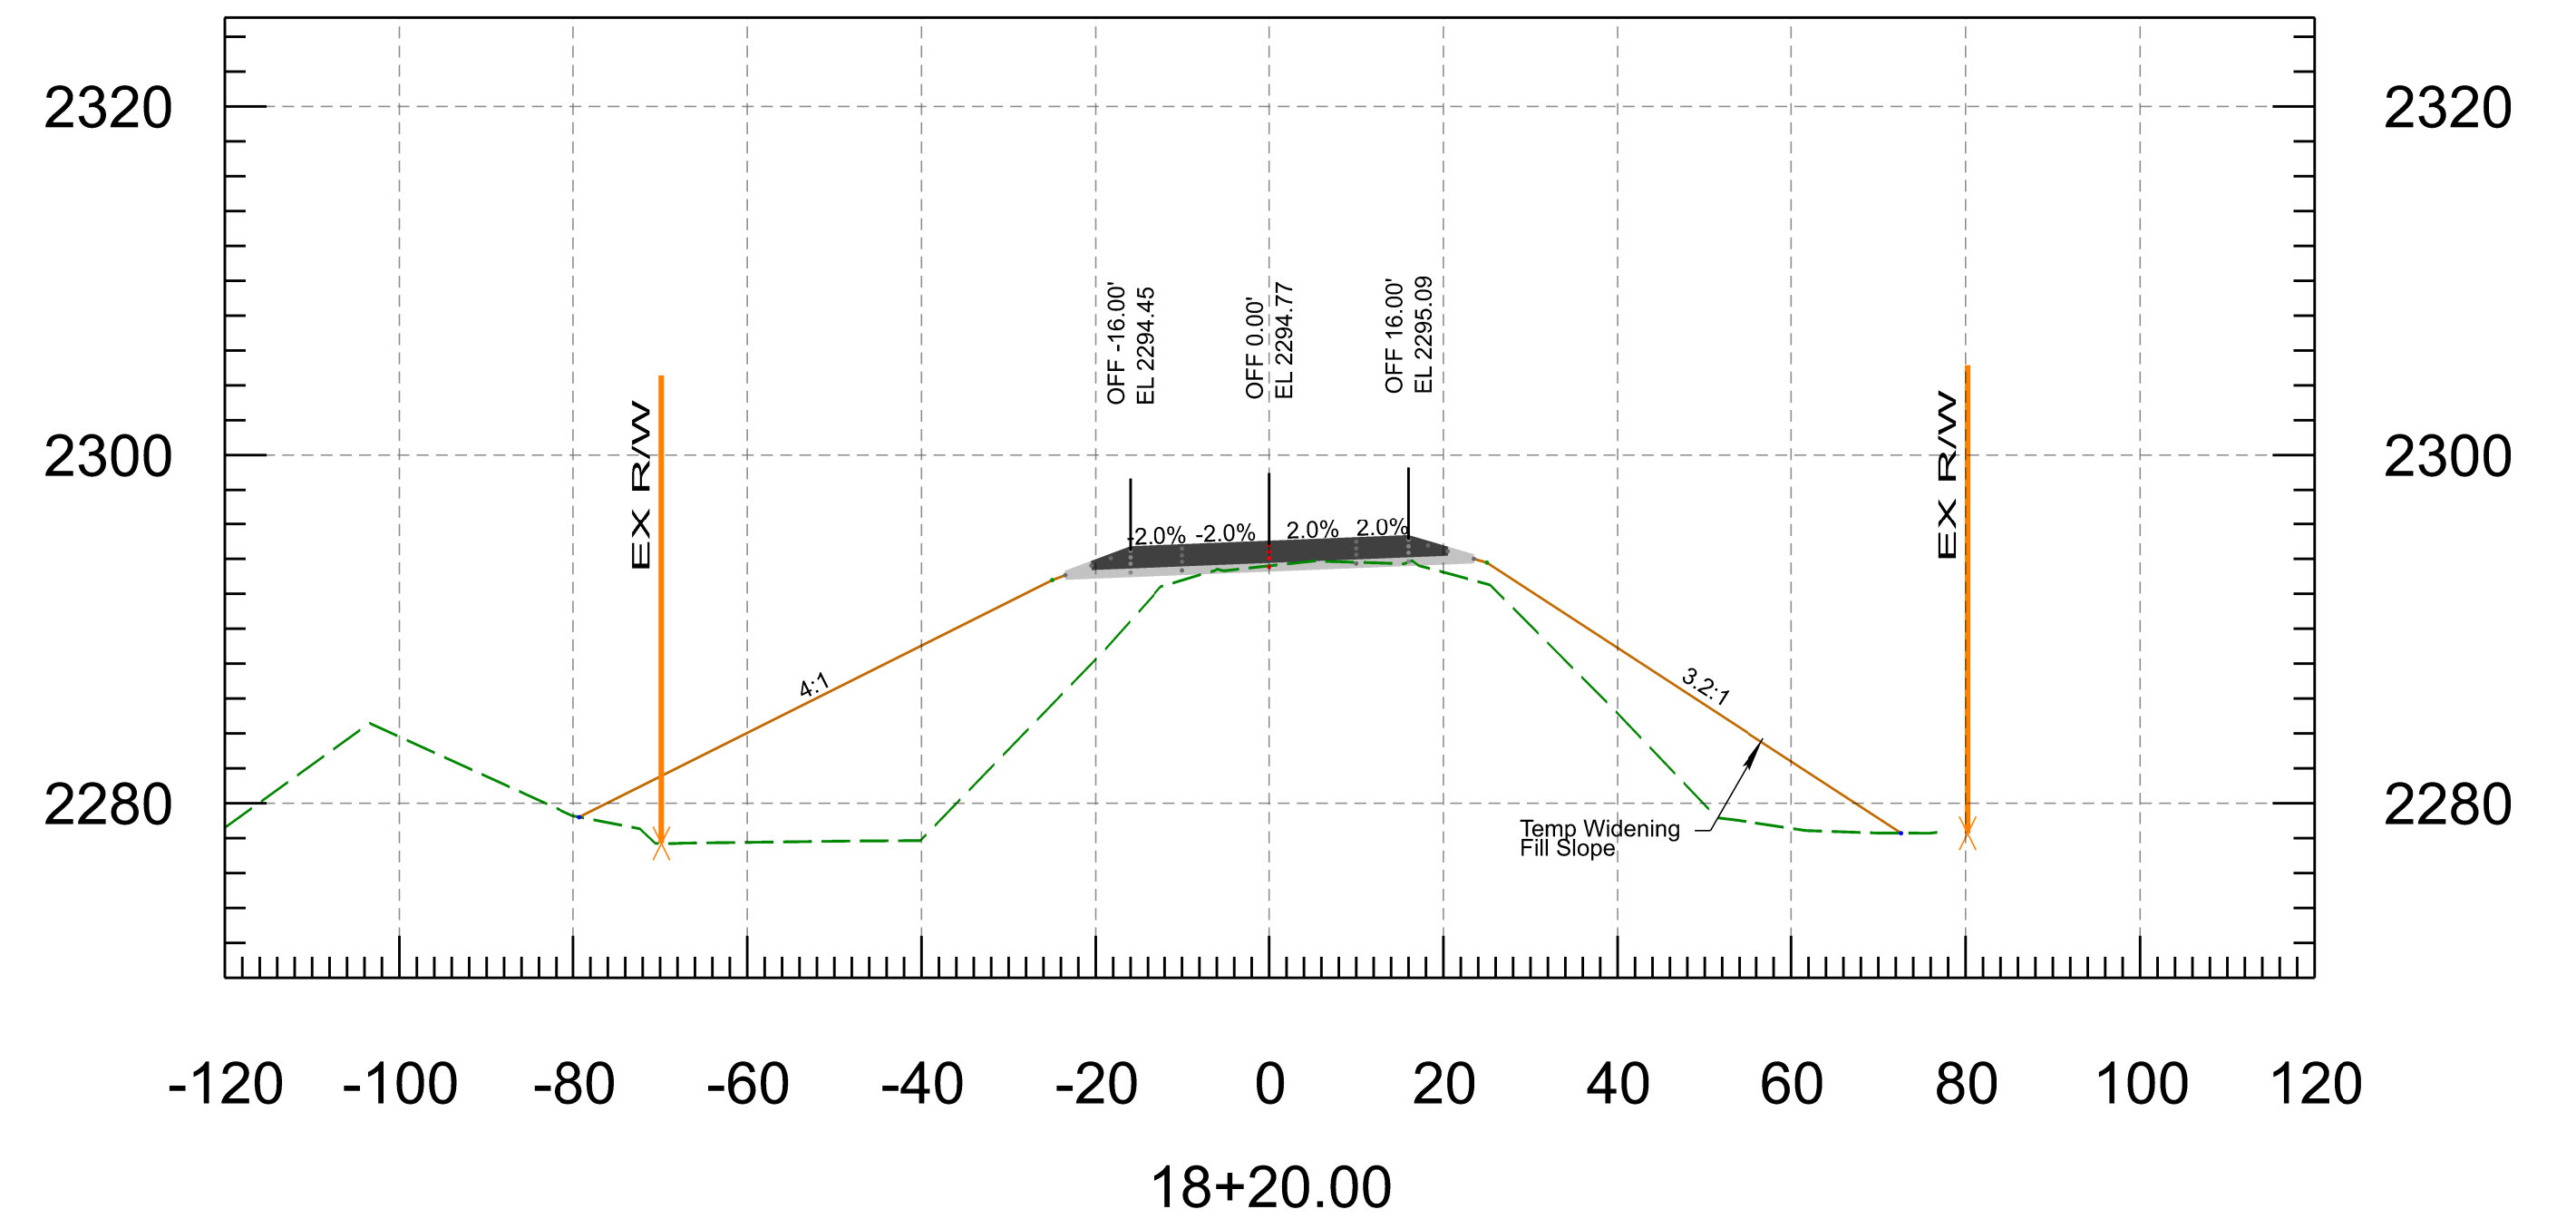
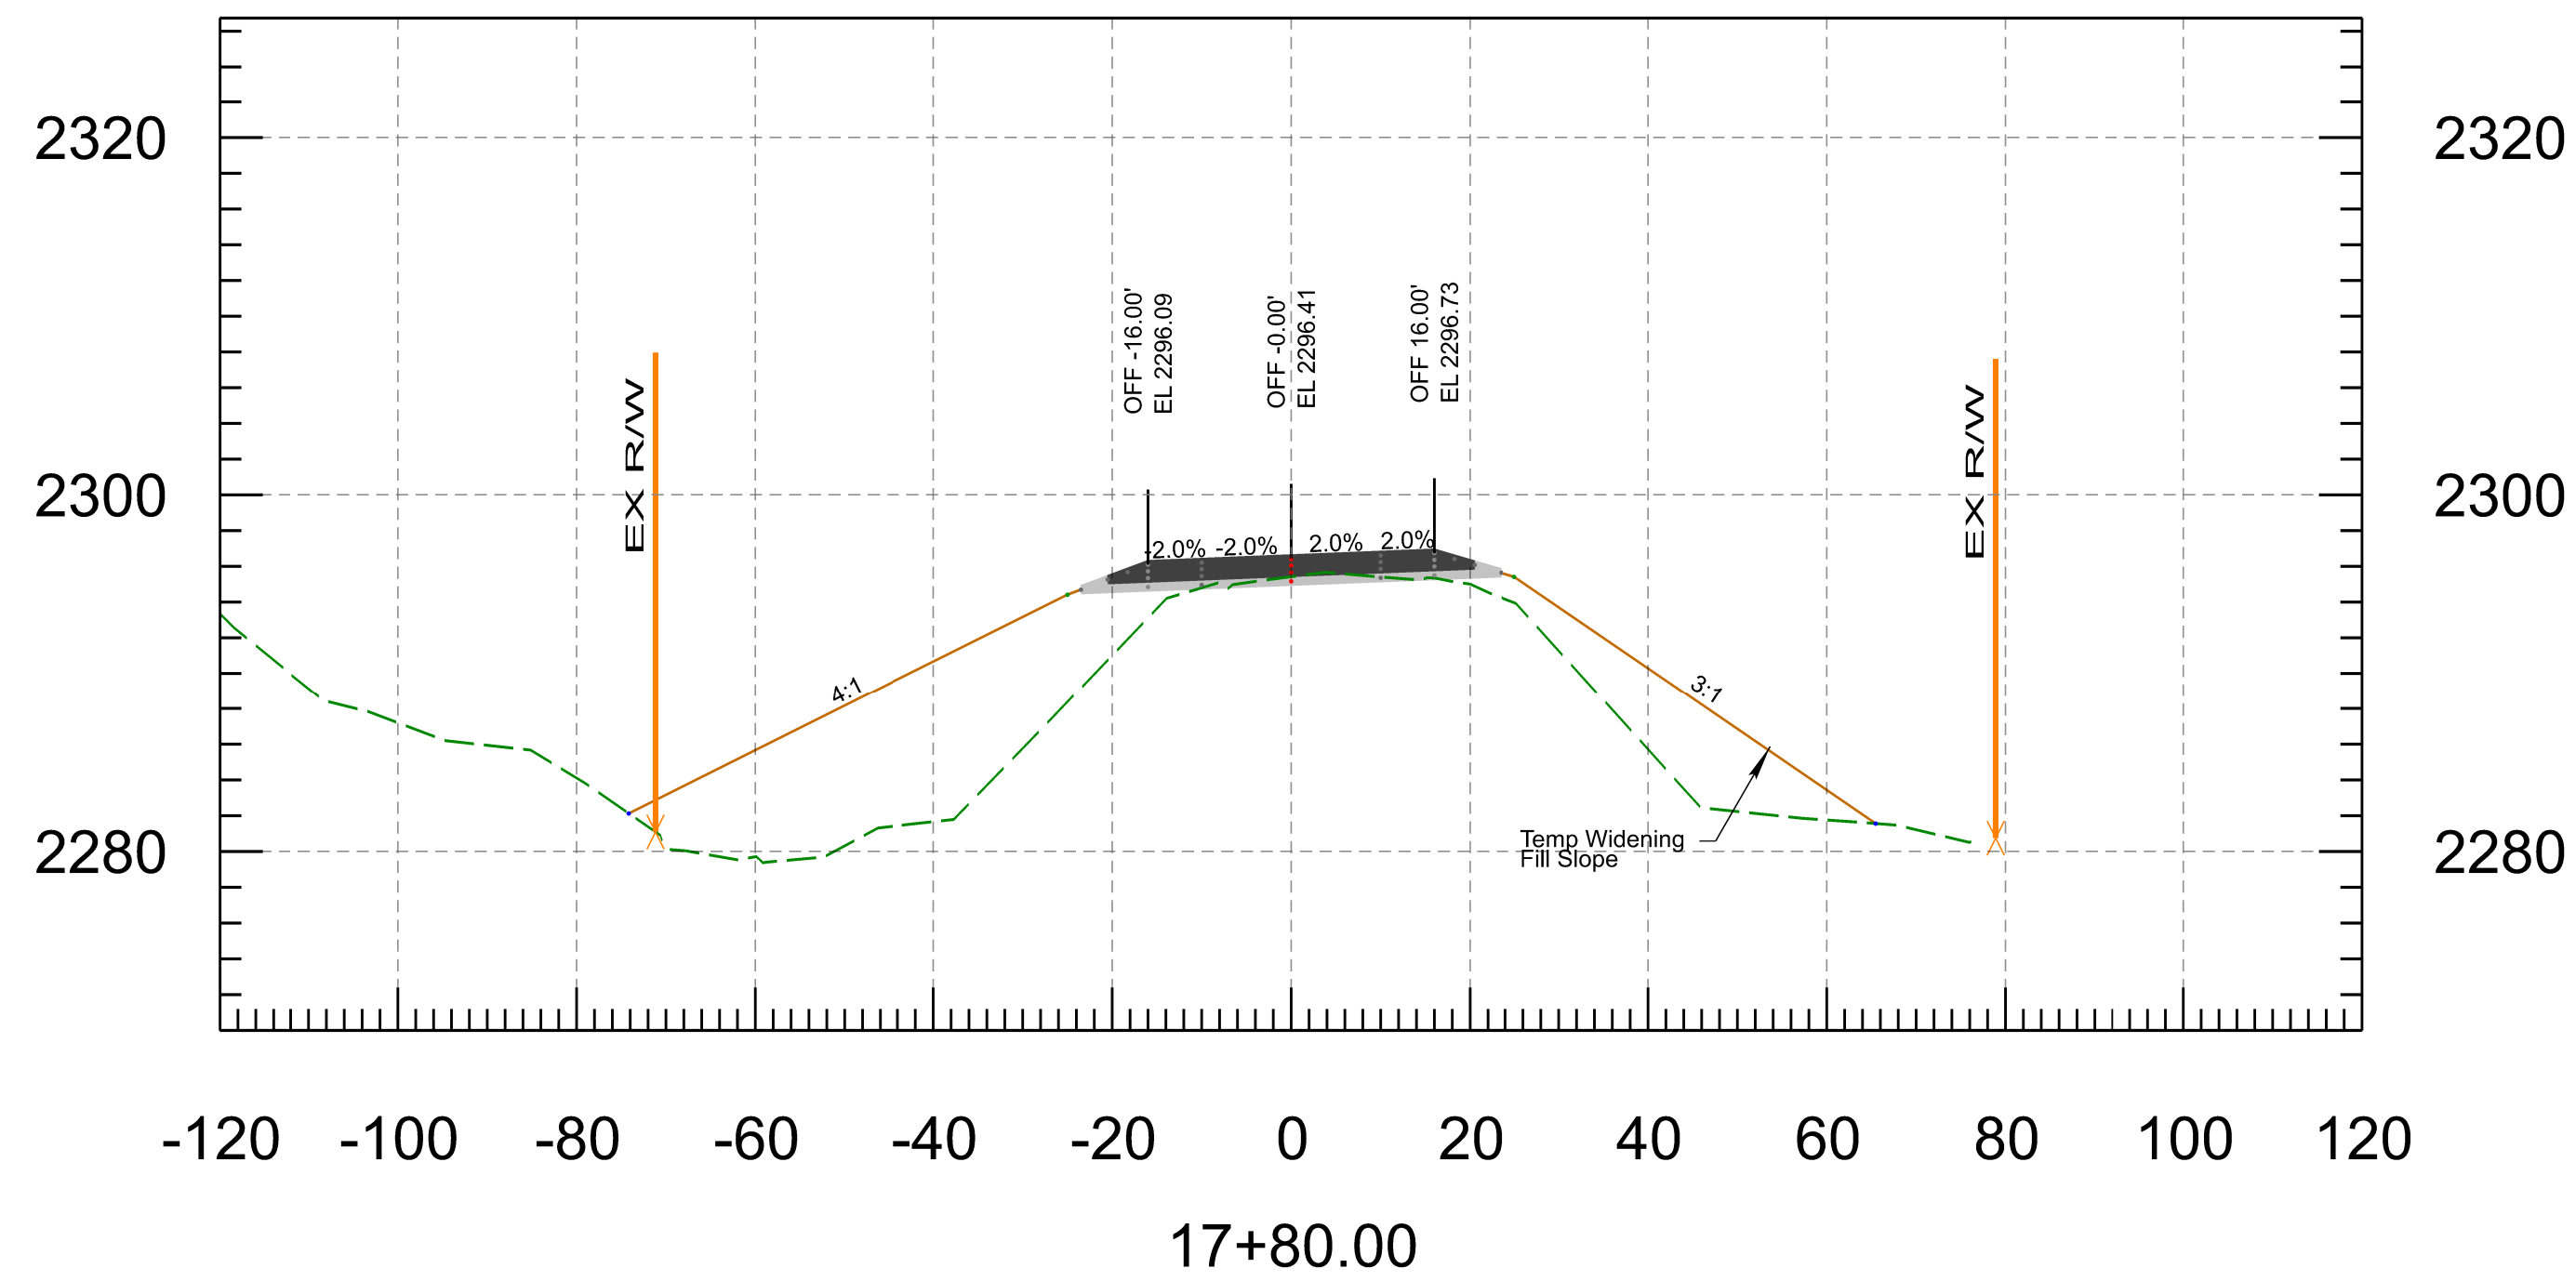


PRELIMINARY  
**STAGE FINAL**  
Review  
NOT FOR  
CONSTRUCTION  
OR RECORDING

	NAME	DATE
DESIGN	N. Harness	3/26
DRAWN	P. Meek	3/36
CHECKED	N. Harness	3/26
TEAM LEADER	E. Eggen	3/26

ARIZONA DEPARTMENT OF TRANSPORTATION  
INFRASTRUCTURE DELIVERY AND OPERATIONS DIVISION  
**ROADWAY DESIGN SECTION**

ROUTE <b>SR 96</b>	F.H.W.A. Arizona Division	STATE ARIZ.	PROJECT NO. 096 YV 010	FEDERAL ID NO. 096-A(200)	SHEET NO. 6	TOTAL SHEETS 37	RECORD DRAWING
MILEPOST	LOCATION NORTH OF HILLSIDE						SHEET OF
STRUCTURE NO.	TRACS NO. F0584 01C						___ OF ___

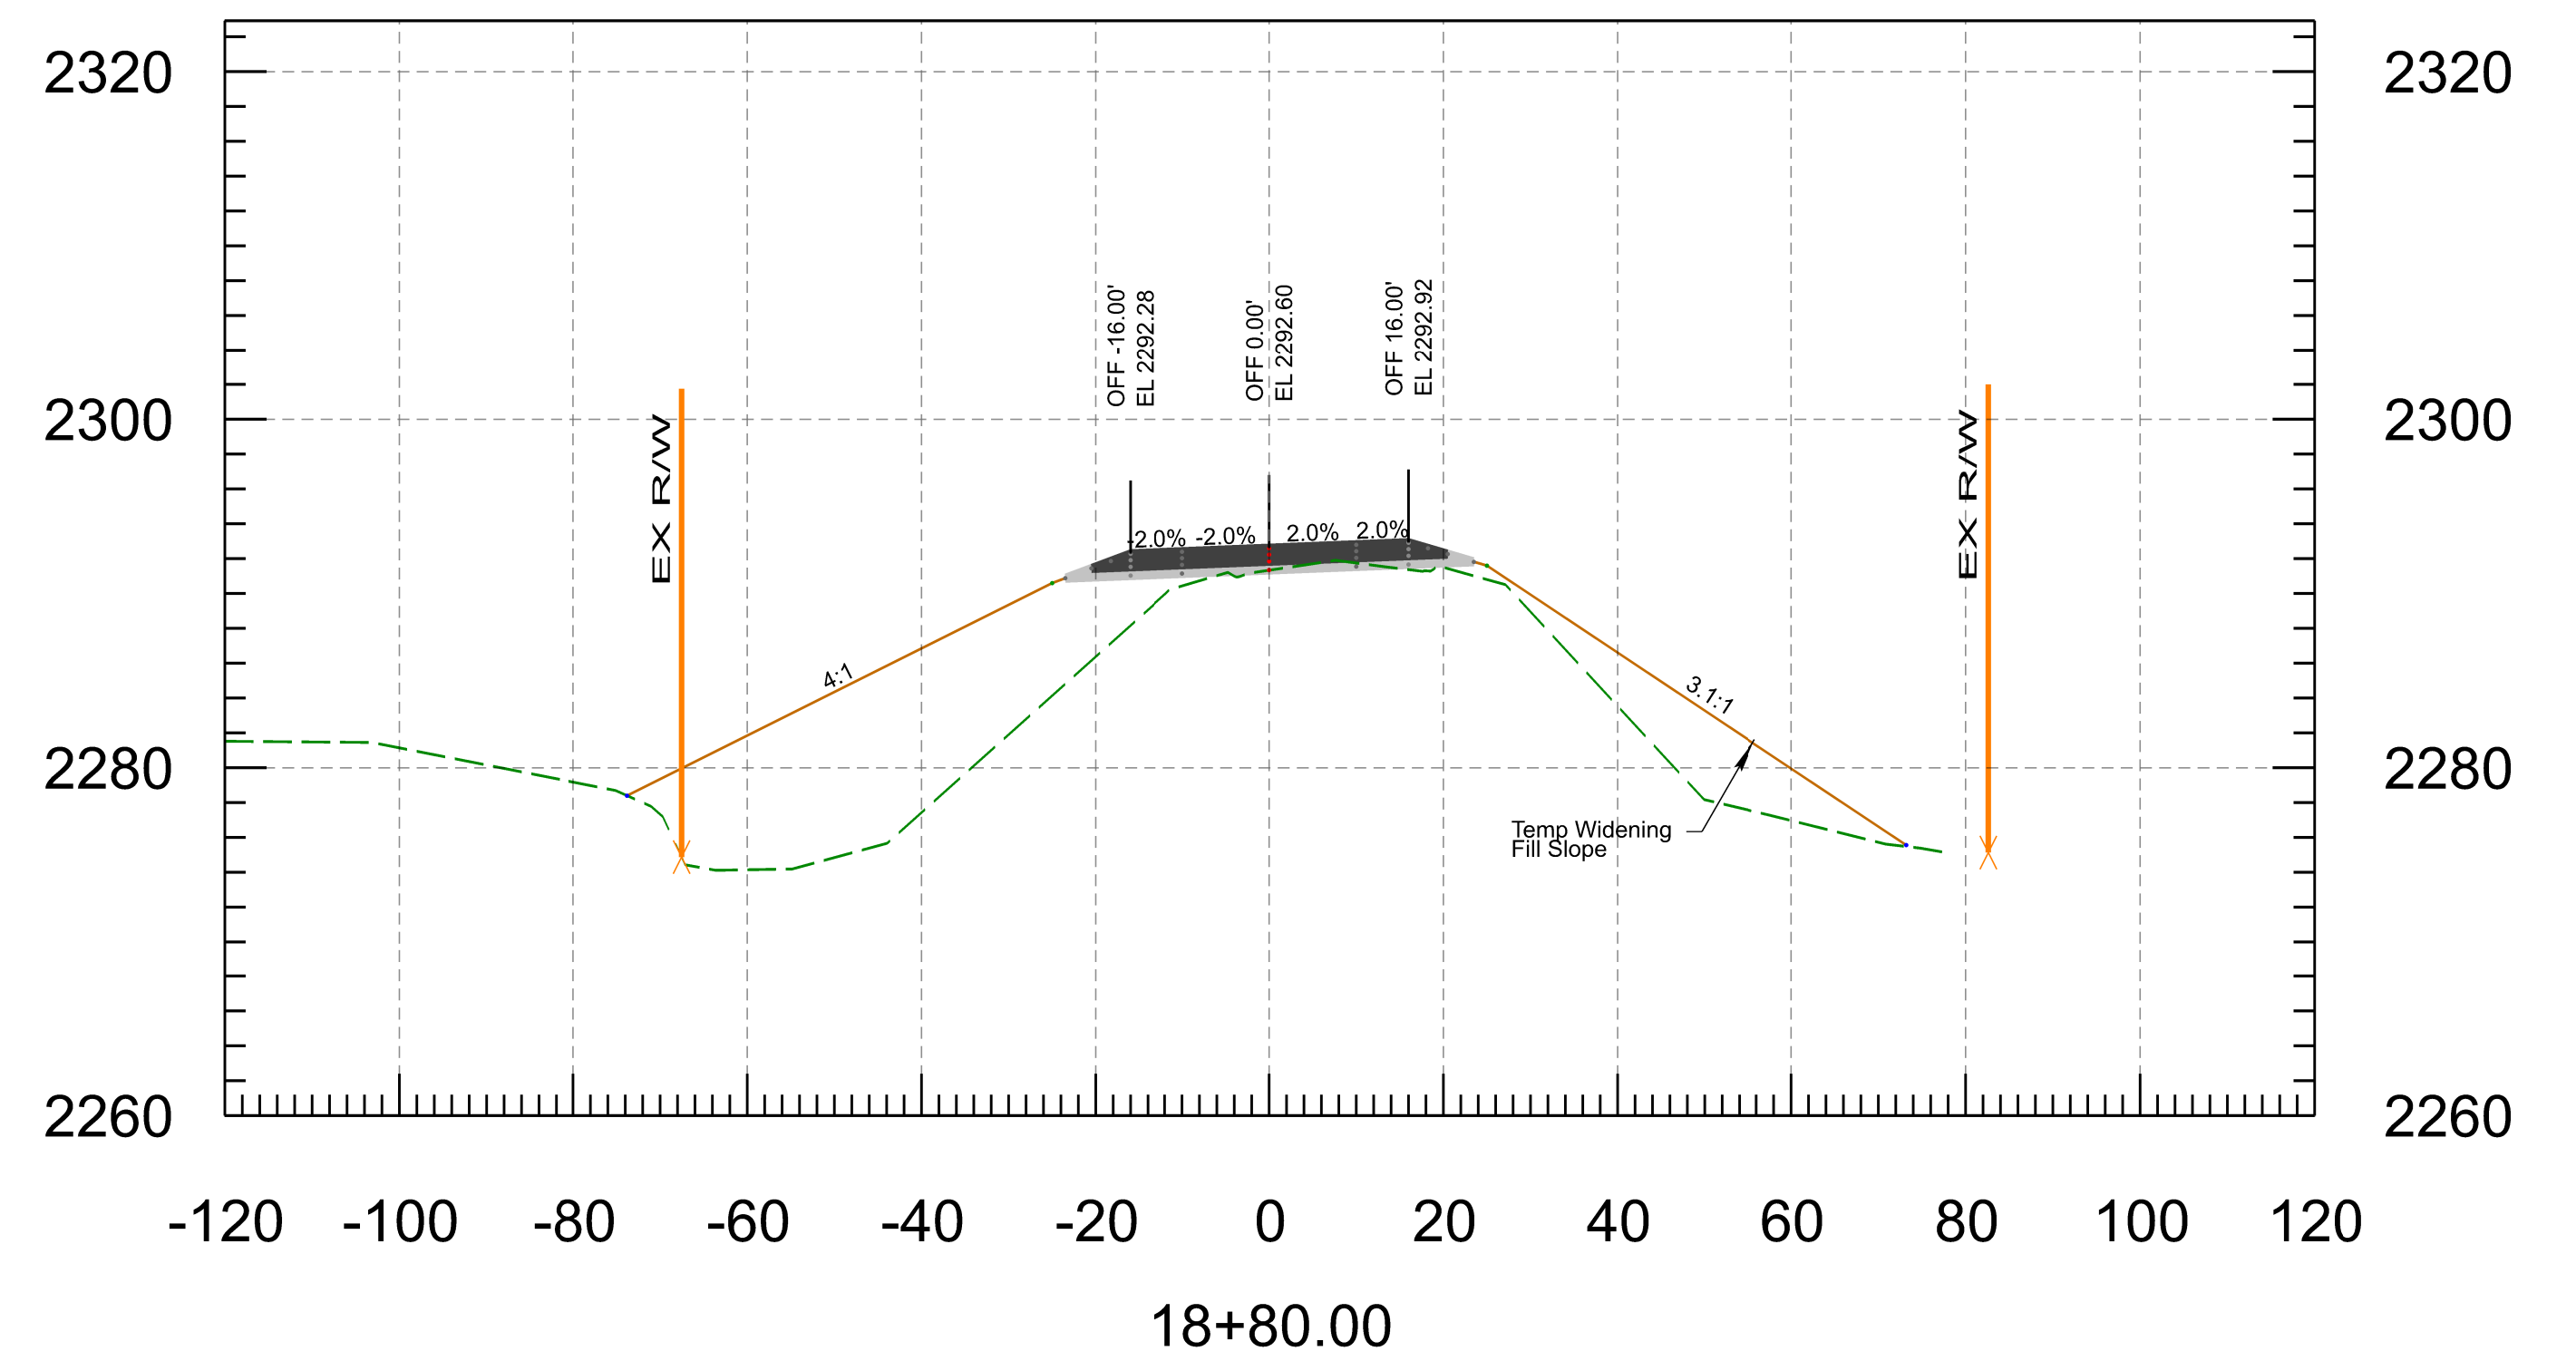
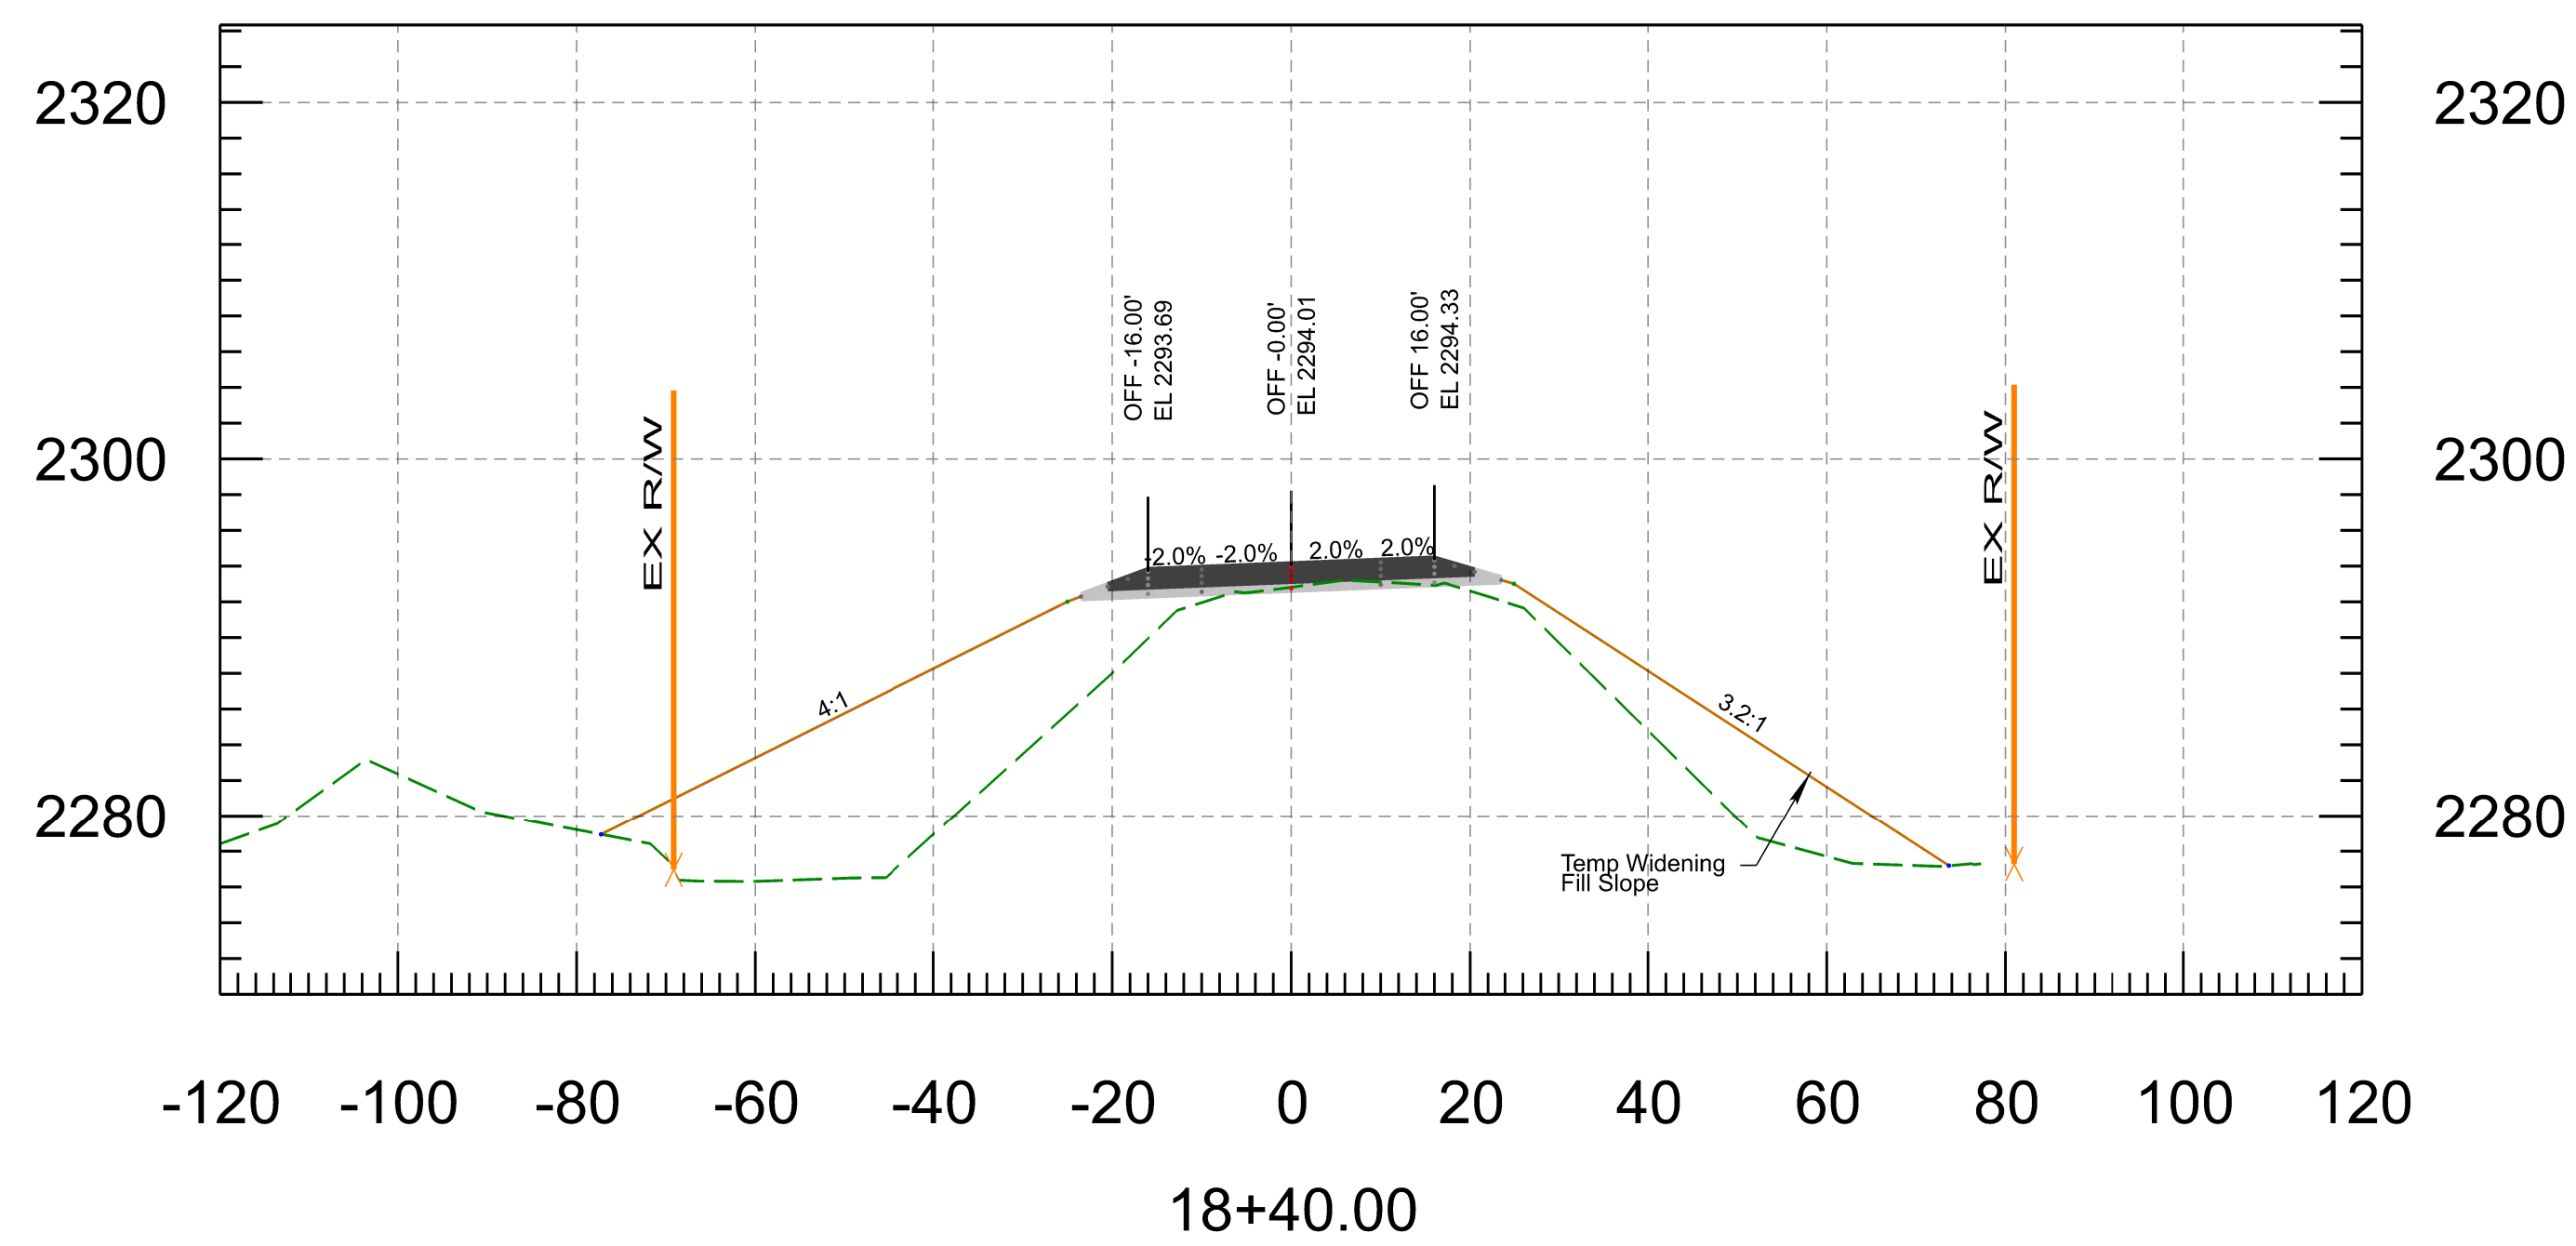
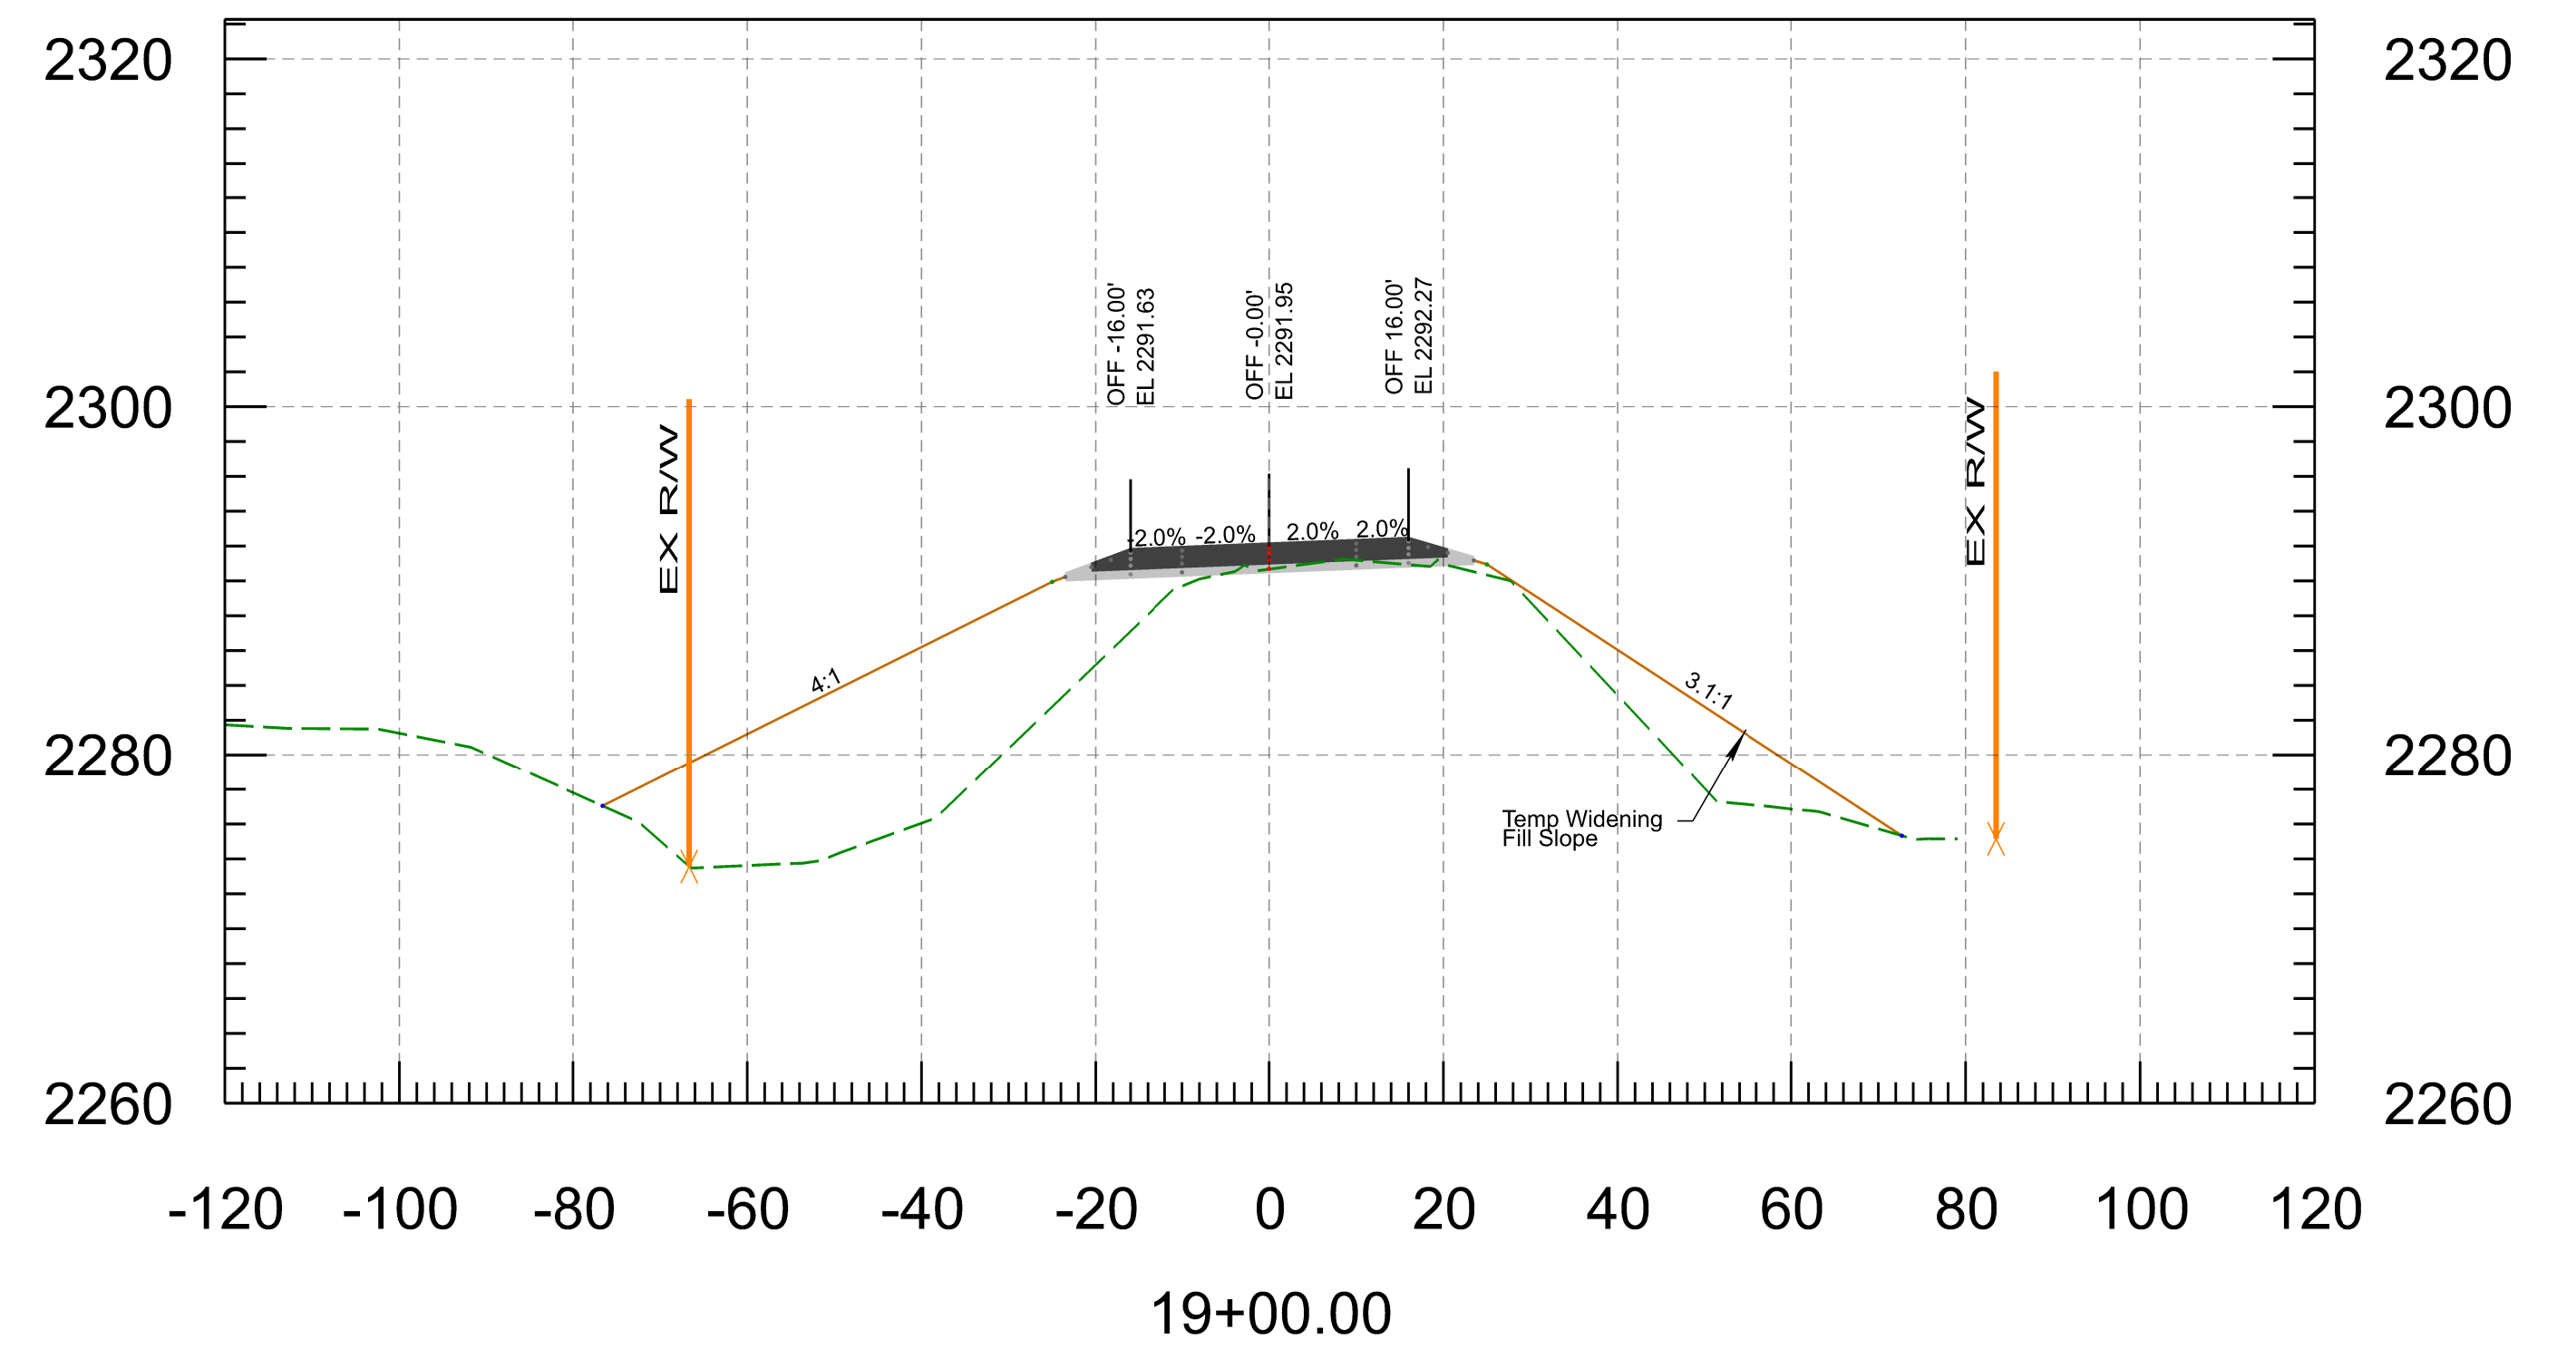
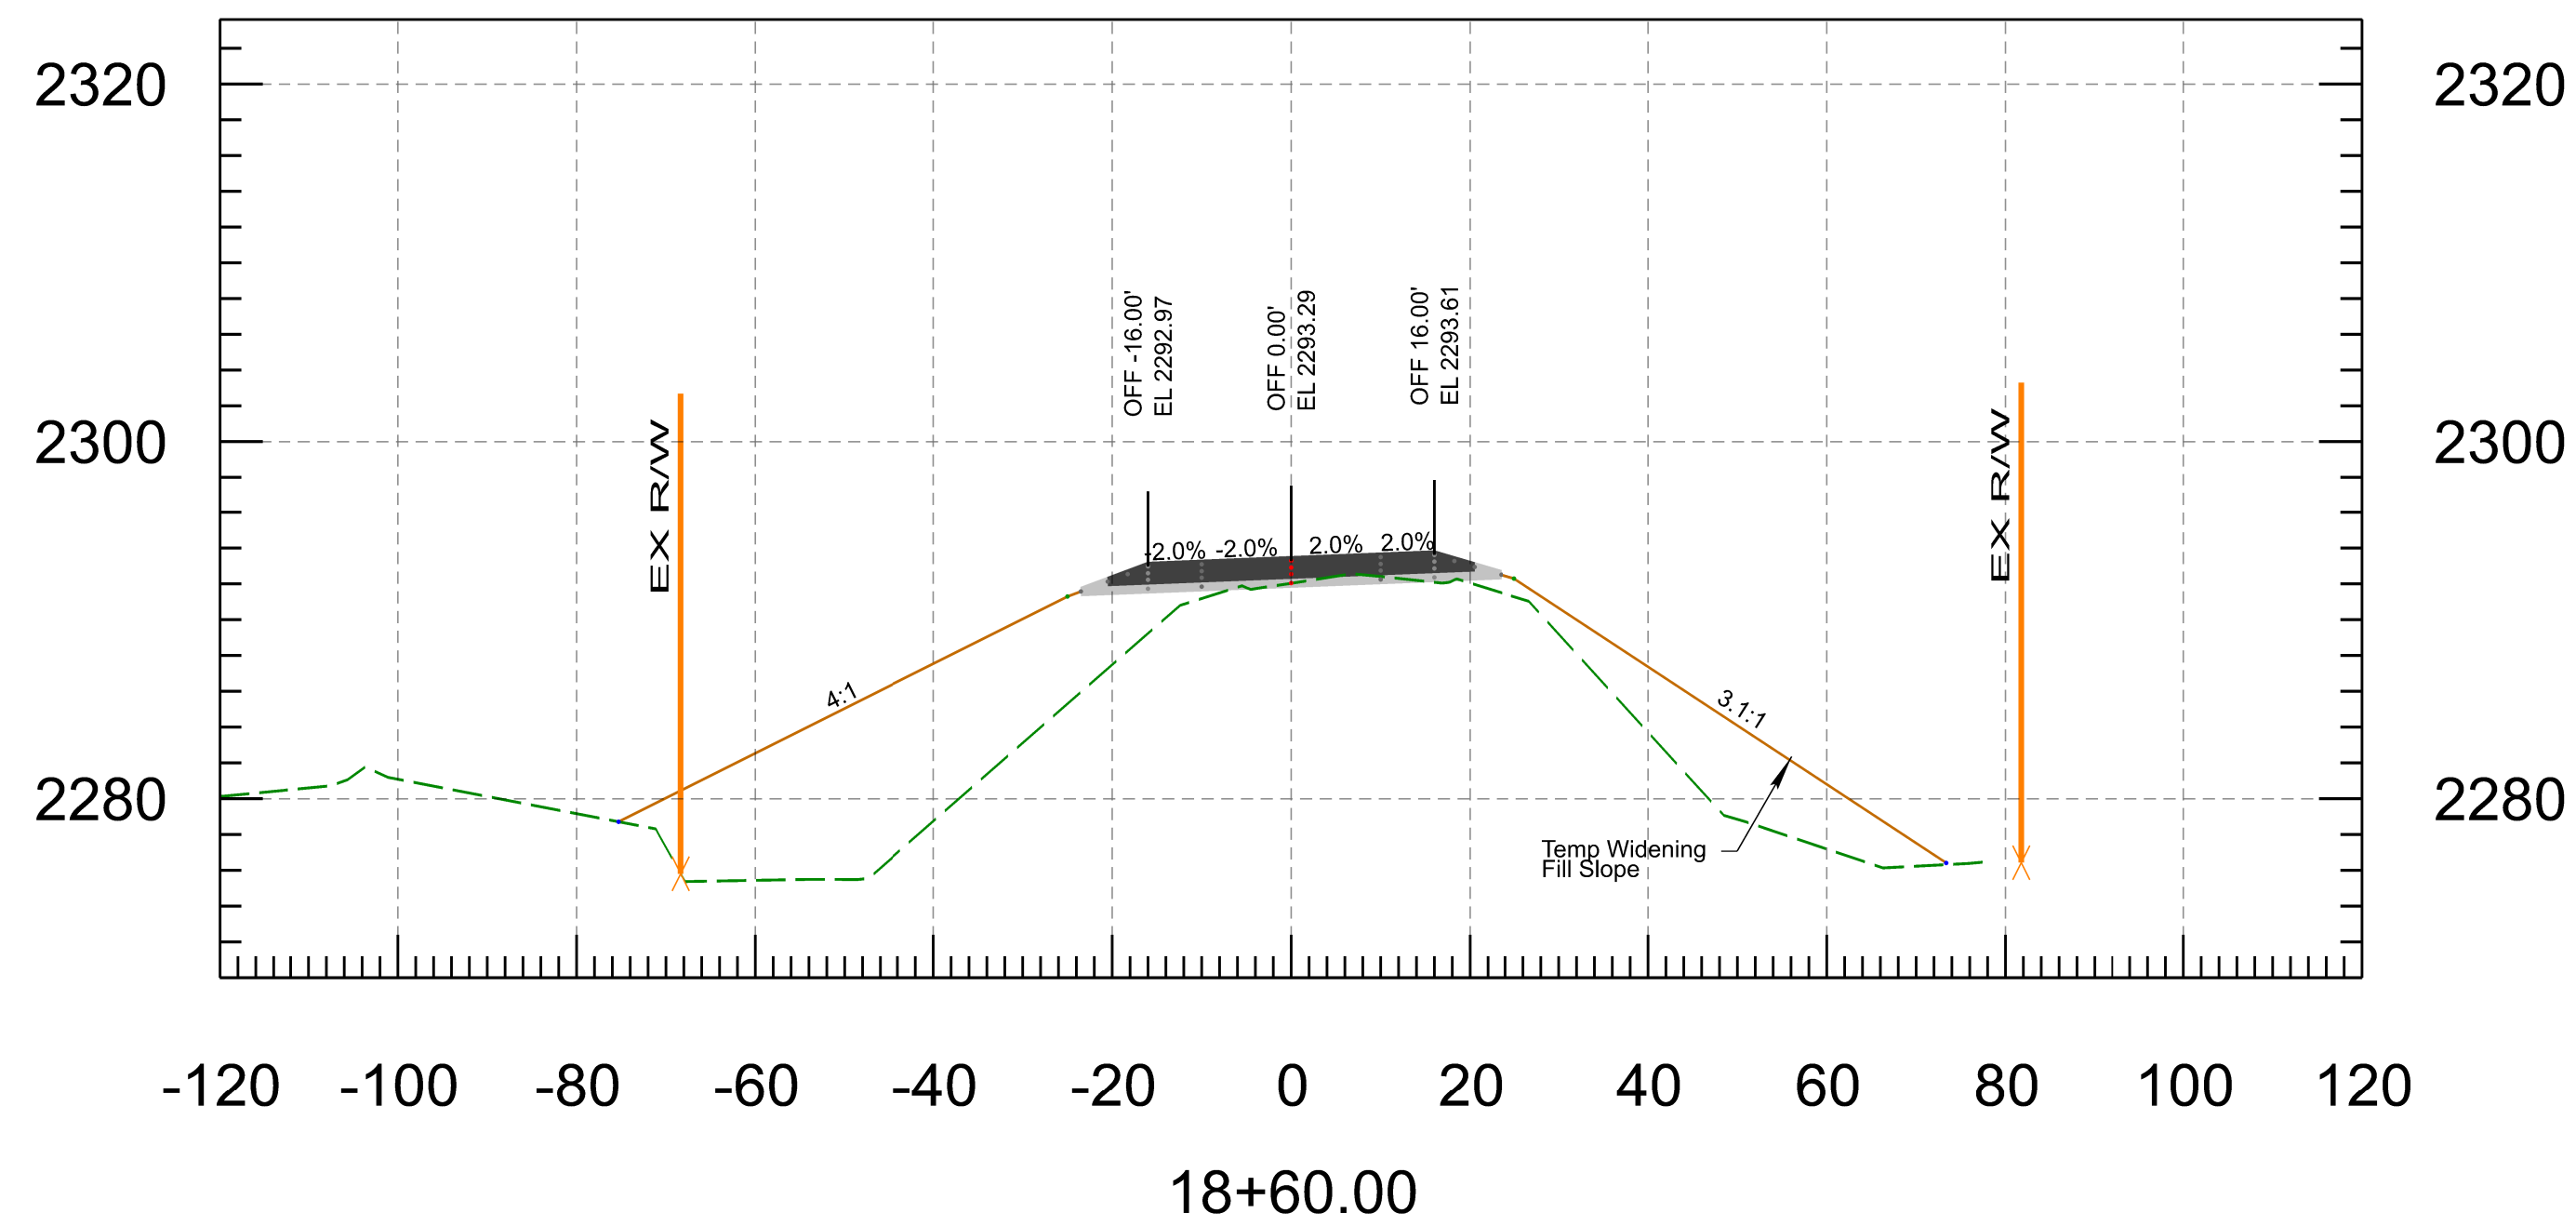


PRELIMINARY  
**STAGE FINAL**  
Review  
NOT FOR  
CONSTRUCTION  
OR RECORDING





DESIGN	NAME	DATE
DRAWN	N. Harness	3/26
CHECKED	P. Meek	3/36
TEAM LEADER	N. Harness	3/26
	E. Eggen	3/26

ARIZONA DEPARTMENT OF TRANSPORTATION  
INFRASTRUCTURE DELIVERY AND OPERATIONS DIVISION  
**ROADWAY DESIGN SECTION**





ROUTE <b>SR 96</b>	F.H.W.A. Arizona Division	STATE ARIZ.	PROJECT NO. 096 YV 010	FEDERAL ID NO. 096-A(200)	SHEET NO. 7	TOTAL SHEETS 37	RECORD DRAWING
MILEPOST	LOCATION NORTH OF HILLSIDE						SHEET OF
STRUCTURE NO.	TRACS NO. F0584 01C						___ OF ___

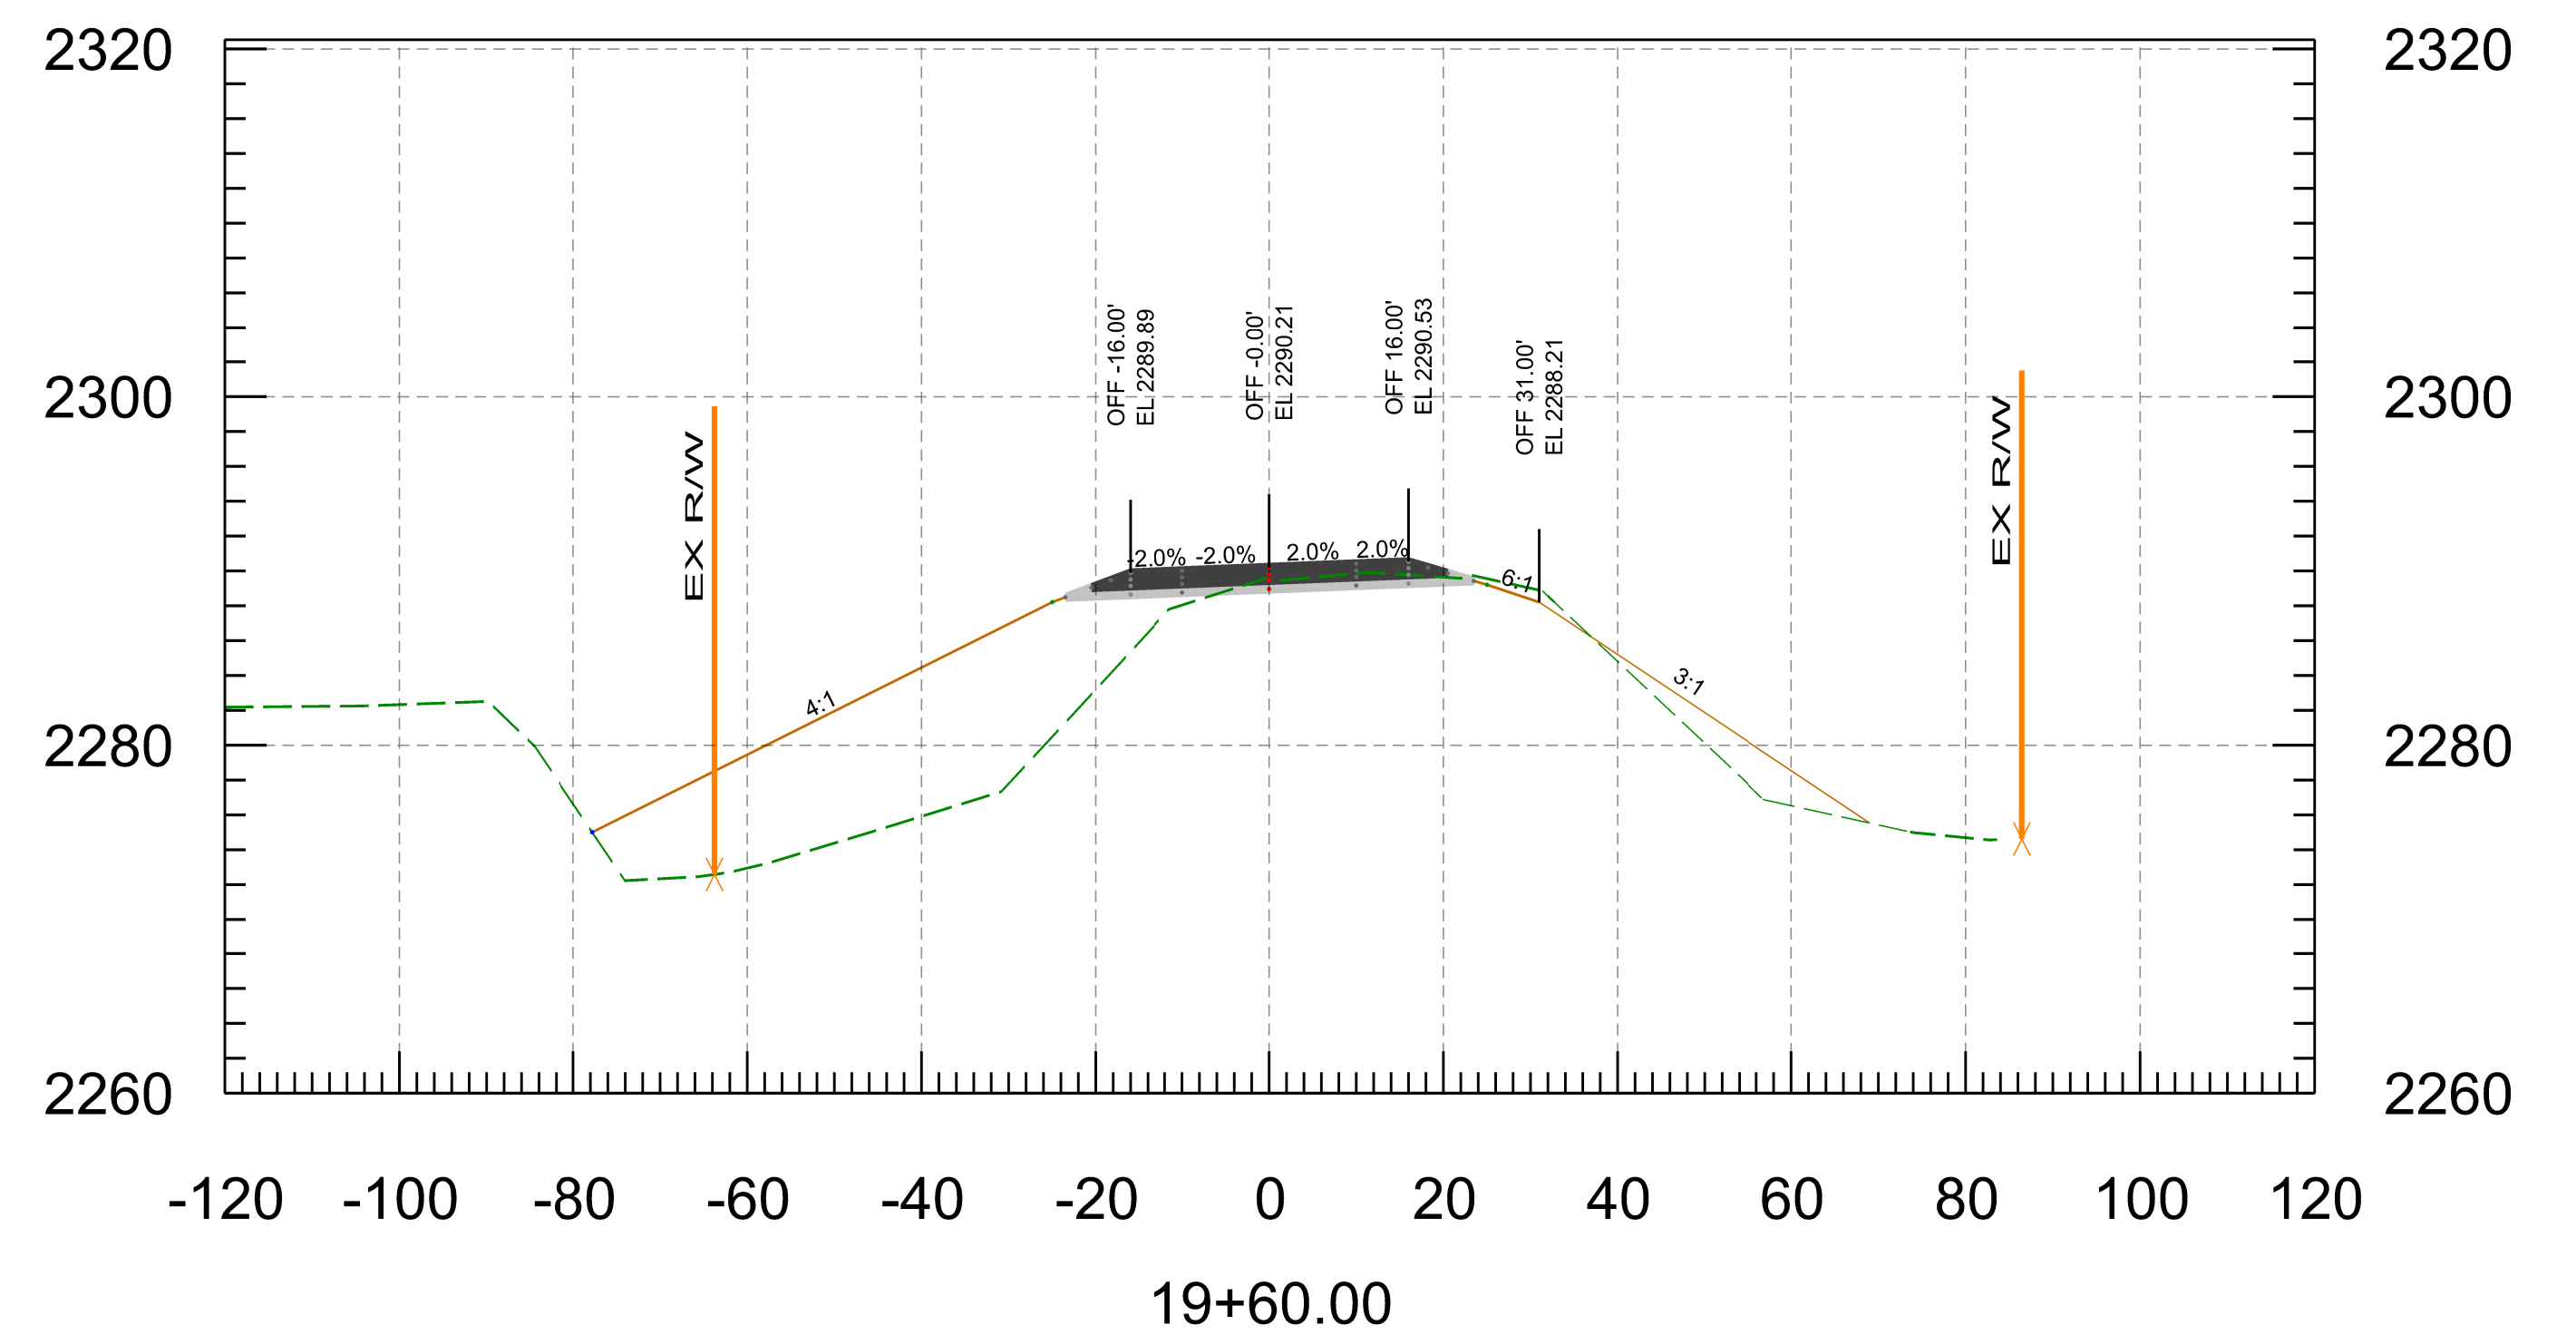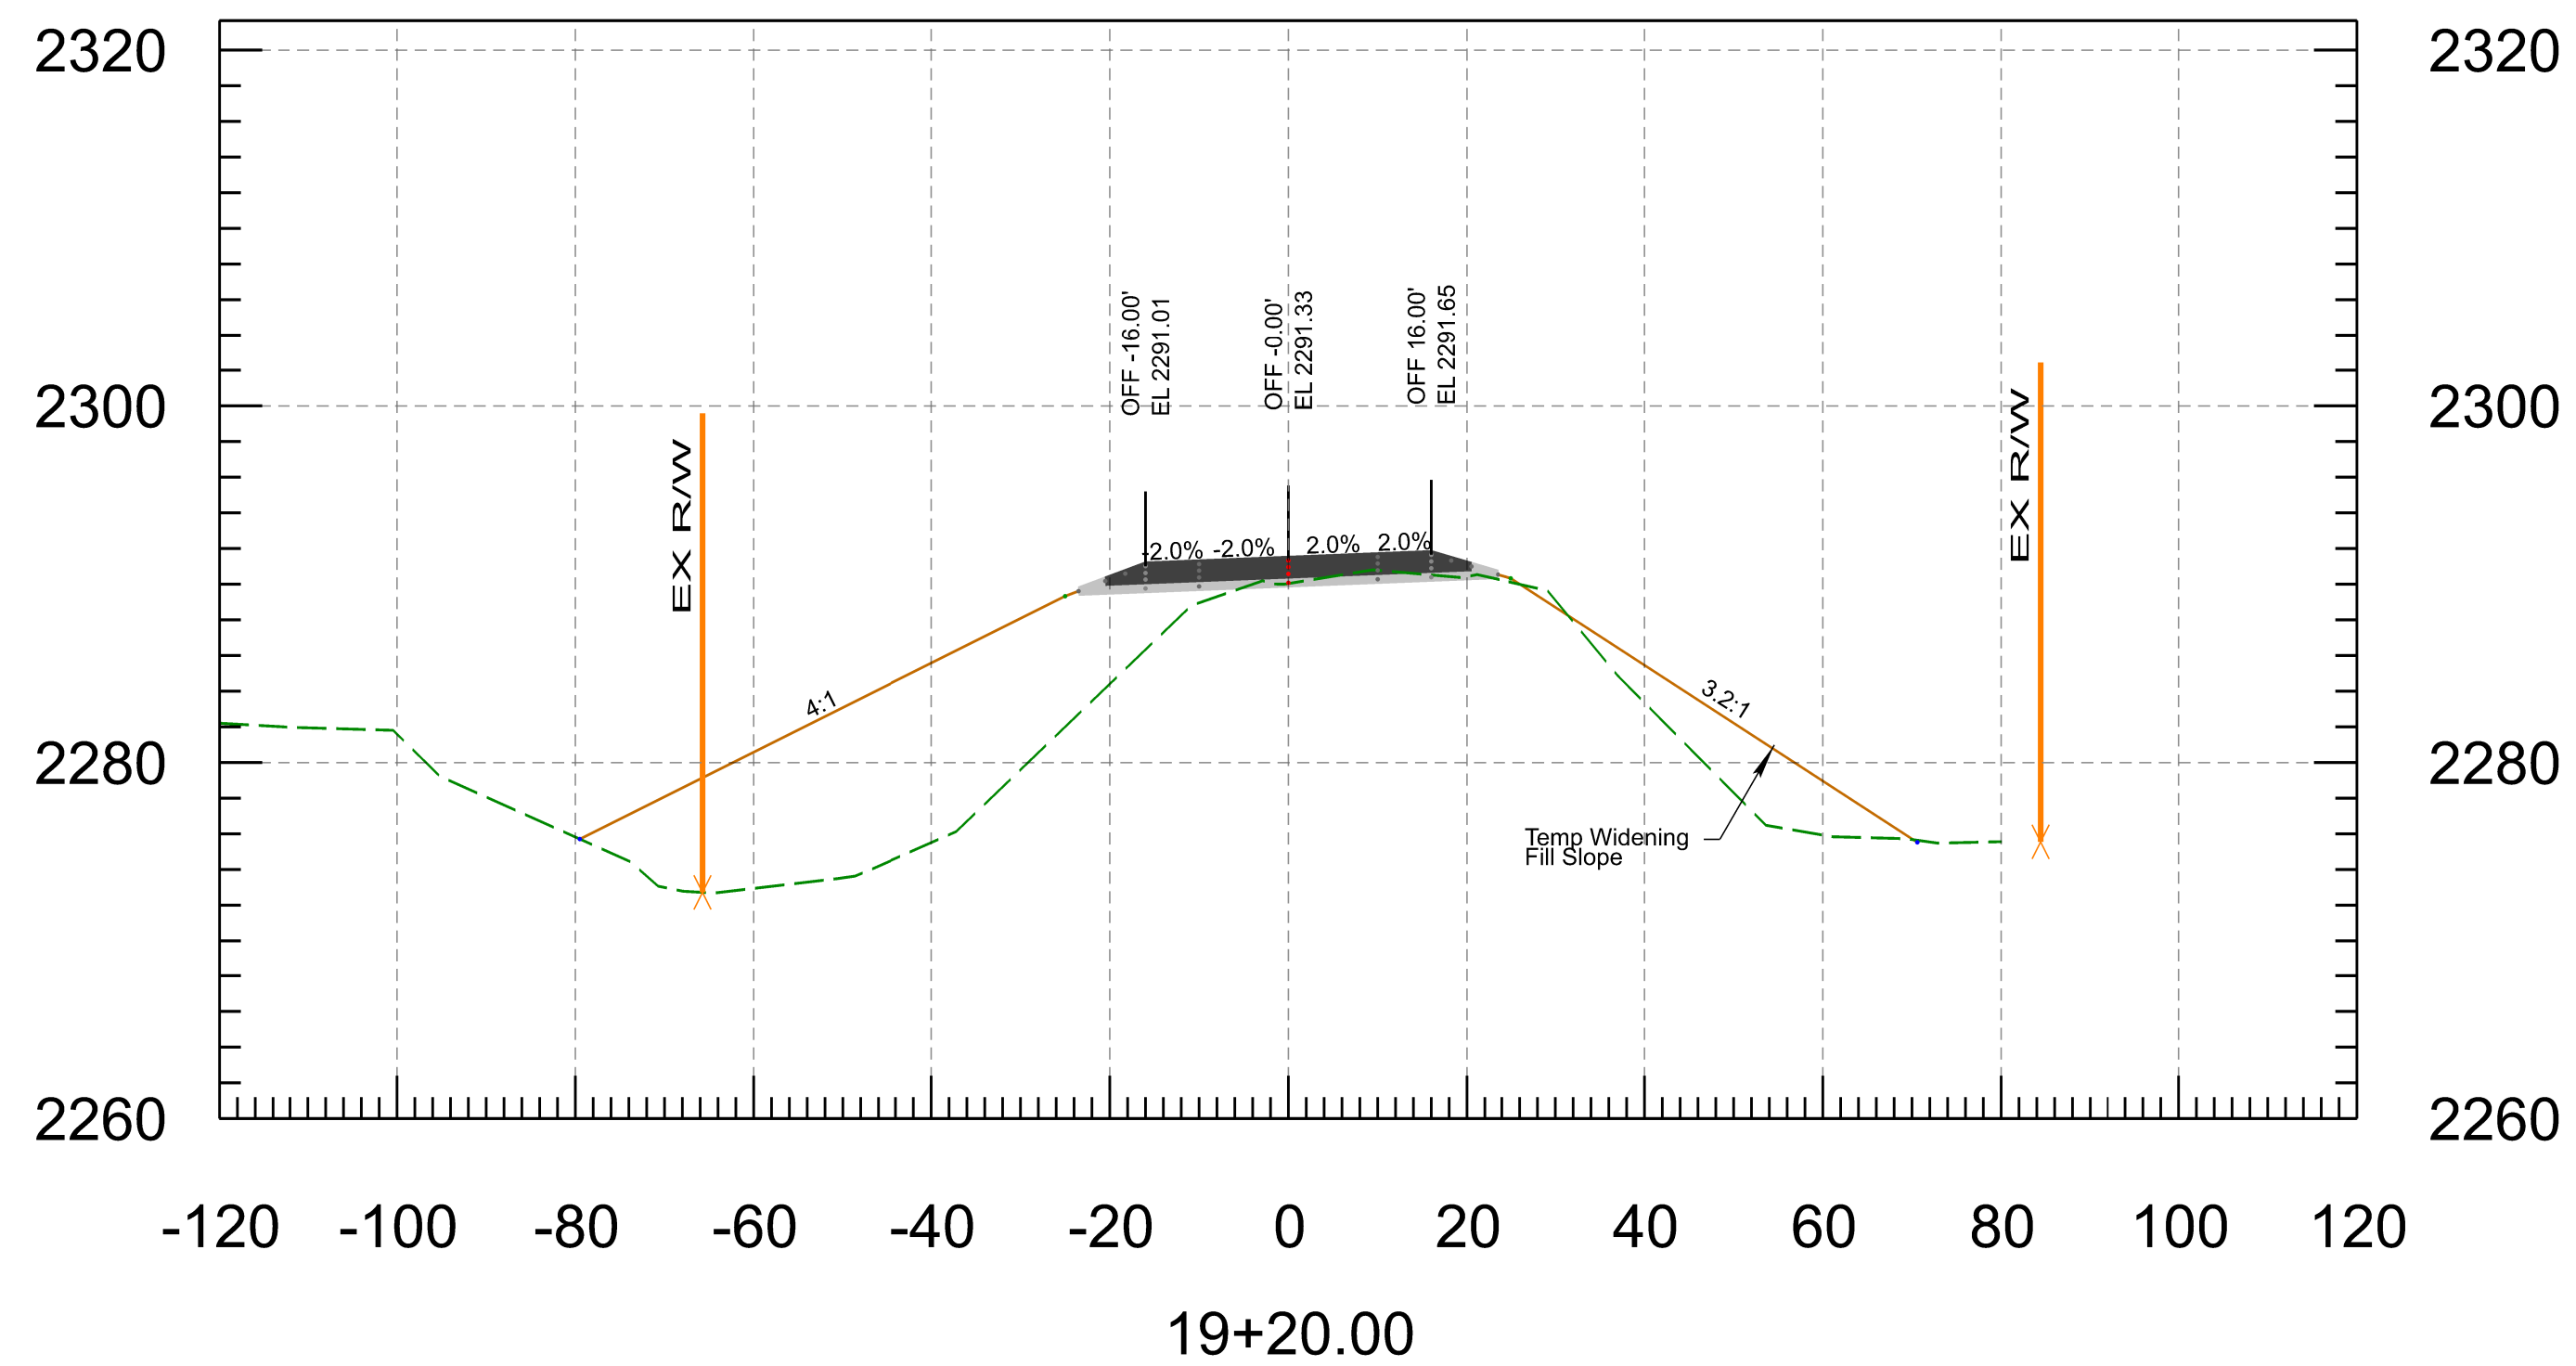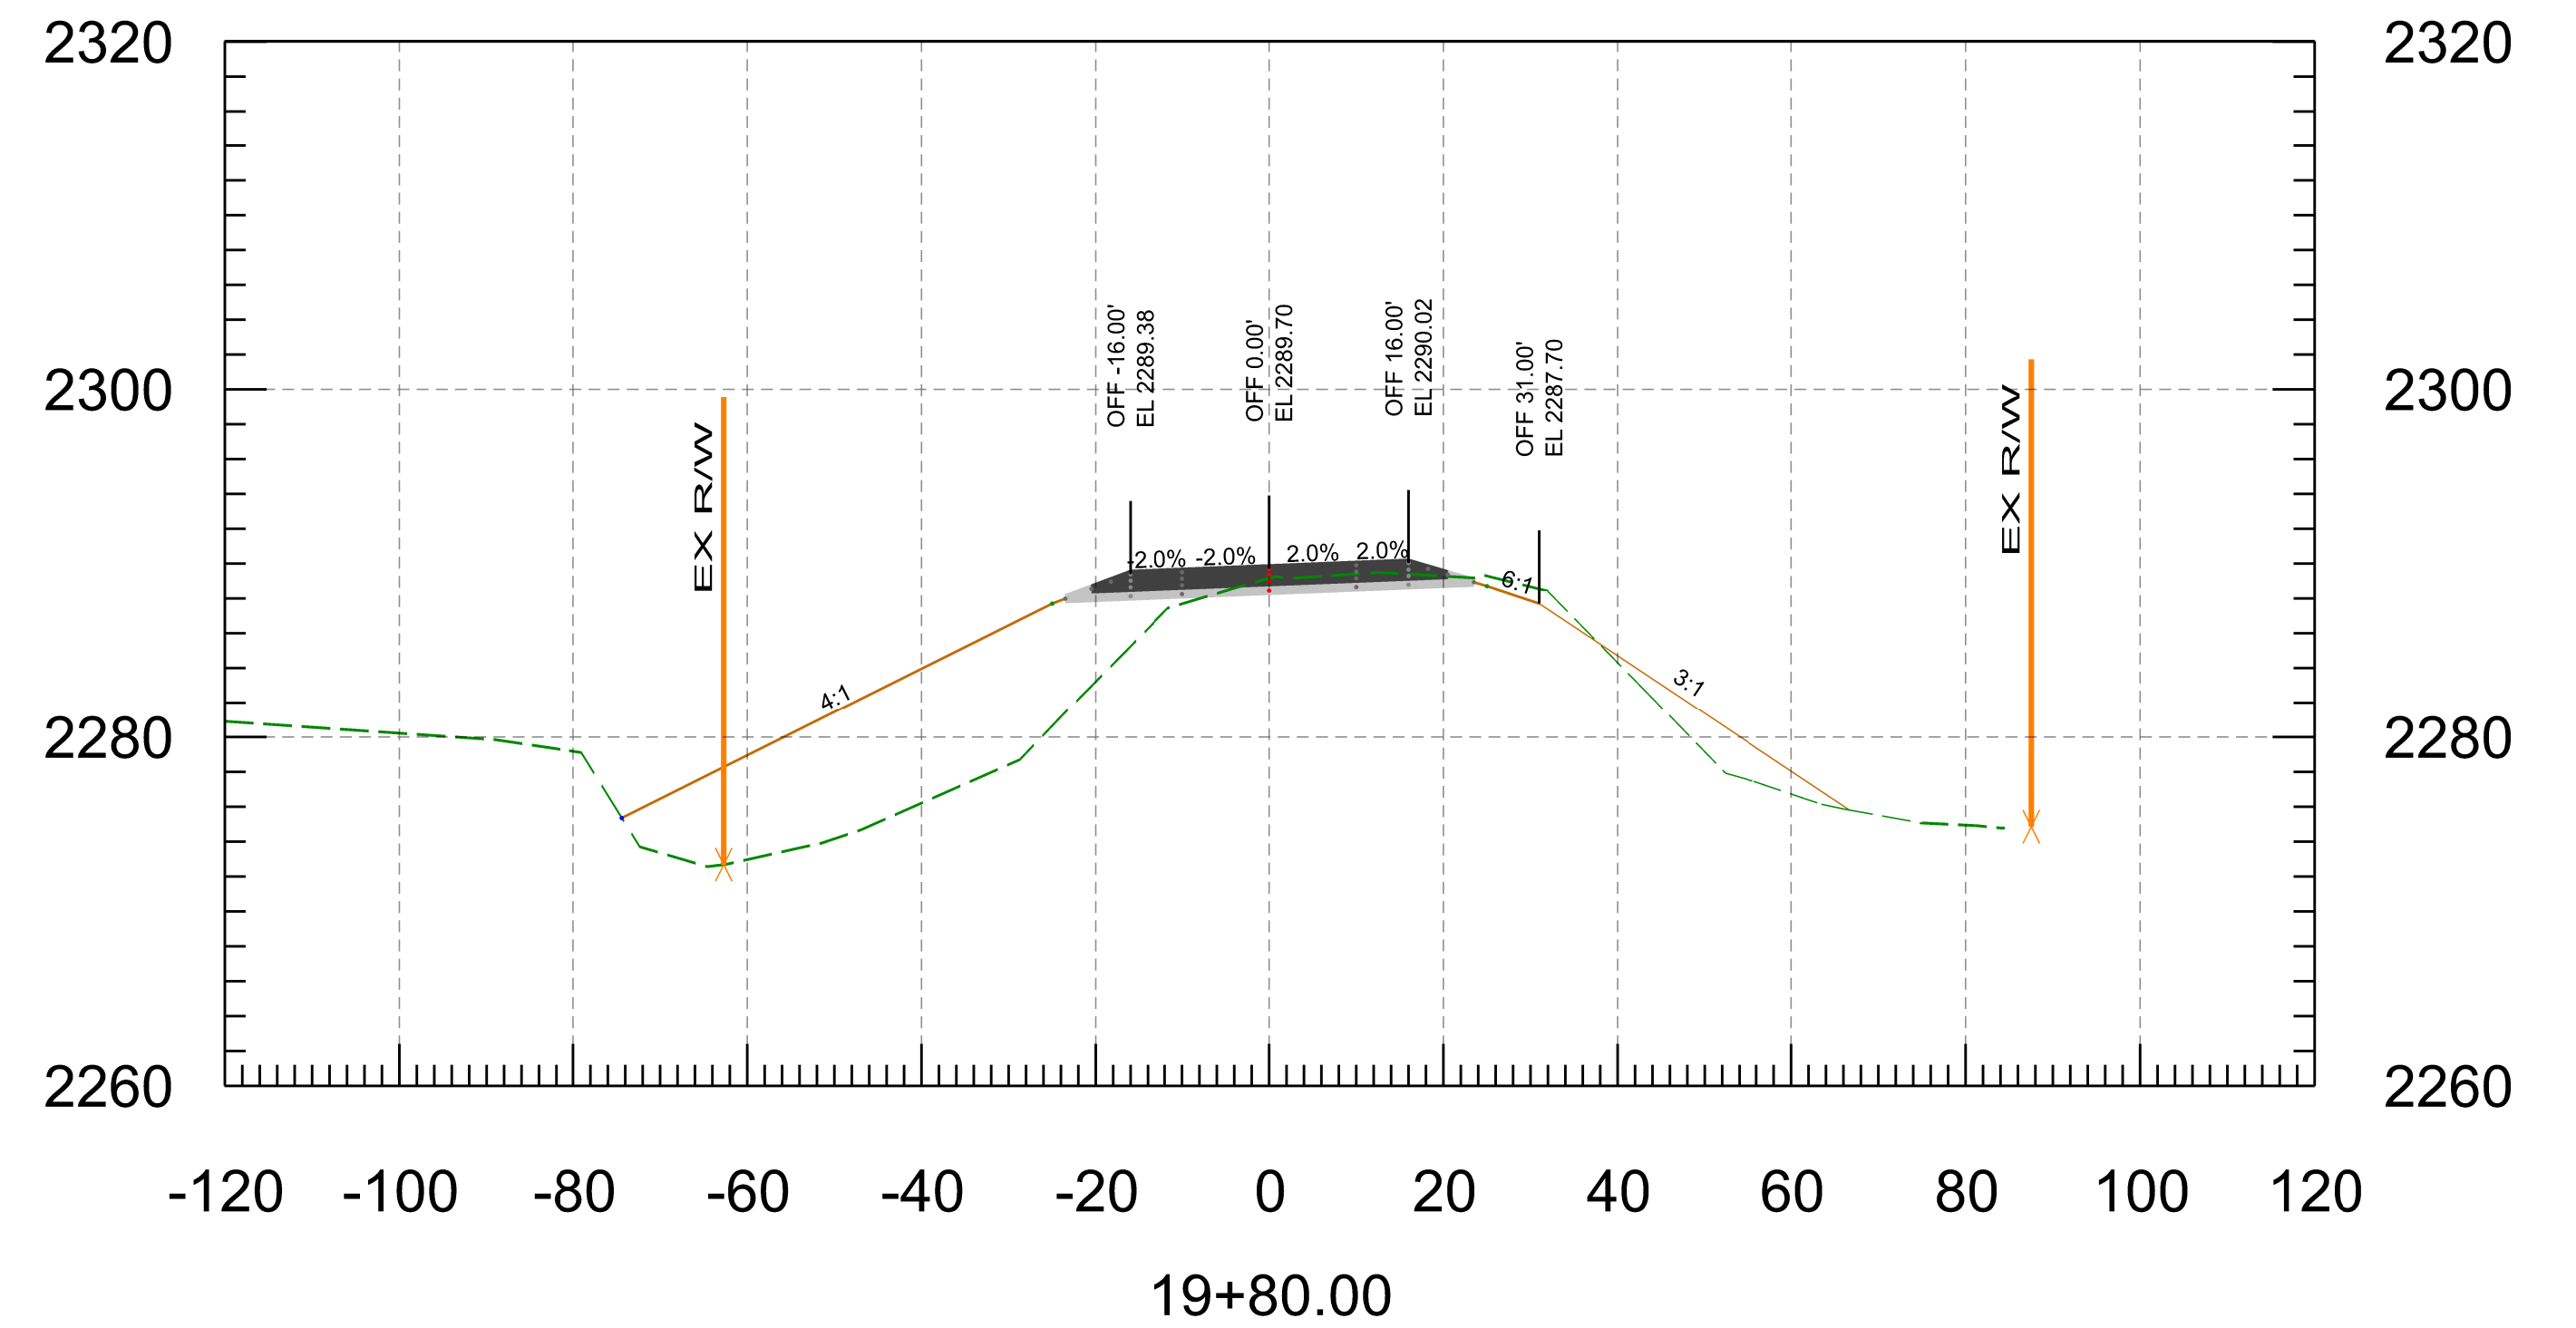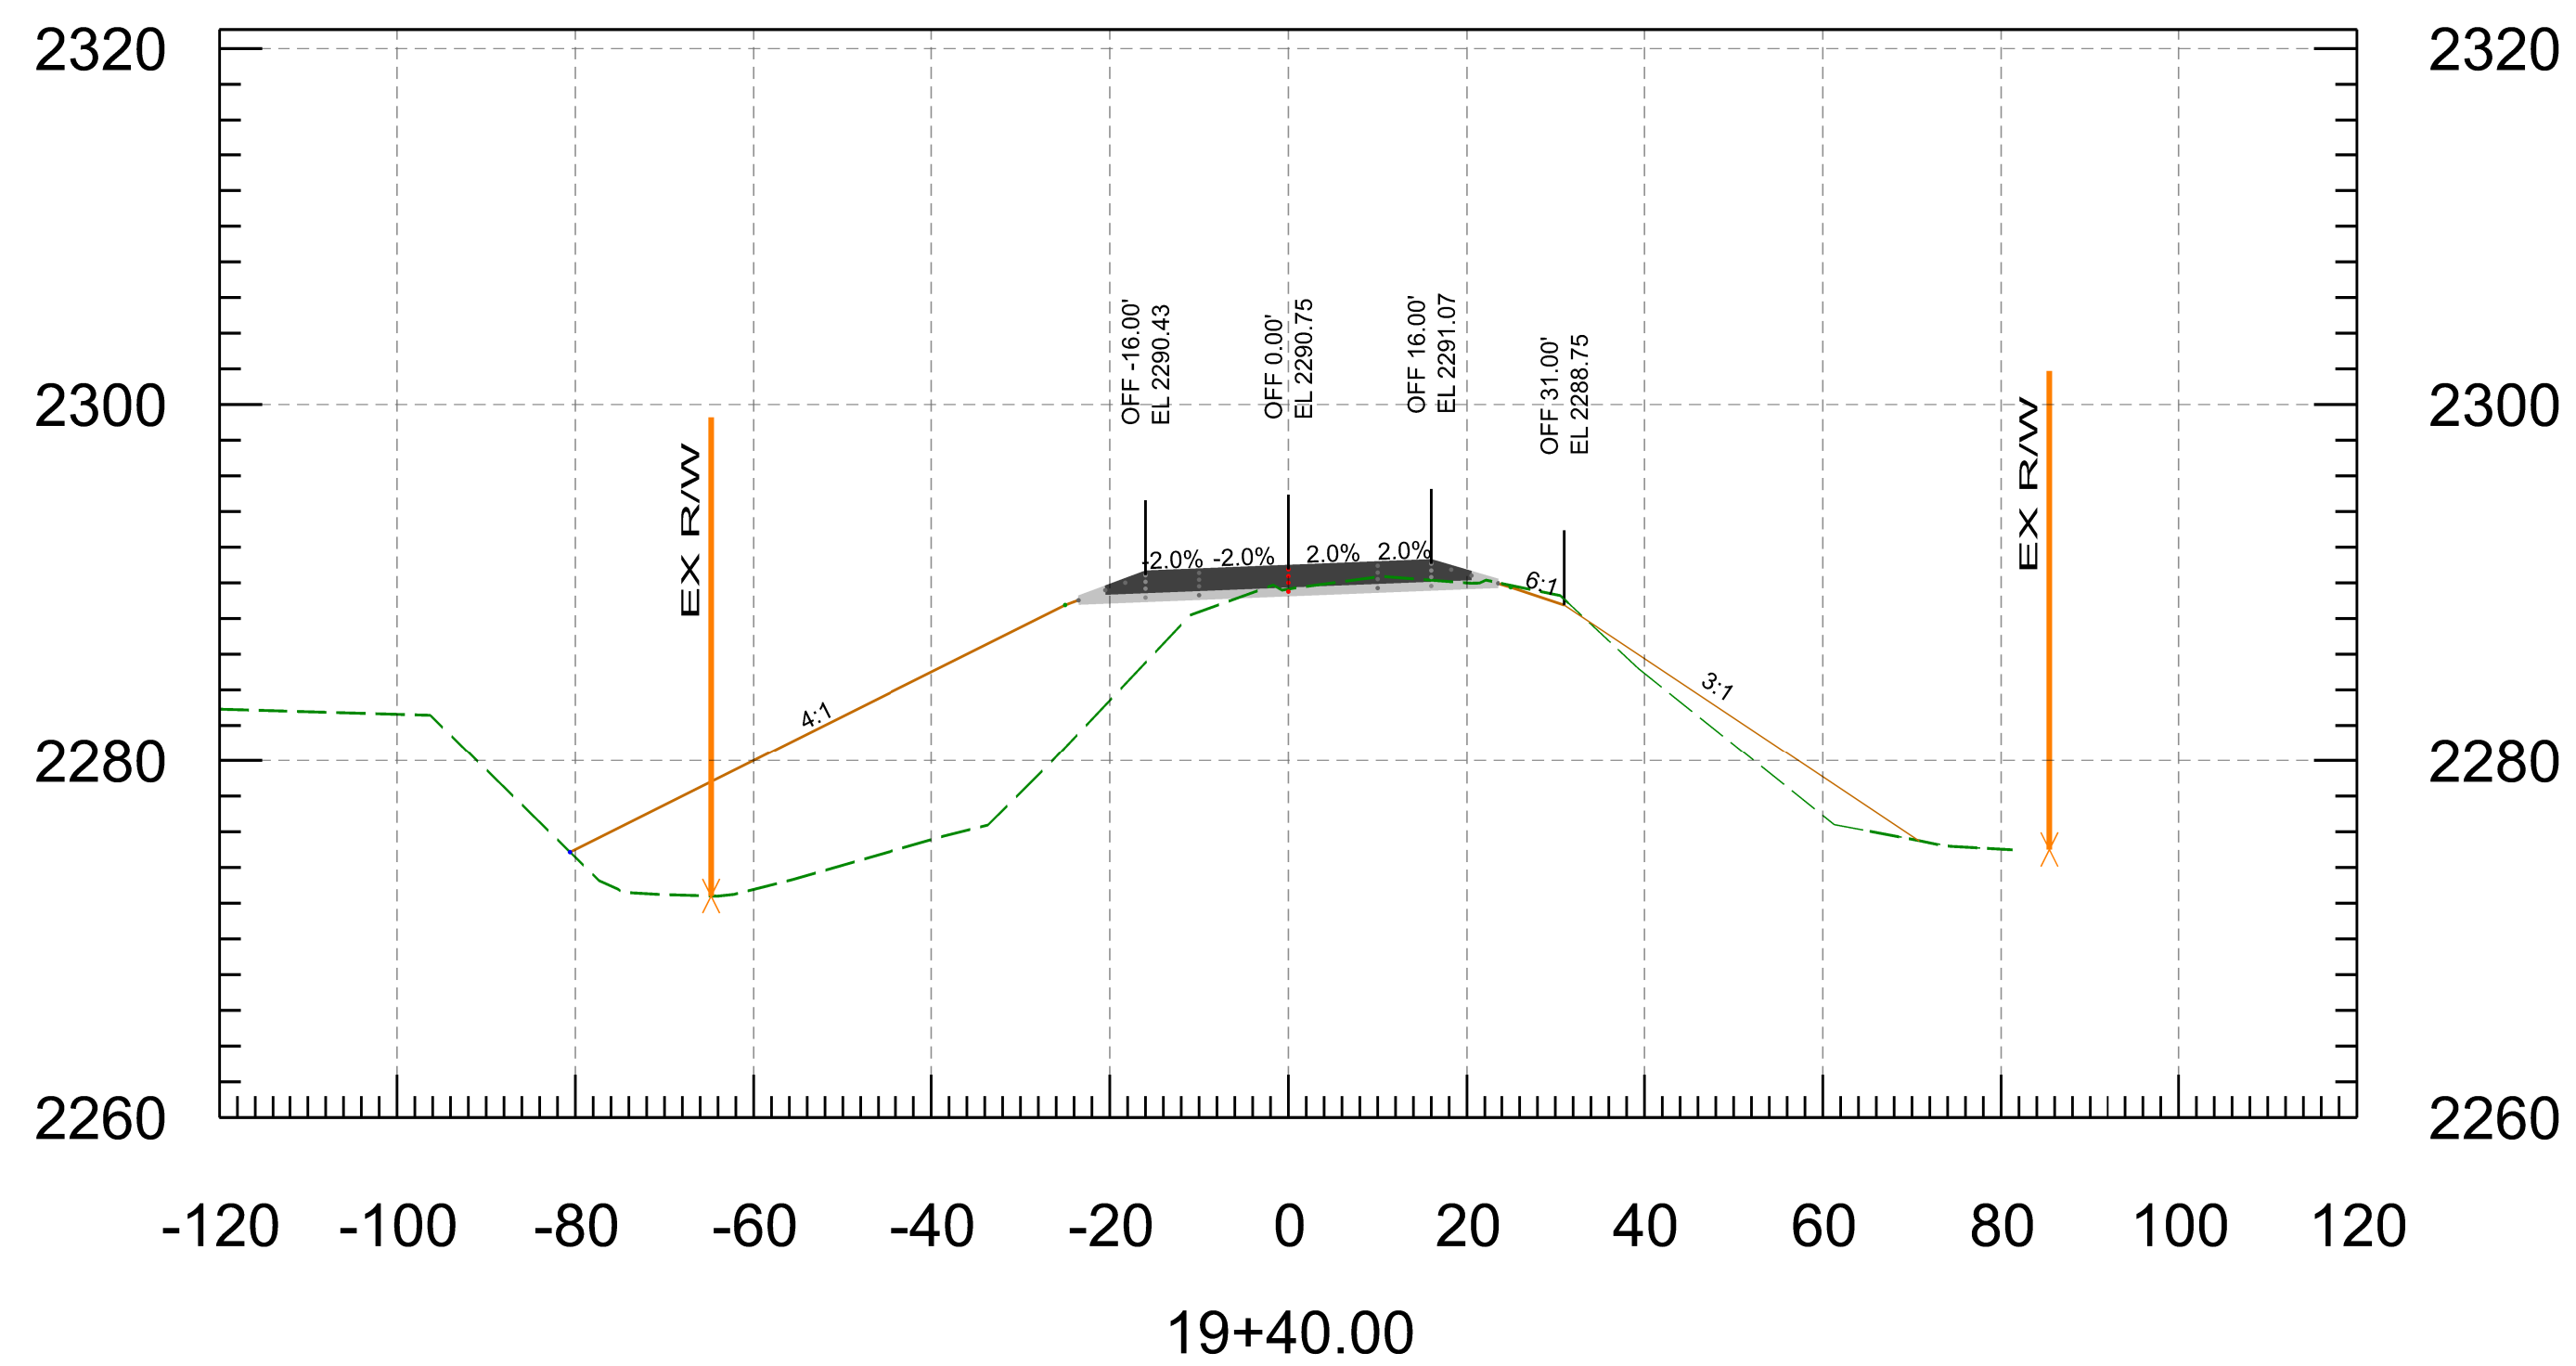





PRELIMINARY <b>STAGE FINAL</b> Review NOT FOR CONSTRUCTION OR RECORDING	DESIGN	N. Harness	3/26	ARIZONA DEPARTMENT OF TRANSPORTATION INFRASTRUCTURE DELIVERY AND OPERATIONS DIVISION <b>ROADWAY DESIGN SECTION</b>	ROUTE	SR 96	F.H.W.A. Arizona Division STATE ARIZ.	PROJECT NO.	096 YV 010	FEDERAL ID NO.	096-A(200)	SHEET NO.	8	TOTAL SHEETS	37	RECORD DRAWING
	DRAWN	P. Meek	3/36		MILEPOST			LOCATION	NORTH OF HILLSIDE				SHEET	OF		
	CHECKED	N. Harness	3/26		TEAM LEADER	E. Eggen	3/26	STRUCTURE NO.		TRACS NO.	F0584 01C				OF	

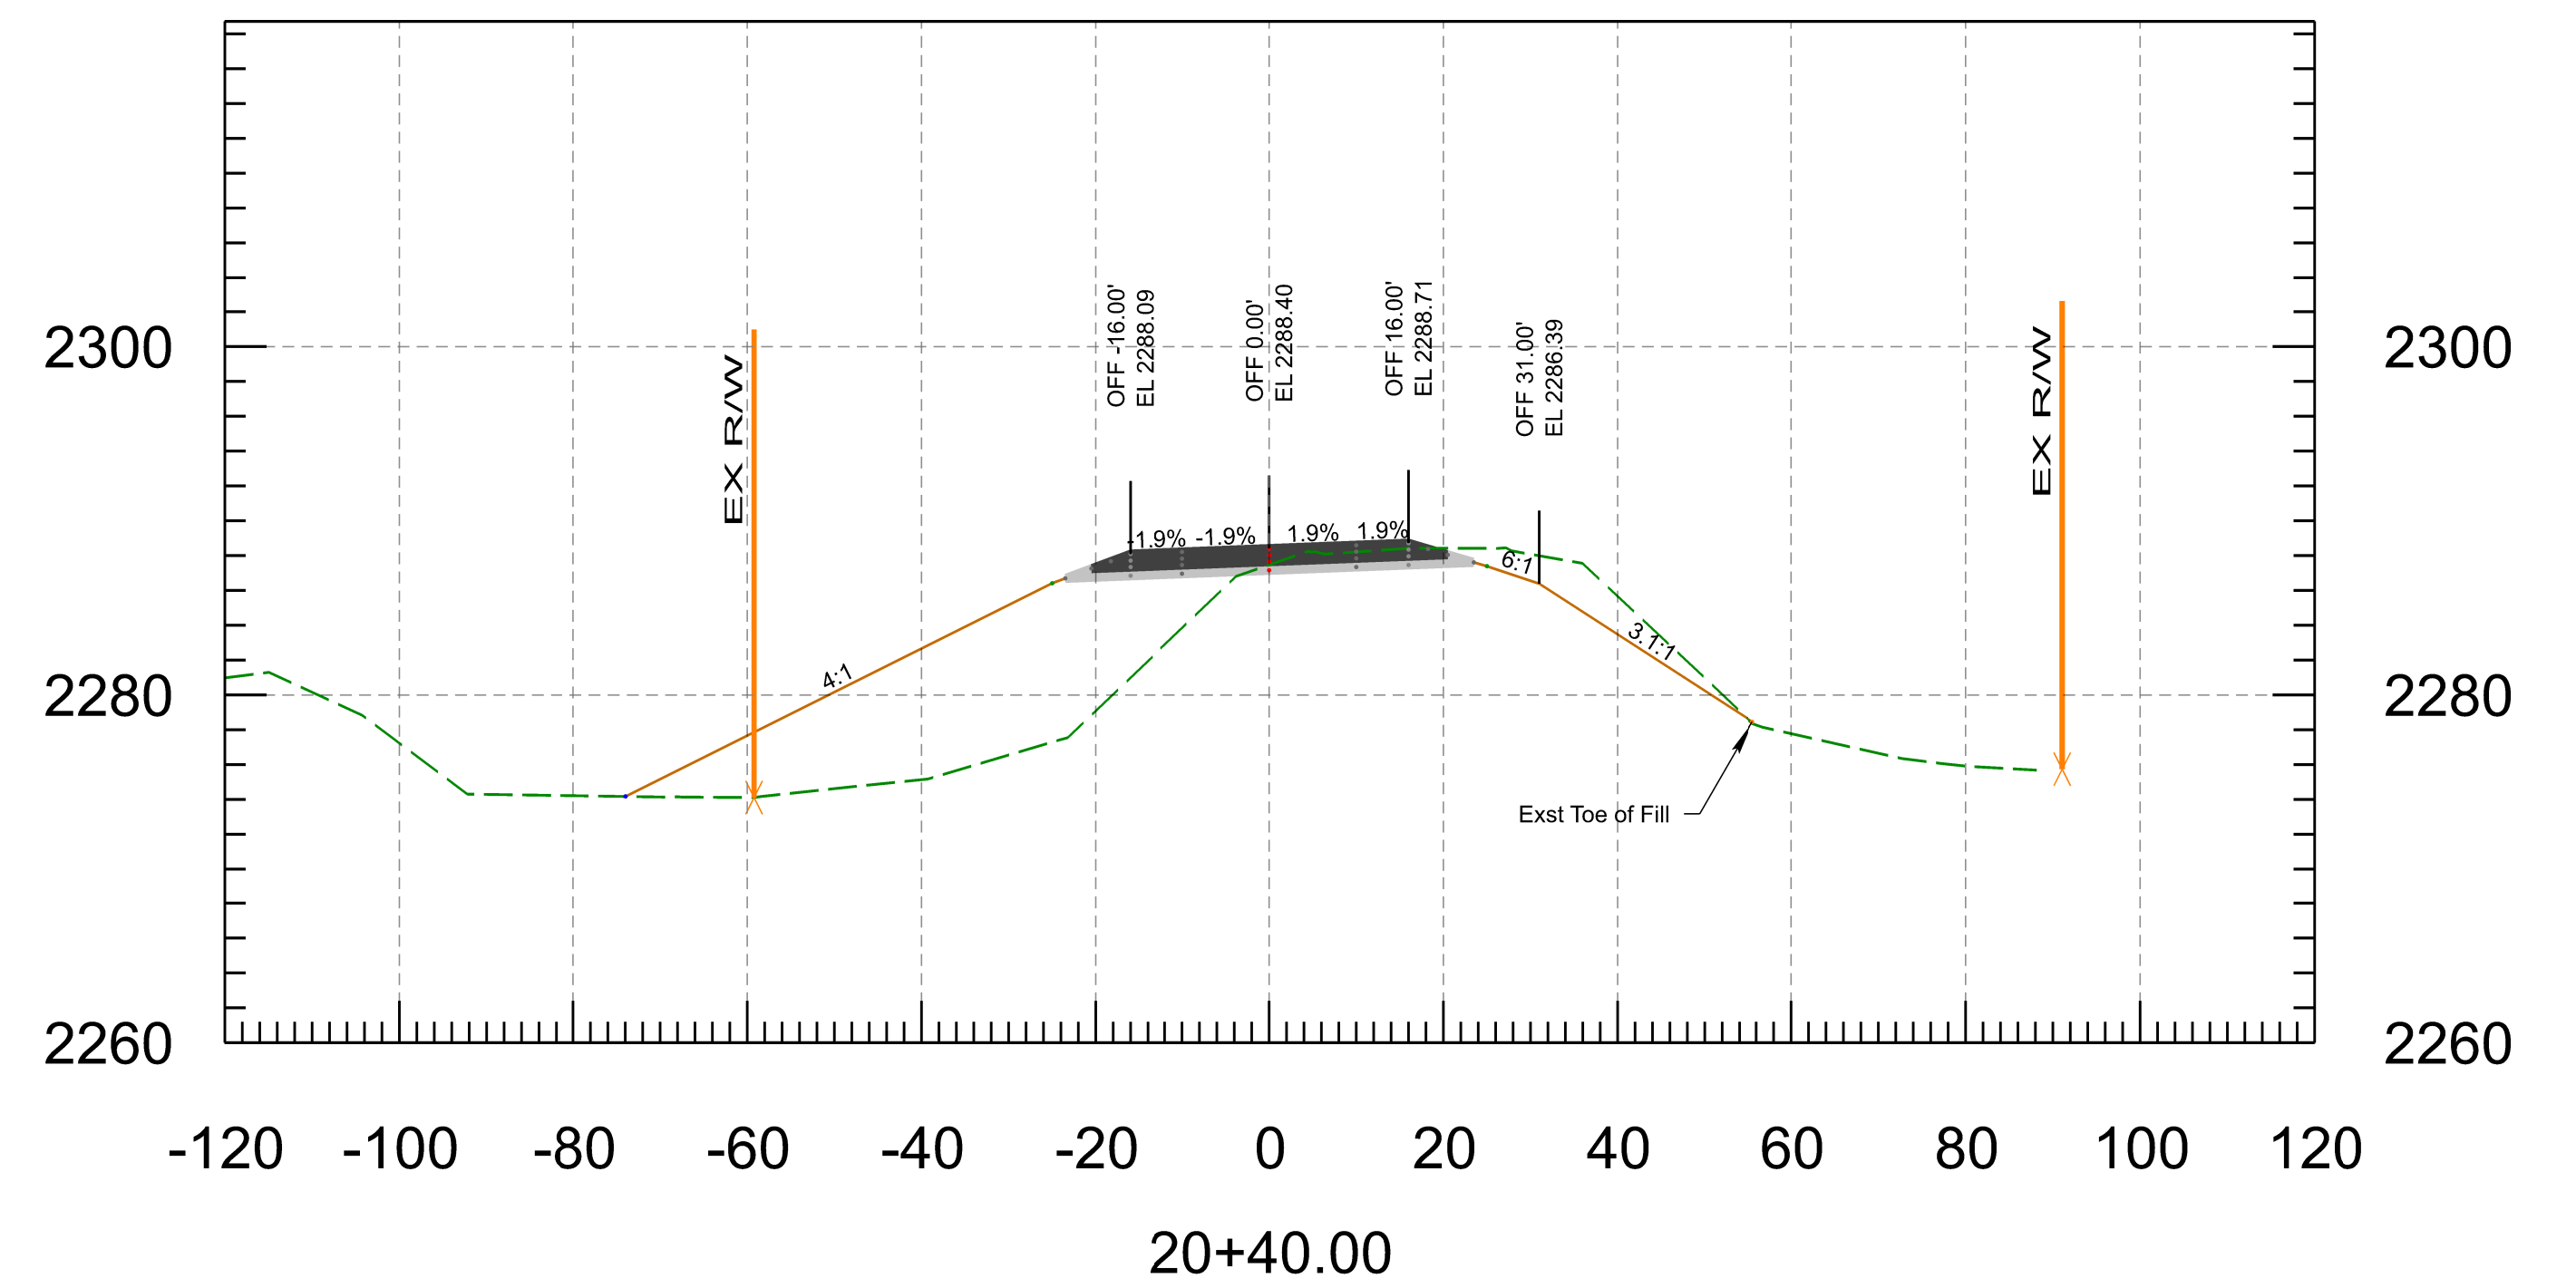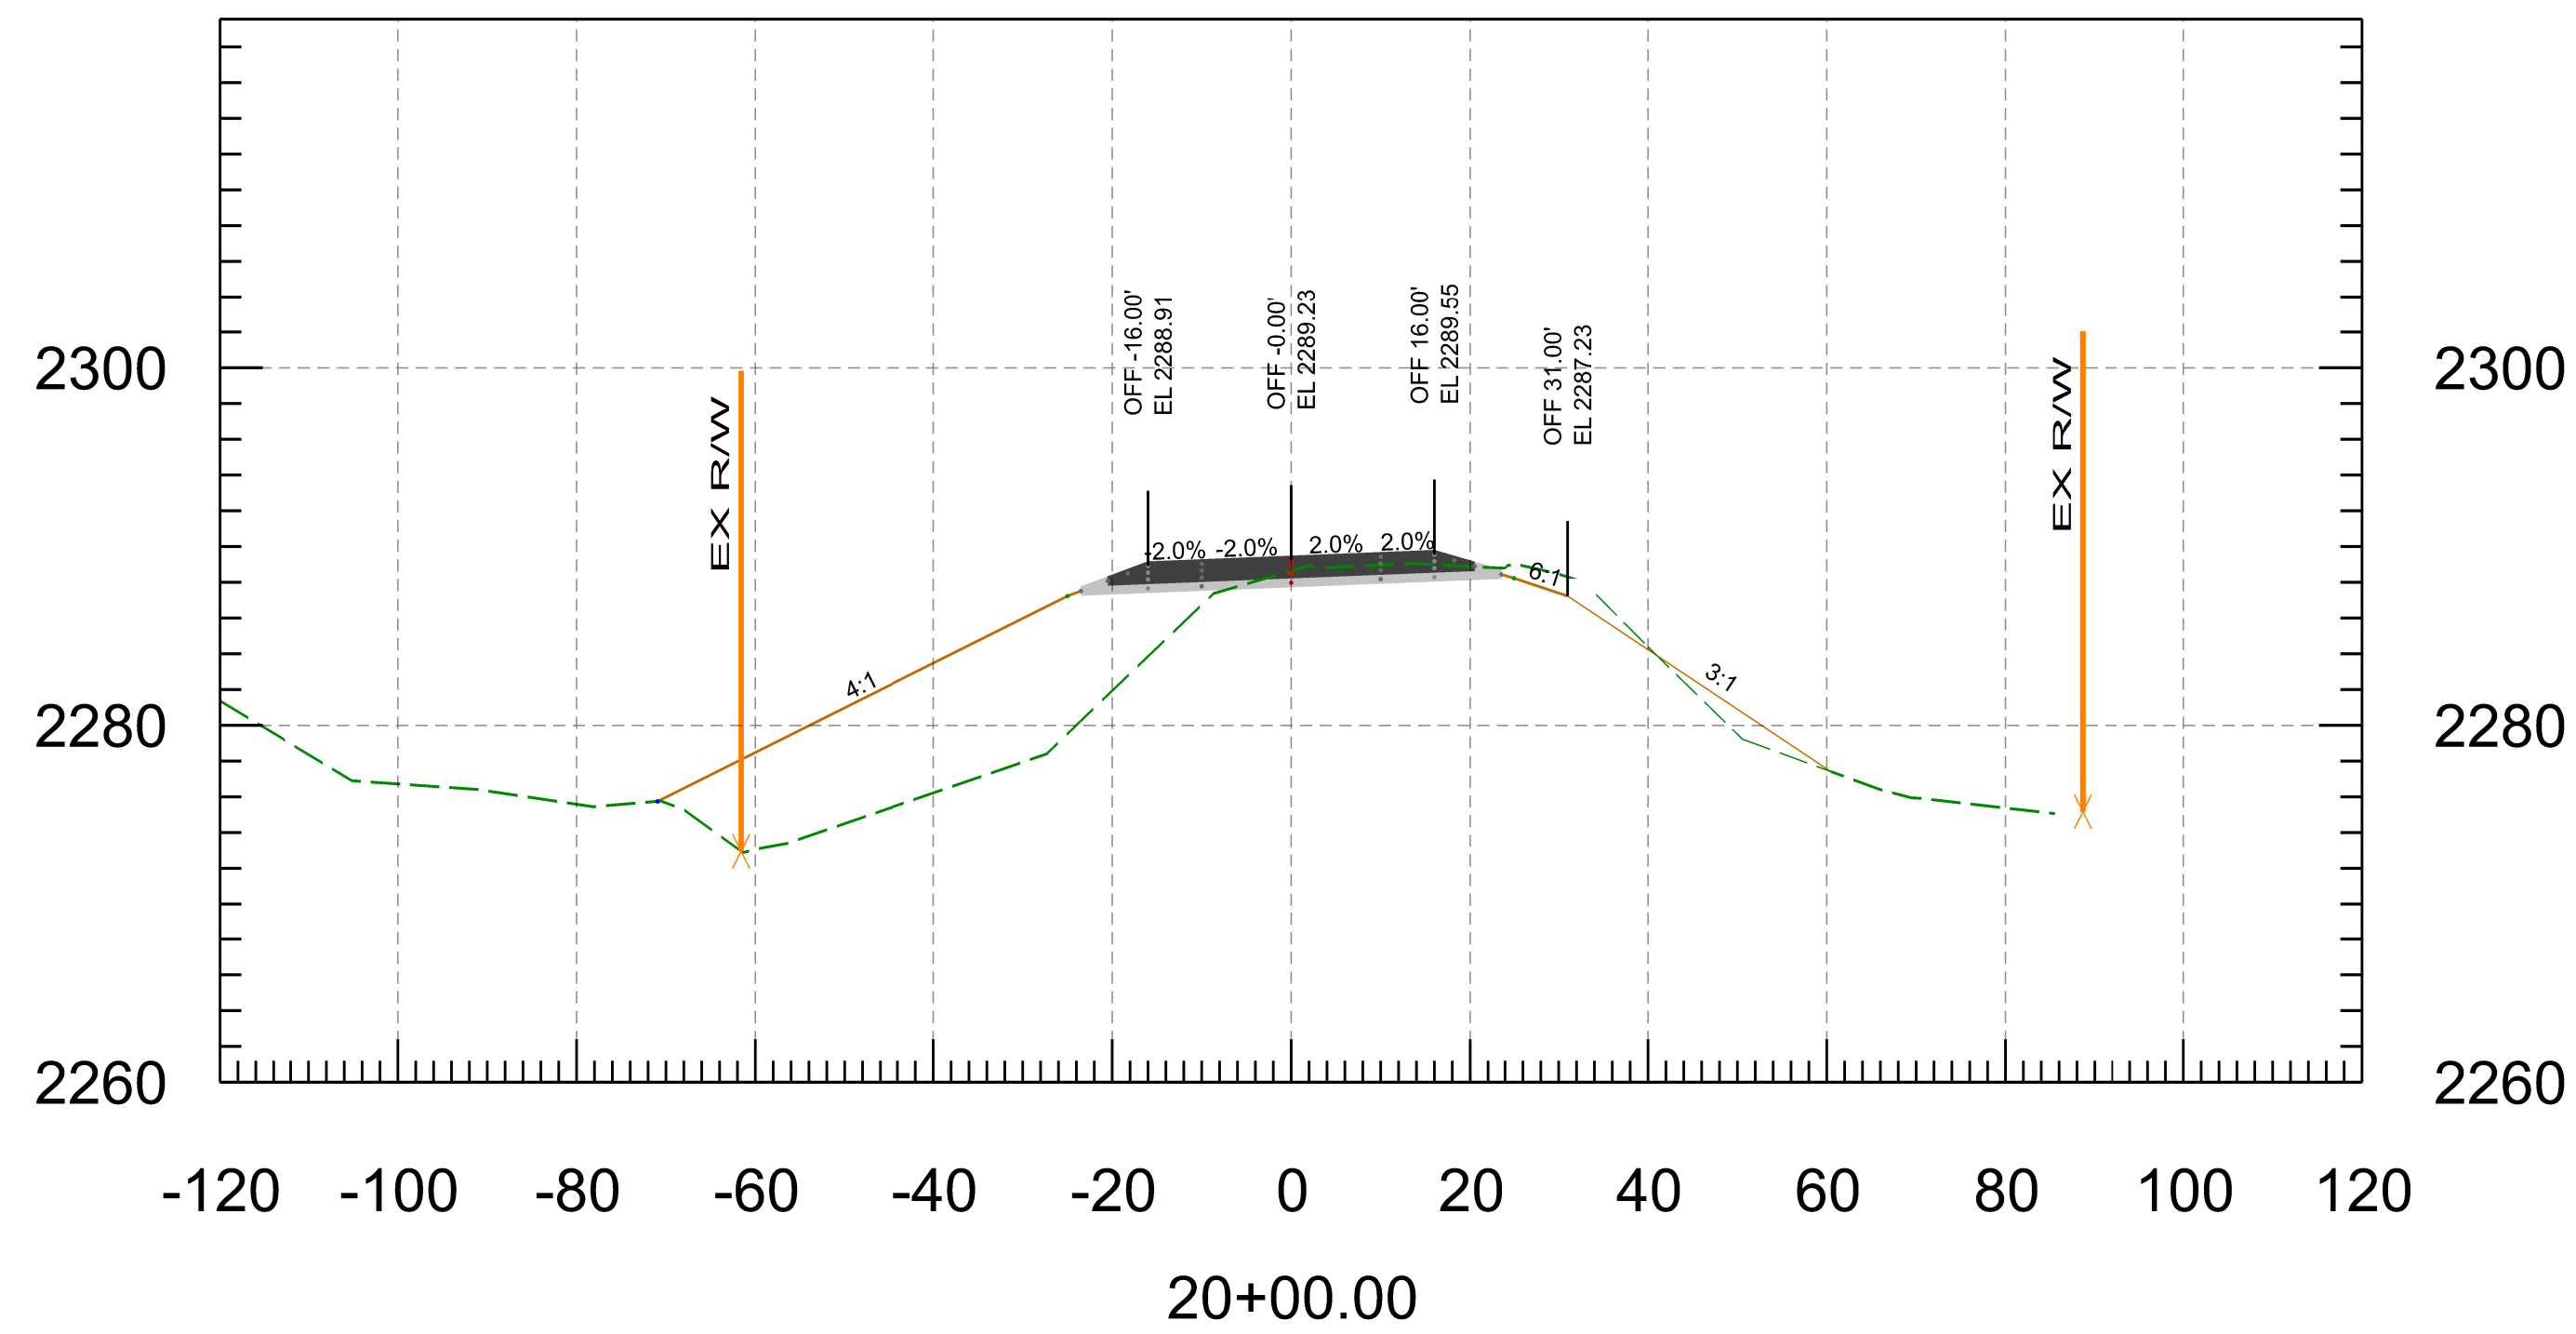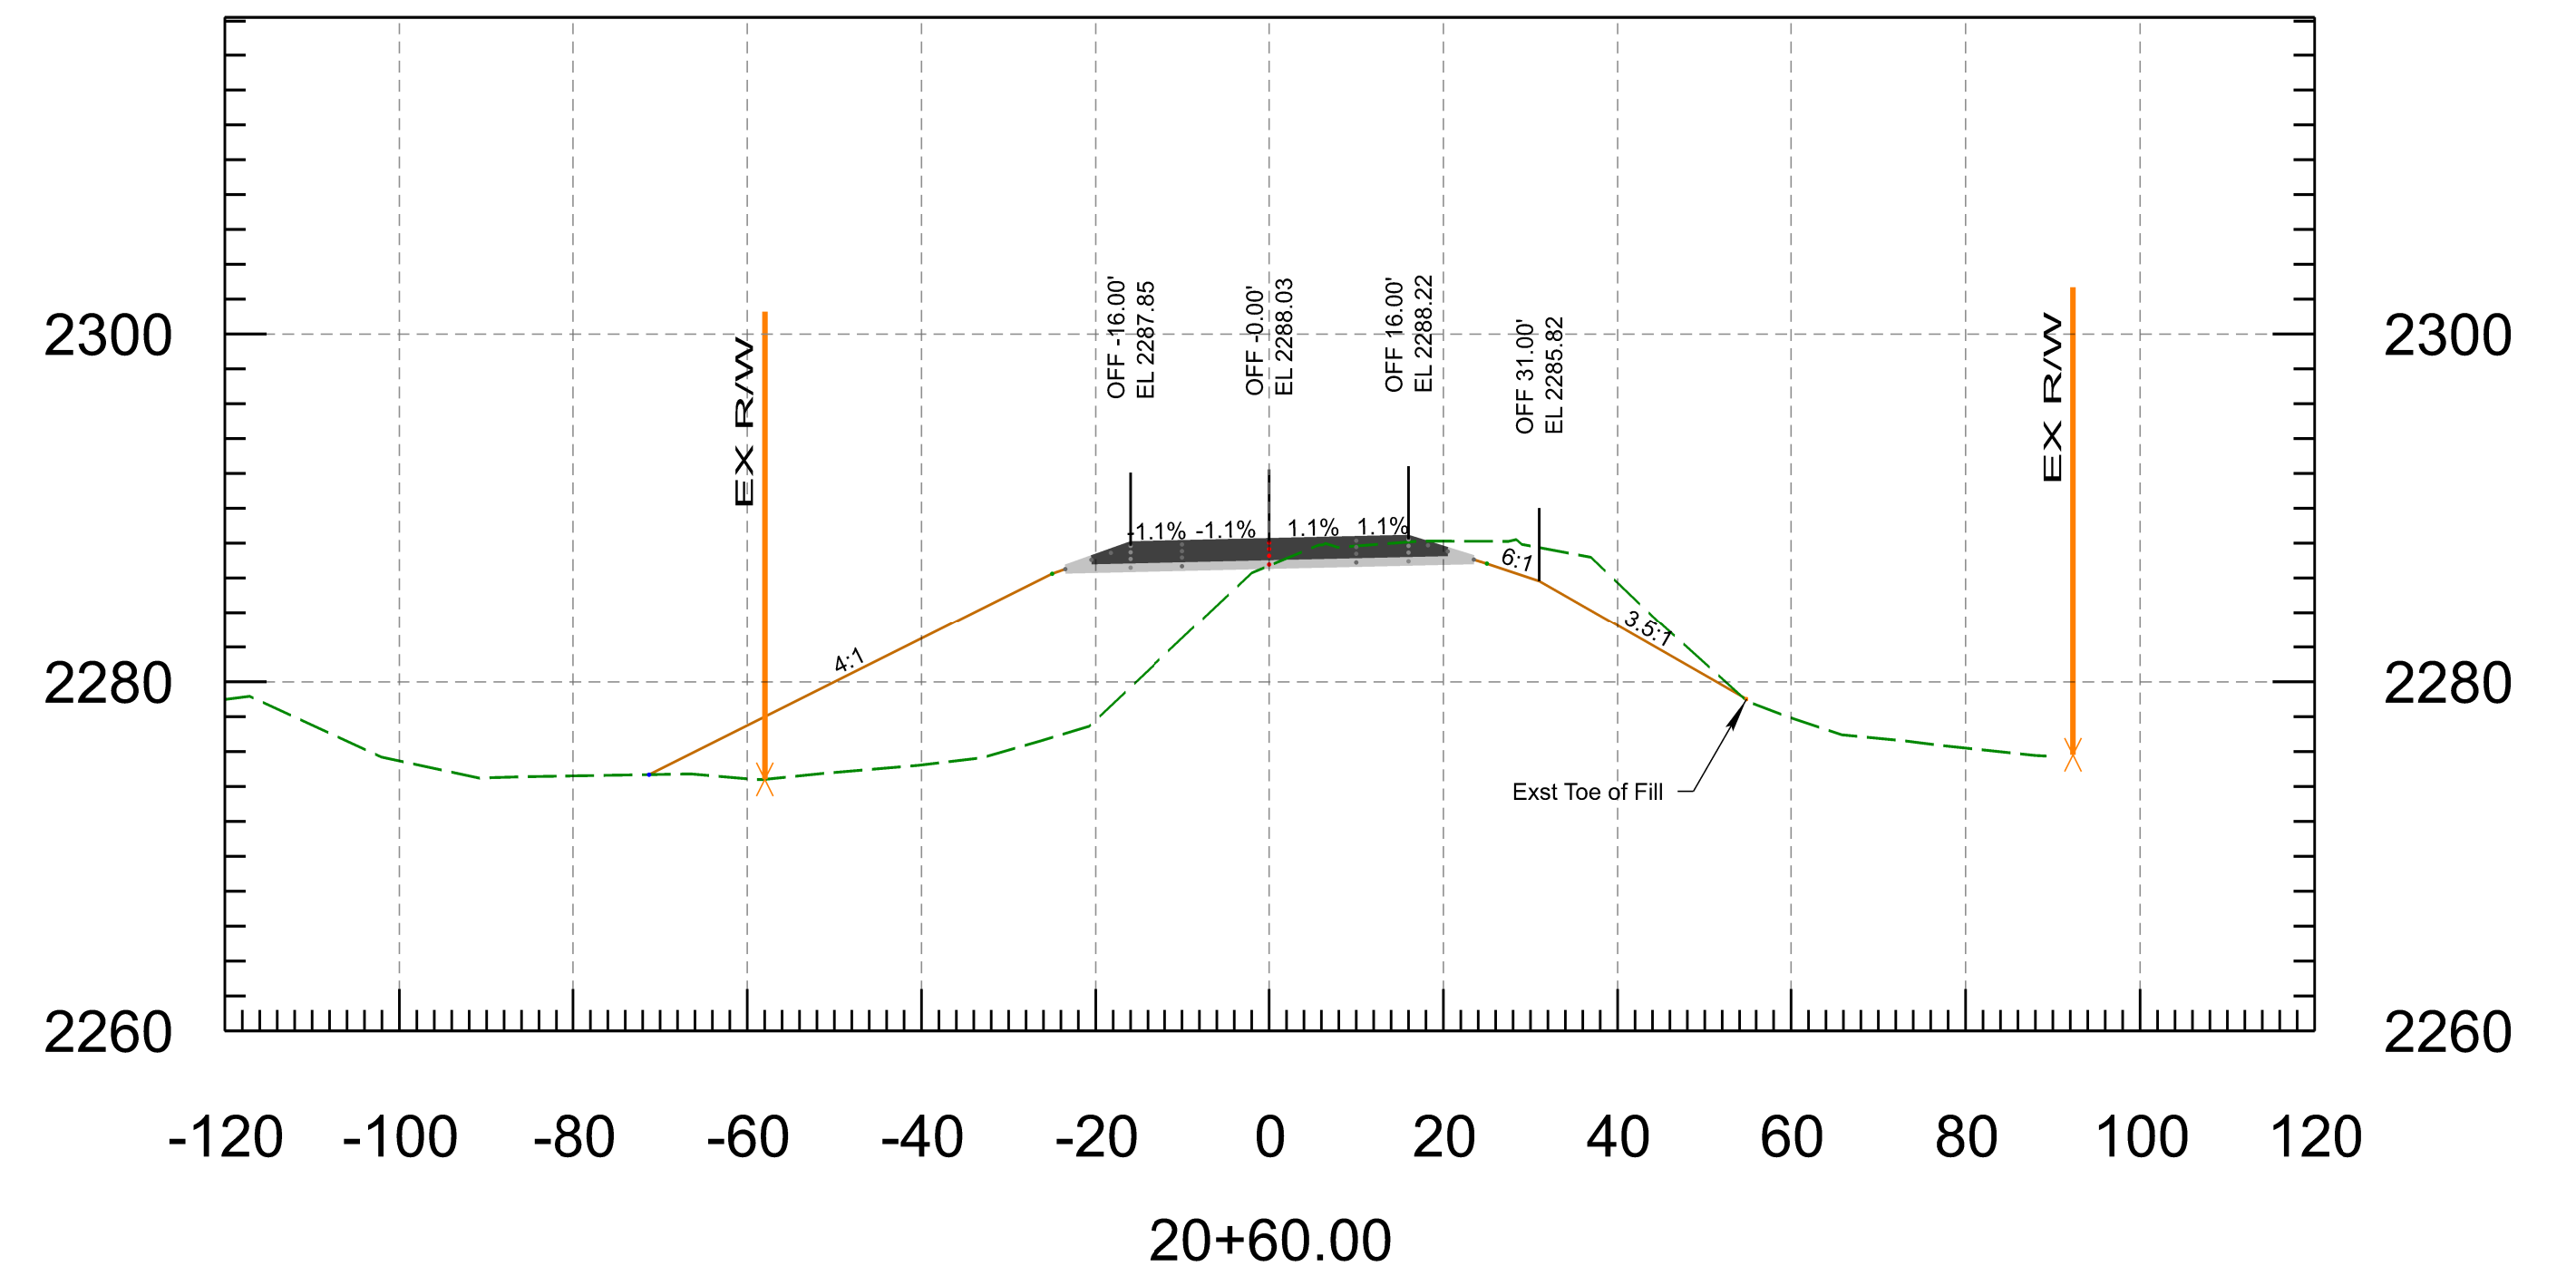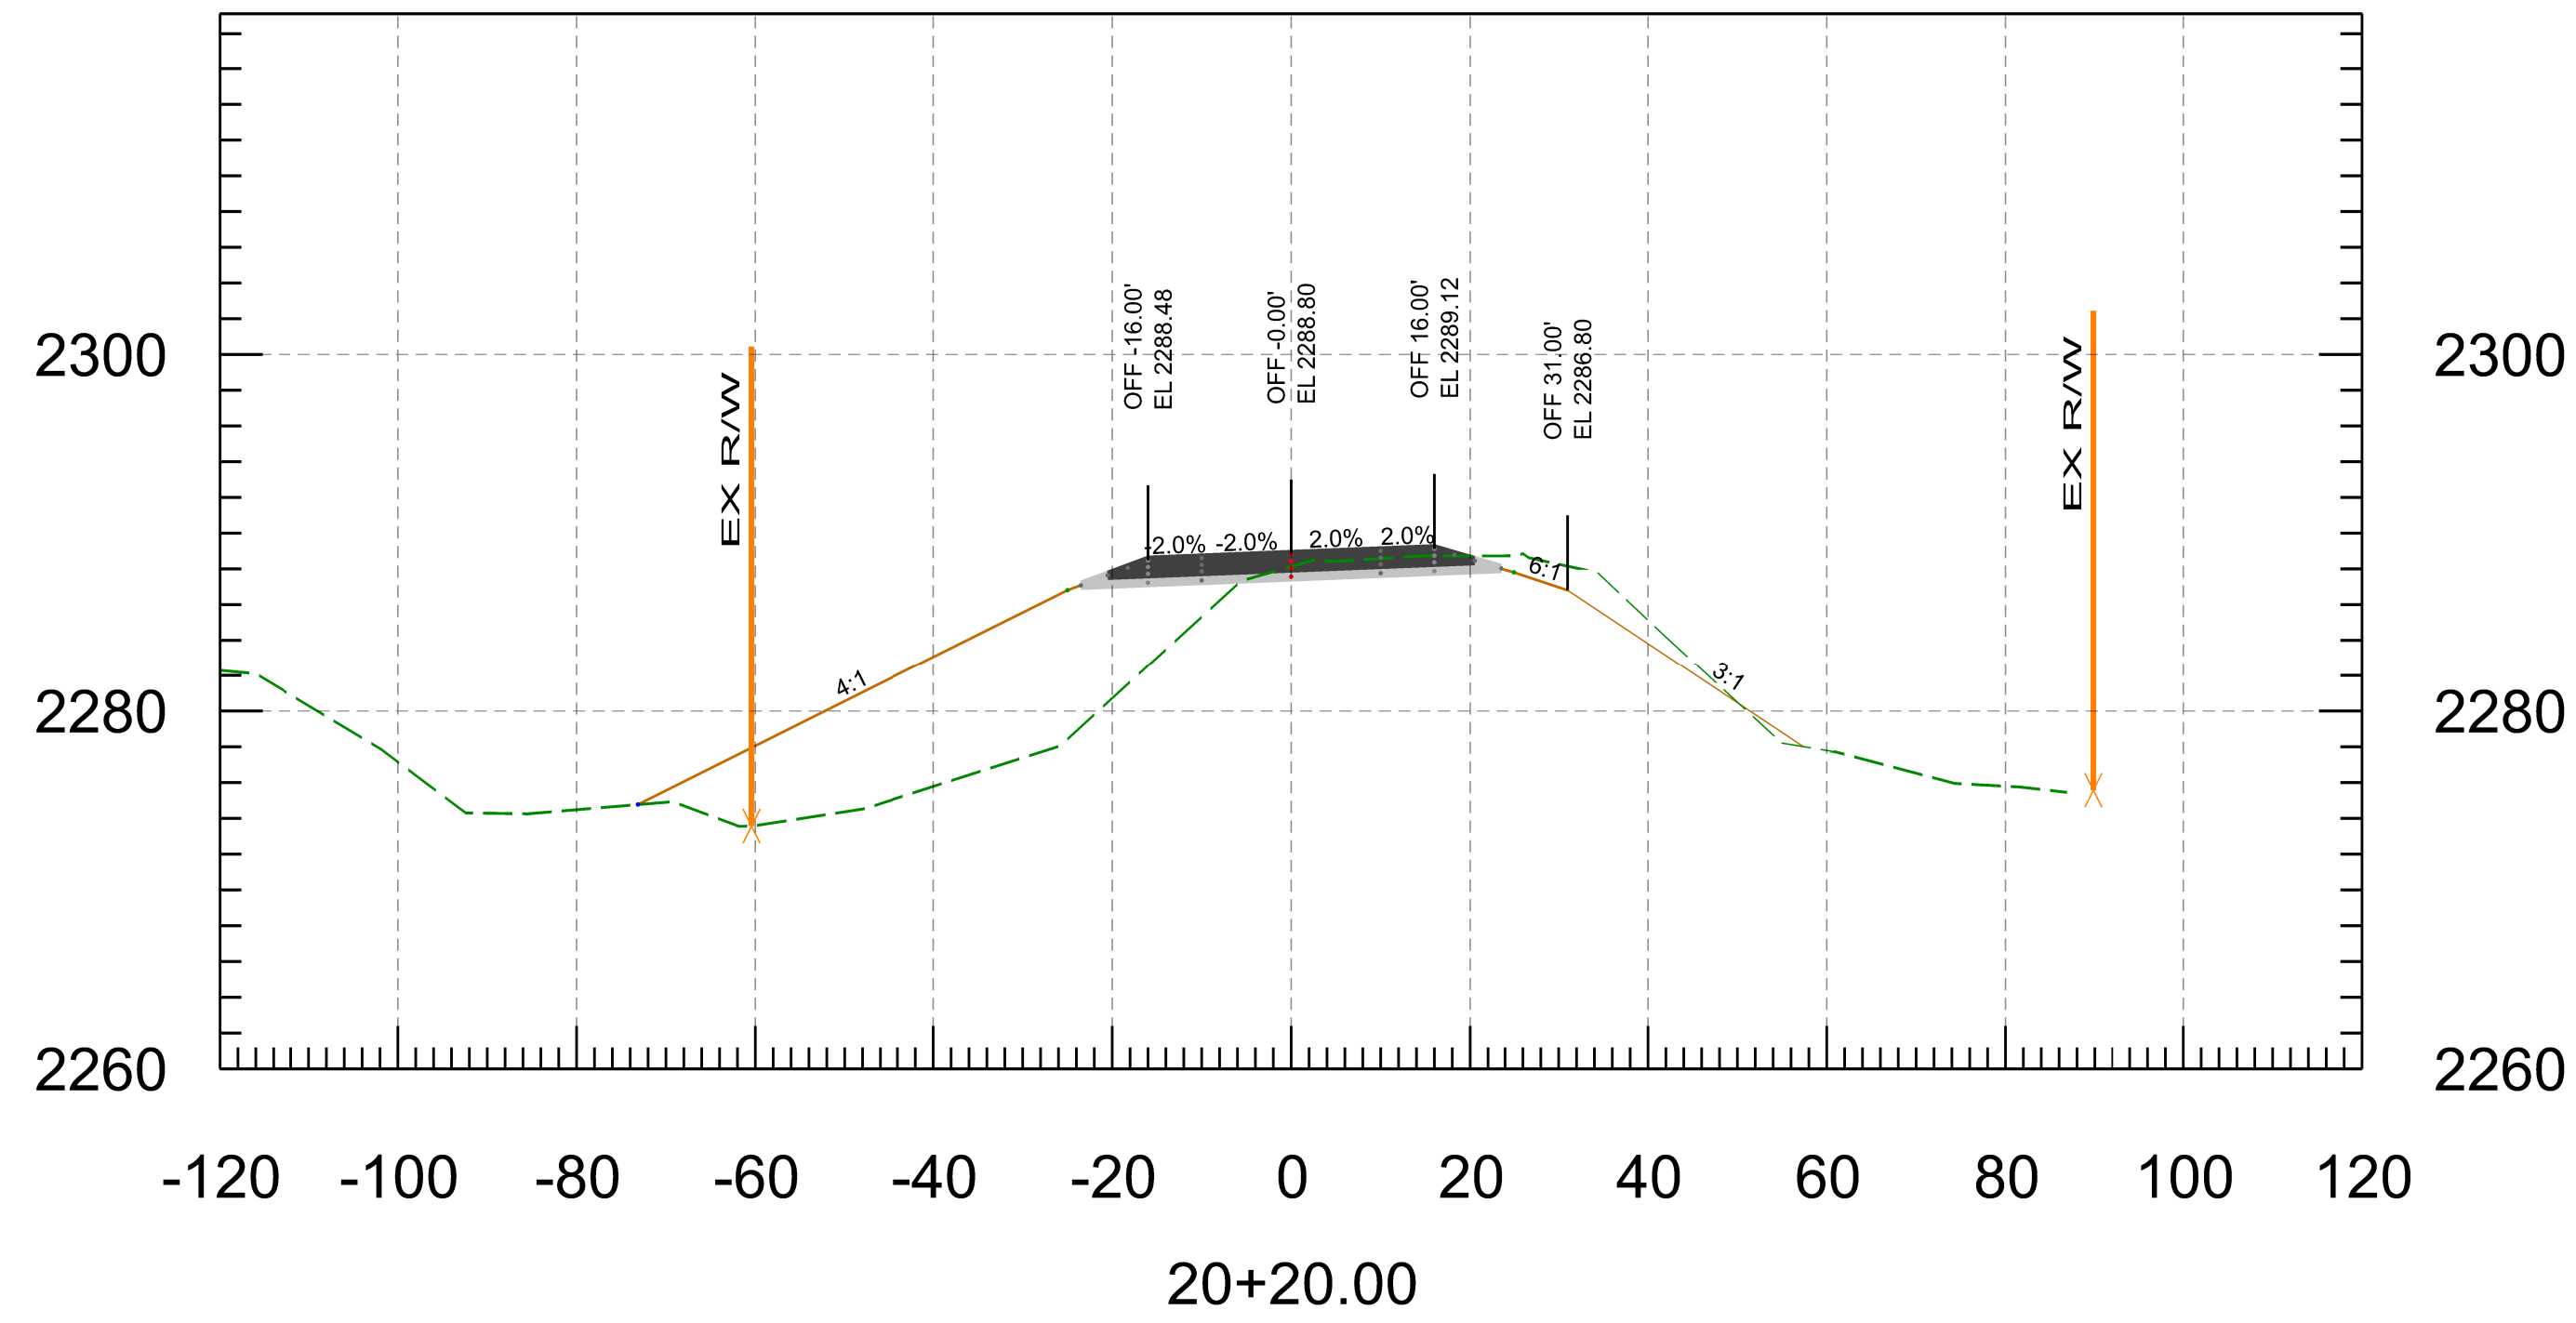

PRELIMINARY <b>STAGE FINAL</b> Review NOT FOR CONSTRUCTION OR RECORDING	DESIGN	N. Harness	3/26	ARIZONA DEPARTMENT OF TRANSPORTATION INFRASTRUCTURE DELIVERY AND OPERATIONS DIVISION <b>ROADWAY DESIGN SECTION</b>	ROUTE	SR 96	F.H.W.A. Arizona Division ARIZ.	PROJECT NO.	096 YV 010	FEDERAL ID NO.	096-A(200)	SHEET NO.	9	TOTAL SHEETS	37	RECORD DRAWING
	DRAWN	P. Meek	3/36		MILEPOST			LOCATION	NORTH OF HILLSIDE				SHEET	OF		
	CHECKED	N. Harness	3/26		TEAM LEADER	E. Eggen	STRUCTURE NO.		TRACS NO.	F0584 01C				_____	OF	_____

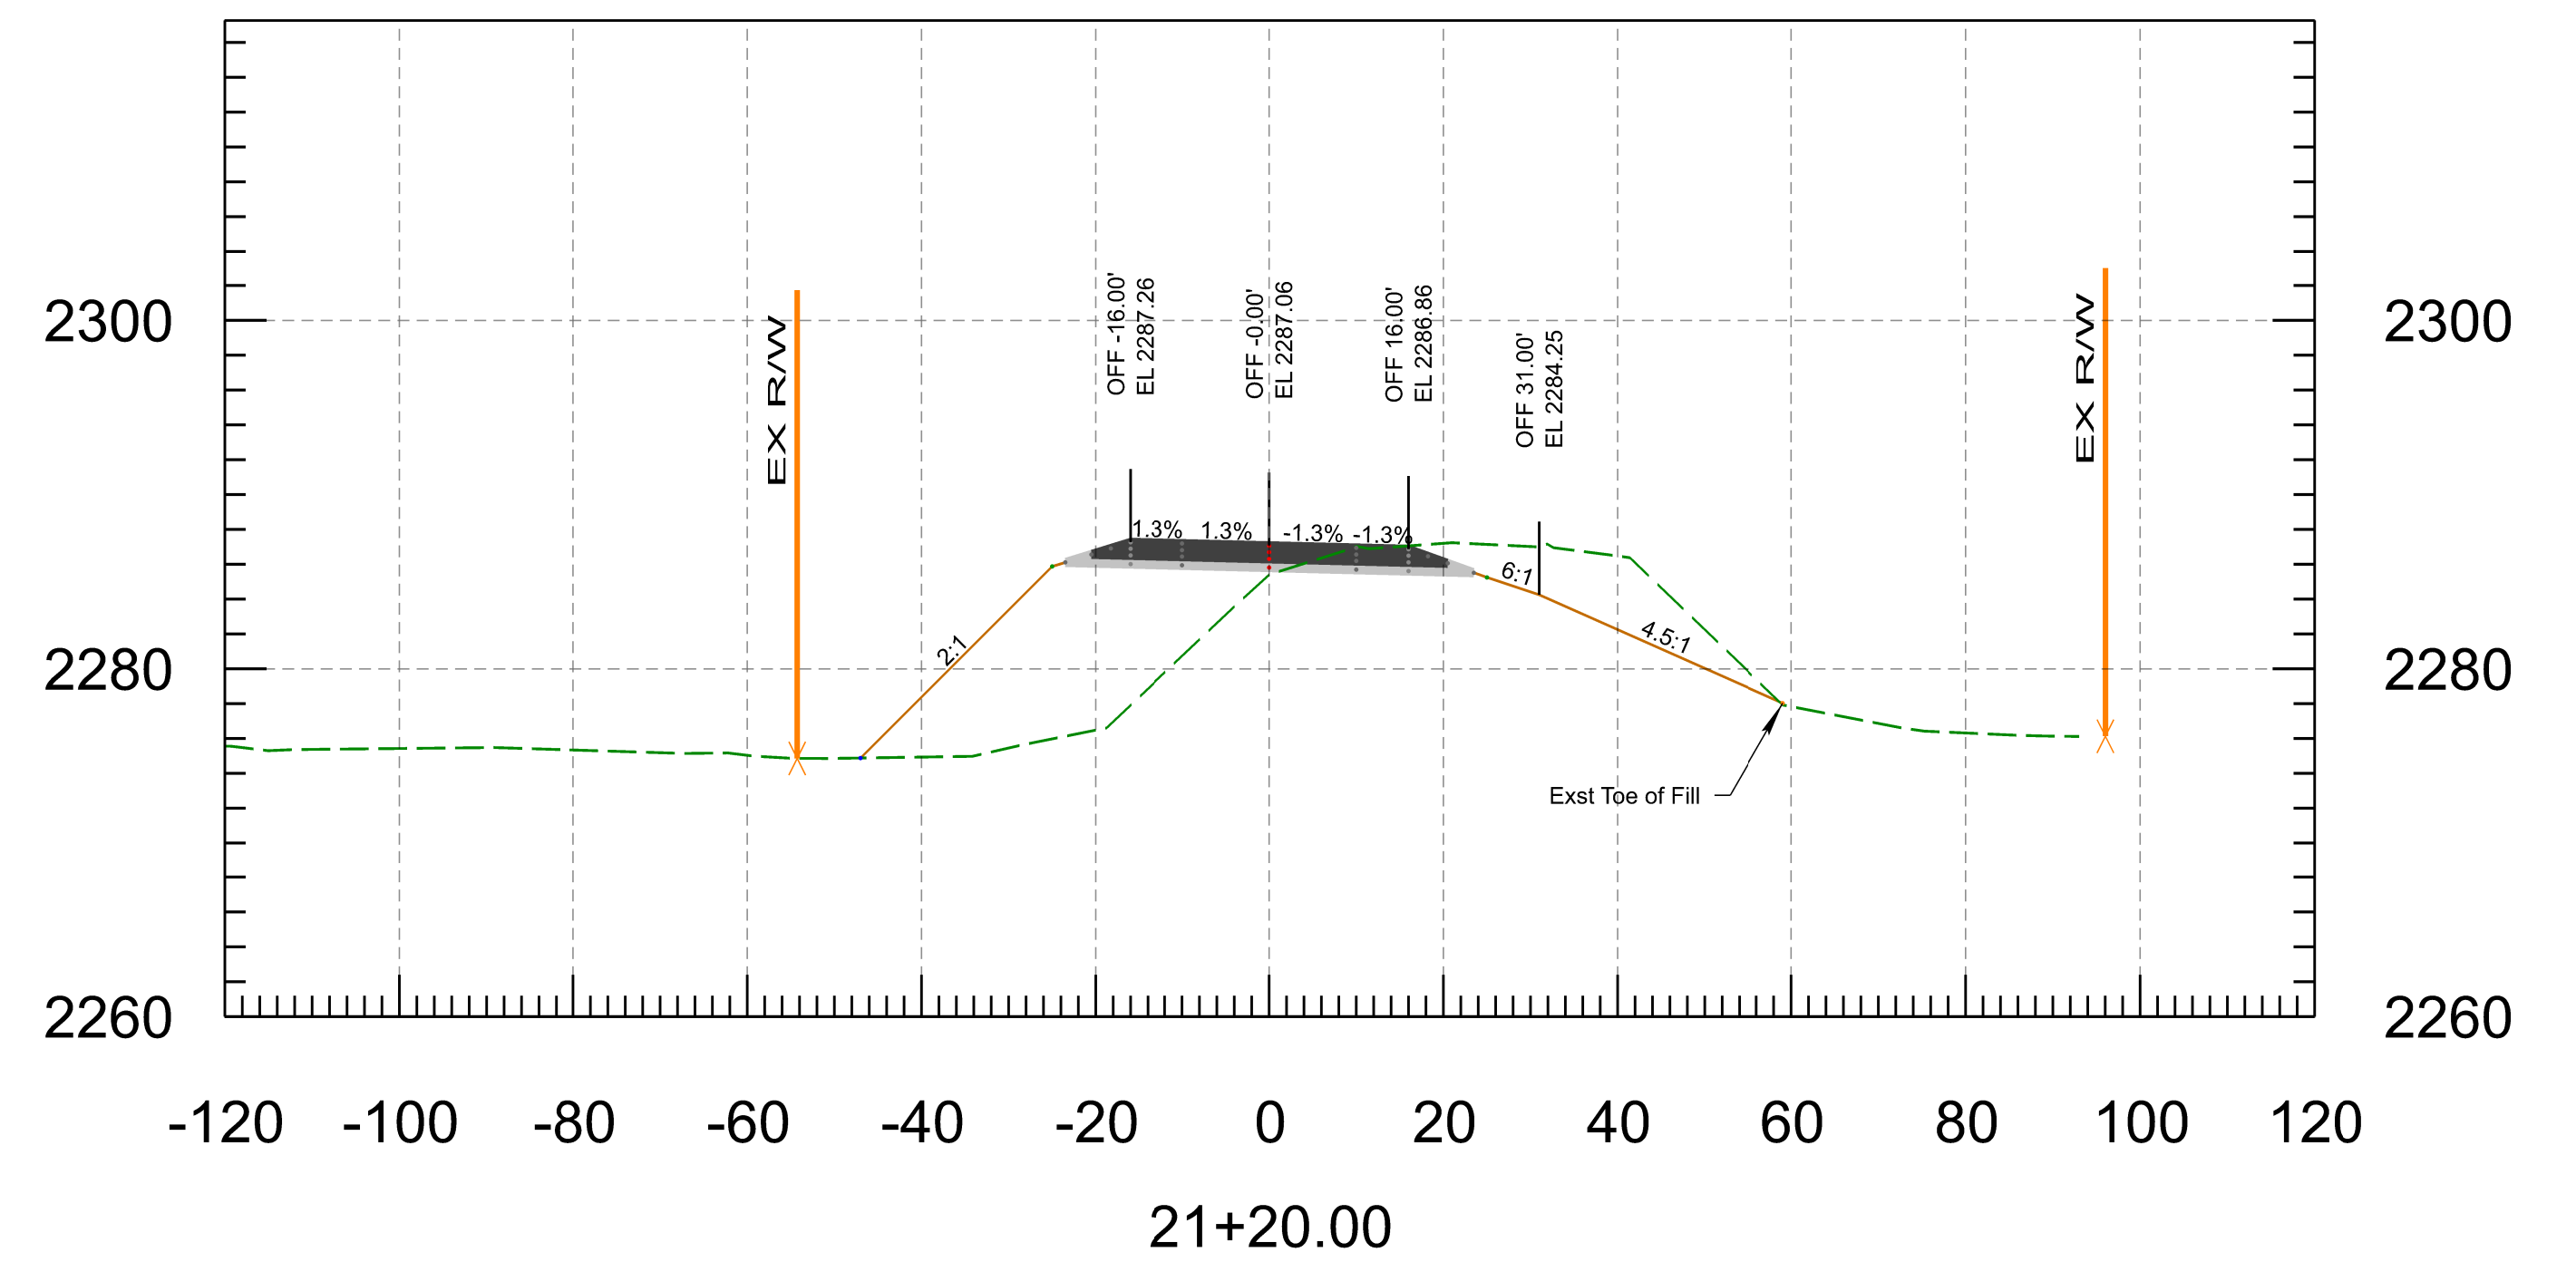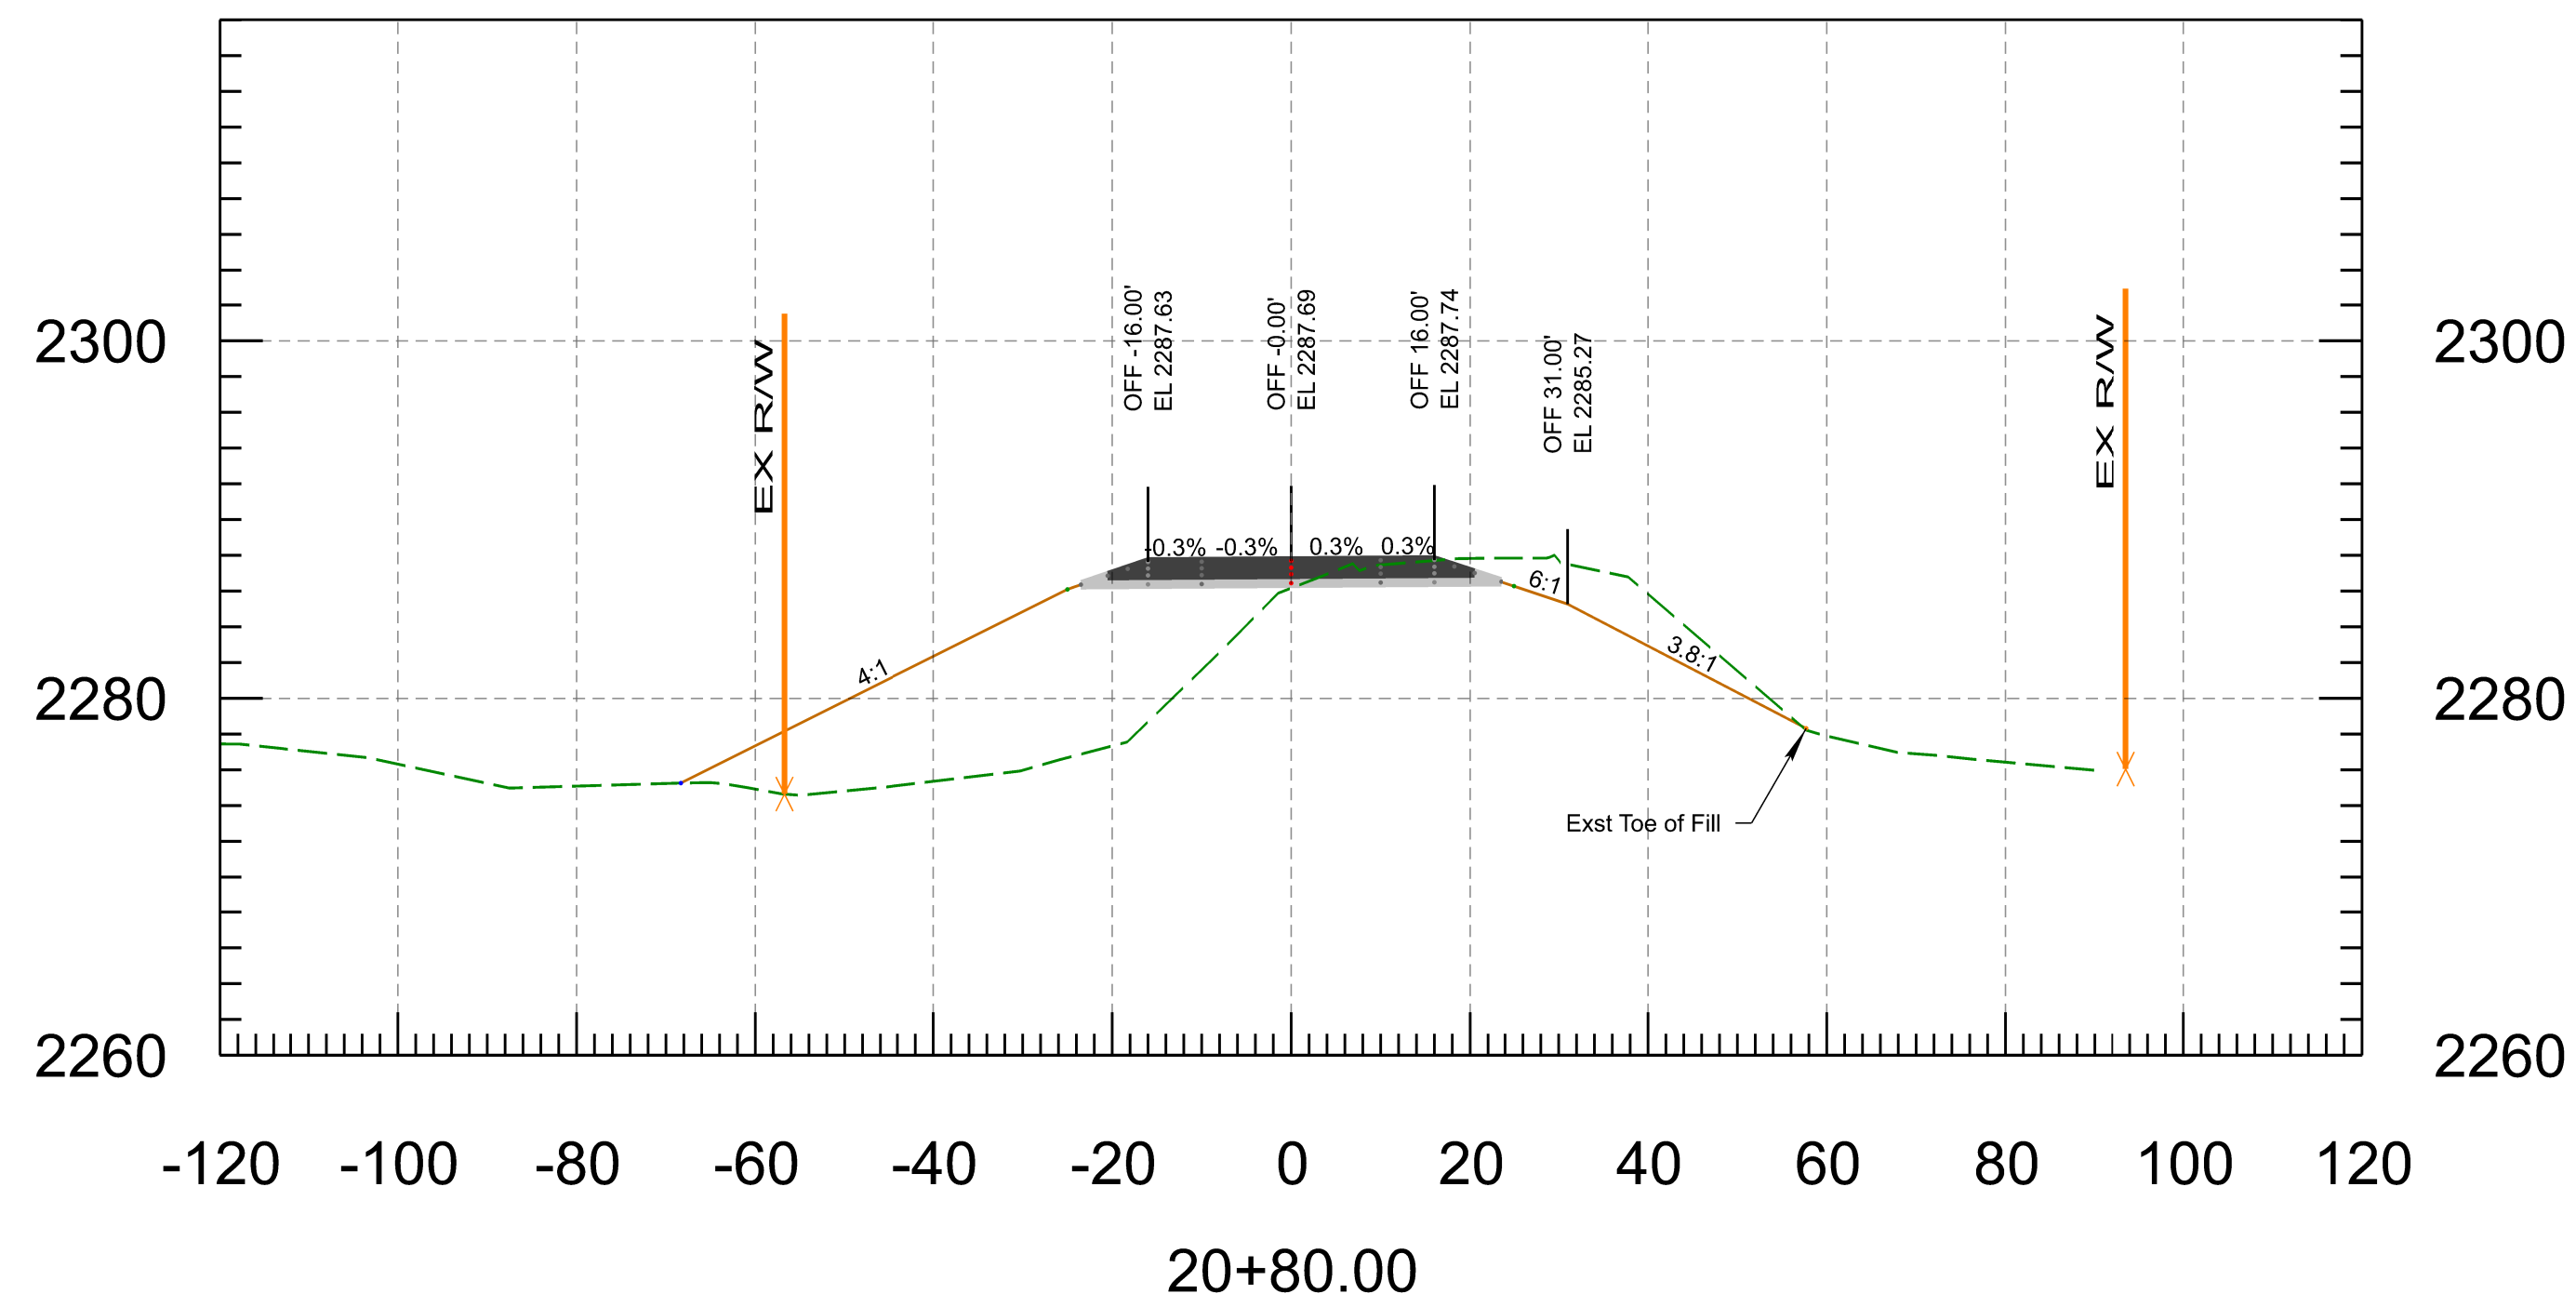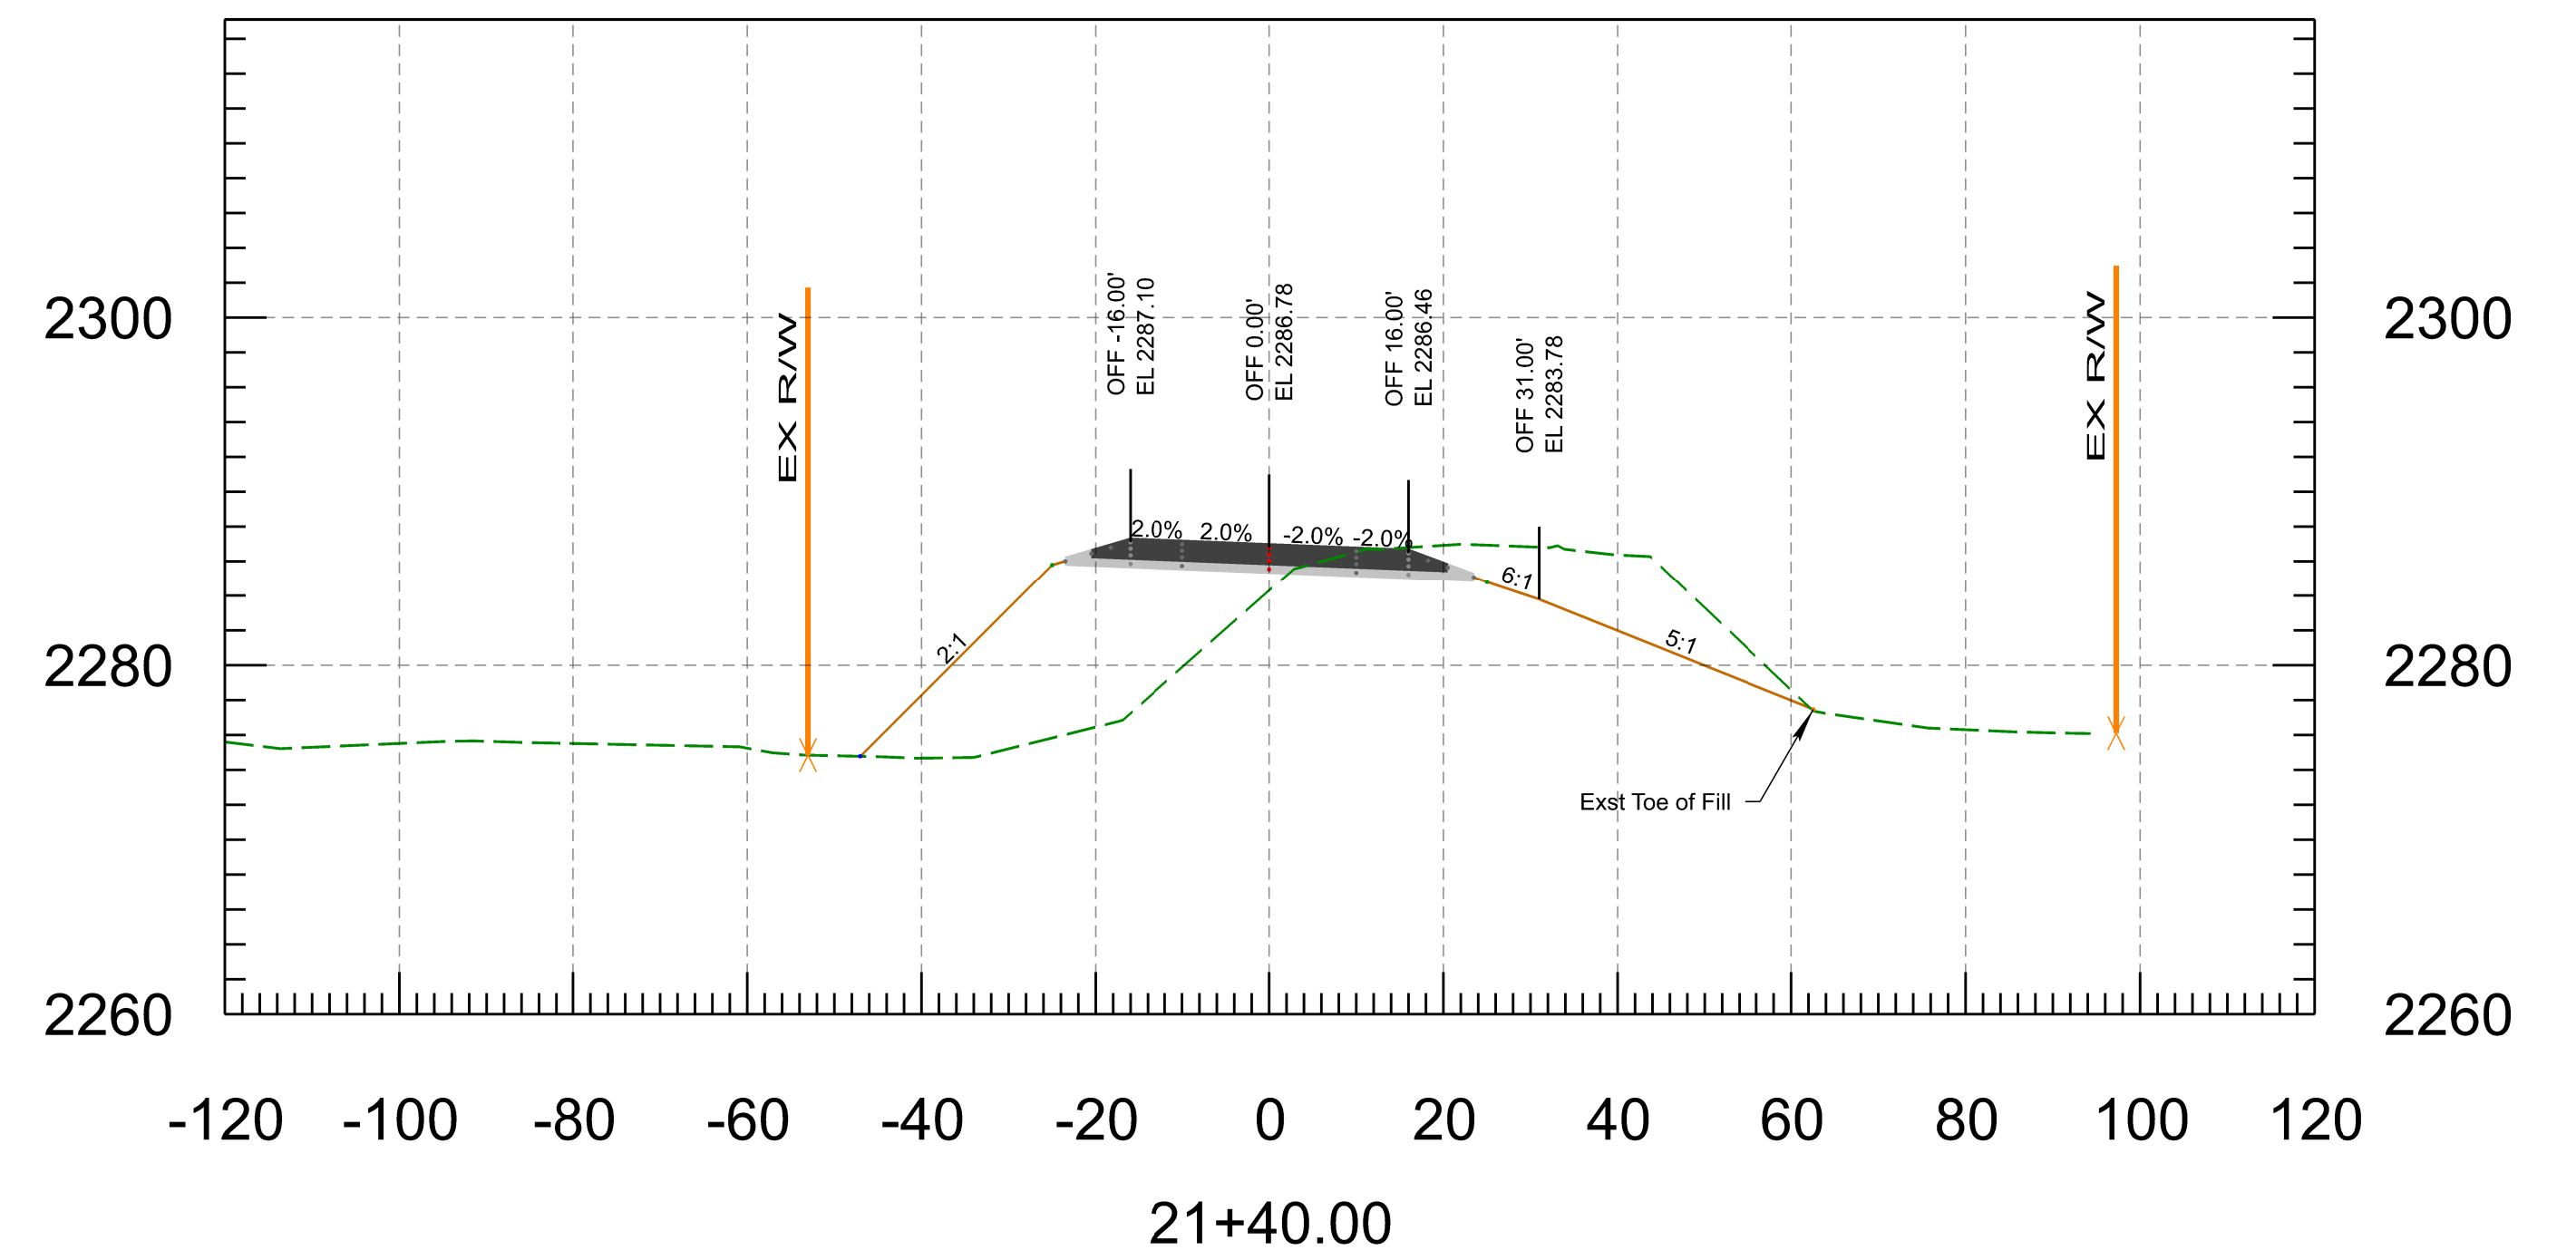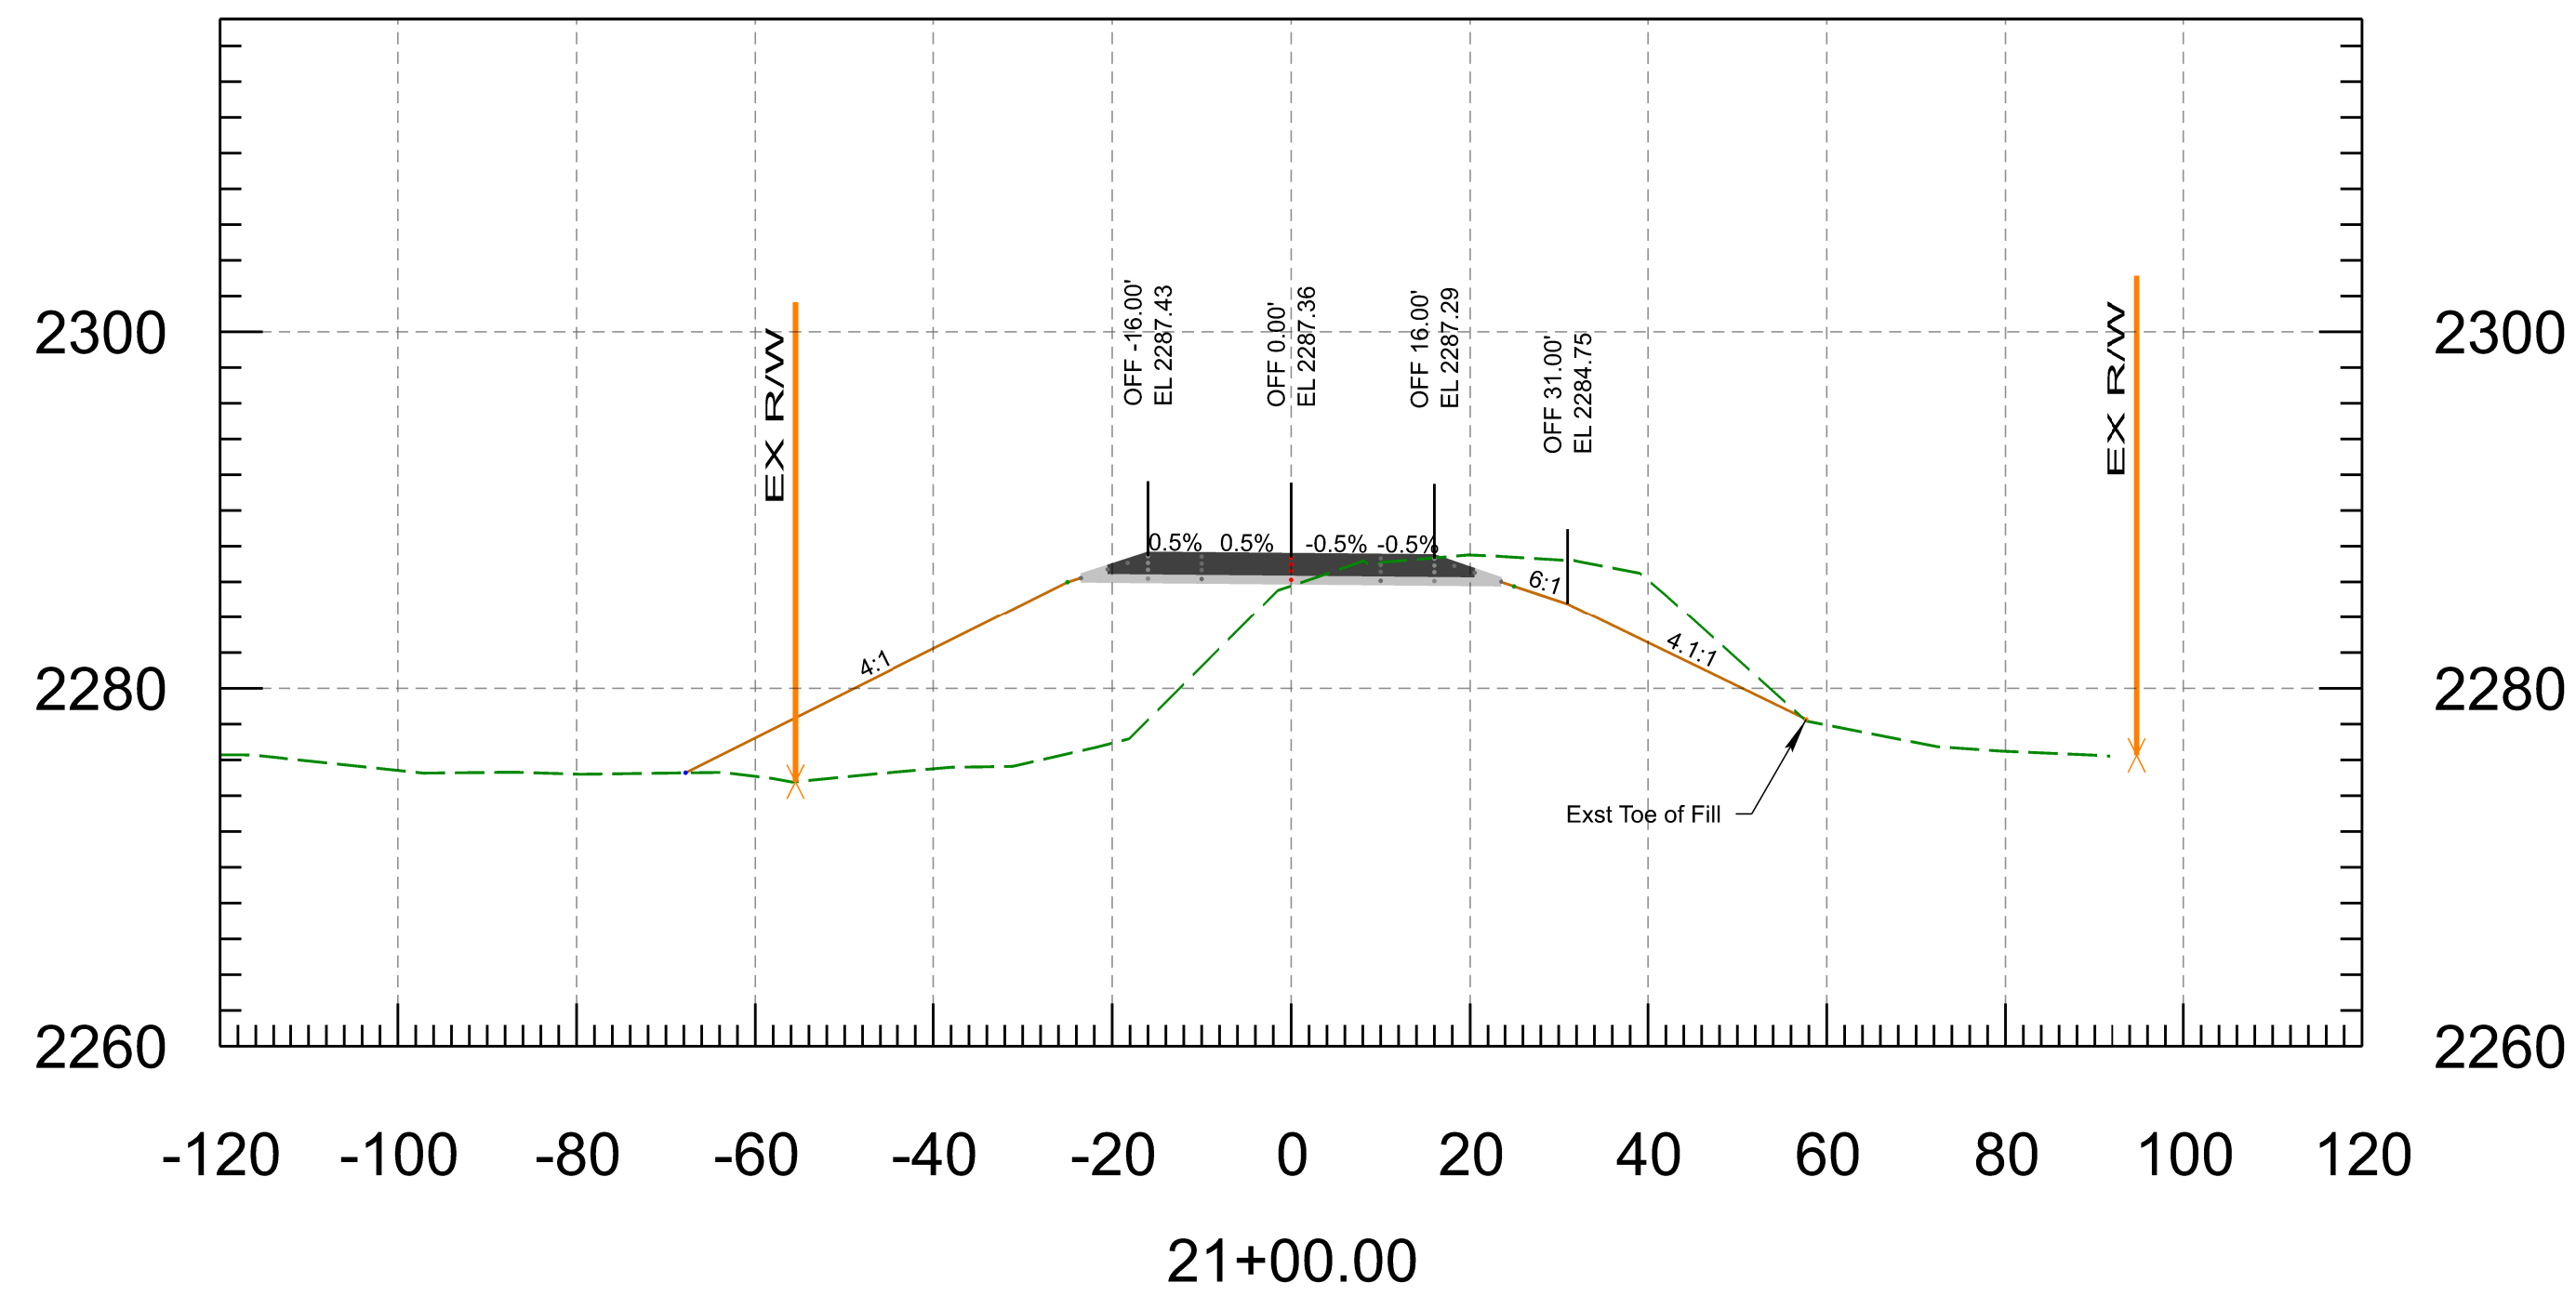

<b>PRELIMINARY</b> <b>STAGE FINAL</b> Review NOT FOR CONSTRUCTION OR RECORDING	NAME	DATE	ARIZONA DEPARTMENT OF TRANSPORTATION INFRASTRUCTURE DELIVERY AND OPERATIONS DIVISION <b>ROADWAY DESIGN SECTION</b>	ROUTE	F.H.W.A. Arizona Division	STATE	PROJECT NO.	FEDERAL ID NO.	SHEET NO.	TOTAL SHEETS	RECORD DRAWING
	DESIGN	3/26		SR 96			ARIZ.	096 YV 010	096-A(200)	10	
	DRAWN	P. Meek		3/36	MILEPOST	LOCATION NORTH OF HILLSIDE					
	CHECKED	N. Harness		3/26	STRUCTURE NO.	TRACS NO. F0584 01C					
	TEAM LEADER	E. Eggen	3/26		SHEET OF						
					___ OF ___						

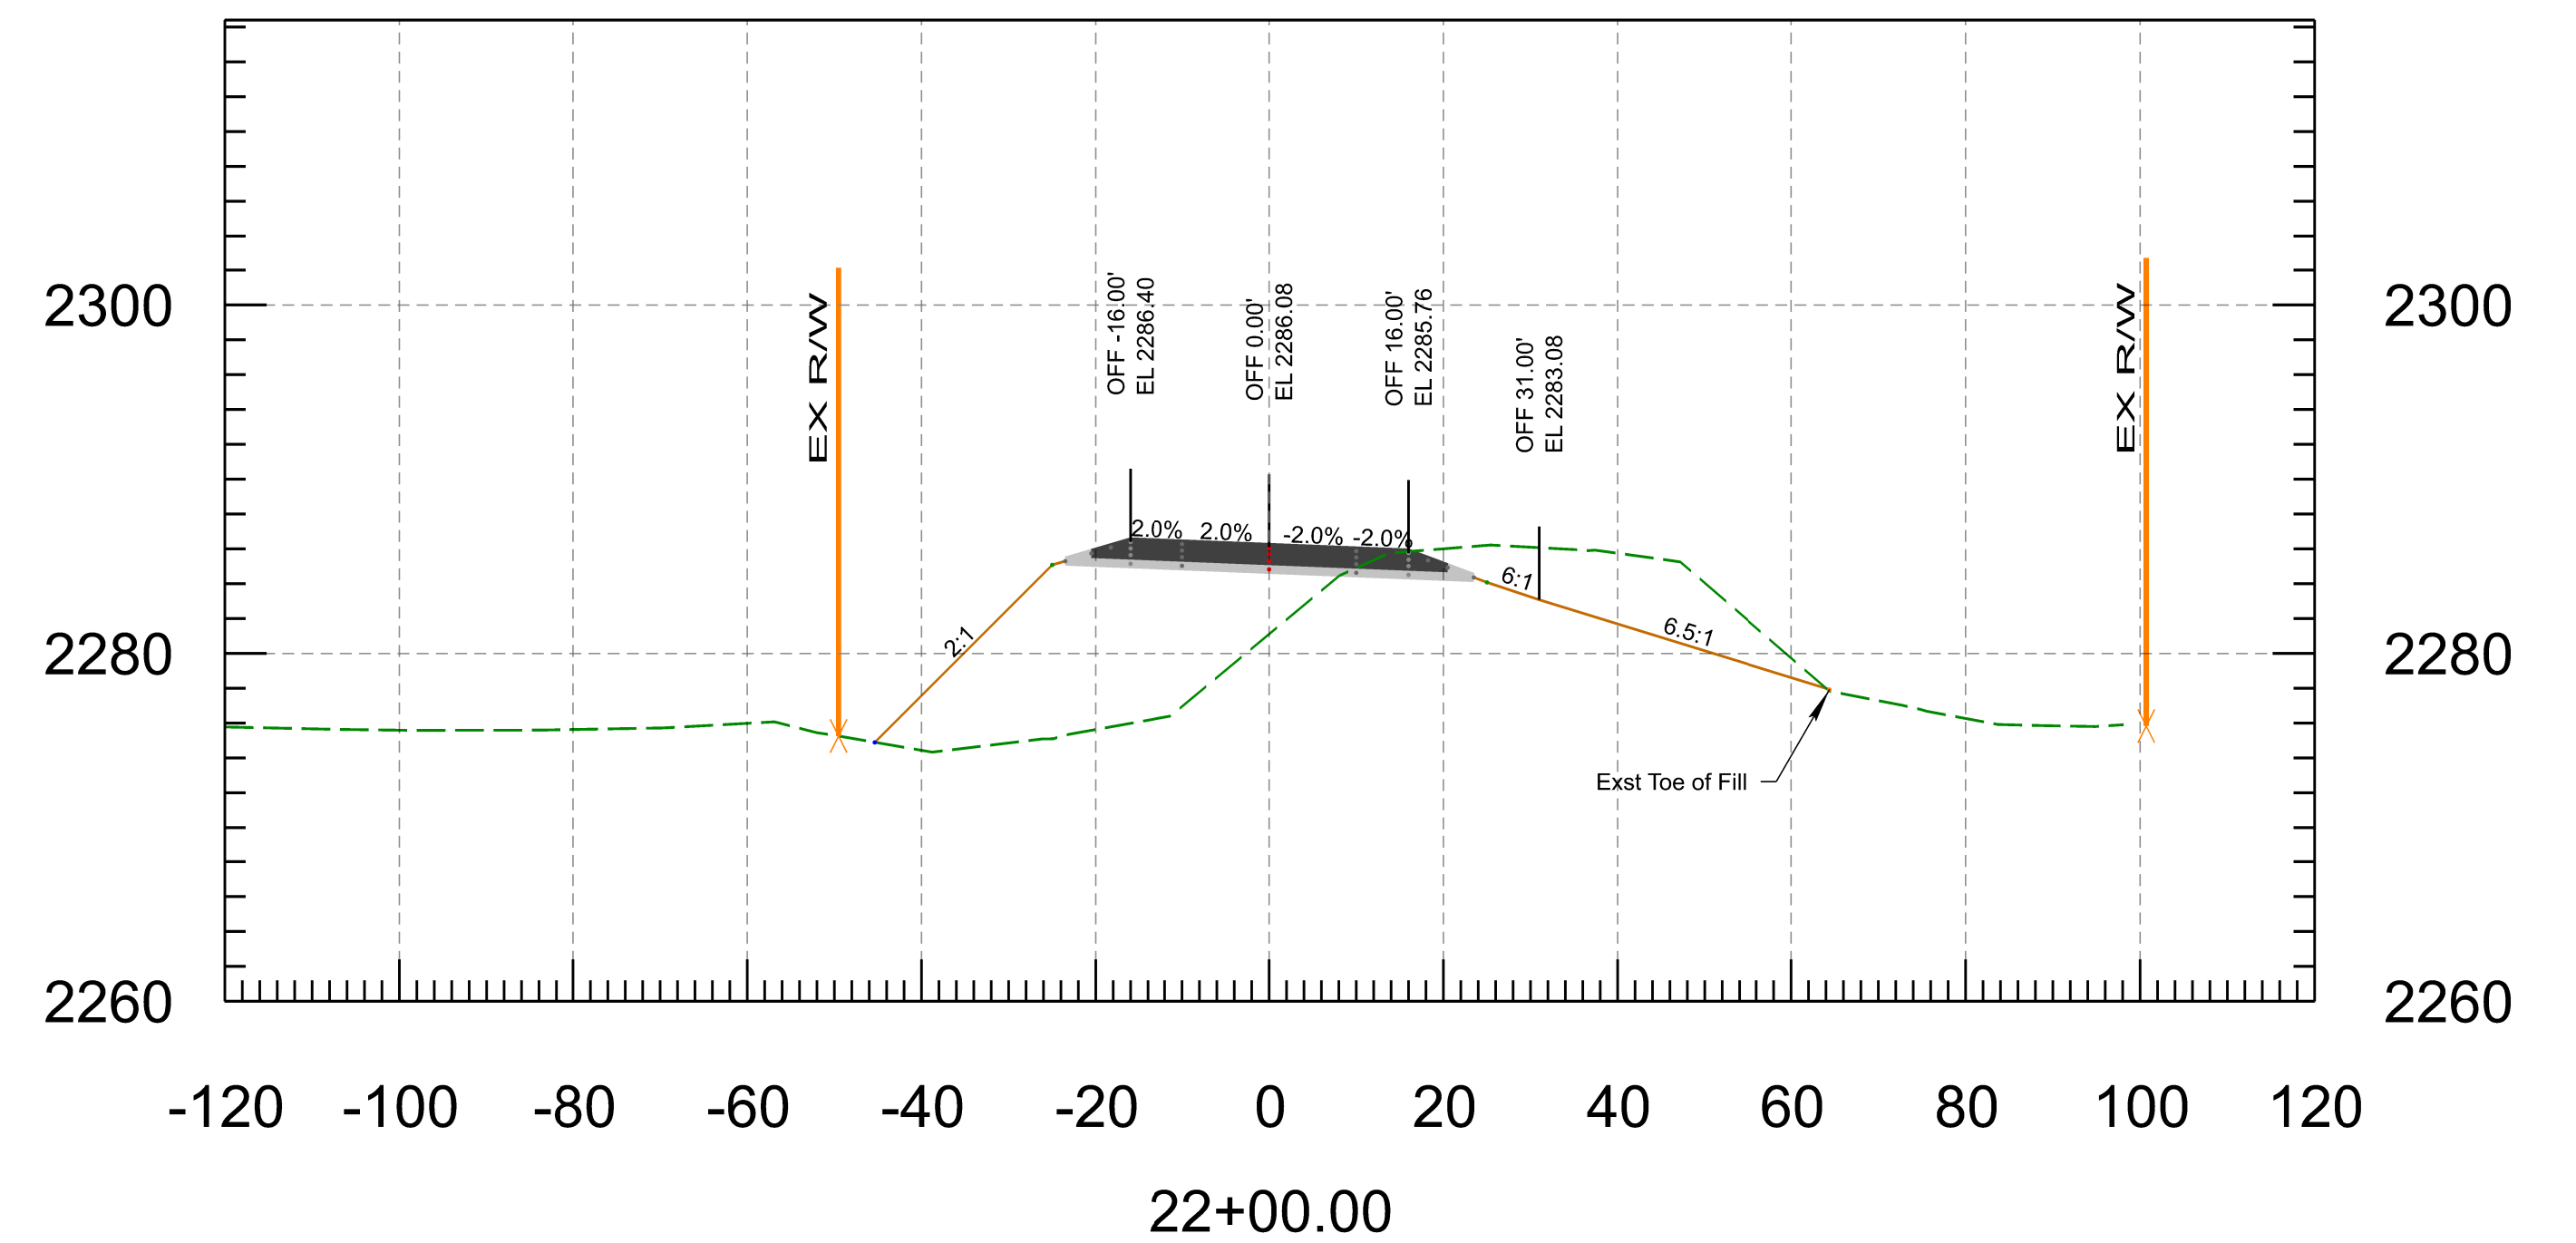
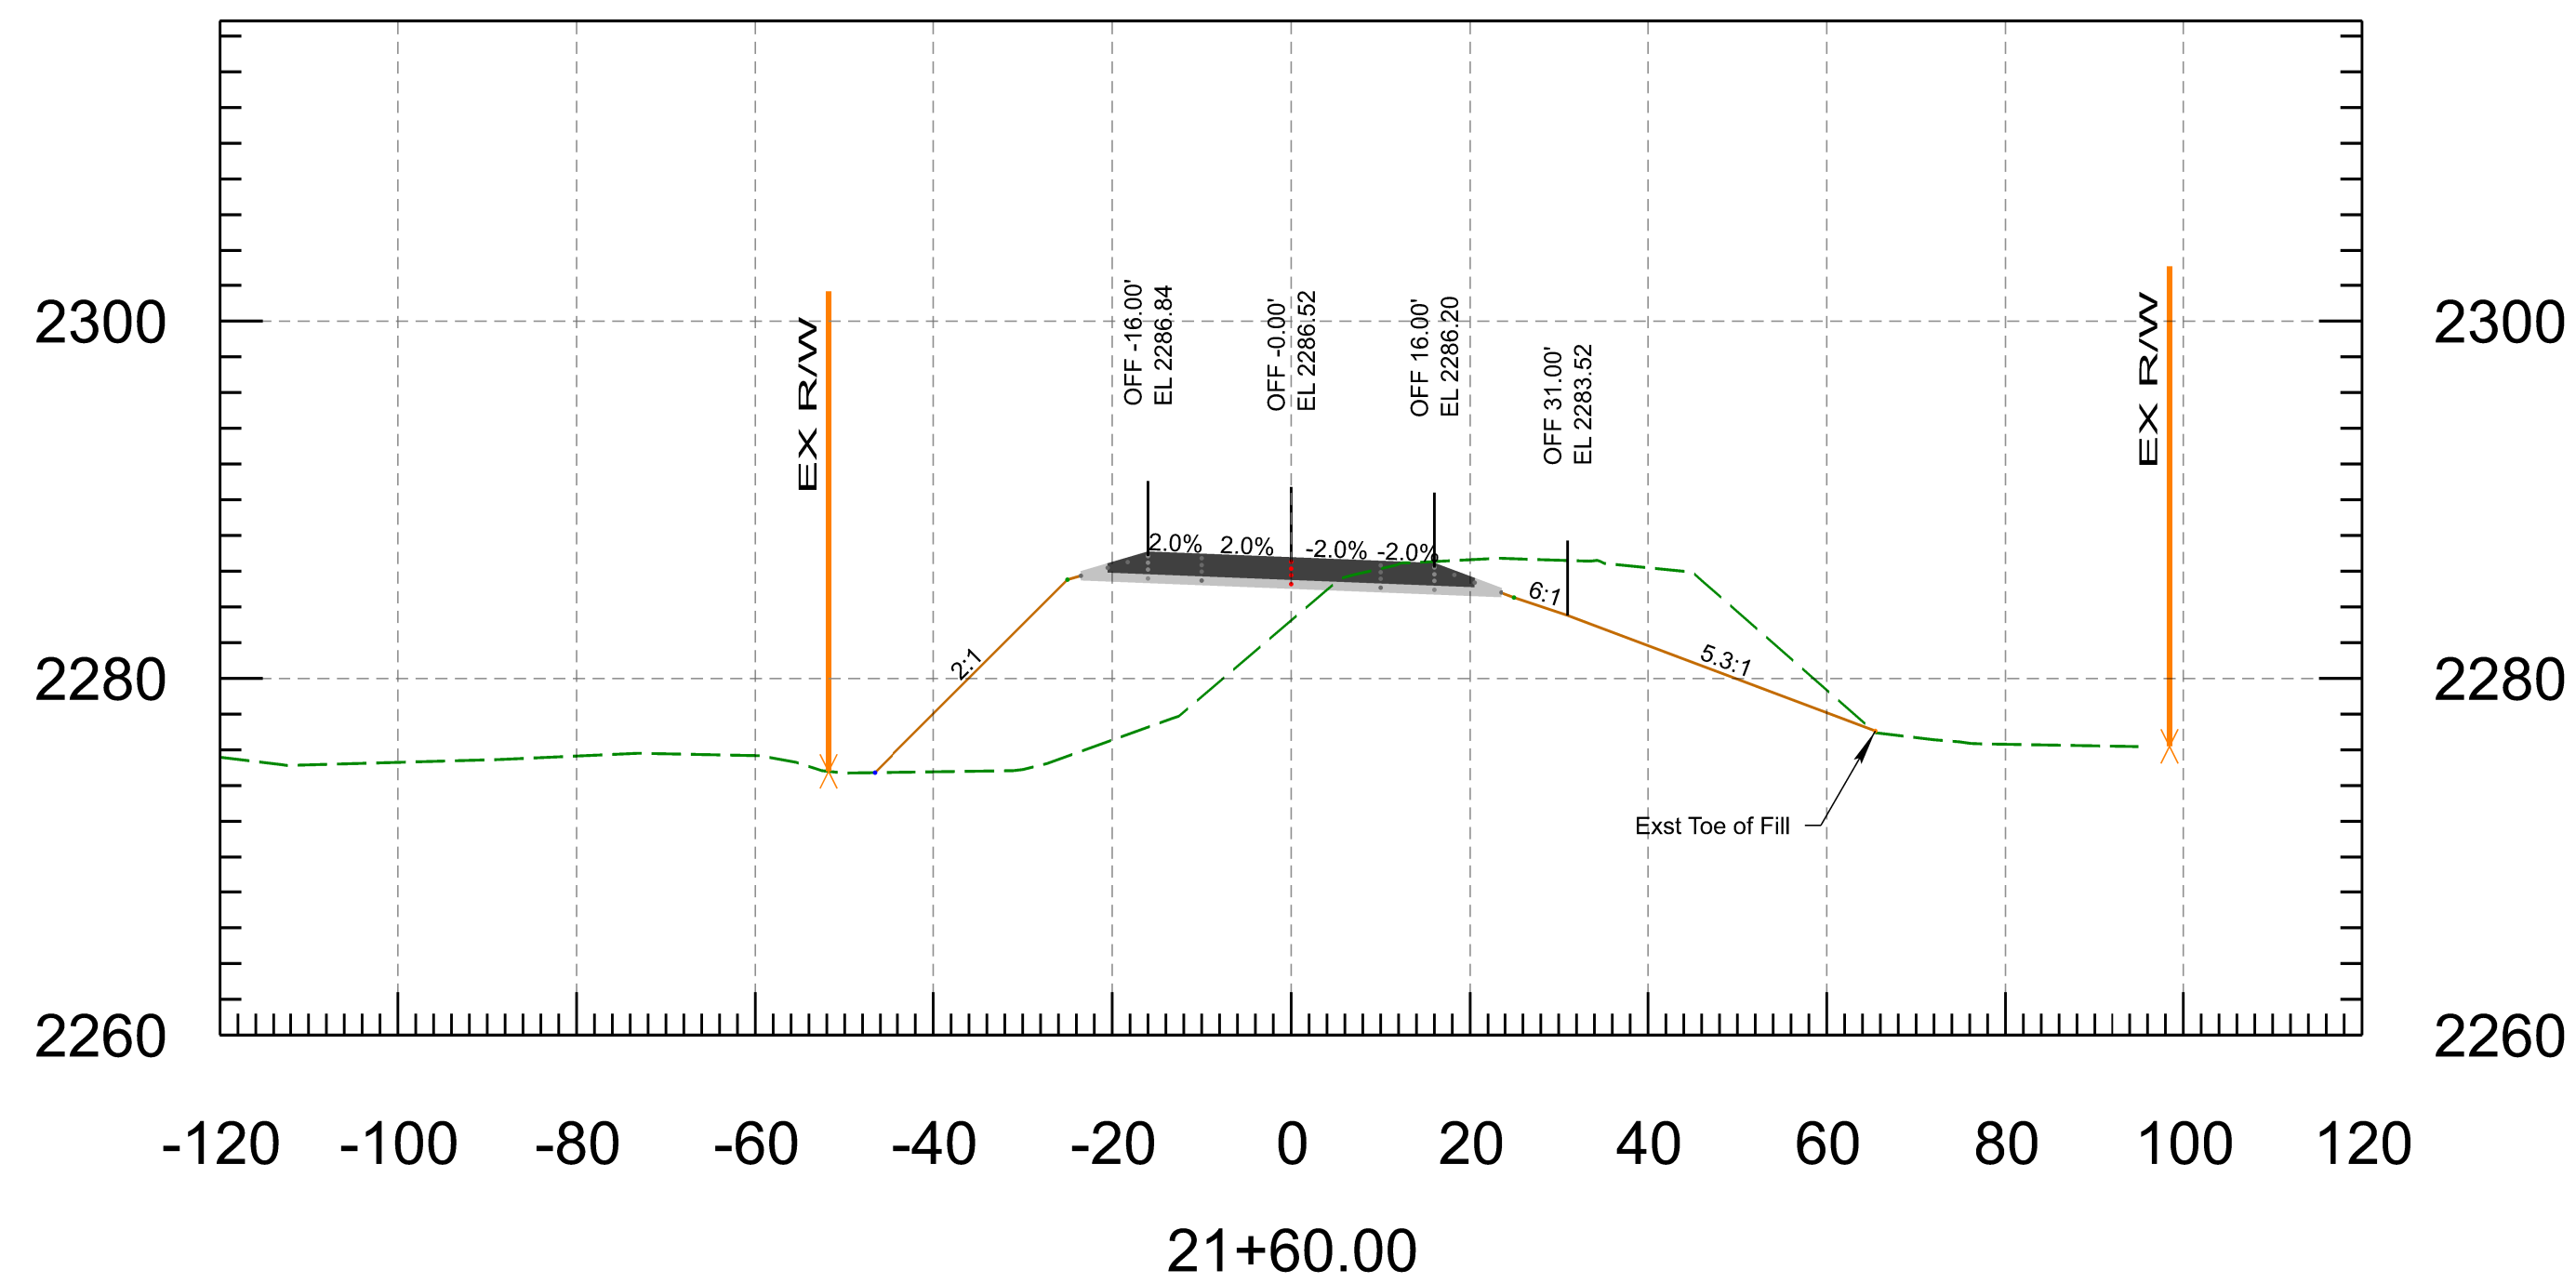
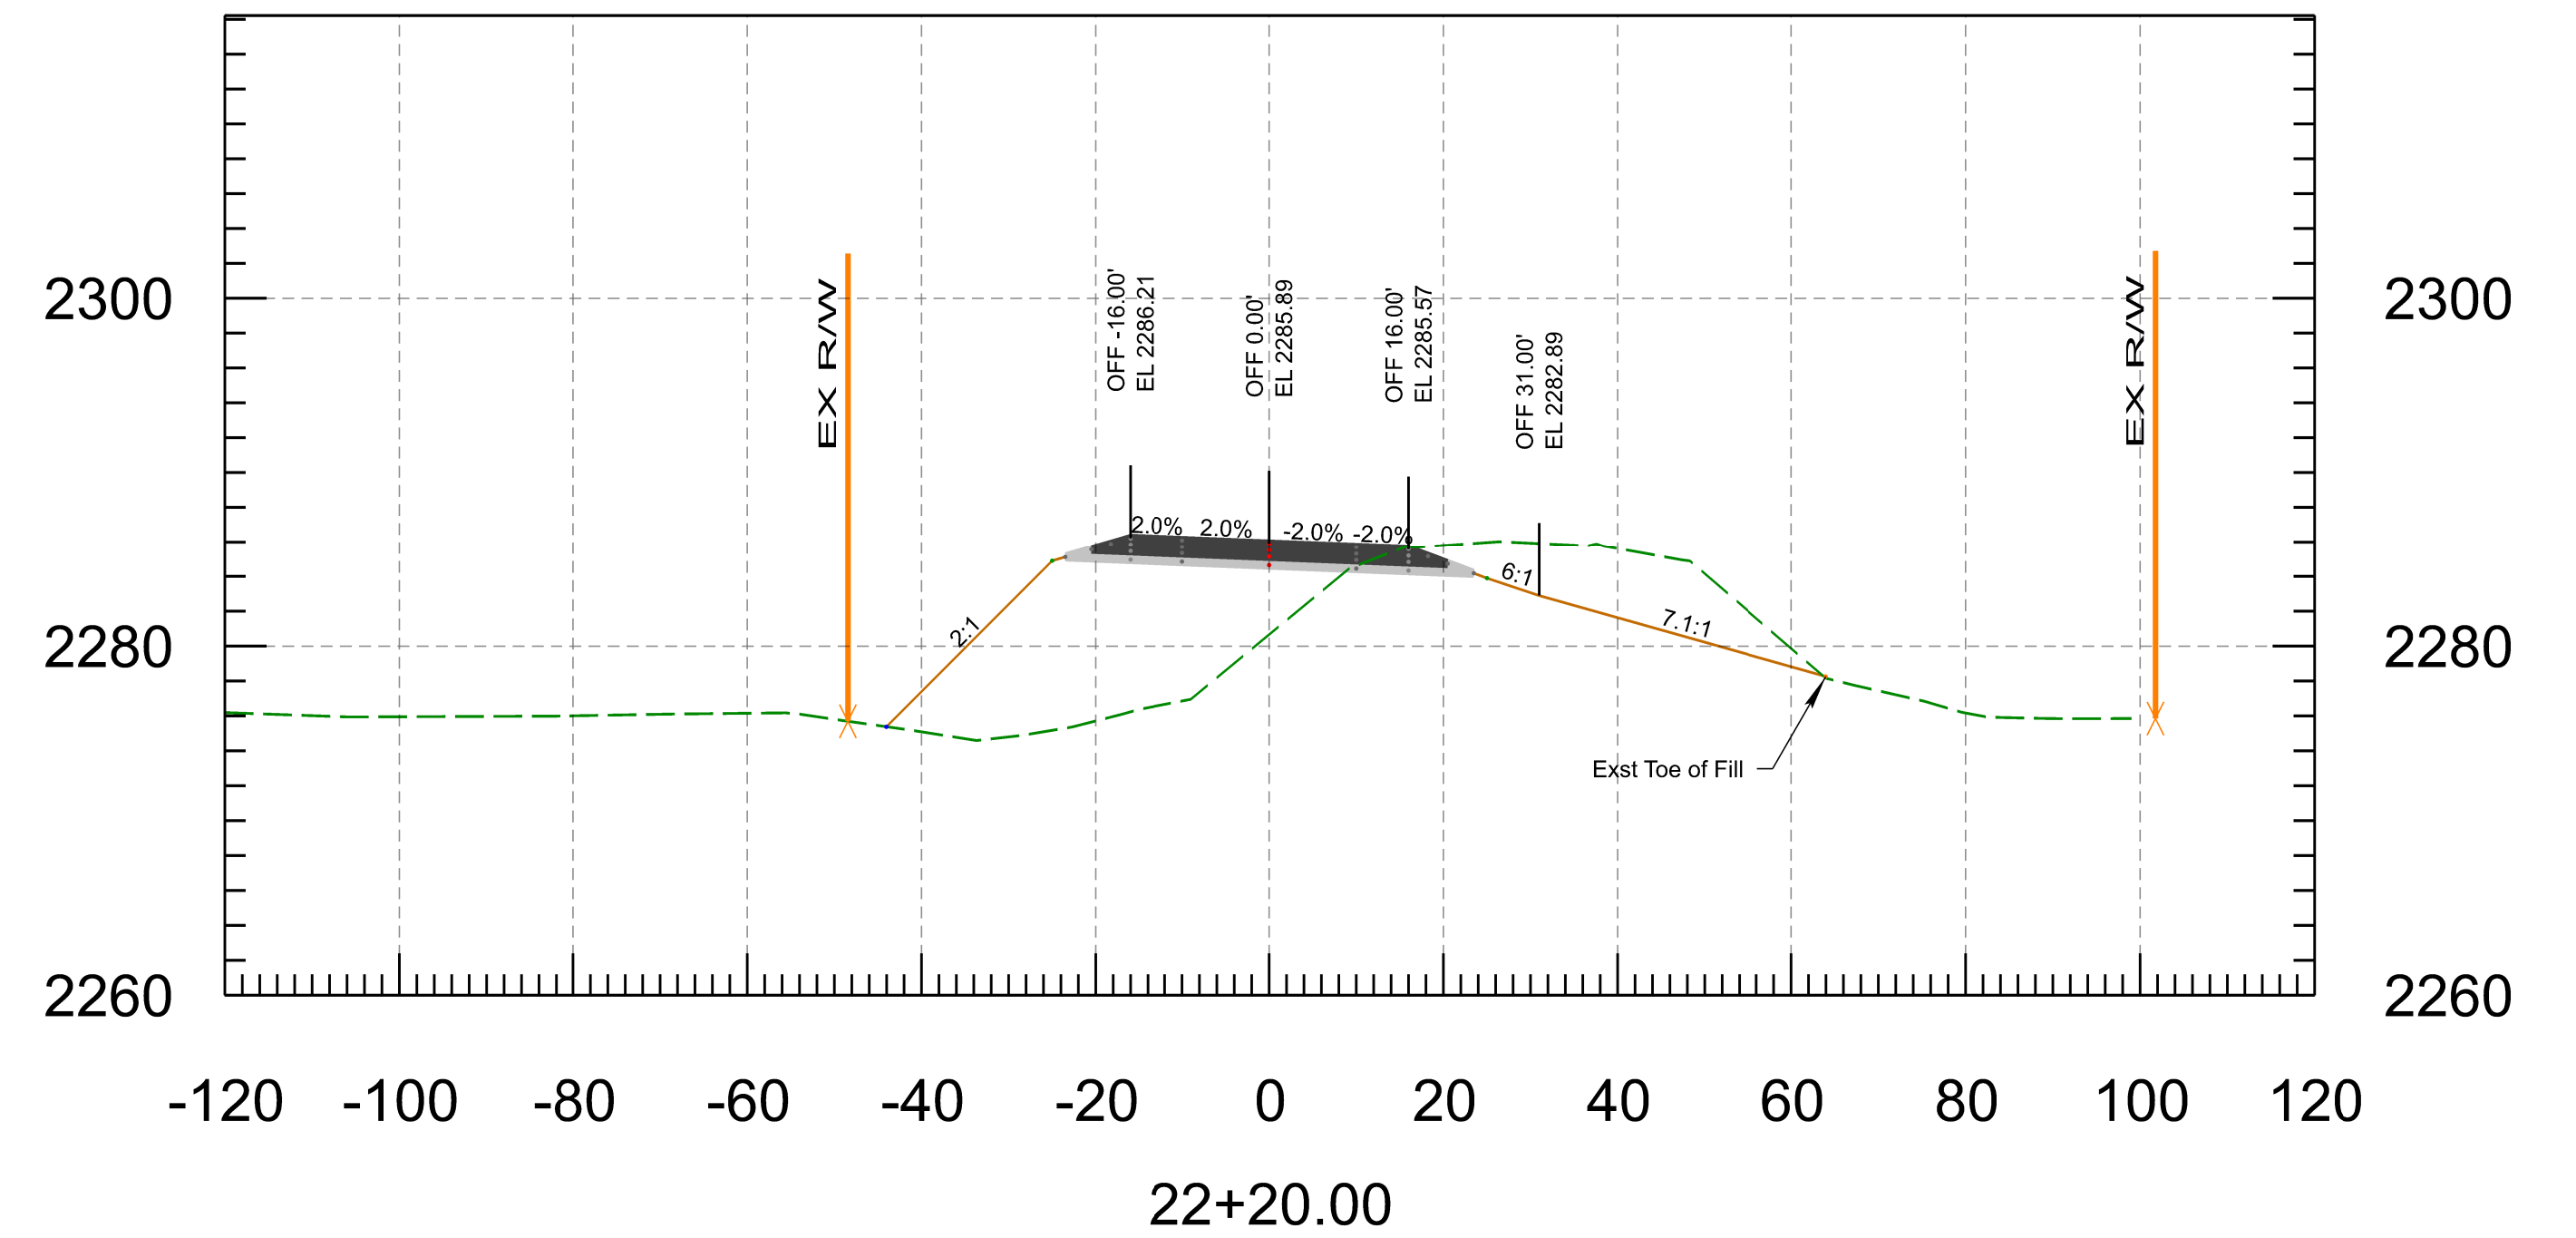
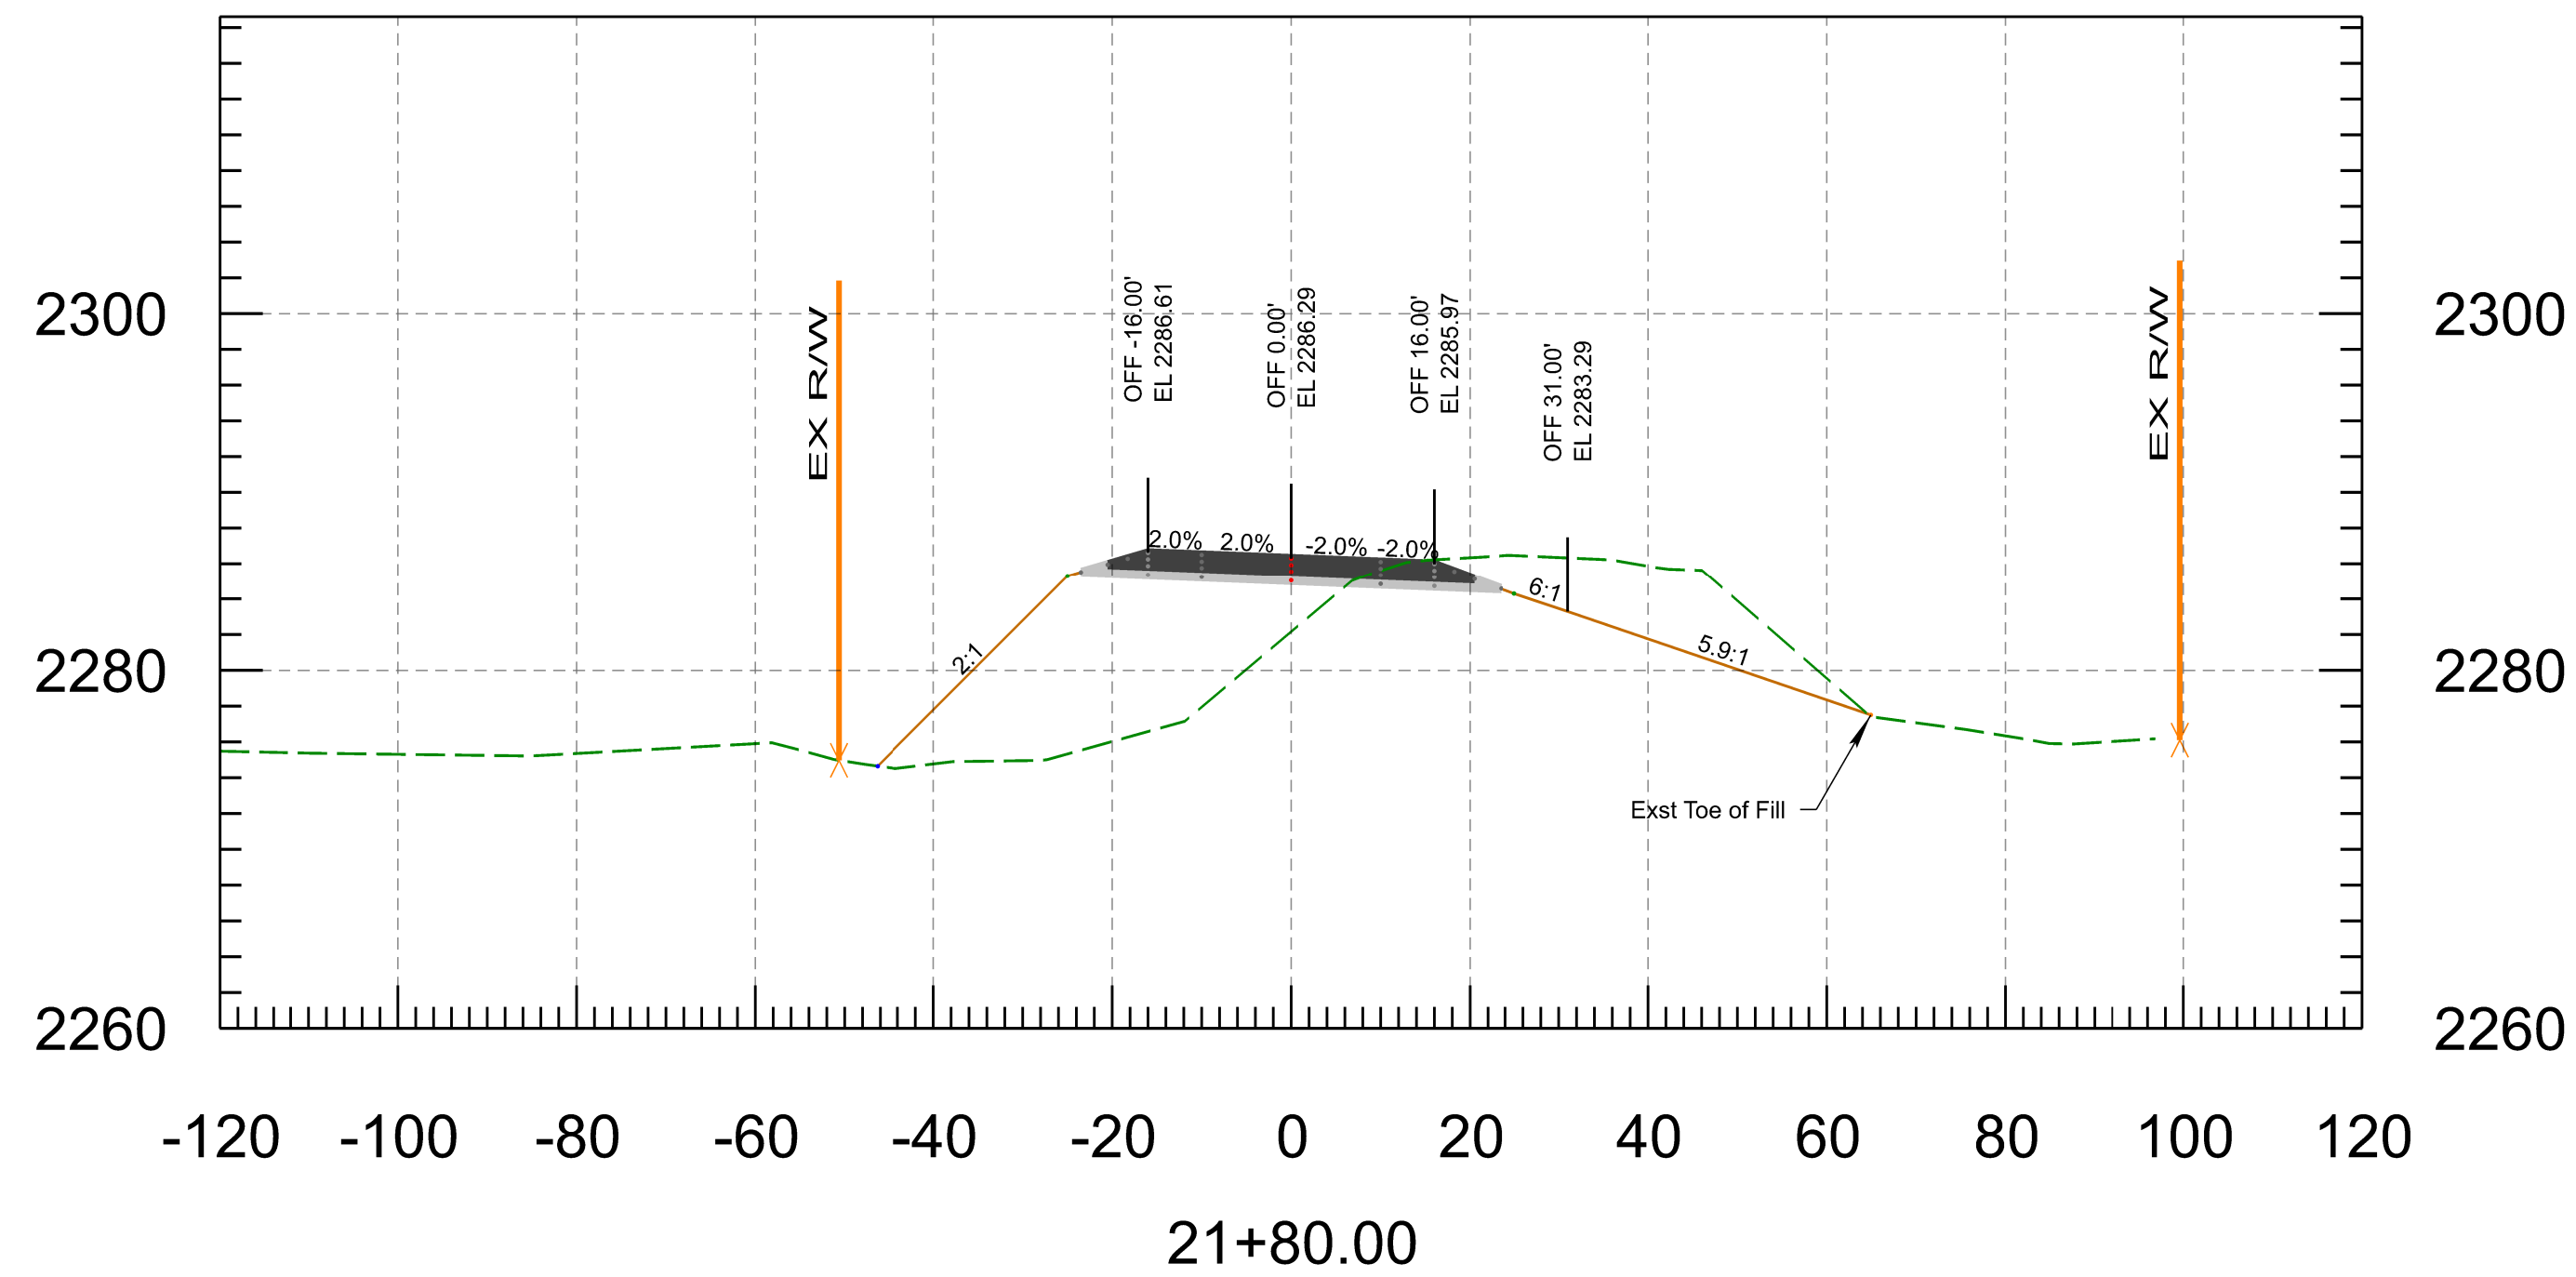


PRELIMINARY  
**STAGE FINAL**  
Review  
NOT FOR  
CONSTRUCTION  
OR RECORDING

DESIGN	NAME	DATE
DRAWN	N. Harness	3/26
CHECKED	P. Meek	3/36
TEAM LEADER	N. Harness	3/26
	E. Eggen	3/26

ARIZONA DEPARTMENT OF TRANSPORTATION  
INFRASTRUCTURE DELIVERY AND OPERATIONS DIVISION  
**ROADWAY DESIGN SECTION**

ROUTE SR 96	F.H.W.A. Arizona Division	STATE ARIZ.	PROJECT NO. 096 YV 010	FEDERAL ID NO. 096-A(200)	SHEET NO. 11	TOTAL SHEETS 37	RECORD DRAWING
MILEPOST	LOCATION NORTH OF HILLSIDE						SHEET OF
STRUCTURE NO.	TRACS NO. F0584 01C						___ OF ___

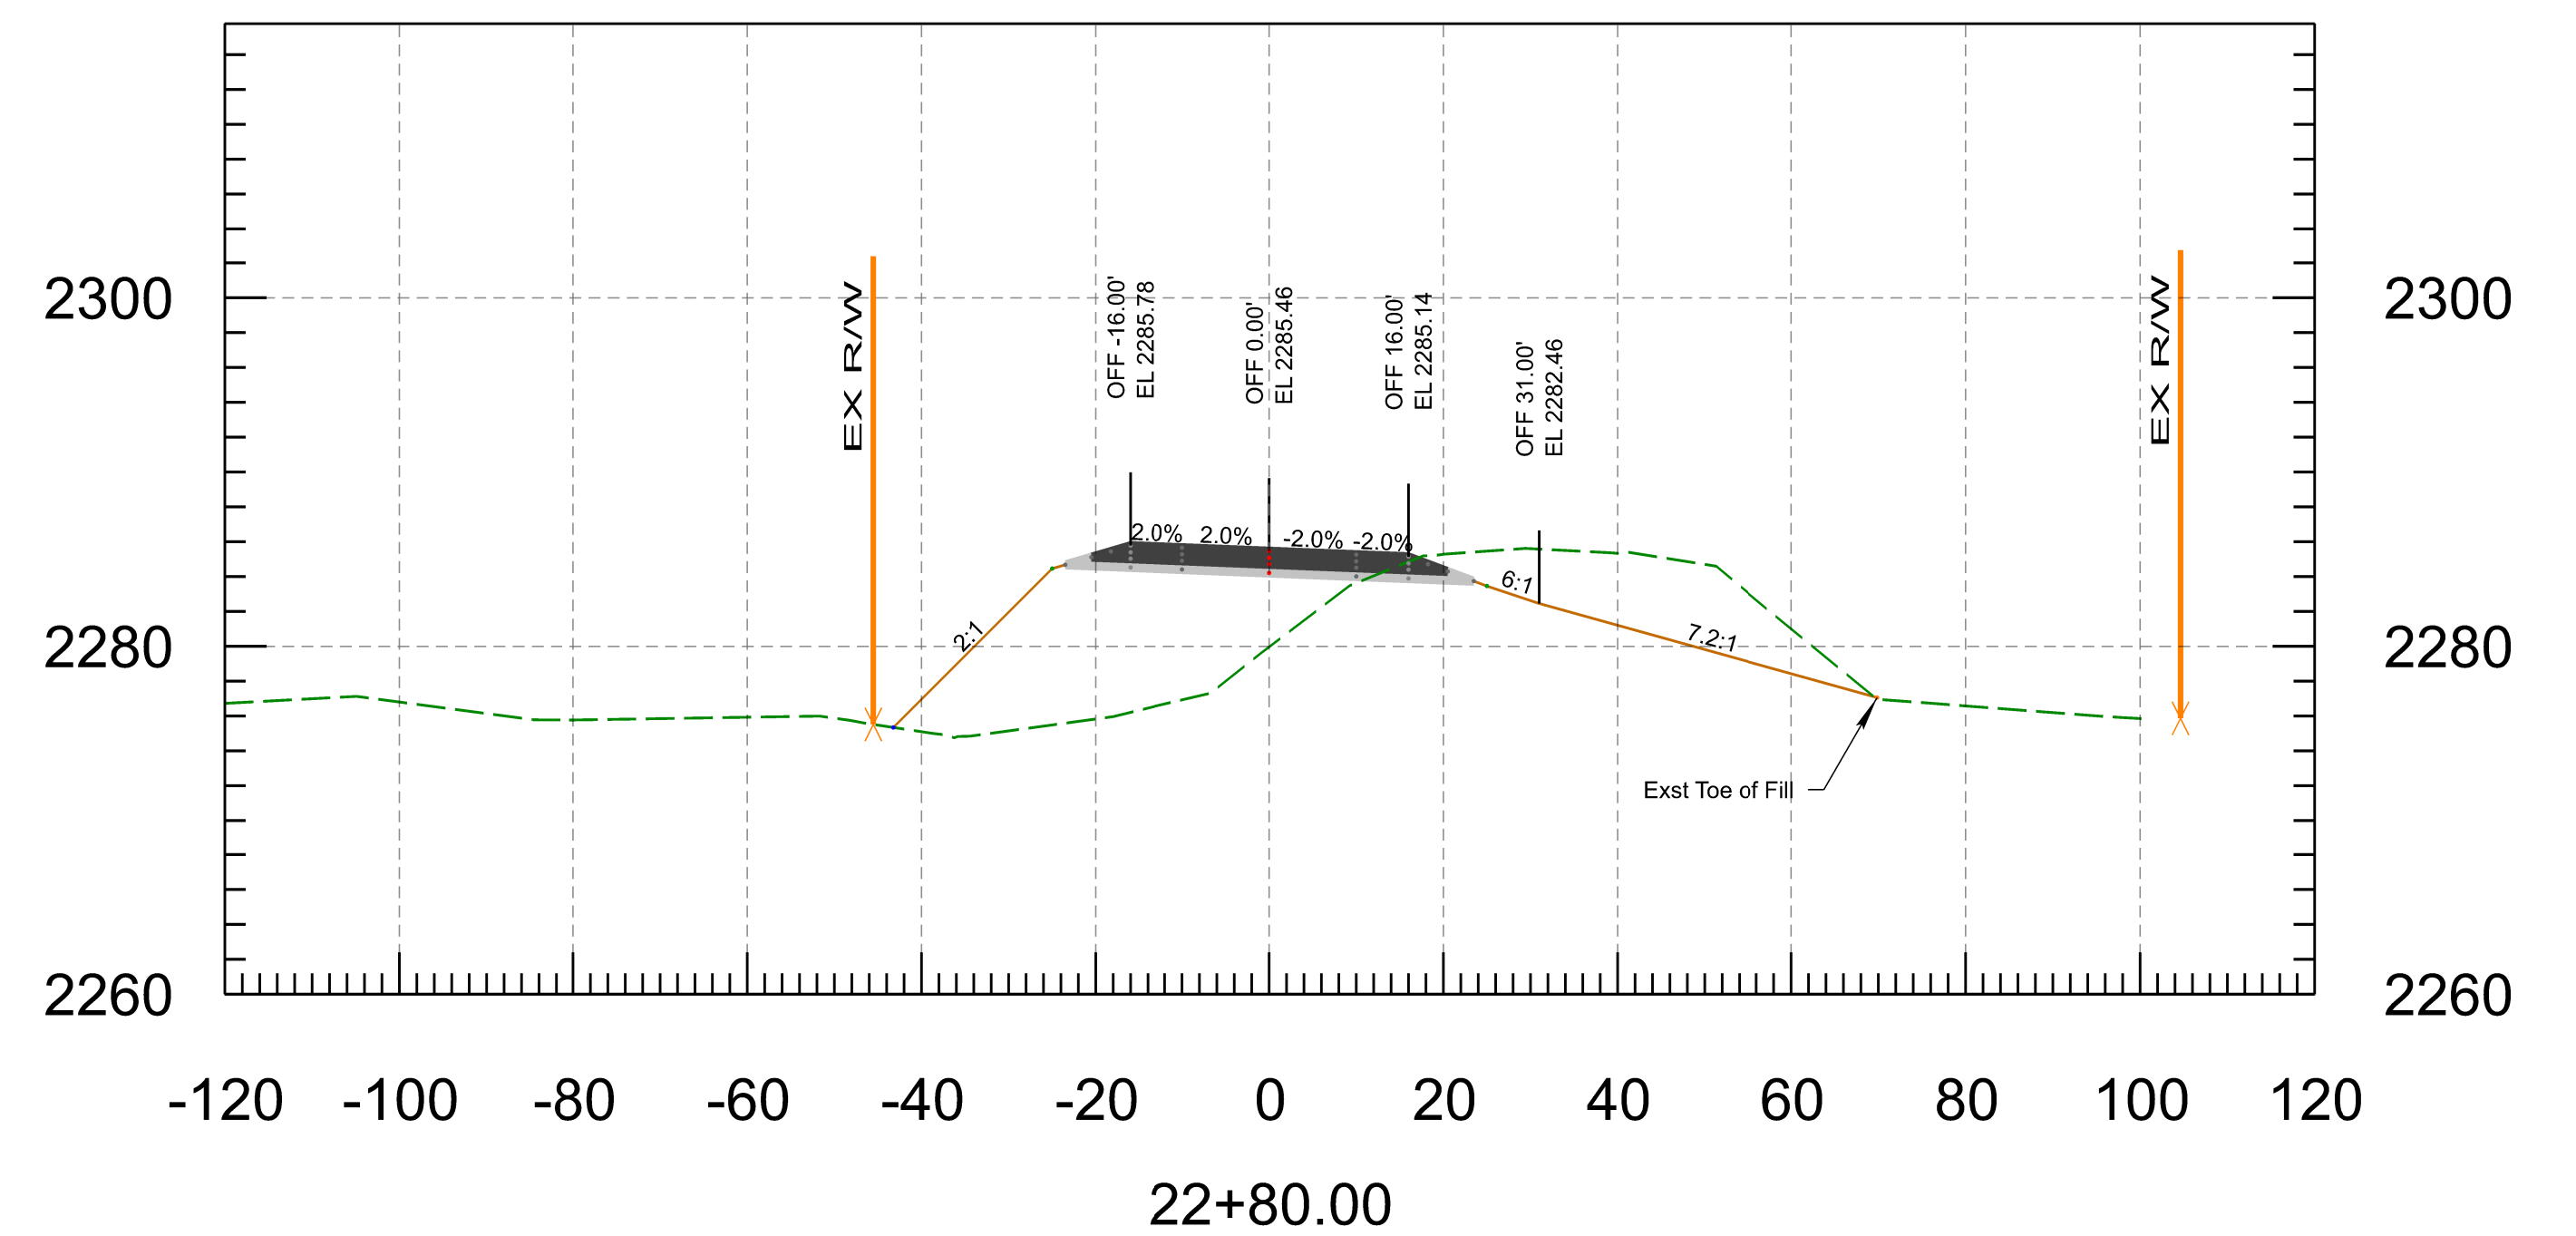
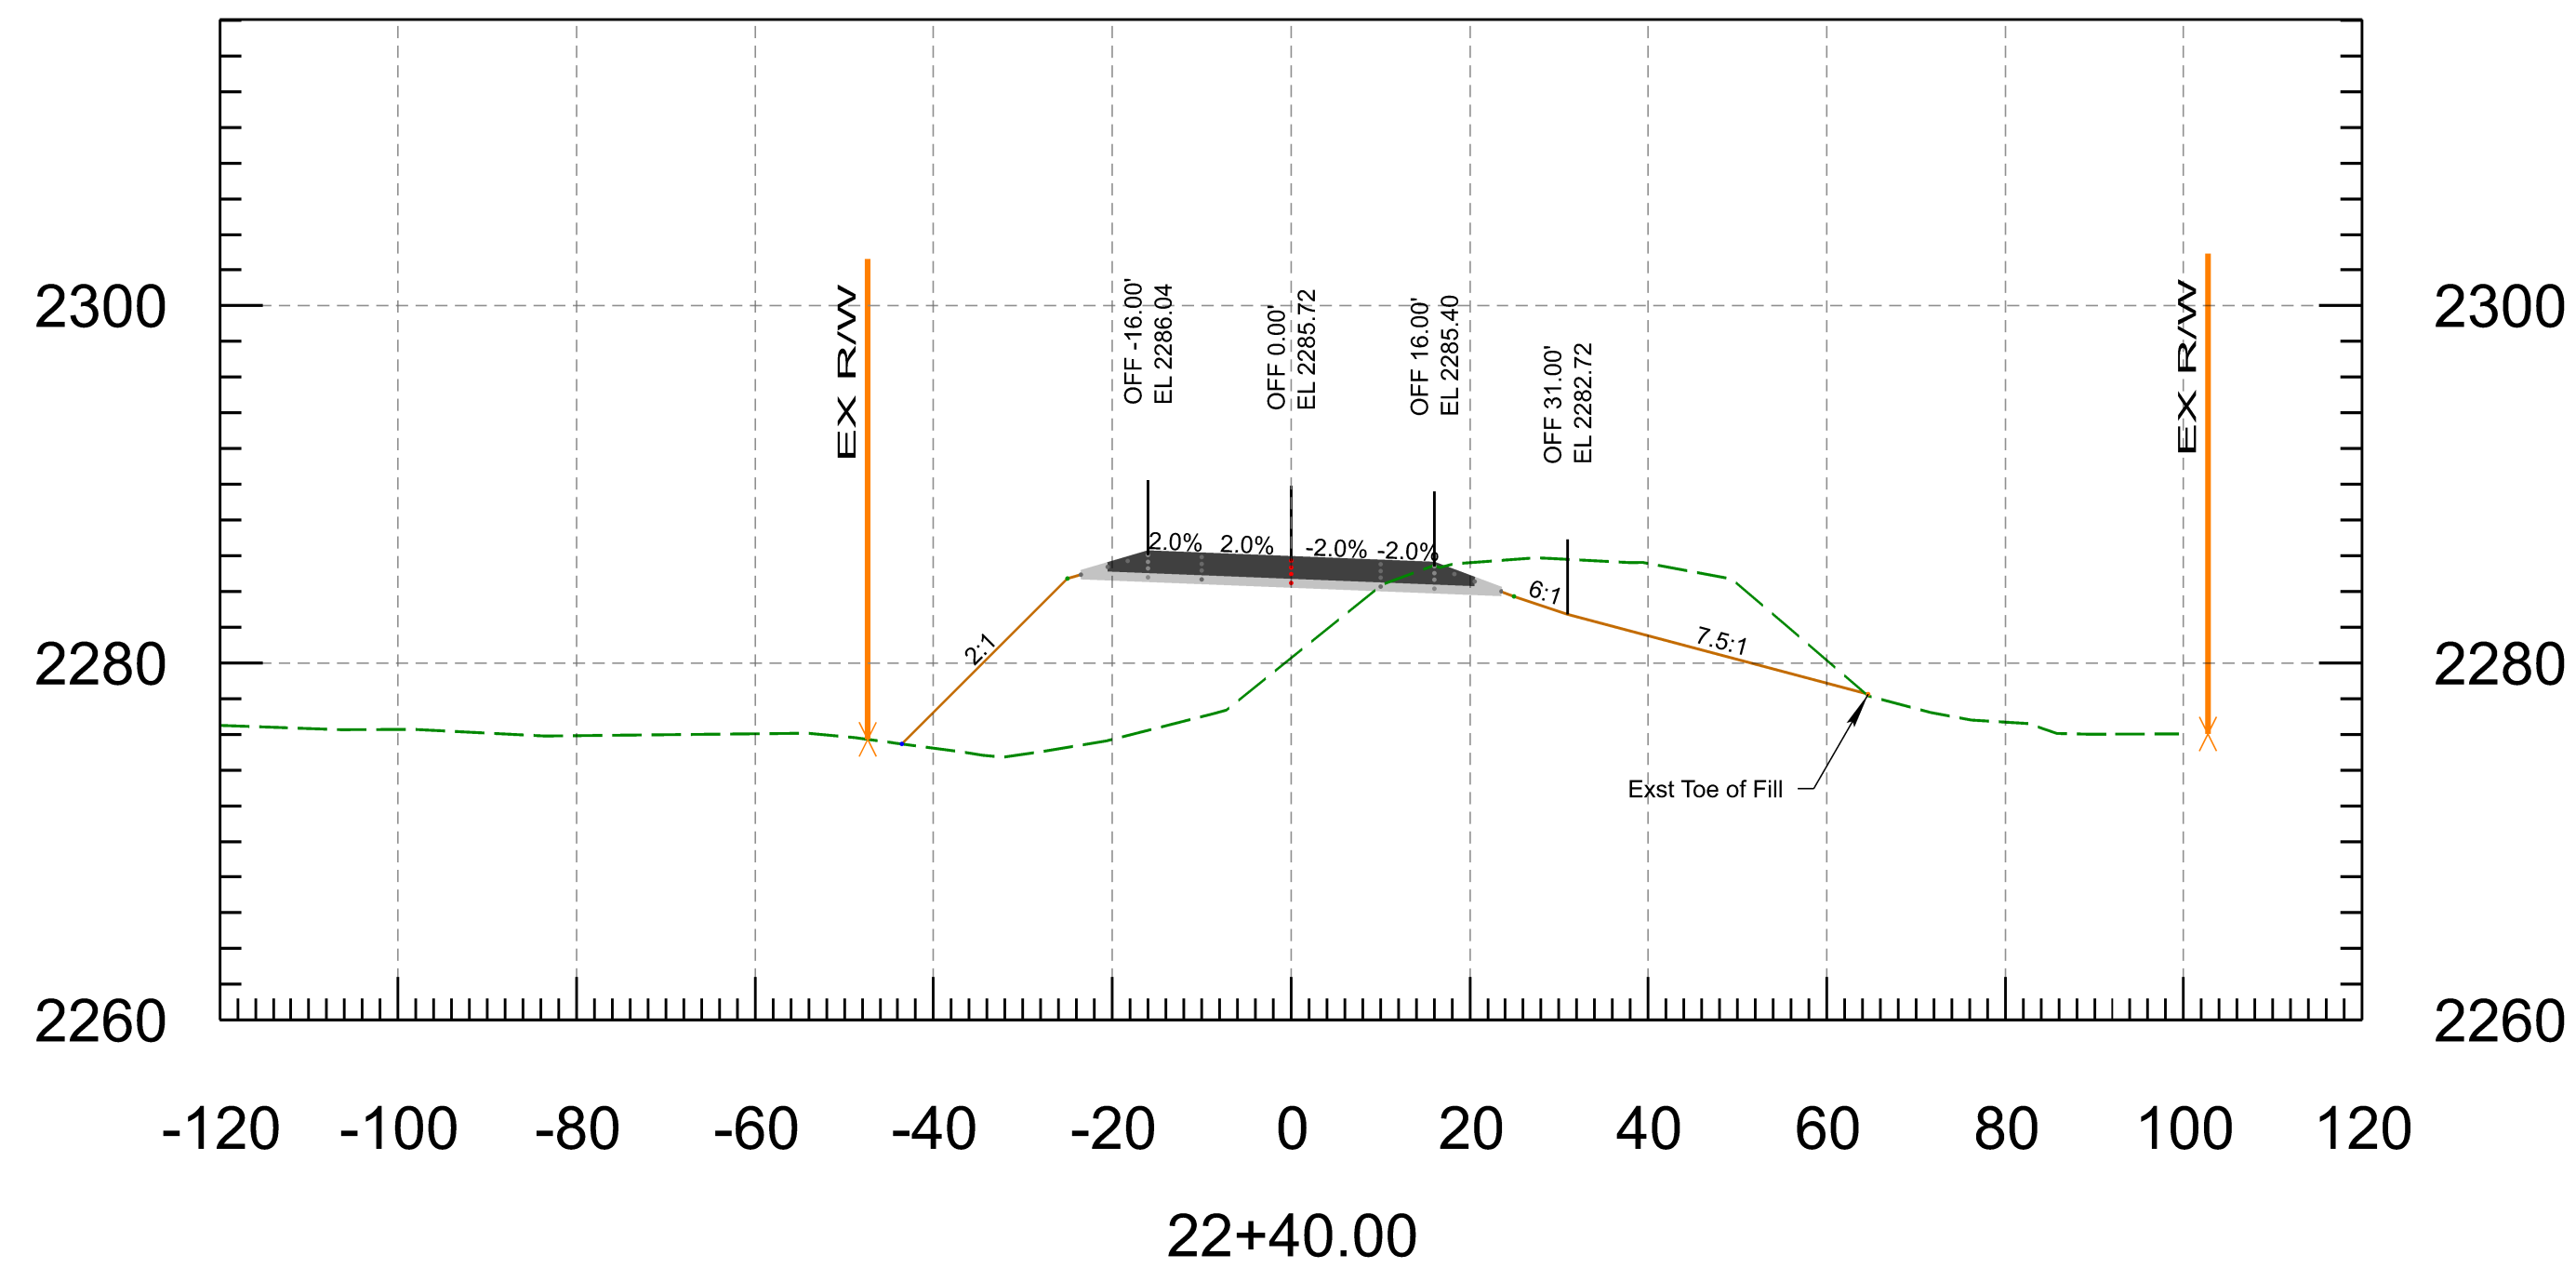
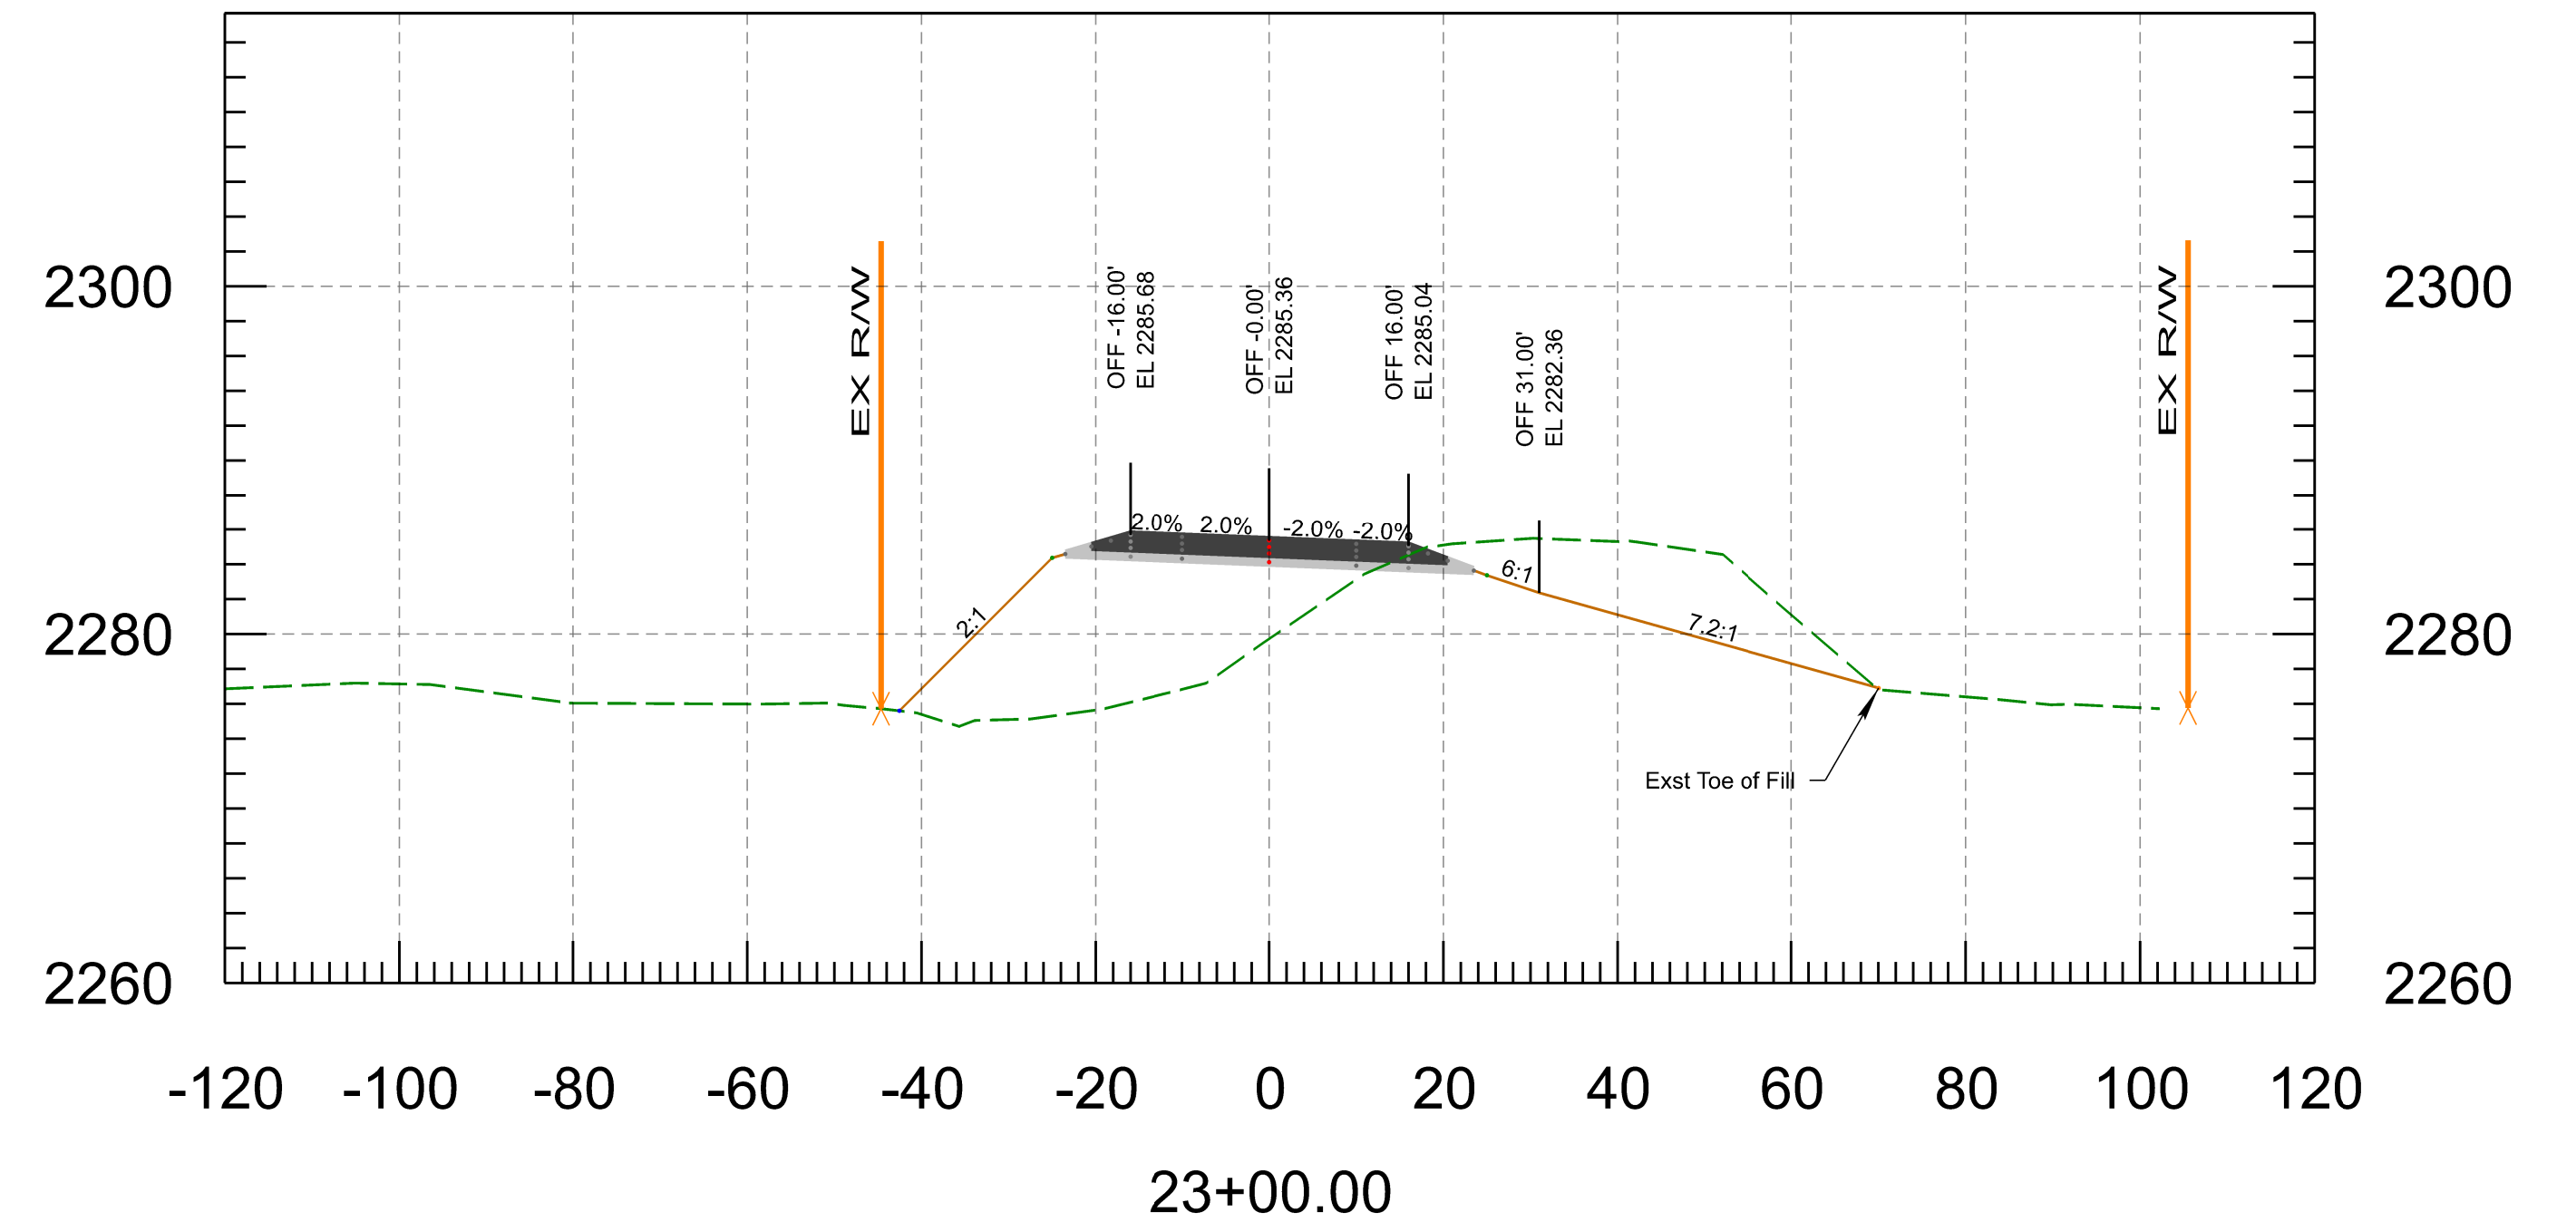
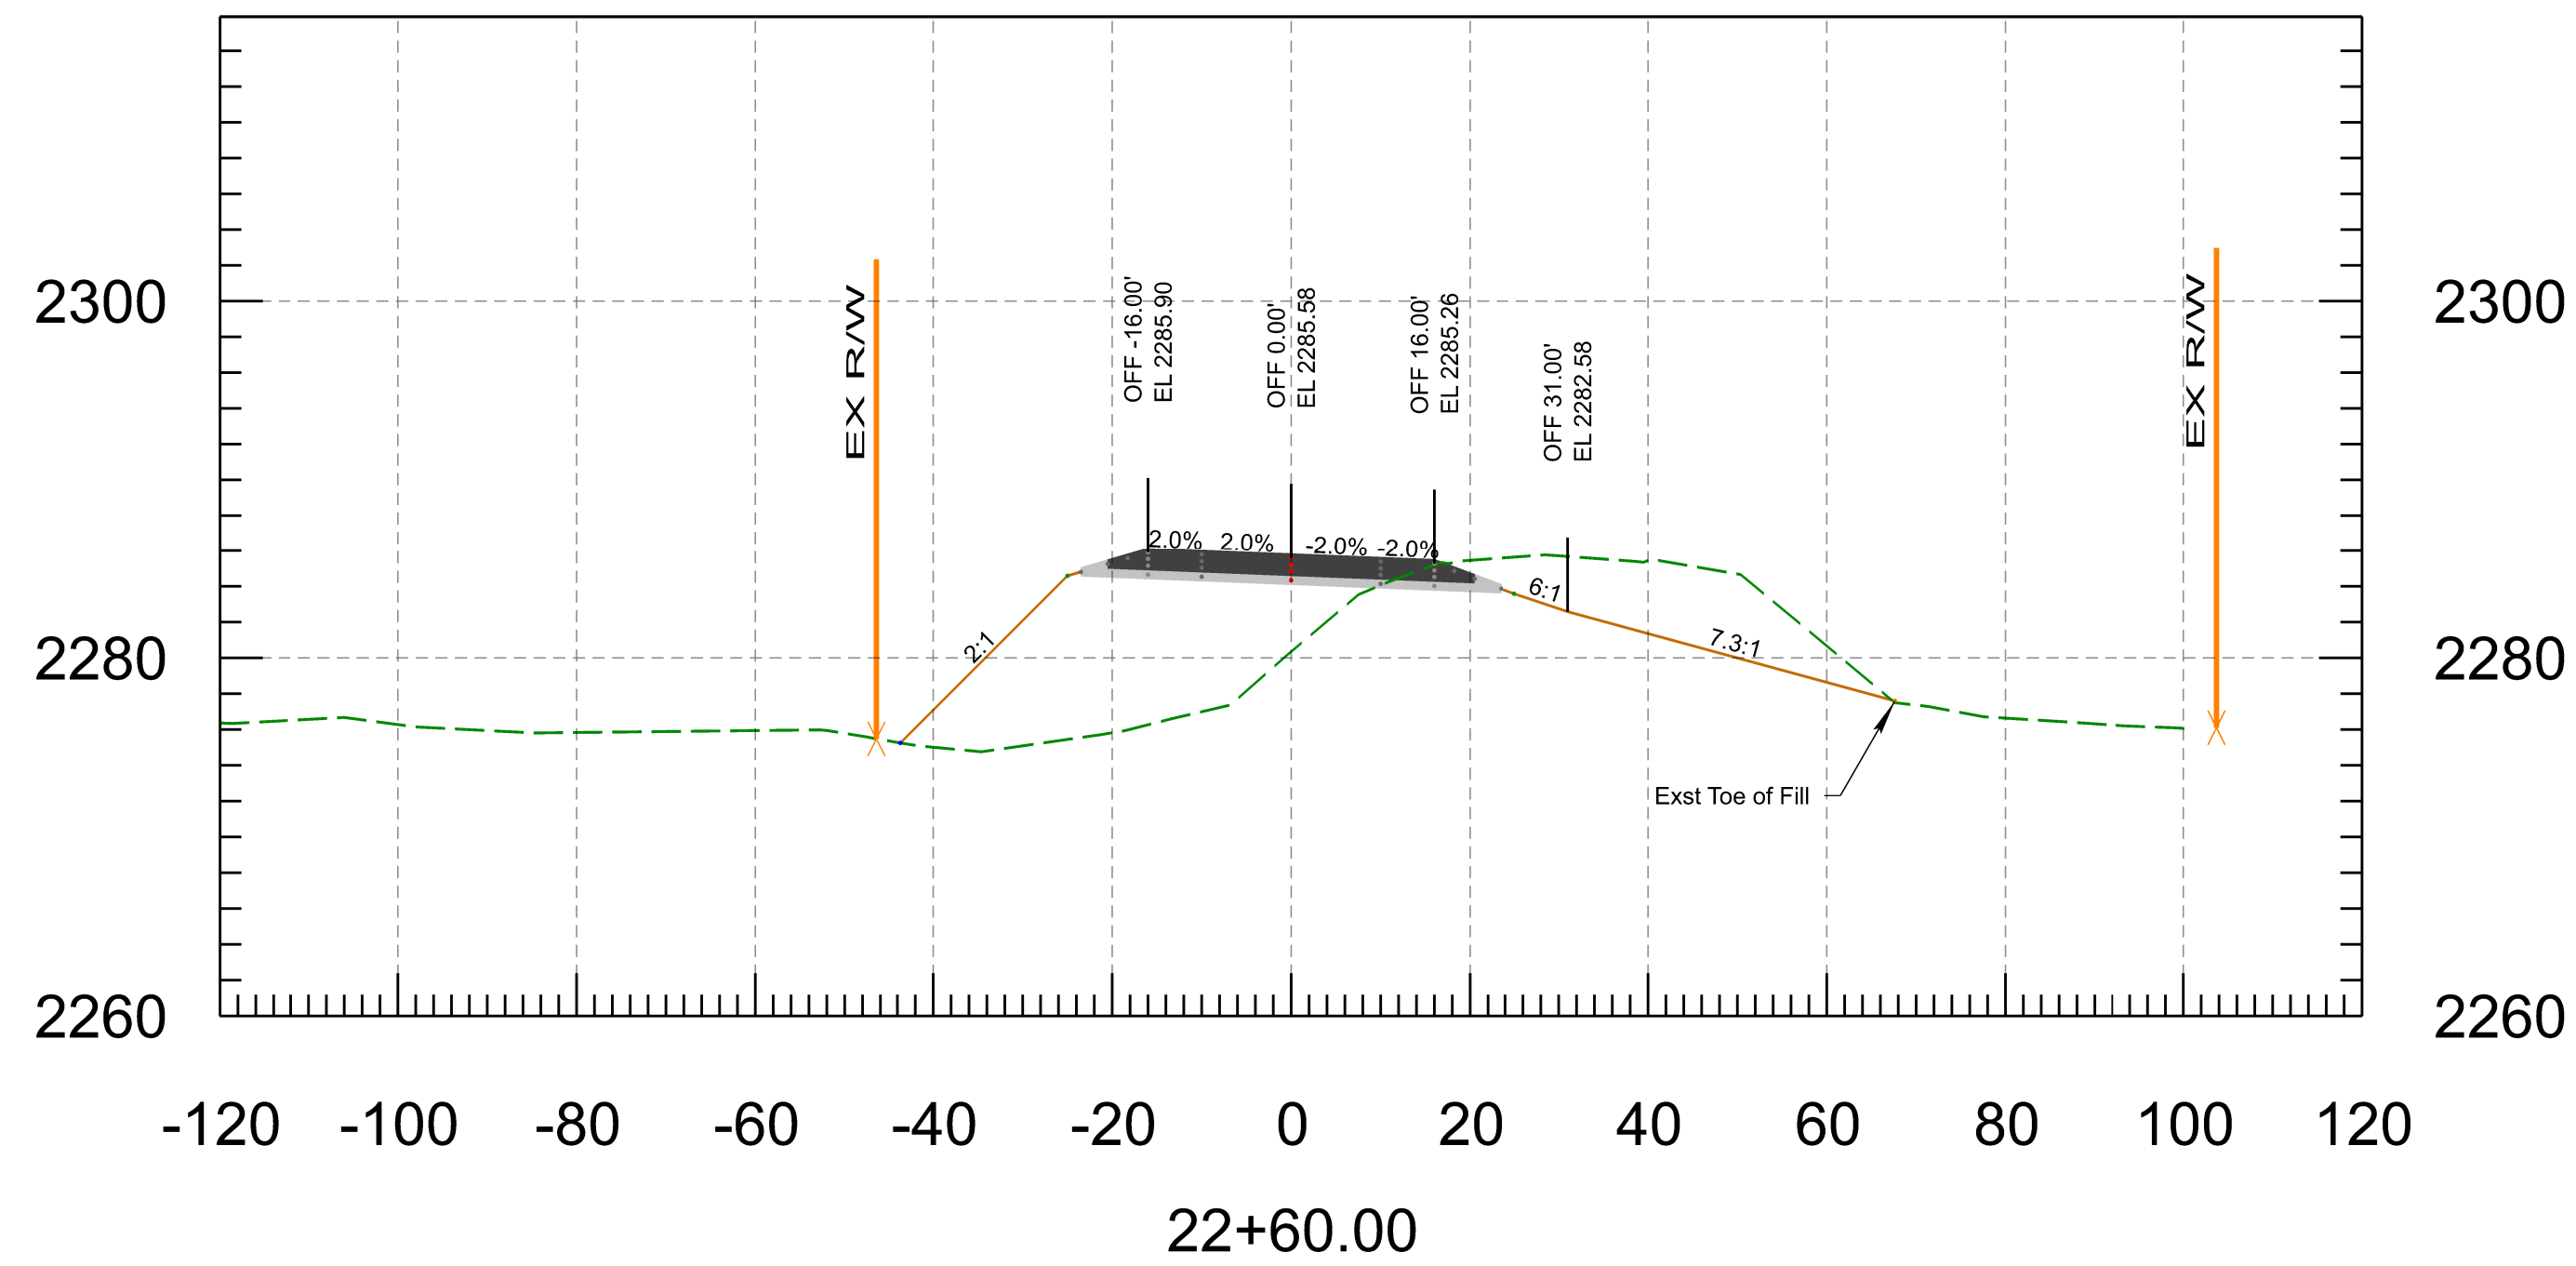


PRELIMINARY  
**STAGE FINAL**  
Review  
NOT FOR  
CONSTRUCTION  
OR RECORDING

DESIGN	NAME	DATE
DRAWN	N. Harness	3/26
CHECKED	P. Meek	3/36
TEAM LEADER	N. Harness	3/26
	E. Eggen	3/26

ARIZONA DEPARTMENT OF TRANSPORTATION  
INFRASTRUCTURE DELIVERY AND OPERATIONS DIVISION  
**ROADWAY DESIGN SECTION**

ROUTE <b>SR 96</b>	F.H.W.A. Arizona Division	STATE ARIZ.	PROJECT NO. 096 YV 010	FEDERAL ID NO. 096-A(200)	SHEET NO. 12	TOTAL SHEETS 37	RECORD DRAWING
MILEPOST	LOCATION NORTH OF HILLSIDE						SHEET OF
STRUCTURE NO.	TRACS NO. F0584 01C						___ OF ___

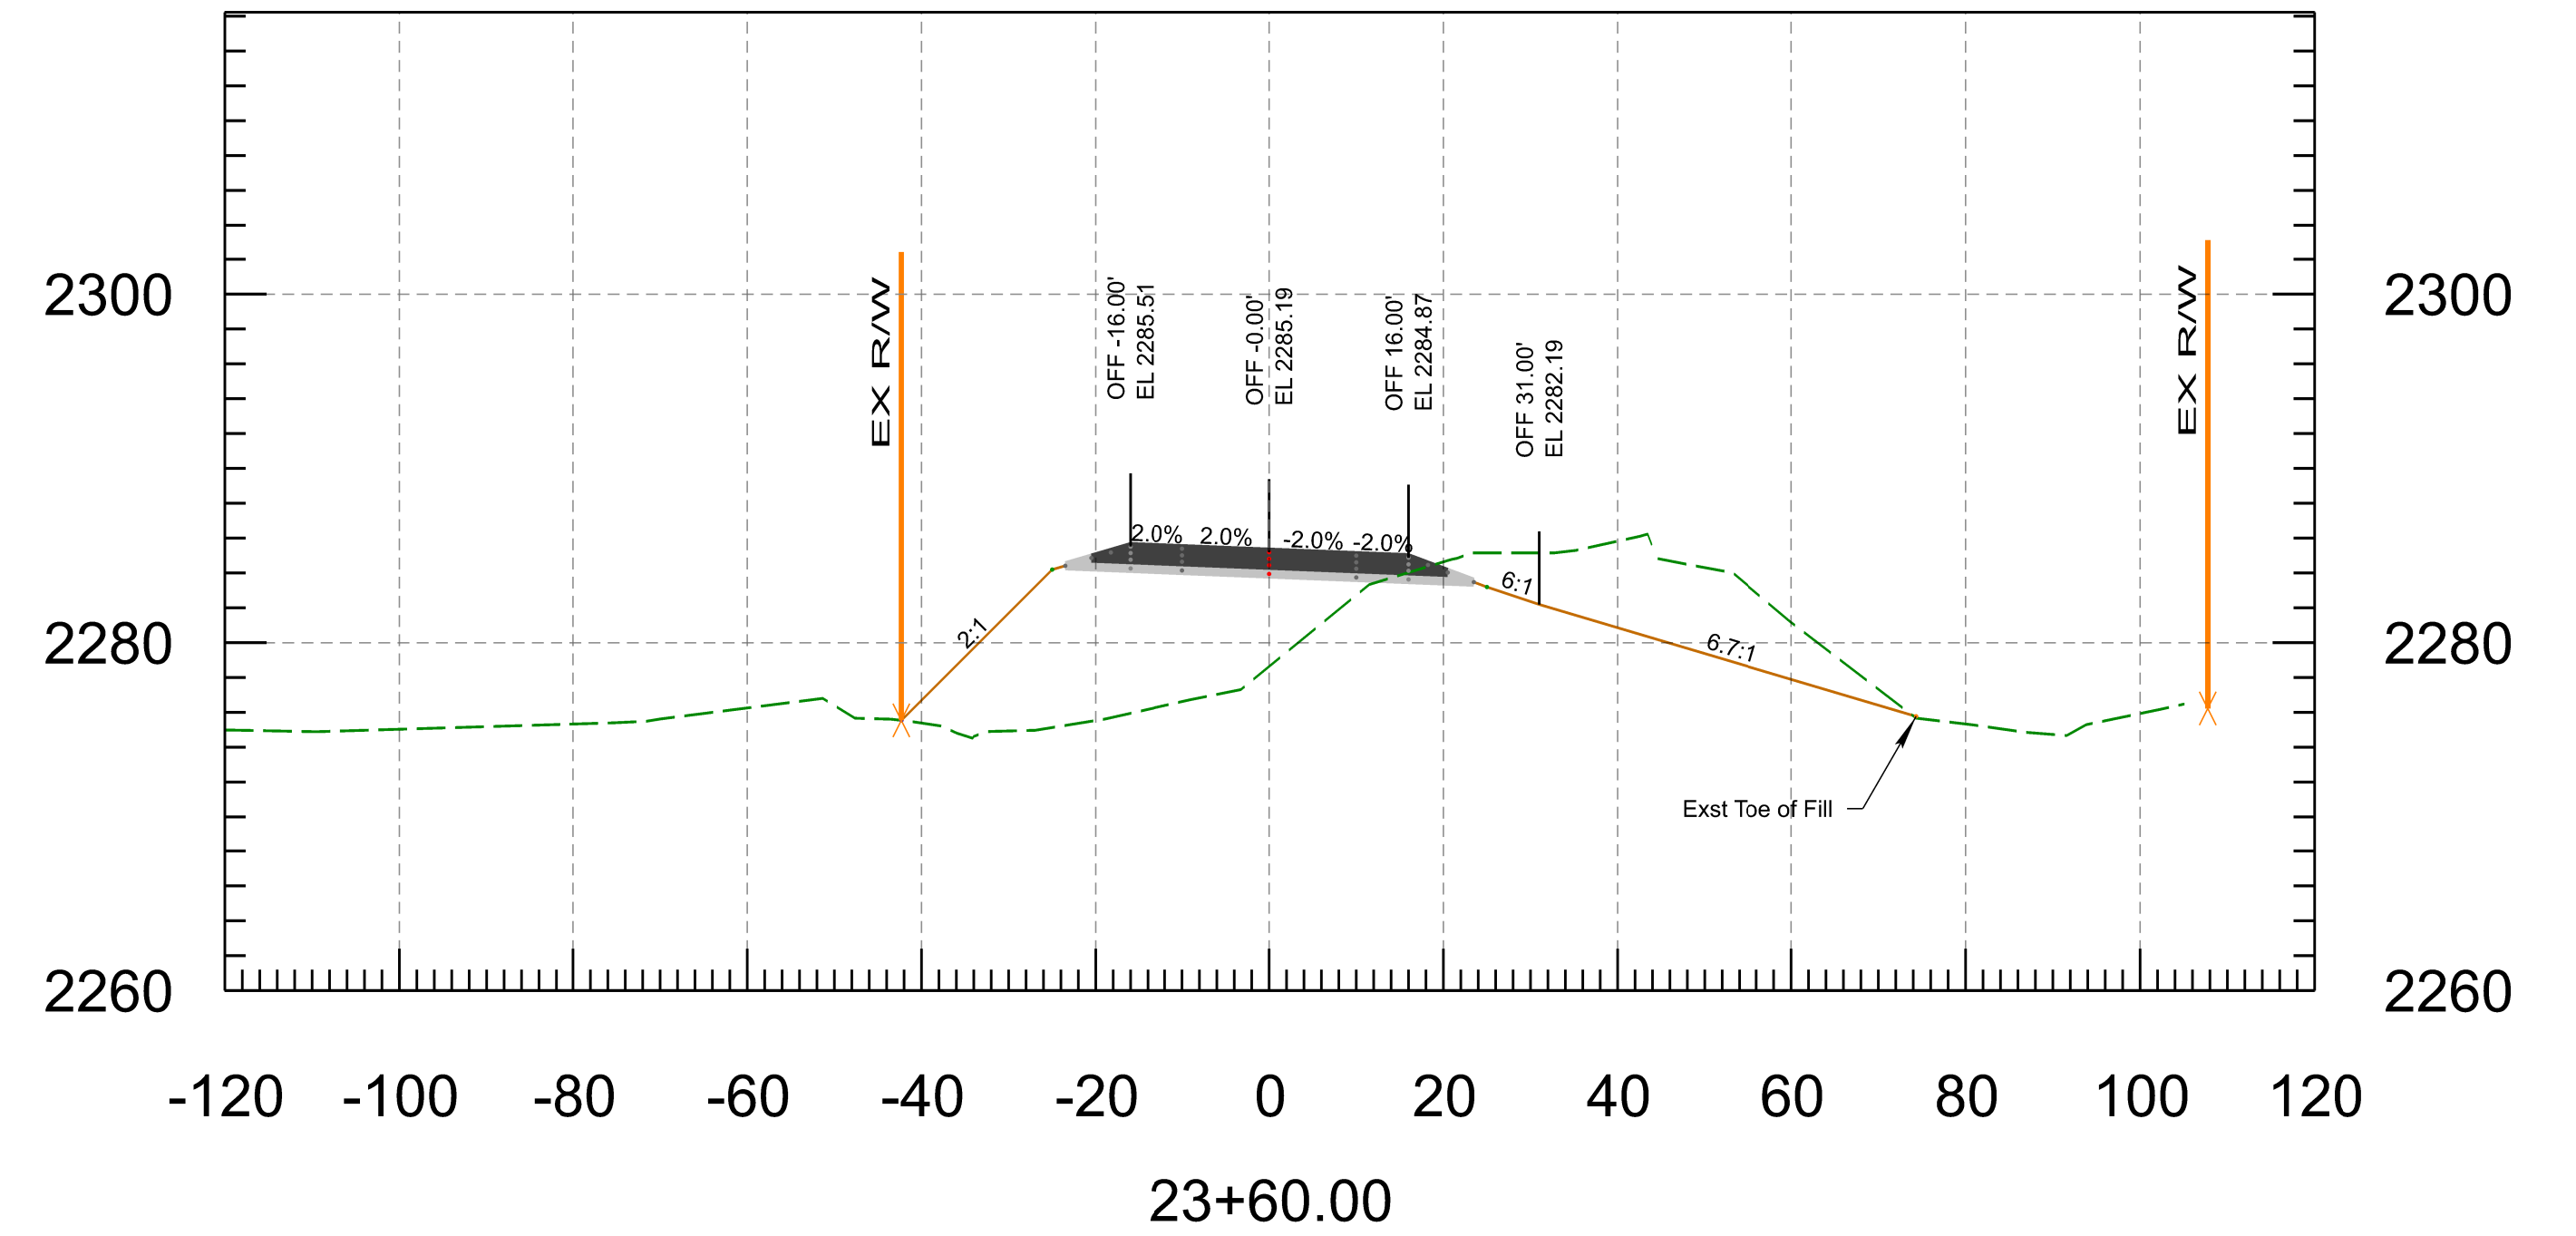
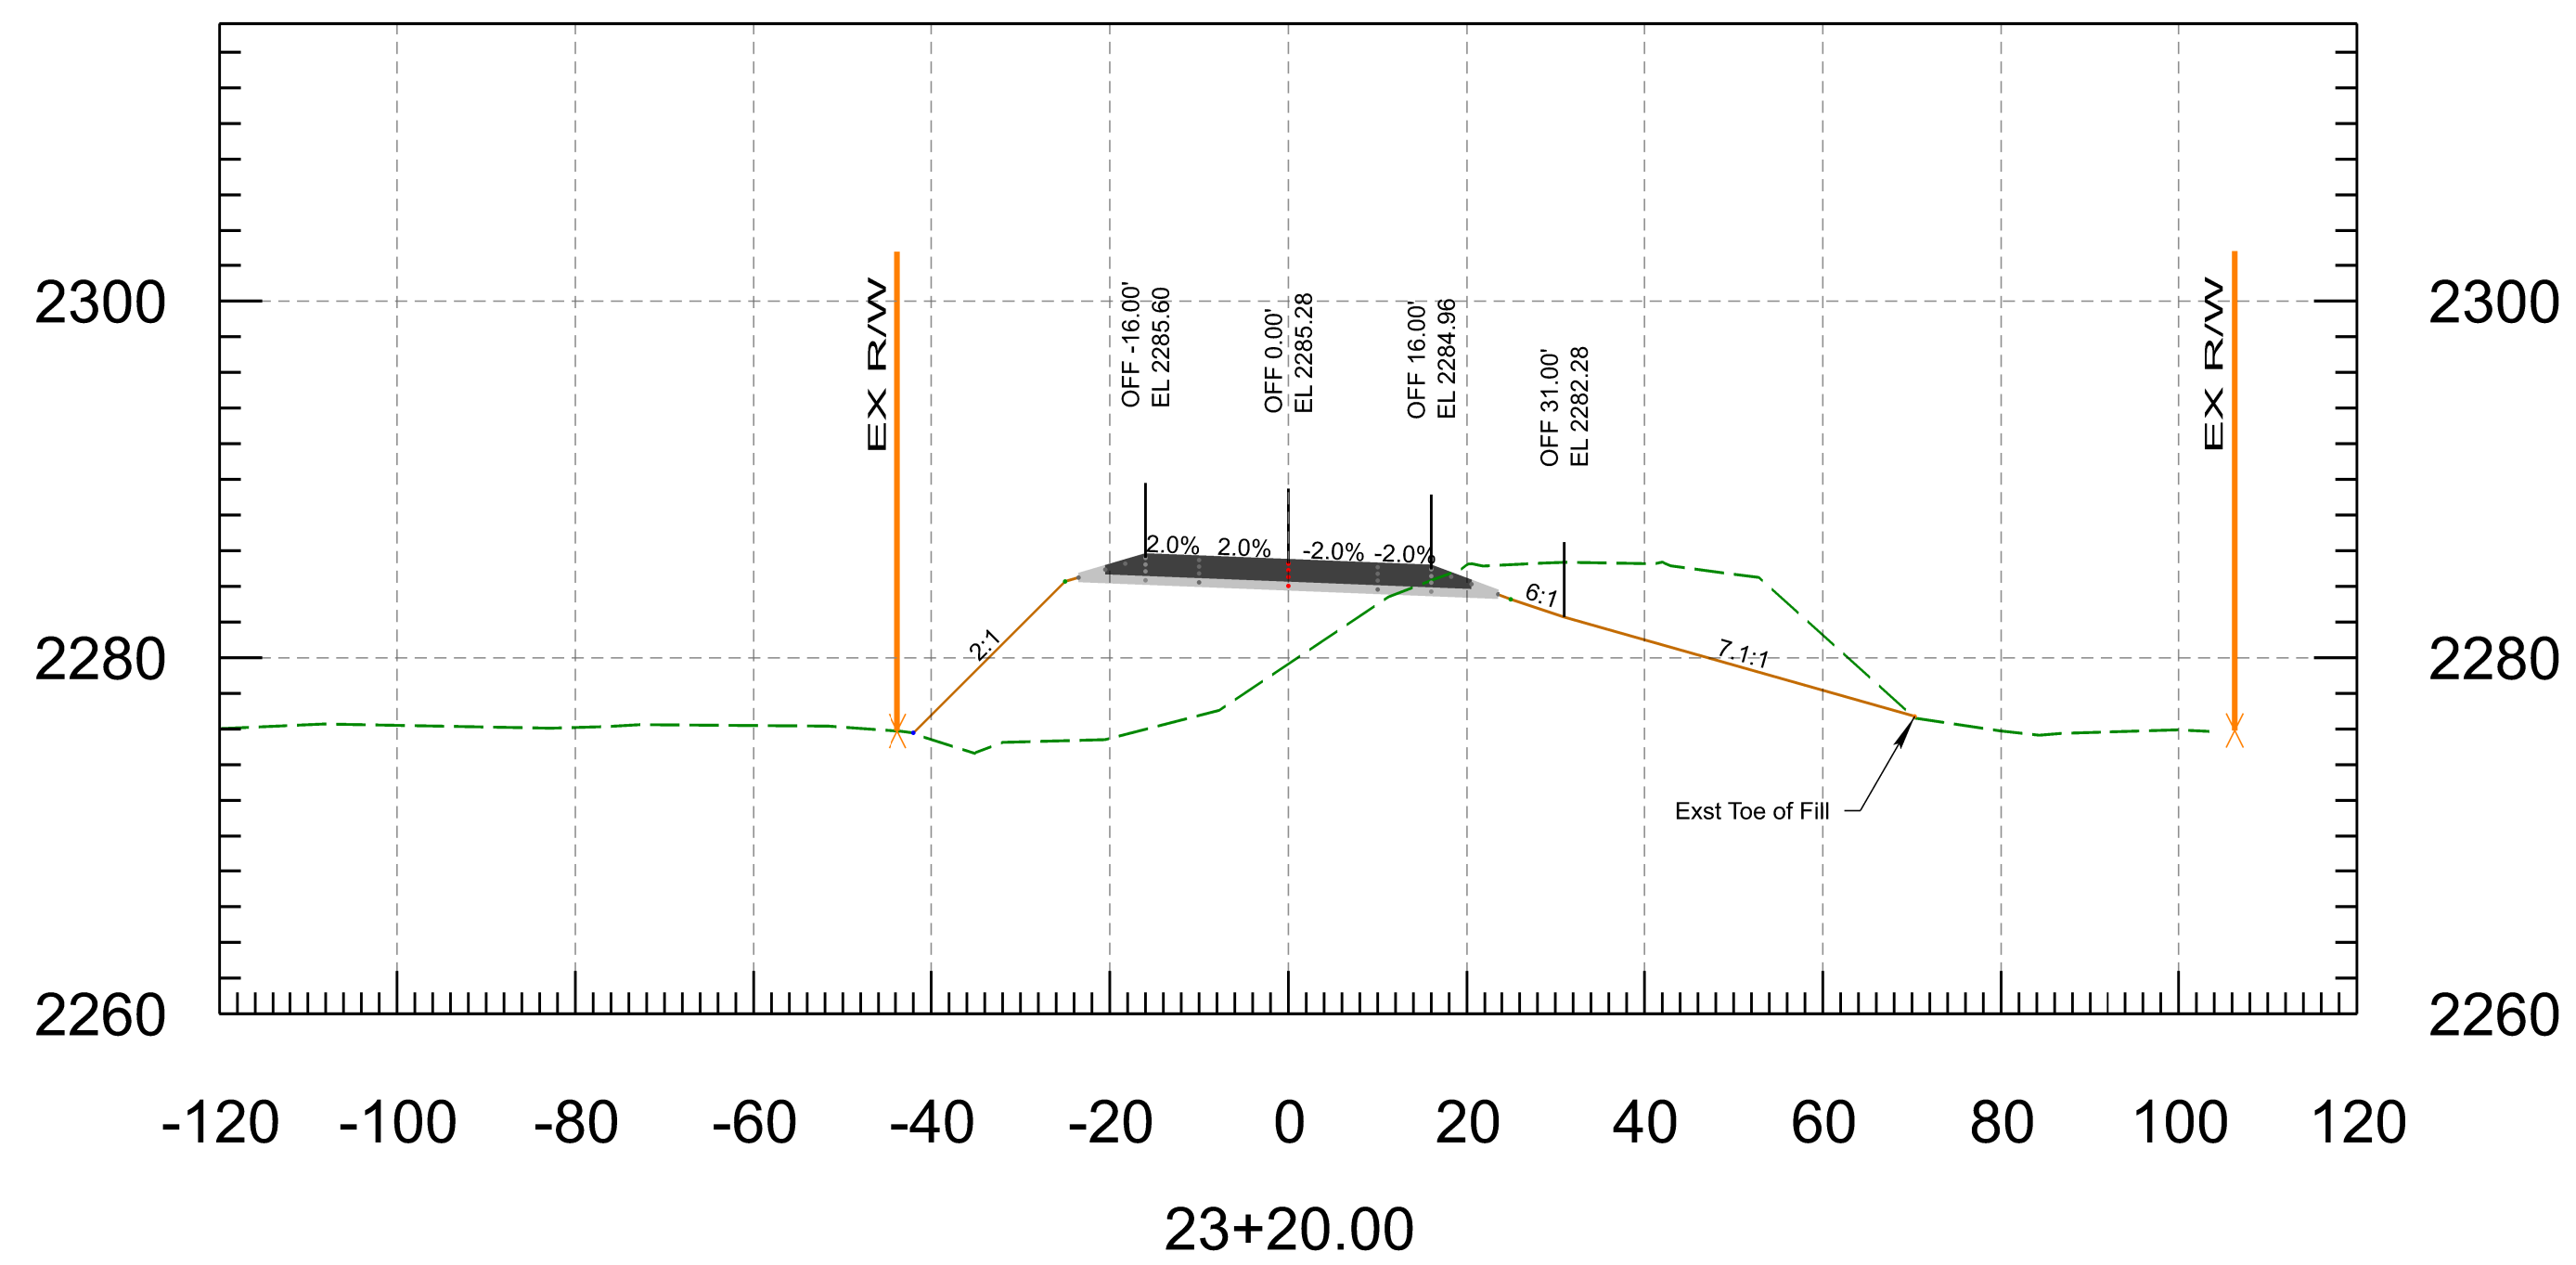
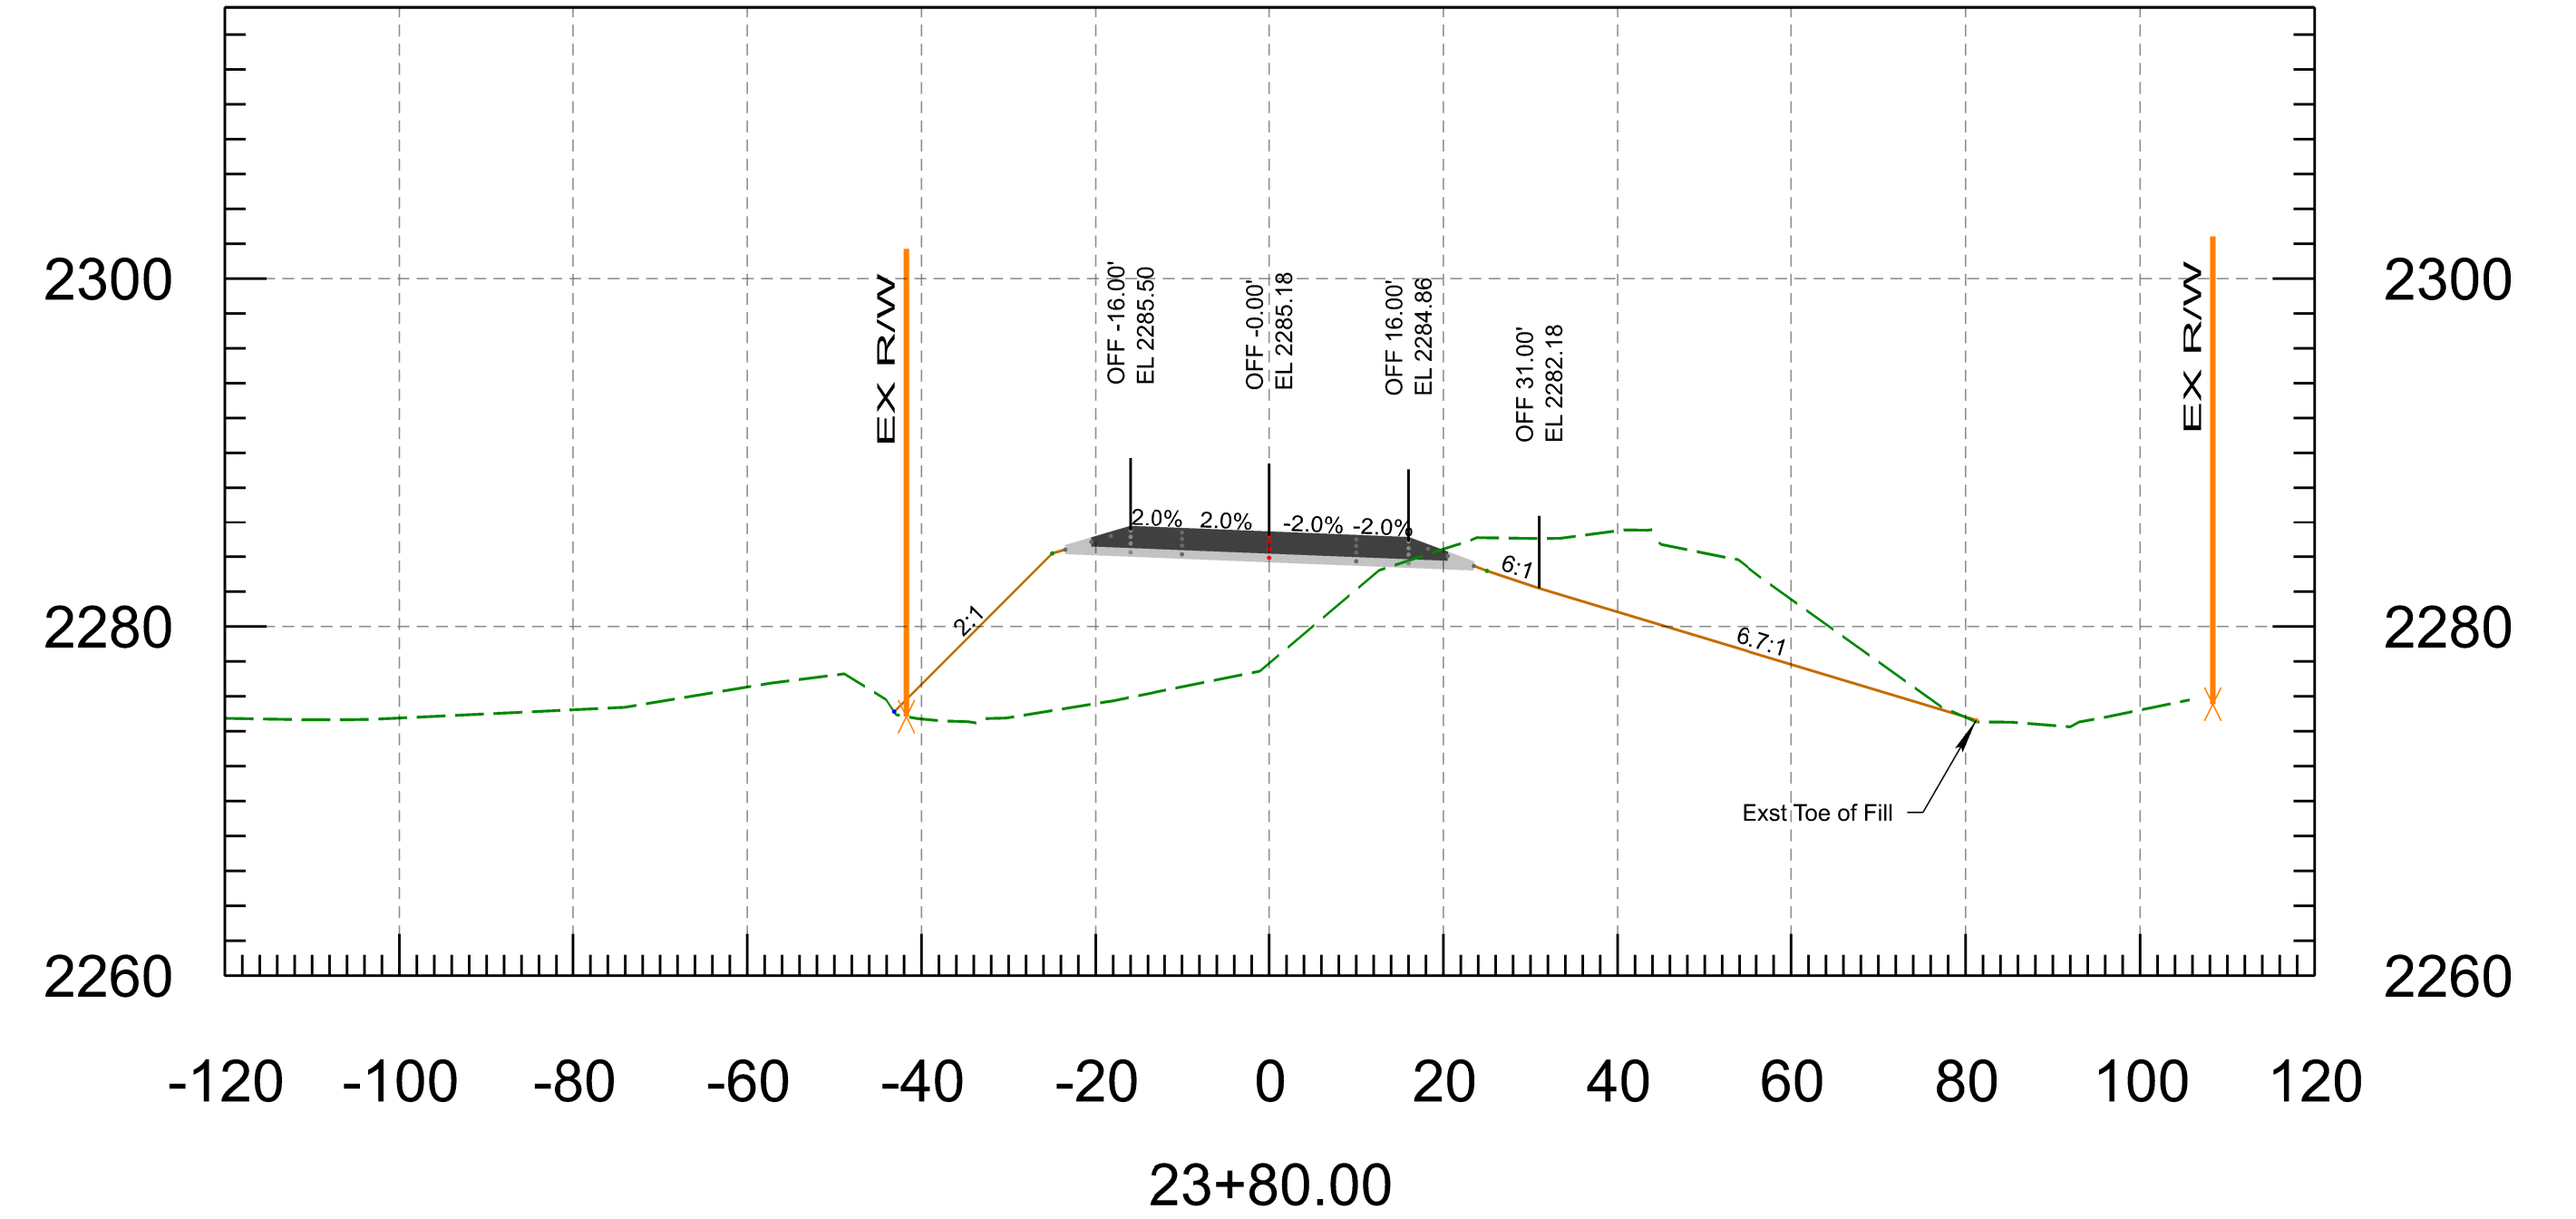
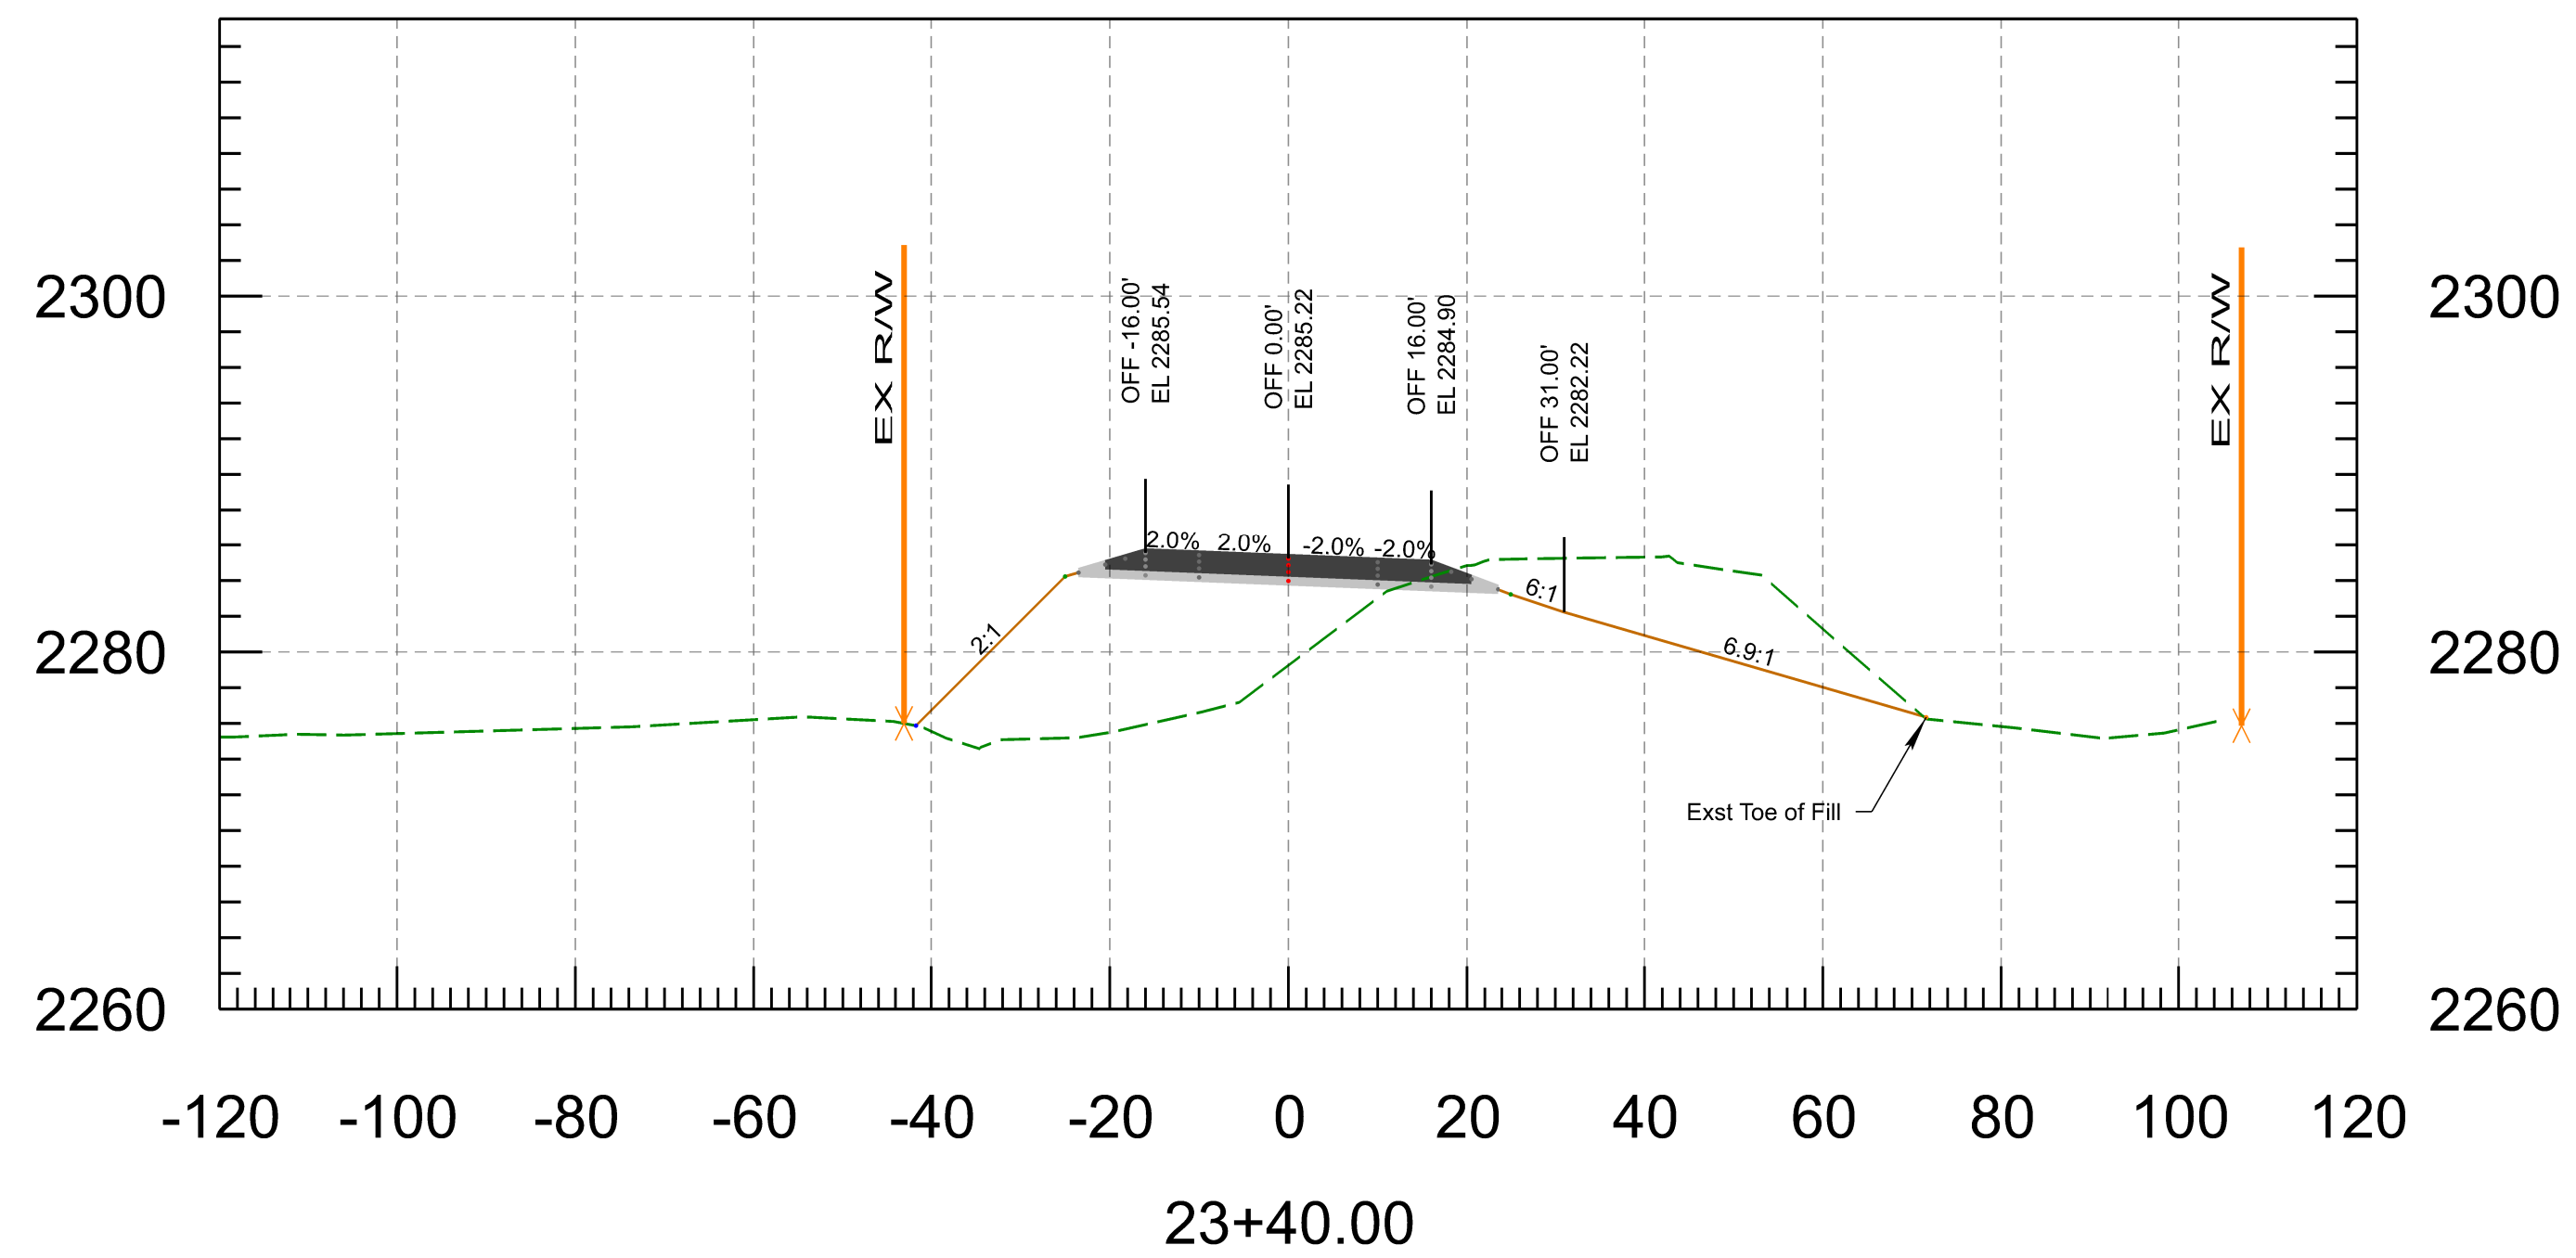


PRELIMINARY  
**STAGE FINAL**  
Review  
NOT FOR  
CONSTRUCTION  
OR RECORDING

DESIGN	NAME	DATE
DRAWN	N. Harness	3/26
CHECKED	P. Meek	3/36
TEAM LEADER	N. Harness	3/26
	E. Eggen	3/26

ARIZONA DEPARTMENT OF TRANSPORTATION  
INFRASTRUCTURE DELIVERY AND OPERATIONS DIVISION  
**ROADWAY DESIGN SECTION**

ROUTE SR 96	F.H.W.A. Arizona Division	STATE ARIZ.	PROJECT NO. 096 YV 010	FEDERAL ID NO. 096-A(200)	SHEET NO. 13	TOTAL SHEETS 37	RECORD DRAWING
MILEPOST	LOCATION NORTH OF HILLSIDE						SHEET OF
STRUCTURE NO.	TRACS NO. F0584 01C						___ OF ___

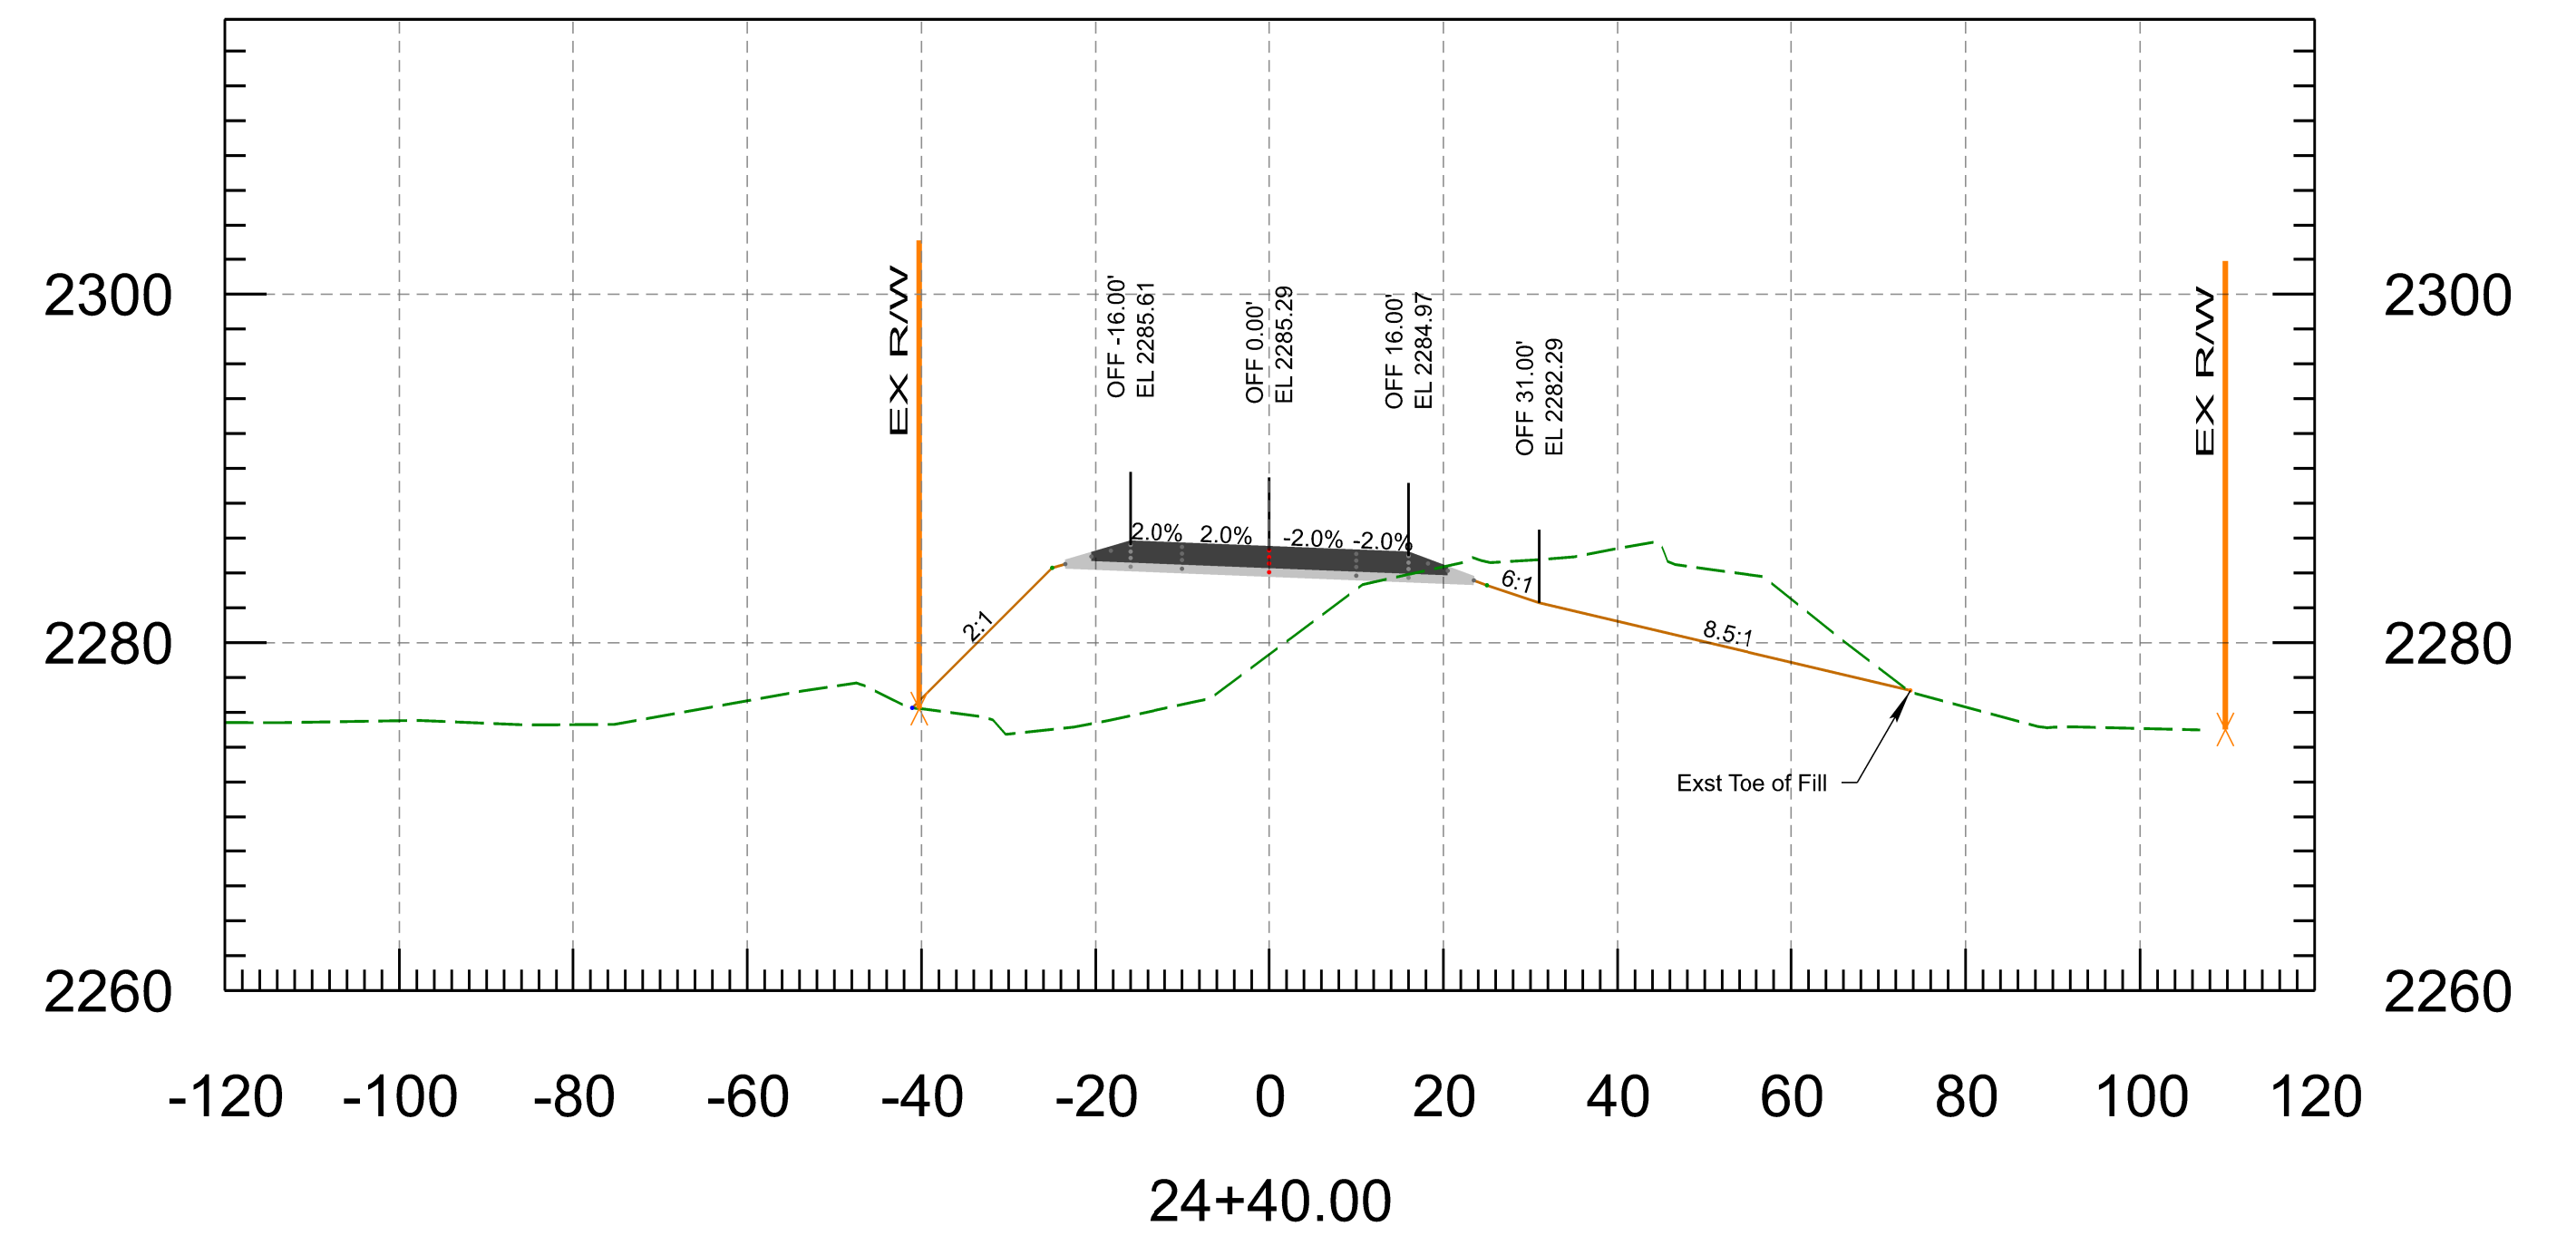
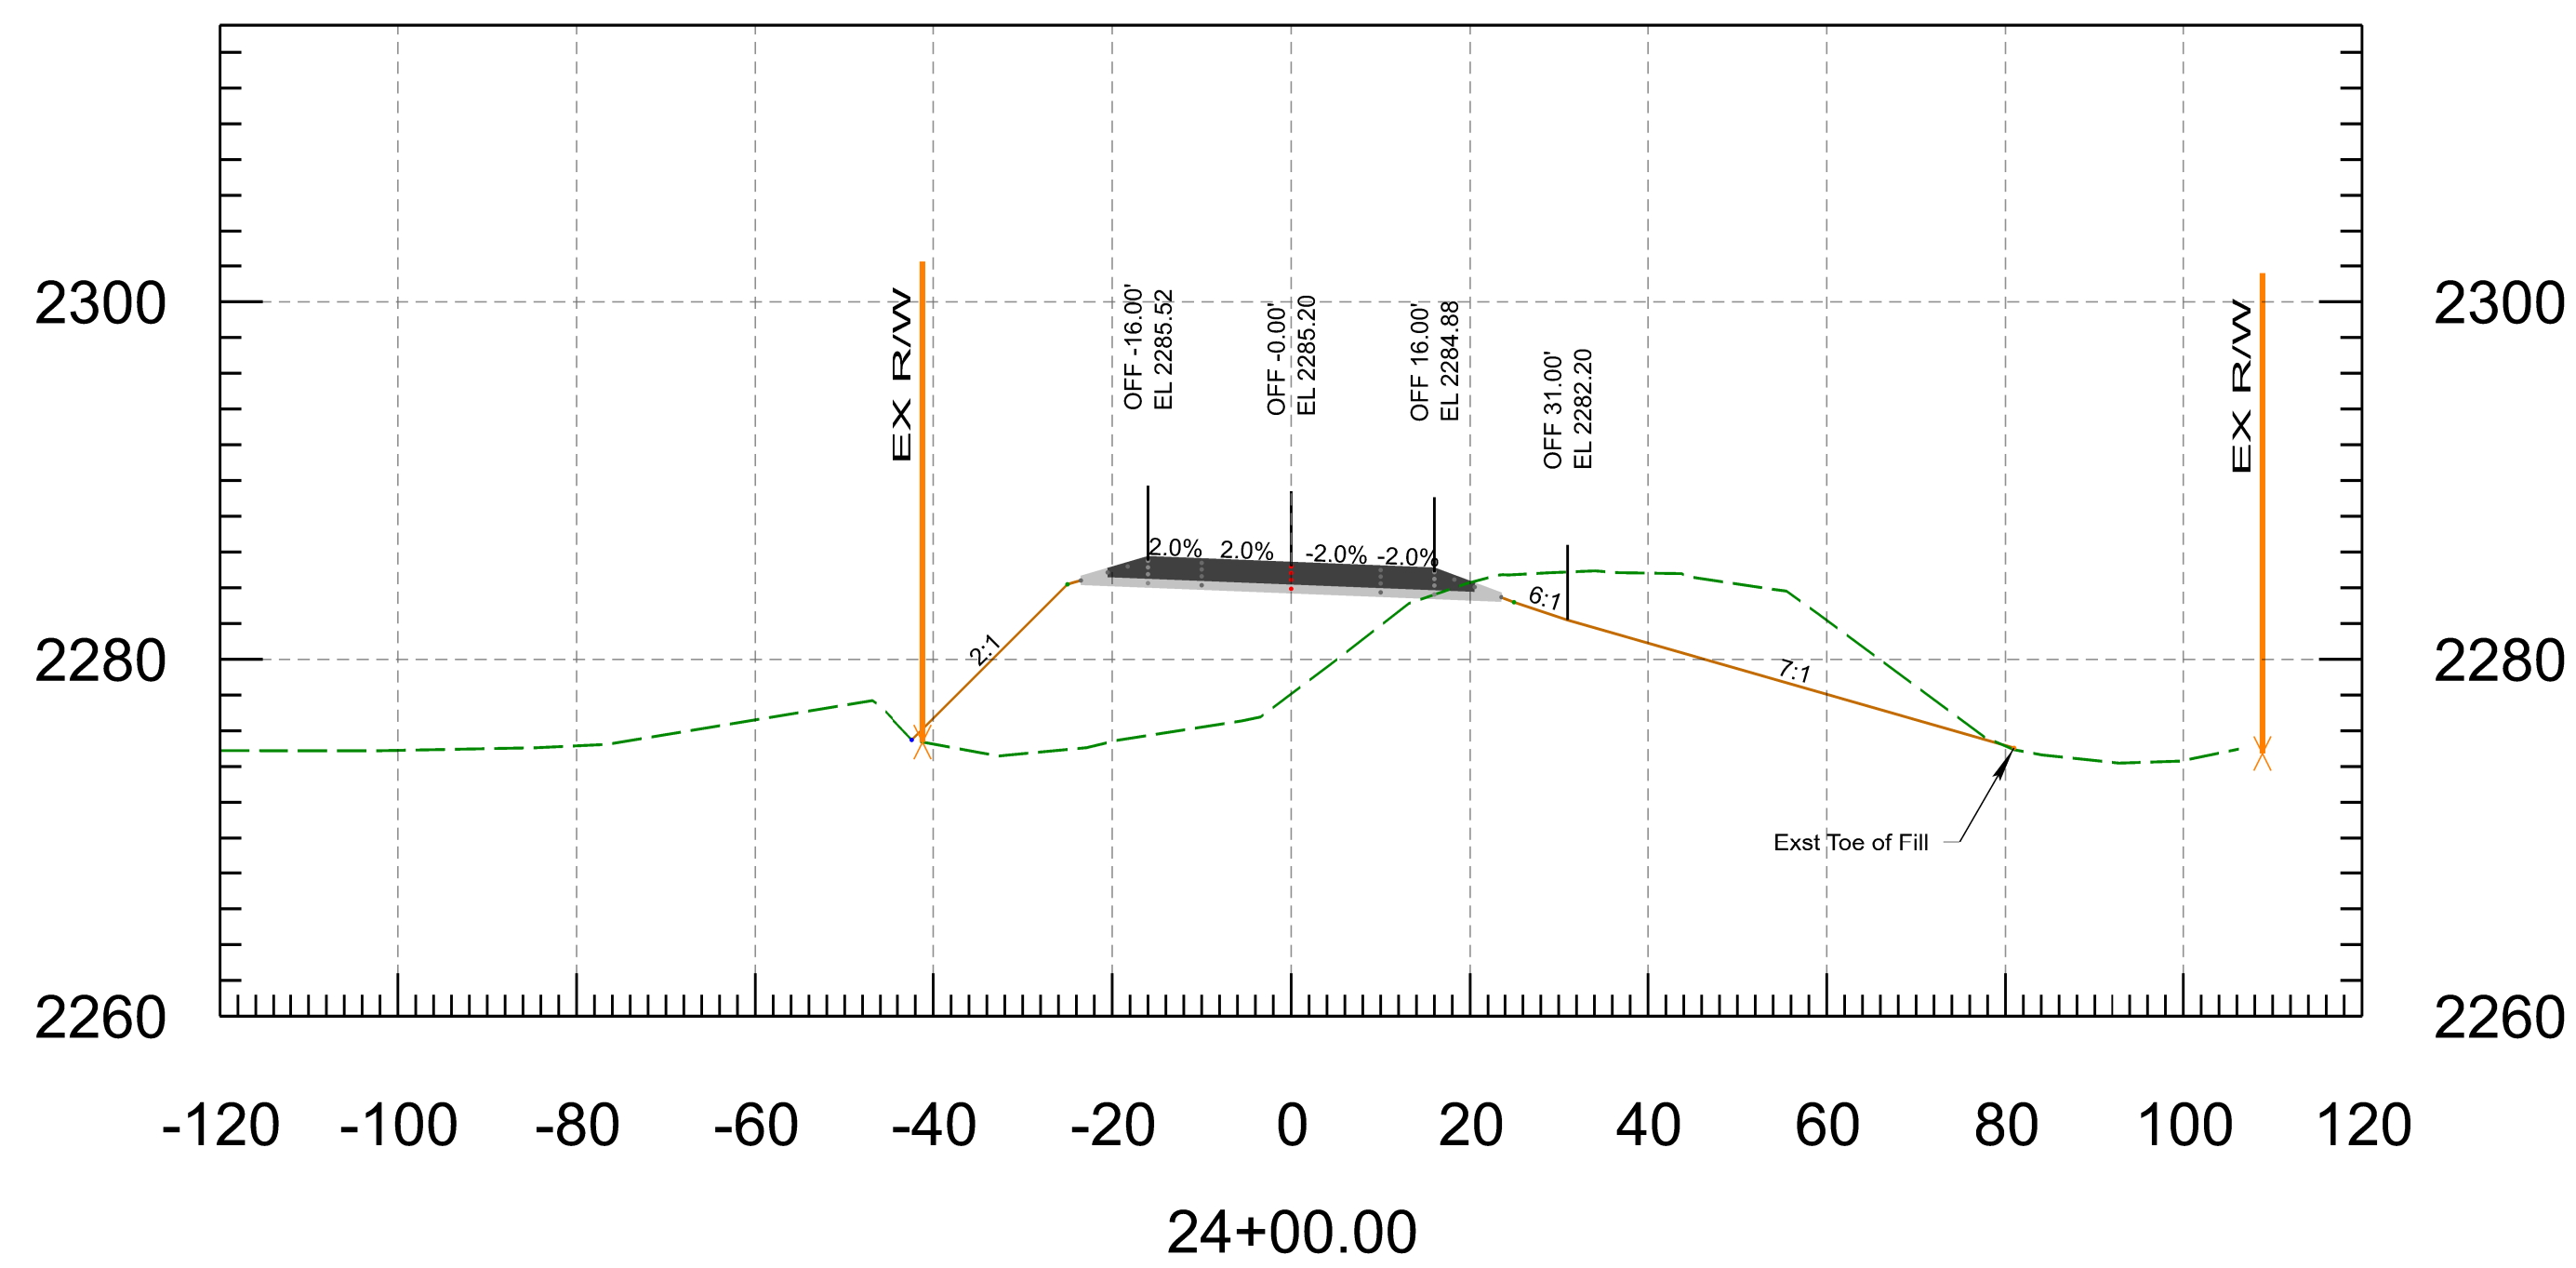
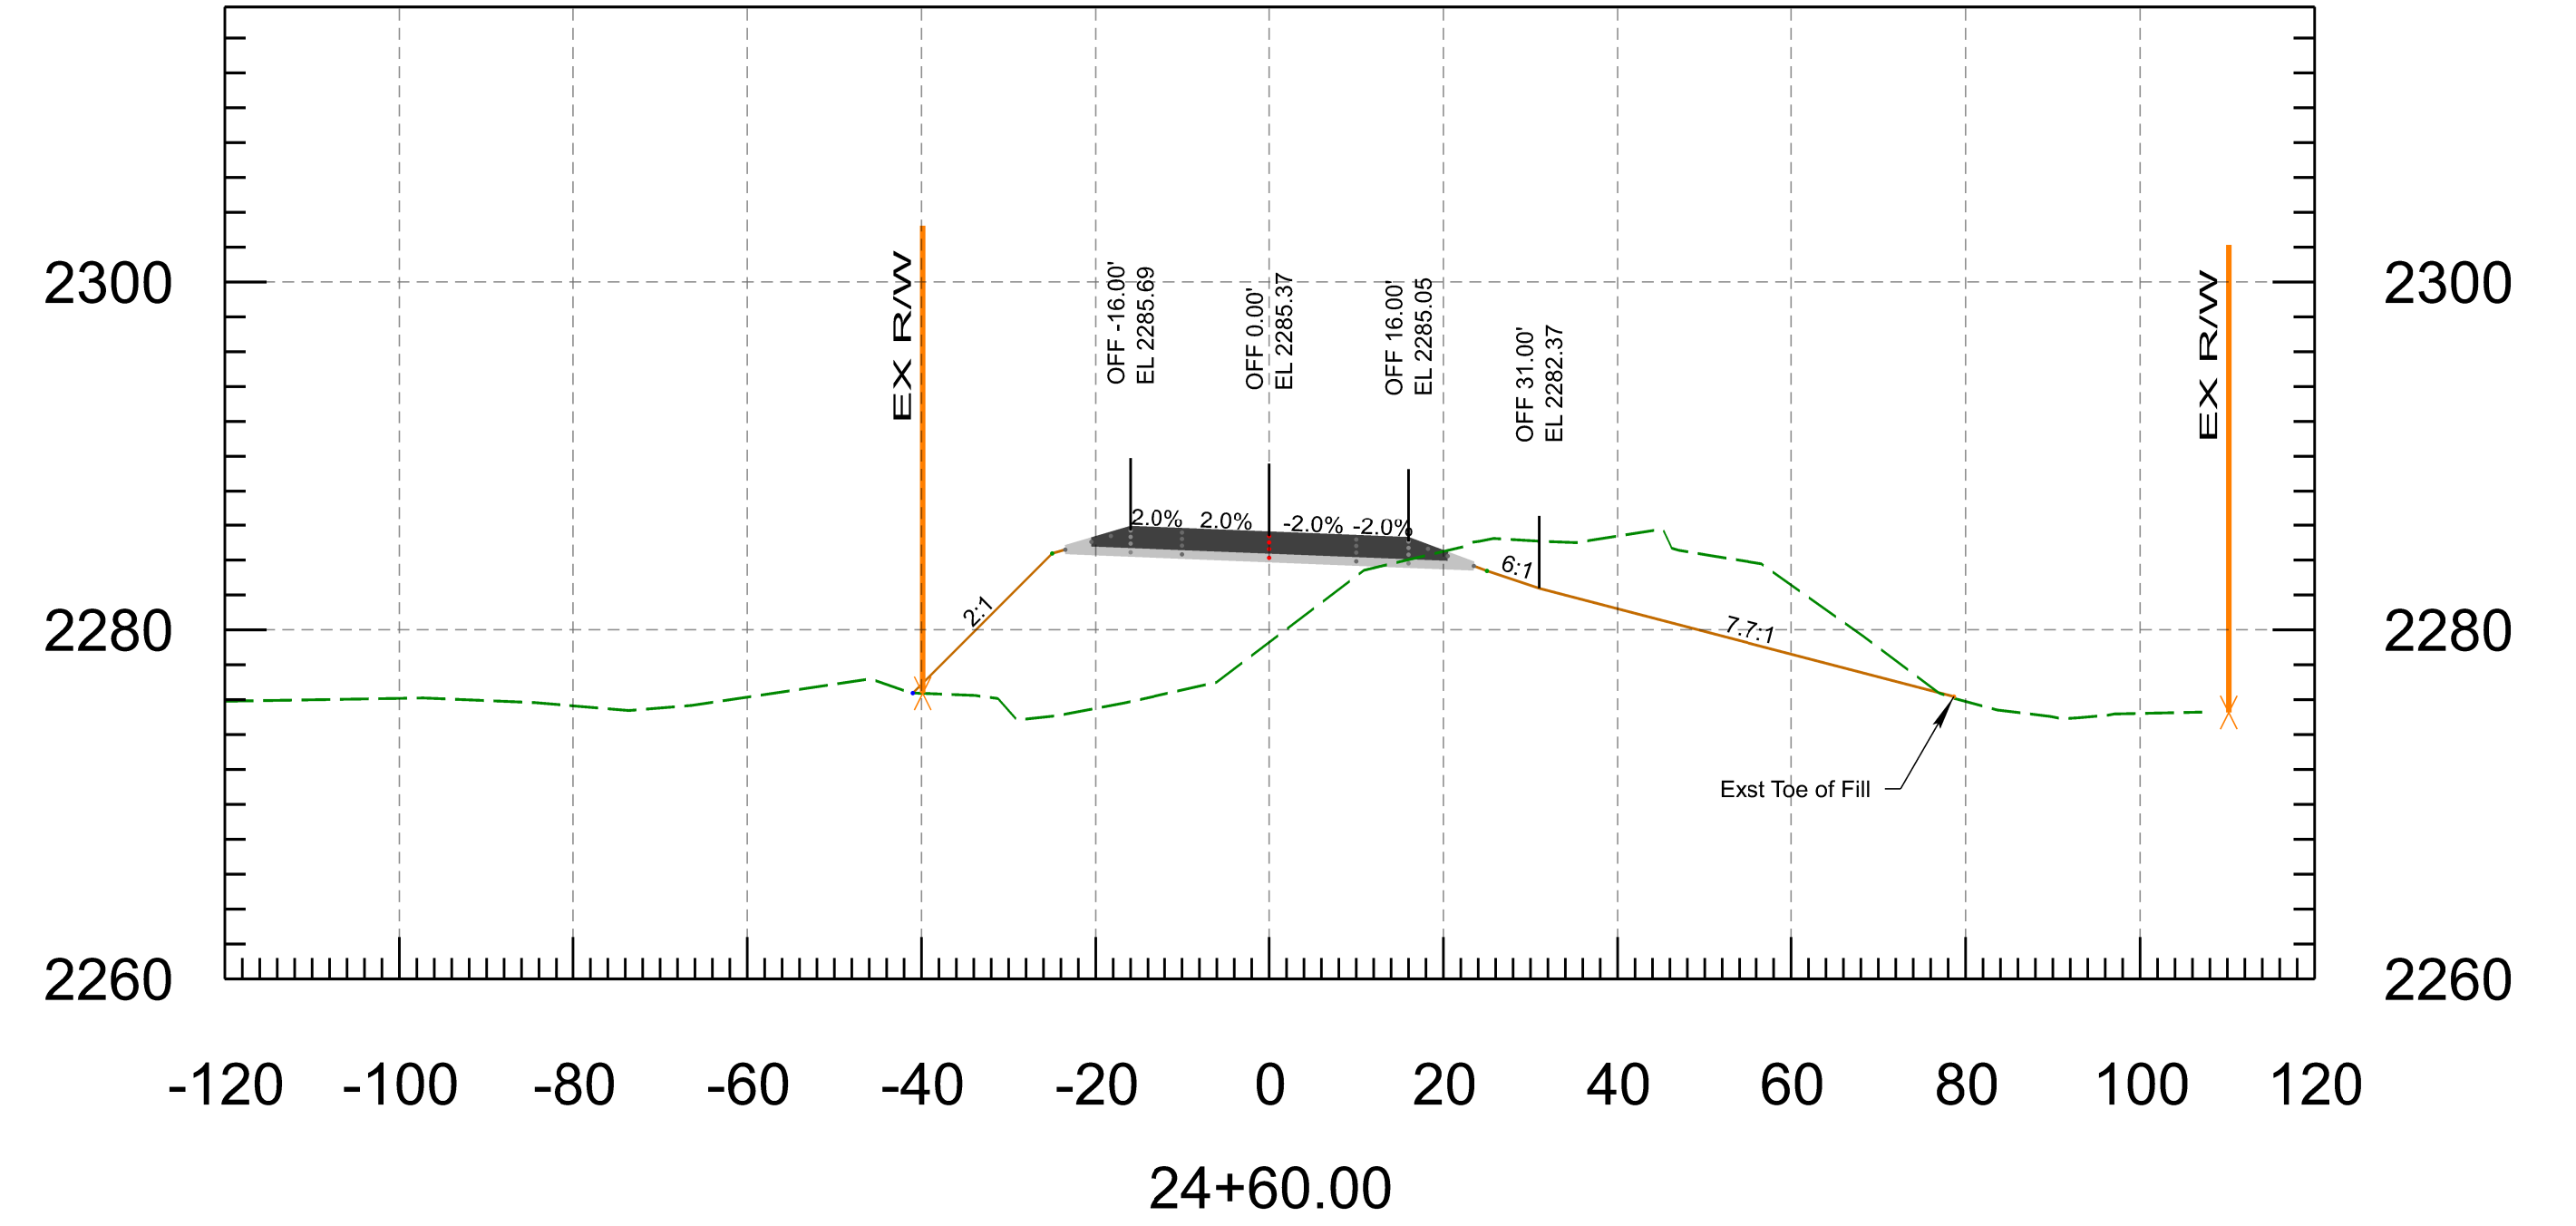
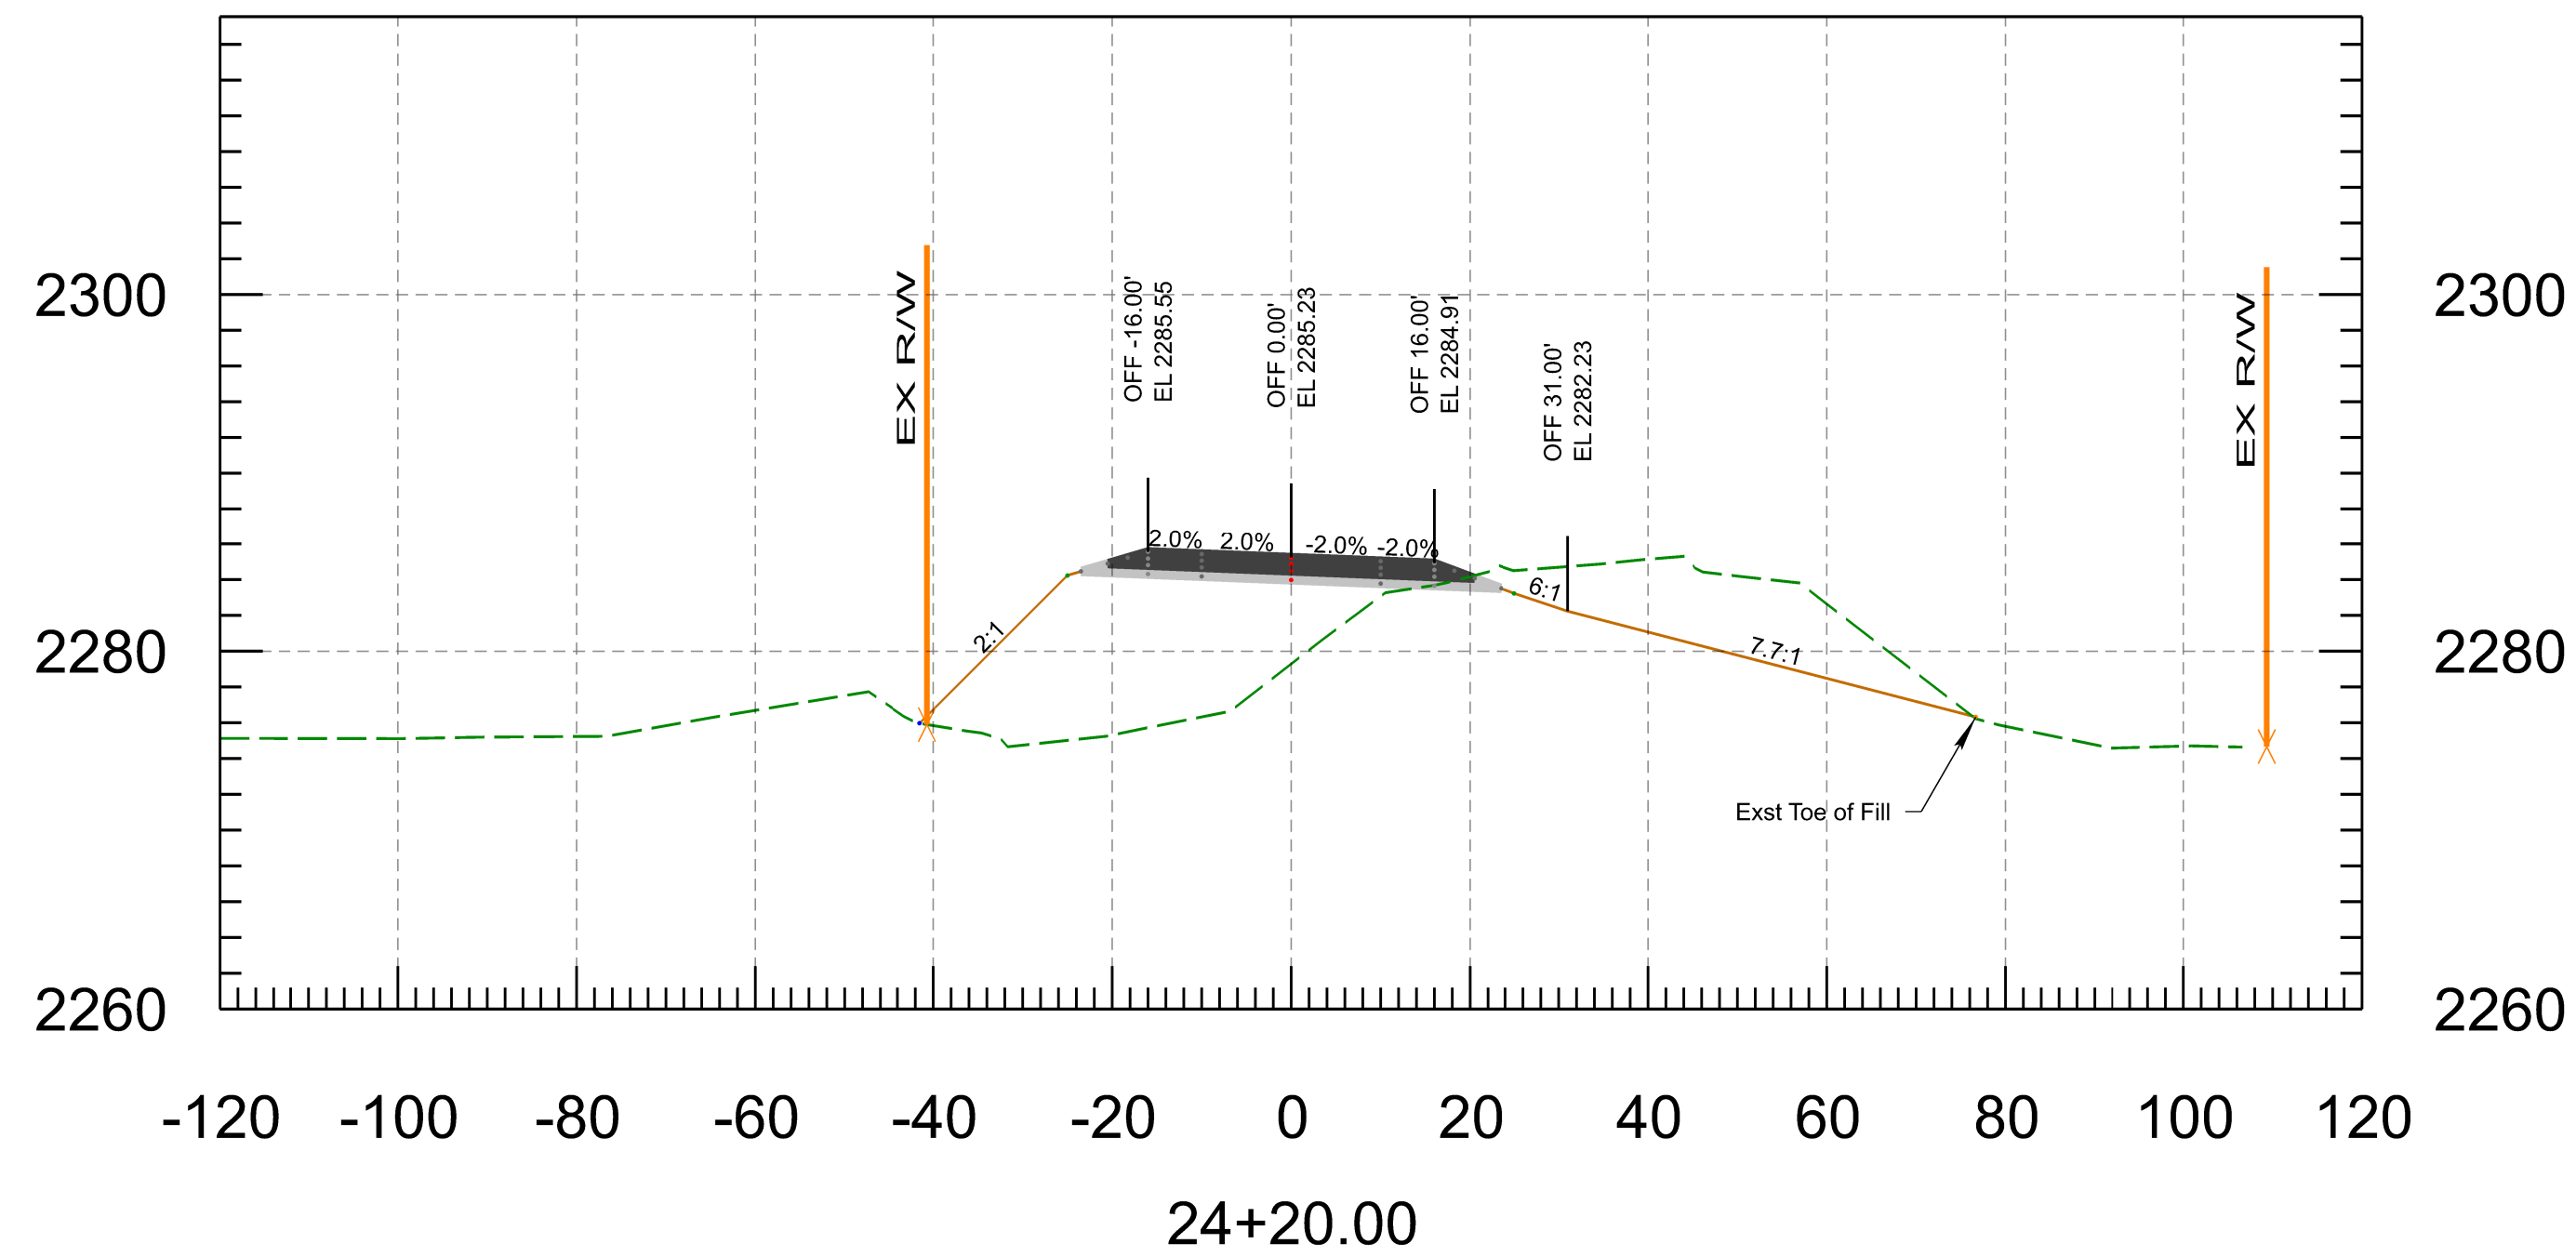


PRELIMINARY  
**STAGE FINAL**  
Review  
NOT FOR  
CONSTRUCTION  
OR RECORDING

DESIGN	NAME	DATE
DRAWN	N. Harness	3/26
CHECKED	P. Meek	3/36
TEAM LEADER	N. Harness	3/26
	E. Eggen	3/26

ARIZONA DEPARTMENT OF TRANSPORTATION  
INFRASTRUCTURE DELIVERY AND OPERATIONS DIVISION  
**ROADWAY DESIGN SECTION**

ROUTE SR 96	F.H.W.A. Arizona Division	STATE ARIZ.	PROJECT NO. 096 YV 010	FEDERAL ID NO. 096-A(200)	SHEET NO. 14	TOTAL SHEETS 37	RECORD DRAWING
MILEPOST	LOCATION NORTH OF HILLSIDE						SHEET OF
STRUCTURE NO.	TRACS NO. F0584 01C						___ OF ___

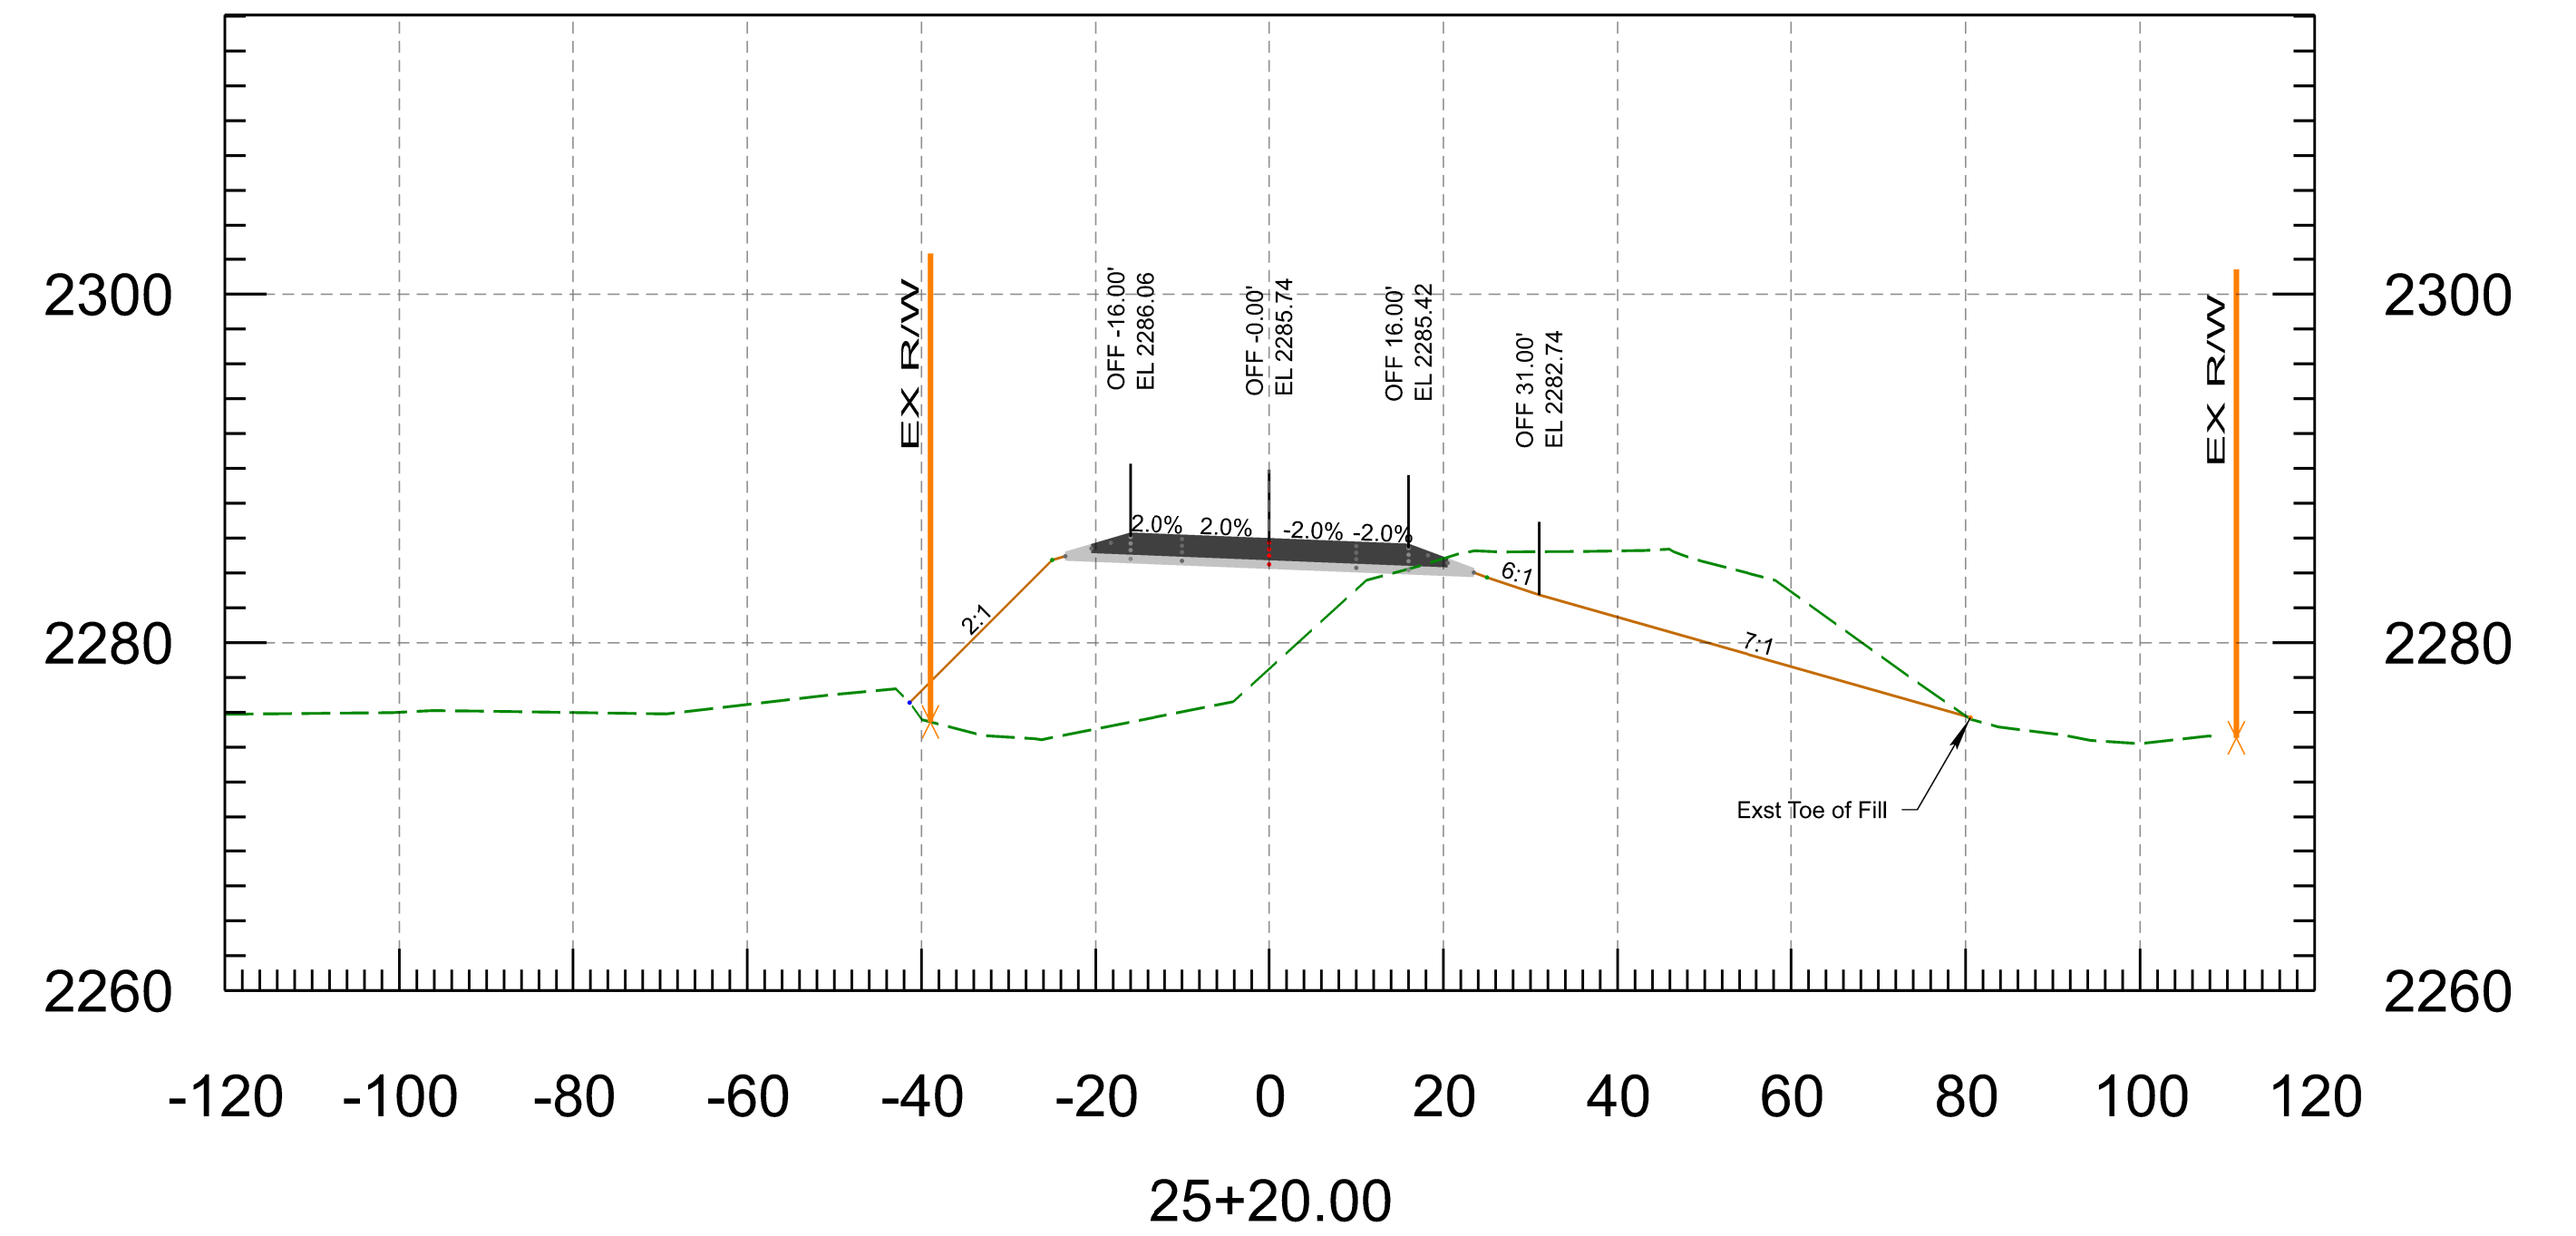
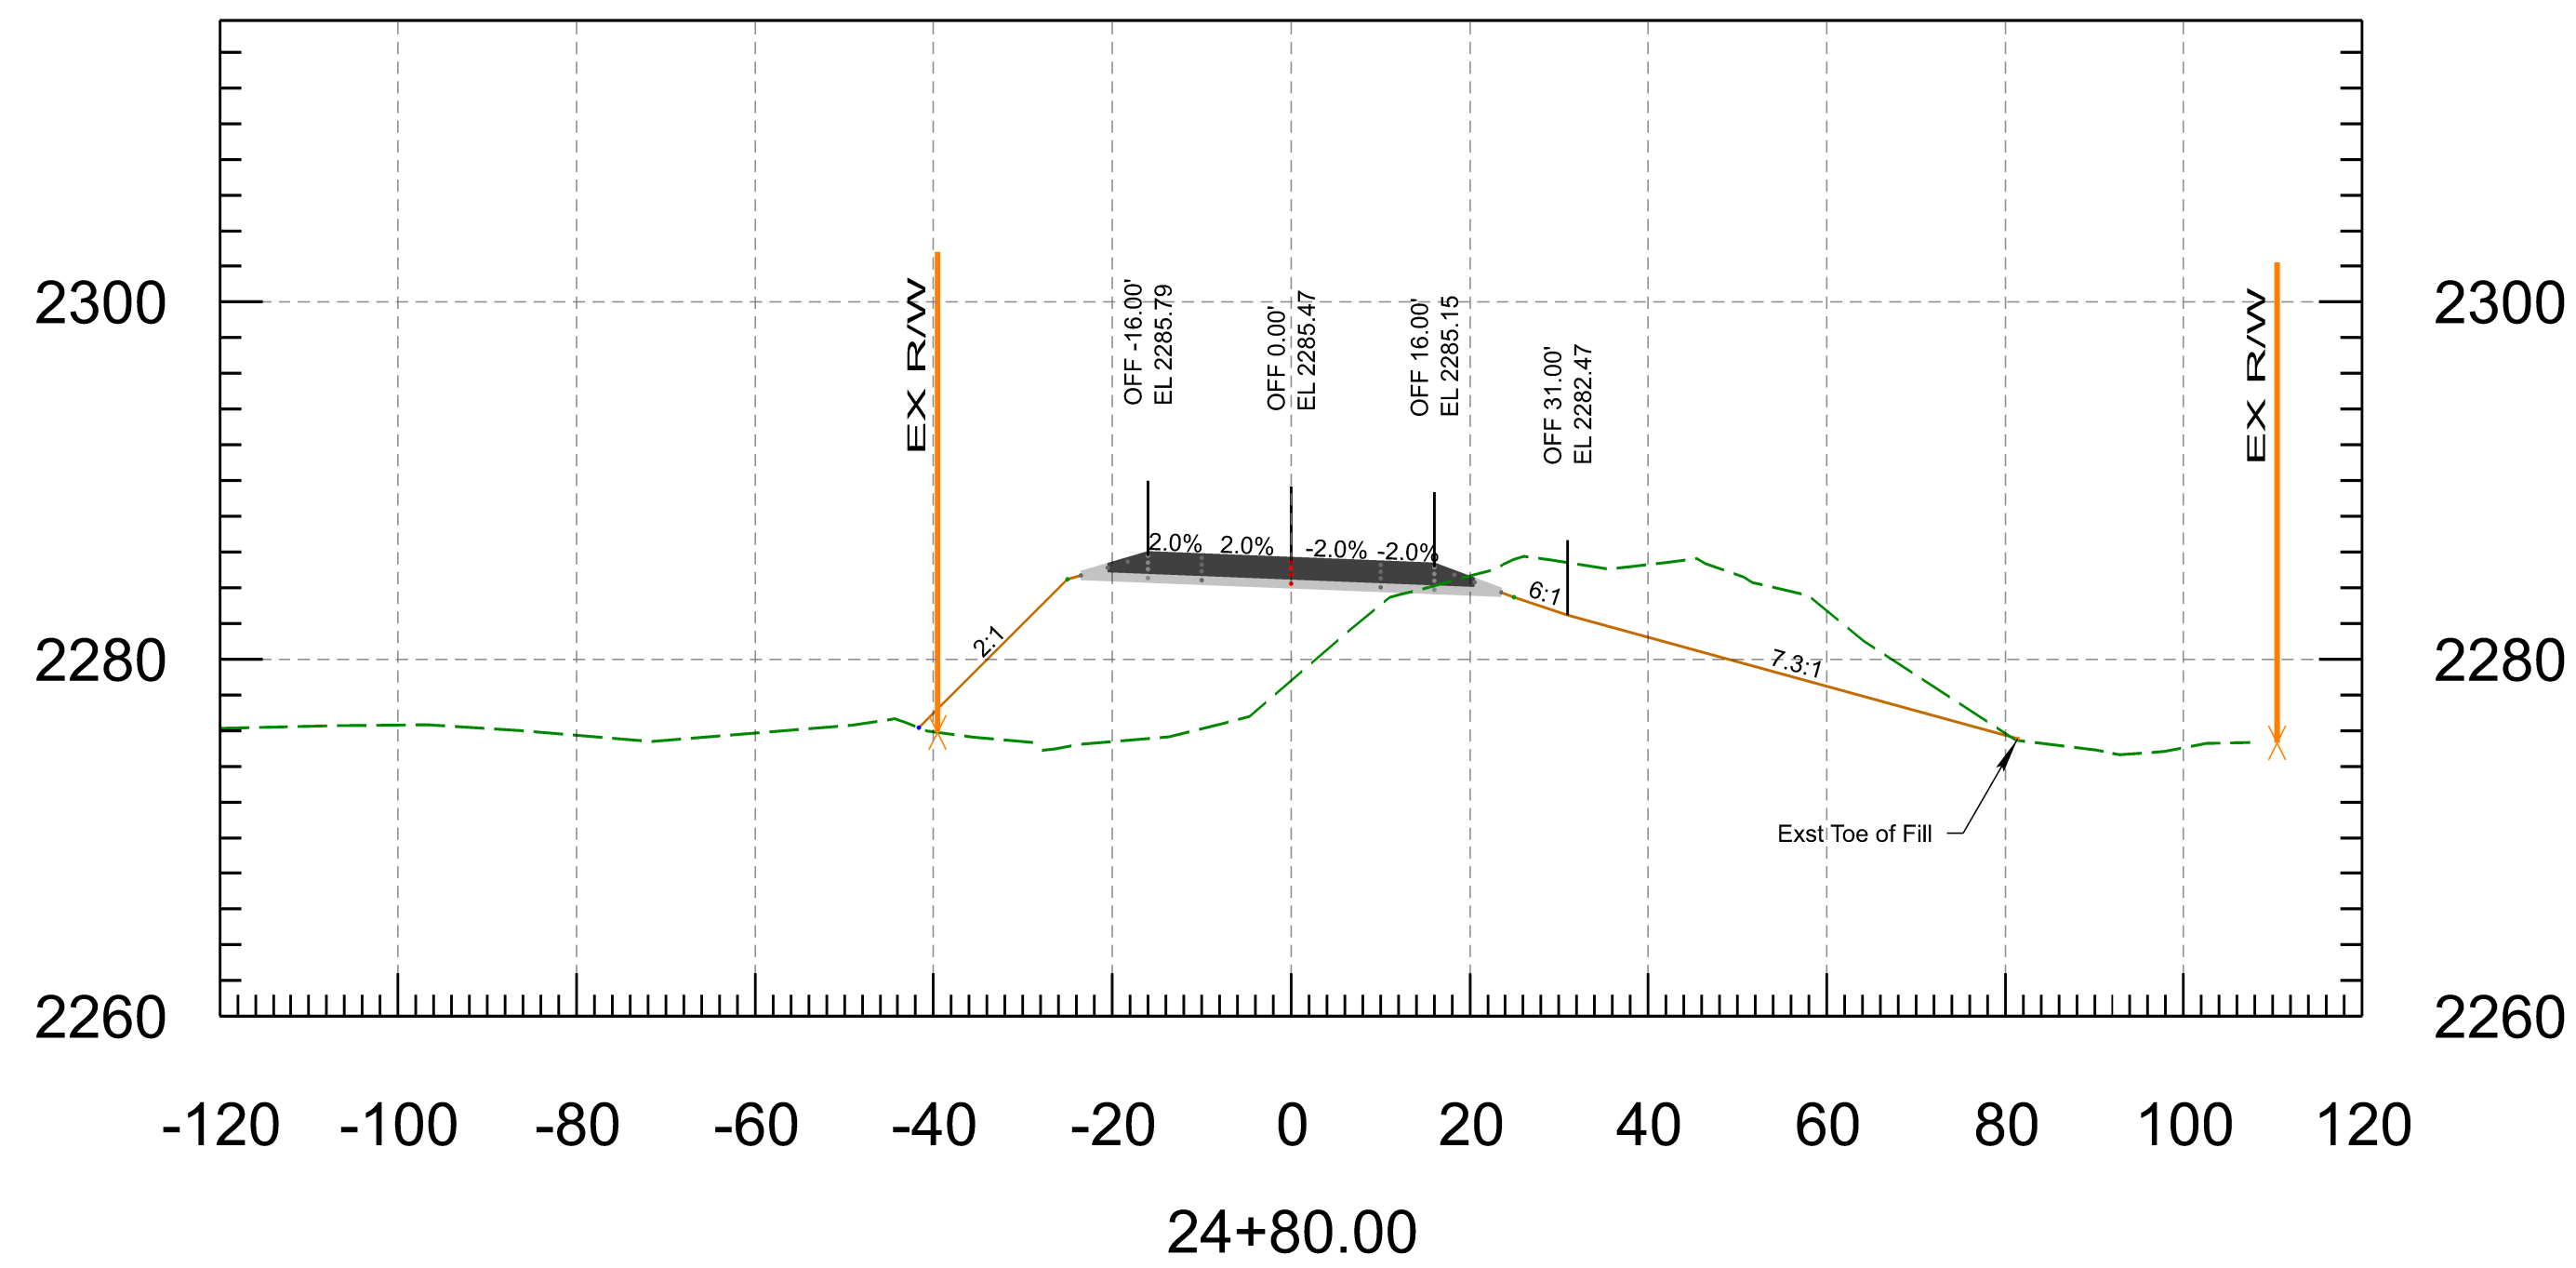
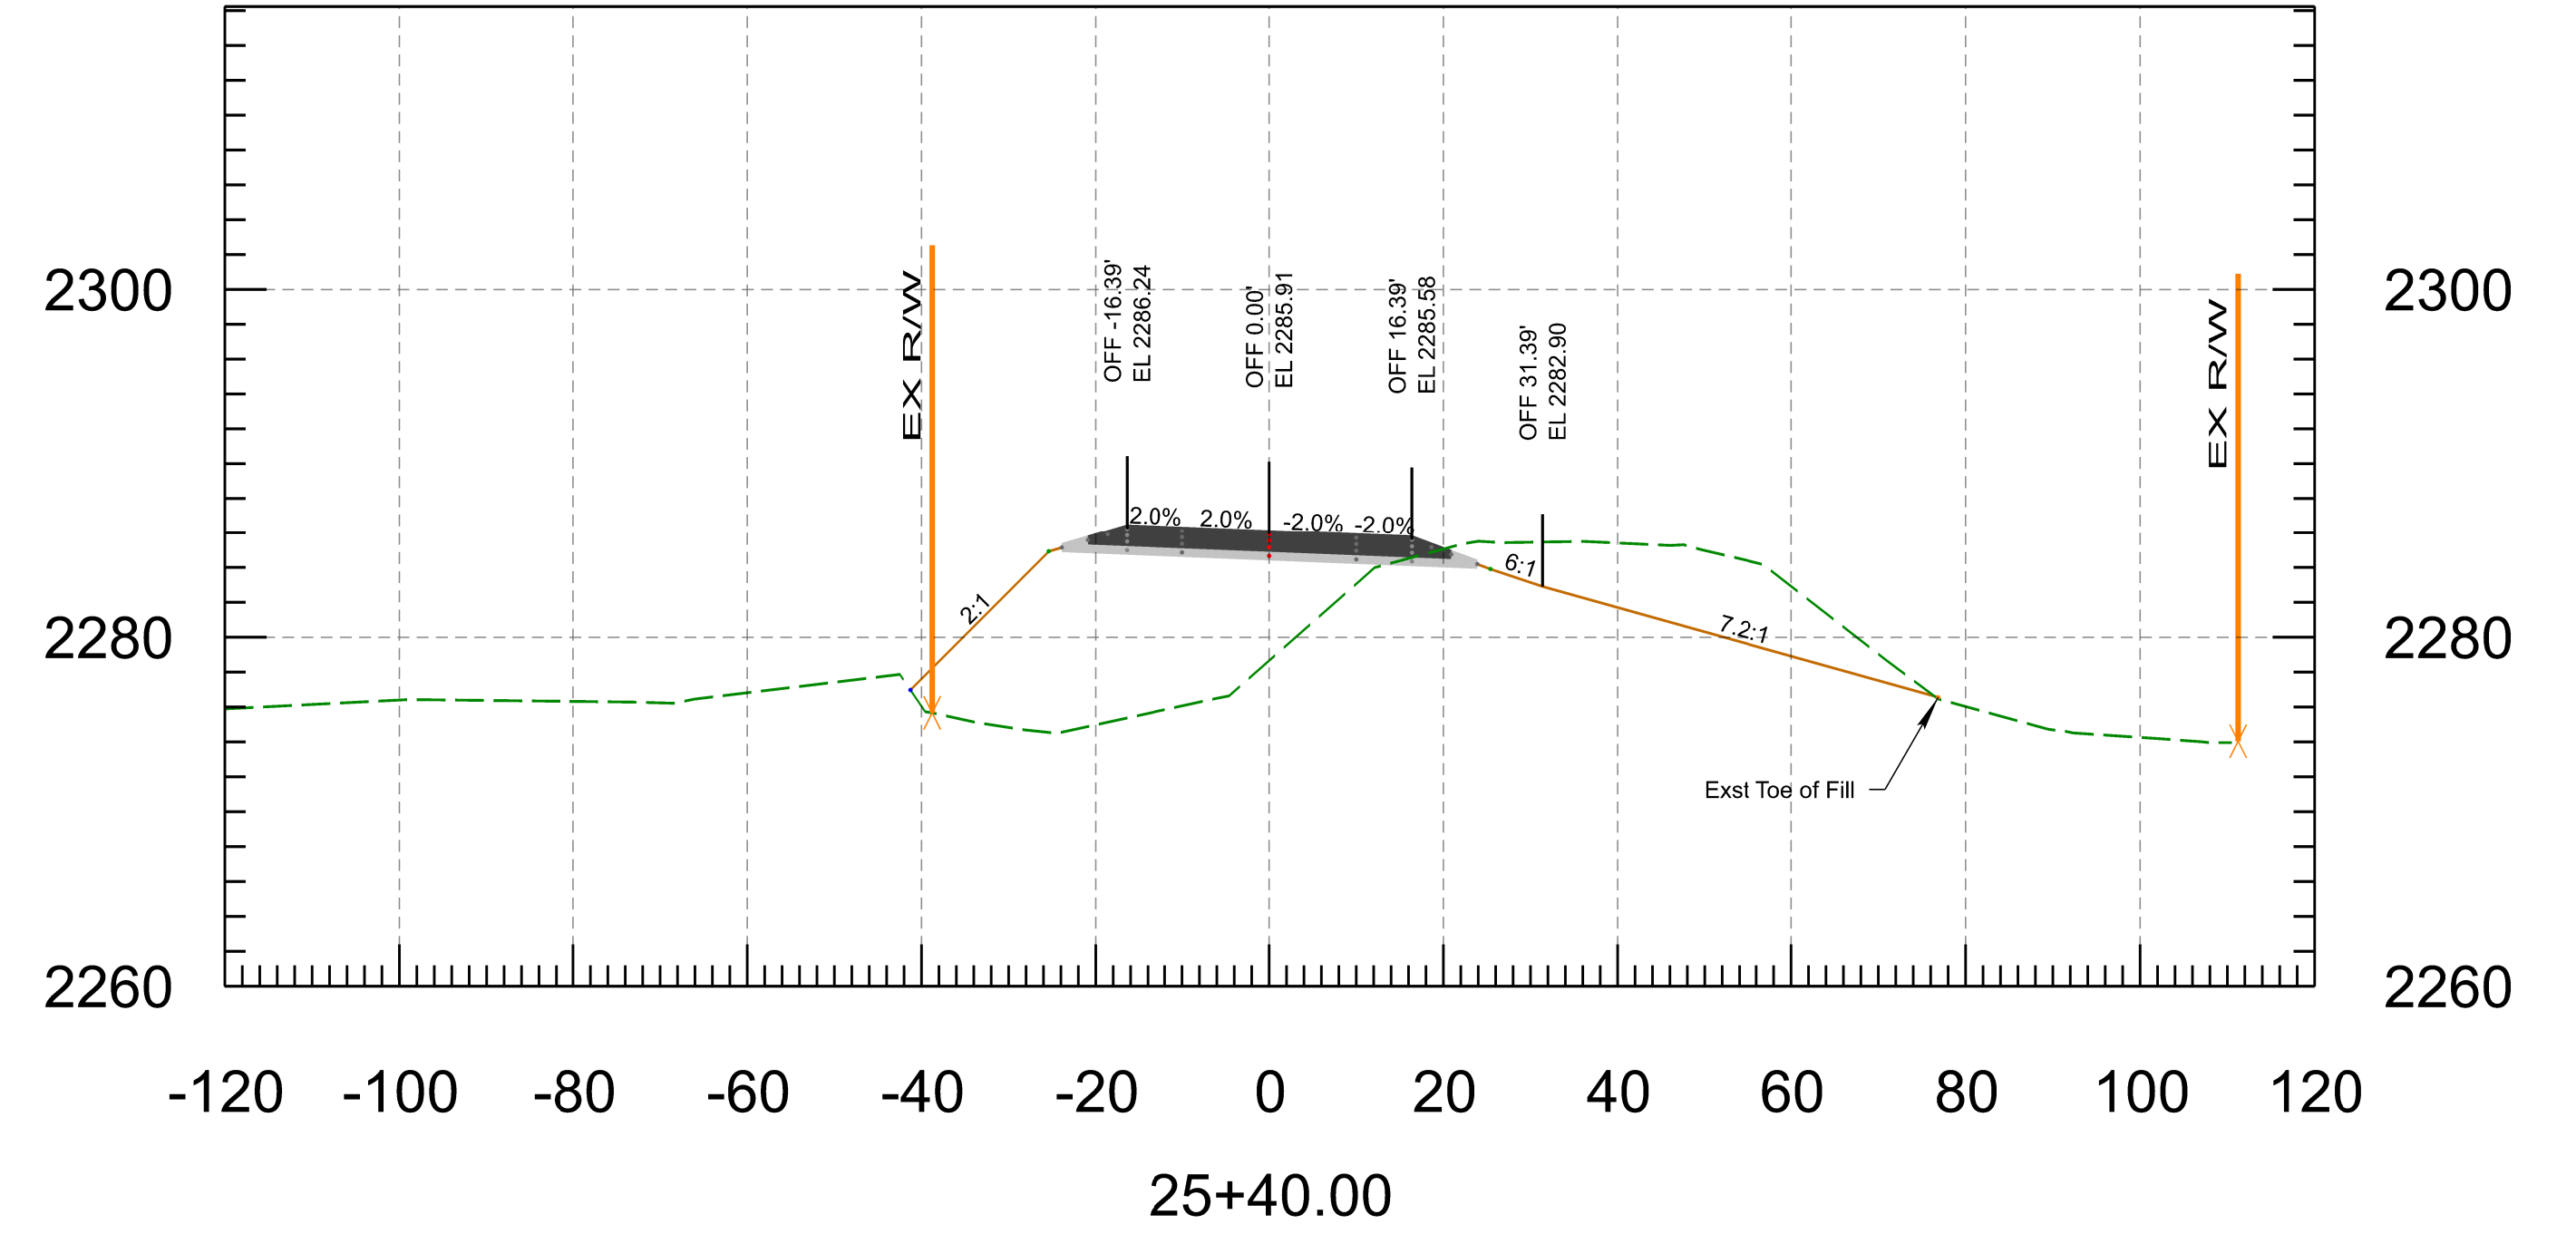
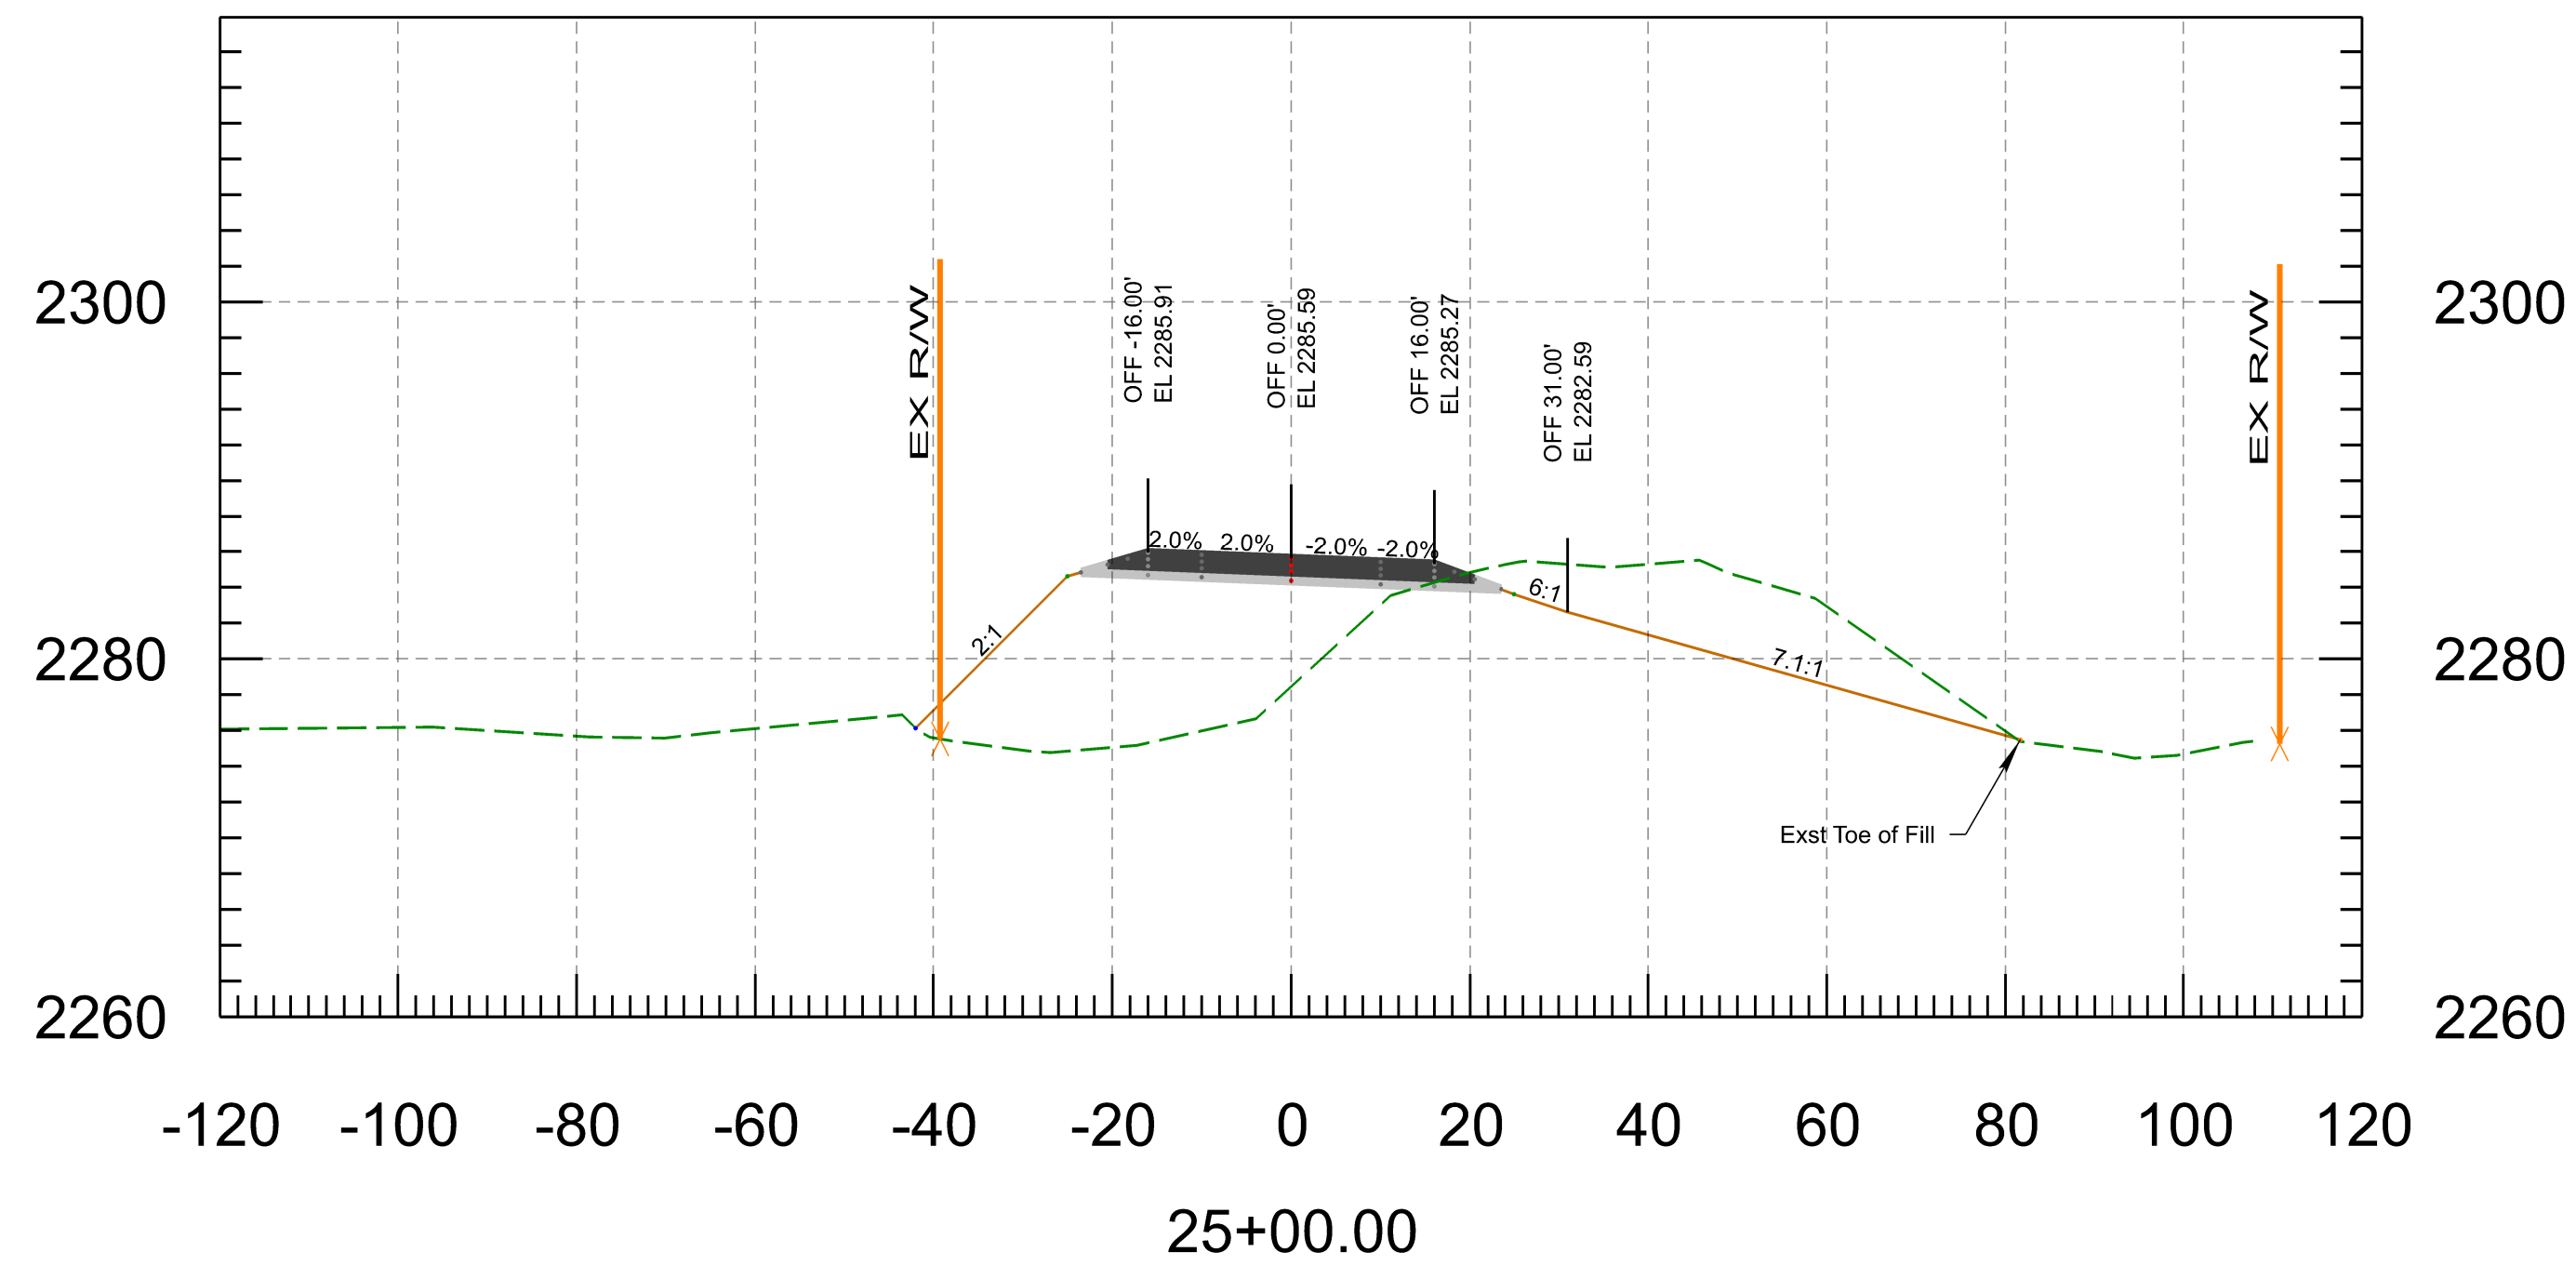


PRELIMINARY  
**STAGE FINAL**  
Review  
NOT FOR  
CONSTRUCTION  
OR RECORDING




	NAME	DATE
DESIGN	N. Harness	3/26
DRAWN	P. Meek	3/36
CHECKED	N. Harness	3/26
TEAM LEADER	E. Eggen	3/26

ARIZONA DEPARTMENT OF TRANSPORTATION  
INFRASTRUCTURE DELIVERY AND OPERATIONS DIVISION  
**ROADWAY DESIGN SECTION**





ROUTE SR 96	F.H.W.A. Arizona Division	STATE ARIZ.	PROJECT NO. 096 YV 010	FEDERAL ID NO. 096-A(200)	SHEET NO. 15	TOTAL SHEETS 37	RECORD DRAWING
MILEPOST	LOCATION NORTH OF HILLSIDE						SHEET OF
STRUCTURE NO.	TRACS NO. F0584 01C						___ OF ___

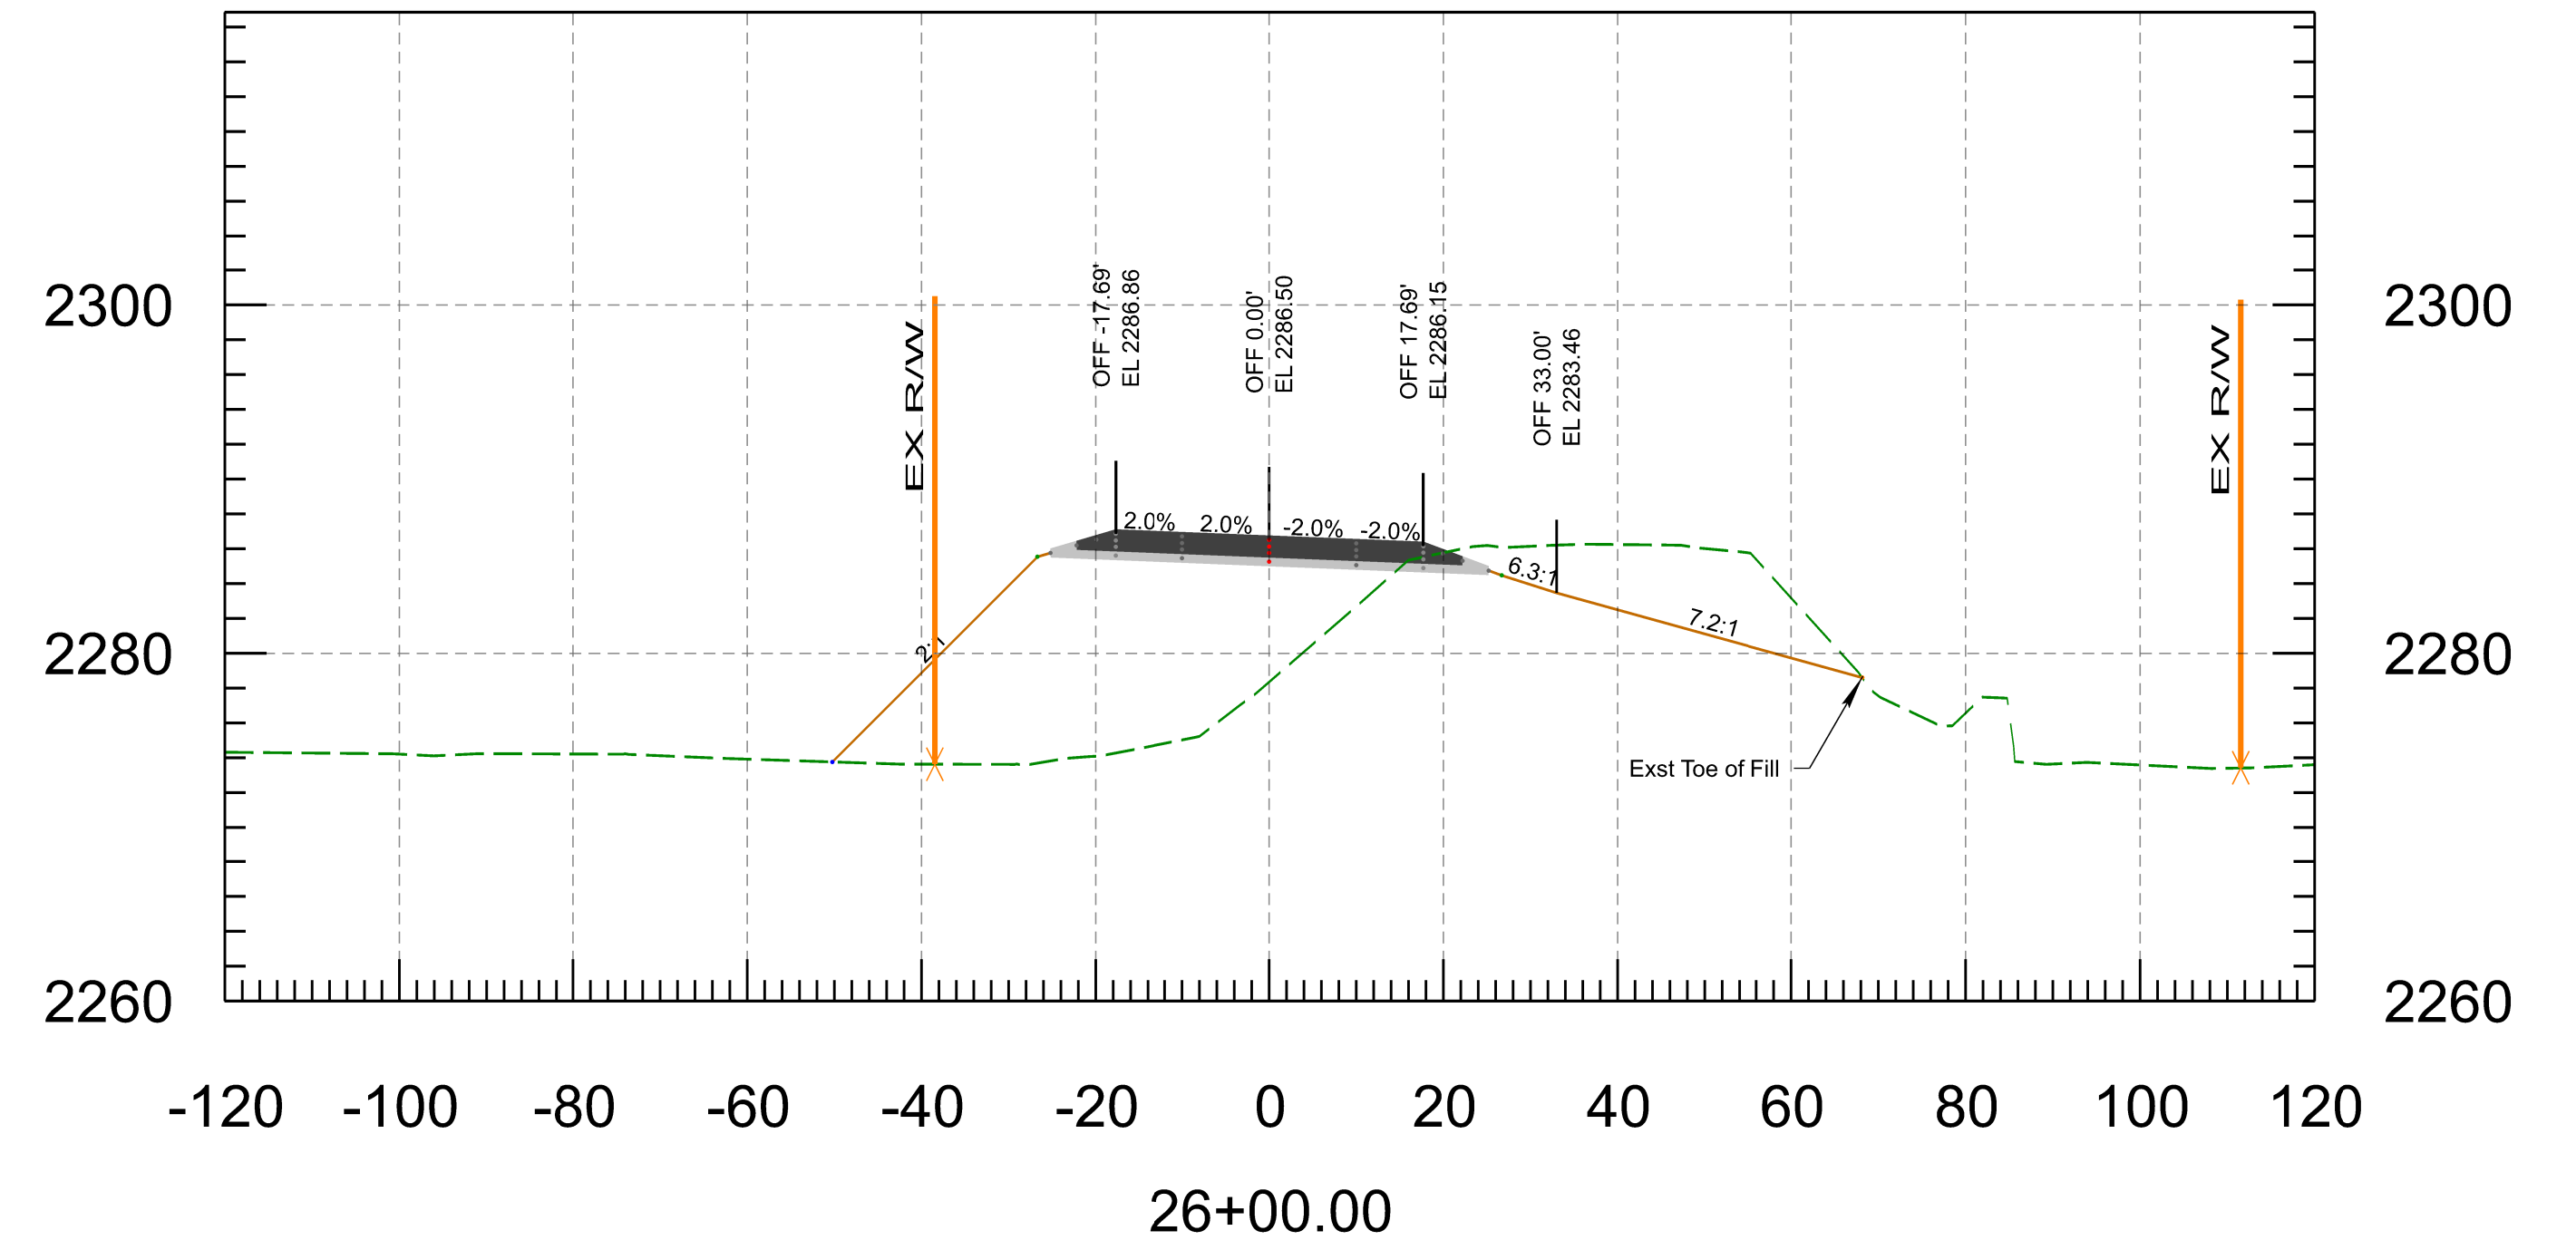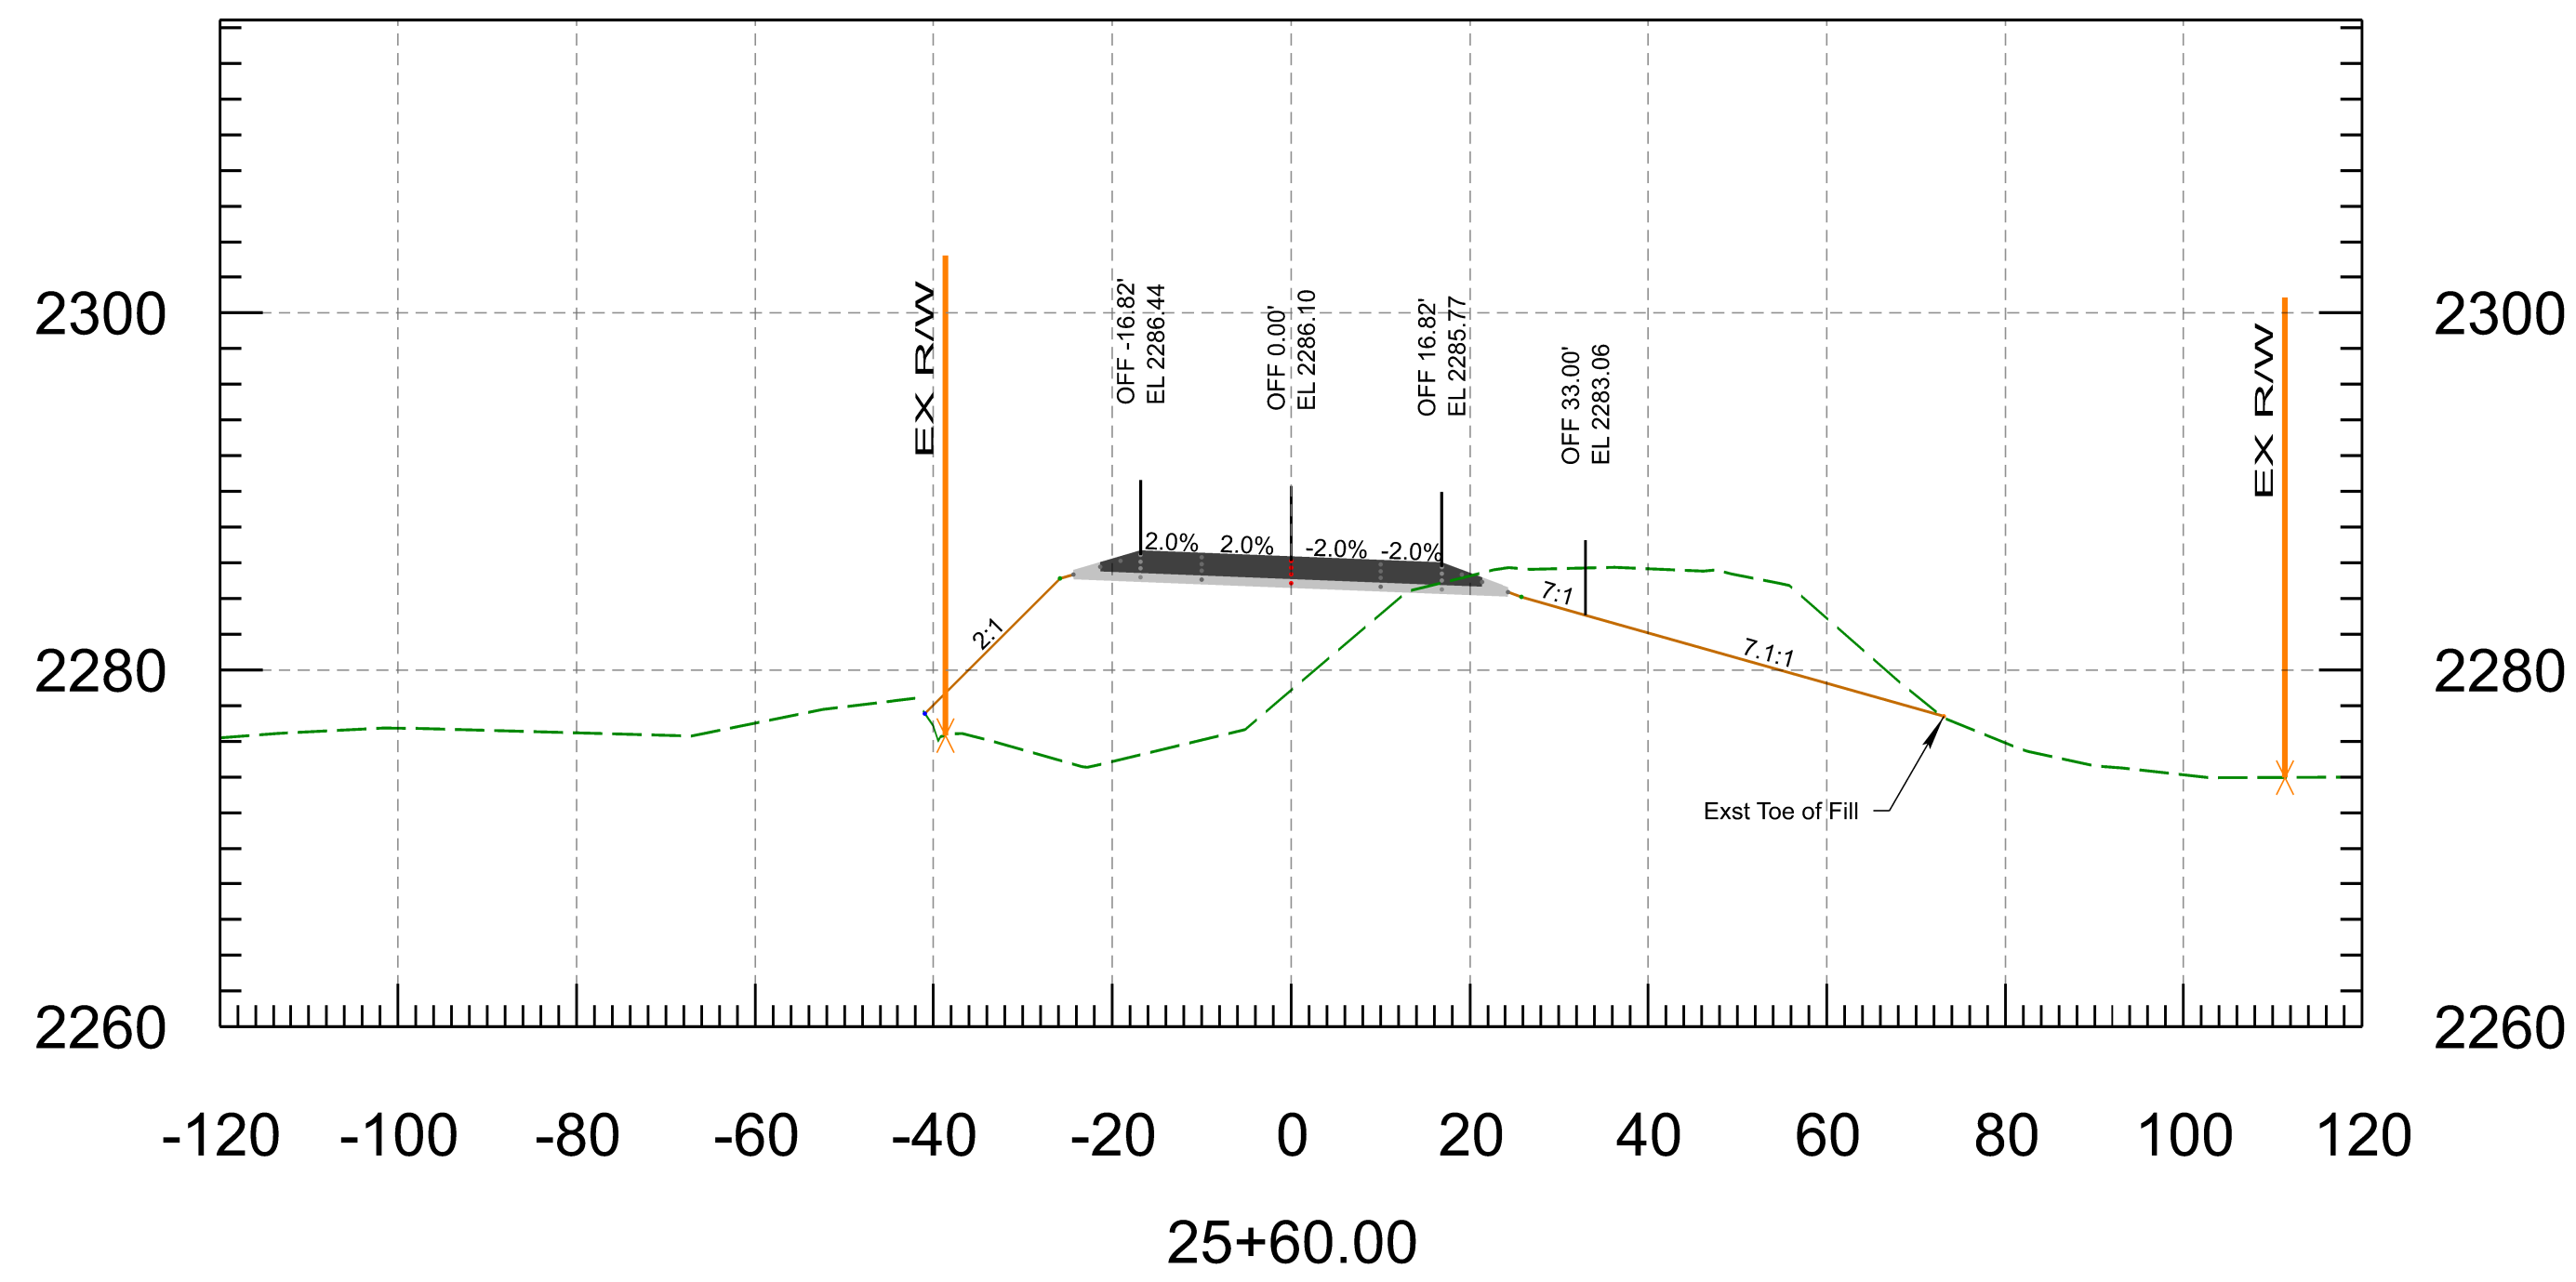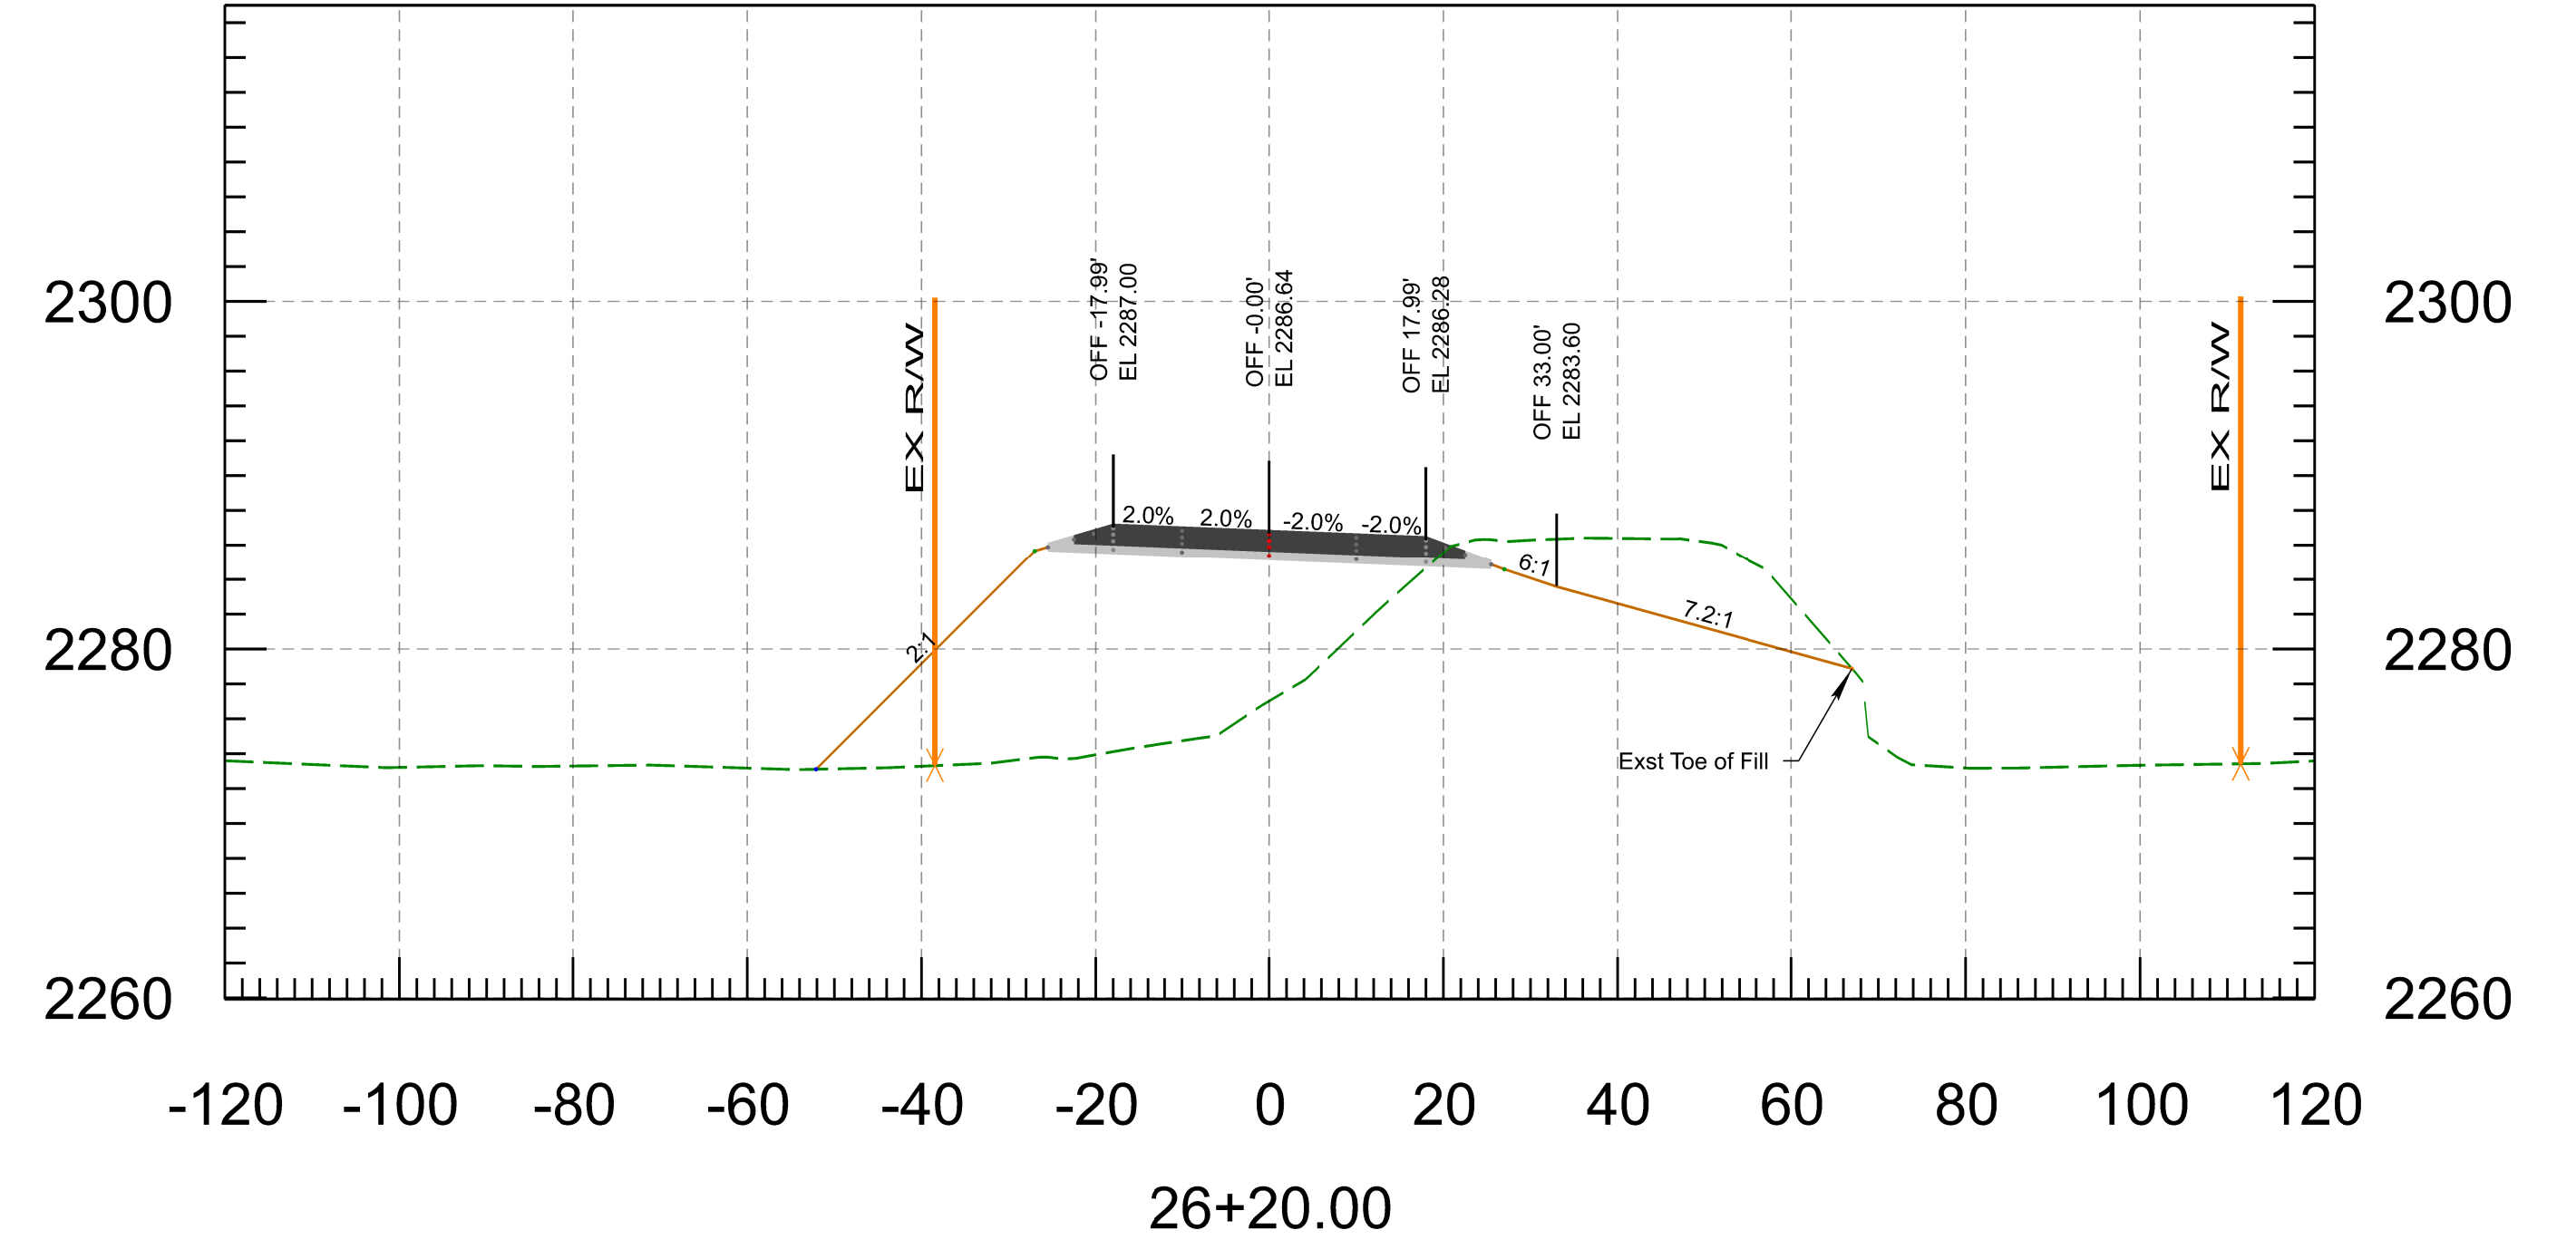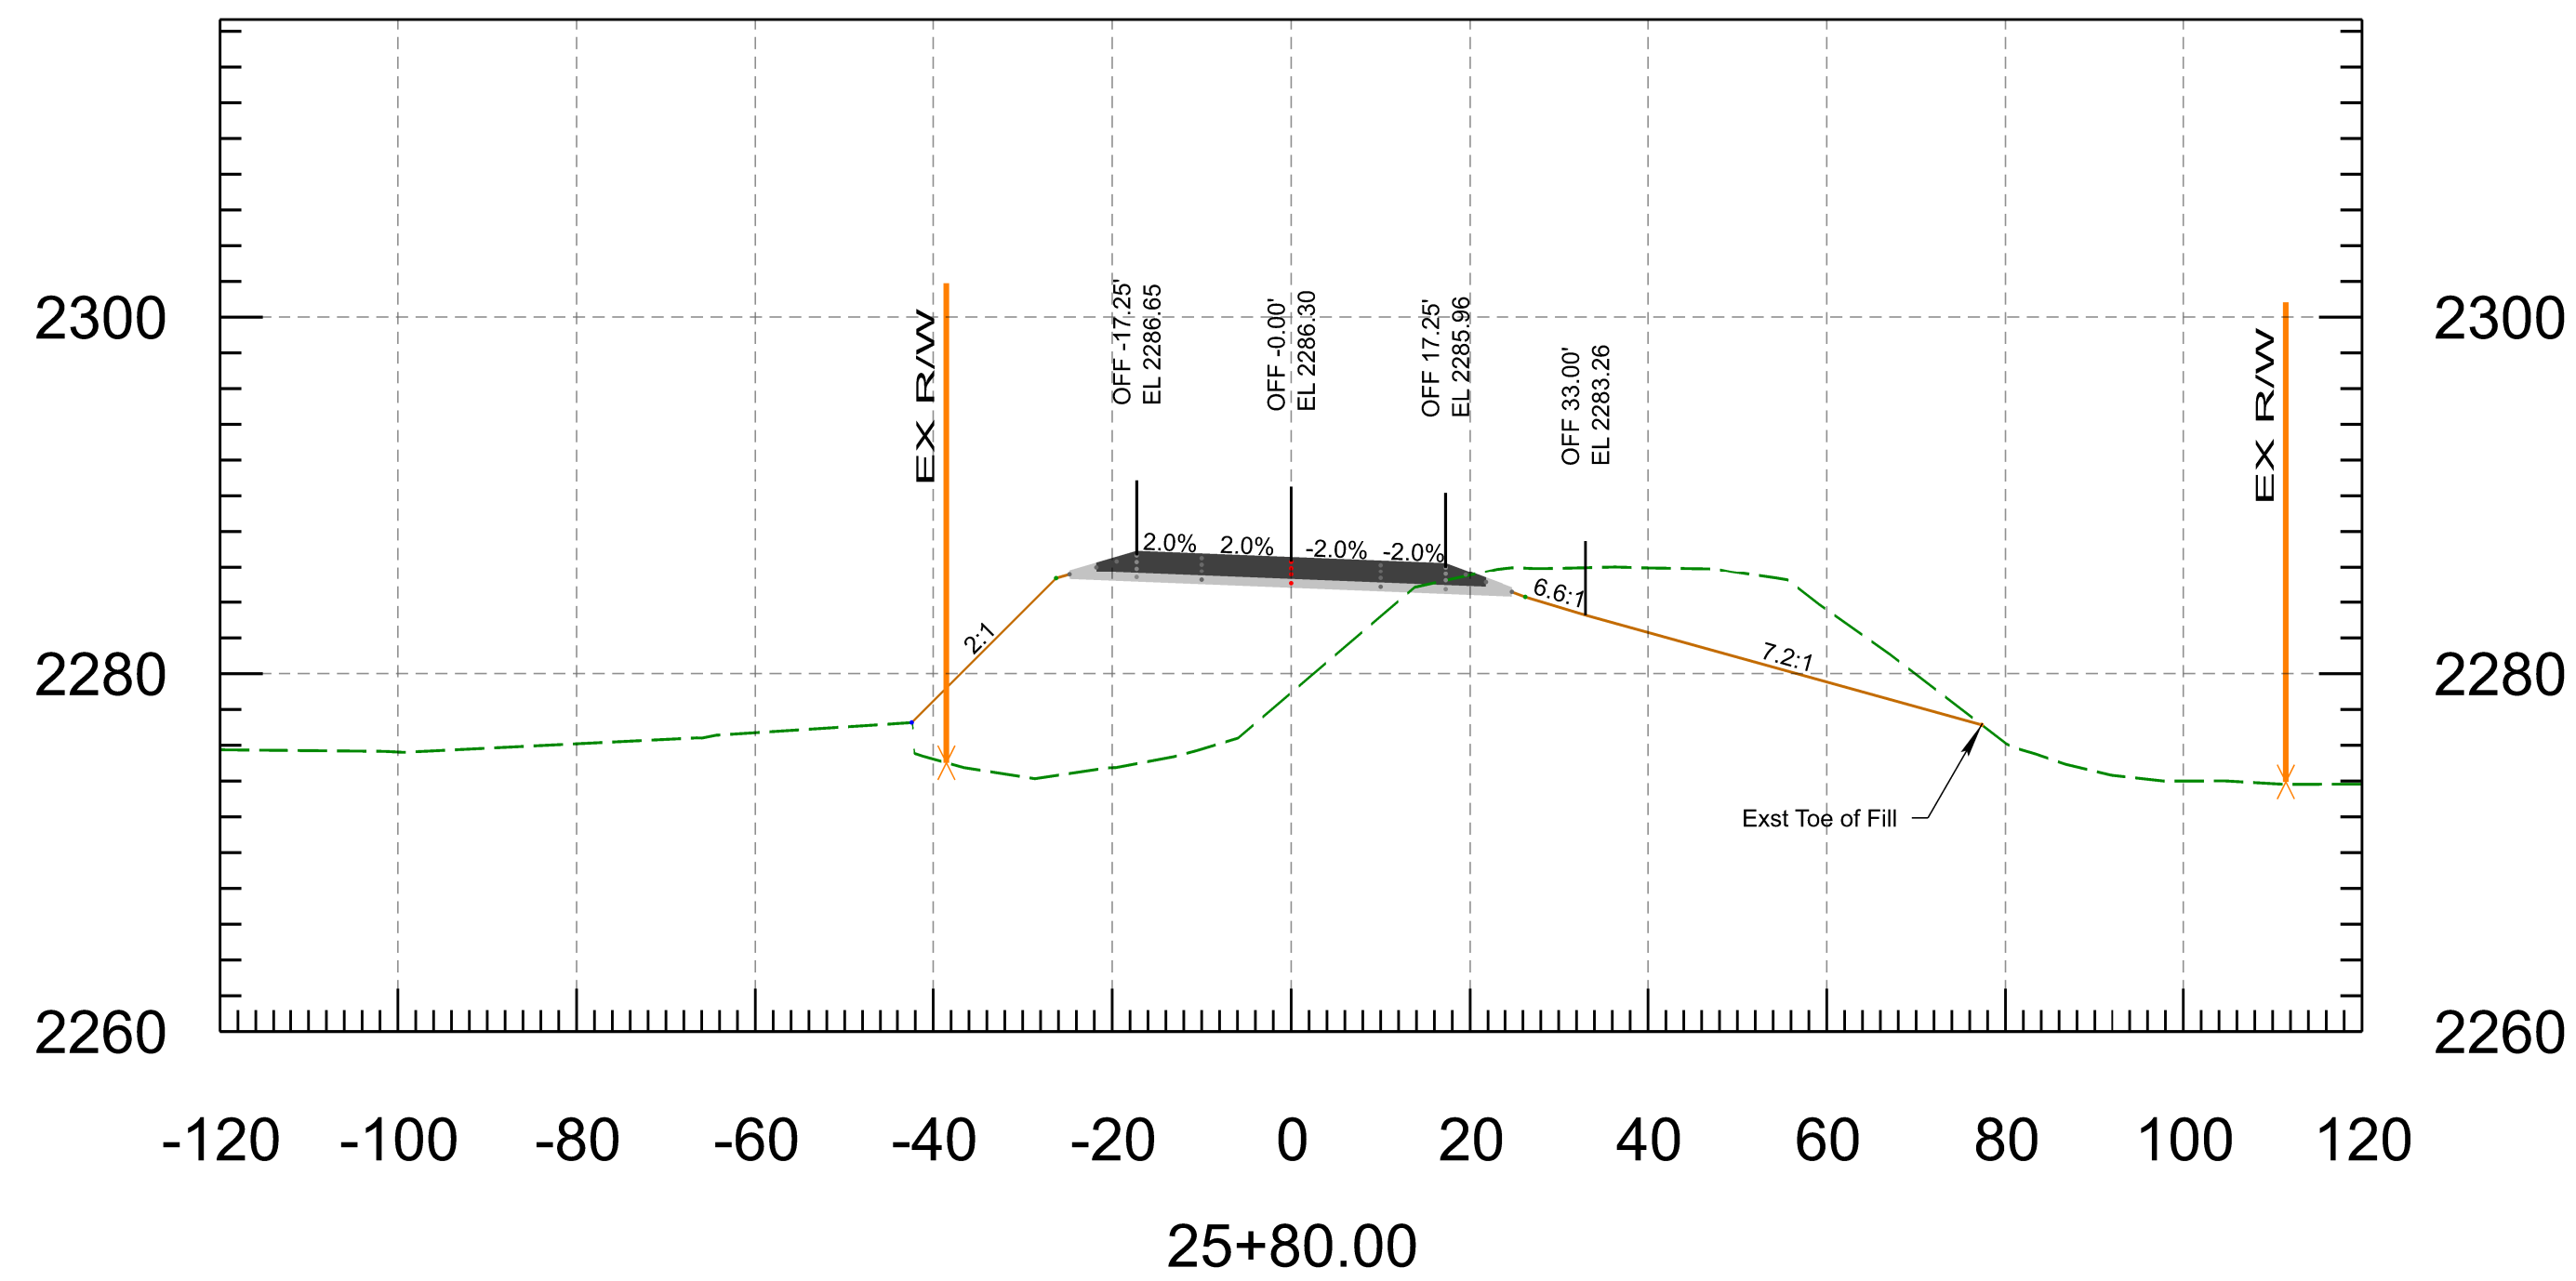

<b>PRELIMINARY</b> <b>STAGE FINAL</b> Review NOT FOR CONSTRUCTION OR RECORDING	NAME	DATE	ARIZONA DEPARTMENT OF TRANSPORTATION INFRASTRUCTURE DELIVERY AND OPERATIONS DIVISION <b>ROADWAY DESIGN SECTION</b>	ROUTE	F.H.W.A. Arizona Division	STATE	PROJECT NO.	FEDERAL ID NO.	SHEET NO.	TOTAL SHEETS	RECORD DRAWING
	DESIGN	N. Harness		3/26		SR 96	ARIZ.	096 YV 010	096-A(200)	16	37
	DRAWN	P. Meek		3/36	MILEPOST	LOCATION NORTH OF HILLSIDE					
	CHECKED	N. Harness		3/26	STRUCTURE NO.	TRACS NO. F0584 01C					
	TEAM LEADER	E. Eggen	3/26		SHEET OF						
					___ OF ___						

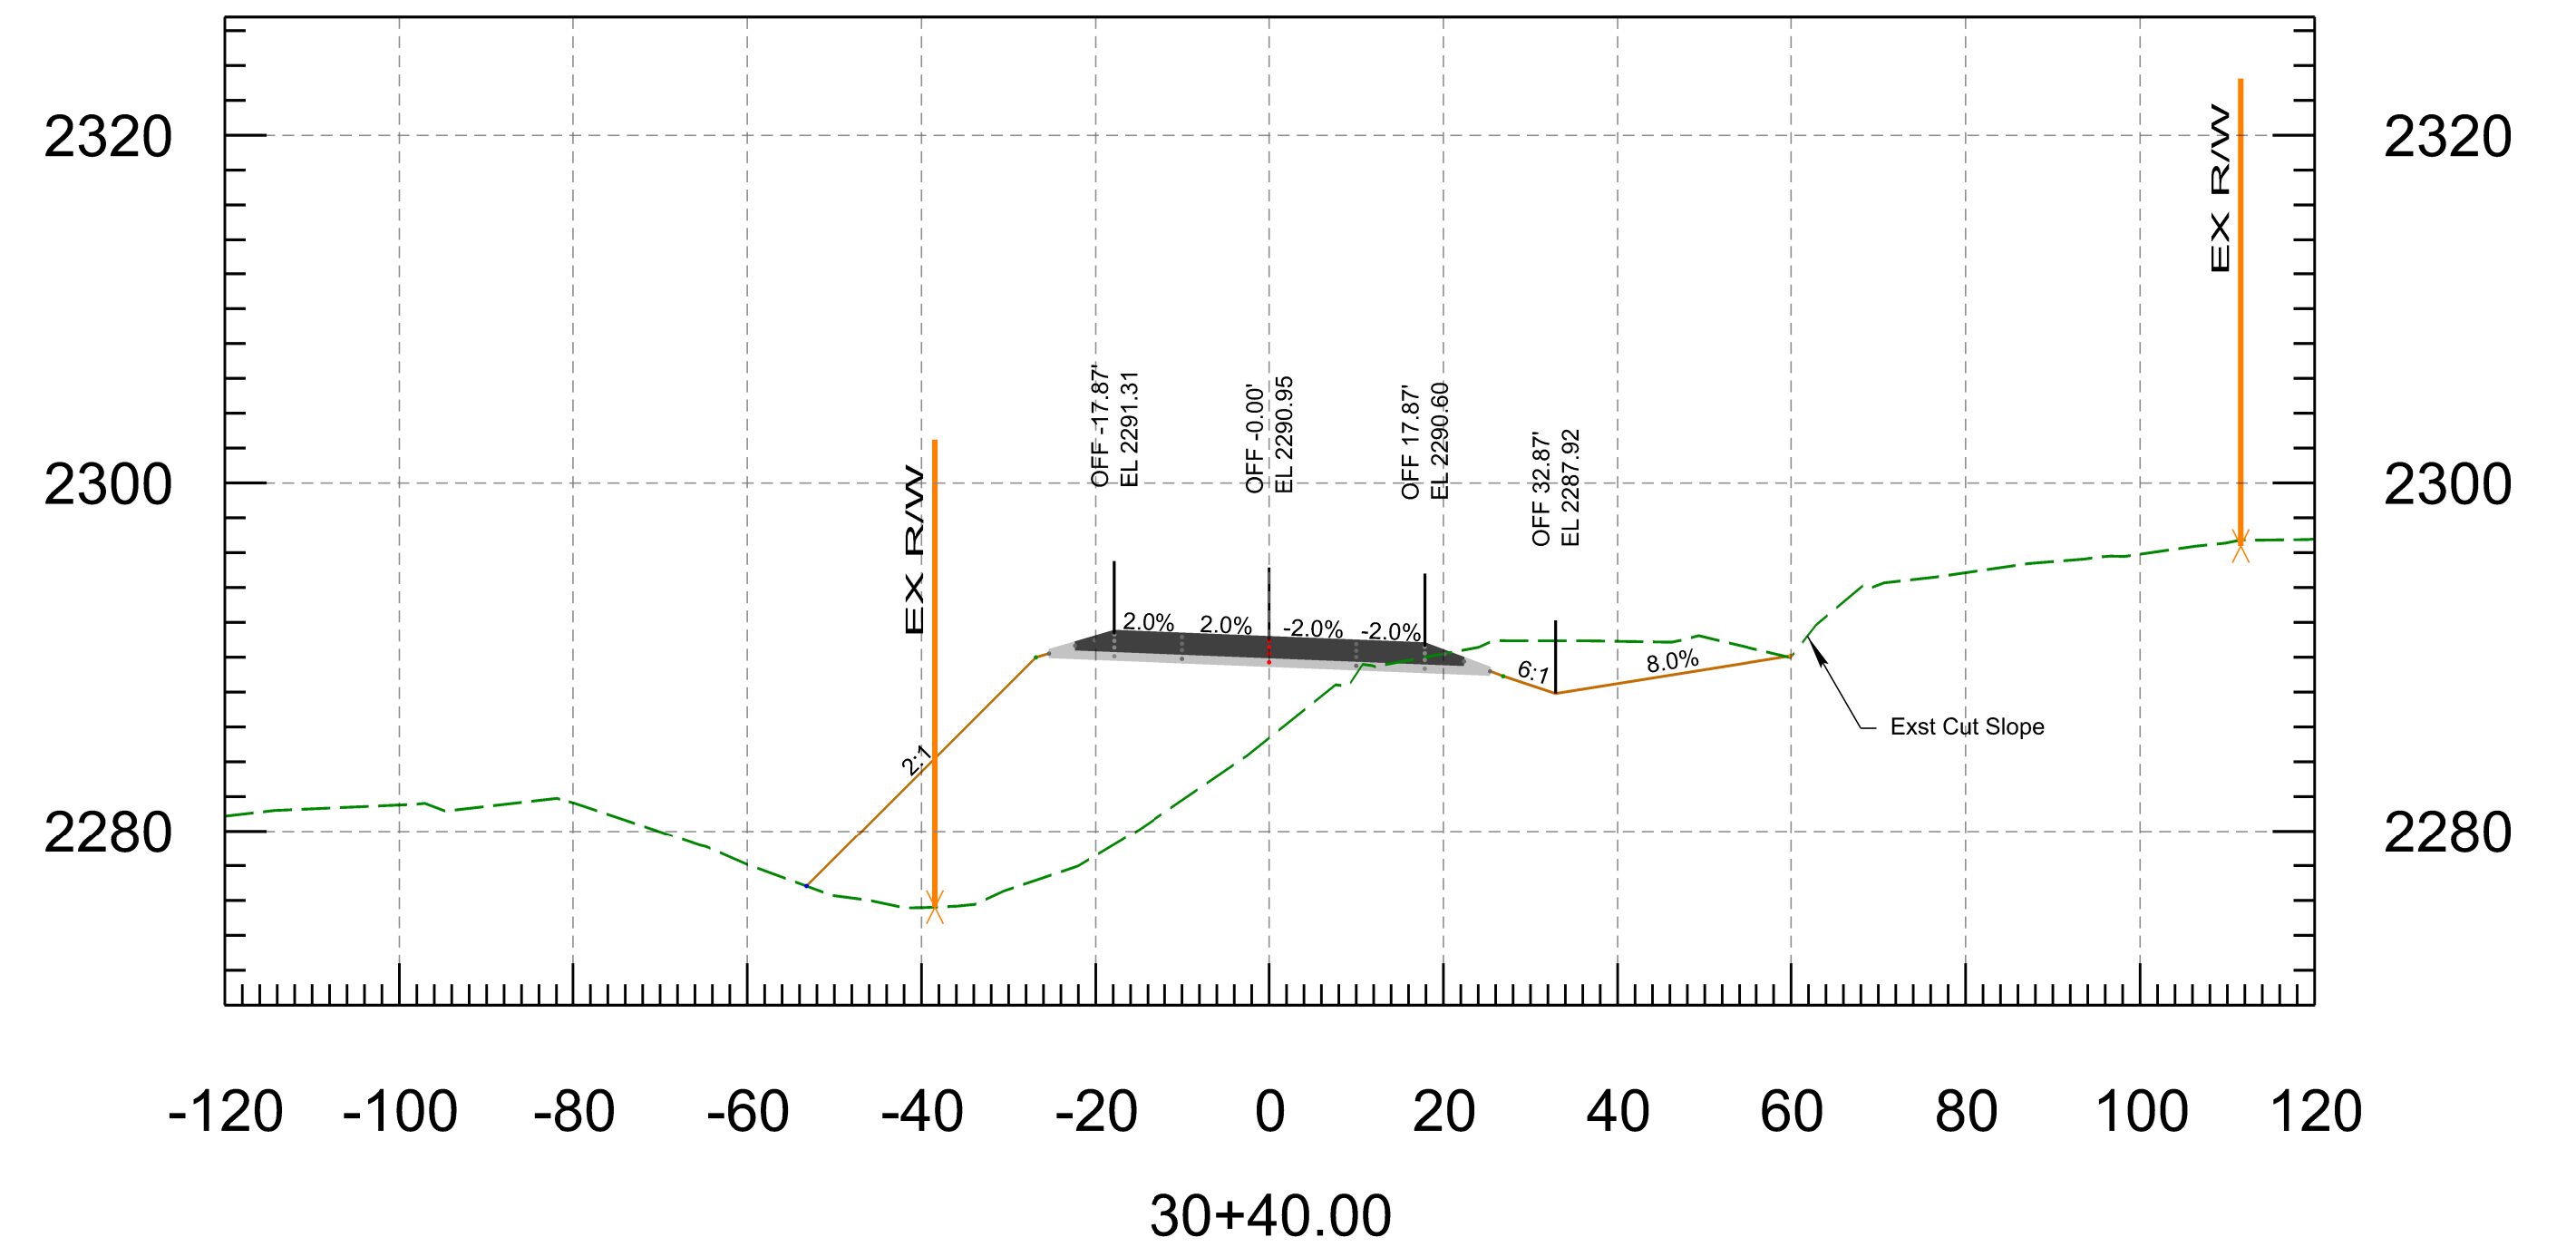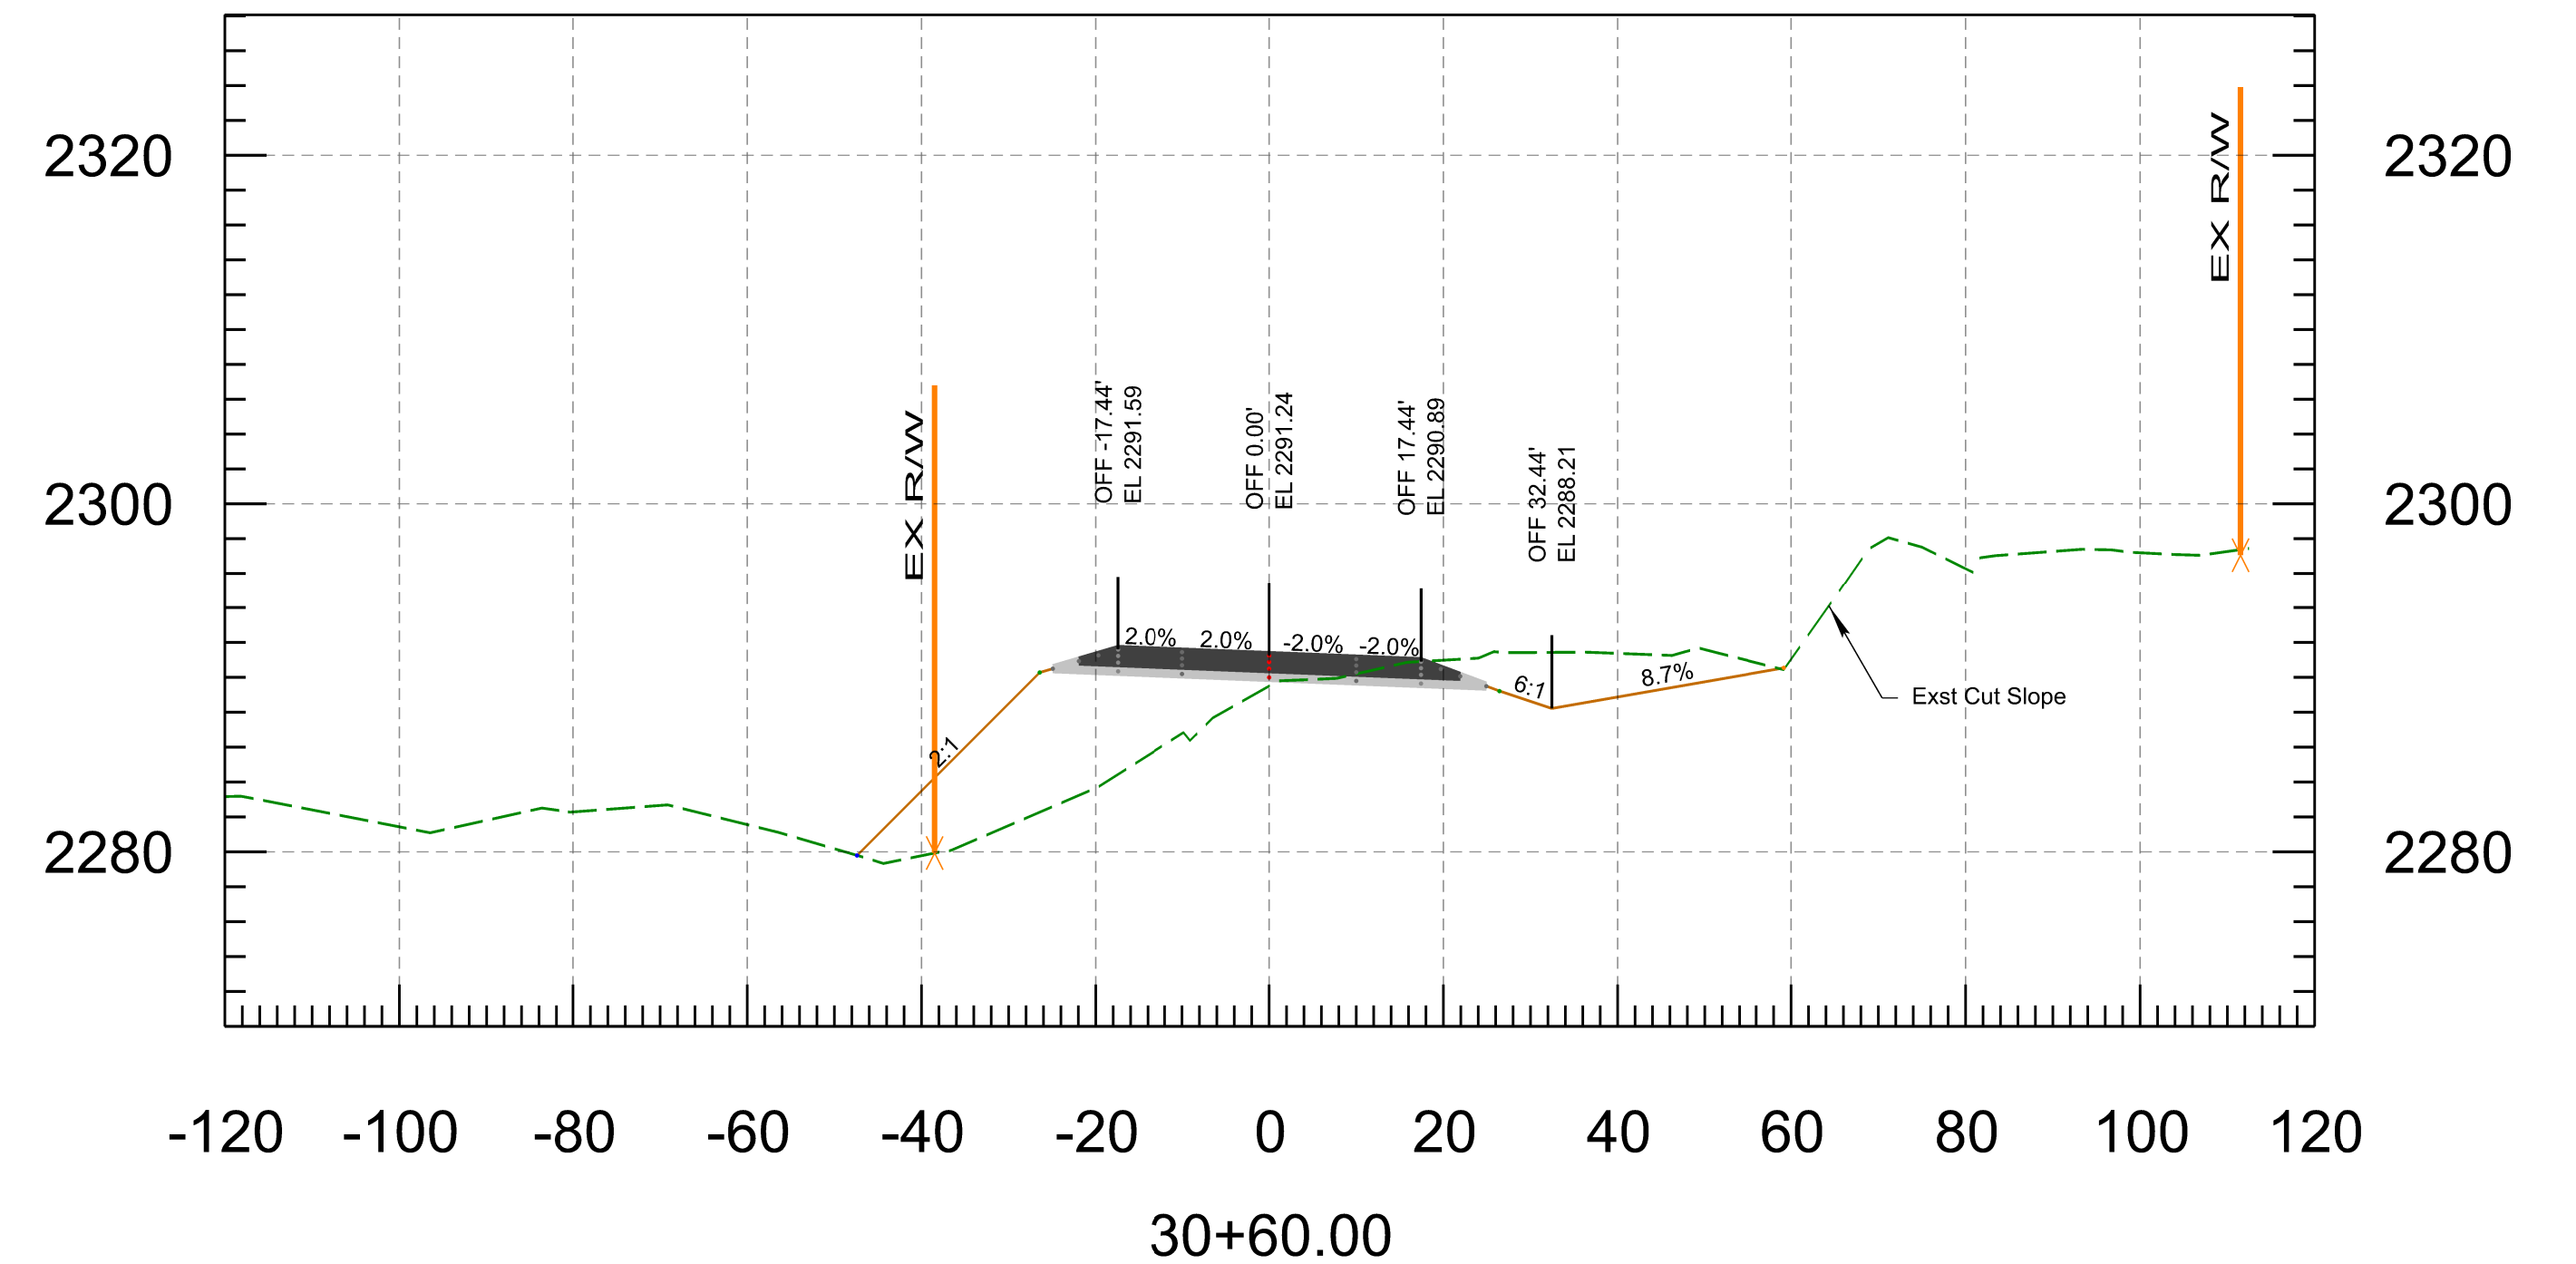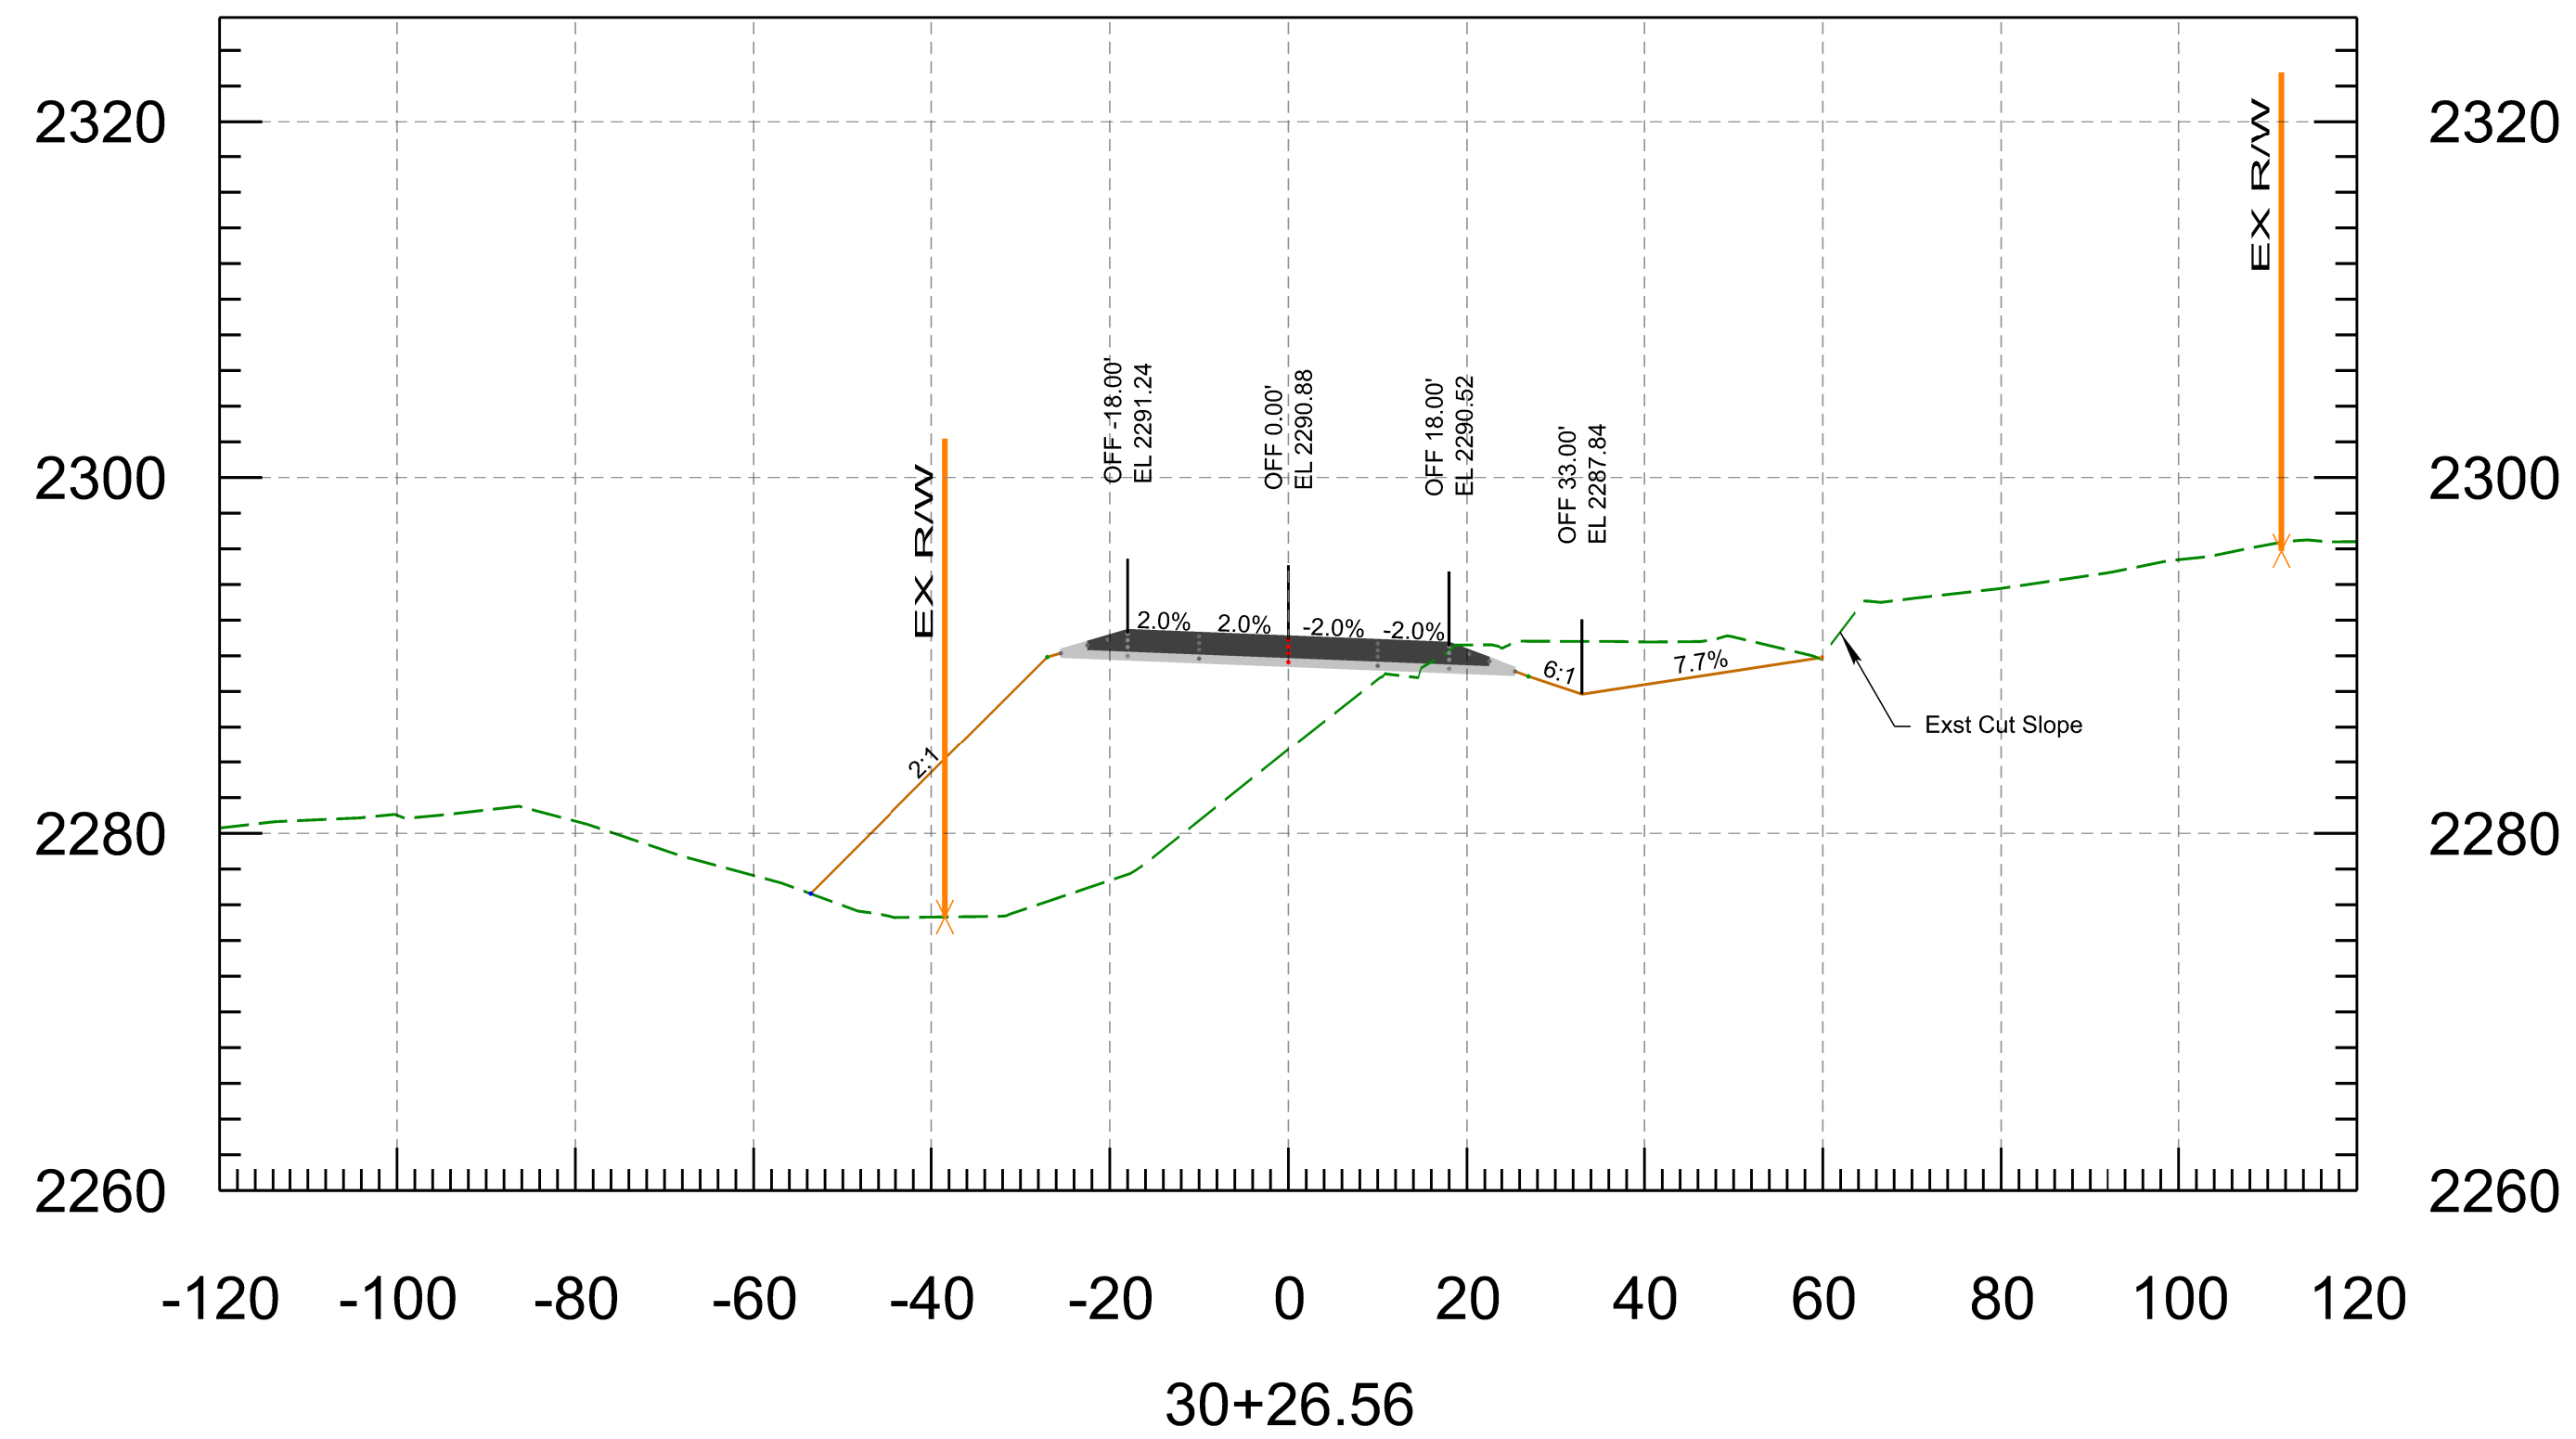

PRELIMINARY <b>STAGE FINAL</b> Review NOT FOR CONSTRUCTION OR RECORDING	DESIGN	N. Harness	3/26	ARIZONA DEPARTMENT OF TRANSPORTATION INFRASTRUCTURE DELIVERY AND OPERATIONS DIVISION <b>ROADWAY DESIGN SECTION</b>	ROUTE	SR 96	F.H.W.A. Arizona Division ARIZ.	PROJECT NO.	096 YV 010	FEDERAL ID NO.	096-A(200)	SHEET NO.	17	TOTAL SHEETS	37	RECORD DRAWING
	DRAWN	P. Meek	3/36		MILEPOST			LOCATION	NORTH OF HILLSIDE				SHEET	OF		
	CHECKED	N. Harness	3/26		STRUCTURE NO.			TRACS NO.	F0584 01C				_____	OF		
	TEAM LEADER	E. Eggen	3/26													

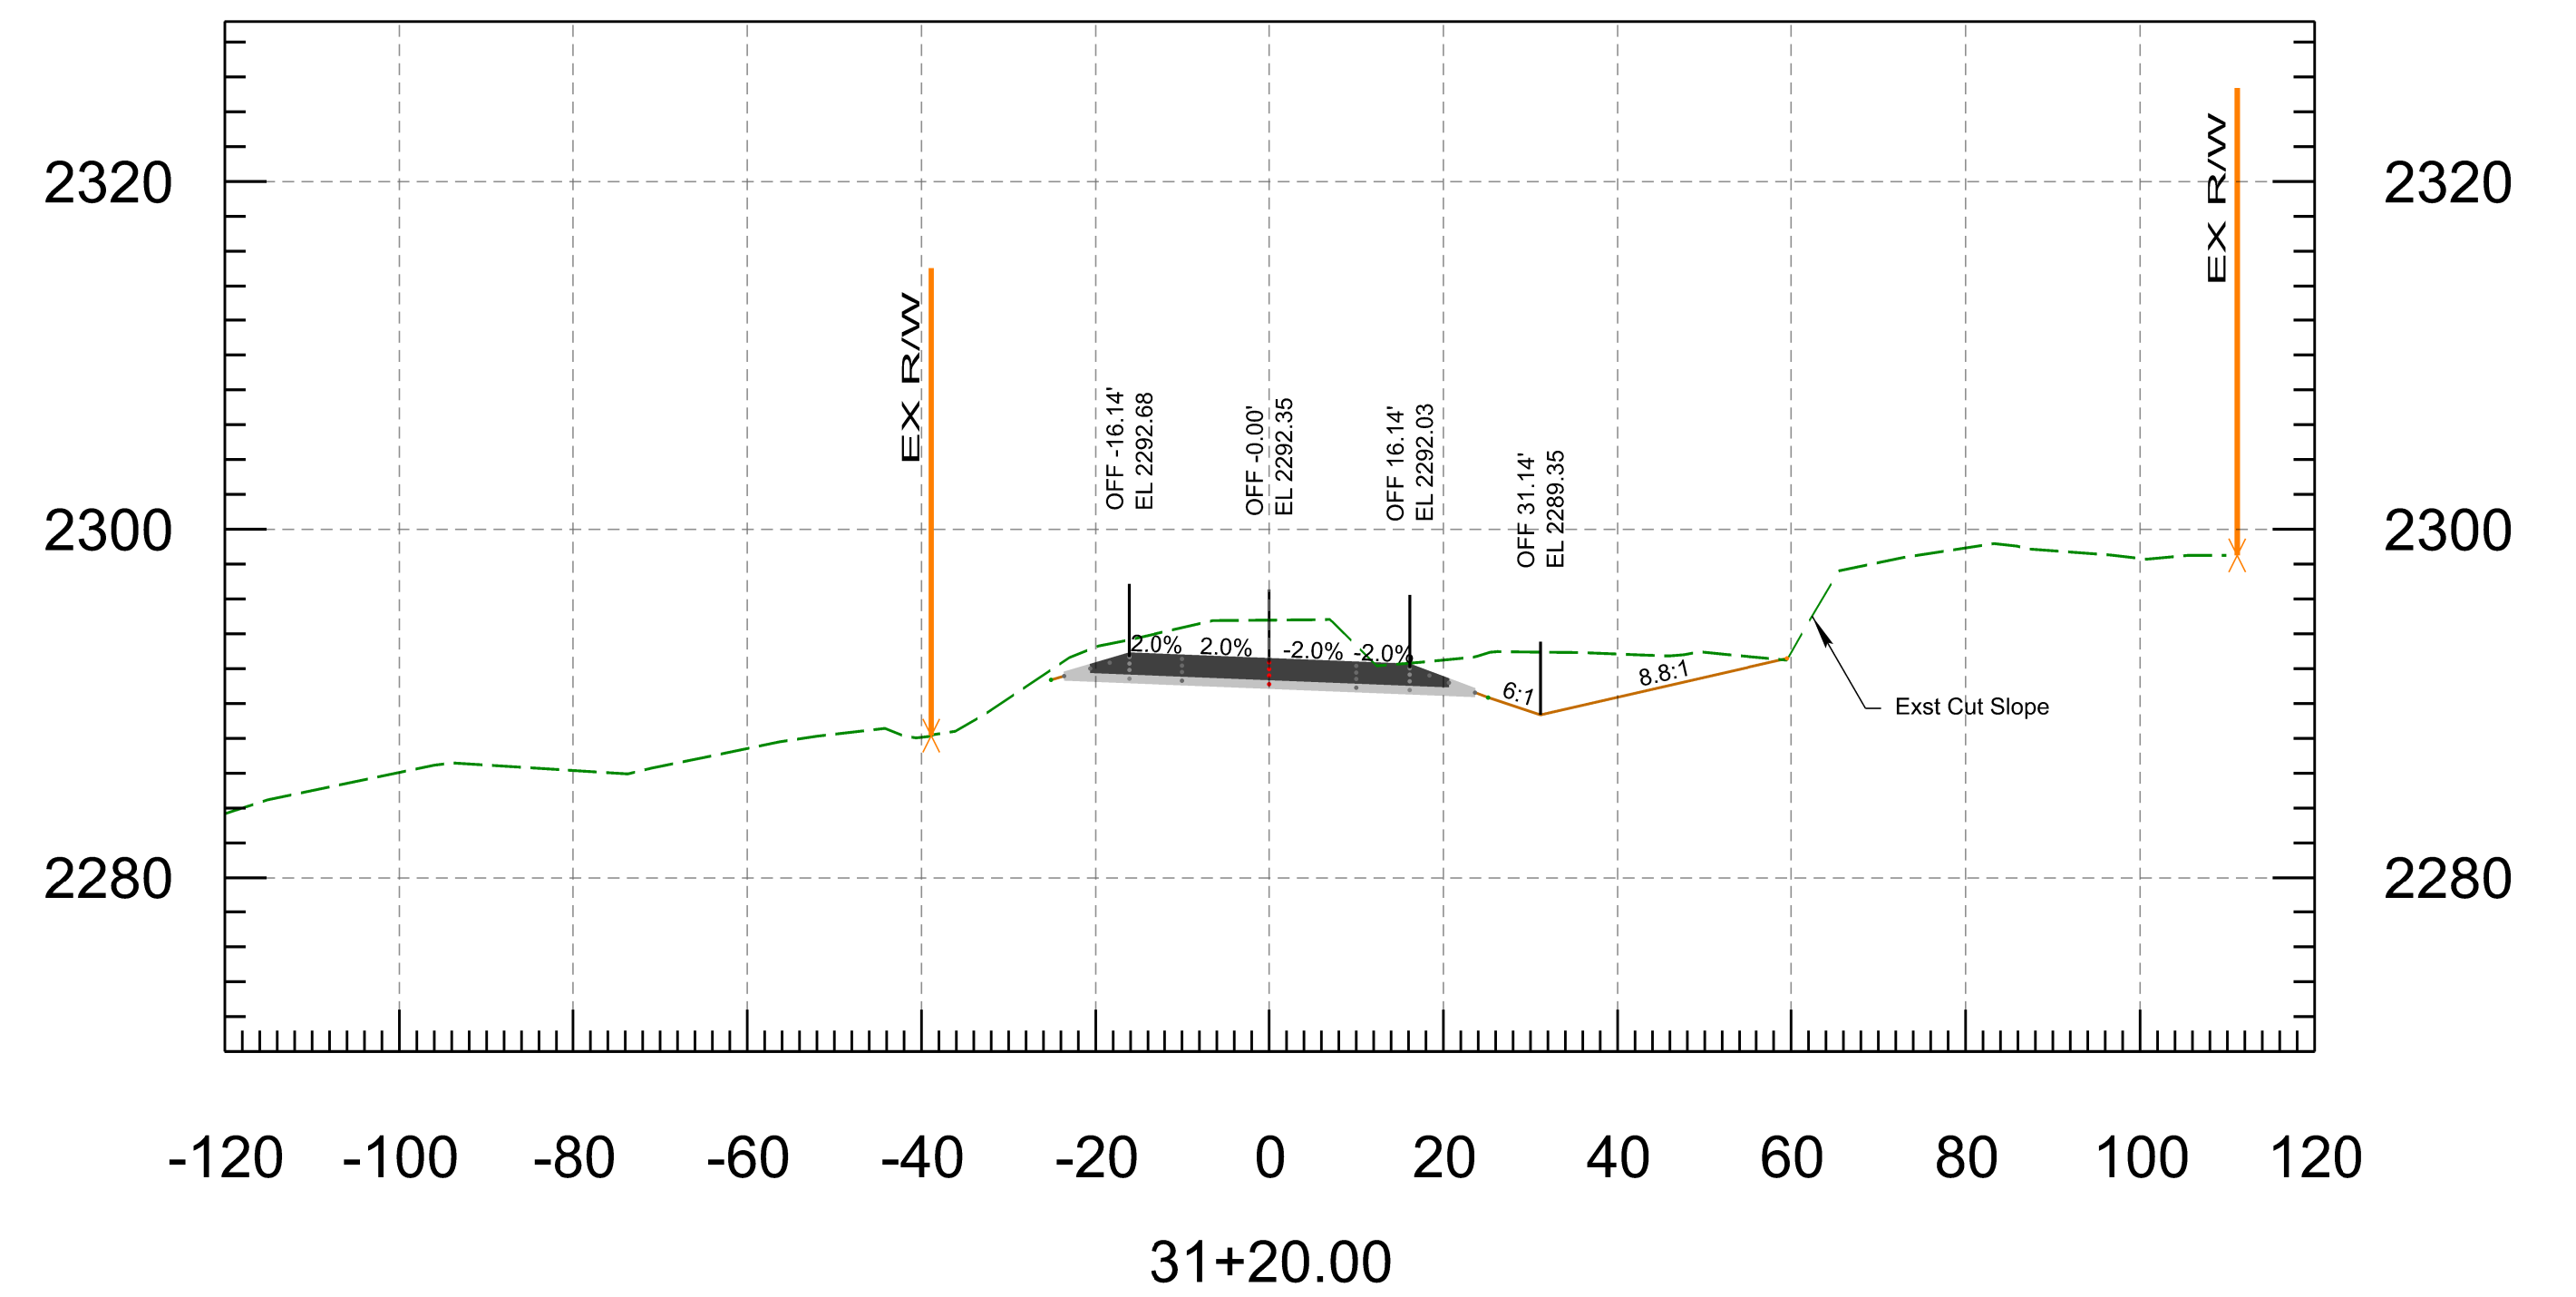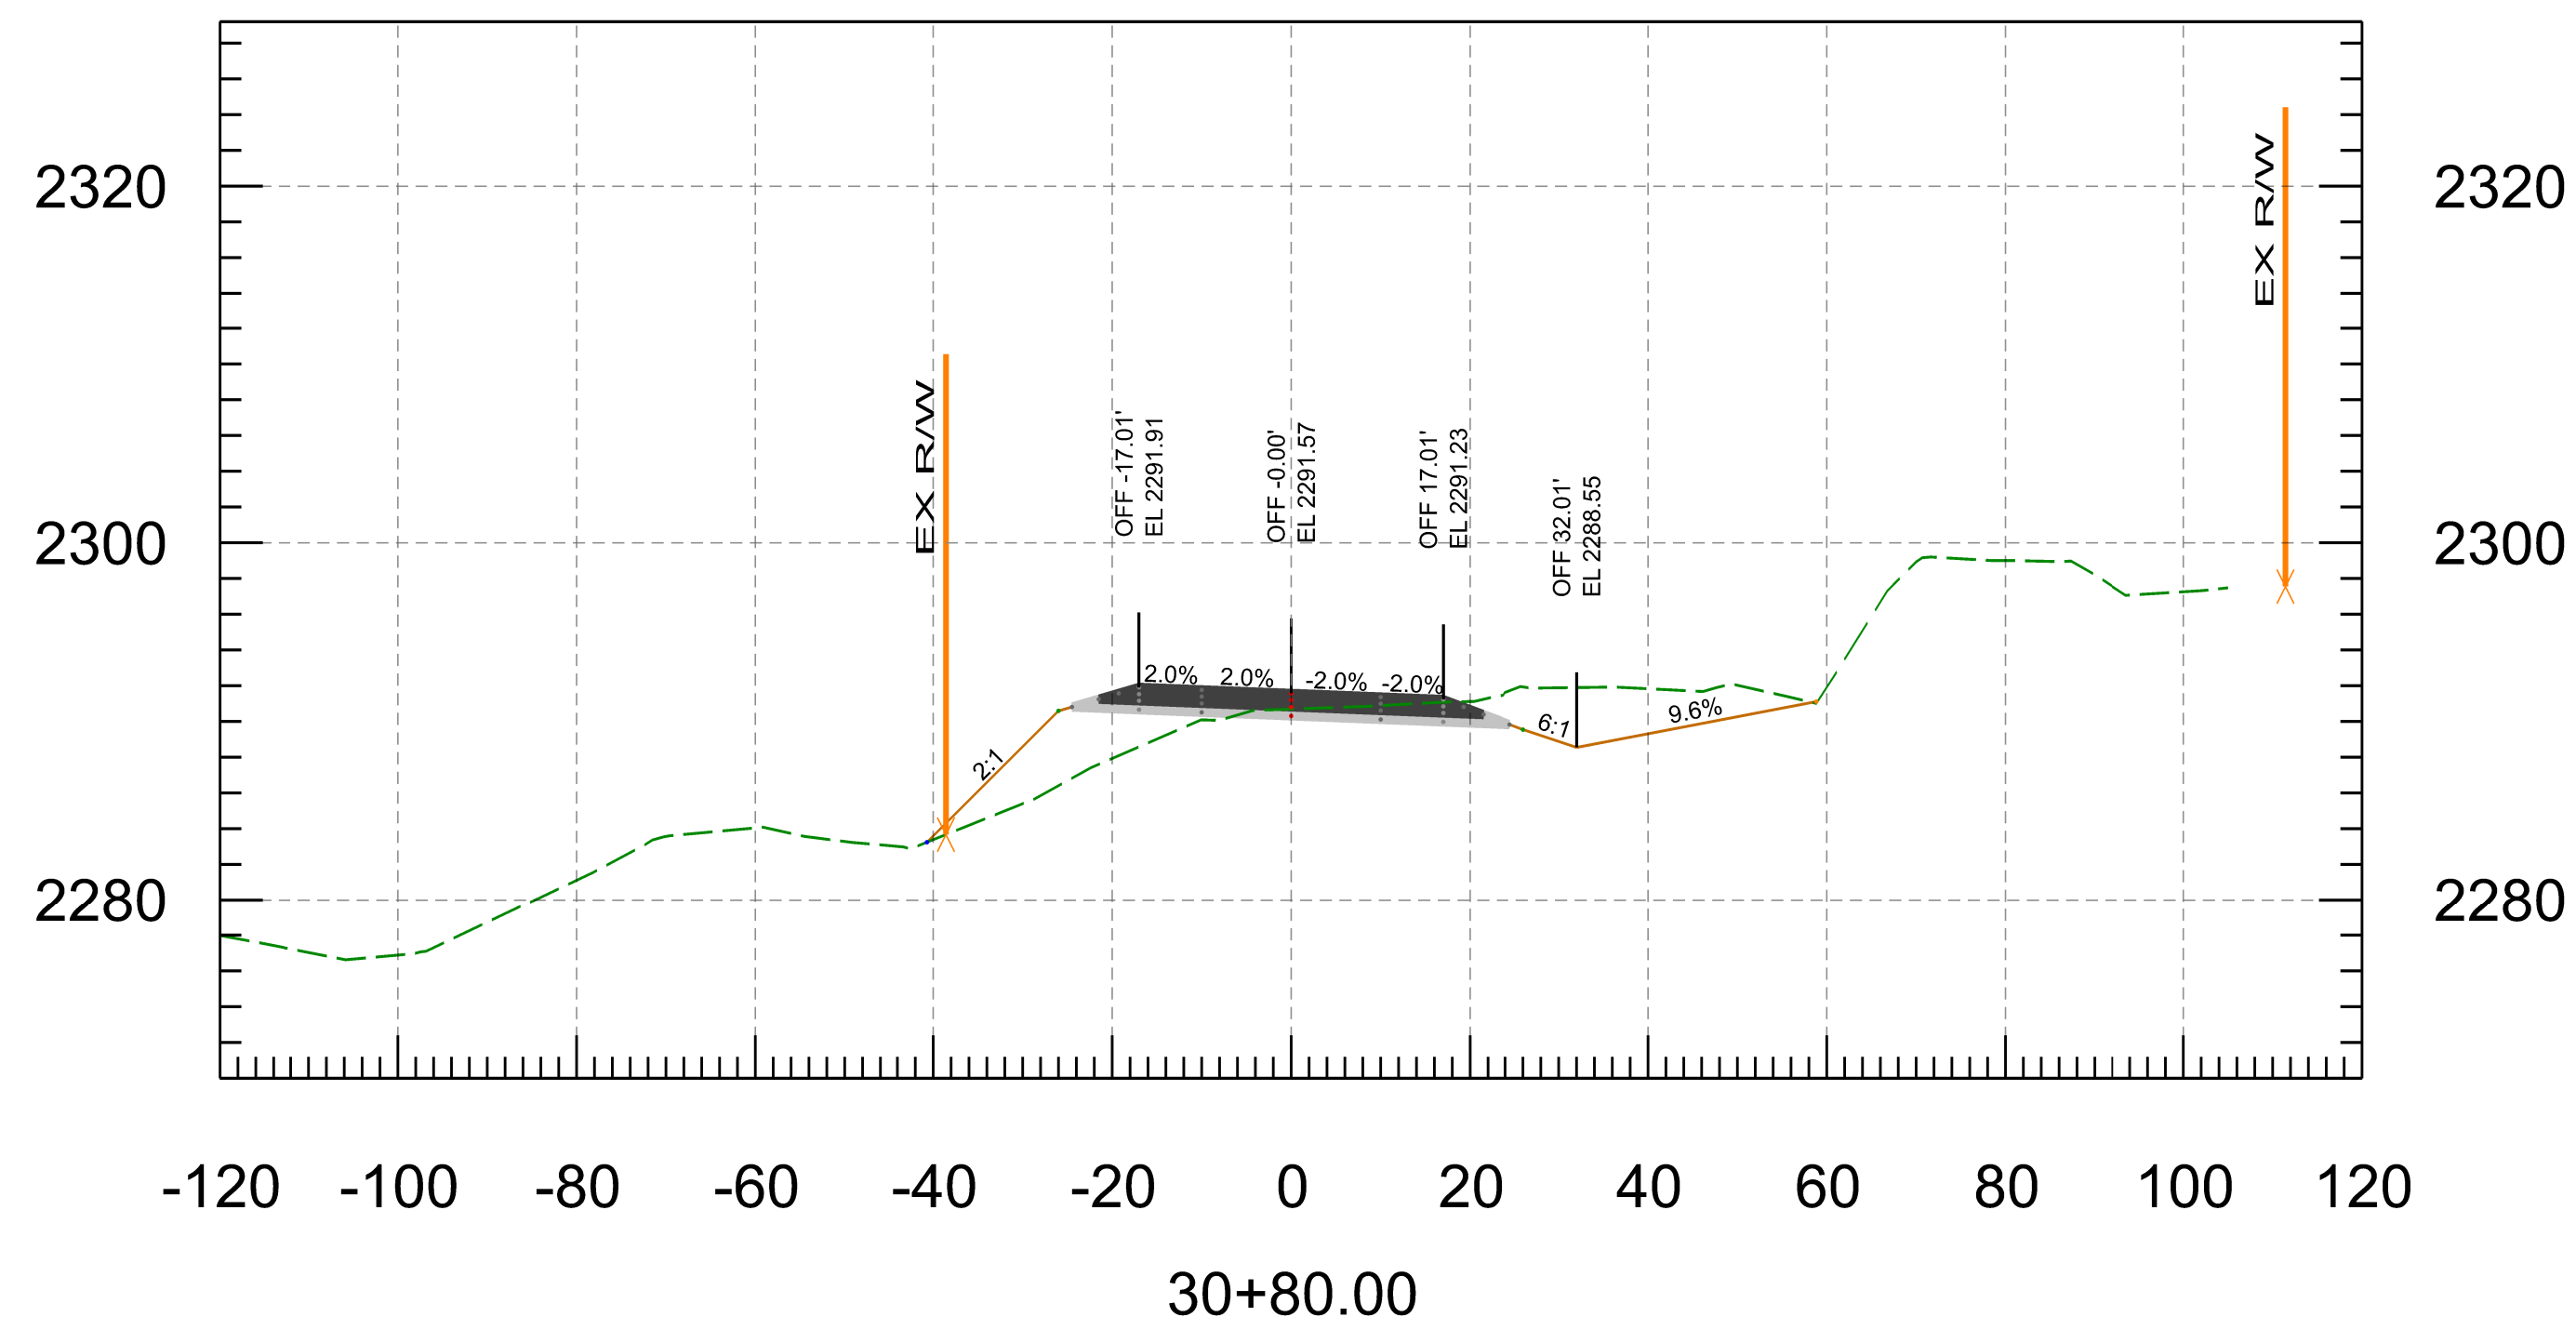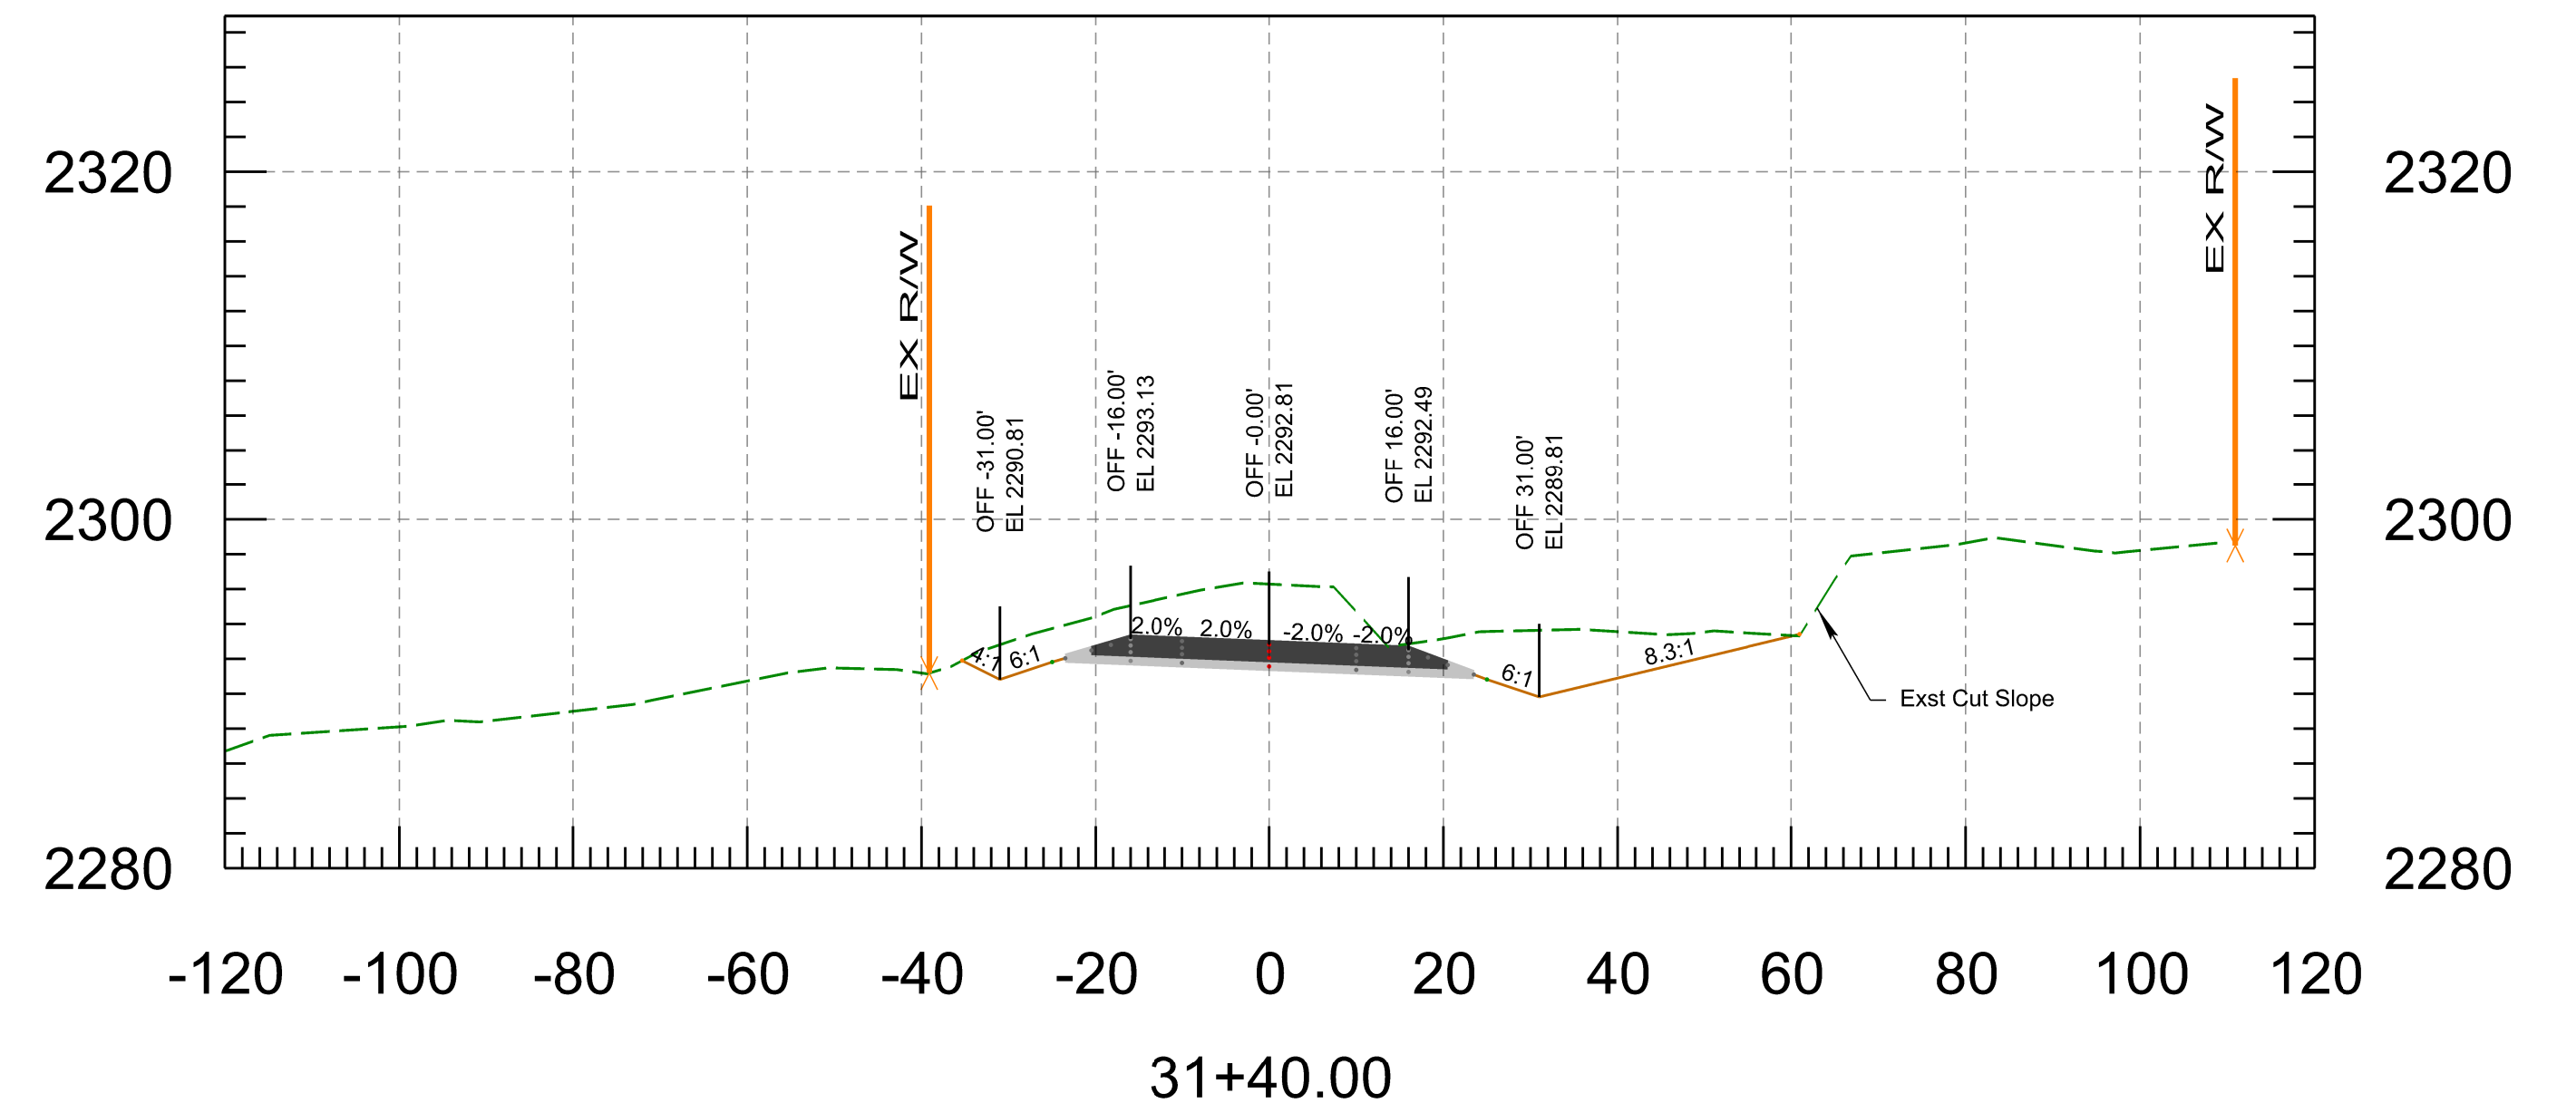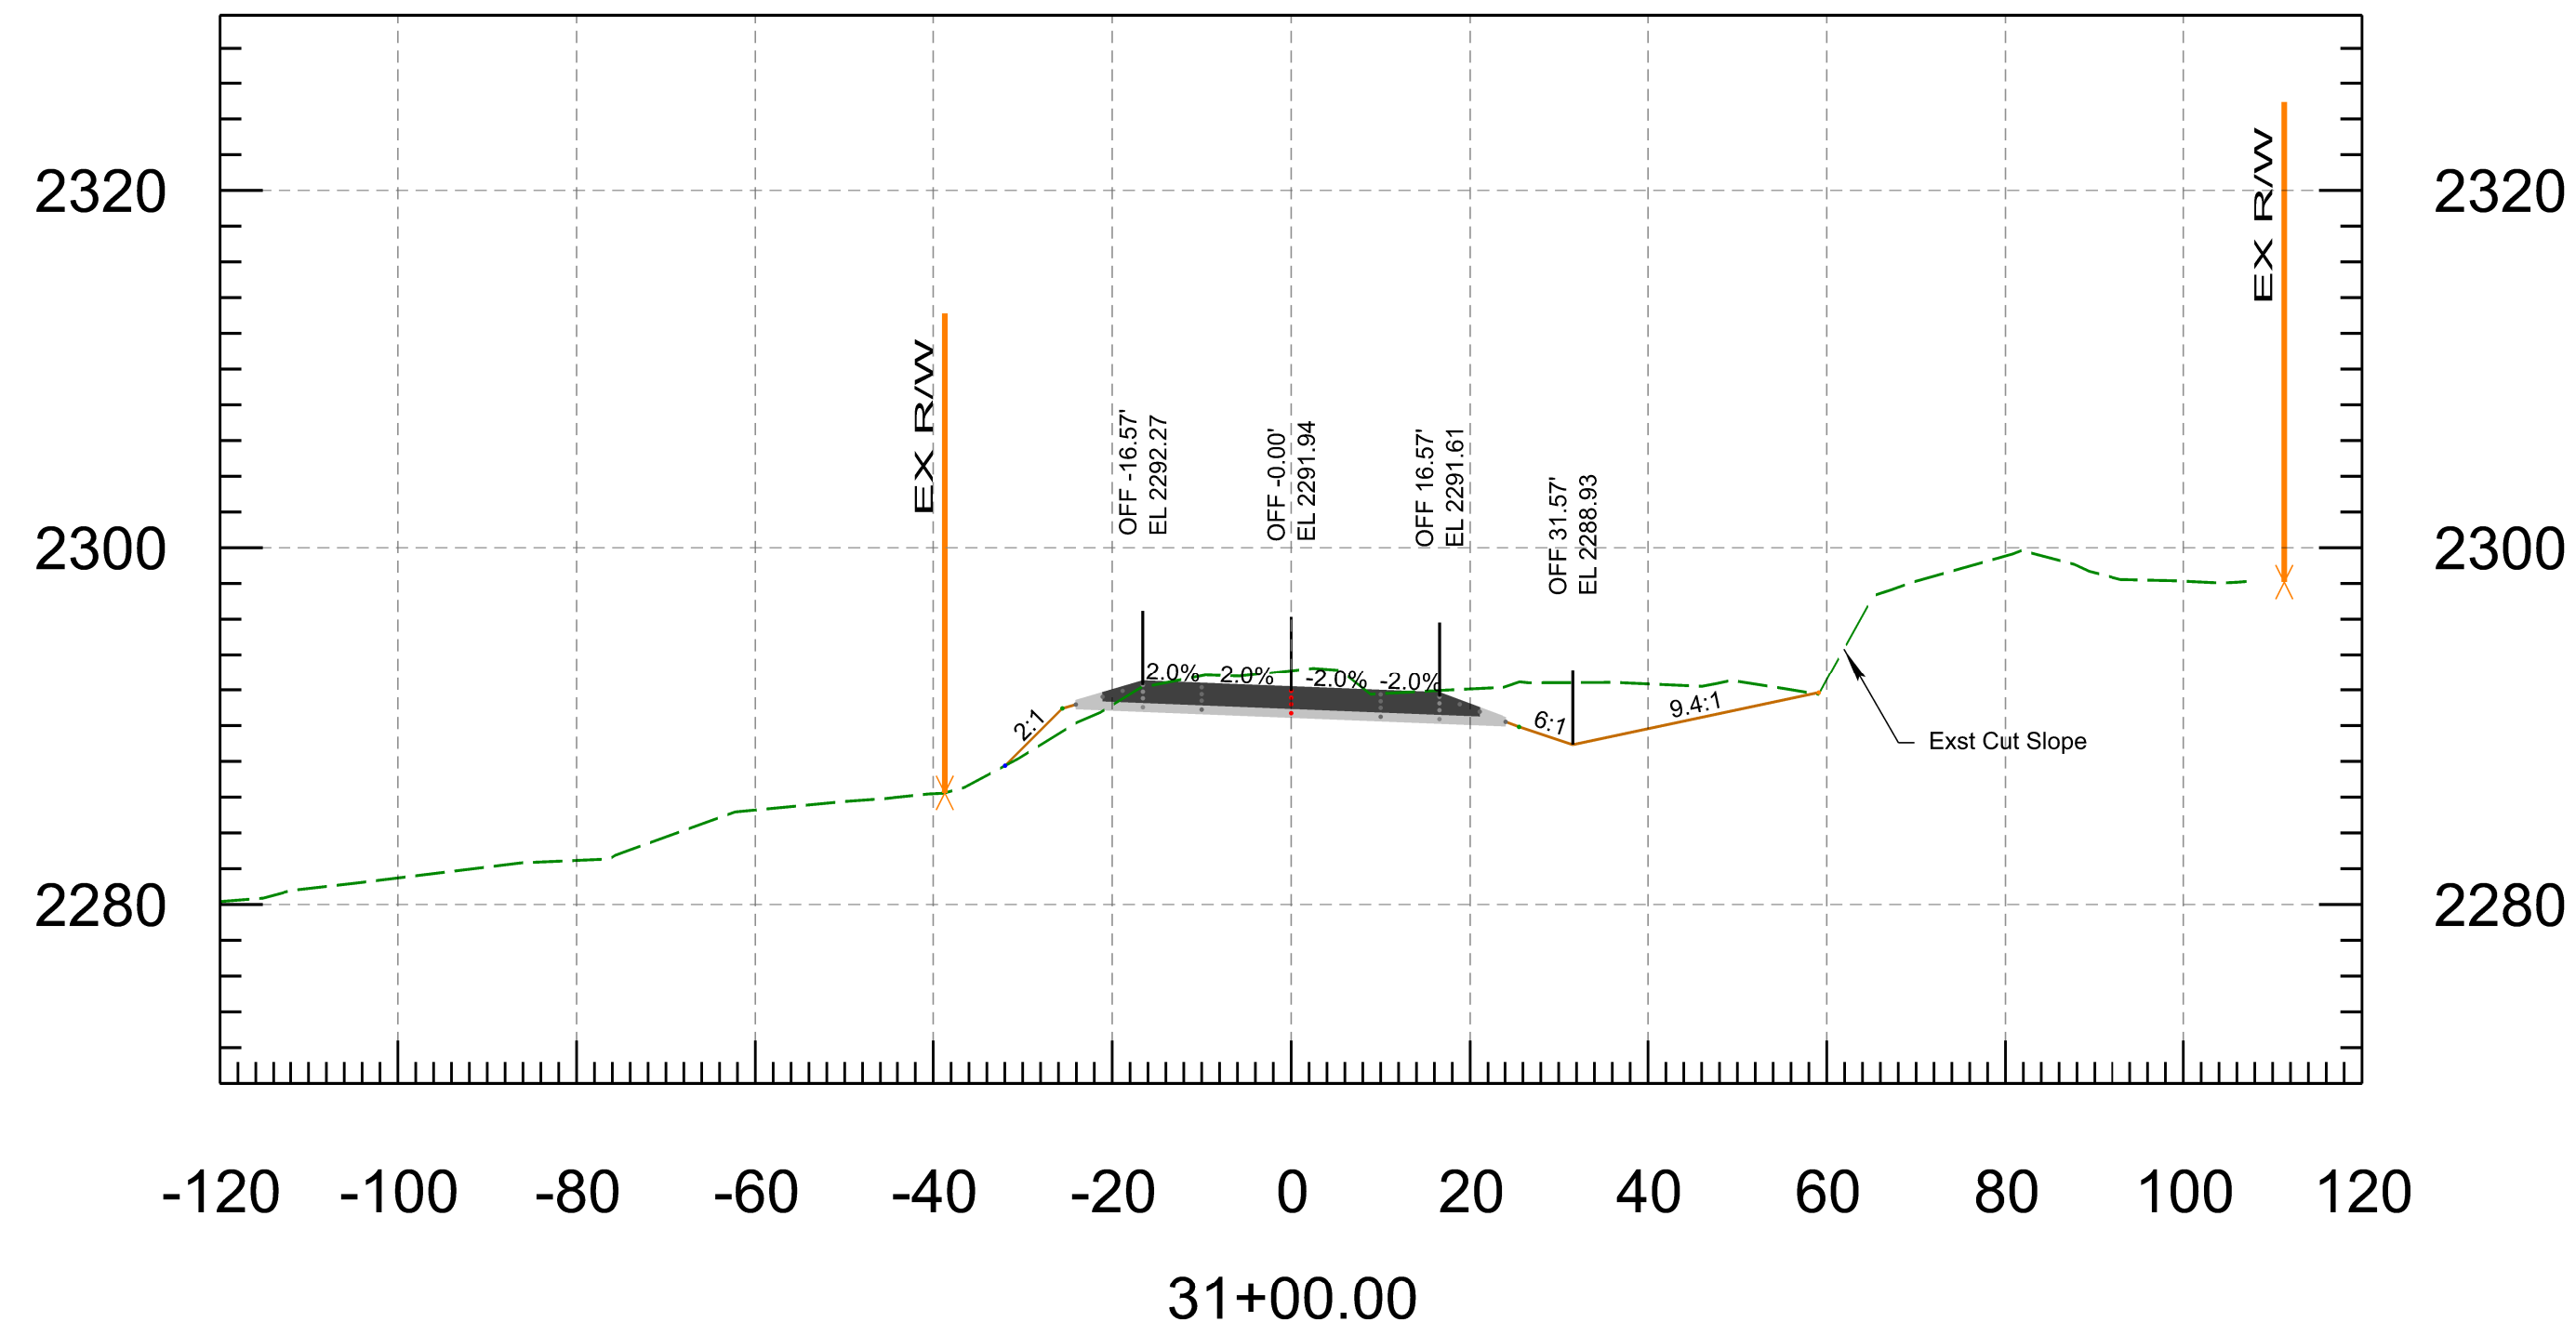





PRELIMINARY  
**STAGE FINAL**  
Review  
NOT FOR  
CONSTRUCTION  
OR RECORDING

DESIGN	NAME	DATE
DRAWN	N. Harness	3/26
CHECKED	P. Meek	3/36
TEAM LEADER	N. Harness	3/26
	E. Eggen	3/26





ARIZONA DEPARTMENT OF TRANSPORTATION  
INFRASTRUCTURE DELIVERY AND OPERATIONS DIVISION  
**ROADWAY DESIGN SECTION**

CROSS SECTIONS

ROUTE SR 96	F.H.W.A. Arizona Division	STATE ARIZ.	PROJECT NO. 096 YV 010	FEDERAL ID NO. 096-A(200)	SHEET NO. 18	TOTAL SHEETS 37	RECORD DRAWING
MILEPOST	LOCATION NORTH OF HILLSIDE						SHEET OF
STRUCTURE NO.	TRACS NO. F0584 01C						___ OF ___

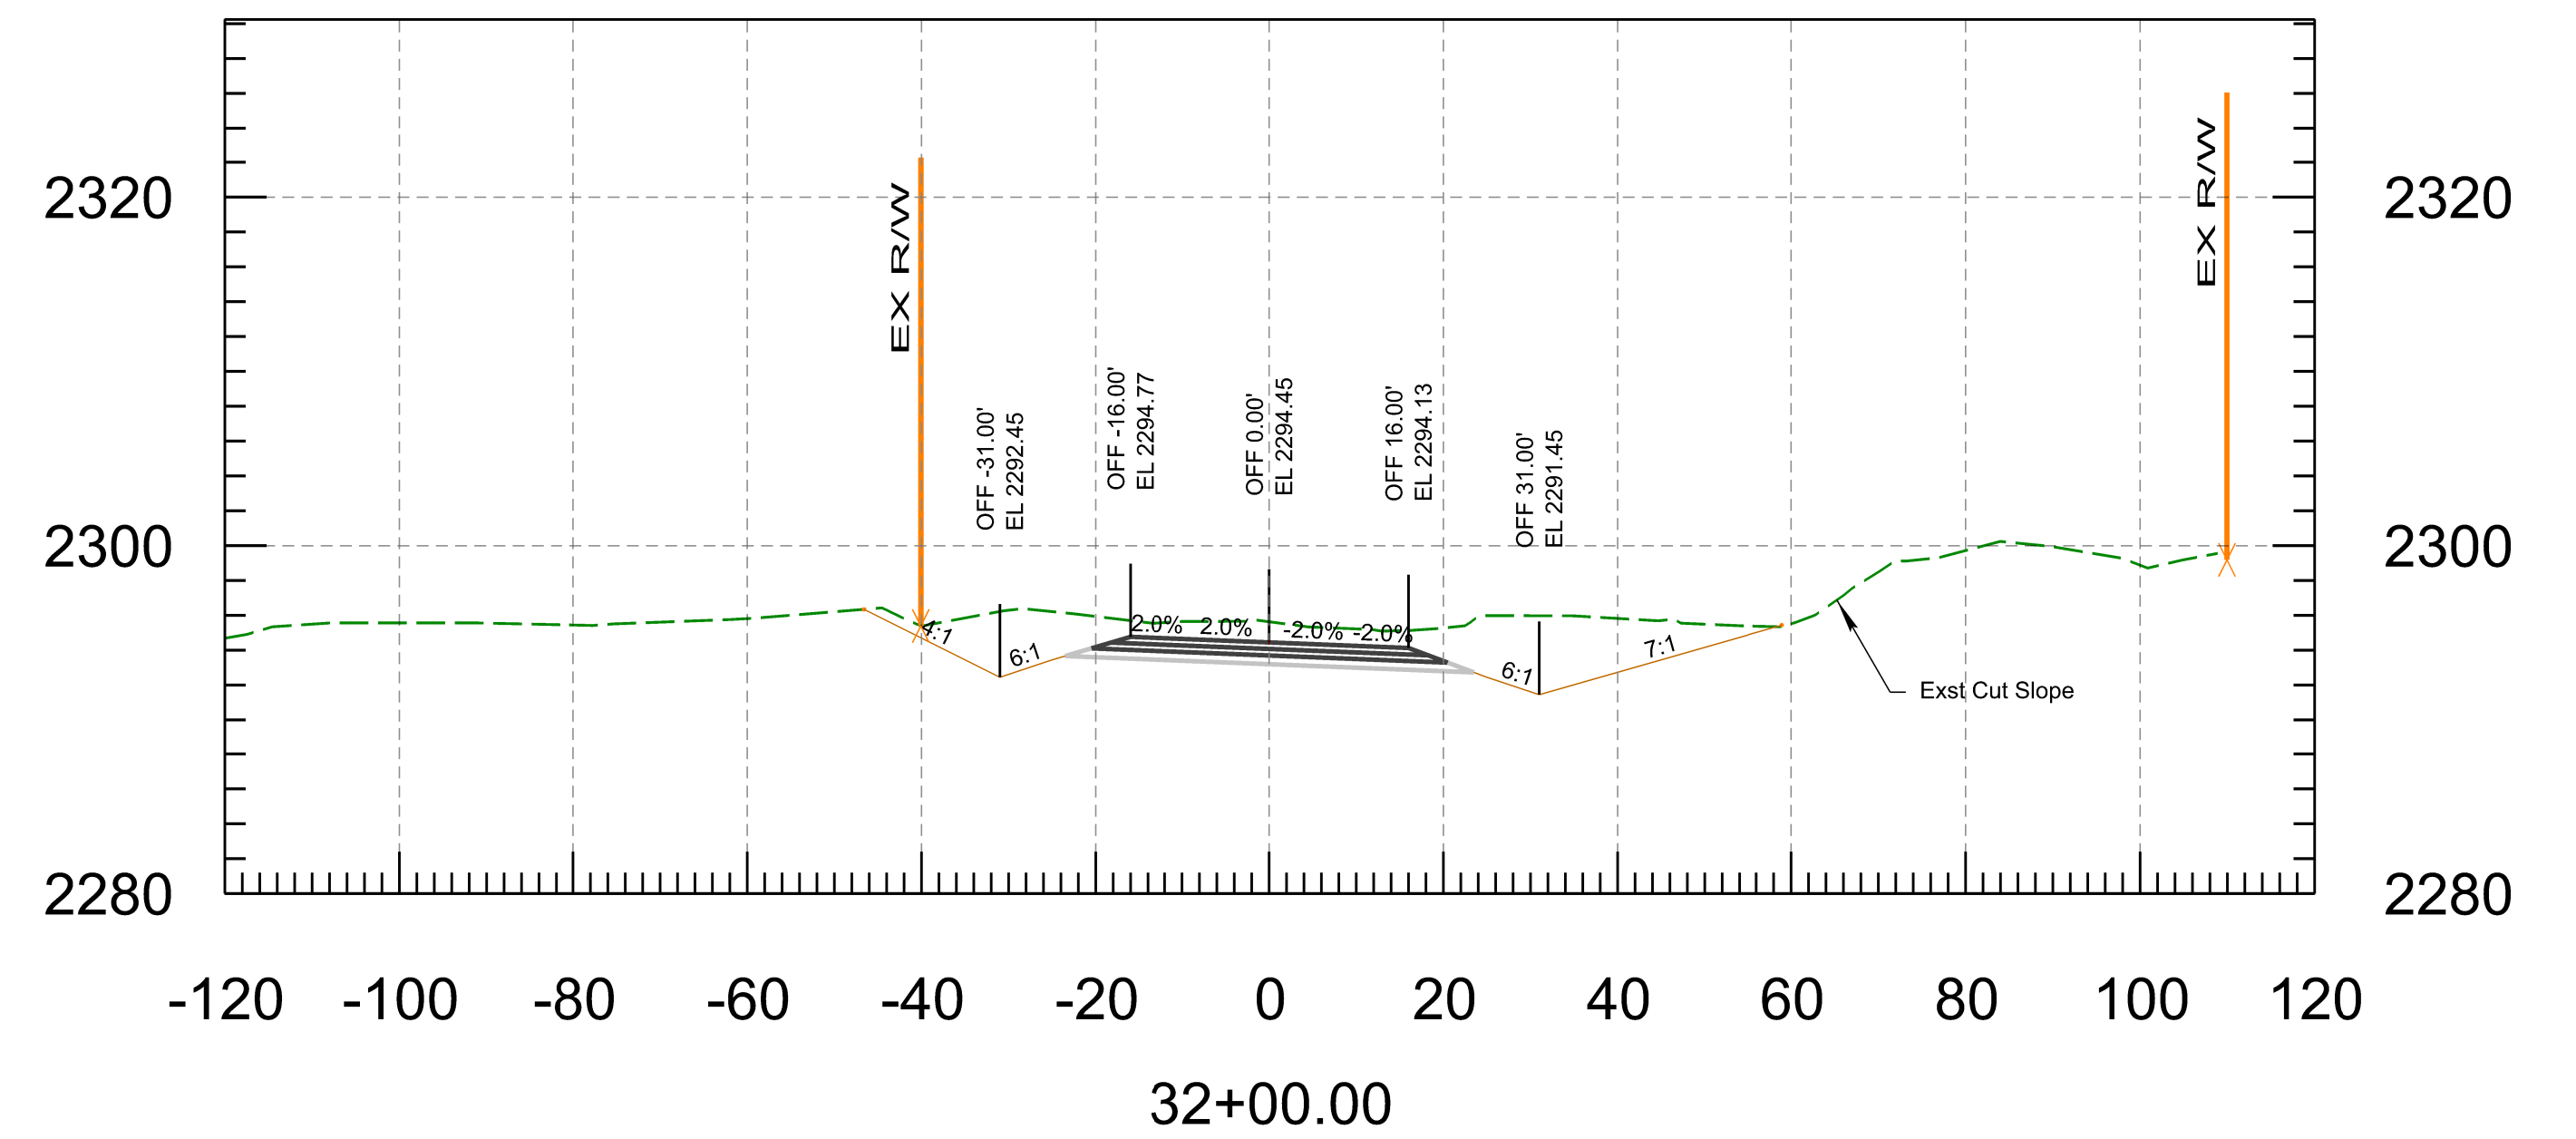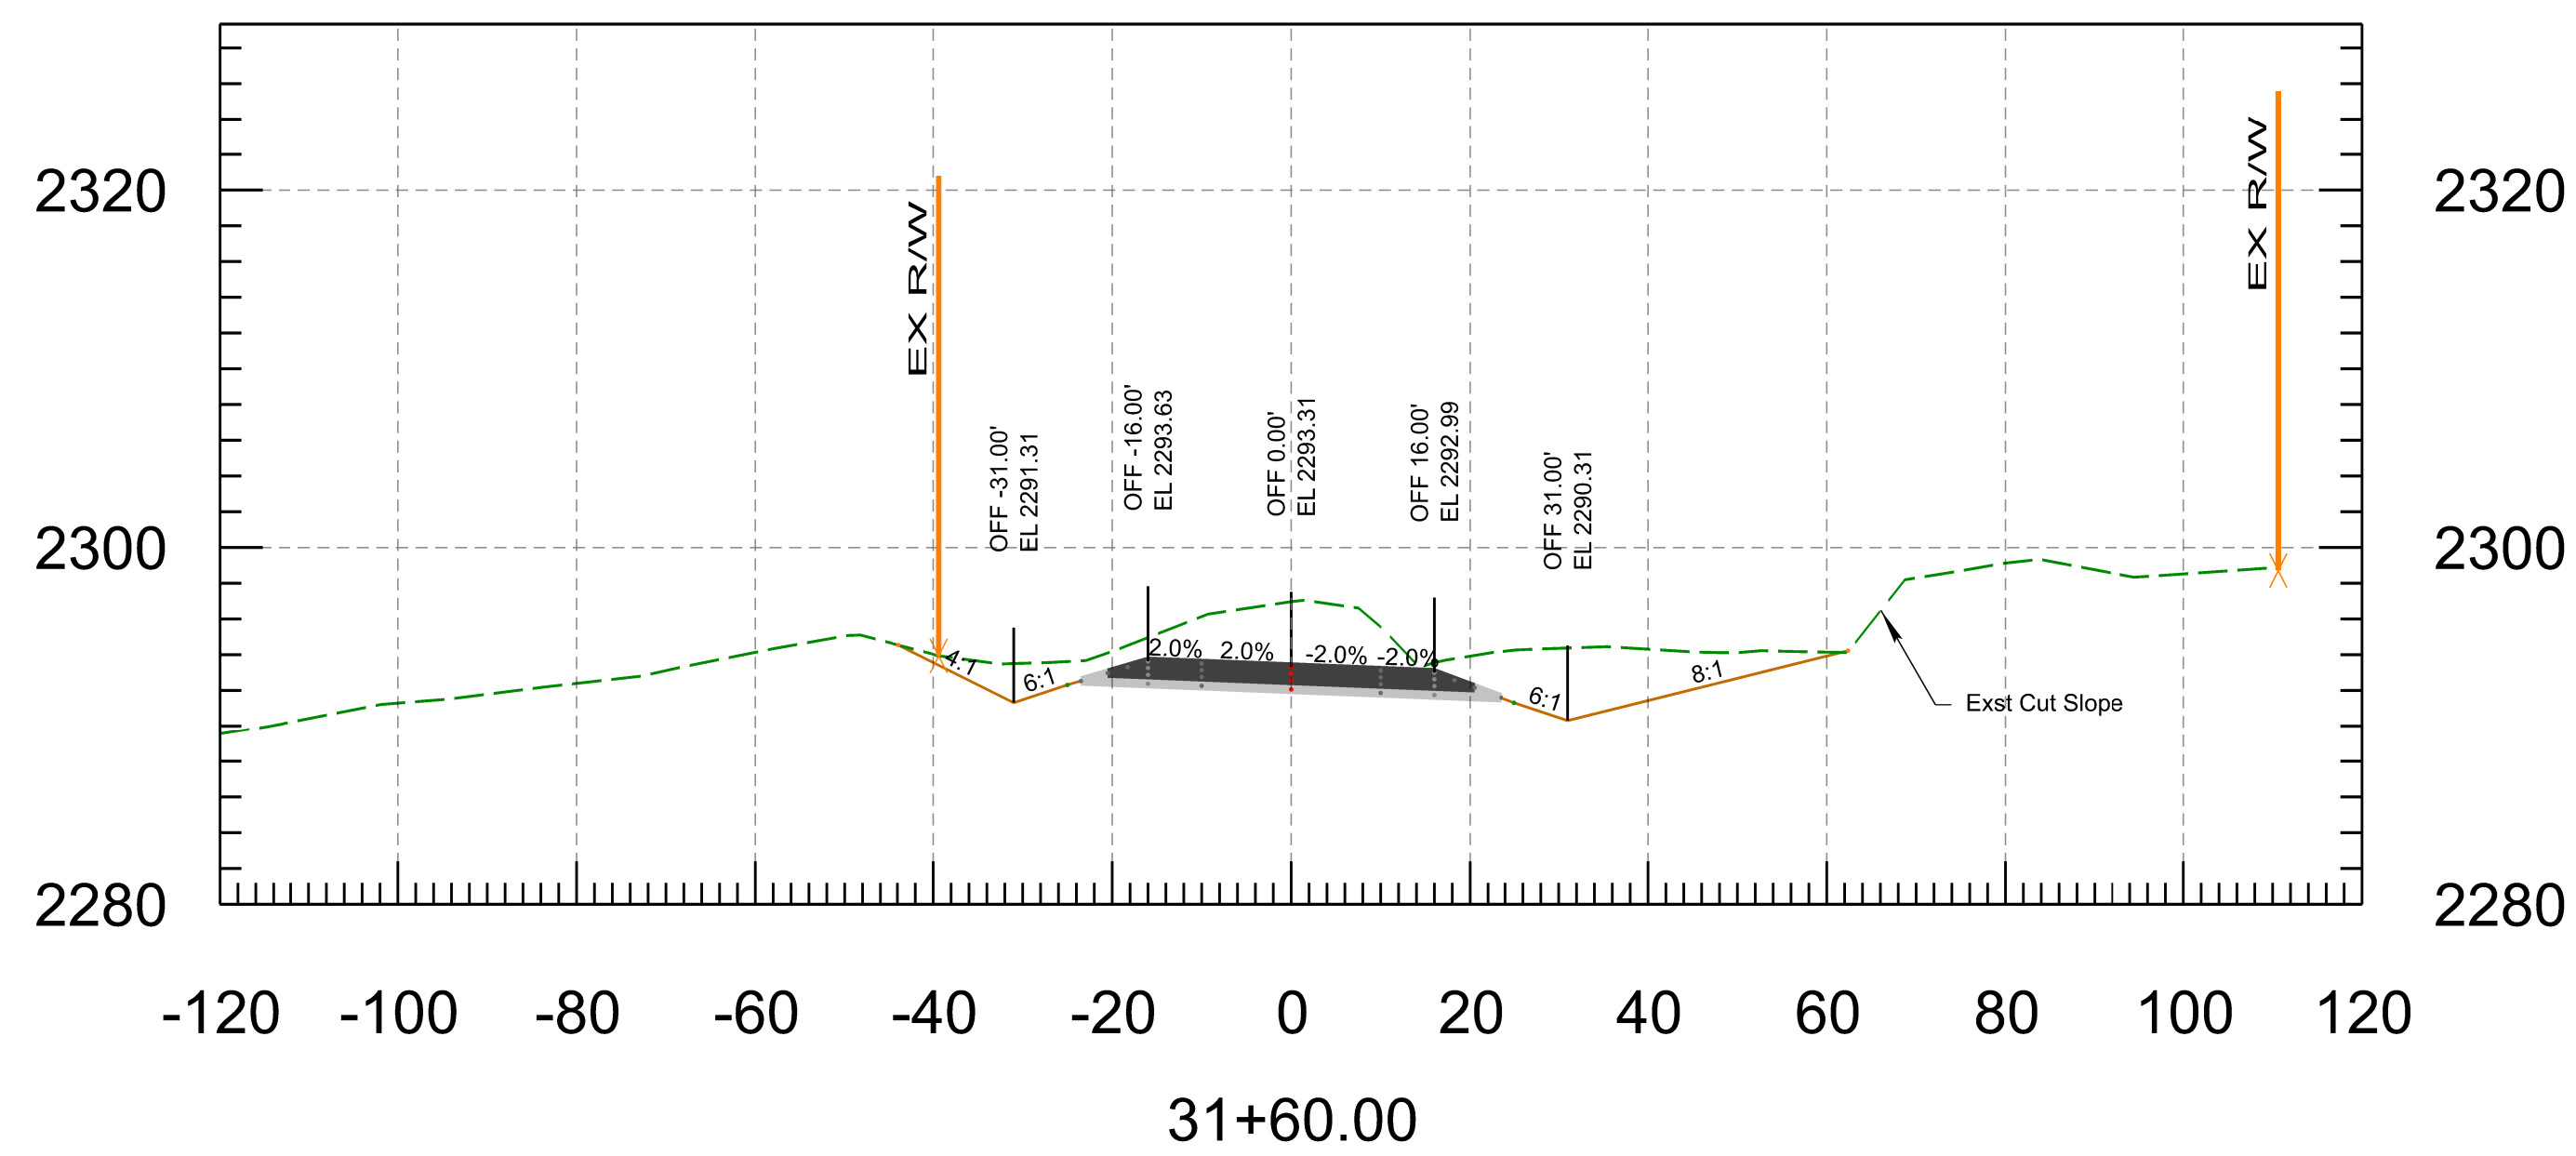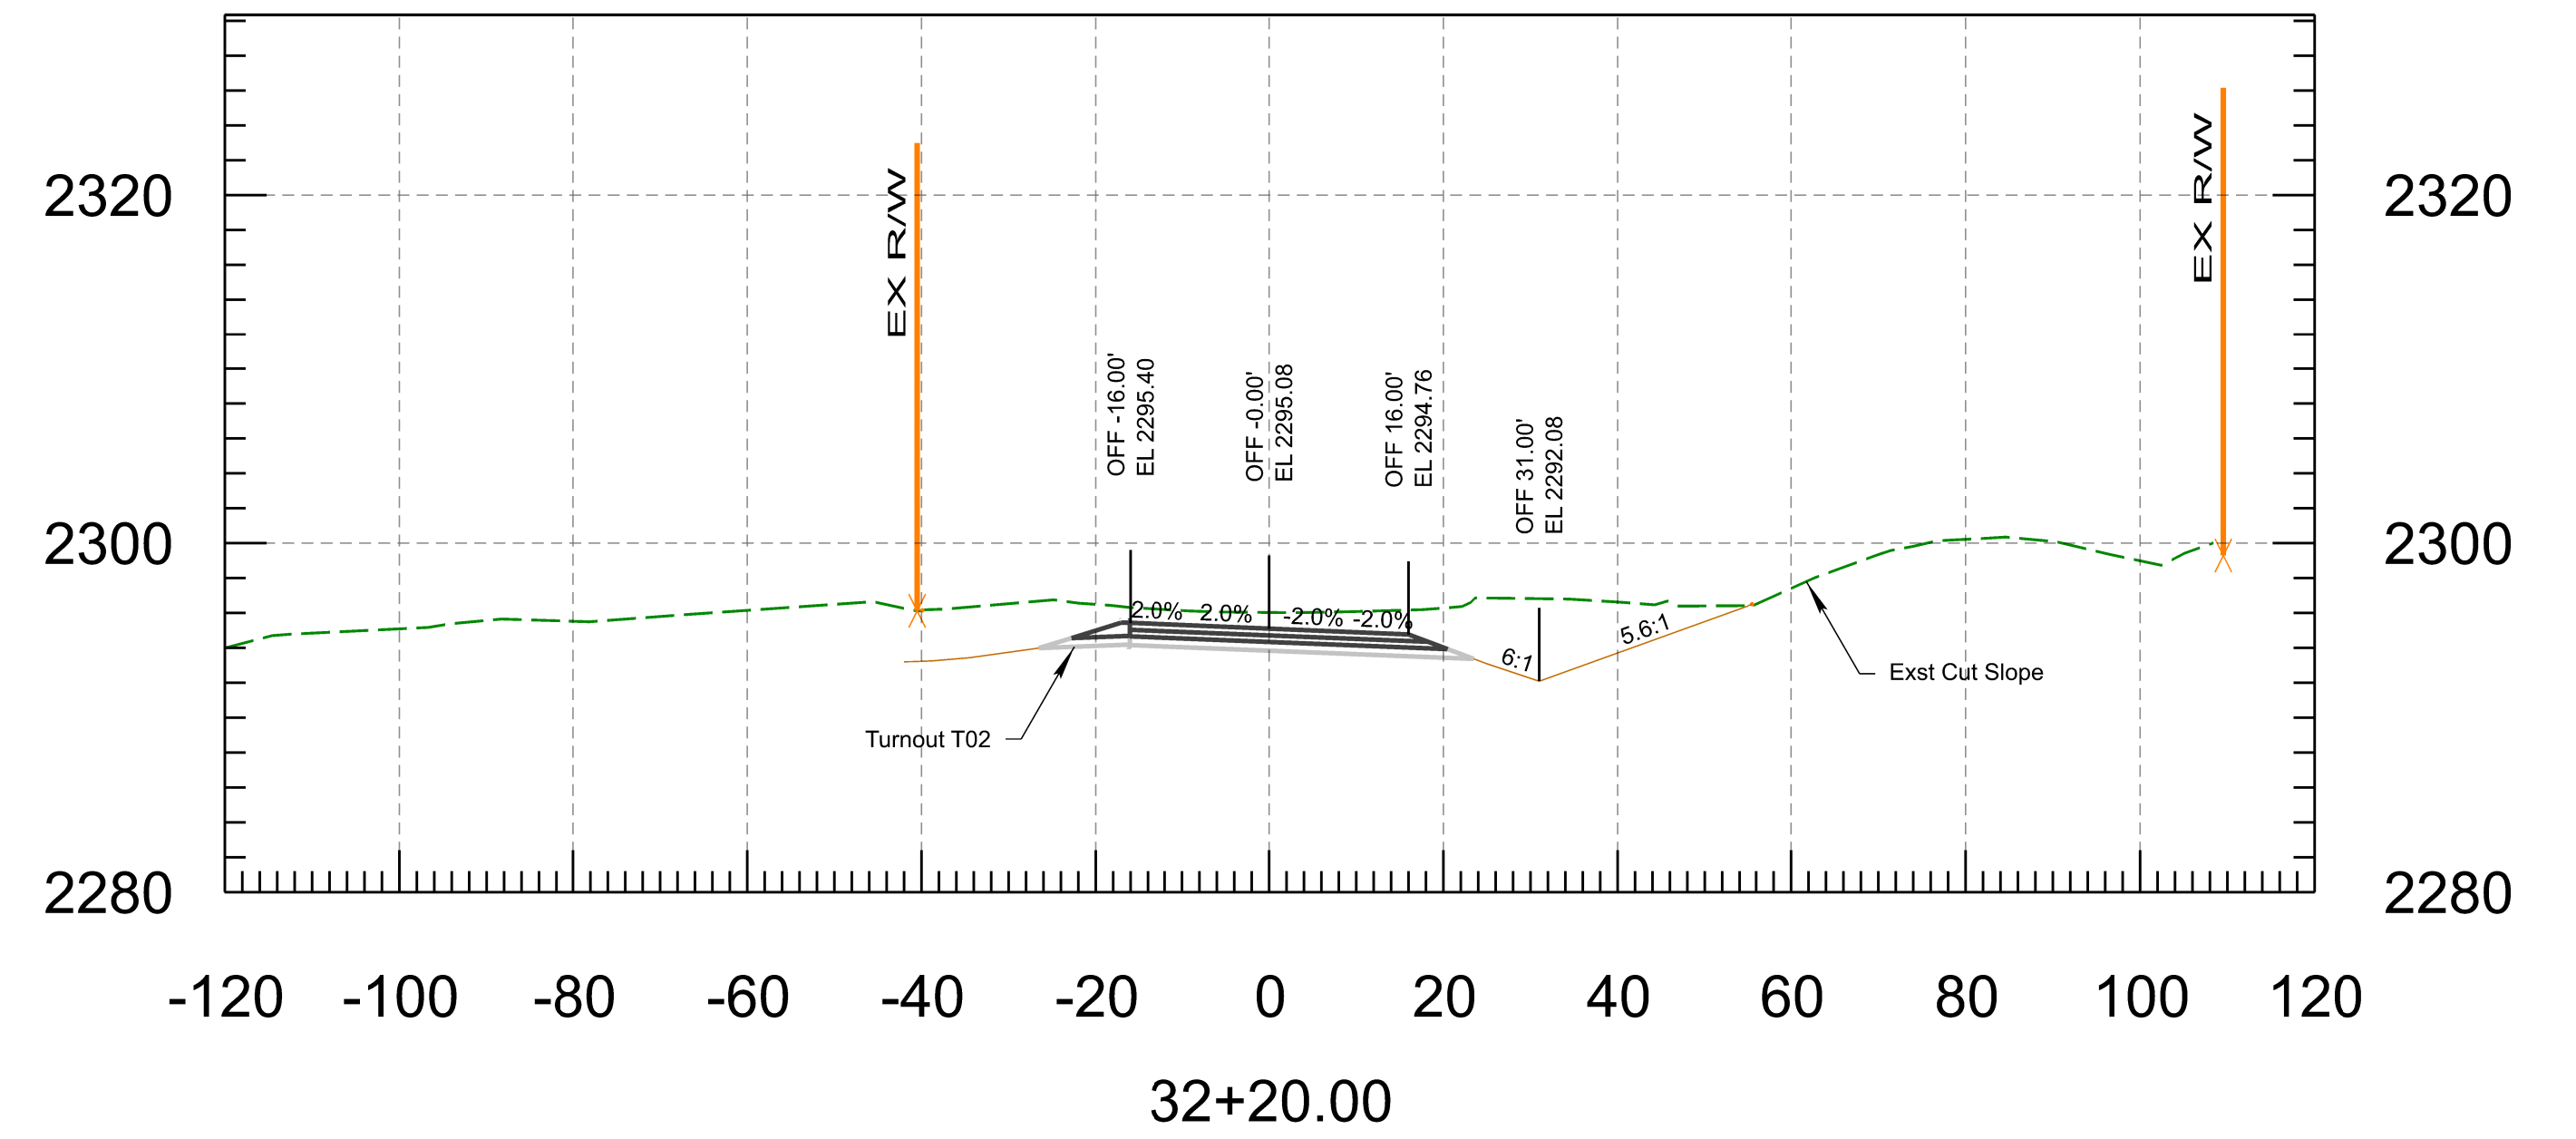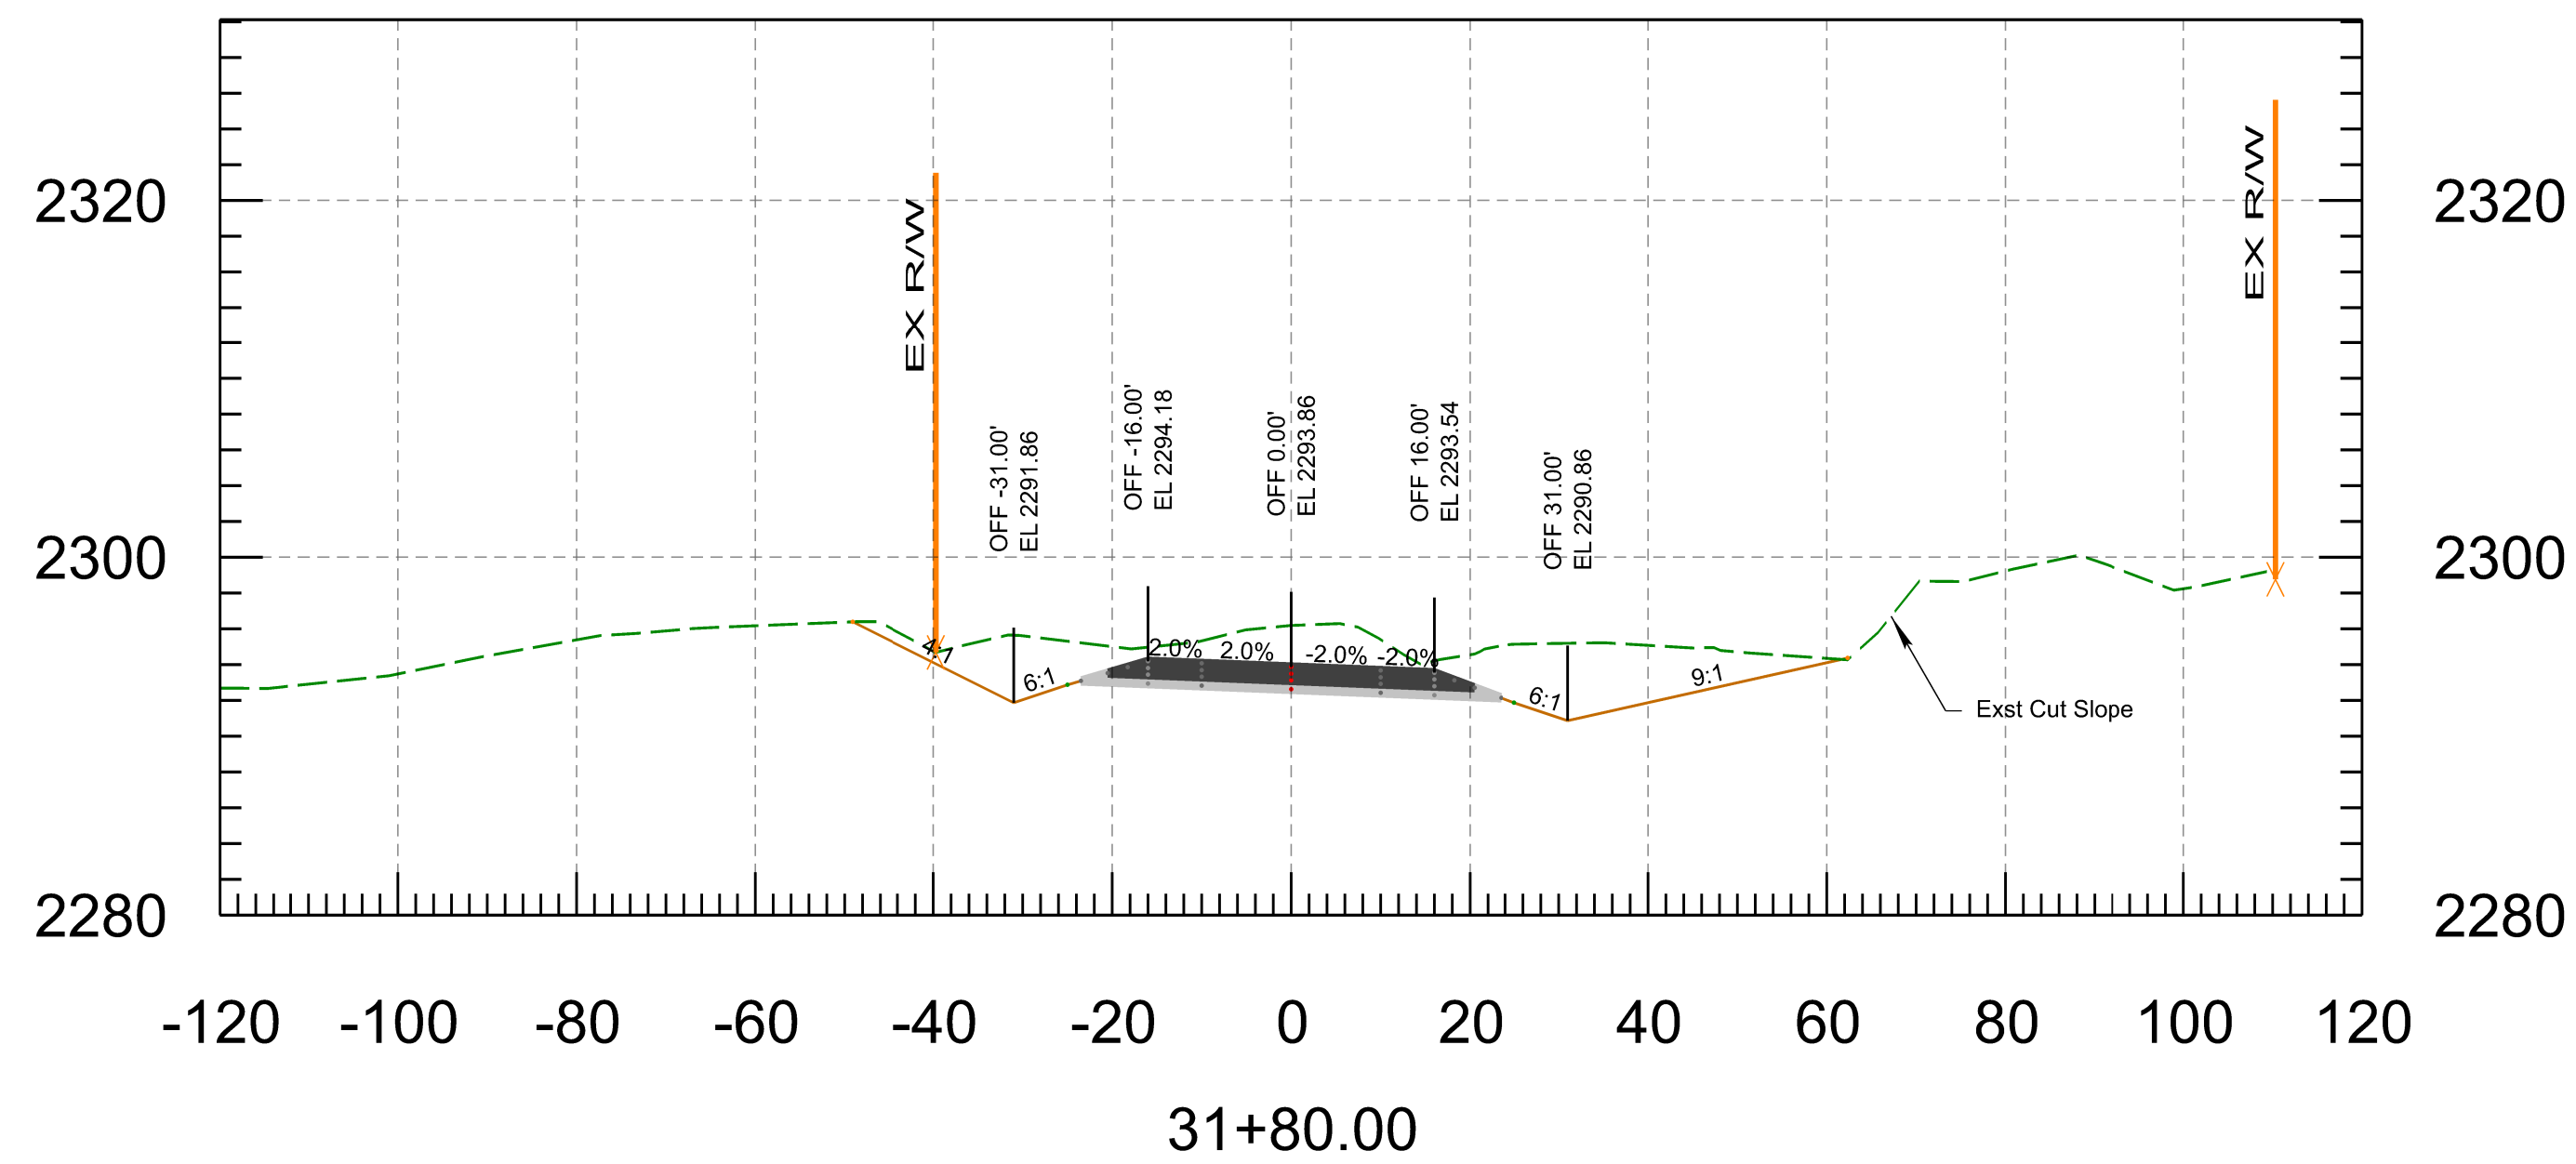

<b>PRELIMINARY</b> <b>STAGE FINAL</b> Review NOT FOR CONSTRUCTION OR RECORDING	NAME	DATE	ARIZONA DEPARTMENT OF TRANSPORTATION INFRASTRUCTURE DELIVERY AND OPERATIONS DIVISION <b>ROADWAY DESIGN SECTION</b>	ROUTE	F.H.W.A. Arizona Division	STATE	PROJECT NO.	FEDERAL ID NO.	SHEET NO.	TOTAL SHEETS	RECORD DRAWING
	DESIGN	3/26		SR 96			ARIZ.	096 YV 010	096-A(200)	19	37
	DRAWN	3/36		MILEPOST	LOCATION NORTH OF HILLSIDE				SHEET OF		
	CHECKED	3/26		STRUCTURE NO.	TRACS NO. F0584 01C				___ OF ___		
	TEAM LEADER	3/26									

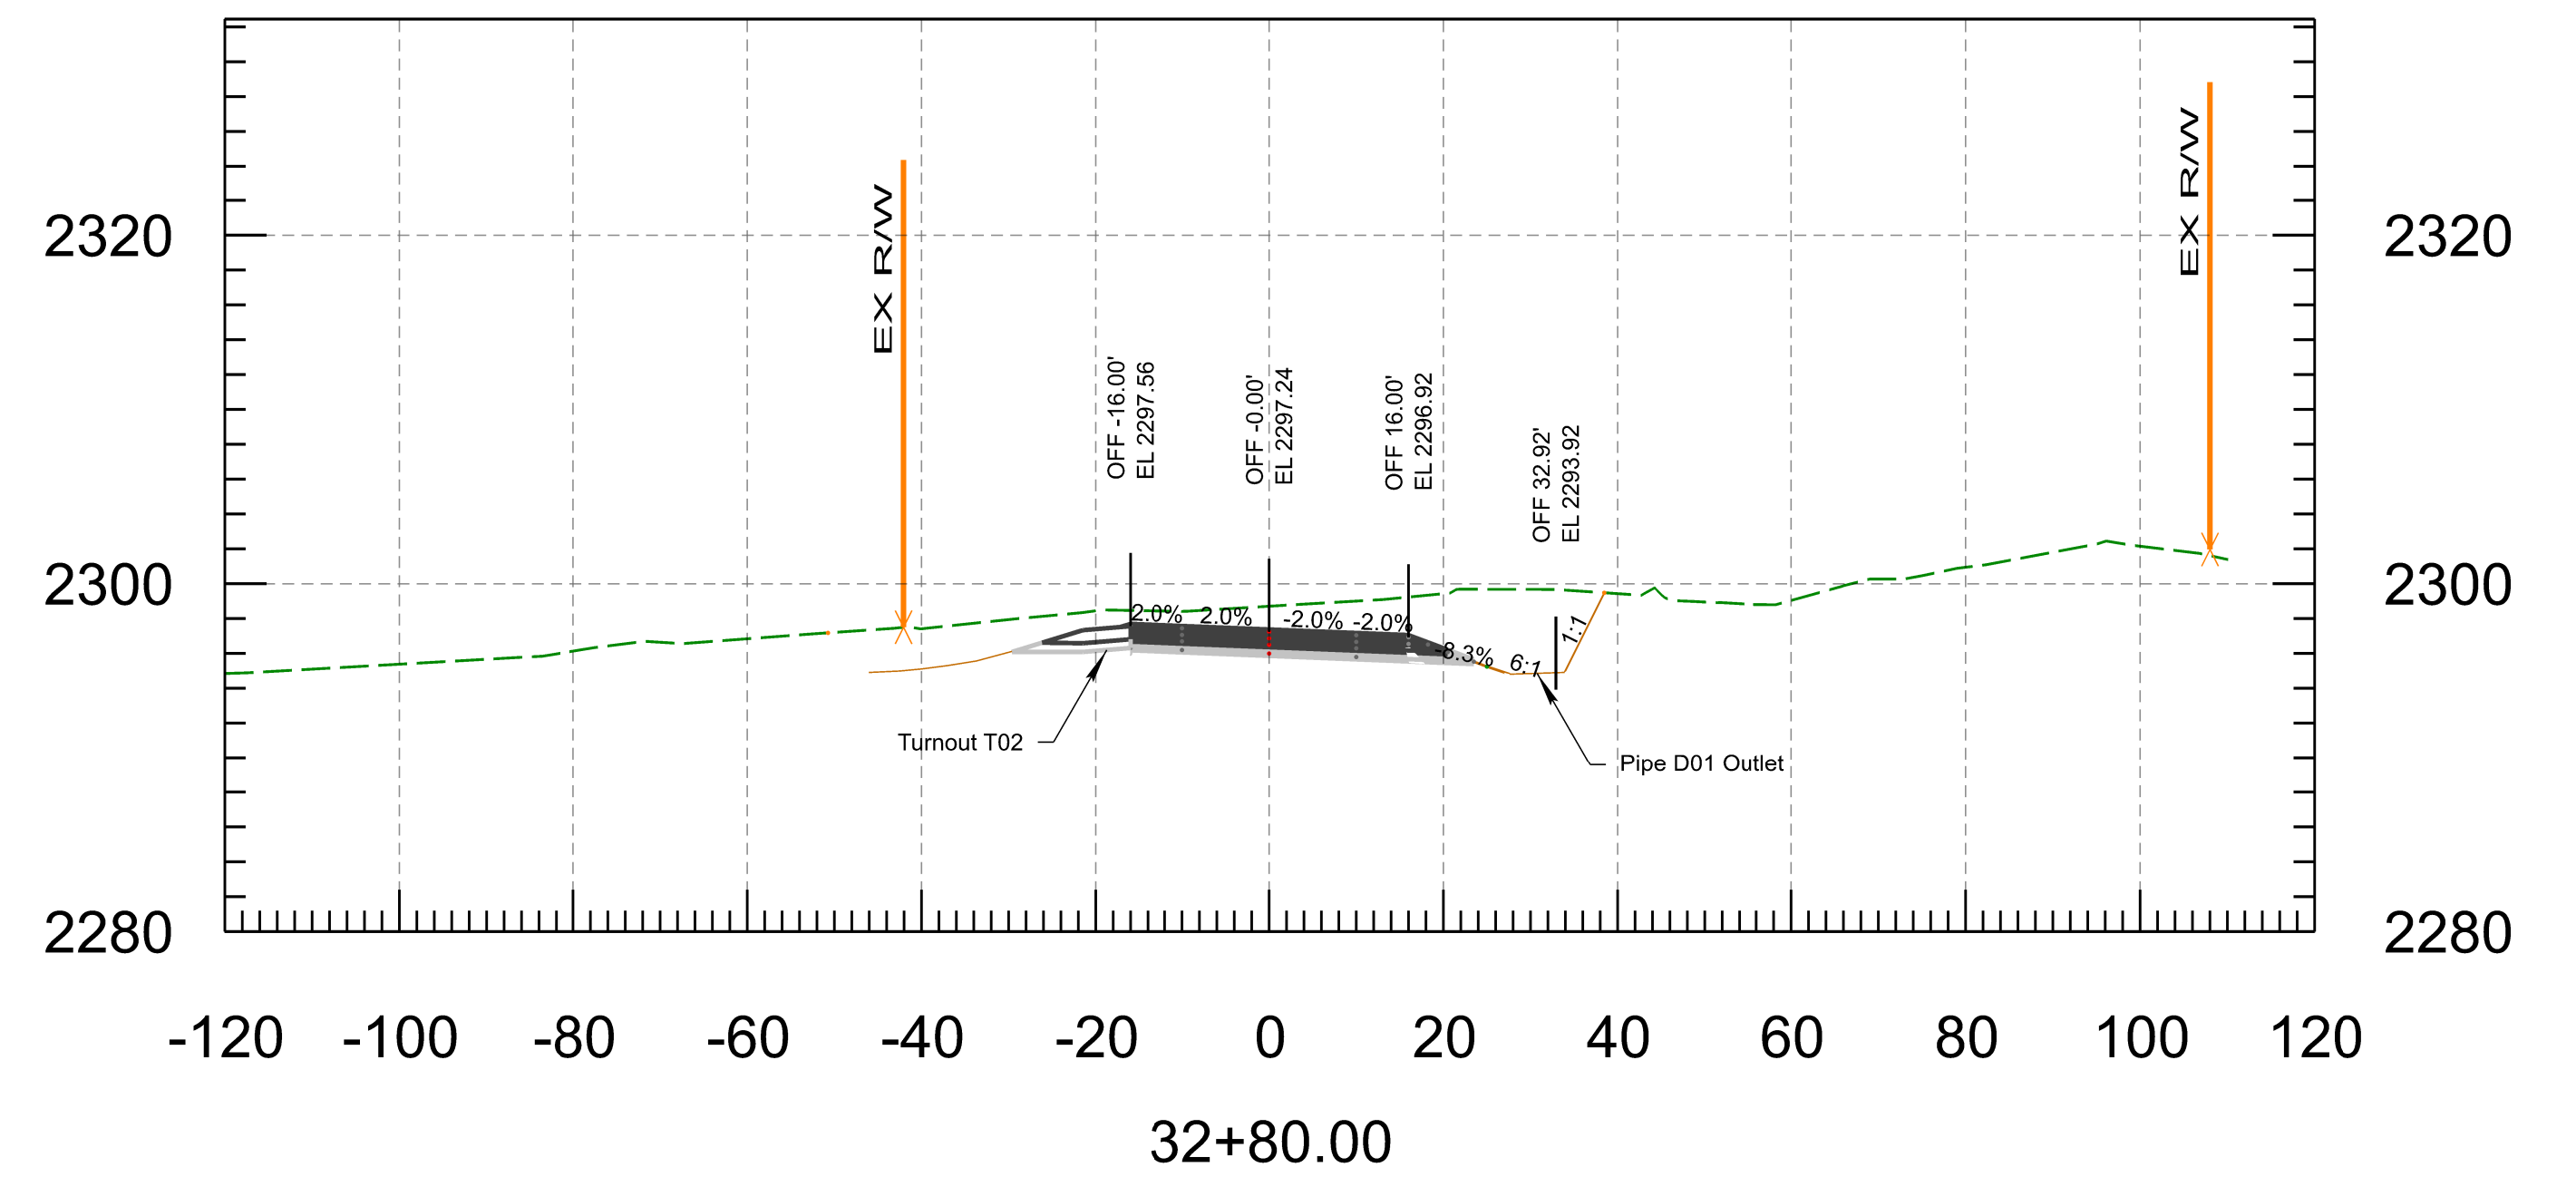
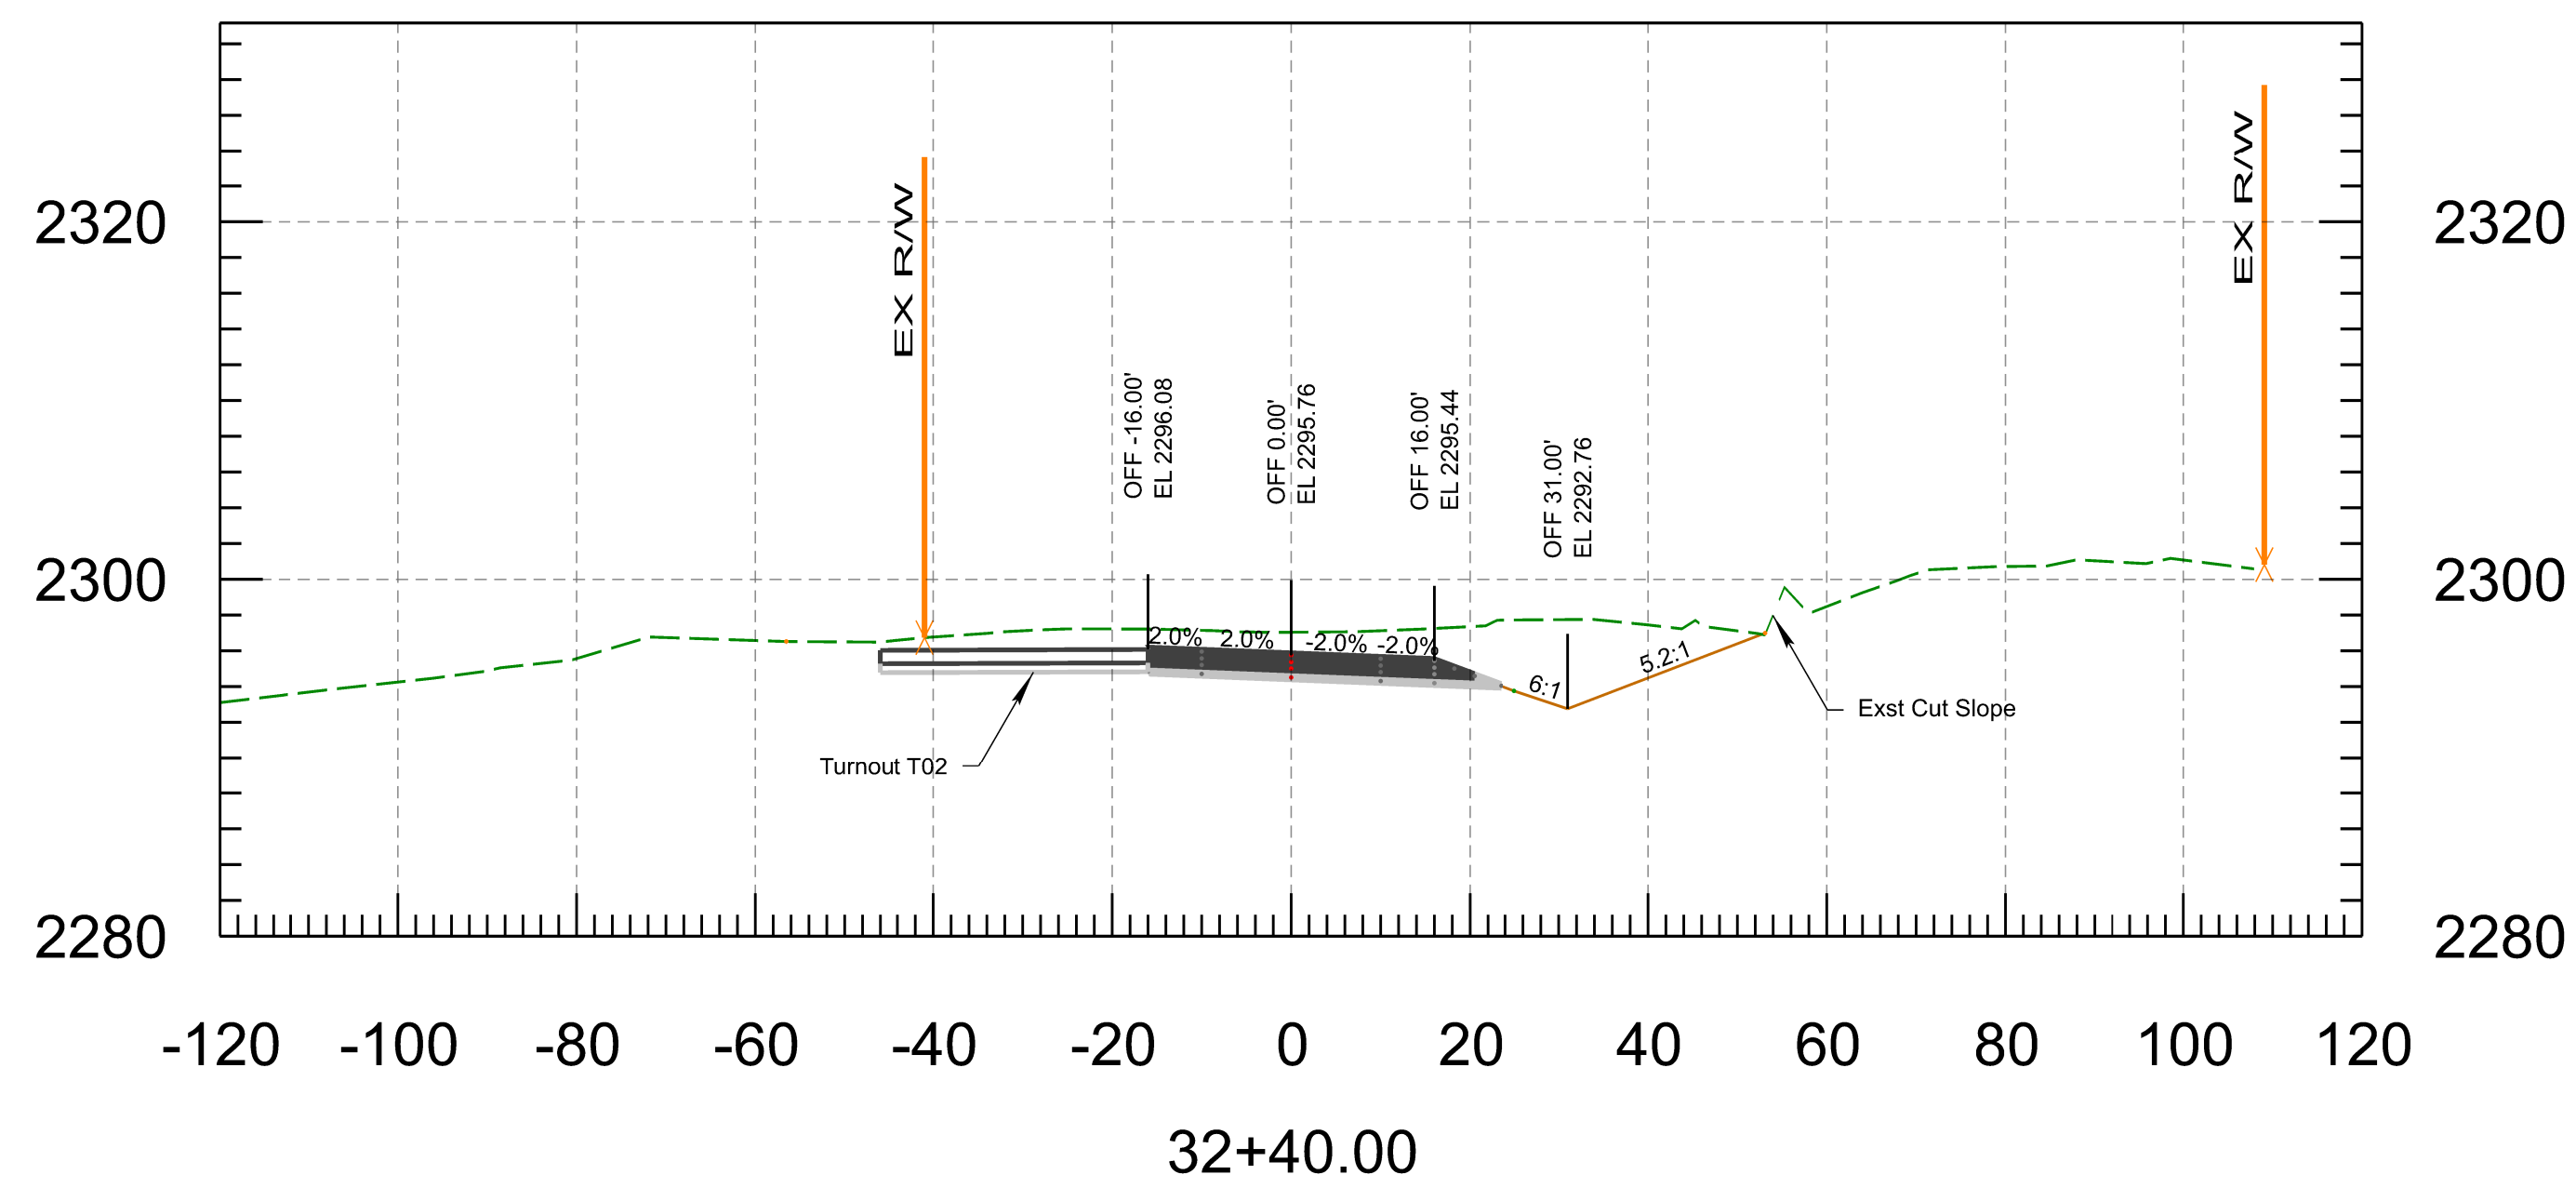
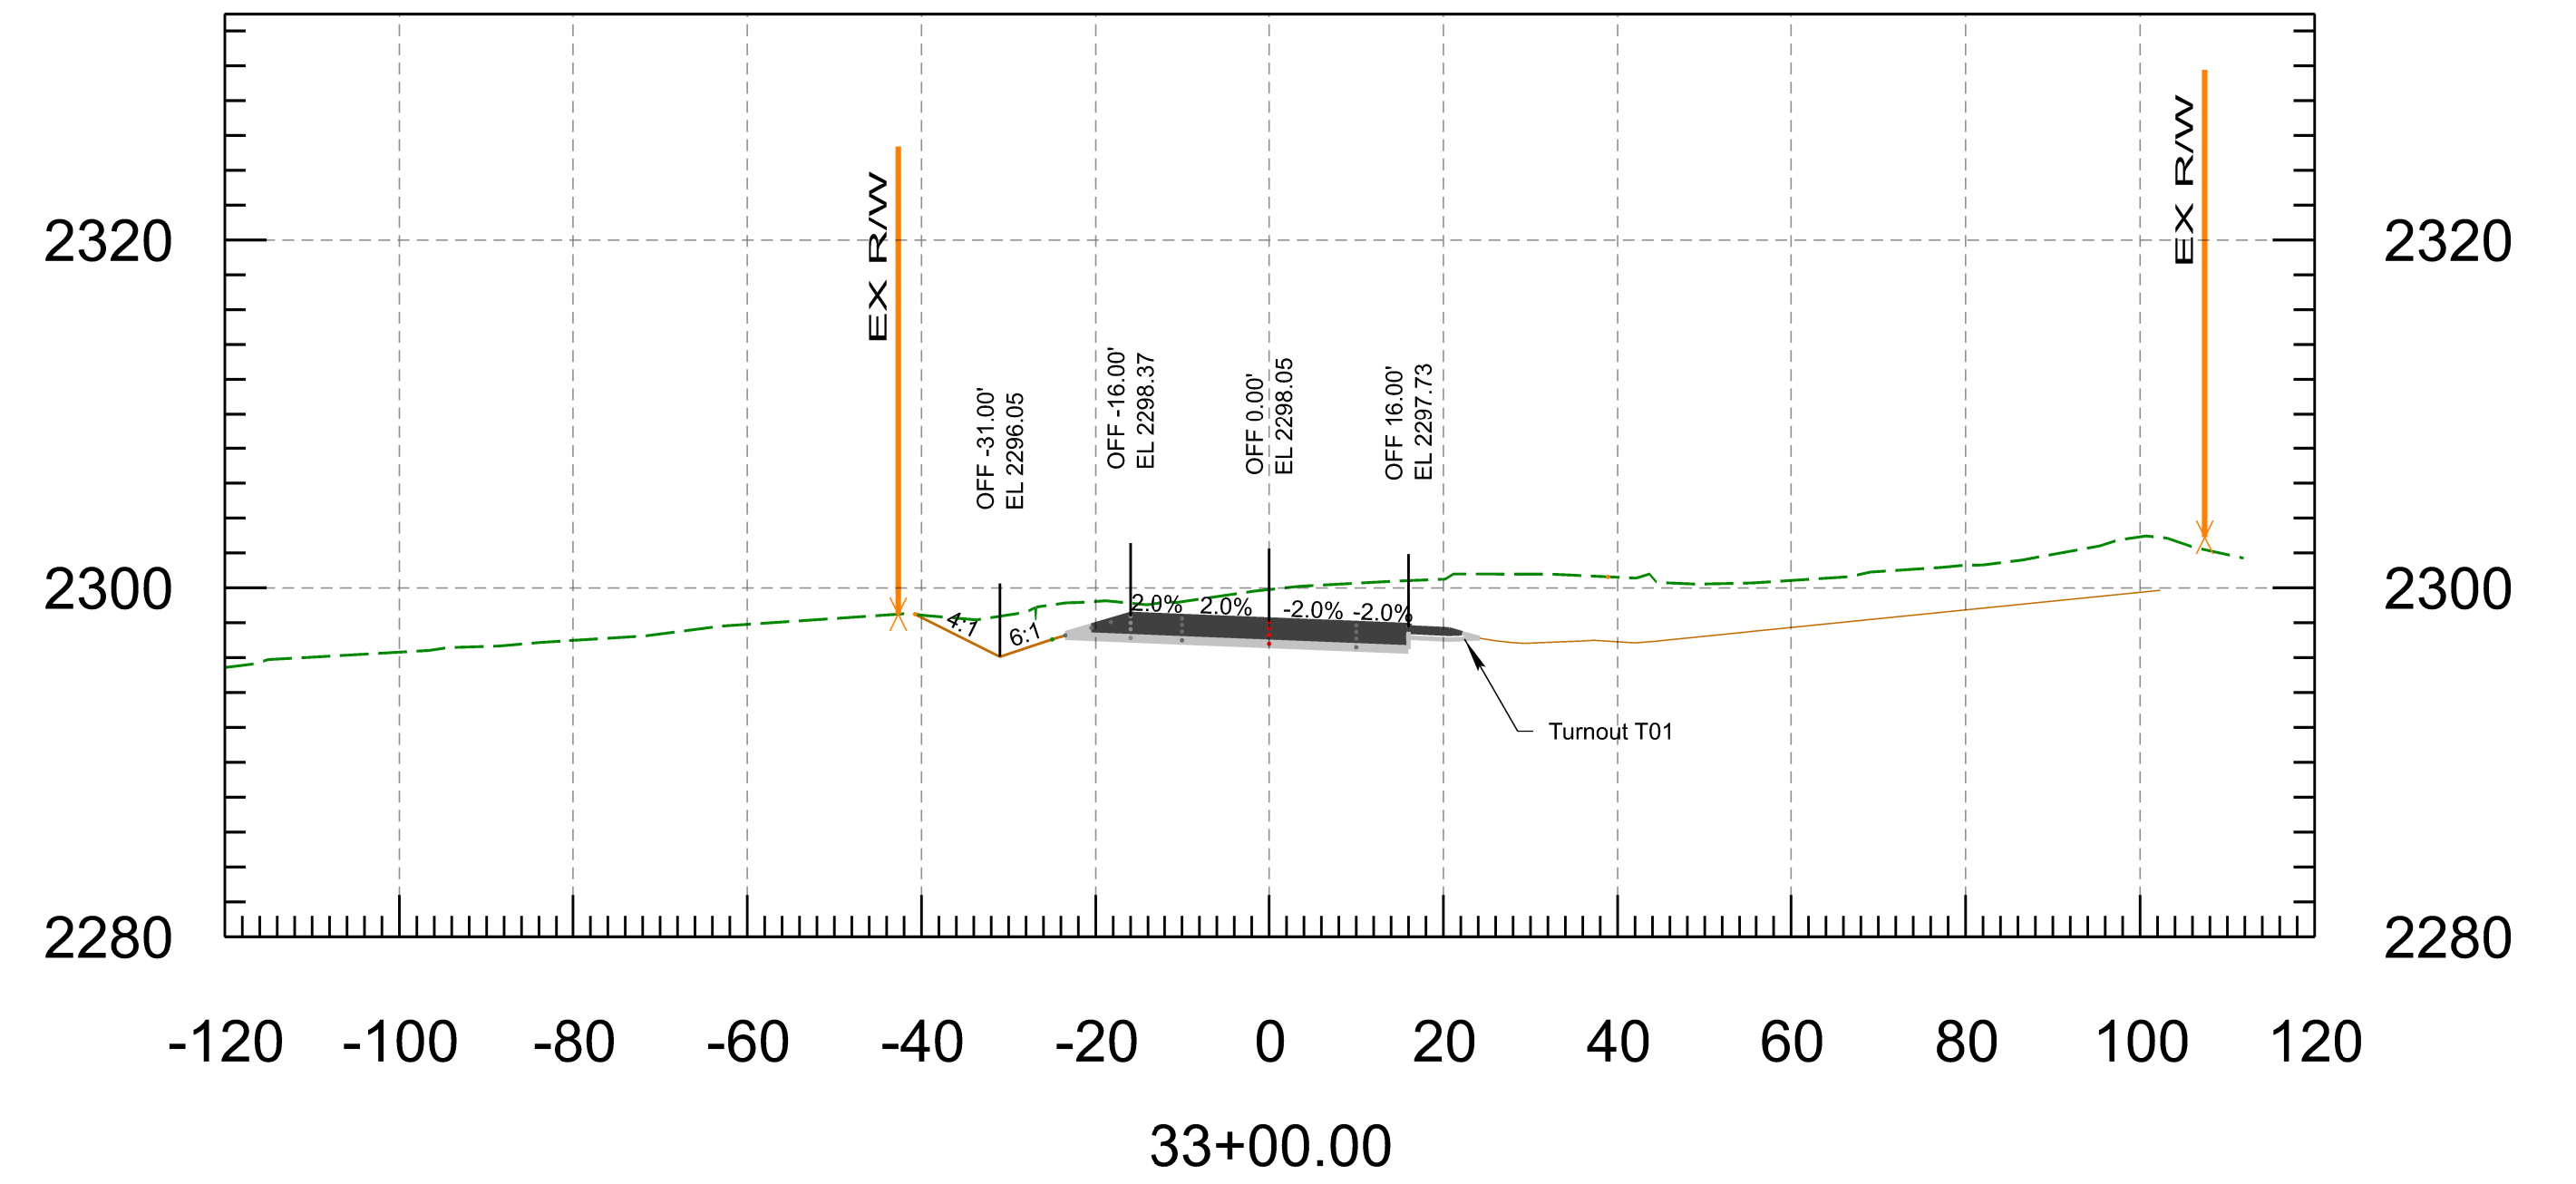
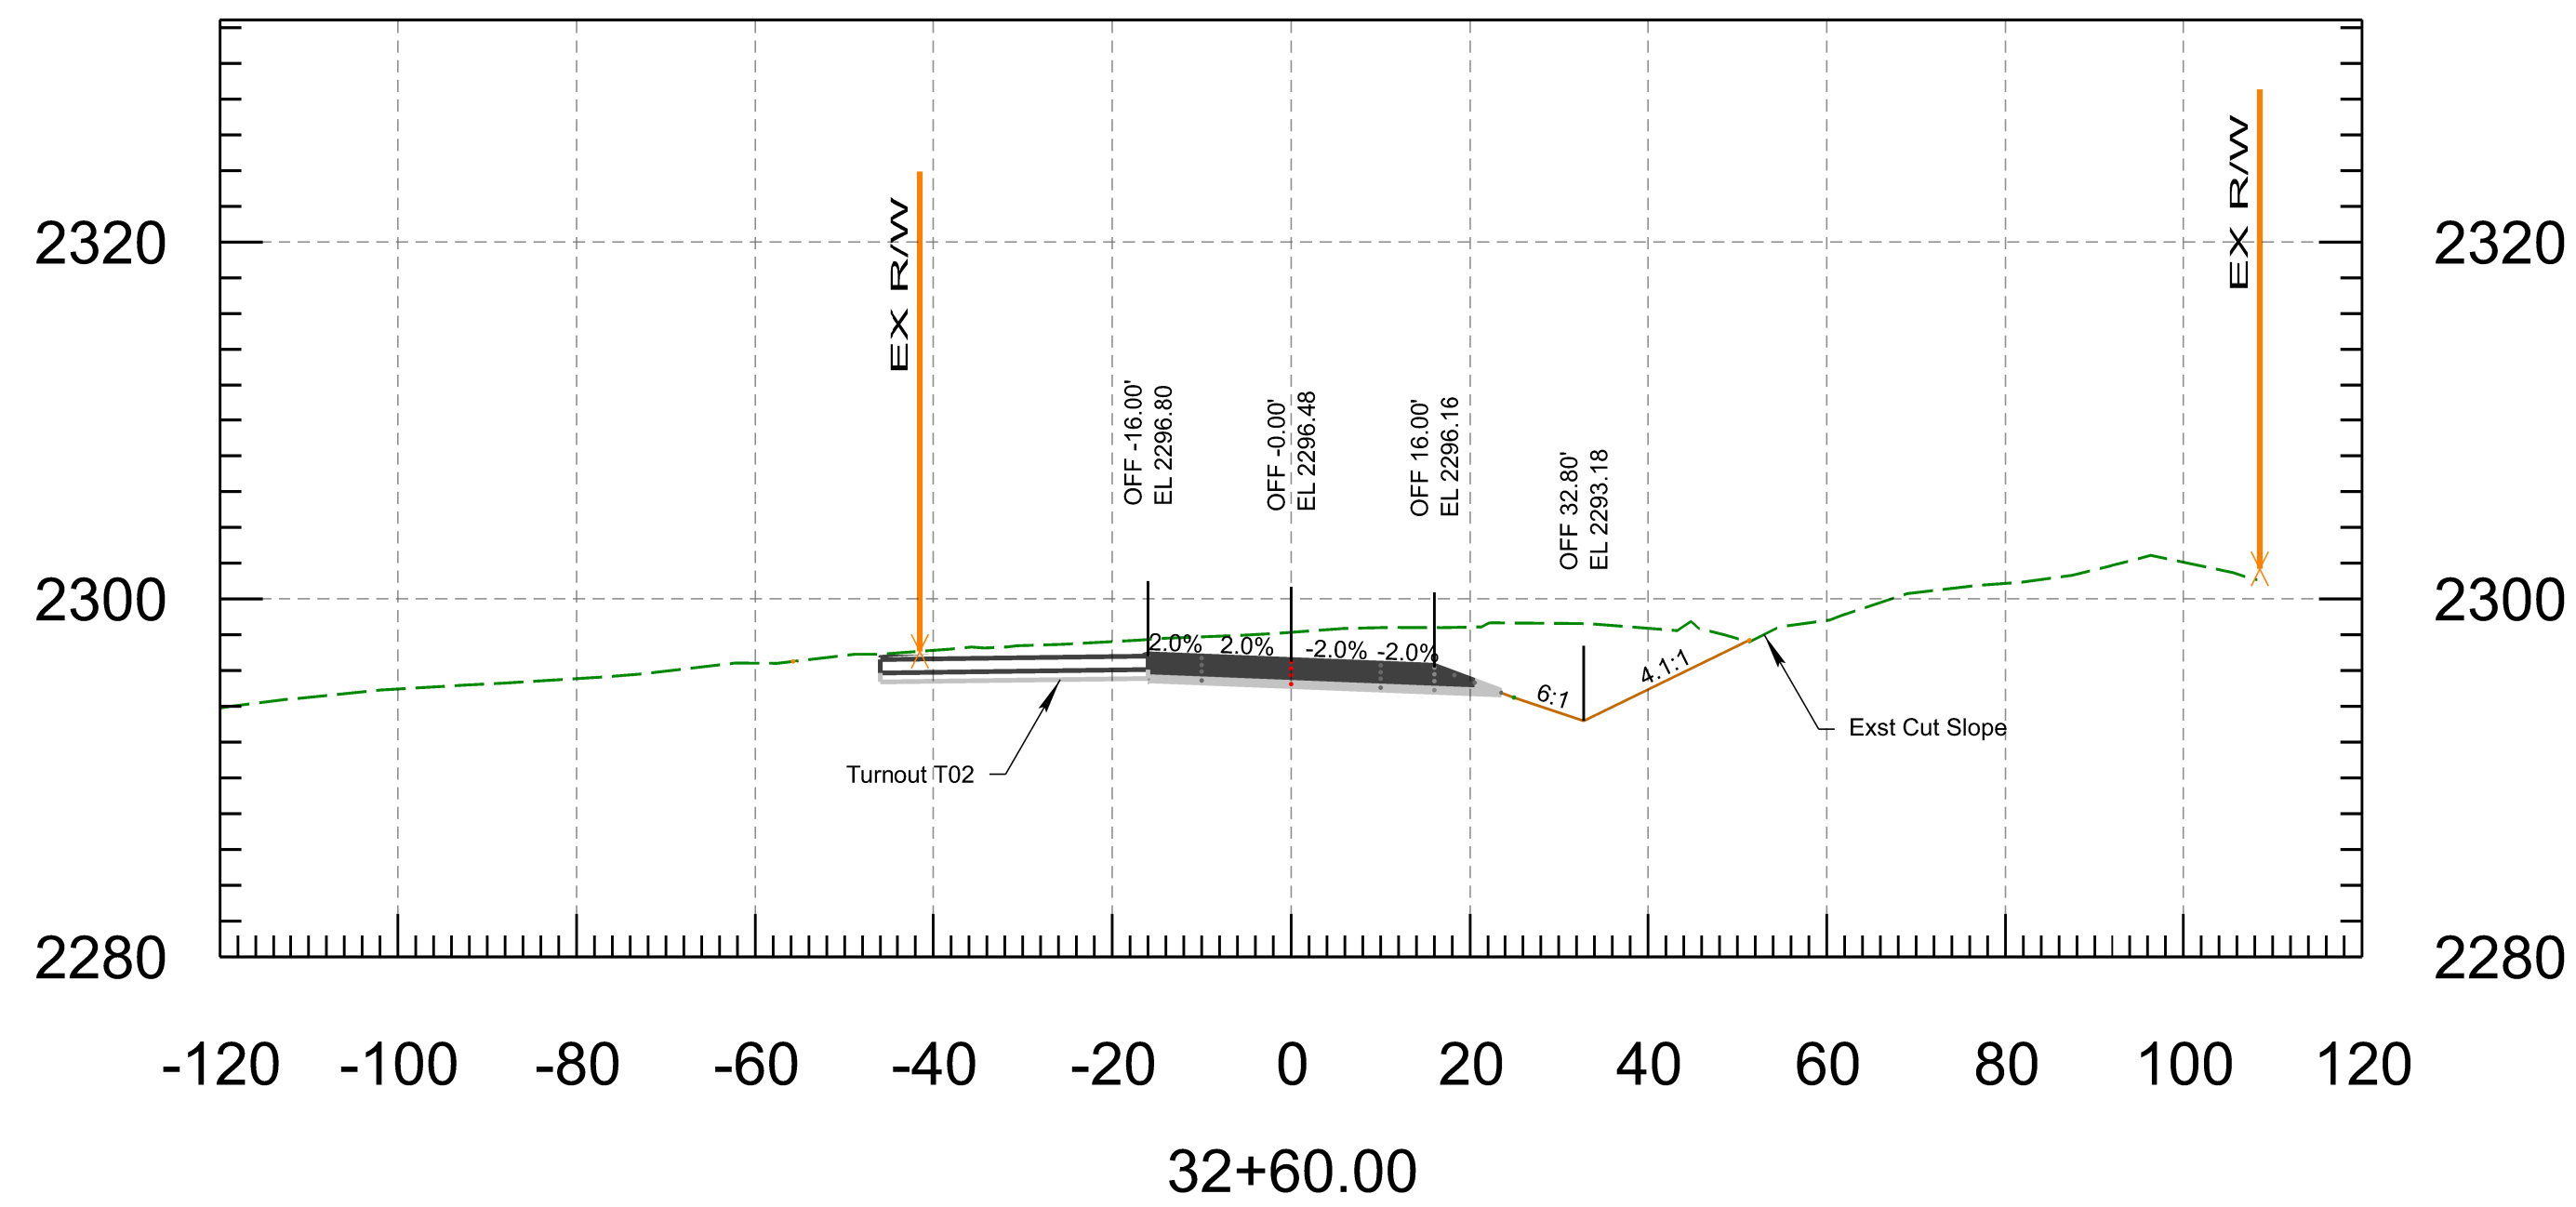


PRELIMINARY  
**STAGE FINAL**  
Review  
NOT FOR  
CONSTRUCTION  
OR RECORDING





DESIGN	NAME	DATE
DRAWN	N. Harness	3/26
CHECKED	P. Meek	3/36
TEAM LEADER	N. Harness	3/26
	E. Eggen	3/26

ARIZONA DEPARTMENT OF TRANSPORTATION  
INFRASTRUCTURE DELIVERY AND OPERATIONS DIVISION  
**ROADWAY DESIGN SECTION**





ROUTE SR 96	F.H.W.A. Arizona Division	STATE ARIZ.	PROJECT NO. 096 YV 010	FEDERAL ID NO. 096-A(200)	SHEET NO. 20	TOTAL SHEETS 37	RECORD DRAWING
MILEPOST	LOCATION NORTH OF HILLSIDE						SHEET OF
STRUCTURE NO.	TRACS NO. F0584 01C						___ OF ___

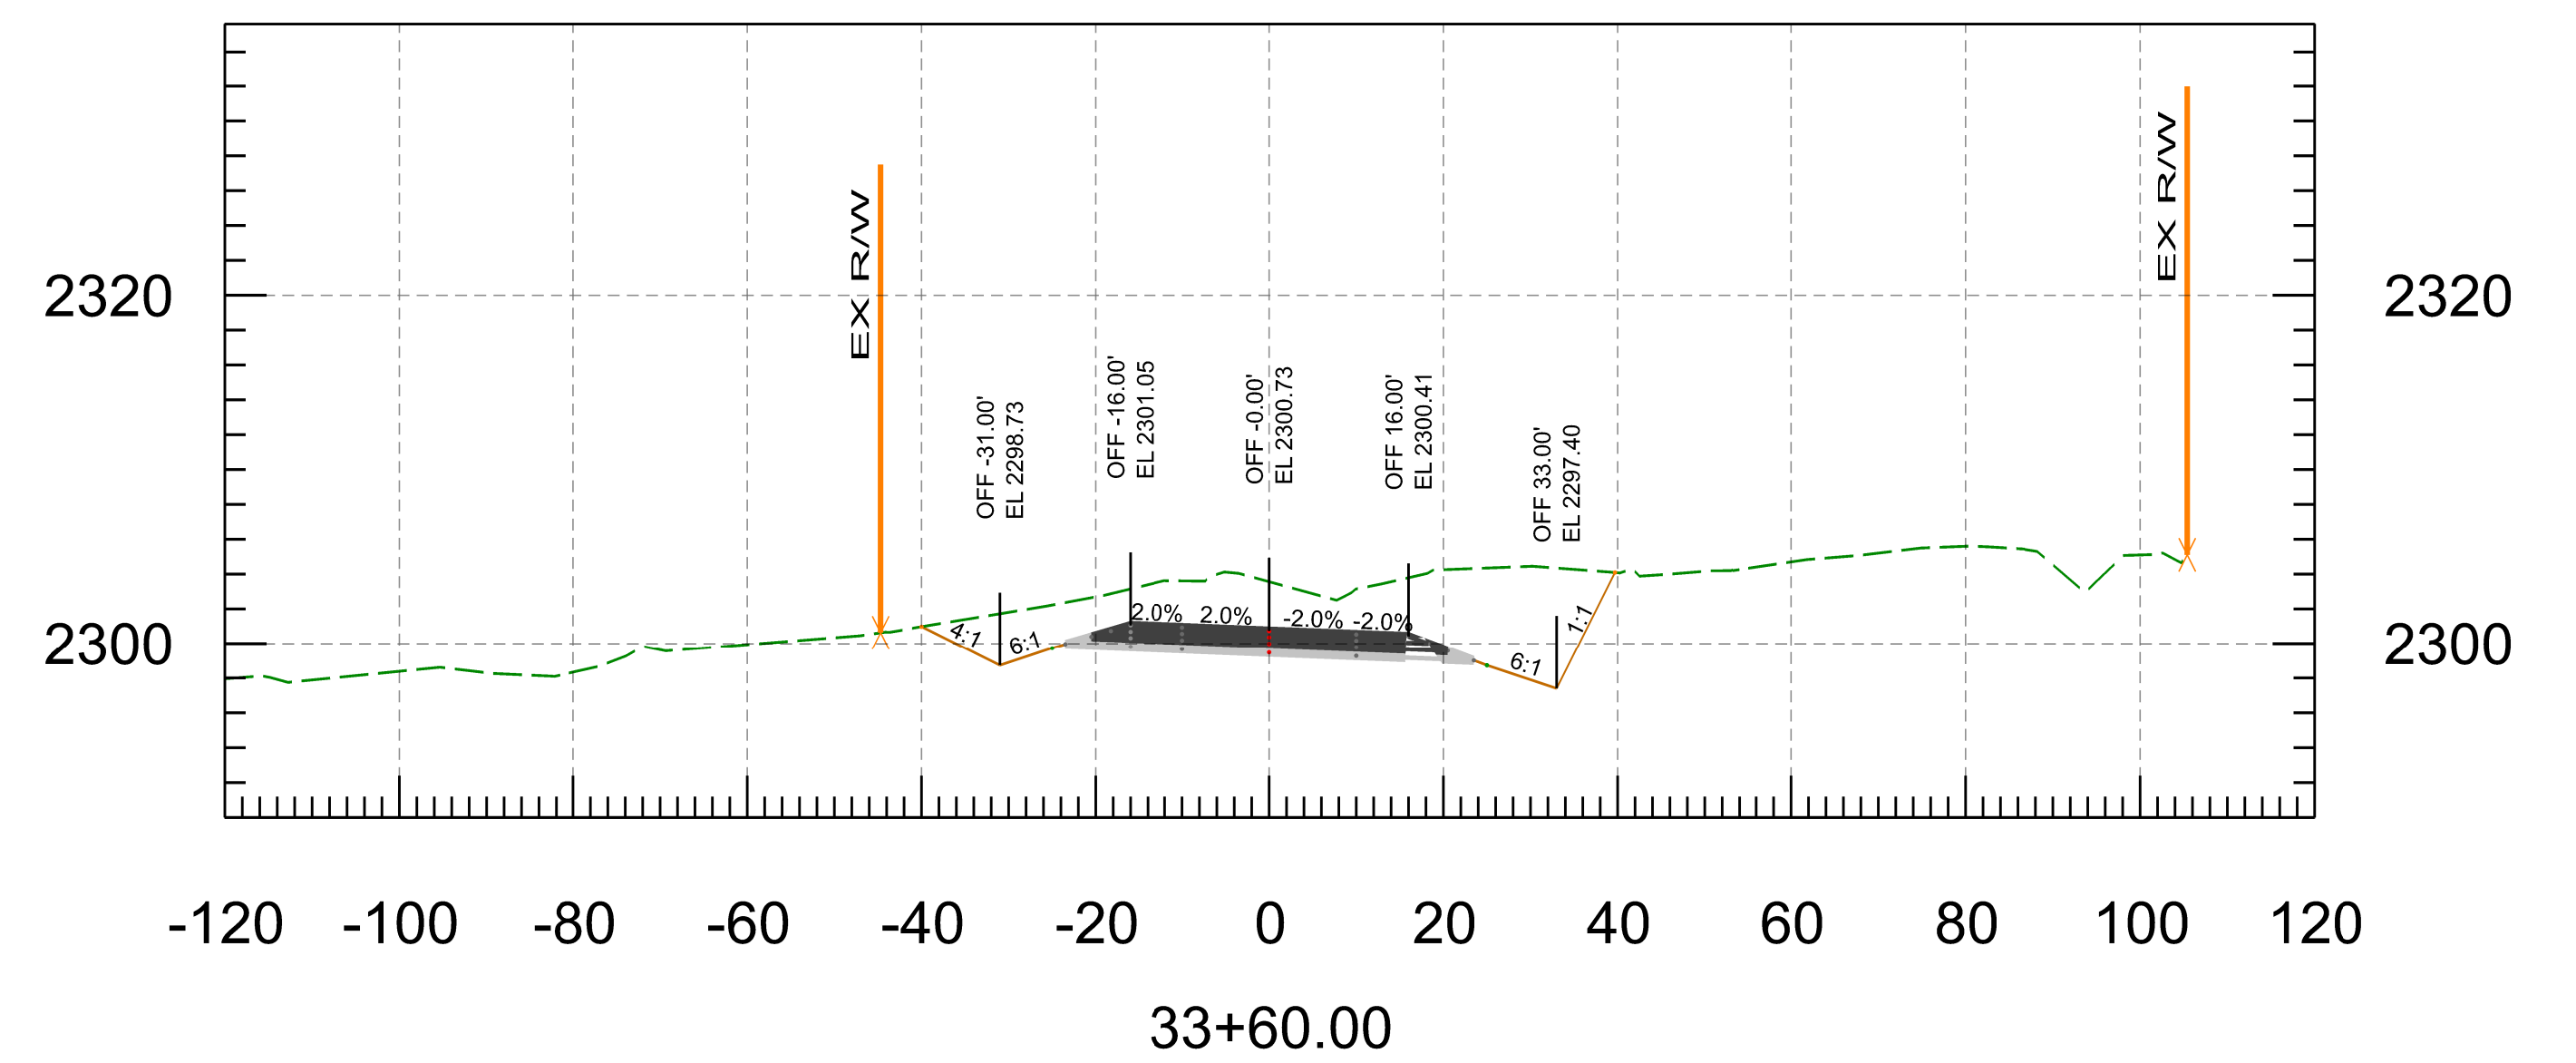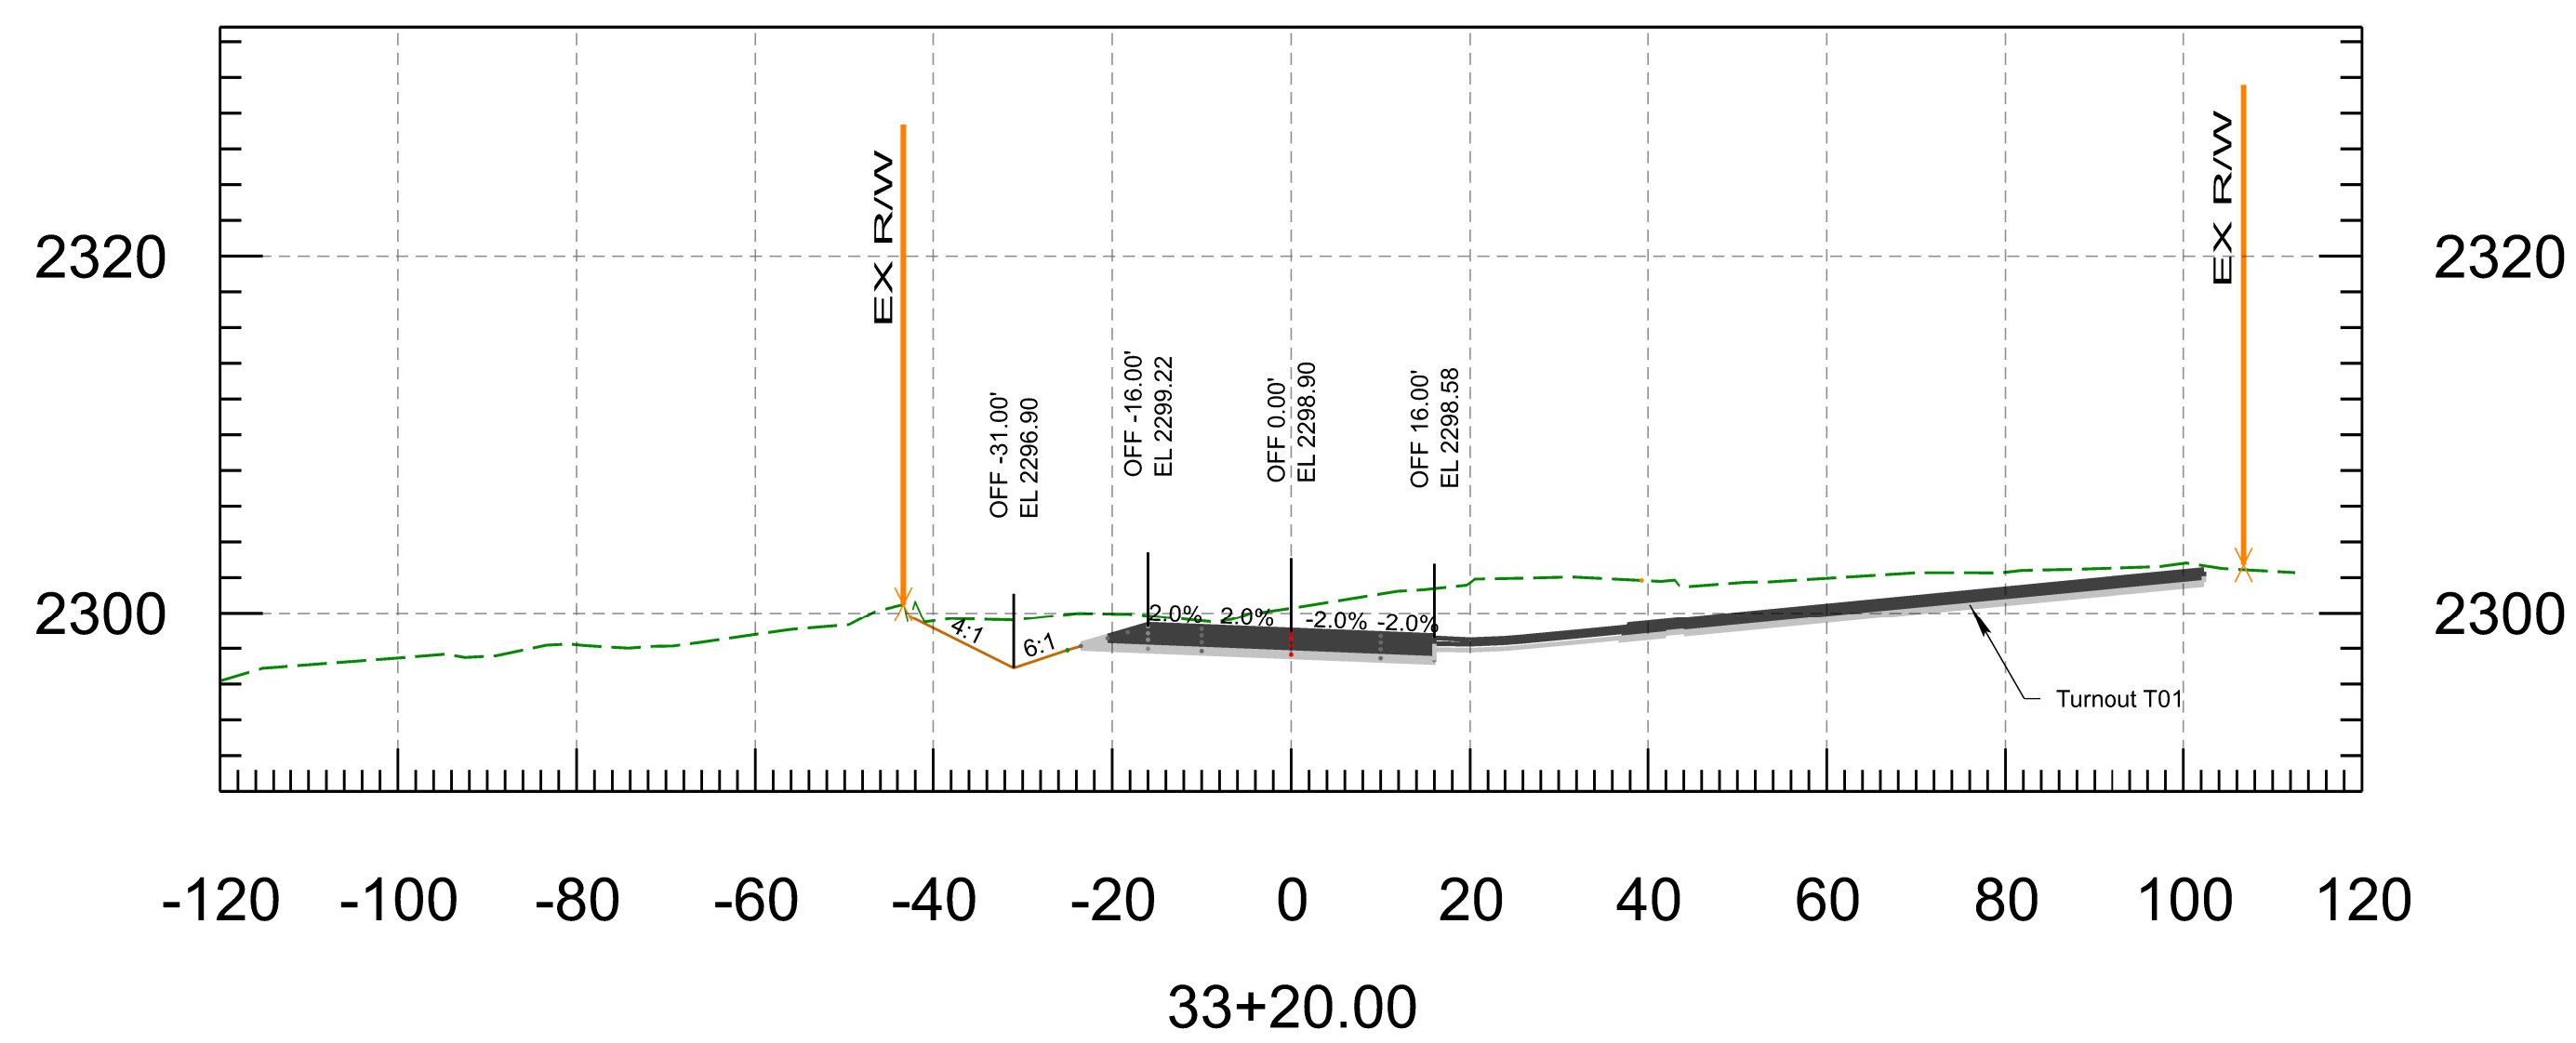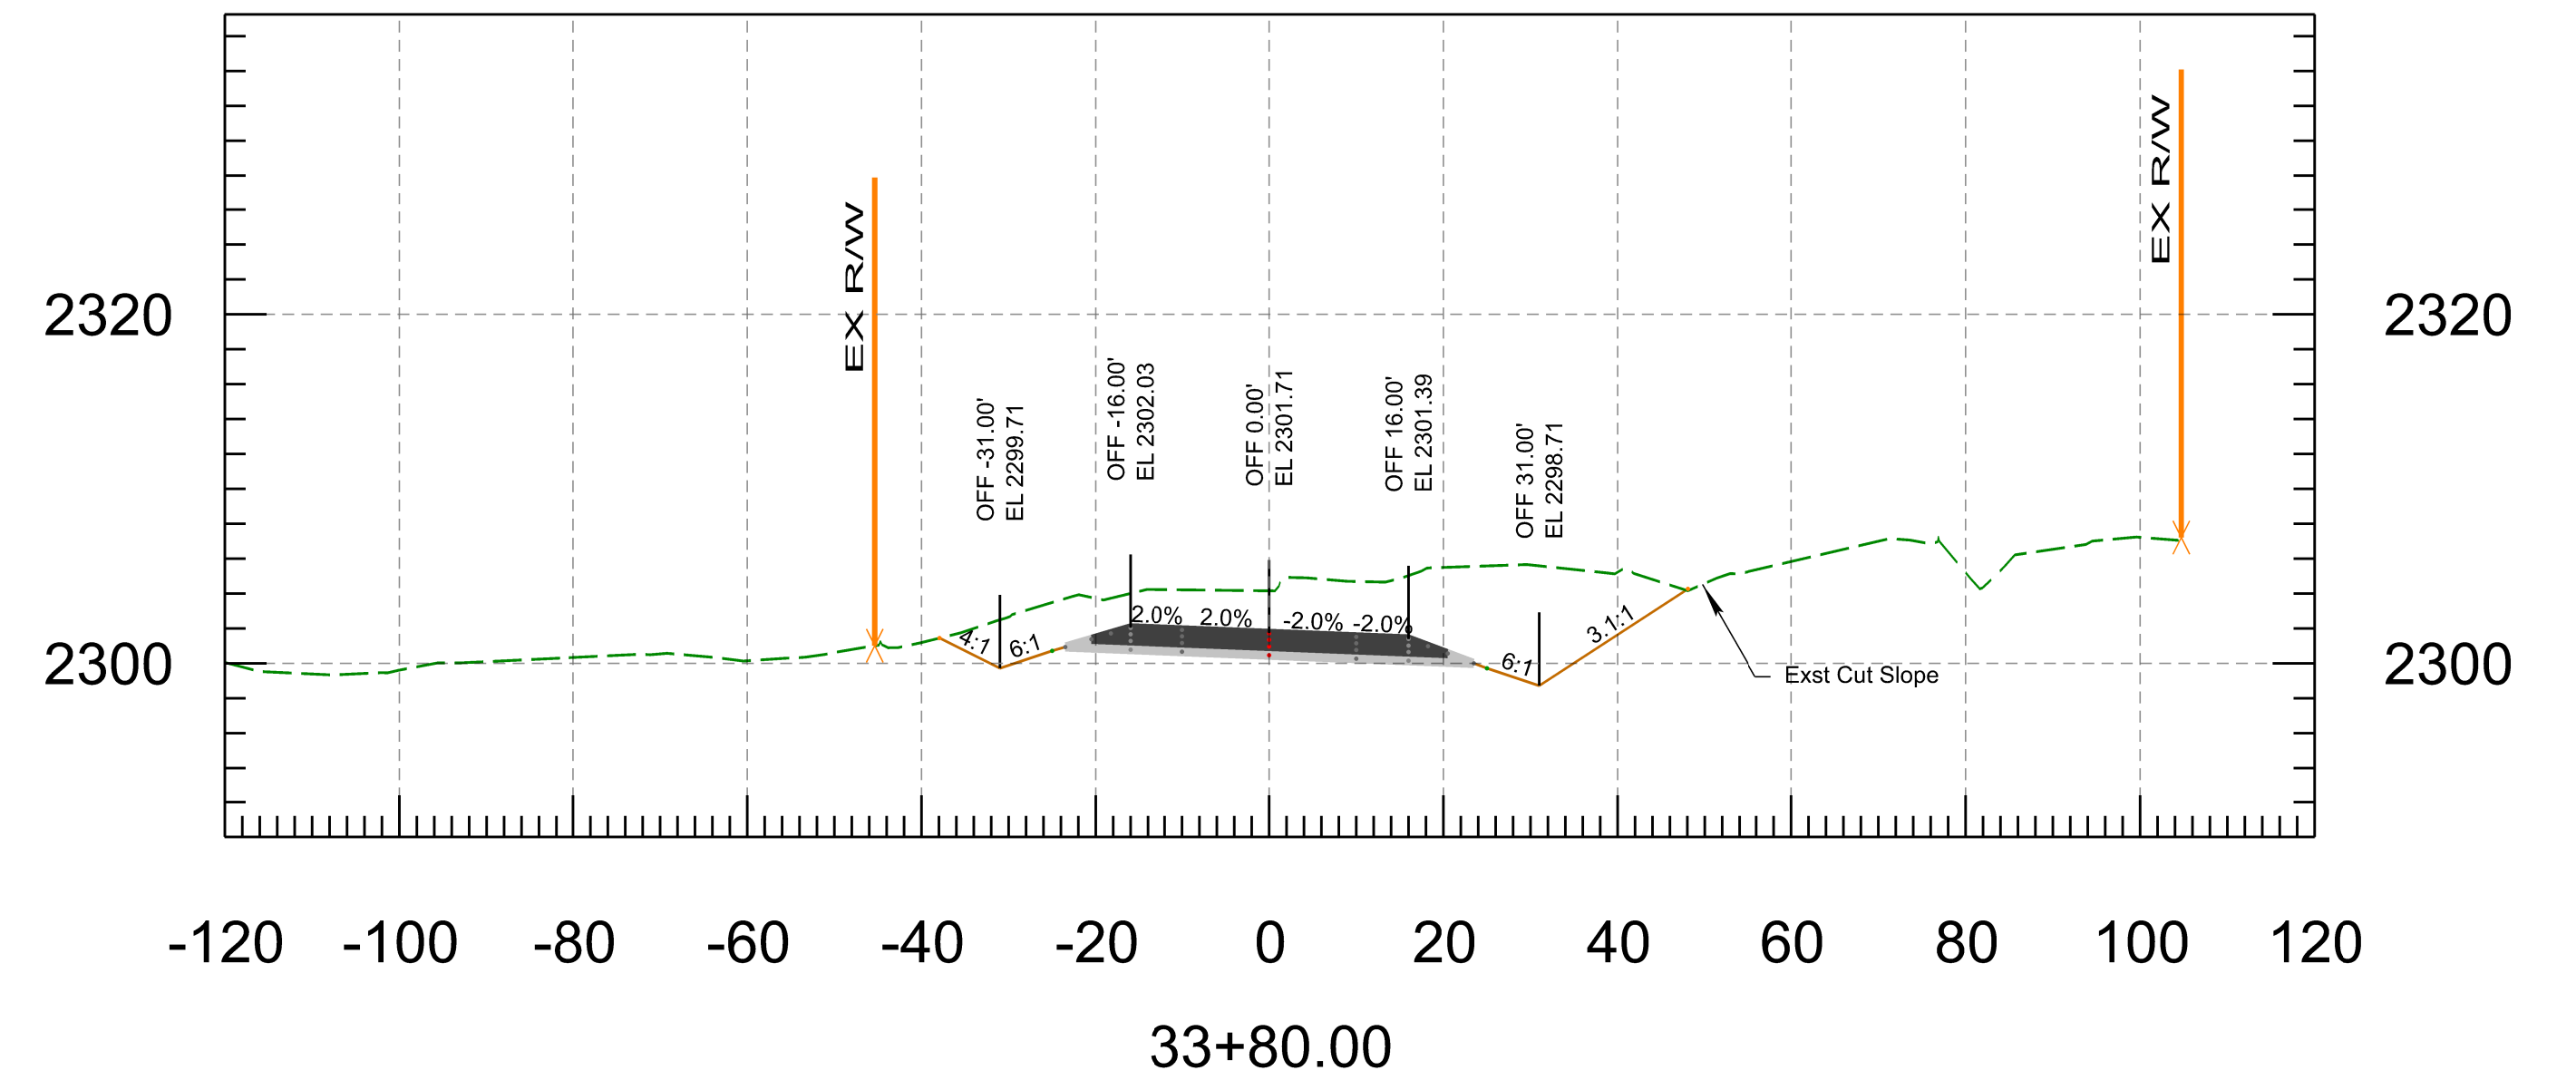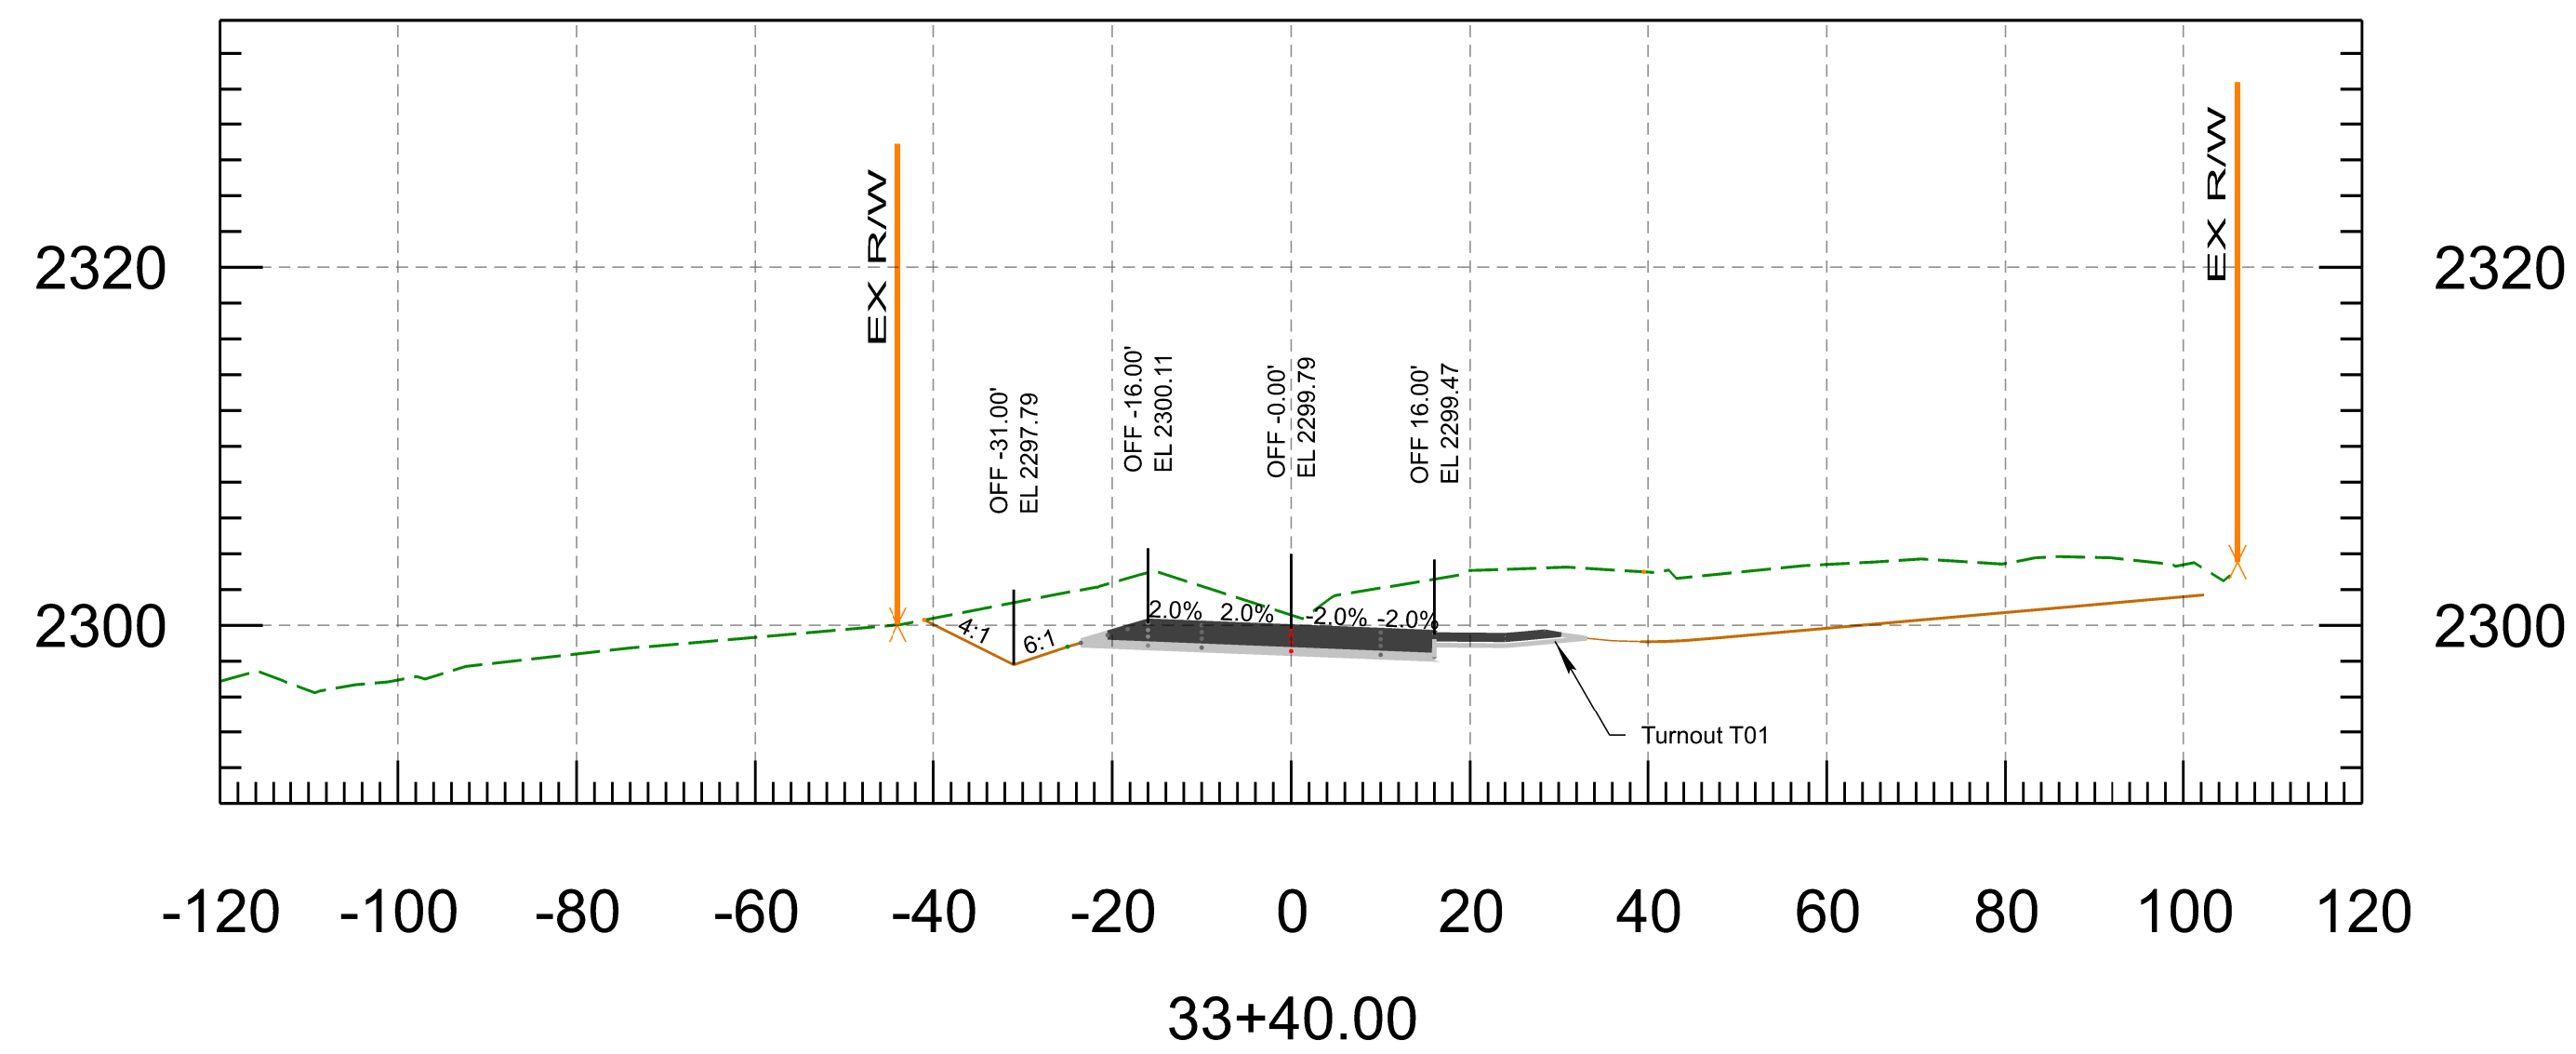




<b>PRELIMINARY</b> <b>STAGE FINAL</b> Review NOT FOR CONSTRUCTION OR RECORDING	DESIGN	N. Harness	3/26	ARIZONA DEPARTMENT OF TRANSPORTATION INFRASTRUCTURE DELIVERY AND OPERATIONS DIVISION <b>ROADWAY DESIGN SECTION</b>	ROUTE	SR 96	F.H.W.A. Arizona Division ARIZ.	PROJECT NO.	096 YV 010	FEDERAL ID NO.	096-A(200)	SHEET NO.	21	TOTAL SHEETS	37	RECORD DRAWING
	DRAWN	P. Meek	3/36		MILEPOST			LOCATION	NORTH OF HILLSIDE				SHEET	OF		
	CHECKED	N. Harness	3/26		STRUCTURE NO.			TRACS NO.	F0584 01C				_____	OF _____		
	TEAM LEADER	E. Eggen	3/26													

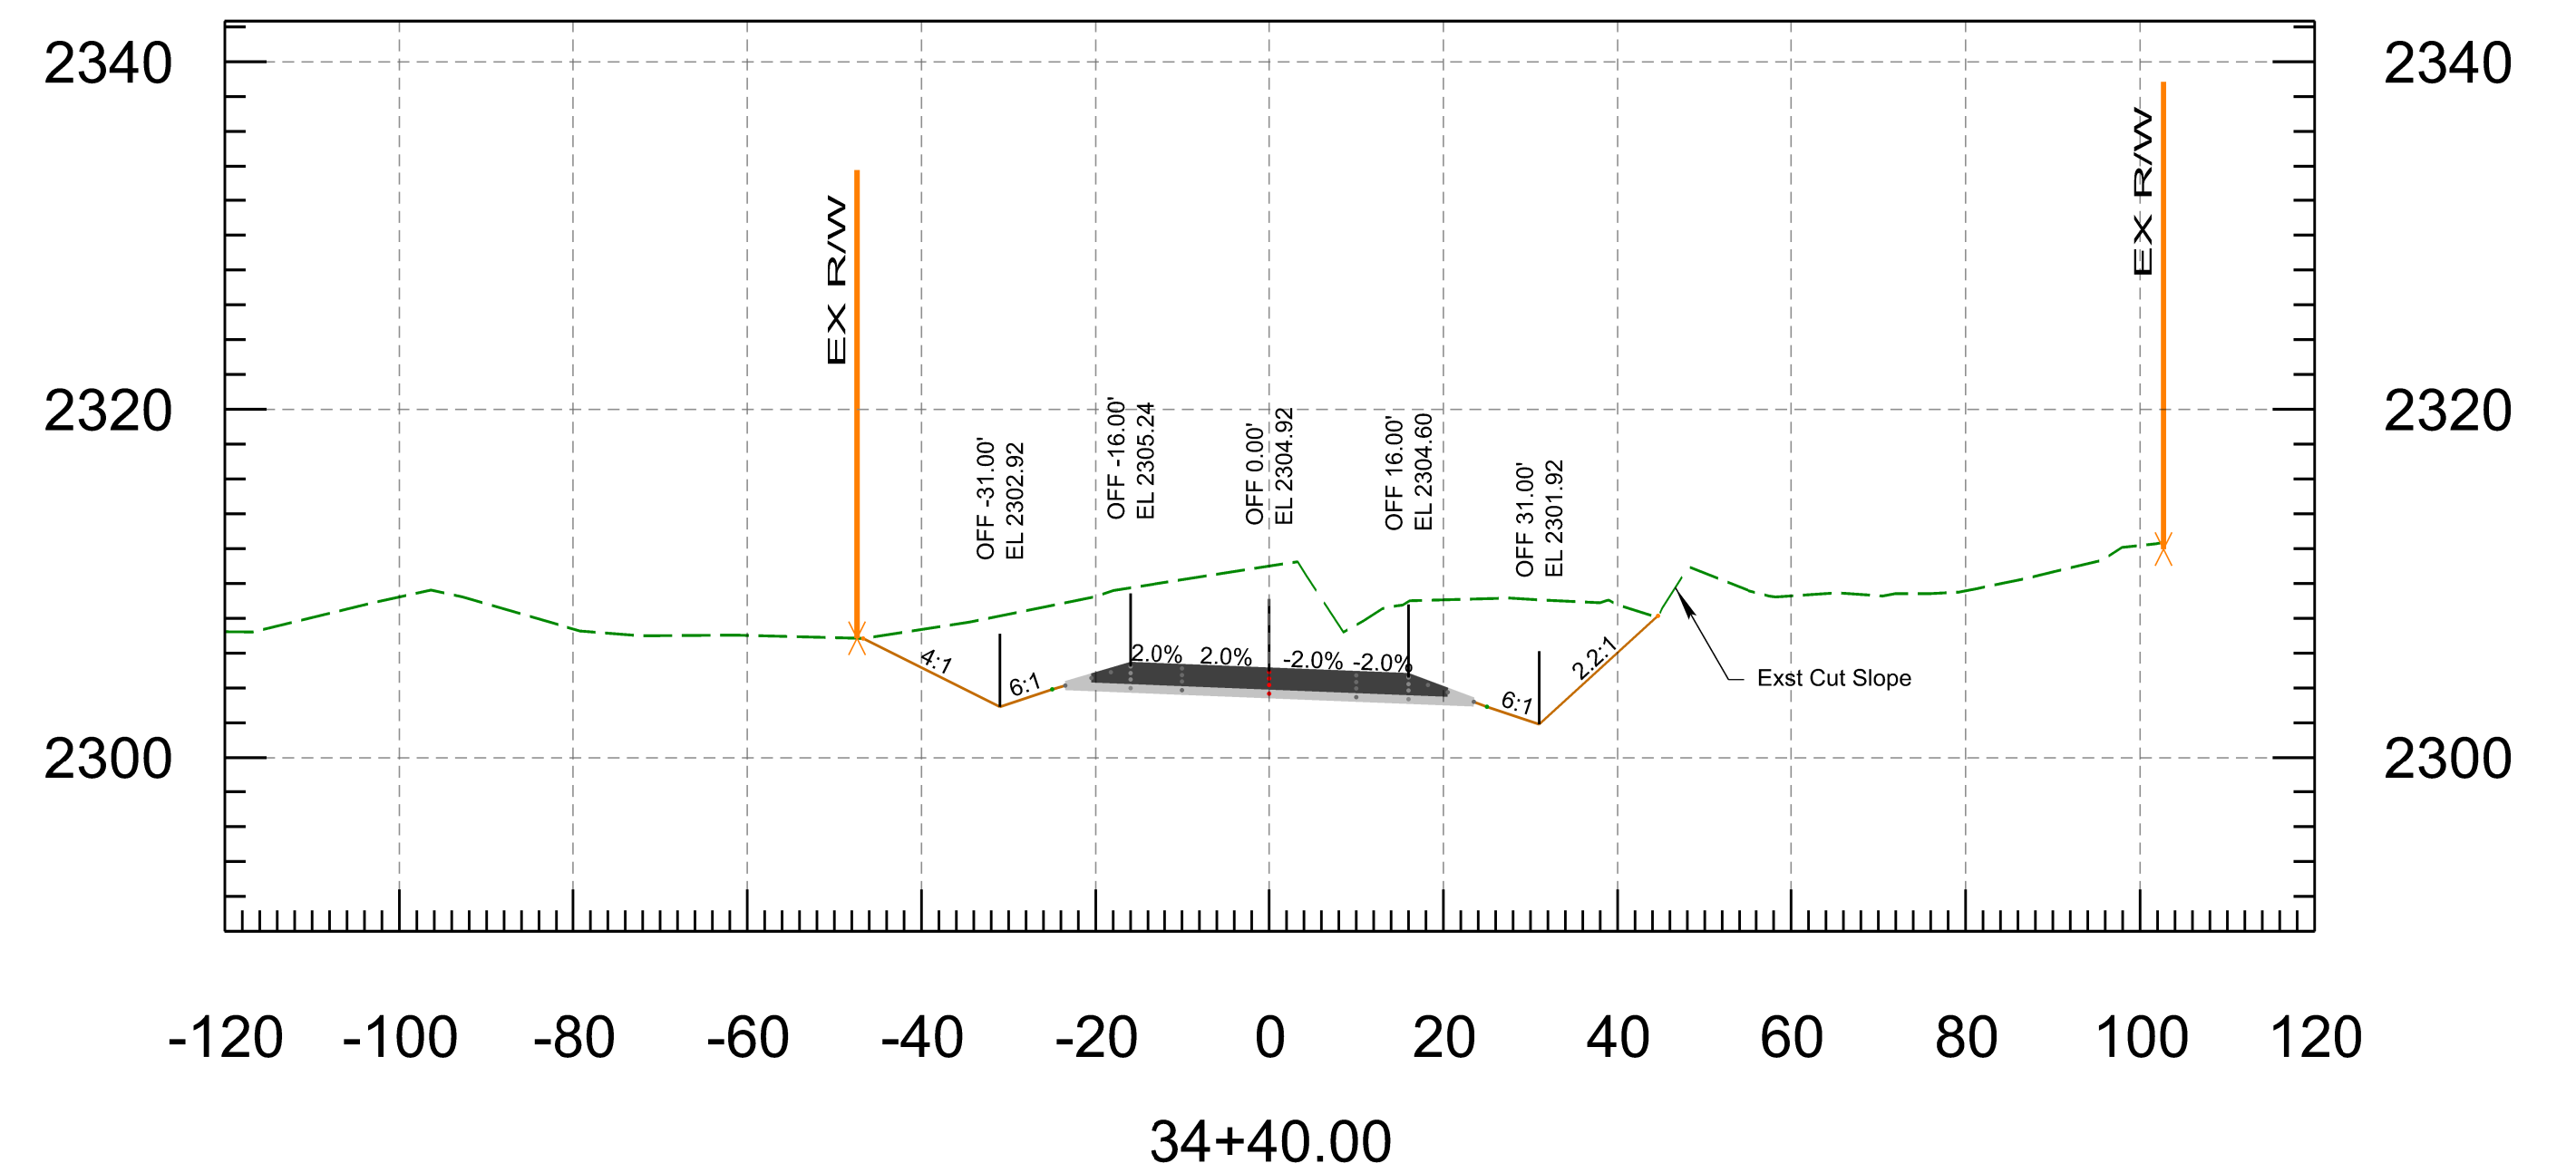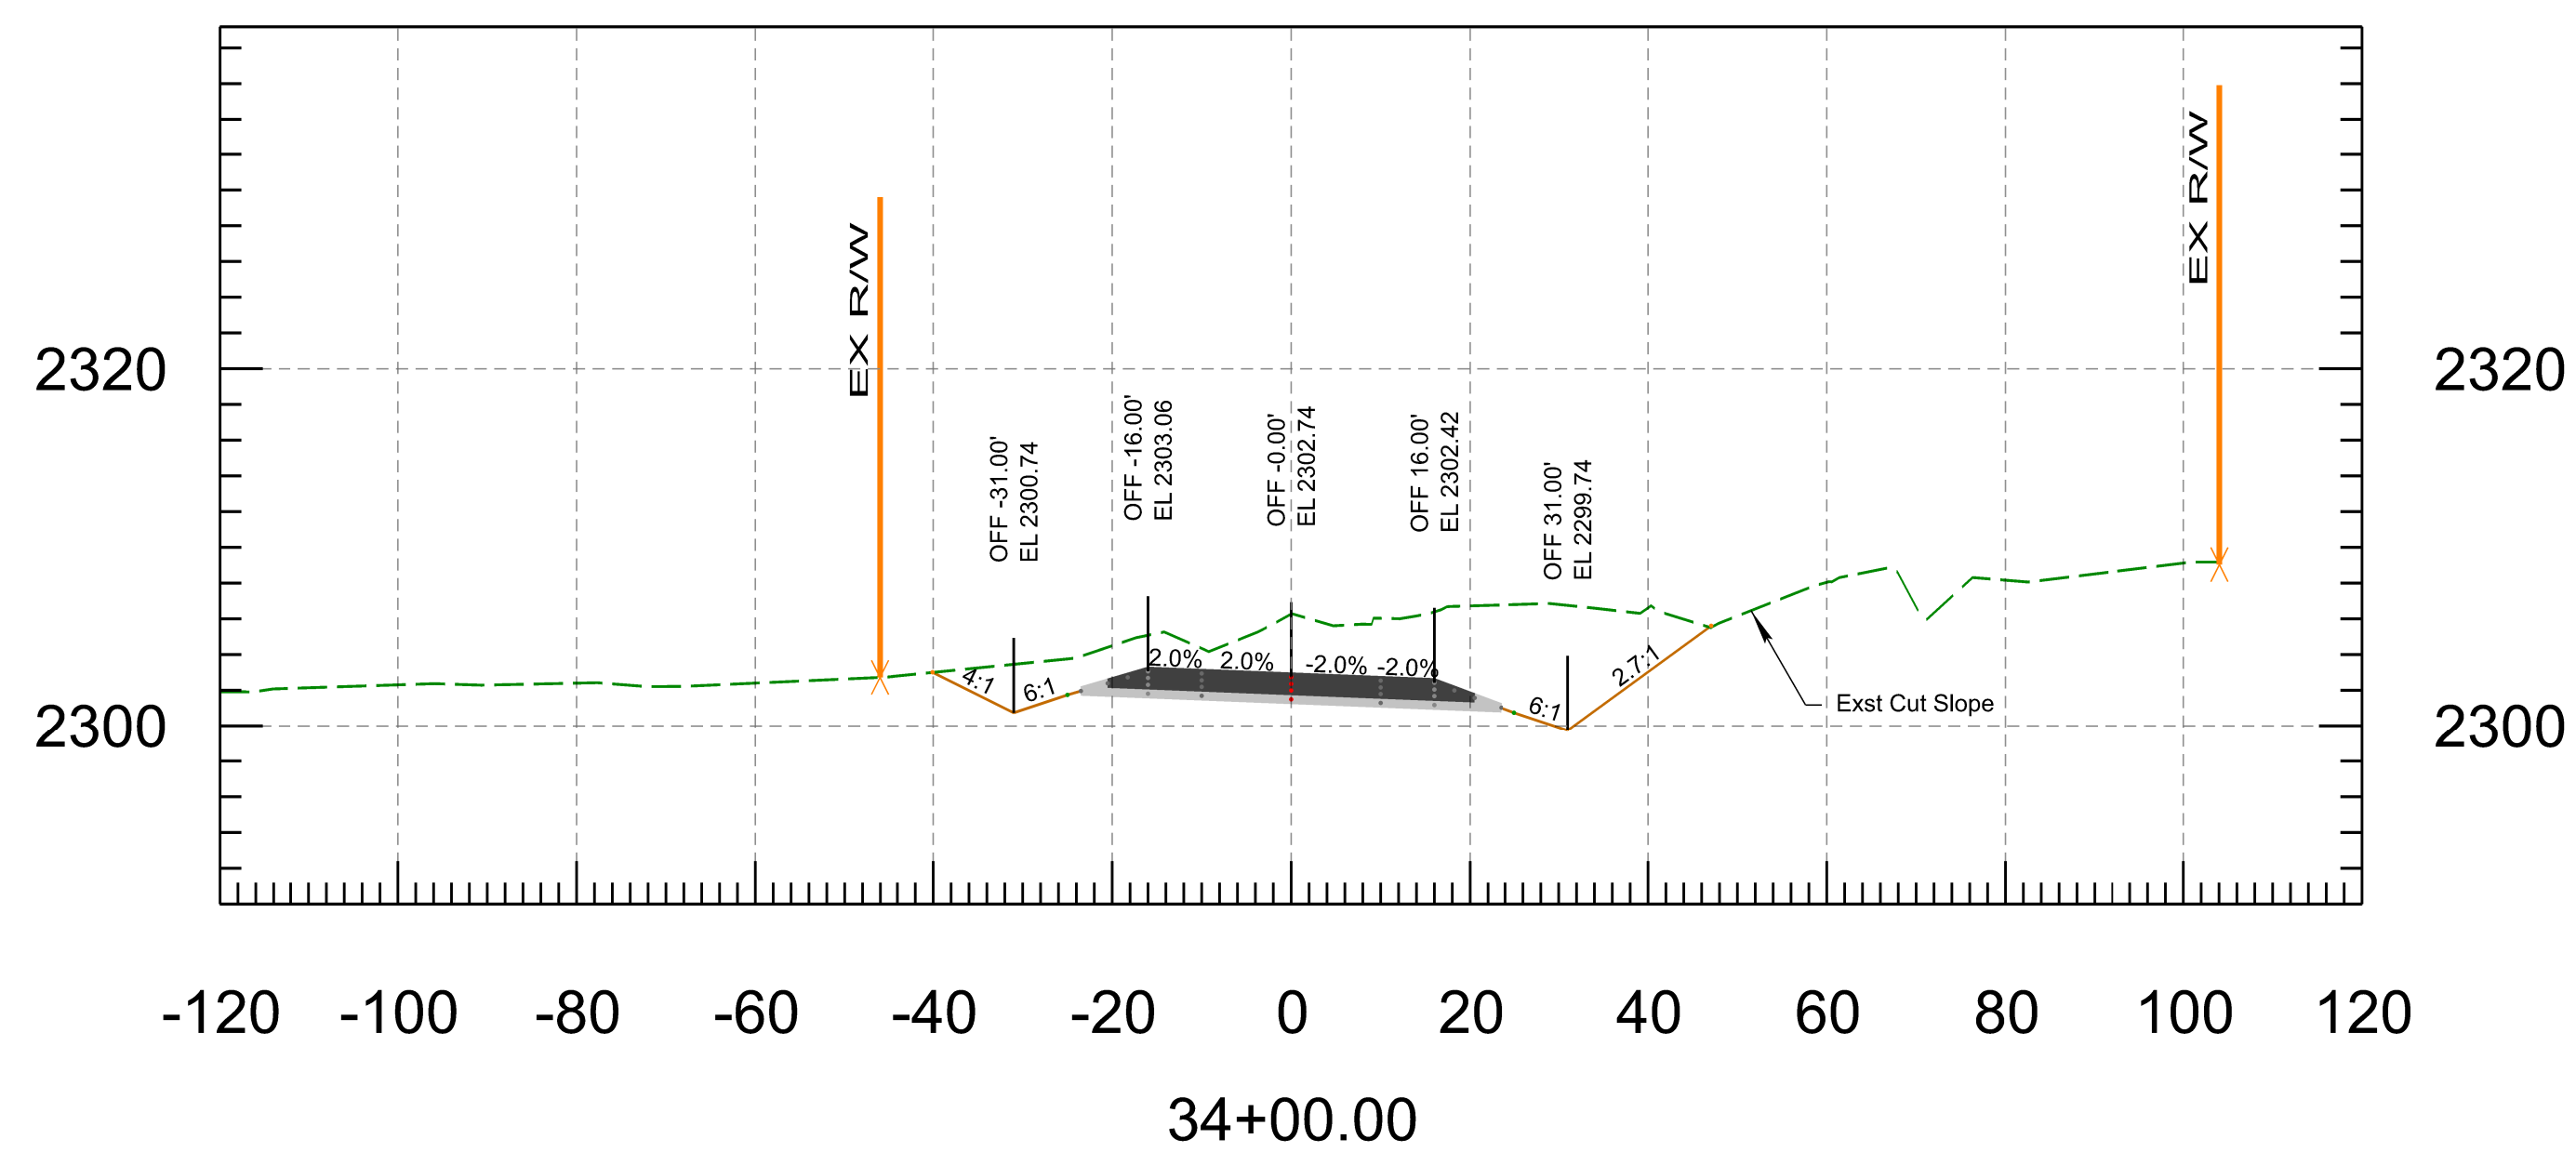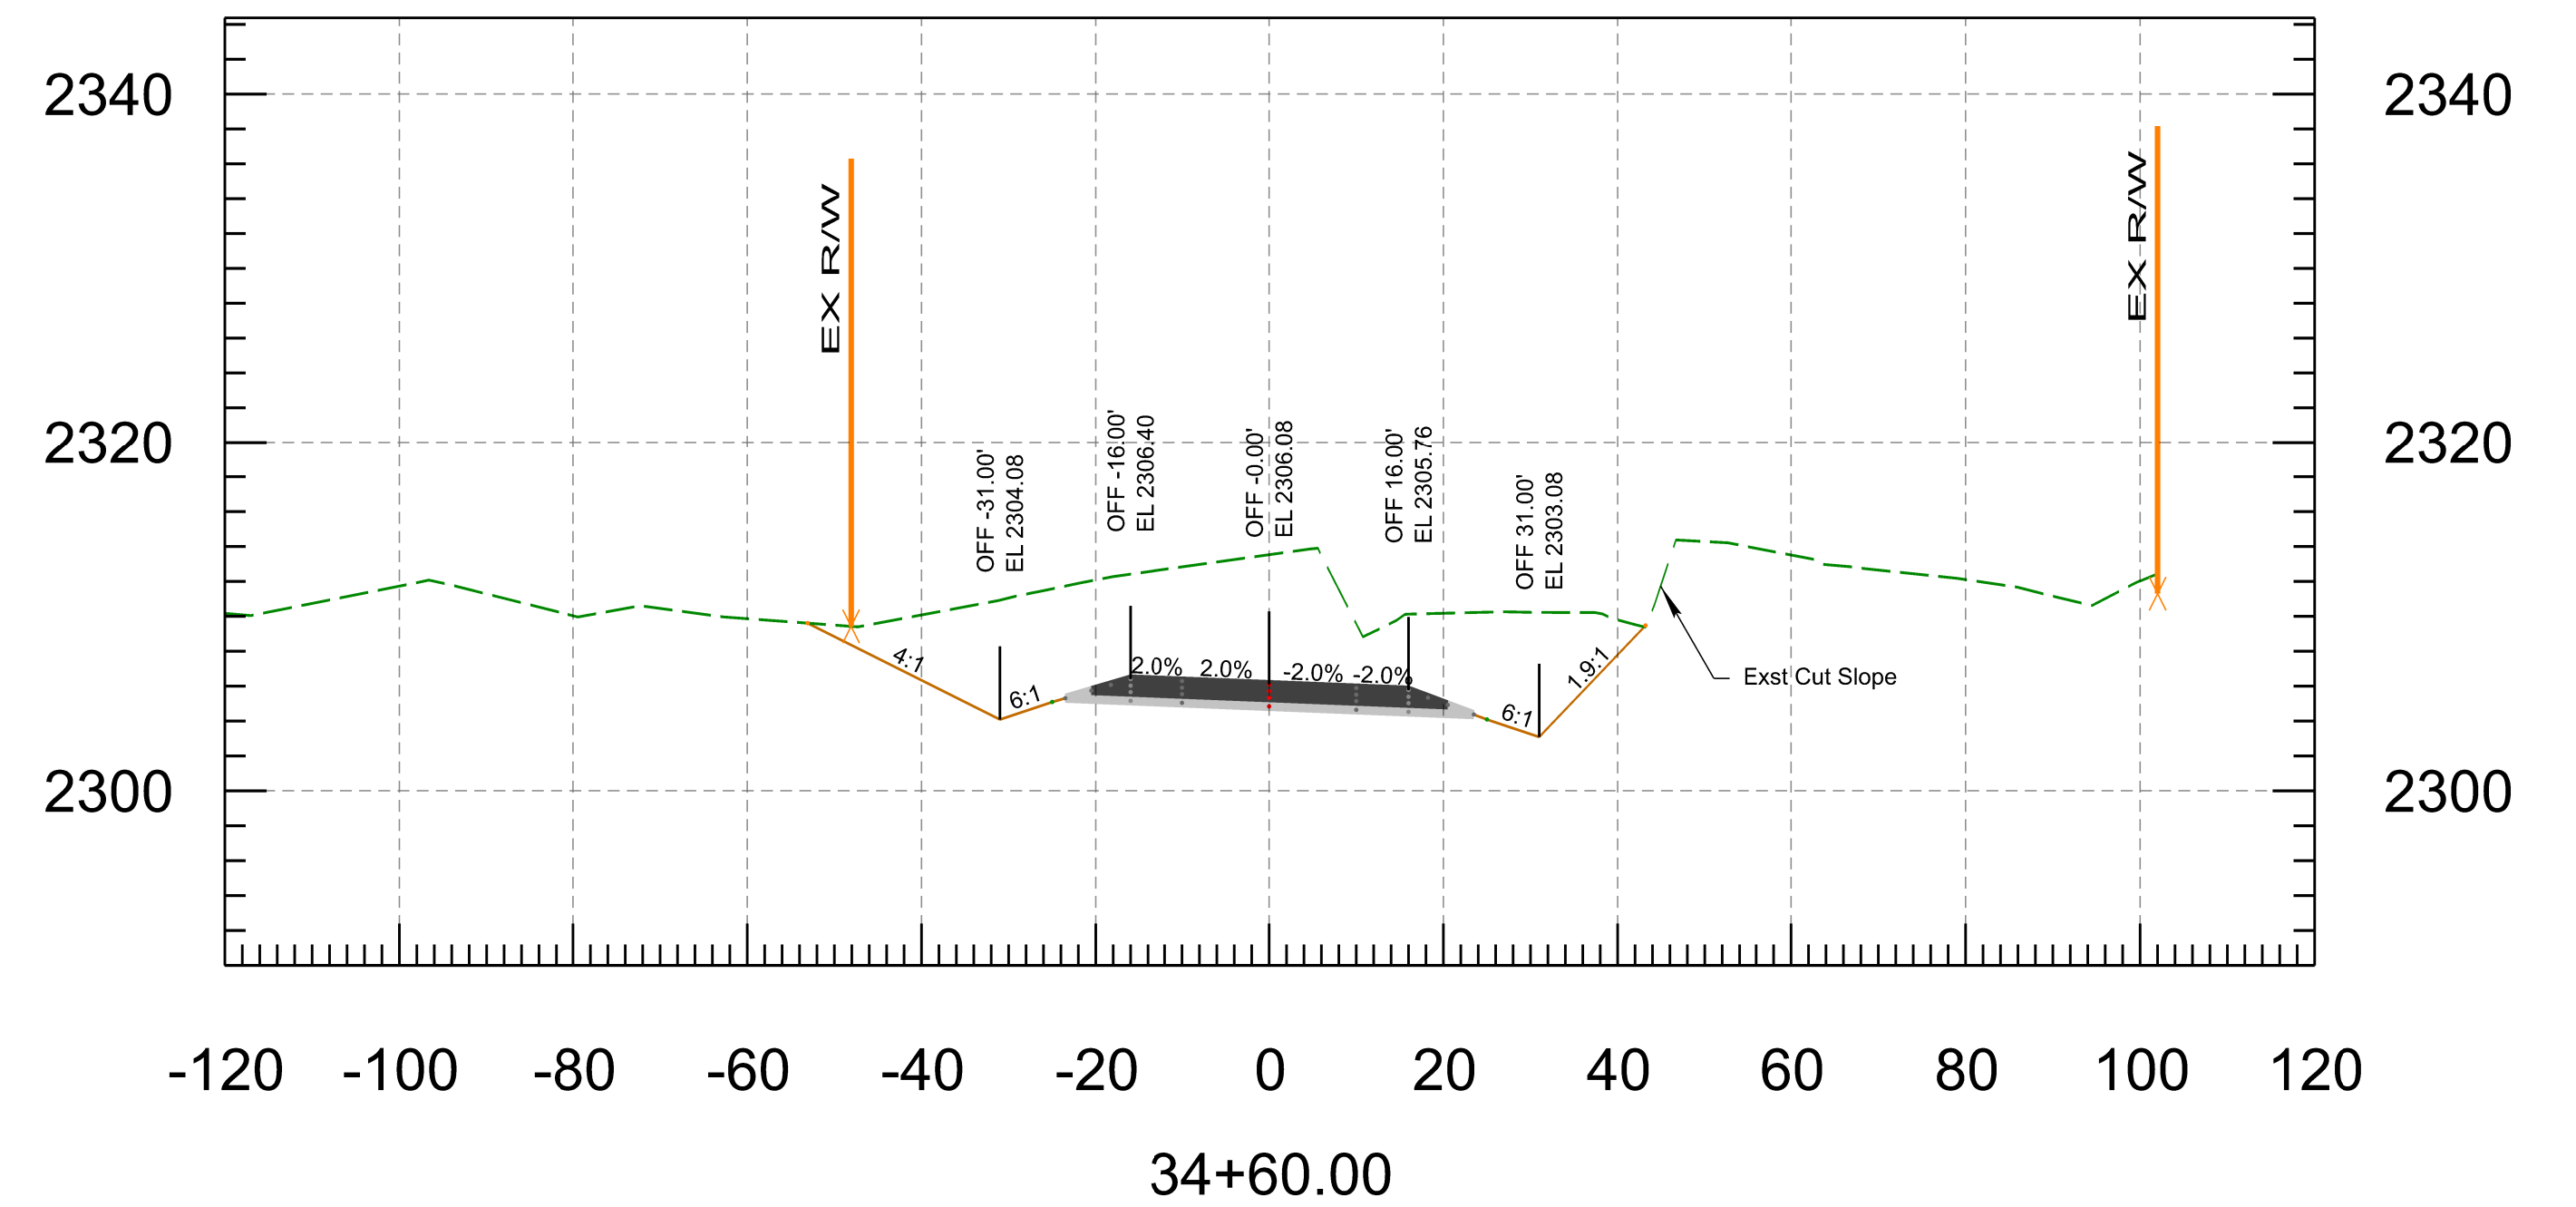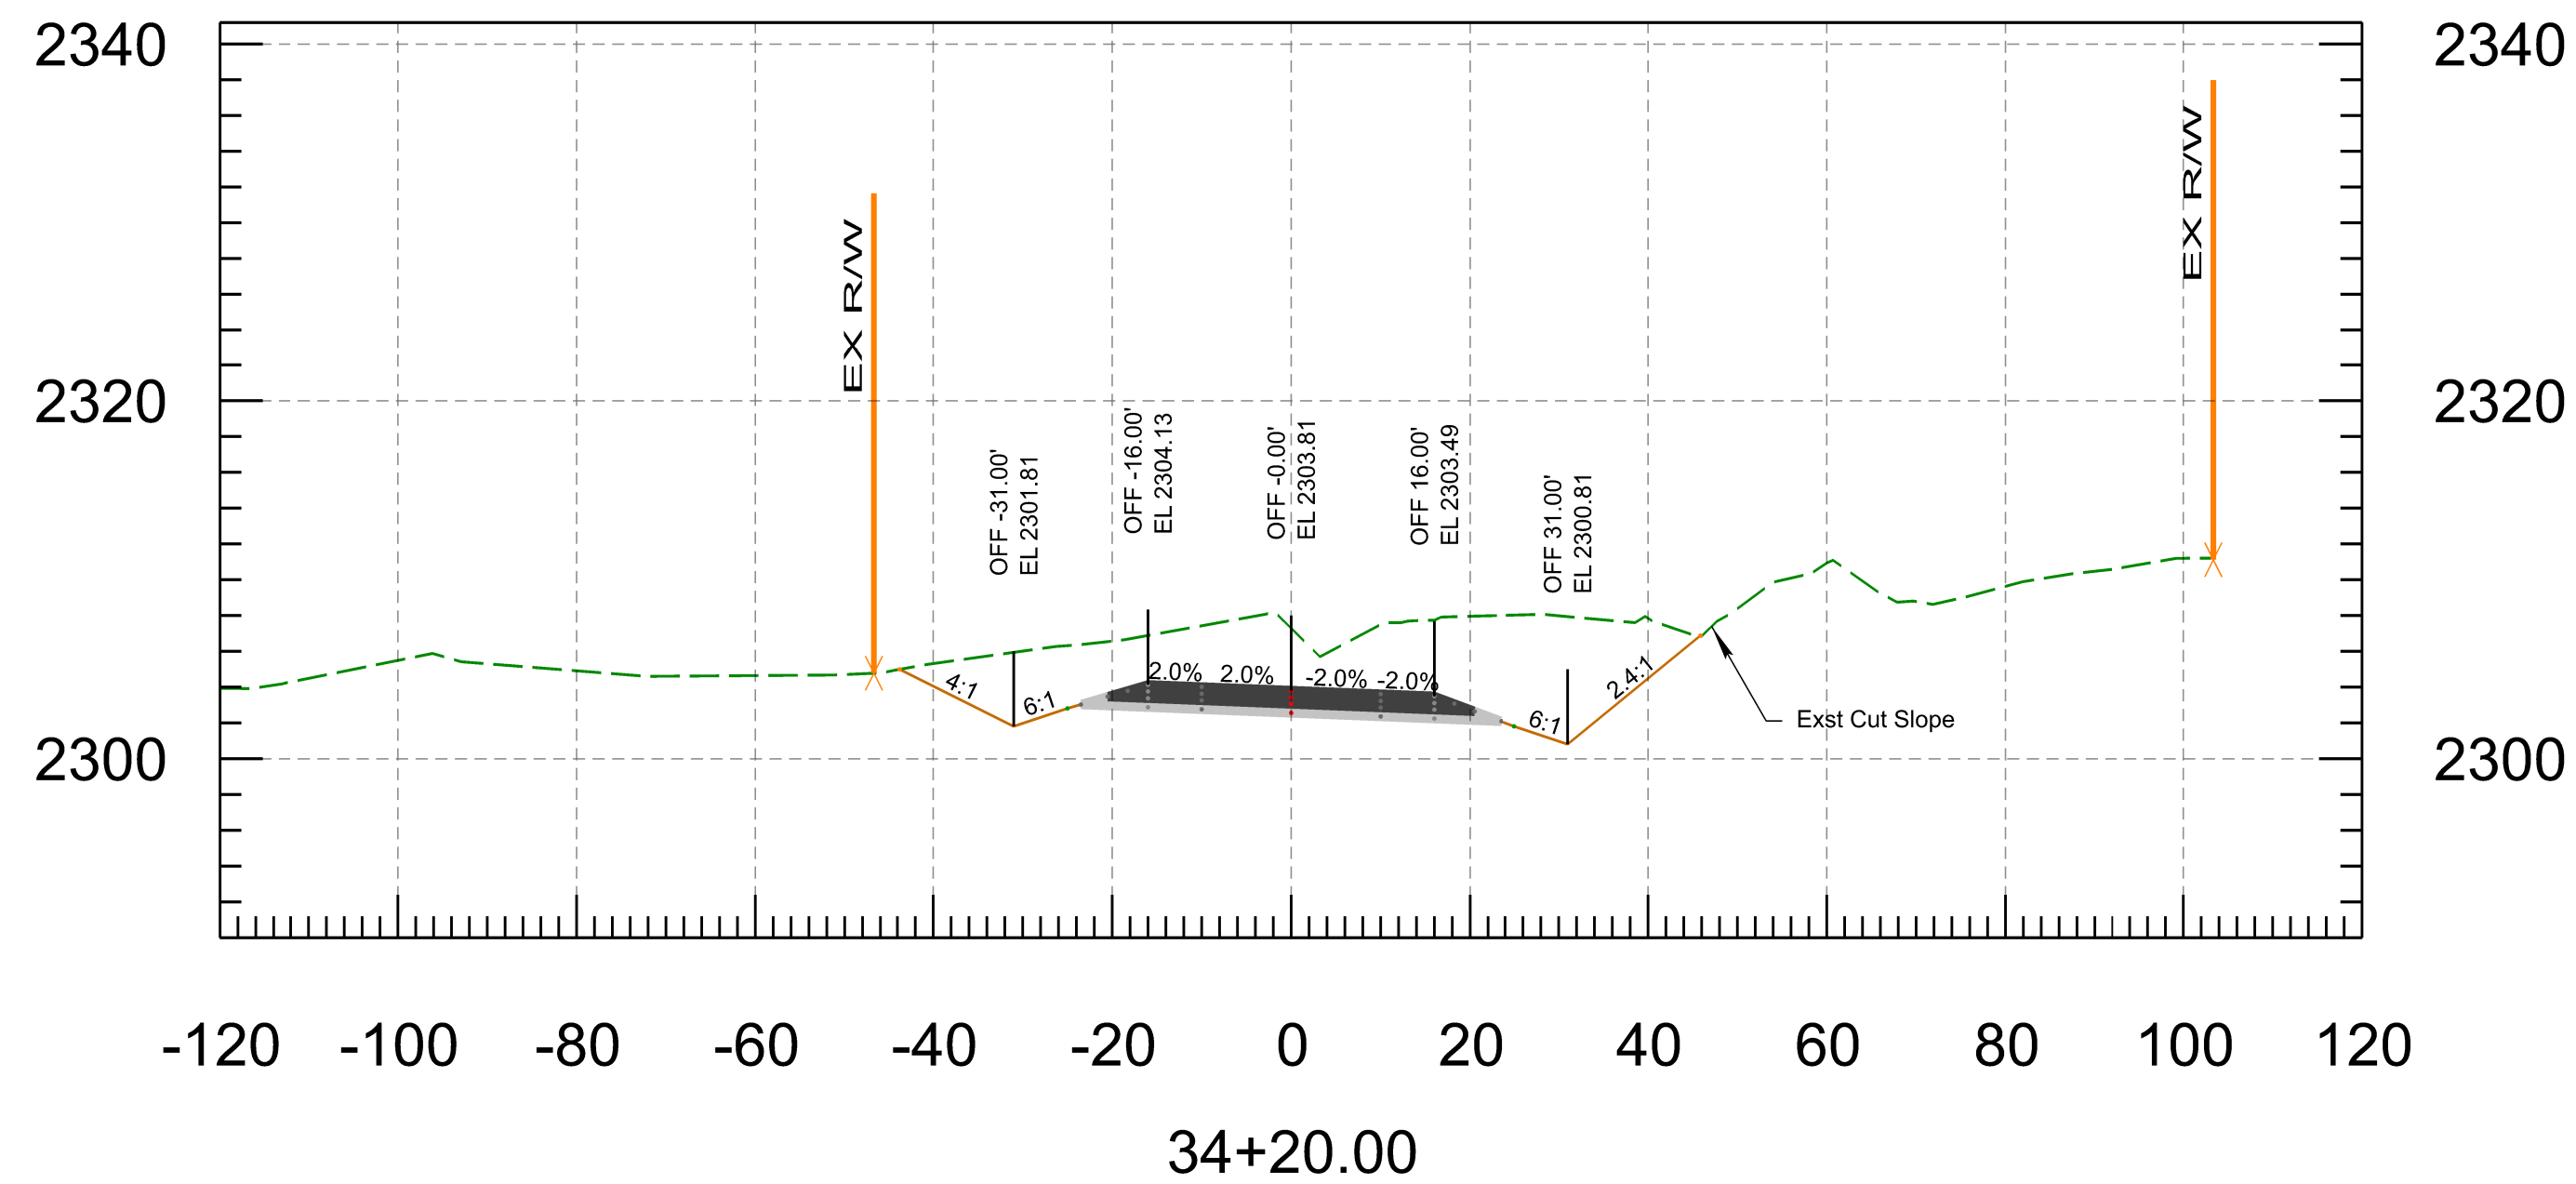



<b>PRELIMINARY</b> <b>STAGE FINAL</b> Review NOT FOR CONSTRUCTION OR RECORDING	NAME	DATE	ARIZONA DEPARTMENT OF TRANSPORTATION INFRASTRUCTURE DELIVERY AND OPERATIONS DIVISION <b>ROADWAY DESIGN SECTION</b>	ROUTE	F.H.W.A. Arizona Division	STATE	PROJECT NO.	FEDERAL ID NO.	SHEET NO.	TOTAL SHEETS	RECORD DRAWING
	DESIGN	N. Harness		3/26		SR 96	ARIZ.	096 YV 010	096-A(200)	22	37
	DRAWN	P. Meek		3/36	MILEPOST	LOCATION NORTH OF HILLSIDE					
	CHECKED	N. Harness		3/26	STRUCTURE NO.	TRACS NO. F0584 01C					
	TEAM LEADER	E. Eggen	3/26		SHEET OF						
					___ OF ___						

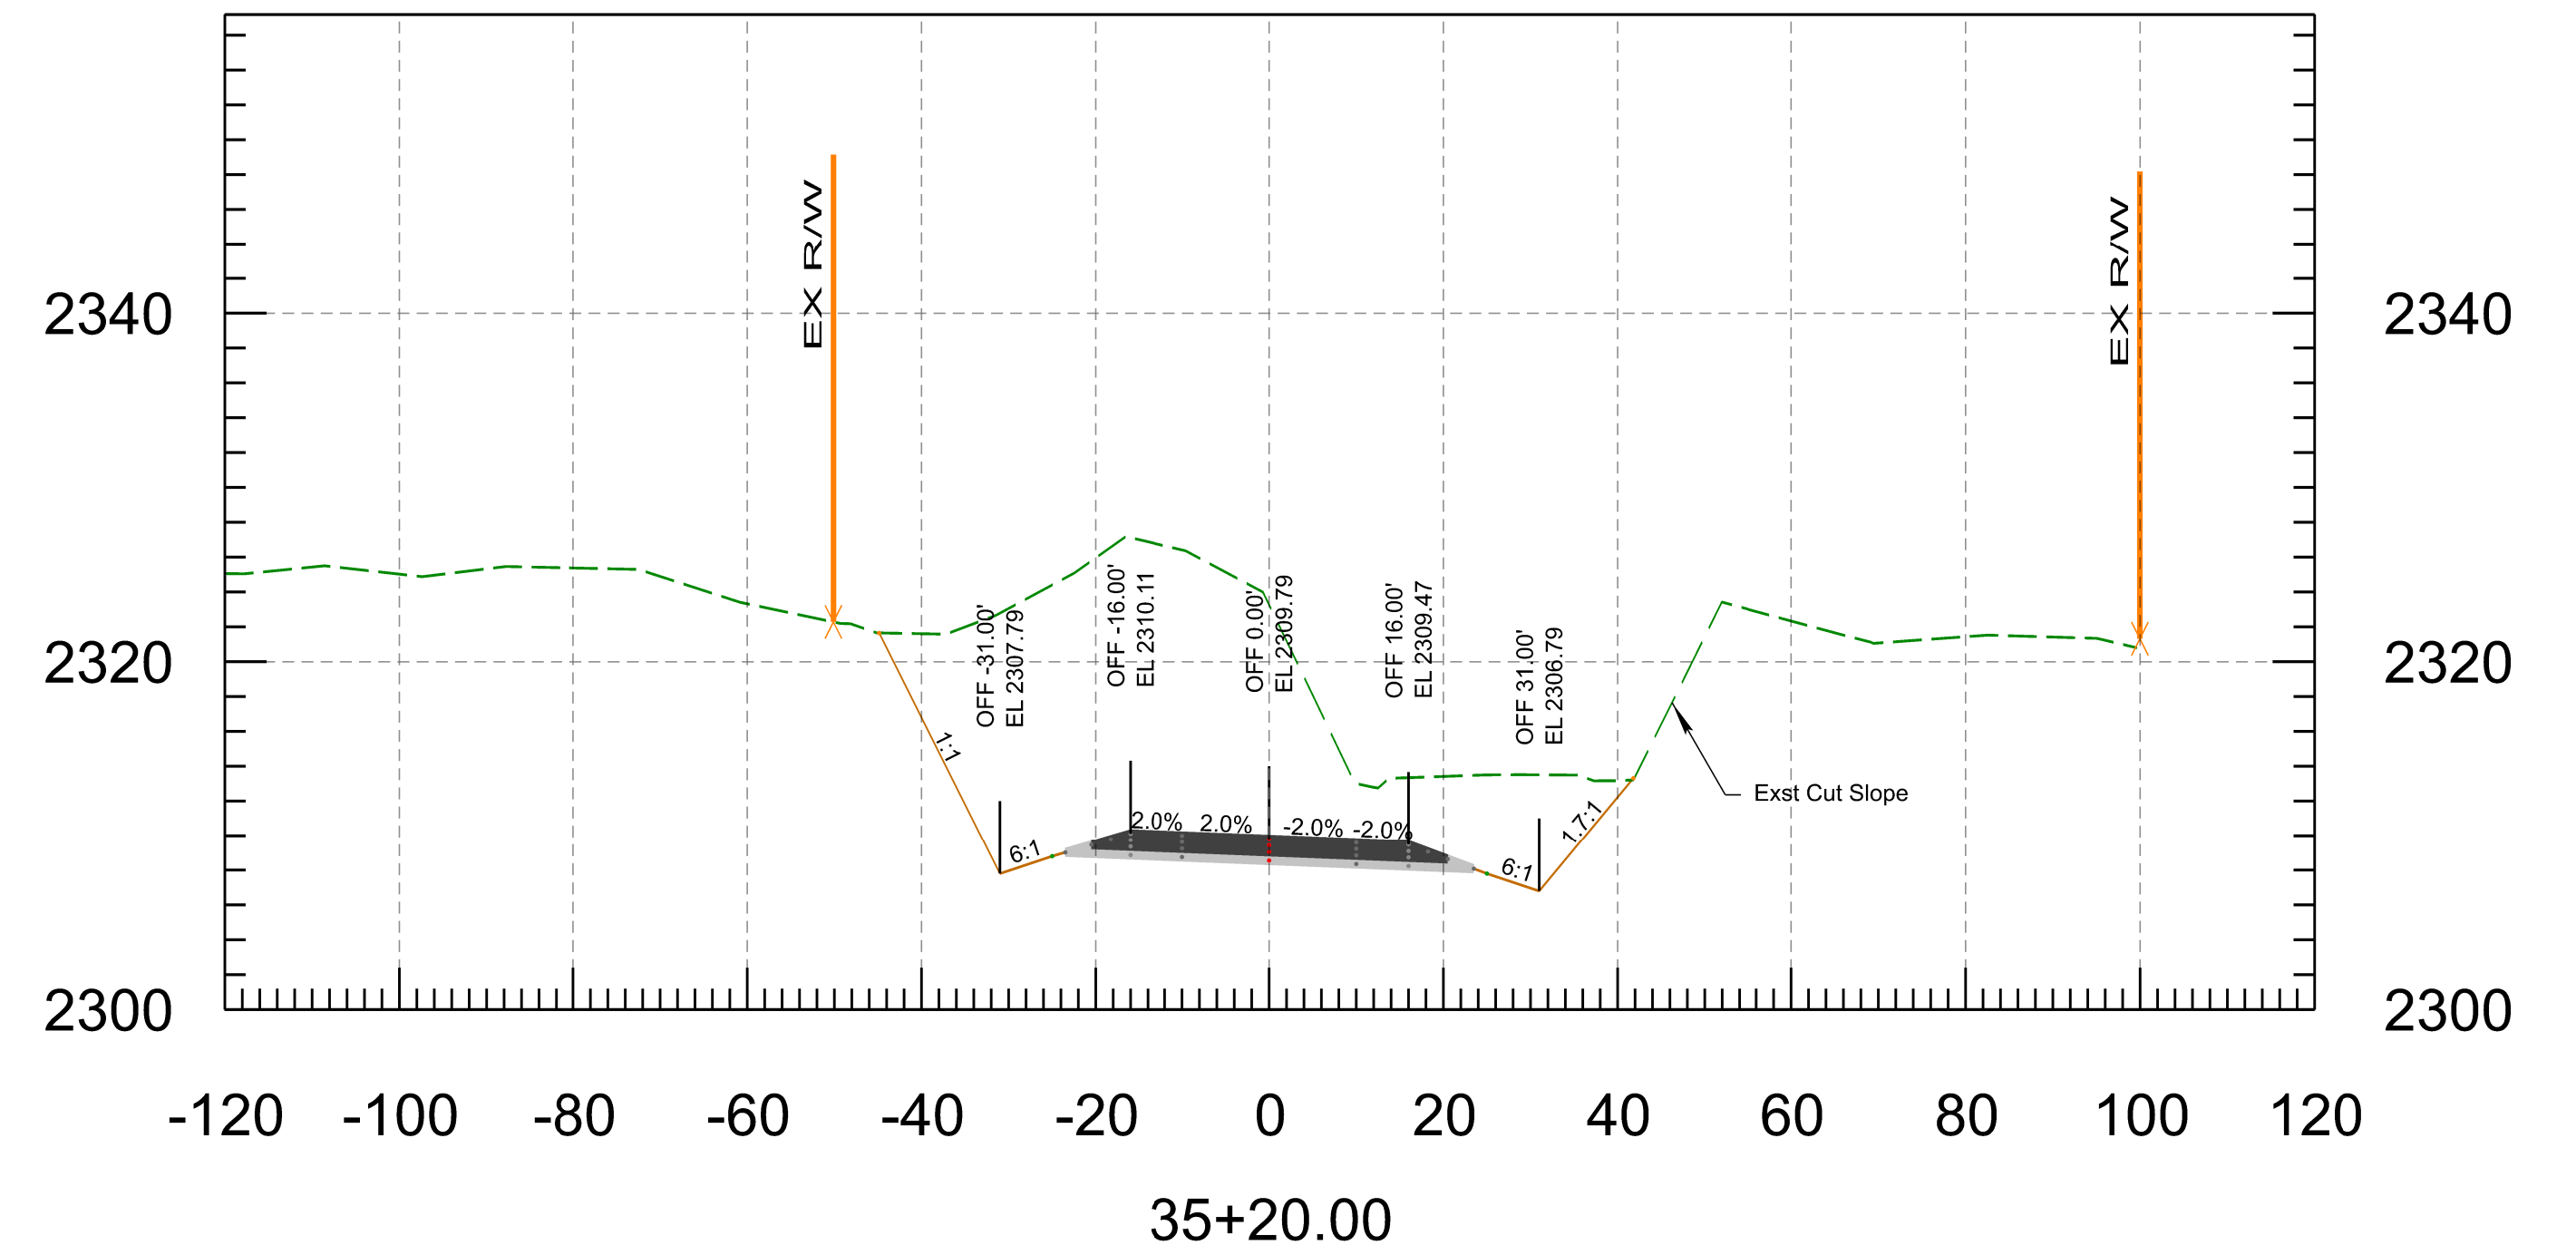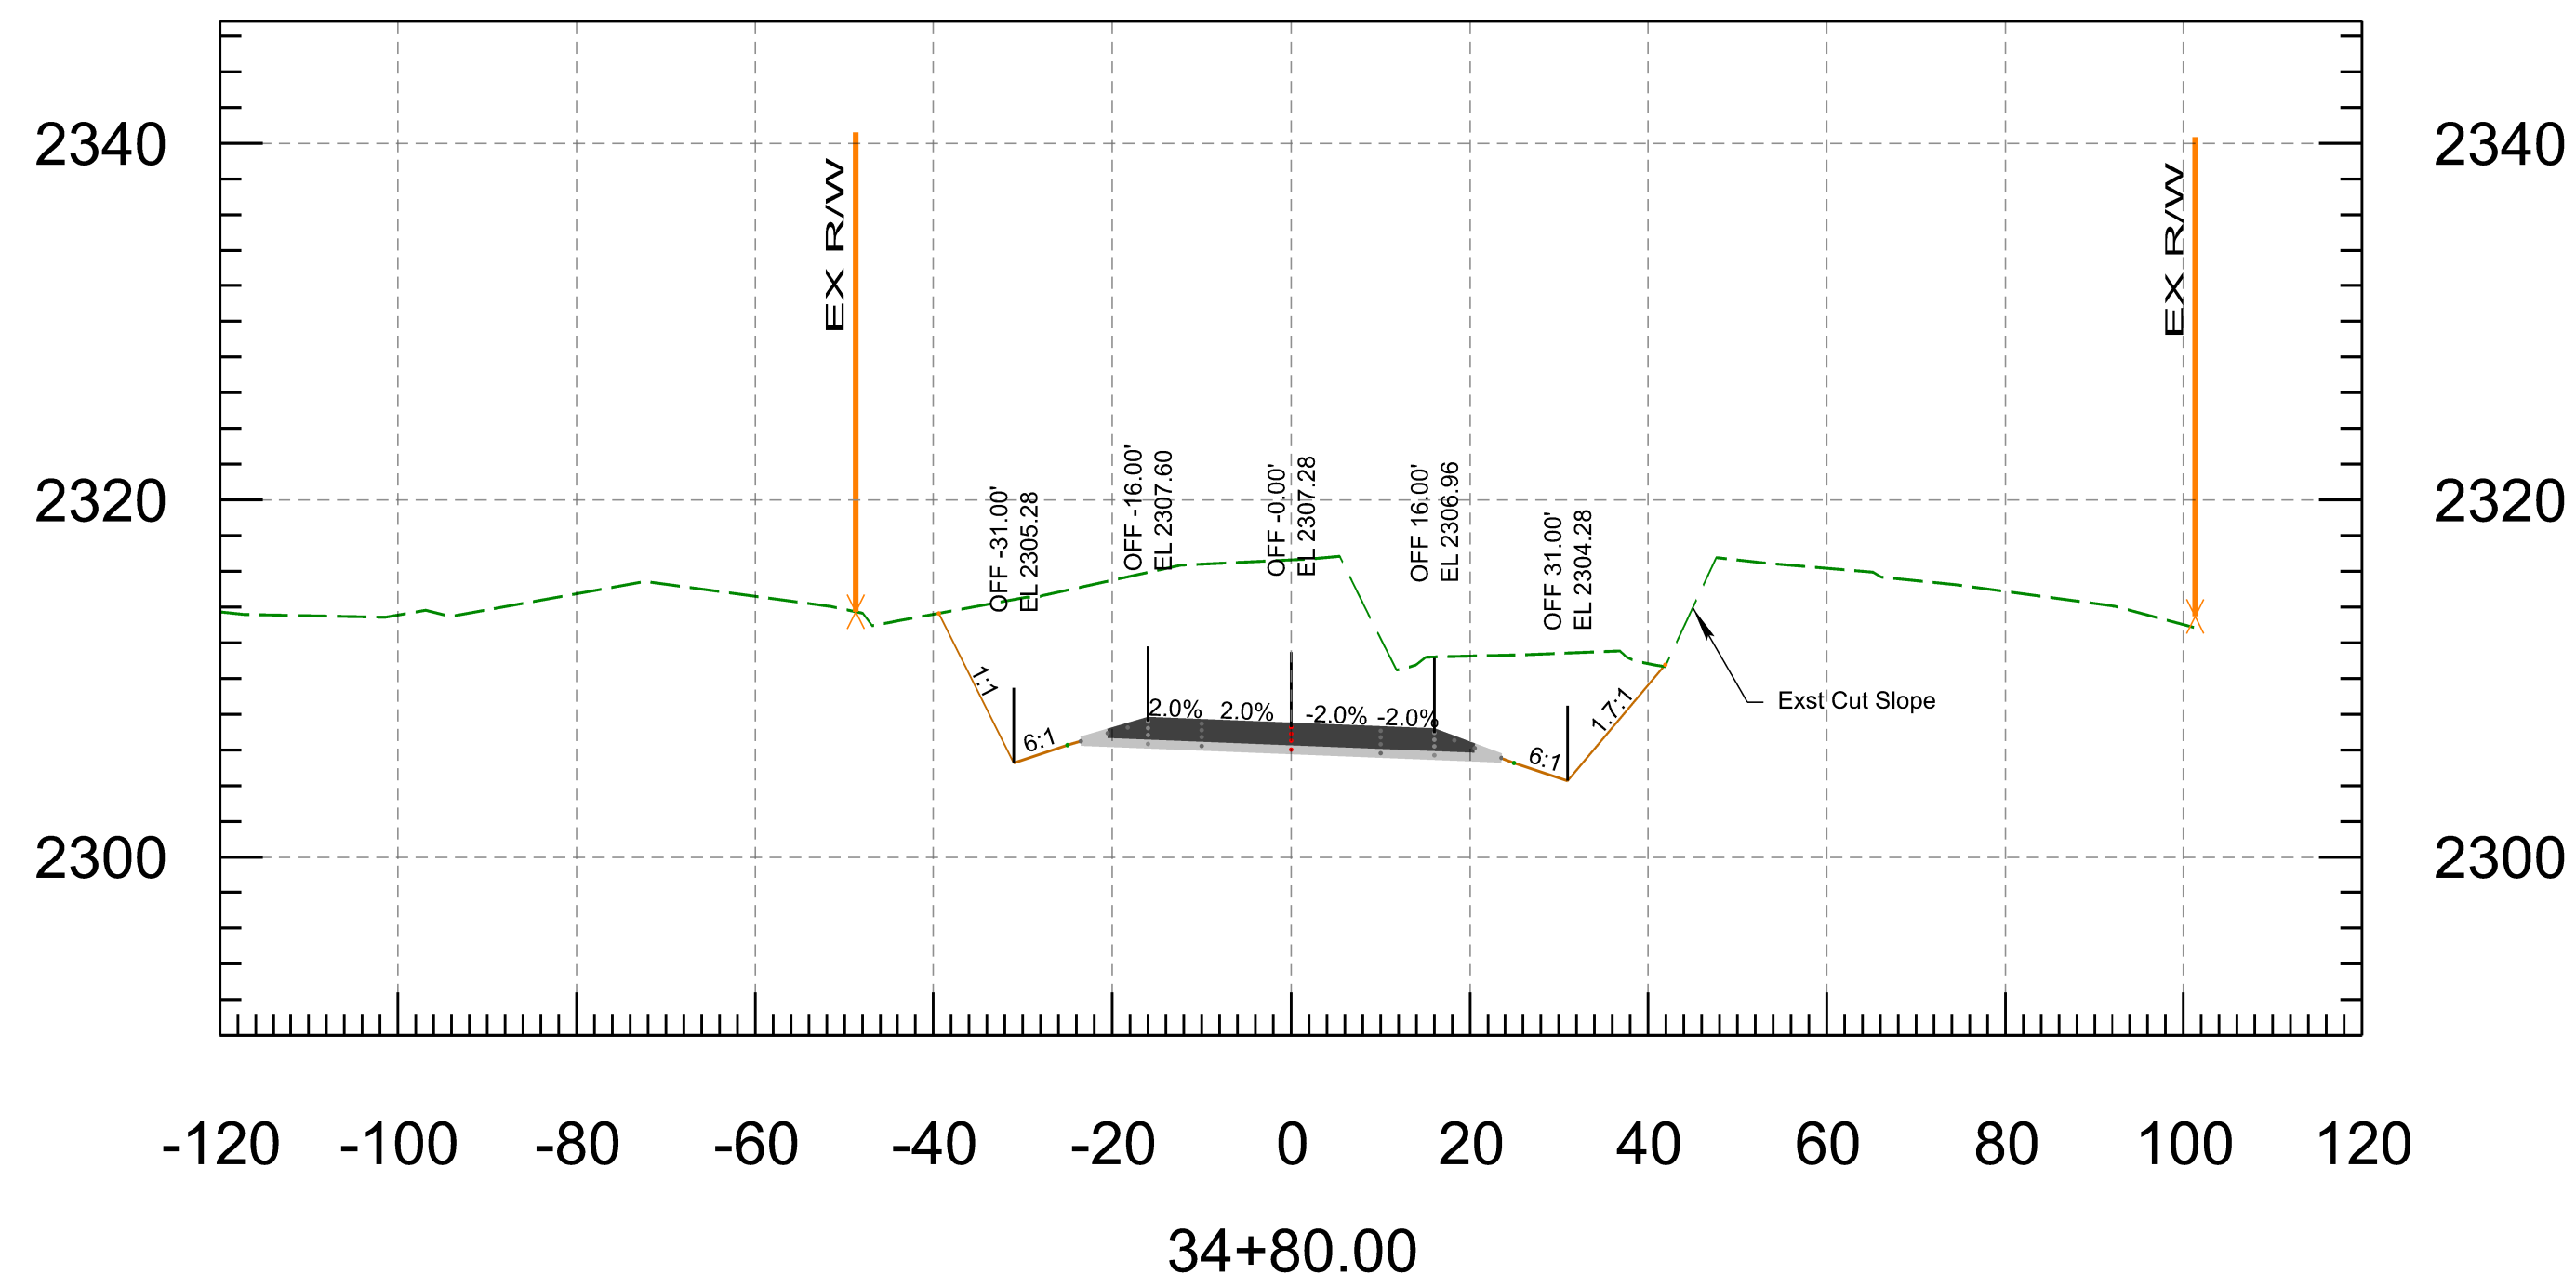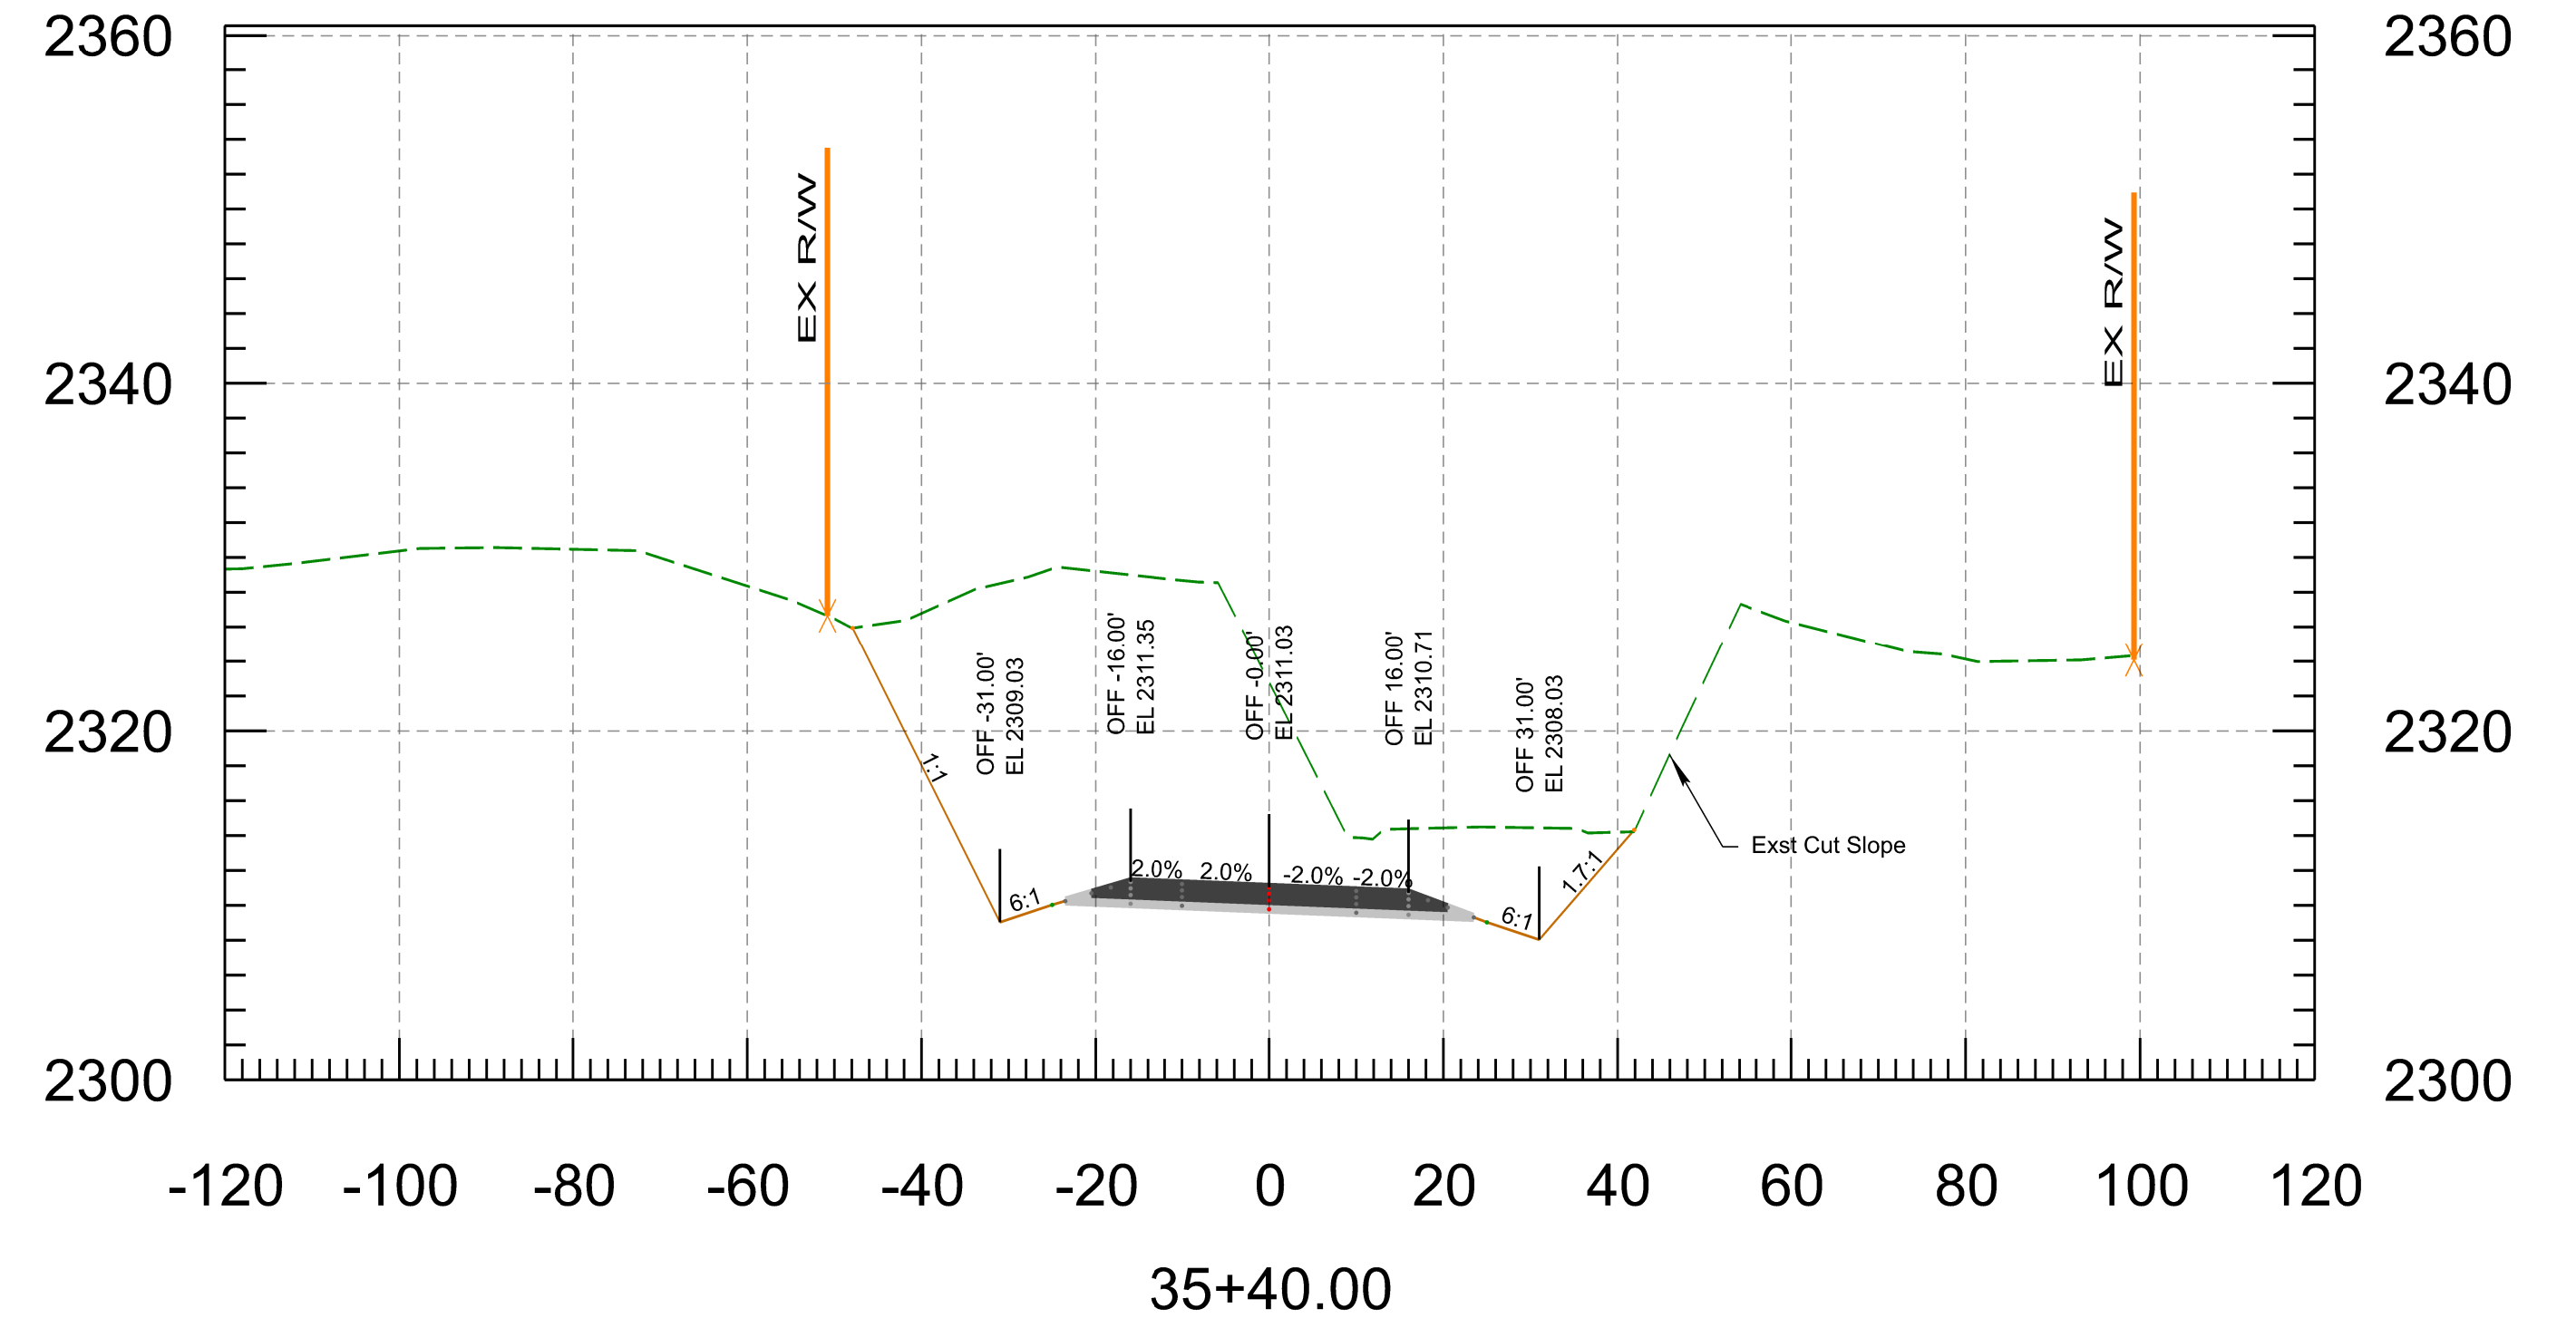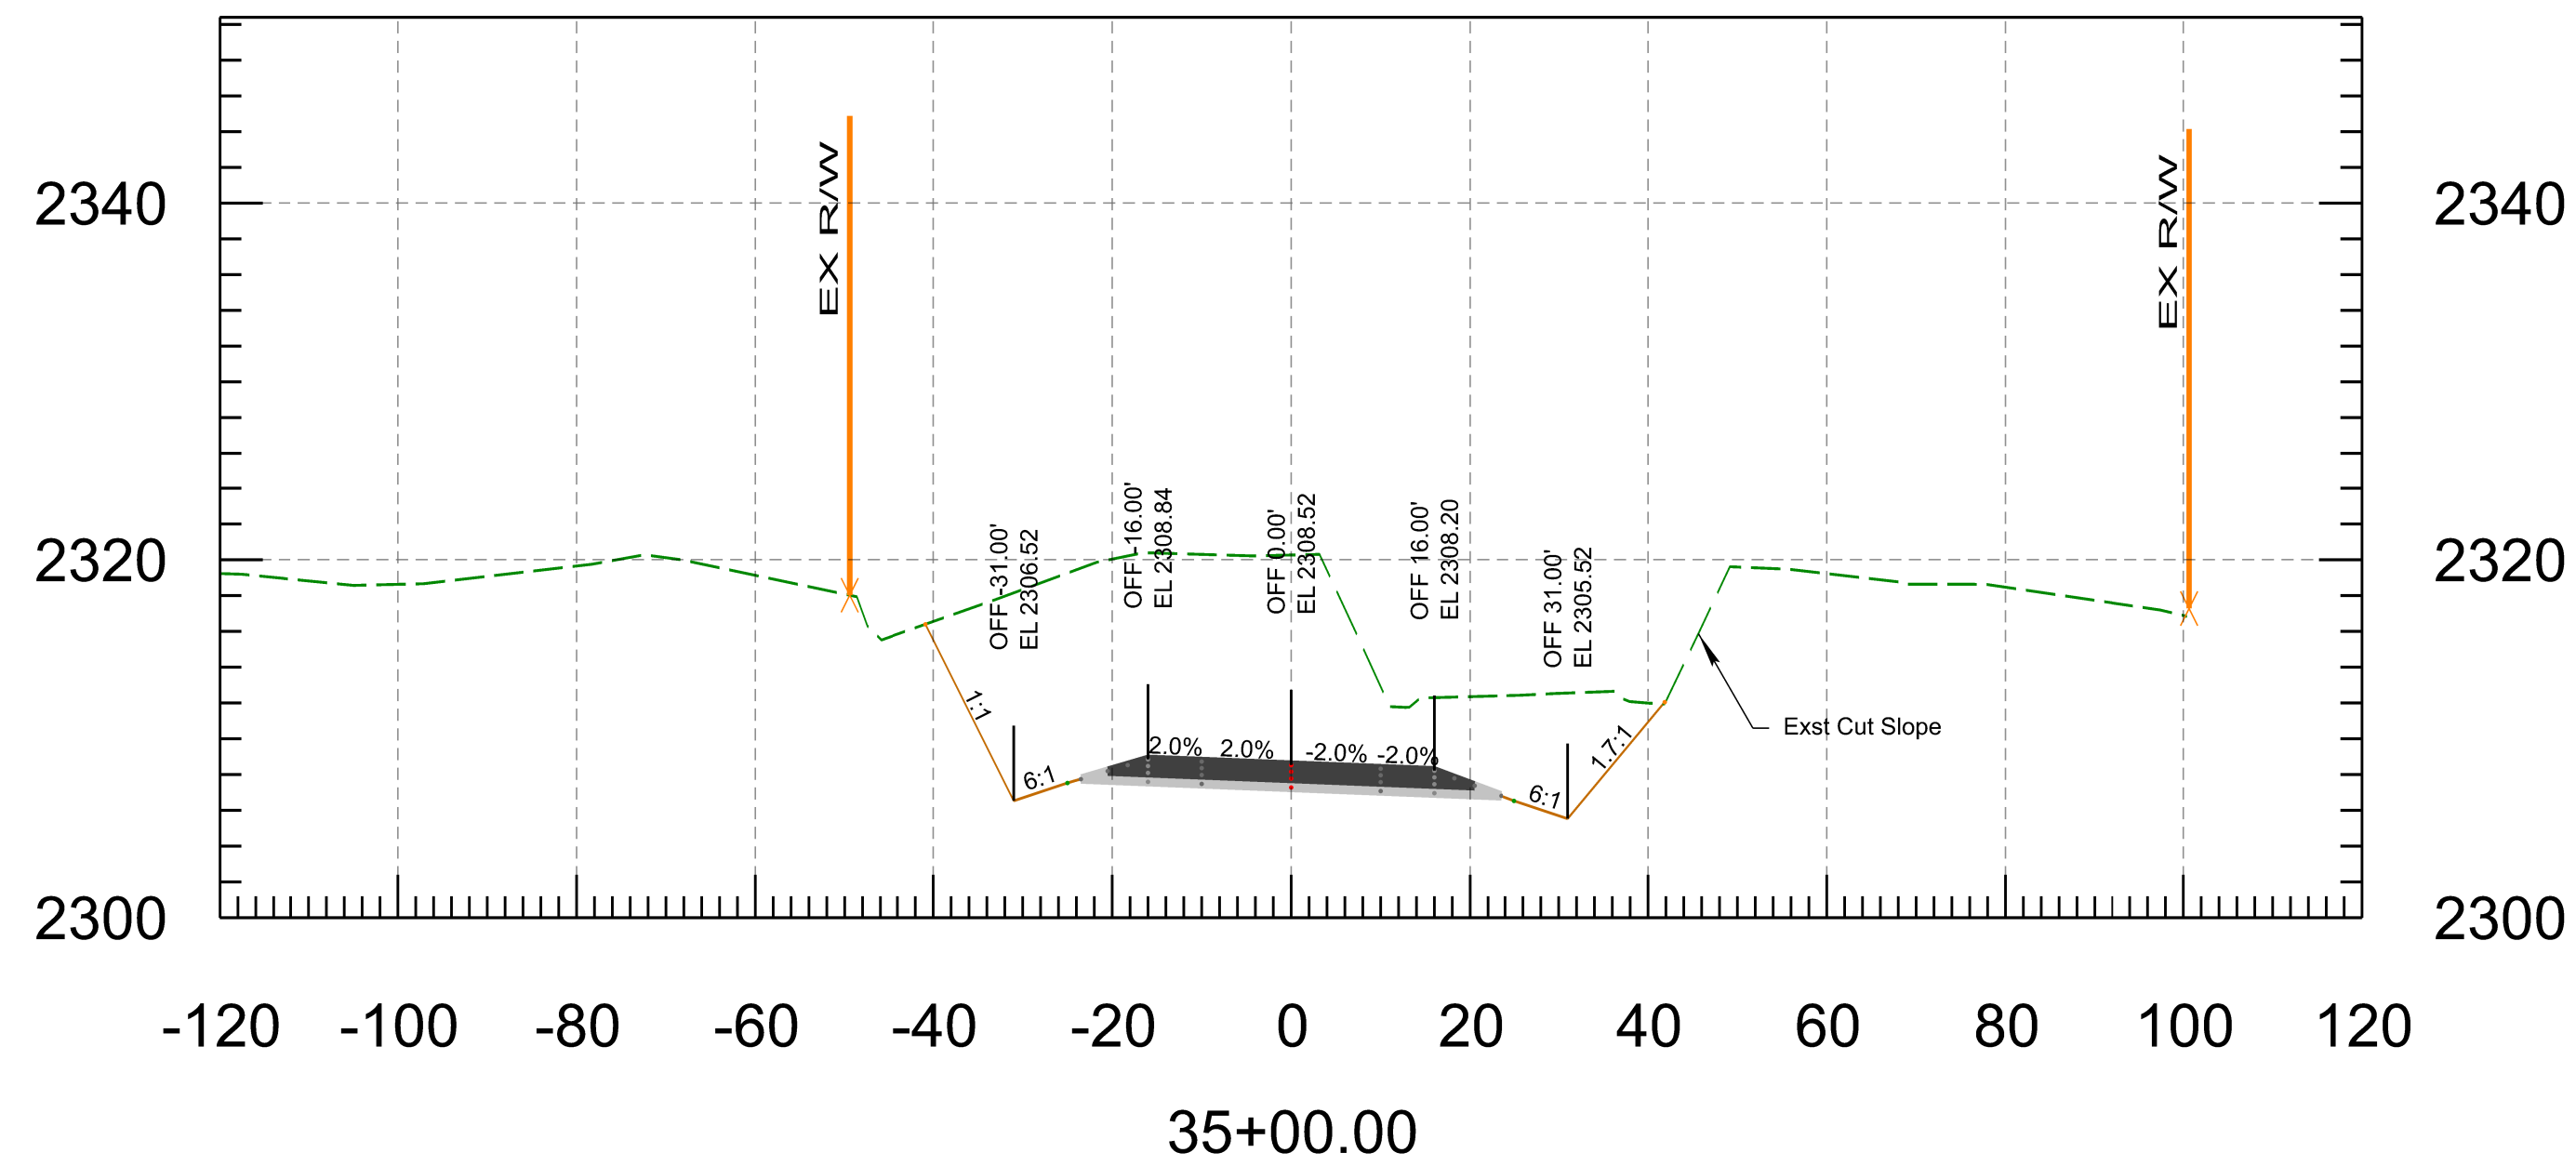

<b>PRELIMINARY</b> <b>STAGE FINAL</b> Review NOT FOR CONSTRUCTION OR RECORDING	NAME	DATE	ARIZONA DEPARTMENT OF TRANSPORTATION INFRASTRUCTURE DELIVERY AND OPERATIONS DIVISION <b>ROADWAY DESIGN SECTION</b>	ROUTE	F.H.W.A. Arizona Division	STATE	PROJECT NO.	FEDERAL ID NO.	SHEET NO.	TOTAL SHEETS	RECORD DRAWING	
	DESIGN	N. Harness		3/26		SR 96	ARIZ.	096 YV 010	096-A(200)	23	37	
	DRAWN	P. Meek		3/36	MILEPOST	LOCATION NORTH OF HILLSIDE						
	CHECKED	N. Harness		3/26	STRUCTURE NO.	TRACS NO. F0584 01C						
TEAM LEADER	E. Eggen	3/26		SHEET OF								
				___ OF ___								

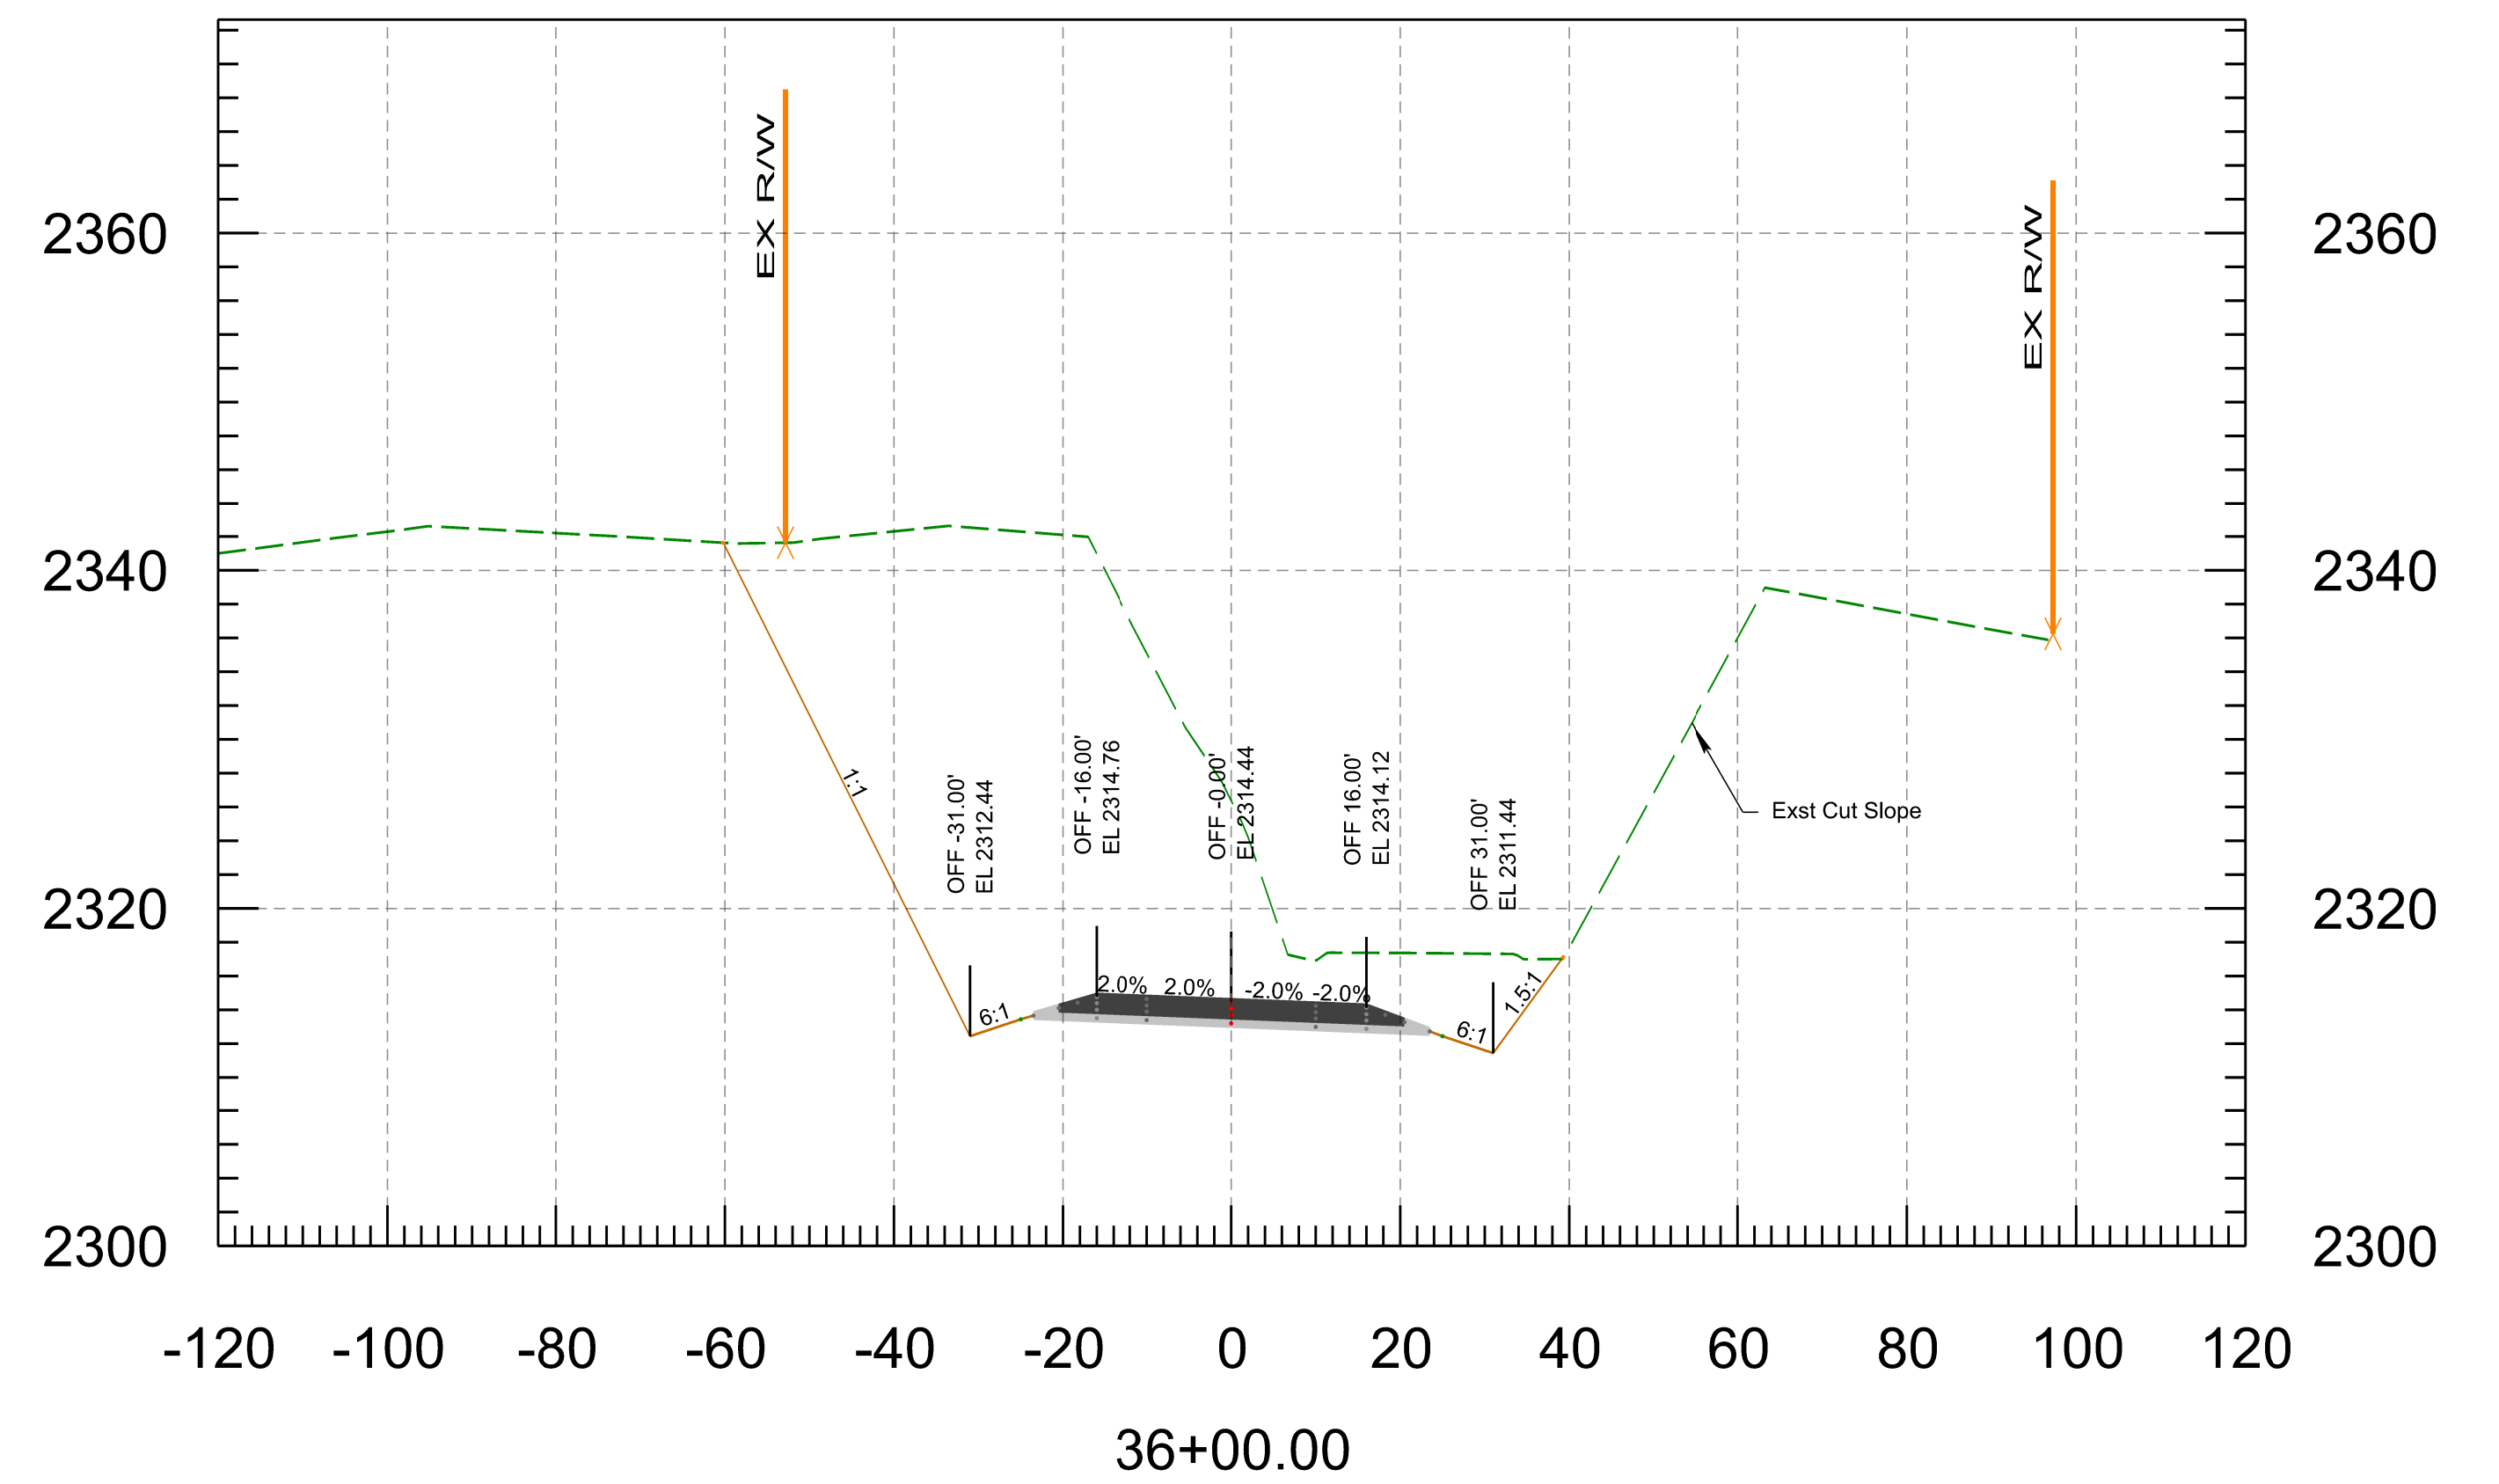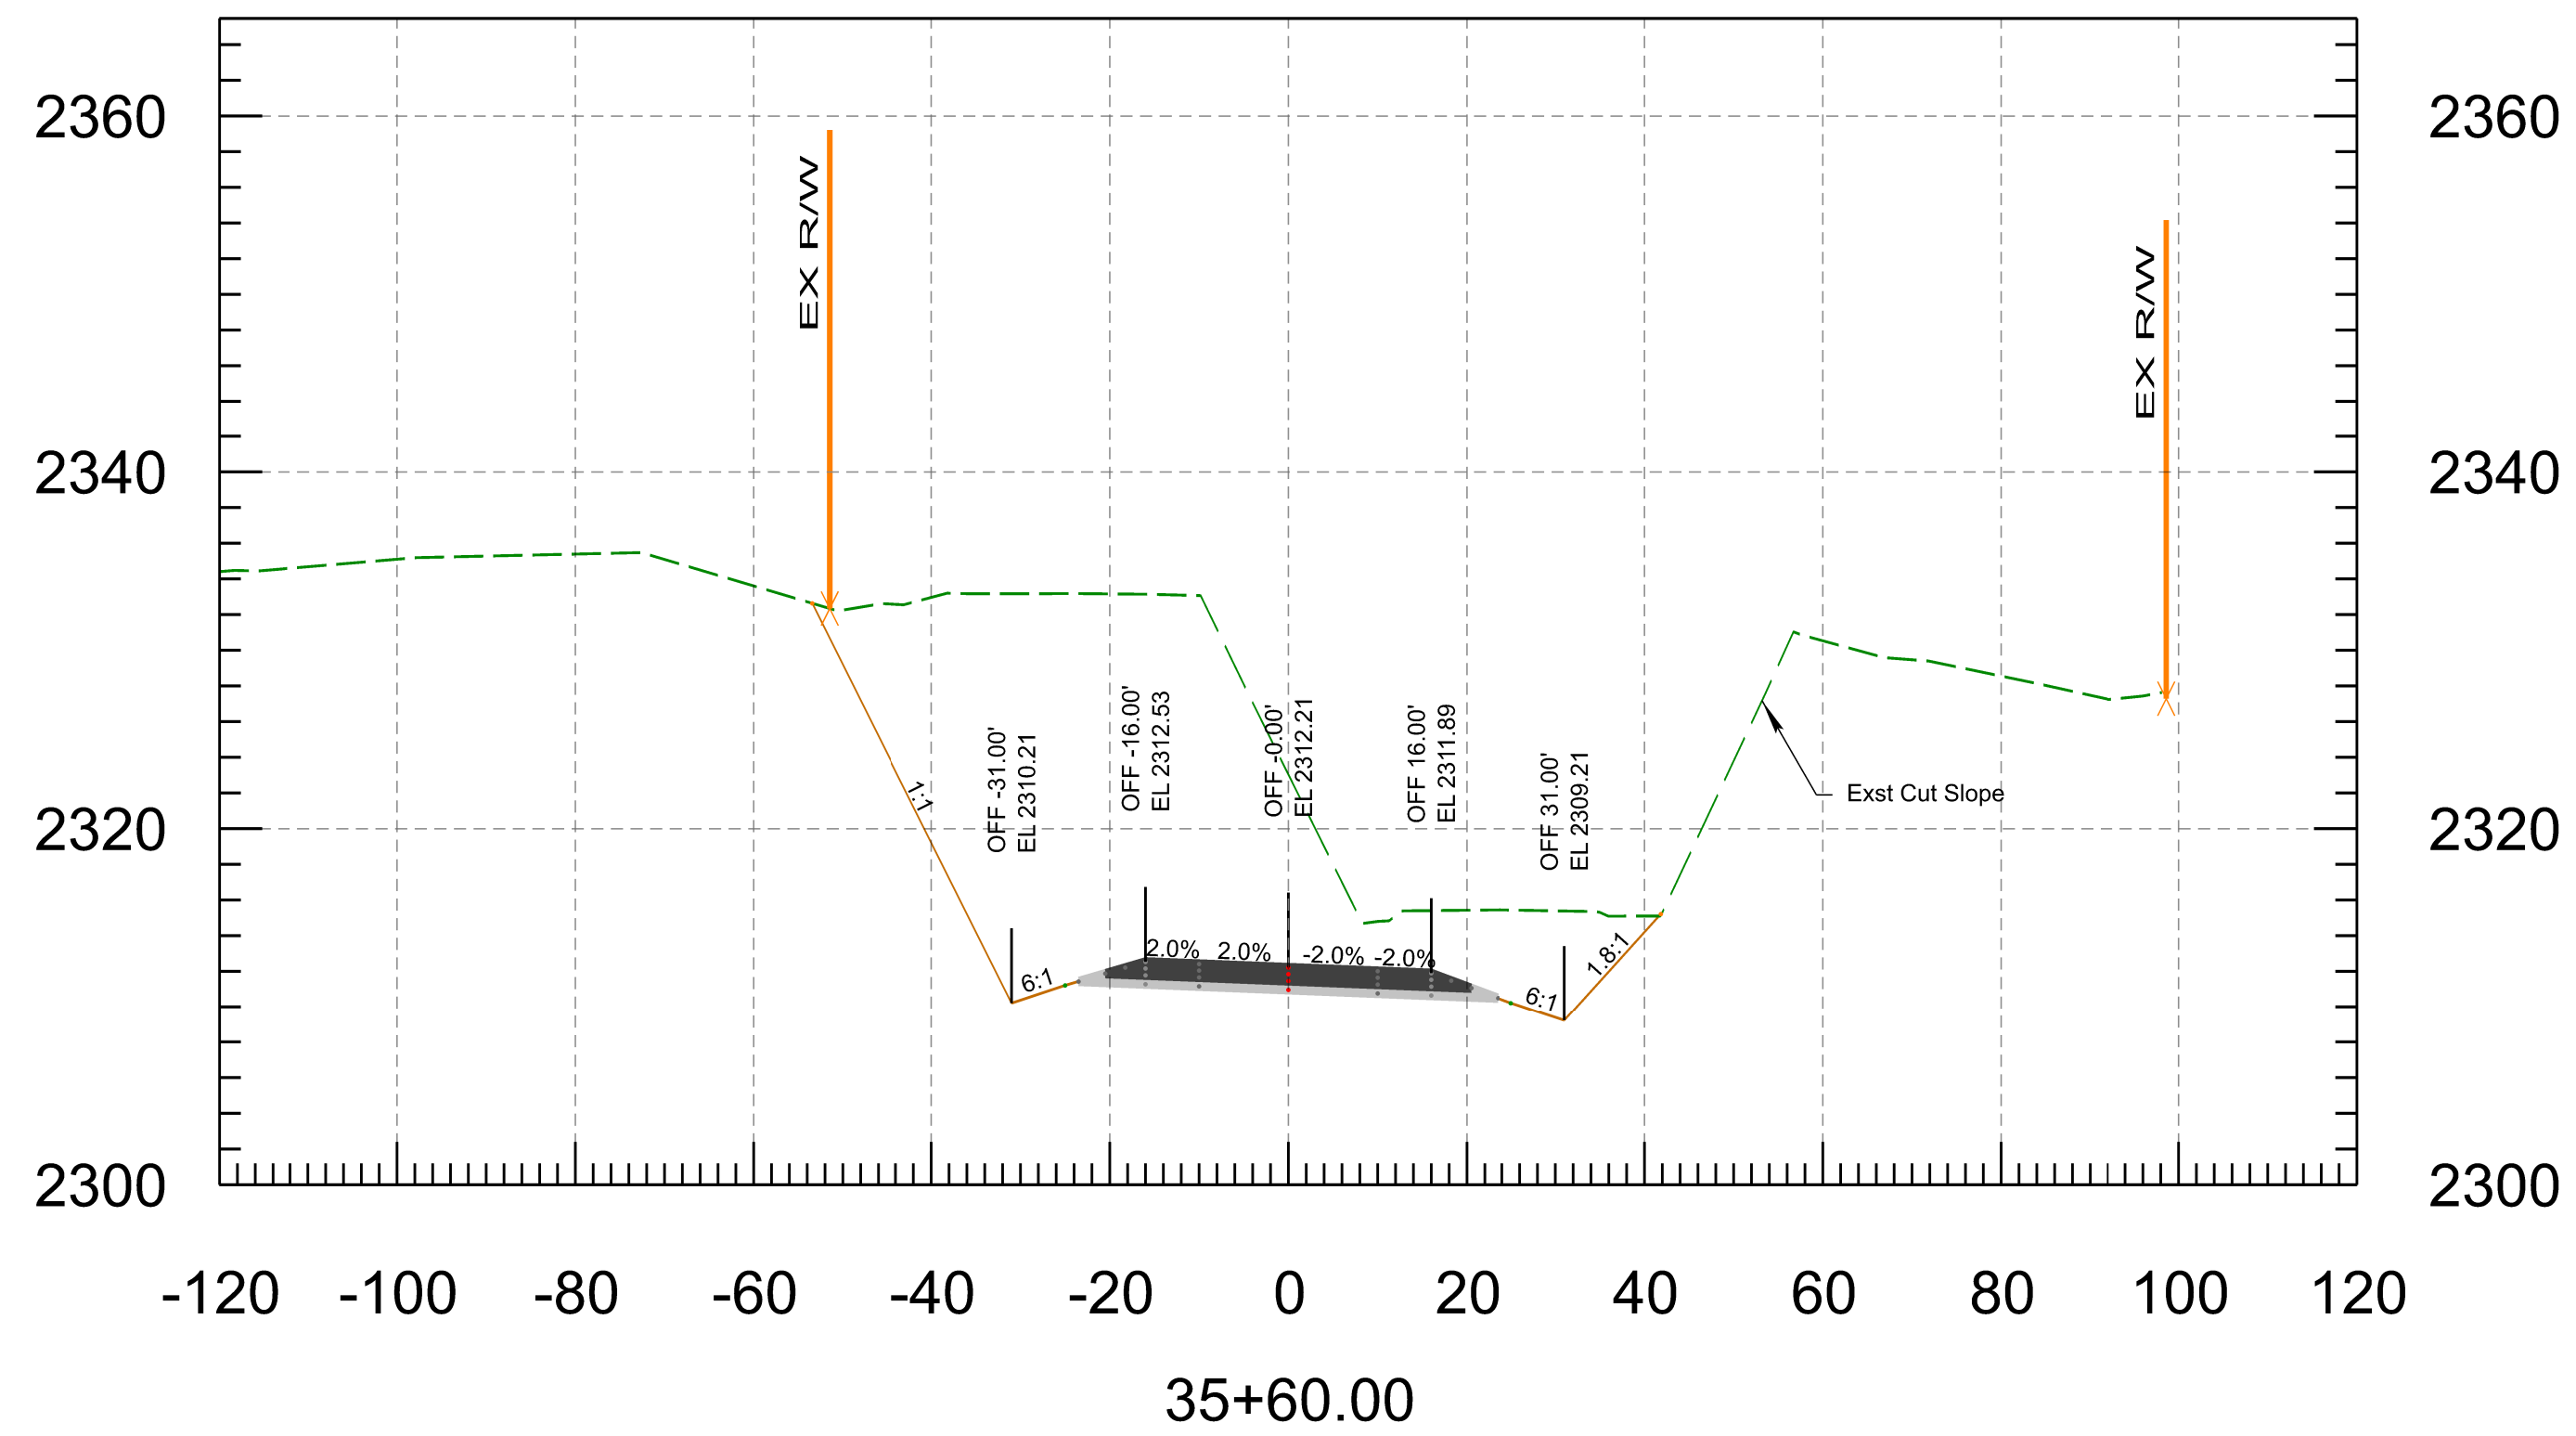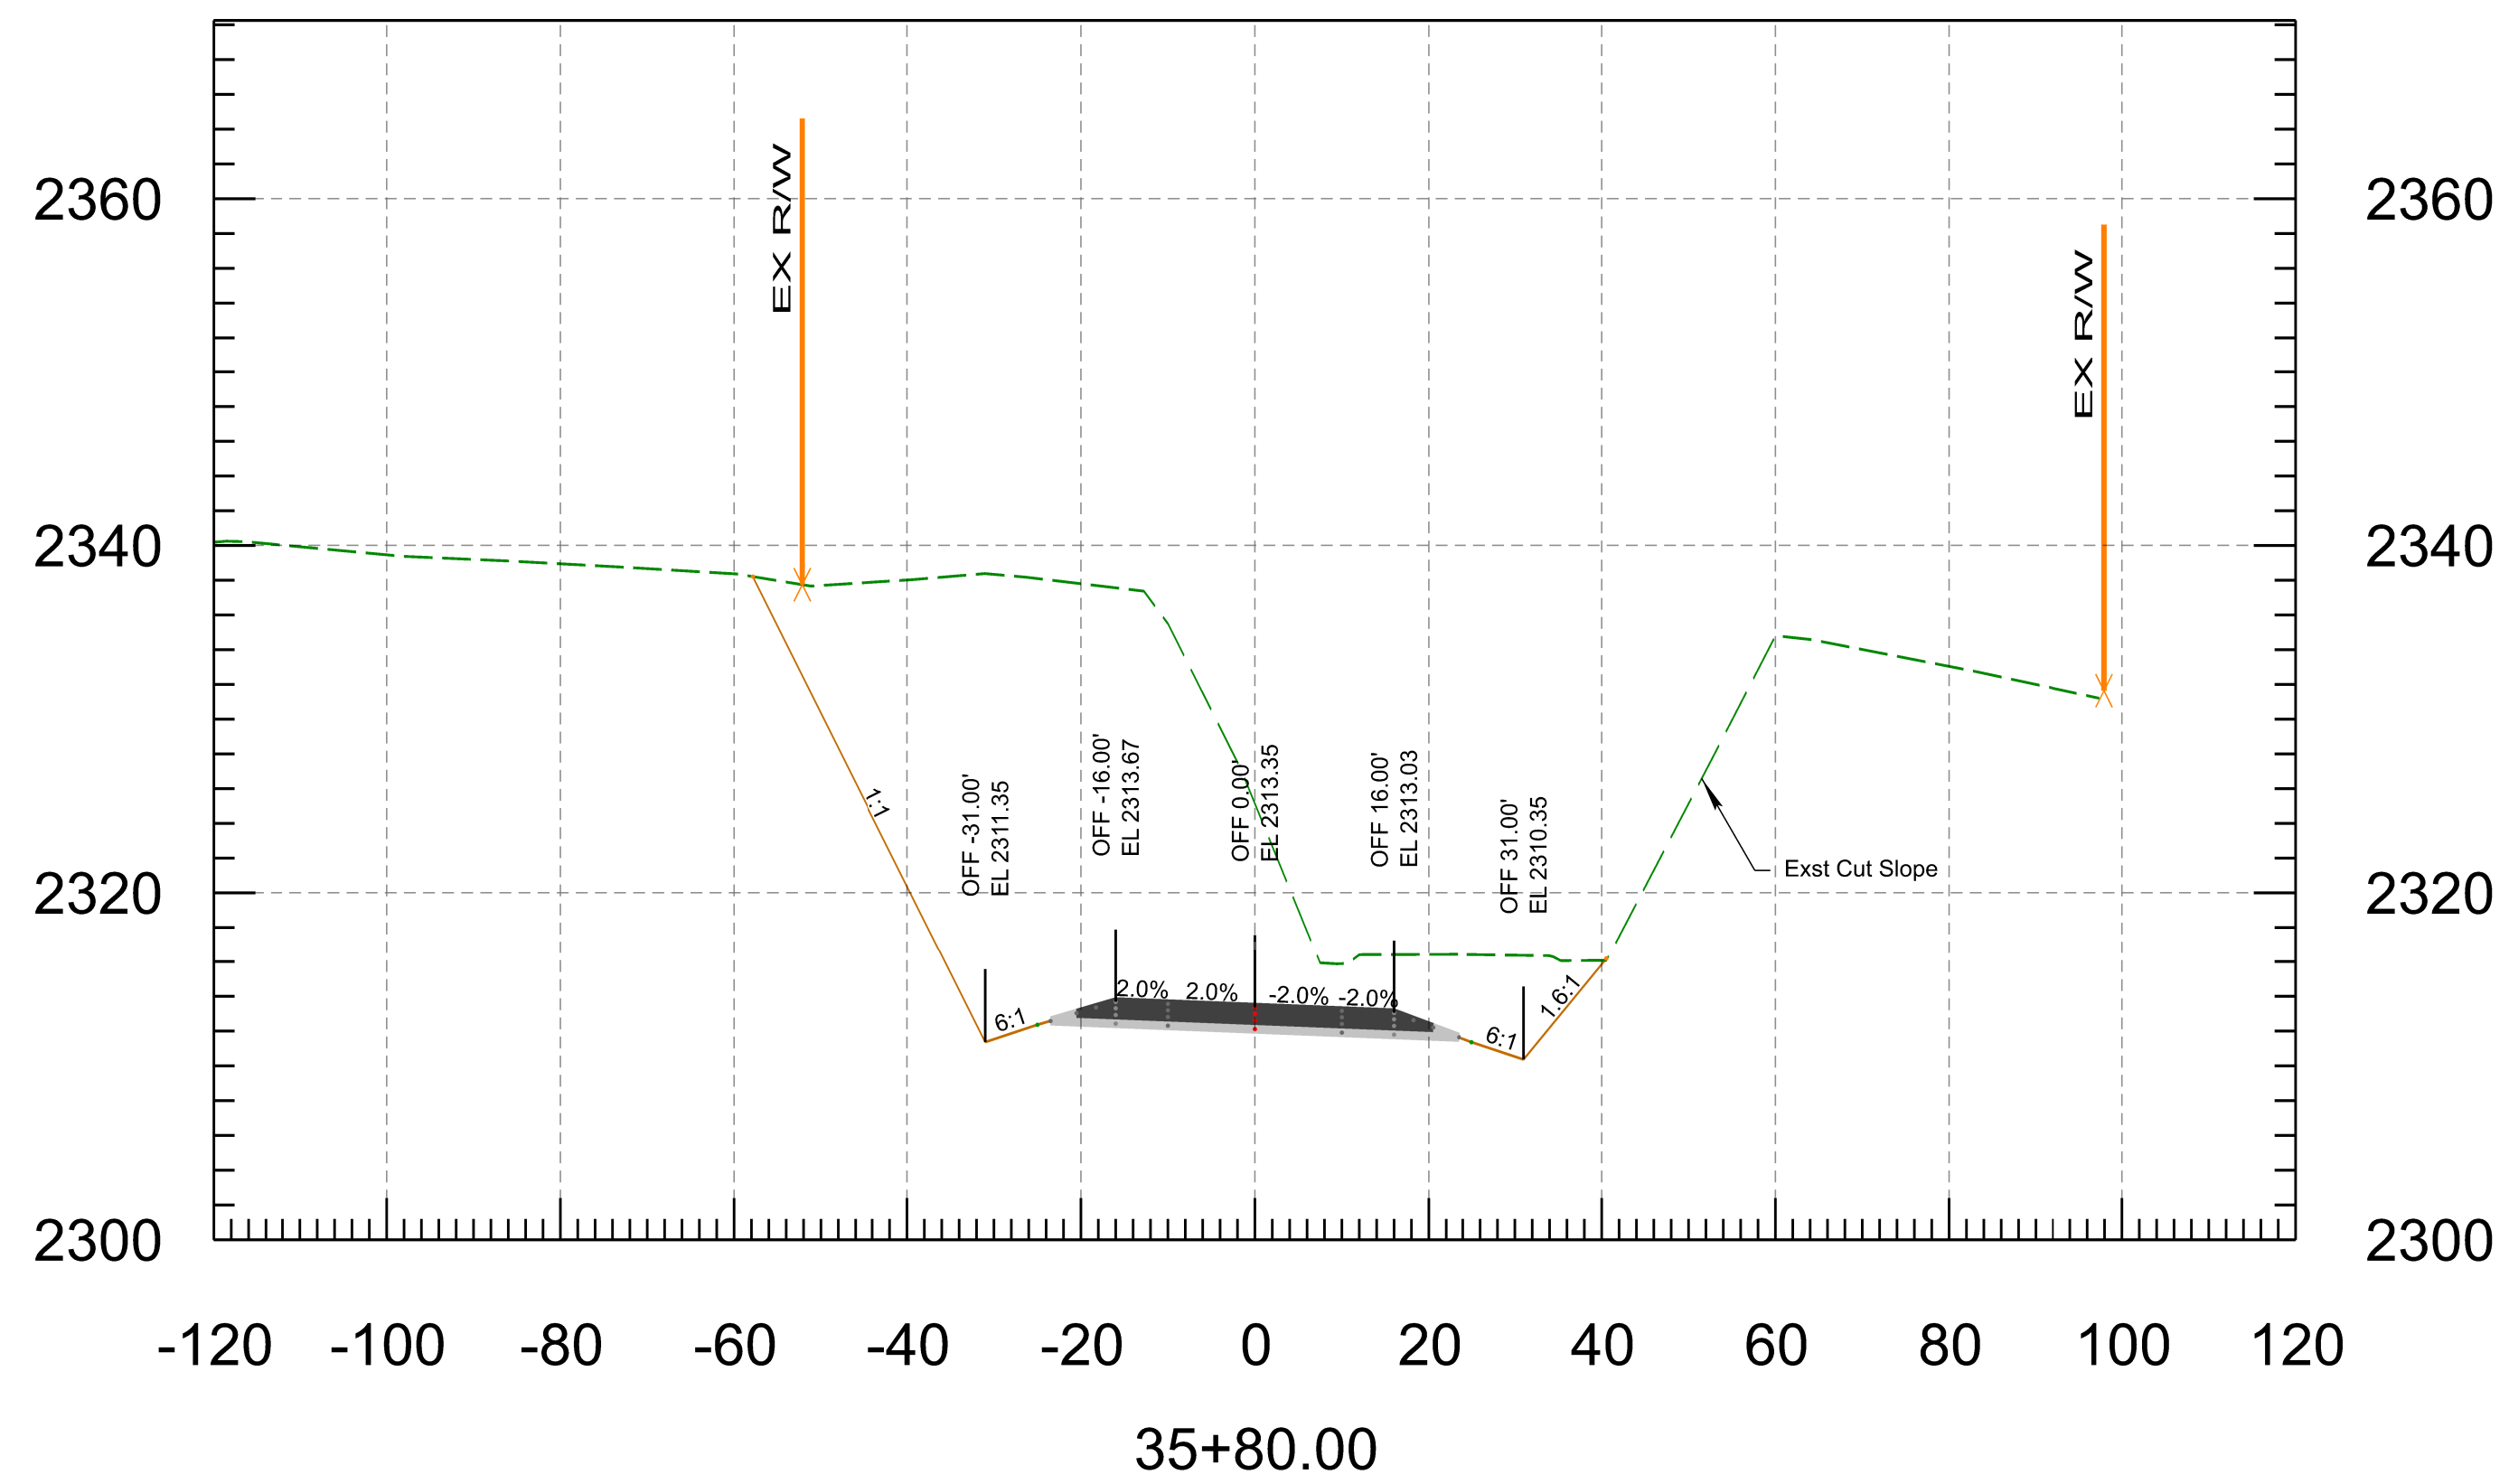

PRELIMINARY <b>STAGE FINAL</b> Review NOT FOR CONSTRUCTION OR RECORDING	DESIGN	N. Harness	3/26	ARIZONA DEPARTMENT OF TRANSPORTATION INFRASTRUCTURE DELIVERY AND OPERATIONS DIVISION <b>ROADWAY DESIGN SECTION</b>	ROUTE	SR 96	F.H.W.A. Arizona Division ARIZ.	PROJECT NO.	096 YV 010	FEDERAL ID NO.	096-A(200)	SHEET NO.	24	TOTAL SHEETS	37	RECORD DRAWING
	DRAWN	P. Meek	3/36		MILEPOST			LOCATION	NORTH OF HILLSIDE				SHEET	OF		
	CHECKED	N. Harness	3/26		STRUCTURE NO.			TRACS NO.	F0584 01C				_____	OF _____		
	TEAM LEADER	E. Eggen	3/26													

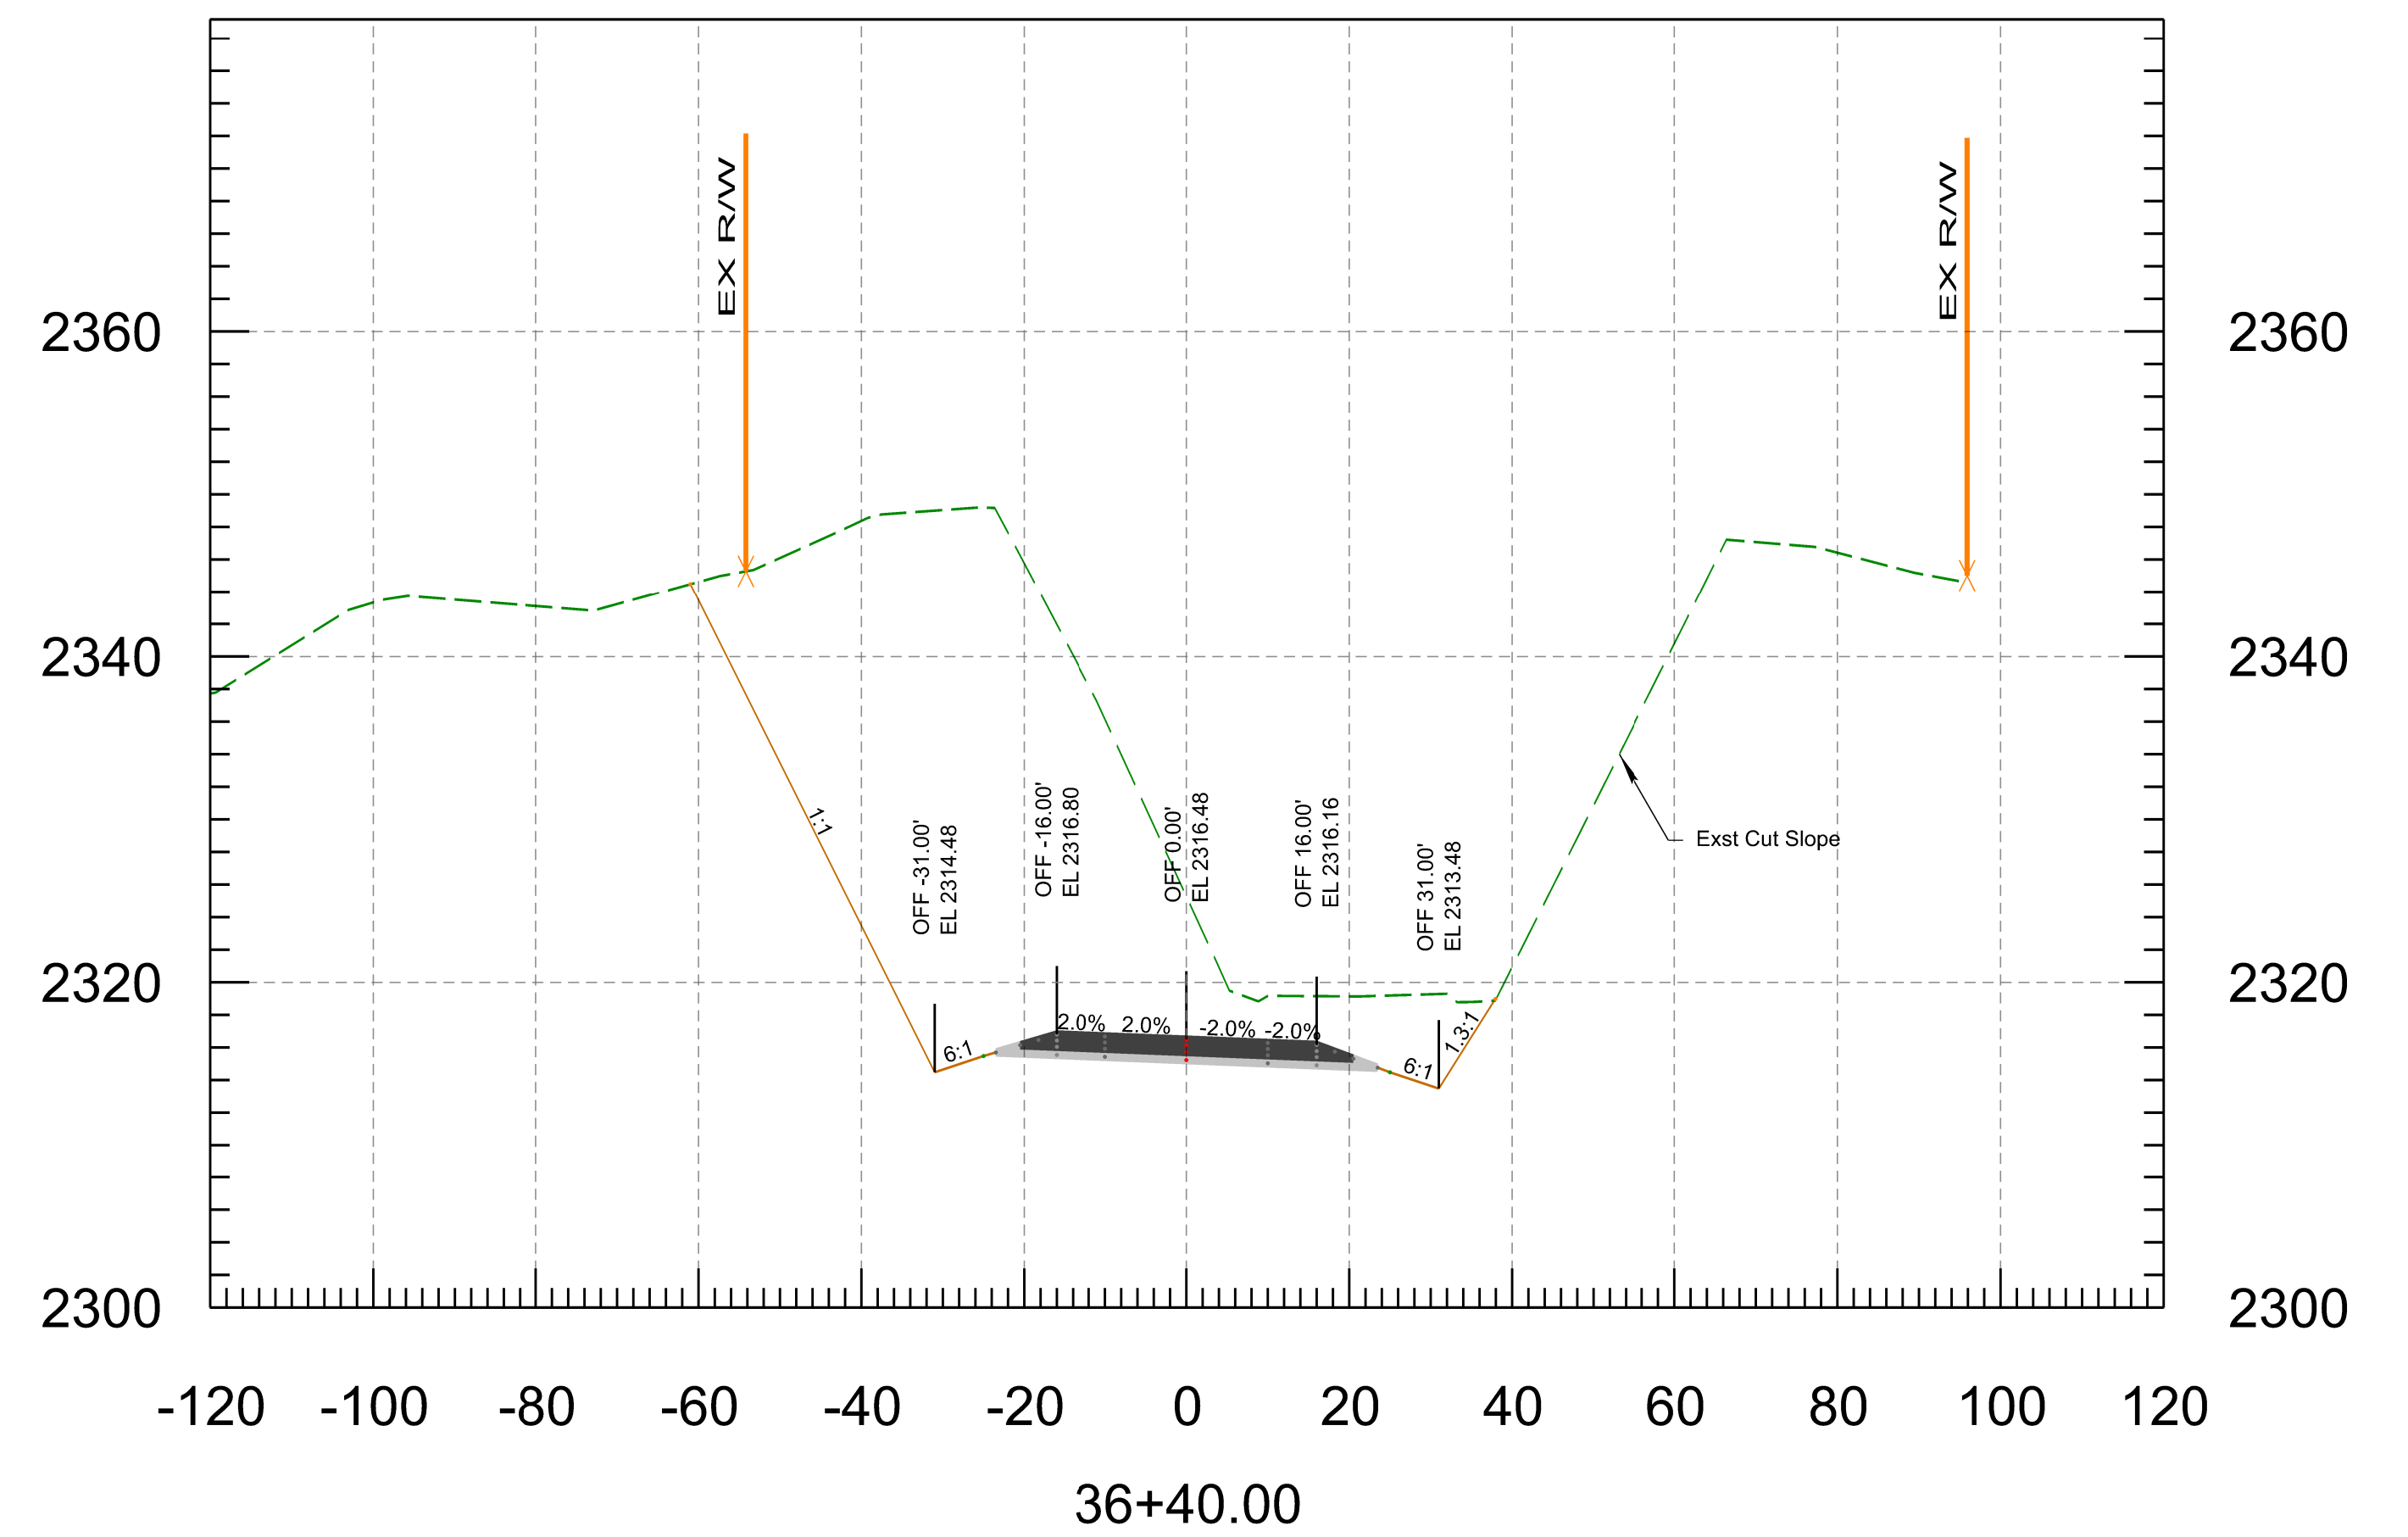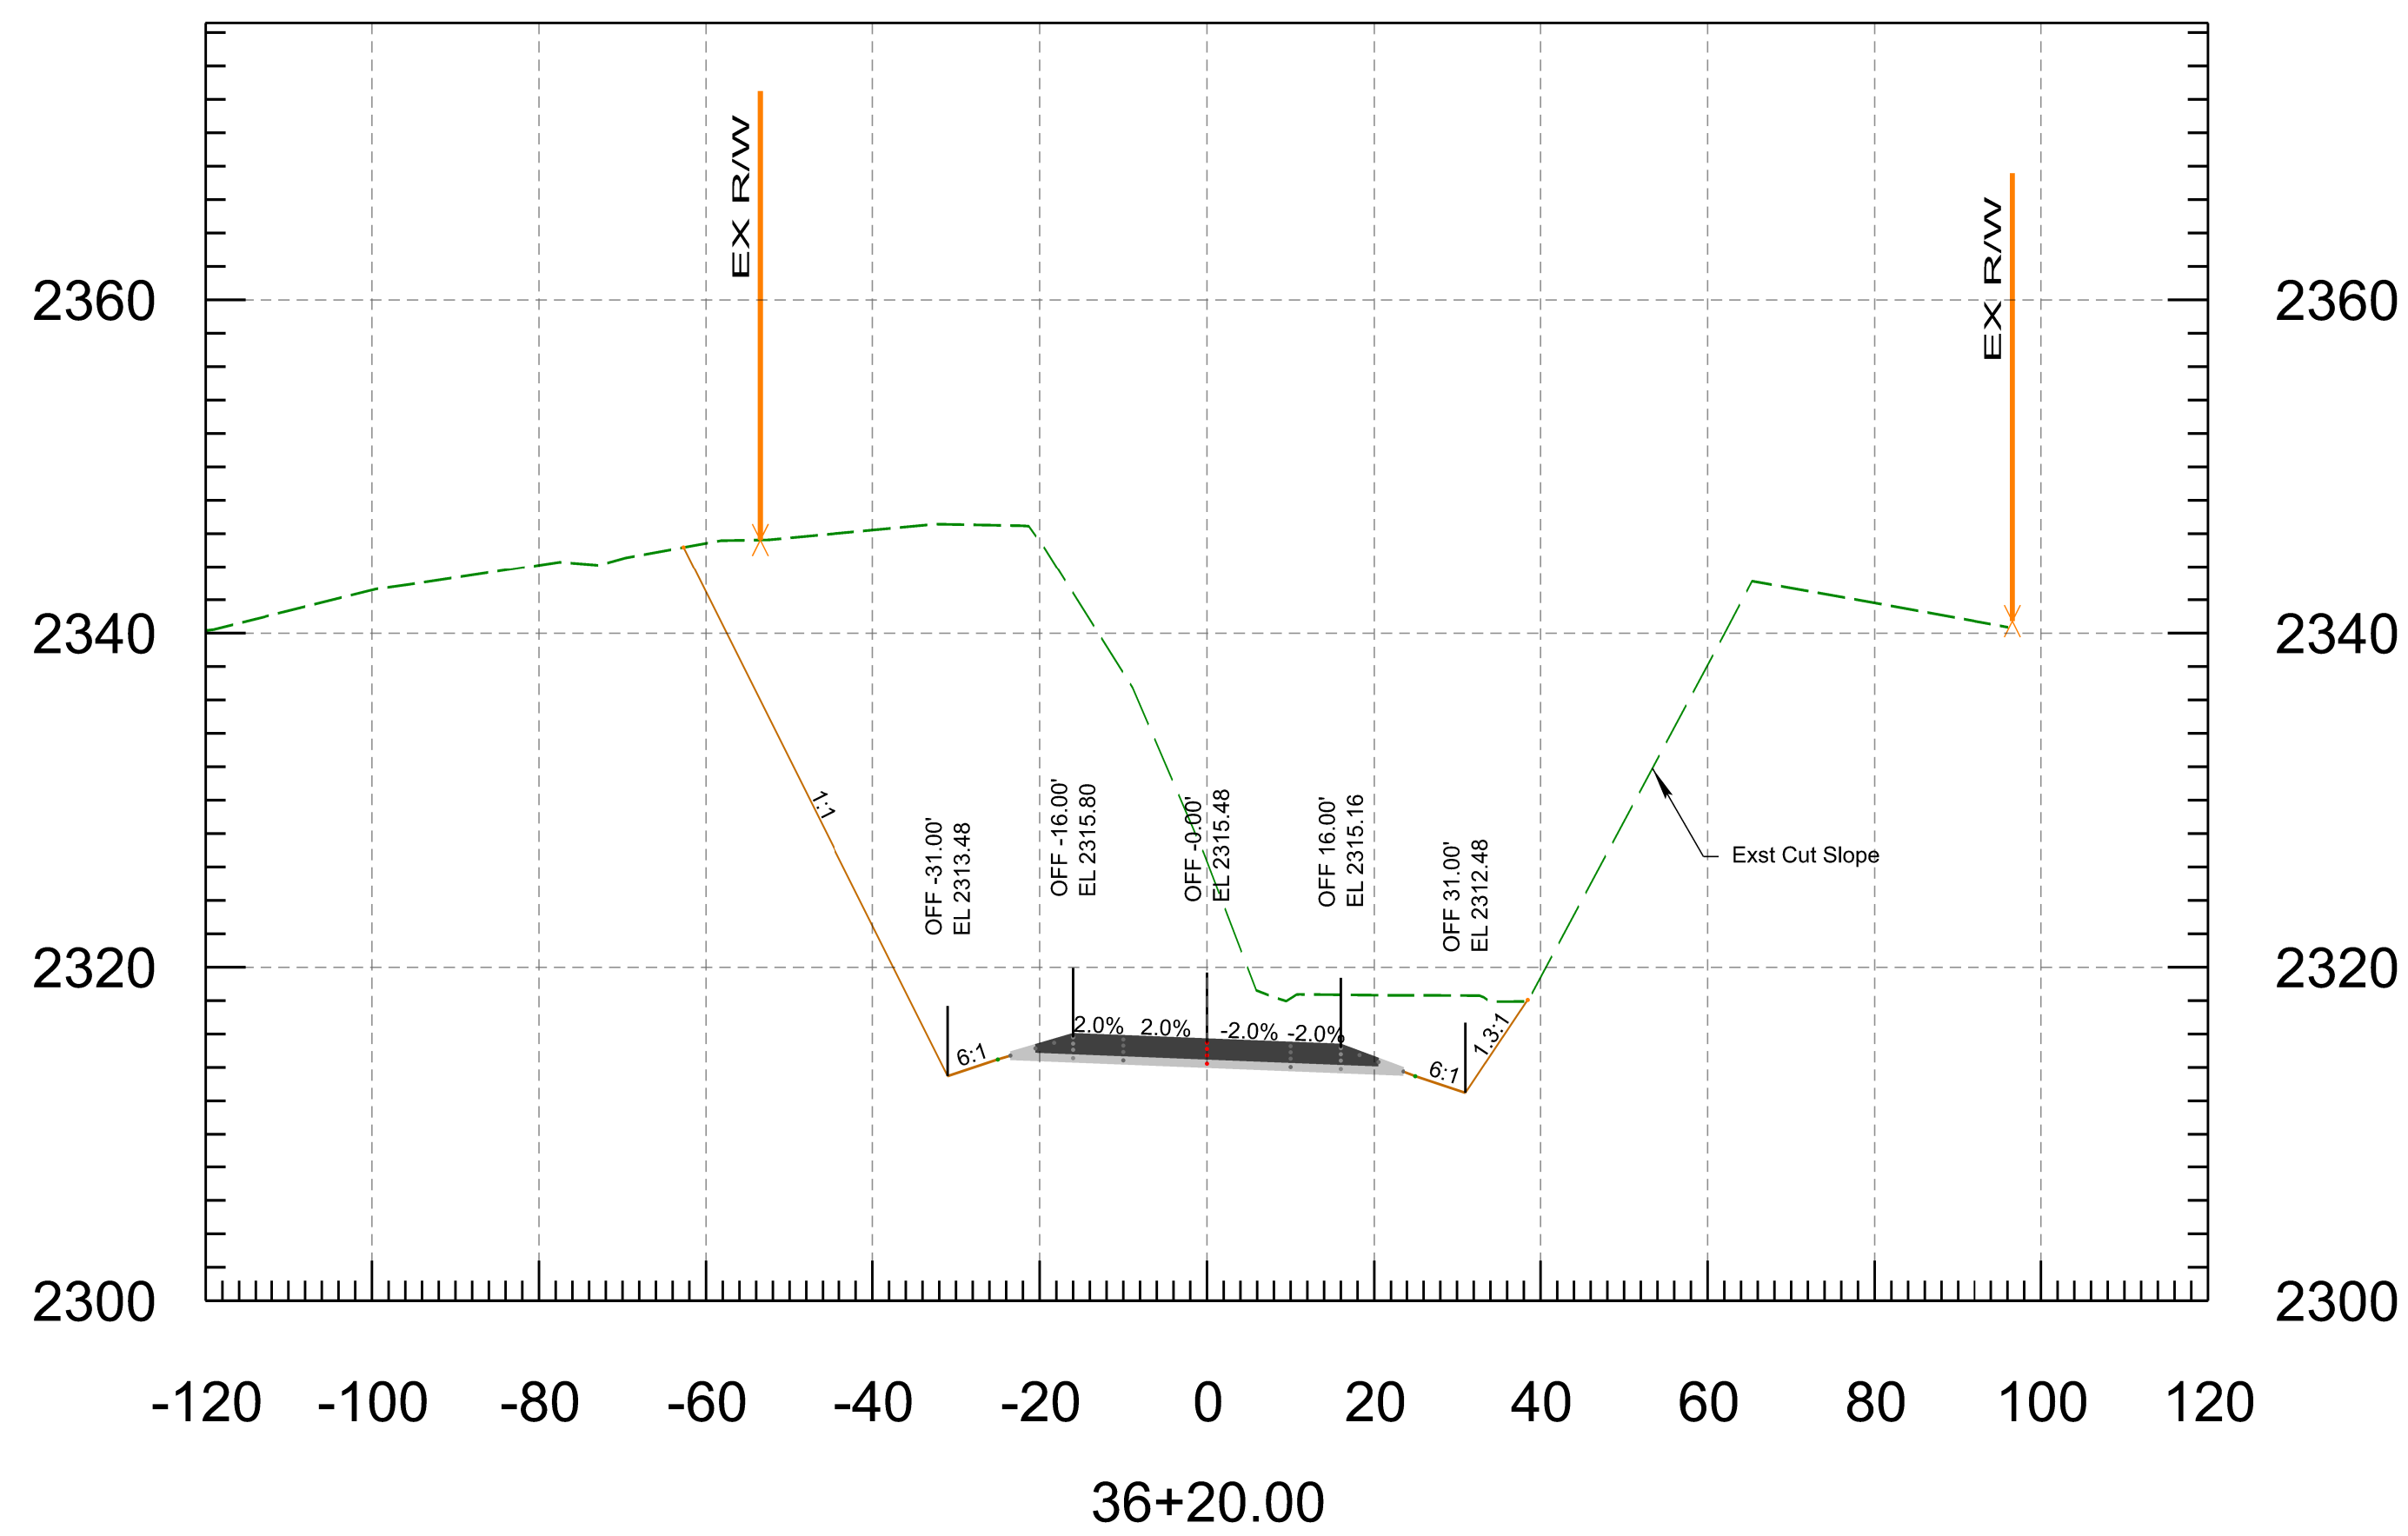



PRELIMINARY  
**STAGE FINAL**  
Review  
NOT FOR  
CONSTRUCTION  
OR RECORDING

	NAME	DATE
DESIGN	N. Harness	3/26
DRAWN	P. Meek	3/36
CHECKED	N. Harness	3/26
TEAM LEADER	E. Eggen	3/26



ARIZONA DEPARTMENT OF TRANSPORTATION  
INFRASTRUCTURE DELIVERY AND OPERATIONS DIVISION  
**ROADWAY DESIGN SECTION**

ROUTE  
SR 96  
MILEPOST  
STRUCTURE NO.

F.H.W.A. Arizona Division	STATE ARIZ.	PROJECT NO. 096 YV 010	FEDERAL ID NO. 096-A(200)	SHEET NO. 25	TOTAL SHEETS 37	RECORD DRAWING
LOCATION NORTH OF HILLSIDE						SHEET OF
TRACS NO. F0584 01C						___ OF ___

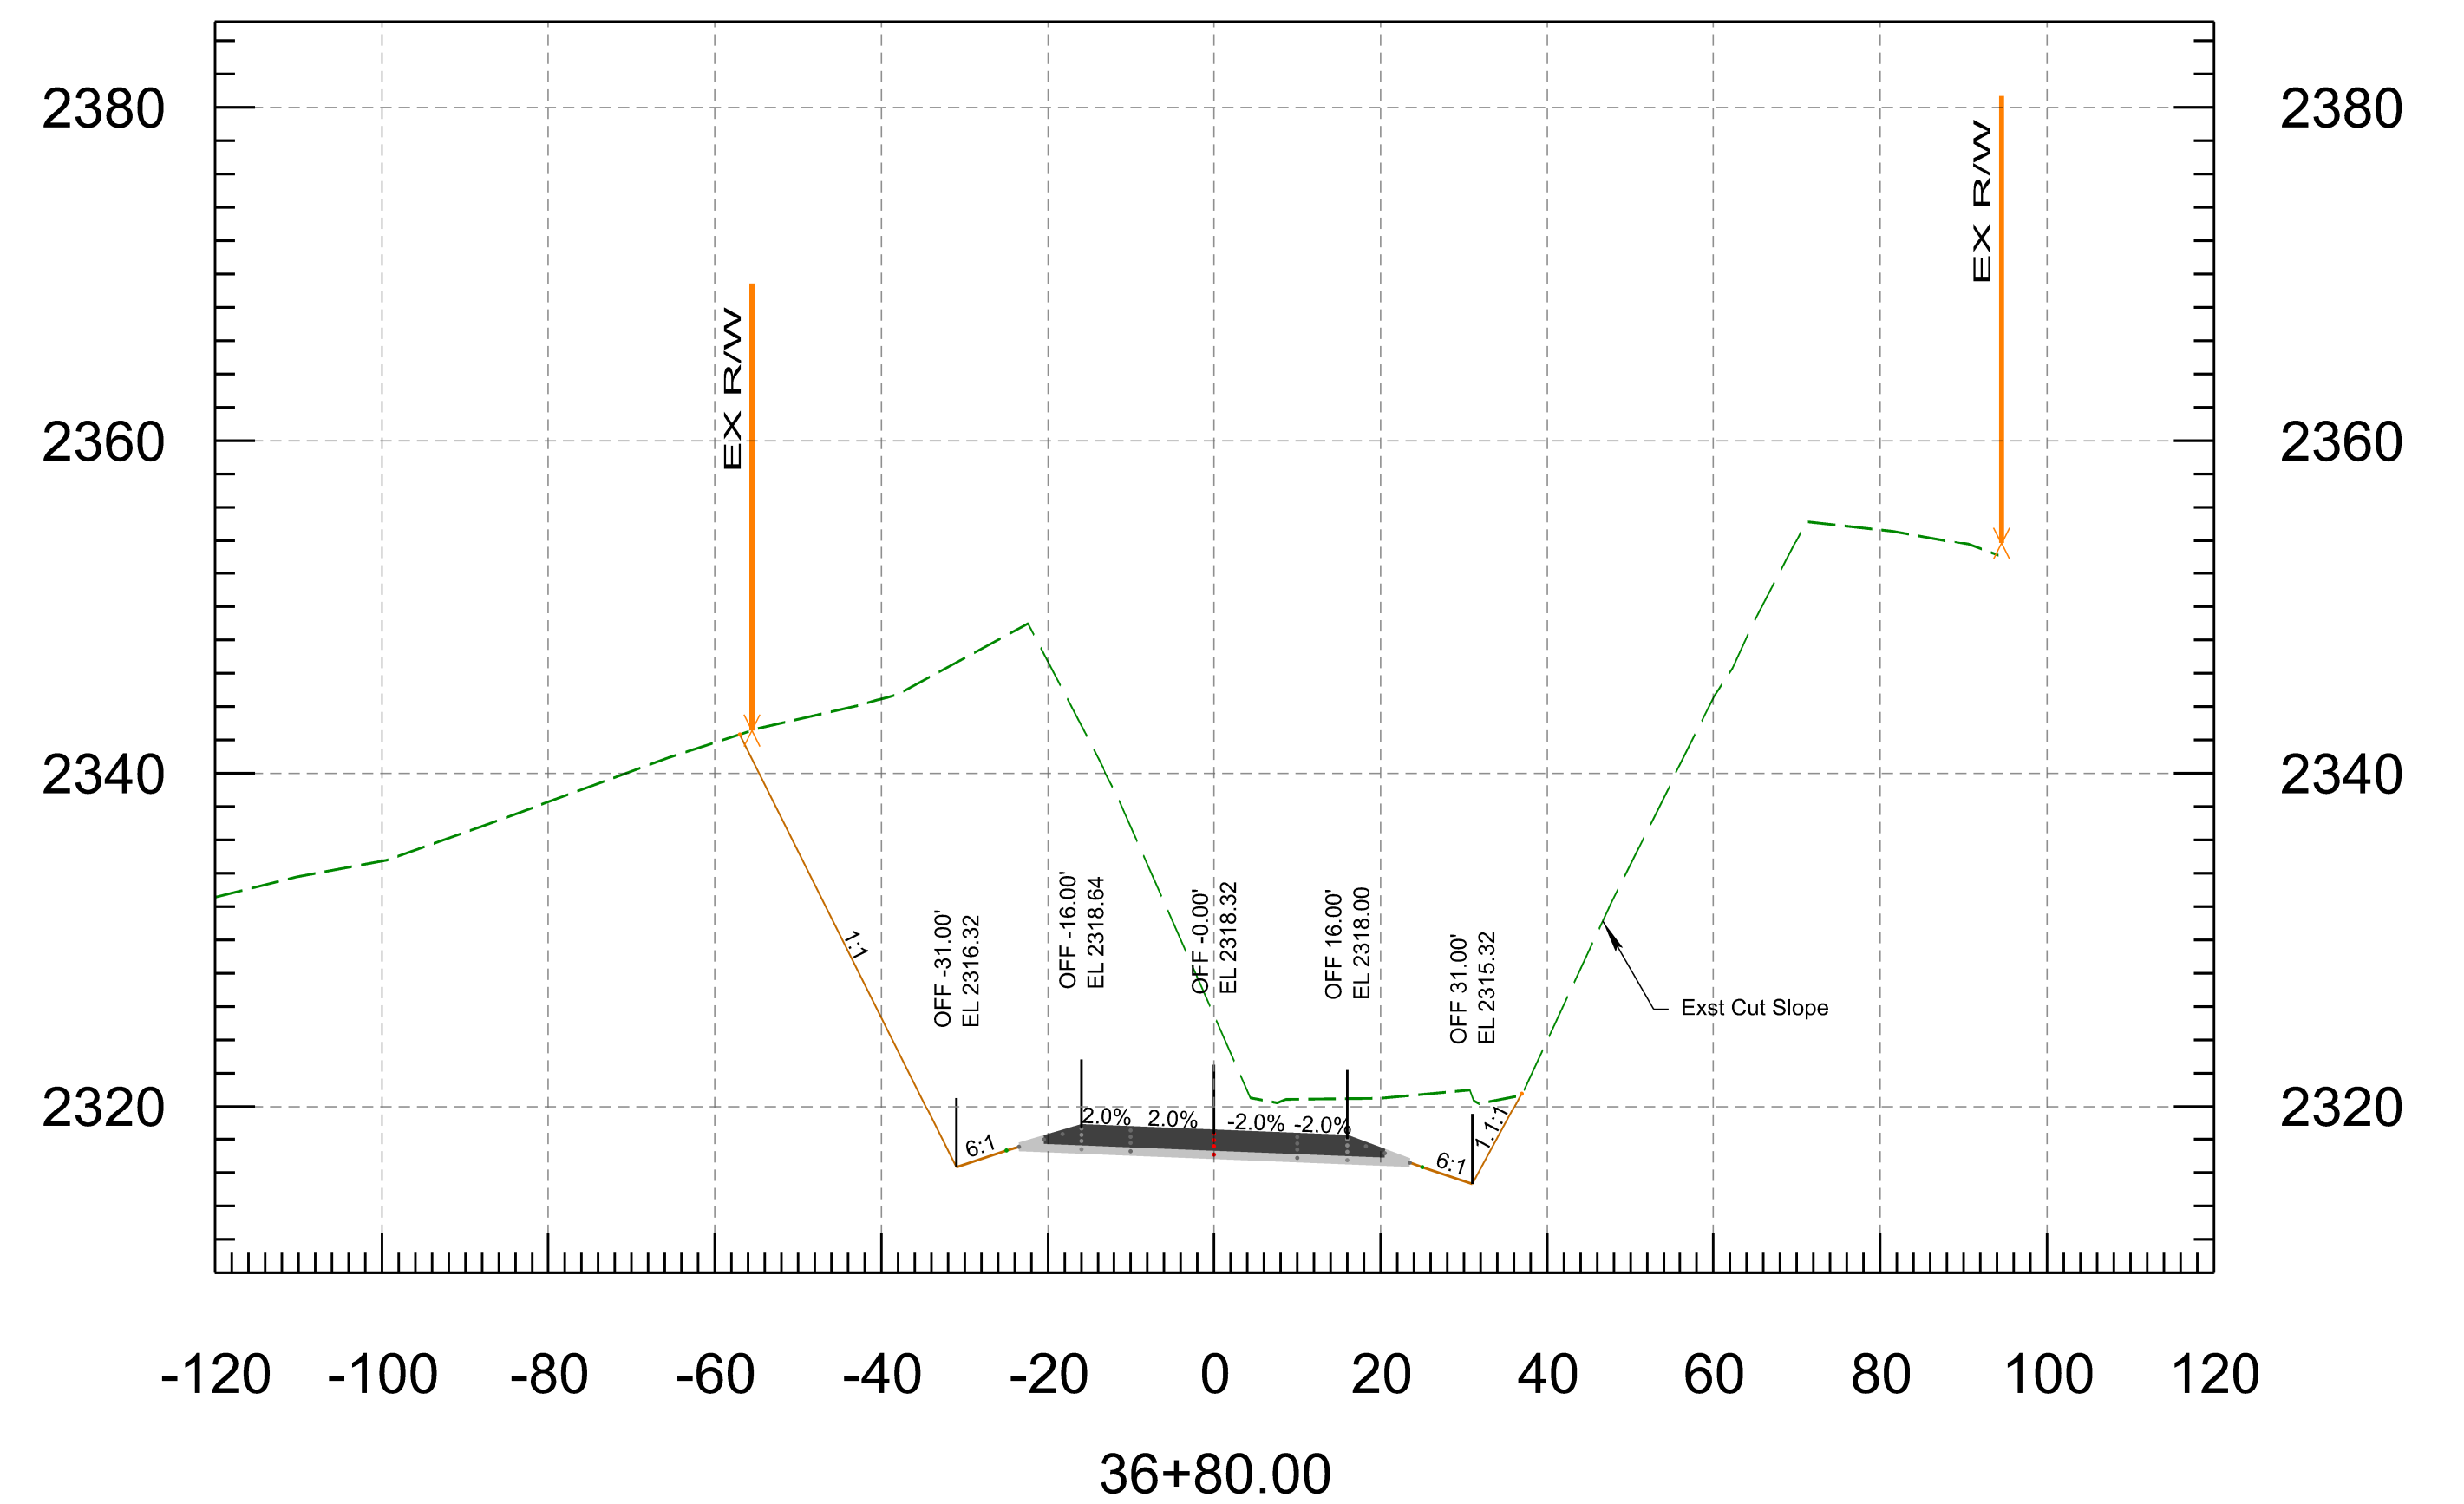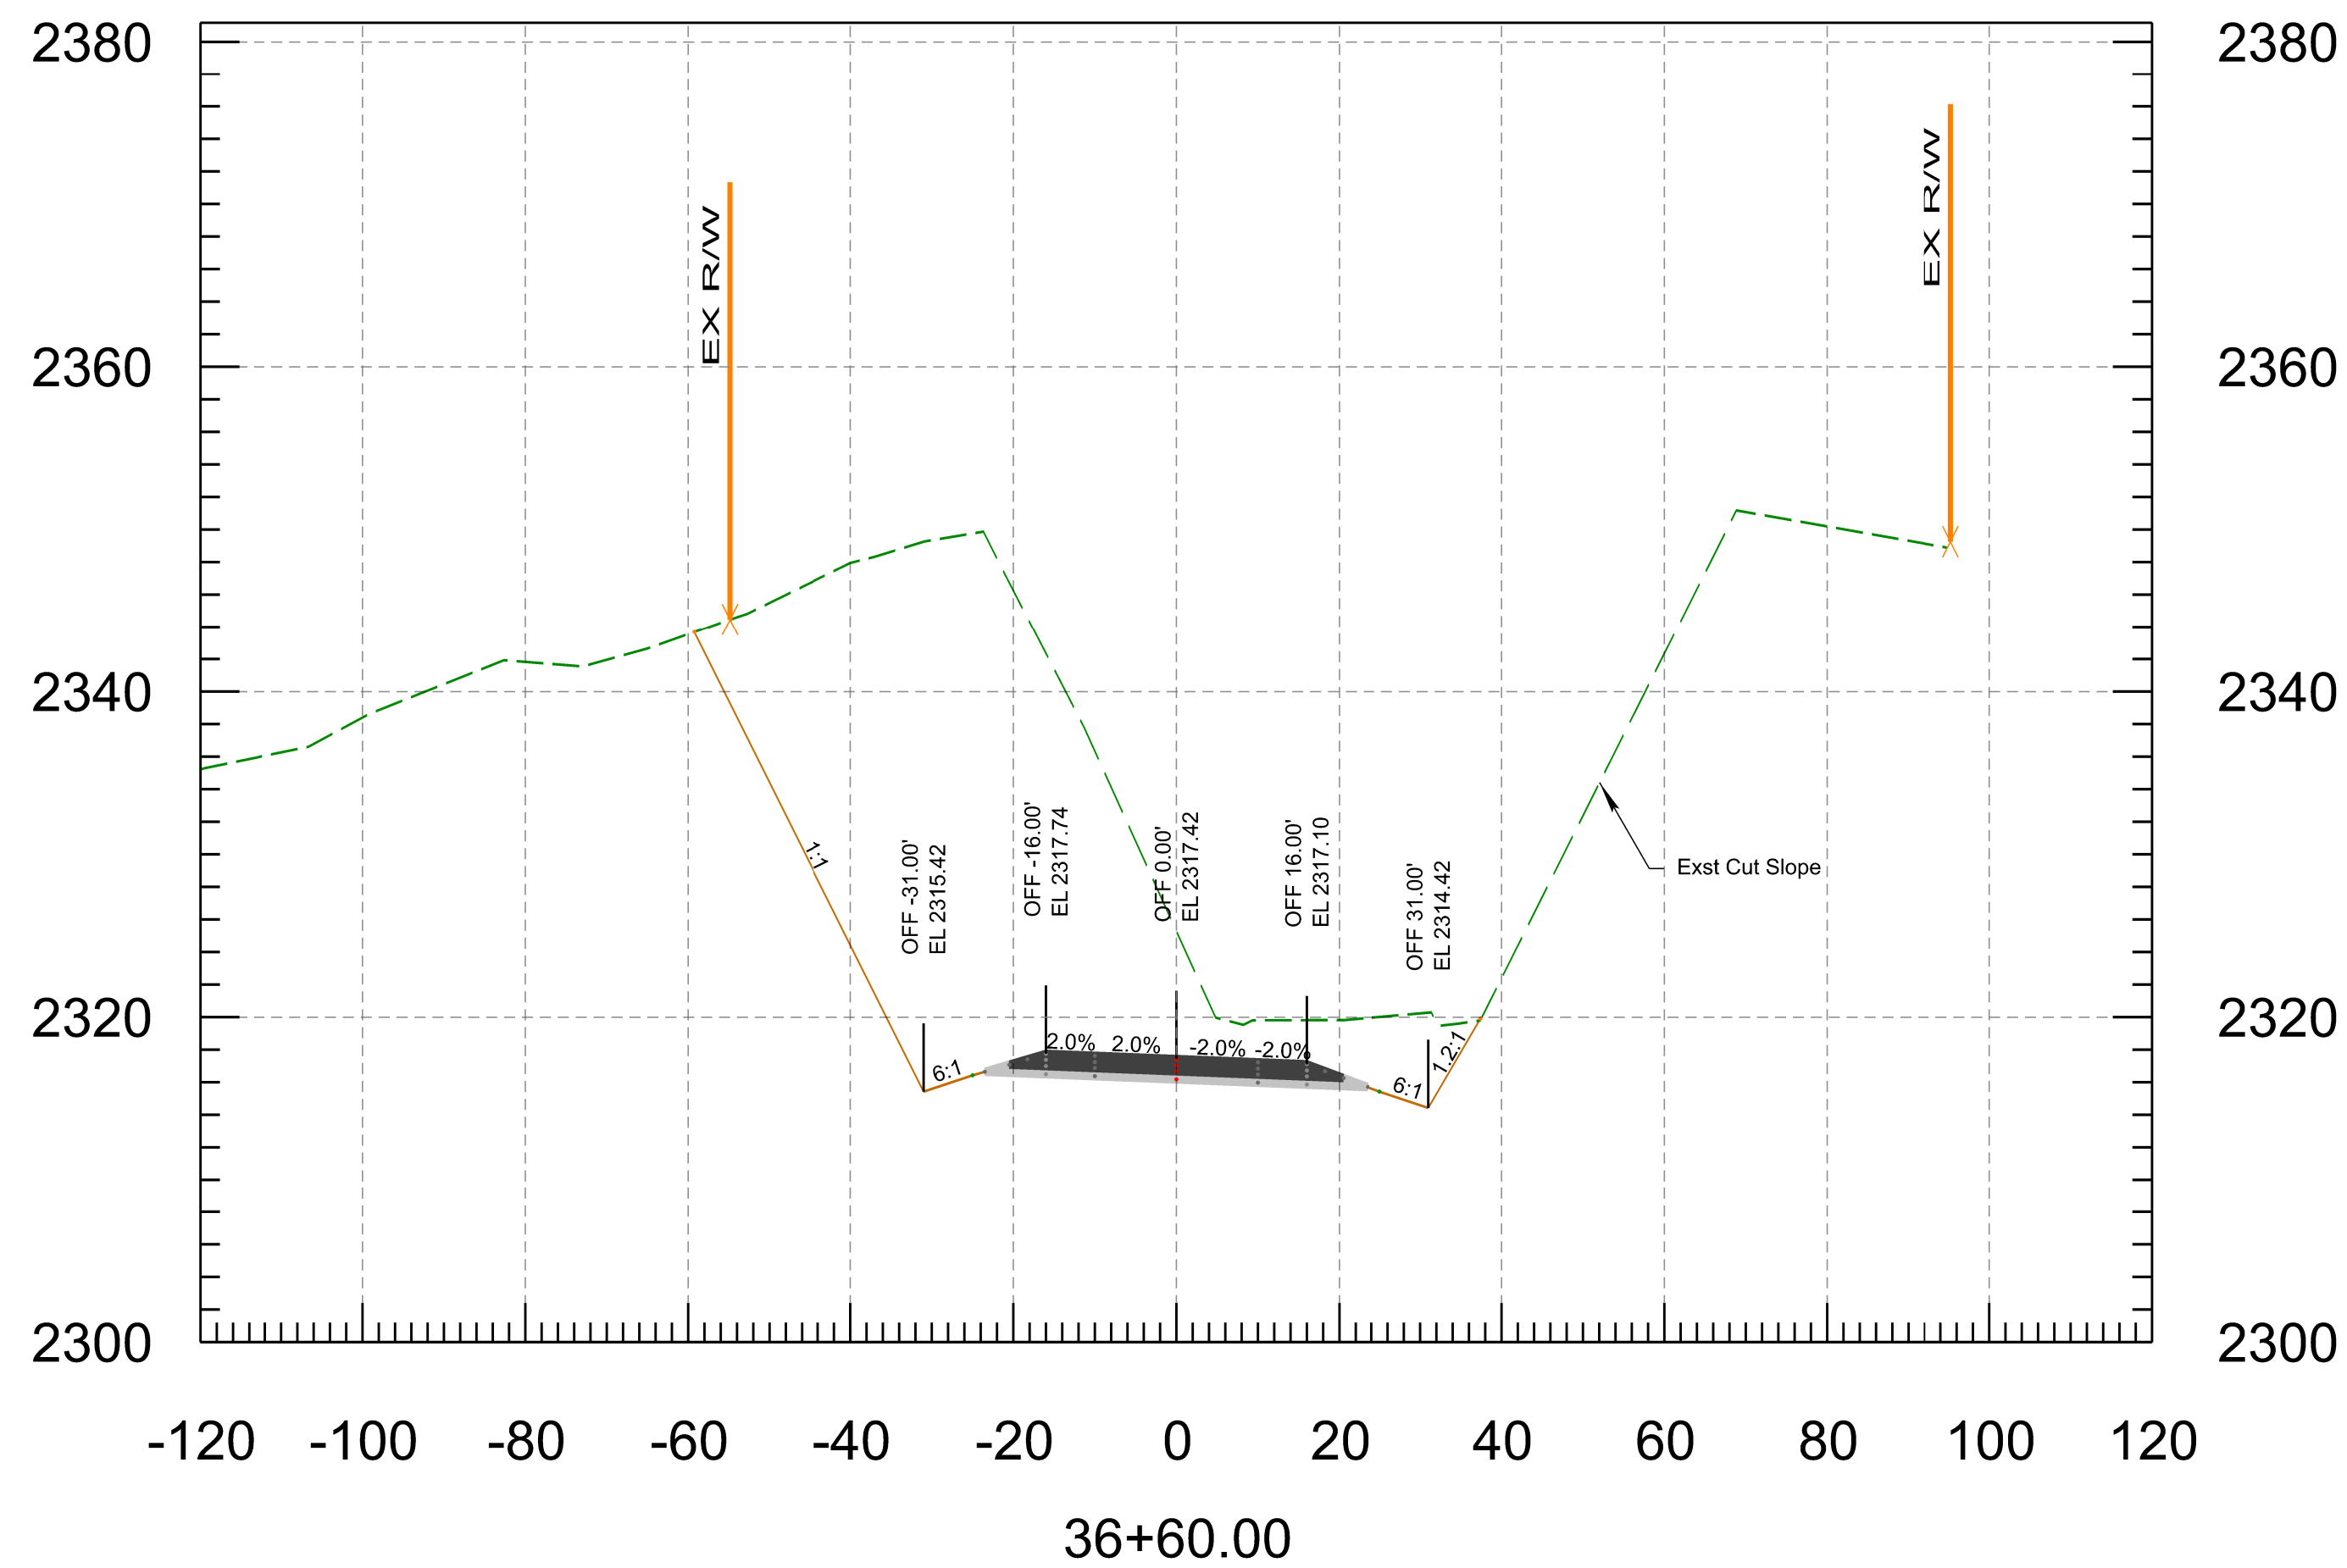

PRELIMINARY <b>STAGE FINAL</b> Review NOT FOR CONSTRUCTION OR RECORDING	DESIGN	N. Harness	3/26	ARIZONA DEPARTMENT OF TRANSPORTATION INFRASTRUCTURE DELIVERY AND OPERATIONS DIVISION <b>ROADWAY DESIGN SECTION</b>	ROUTE	SR 96	F.H.W.A. Arizona Division	STATE	ARIZ.	PROJECT NO.	096 YV 010	FEDERAL ID NO.	096-A(200)	SHEET NO.	26	TOTAL SHEETS	37	RECORD DRAWING
	DRAWN	P. Meek	3/36		MILEPOST			LOCATION NORTH OF HILLSIDE							SHEET	OF		
	CHECKED	N. Harness	3/26		STRUCTURE NO.		TRACS NO. F0584 01C							_____	OF _____			
	TEAM LEADER	E. Eggen	3/26															

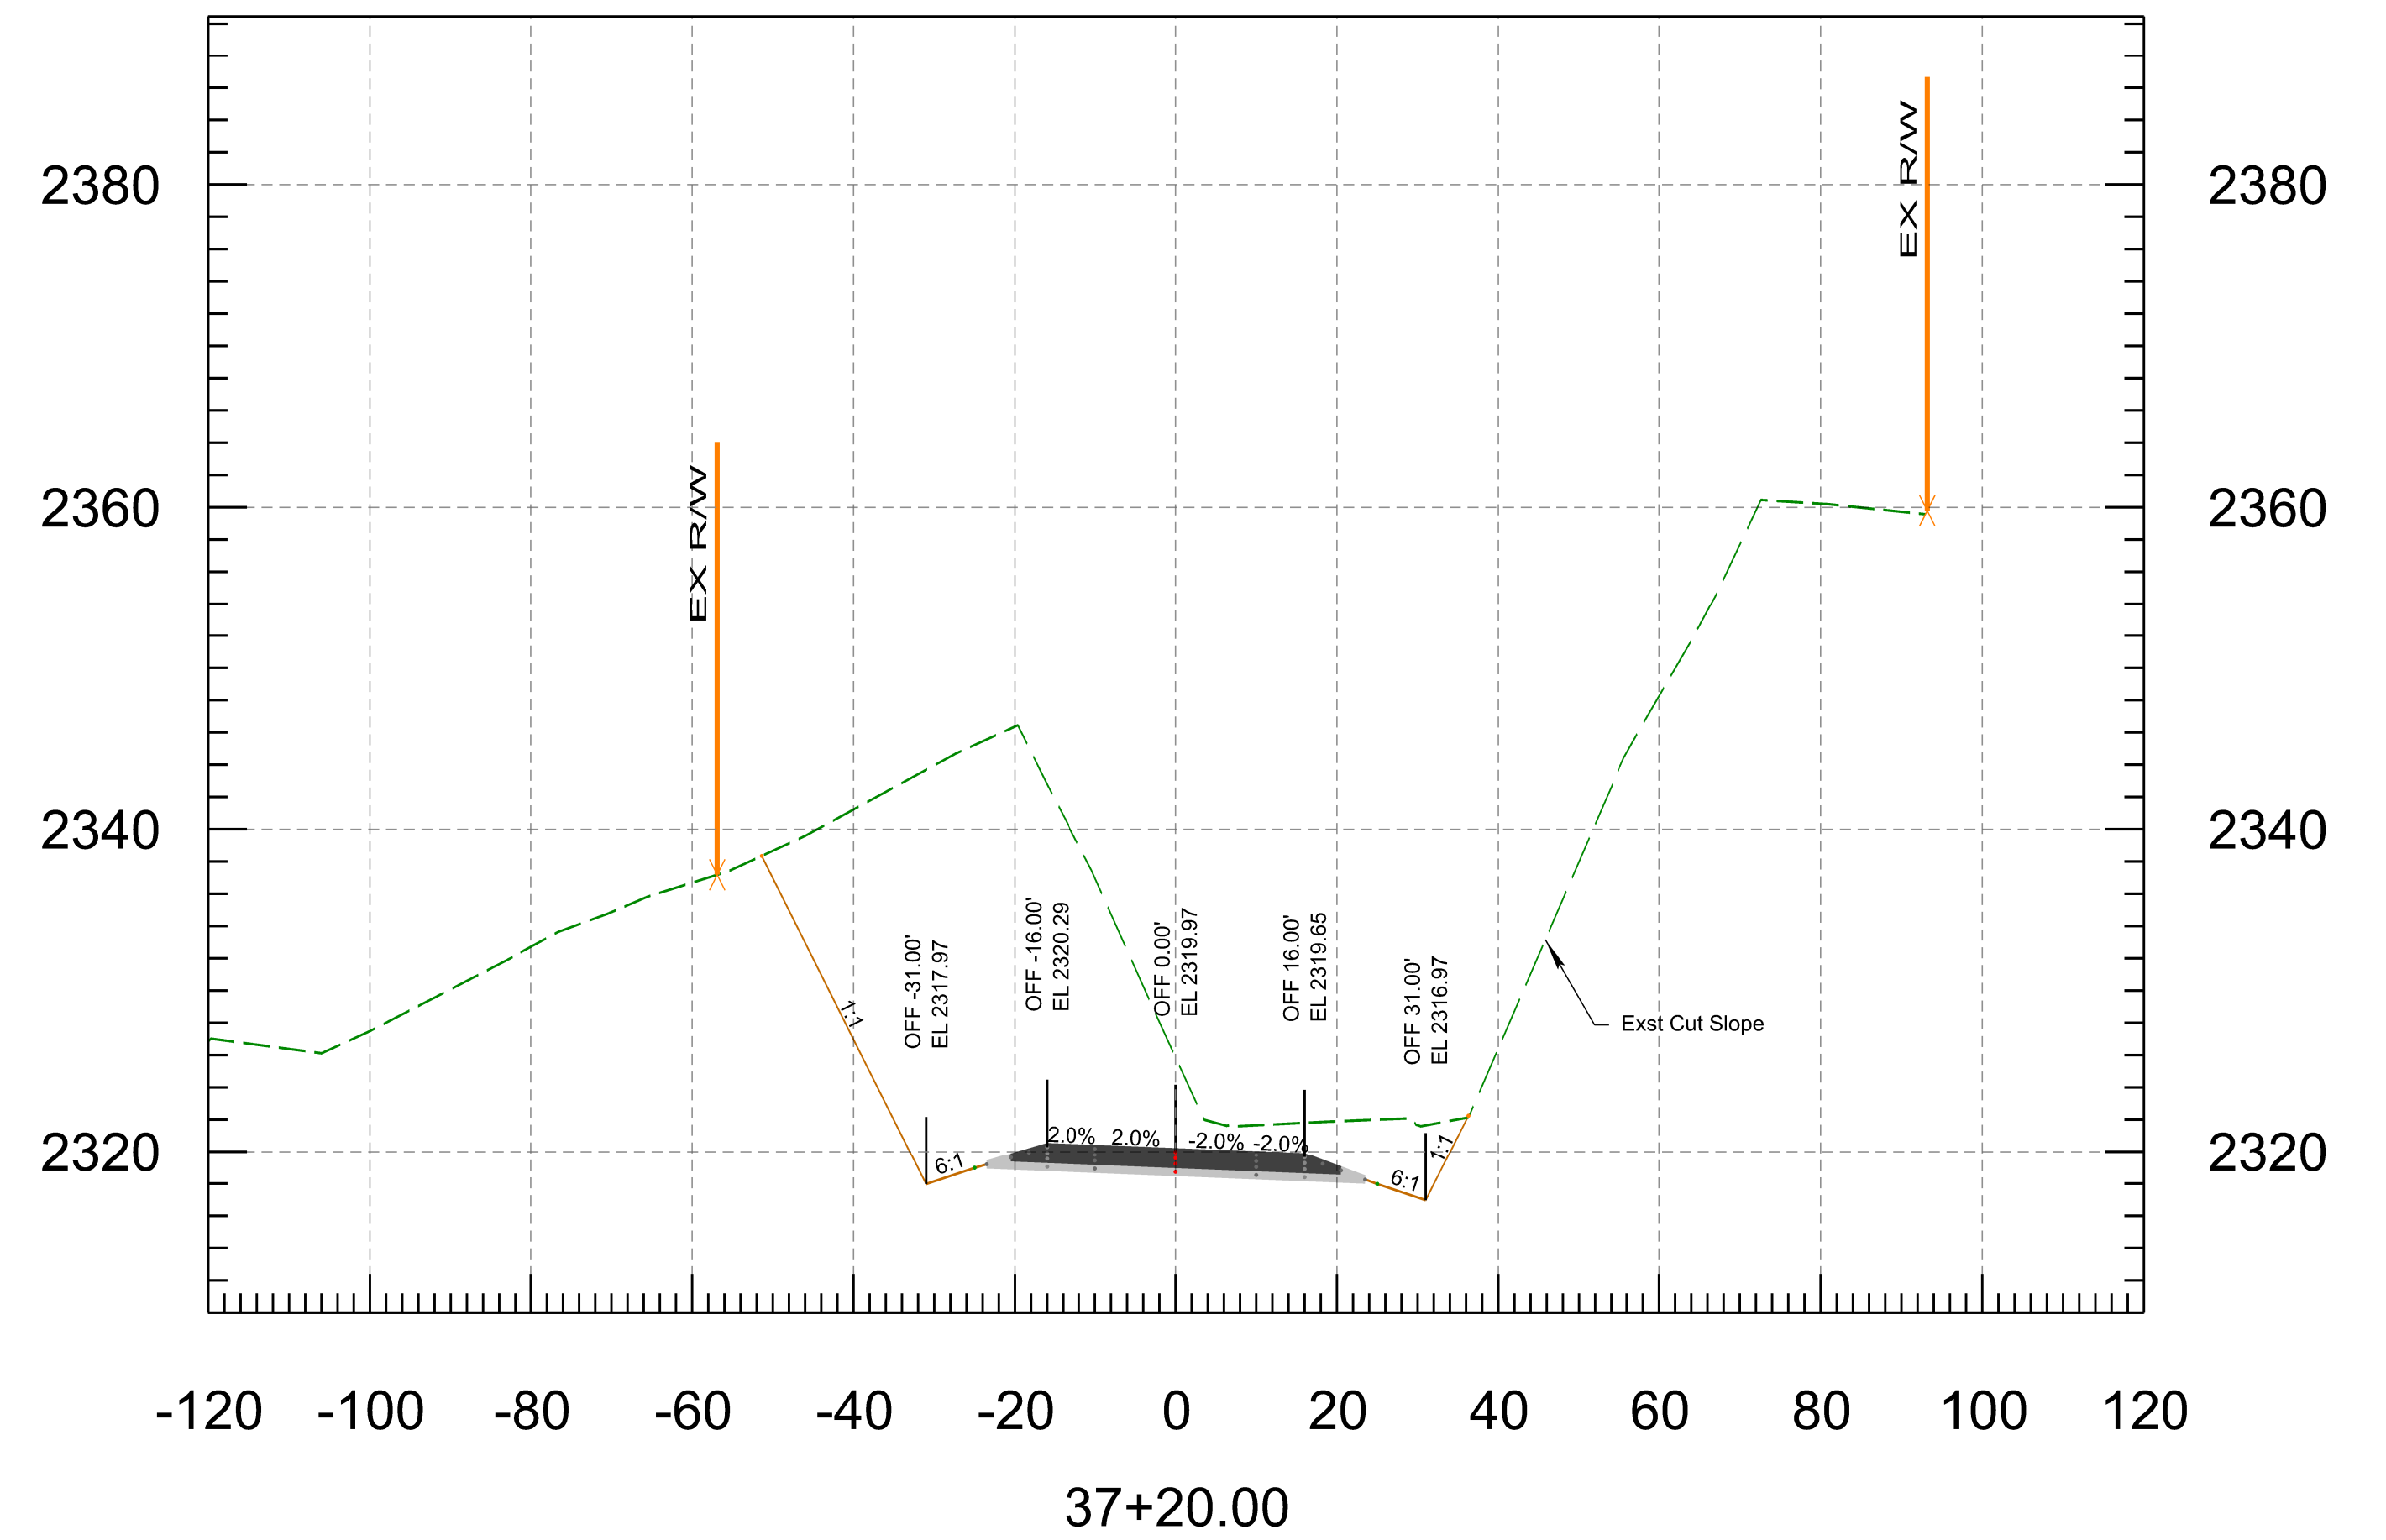
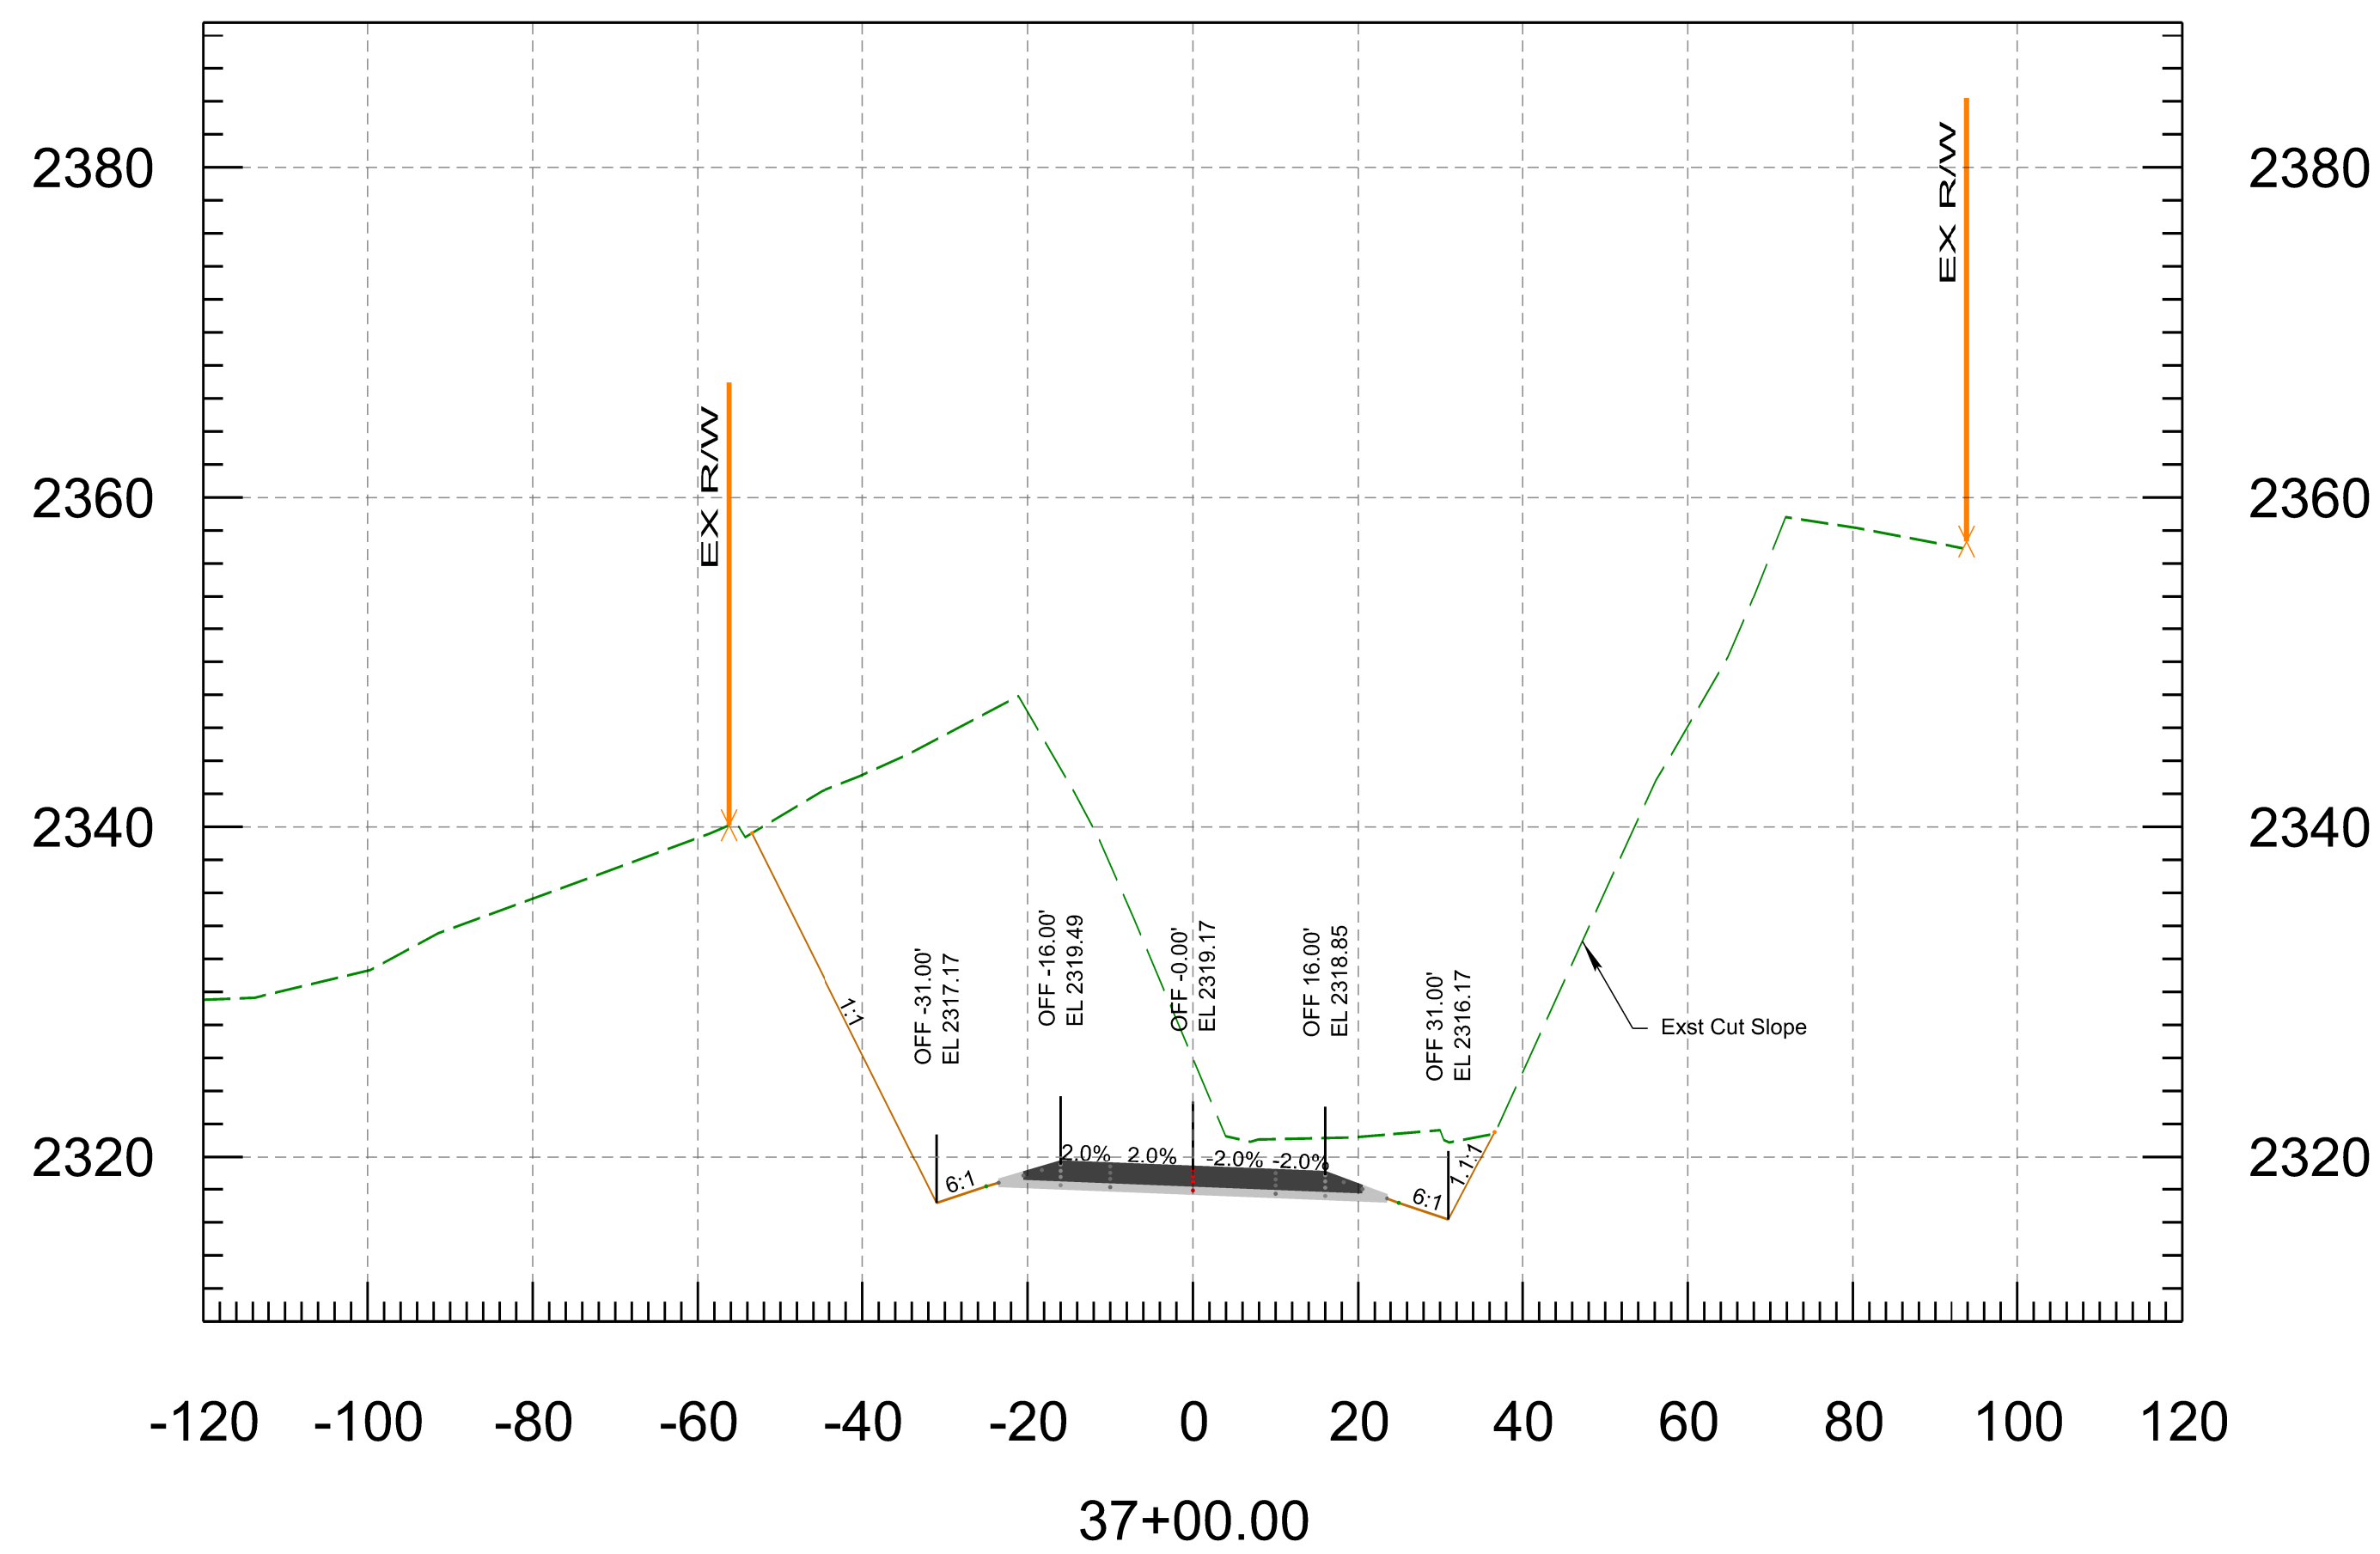


PRELIMINARY  
**STAGE FINAL**  
Review  
NOT FOR  
CONSTRUCTION  
OR RECORDING



	NAME	DATE
DESIGN	N. Harness	3/26
DRAWN	P. Meek	3/36
CHECKED	N. Harness	3/26
TEAM LEADER	E. Eggen	3/26

ARIZONA DEPARTMENT OF TRANSPORTATION  
INFRASTRUCTURE DELIVERY AND OPERATIONS DIVISION  
**ROADWAY DESIGN SECTION**



ROUTE SR 96	F.H.W.A. Arizona Division	STATE ARIZ.	PROJECT NO. 096 YV 010	FEDERAL ID NO. 096-A(200)	SHEET NO. 27	TOTAL SHEETS 37	RECORD DRAWING
MILEPOST	LOCATION NORTH OF HILLSIDE						SHEET OF
STRUCTURE NO.	TRACS NO. F0584 01C						___ OF ___

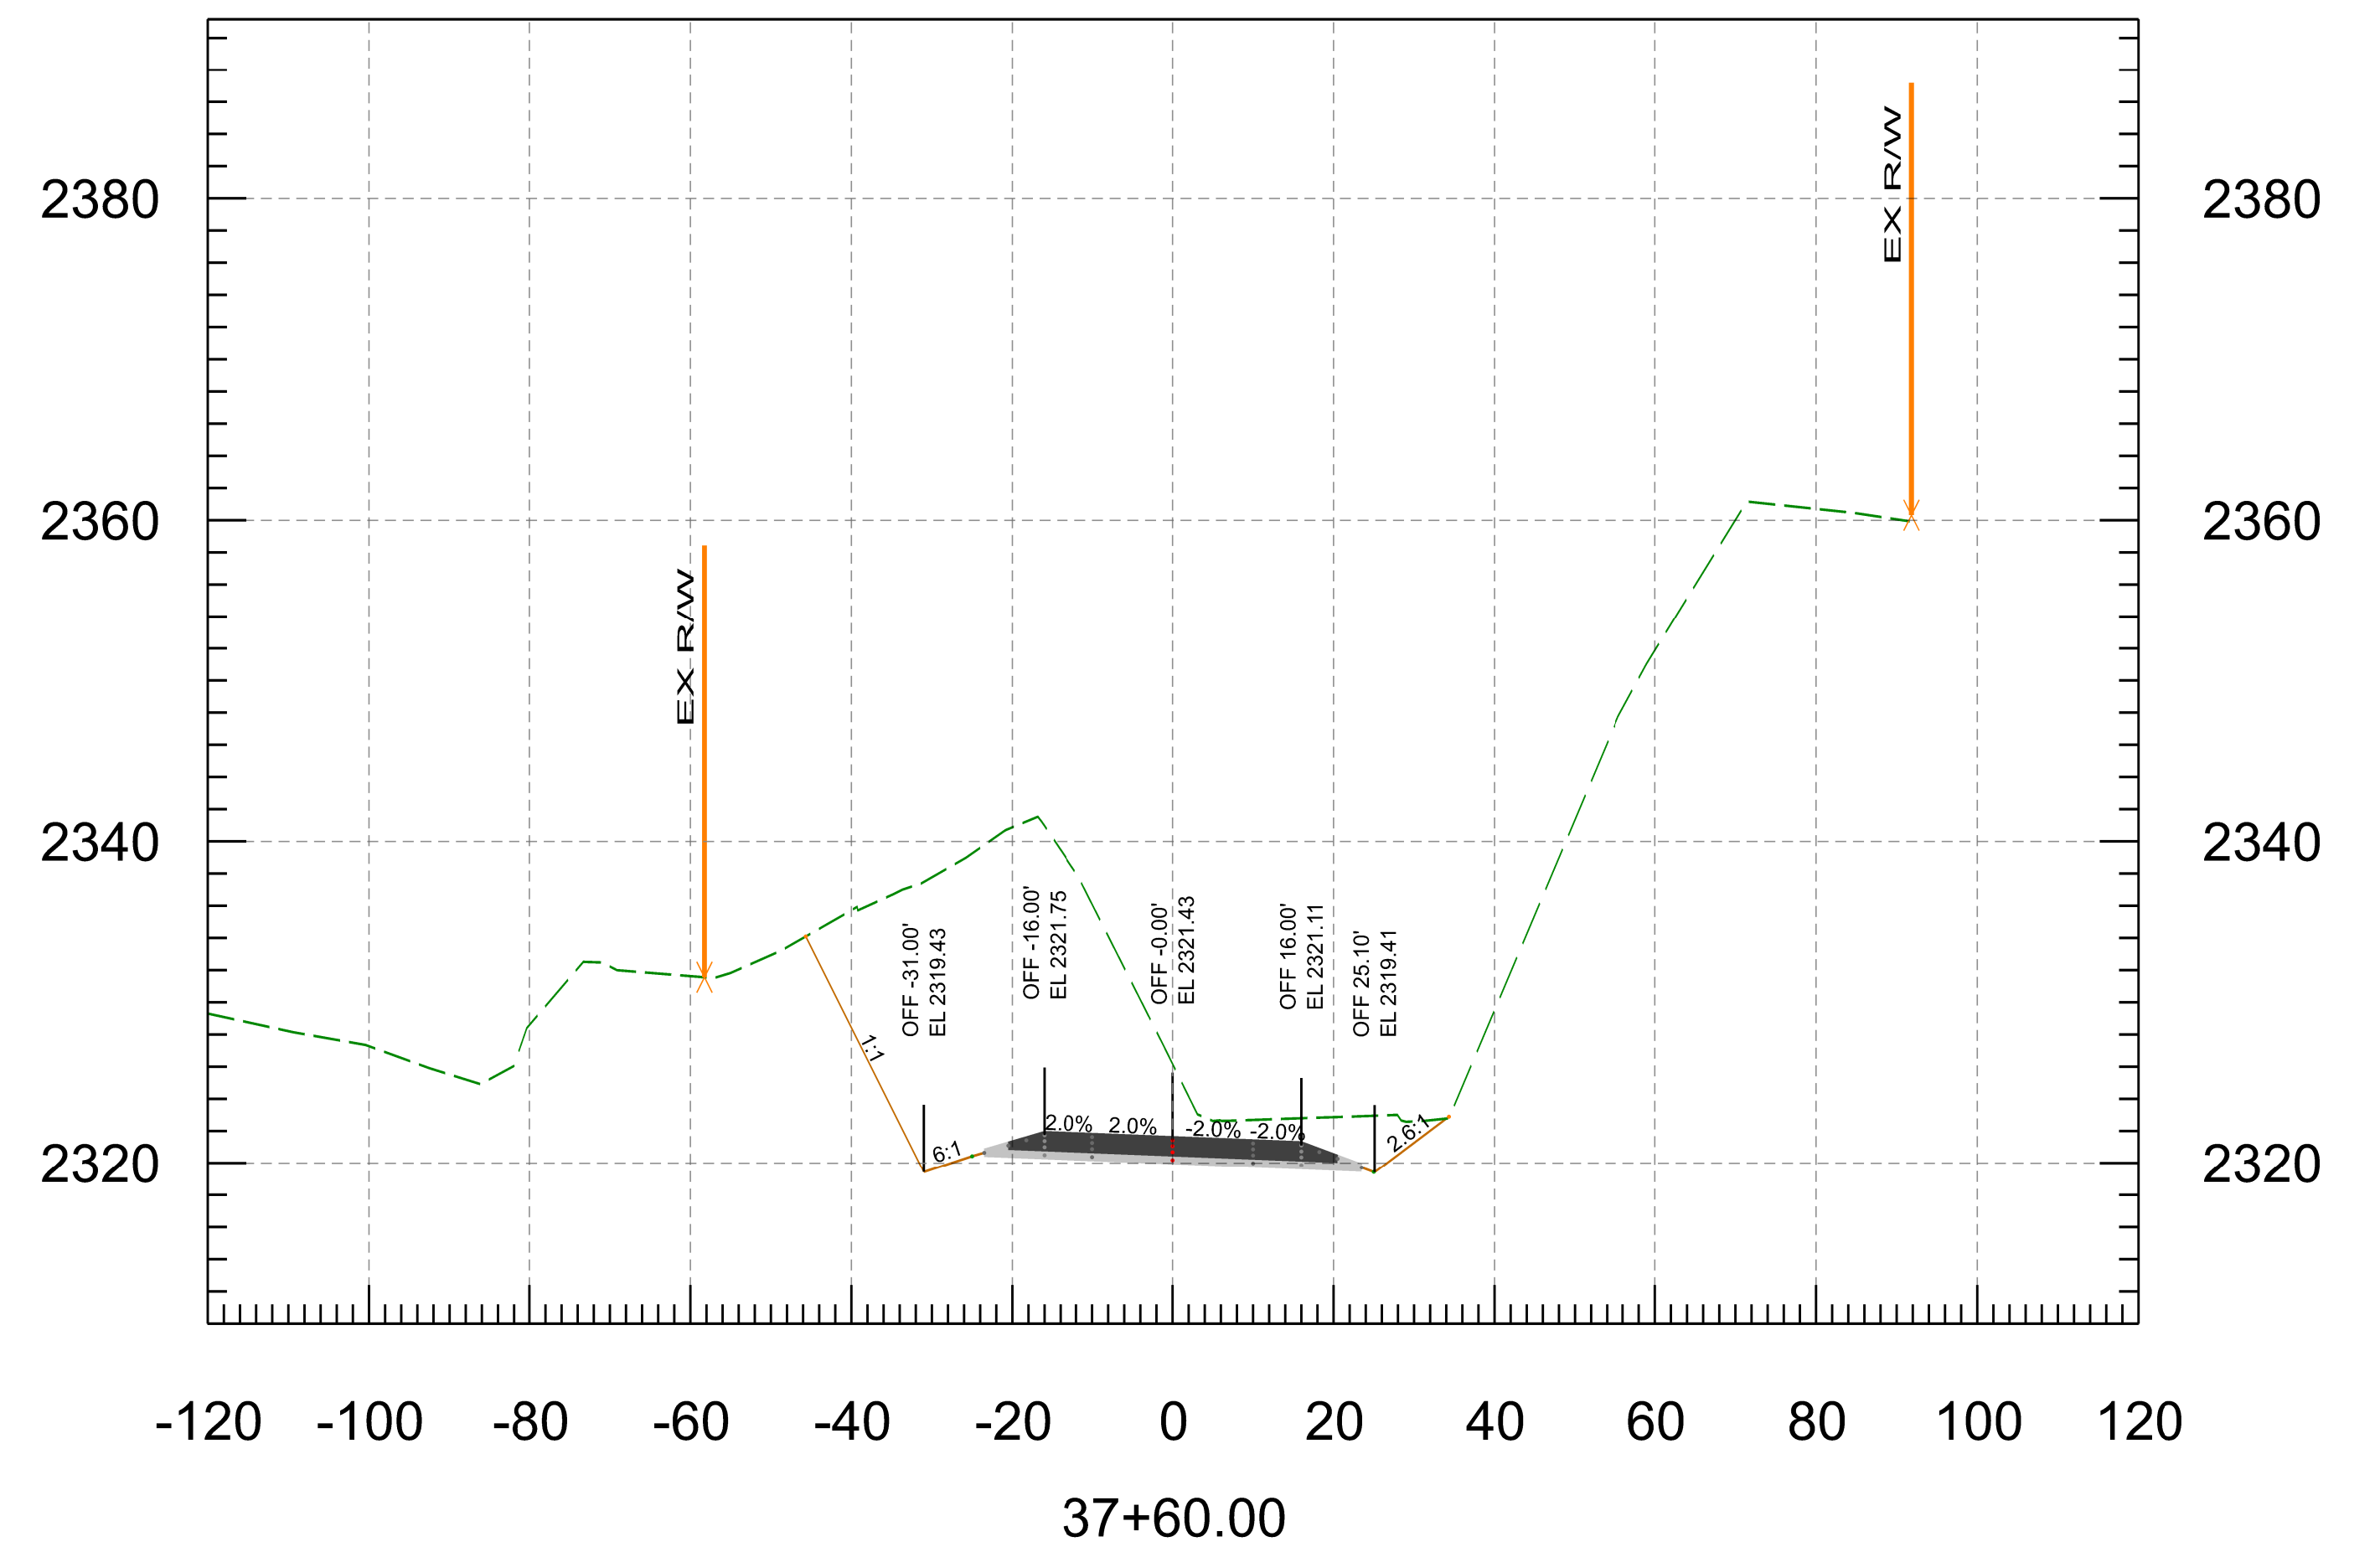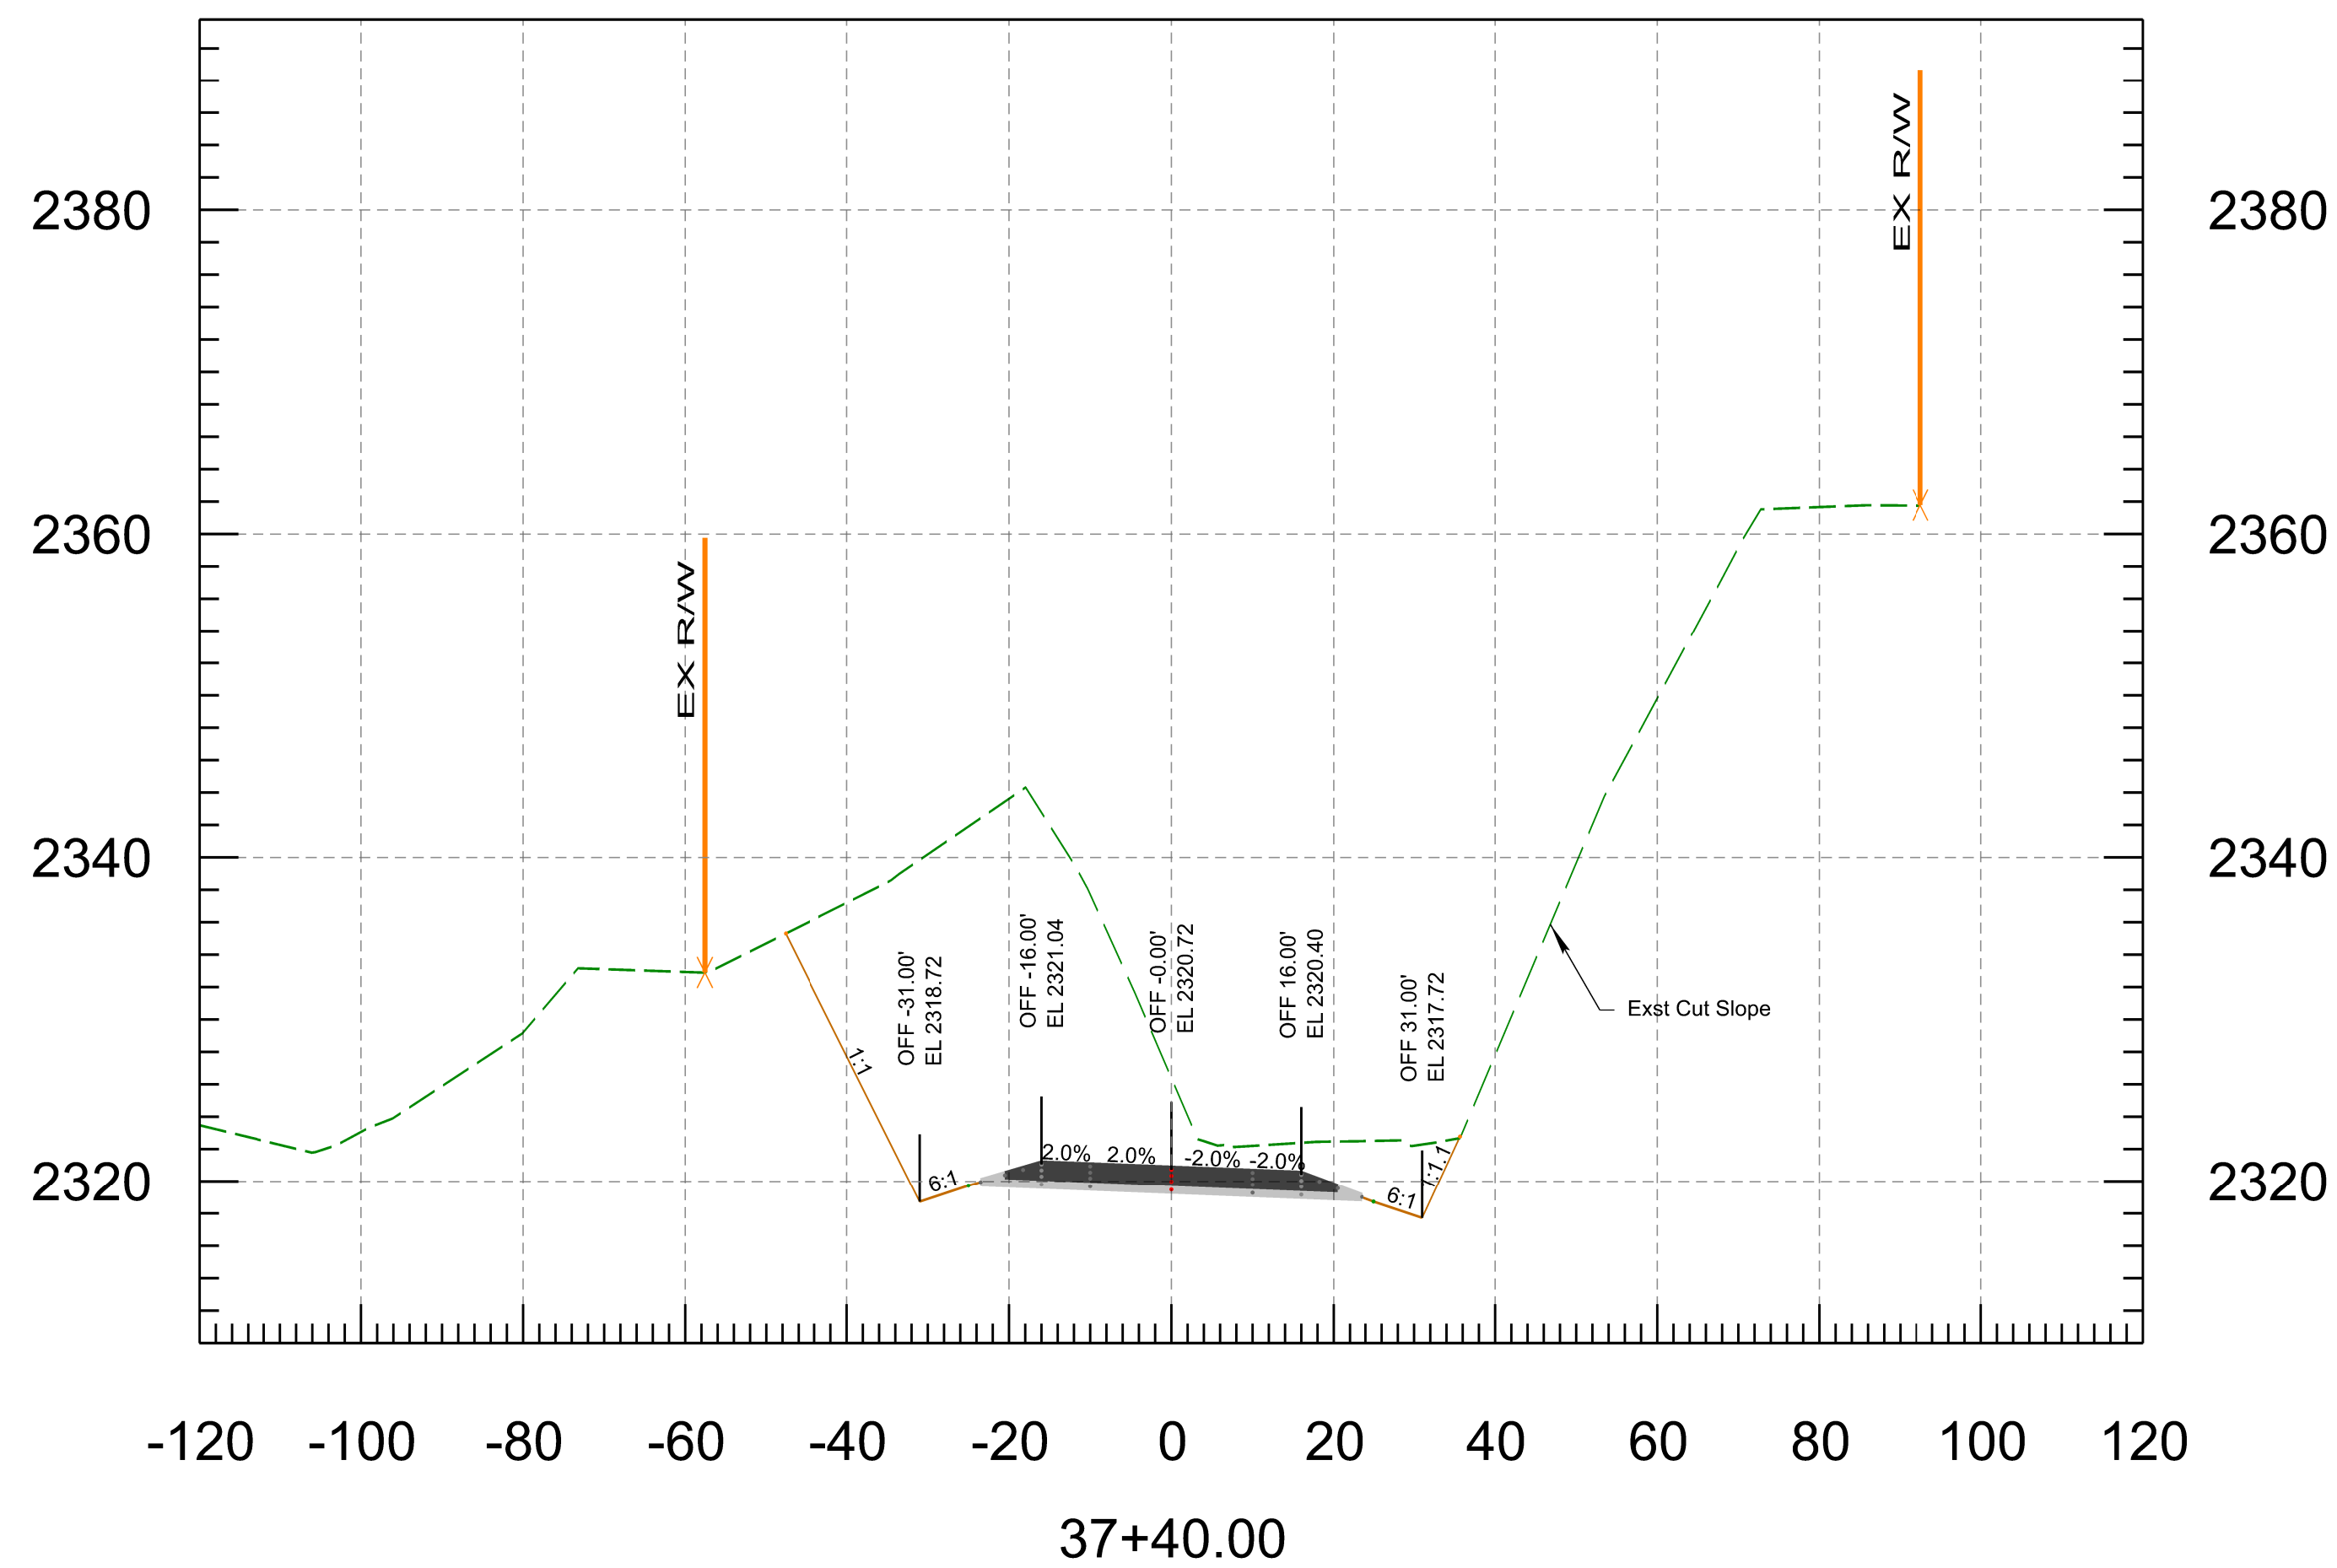



<b>PRELIMINARY</b> <b>STAGE FINAL</b> Review NOT FOR CONSTRUCTION OR RECORDING	NAME	DATE	ARIZONA DEPARTMENT OF TRANSPORTATION INFRASTRUCTURE DELIVERY AND OPERATIONS DIVISION <b>ROADWAY DESIGN SECTION</b>	ROUTE	F.H.W.A. Arizona Division	STATE	PROJECT NO.	FEDERAL ID NO.	SHEET NO.	TOTAL SHEETS	RECORD DRAWING
	DESIGN	N. Harness		3/26		MILEPOST	ARIZ.	096 YV 010	096-A(200)	28	37
	DRAWN	P. Meek		3/36	STRUCTURE NO.	NORTH OF HILLSIDE		SHEET OF			
	CHECKED	N. Harness		3/26	CROSS SECTIONS		TRACS NO. F0584 01C		____ OF ____		
TEAM LEADER	E. Eggen	3/26									

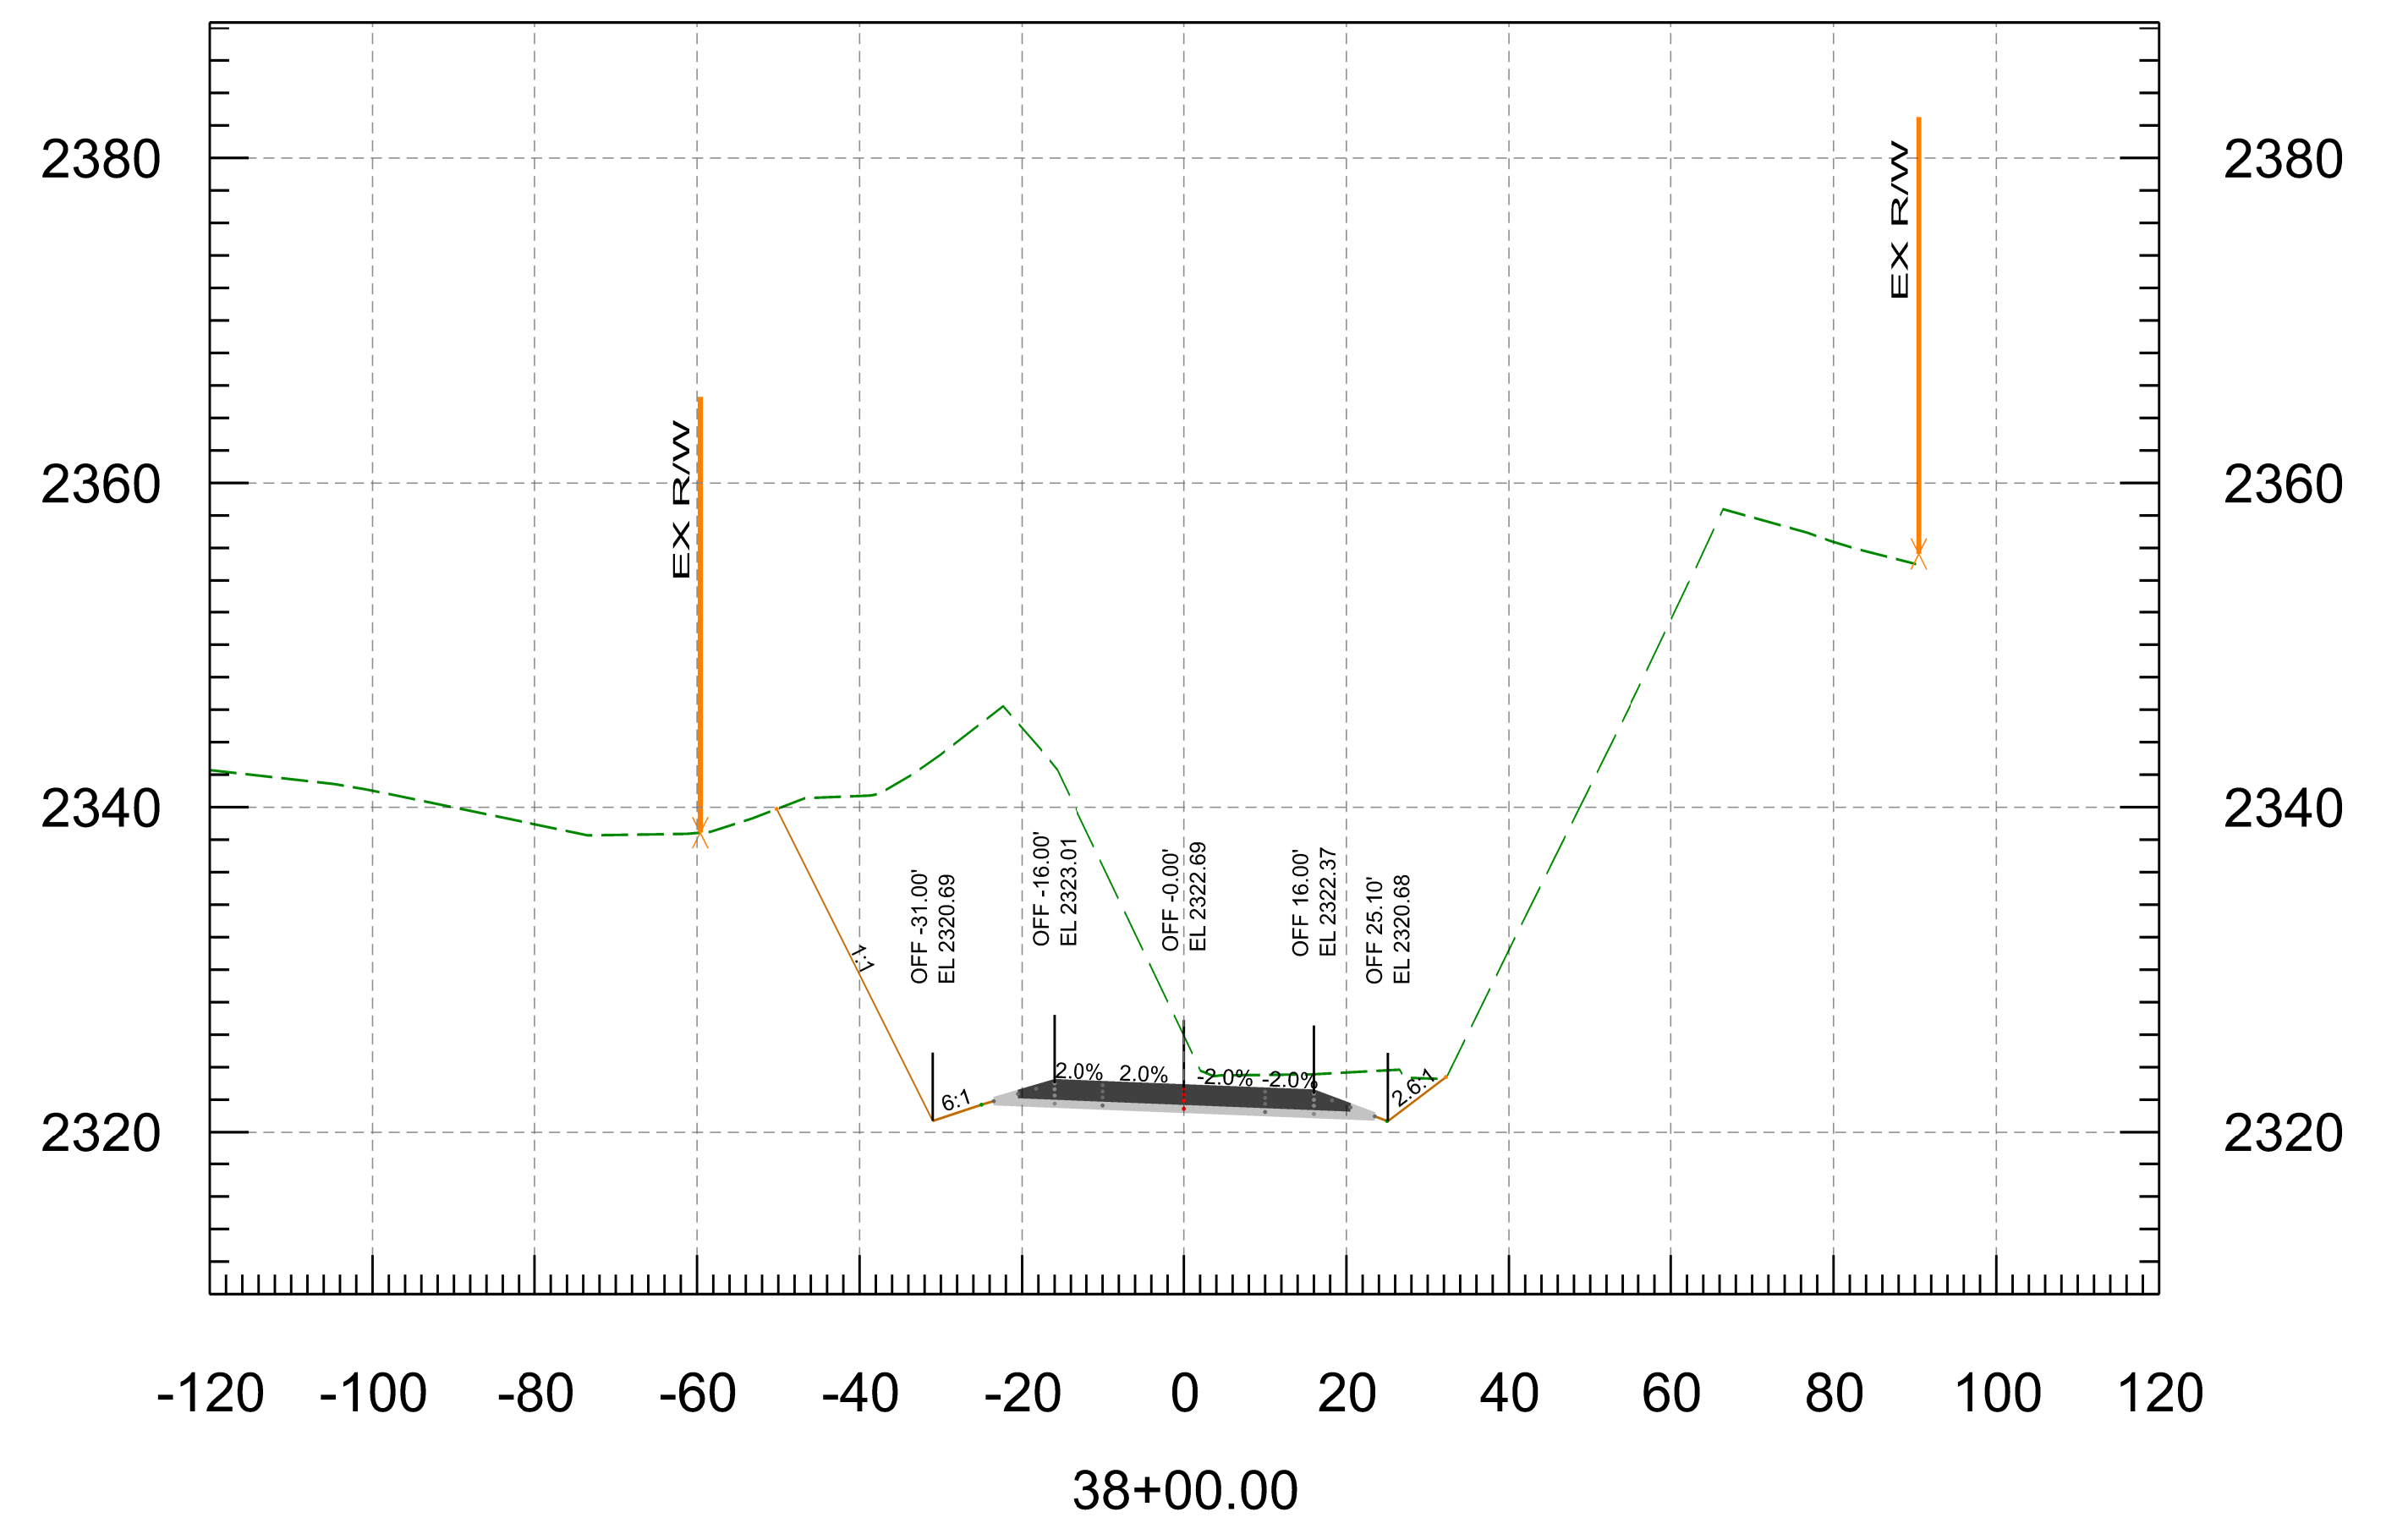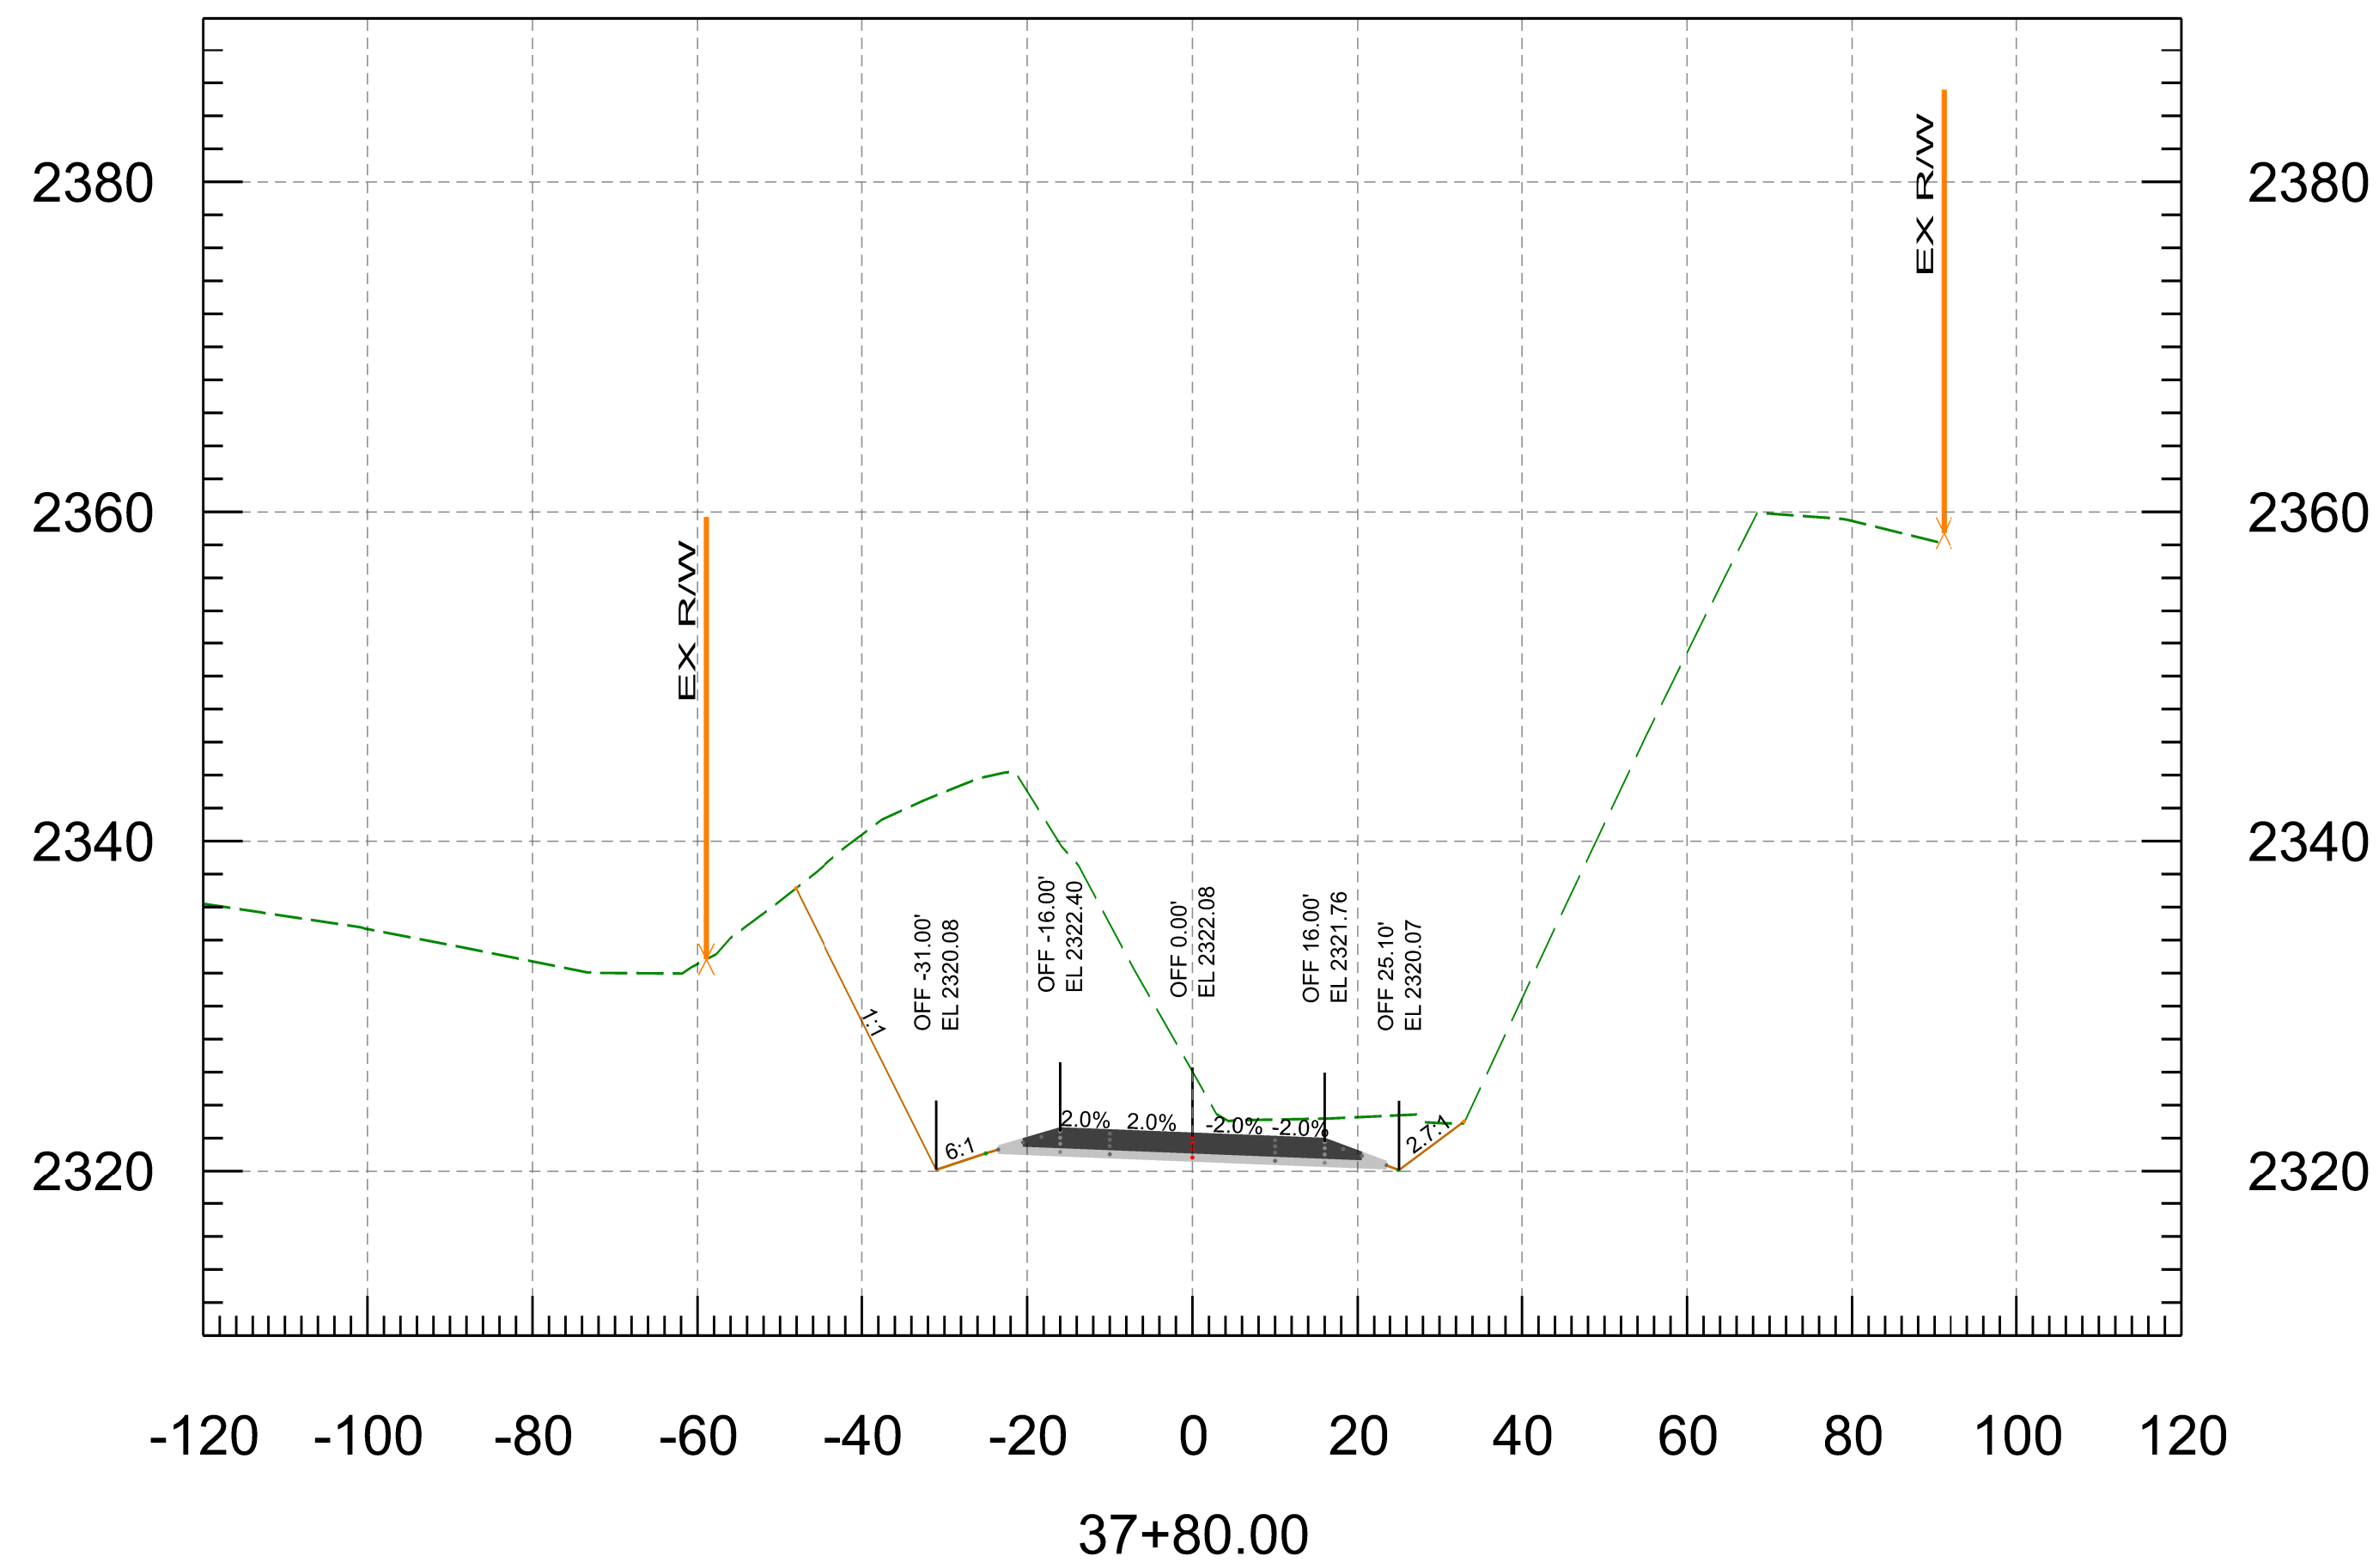



PRELIMINARY <b>STAGE FINAL</b> Review NOT FOR CONSTRUCTION OR RECORDING	NAME	DATE	ARIZONA DEPARTMENT OF TRANSPORTATION INFRASTRUCTURE DELIVERY AND OPERATIONS DIVISION <b>ROADWAY DESIGN SECTION</b>	ROUTE	F.H.W.A. Arizona Division STATE ARIZ.	PROJECT NO.	FEDERAL ID NO.	SHEET NO.	TOTAL SHEETS	RECORD DRAWING
	DESIGN	3/26		SR 96		096 YV 010	096-A(200)	29	37	
	DRAWN	3/36		MILEPOST		LOCATION NORTH OF HILLSIDE				SHEET OF
	CHECKED	3/26		STRUCTURE NO.		TRACS NO. F0584 01C				____ OF ____
	TEAM LEADER	3/26								

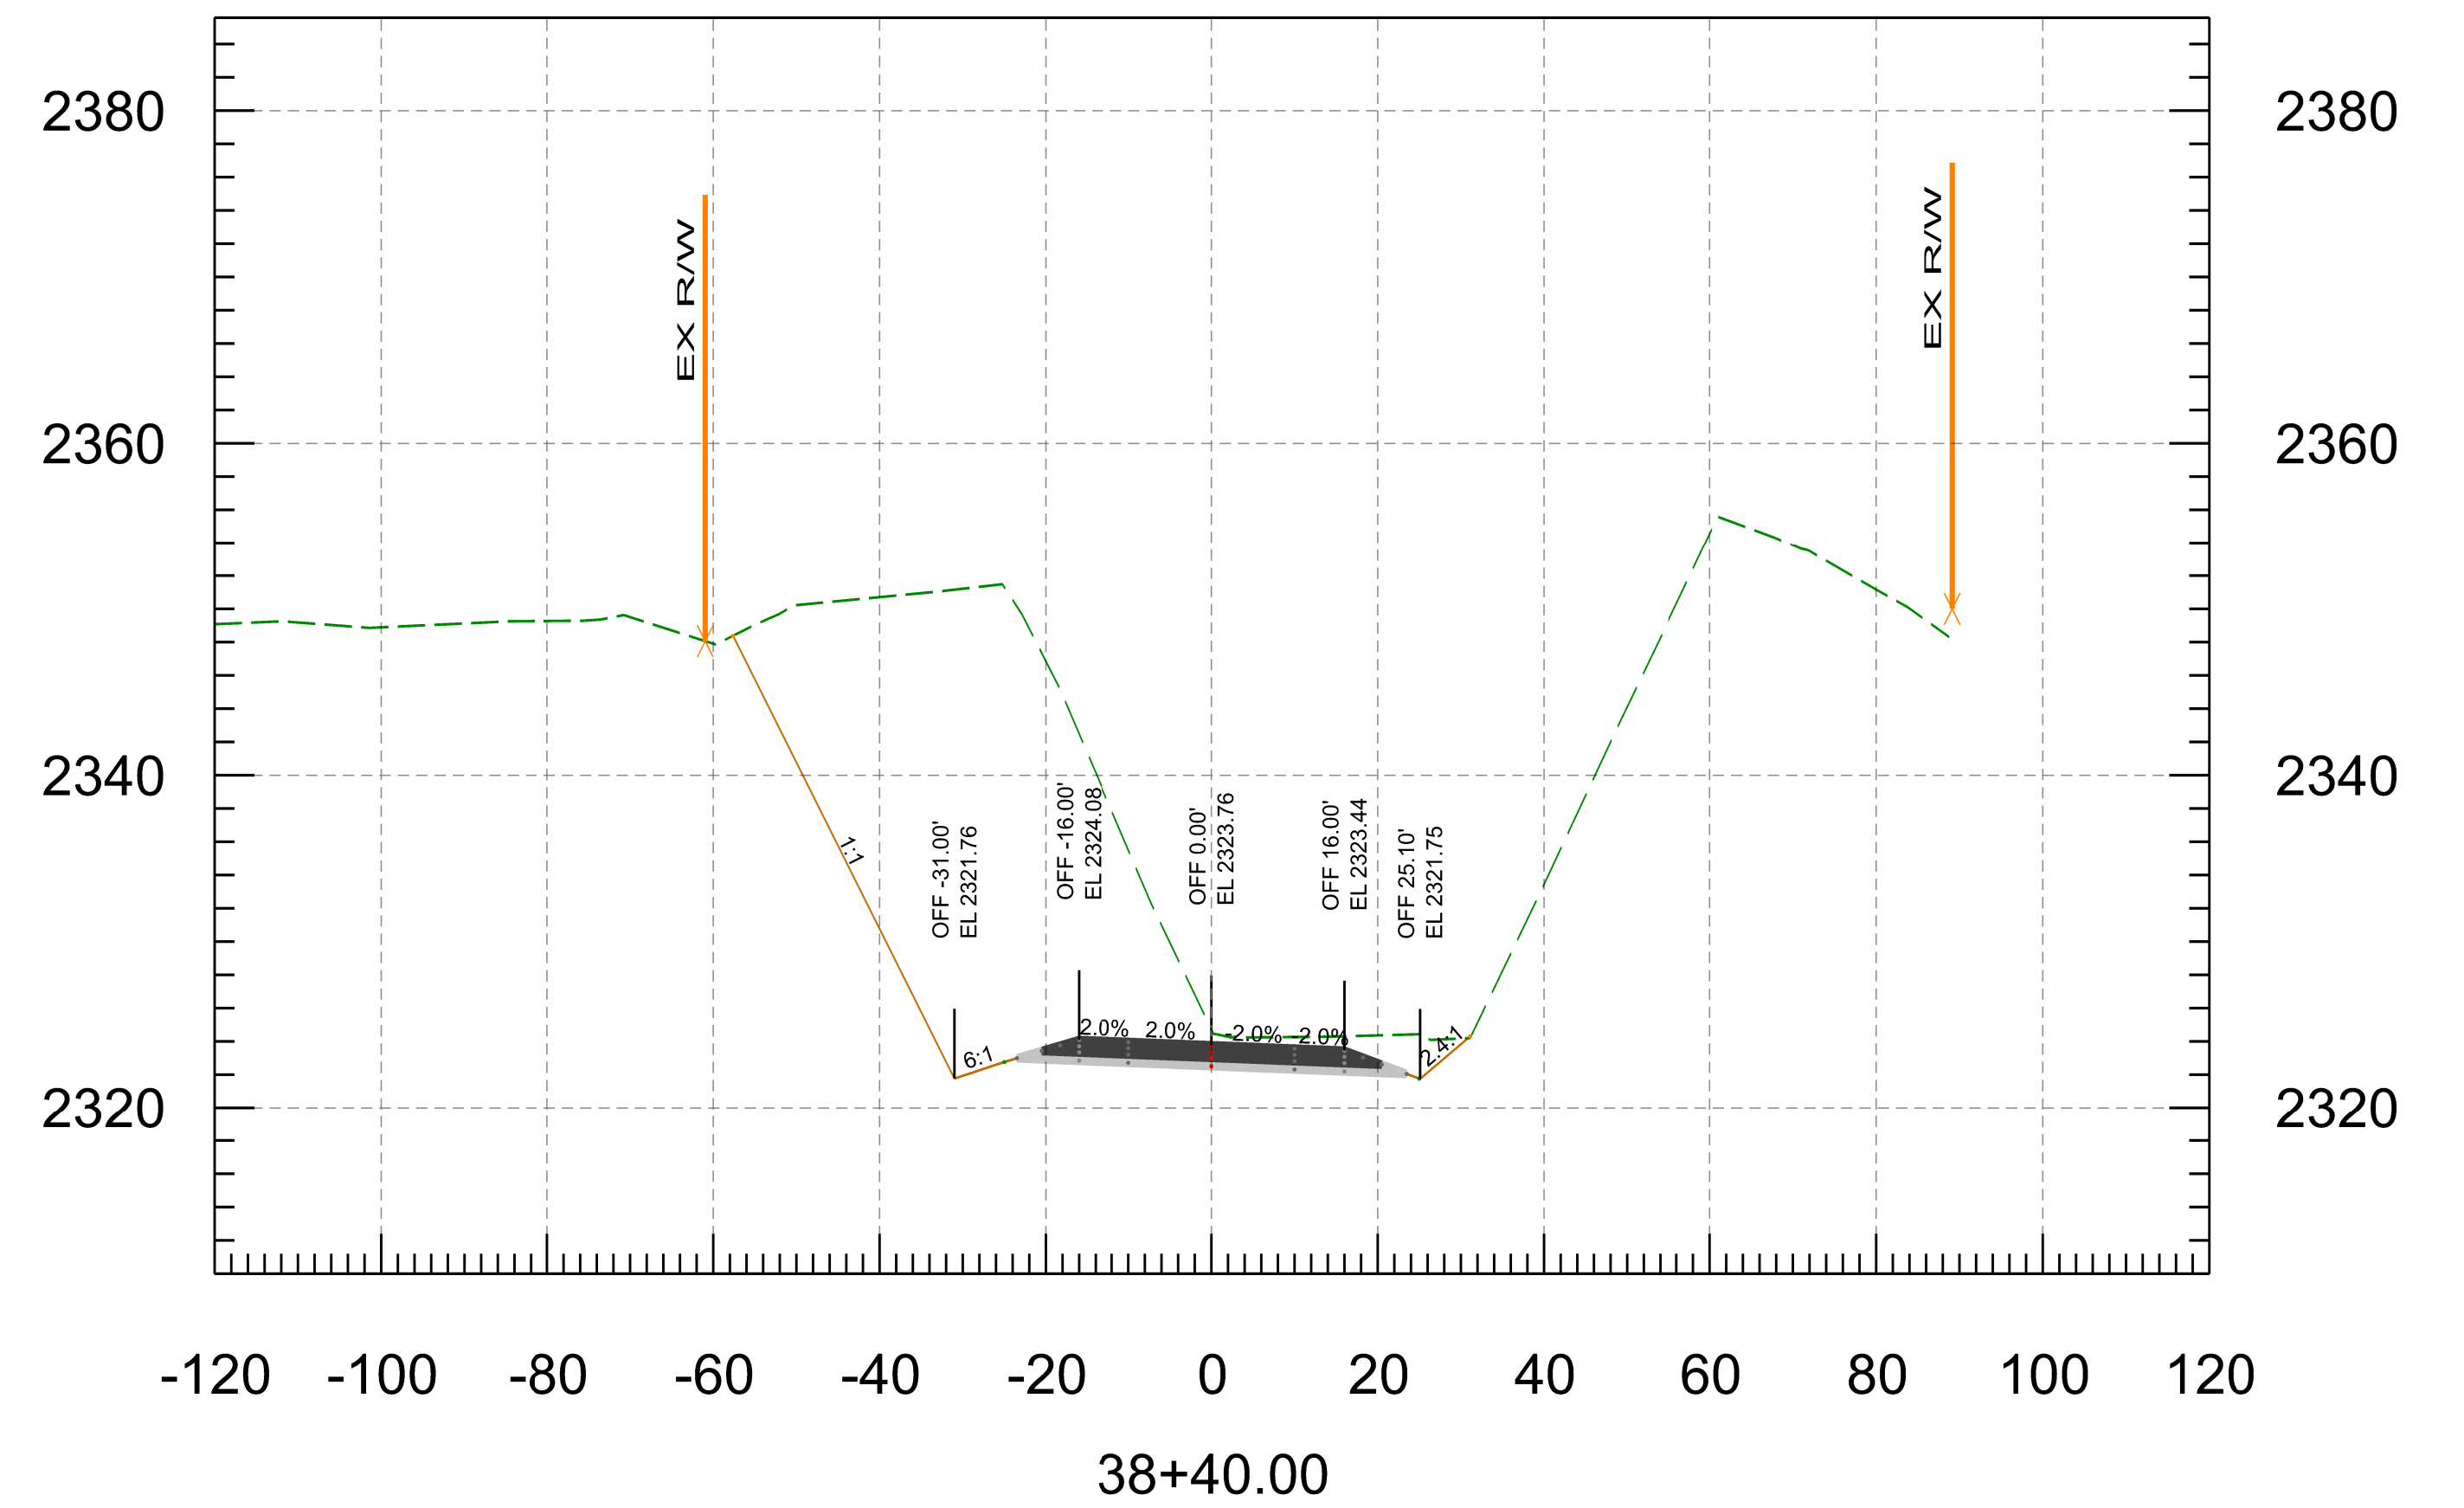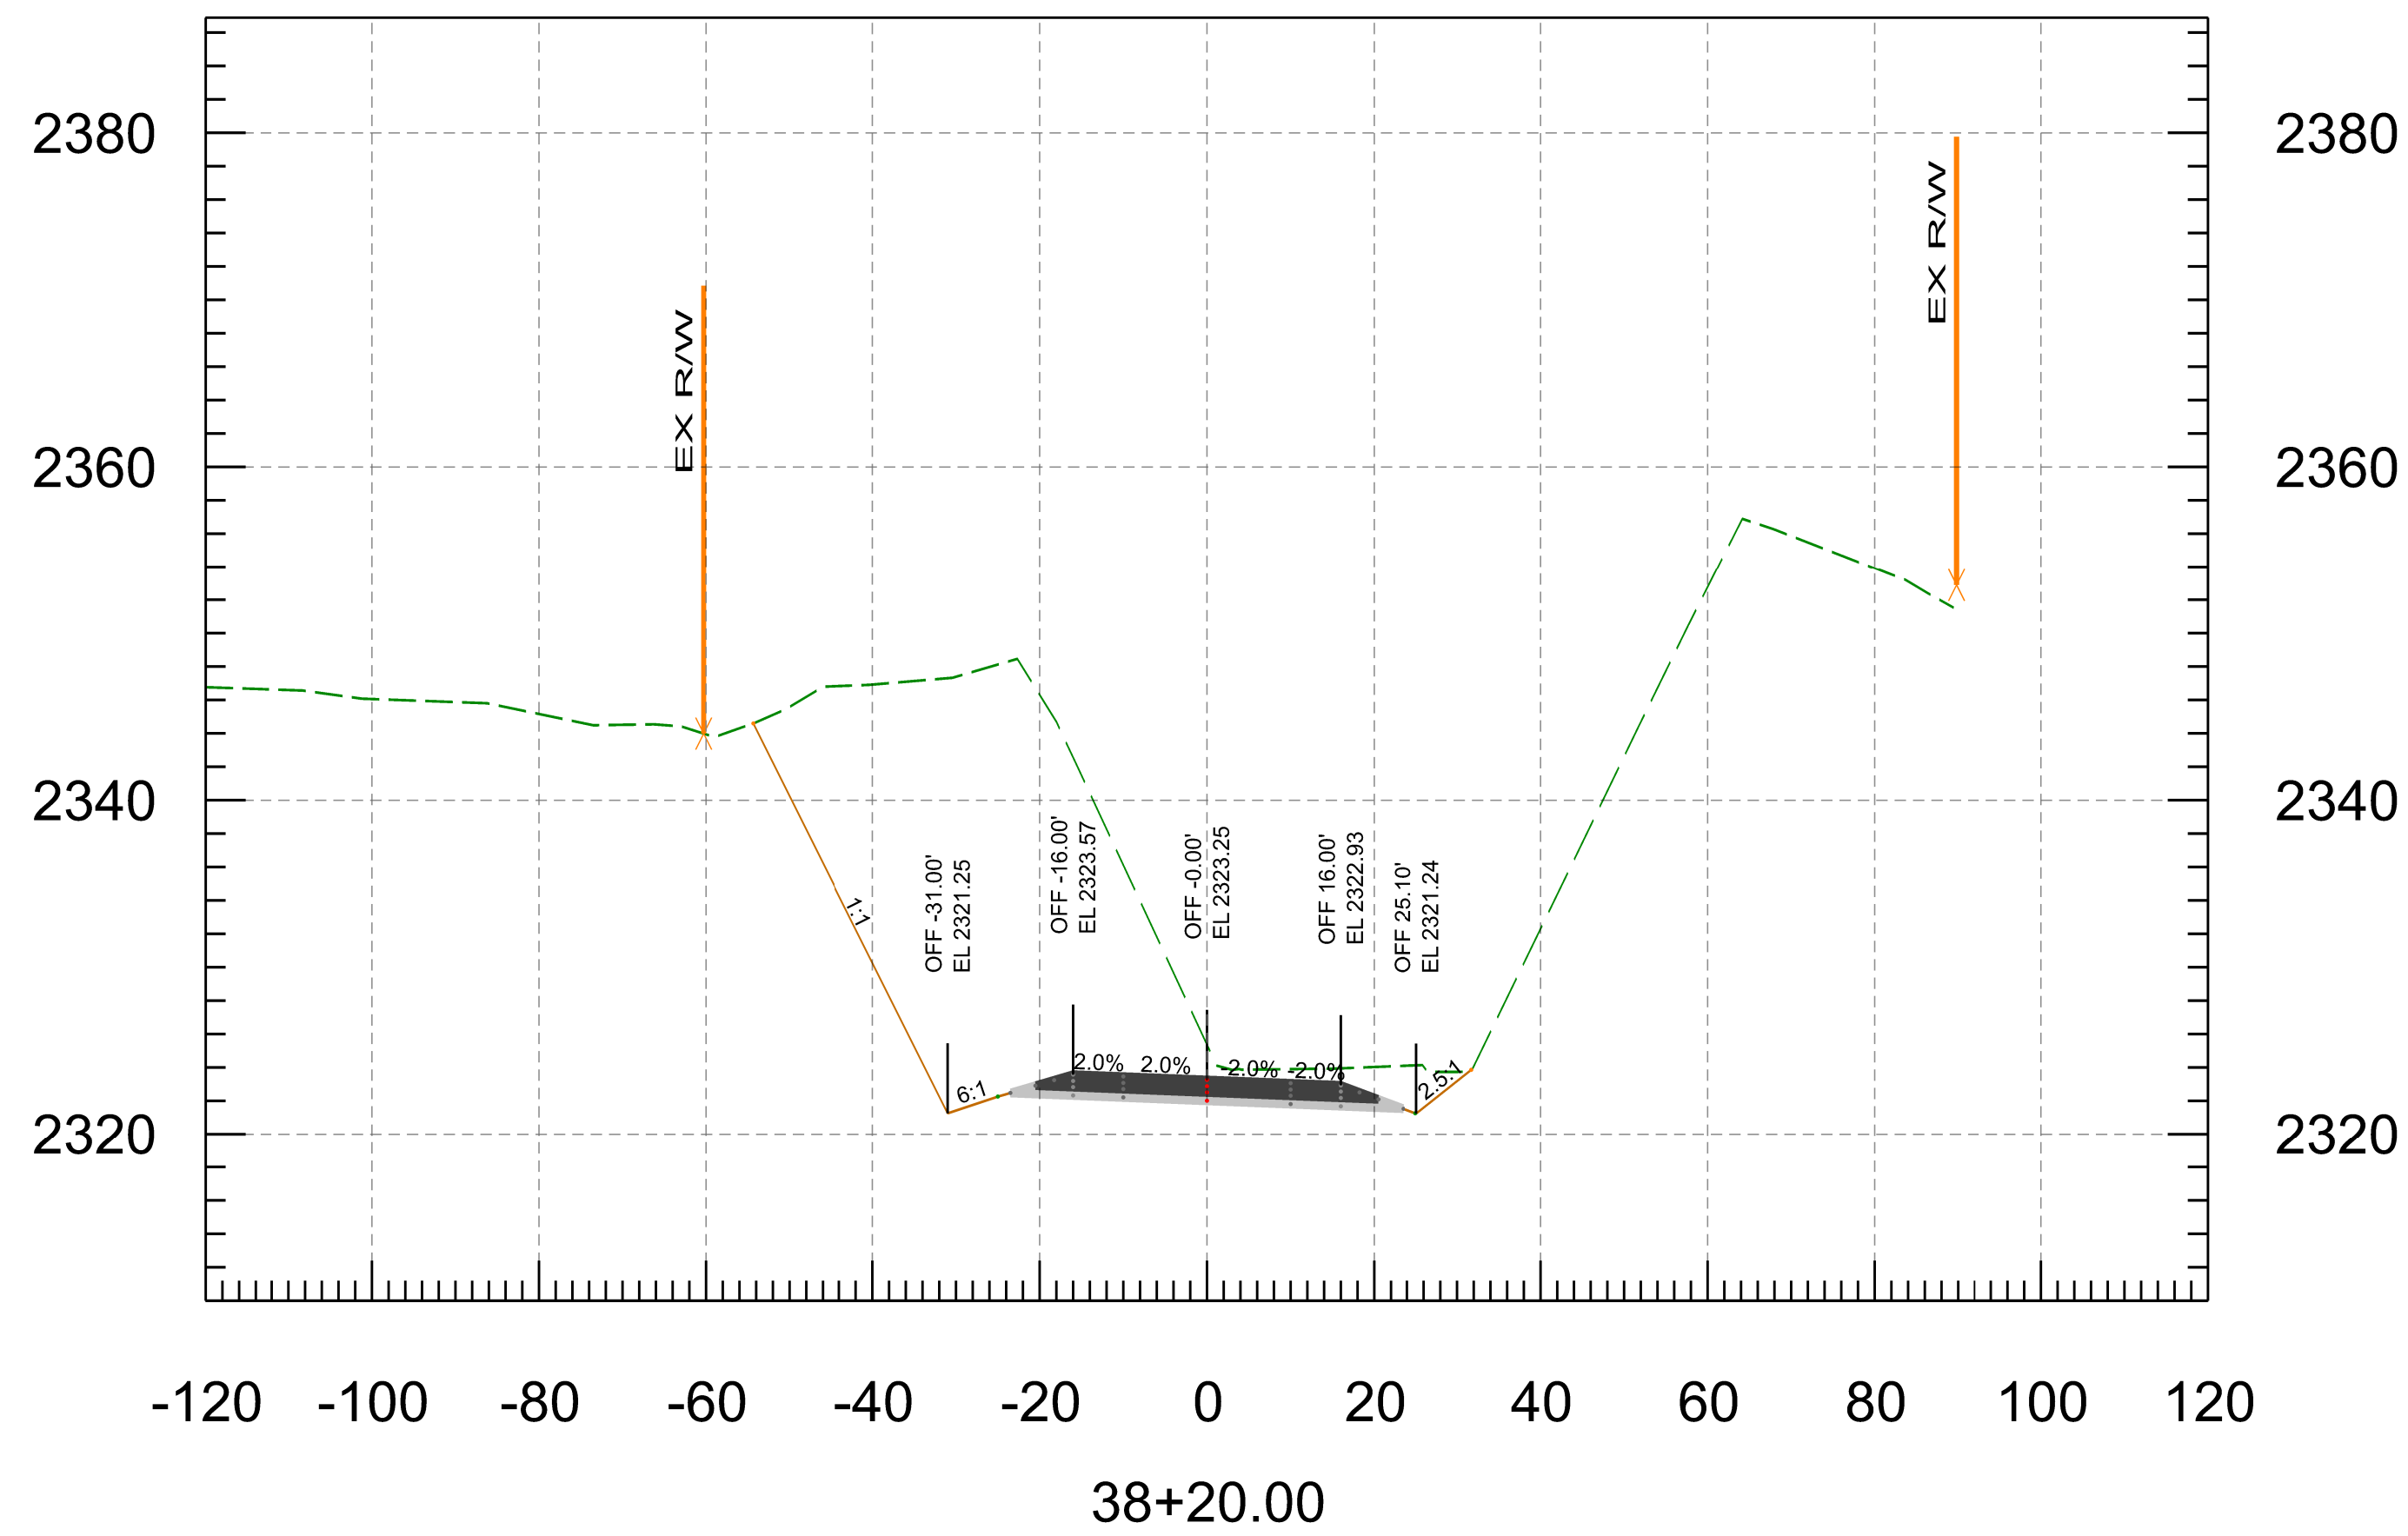





PRELIMINARY <b>STAGE FINAL</b> Review NOT FOR CONSTRUCTION OR RECORDING	NAME	DATE	ARIZONA DEPARTMENT OF TRANSPORTATION INFRASTRUCTURE DELIVERY AND OPERATIONS DIVISION <b>ROADWAY DESIGN SECTION</b>	ROUTE	F.H.W.A. Arizona Division STATE ARIZ.	PROJECT NO.	FEDERAL ID NO.	SHEET NO.	TOTAL SHEETS	RECORD DRAWING
	DESIGN	3/26		SR 96		096 YV 010	096-A(200)	30	37	
	DRAWN	3/36		MILEPOST		LOCATION NORTH OF HILLSIDE				SHEET OF
	CHECKED	3/26		STRUCTURE NO.		TRACS NO. F0584 01C				___ OF ___
	TEAM LEADER	3/26								

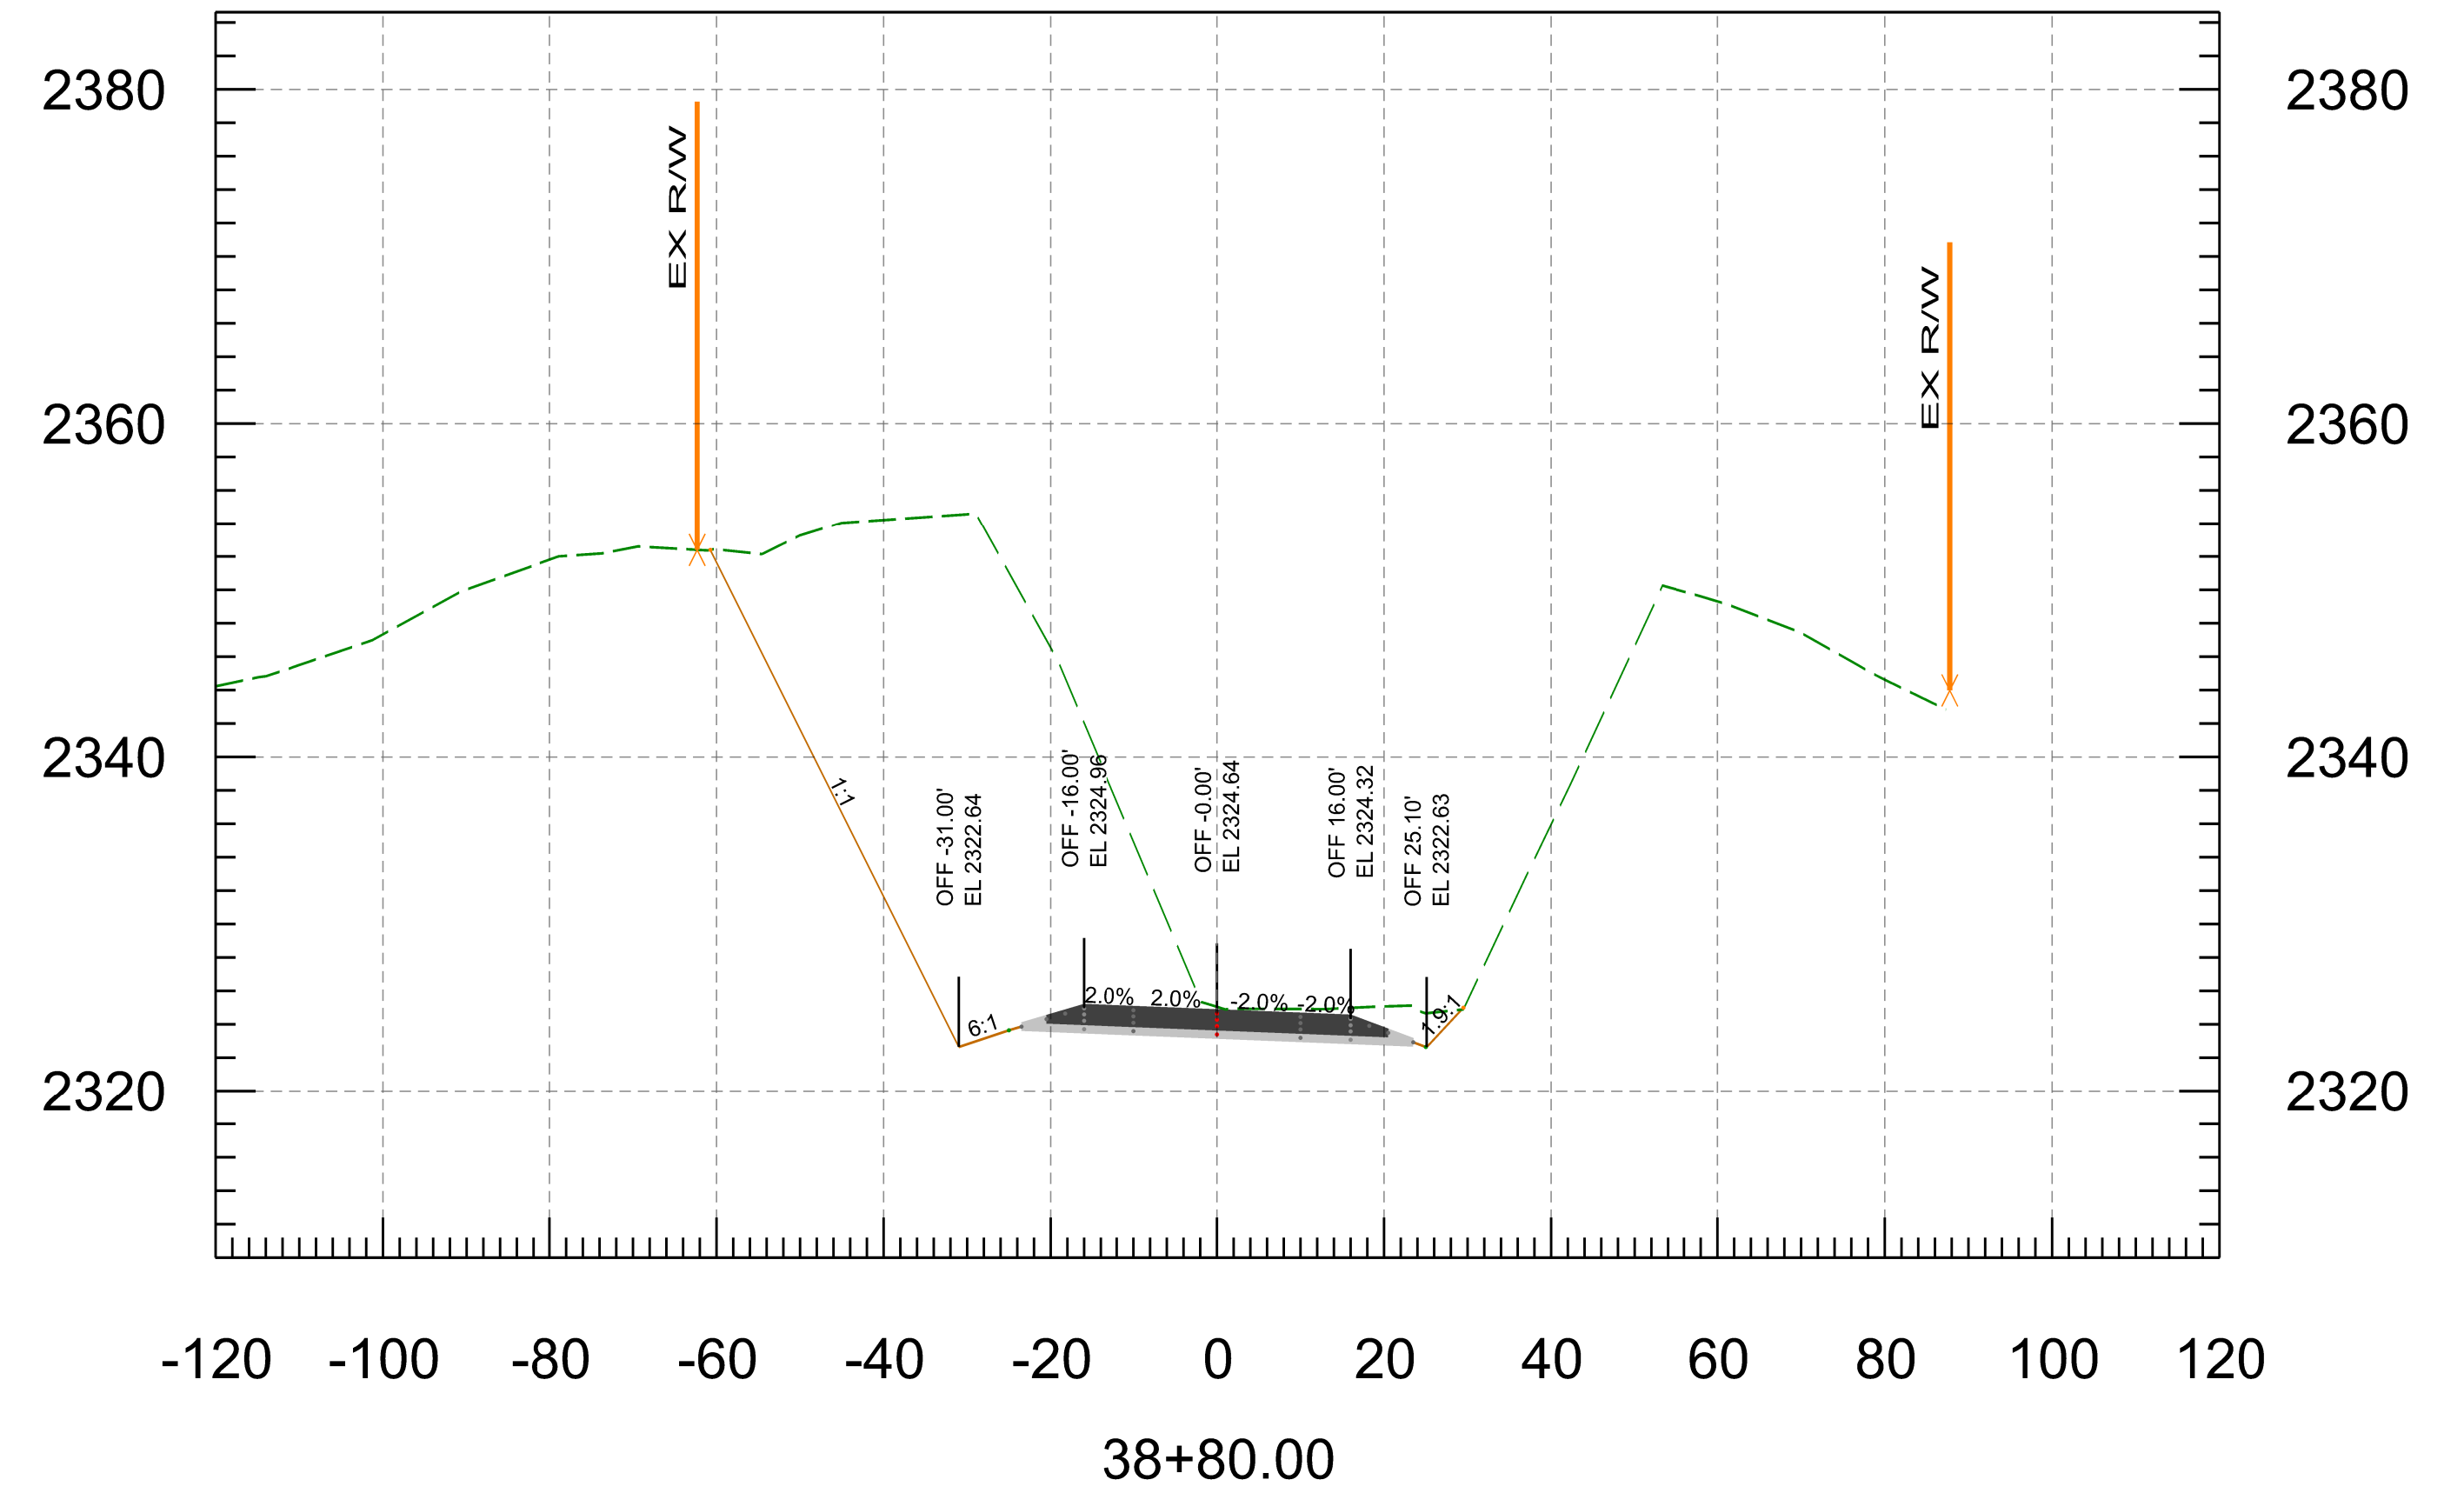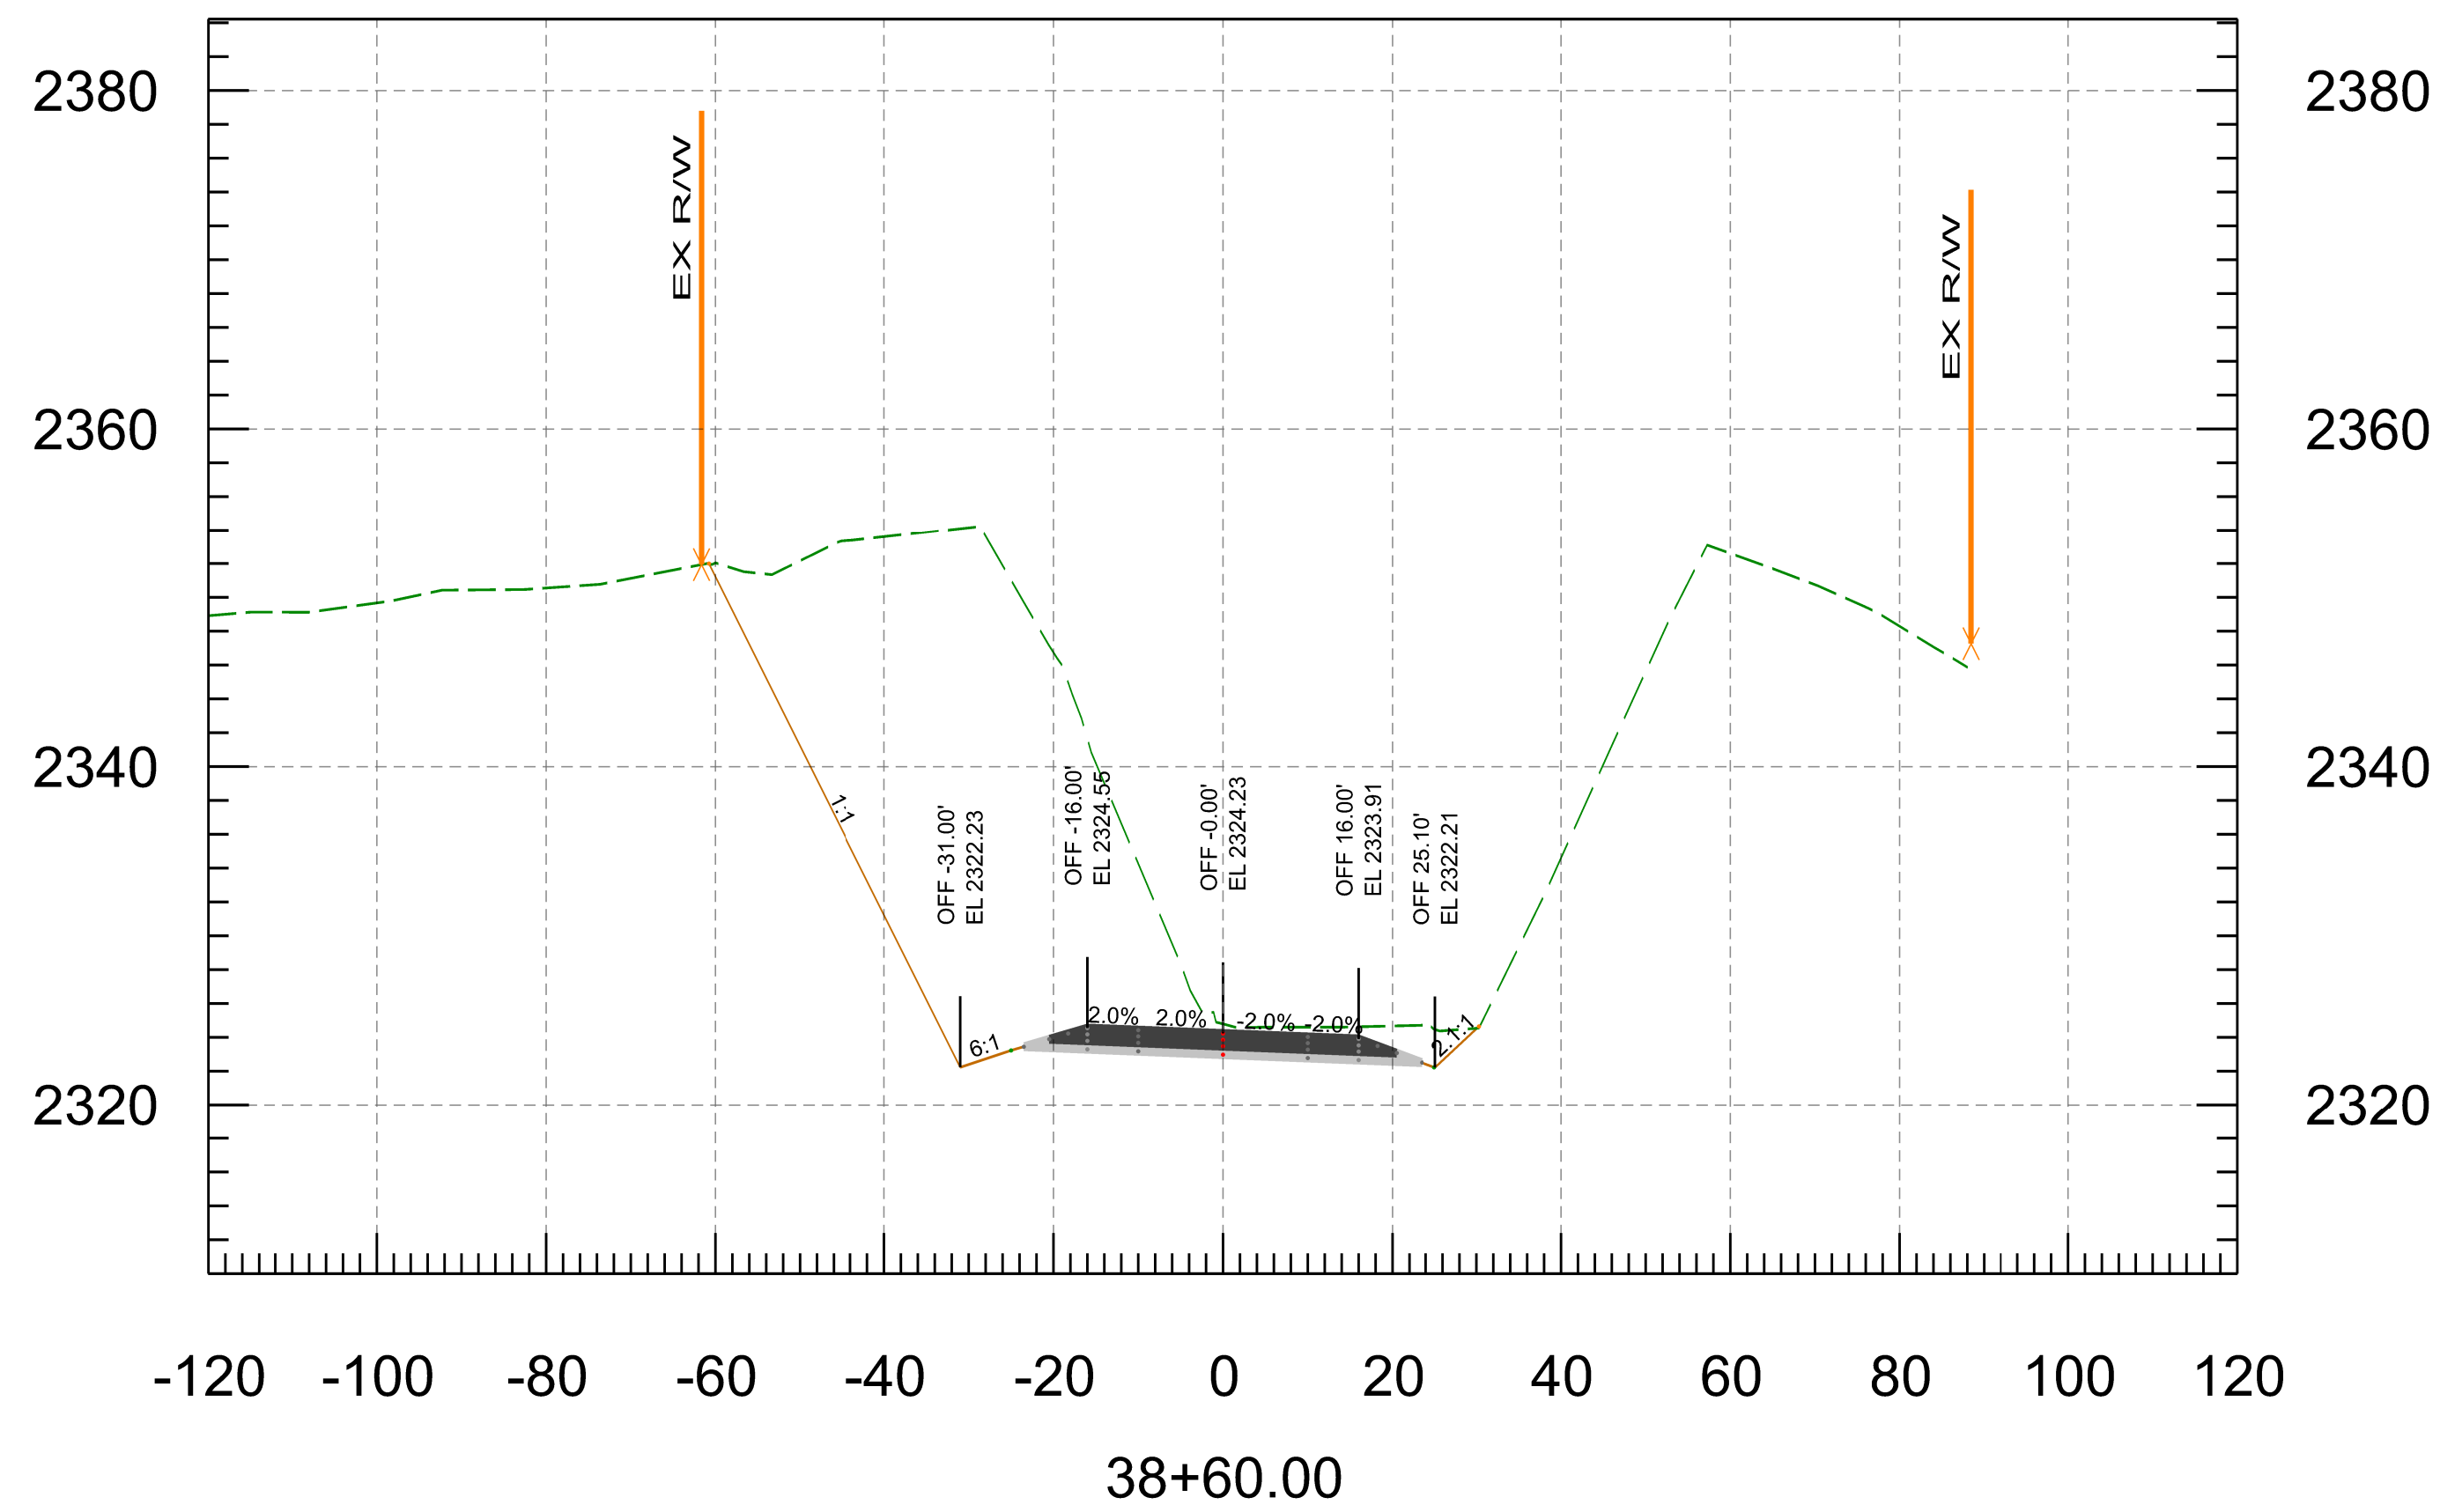

PRELIMINARY <b>STAGE FINAL</b> Review NOT FOR CONSTRUCTION OR RECORDING	NAME	DATE	ARIZONA DEPARTMENT OF TRANSPORTATION INFRASTRUCTURE DELIVERY AND OPERATIONS DIVISION <b>ROADWAY DESIGN SECTION</b>	ROUTE	F.H.W.A. Arizona Division STATE ARIZ.	PROJECT NO.	FEDERAL ID NO.	SHEET NO.	TOTAL SHEETS	RECORD DRAWING	
	DESIGN	3/26		SR 96		096 YV 010	096-A(200)	31	37		
	DRAWN	3/36		MILEPOST		LOCATION NORTH OF HILLSIDE				SHEET	OF
	CHECKED	3/26		STRUCTURE NO.		TRACS NO. F0584 01C				_____	OF _____
	TEAM LEADER	3/26									

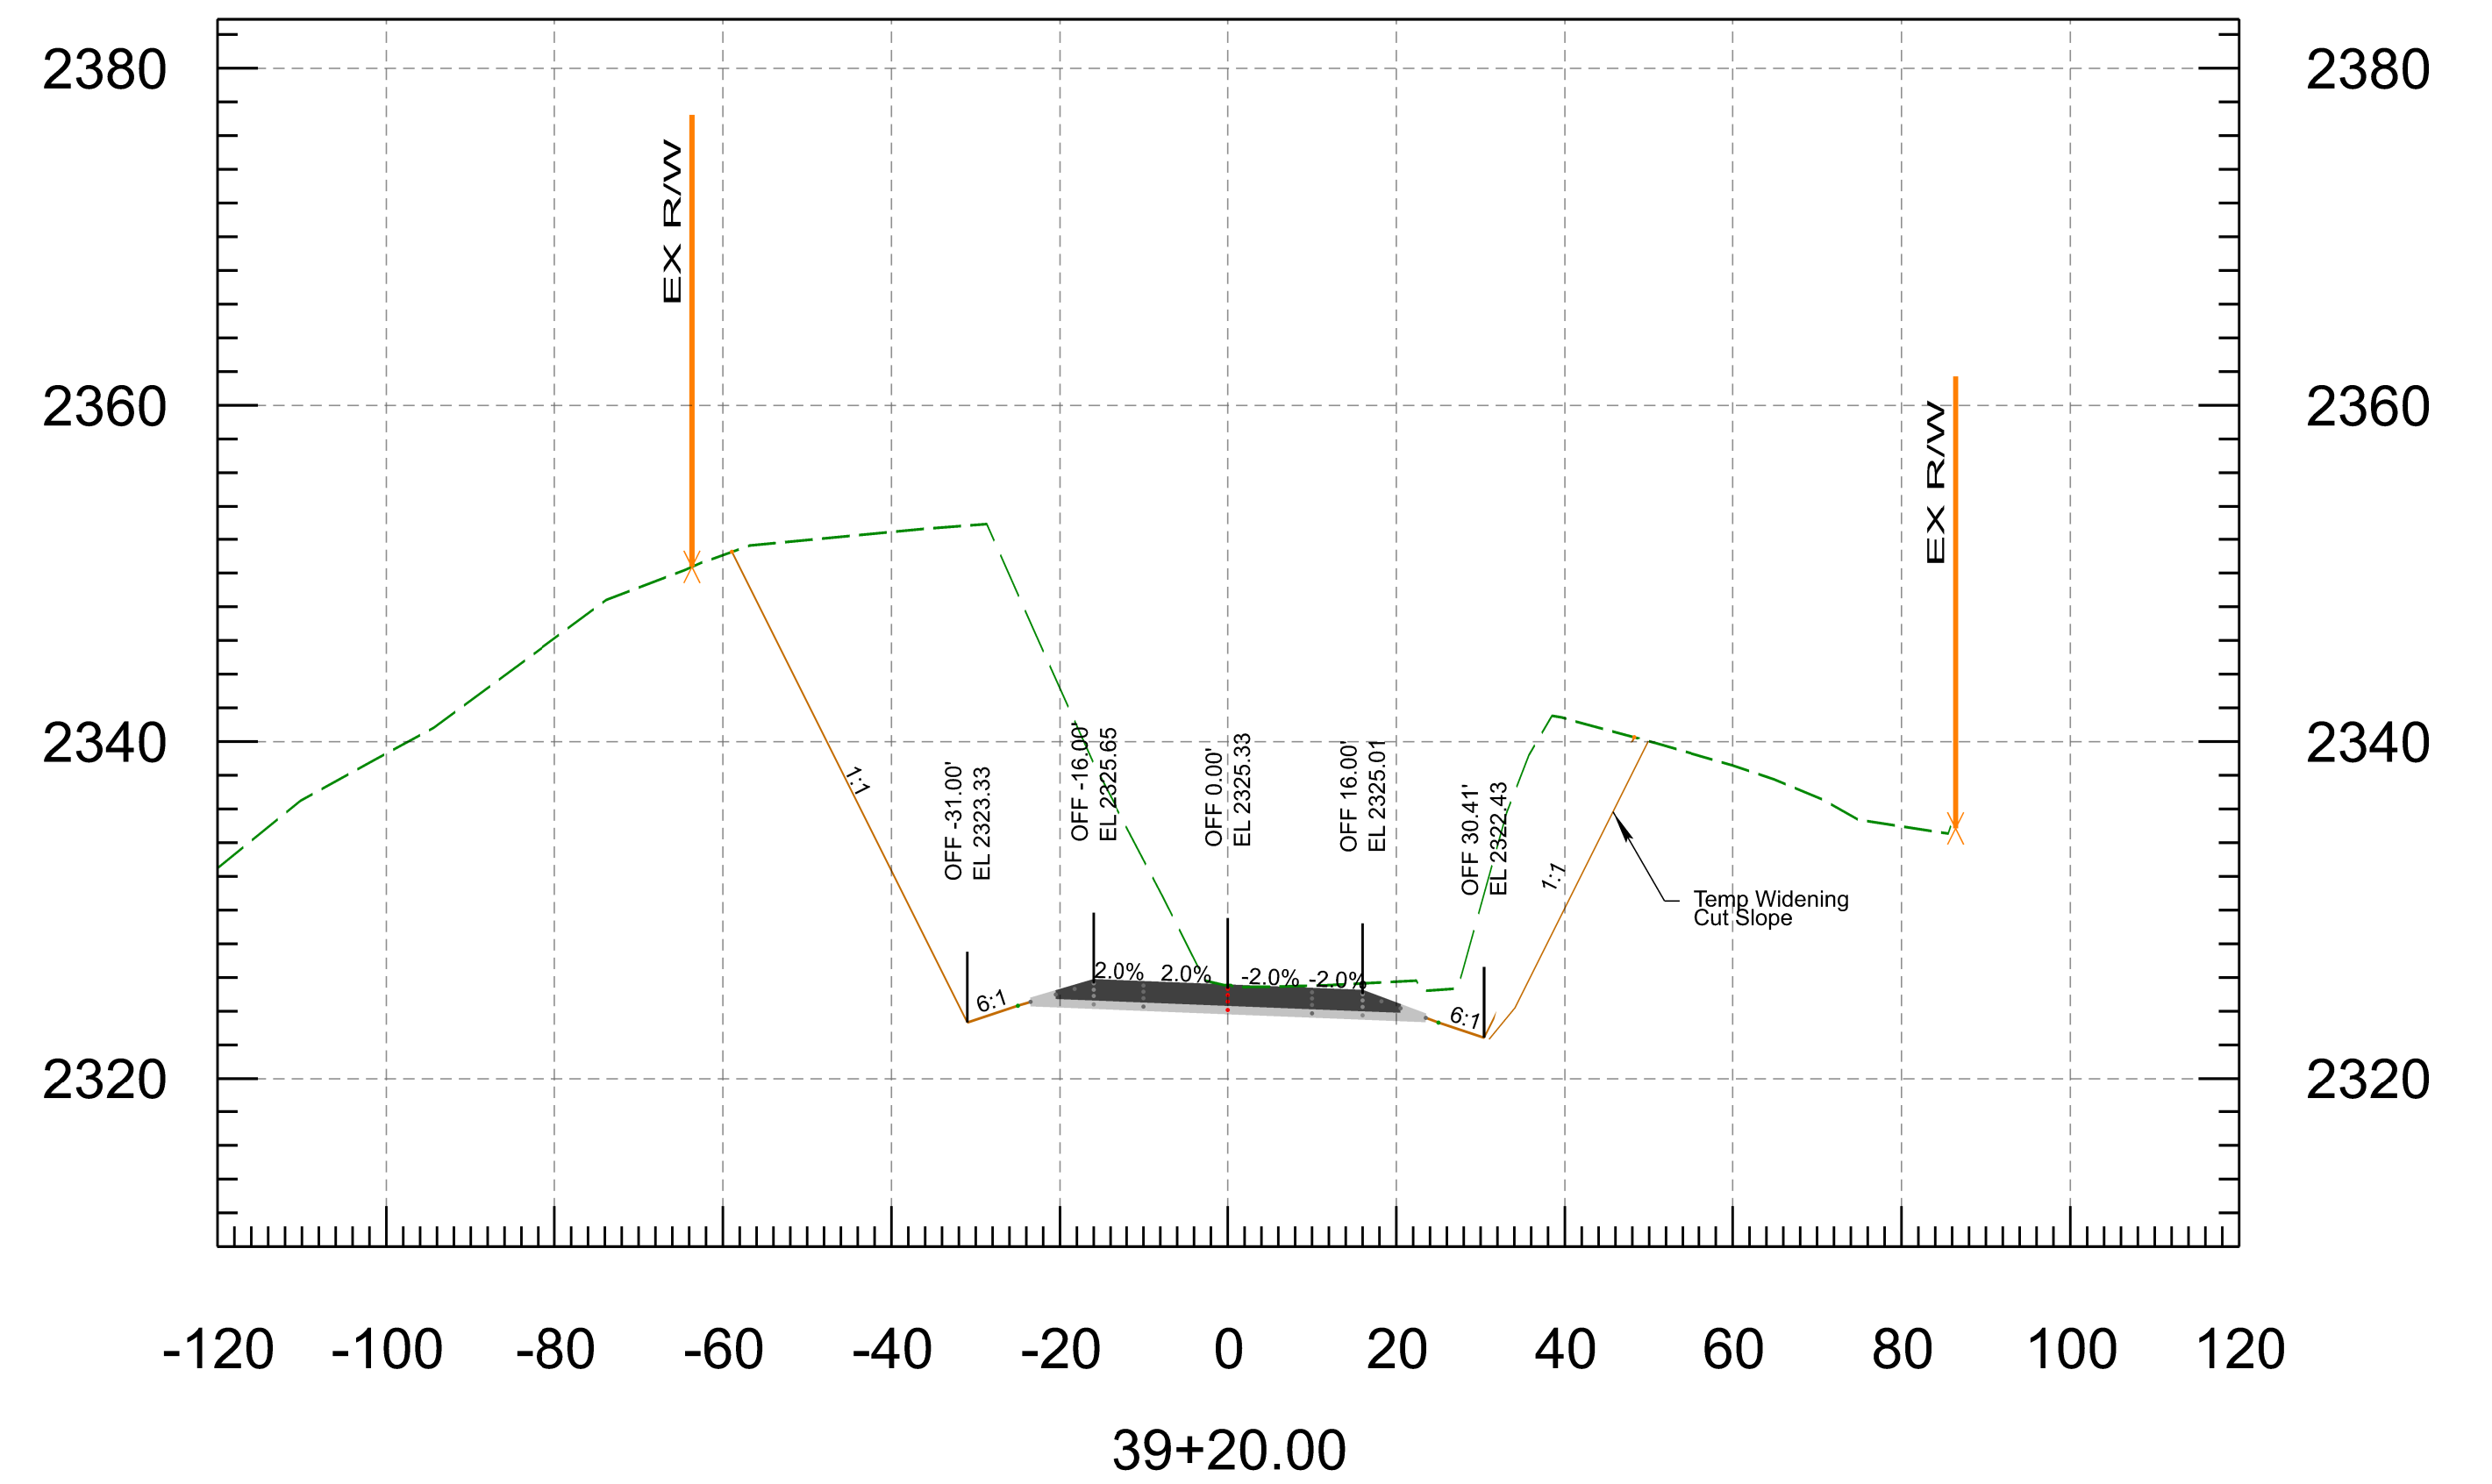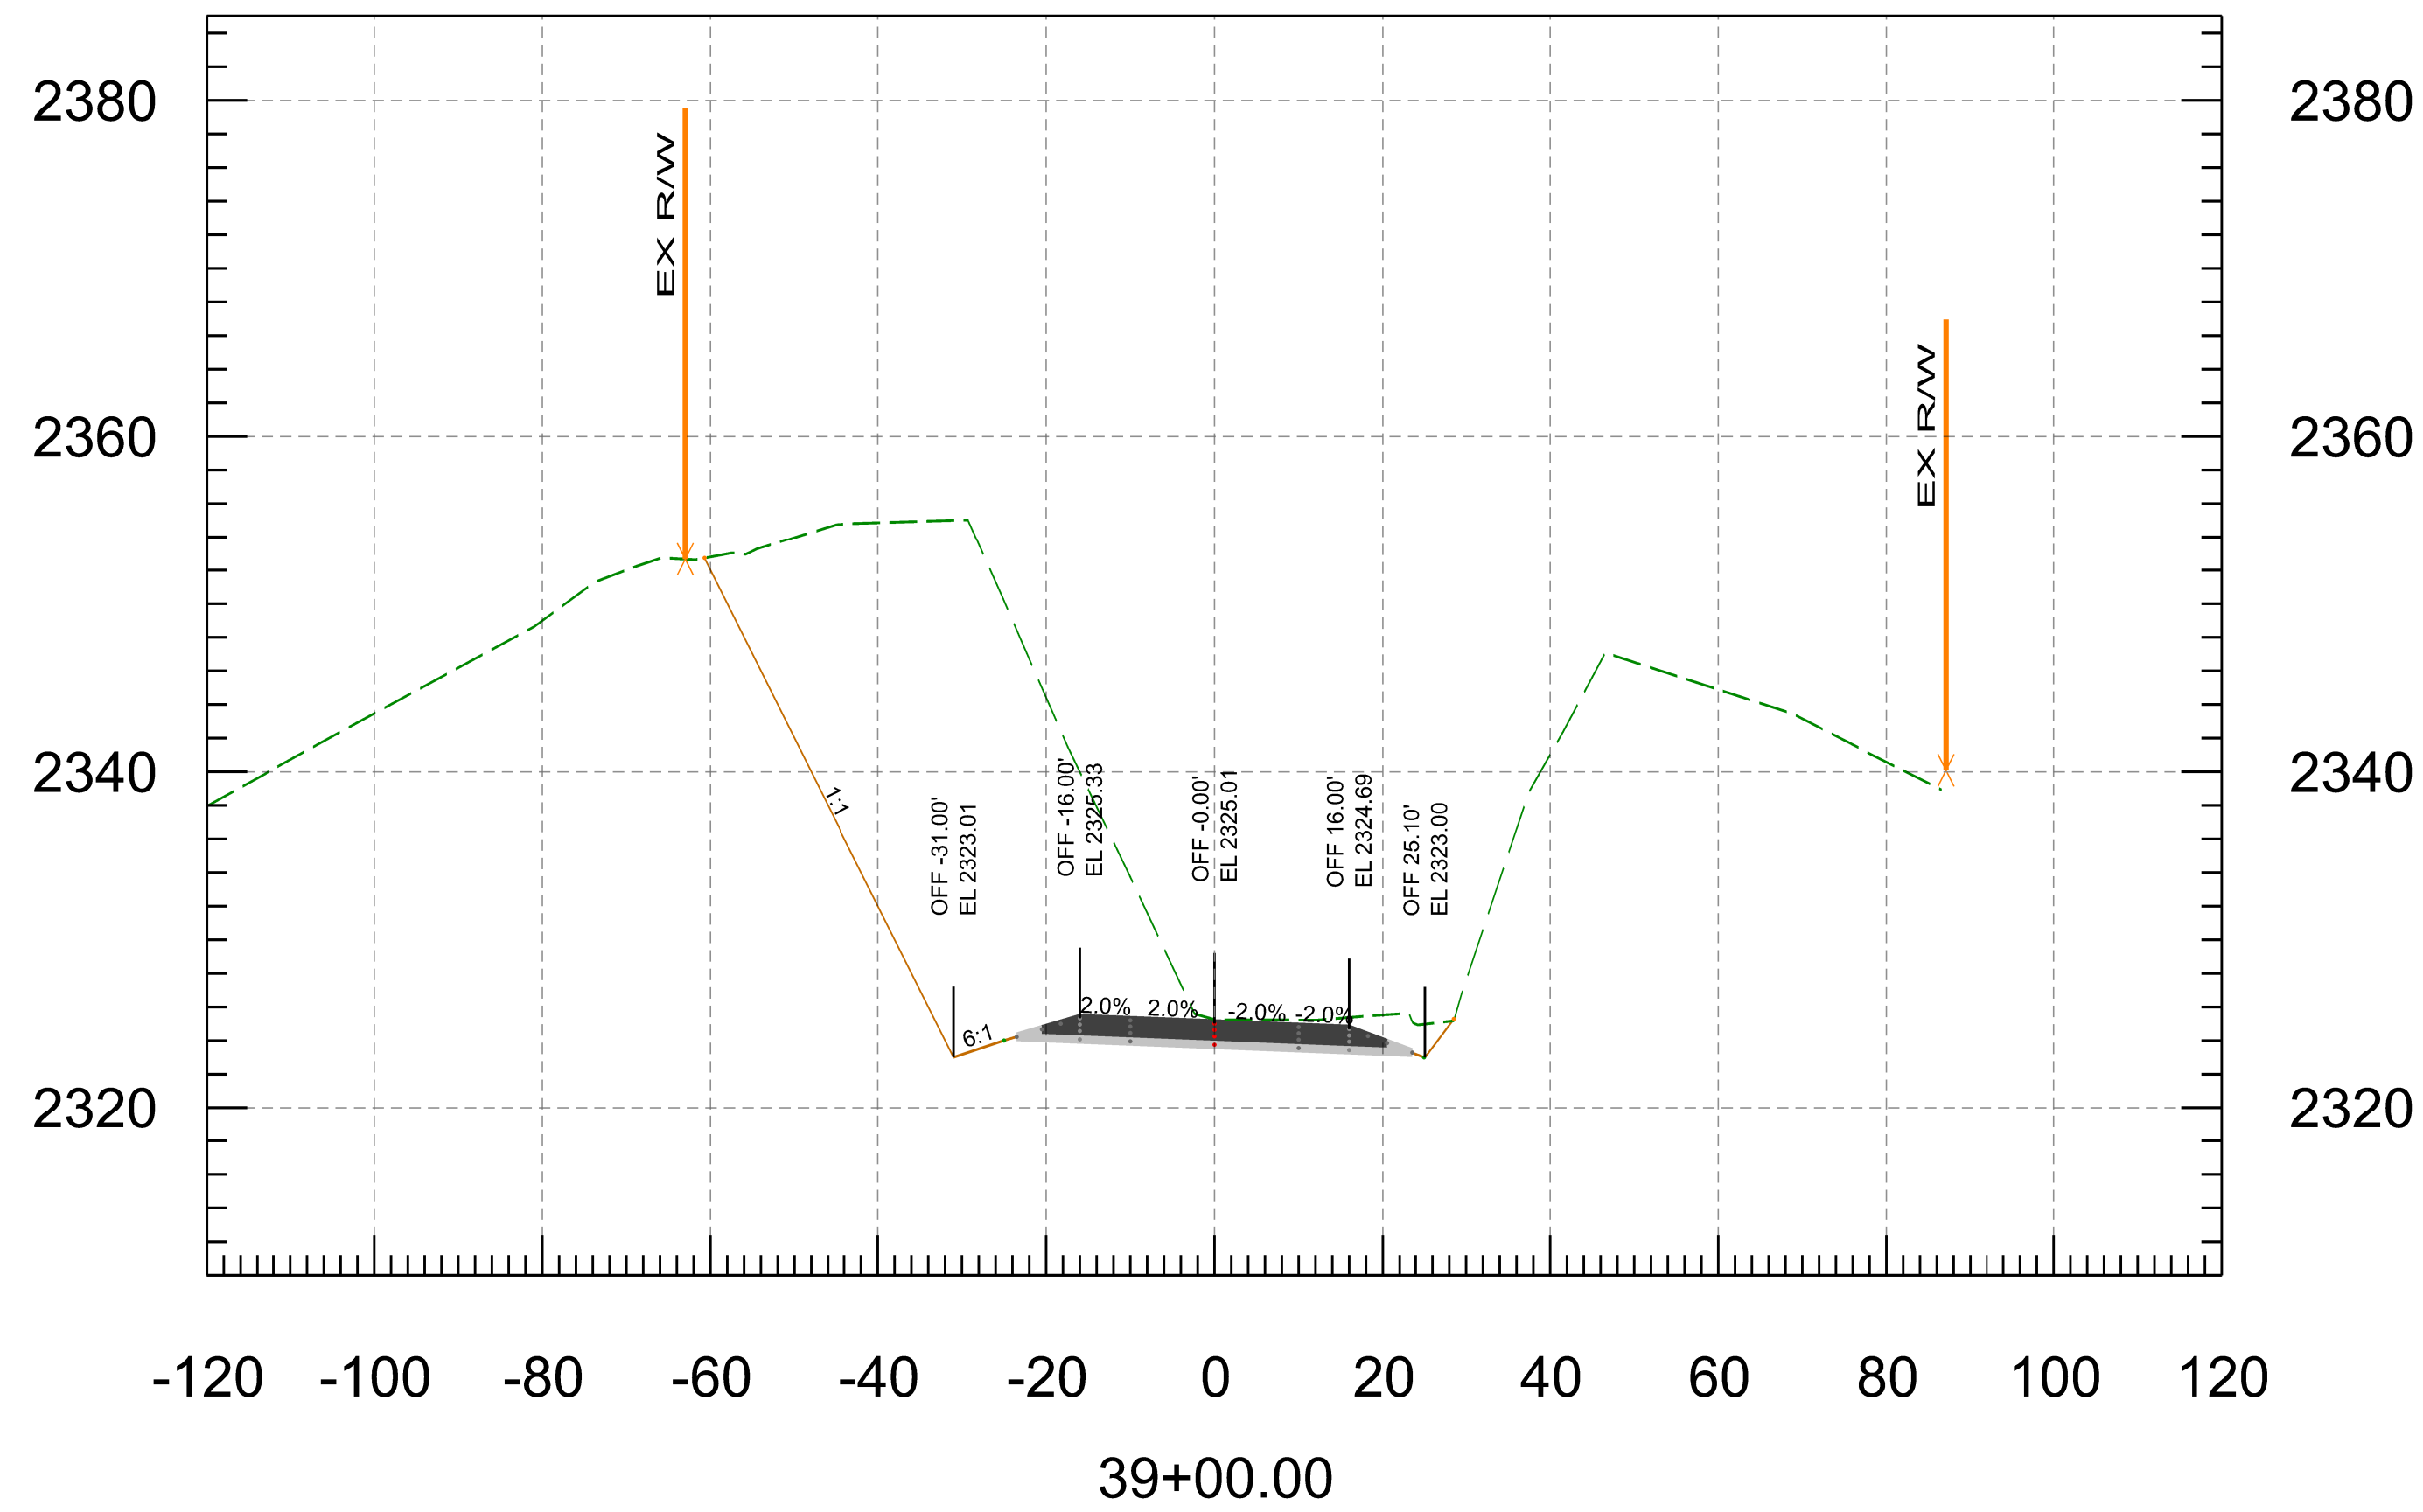

PRELIMINARY <b>STAGE FINAL</b> Review NOT FOR CONSTRUCTION OR RECORDING	NAME	DATE	ARIZONA DEPARTMENT OF TRANSPORTATION INFRASTRUCTURE DELIVERY AND OPERATIONS DIVISION <b>ROADWAY DESIGN SECTION</b>	ROUTE	F.H.W.A. Arizona Division	STATE	PROJECT NO.	FEDERAL ID NO.	SHEET NO.	TOTAL SHEETS	RECORD DRAWING	
	DESIGN	N. Harness		3/26	MILEPOST	SR 96	ARIZ.	096 YV 010	096-A(200)	32	37	
	DRAWN	P. Meek		3/36	STRUCTURE NO.		LOCATION NORTH OF HILLSIDE					SHEET OF
	CHECKED	N. Harness		3/26			TRACS NO. F0584 01C					___ OF ___
	TEAM LEADER	E. Eggen	3/26									

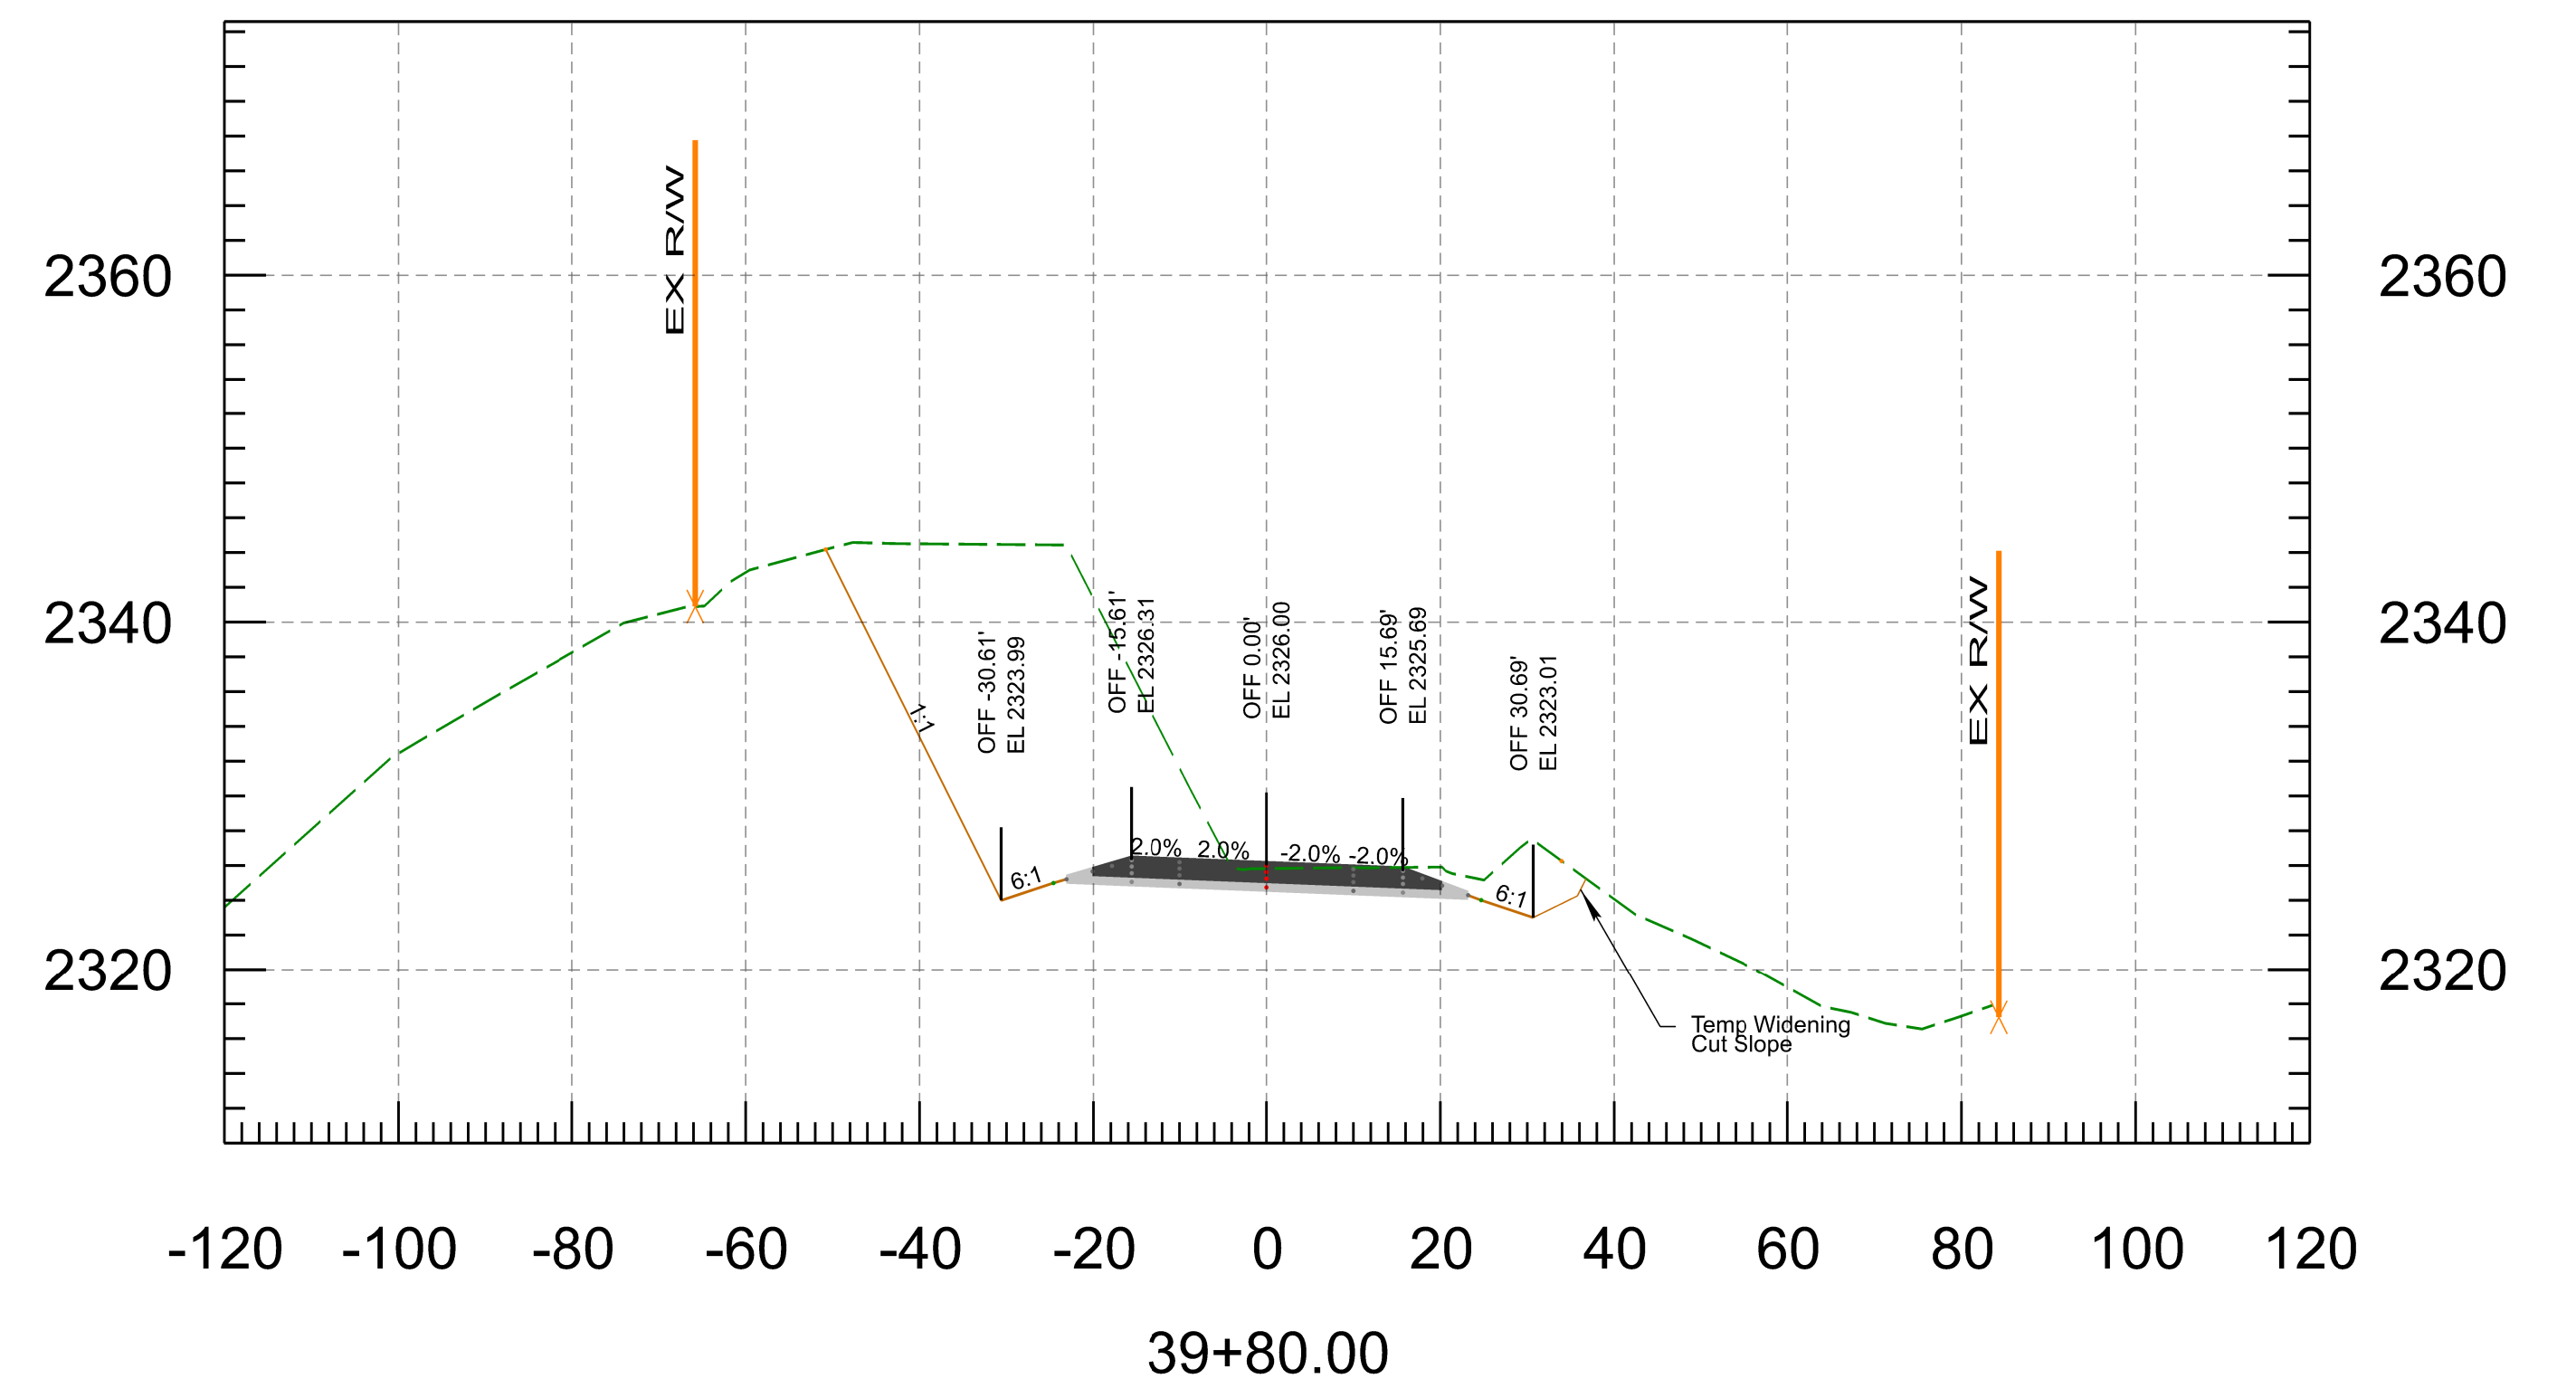
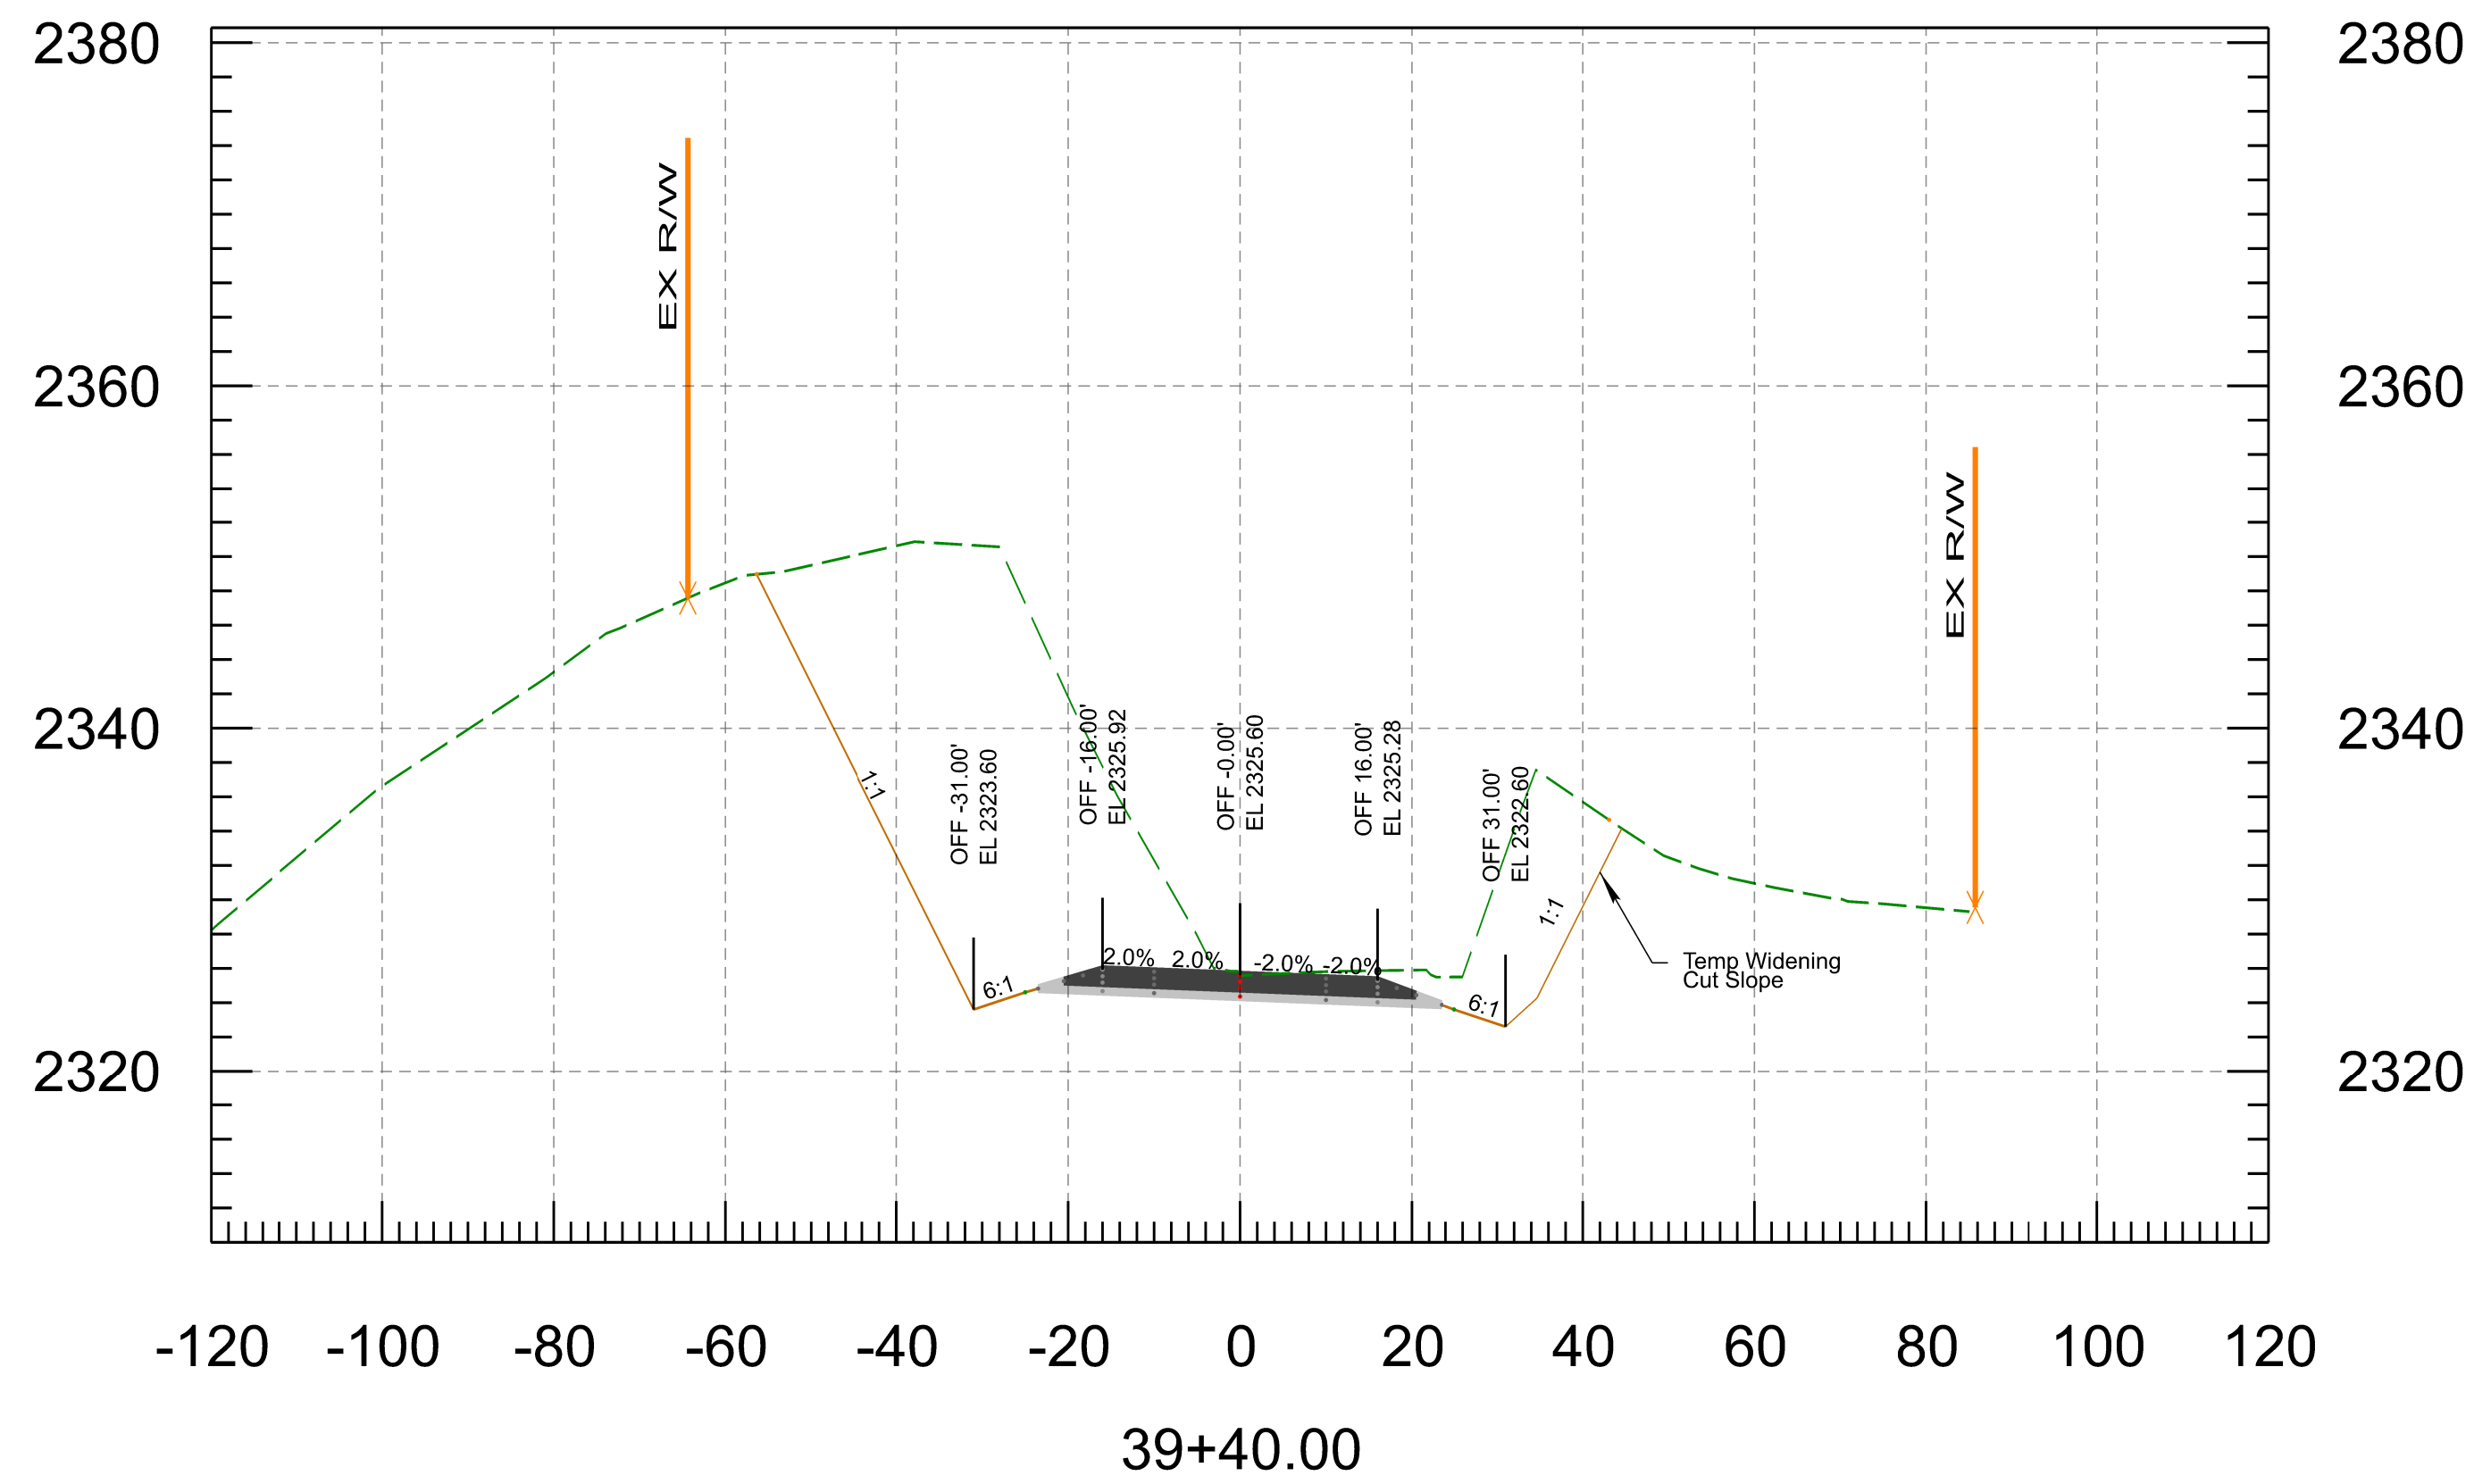
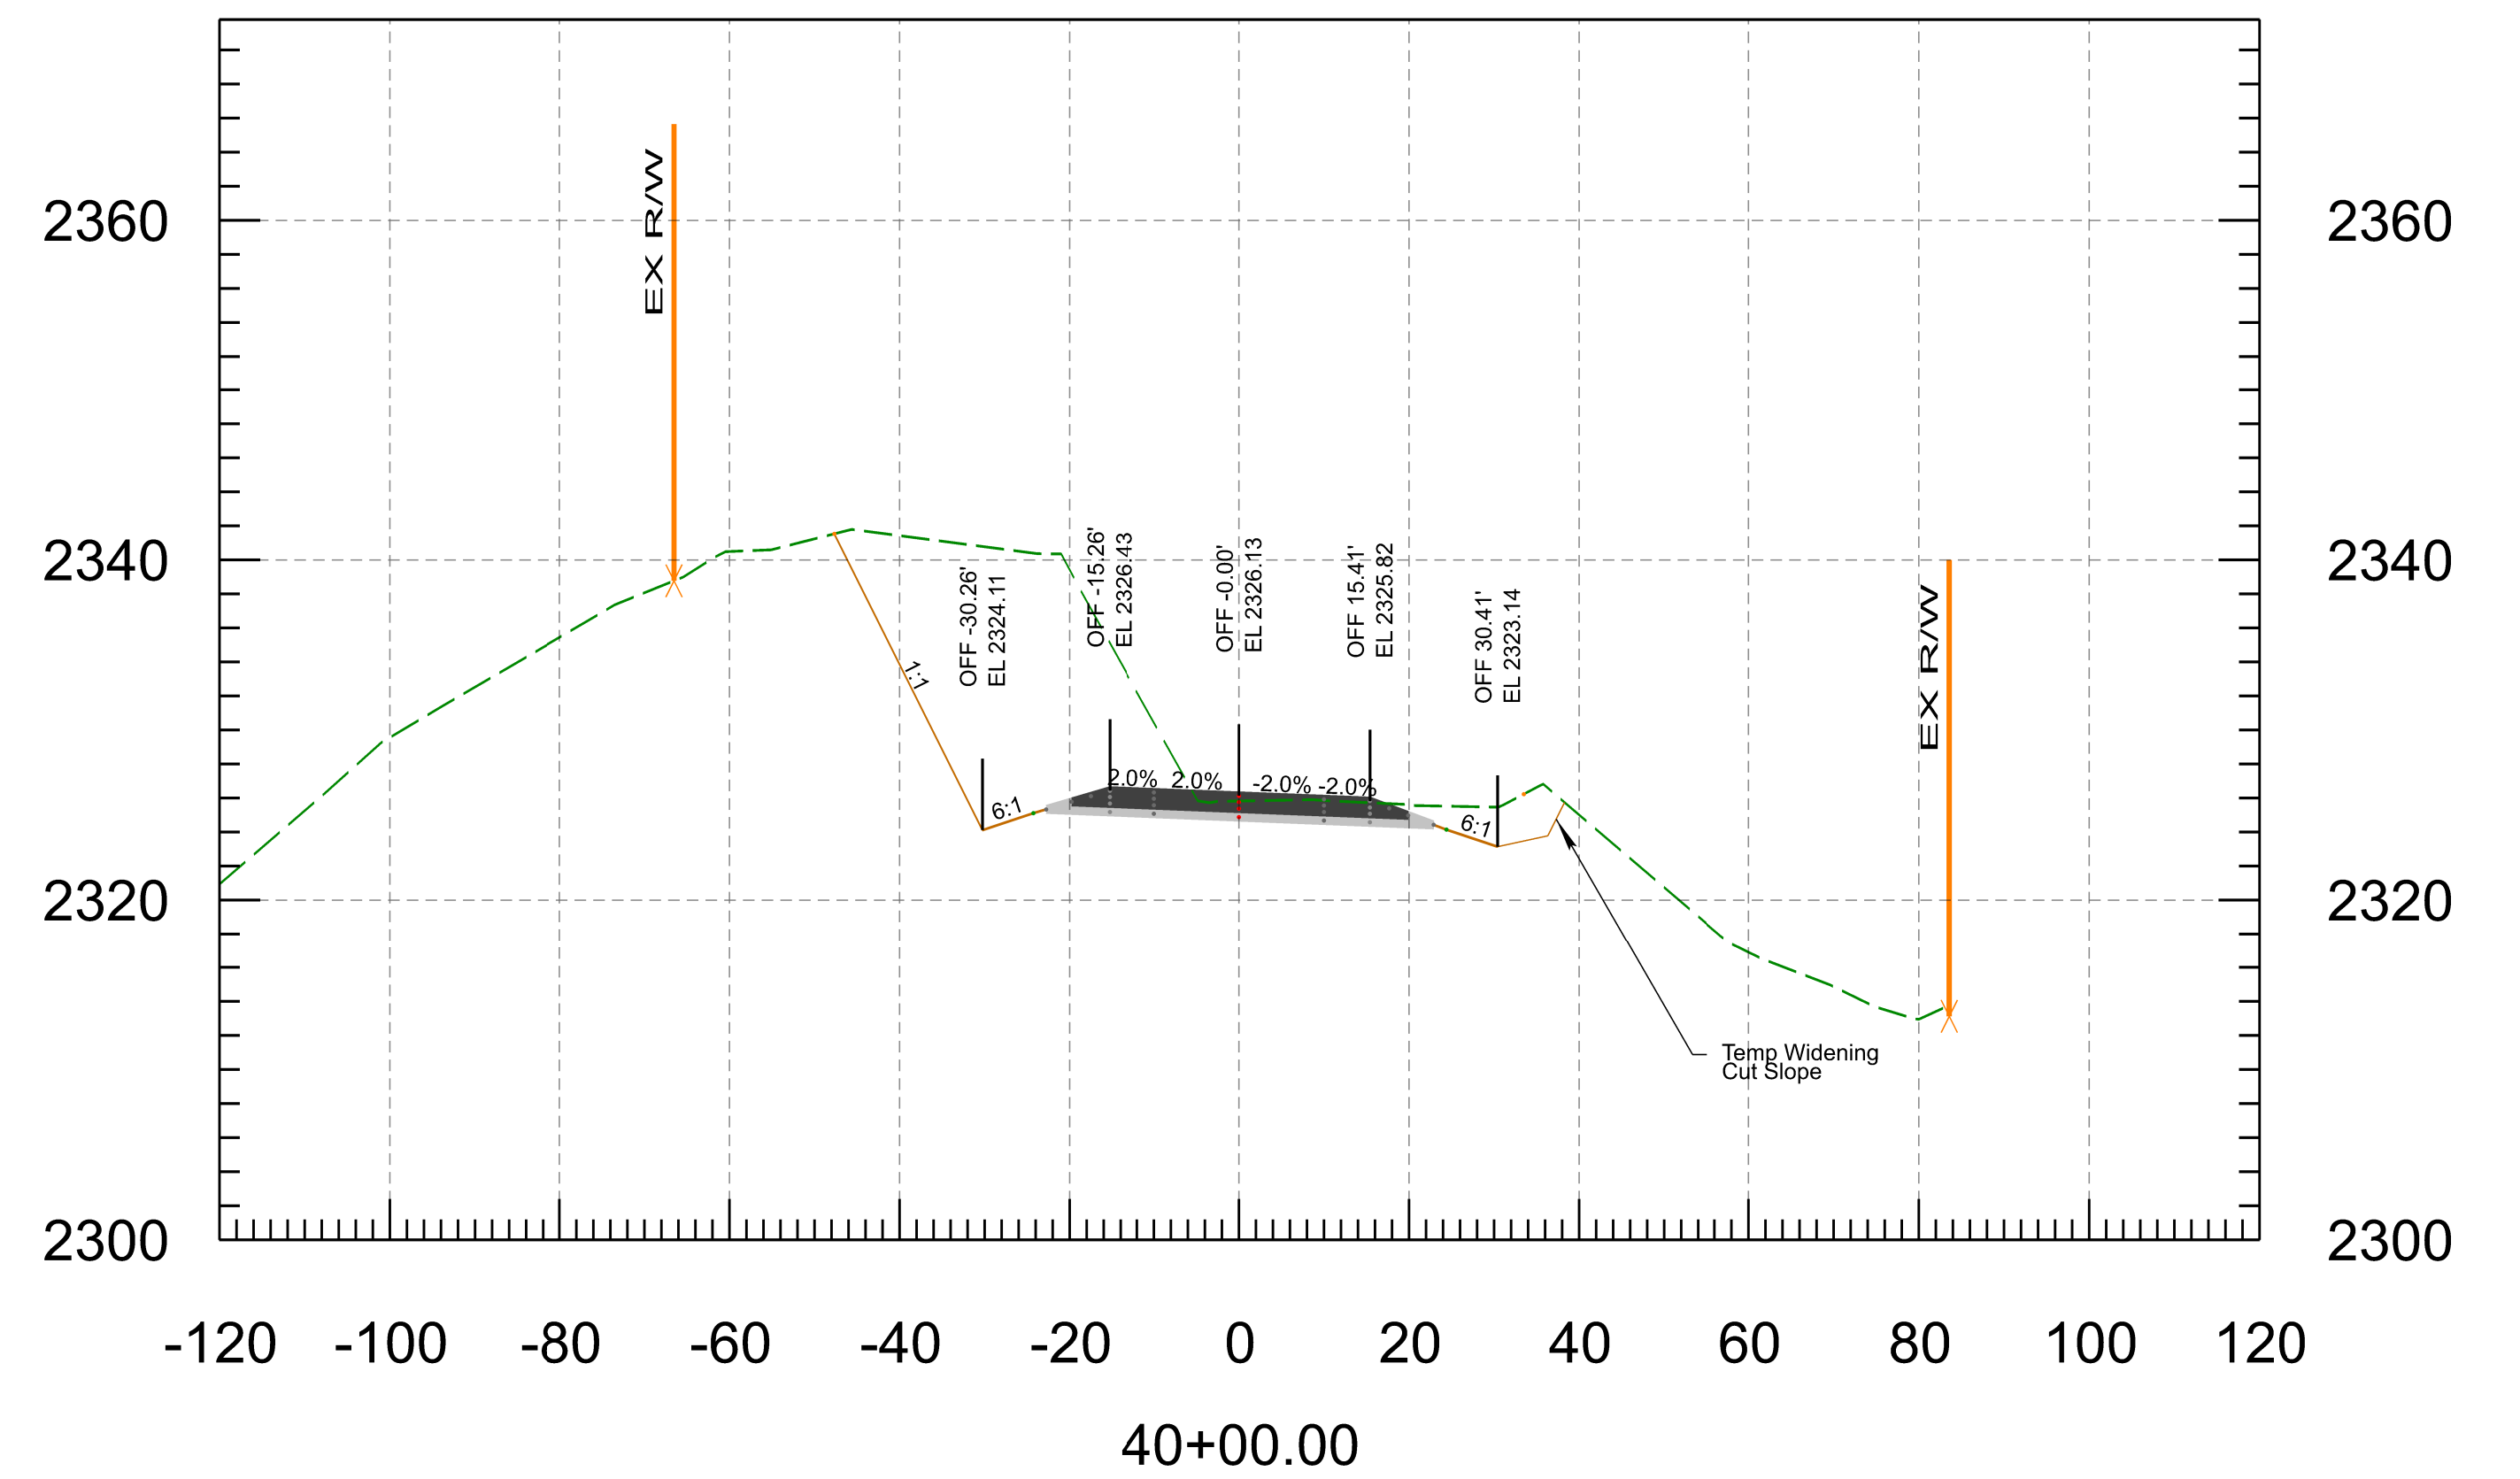
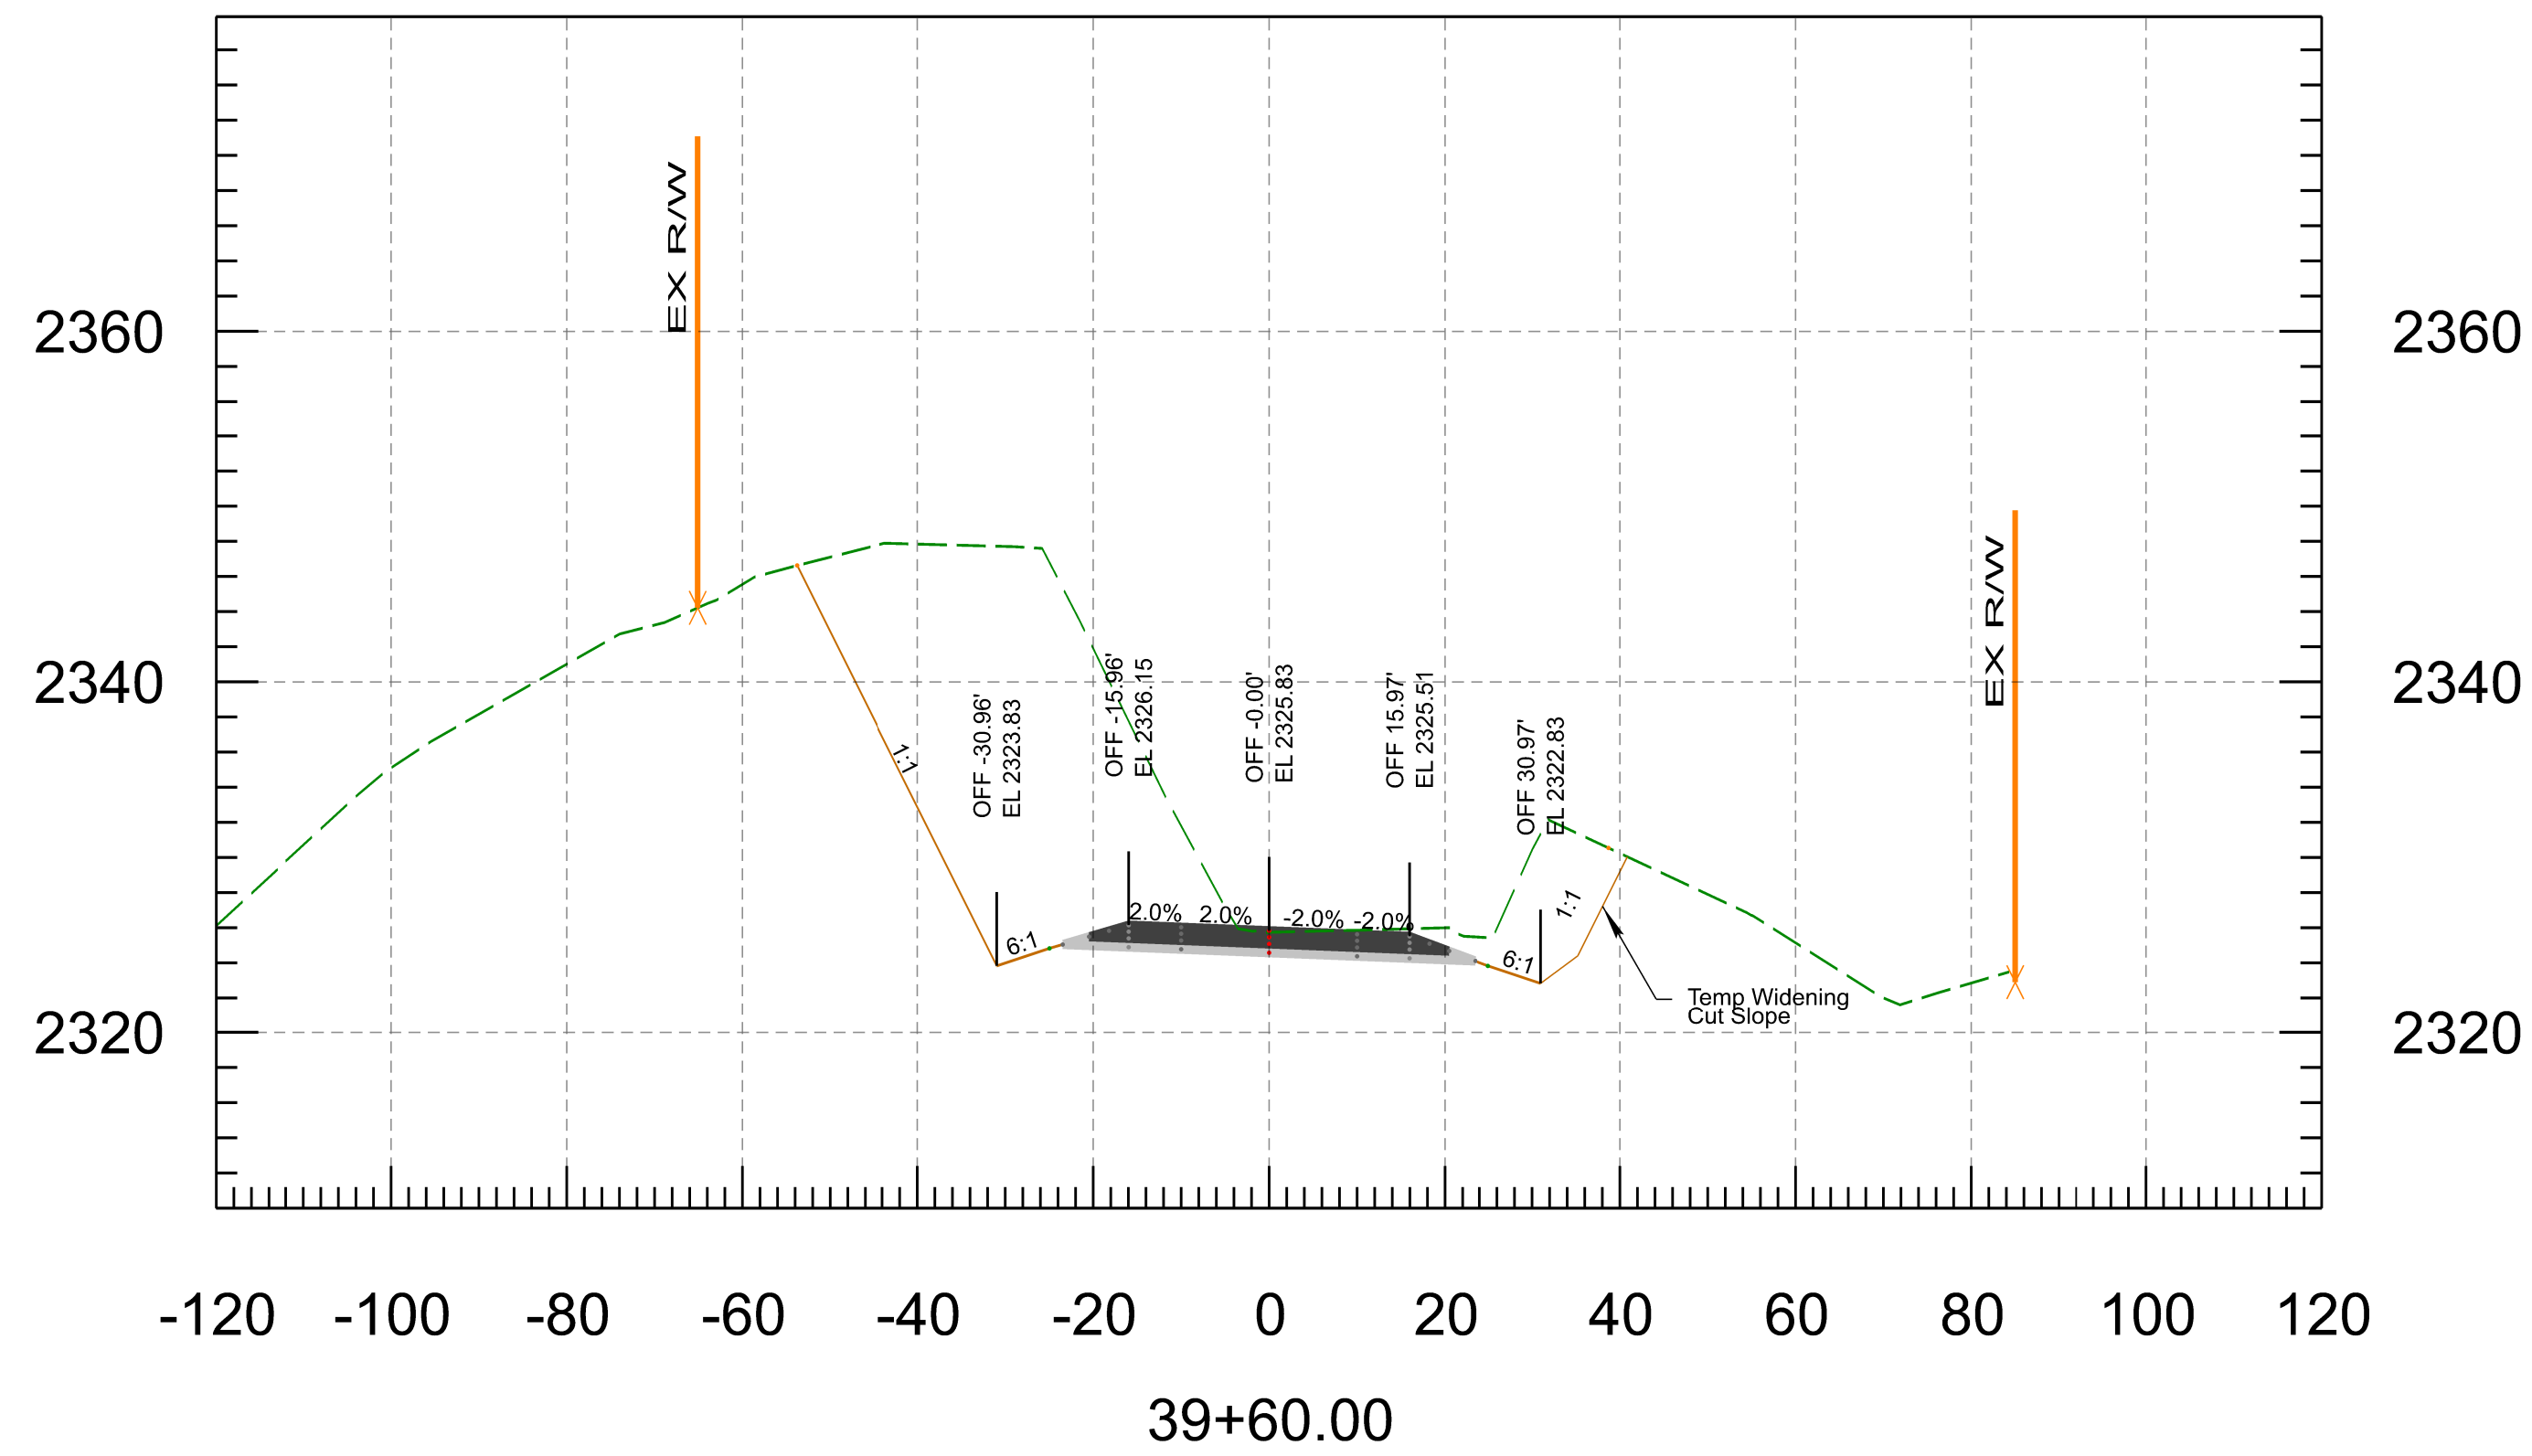


PRELIMINARY  
**STAGE FINAL**  
Review  
NOT FOR  
CONSTRUCTION  
OR RECORDING





DESIGN	NAME	DATE
DRAWN	N. Harness	3/26
CHECKED	P. Meek	3/36
TEAM LEADER	N. Harness	3/26
	E. Eggen	3/26

ARIZONA DEPARTMENT OF TRANSPORTATION  
INFRASTRUCTURE DELIVERY AND OPERATIONS DIVISION  
**ROADWAY DESIGN SECTION**

ROUTE <b>SR 96</b>	F.H.W.A. Arizona Division	STATE ARIZ.	PROJECT NO. 096 YV 010	FEDERAL ID NO. 096-A(200)	SHEET NO. 33	TOTAL SHEETS 37	RECORD DRAWING
MILEPOST	LOCATION <b>NORTH OF HILLSIDE</b>						SHEET OF
STRUCTURE NO.	TRACS NO. <b>F0584 01C</b>						<b>OF</b>

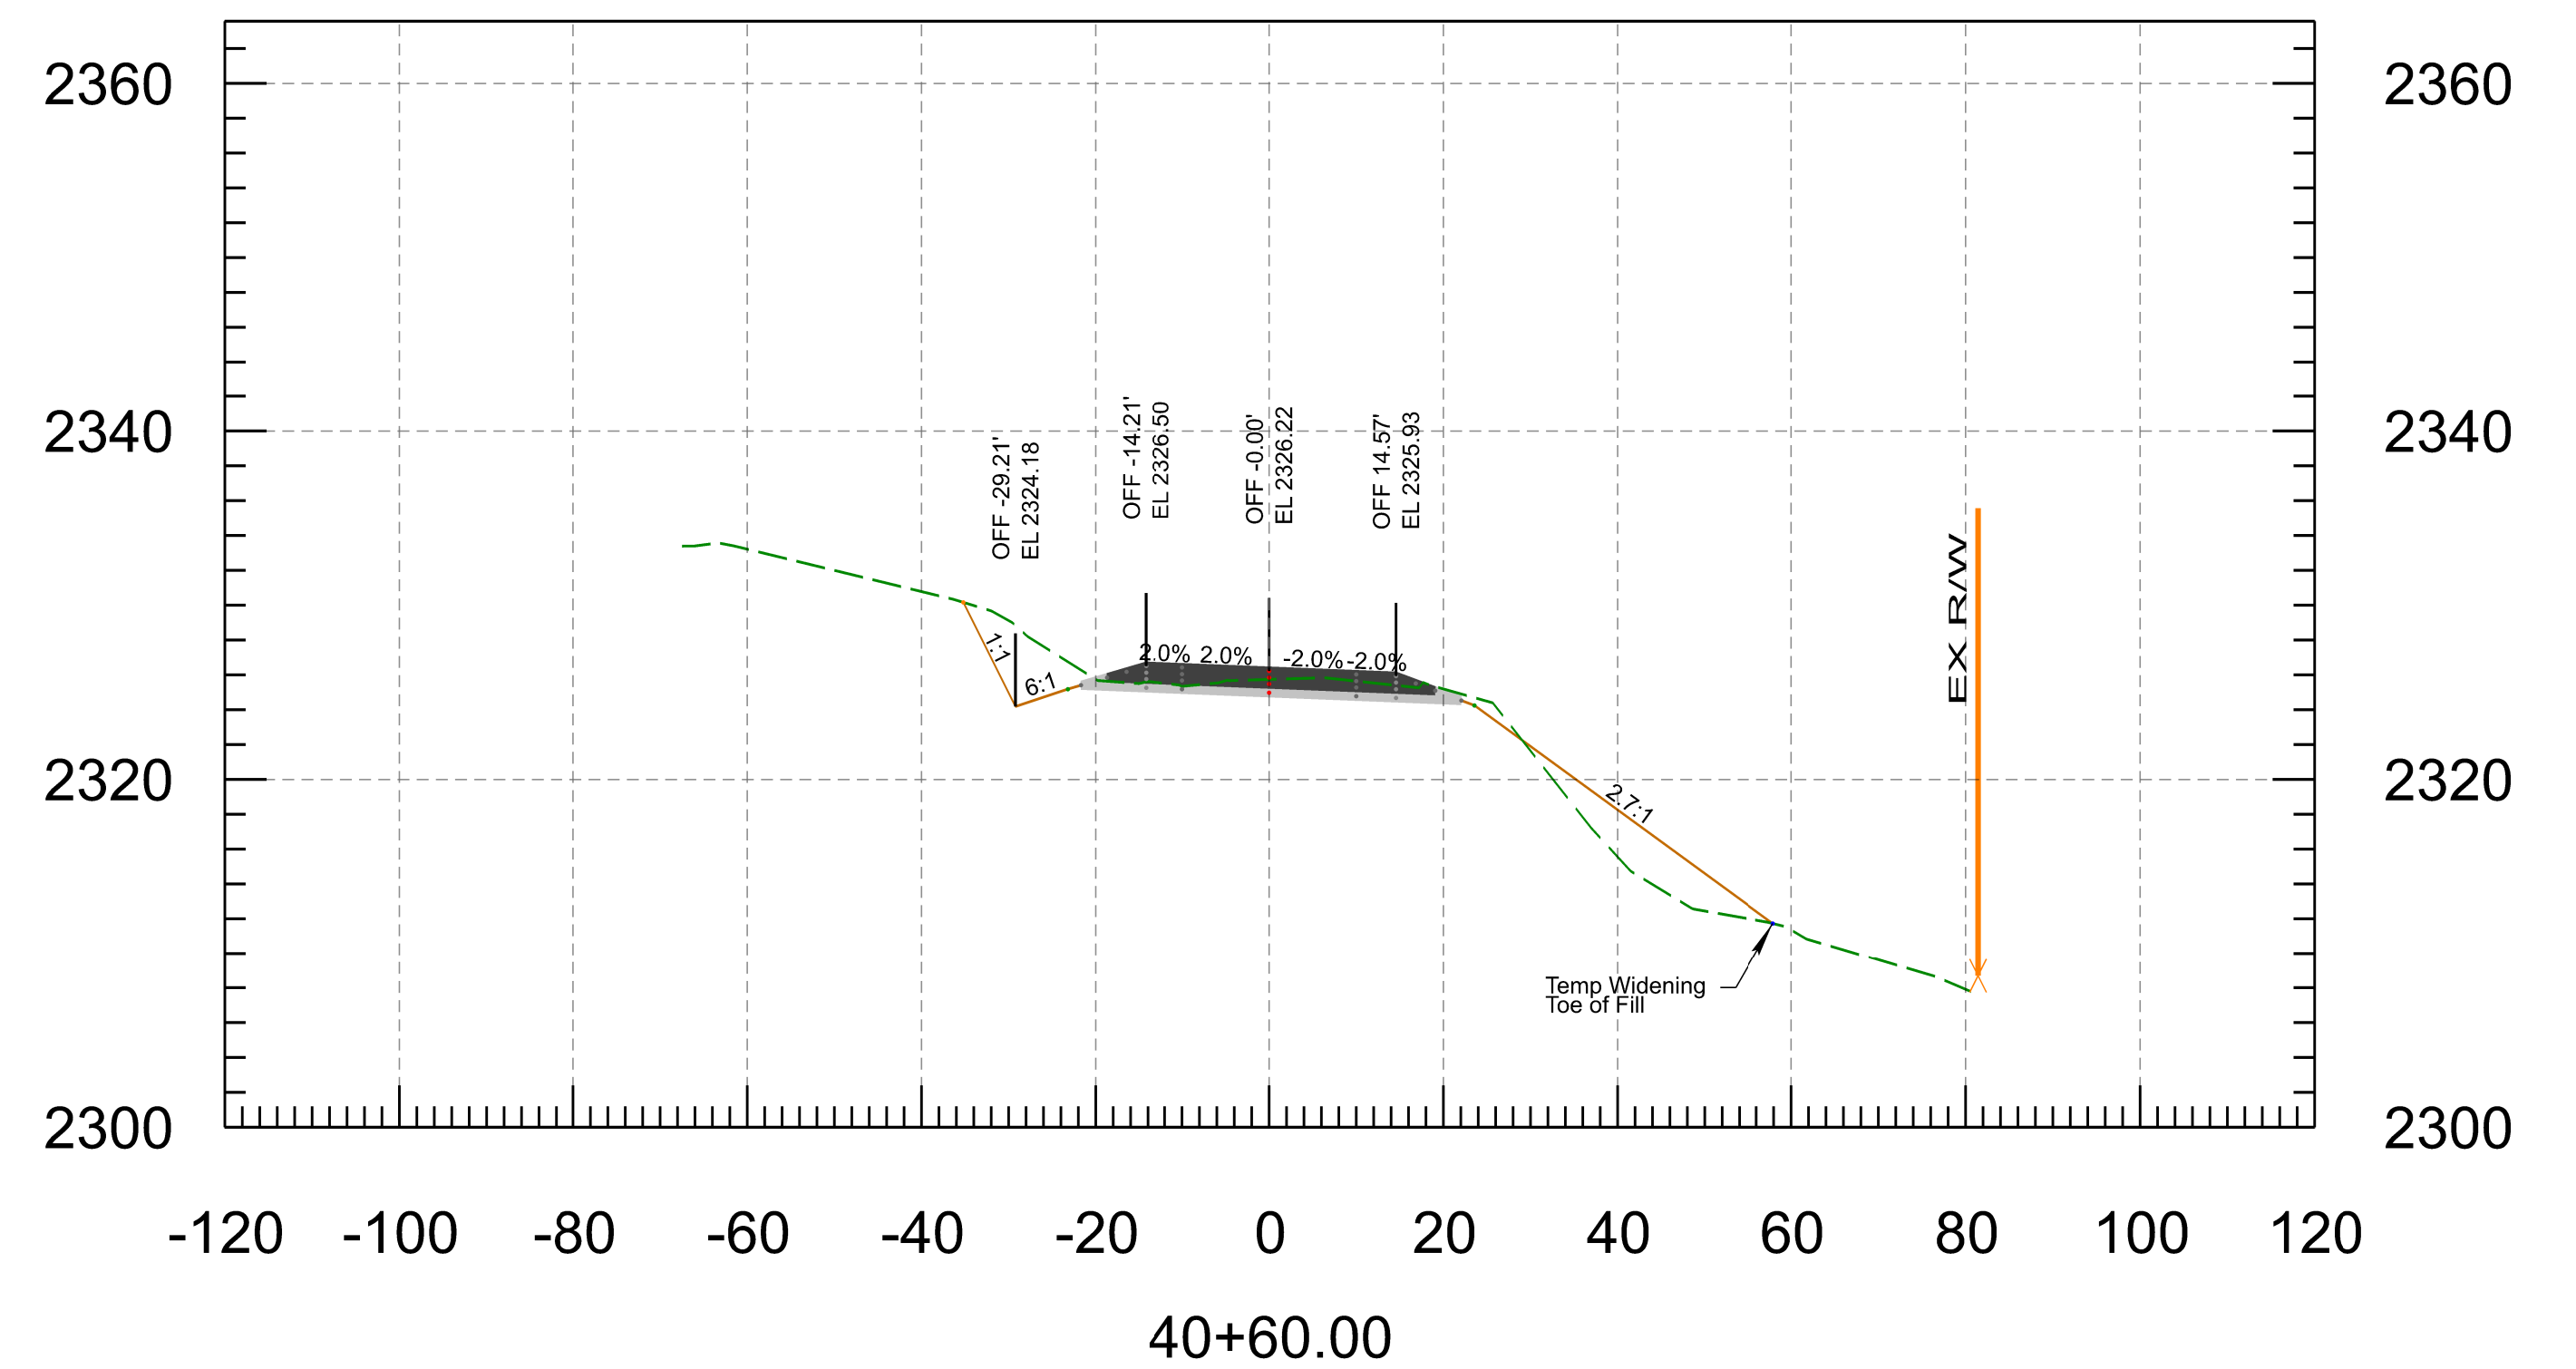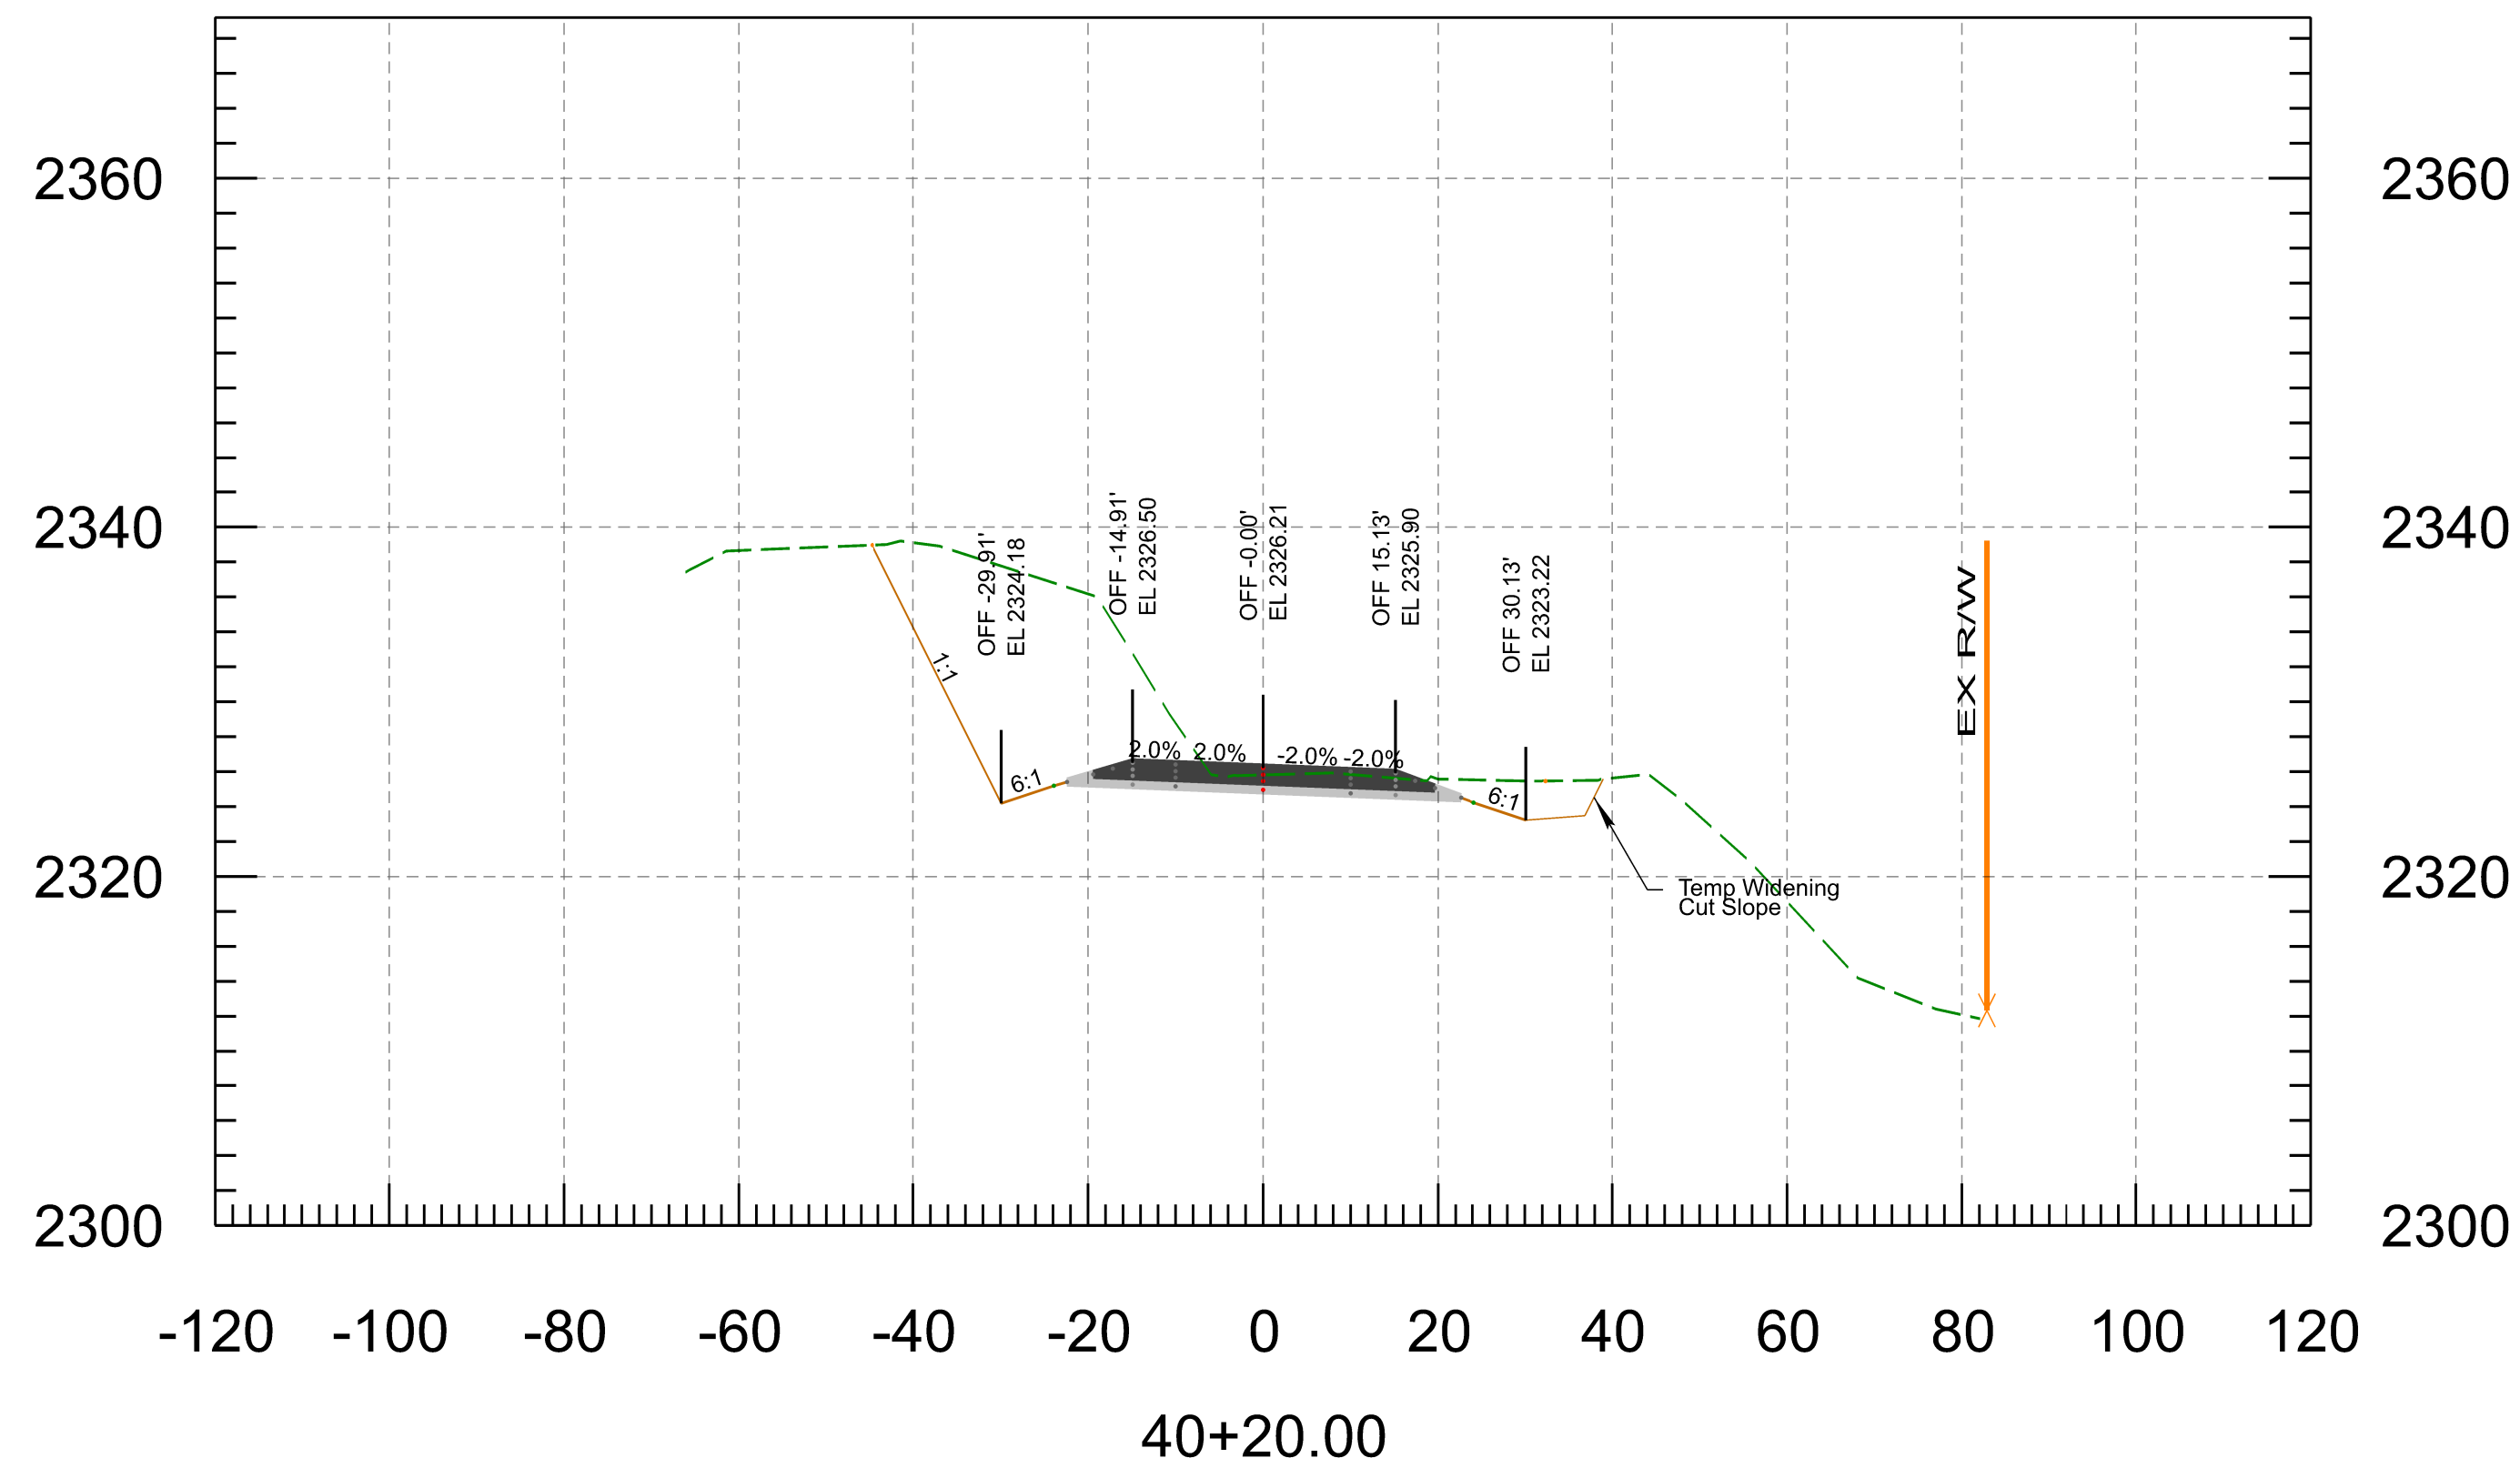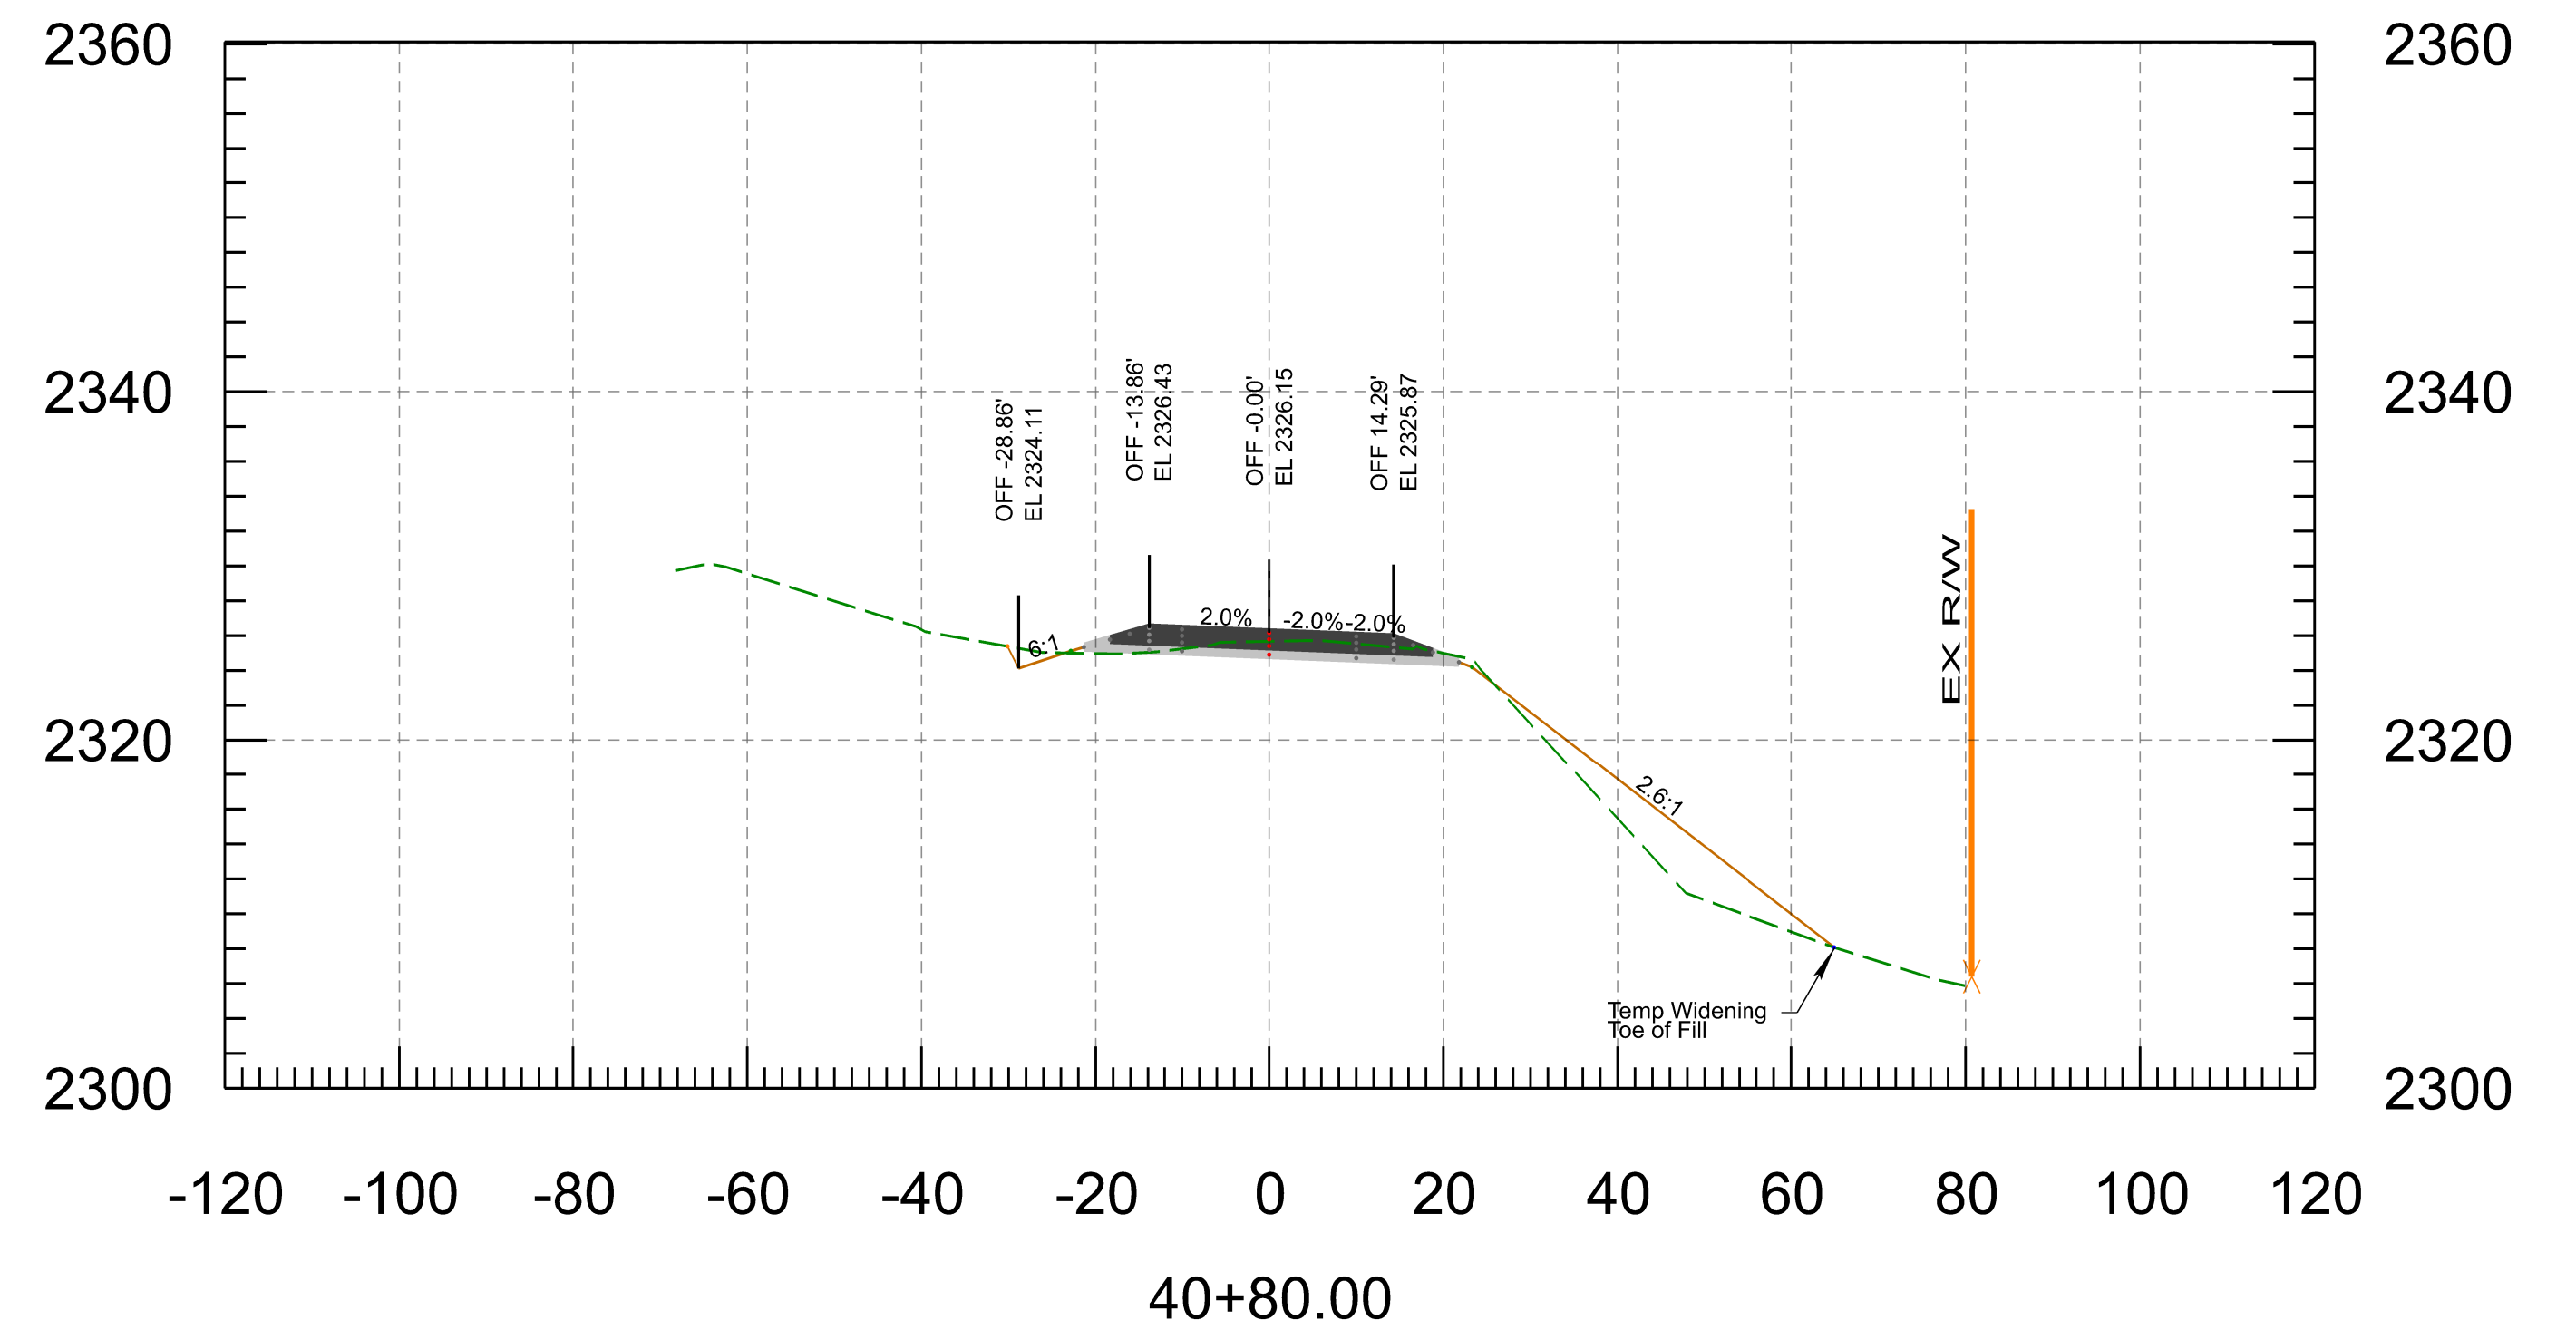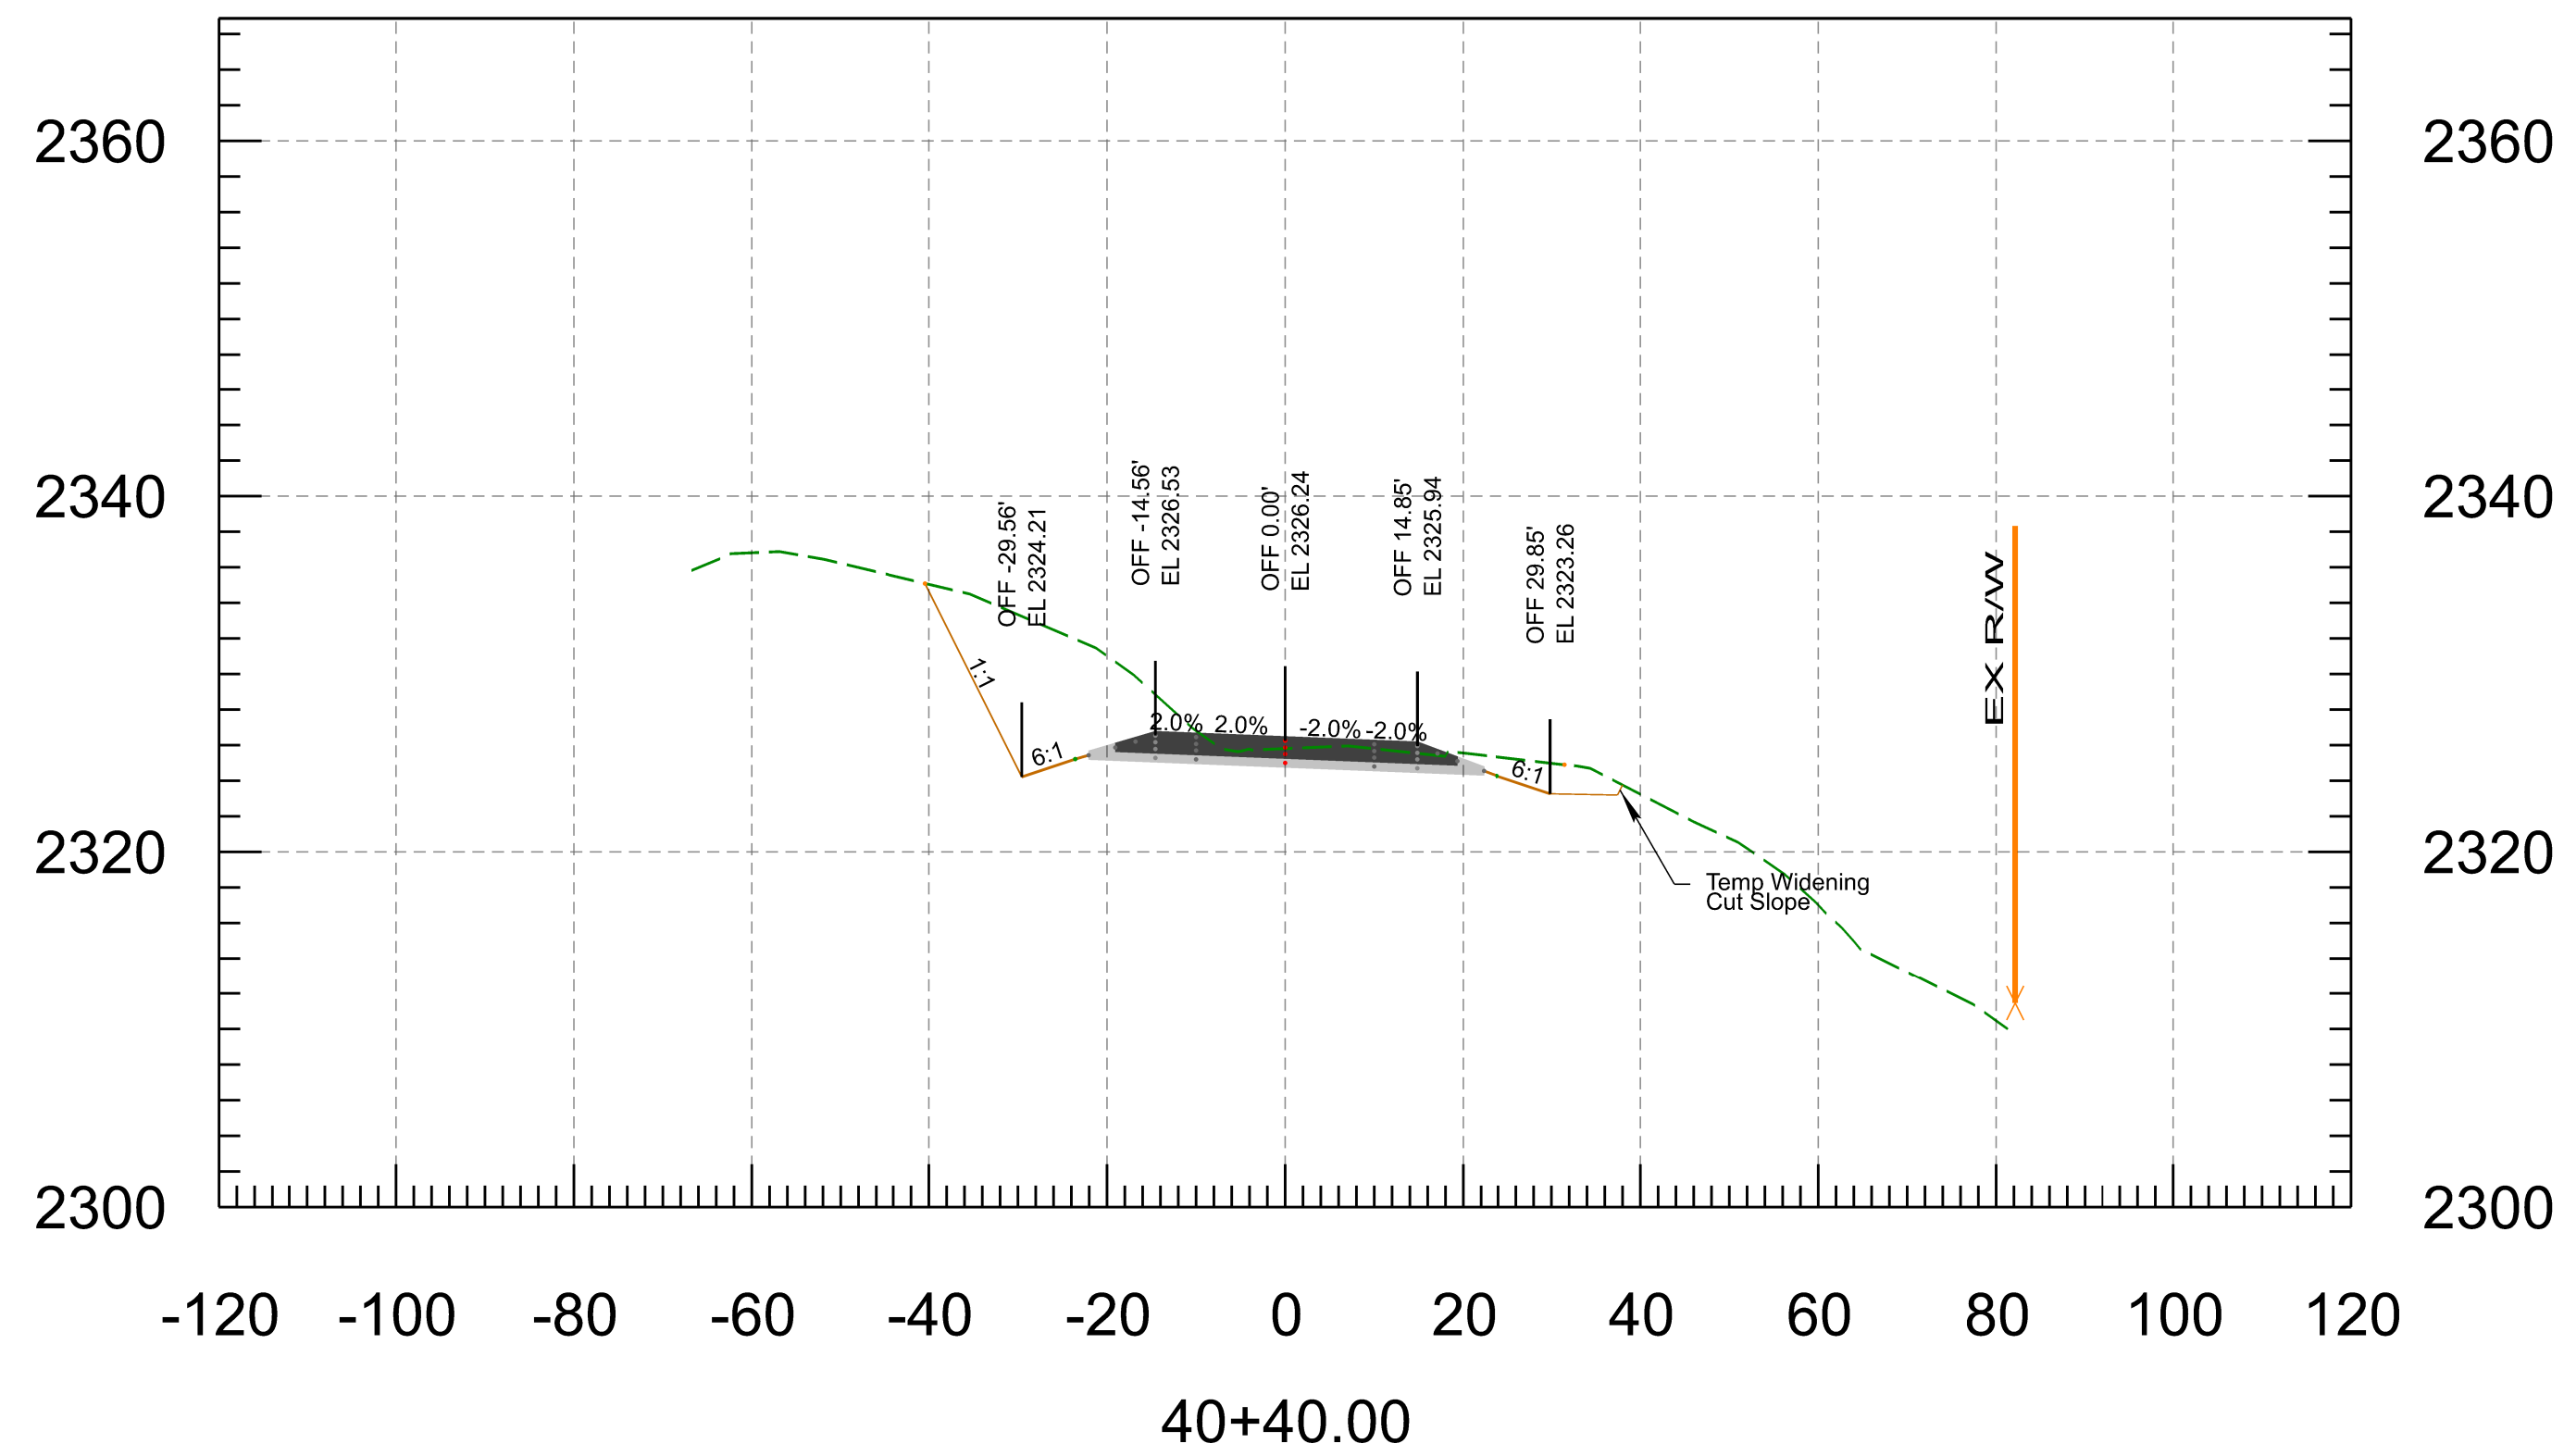

<b>PRELIMINARY</b> <b>STAGE FINAL</b> Review NOT FOR CONSTRUCTION OR RECORDING	NAME	DATE	ARIZONA DEPARTMENT OF TRANSPORTATION INFRASTRUCTURE DELIVERY AND OPERATIONS DIVISION <b>ROADWAY DESIGN SECTION</b>	ROUTE	F.H.W.A. Arizona Division ARIZ.	STATE	PROJECT NO.	FEDERAL ID NO.	SHEET NO.	TOTAL SHEETS	RECORD DRAWING	
	DESIGN	N. Harness		3/26		MILEPOST	SR 96	096 YV 010	096-A(200)	34	37	
	DRAWN	P. Meek		3/36		STRUCTURE NO.		LOCATION NORTH OF HILLSIDE				
	CHECKED	N. Harness		3/26		TRACS NO. F0584 01C						
TEAM LEADER	E. Eggen	3/26	CROSS SECTIONS								SHEET OF	
			40+20.00								___ OF ___	

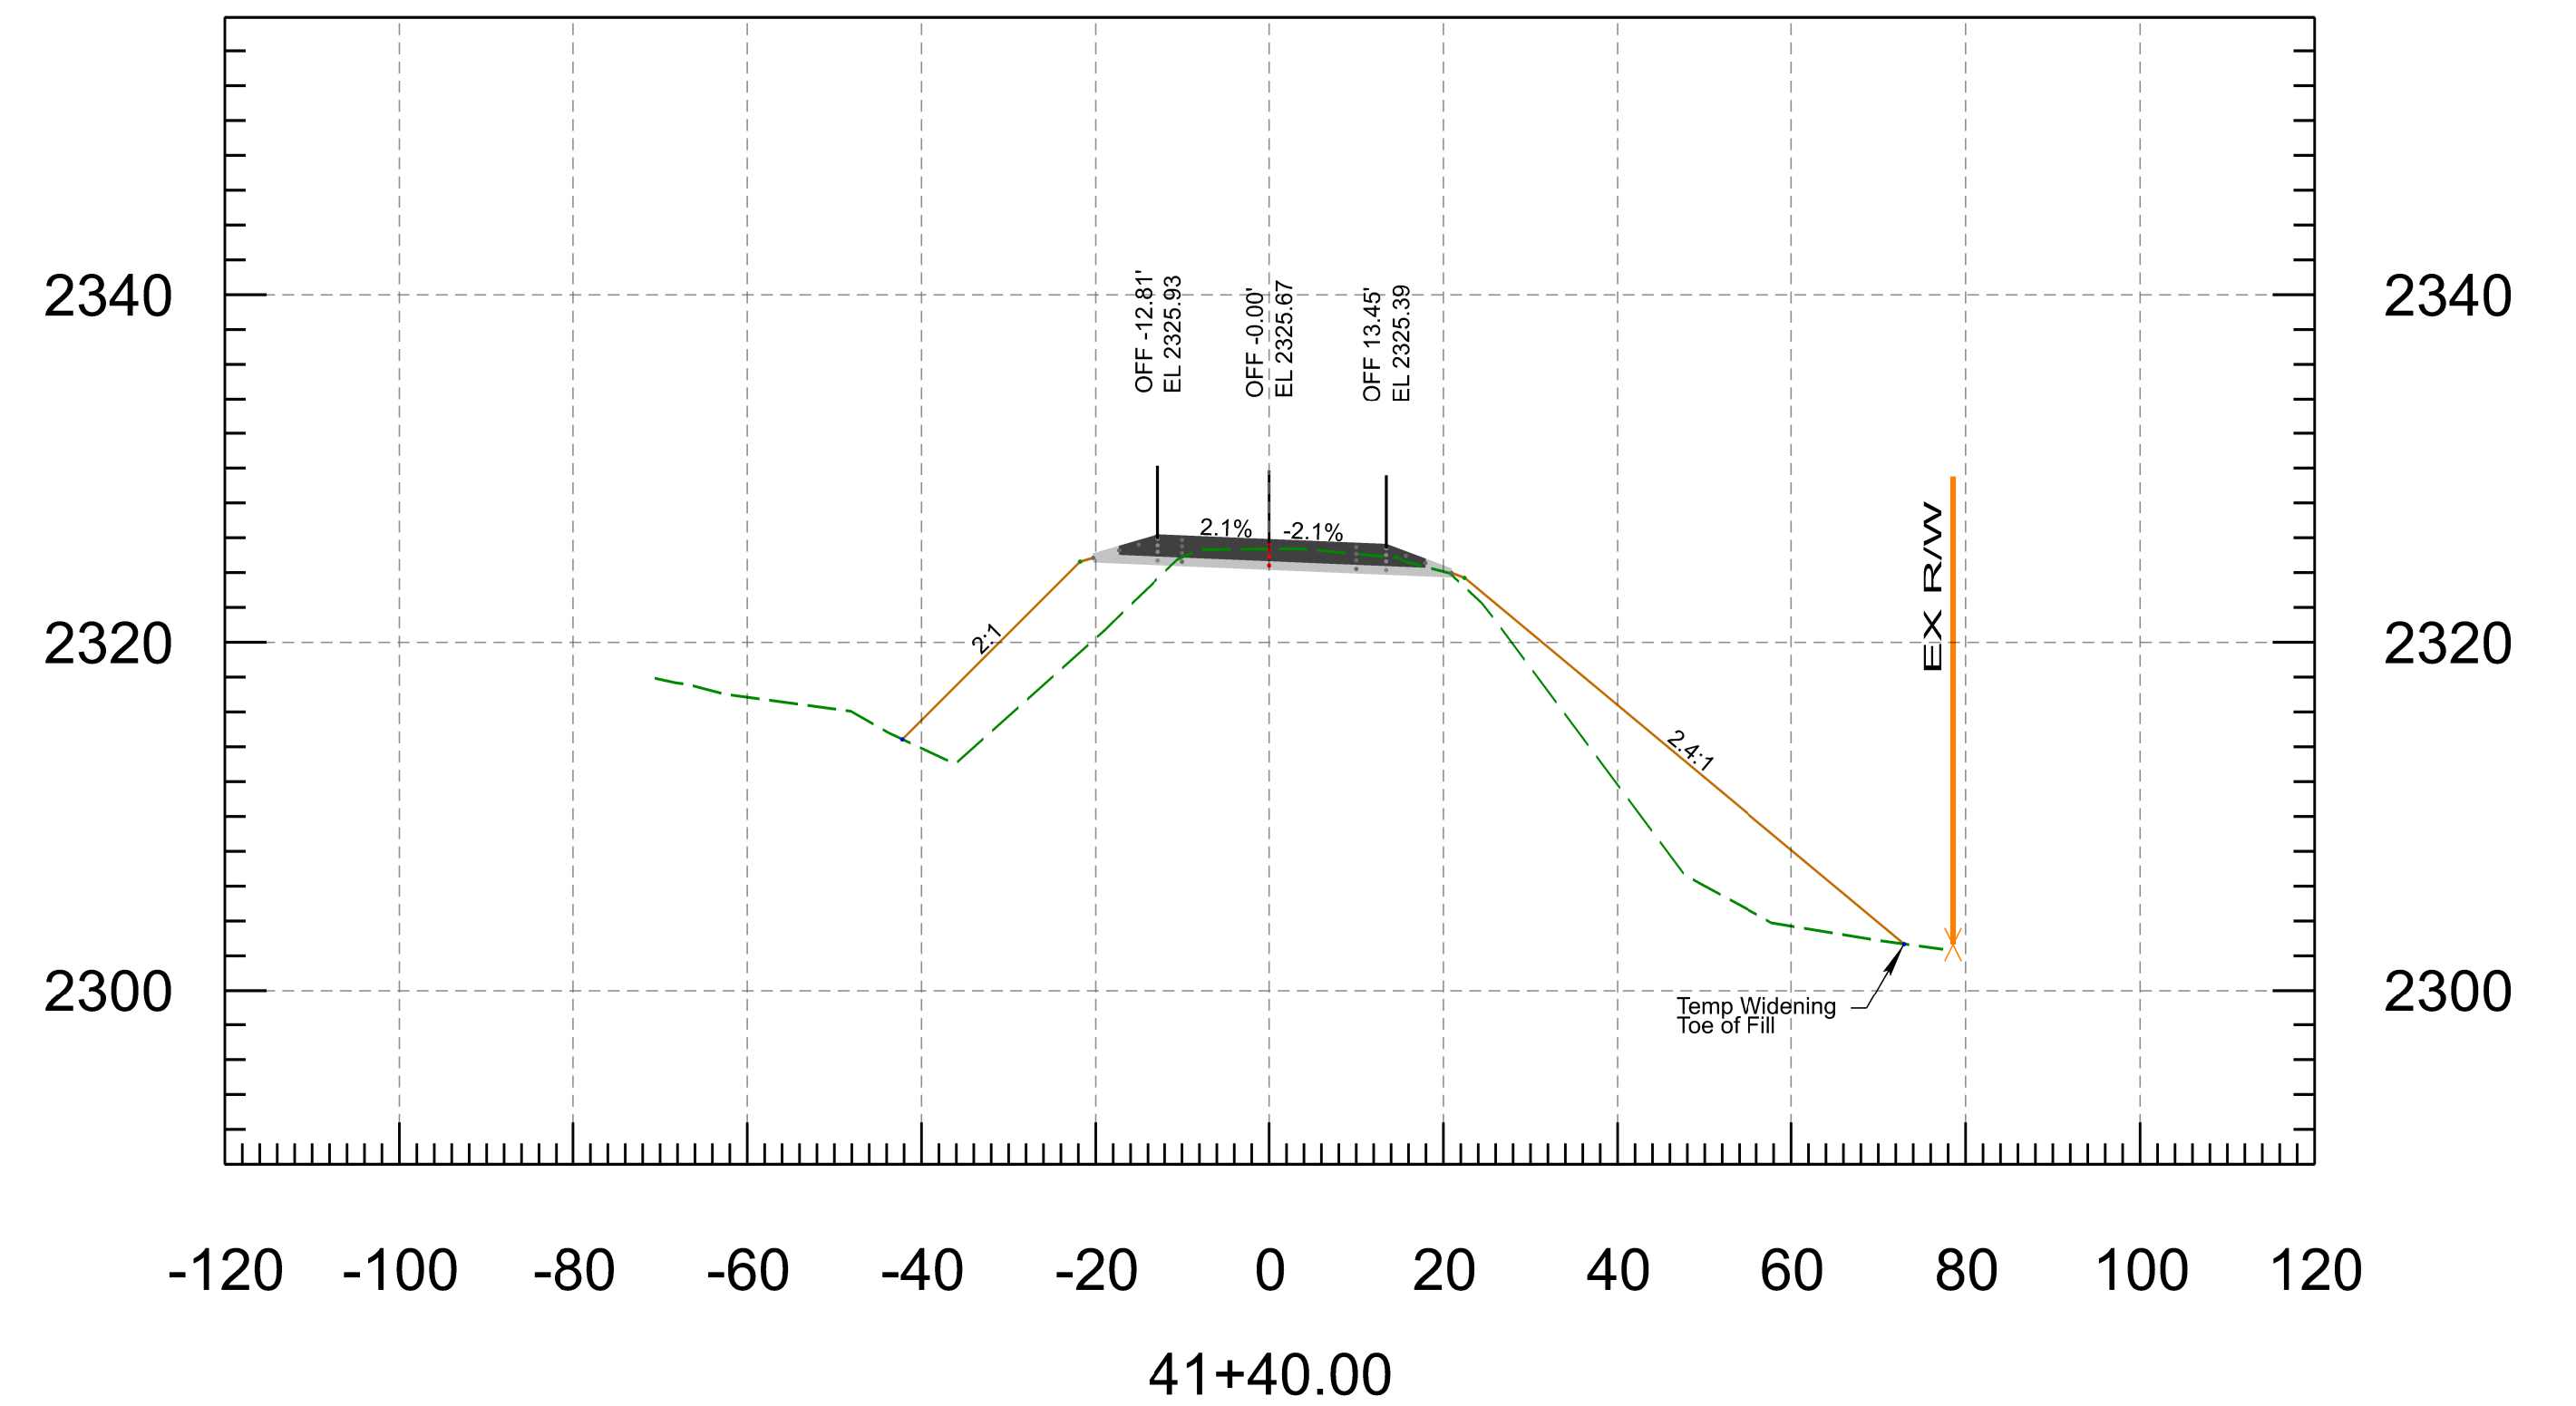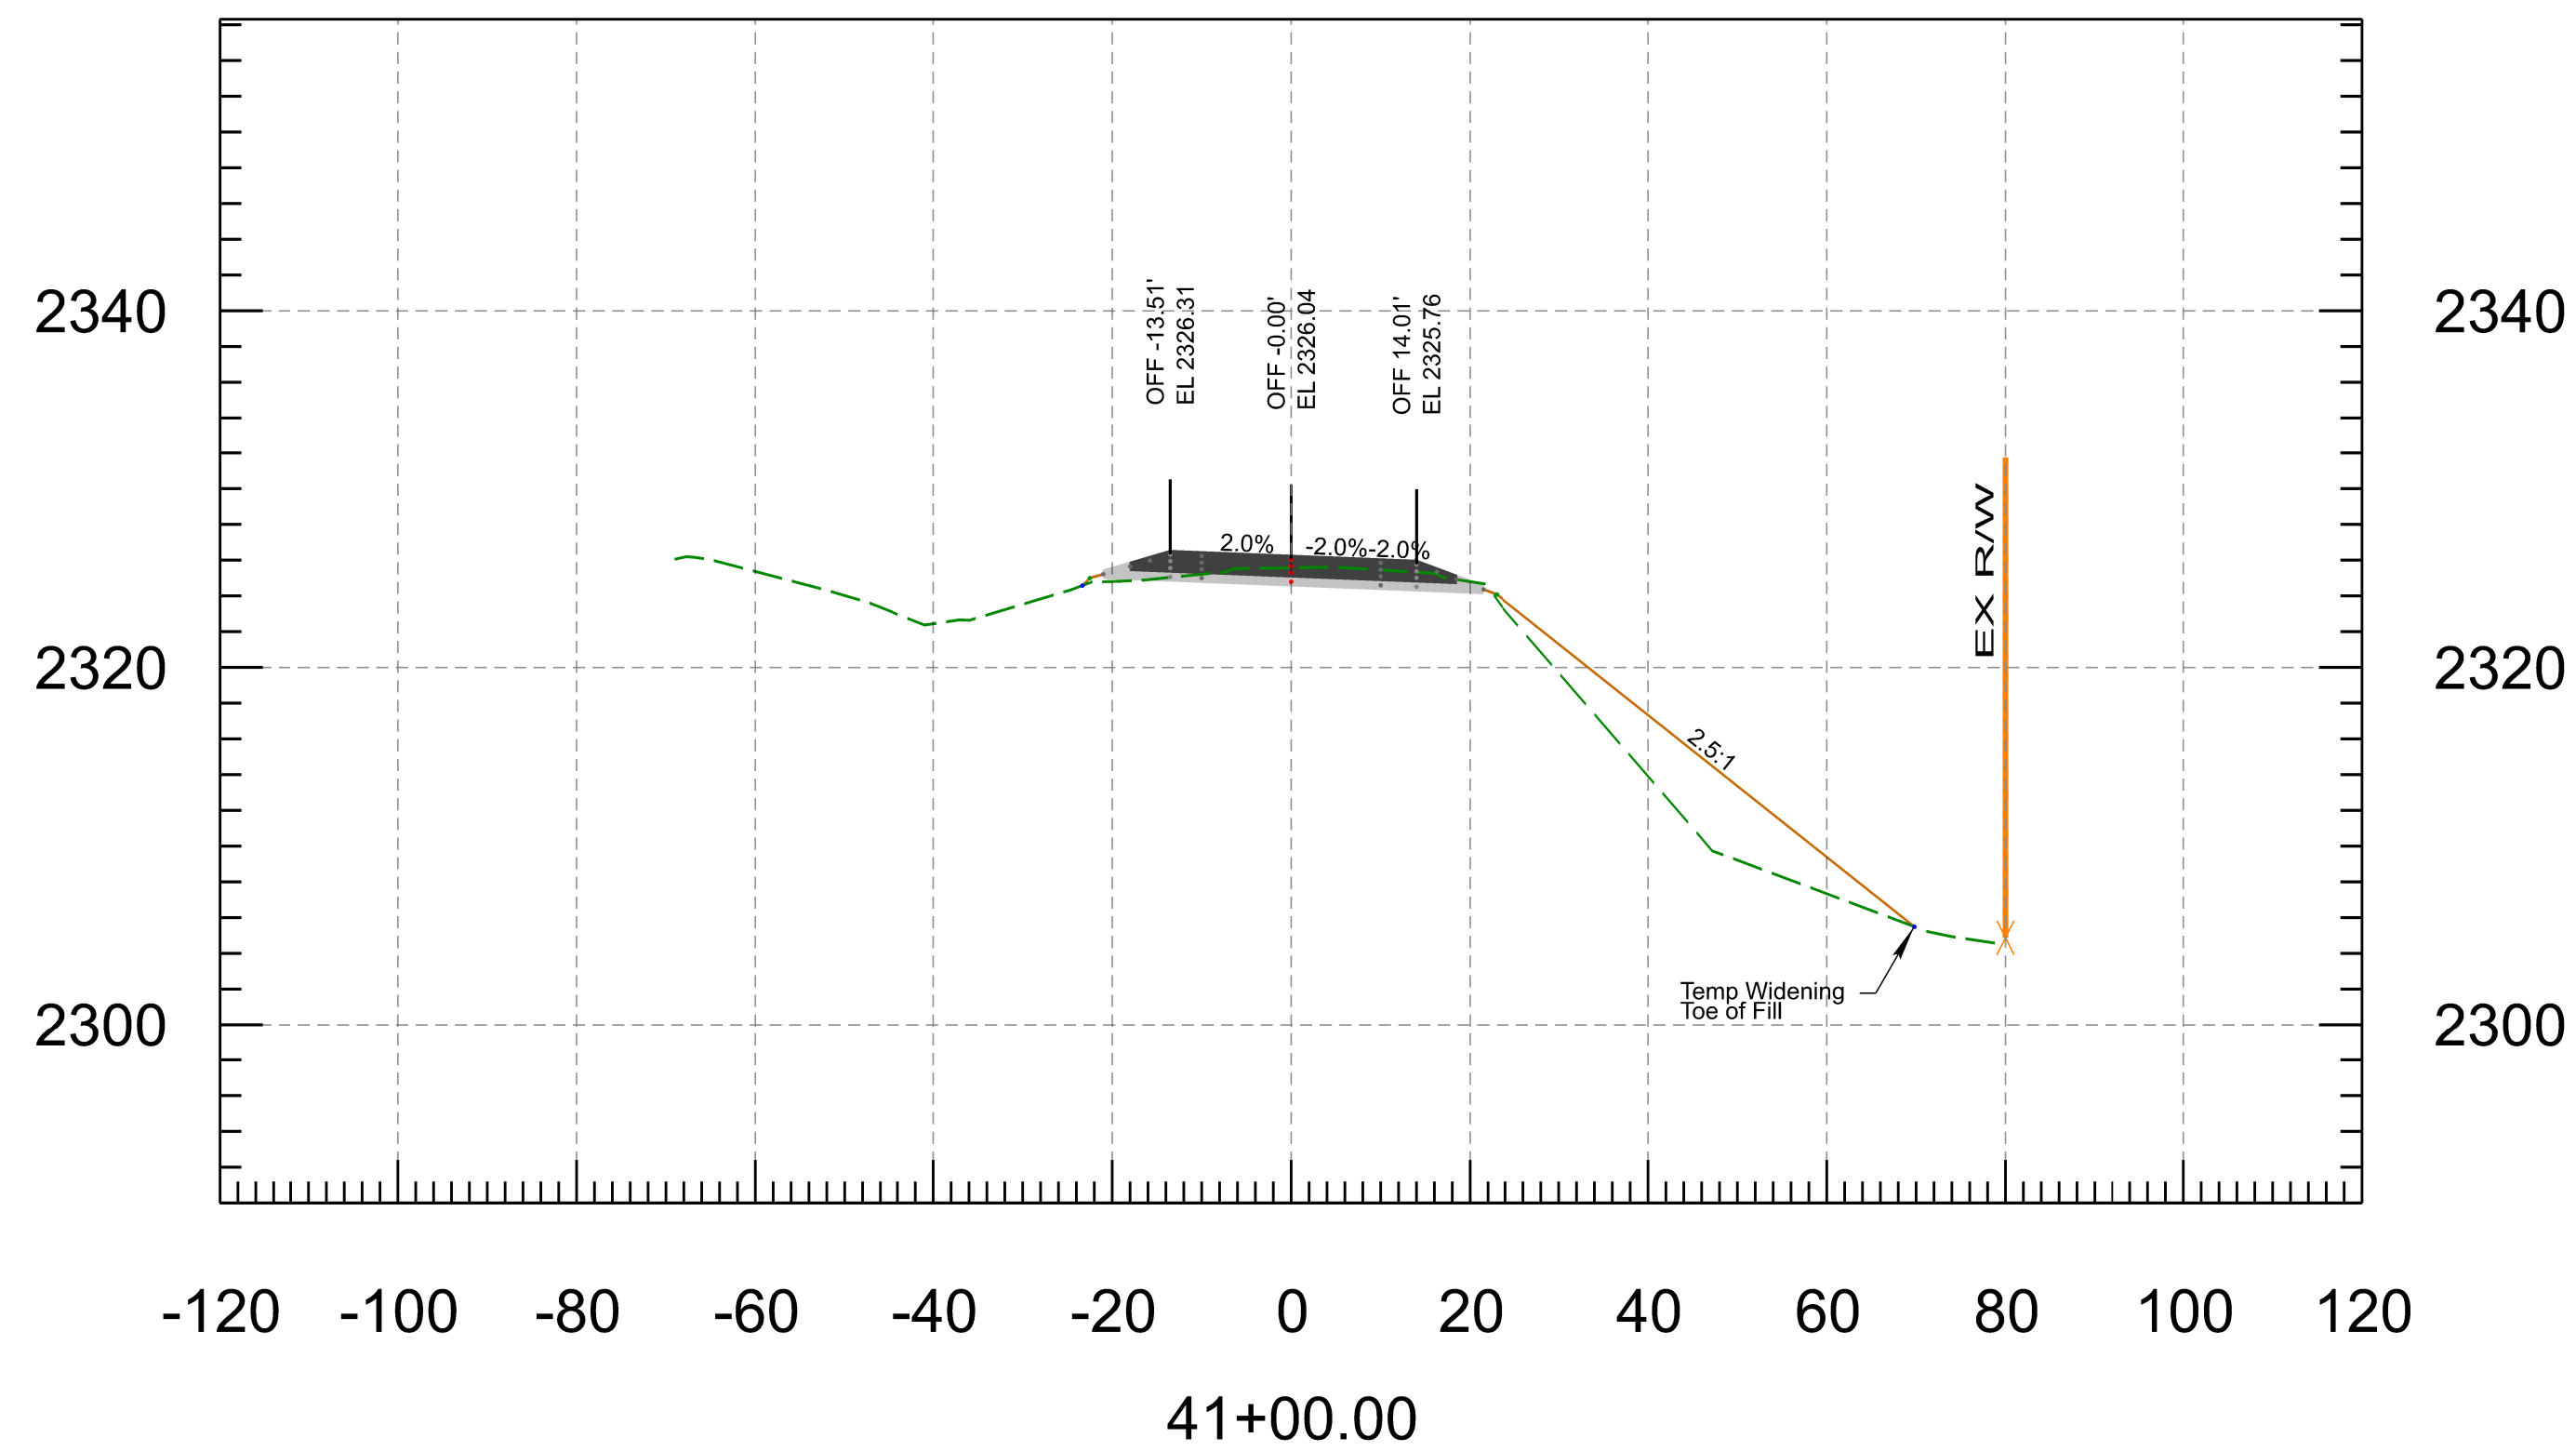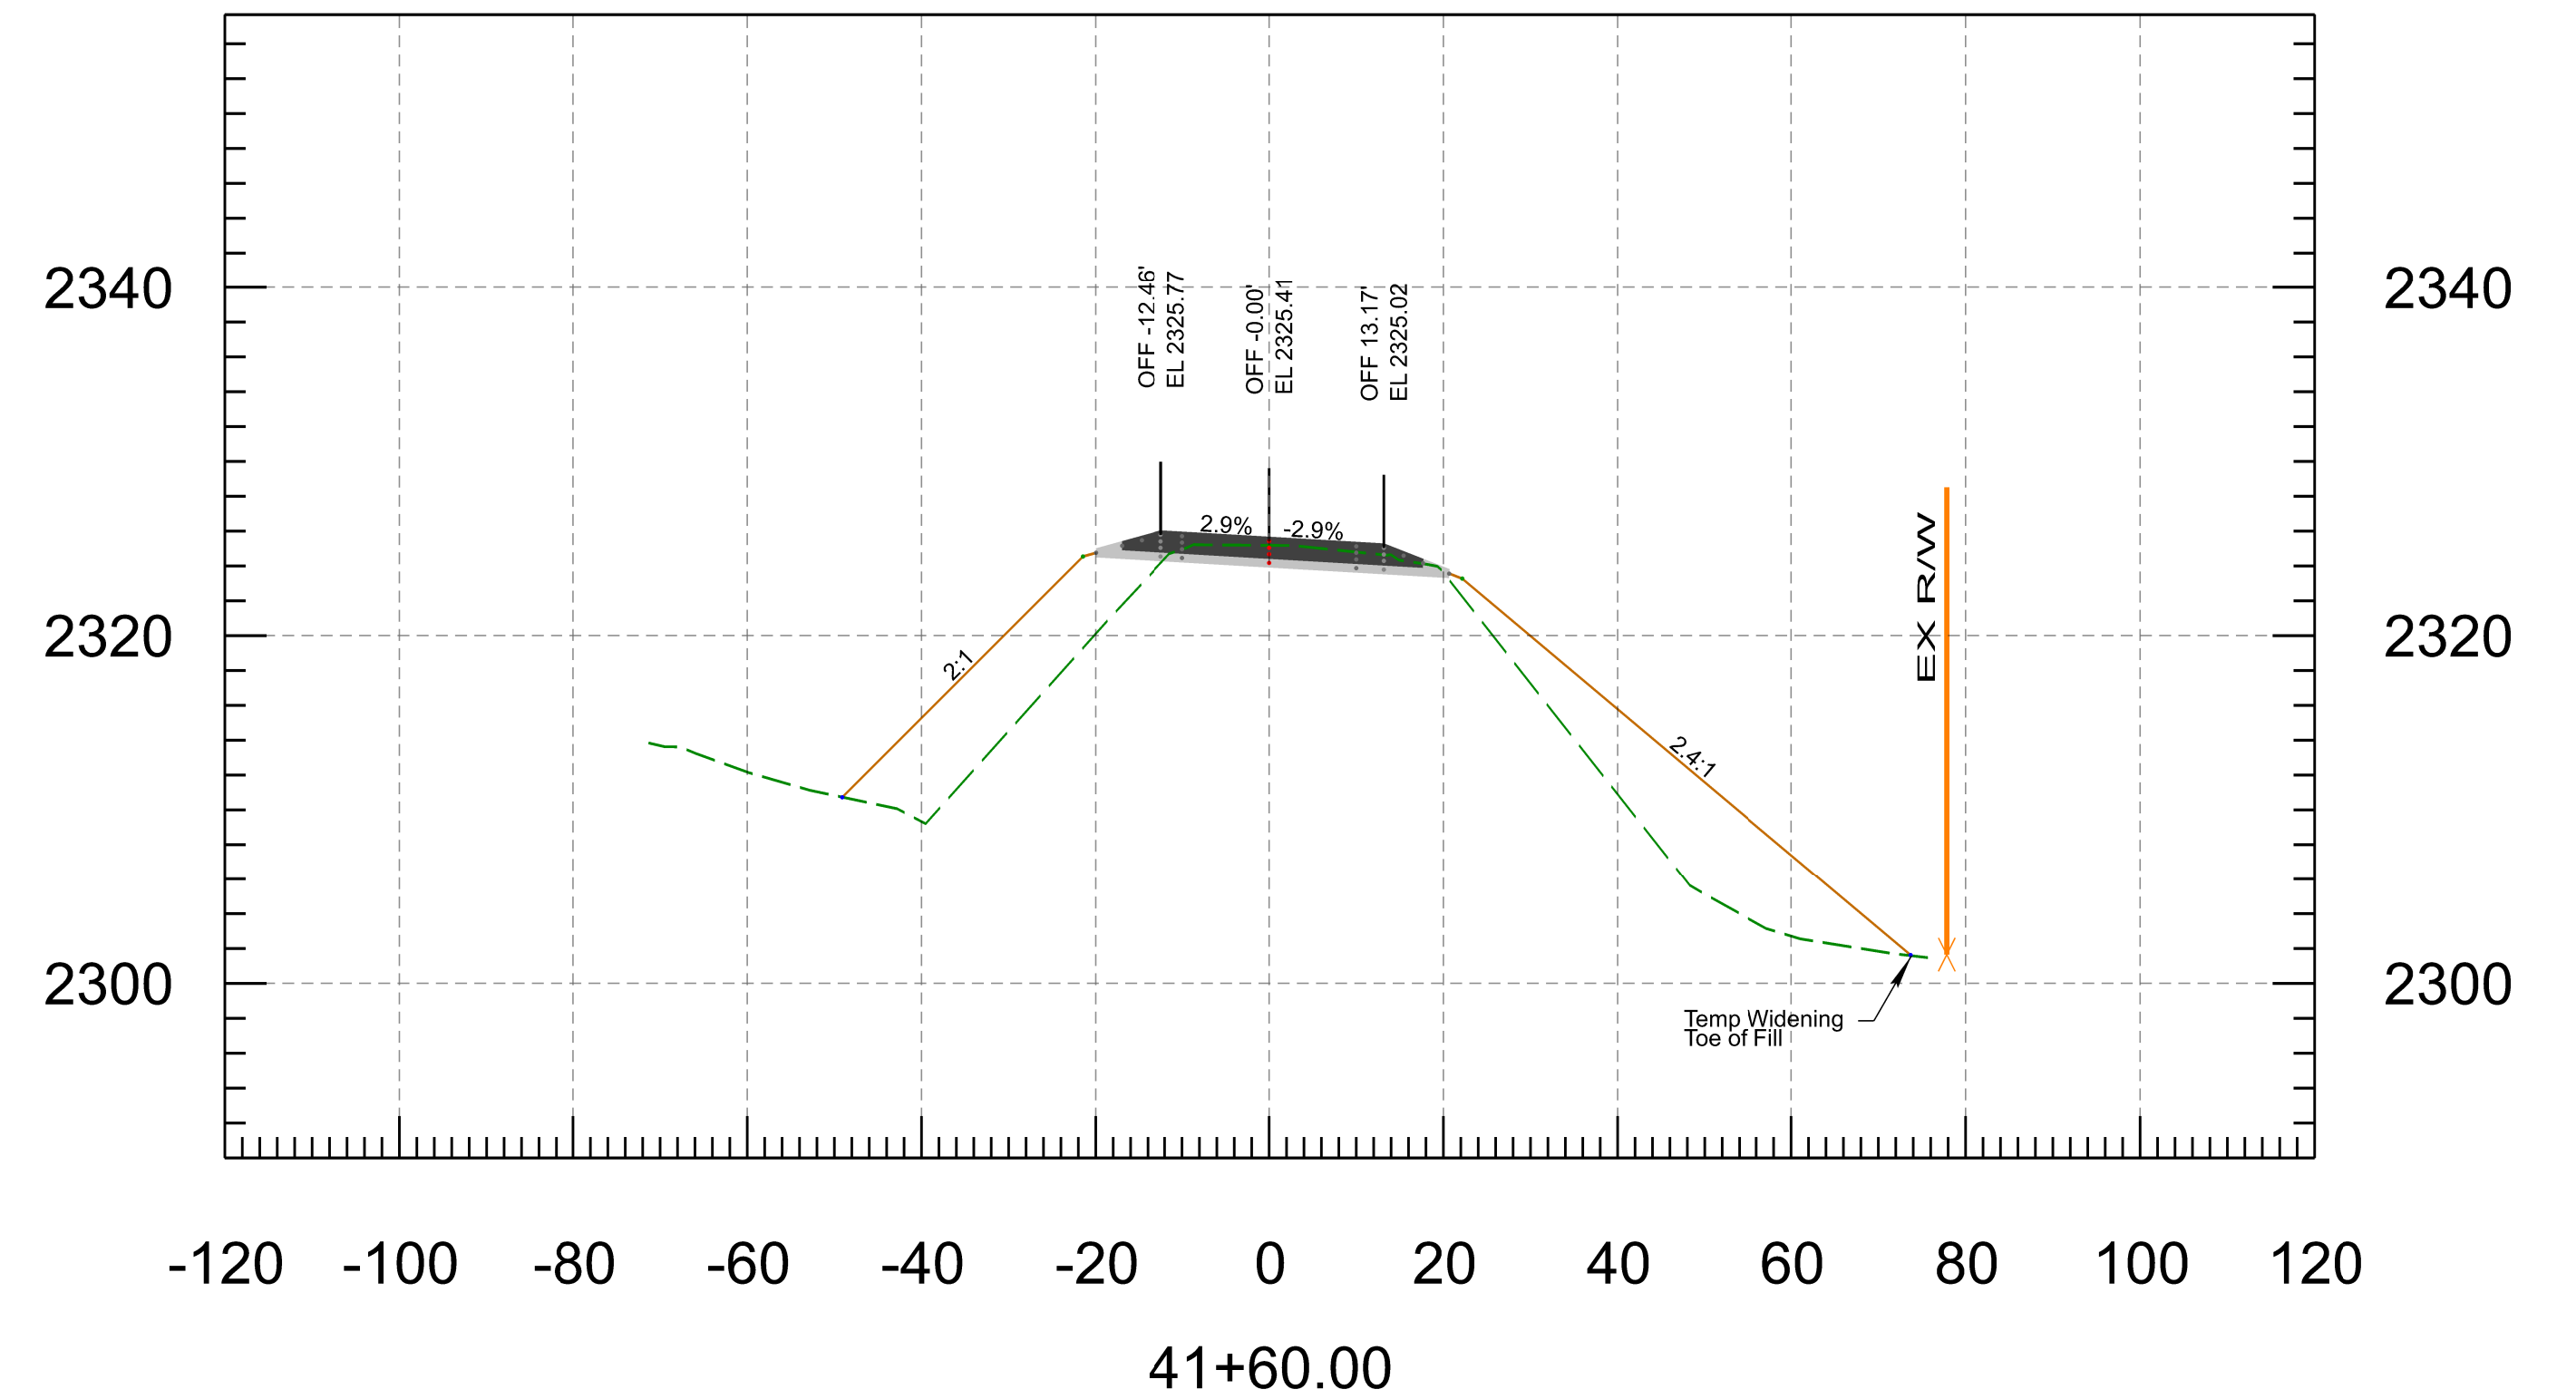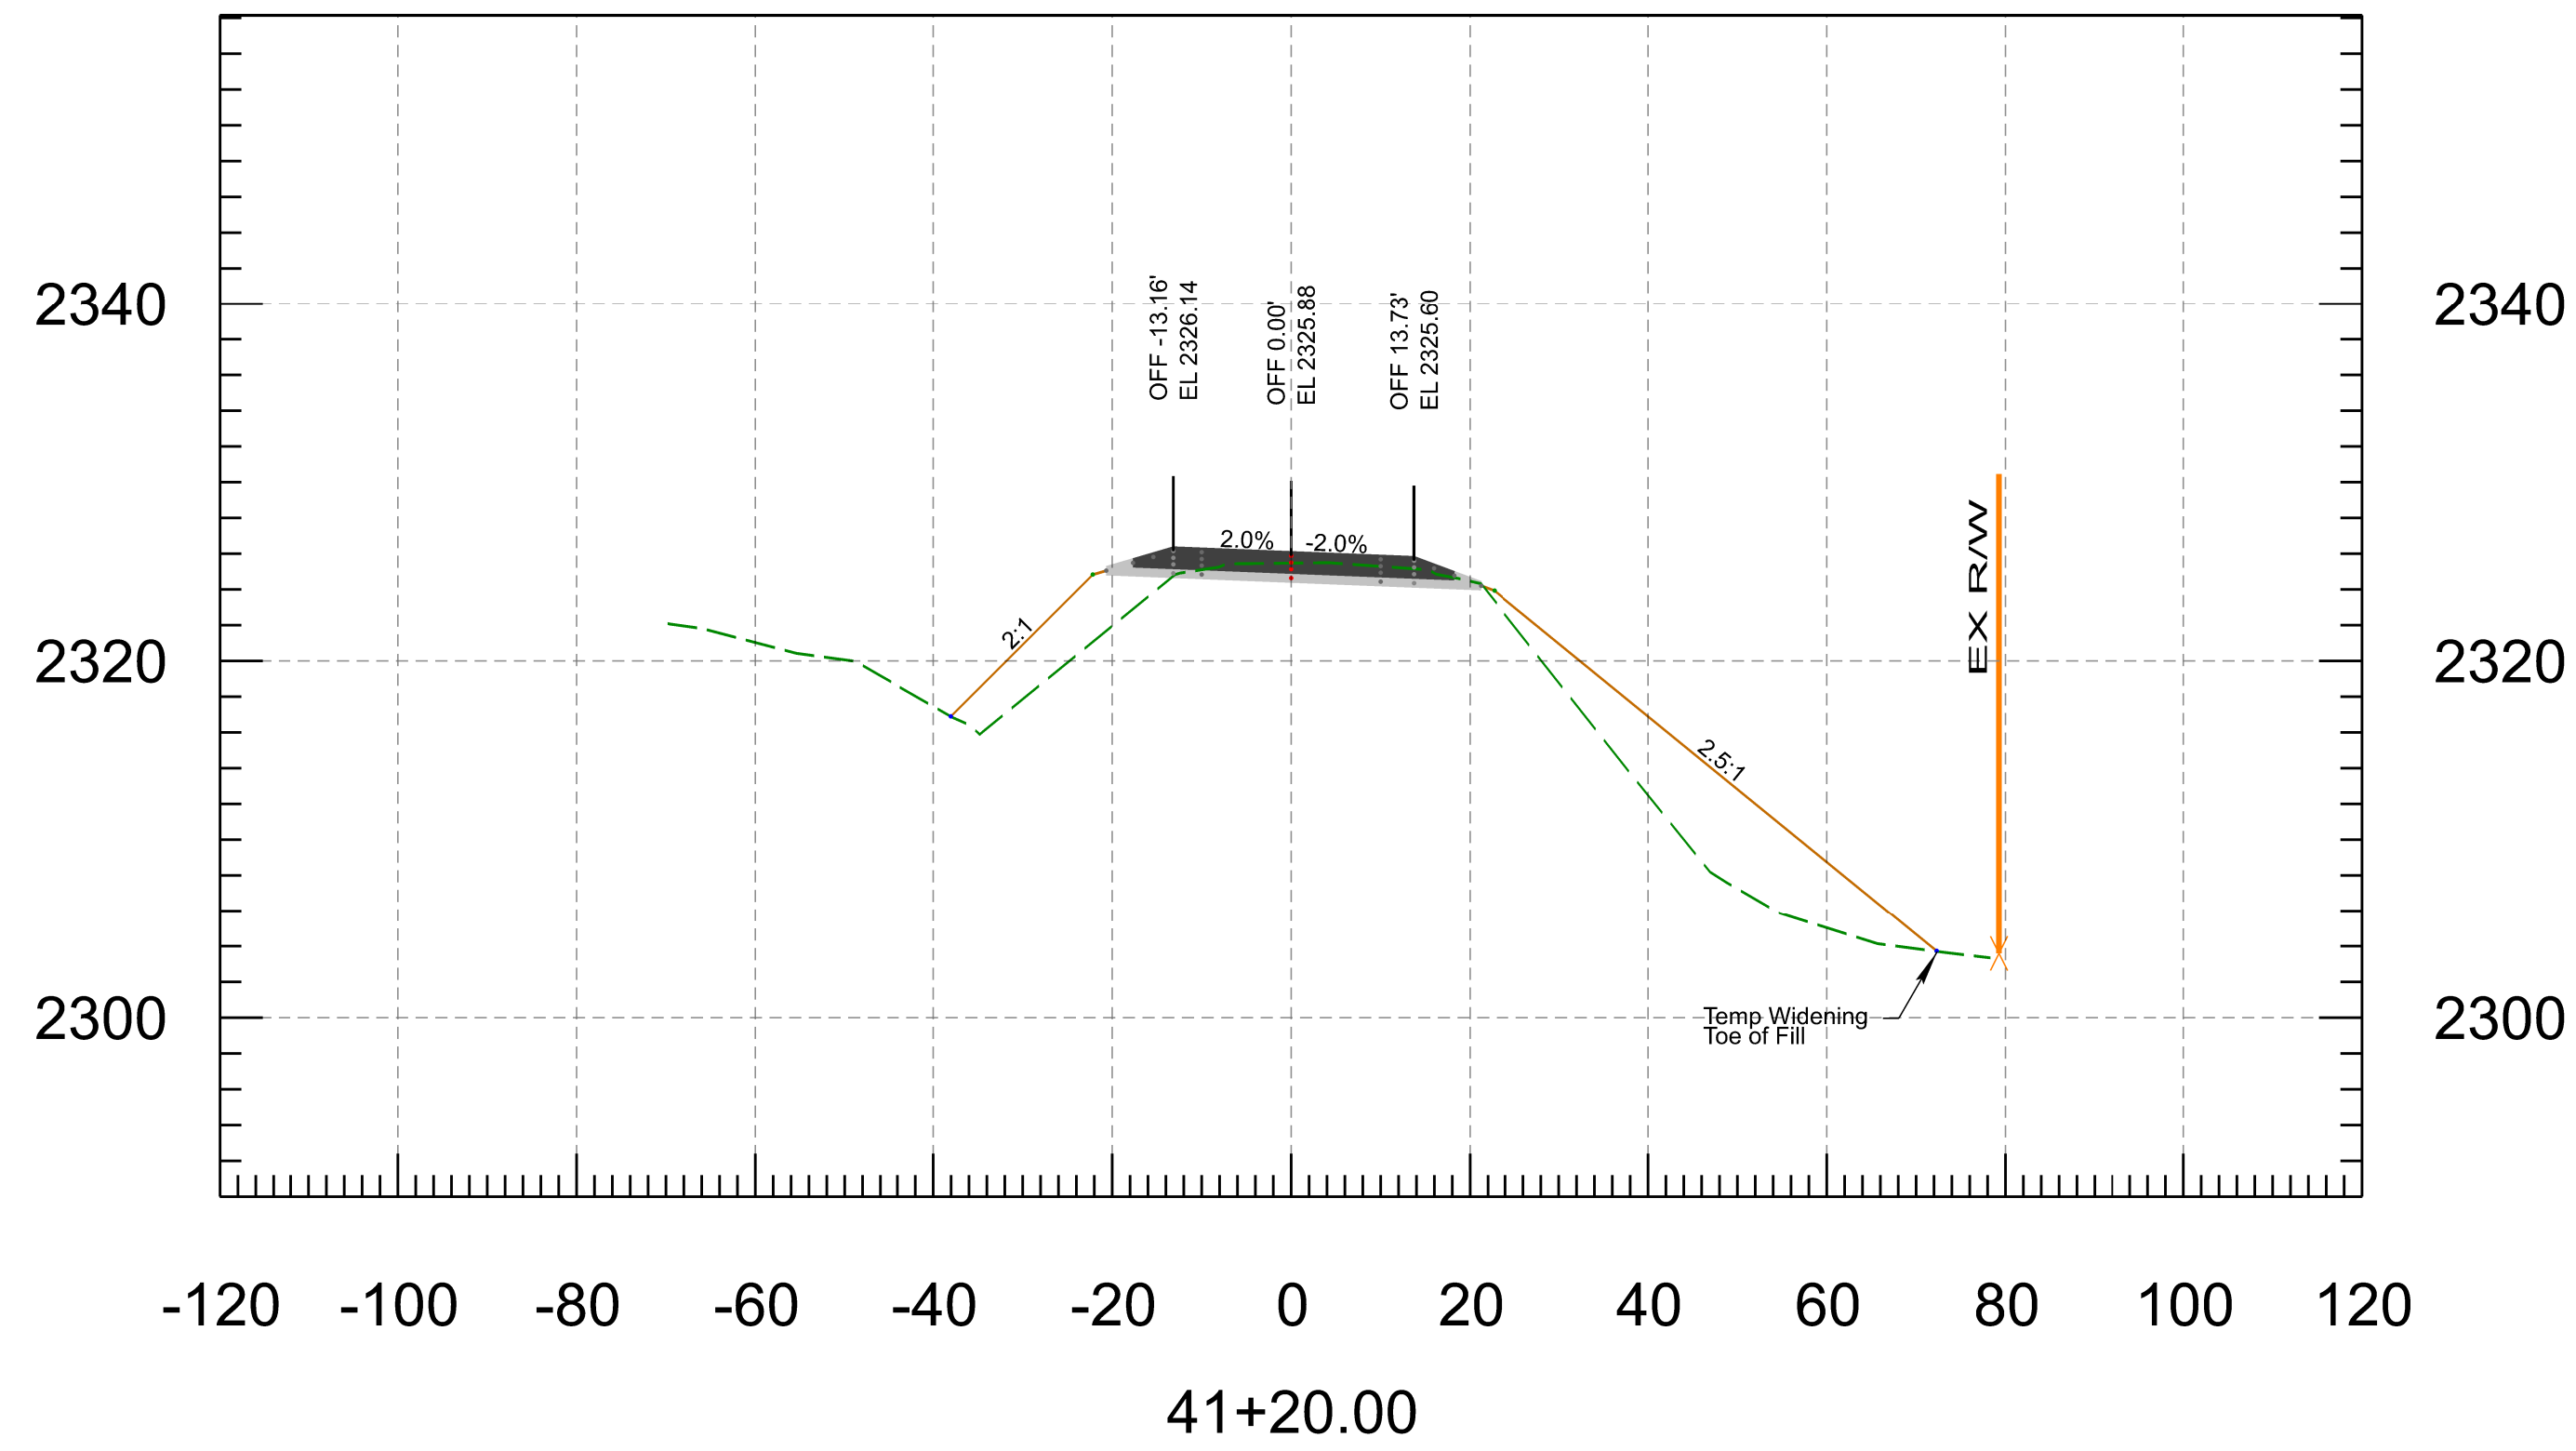





PRELIMINARY  
**STAGE FINAL**  
Review  
NOT FOR  
CONSTRUCTION  
OR RECORDING

	NAME	DATE
DESIGN	N. Harness	3/26
DRAWN	P. Meek	3/36
CHECKED	N. Harness	3/26
TEAM LEADER	E. Eggen	3/26


ARIZONA DEPARTMENT OF TRANSPORTATION  
INFRASTRUCTURE DELIVERY AND OPERATIONS DIVISION  
**ROADWAY DESIGN SECTION**

CROSS SECTIONS

ROUTE <b>SR 96</b>	F.H.W.A. Arizona Division	STATE ARIZ.	PROJECT NO. 096 YV 010	FEDERAL ID NO. 096-A(200)	SHEET NO. 35	TOTAL SHEETS 37	RECORD DRAWING
MILEPOST	LOCATION <b>NORTH OF HILLSIDE</b>						SHEET OF
STRUCTURE NO.	TRACS NO. <b>F0584 01C</b>						<b>___ OF ___</b>

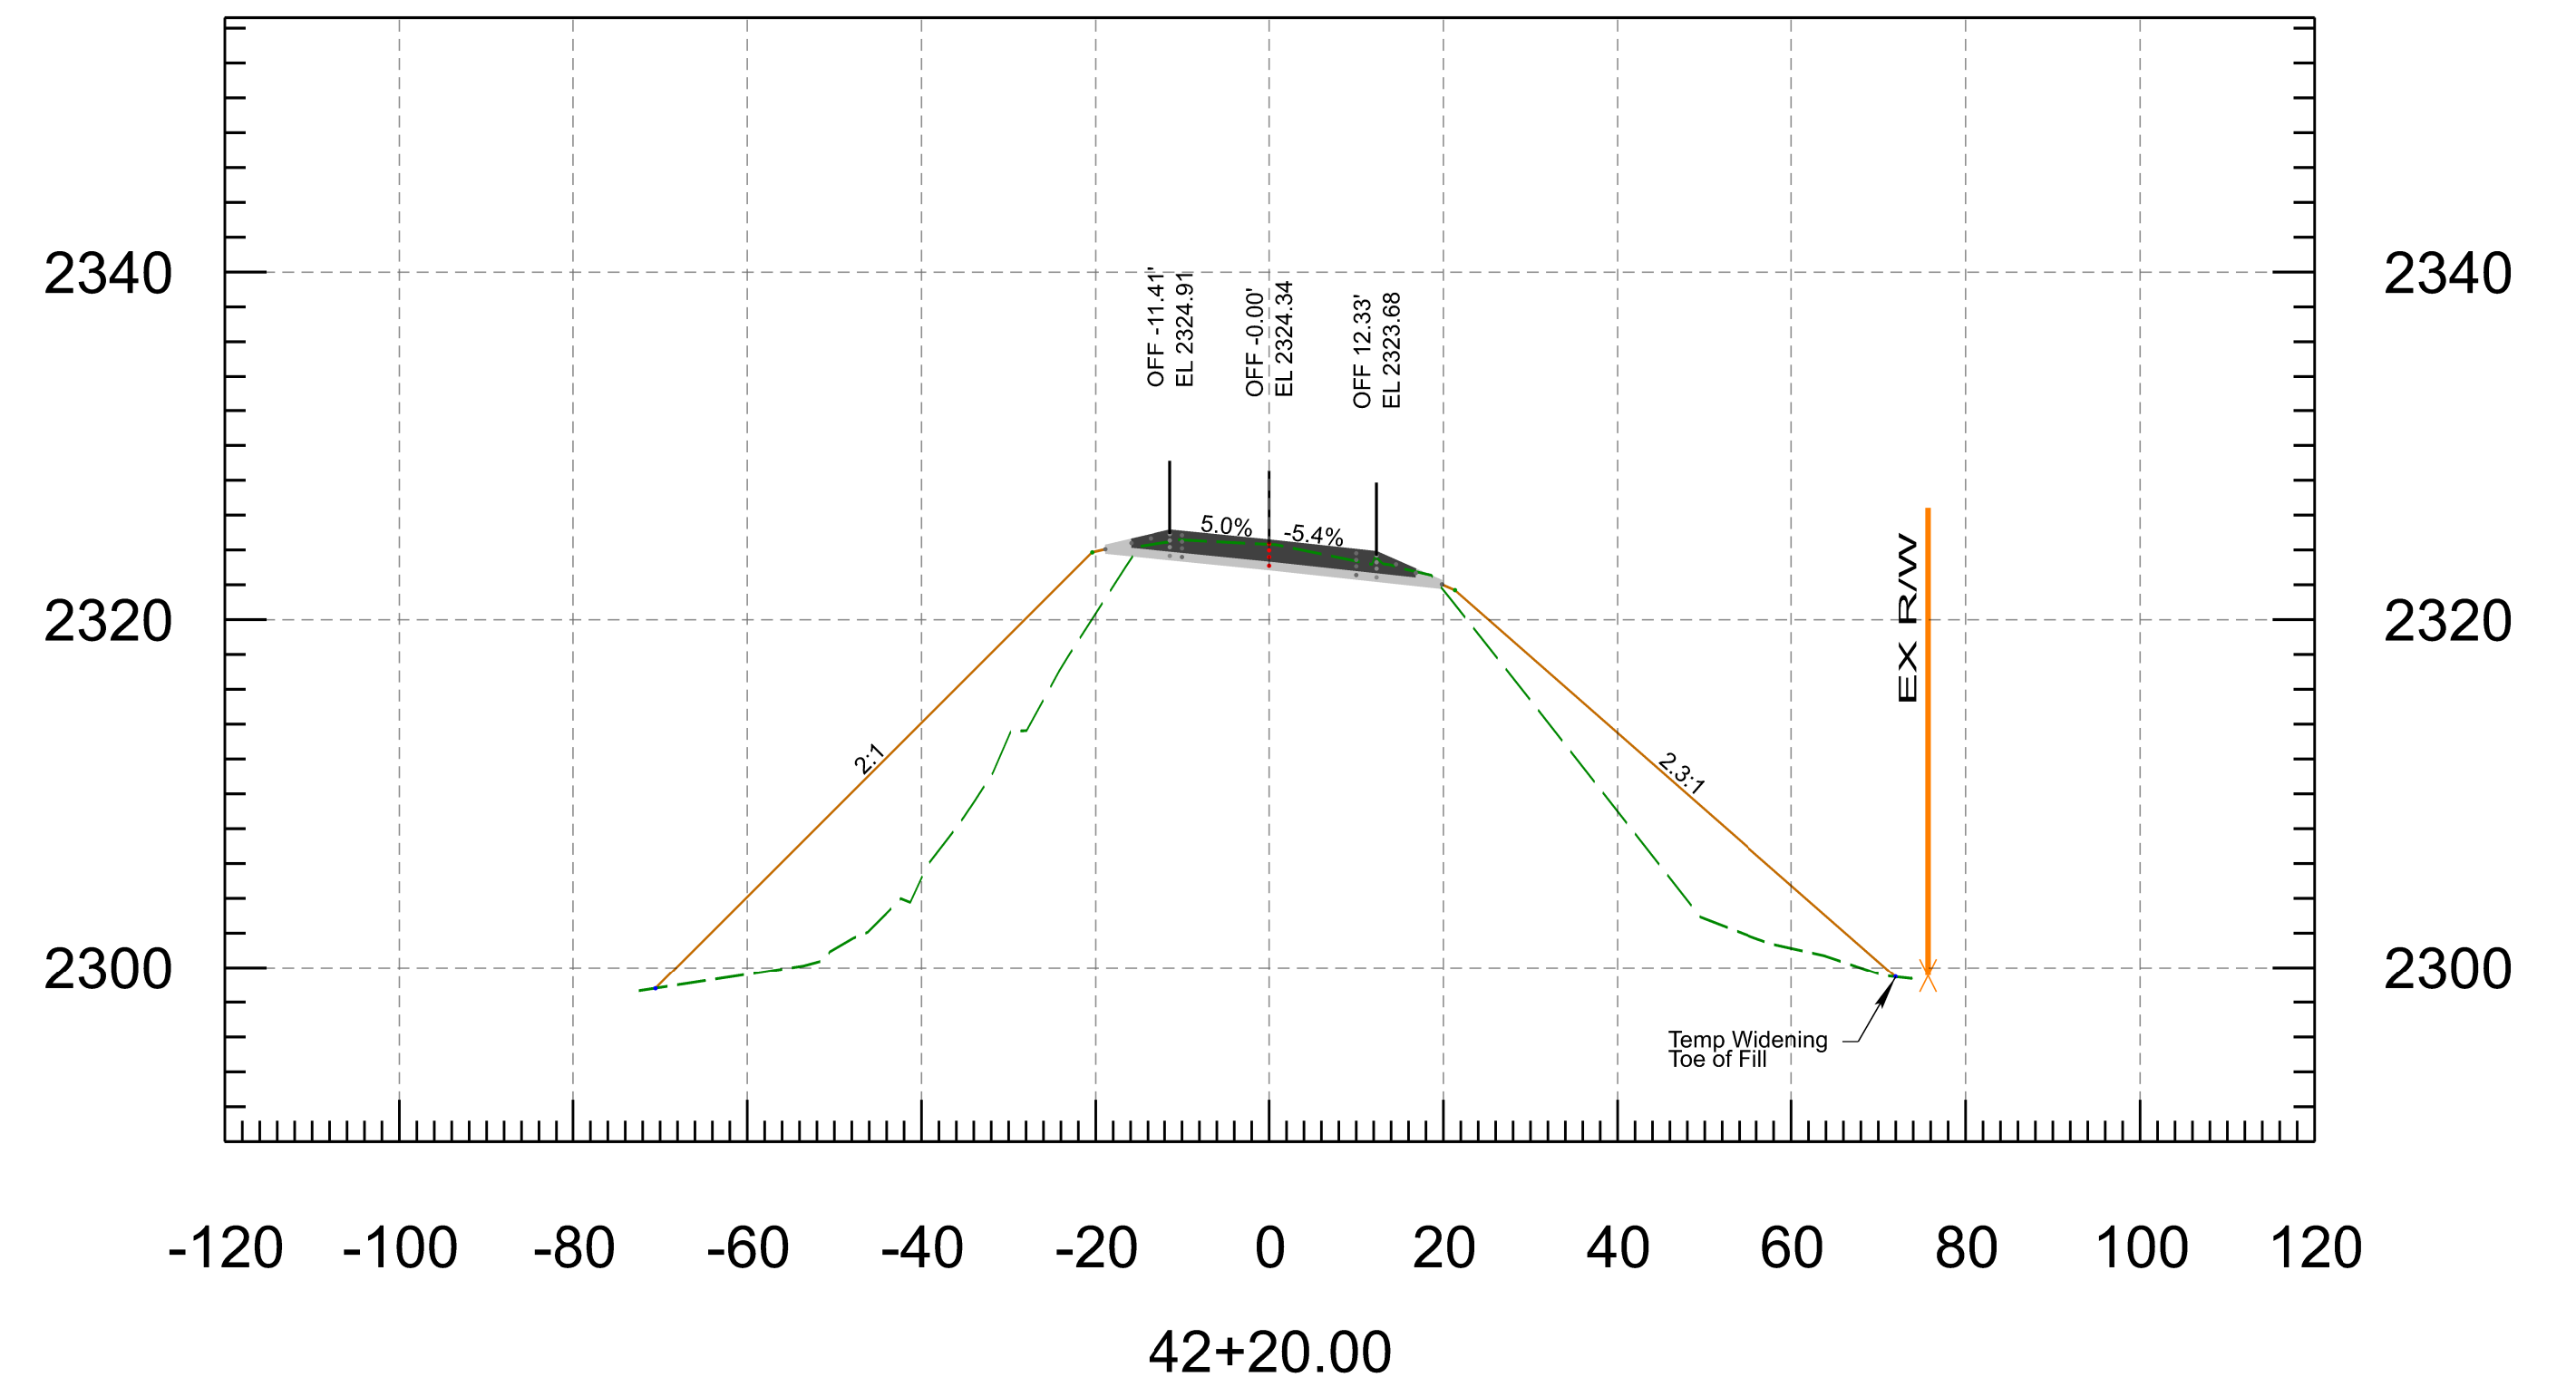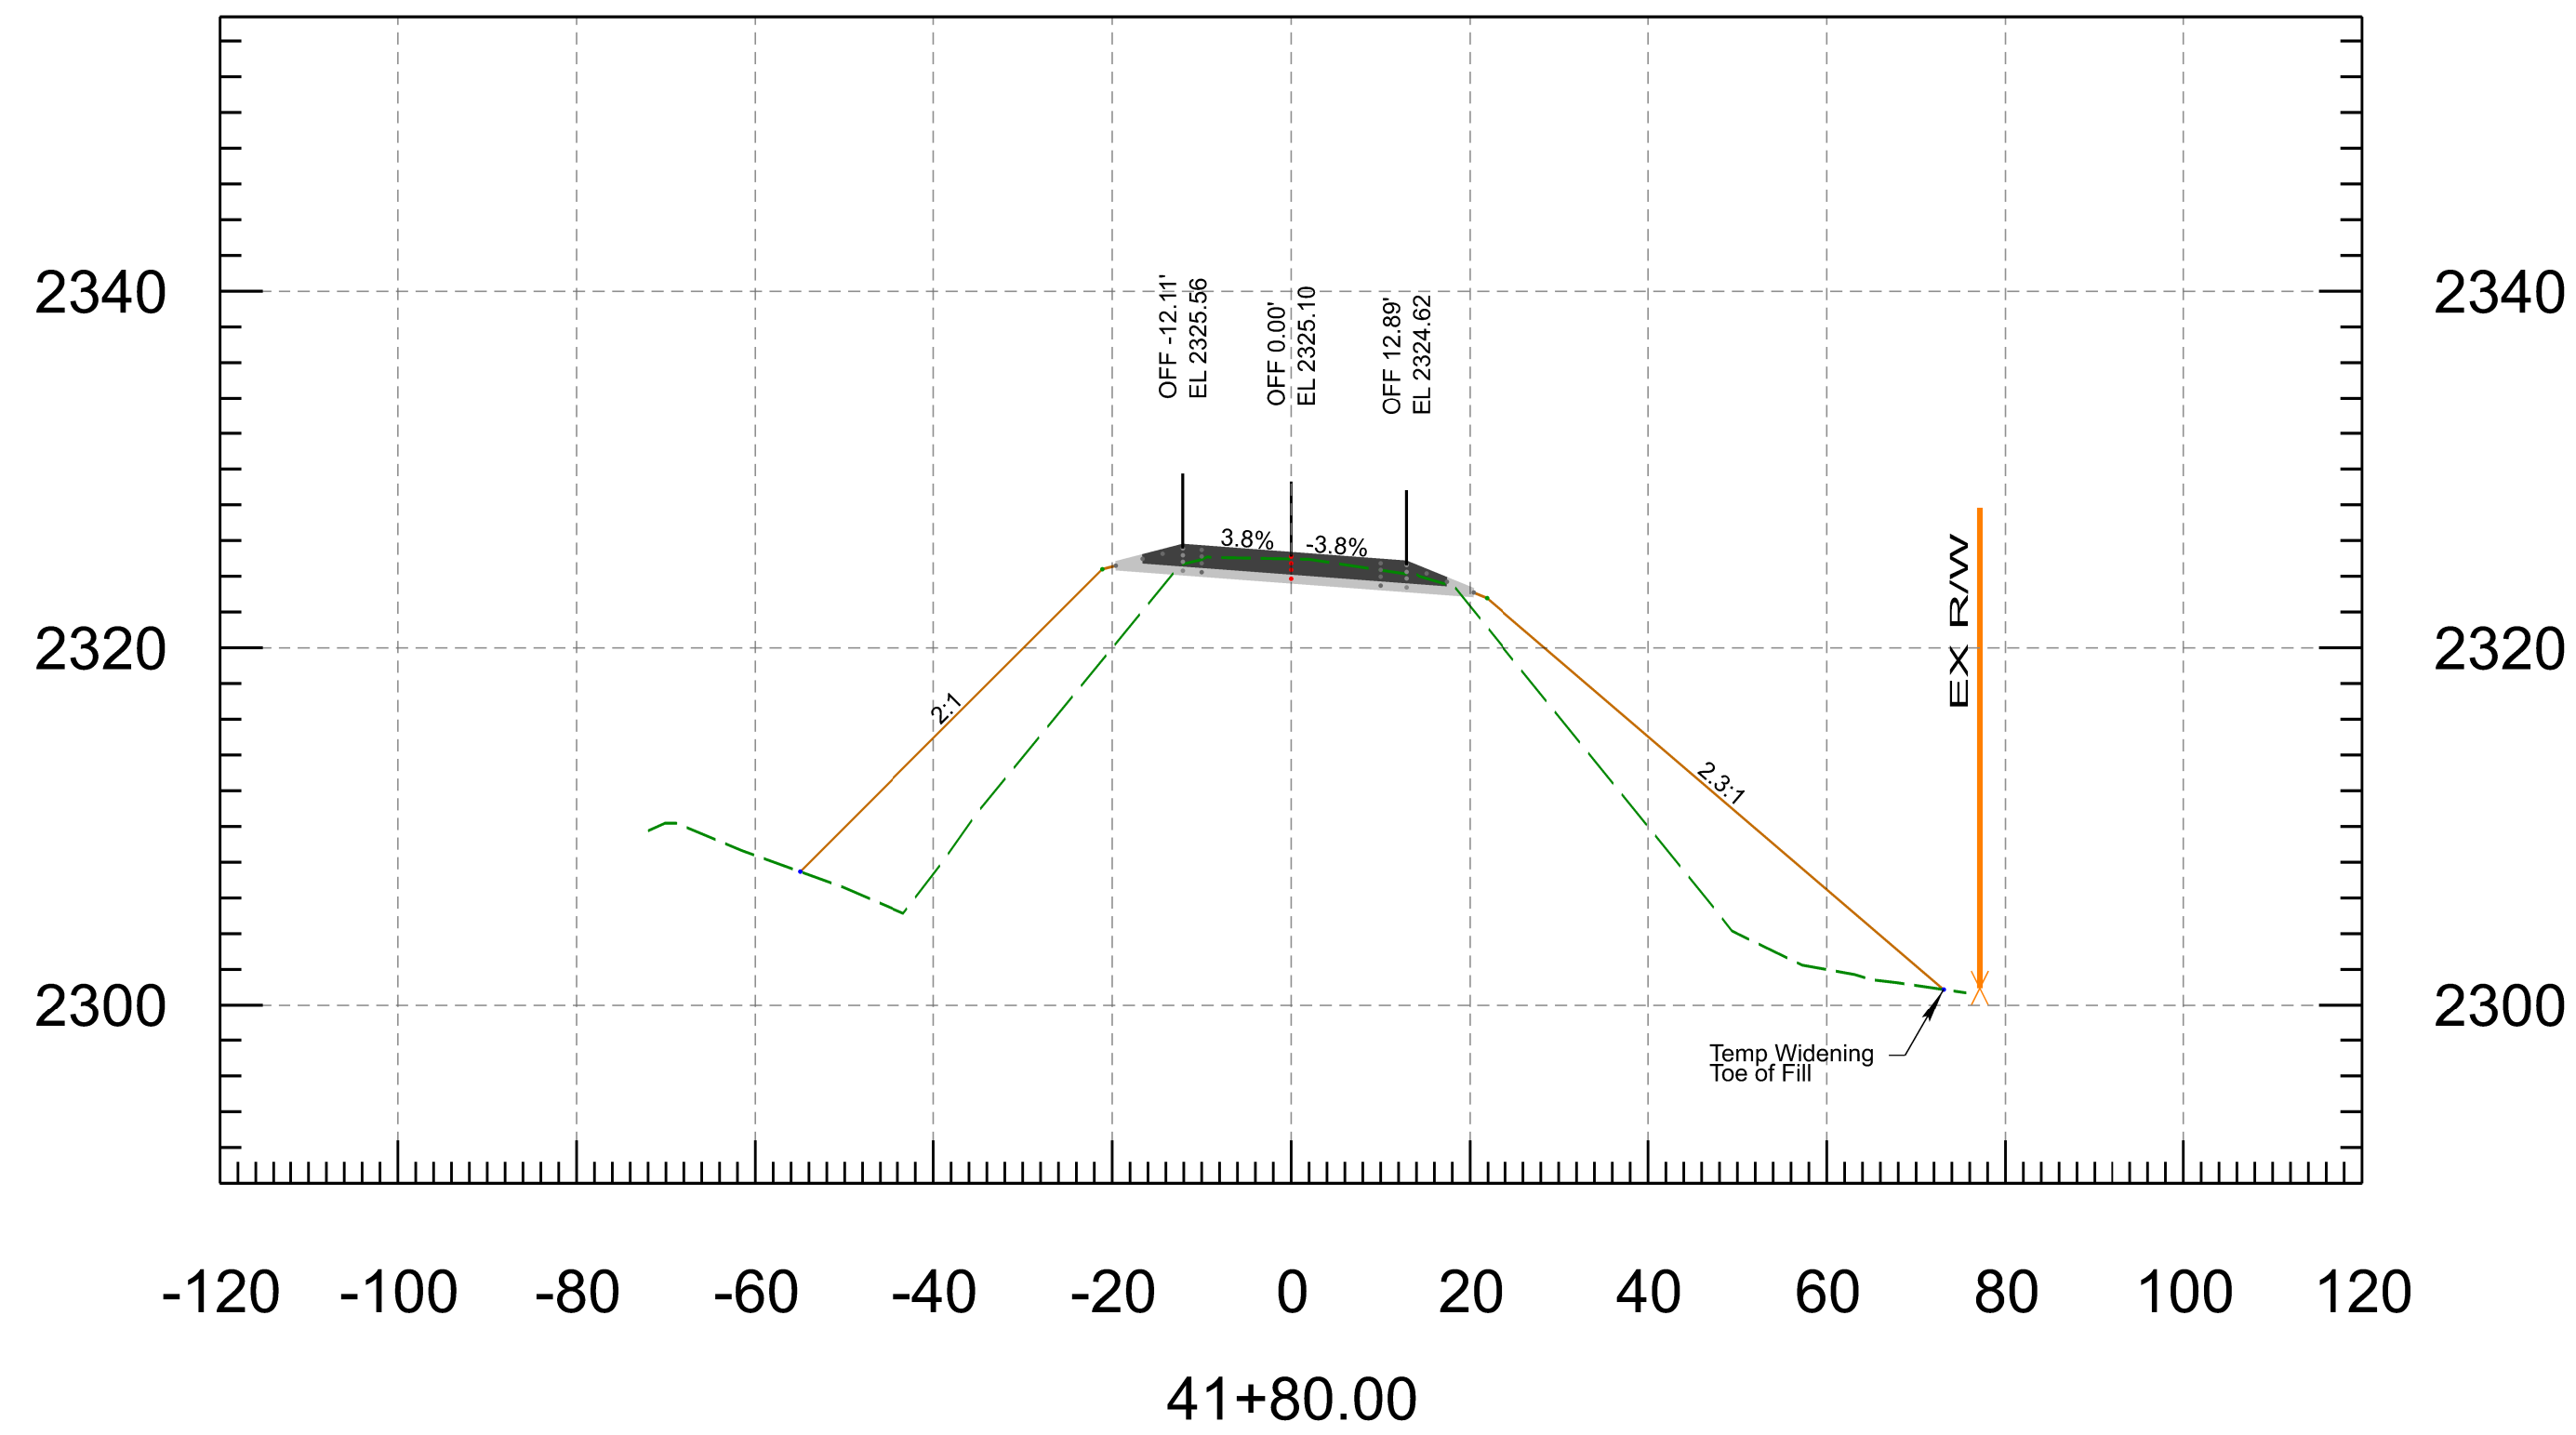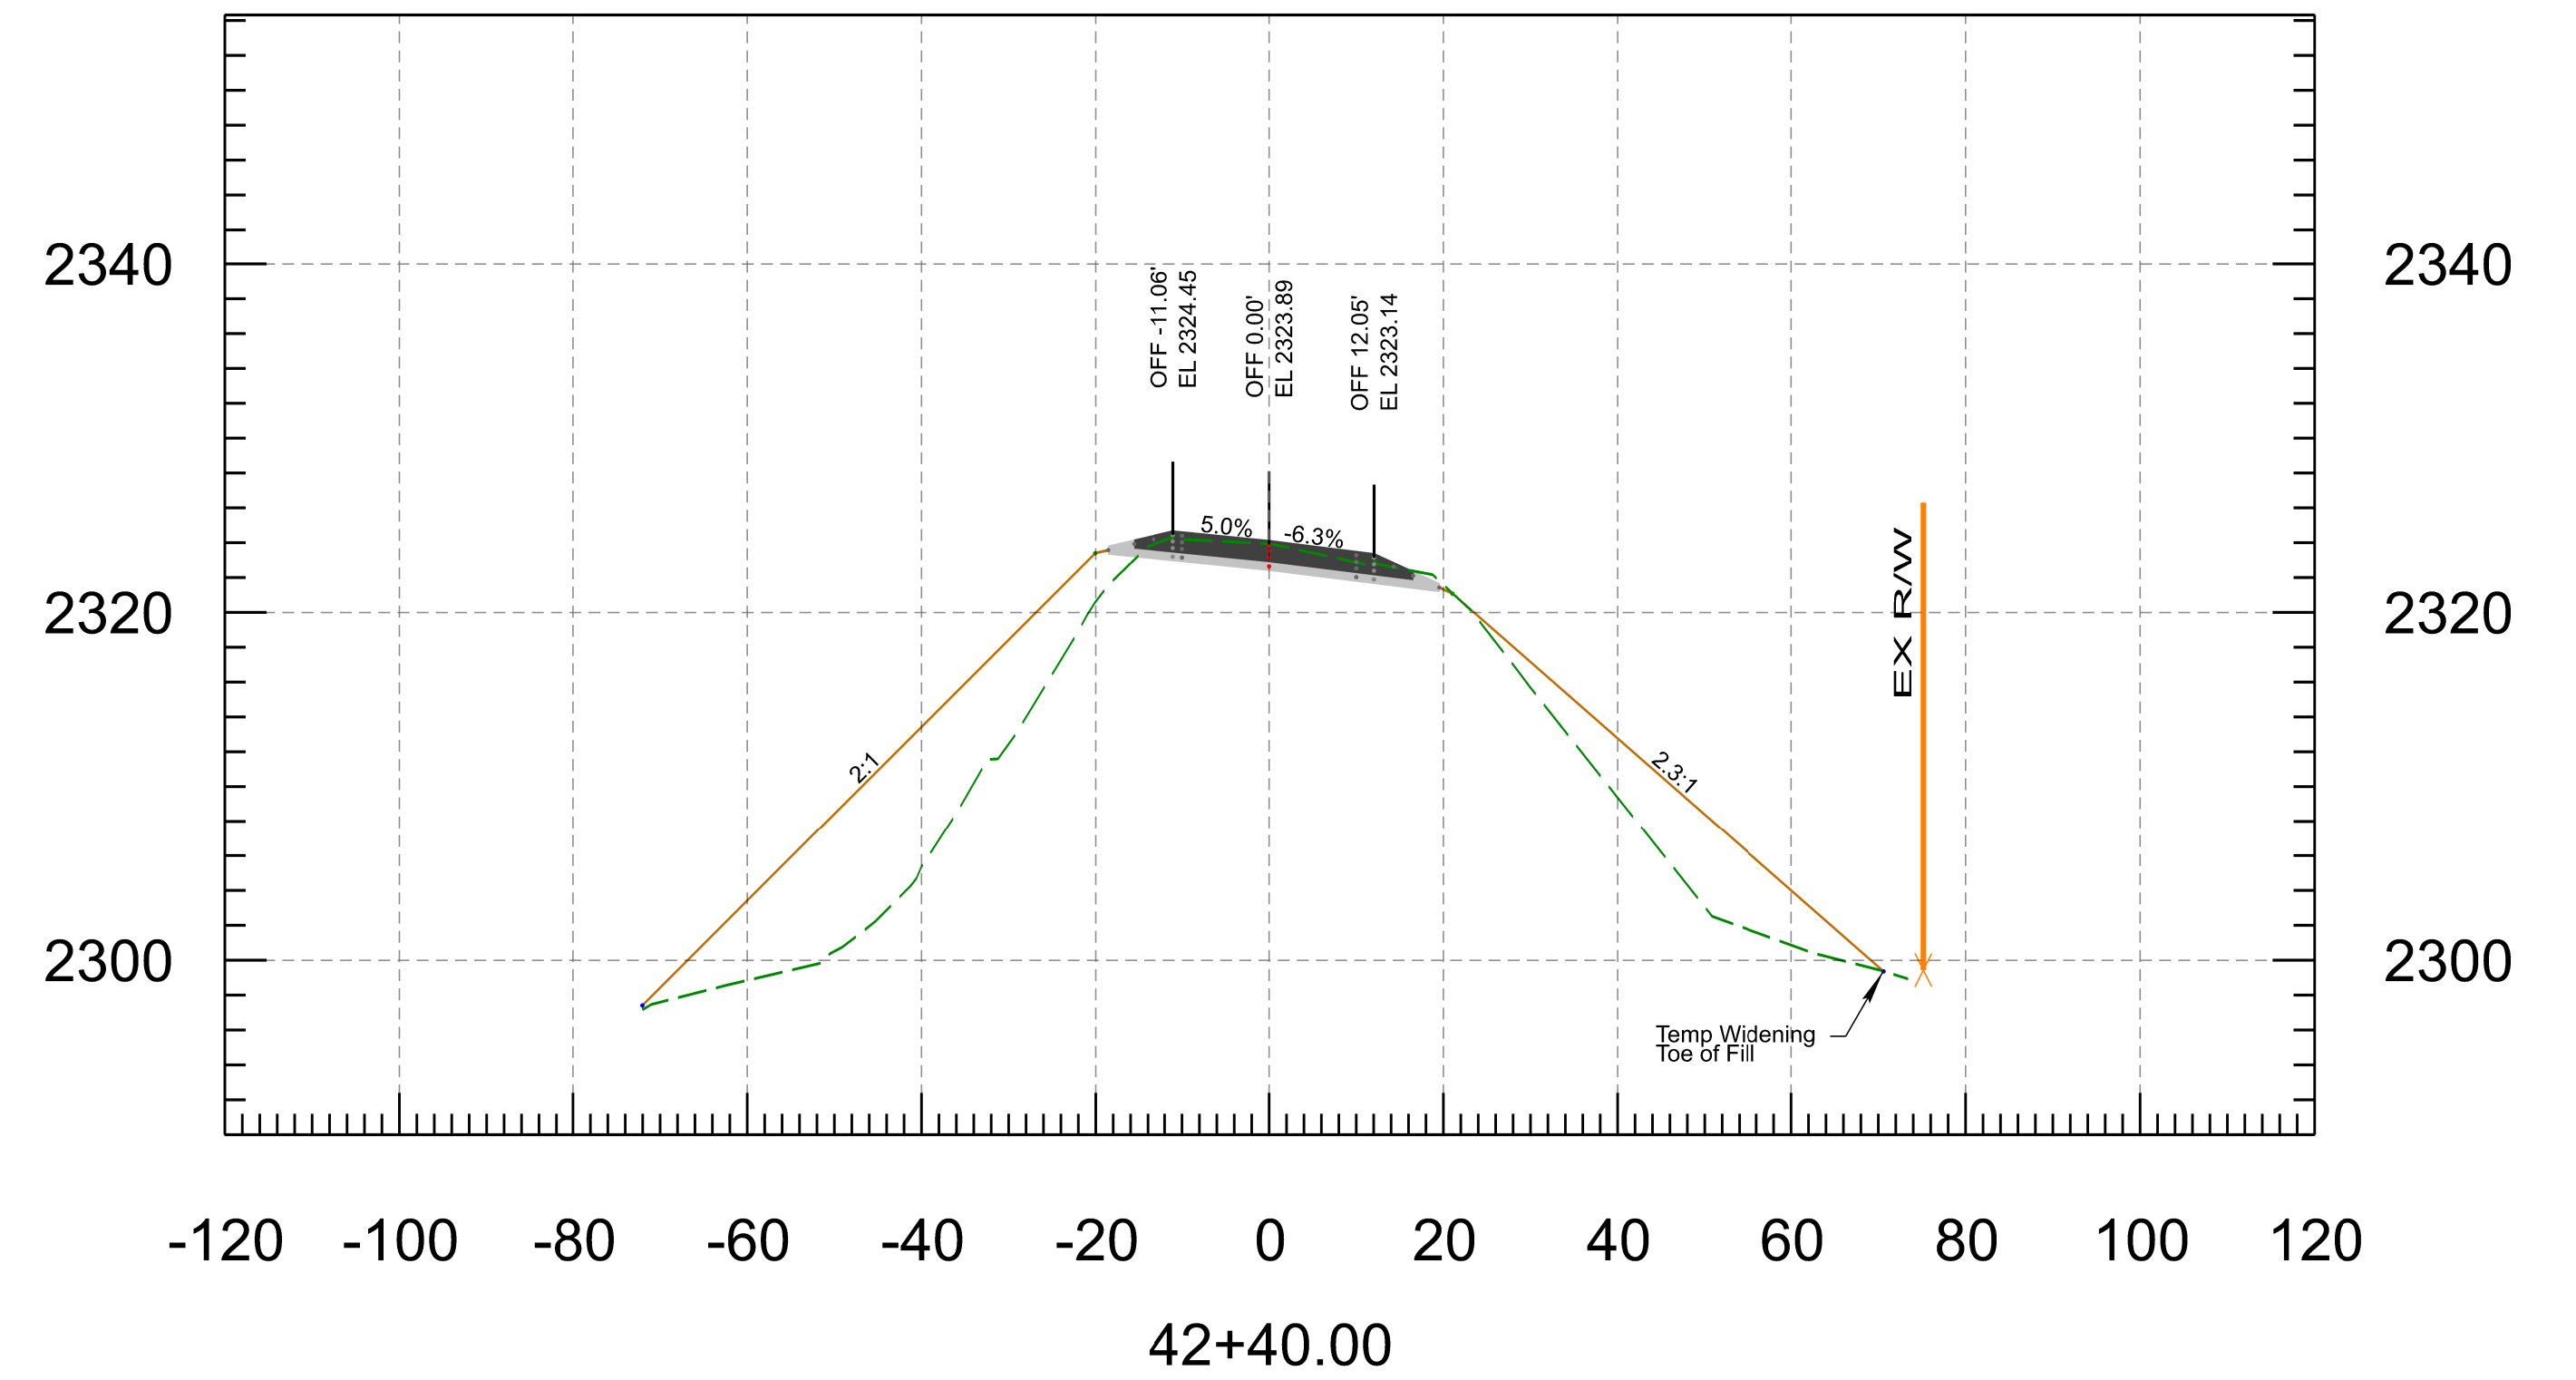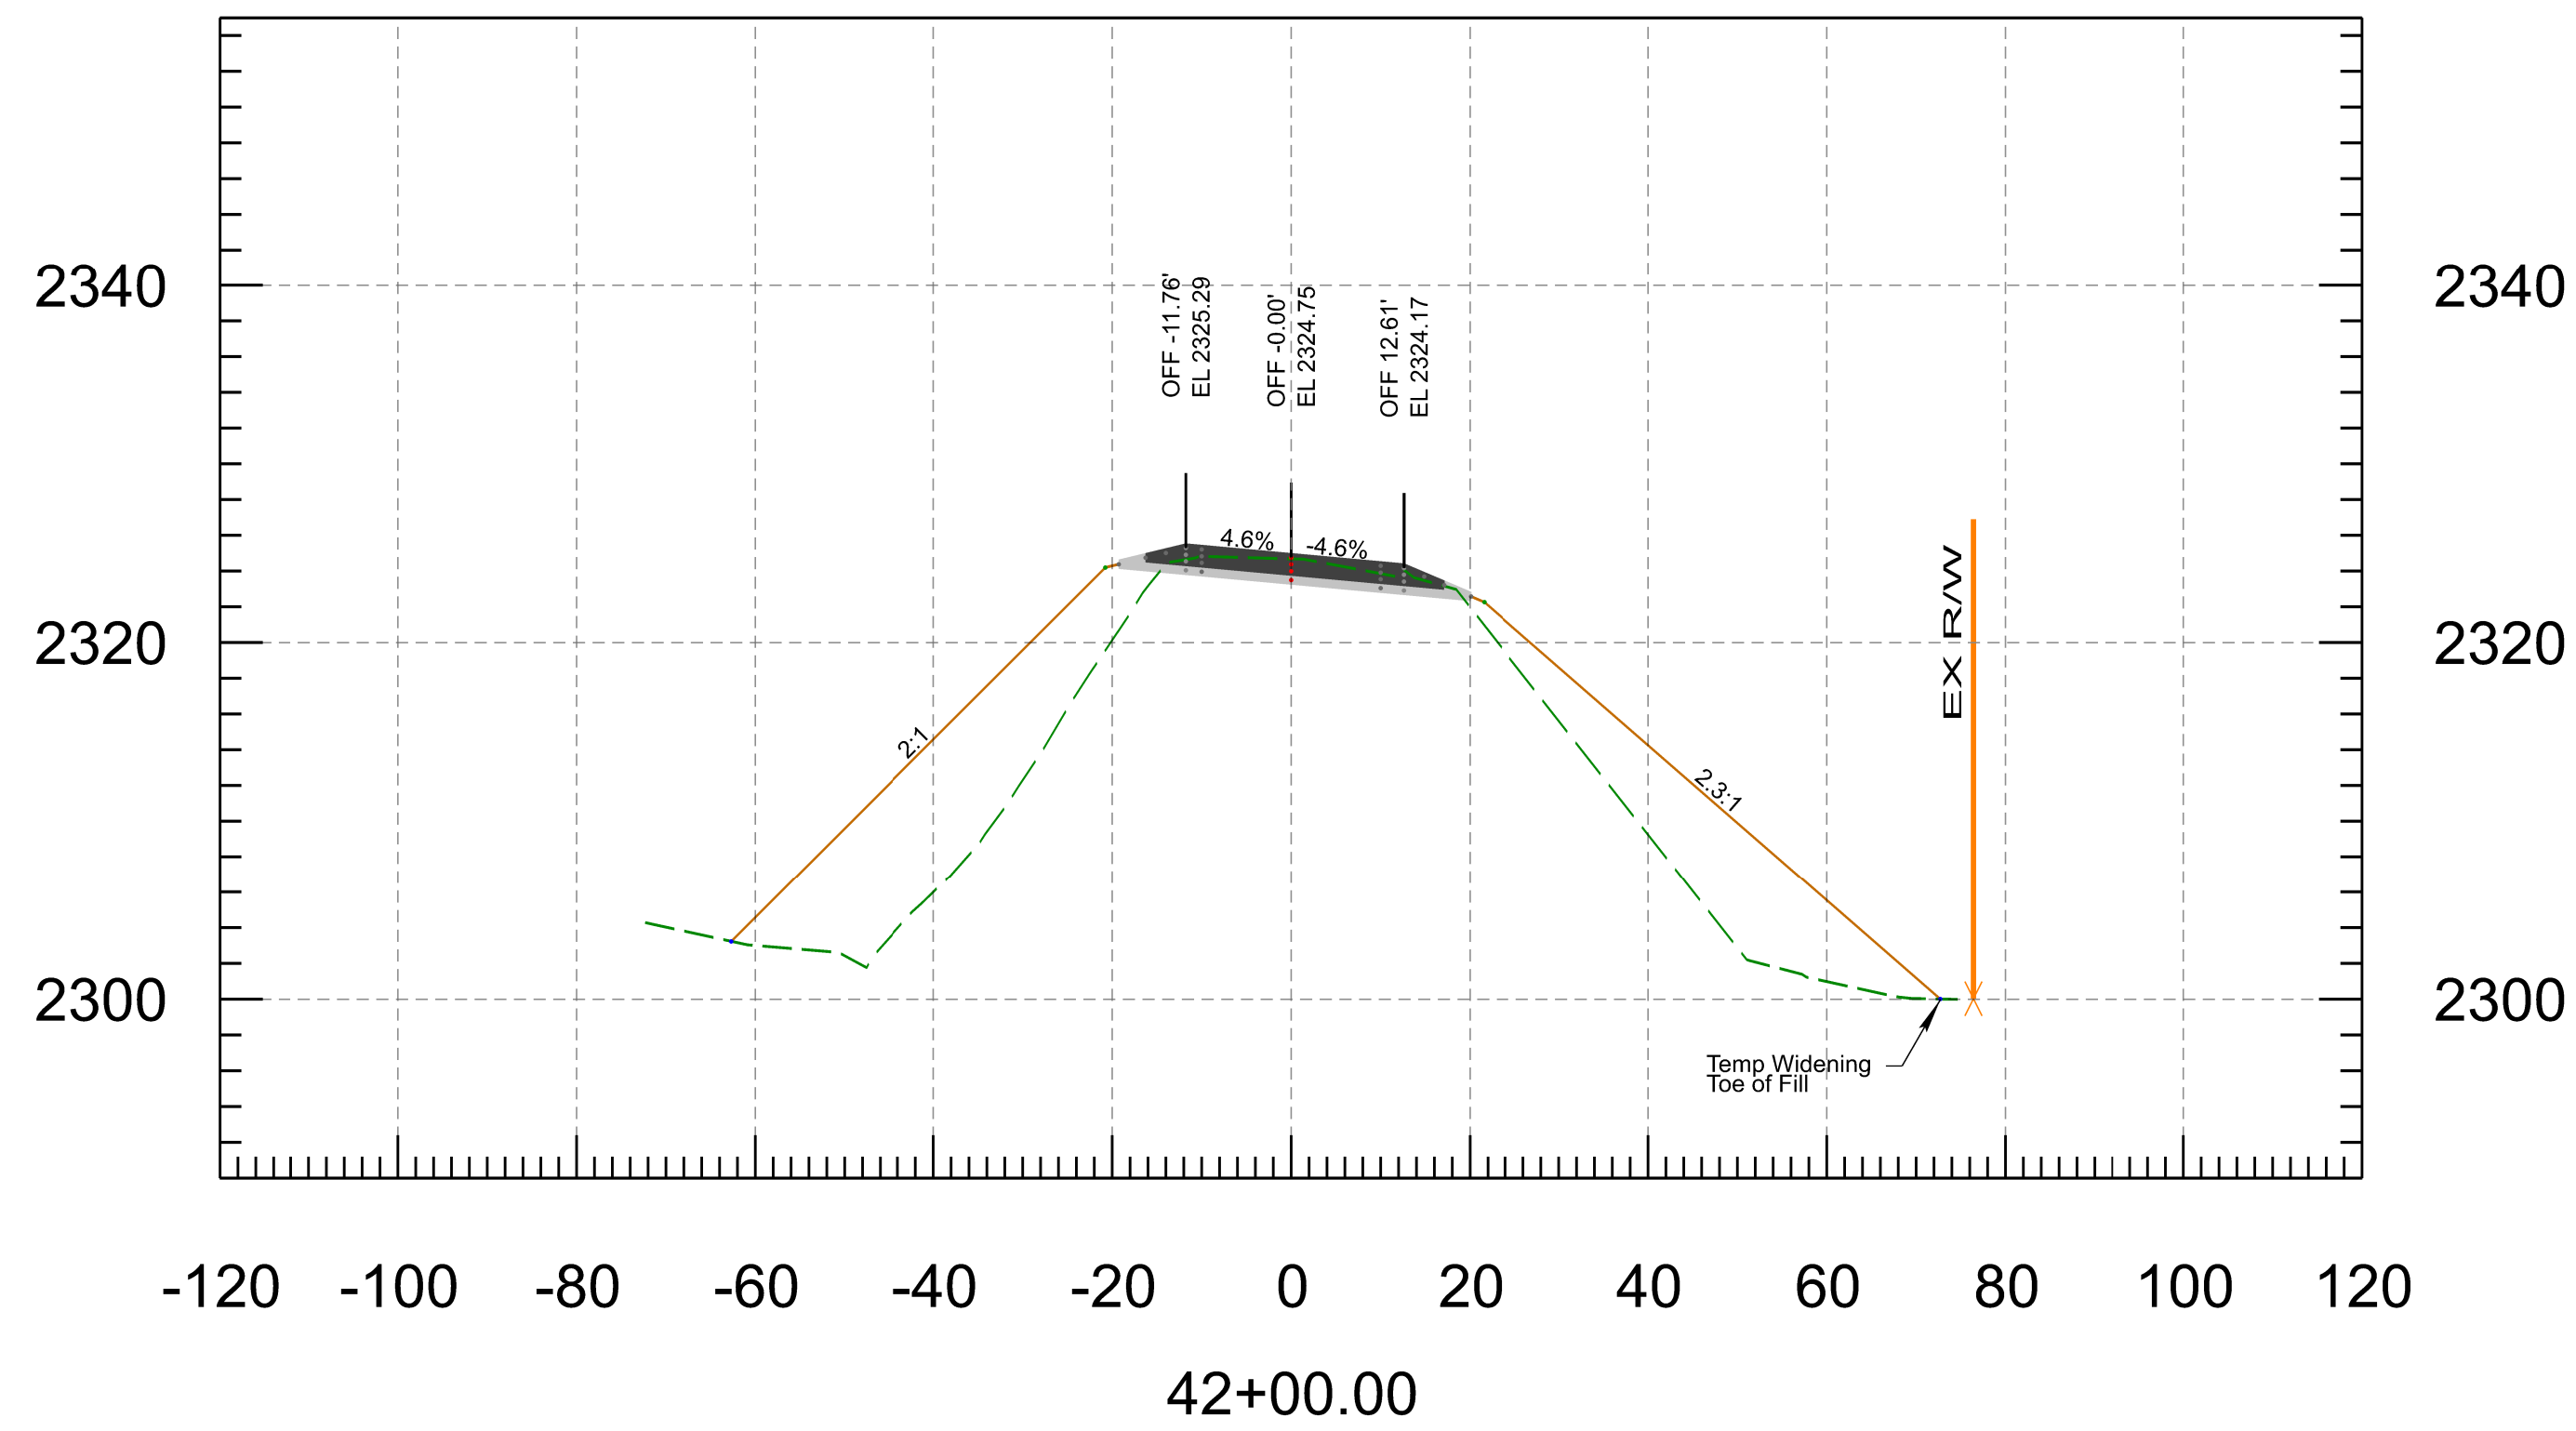

<b>PRELIMINARY</b> <b>STAGE FINAL</b> Review NOT FOR CONSTRUCTION OR RECORDING	NAME	DATE	ARIZONA DEPARTMENT OF TRANSPORTATION INFRASTRUCTURE DELIVERY AND OPERATIONS DIVISION <b>ROADWAY DESIGN SECTION</b>	ROUTE	F.H.W.A. Arizona Division	STATE	PROJECT NO.	FEDERAL ID NO.	SHEET NO.	TOTAL SHEETS	RECORD DRAWING
	DESIGN	N. Harness		3/26		SR 96	ARIZ.	096 YV 010	096-A(200)	36	37
	DRAWN	P. Meek		3/36	MILEPOST	LOCATION NORTH OF HILLSIDE					
	CHECKED	N. Harness		3/26	STRUCTURE NO.	TRACS NO. F0584 01C					
	TEAM LEADER	E. Eggen	3/26	CROSS SECTIONS							SHEET OF
_____ OF _____											

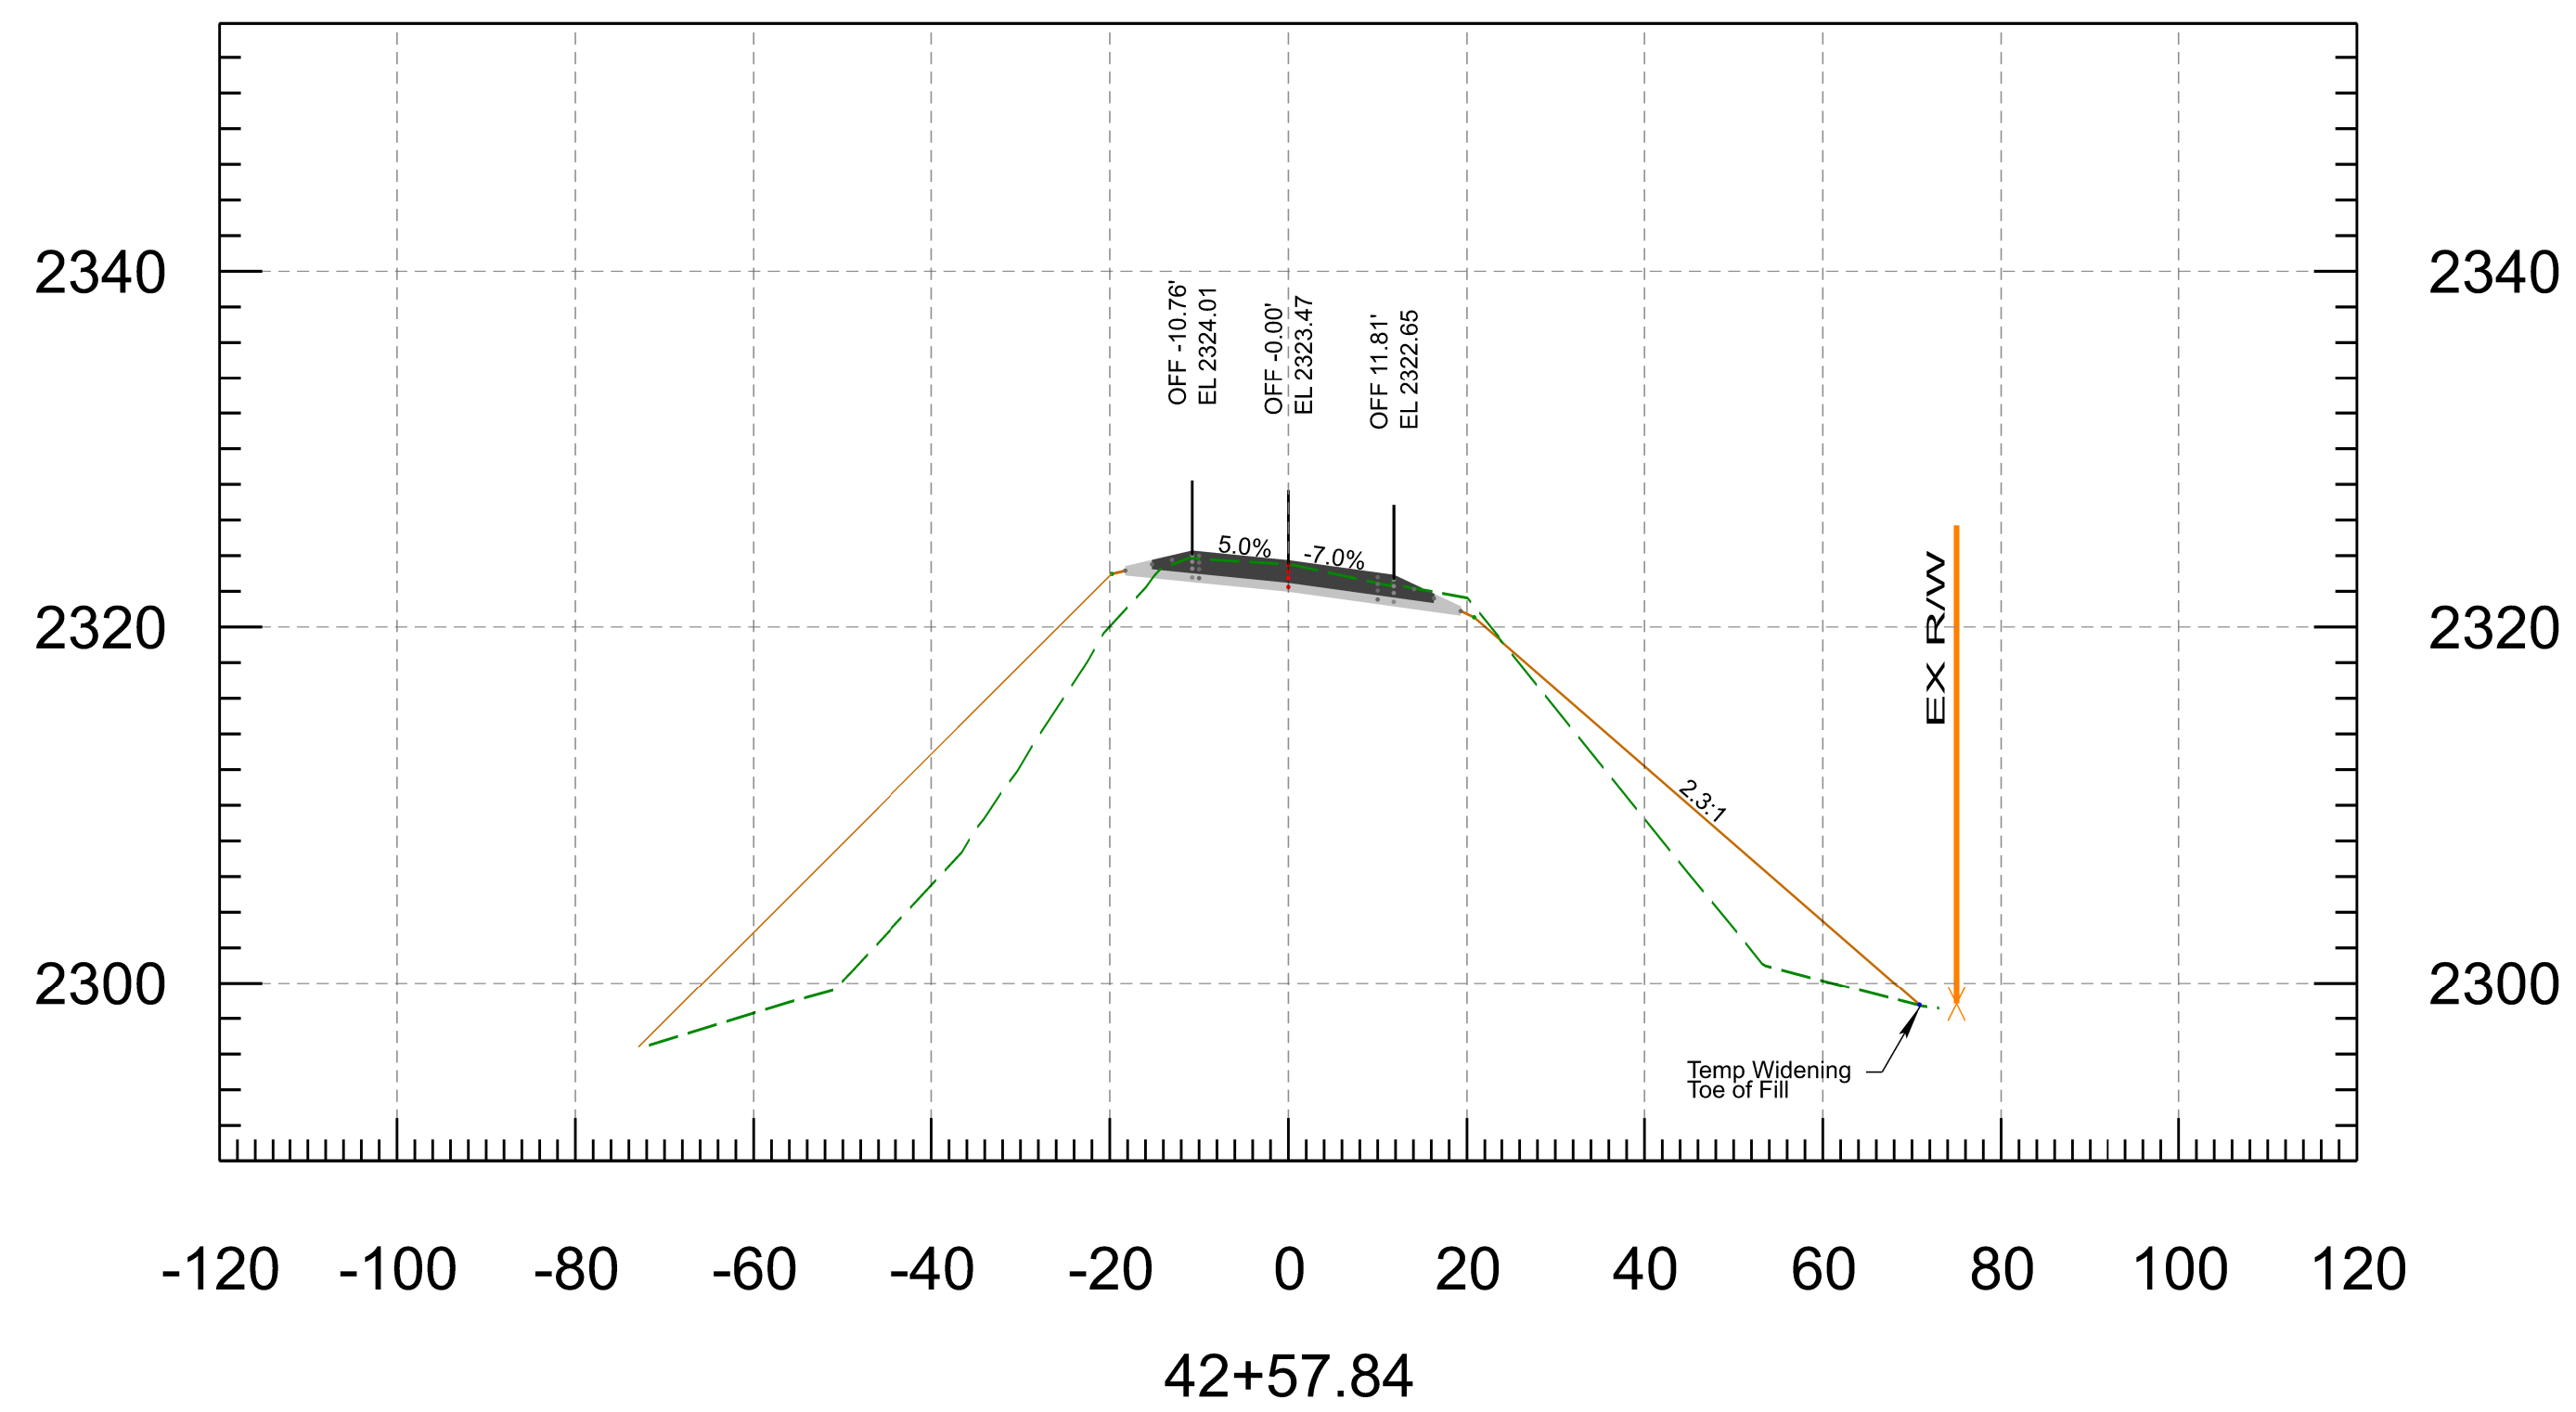

<b>PRELIMINARY</b> <b>STAGE FINAL</b> Review NOT FOR CONSTRUCTION OR RECORDING	NAME	DATE	ARIZONA DEPARTMENT OF TRANSPORTATION INFRASTRUCTURE DELIVERY AND OPERATIONS DIVISION <b>ROADWAY DESIGN SECTION</b>	ROUTE	F.H.W.A. Arizona Division	STATE	PROJECT NO.	FEDERAL ID NO.	SHEET NO.	TOTAL SHEETS	RECORD DRAWING
	DESIGN	N. Harness		3/26		MILEPOST	ARIZ.	096 YV 010	096-A(200)	37	37
	DRAWN	P. Meek		3/36	CROSS SECTIONS	STRUCTURE NO.	LOCATION NORTH OF HILLSIDE				
CHECKED	N. Harness	3/26	TRACS NO. F0584 01C					___ OF ___			
TEAM LEADER	E. Eggen	3/26									