



INVITATION FOR BID

26IFB086

CONSTRUCT EXIT TAXIWAYS B9 AND B15

ADDENDUM # 1

6/25/2026

NOTICE TO ALL BIDDERS AND PLAN HOLDERS

The Solicitation is amended by the following clarifications/changes/additional information. If any provision in this Addendum conflicts with any existing provisions in the Solicitation, this Addendum will control. All other terms, conditions, and provisions of the Solicitation remain in effect as published.

CHANGES AND CLARIFICATIONS

Reference to the following documents are hereby removed and not required:

- Page 84 Submittal Checklist - Reference List (COS Form) is removed in its entirety
- Page 84 Submittal Checklist - Bidder Questionnaire Form (COS Form) is removed in its entirety
- Page 84 Submittal Checklist - Subcontractor's List (COS Form) is removed in its entirety.

PLAN SHEET CLARIFICATION

- Plan Sheet E-603 within the original IFB is replaced with the attached revised E-603 page. Sign B9-3 has been removed from the revised E-603.

TABLE OF CONTENTS PAGE NUMBERS ARE REVISED TO THE FOLLOWING:

Affidavit Regarding Settlement of Claims.....	119
Final Pay Estimate.....	120
Sample Form- ADOT Joint Check Agreement 3114C – LPA....	124
Attachments List.....	126

VENDOR QUESTIONS AND RESPONSES:

Q1. Both bid schedules A and B have three new total signs. However, there is a total of seven new signs on the sign schedule (E-603). Sign B9-3 appears to be an orphan. It is on the sign schedule but does not appear on the electrical layout plans (E-201, E-202). Does B9-3 have a place in the project?

A1. See the attached plan sheet which revises the sign schedule shown on sheet E-603. The sign in question (Sign B9-3) is not part of the project and has been removed from the attached sheet.


By signing submitting a Bid or Proposal, the Bidder/Proposer is acknowledging that they will abide by all Addenda issued prior to the opening of the Bids/Proposals and agreeing that all pricing takes into account all such Addenda.

END OF ADDENDUM #1

Tom Carroll
Bid & Contract Analyst
TCarroll@scottsdaleaz.gov

C:\USERS\JOEL KATH\HONEYDRIVE\JKE\2025\25-017.01 SDL B CONNECTORS\DATA\DWG\S\WORKING DRAWINGS 4-2-26\E-601 ELECTRICAL DETAILS ADDENDUM 6-18-26.DWG
6/19/2026 8:25:05 AM

SIGN #	SIZE	STYLE	LOAD (VA)	CIRCUIT	MODULES
B9-1	1	2	95	R1	3
B9-2	1	2	95	S1	2
B9-4	1	2	95	S1	3
B15-1	1	2	95	R1	3
B15-2	1	2	95	S1	2
A10-3	1	2	95	S1	3

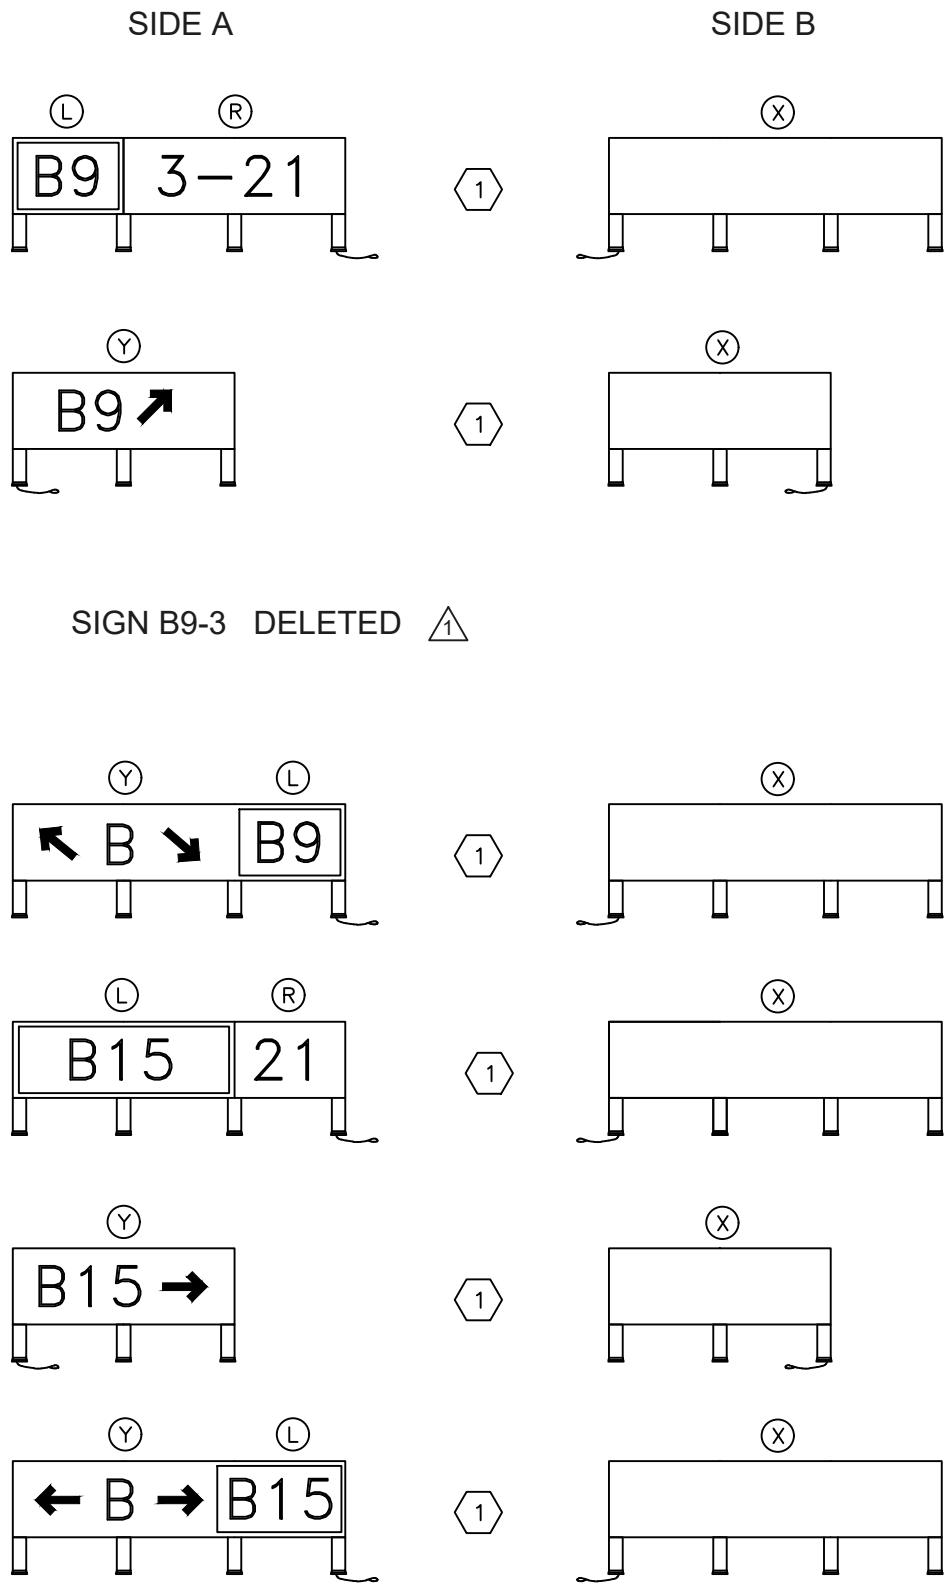

SITE ORIENTATION

SIGN SCHEDULE NOTES:

SIGNS TO HAVE FACTORY INSTALLED TOGGLE DISCONNECT SWITCHES.

PLACE NEW LED SIGN ON NEW SIGN BASE.

CIRCUITING	
SYMBOL	CIRCUIT
S1	TAXIWAY 'B' SIGNS
R1	RUNWAY LIGHTS & HOLD SIGNS
T4	TAXIWAY 'B' LIGHTS

ELECTRICAL LOADS STYLE 2 : 4.8A—6.6A					
MODULES	SIZE 1	SIZE 2	SIZE 3	SIZE 4	SIZE 5
1	63	193	196	385	196
2	167	246	333		
3	196	387	623		
4	259	554	840		

LEGEND			
SYMBOL	SIGN TYPE	PANEL COLORS	
		BKGD	LETTERS
Ⓡ	L-858R	RED	WHITE
Ⓨ	L-858Y	YELLOW	BLACK
Ⓛ	L-858L	BLACK	YELLOW
Ⓑ	L-858B	BLACK	WHITE
ⓧ	BLANK		
Ⓔ	EXISTING		

jk
ENGINEERS INC
Arizona : North Dakota
315 North 5th Street Suite 100
Fargo, North Dakota 58102
Phone: 701.365.0917
jk-engineers.com

Mead & Hunt
Mead and Hunt, Inc.
8800 E Raintree Dr, Ste 285
Scottsdale, AZ 85260
phone: 480-718-1896
meadhunt.com



© Copyright 2025 Mead & Hunt, Inc.
This document, or any portion thereof, shall not be duplicated, disclosed, or used on any other project or extension of this project except by written agreement with Mead & Hunt, Inc. Mead & Hunt shall not be responsible for any unauthorized use of, or alteration to these documents.

SCOTTSDALE AIRPORT
CONSTRUCT EXIT TAXIWAYS B2, B9 AND B15
15000 N AIRPORT DRIVE
SCOTTSDALE, ARIZONA, 85260

ISSUED
ADDENDUM 001

ISSUED FOR BID

AIP NO.: 3-04-0032-051-2025
MSH NO.: 2886300-250120.01
DATE: 4-13-2026
DESIGNED BY: JAK
DRAWN BY: RBB
CHECKED BY: JAK
DO NOT SCALE DRAWINGS

SHEET CONTENTS
ELECTRICAL DETAILS

SHEET NO. 38 of 39

E-603