




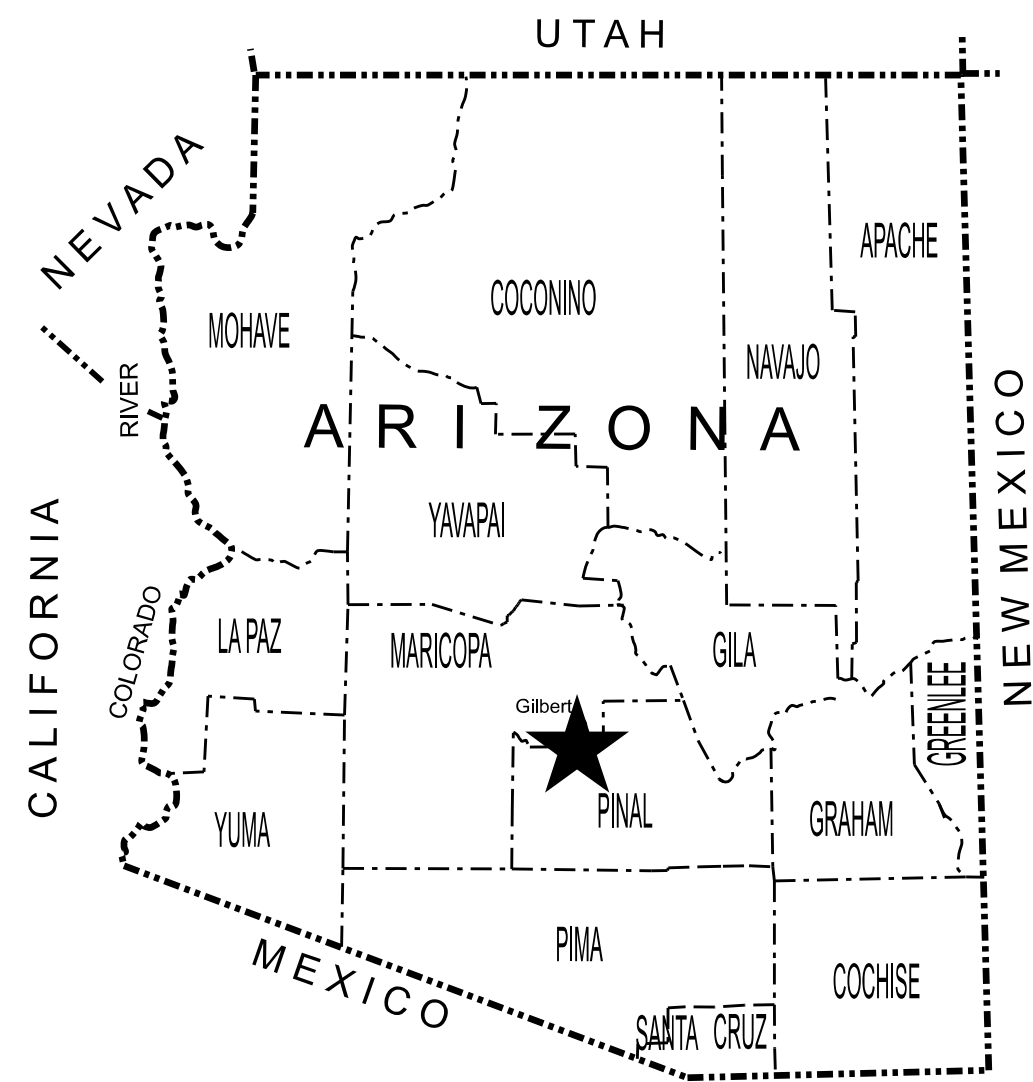

STATE OF ARIZONA
DEPARTMENT OF TRANSPORTATION
PROJECT DELIVERY AND OPERATIONS
CROSS SECTIONS

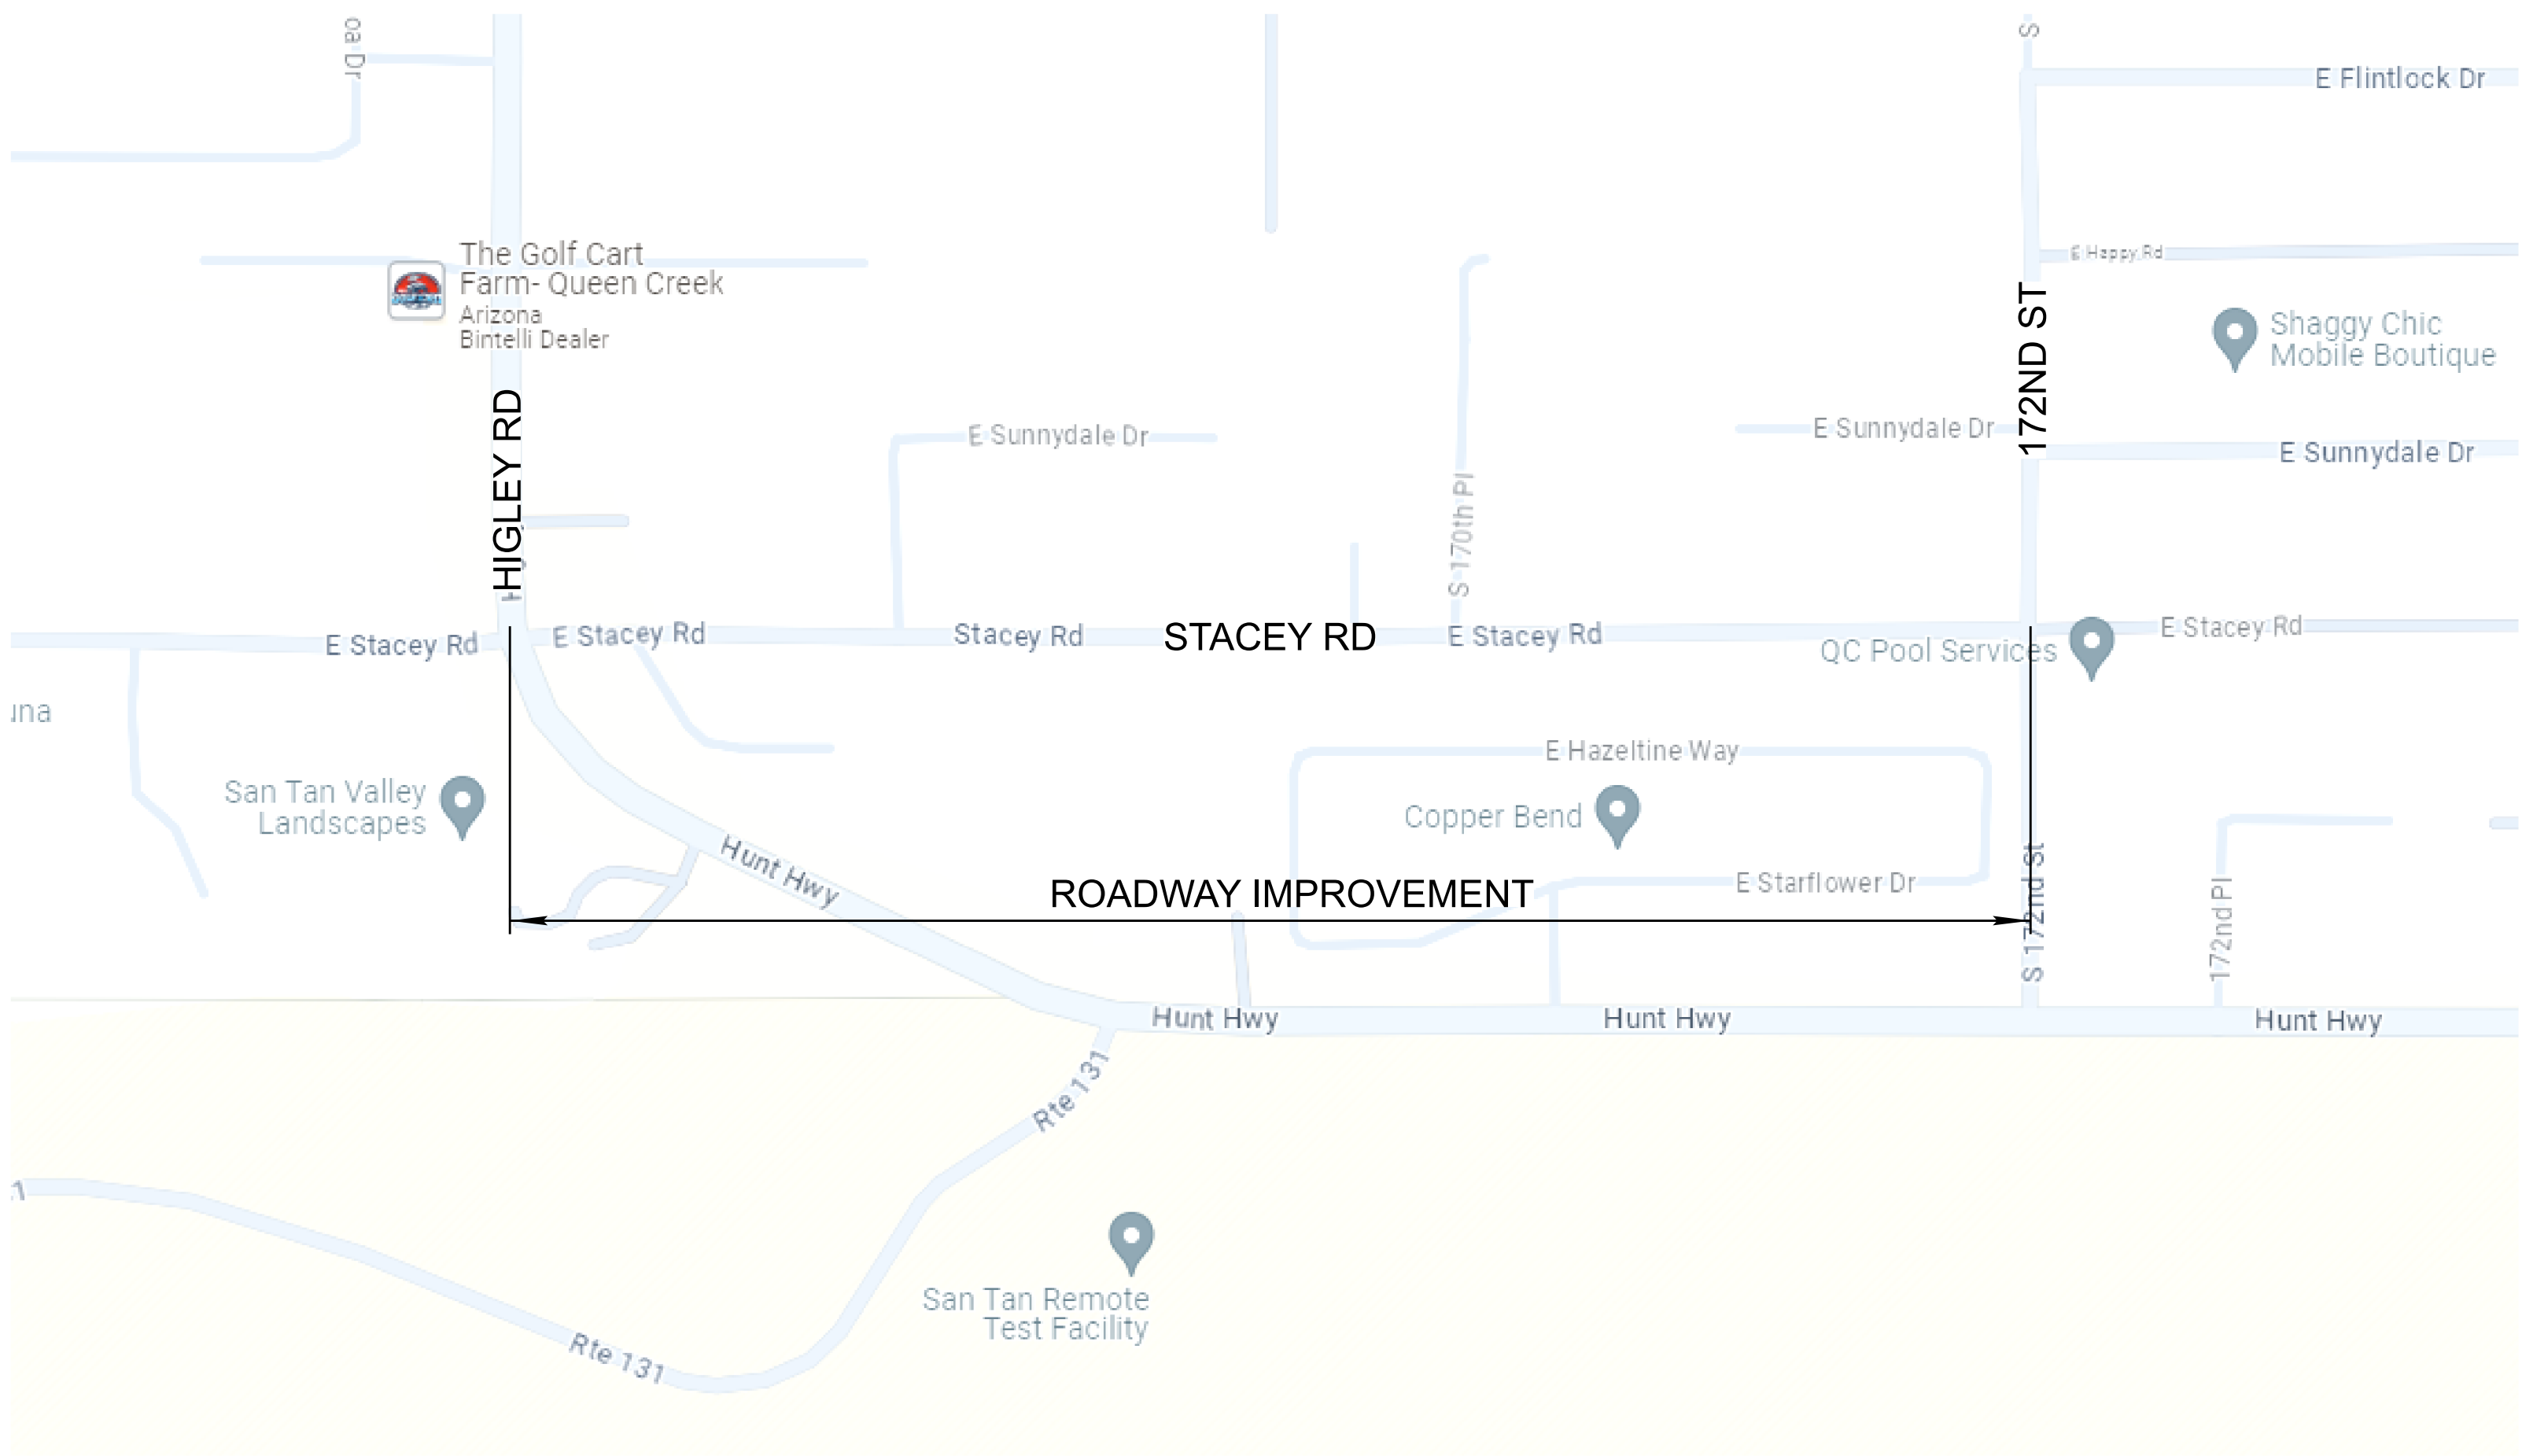

URBANIZED AREA
TOWN OF GILBERT

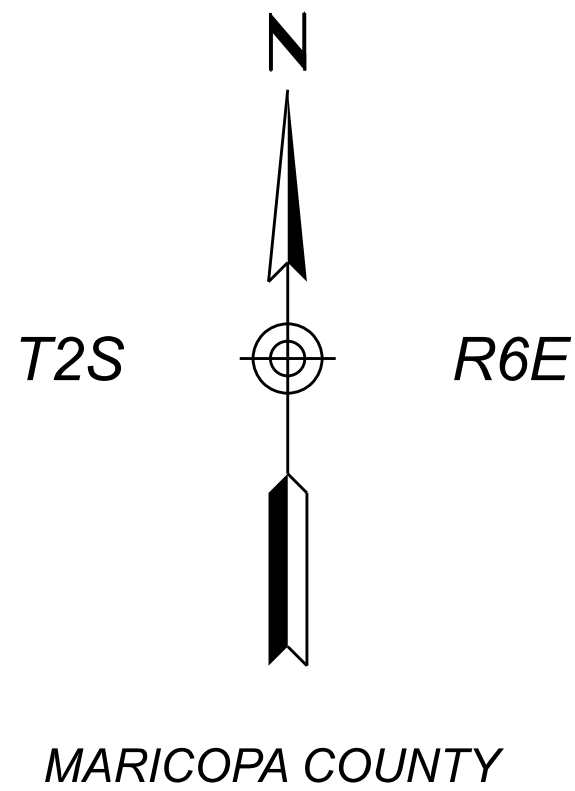

Constructed by:

Construction Company

Completion Date

Red-Lines by:

Construction Administrator Name & Company

Completion Date







Record Drawings by:

Record Drawings Designer Name & Company







Completion Date

STACEY RD: HIGLEY ROAD TO 172ND STREET
PROJECT NO. 000 MA GIL T0423 01C
FEDERAL ID NO. GIL-0(219)T







REC. DWGS. DATA	REC. DWG. DATE	OF
--------------------	----------------	----

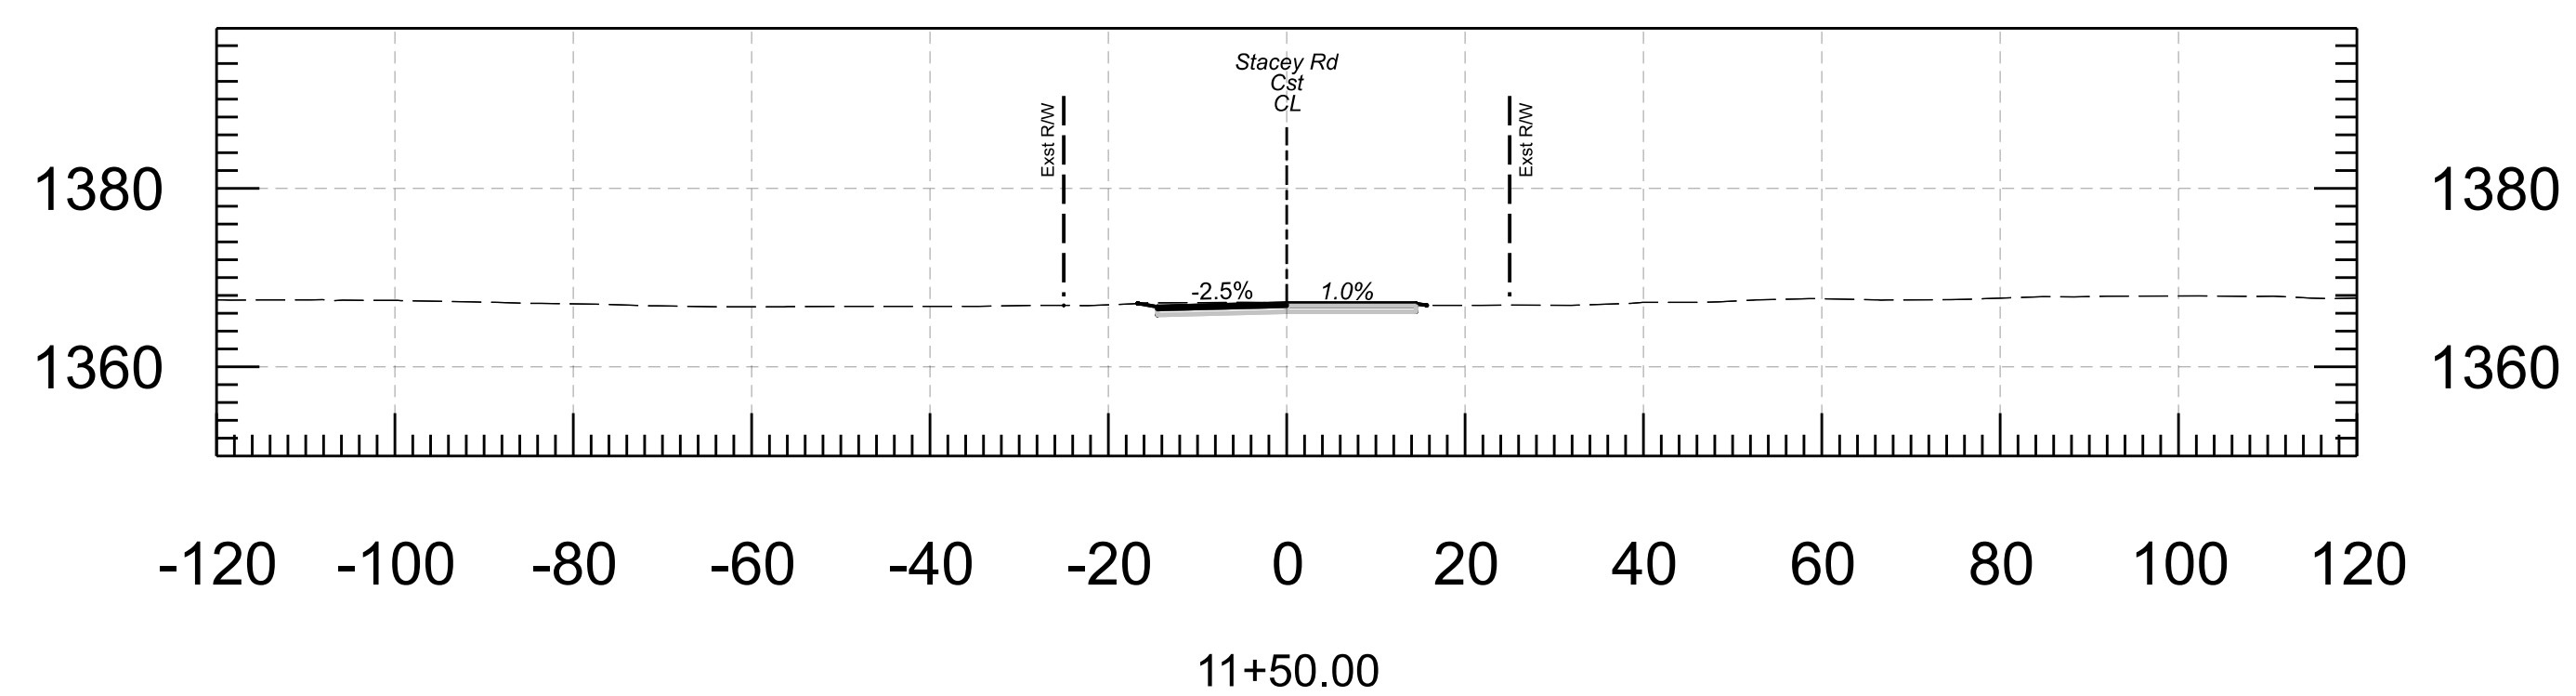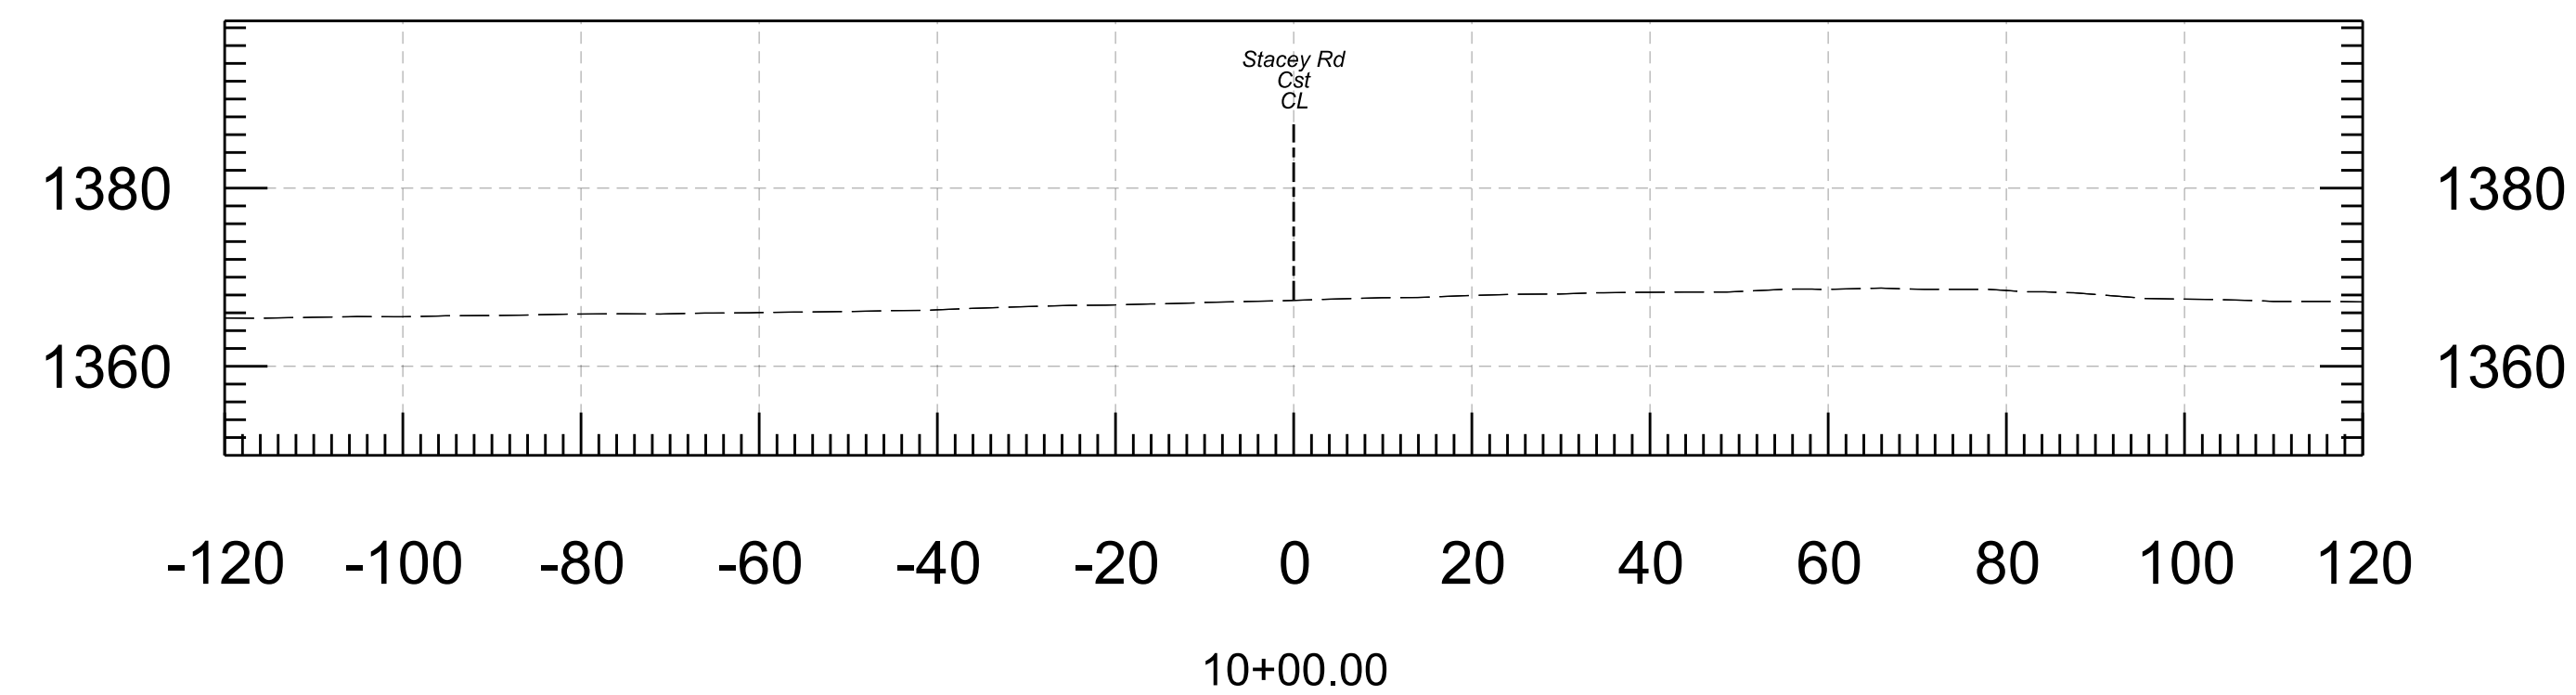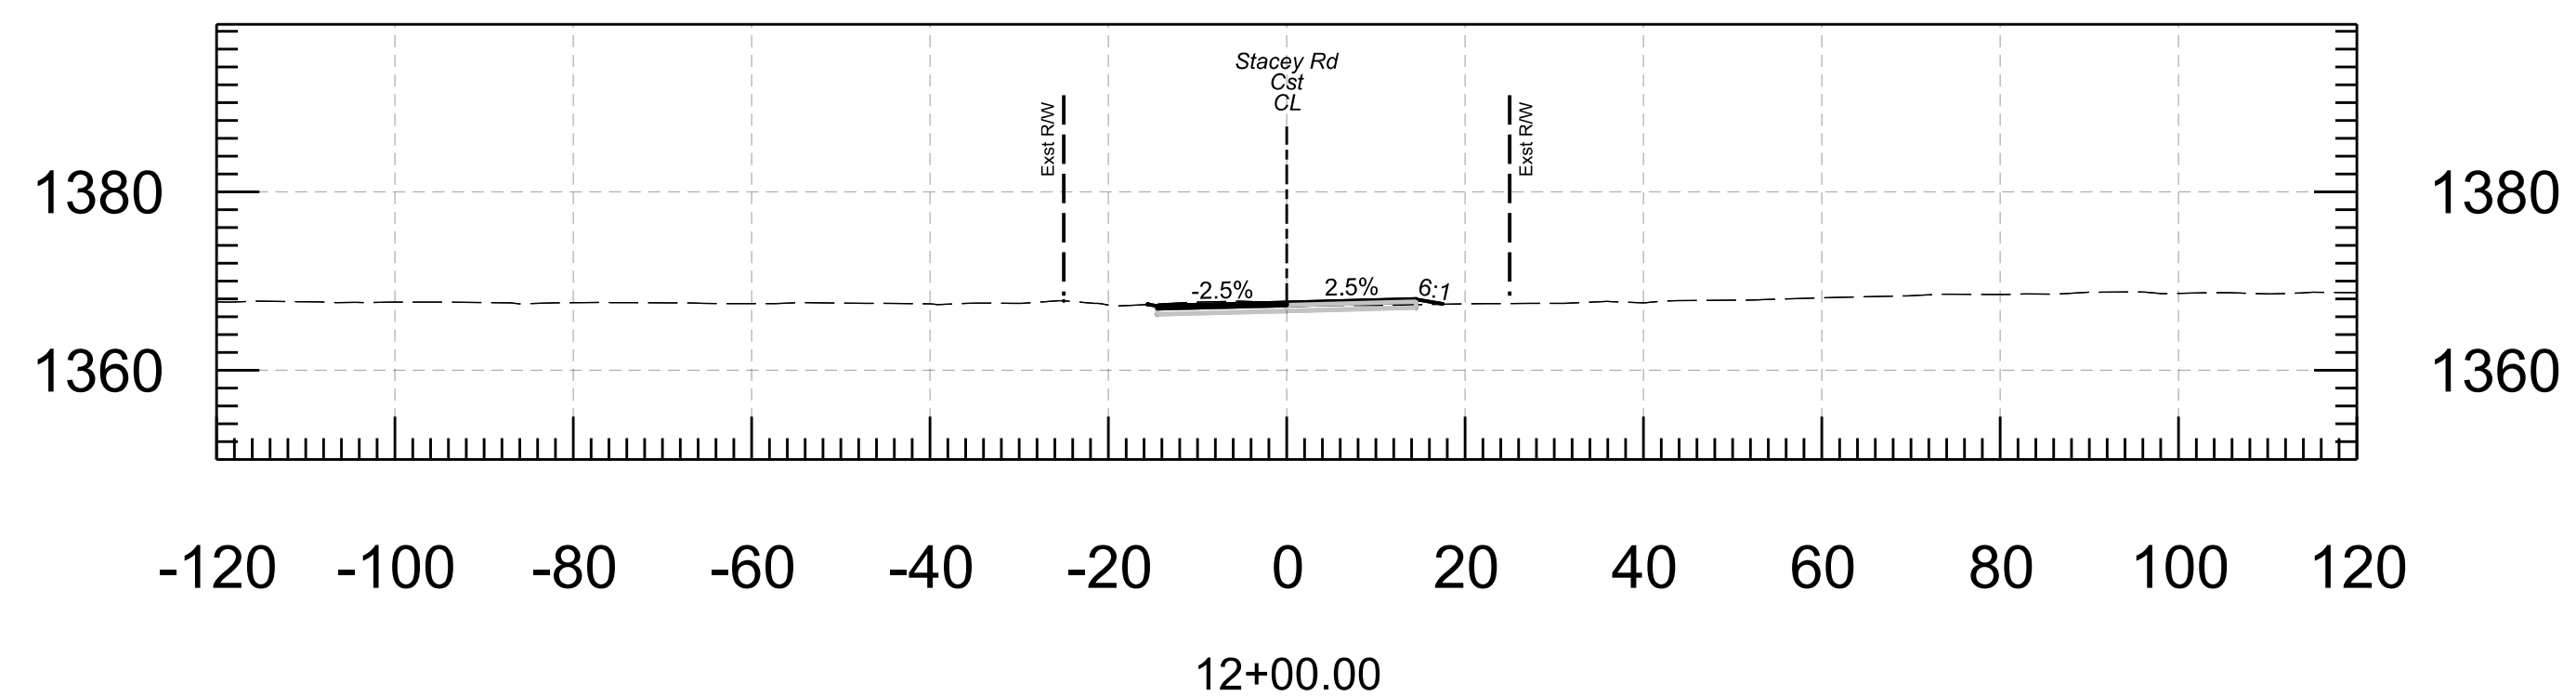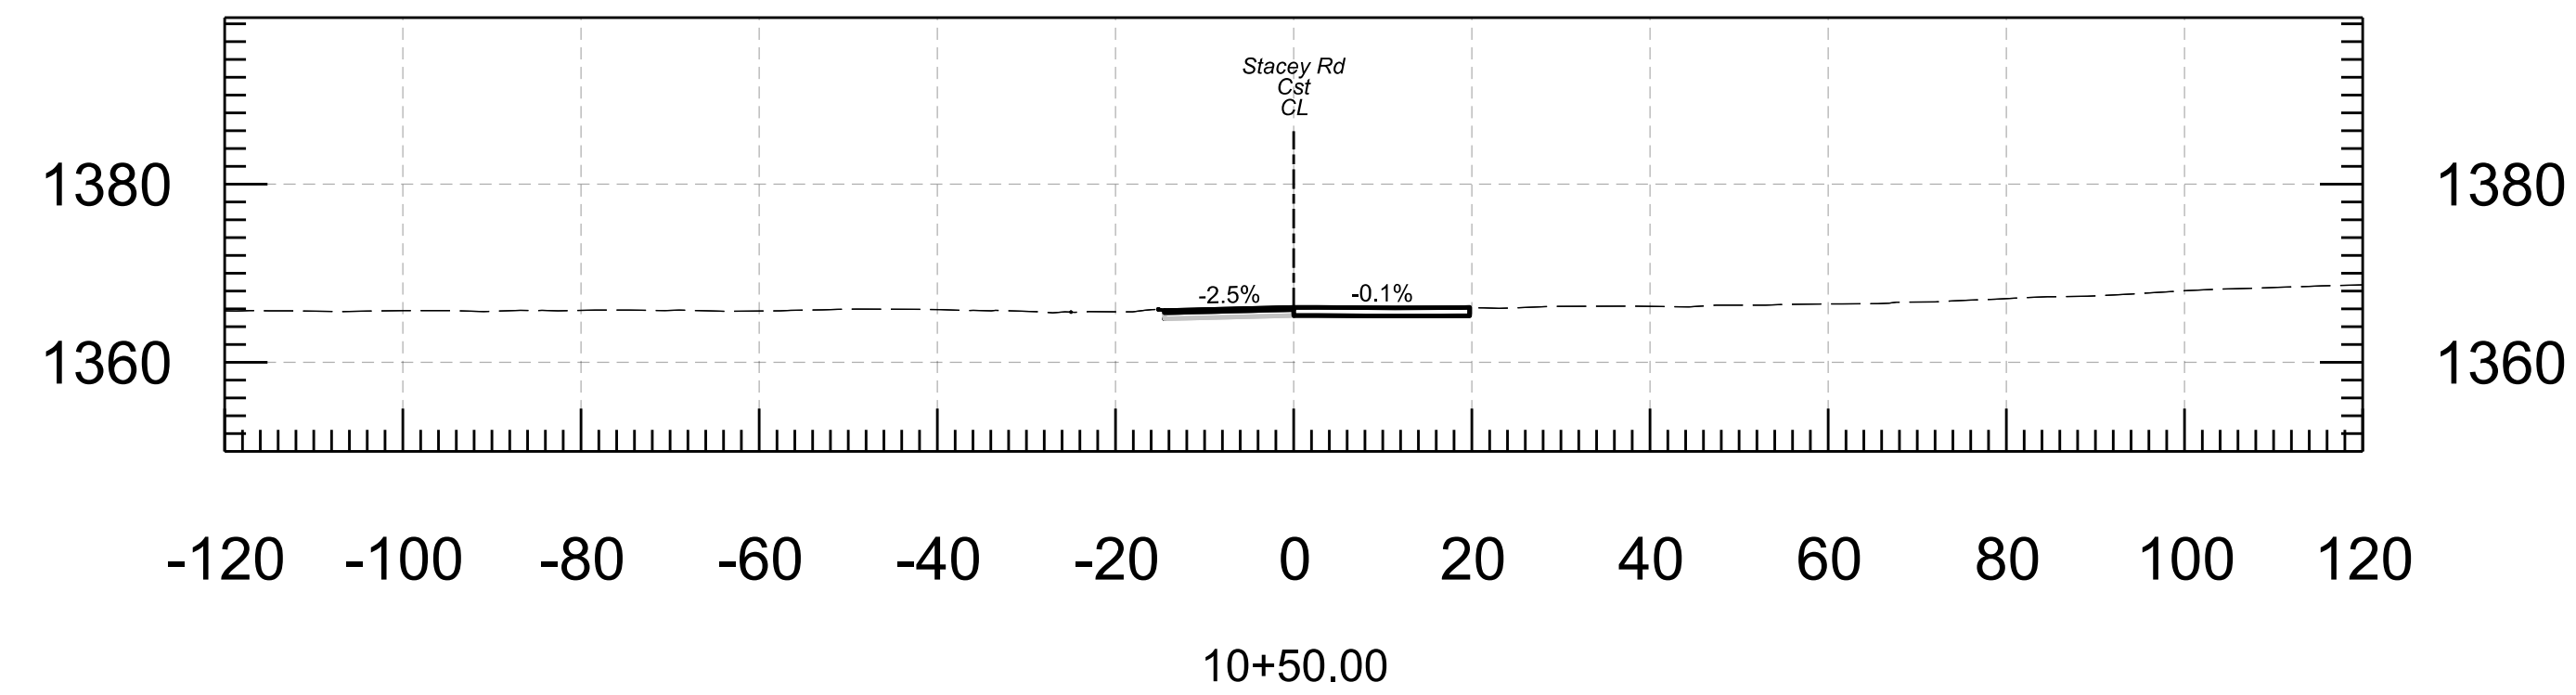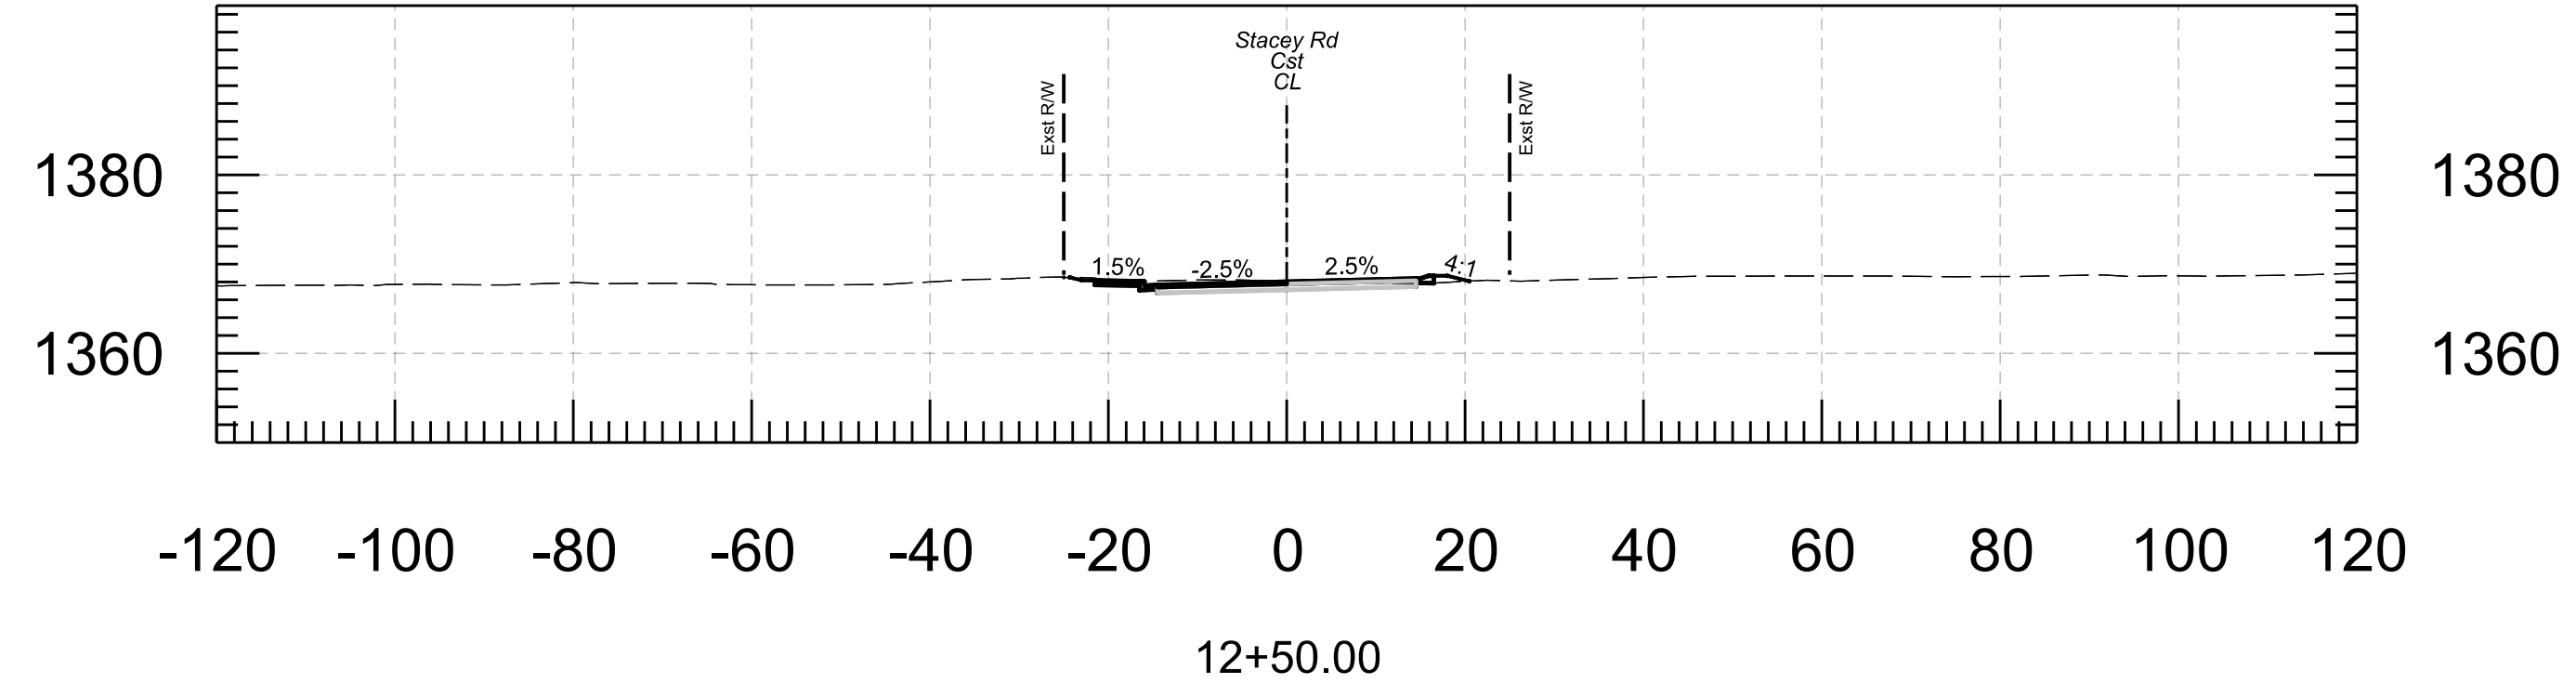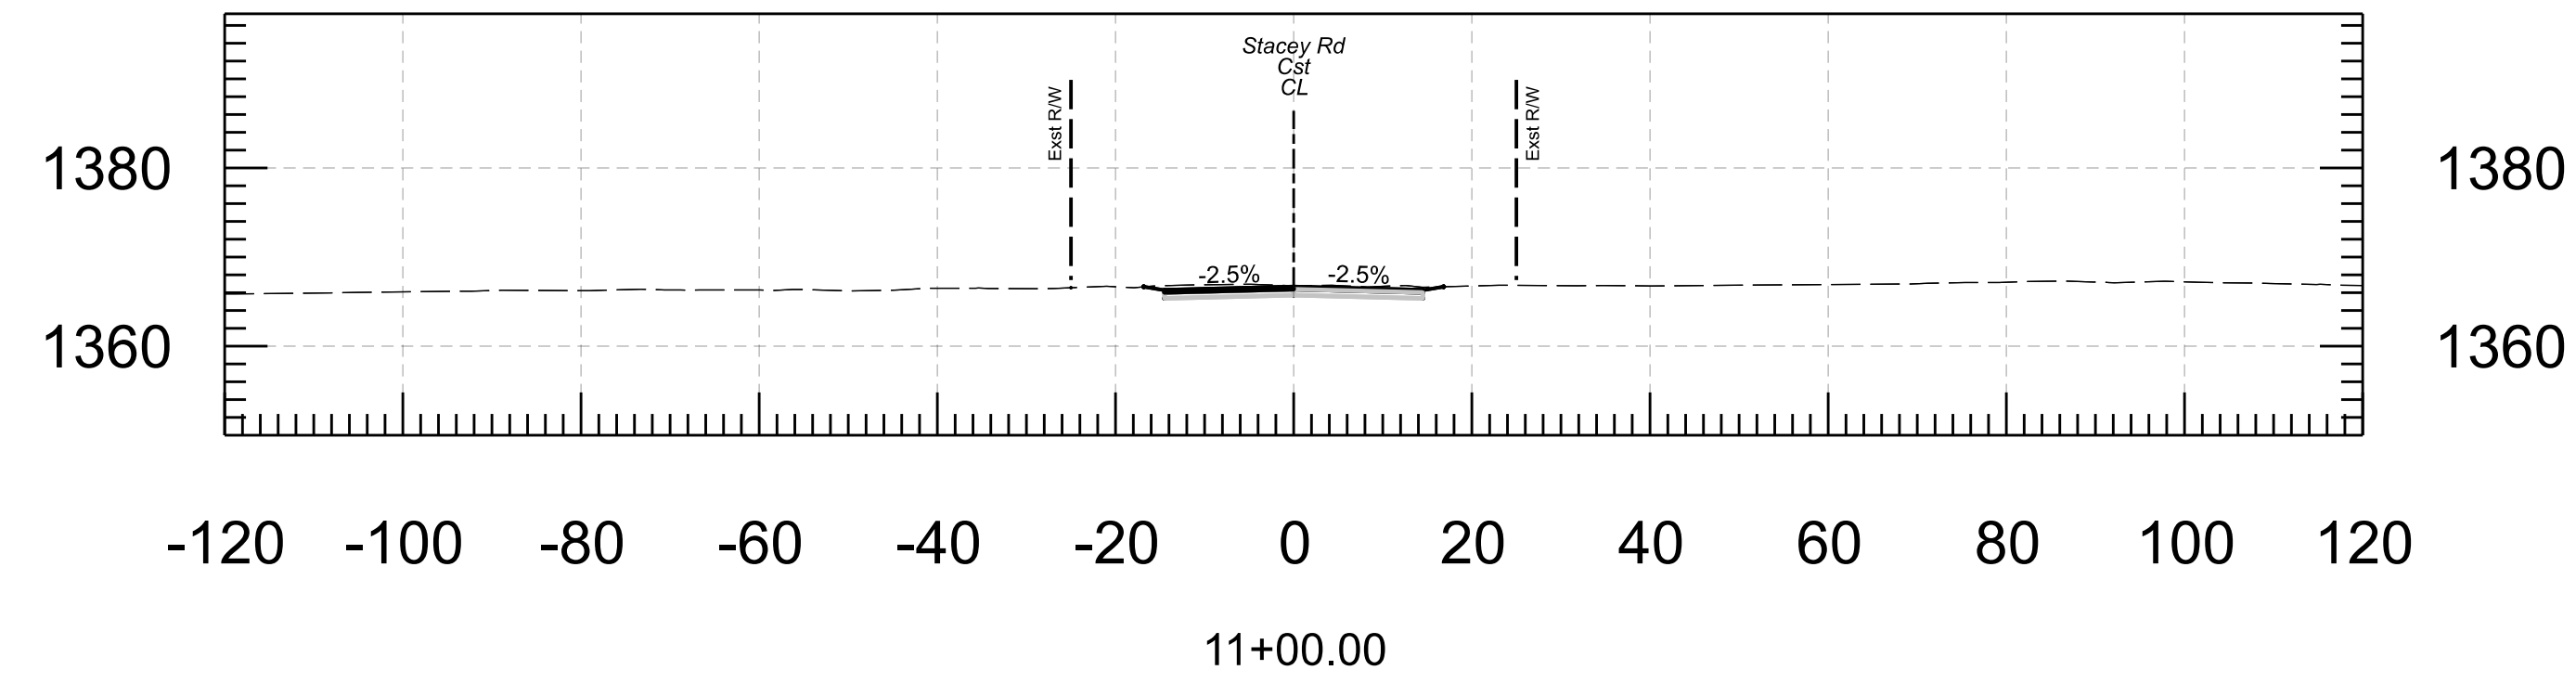







ARIZONA DEPARTMENT OF TRANSPORTATION INTERMODAL TRANSPORTATION DIVISION ROADWAY DESIGN SECTION		POINT ENGINEERS	
ROUTE	LOCATION CROSS SECTIONS		
TRACS NO T0423 01C	FEDERAL ID NO GIL-0(219)T	PROJ NO 000 MA GIL	SHEETS

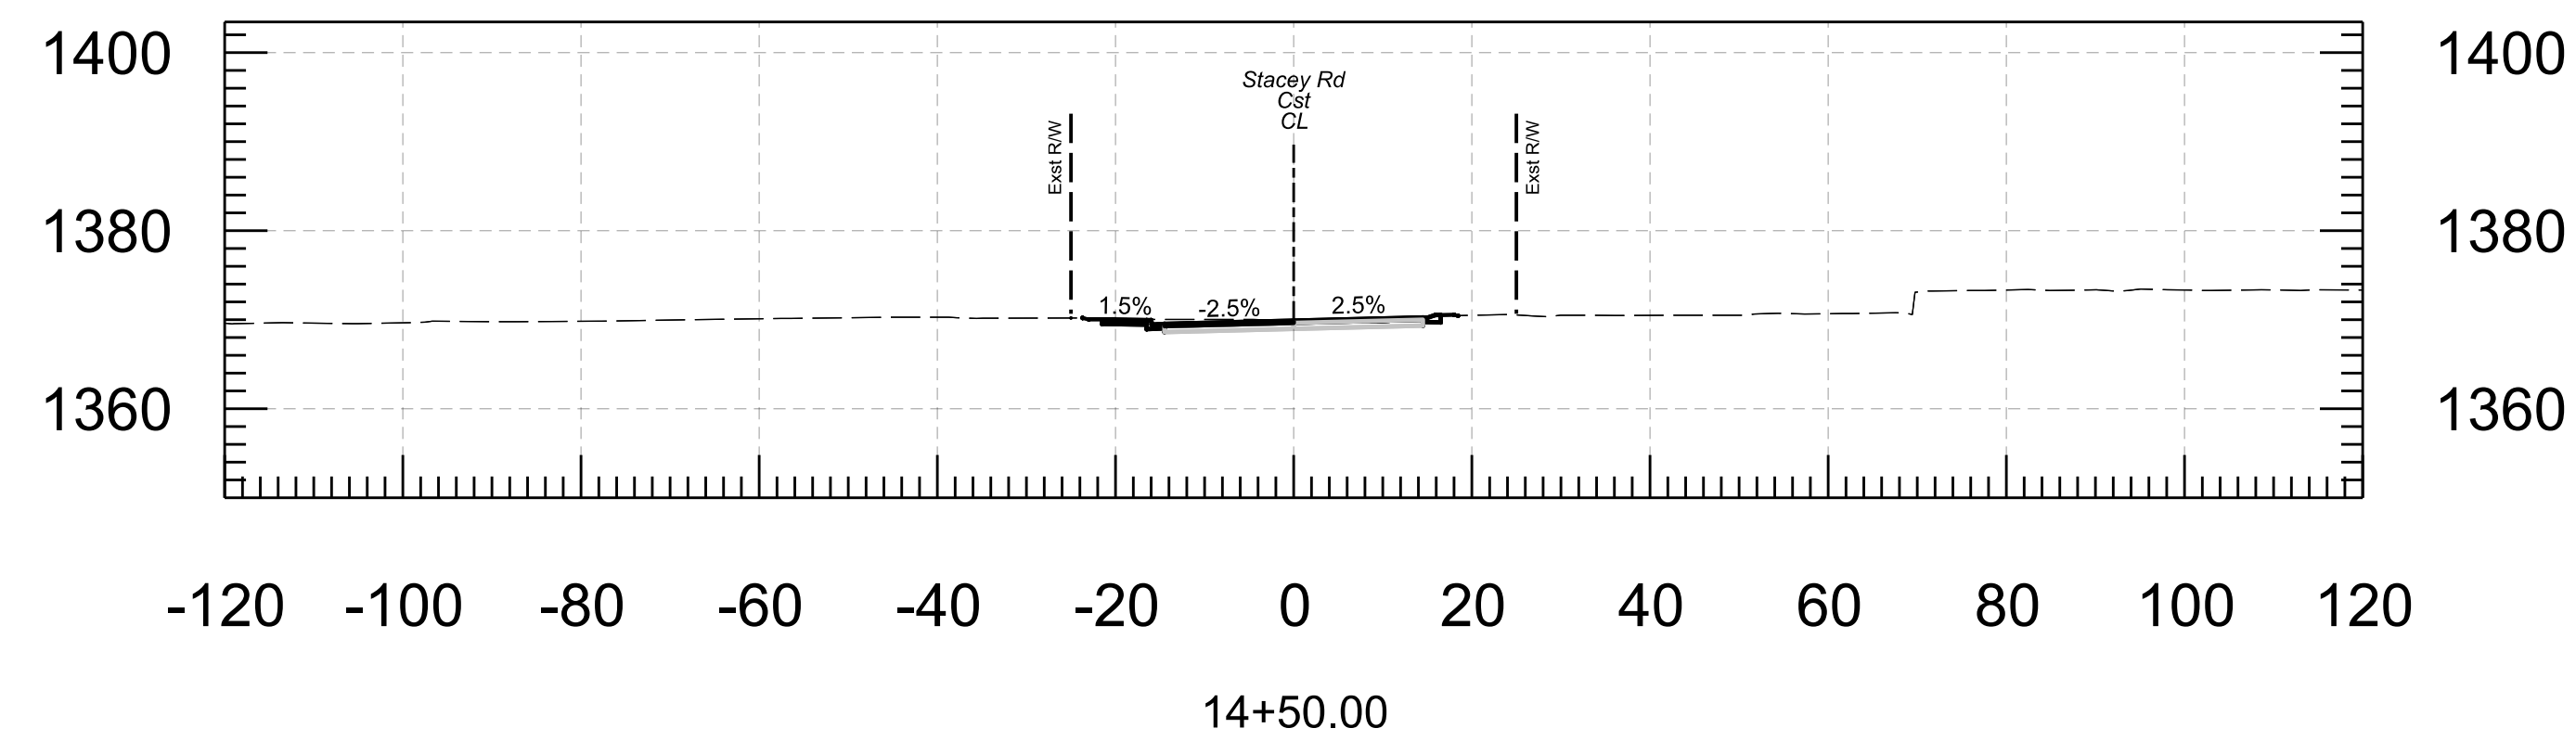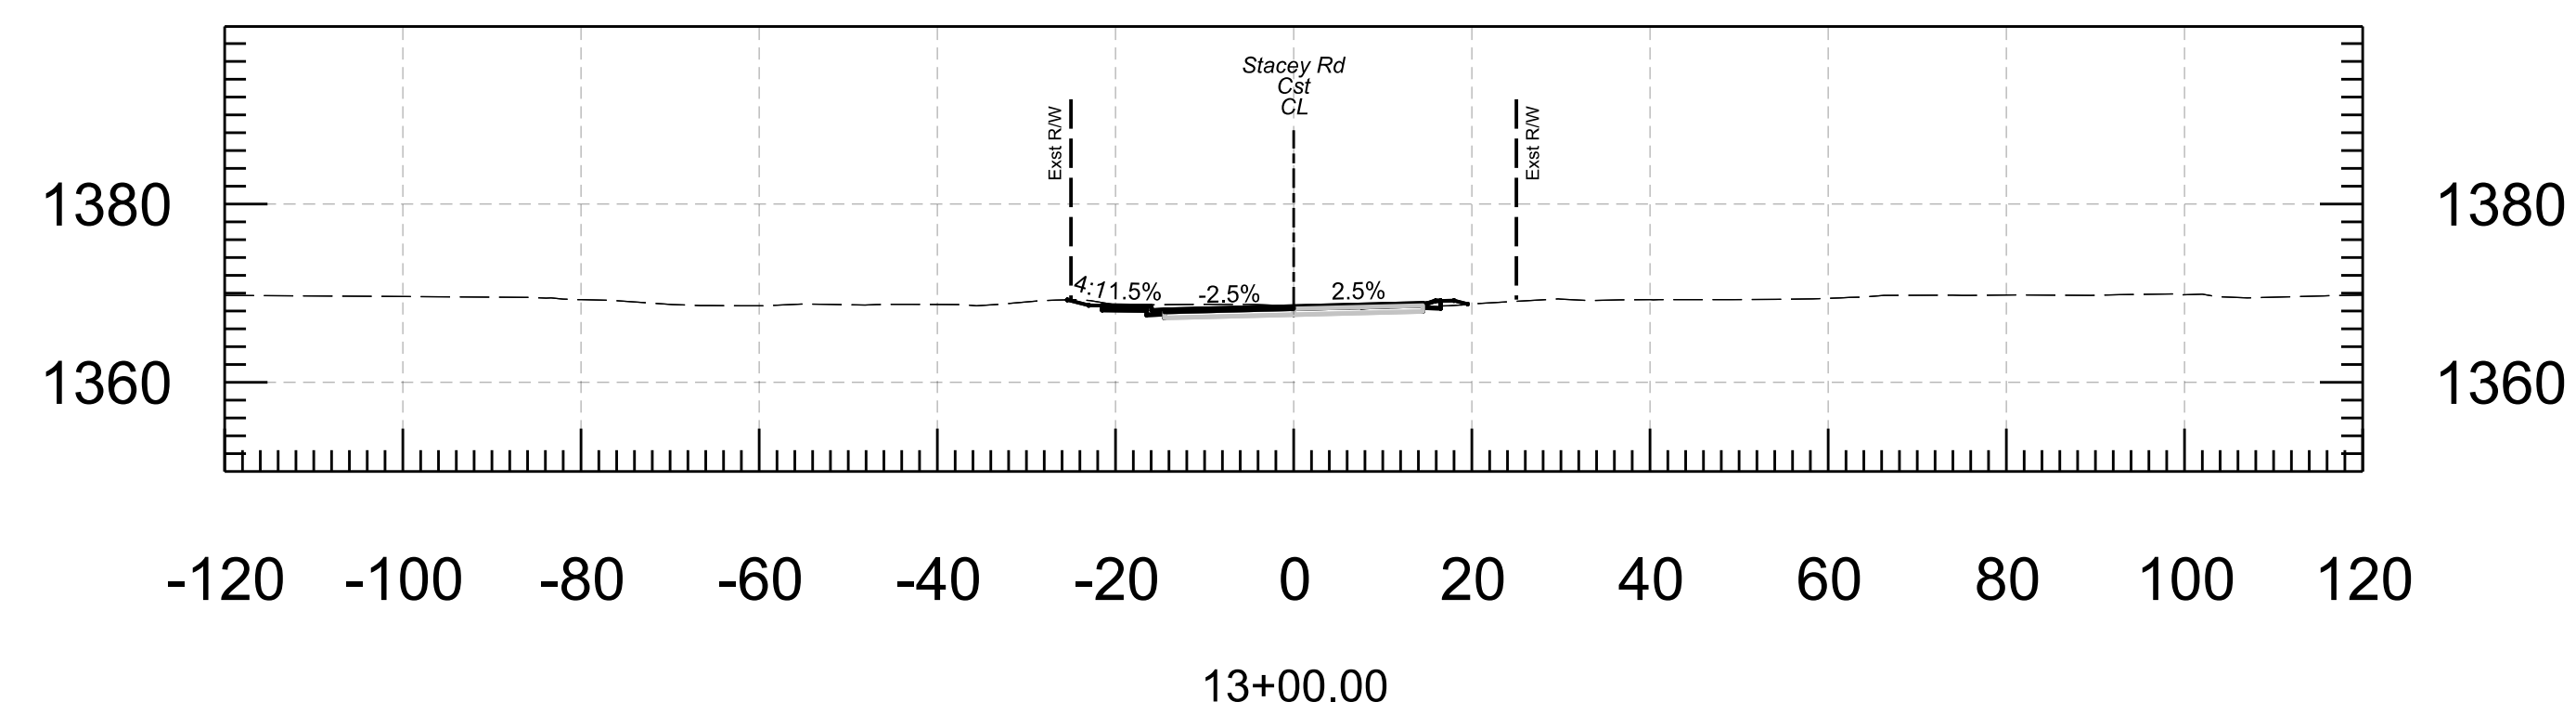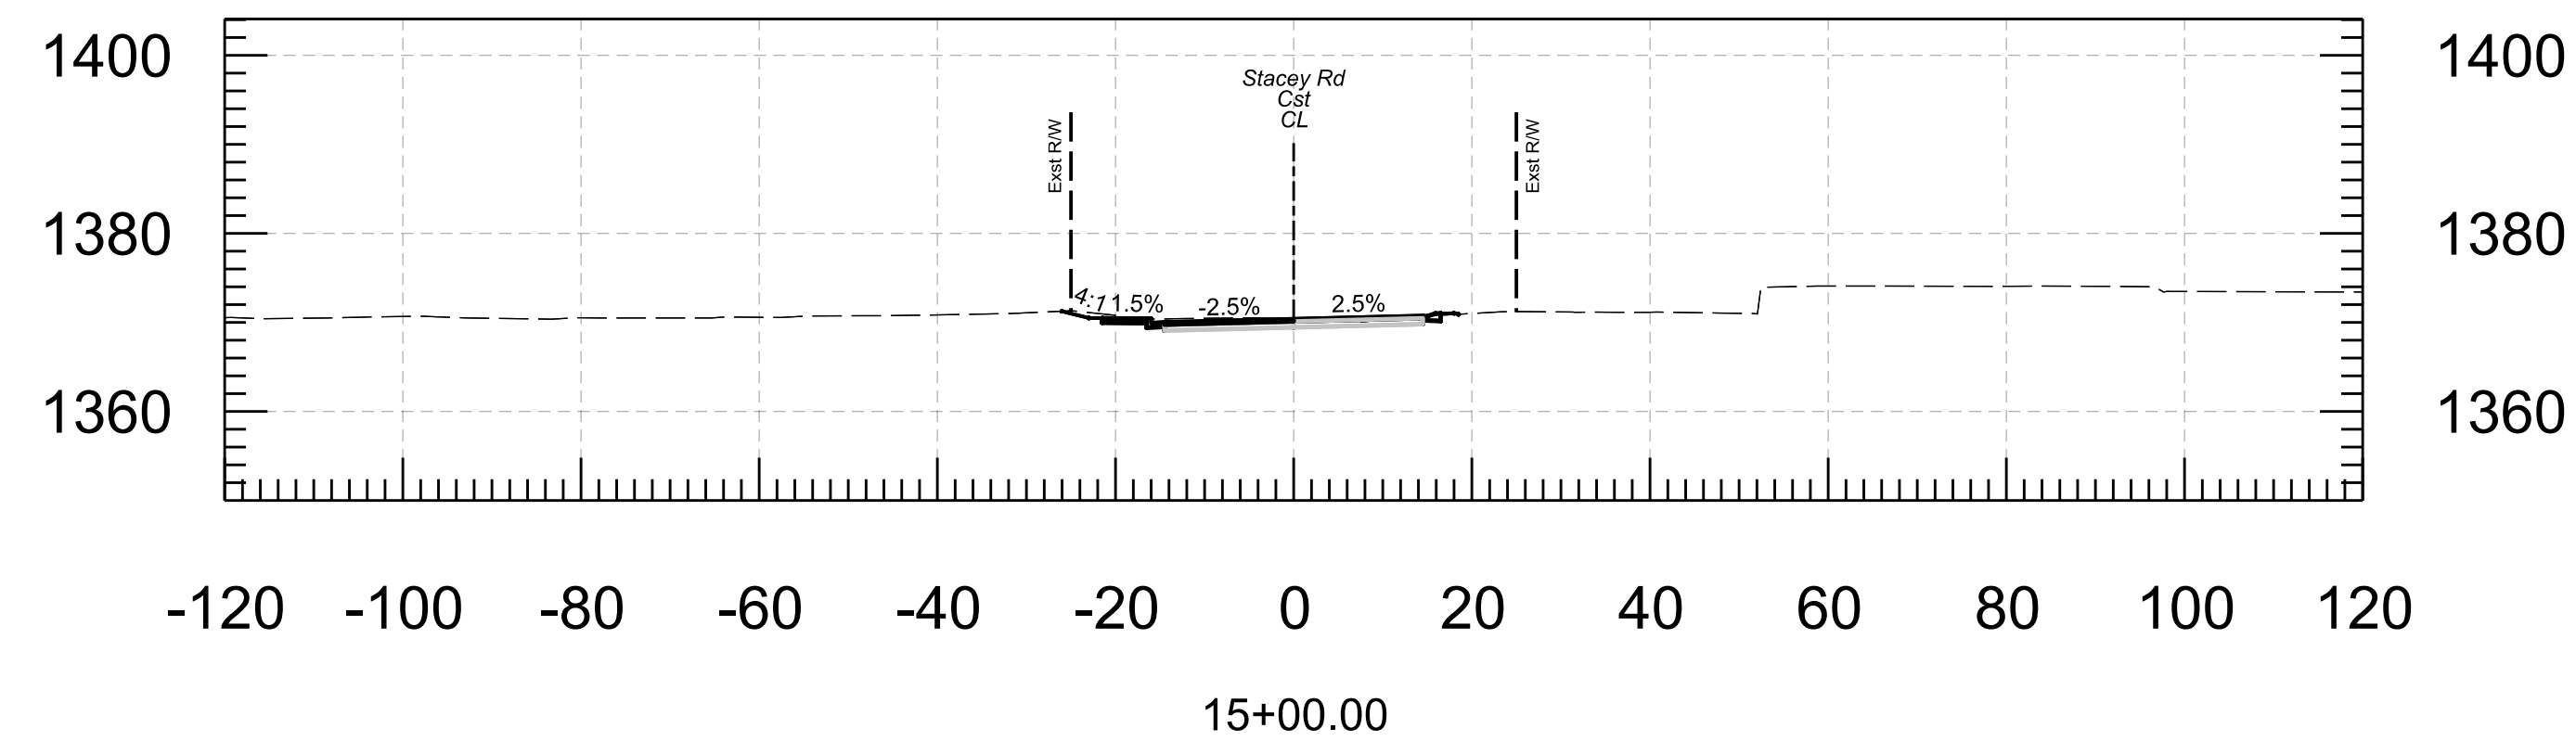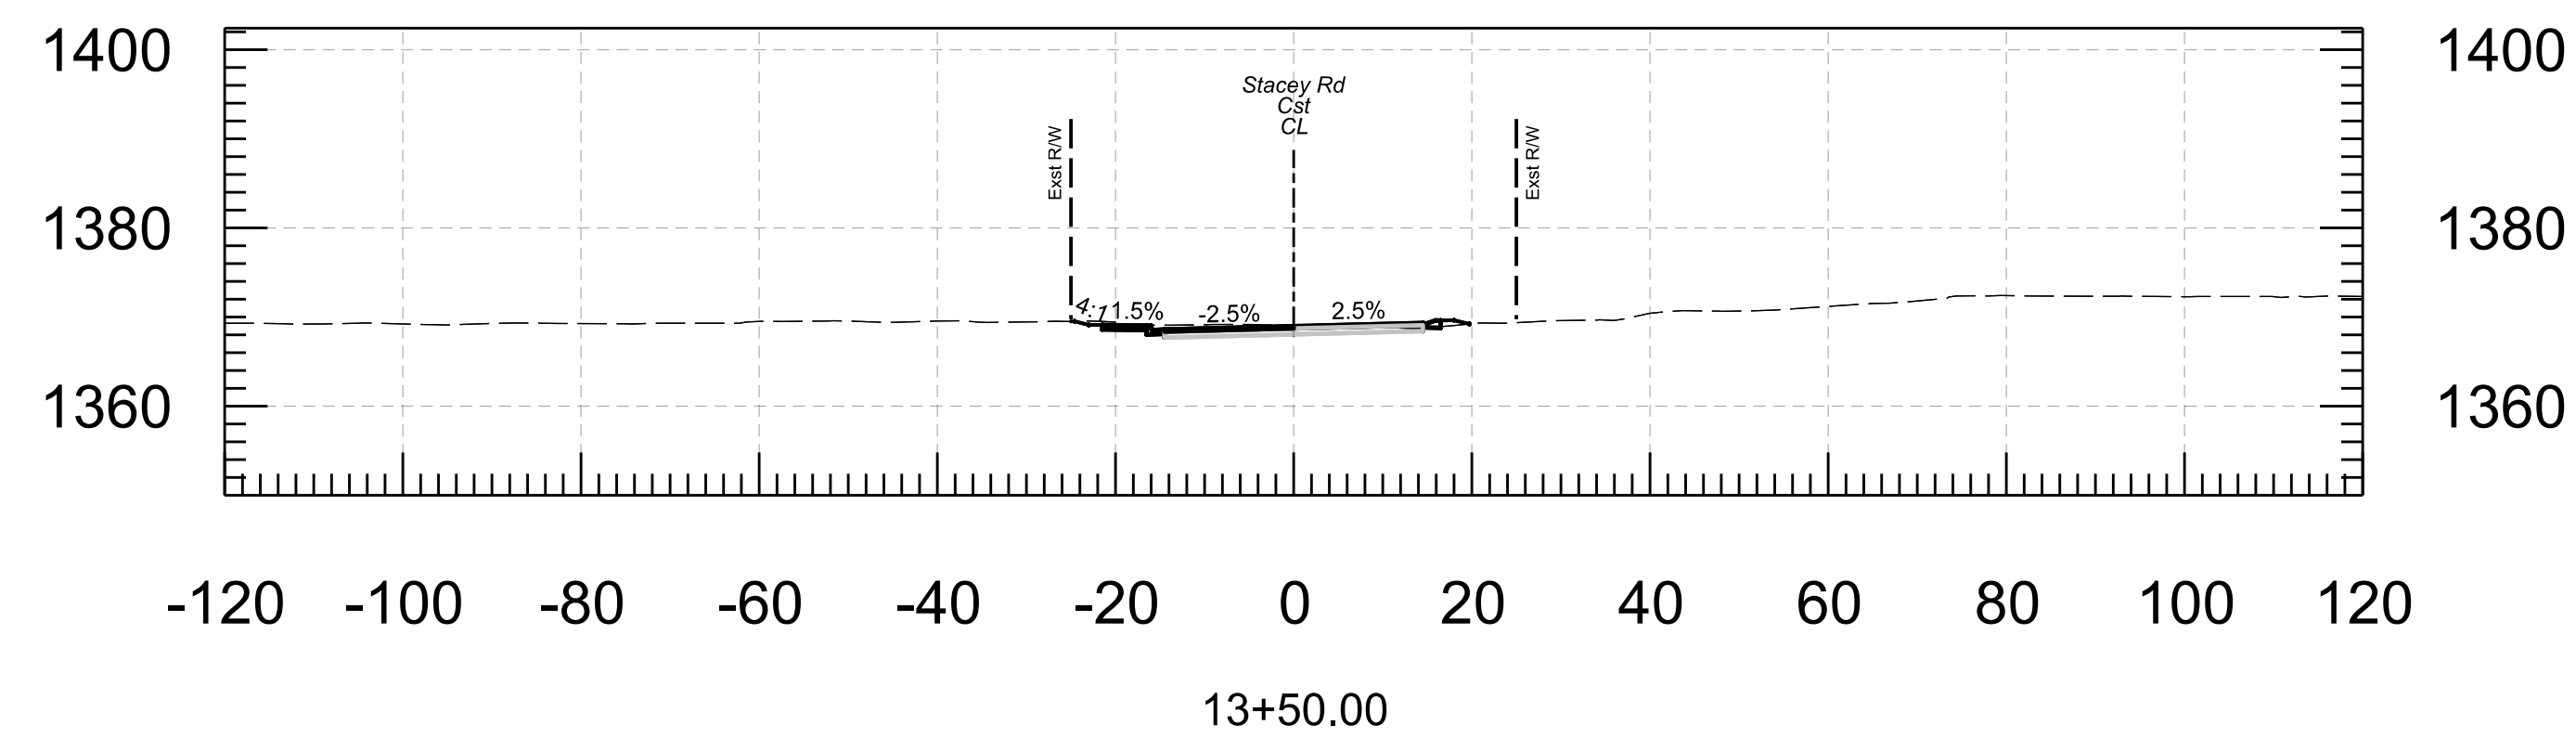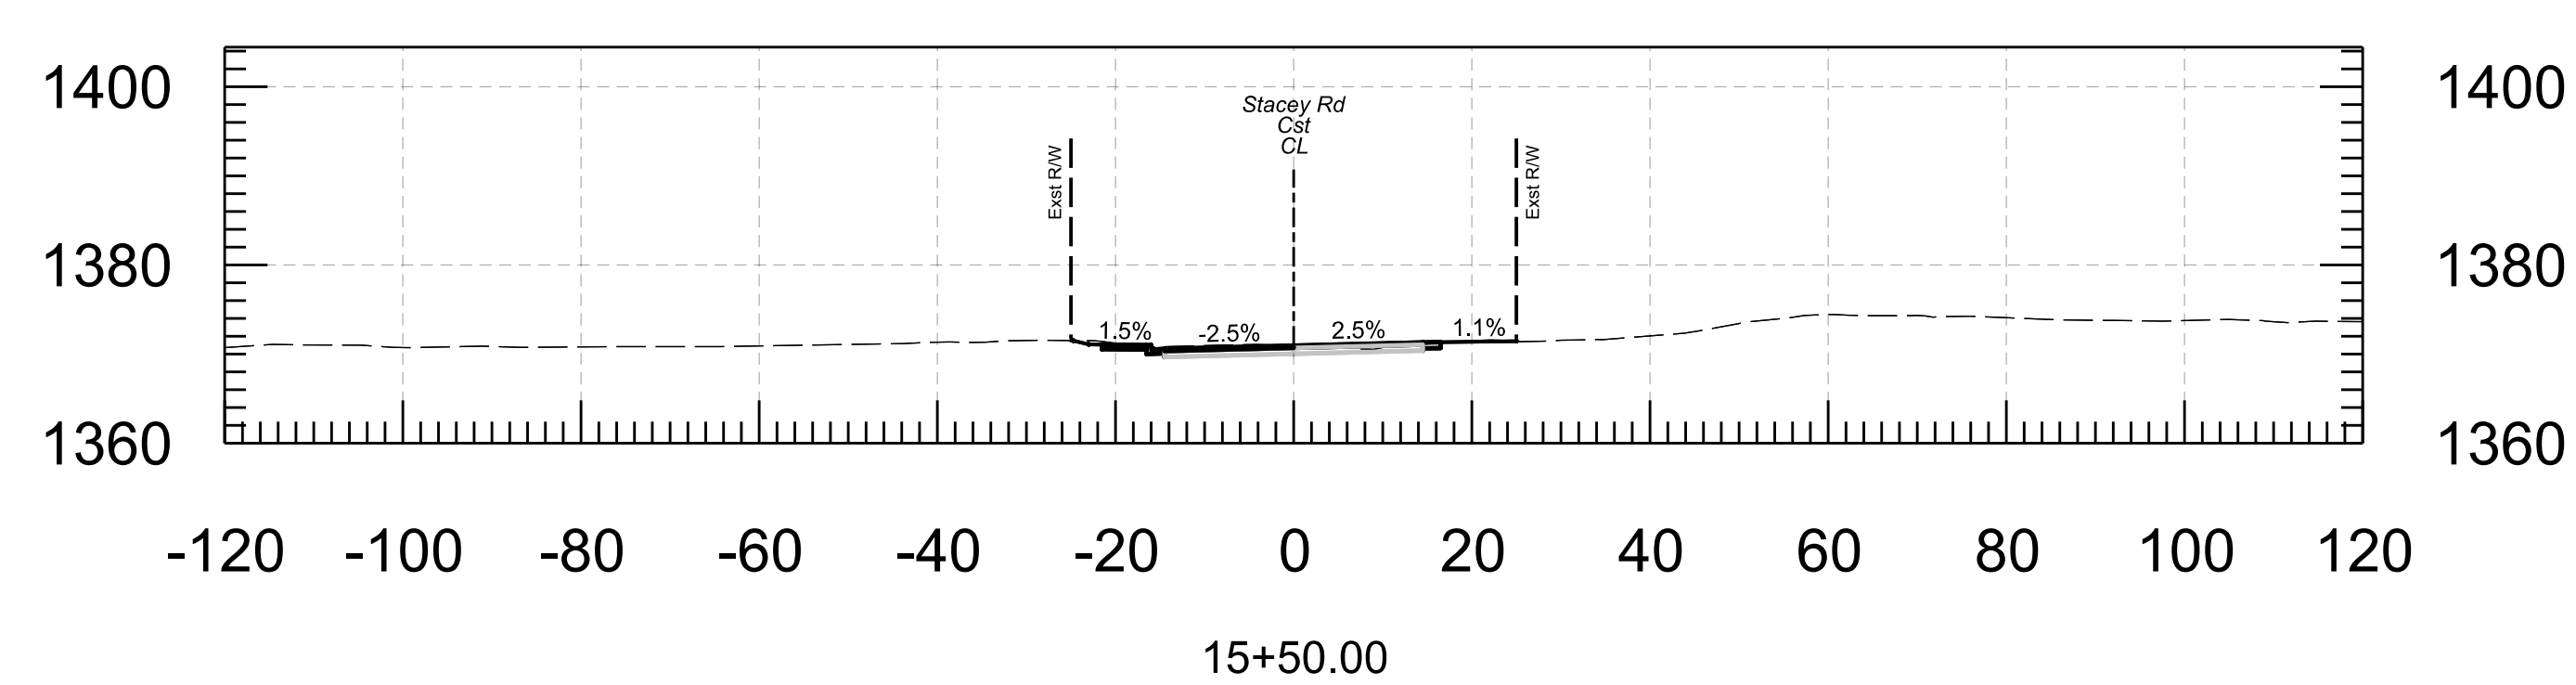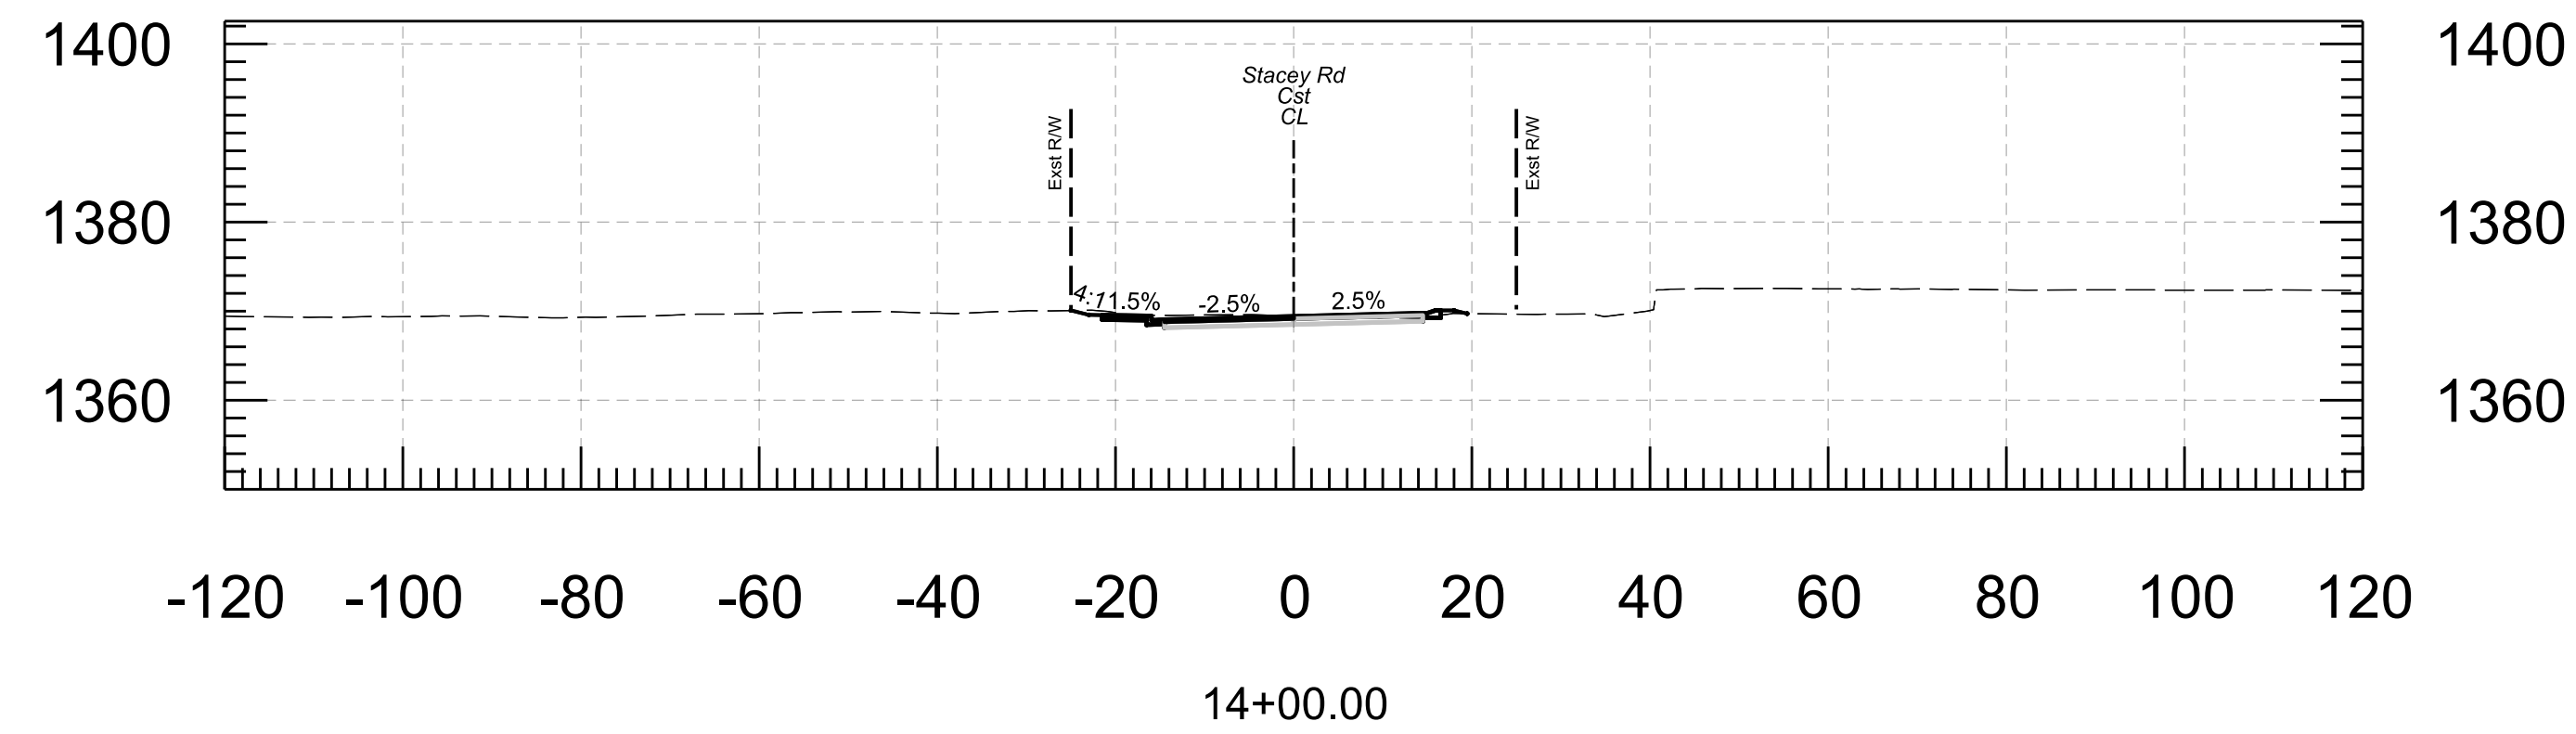







ARIZONA DEPARTMENT OF TRANSPORTATION INTERMODAL TRANSPORTATION DIVISION ROADWAY DESIGN SECTION		POINT ENGINEERS	
ROUTE	LOCATION CROSS SECTIONS		
TRACS NO T0423 01C	FEDERAL ID NO GIL-0(219)T	PROJ NO 000 MA GIL	SHEETS

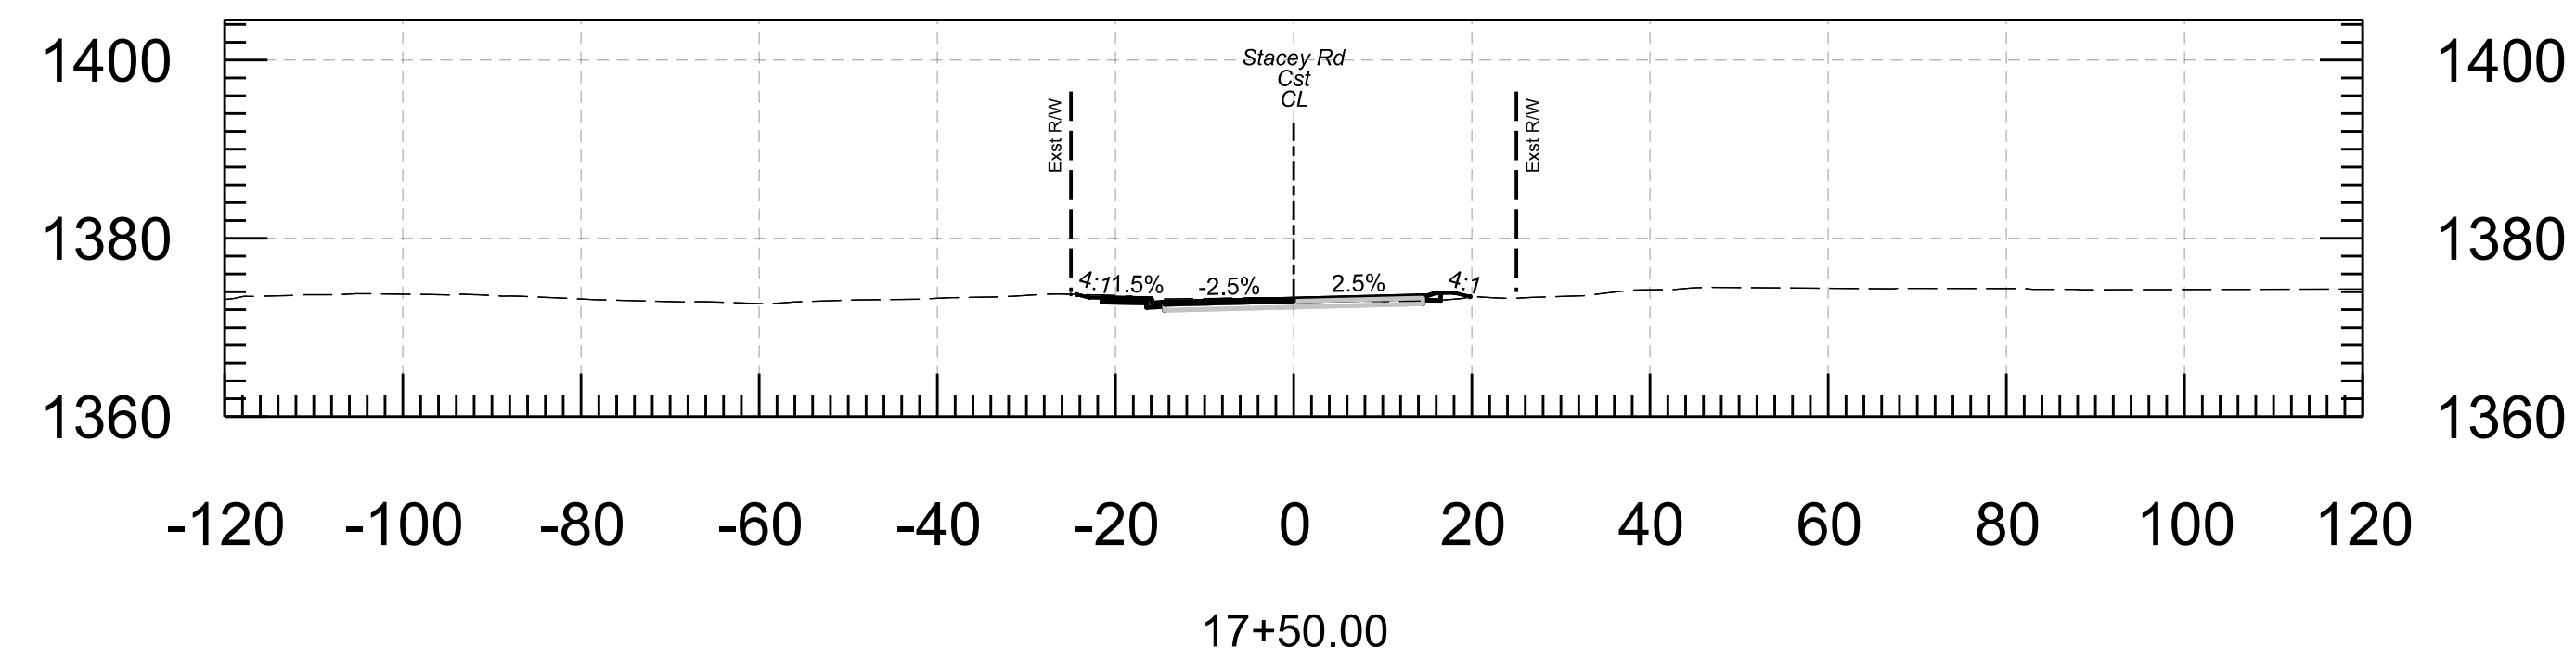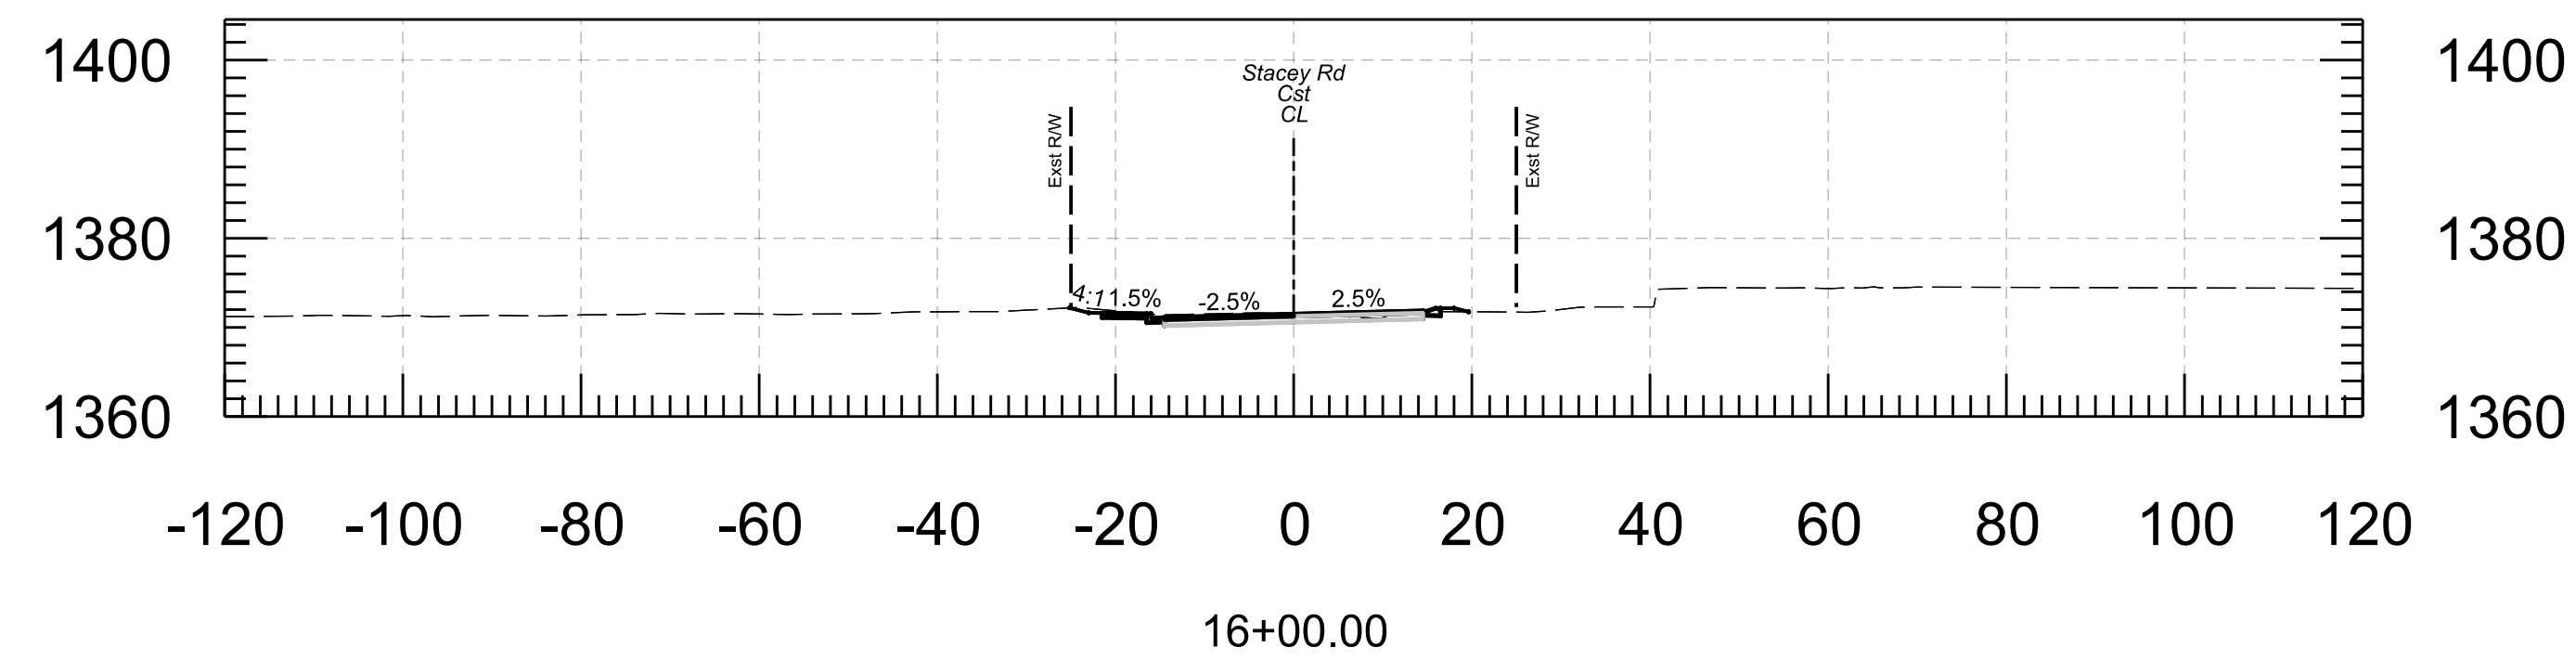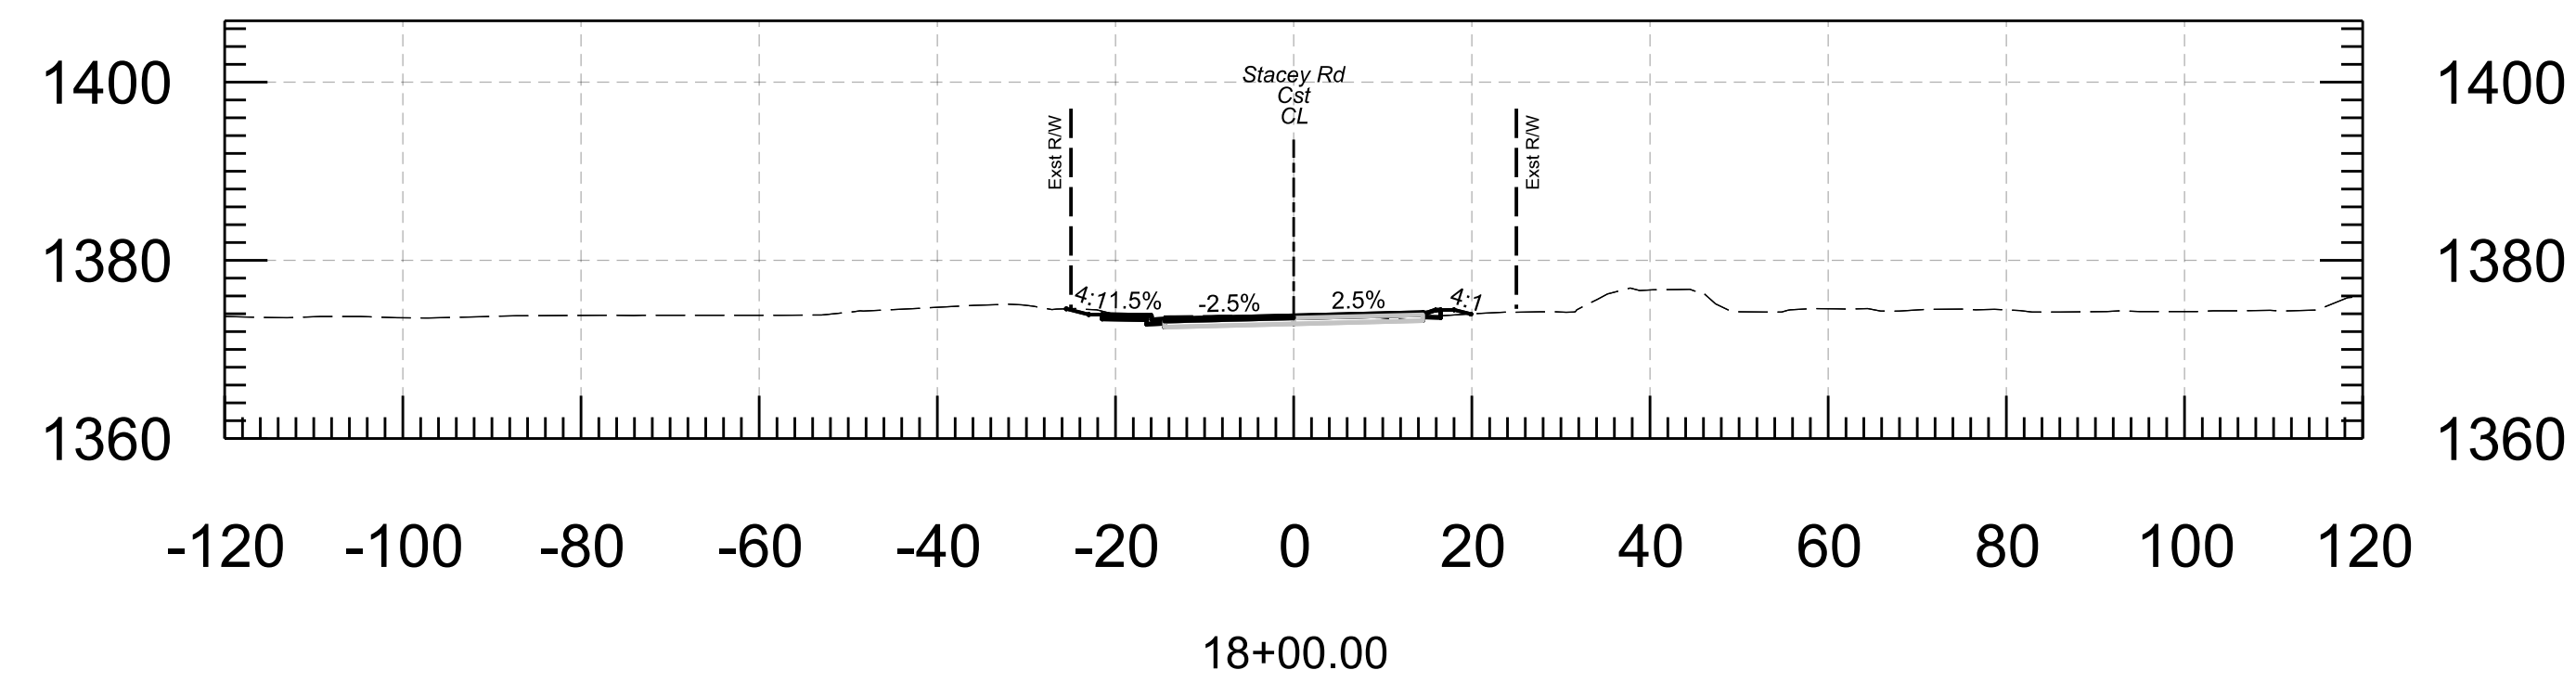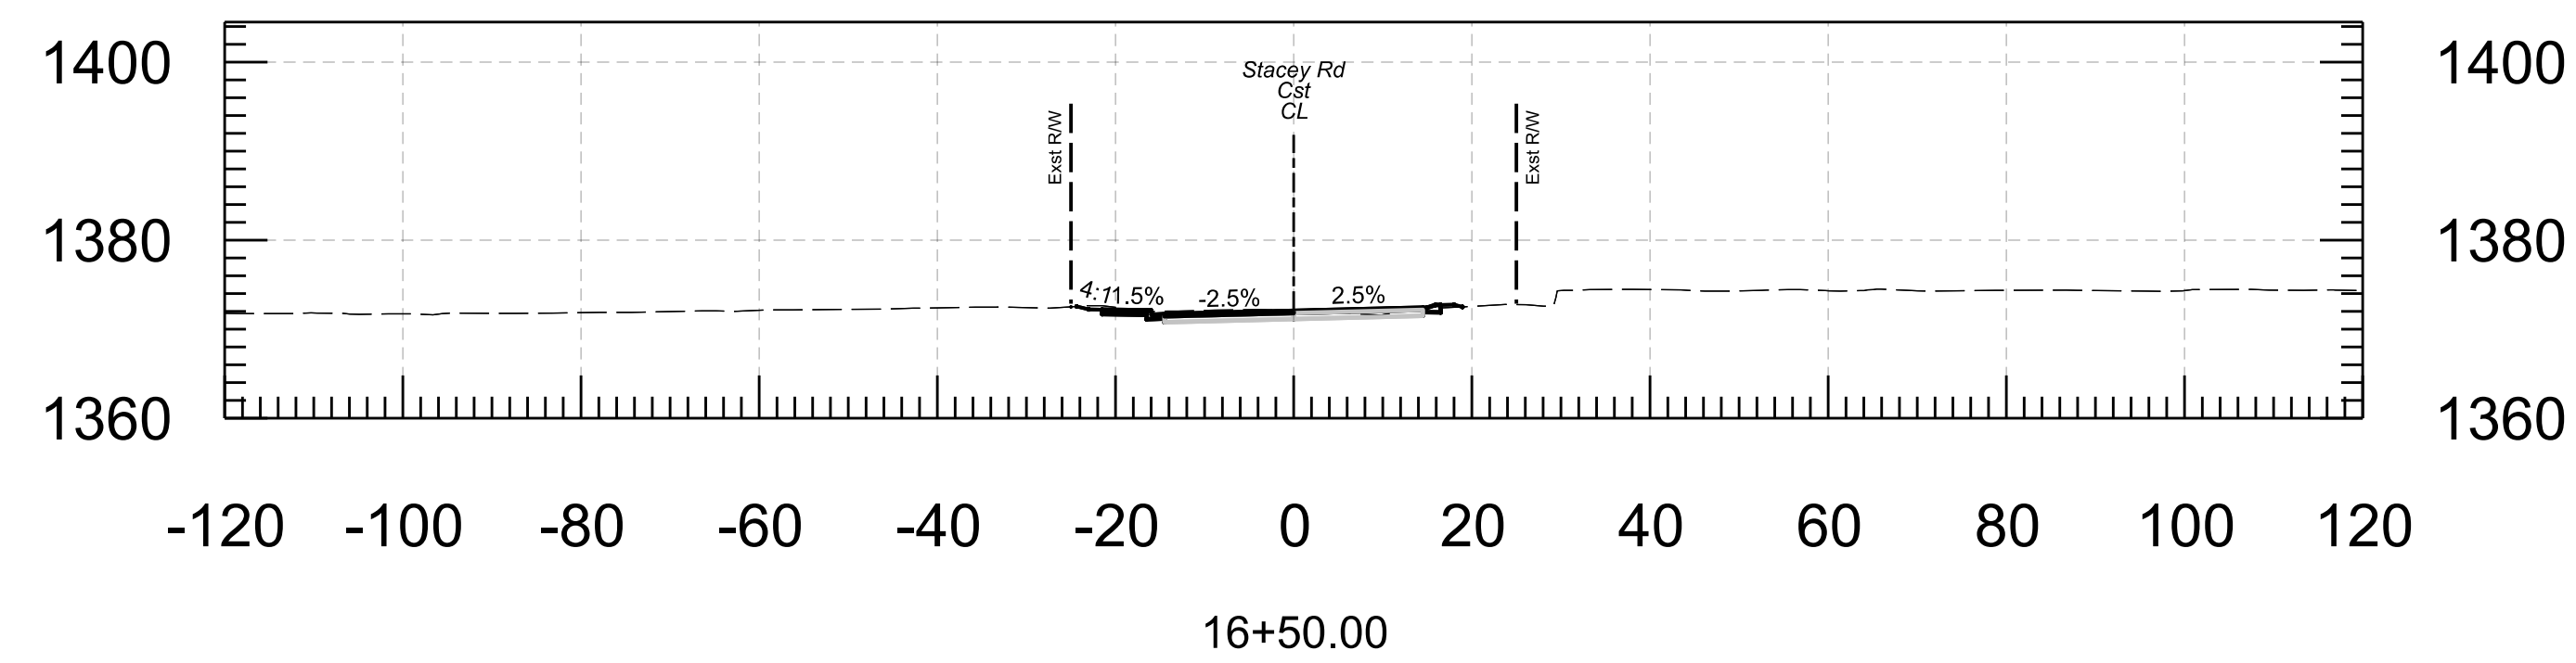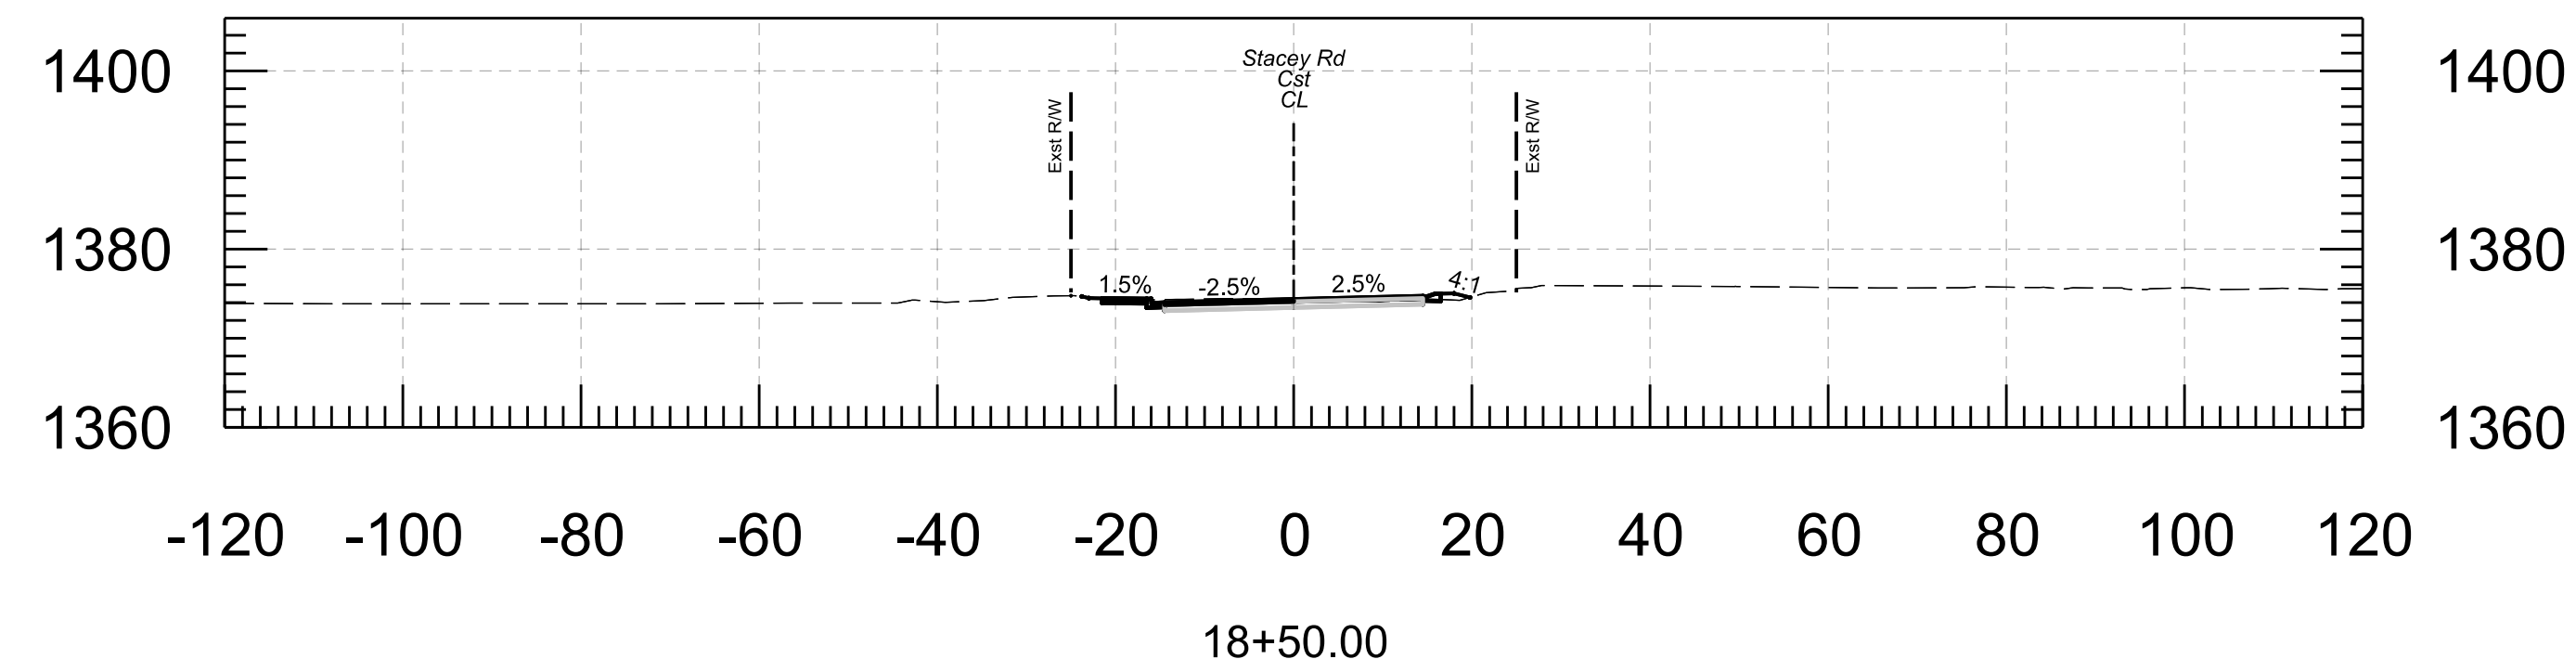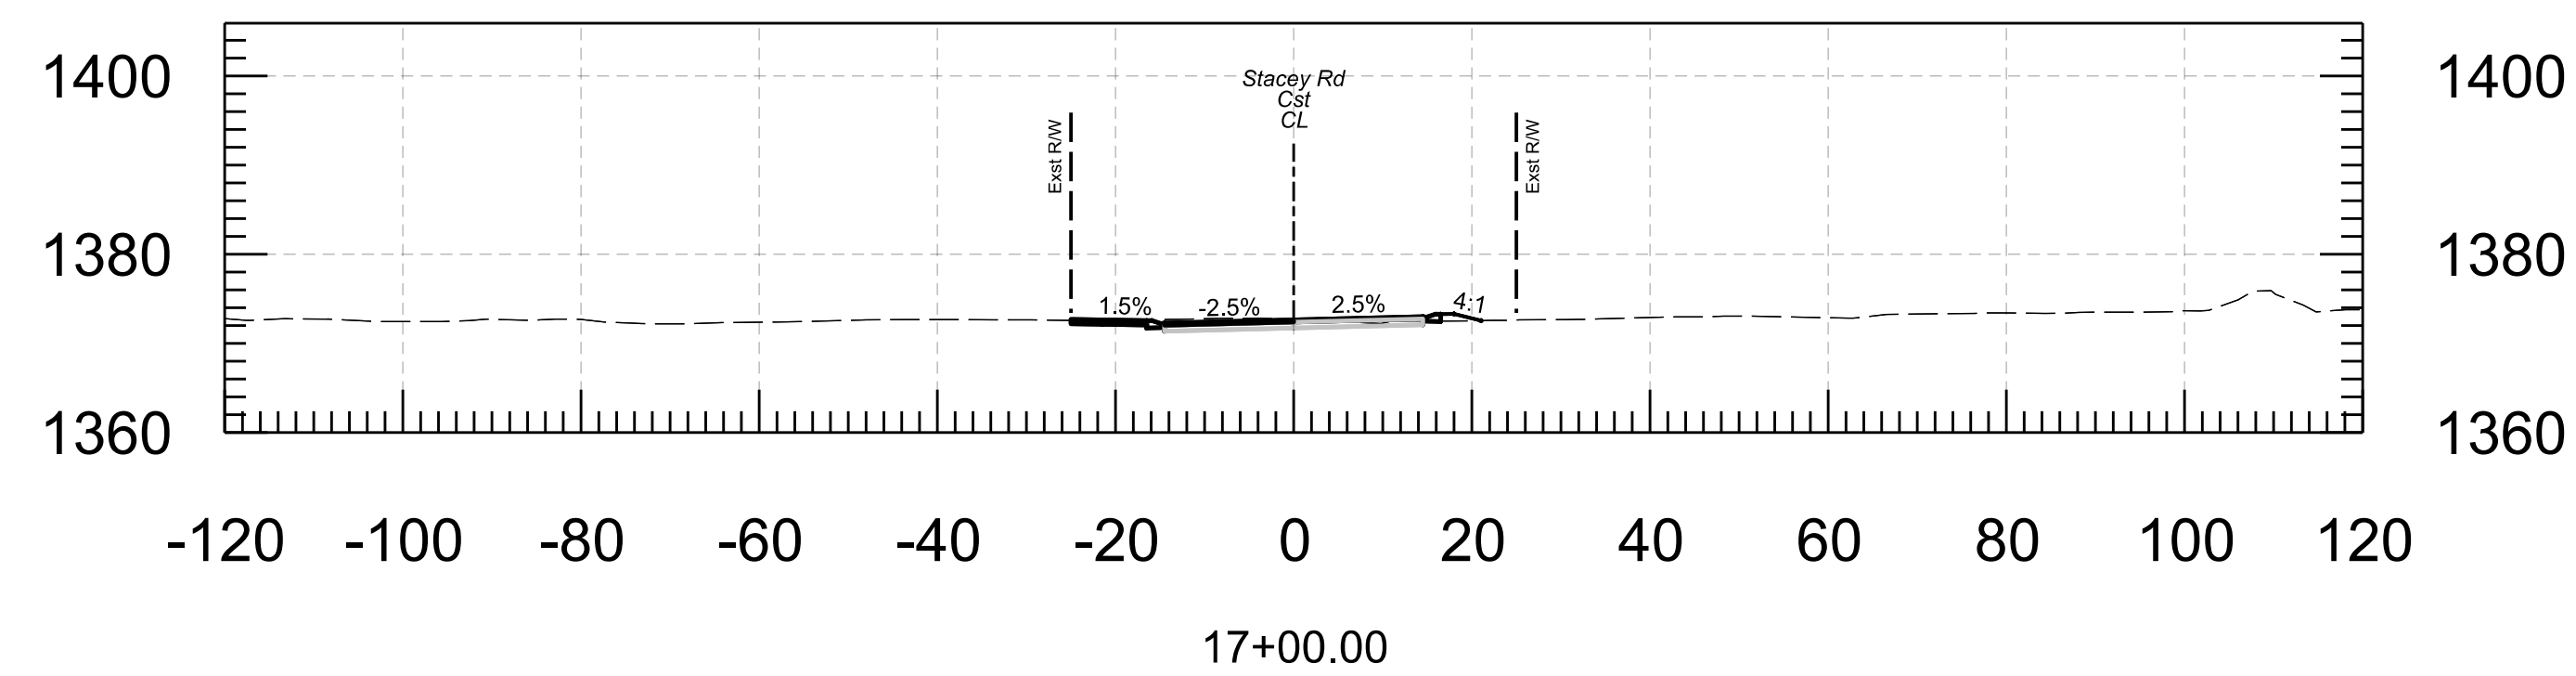







ARIZONA DEPARTMENT OF TRANSPORTATION INTERMODAL TRANSPORTATION DIVISION ROADWAY DESIGN SECTION		POINT ENGINEERS	
ROUTE	LOCATION		
CROSS SECTIONS			
TRACS NO	FEDERAL ID NO	PROJ NO	SHEETS
T0423 01C	GIL-0(219)T	000 MA GIL	

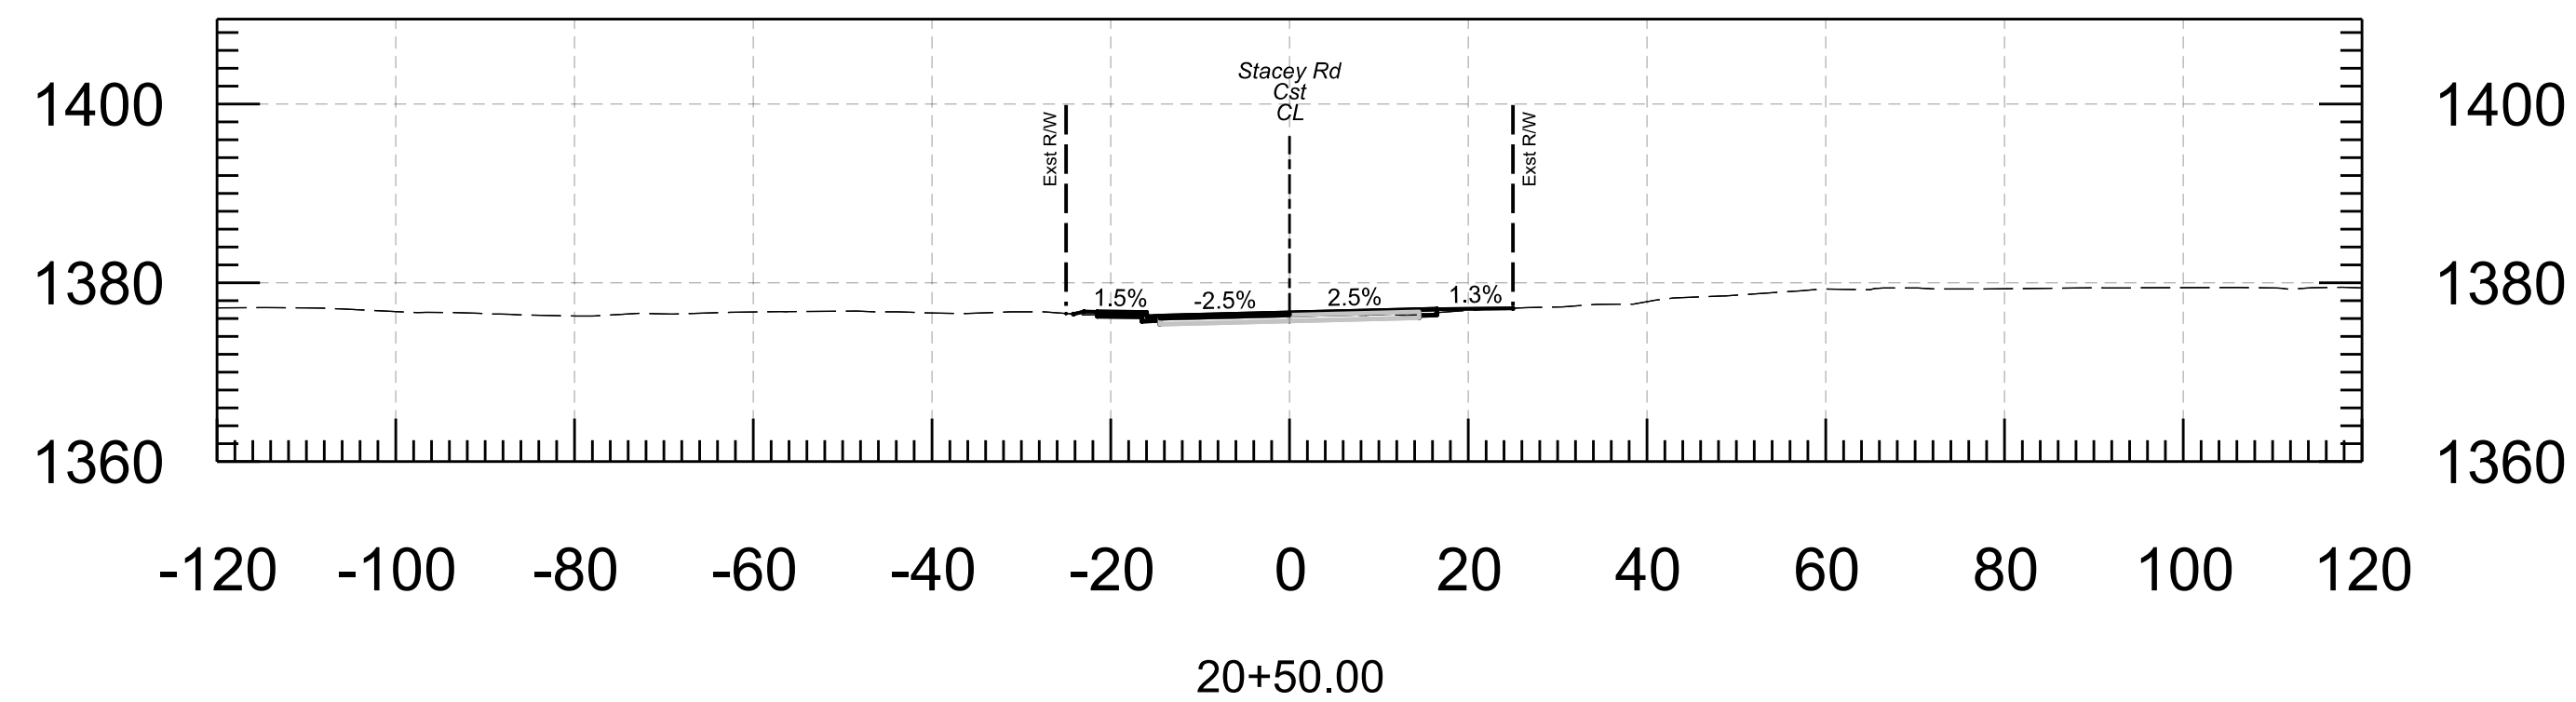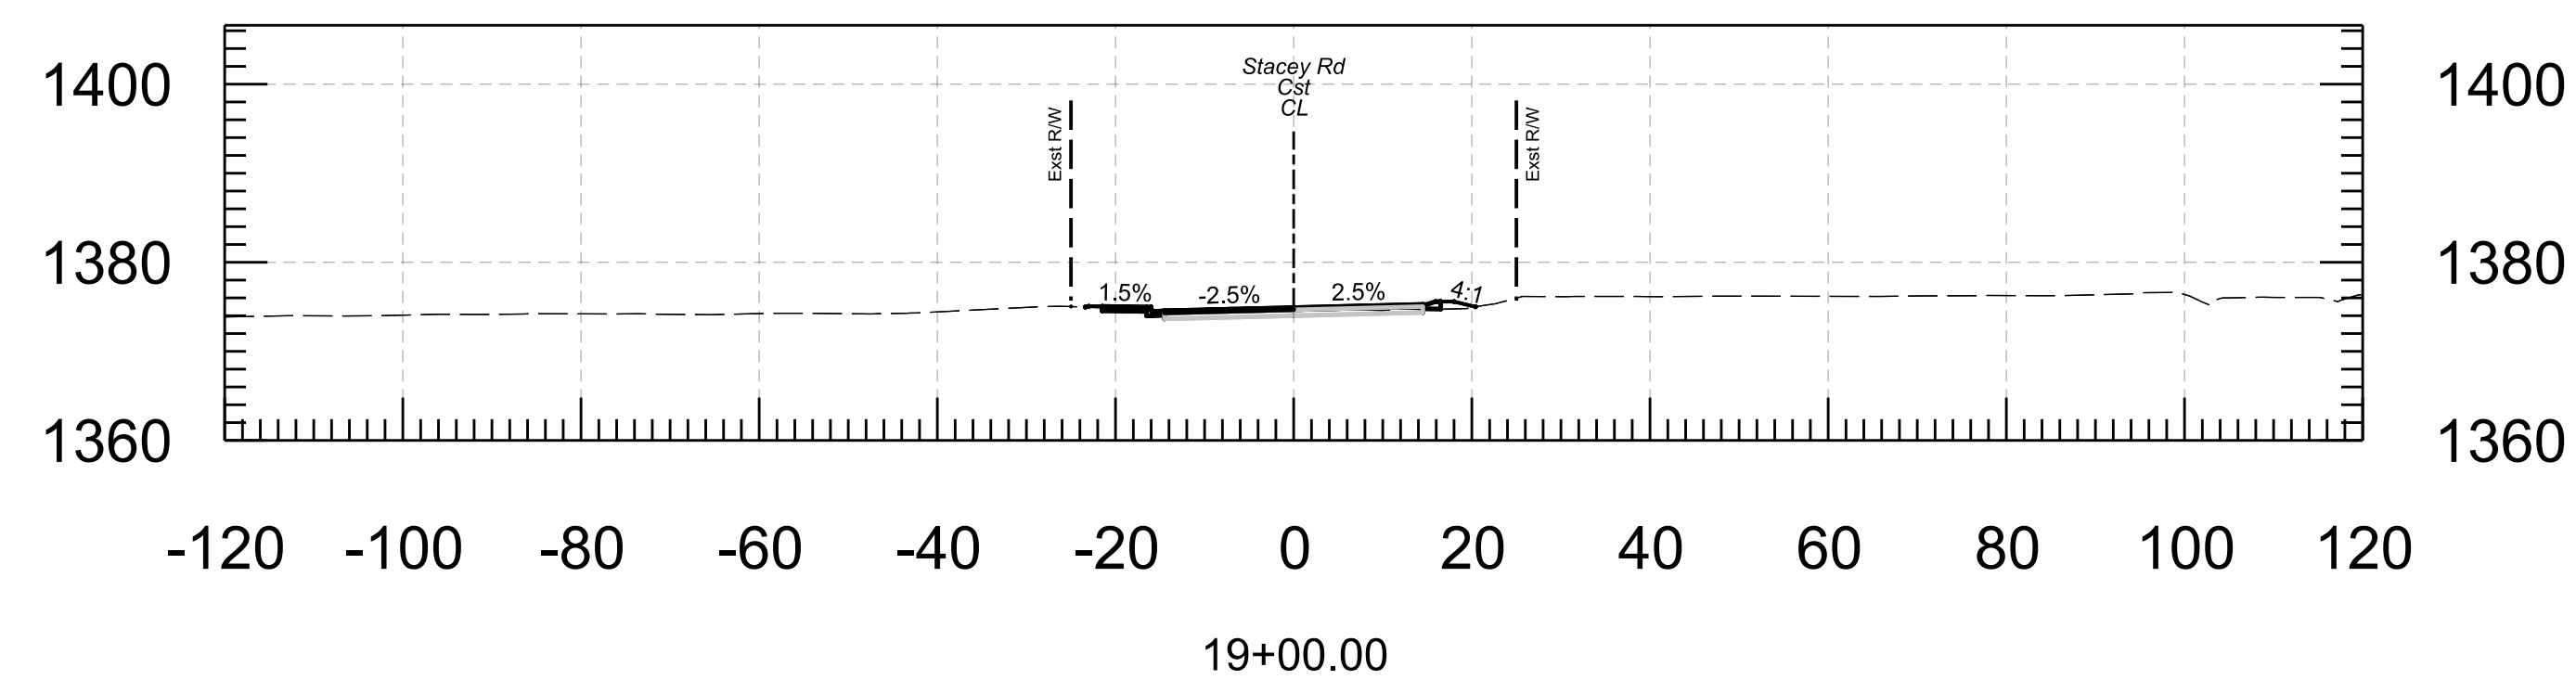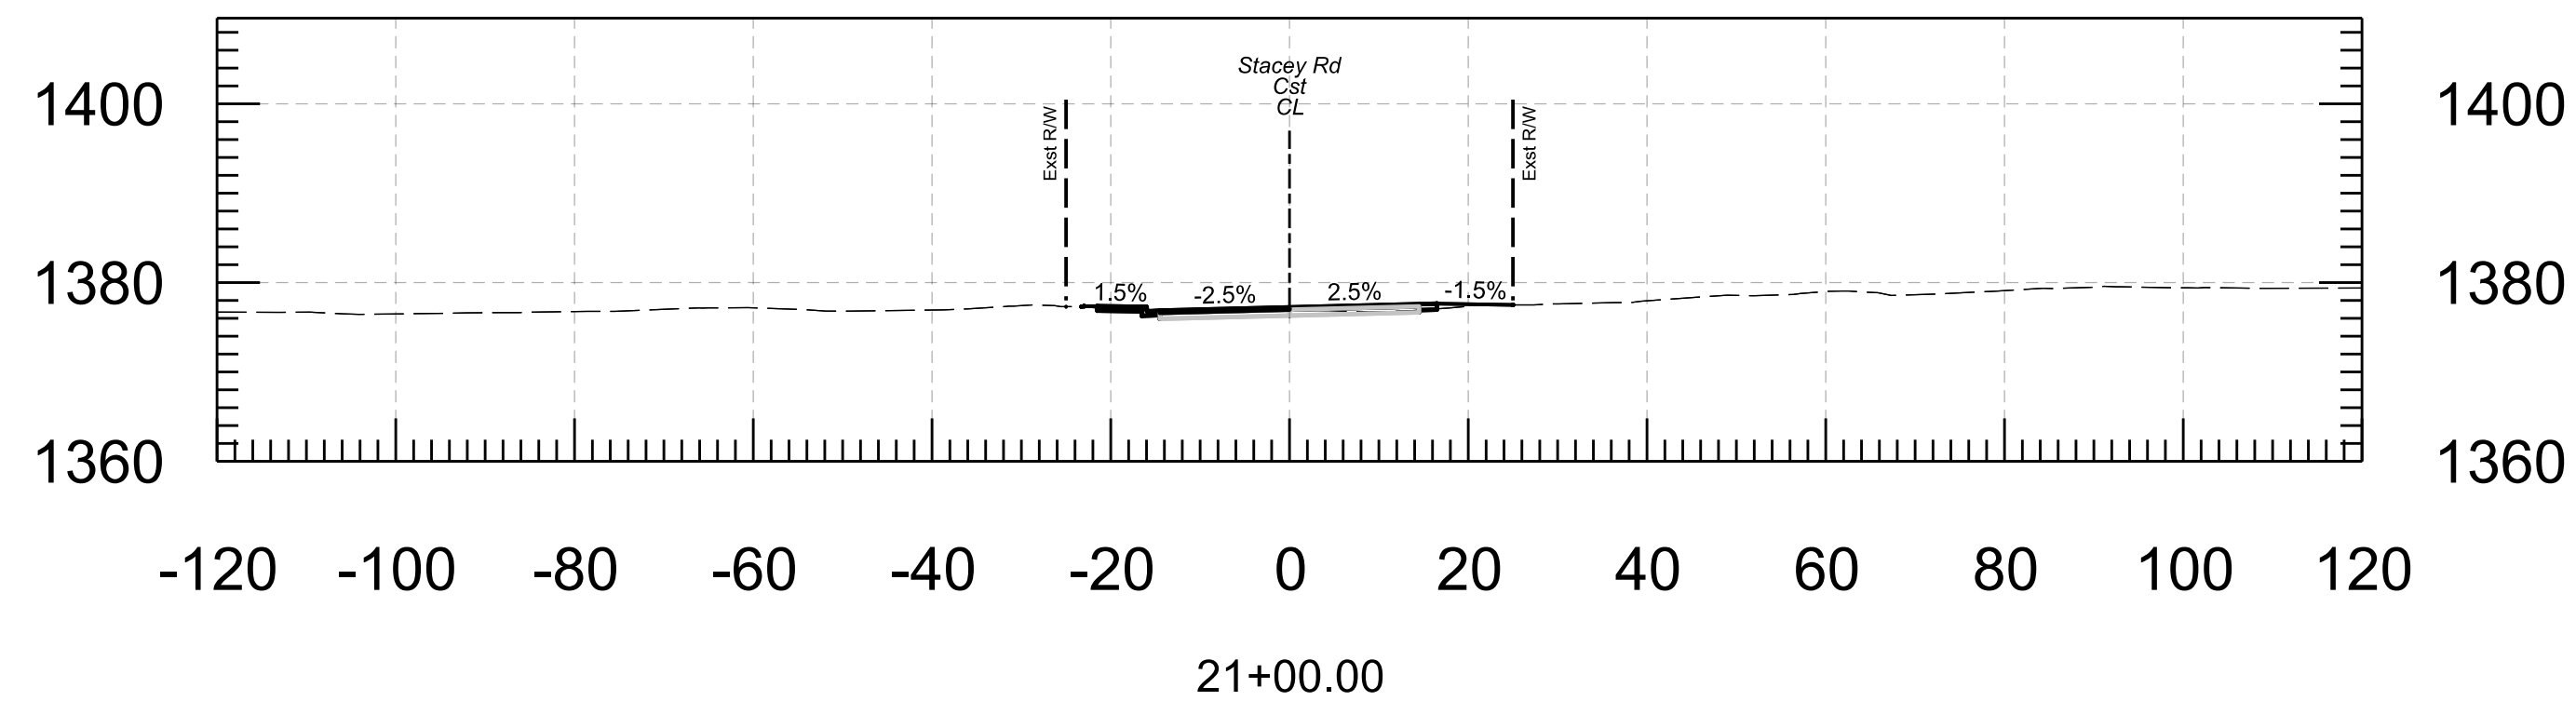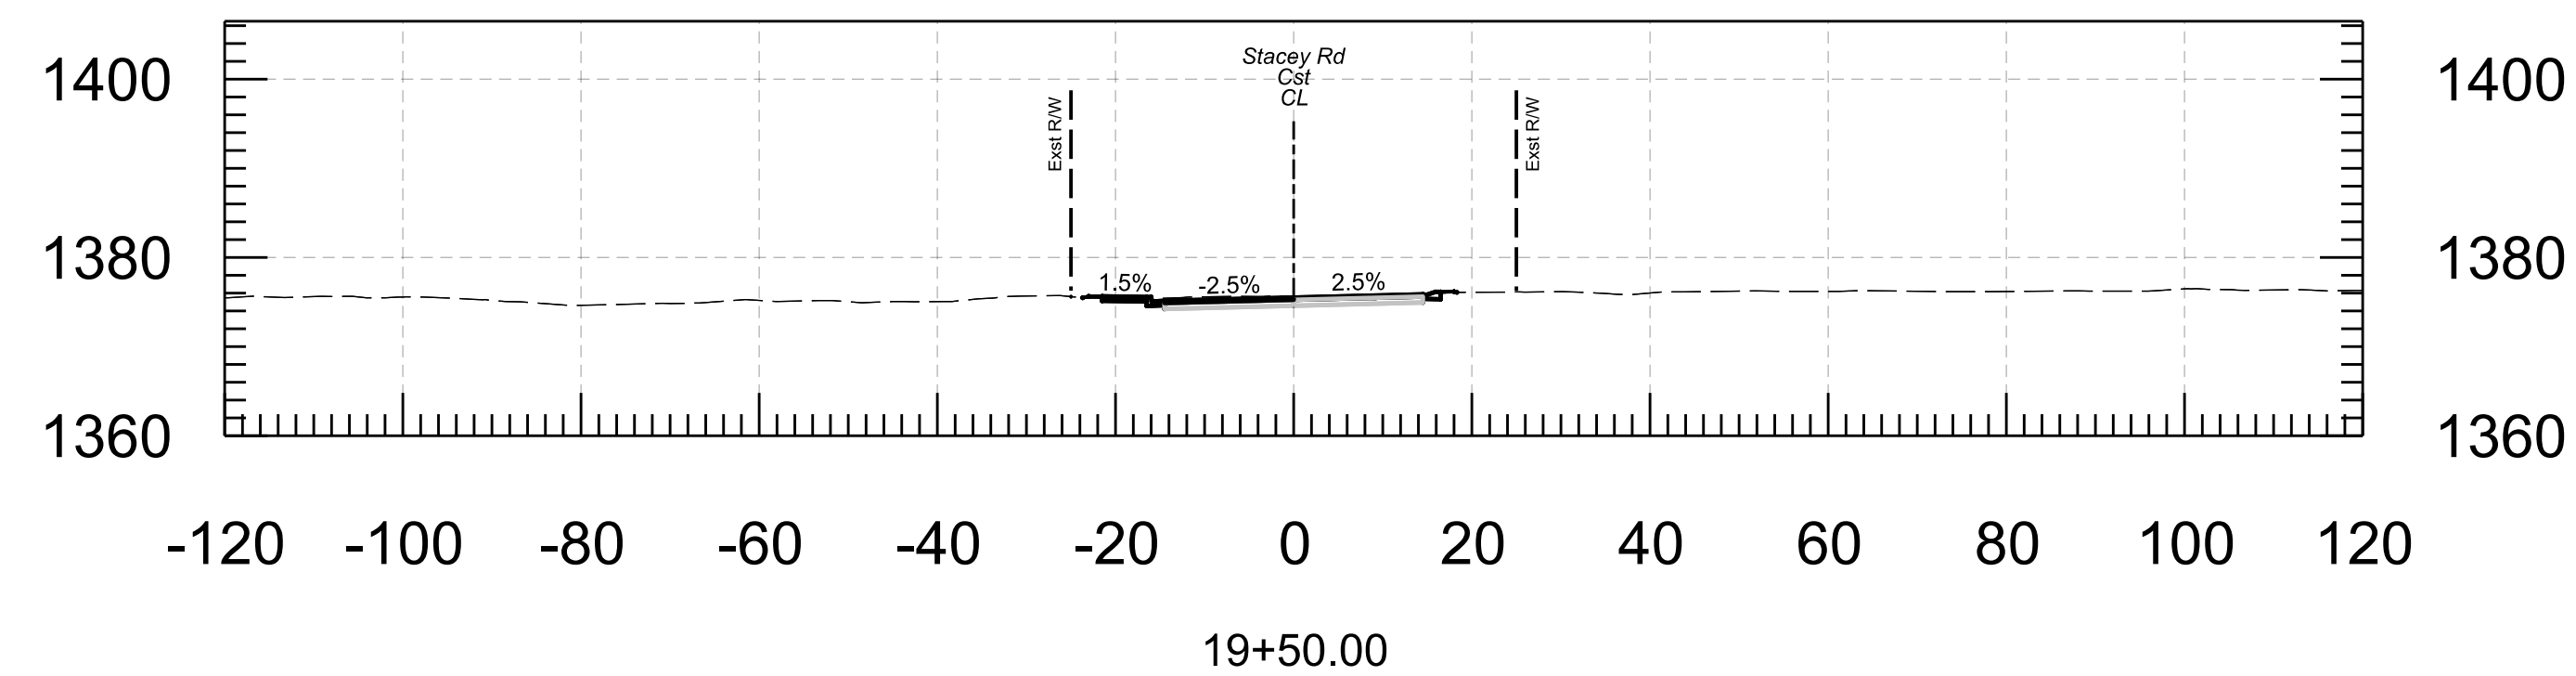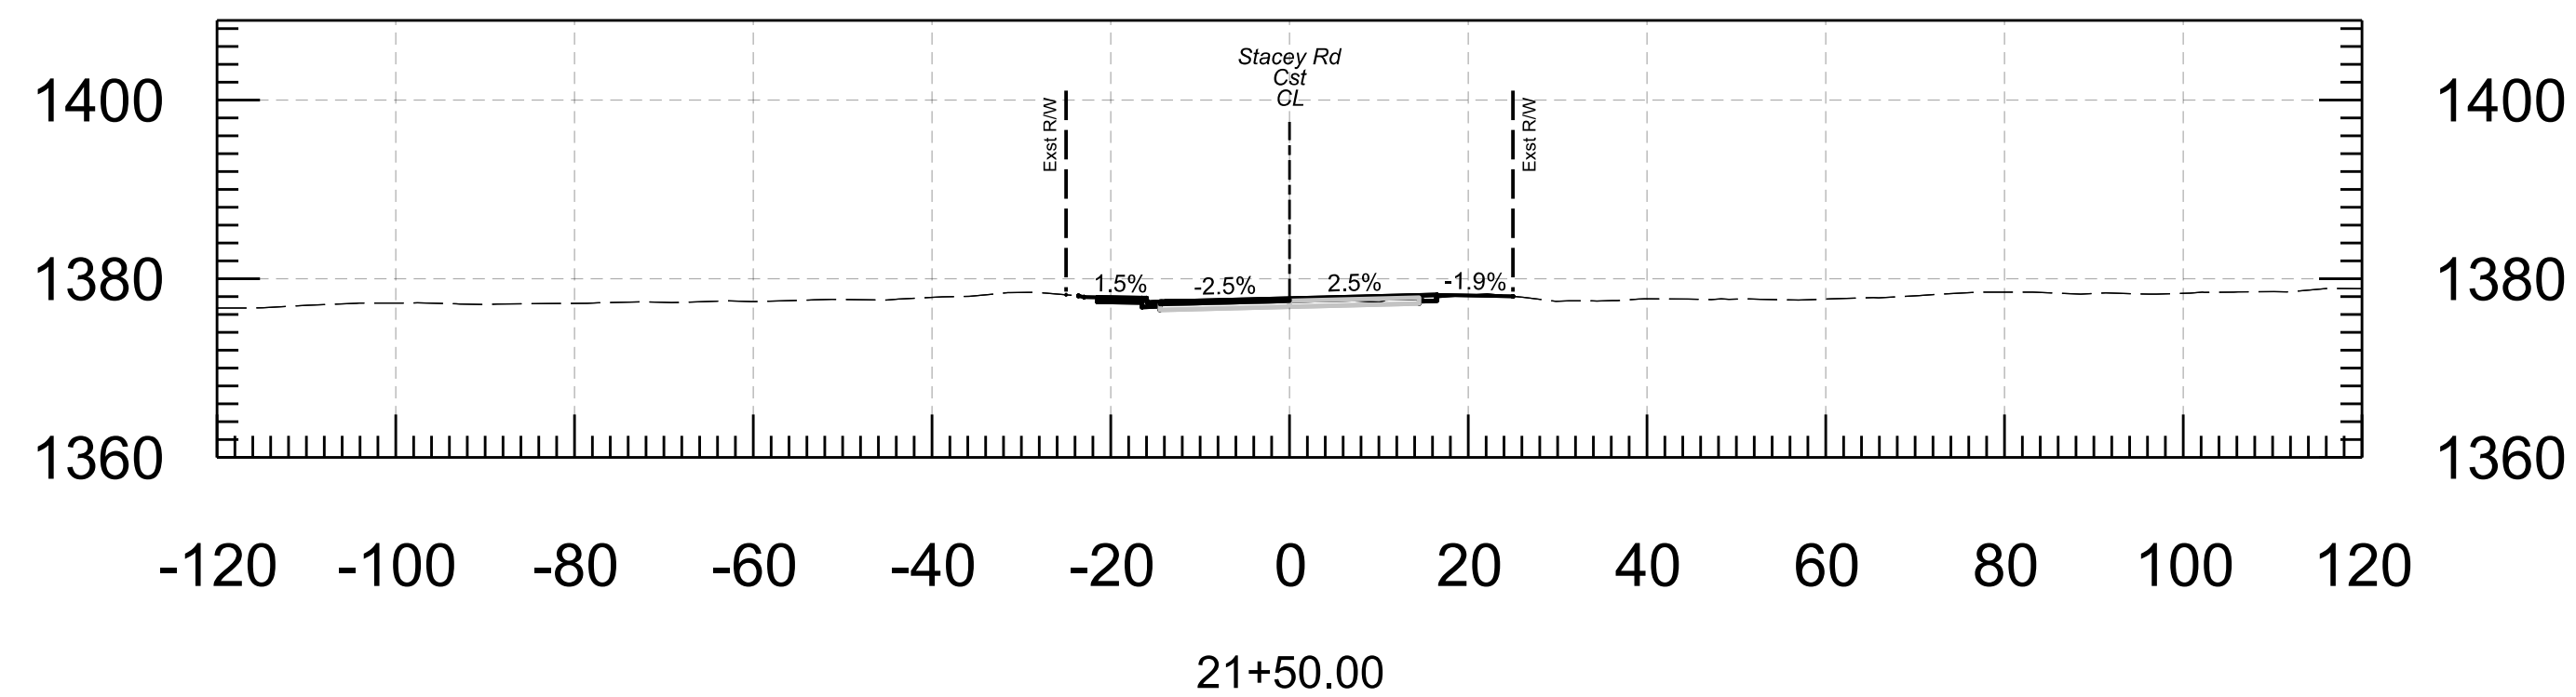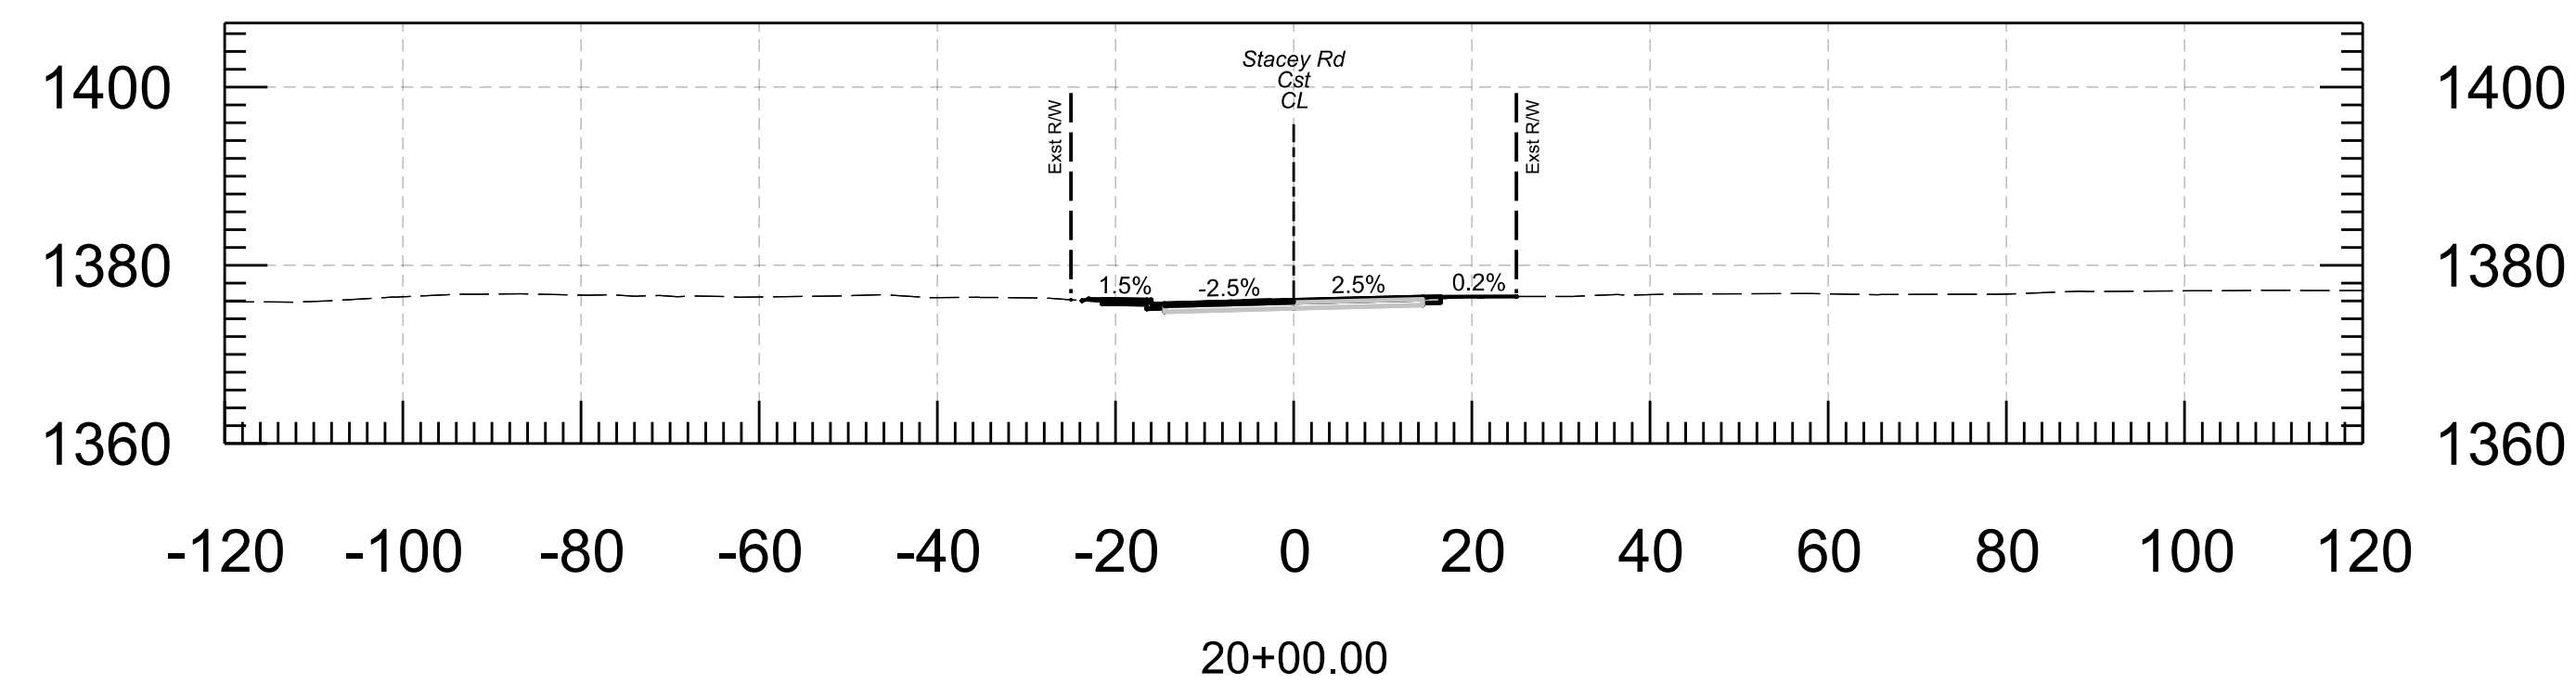







ARIZONA DEPARTMENT OF TRANSPORTATION INTERMODAL TRANSPORTATION DIVISION ROADWAY DESIGN SECTION		POINT ENGINEERS	
ROUTE	LOCATION		
CROSS SECTIONS			
TRACS NO	FEDERAL ID NO	PROJ NO	SHEETS
T0423 01C	GIL-0(219)T	000 MA GIL	

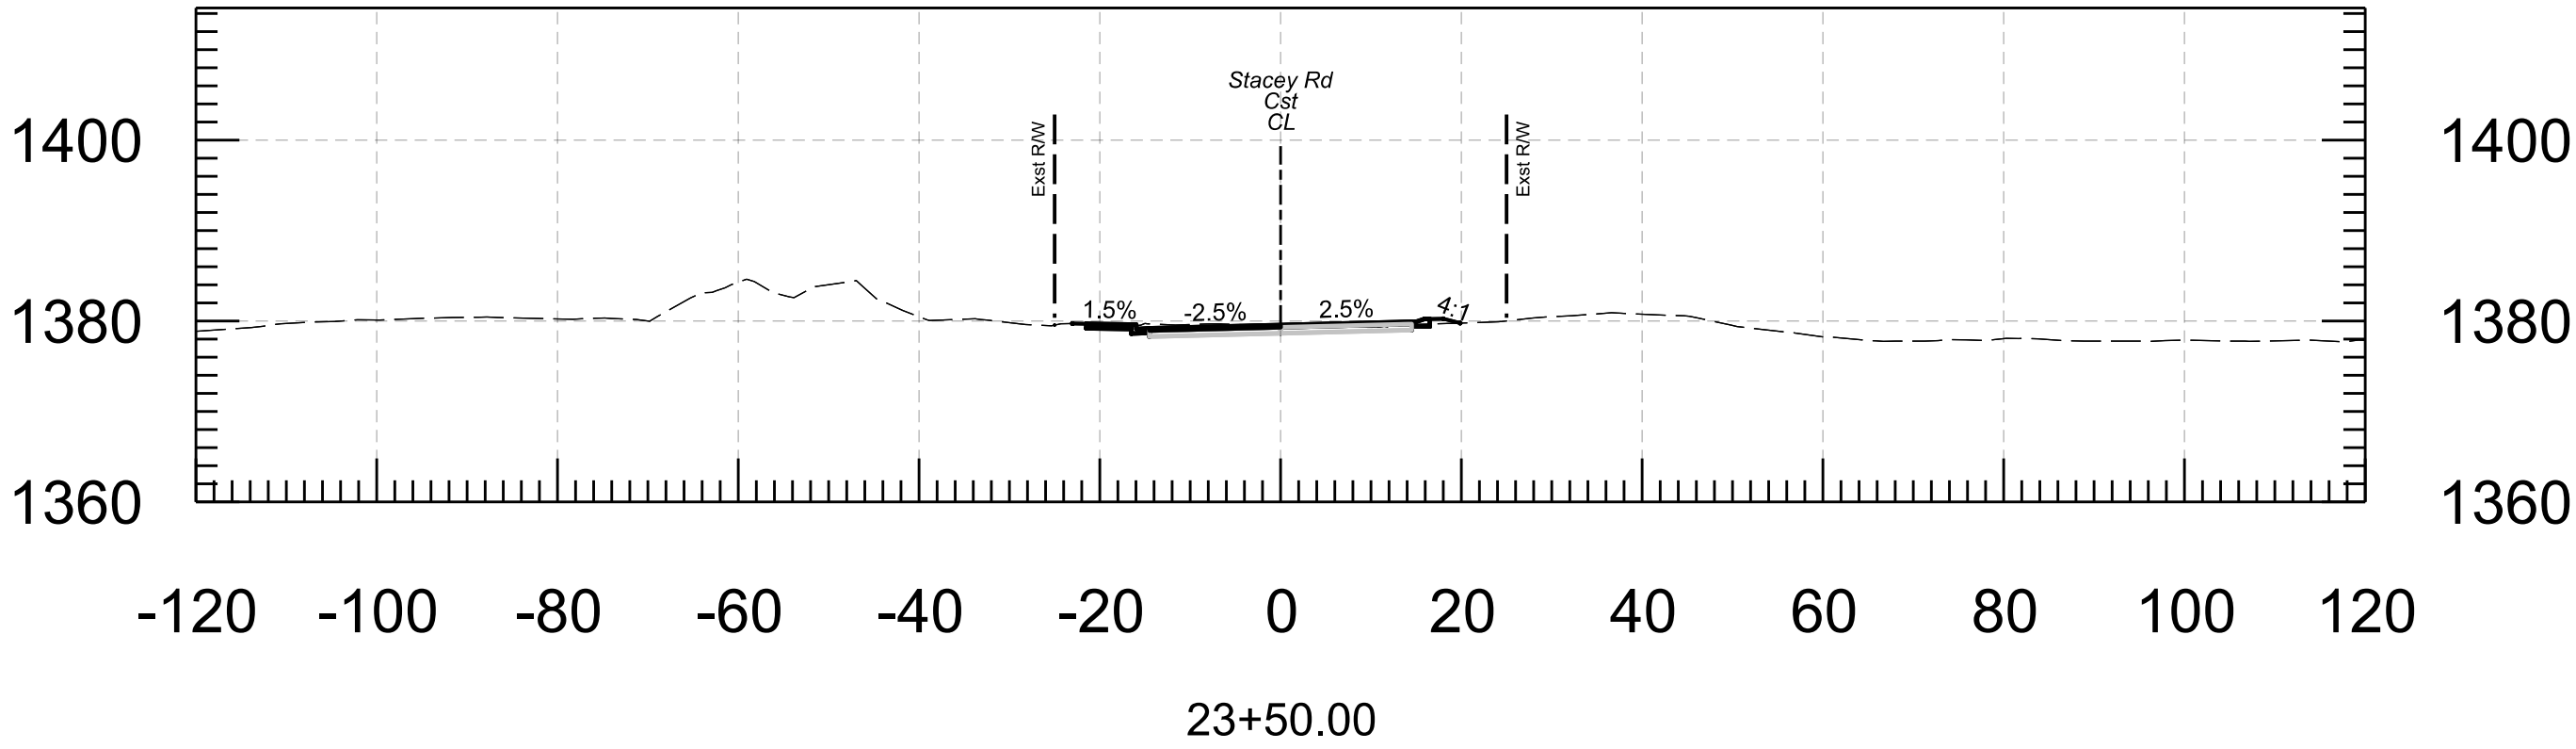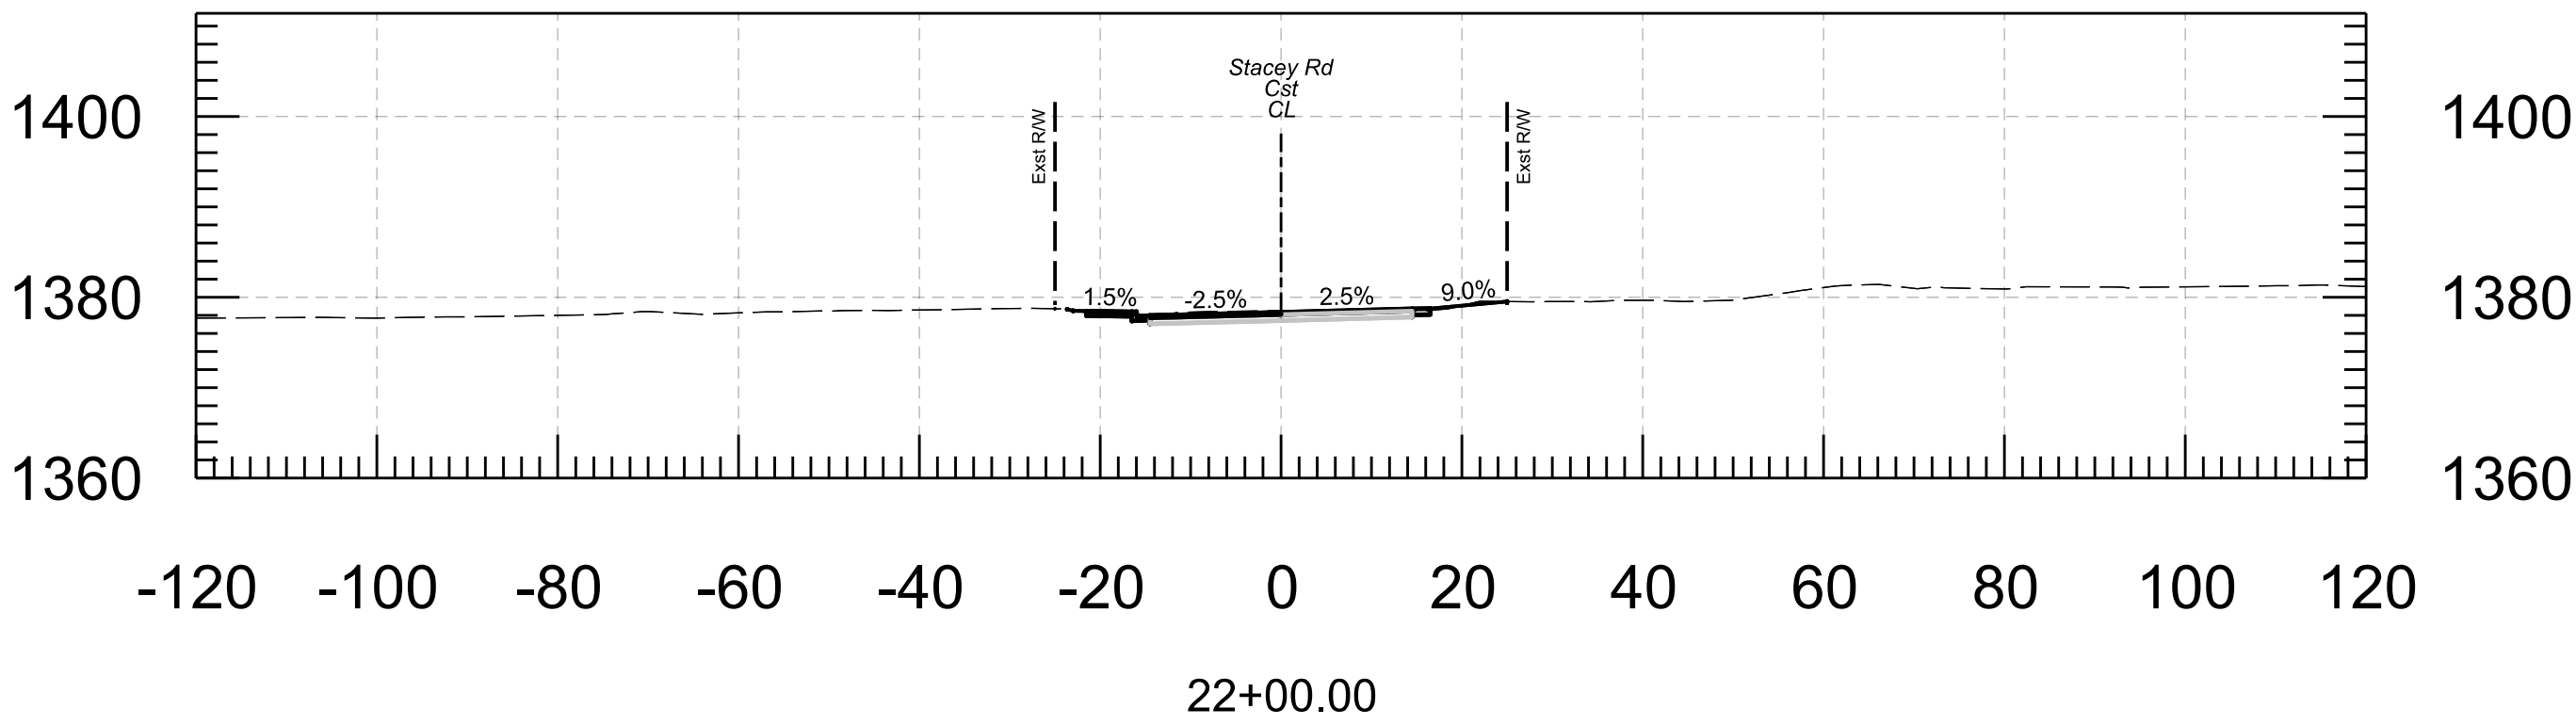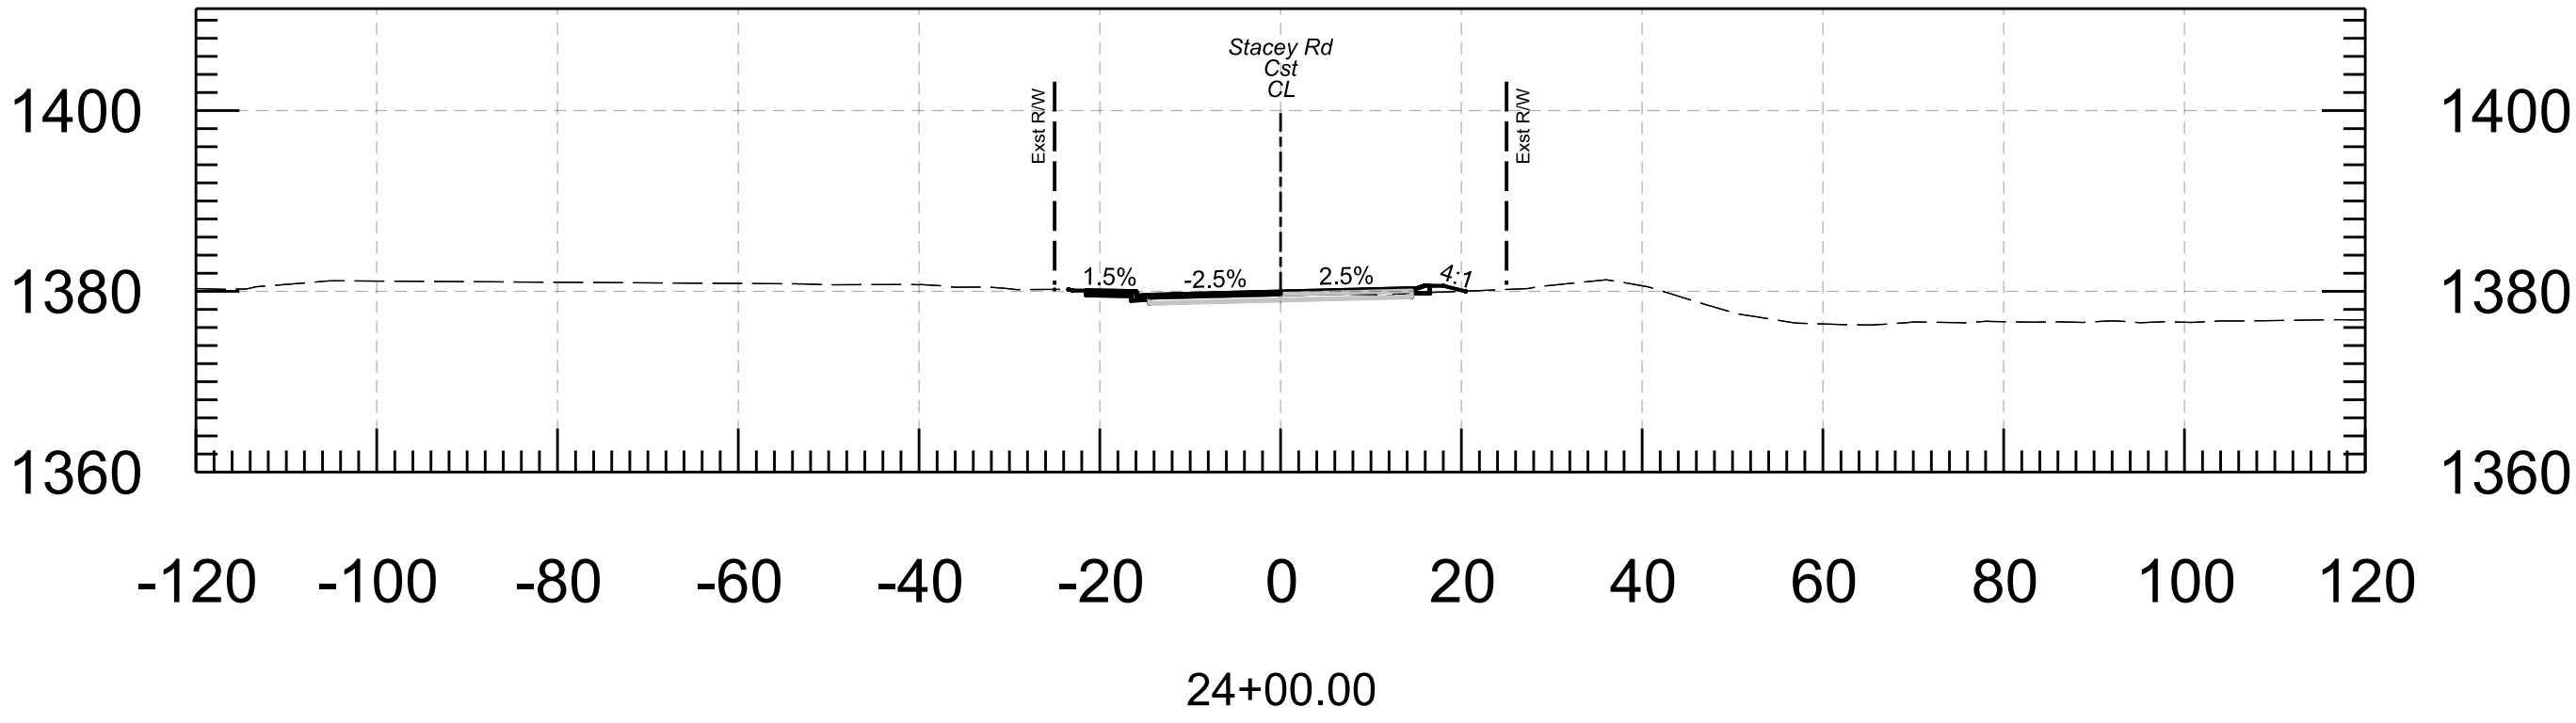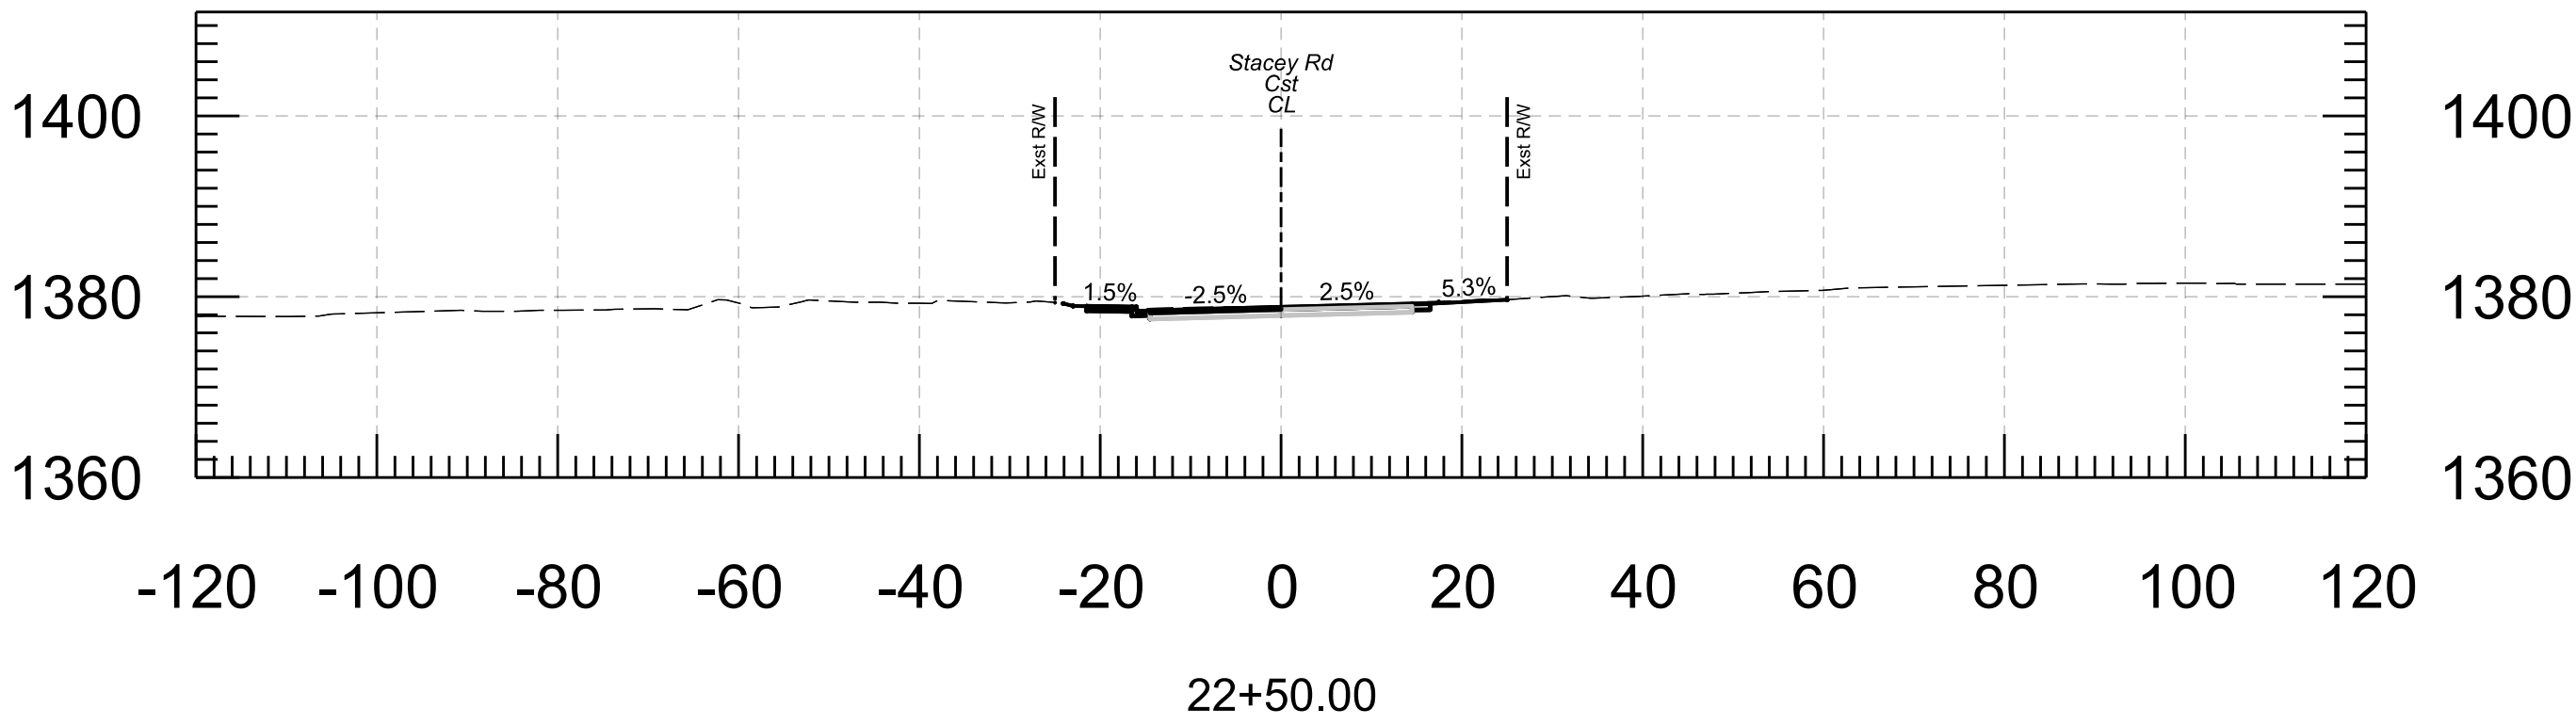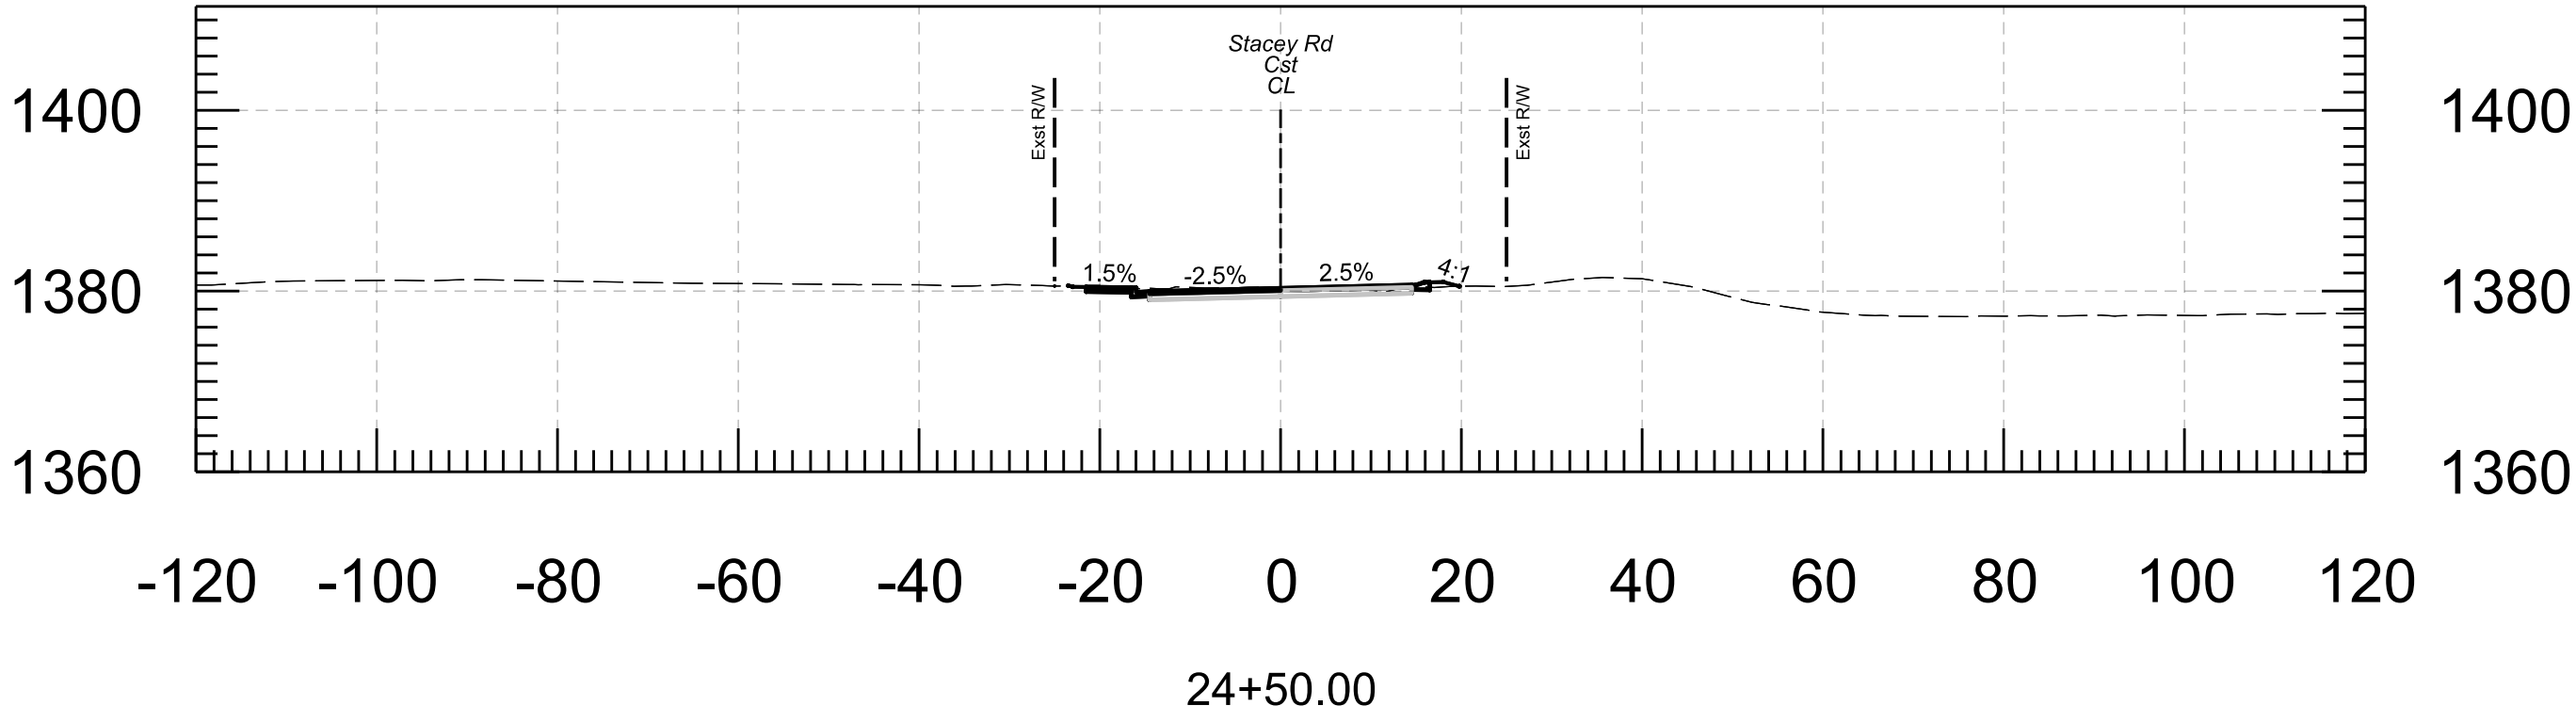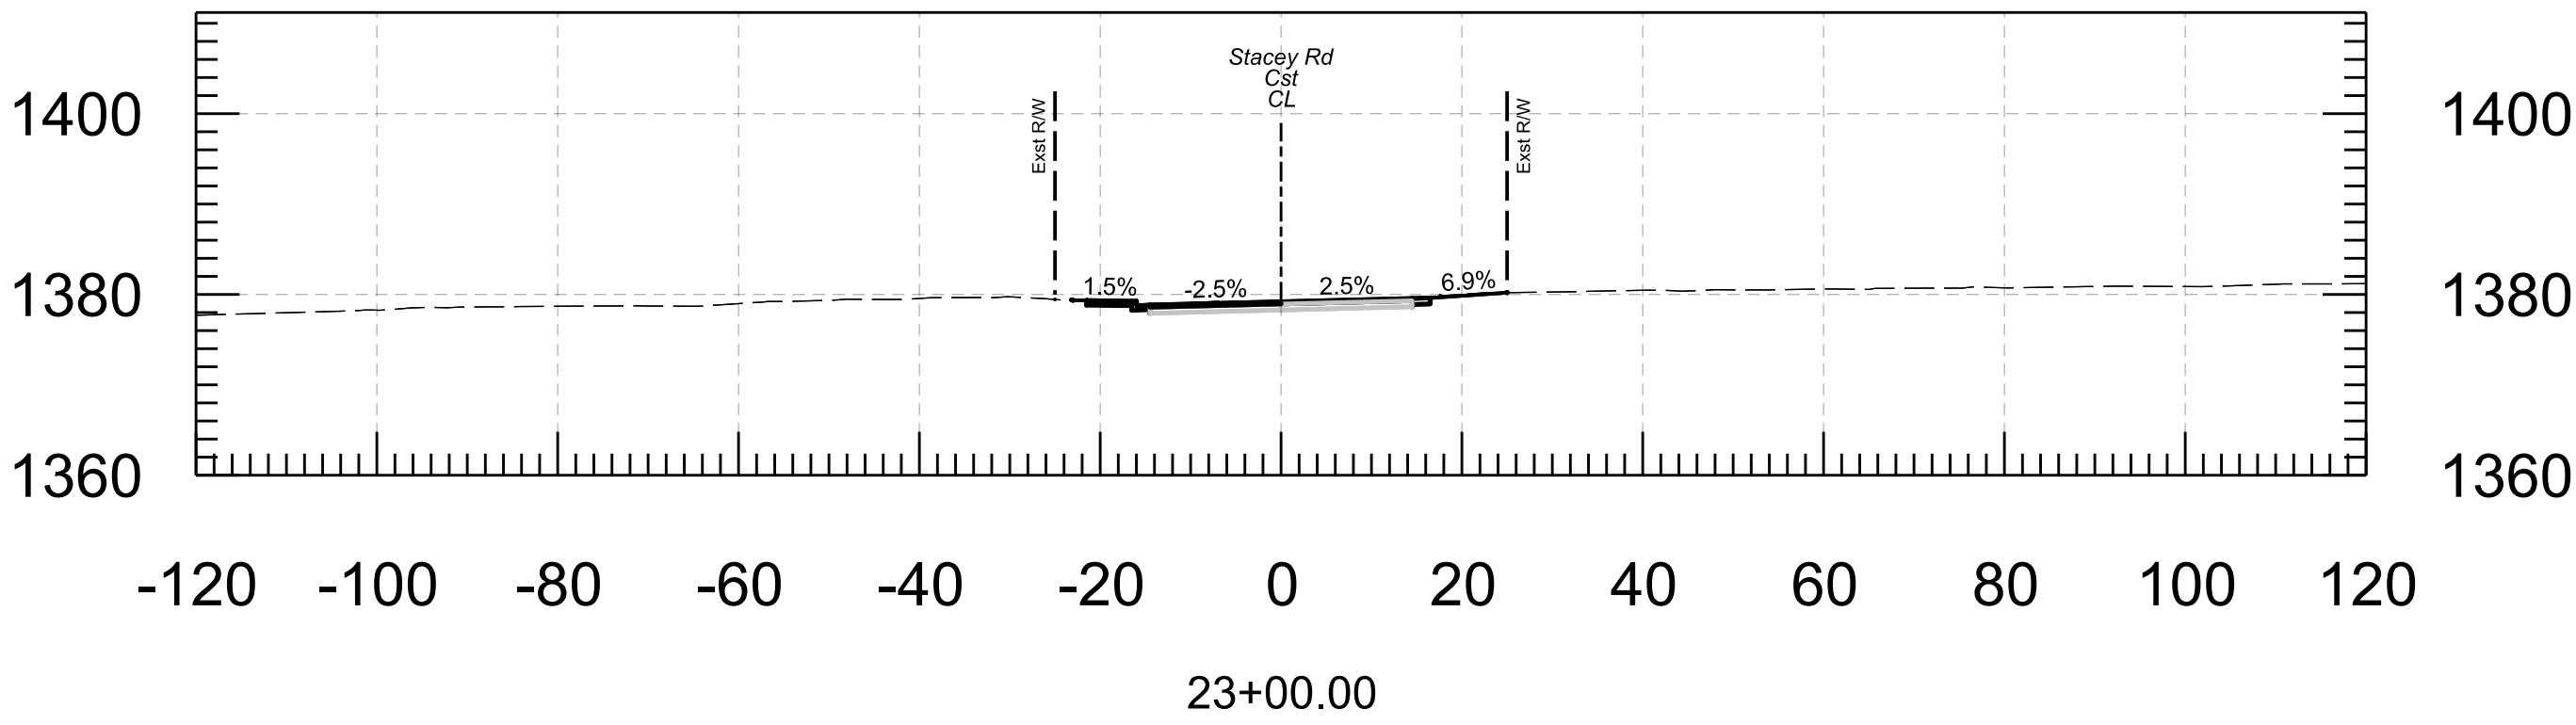







ARIZONA DEPARTMENT OF TRANSPORTATION INTERMODAL TRANSPORTATION DIVISION ROADWAY DESIGN SECTION			POINT ENGINEERS		
ROUTE		LOCATION			
CROSS SECTIONS					
TRACS NO		FEDERAL ID NO		PROJ NO	
T0423 01C		GIL-0(219)T		000 MA GIL	
				SHEETS	

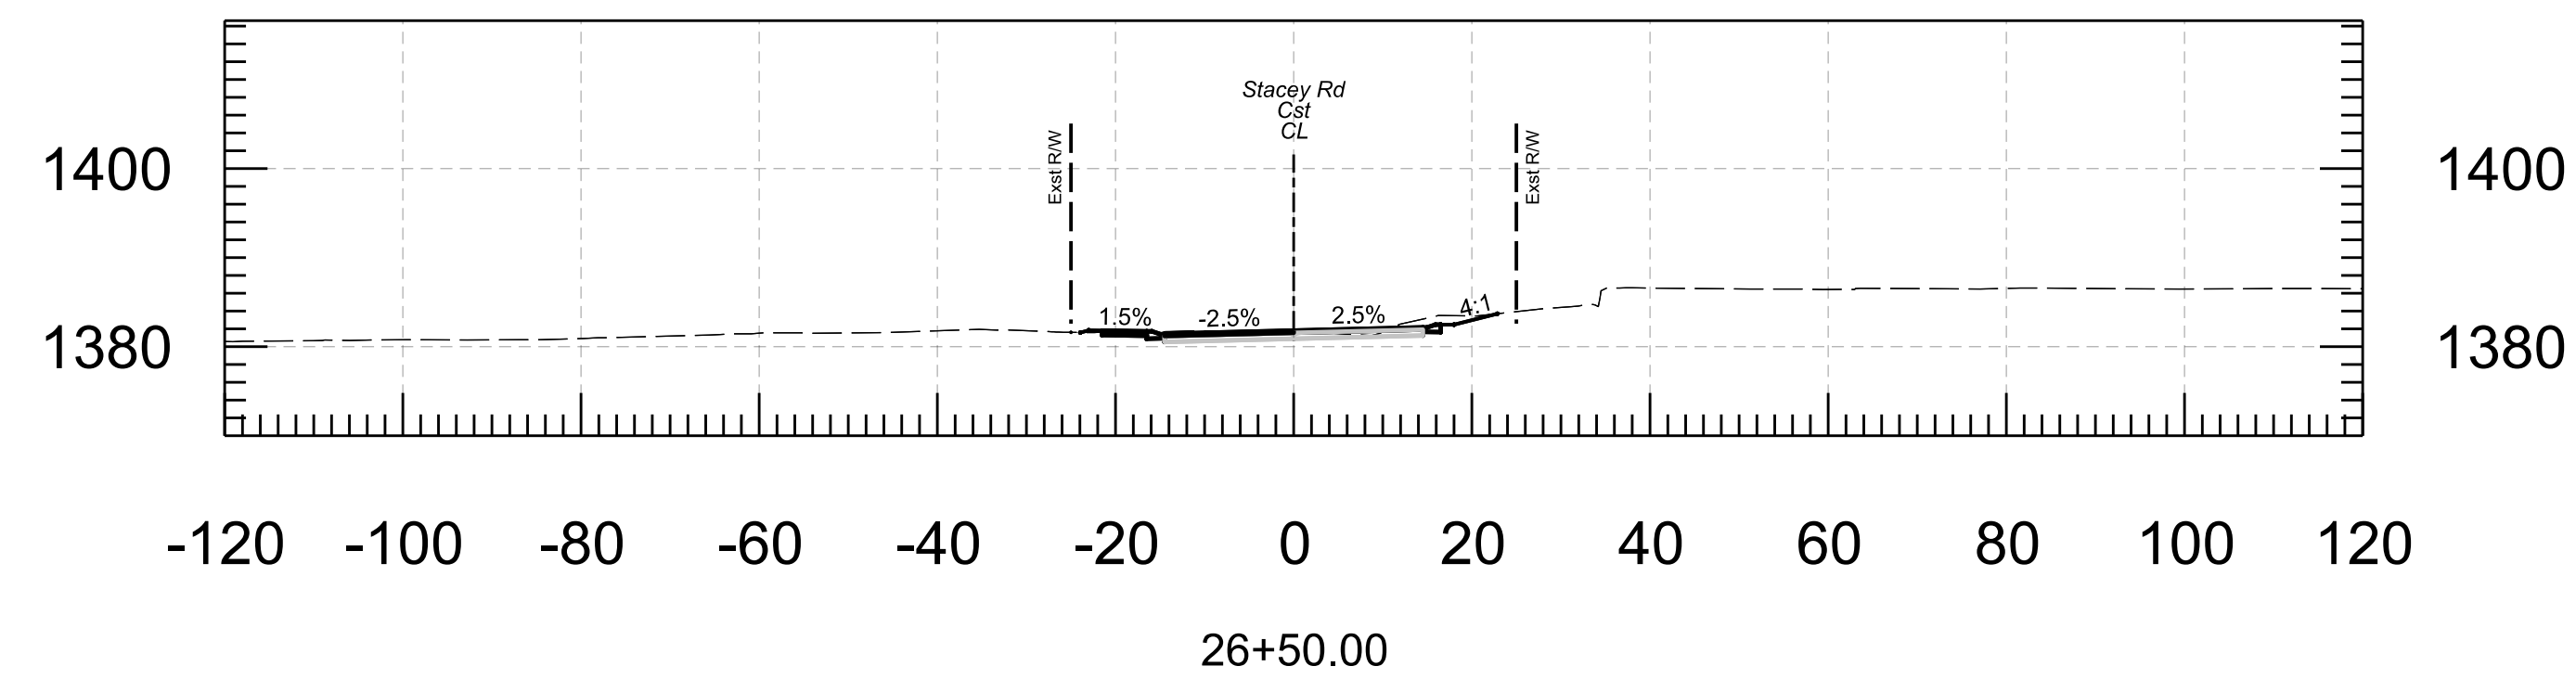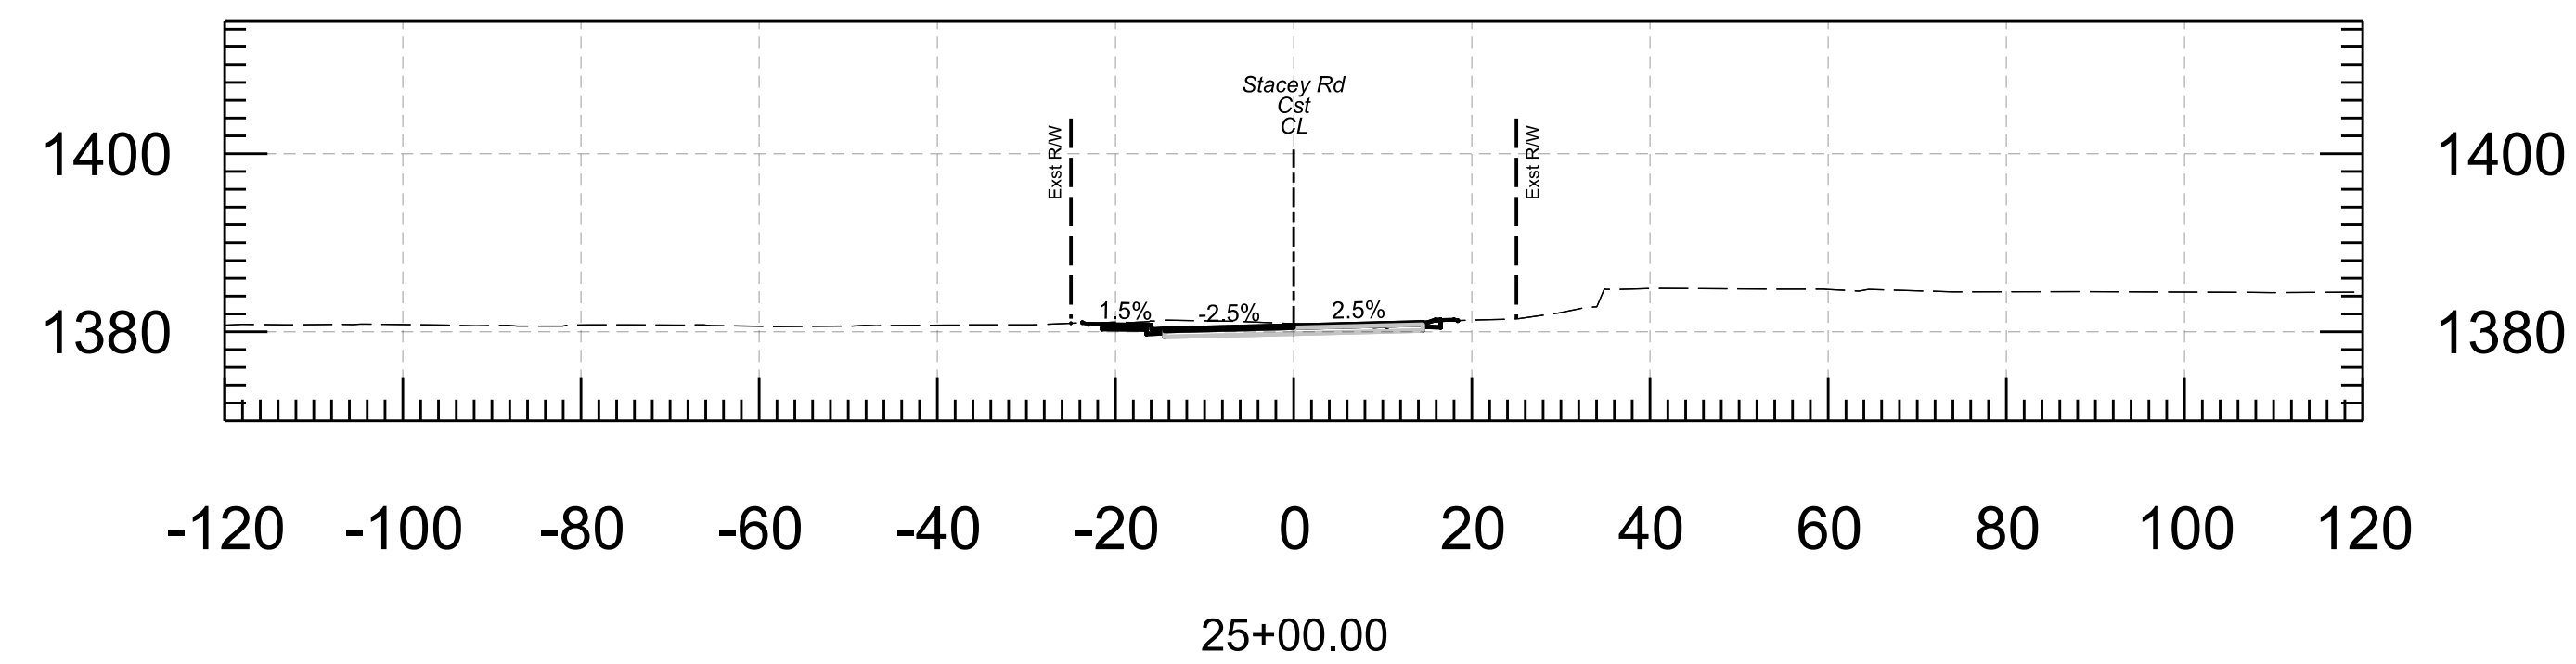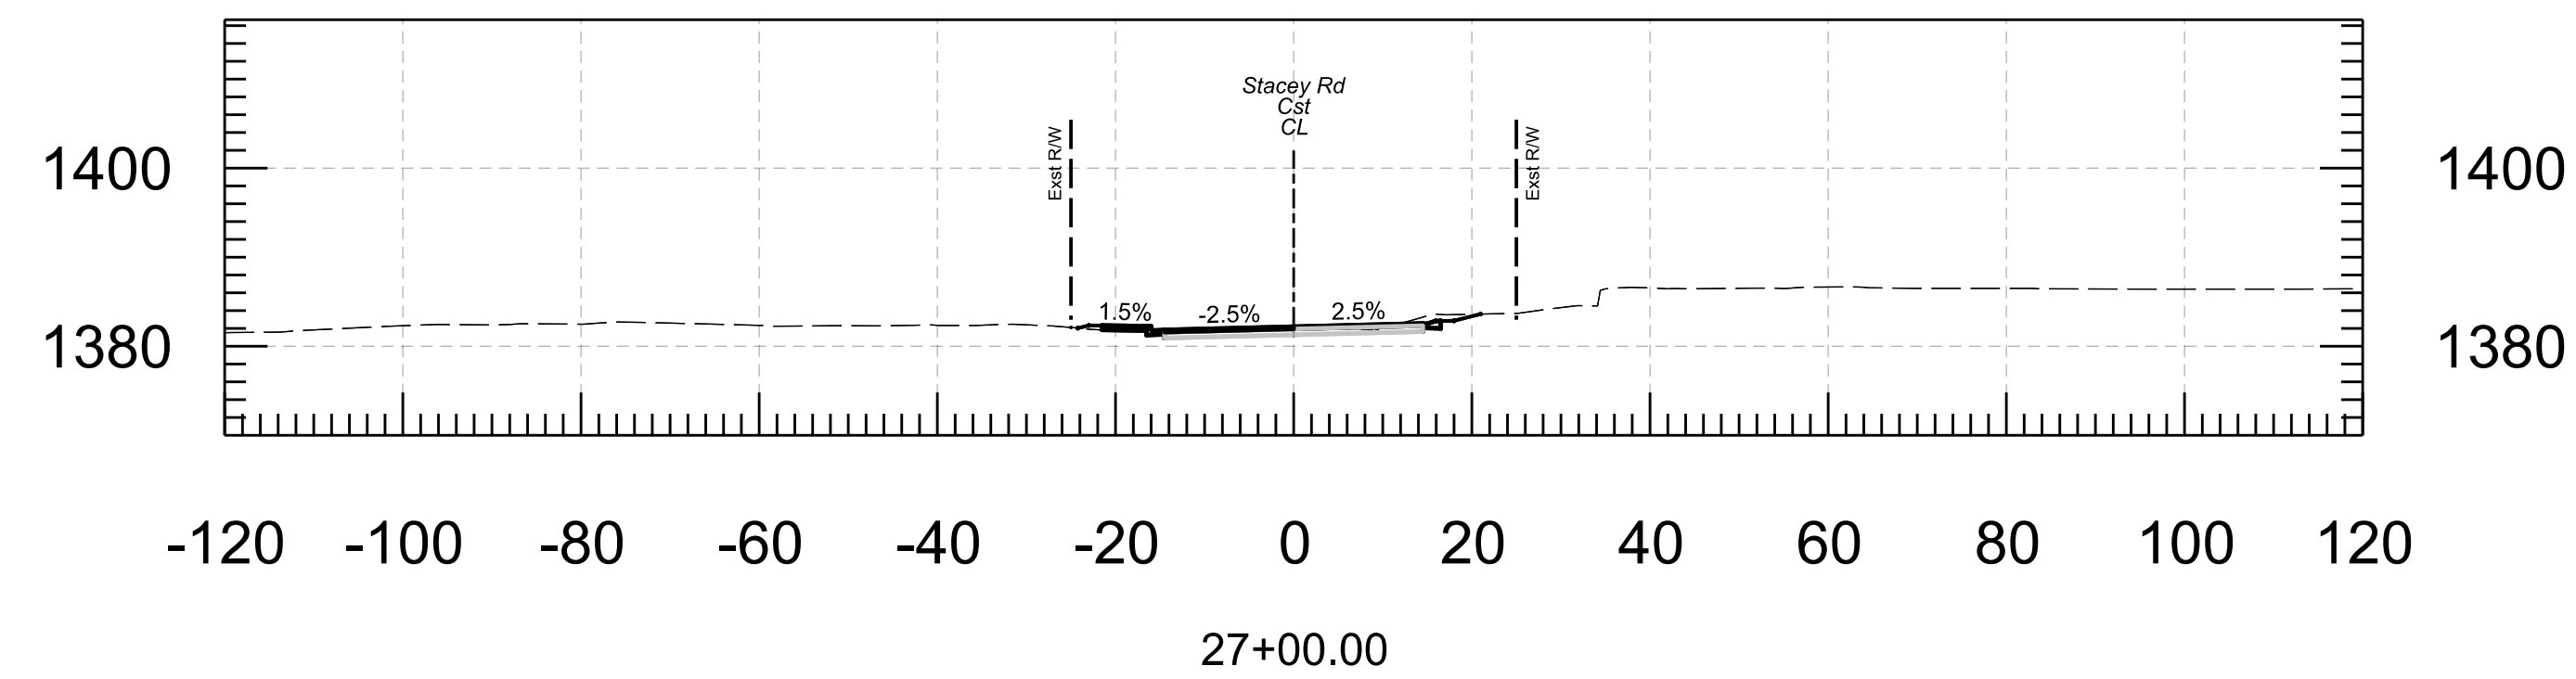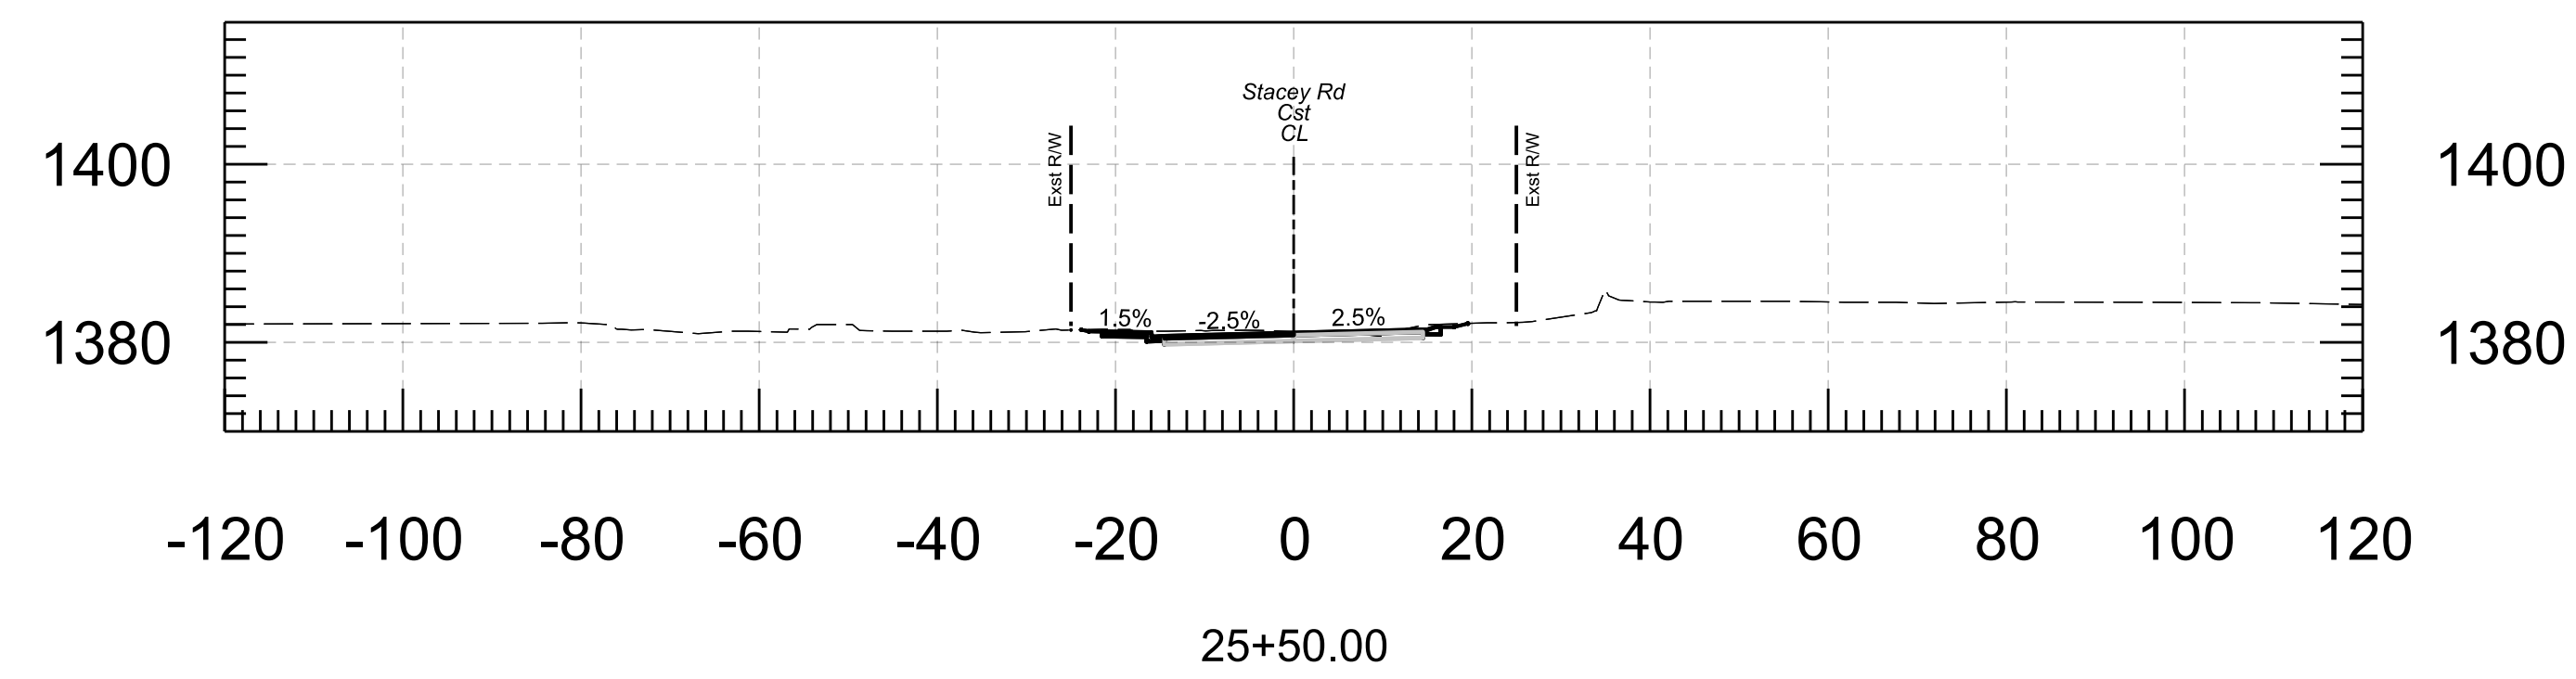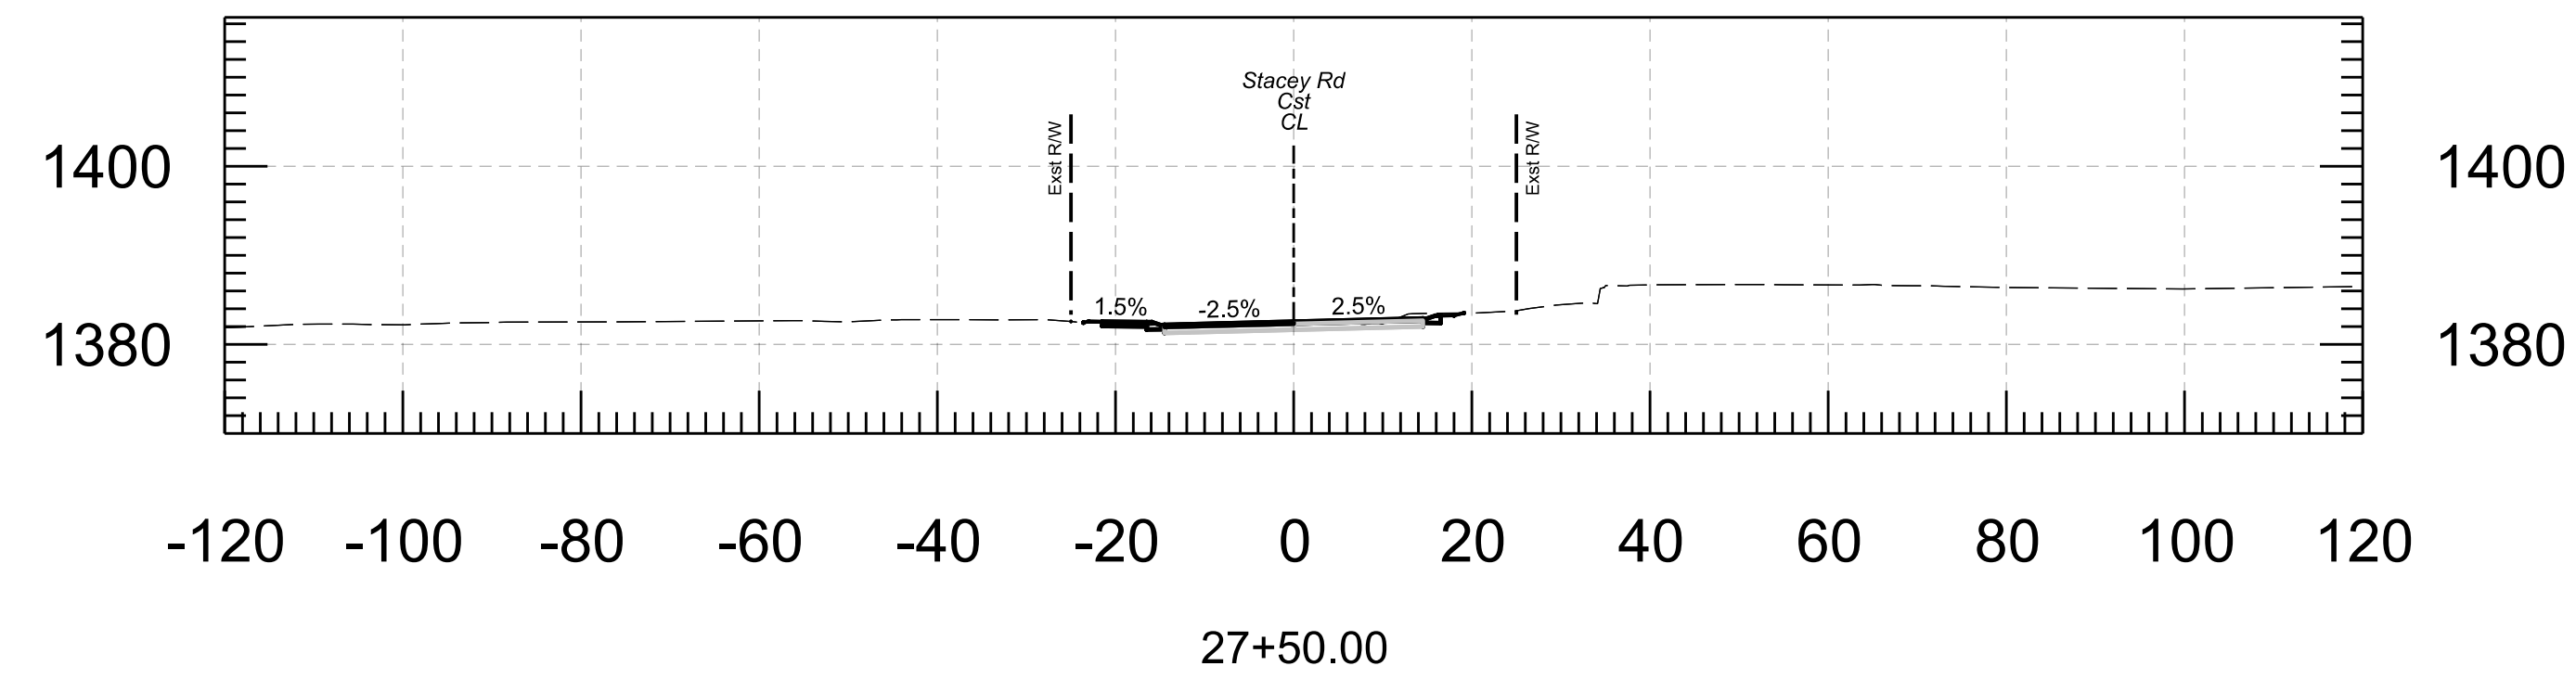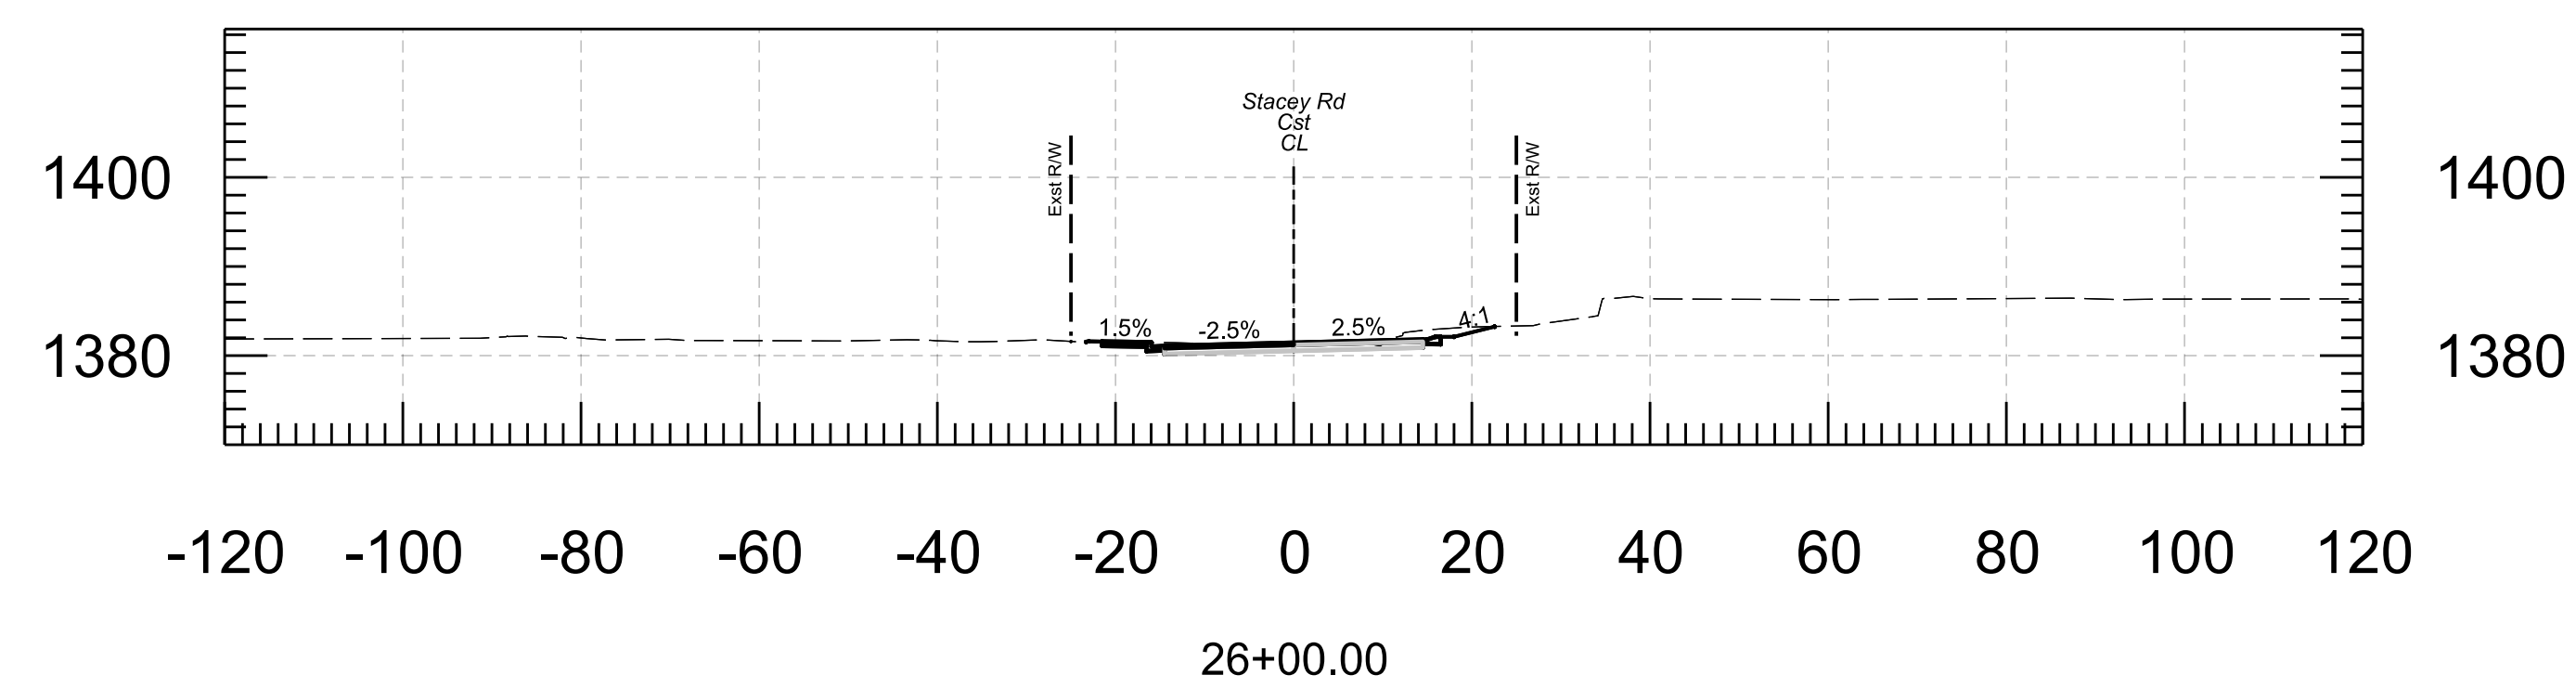







ARIZONA DEPARTMENT OF TRANSPORTATION INTERMODAL TRANSPORTATION DIVISION ROADWAY DESIGN SECTION		POINT ENGINEERS	
ROUTE	LOCATION CROSS SECTIONS		
TRACS NO T0423 01C	FEDERAL ID NO GIL-0(219)T	PROJ NO 000 MA GIL	SHEETS

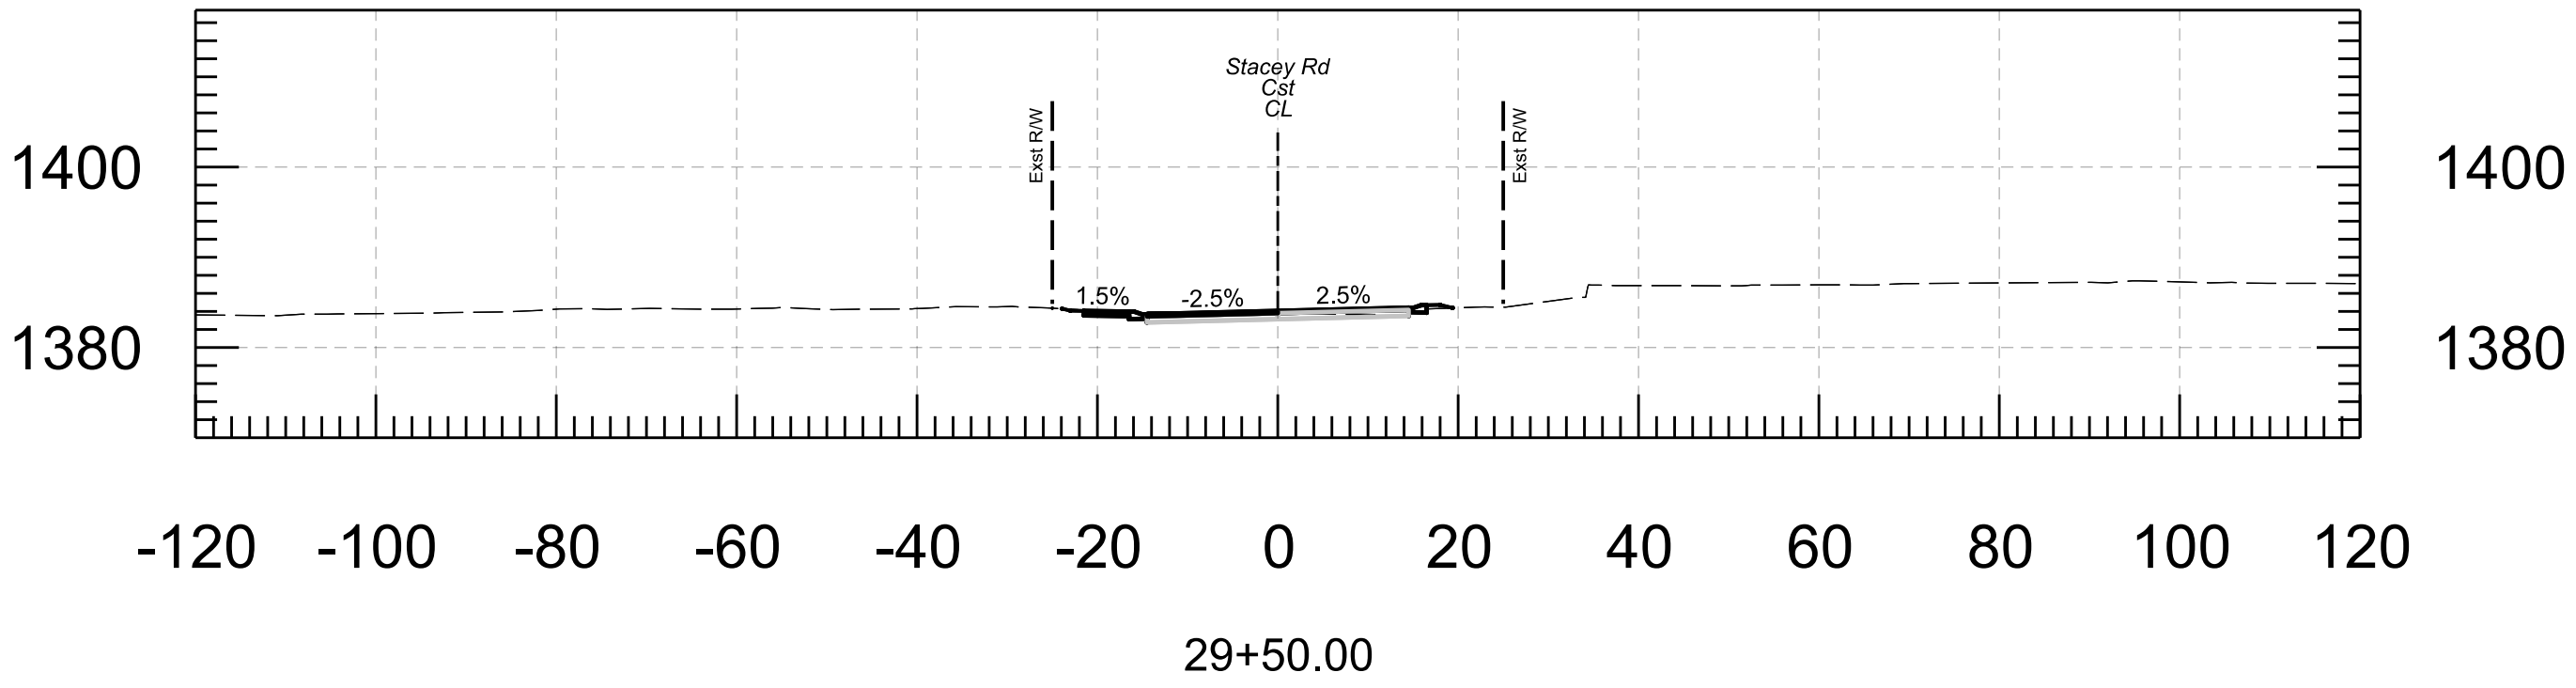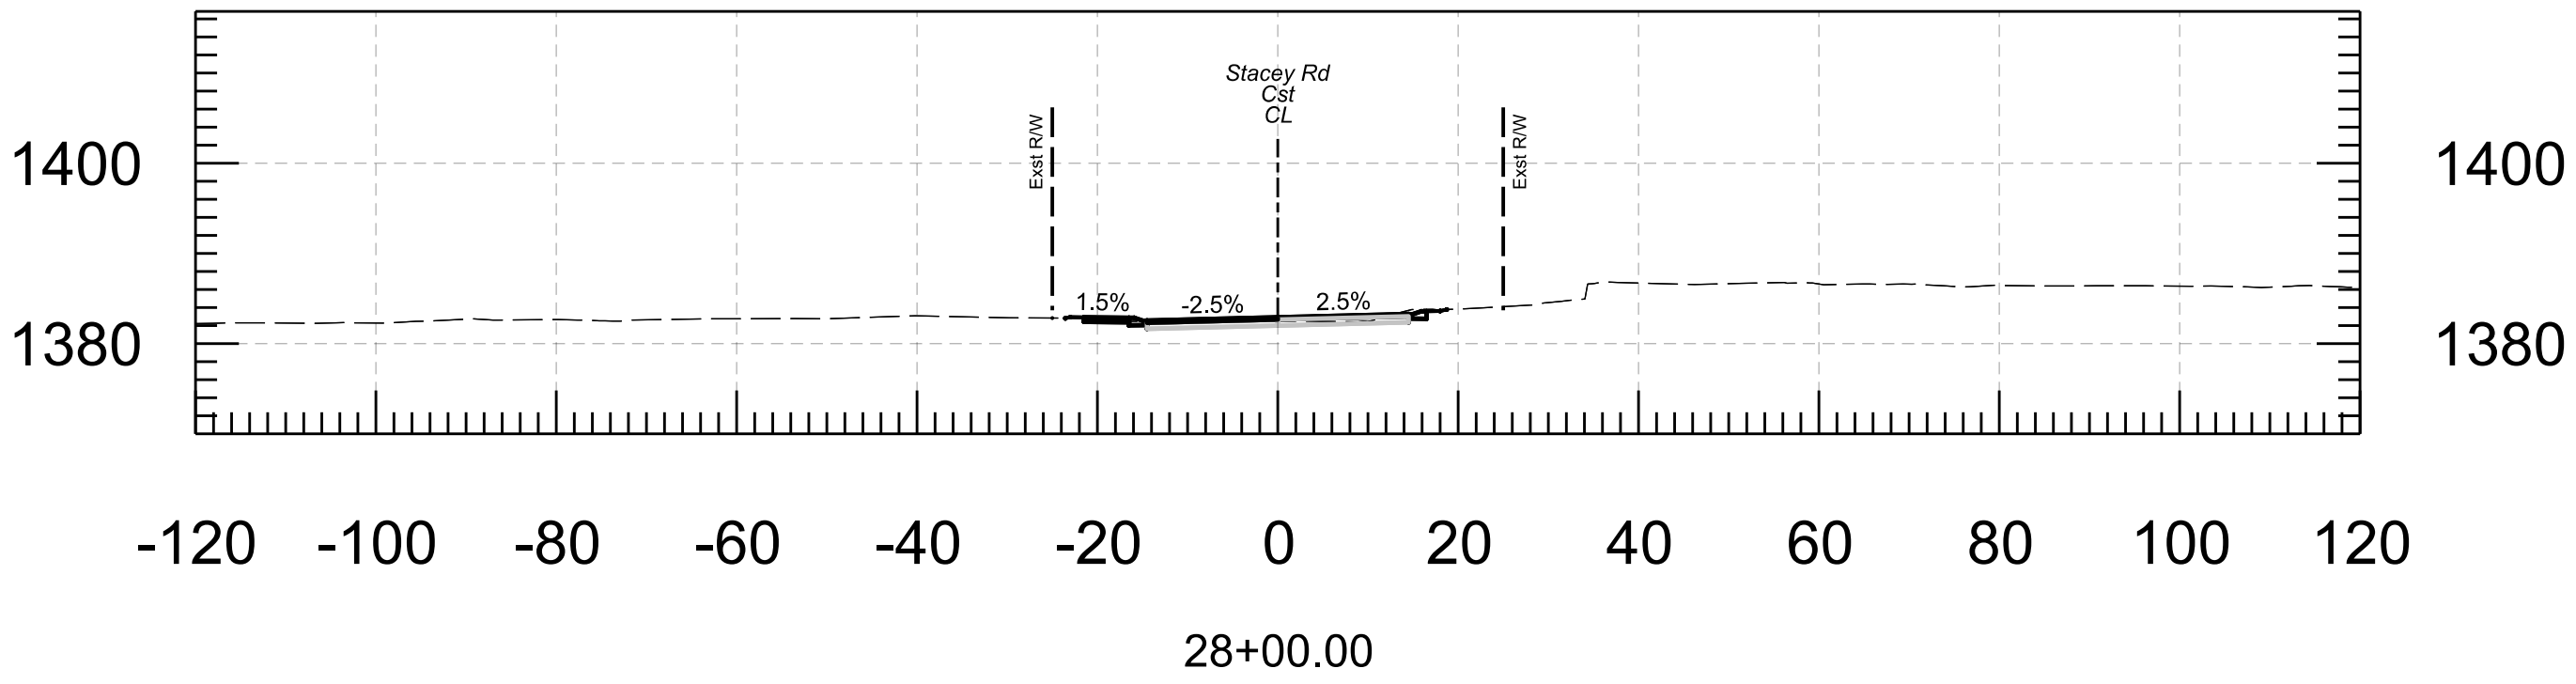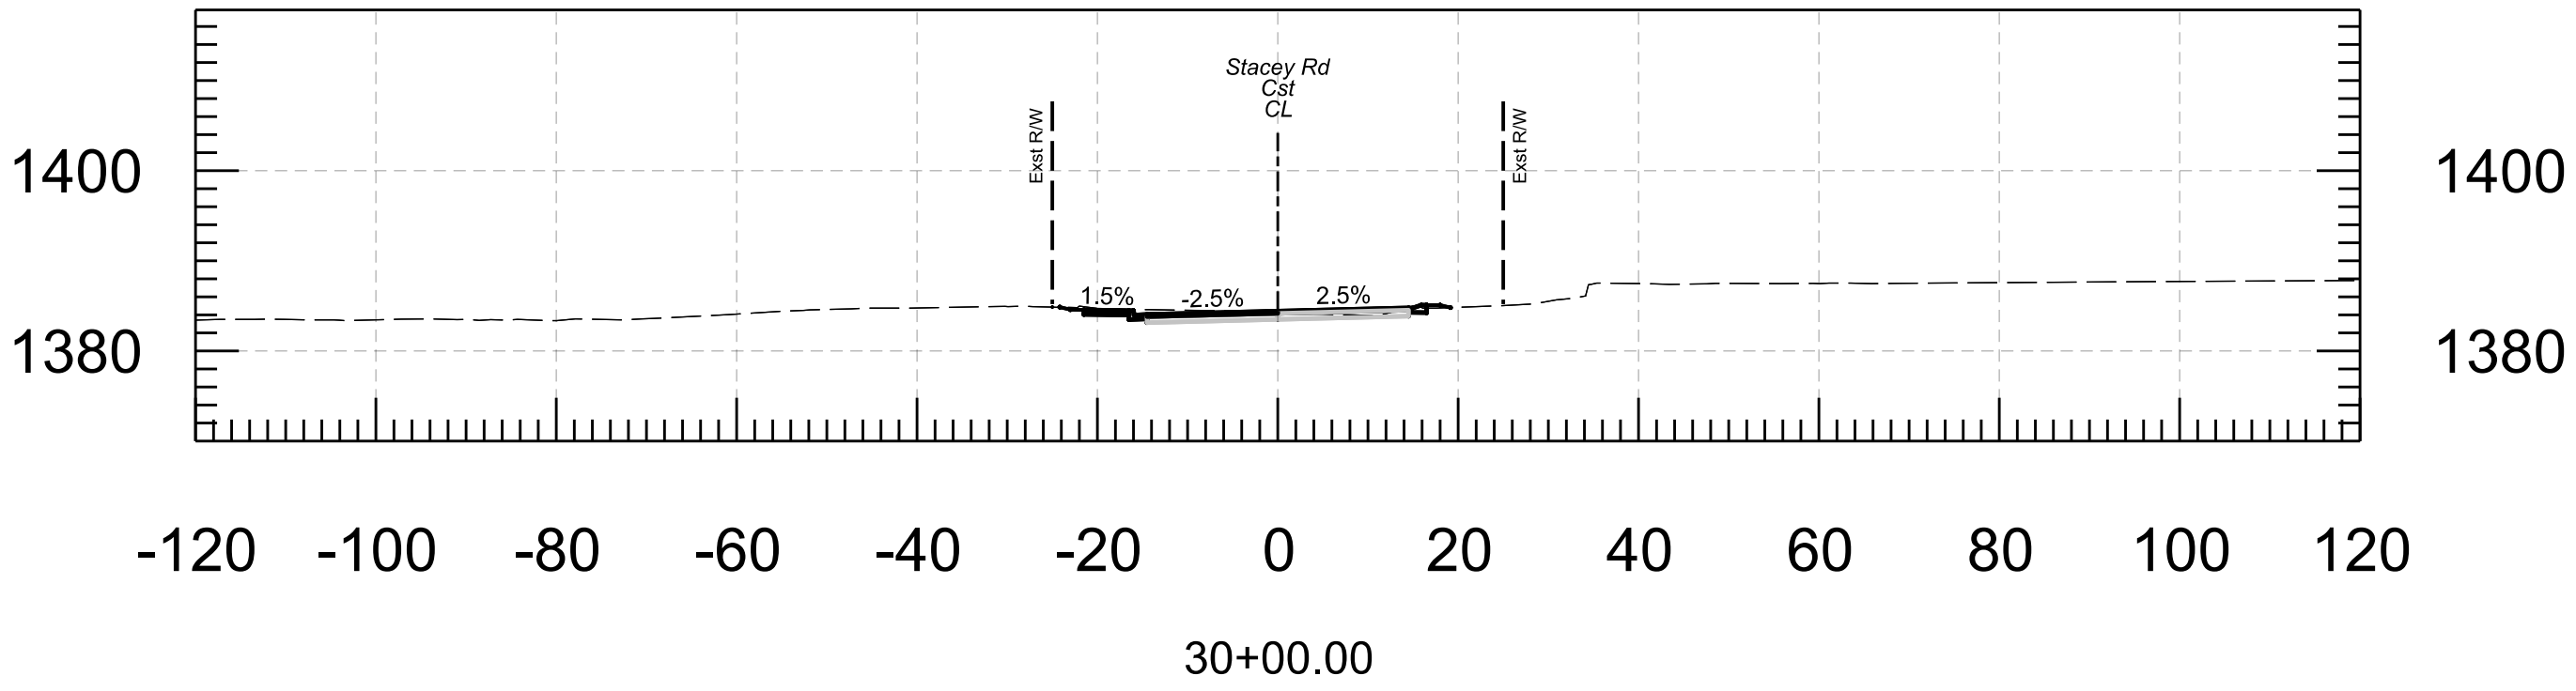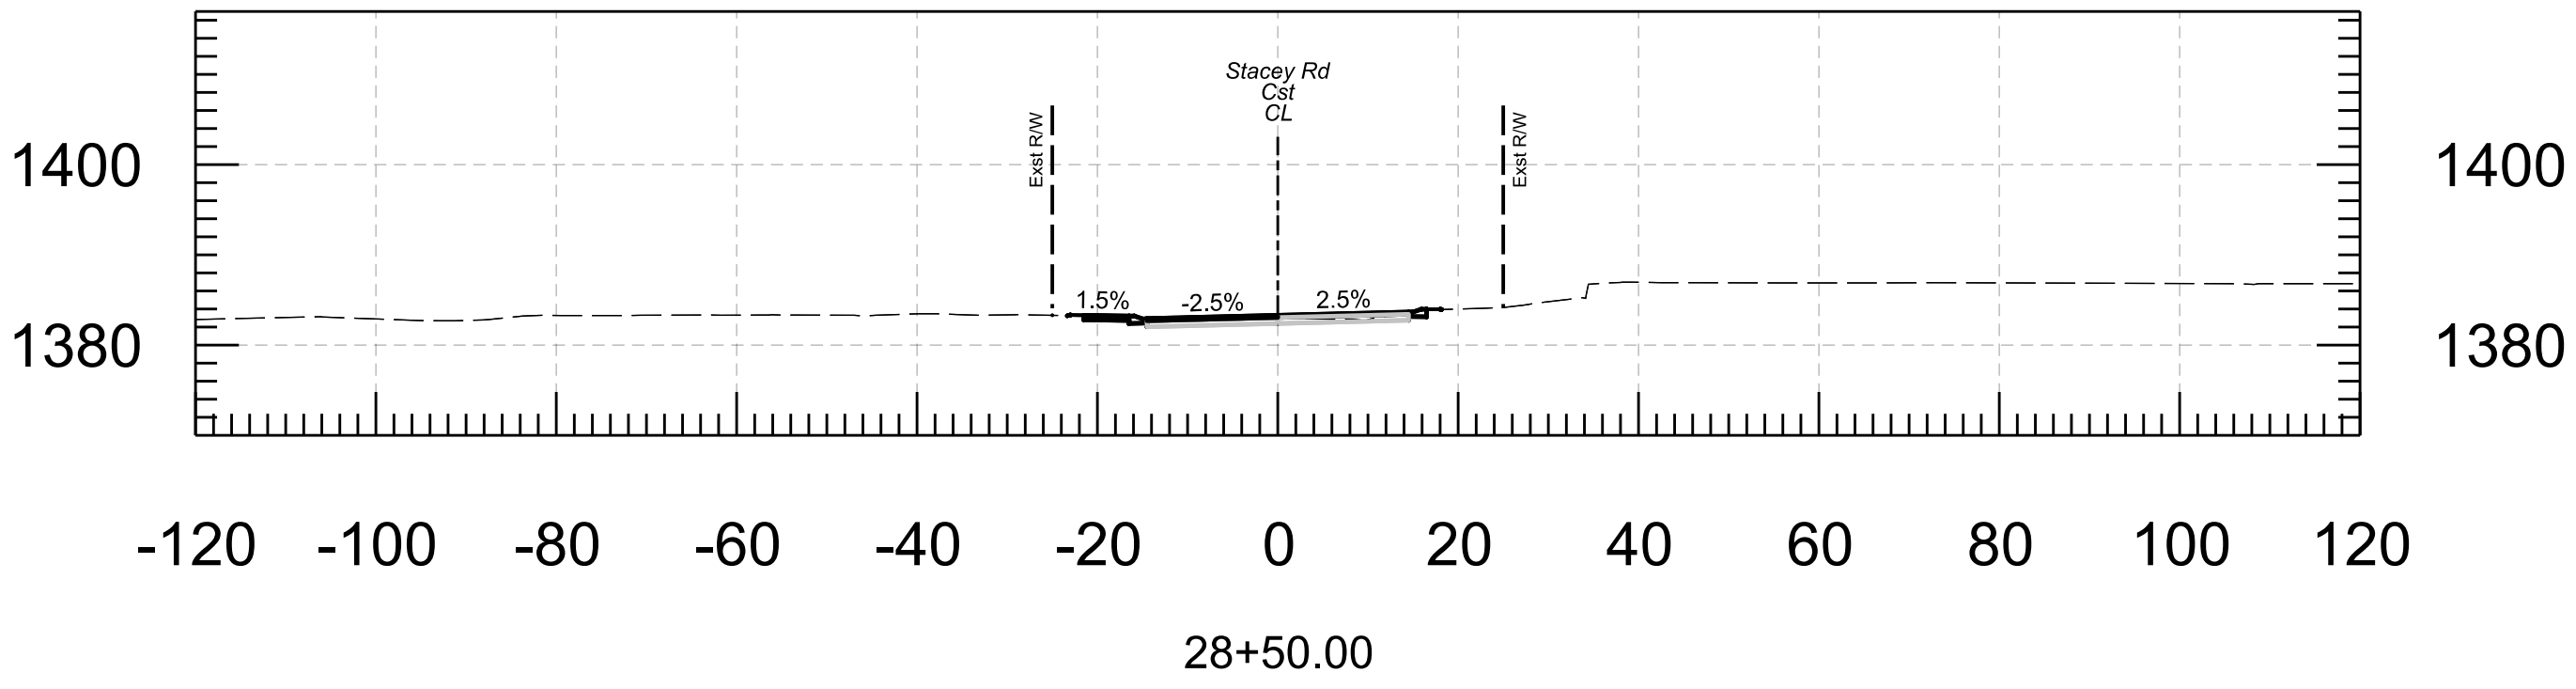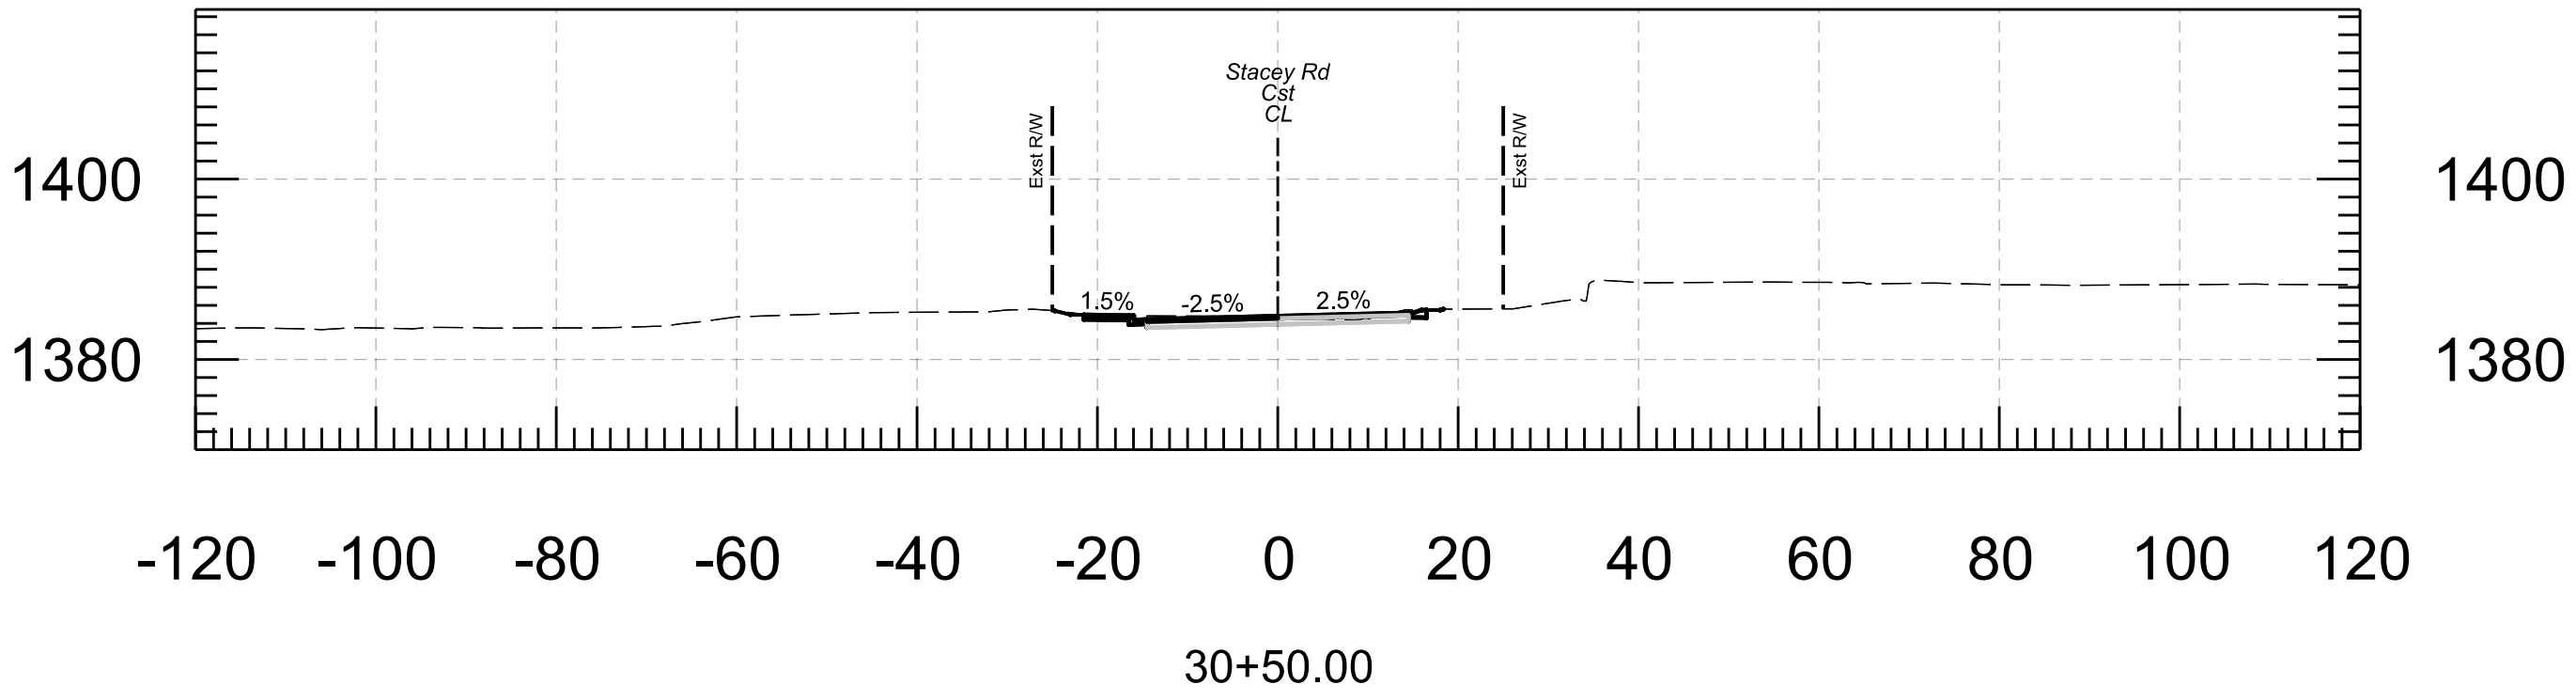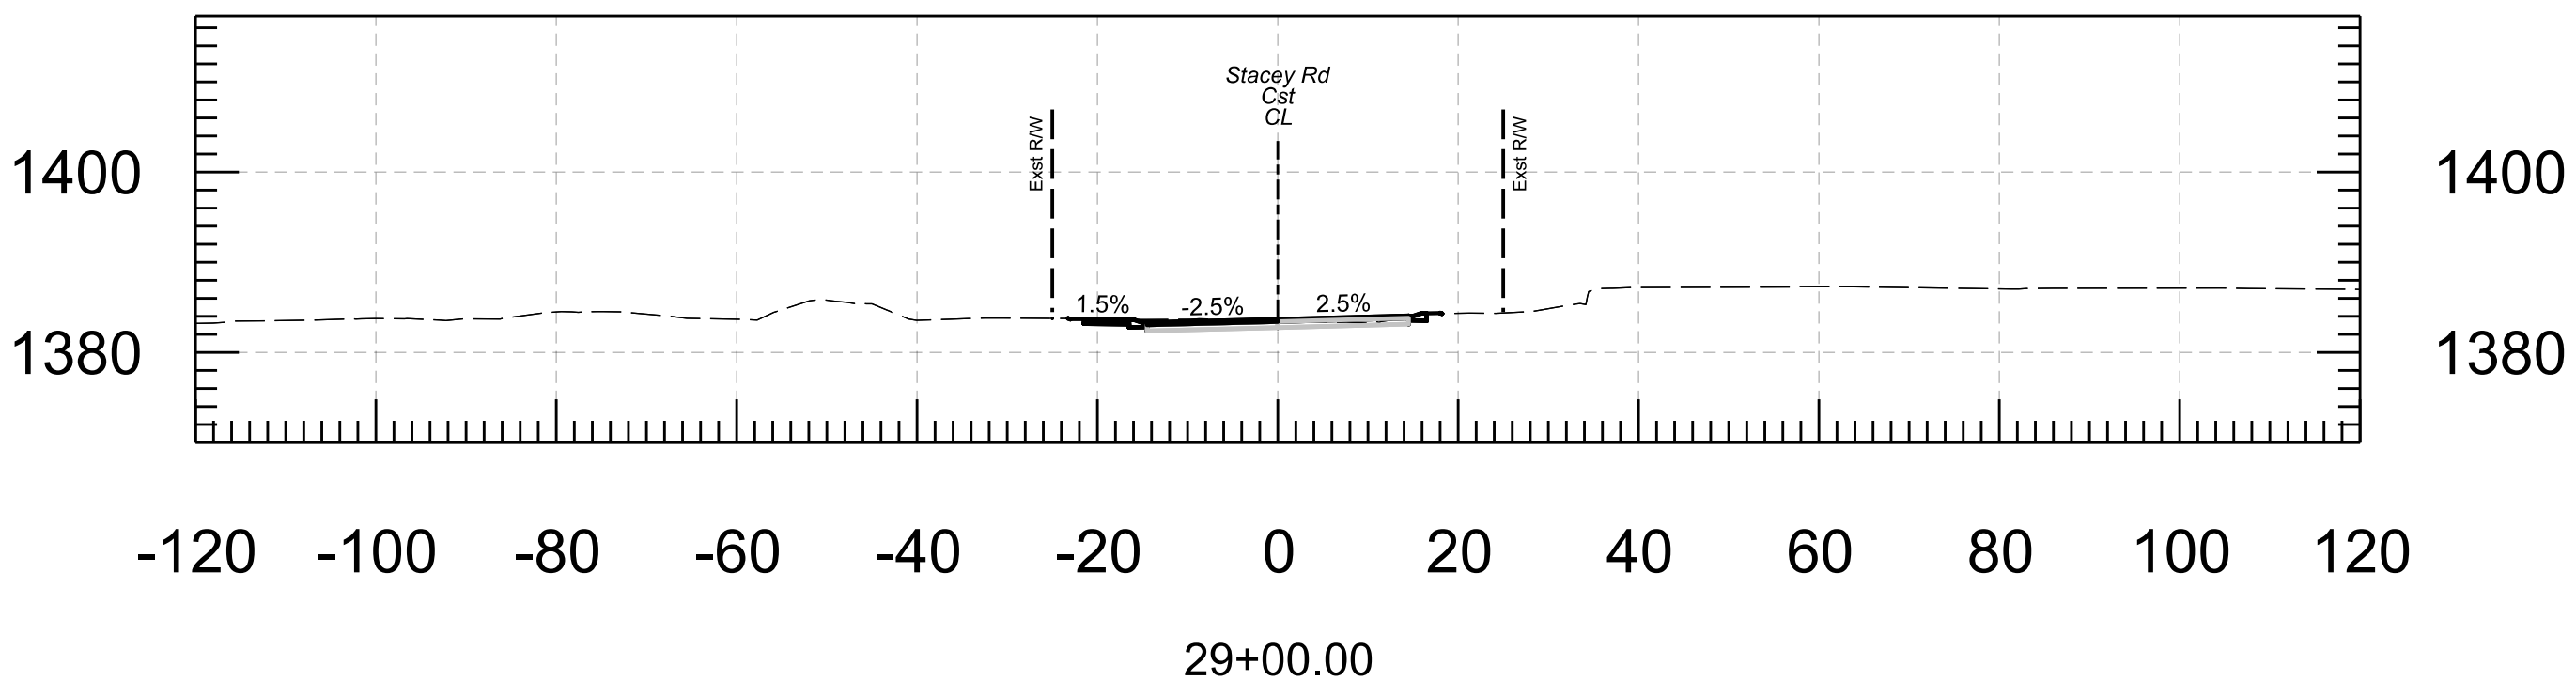

ARIZONA DEPARTMENT OF TRANSPORTATION INTERMODAL TRANSPORTATION DIVISION ROADWAY DESIGN SECTION		POINT ENGINEERS	
ROUTE	LOCATION CROSS SECTIONS		
TRACS NO T0423 01C	FEDERAL ID NO GIL-0(219)T	PROJ NO 000 MA GIL	SHEETS

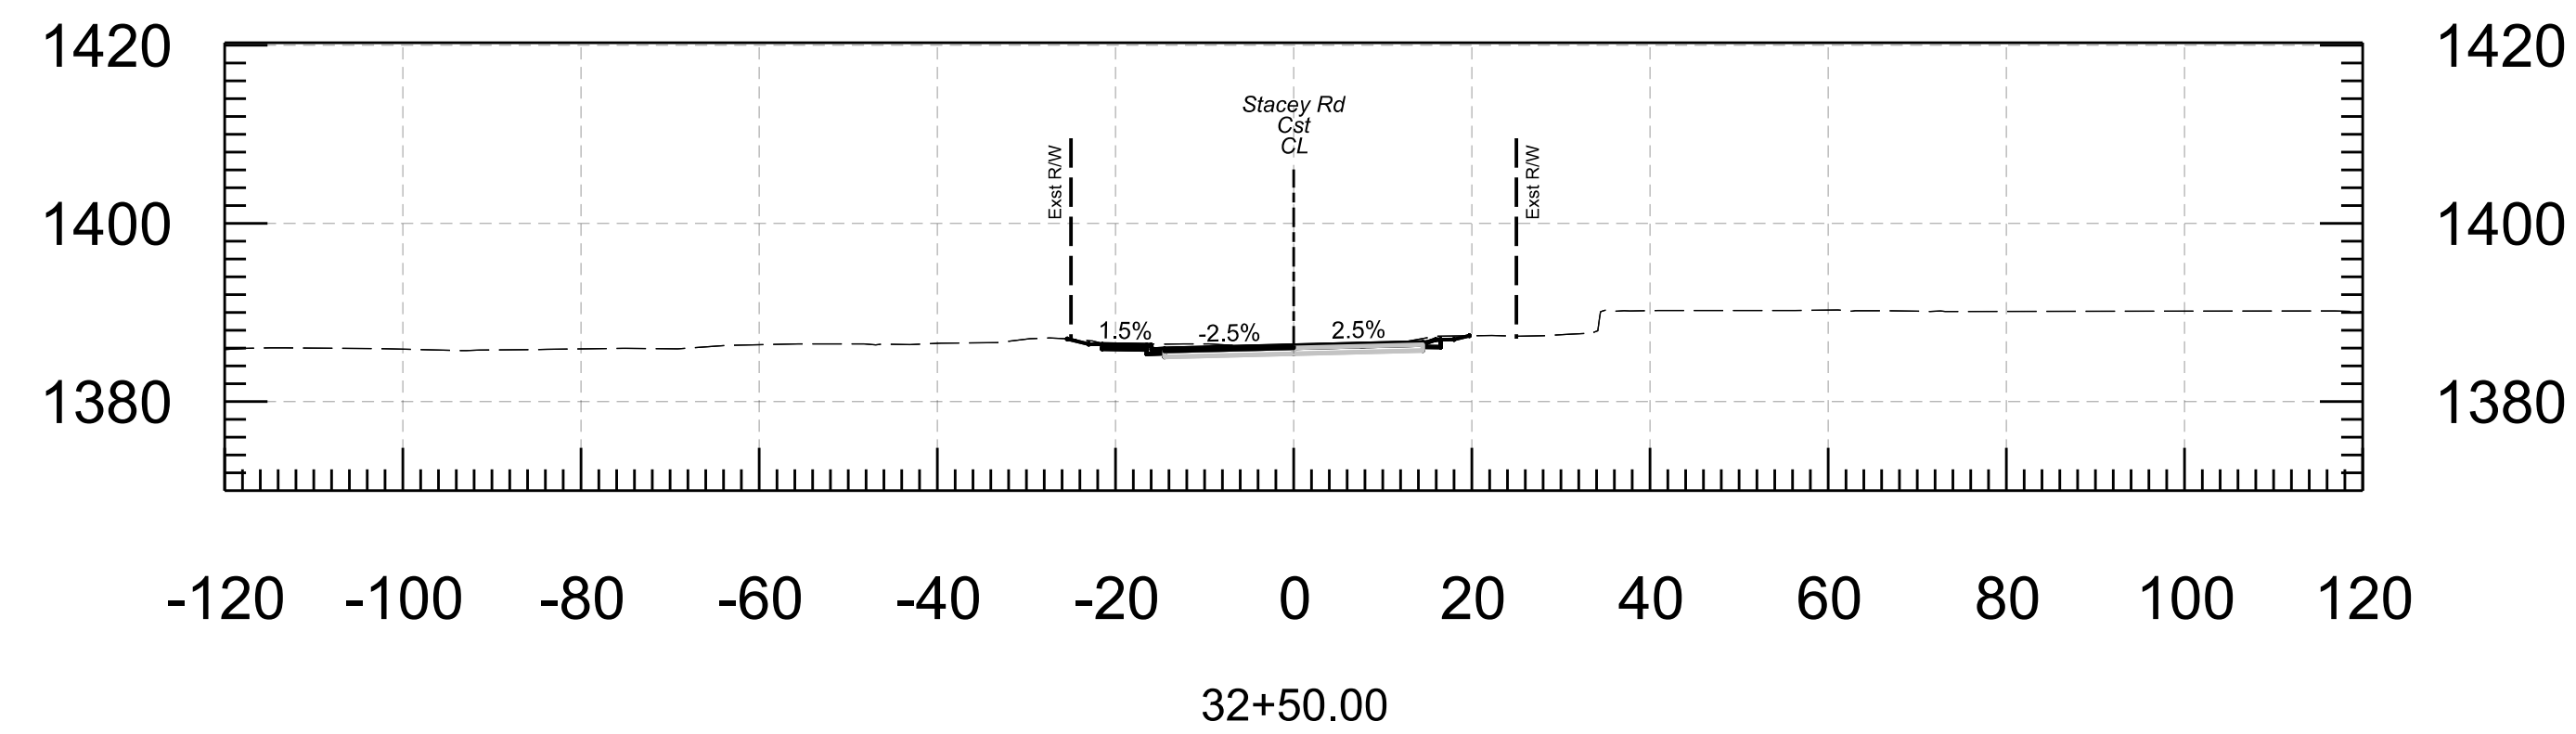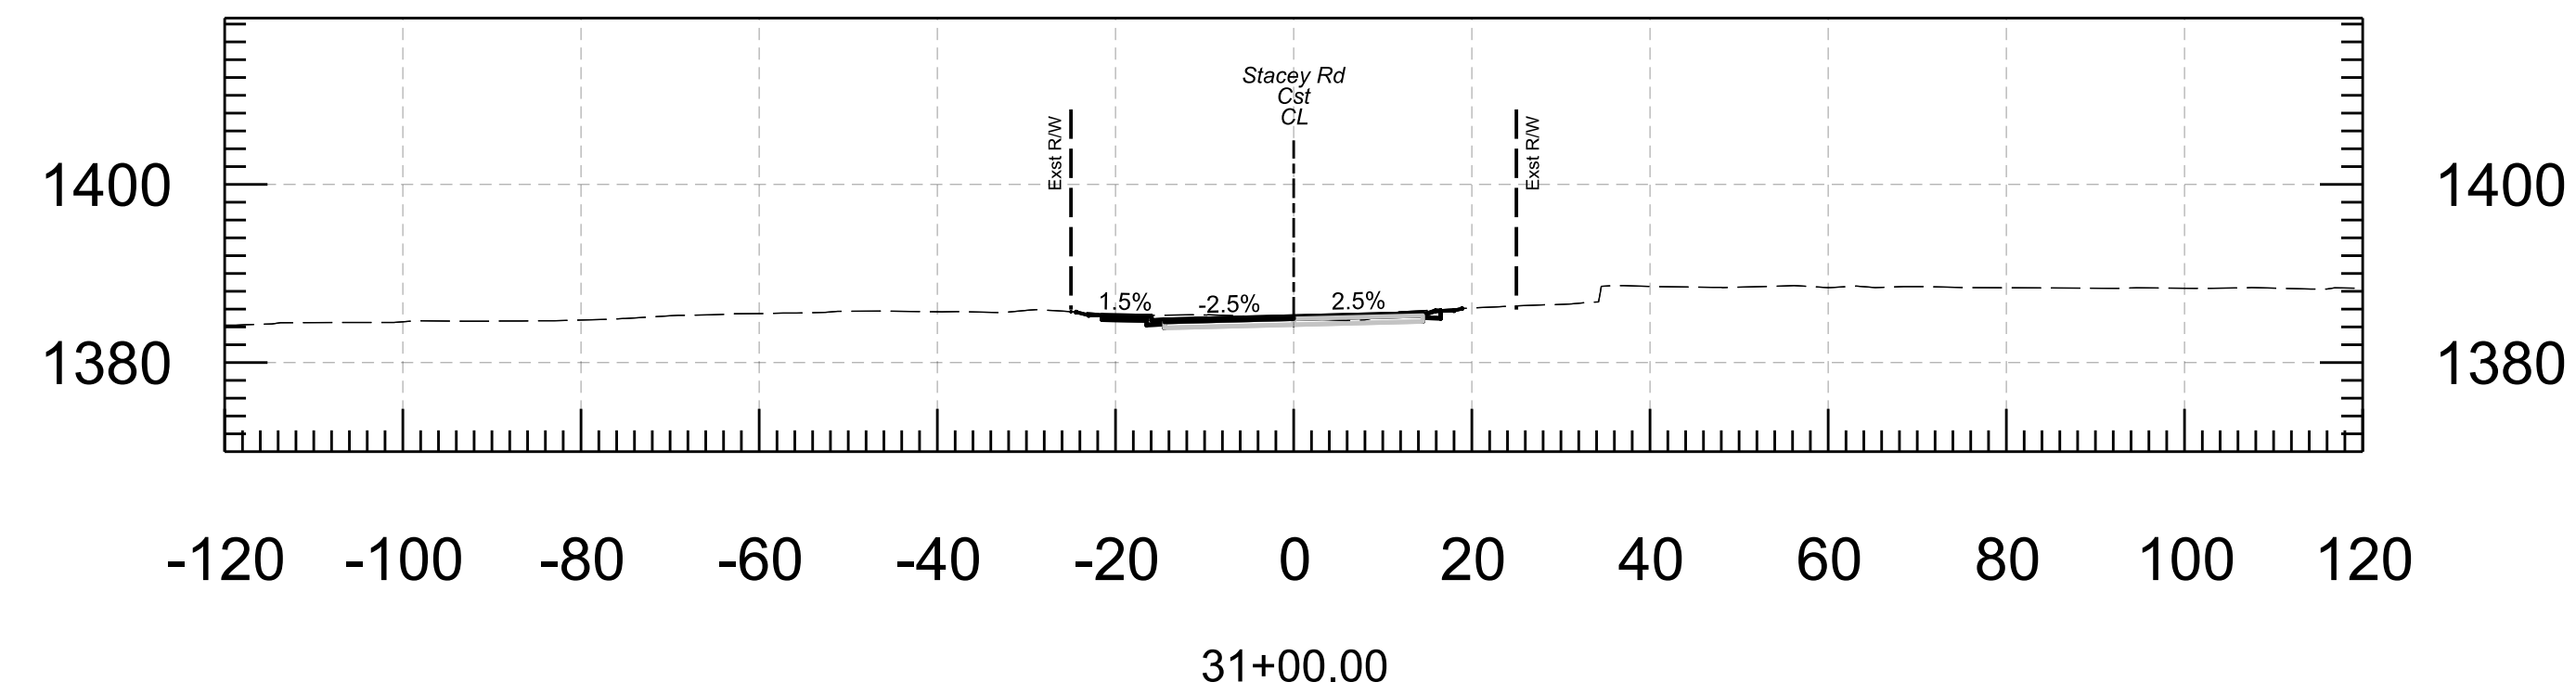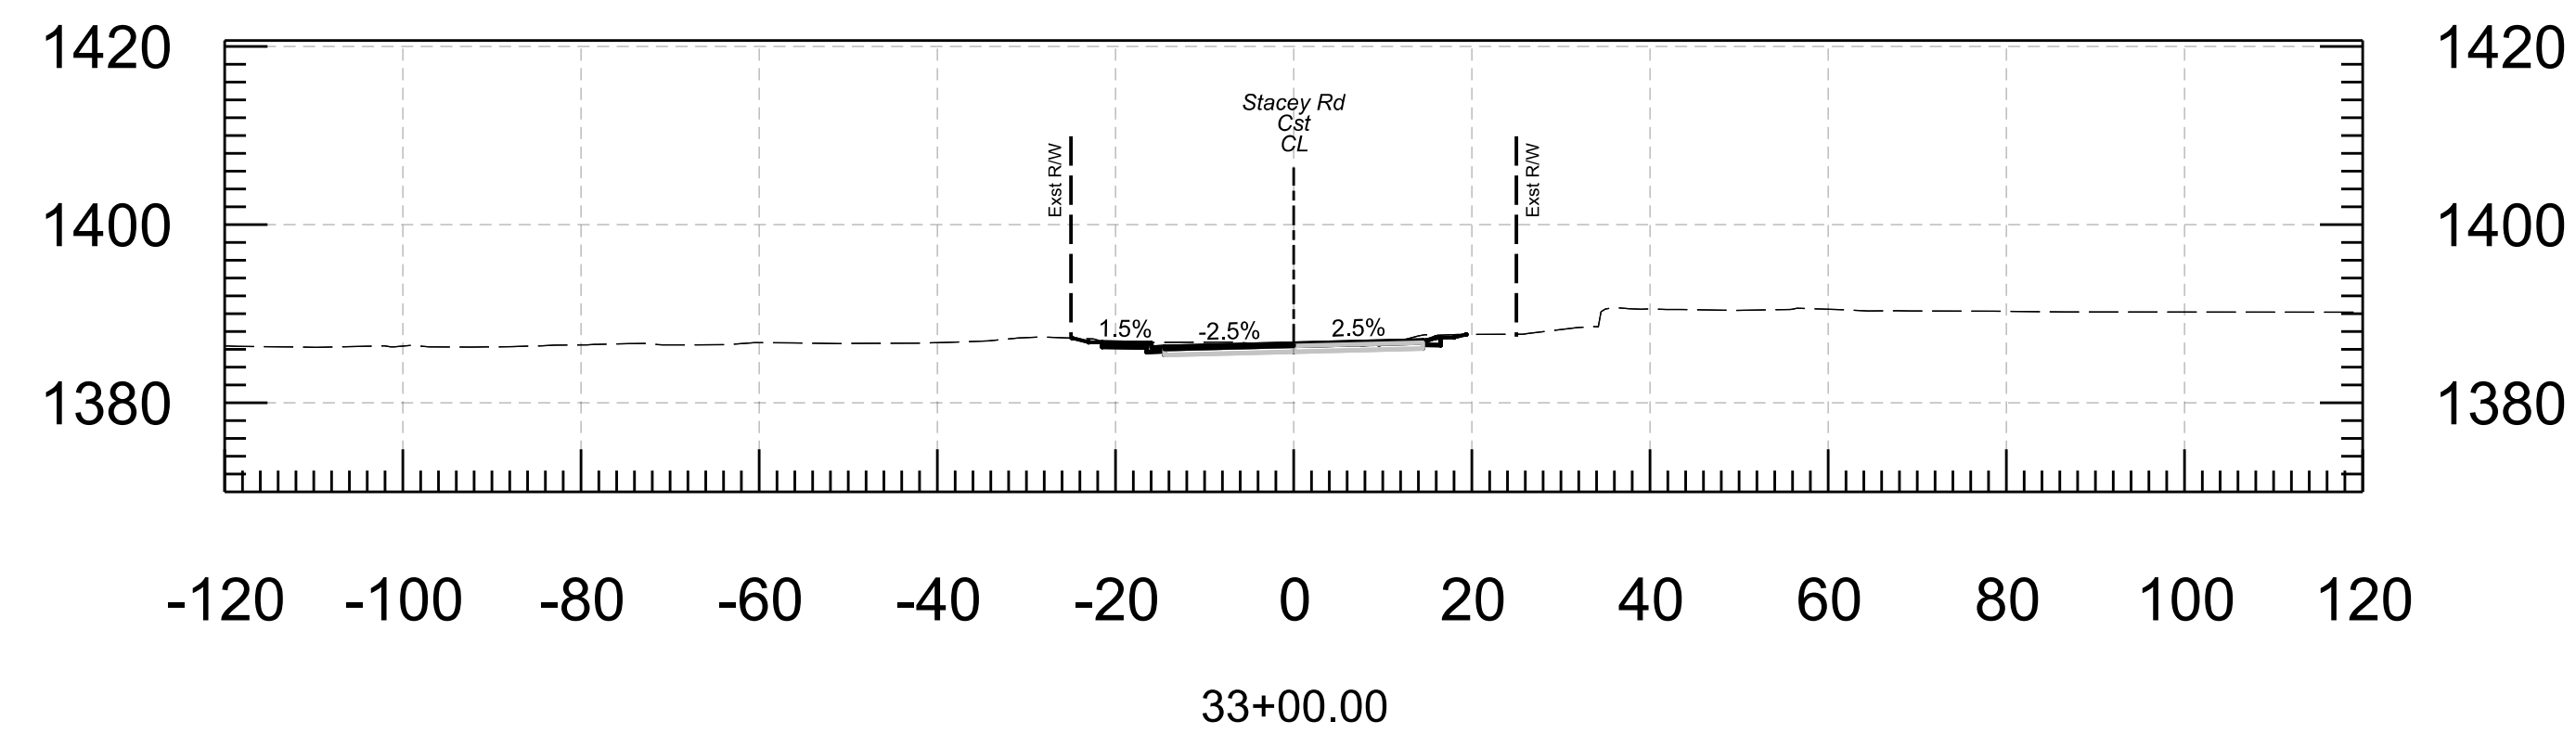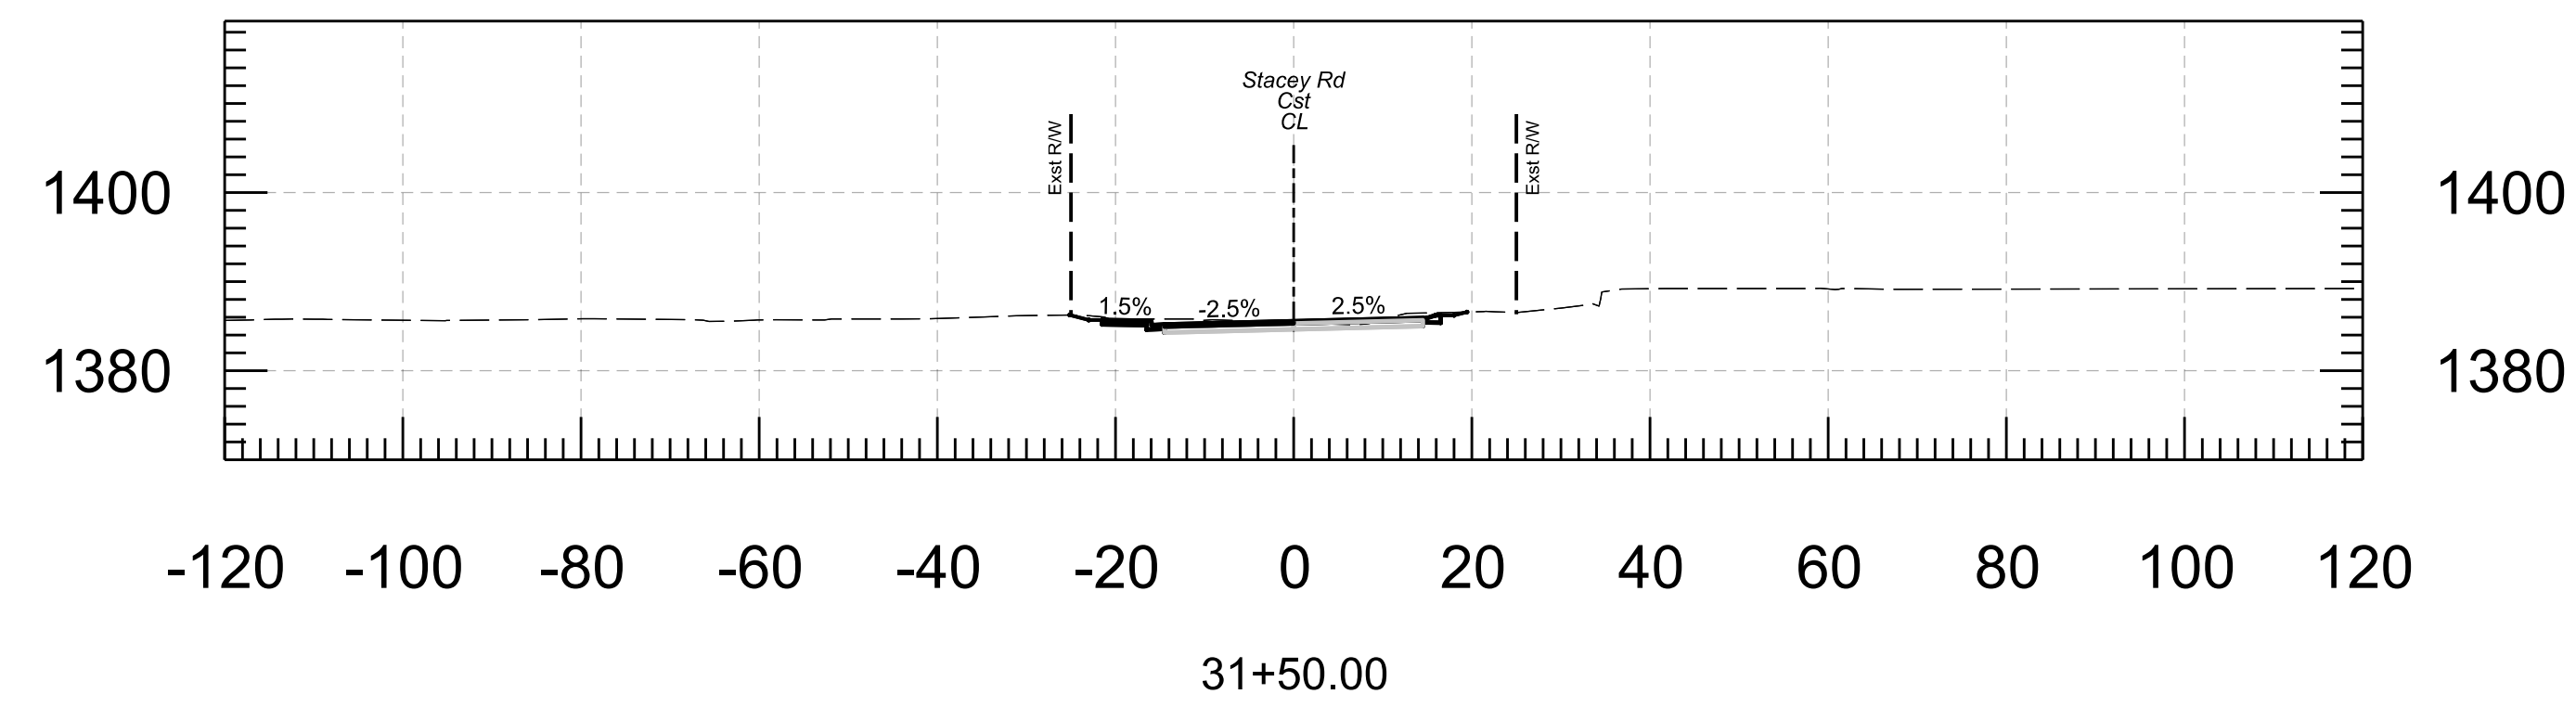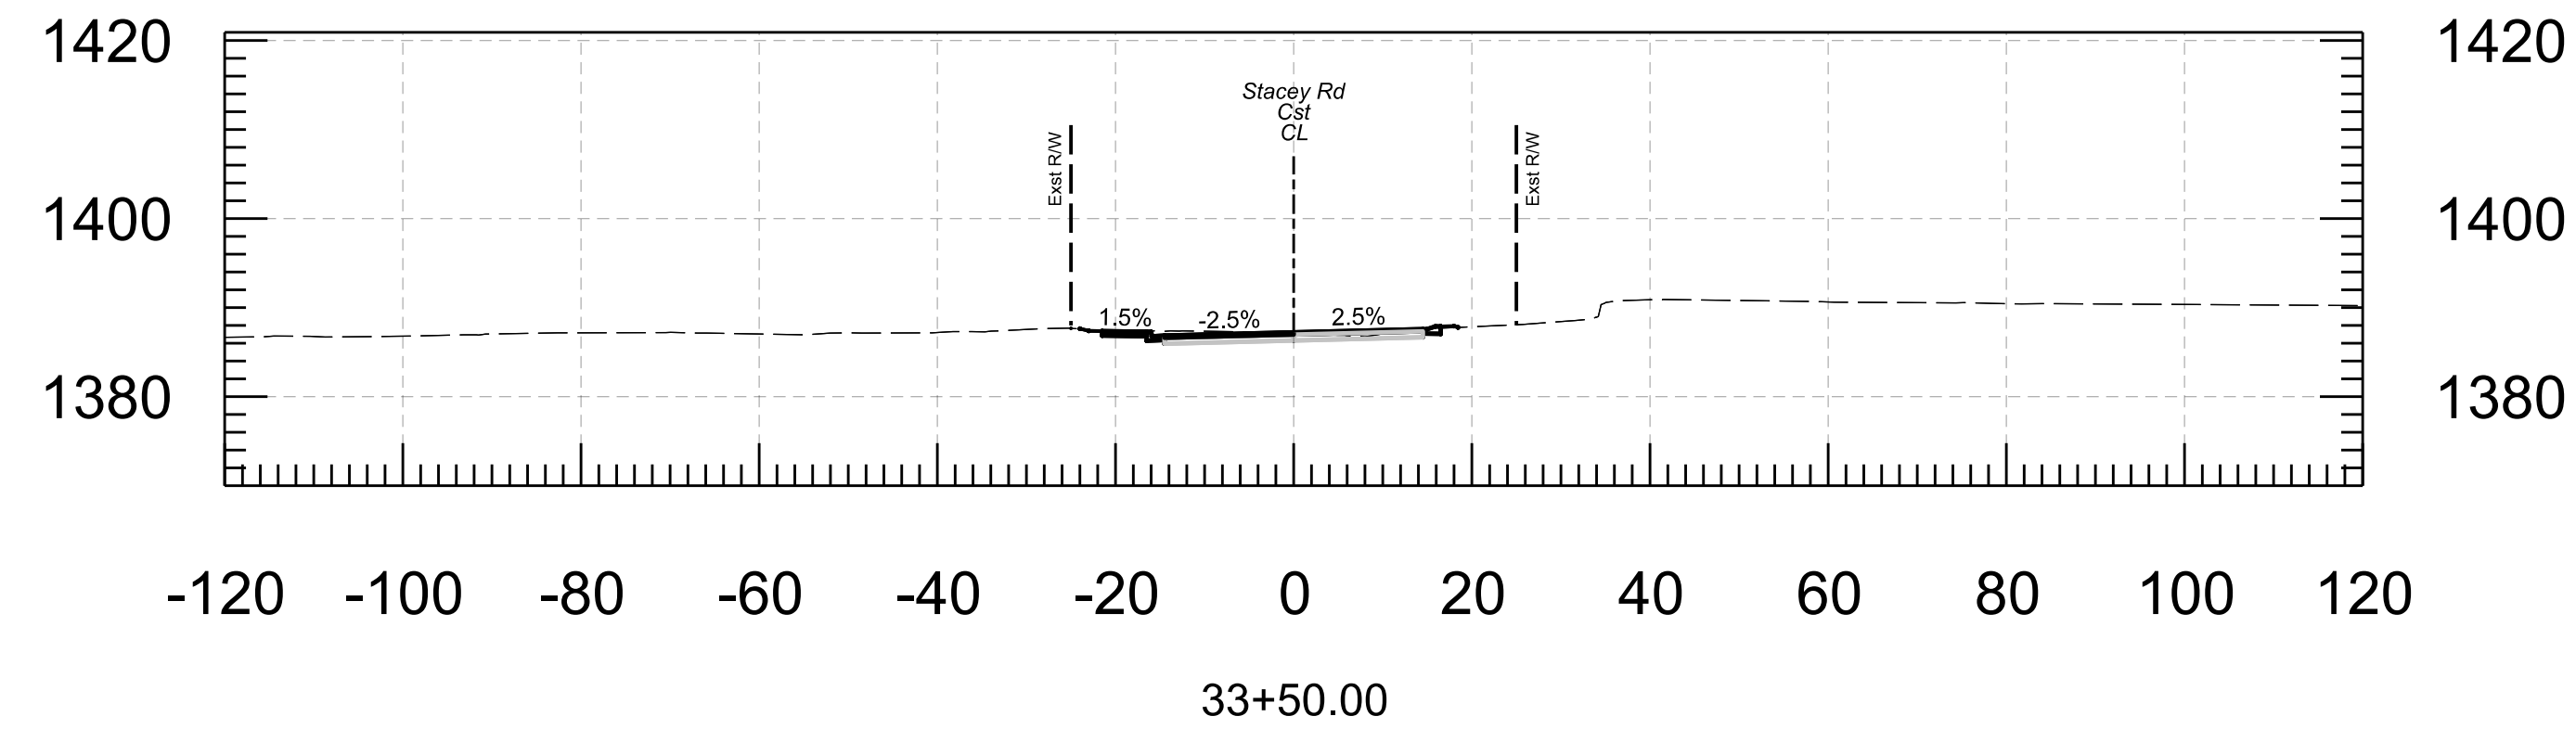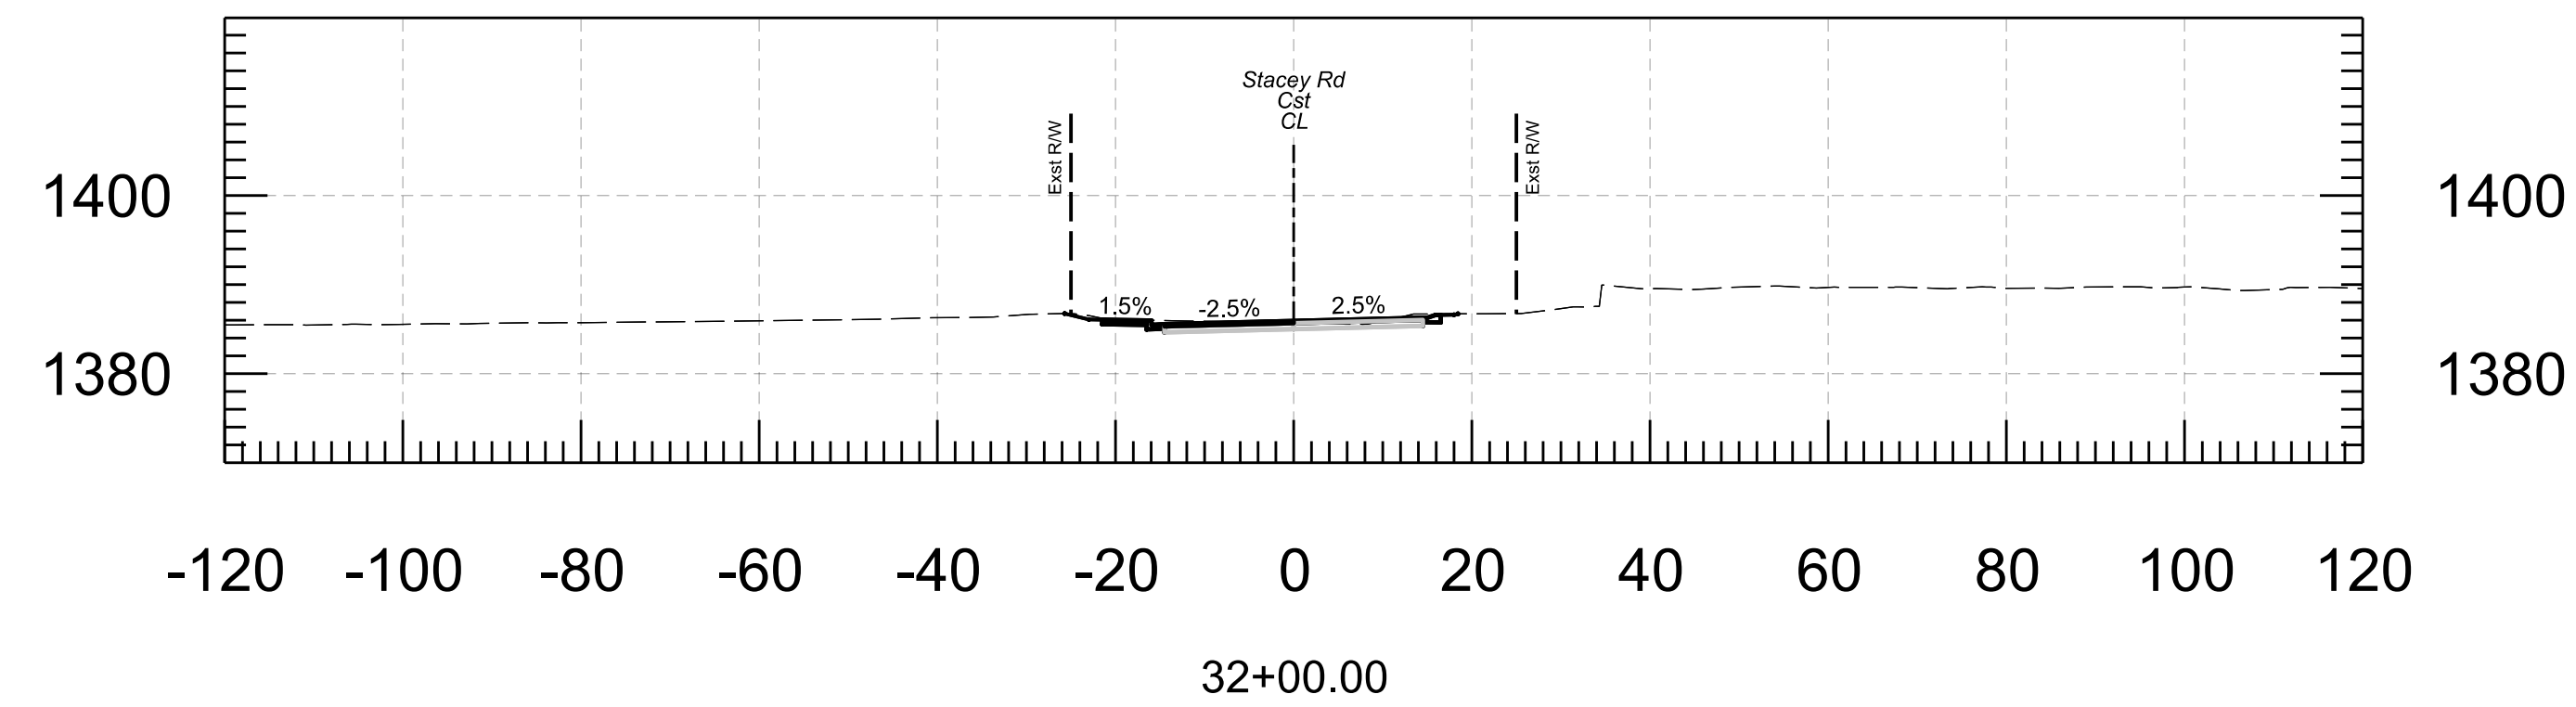

ARIZONA DEPARTMENT OF TRANSPORTATION INTERMODAL TRANSPORTATION DIVISION ROADWAY DESIGN SECTION		POINT ENGINEERS	
ROUTE	LOCATION CROSS SECTIONS		
TRACS NO T0423 01C	FEDERAL ID NO GIL-0(219)T	PROJ NO 000 MA GIL	SHEETS

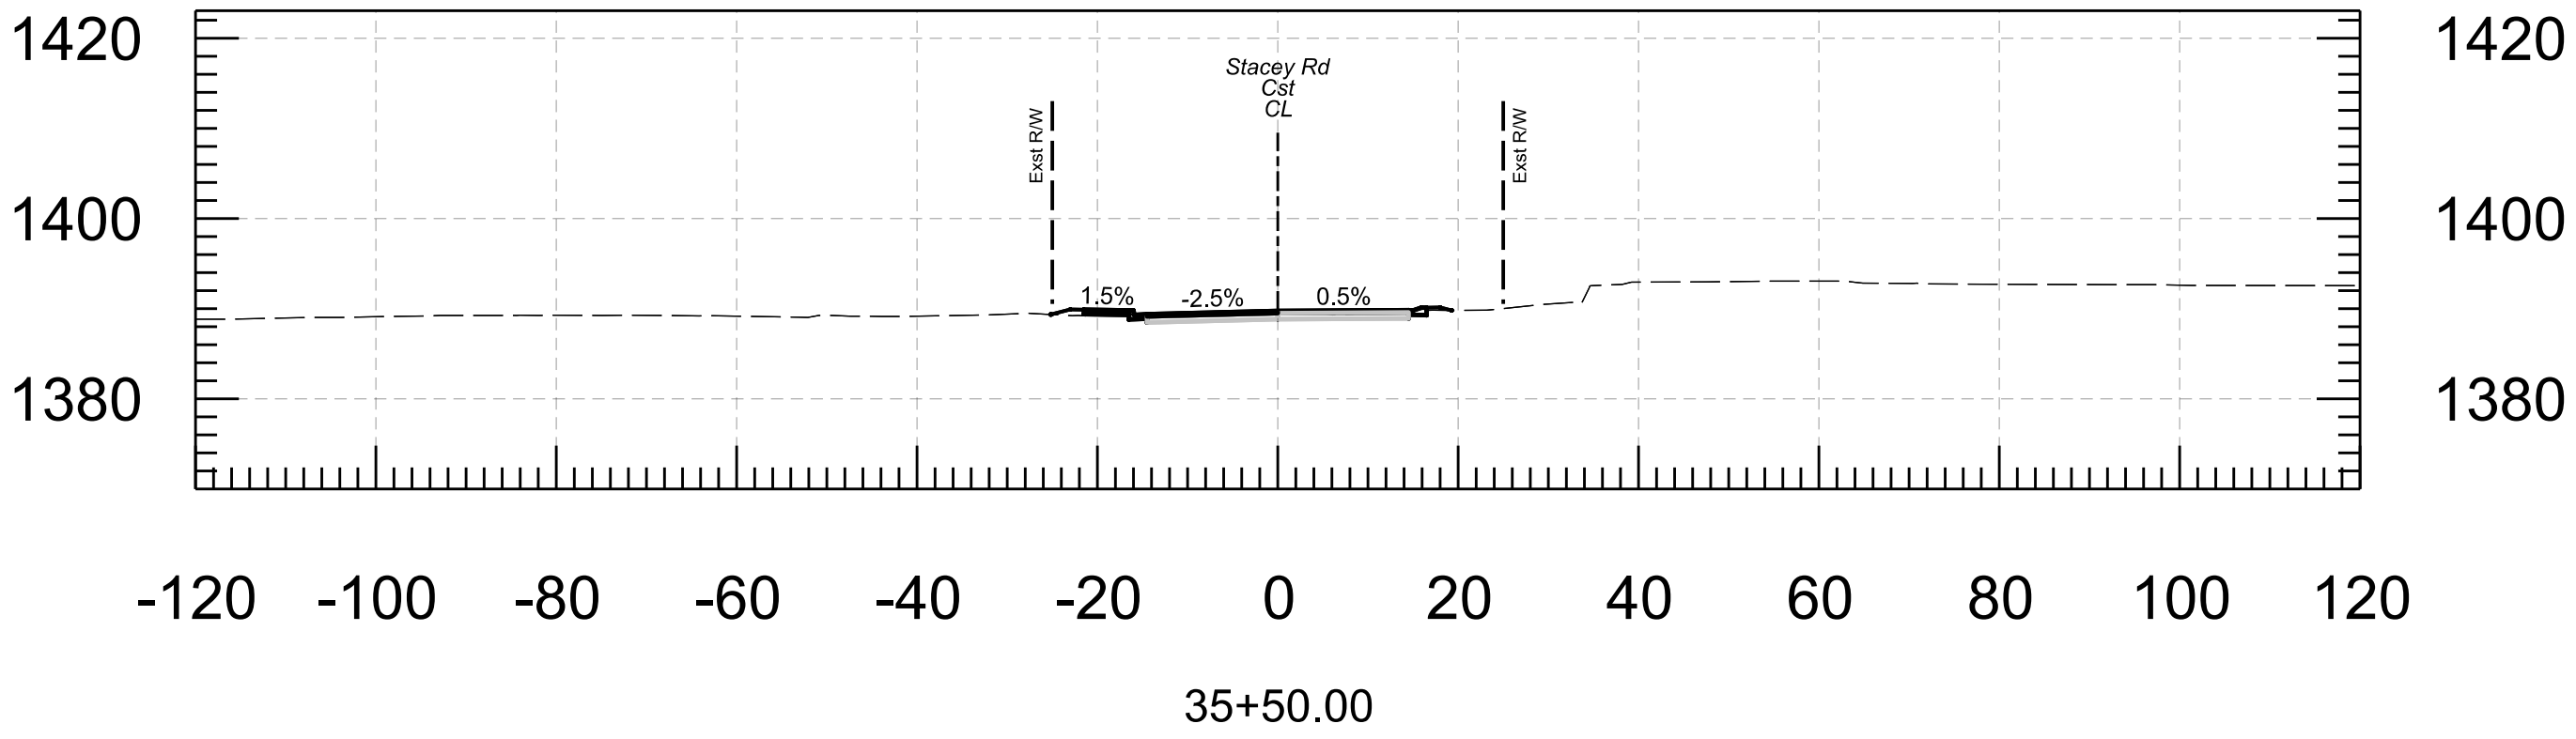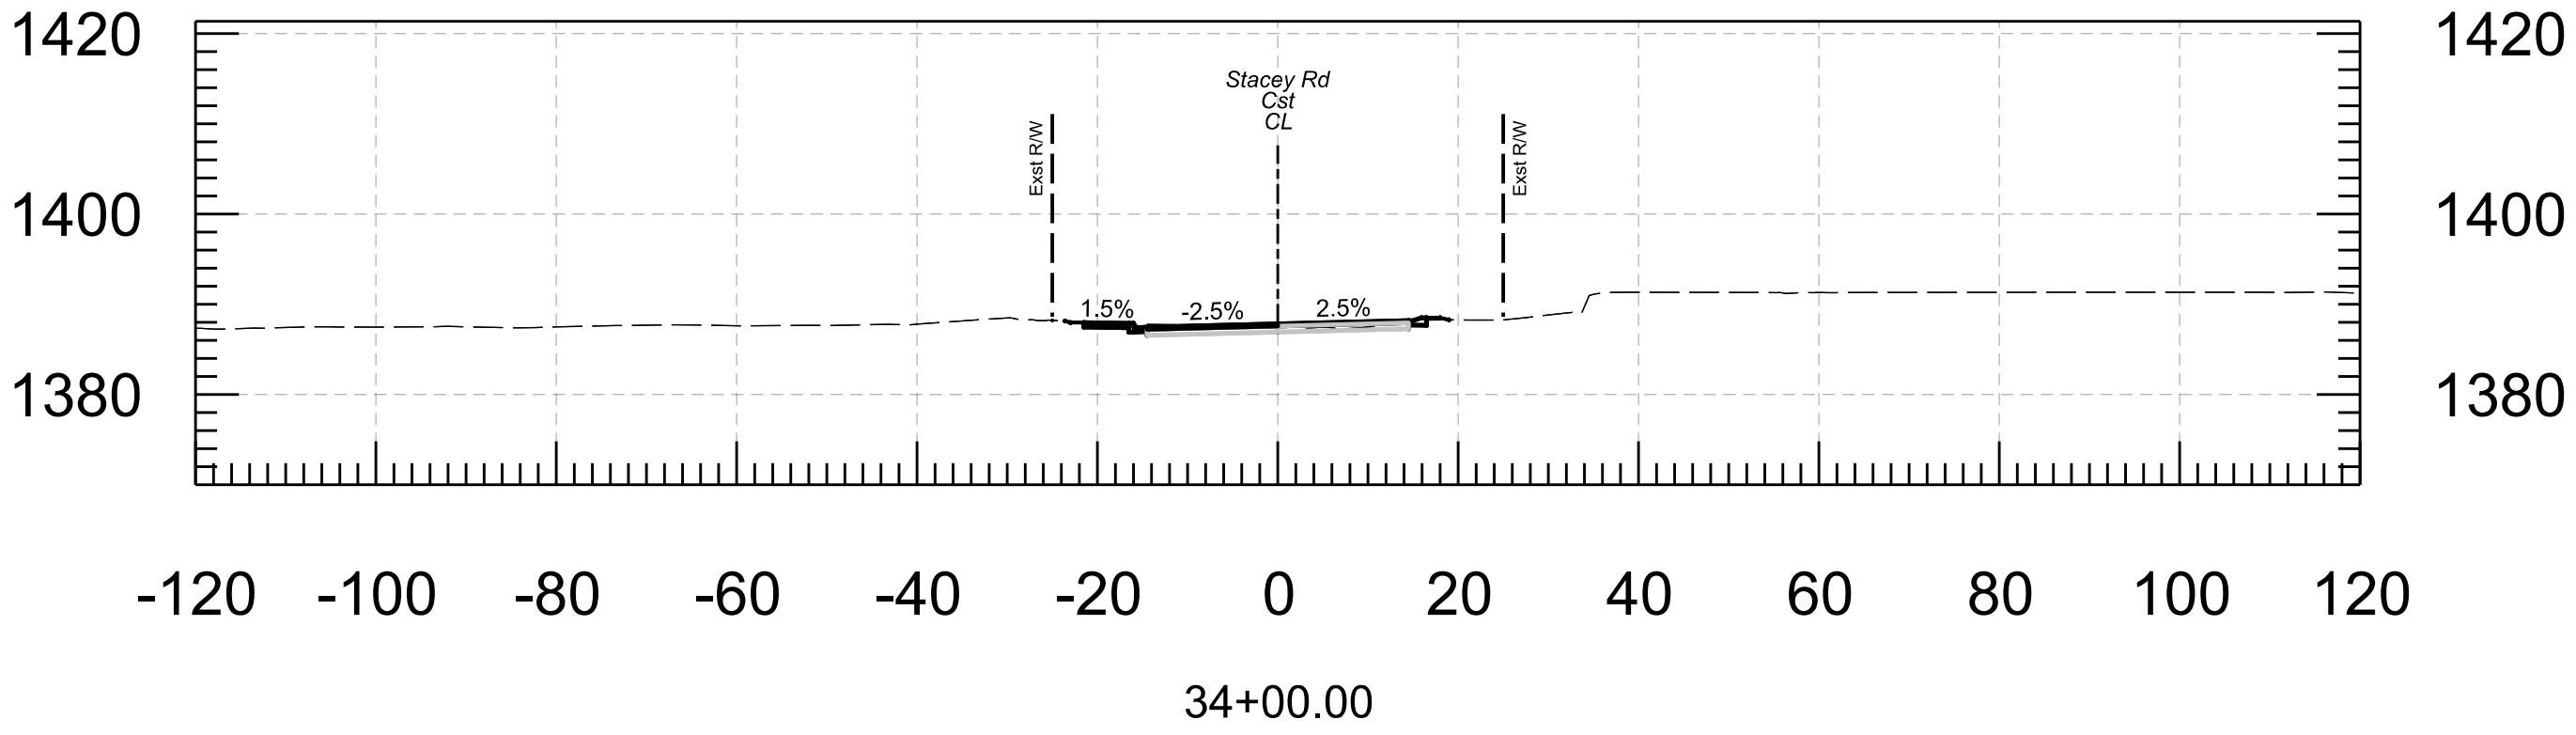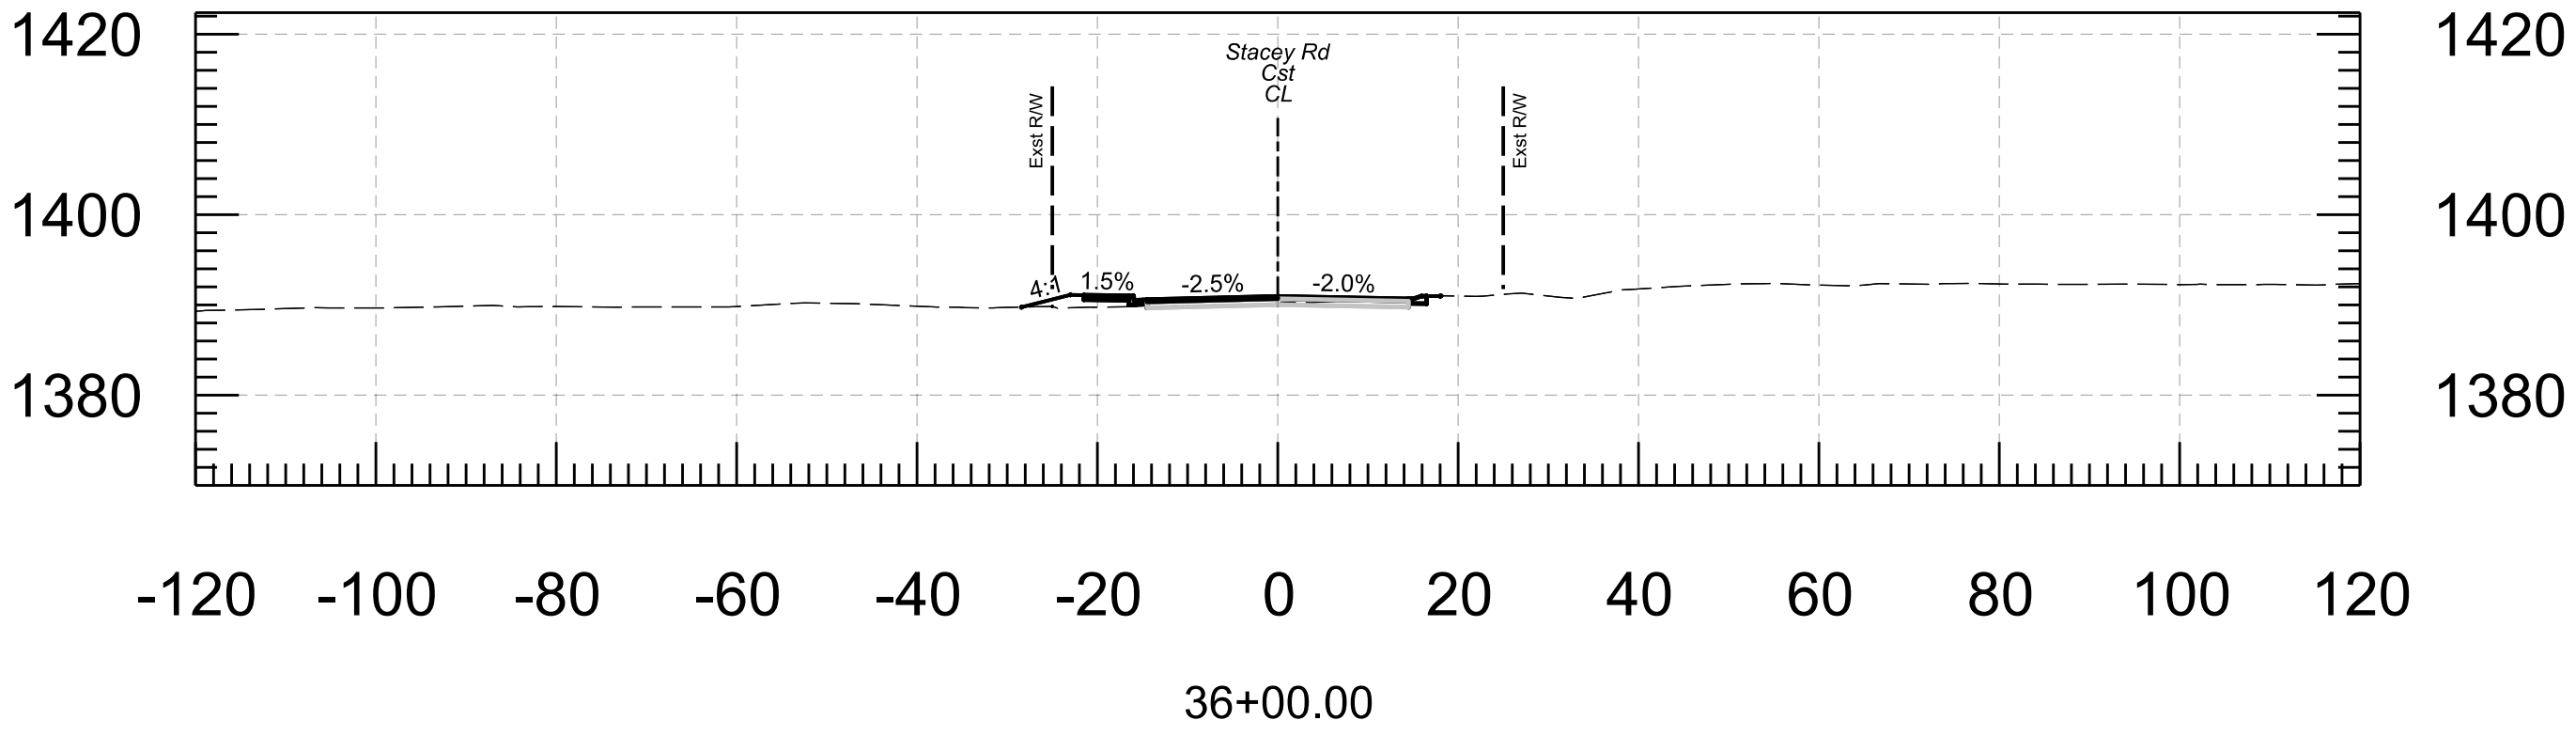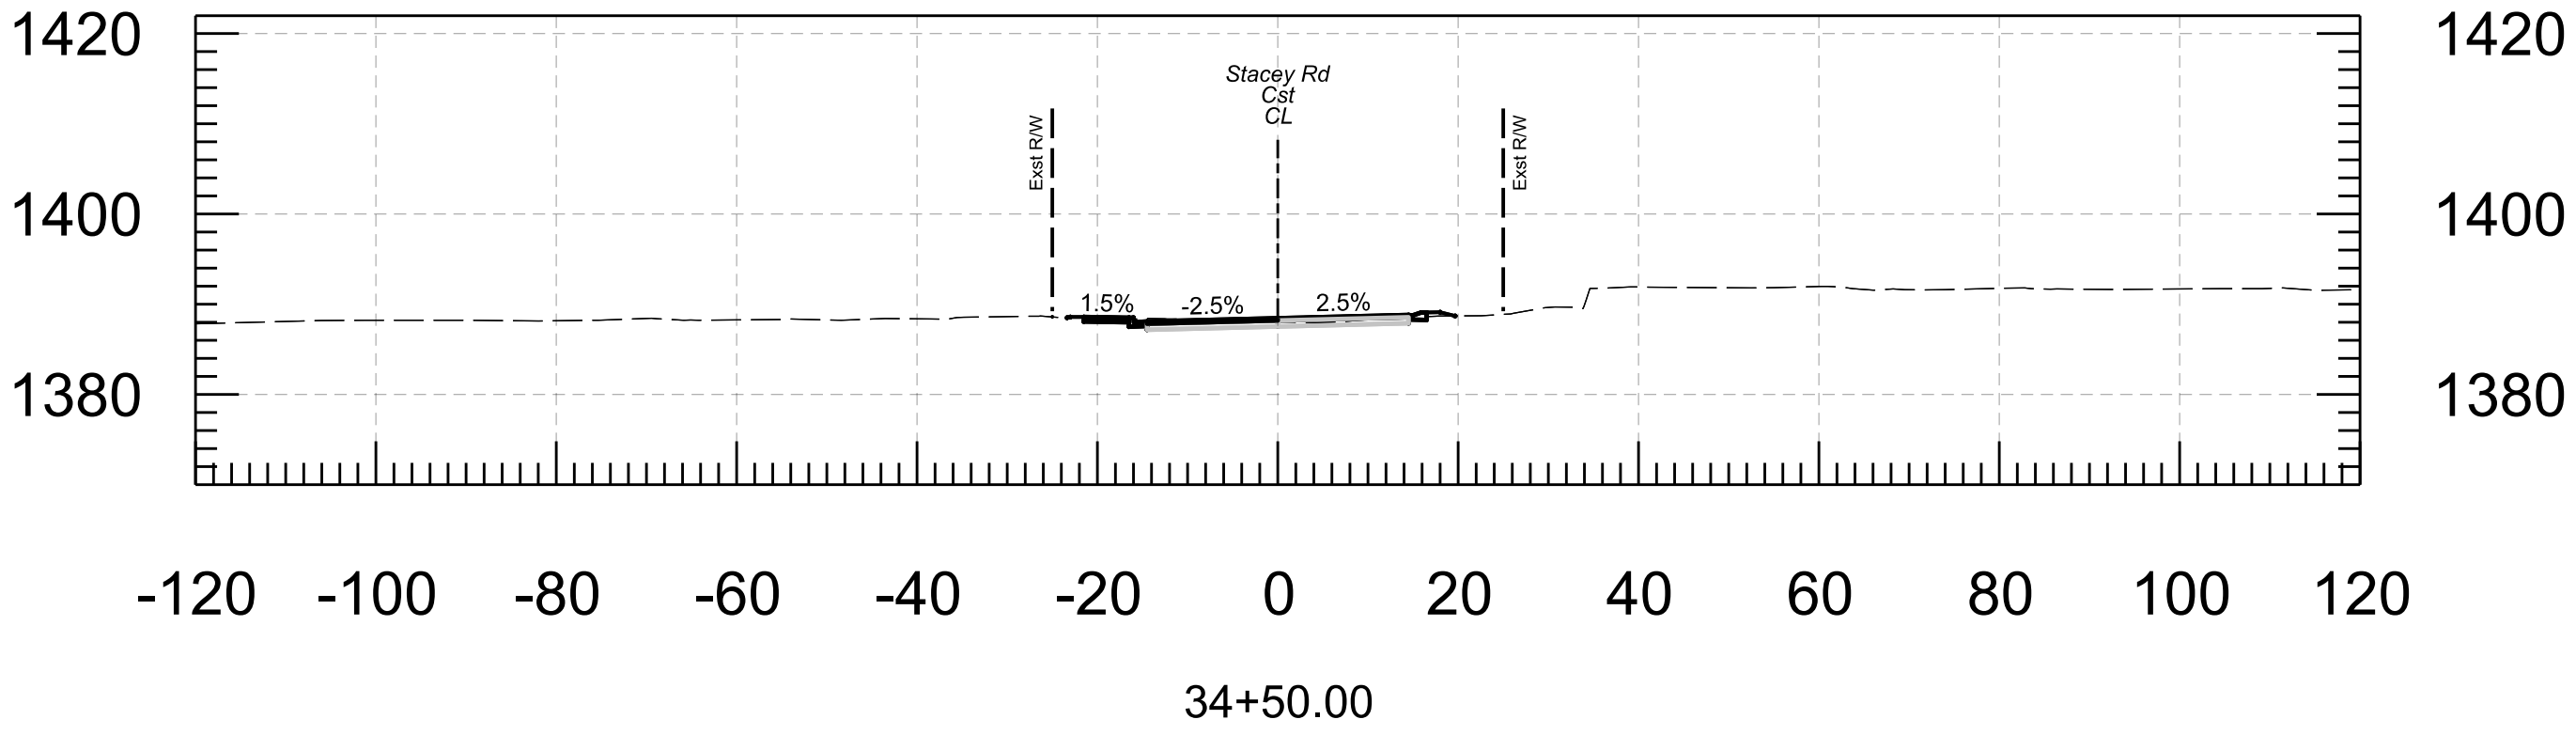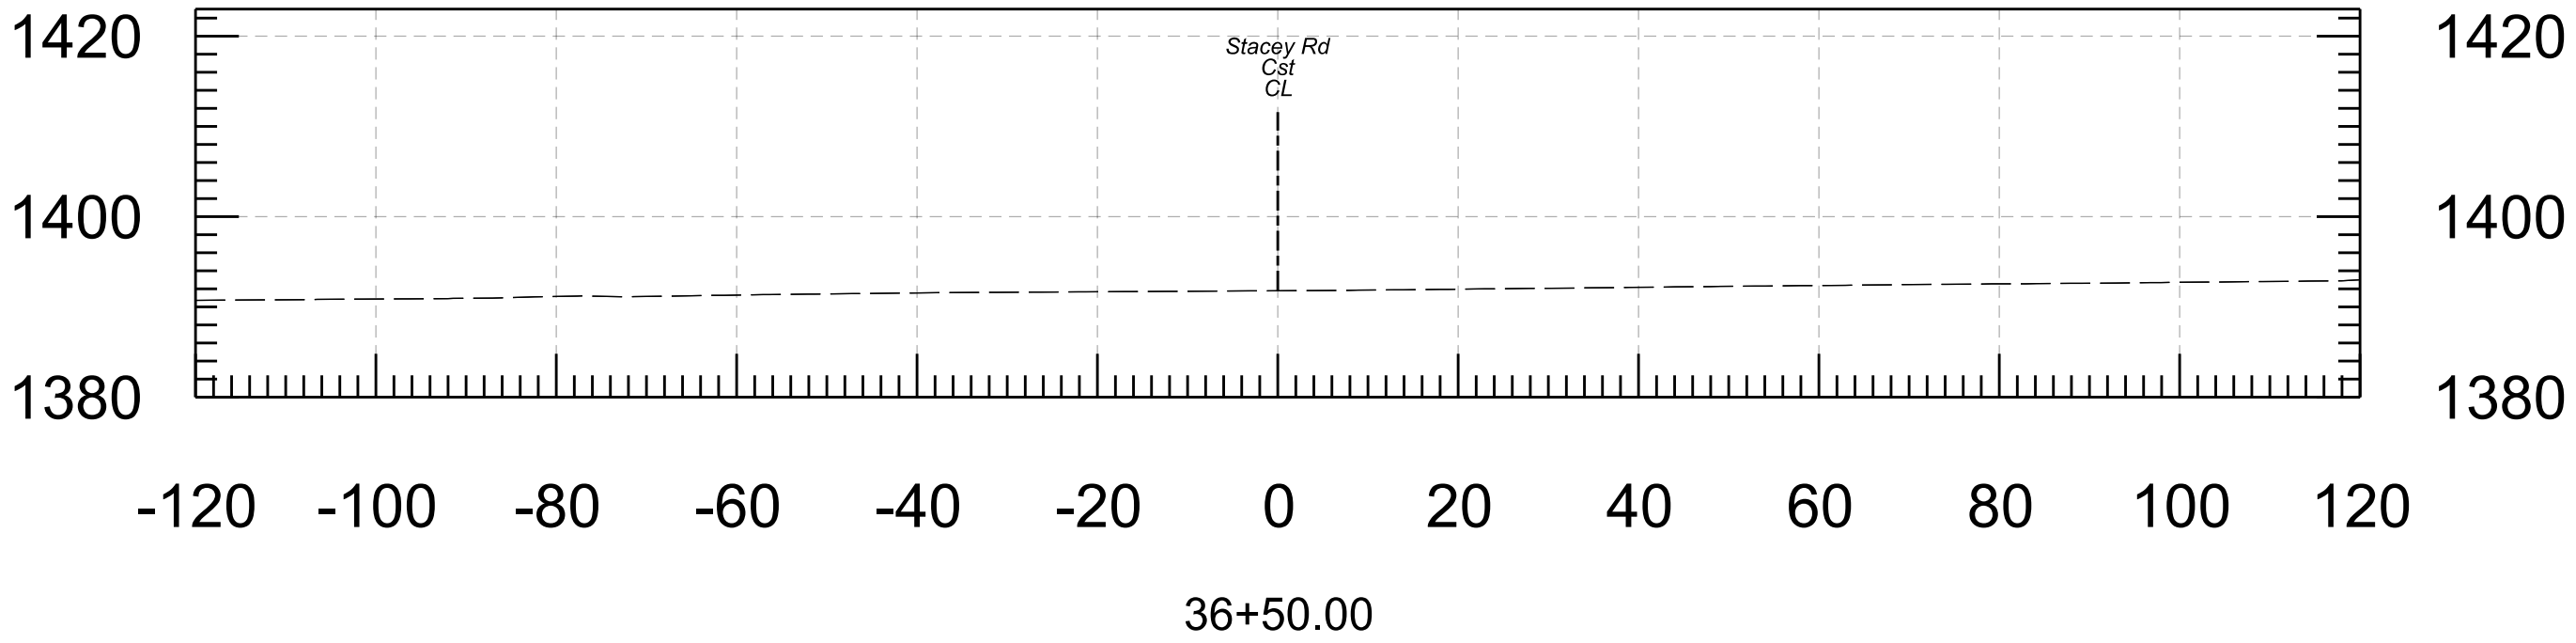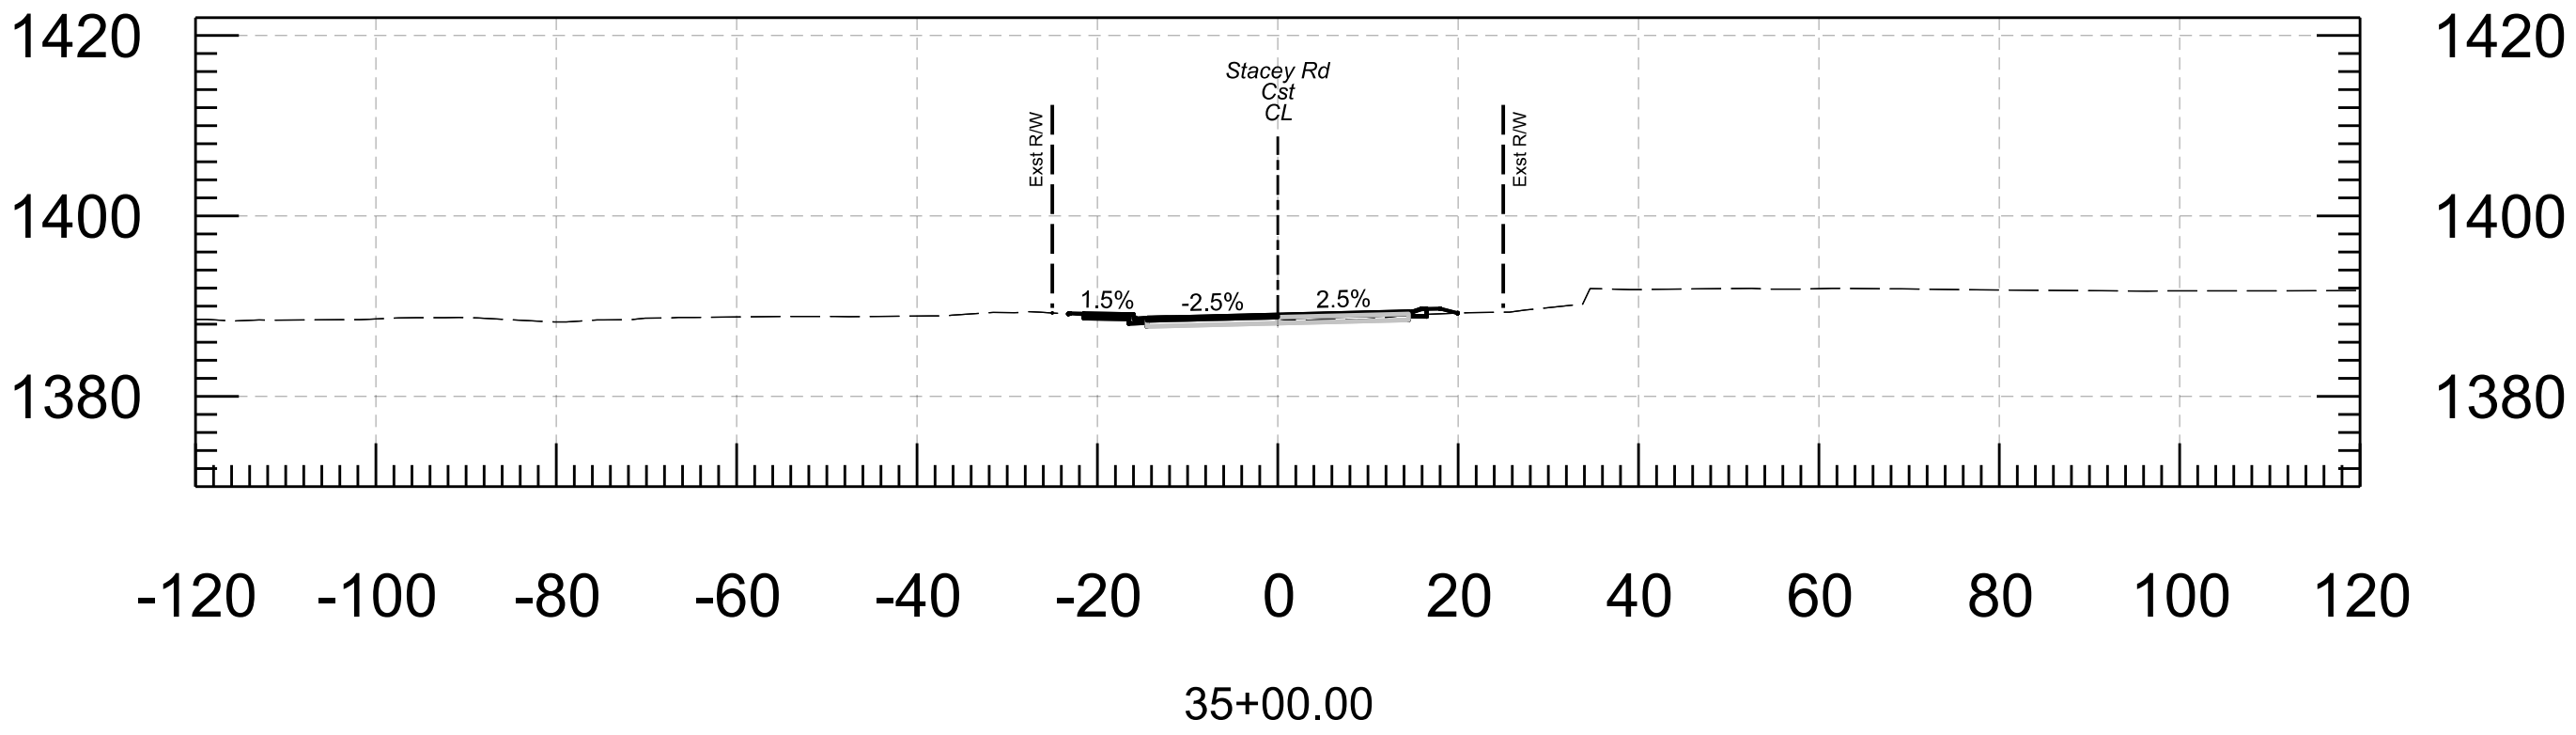

ARIZONA DEPARTMENT OF TRANSPORTATION INTERMODAL TRANSPORTATION DIVISION ROADWAY DESIGN SECTION		POINT ENGINEERS	
ROUTE	LOCATION		
CROSS SECTIONS			
TRACS NO	FEDERAL ID NO	PROJ NO	SHEETS
T0423 01C	GIL-0(219)T	000 MA GIL	