








STATE OF ARIZONA
DEPARTMENT OF TRANSPORTATION
PROJECT DELIVERY AND OPERATIONS DIVISION
PROJECT PLANS

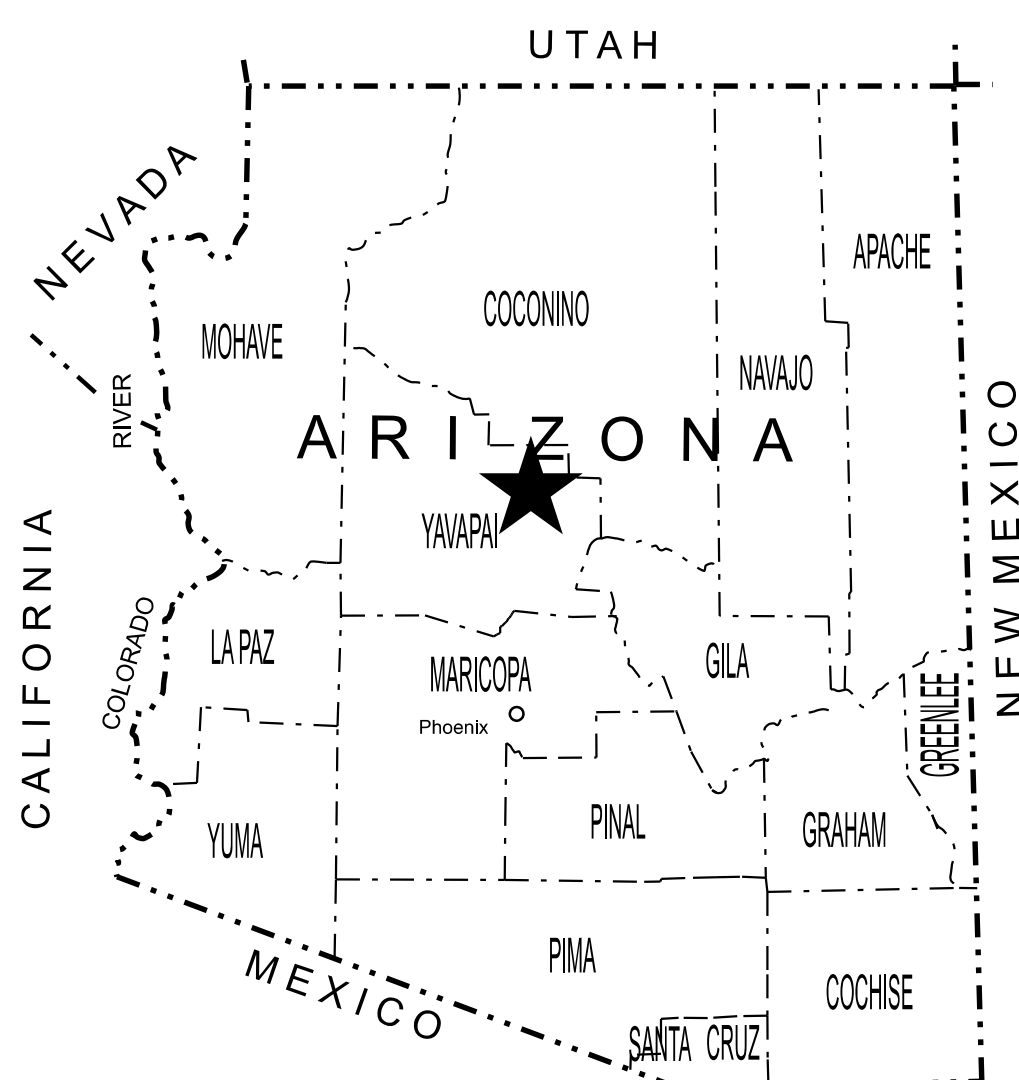

STATE HIGHWAY
CORDES JCT-PRESCOTT HIGHWAY (SR 69)

ROADWAY CROSS SECTIONS -
TEMPORARY ROADS
SR 69 @ SR 169
069 YV 280 F0288 01C
069 -A-NFA
DATE: JUNE, 2026

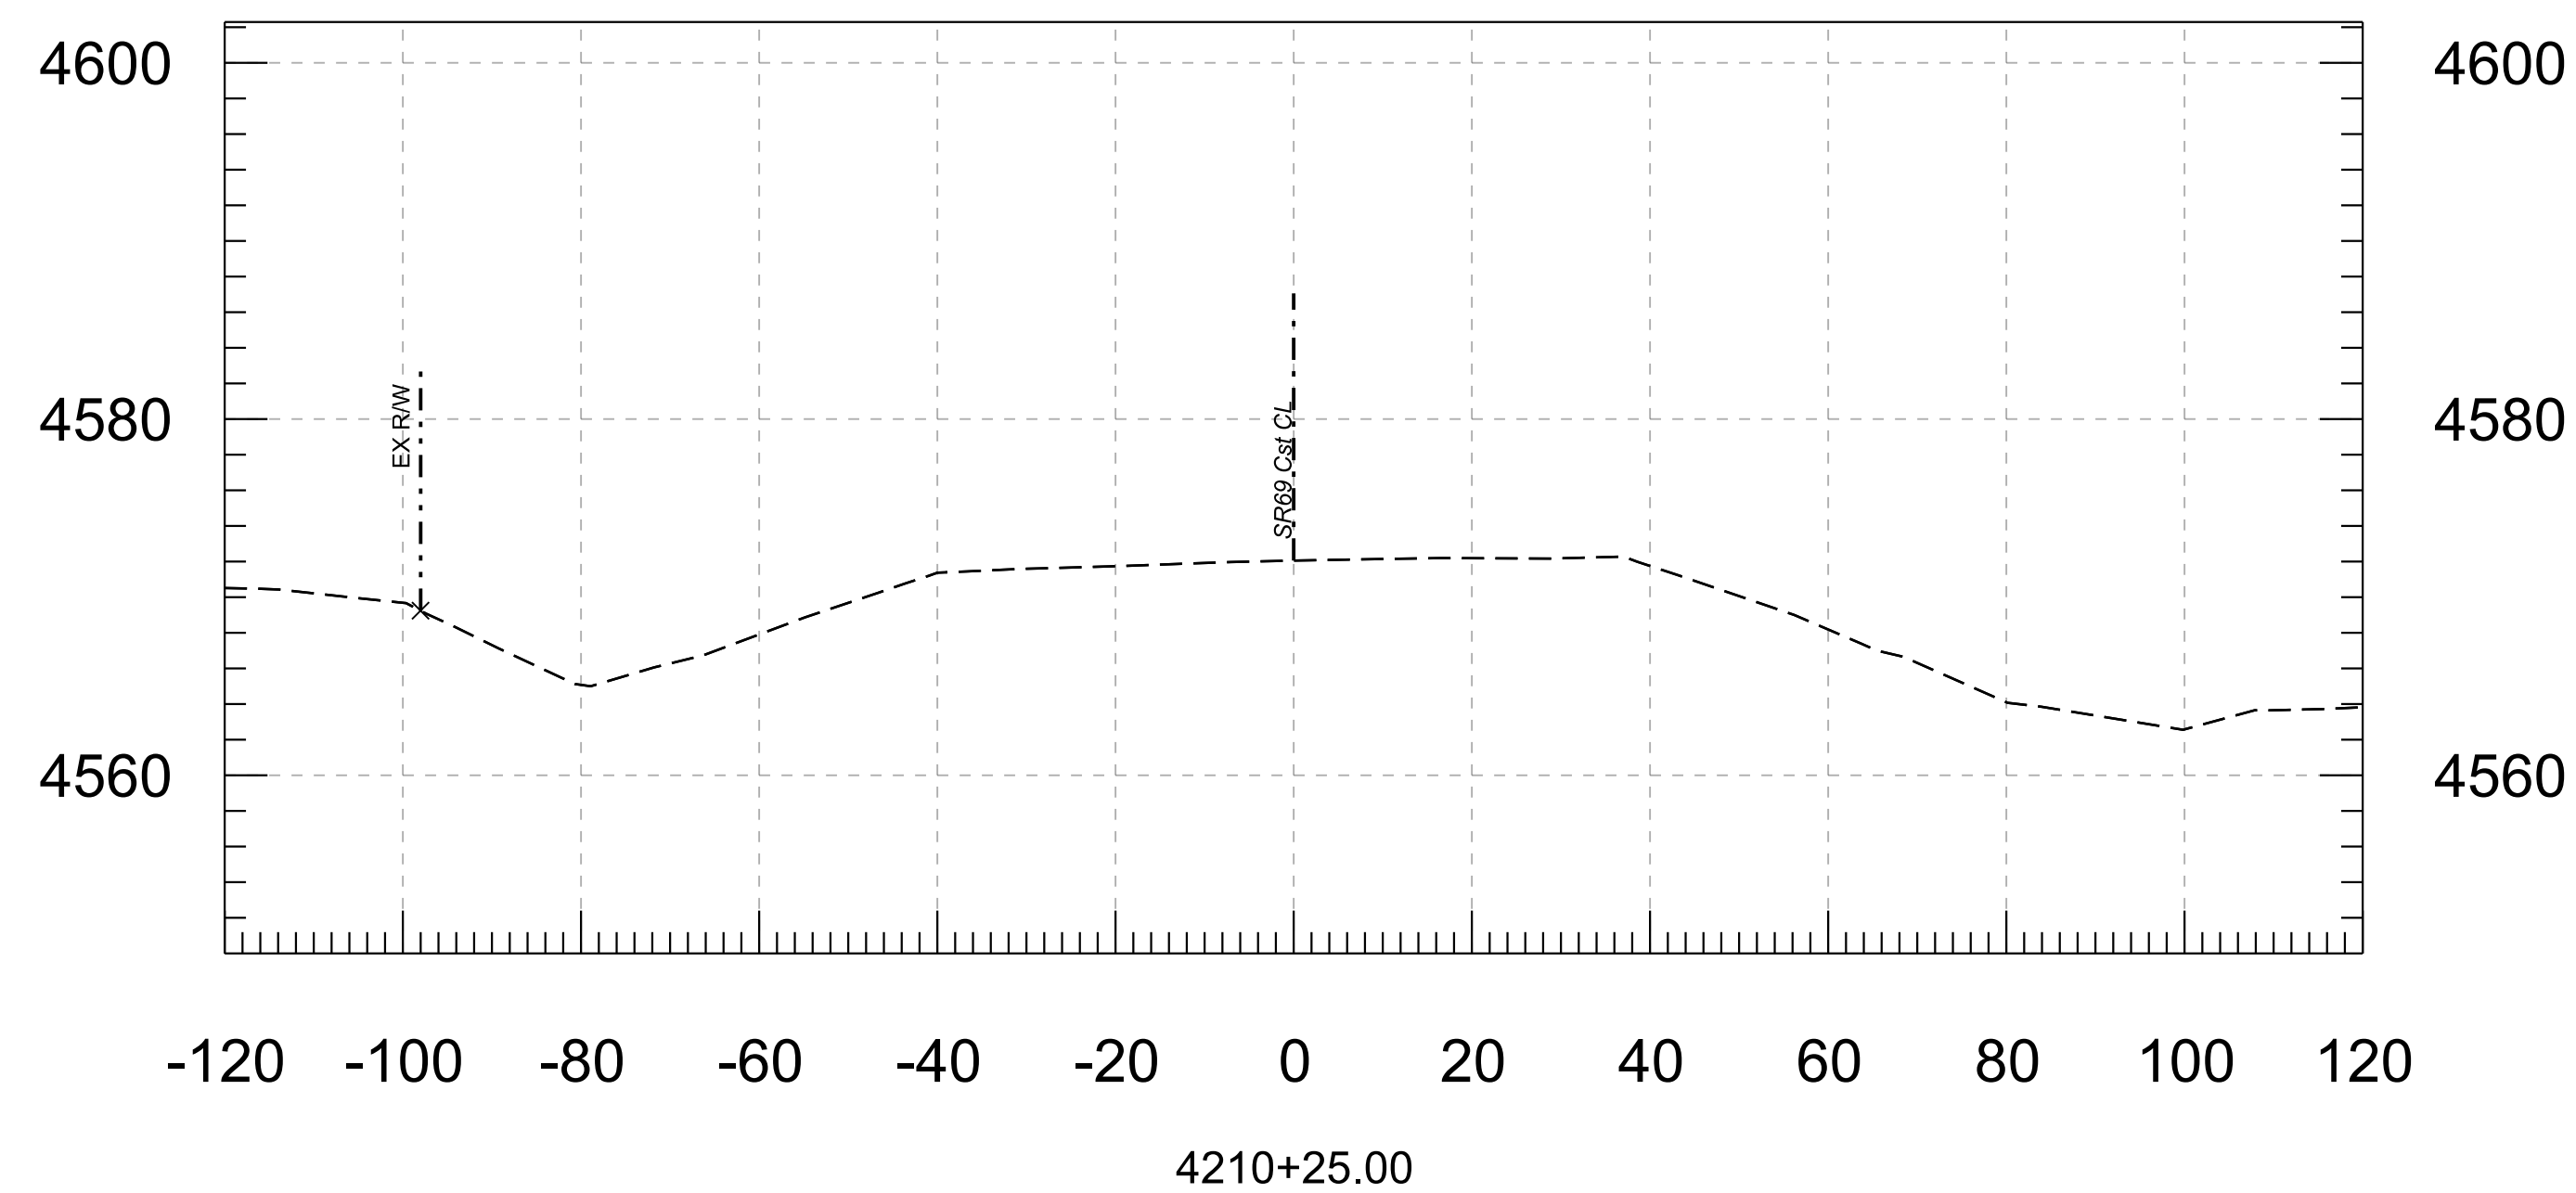
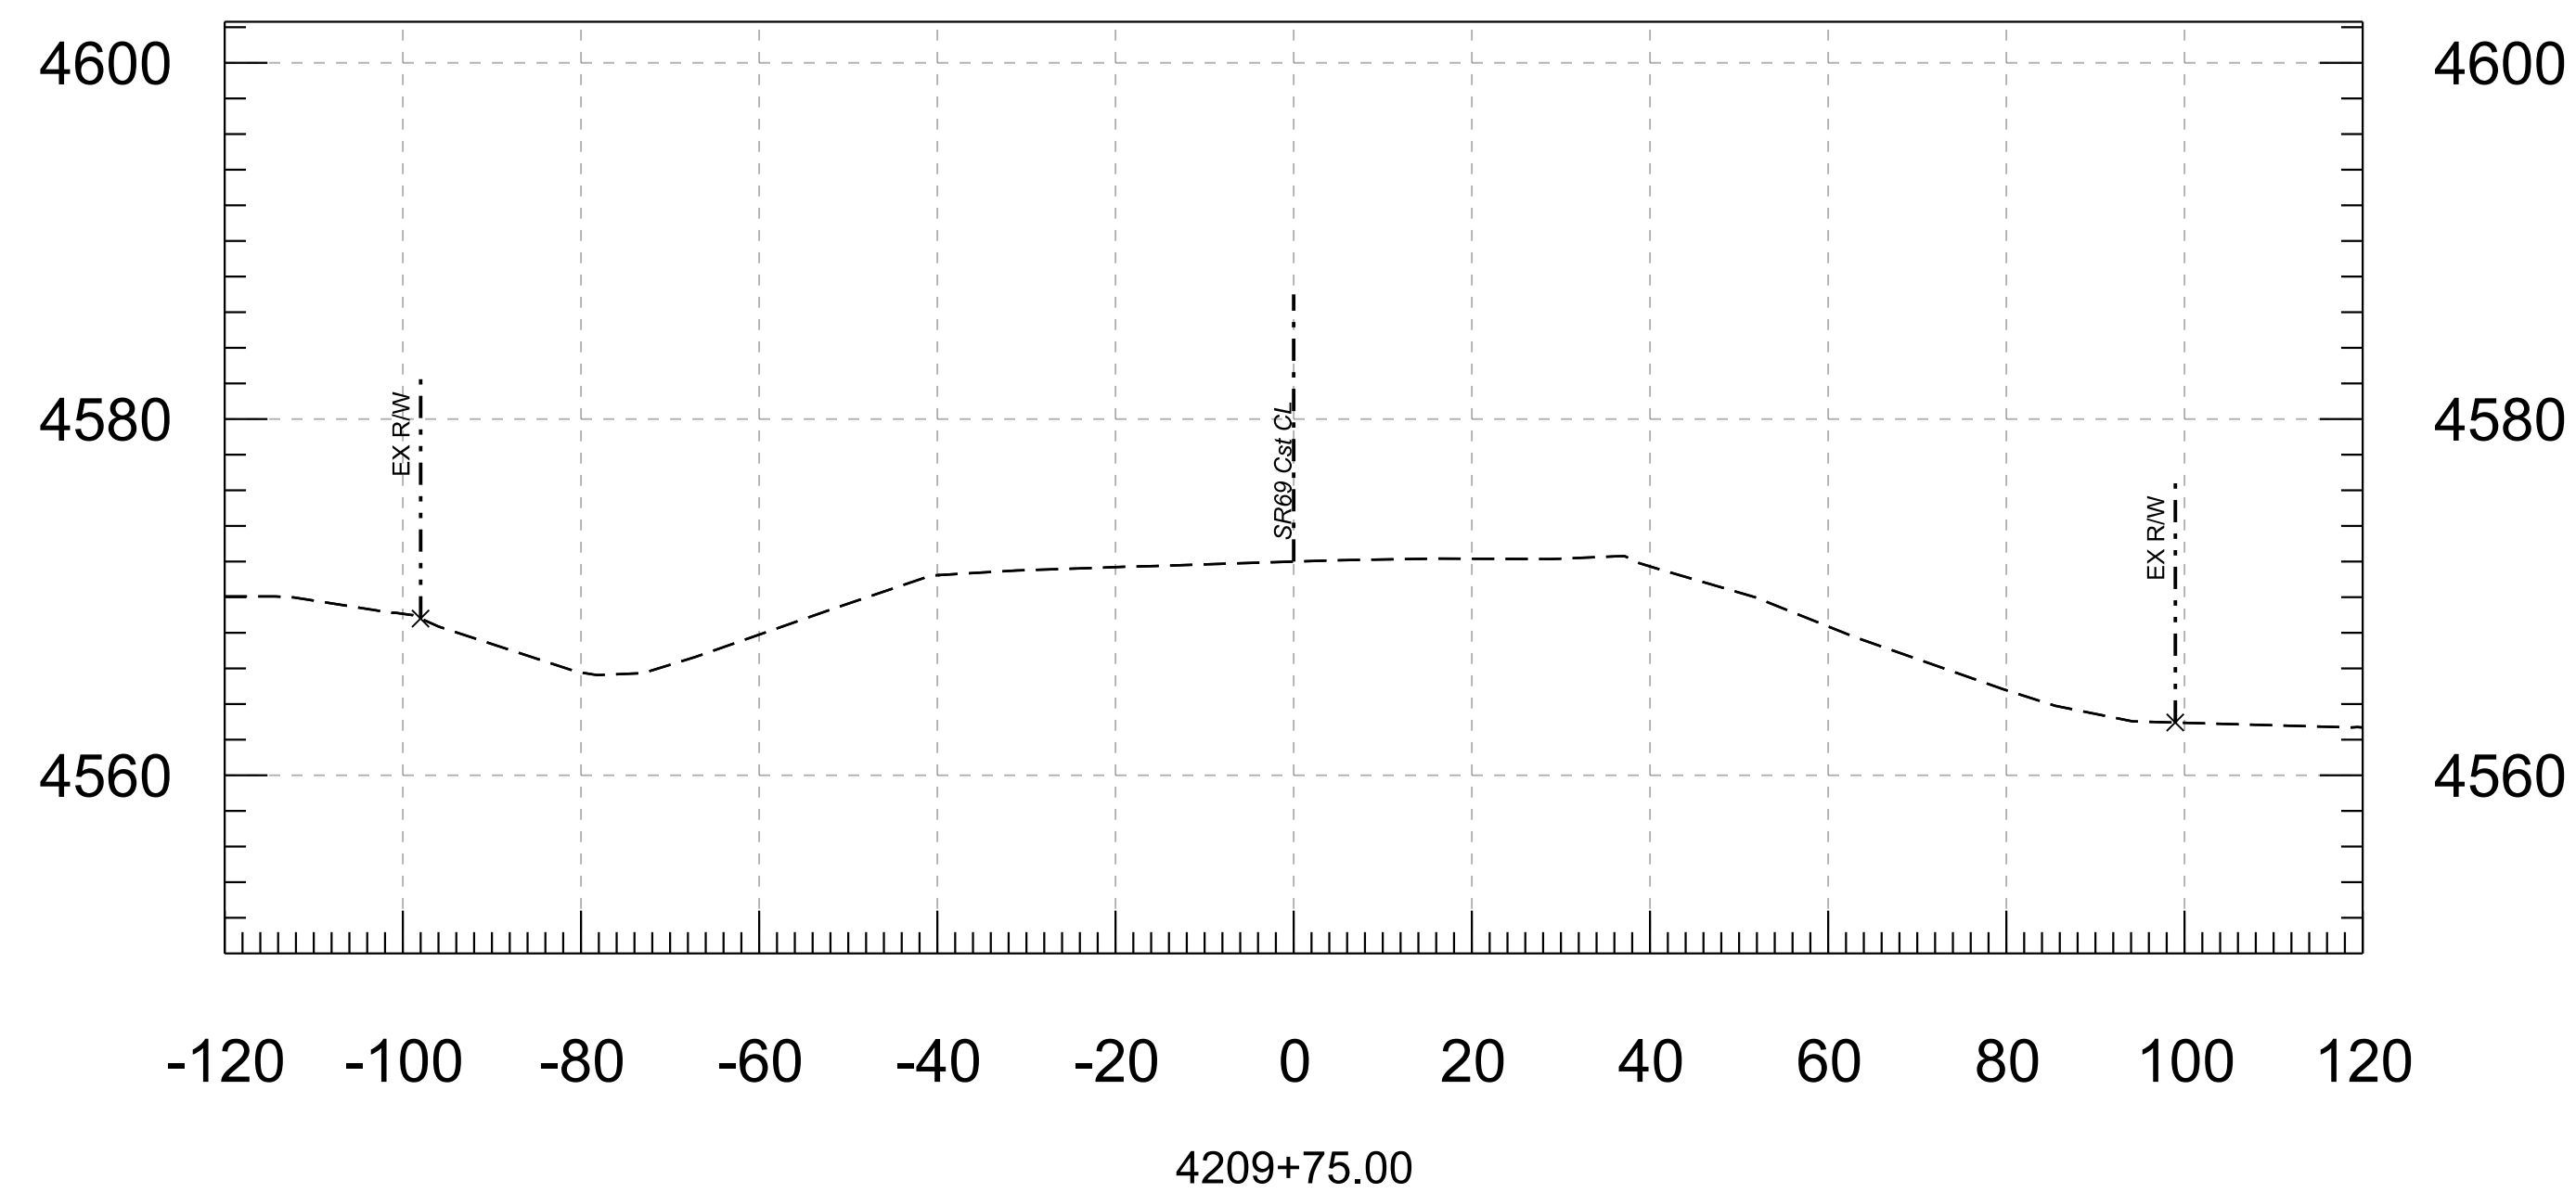
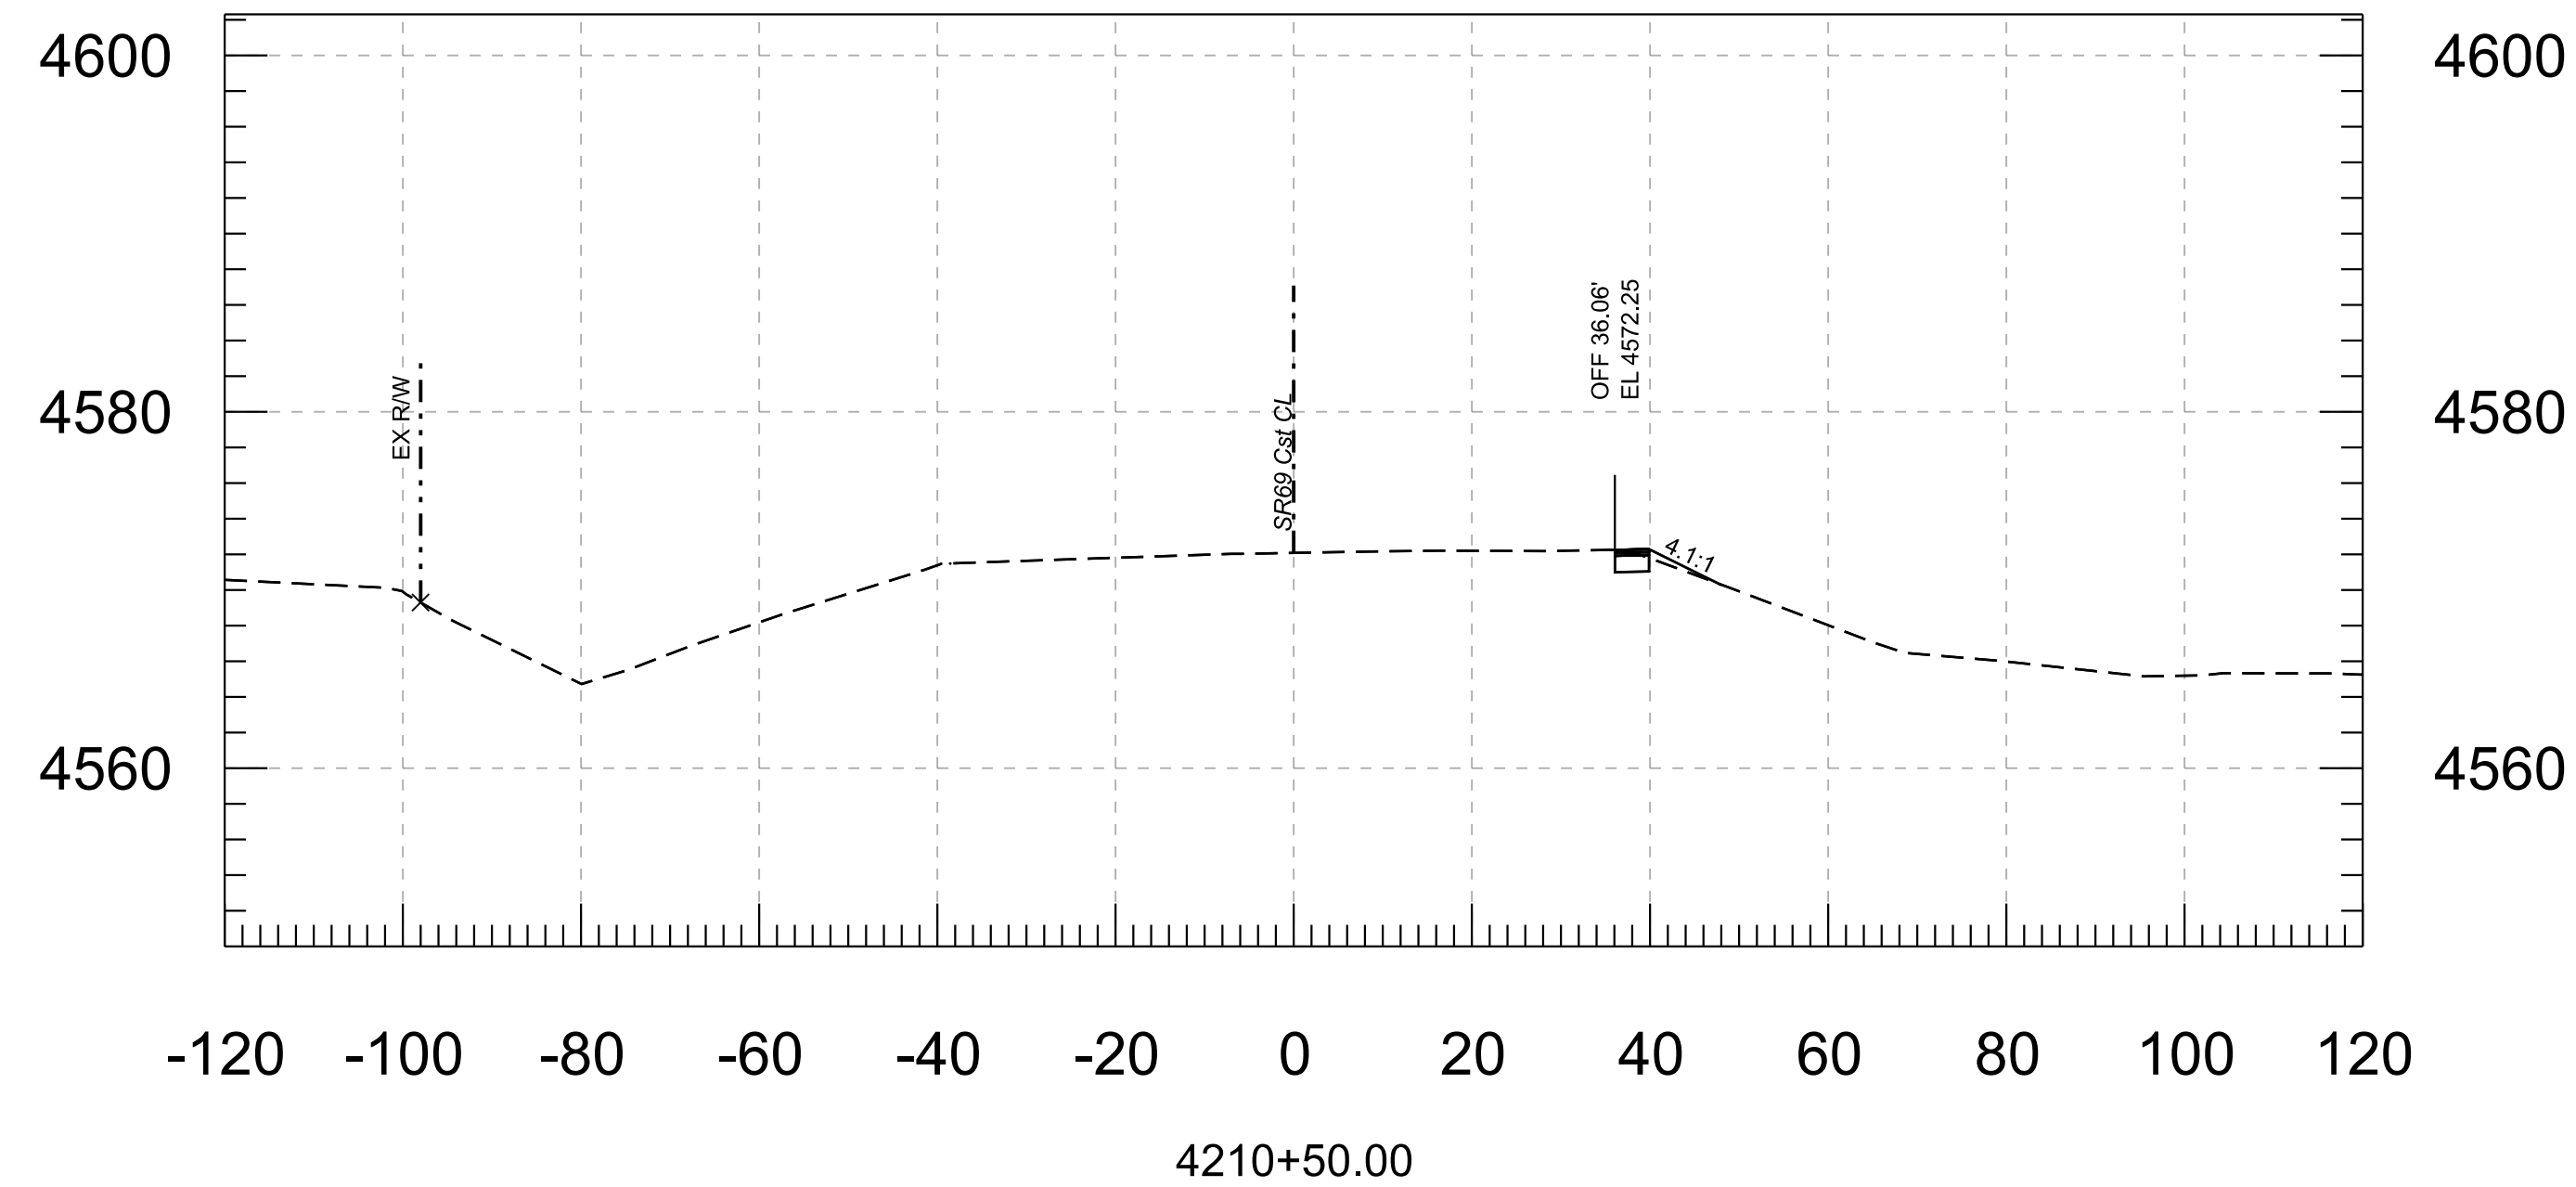
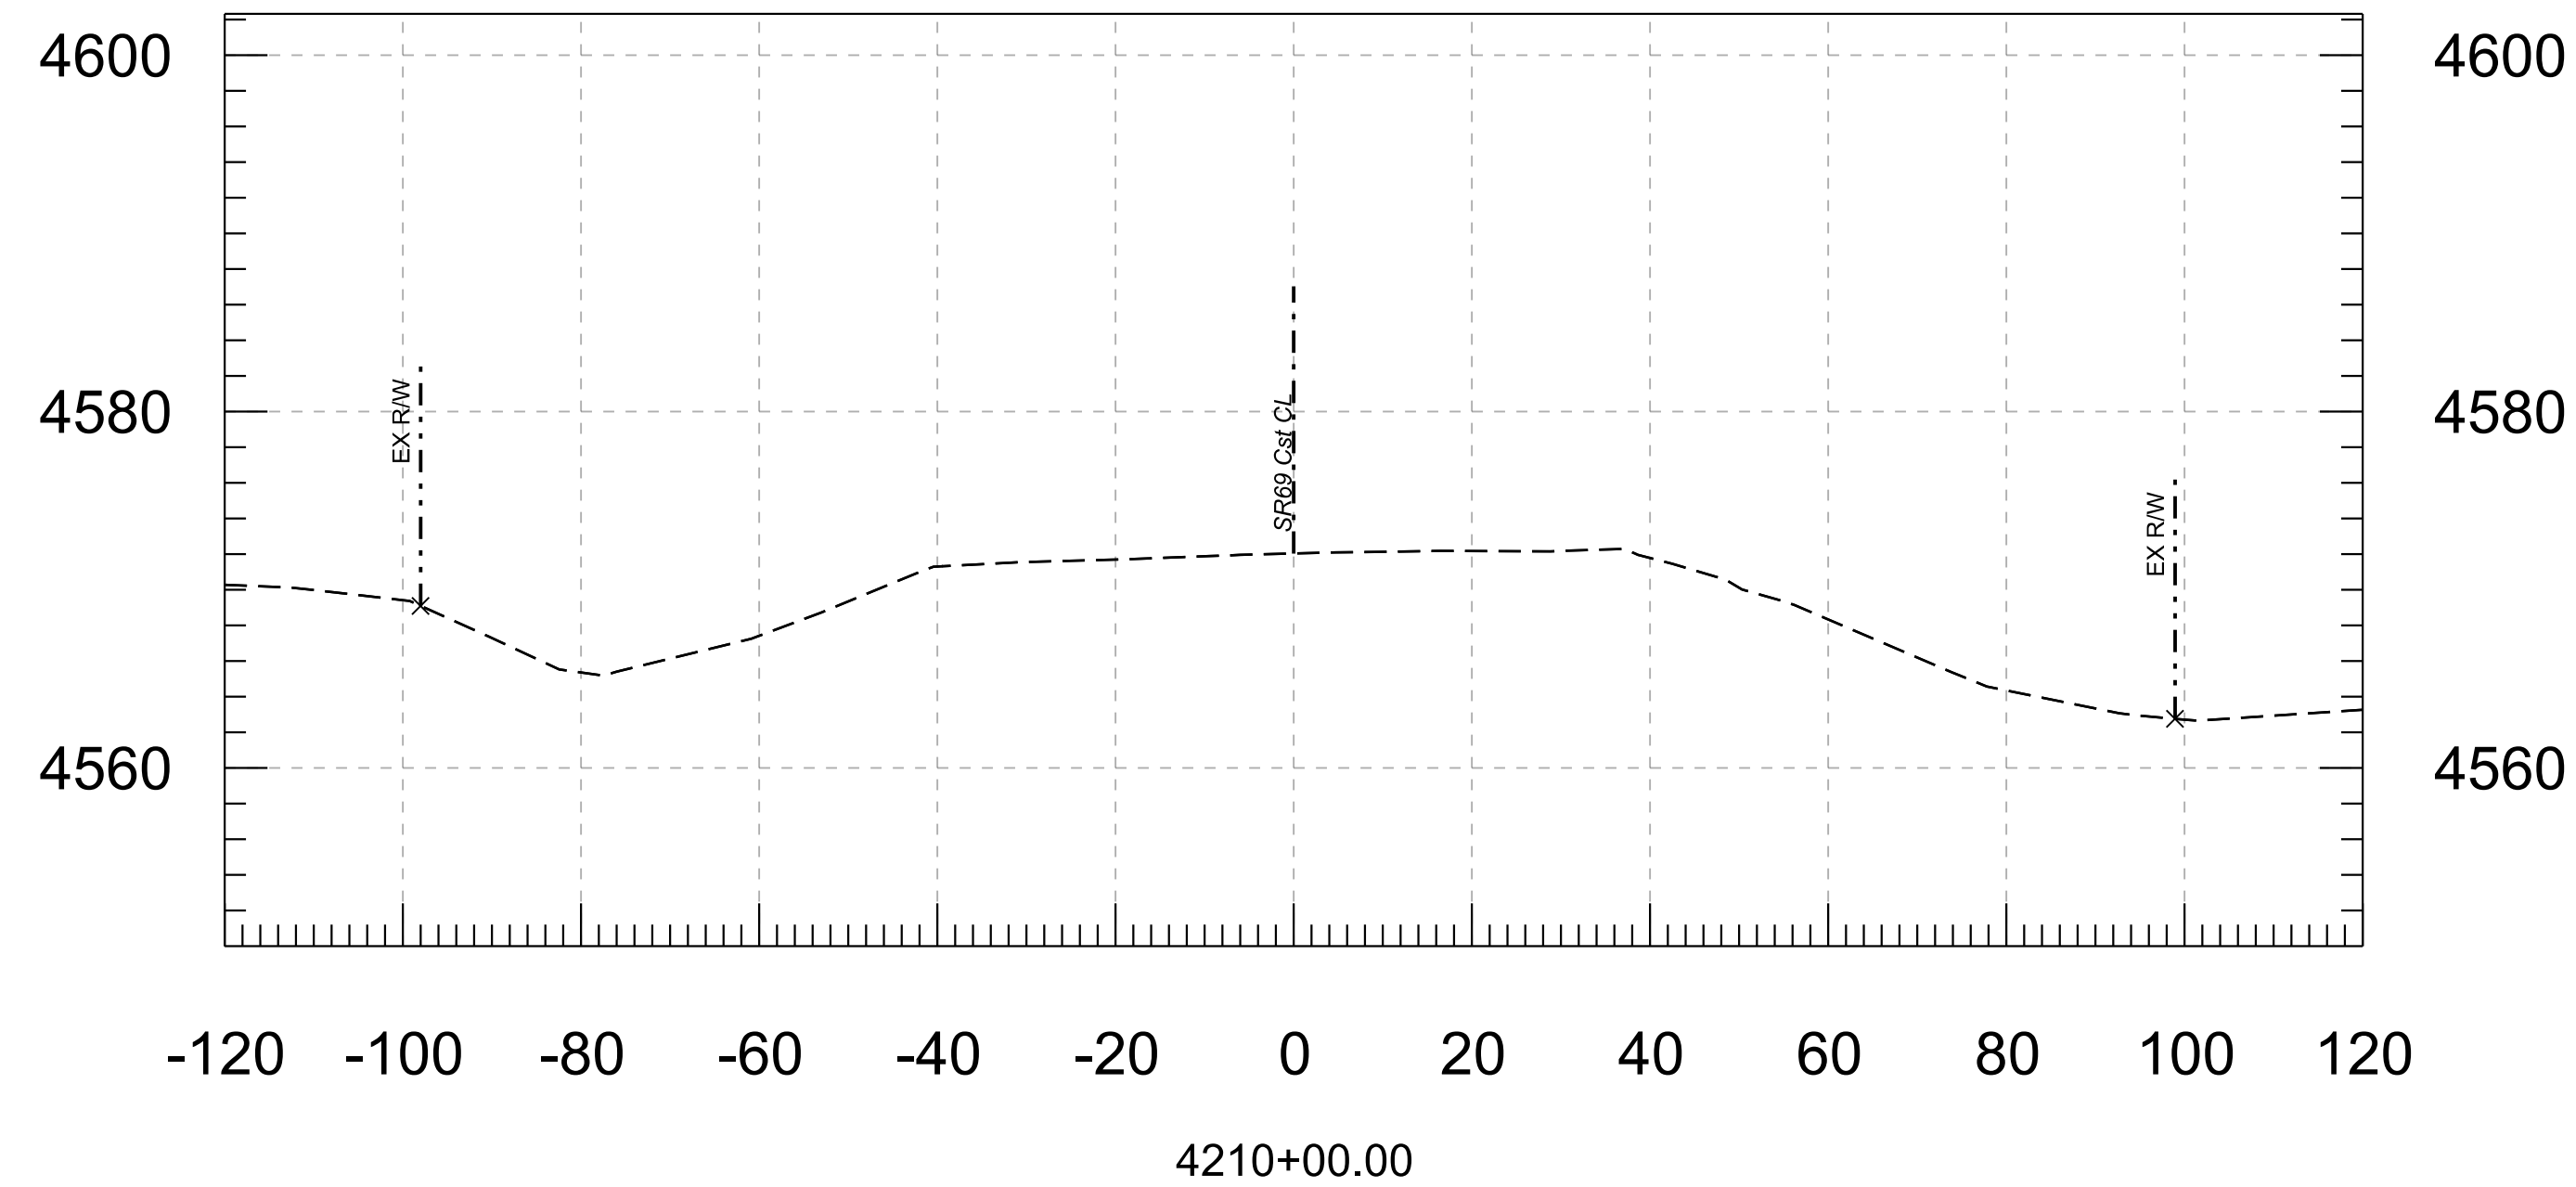


				NAME	DATE	ARIZONA DEPARTMENT OF TRANSPORTATION PROJECT DELIVERY AND OPERATIONS DIVISION ROADWAY DESIGN SECTION	ROUTE	F.H.W.A. Arizona Division	STATE	PROJECT NO.	FEDERAL ID NO.	SHEET NO.	TOTAL SHEETS	RECORD DRAWING	
			DESIGN	F. MEDRANO	6/26		SR69			069 YV 280	069-A-NFA	2	19		
			DRAWN	CADD	6/26										
			CHECKED	E. WATKINS	6/26										
			AZTEC TYPSA 501 N 44th St, Suite 300 Phoenix, AZ 85008-4505 Tel 602 454-0402 Fax 480 499-5565 www.aztecus			CROSS SECTIONS			MILEPOST	LOCATIONSR 69 @ SR 169					
						STRUCTURE NO.	TRACS NO. F0288 01C								
									___ OF ___						





AZTEC

**TYPSA**





501 N 44th St, Suite 300
Phoenix, AZ 85008-4505
Tel: (602) 454-0402
Fax: (602) 459-5545
www.aztecus.com

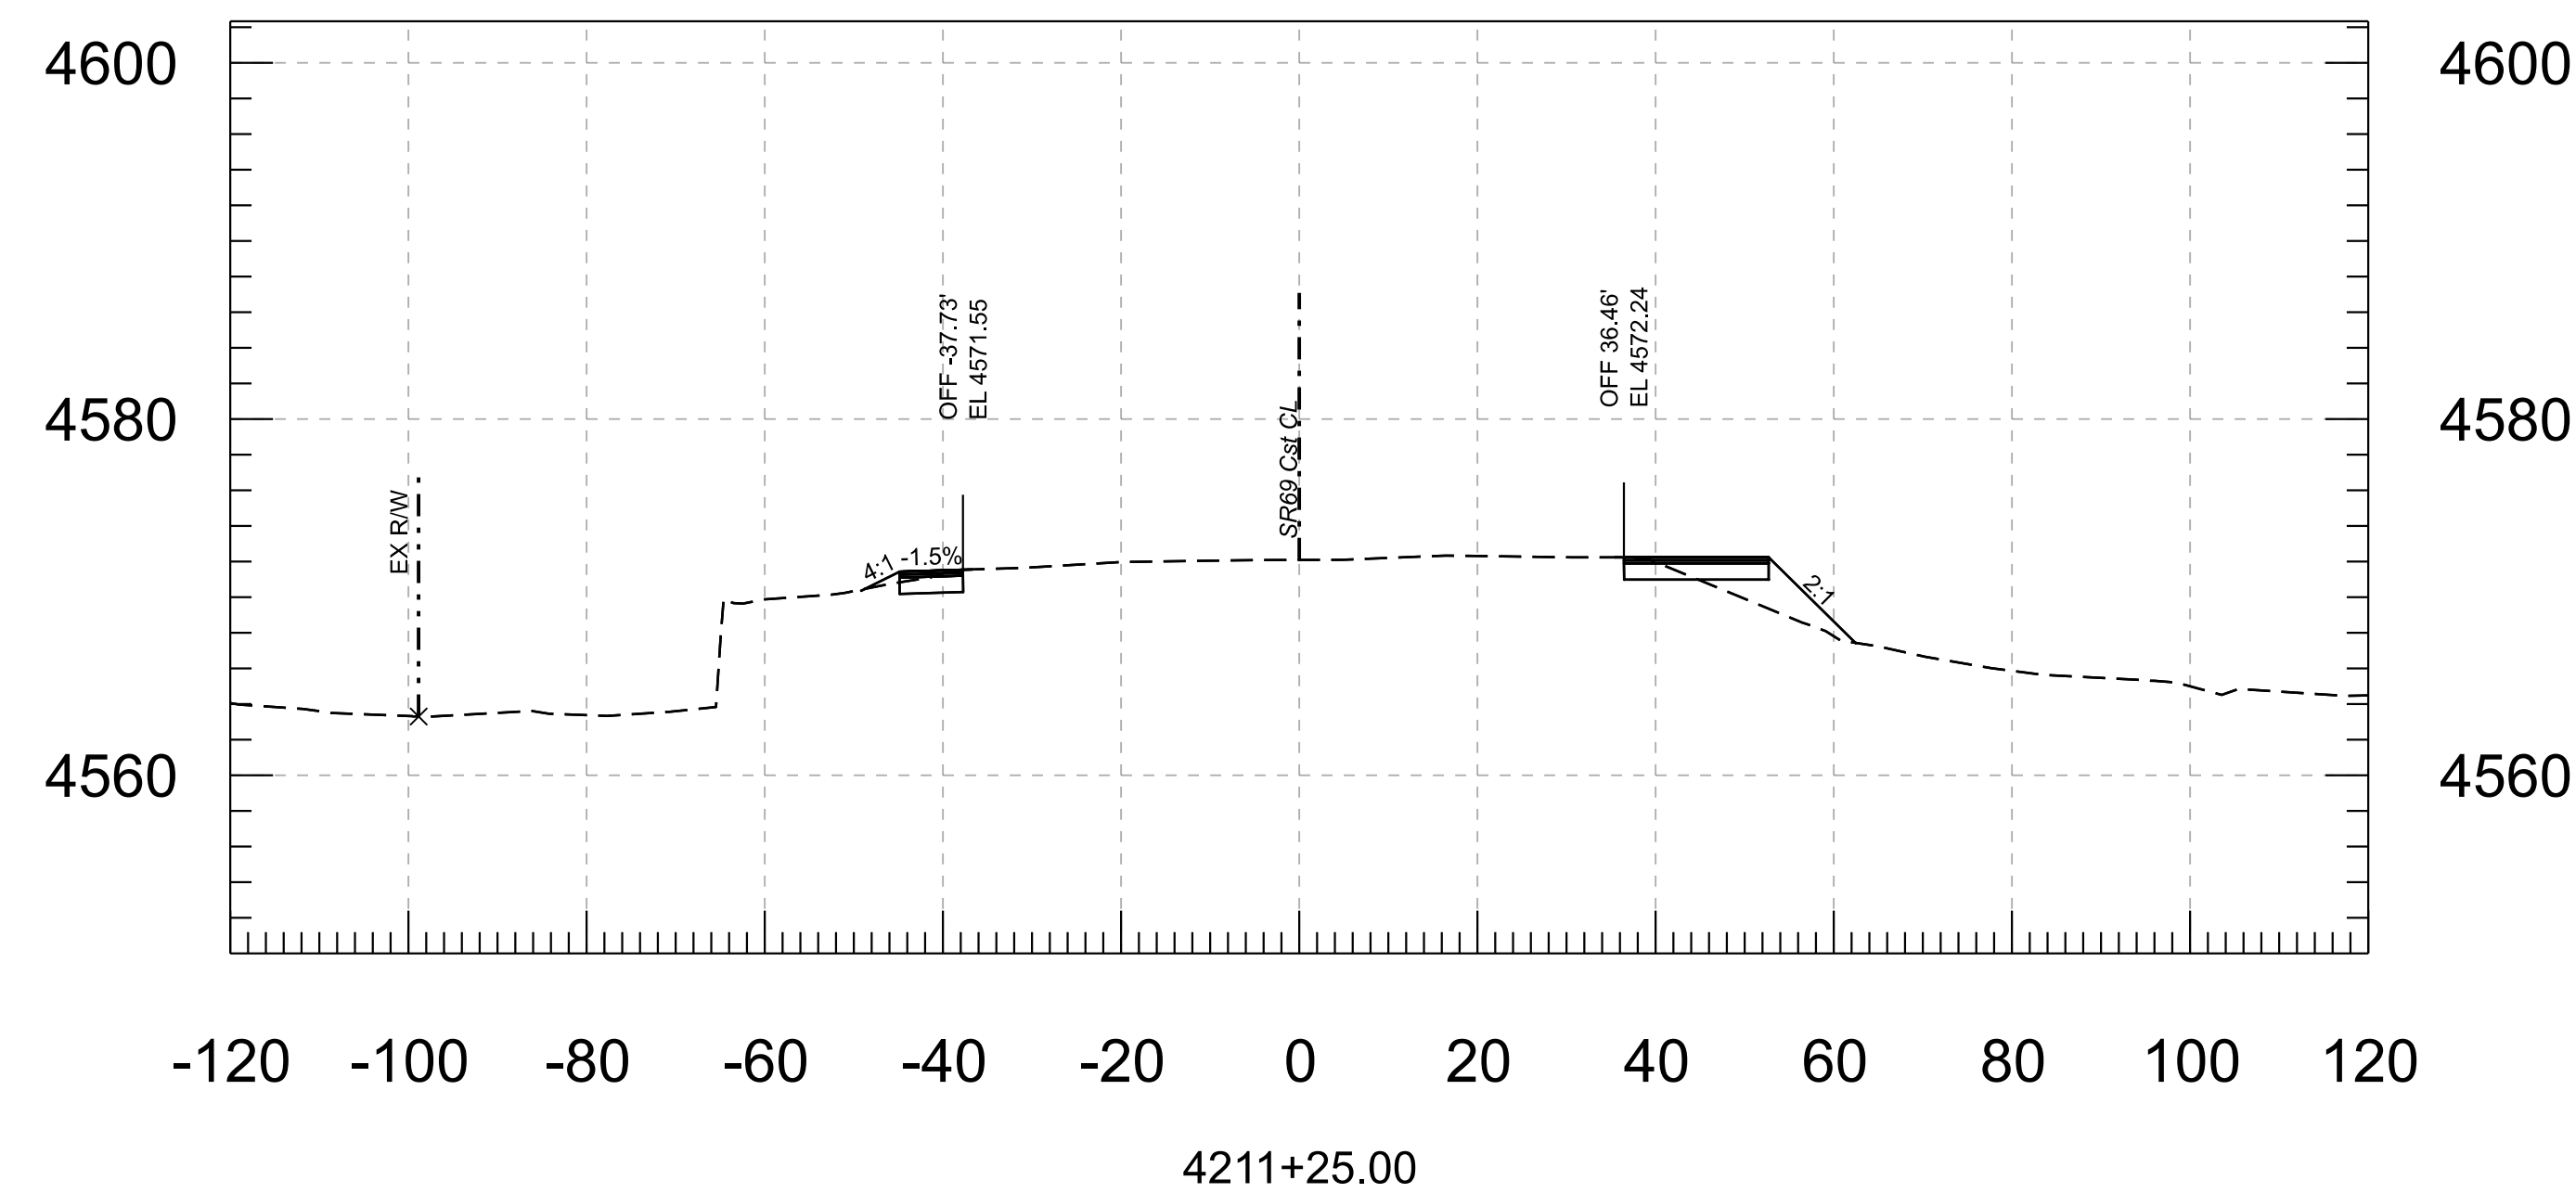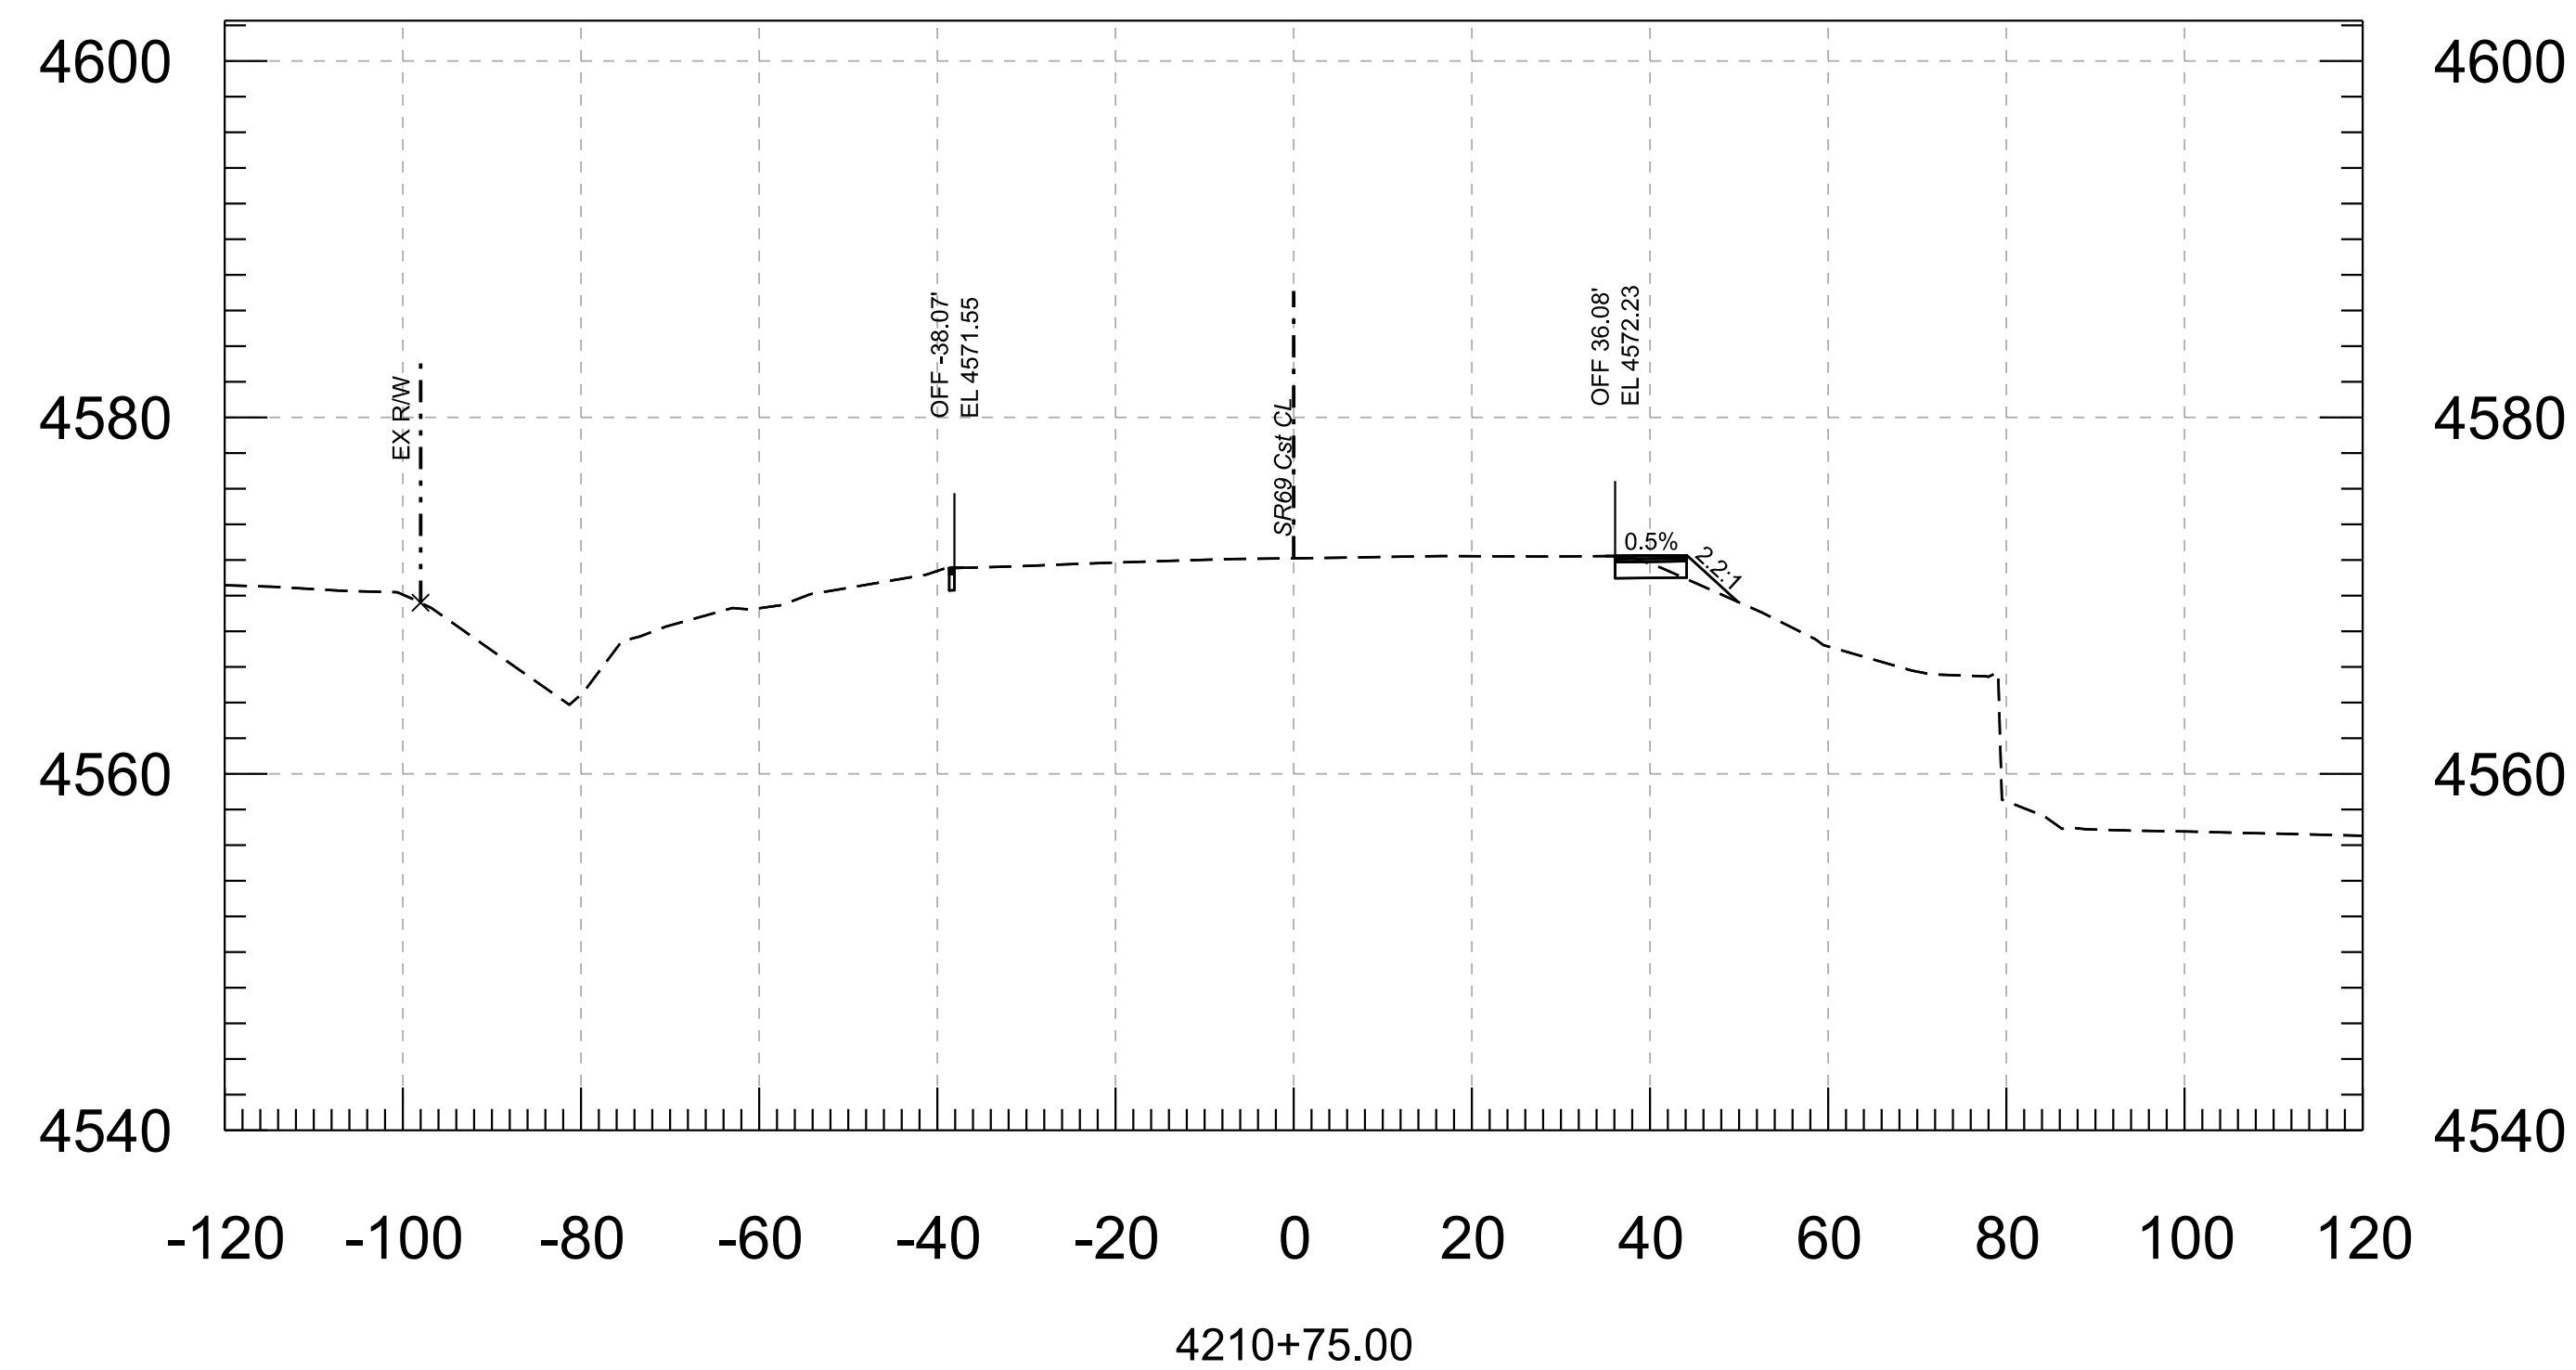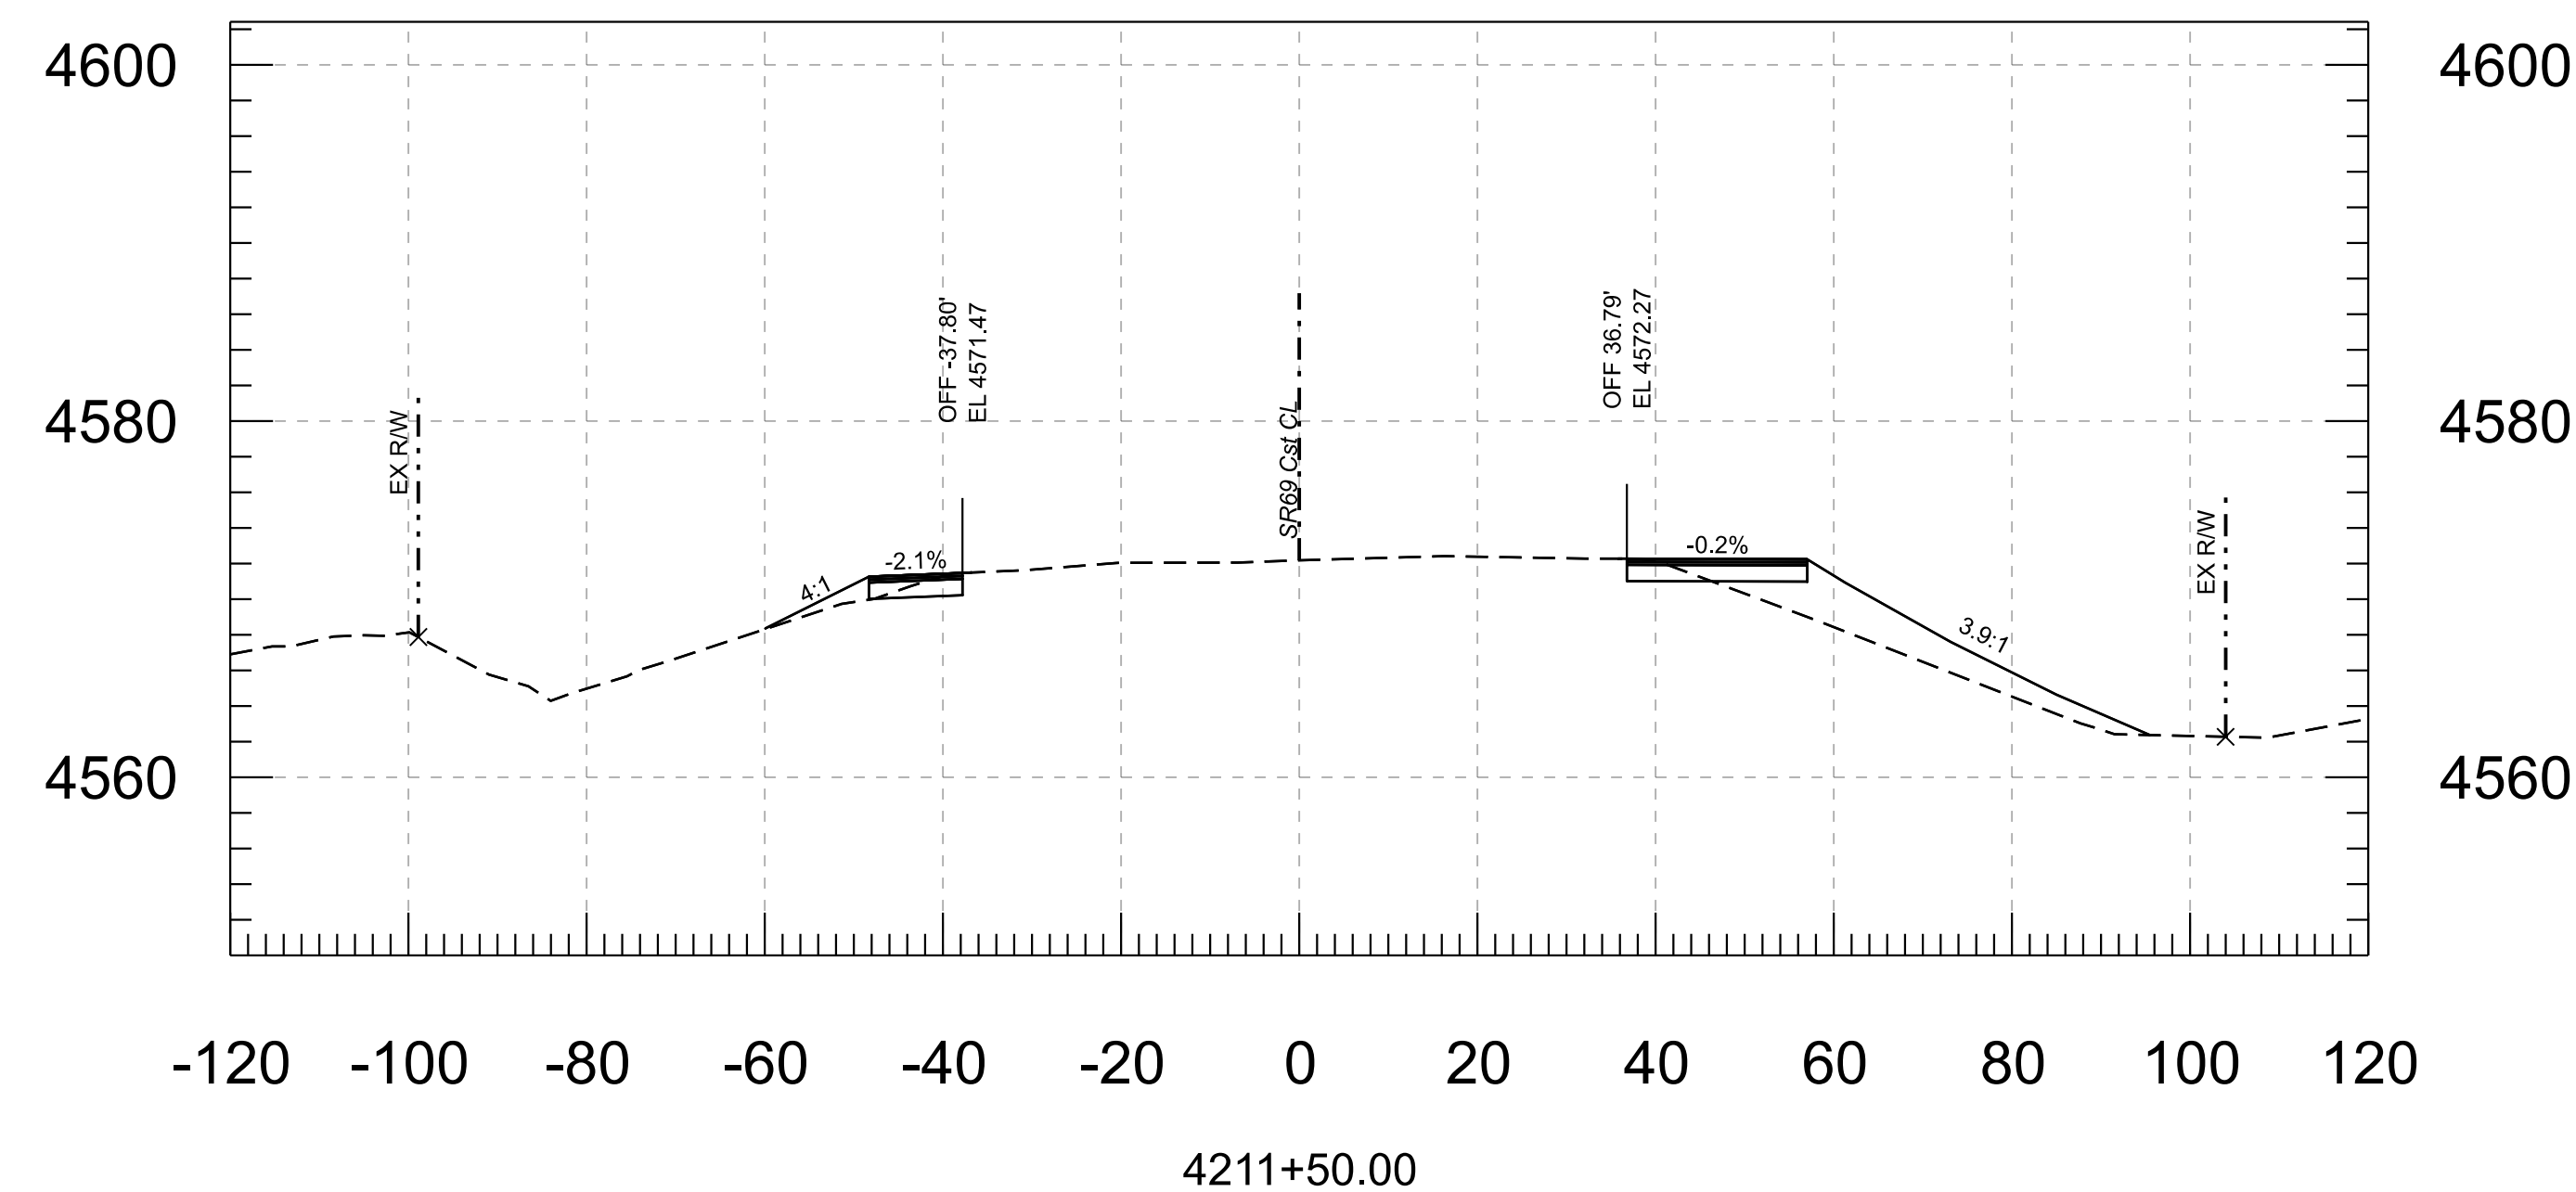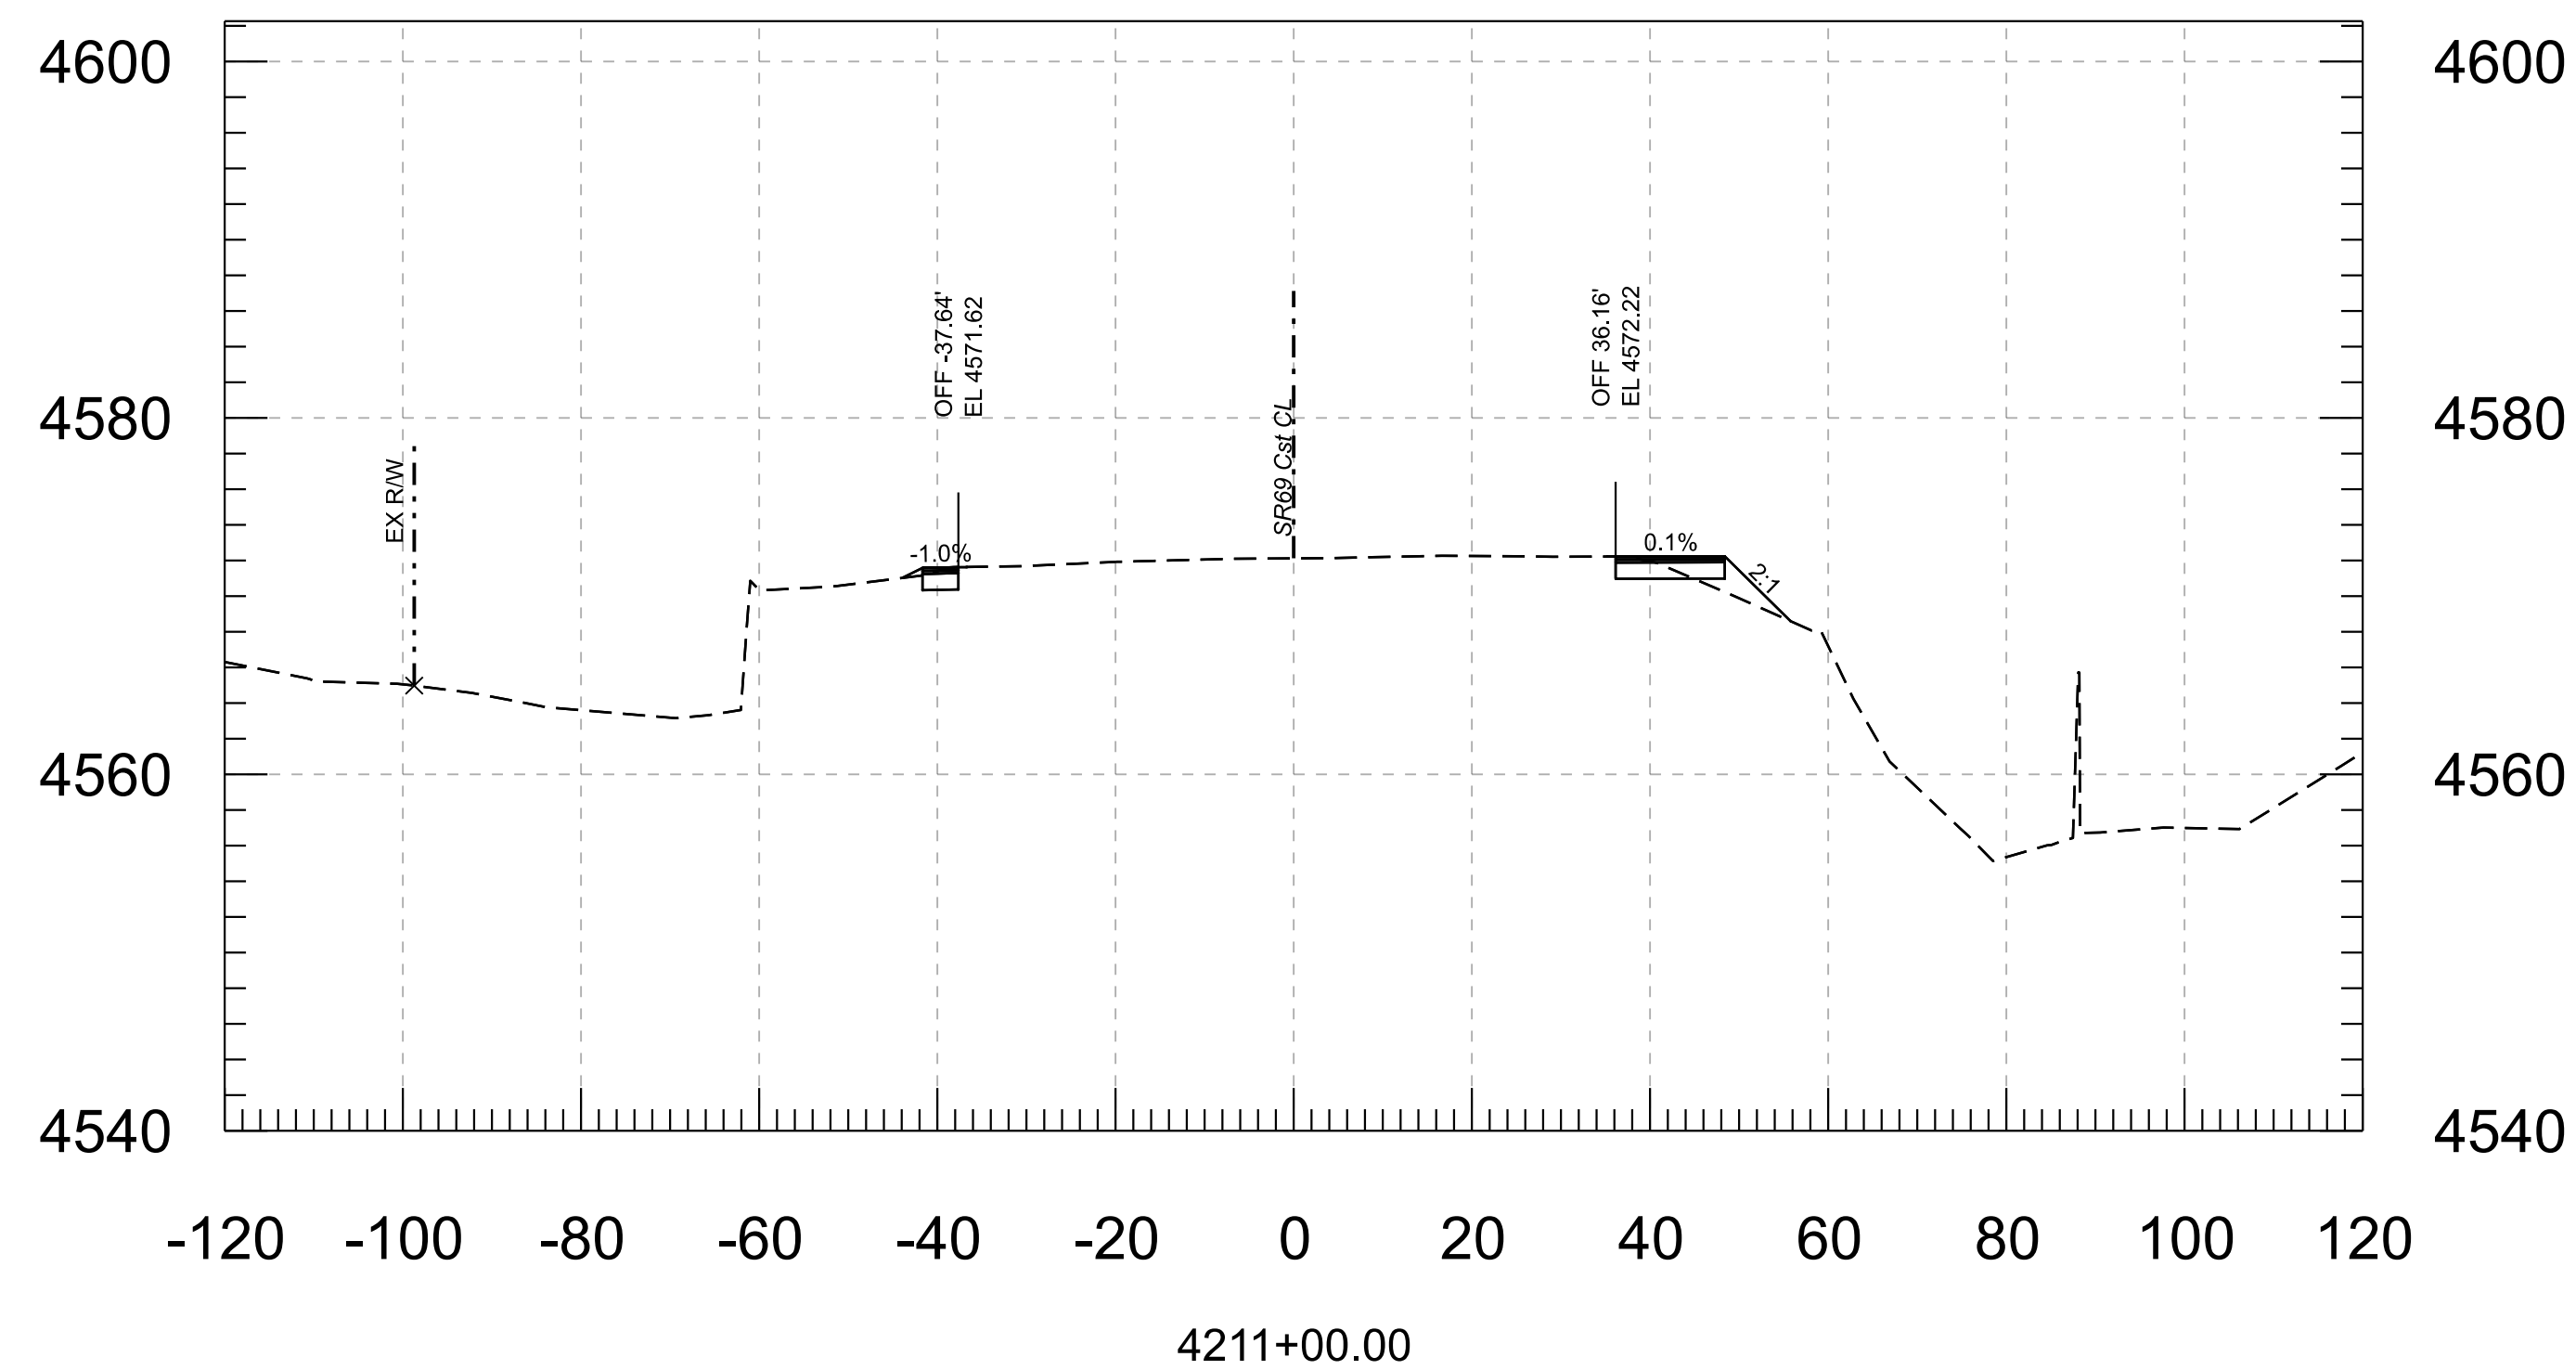





	</		
--	--	----	--	--

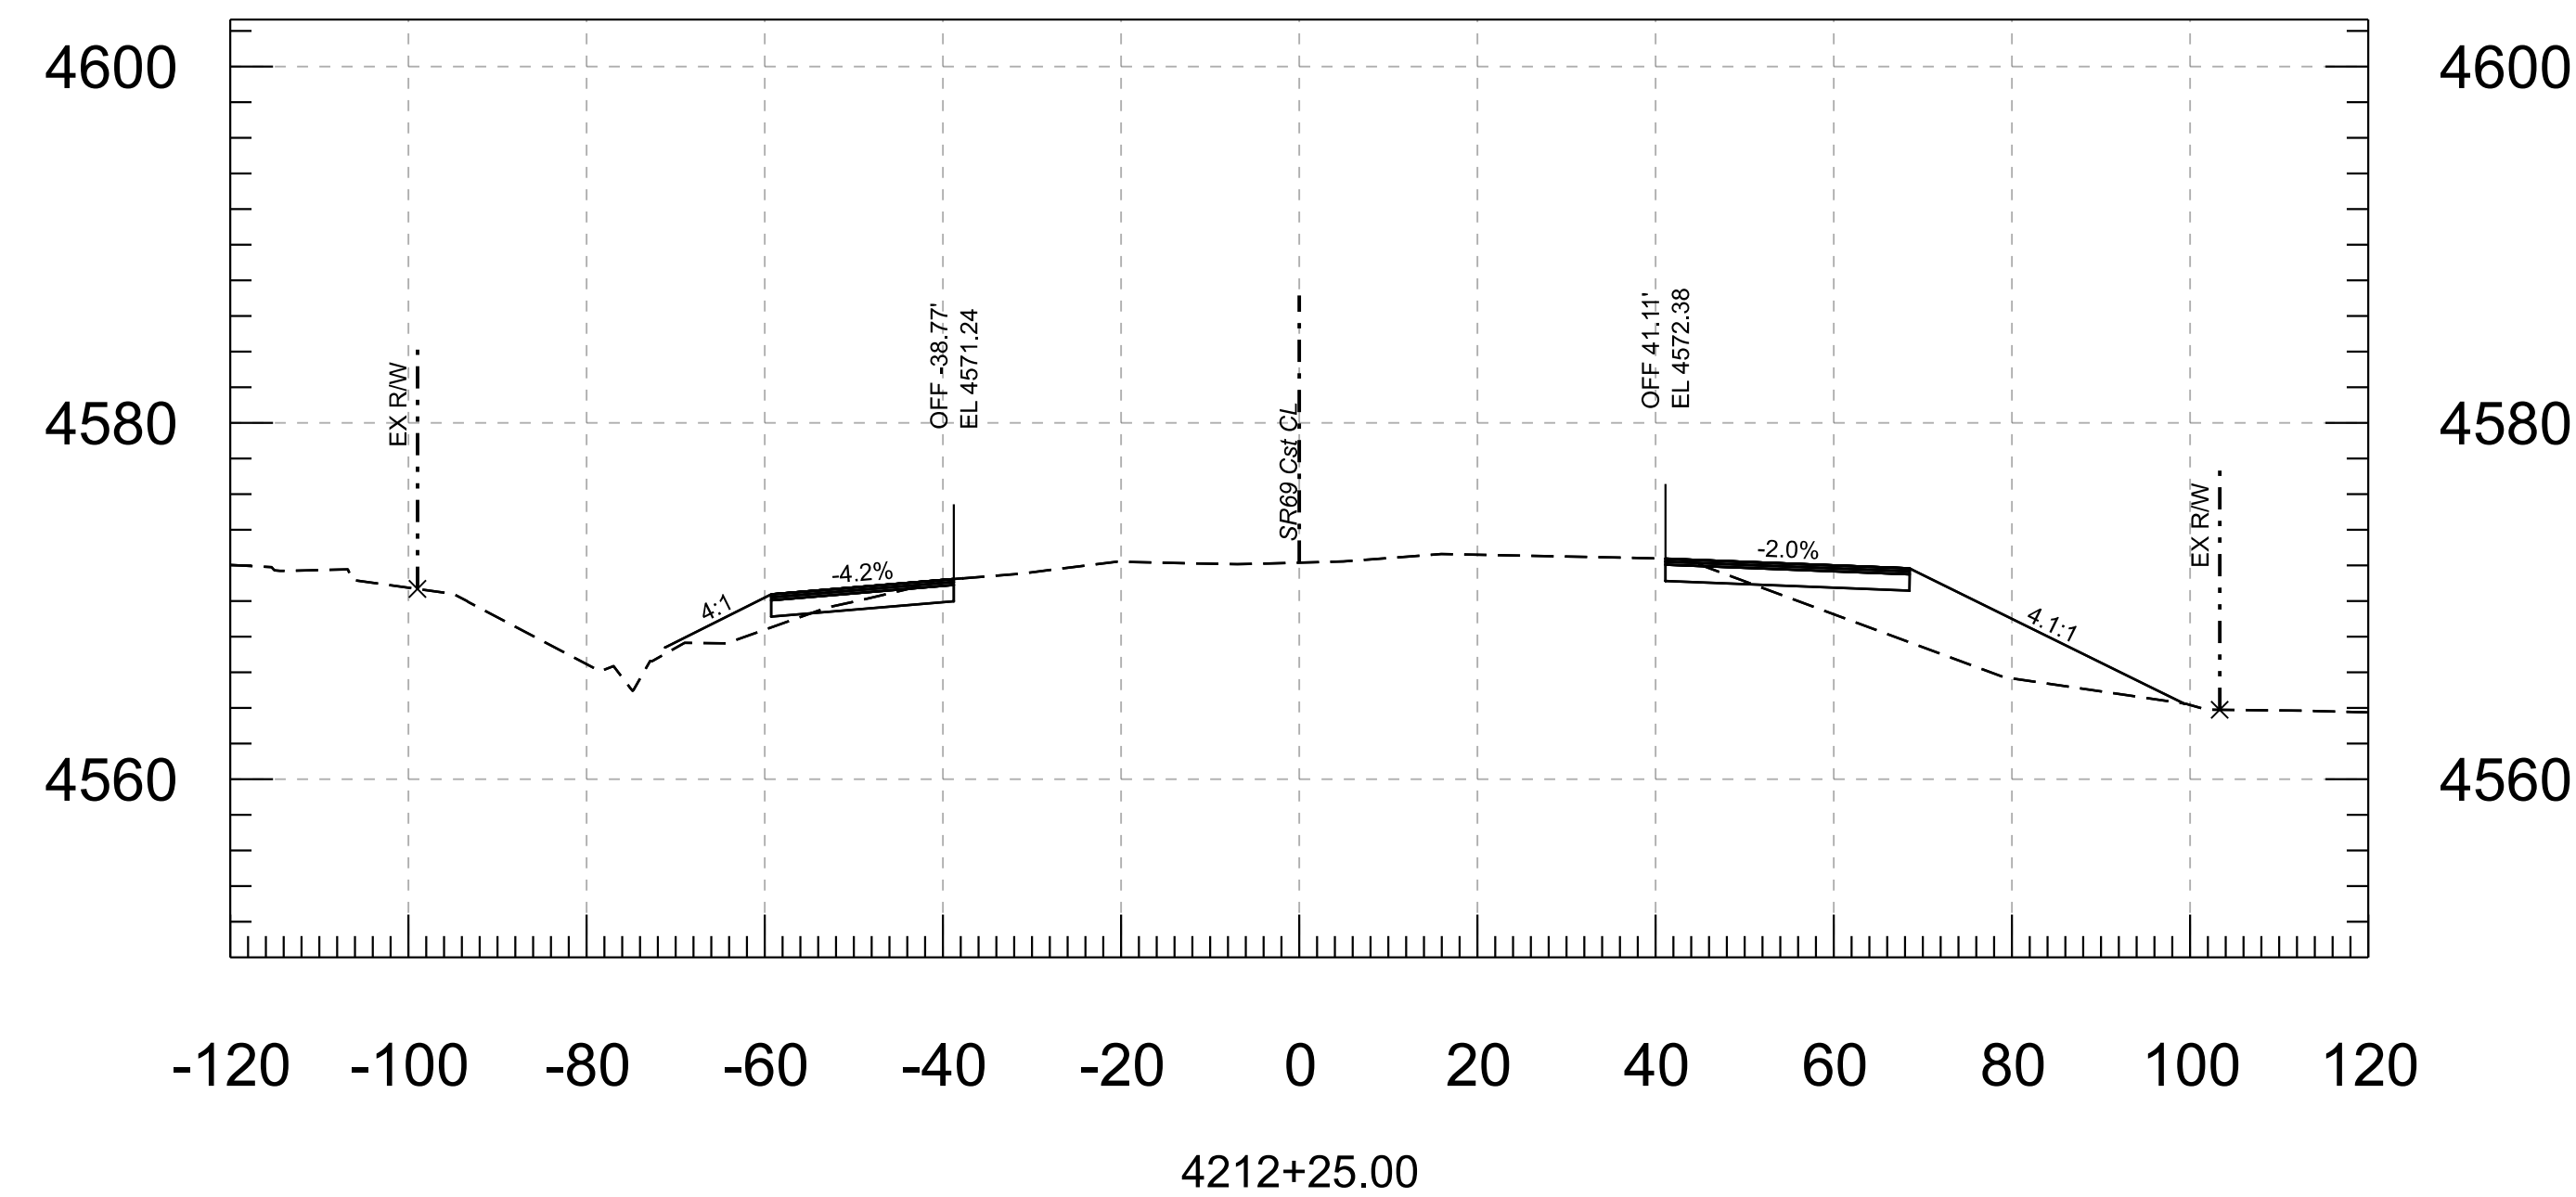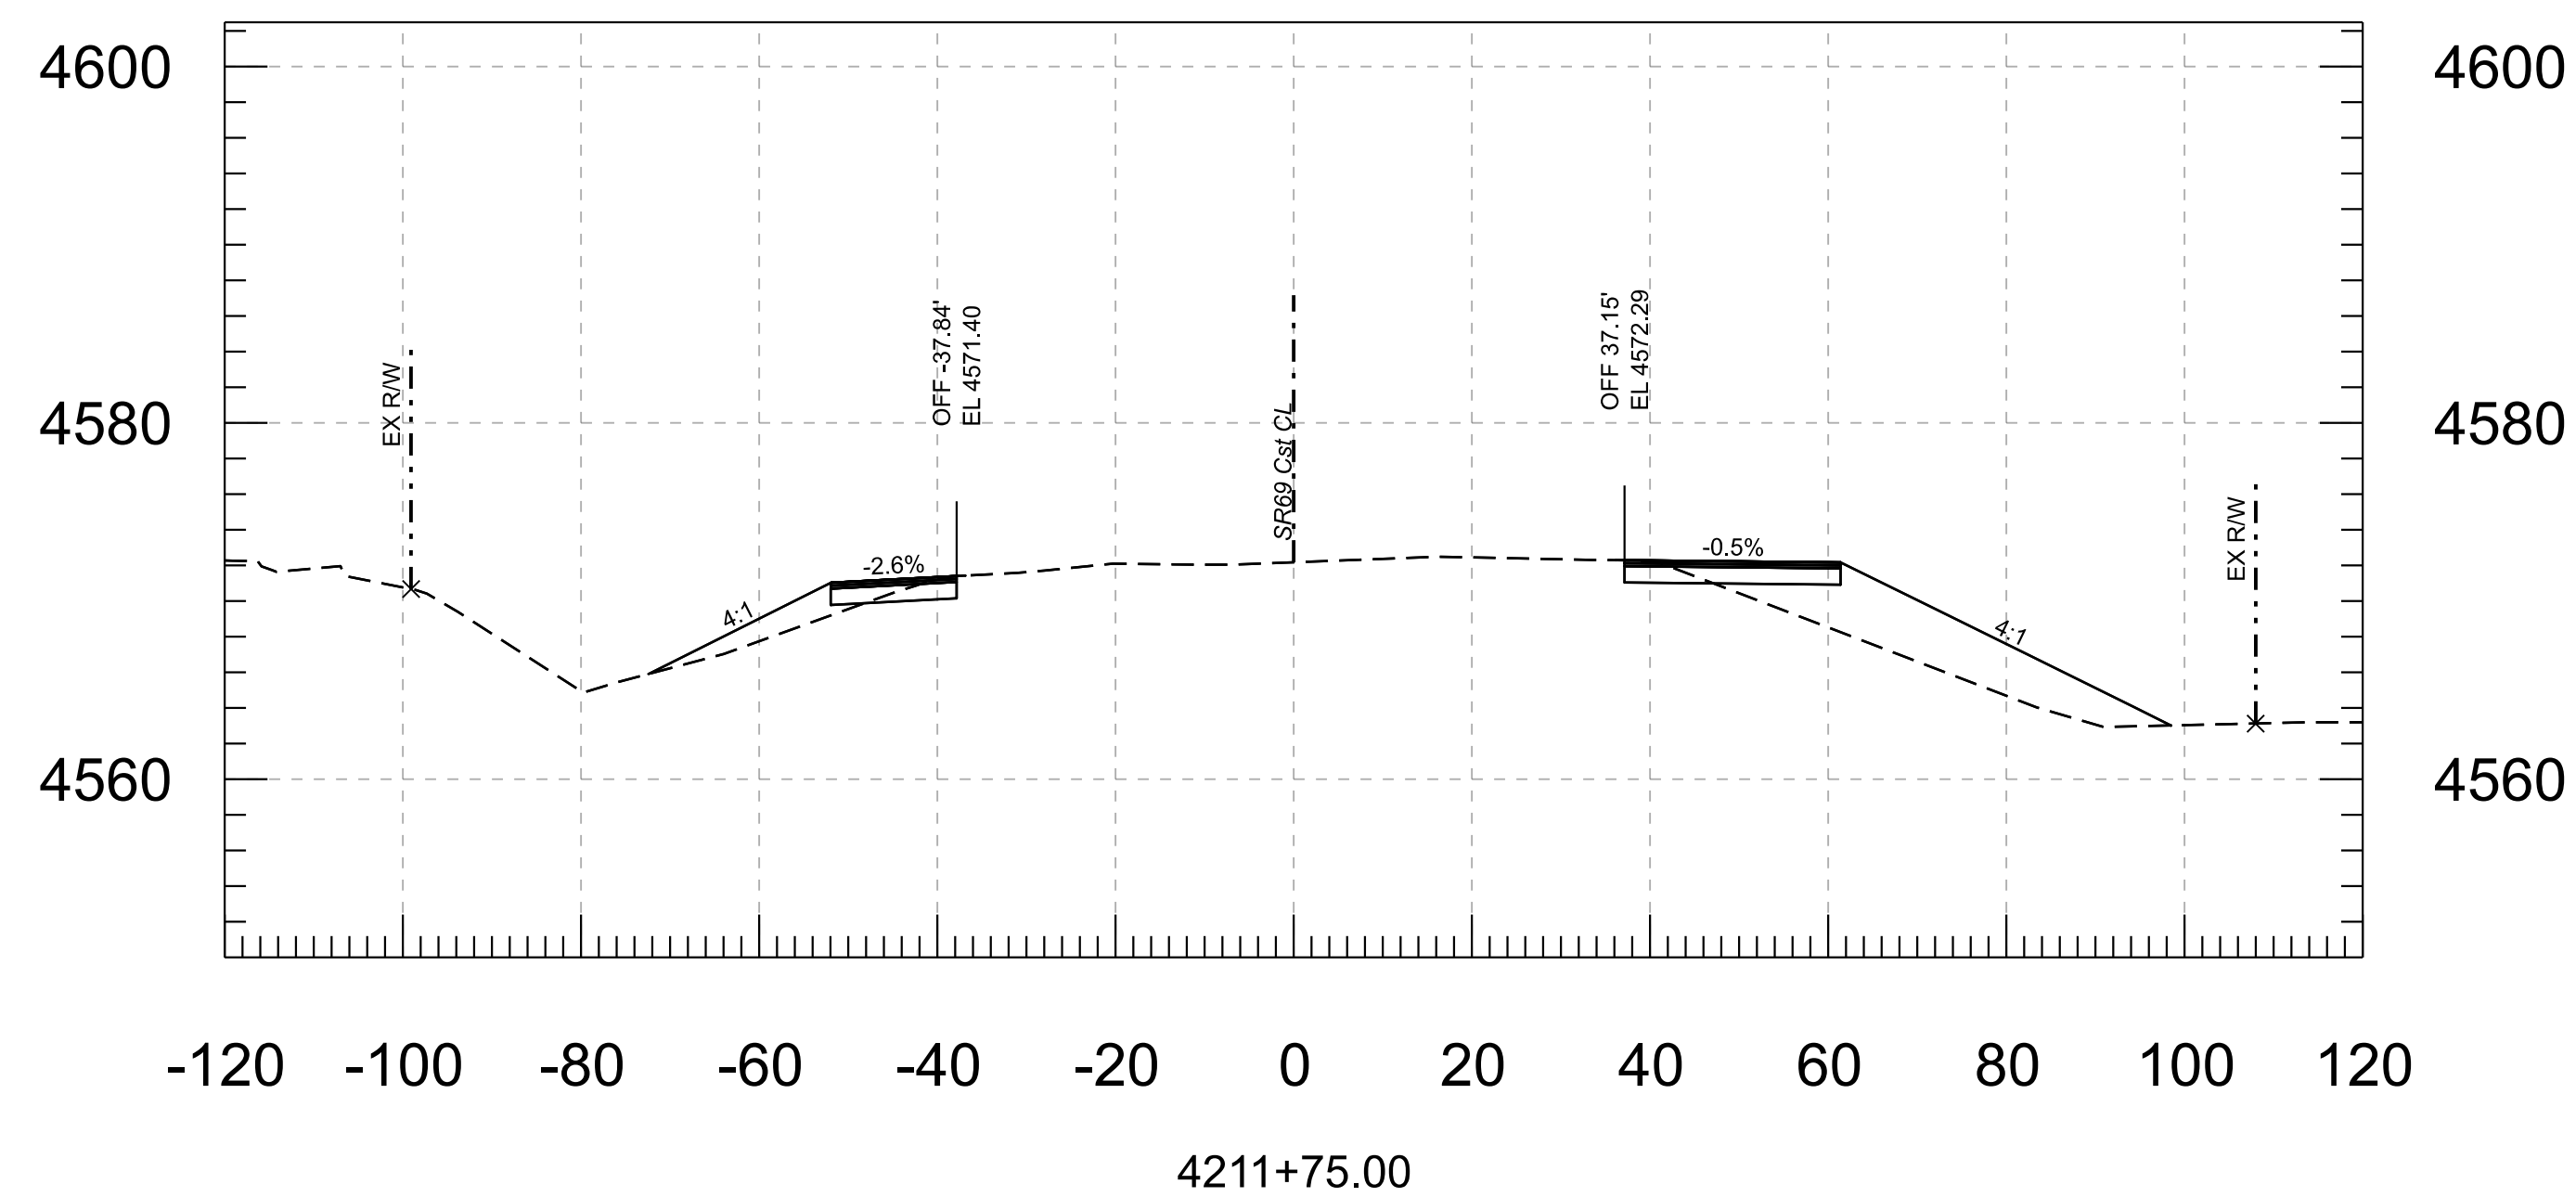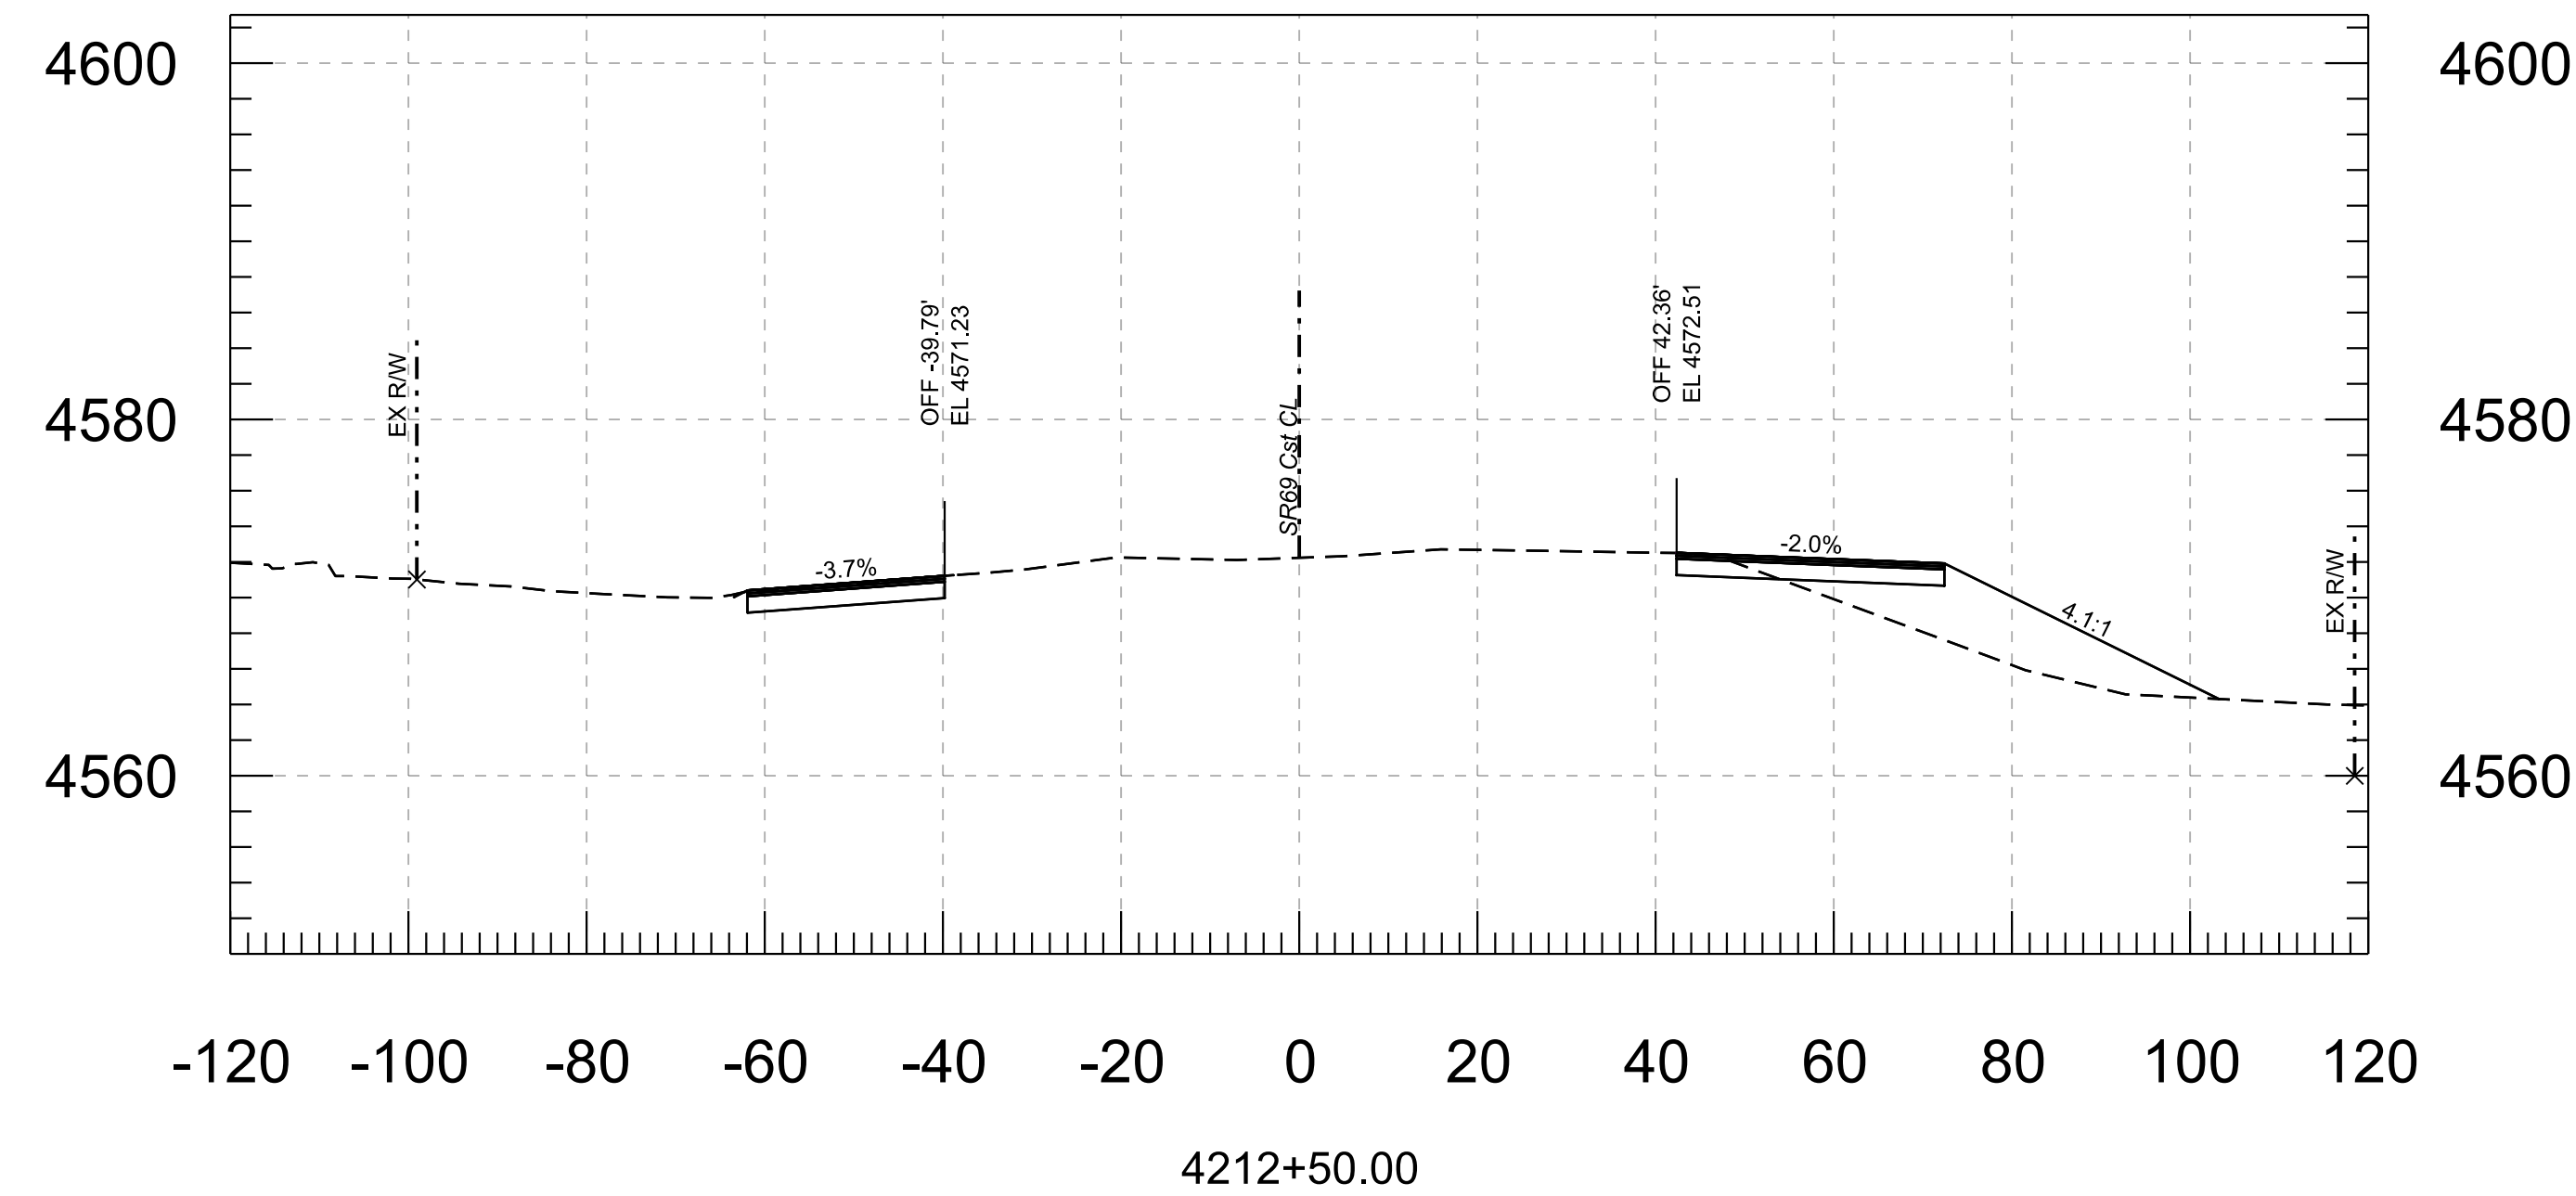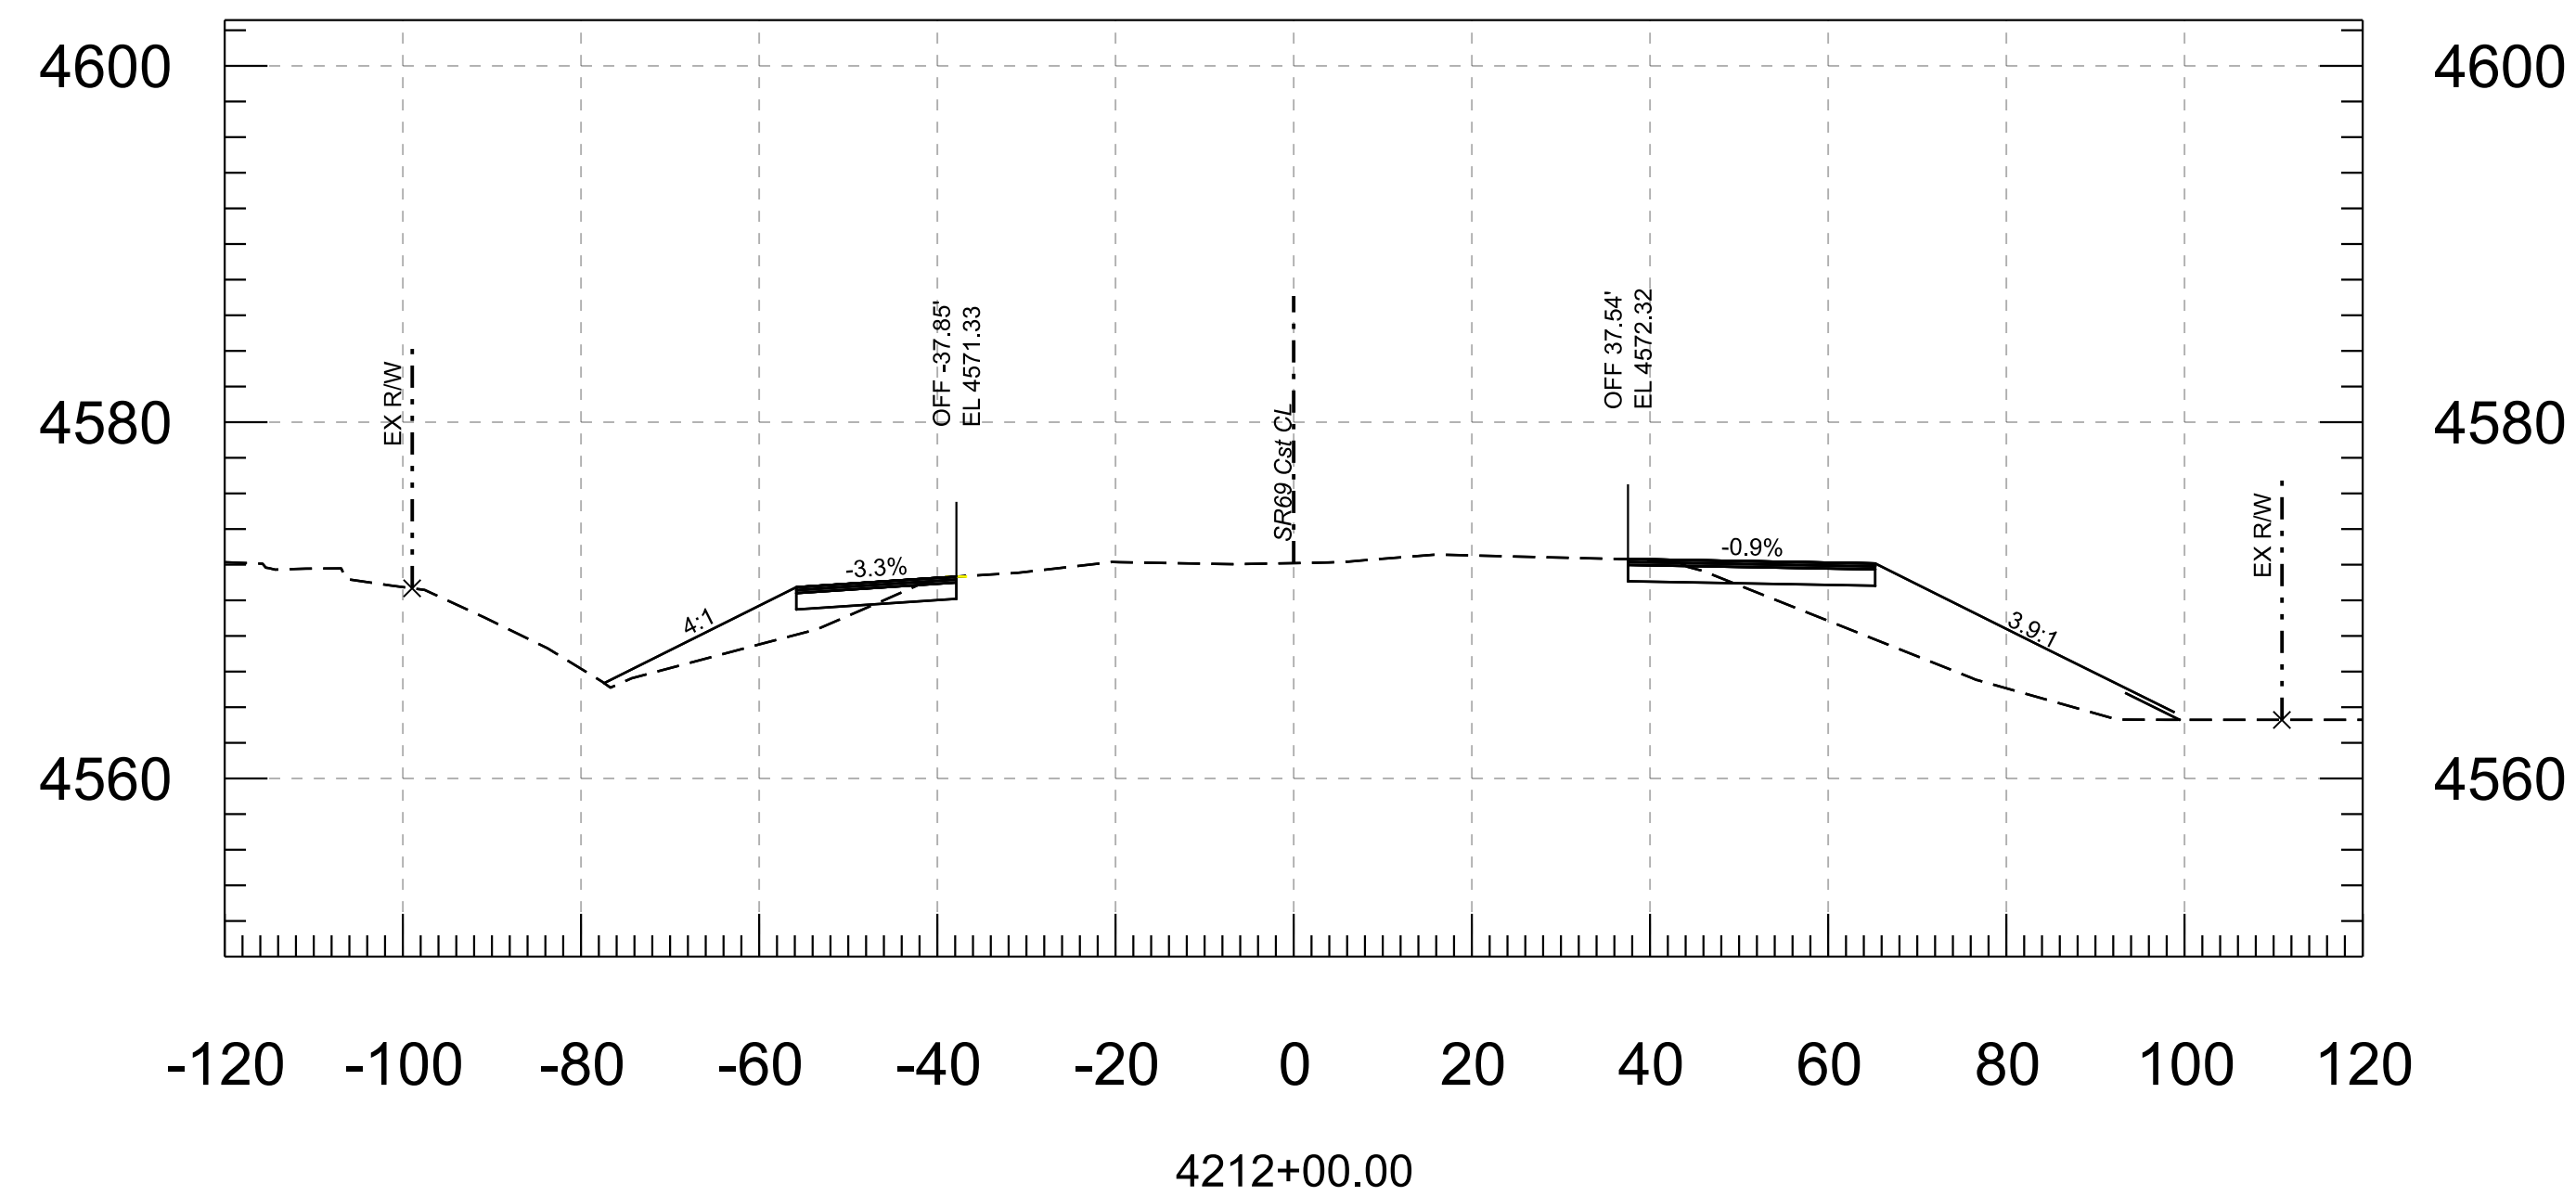


--	--	

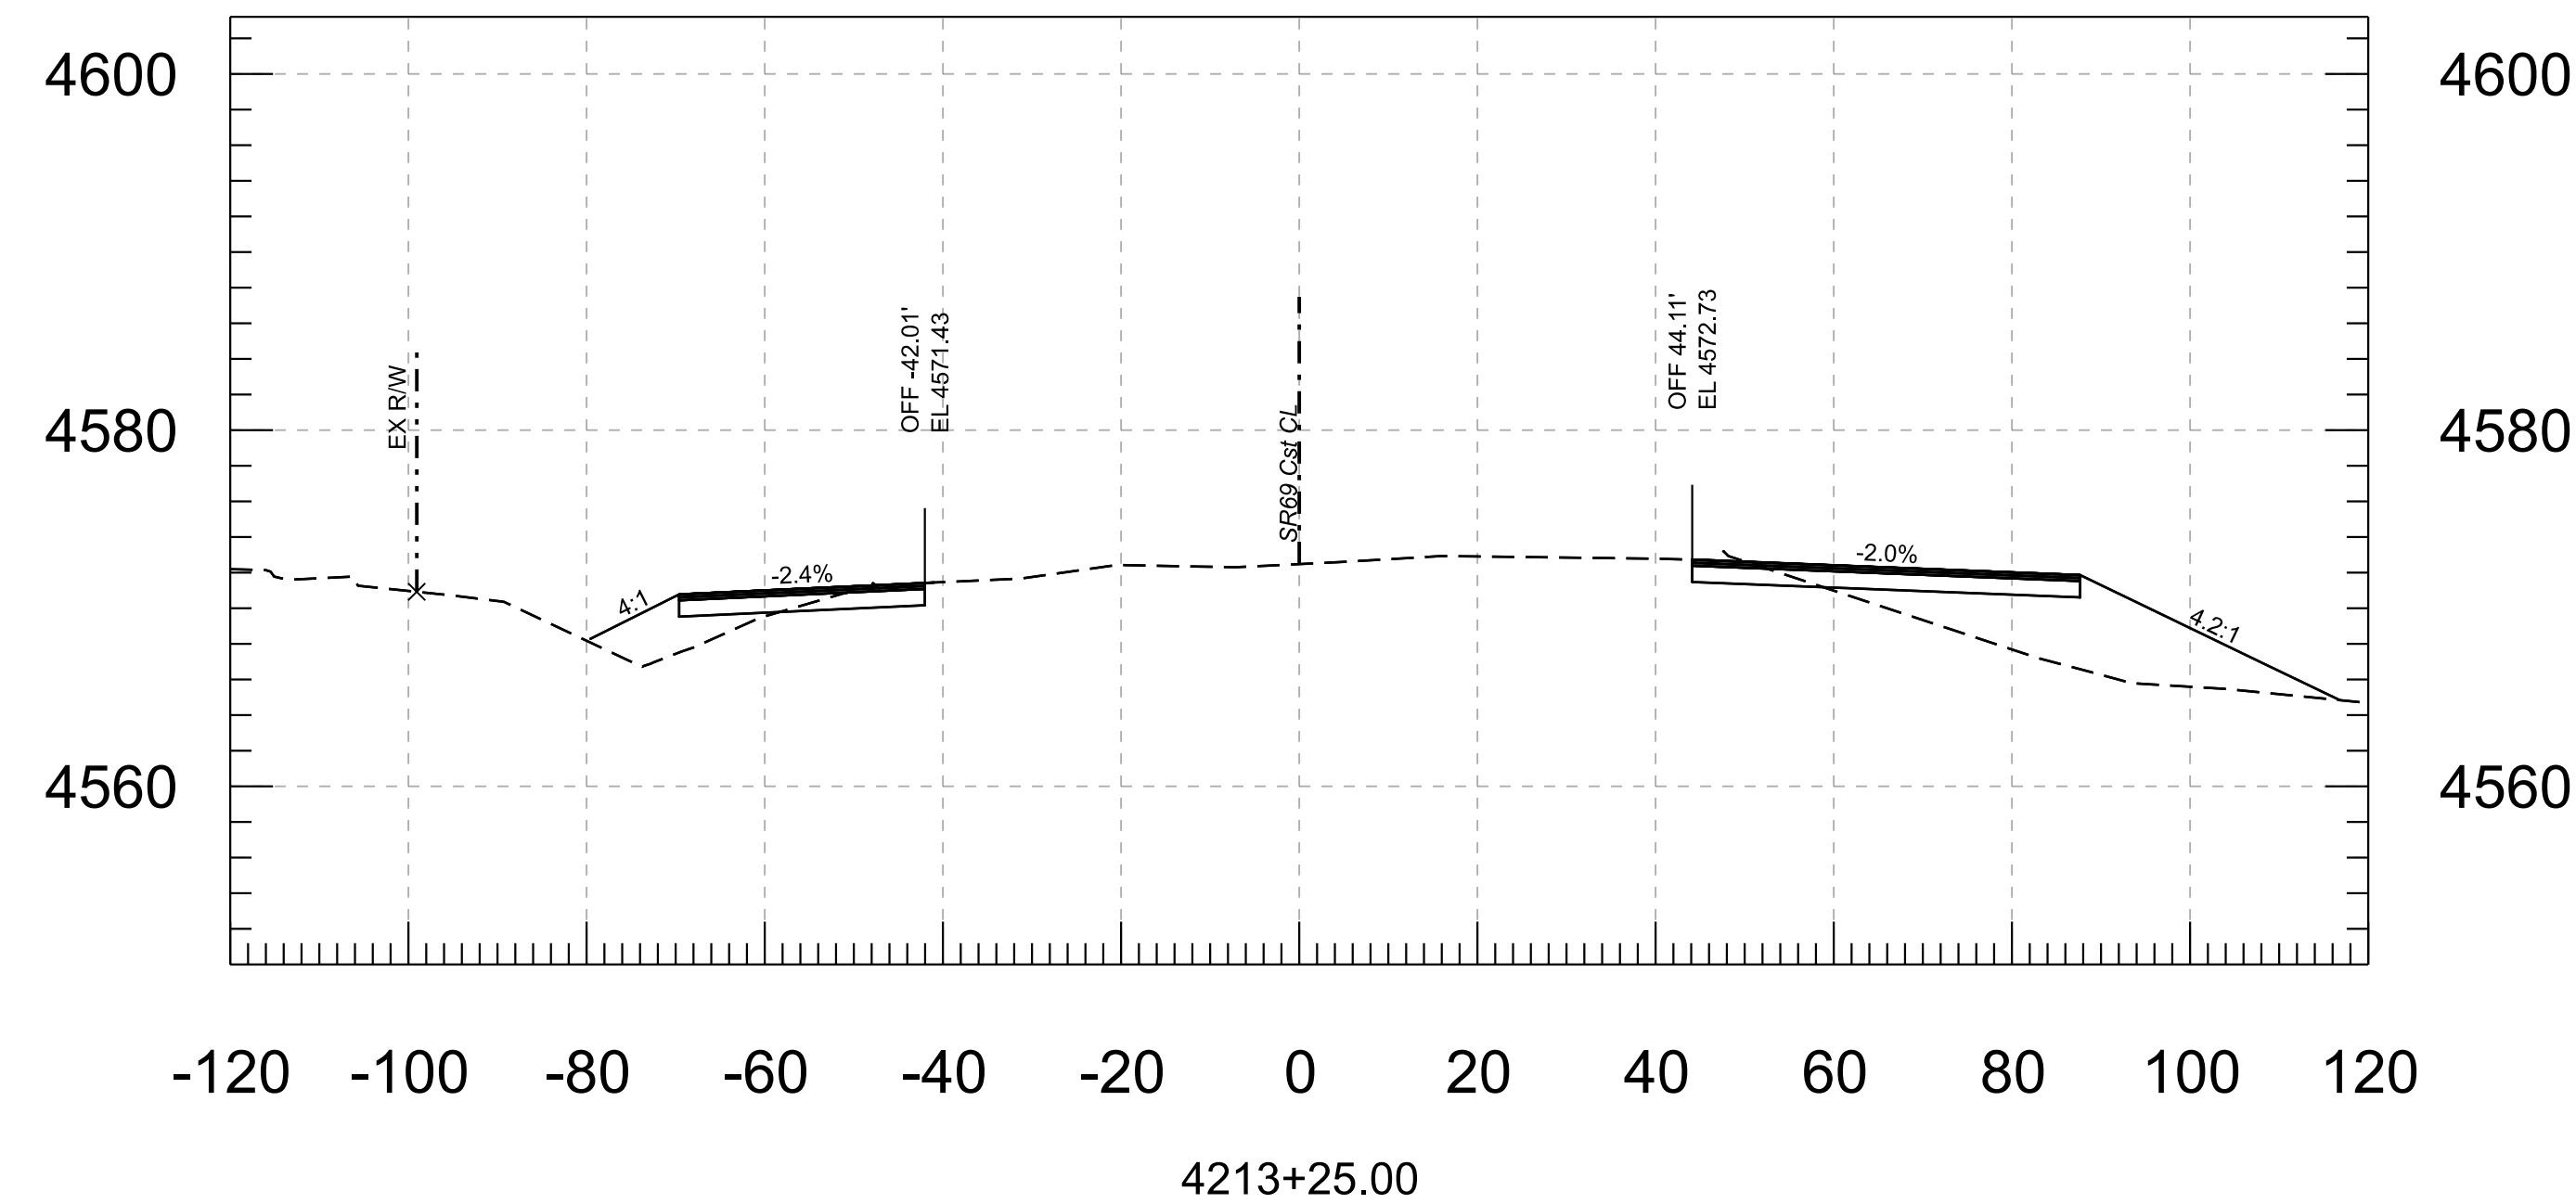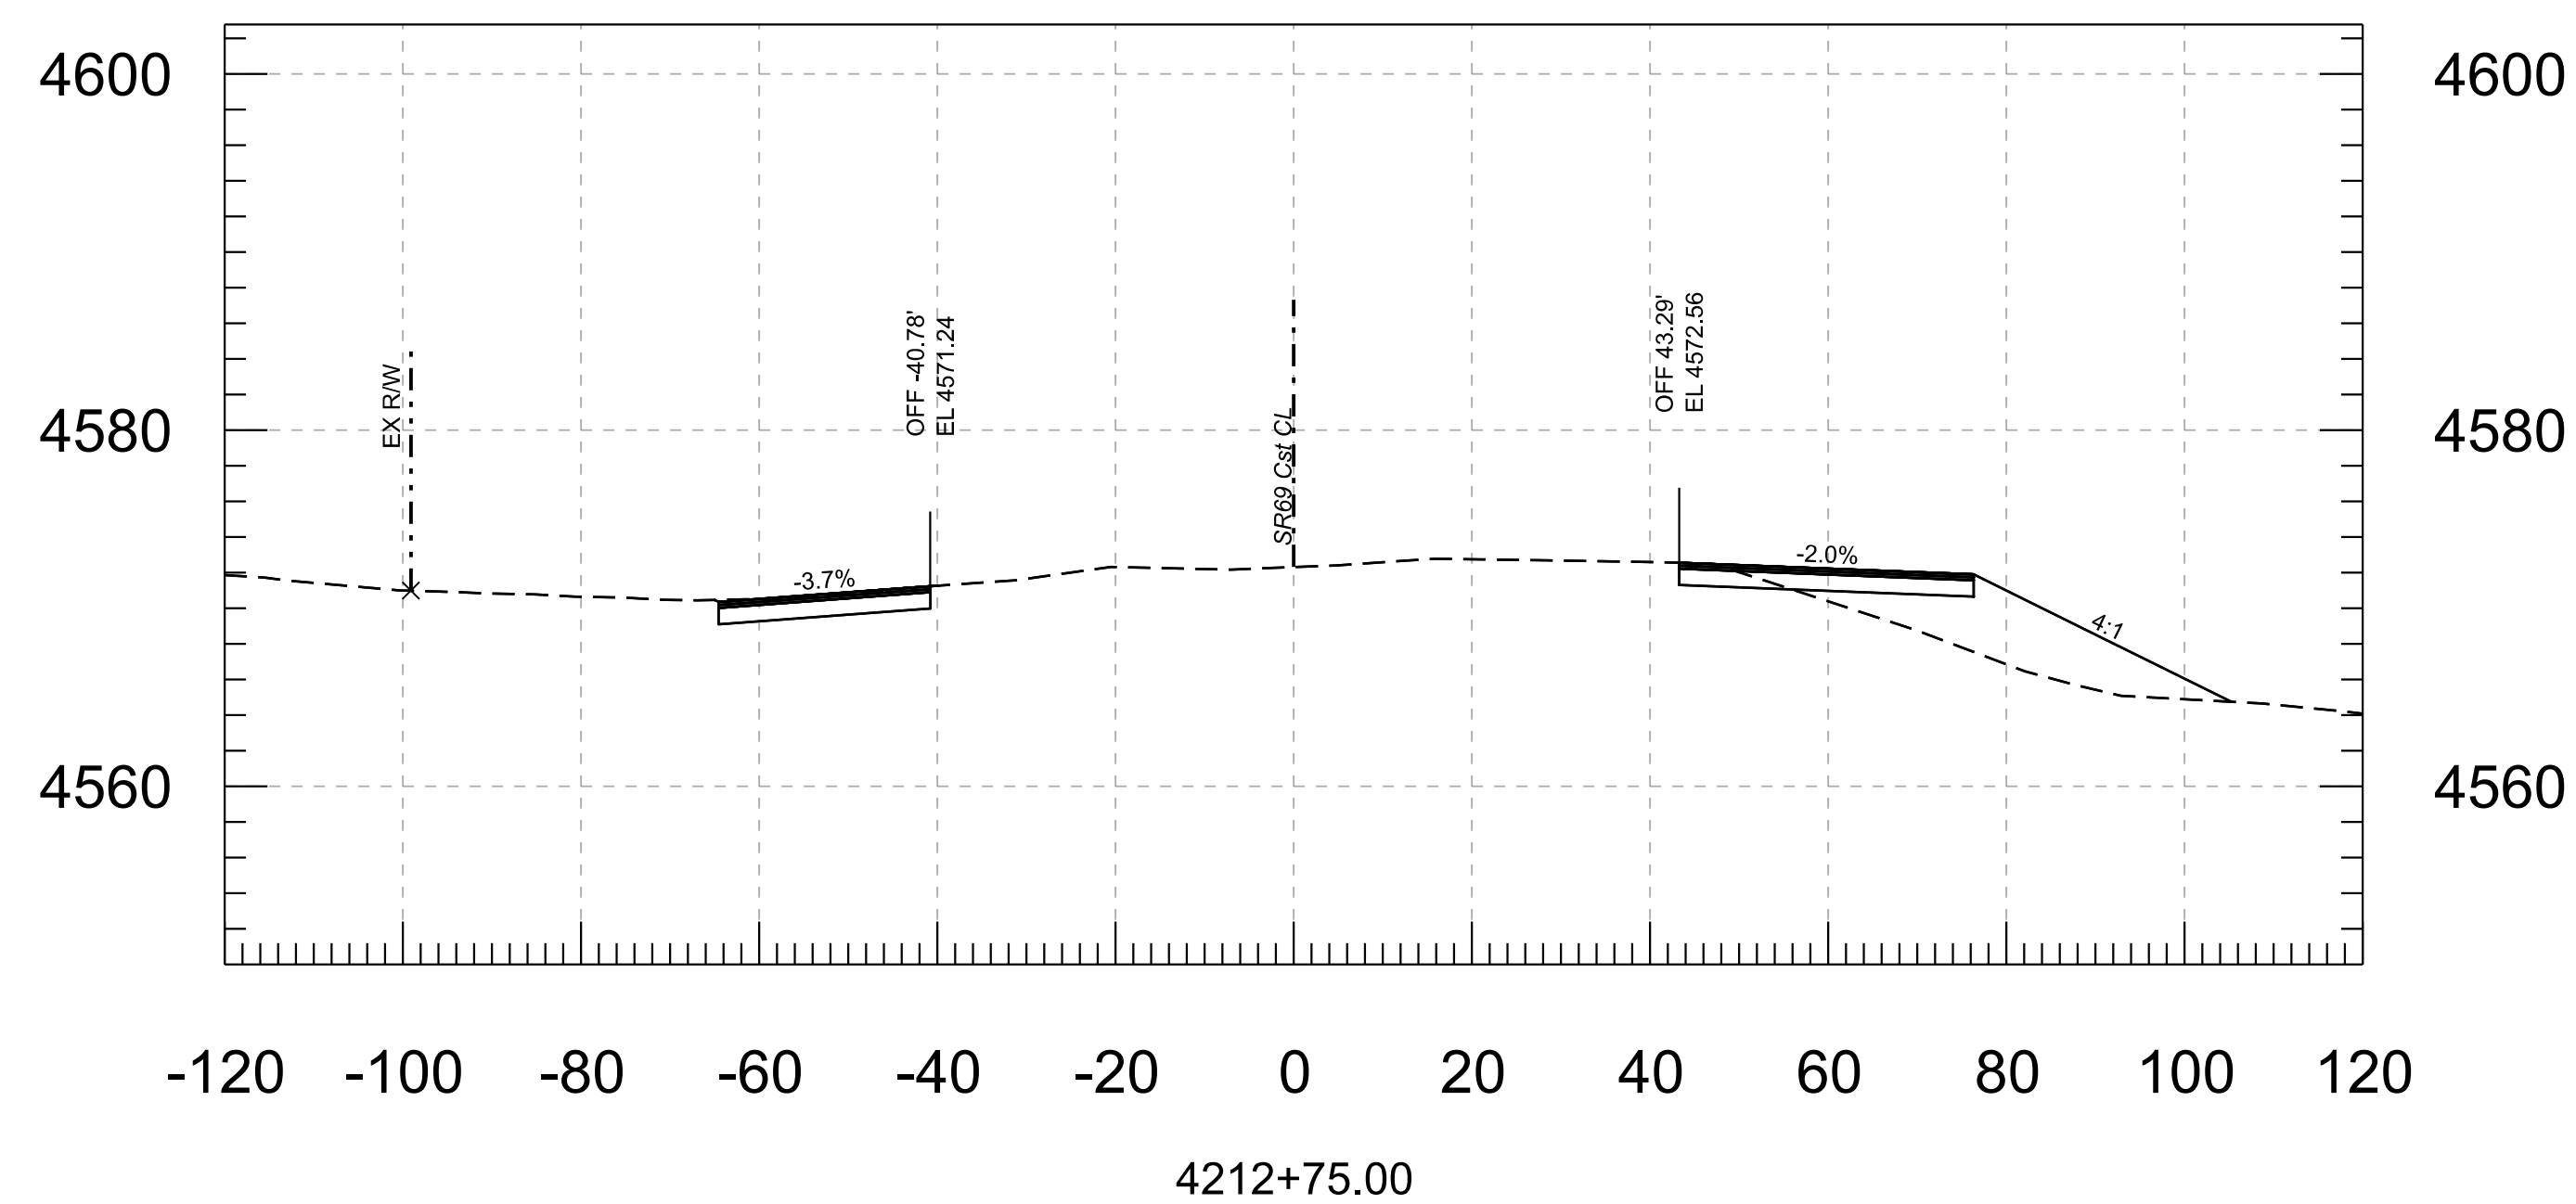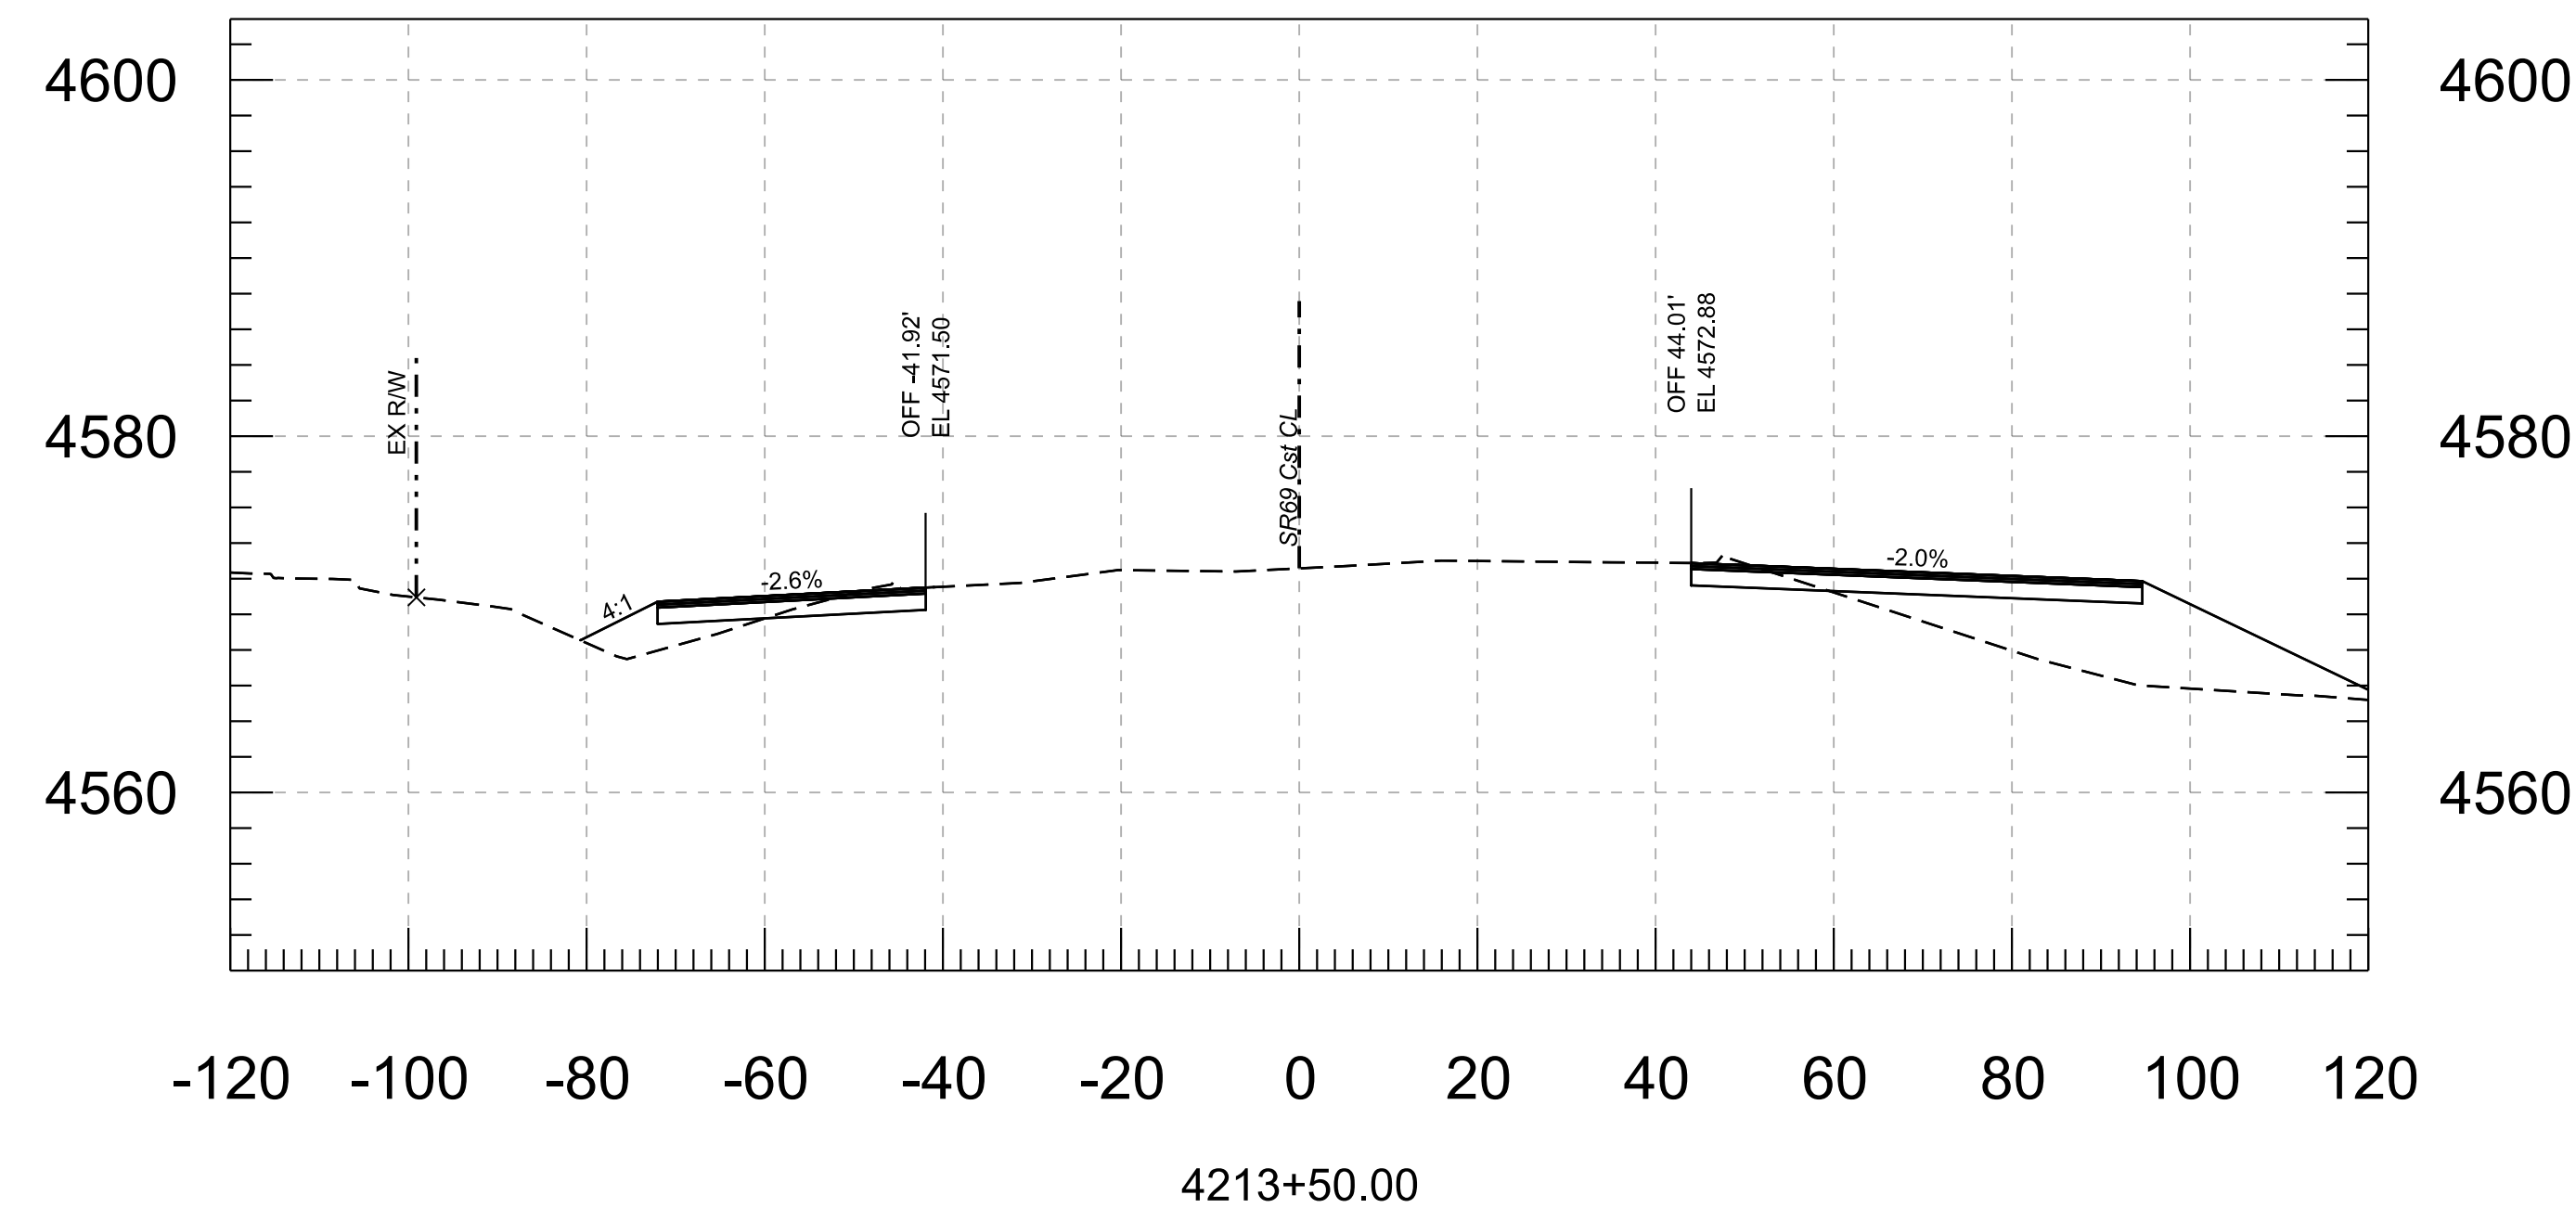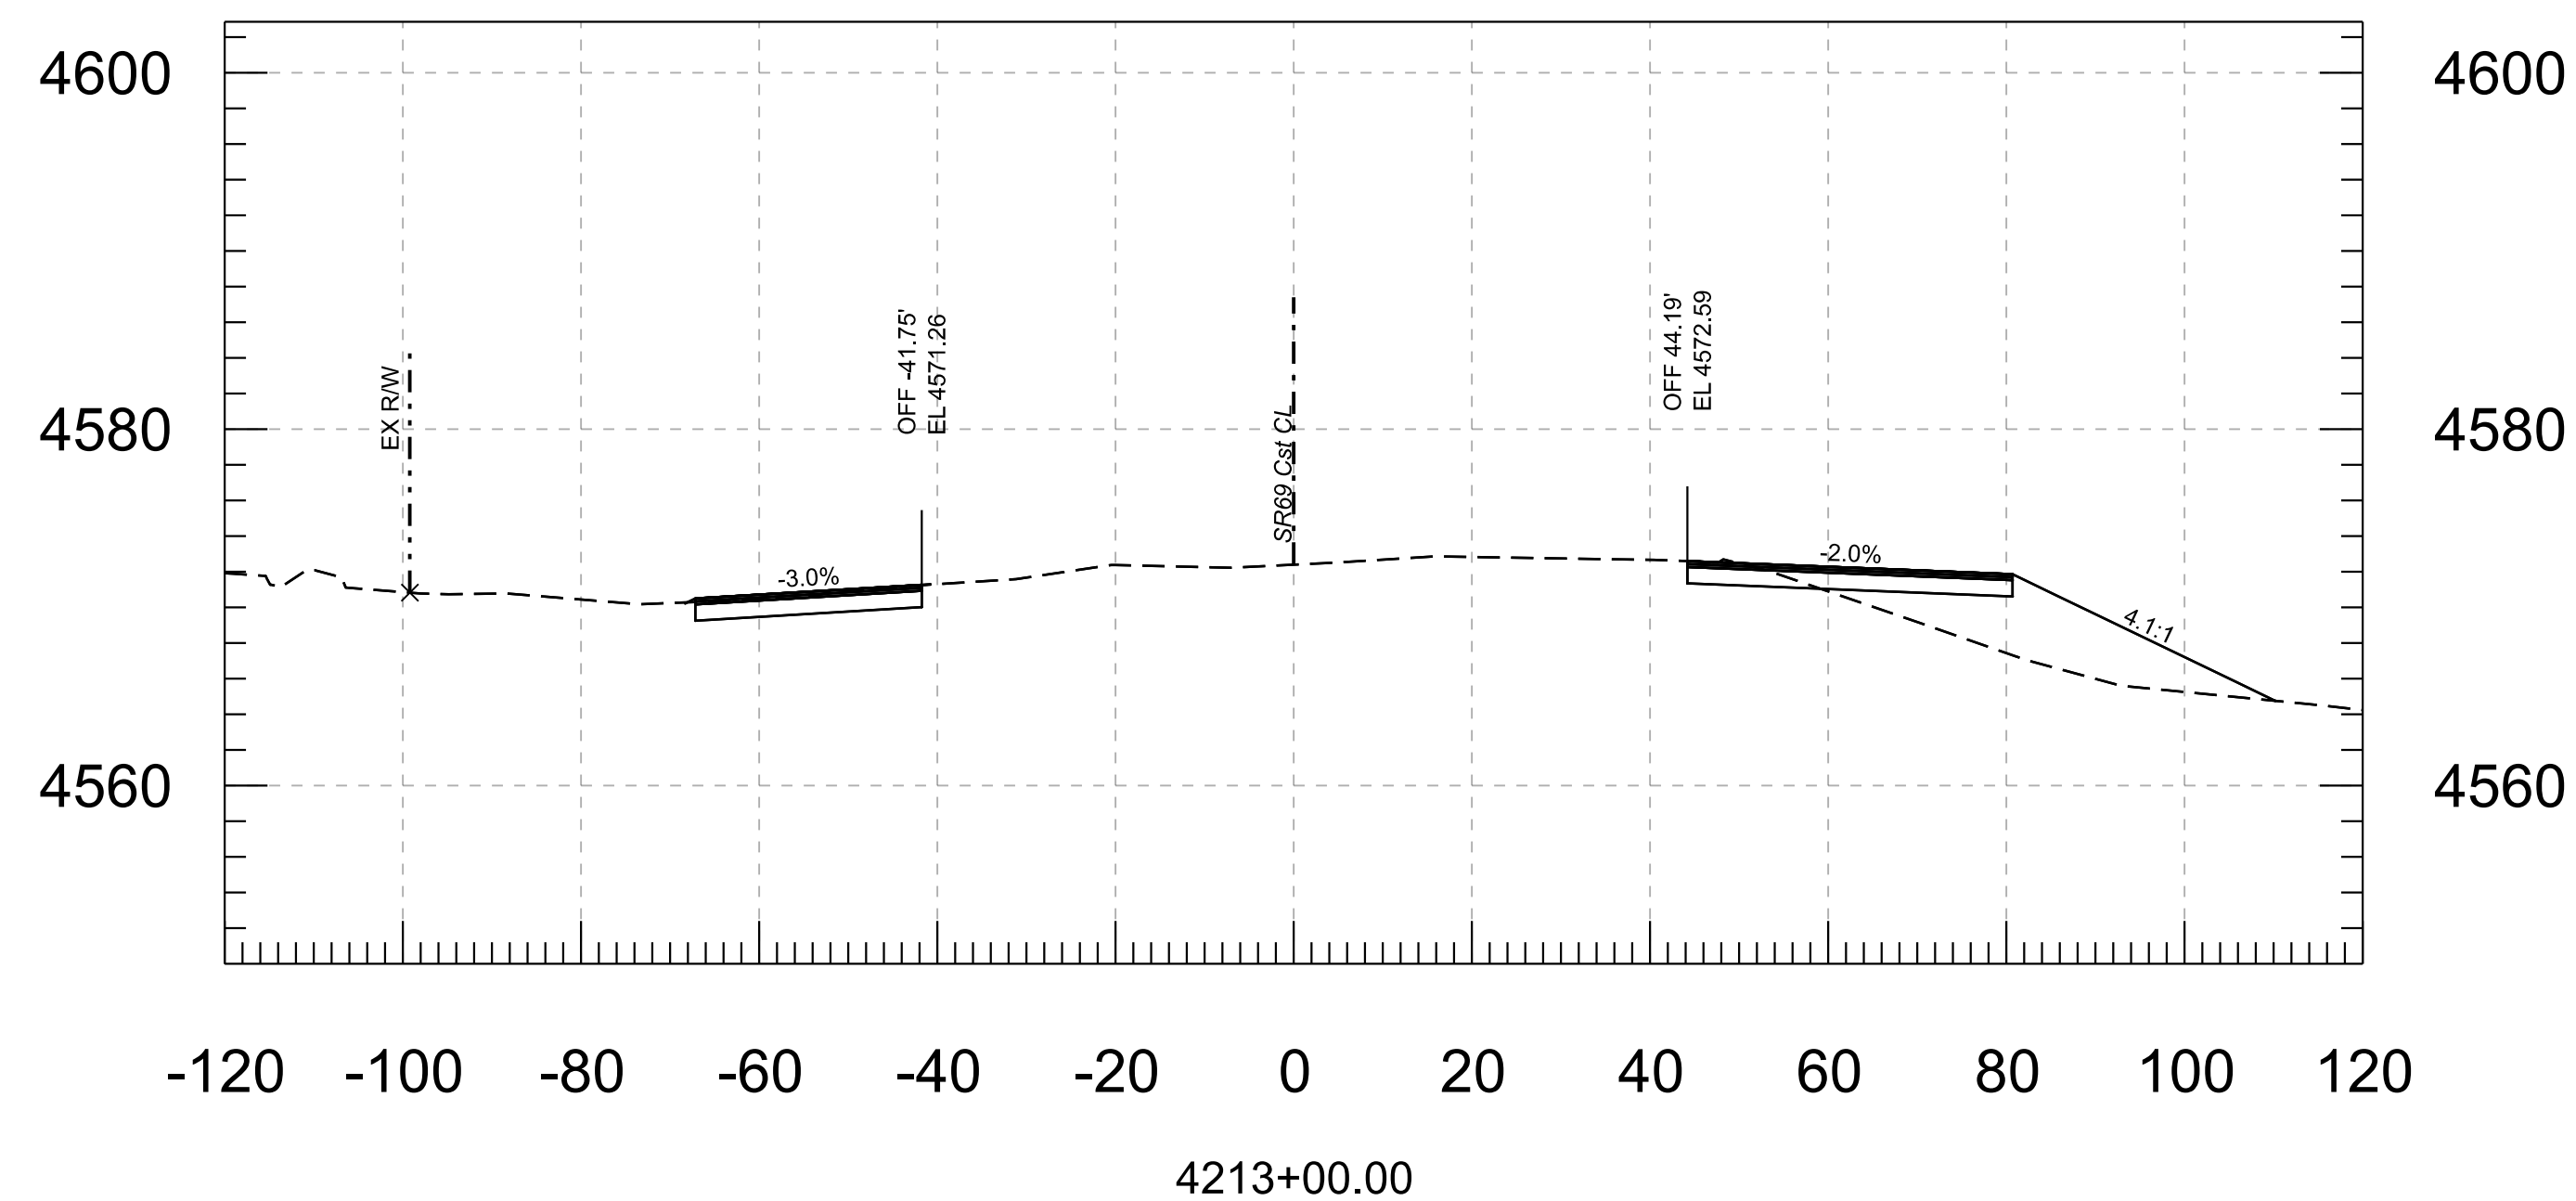





--	--	

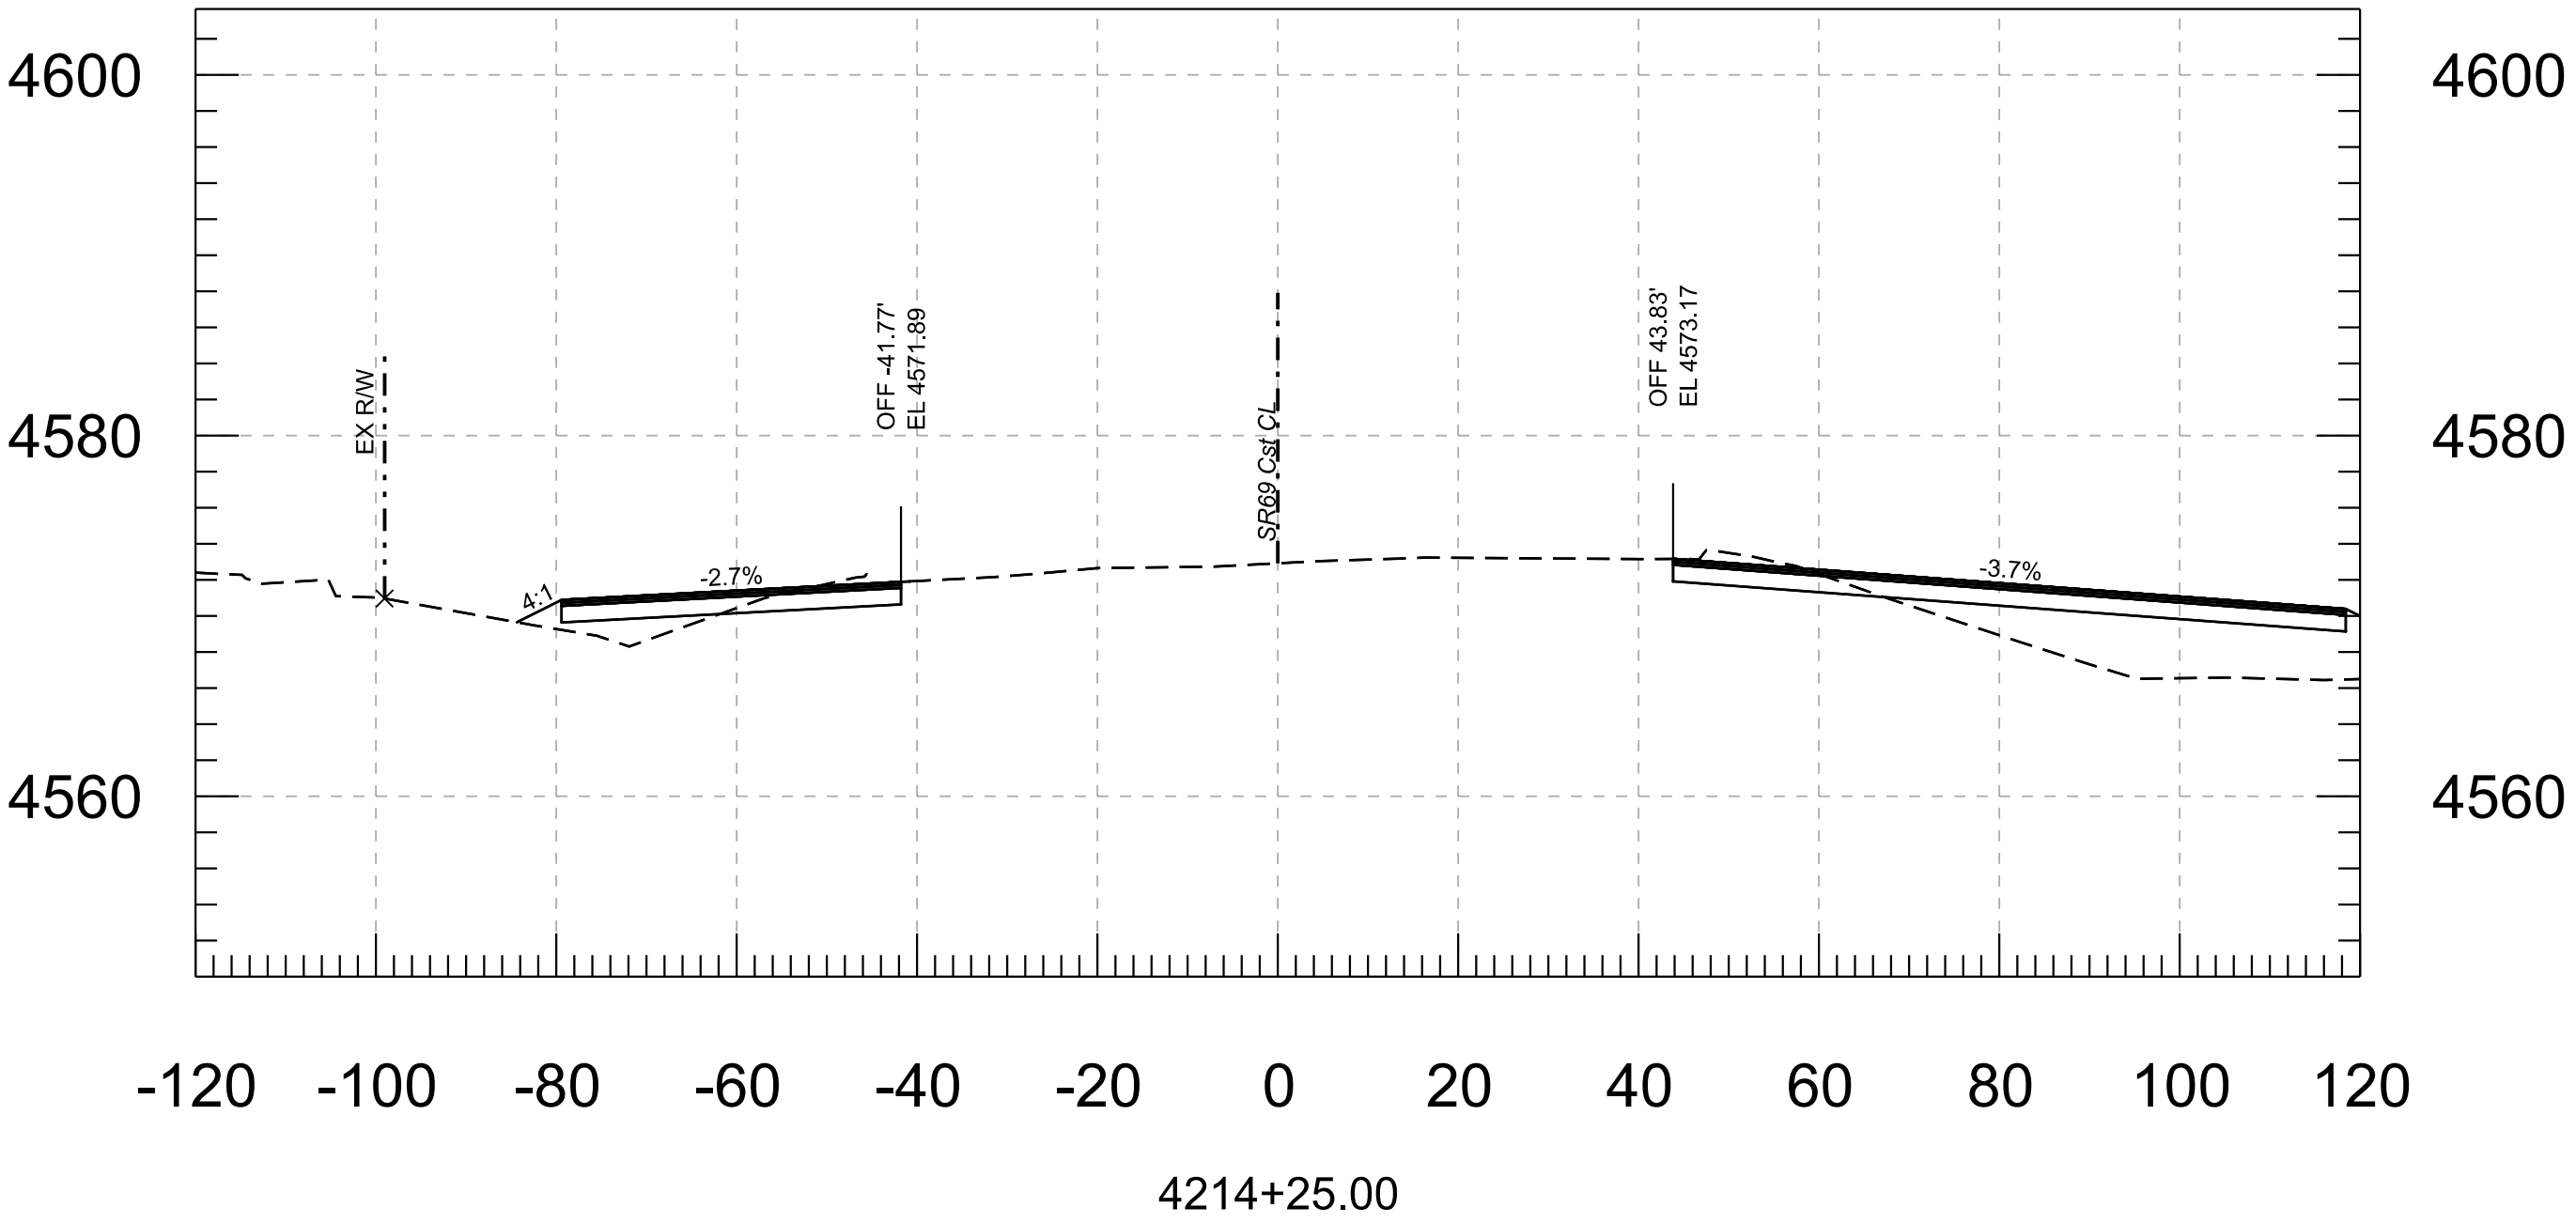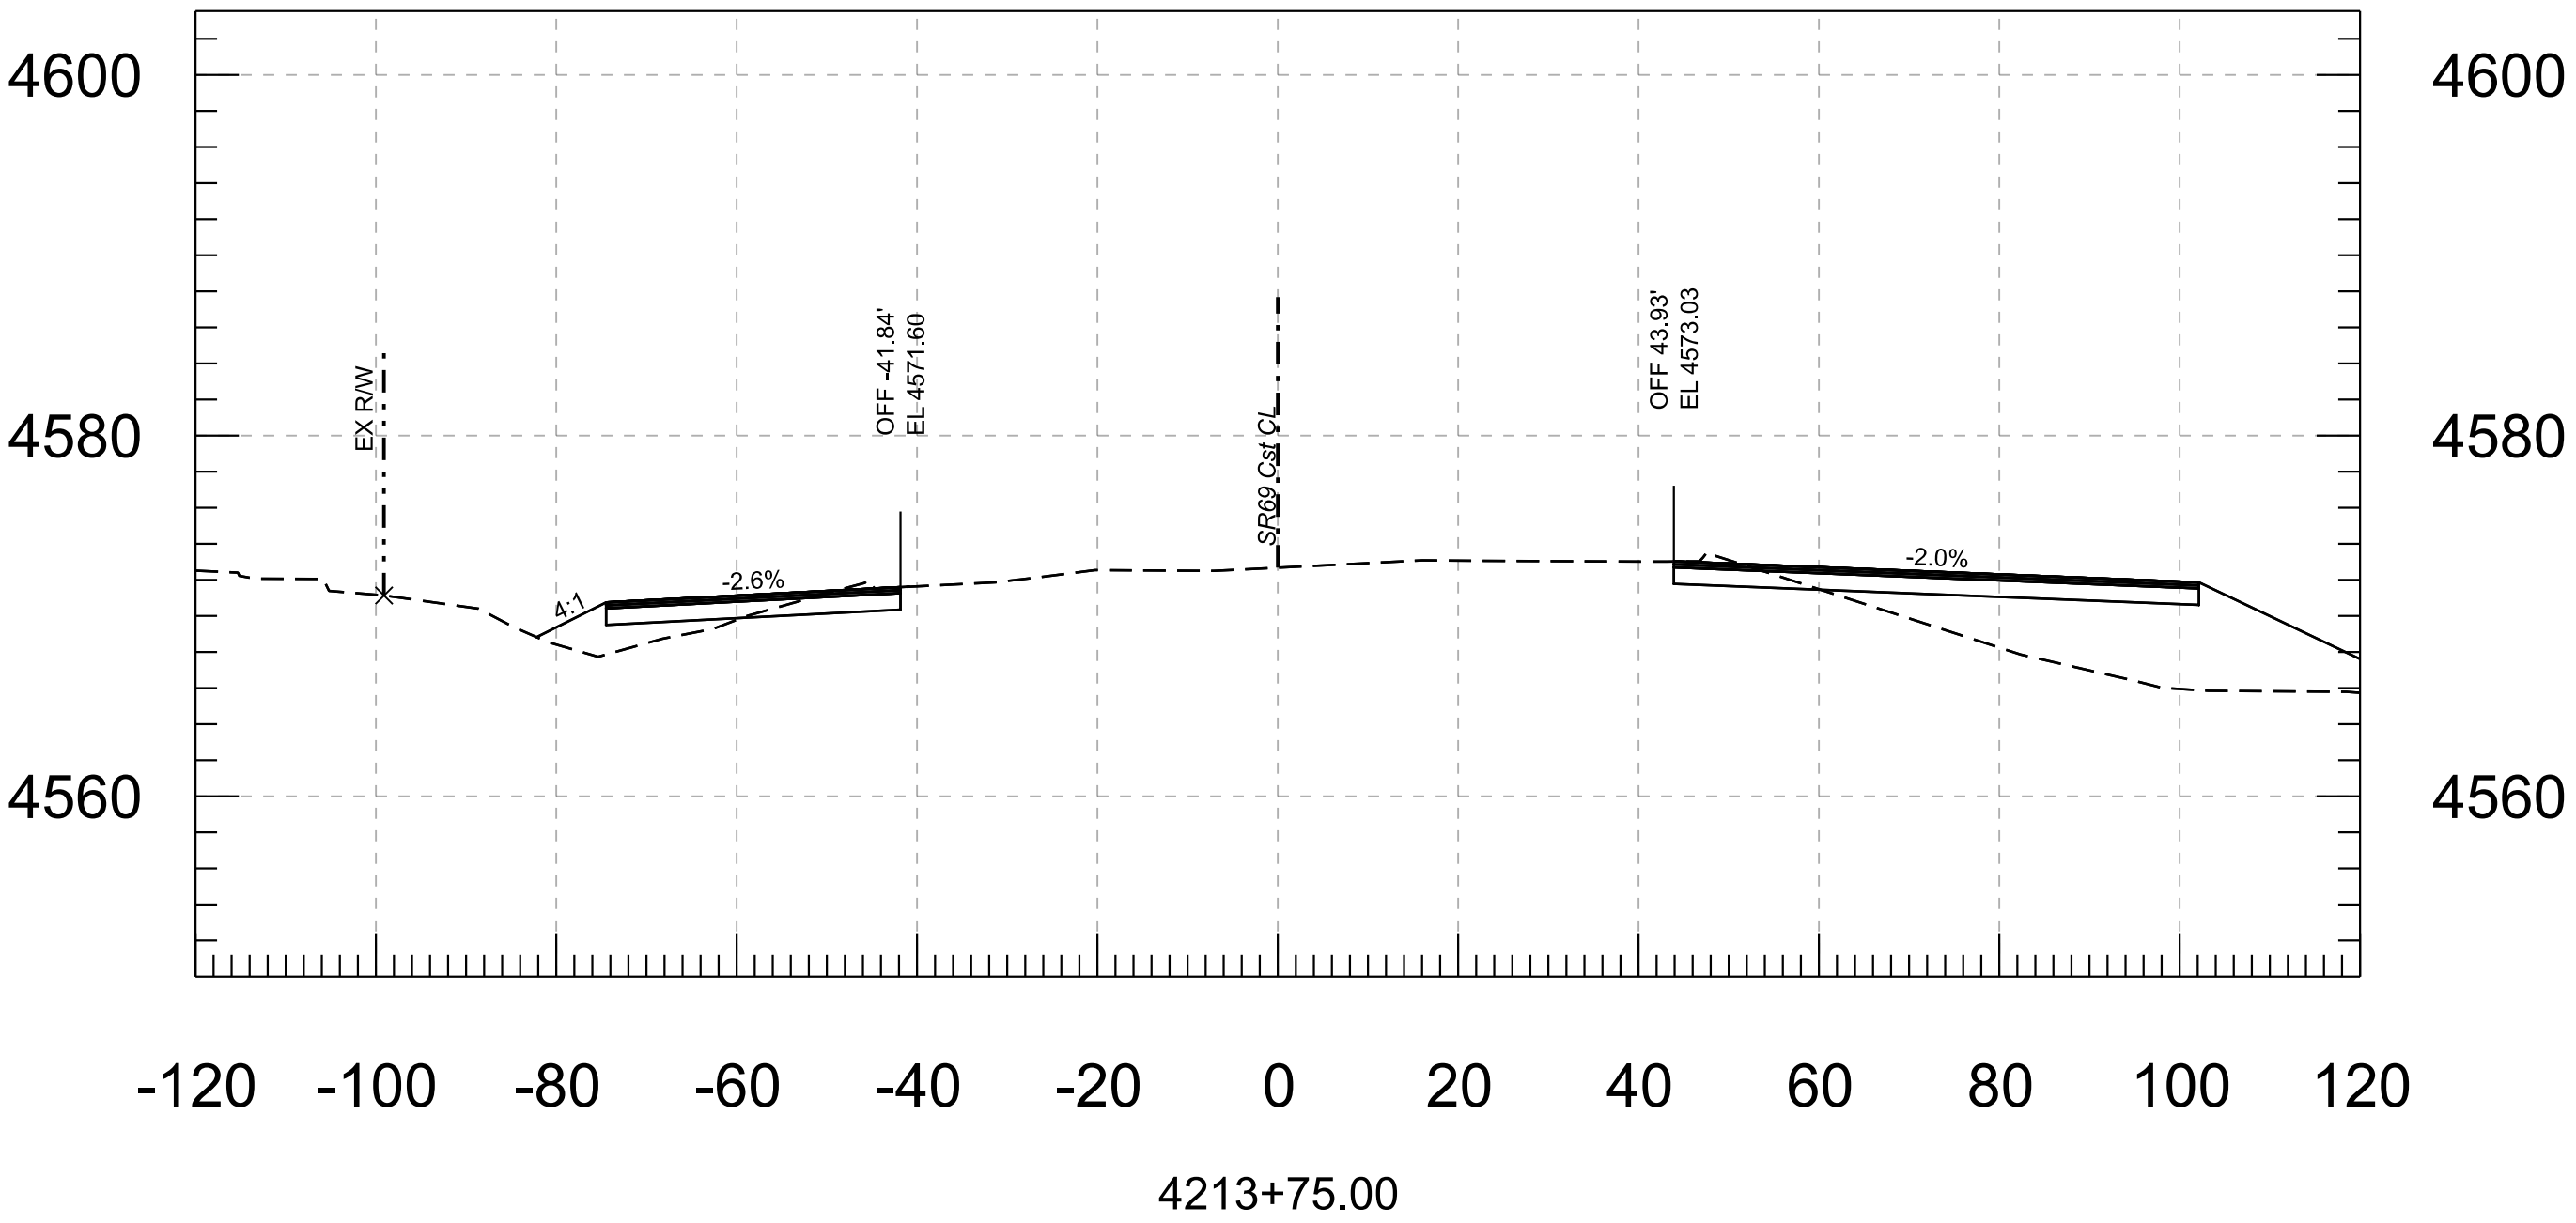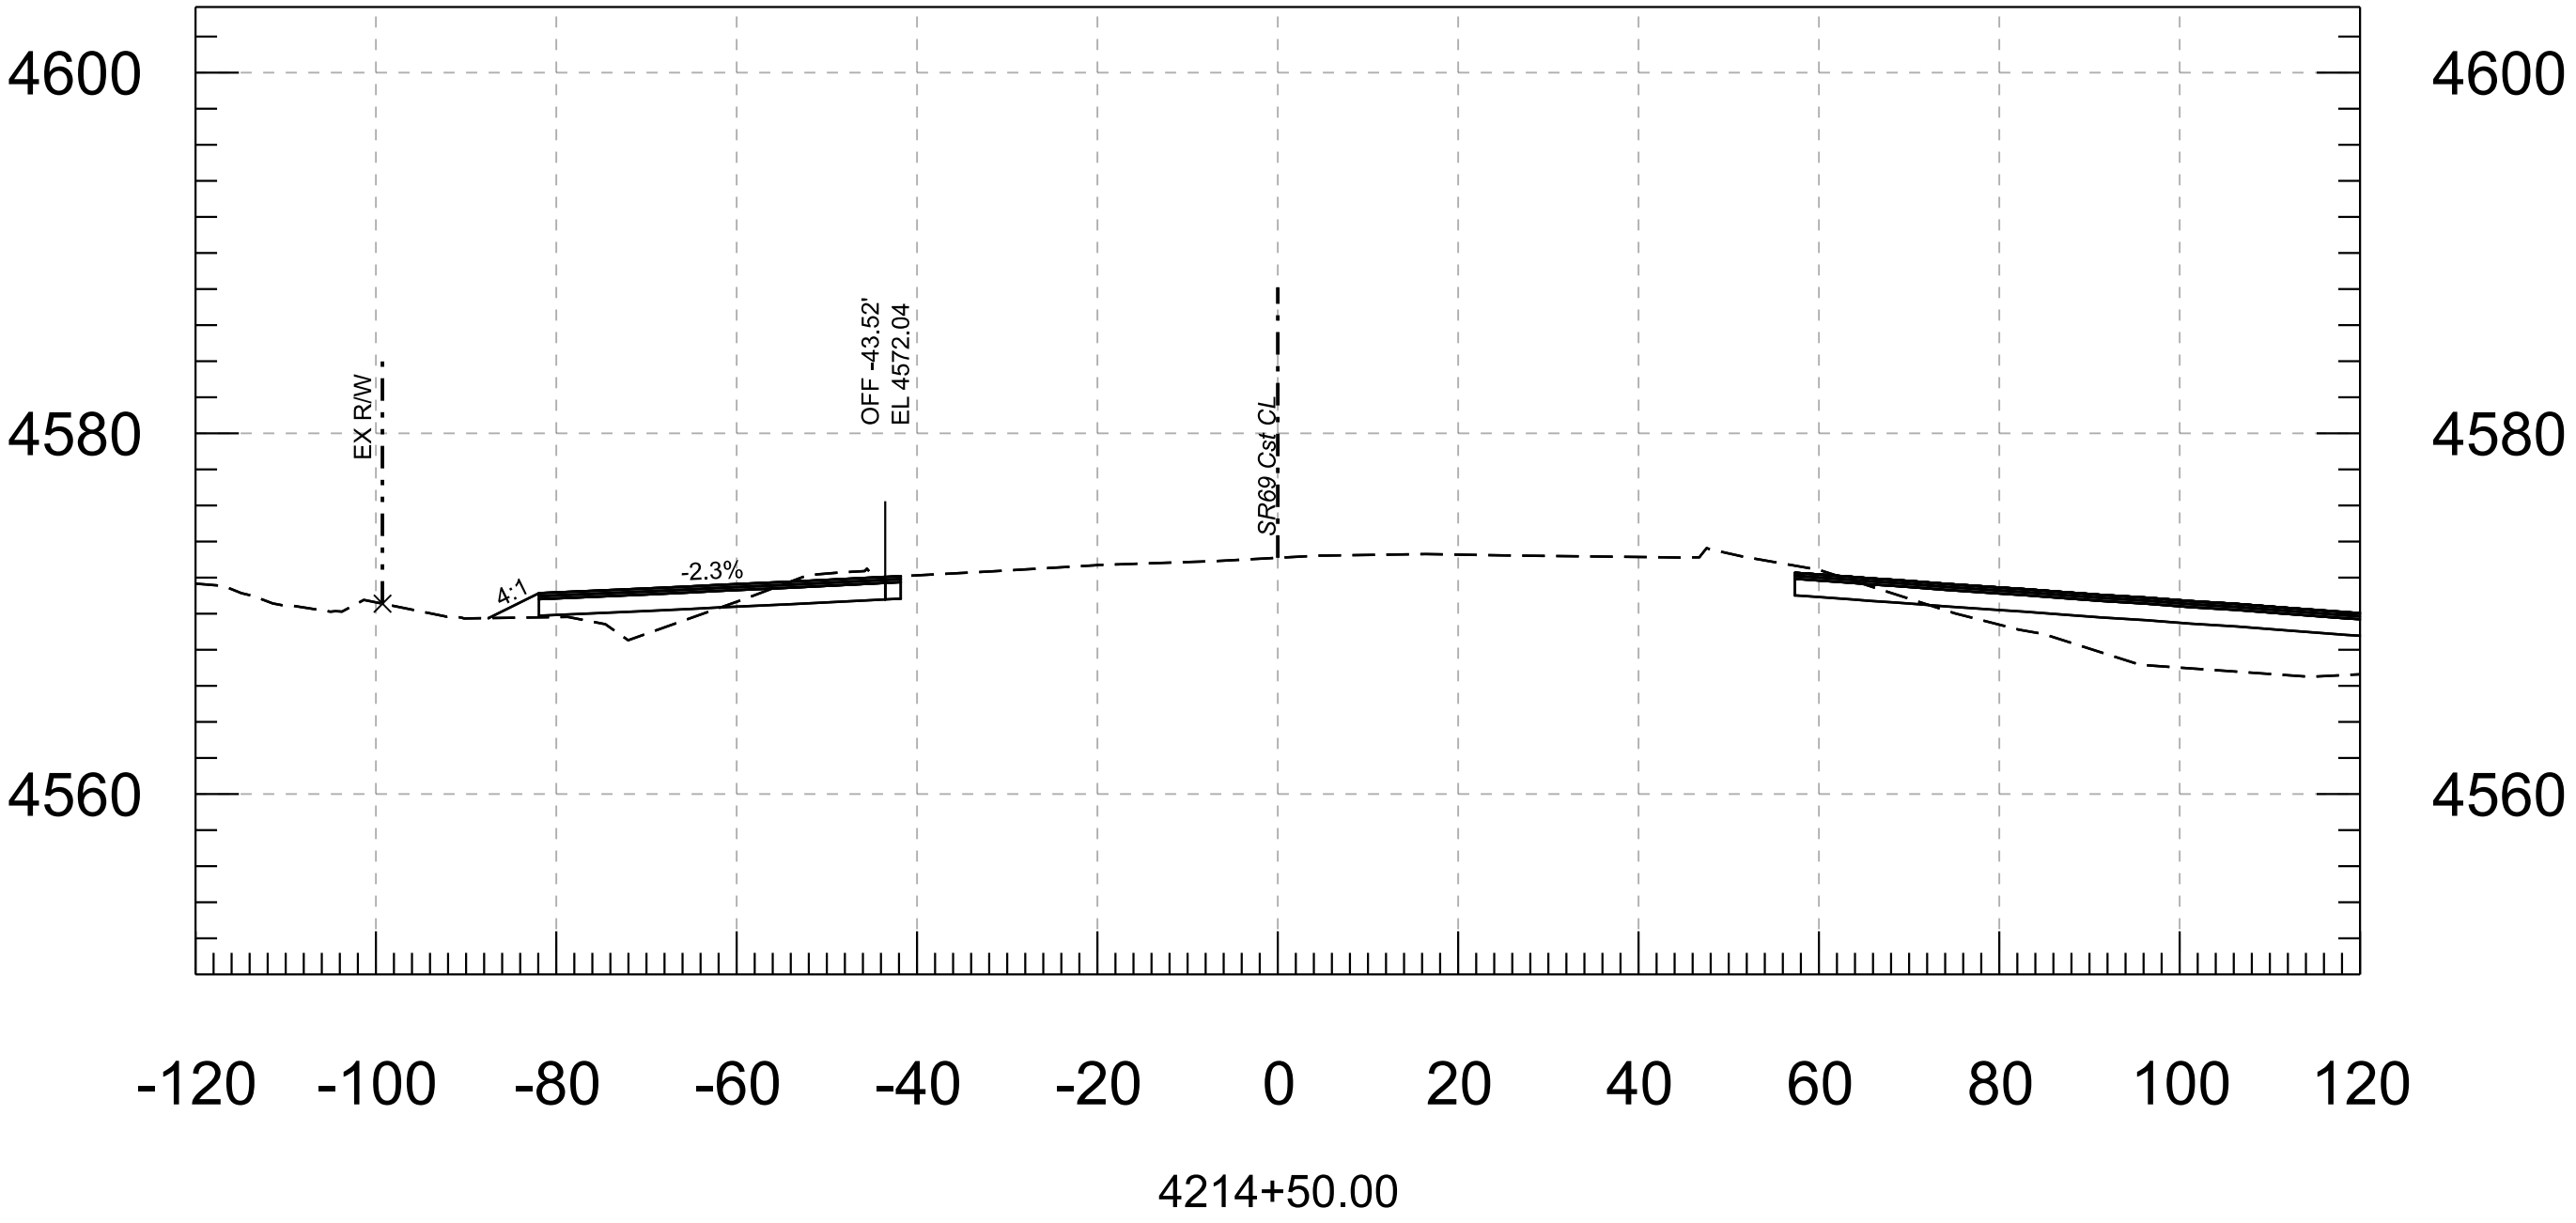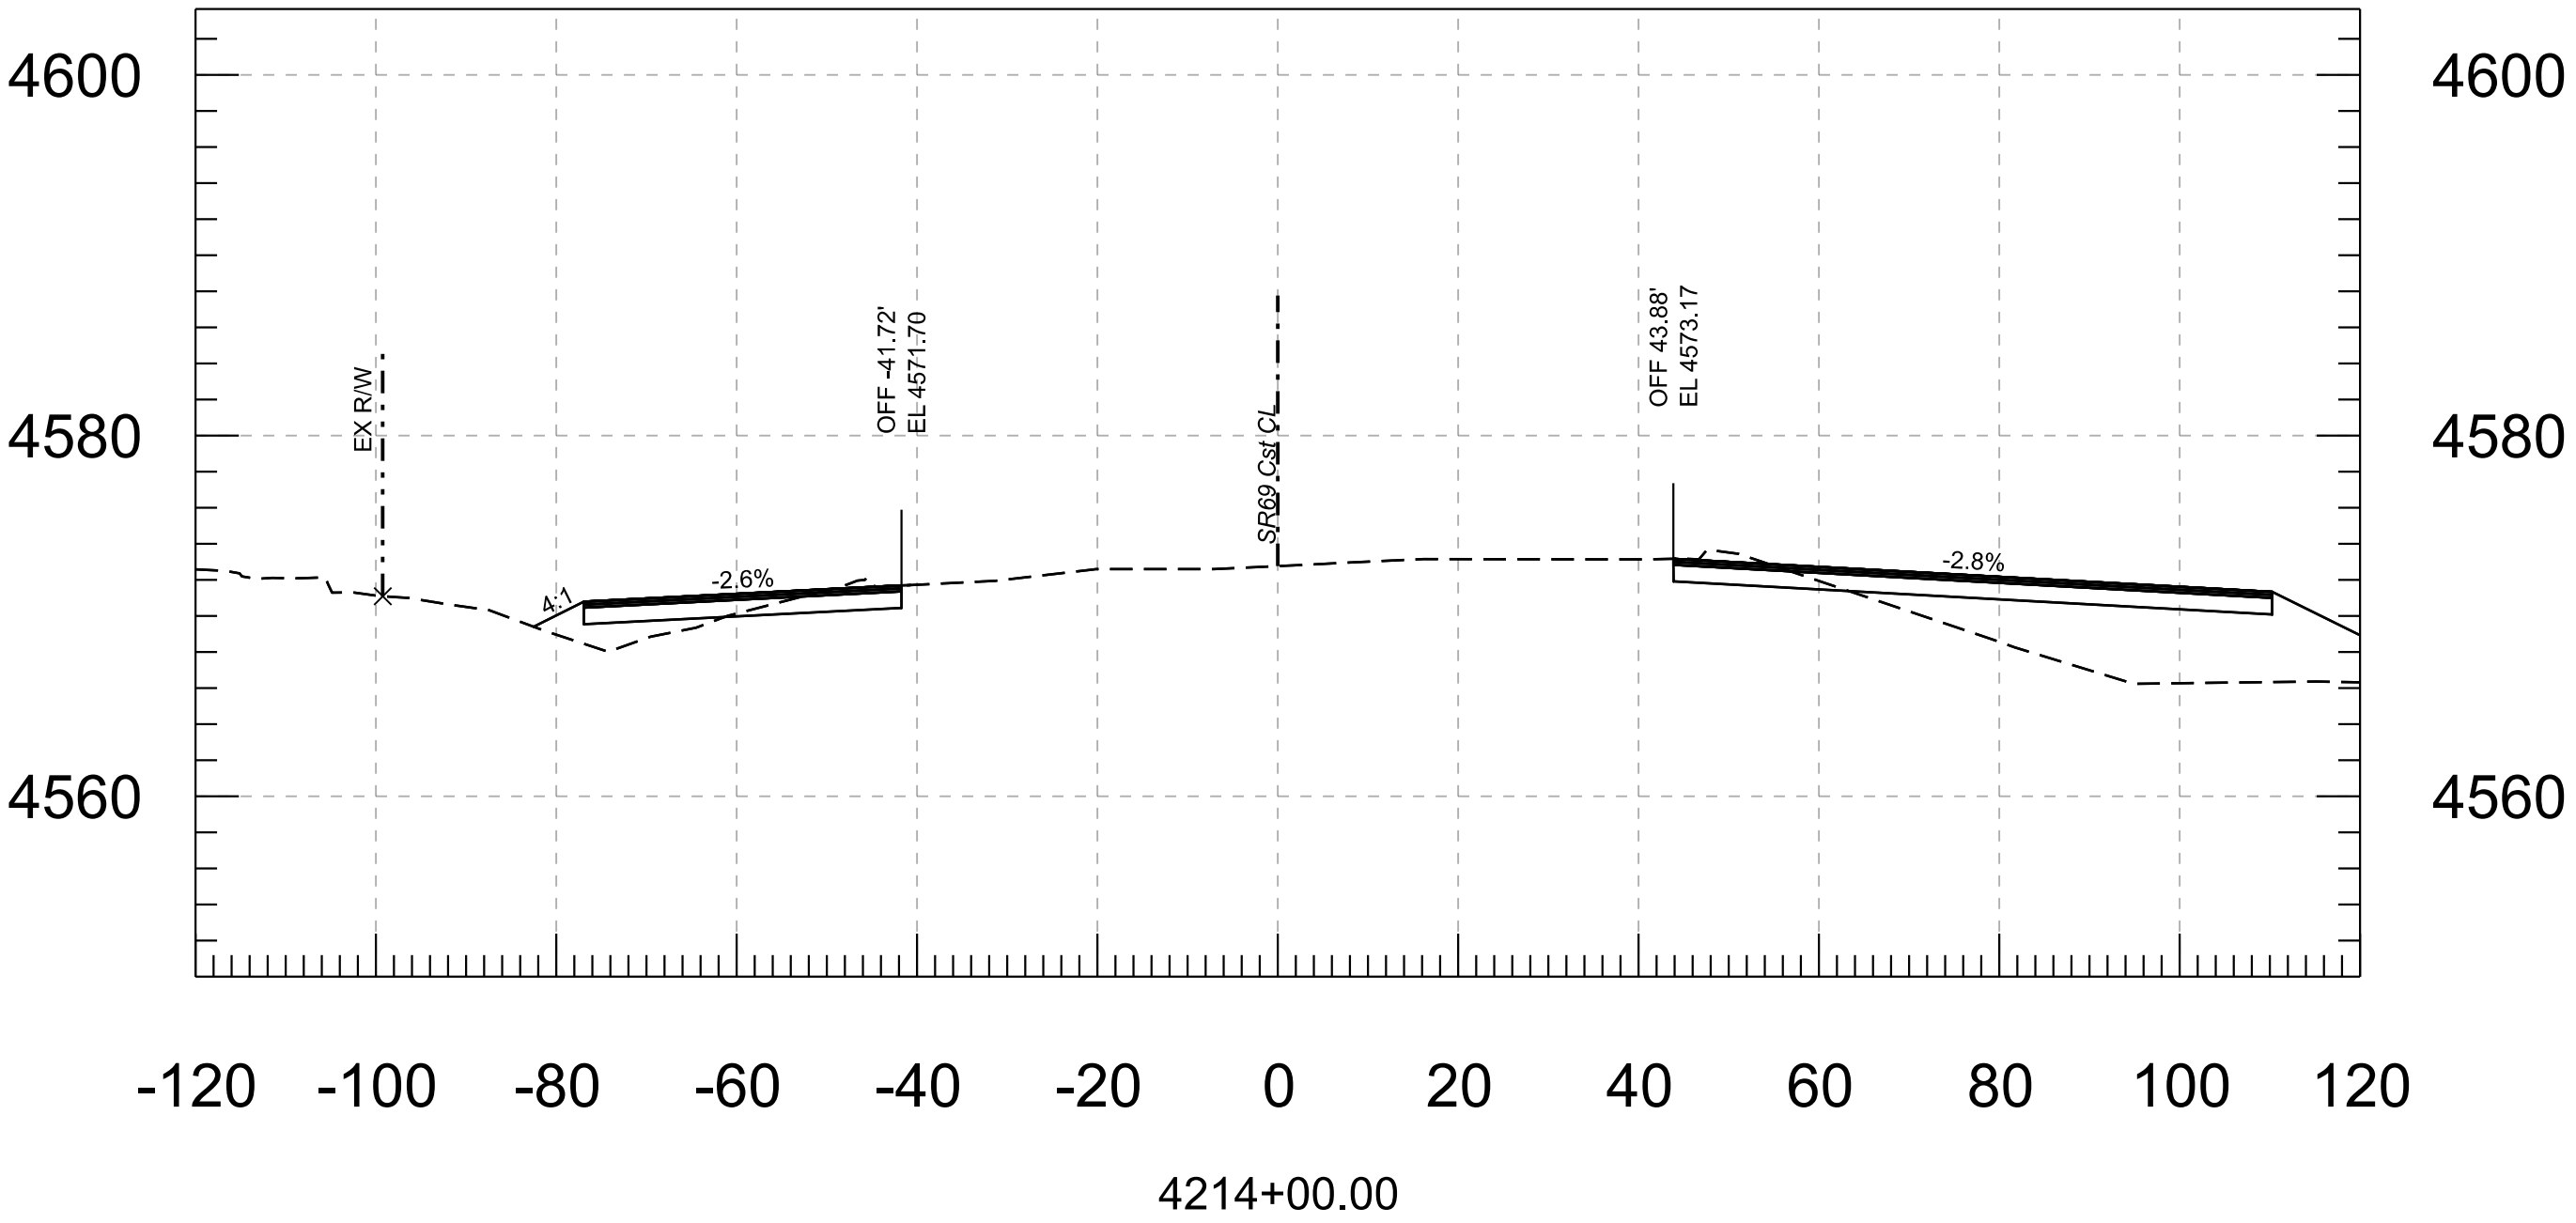

 				NAME	DATE	ARIZONA DEPARTMENT OF TRANSPORTATION PROJECT DELIVERY AND OPERATIONS DIVISION ROADWAY DESIGN SECTION	ROUTE	F.H.W.A. Arizona Division	STATE ARIZ.	PROJECT NO.	FEDERAL ID NO.	SHEET NO.	TOTAL SHEETS	RECORD DRAWING
			DESIGN	F. MEDRANO	6/26		SR69			069 YV 280	069-A-NFA	6	19	
			DRAWN	CADD	6/26									
			CHECKED	E. WATKINS	6/26									
			 501 N 44th St, Suite 300 Phoenix, AZ 85008-4505 Tel 602 454-0402 Tel 480 499-5565 www.aztecus			CROSS SECTIONS		MILEPOST	LOCATION SR 69 @ SR 169					
					STRUCTURE NO.	TRACS NO. F0288 01C				___ OF ___				

AZTEC
TYPESA





501 N 44th St, Suite 300
Phoenix, AZ 85008-4505
Tel: (602) 454-0402
Fax: (602) 454-5545
www.aztecus.com

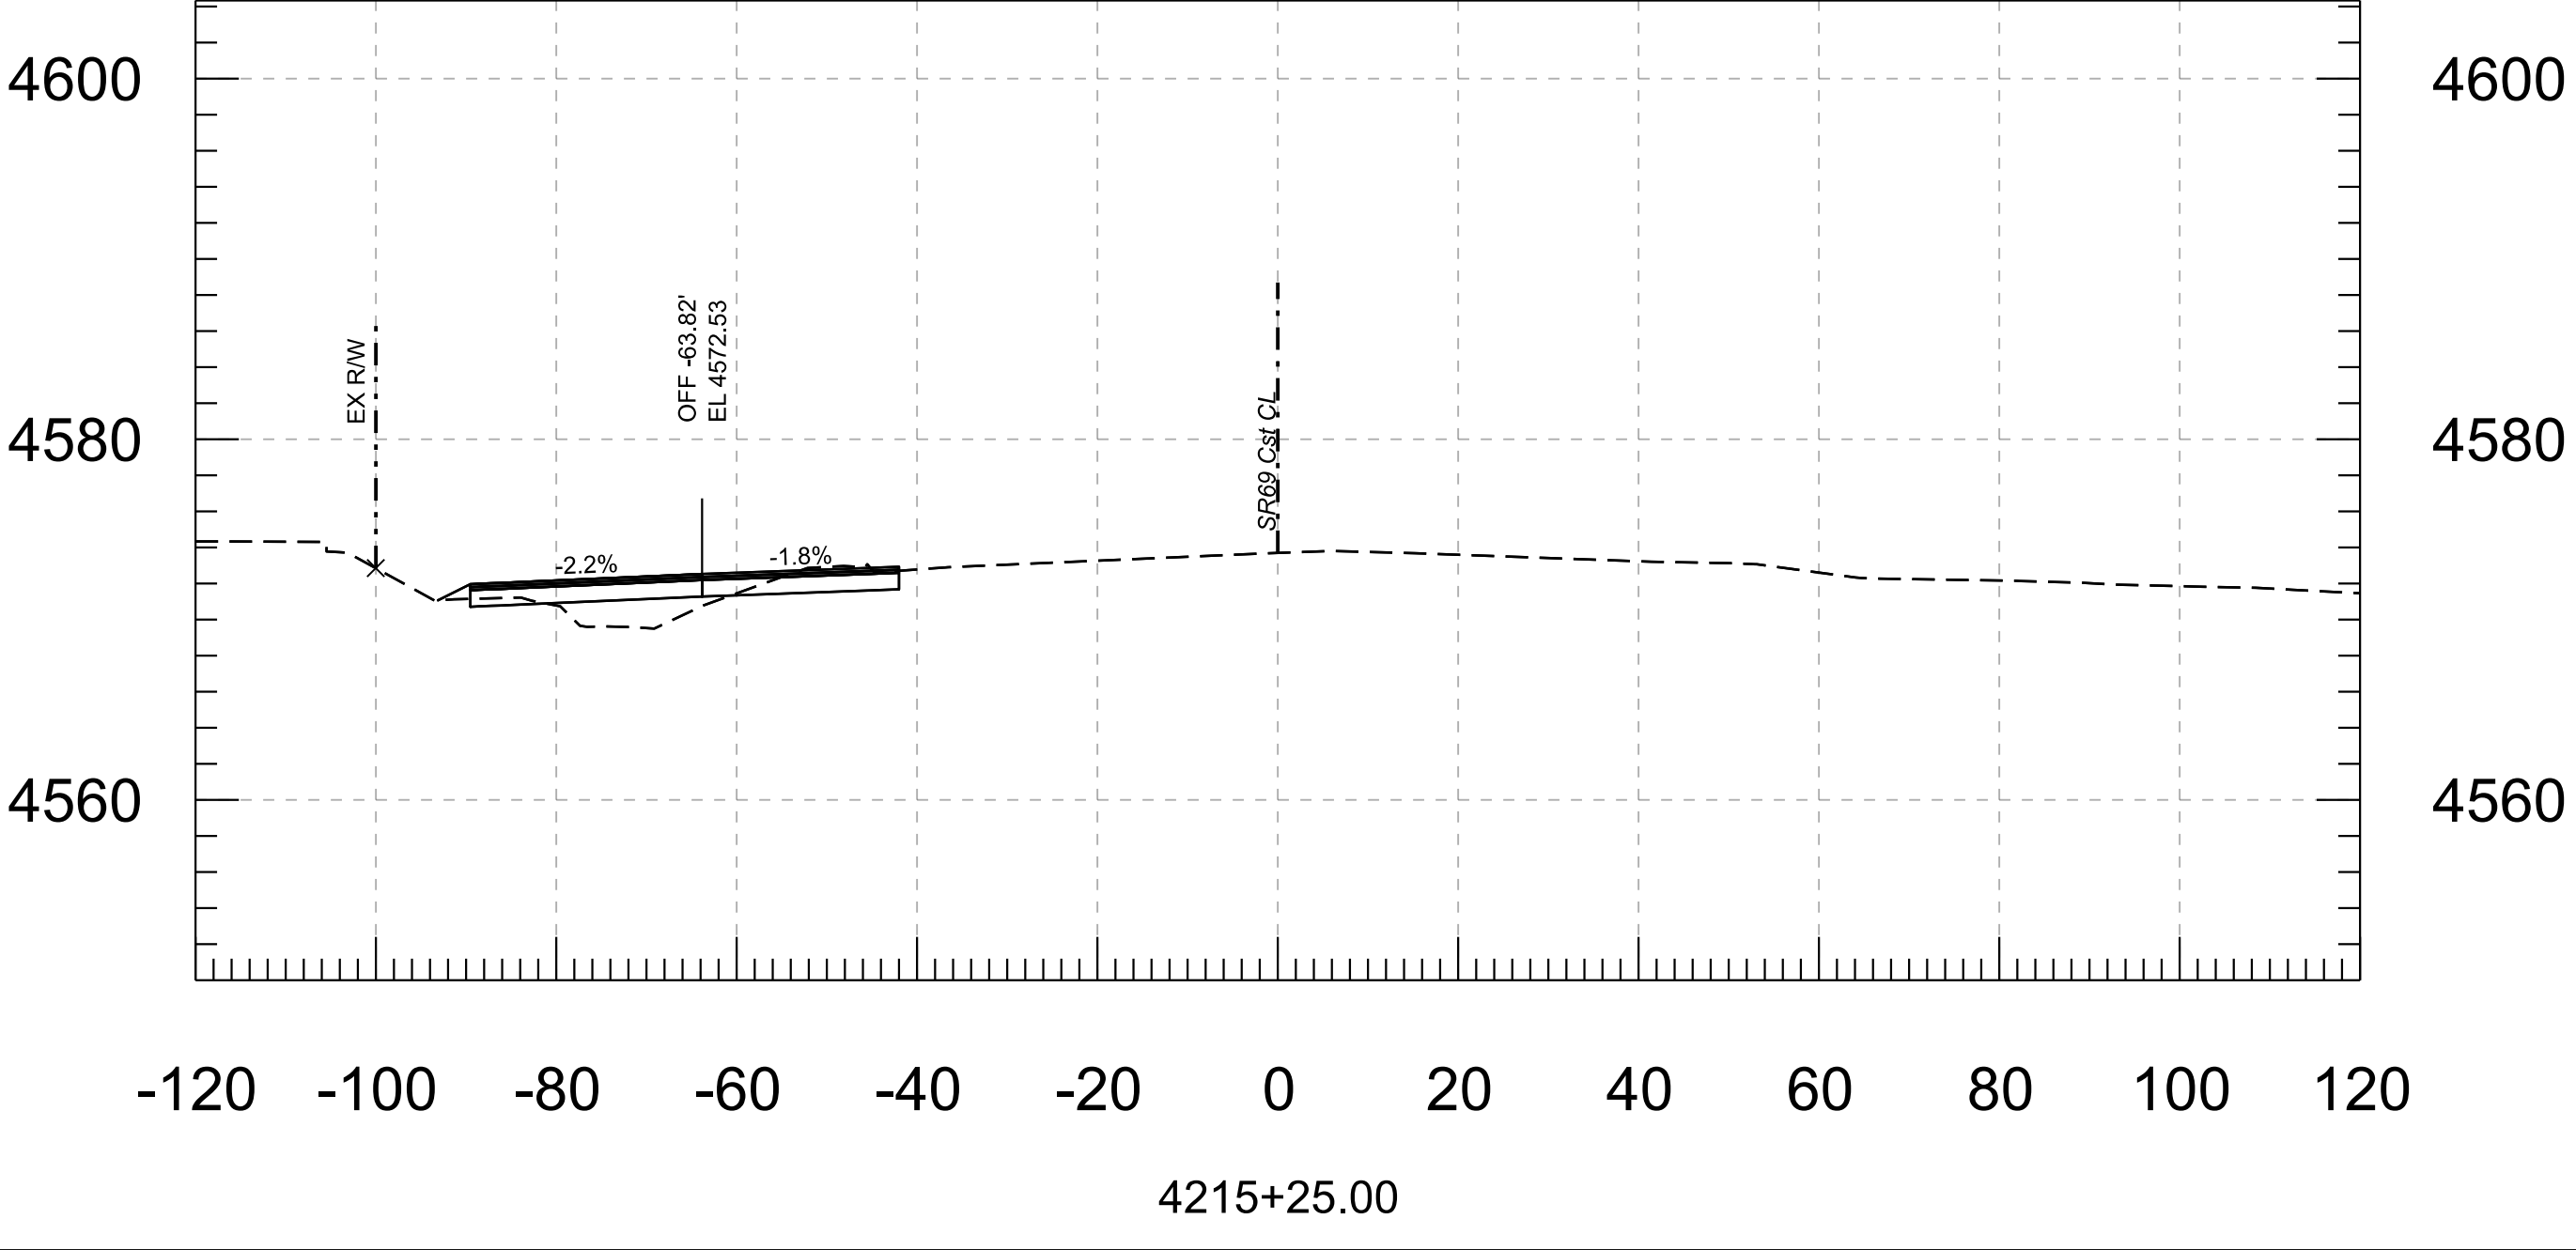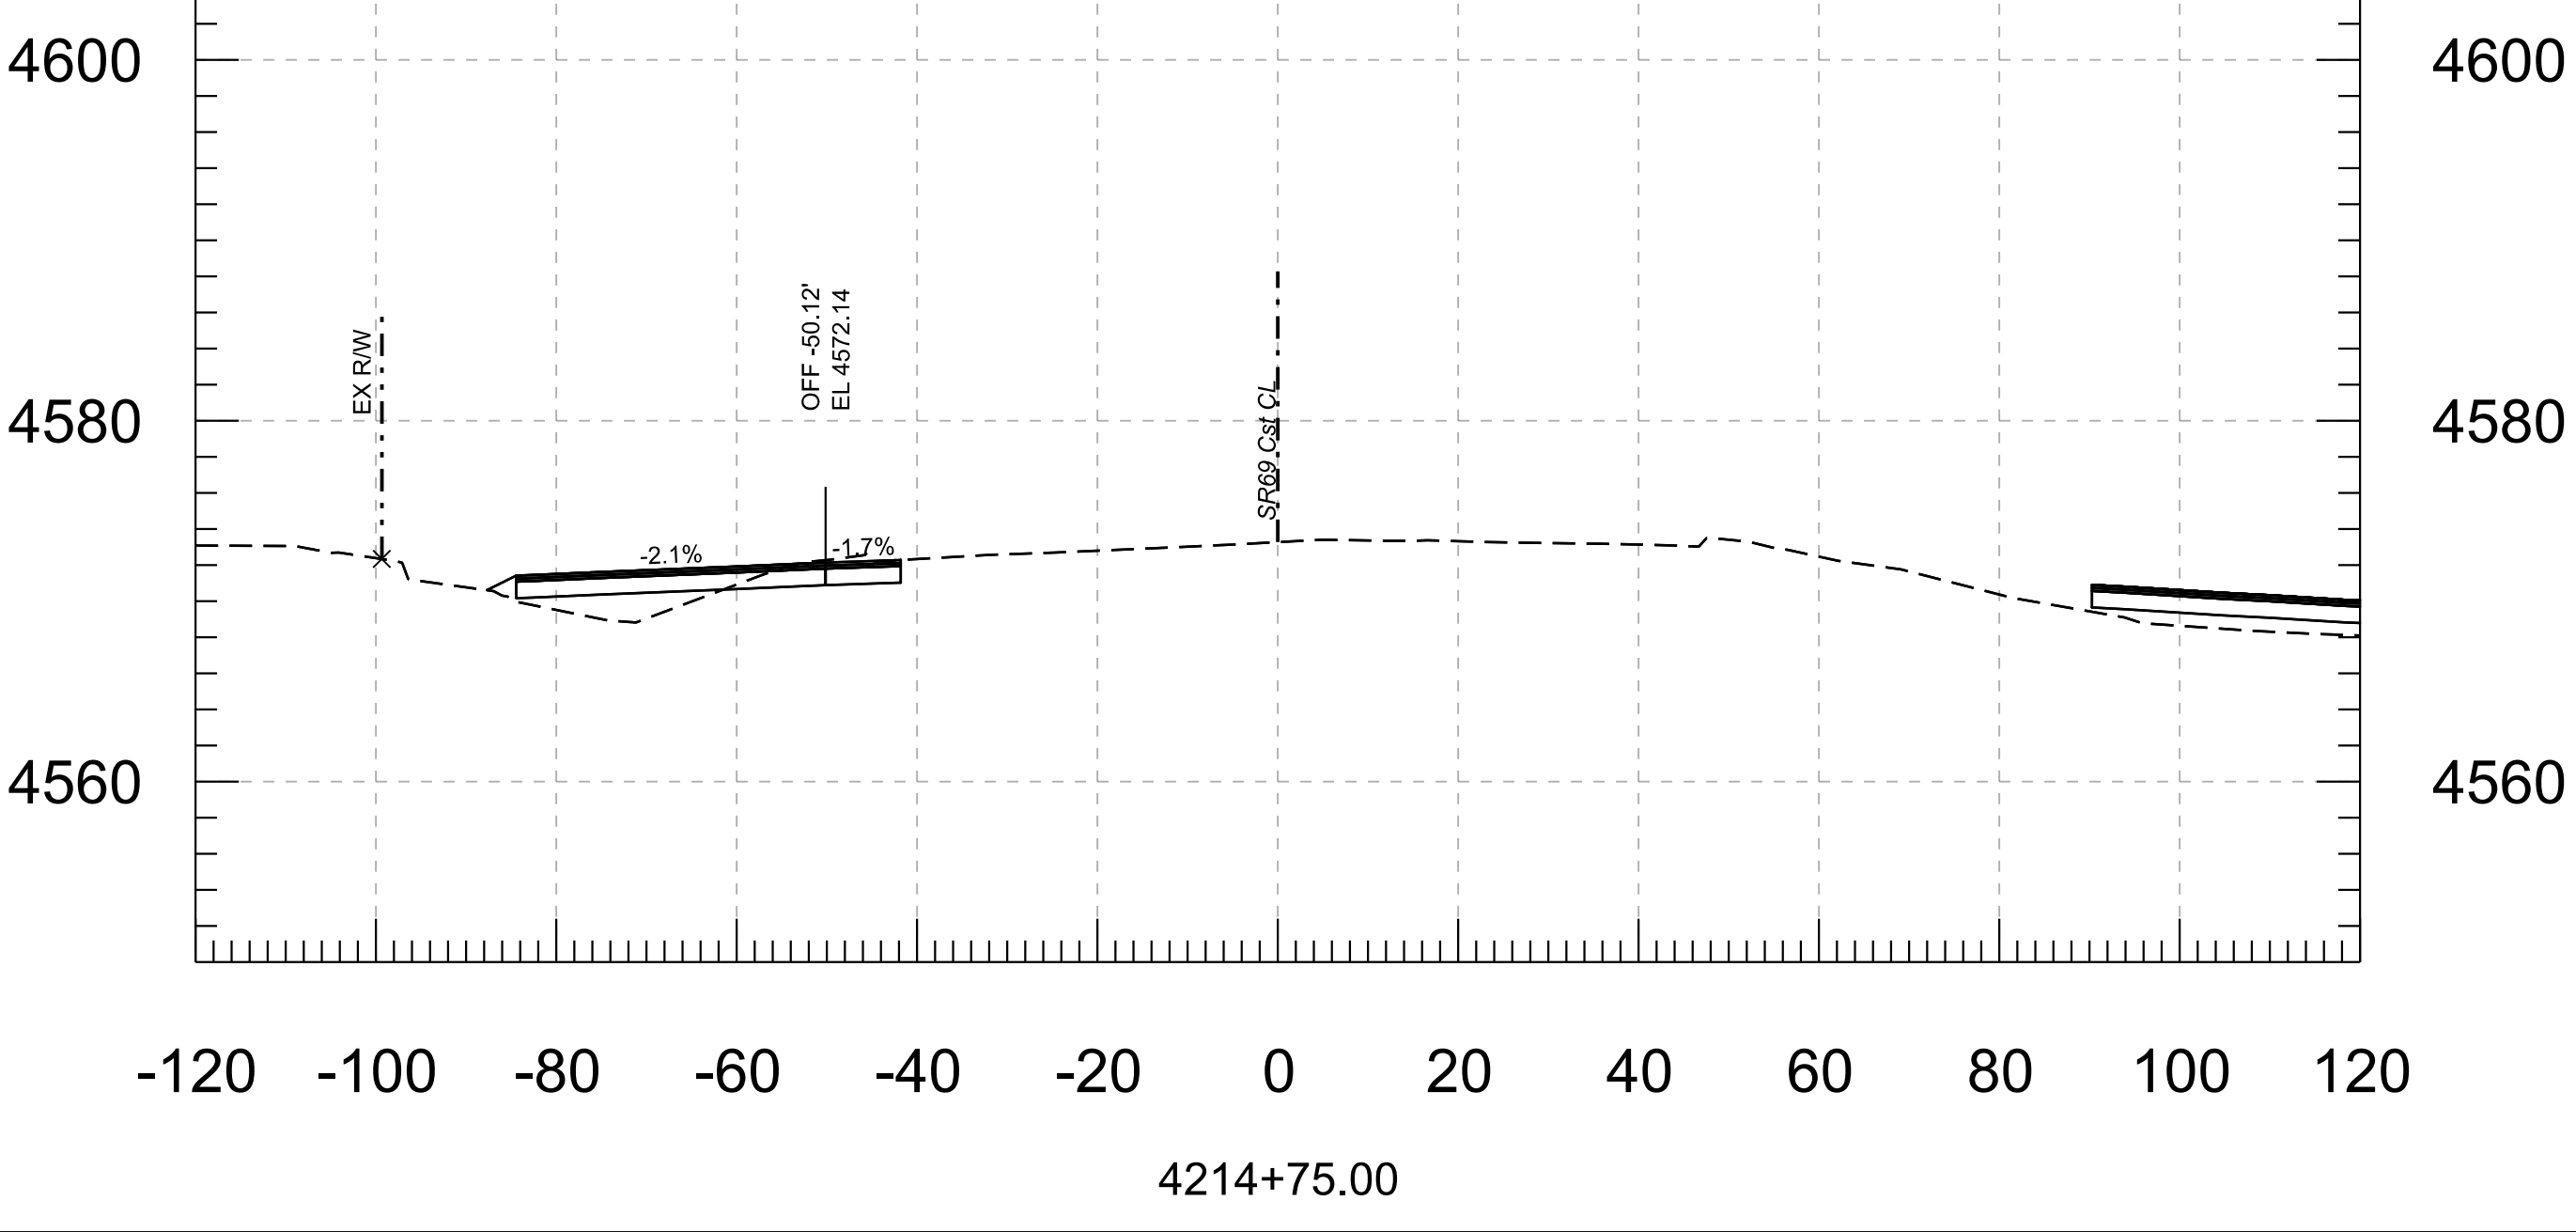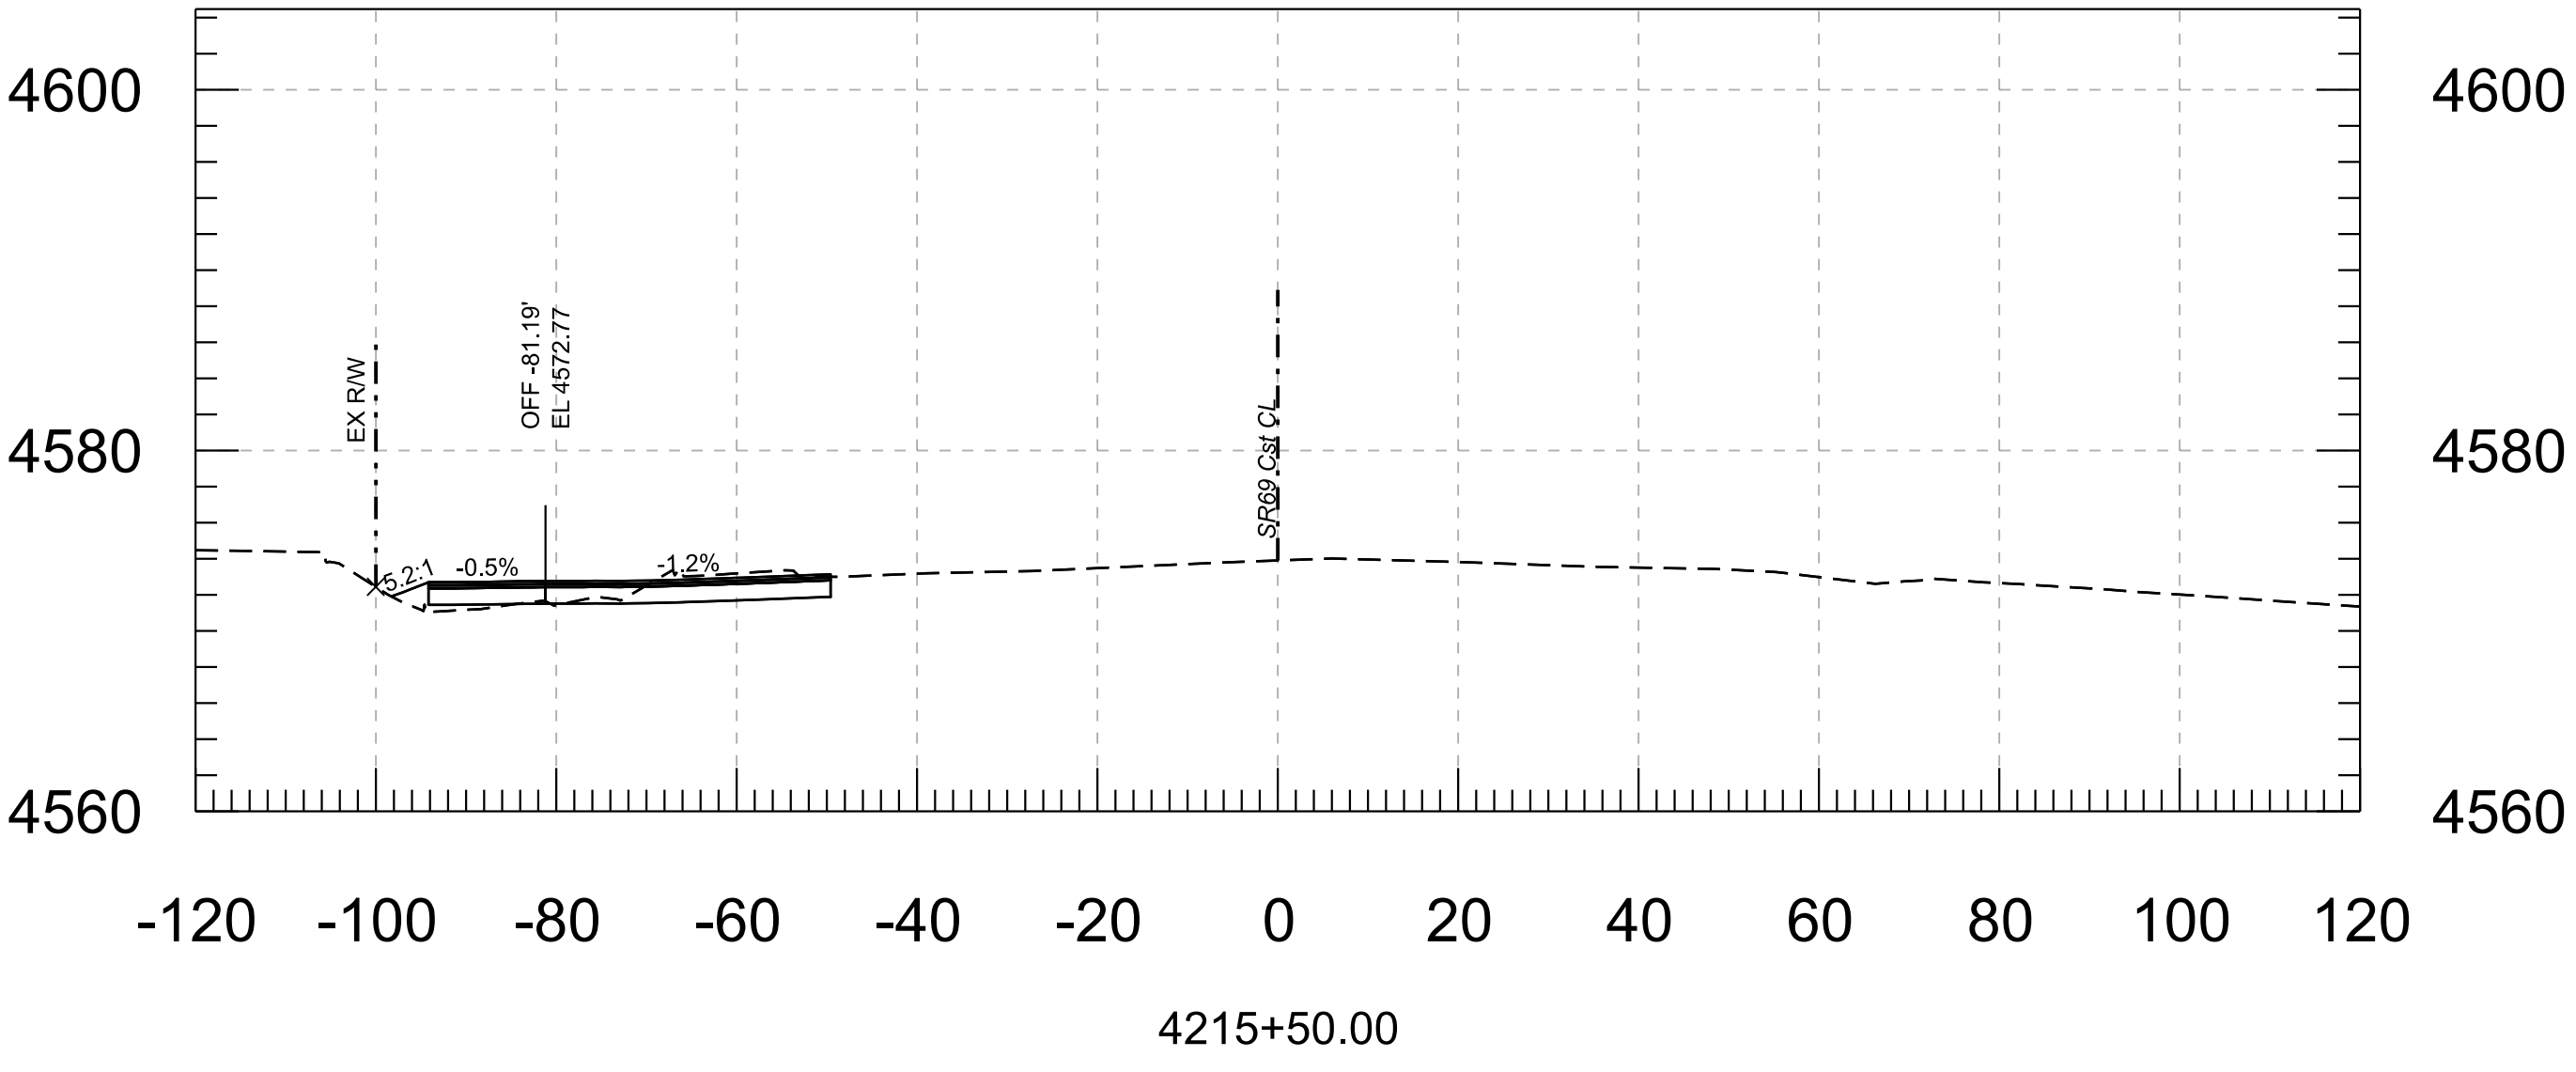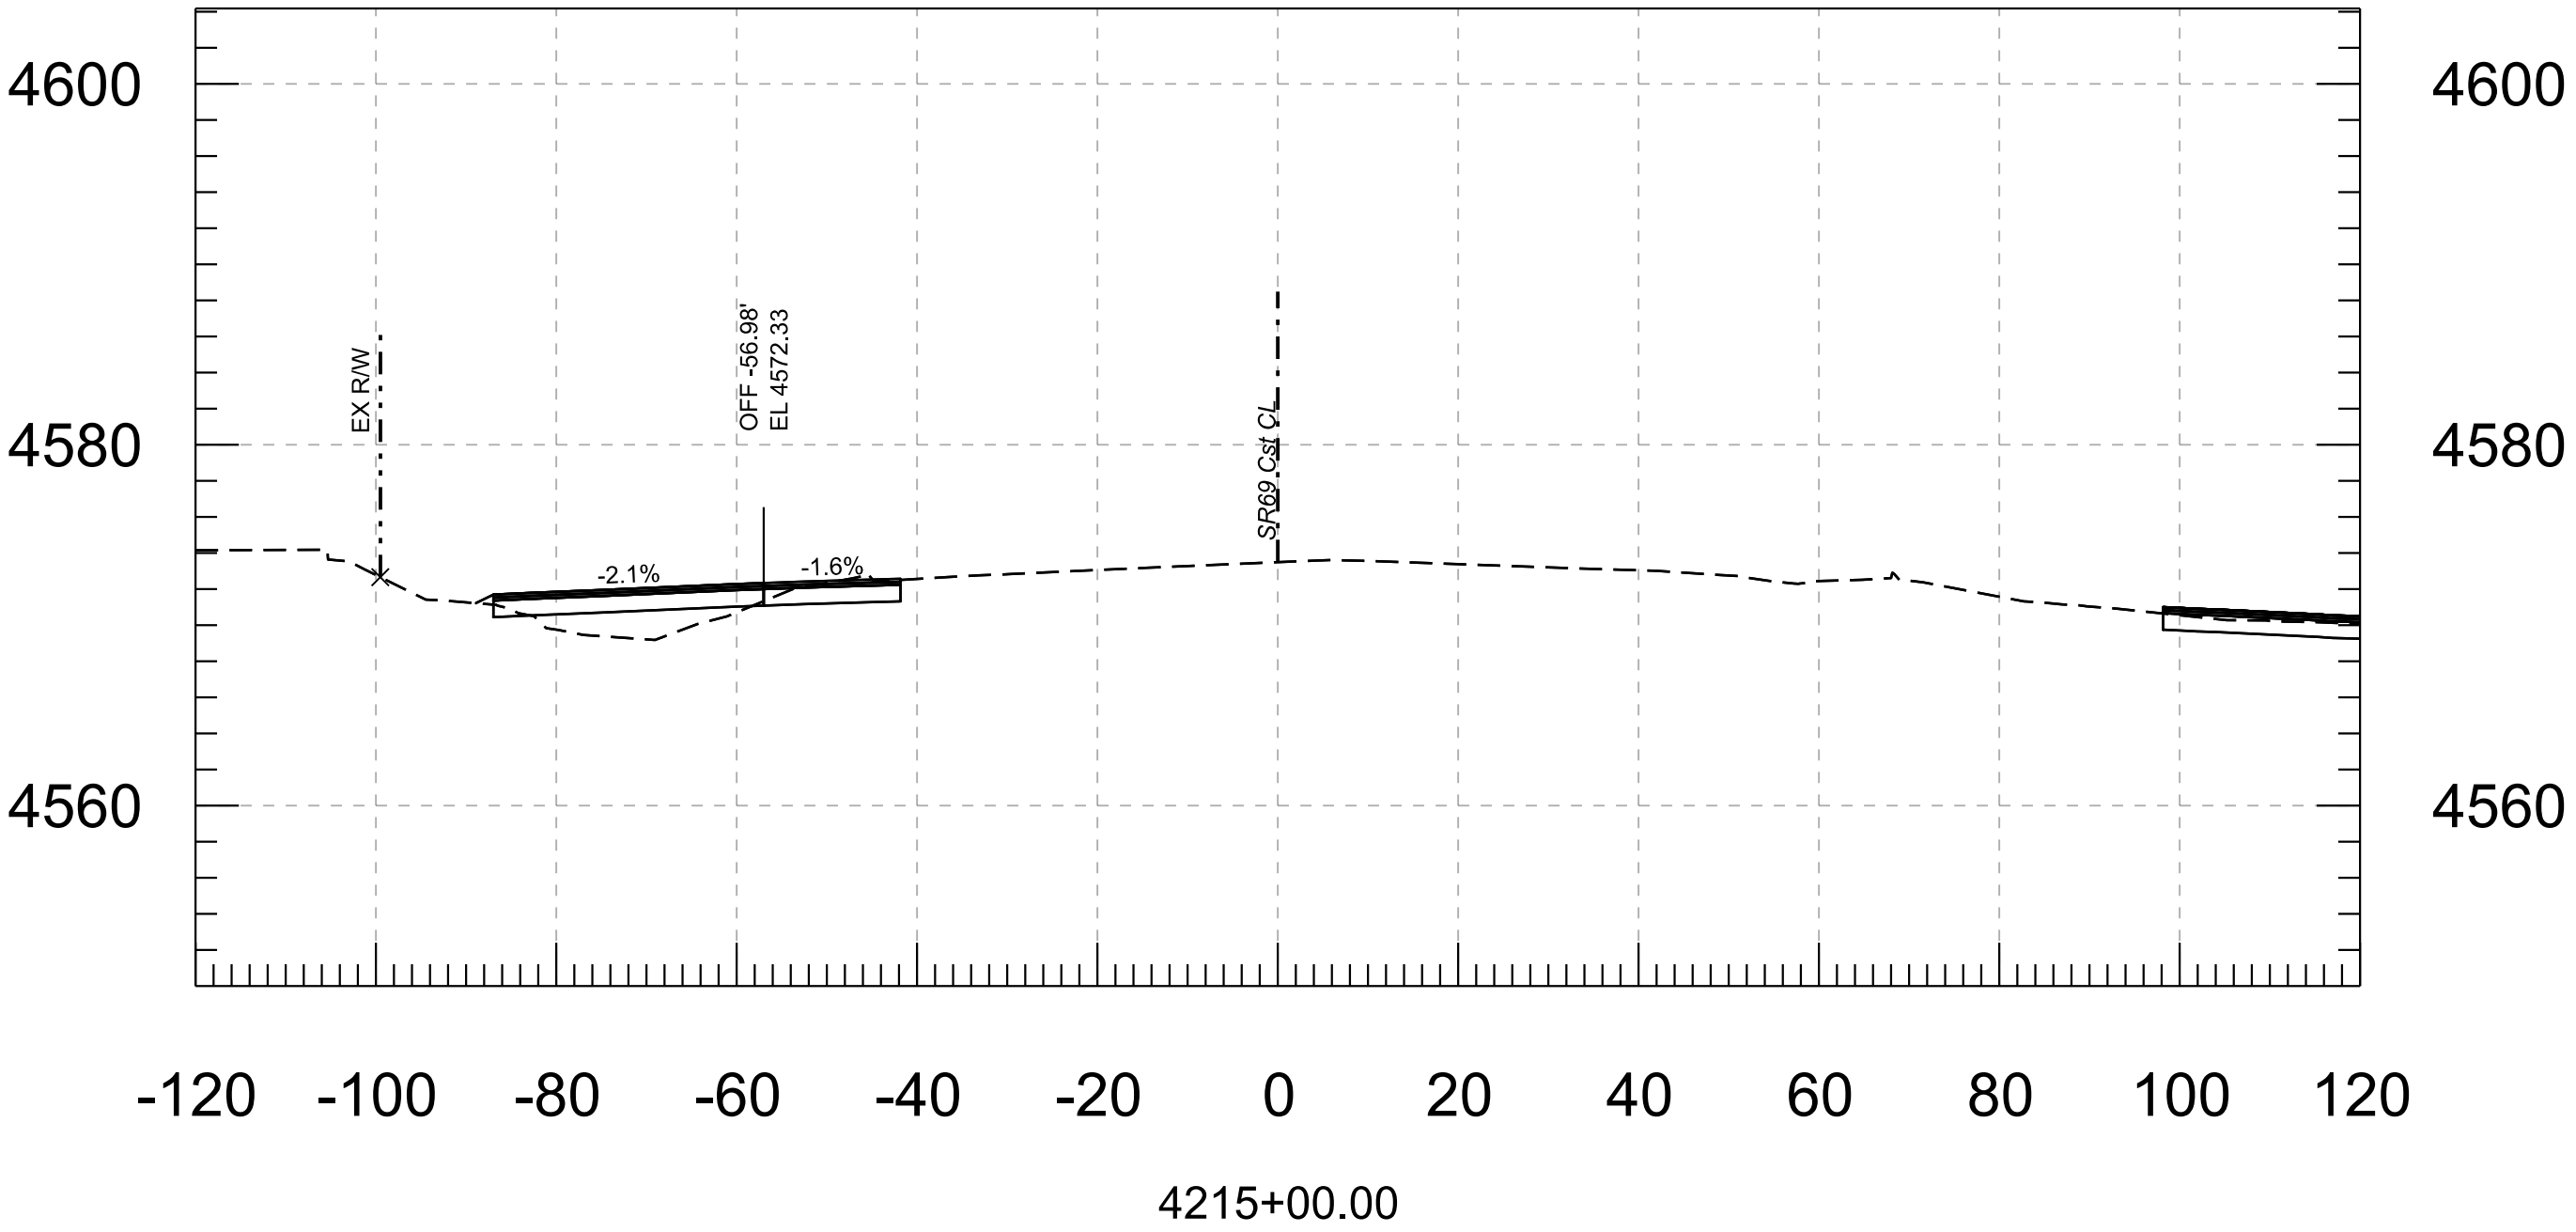

				NAME	DATE	ARIZONA DEPARTMENT OF TRANSPORTATION PROJECT DELIVERY AND OPERATIONS DIVISION ROADWAY DESIGN SECTION	ROUTE	F.H.W.A. Arizona Division	STATE ARIZ.	PROJECT NO.	FEDERAL ID NO.	SHEET NO.	TOTAL SHEETS	RECORD DRAWING
			DESIGN	F. MEDRANO	6/26		SR69							
			DRAWN	CADD	6/26									
			CHECKED	E. WATKINS	6/26									
			AZTEC TYPSA 501 N 44th St, Suite 300 Phoenix, AZ 85008-4505 Tel 602 454-0402 Tel 480 499-5565 www.aztecus			CROSS SECTIONS			MILEPOST	LOCATIONSR 69 @ SR 169				
						STRUCTURE NO.	TRACS NO. F0288 01C					___ OF ___		

AZTEC
TYPESA

501 N 44th St, Suite 300
Phoenix, AZ 85008-4505
Tel: (602) 454-0402
Fax: (602) 454-5545
www.aztecus.com

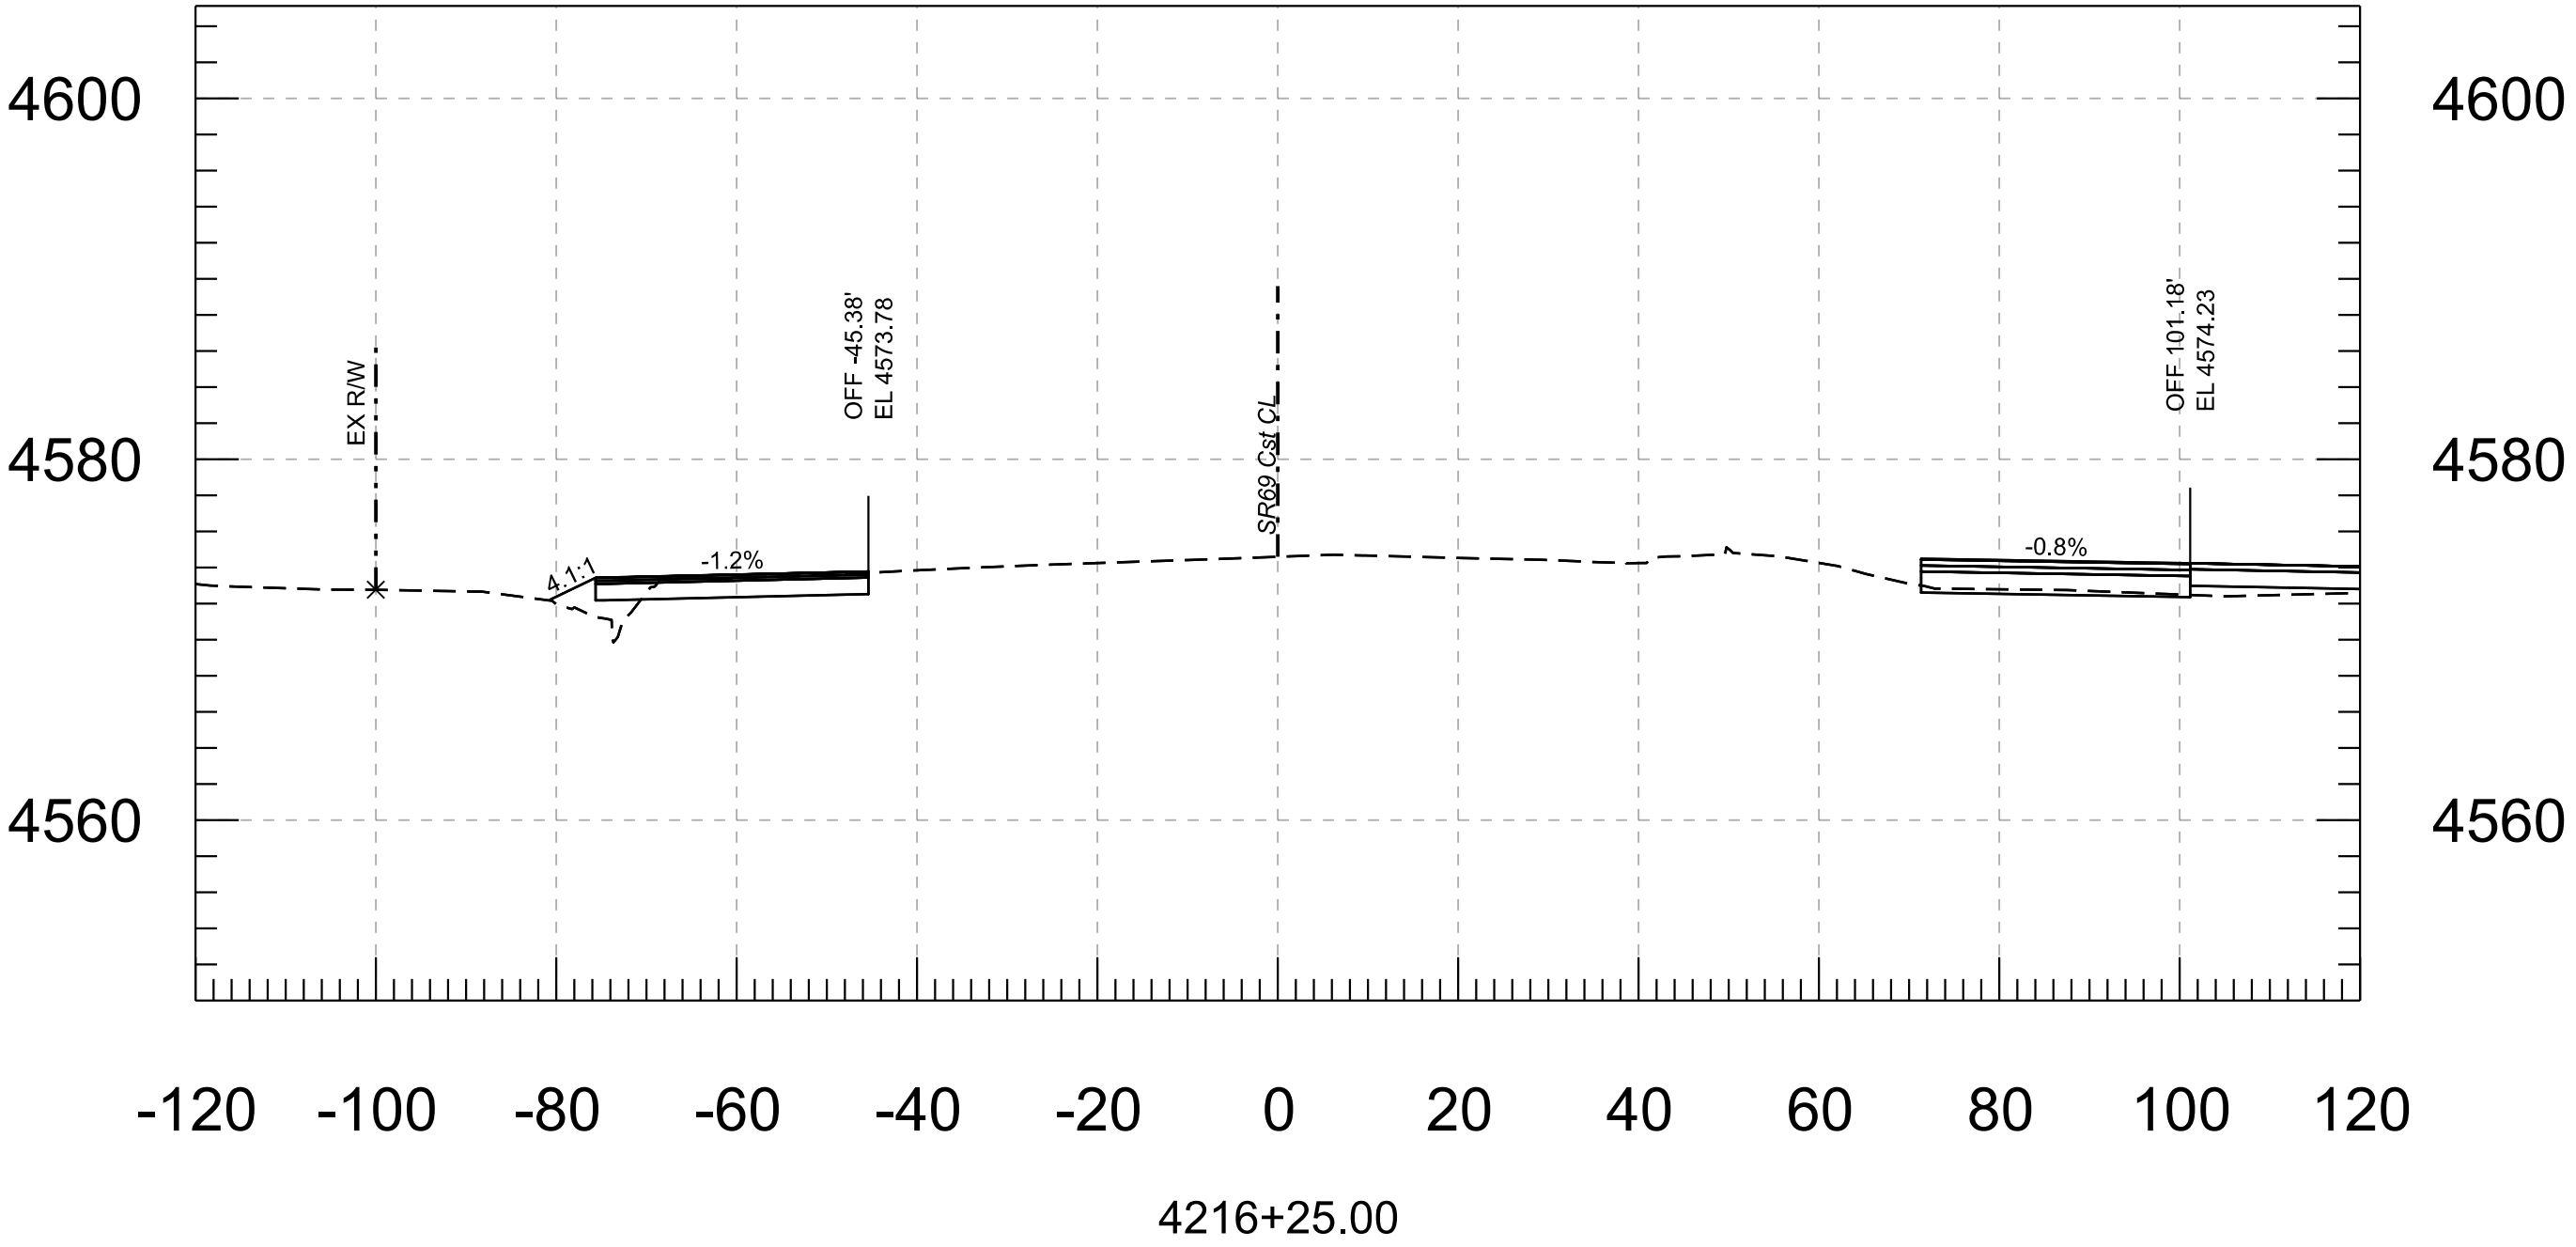
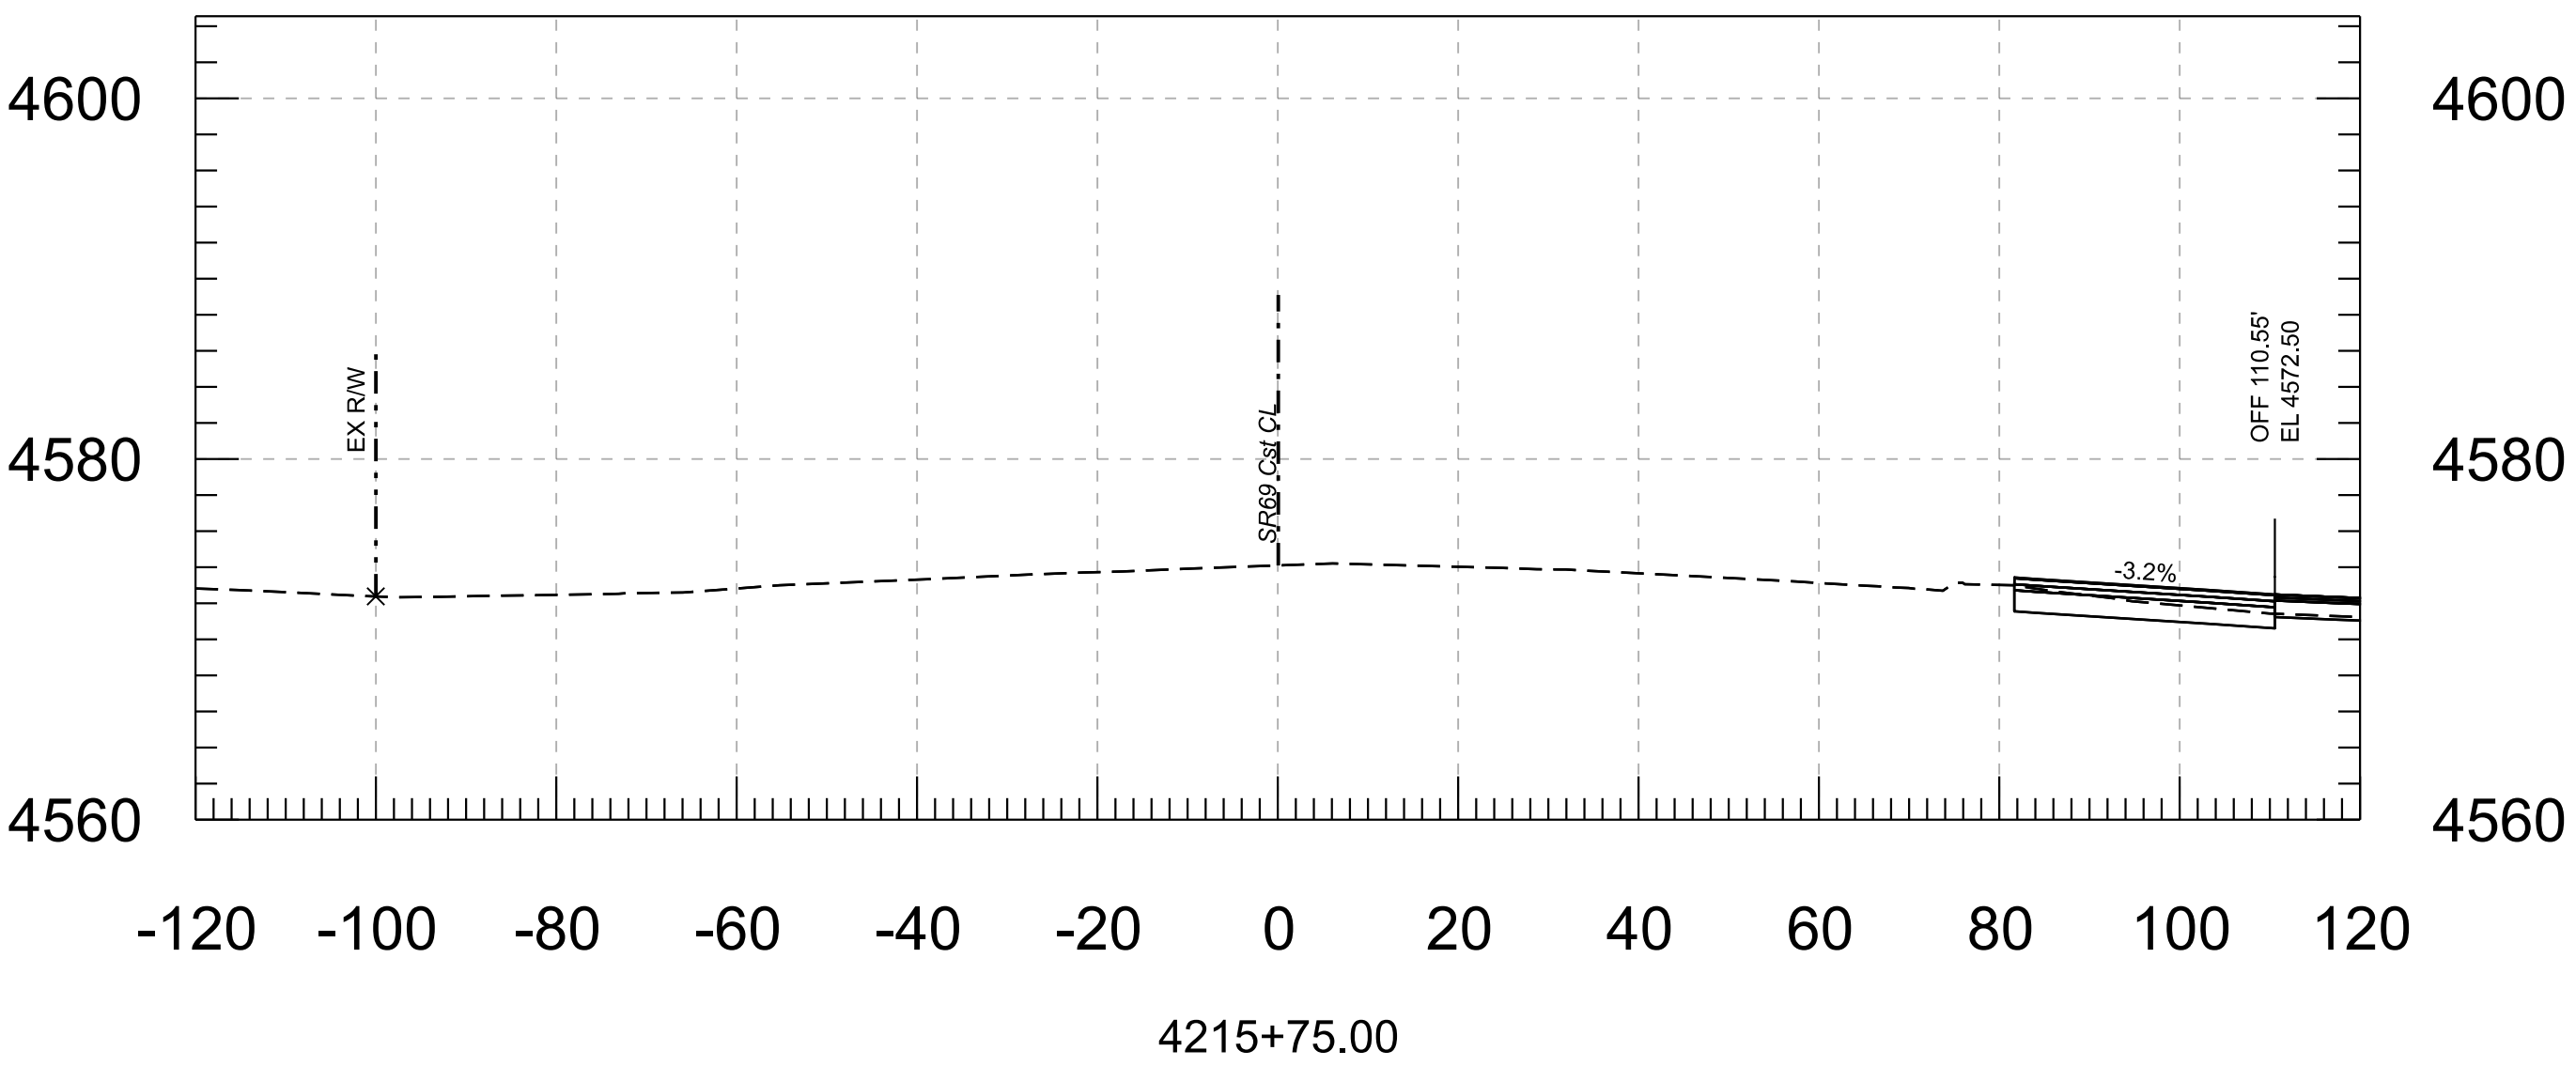
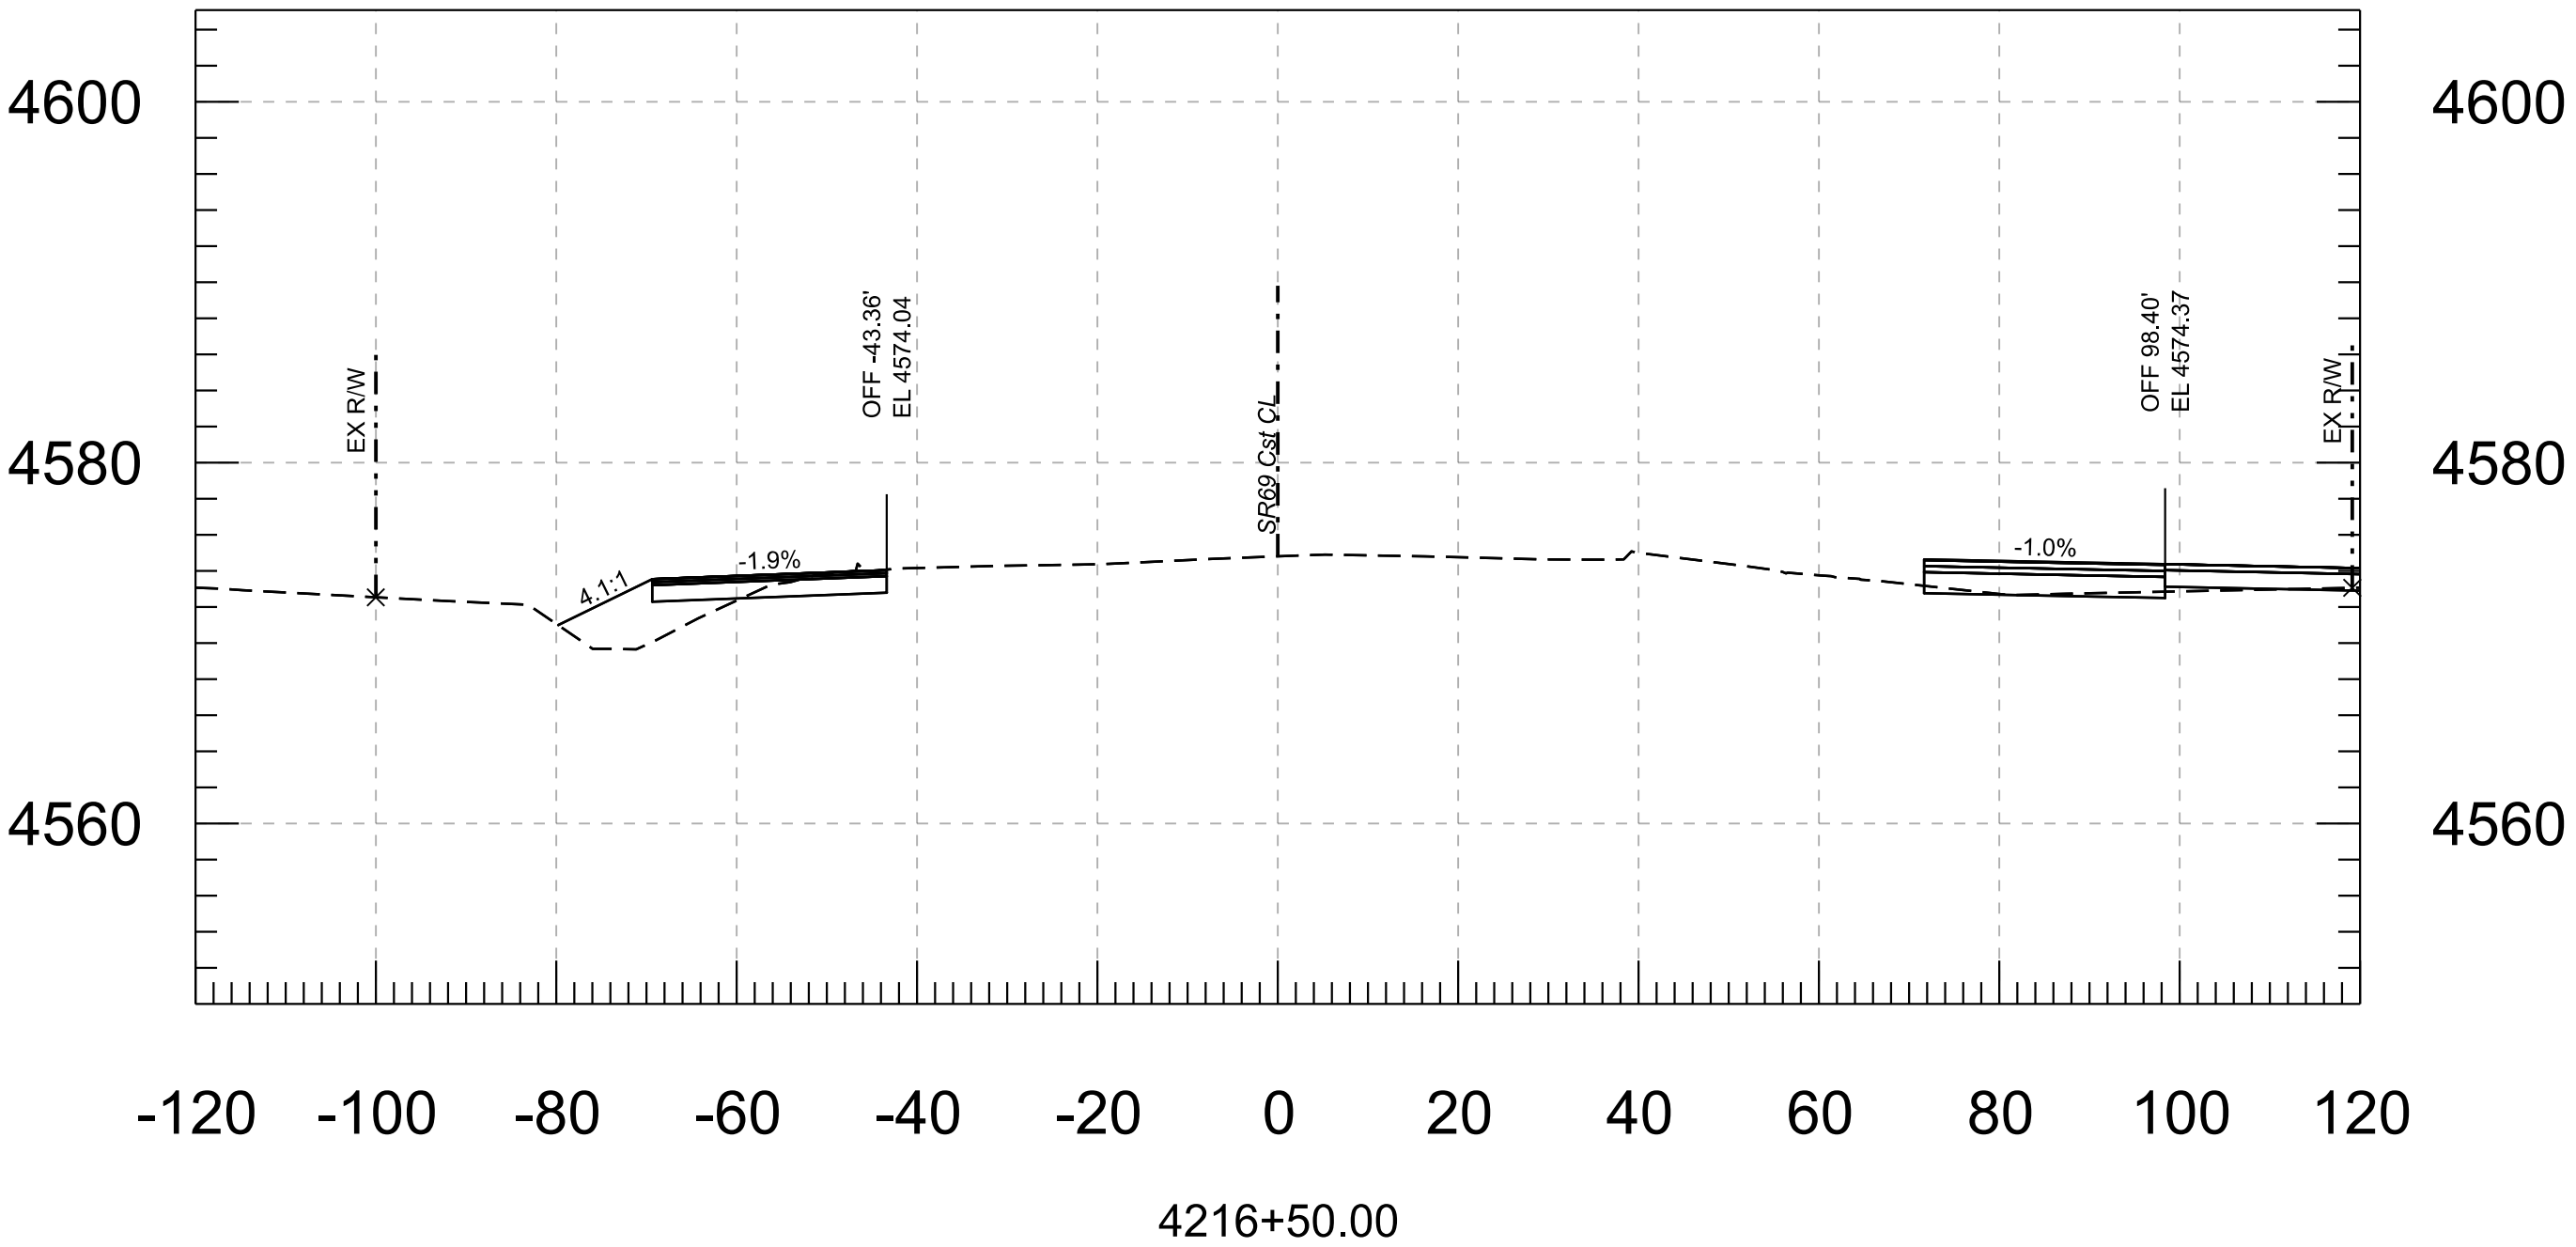
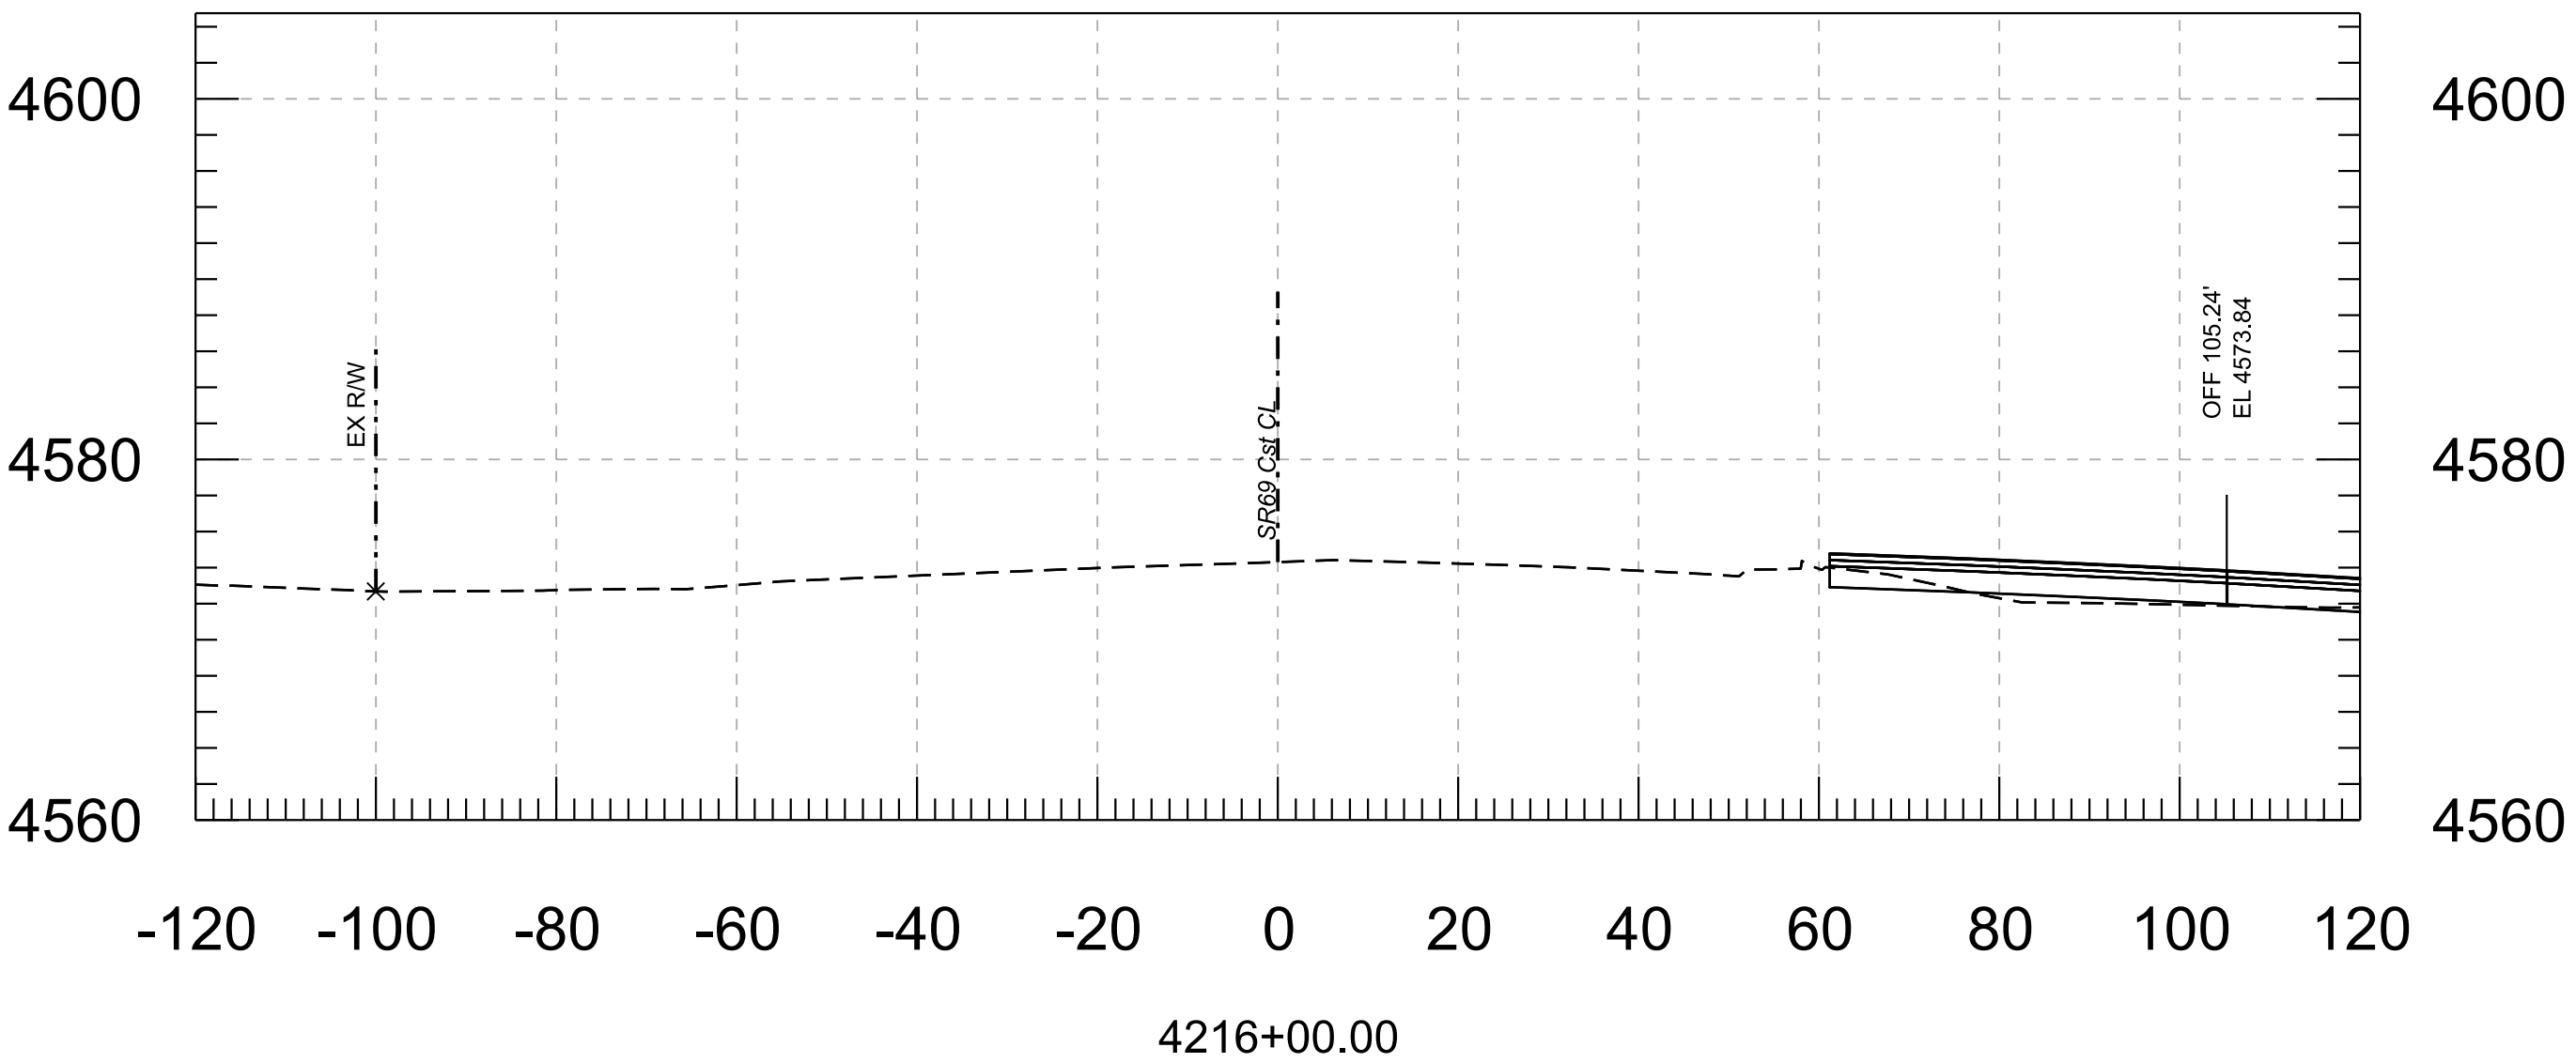


				NAME	DATE	ARIZONA DEPARTMENT OF TRANSPORTATION PROJECT DELIVERY AND OPERATIONS DIVISION ROADWAY DESIGN SECTION	ROUTE	F.H.W.A. Arizona Division	STATE ARIZ.	PROJECT NO.	FEDERAL ID NO.	SHEET NO.	TOTAL SHEETS	RECORD DRAWING		
			DESIGN	F. MEDRANO	6/26		SR69			069 YV 280	069-A-NFA	8	19			
			DRAWN	CADD	6/26					MILEPOST	LOCATION SR 69 @ SR 169					
			CHECKED	E. WATKINS	6/26											
			AZTEC TYPSA 501 N 44th St, Suite 300 Phoenix, AZ 85008-4505 Tel 1602 454-0402 Tel 1480 499-5565 www.aztecus			CROSS SECTIONS										





AZTEC

TYPSA





501 N 44th St, Suite 300
Phoenix, AZ 85008-4505
Tel: (602) 454-0402
Fax: (602) 459-5565
www.aztecus.com

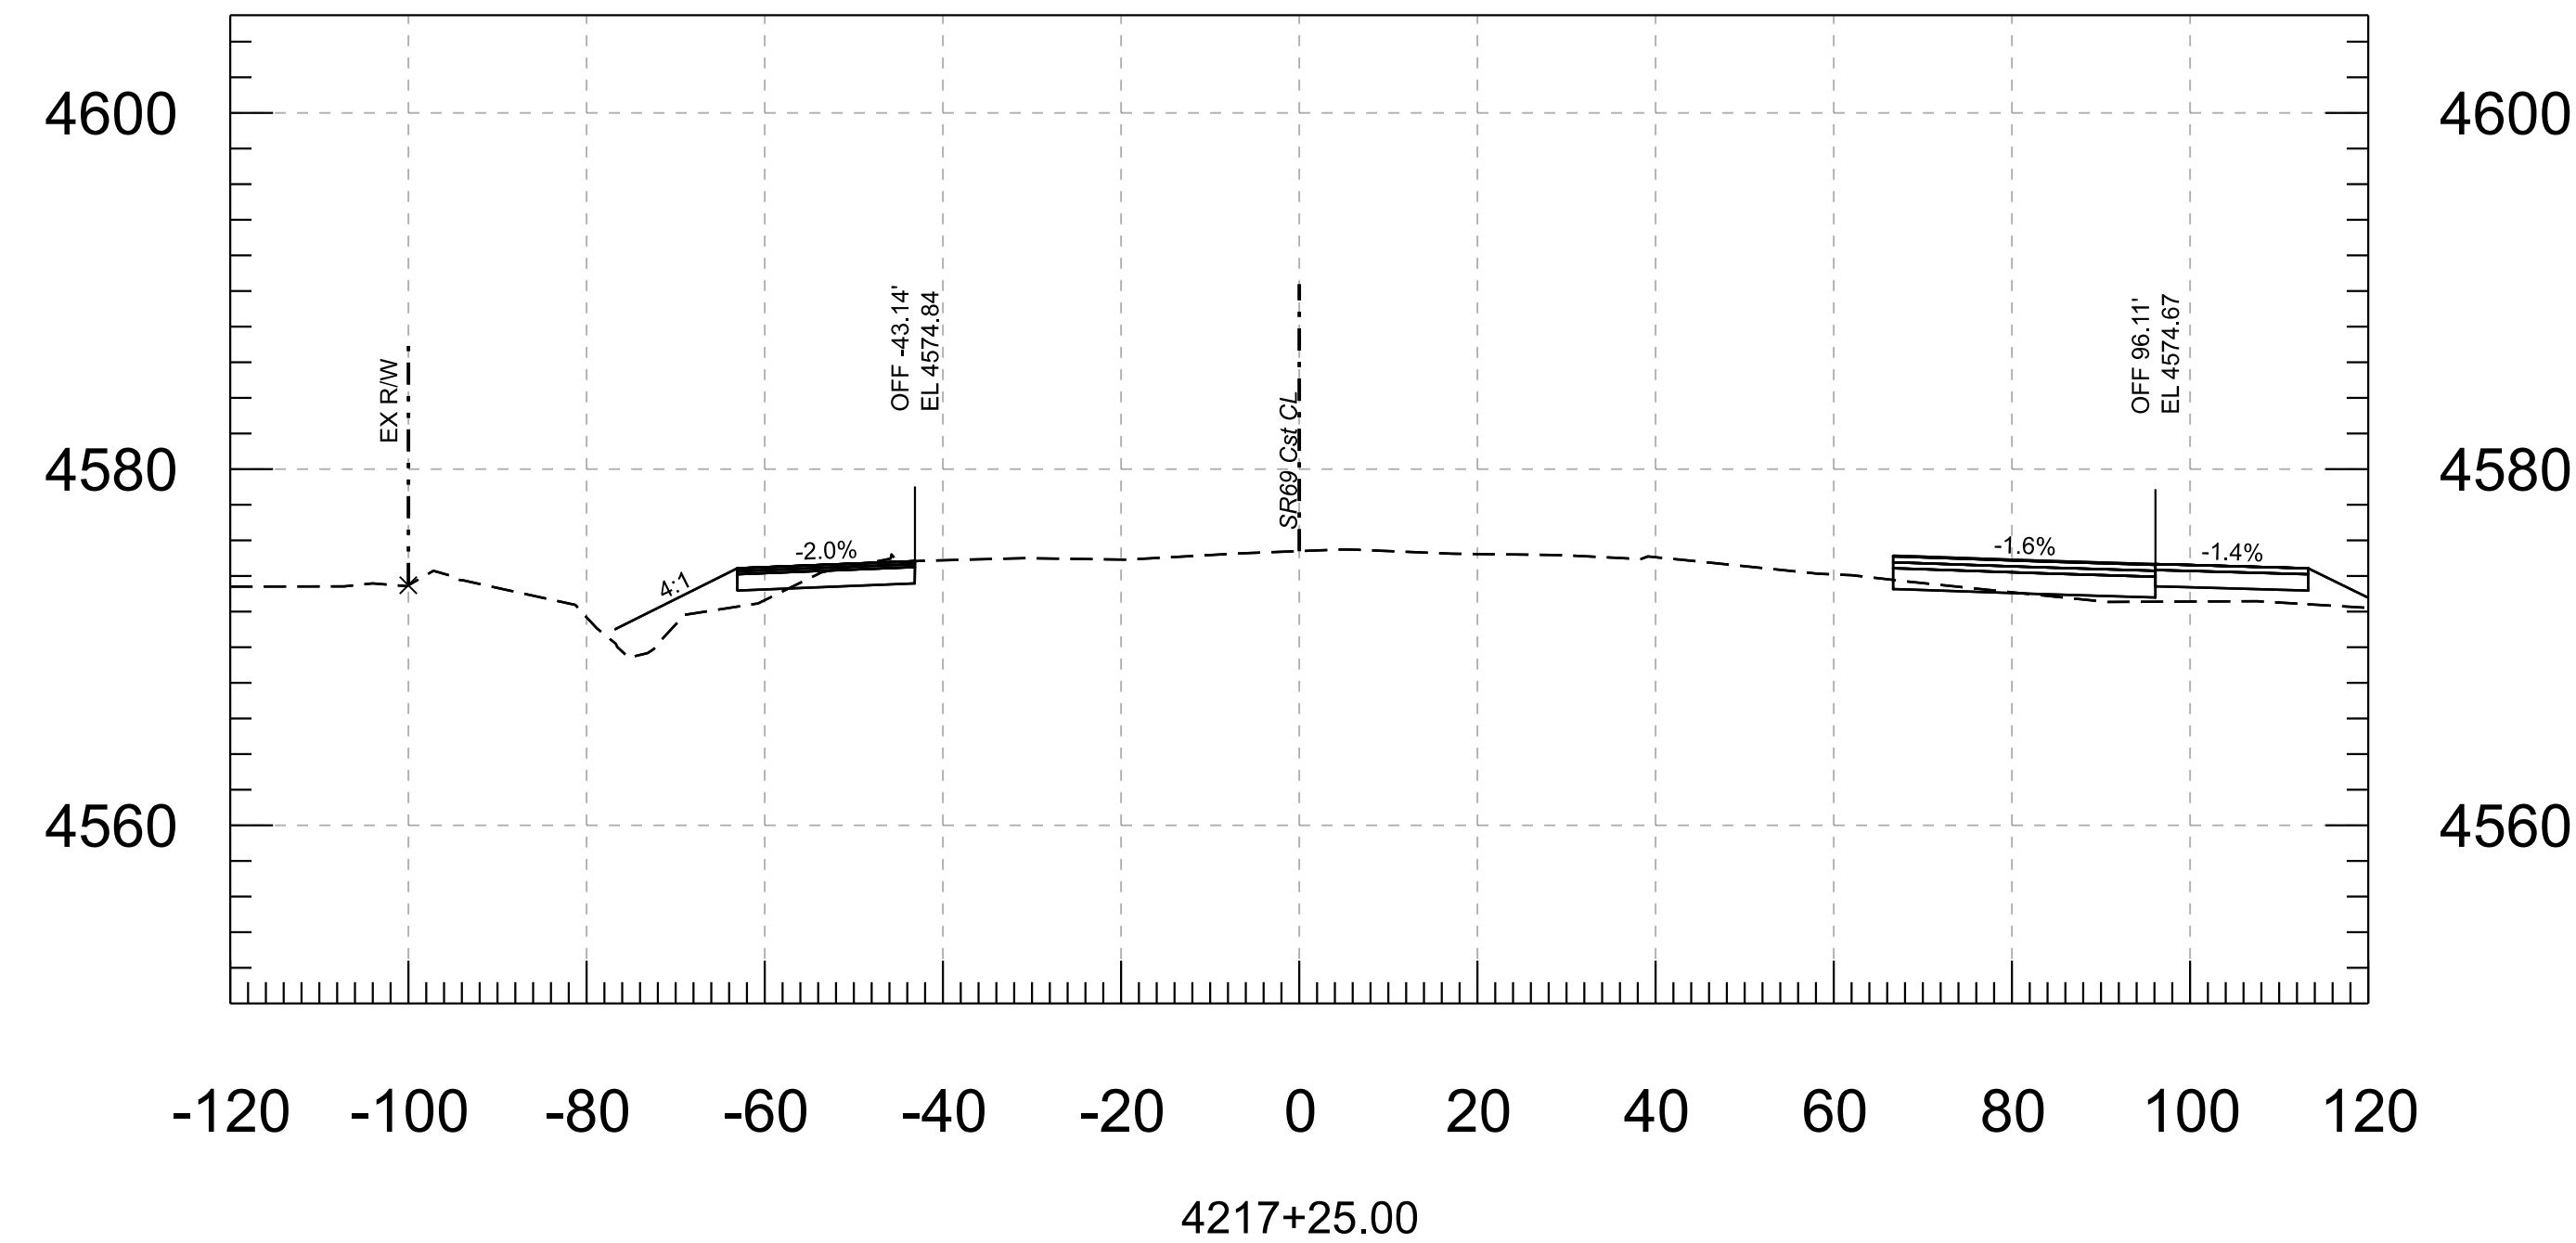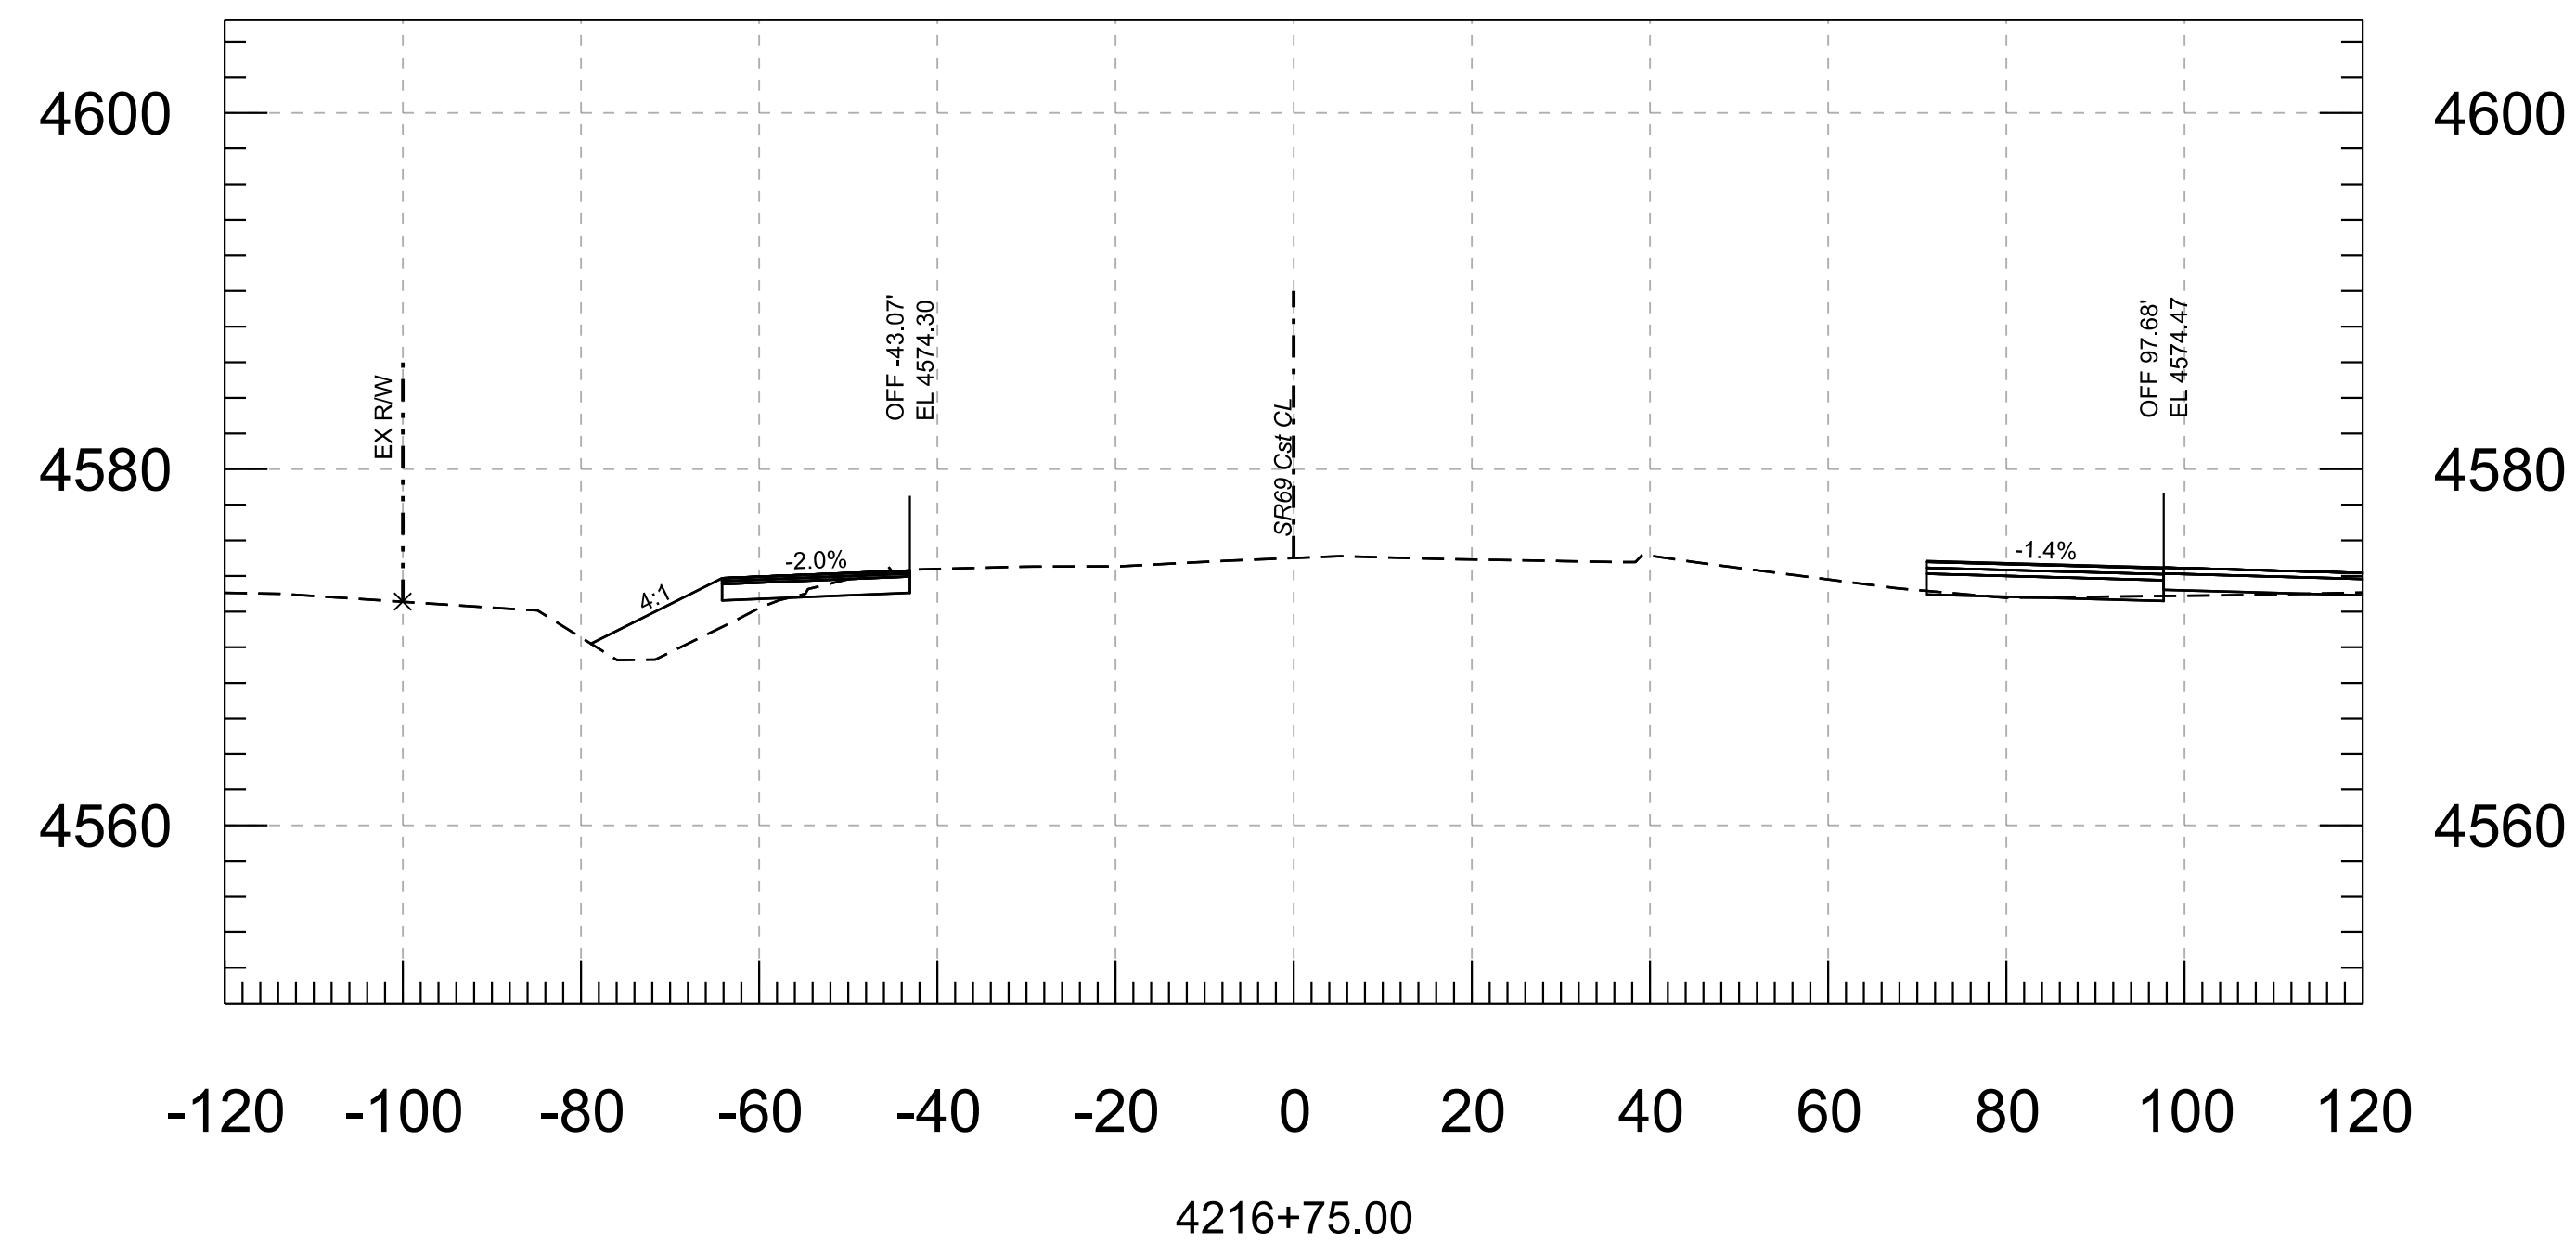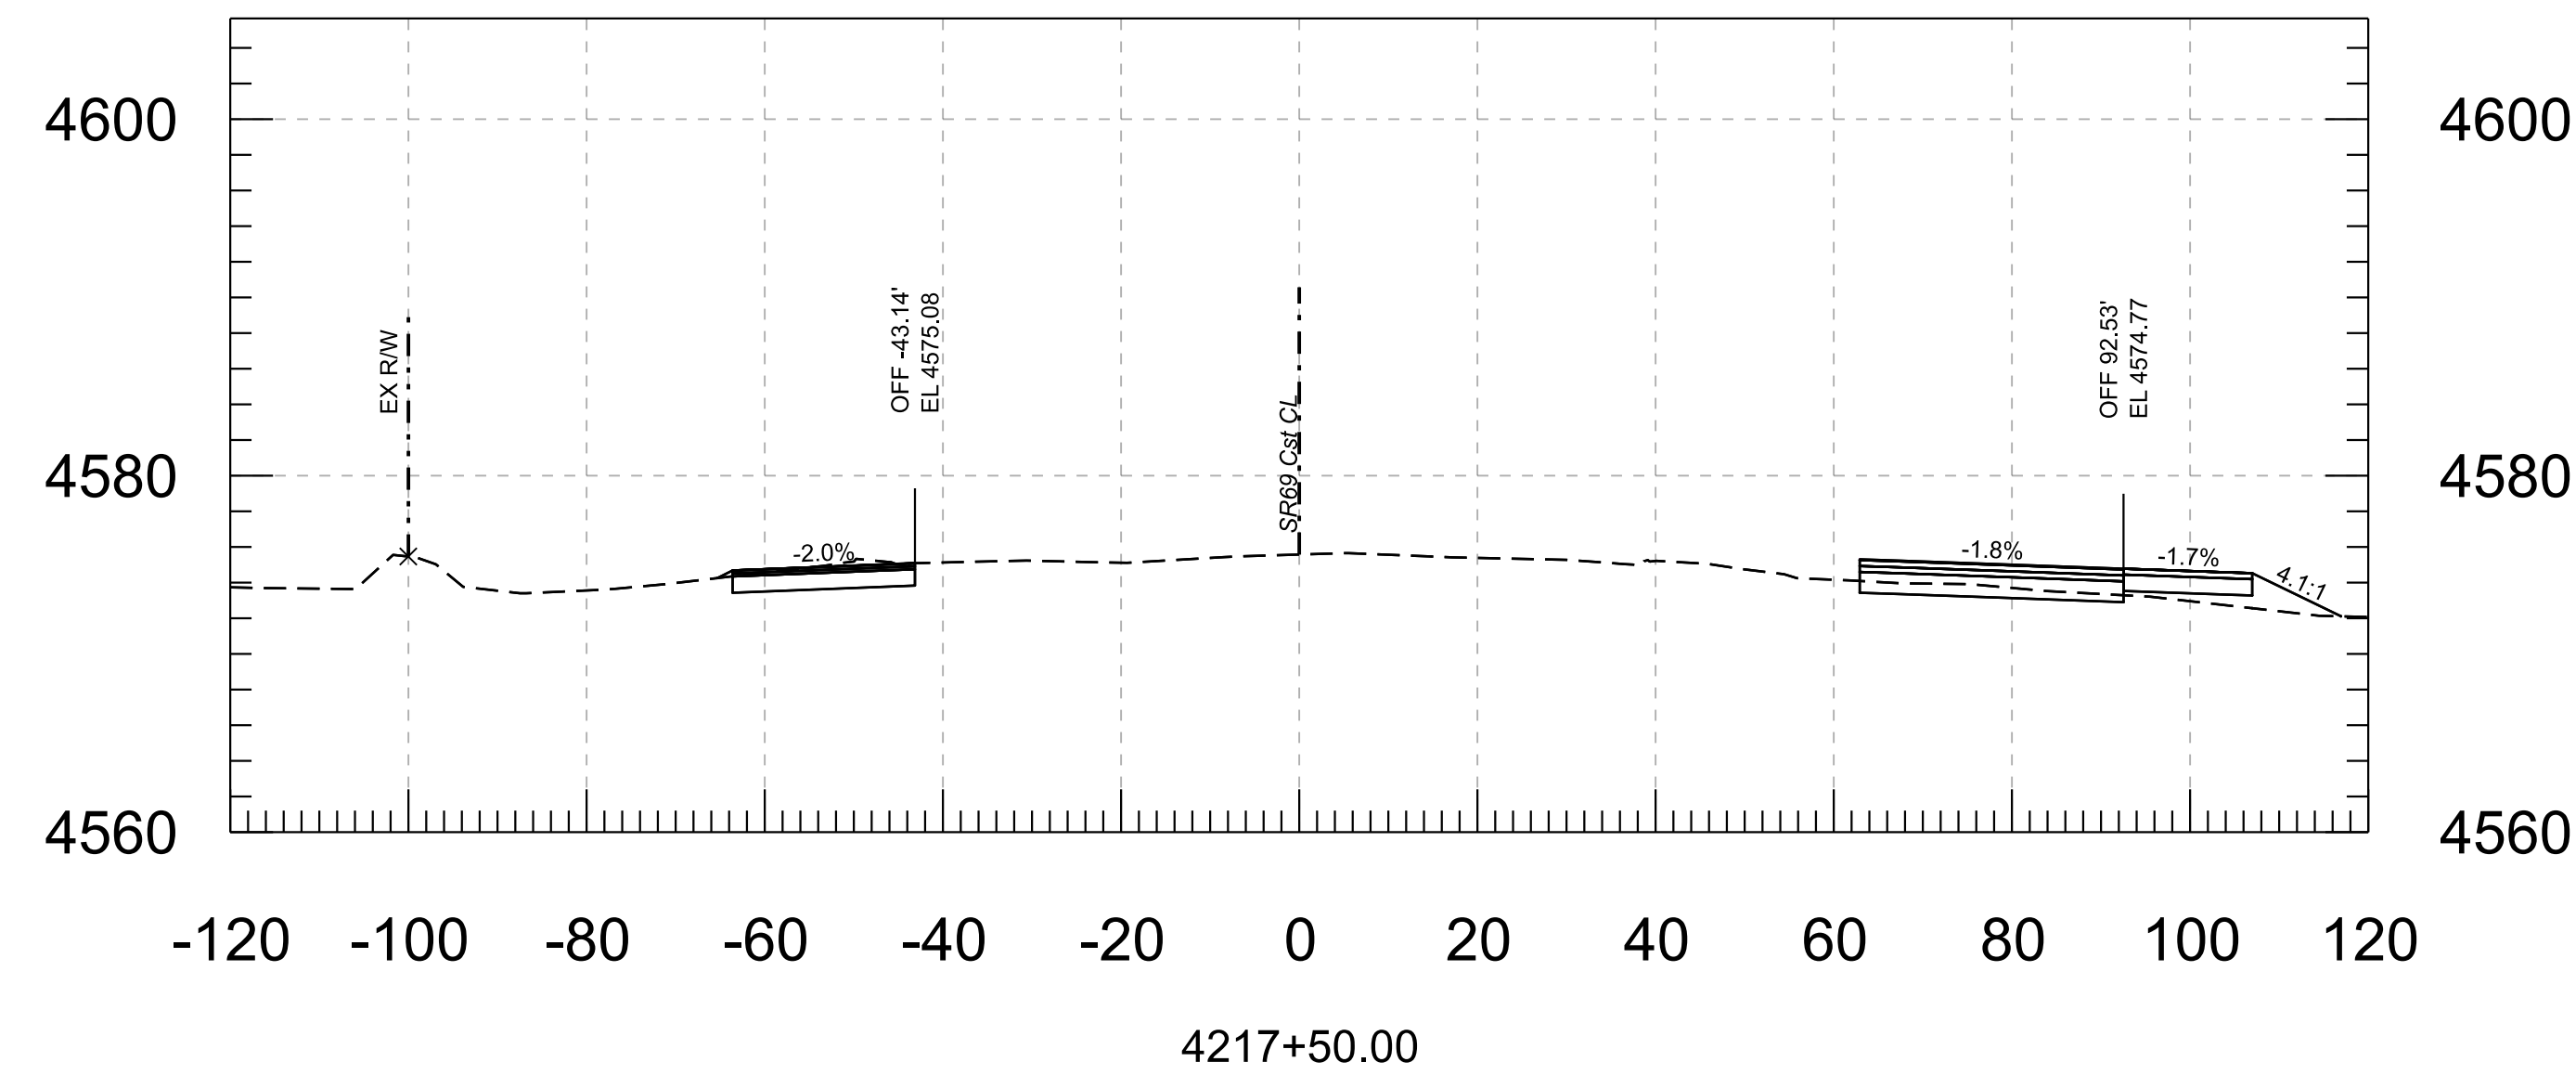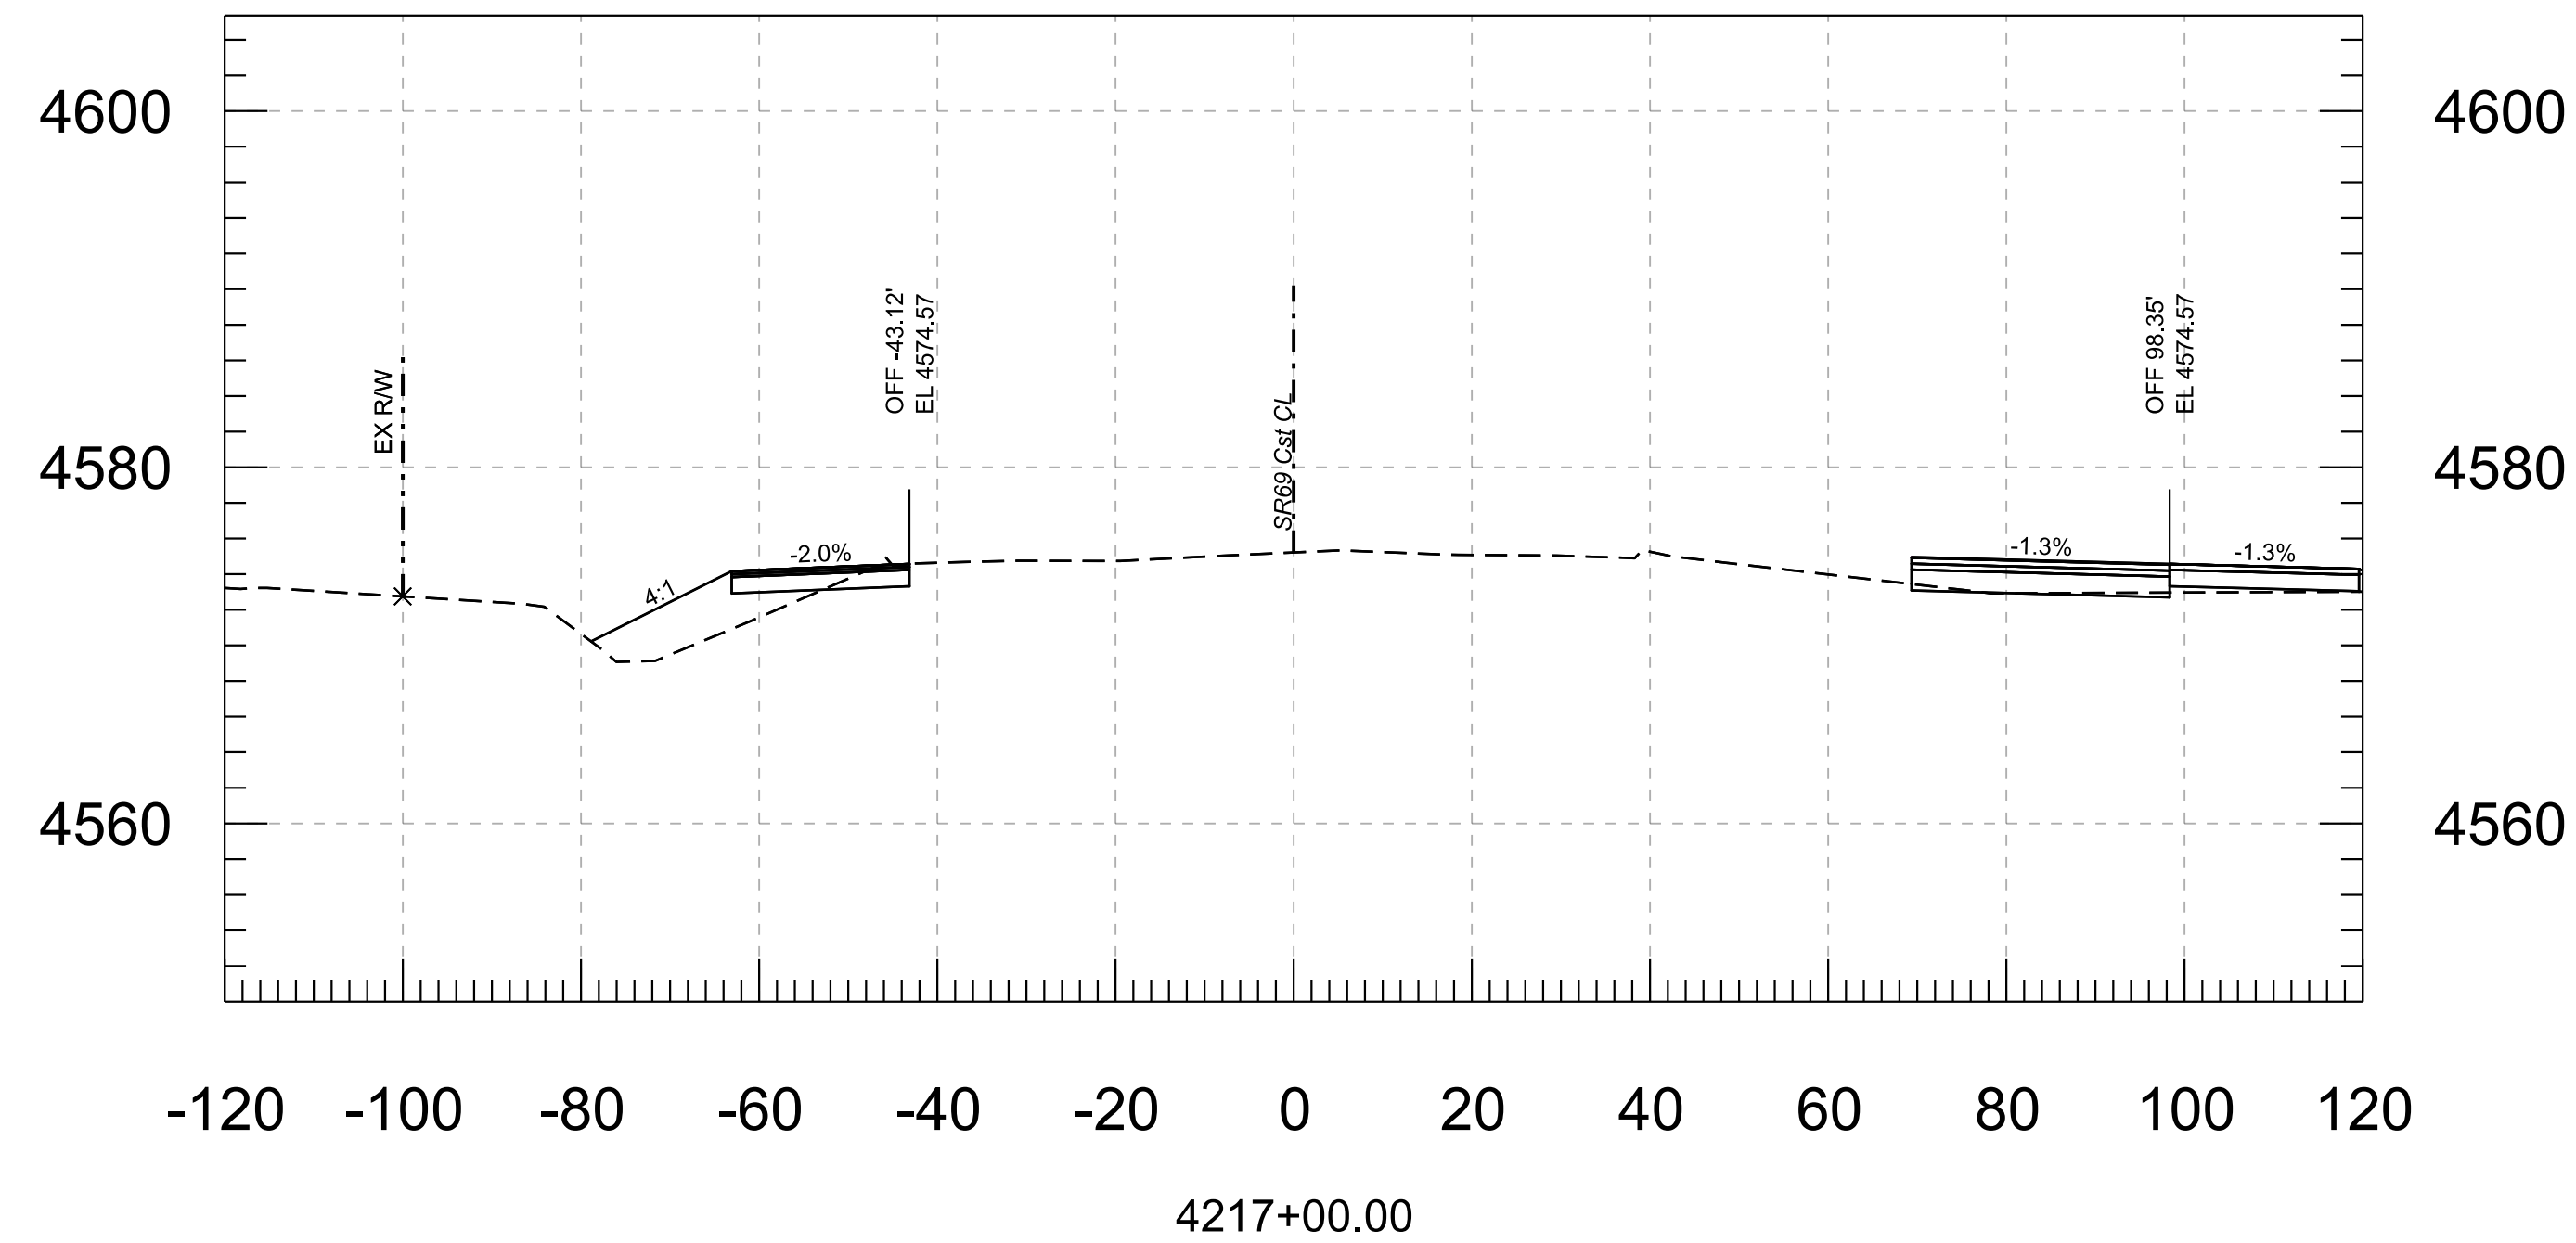





--	--	

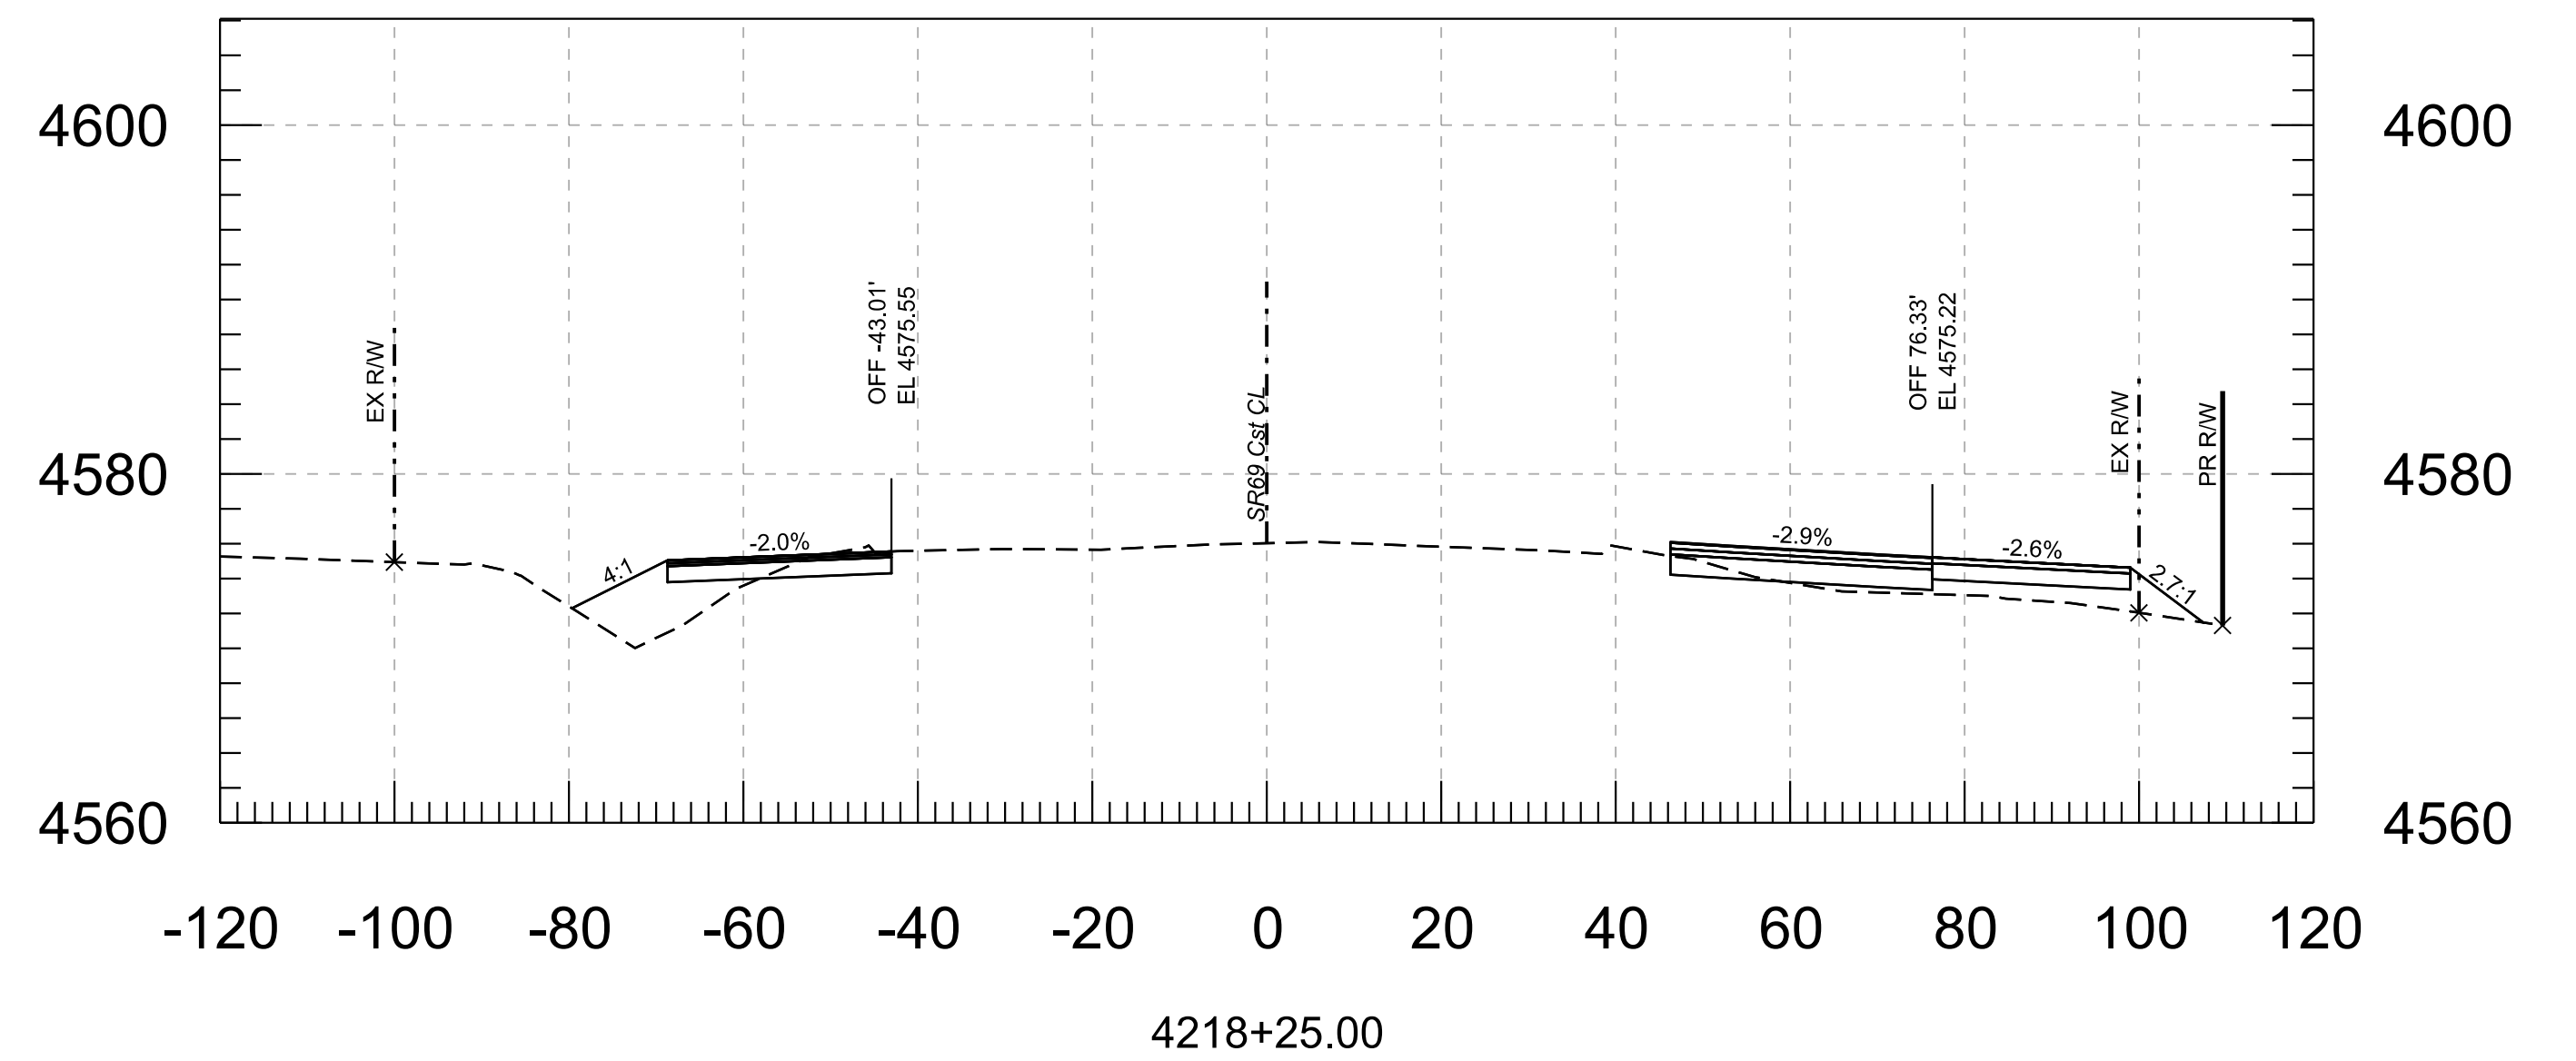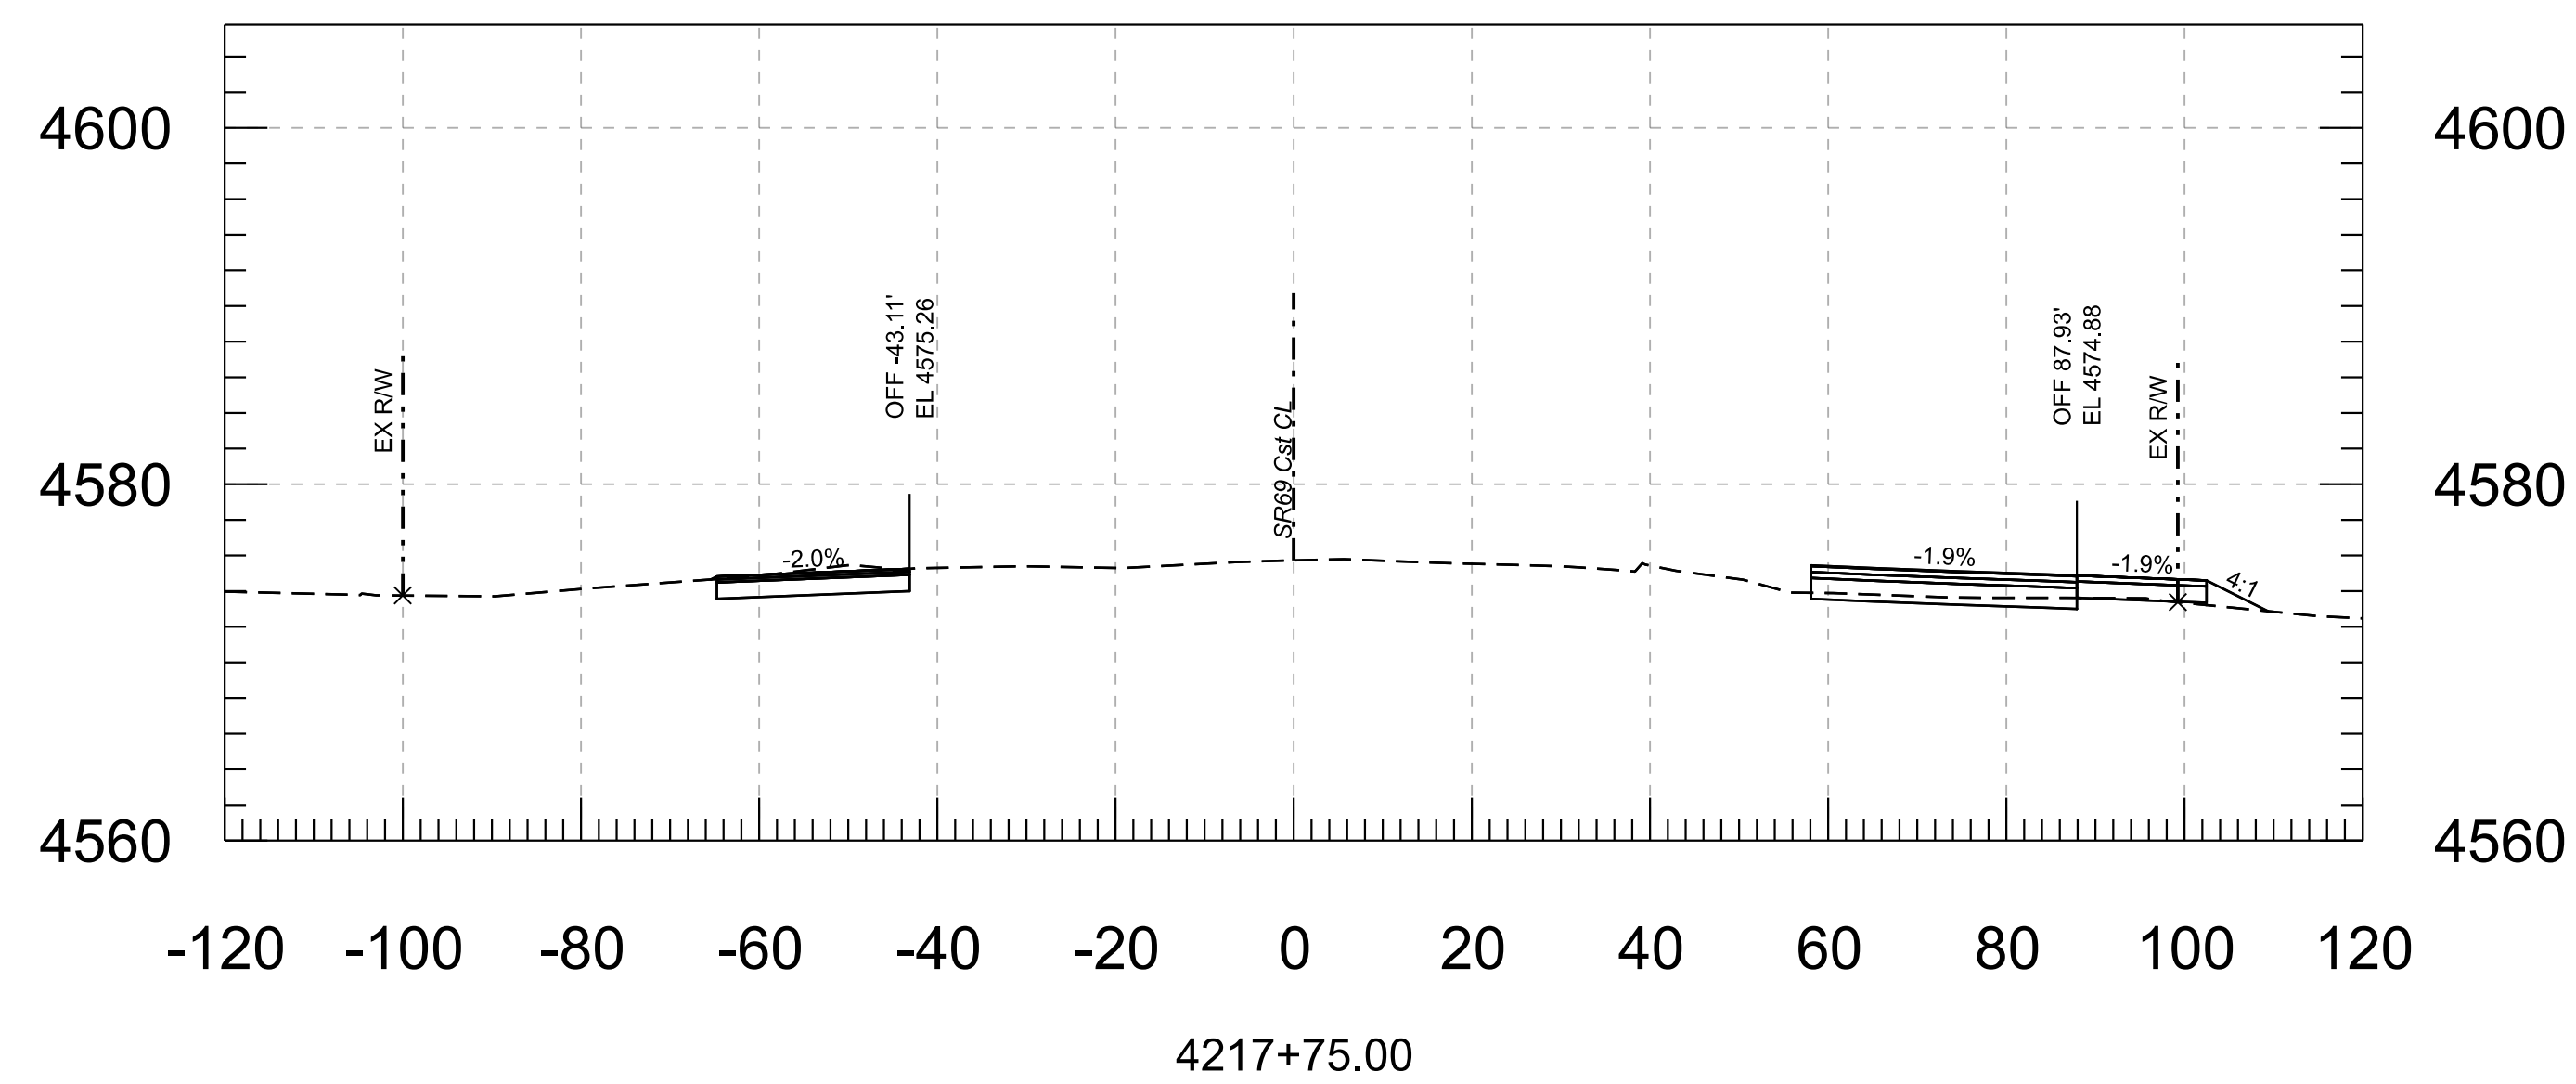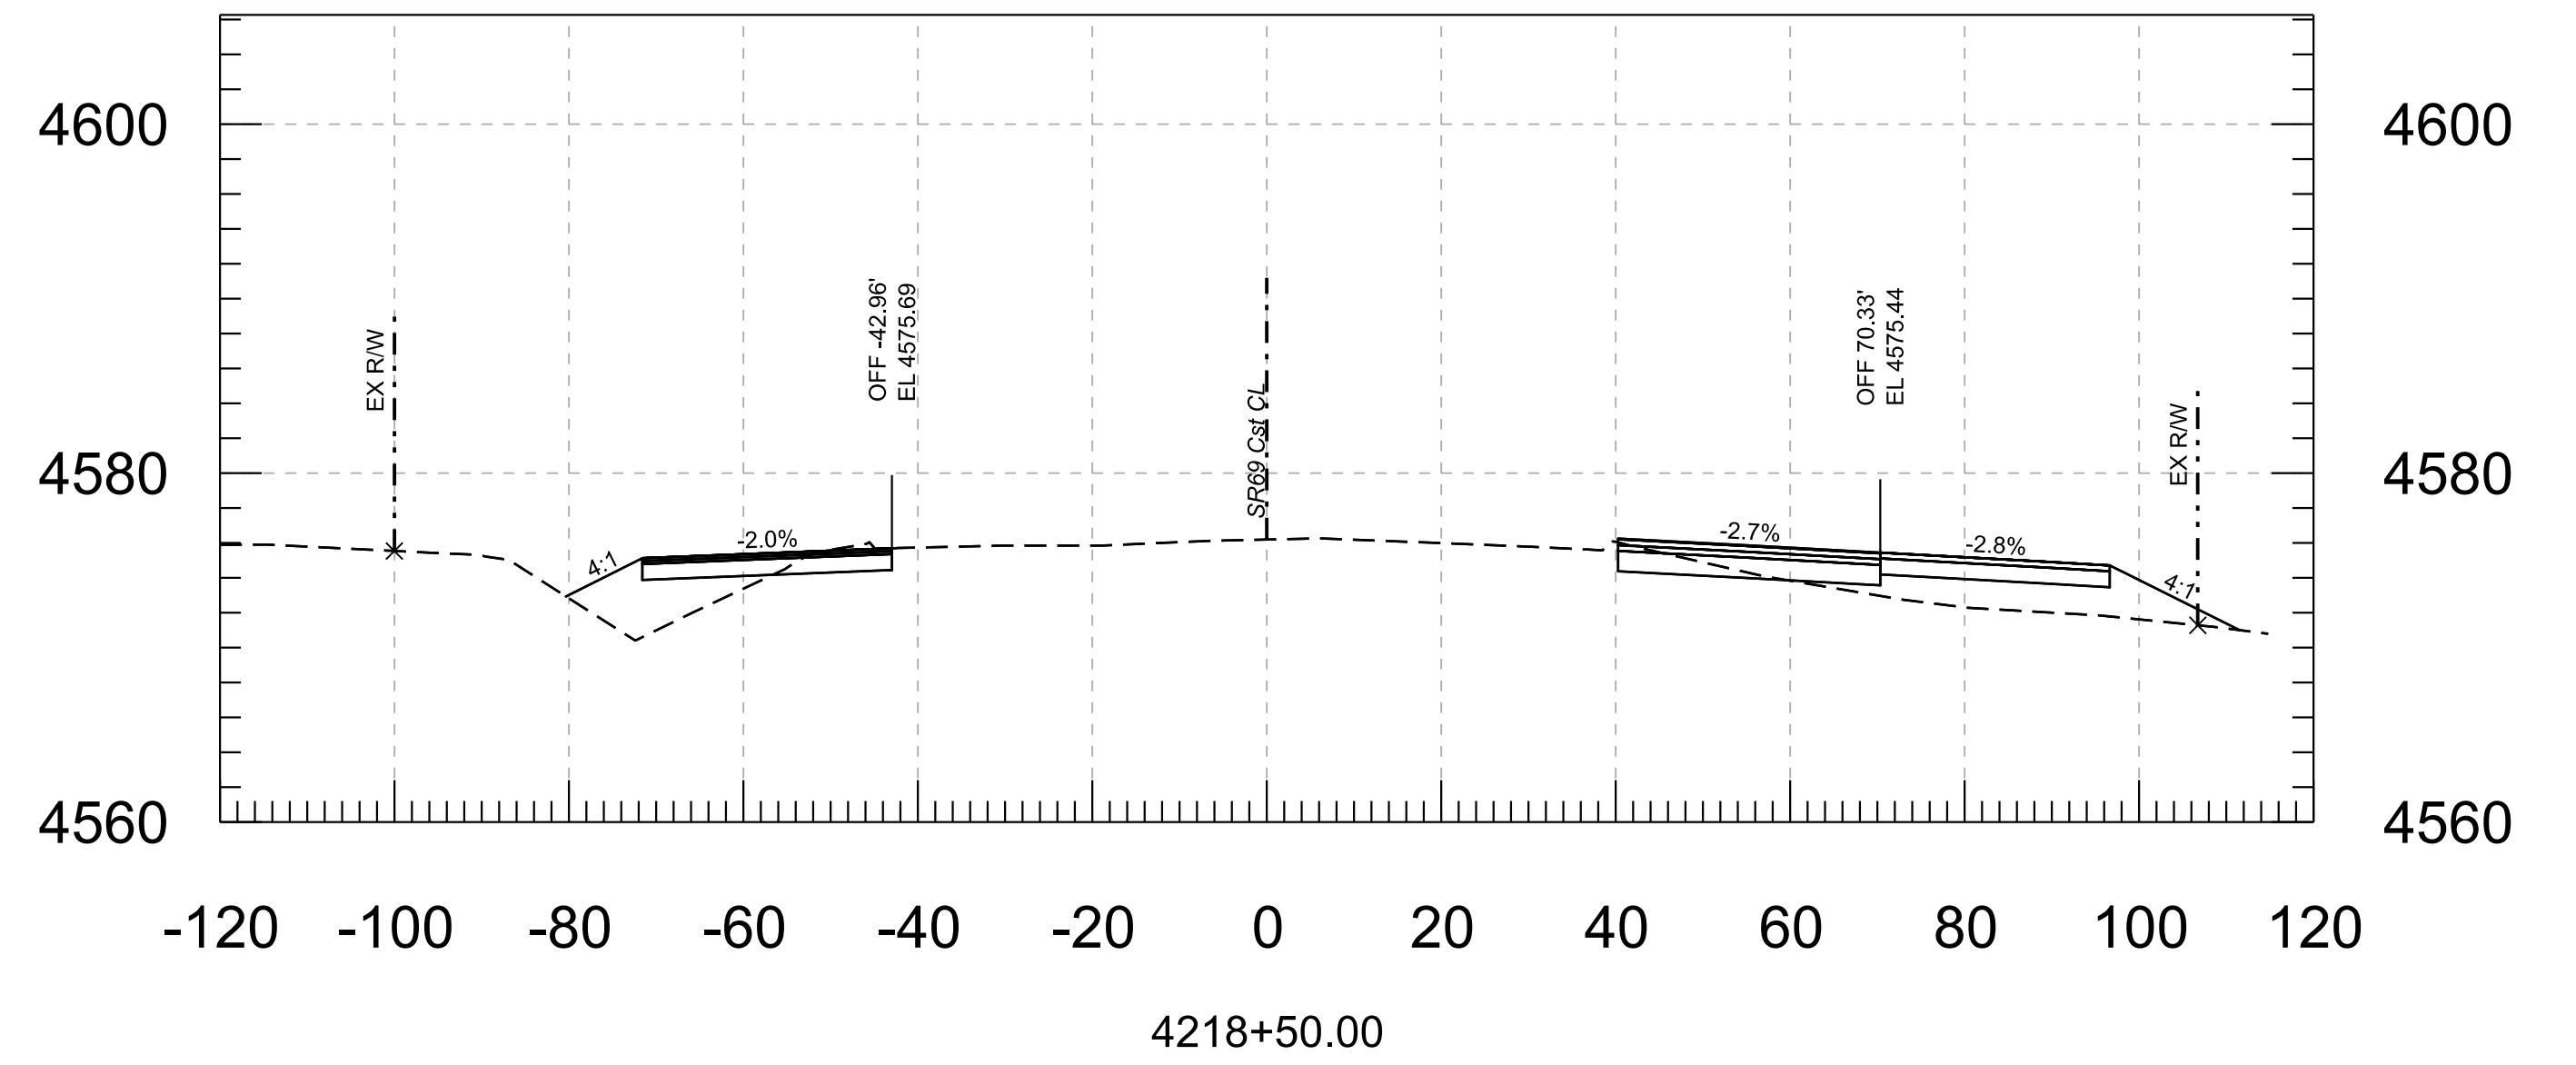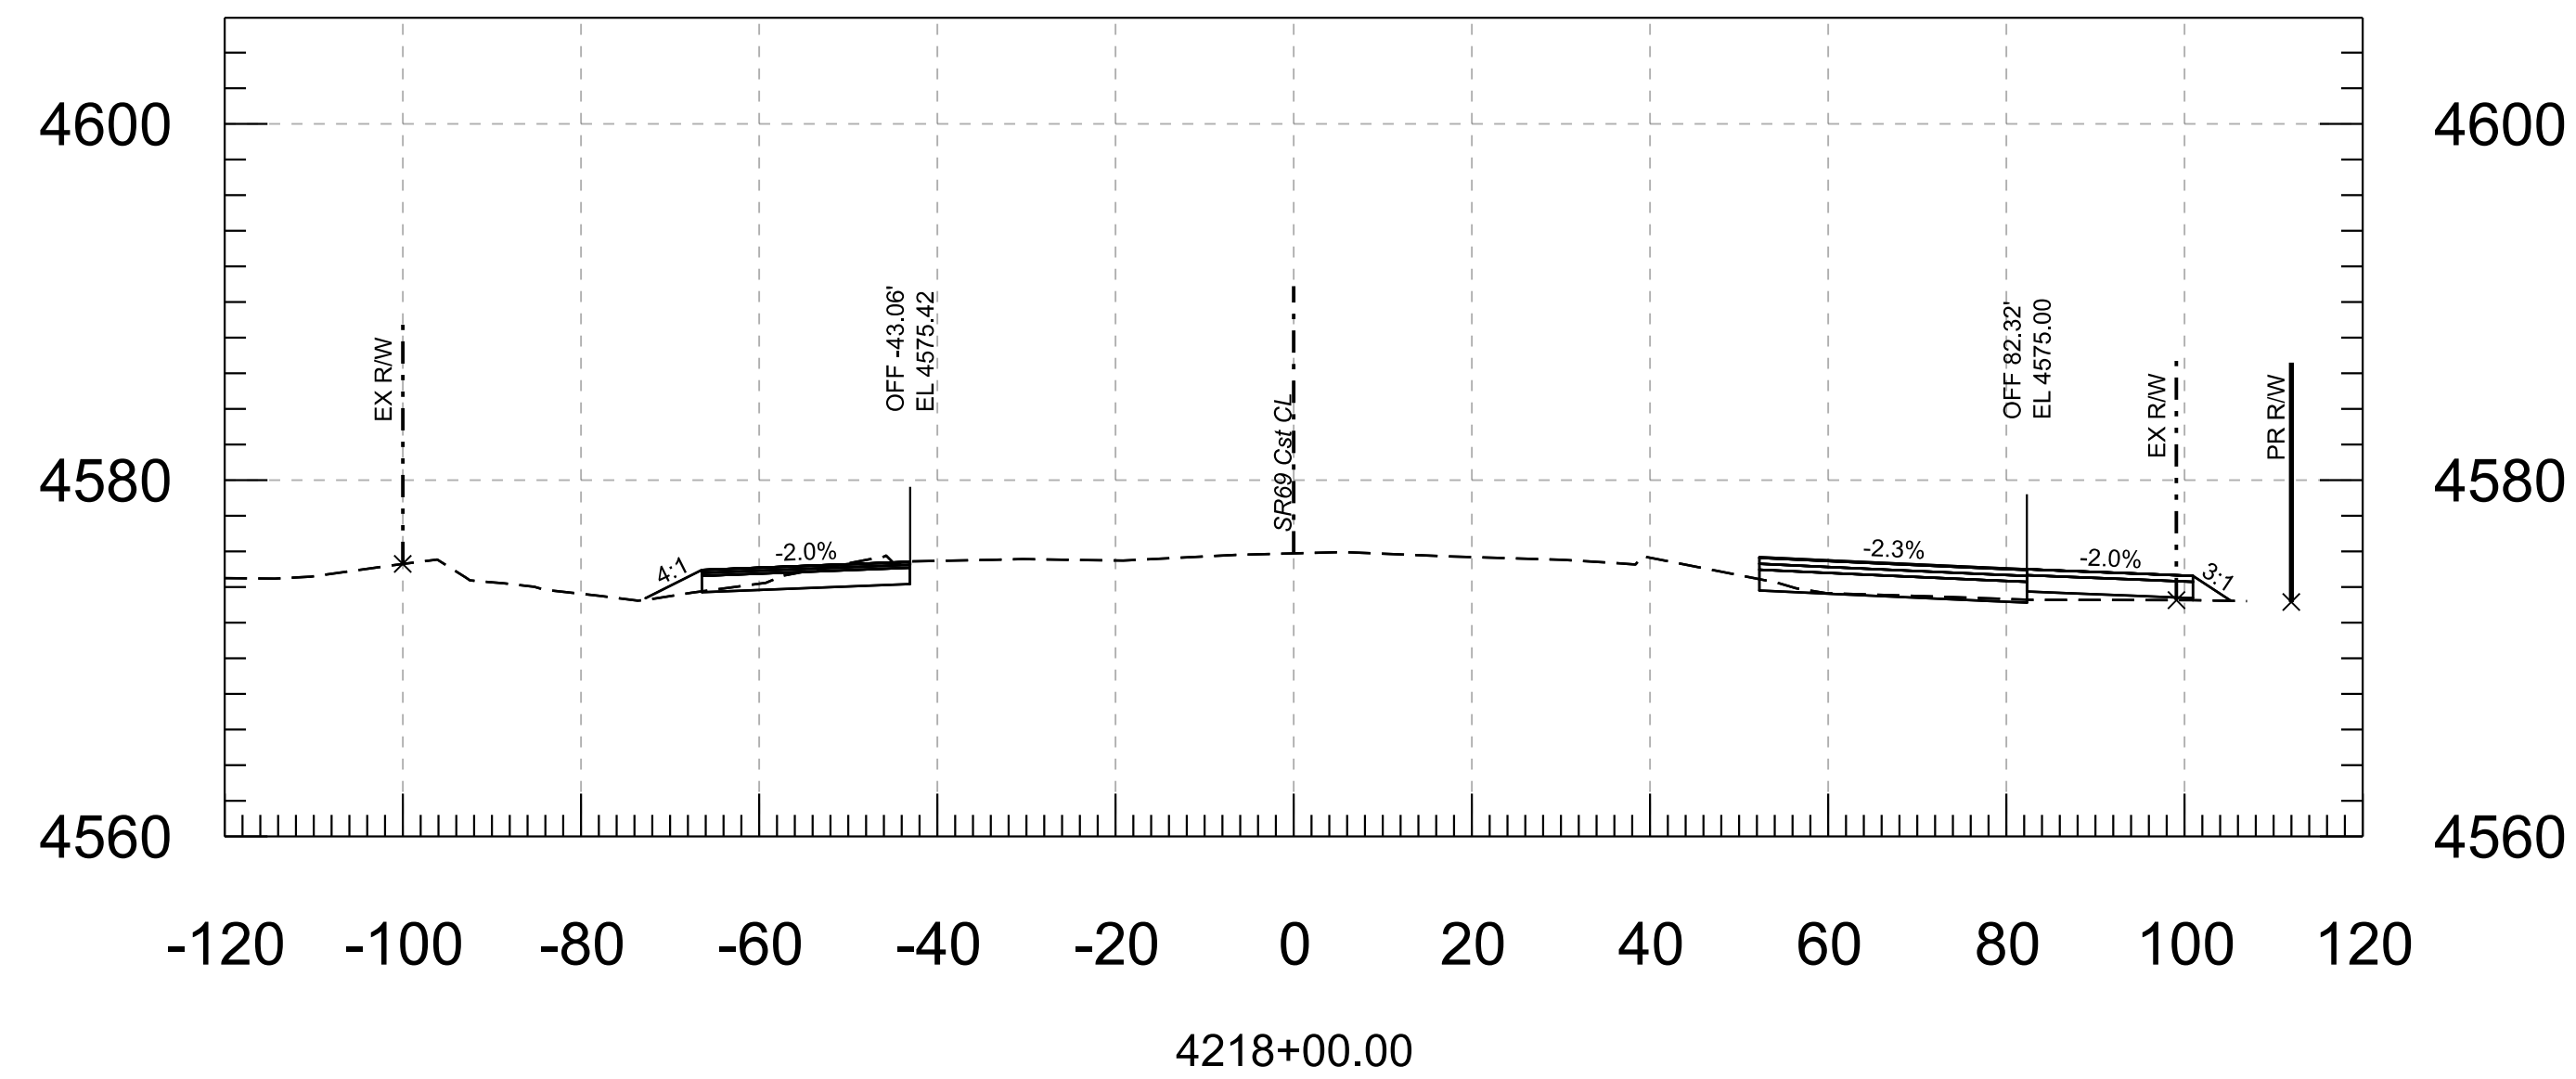





					NAME	DATE	ARIZONA DEPARTMENT OF TRANSPORTATION PROJECT DELIVERY AND OPERATIONS DIVISION ROADWAY DESIGN SECTION	ROUTE	F.H.W.A. Arizona Division	STATE ARIZ.	PROJECT NO.	FEDERAL ID NO.	SHEET NO.	TOTAL SHEETS	RECORD DRAWING
				DESIGN	F. MEDRANO	6/26		SR69			069 YV 280	069-A-NFA	10	19	
				DRAWN	CADD	6/26		MILEPOST							
				CHECKED	E. WATKINS	6/26		STRUCTURE NO.							
								CROSS SECTIONS							
			AZTEC TYPSA 501 N 44th St, Suite 300 Phoenix, AZ 85008-4509 Tel (602) 454-0402 Fax (480) 499-5565 www.aztecus												

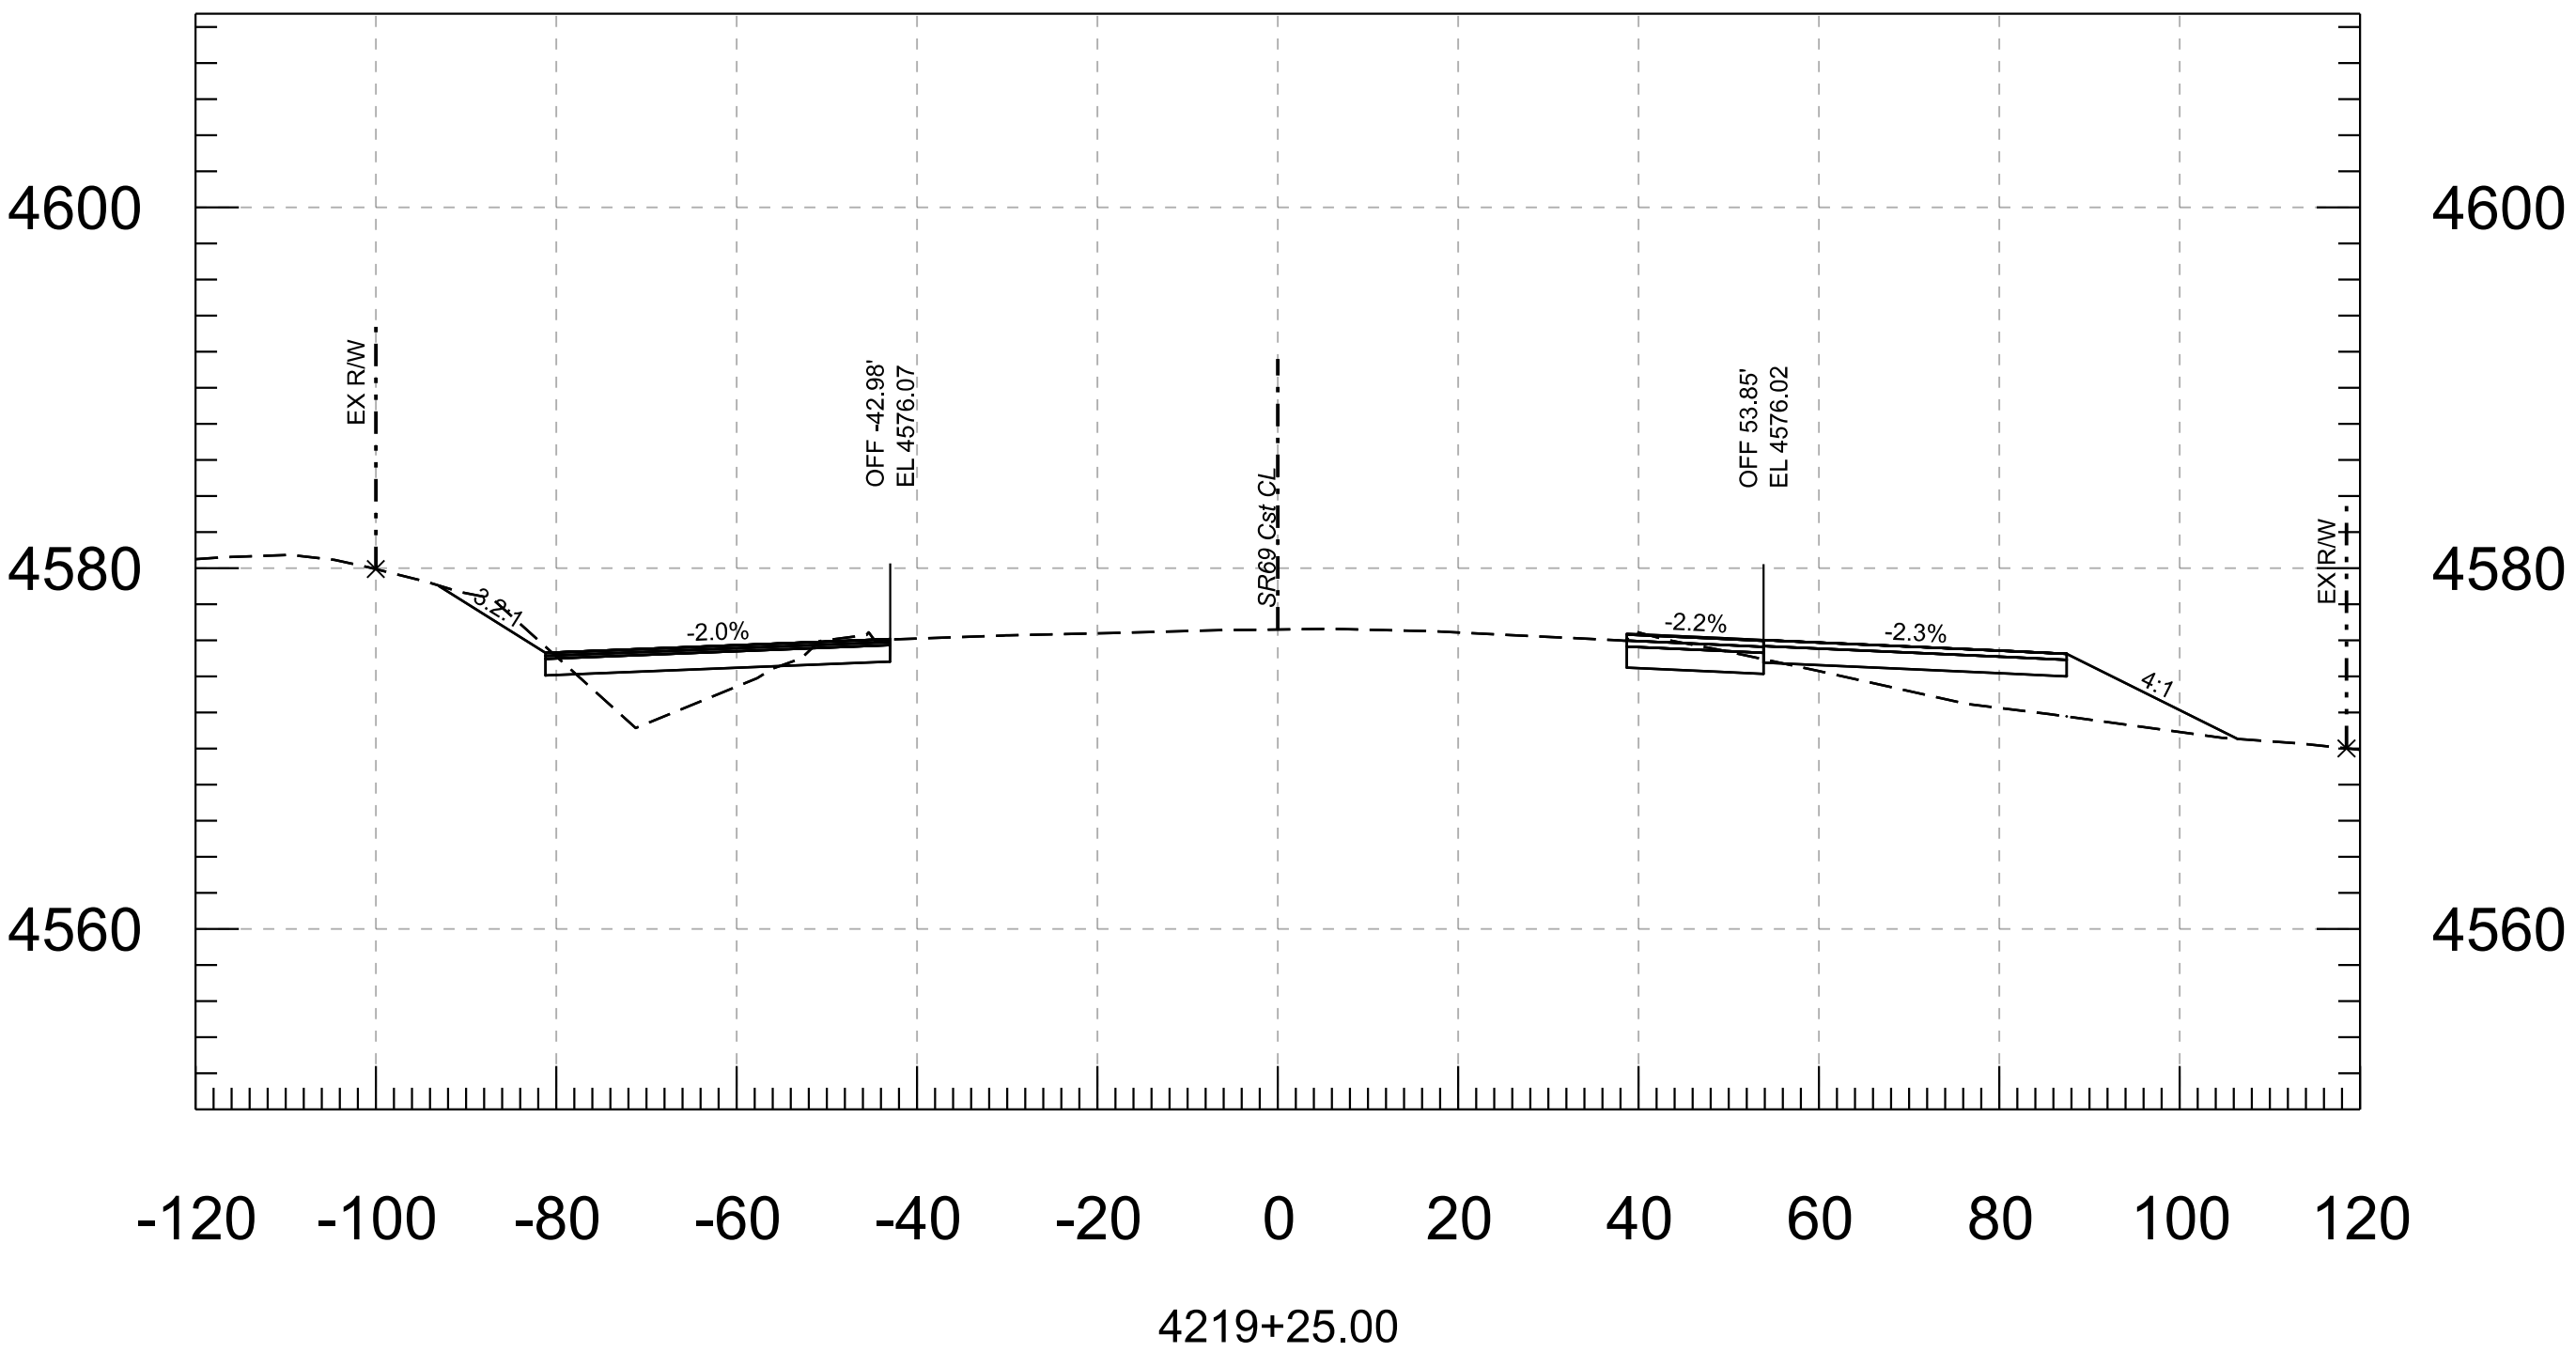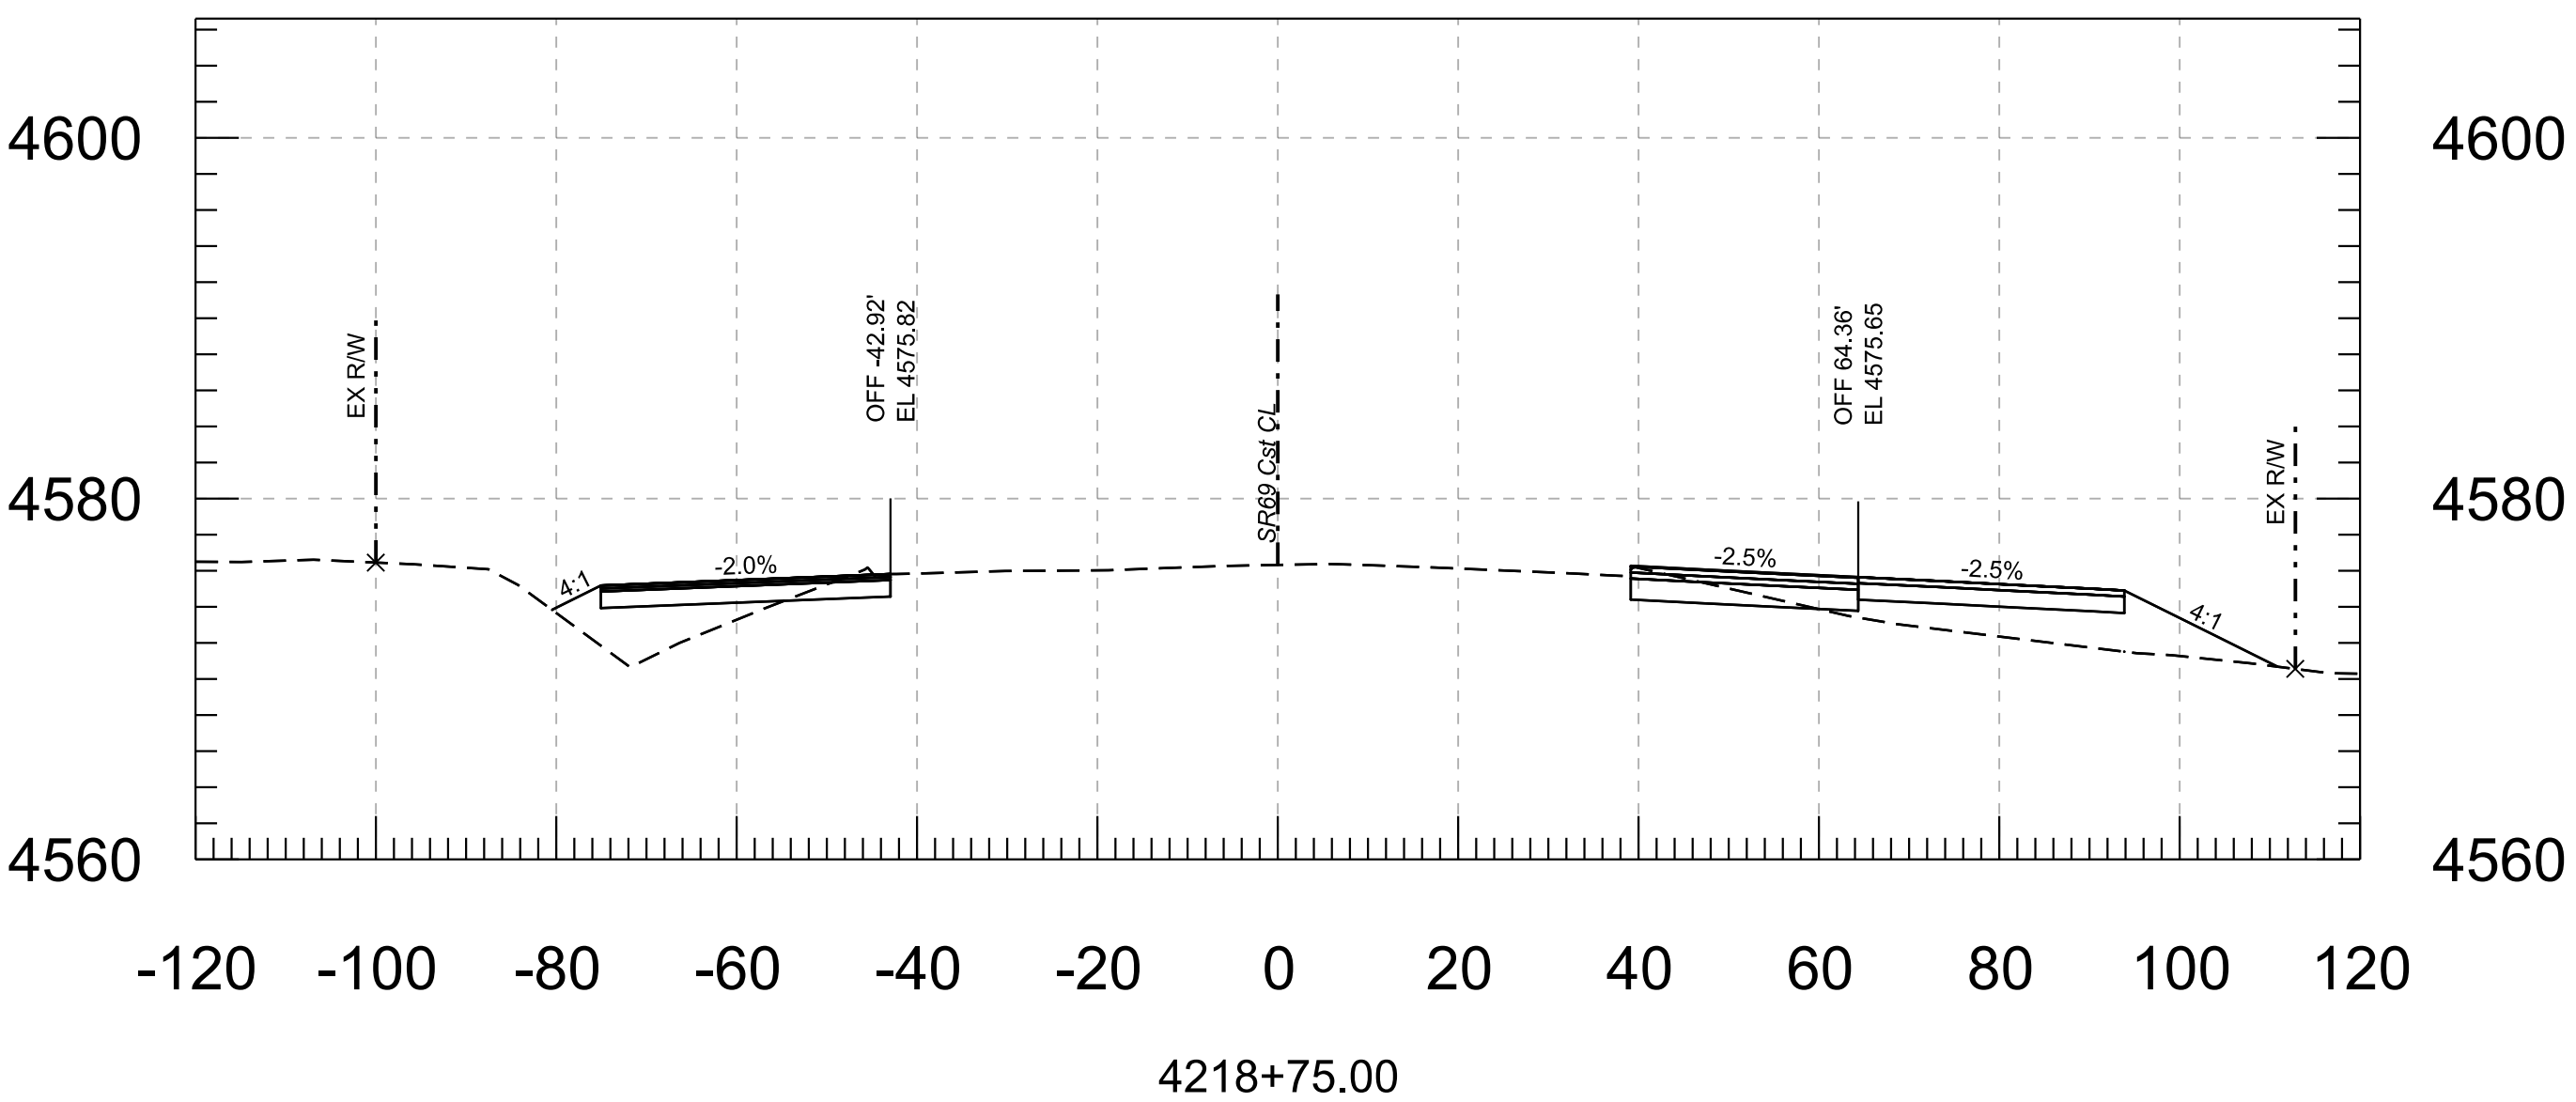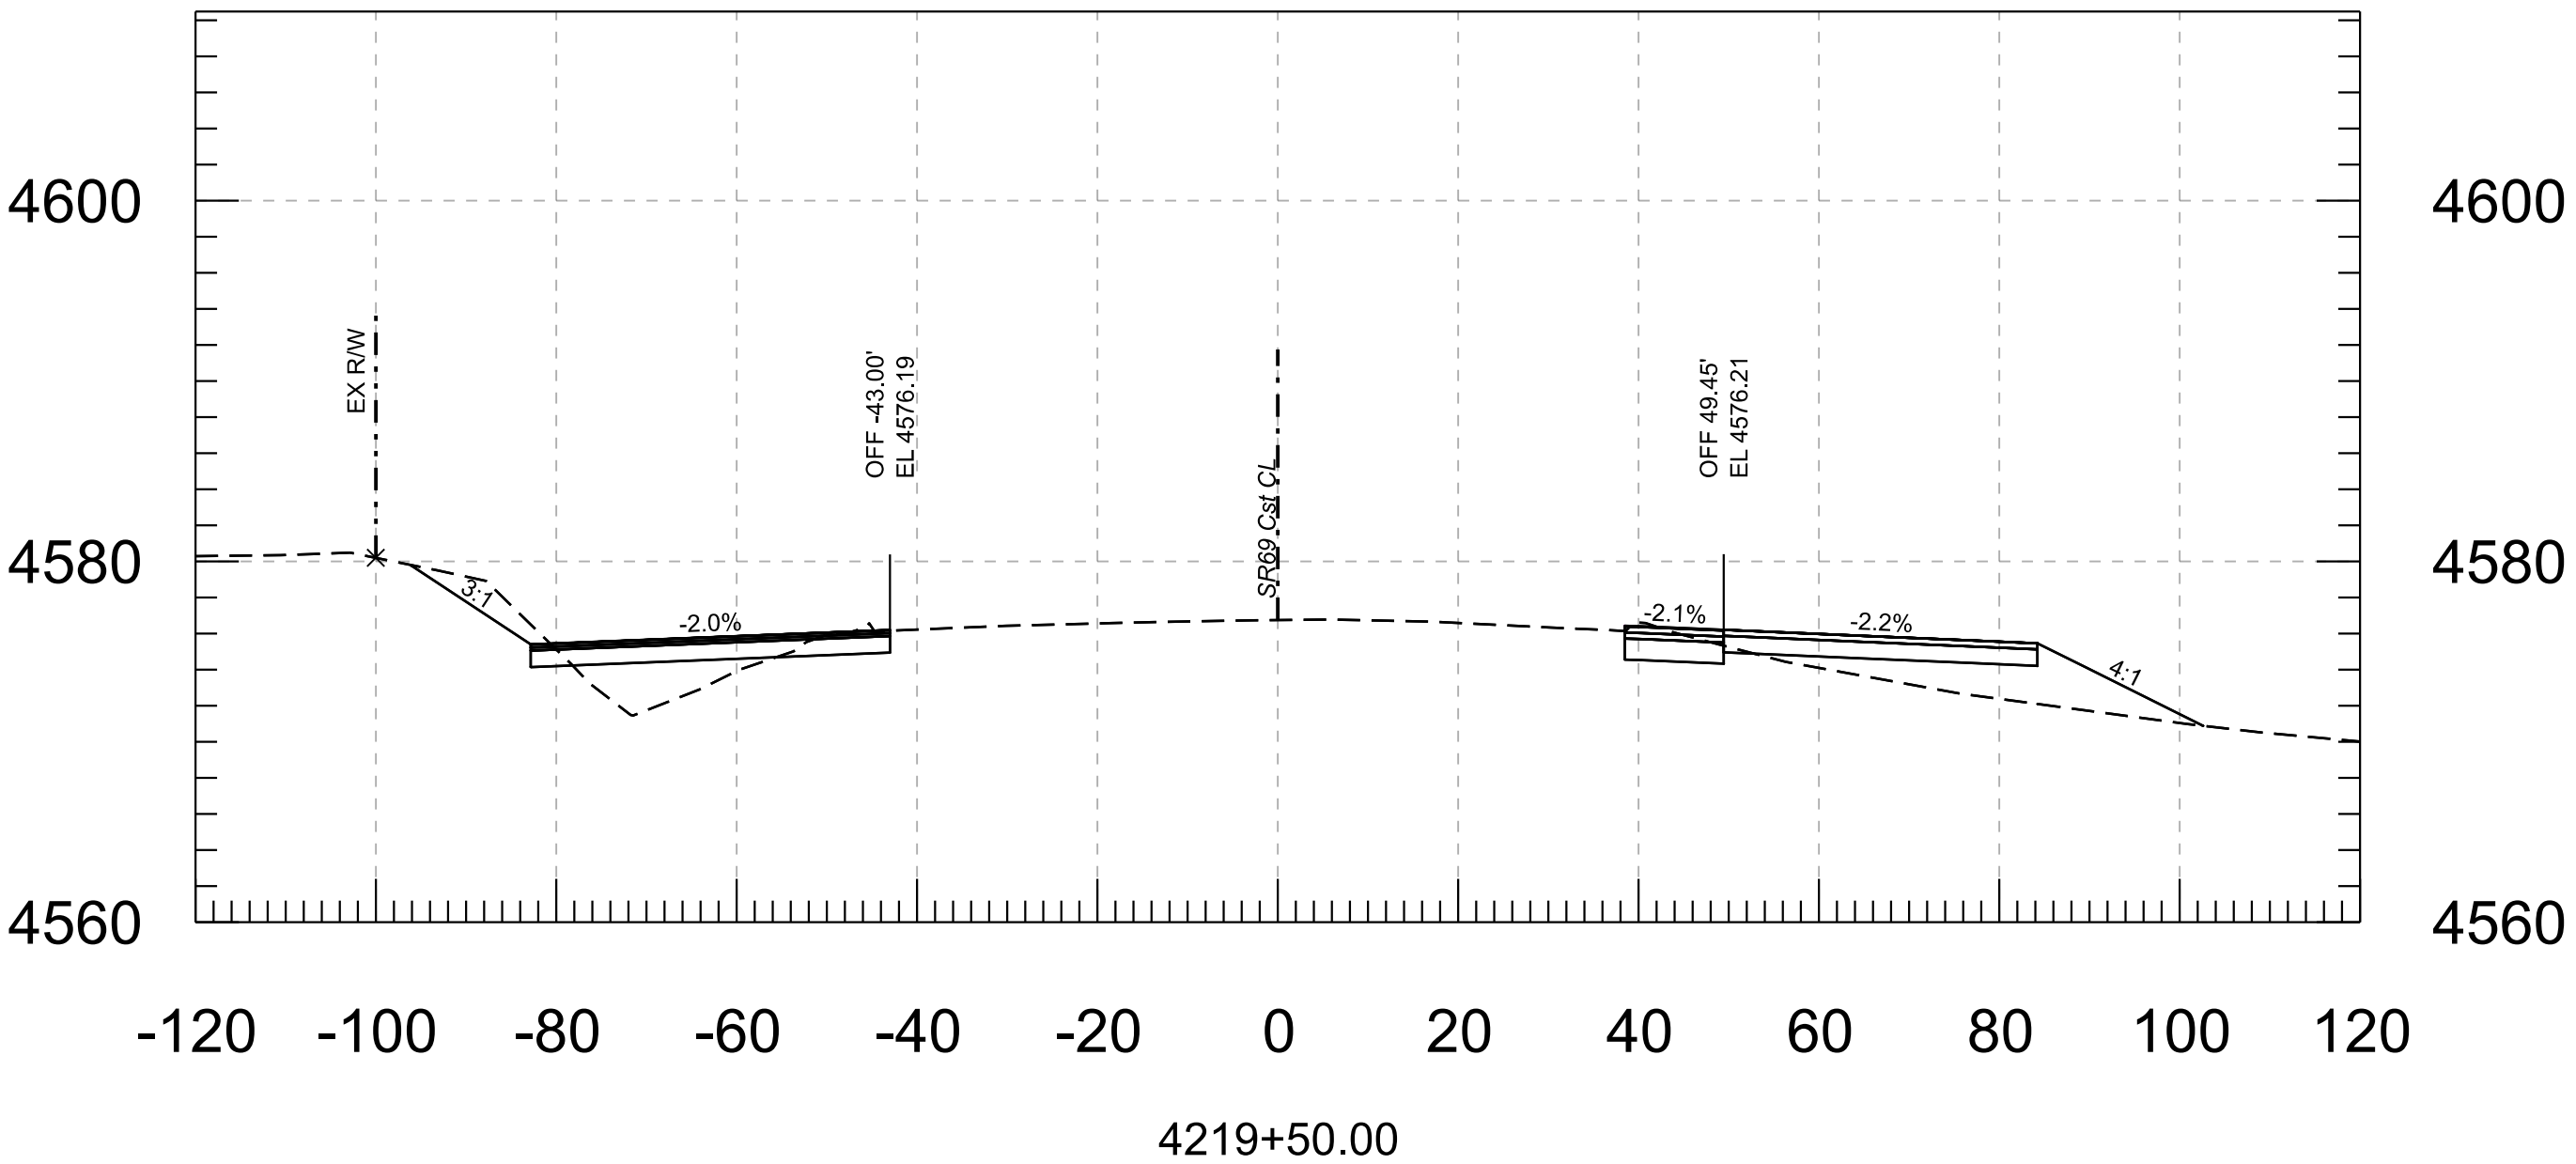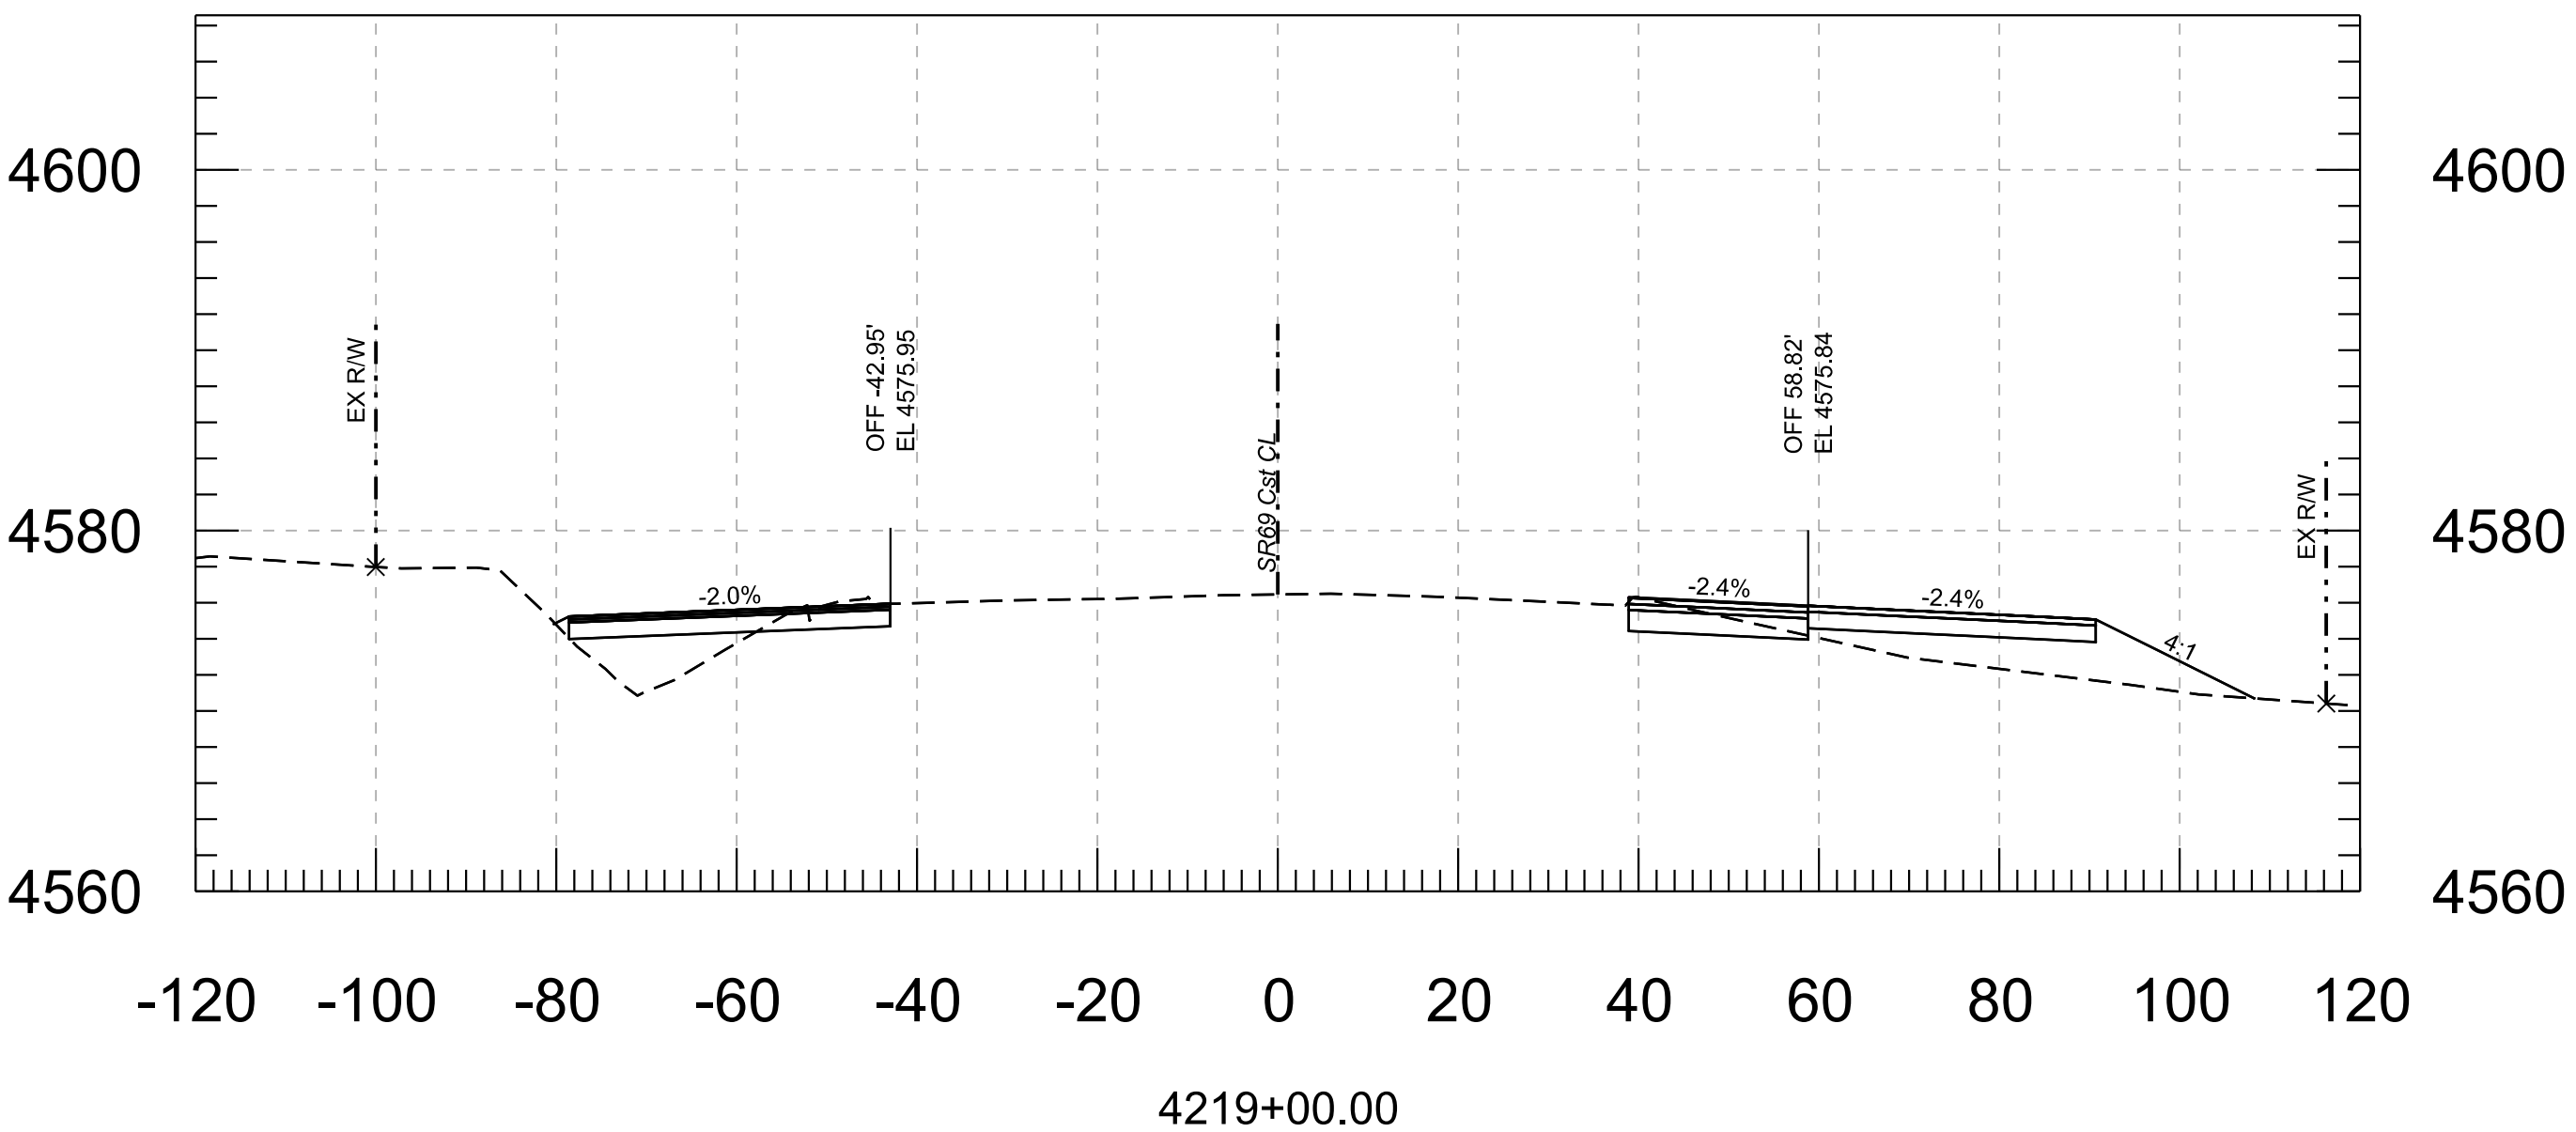





				NAME	DATE	ARIZONA DEPARTMENT OF TRANSPORTATION PROJECT DELIVERY AND OPERATIONS DIVISION ROADWAY DESIGN SECTION	ROUTE	F.H.W.A. Arizona Division	STATE ARIZ.	PROJECT NO.	FEDERAL ID NO.	SHEET NO.	TOTAL SHEETS	RECORD DRAWING
			DESIGN	F. MEDRANO	6/26		SR69							
			DRAWN	CADD	6/26									
			CHECKED	E. WATKINS	6/26		MILEPOST			SR 69 @ SR 169				
			AZTEC TYPSA 501 N 44th St, Suite 300 Phoenix, AZ 85008-4505 Tel: (602) 454-0402 Fax: (602) 459-5565 www.aztecus.com			CROSS SECTIONS			STRUCTURE NO.	TRACS NO. F0288 01C			___ OF ___	

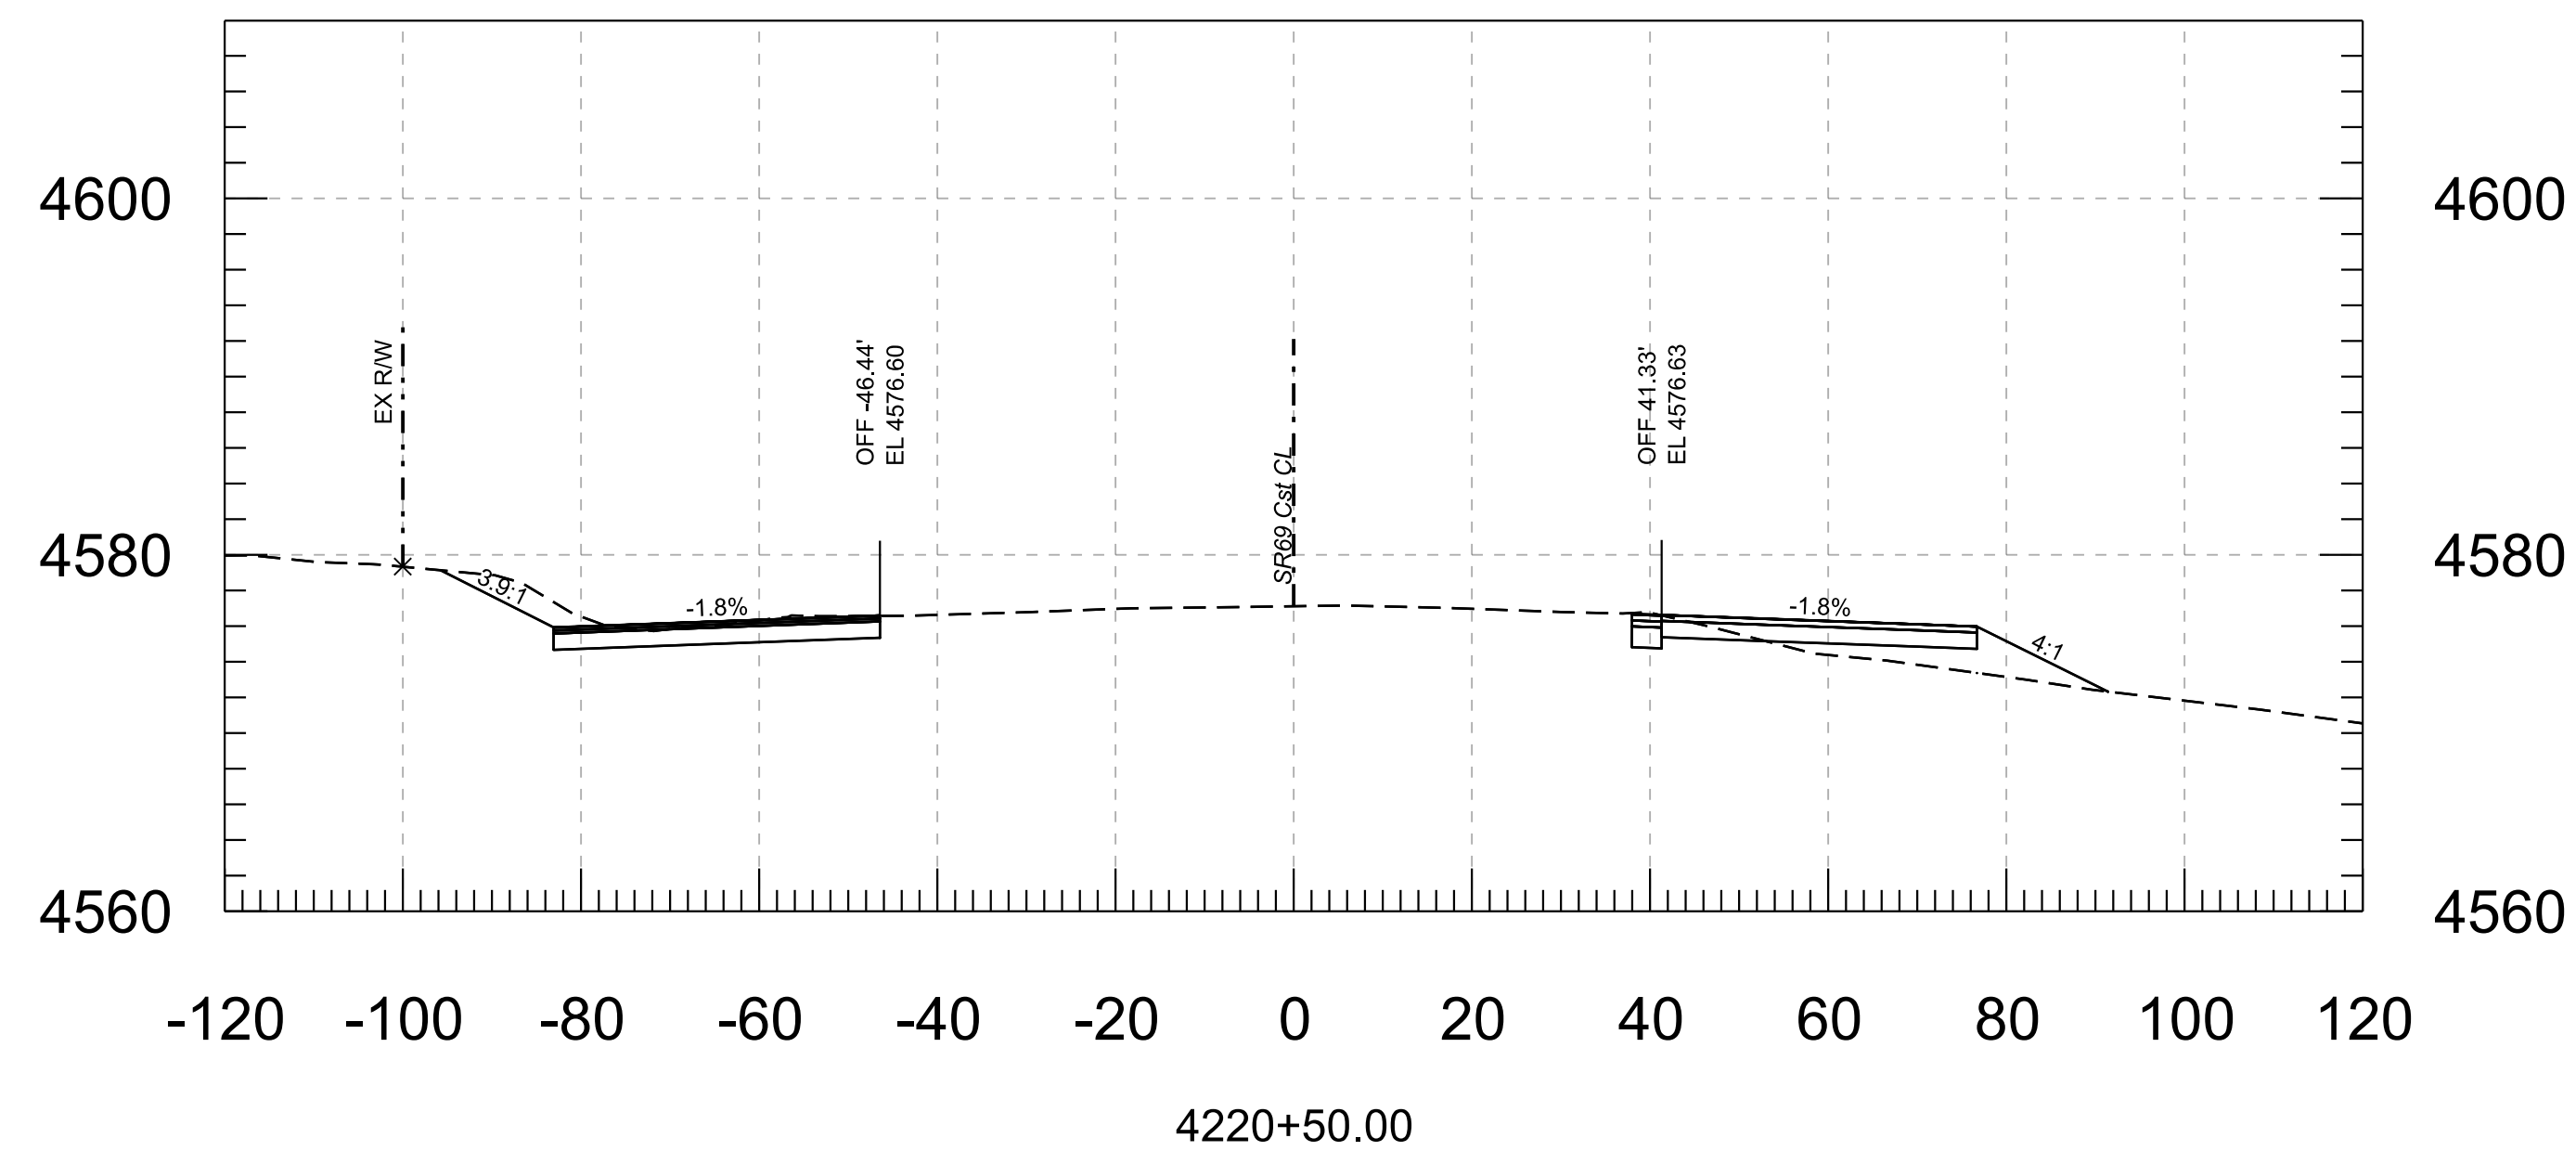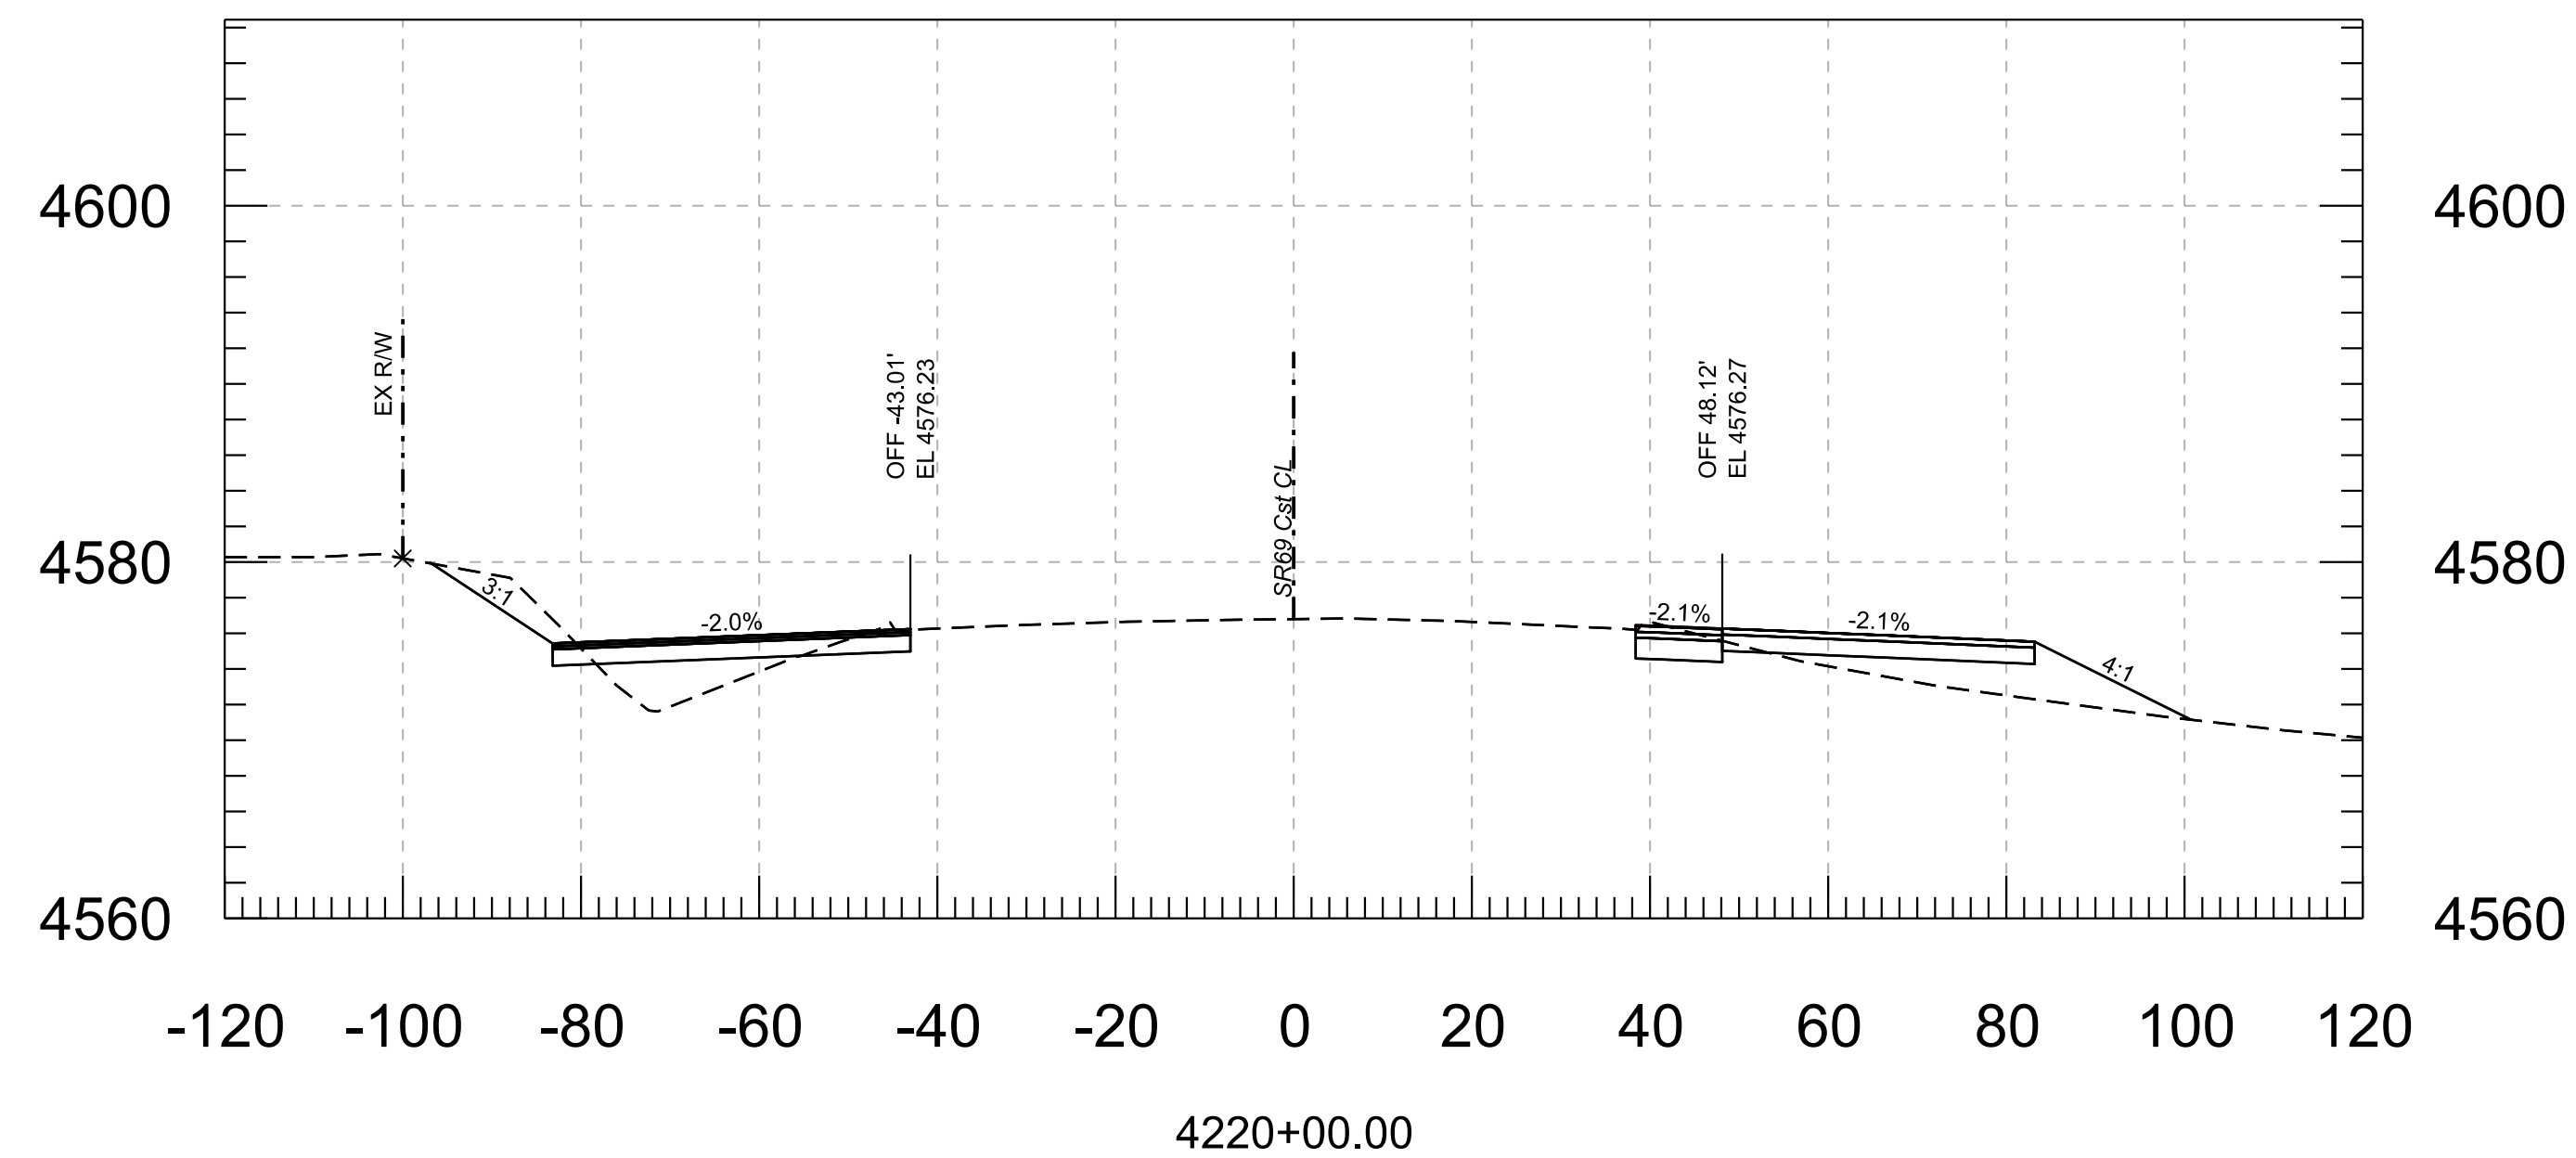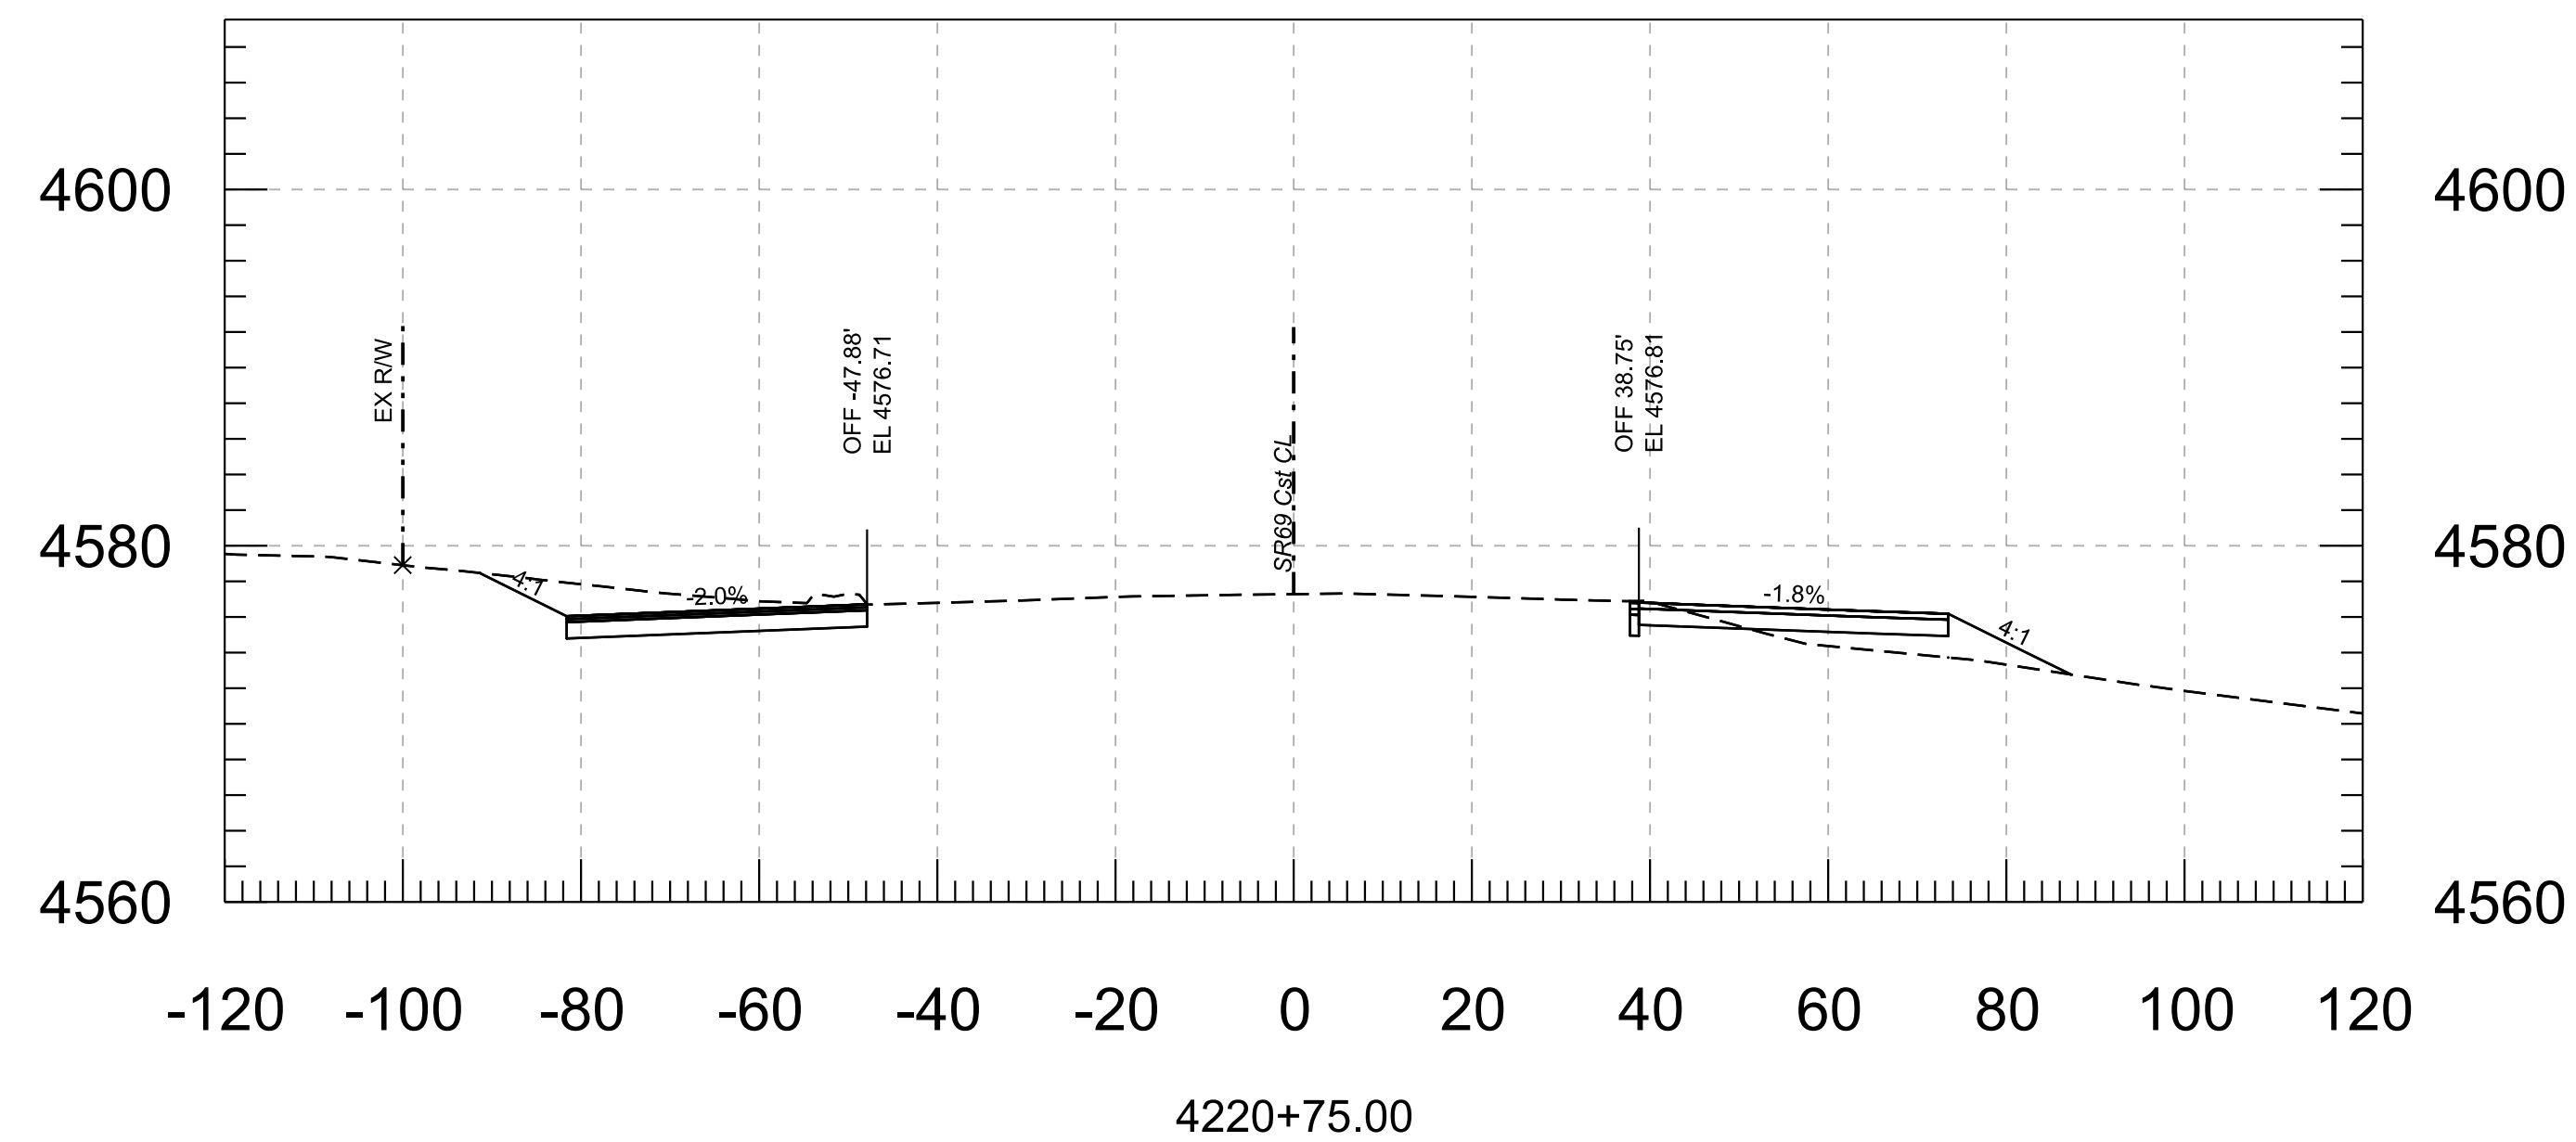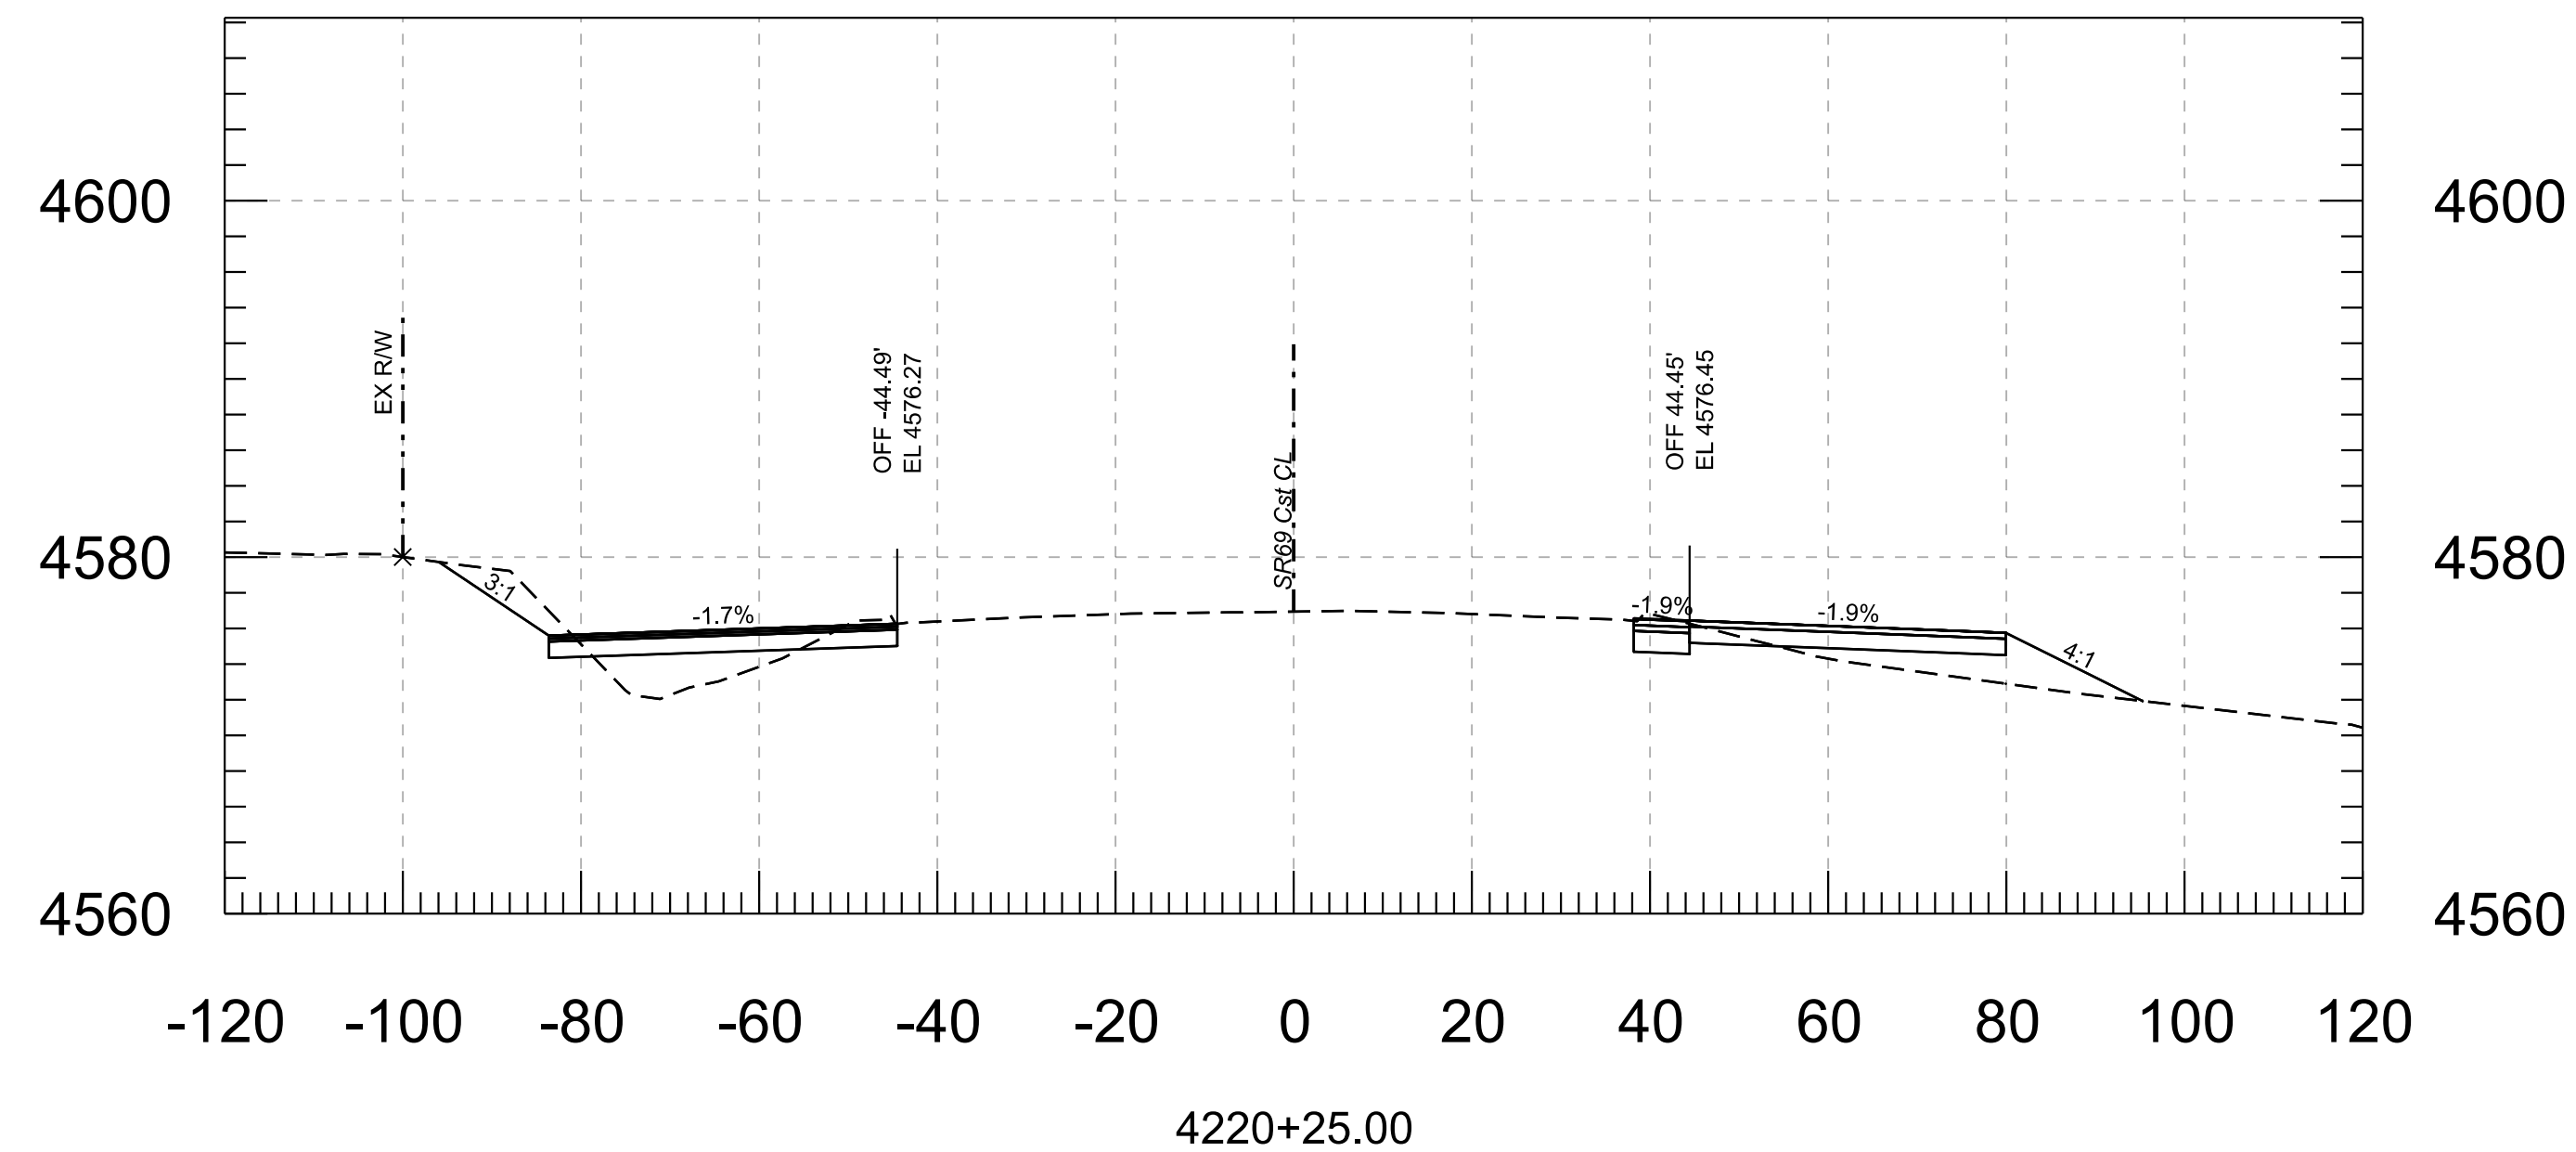





			<table><tr><td></td><td>NAME</td><td>DATE</td></tr><tr><td>DESIGN</td><td>F. MEDRANO</td><td>6/26</td></tr><tr><td>DRAWN</td><td>CADD</td><td>6/26</td></tr><tr><td>CHECKED</td><td>E. WATKINS</td><td>6/26</td></tr></table>				NAME	DATE	DESIGN	F. MEDRANO	6/26	DRAWN	CADD	6/26	CHECKED	E. WATKINS	6/26	<table><tr><td colspan="3">ARIZONA DEPARTMENT OF TRANSPORTATION PROJECT DELIVERY AND OPERATIONS DIVISION ROADWAY DESIGN SECTION</td></tr><tr><td colspan="3">CROSS SECTIONS</td></tr></table>			ARIZONA DEPARTMENT OF TRANSPORTATION PROJECT DELIVERY AND OPERATIONS DIVISION ROADWAY DESIGN SECTION			CROSS SECTIONS			<table><tr><td>ROUTE</td></tr><tr><td>SR69</td></tr><tr><td>MILEPOST</td></tr><tr><td>STRUCTURE NO.</td></tr></table>	ROUTE	SR69	MILEPOST	STRUCTURE NO.	<table><tr><td>F.H.W.A. Arizona Division</td></tr><tr><td>ARIZ.</td></tr></table>	F.H.W.A. Arizona Division	ARIZ.	<table><tr><td>STATE</td></tr><tr><td>ARIZ.</td></tr></table>	STATE	ARIZ.	<table><tr><td>PROJECT NO.</td></tr><tr><td>069 YV 280</td></tr></table>	PROJECT NO.	069 YV 280	<table><tr><td>FEDERAL ID NO.</td></tr><tr><td>069-A-NFA</td></tr></table>	FEDERAL ID NO.	069-A-NFA	<table><tr><td>SHEET NO.</td></tr><tr><td>12</td></tr></table>	SHEET NO.	12	<table><tr><td>TOTAL SHEETS</td></tr><tr><td>19</td></tr></table>	TOTAL SHEETS	19	<table><tr><td>RECORD DRAWING</td></tr><tr><td></td></tr></table>	RECORD DRAWING	
	NAME	DATE	
DESIGN	F. MEDRANO	6/26	
DRAWN	CADD	6/26	
CHECKED	E. WATKINS	6/26	
ARIZONA DEPARTMENT OF TRANSPORTATION PROJECT DELIVERY AND OPERATIONS DIVISION ROADWAY DESIGN SECTION	
CROSS SECTIONS	
ROUTE	
SR69	
MILEPOST	
STRUCTURE NO.	
F.H.W.A. Arizona Division	
ARIZ.	
STATE	
ARIZ.	
PROJECT NO.	
069 YV 280	
FEDERAL ID NO.	
069-A-NFA	
SHEET NO.	
12	
TOTAL SHEETS	
19	
RECORD DRAWING	
			<table><tr><td colspan="3"> AZTEC TYPSA 501 N 44th St, Suite 300 Phoenix, AZ 85008-4505 Tel: (602) 454-0402 Fax: (480) 499-5565 www.aztecus.com </td></tr><tr><td colspan="3"></td></tr></table>			AZTEC TYPSA 501 N 44th St, Suite 300 Phoenix, AZ 85008-4505 Tel: (602) 454-0402 Fax: (480) 499-5565 www.aztecus.com						<table><tr><td colspan="3">LOCATION</td></tr><tr><td colspan="3">SR 69 @ SR 169</td></tr></table>	LOCATION			SR 69 @ SR 169			<table><tr><td colspan="3">TRACS NO. F0288 01C</td></tr></table>	TRACS NO. F0288 01C			<table><tr><td colspan="3">___ OF ___</td></tr></table>	___ OF ___																												
AZTEC TYPSA 501 N 44th St, Suite 300 Phoenix, AZ 85008-4505 Tel: (602) 454-0402 Fax: (480) 499-5565 www.aztecus.com	
LOCATION	
SR 69 @ SR 169	
TRACS NO. F0288 01C	
___ OF ___	
						<table><tr><td colspan="3">SR 69 @ SR 169</td></tr></table>	SR 69 @ SR 169			<table><tr><td colspan="3">___ OF ___</td></tr></table>	___ OF ___	
SR 69 @ SR 169	
___ OF ___	
						<table><tr><td colspan="3">SR 69 @ SR 169</td></tr></table>	SR 69 @ SR 169			<table><tr><td colspan="3">___ OF ___</td></tr></table>	___ OF ___	
SR 69 @ SR 169	
___ OF ___	

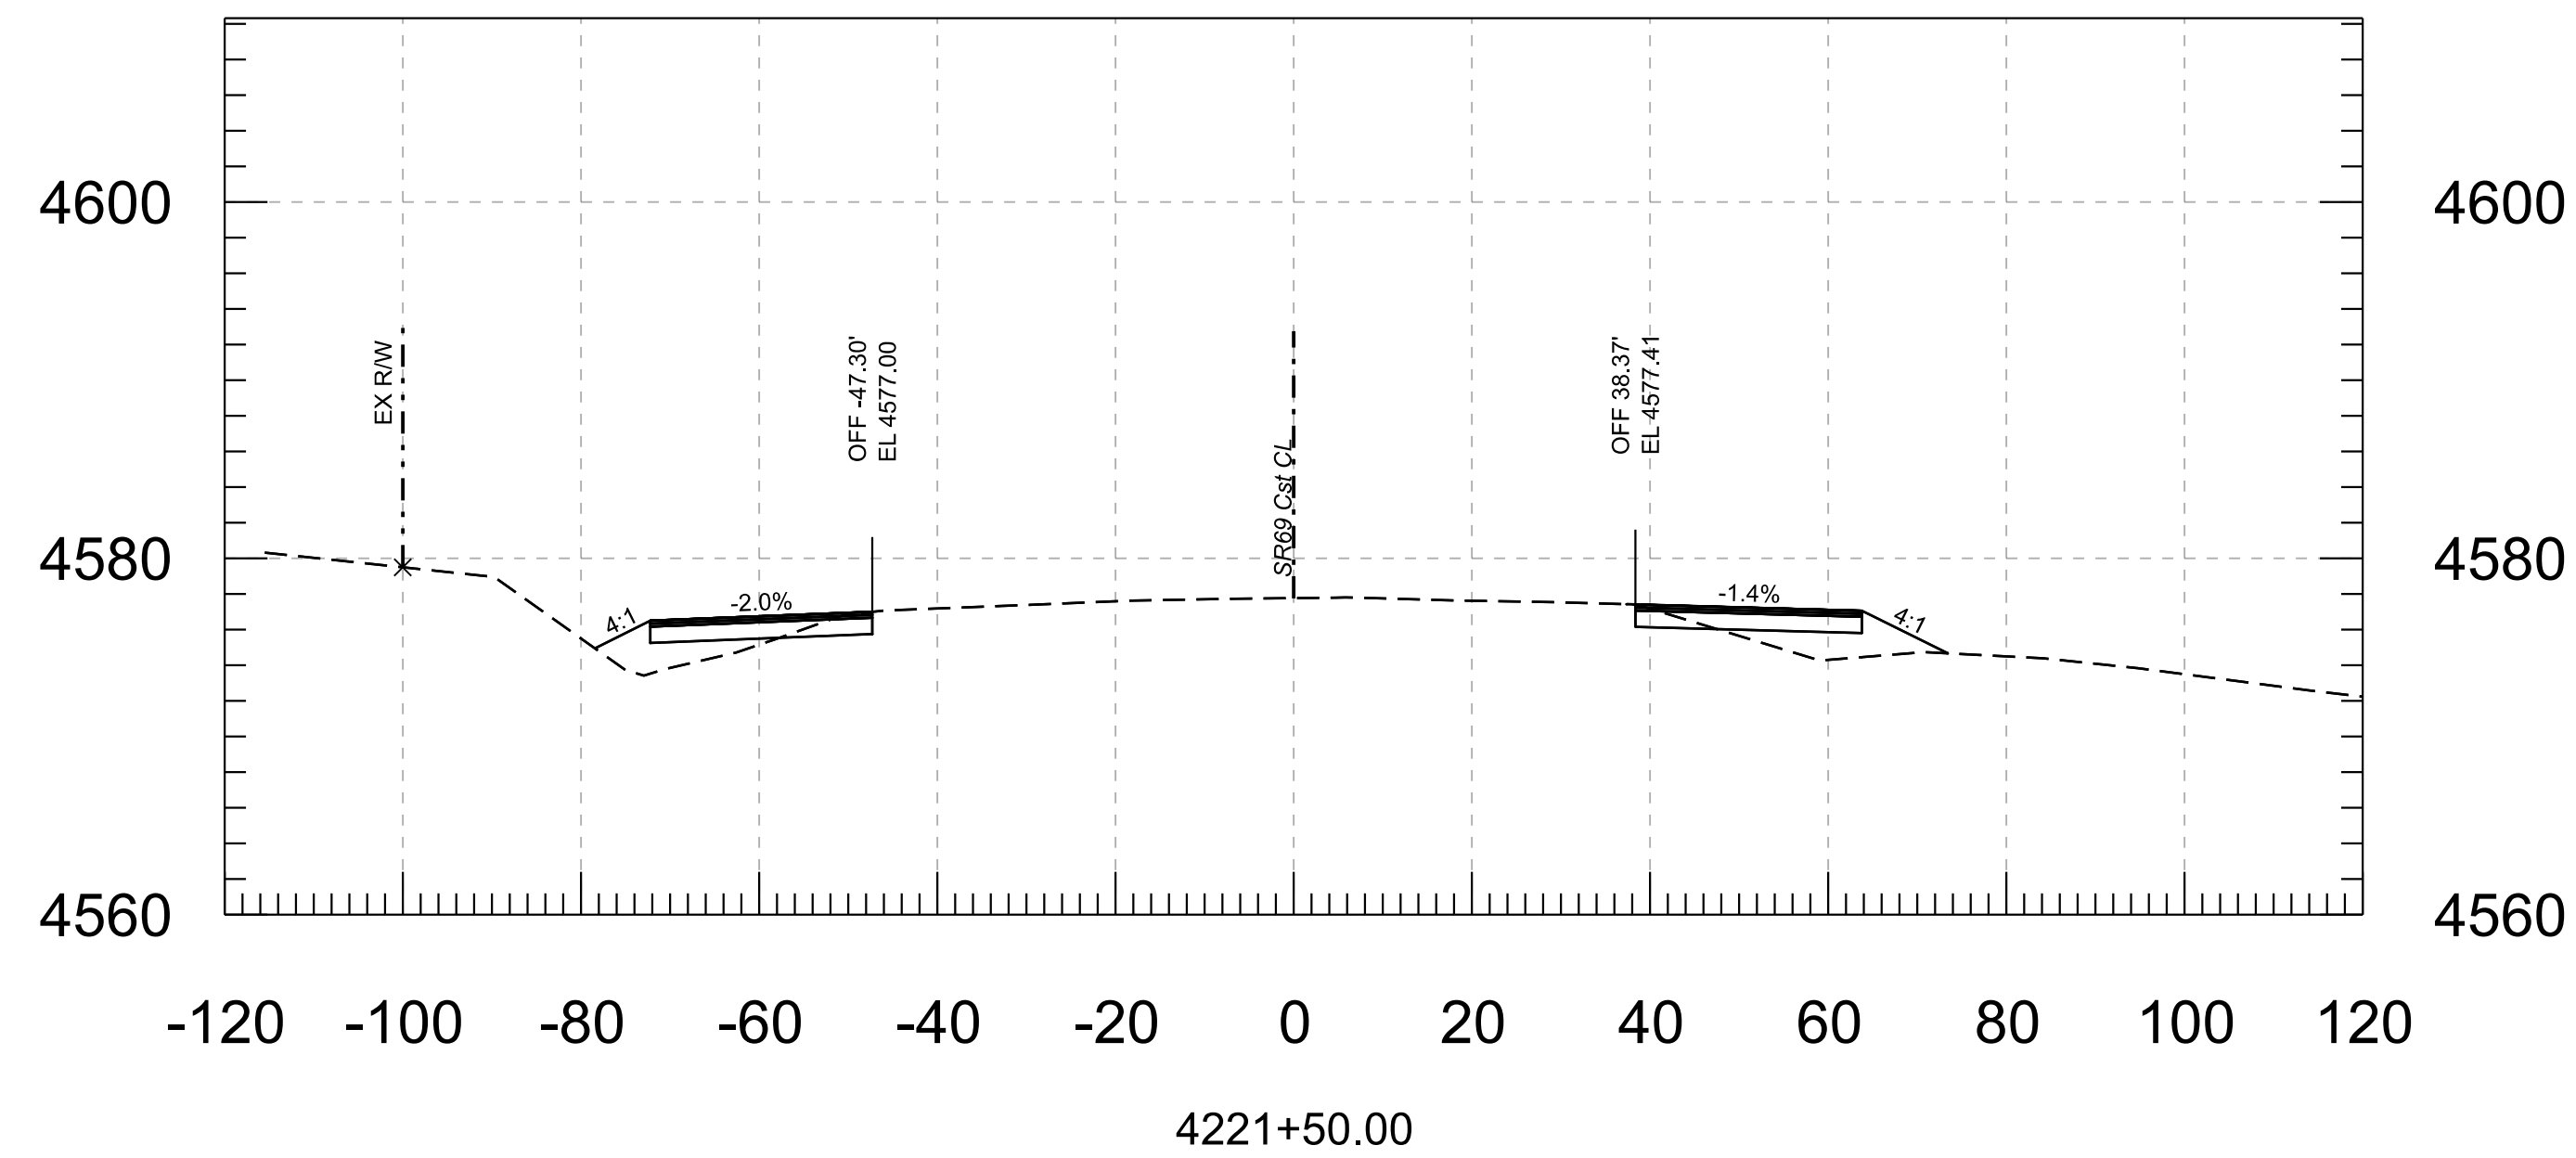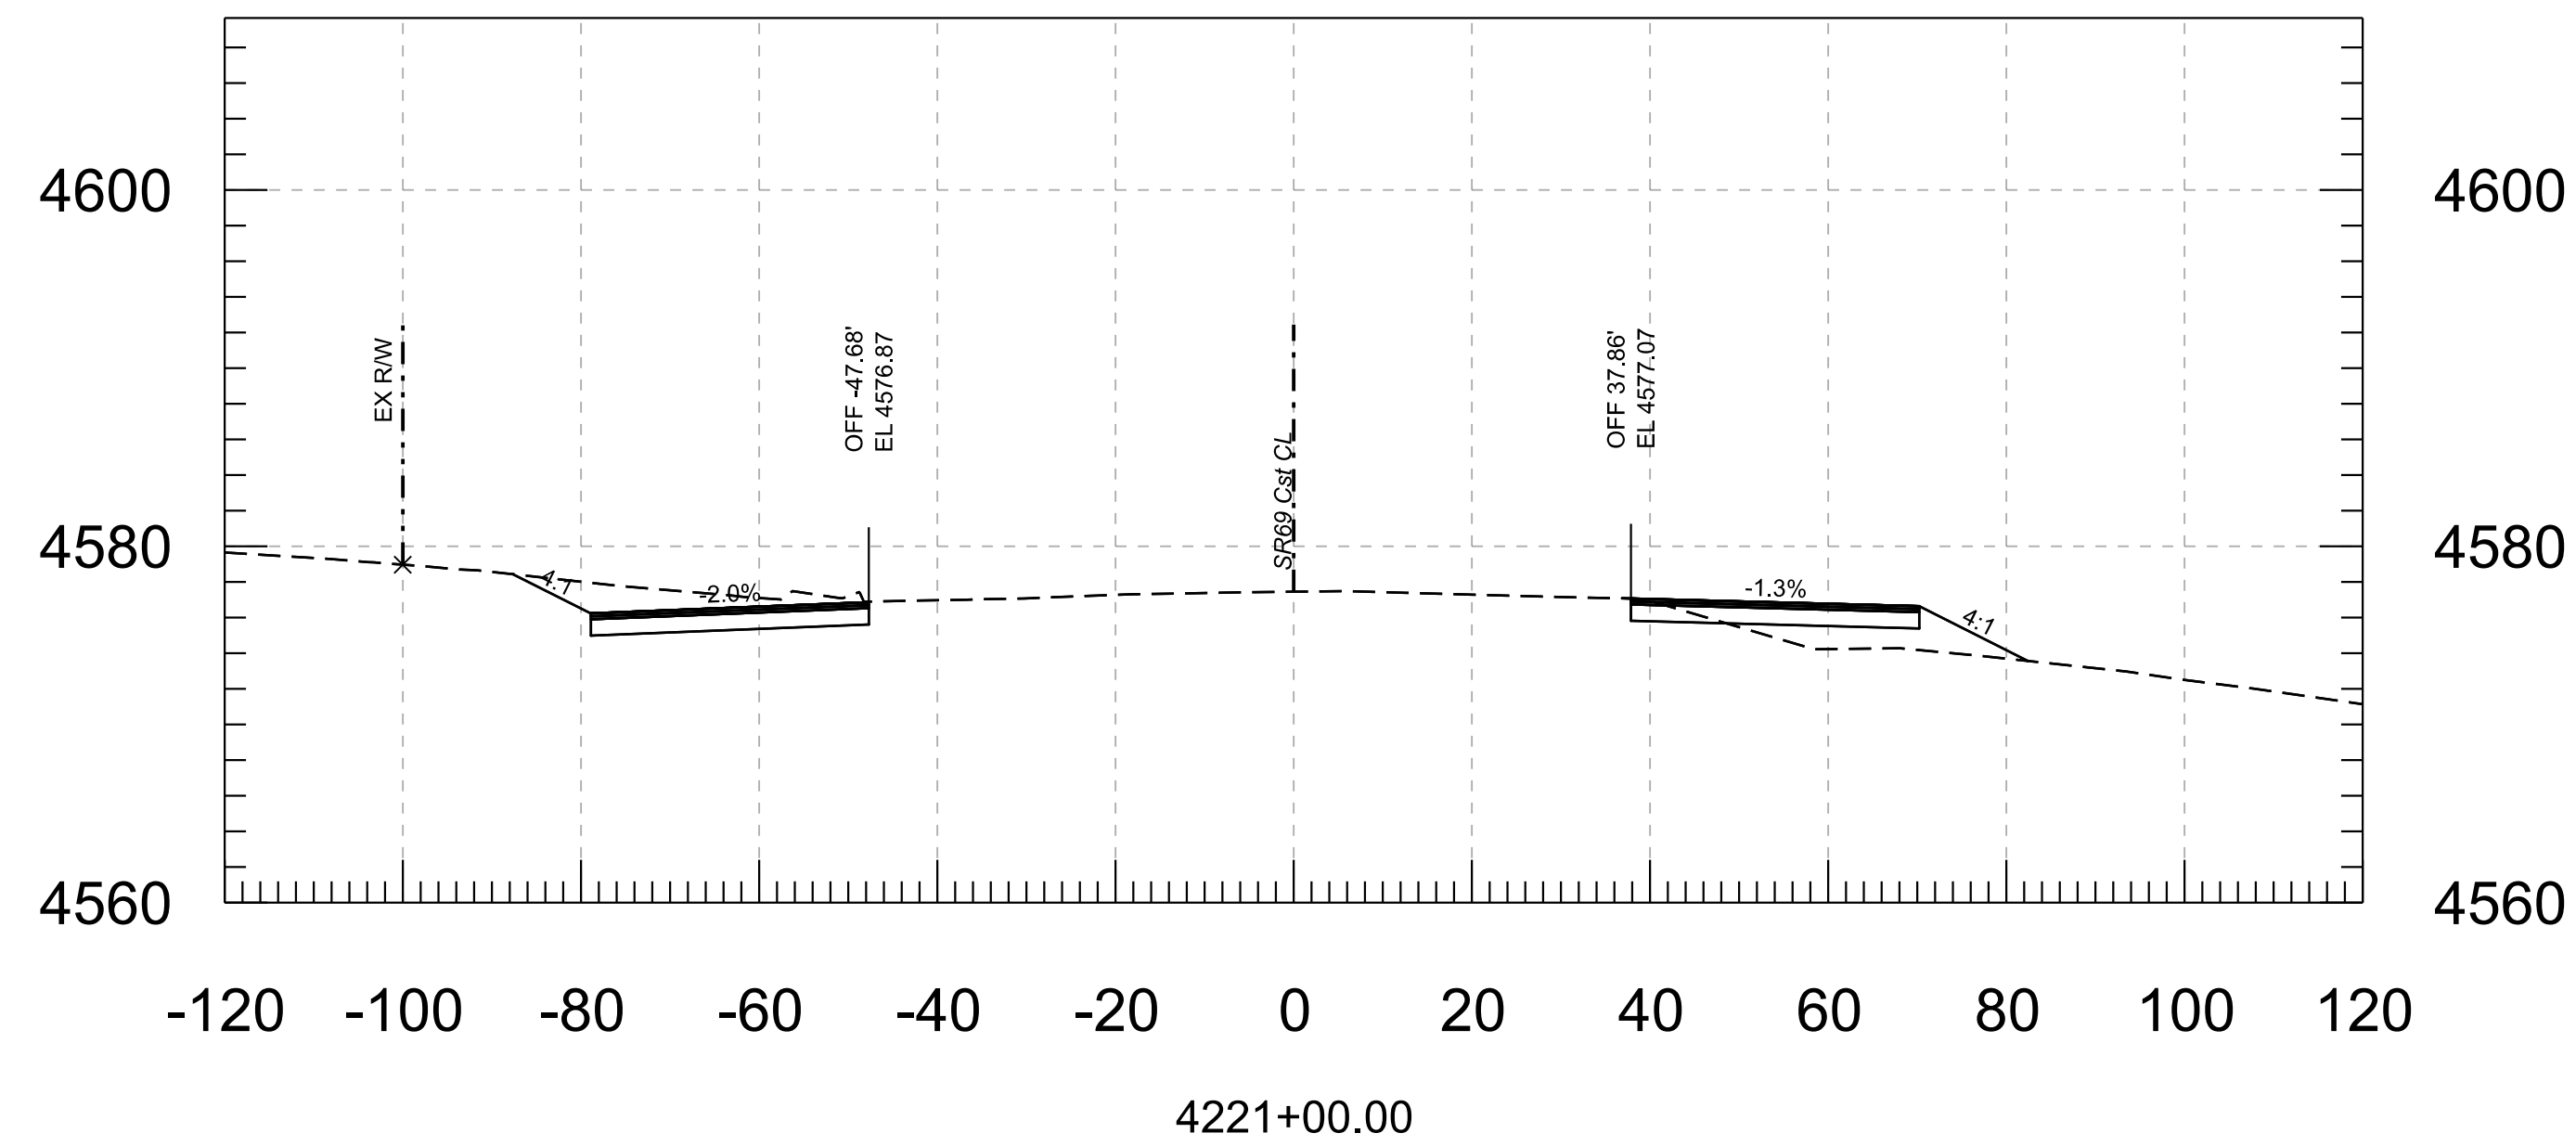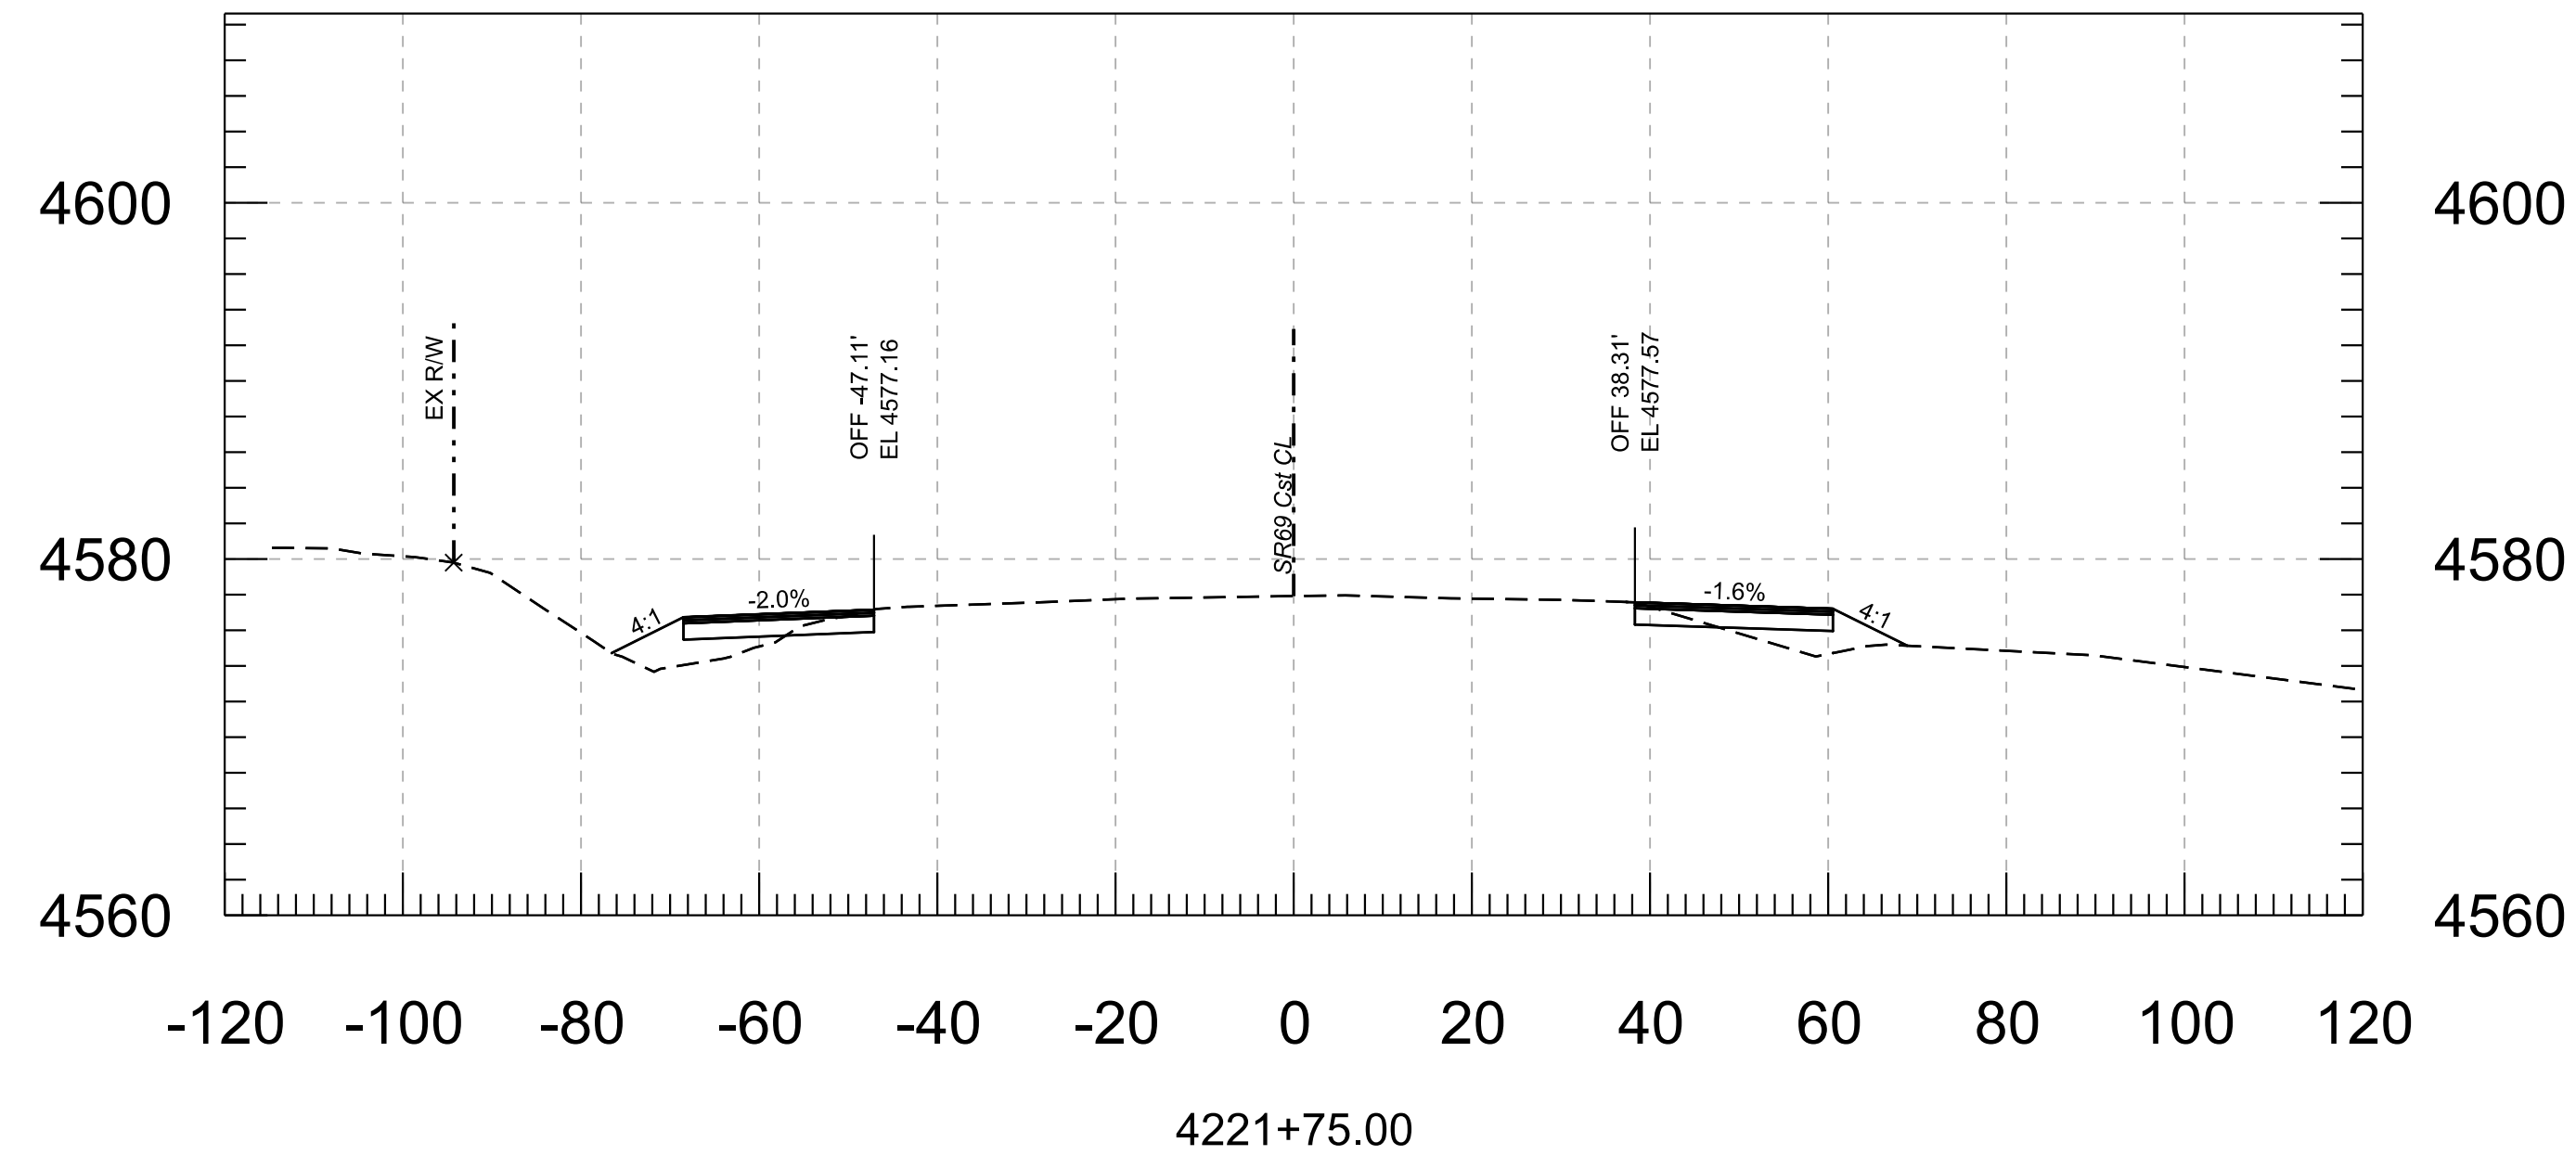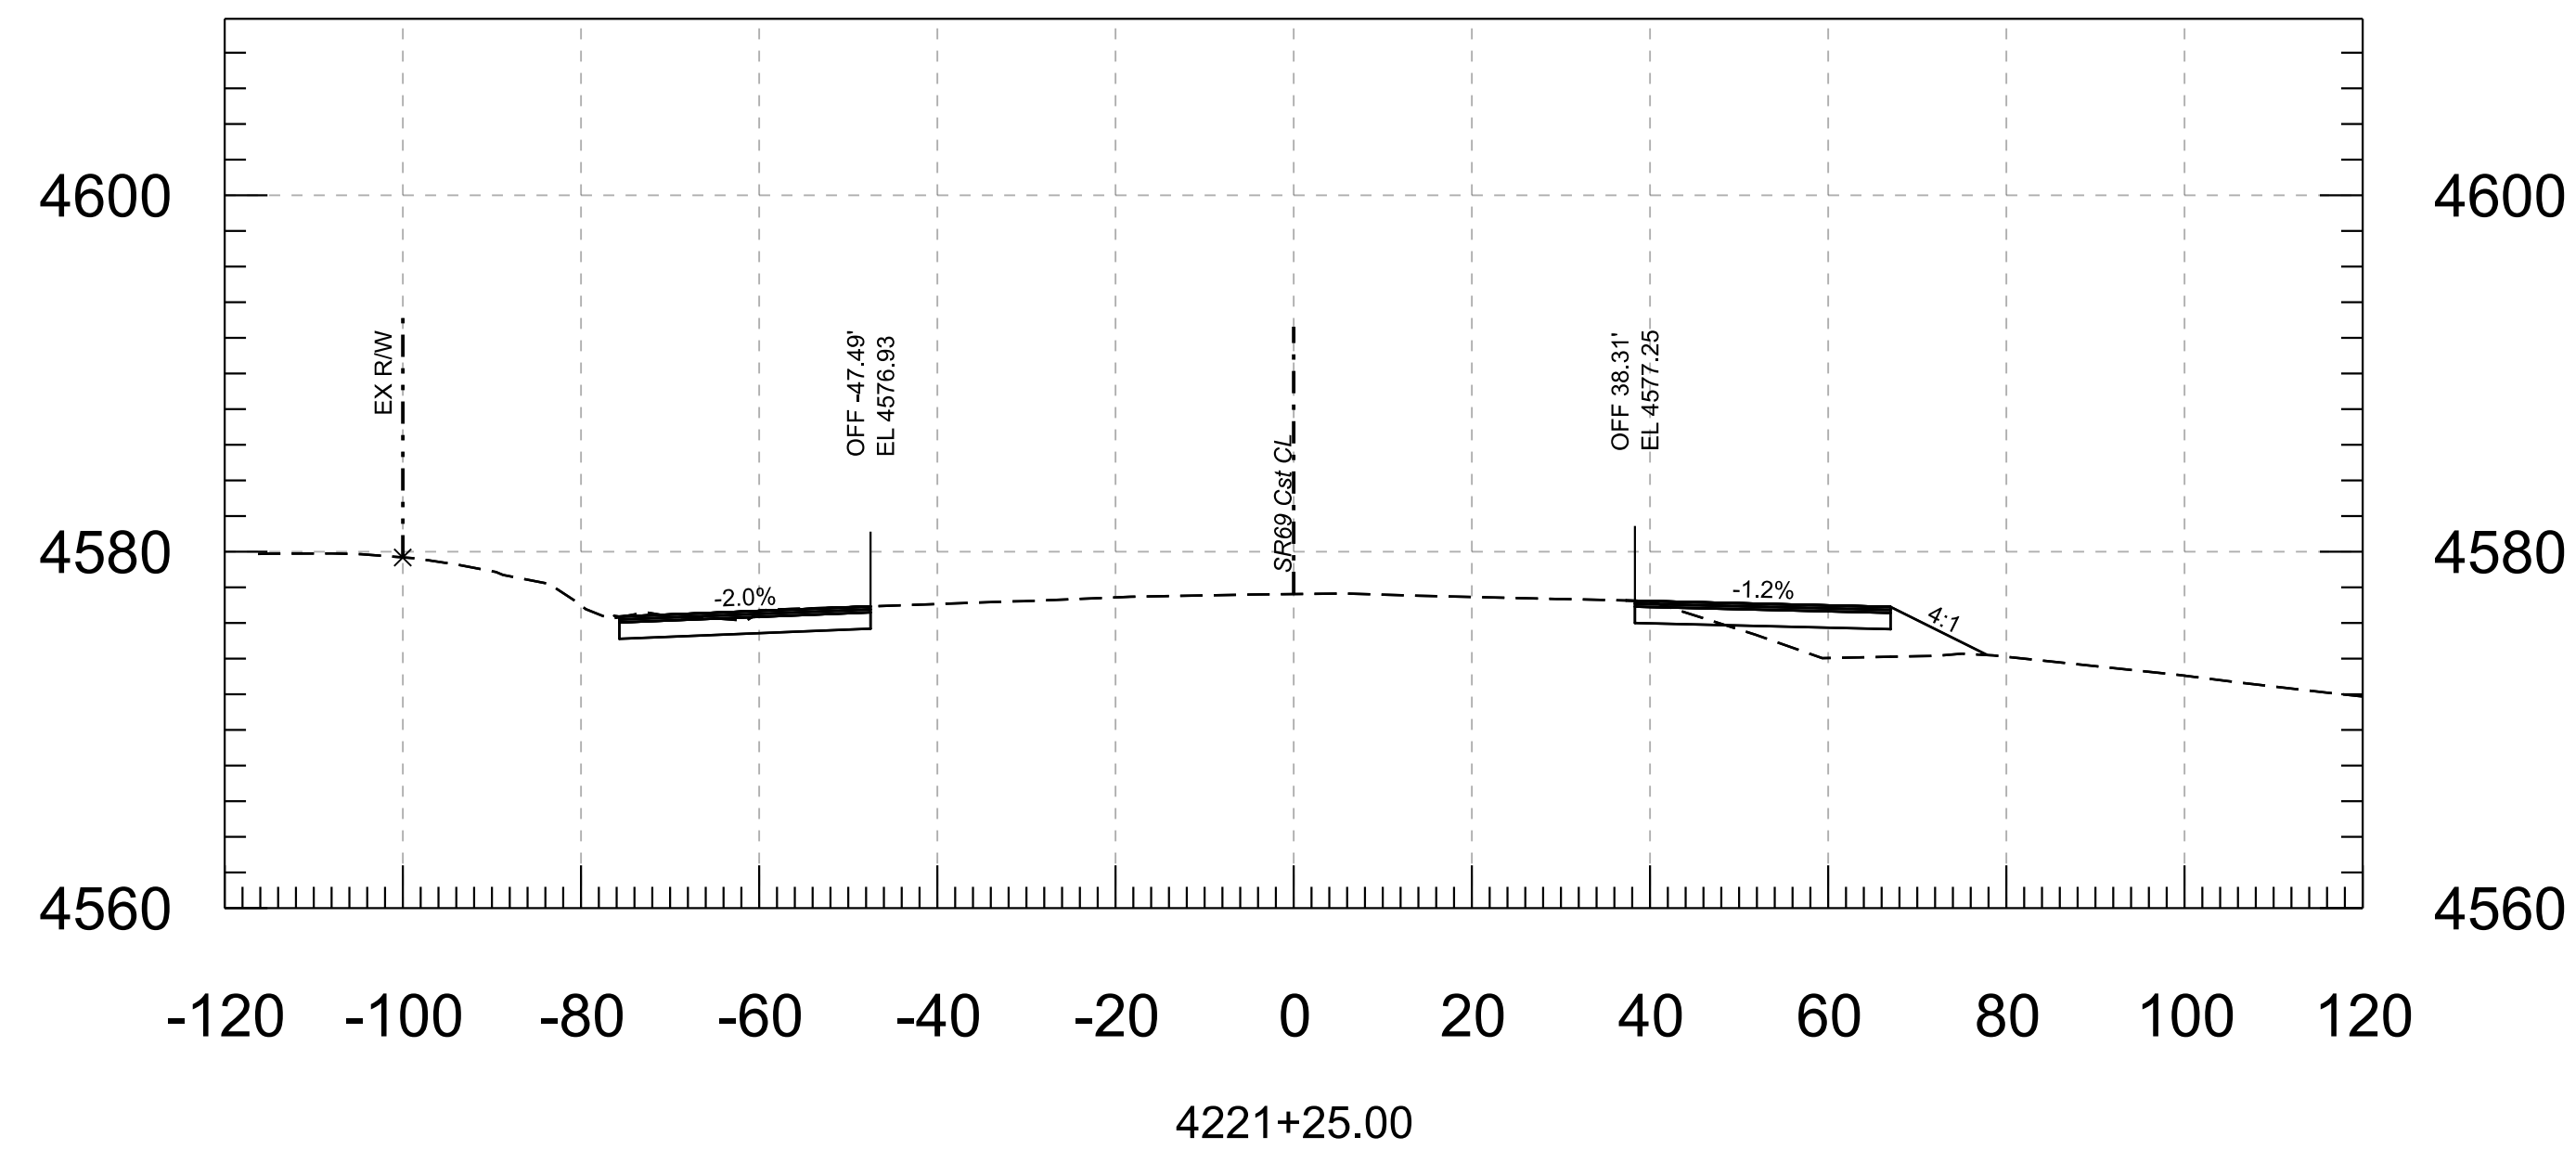

--	--	

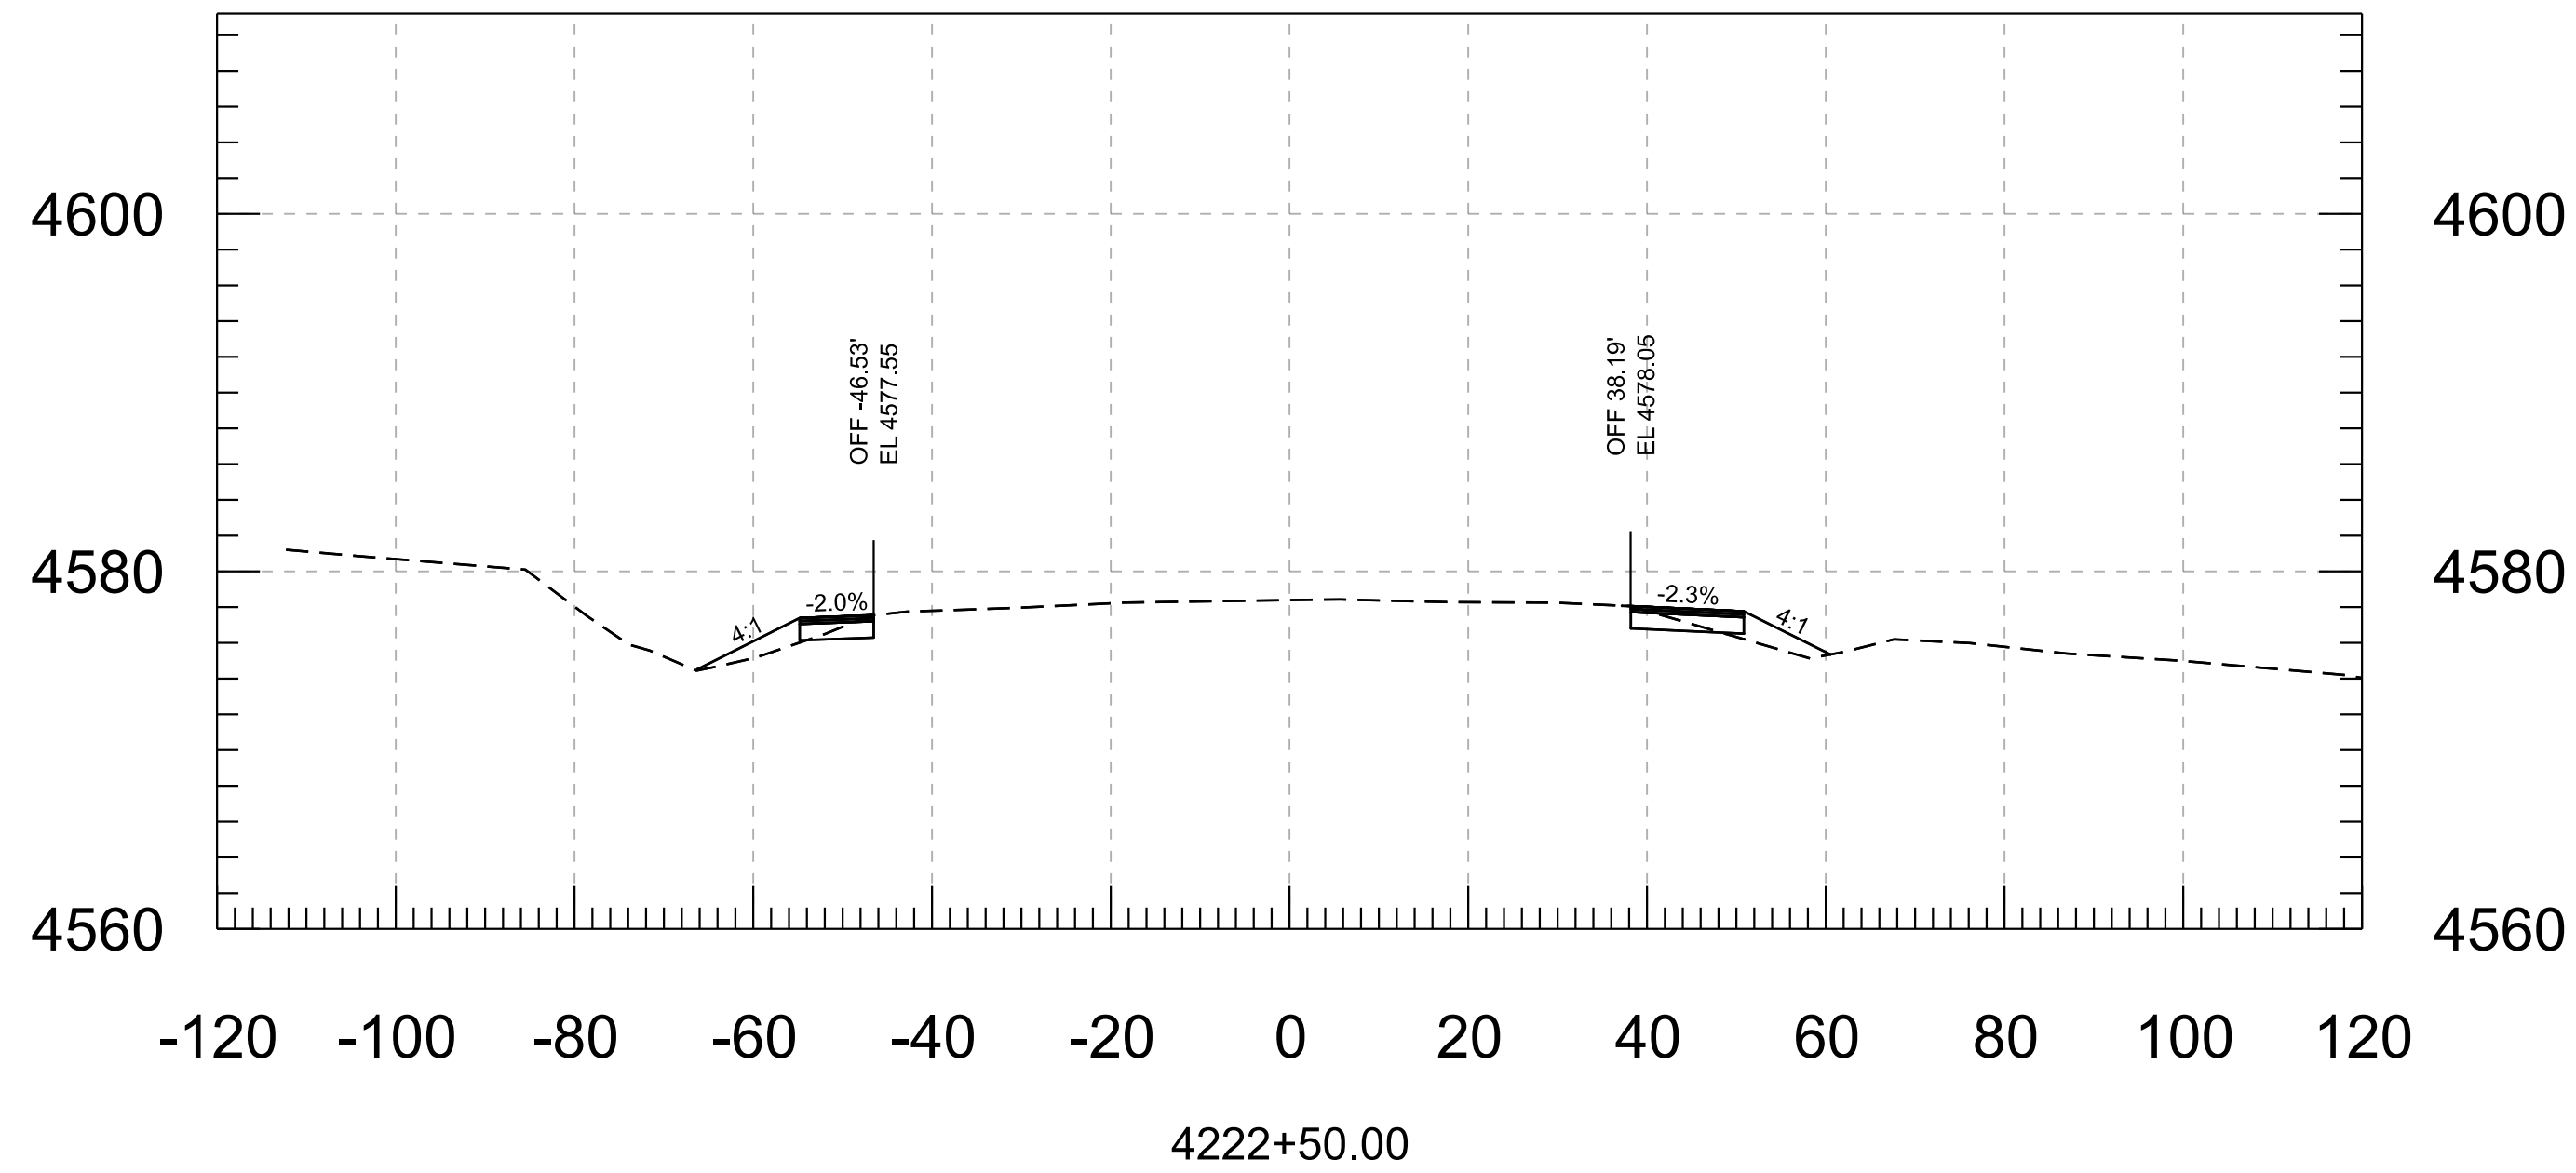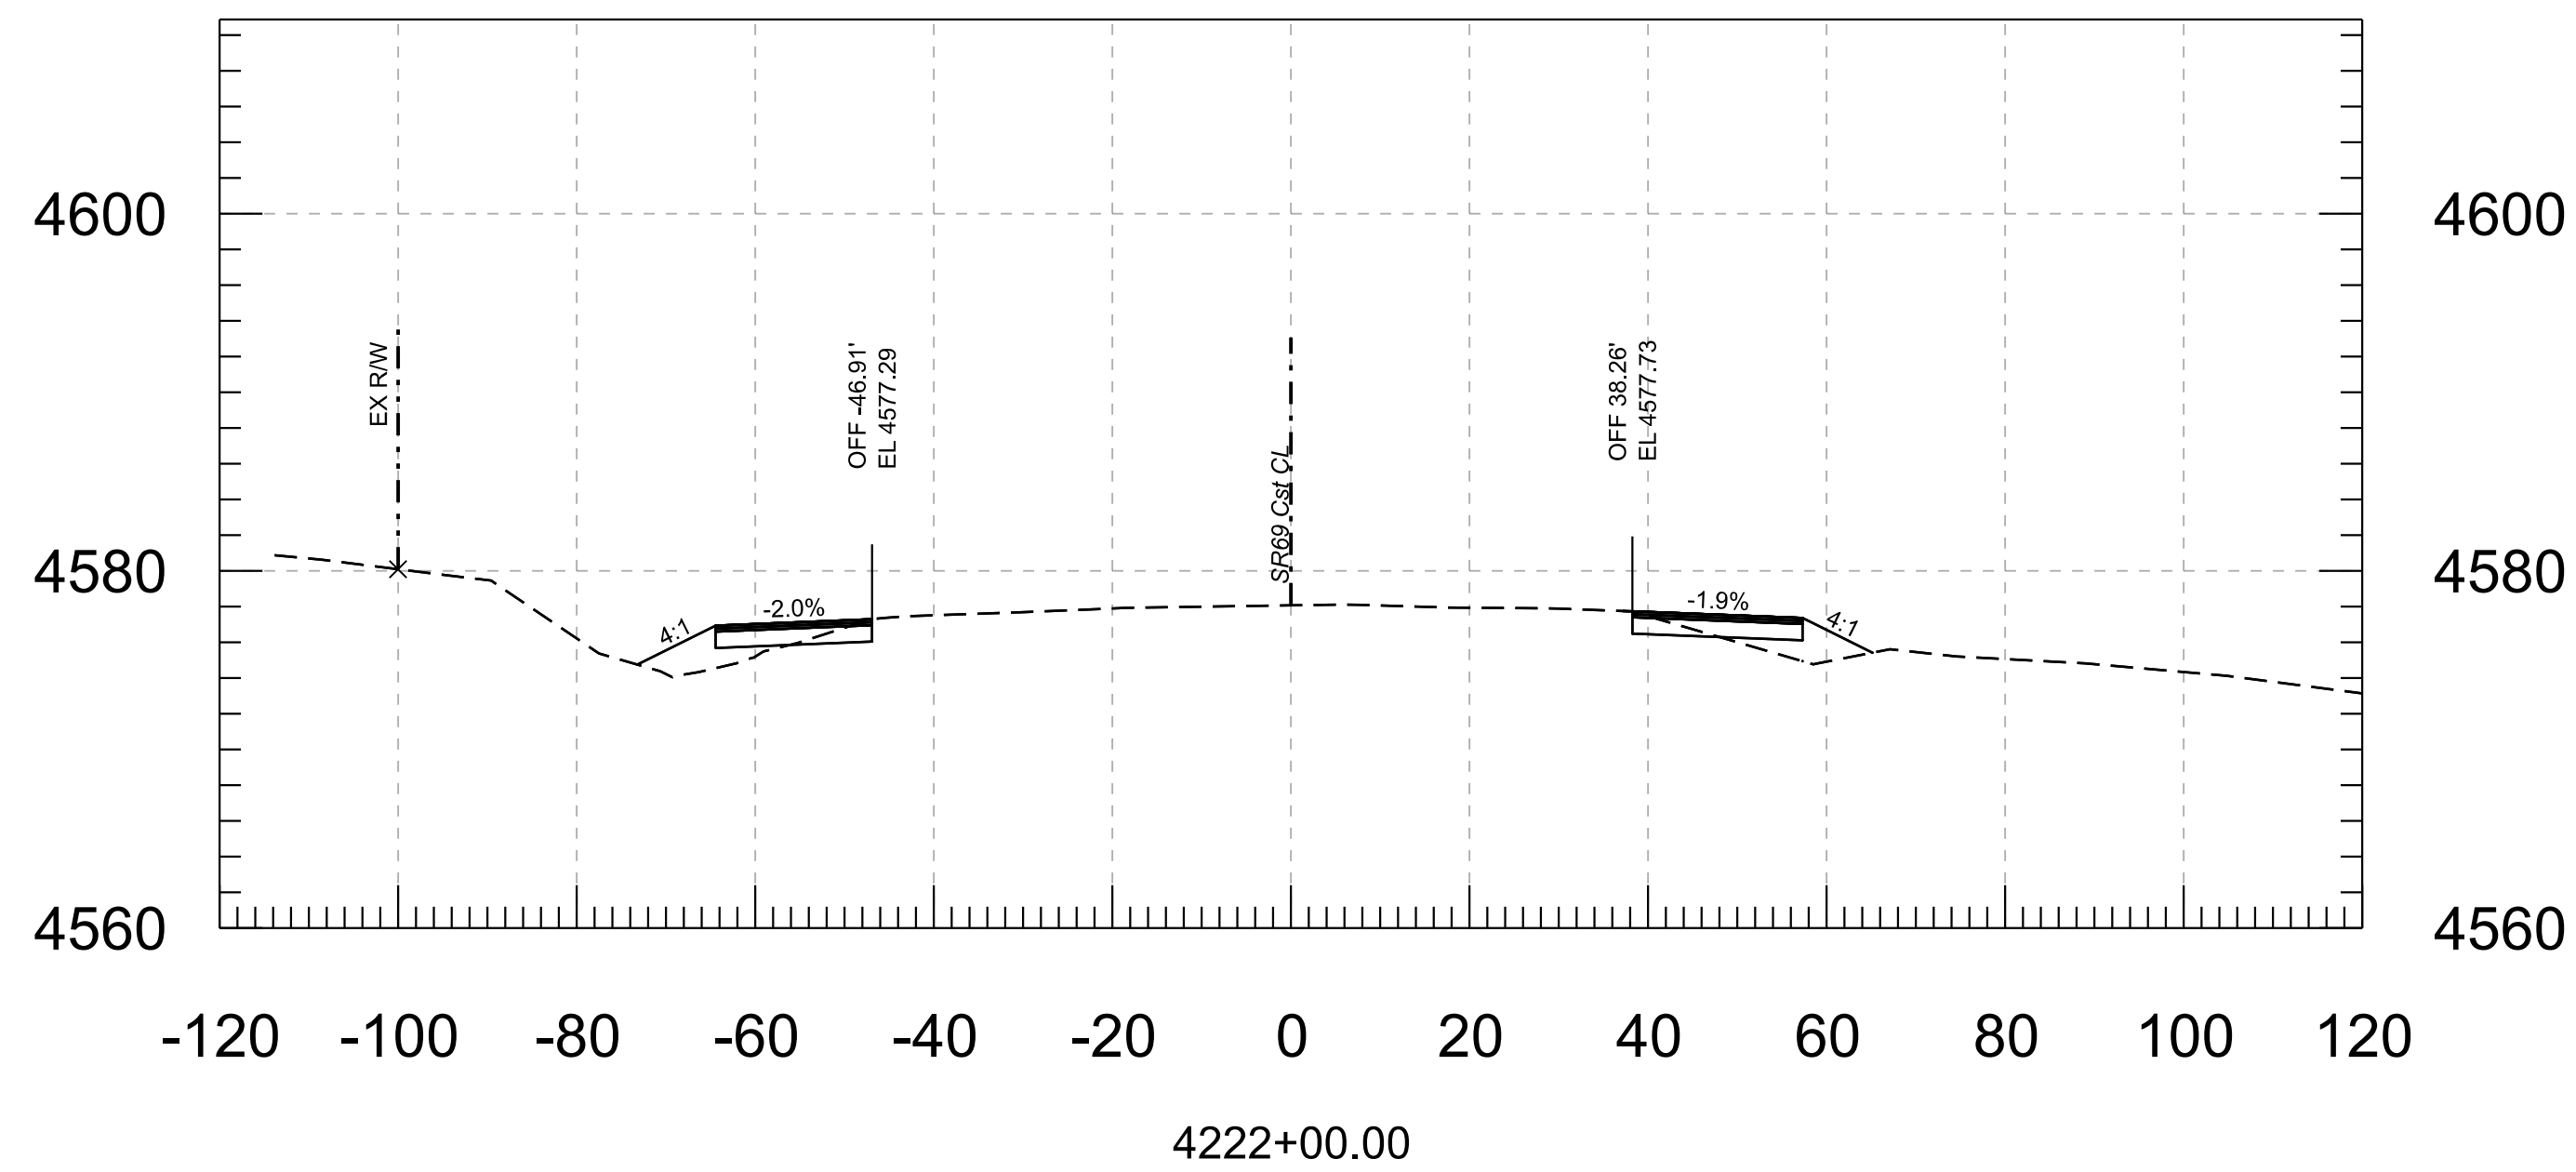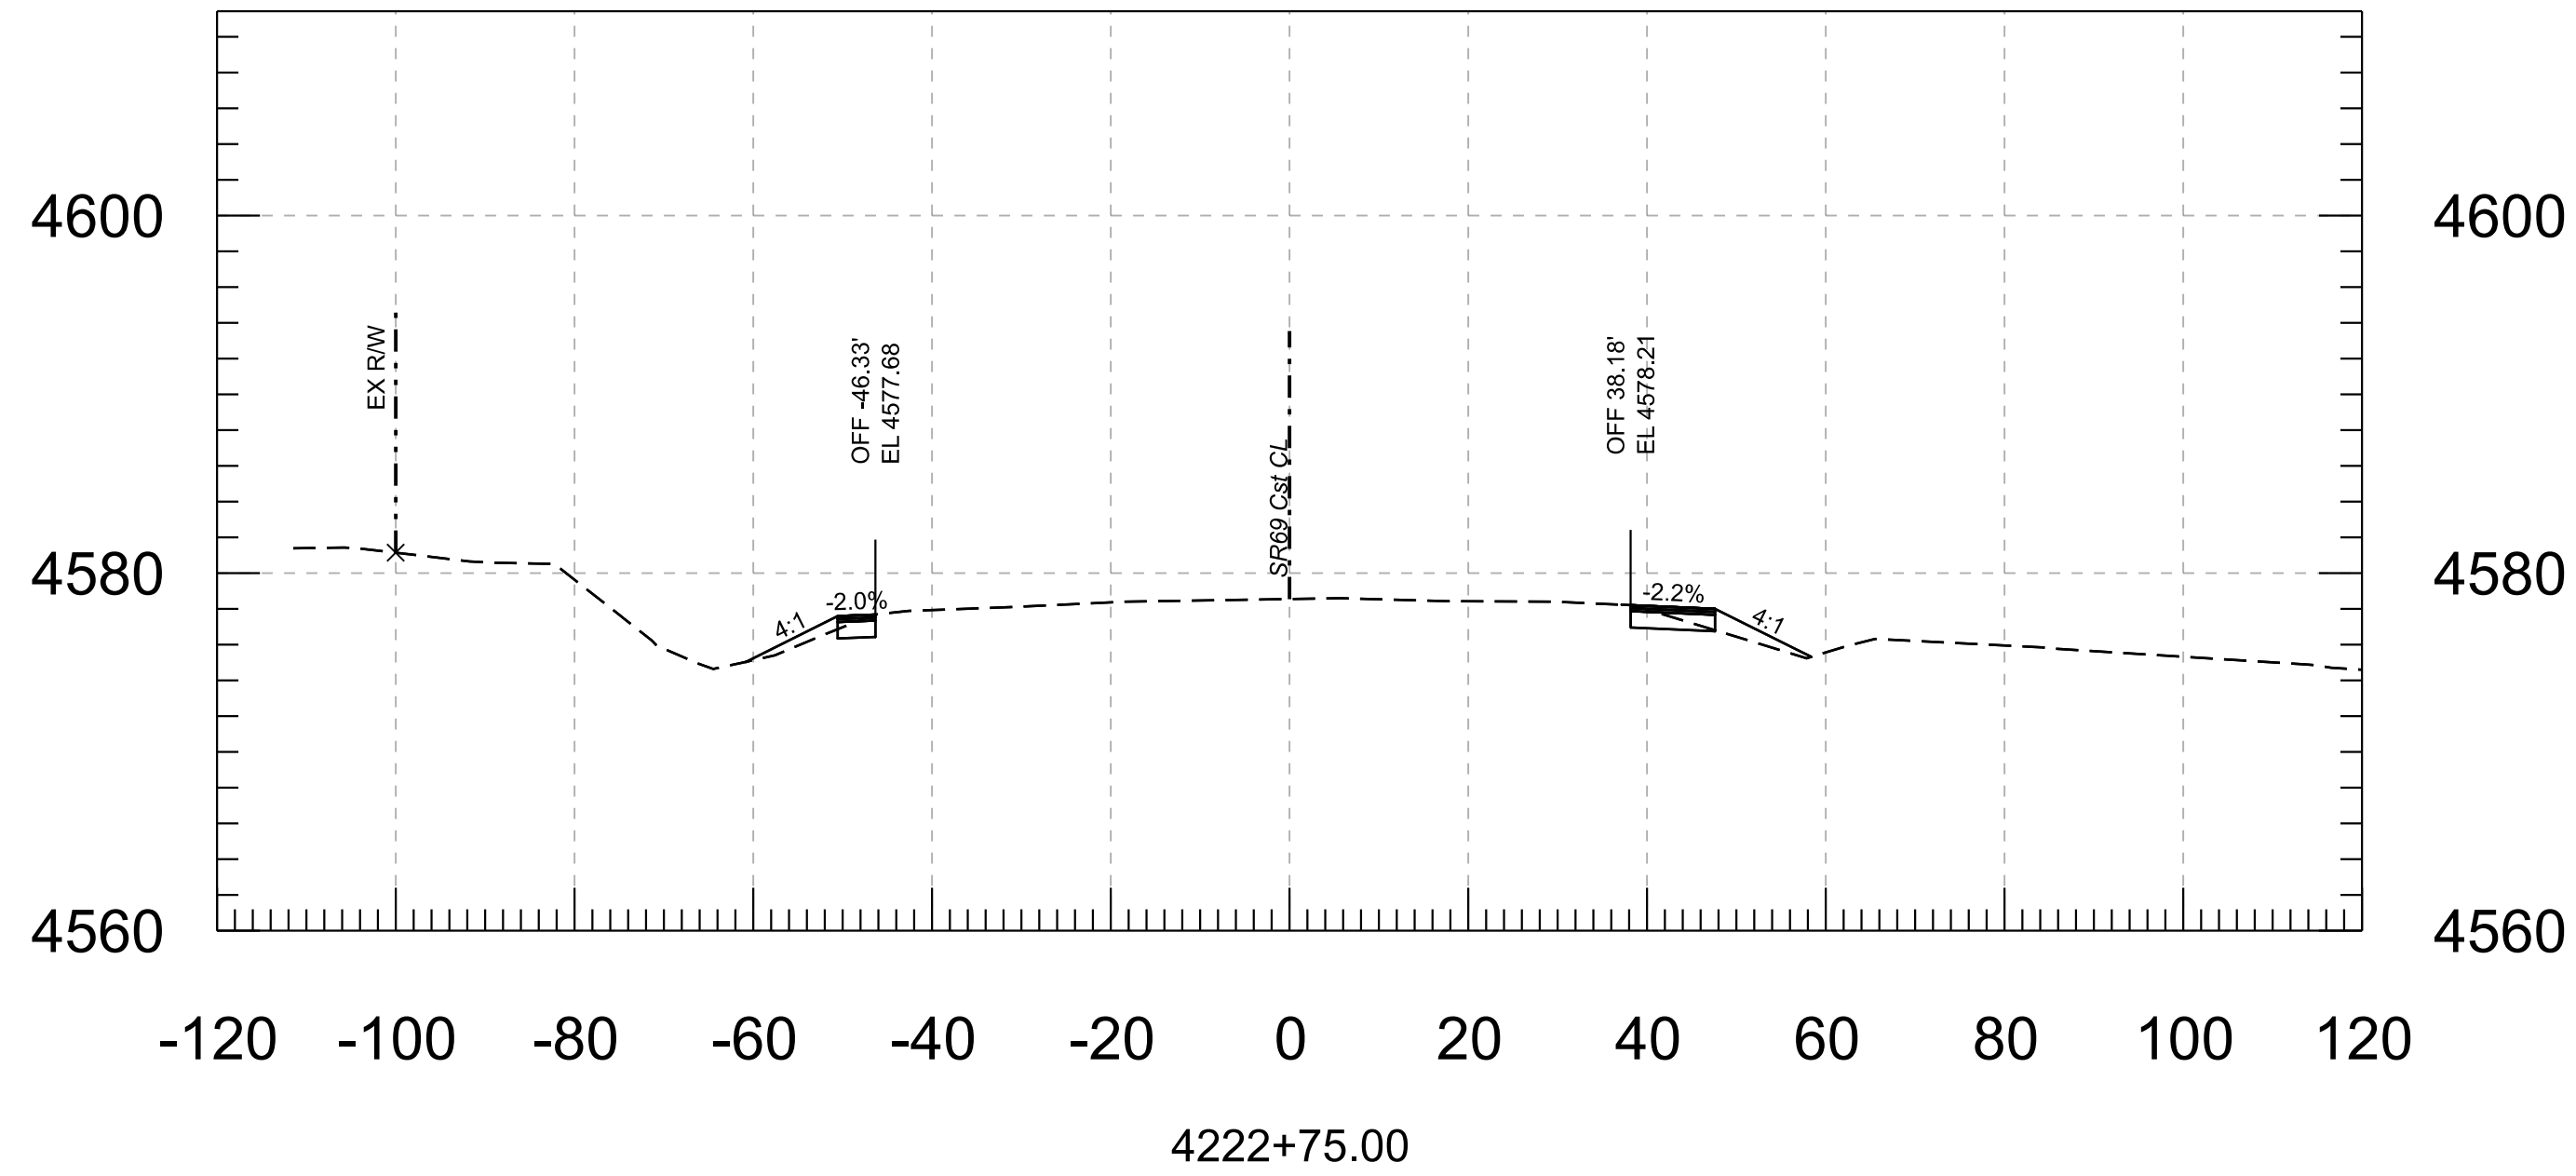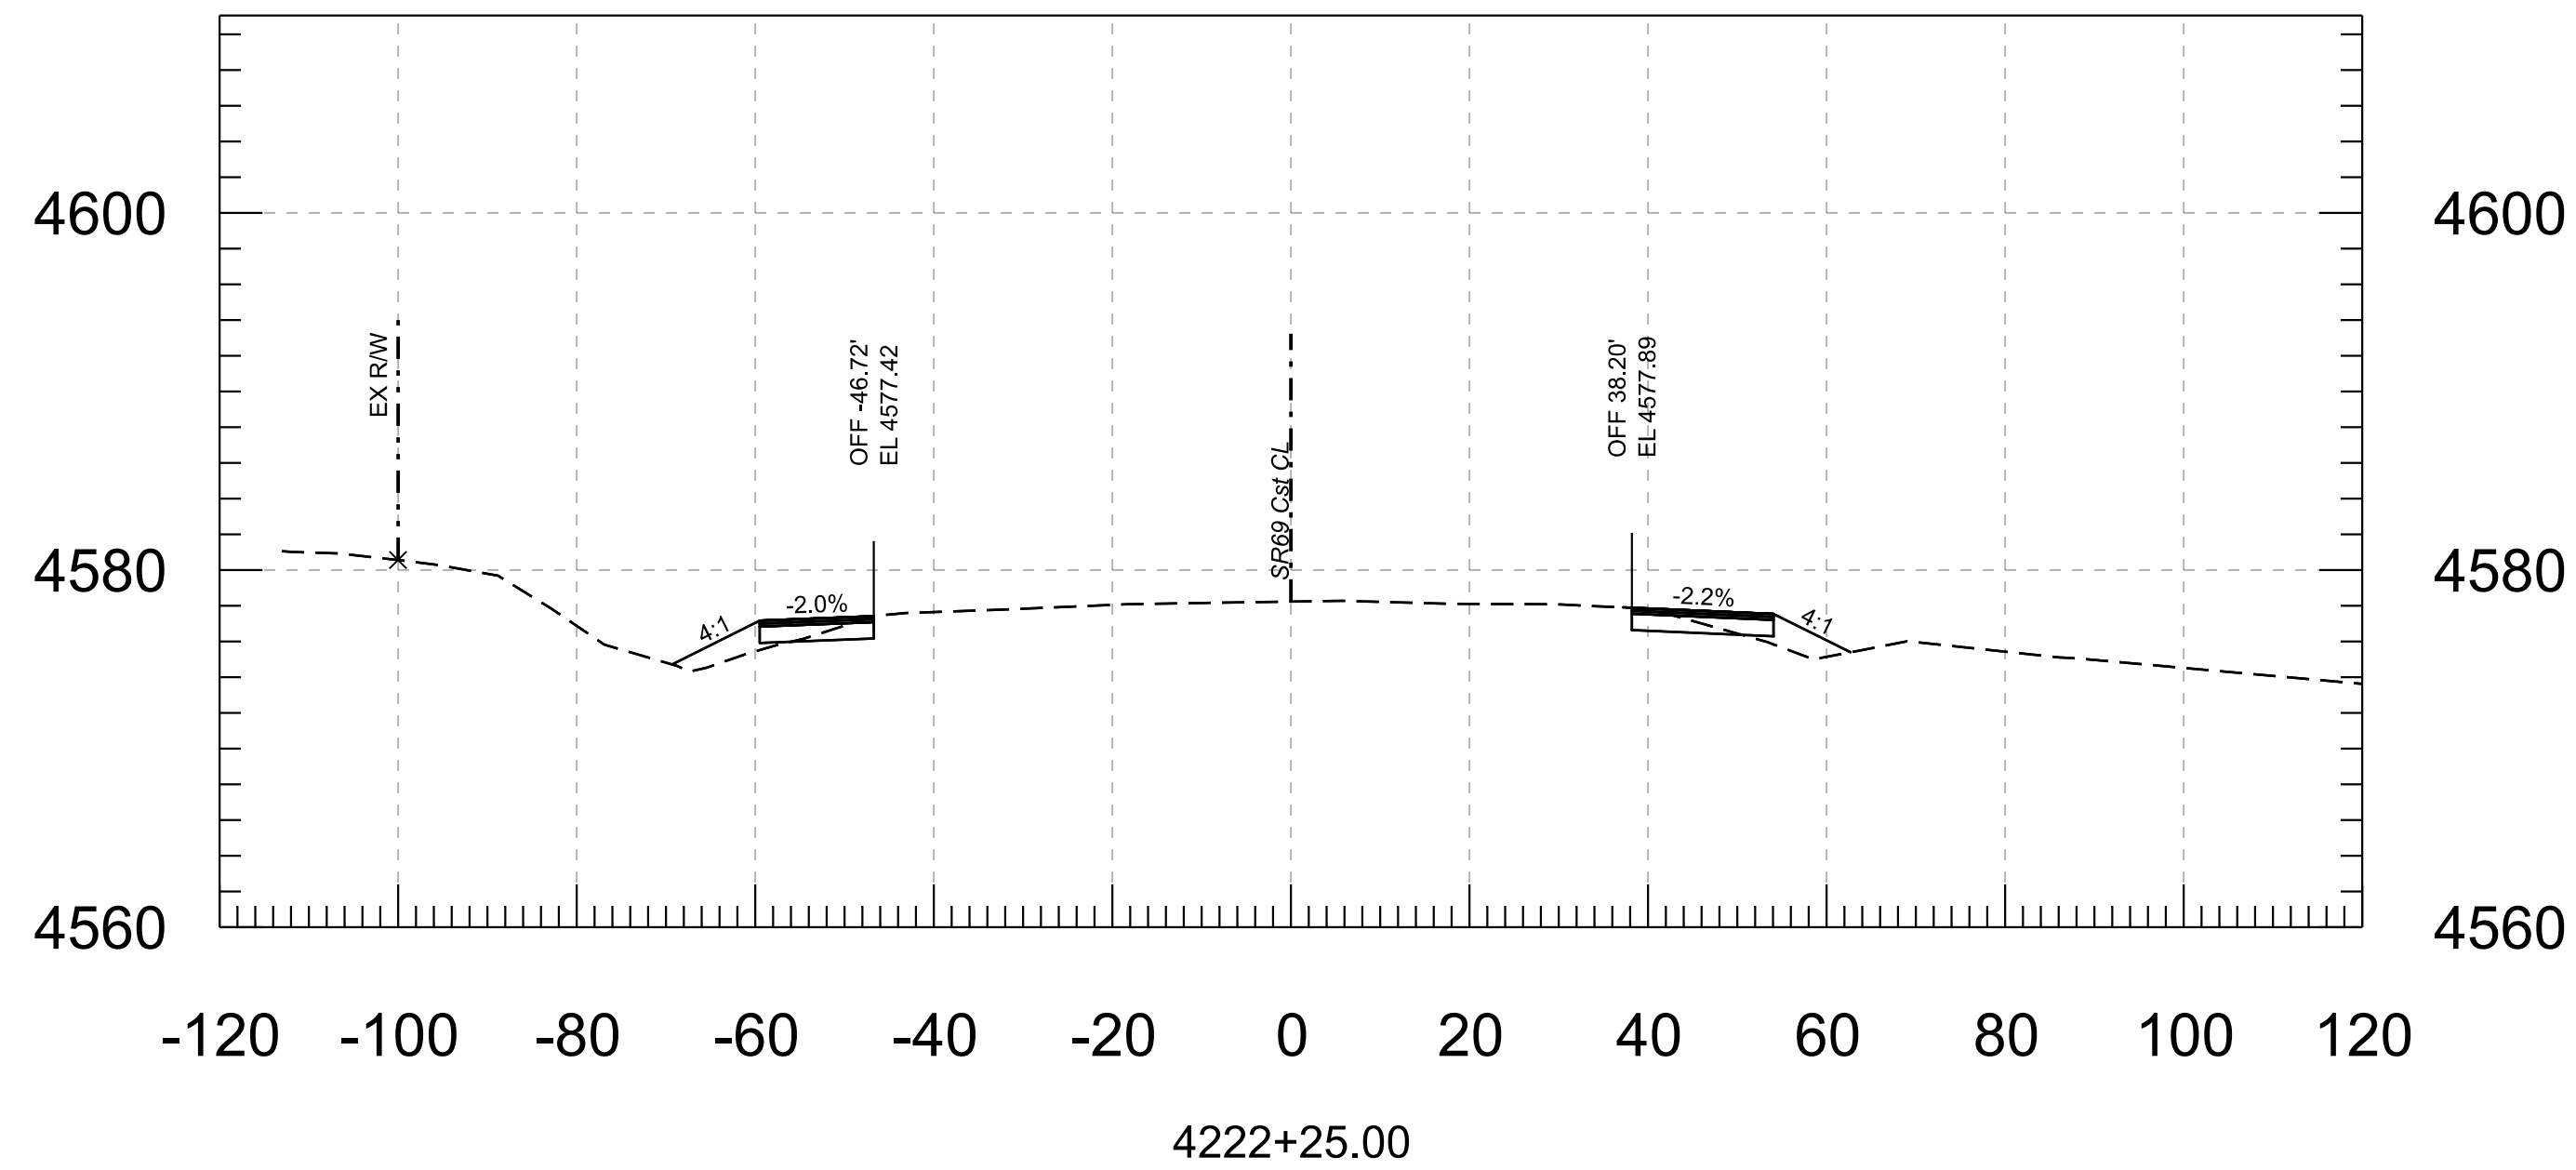

--	--	

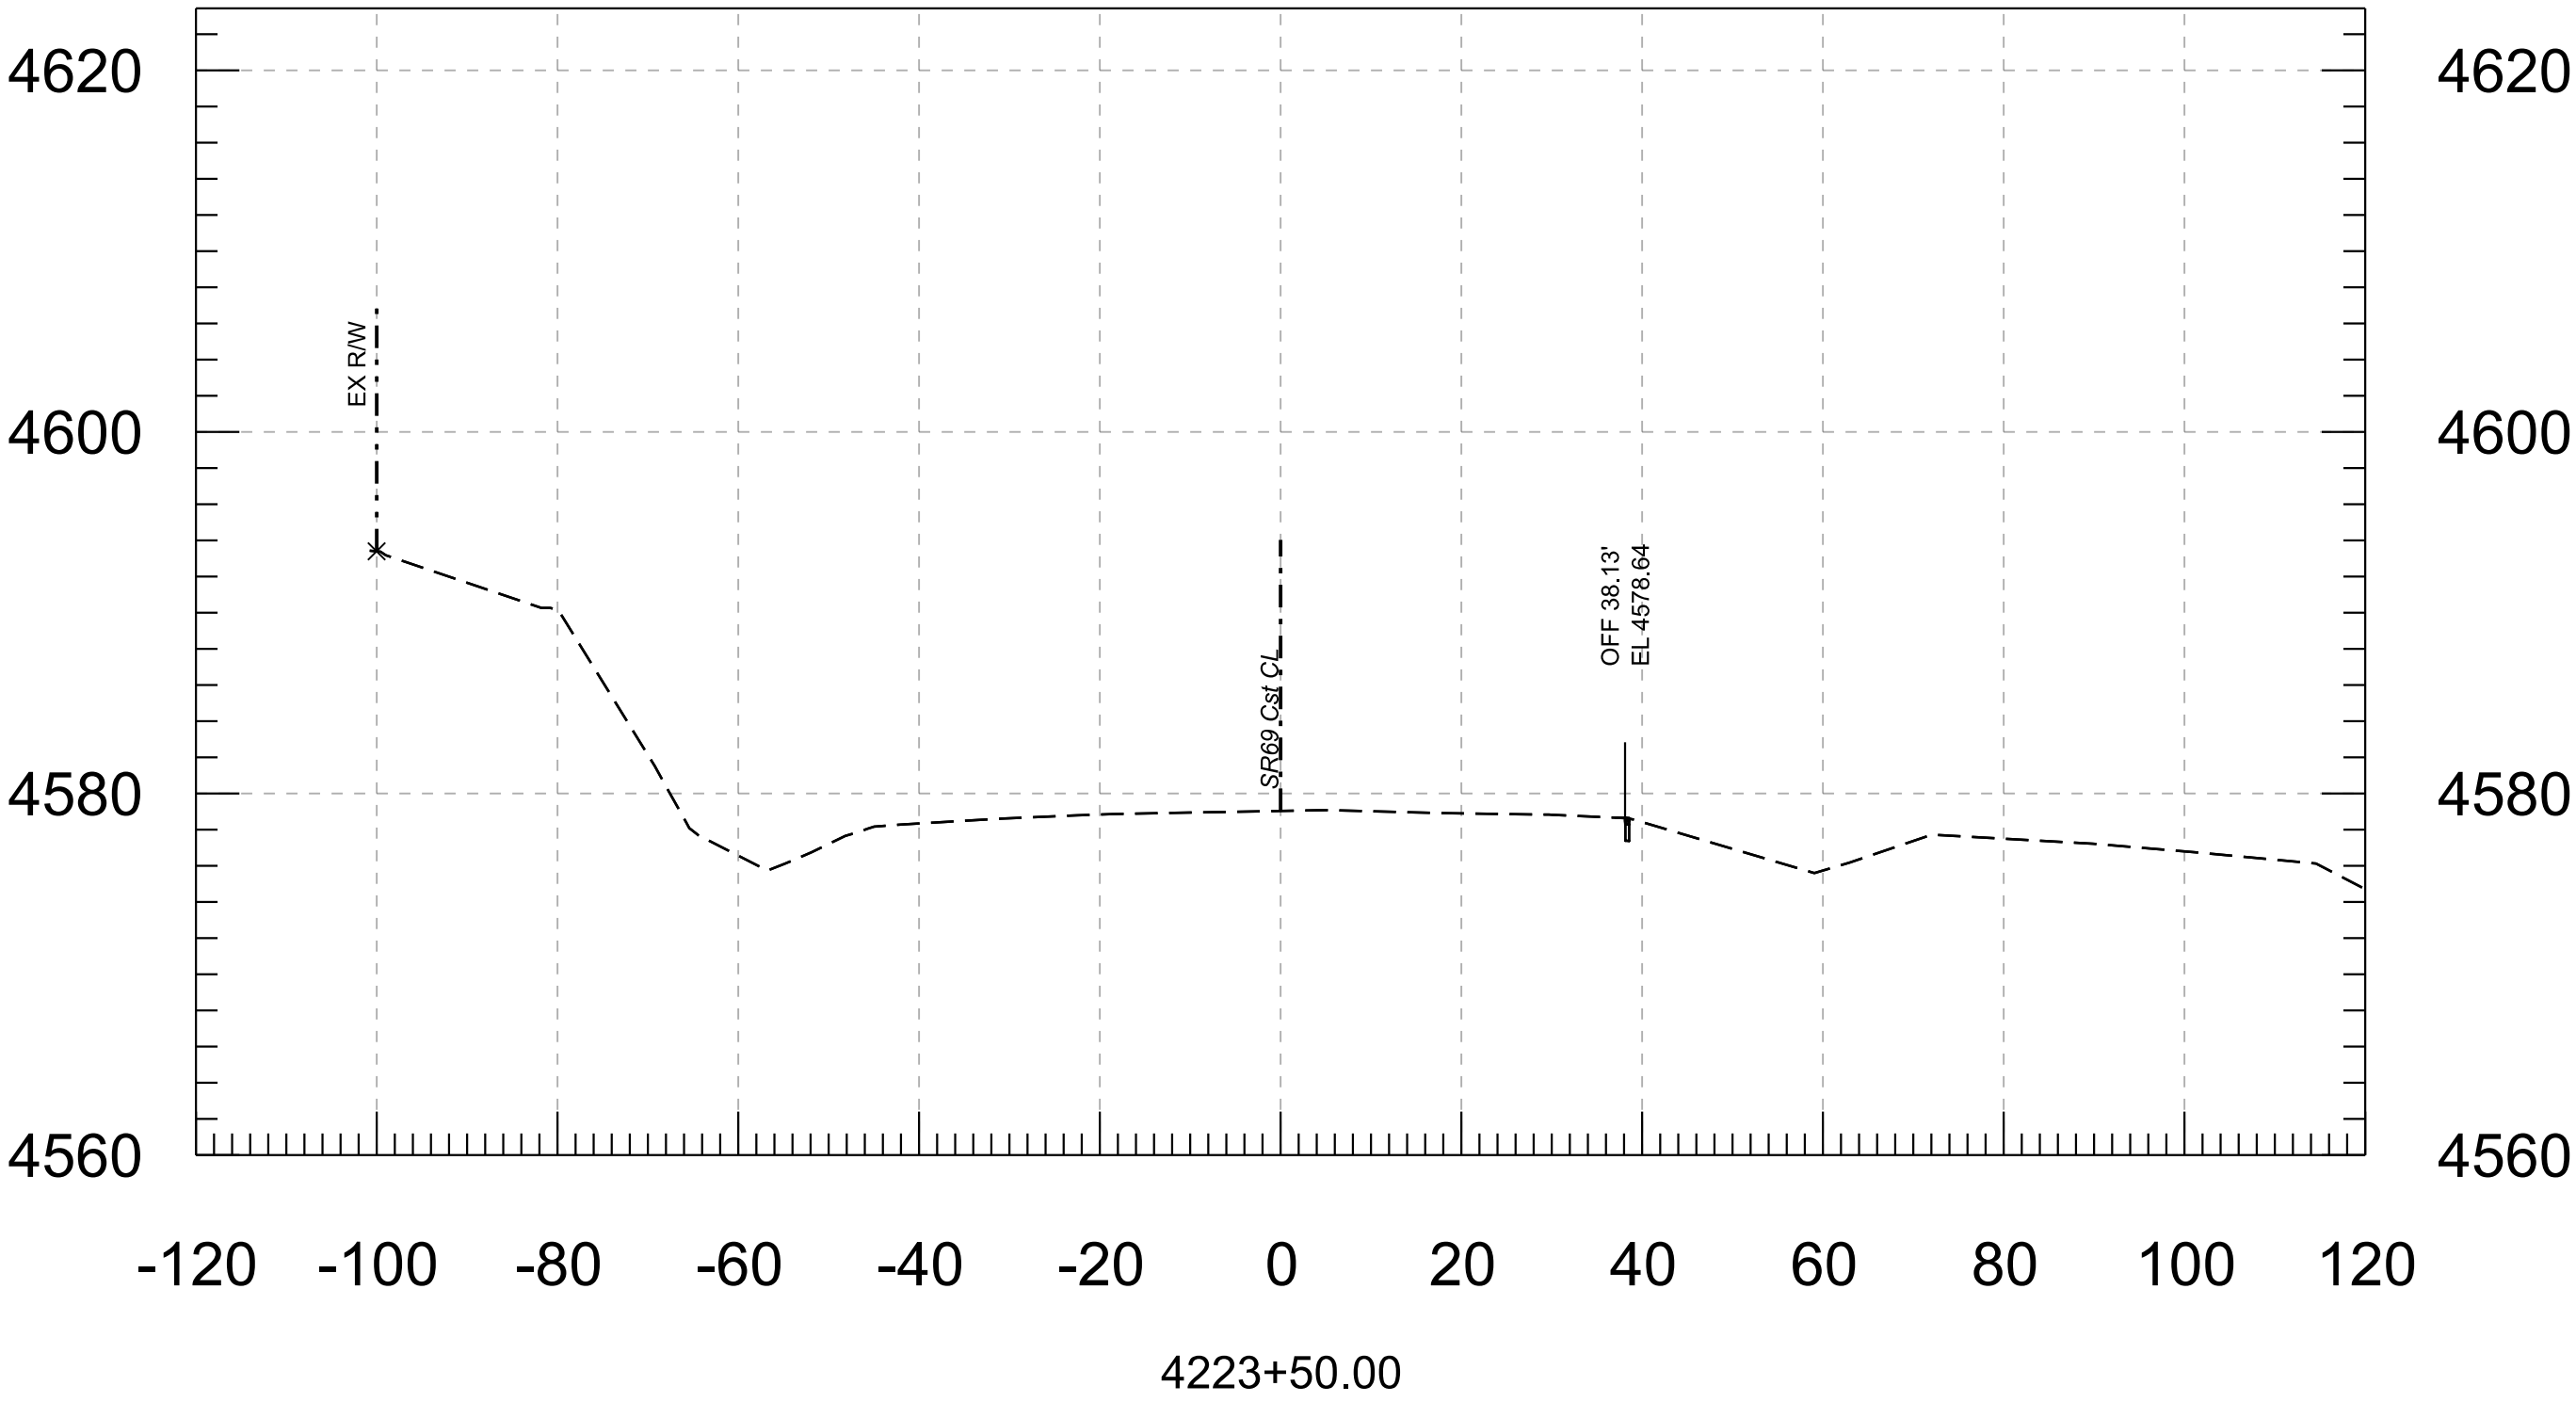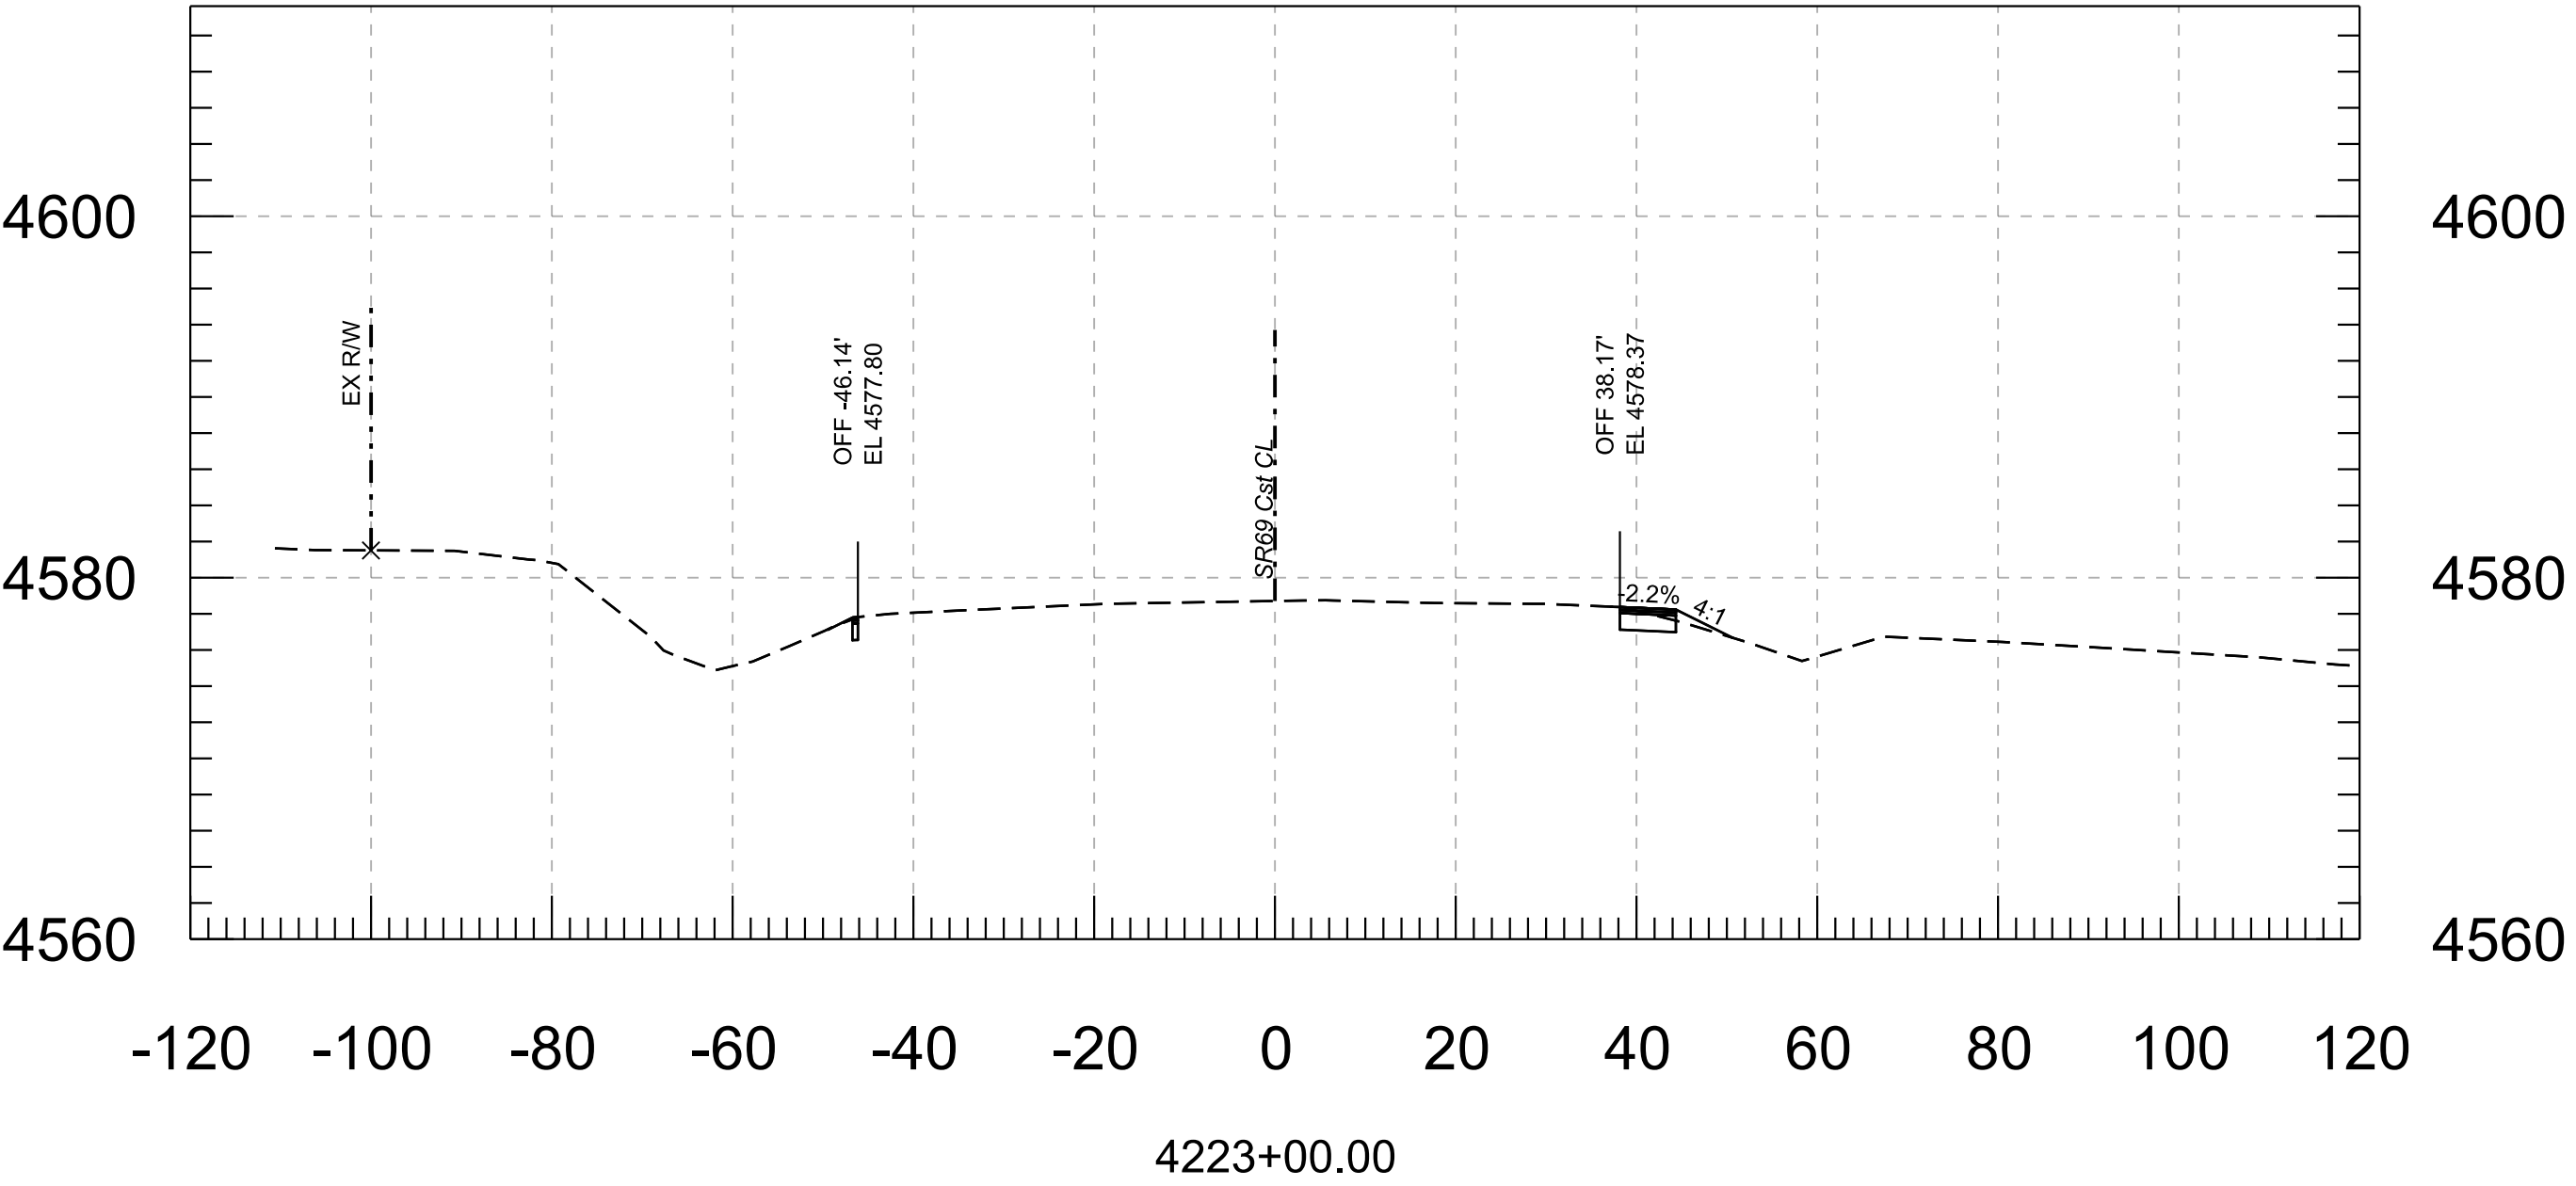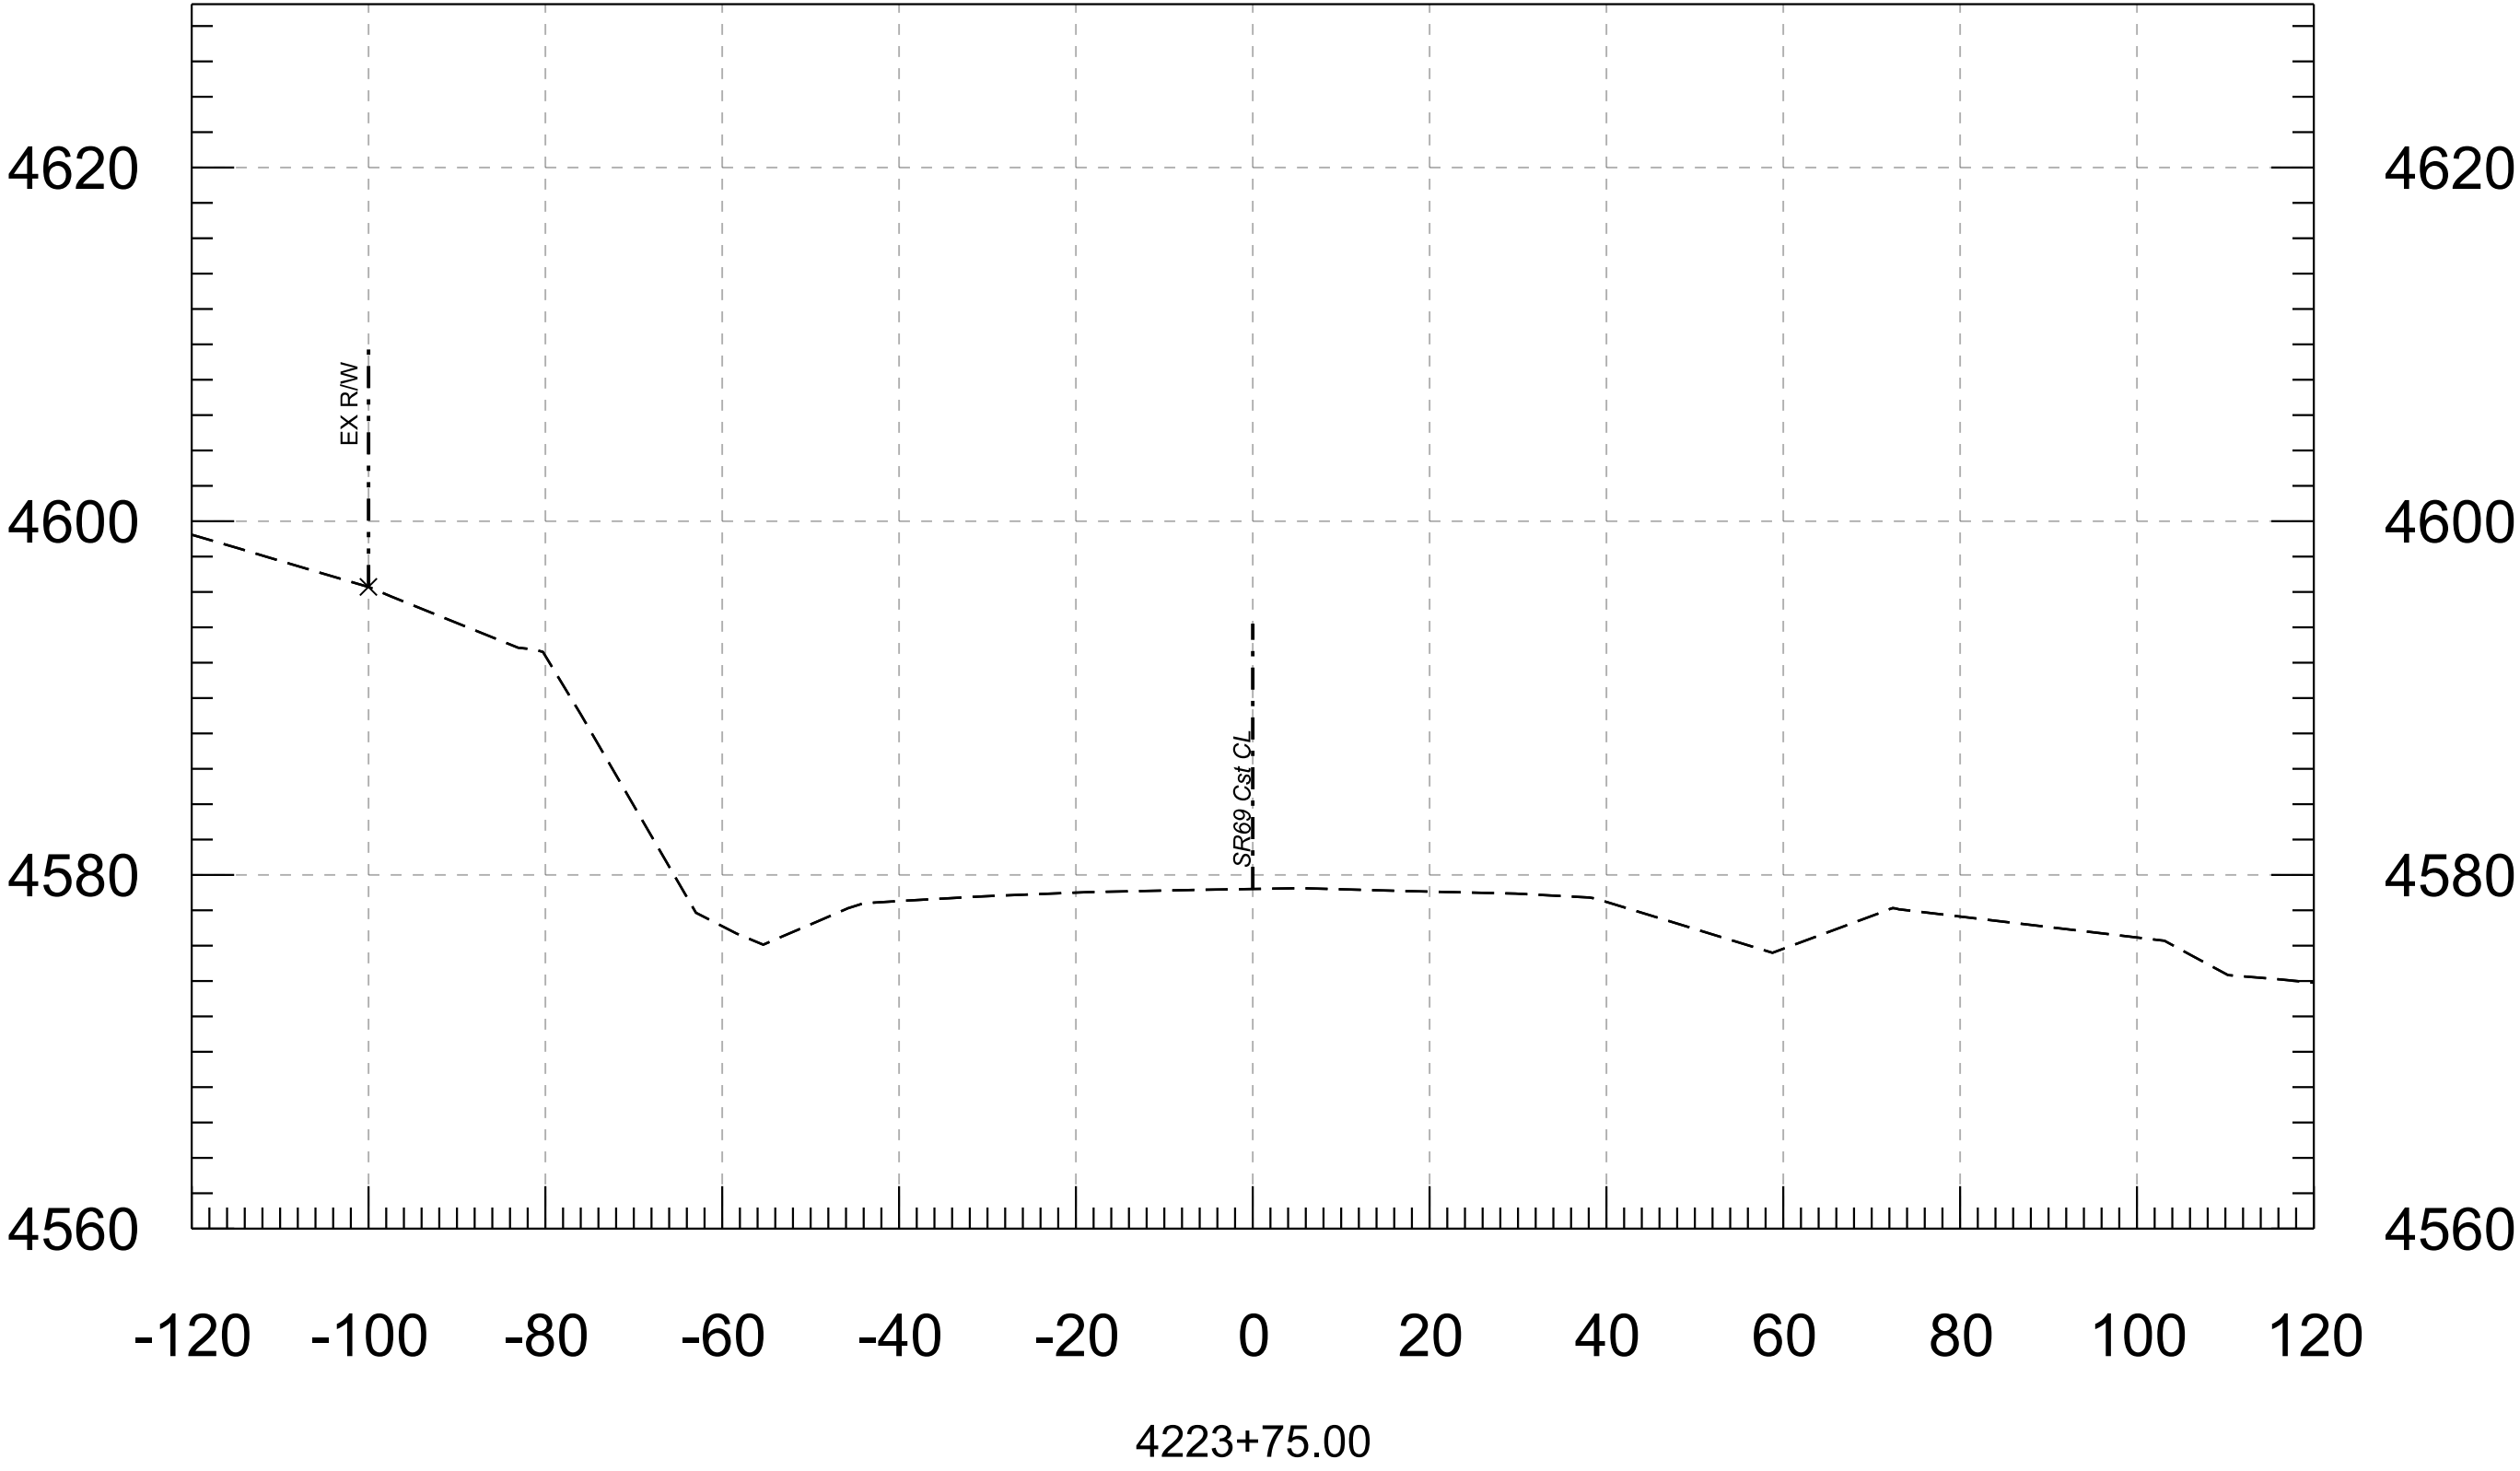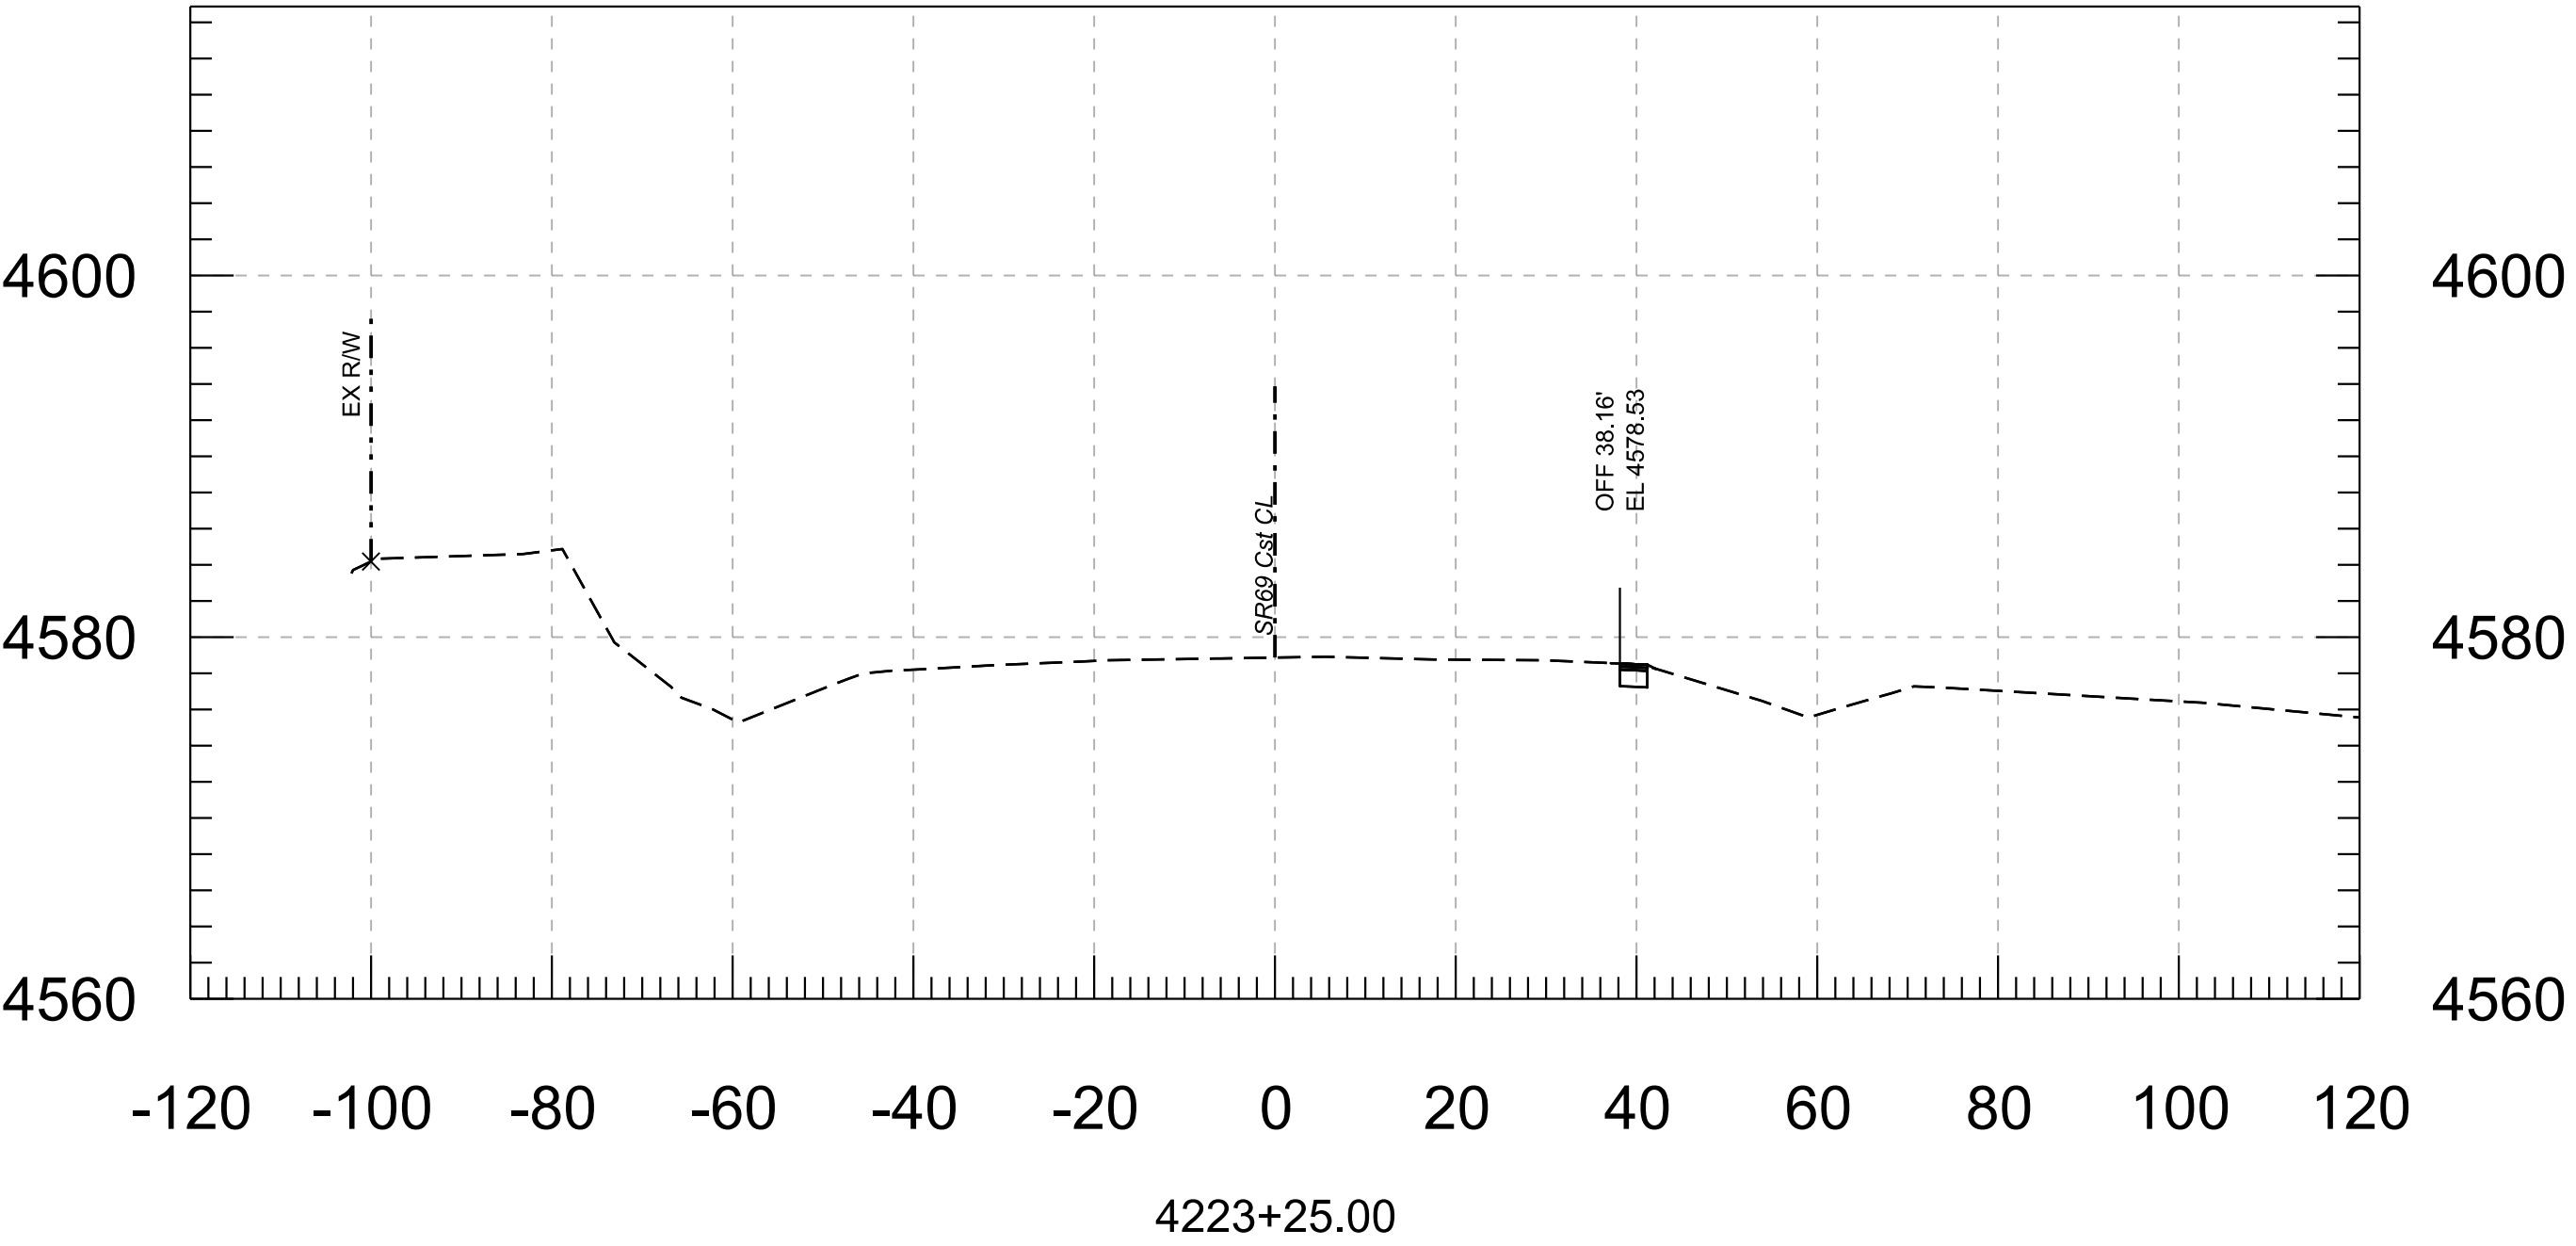

				NAME	DATE	ARIZONA DEPARTMENT OF TRANSPORTATION PROJECT DELIVERY AND OPERATIONS DIVISION ROADWAY DESIGN SECTION	ROUTE	F.H.W.A. Arizona Division	STATE ARIZ.	PROJECT NO.	FEDERAL ID NO.	SHEET NO.	TOTAL SHEETS	RECORD DRAWING
			DESIGN	F. MEDRANO	6/26		SR69			069 YV 280	069-A-NFA	15	19	
			DRAWN	CADD	6/26									
			CHECKED	E. WATKINS	6/26									
			  501 N 44th St, Suite 300 Phoenix, AZ 85008-4505 Tel (602) 454-0402 Tel (480) 499-5565 www.aztecusd			CROSS SECTIONS			MILEPOST	LOCATION SR 69 @ SR 169				
						STRUCTURE NO.	TRACS NO. F0288 01C							

AZTEC





TYPSA

501 N 44th St, Suite 300
Phoenix, AZ 85008-4505
Tel: (602) 454-0402
Fax: (602) 459-5565
www.aztecusa.com





FMEDRANO

2/20/2026 5:35:46 AM





c:\pw_working\pw_prod\medrano\dms63173\xs_Temp Roads.dgn \ Model Name: SR71 - a 4223+00.00 [Sheet]

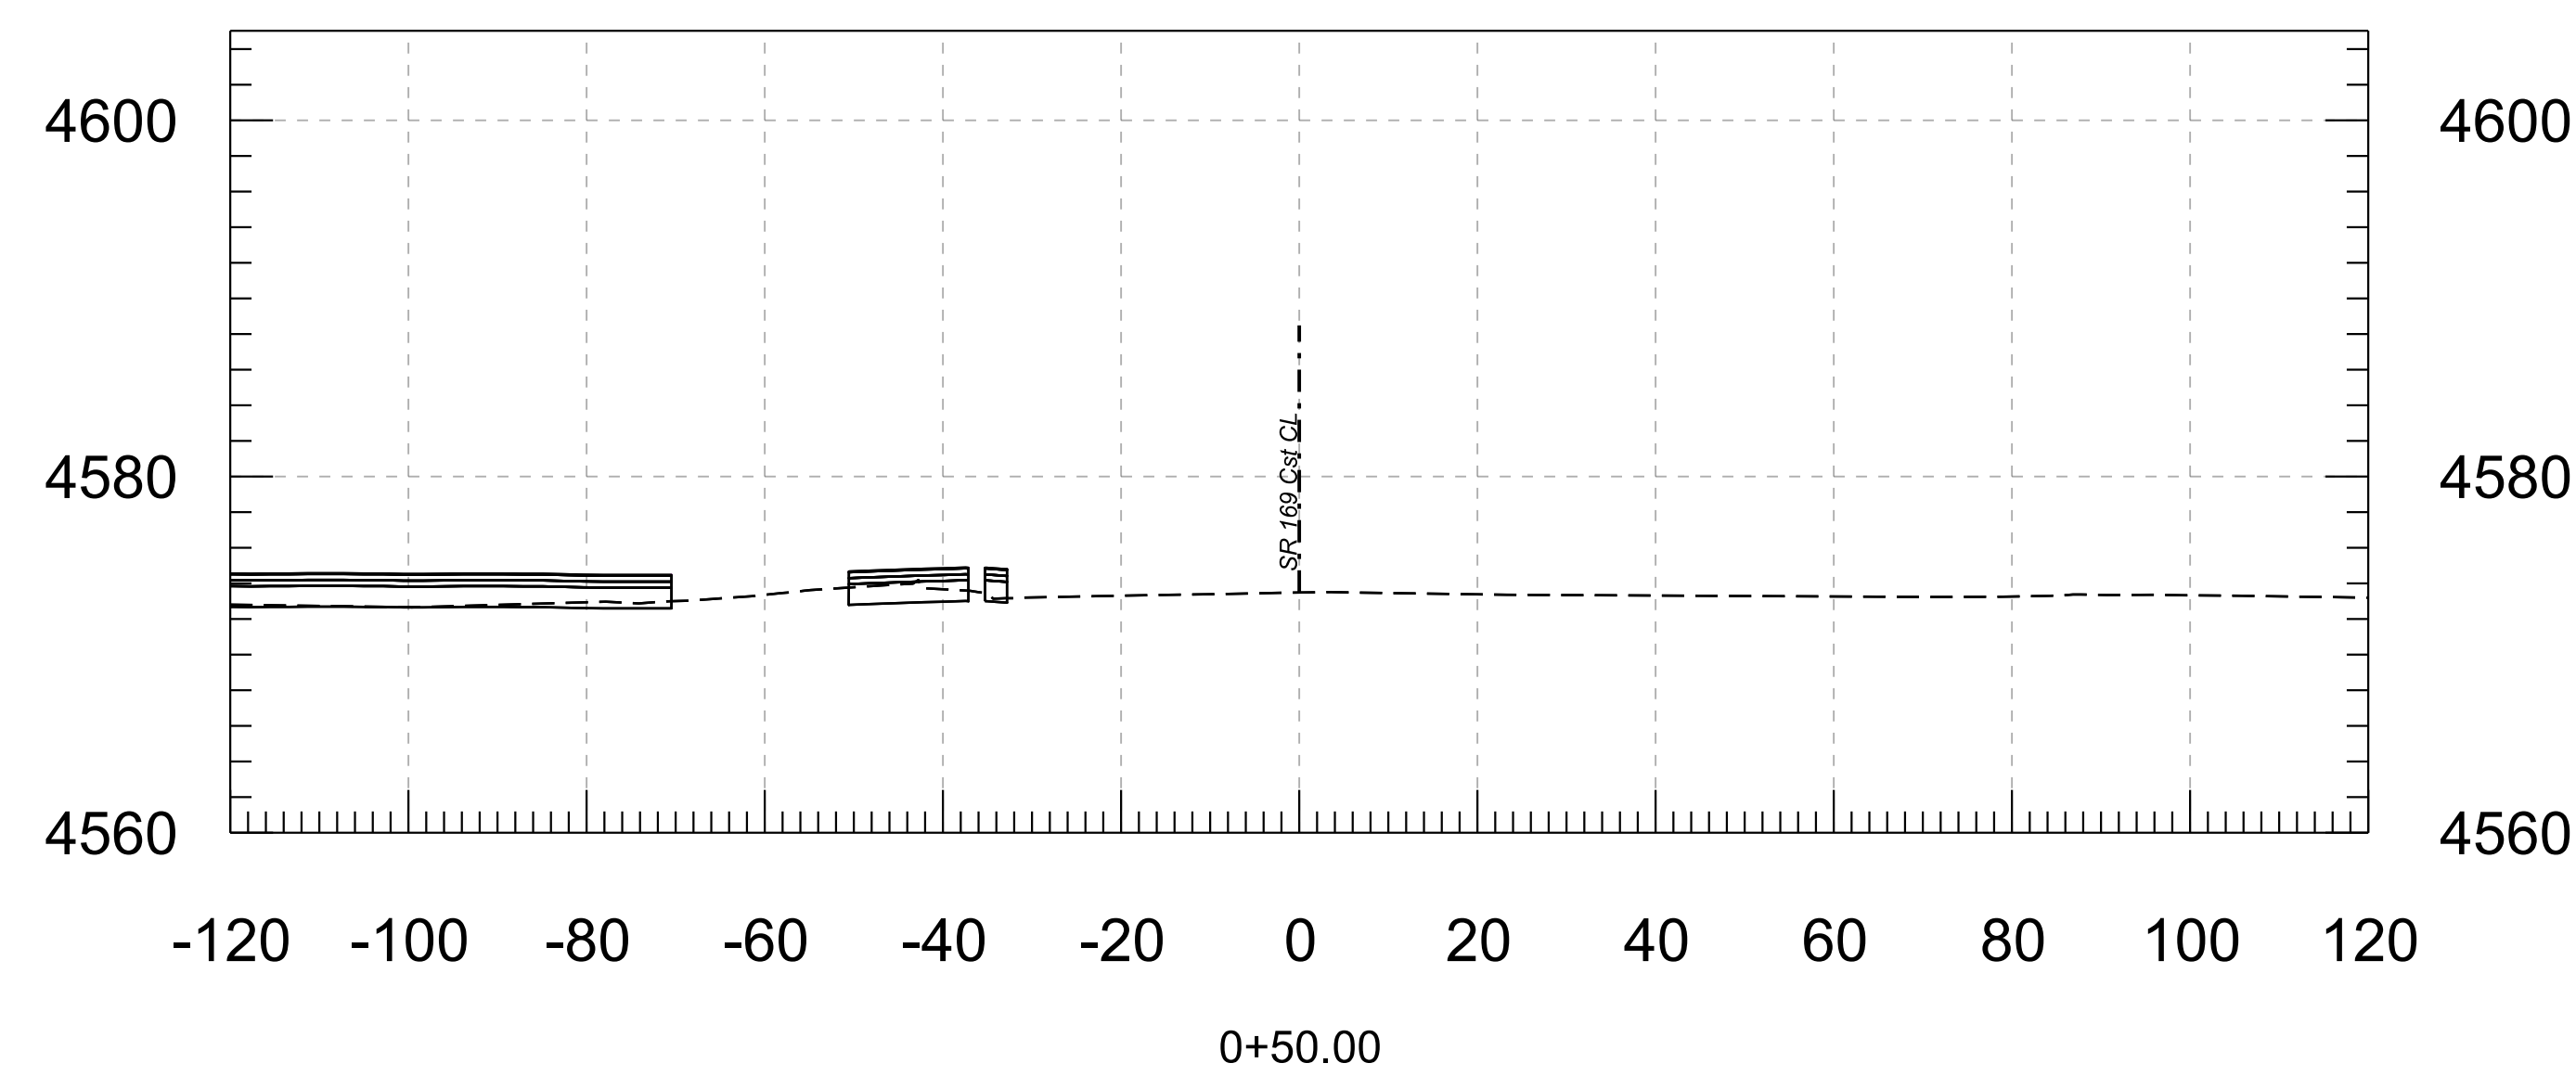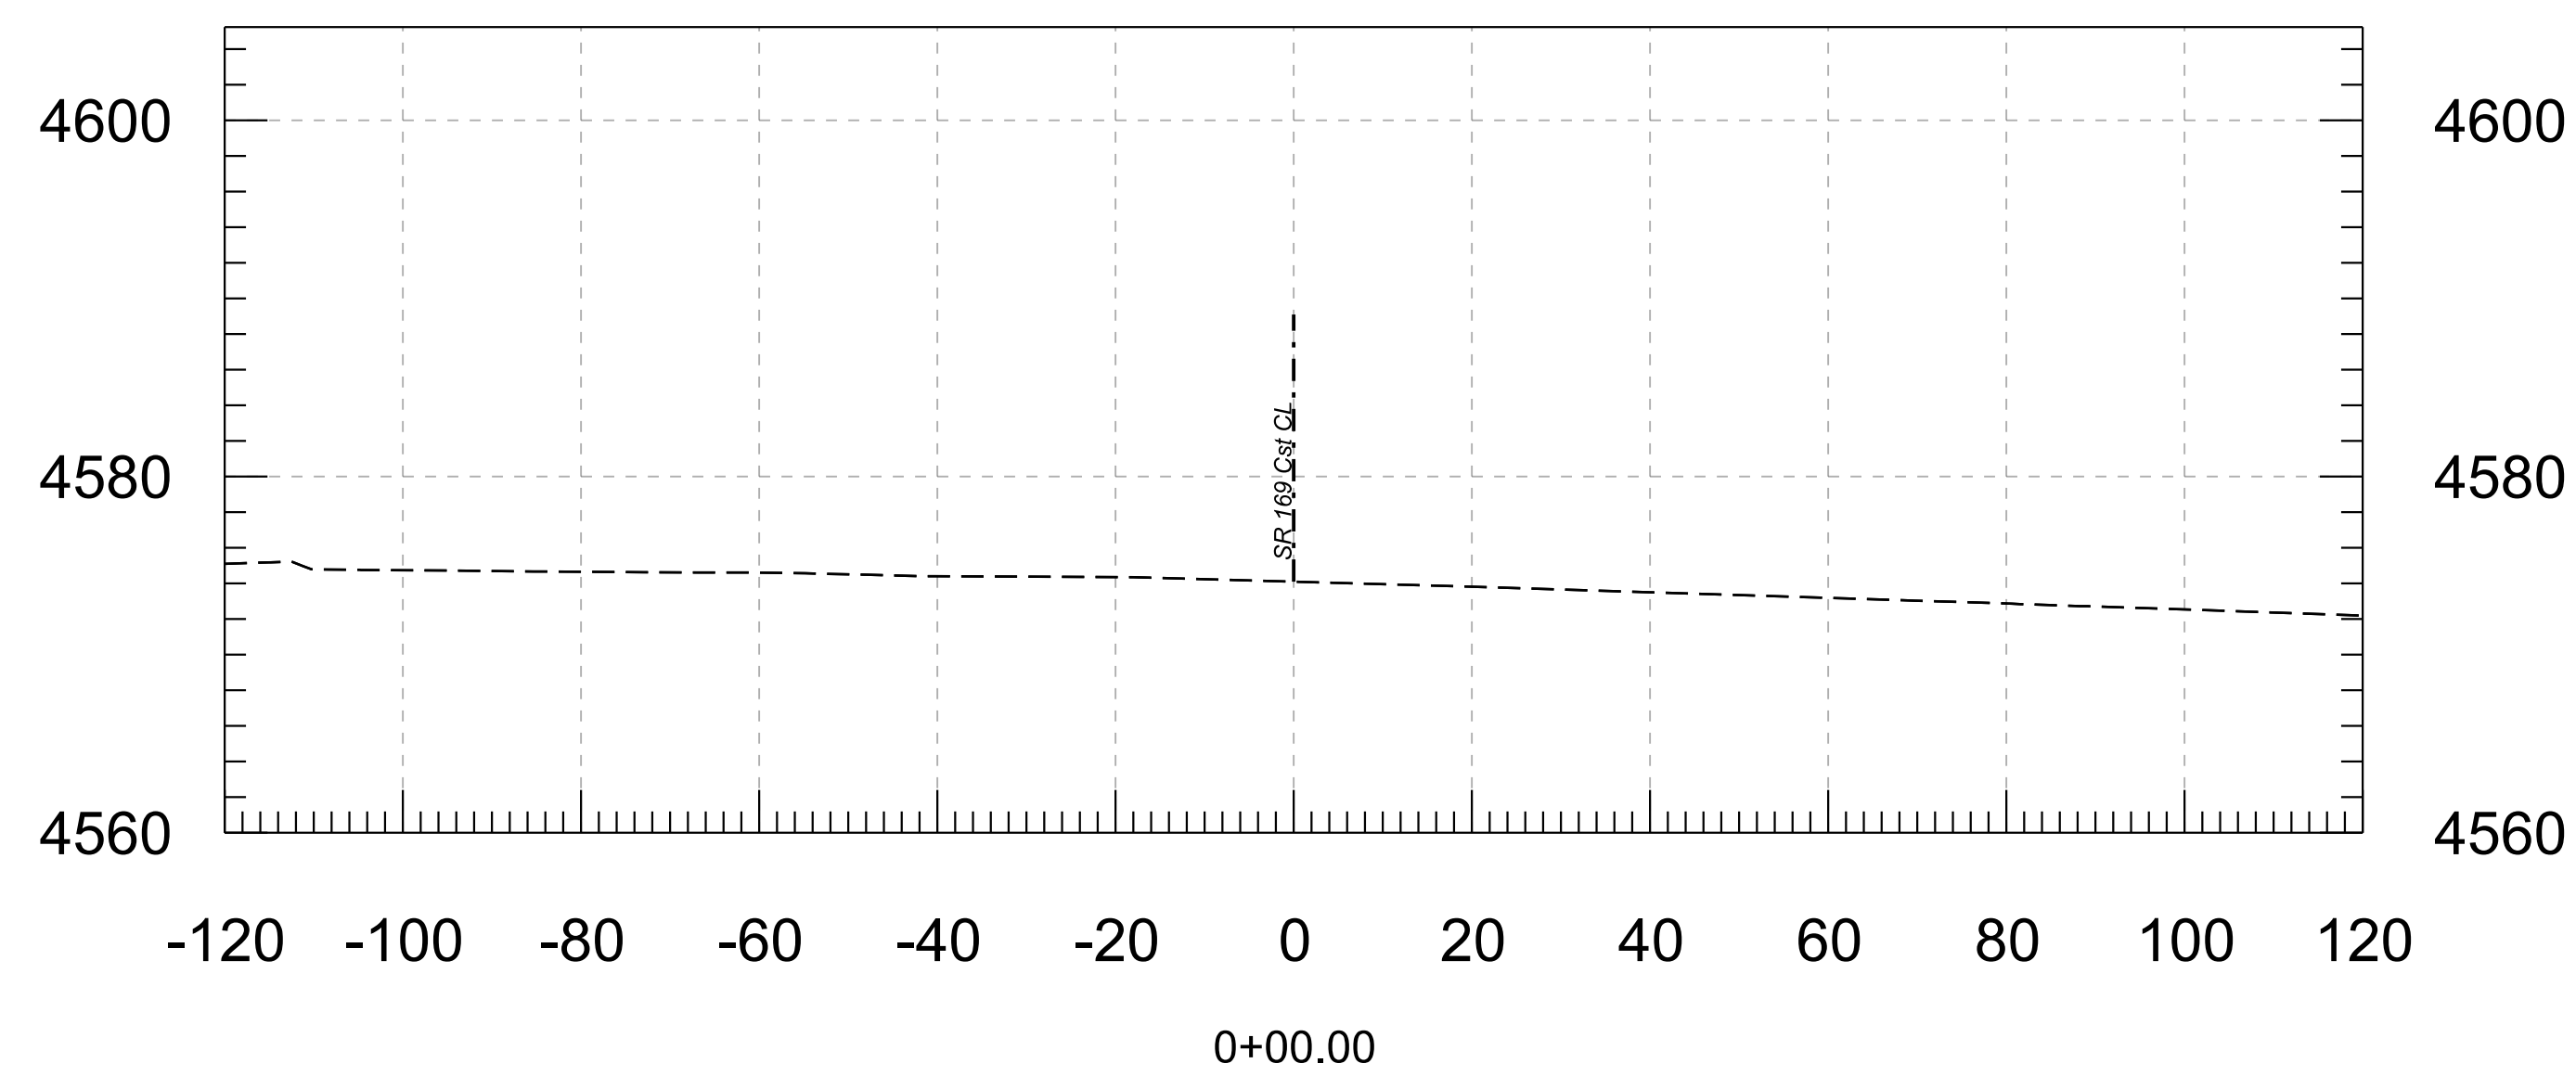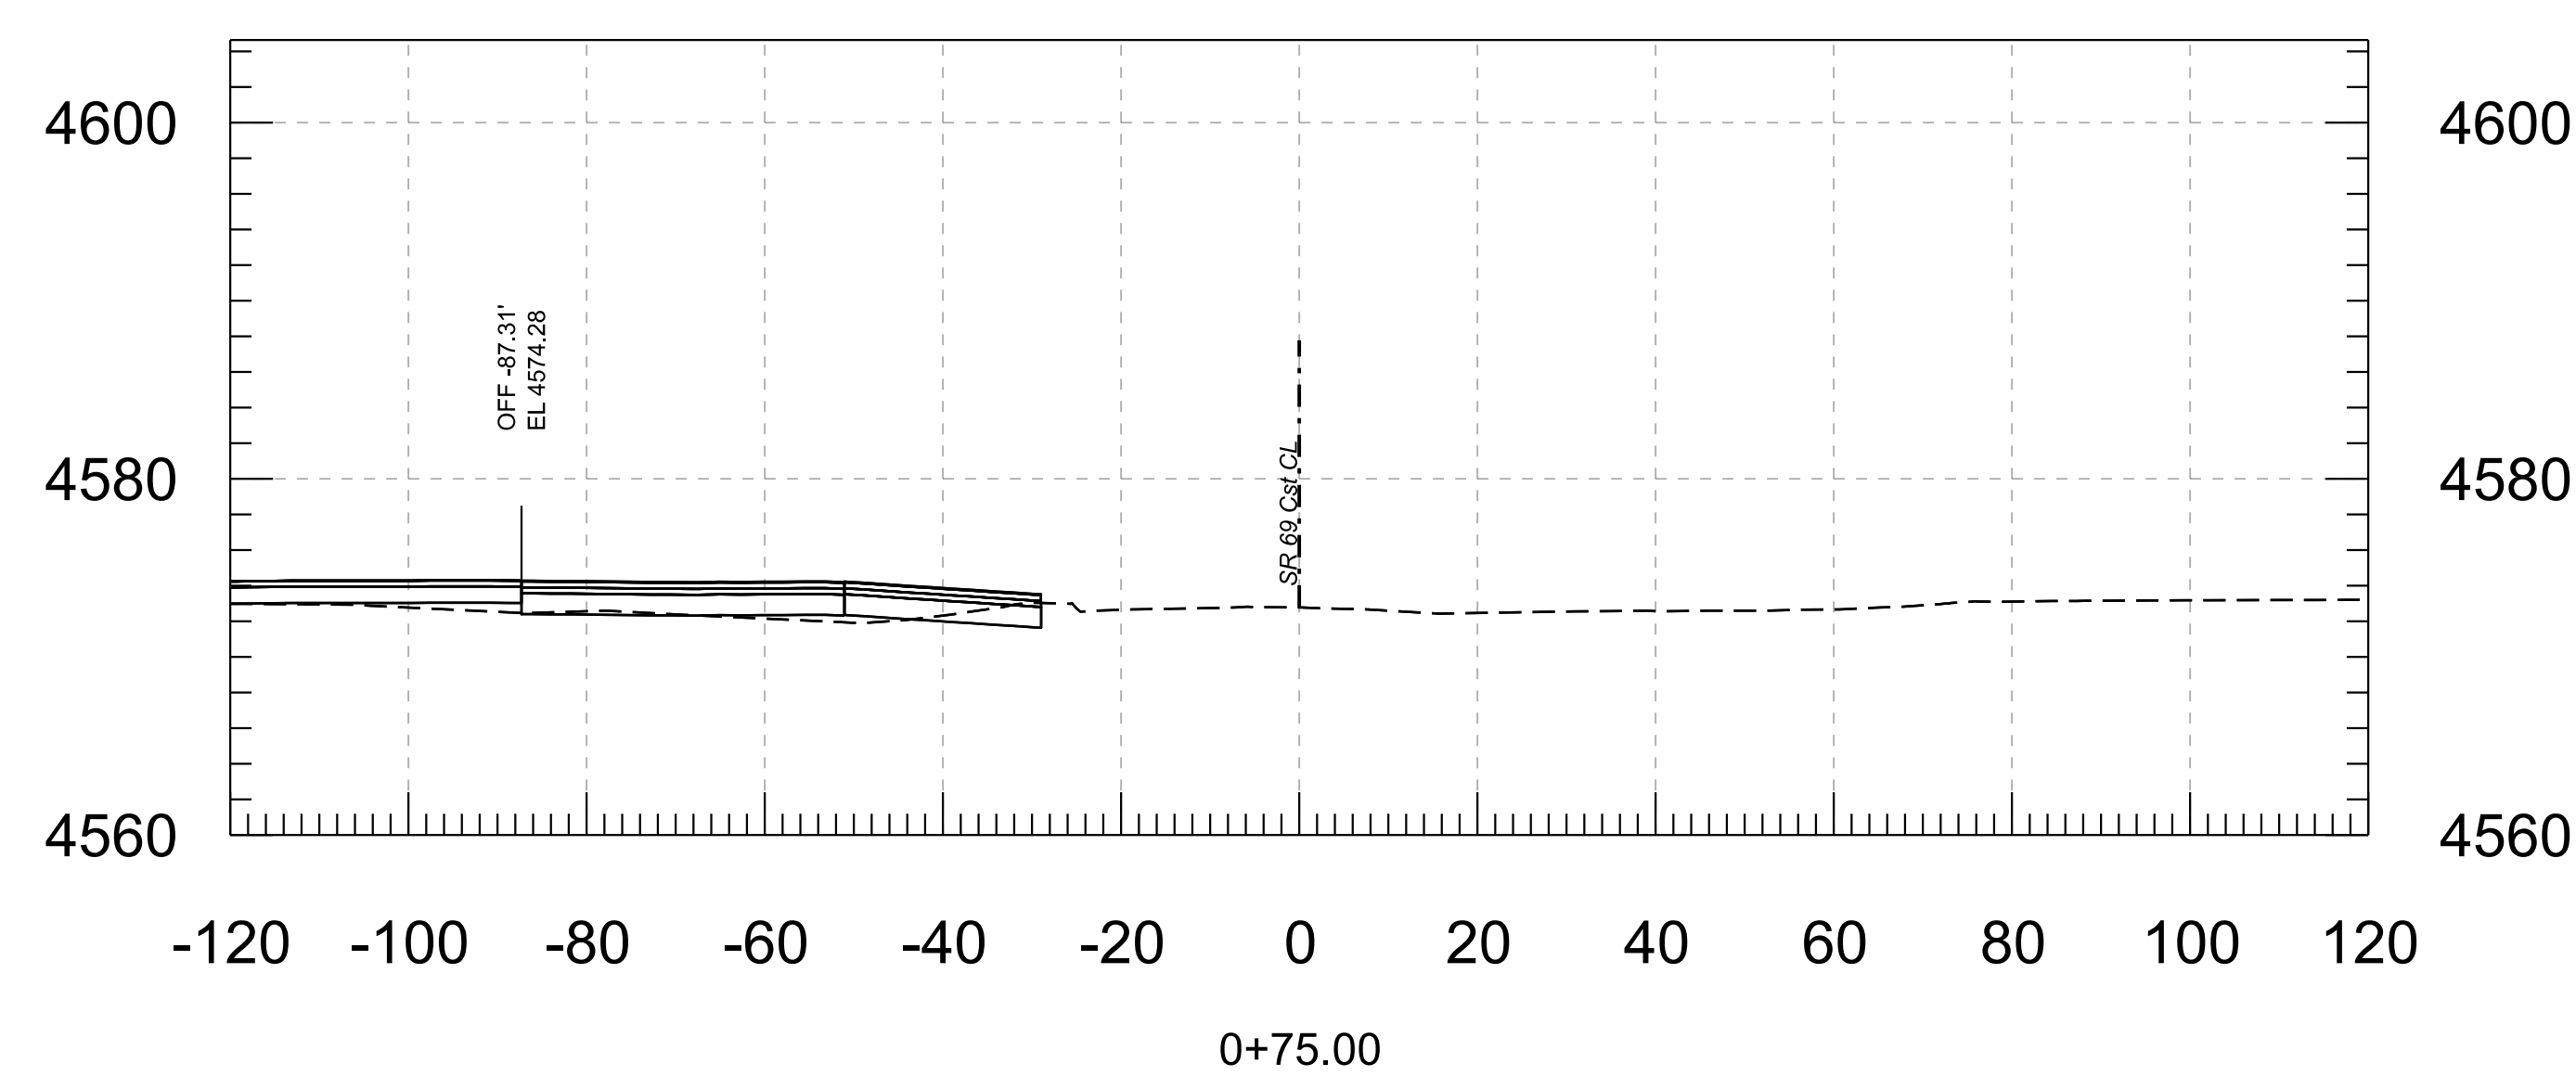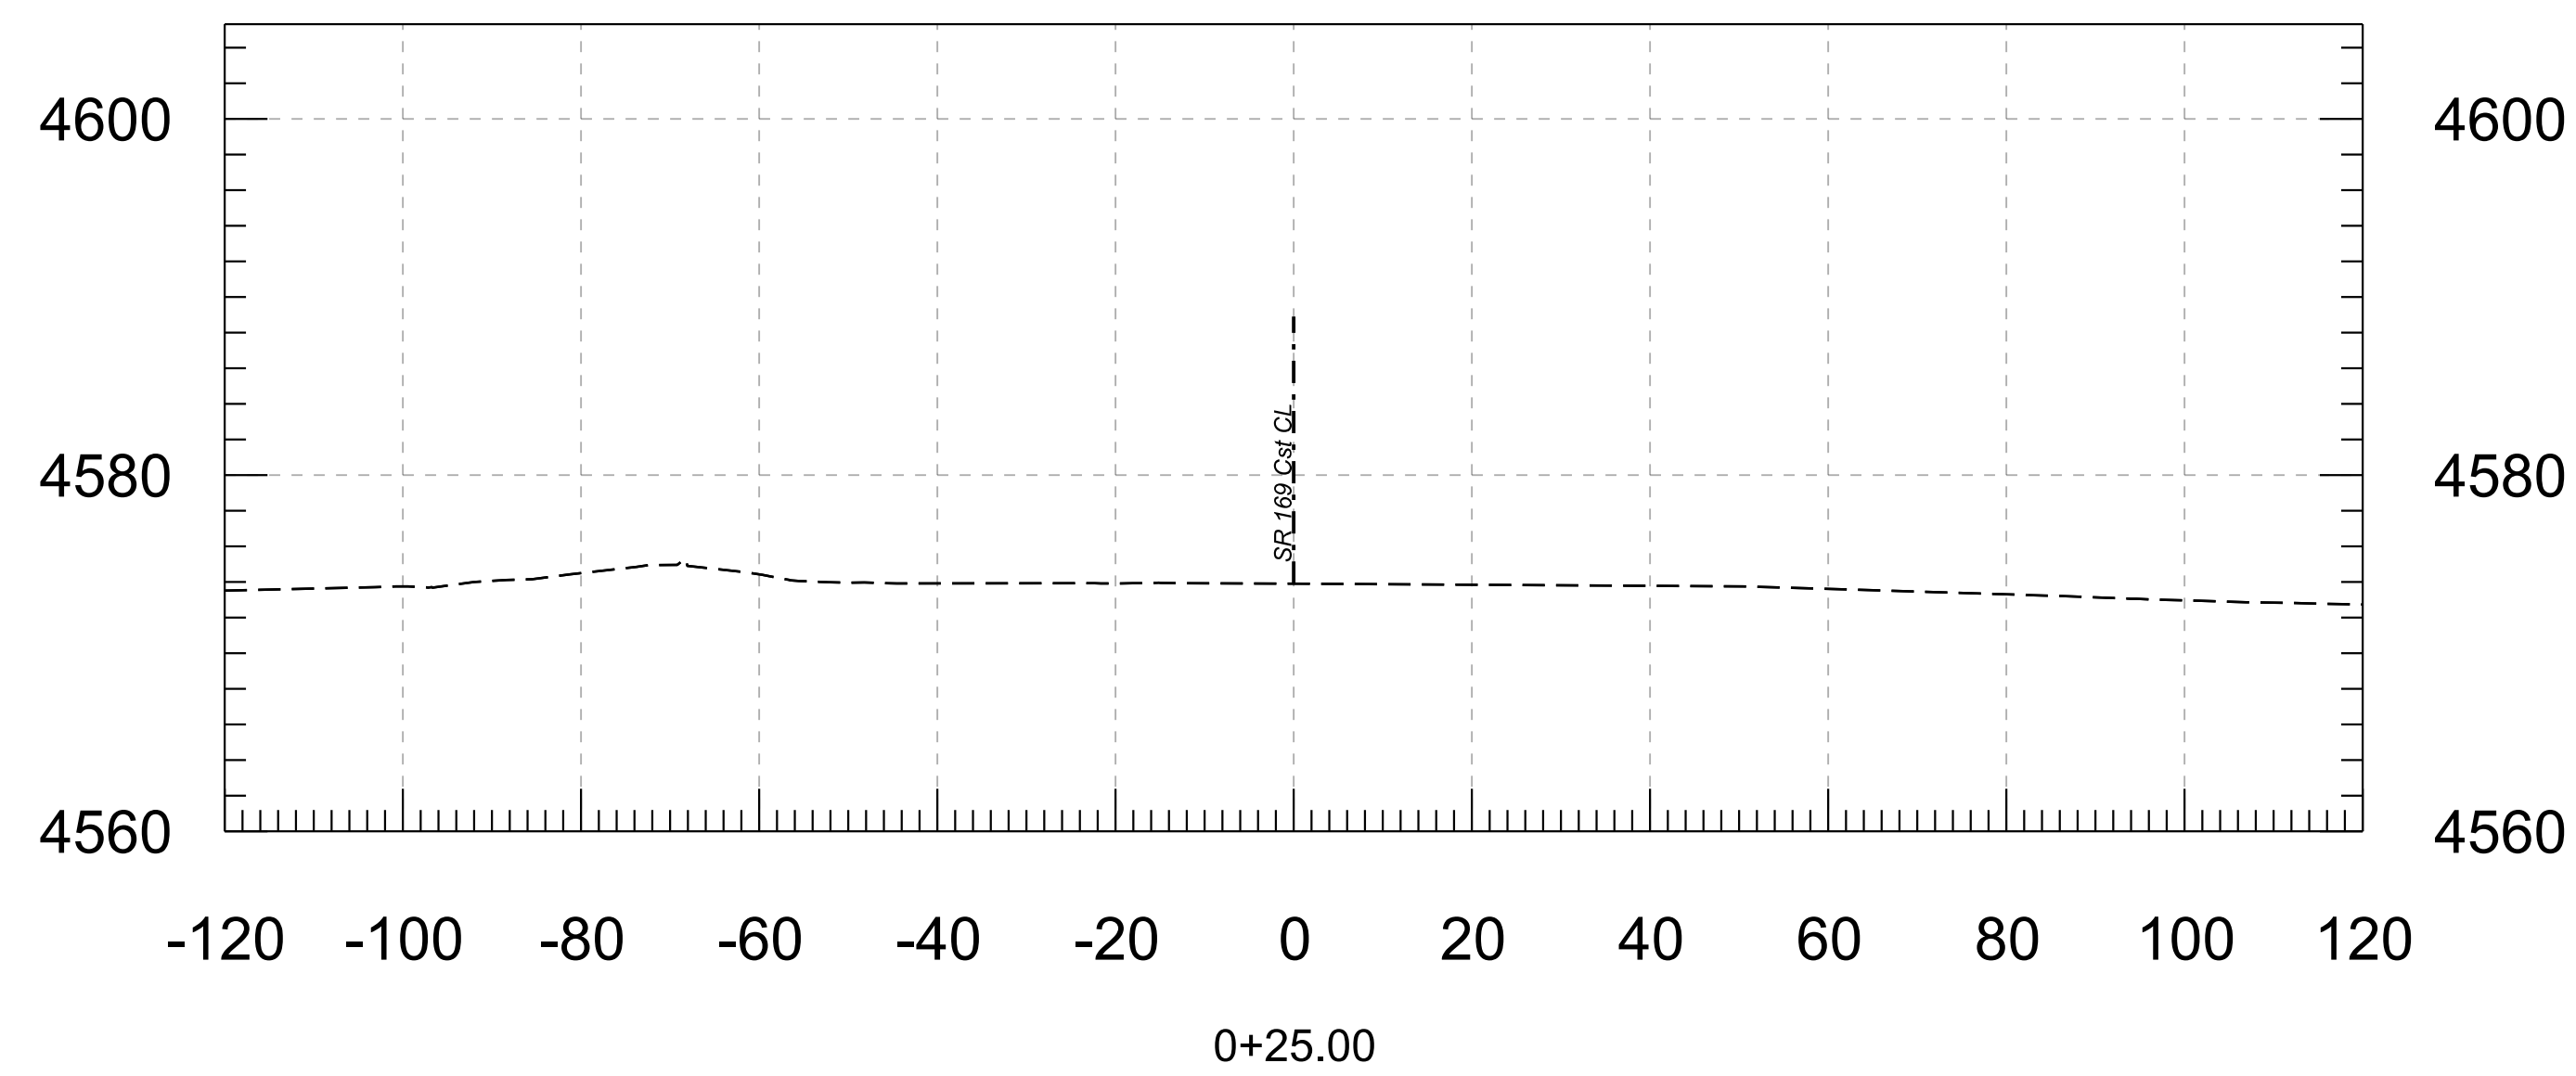


			<table><tr><td></td><td>NAME</td><td>DATE</td></tr><tr><td>DESIGN</td><td>F. MEDRANO</td><td>6/26</td></tr><tr><td>DRAWN</td><td>CADD</td><td>6/26</td></tr><tr><td>CHECKED</td><td>E. WATKINS</td><td>6/26</td></tr></table>				NAME	DATE	DESIGN	F. MEDRANO	6/26	DRAWN	CADD	6/26	CHECKED	E. WATKINS	6/26	<table><tr><td colspan="3">ARIZONA DEPARTMENT OF TRANSPORTATION PROJECT DELIVERY AND OPERATIONS DIVISION ROADWAY DESIGN SECTION</td></tr><tr><td colspan="3">CROSS SECTIONS</td></tr></table>	ARIZONA DEPARTMENT OF TRANSPORTATION PROJECT DELIVERY AND OPERATIONS DIVISION ROADWAY DESIGN SECTION			CROSS SECTIONS			<table><tr><td>ROUTE</td><td>SR69</td></tr><tr><td>MILEPOST</td><td></td></tr><tr><td>STRUCTURE NO.</td><td></td></tr></table>	ROUTE	SR69	MILEPOST		STRUCTURE NO.		<table><tr><td>F.H.W.A. Arizona Division</td><td>STATE</td><td>ARIZ.</td></tr><tr><td colspan="3">069 YV 280</td></tr><tr><td colspan="3">069-A-NFA</td></tr><tr><td colspan="3">16</td></tr><tr><td colspan="3">19</td></tr></table>	F.H.W.A. Arizona Division	STATE	ARIZ.	069 YV 280			069-A-NFA			16			19			<table><tr><td colspan="2">LOCATION</td><td rowspan="2">SR 69 @ SR 169</td></tr><tr><td colspan="2">TRACS NO.</td></tr><tr><td colspan="2">F0288 01C</td><td></td></tr></table>	LOCATION		SR 69 @ SR 169	TRACS NO.		F0288 01C			____ OF ____
	NAME	DATE	
DESIGN	F. MEDRANO	6/26	
DRAWN	CADD	6/26	
CHECKED	E. WATKINS	6/26	
ARIZONA DEPARTMENT OF TRANSPORTATION PROJECT DELIVERY AND OPERATIONS DIVISION ROADWAY DESIGN SECTION	
CROSS SECTIONS	
ROUTE	SR69	
MILEPOST	
STRUCTURE NO.	
F.H.W.A. Arizona Division	STATE	ARIZ.	
069 YV 280	
069-A-NFA	
16	
19	
LOCATION		SR 69 @ SR 169	
TRACS NO.	
F0288 01C	

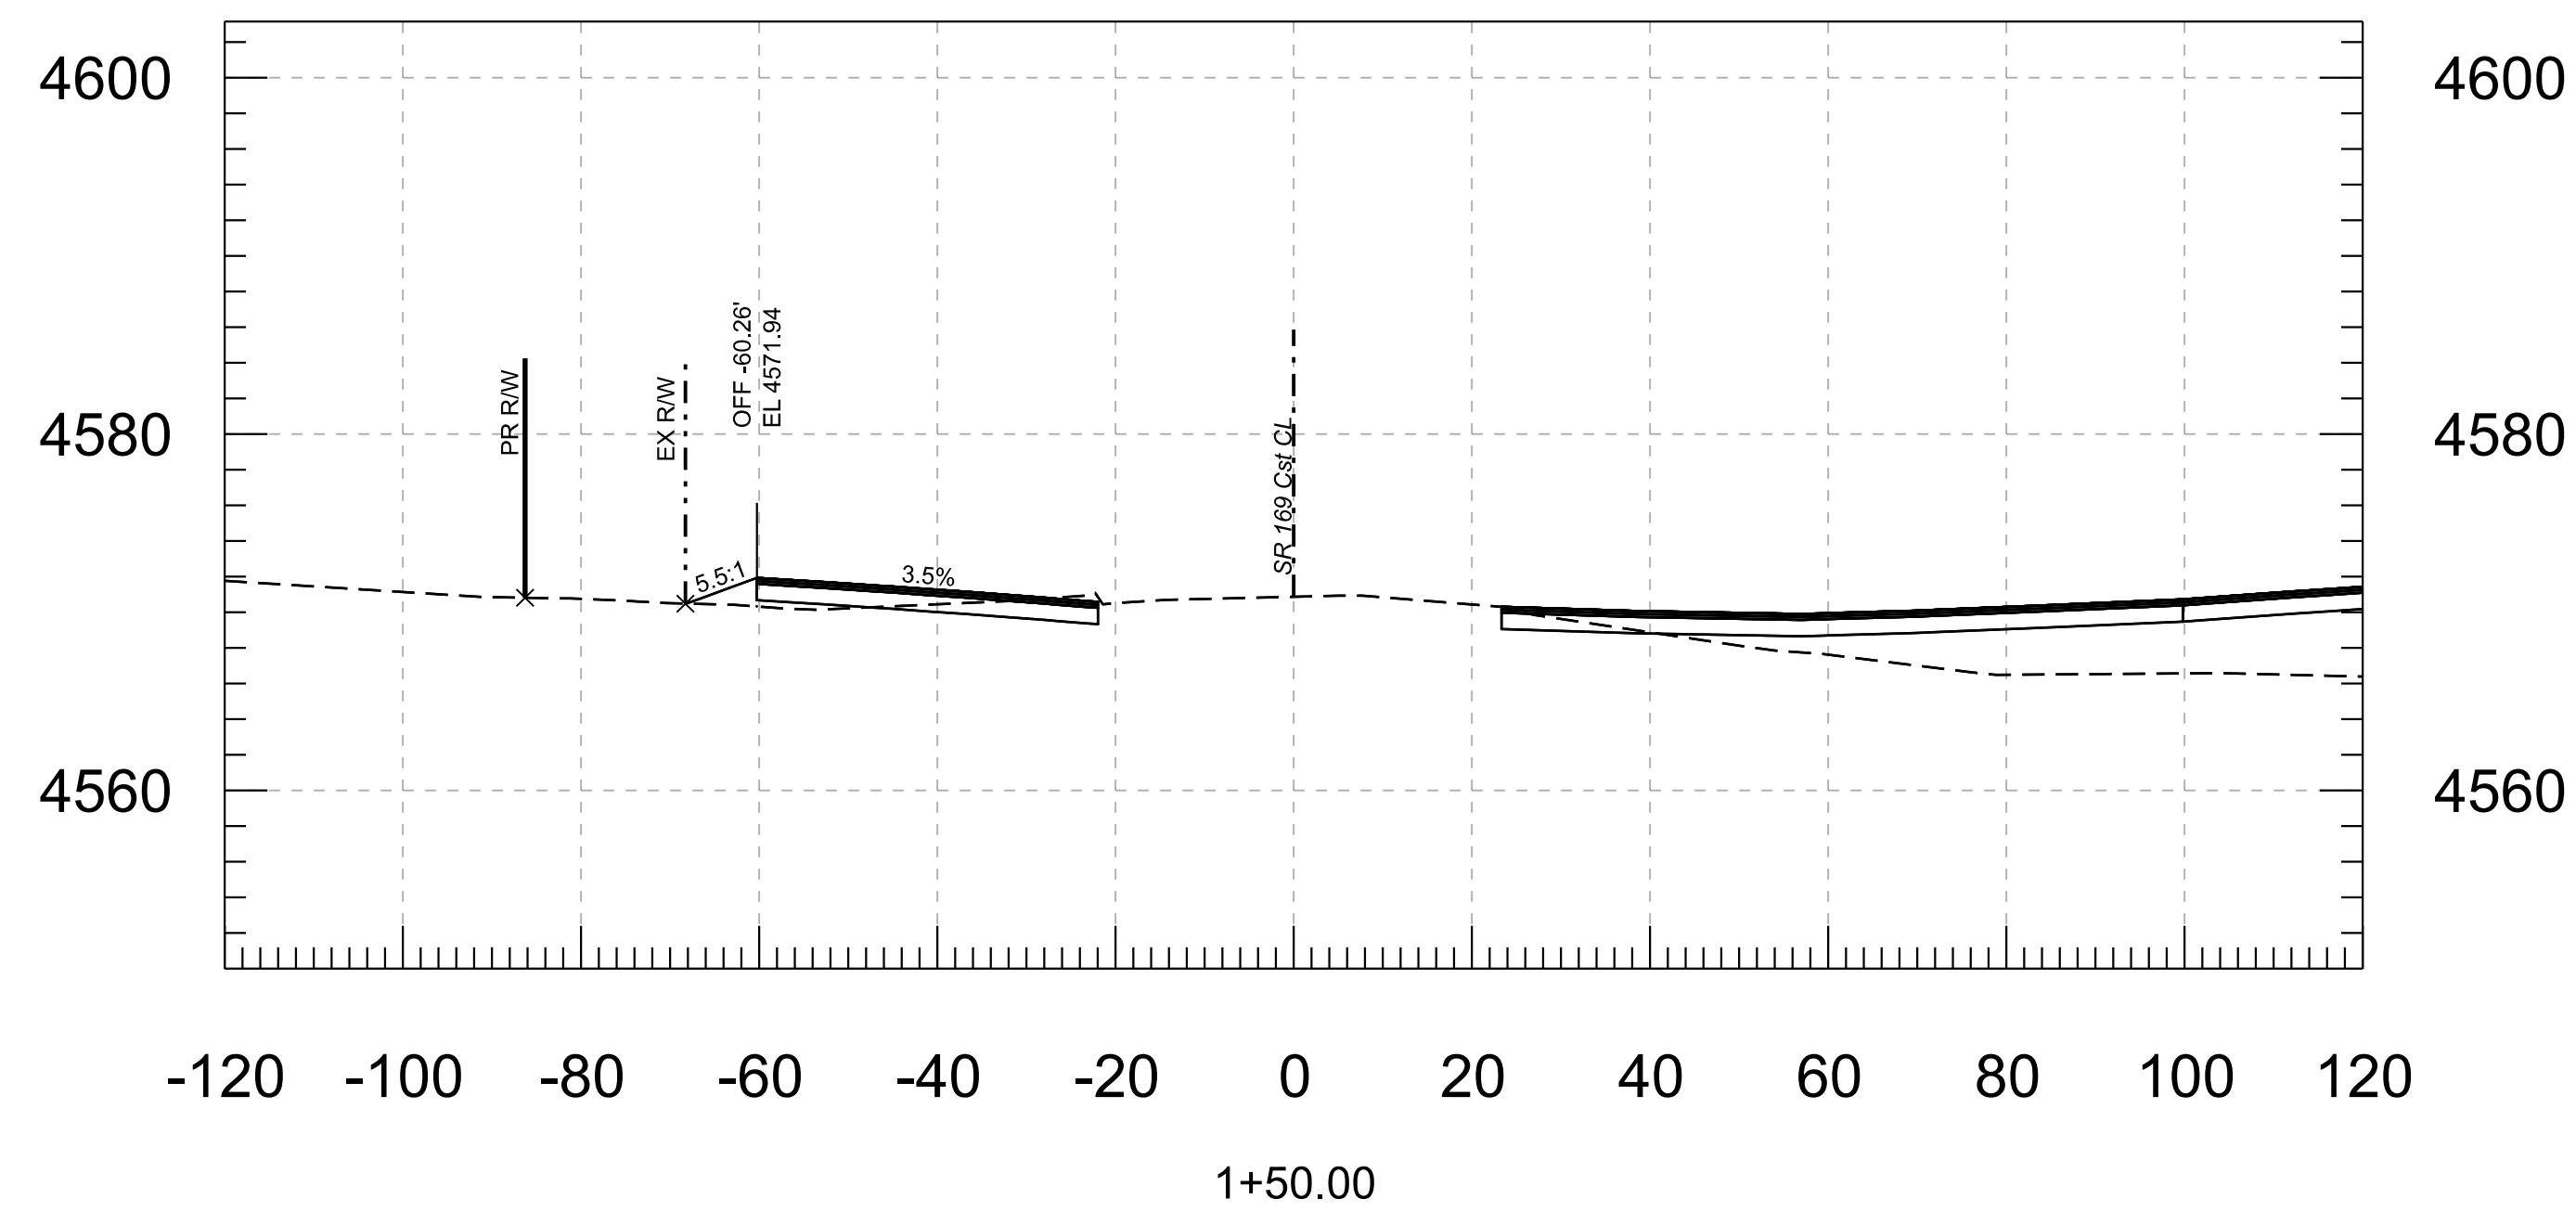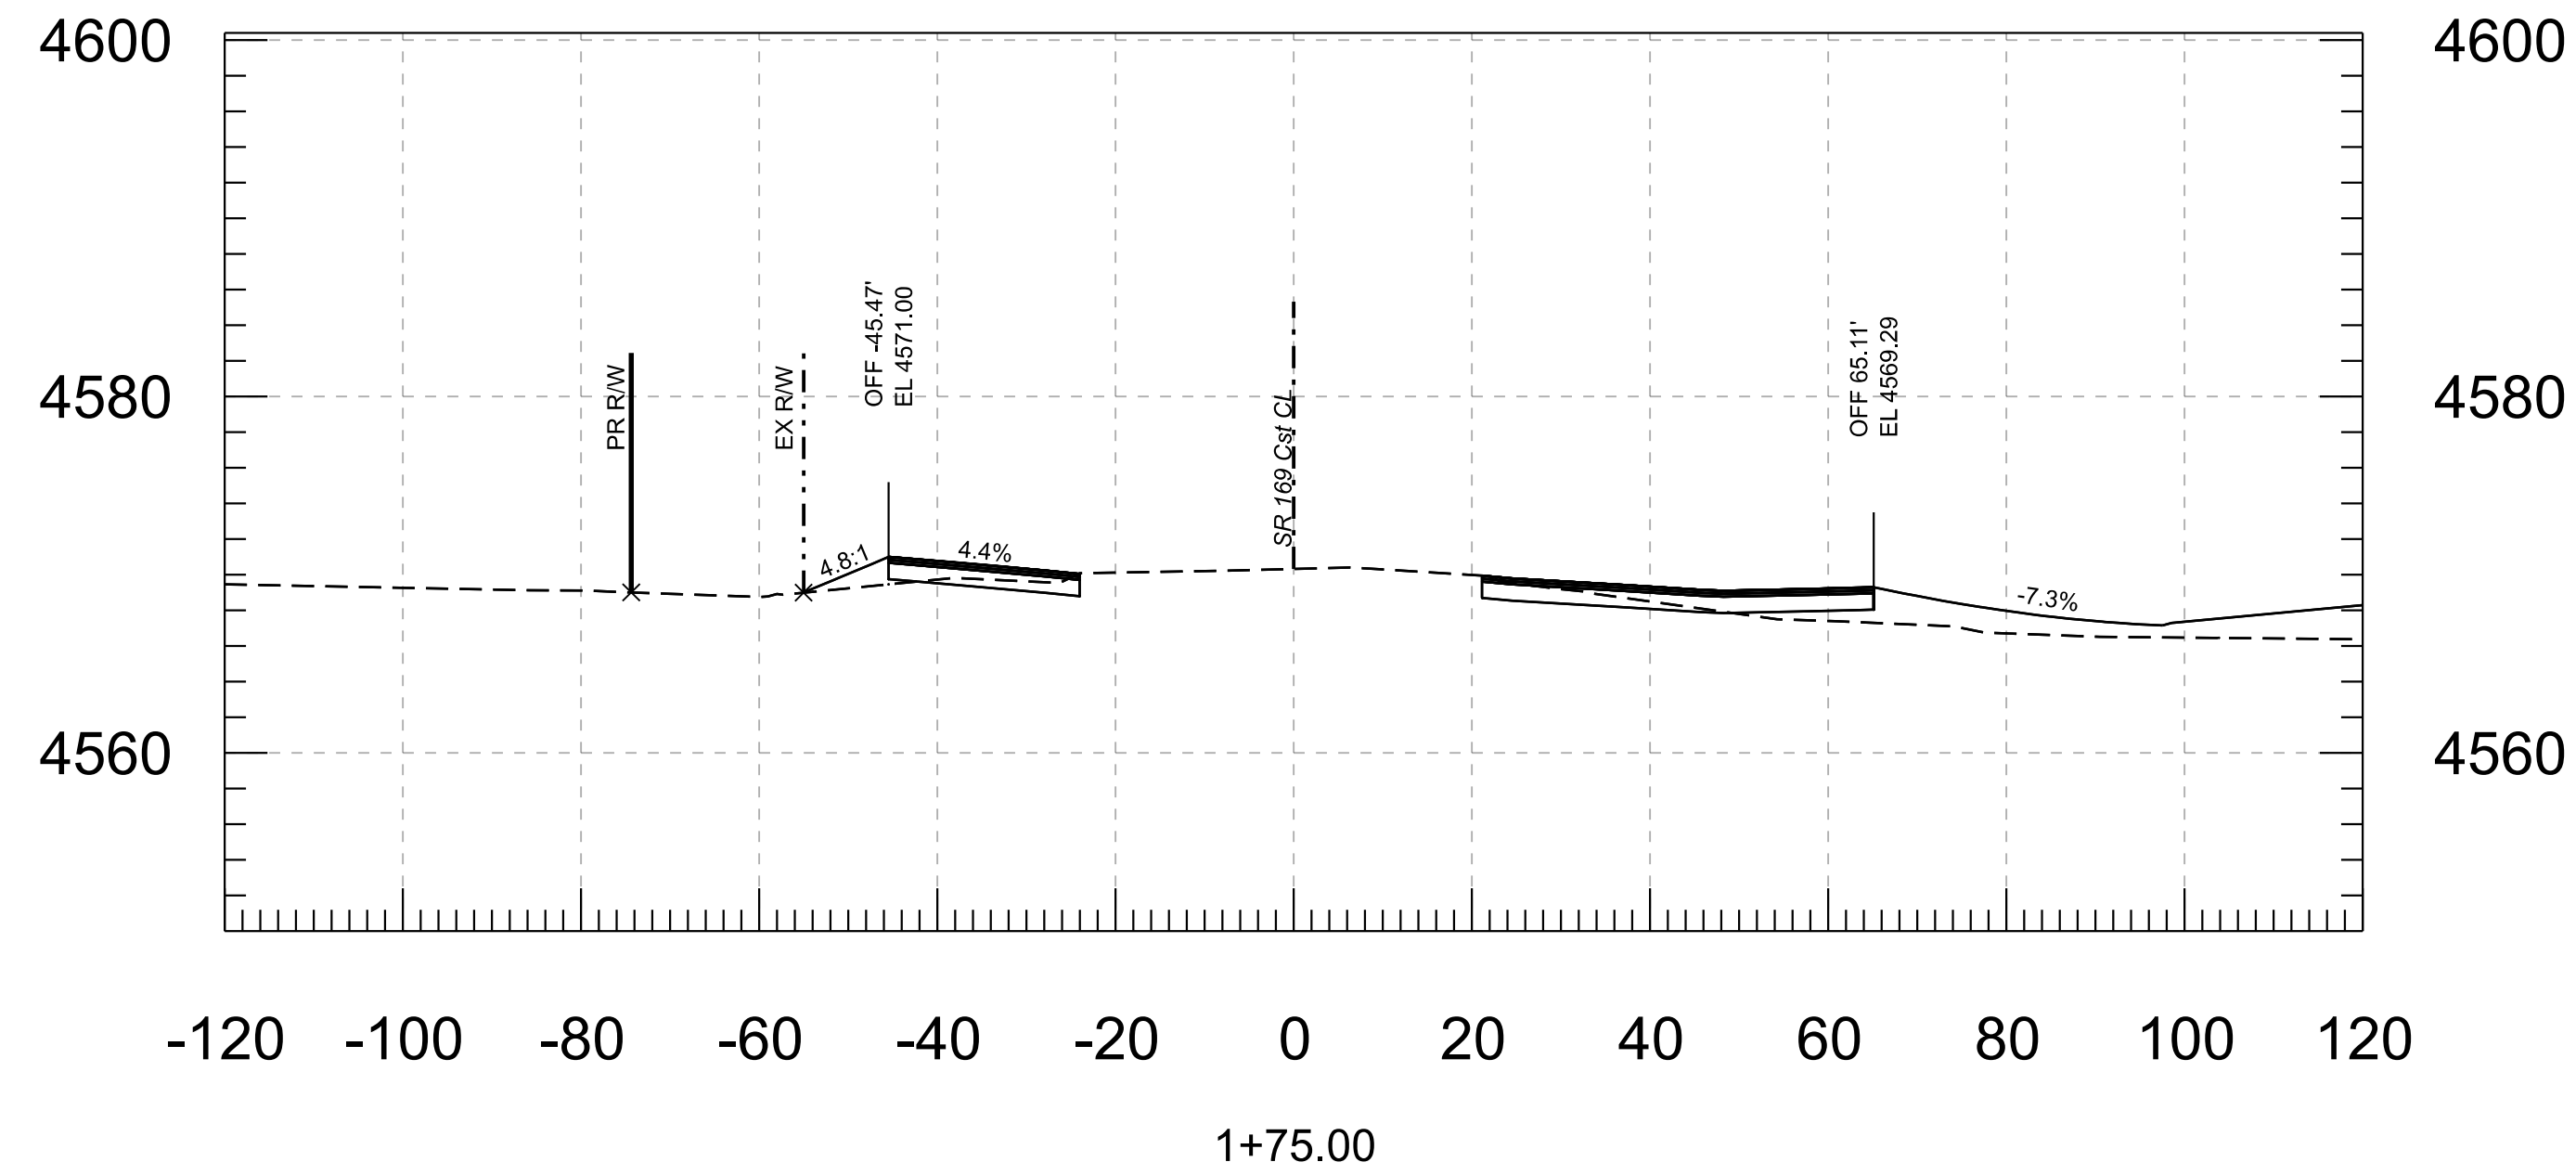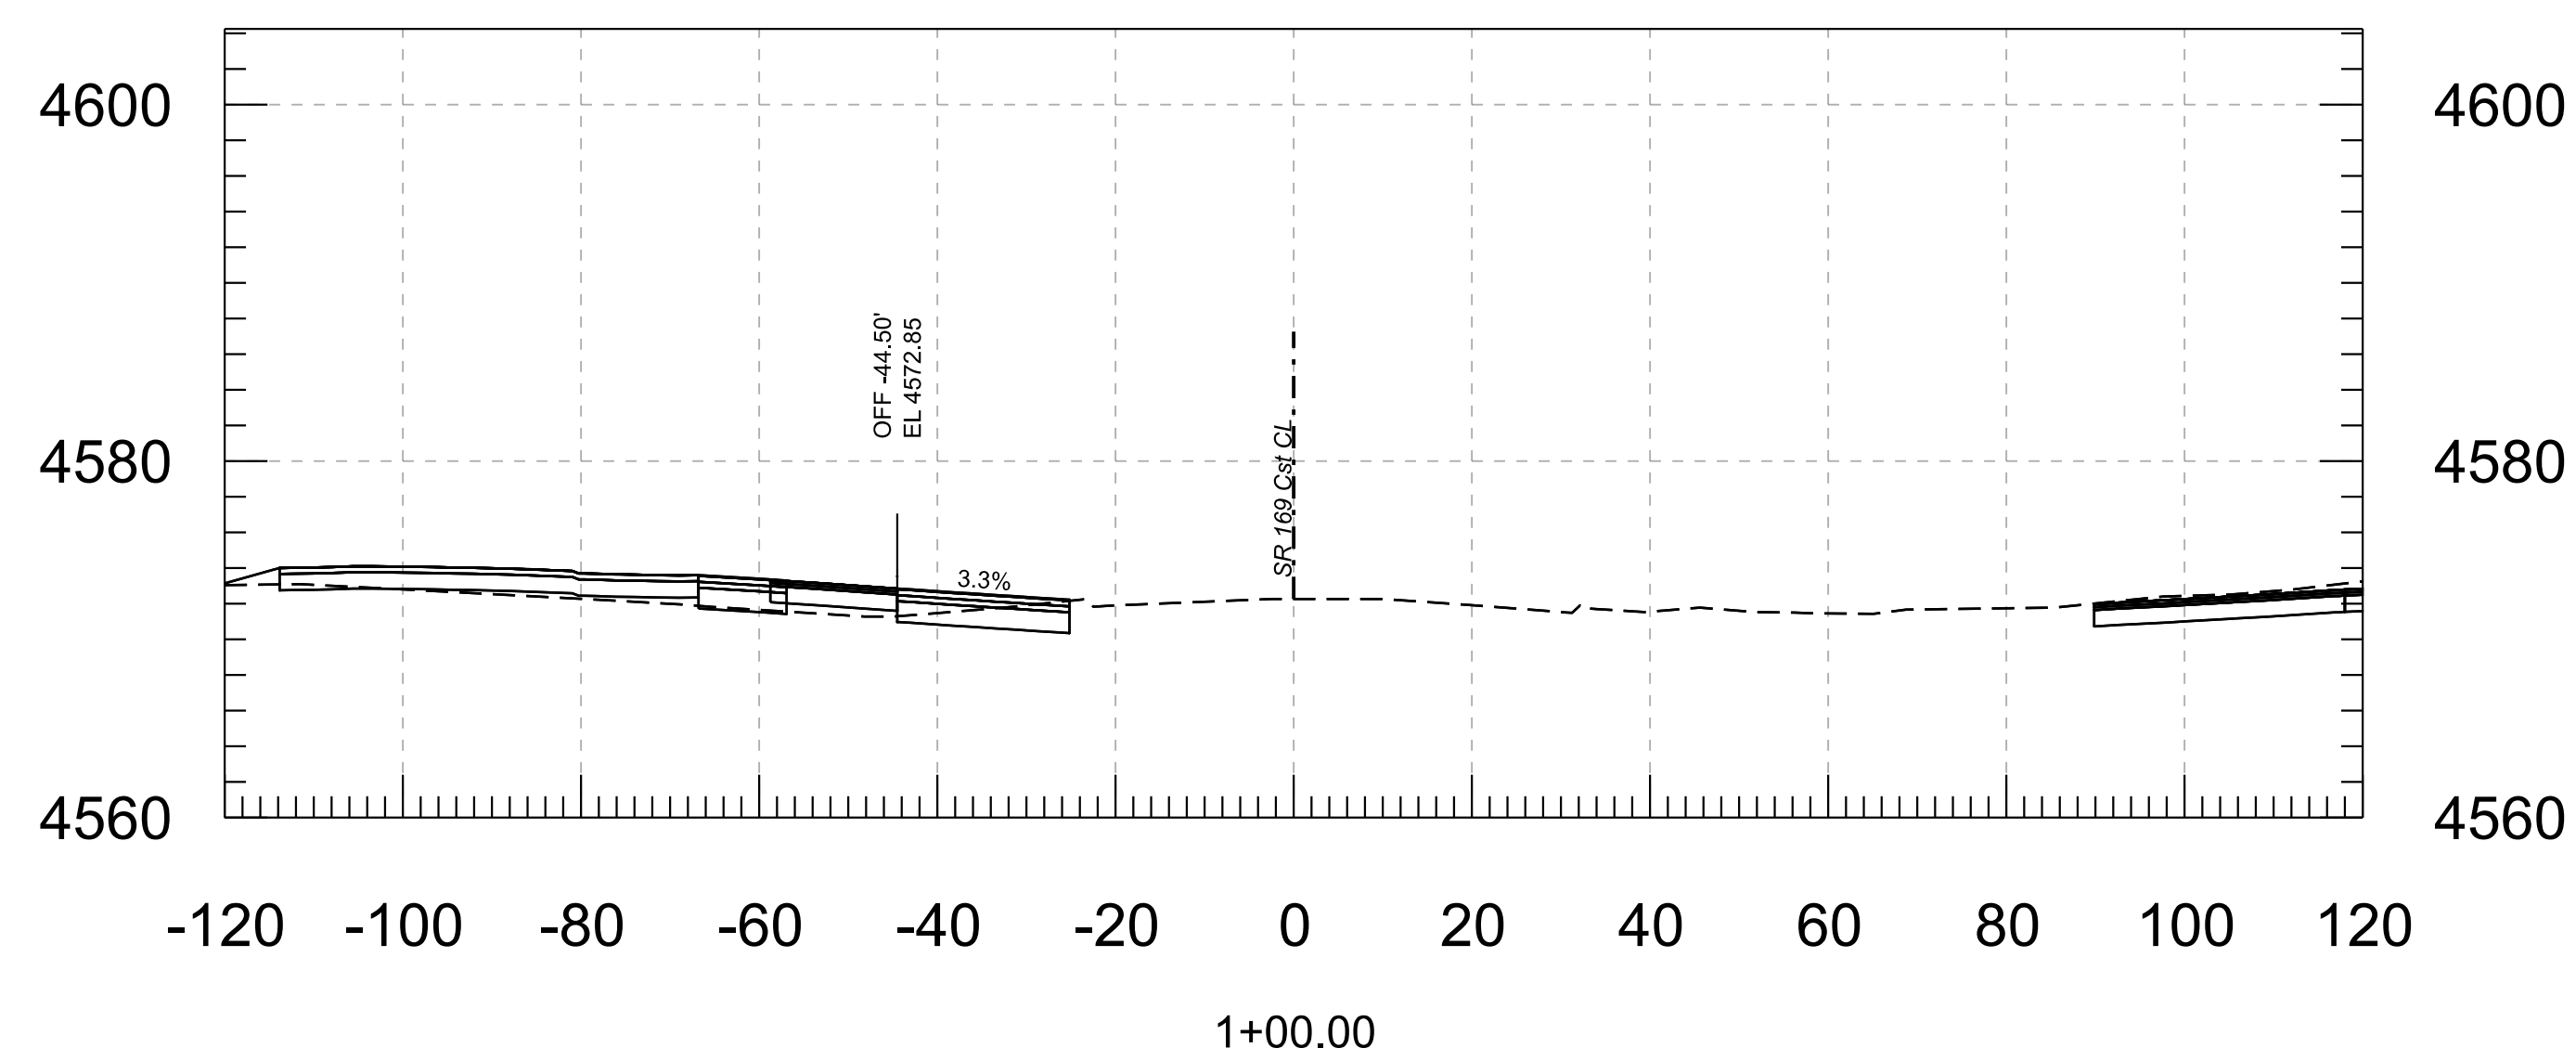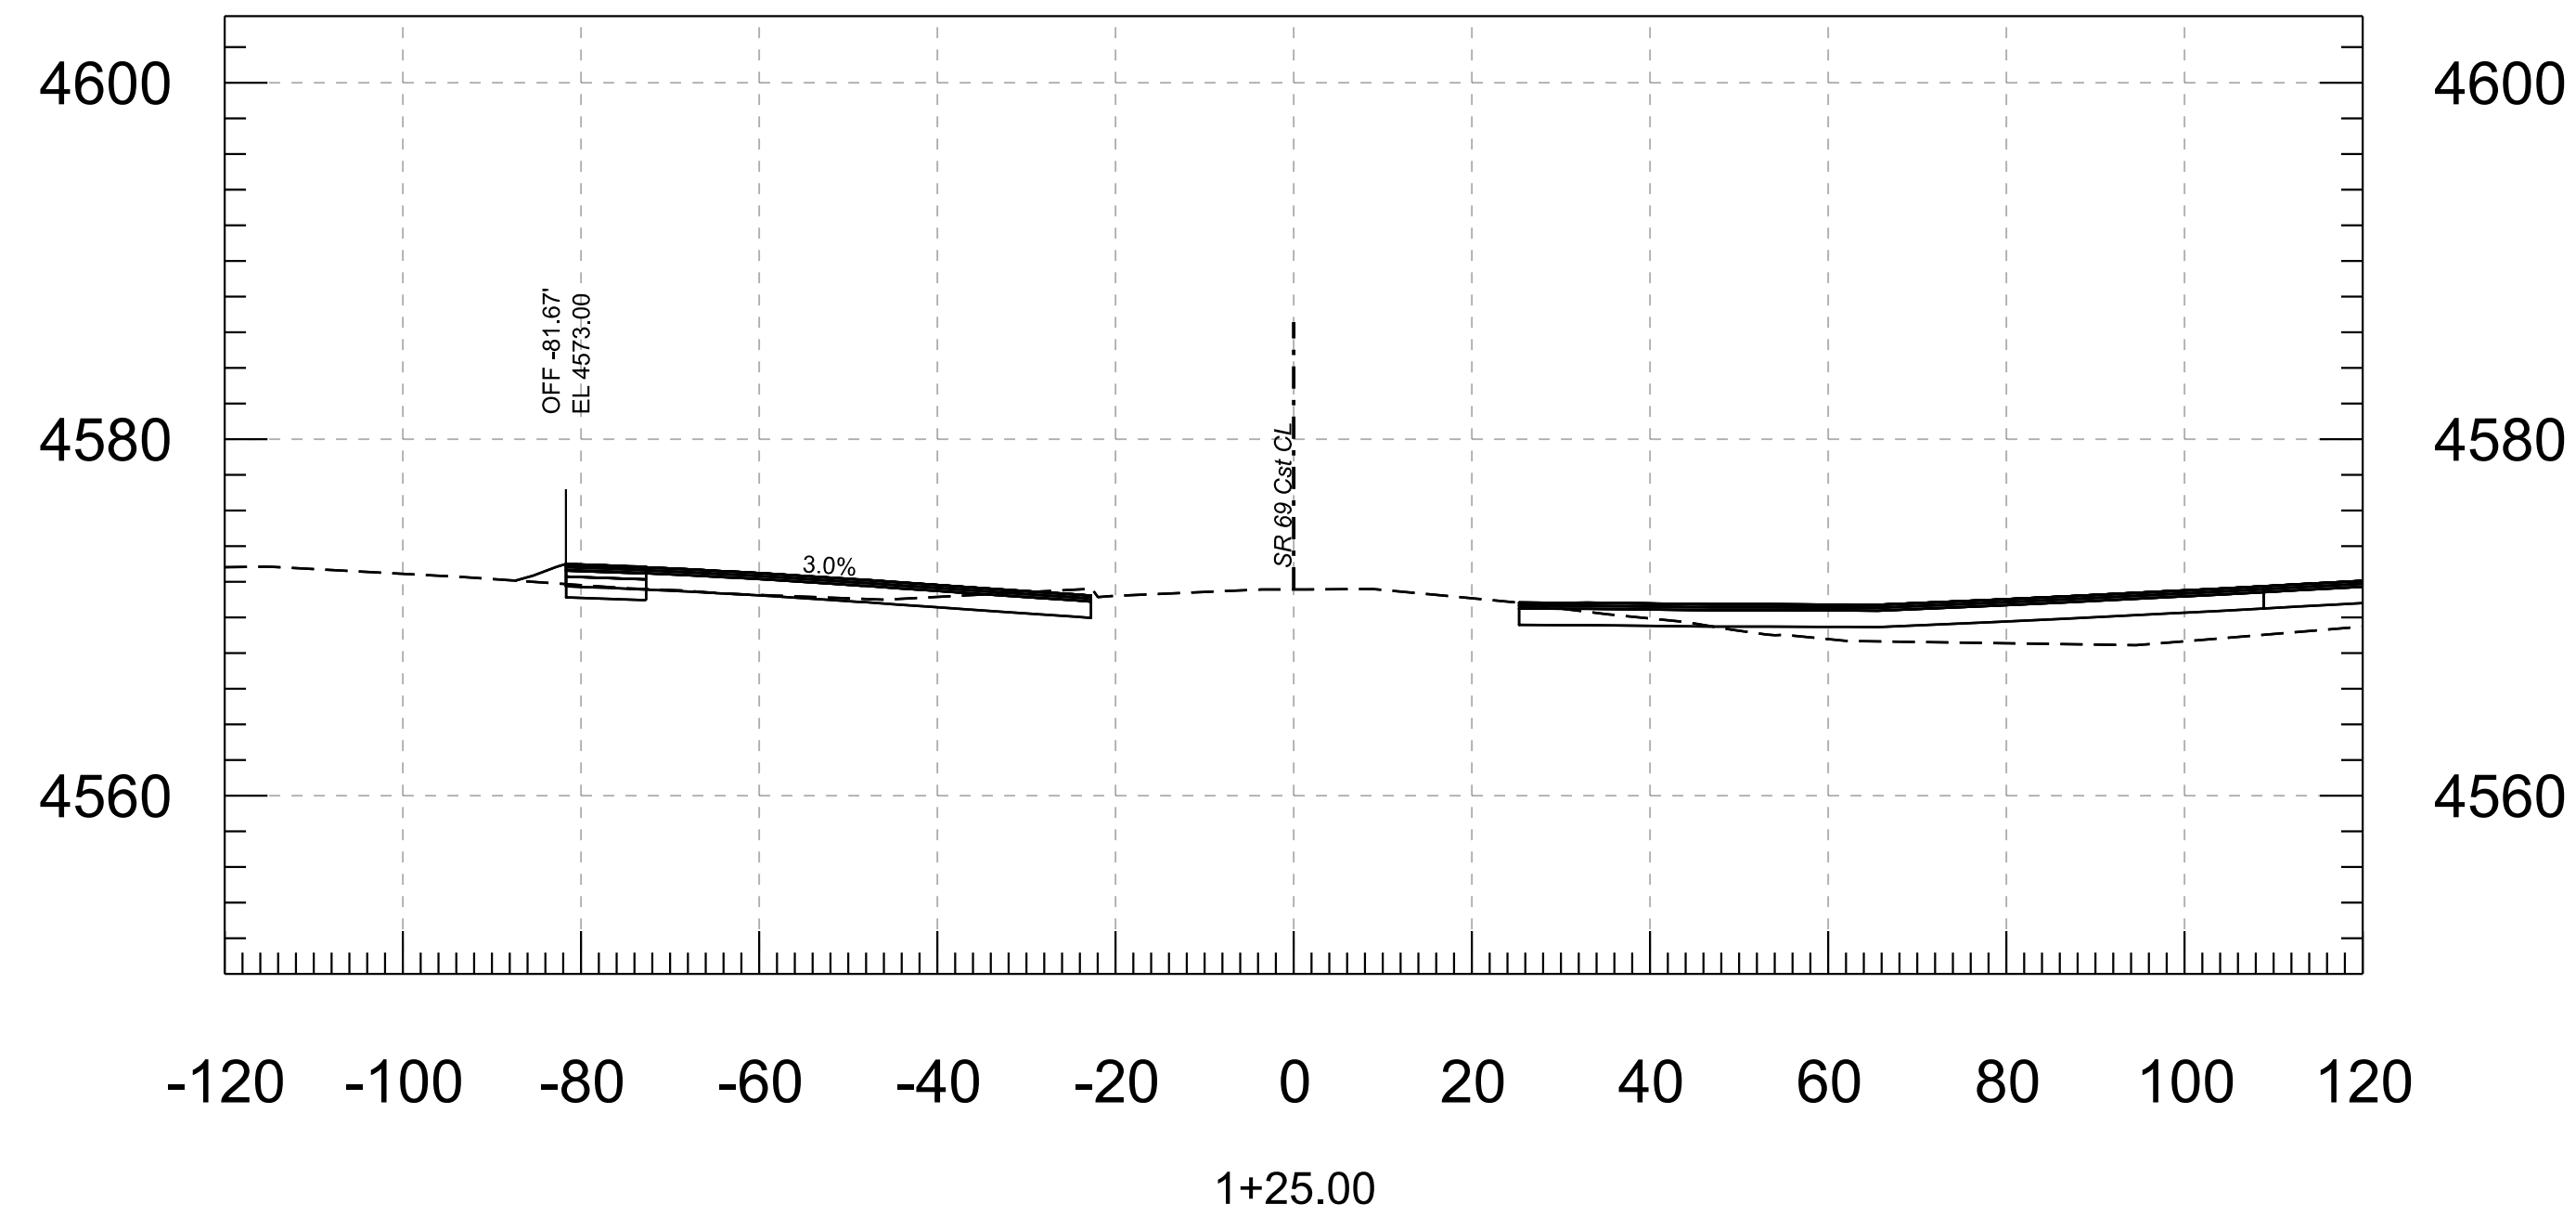

			<table><tr><td></td><td>NAME</td><td>DATE</td></tr><tr><td>DESIGN</td><td>F. MEDRANO</td><td>6/26</td></tr><tr><td>DRAWN</td><td>CADD</td><td>6/26</td></tr><tr><td>CHECKED</td><td>E. WATKINS</td><td>6/26</td></tr></table>				NAME	DATE	DESIGN	F. MEDRANO	6/26	DRAWN	CADD	6/26	CHECKED	E. WATKINS	6/26	ARIZONA DEPARTMENT OF TRANSPORTATION PROJECT DELIVERY AND OPERATIONS DIVISION ROADWAY DESIGN SECTION			<table><tr><td>ROUTE</td><td>SR69</td></tr><tr><td>MILEPOST</td><td></td></tr><tr><td>STRUCTURE NO.</td><td></td></tr></table>	ROUTE	SR69	MILEPOST		STRUCTURE NO.		<table><tr><td>F.H.W.A. Arizona Division</td><td>STATE</td><td>ARIZ.</td><td>PROJECT NO.</td><td>069 YV 280</td><td>FEDERAL ID NO.</td><td>069-A-NFA</td><td>SHEET NO.</td><td>17</td><td>TOTAL SHEETS</td><td>19</td><td>RECORD DRAWING</td></tr><tr><td colspan="11">LOCATION</td><td></td></tr><tr><td colspan="11">SR 69 @ SR 169</td><td></td></tr><tr><td colspan="11">TRACS NO. F0288 01C</td><td></td></tr><tr><td colspan="11"></td><td>___ OF ___</td></tr></table>	F.H.W.A. Arizona Division	STATE	ARIZ.	PROJECT NO.	069 YV 280	FEDERAL ID NO.	069-A-NFA	SHEET NO.	17	TOTAL SHEETS	19	RECORD DRAWING	LOCATION												SR 69 @ SR 169												TRACS NO. F0288 01C																							___ OF ___
	NAME	DATE	
DESIGN	F. MEDRANO	6/26	
DRAWN	CADD	6/26	
CHECKED	E. WATKINS	6/26	
ROUTE	SR69	
MILEPOST	
STRUCTURE NO.	
F.H.W.A. Arizona Division	STATE	ARIZ.	PROJECT NO.	069 YV 280	FEDERAL ID NO.	069-A-NFA	SHEET NO.	17	TOTAL SHEETS	19	RECORD DRAWING	
LOCATION	
SR 69 @ SR 169	
TRACS NO. F0288 01C	
											___ OF ___	
			AZTEC  TYPSA 501 N 44th St, Suite 300 Phoenix, AZ 85008-4505 Tel: (602) 454-0402 Fax: (480) 499-5565 www.aztecusa.com			CROSS SECTIONS	

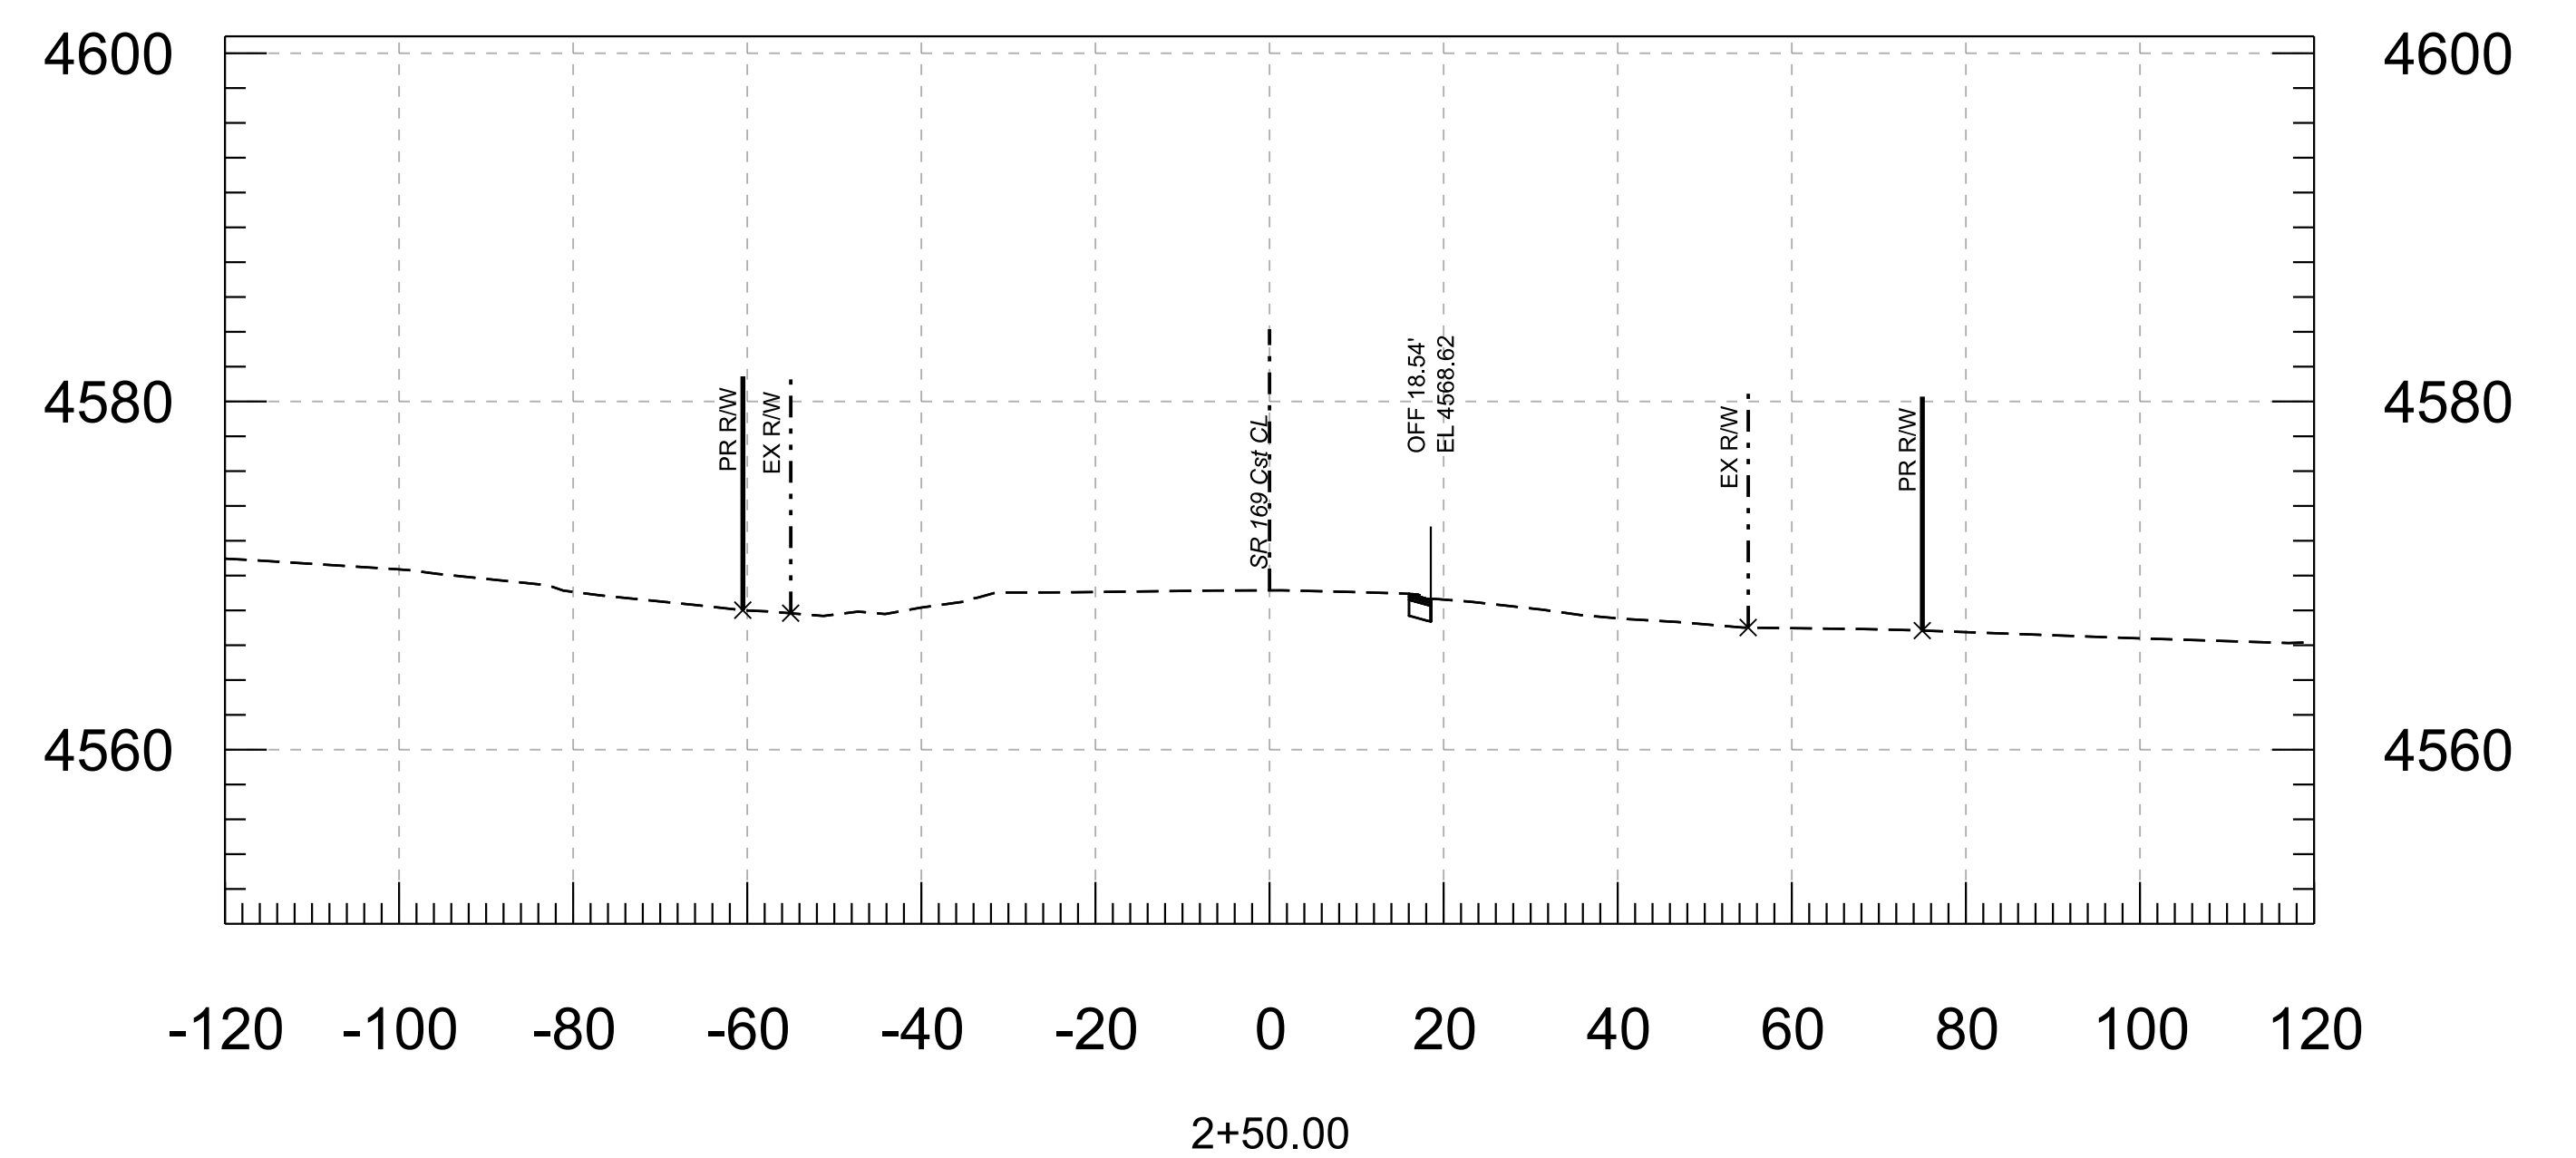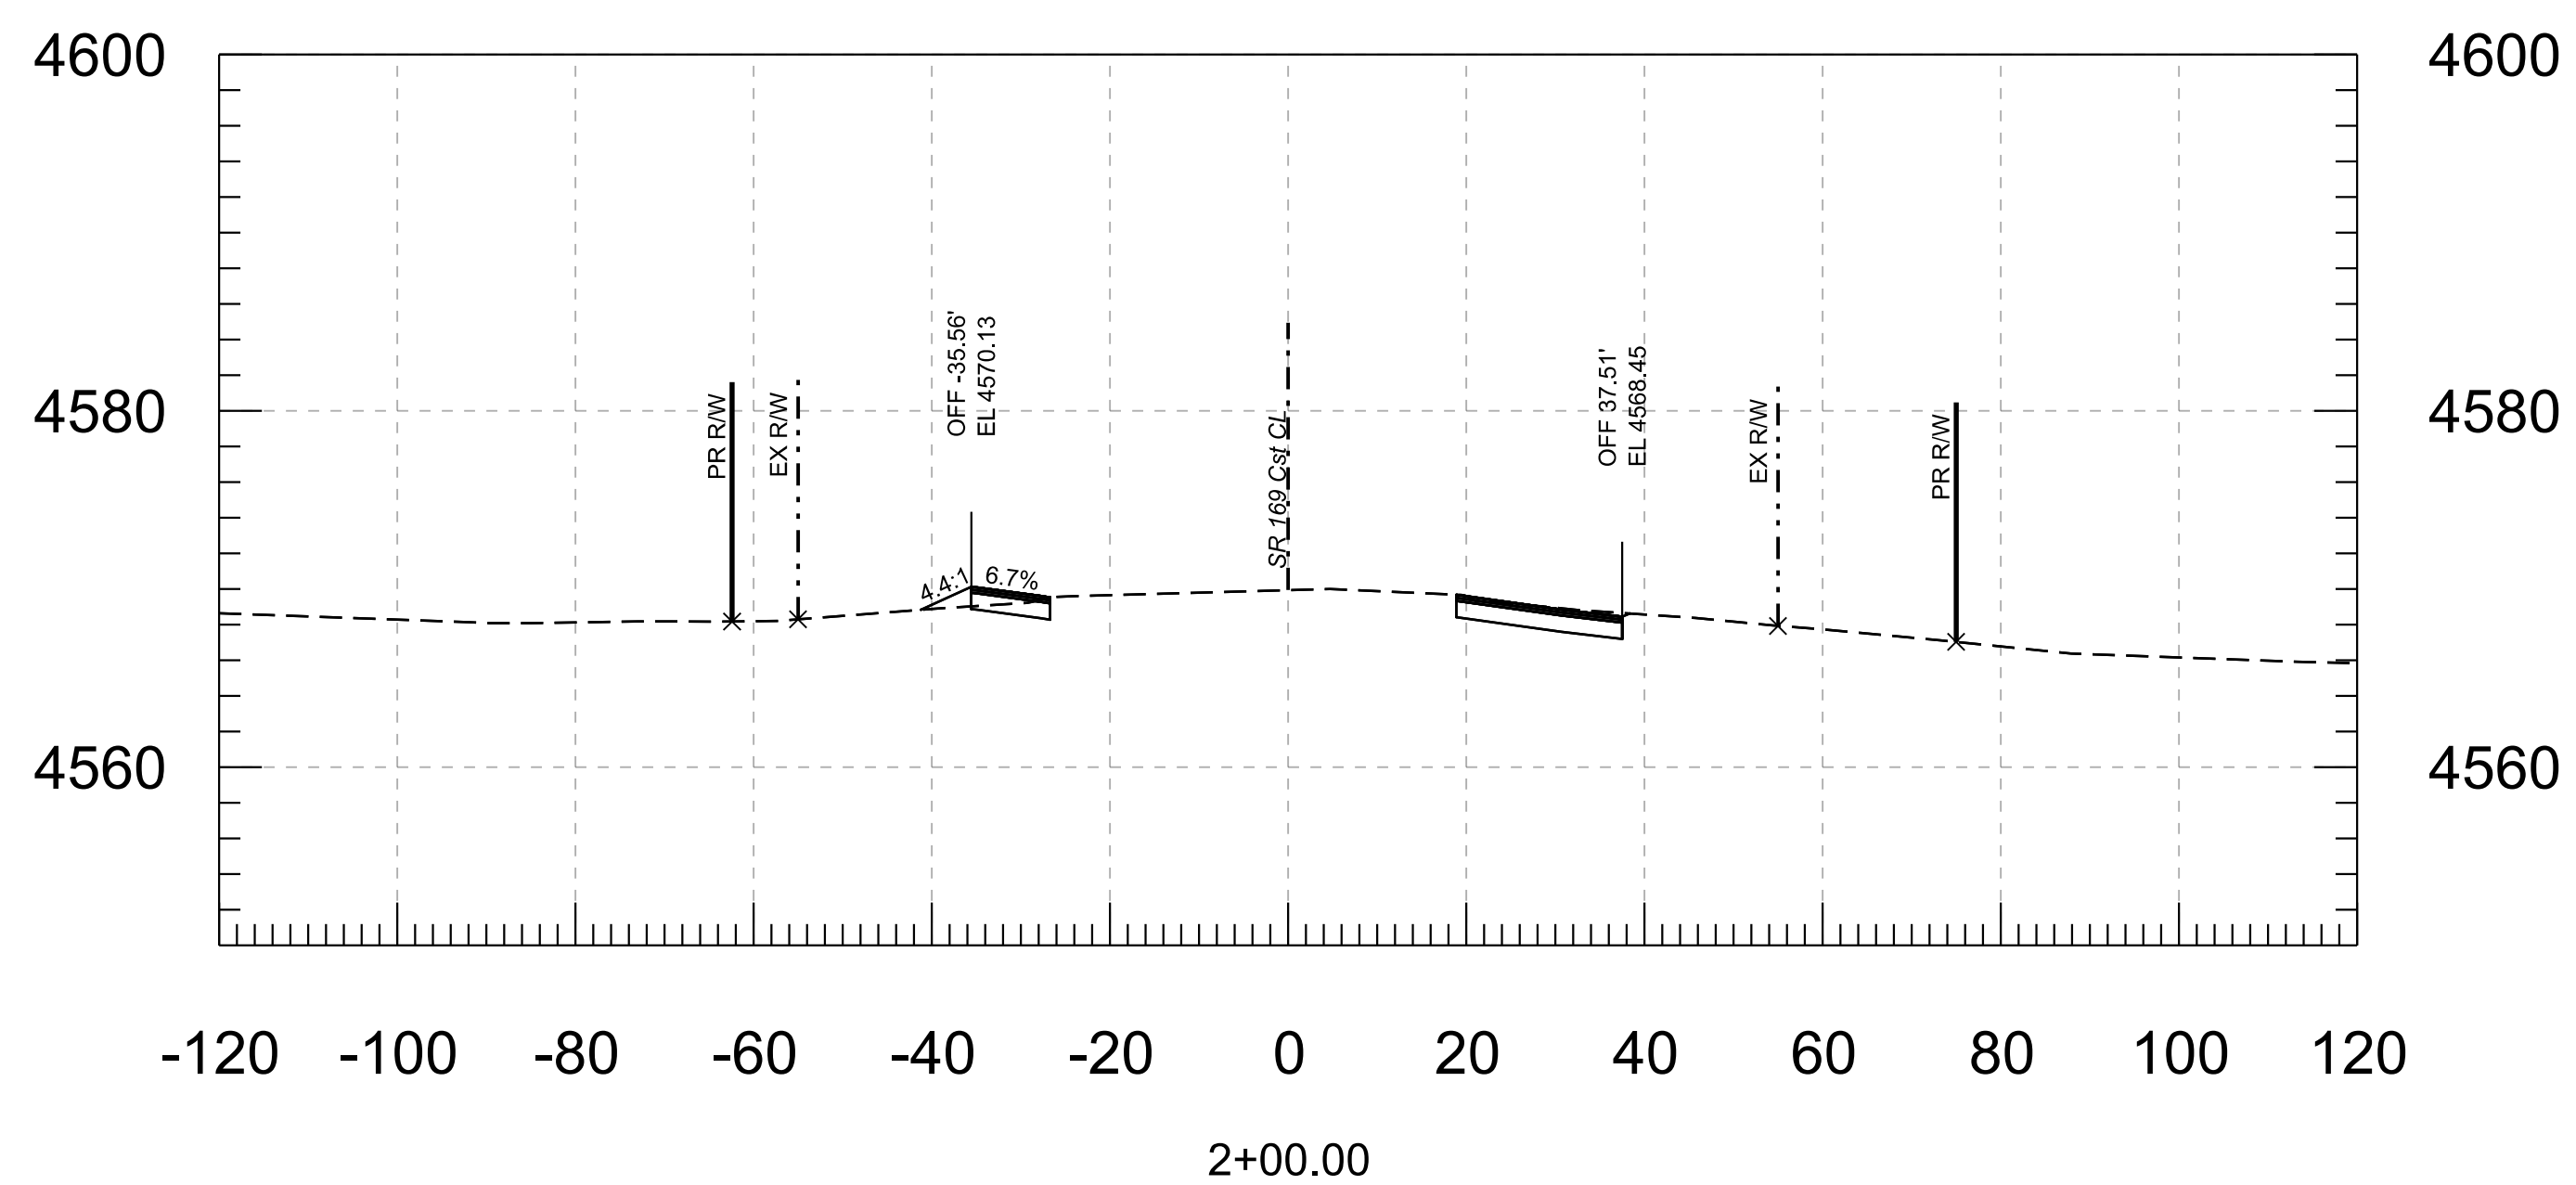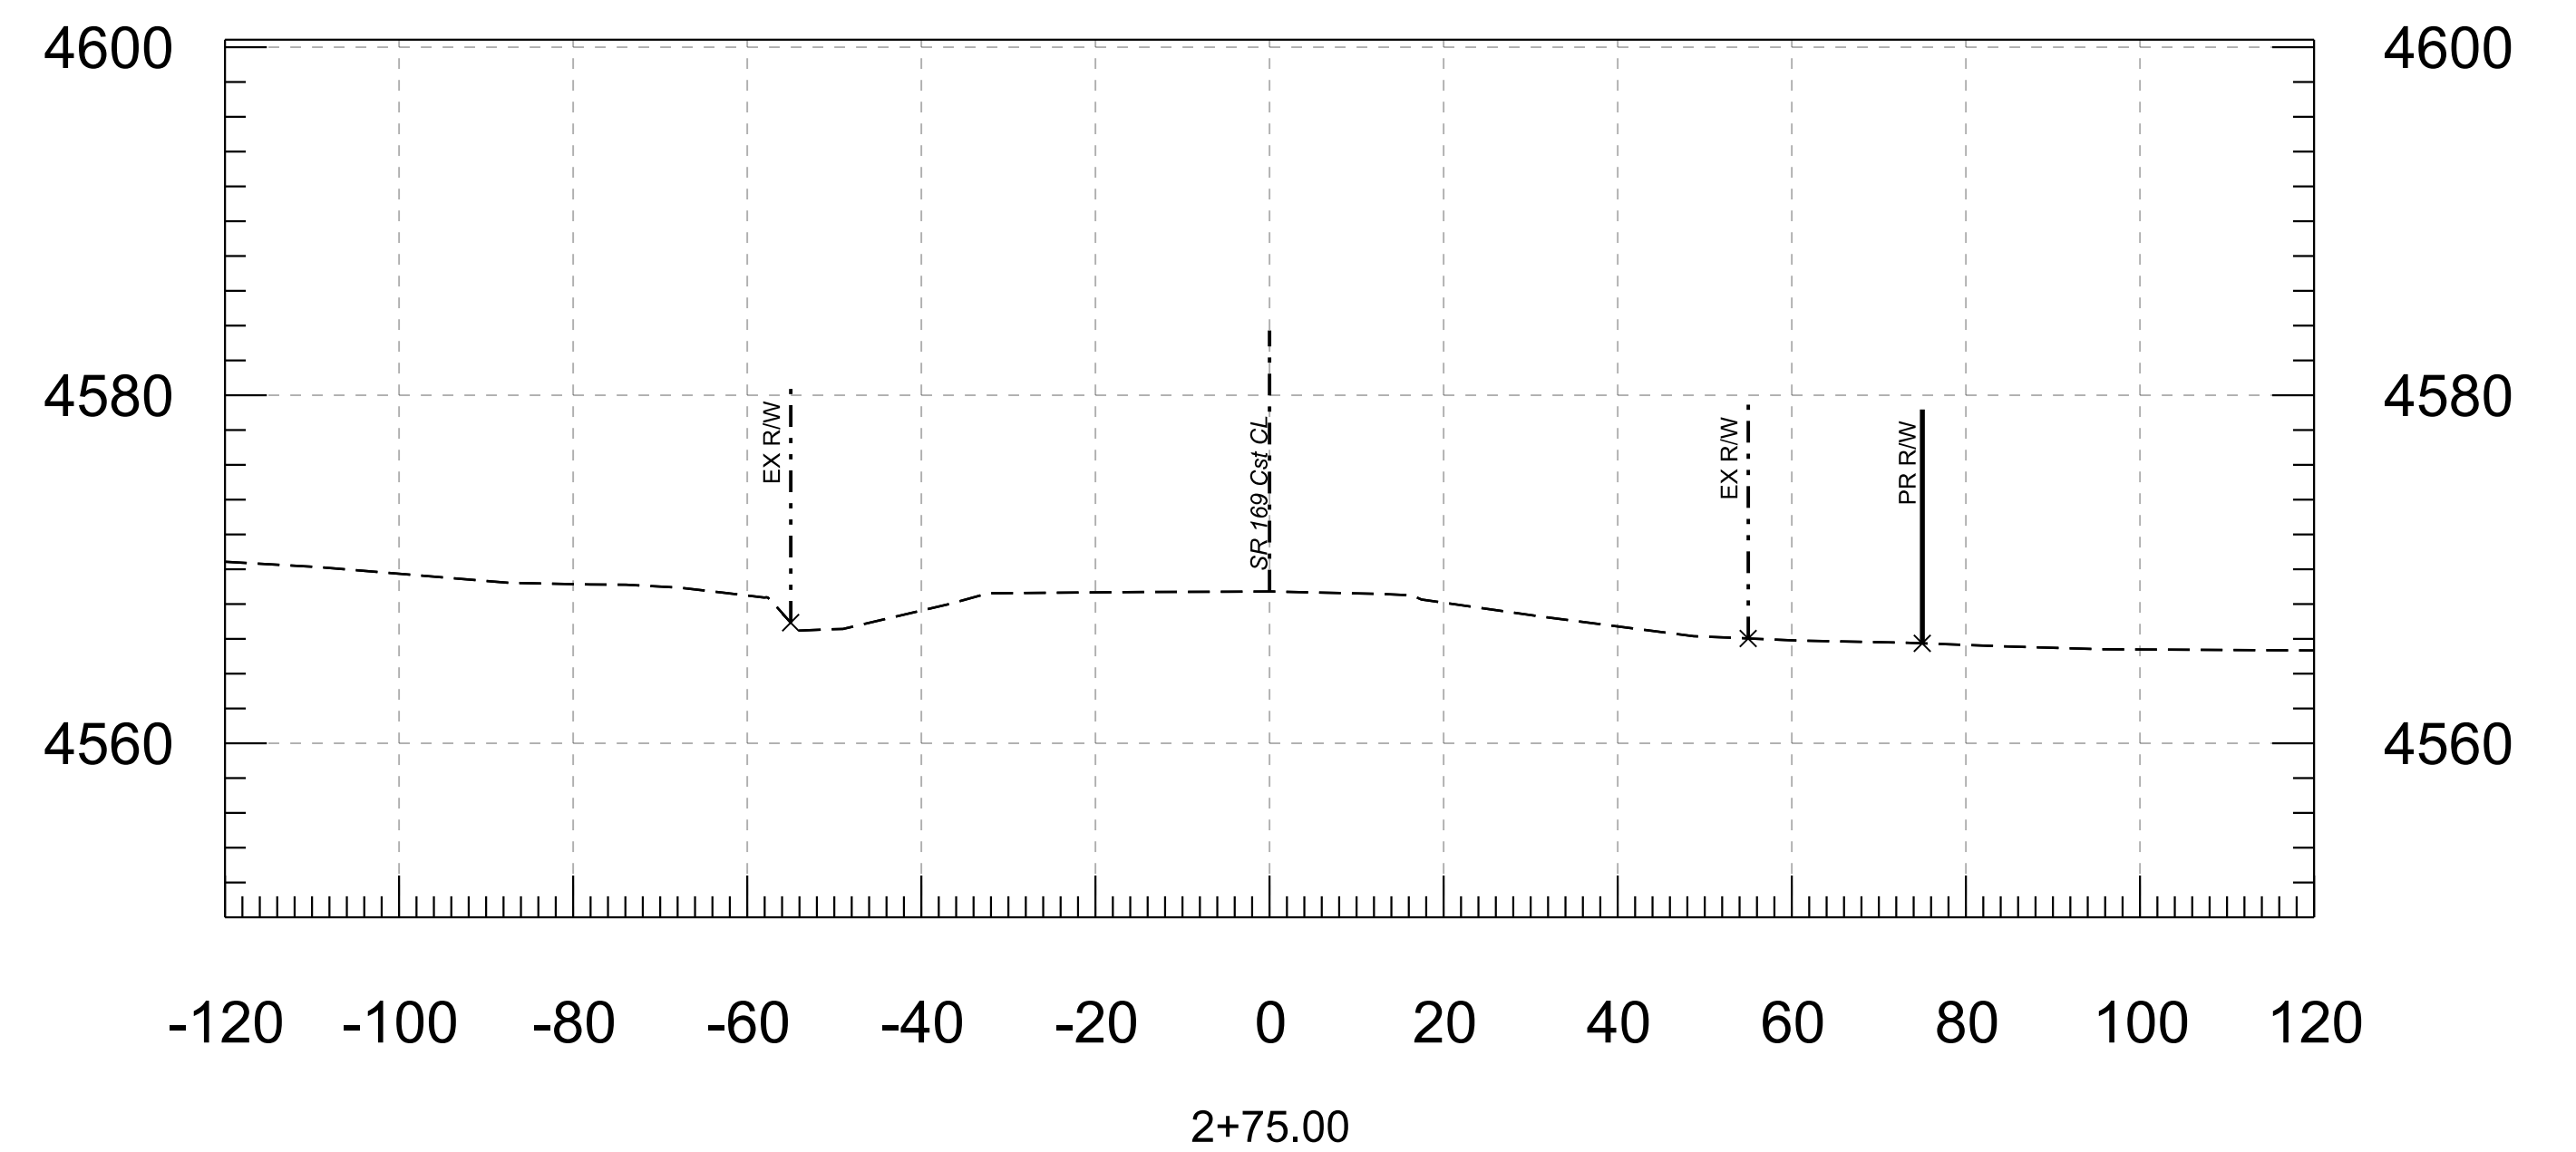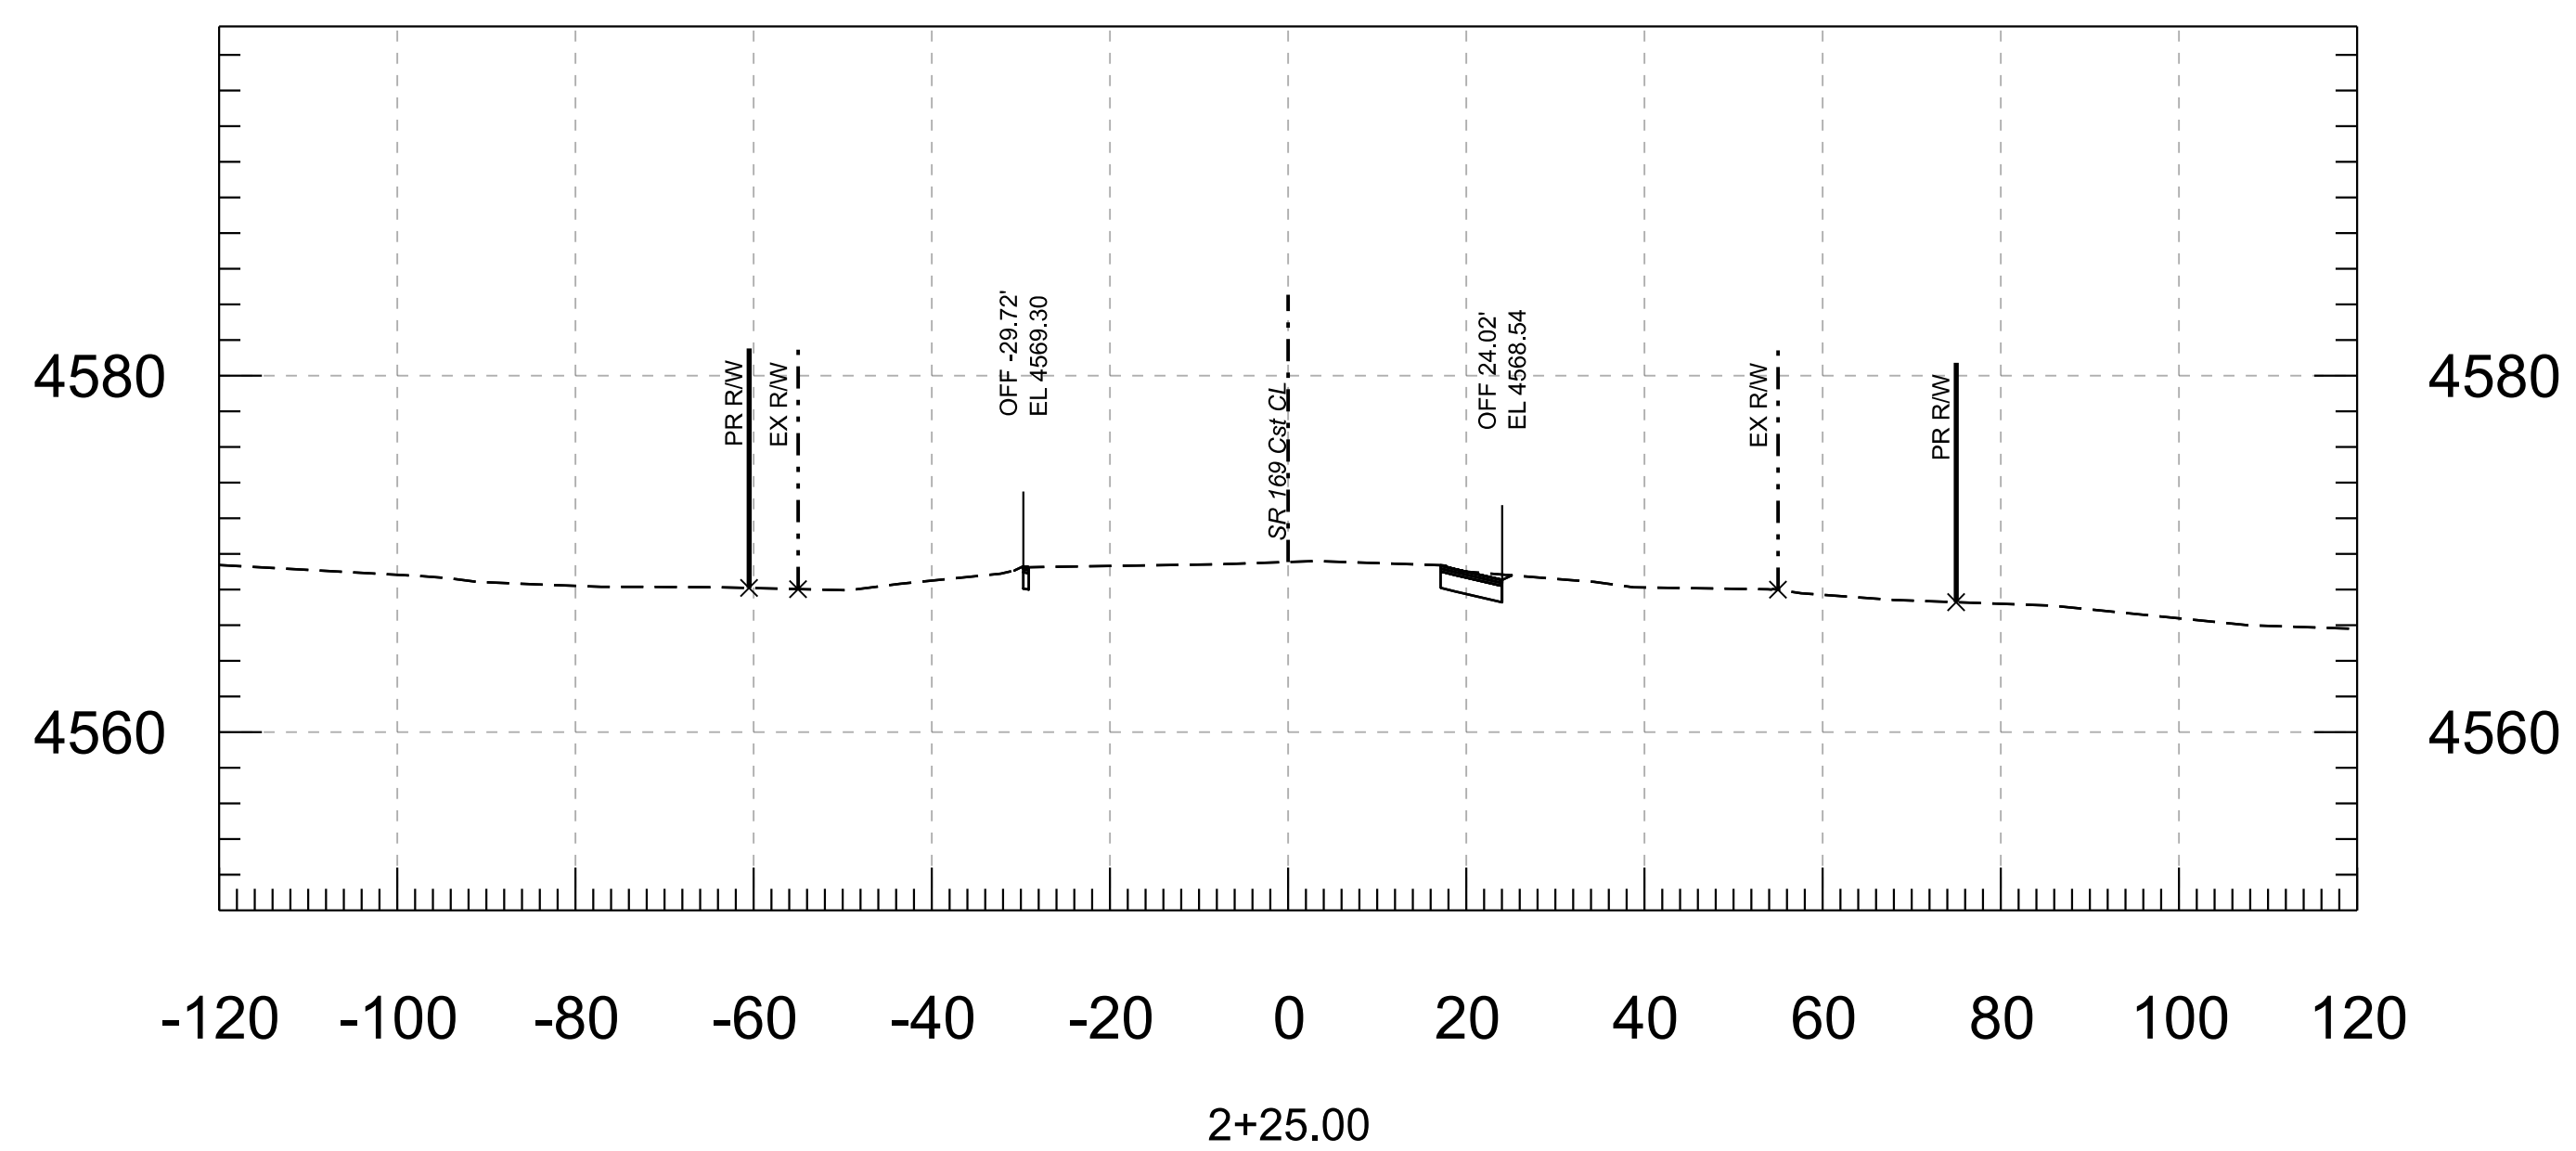[illegible]

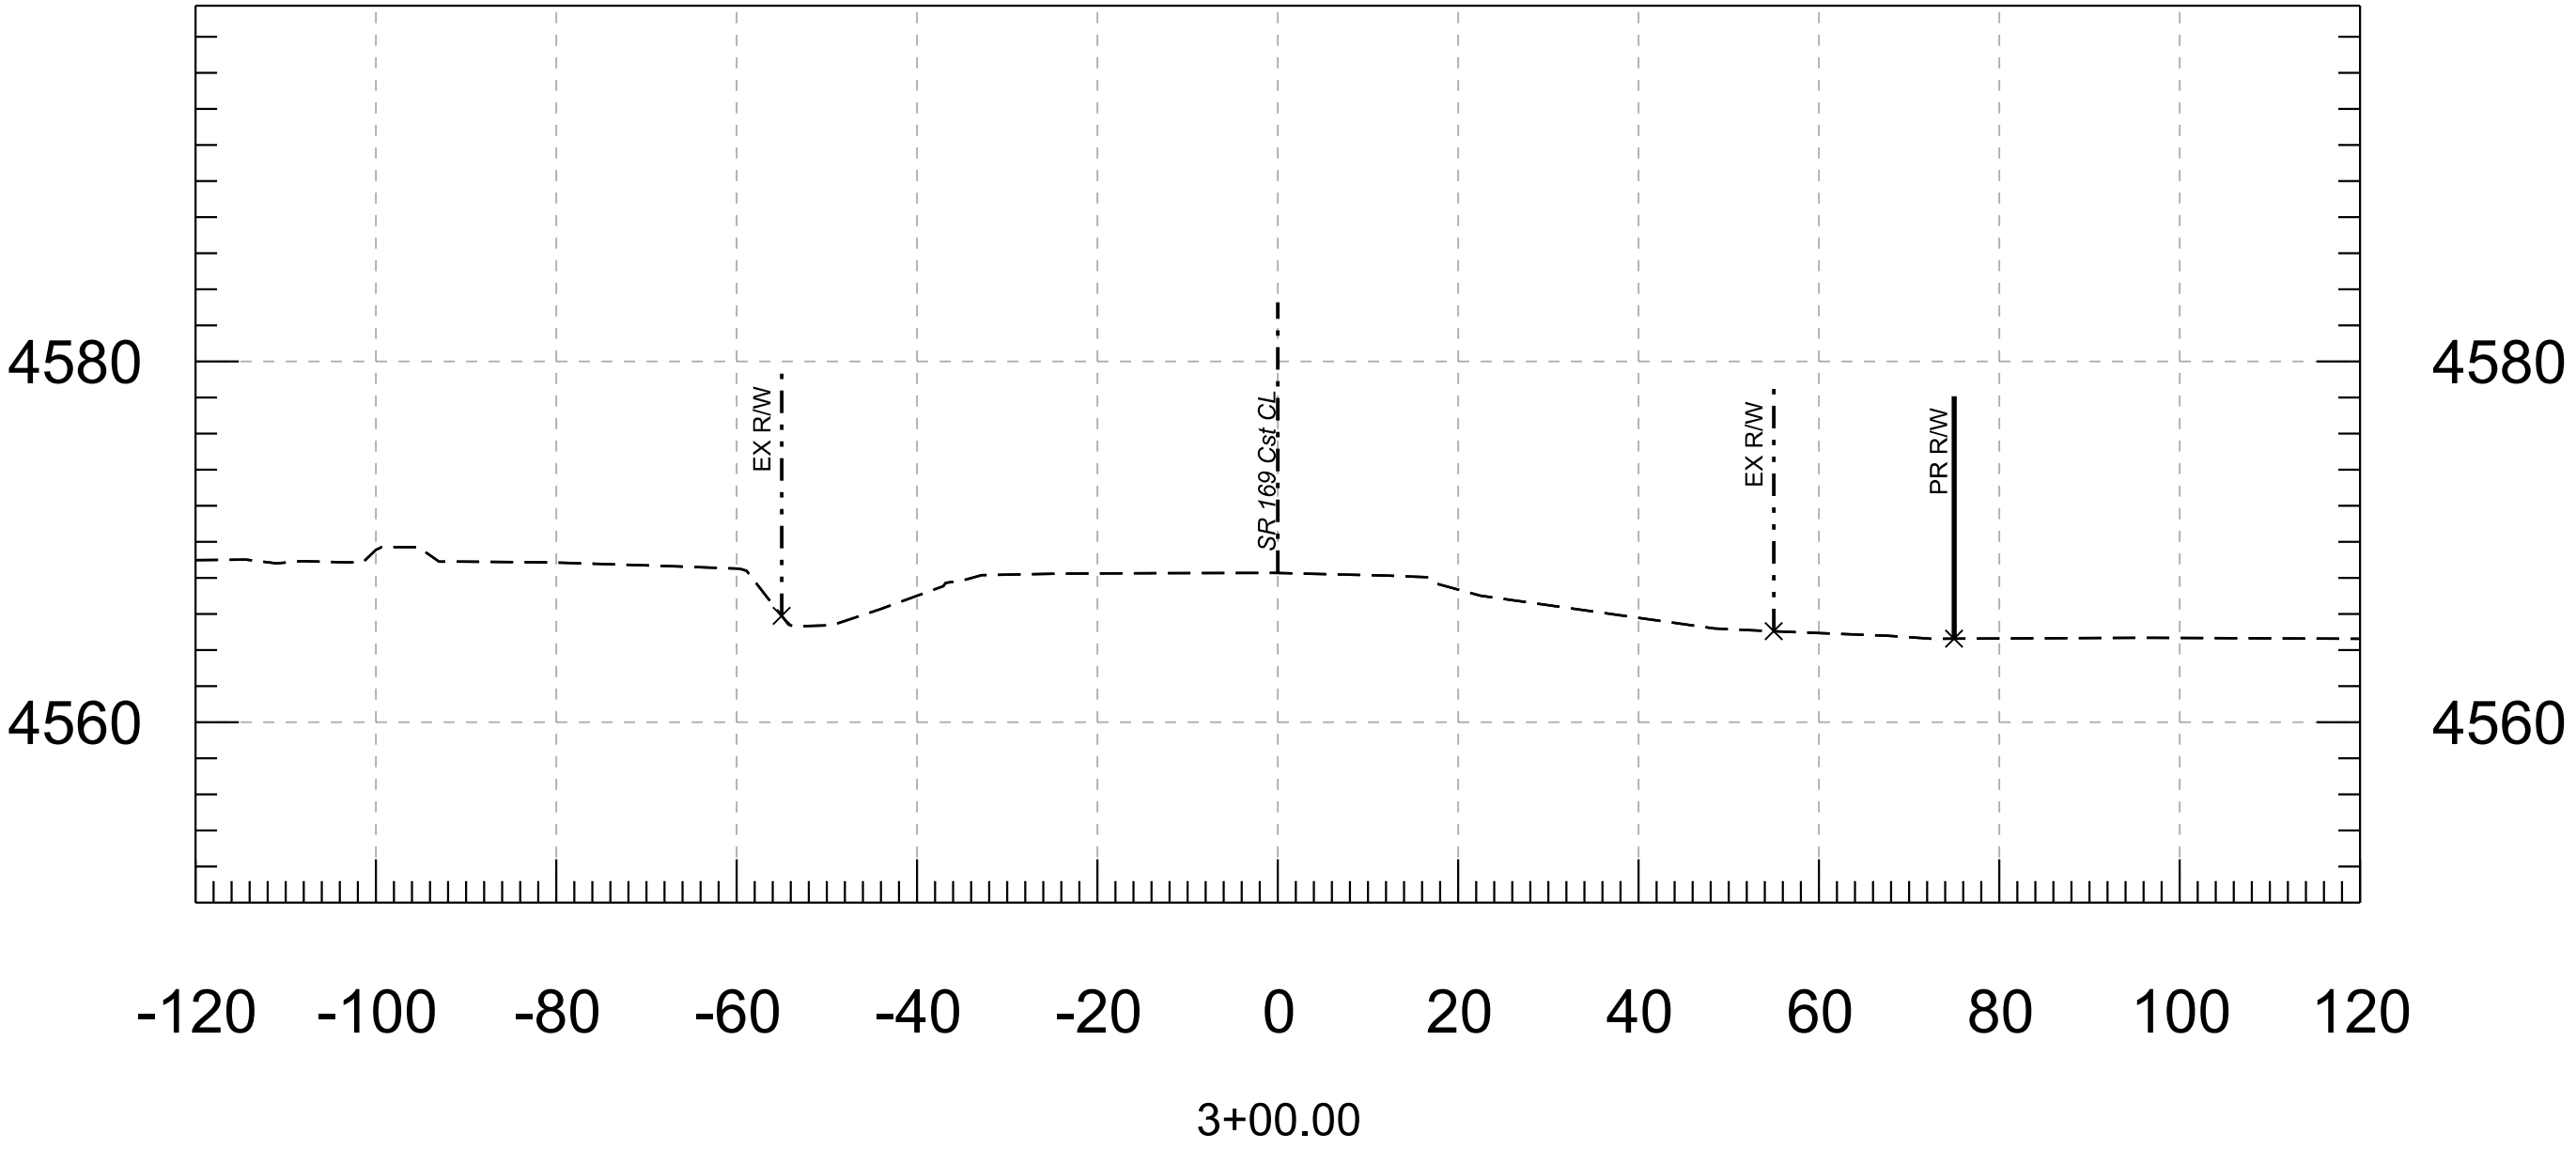

			ARIZONA DEPARTMENT OF TRANSPORTATION PROJECT DELIVERY AND OPERATIONS DIVISION ROADWAY DESIGN SECTION		ROUTE SR69	F.H.W.A. Arizona Division	STATE ARIZ.	PROJECT NO. 069 YV 280	FEDERAL ID NO. 069-A-NFA	SHEET NO. 19	TOTAL SHEETS 19	RECORD DRAWING
			CROSS SECTIONS		MILEPOST	LOCATION SR 69 @ SR 169						
					STRUCTURE NO.	TRACS NO. F0288 01C					___ OF ___	

	NAME	DATE
DESIGN	F. MEDRANO	6/26
DRAWN	CADD	6/26
CHECKED	E. WATKINS	6/26

501 N 44th St, Suite 300
Phoenix, AZ 85008-4505
Tel: (602) 454-0402
Fax: (602) 459-5545
www.aztecus.com