
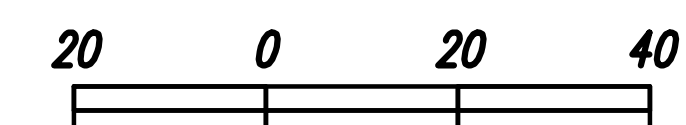
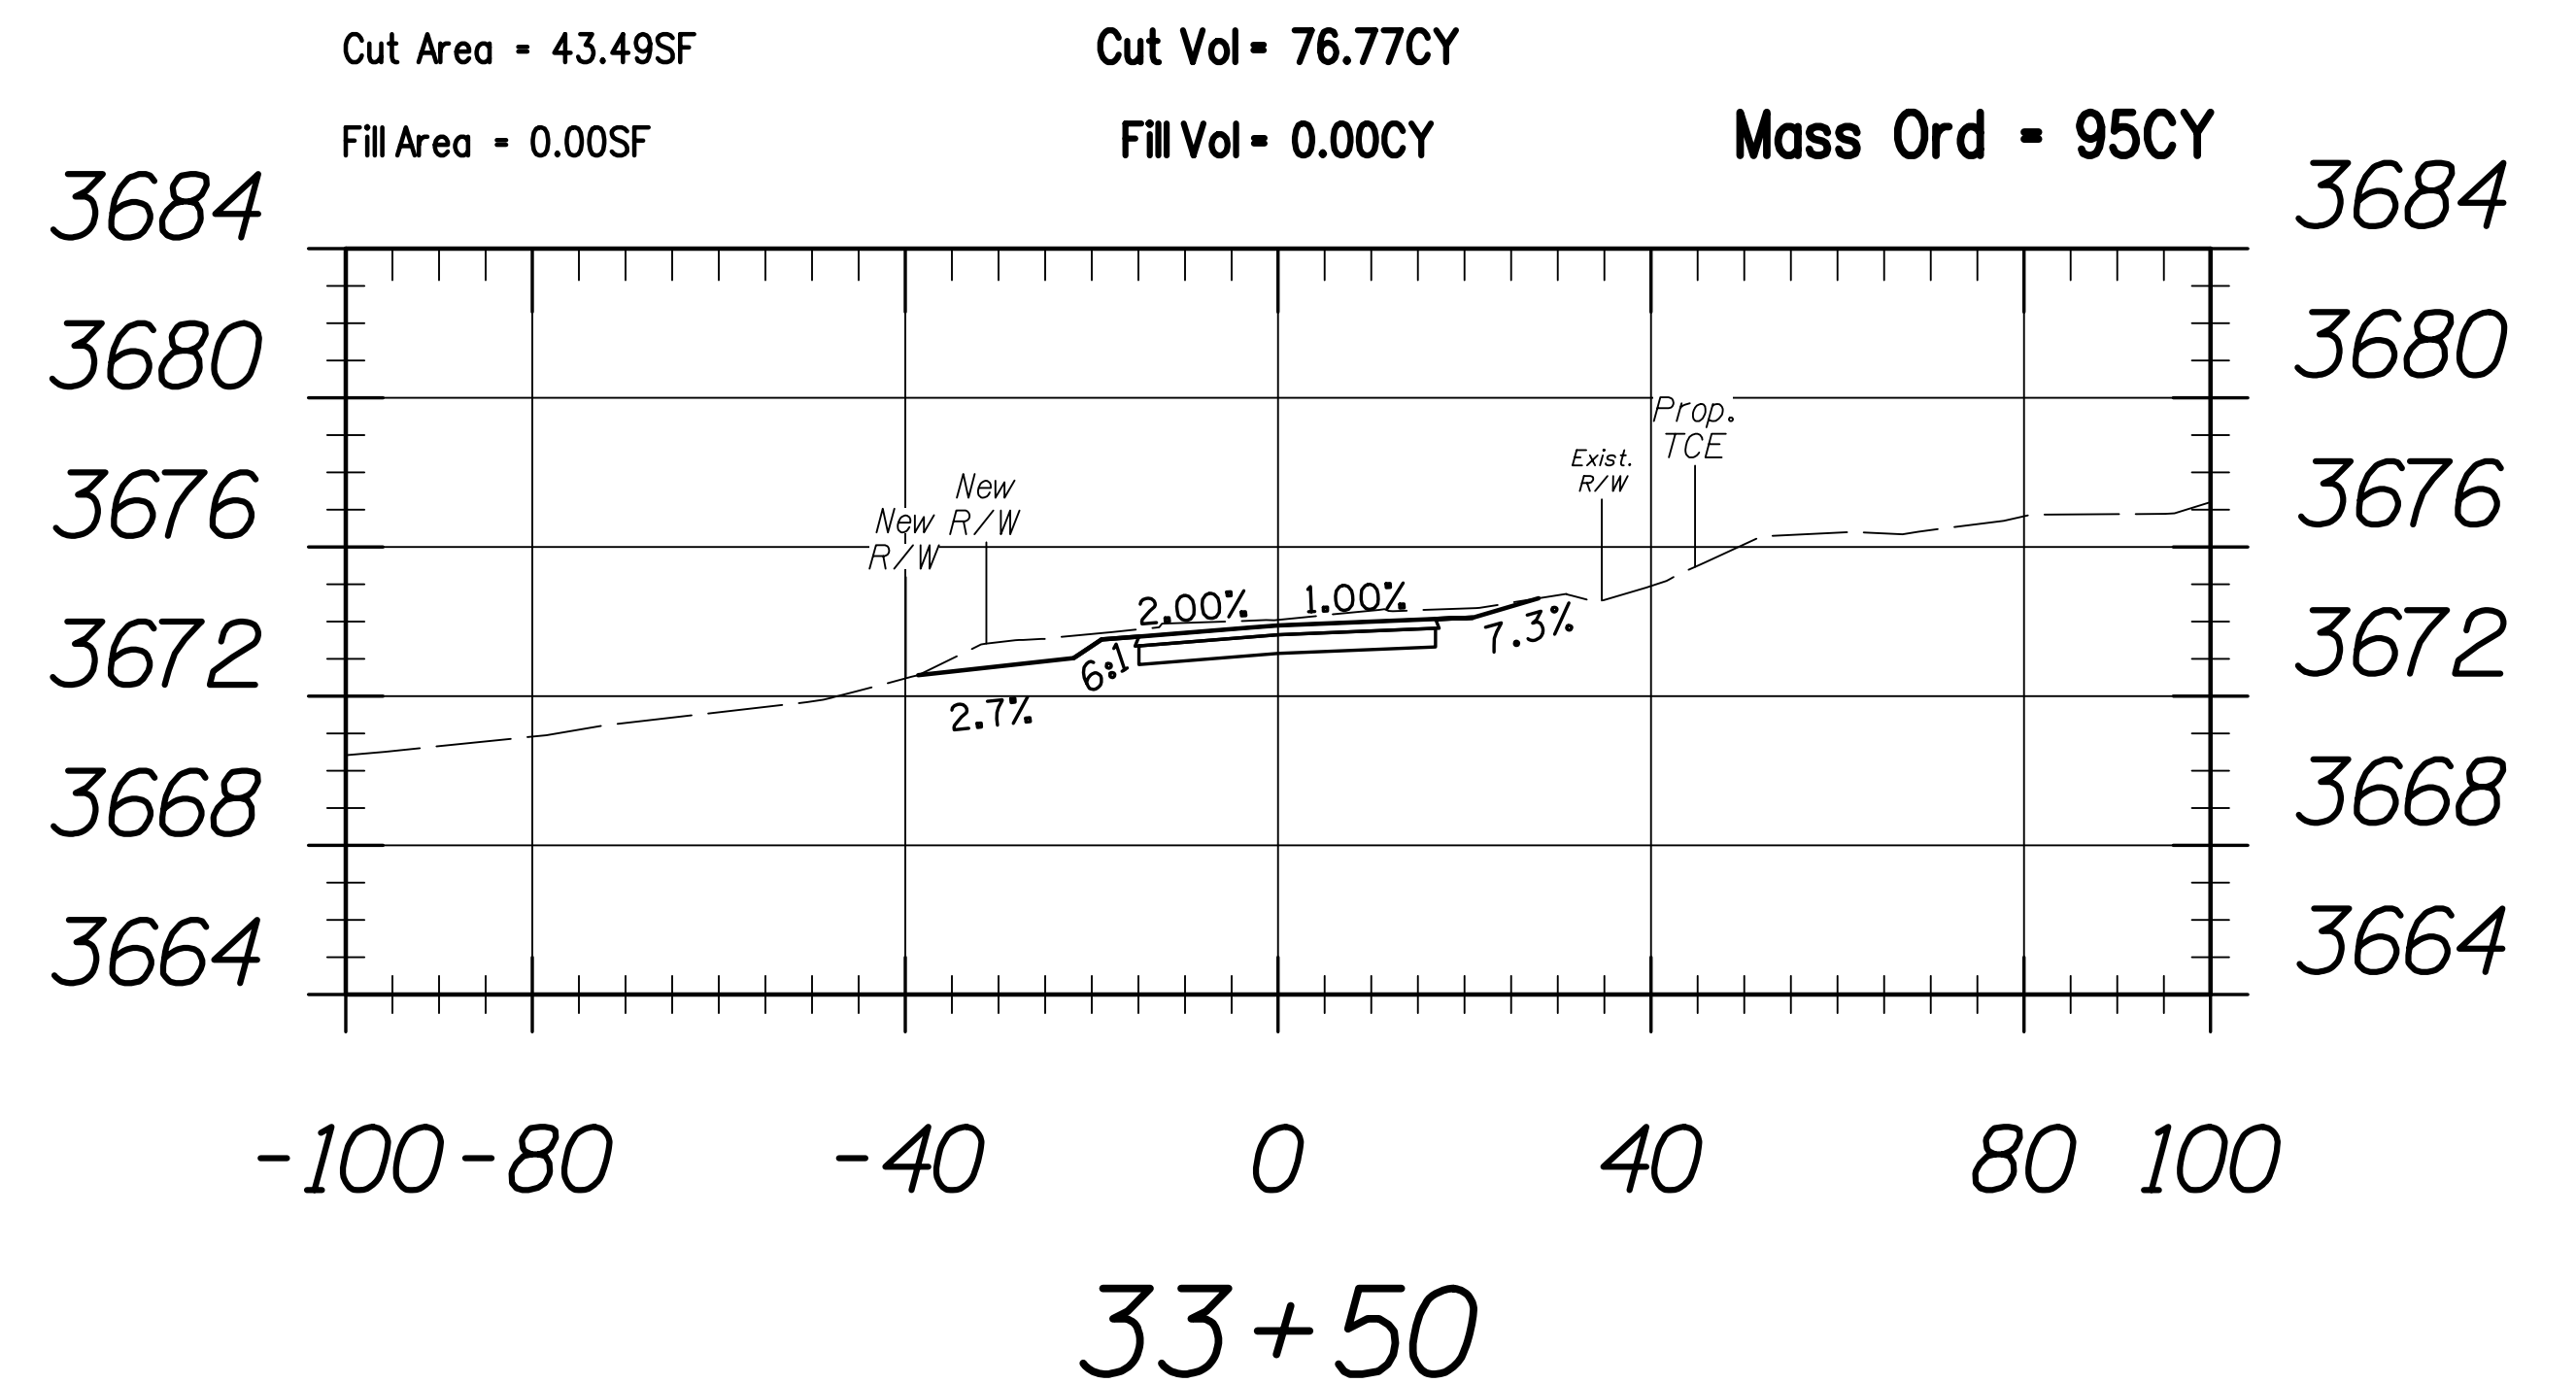
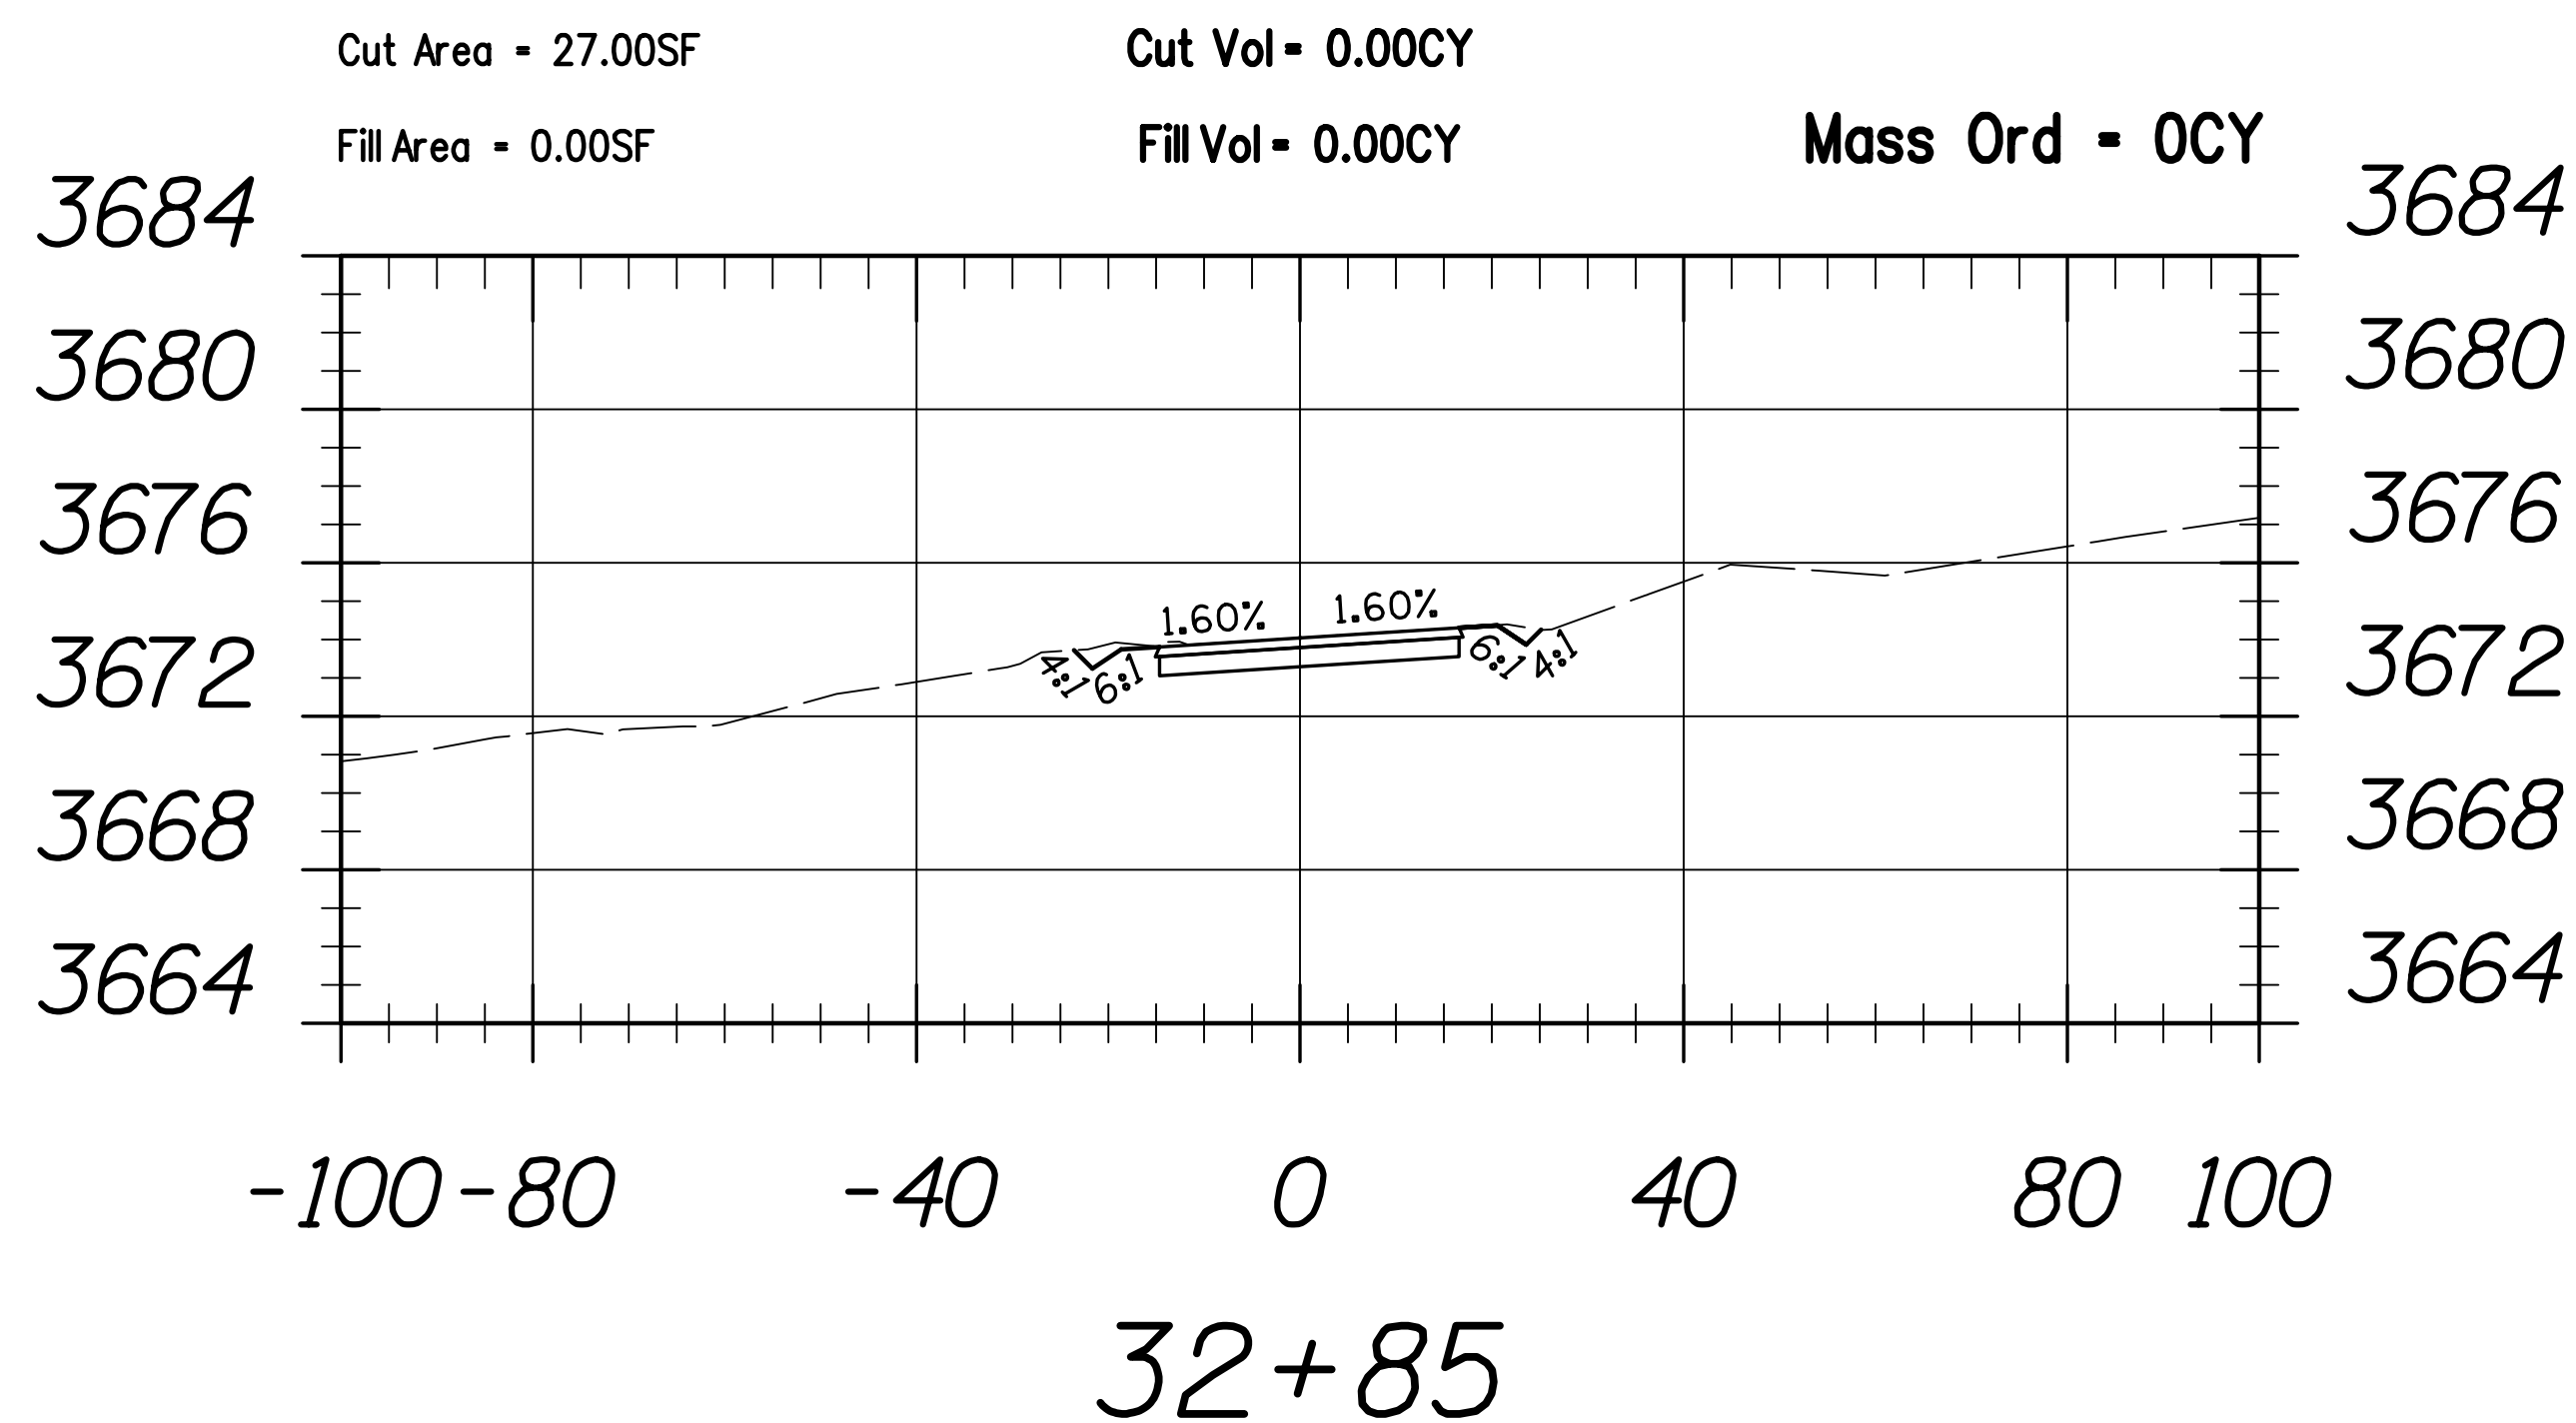
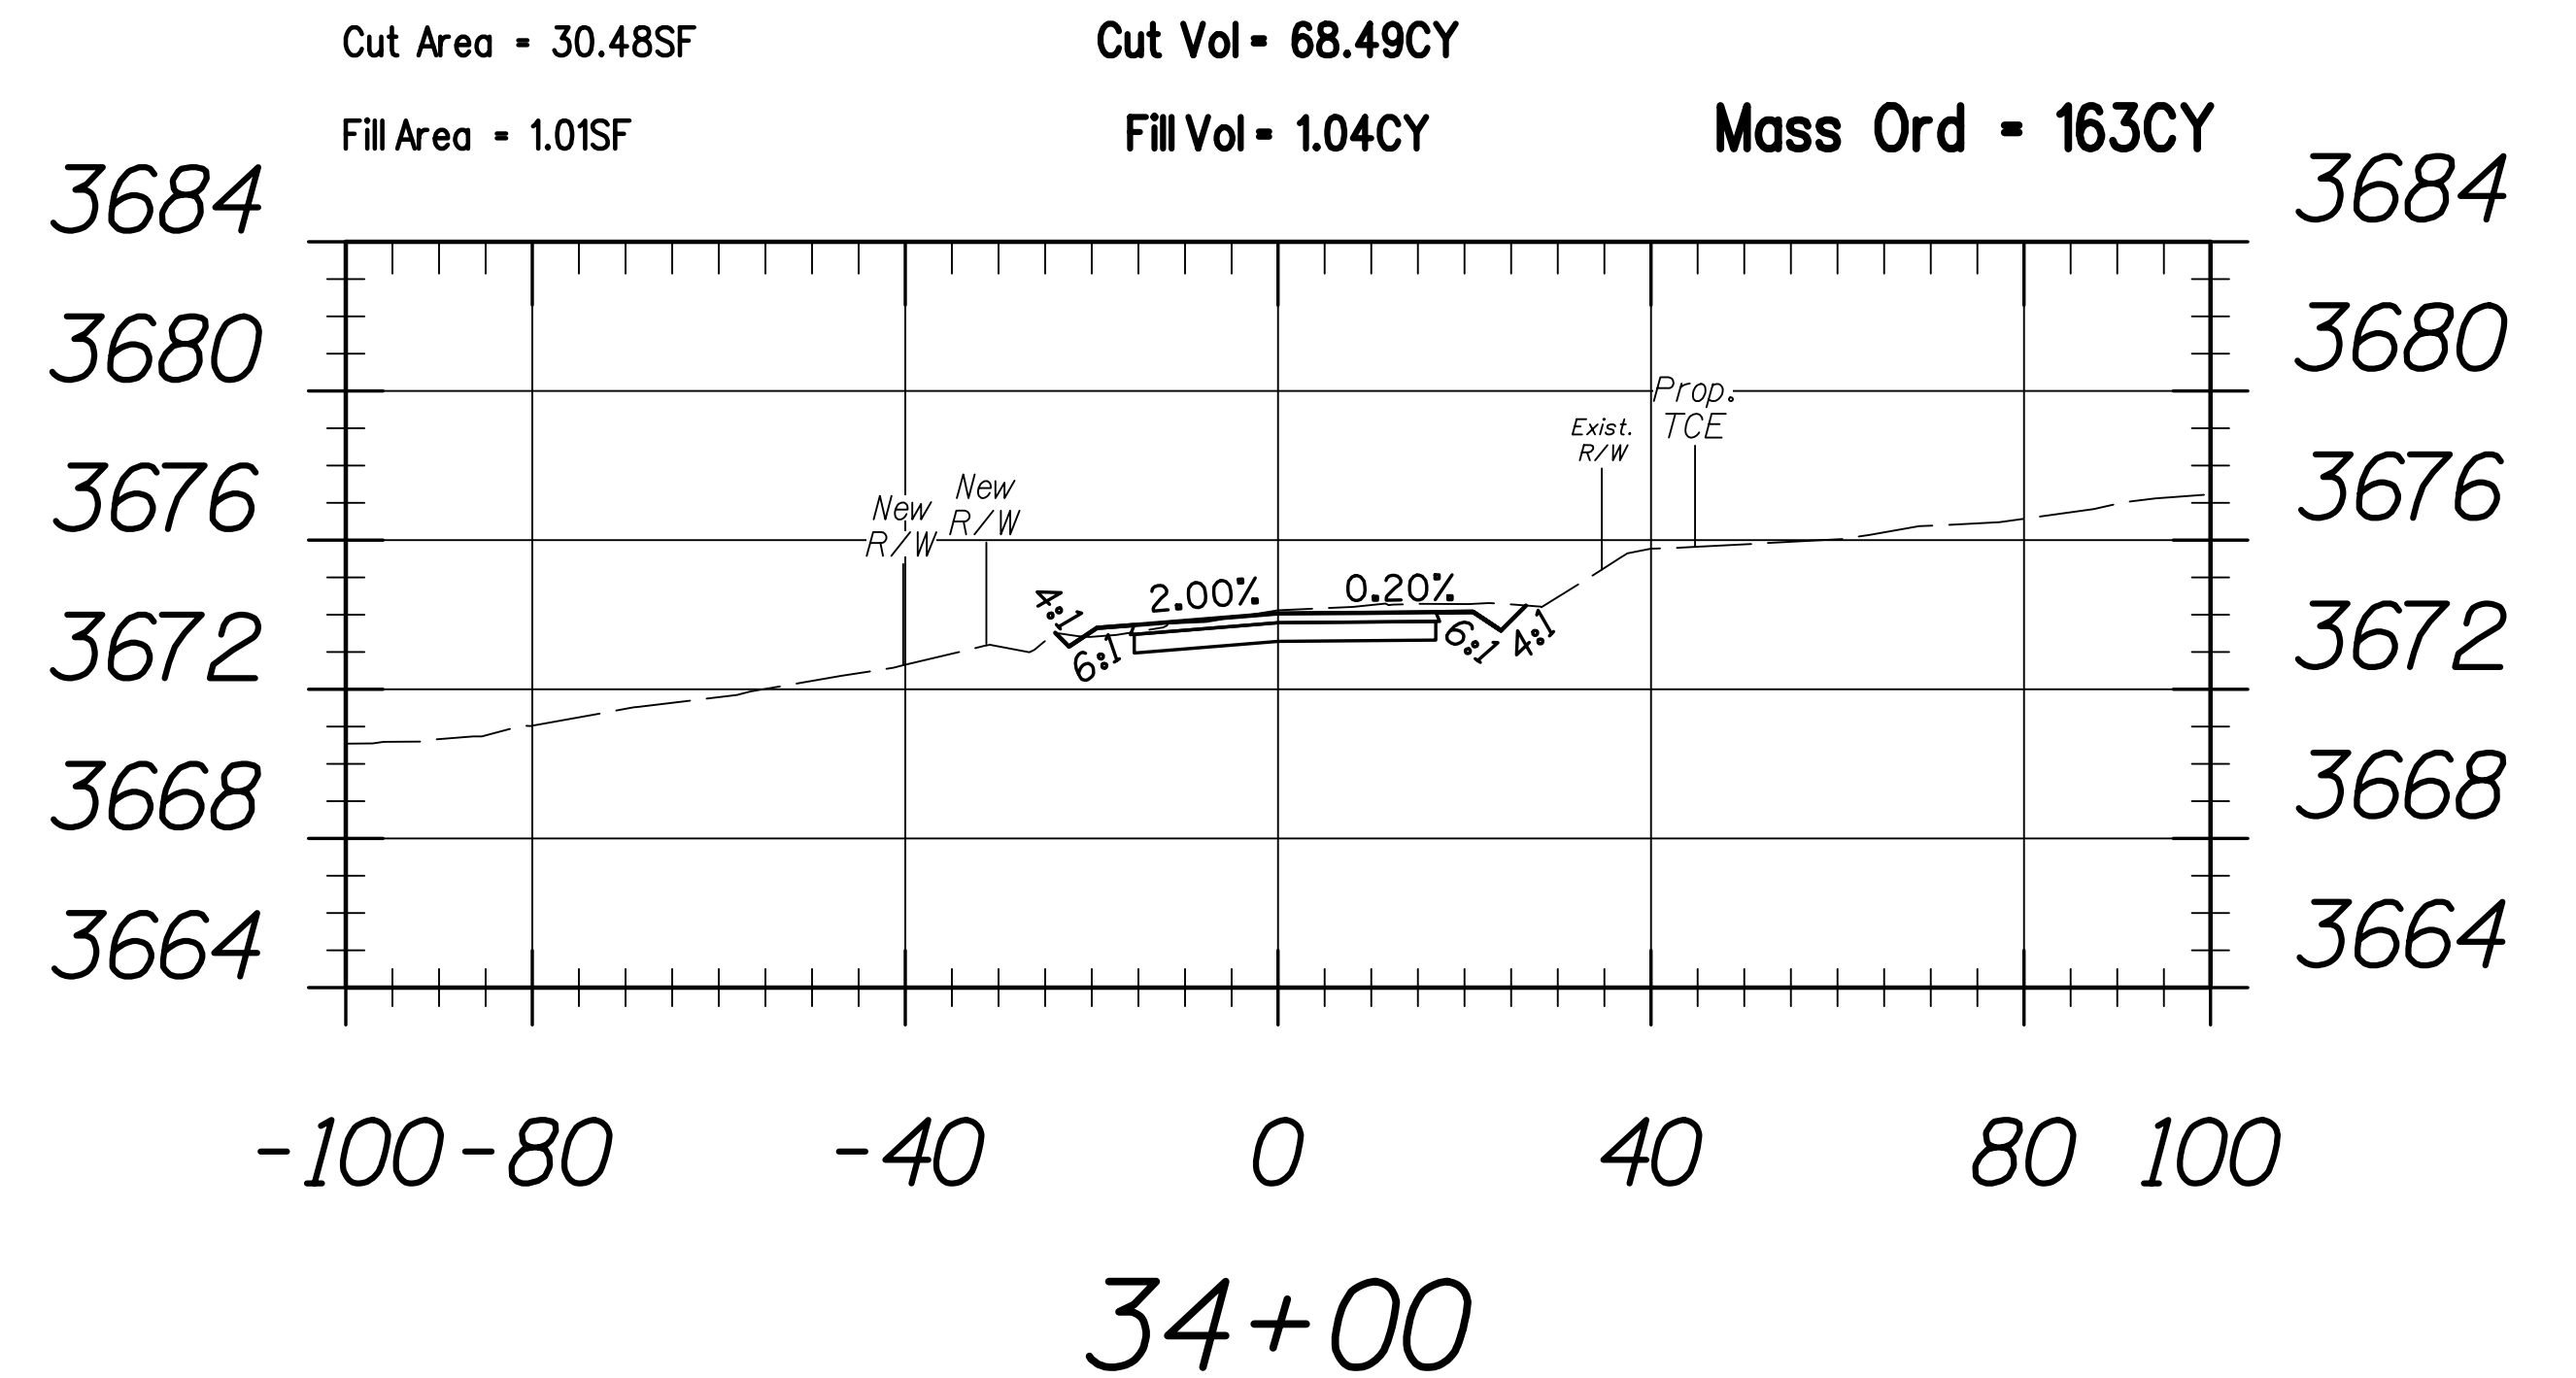


Medium Wash






Sta 32+85 to Sta 34+00

Note:
The cut values include pavement removal, riprap excavation,
pipe excavation, bridge grading, and structural excavation.
The fill values include reduction from riprap, ground compaction,
overexcavation, shrink, bridge grading, and wash backfill quantities.

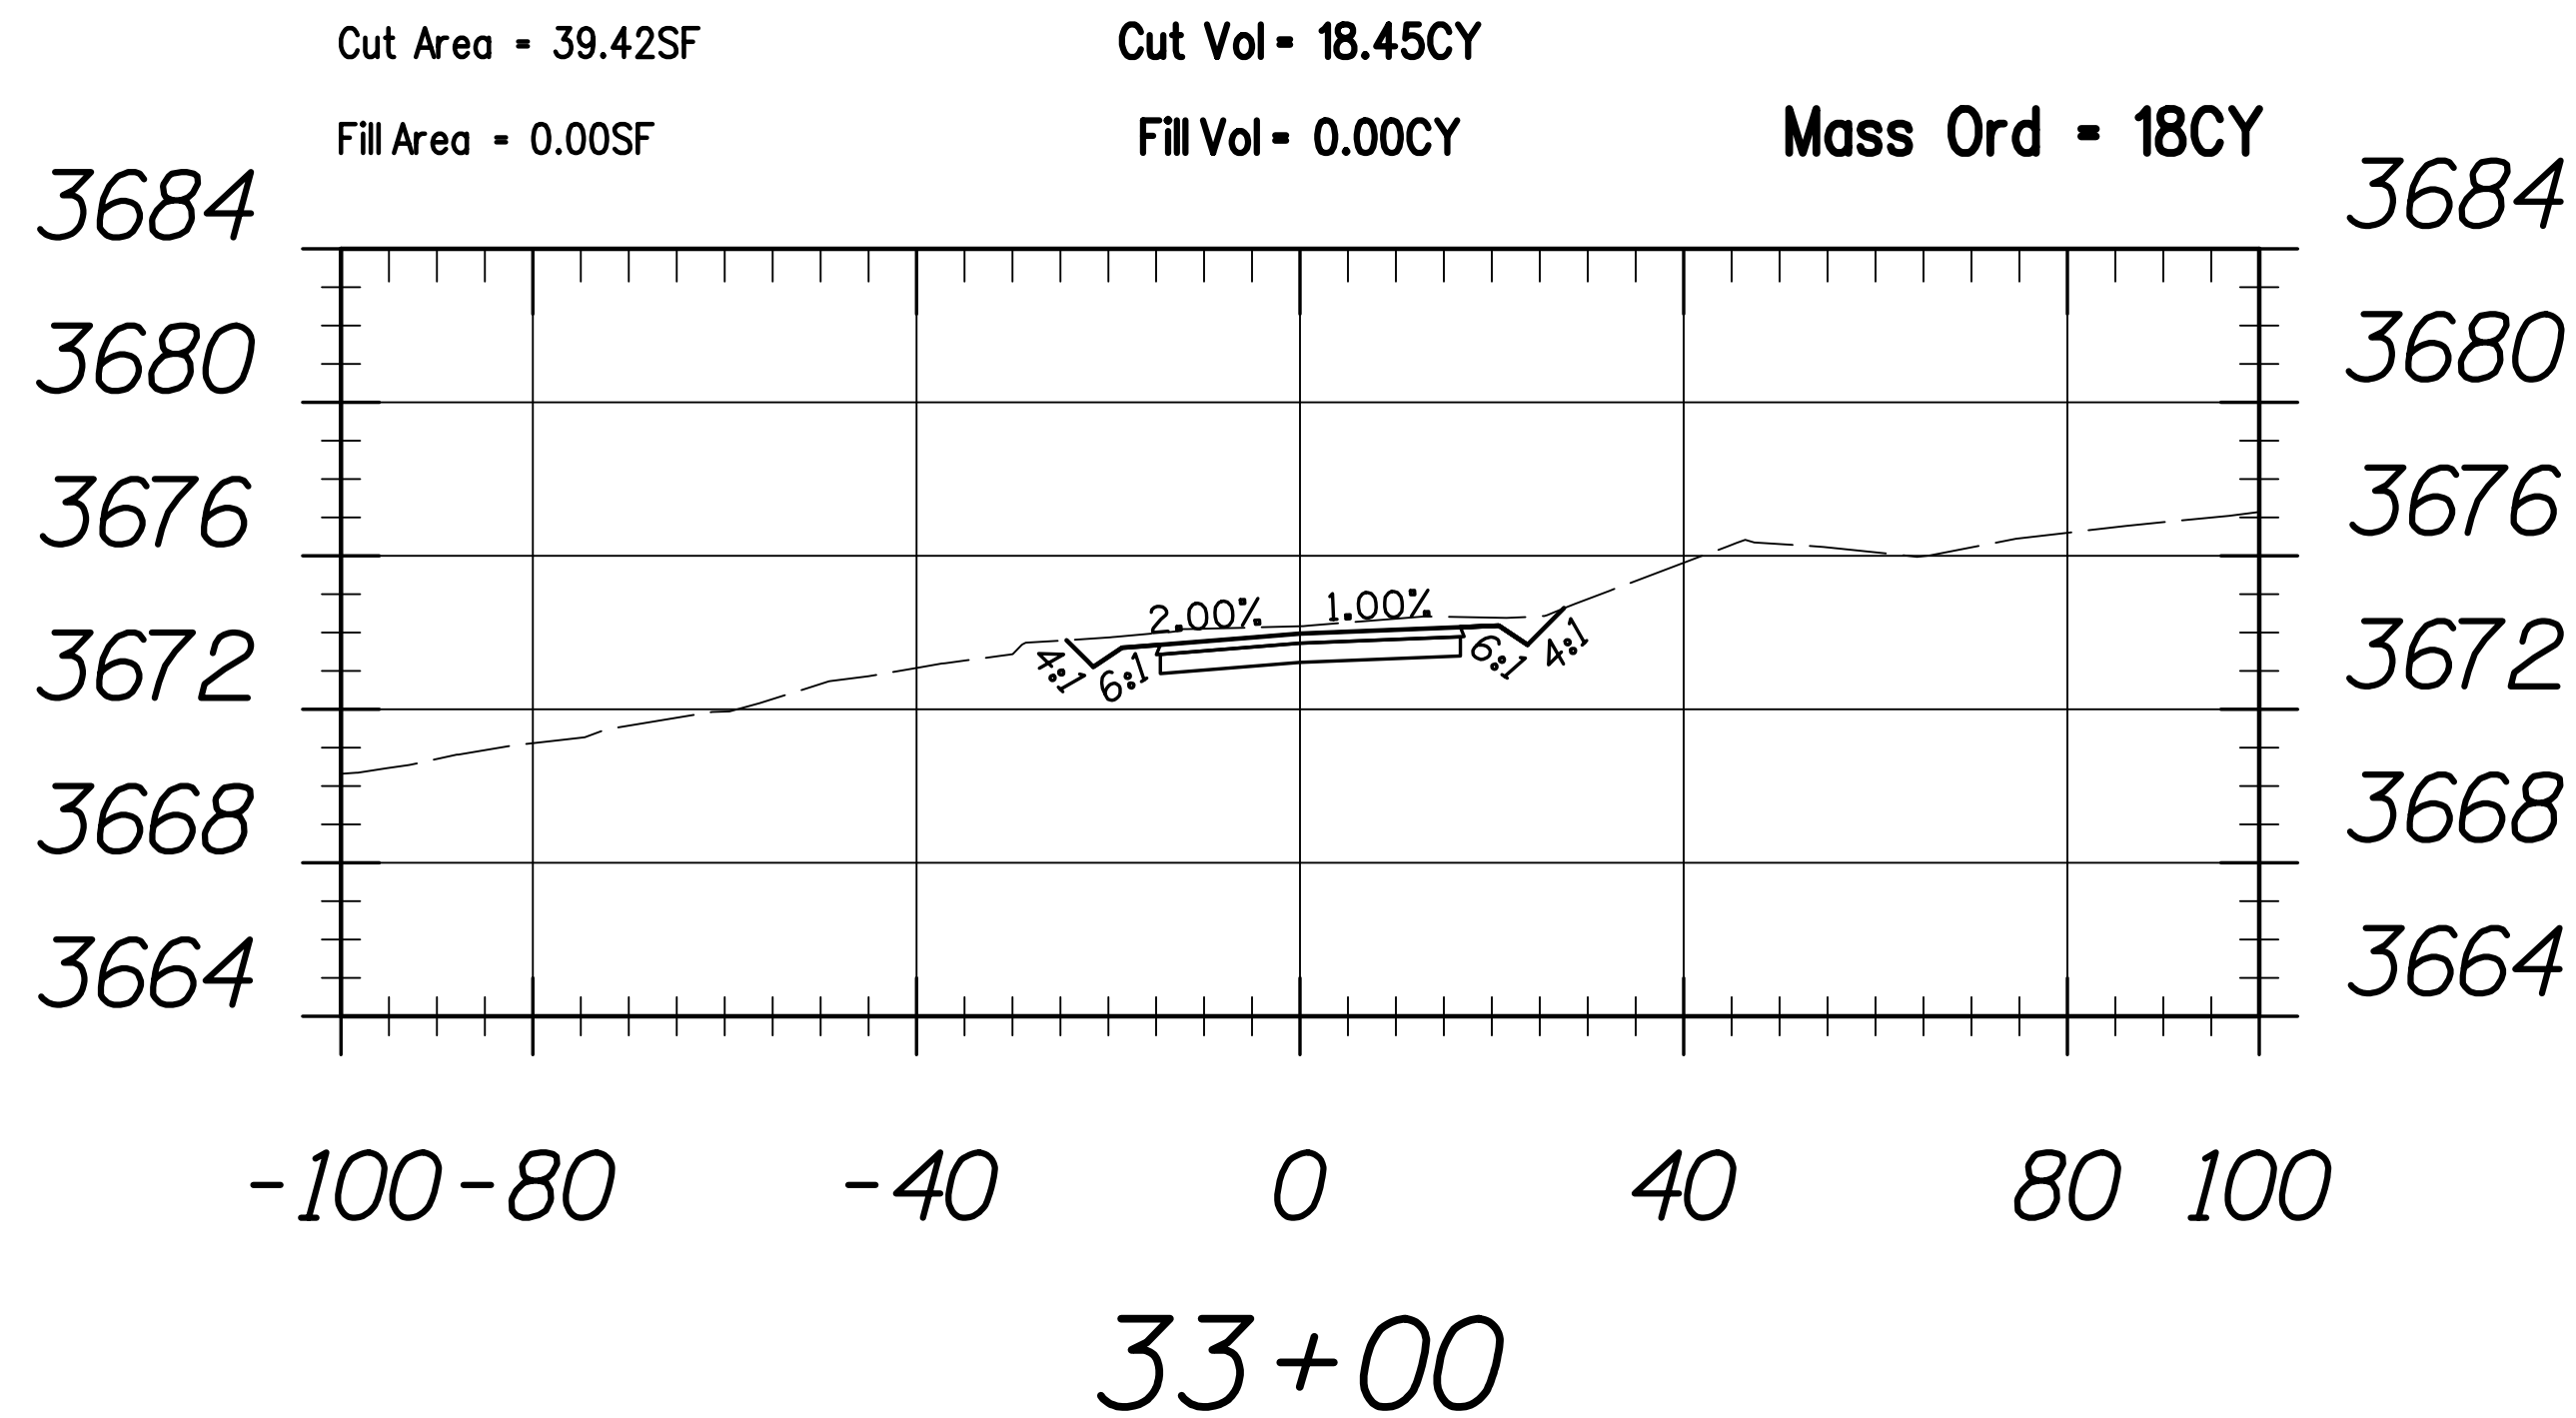





Medium Wash

Sta 34+50 to Sta 36+00

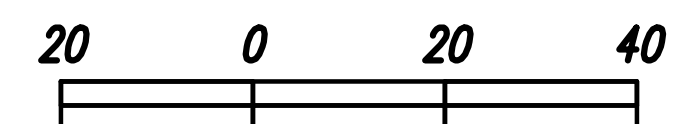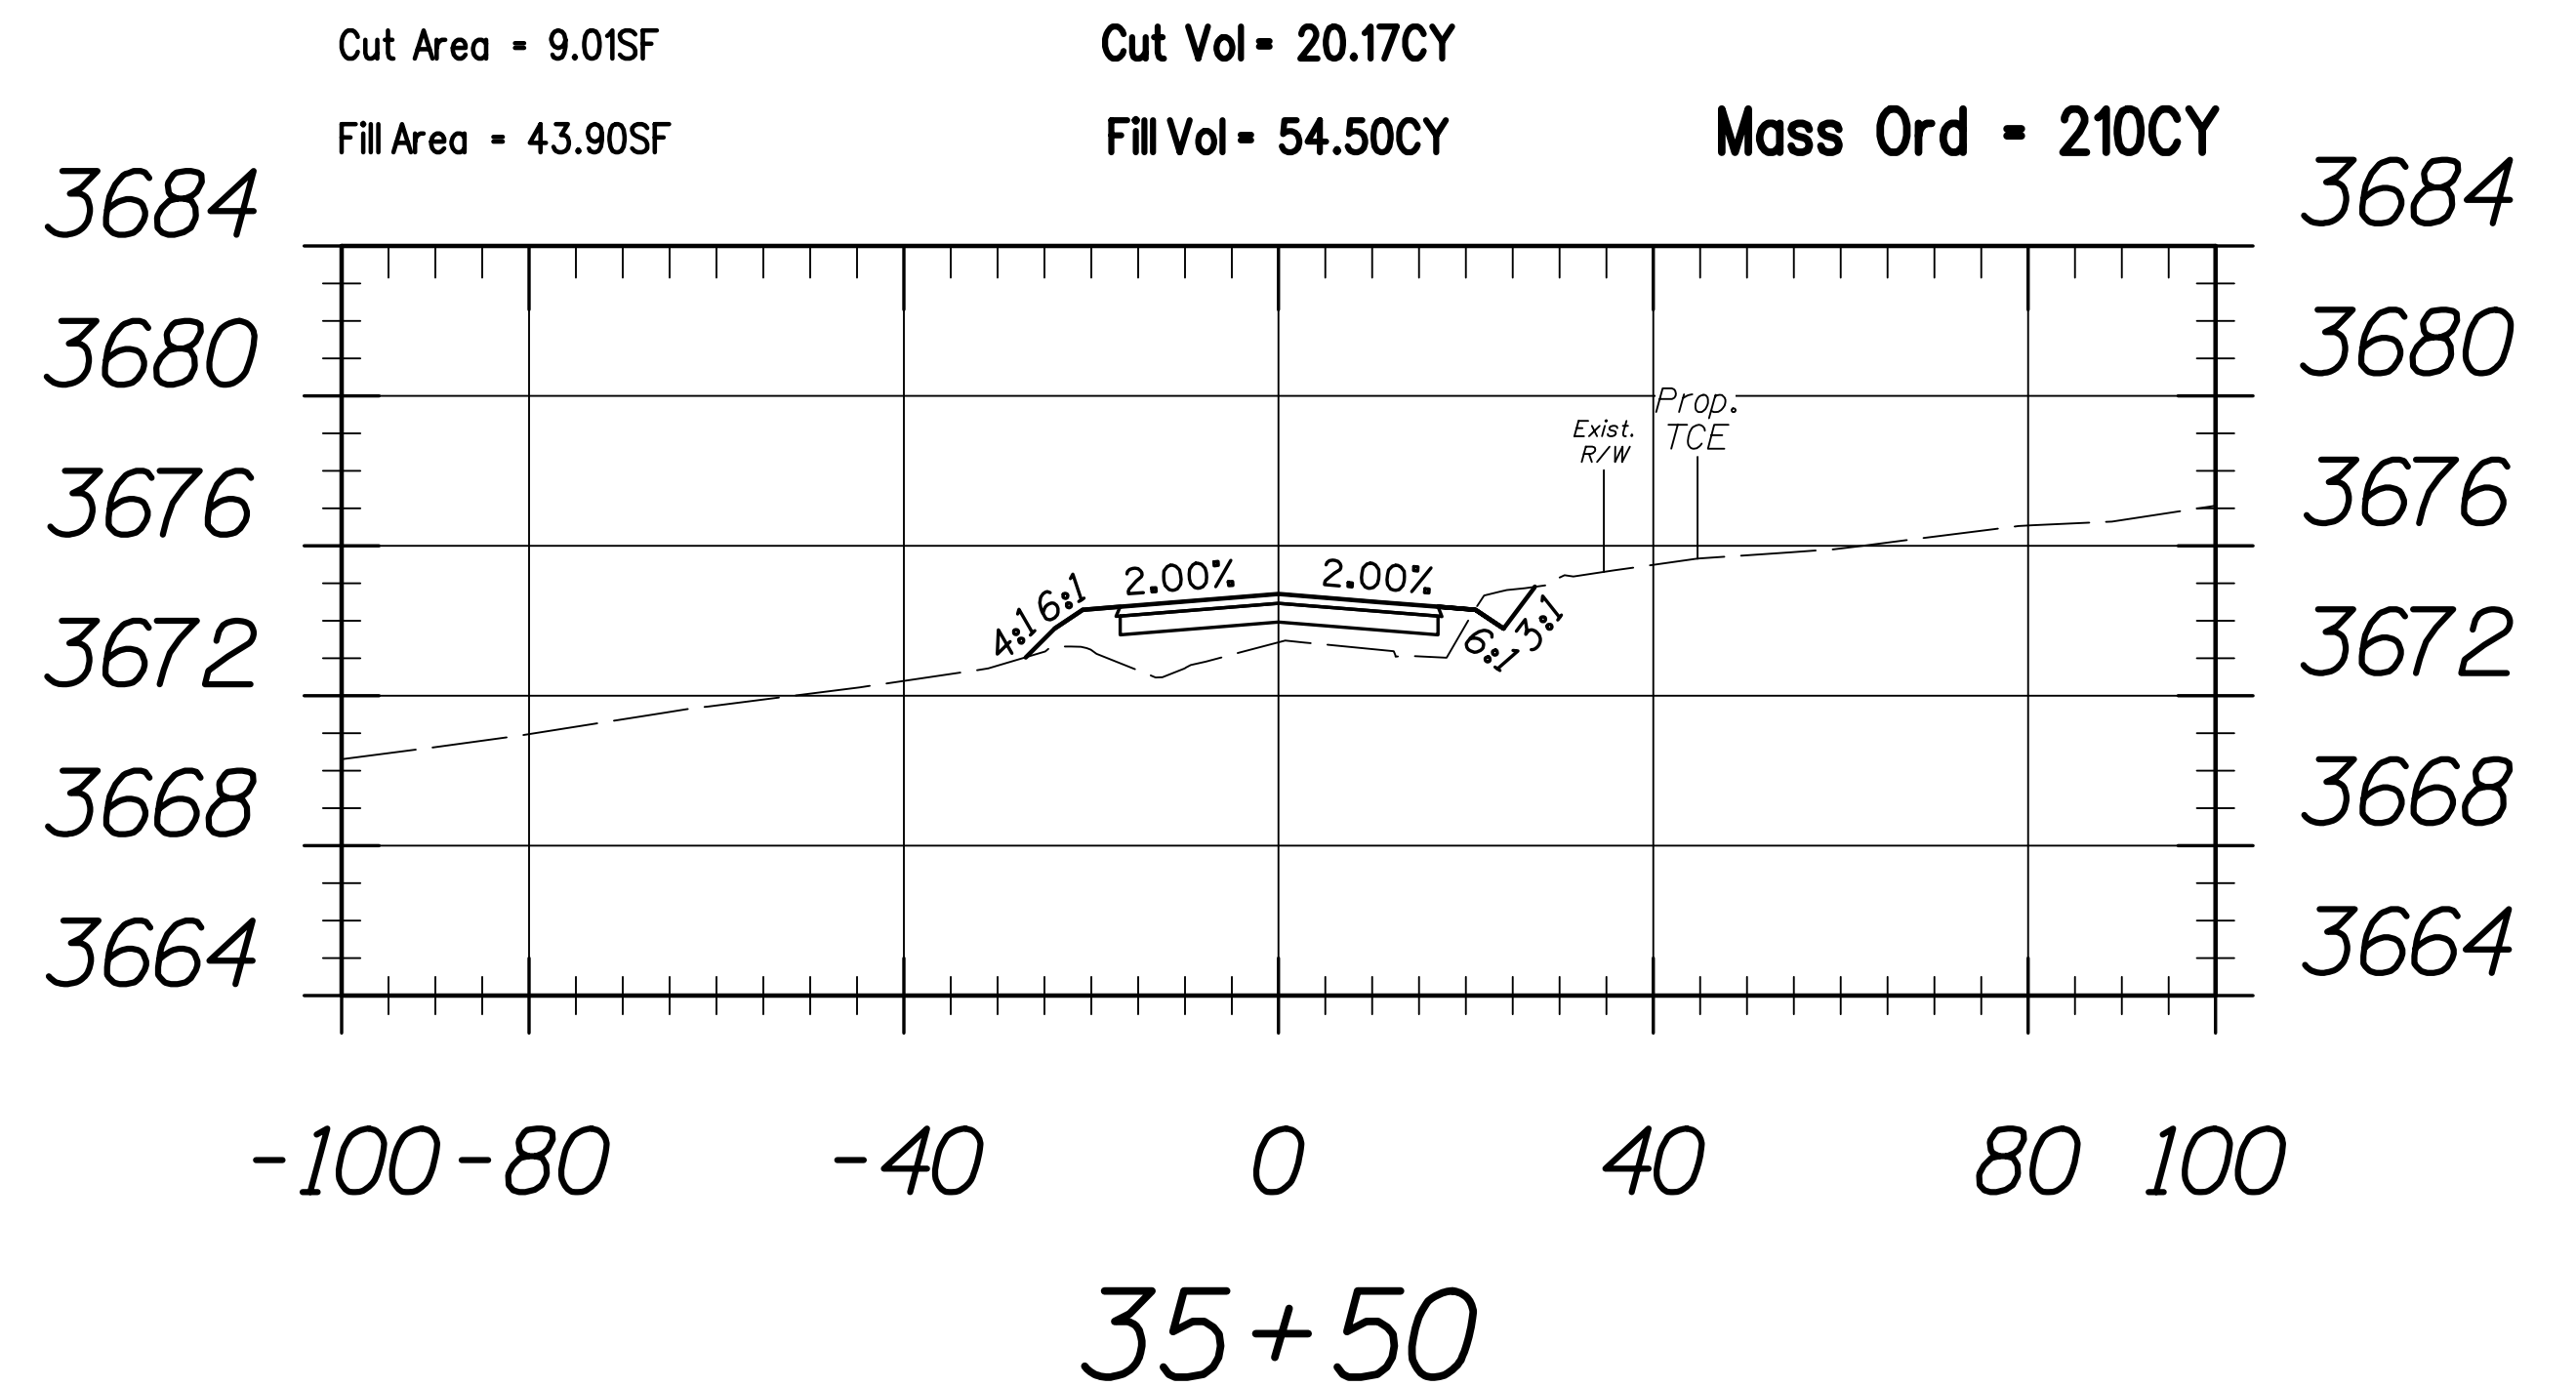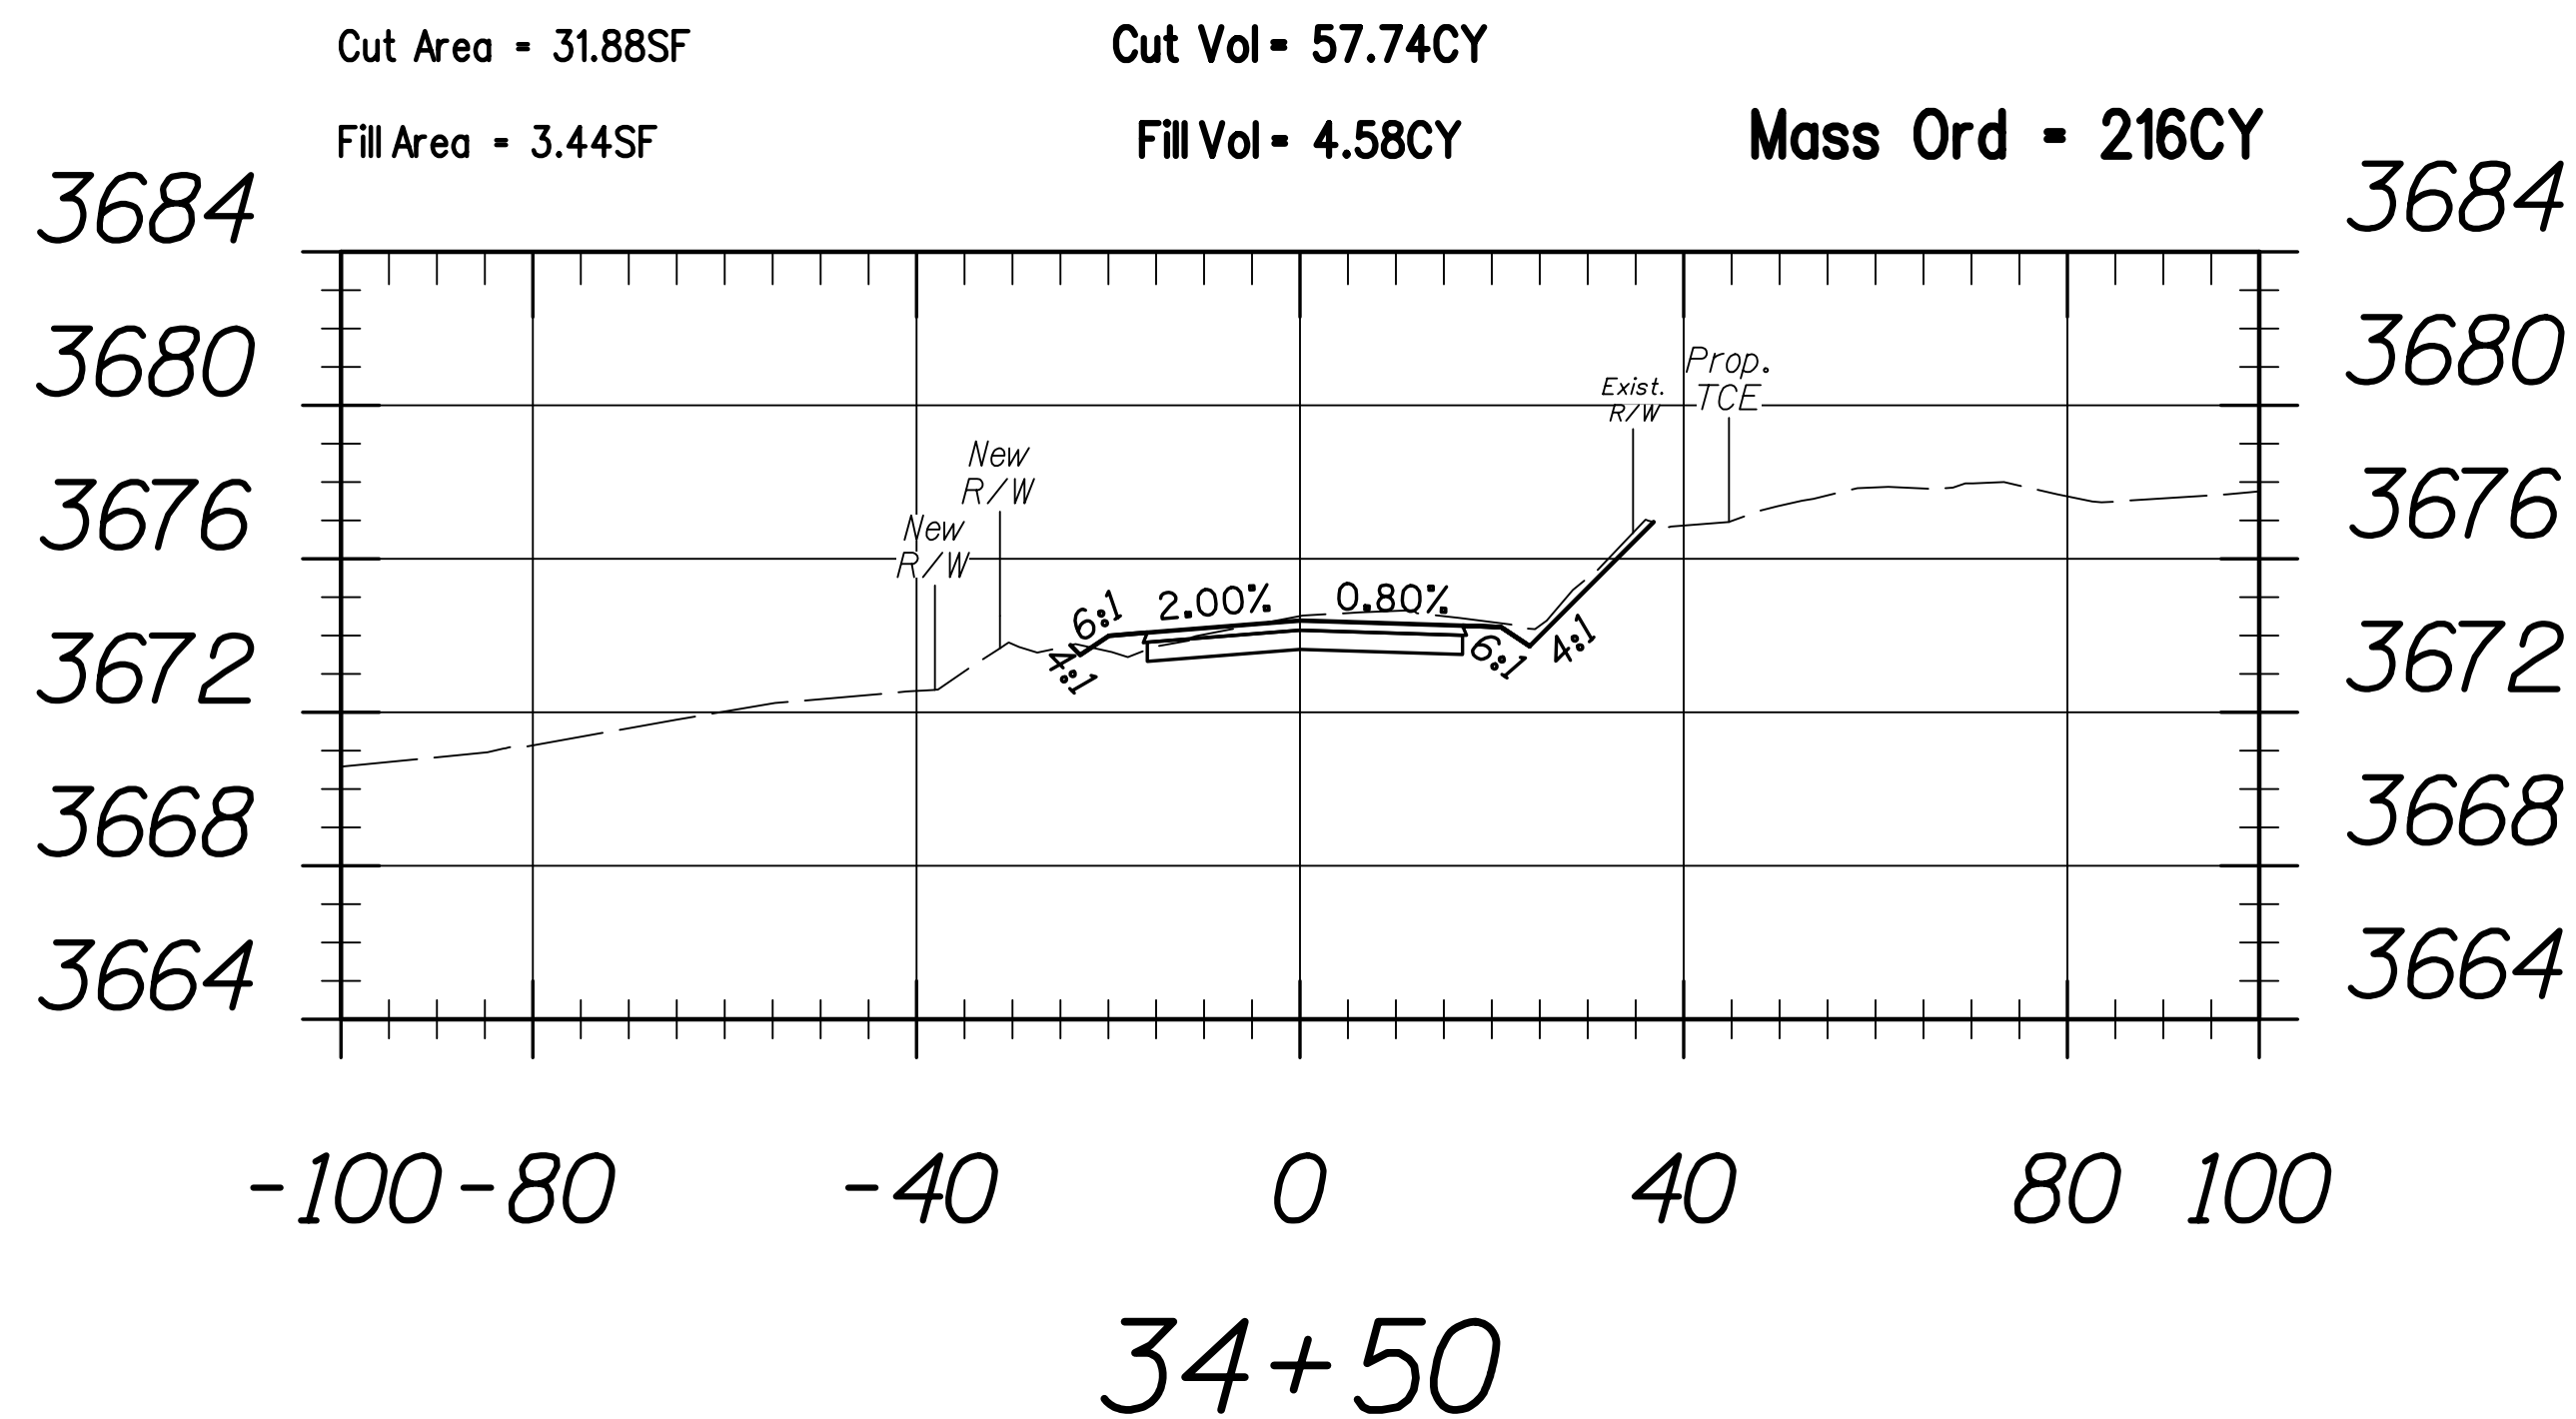
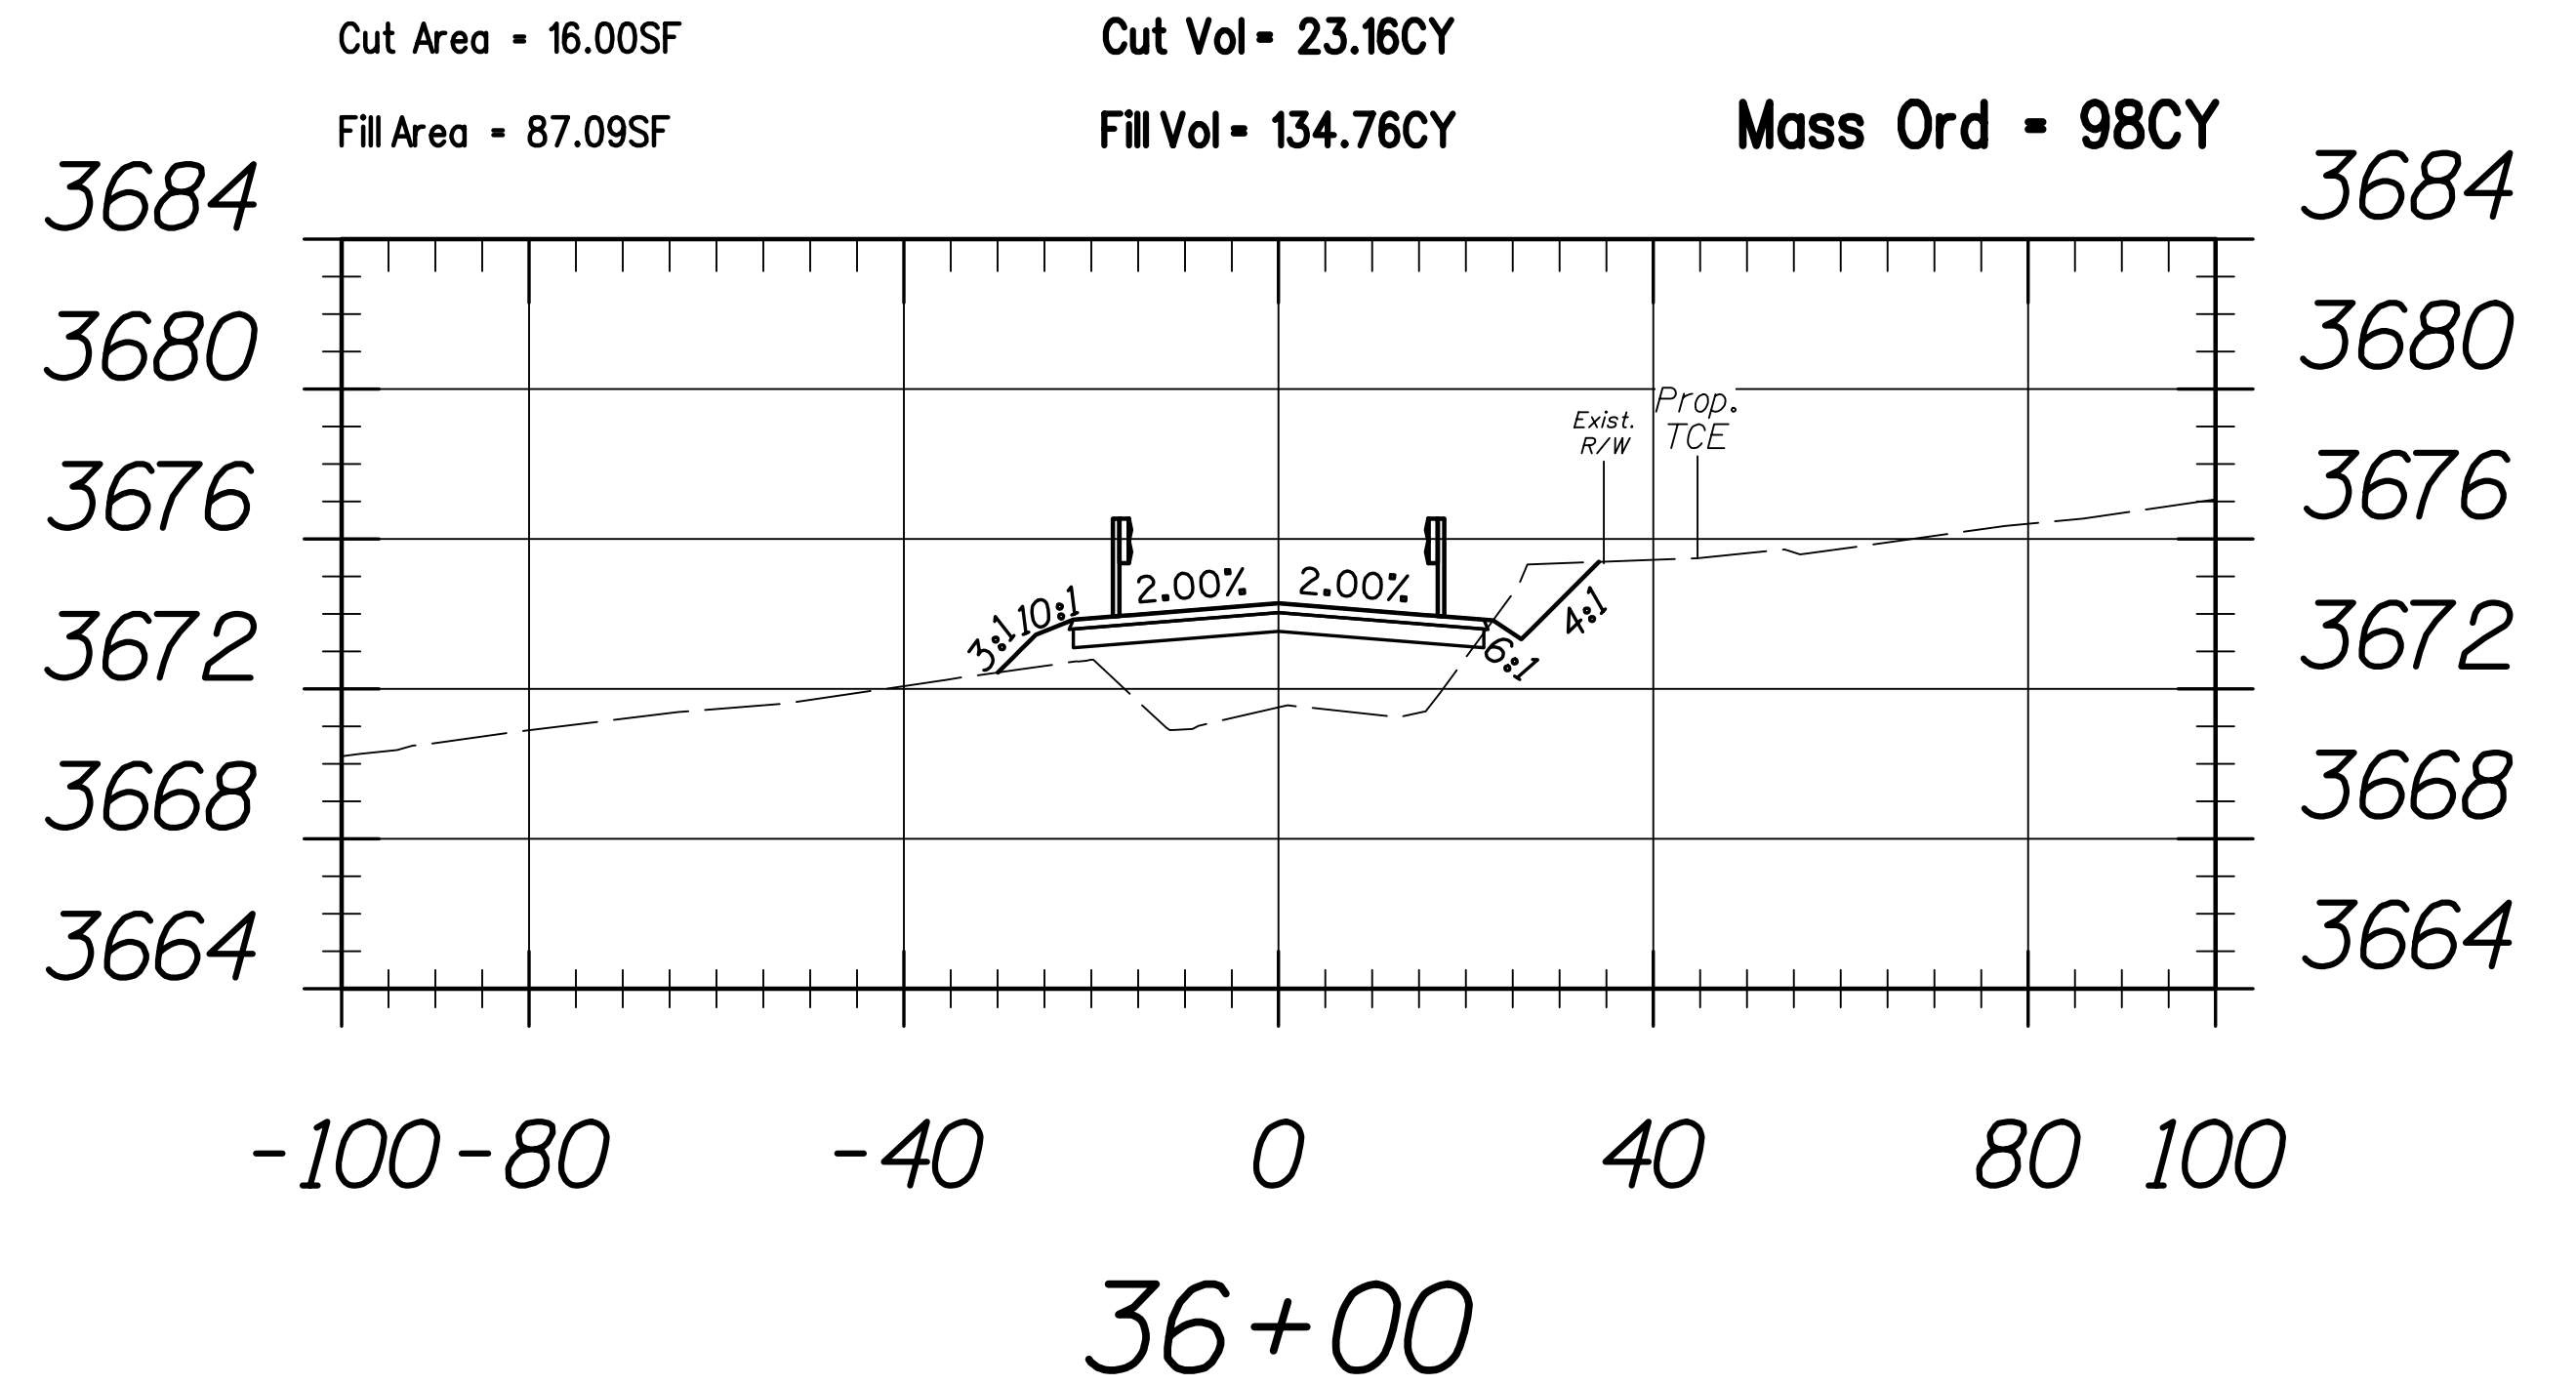
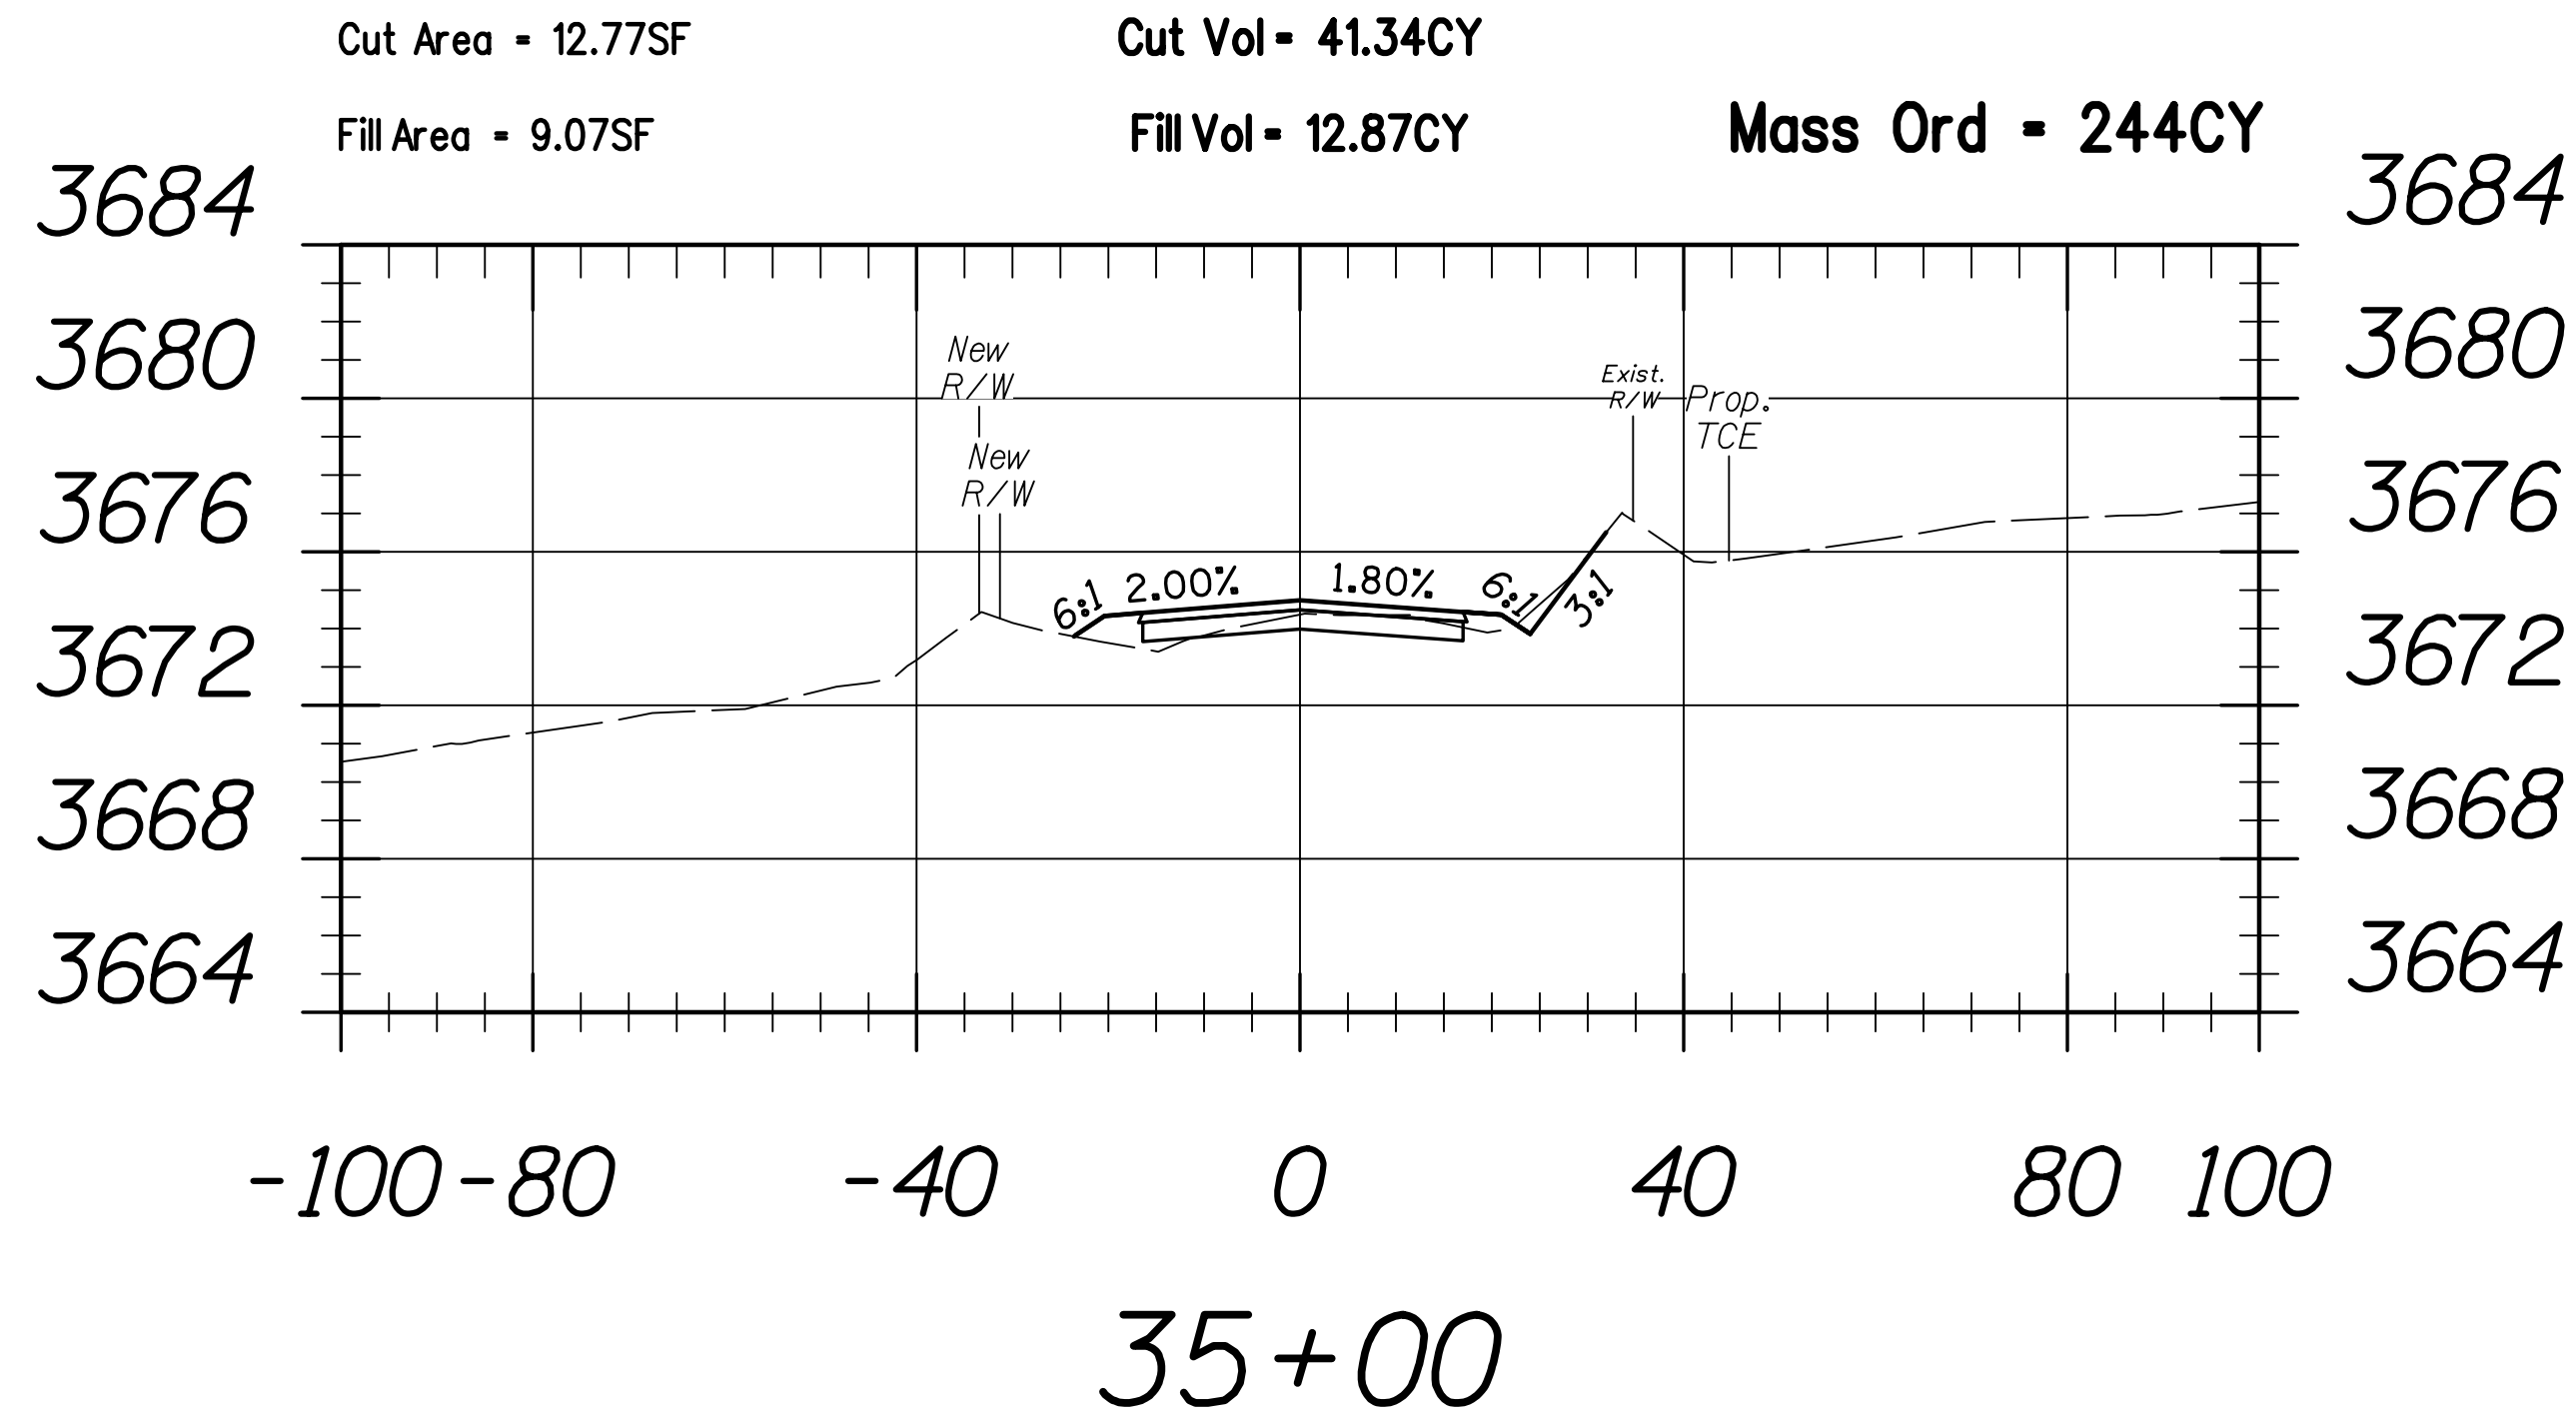


Medium Wash

Sta 36+50 to Sta 37+25

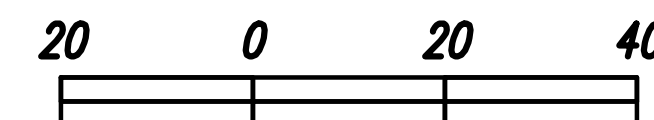
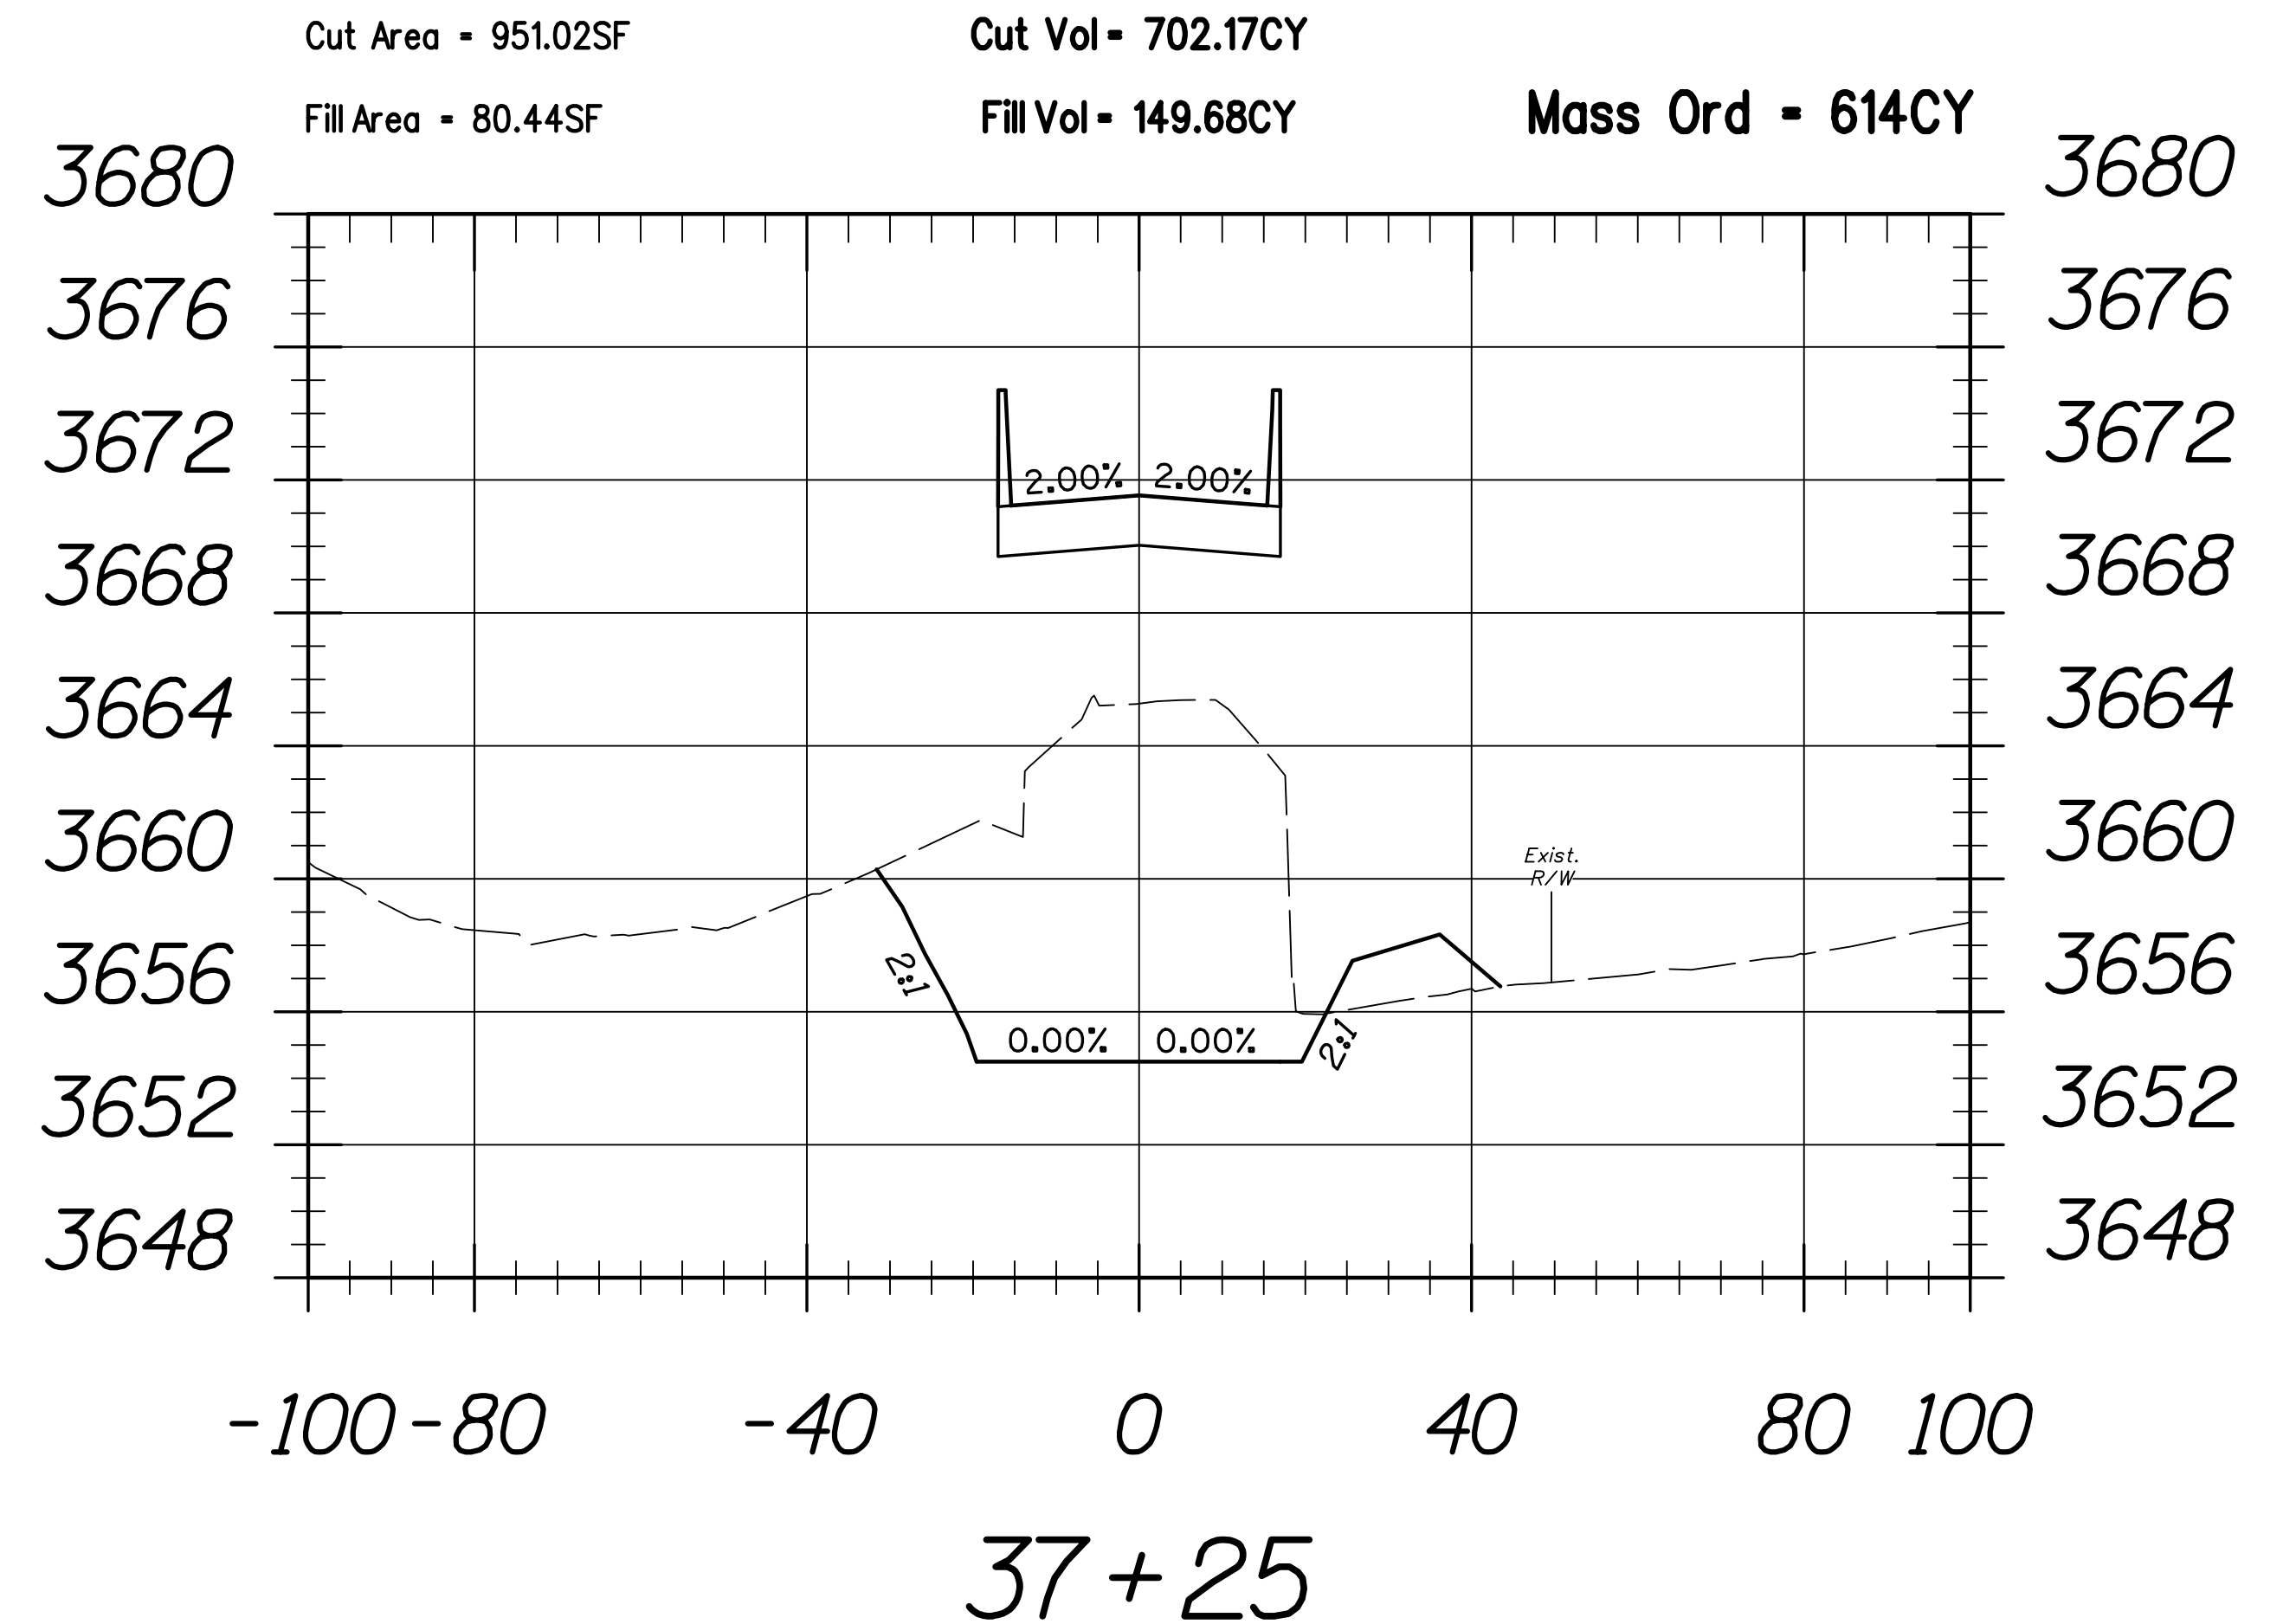
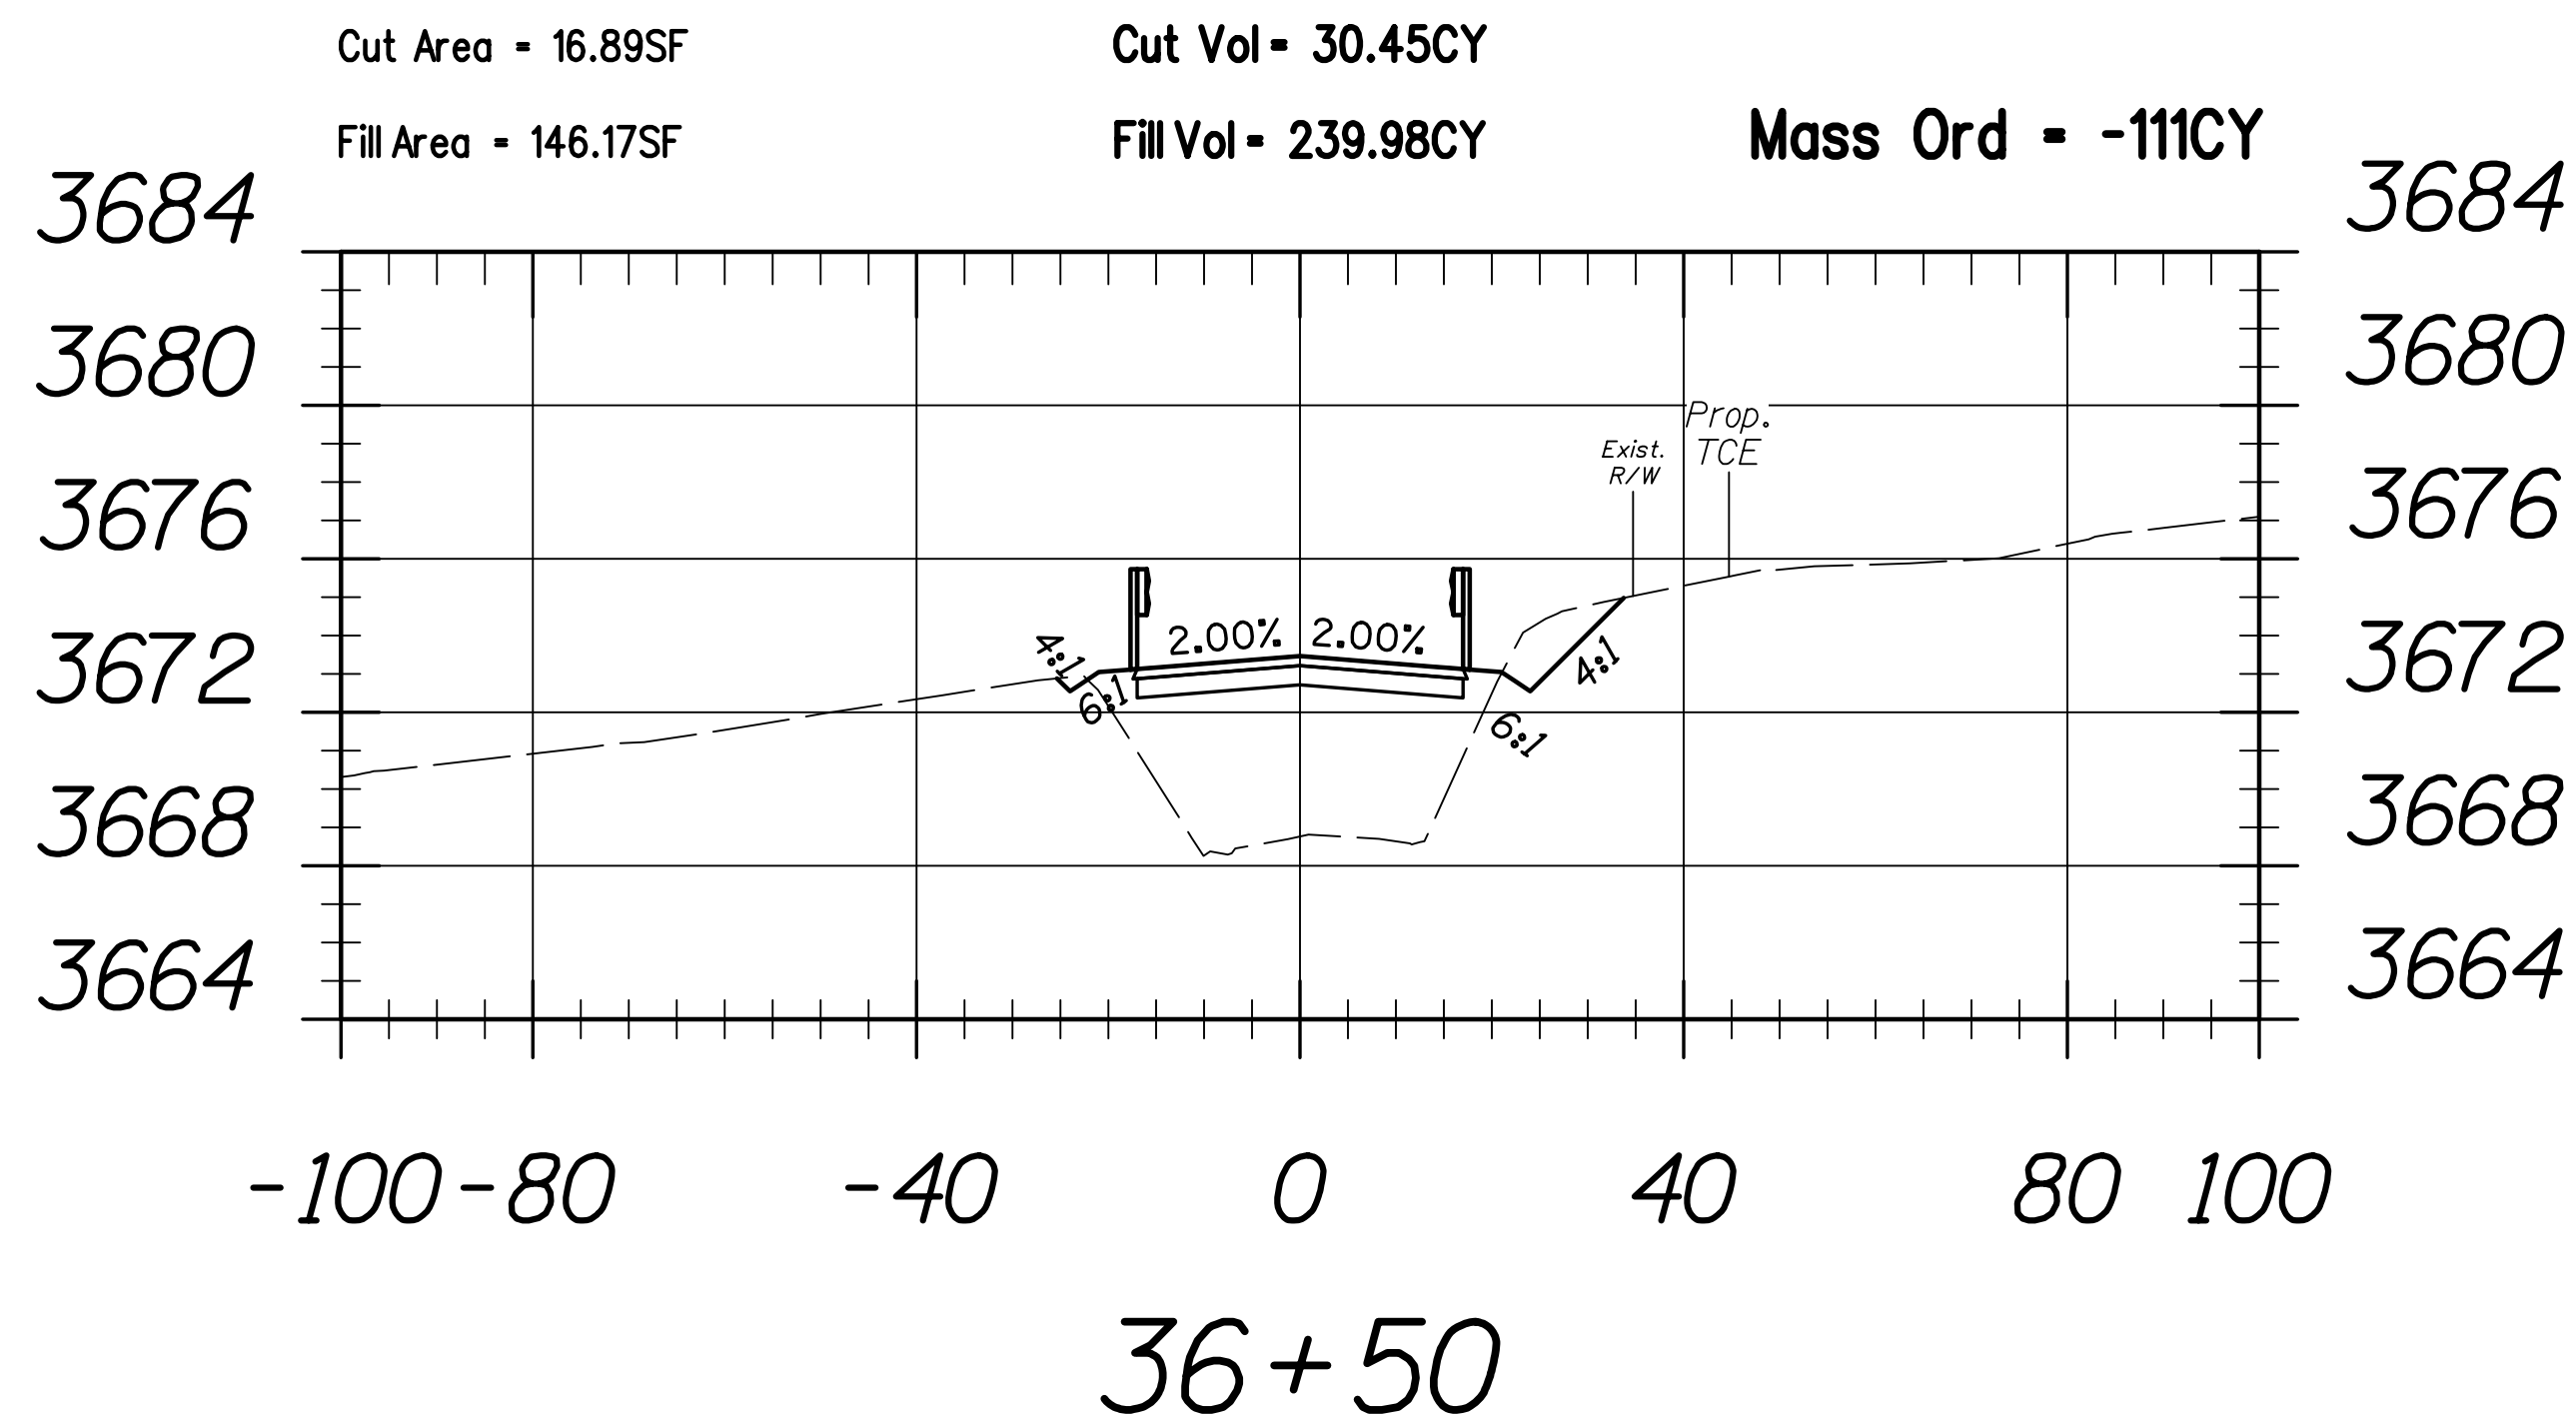
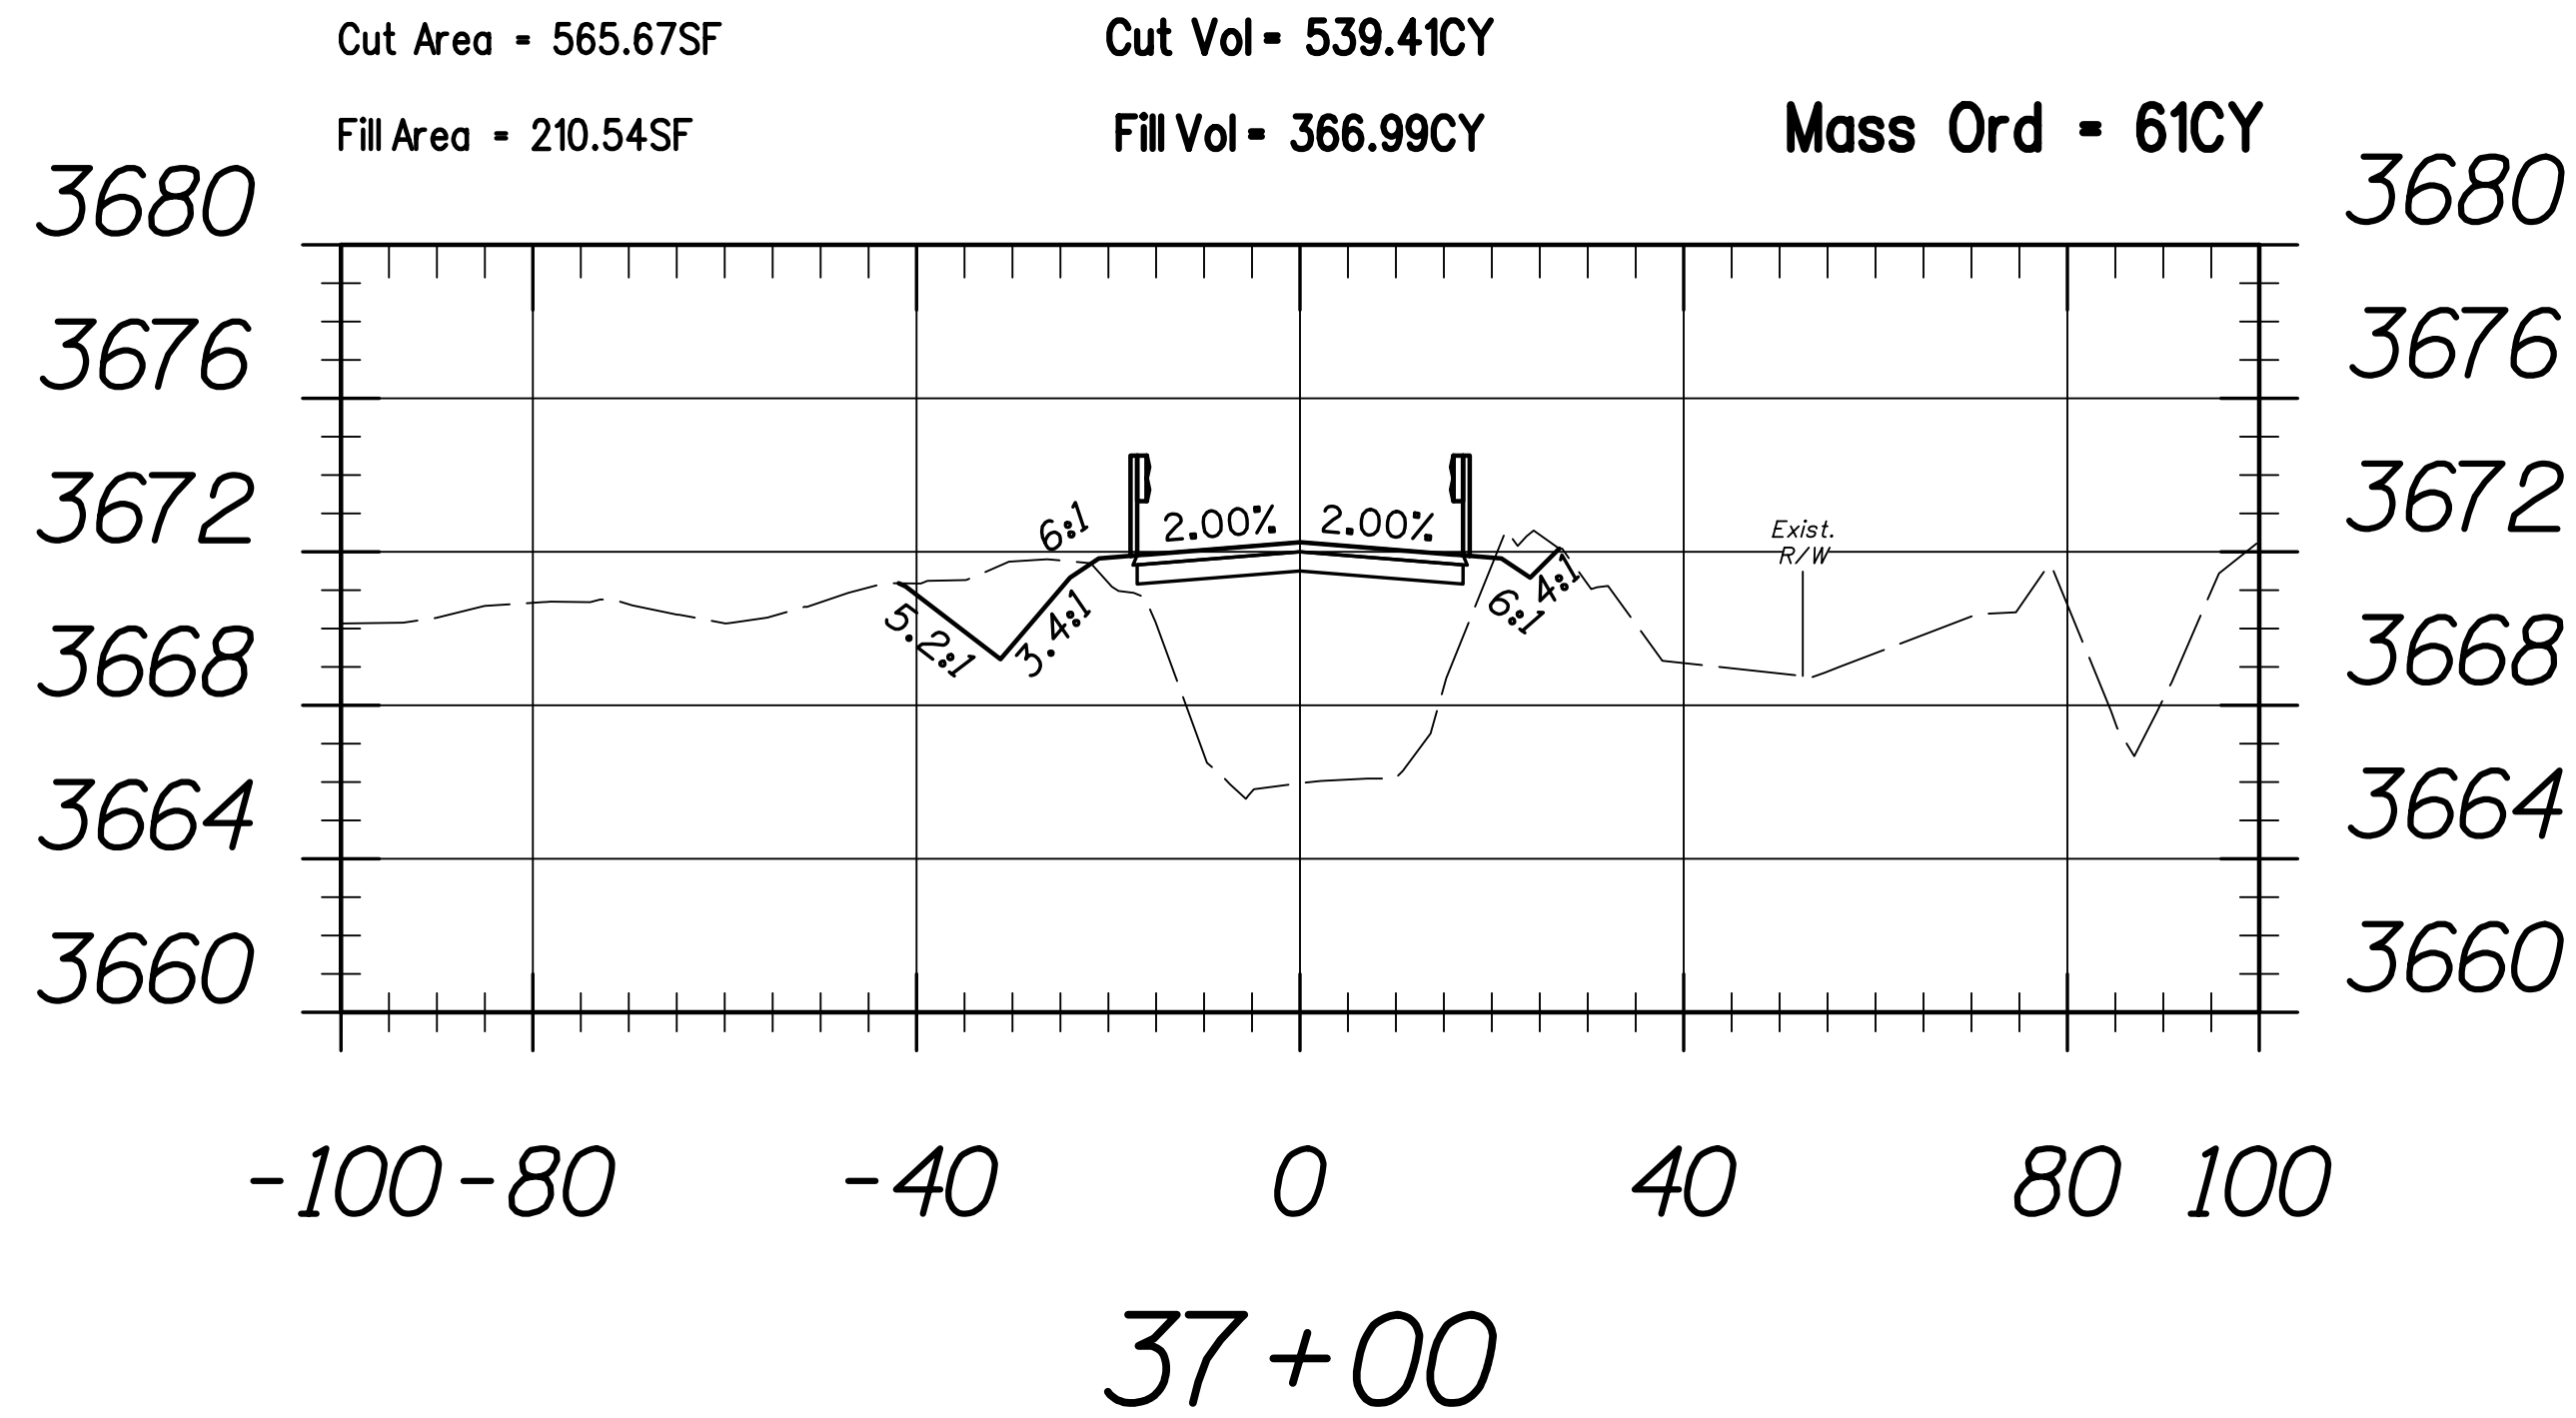


Medium Wash
Sta 37+50 to Sta 38+00

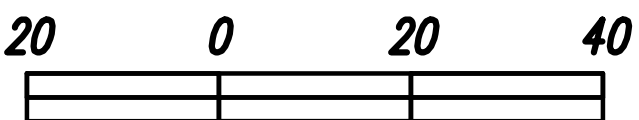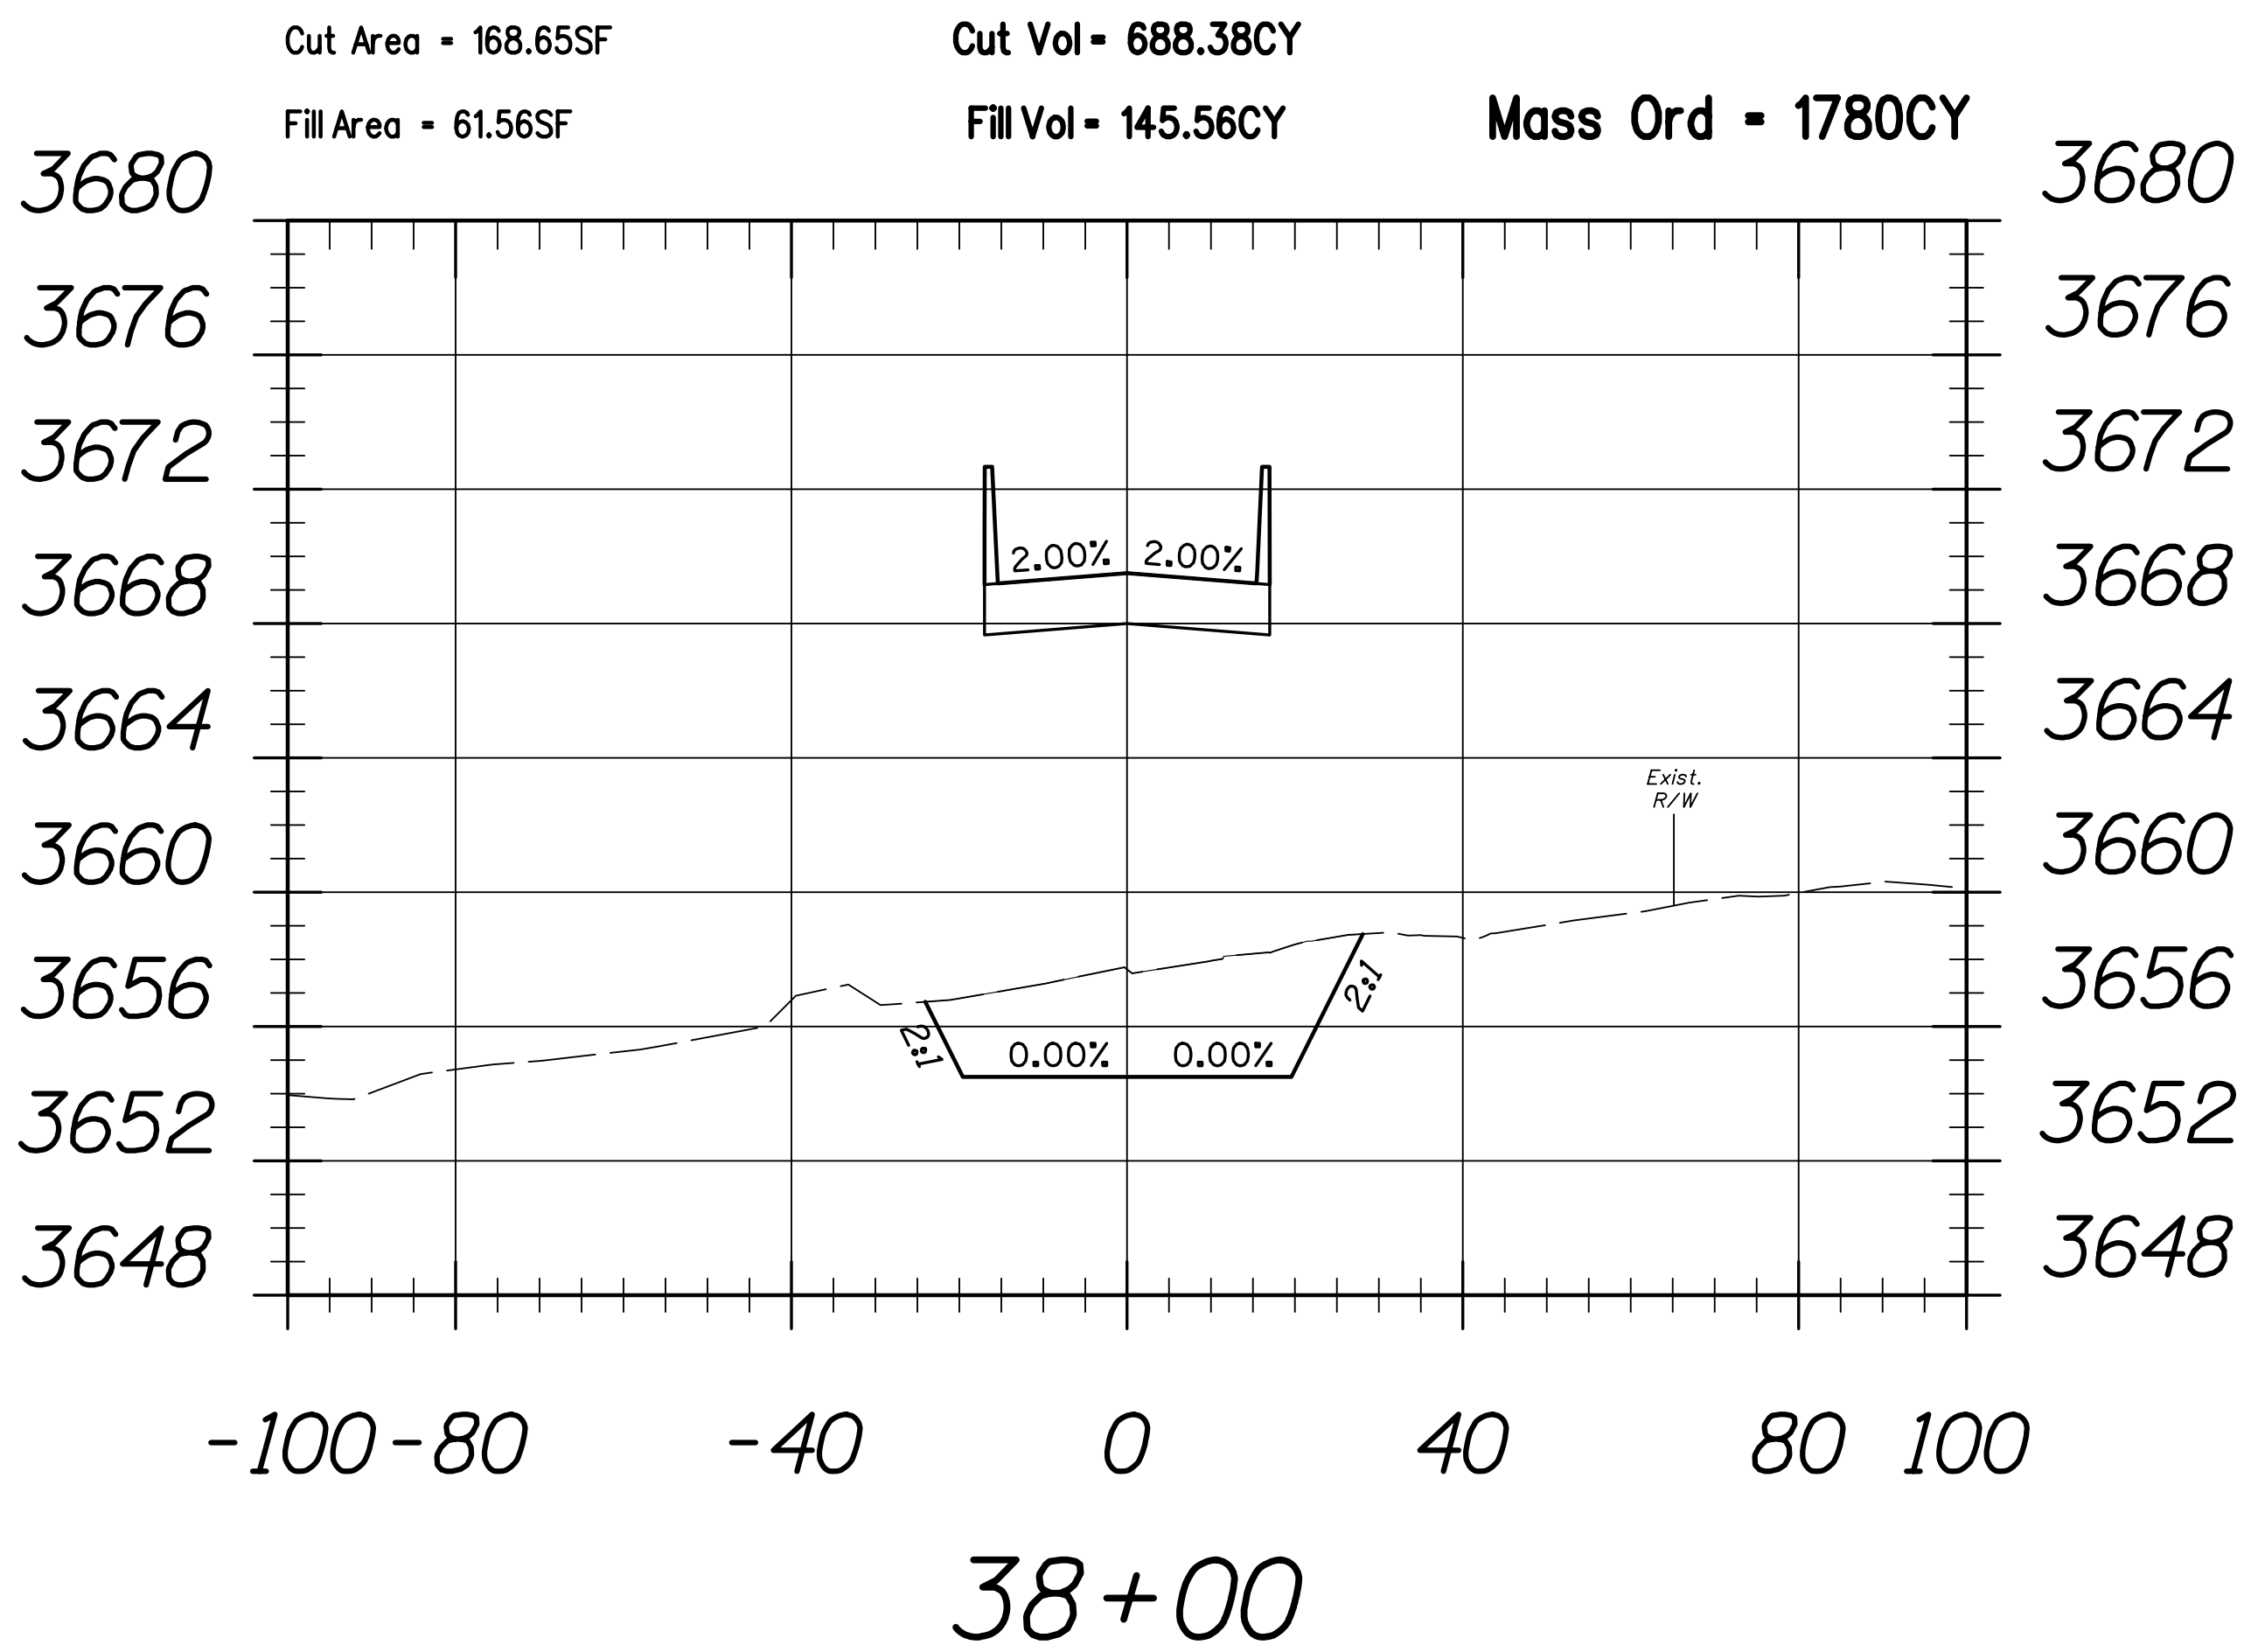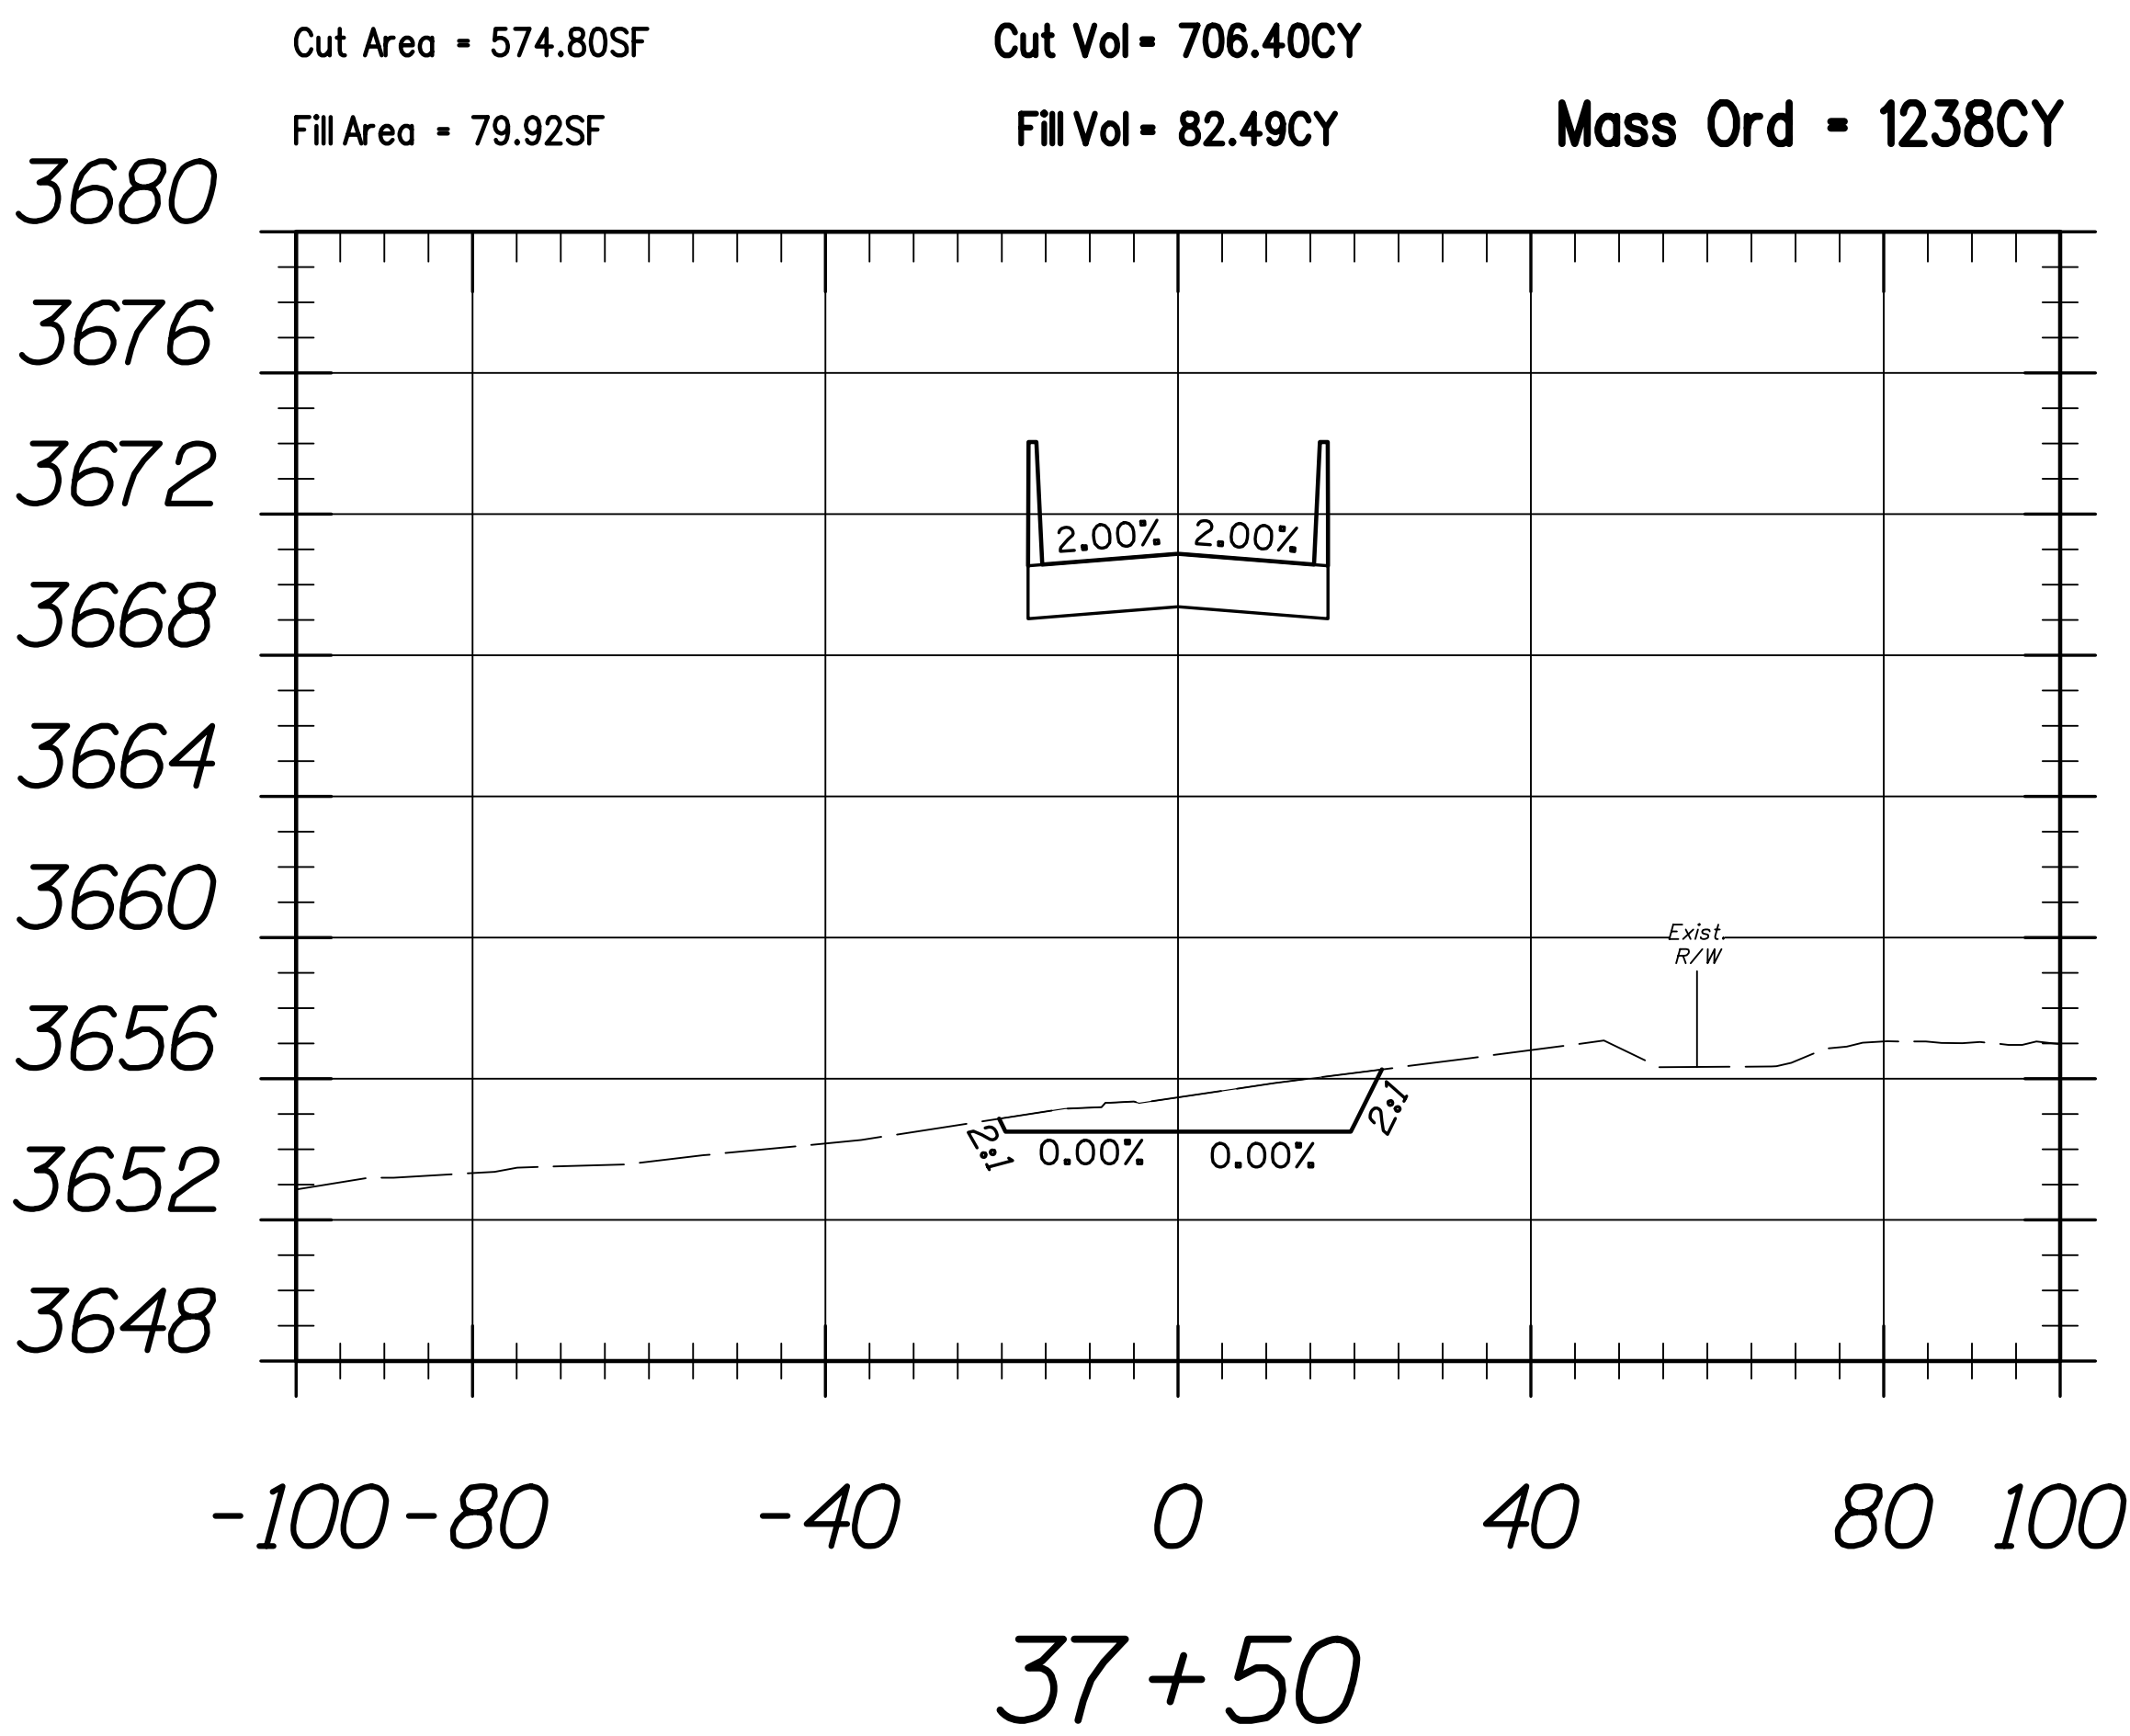


Medium Wash

Sta 38+25 to Sta 39+50

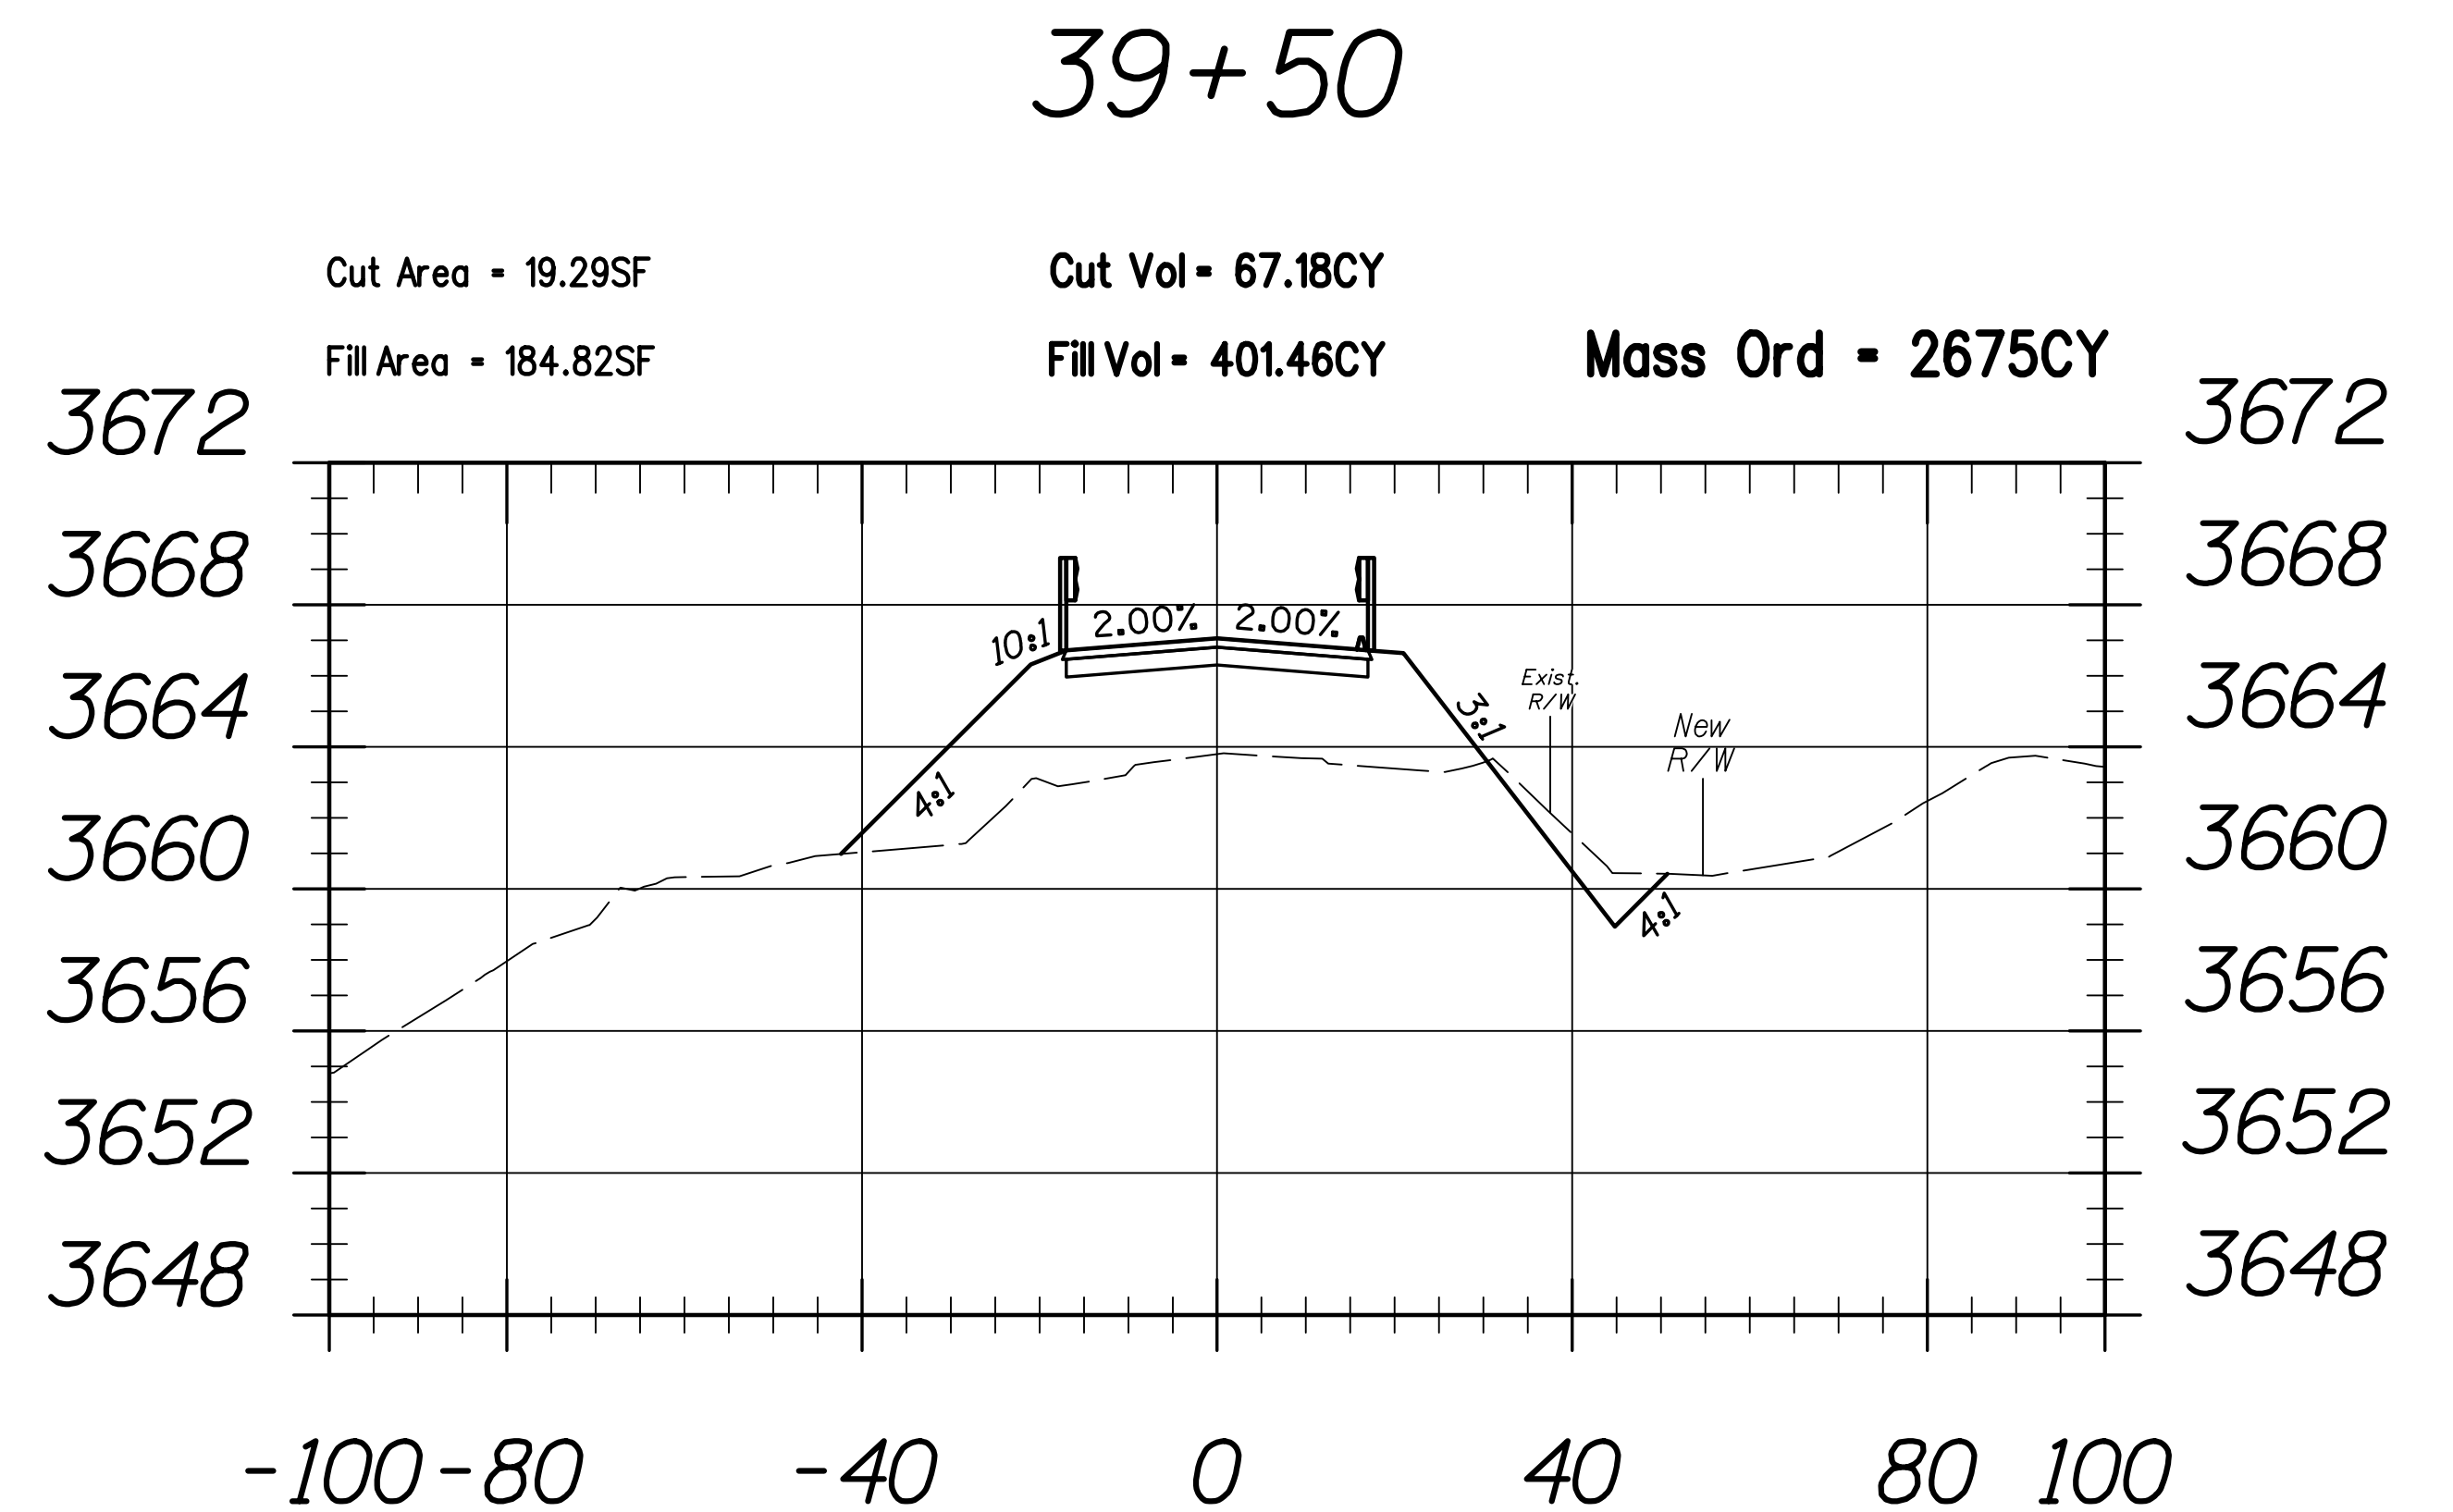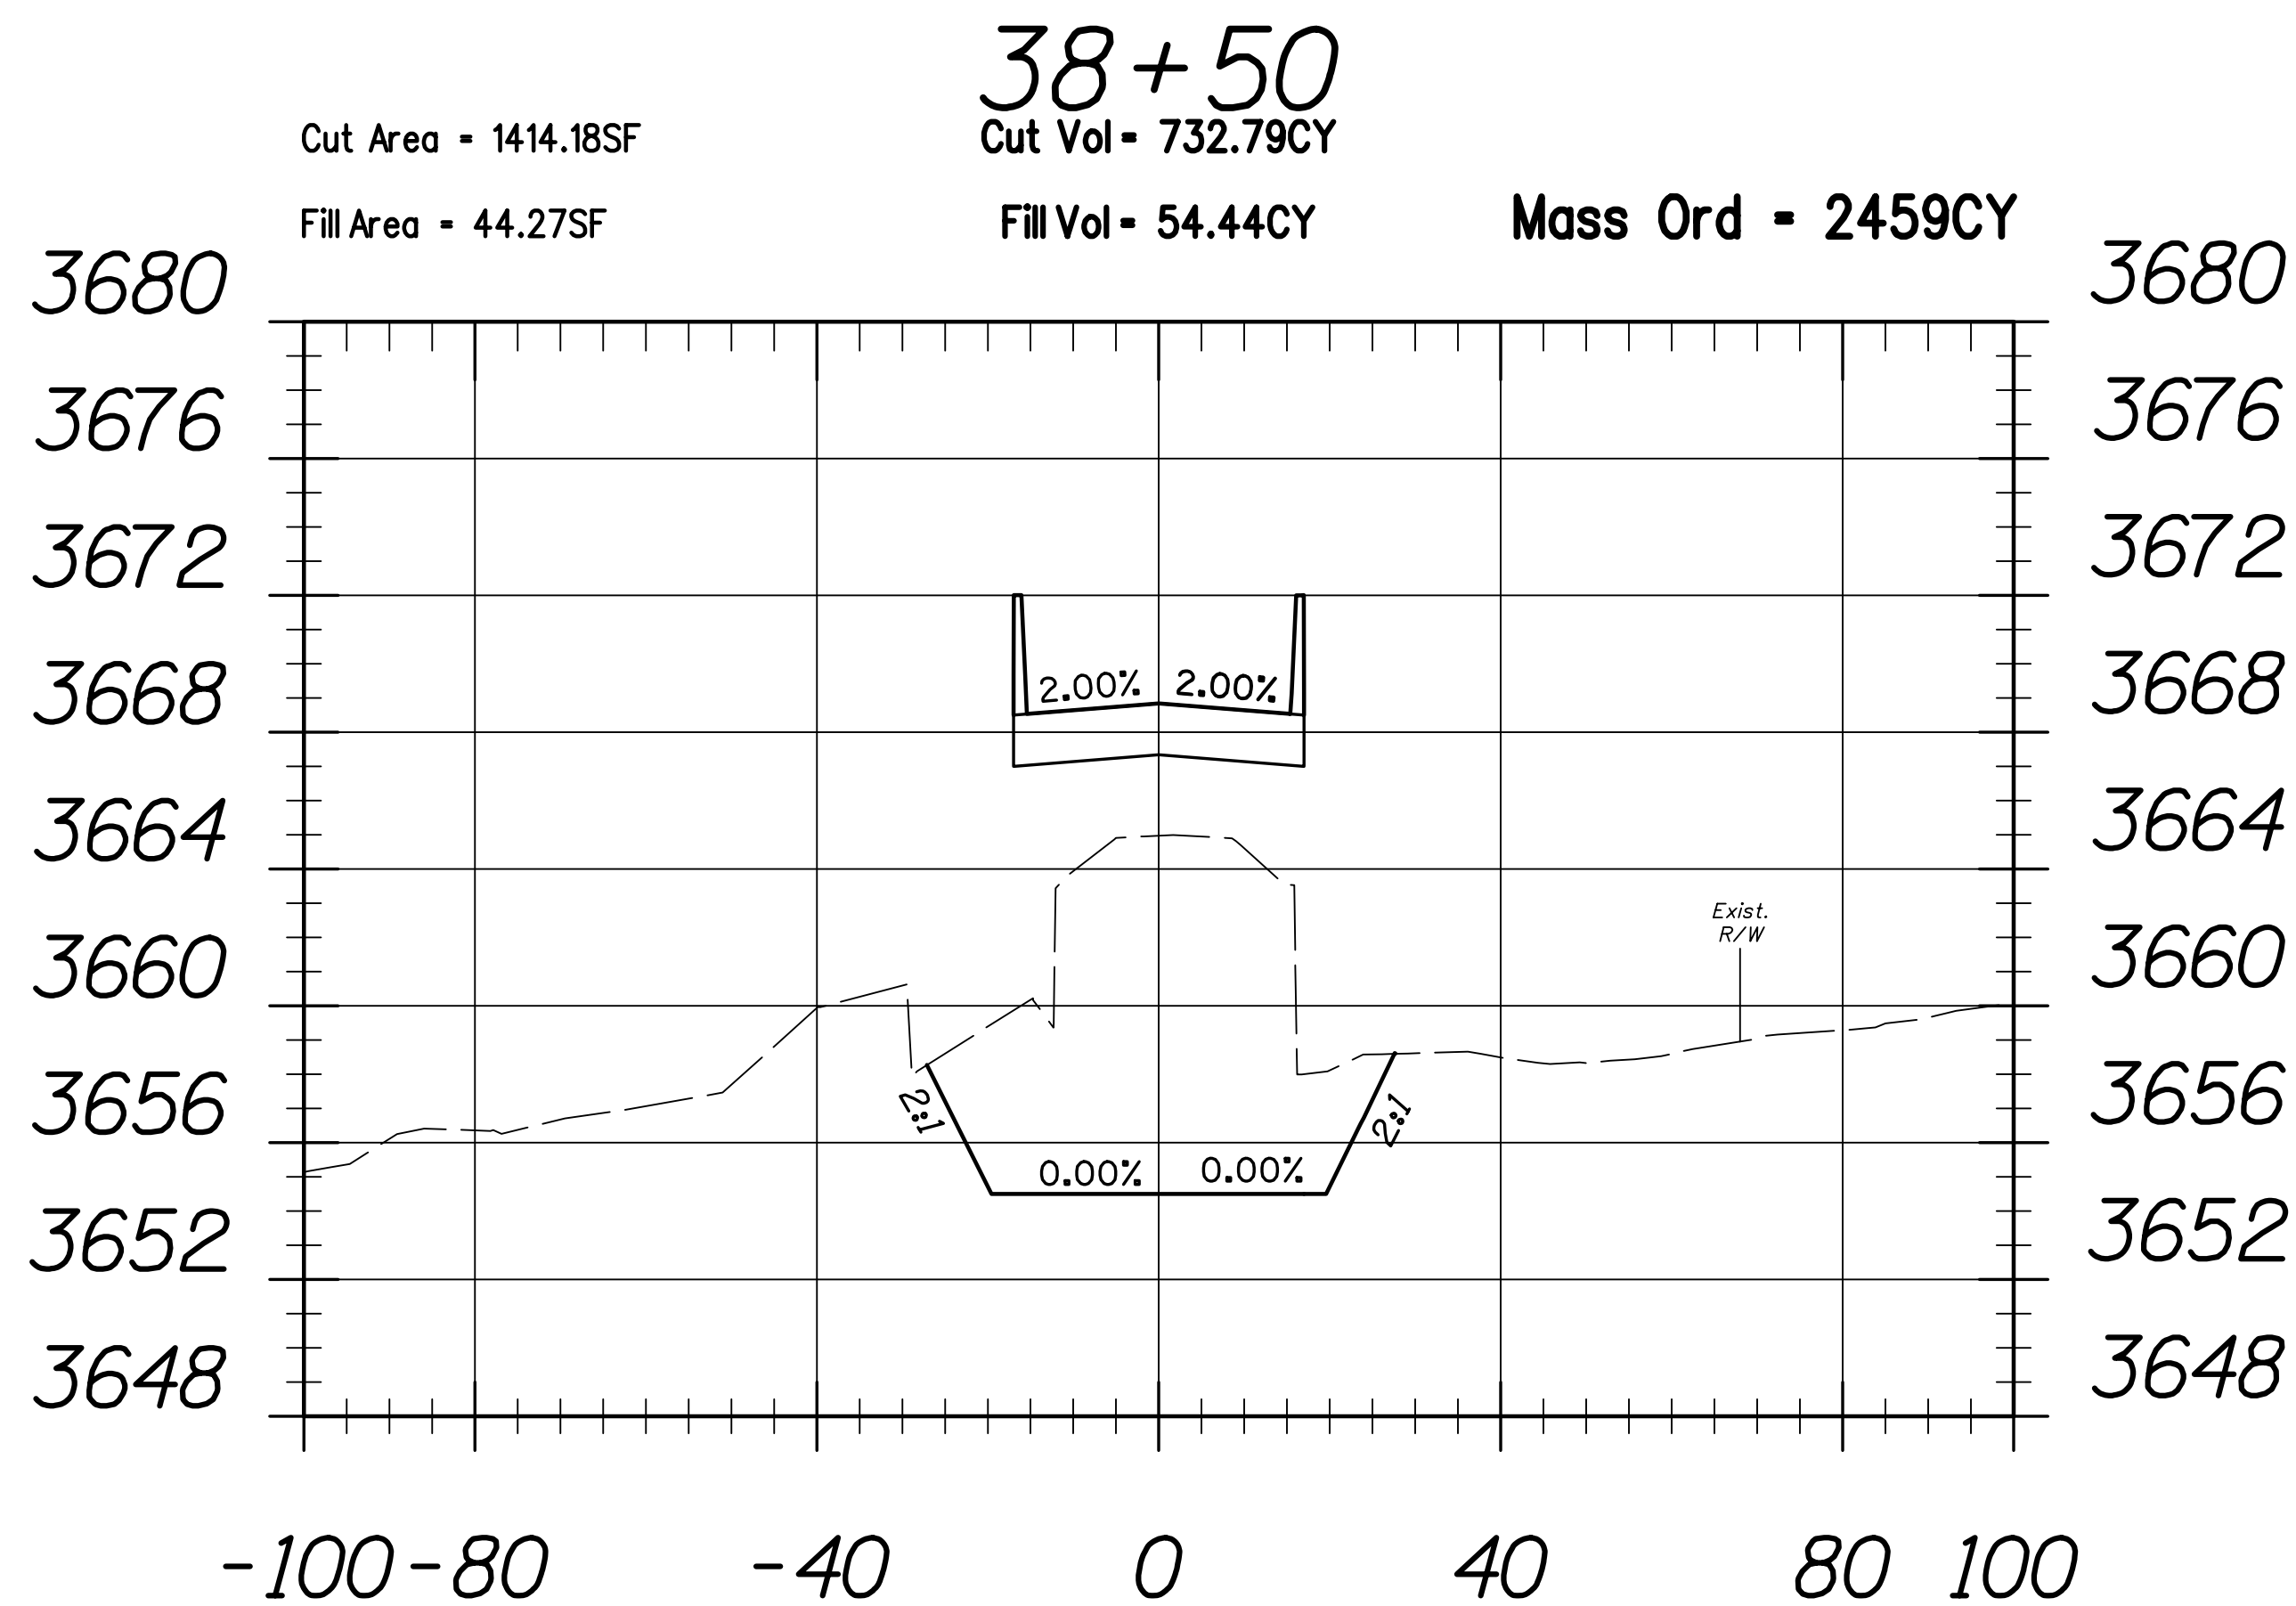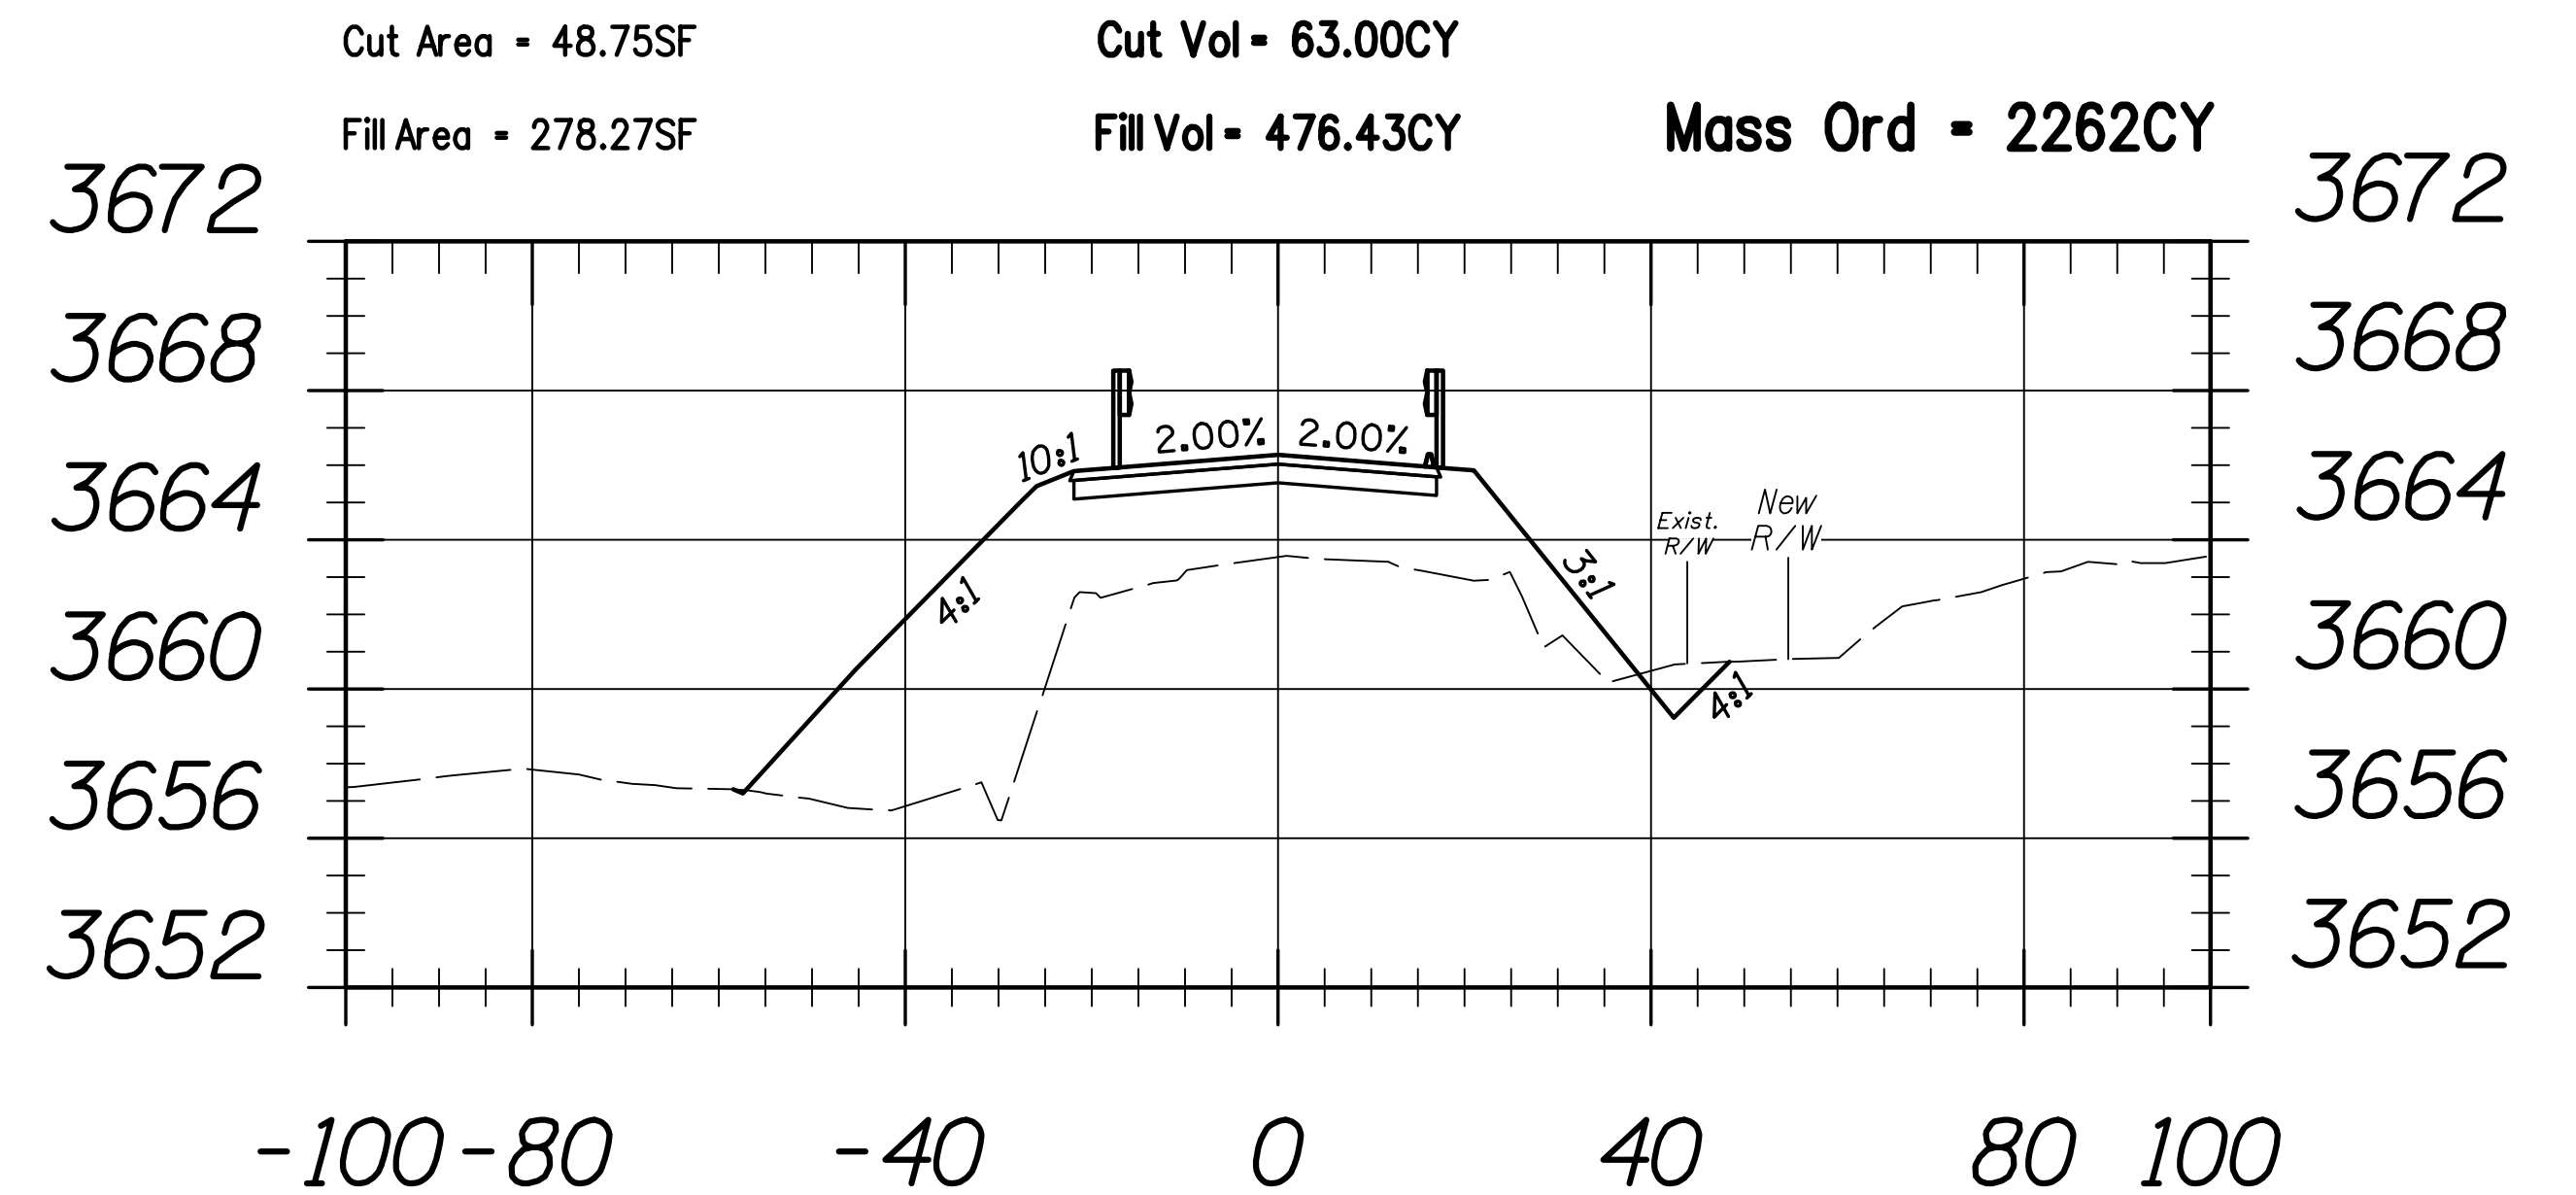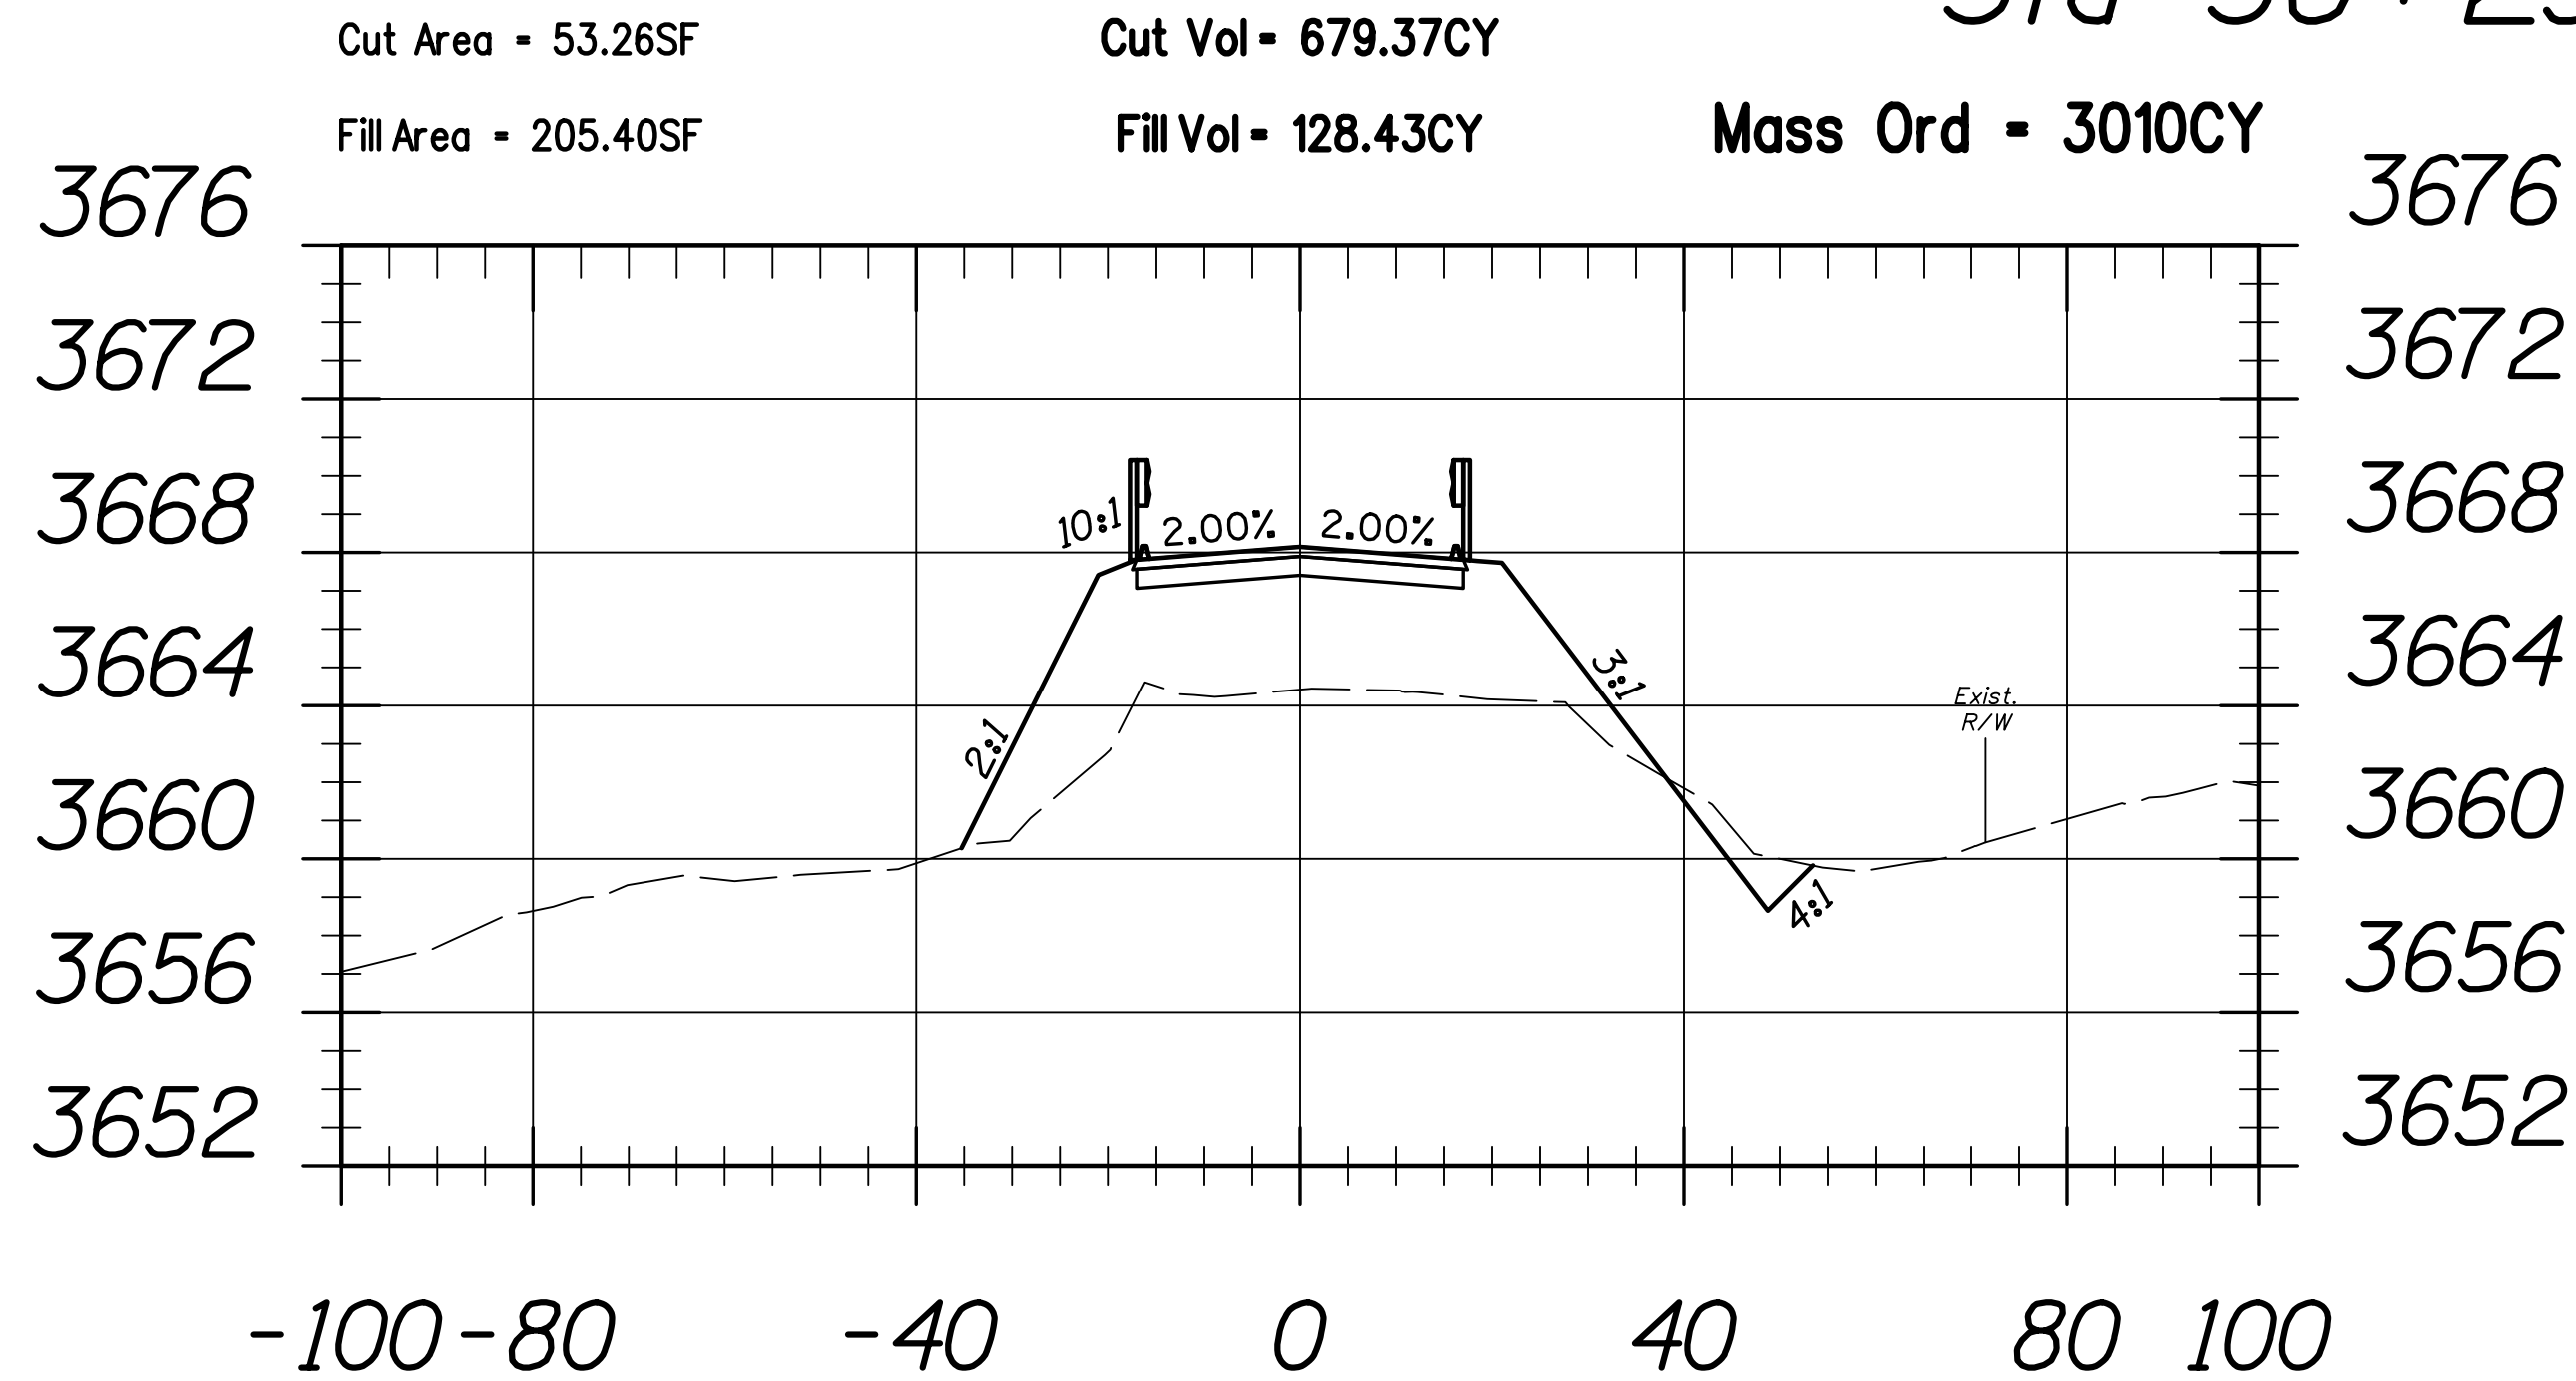






38+25

39+00

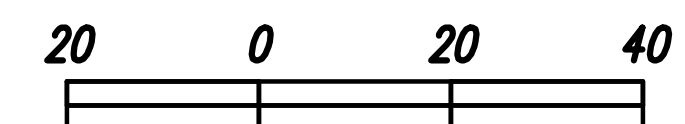

Medium Wash

Sta 40+00 to Sta 41+50

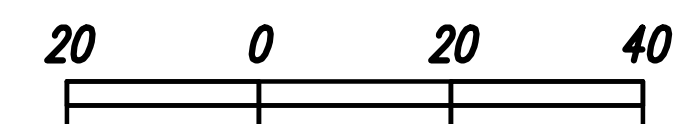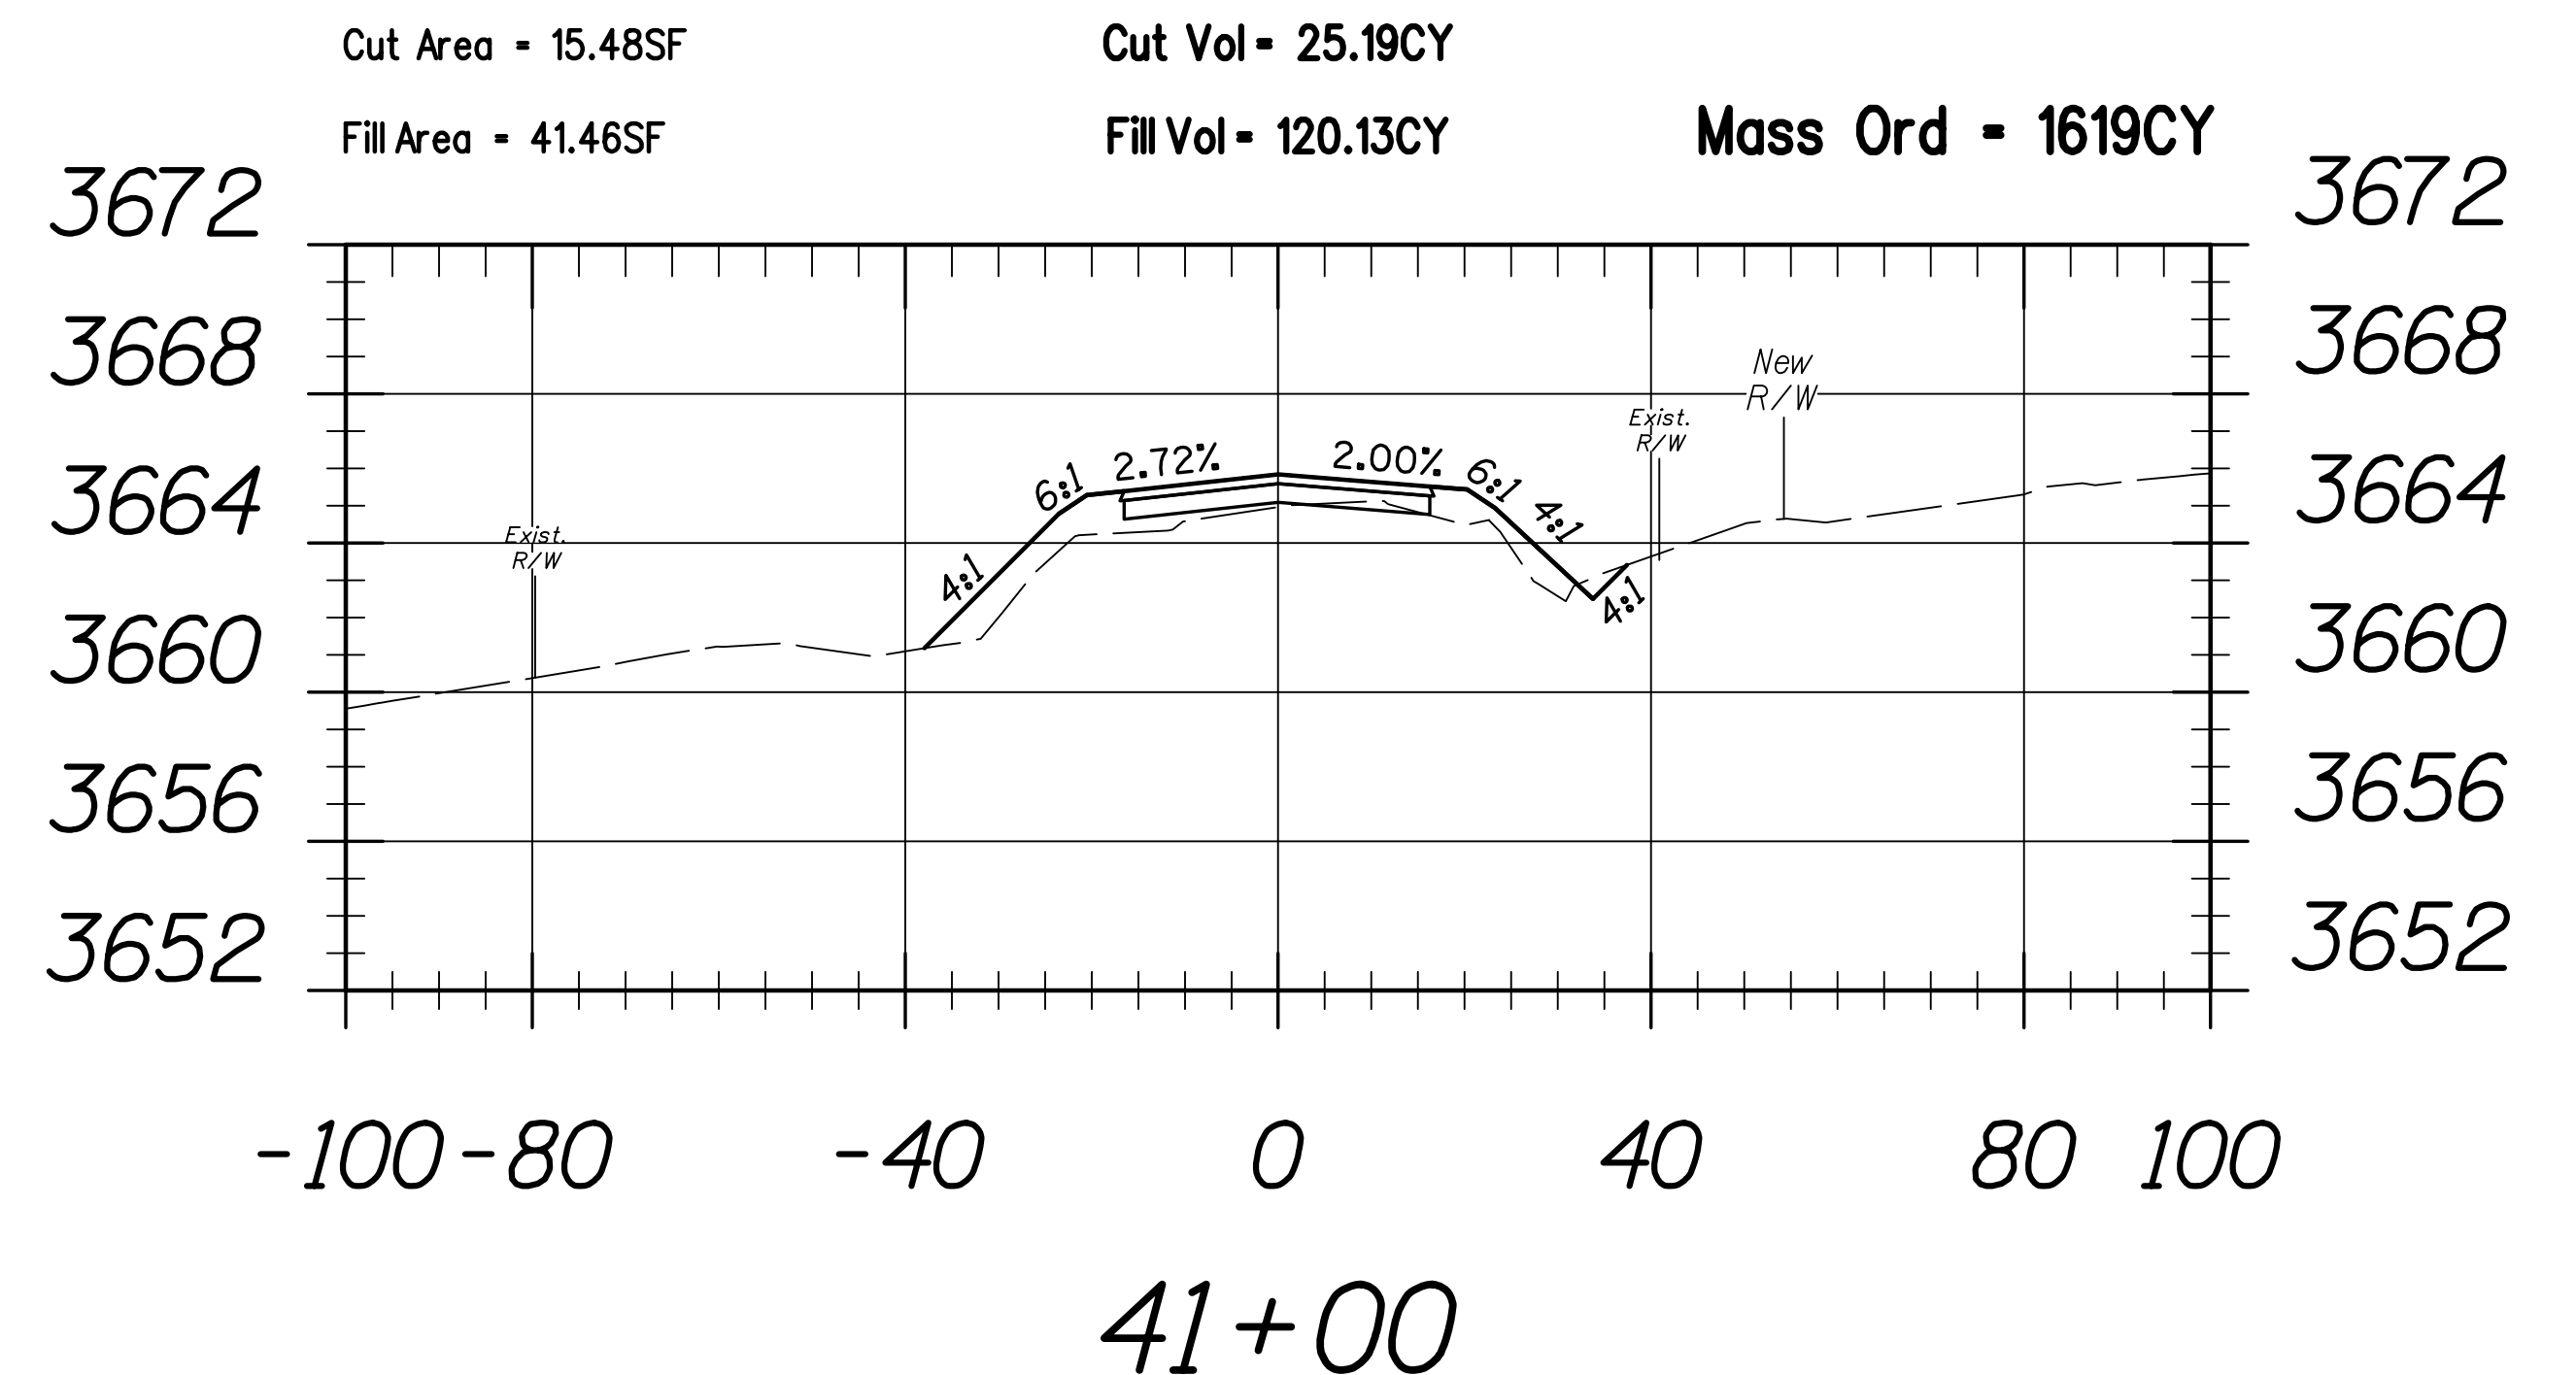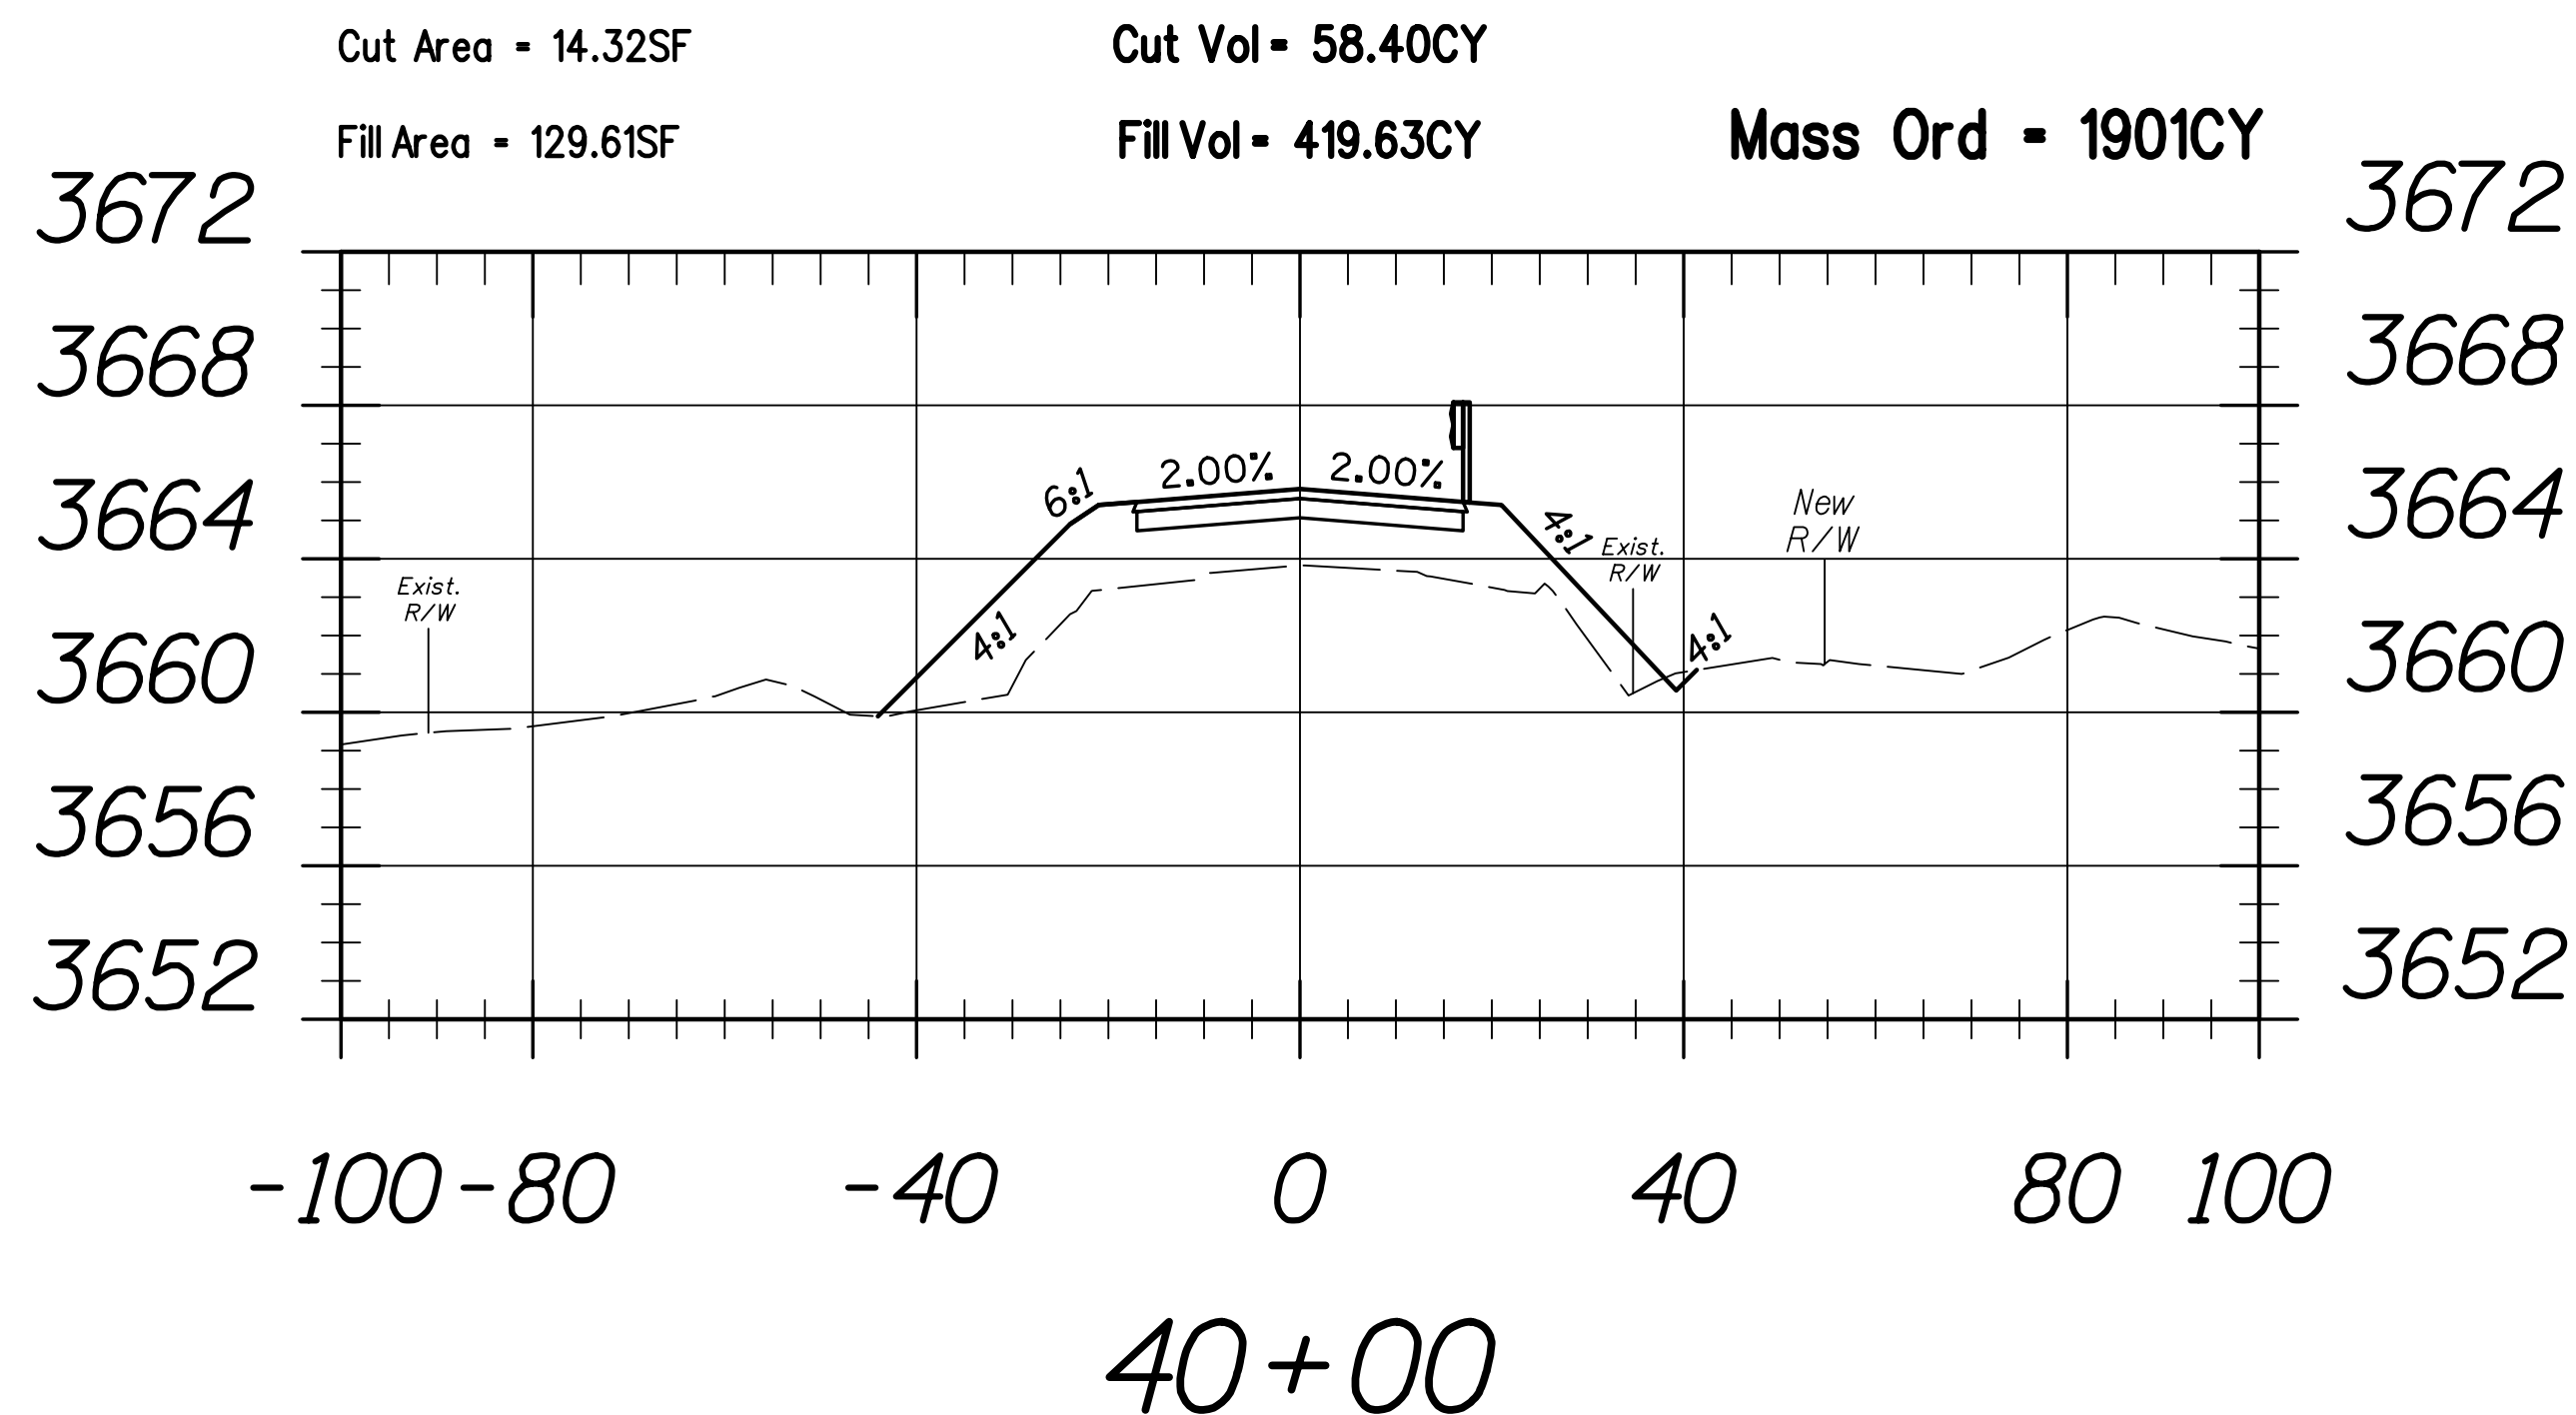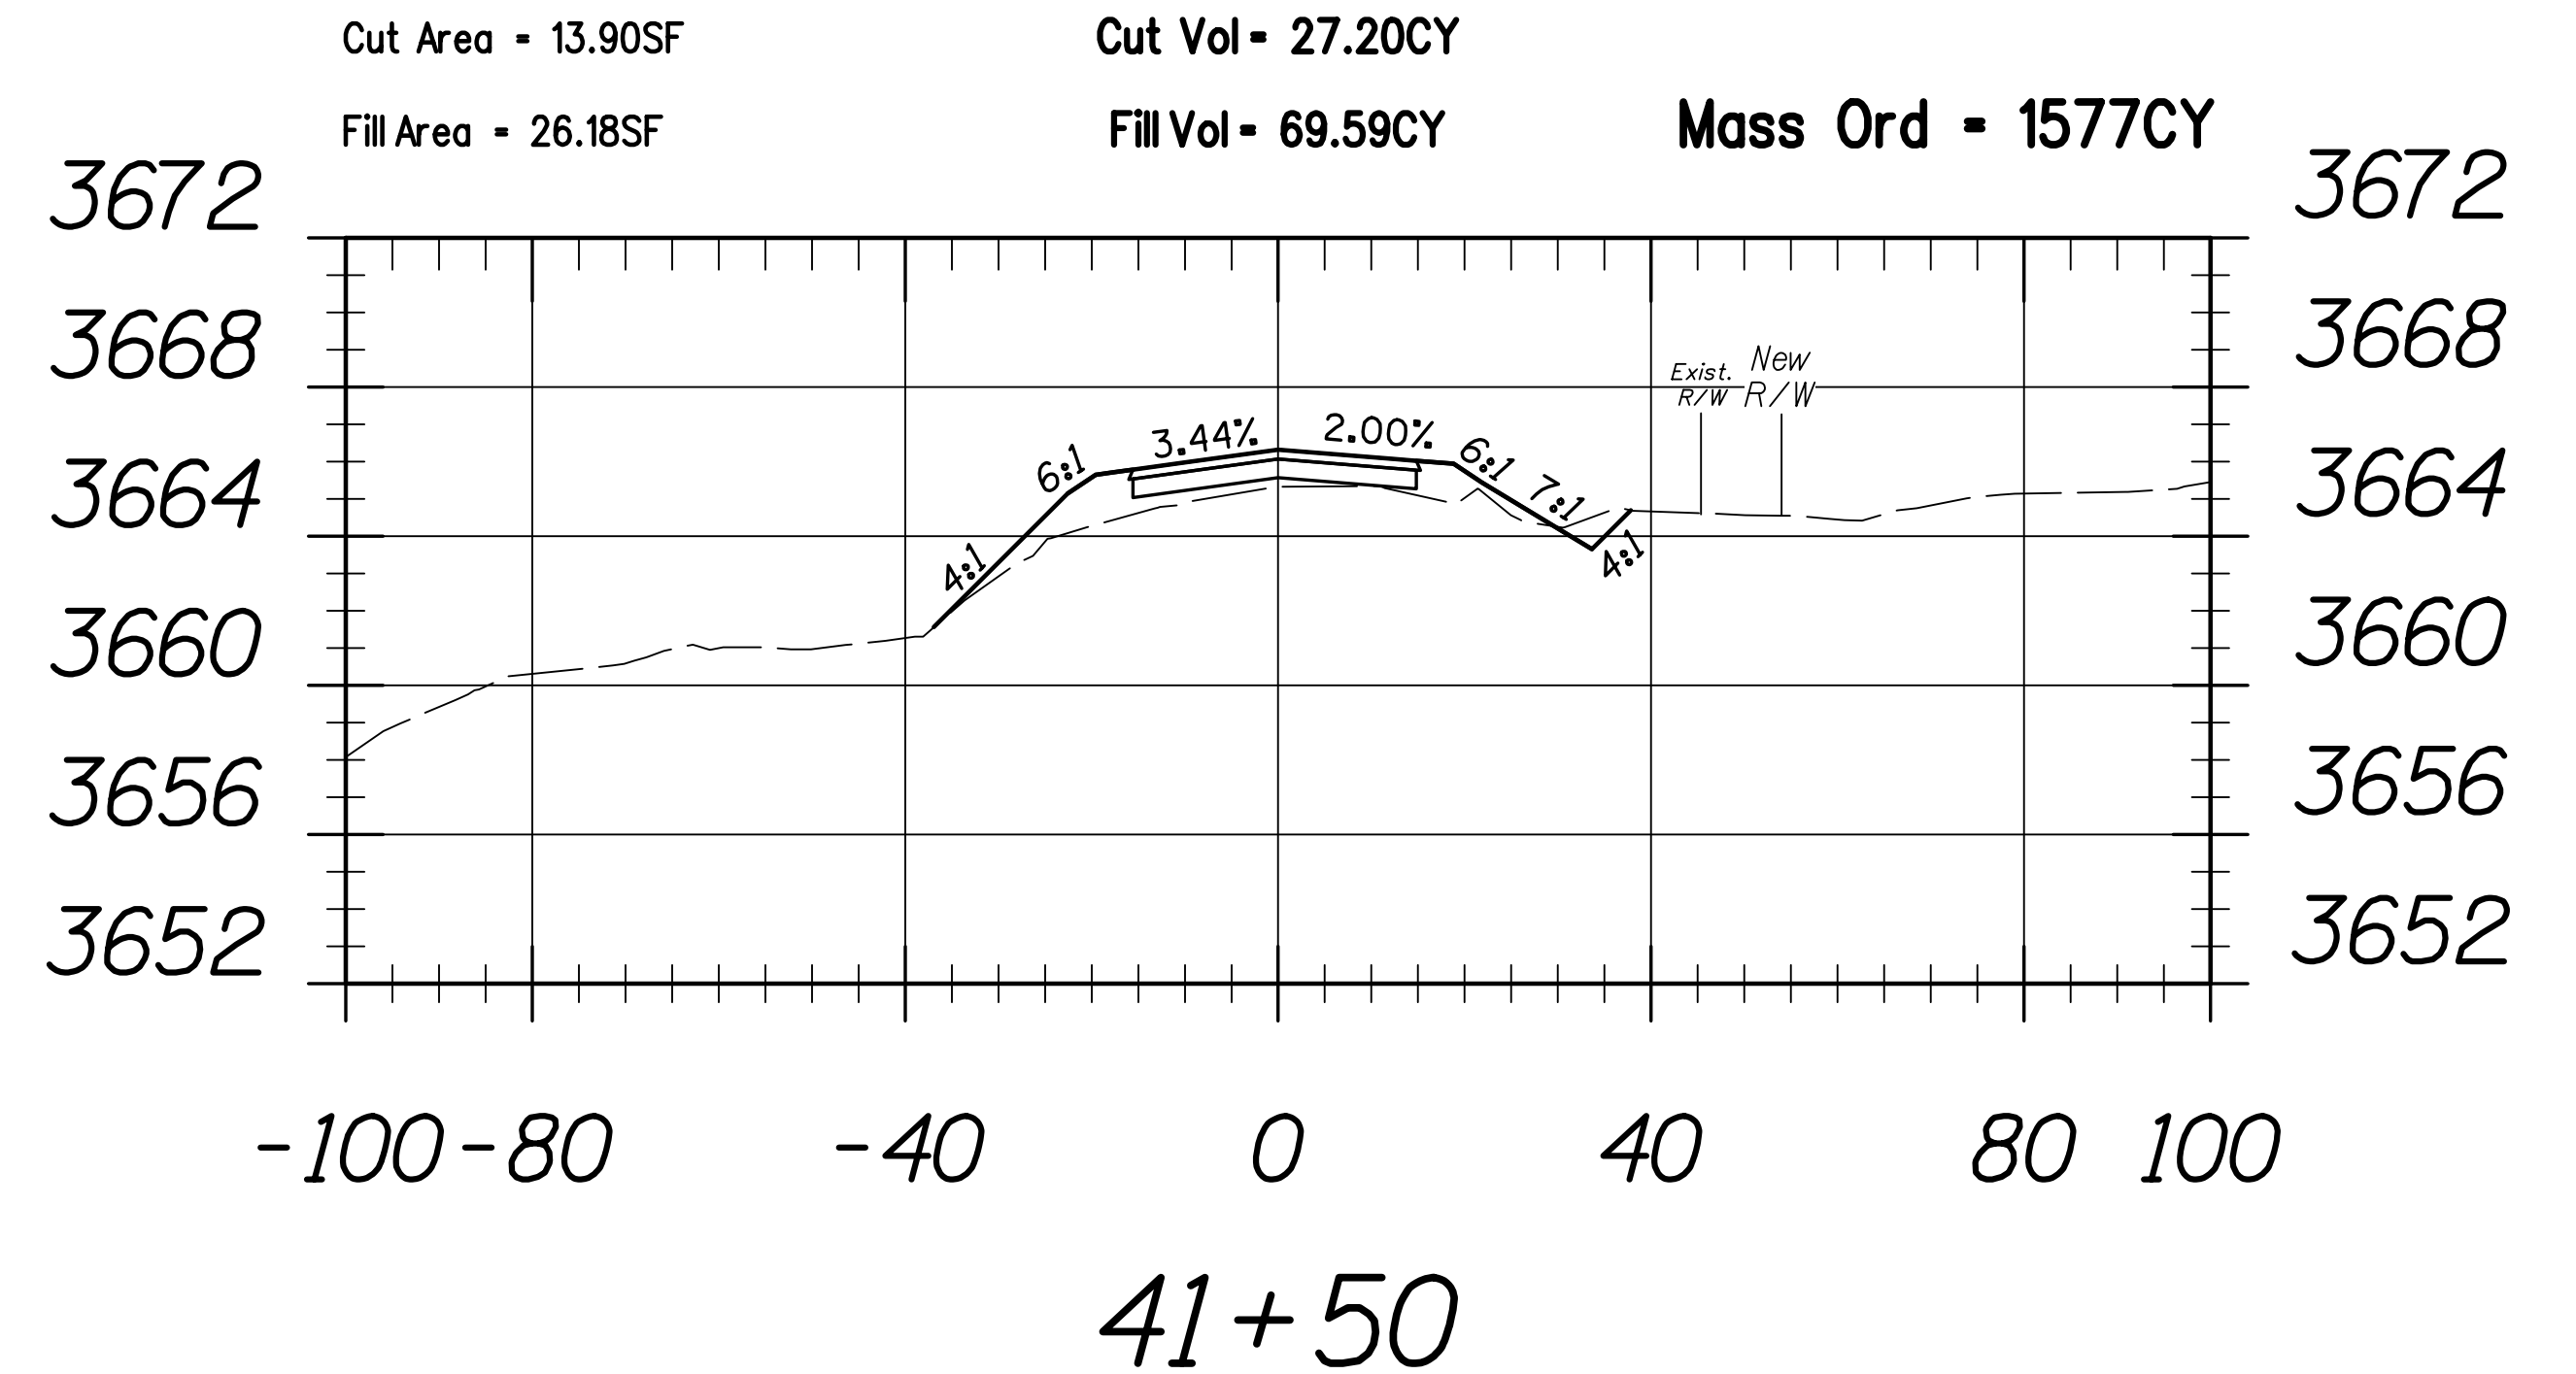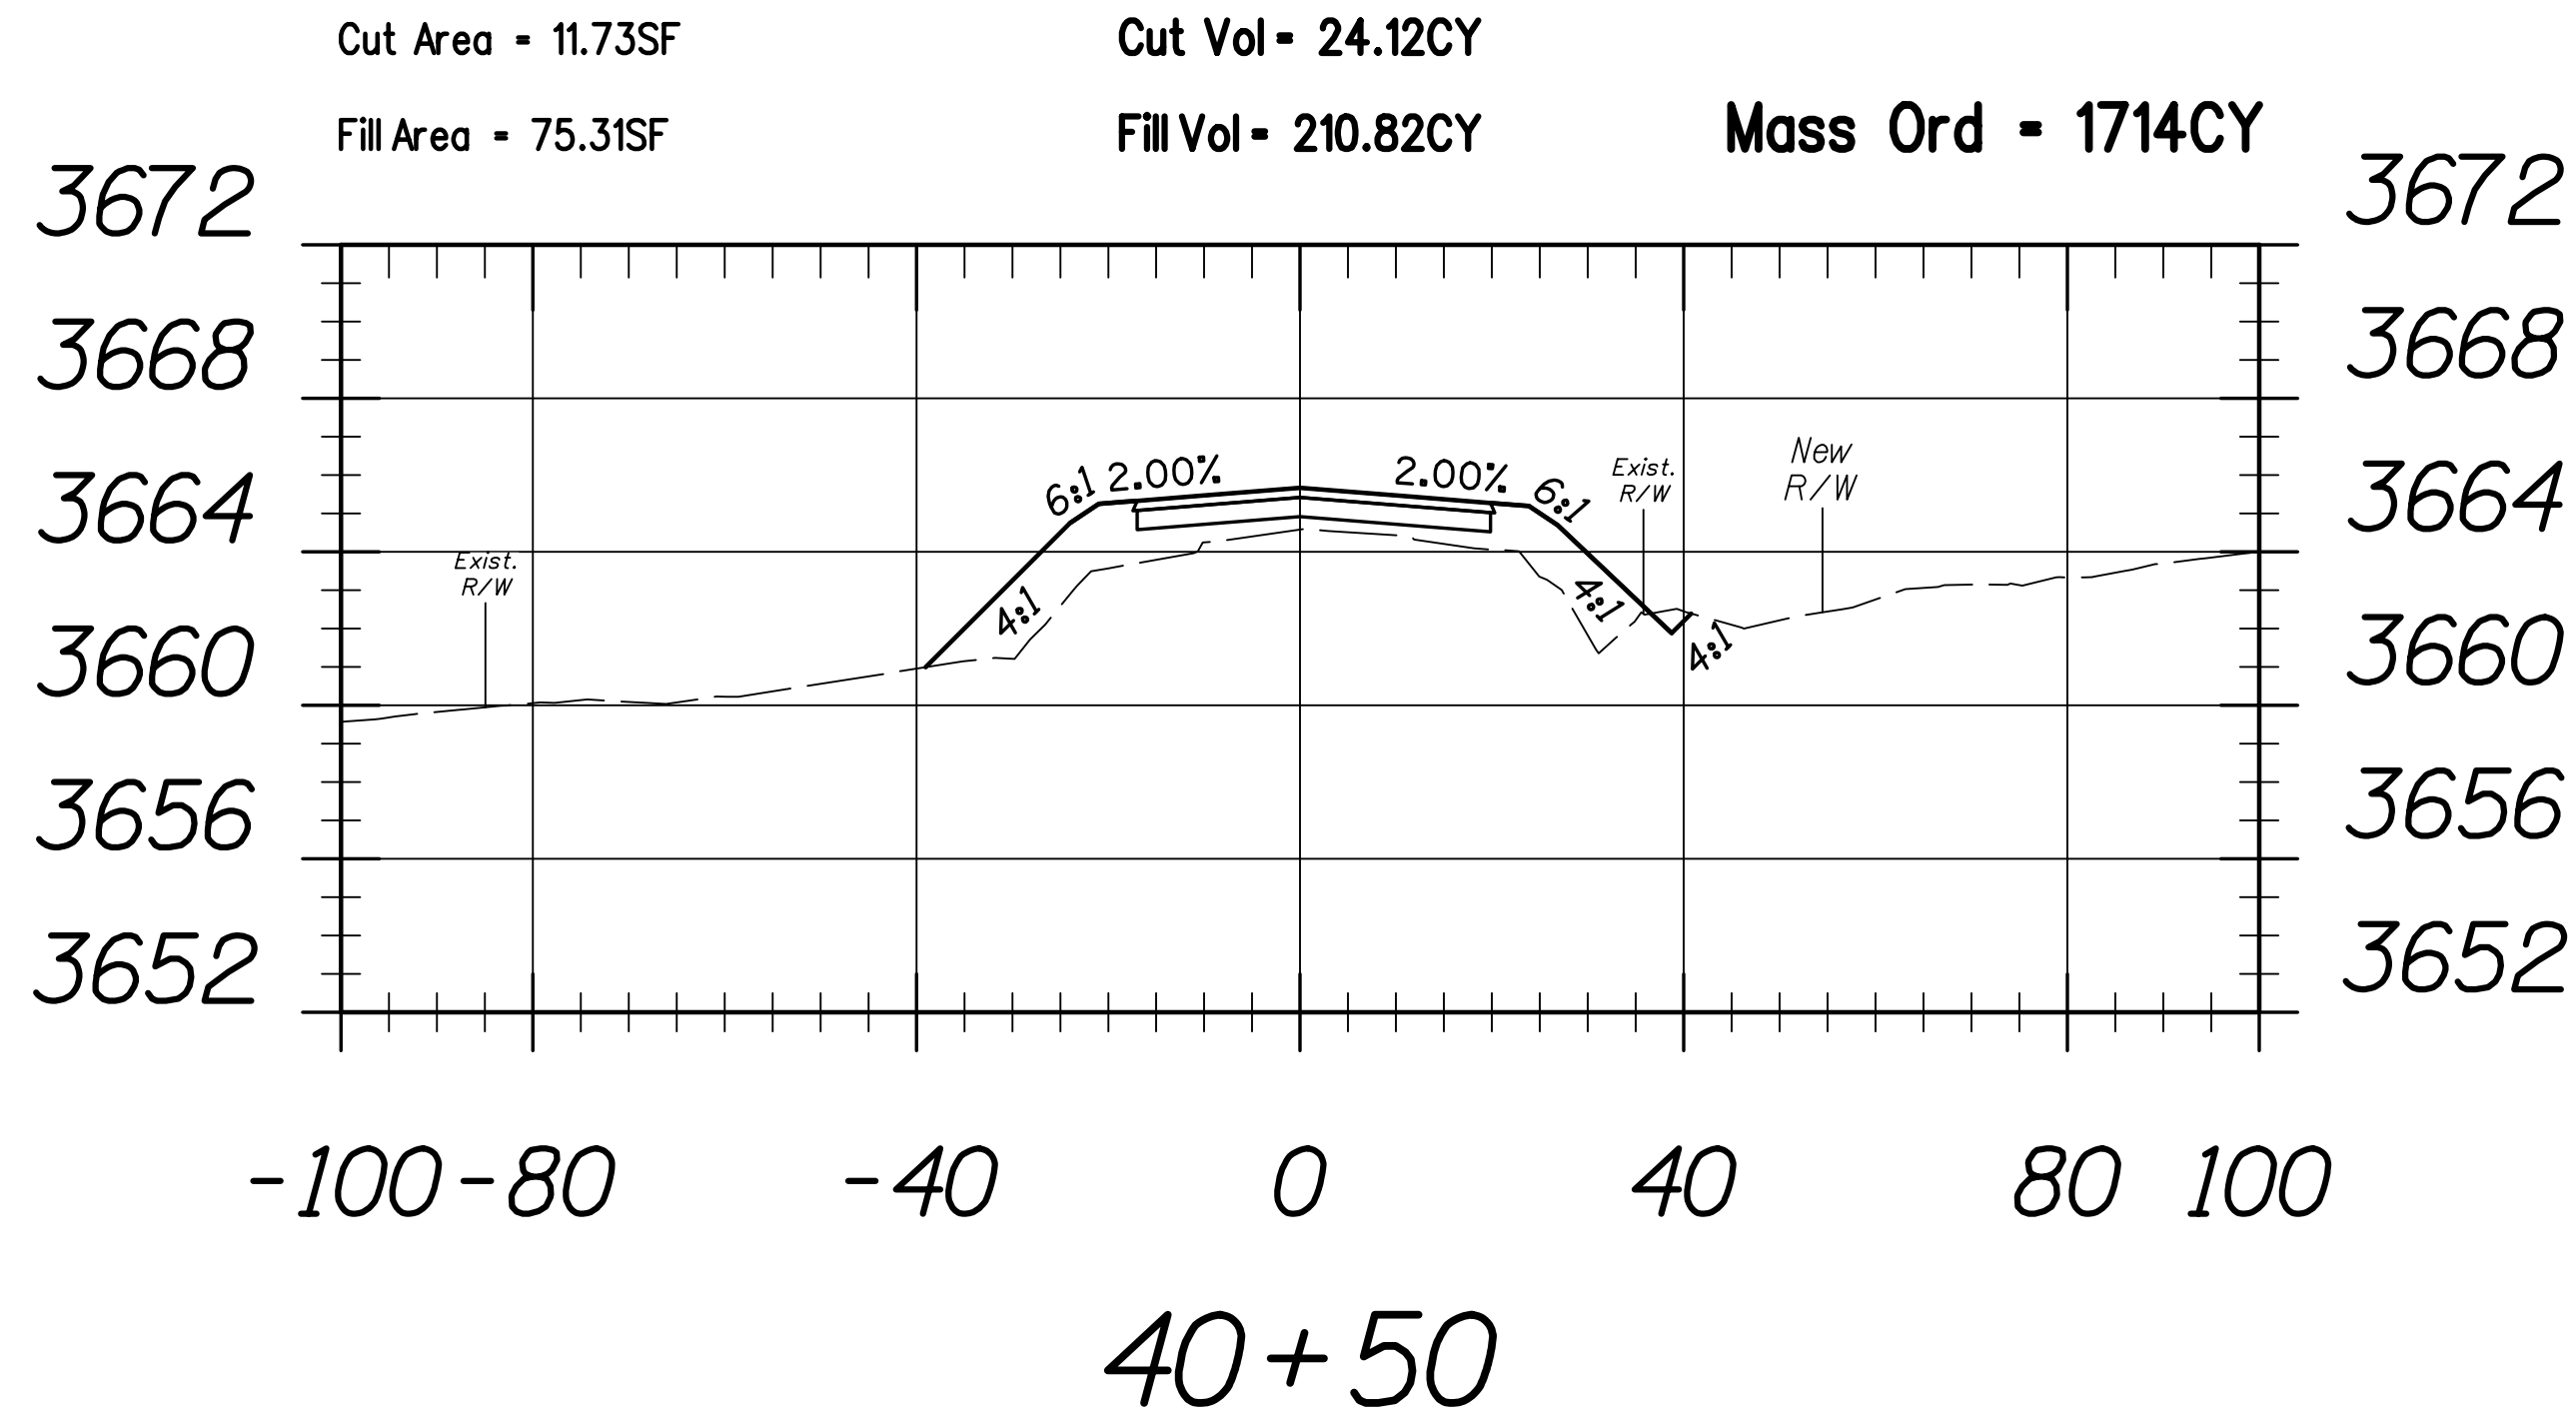

Medium Wash
Sta 42+00 to Sta 43+00

