




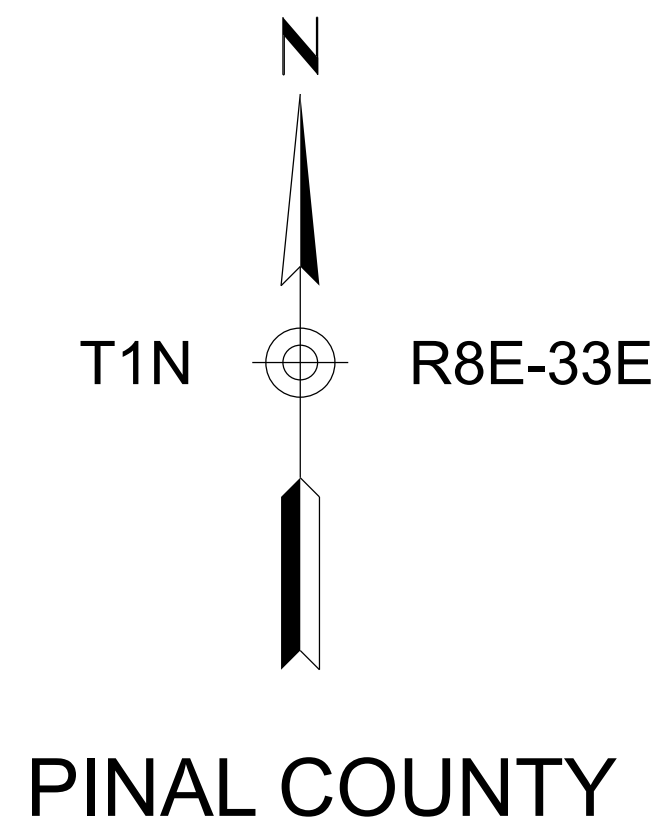

STATE OF ARIZONA
DEPARTMENT OF TRANSPORTATION
PROJECT DELIVERY AND OPERATIONS DIVISION

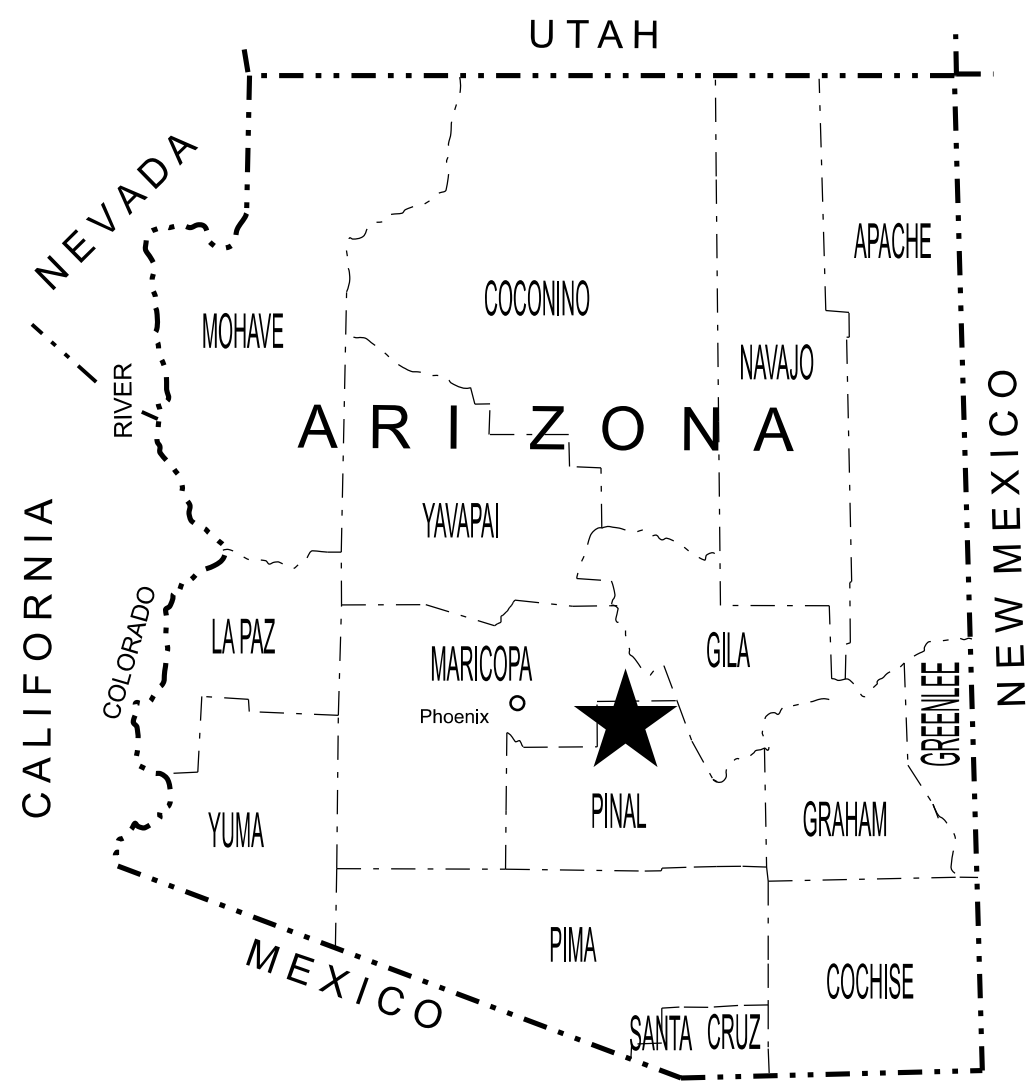

PROJECT PLANS
URBANIZED AREA
CITY OF APACHE JUNCTION
CROSS SECTIONS



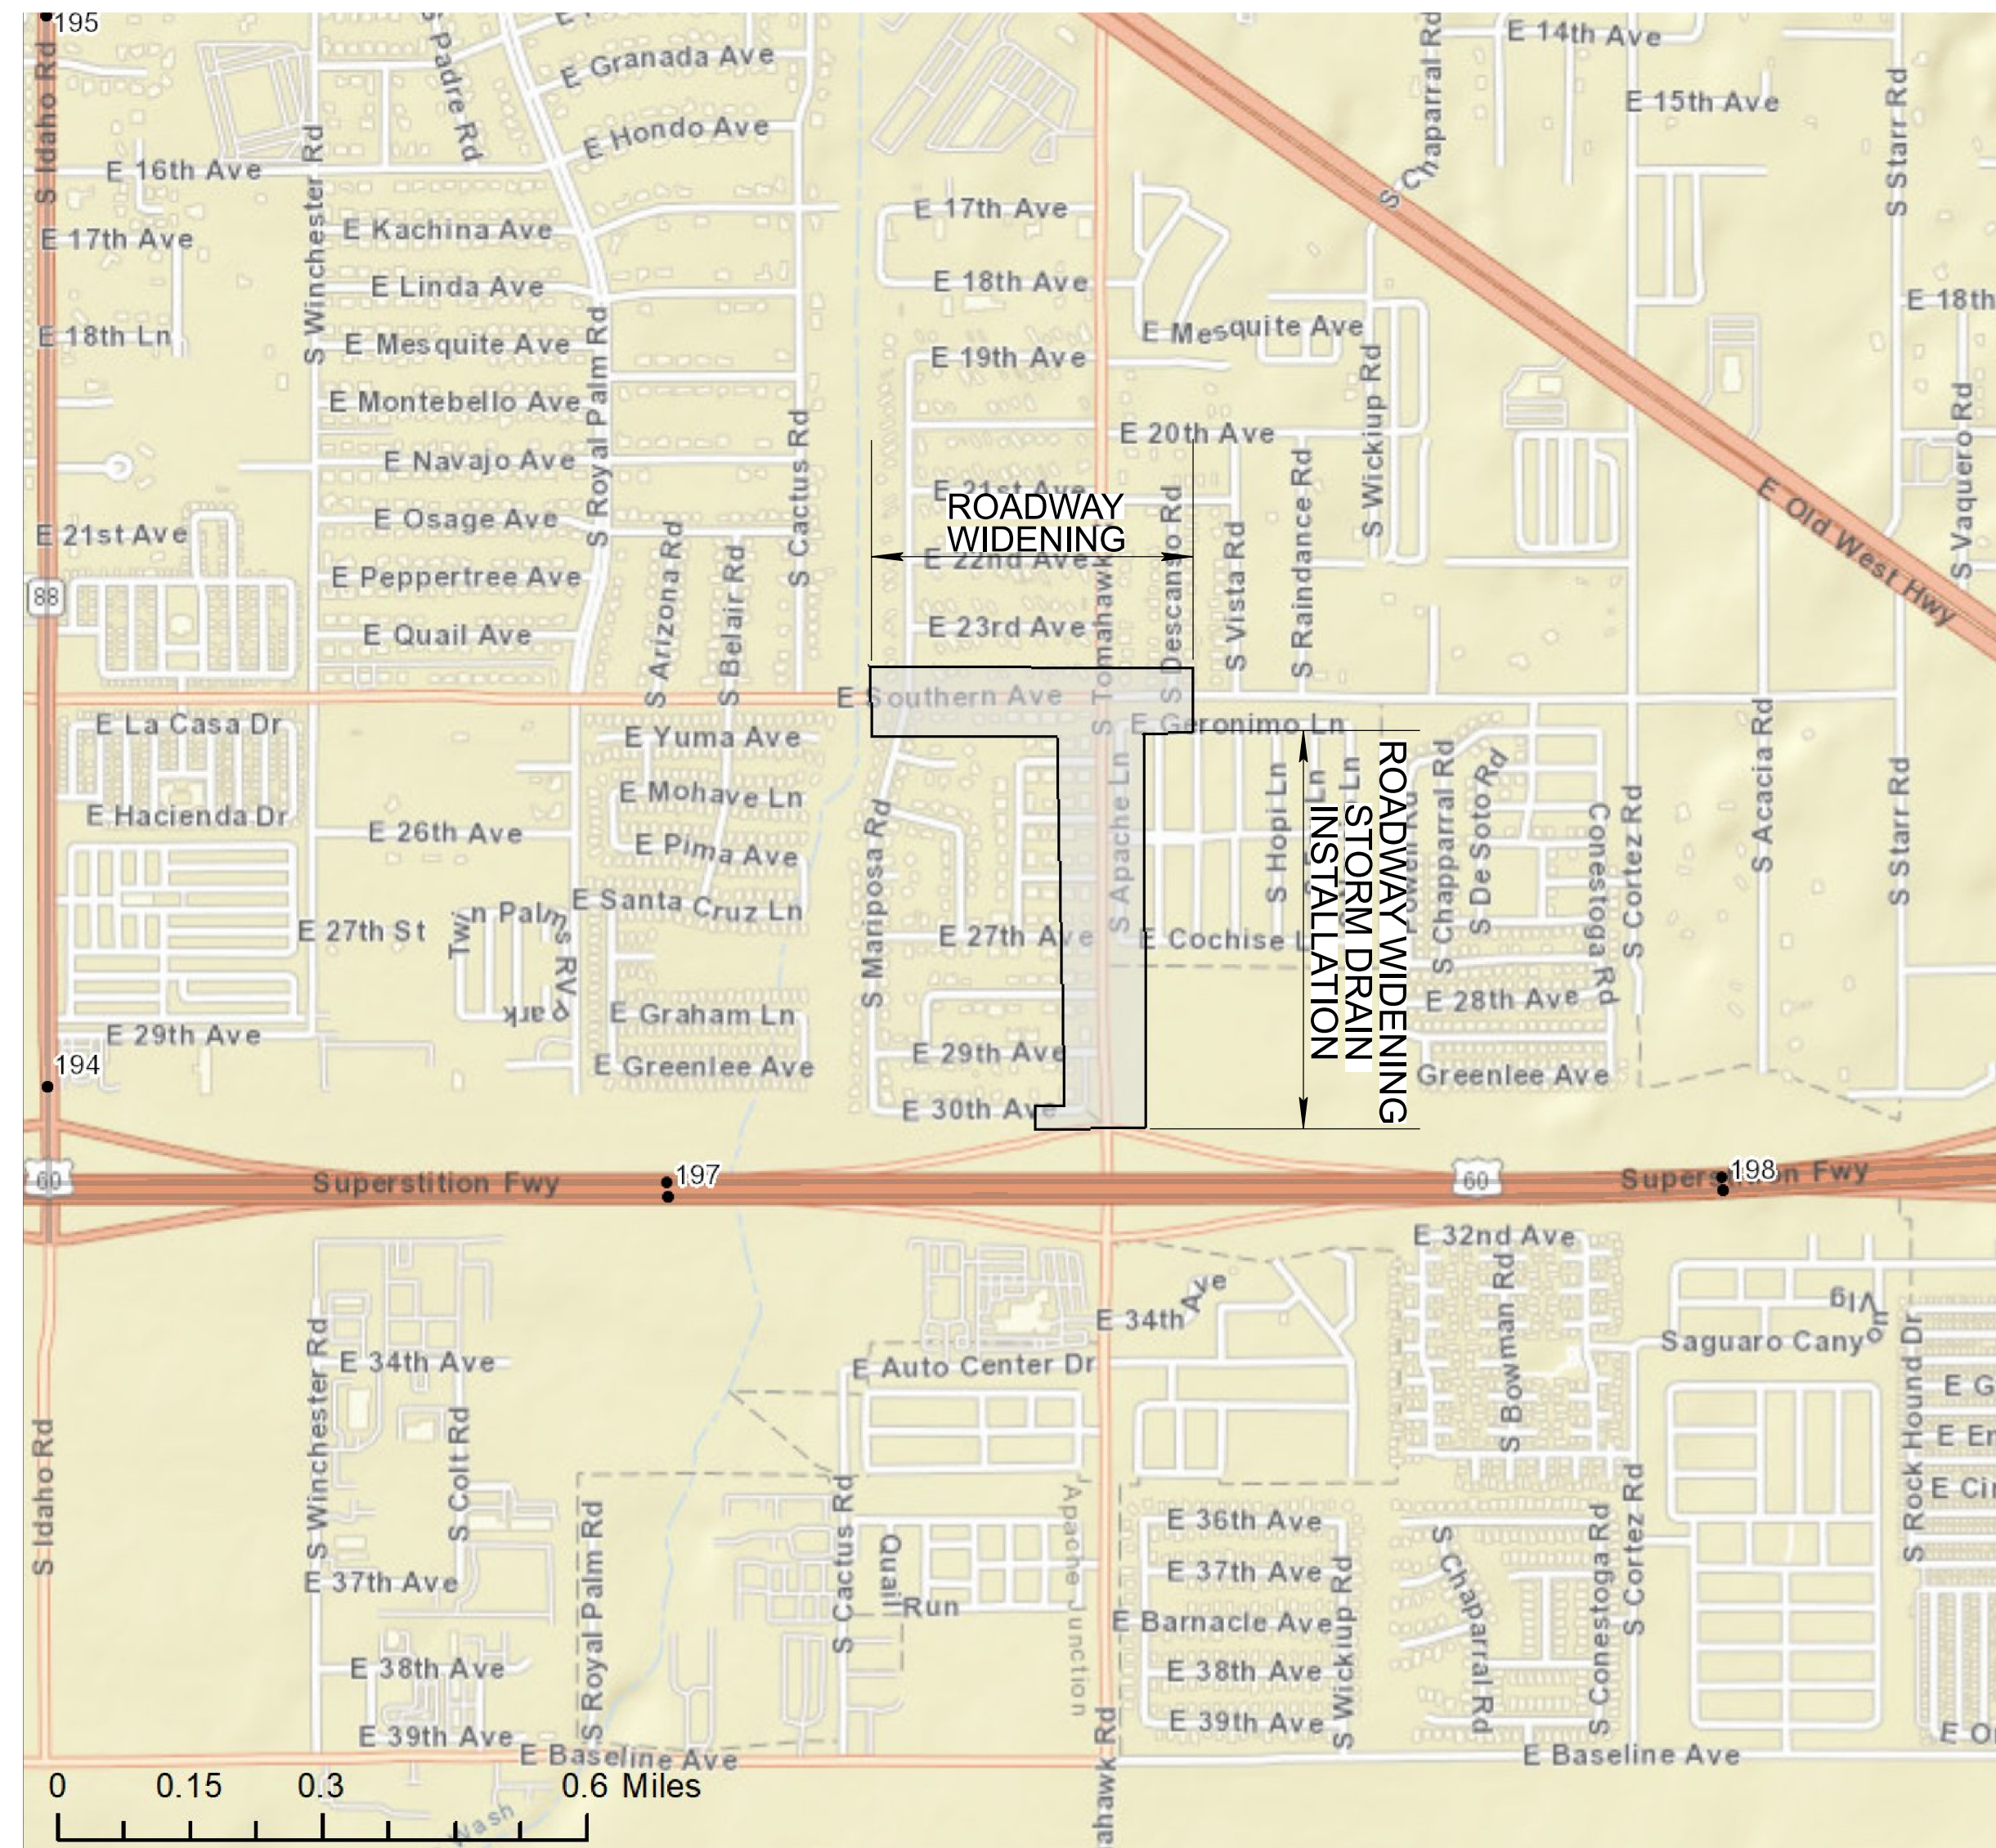



MARIPOSA ROAD TO TOMAHAWK ROAD
AND SOUTHERN AVENUE TO US 60







0000 PN APJ T0411 01C
APJ-0(222)T

ARIZONA DEPARTMENT OF TRANSPORTATION
PROJECT DELIVERY AND OPERATIONS DIVISION
AUDRA MERRICK, P.E., STATE ENGINEER







REC. DWGS. DATA	REC. DWG. DATE	OF
--------------------	----------------	----

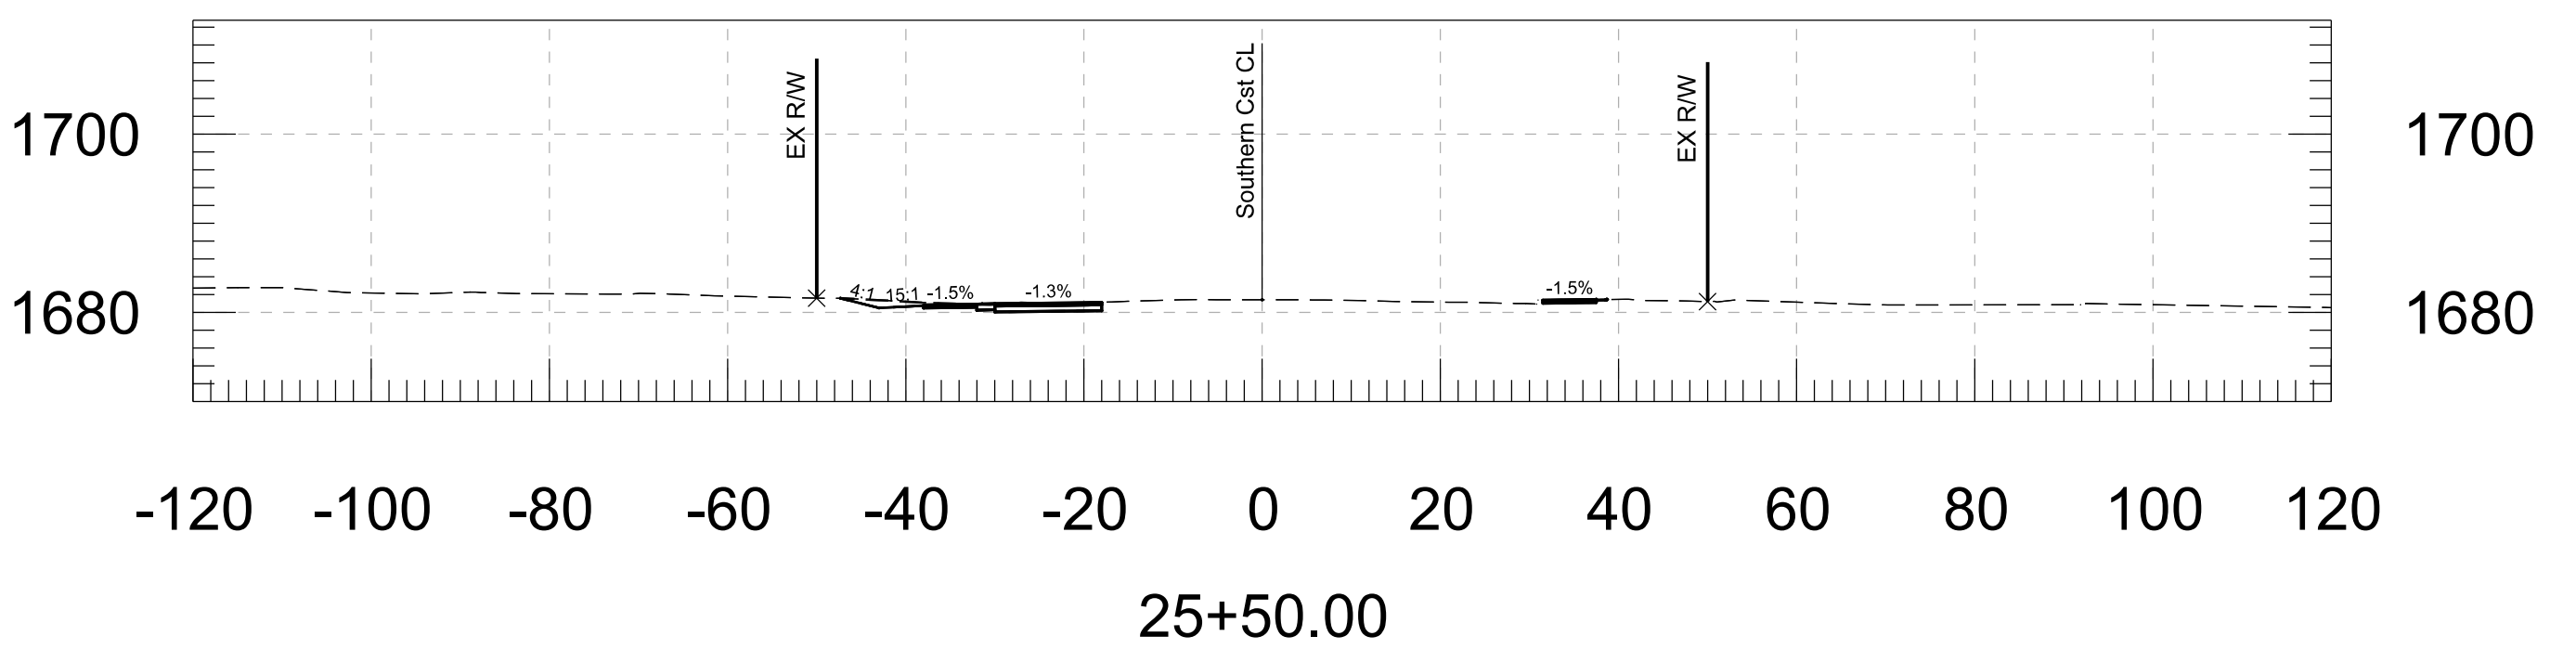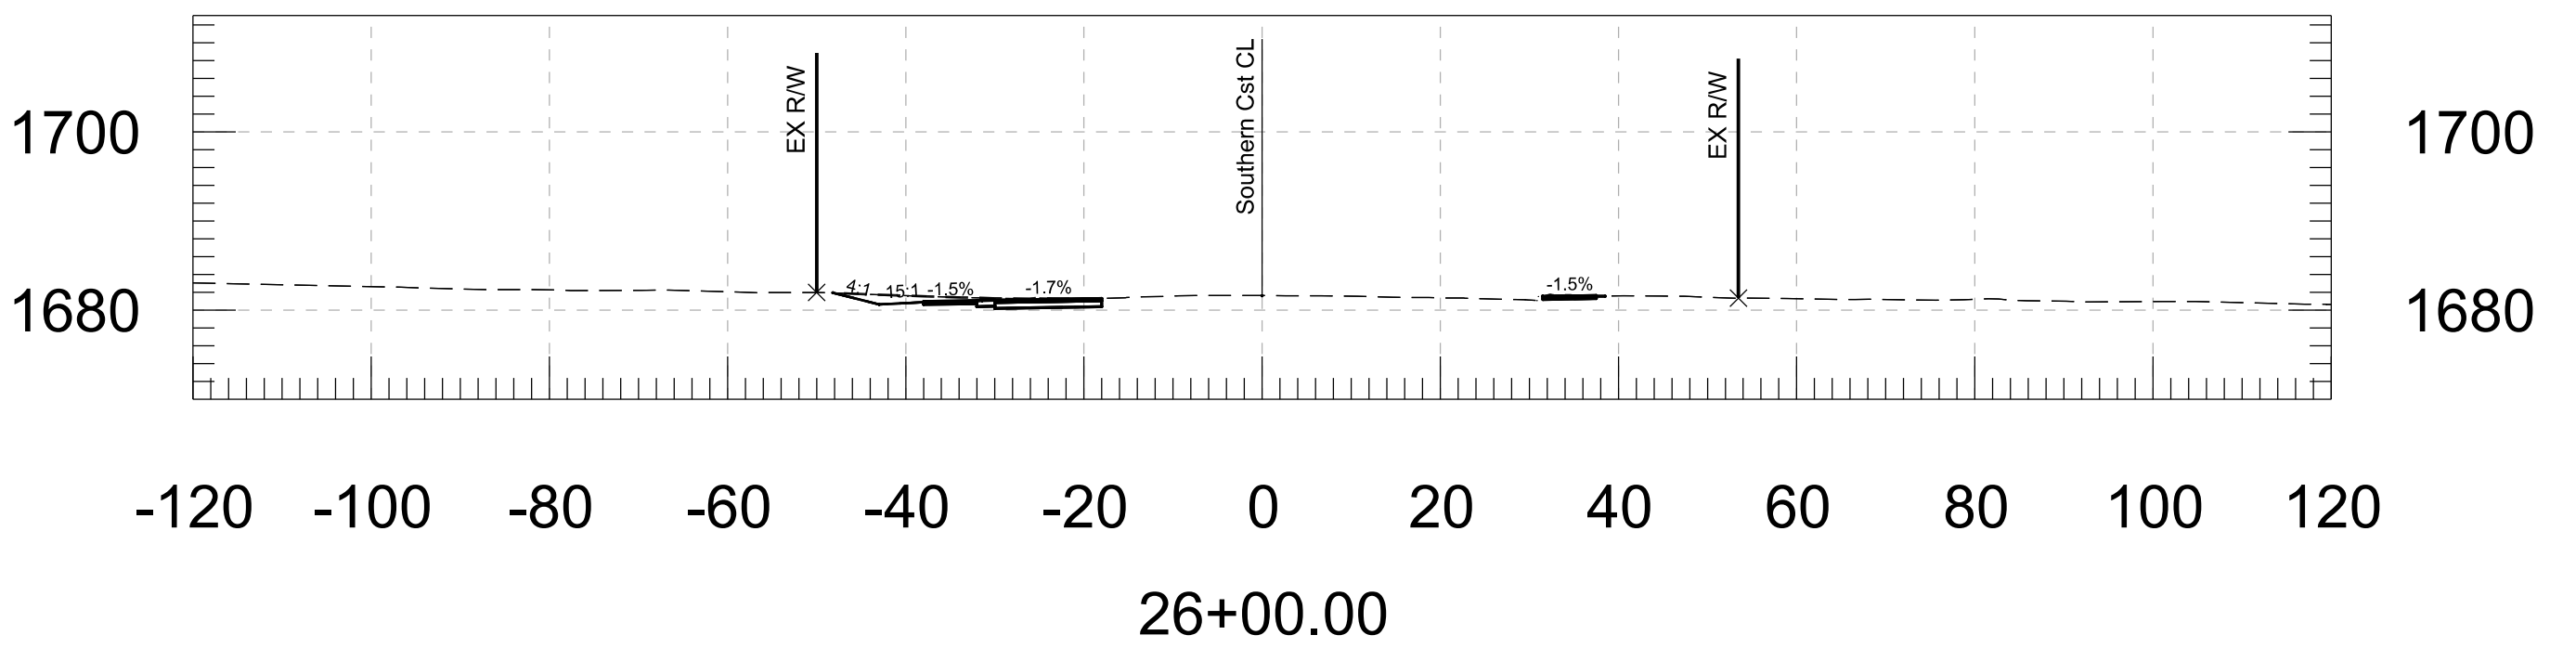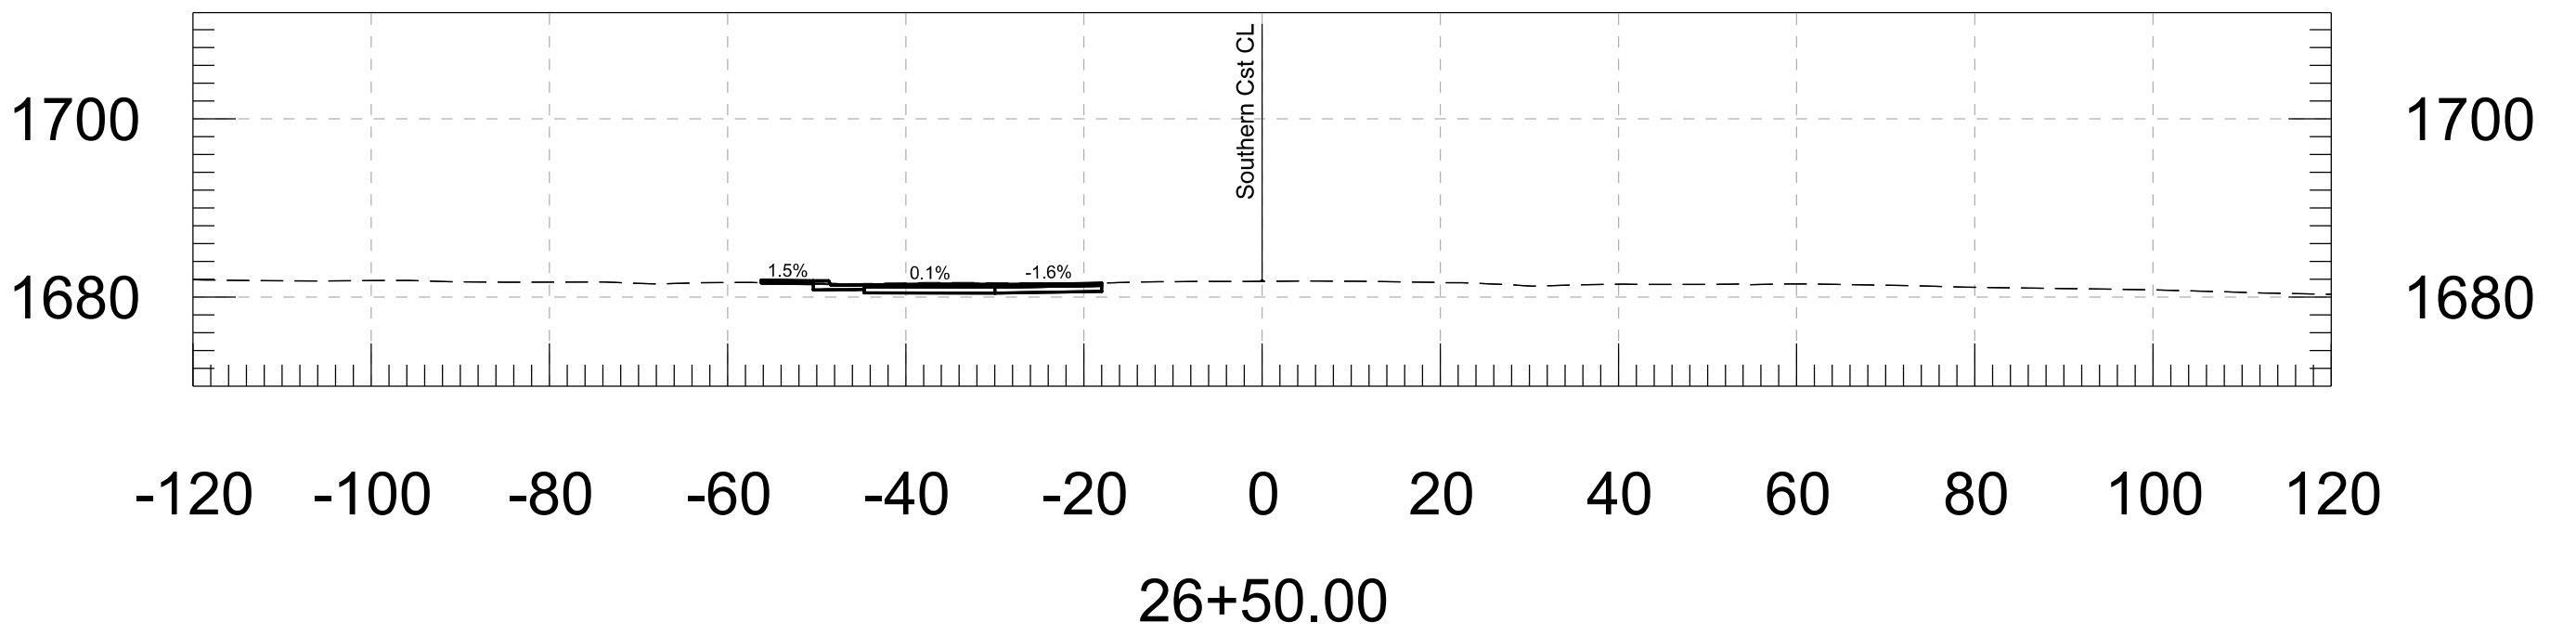






 
	FINAL		NAME	DATE	ARIZONA DEPARTMENT OF TRANSPORTATION PROJECT DELIVERY AND OPERATIONS DIVISION ROADWAY DESIGN SERVICES	ROUTE	F.H.W.A. Arizona Division	STATE	PROJECT NO.	FEDERAL ID NO.	SHEET NO.	TOTAL SHEETS	RECORD DRAWING
		DESIGN	N. EKI BWANGOY	07/26		MILEPOST		ARIZ.	APJ-0(222)T		2	15	
		DRAWN	N. EKI BWANGOY	07/26			STRUCTURE NO.						
		CHECKED	M. MEDINA	07/26		SOUTHERN AVE CROSS SECTIONS		TRACS NO.	T0411-01C	____ OF ____			
		 WSP USA Inc. 1230 W. Washington St. Suite 600 Tempe, AZ 85288											

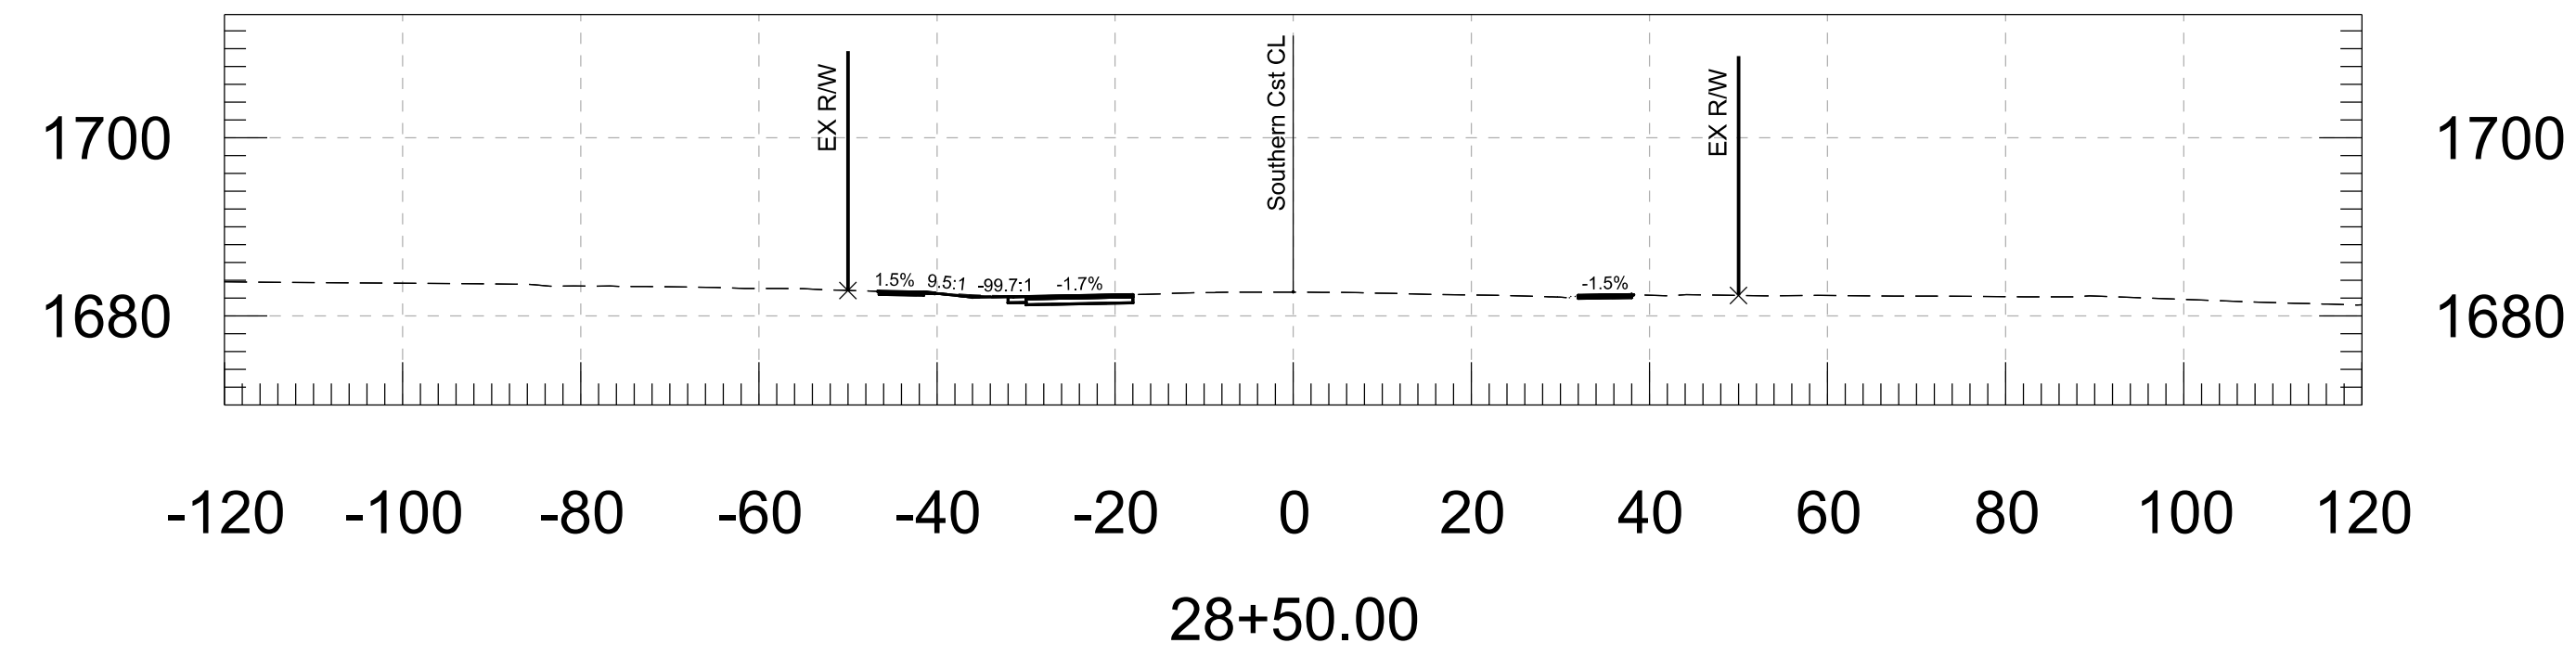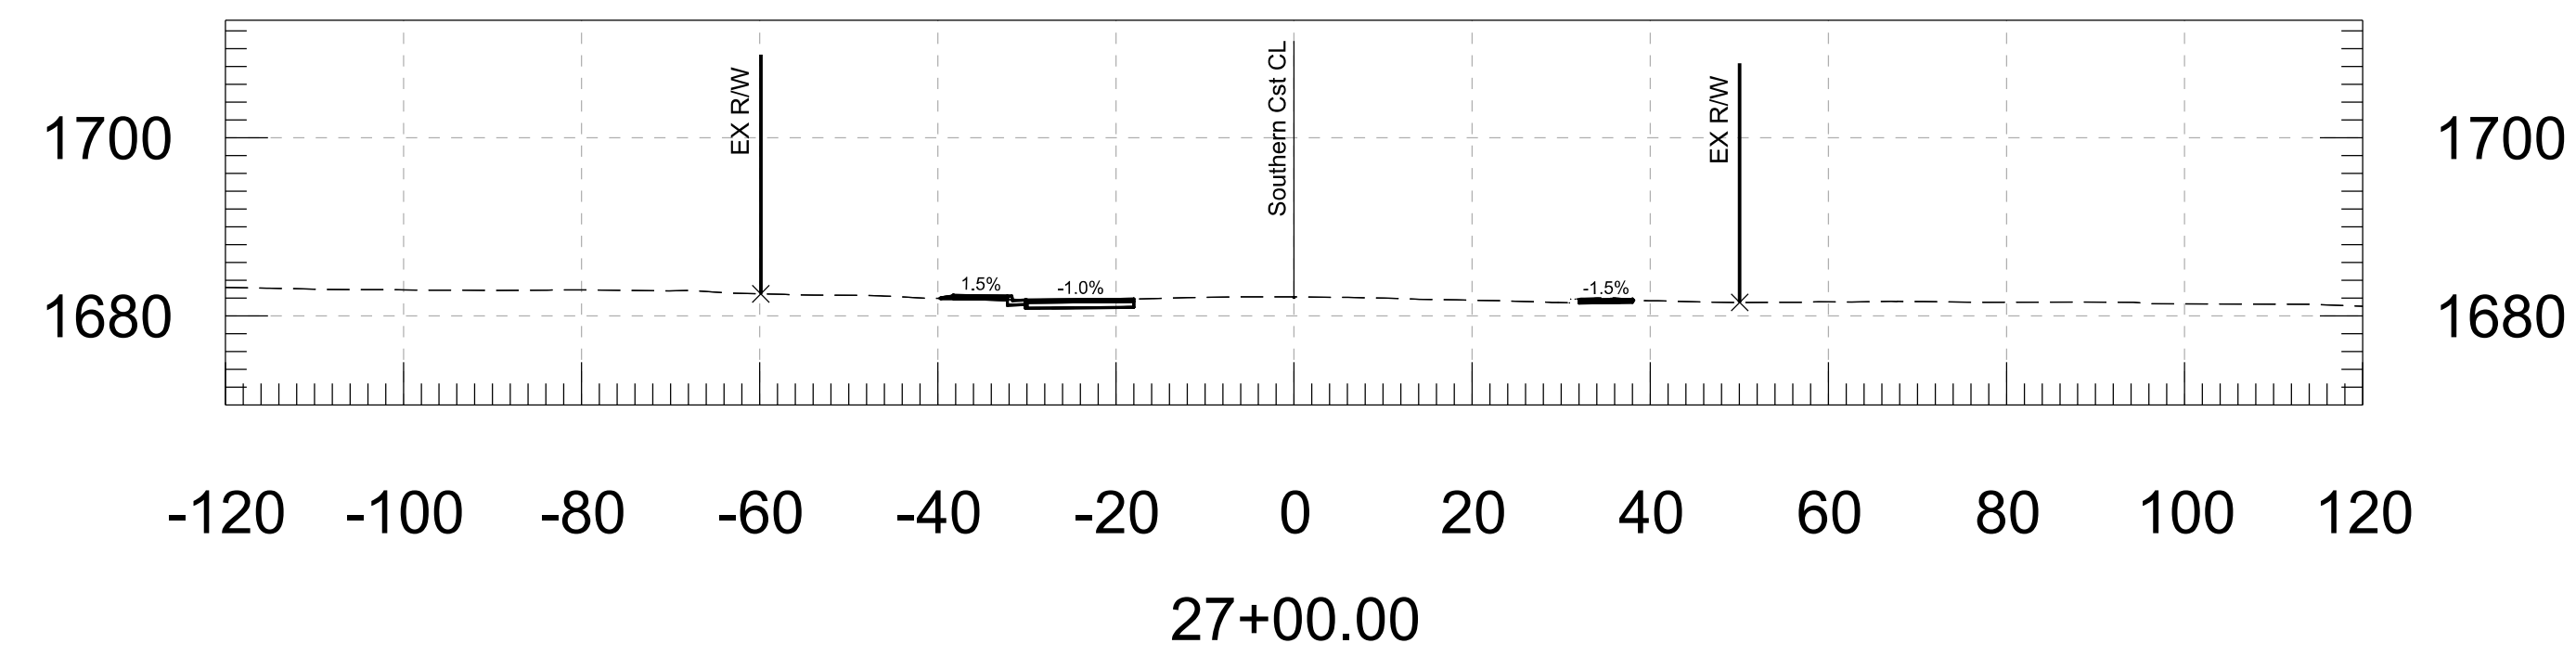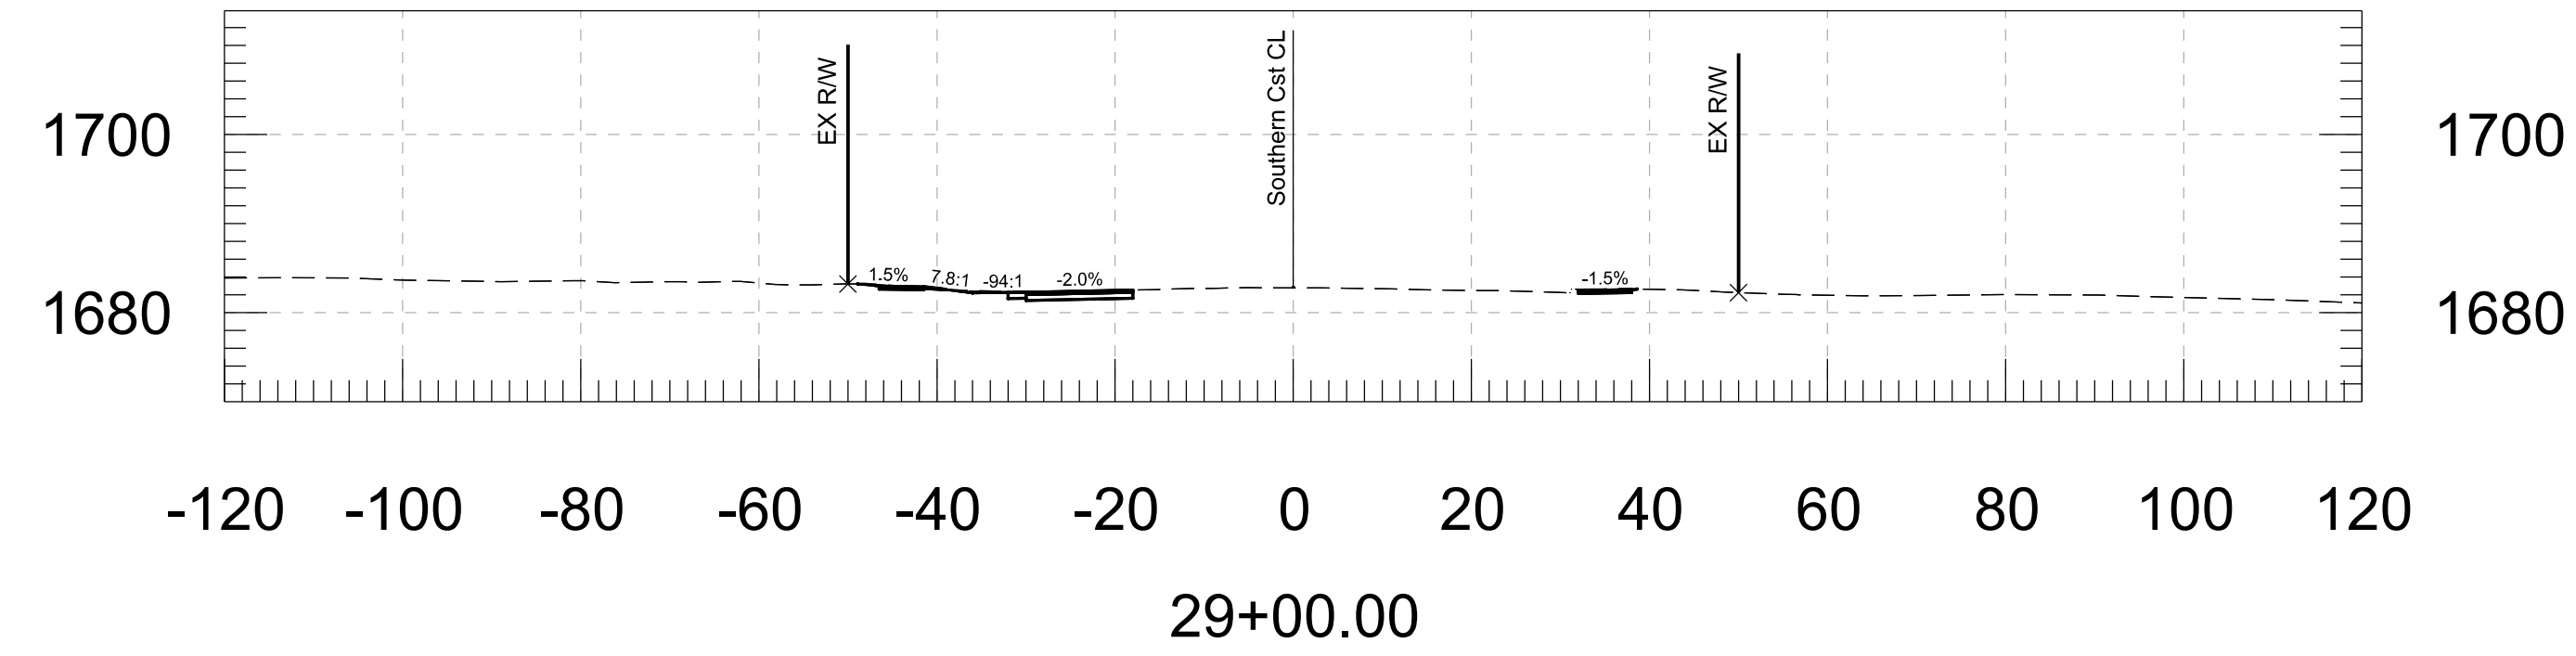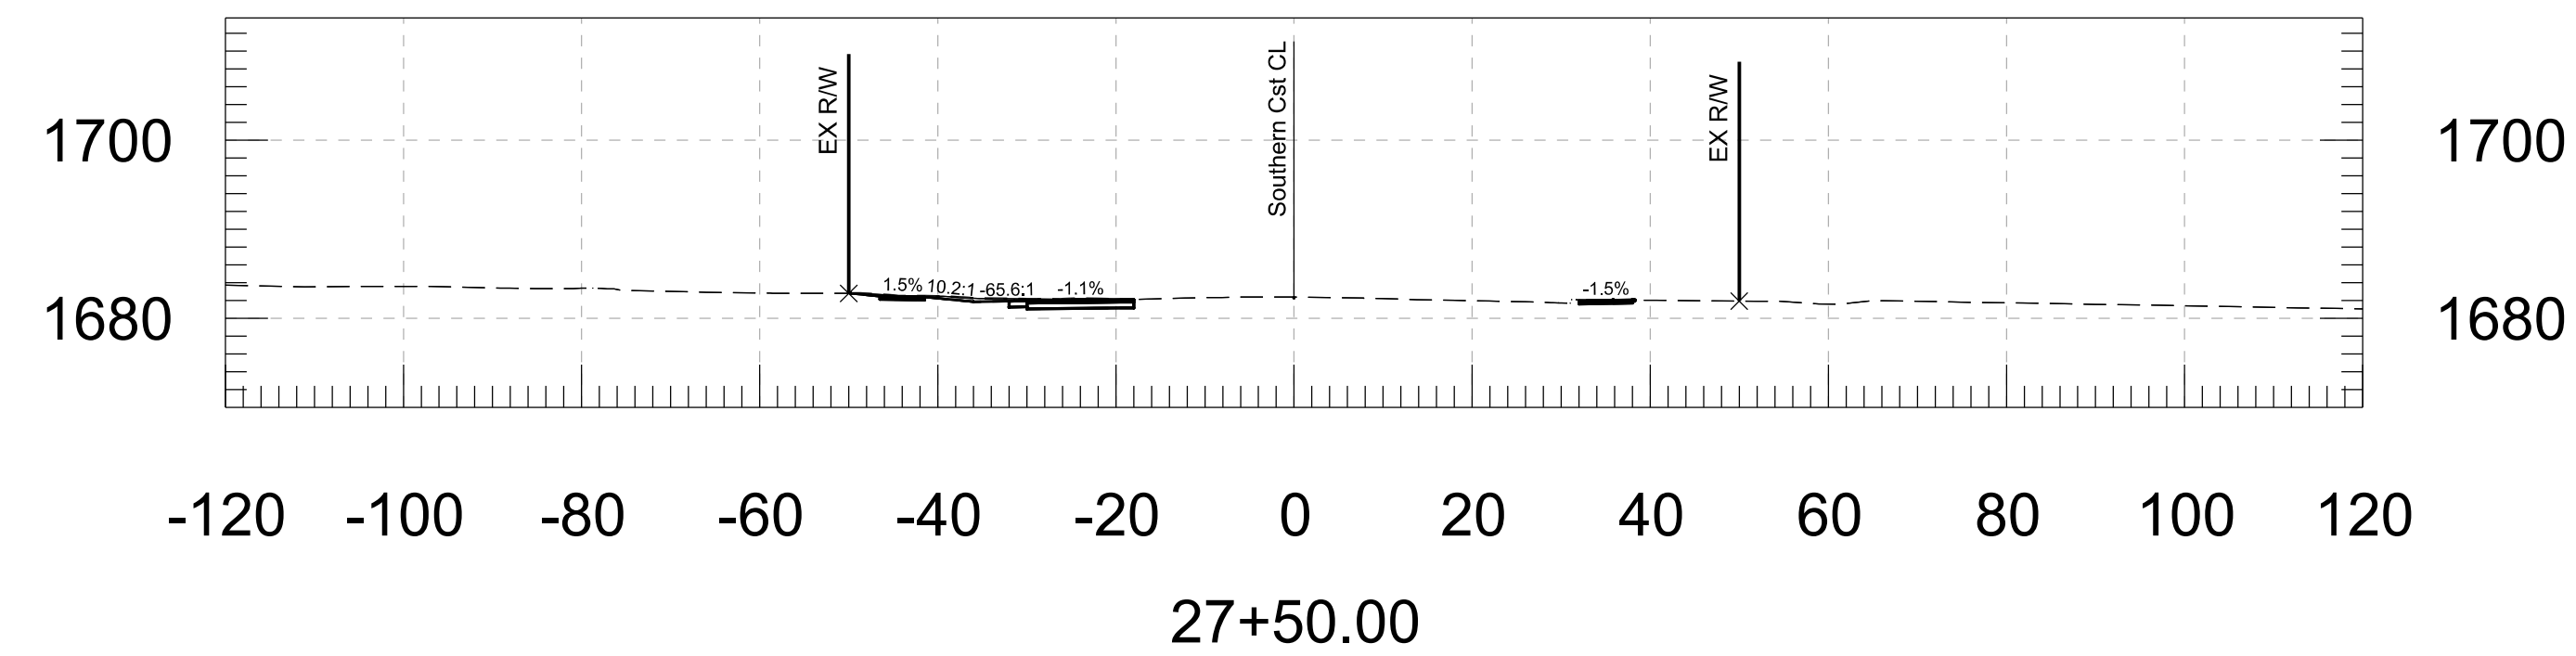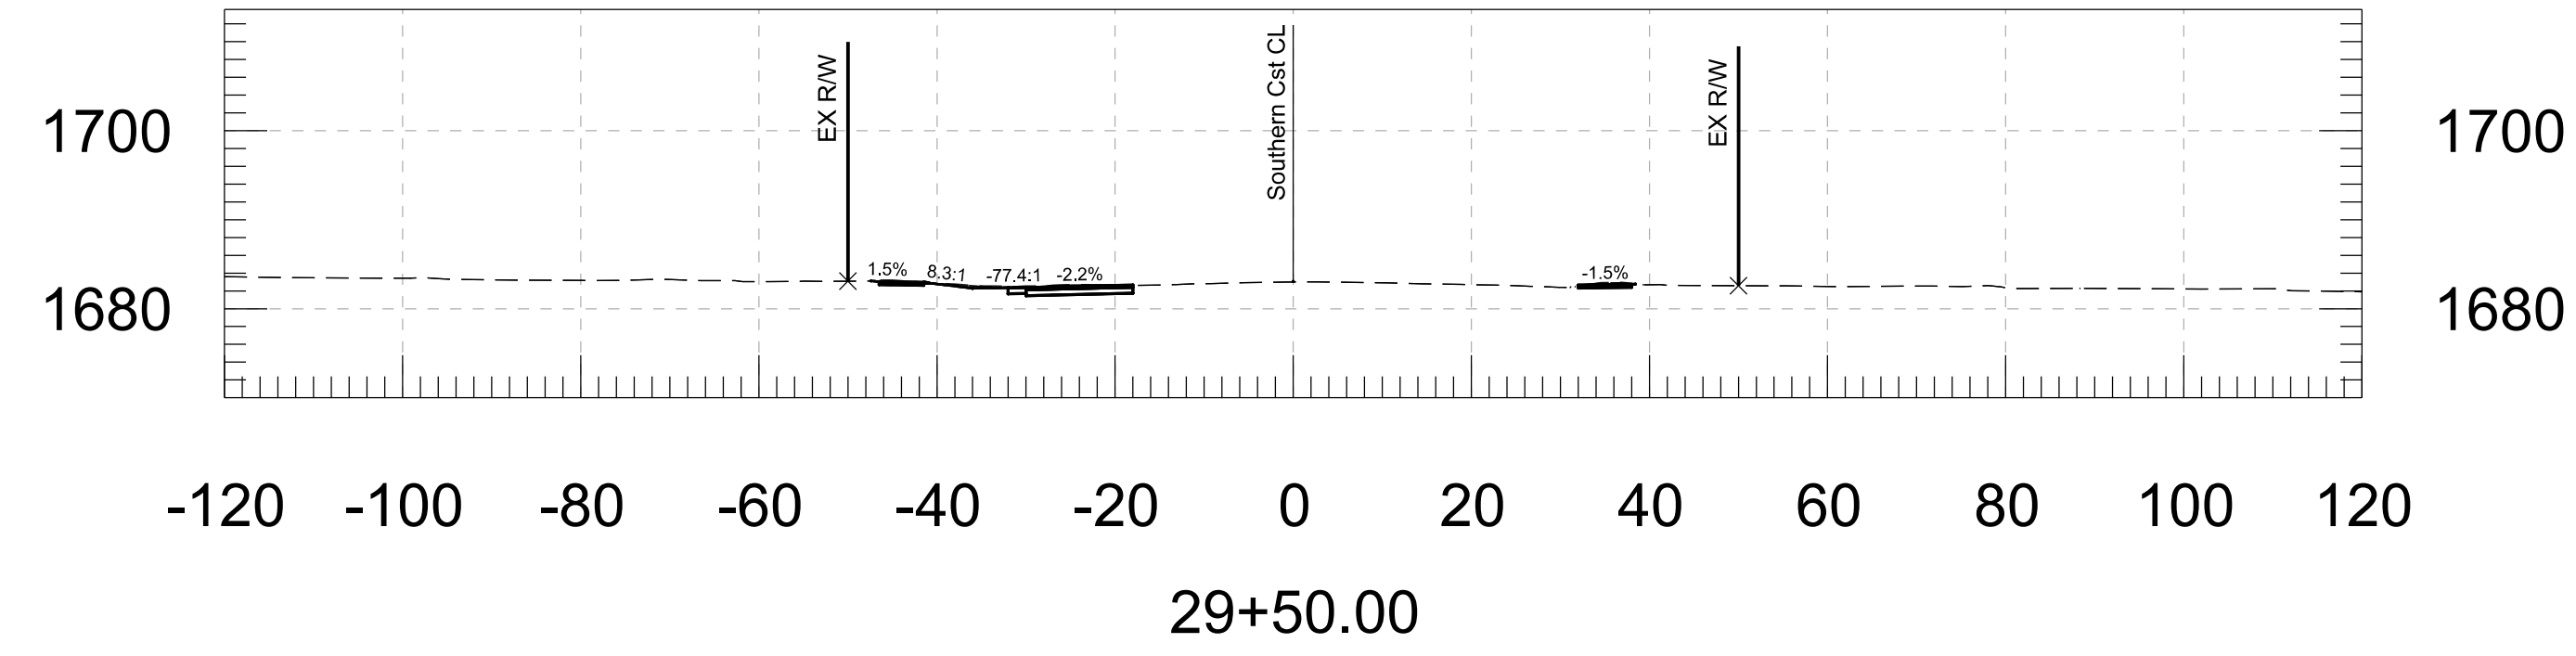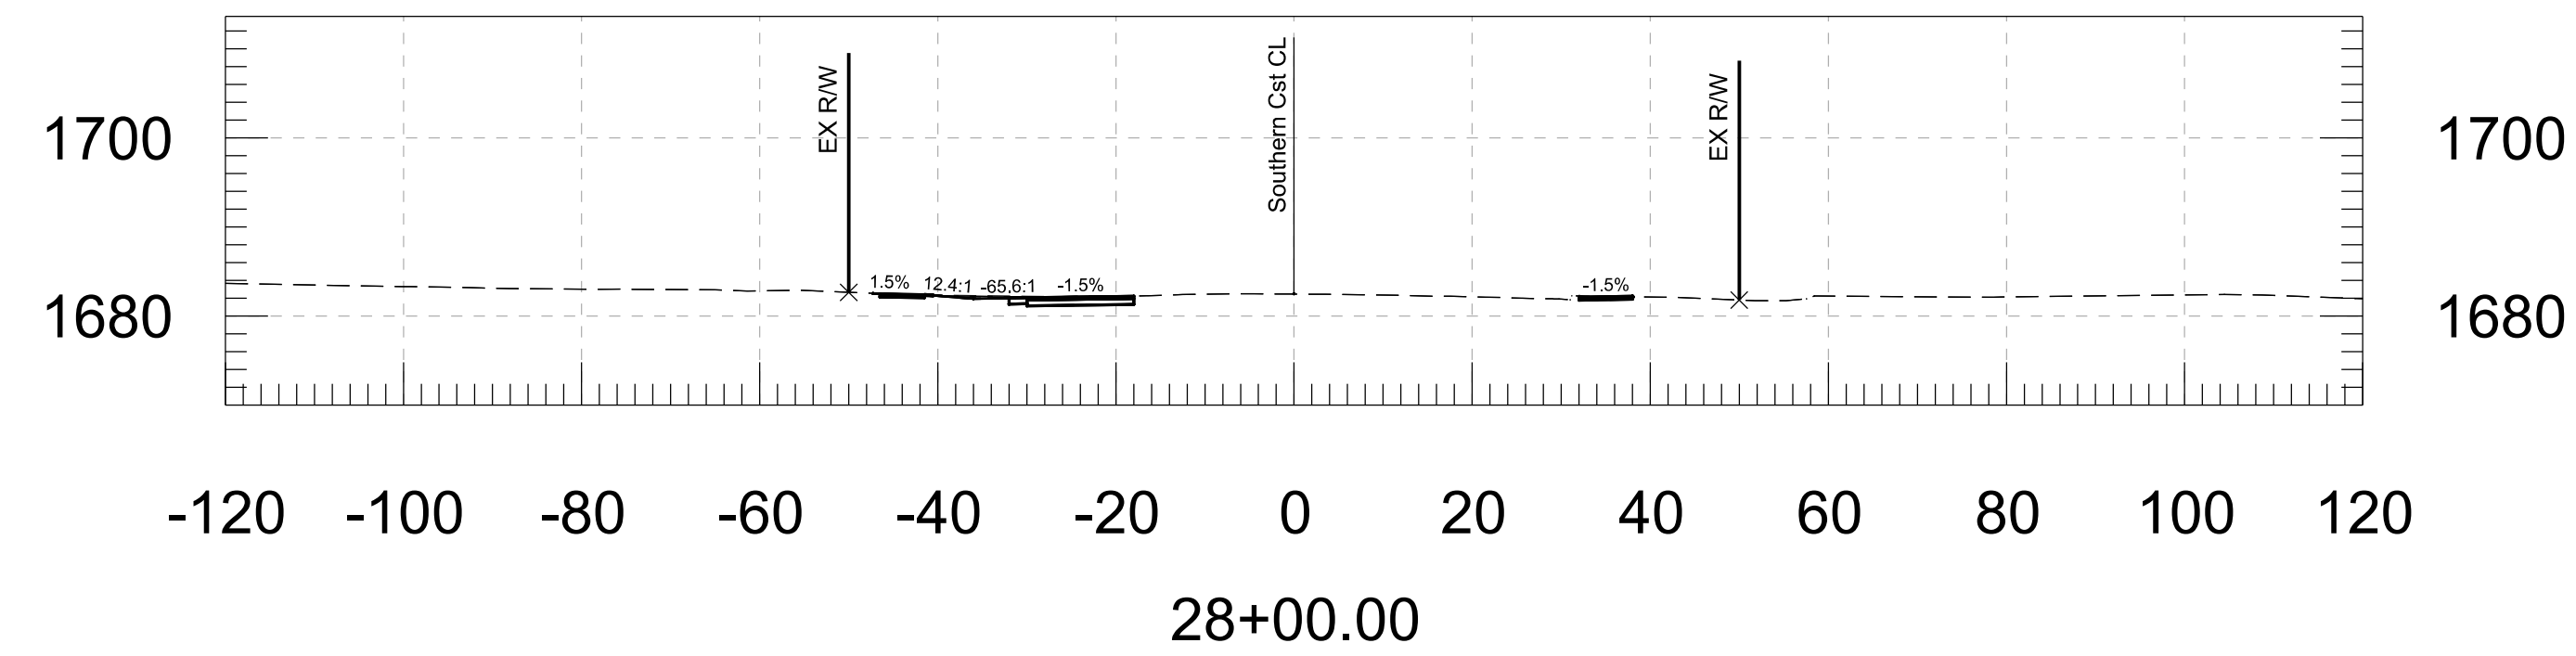

	FINAL		NAME	DATE	ARIZONA DEPARTMENT OF TRANSPORTATION PROJECT DELIVERY AND OPERATIONS DIVISION ROADWAY DESIGN SERVICES	ROUTE	F.H.W.A. Arizona Division	STATE ARIZ.	PROJECT NO.	FEDERAL ID NO.	SHEET NO.	TOTAL SHEETS	RECORD DRAWING
		DESIGN	N. EKI BWANGOY	07/26						3	15		
		DRAWN	N. EKI BWANGOY	07/26		MILEPOST	LOCATION Mariposa Rd to Tomahawk Rd & Southern Ave to US 60 Widening	DWG NO.					
		CHECKED	M. MEDINA	07/26									
		 WSP USA Inc. 1230 W. Washington St. Suite 600 Tempe, AZ 85288	SOUTHERN AVE CROSS SECTIONS	STRUCTURE NO.	TRACS NO.	T0411-01C	____ OF ____						

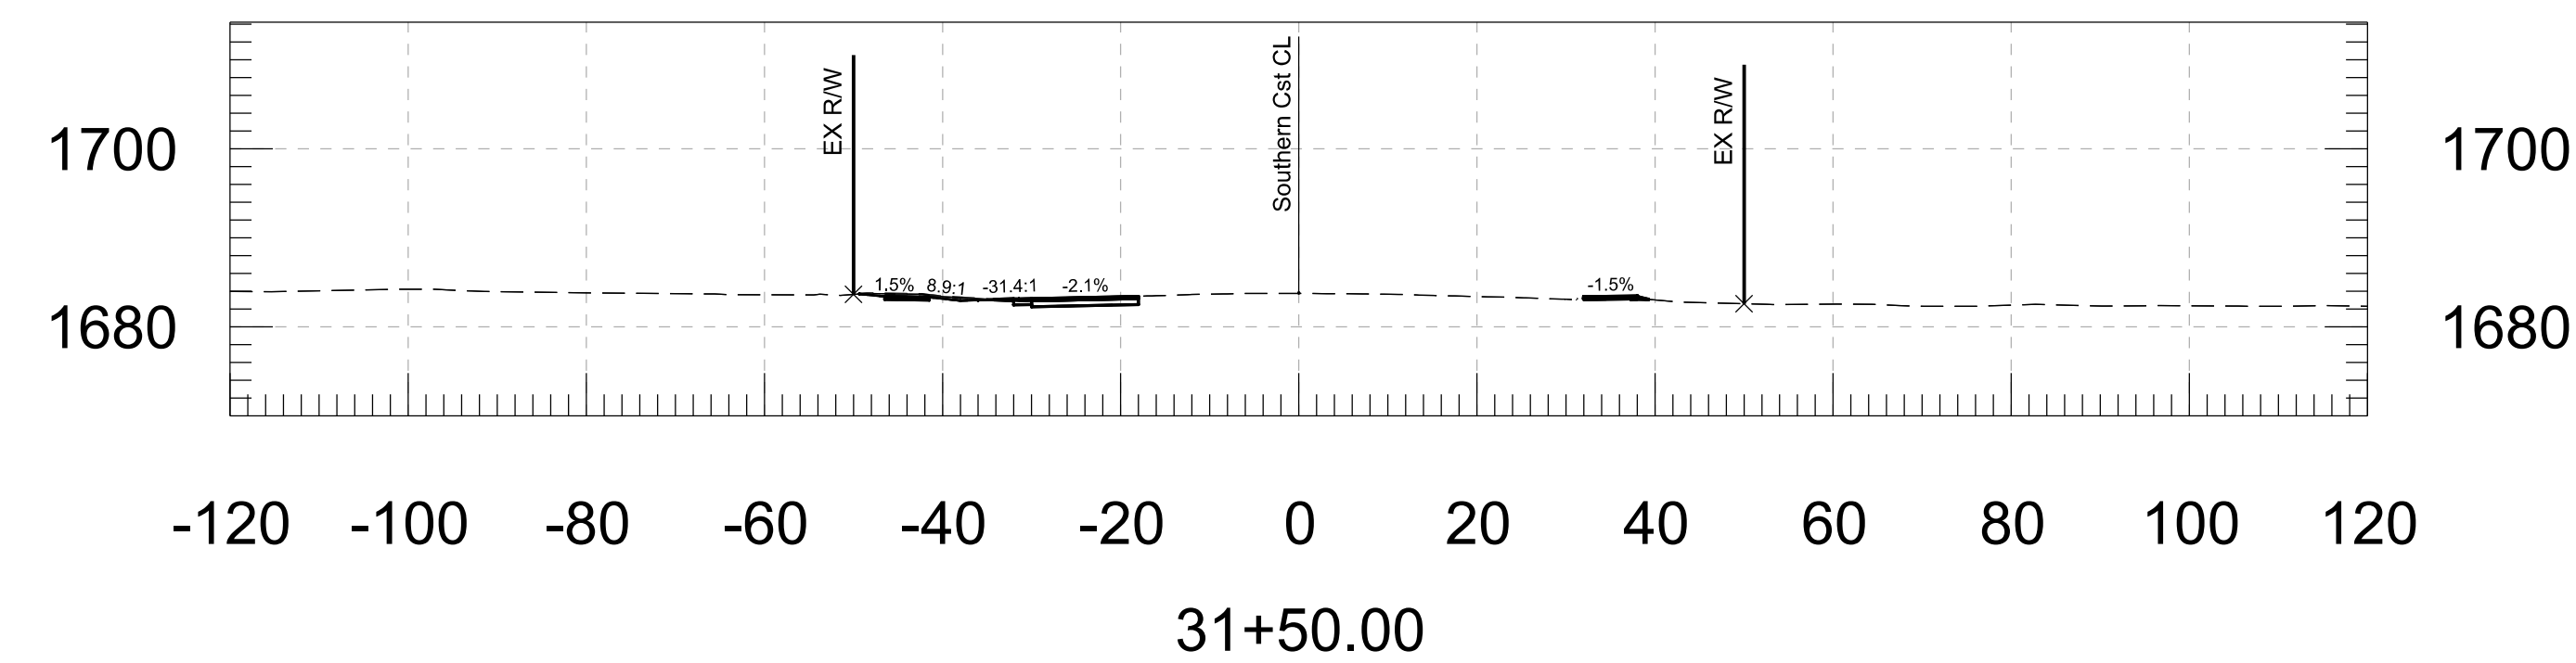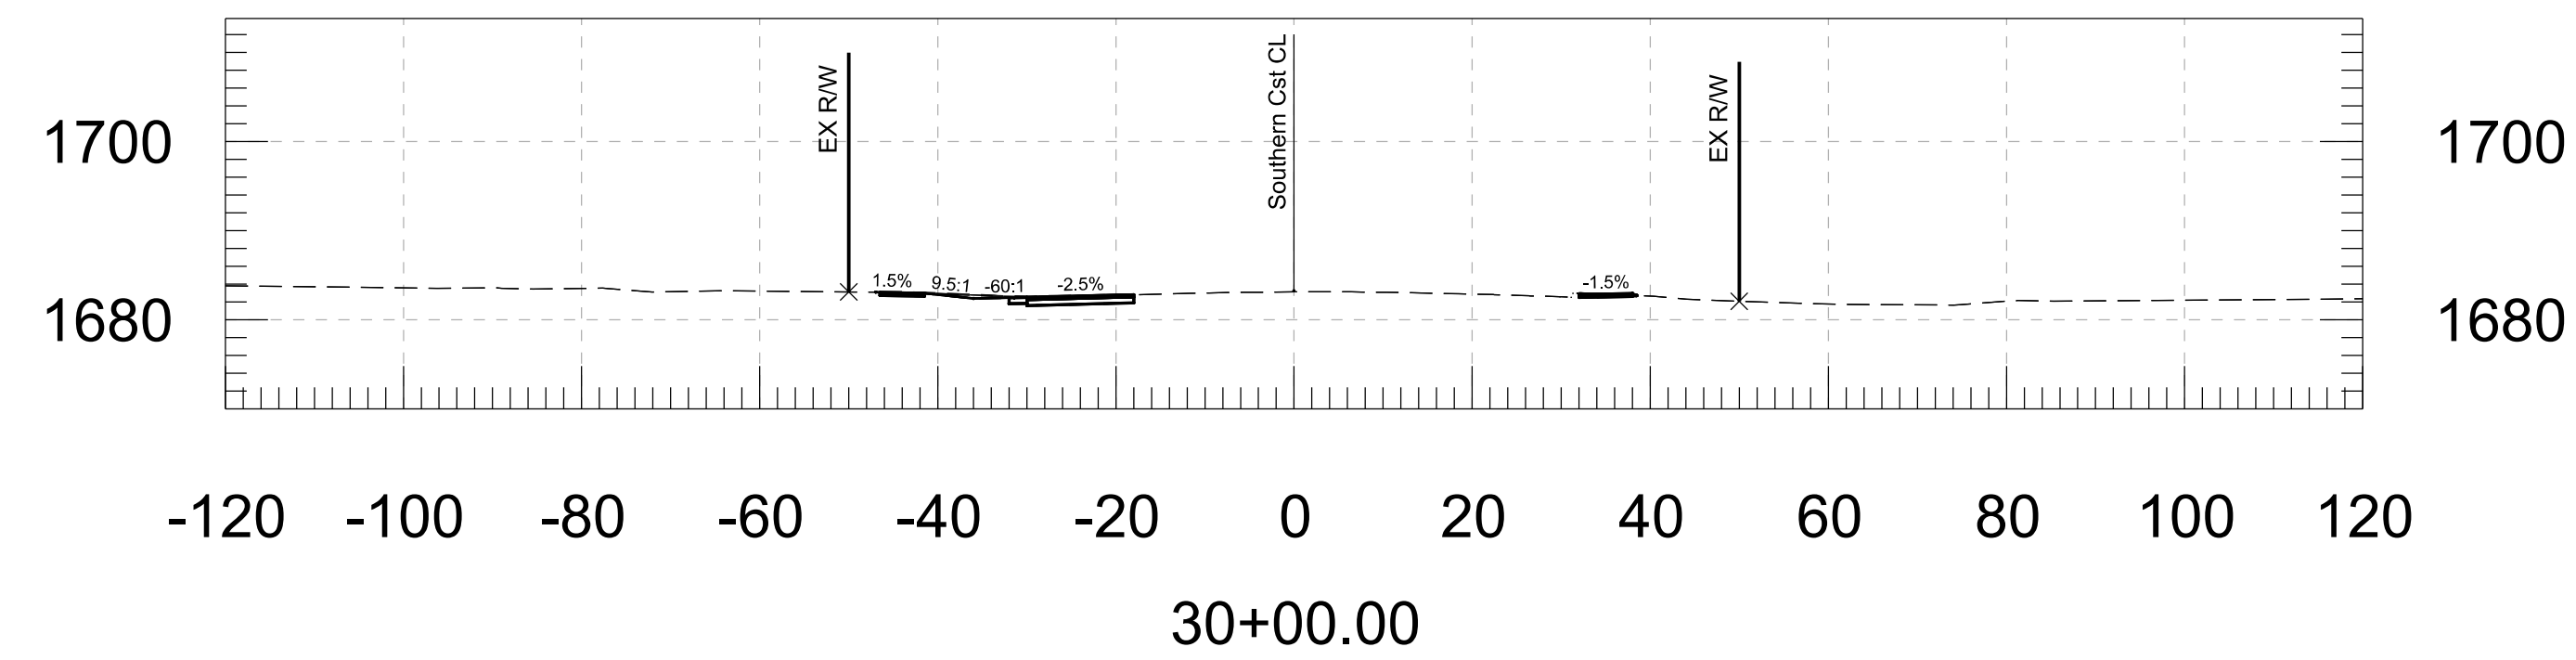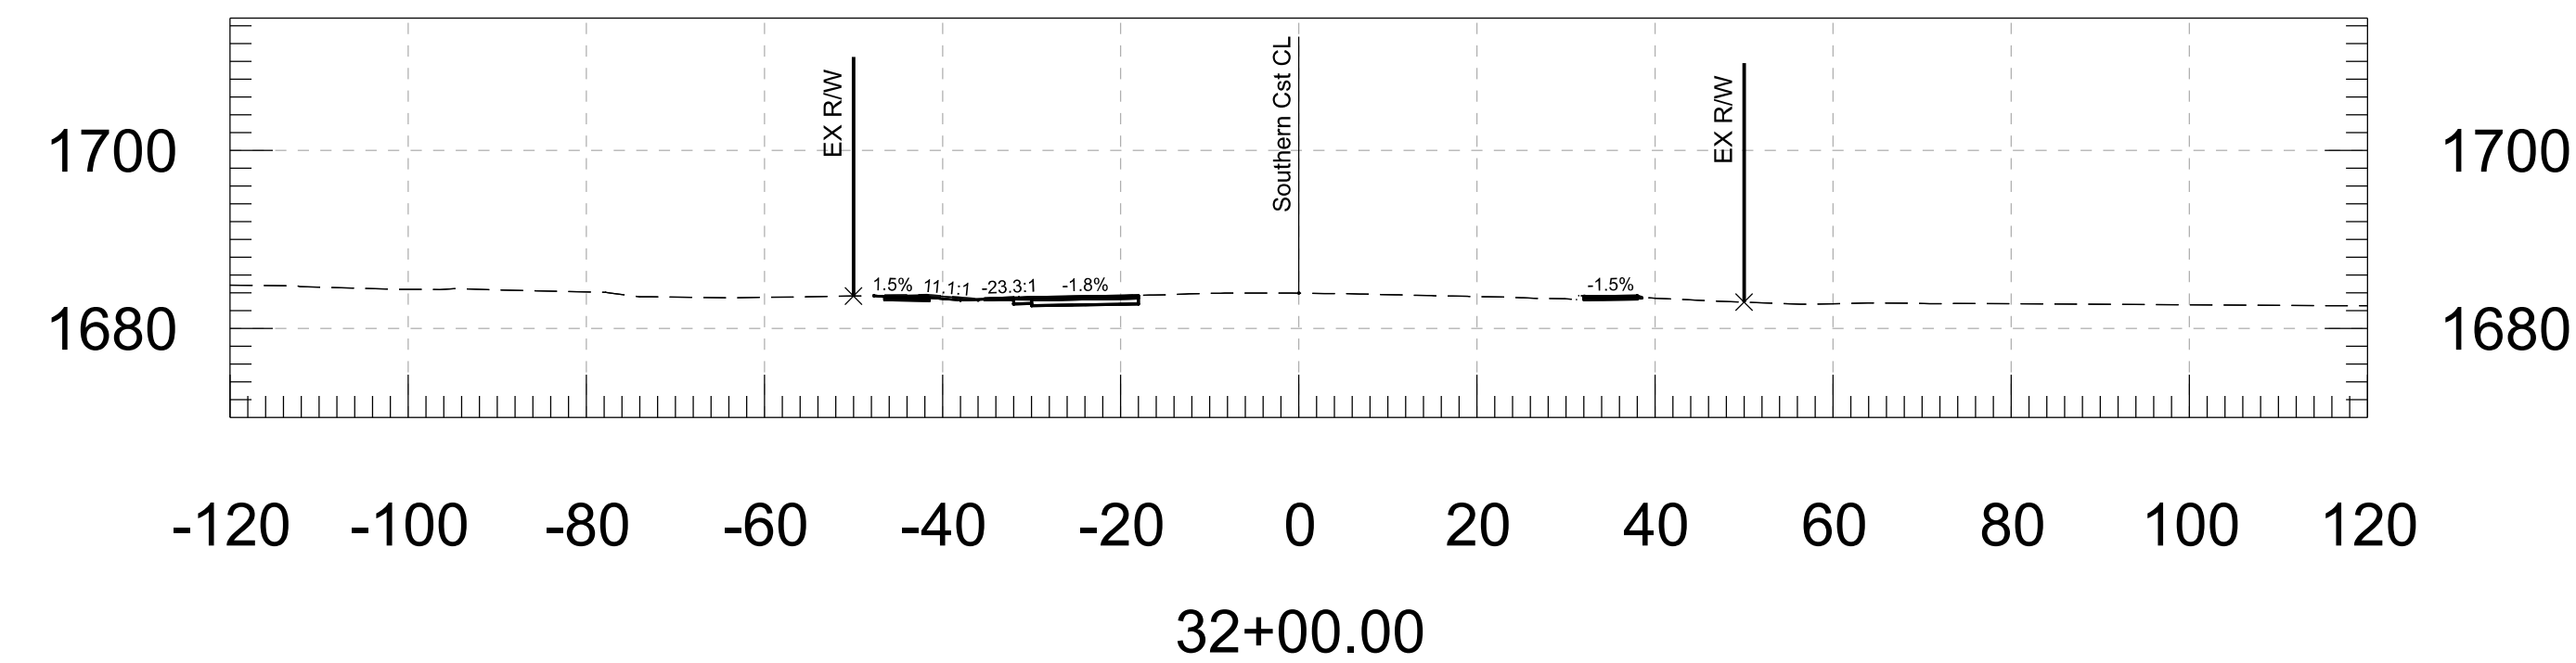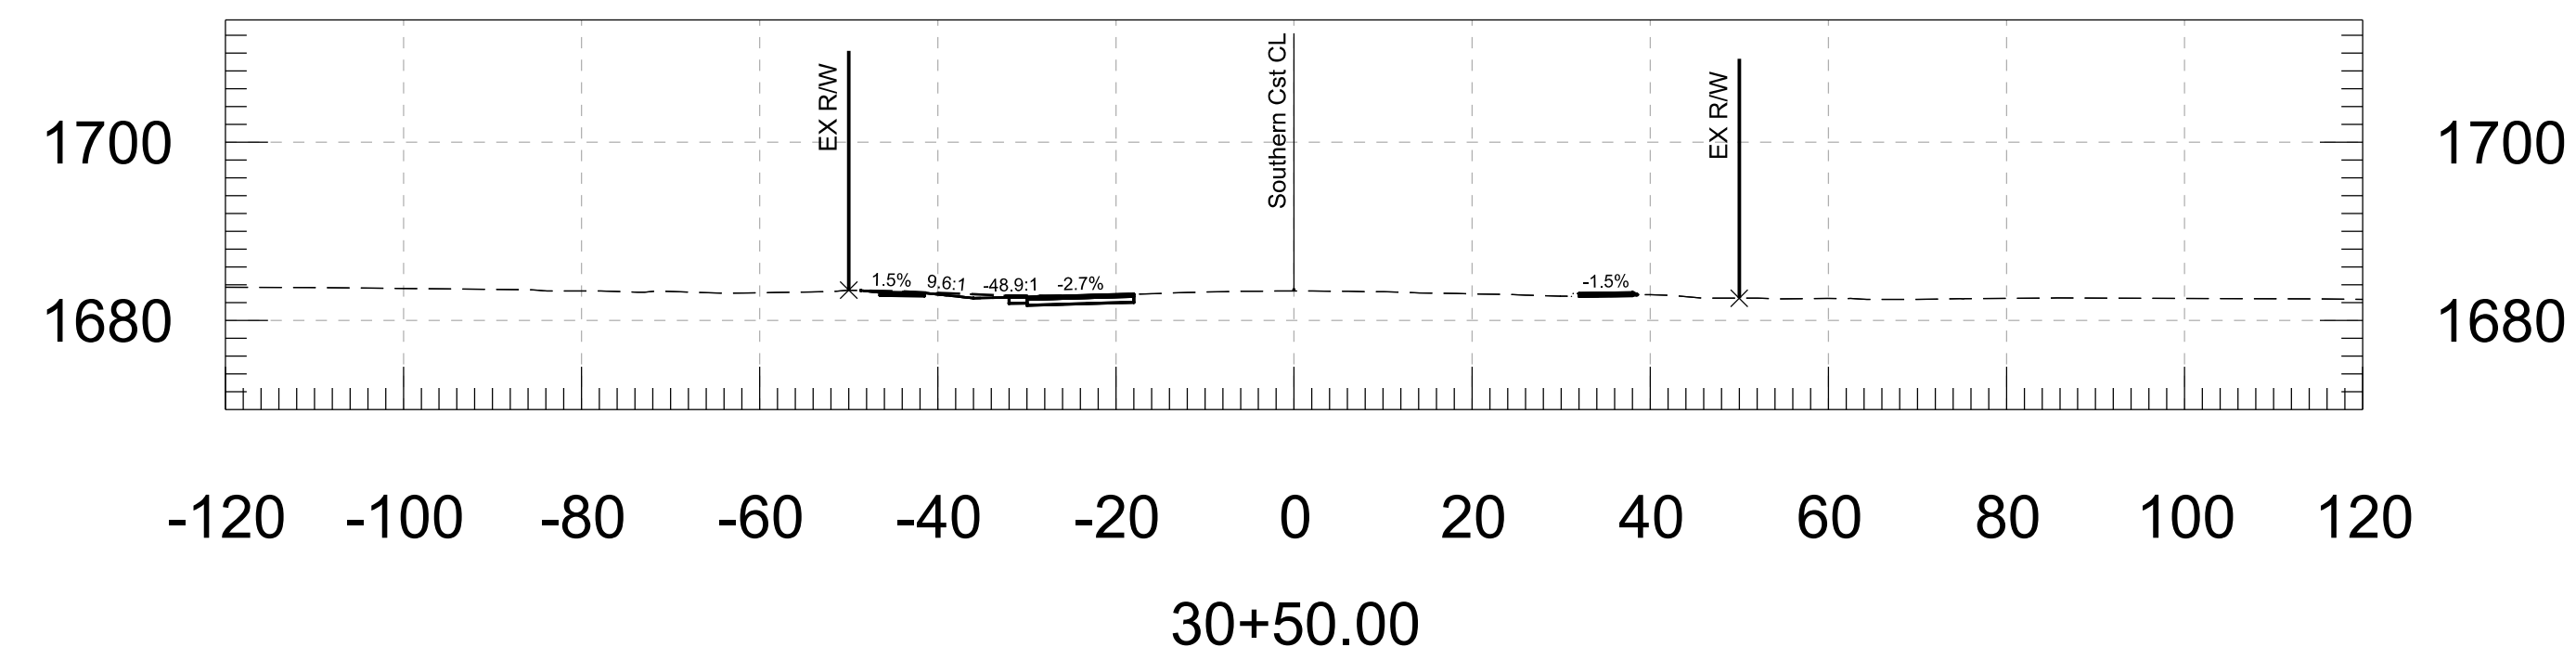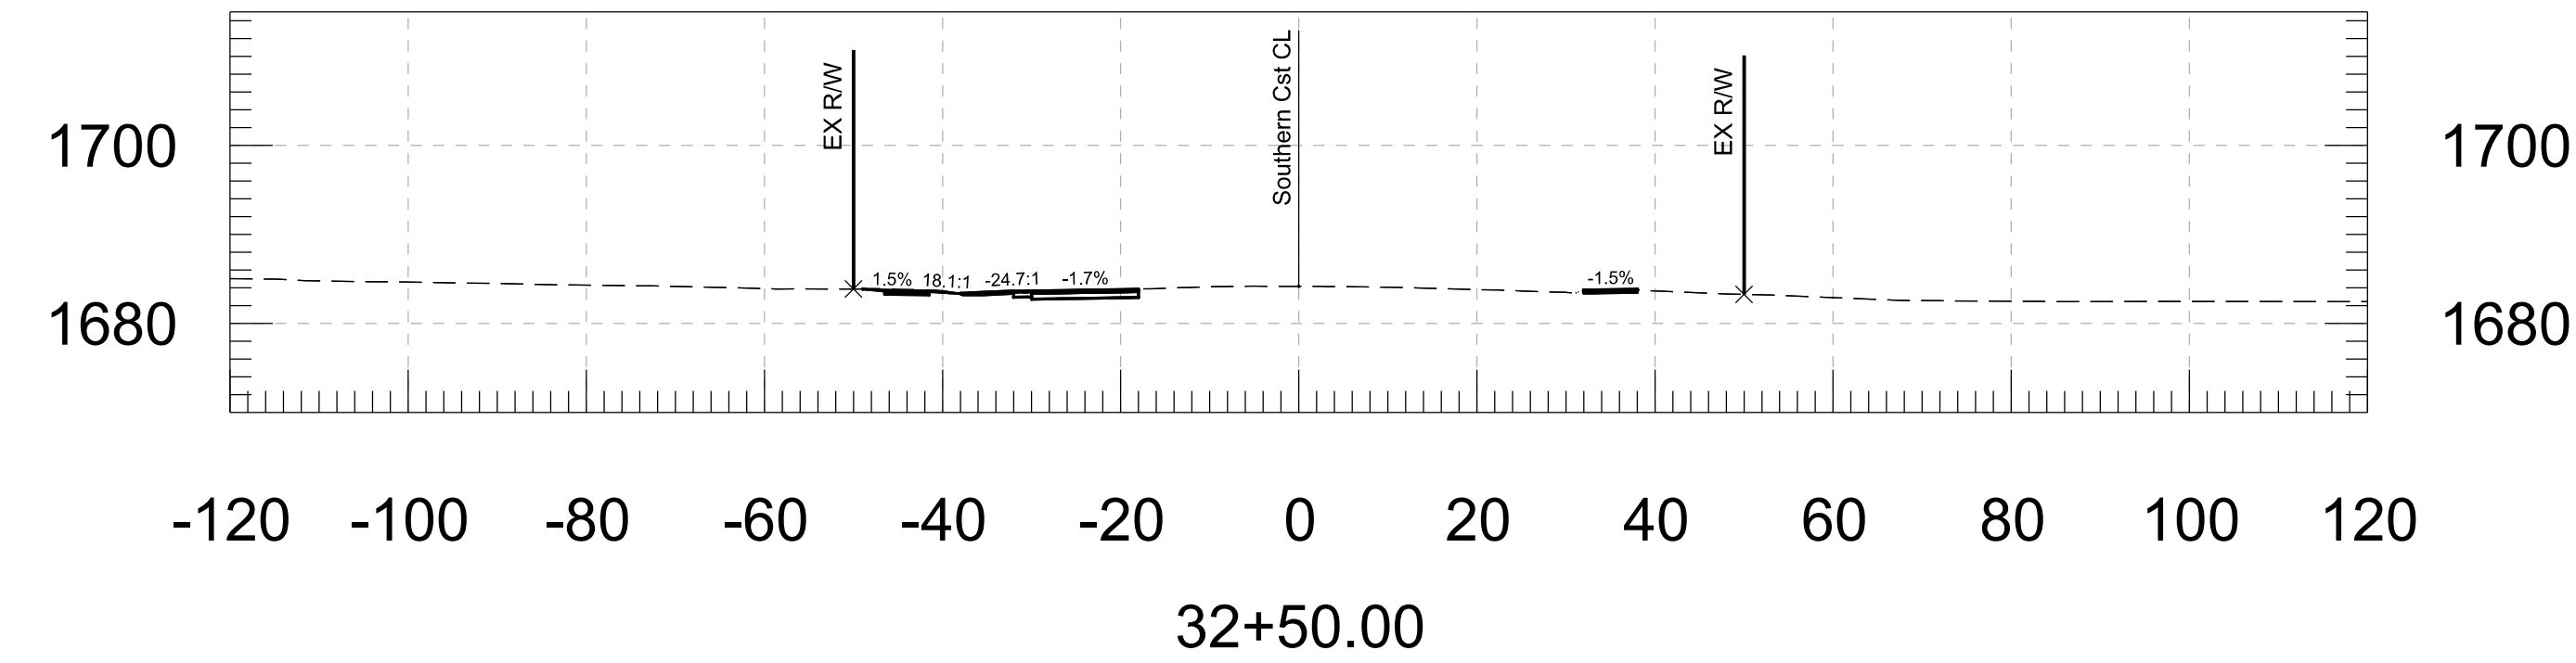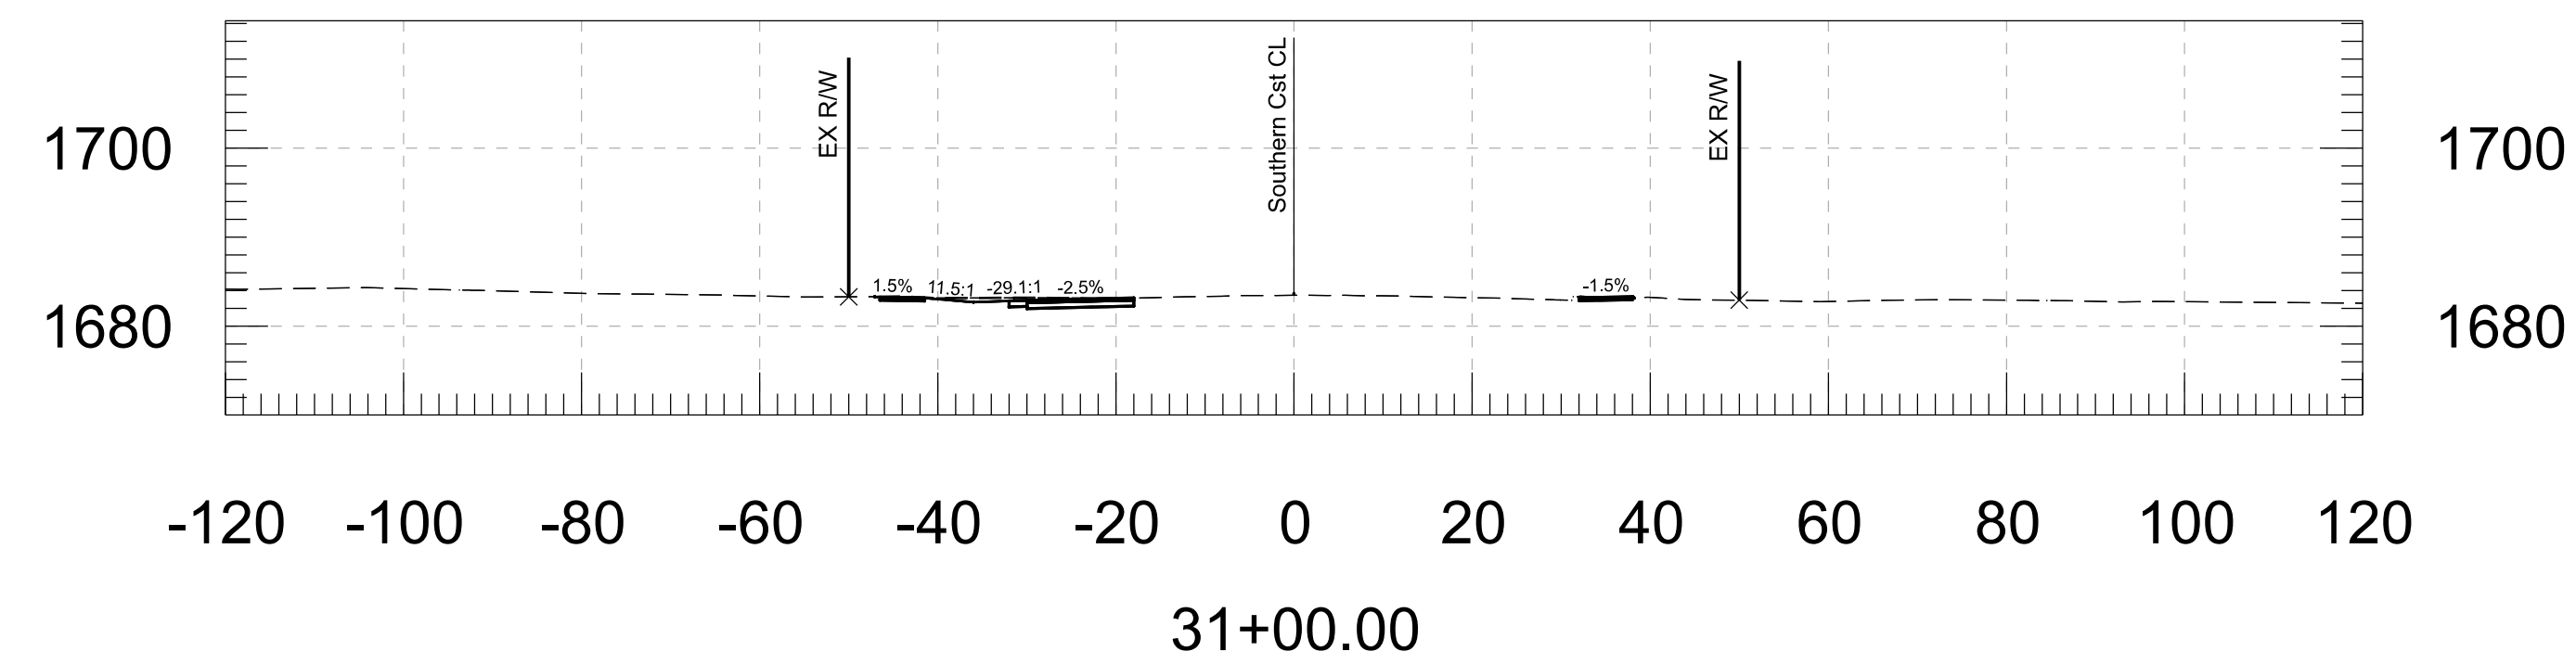

	FINAL		NAME	DATE	ARIZONA DEPARTMENT OF TRANSPORTATION PROJECT DELIVERY AND OPERATIONS DIVISION ROADWAY DESIGN SERVICES	ROUTE	F.H.W.A. Arizona Division	STATE ARIZ.	PROJECT NO.	FEDERAL ID NO.	SHEET NO.	TOTAL SHEETS	RECORD DRAWING
		DESIGN	N. EKI BWANGOY	07/26						4	15		
		DRAWN	N. EKI BWANGOY	07/26		MILEPOST	APJ-0(222)T						
		CHECKED	M. MEDINA	07/26									
			WSP USA Inc. 1230 W. Washington St. Suite 600 Tempe, AZ 85288	SOUTHERN AVE CROSS SECTIONS	STRUCTURE NO.	LOCATION Mariposa Rd to Tomahawk Rd & Southern Ave to US 60 Widening					DWG NO.		
				TRACS NO.	T0411-01C				___ OF ___				

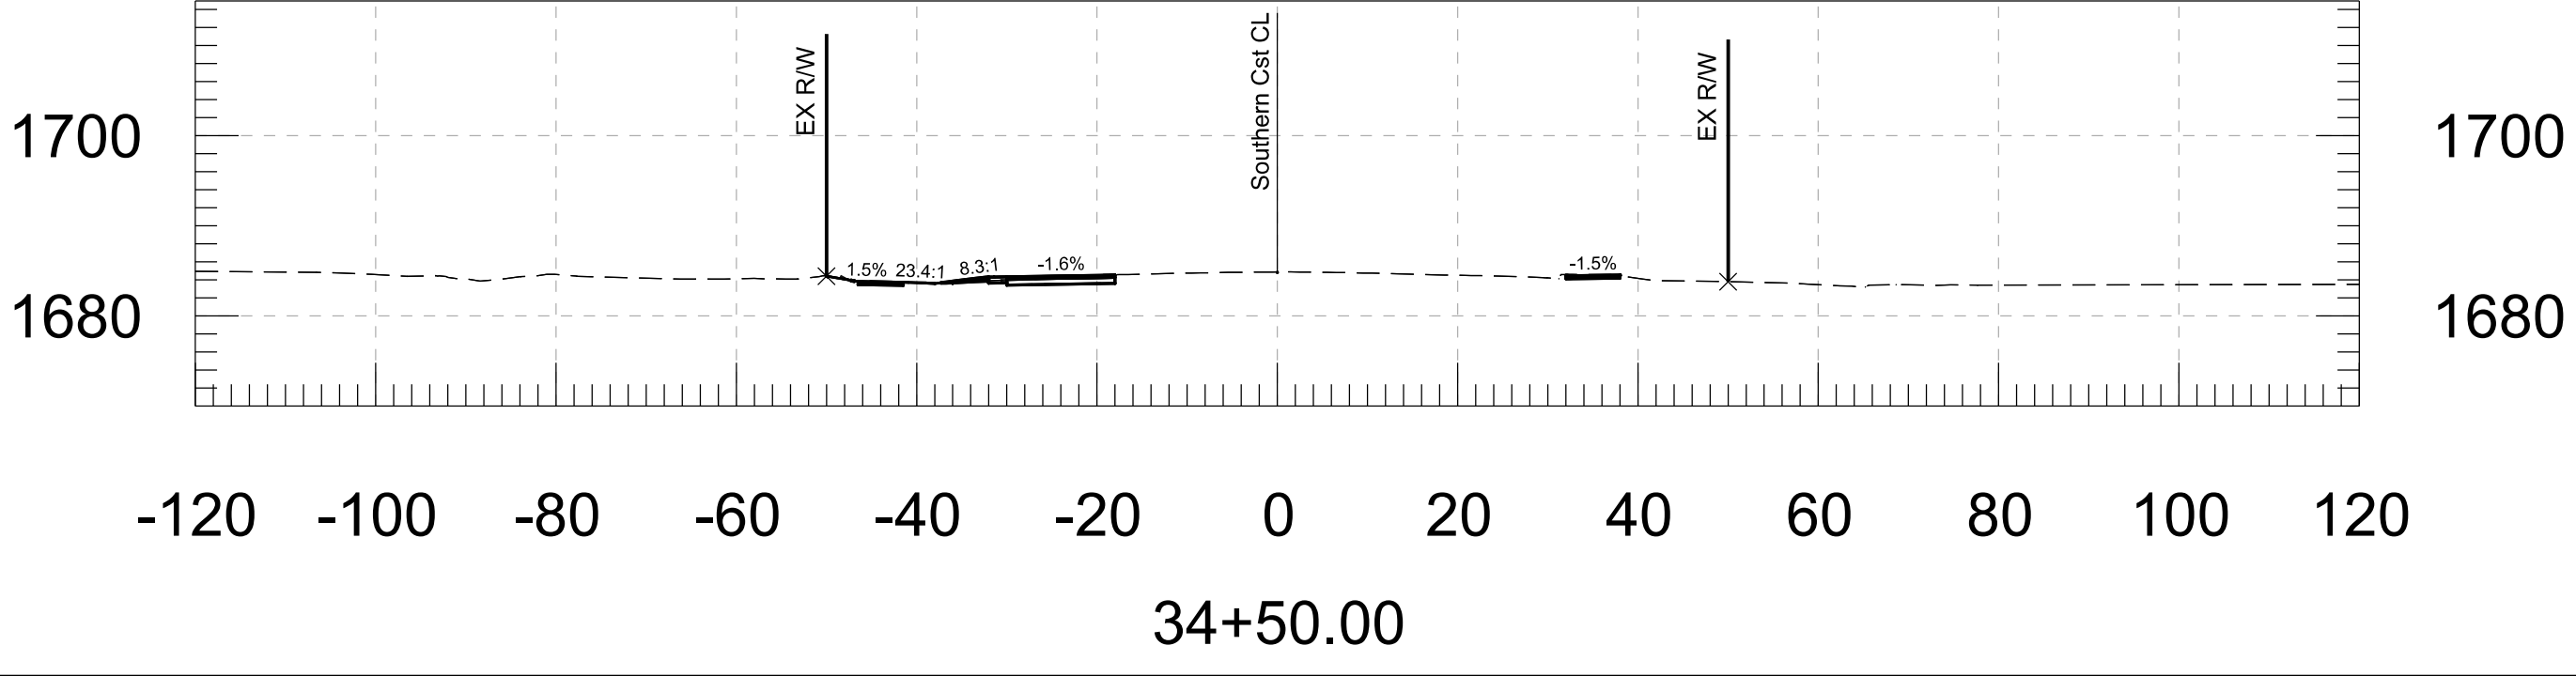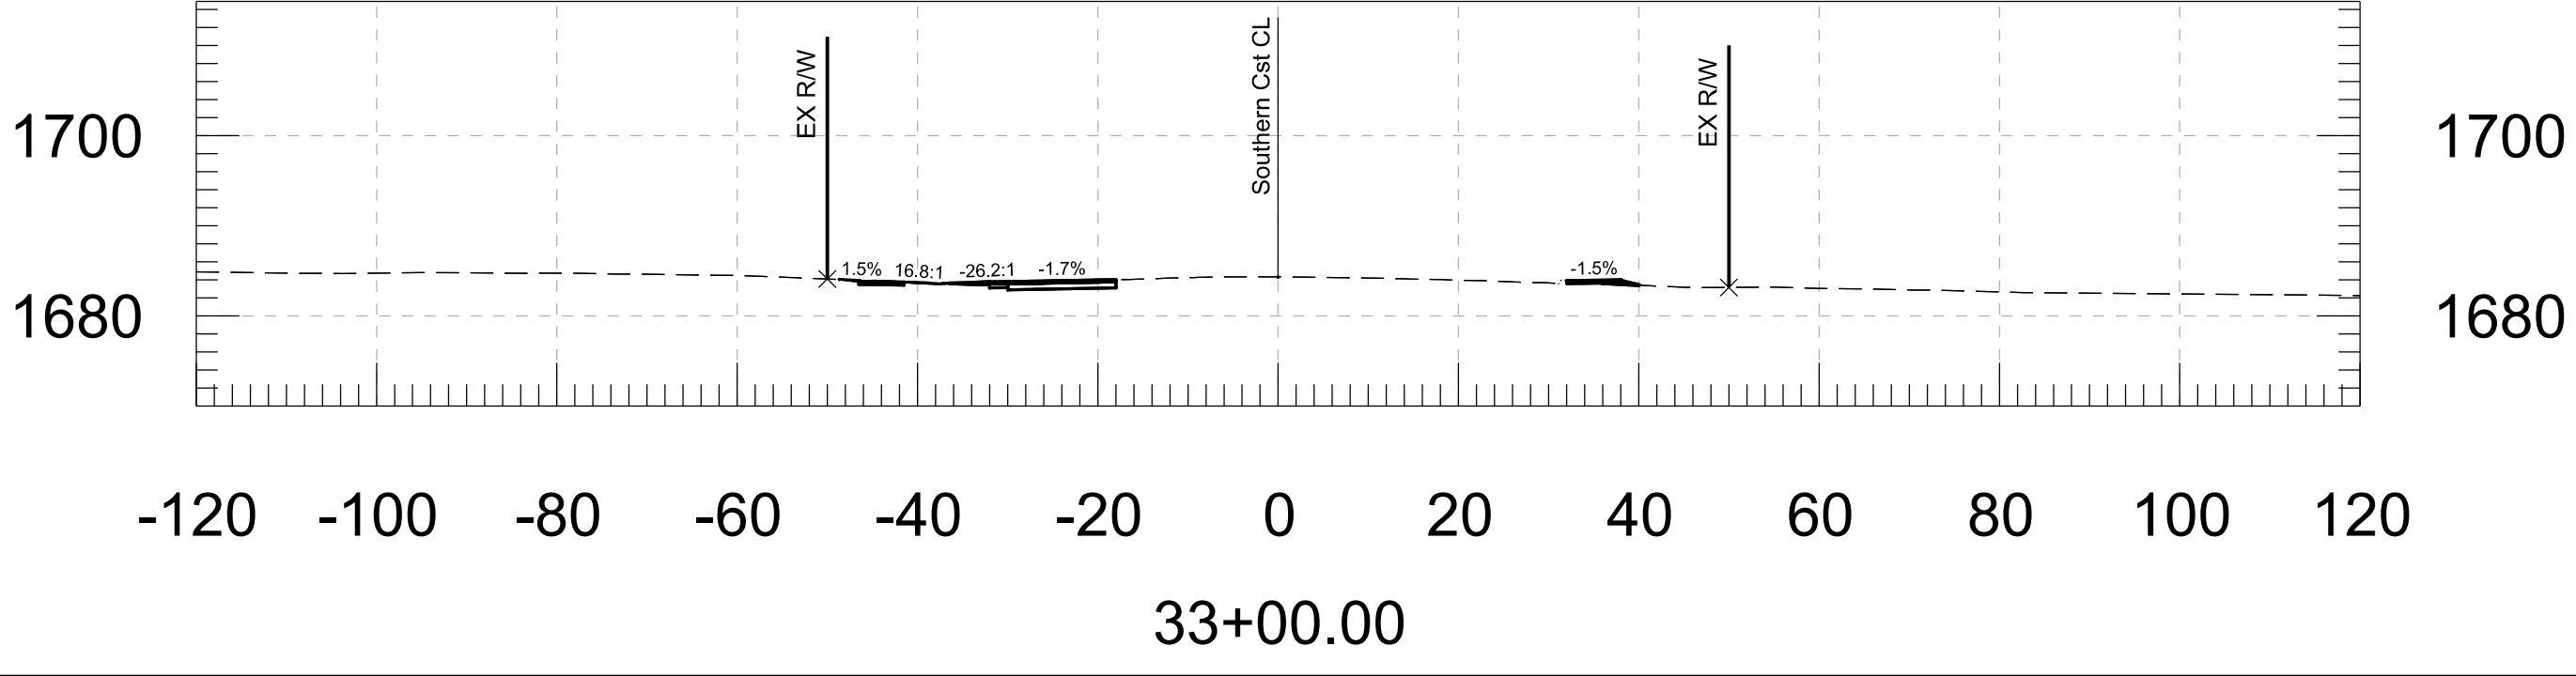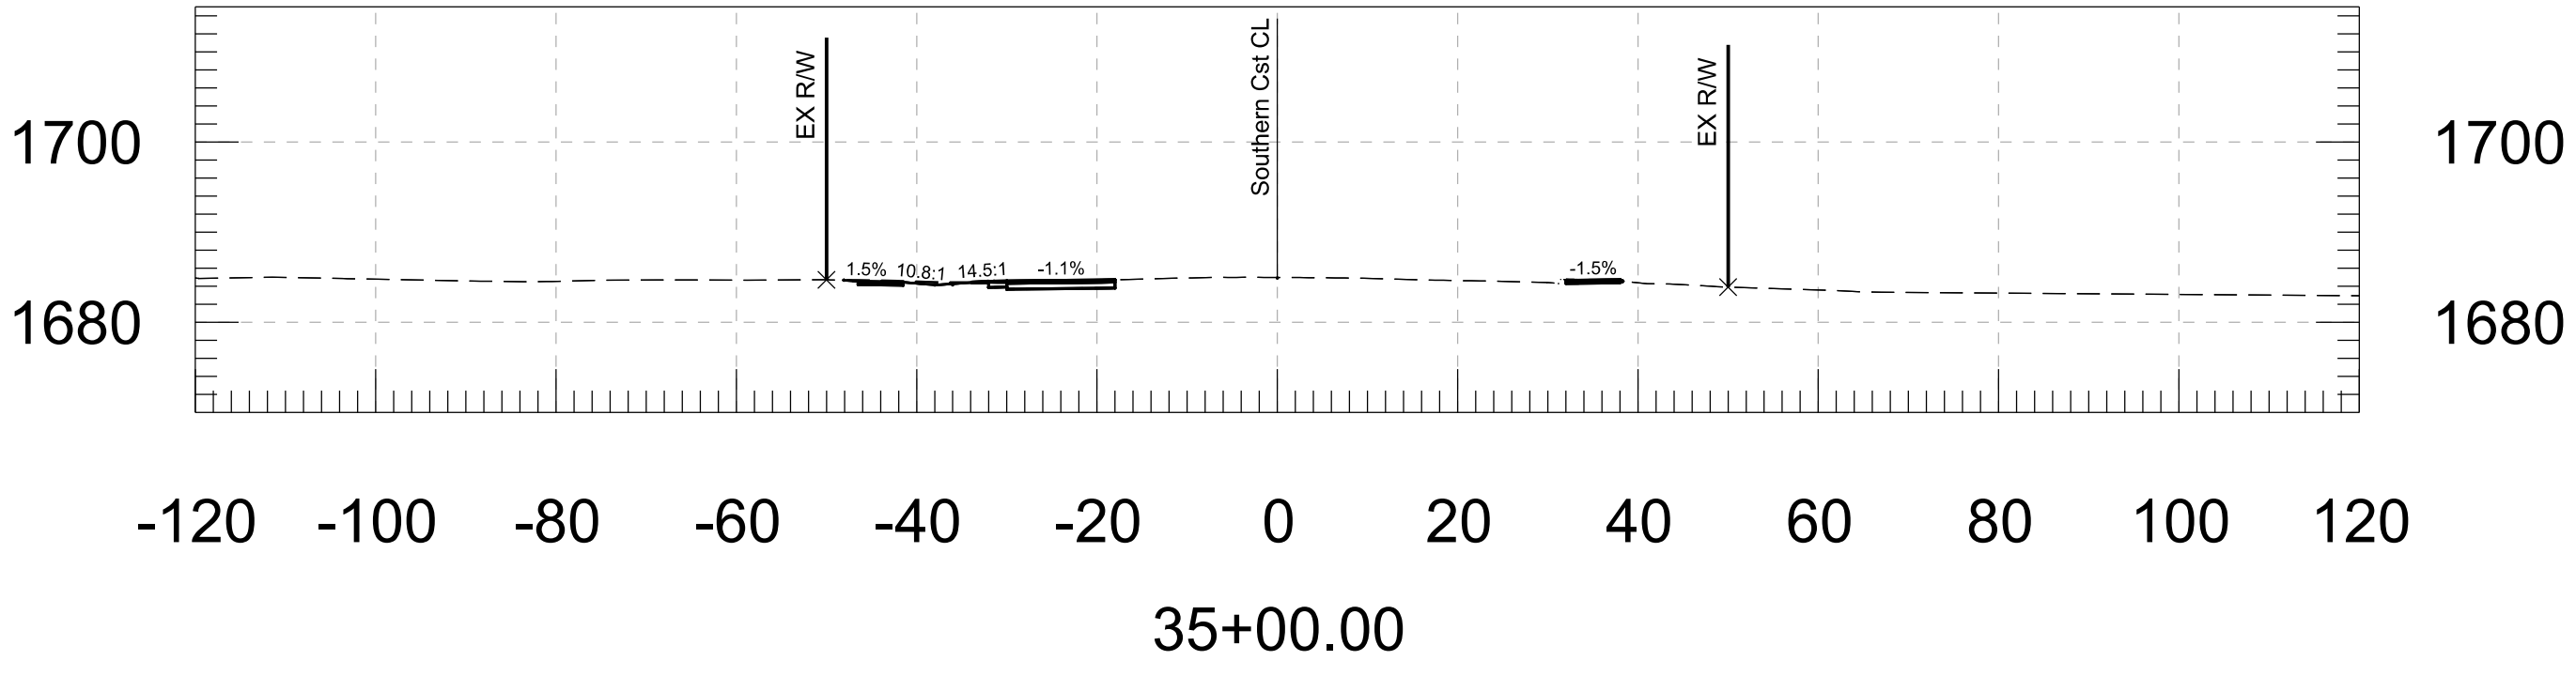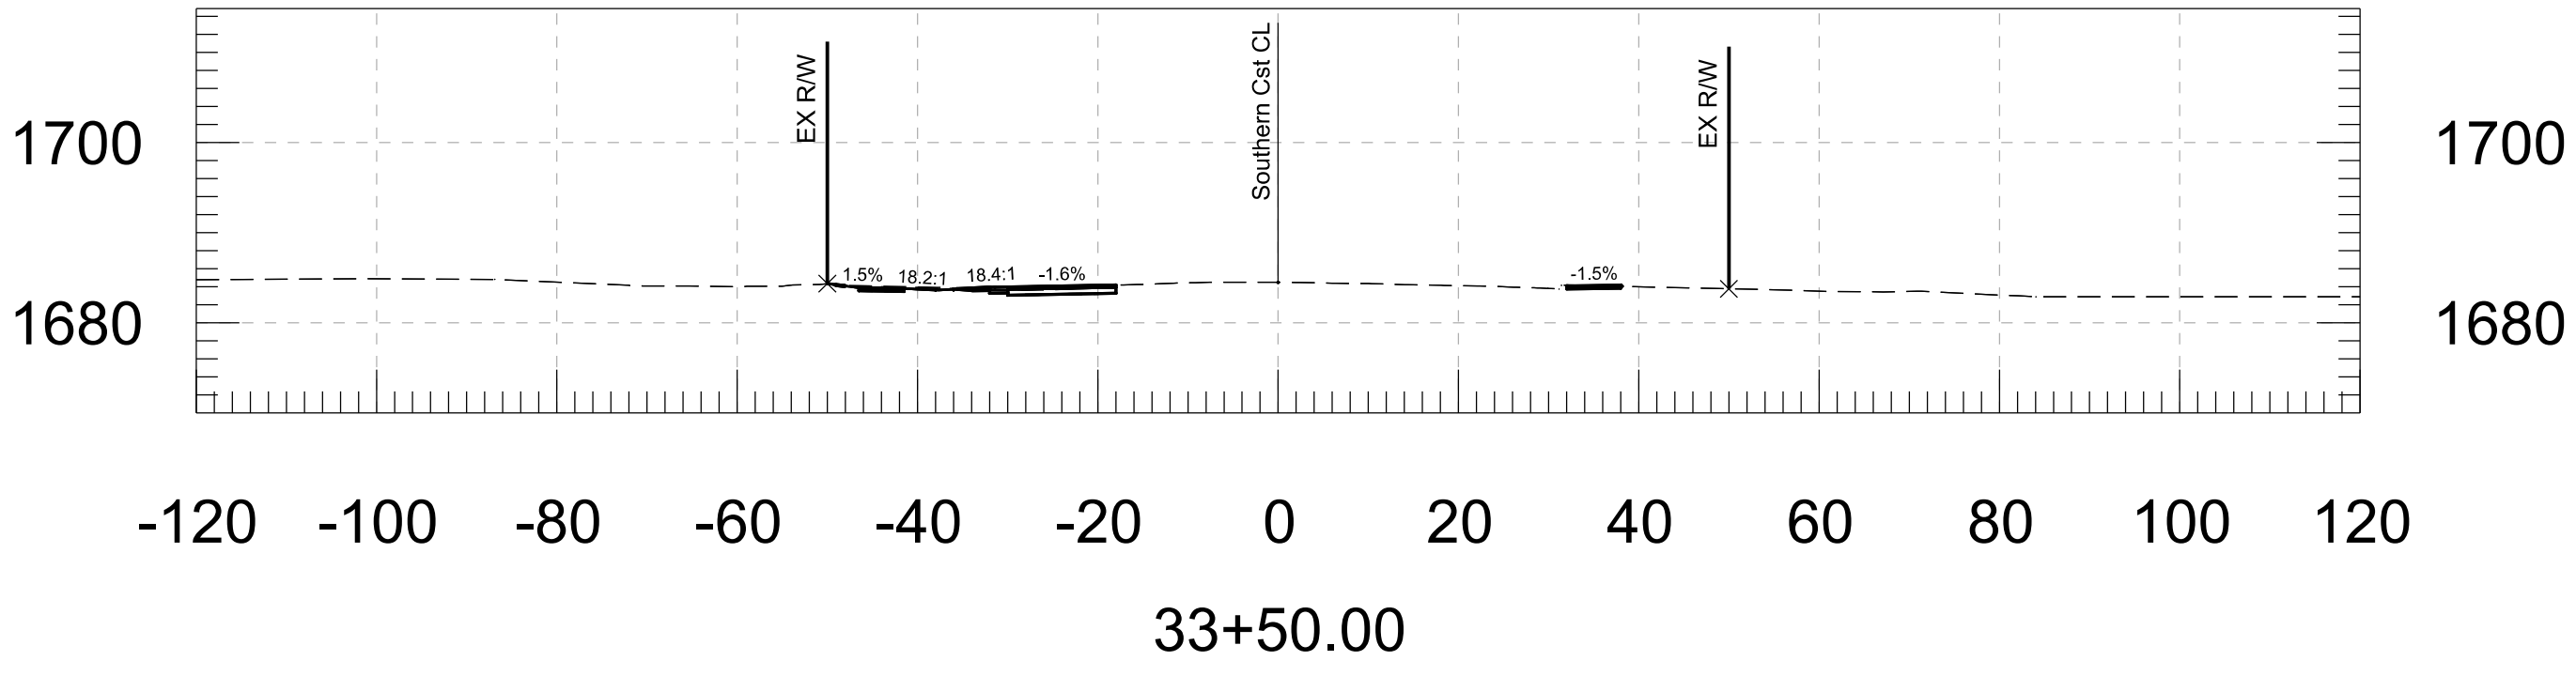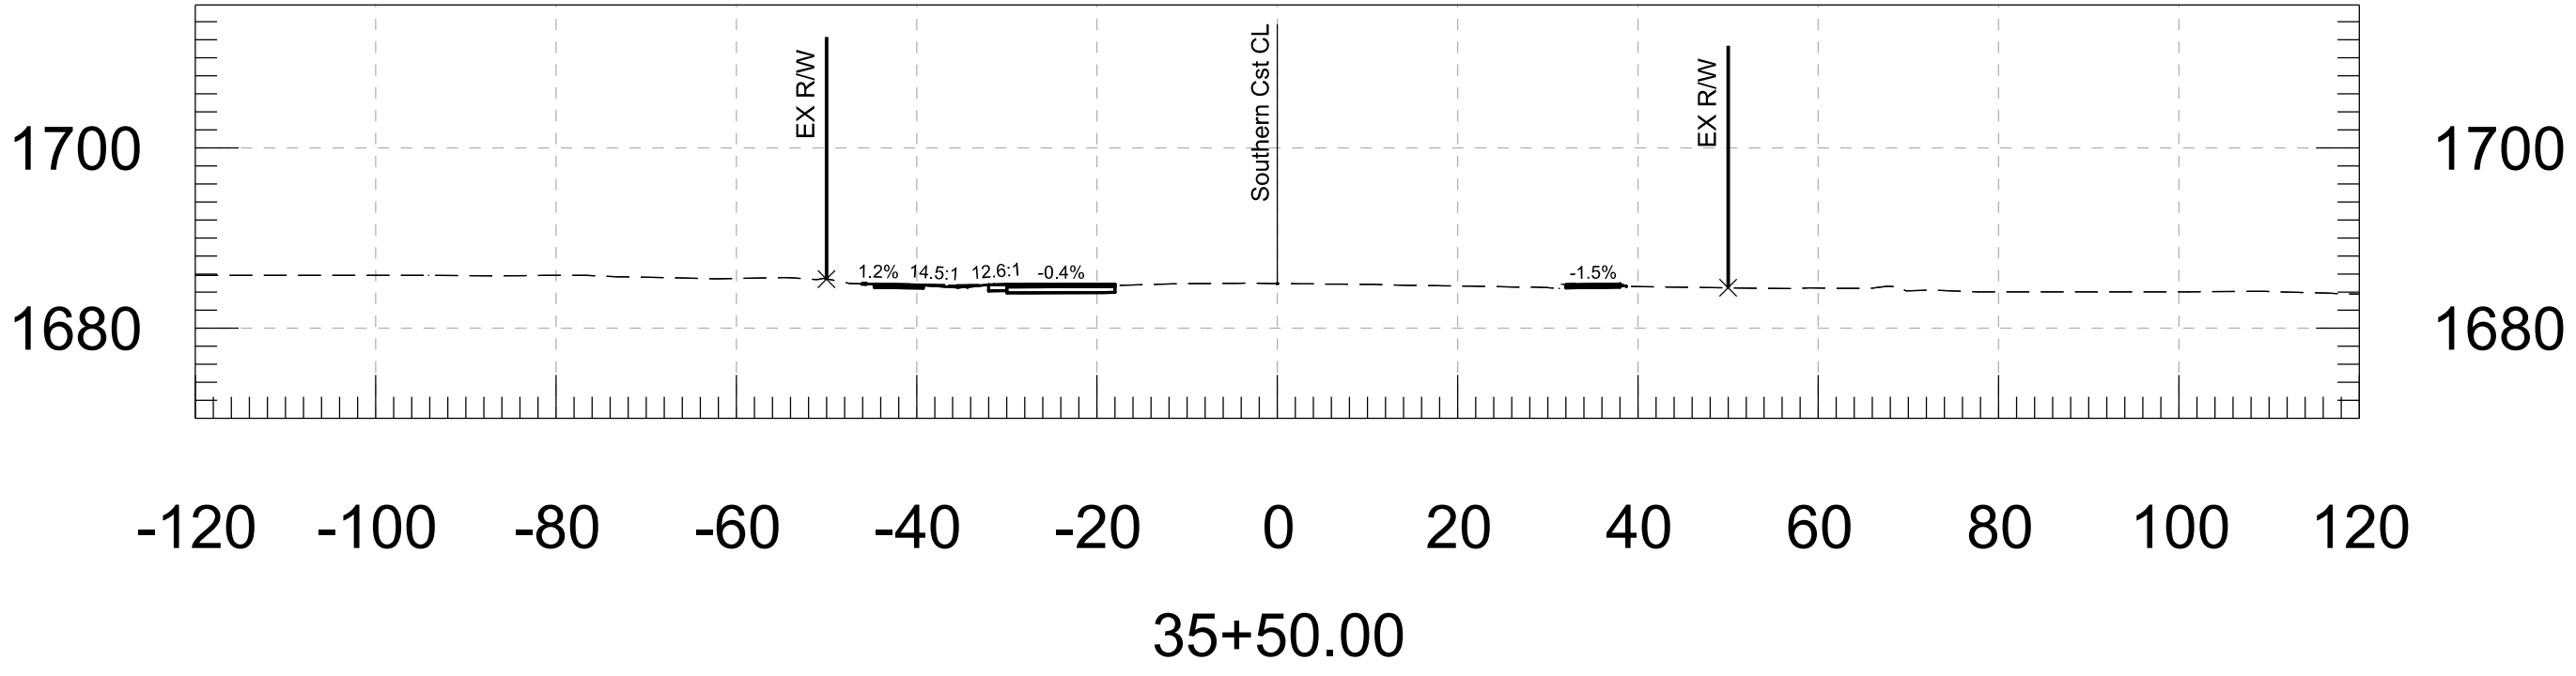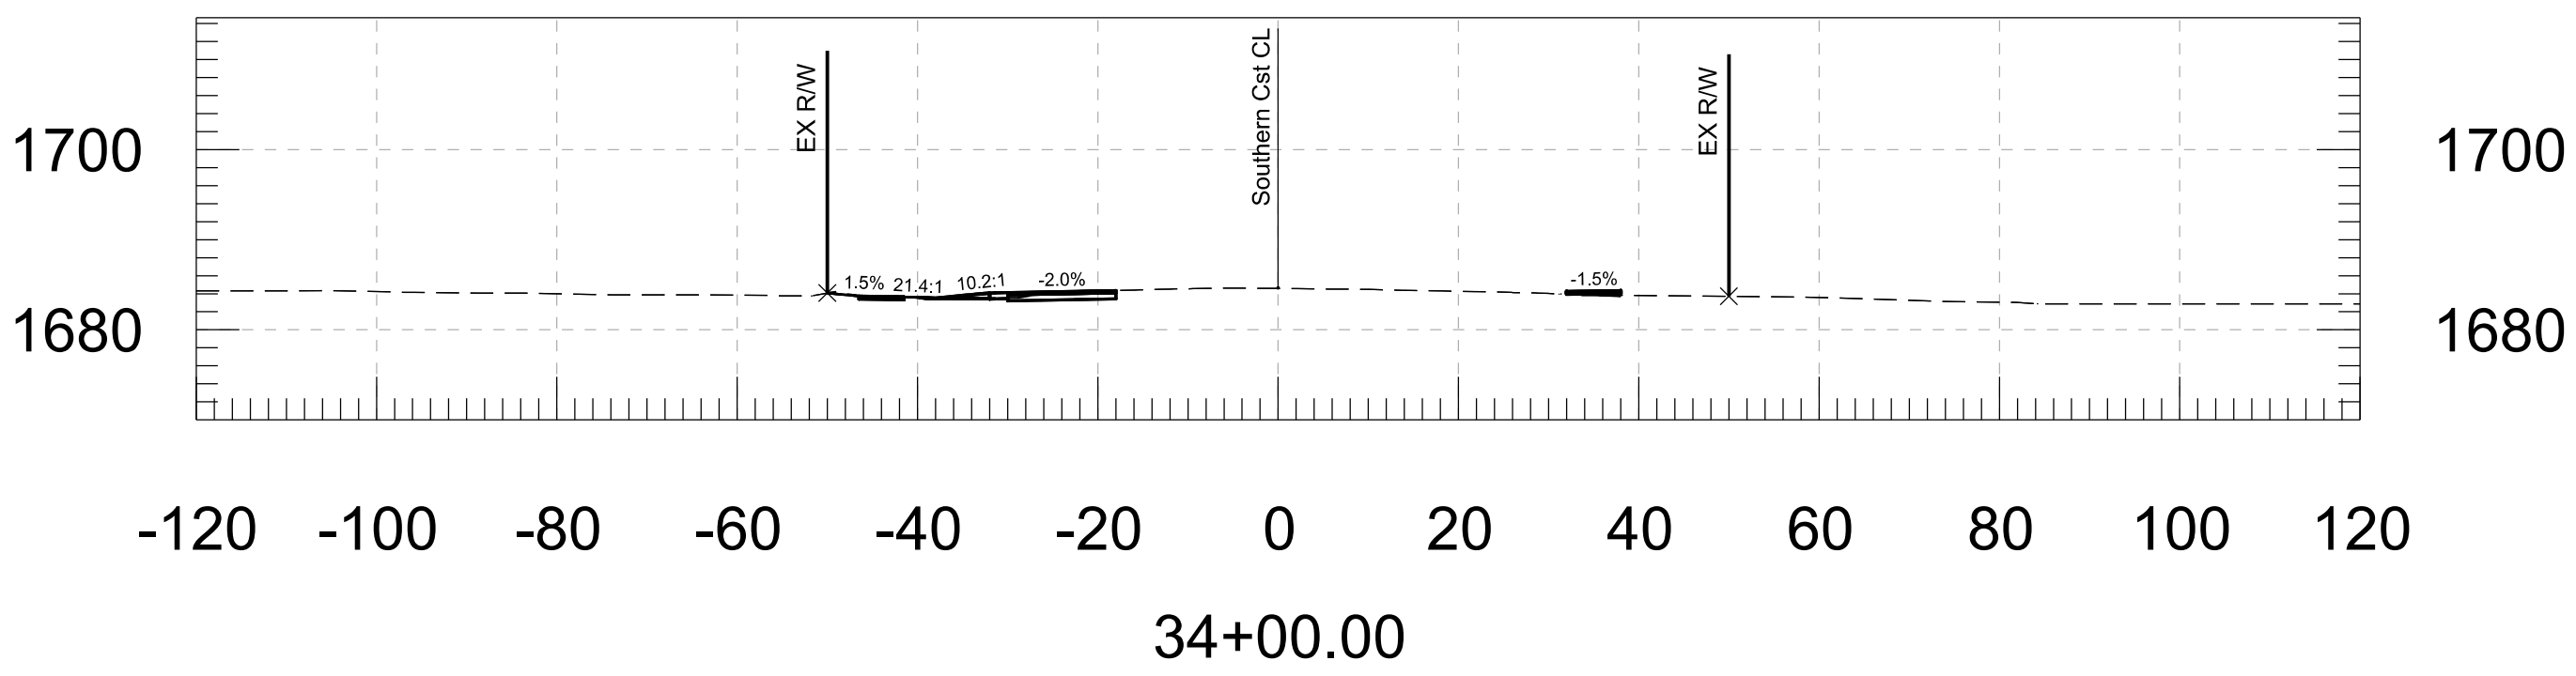

FINAL







DESIGN	N. EKI BWANGYOY	07/26
DRAWN	N. EKI BWANGYOY	07/26
CHECKED	M. MEDINA	07/26



WSP USA, Inc.
1230 W. Washington St.
Suite 600
Tempe, AZ 85288

ARIZONA DEPARTMENT OF TRANSPORTATION PROJECT DELIVERY AND OPERATIONS DIVISION ROADWAY DESIGN SERVICES	ROUTE
SOUTHERN AVE CROSS SECTIONS	MILEPOST
	STRUCTURE NO.

F.H.W.A. Arizona Division	STATE	PROJECT NO.	FEDERAL ID NO.	SHEET NO.	TOTAL SHEETS	RECORD DRAWING
	ARIZ.	APJ-0(222)T		5	15	
LOCATION Mariposa Rd to Tomahawk Rd & Southern Ave to US 60 Widening						DWG NO.
TRACS NO. T0411-01C						____ OF ____

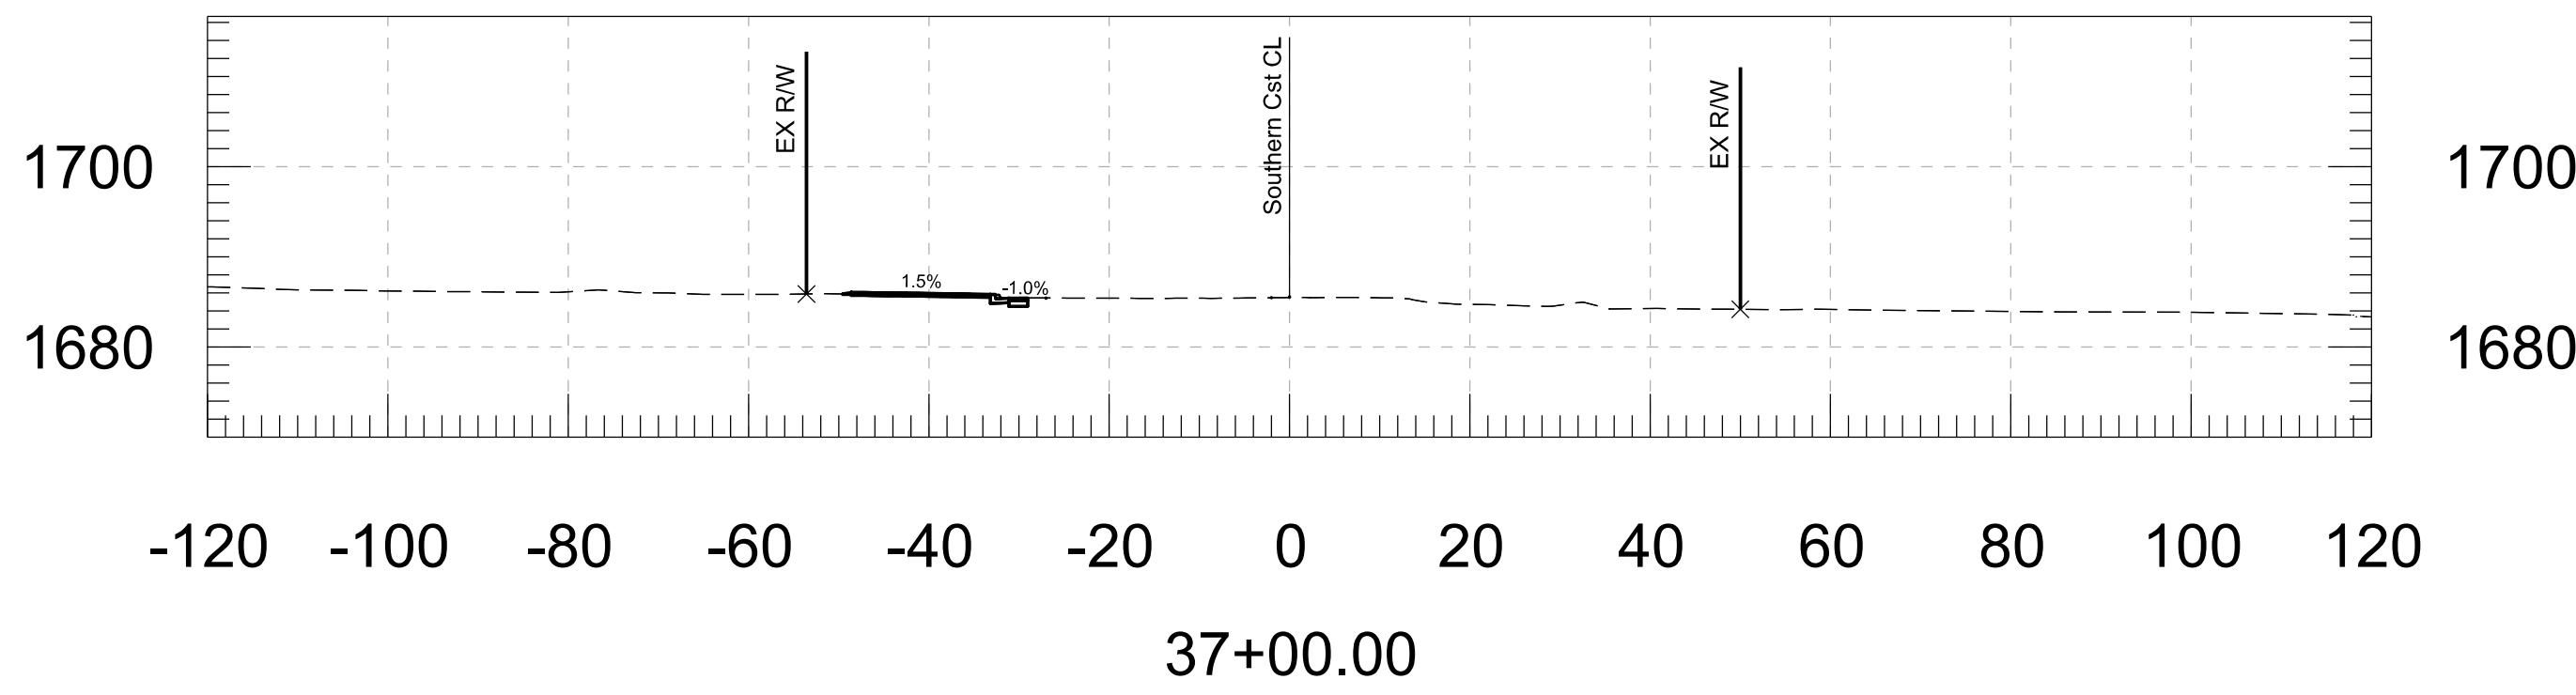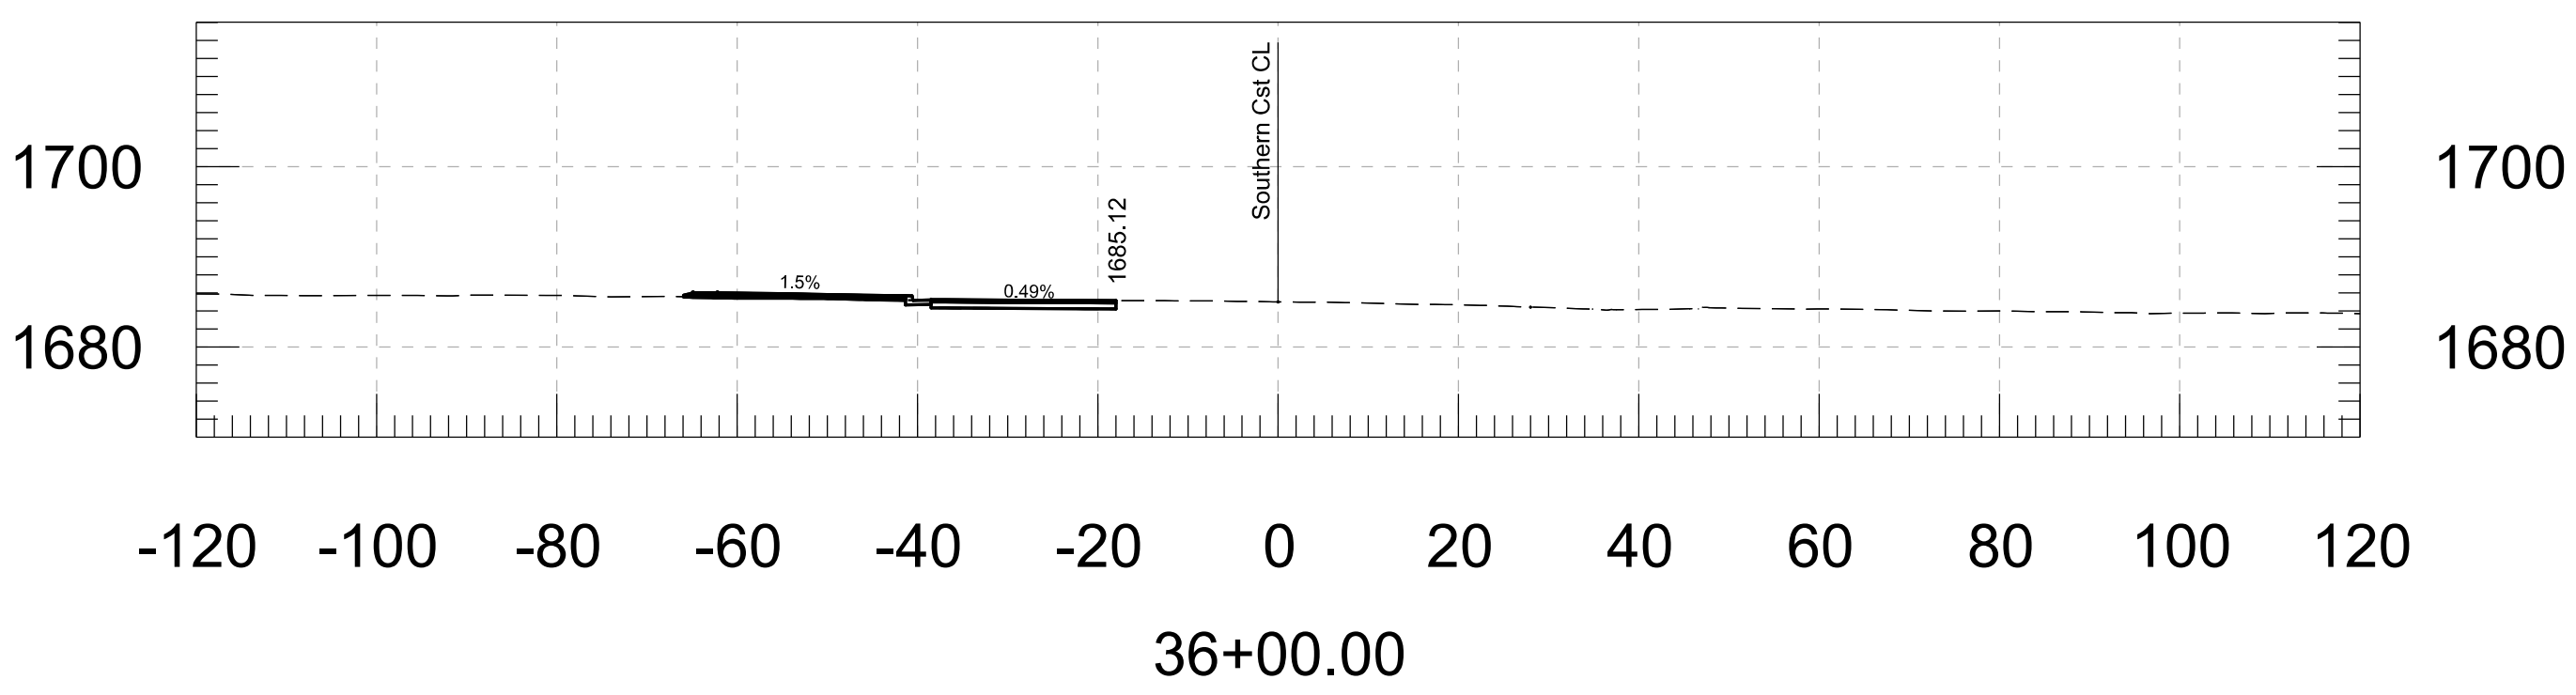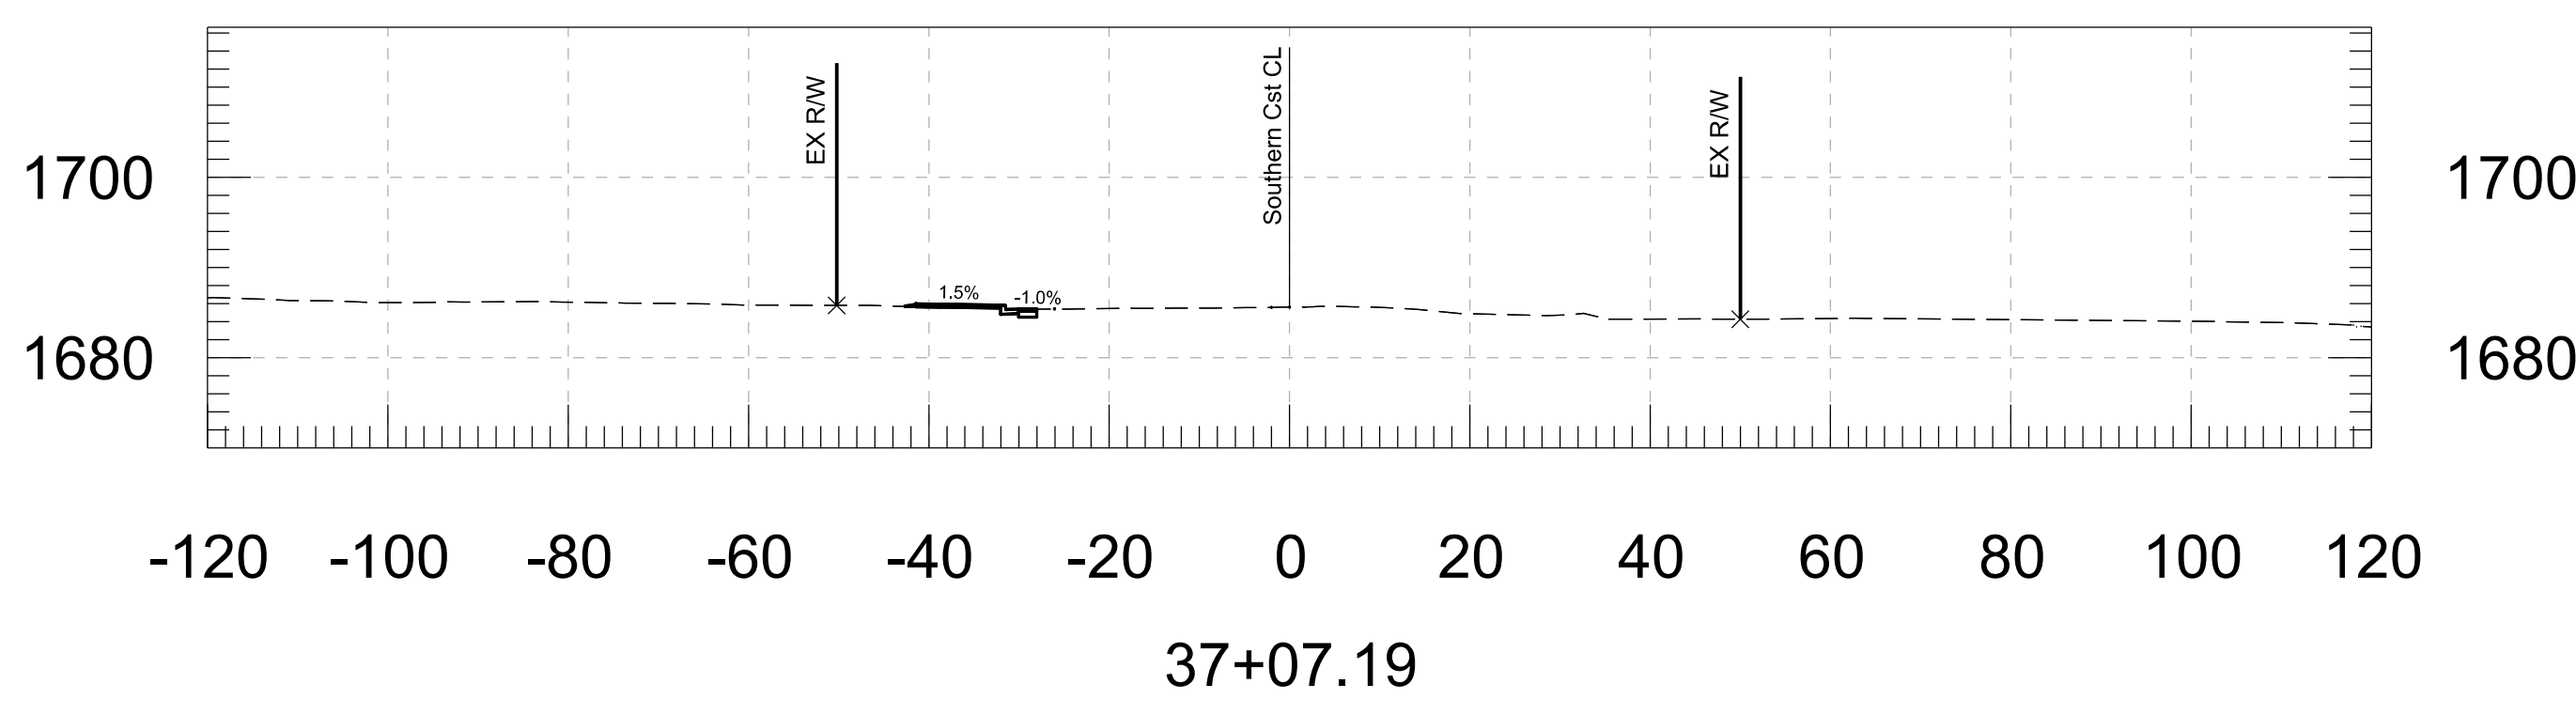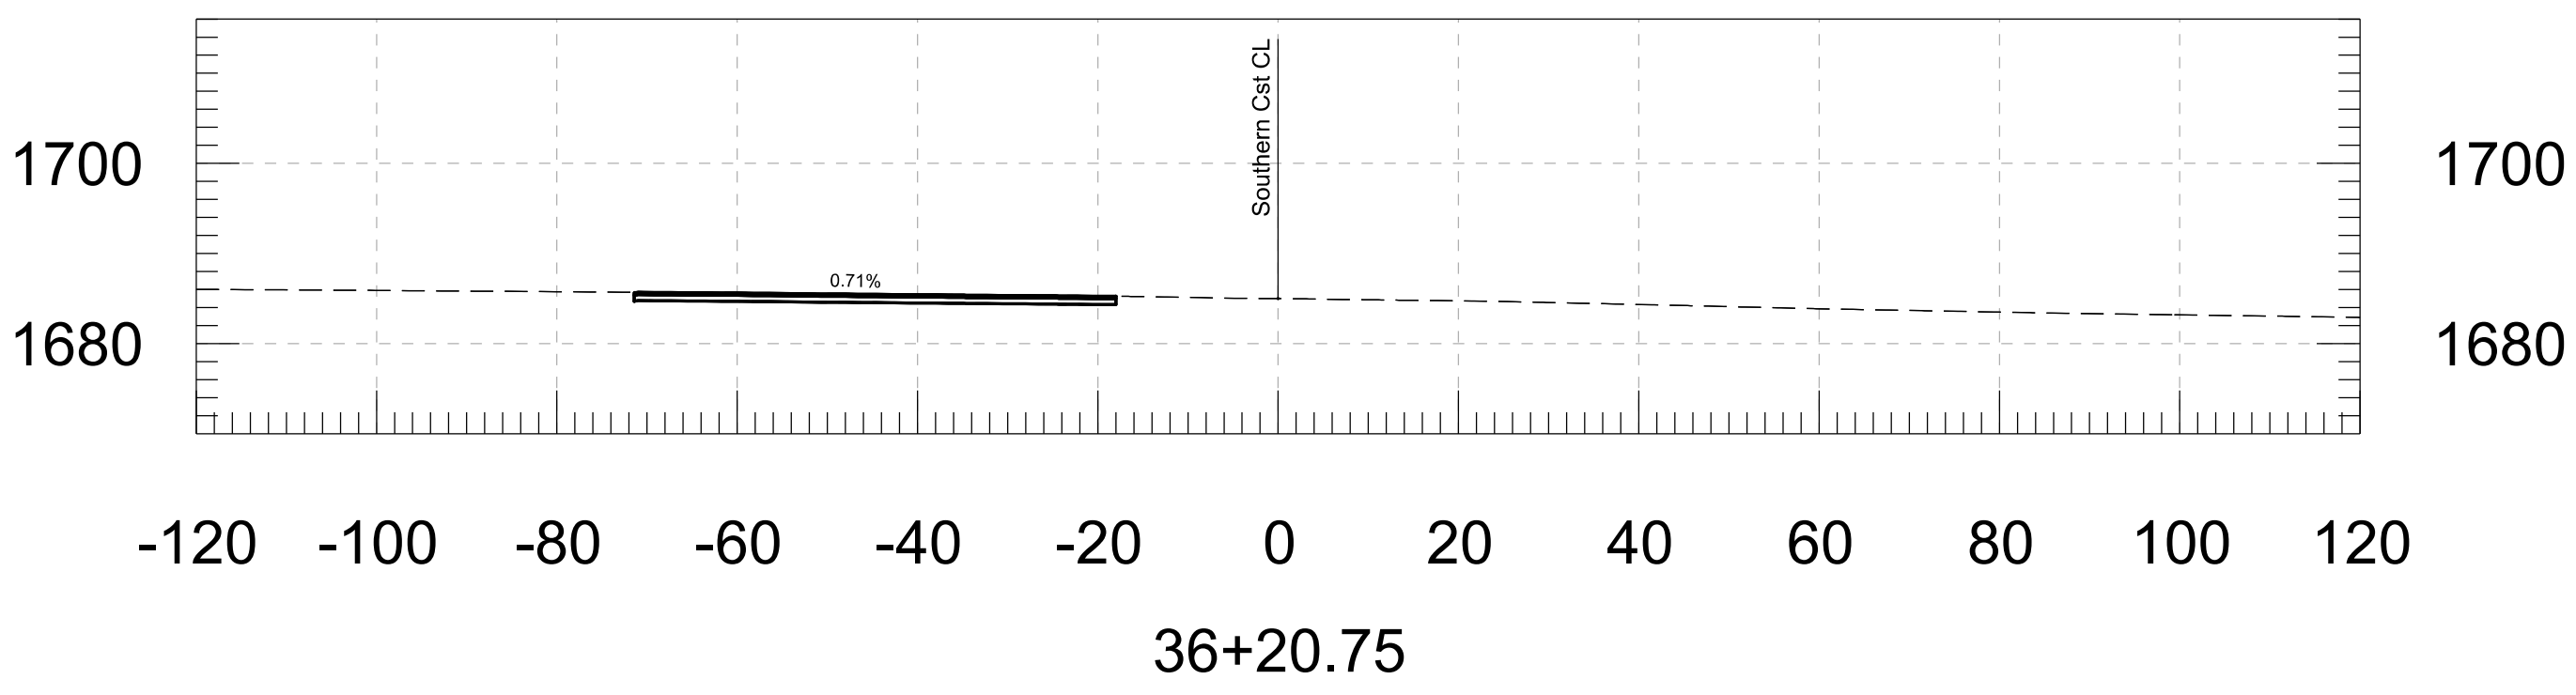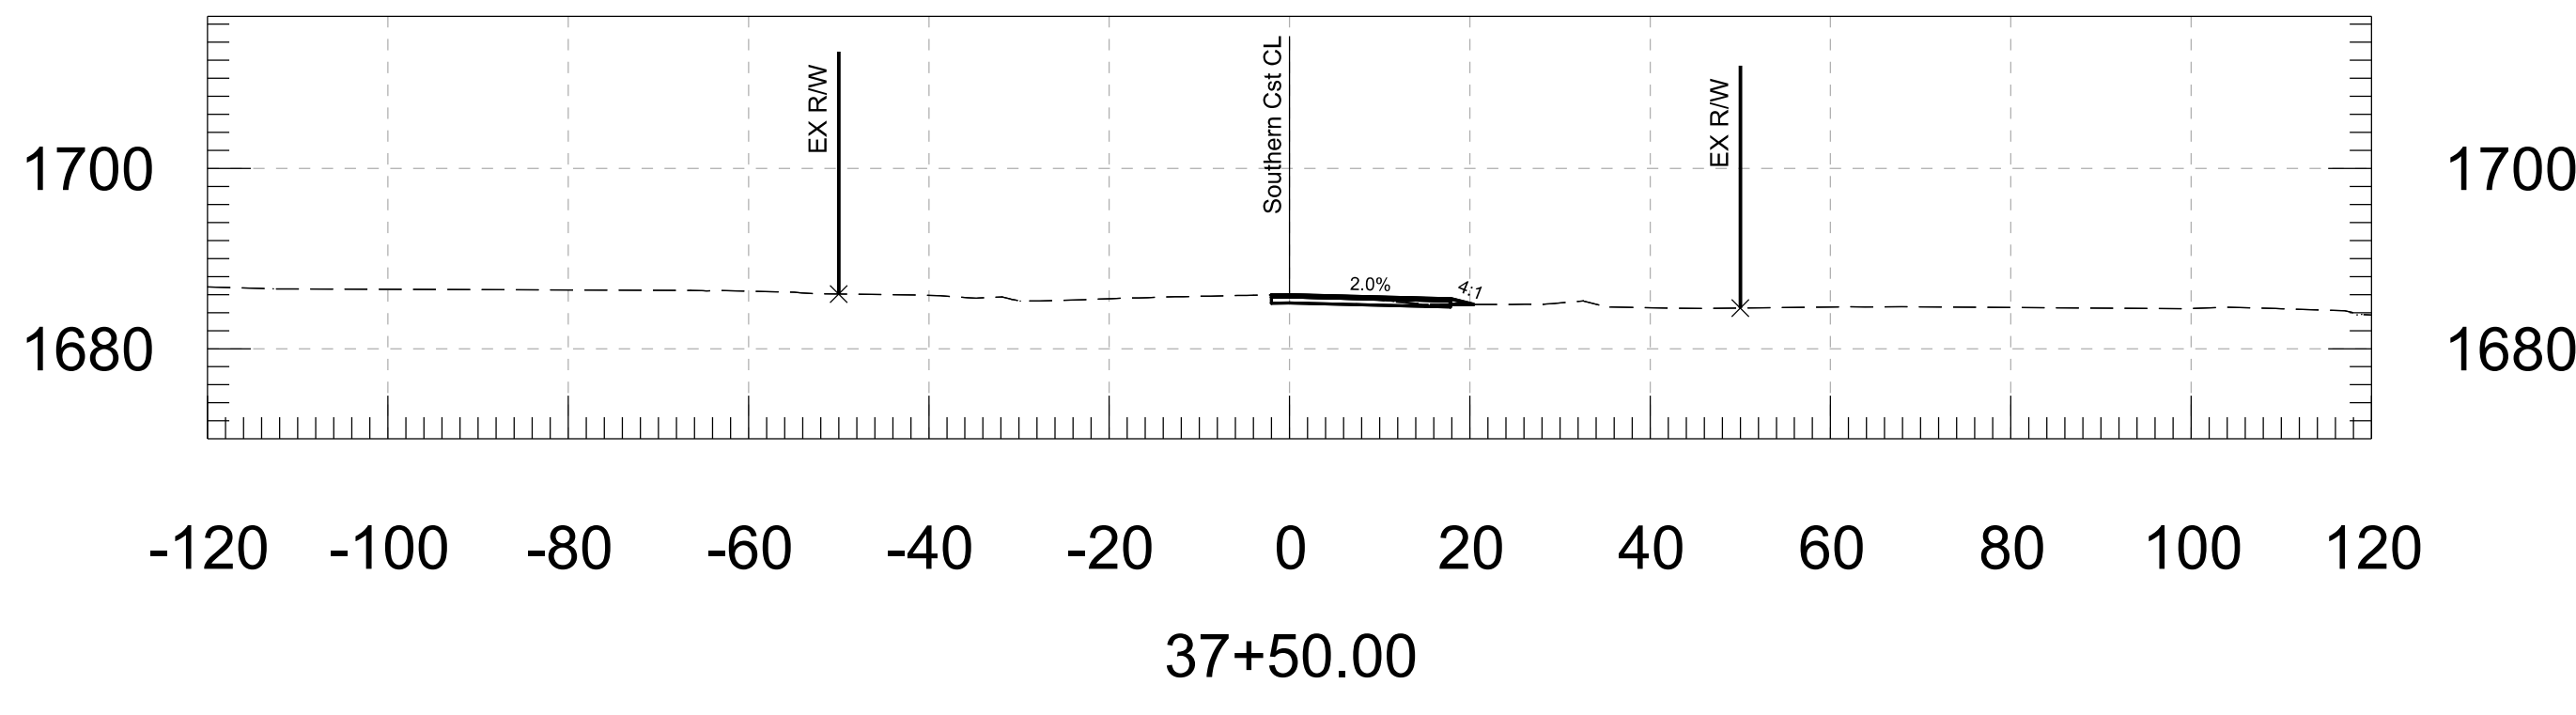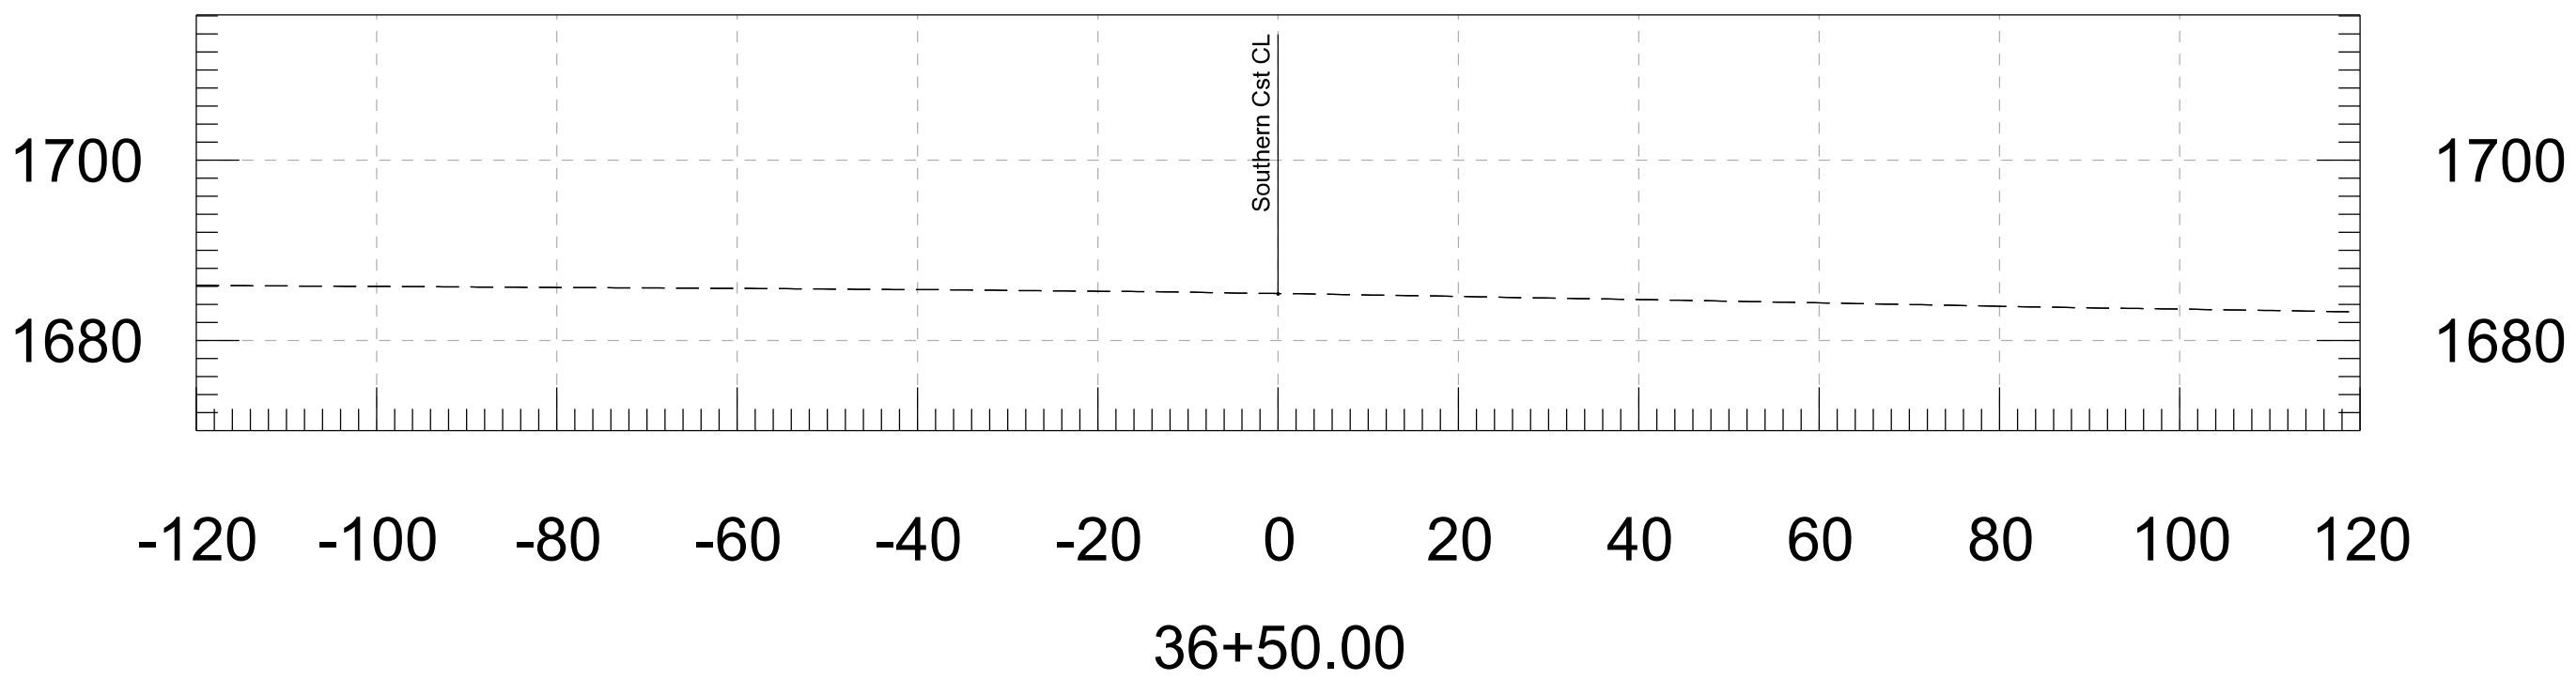

FINAL







	NAME	DATE
DESIGN	N. EKI BWANGOY	07/26
DRAWN	N. EKI BWANGOY	07/26
CHECKED	M. MEDINA	07/26



WSP USA, Inc.
1230 W. Washington St.
Suite 600
Tempe, AZ 85288


ARIZONA DEPARTMENT OF TRANSPORTATION PROJECT DELIVERY AND OPERATIONS DIVISION ROADWAY DESIGN SERVICES	ROUTE
SOUTHERN AVE CROSS SECTIONS	MILEPOST
	STRUCTURE NO.

F.H.W.A. Arizona Division	STATE	PROJECT NO.	FEDERAL ID NO.	SHEET NO.	TOTAL SHEETS	RECORD DRAWING
ARIZ.	APJ-0(222)T			6	15	
LOCATION Mariposa Rd to Tomahawk Rd & Southern Ave to US 60 Widening						DWG NO.
TRACS NO. T0411-01C						____ OF ____

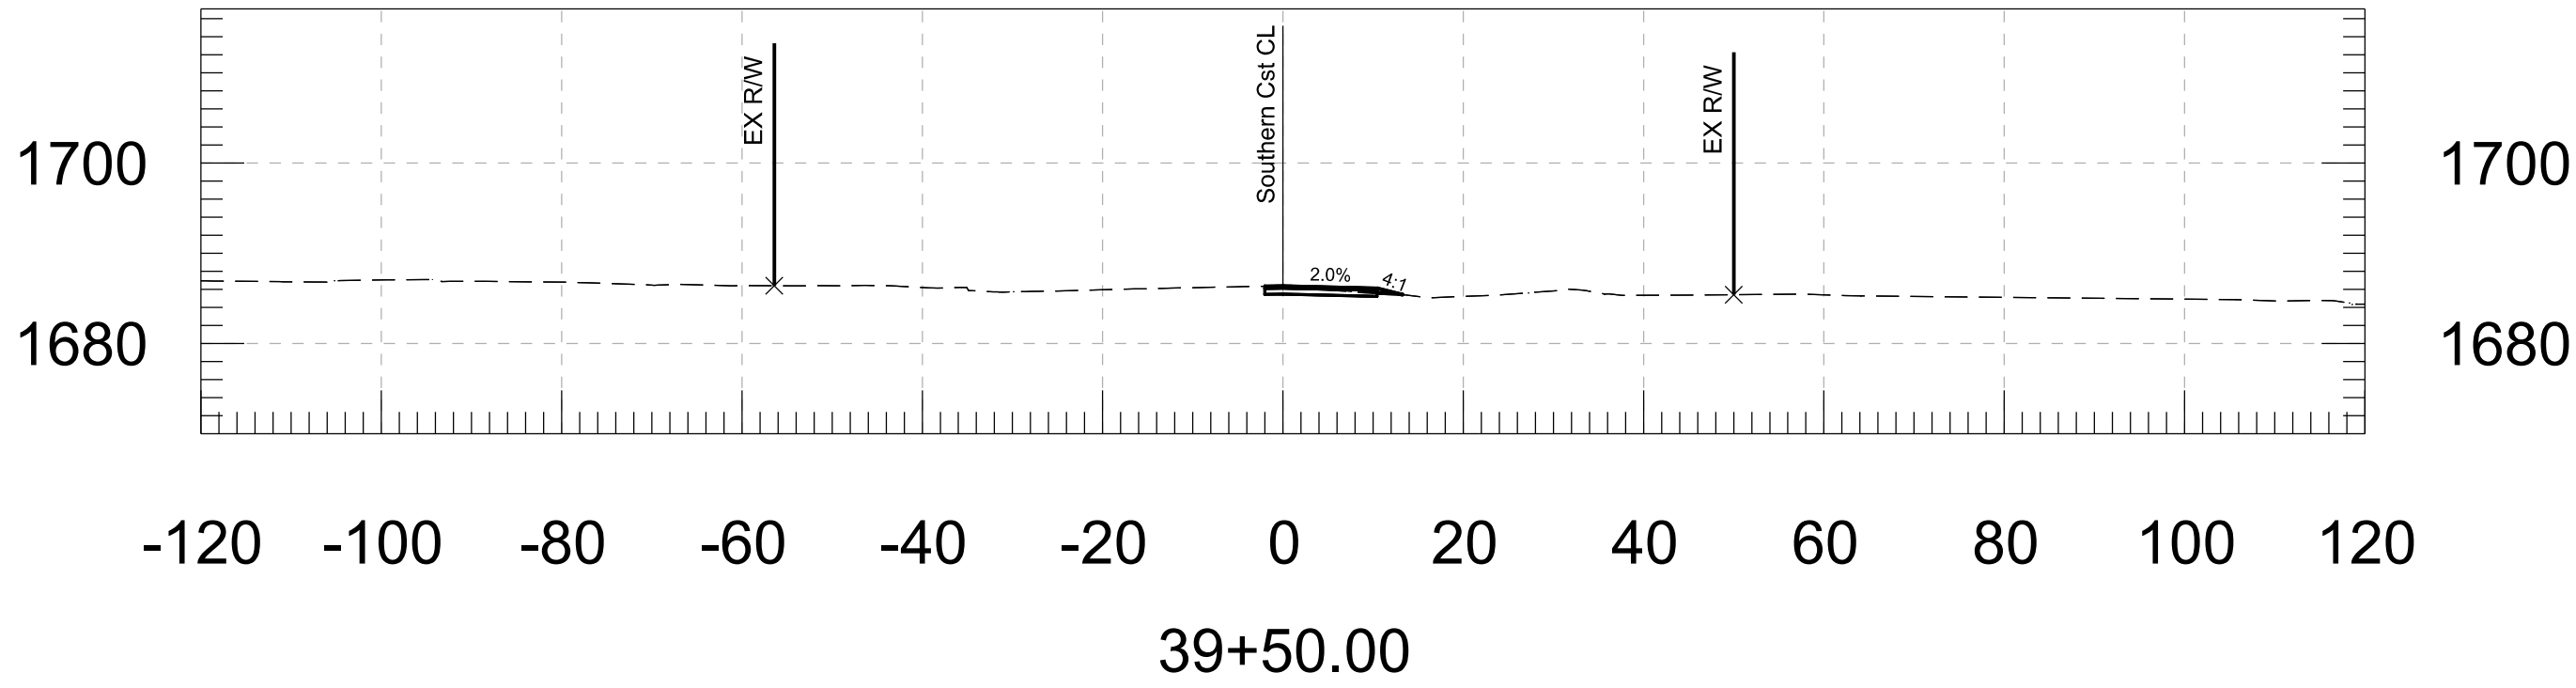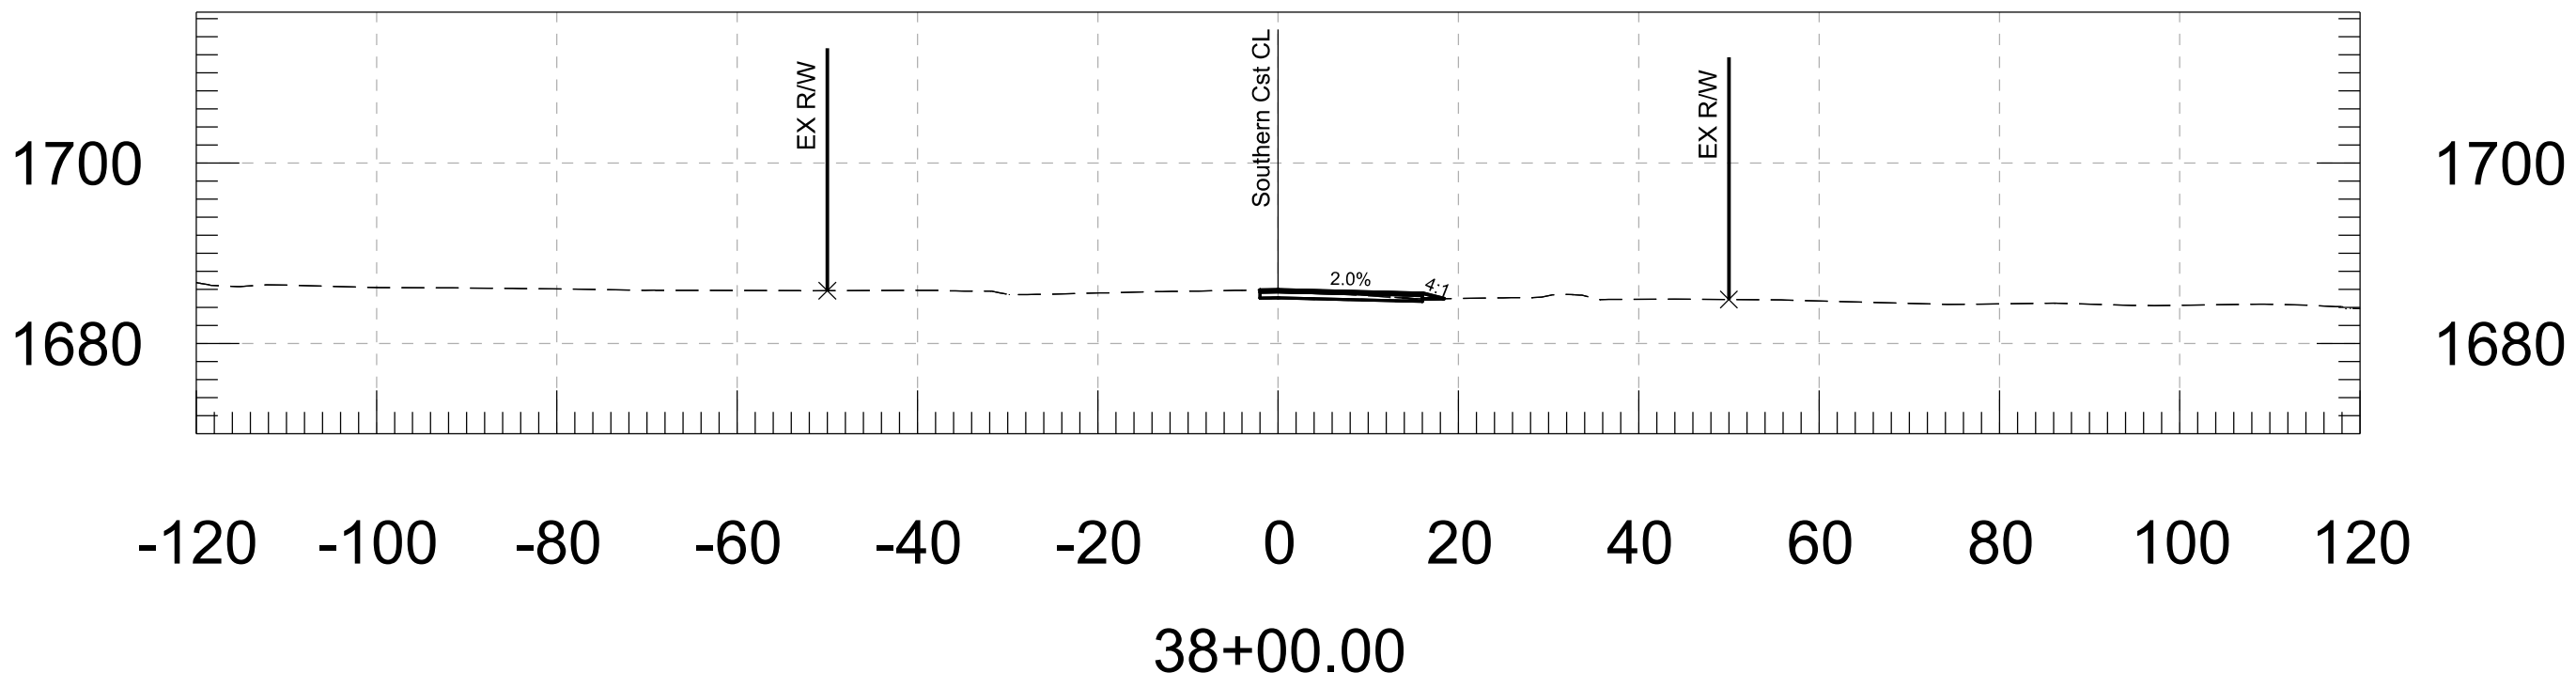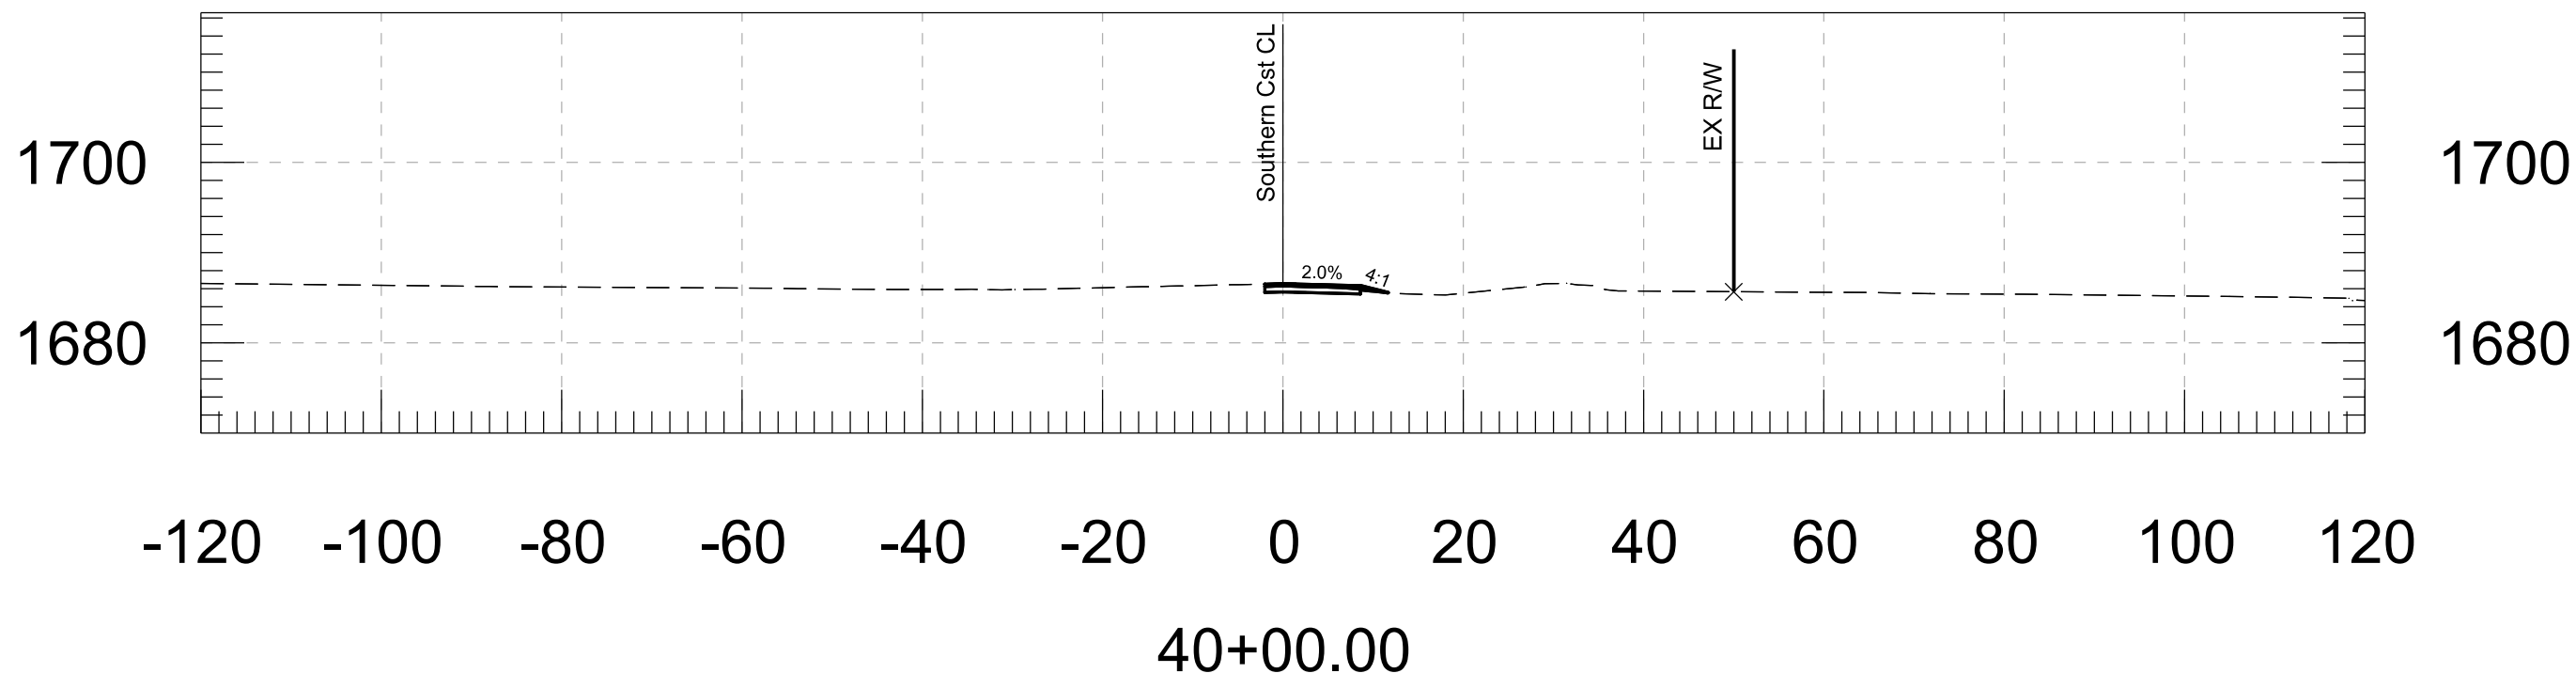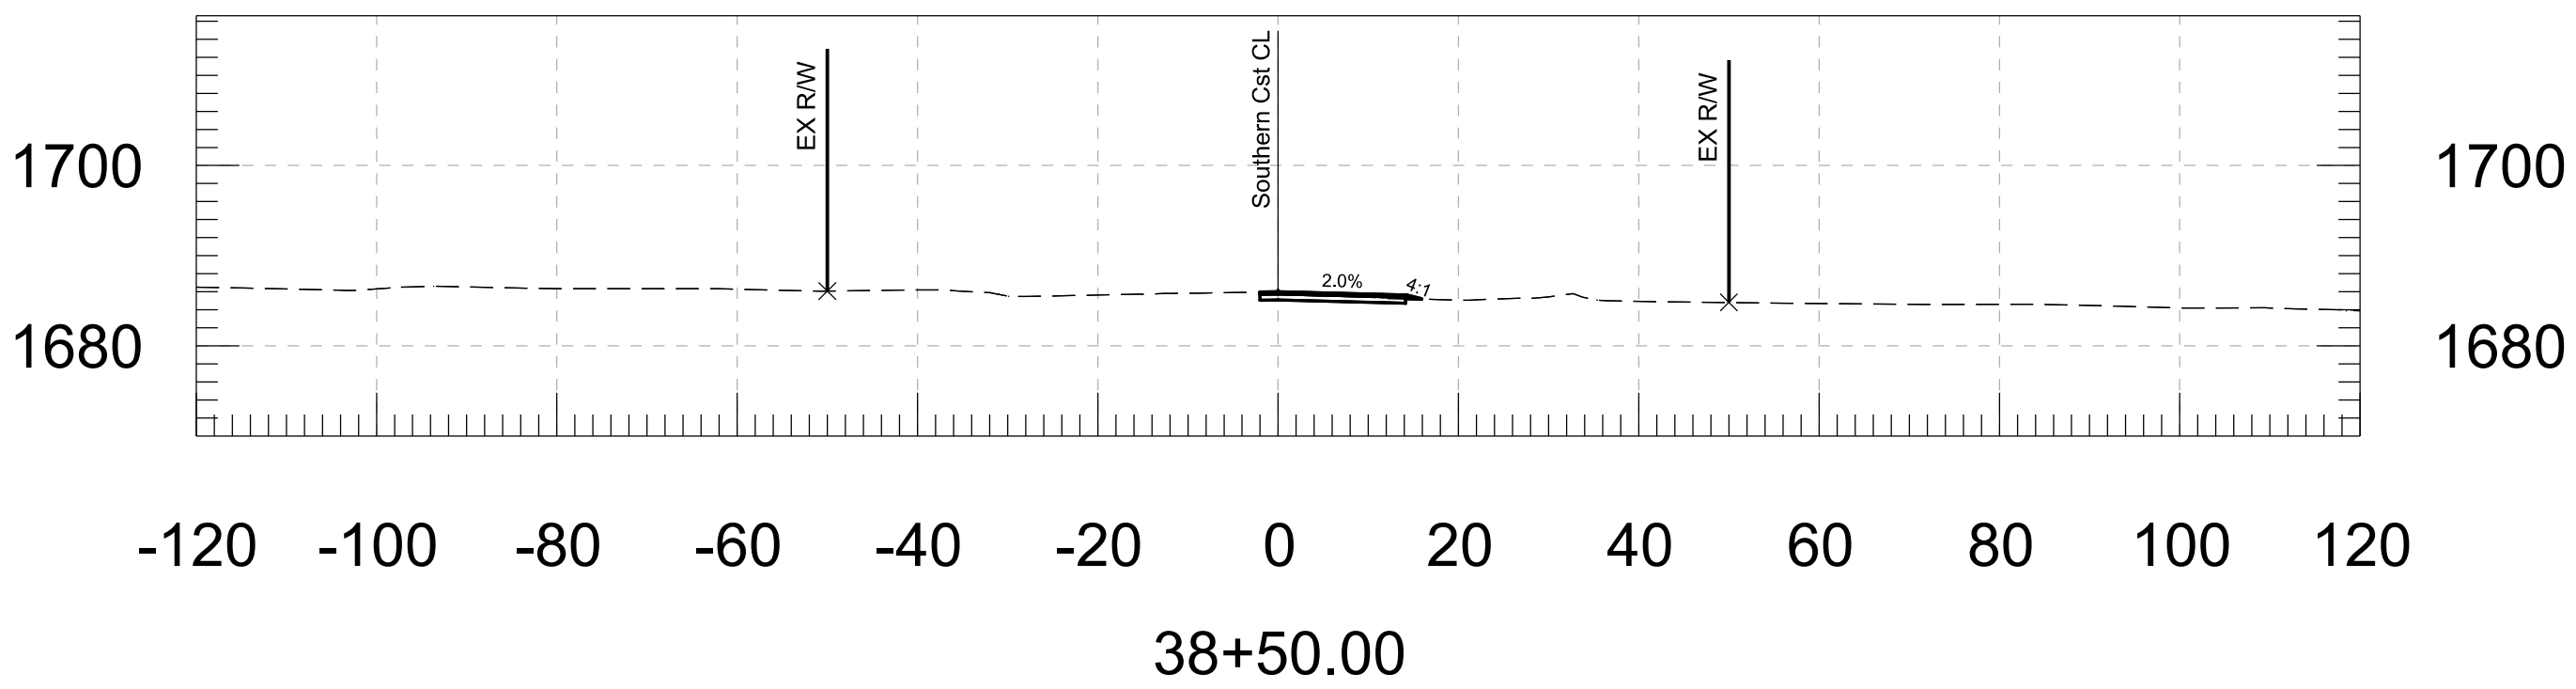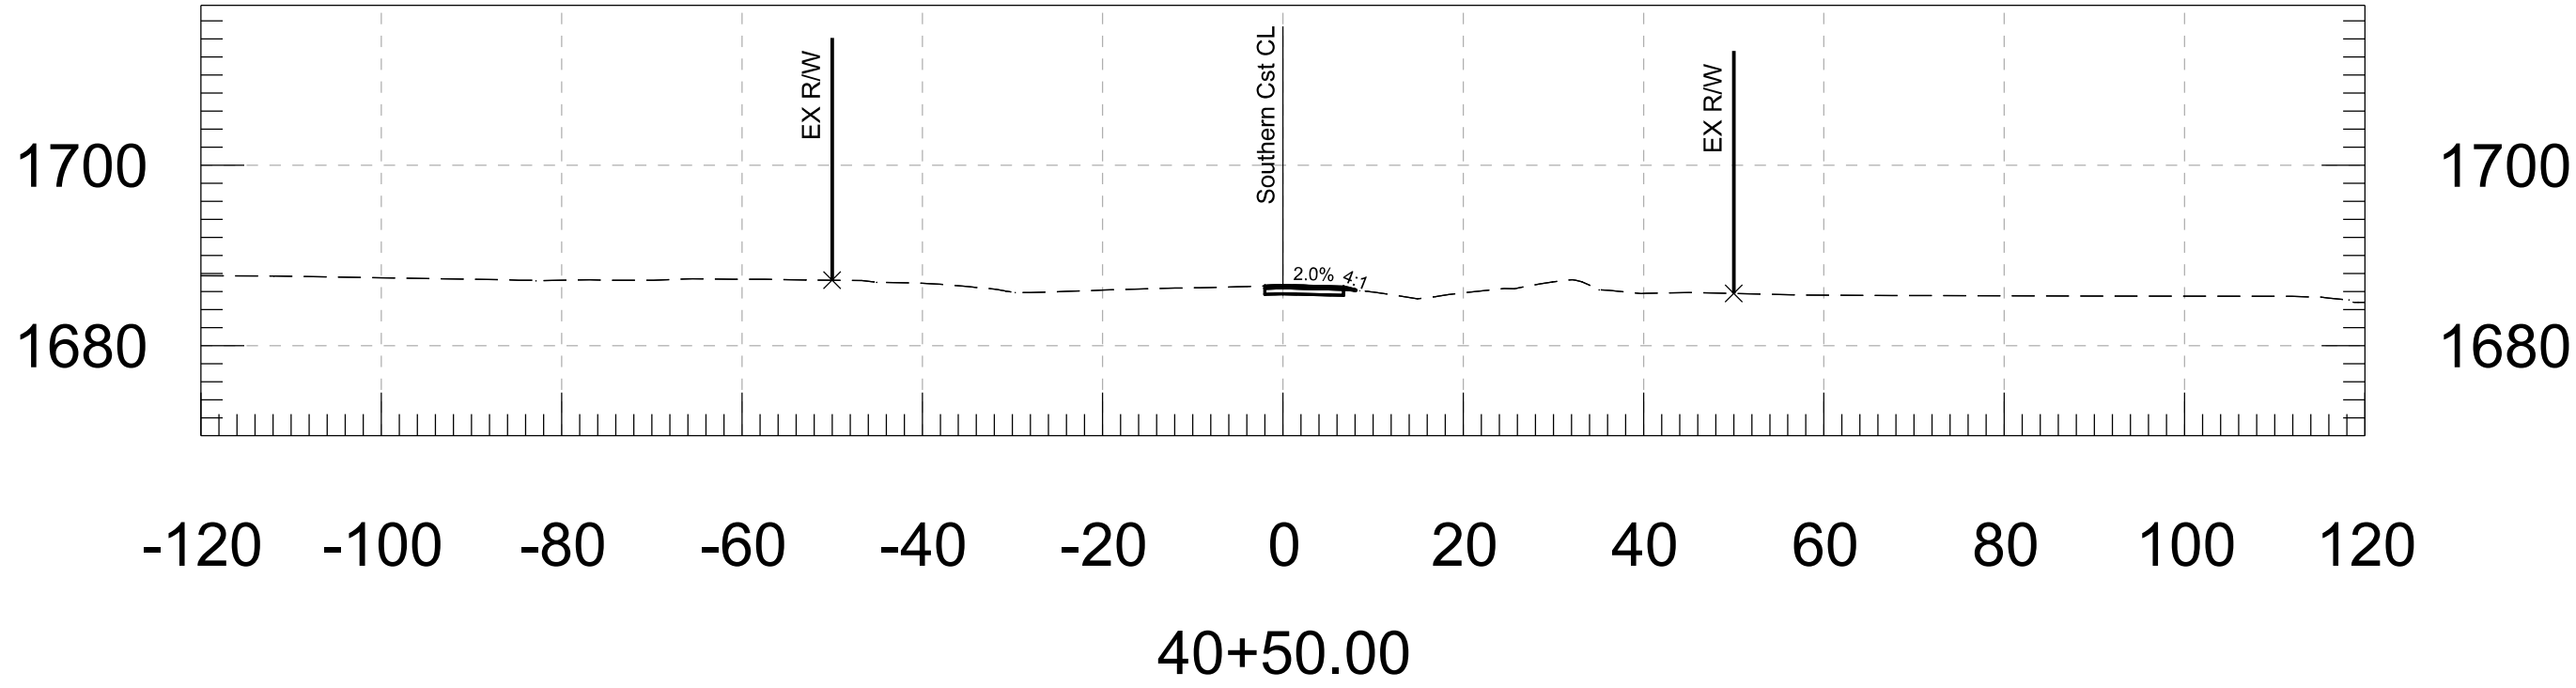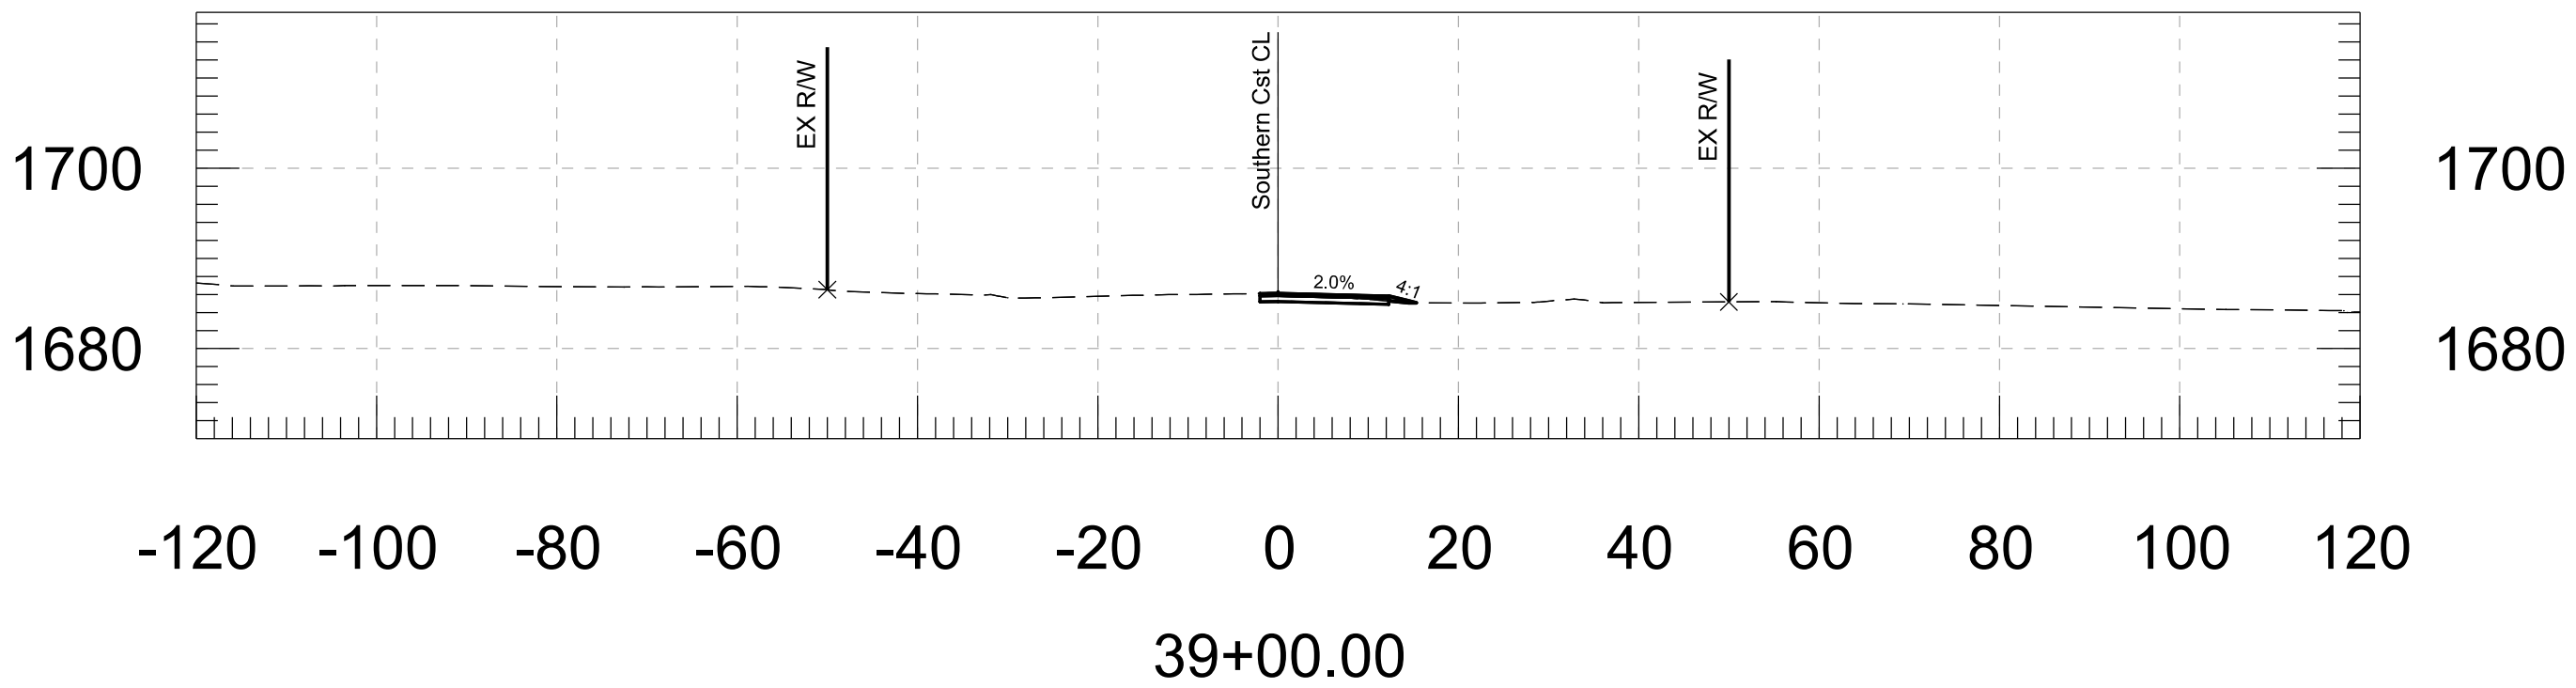

FINAL


	NAME	DATE
DESIGN	N. EKI BWANGOY	07/26
DRAWN	N. EKI BWANGOY	07/26
CHECKED	M. MEDINA	07/26

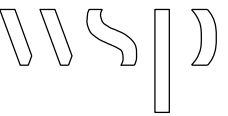




WSP USA, Inc.
1230 W. Washington St.
Suite 600
Tempe, AZ 85288

ARIZONA DEPARTMENT OF TRANSPORTATION PROJECT DELIVERY AND OPERATIONS DIVISION ROADWAY DESIGN SERVICES
SOUTHERN AVE CROSS SECTIONS





ROUTE	F.H.W.A. Arizona Division	STATE	ARIZ.	PROJECT NO.	APJ-0(222)T	FEDERAL ID NO.		SHEET NO.	7	TOTAL SHEETS	15	RECORD DRAWING	
MILEPOST	LOCATION Mariposa Rd to Tomahawk Rd & Southern Ave to US 60 Widening										DWG NO.		
STRUCTURE NO.	TRACS NO. T0411-01C										____ OF ____		

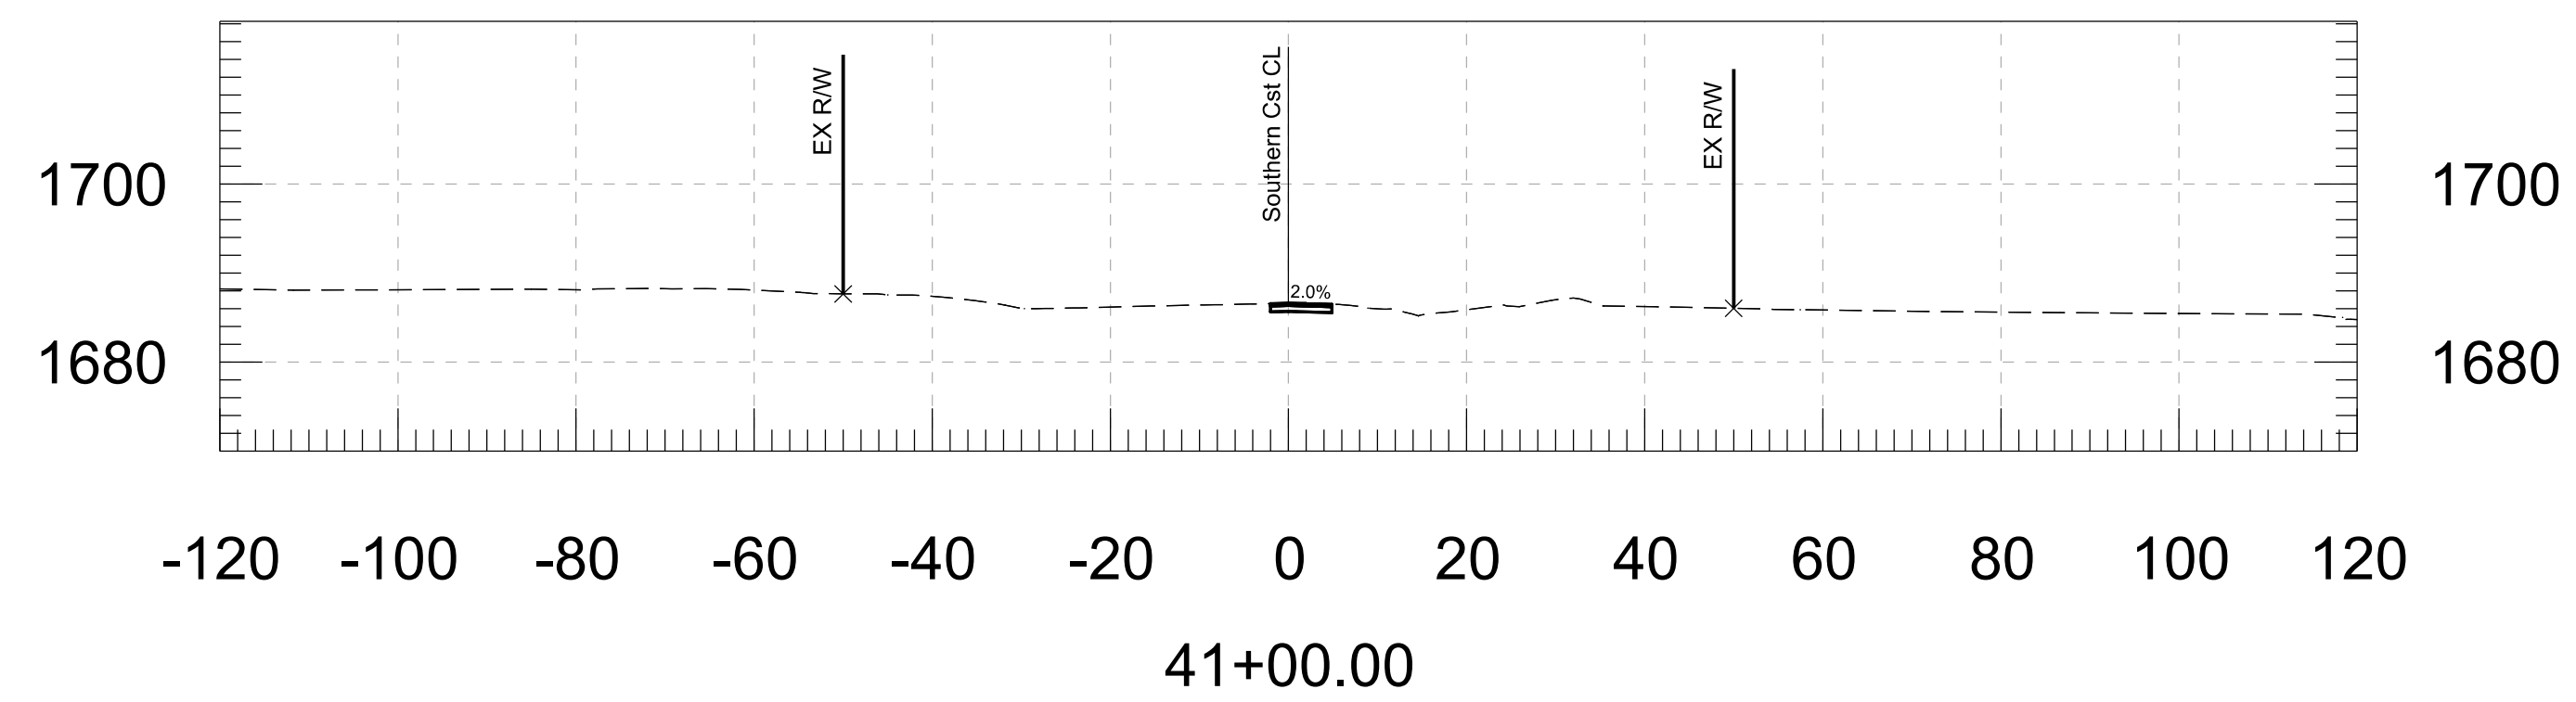

FINAL		NAME	DATE	ARIZONA DEPARTMENT OF TRANSPORTATION PROJECT DELIVERY AND OPERATIONS DIVISION ROADWAY DESIGN SERVICES	ROUTE	F.H.W.A. Arizona Division	STATE ARIZ.	PROJECT NO.	FEDERAL ID NO.	SHEET NO.	TOTAL SHEETS	RECORD DRAWING
	DESIGN	N. EKI BWANGOY	07/26		MILEPOST			APJ-0(222)T		8	15	
	DRAWN	N. EKI BWANGOY	07/26			STRUCTURE NO.	LOCATION	Mariposa Rd to Tomahawk Rd & Southern Ave to US 60 Widening		DWG NO.		
	CHECKED	M. MEDINA	07/26	TRACS NO.	T0411-01C				____ OF ____			
	 WSP USA Inc. 1230 W. Washington St. Suite 600 Tempe, AZ 85288		SOUTHERN AVE CROSS SECTIONS									

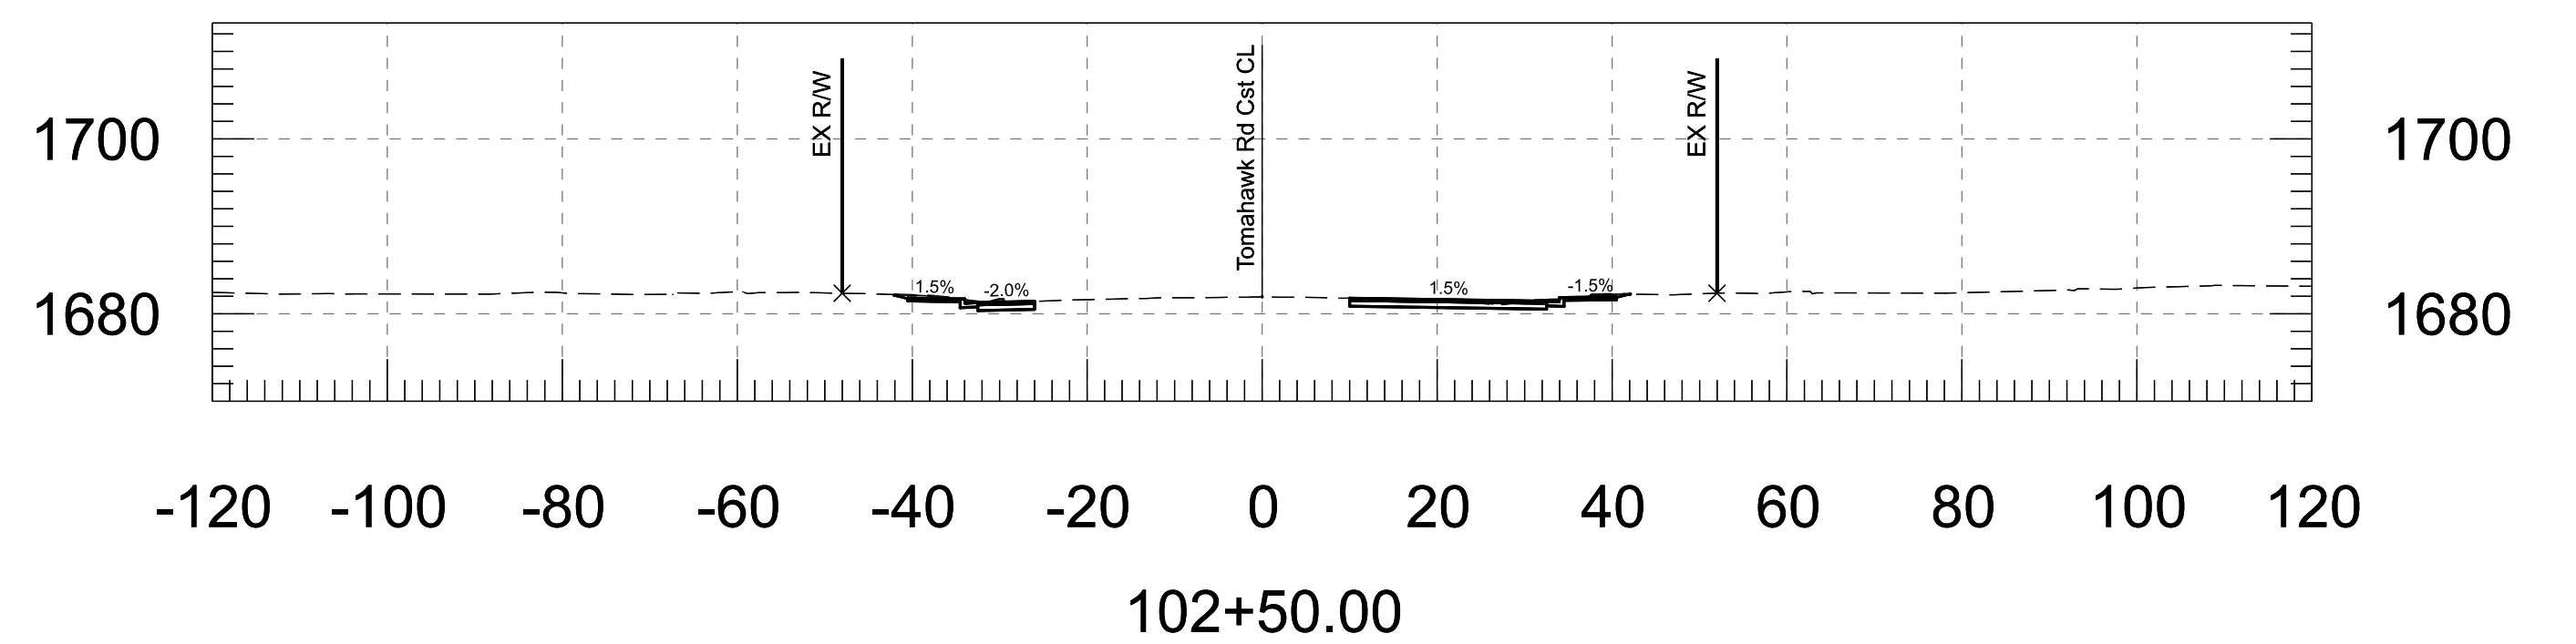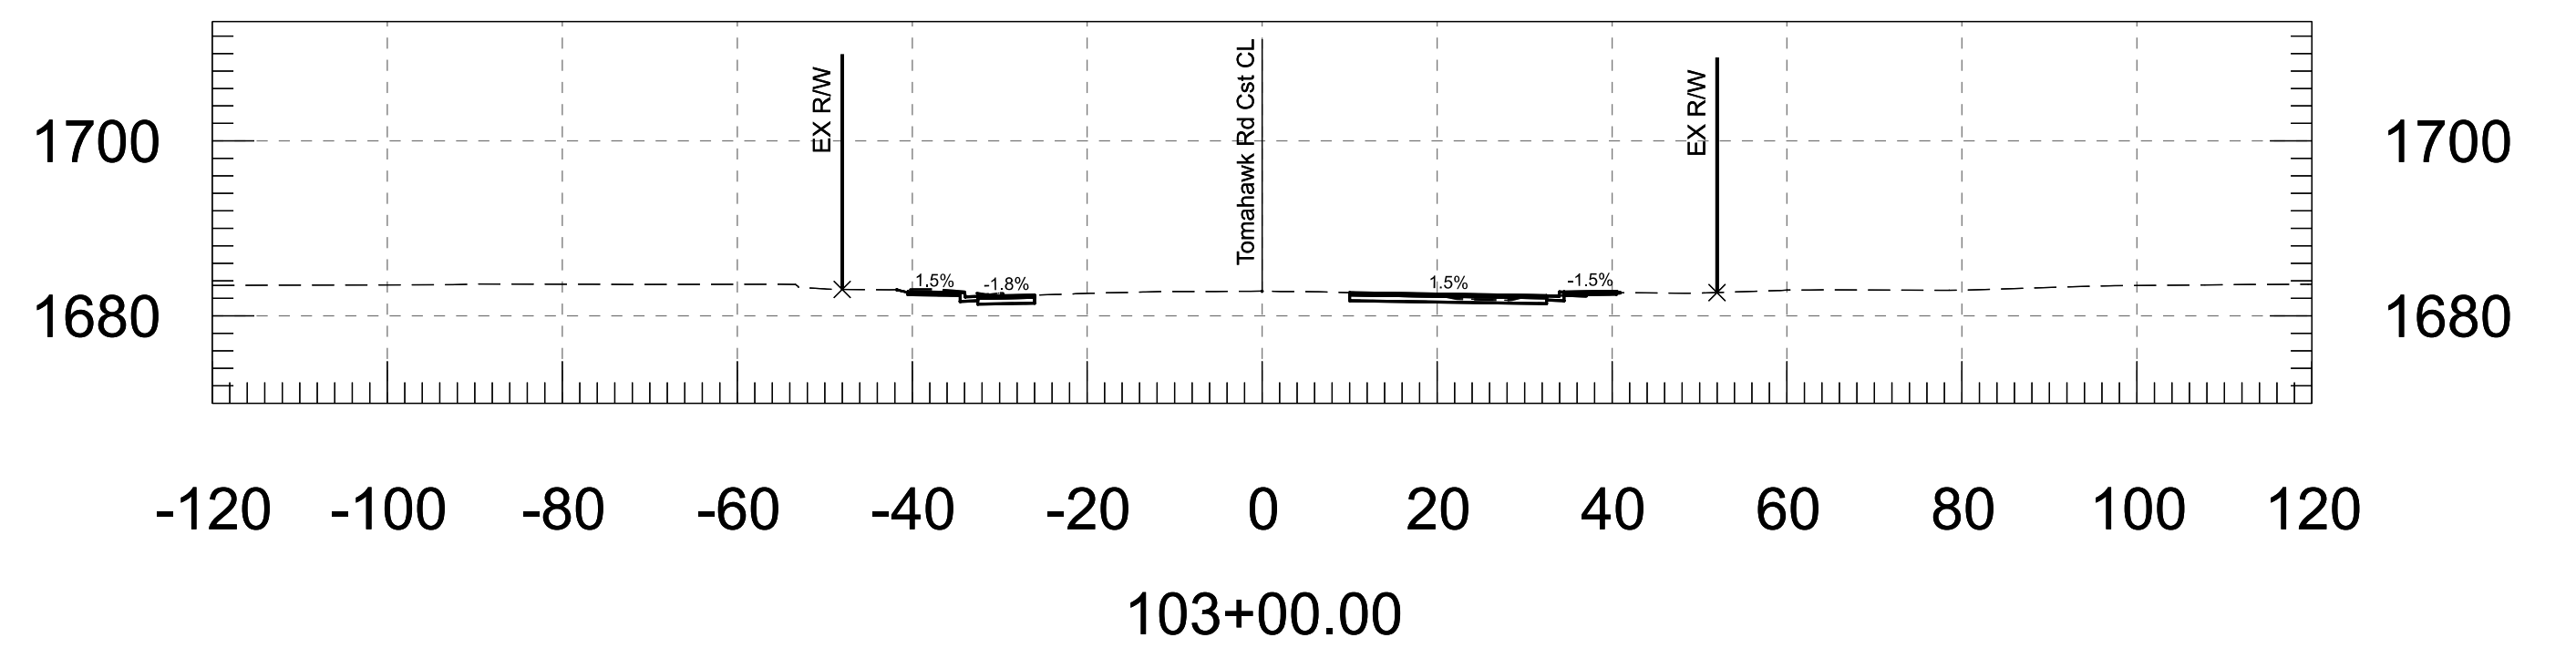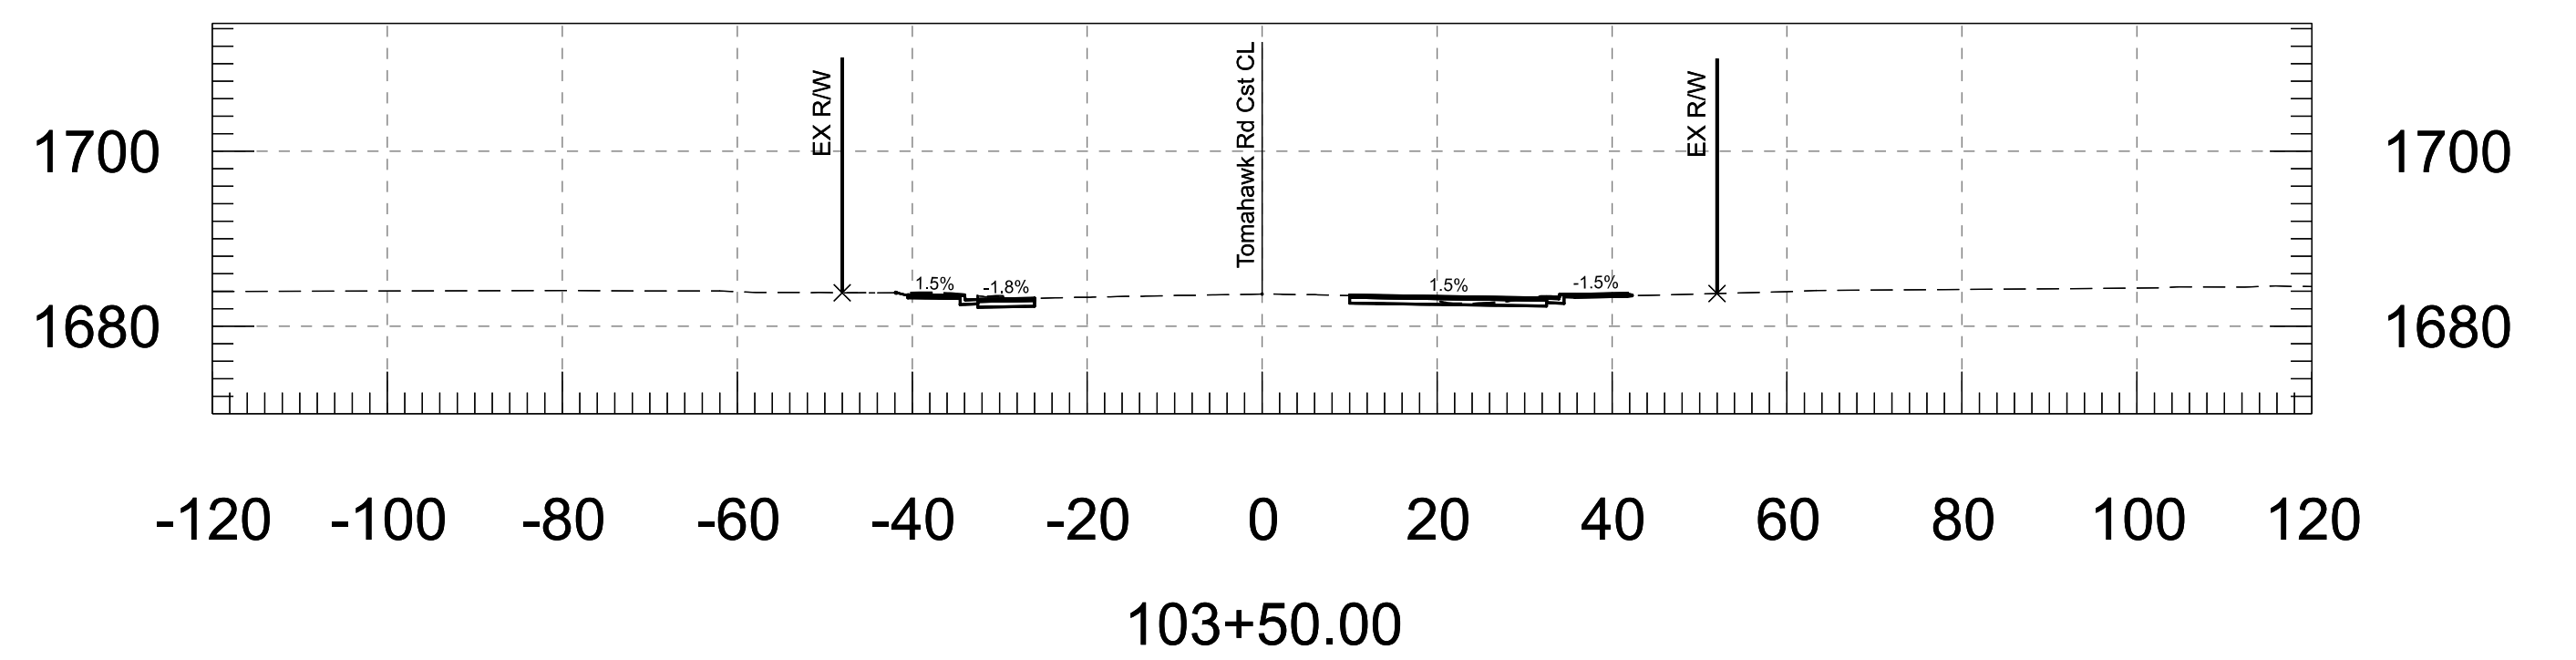

	FINAL		NAME	DATE	ARIZONA DEPARTMENT OF TRANSPORTATION PROJECT DELIVERY AND OPERATIONS DIVISION ROADWAY DESIGN SERVICES	ROUTE	F.H.W.A. Arizona Division	STATE ARIZ.	PROJECT NO.	FEDERAL ID NO.	SHEET NO.	TOTAL SHEETS	RECORD DRAWING
		DESIGN	N. EK1 BWANGOY	07/26						9	15		
		DRAWN	N. EK1 BWANGOY	07/26									
		CHECKED	M. MEDINA	07/26									
				WSP USA Inc. 1230 W. Washington St. Suite 600 Tempe, AZ 85288		TOMAHAWK CROSS SECTIONS		LOCATION Mariposa Rd to Tomahawk Rd & Southern Ave to US 60 Widening				DWG NO.	
							TRACS NO.	T0411-01C		____ OF ____			

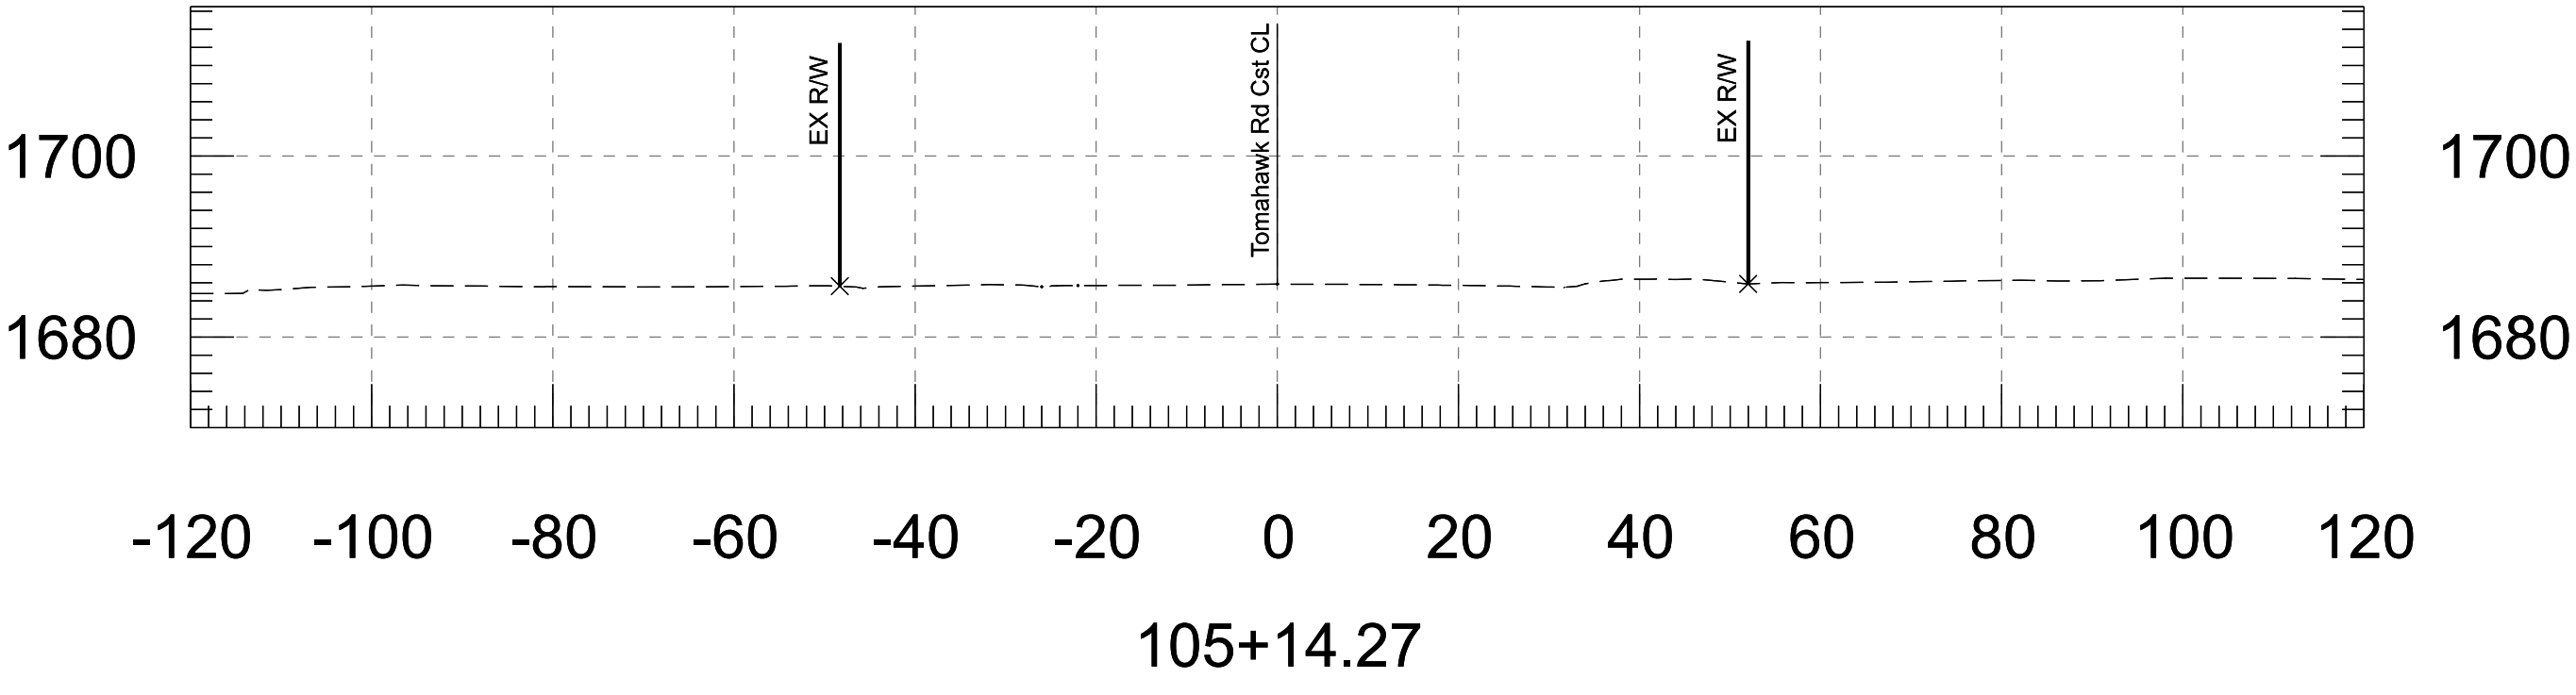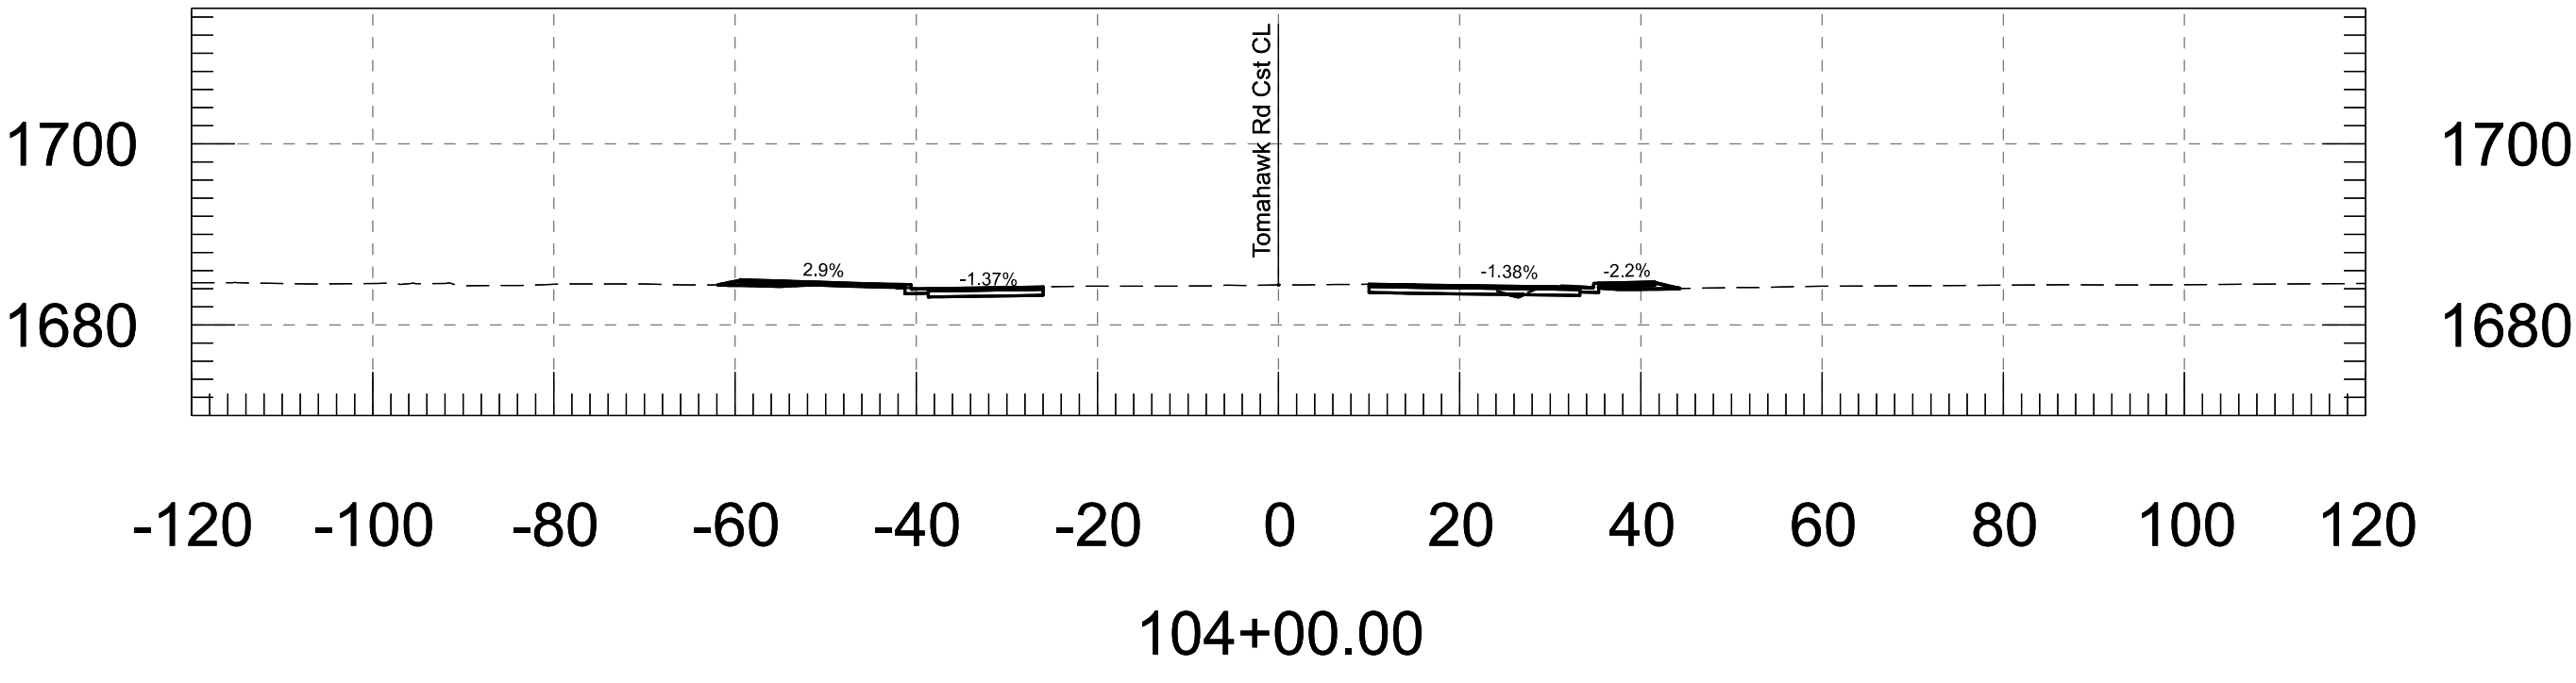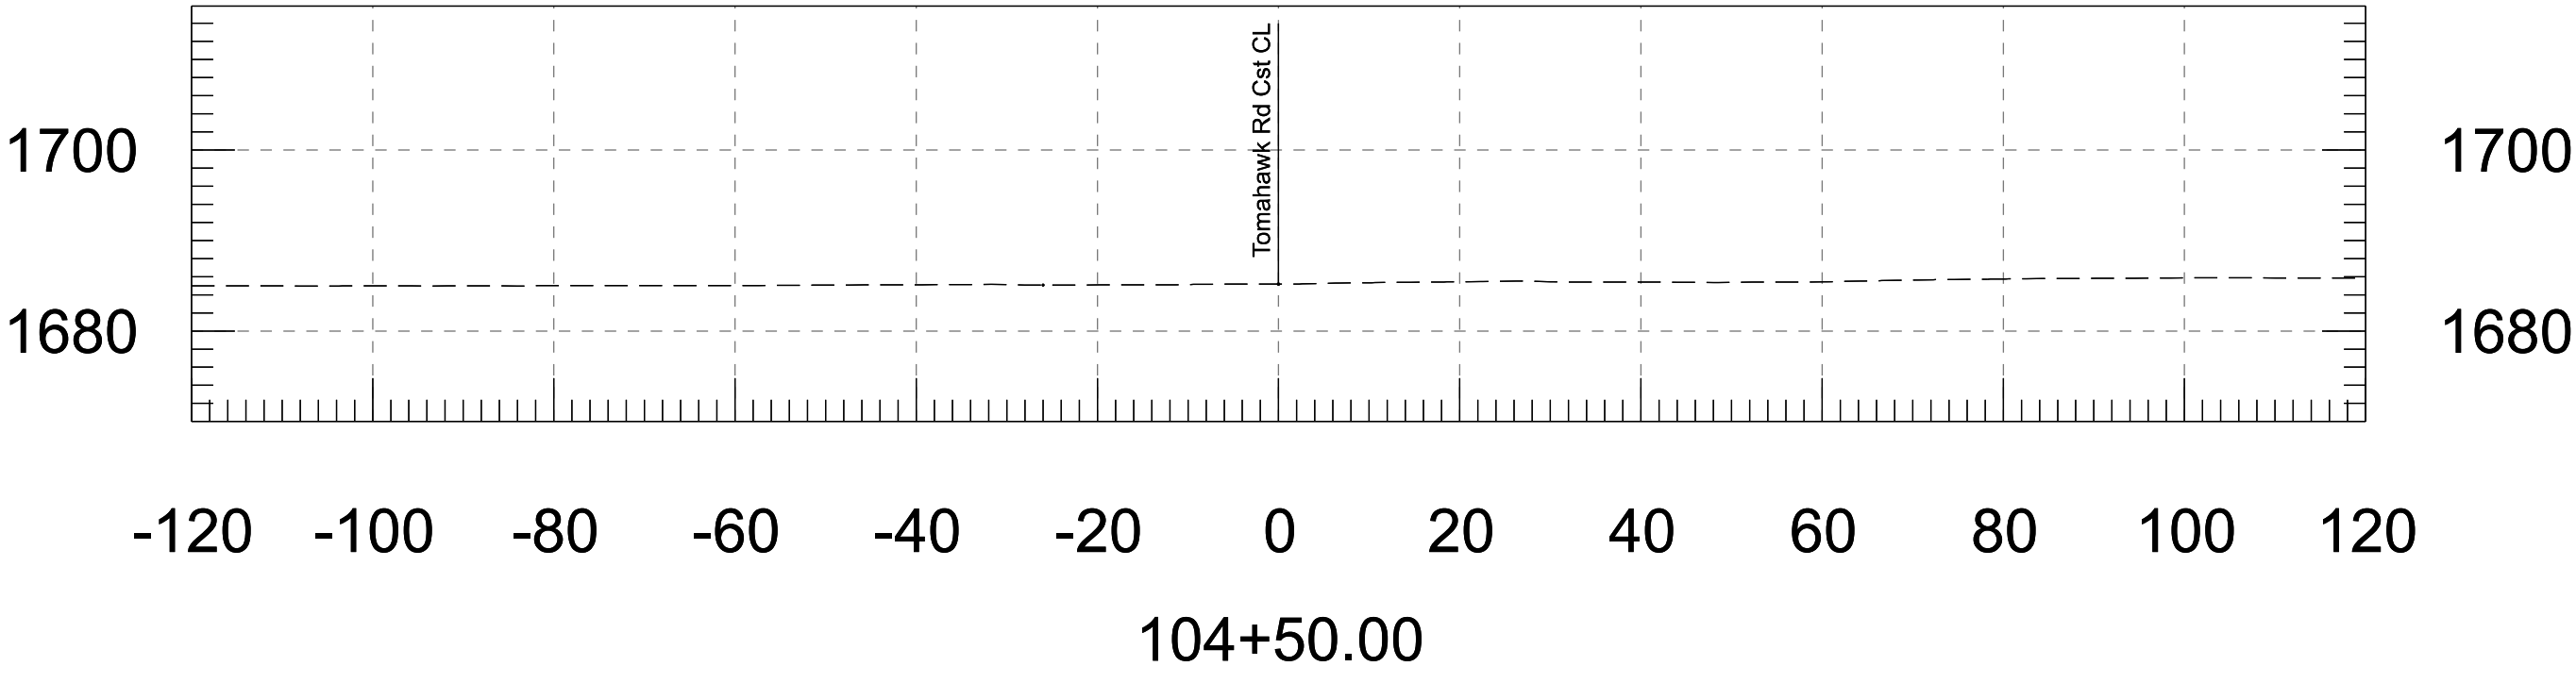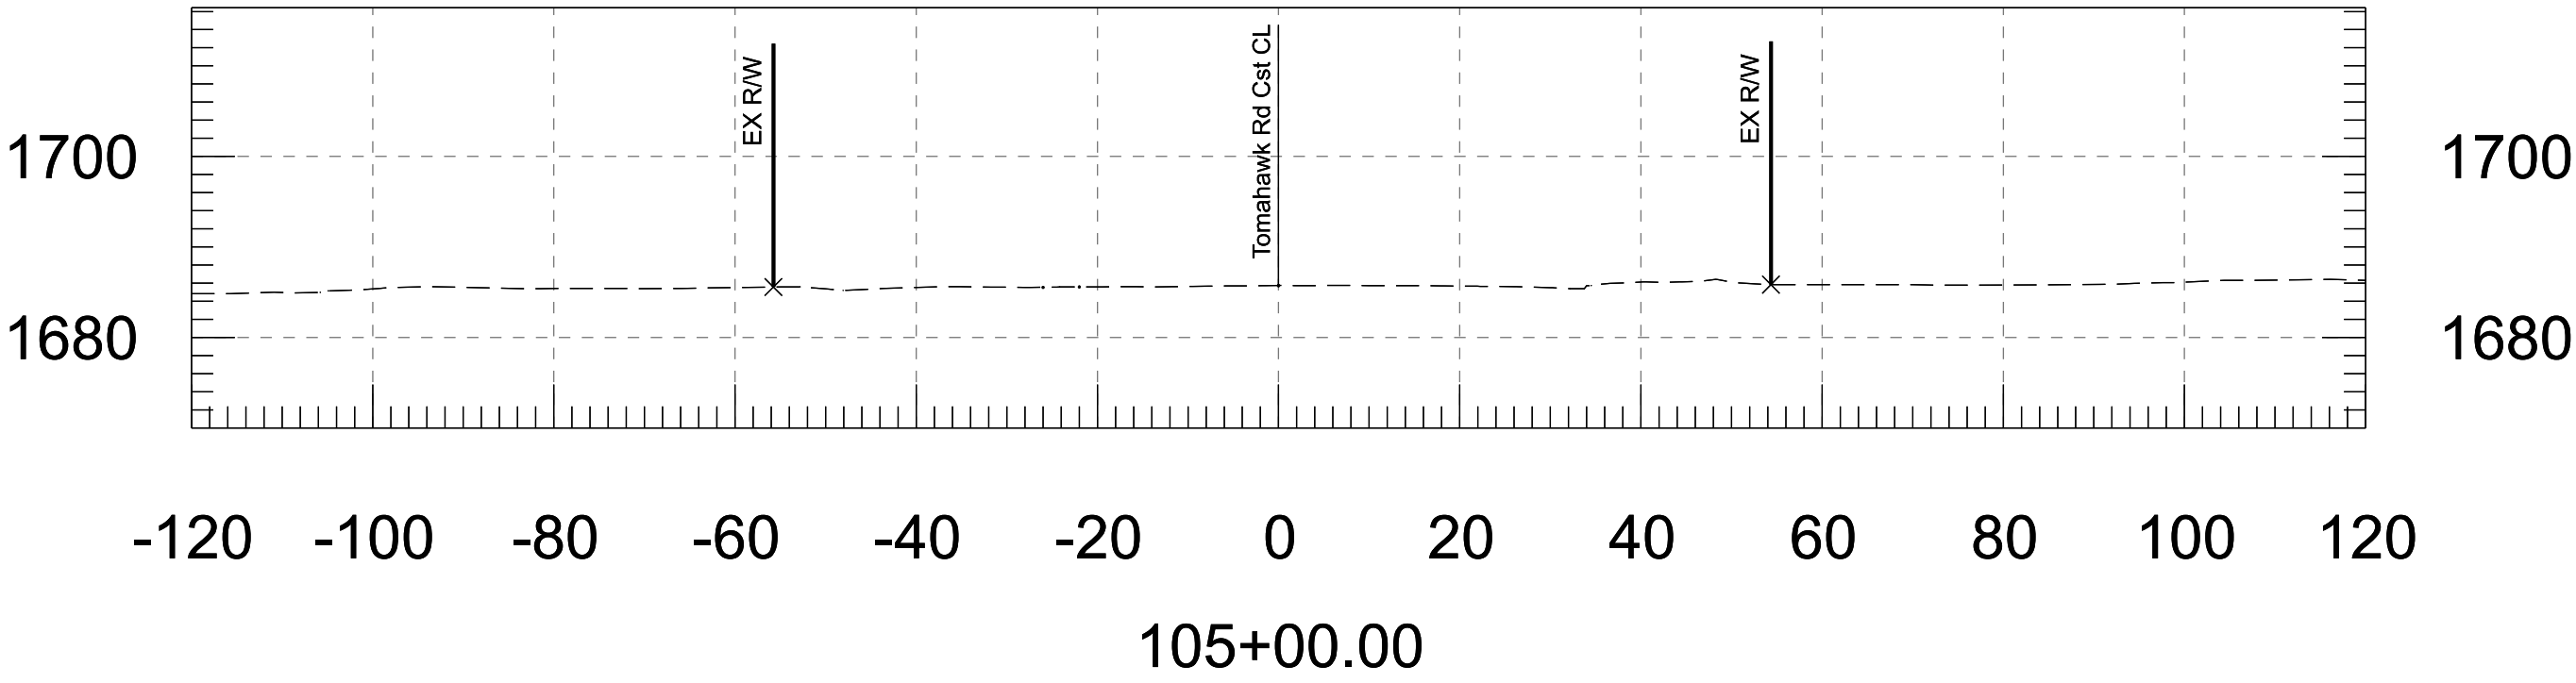







FINAL

DESIGN	NAME	DATE
DRAWN	N. EKI BWANGOY	07/26
CHECKED	M. MEDINA	07/26







WSP USA, Inc.
1230 W. Washington St.
Suite 600
Tempe, AZ 85288

ARIZONA DEPARTMENT OF TRANSPORTATION PROJECT DELIVERY AND OPERATIONS DIVISION ROADWAY DESIGN SERVICES
TOMAHAWK RD CROSS SECTIONS







ROUTE	F.H.W.A. Arizona Division	STATE	PROJECT NO.	FEDERAL ID NO.	SHEET NO.	TOTAL SHEETS	RECORD DRAWING
MILEPOST		ARIZ.	APJ-0(222)T		10	15	
STRUCTURE NO.	LOCATION Mariposa Rd to Tomahawk Rd & Southern Ave to US 60 Widening						DWG NO.
	TRACS NO. T0411-01C						___ OF ___

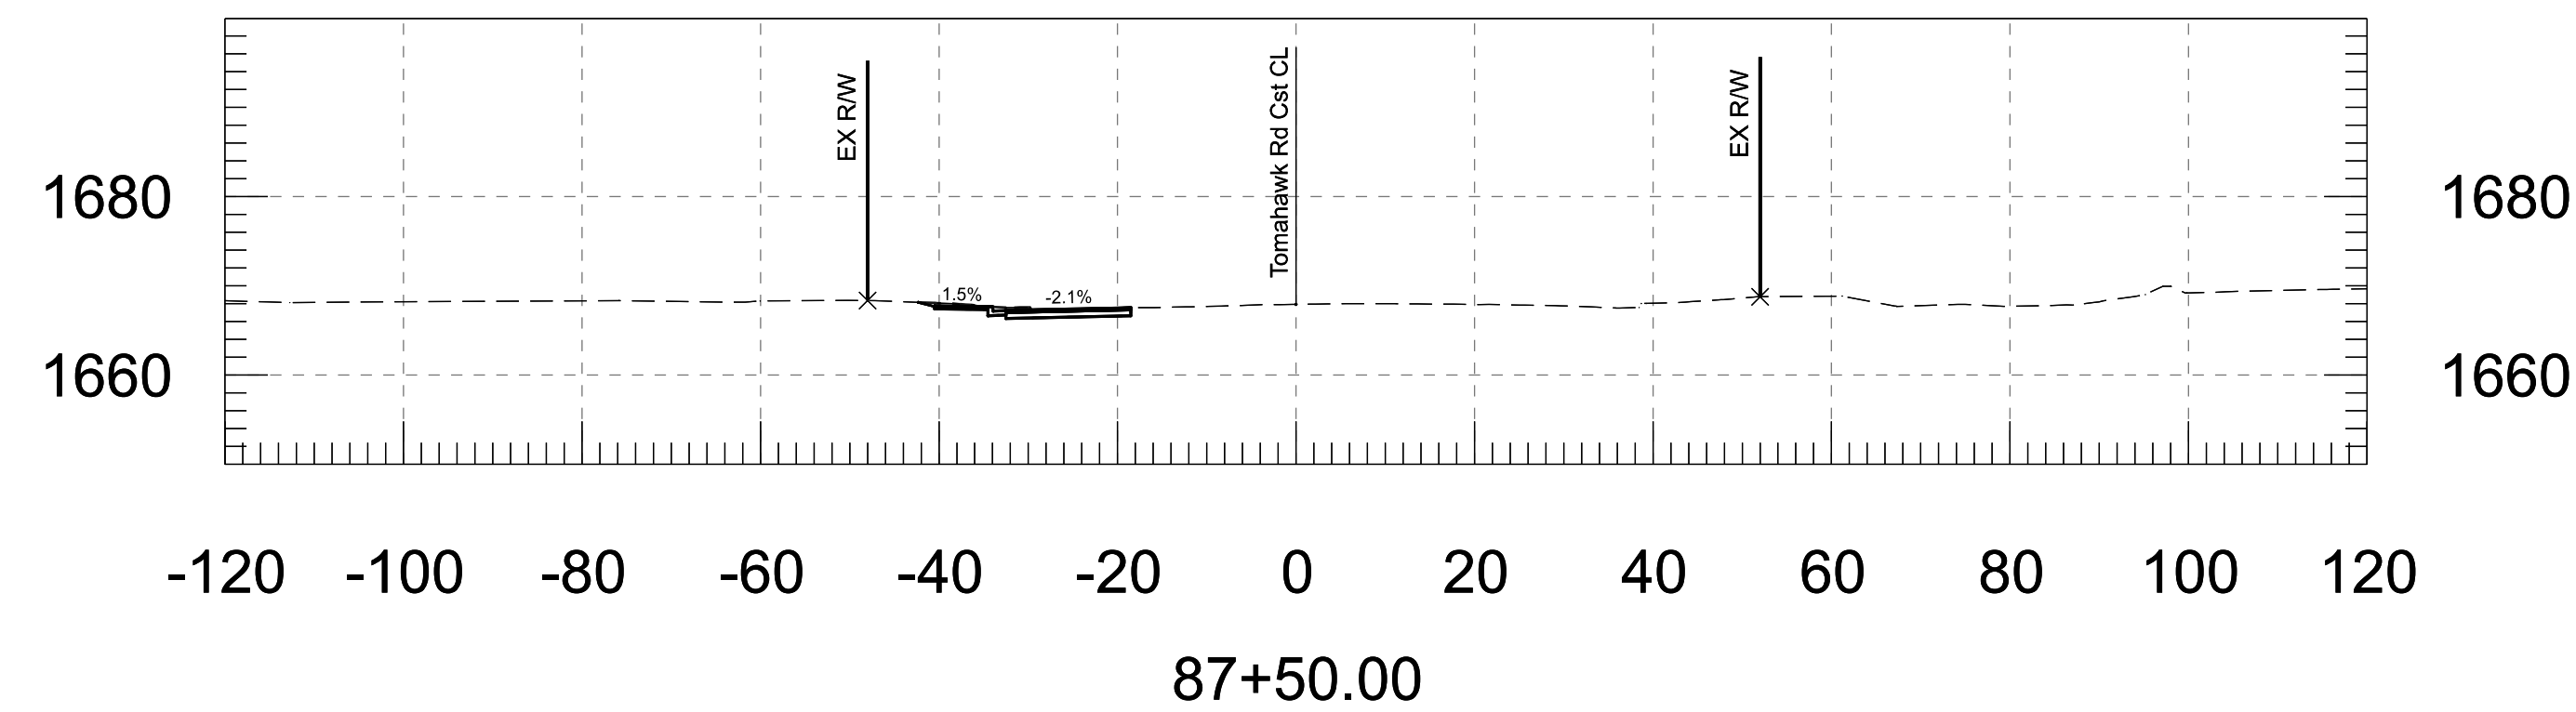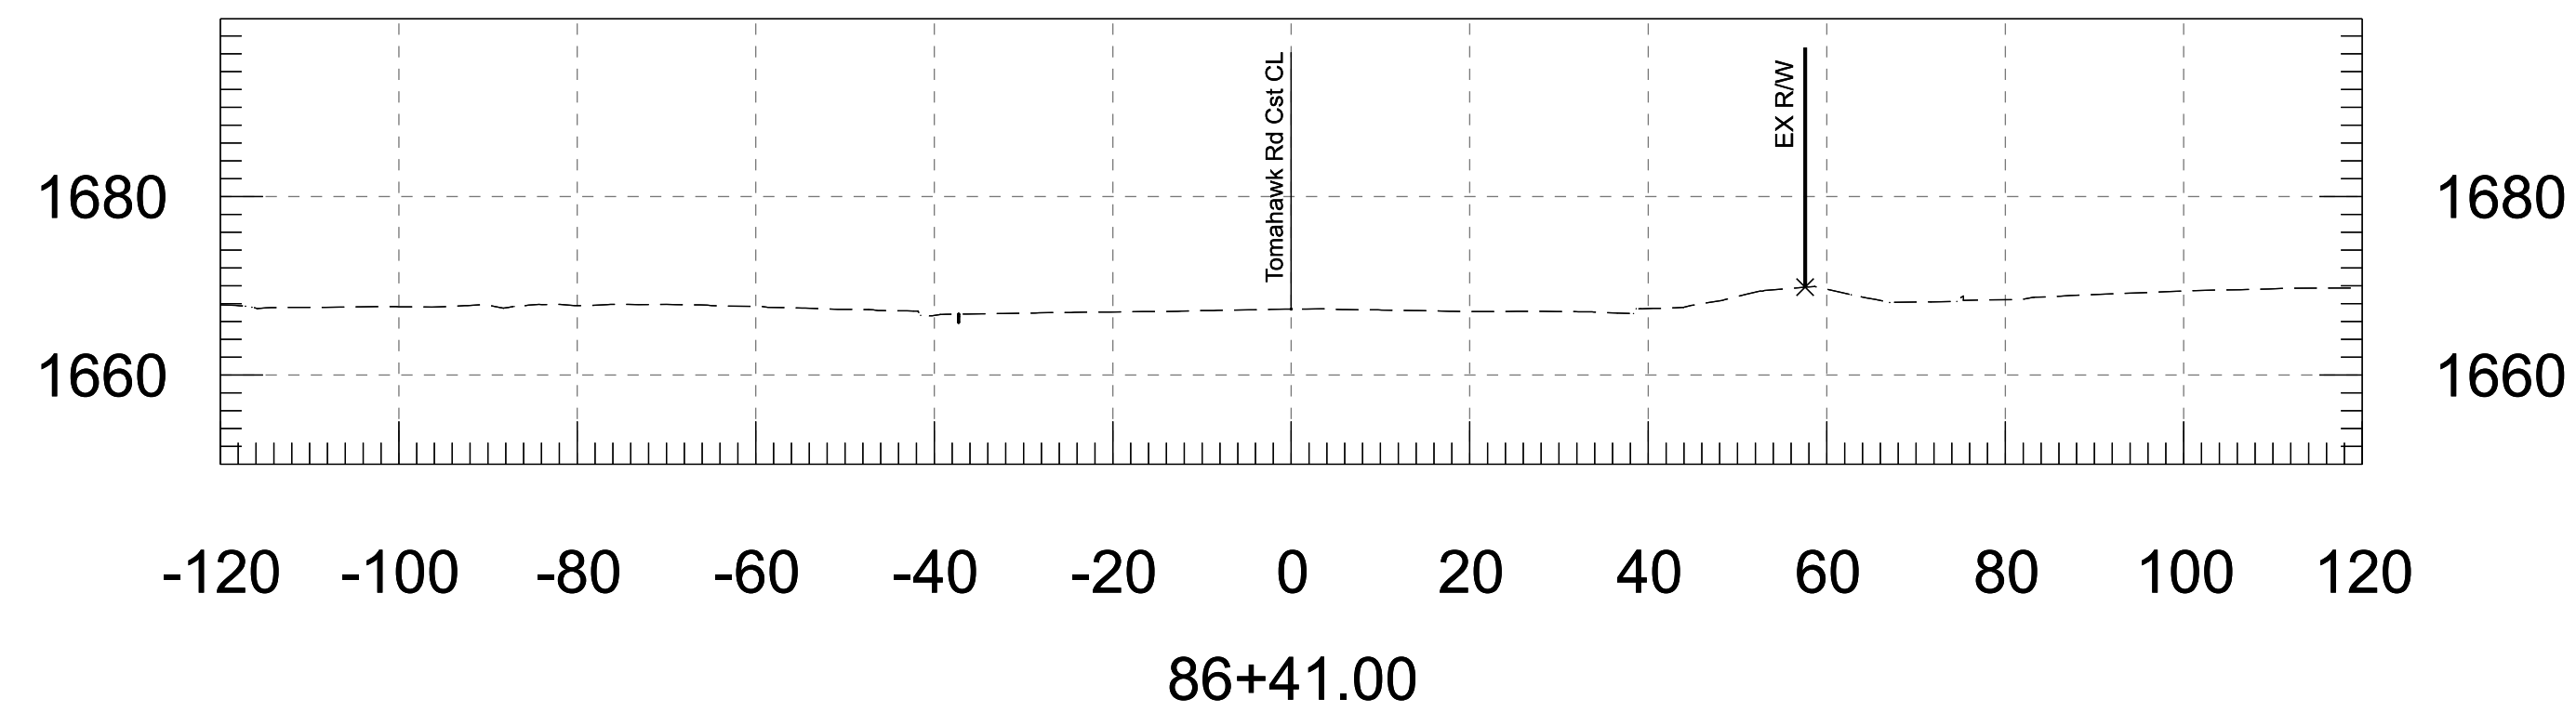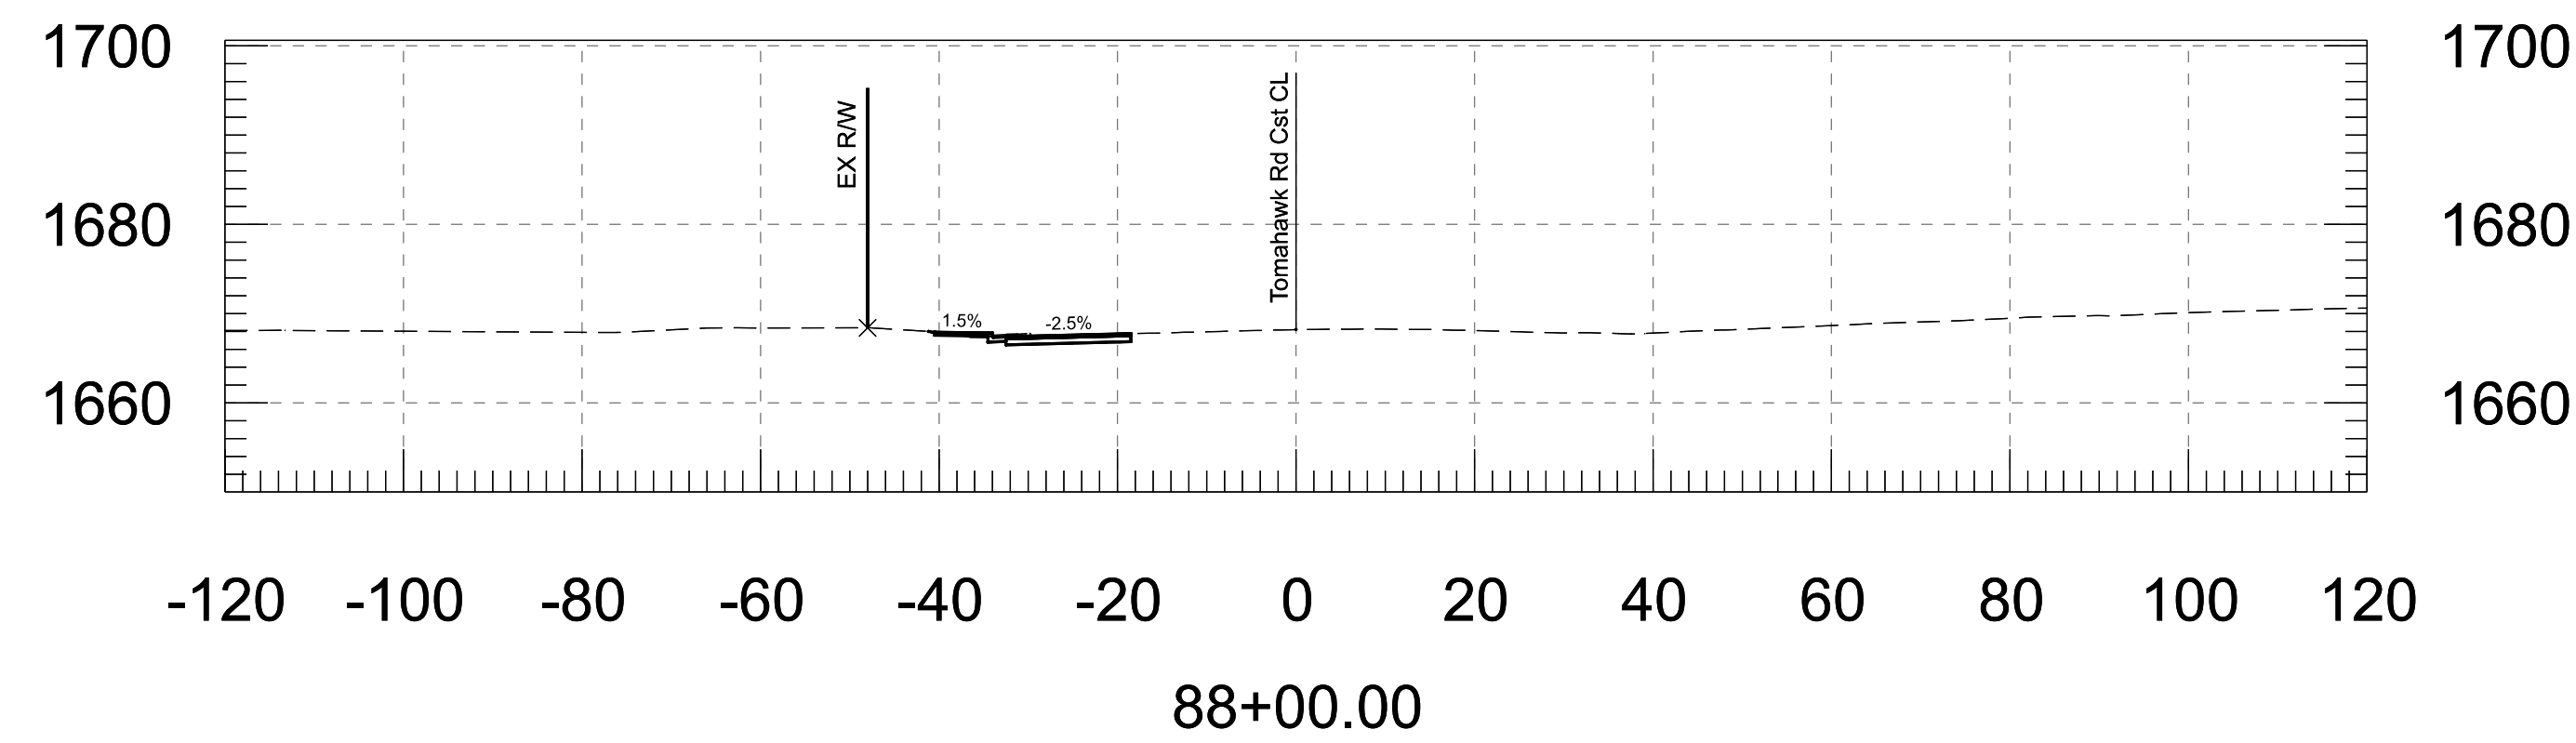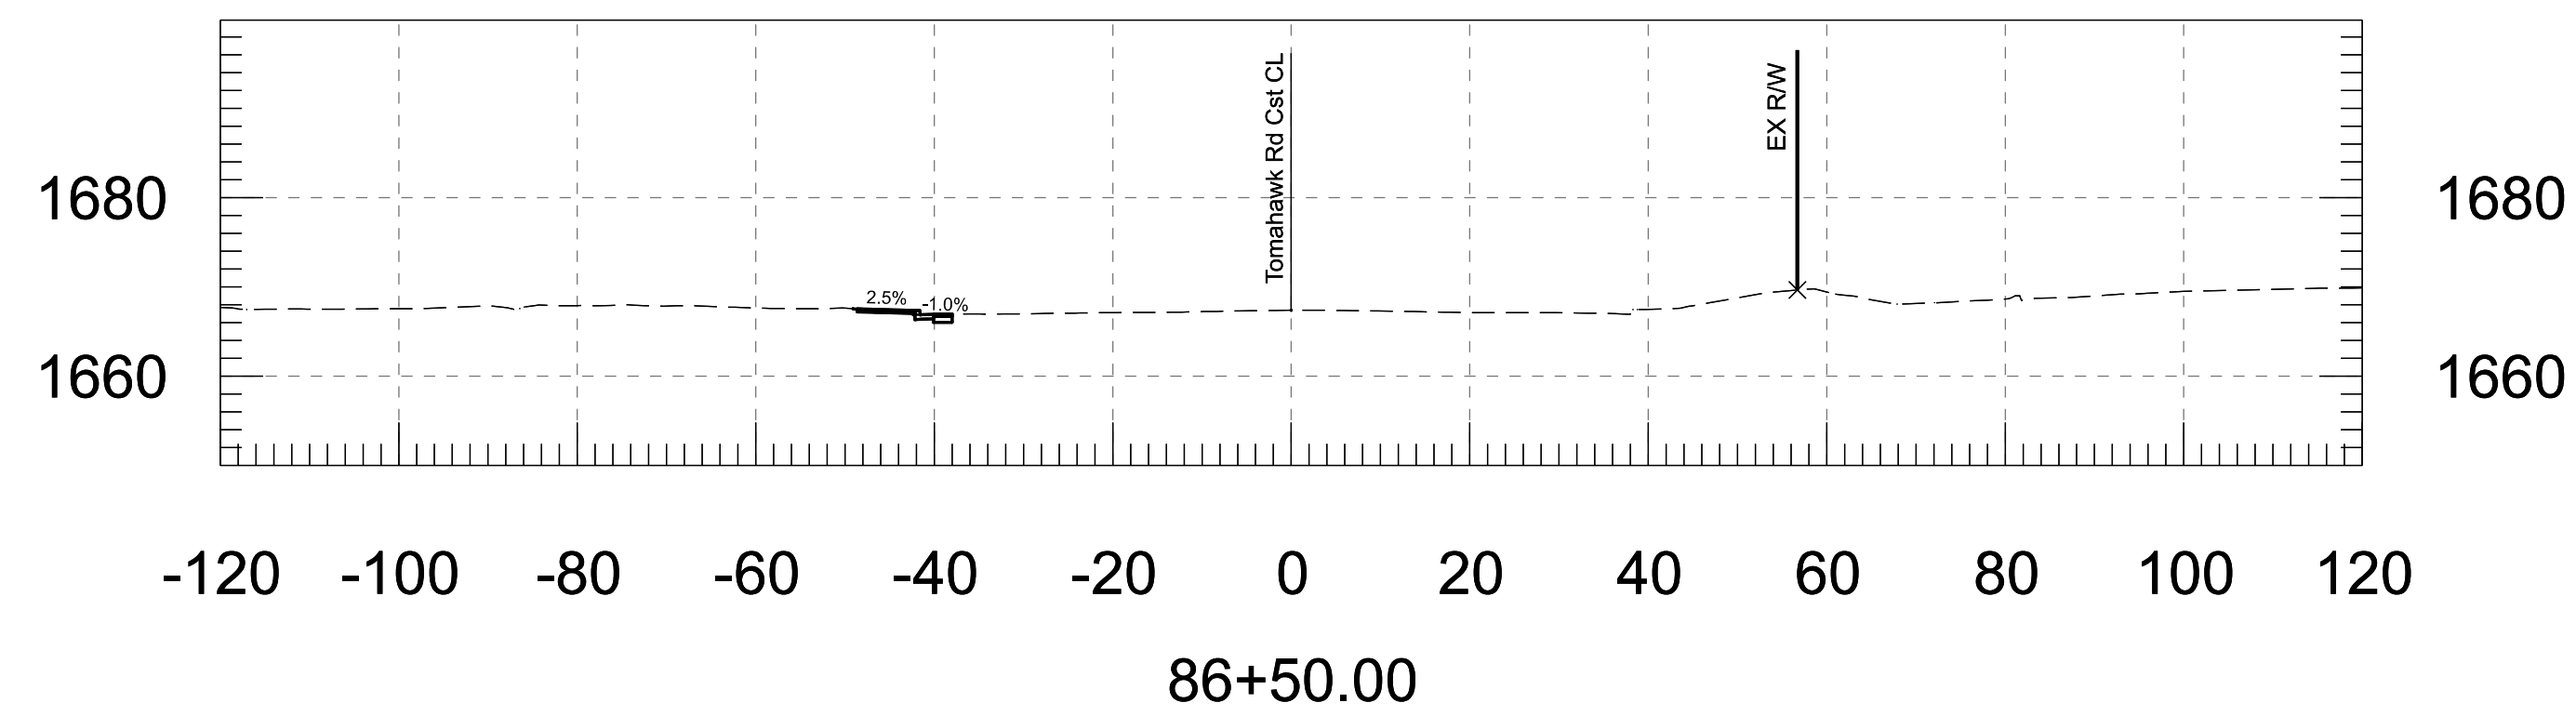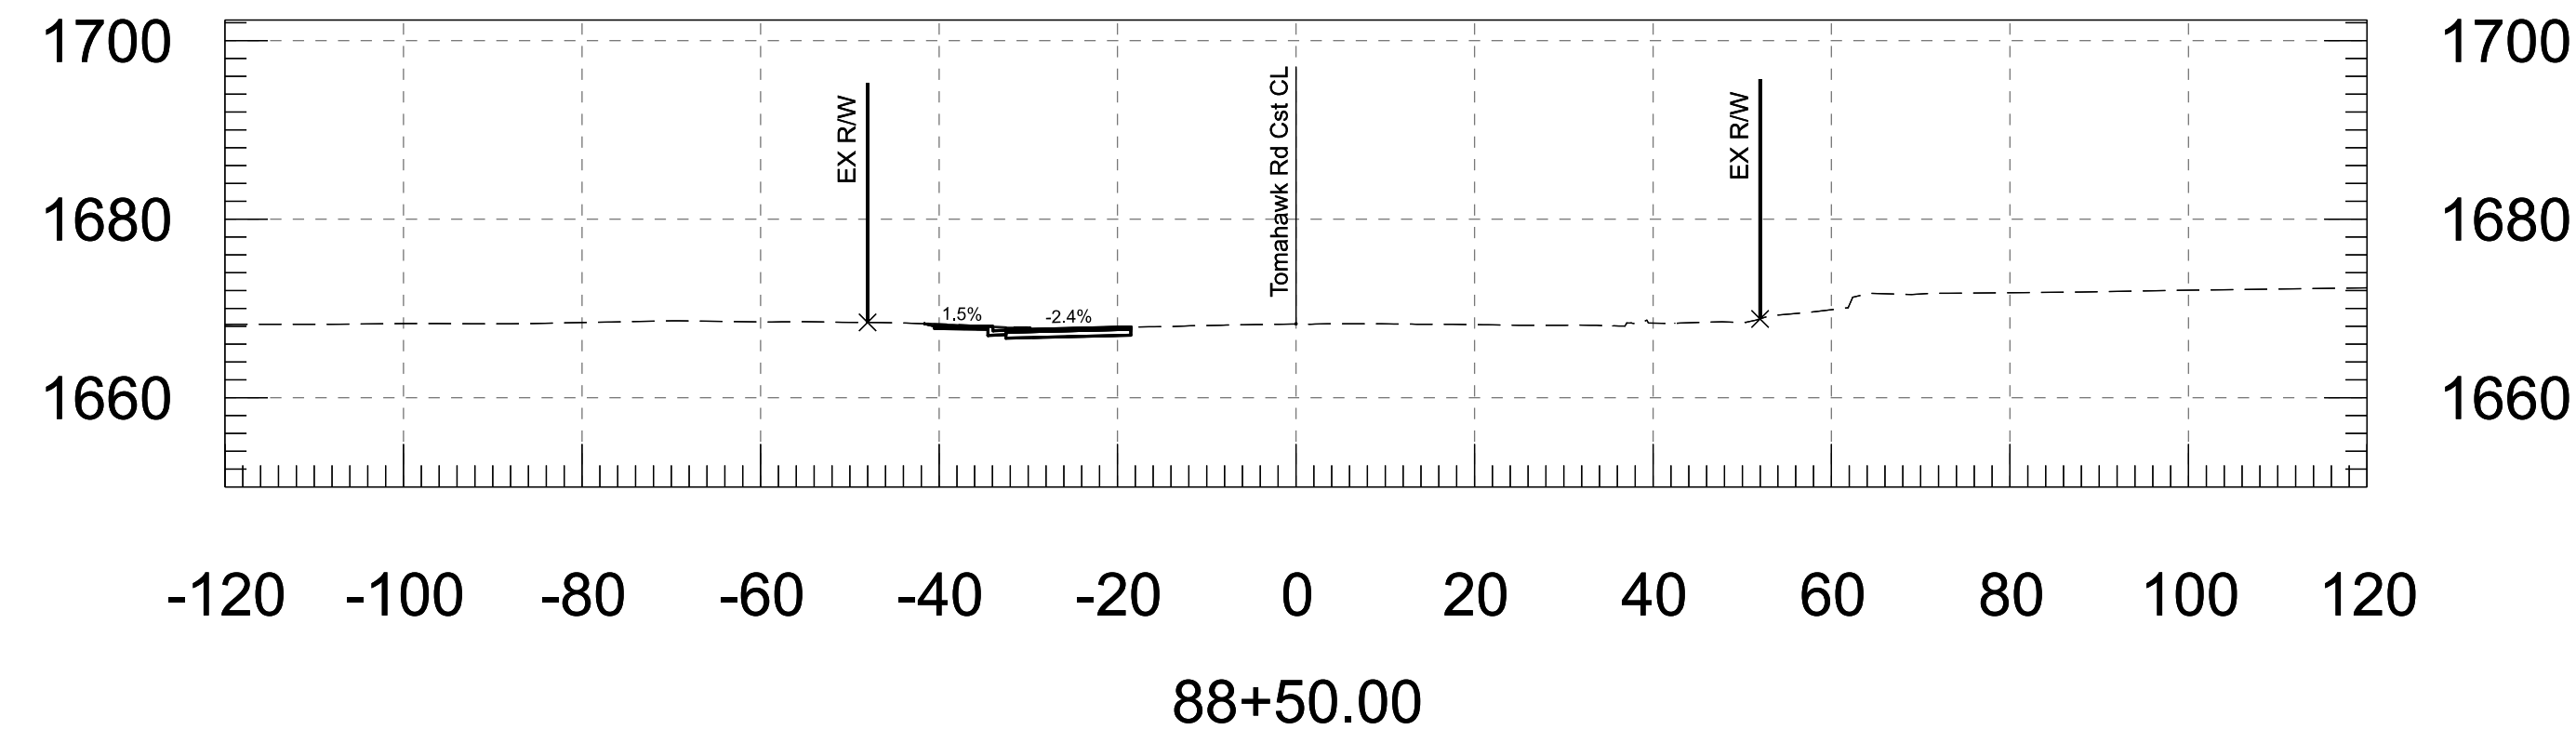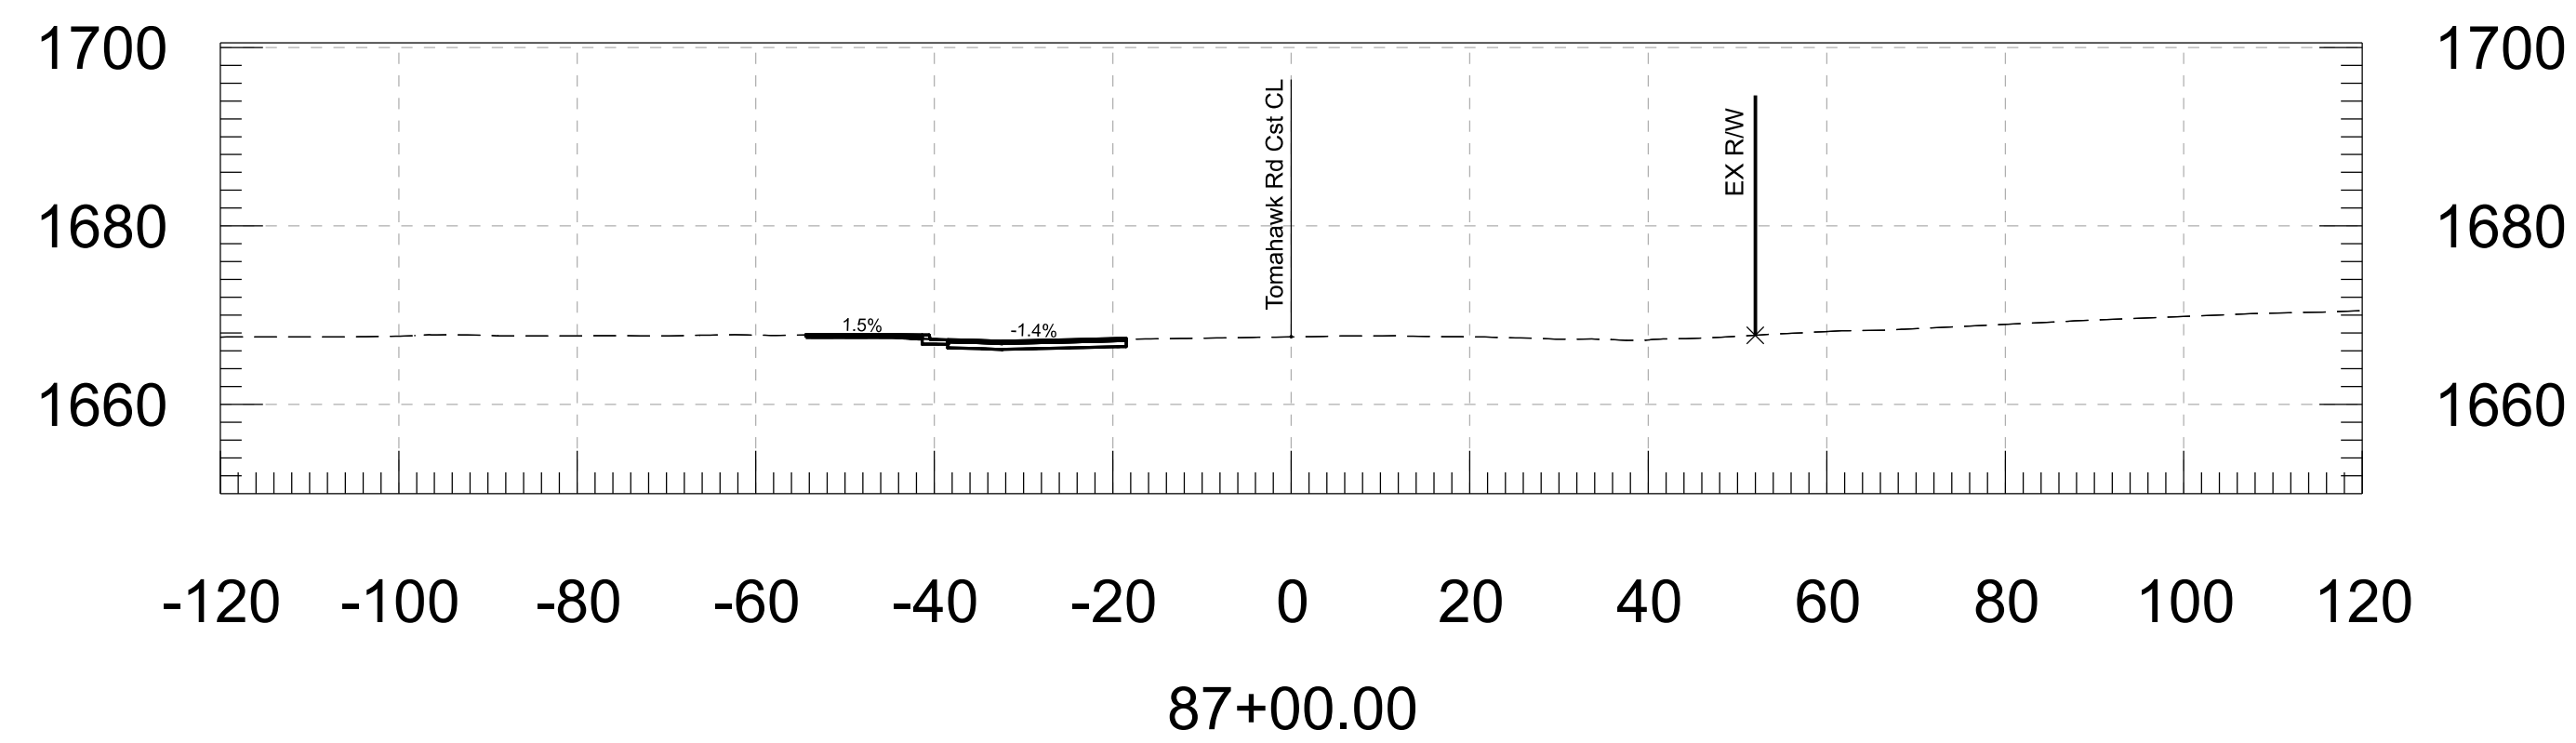

	FINAL	<table><tr><td></td><td>NAME</td><td>DATE</td></tr><tr><td>DESIGN</td><td>N. EKI BWANGOY</td><td>07/26</td></tr><tr><td>DRAWN</td><td>N. EKI BWANGOY</td><td>07/26</td></tr><tr><td>CHECKED</td><td>M. MEDINA</td><td>07/26</td></tr></table>		NAME	DATE	DESIGN	N. EKI BWANGOY	07/26	DRAWN	N. EKI BWANGOY	07/26	CHECKED	M. MEDINA	07/26	<table><tr><td colspan="2">ARIZONA DEPARTMENT OF TRANSPORTATION PROJECT DELIVERY AND OPERATIONS DIVISION ROADWAY DESIGN SERVICES</td></tr><tr><td colspan="2">TOMAHAWK RD CROSS SECTIONS</td></tr></table>	ARIZONA DEPARTMENT OF TRANSPORTATION PROJECT DELIVERY AND OPERATIONS DIVISION ROADWAY DESIGN SERVICES		TOMAHAWK RD CROSS SECTIONS		<table><tr><td>ROUTE</td><td rowspan="2">F.H.W.A. Arizona Division</td><td rowspan="2">STATE ARIZ.</td><td>PROJECT NO.</td><td>FEDERAL ID NO.</td><td>SHEET NO.</td><td>TOTAL SHEETS</td><td>RECORD DRAWING</td></tr><tr><td>MILEPOST</td><td>APJ-0(222)T</td><td></td><td>11</td><td>15</td><td></td></tr><tr><td>STRUCTURE NO.</td><td colspan="6">LOCATION Mariposa Rd to Tomahawk Rd & Southern Ave to US 60 Widening</td><td>DWG NO.</td></tr><tr><td></td><td colspan="2">TRACS NO. T0411-01C</td><td colspan="3"></td><td colspan="2">___ OF ___</td></tr></table>	ROUTE	F.H.W.A. Arizona Division	STATE ARIZ.	PROJECT NO.	FEDERAL ID NO.	SHEET NO.	TOTAL SHEETS	RECORD DRAWING	MILEPOST	APJ-0(222)T		11	15		STRUCTURE NO.	LOCATION Mariposa Rd to Tomahawk Rd & Southern Ave to US 60 Widening						DWG NO.		TRACS NO. T0411-01C					___ OF ___	
			NAME	DATE	
		DESIGN	N. EKI BWANGOY	07/26	
		DRAWN	N. EKI BWANGOY	07/26	
		CHECKED	M. MEDINA	07/26	
ARIZONA DEPARTMENT OF TRANSPORTATION PROJECT DELIVERY AND OPERATIONS DIVISION ROADWAY DESIGN SERVICES	
TOMAHAWK RD CROSS SECTIONS	
ROUTE	F.H.W.A. Arizona Division	STATE ARIZ.	PROJECT NO.	FEDERAL ID NO.	SHEET NO.	TOTAL SHEETS	RECORD DRAWING	
MILEPOST			APJ-0(222)T		11	15	
STRUCTURE NO.	LOCATION Mariposa Rd to Tomahawk Rd & Southern Ave to US 60 Widening						DWG NO.	
	TRACS NO. T0411-01C					___ OF ___	
		WSP USA Inc. 1230 W. Washington St. Suite 600 Tempe, AZ 85288	

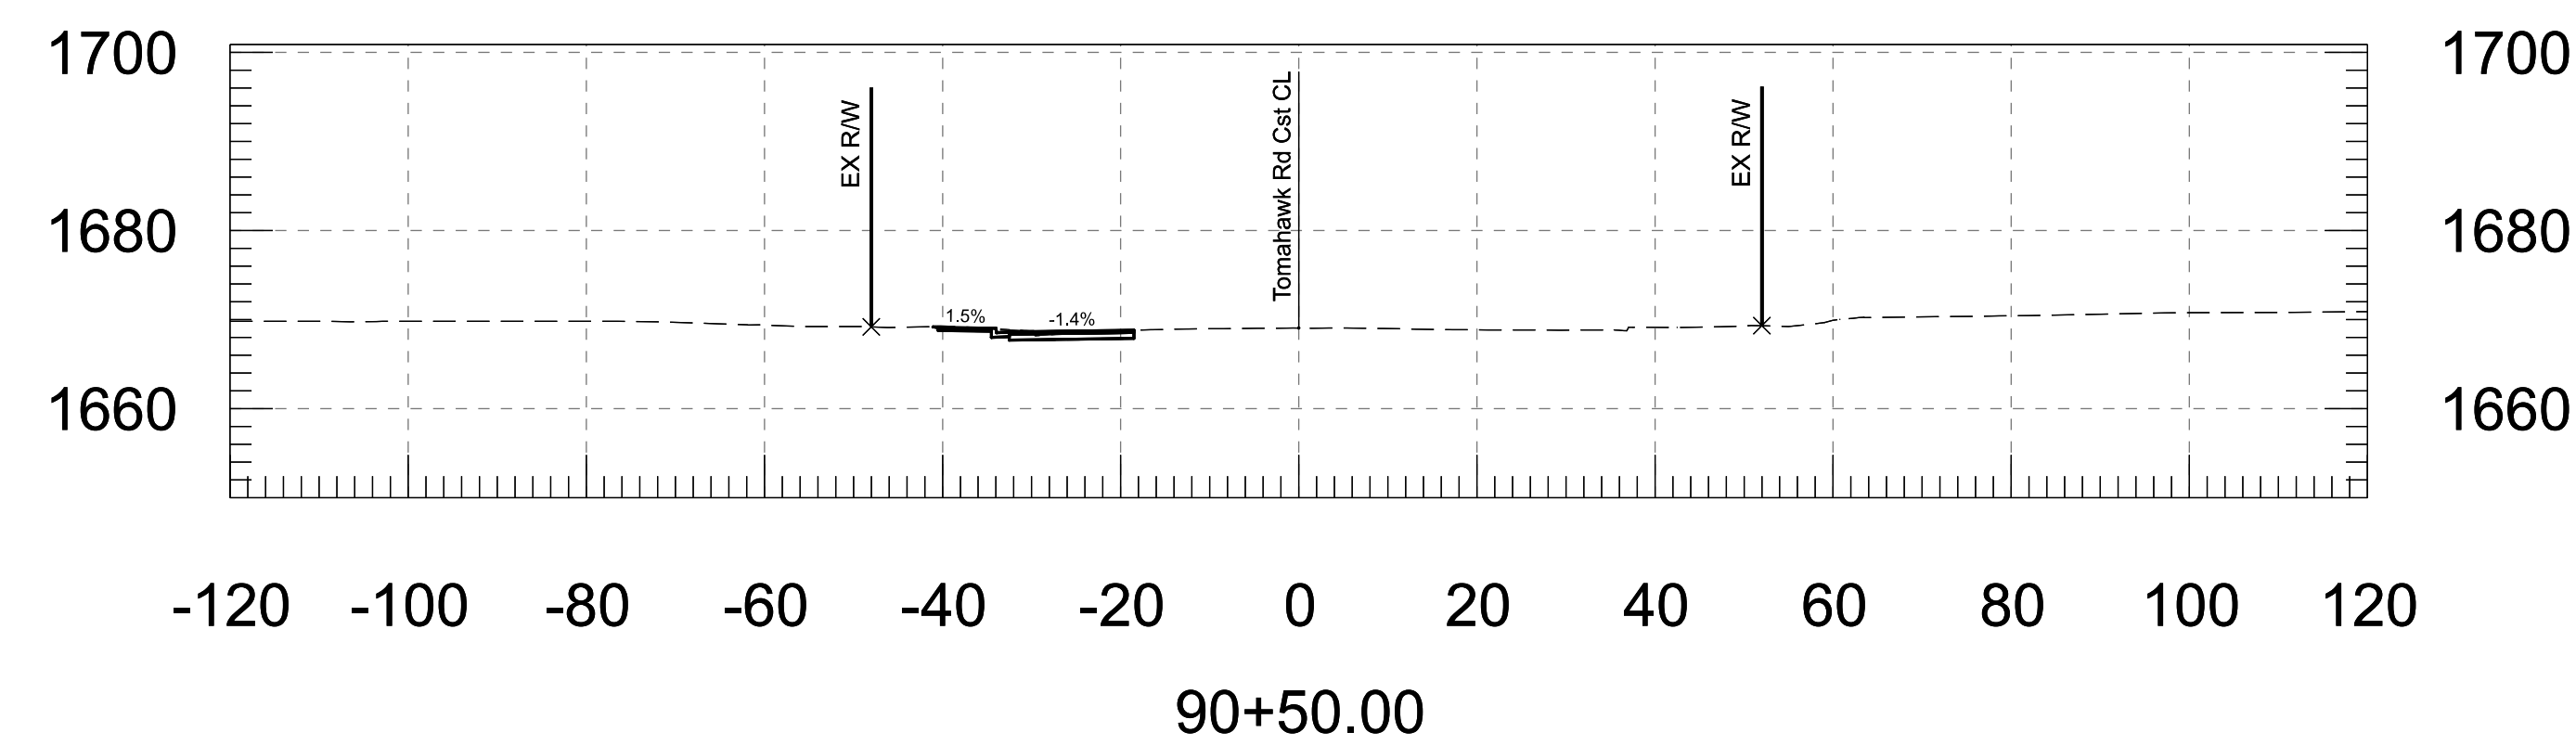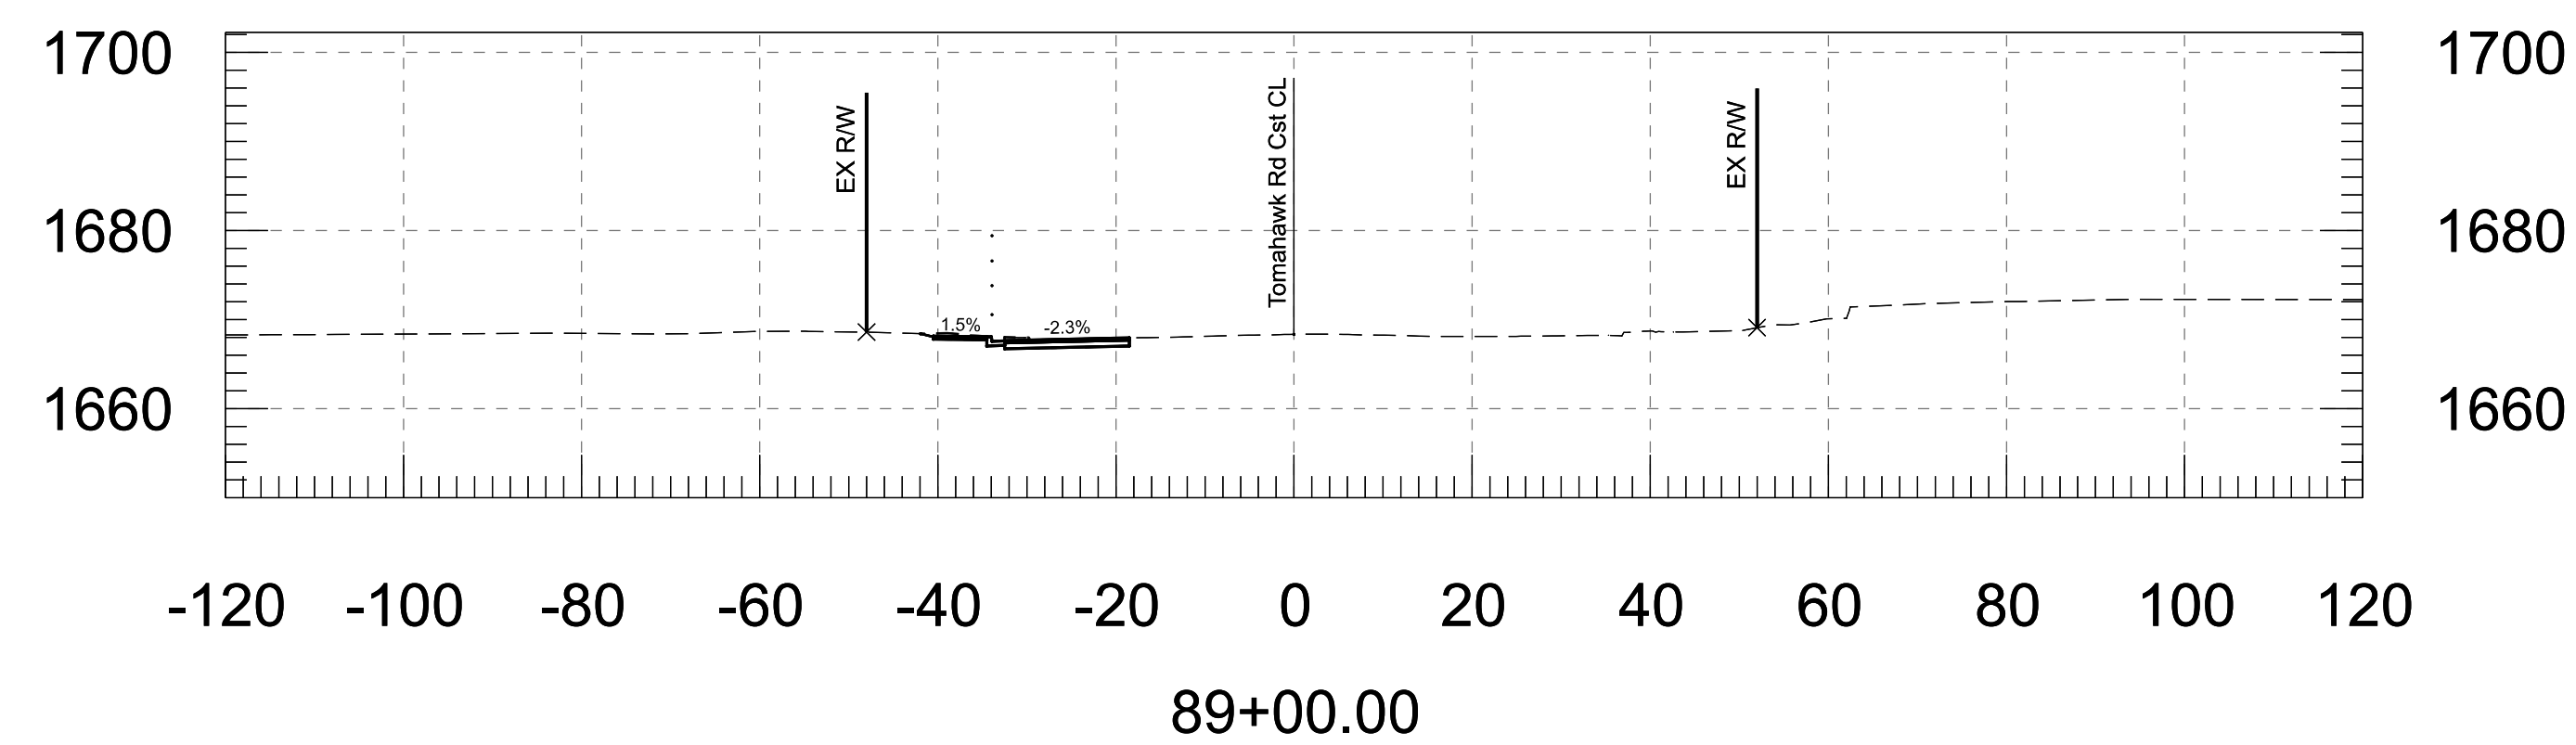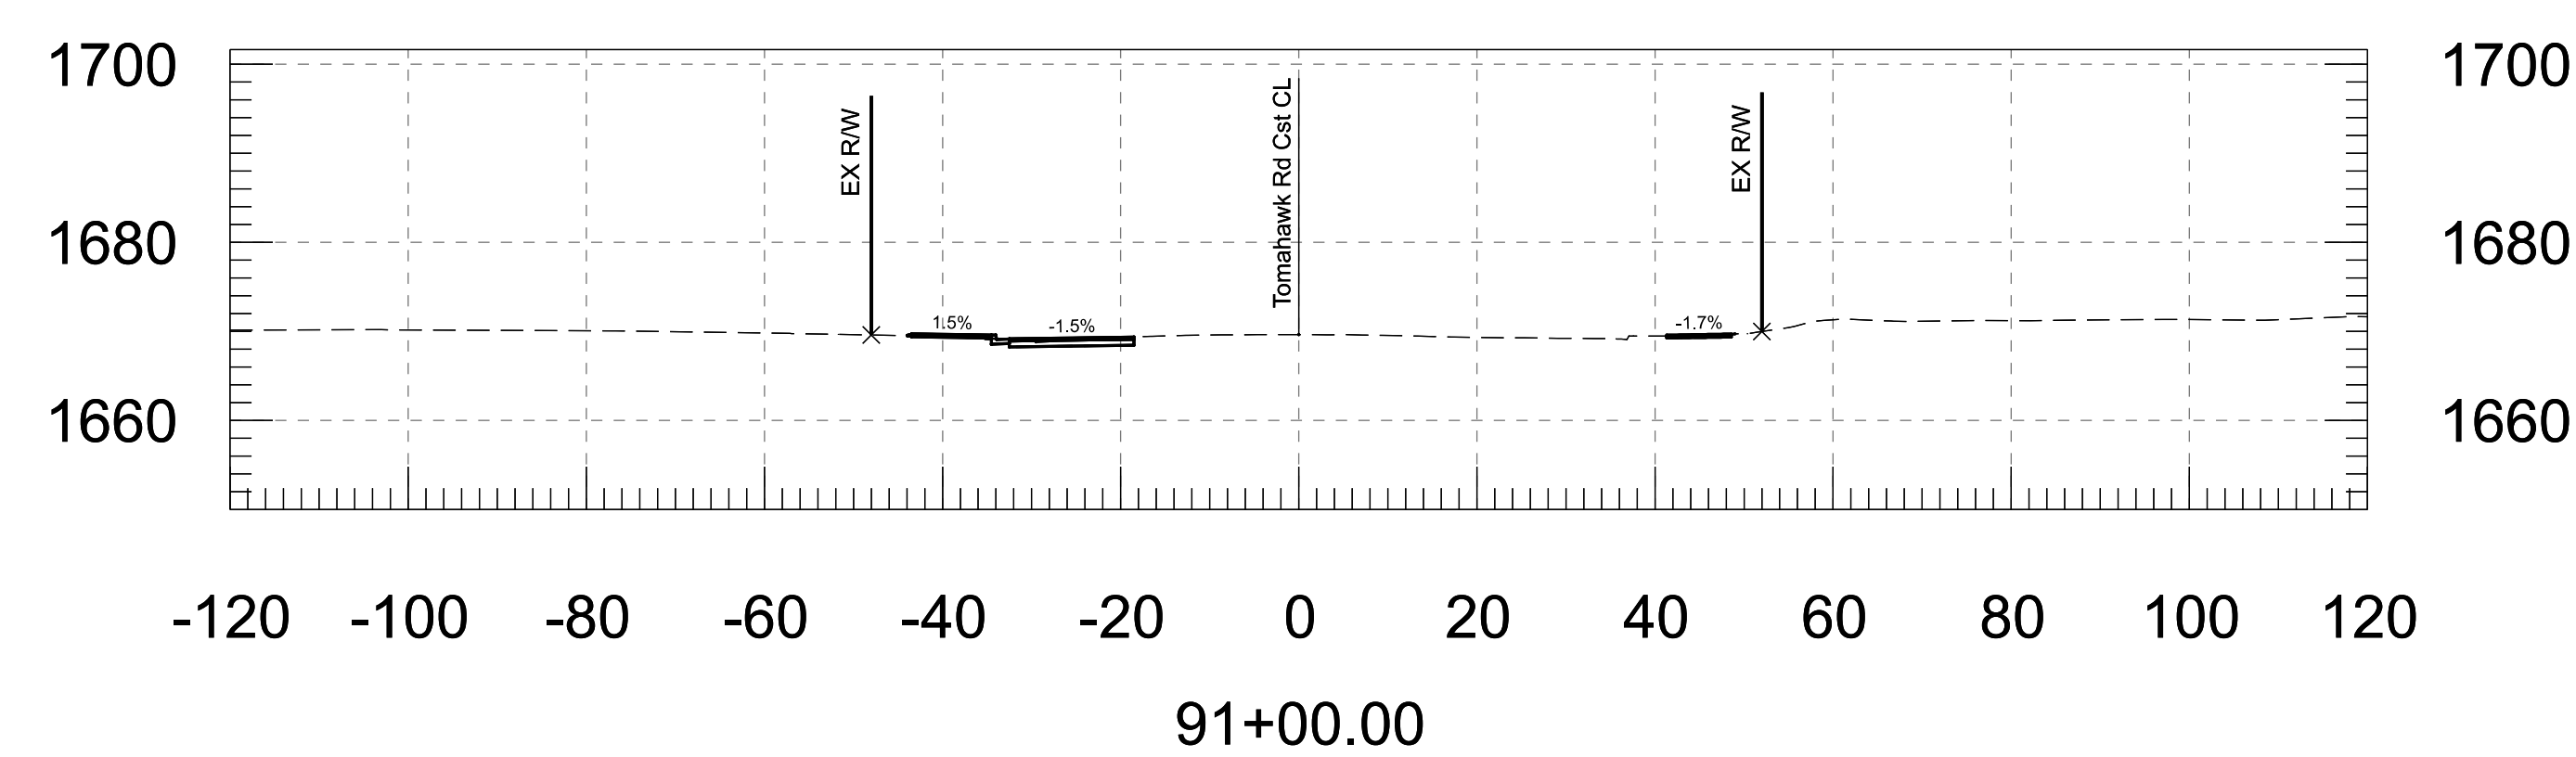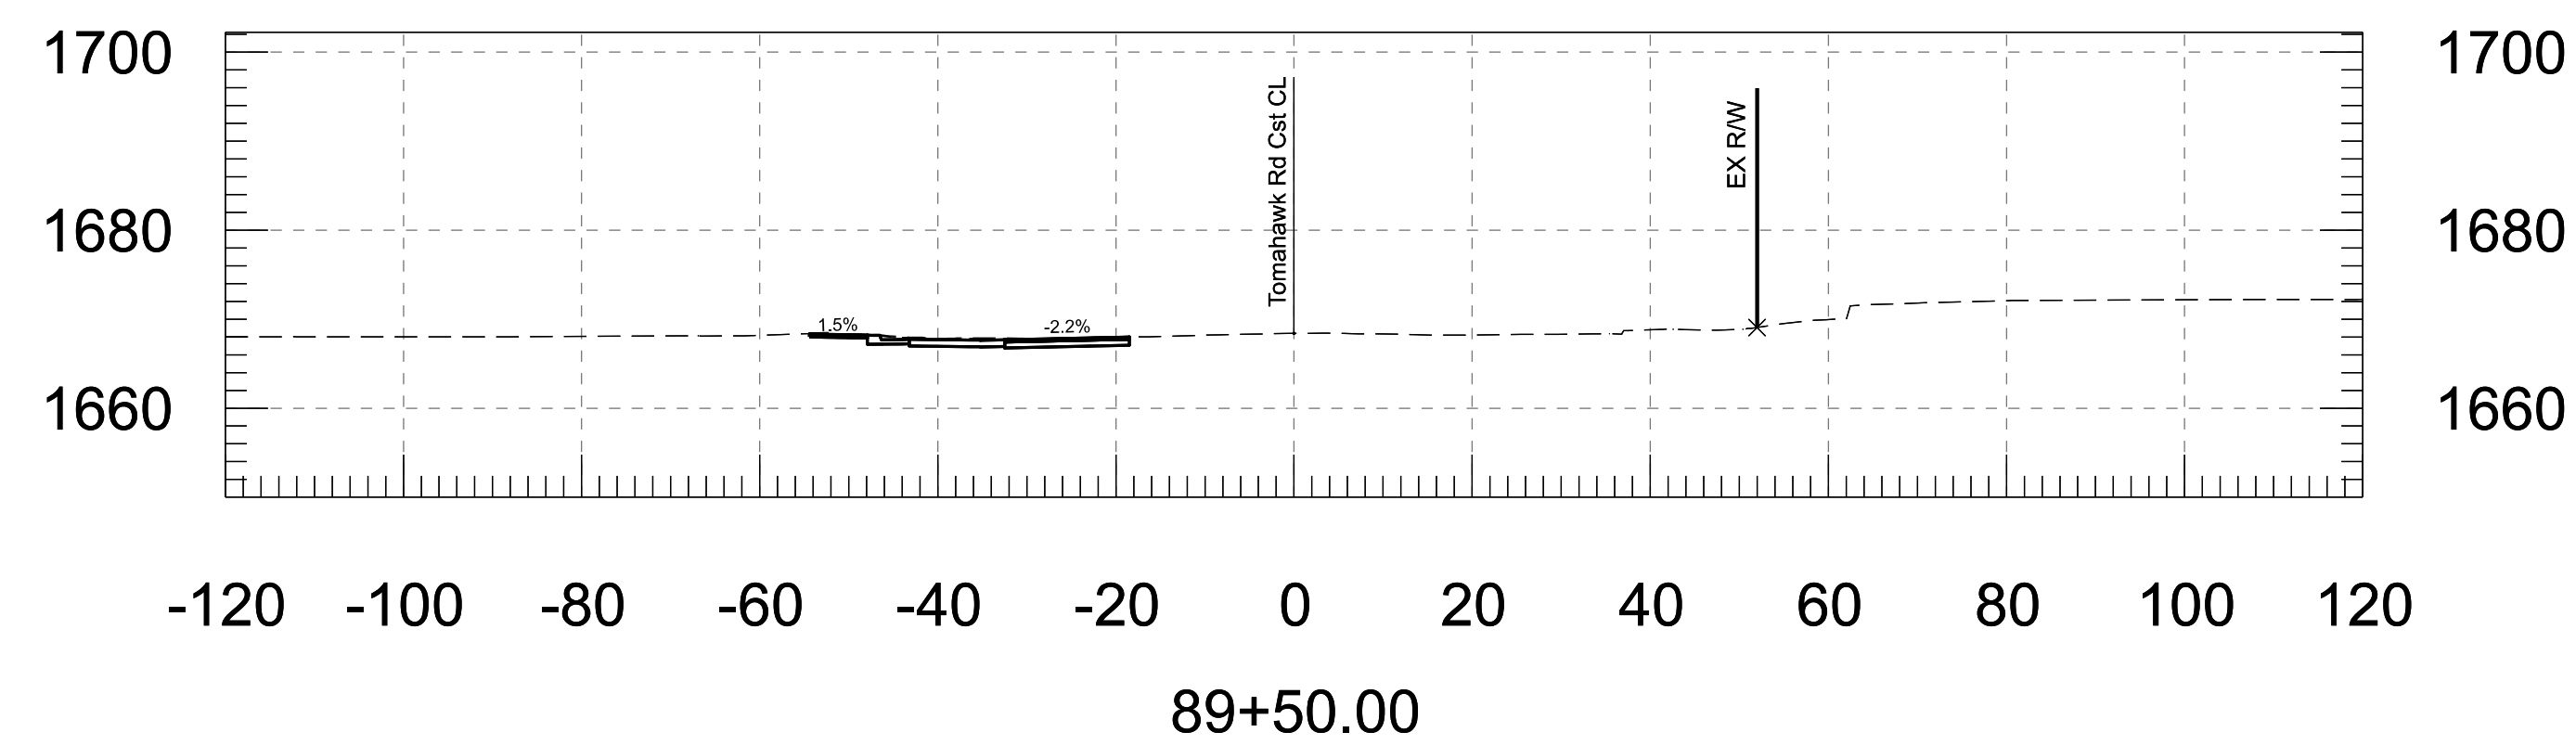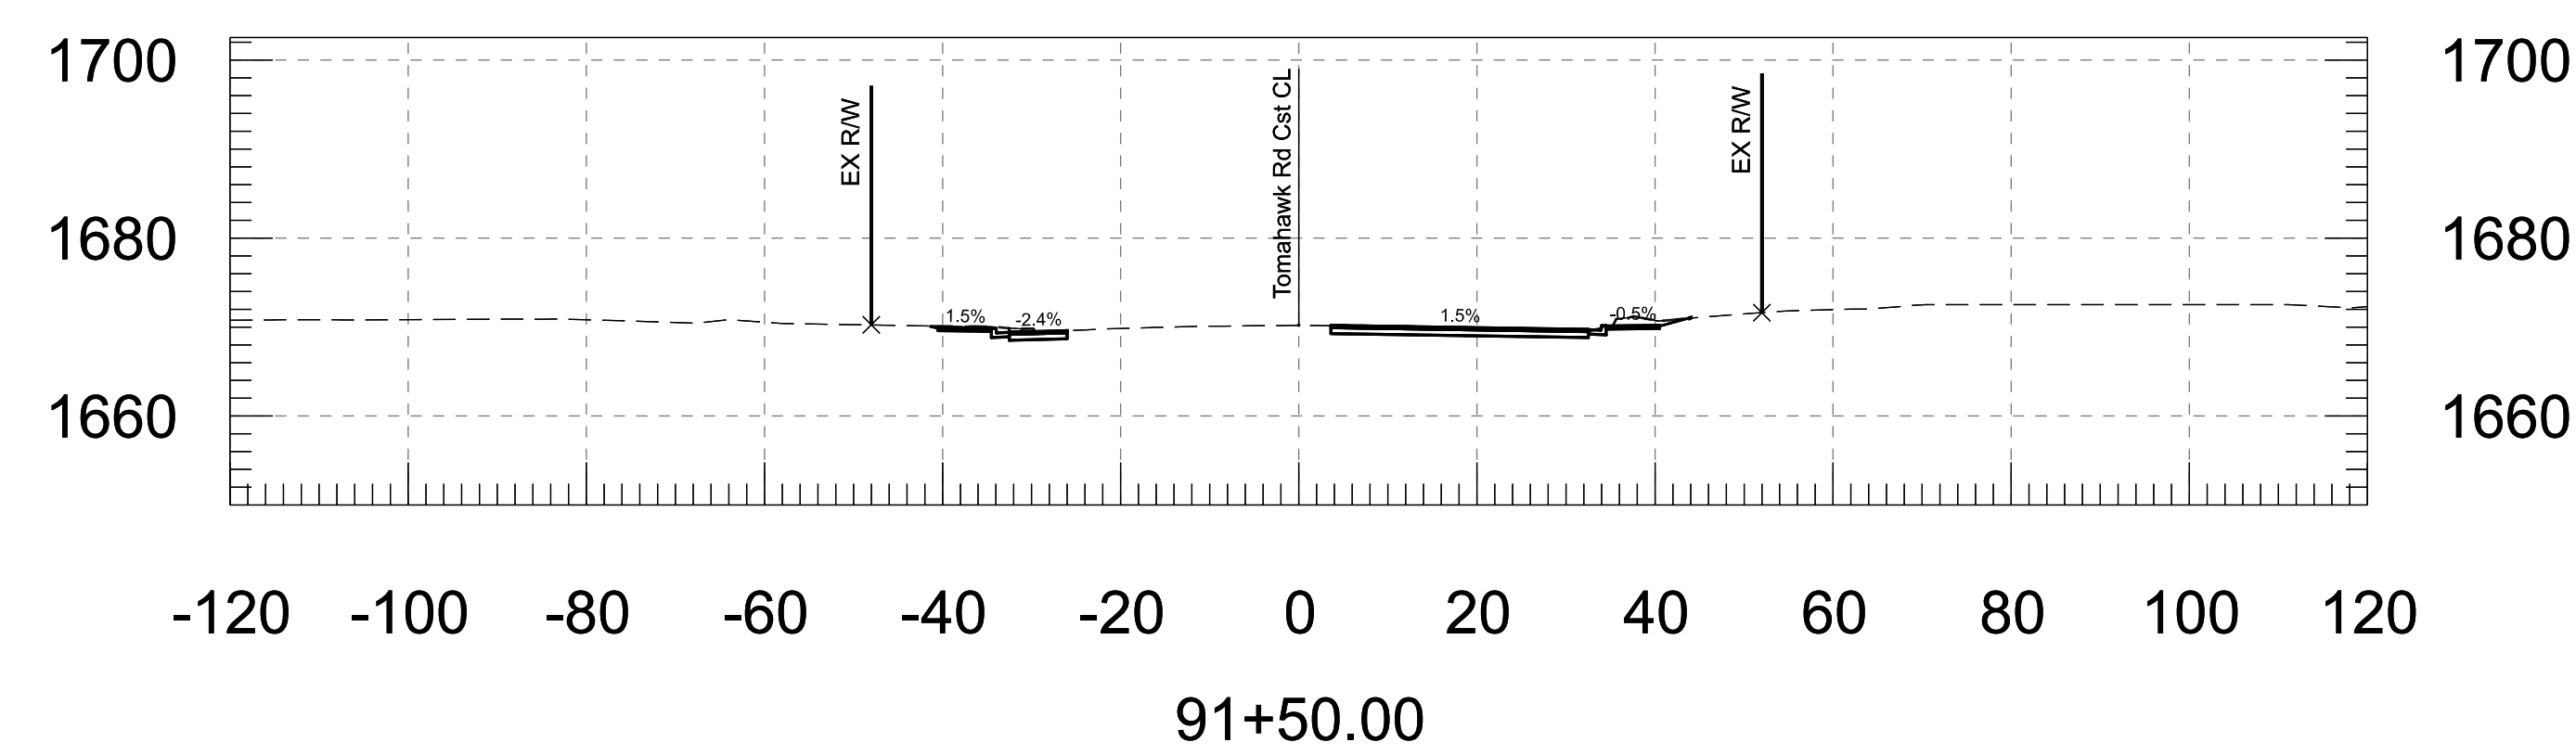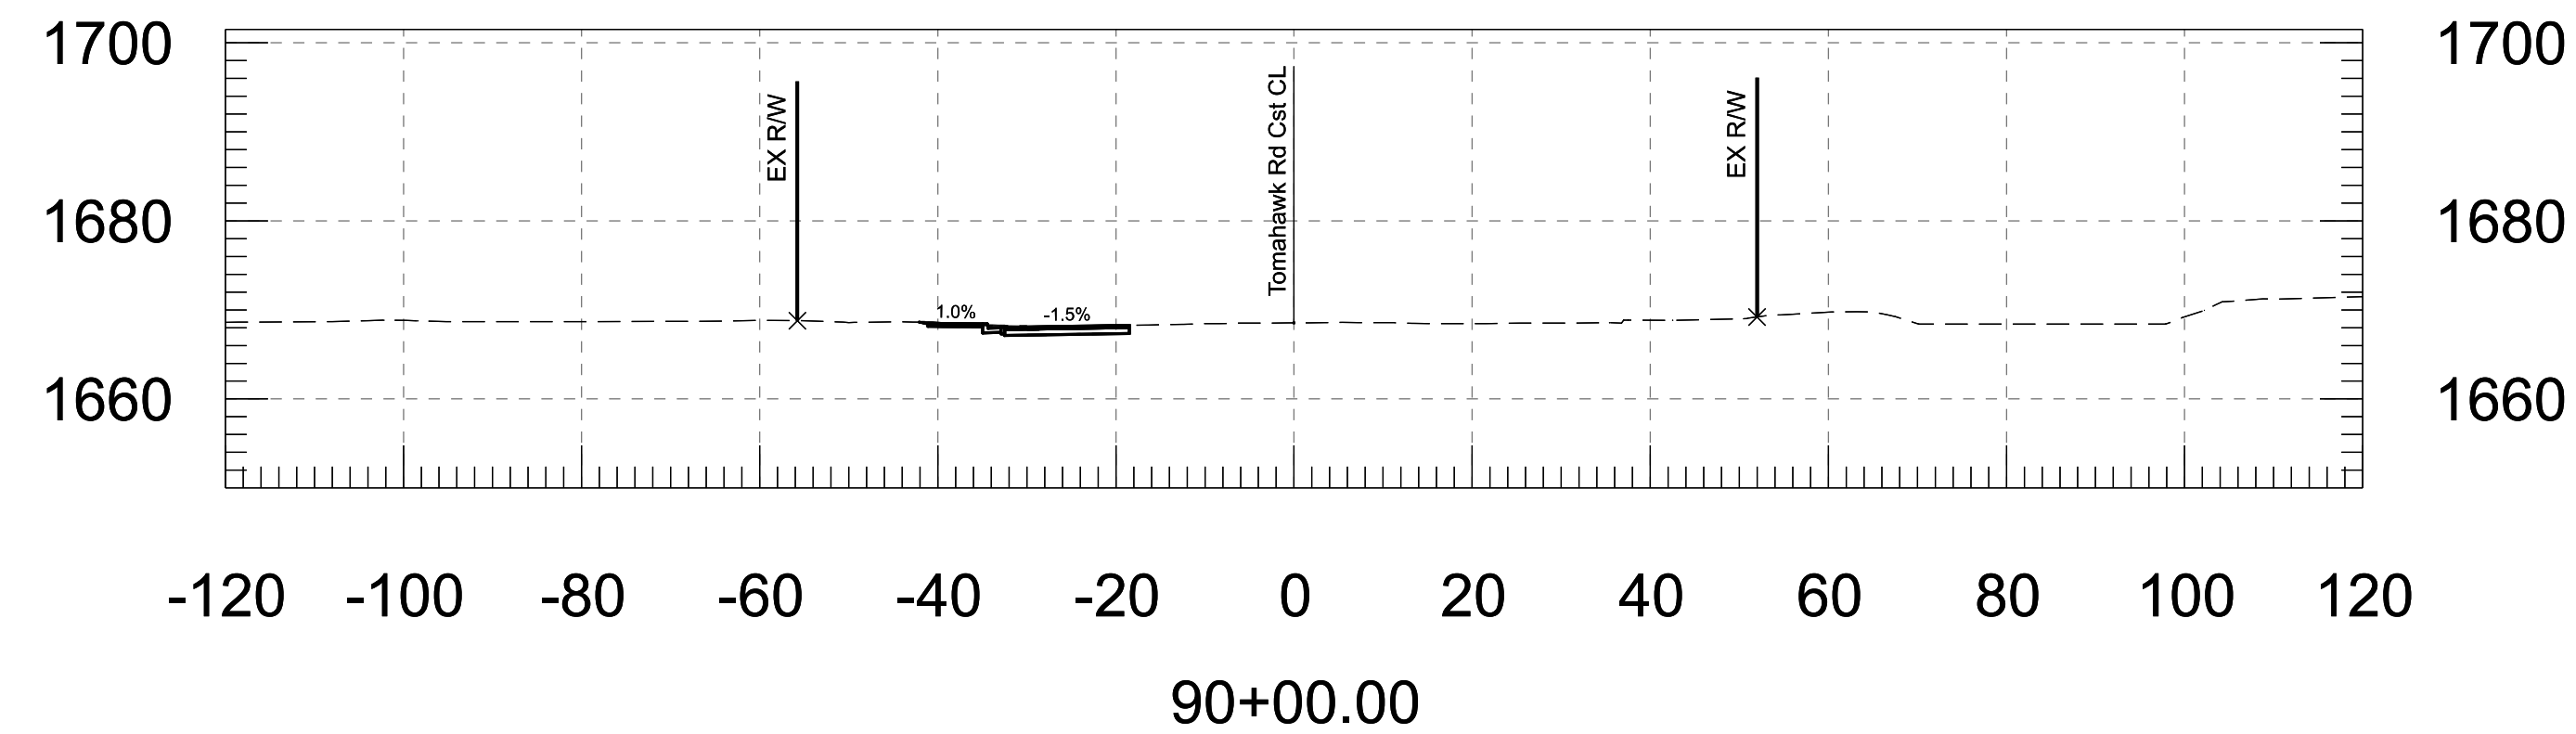

FINAL	
-------	--	--	

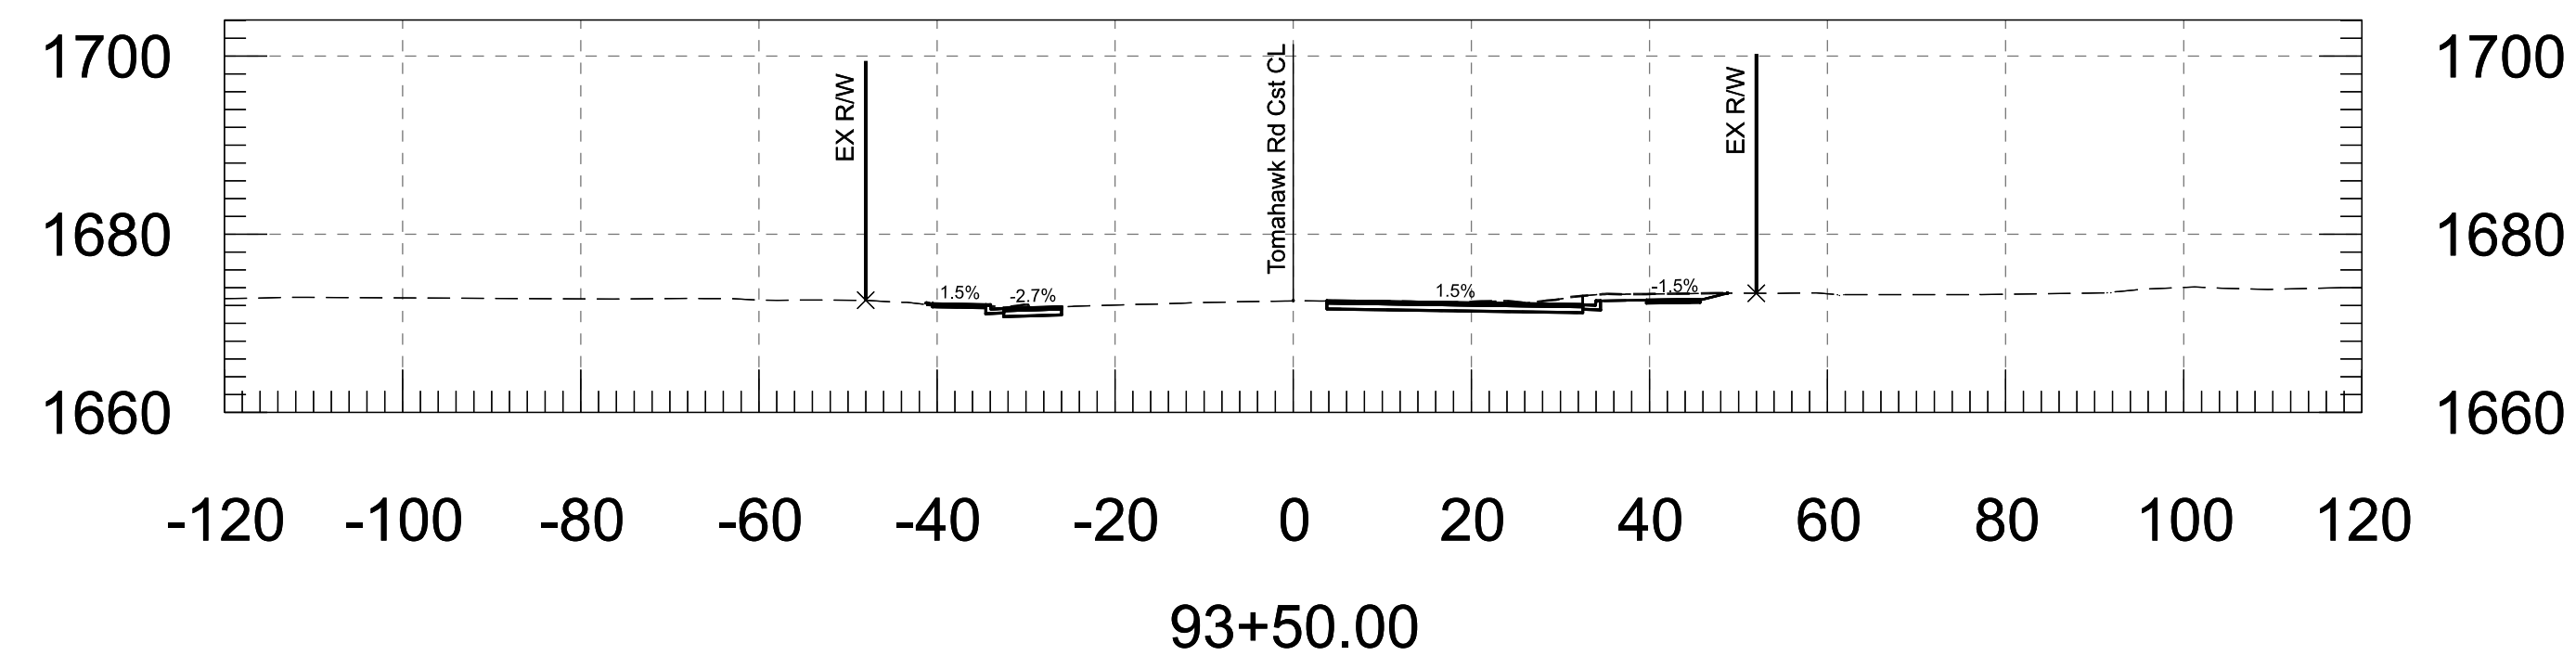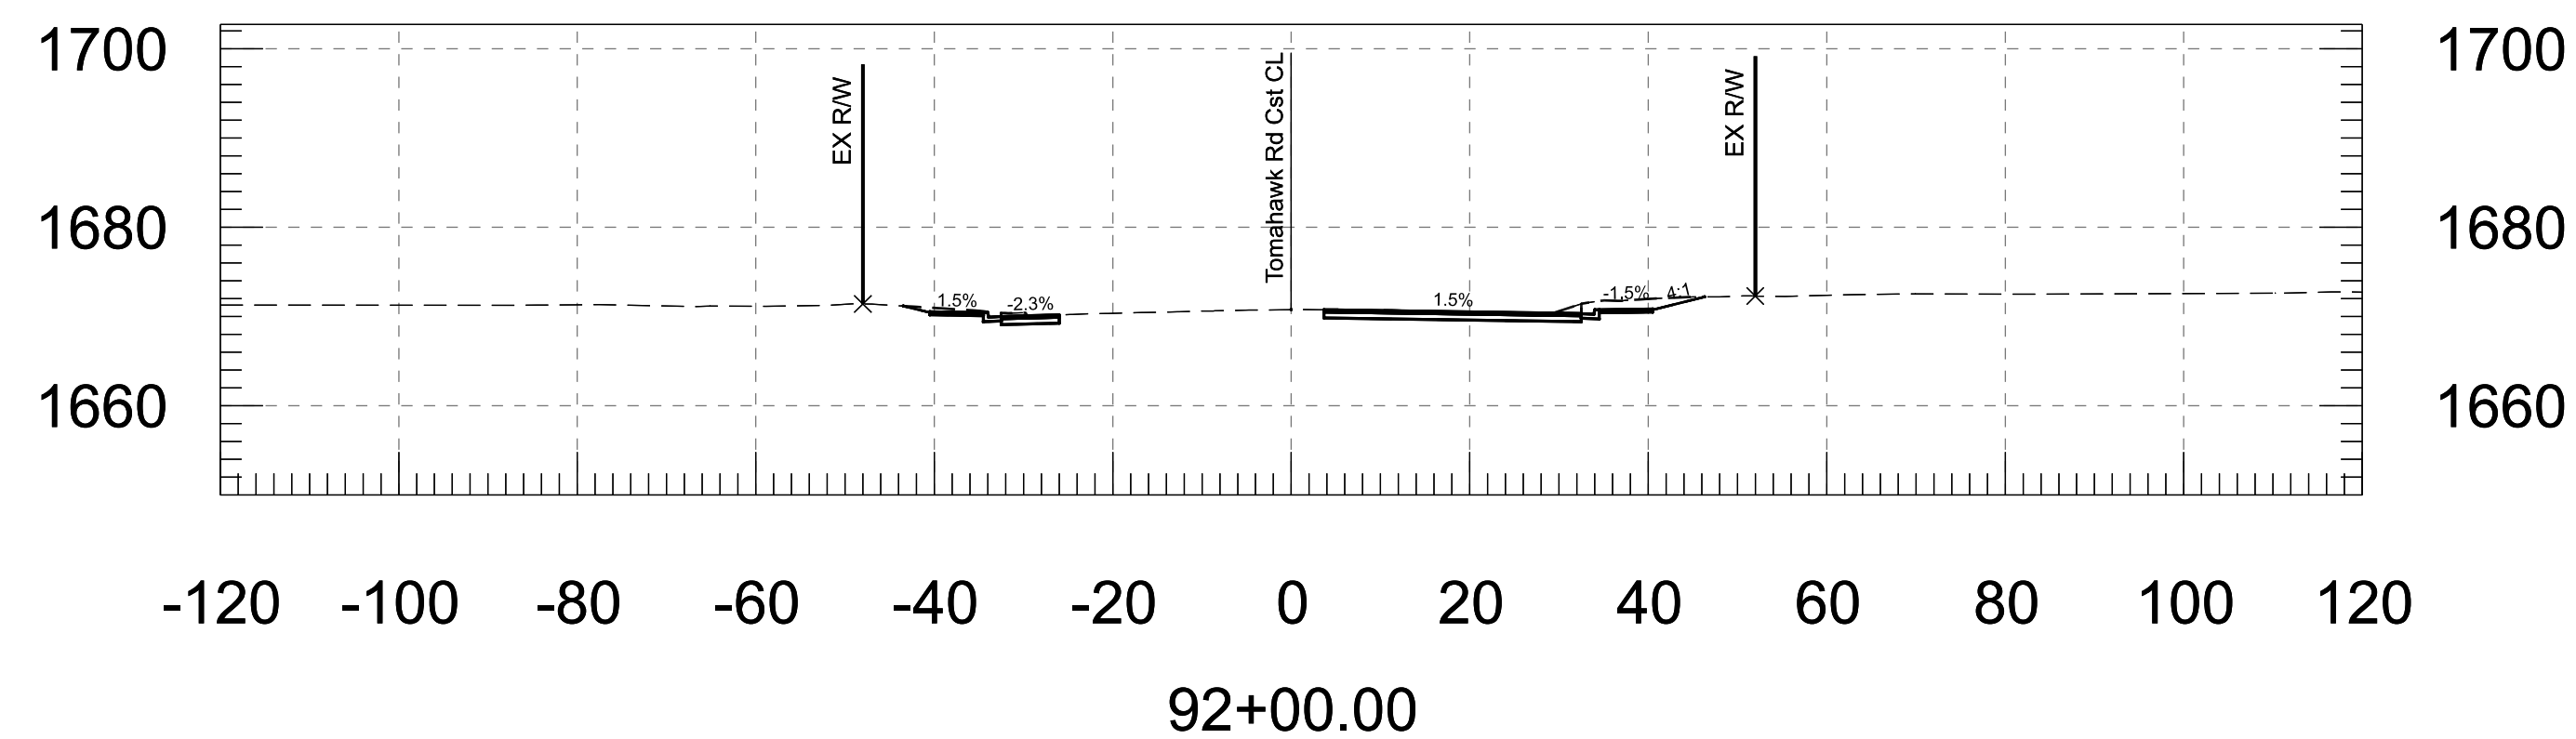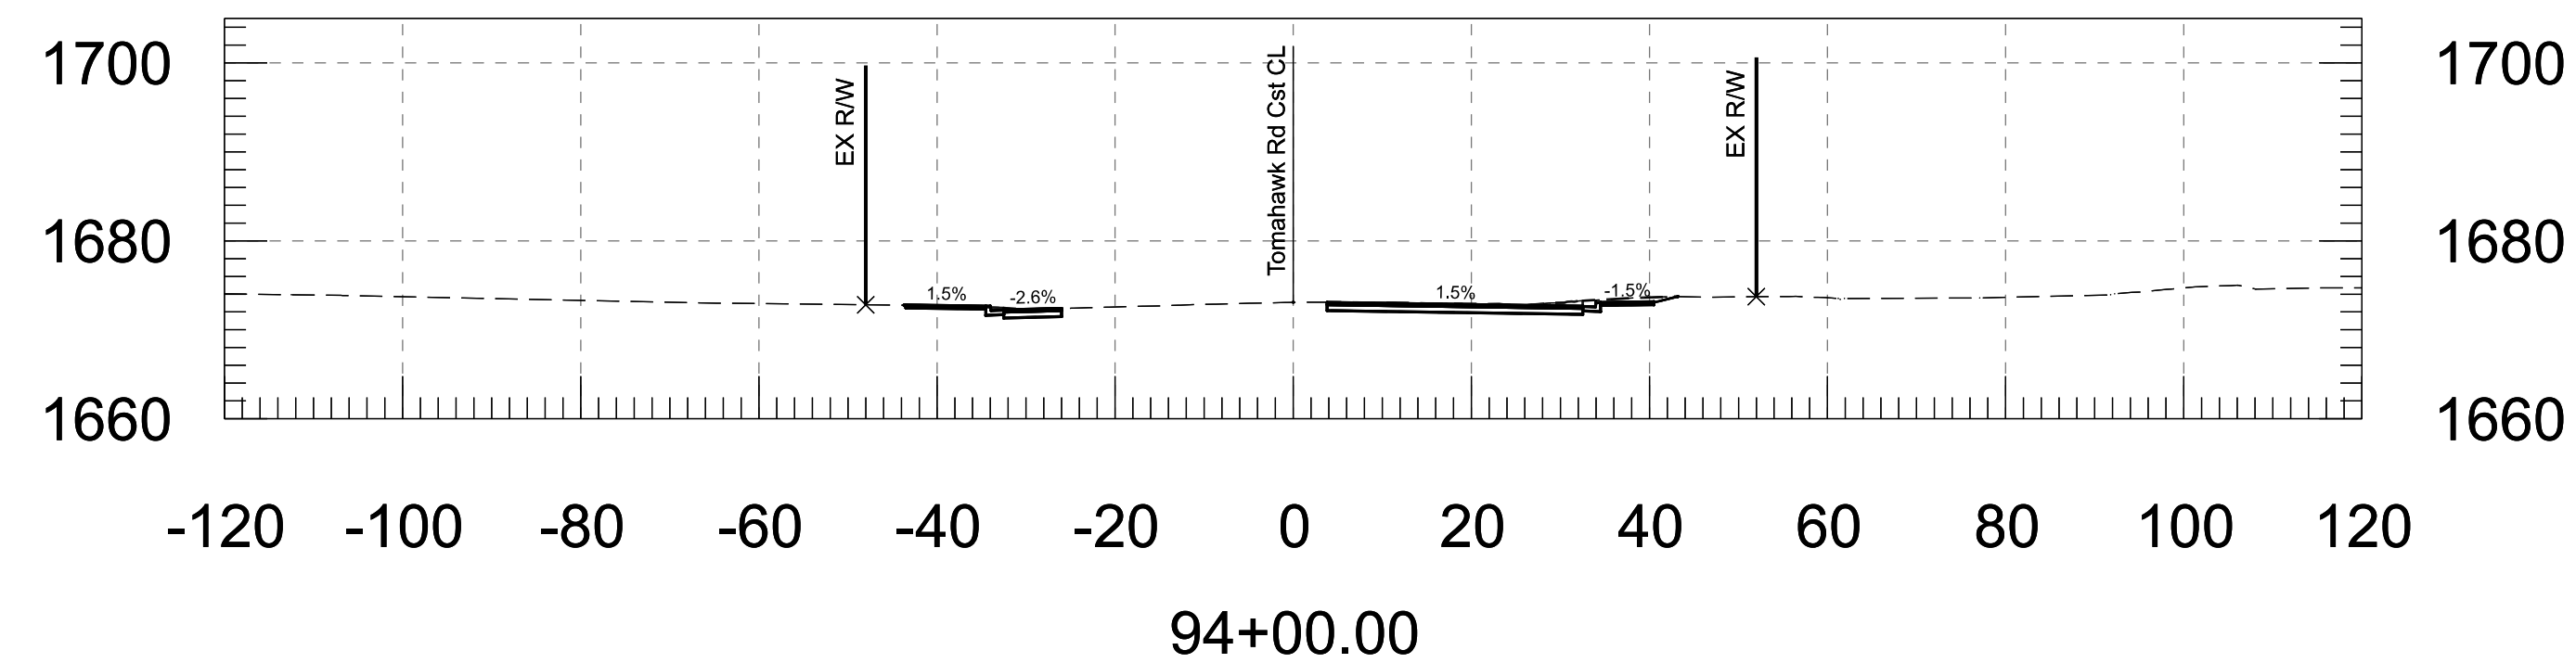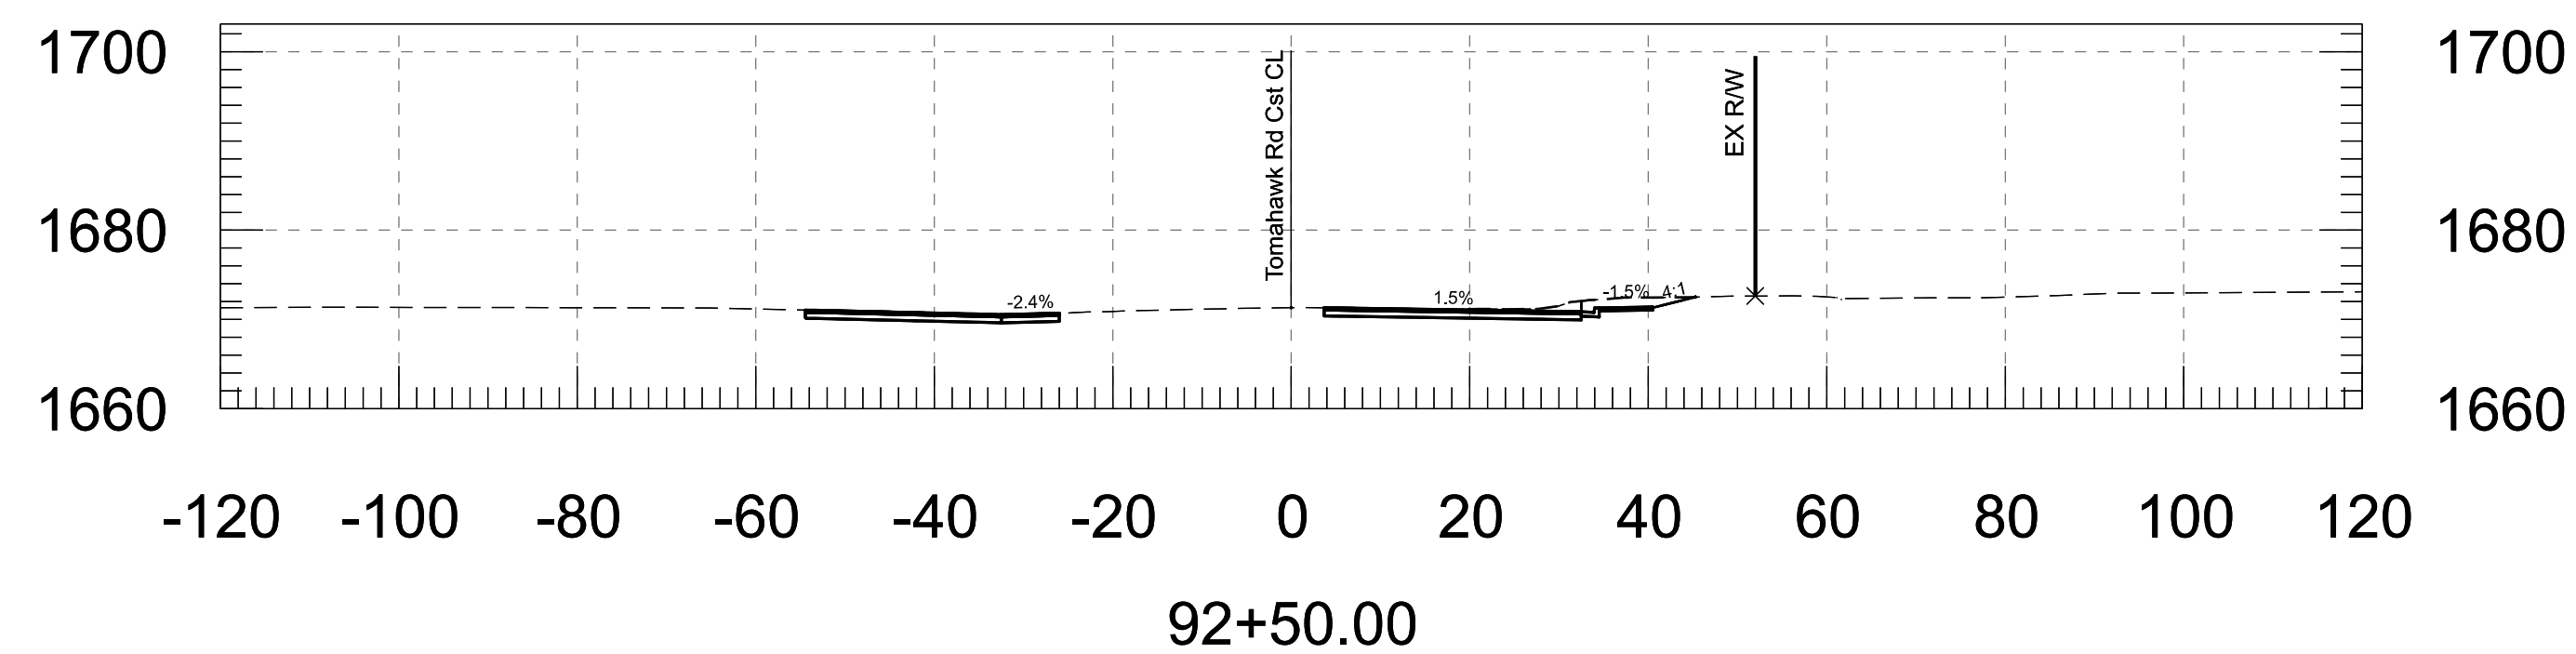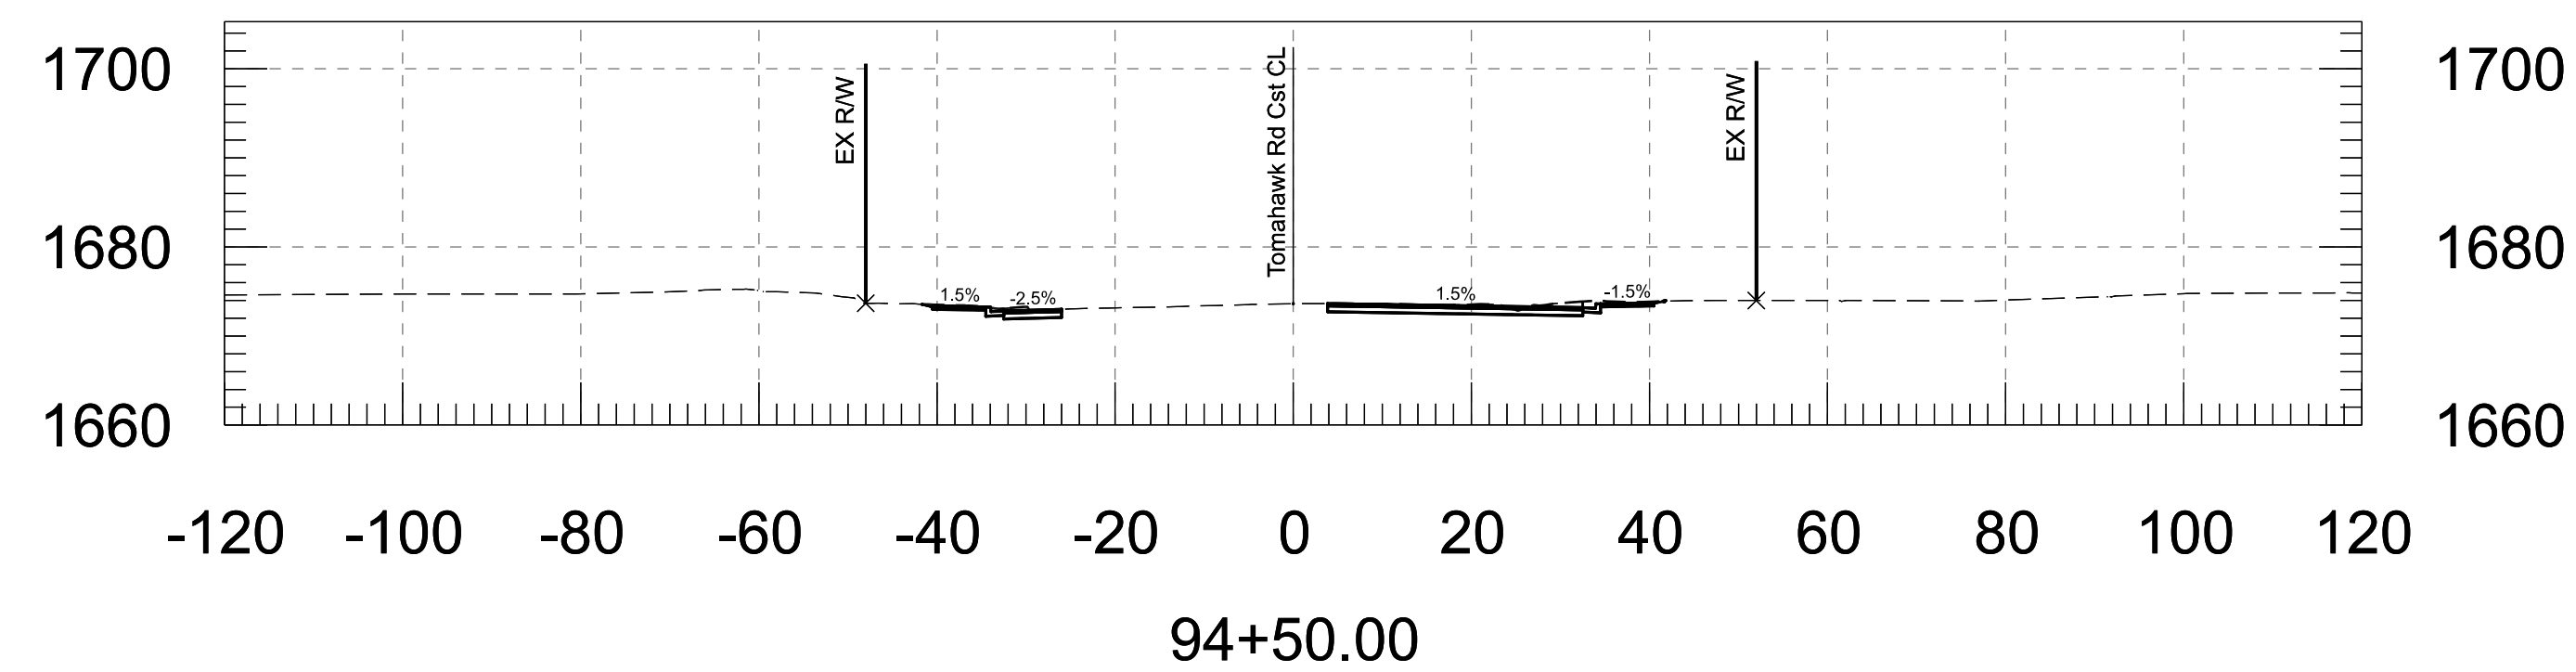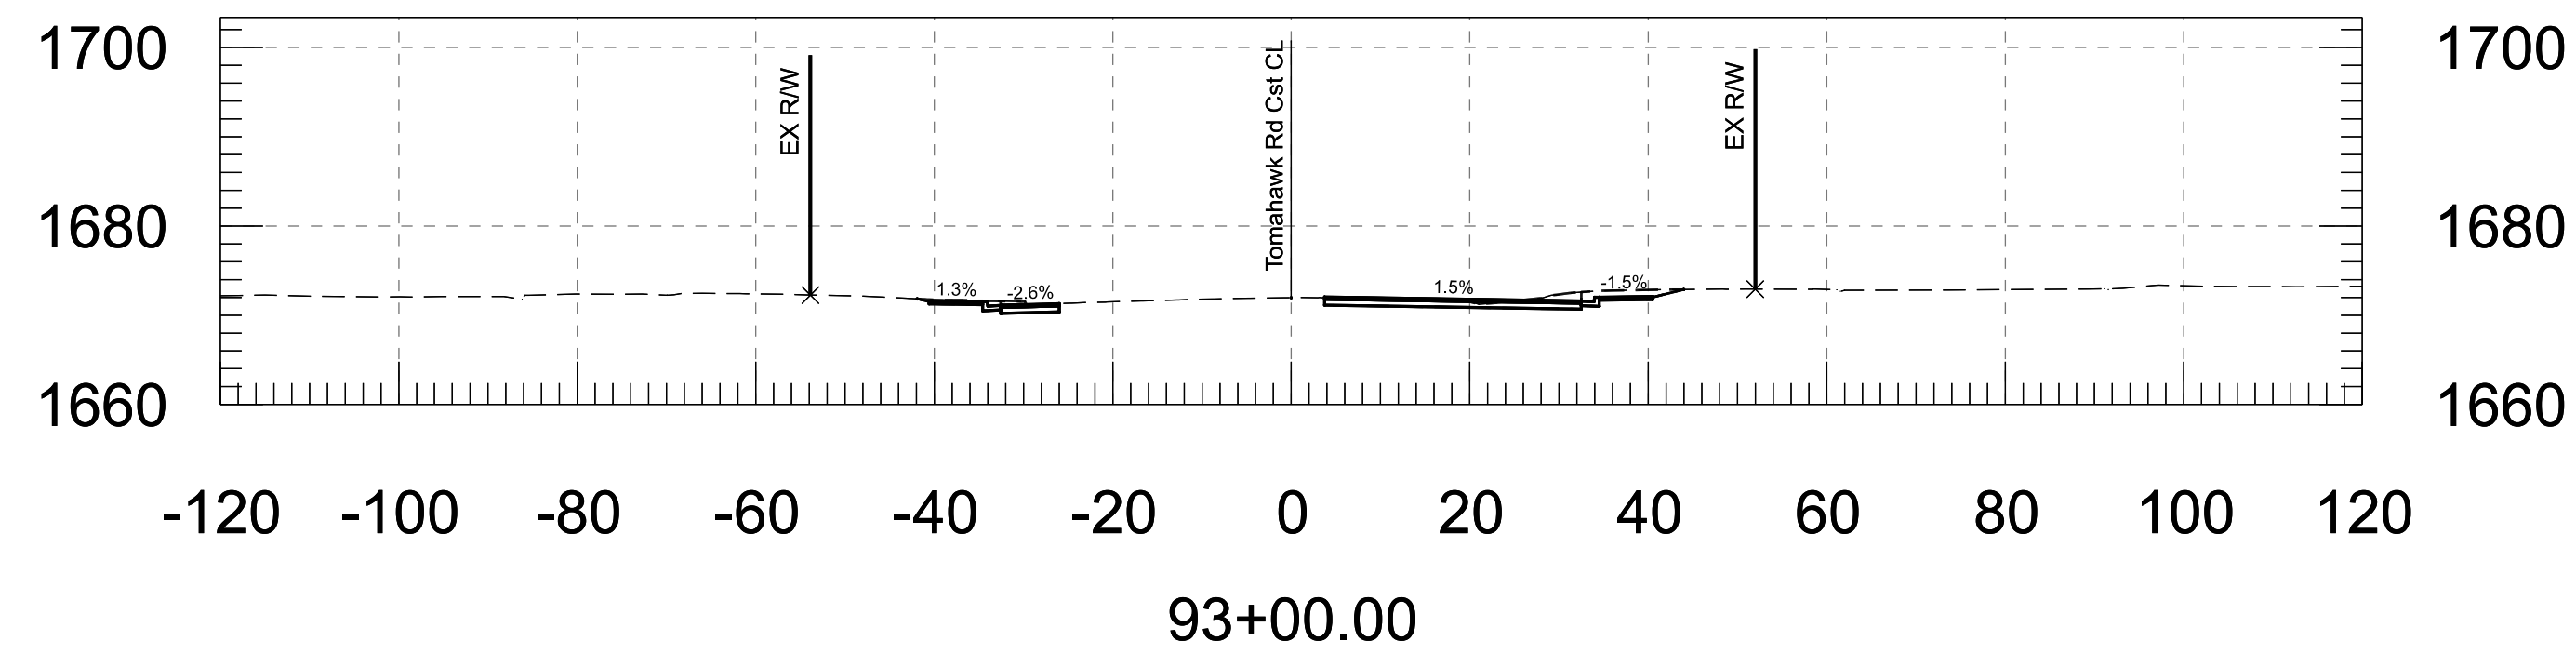

FINAL

DESIGN	NAME	DATE
DRAWN	N. EKI BWANGOY	07/26
CHECKED	M. MEDINA	07/26

wsp | WSP USA, Inc.
1230 W. Washington St.
Suite 600
Tempe, AZ 85288

ARIZONA DEPARTMENT OF TRANSPORTATION
PROJECT DELIVERY AND OPERATIONS DIVISION
ROADWAY DESIGN SERVICES

TOMAHAWK RD
CROSS SECTIONS

ROUTE

MILEPOST

STRUCTURE NO.

F.H.W.A. Arizona Division

STATE

ARIZ.

PROJECT NO.

APJ-0(222)T

FEDERAL ID NO.

SHEET NO.

13

TOTAL SHEETS

15

RECORD DRAWING







LOCATION Mariposa Rd to Tomahawk Rd & Southern Ave to US 60 Widening

TRACS NO.

T0411-01C

DWG NO.

____ OF ____

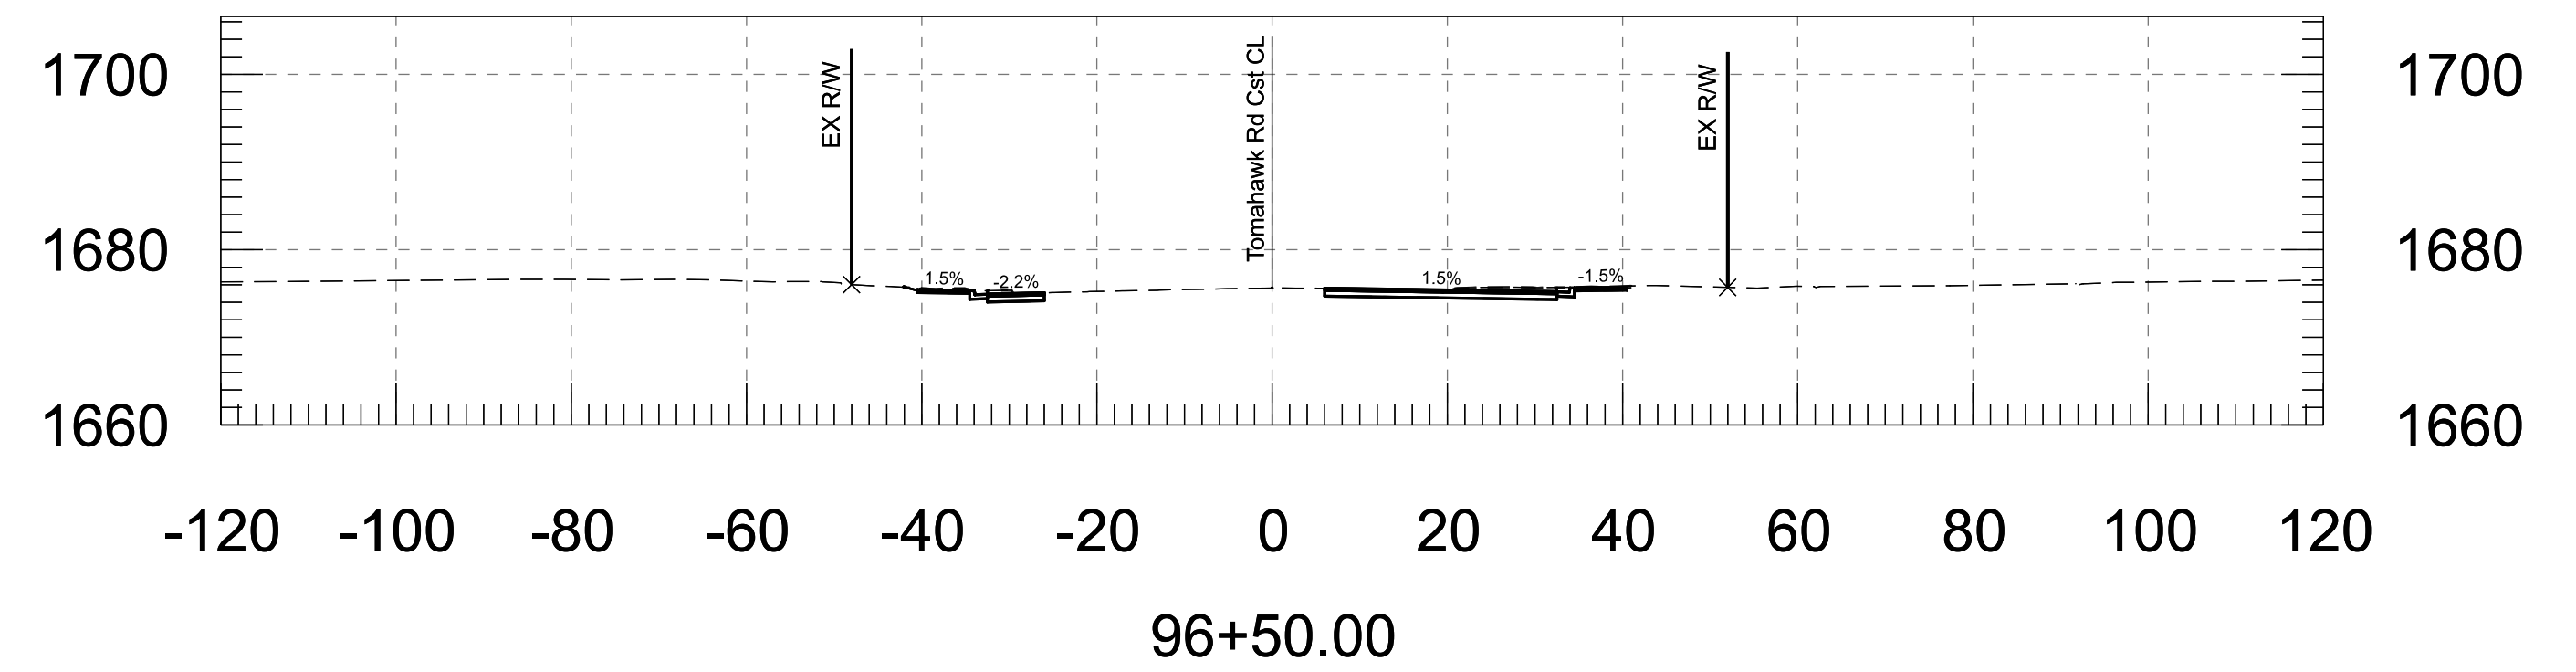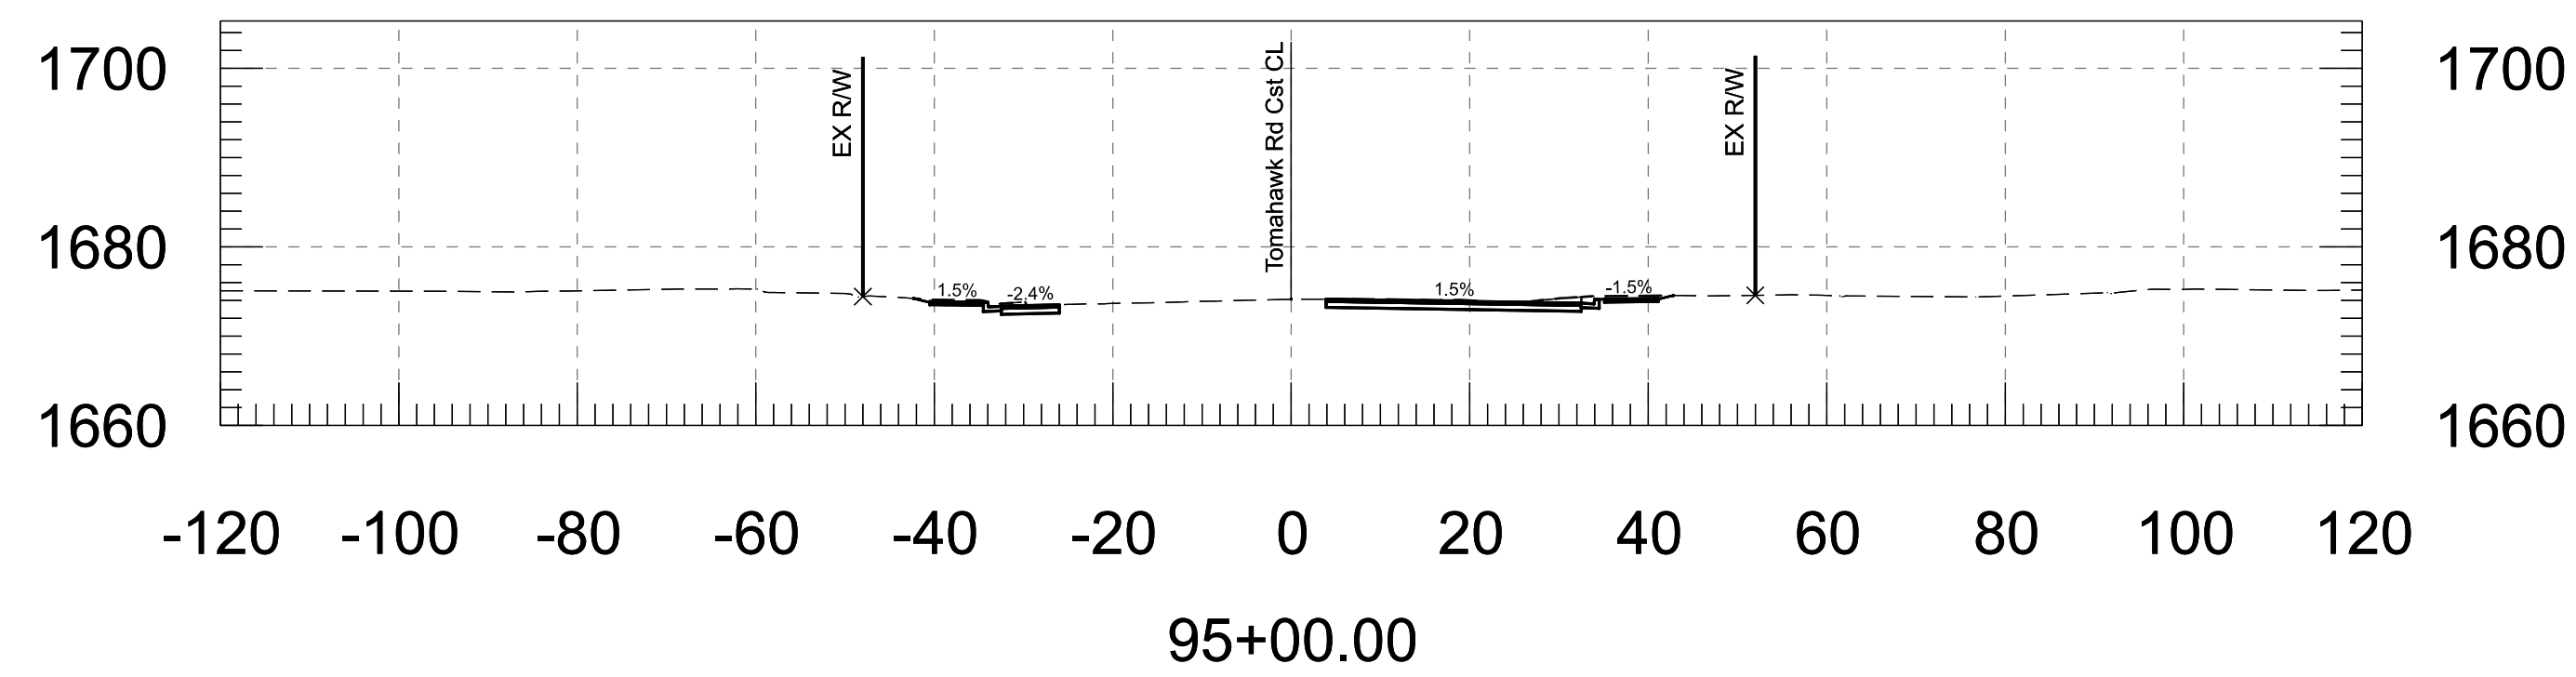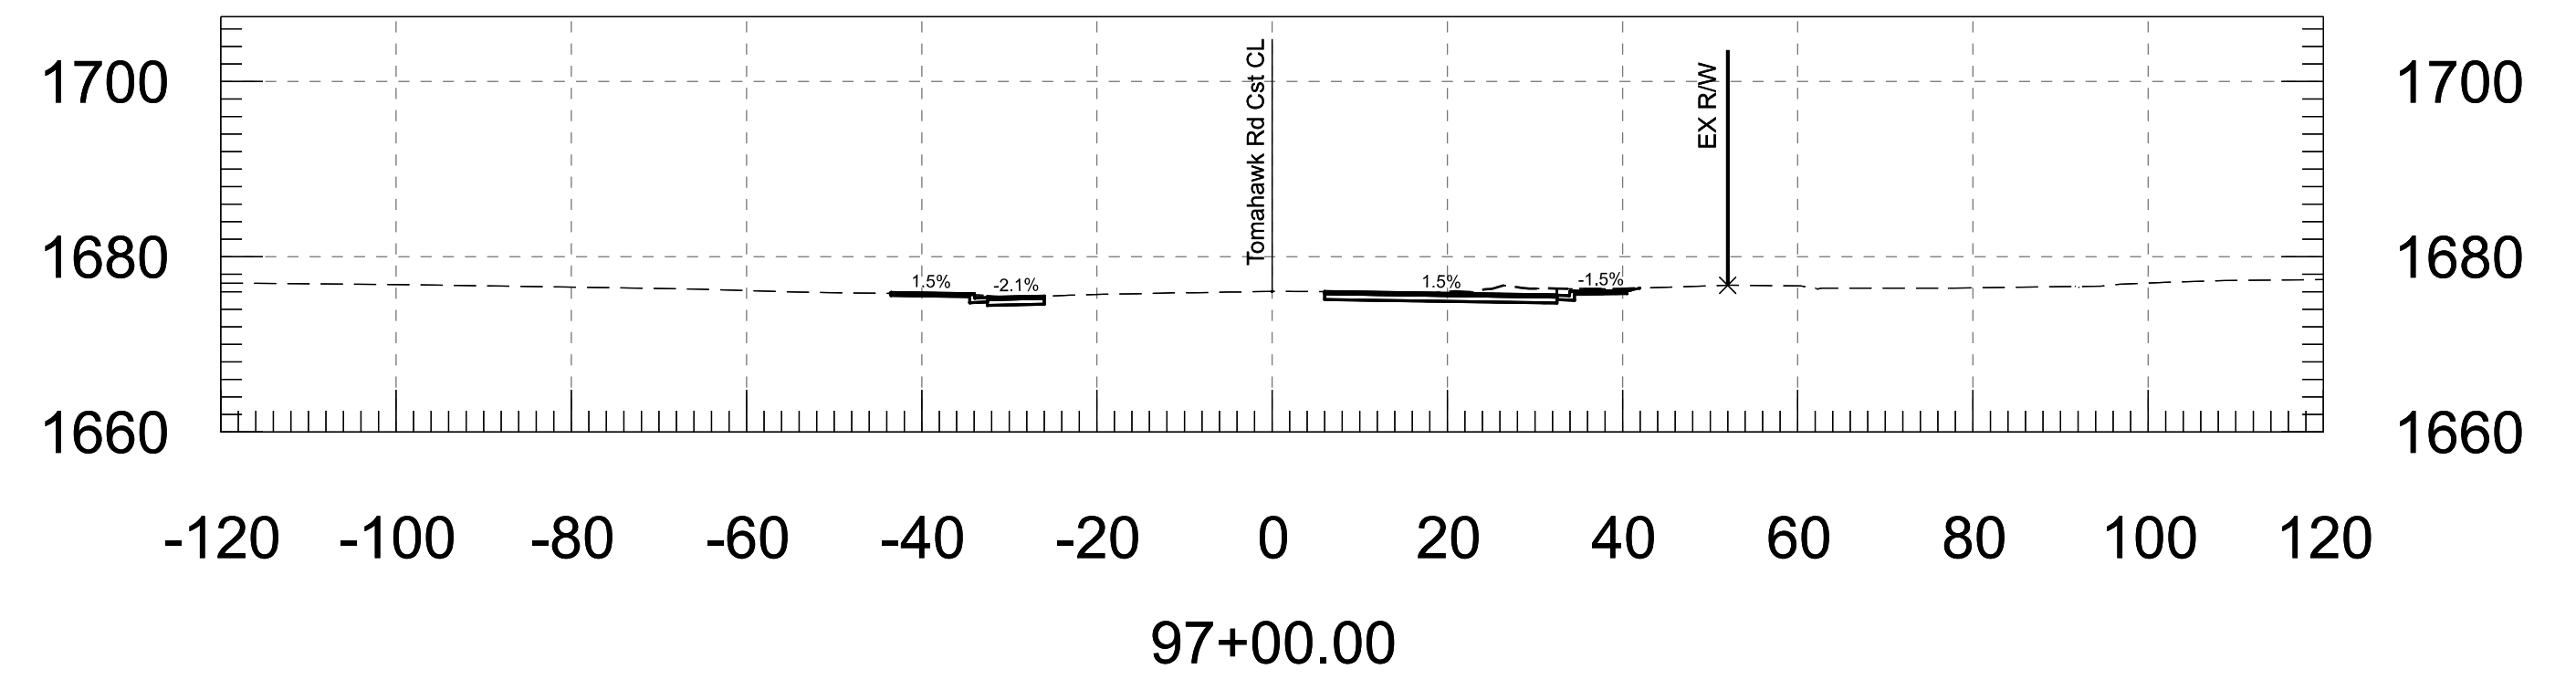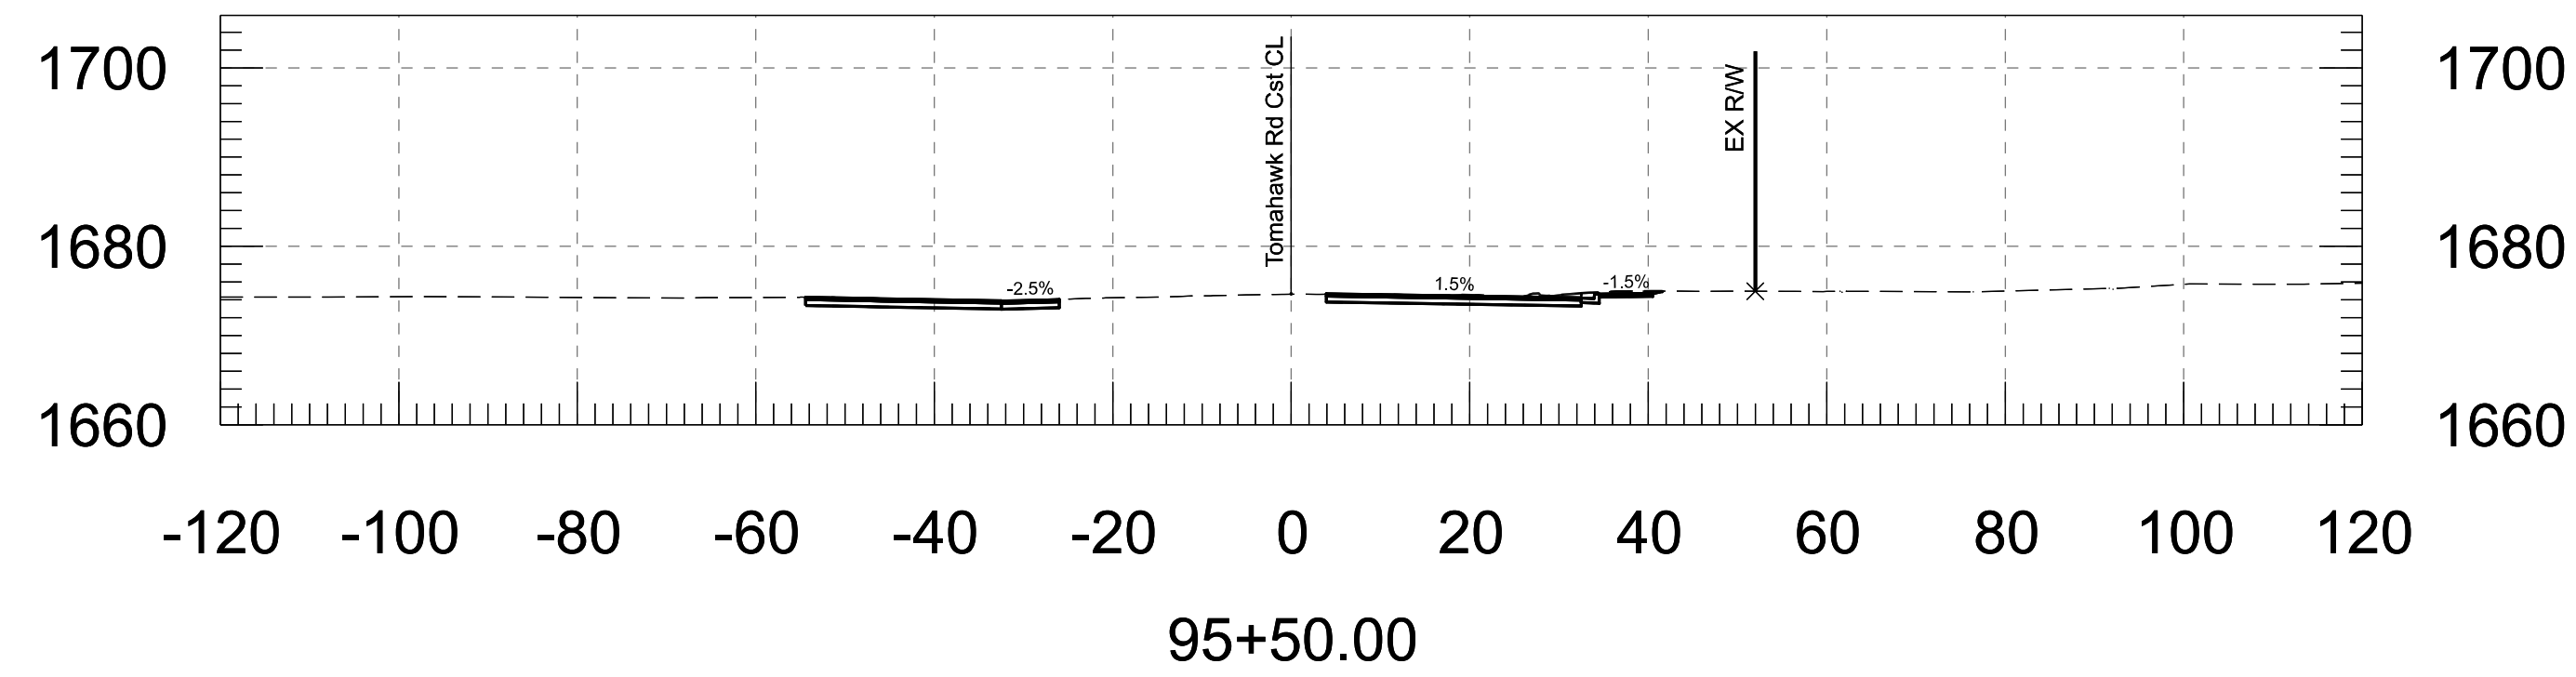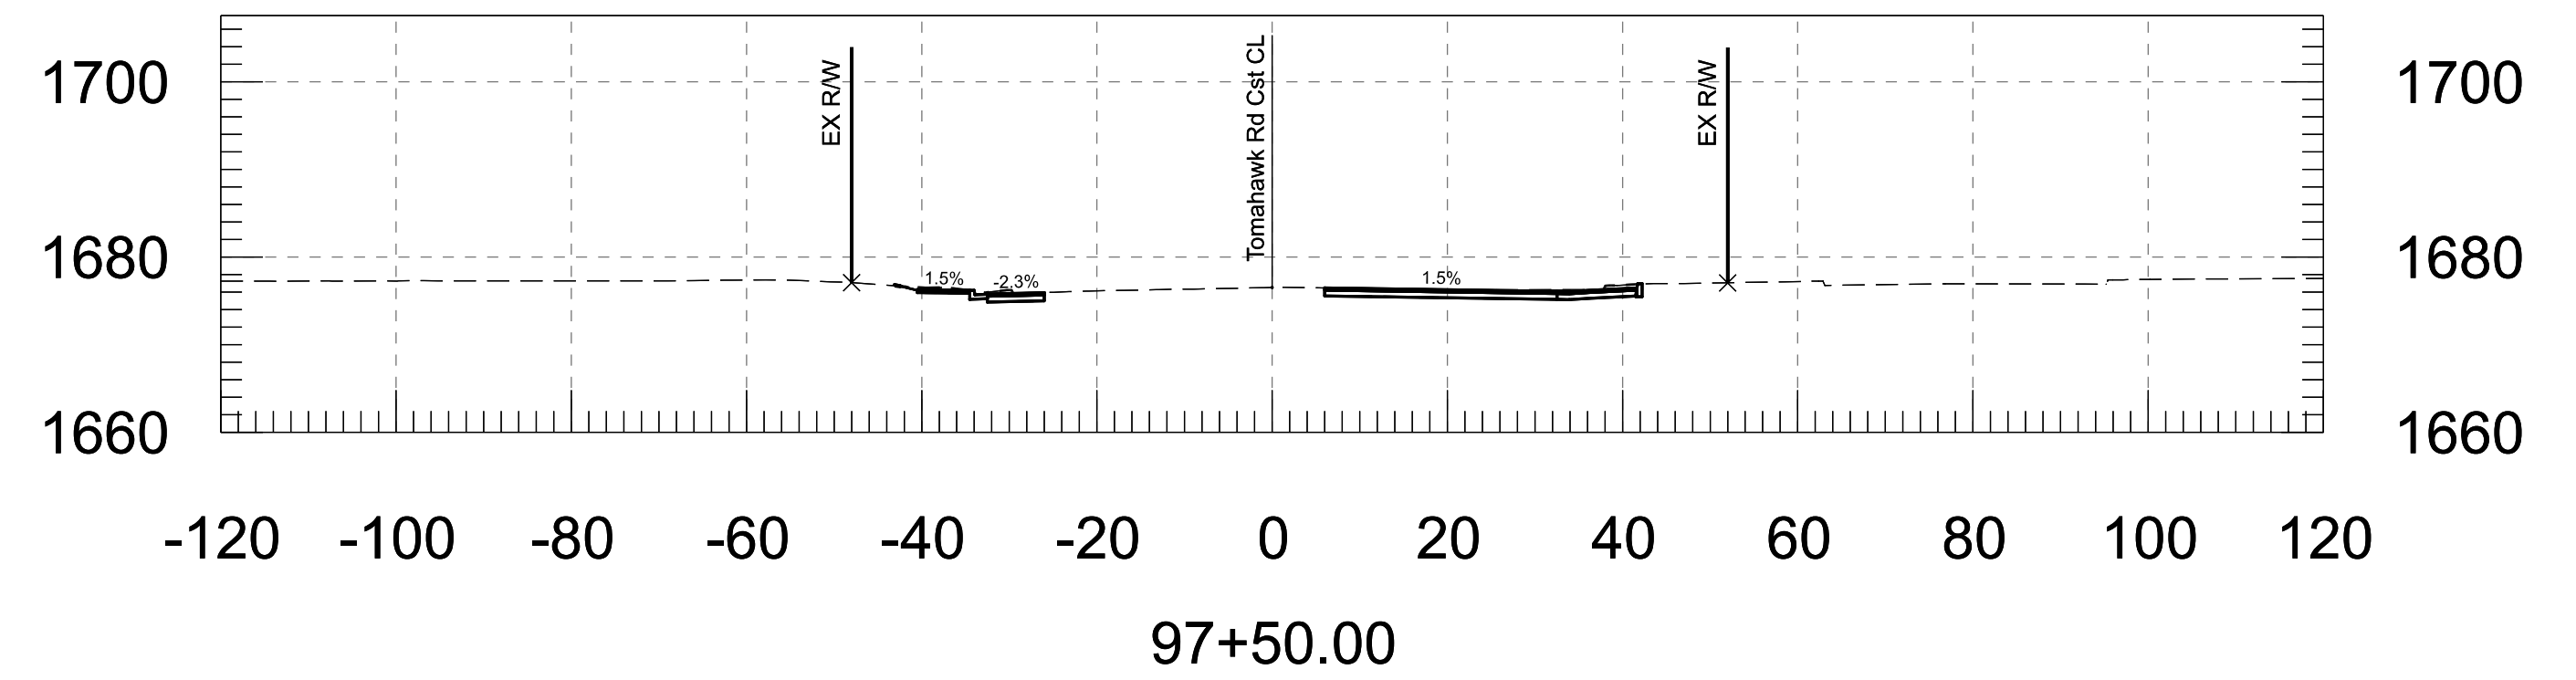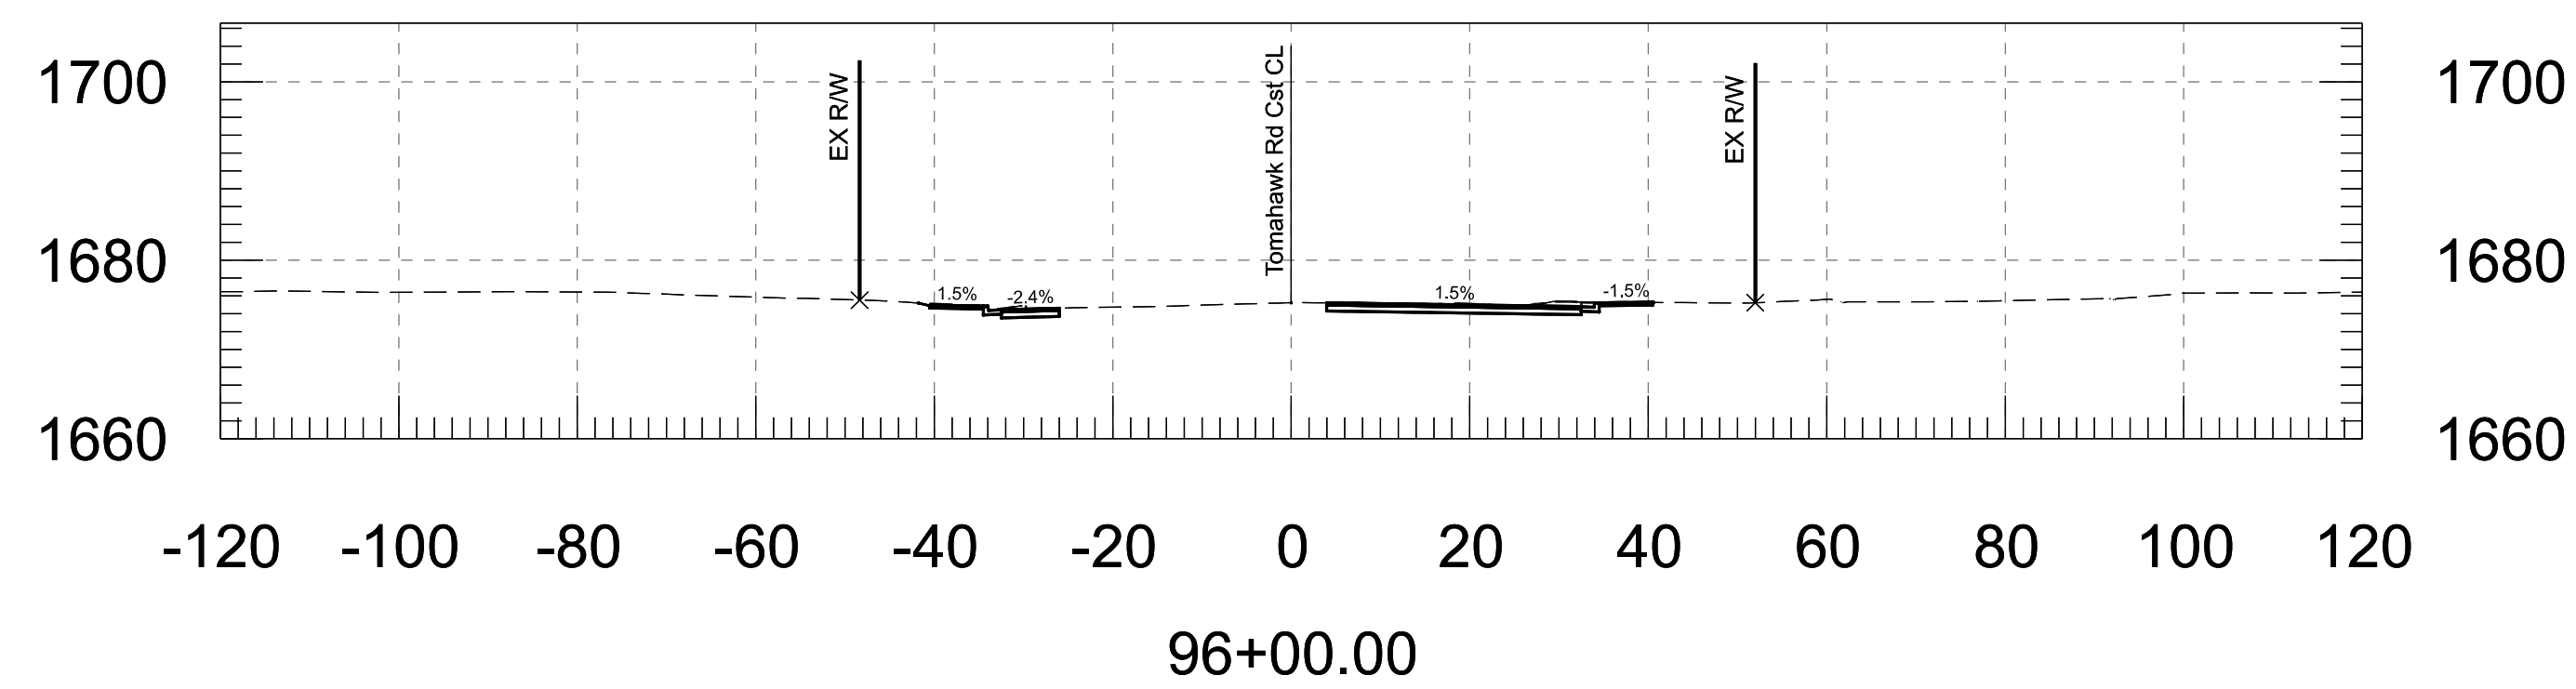

FINAL



WSP USA, Inc.
1230 W. Washington St.
Suite 600
Tempe, AZ 85288

ARIZONA DEPARTMENT OF TRANSPORTATION
PROJECT DELIVERY AND OPERATIONS DIVISION
ROADWAY DESIGN SERVICES

TOMAHAWK RD
CROSS SECTIONS

ROUTE

MILEPOST

STRUCTURE NO.

F.H.W.A. Arizona Division

STATE

PROJECT NO.

ARIZ.

APJ-0(222)T

FEDERAL ID NO.

SHEET NO.

14

TOTAL SHEETS

15

RECORD DRAWING







LOCATION Mariposa Rd to Tomahawk Rd & Southern Ave to US 60 Widening

TRACS NO.

T0411-01C

DWG NO.

____ OF ____

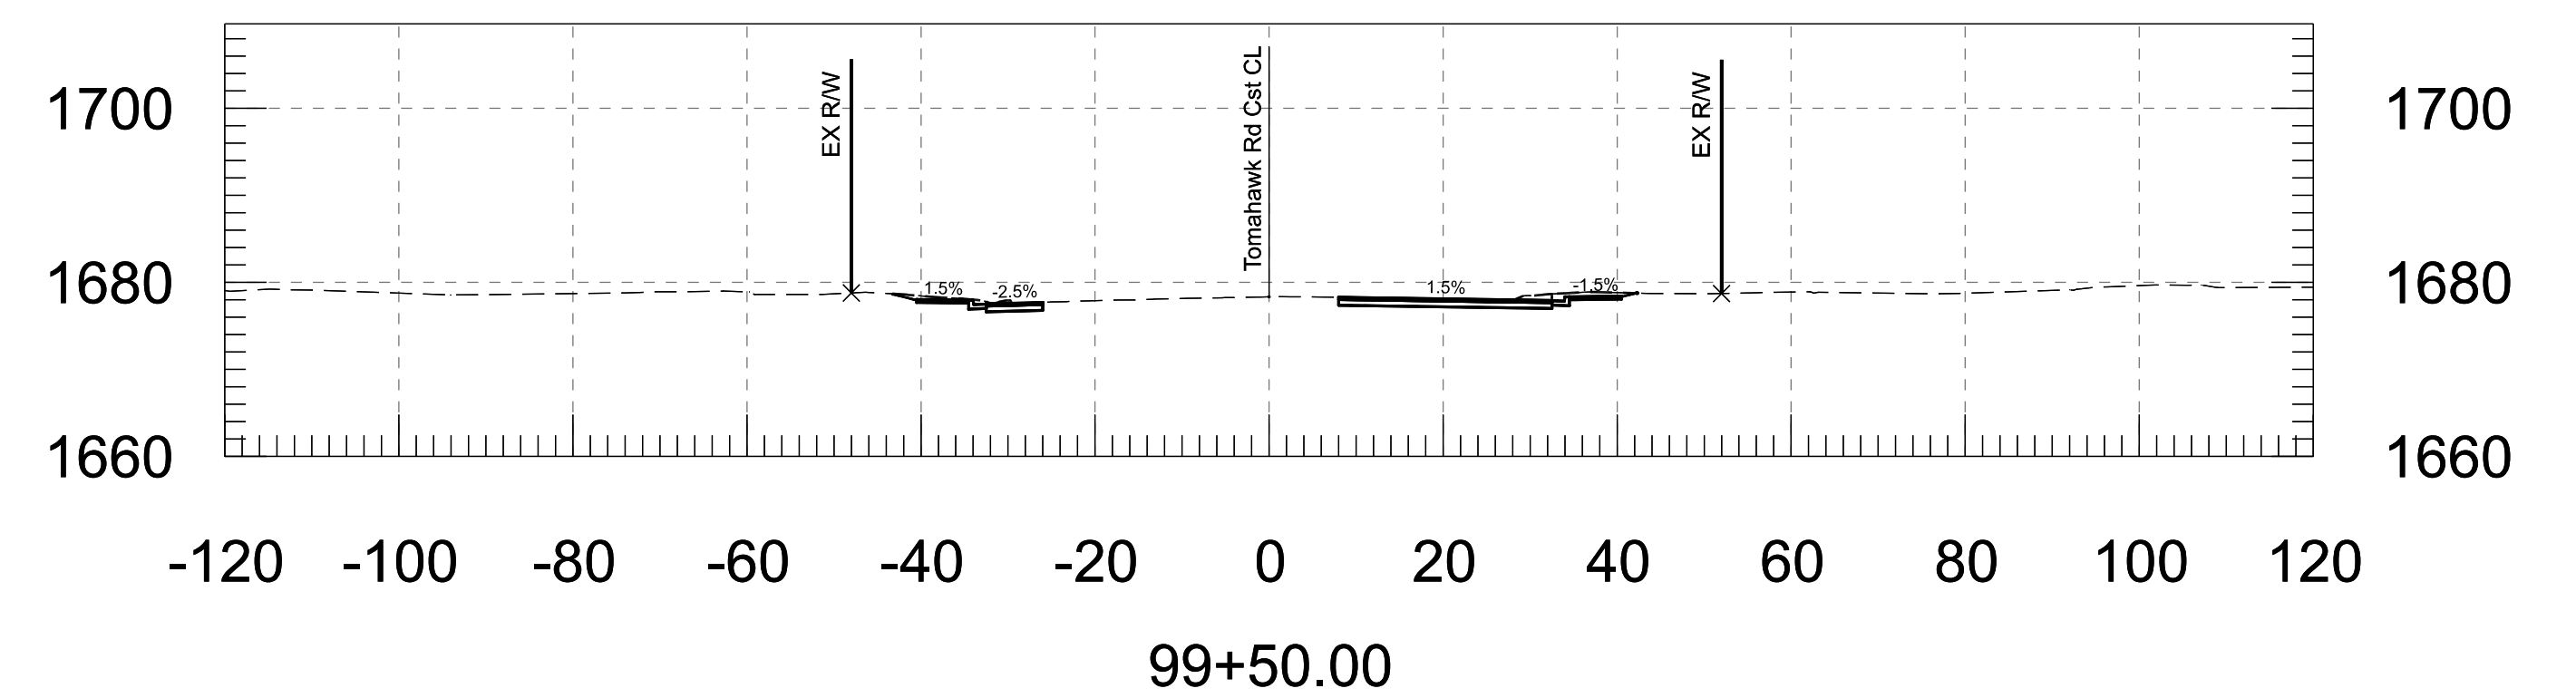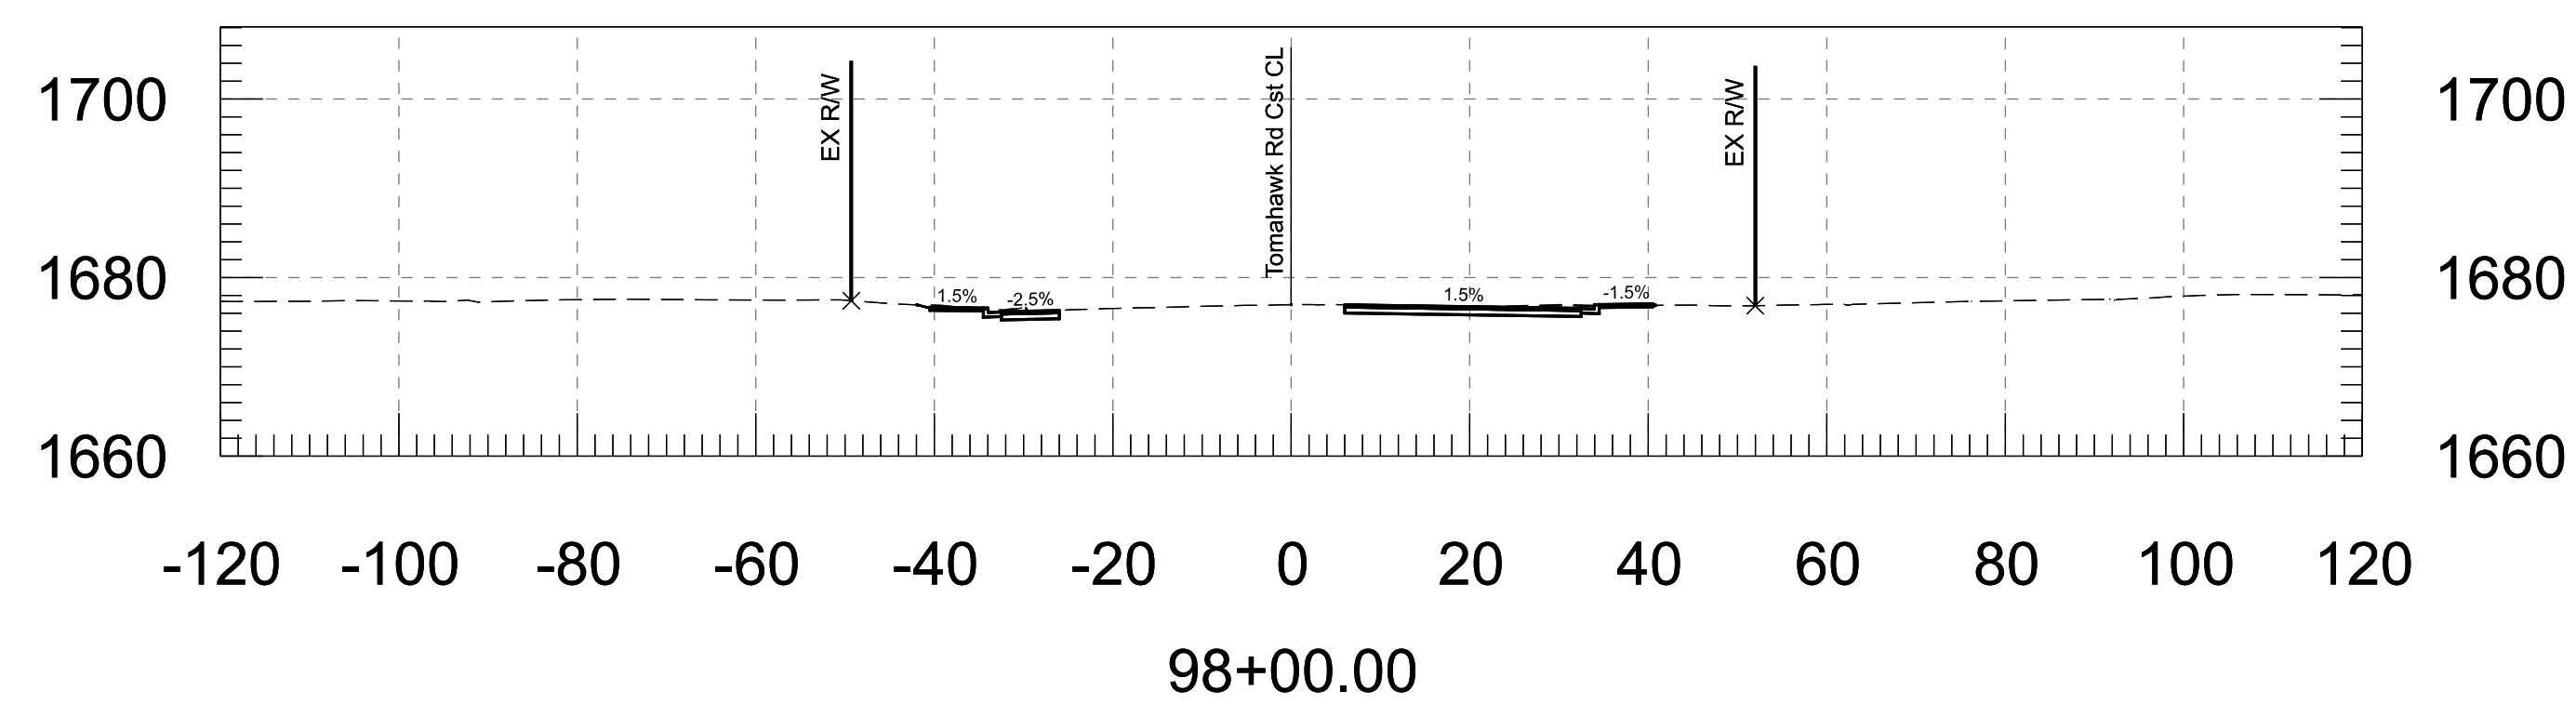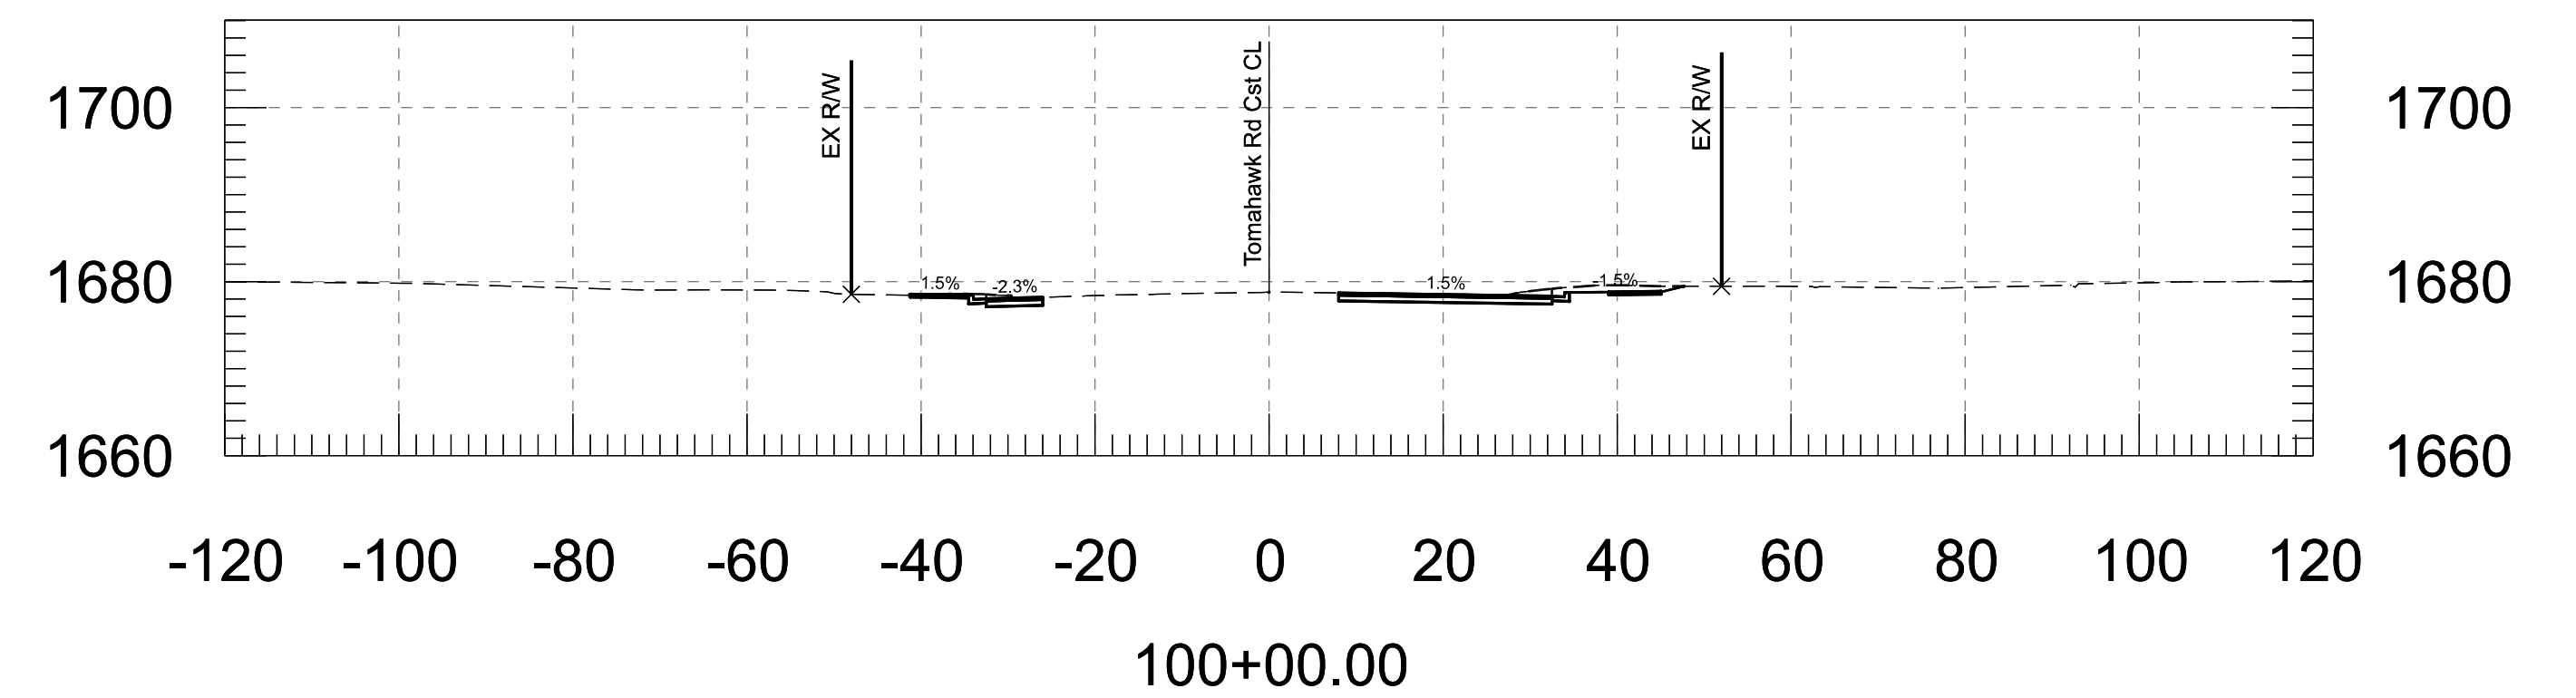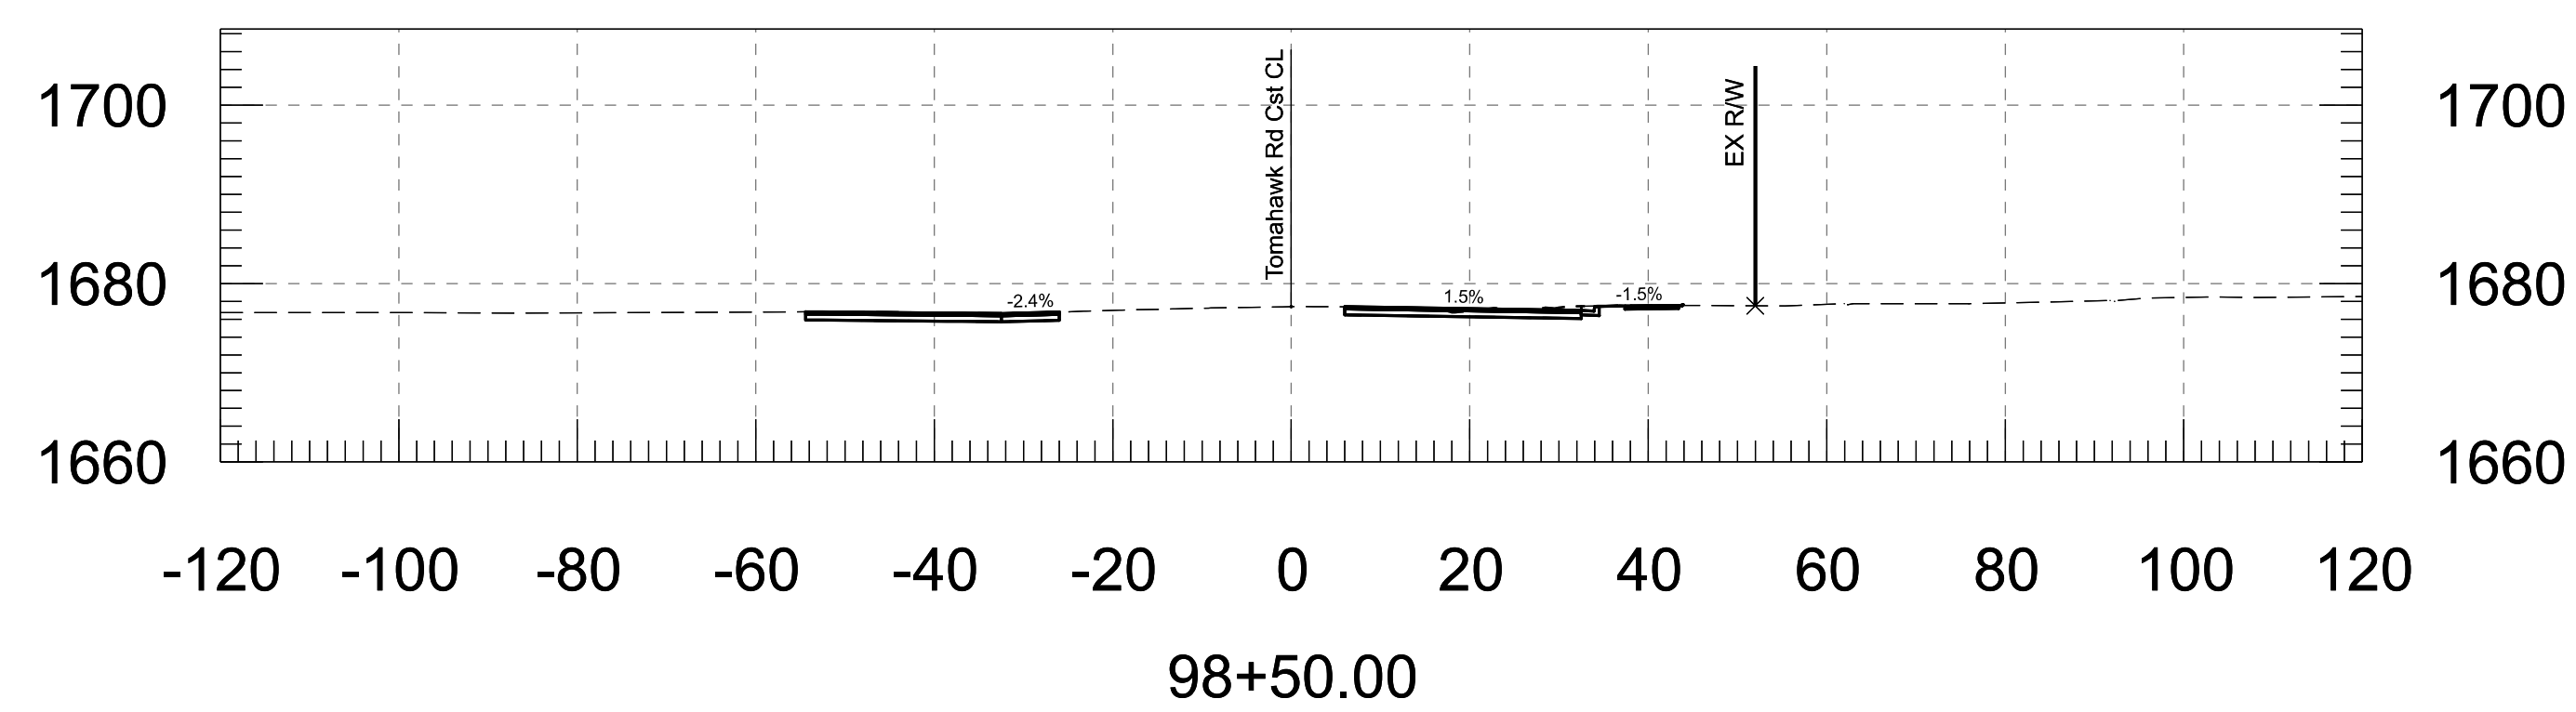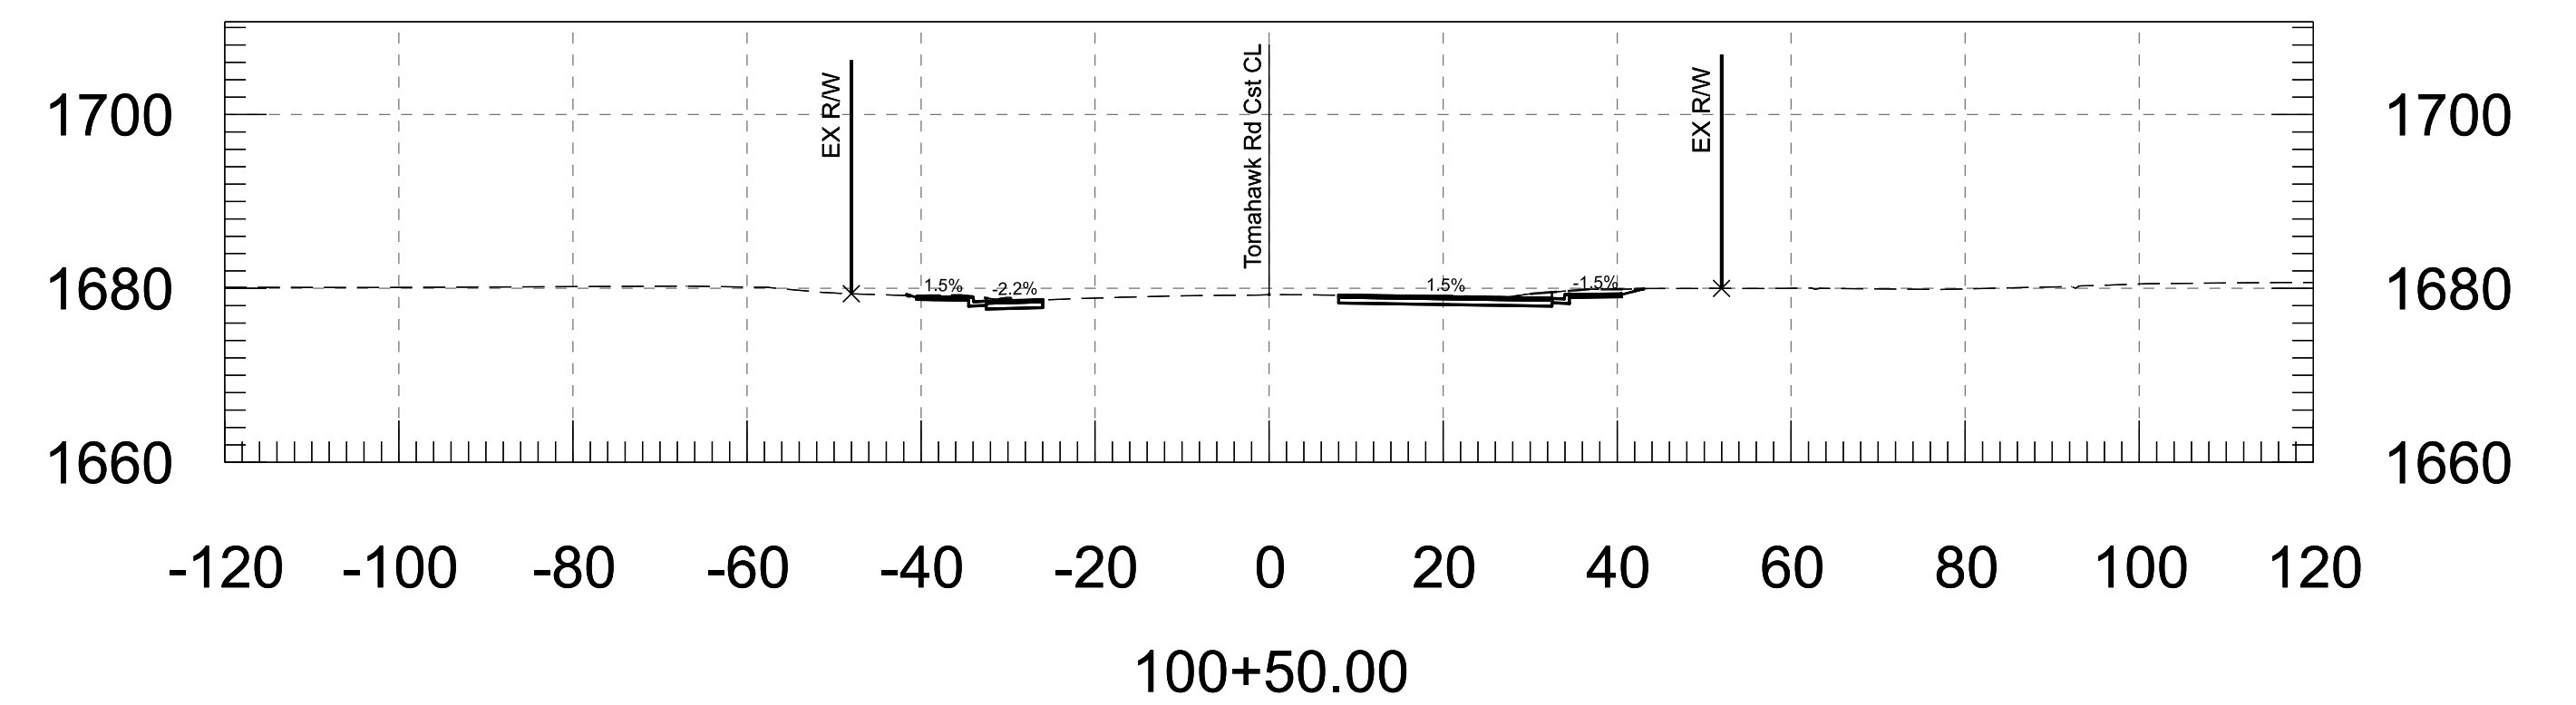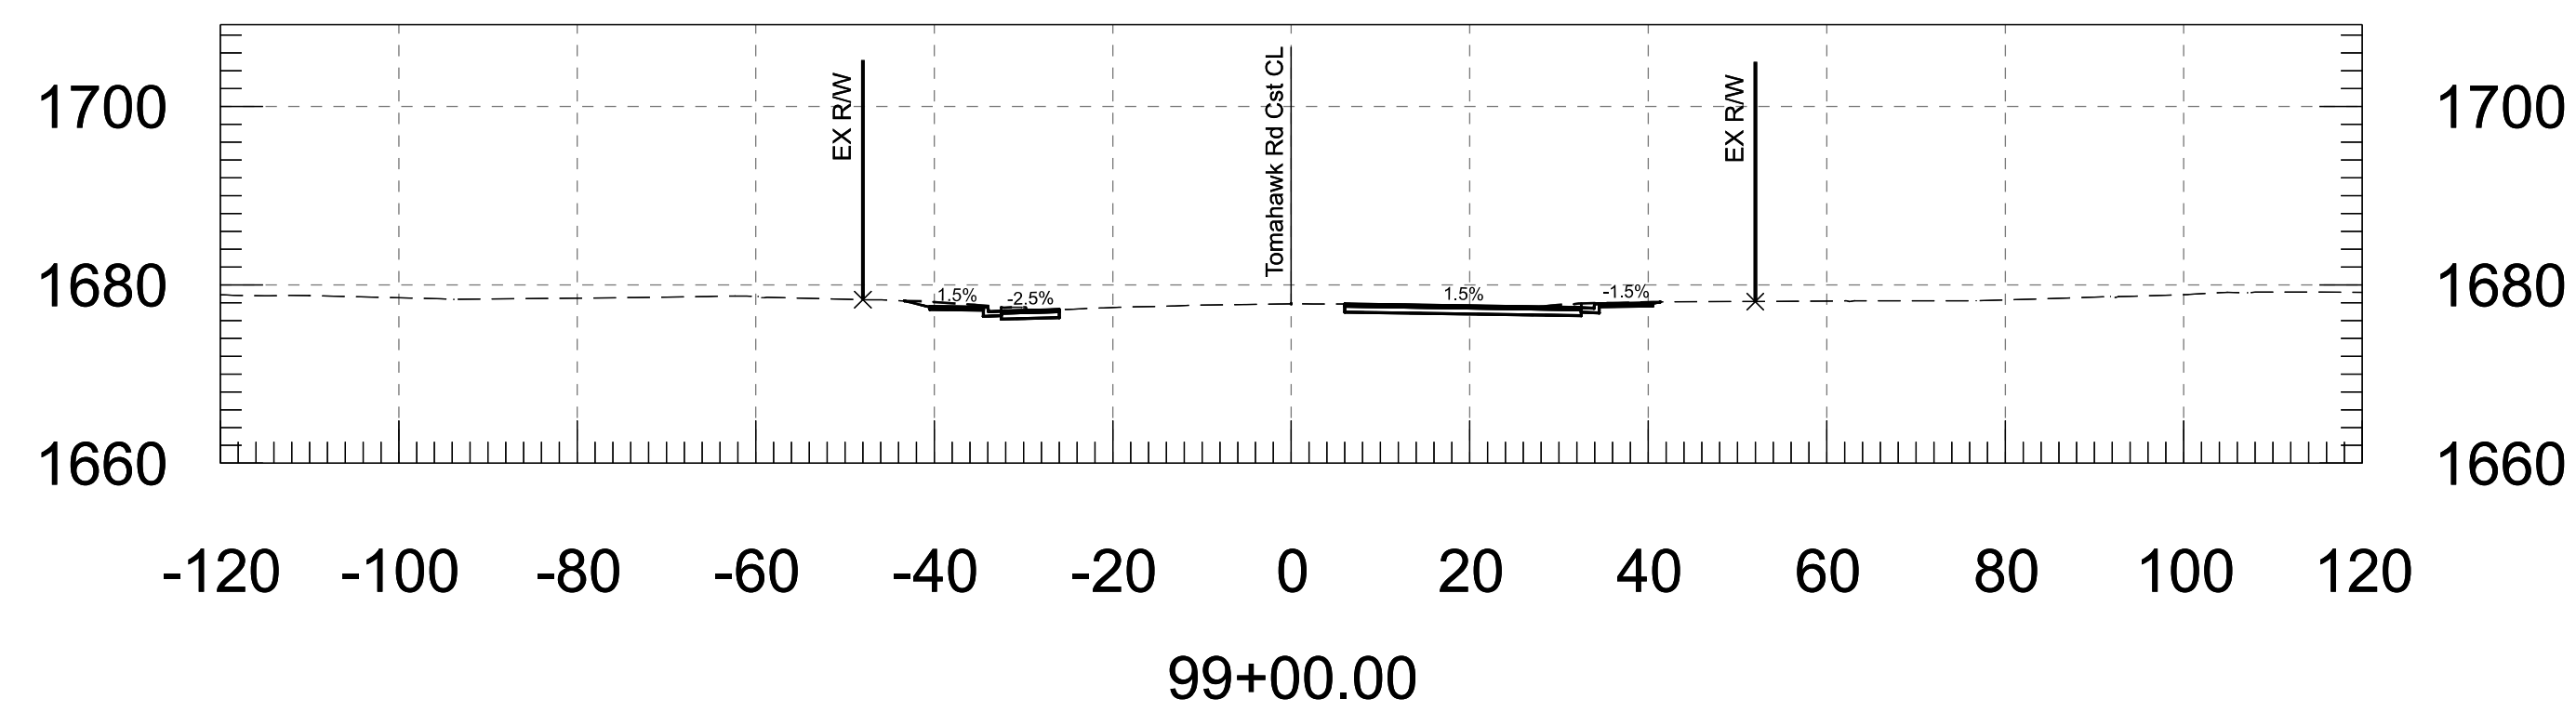

FINAL		NAME	DATE	ARIZONA DEPARTMENT OF TRANSPORTATION PROJECT DELIVERY AND OPERATIONS DIVISION ROADWAY DESIGN SERVICES	ROUTE	F.H.W.A. Arizona Division	STATE ARIZ.	PROJECT NO.	FEDERAL ID NO.	SHEET NO.	TOTAL SHEETS	RECORD DRAWING	
	DESIGN	N. EK1 BWANGOY	07/26		MILEPOST			APJ-0(222)T		15	15		
	DRAWN	N. EK1 BWANGOY	07/26			STRUCTURE NO.	LOCATION Mariposa Rd to Tomahawk Rd & Southern Ave to US 60 Widening DWG NO.						
	CHECKED	M. MEDINA	07/26				TRACS NO. T0411-01C	____ OF ____					
	 WSP USA Inc. 1230 W. Washington St. Suite 600 Tempe, AZ 85288			TOMAHAWK RD CROSS SECTIONS									