

STATE OF ARIZONA
DEPARTMENT OF TRANSPORTATION
INFRASTRUCTURE DELIVERY AND OPERATIONS DIVISION



PROJECT PLANS
URBANIZED AREA
CITY OF PEORIA

CROSS SECTIONS

Constructed by: _____

Construction Company _____

Completion Date _____

Red-Lines by: _____

Construction Administrator Name & Company _____

Completion Date _____

Record Drawings by: _____

Record Drawings Designer Name & Company _____



Completion Date _____

STADIUM TRAIL PHASE 2; 75TH AVE TO SKUNK CREEK

PROJECT NO. 0000 MA PEO T0321 01C
FEDERAL AID NO. PEO-0(229)T



ARIZONA DEPARTMENT OF TRANSPORTATION
INFRASTRUCTURE DELIVERY AND OPERATIONS DIVISION
GREGORY BYRES, P.E., STATE ENGINEER

REC. DWGS. DATA	REC. DWG. DATE	_____ OF _____
--------------------	----------------	----------------

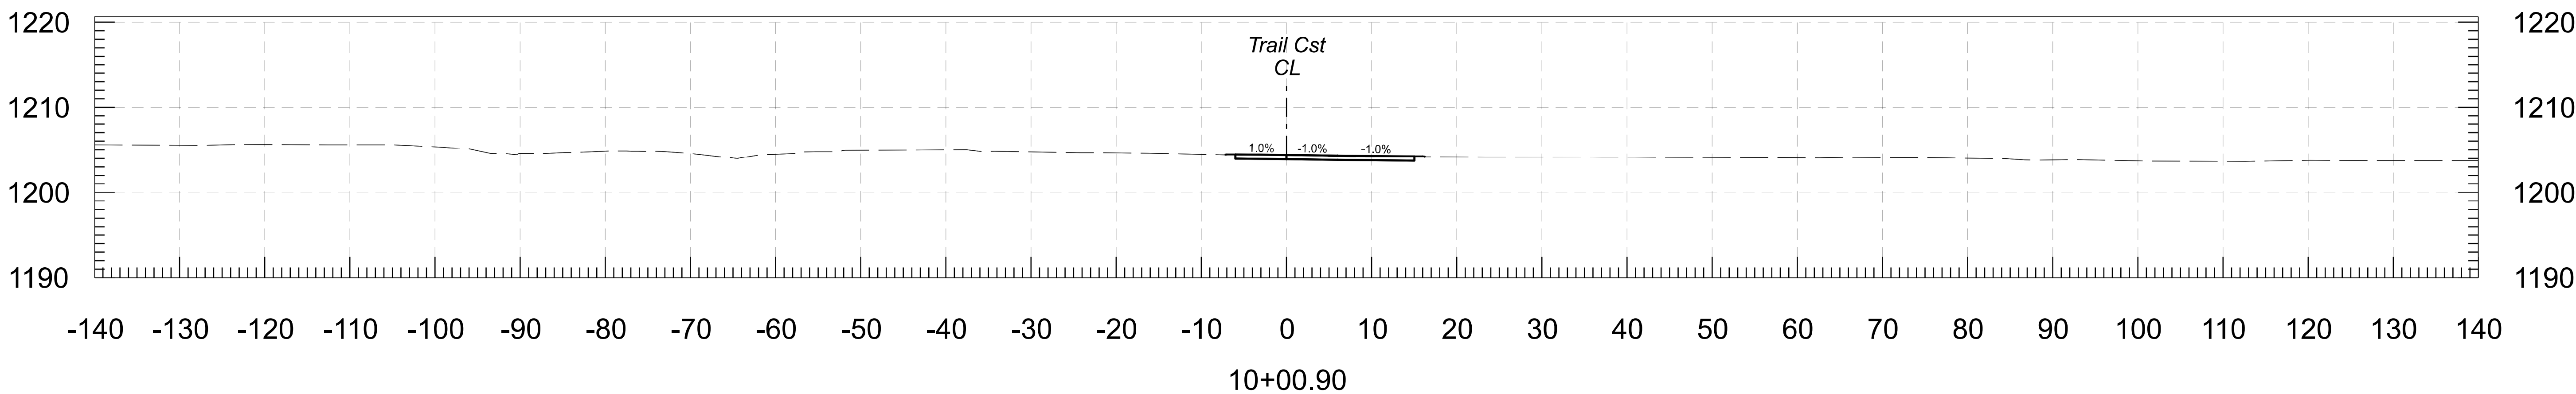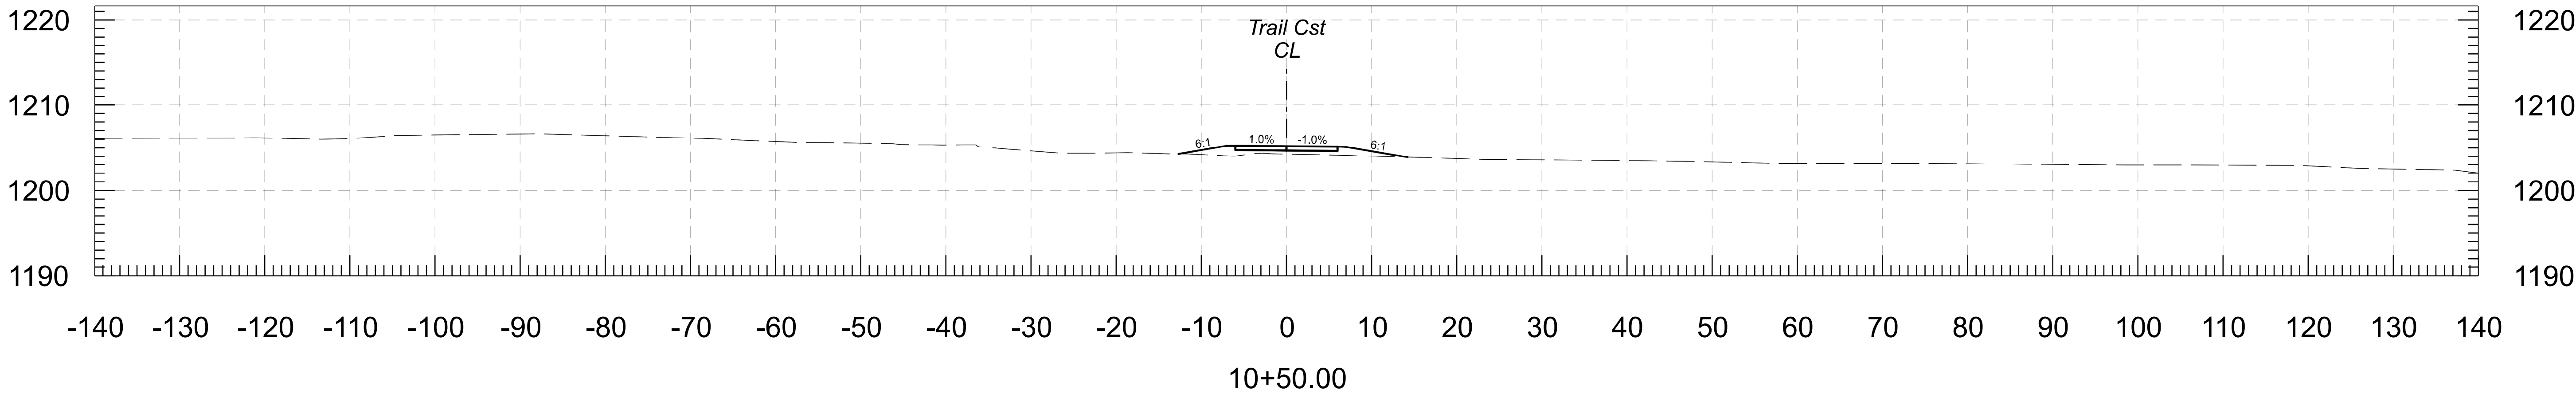


	NAME	DATE	ARIZONA DEPARTMENT OF TRANSPORTATION INFRASTRUCTURE DELIVERY AND OPERATIONS DIVISION ROADWAY DESIGN SECTION	ROUTE	F.H.W.A. Arizona Division	STATE	PROJECT NO.	FEDERAL AID NO.	SHEET NO.	TOTAL SHEETS	RECORD DRAWING
DESIGN	TF / MV	04/24		N/A		ARIZ.	0000 MA PEO	PEO-0(229)T	2	21	
DRAWN	SR/ EM	04/24		MILEPOST	LOCATION 75TH AVE TO SKUNK CREEK						DWG NO. X-01.02
CHECKED	JC	04/24		STRUCTURE NO.	TRACS NO. T0321 01C	ADOT				___ OF ___	





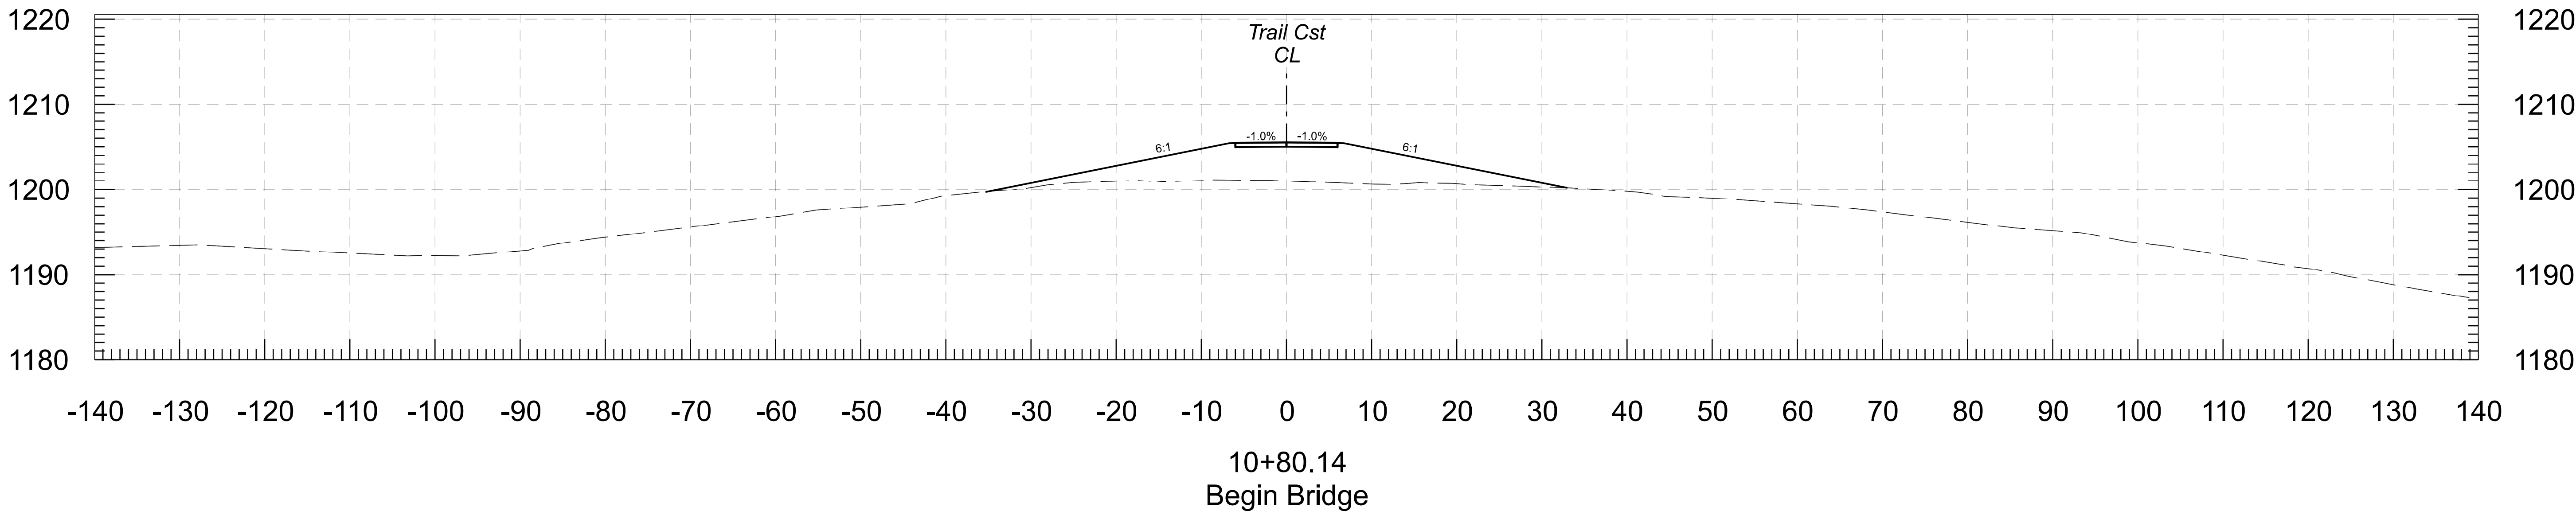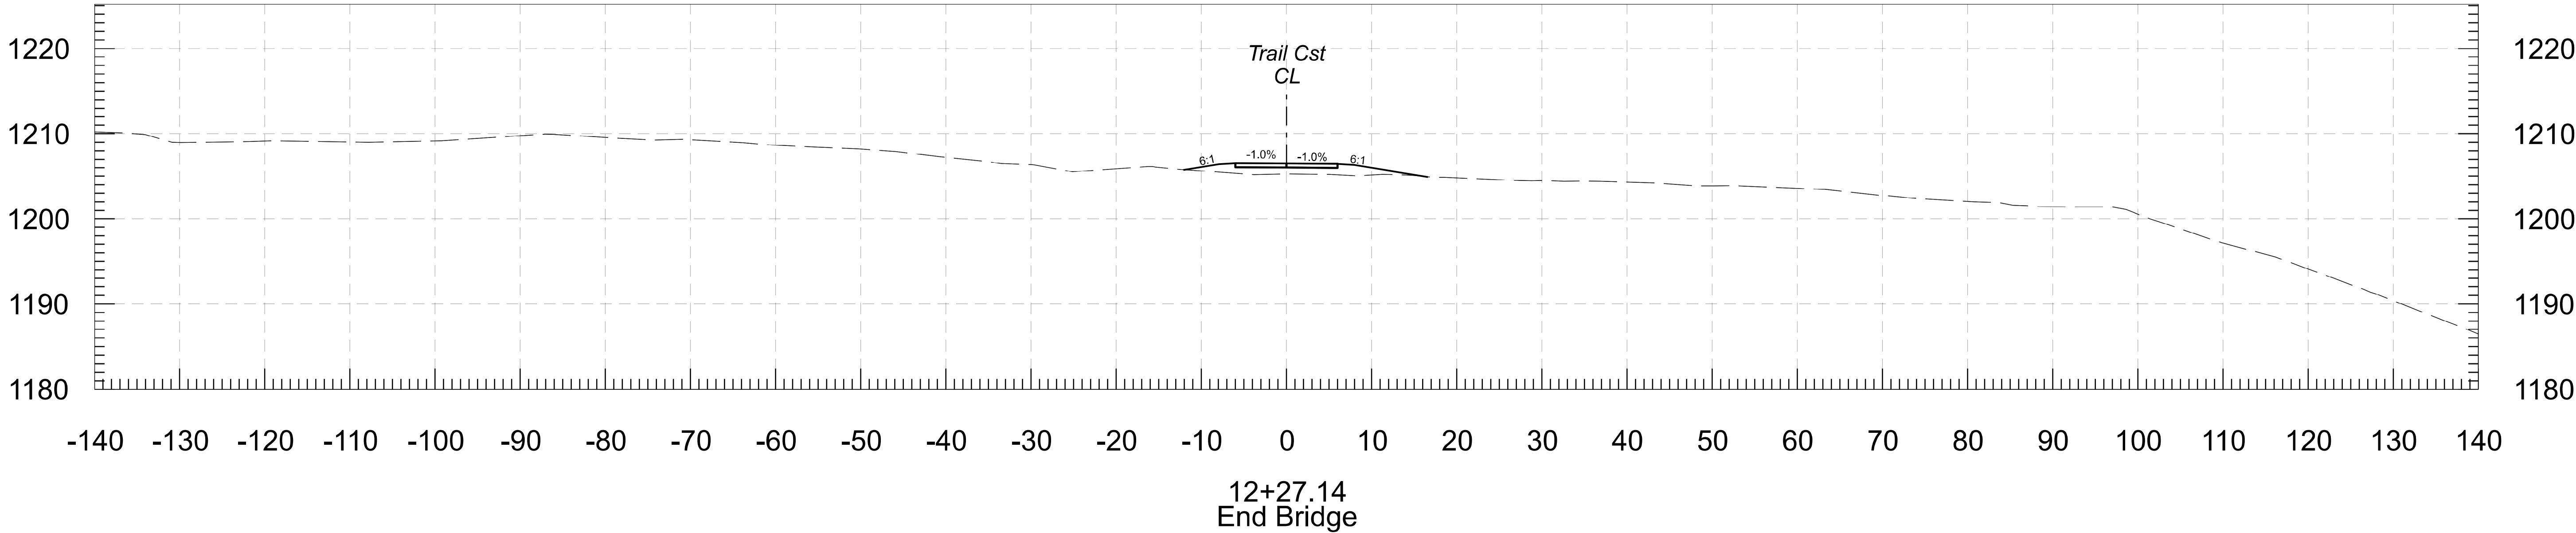



			ARIZONA DEPARTMENT OF TRANSPORTATION INFRASTRUCTURE DELIVERY AND OPERATIONS DIVISION ROADWAY DESIGN SECTION			ROUTE N/A		F.H.W.A. Arizona Division		STATE ARIZ.	PROJECT NO. 0000 MA PEO	FEDERAL AID NO. PEO-0(229)T	SHEET NO. 3	TOTAL SHEETS 21	RECORD DRAWING
DESIGN	TF / MV	04/24				MILEPOST -		LOCATION 75TH AVE TO SKUNK CREEK							DWG NO. X-01.03
DRAWN	SR/ EM	04/24				STRUCTURE NO.		TRACS NO. T0321 01C							___ OF ___
CHECKED	JC	04/24						ADOT							

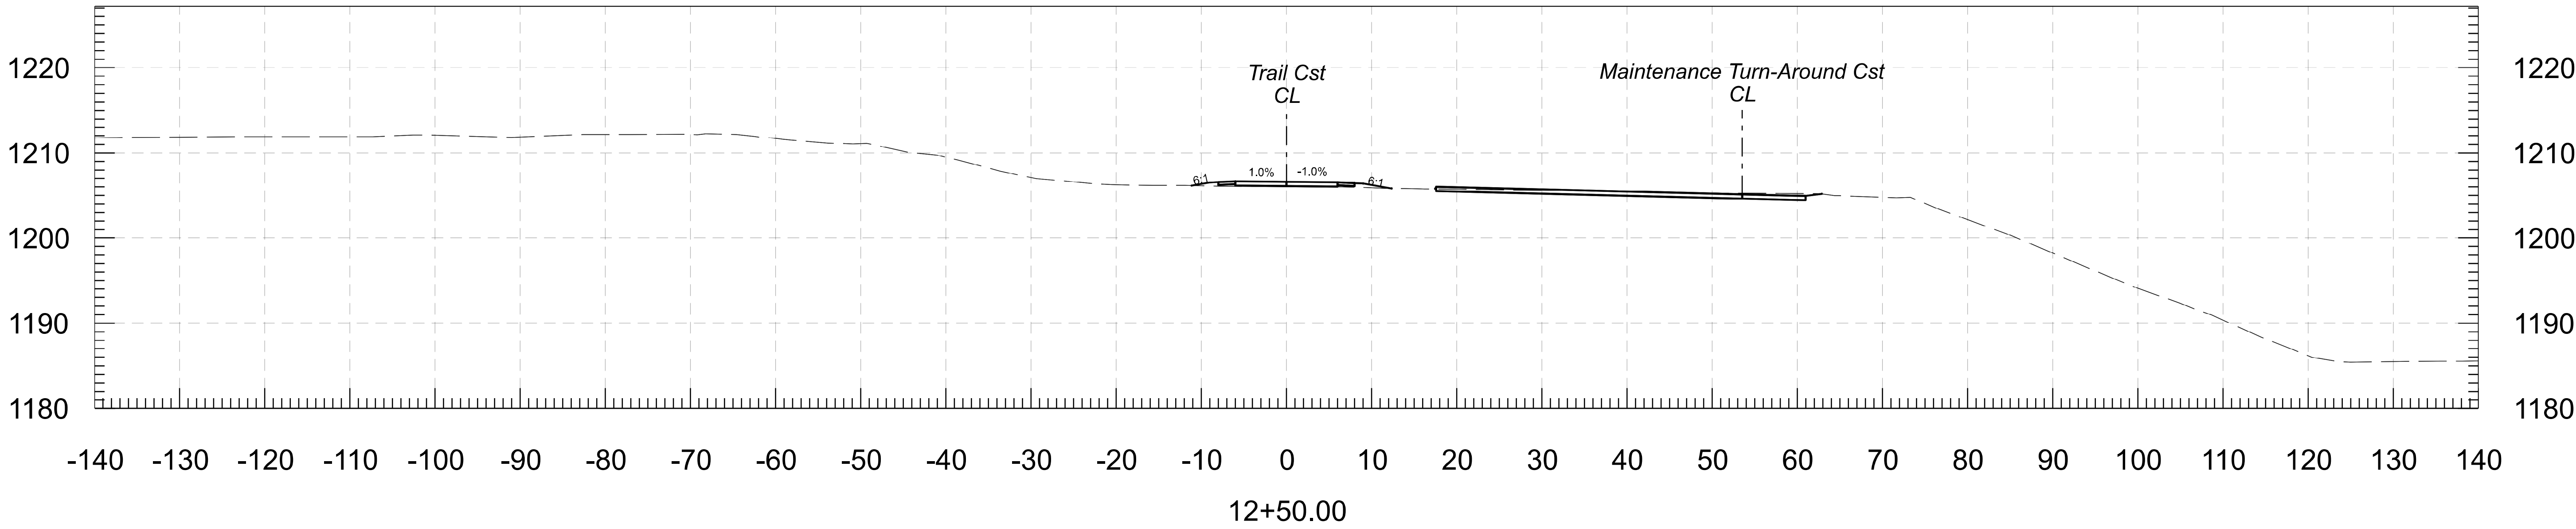



	NAME	DATE	ARIZONA DEPARTMENT OF TRANSPORTATION INFRASTRUCTURE DELIVERY AND OPERATIONS DIVISION ROADWAY DESIGN SECTION	ROUTE N/A	F.H.W.A. Arizona Division	STATE	PROJECT NO.	FEDERAL AID NO.	SHEET NO.	TOTAL SHEETS	RECORD DRAWING
DESIGN	TF / MV	04/24		MILEPOST		ARIZ.	0000 MA PEO	PEO-0(229)T	4	21	
DRAWN	SR/ EM	04/24		STRUCTURE NO.	LOCATION 75TH AVE TO SKUNK CREEK						DWG NO. X-01.04
CHECKED	JC	04/24			TRACS NO. T0321 01C	ADOT				___ OF ___	

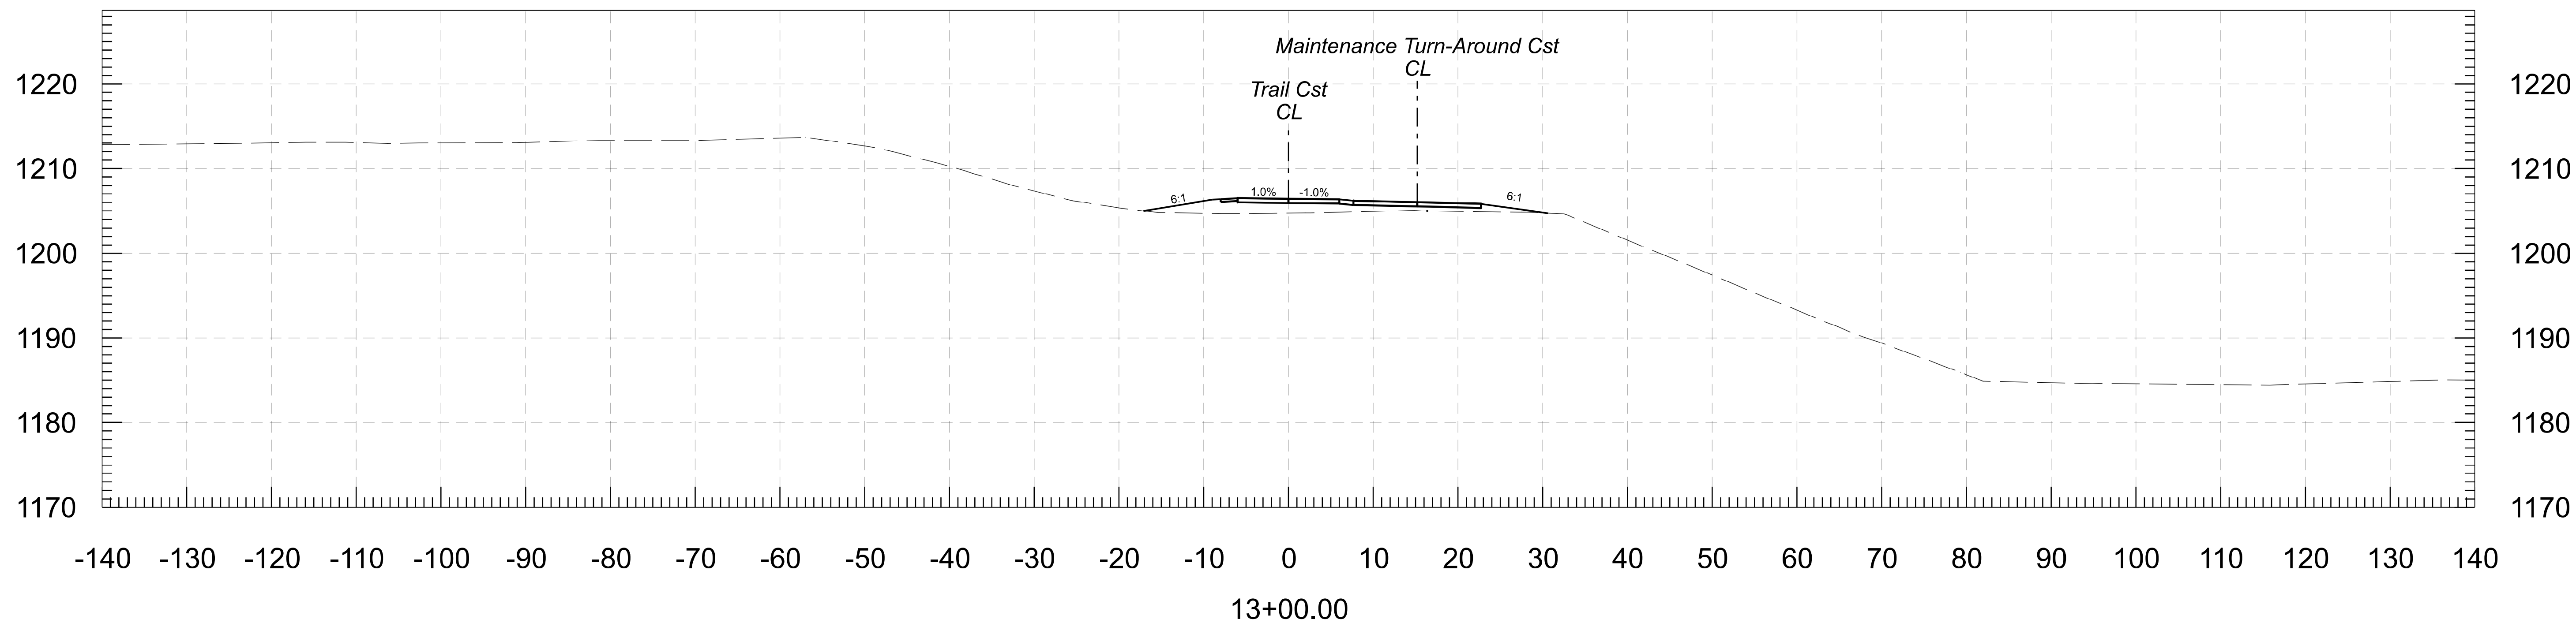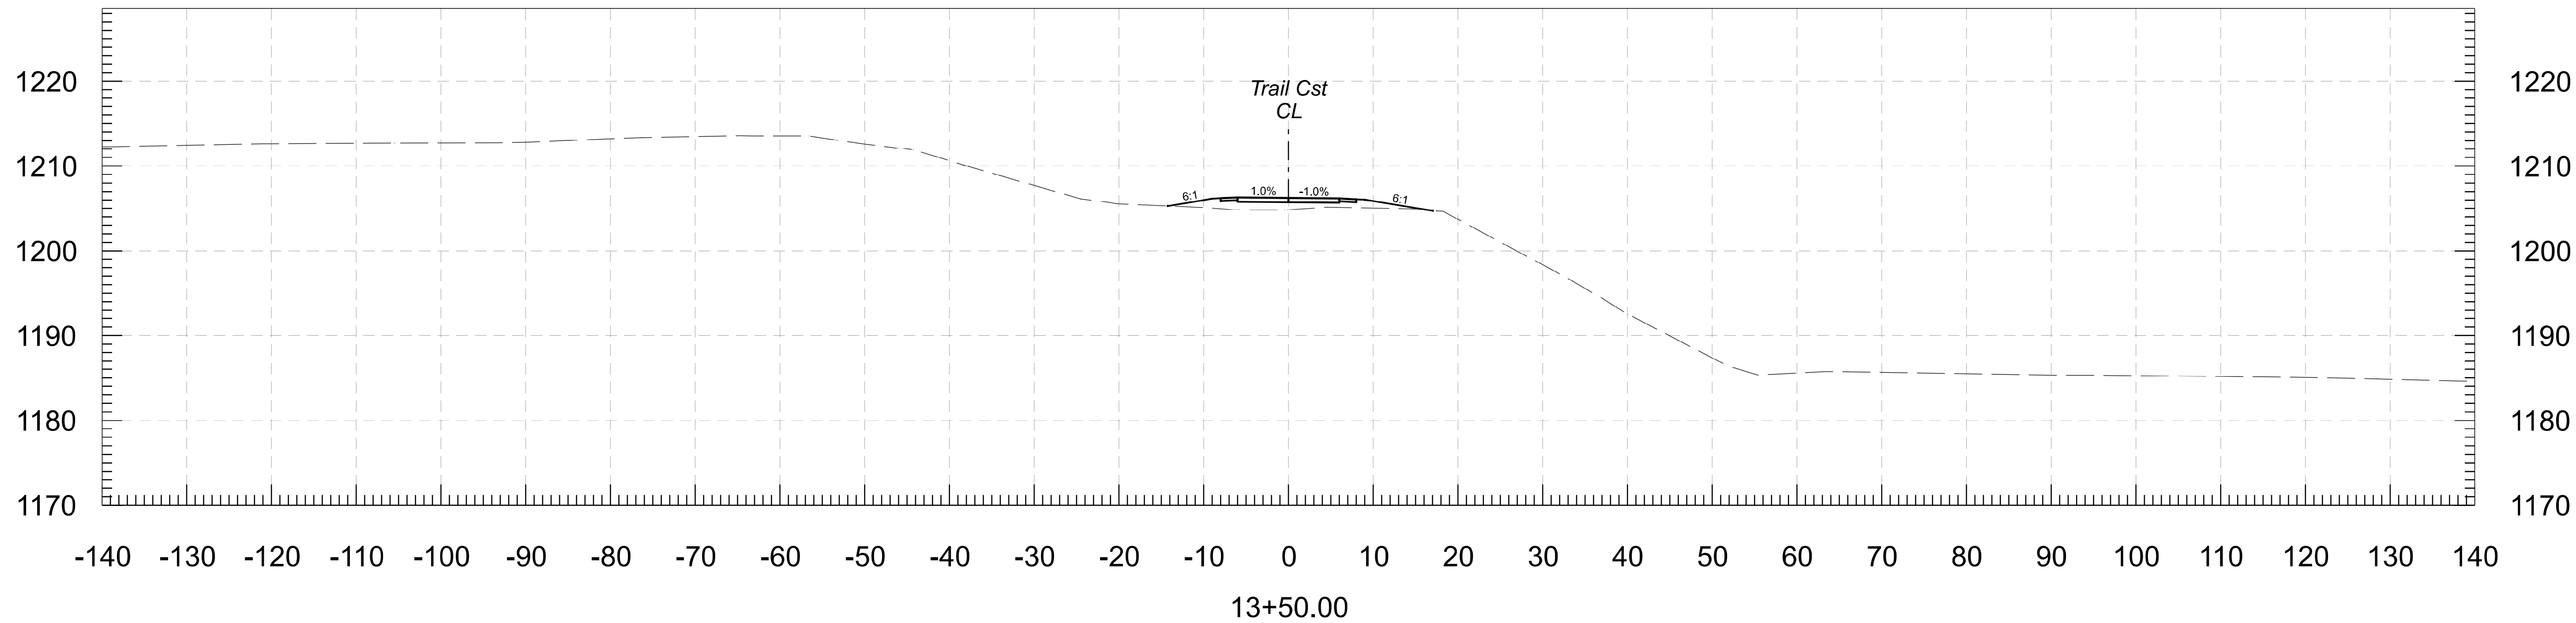

	NAME	DATE	ARIZONA DEPARTMENT OF TRANSPORTATION INFRASTRUCTURE DELIVERY AND OPERATIONS DIVISION ROADWAY DESIGN SECTION	ROUTE	F.H.W.A. Arizona Division	STATE ARIZ.	PROJECT NO.	FEDERAL AID NO.	SHEET NO.	TOTAL SHEETS	RECORD DRAWING	
DESIGN	TF / MV	04/24		MILEPOST -			0000 MA PEO	PEO-0(229)T	5	21		
DRAWN	SR/ EM	04/24			STRUCTURE NO.	LOCATION75TH AVE TO SKUNK CREEK						DWG NO. X-01.05
CHECKED	JC	04/24				TRACS NO. T0321 01C		ADOT		___ OF ___		
<div>Jacobs</div> <div>1501 W. FOUNTAINHEAD PKWY, SUITE 401 TEMPE, AZ 85282 Ph: 480.966.8188, WWW.JACOBS.COM</div>			CROSS SECTIONS									

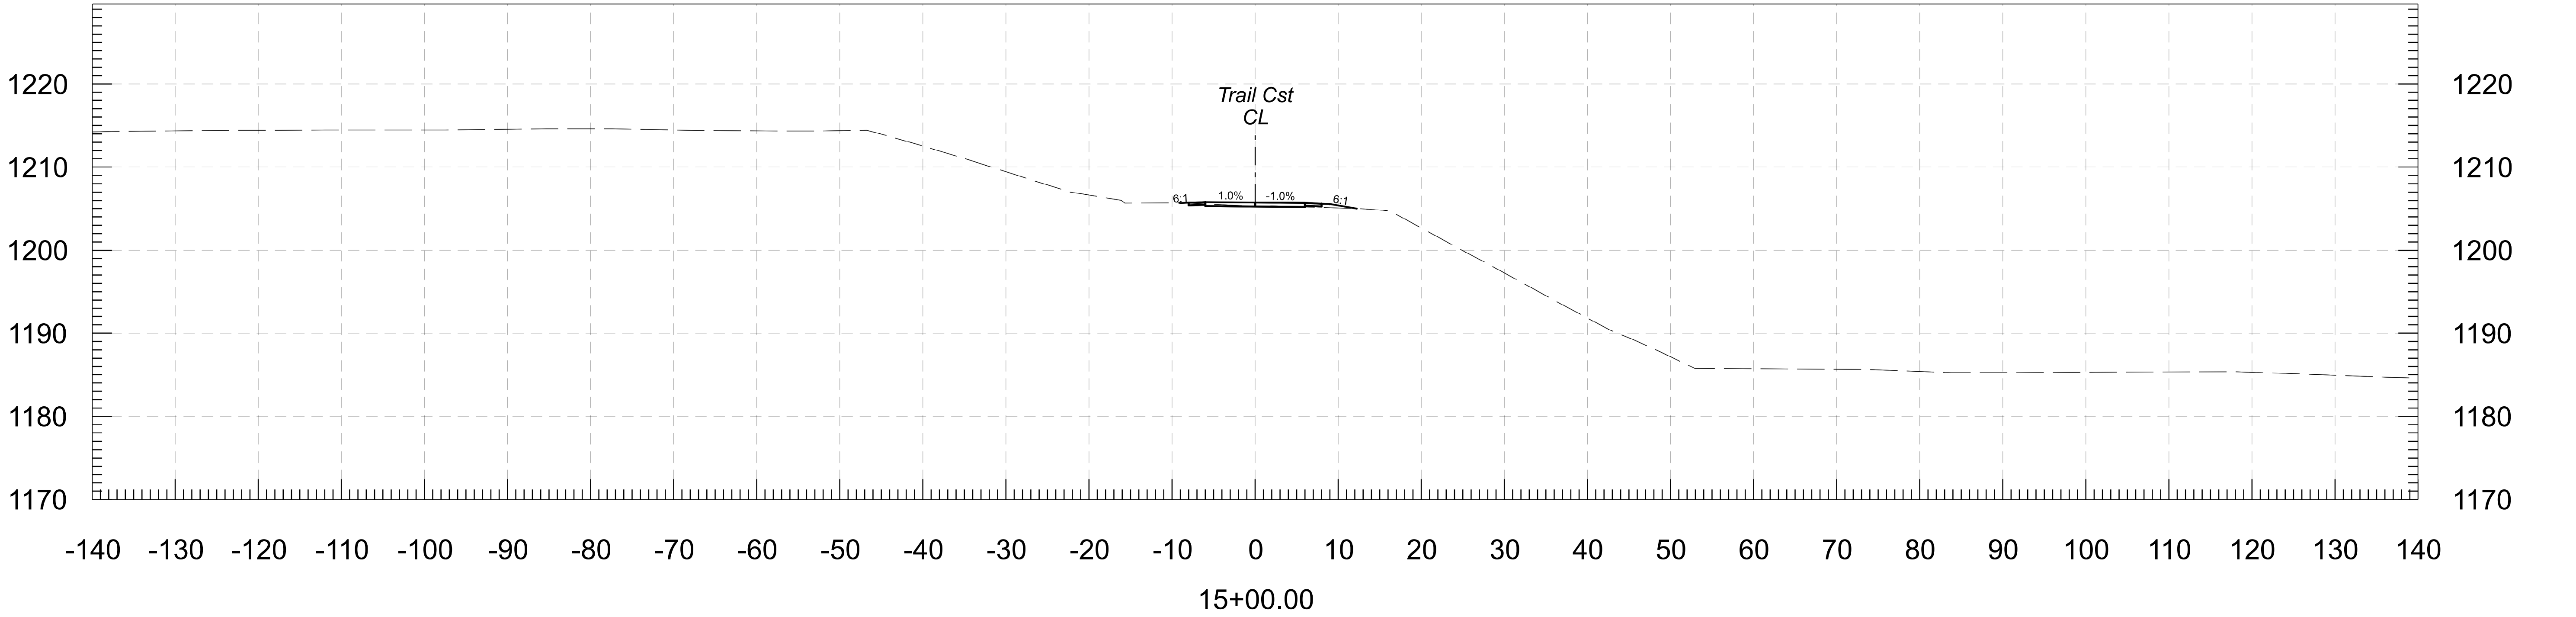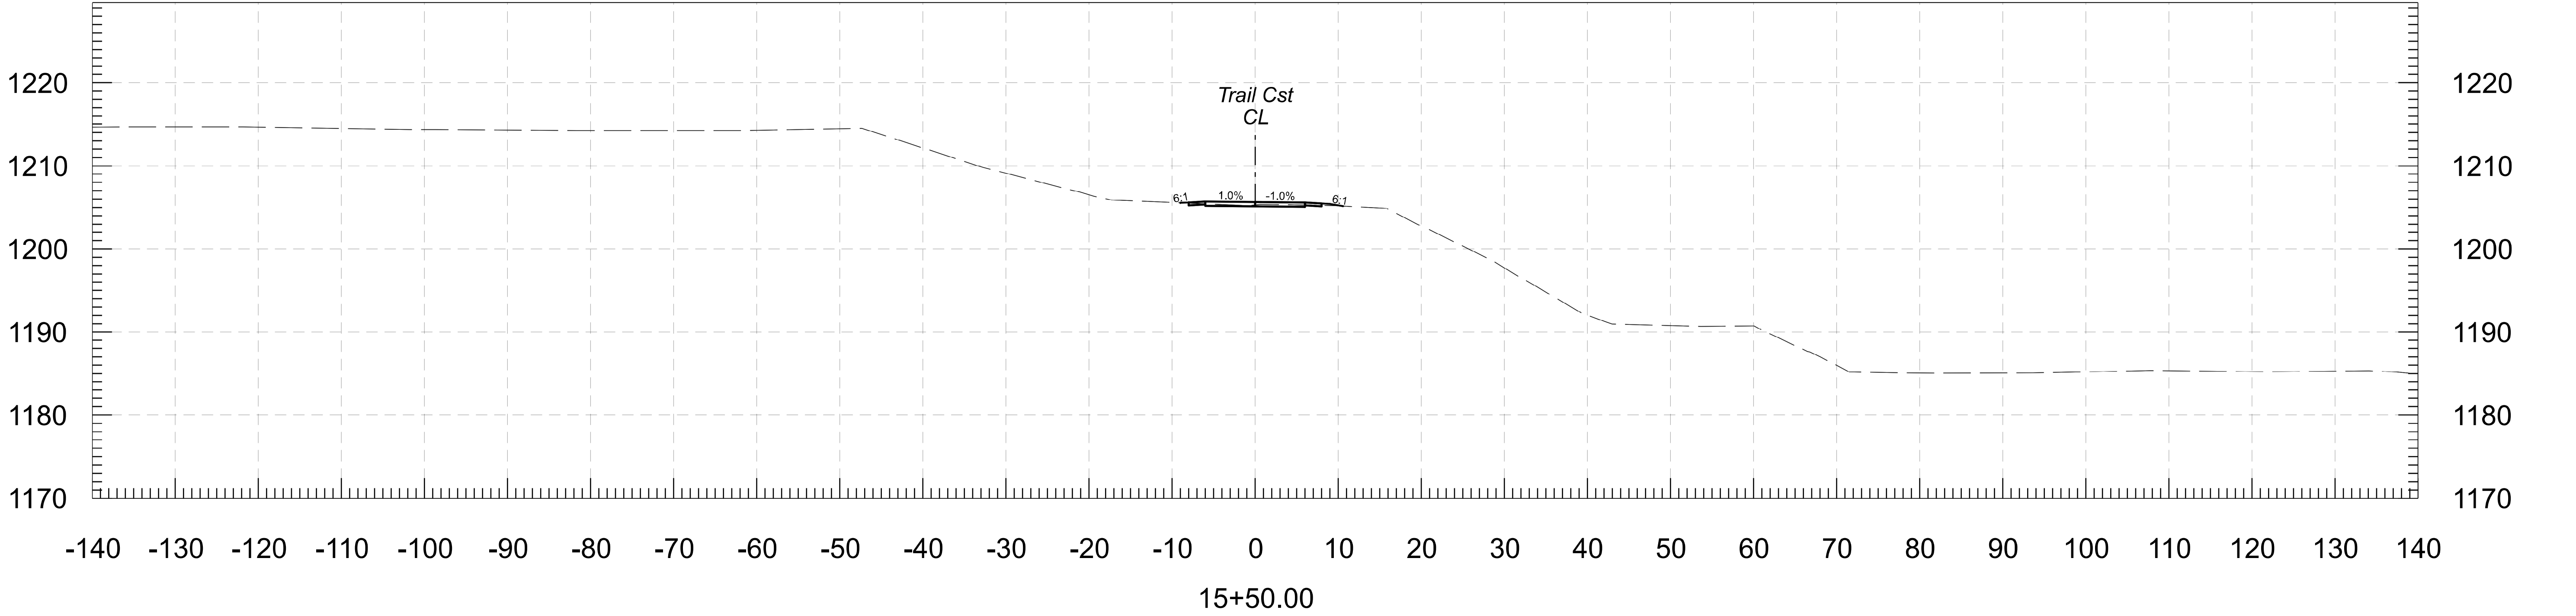



	NAME	DATE	ARIZONA DEPARTMENT OF TRANSPORTATION INFRASTRUCTURE DELIVERY AND OPERATIONS DIVISION ROADWAY DESIGN SECTION	ROUTE	F.H.W.A. Arizona Division	STATE	PROJECT NO.	FEDERAL AID NO.	SHEET NO.	TOTAL SHEETS	RECORD DRAWING
DESIGN	TF / MV	04/24		N/A			0000 MA PEO	PEO-0(229)T	7	21	
DRAWN	SR/ EM	04/24		MILEPOST	LOCATION 75TH AVE TO SKUNK CREEK						
CHECKED	JC	04/24		-							
<div>Jacobs</div> <div>1501 W. FOUNTAINHEAD PKWY, SUITE 401 TEMPE, AZ 85282, Ph: 480.366.8188, WWW.JACOBS.COM</div>			CROSS SECTIONS	STRUCTURE NO.	TRACS NO. T0321 01C		ADOT		___ OF ___		

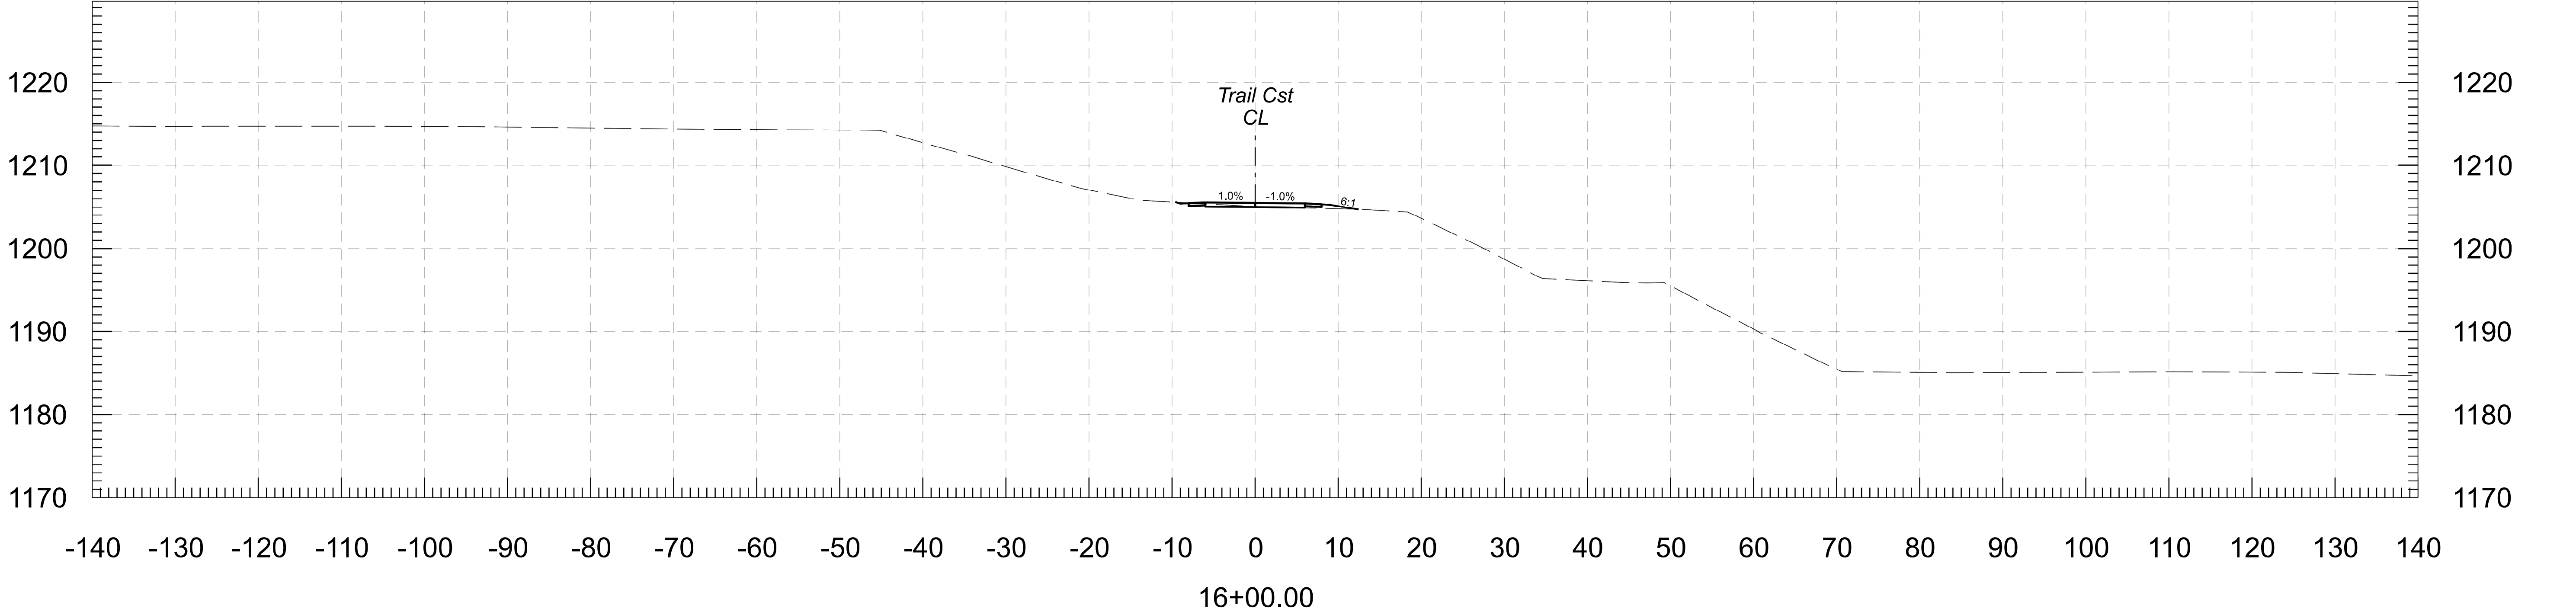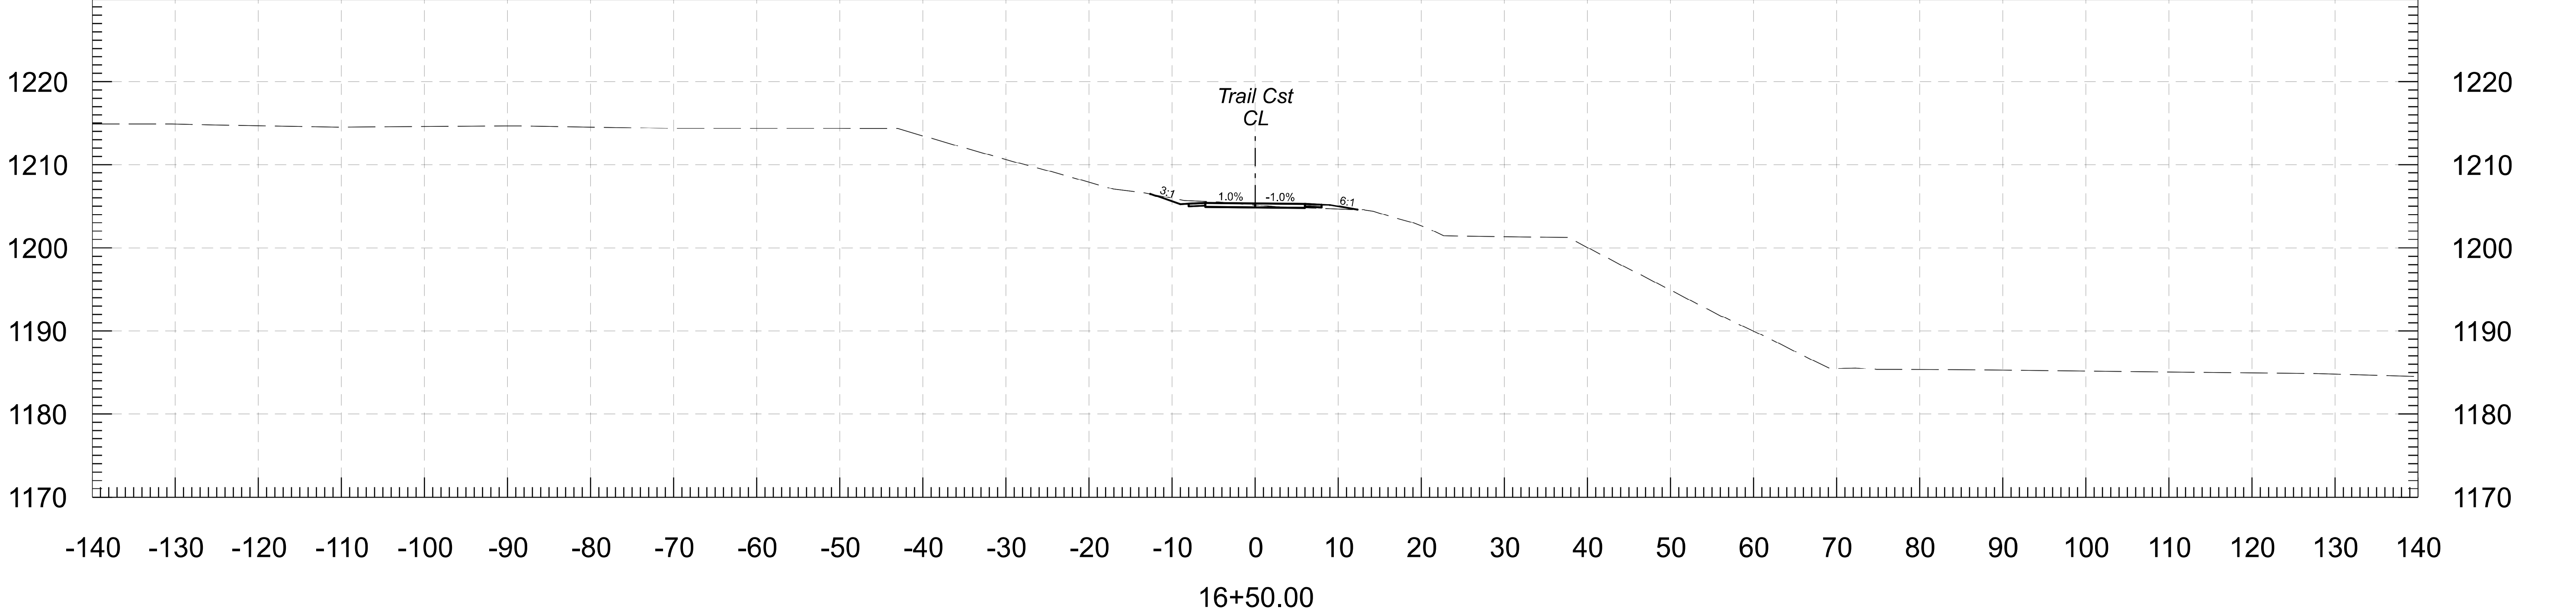



			ARIZONA DEPARTMENT OF TRANSPORTATION INFRASTRUCTURE DELIVERY AND OPERATIONS DIVISION ROADWAY DESIGN SECTION			F.H.W.A. Arizona Division		STATE	PROJECT NO.	FEDERAL AID NO.	SHEET NO.	TOTAL SHEETS	RECORD DRAWING
DESIGN	TF / MV	04/24						ARIZ.	0000 MA PEO	PEO-0(229)T	8	21	
DRAWN	SR/ EM	04/24						75TH AVE TO SKUNK CREEK					DWG NO. X-01.08
CHECKED	JC	04/24						TRACS NO. T0321 01C					____ OF ____





1501 W. FOUNTAINHEAD PKWY, SUITE 401
TEMPE, AZ 85282, PH: 480.366.8188, WWW.JACOBS.COM

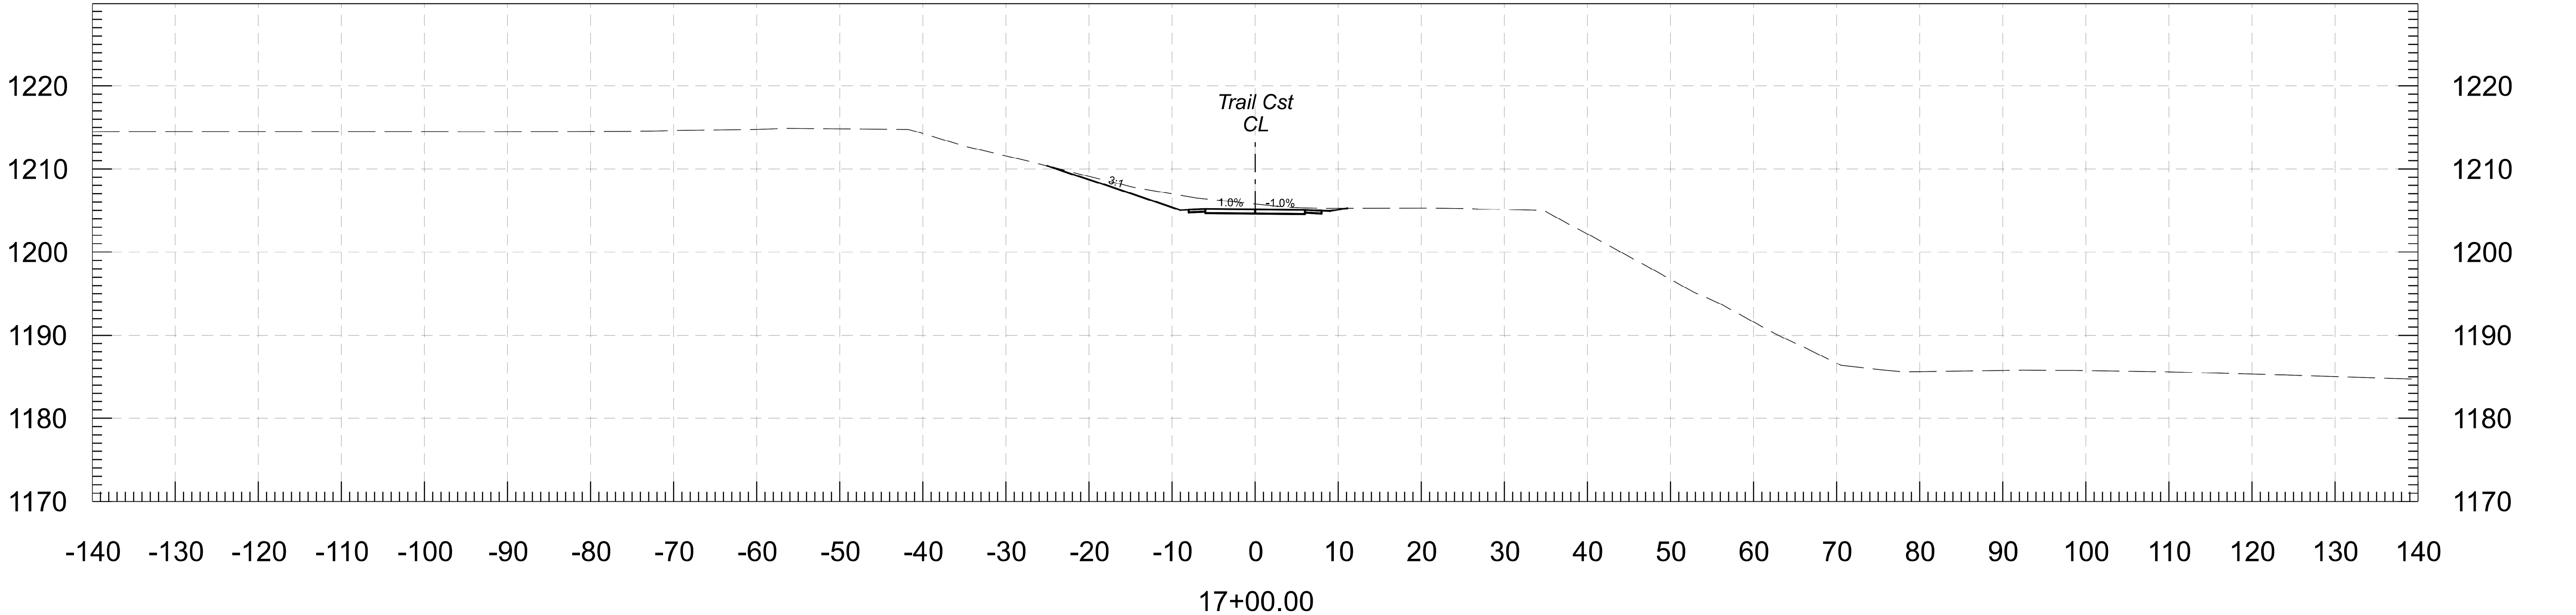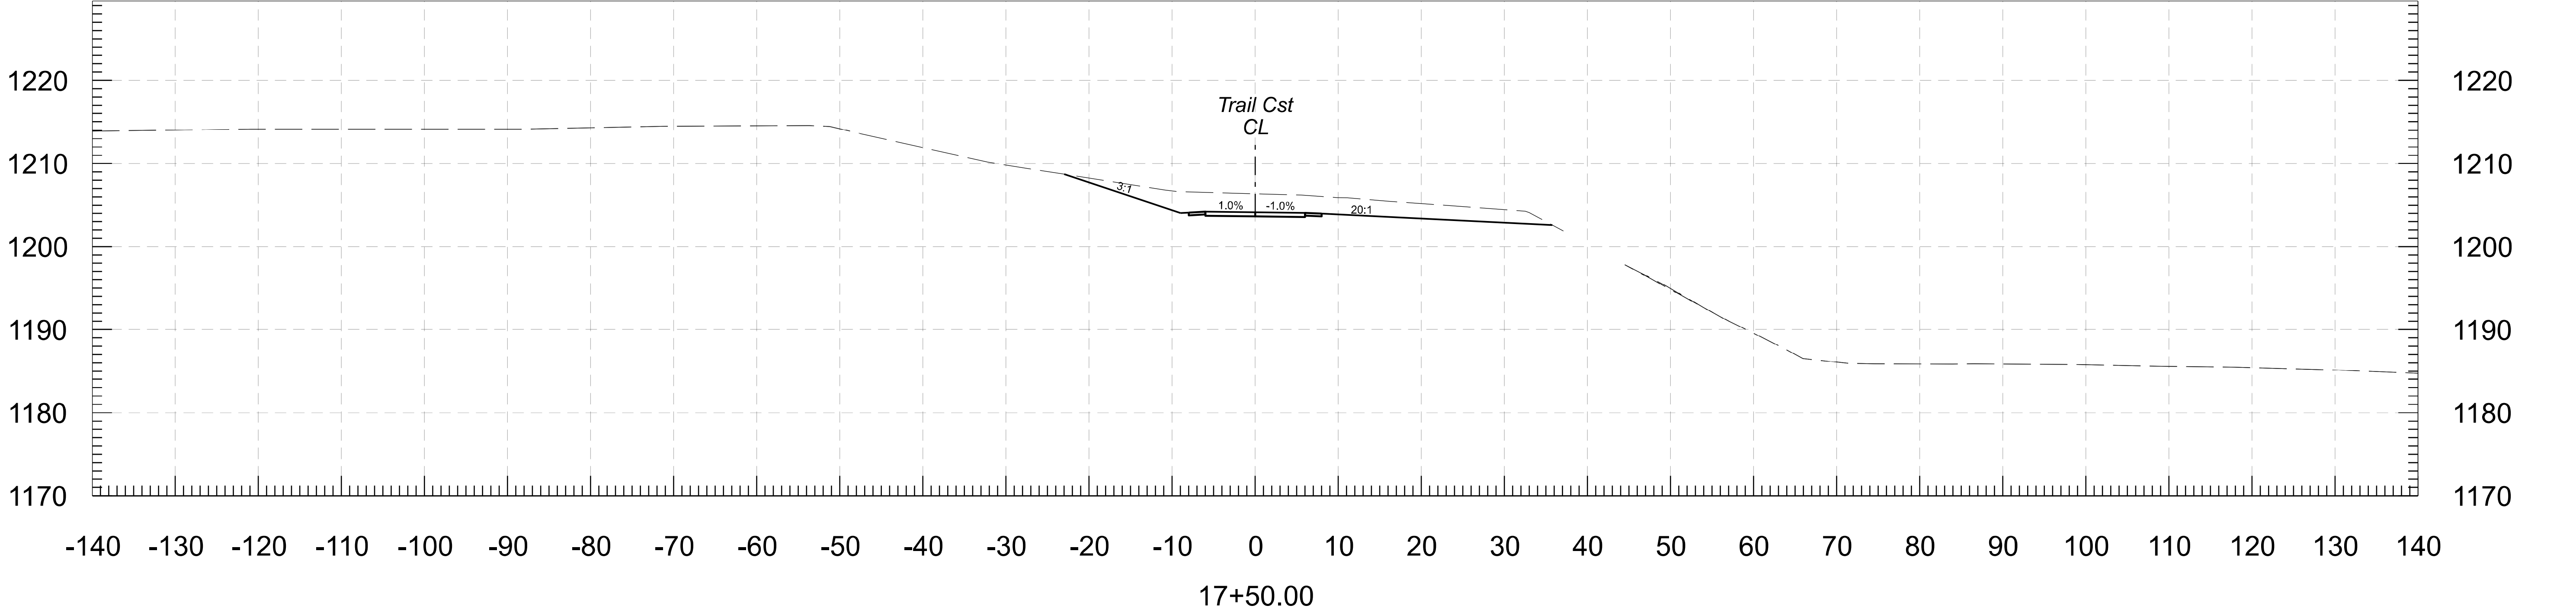



			ARIZONA DEPARTMENT OF TRANSPORTATION INFRASTRUCTURE DELIVERY AND OPERATIONS DIVISION ROADWAY DESIGN SECTION			F.H.W.A. Arizona Division		STATE	PROJECT NO.	FEDERAL AID NO.	SHEET NO.	TOTAL SHEETS	RECORD DRAWING
DESIGN	TF / MV	04/24						ARIZ.	0000 MA PEO	PEO-0(229)T	9	21	
DRAWN	SR/ EM	04/24						75TH AVE TO SKUNK CREEK					DWG NO. X-01.09
CHECKED	JC	04/24						TRACS NO. T0321 01C					OF
								ADOT					

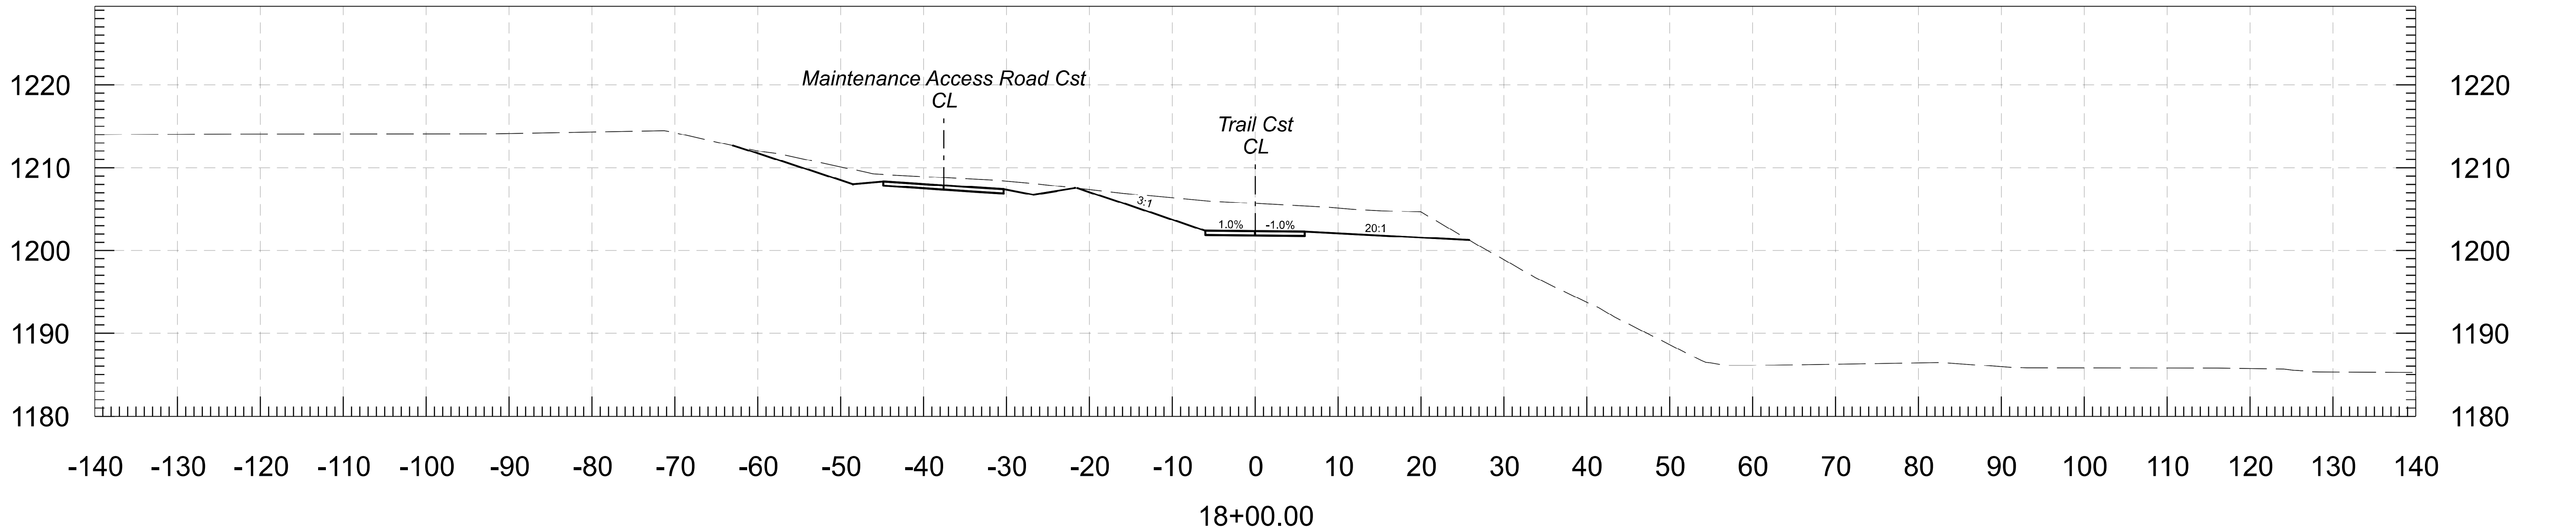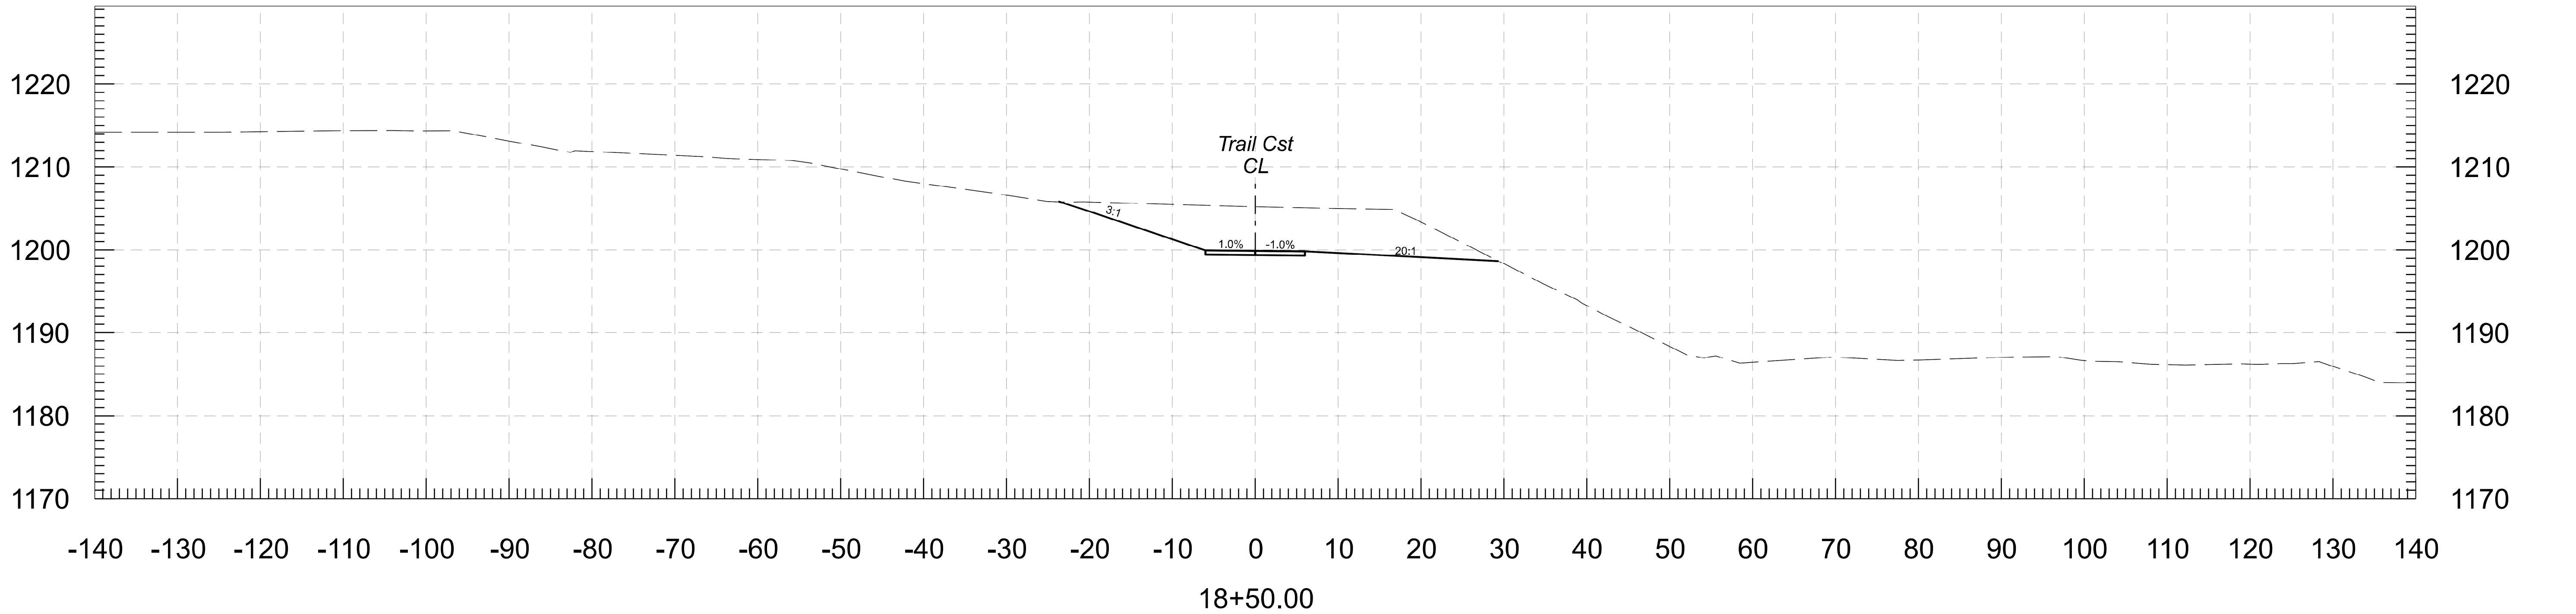



			ARIZONA DEPARTMENT OF TRANSPORTATION INFRASTRUCTURE DELIVERY AND OPERATIONS DIVISION ROADWAY DESIGN SECTION			ROUTE N/A	F.H.W.A. Arizona Division	STATE ARIZ.	PROJECT NO. 0000 MA PEO	FEDERAL AID NO. PEO-0(229)T	SHEET NO. 10	TOTAL SHEETS 21	RECORD DRAWING
DESIGN TF / MV 04/24			DRAWN SR/ EM 04/24			MILEPOST -	LOCATION 75TH AVE TO SKUNK CREEK					DWG NO. X-01.10	
CHECKED JC 04/24			CROSS SECTIONS			STRUCTURE NO.	TRACS NO. T0321 01C		ADOT			___ OF ___	

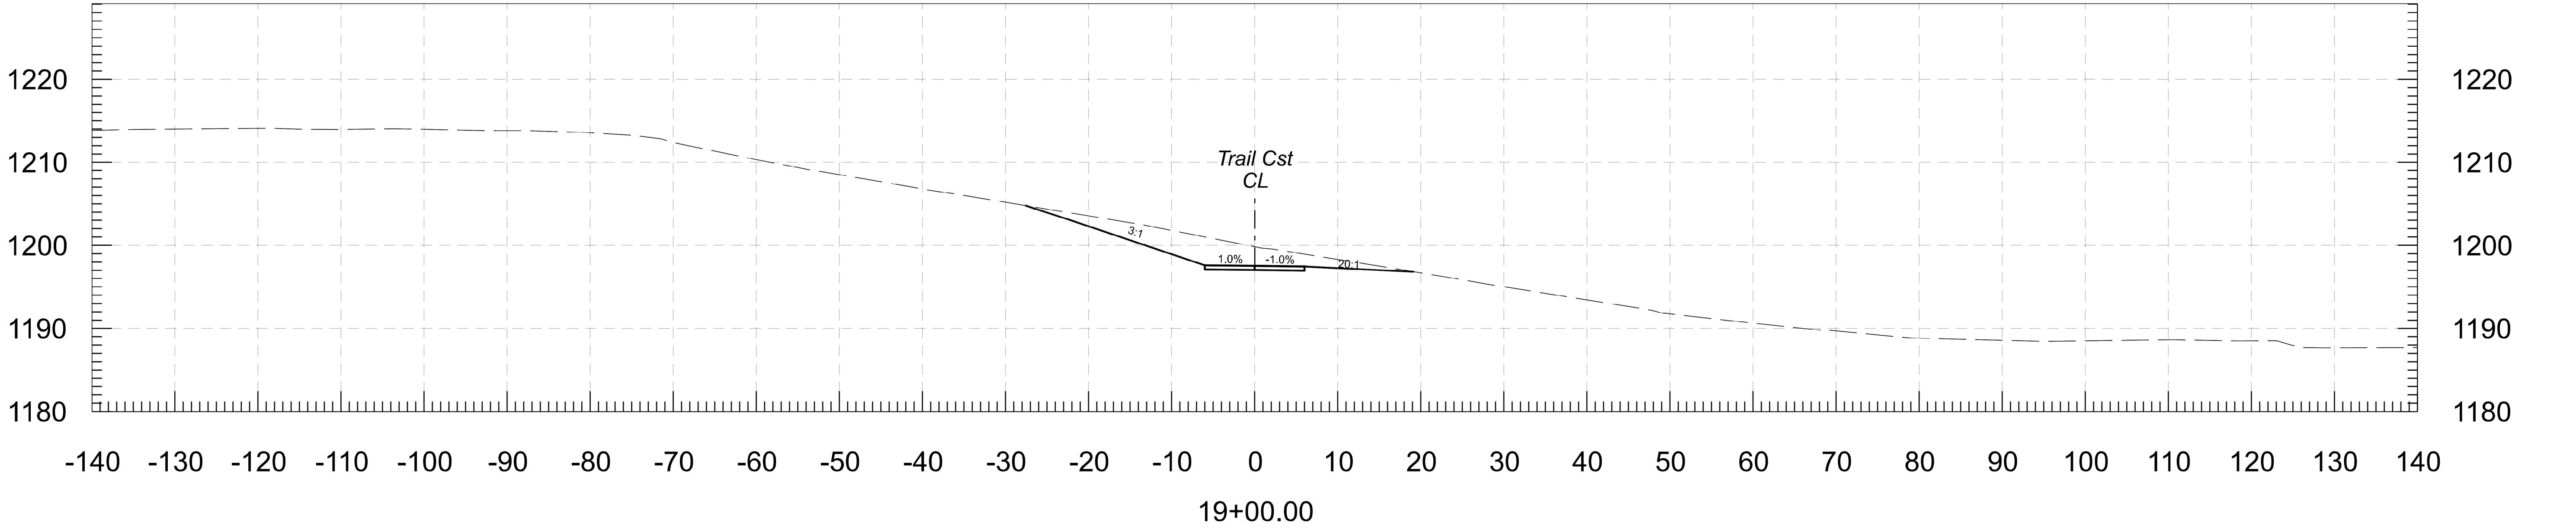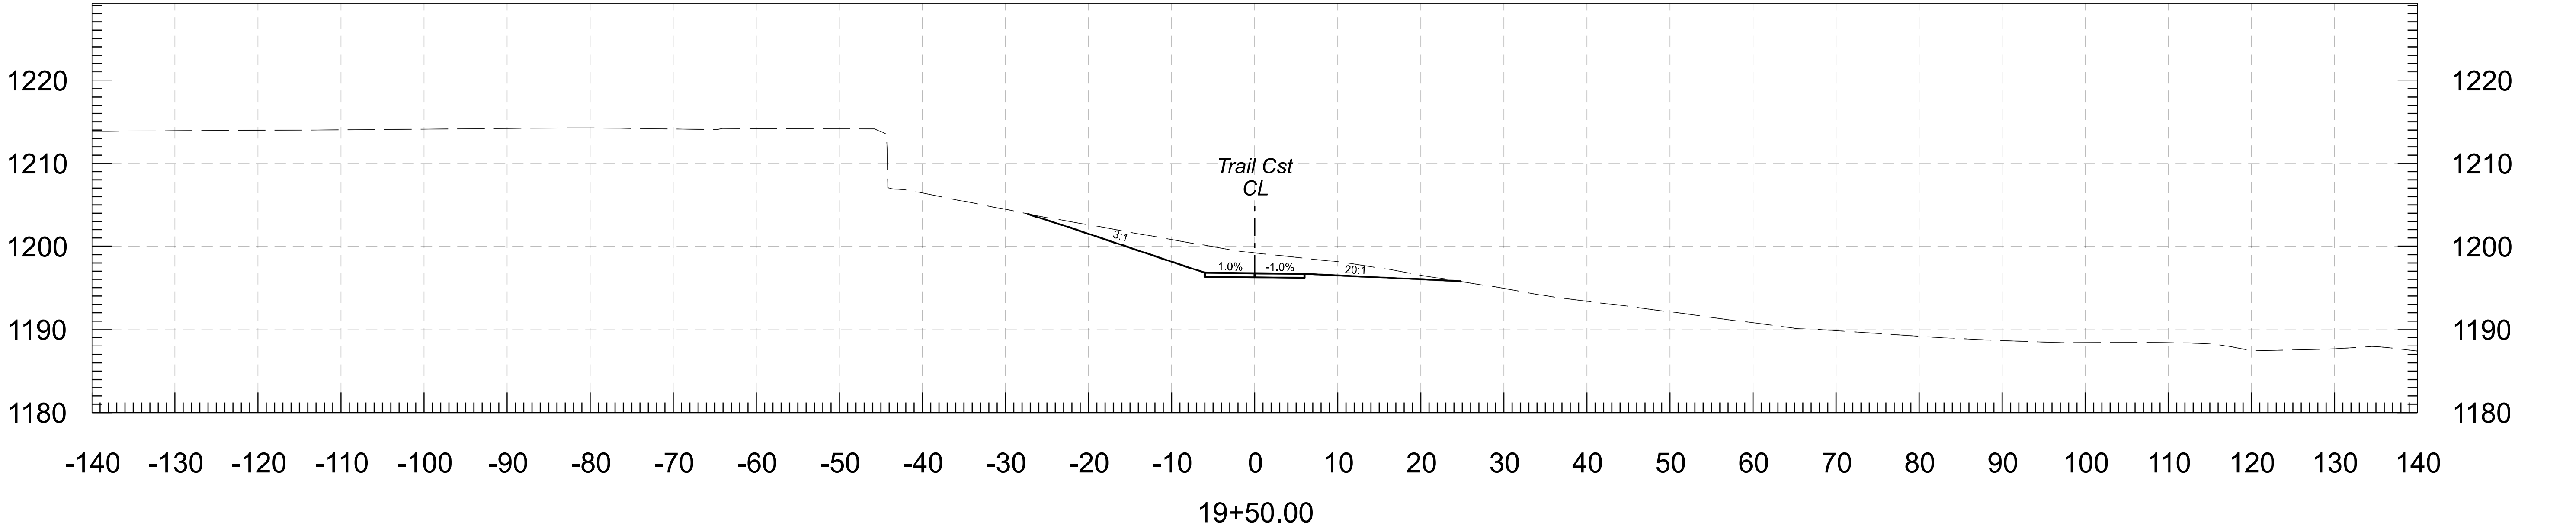



	NAME	DATE	ARIZONA DEPARTMENT OF TRANSPORTATION INFRASTRUCTURE DELIVERY AND OPERATIONS DIVISION ROADWAY DESIGN SECTION	ROUTE	F.H.W.A. Arizona Division	STATE	PROJECT NO.	FEDERAL AID NO.	SHEET NO.	TOTAL SHEETS	RECORD DRAWING	
DESIGN	TF / MV	04/24		N/A		ARIZ.	0000 MA PEO	PEO-0(229)T	11	21		
DRAWN	SR/ EM	04/24		MILEPOST		LOCATION 75TH AVE TO SKUNK CREEK DWG NO. X-01.11						
CHECKED	JC	04/24		-								
<div>Jacobs</div> <div>1501 W. FOUNTAINHEAD PKWY, SUITE 401 TEMPE, AZ 85282, PH: 480.366.8188, WWW.JACOBS.COM</div>			CROSS SECTIONS	STRUCTURE NO.	TRACS NO. T0321 01C		ADOT		___ OF ___			

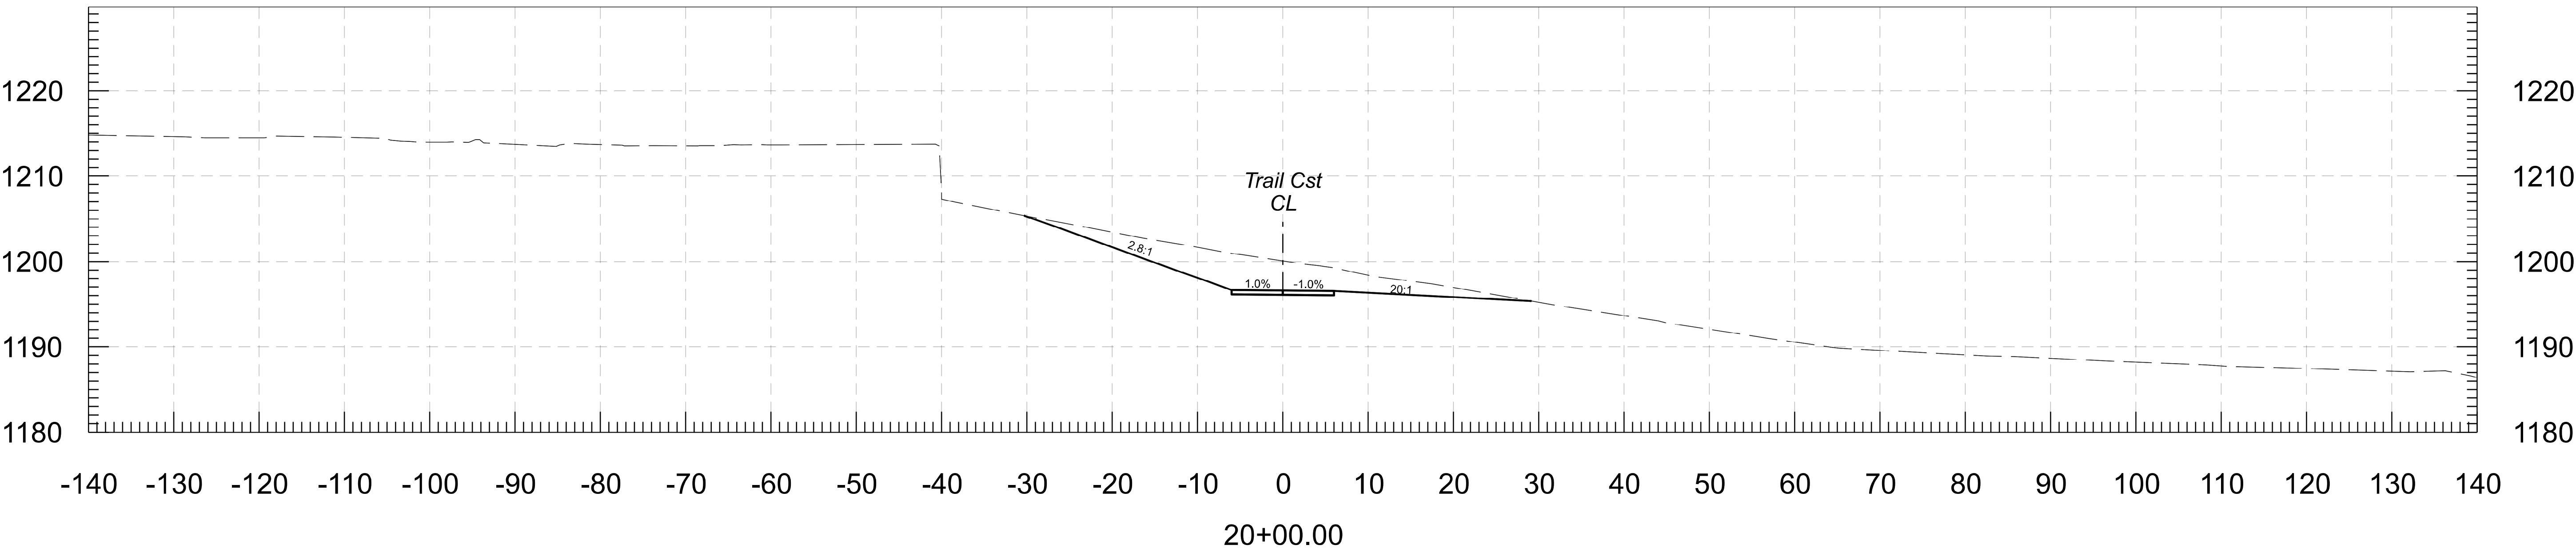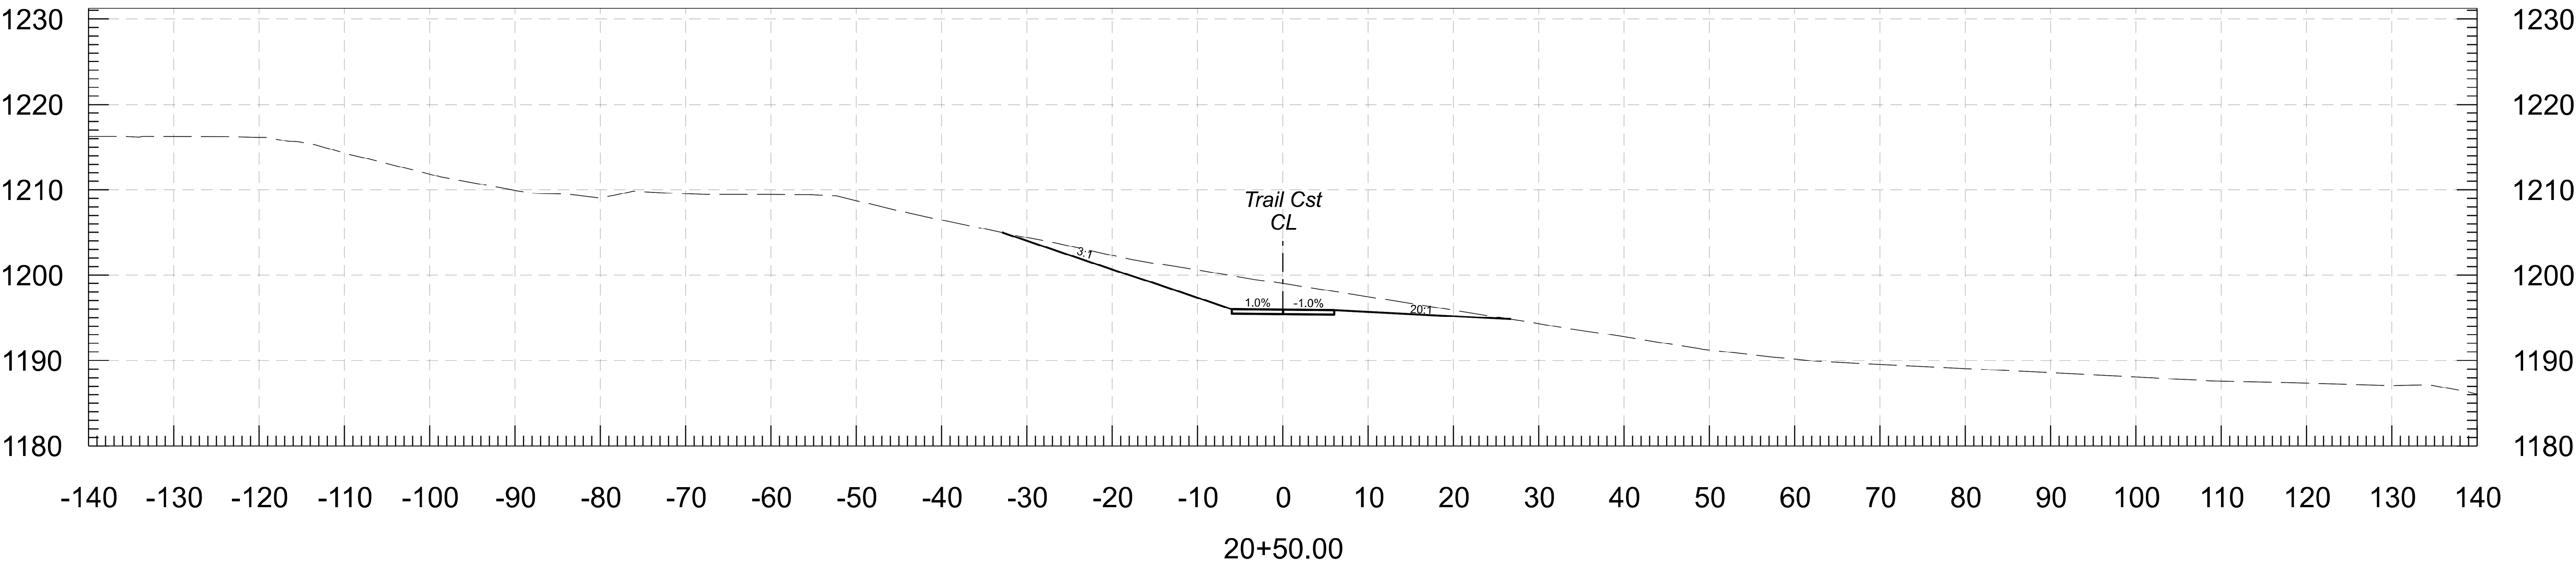

	NAME	DATE	ARIZONA DEPARTMENT OF TRANSPORTATION INFRASTRUCTURE DELIVERY AND OPERATIONS DIVISION ROADWAY DESIGN SECTION			ROUTE	F.H.W.A. Arizona Division	STATE	PROJECT NO.	FEDERAL AID NO.	SHEET NO.	TOTAL SHEETS	RECORD DRAWING
DESIGN	TF / MV	04/24				N/A		ARIZ.	0000 MA PEO	PEO-0(229)T	12	21	
DRAWN	SR/ EM	04/24				MILEPOST							
CHECKED	JC	04/24				-	LOCATION 75TH AVE TO SKUNK CREEK						
<div>Jacobs</div> <div>1501 W. FOUNTAINHEAD PKWY, SUITE 401 TEMPE, AZ 85282, Ph: 480.366.8188, WWW.JACOBS.COM</div>			CROSS SECTIONS			STRUCTURE NO.	TRACS NO. T0321 01C		ADOT			___ OF ___	

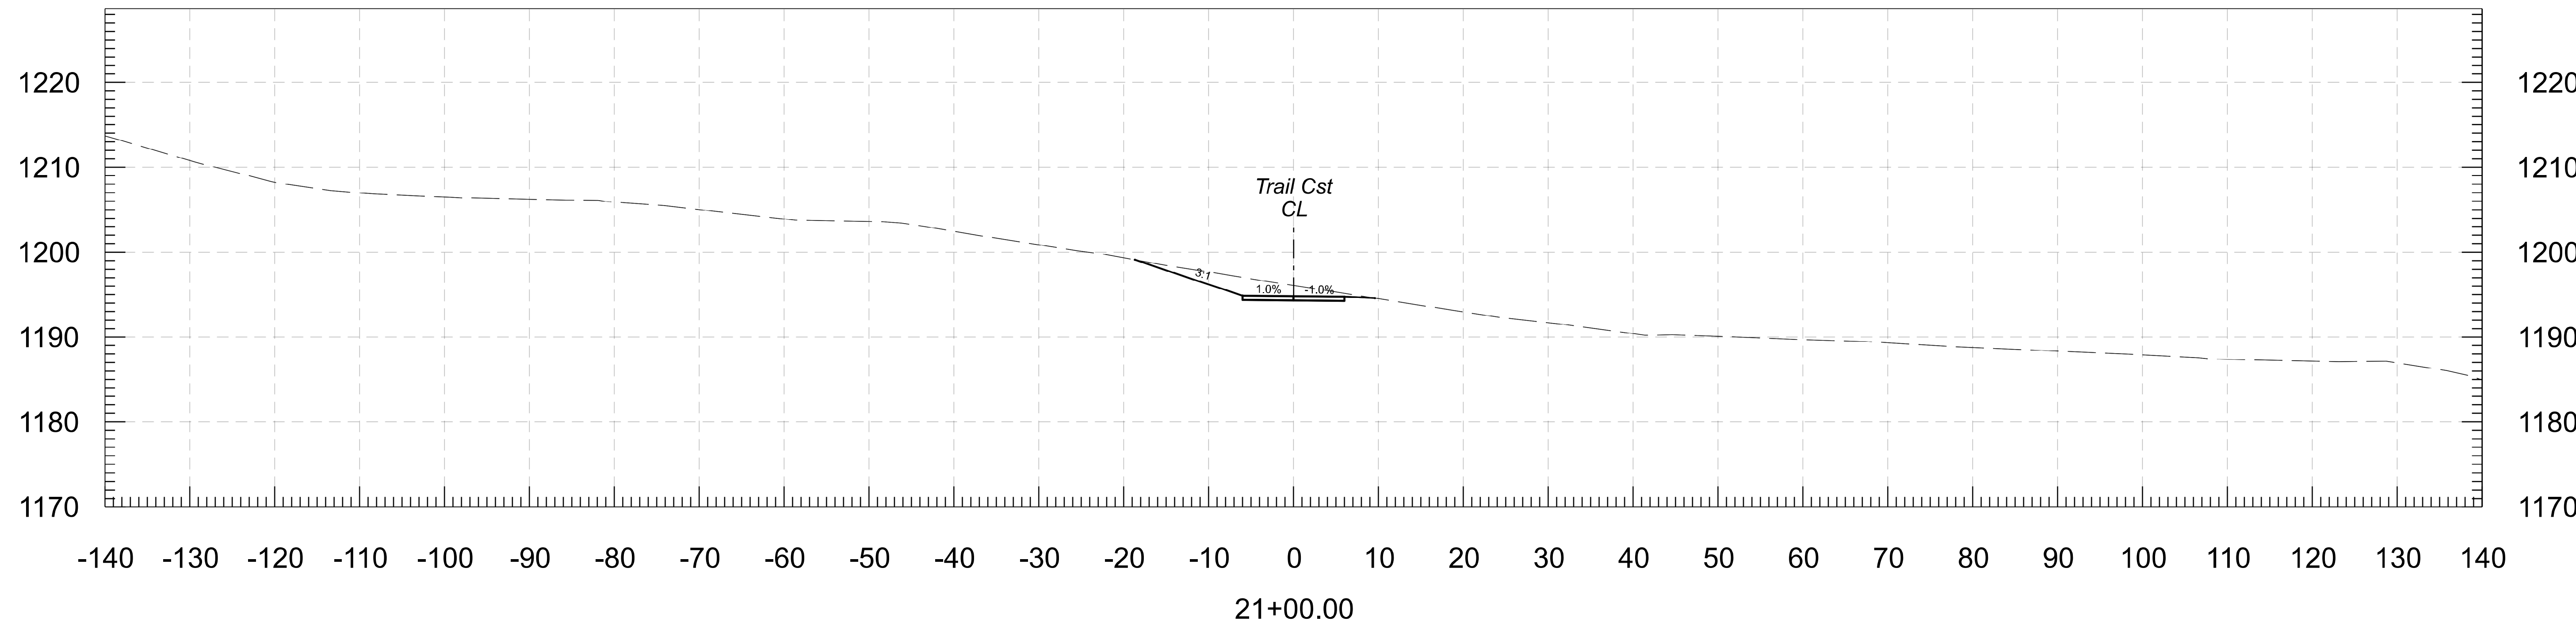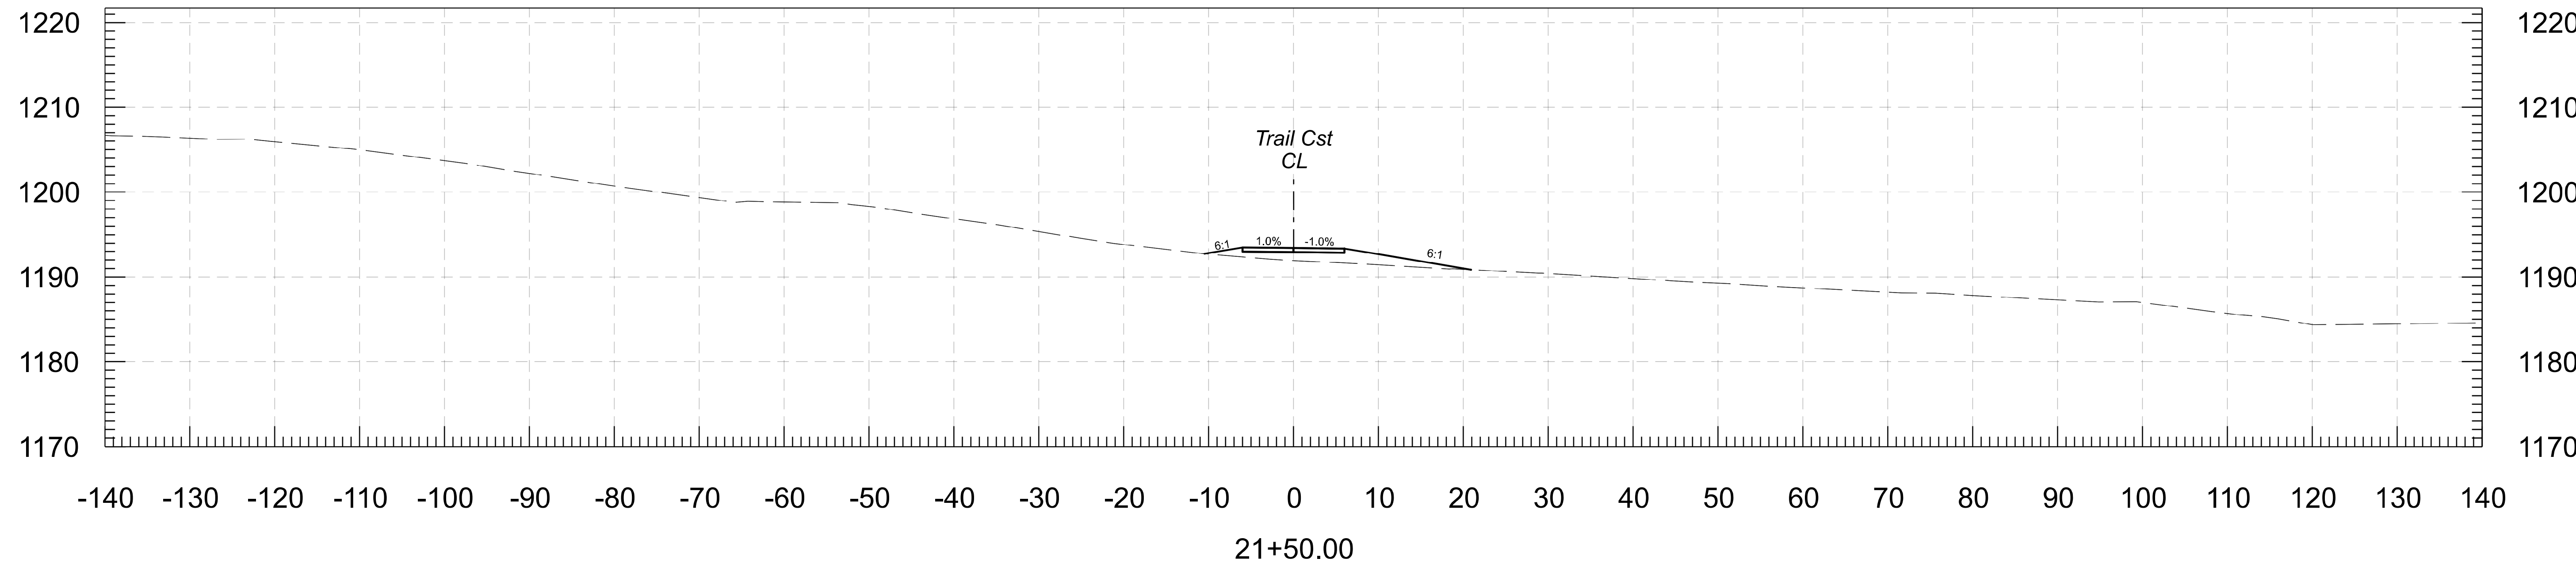



		NAME	DATE	ARIZONA DEPARTMENT OF TRANSPORTATION INFRASTRUCTURE DELIVERY AND OPERATIONS DIVISION ROADWAY DESIGN SECTION		ROUTE		F.H.W.A. Arizona Division		STATE	PROJECT NO.	FEDERAL AID NO.	SHEET NO.	TOTAL SHEETS	RECORD DRAWING	
DESIGN	TF / MV	04/24	N/A			ARIZ.	0000 MA PEO			PEO-0(229)T	13	21				
DRAWN	SR/ EM	04/24														
CHECKED	JC	04/24														
<div>Jacobs</div> <div>1501 W. FOUNTAINHEAD PKWY, SUITE 401 TEMPE, AZ 85282 Ph: 480.966.8188, WWW.JACOBS.COM</div>				CROSS SECTIONS		MILEPOST		LOCATION75TH AVE TO SKUNK CREEK								DWG NO. X-01.13
						-										
						STRUCTURE NO.		TRACS NO. T0321 01C		ADOT				___ OF ___		

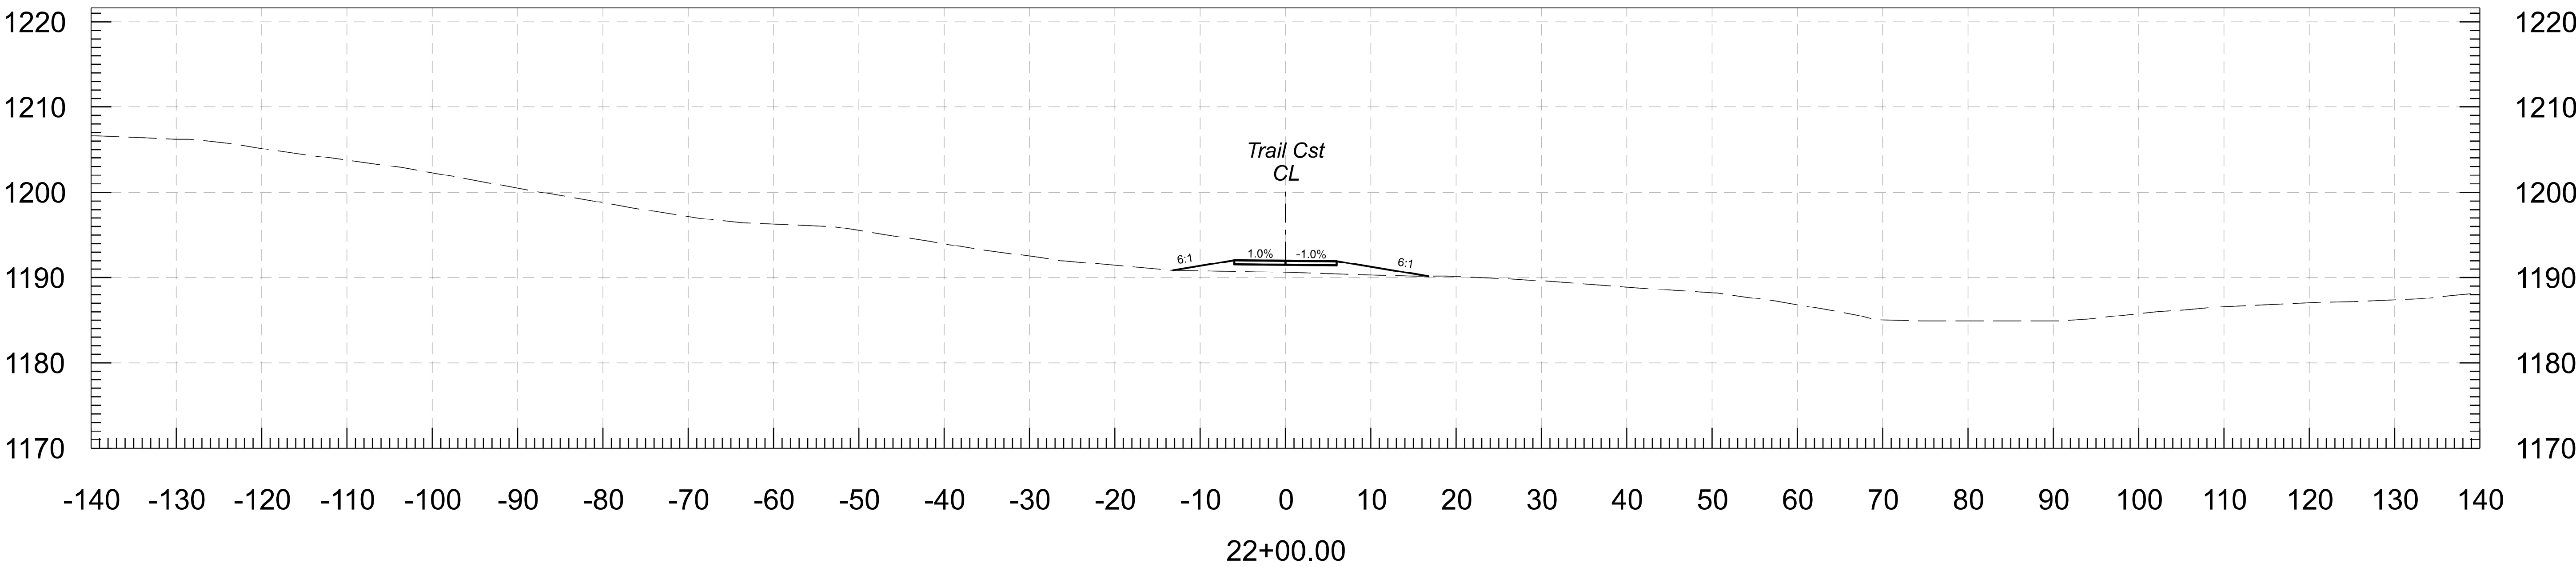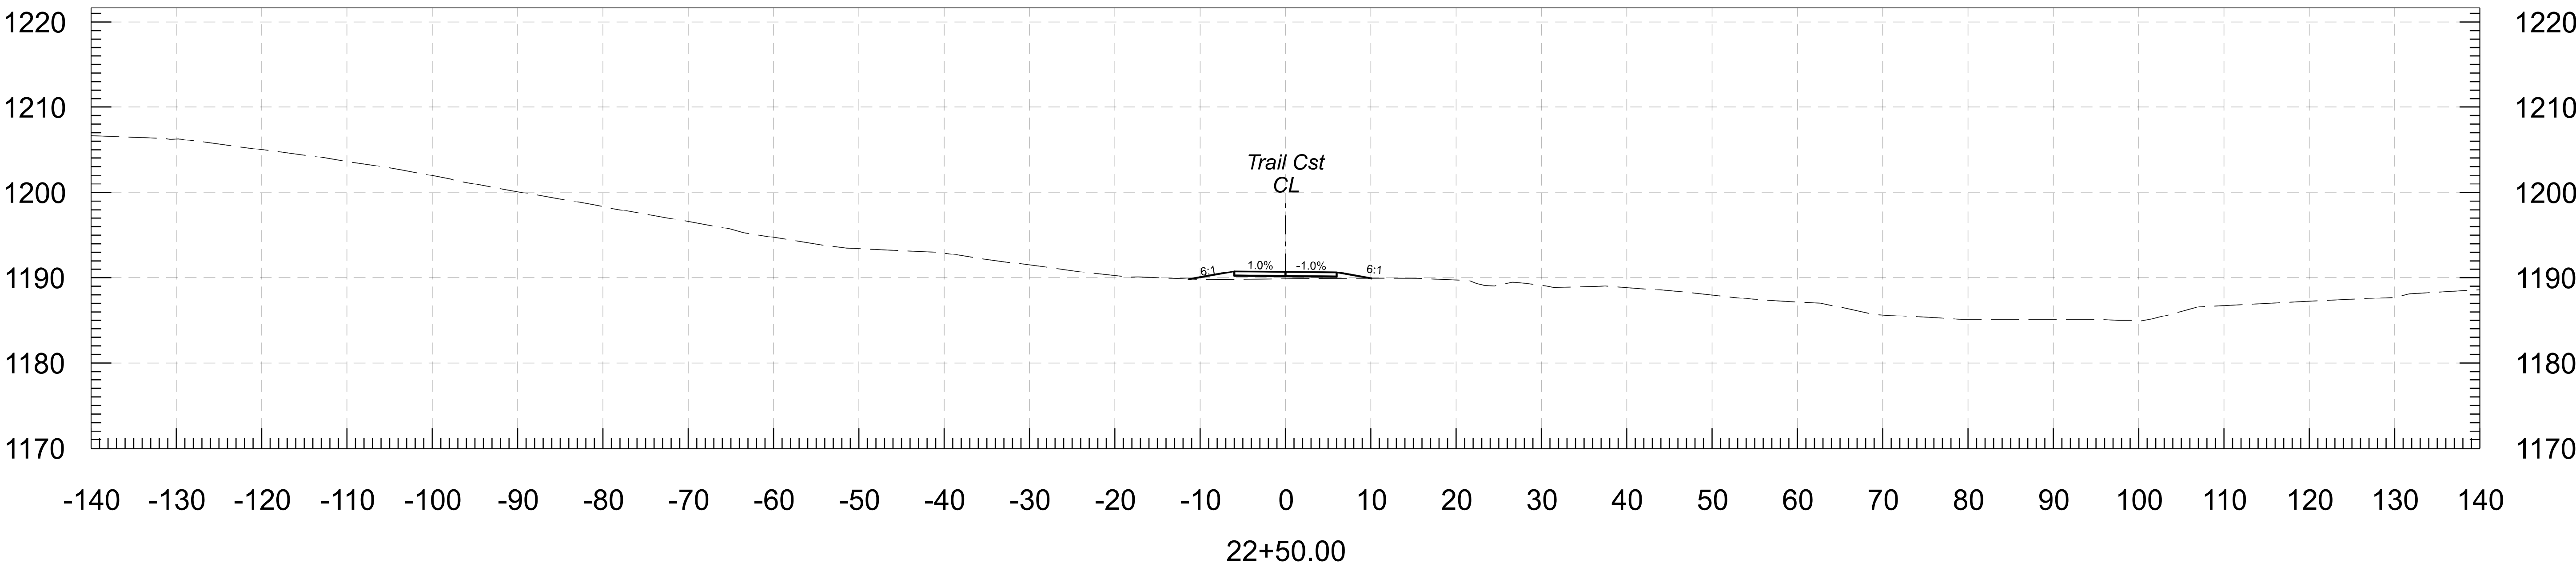



			ARIZONA DEPARTMENT OF TRANSPORTATION INFRASTRUCTURE DELIVERY AND OPERATIONS DIVISION ROADWAY DESIGN SECTION			F.H.W.A. Arizona Division		STATE	PROJECT NO.	FEDERAL AID NO.	SHEET NO.	TOTAL SHEETS	RECORD DRAWING
DESIGN	TF / MV	04/24						ARIZ.	0000 MA PEO	PEO-0(229)T	14	21	
DRAWN	SR/ EM	04/24							75TH AVE TO SKUNK CREEK				DWG NO. X-01.14
CHECKED	JC	04/24				TRACS NO. T0321 01C		ADOT				___ OF ___	





1501 W. FOUNTAINHEAD PKWY, SUITE 401
TEMPE, AZ 85282, PH: 480.366.8188, WWW.JACOBS.COM

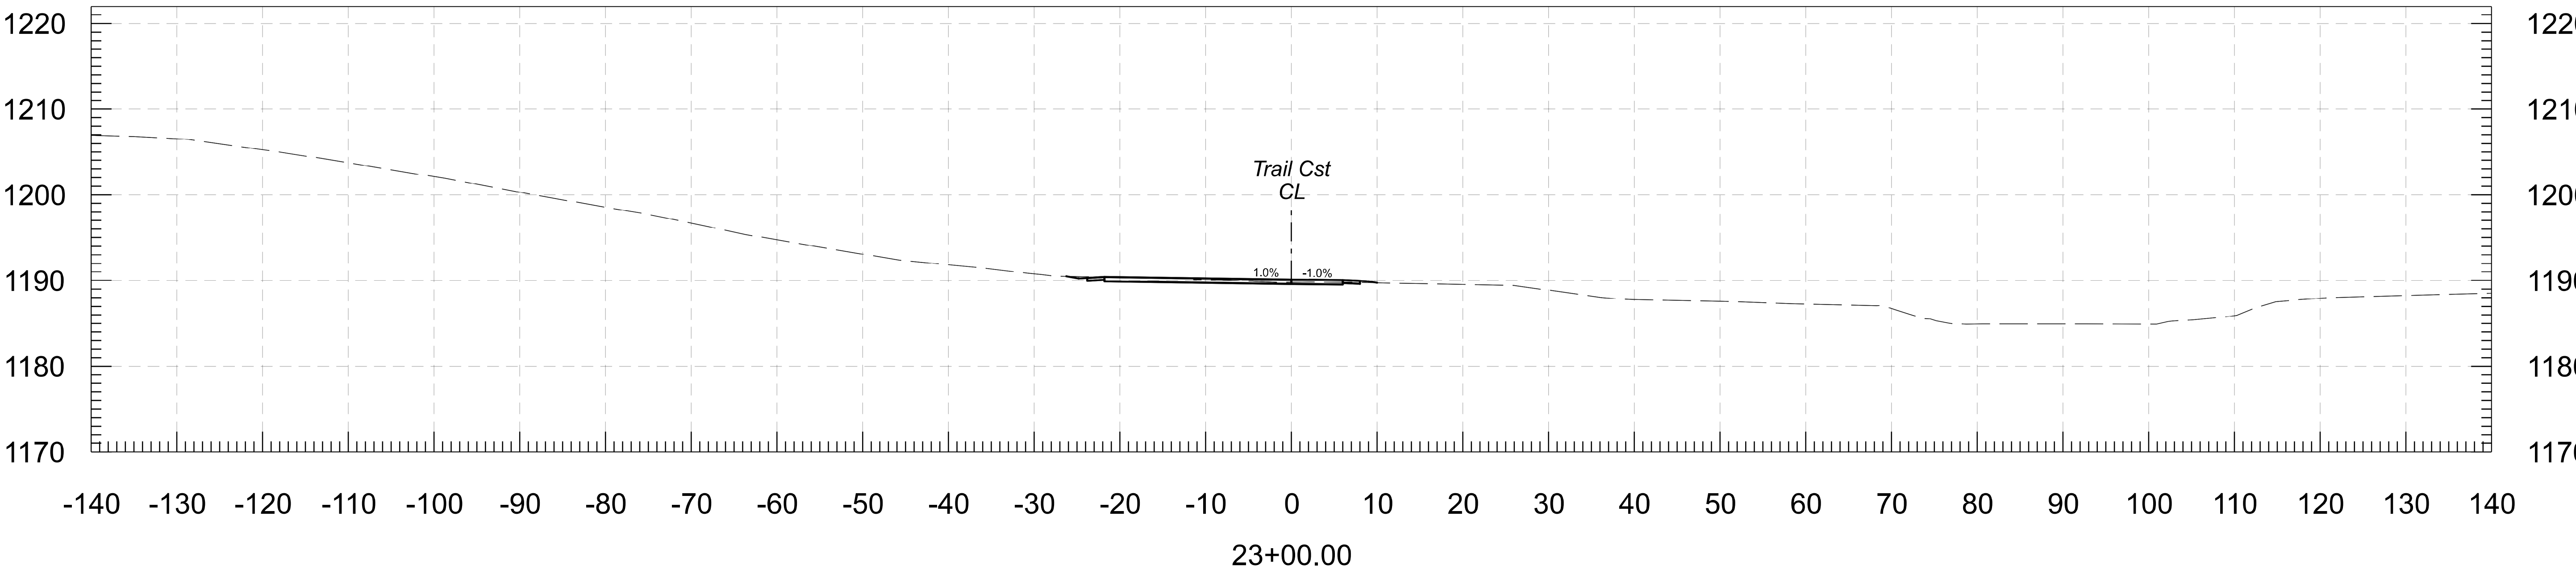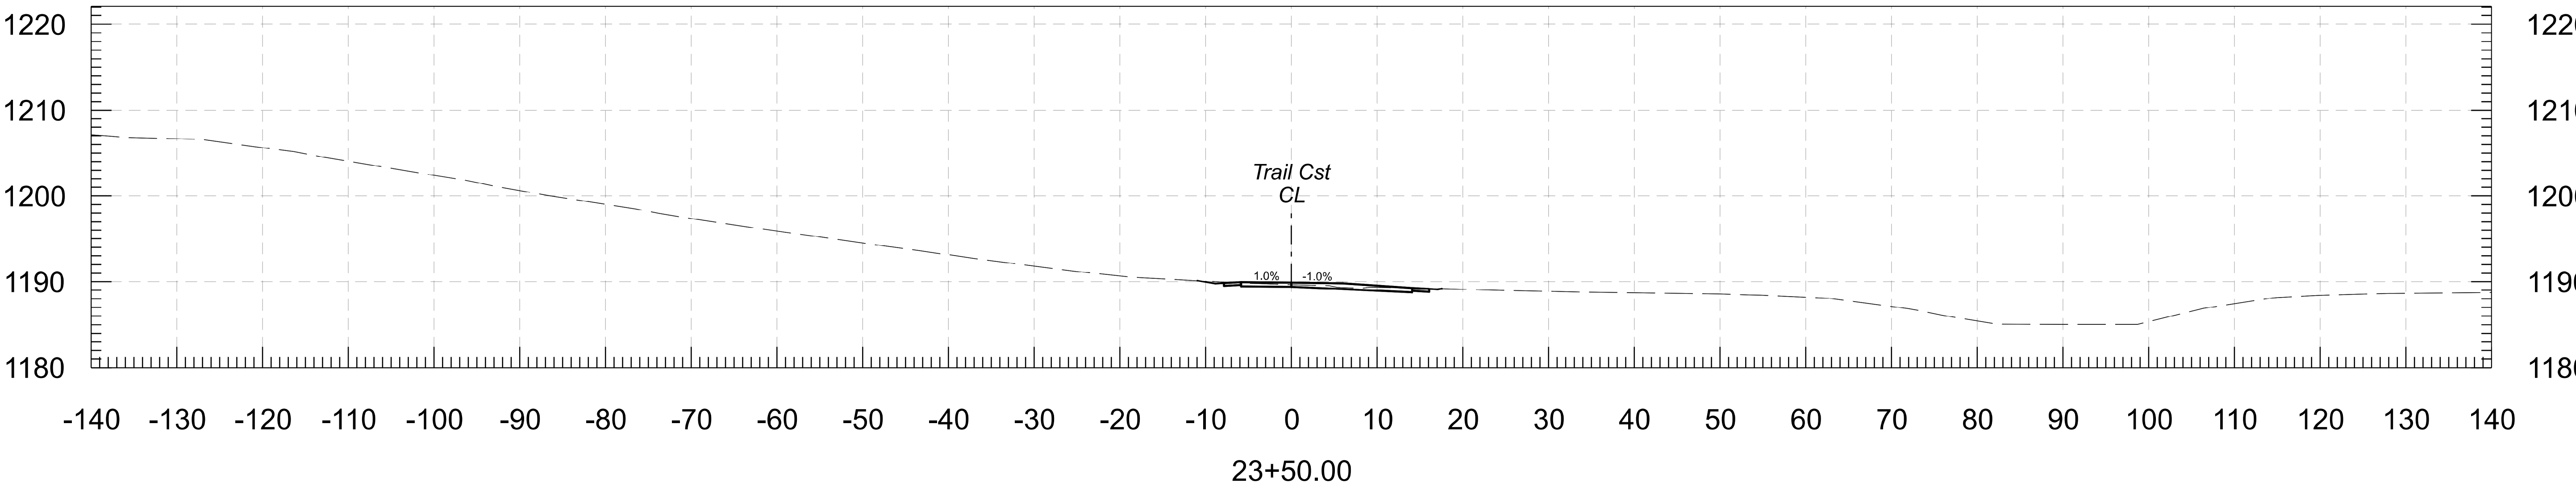



		NAME	DATE	ARIZONA DEPARTMENT OF TRANSPORTATION INFRASTRUCTURE DELIVERY AND OPERATIONS DIVISION ROADWAY DESIGN SECTION		ROUTE	F.H.W.A. Arizona Division		STATE	PROJECT NO.	FEDERAL AID NO.	SHEET NO.	TOTAL SHEETS	RECORD DRAWING	
DESIGN	TF / MV	04/24	N/A			ARIZ.			0000 MA PEO	PEO-0(229)T	15	21			
DRAWN	SR/ EM	04/24	MILEPOST			LOCATION 75TH AVE TO SKUNK CREEK								DWG NO. X-01.15	
CHECKED	JC	04/24	-												
<div>Jacobs</div> <div>1501 W. FOUNTAINHEAD PKWY, SUITE 401 TEMPE, AZ 85282, Ph: 480.366.8188, WWW.JACOBS.COM</div>				CROSS SECTIONS		STRUCTURE NO.	TRACS NO. T0321 01C		ADOT				___ OF ___		

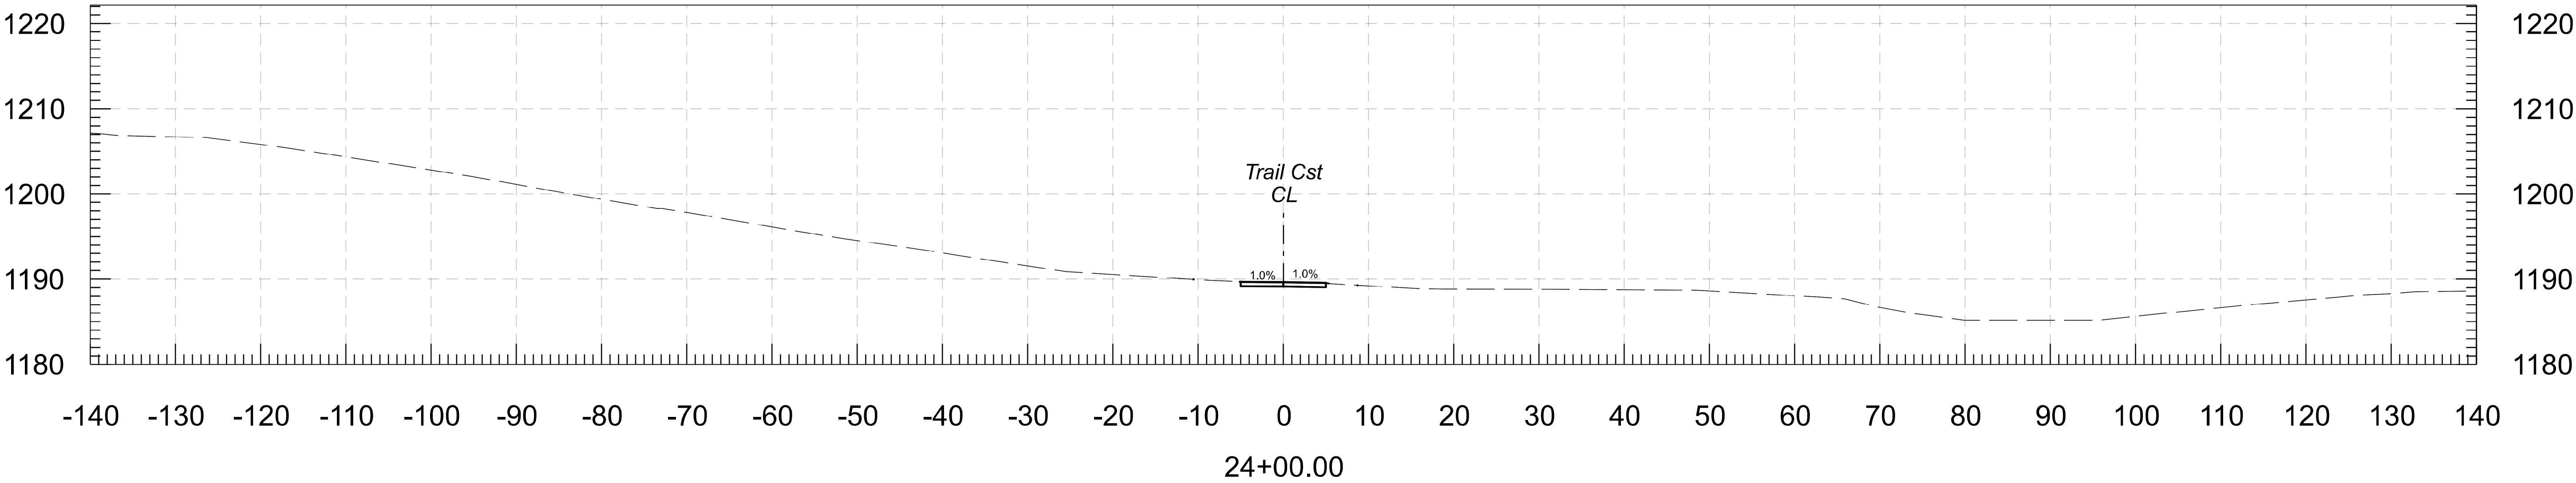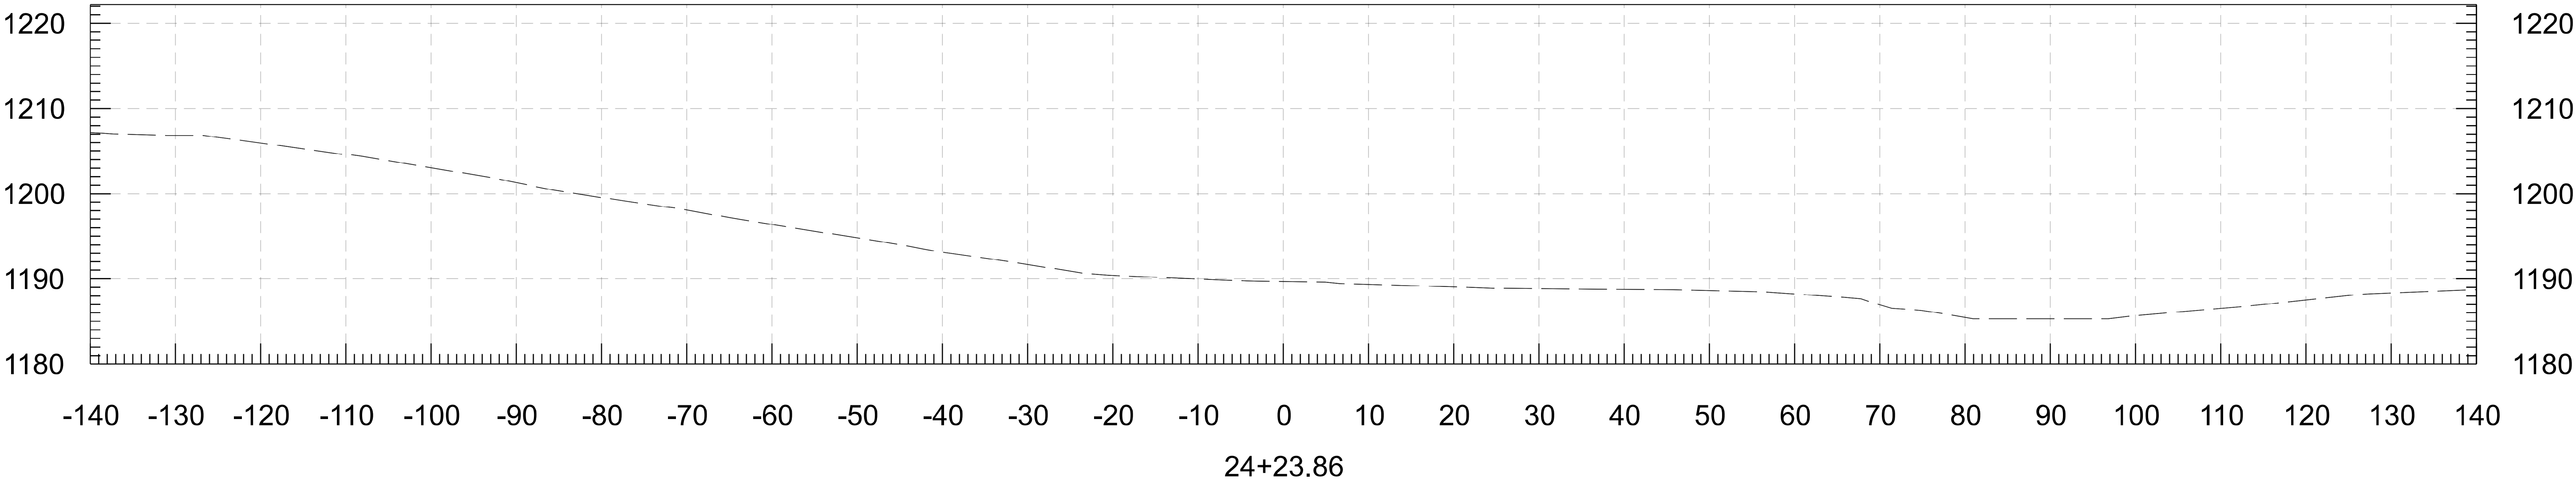



	NAME	DATE	ARIZONA DEPARTMENT OF TRANSPORTATION INFRASTRUCTURE DELIVERY AND OPERATIONS DIVISION ROADWAY DESIGN SECTION	ROUTE	F.H.W.A. Arizona Division	STATE	PROJECT NO.	FEDERAL AID NO.	SHEET NO.	TOTAL SHEETS	RECORD DRAWING
DESIGN	TF / MV	04/24		N/A		ARIZ.	0000 MA PEO	PEO-0(229)T	16	21	
DRAWN	SR/ EM	04/24		MILEPOST	LOCATION 75TH AVE TO SKUNK CREEK DWG NO. X-01.16						
CHECKED	JC	04/24		-							
<div>Jacobs</div> <div>1501 W. FOUNTAINHEAD PKWY, SUITE 401 TEMPE, AZ 85282, Ph: 480.366.8188, WWW.JACOBS.COM</div>			CROSS SECTIONS	STRUCTURE NO.	TRACS NO. T0321 01C		ADOT		___ OF ___		

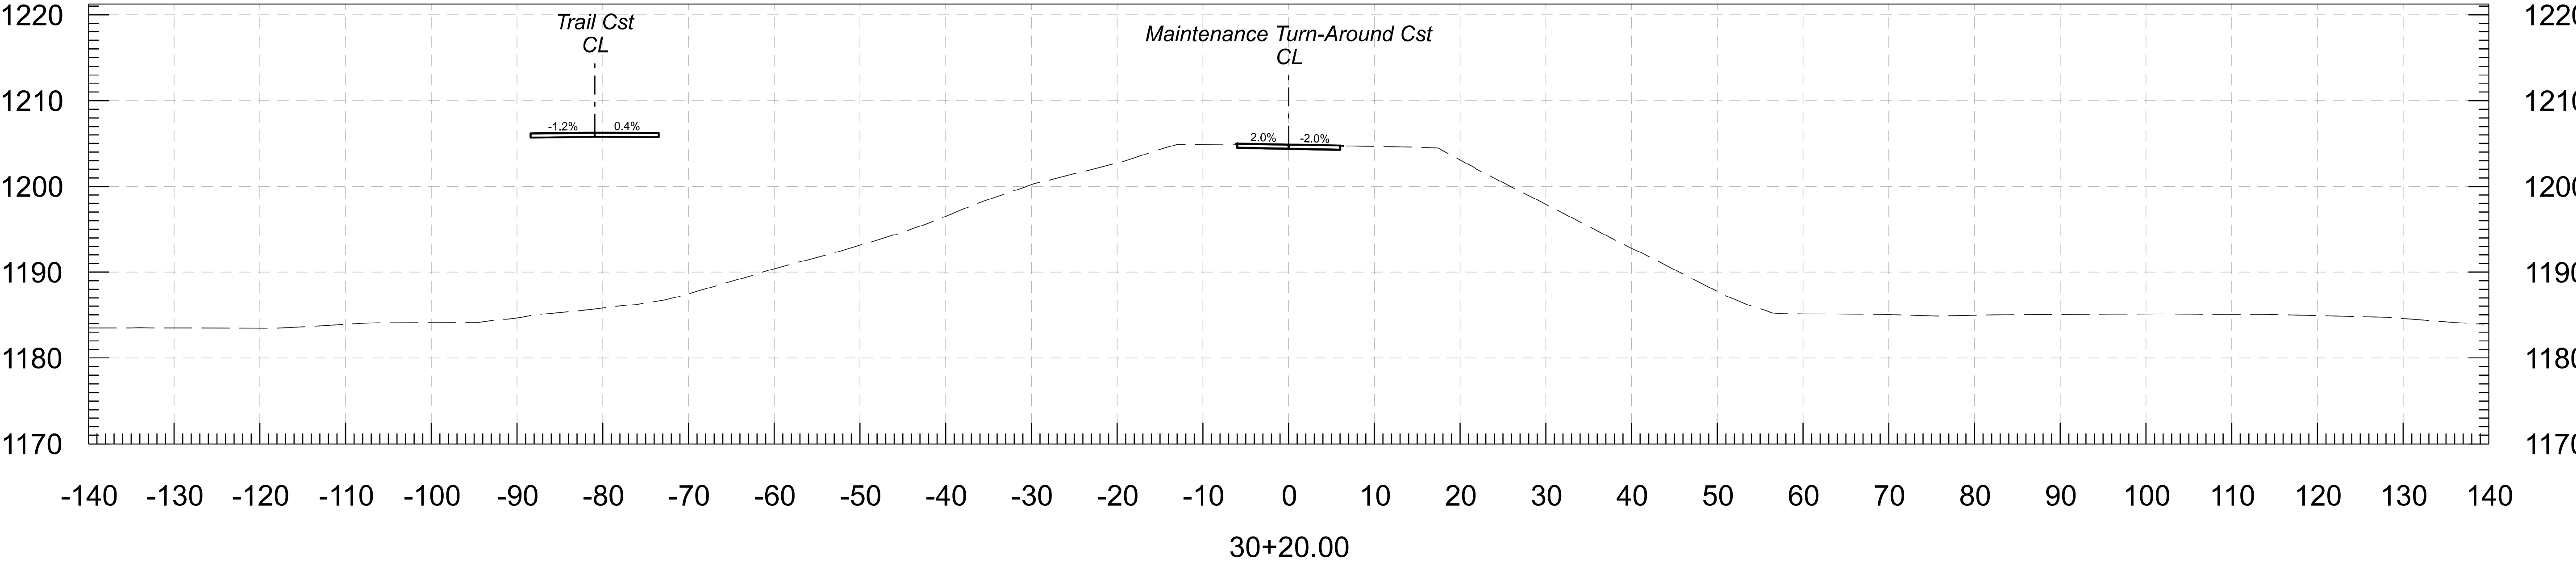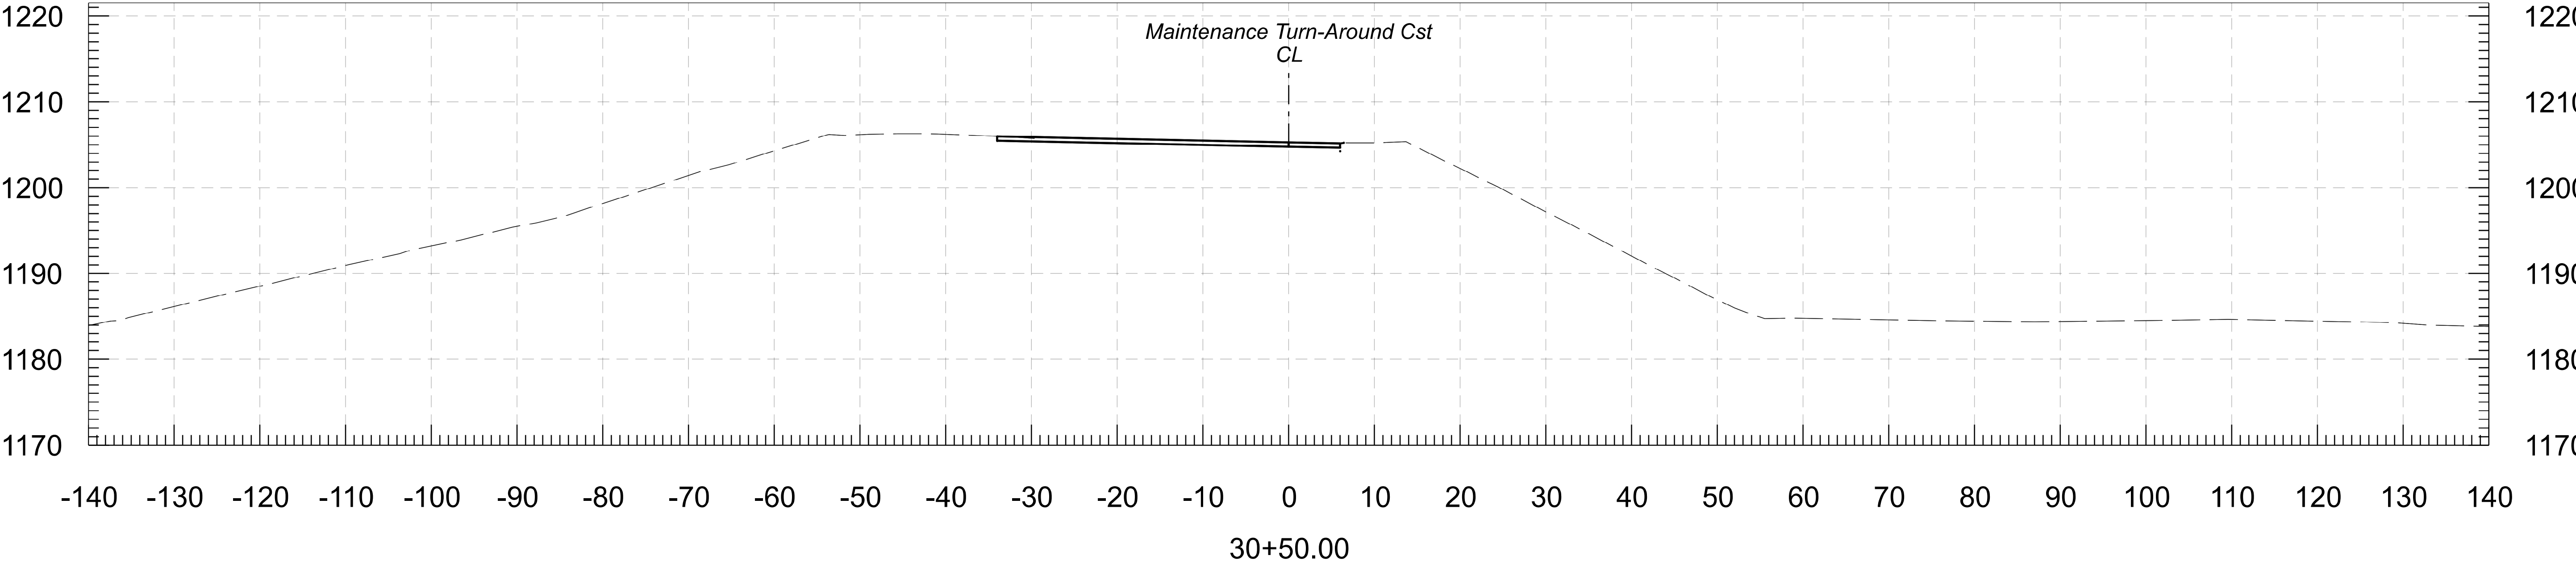

			ARIZONA DEPARTMENT OF TRANSPORTATION INFRASTRUCTURE DELIVERY AND OPERATIONS DIVISION ROADWAY DESIGN SECTION			ROUTE N/A	F.H.W.A. Arizona Division	STATE ARIZ.	PROJECT NO. 0000 MA PEO	FEDERAL AID NO. PEO-0(229)T	SHEET NO. 17	TOTAL SHEETS 21	RECORD DRAWING
DESIGN TF / MV 04/24			DRAWN SR/ EM 04/24			MILEPOST -	LOCATION 75TH AVE TO SKUNK CREEK						DWG NO. X-01.17
CHECKED JC 04/24			CROSS SECTIONS			STRUCTURE NO.	TRACS NO. T0321 01C		ADOT			___ OF ___	

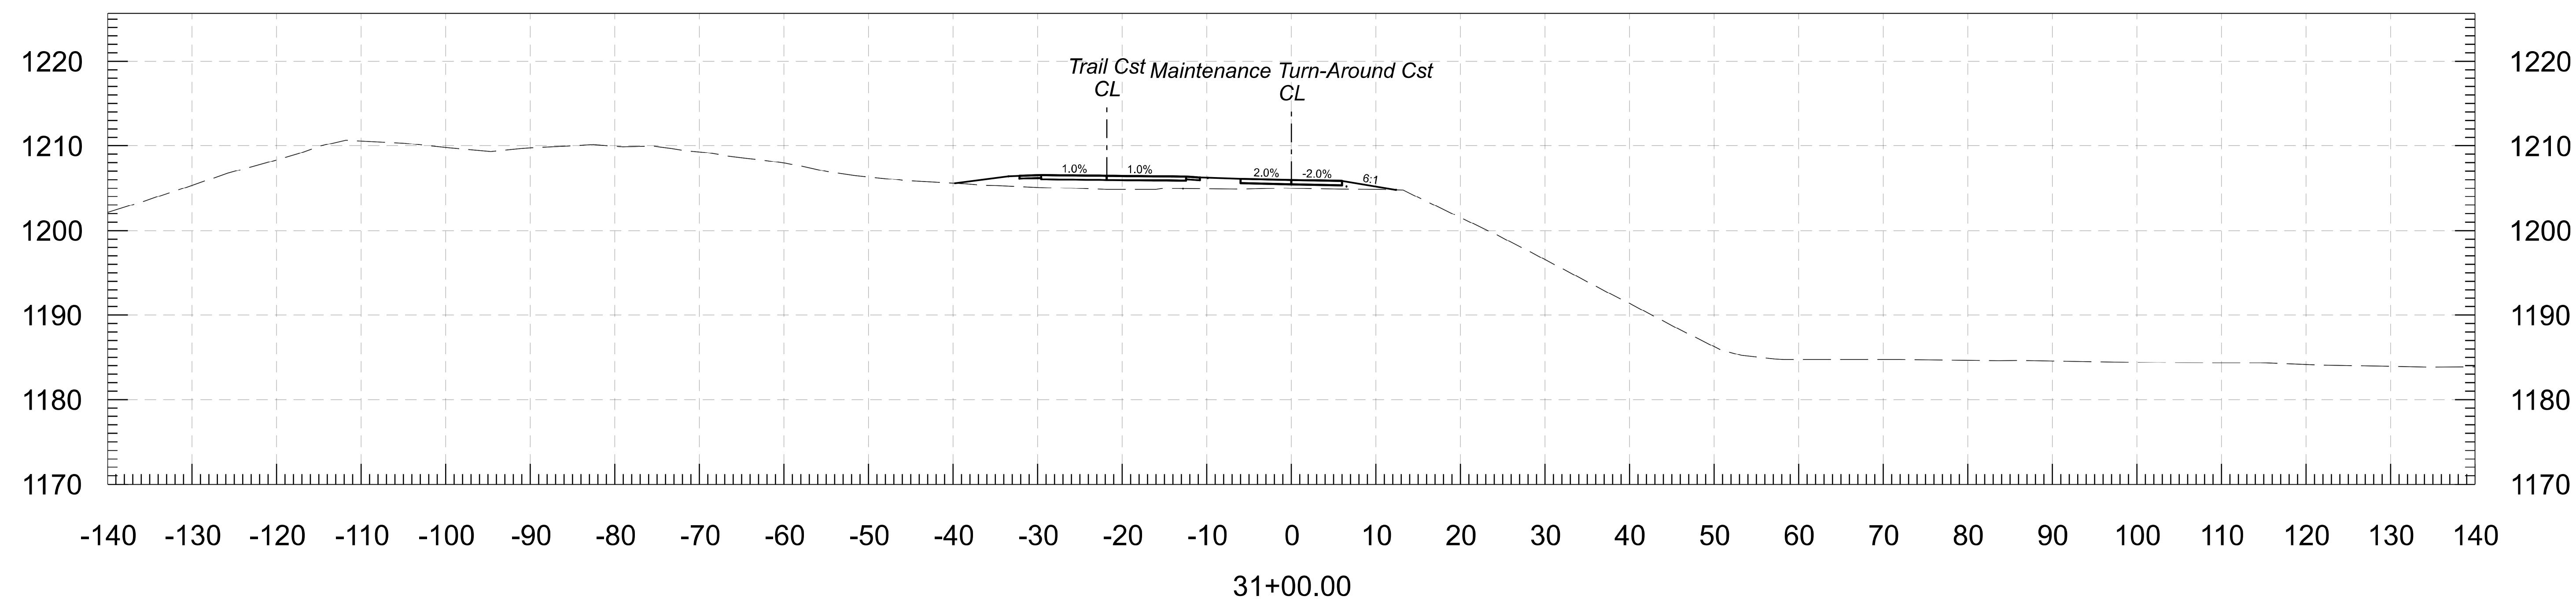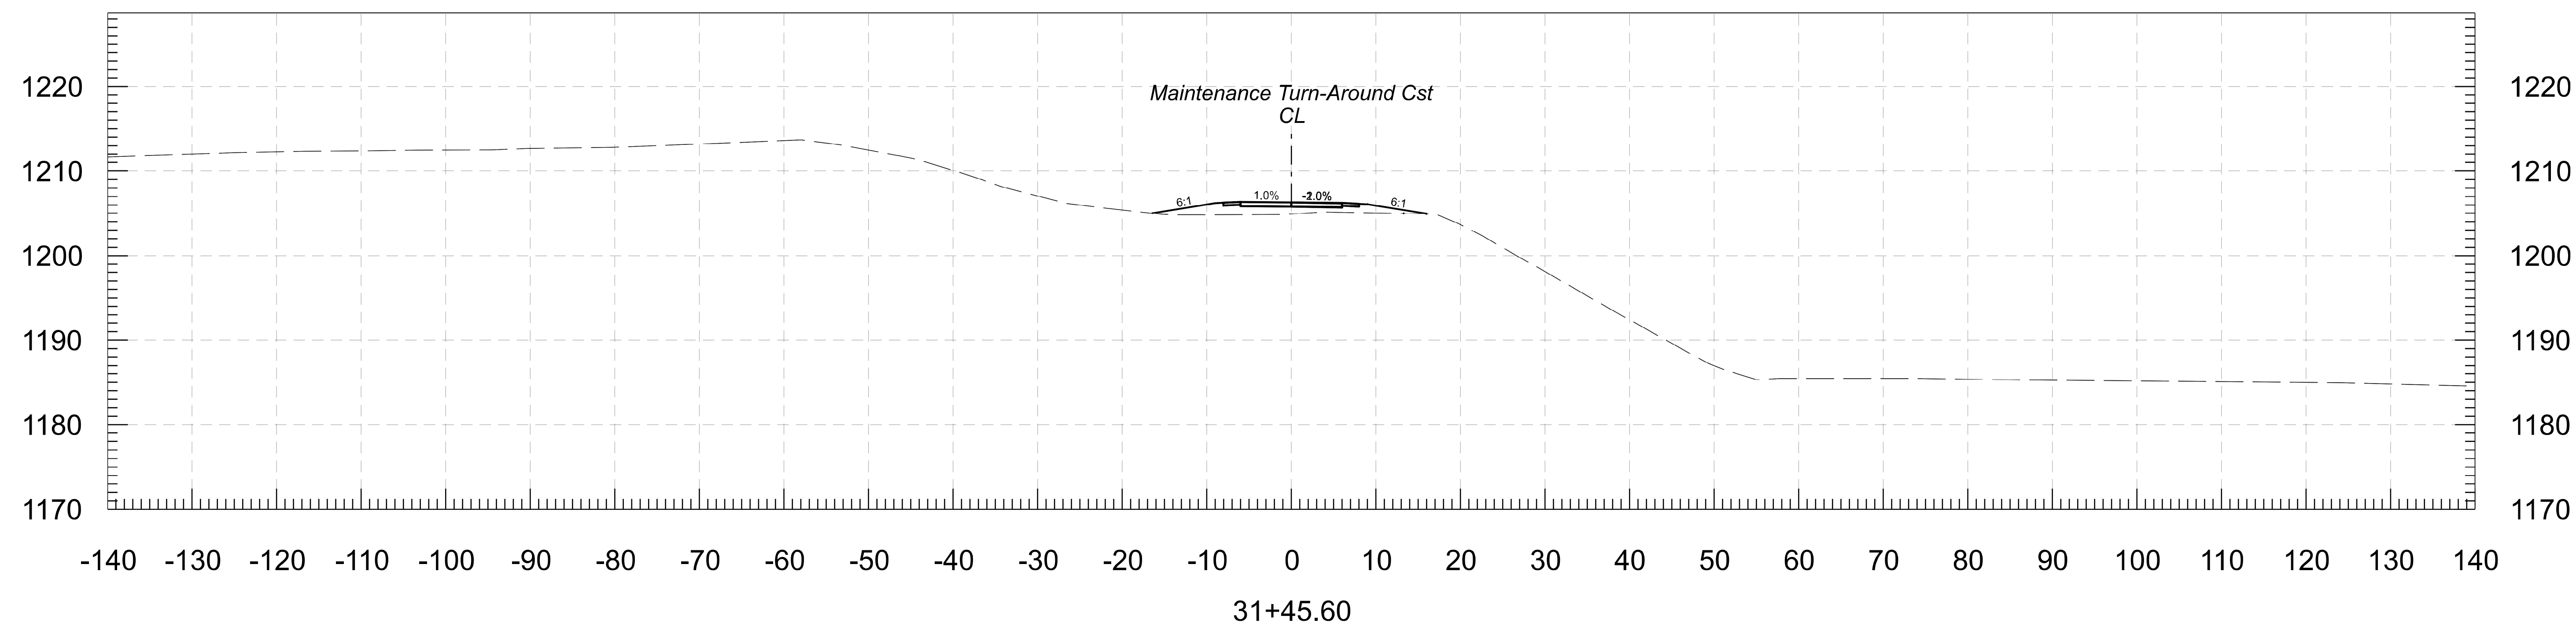

	NAME	DATE	ARIZONA DEPARTMENT OF TRANSPORTATION INFRASTRUCTURE DELIVERY AND OPERATIONS DIVISION ROADWAY DESIGN SECTION	ROUTE	F.H.W.A. Arizona Division	STATE ARIZ.	PROJECT NO.	FEDERAL AID NO.	SHEET NO.	TOTAL SHEETS	RECORD DRAWING
DESIGN	TF / MV	04/24		MILEPOST			0000 MA PEO	PEO-0(229)T	18	21	
DRAWN	SR/ EM	04/24		-	LOCATION75TH AVE TO SKUNK CREEK						DWG NO. X-01.18
CHECKED	JC	04/24		STRUCTURE NO.	TRACS NO. T0321 01C		ADOT		___ OF ___		
<div>Jacobs</div> <div>1501 W. FOUNTAINHEAD PKWY, SUITE 401 TEMPE, AZ 85282 Ph: 480.966.8188, WWW.JACOBS.COM</div>			CROSS SECTIONS								

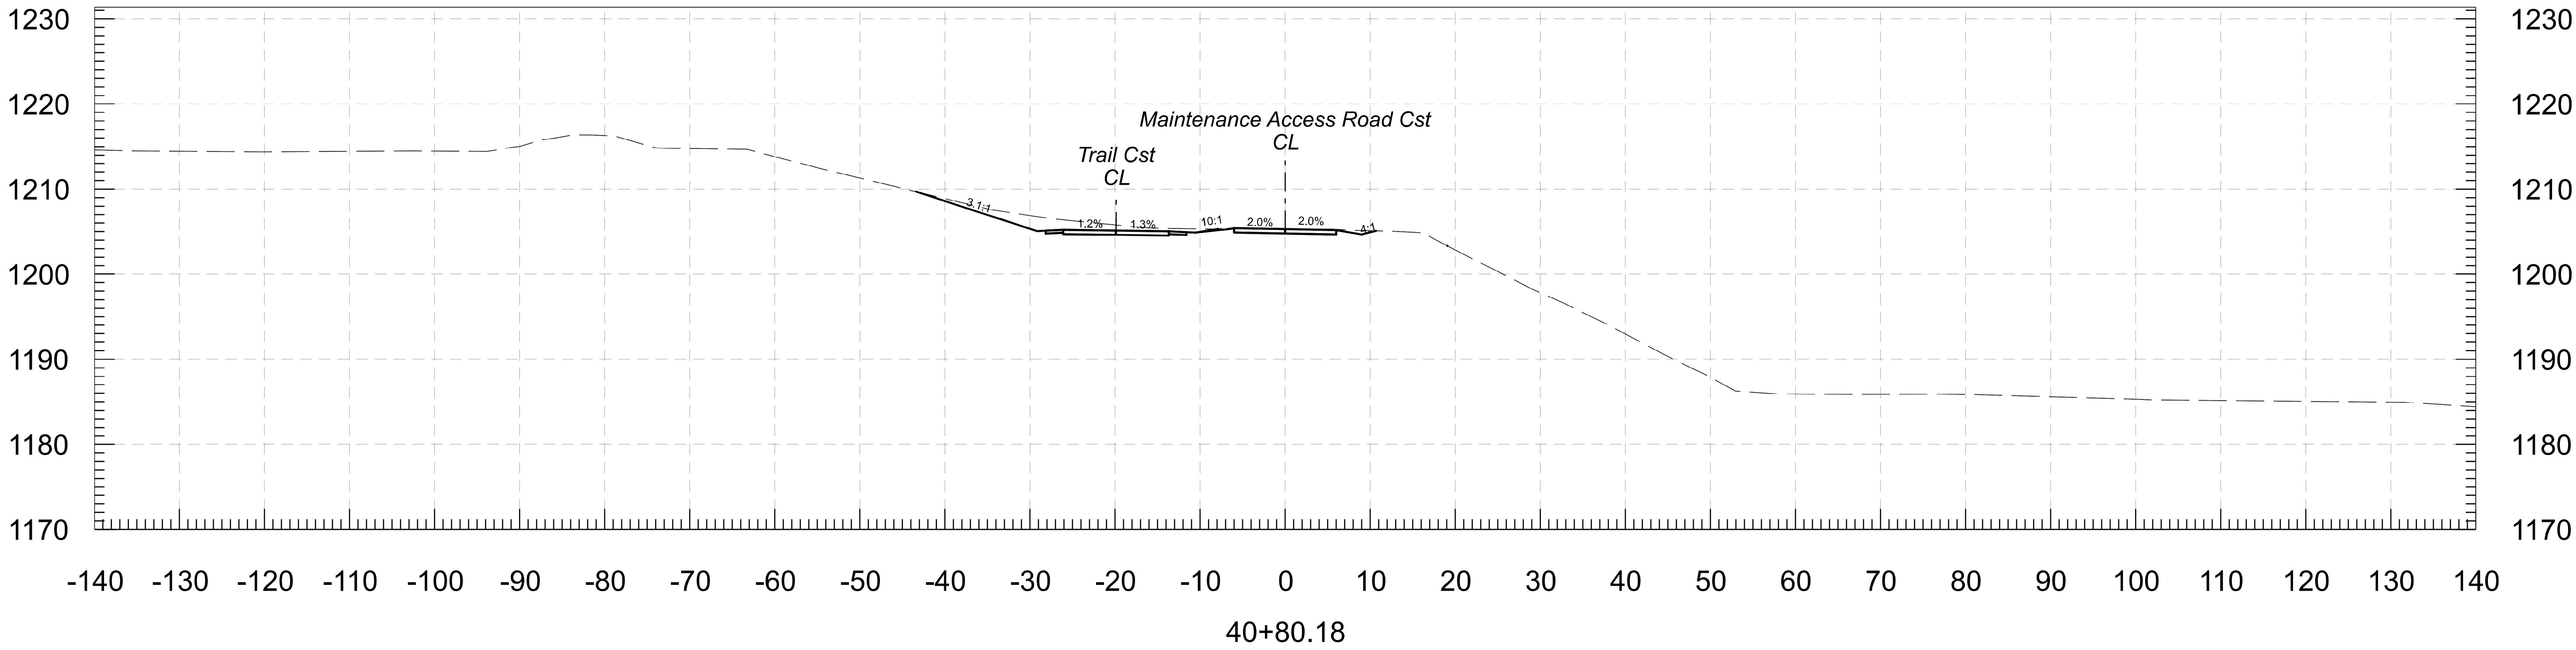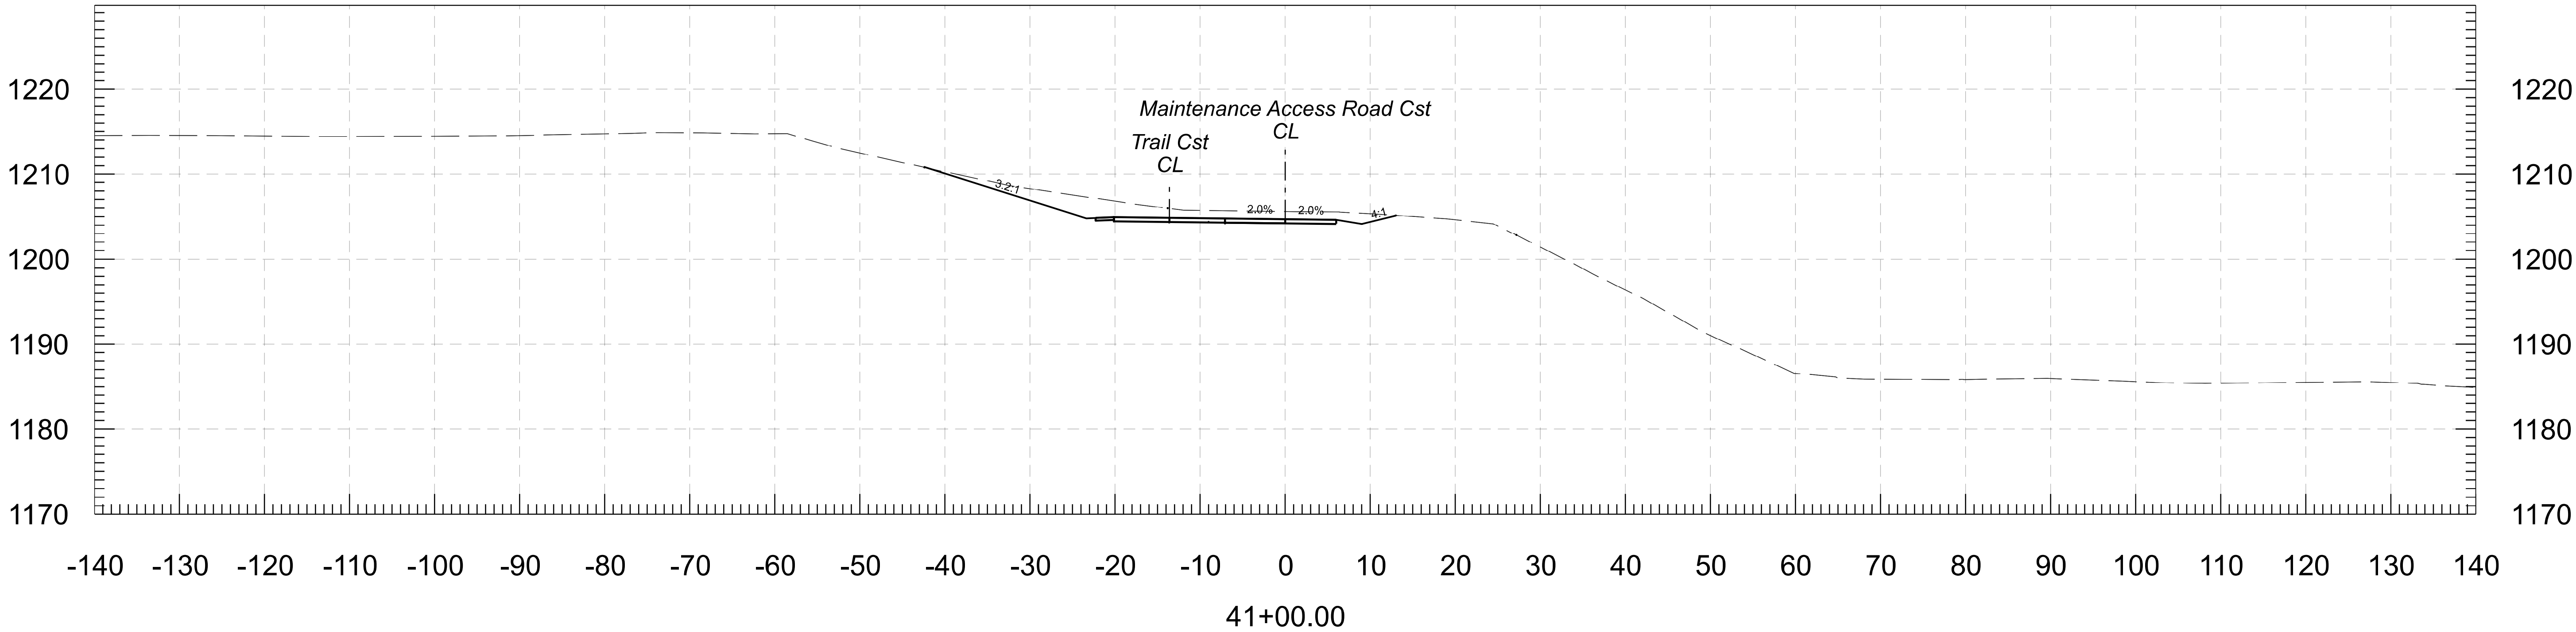



		NAME	DATE	ARIZONA DEPARTMENT OF TRANSPORTATION INFRASTRUCTURE DELIVERY AND OPERATIONS DIVISION ROADWAY DESIGN SECTION				ROUTE N/A	F.H.W.A. Arizona Division		STATE ARIZ.	PROJECT NO. 0000 MA PEO	FEDERAL AID NO. PEO-0(229)T	SHEET NO. 19	TOTAL SHEETS 21	RECORD DRAWING
DESIGN	TF / MV	04/24														
DRAWN	SR/ EM	04/24						MILEPOST -	LOCATION 75TH AVE TO SKUNK CREEK							
CHECKED	JC	04/24						STRUCTURE NO.	TRACS NO. T0321 01C							DWG NO. X-01.19




1501 W. FOUNTAINHEAD PKWY, SUITE 401
TEMPE, AZ 85282, PH: 480.366.8188, WWW.JACOBS.COM

CROSS SECTIONS



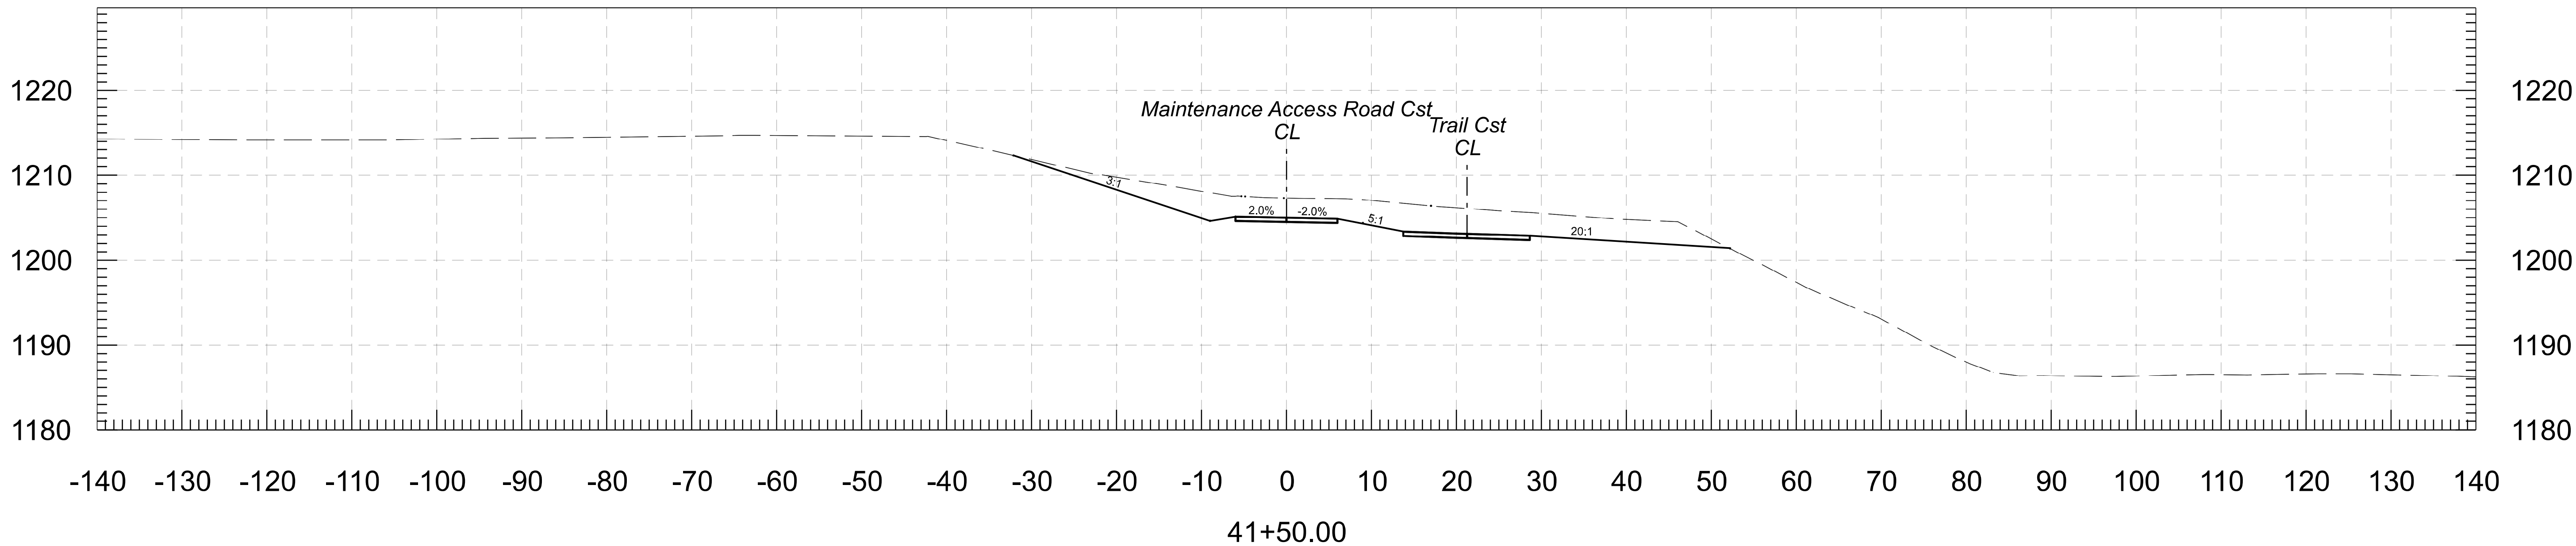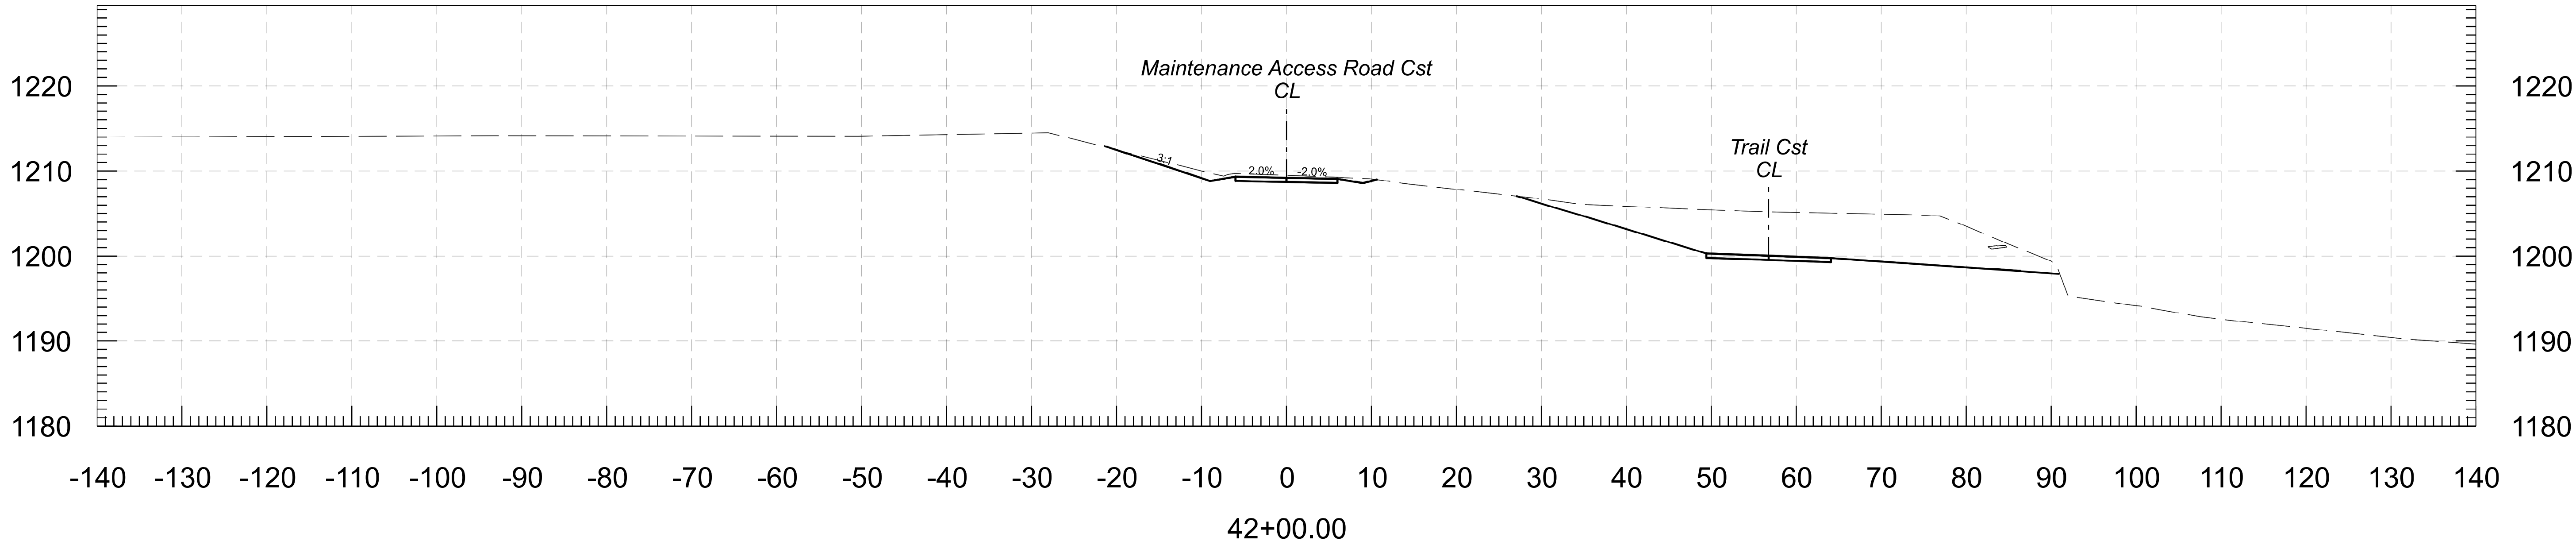

	NAME	DATE	ARIZONA DEPARTMENT OF TRANSPORTATION INFRASTRUCTURE DELIVERY AND OPERATIONS DIVISION ROADWAY DESIGN SECTION	ROUTE	F.H.W.A. Arizona Division	STATE	PROJECT NO.	FEDERAL AID NO.	SHEET NO.	TOTAL SHEETS	RECORD DRAWING
DESIGN	TF / MV	04/24		N/A		ARIZ.	0000 MA PEO	PEO-0(229)T	20	21	
DRAWN	SR/ EM	04/24		MILEPOST	LOCATION 75TH AVE TO SKUNK CREEK DWG NO. X-01.20						
CHECKED	JC	04/24		-							
<div>Jacobs</div> <div>1501 W. FOUNTAINHEAD PKWY, SUITE 601 TEMPE, AZ 85282 PH: 480.966.8188 WWW.JACOBS.COM</div>			CROSS SECTIONS	STRUCTURE NO.	TRACS NO. T0321 01C		ADOT		___ OF ___		

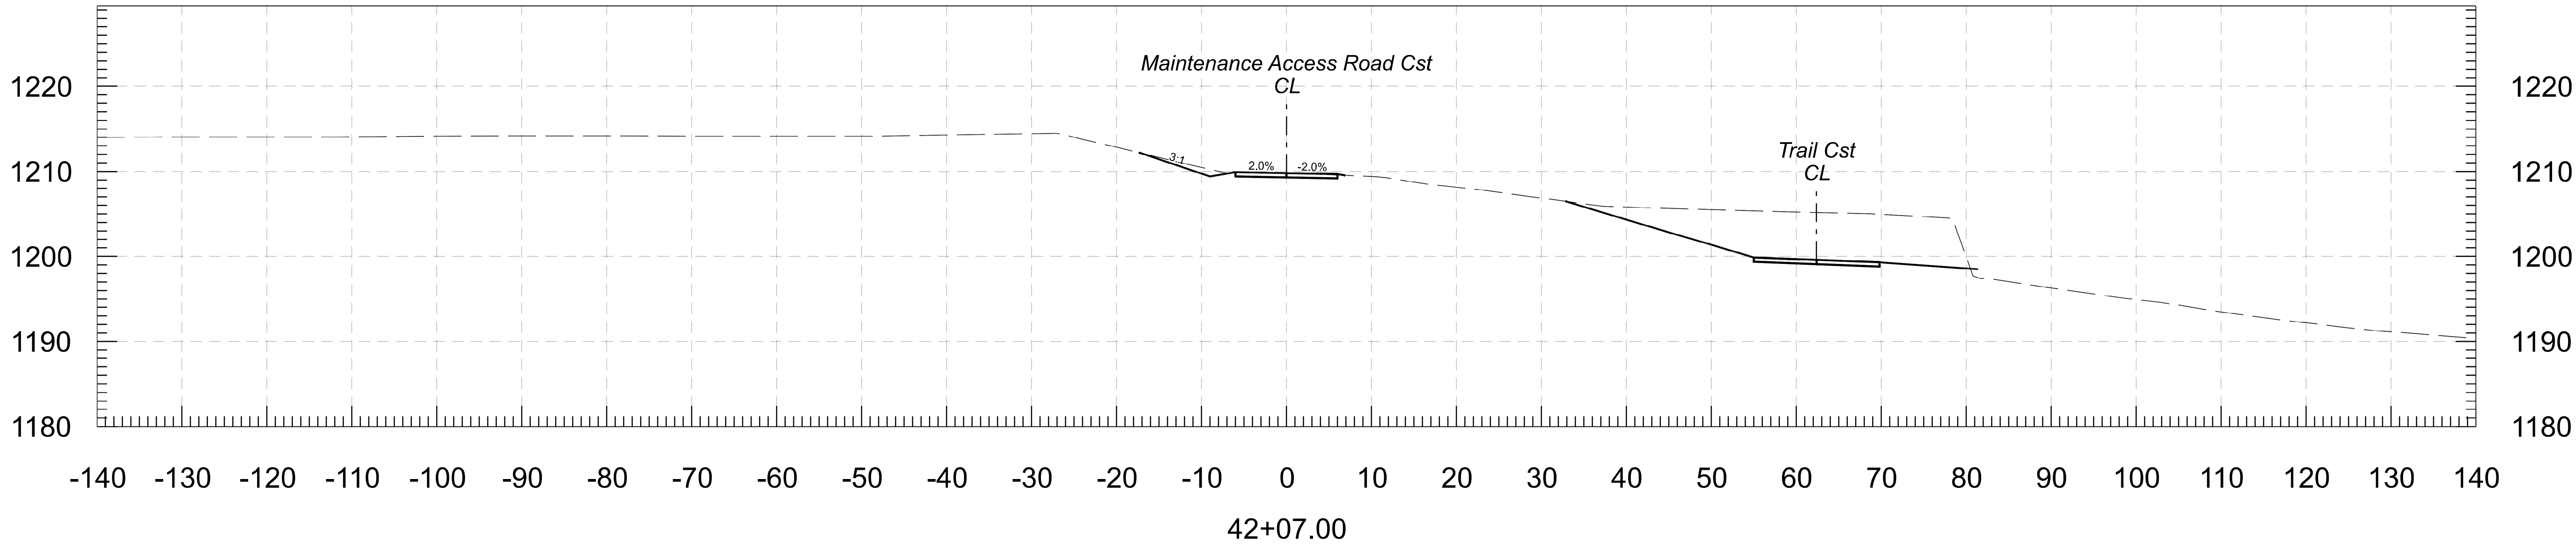

42+07.00

	NAME	DATE	ARIZONA DEPARTMENT OF TRANSPORTATION INFRASTRUCTURE DELIVERY AND OPERATIONS DIVISION ROADWAY DESIGN SECTION	ROUTE	F.H.W.A. Arizona Division	STATE	PROJECT NO.	FEDERAL AID NO.	SHEET NO.	TOTAL SHEETS	RECORD DRAWING
DESIGN	TF / MV	04/24		N/A		ARIZ.	0000 MA PEO	PEO-0(229)T	21	21	
DRAWN	SR/ EM	04/24		MILEPOST		LOCATION 75TH AVE TO SKUNK CREEK					DWG NO. X-01.21
CHECKED	JC	04/24		STRUCTURE NO.		TRACS NO. T0321 01C	ADOT			___ OF ___	



1501 W. FOUNTAINHEAD PKWY, SUITE 401
TEMPE, AZ 85282, PH: 480.366.8188, WWW.JACOBS.COM