


# SPRING VALLEY ROAD RECONSTRUCTION AND SHOULDER WIDENING ROADWAY CROSS SECTIONS

(OLD ROUTE 66 TO LILLIE J. RANCH RD)  
A PORTION OF SECTIONS 14, 22, 23, 27 TOWNSHIP 22N,  
RANGE 4E  
COCONINO COUNTY, ARIZONA  
41ESVRRSW

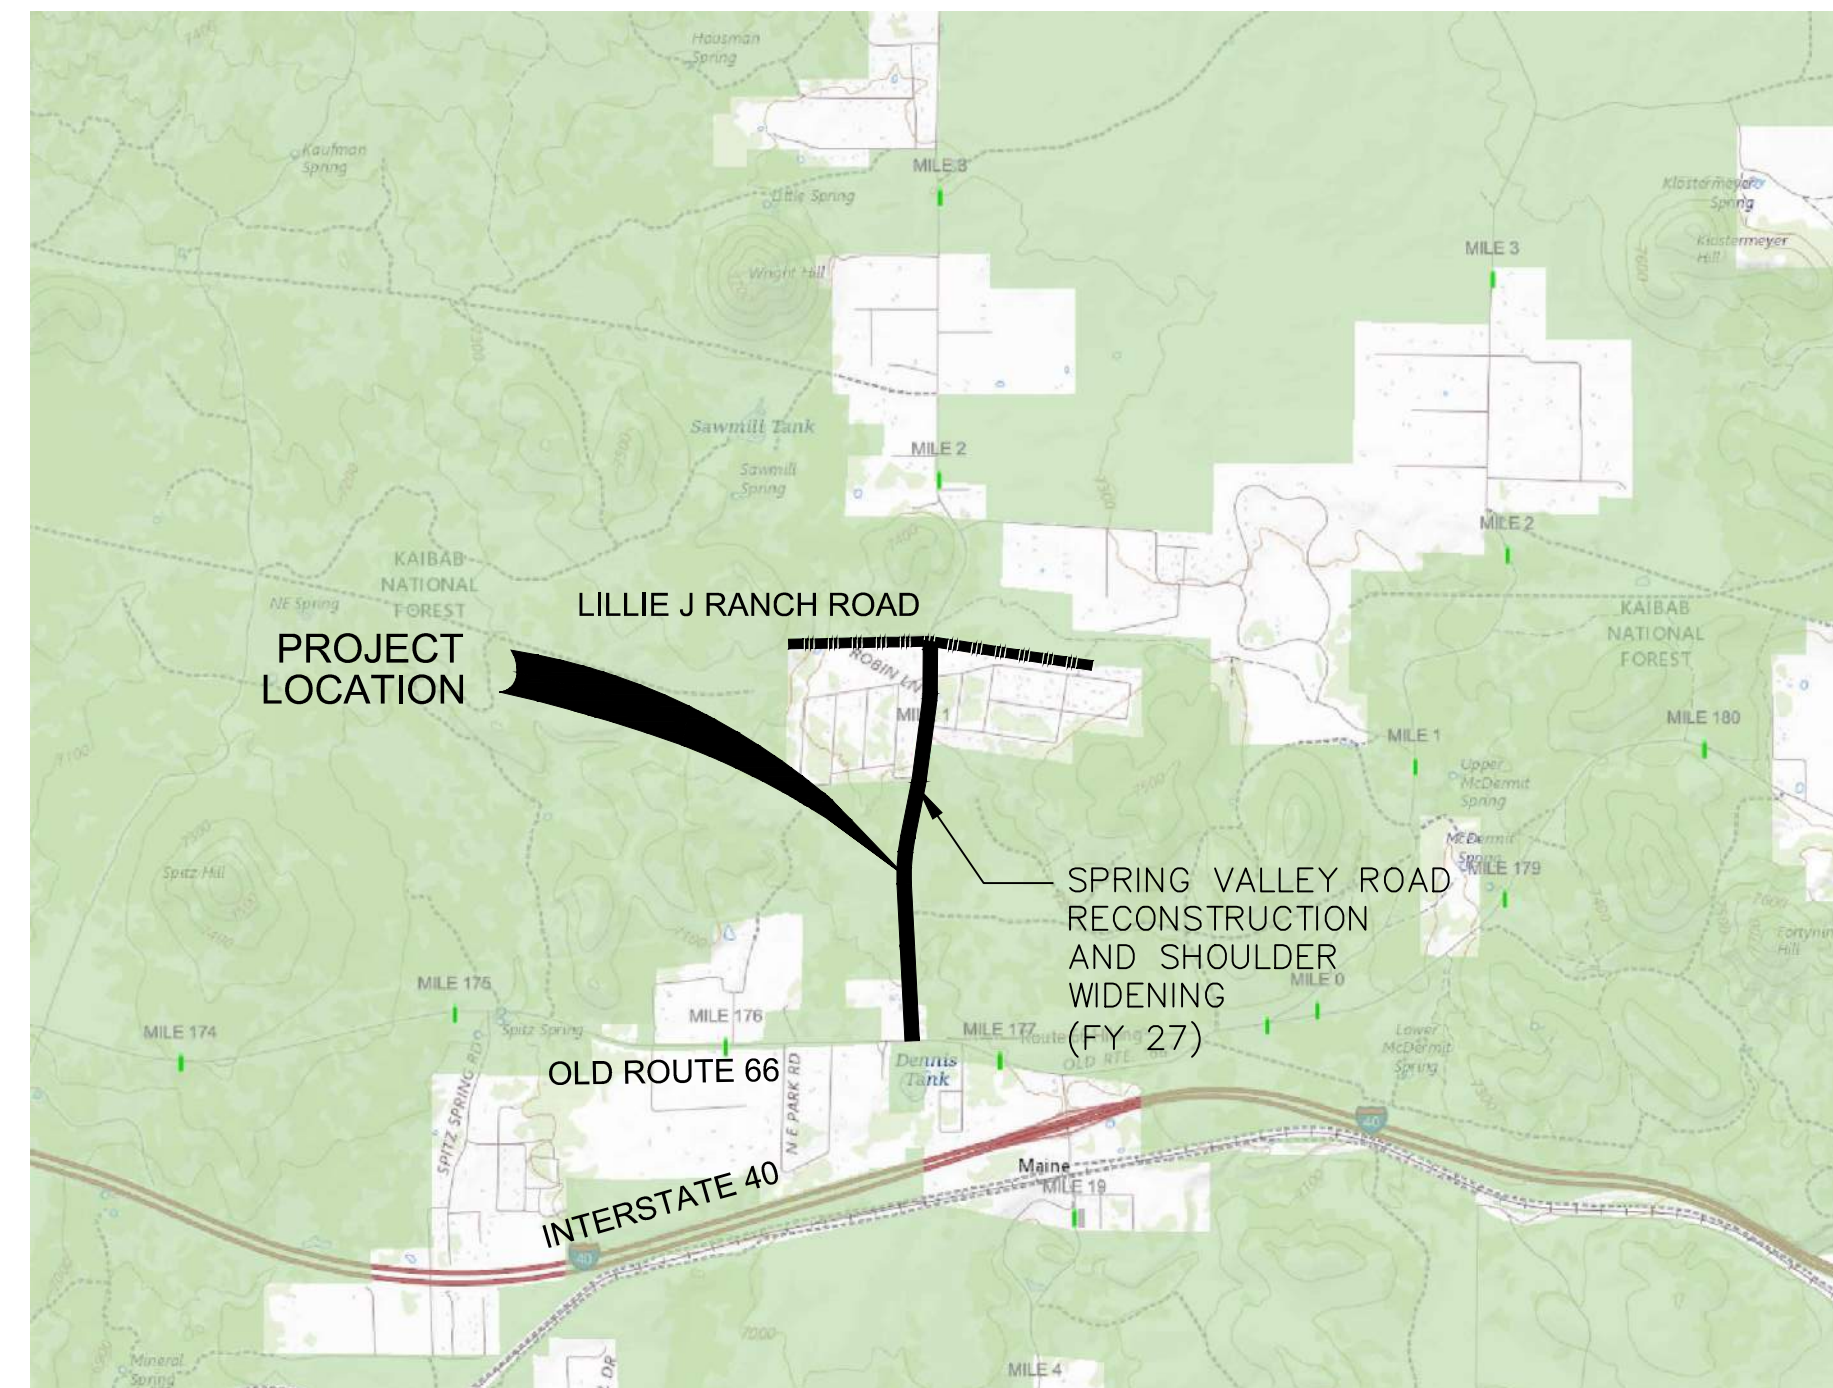

SITE MAP  
NOT TO SCALE



## OWNER

COCONINO COUNTY PUBLIC WORKS DEPARTMENT  
5600 E. COMMERCE AVE.  
FLAGSTAFF, AZ 86004  
TELEPHONE: (928) 679-8309  
CONTACT: CHARLES D. WILSON, PE


## ENGINEER

ENTELLUS, INC.  
3033 N. 44TH STREET, SUITE 250  
PHOENIX, AZ 85018  
TELEPHONE: (602) 244-2566  
CONTACT: BRIAN WILCOX, PE

## SURVEYOR

















COCONINO COUNTY PUBLIC WORKS DEPARTMENT  
5600 E. COMMERCE AVE.  
FLAGSTAFF, AZ 86004  
TELEPHONE: (928) 679-8309  
CONTACT: ARLENE BUTLER, RLS

DRAWN:	MW
DESIGNED:	MW
CHECKED:	BW
REVISIONS:	

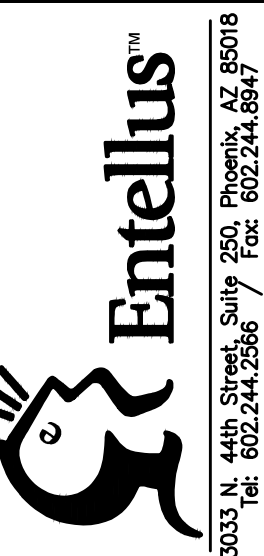

FOR REFERENCE ONLY

JOB NO. 41ESVRRSW  
DATE: 06/2026  
SCALE: N.T.S.

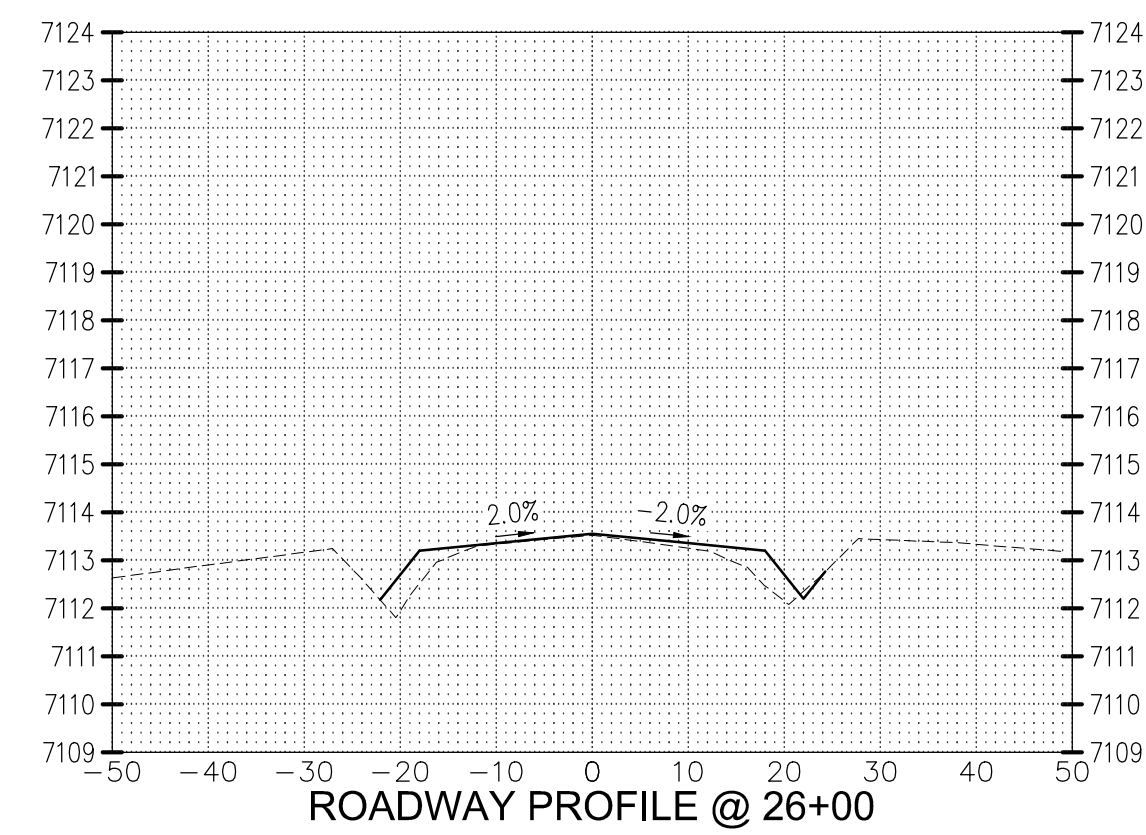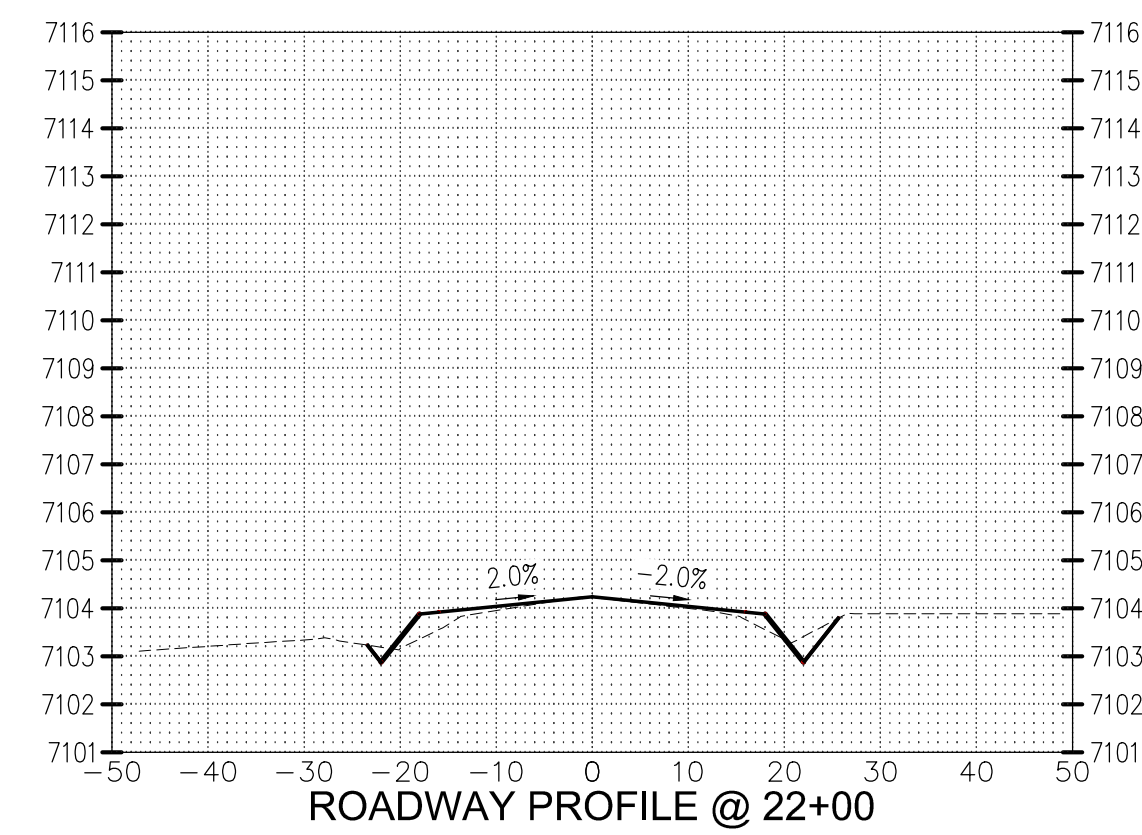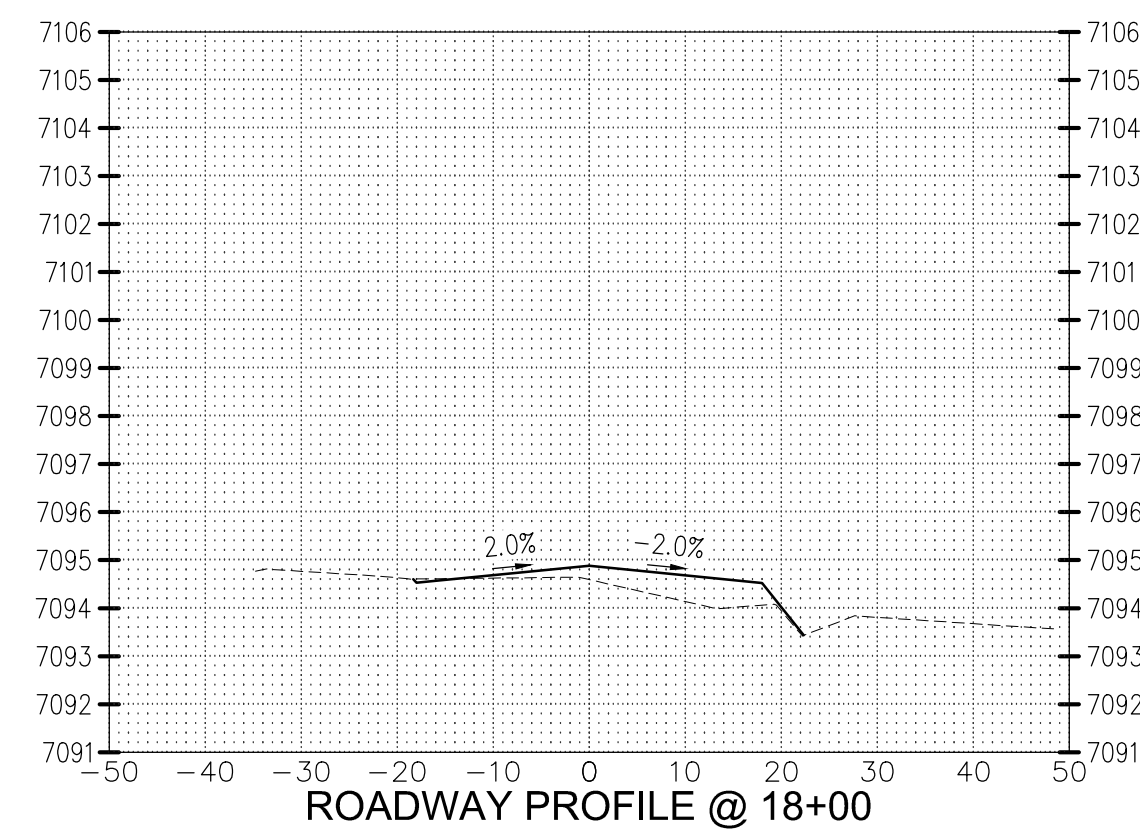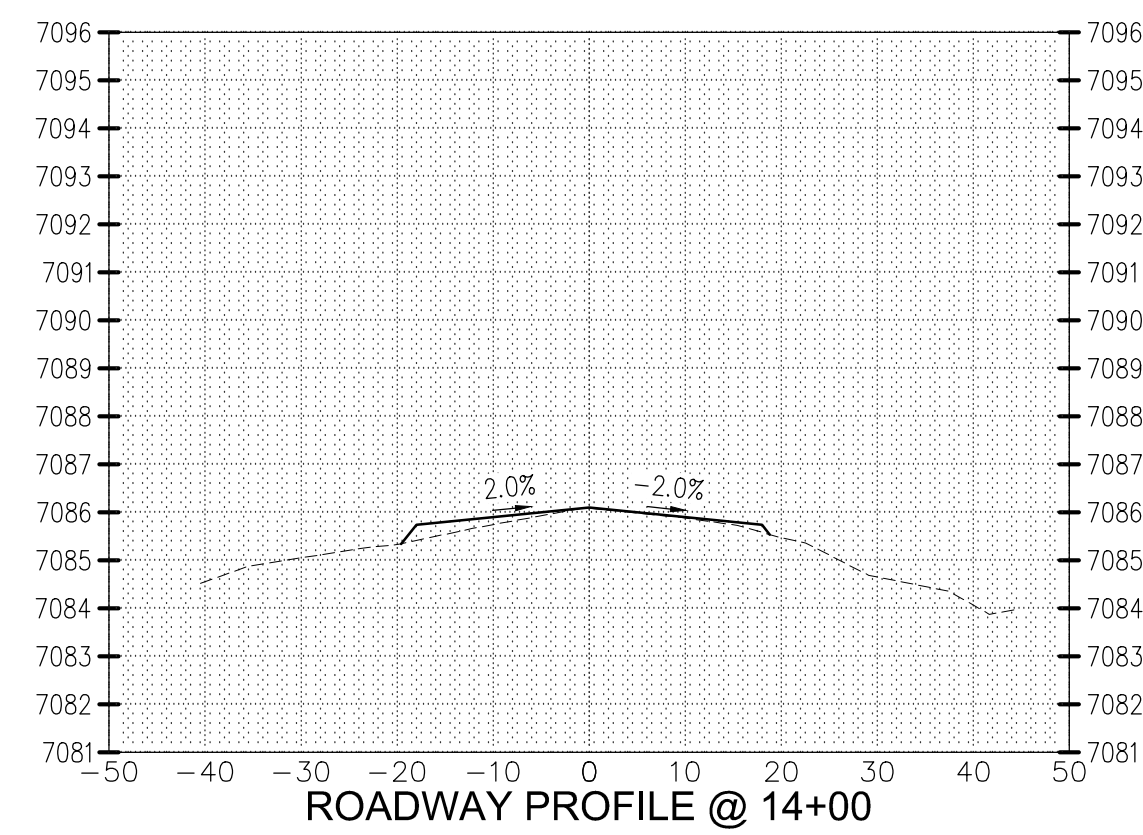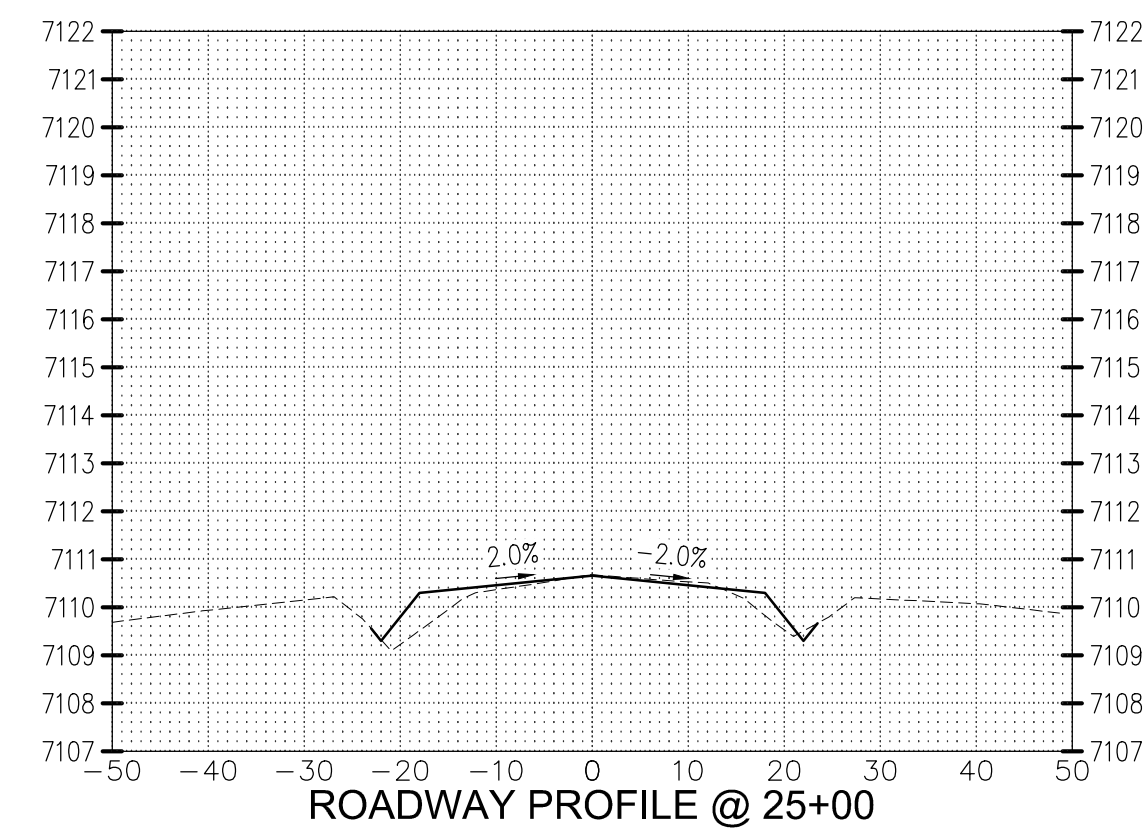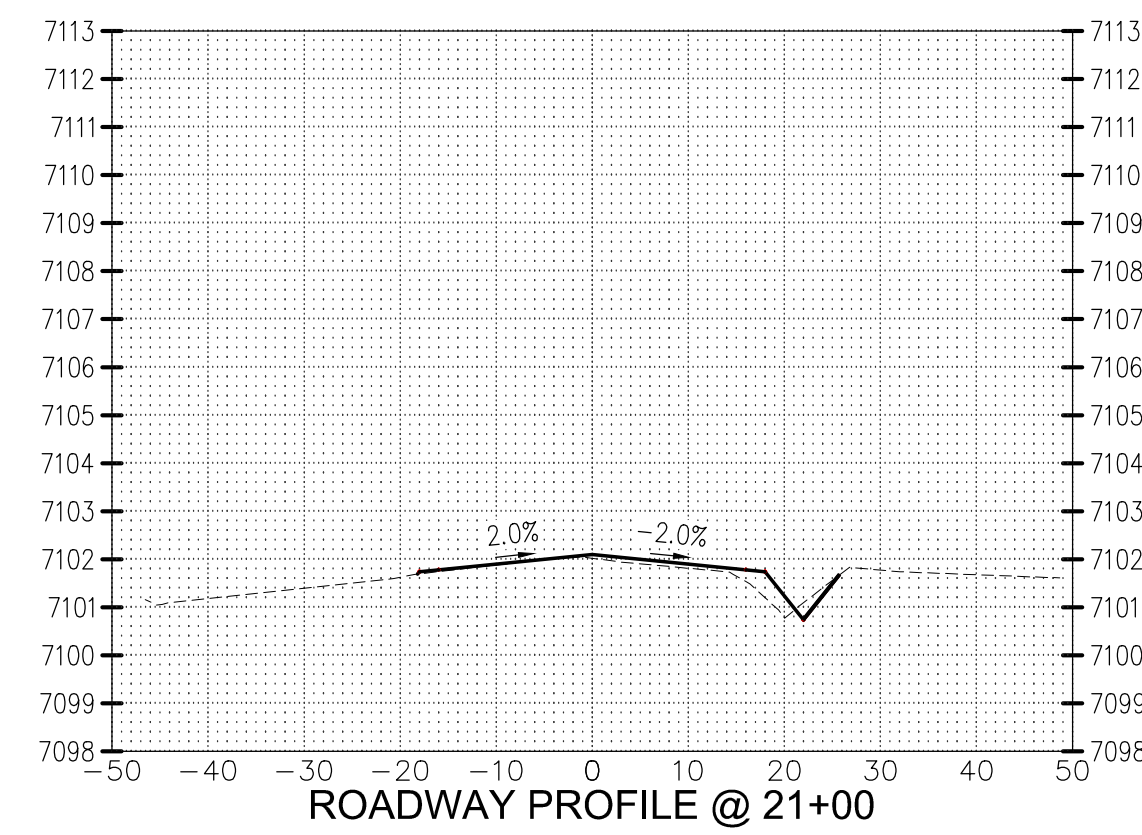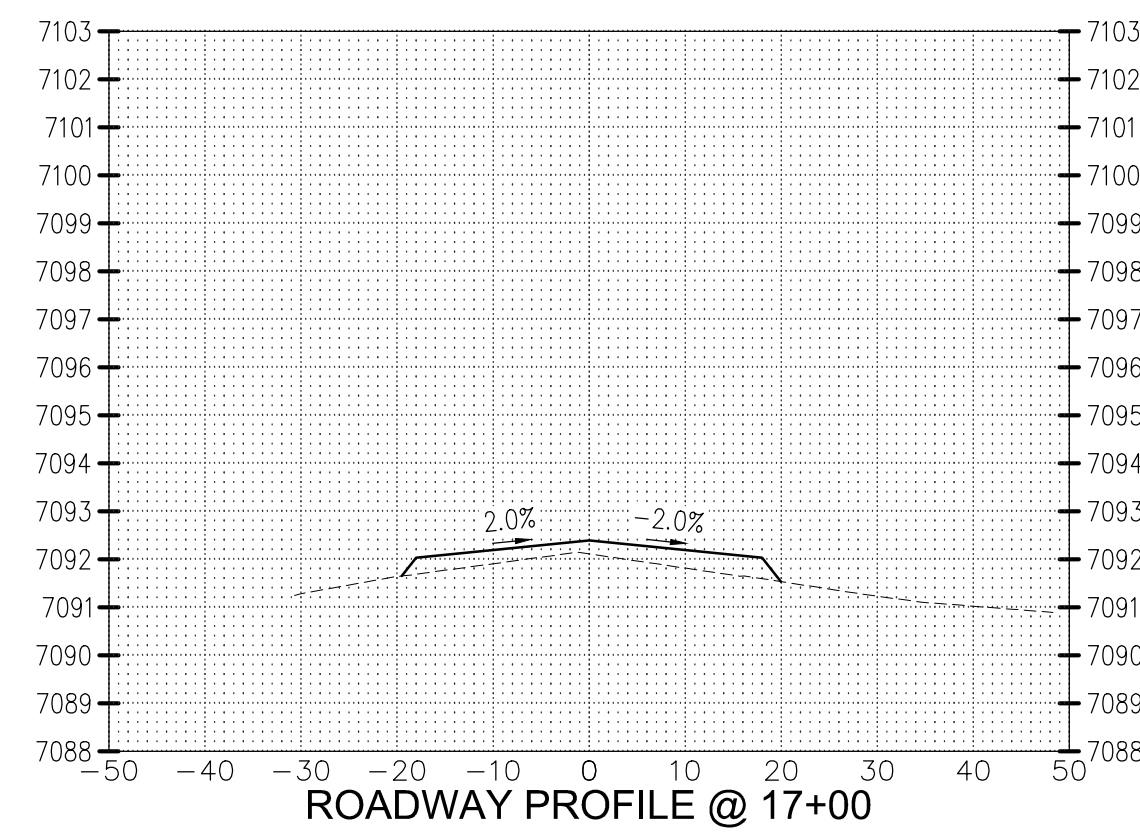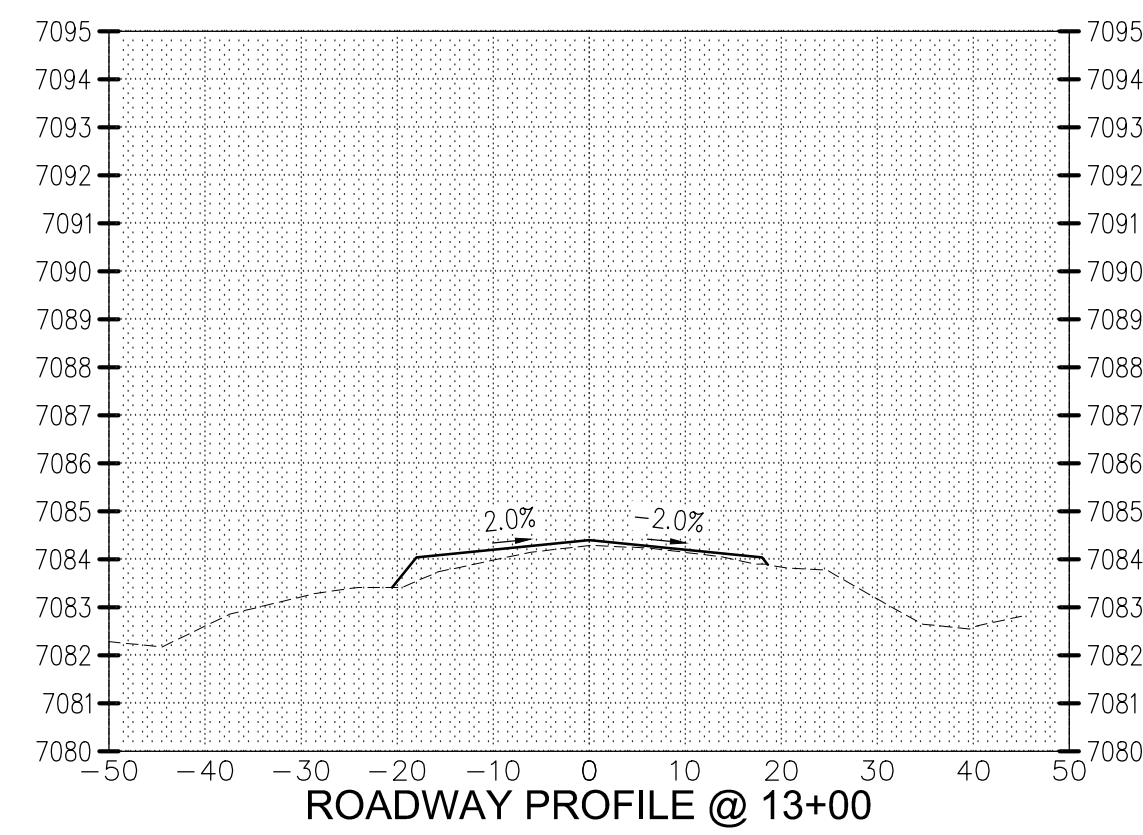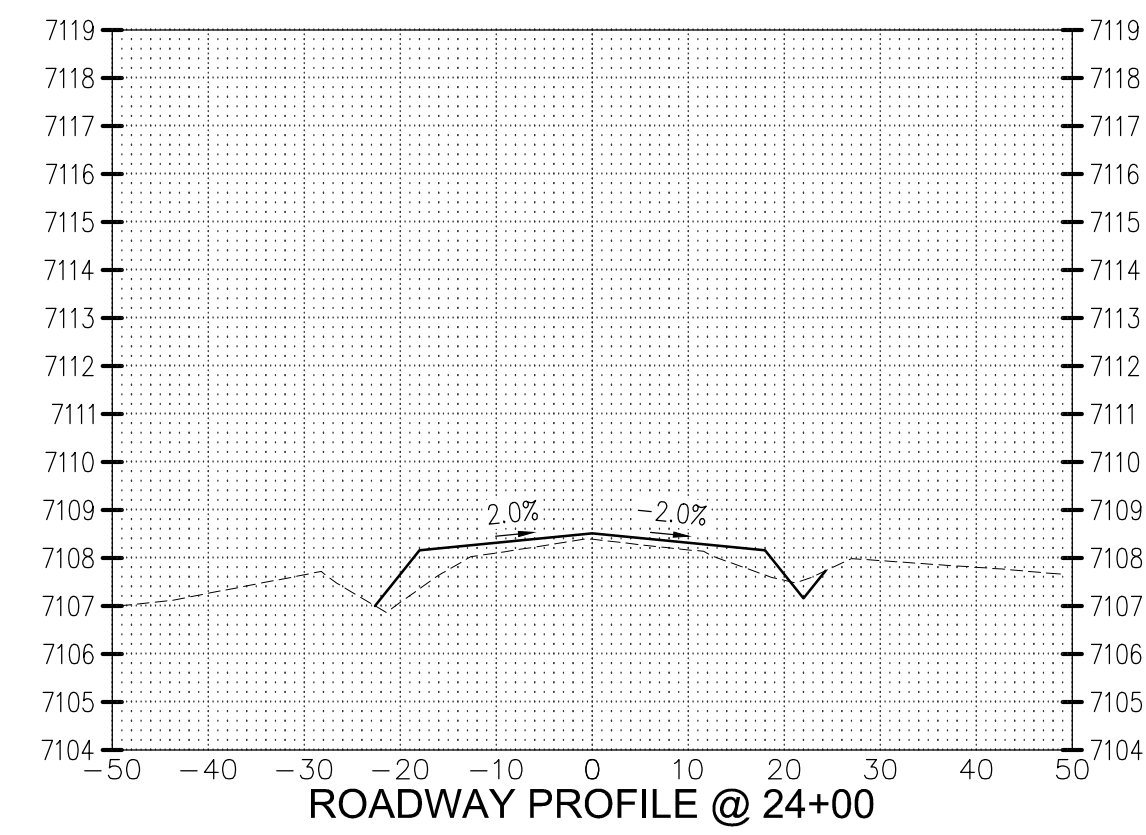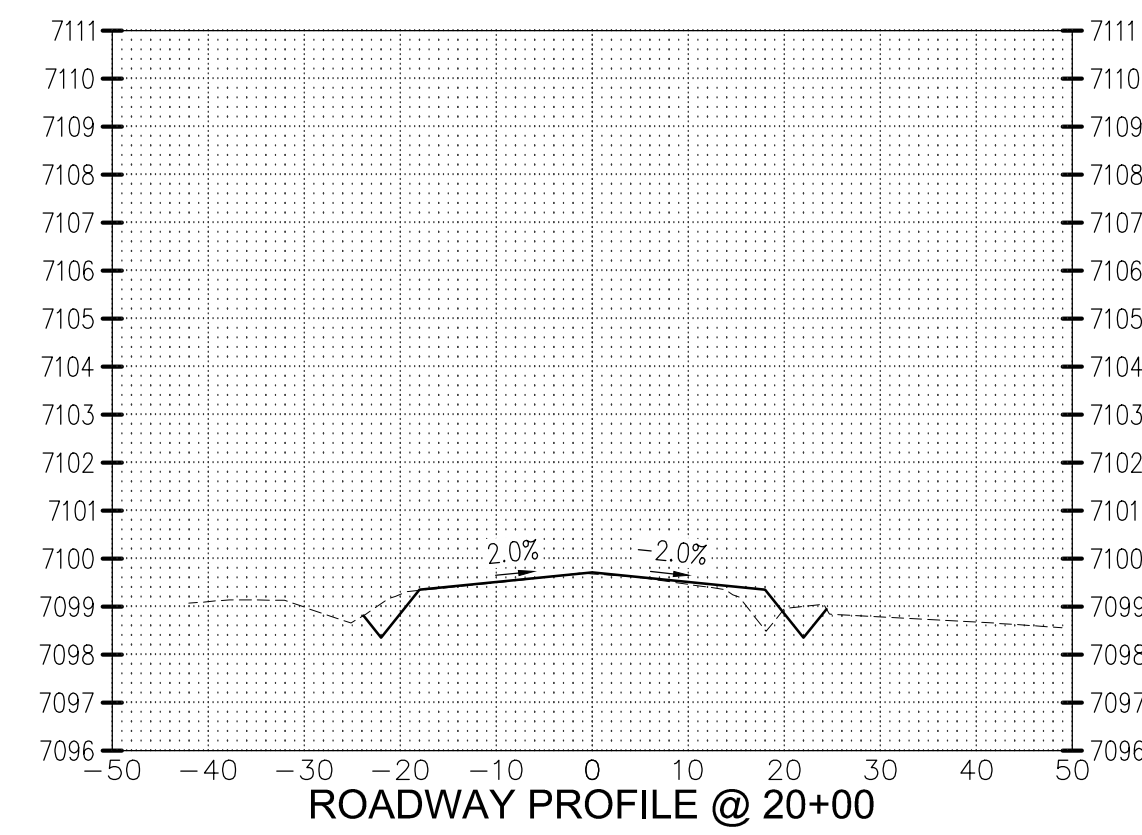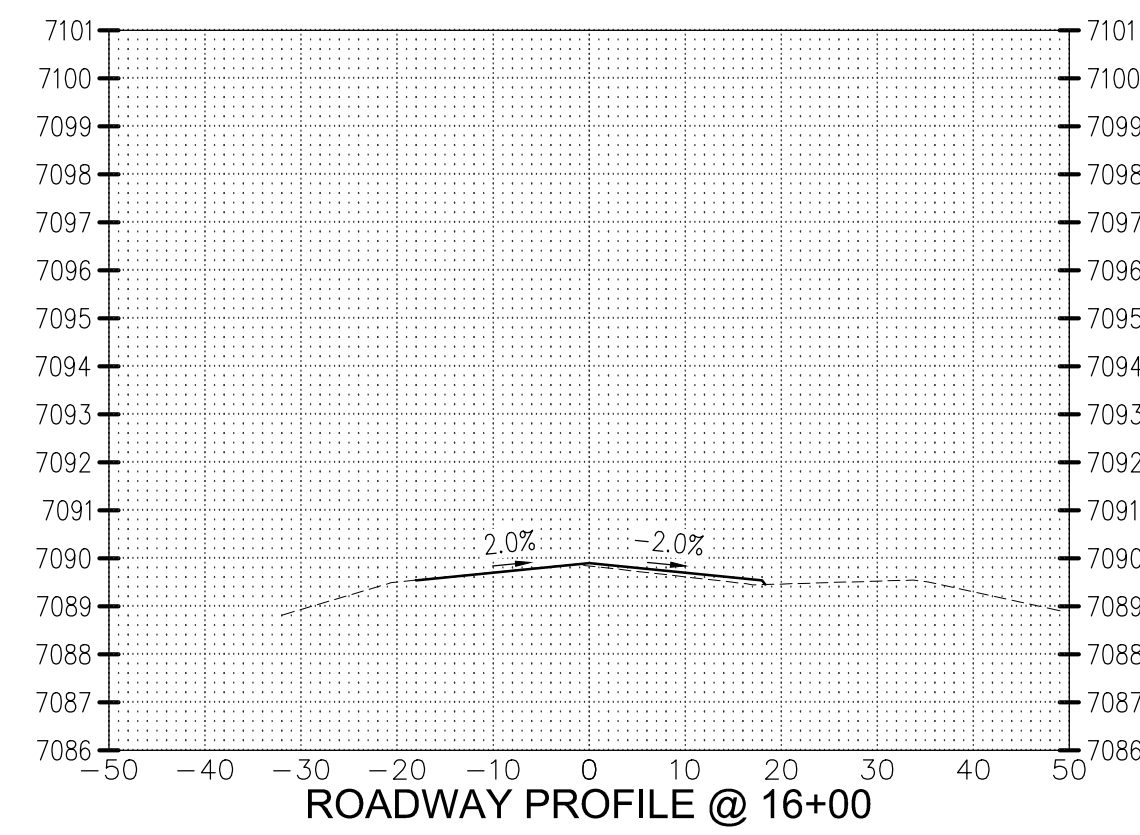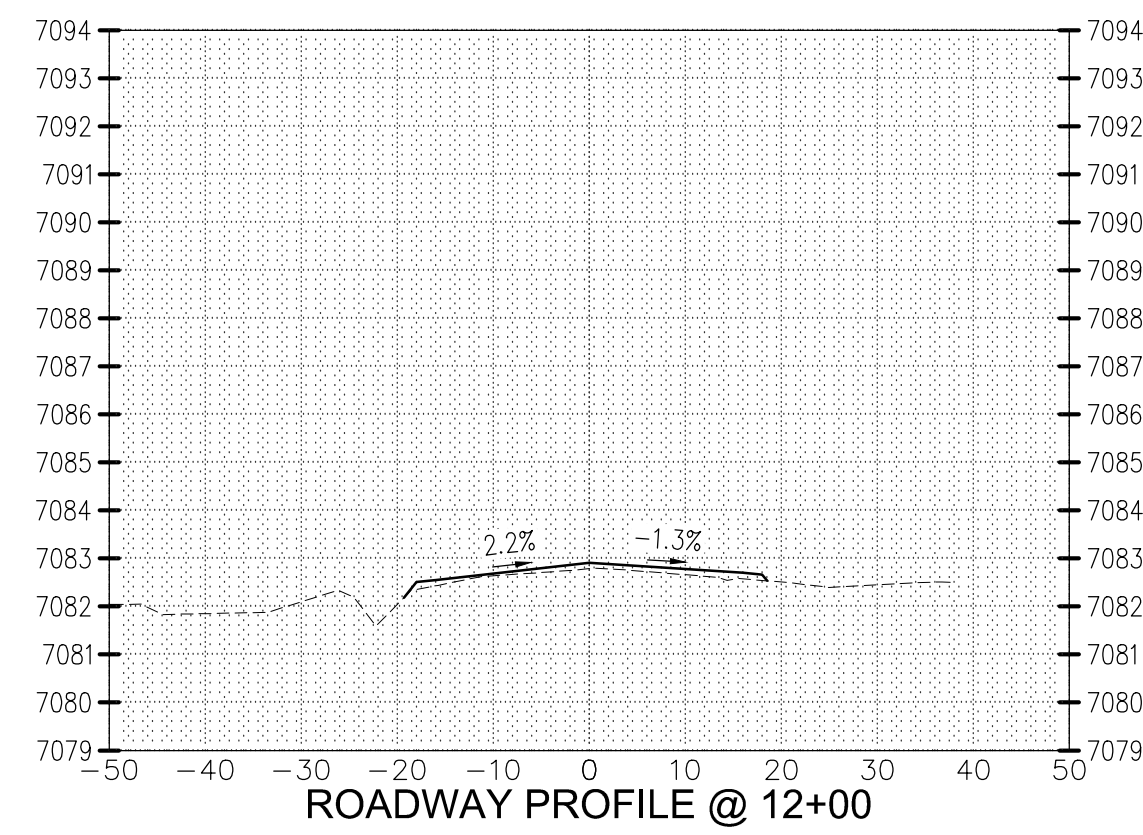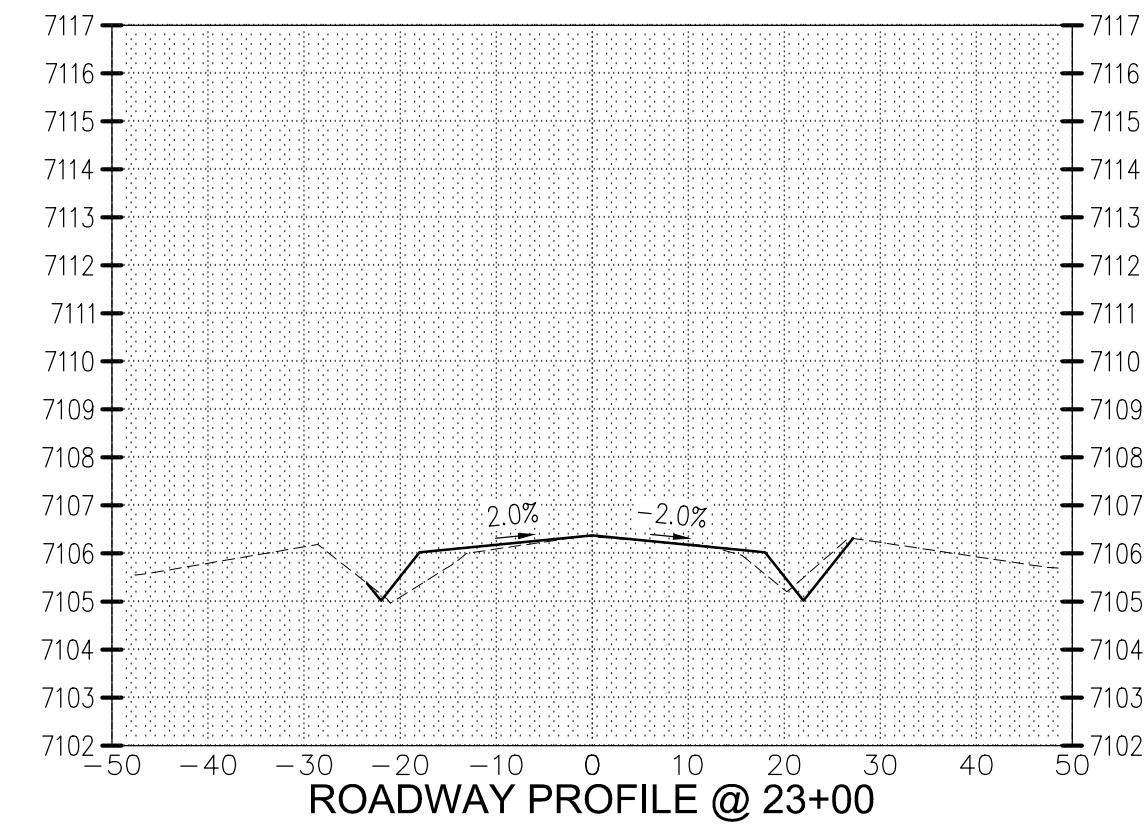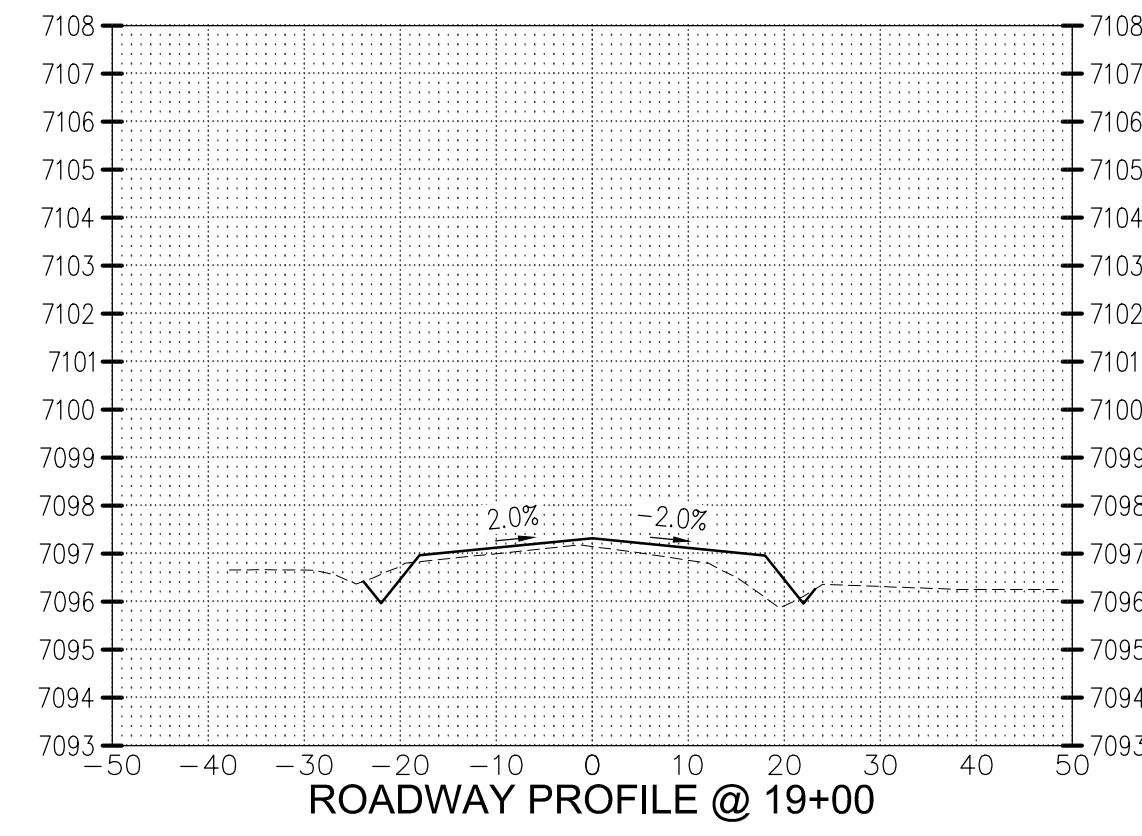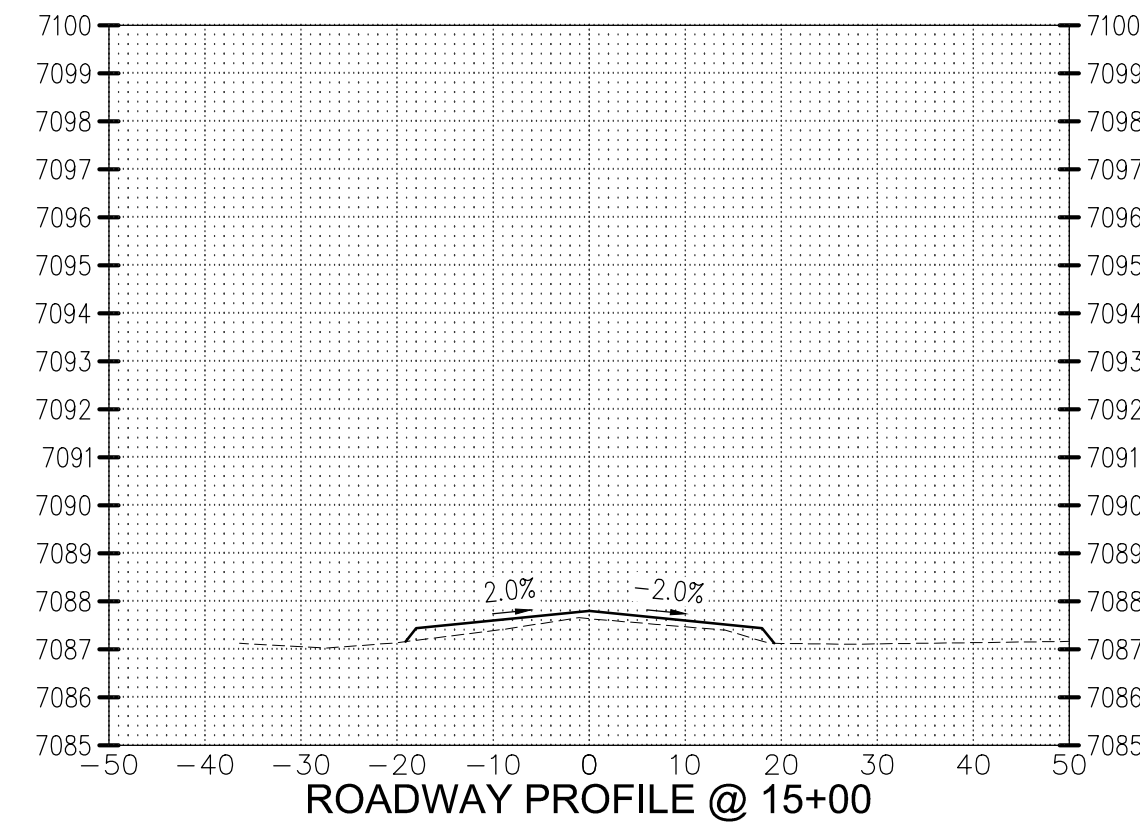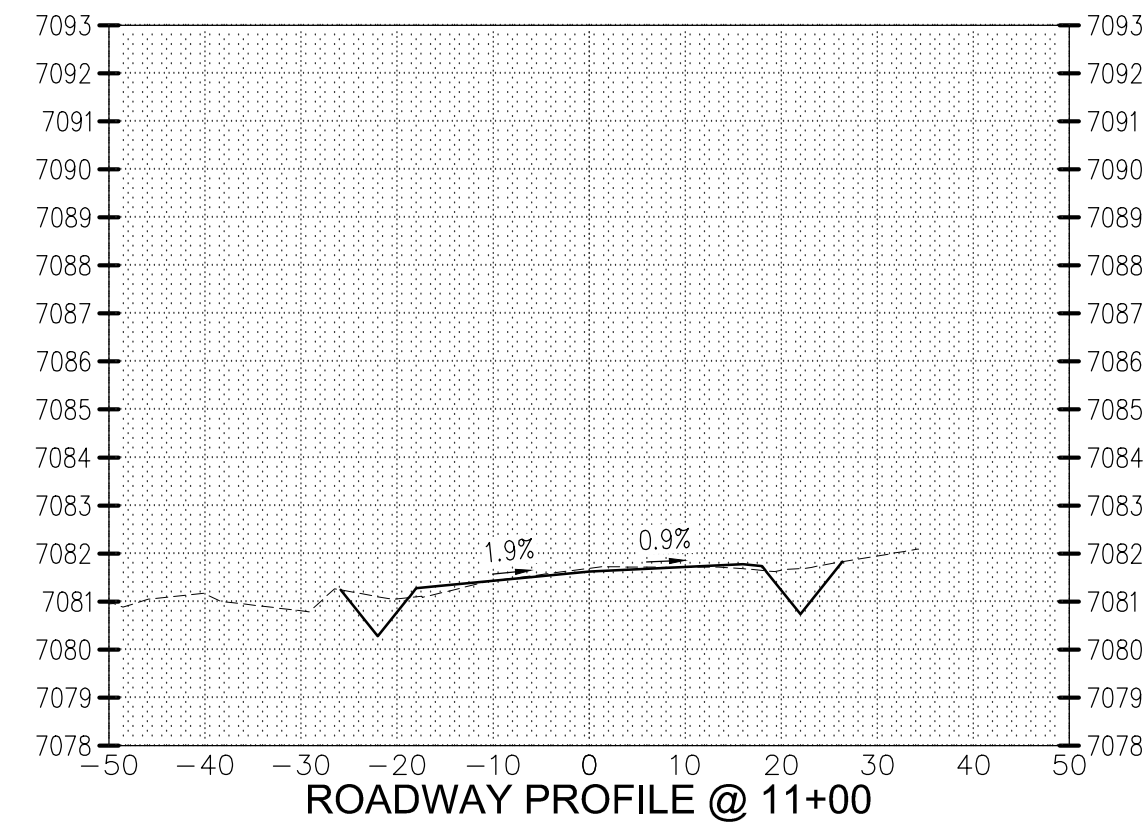


FILE: C:\Users\Wilson\AppData\Local\Temp\AsPublish\_105366\9130144\_ROADWAY\_XSECTIONS.dwg DATE: May 28, 2026



















Contact Arizona 811 at least two full working days before you begin excavation  
**ARIZONA 811**  
 Call 811 or click Arizona811.com

SPRING VALLEY ROAD  
 RECONSTRUCTION AND SHOULDER WIDENING  
 COCONINO COUNTY, ARIZONA  
 ROADWAY CROSS SECTIONS

DRAWN:	MW
DESIGNED:	MW
CHECKED:	BW
REVISIONS:	

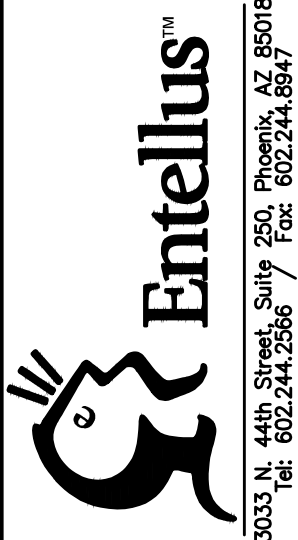

FOR REFERENCE ONLY

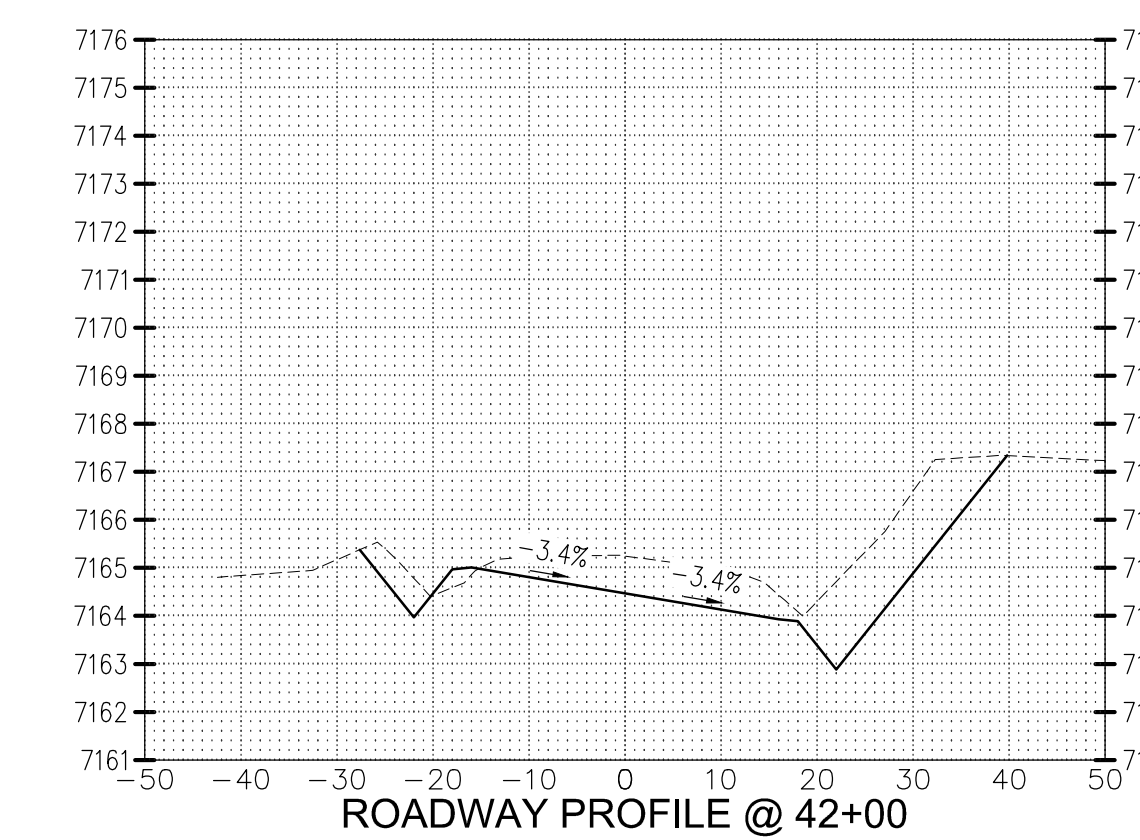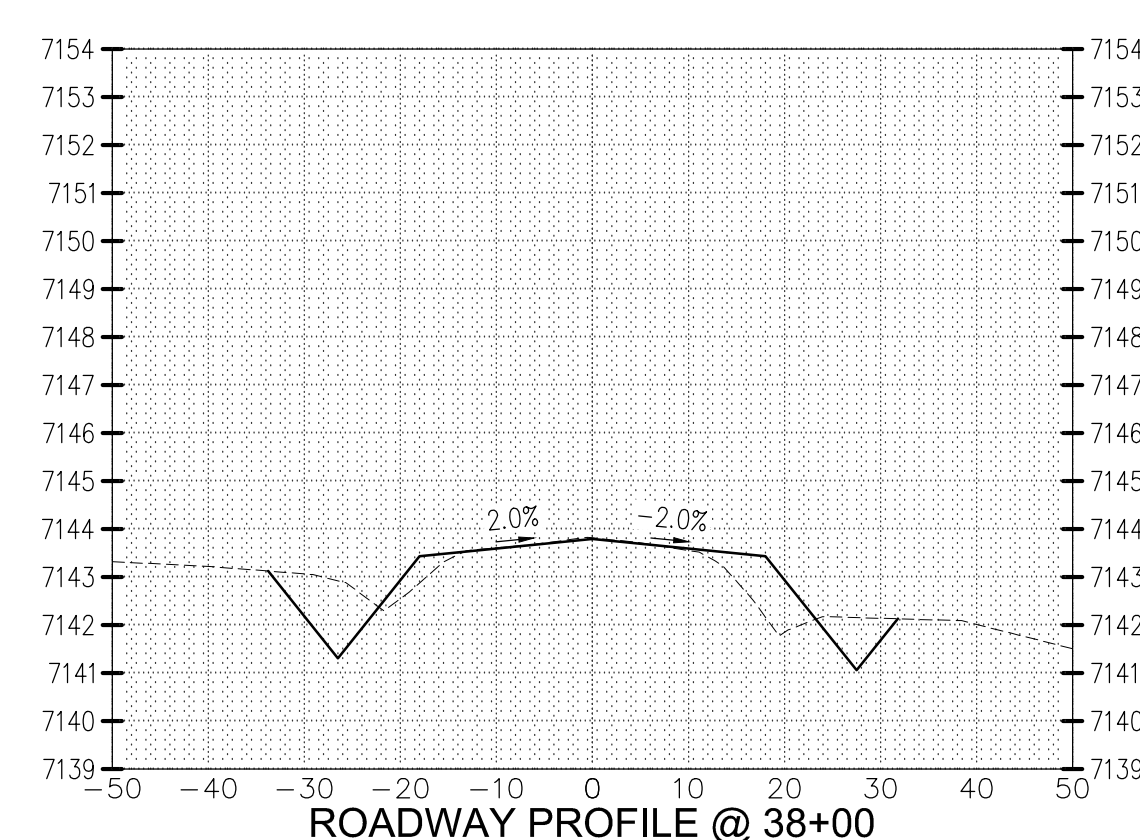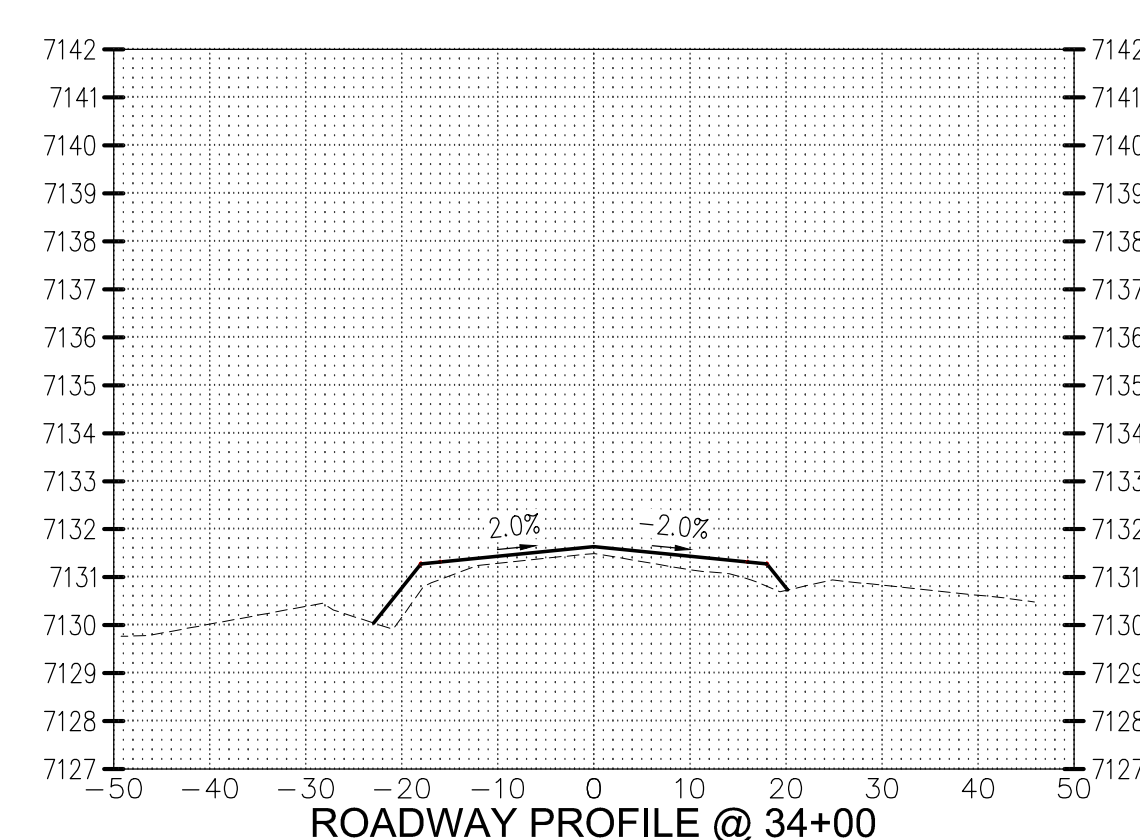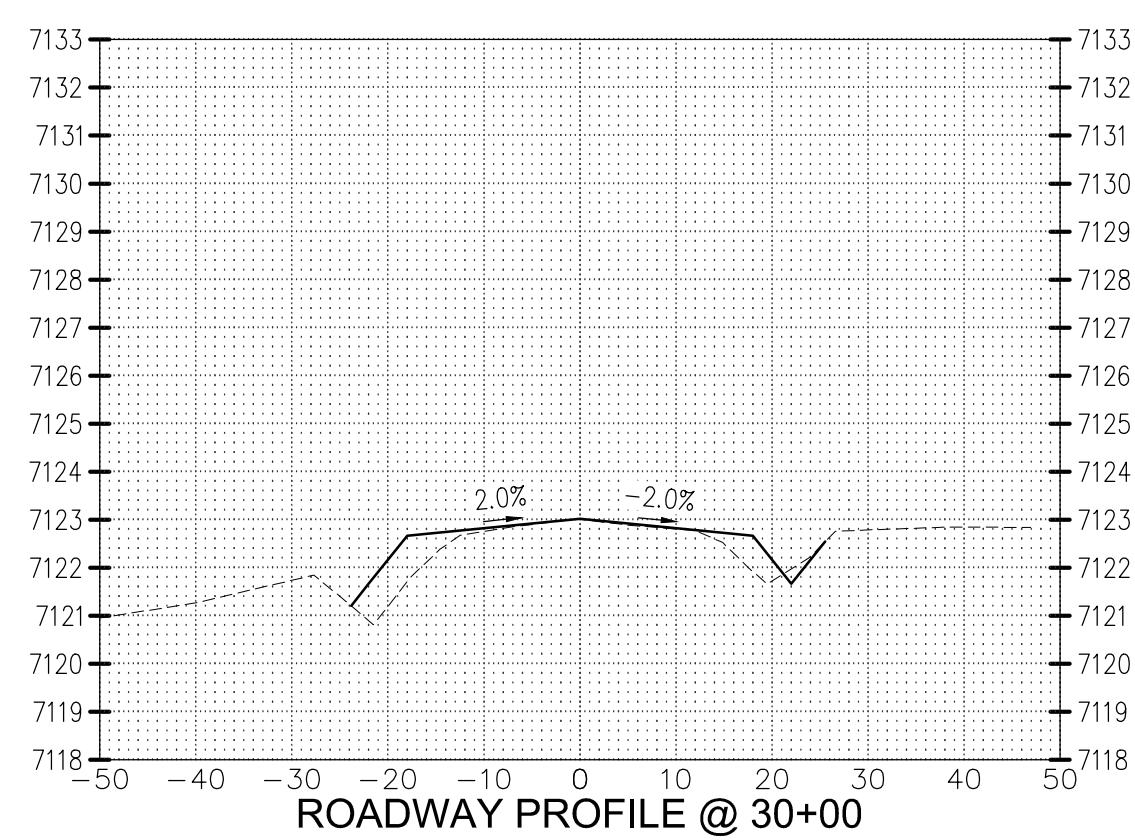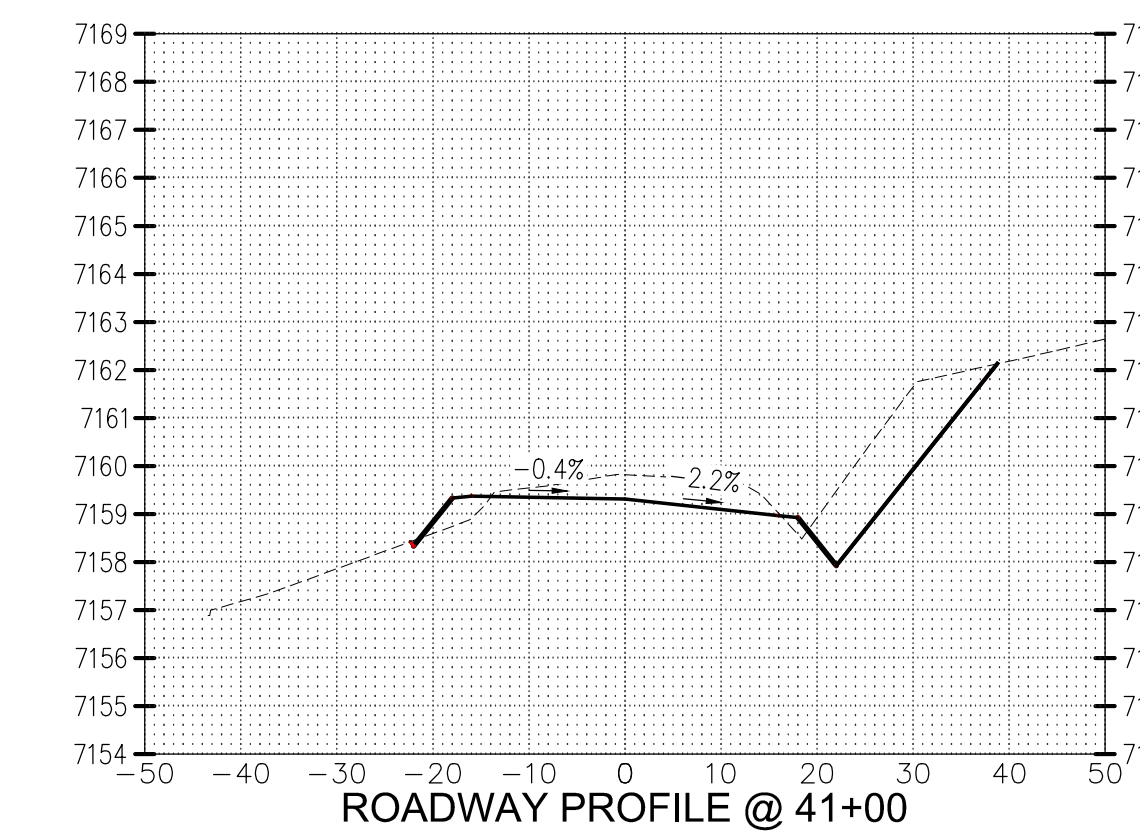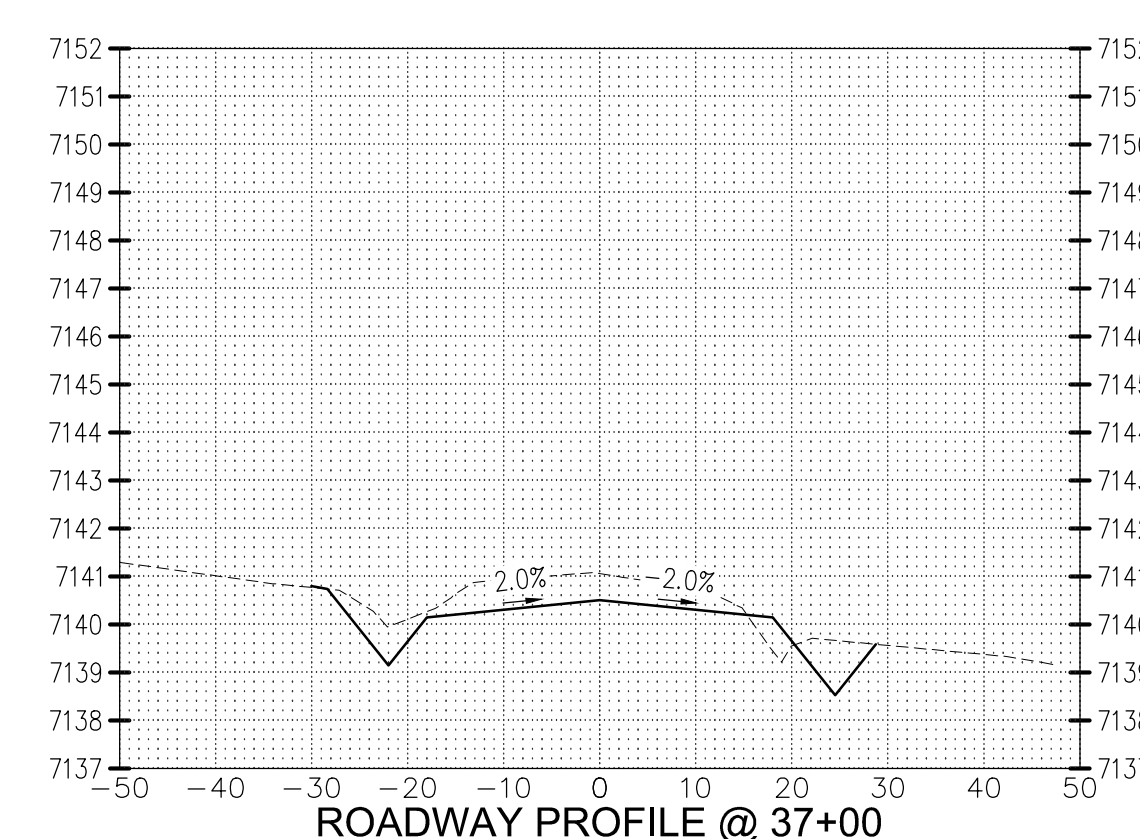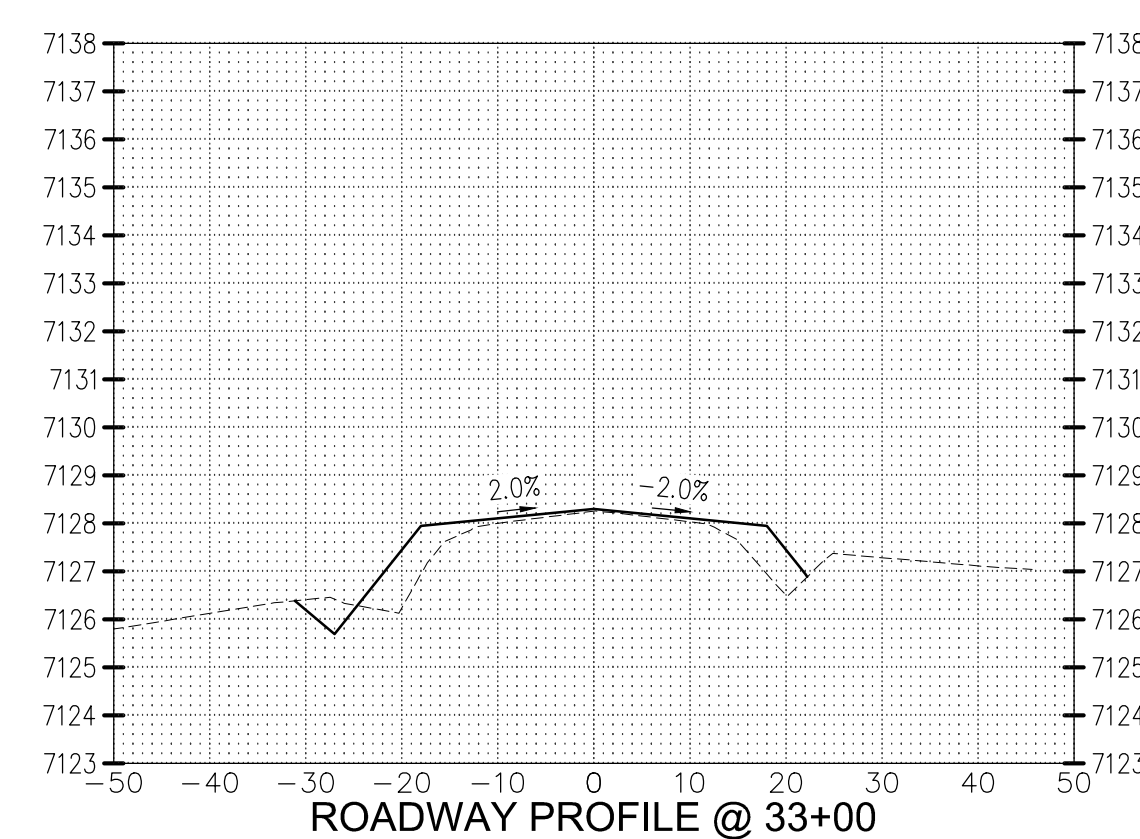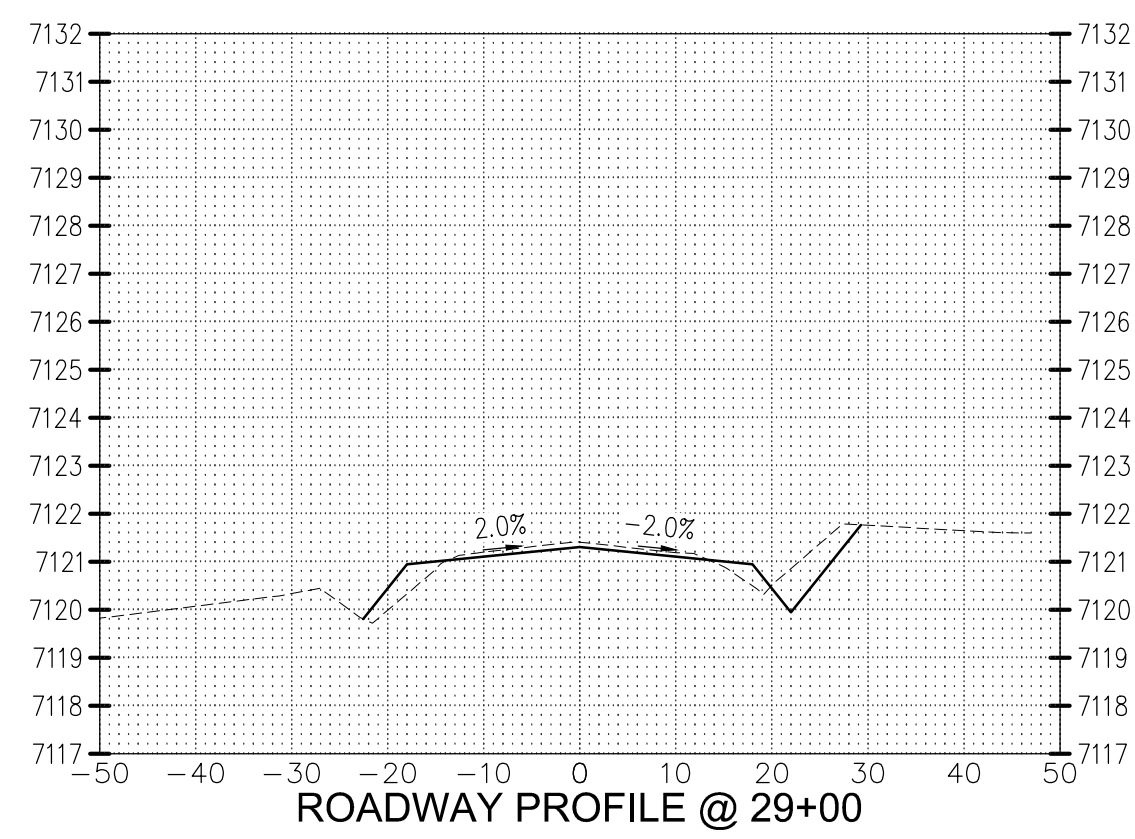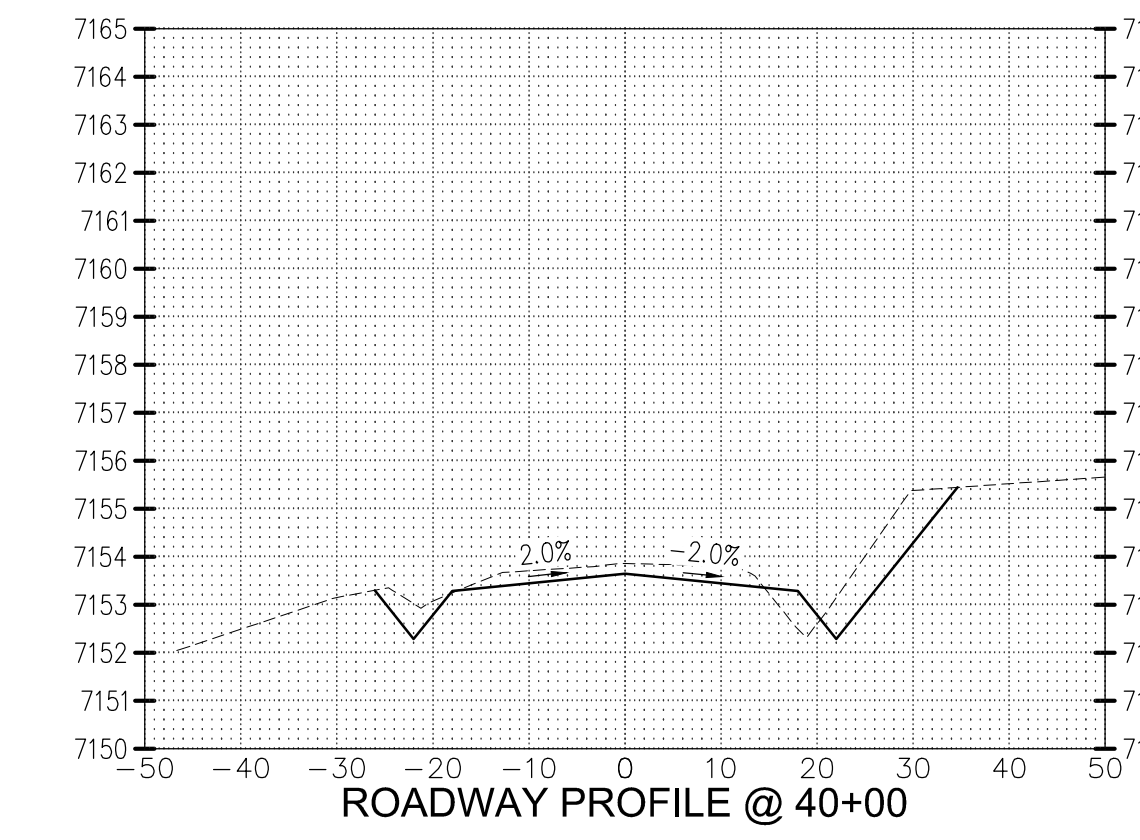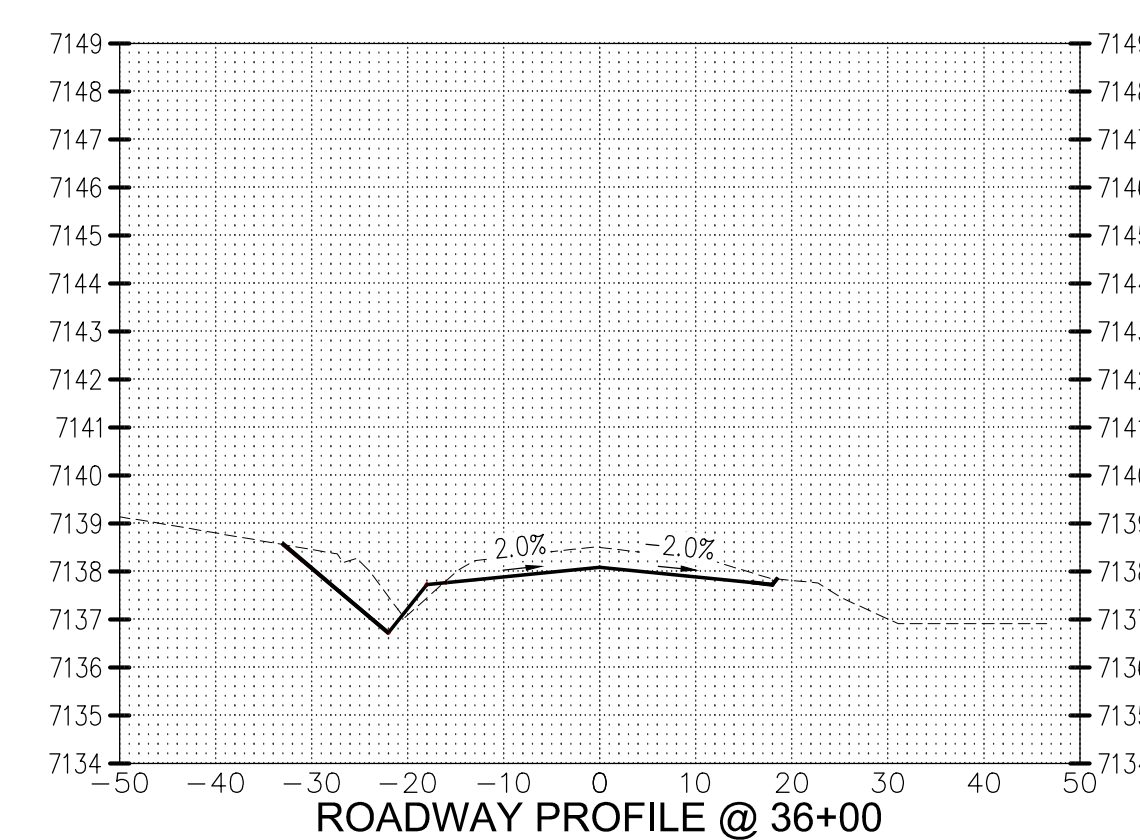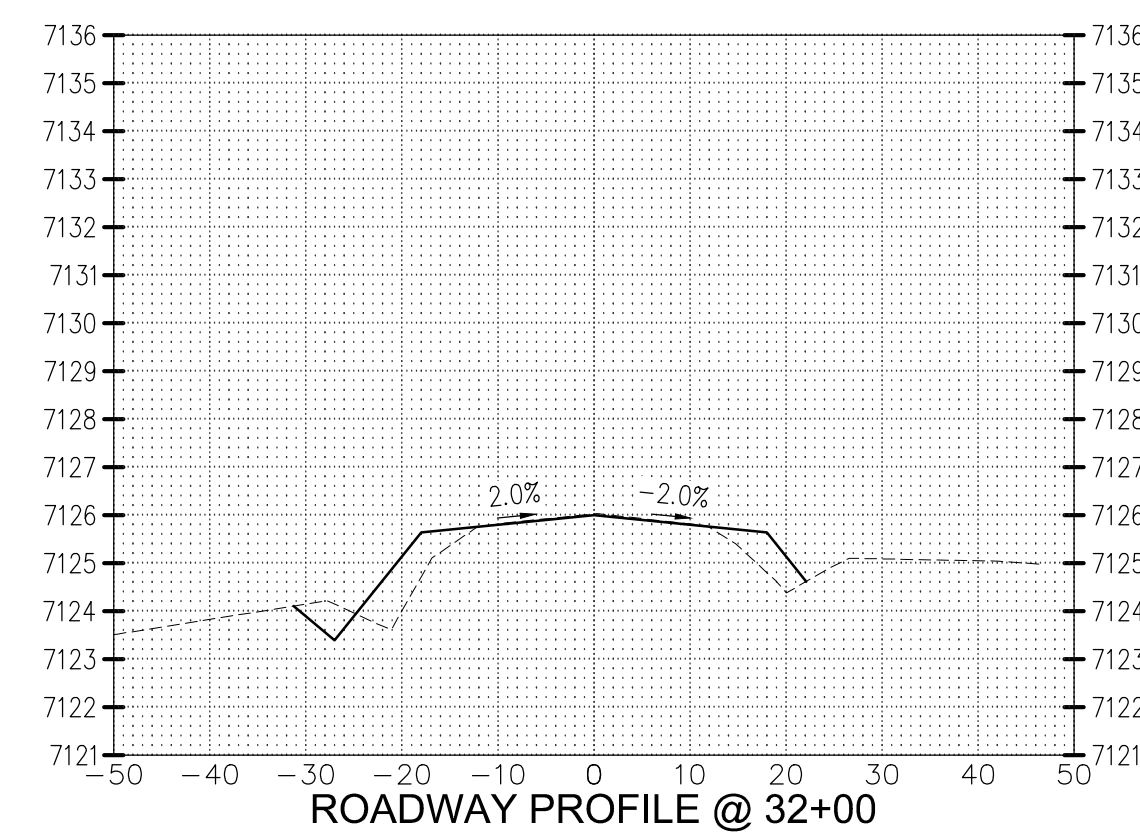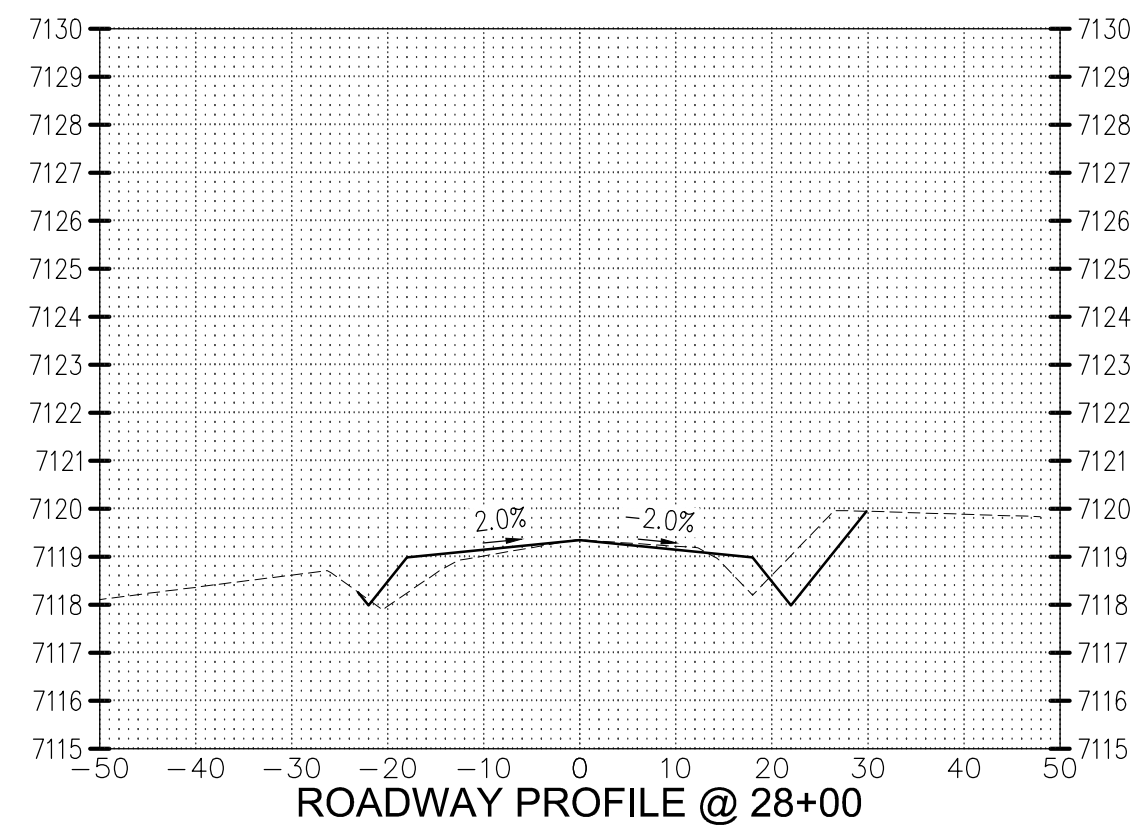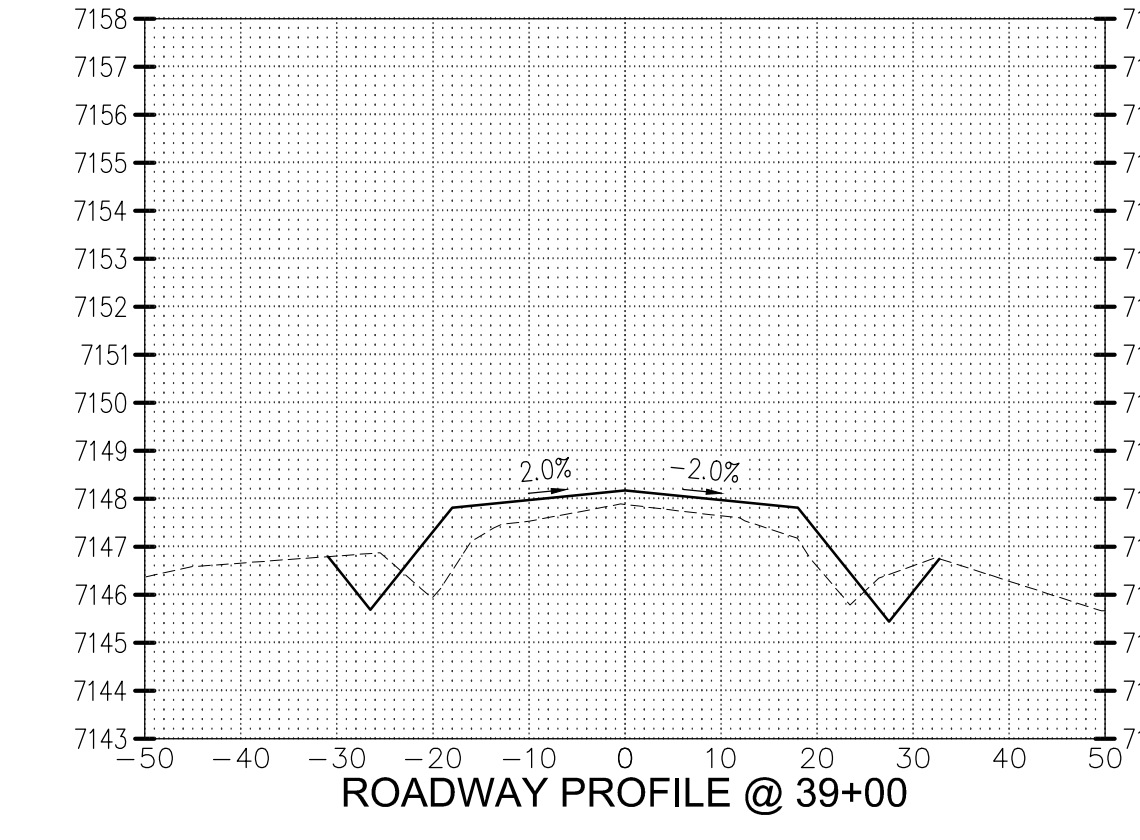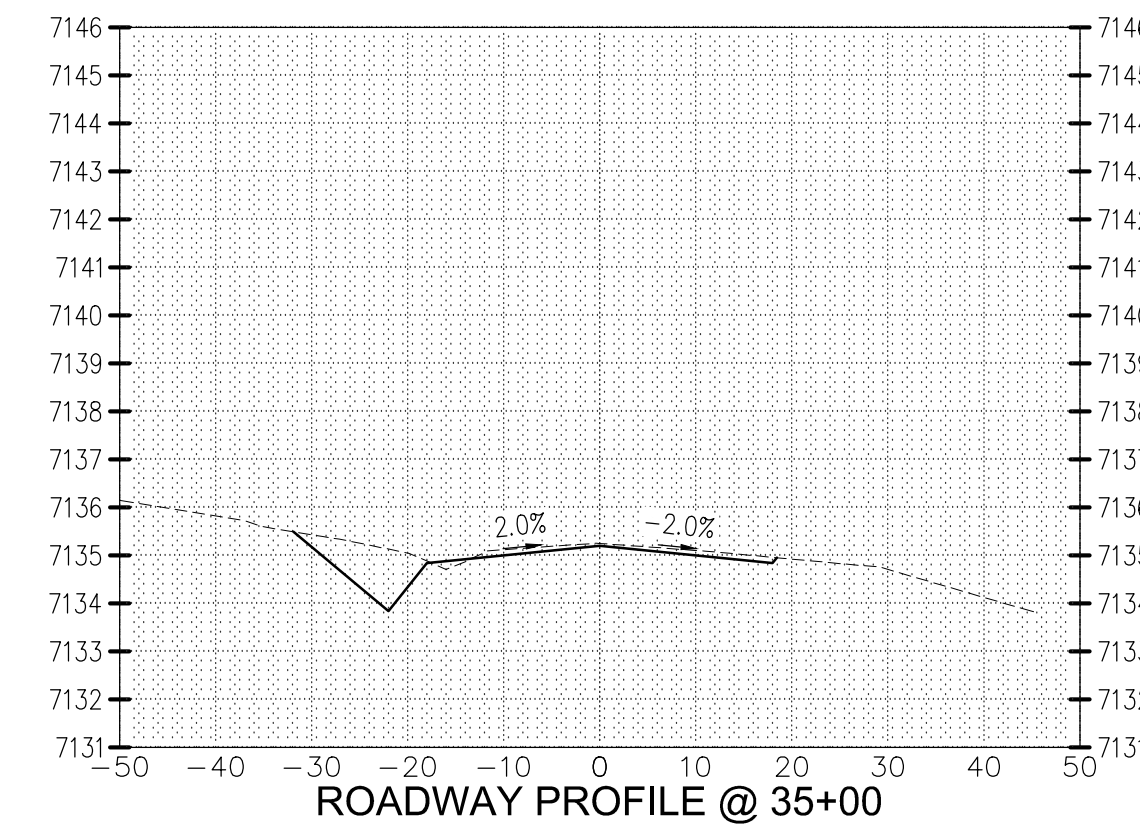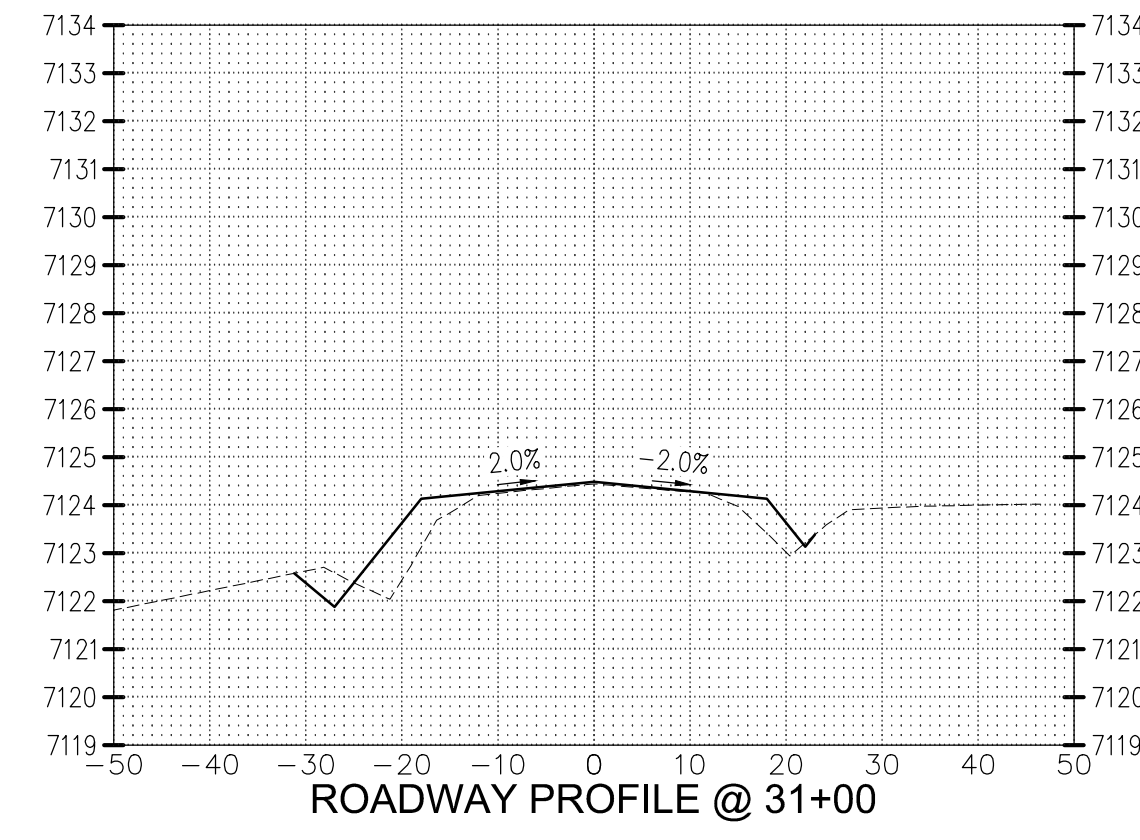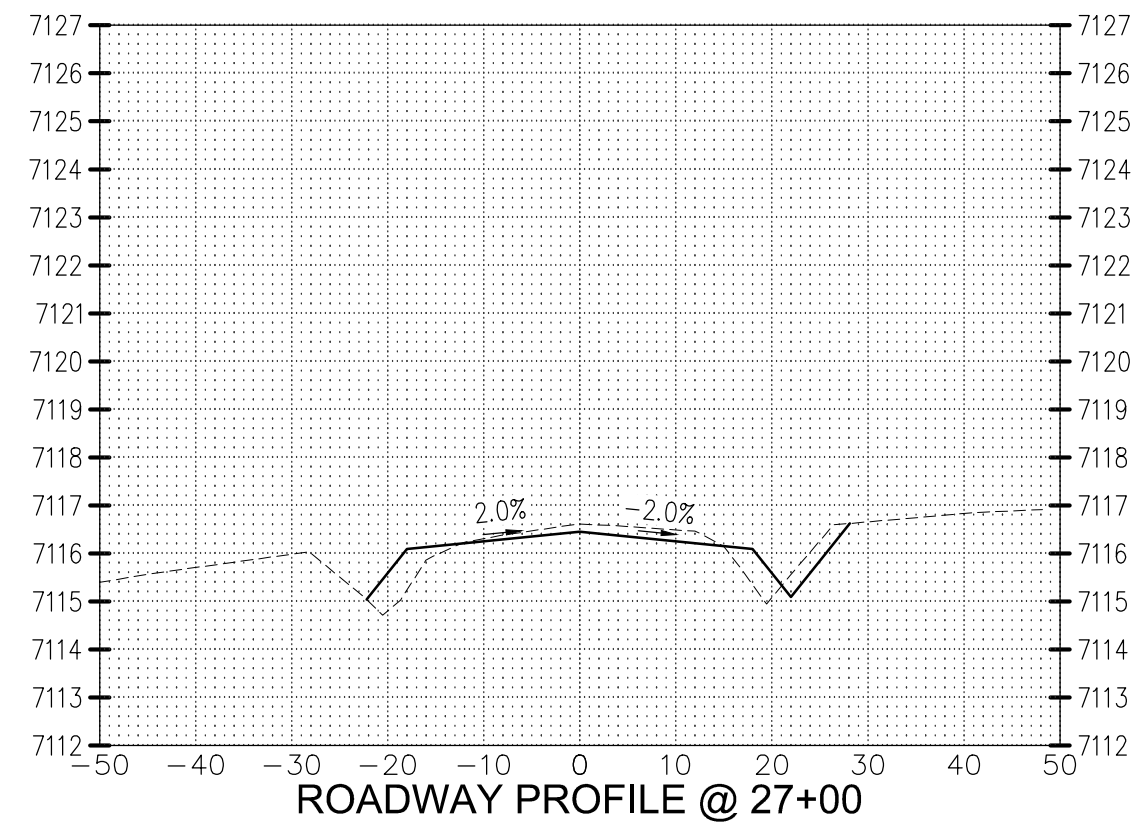


FILE: C:\Users\Wilson\AppData\Local\Temp\AcPublish\_105366\9130144\_ROADWAY\_XSECTIONS.dwg DATE: May 28, 2026



Contact Arizona 811 at least two full working days before you begin excavation  
**ARIZONA 811**  
 Call 811 or click Arizona811.com

















SPRING VALLEY ROAD  
 RECONSTRUCTION AND SHOULDER WIDENING  
 COCONINO COUNTY, ARIZONA  
 ROADWAY CROSS SECTIONS

DRAWN:	MW
DESIGNED:	MW
CHECKED:	BW
REVISIONS:	

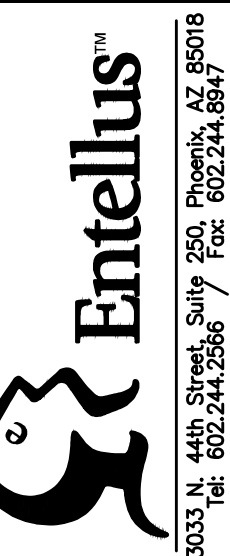

FOR REFERENCE ONLY


FILE: C:\Users\Wilson\AppData\Local\Temp\AsPublish\_105566A\9130144\_ROADWAY\_XSECTIONS.dwg DATE: May 28, 2026

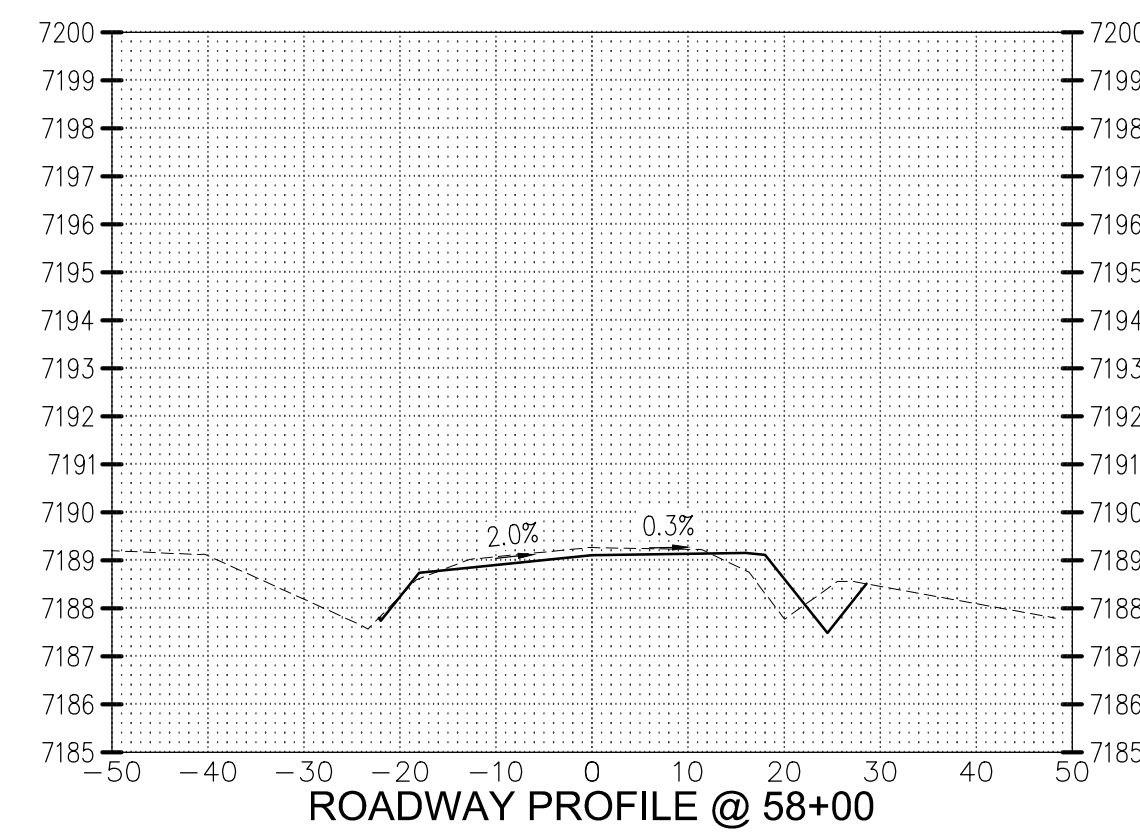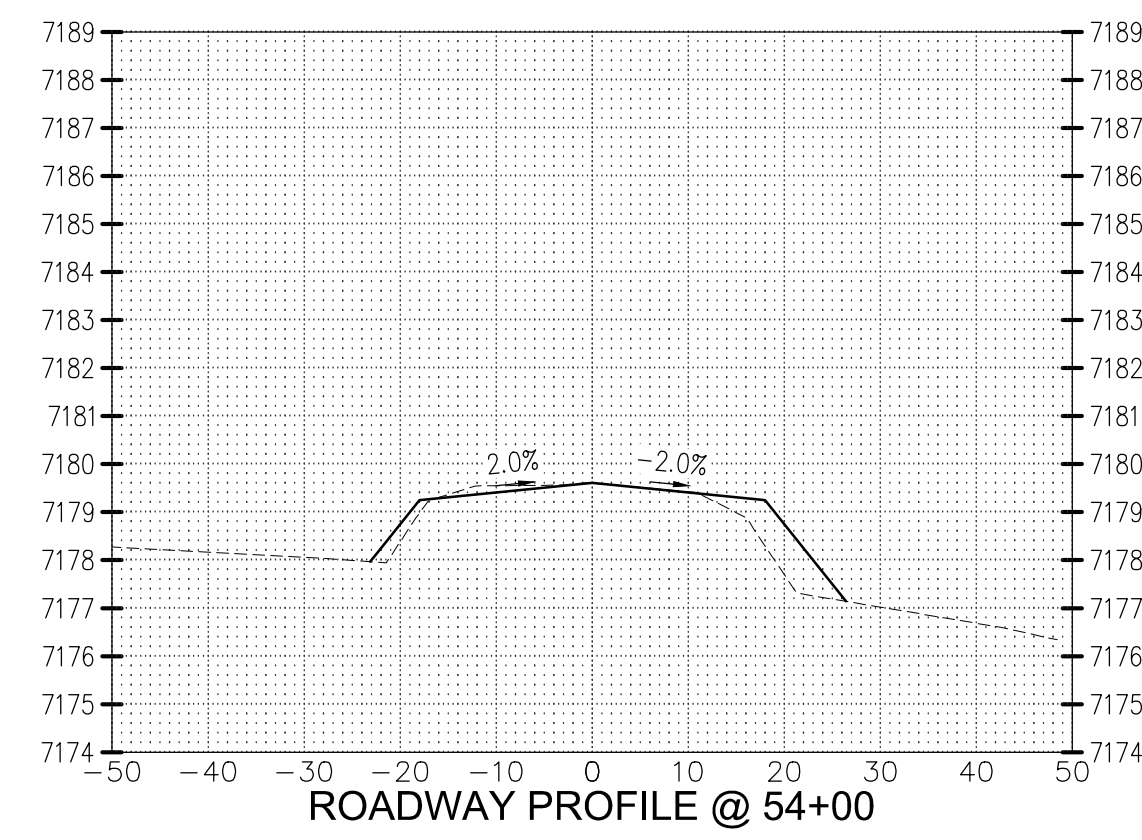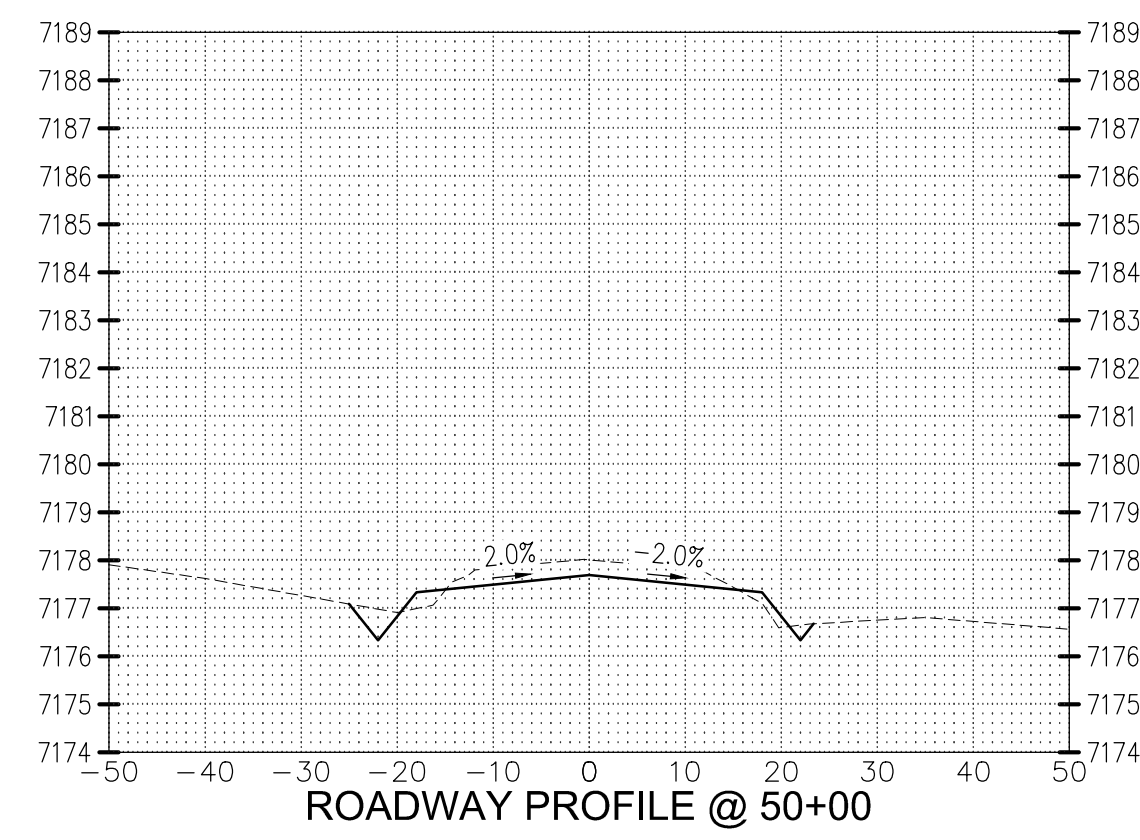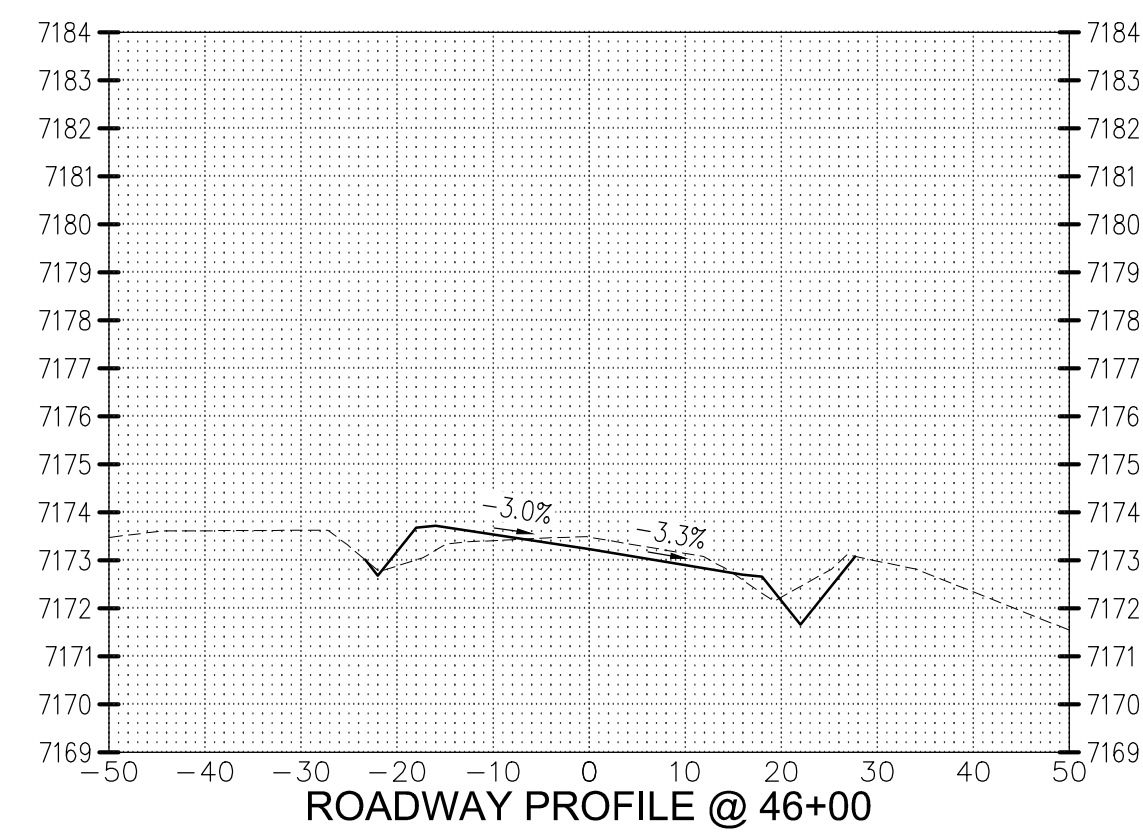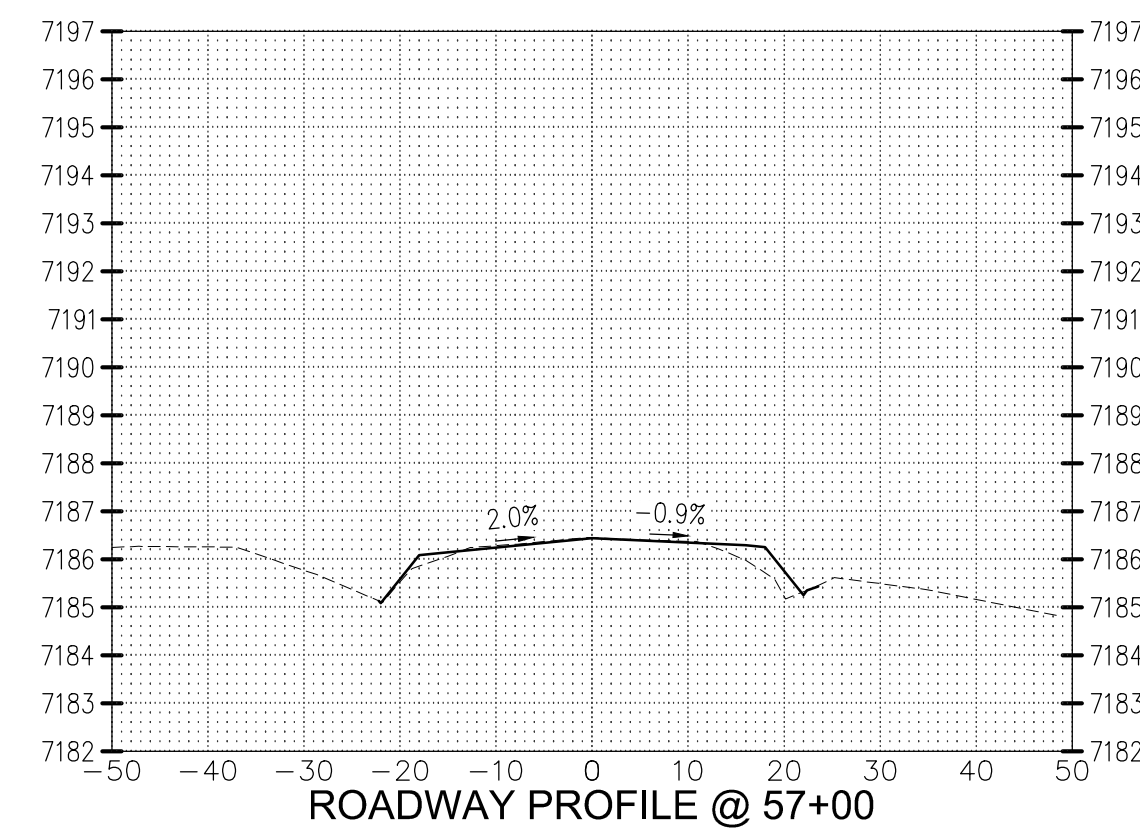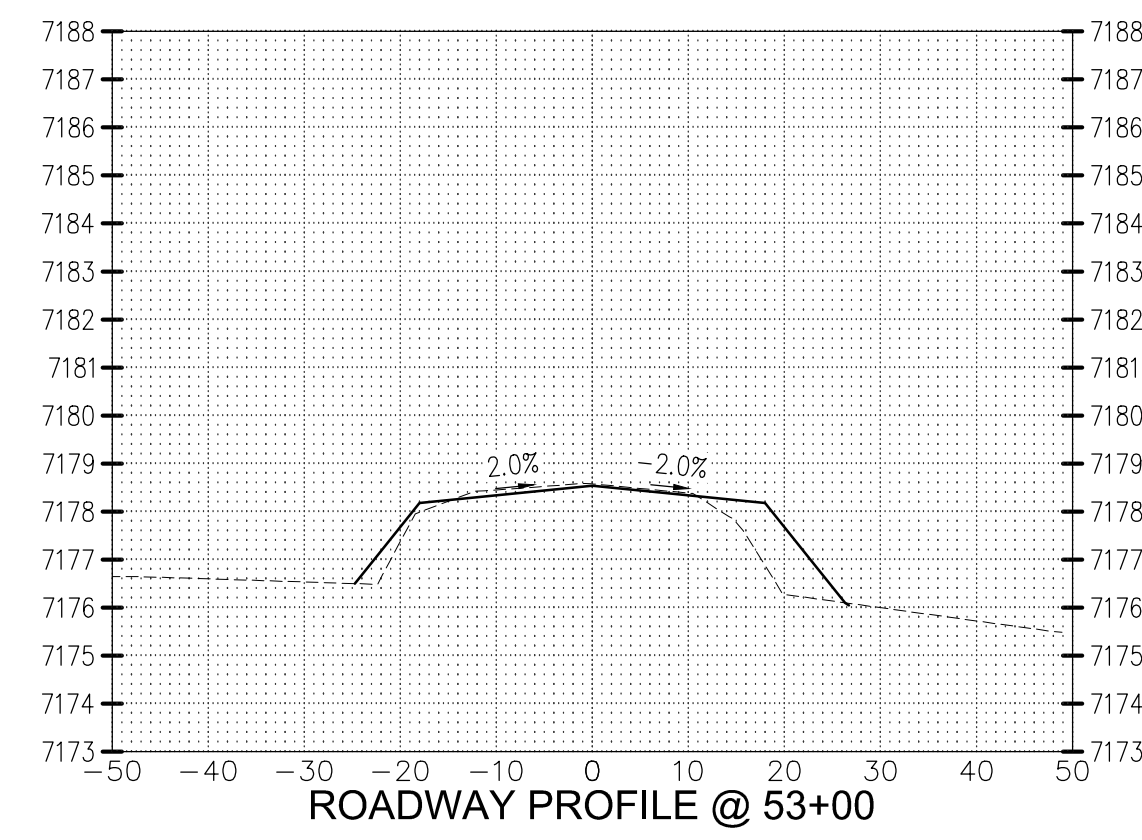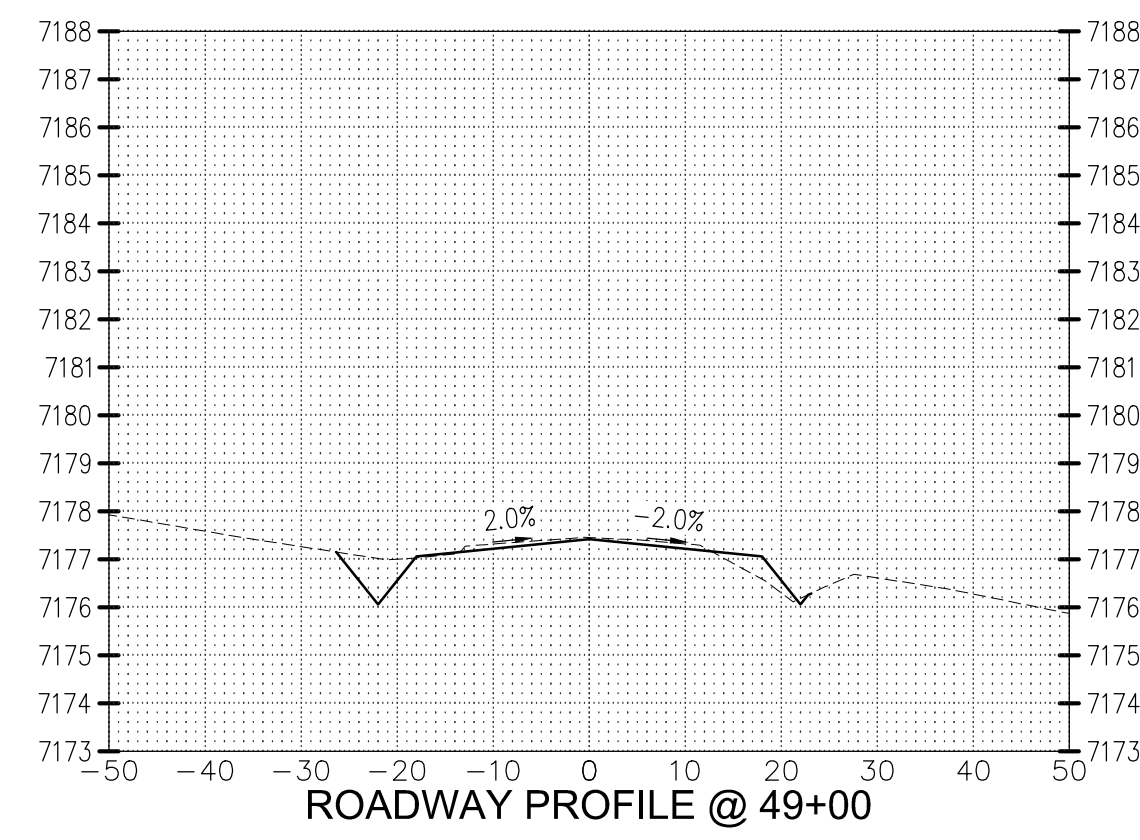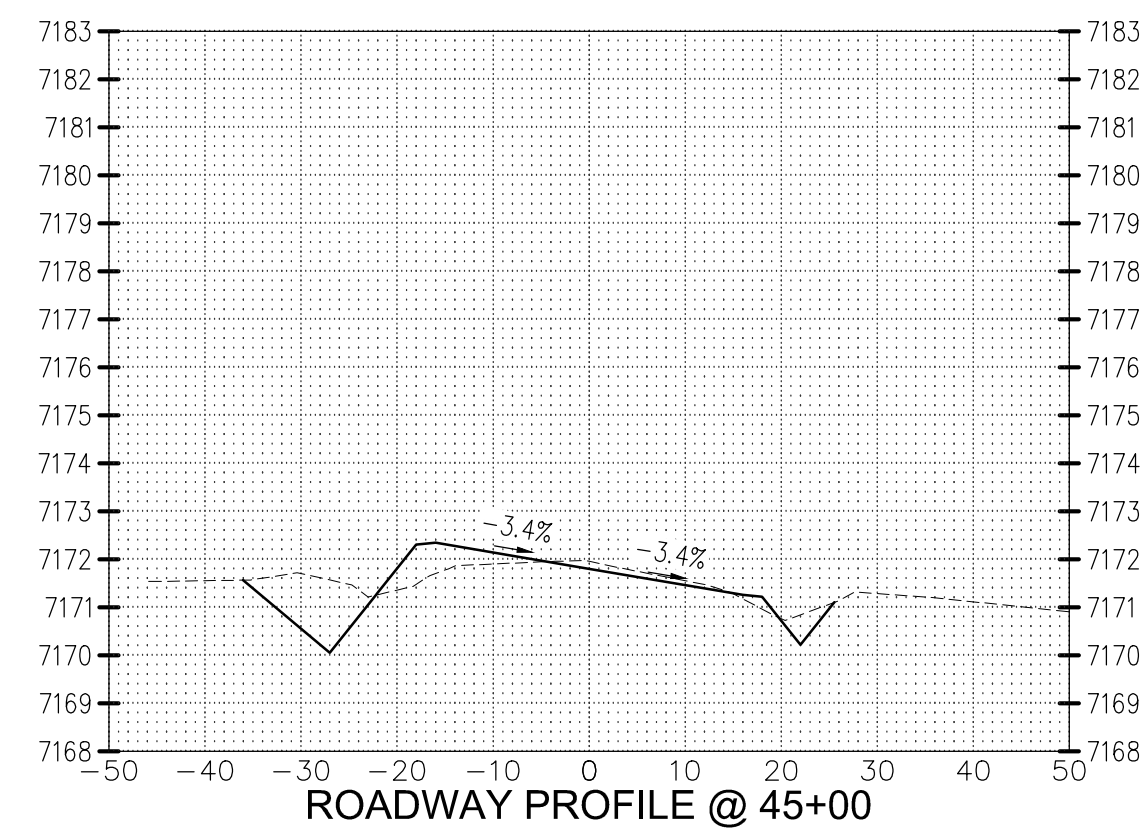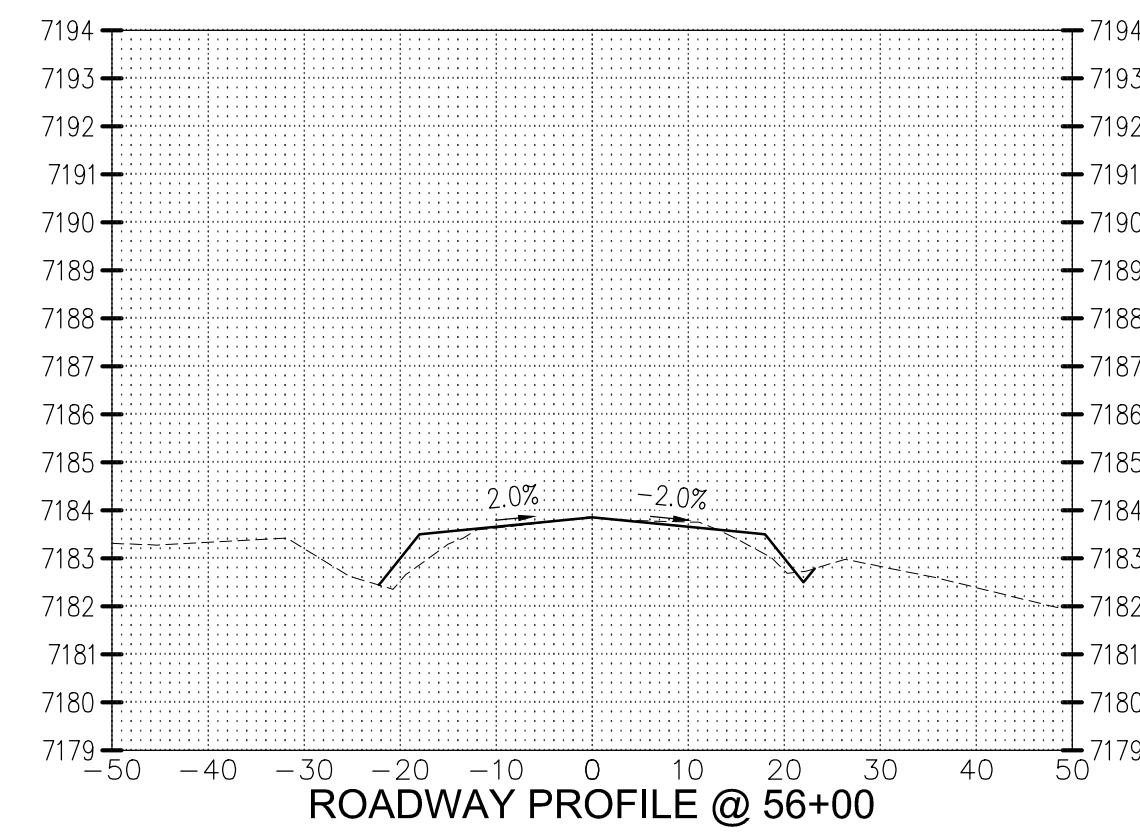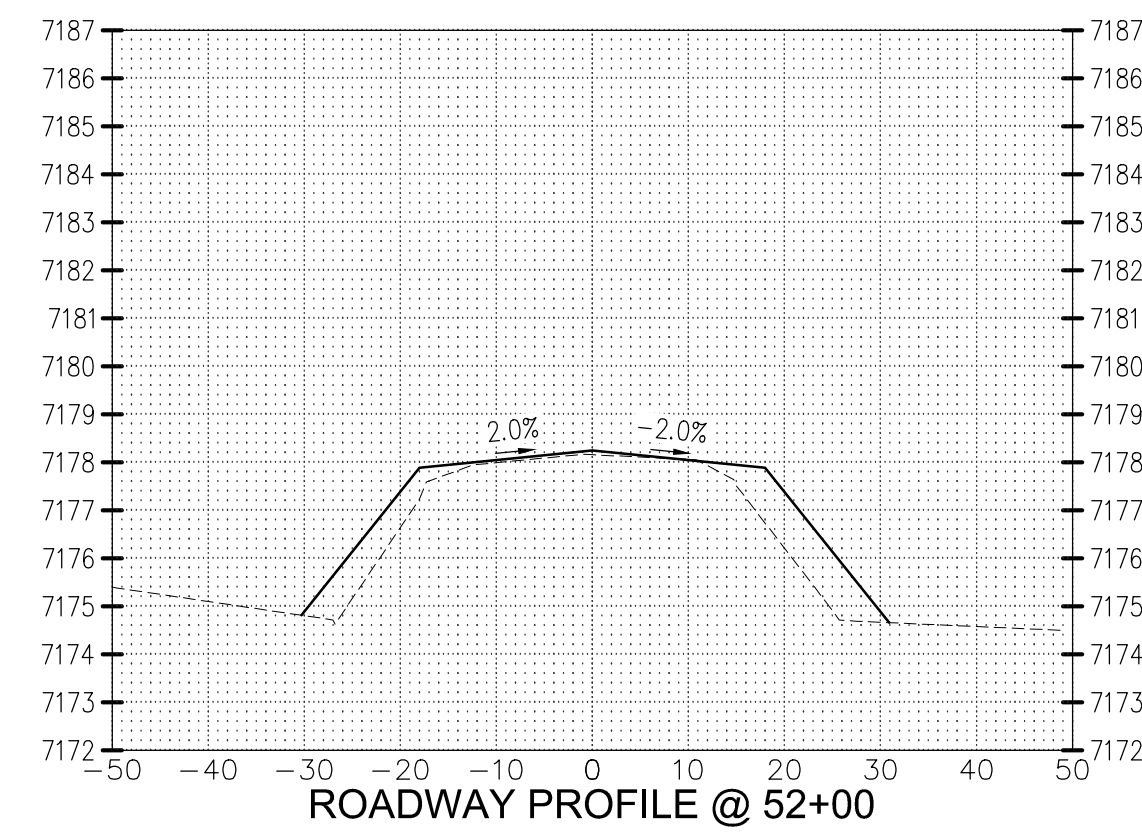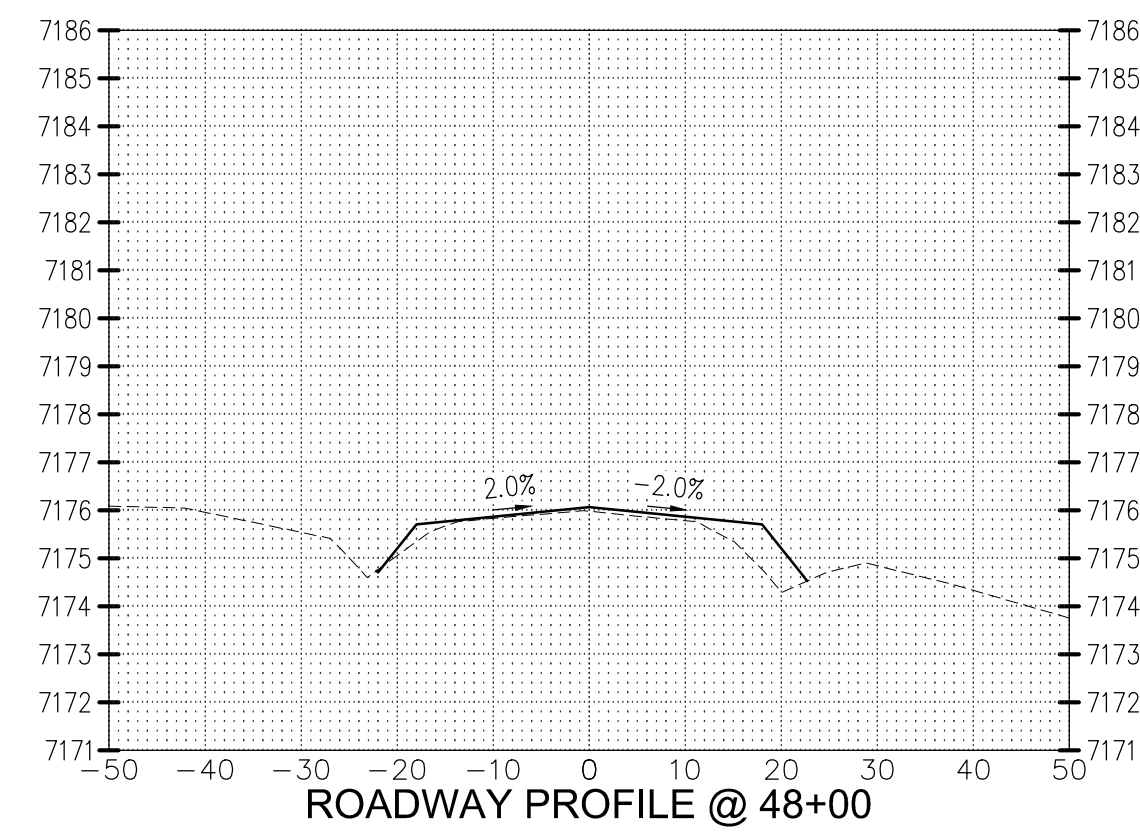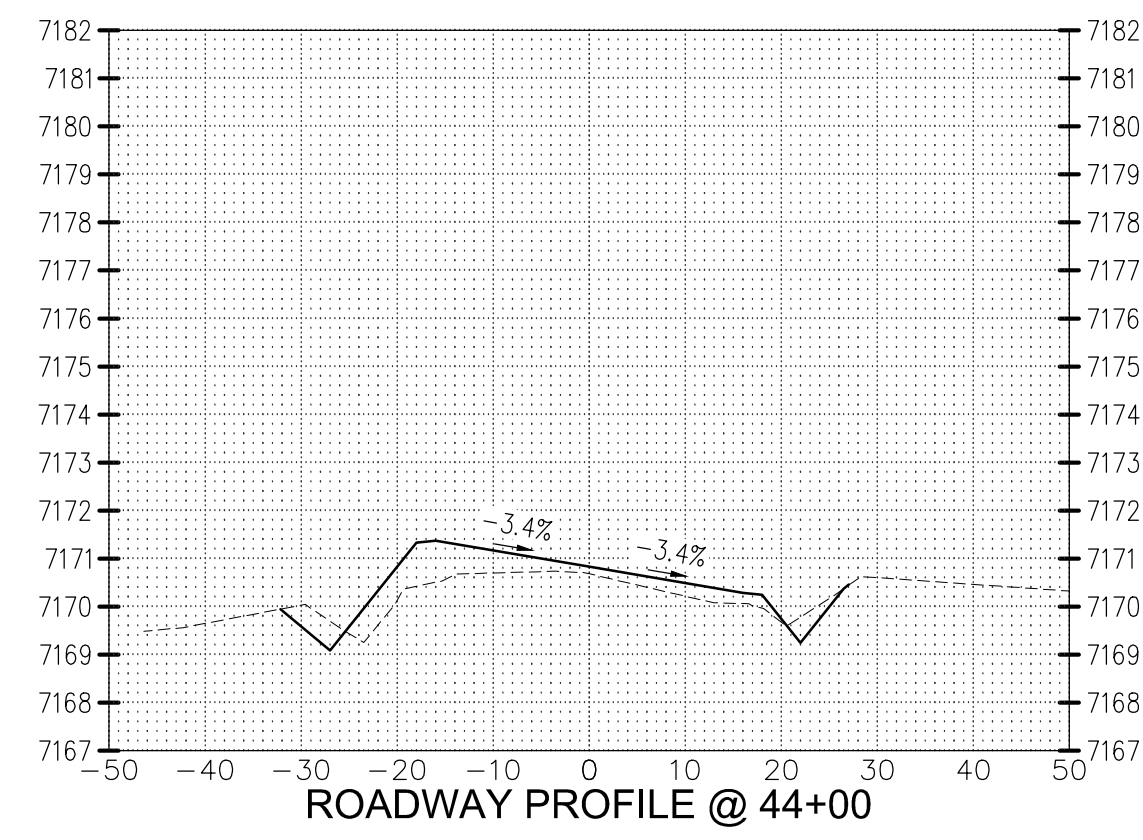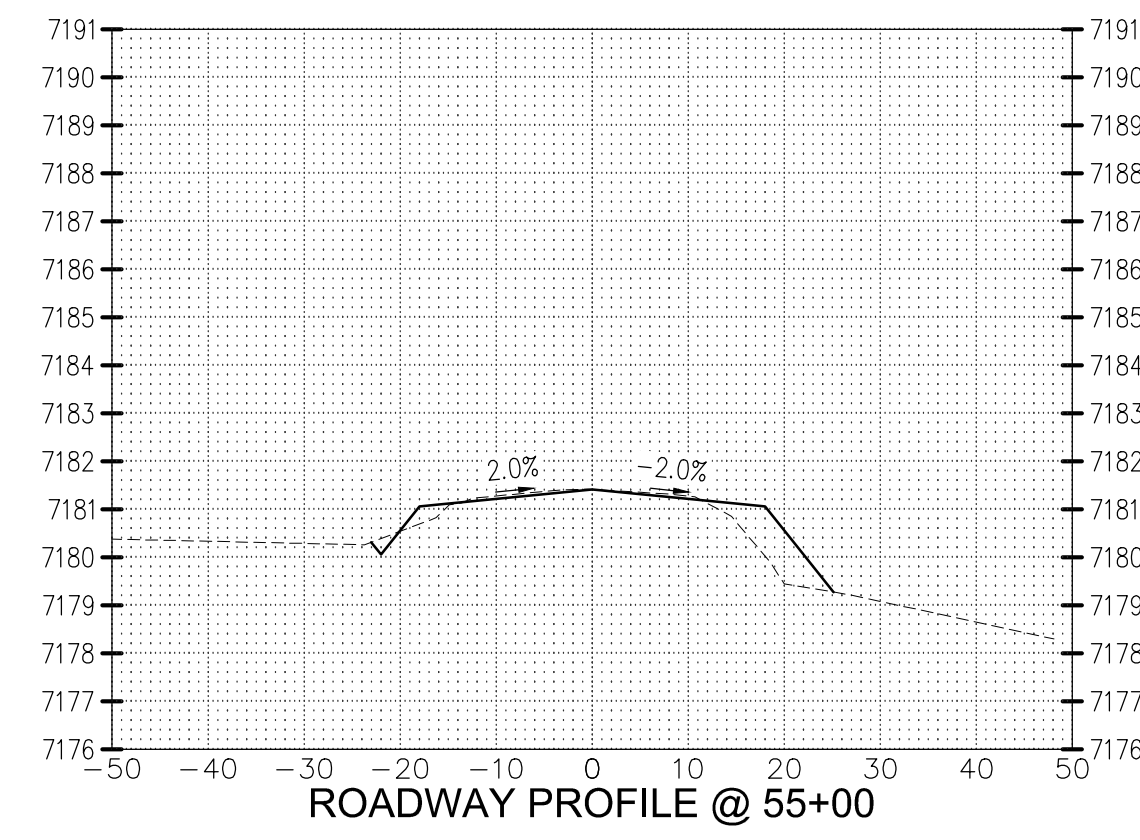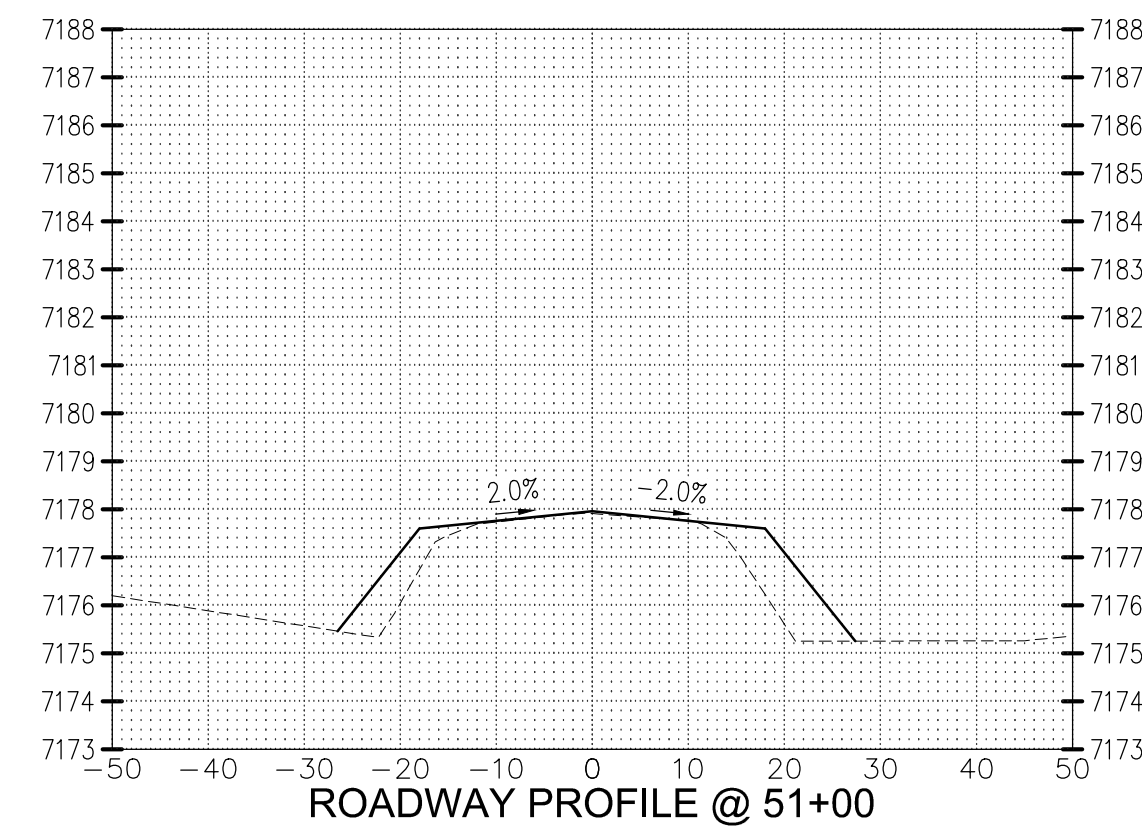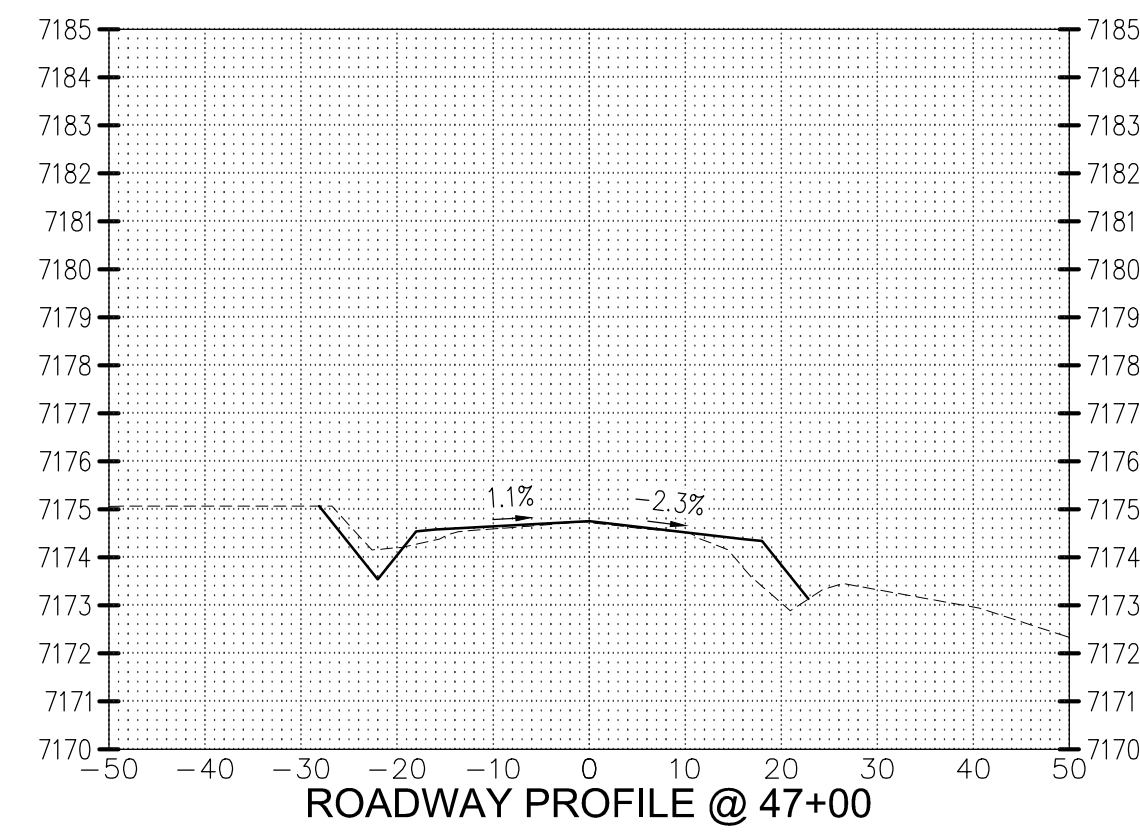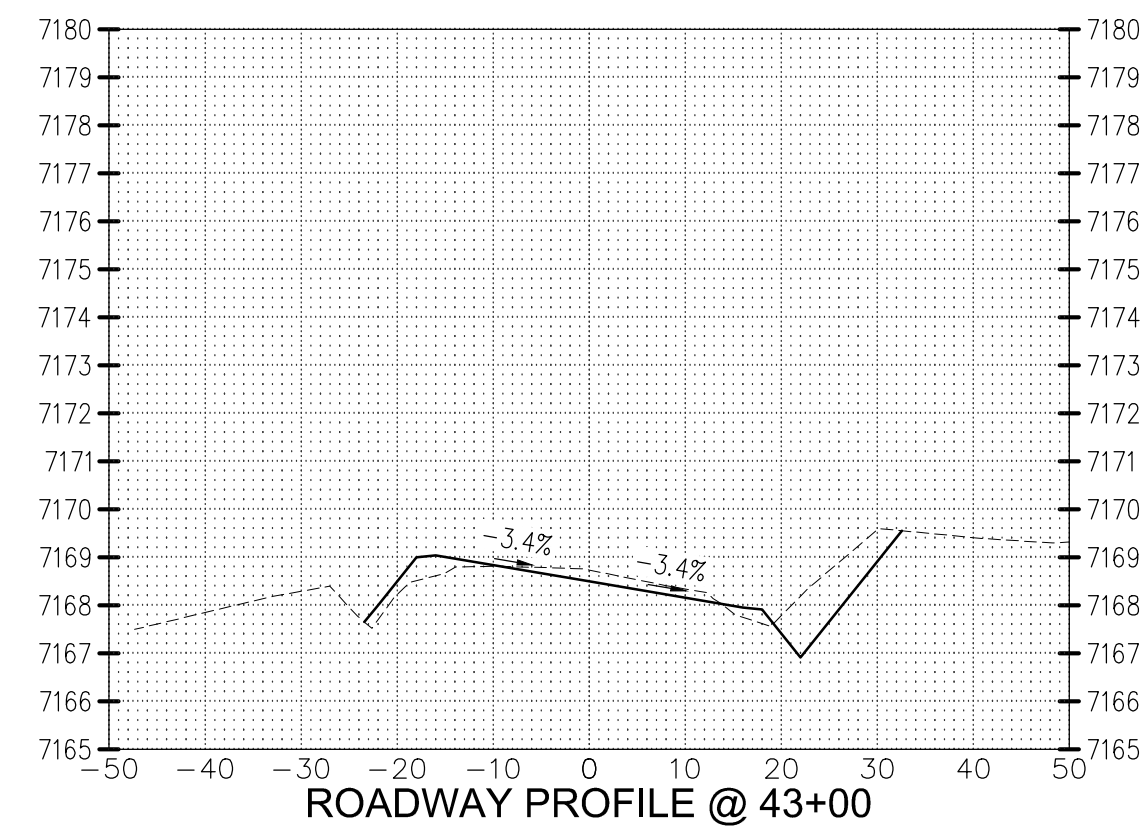

Contact Arizona 811 at least two full working days before you begin excavation  
**ARIZONA 811**  
 Call 811 or click Arizona811.com


SPRING VALLEY ROAD  
 RECONSTRUCTION AND SHOULDER WIDENING  
 COCONINO COUNTY, ARIZONA  
 ROADWAY CROSS SECTIONS

DRAWN:	MW
DESIGNED:	MW
CHECKED:	BW
REVISIONS:	

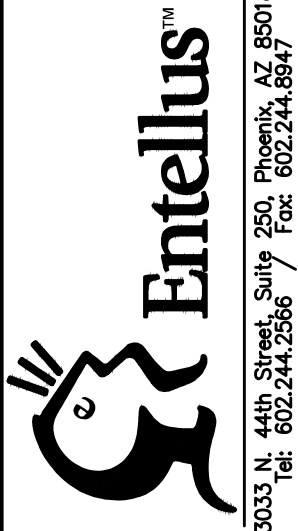


FOR REFERENCE ONLY


FILE: P:\000\913014A - Spring Valley Road\04\_PRODUCTION\Cadd\04\_General\PHASE\_1\913014A\_ROWAY\_XSECTIONS.dwg DATE: Jun 05, 2026

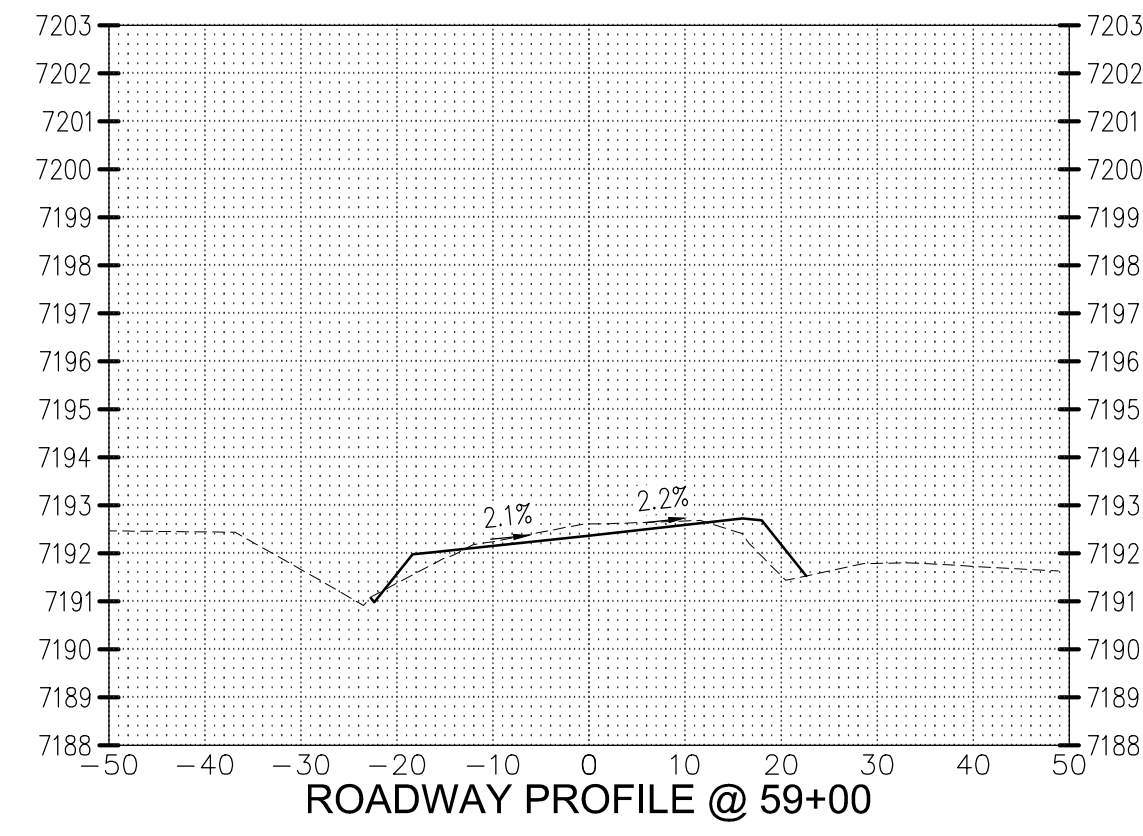


ROADWAY PROFILE @ 59+00

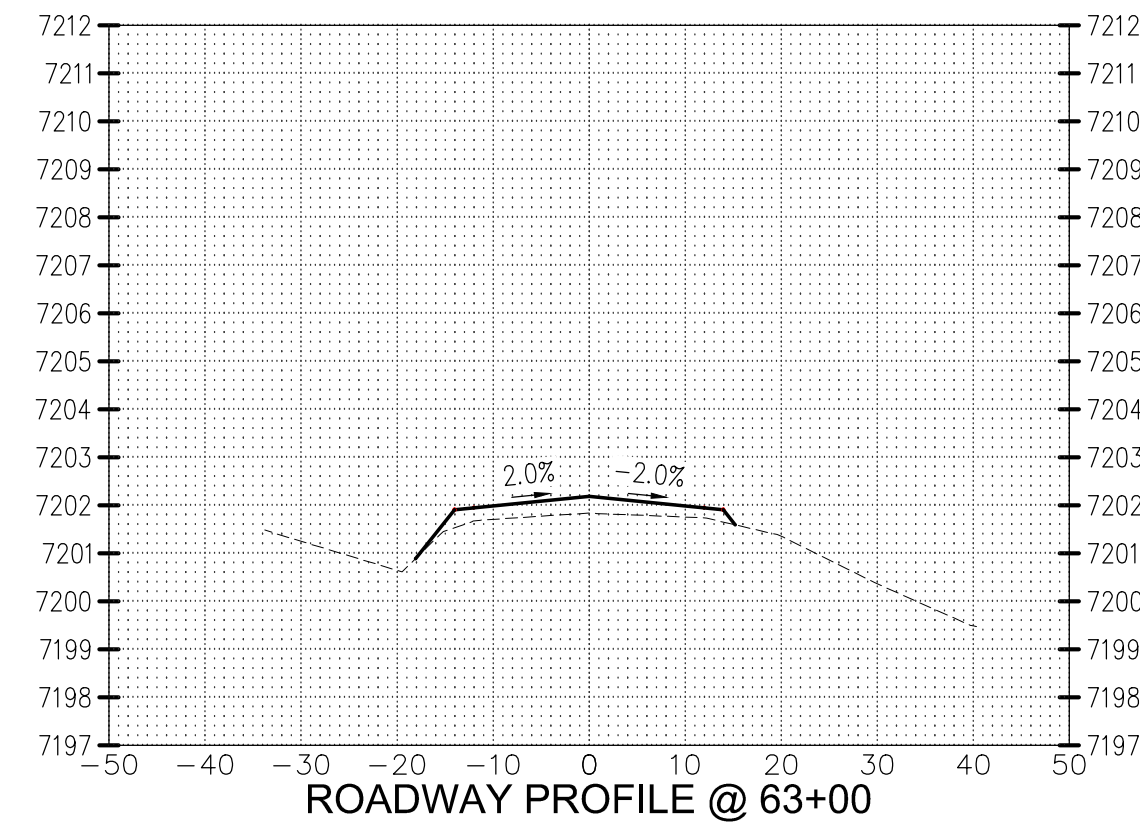


ROADWAY PROFILE @ 63+00

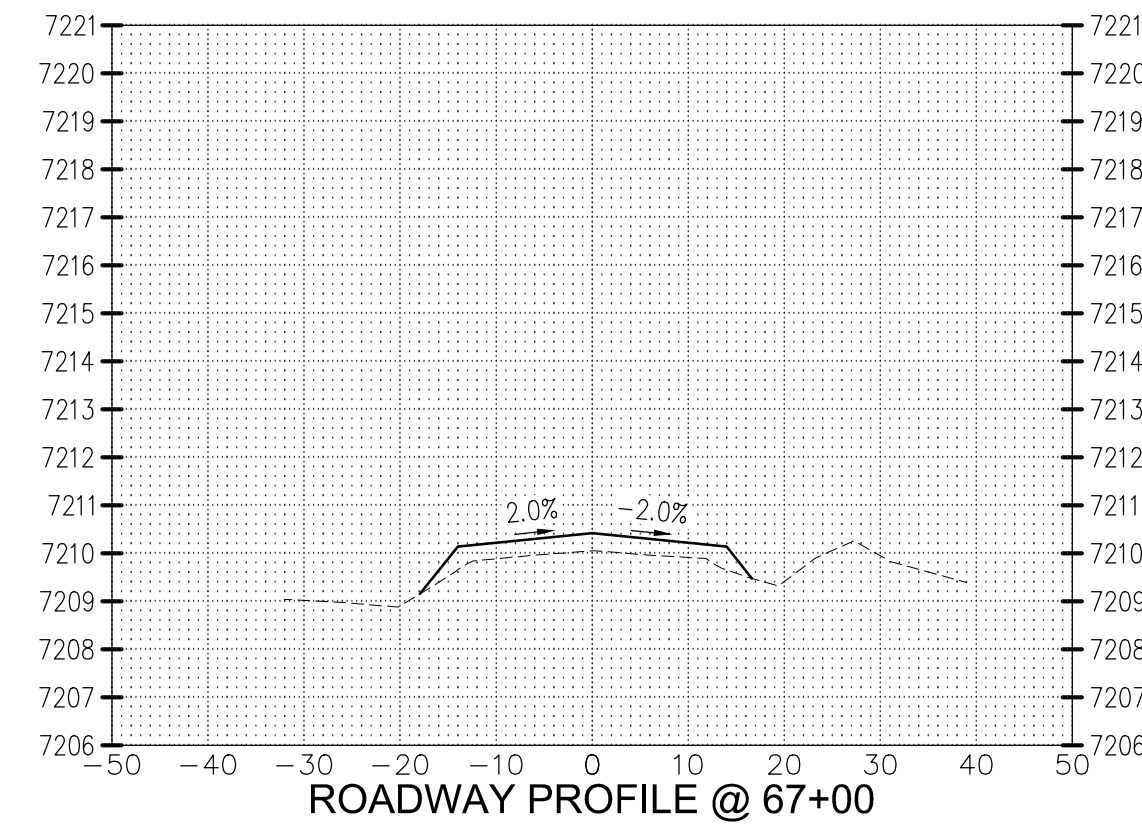


ROADWAY PROFILE @ 67+00

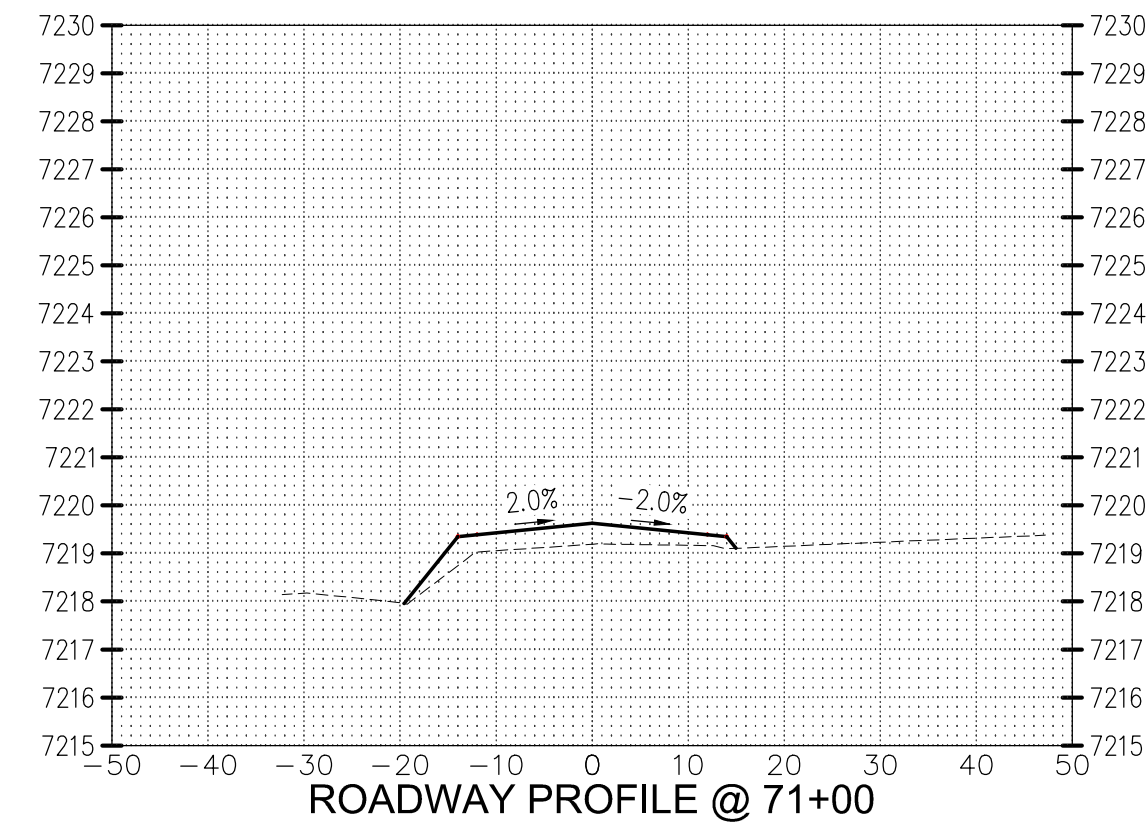


ROADWAY PROFILE @ 71+00

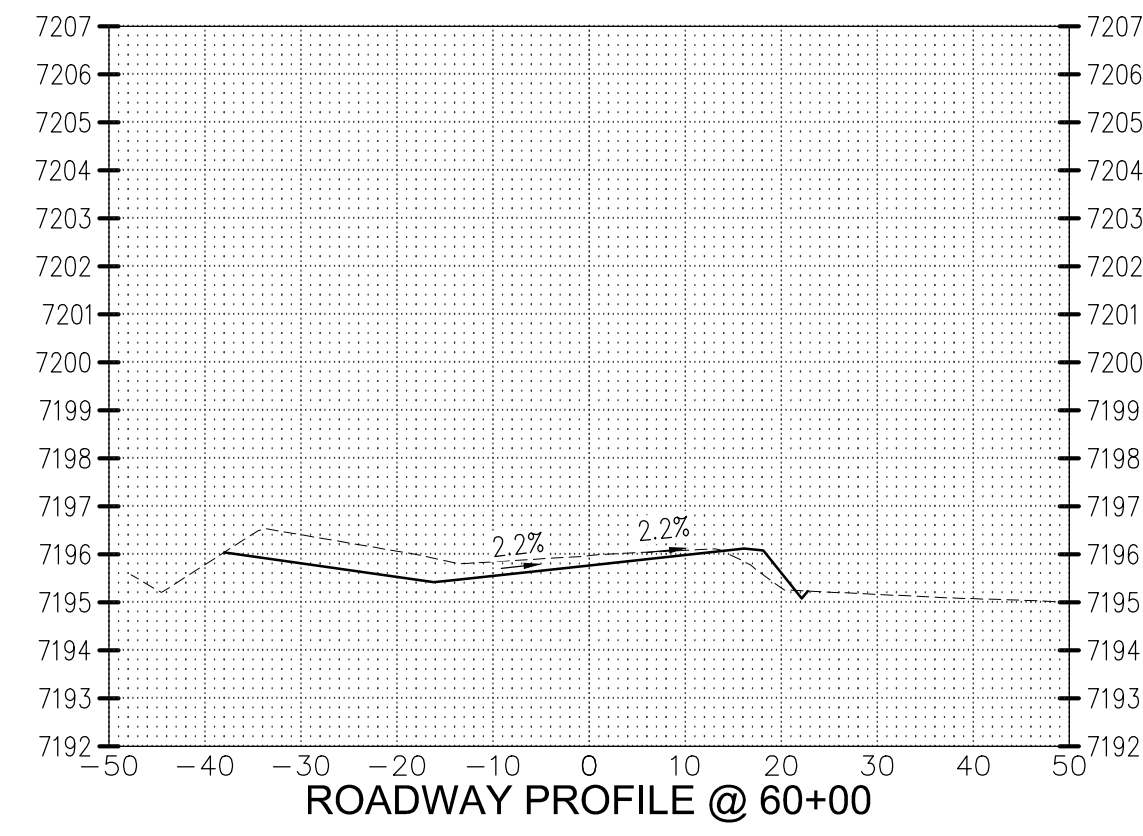


ROADWAY PROFILE @ 60+00

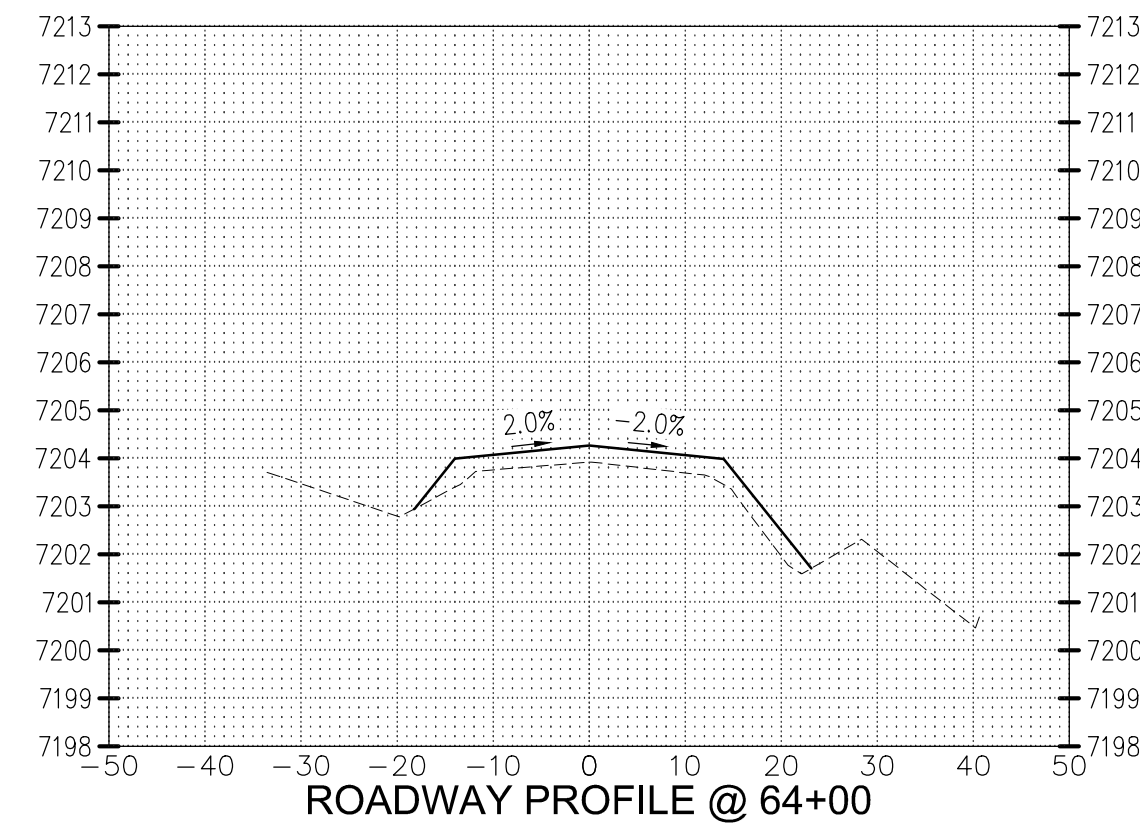


ROADWAY PROFILE @ 64+00

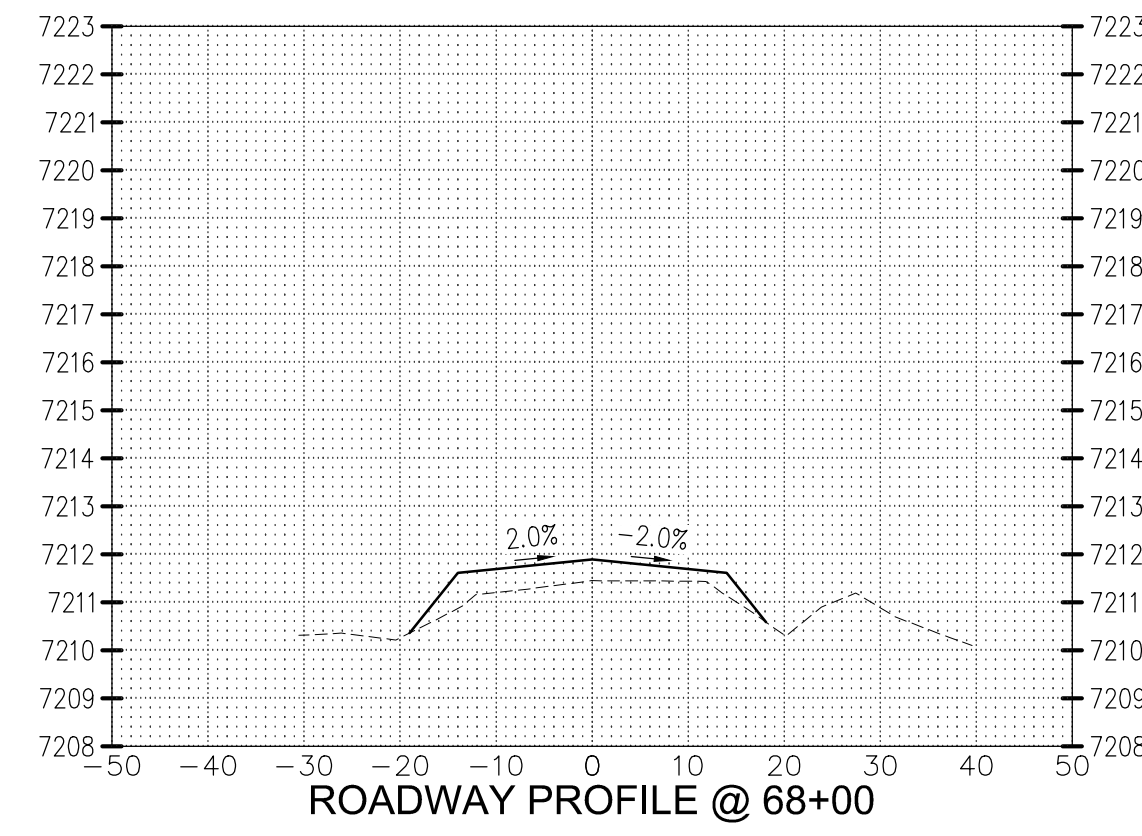


ROADWAY PROFILE @ 68+00

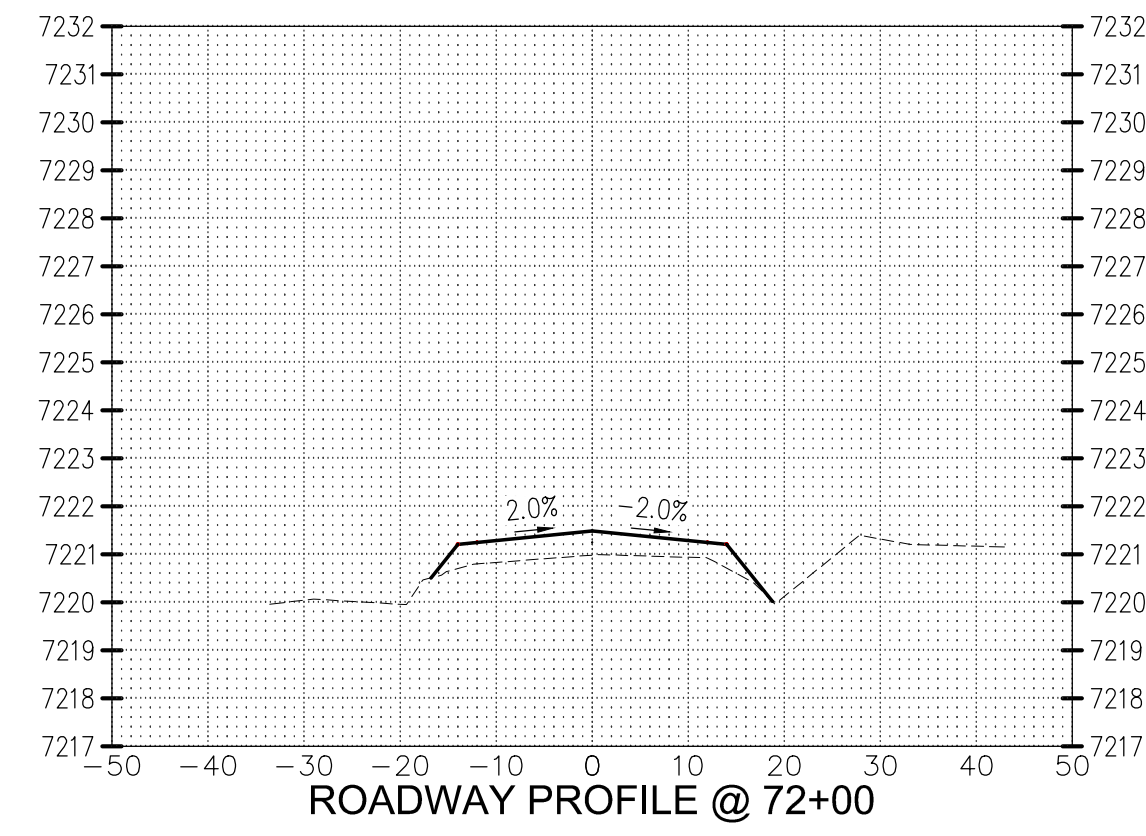


ROADWAY PROFILE @ 72+00

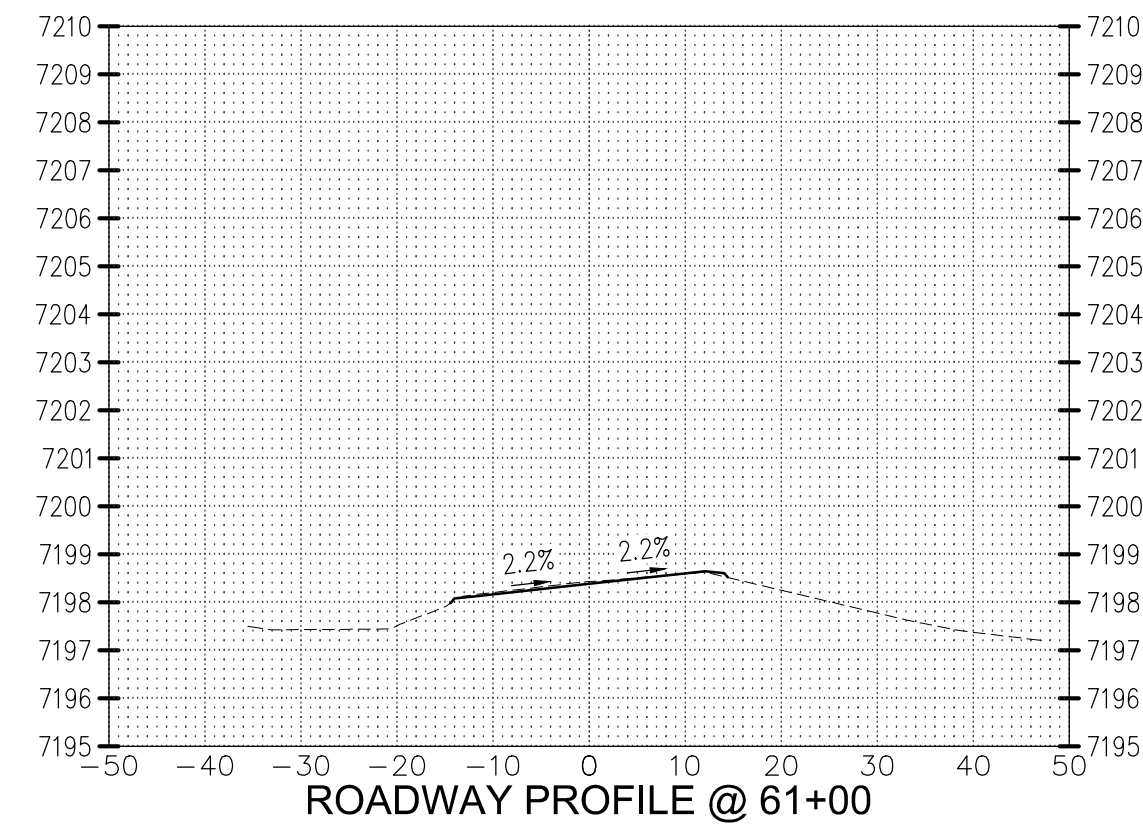


ROADWAY PROFILE @ 61+00

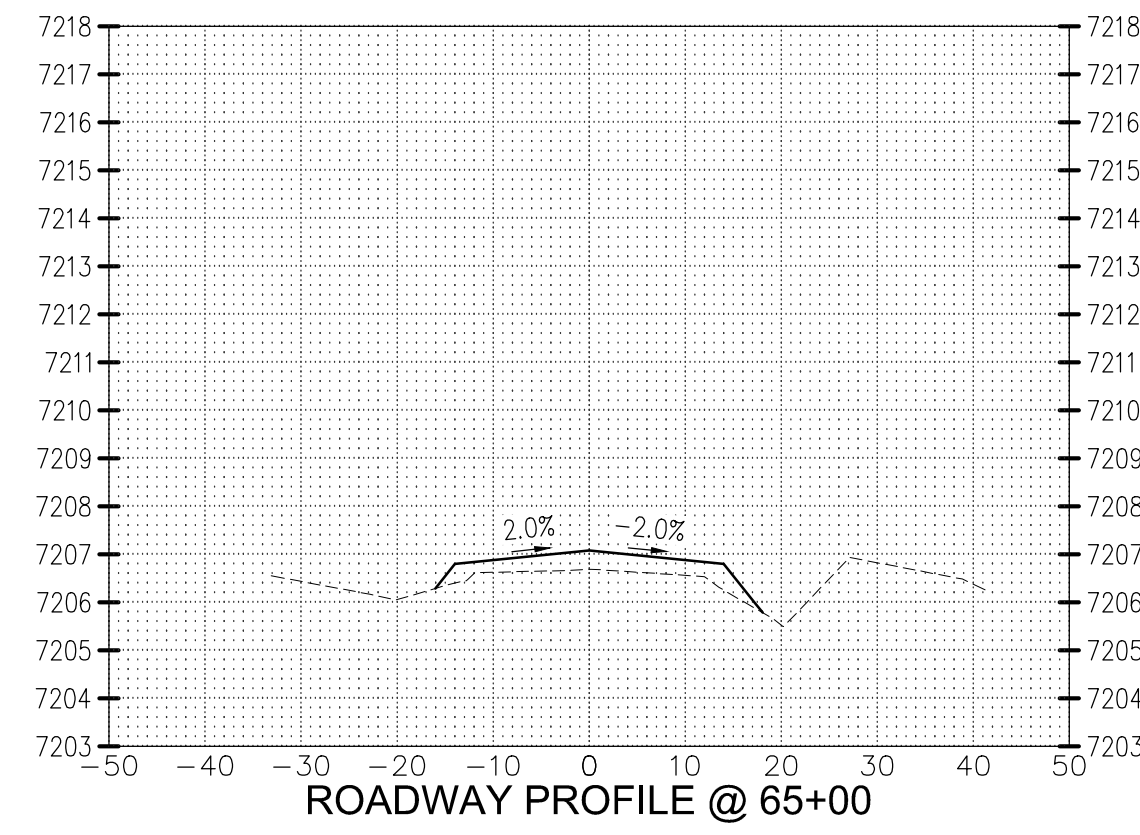


ROADWAY PROFILE @ 65+00

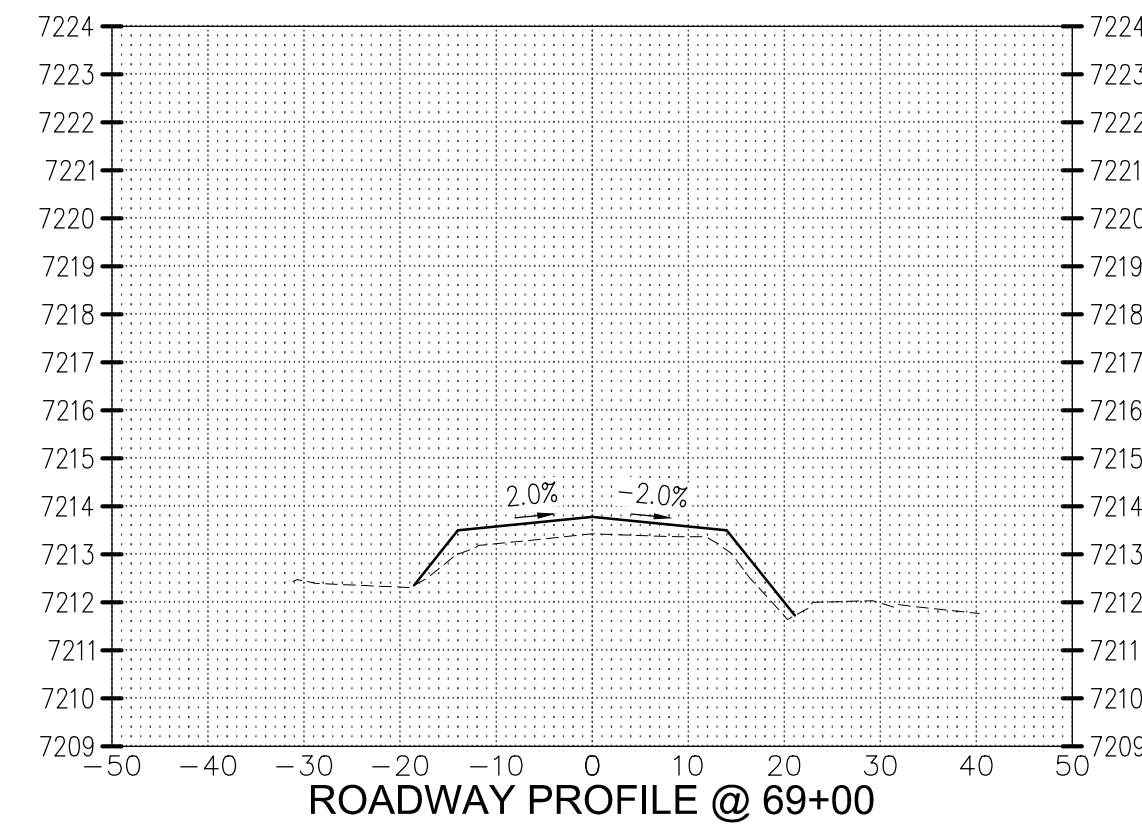


ROADWAY PROFILE @ 69+00

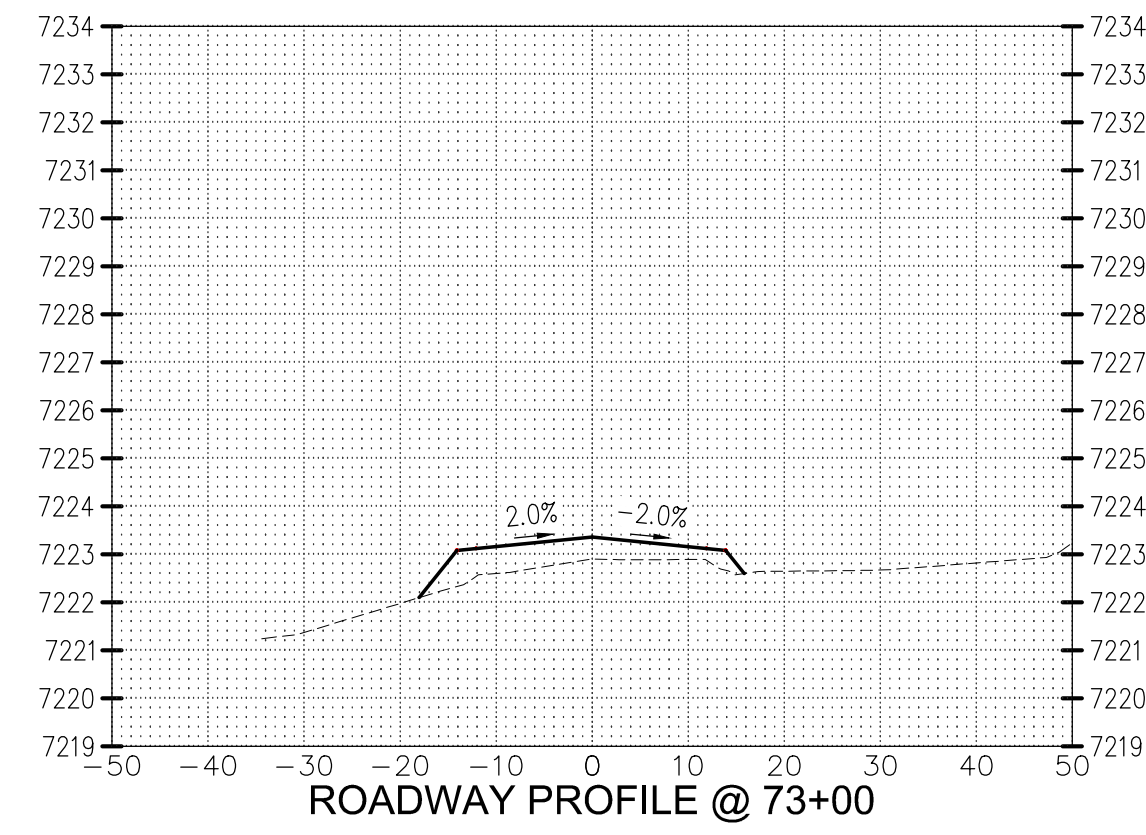


ROADWAY PROFILE @ 73+00

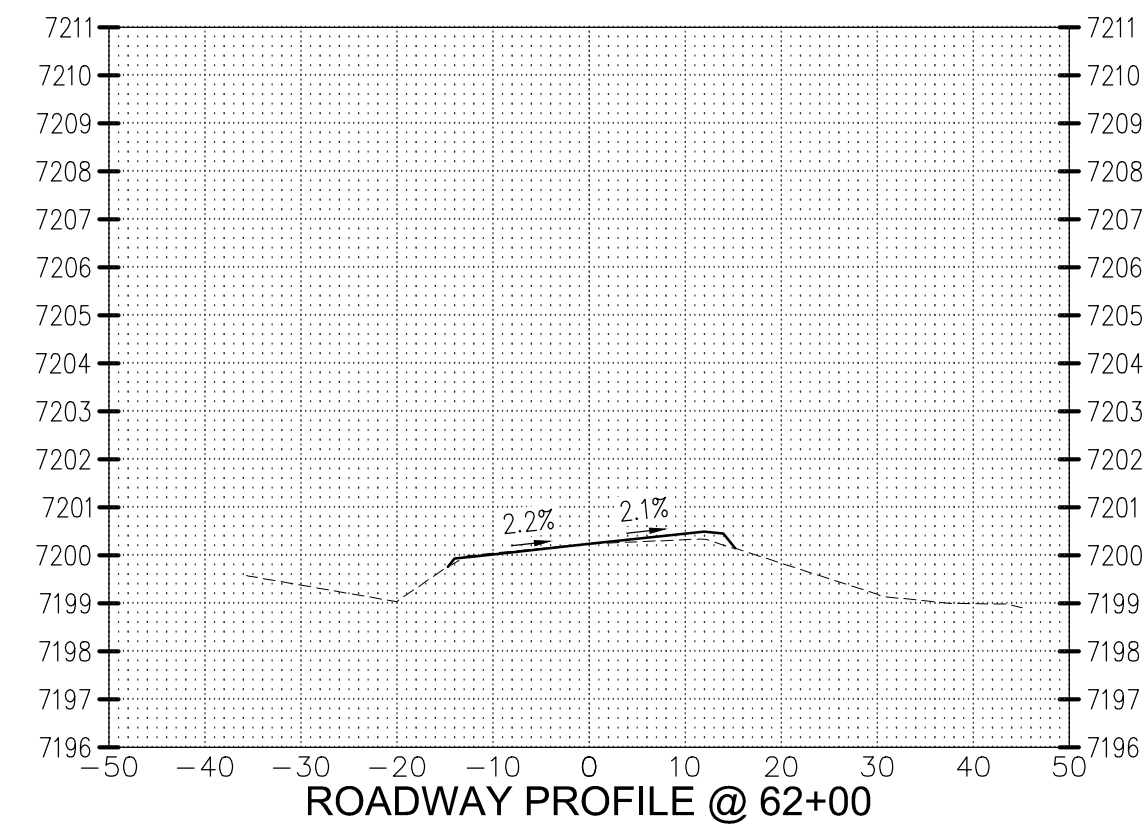


ROADWAY PROFILE @ 62+00

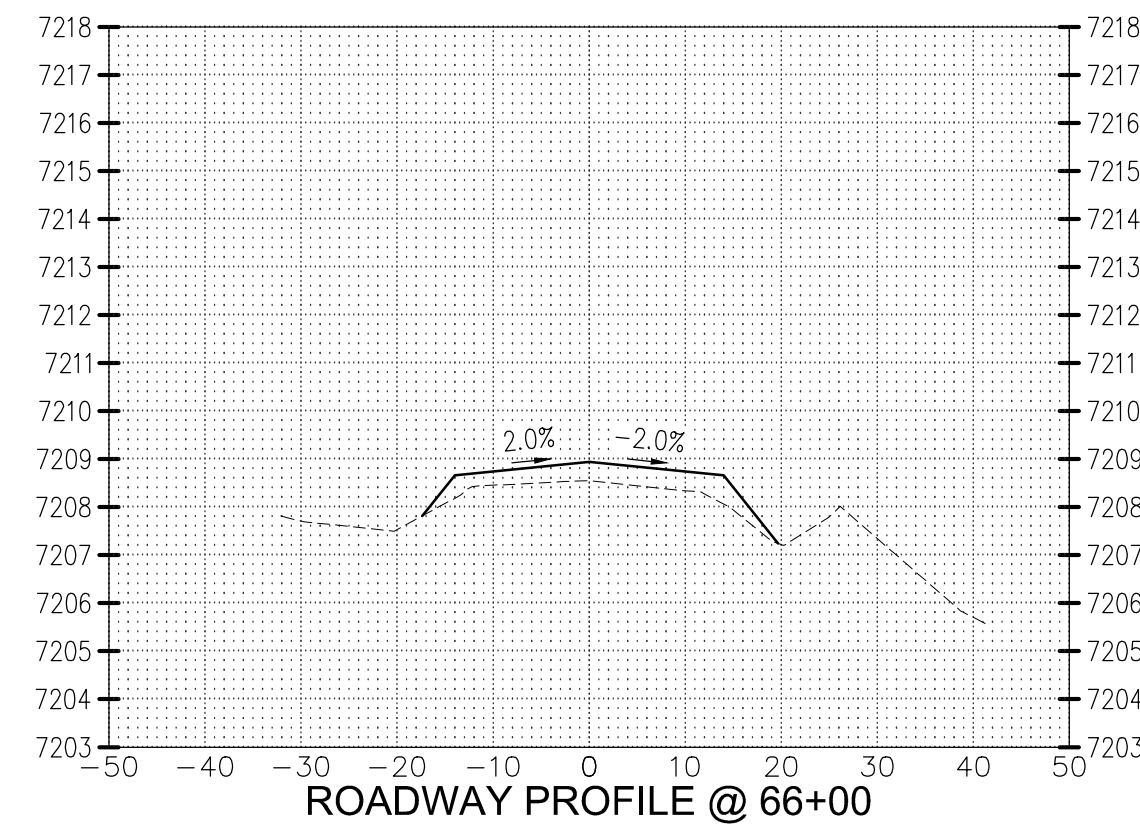

ROADWAY PROFILE @ 66+00

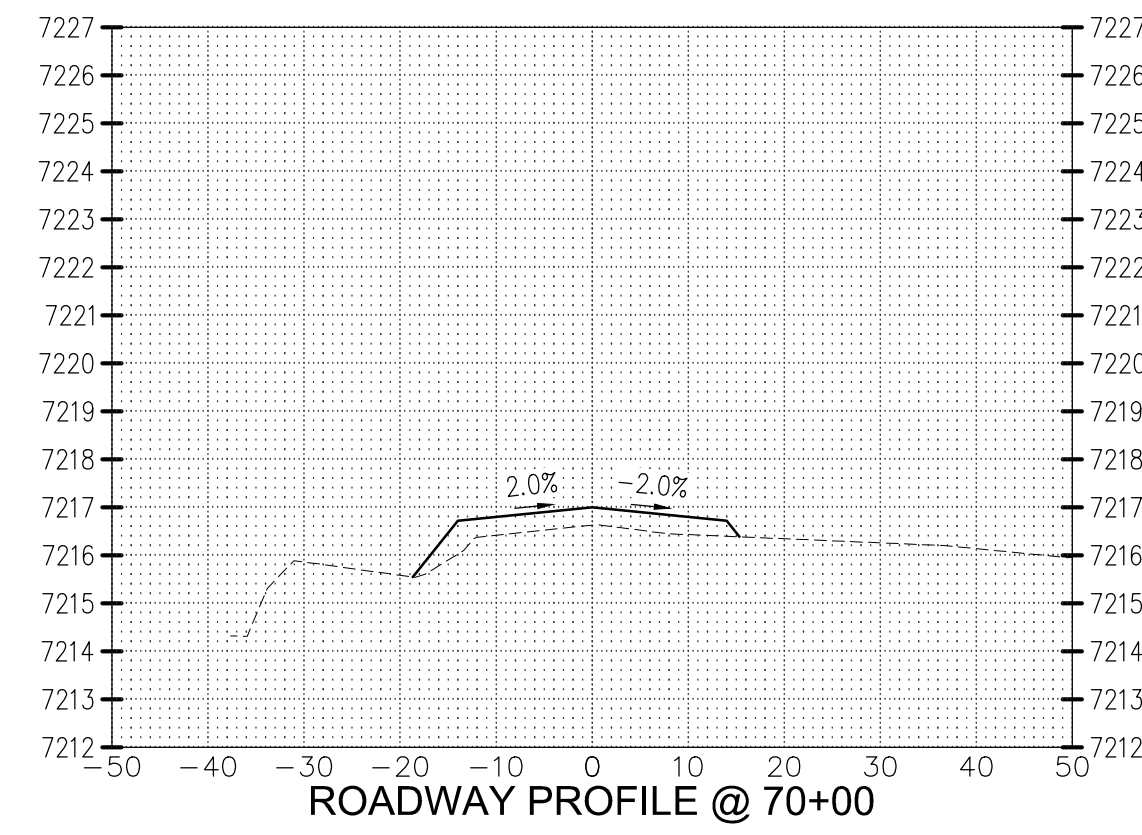

ROADWAY PROFILE @ 70+00

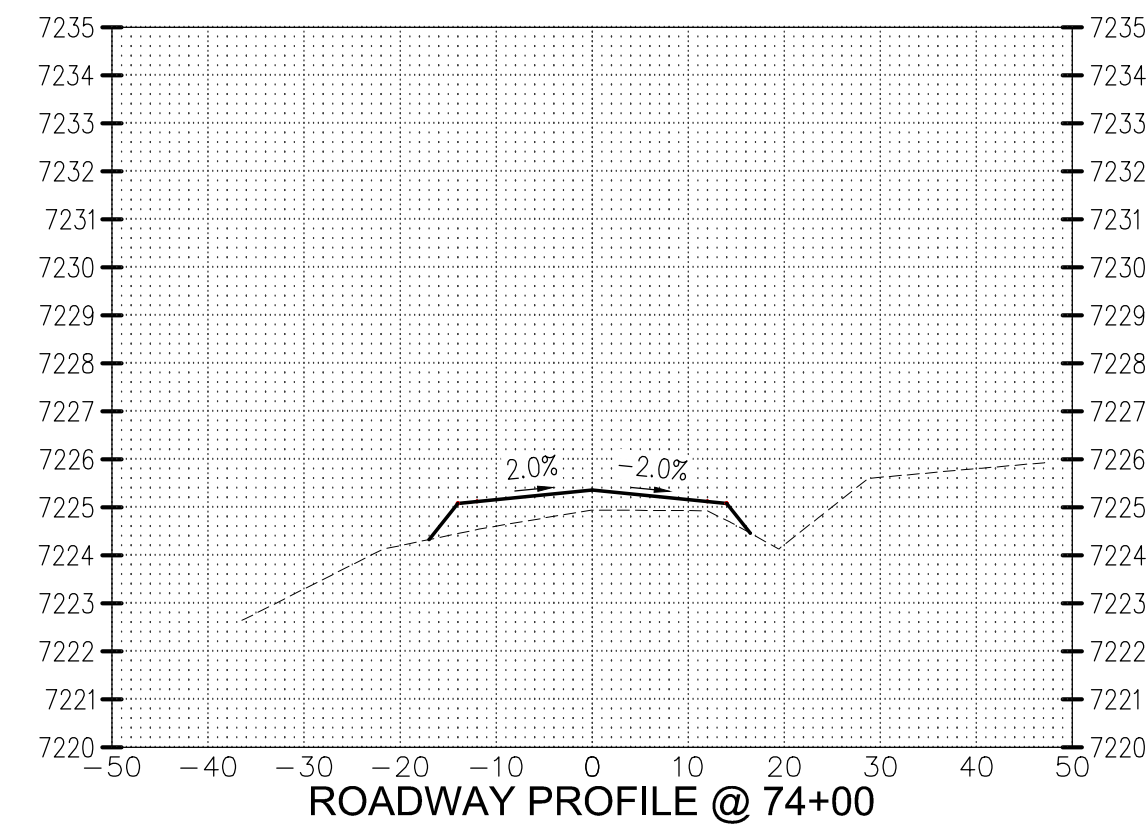


ROADWAY PROFILE @ 74+00















Contact Arizona 811 at least two full working days before you begin excavation  
**ARIZONA 811**  
 Call 811 or click Arizona811.com

SPRING VALLEY ROAD  
 RECONSTRUCTION AND SHOULDER WIDENING  
 COCONINO COUNTY, ARIZONA  
 ROADWAY CROSS SECTIONS

DRAWN:	MW
DESIGNED:	MW
CHECKED:	BW
REVISIONS:	

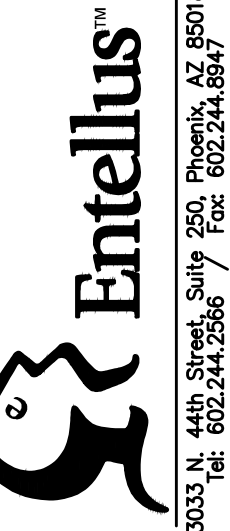

FOR REFERENCE ONLY

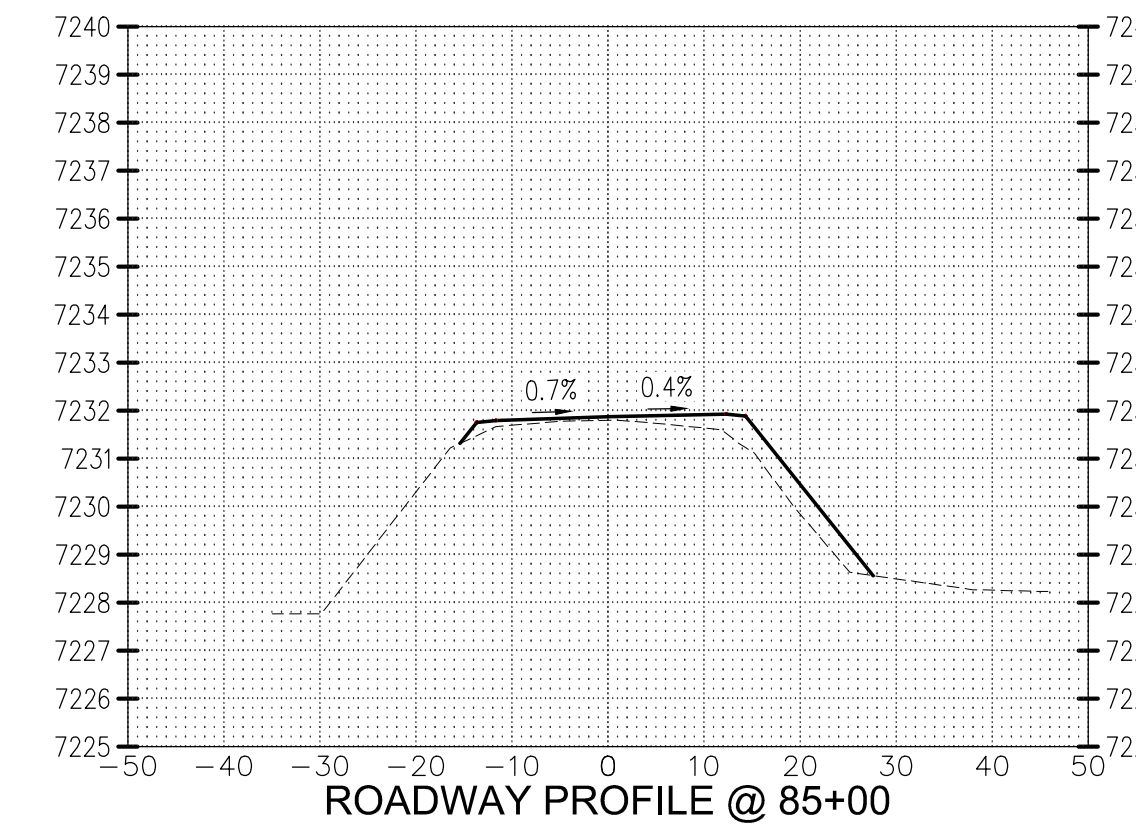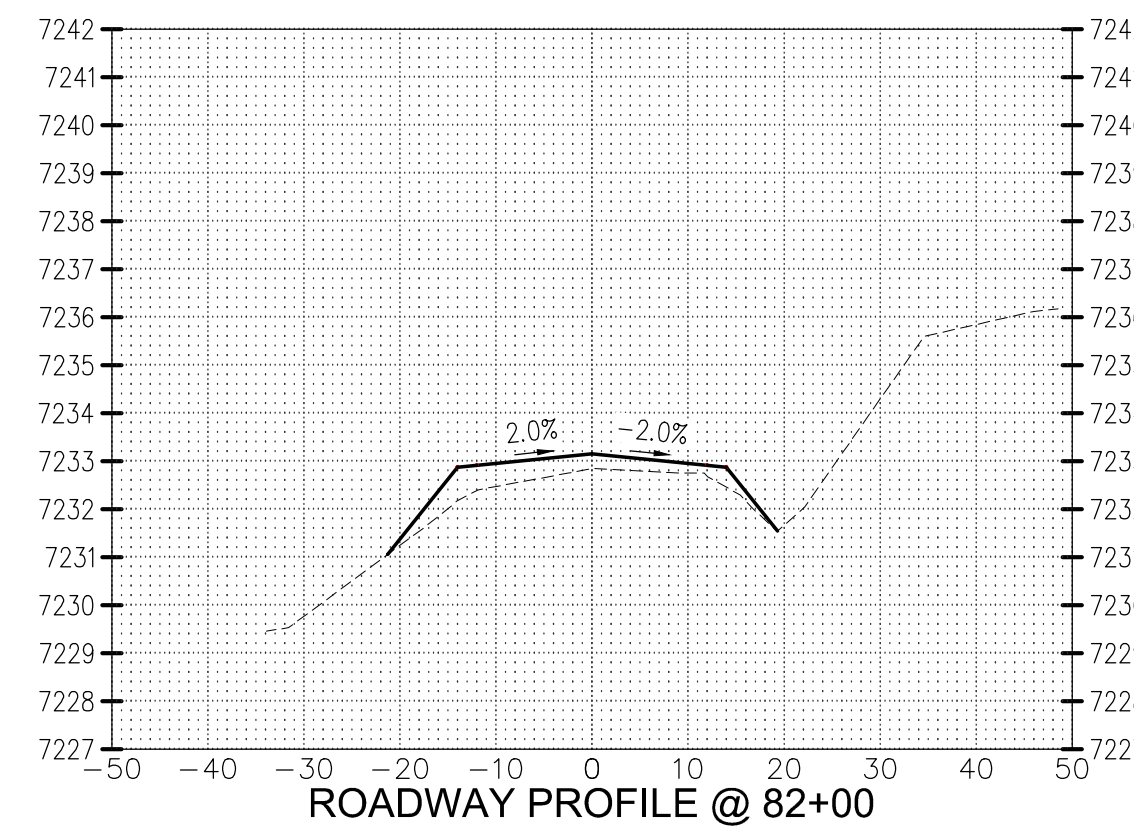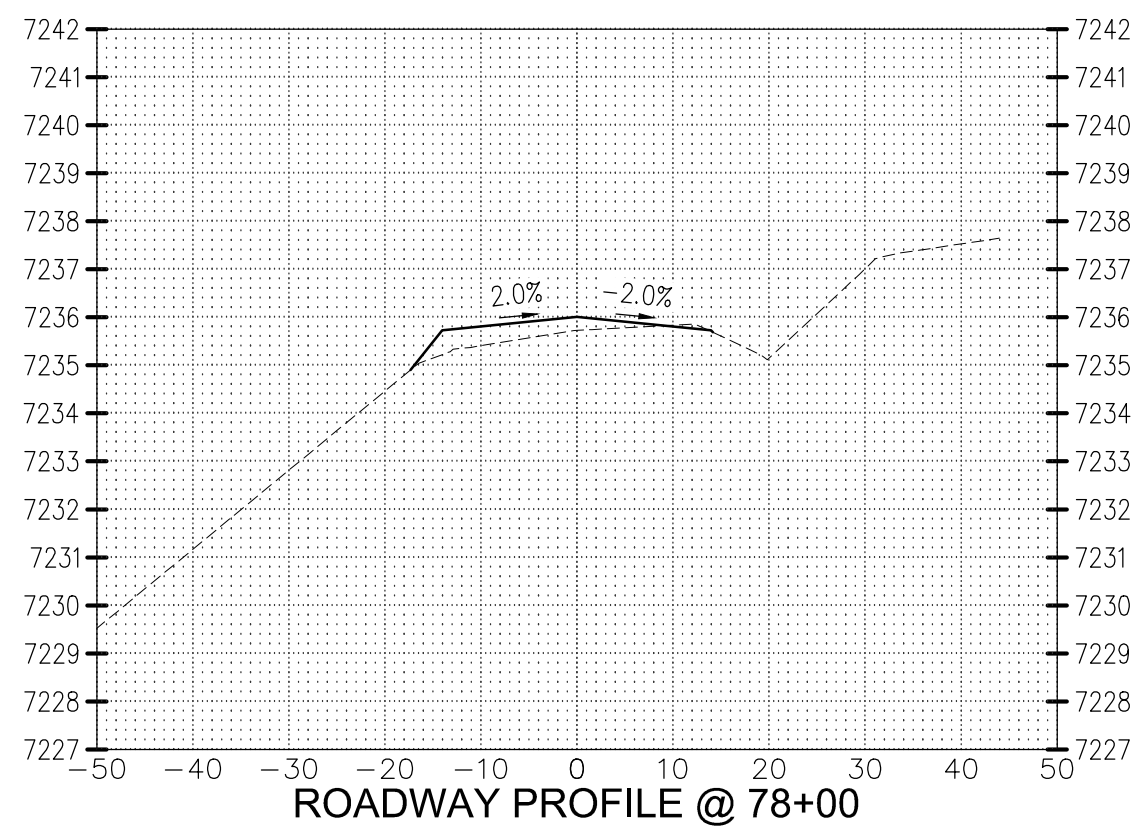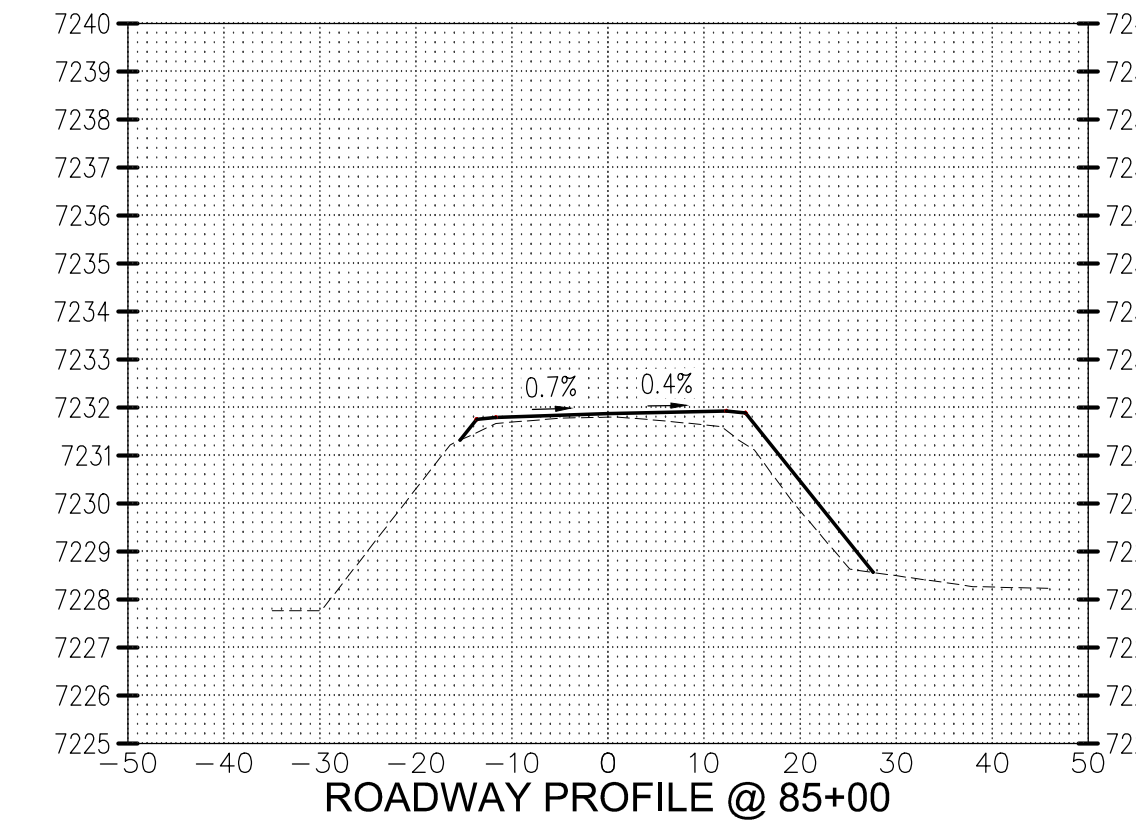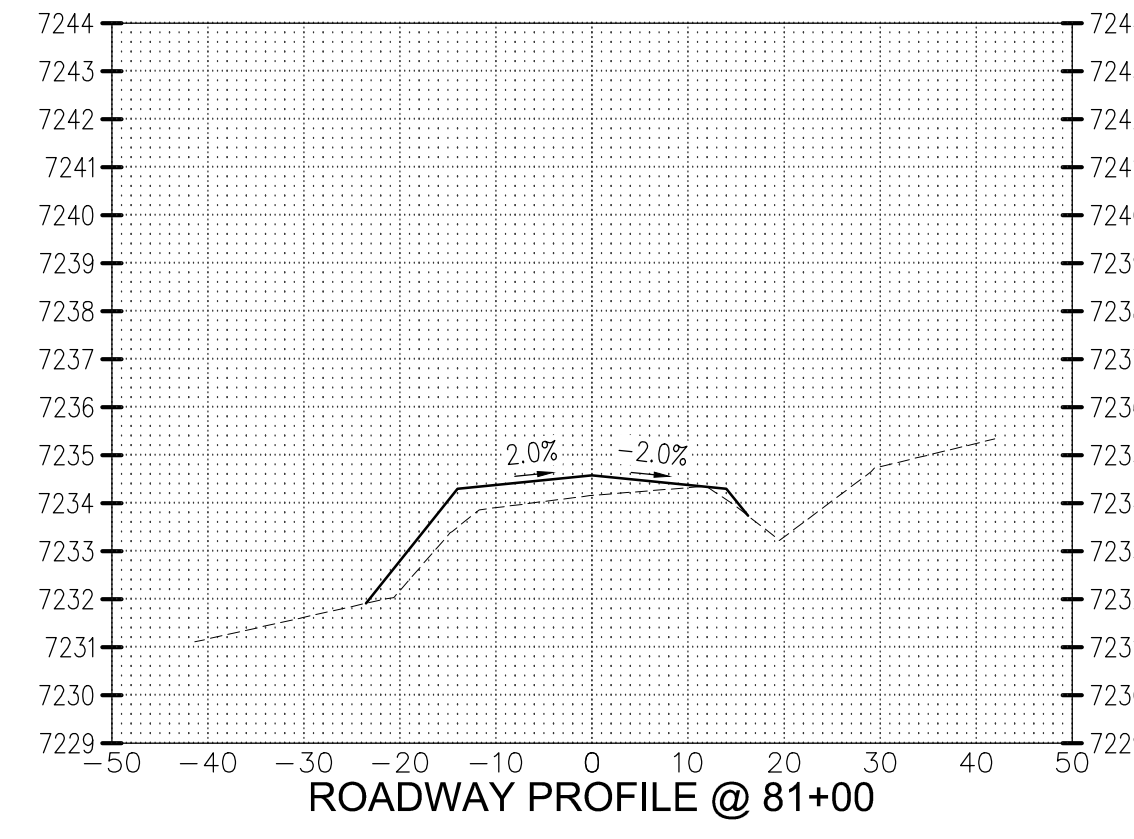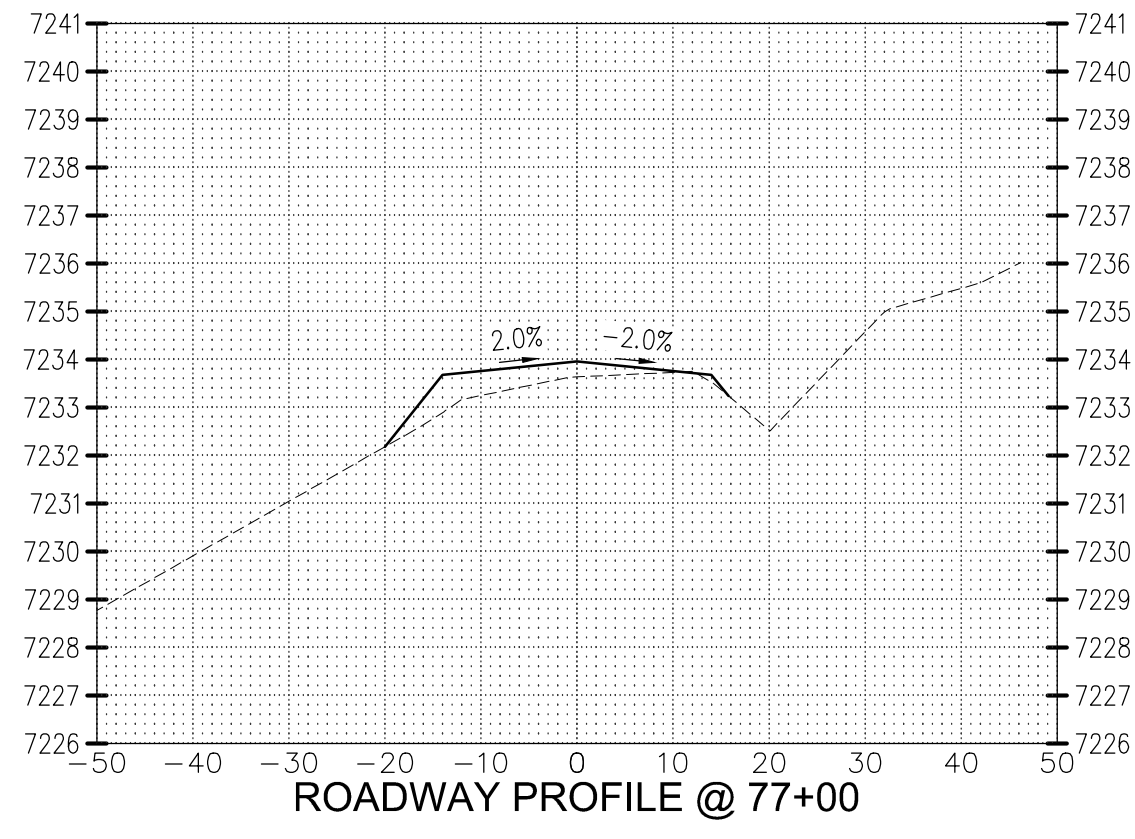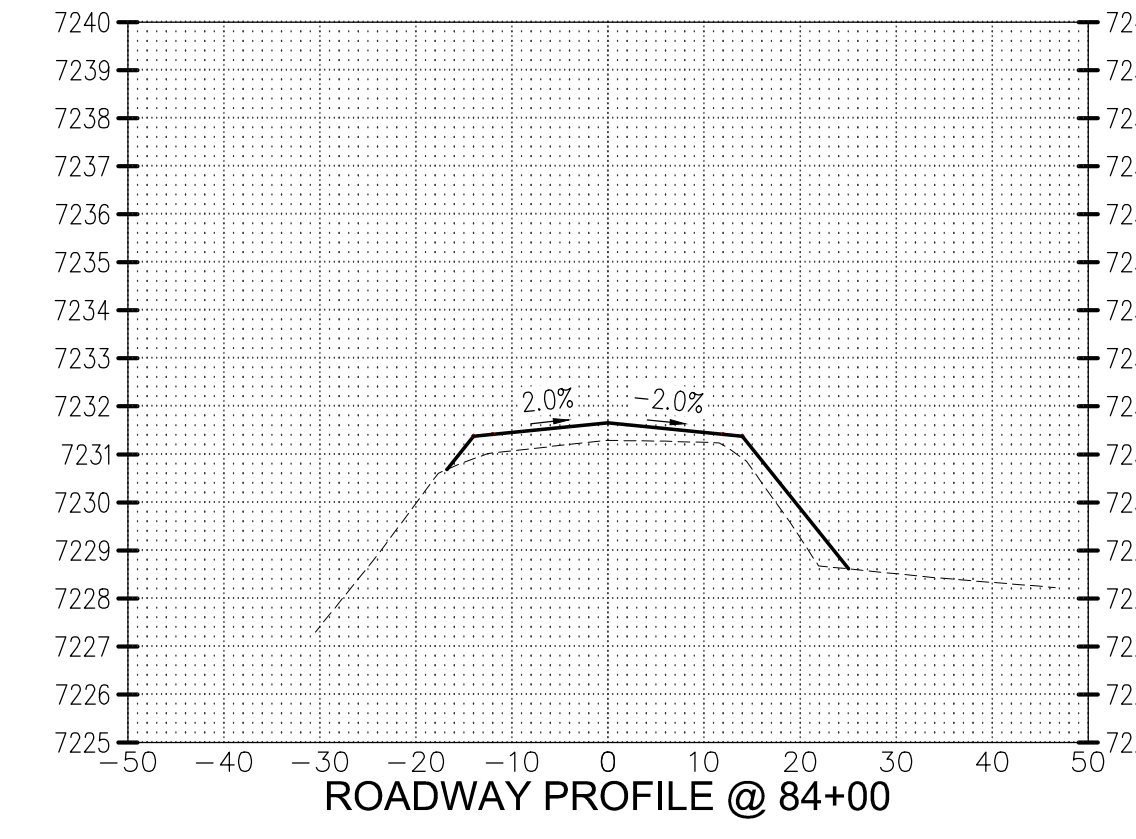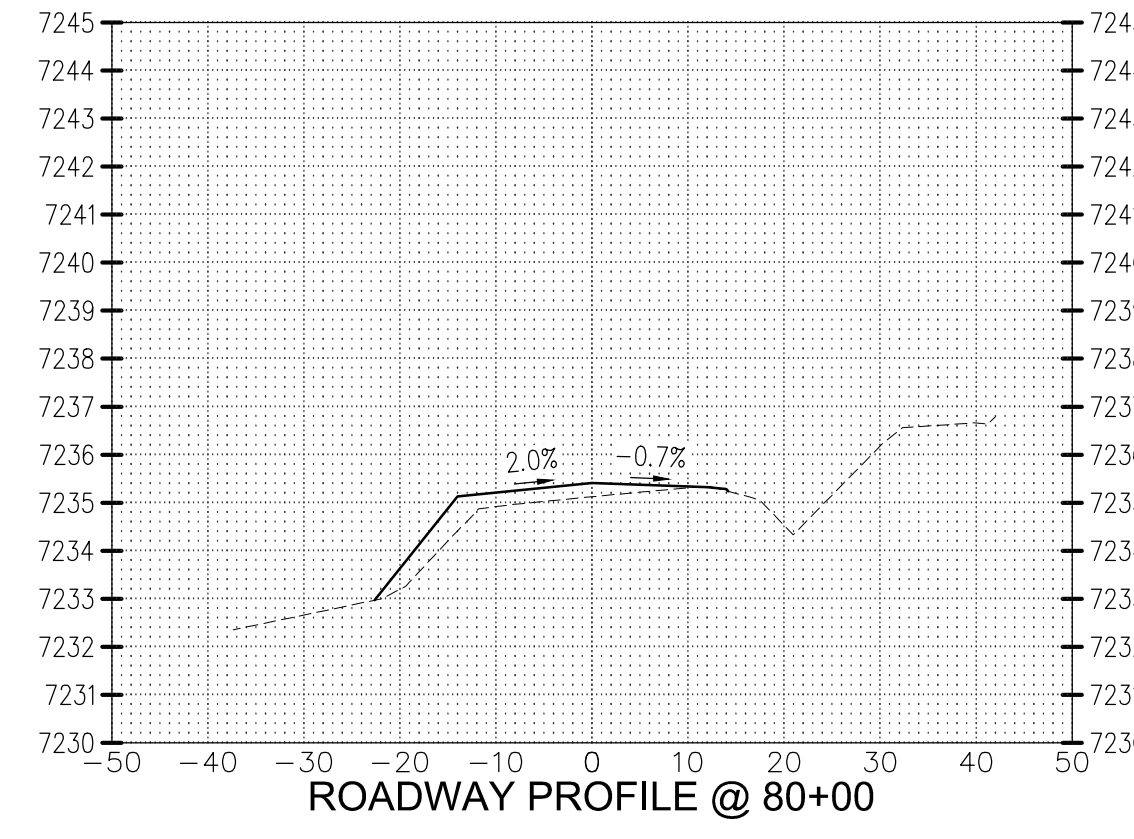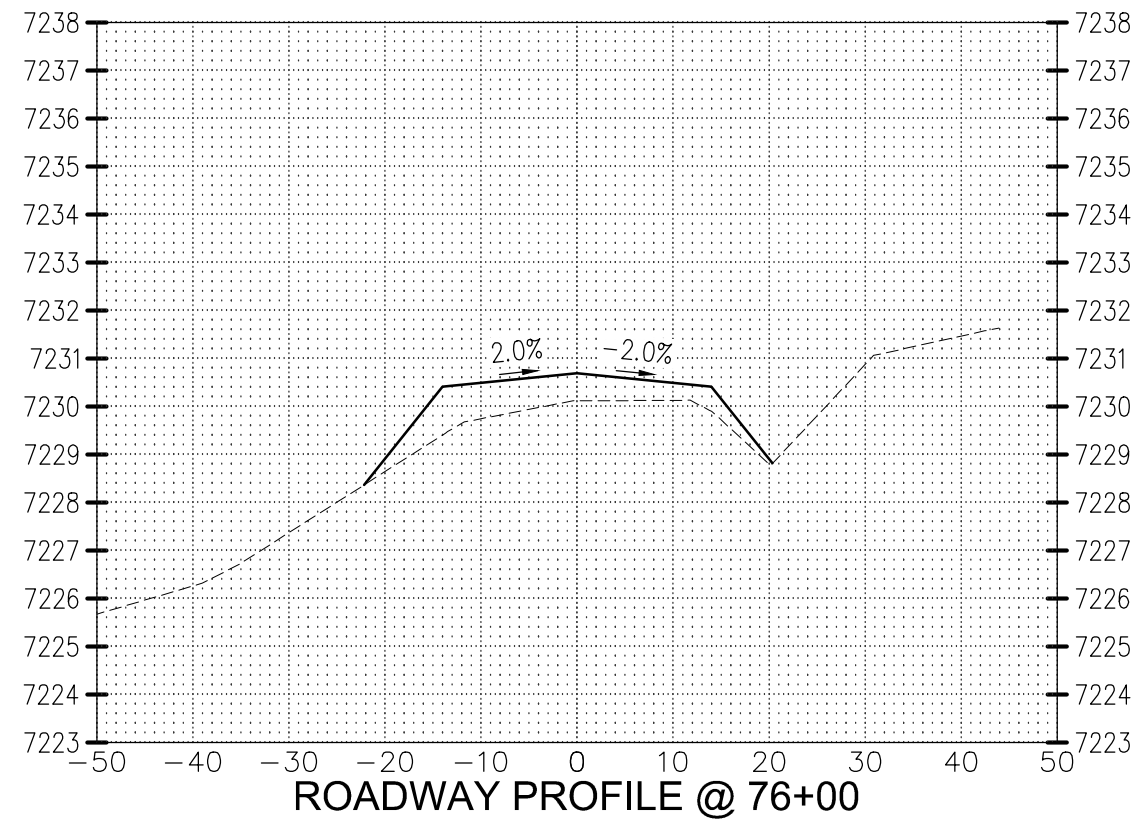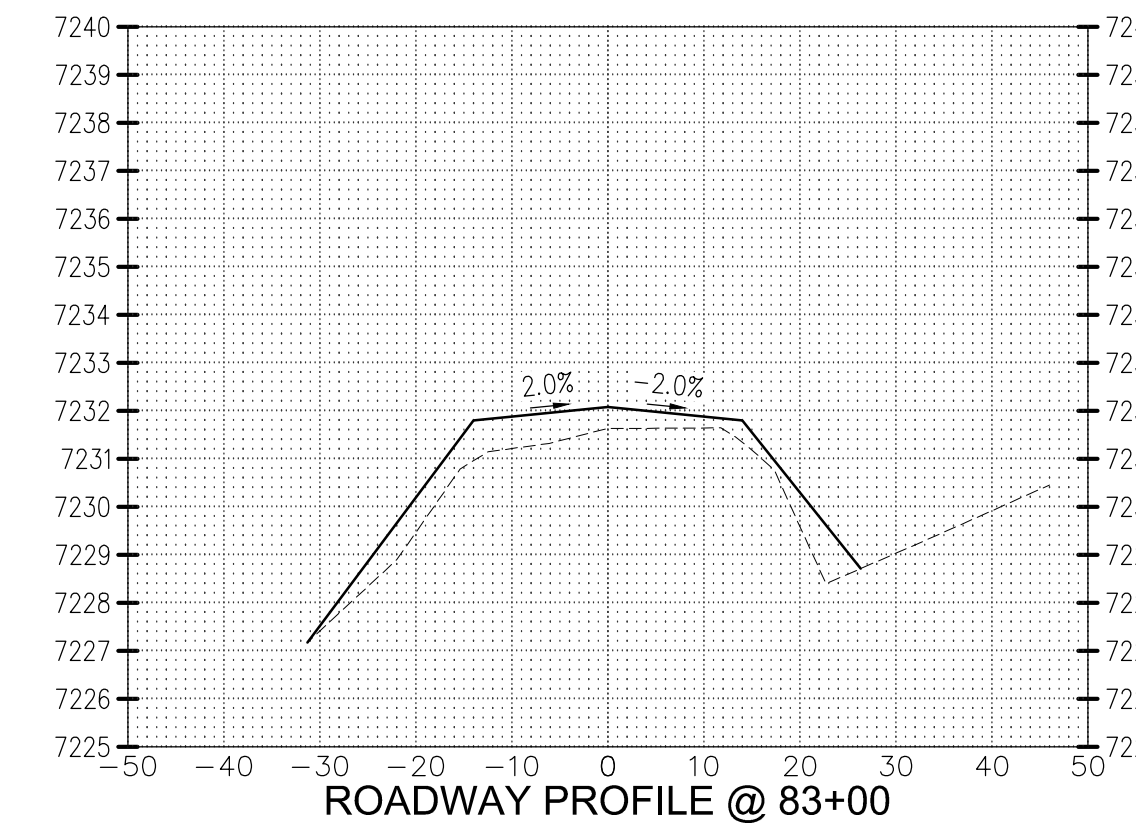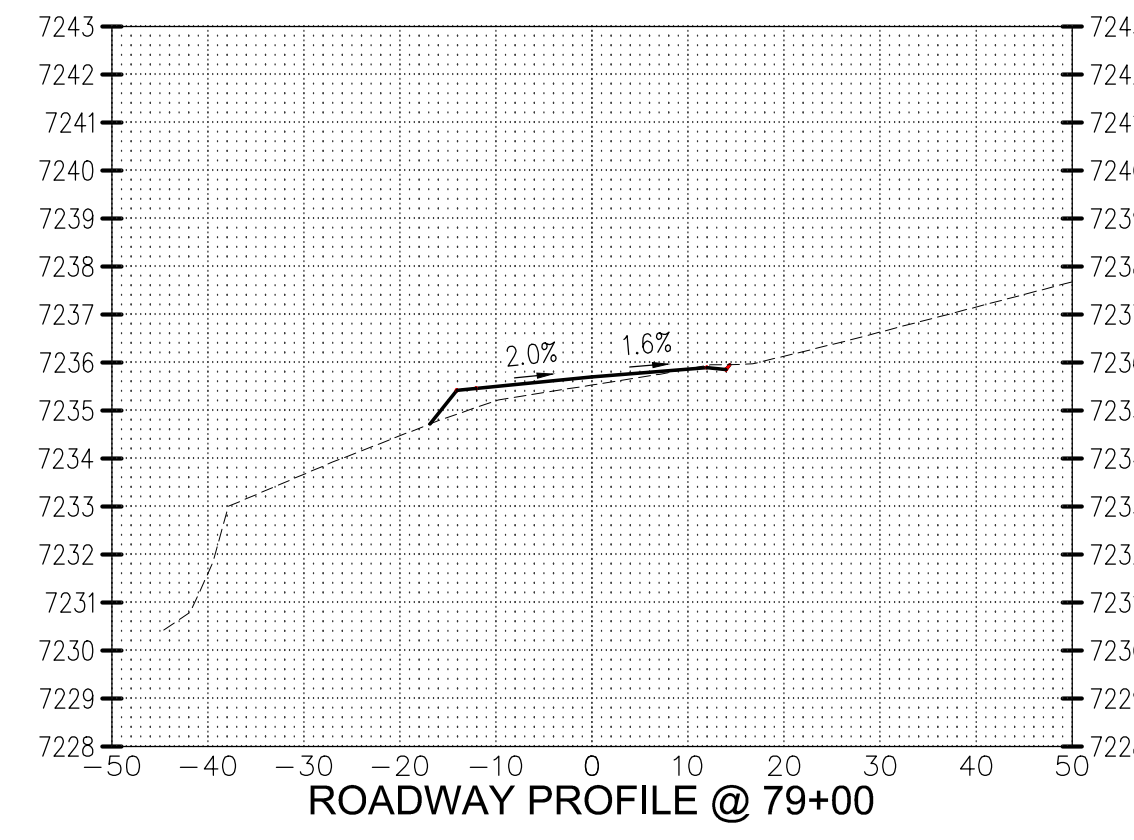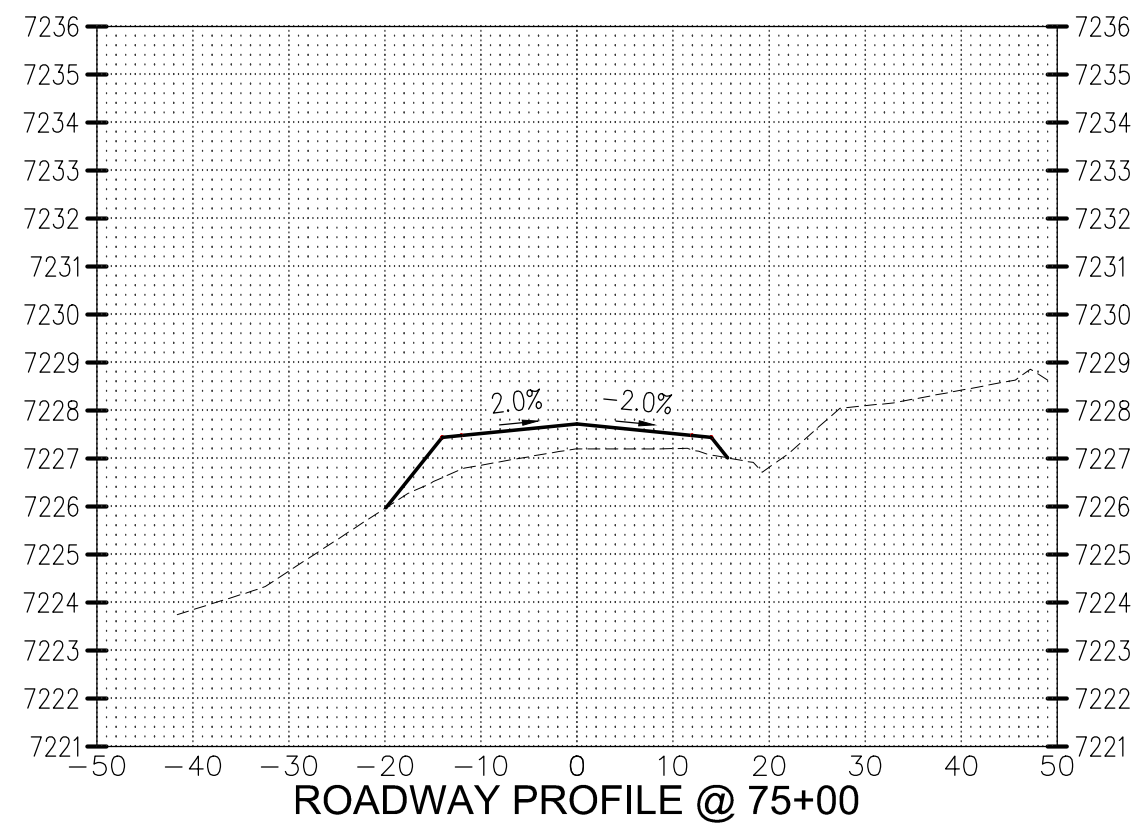


FILE: C:\Users\Wilson\AppData\Local\Temp\AcPublish\_105366\9130144...ROADWAY\_XSECTIONS.dwg DATE: May 28, 2026



SPRING VALLEY ROAD  
RECONSTRUCTION AND SHOULDER WIDENING  
COCONINO COUNTY, ARIZONA  
ROADWAY CROSS SECTIONS

DRAWN:	MW
DESIGNED:	MW
CHECKED:	BW
REVISIONS:	

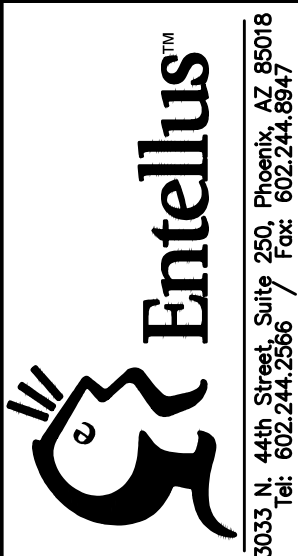

FOR REFERENCE ONLY