




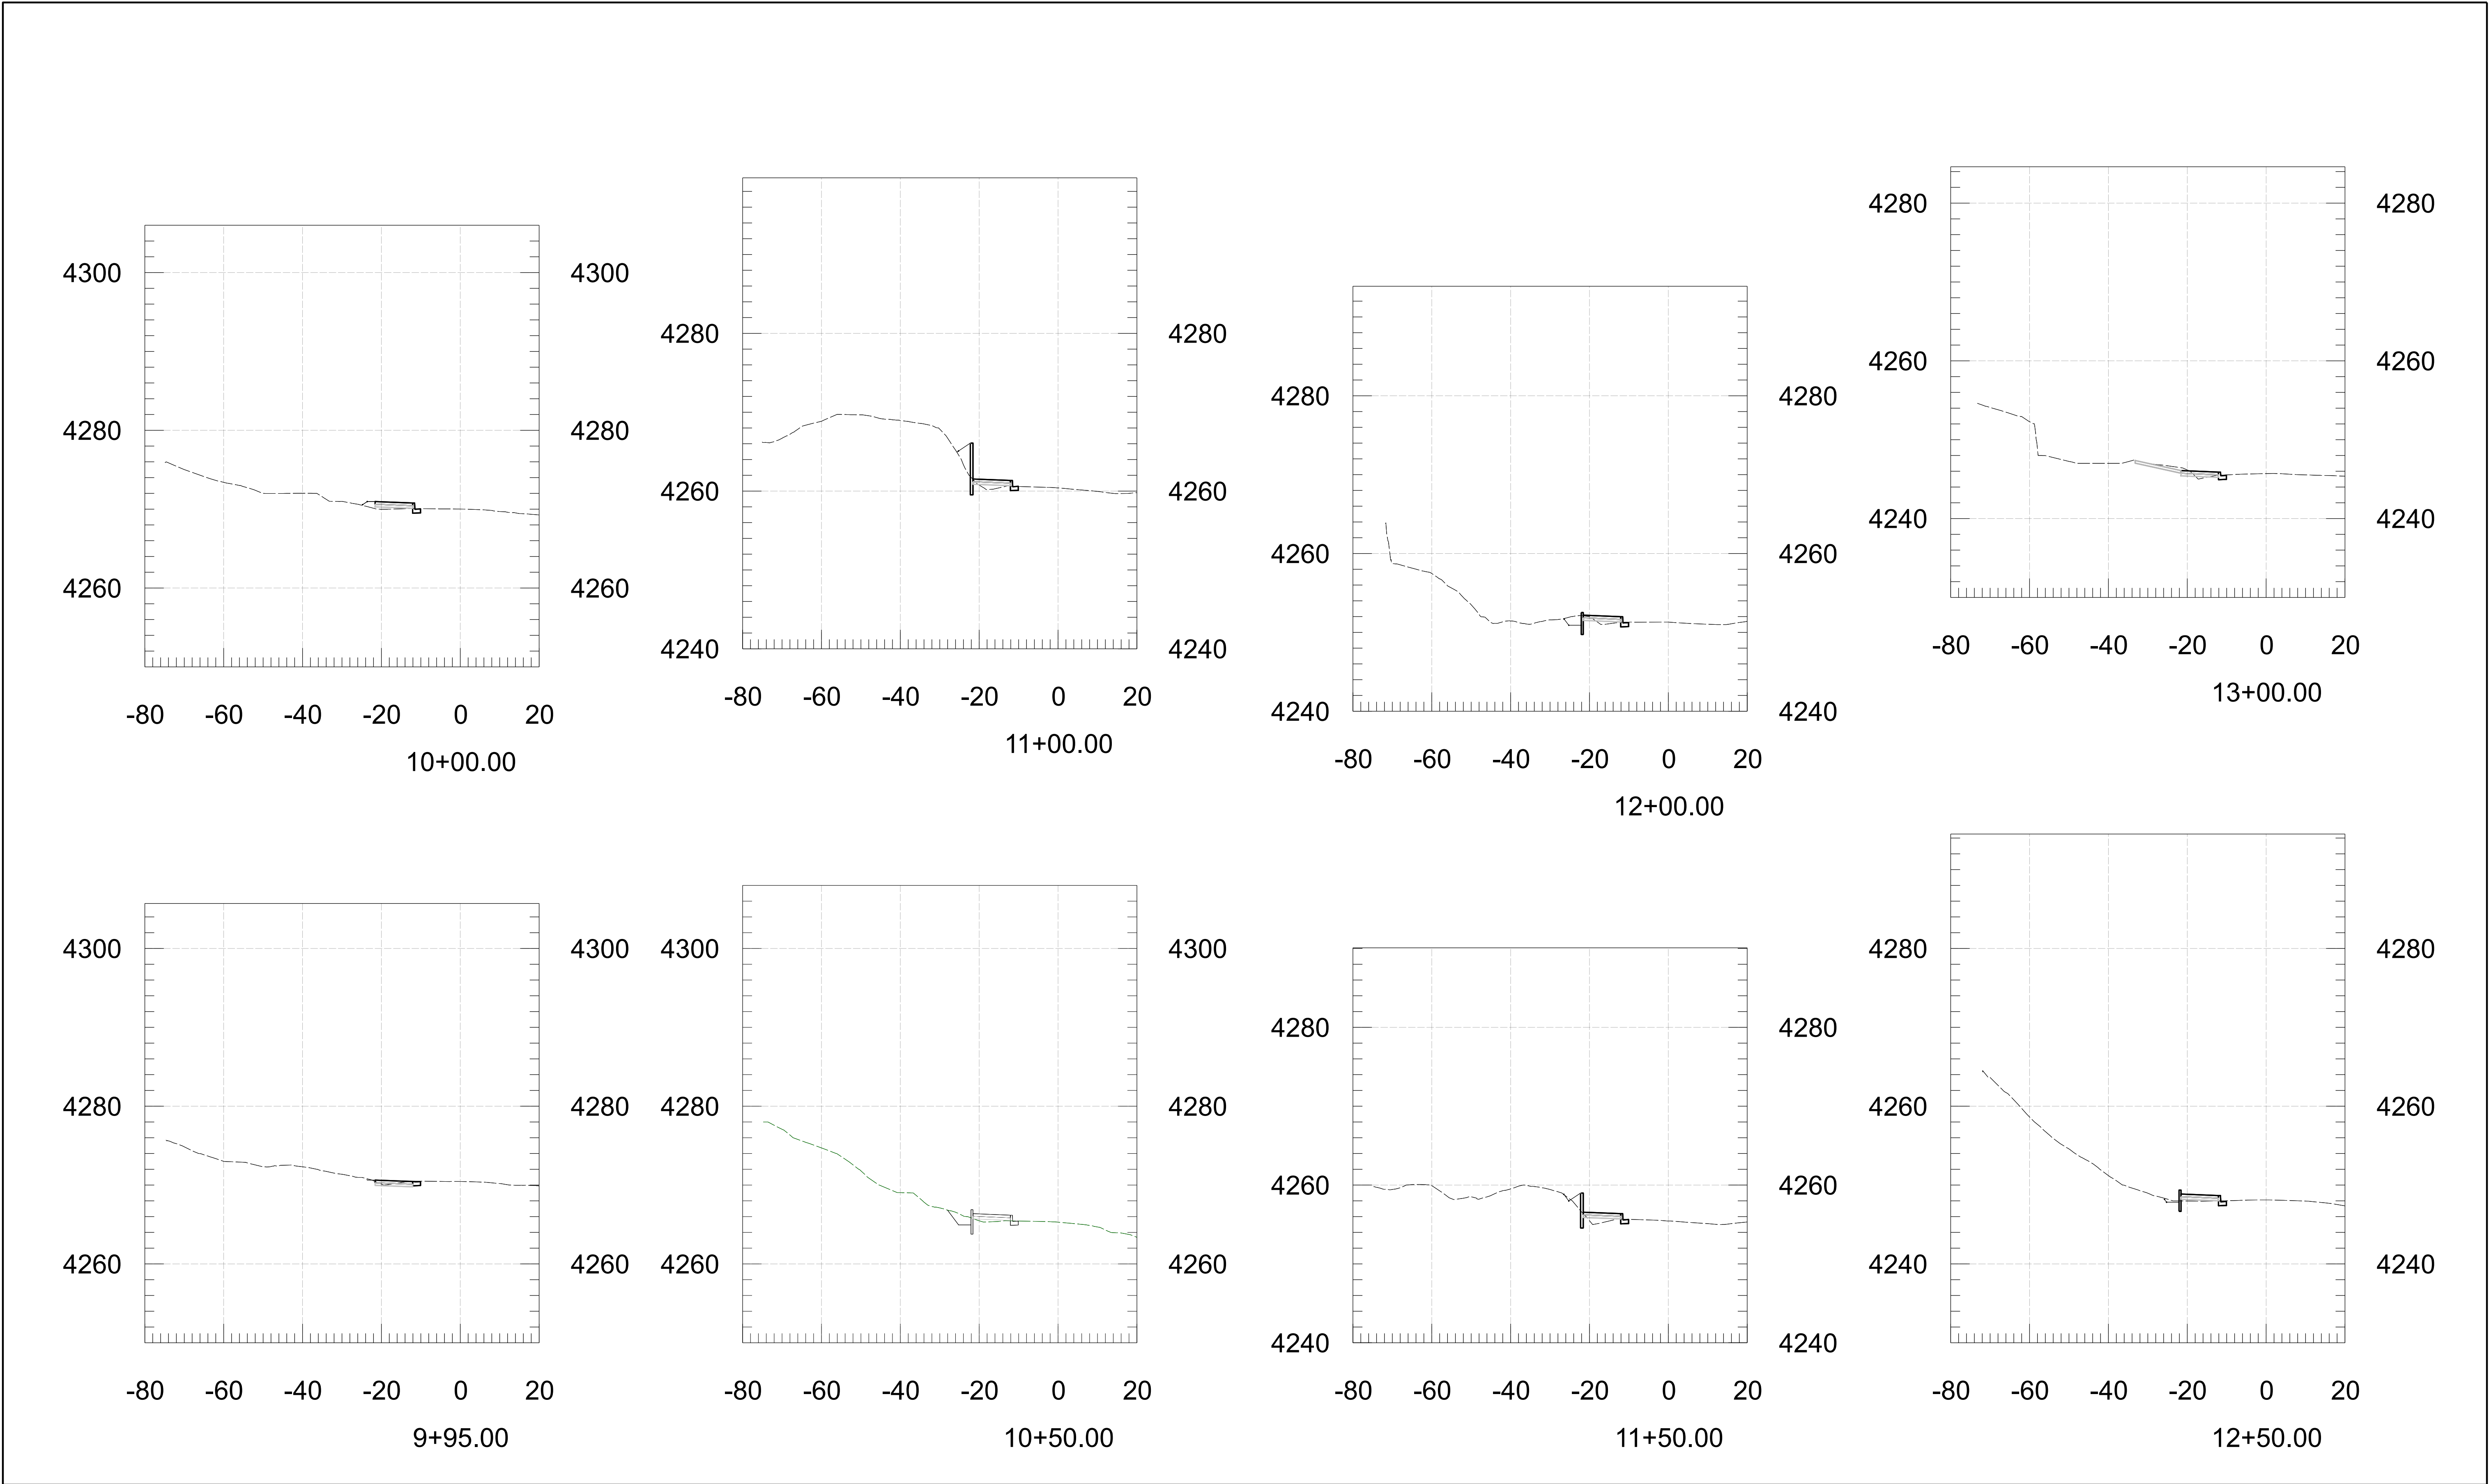








	STAGE IV R1 Review NOT FOR CONSTRUCTION OR RECORDING			NAME	DATE	ARIZONA DEPARTMENT OF TRANSPORTATION INFRASTRUCTURE DELIVERY AND OPERATIONS DIVISION ROADWAY DESIGN SECTION	ROUTE	F.H.W.A. Arizona Division	STATE ARIZ.	PROJECT NO.	FEDERAL ID NO.	SHEET NO.	TOTAL SHEETS	RECORD DRAWING
			DESIGN	C ESTUS	06-2026		-----			000 CN SED	SED-0(203)T	1	5	
			DRAWN	C ESTUS	06-2026		MILEPOST	LOCATION BREWER ROAD SHARED-USE PATH						
			CHECKED	B JONES	06-2026		-----	TRACS NO. T0537 01C					____ OF ____	
							STRUCTURE NO.							

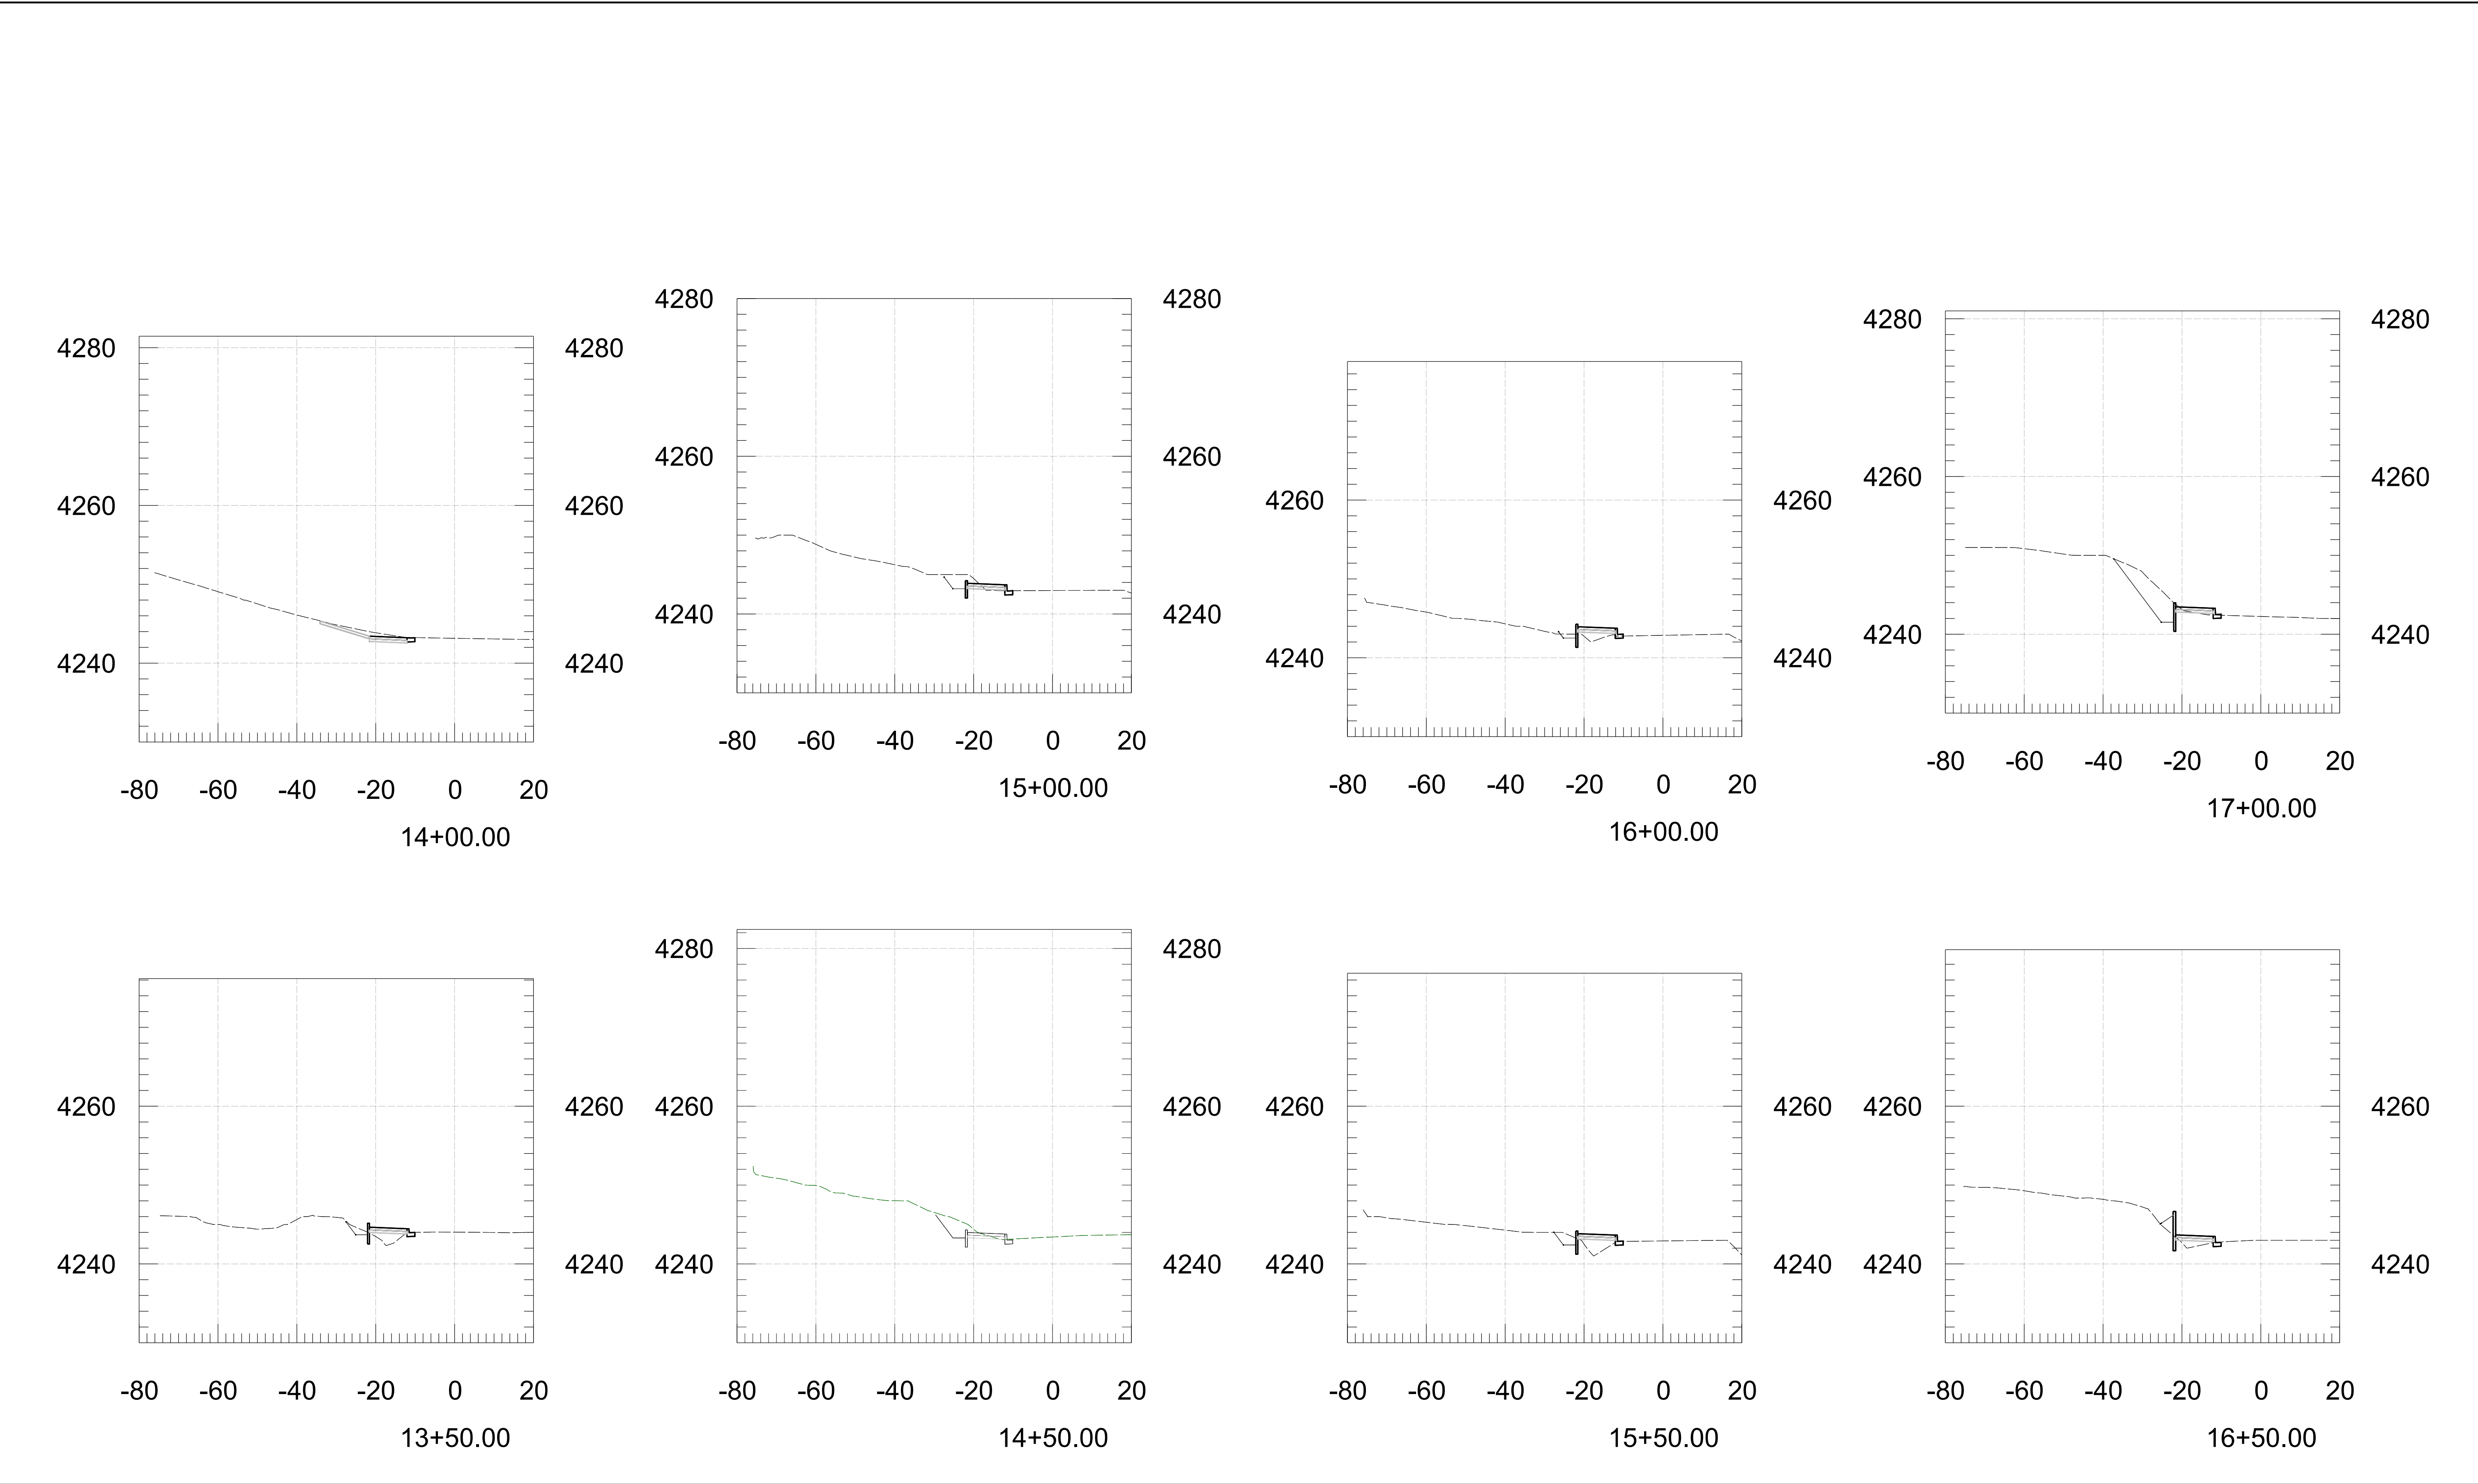

STAGE IV R1 Review NOT FOR CONSTRUCTION OR RECORDING	<table><tr><td>DESIGN</td><td>C ESTUS</td><td>06-2026</td></tr><tr><td>DRAWN</td><td>C ESTUS</td><td>06-2026</td></tr><tr><td>CHECKED</td><td>B JONES</td><td>06-2026</td></tr></table>		DESIGN	C ESTUS	06-2026	DRAWN	C ESTUS	06-2026	CHECKED	B JONES	06-2026	ARIZONA DEPARTMENT OF TRANSPORTATION INFRASTRUCTURE DELIVERY AND OPERATIONS DIVISION ROADWAY DESIGN SECTION		ROUTE -----		F.H.W.A. Arizona Division		STATE	PROJECT NO.	FEDERAL ID NO.	SHEET NO.	TOTAL SHEETS	RECORD DRAWING
	DESIGN	C ESTUS	06-2026																				
	DRAWN	C ESTUS	06-2026																				
	CHECKED	B JONES	06-2026																				
					MILEPOST -----		ARIZ.		000 CN SED	SED-0(203)T	2	5											
				STRUCTURE NO. -----		BREWER ROAD SHARED-USE PATH										DWG NO.							
						TRACS NO. T0537 01C								___ OF ___									

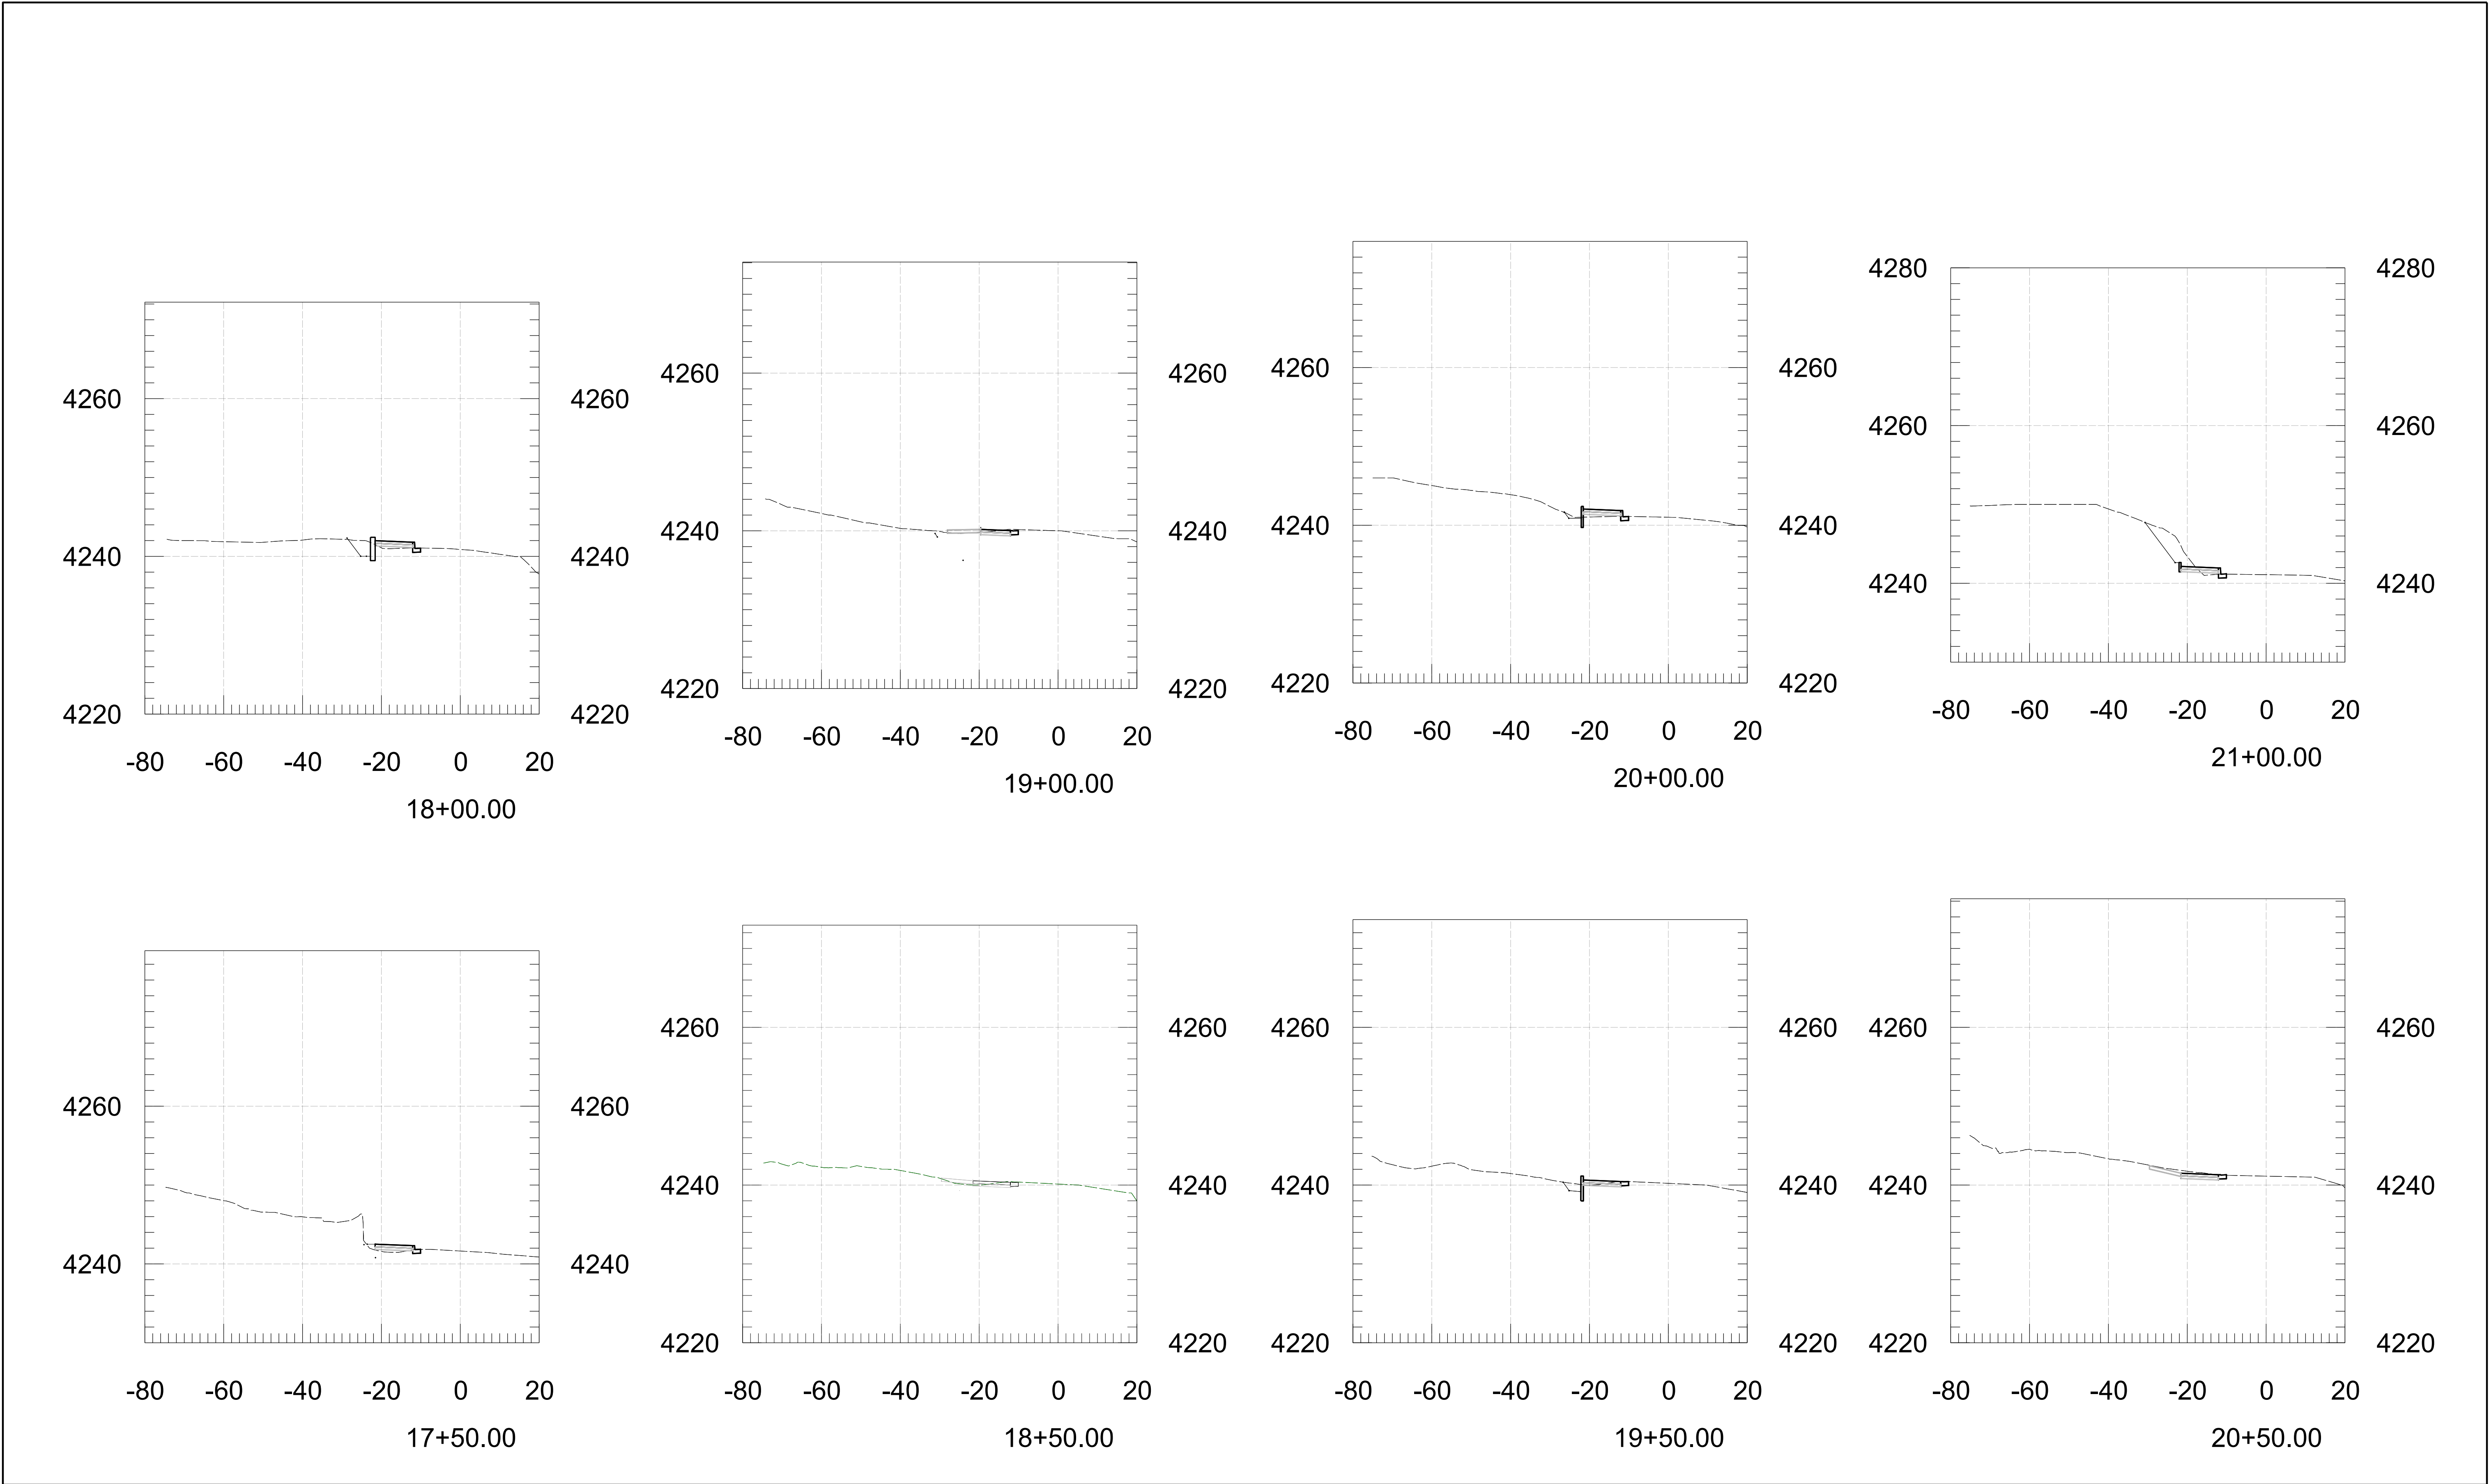

STAGE IV R1 Review NOT FOR CONSTRUCTION OR RECORDING 	DESIGN	C ESTUS	06-2026	ARIZONA DEPARTMENT OF TRANSPORTATION INFRASTRUCTURE DELIVERY AND OPERATIONS DIVISION ROADWAY DESIGN SECTION	ROUTE	F.H.W.A. Arizona Division	STATE ARIZ.	PROJECT NO.	FEDERAL ID NO.	SHEET NO.	TOTAL SHEETS	RECORD DRAWING	
	DRAWN	C ESTUS	06-2026		MILEPOST			000 CN SED	SED-0(203)T	3	5		
	CHECKED	B JONES	06-2026		STRUCTURE NO.	LOCATION BREWER ROAD SHARED-USE PATH							DWG NO.
						TRACS NO. T0537 01C							OF

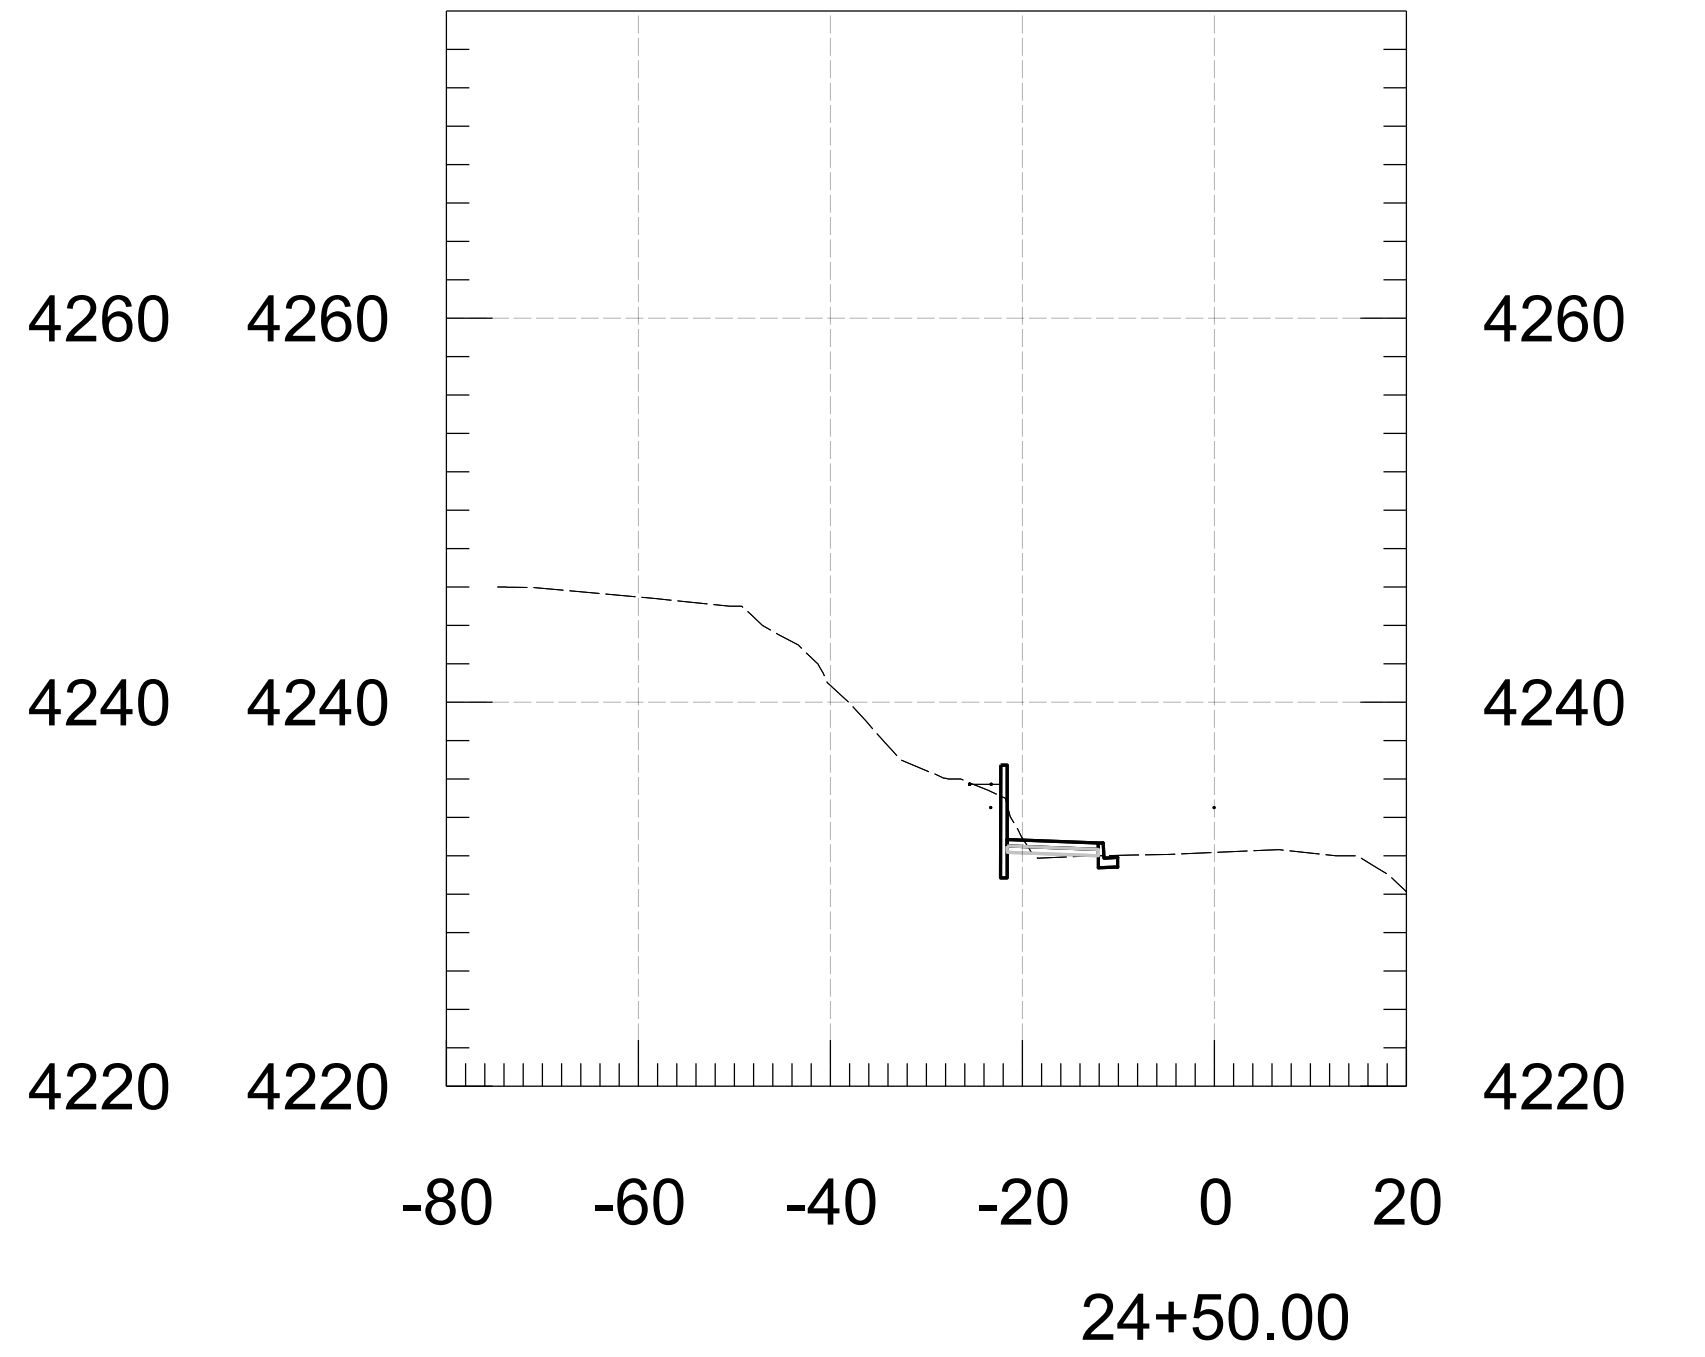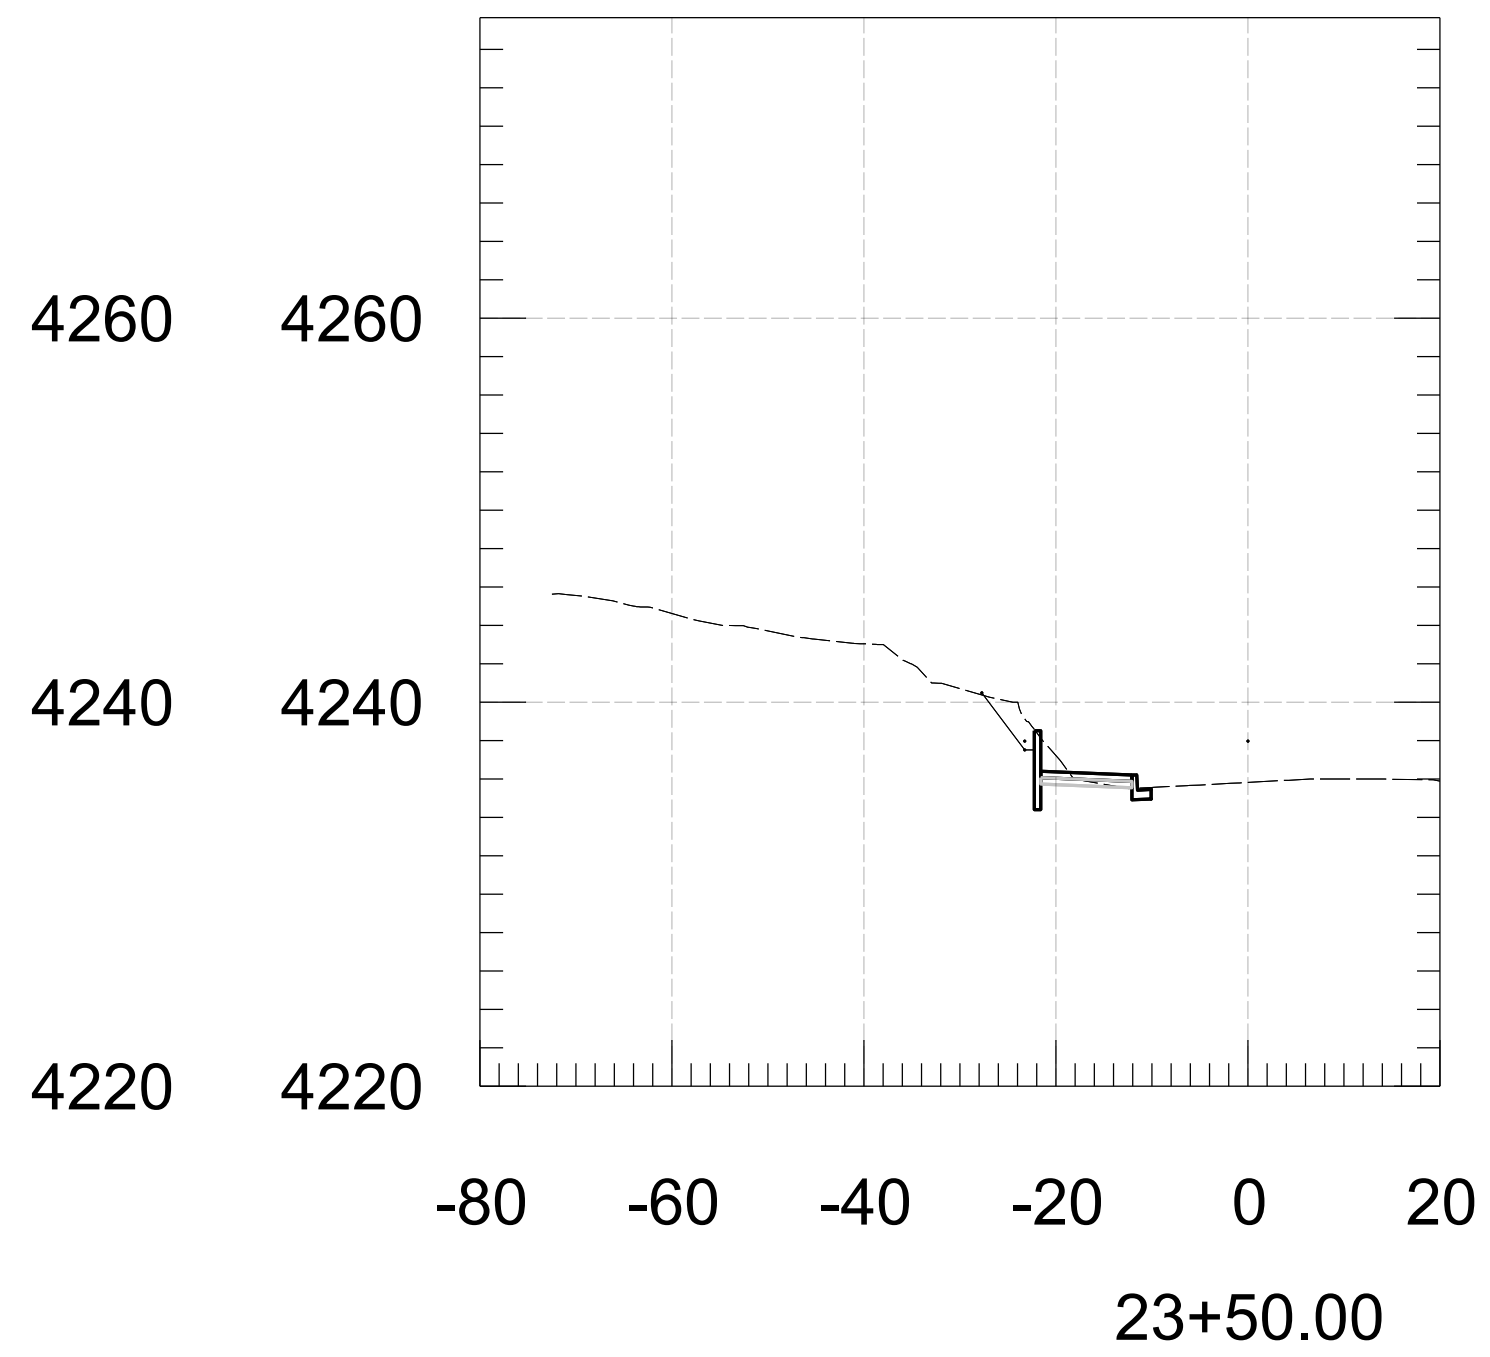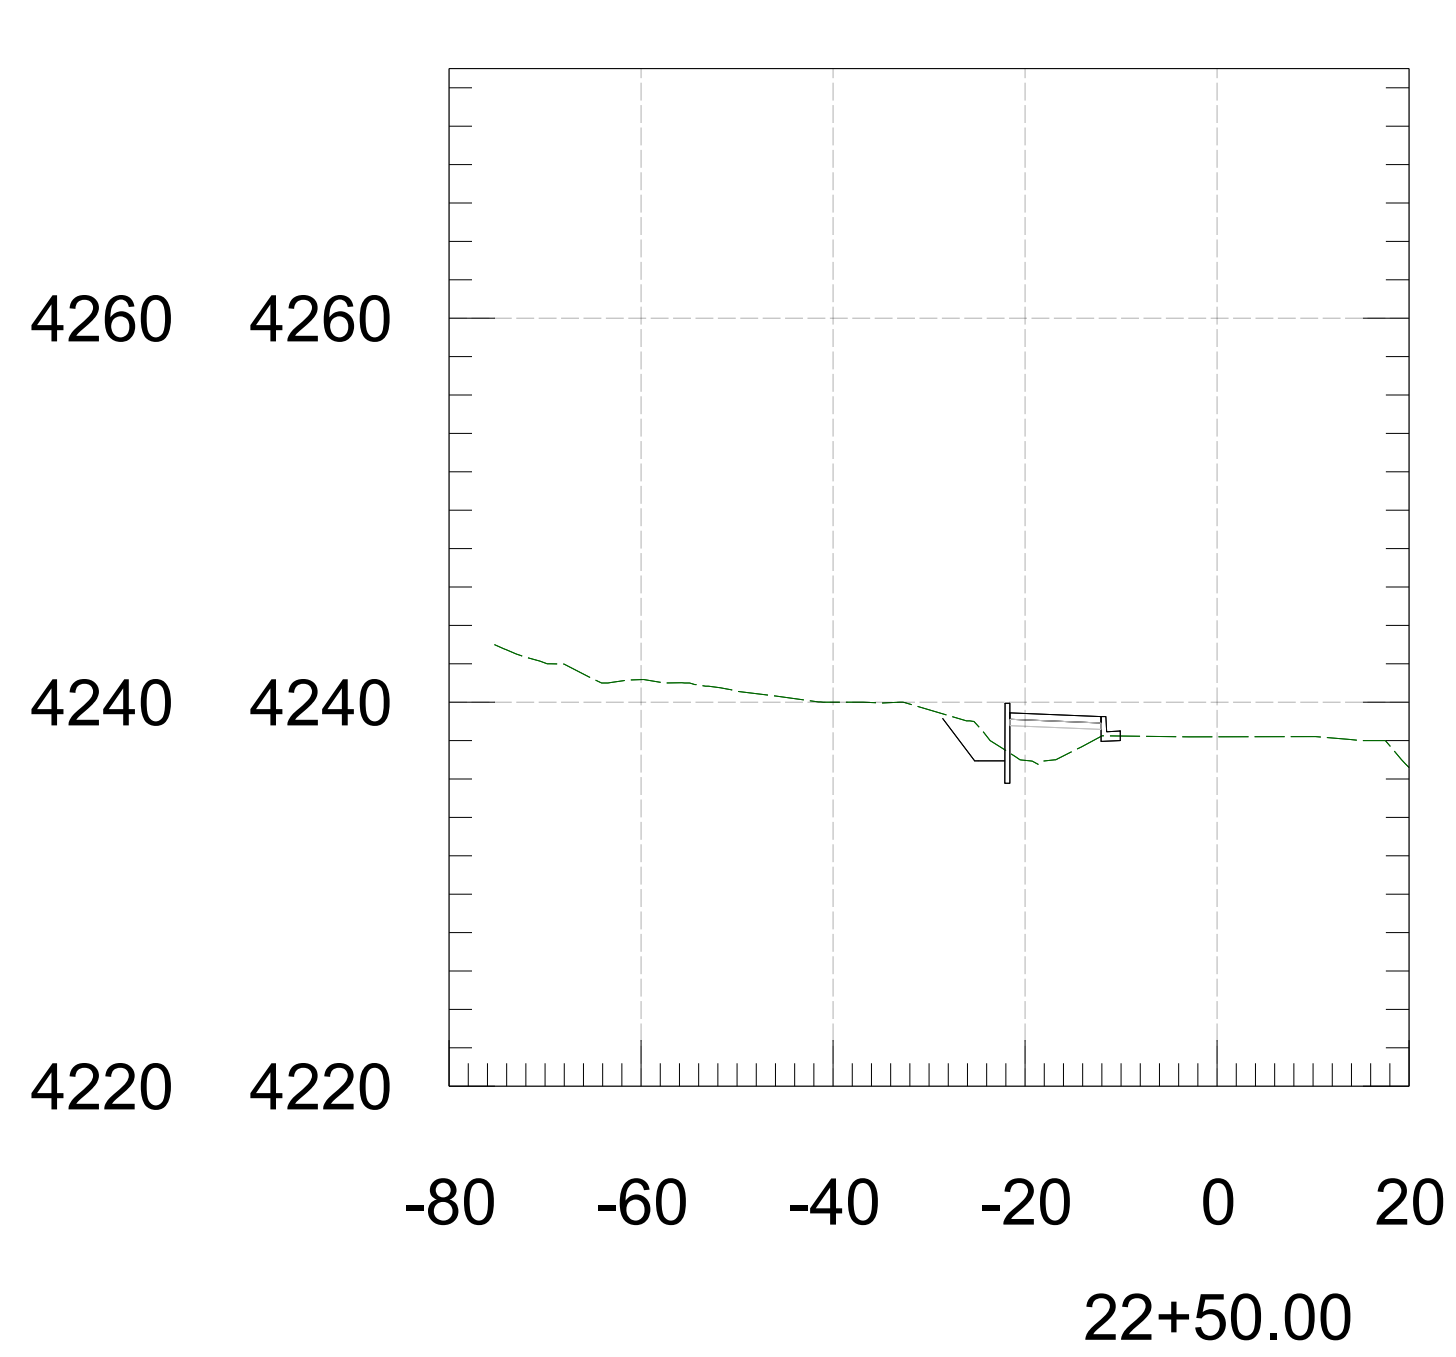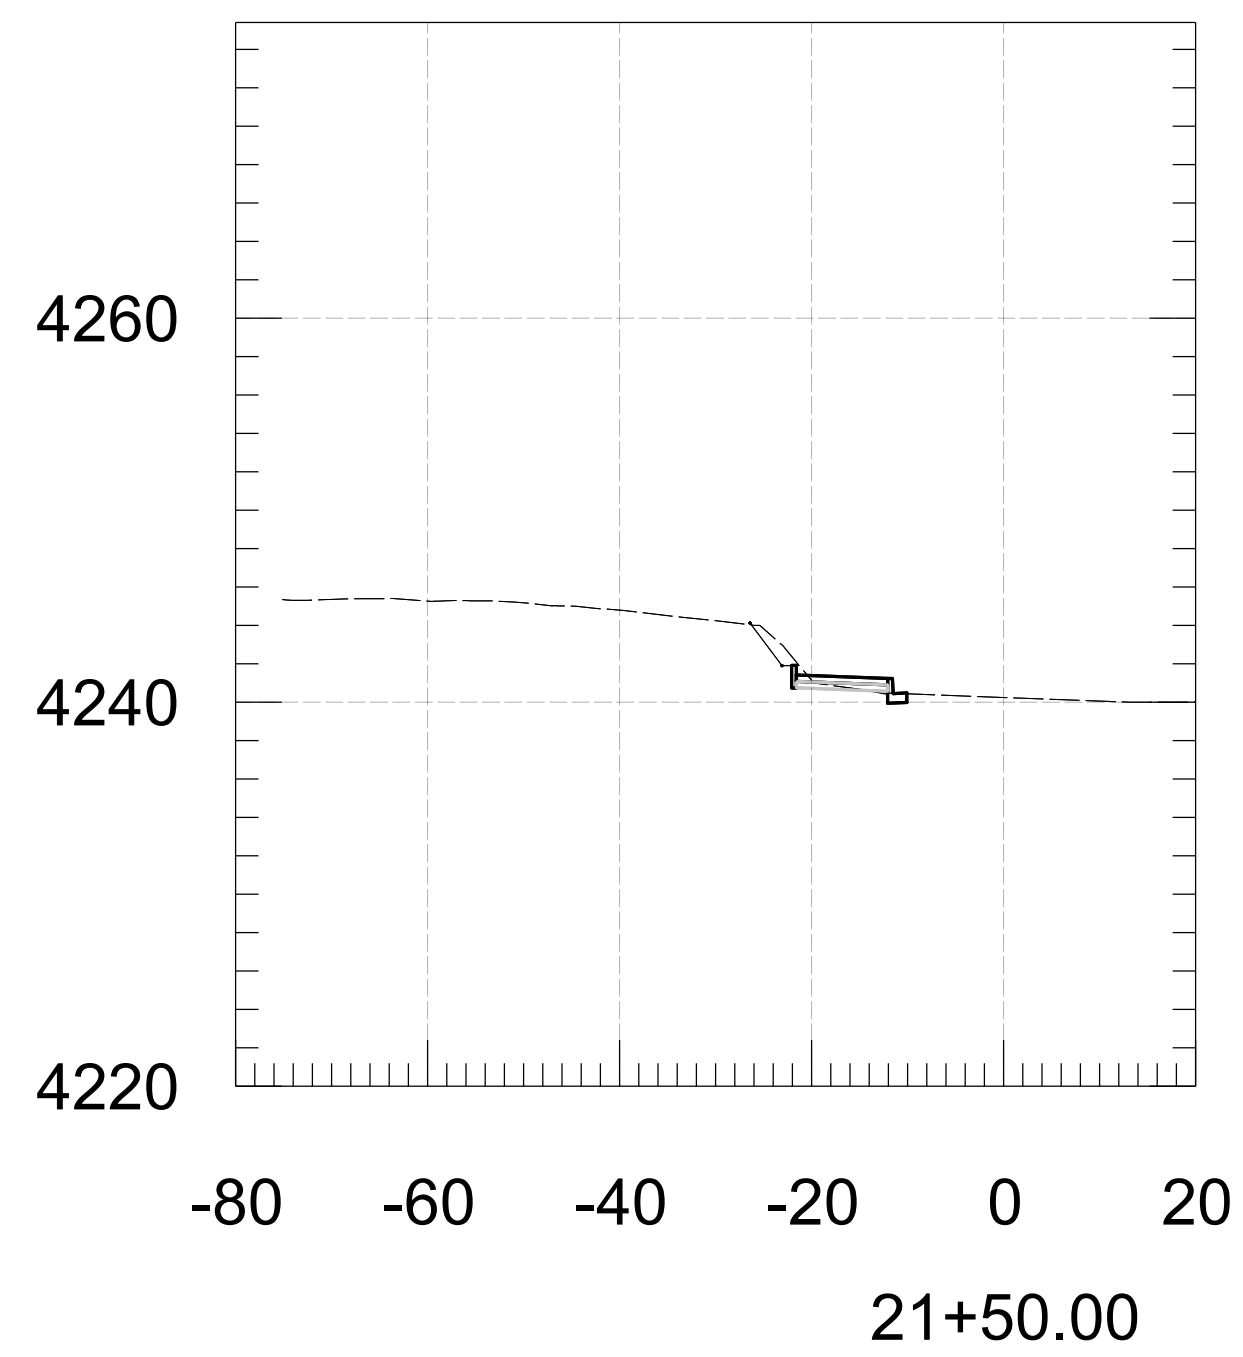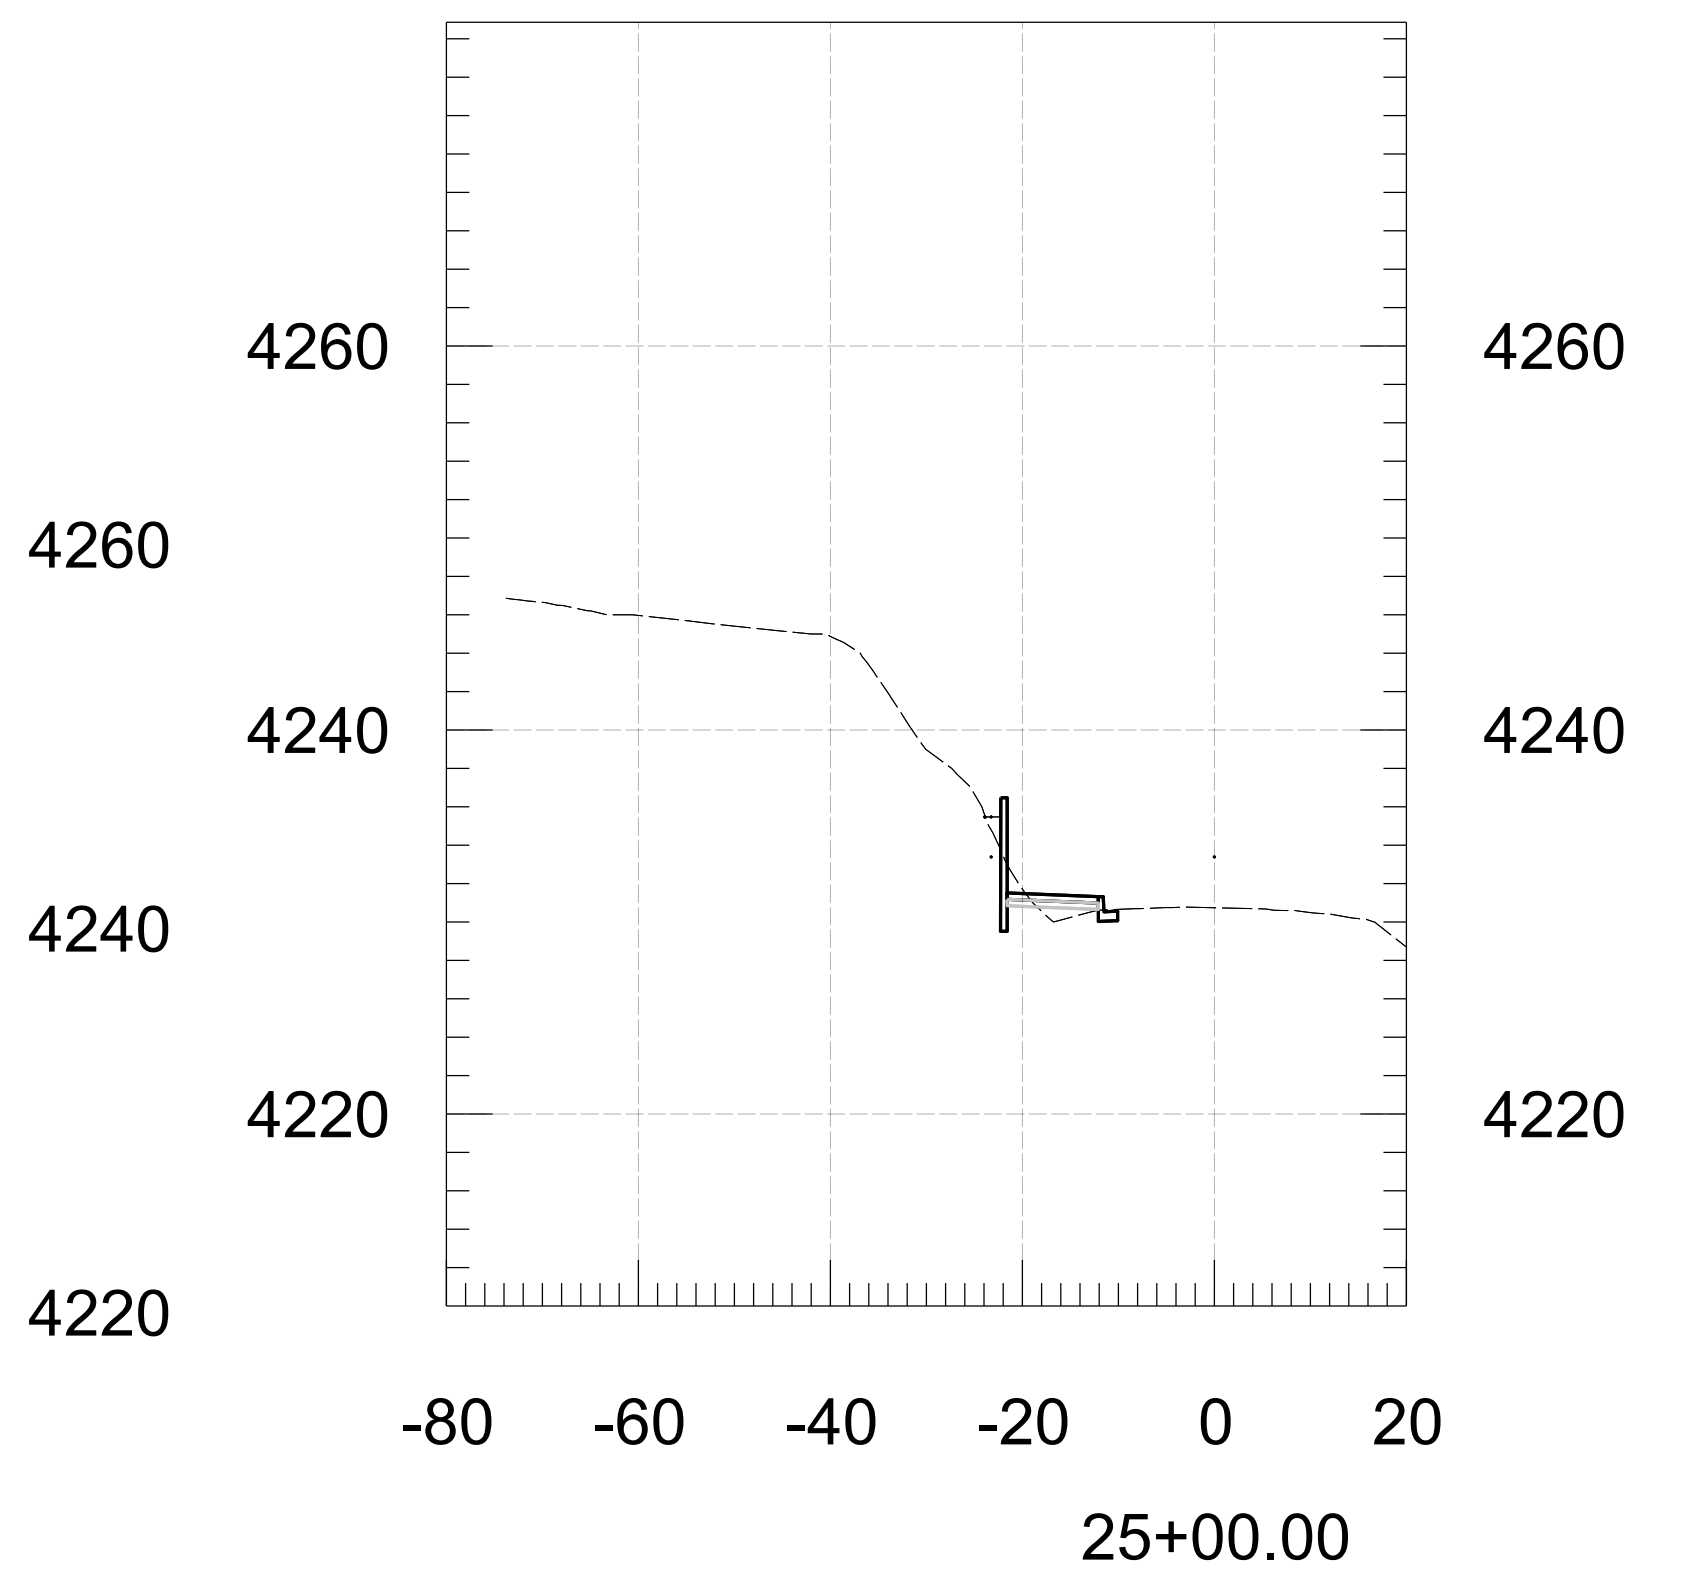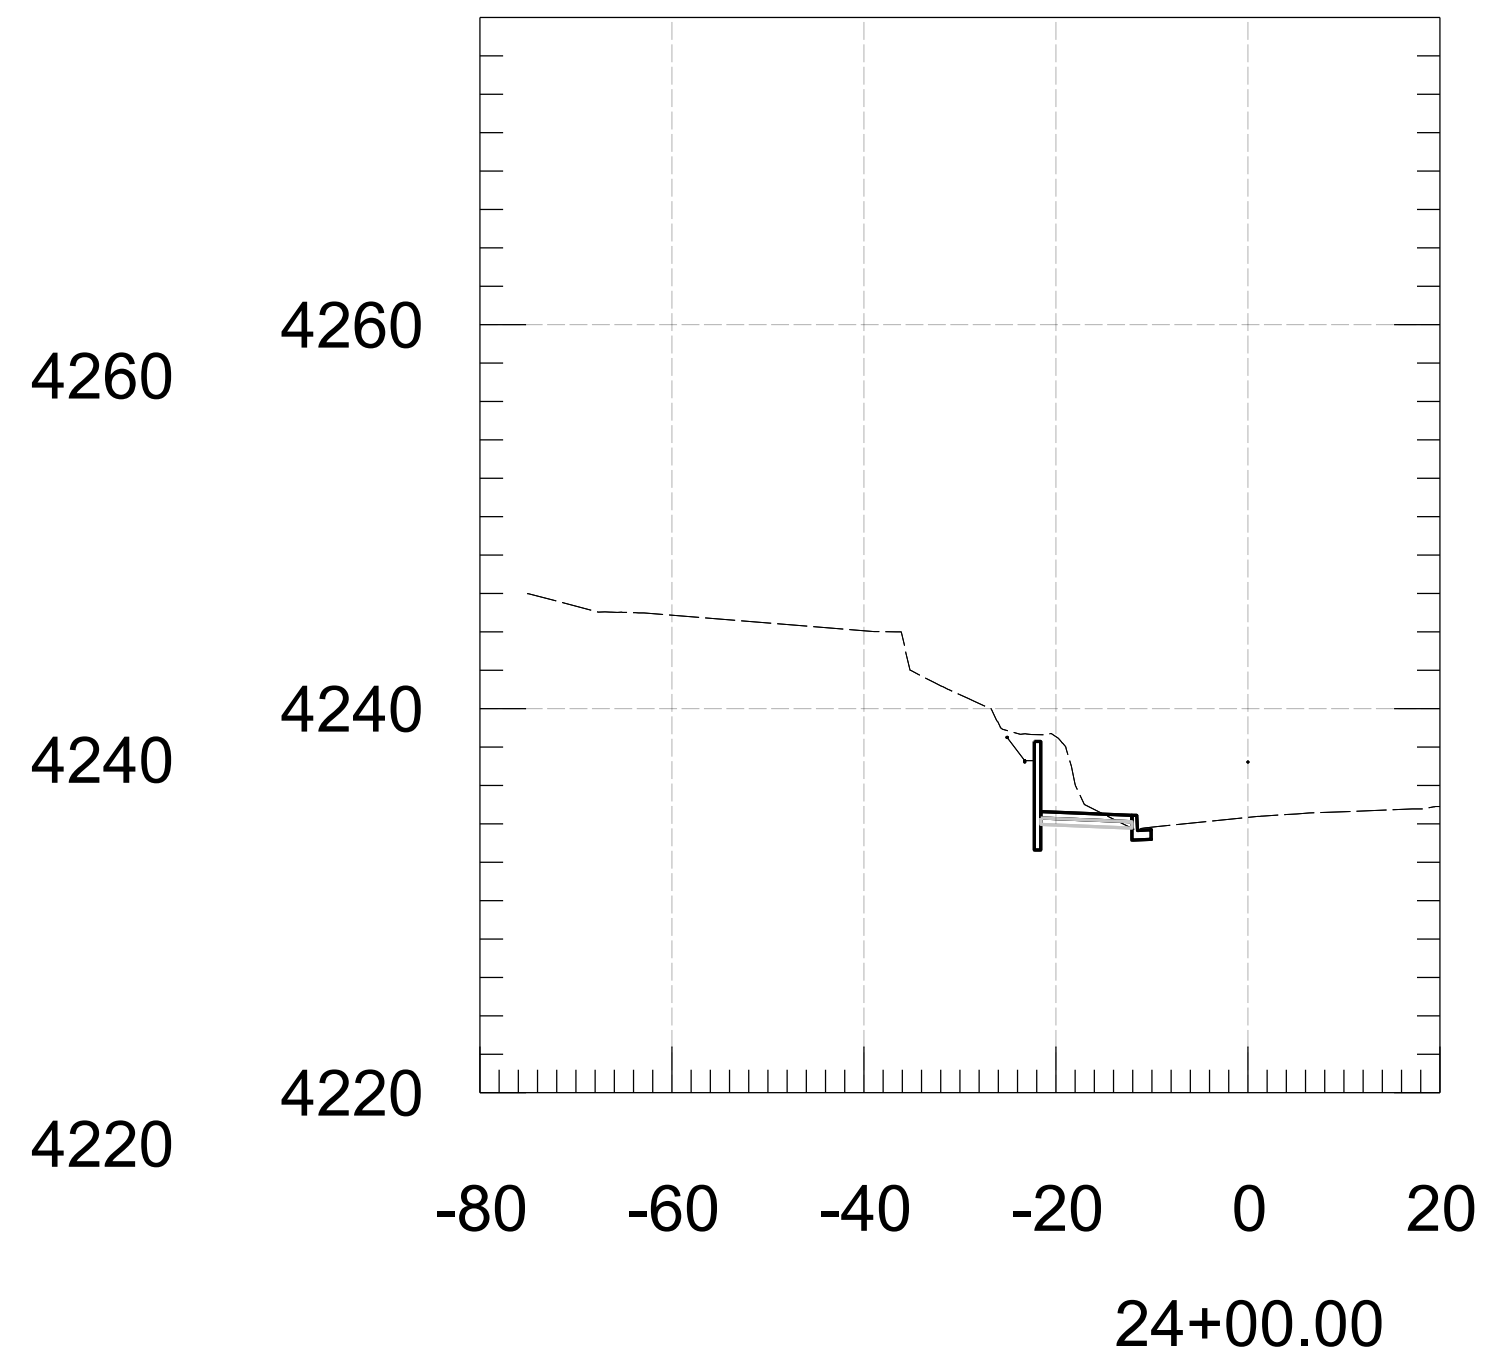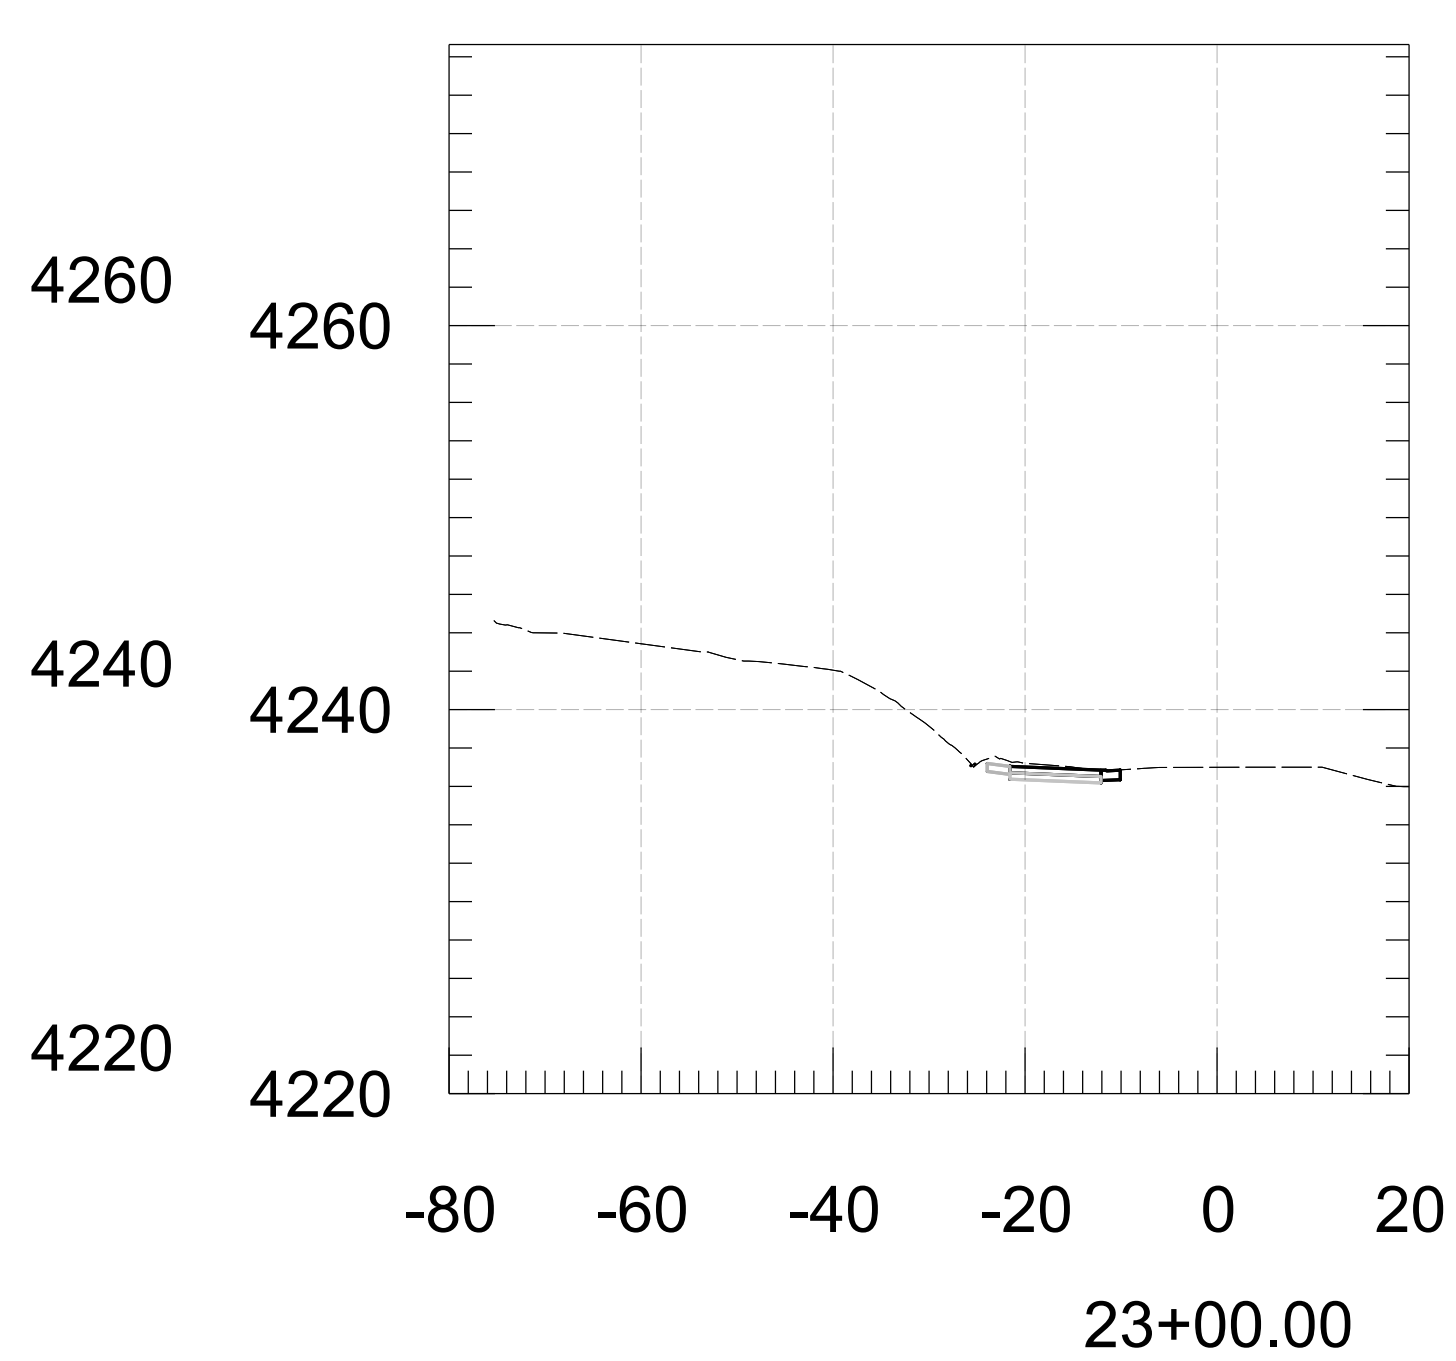







STAGE IV R1
Review
NOT FOR
CONSTRUCTION
OR RECORDING

	NAME	DATE
DESIGN	C ESTUS	06-2026
DRAWN	C ESTUS	06-2026
CHECKED	B JONES	06-2026


consor

ARIZONA DEPARTMENT OF TRANSPORTATION
INFRASTRUCTURE DELIVERY AND OPERATIONS DIVISION
ROADWAY DESIGN SECTION

ROUTE -----	F.H.W.A. Arizona Division	STATE ARIZ.	PROJECT NO. 000 CN SED	FEDERAL ID NO. SED-0(203)T	SHEET NO. 4	TOTAL SHEETS 5	RECORD DRAWING -----
MILEPOST -----	LOCATION BREWER ROAD SHARED-USE PATH						DWG NO.
STRUCTURE NO. -----	TRACS NO. T0537 01C						OF

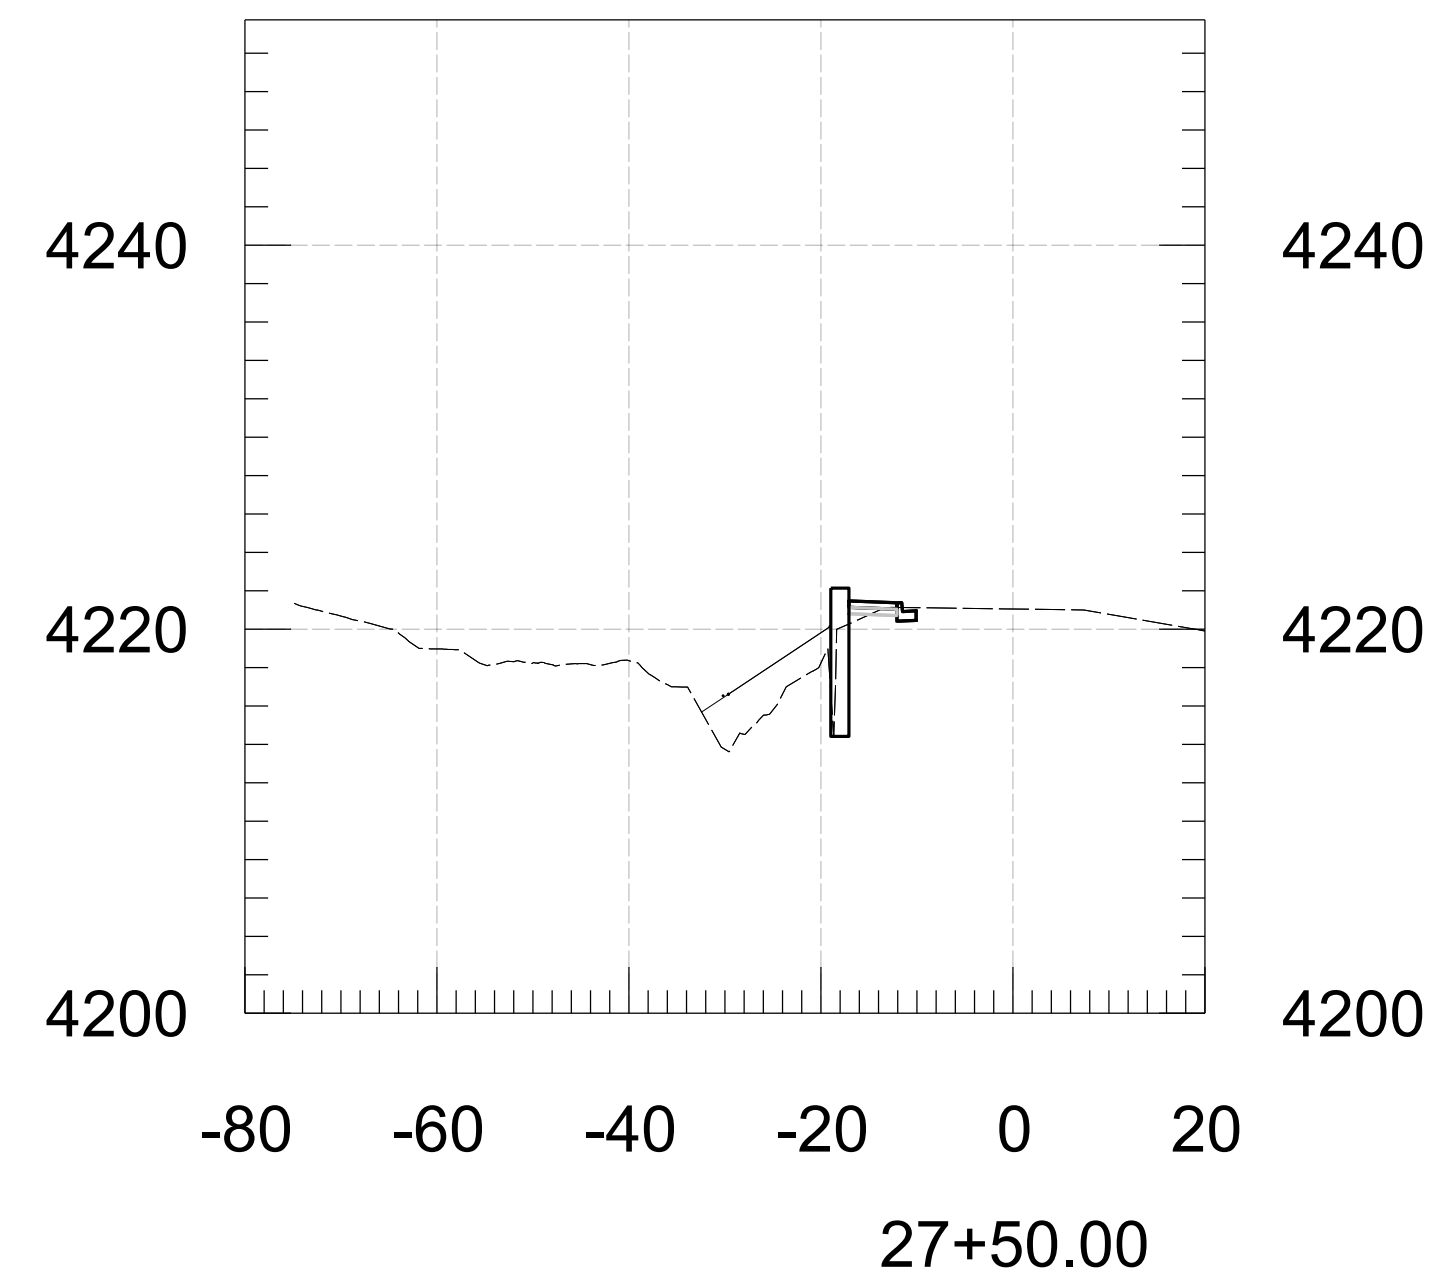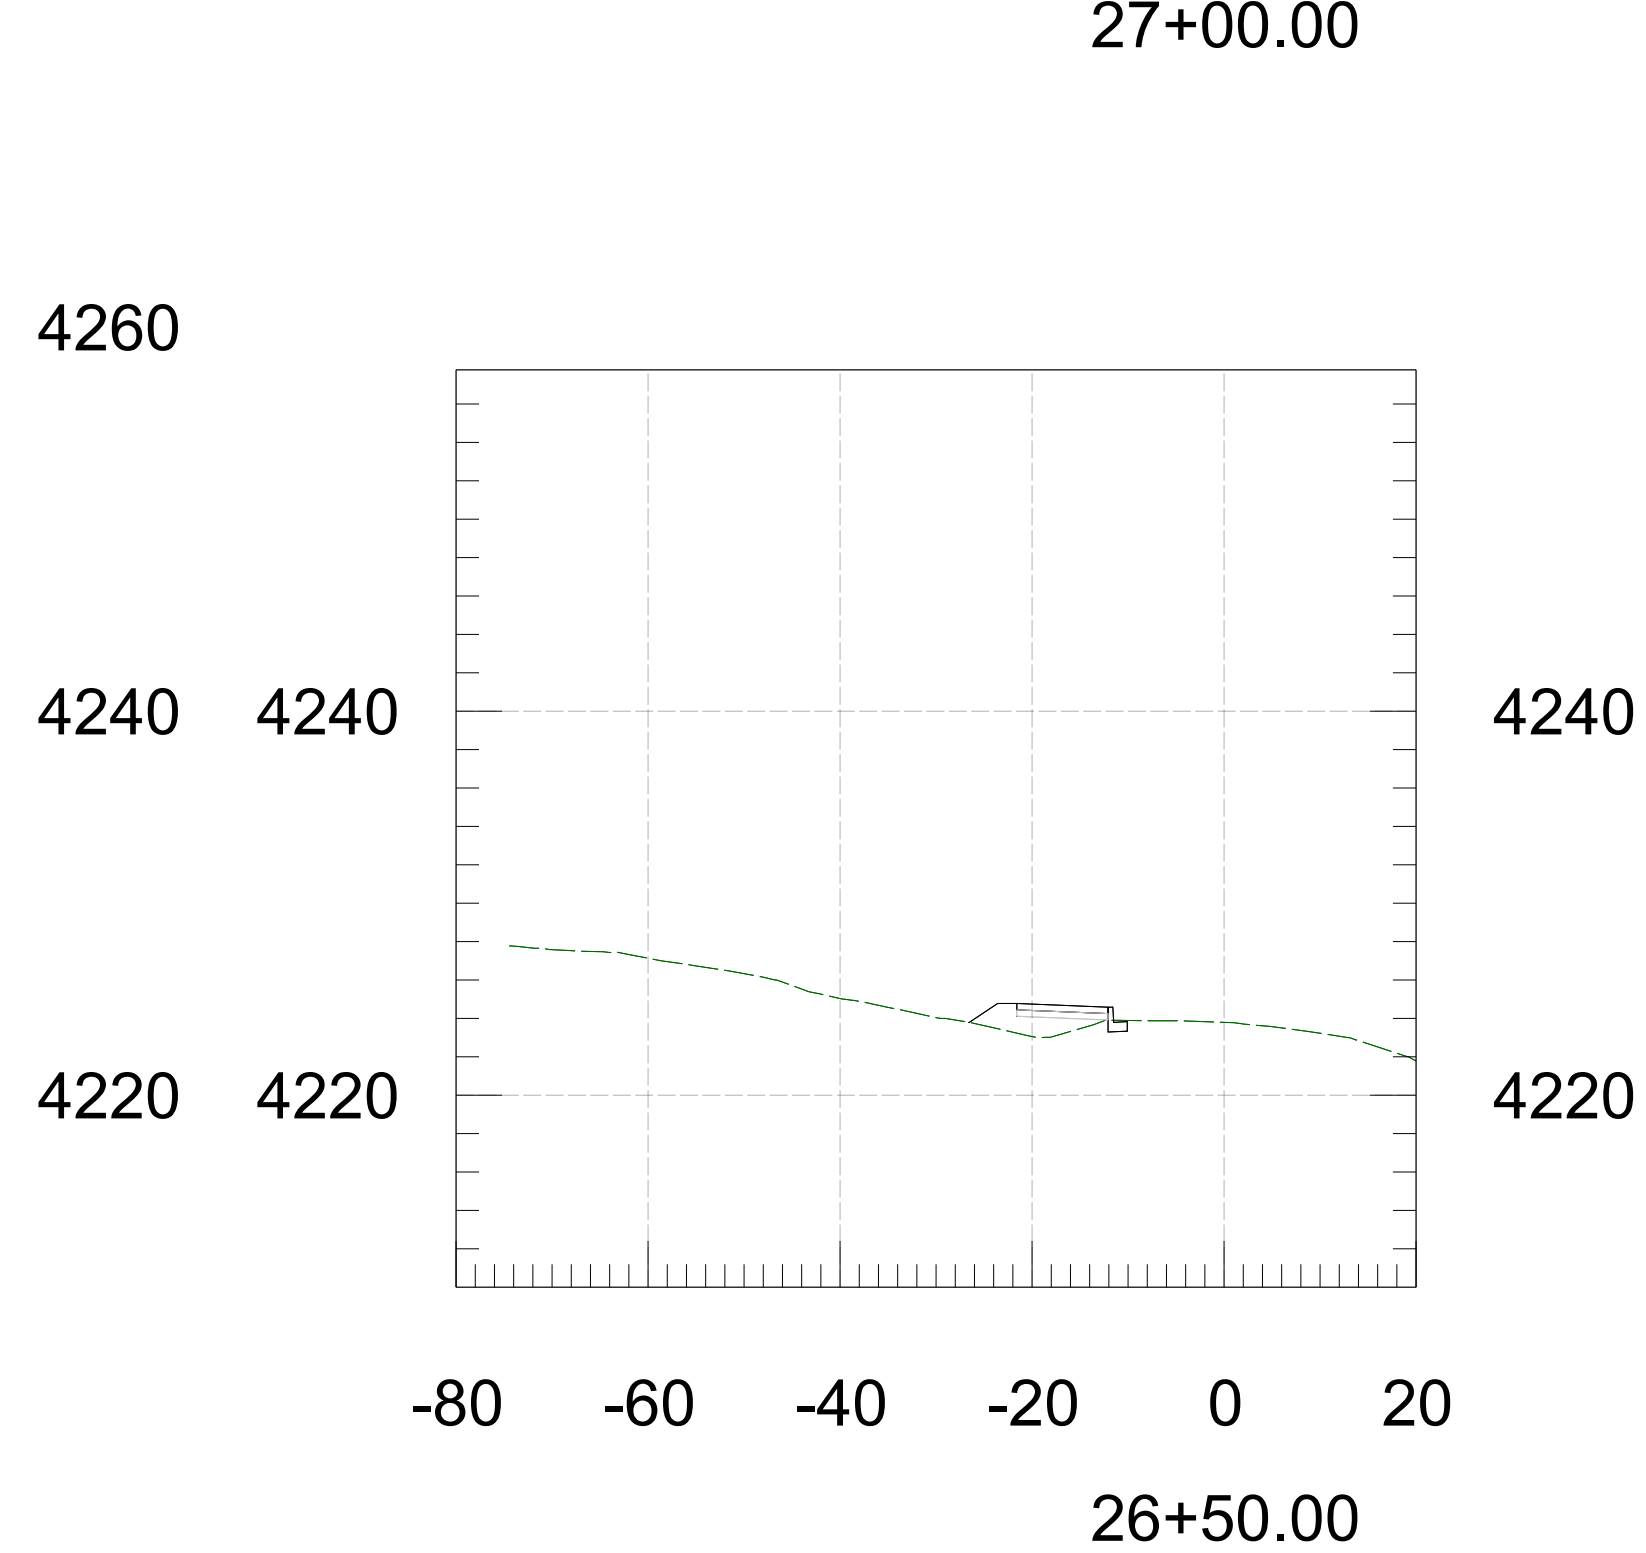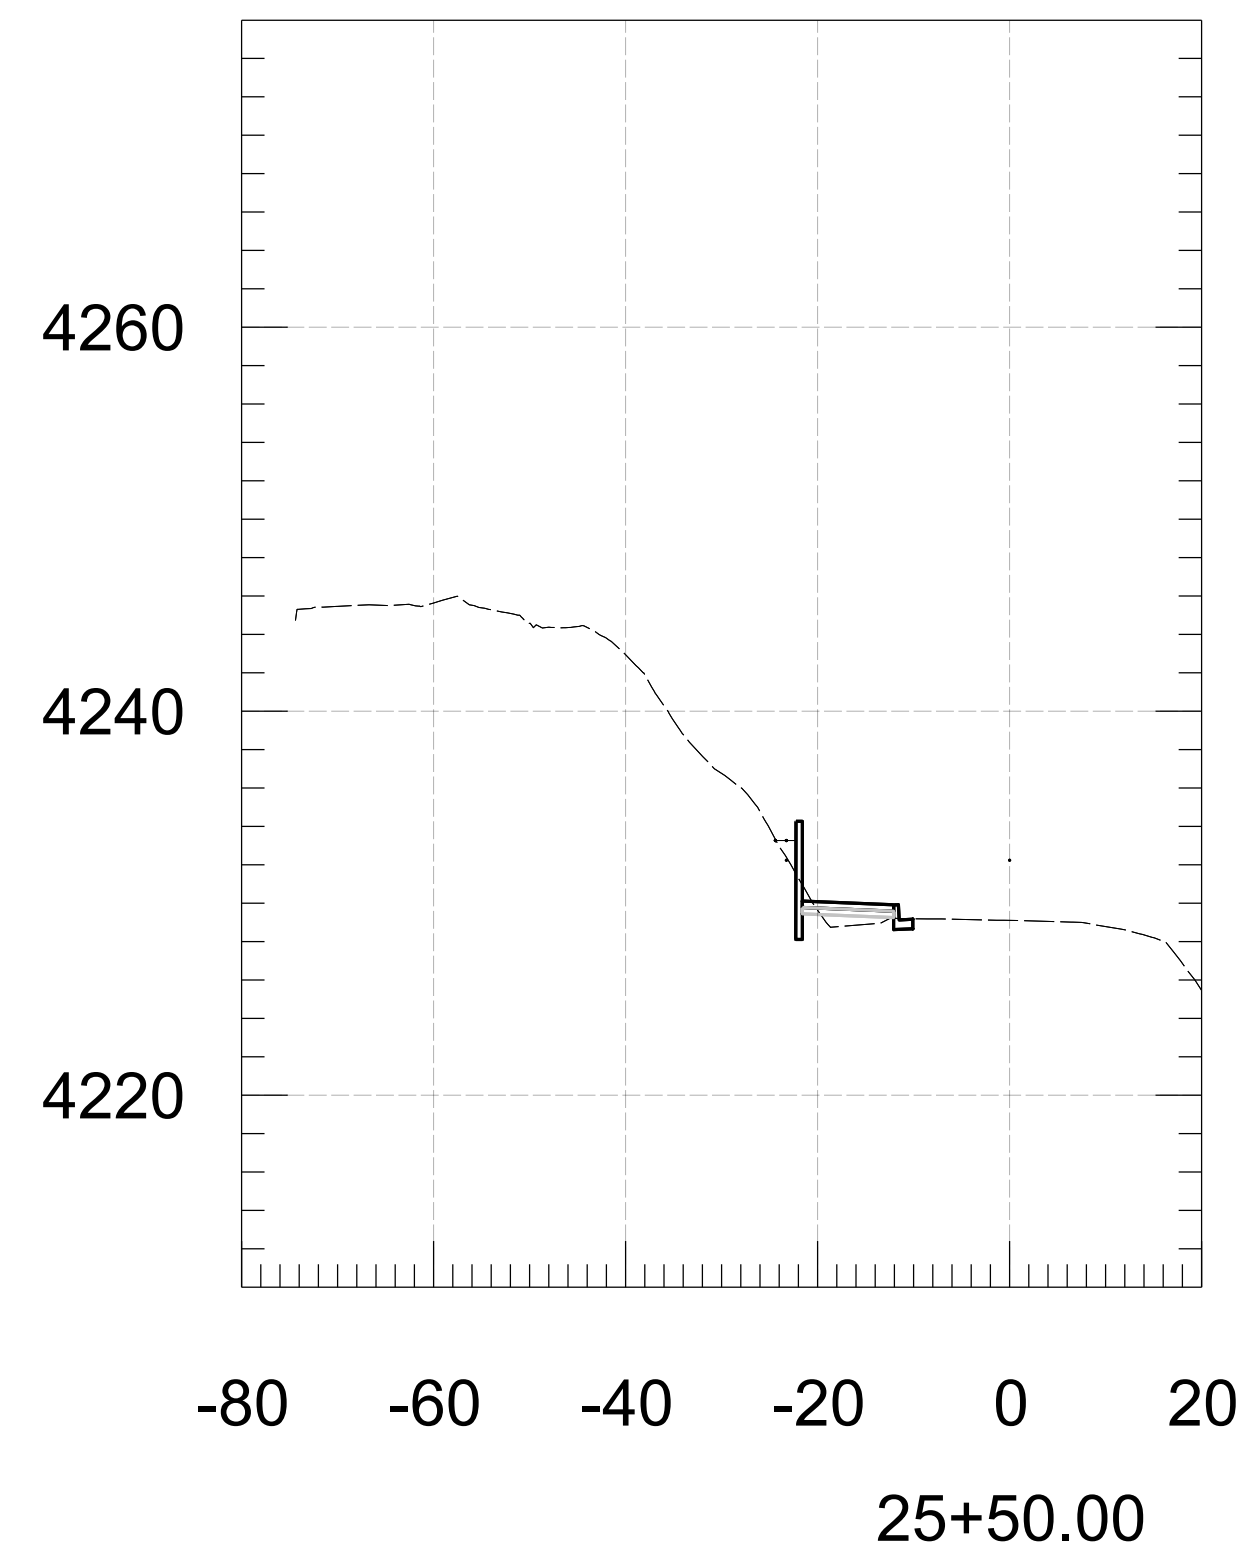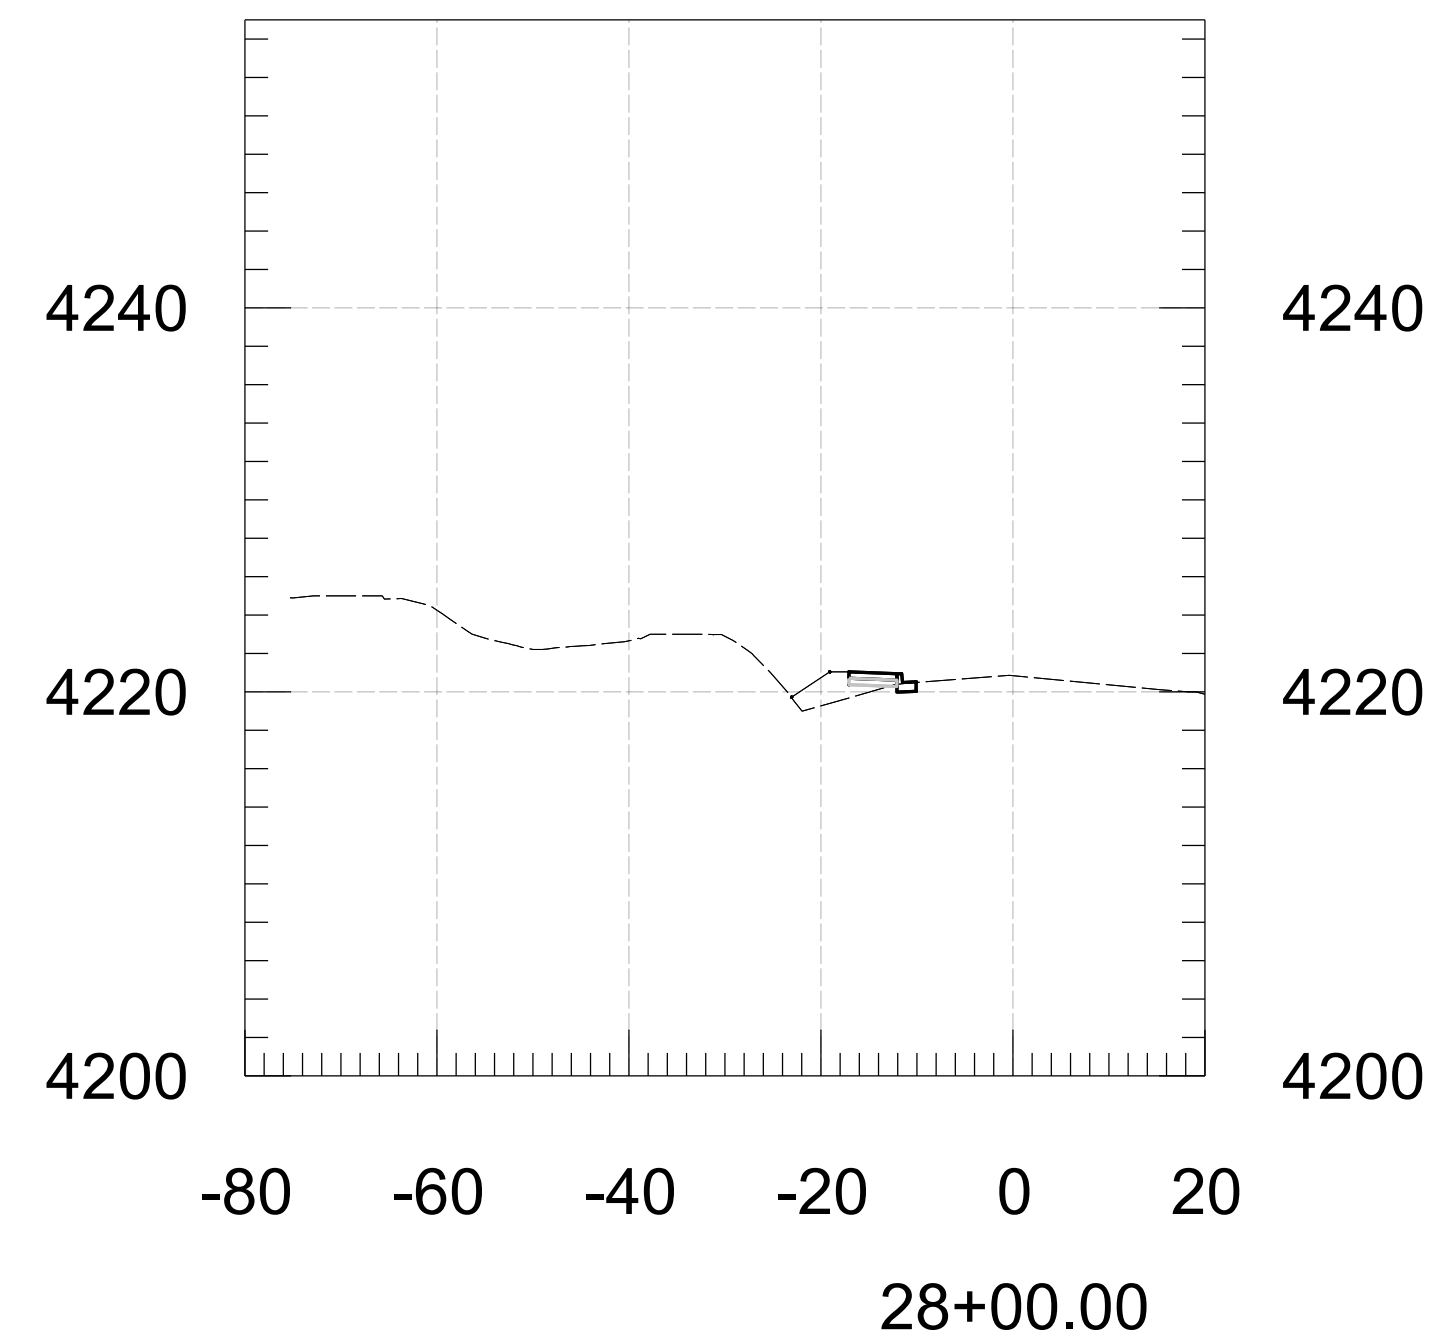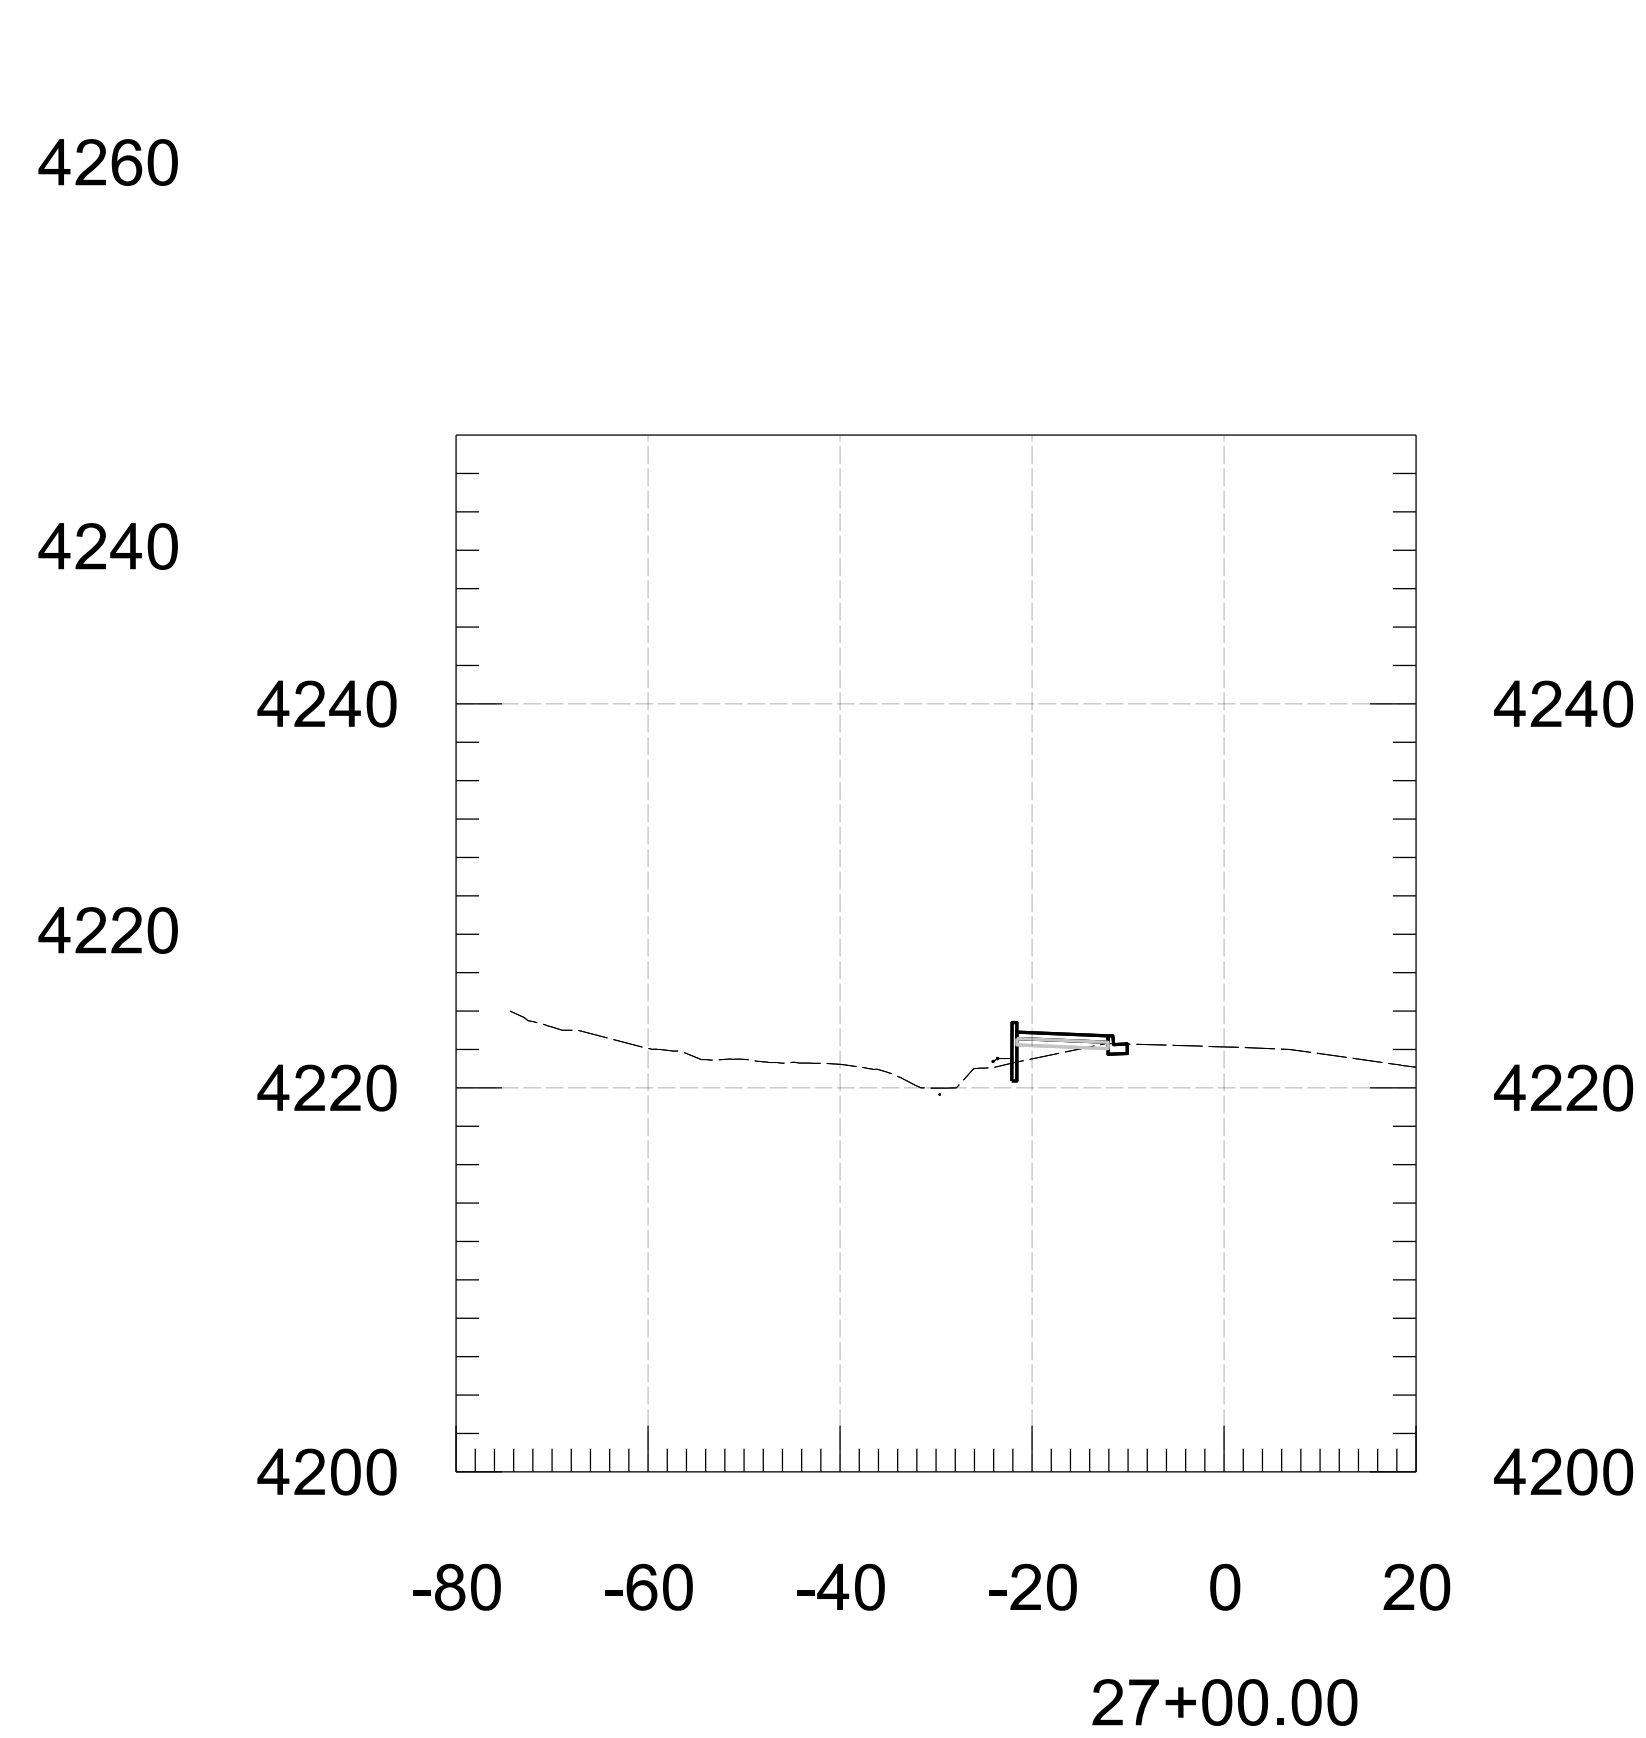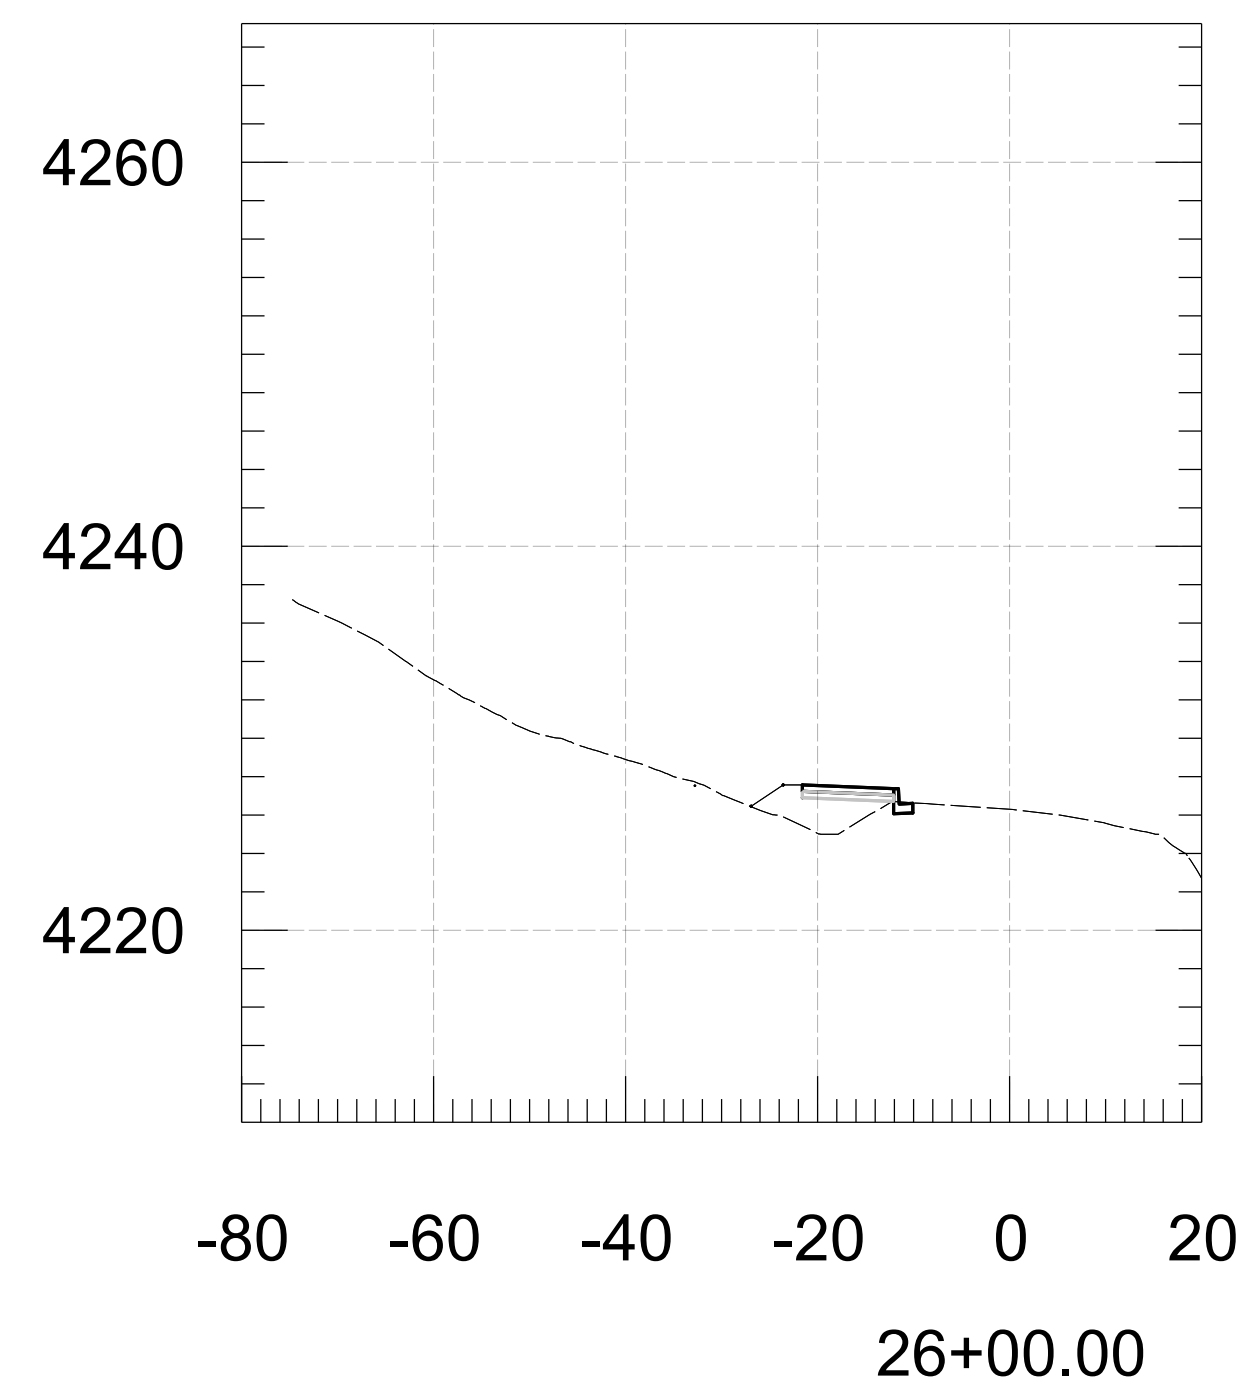

STAGE IV R1
Review
NOT FOR
CONSTRUCTION
OR RECORDING

	NAME	DATE
DESIGN	C ESTUS	06-2026
DRAWN	C ESTUS	06-2026
CHECKED	B JONES	06-2026



ARIZONA DEPARTMENT OF TRANSPORTATION
INFRASTRUCTURE DELIVERY AND OPERATIONS DIVISION
ROADWAY DESIGN SECTION

ROUTE

MILEPOST

STRUCTURE NO.

F.H.W.A. Arizona Division	STATE	PROJECT NO.	FEDERAL ID NO.	SHEET NO.	TOTAL SHEETS	RECORD DRAWING
ARIZ.	000 CN SED	SED-0(203)T	5	5		
LOCATION BREWER ROAD SHARED-USE PATH						DWG NO.
TRACS NO. T0537 01C						___ OF ___